


EXISTING SOUTH ELEVATION (FRONT)

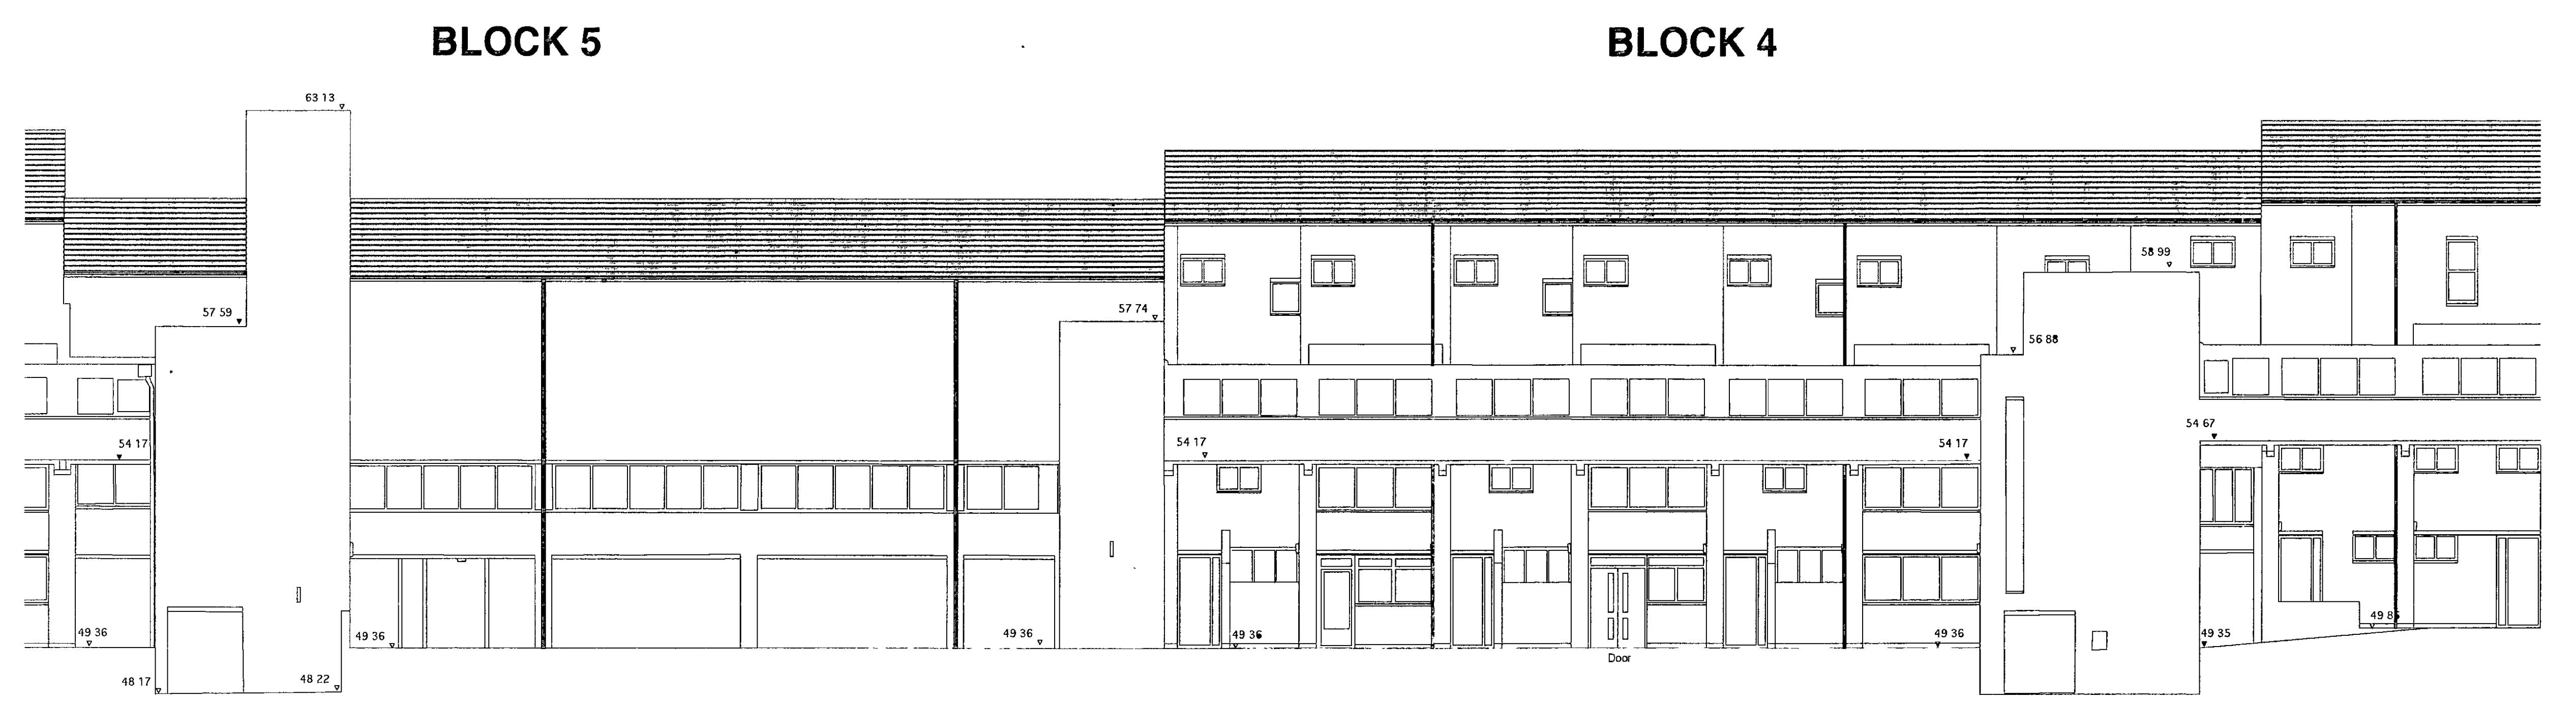

PROPOSED SOUTH ELEVATION (FRONT)

Note: Refer to drawing 2022/11 for details regarding proposed materials

Revisions	Checked
100x NFP 8 -	


Brodie Pratt & Goddard
 Chartered Surveyors & Architects
 The Old Court House
 277 High Street Dorking, Surrey, RH4 1RL
 Tel: 01306 887070 Fax: 01306 740563
 PP002582

Project	ACKLAM ROAD, LONDON W10
Client	ROYAL BOROUGH OF KENSINGTON & CHELSEA

Drwg No.	2022/06 (3/4)	Rev	Checked
Scale	1 : 100	Date	9/10/00
Title	PP002582 EXISTING & PROPOSED FRONT ELEVATIONS		
For	PLANNING		


RBK & C
 TOWN PLANNING
 - 2 NOV 2000
 RECEIVED

BLOCK 6

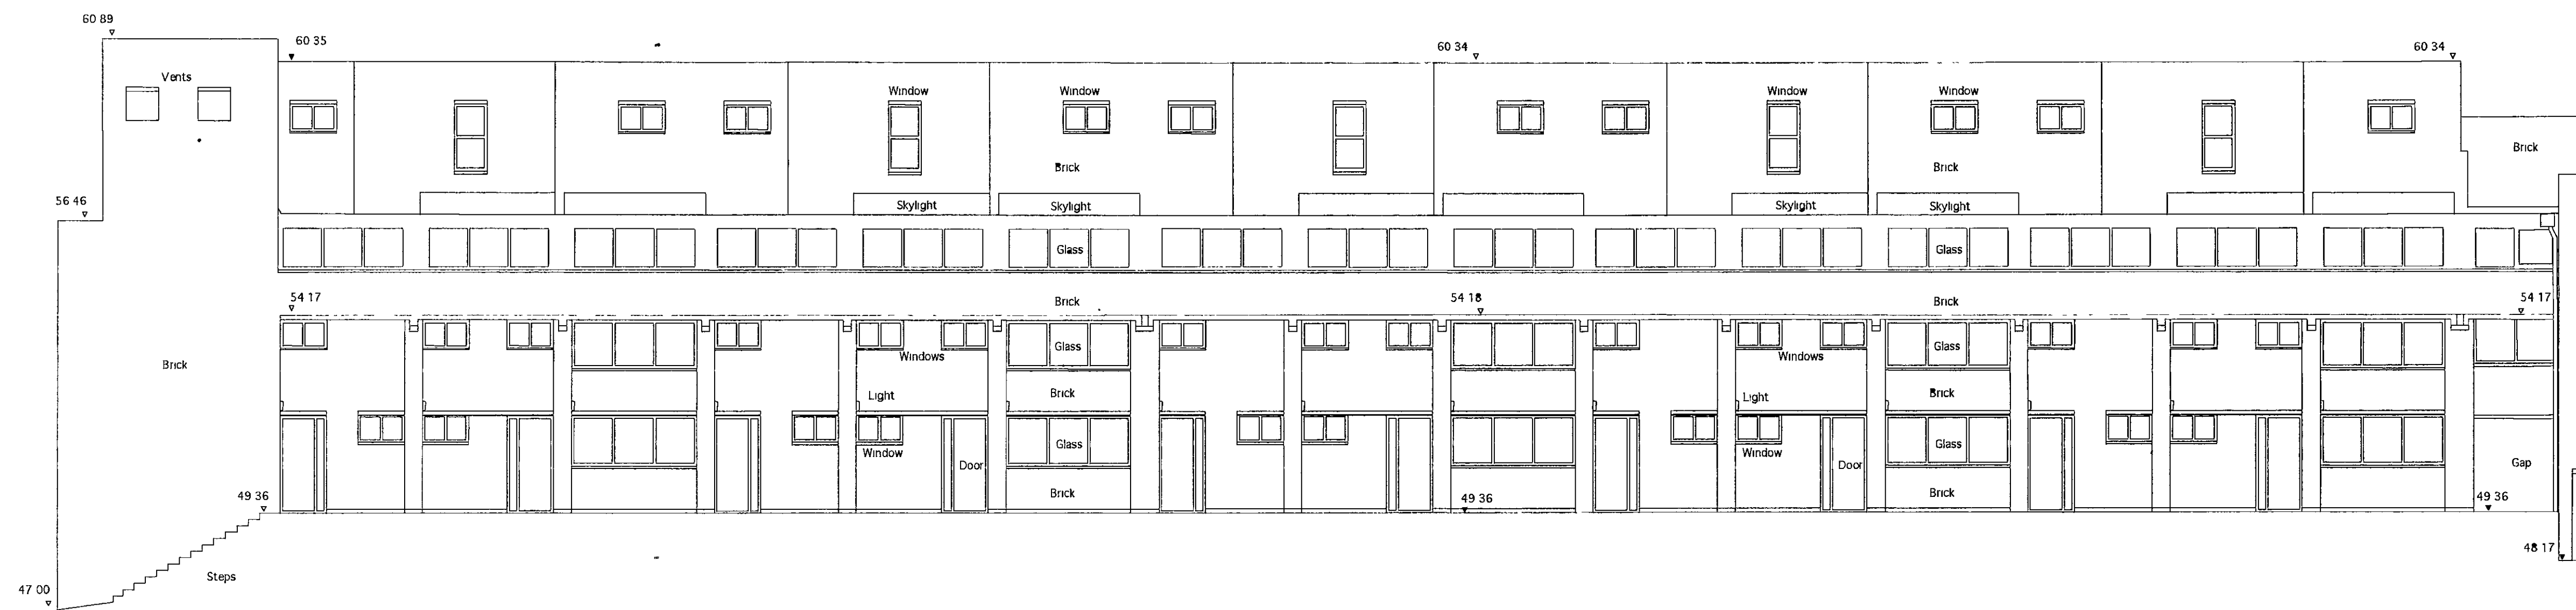

EXISTING SOUTH ELEVATION (FRONT)

BLOCK 6

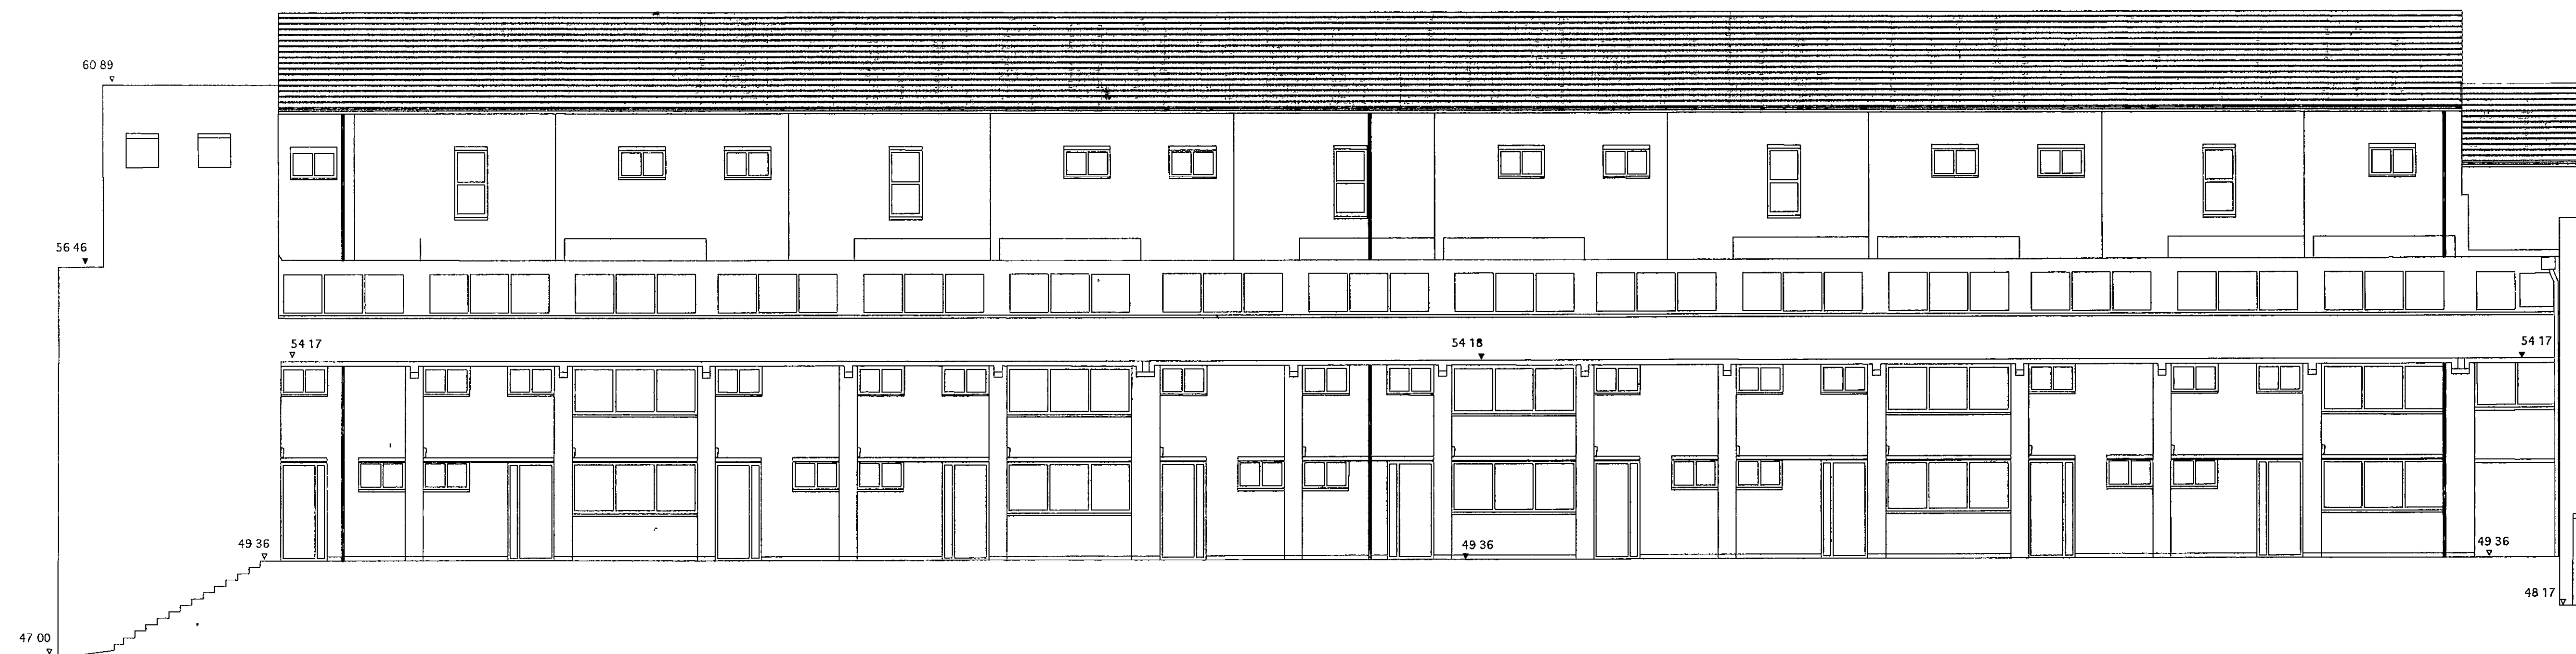

PROPOSED SOUTH ELEVATION (FRONT)

DELEGATED APPROVAL
- 8 JAN 2001
Note: Refer to drawing 2022/11 for details regarding proposed materials

Revisions	Checked

Brodie Plant & Goddard
Chartered Surveyors & Architects
The Old Court House
277 High Street
Dorking, Surrey,
RH4 1RL
Tel: 01306 887070
Fax: 01306 740563

PP002582

Project **ACKLAM ROAD, LONDON W10**

Client **ROYAL BOROUGH OF KENSINGTON & CHELSEA**


Drwg No.	2022/06 (4/4)	Rev	Checked
			CJB


Scale	1 : 100	Date	9/10/00	Drawn	RS

Title **EXISTING & PROPOSED FRONT ELEVATIONS**


For **PLANNING**

R.B.K. & C.
TOWN PLANNING
- 2 NOV 2000
RECEIVED

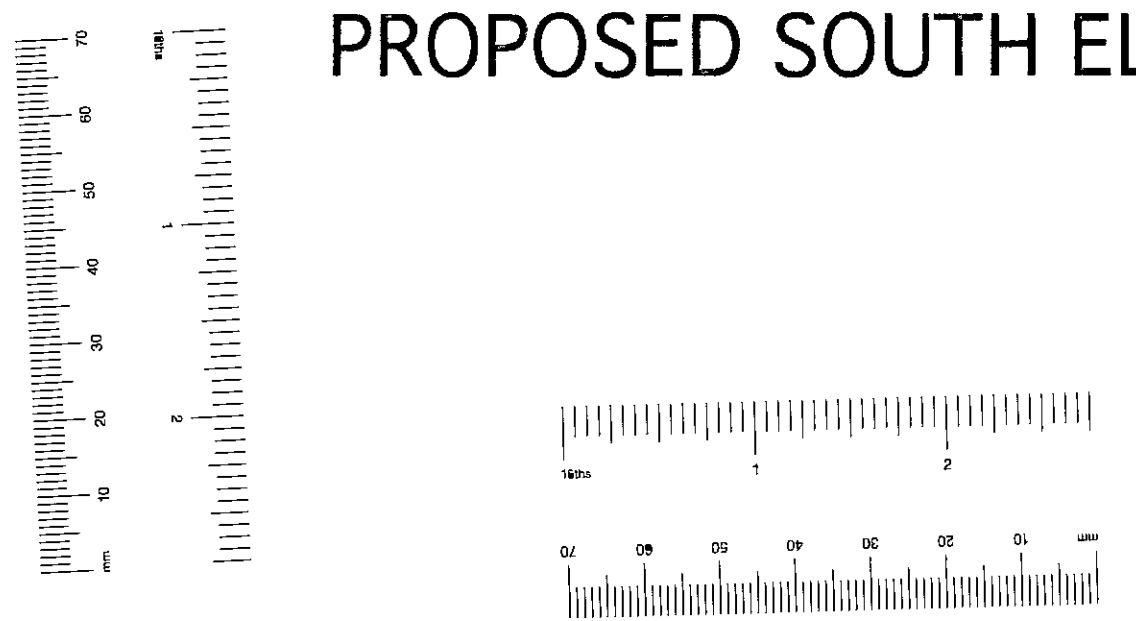

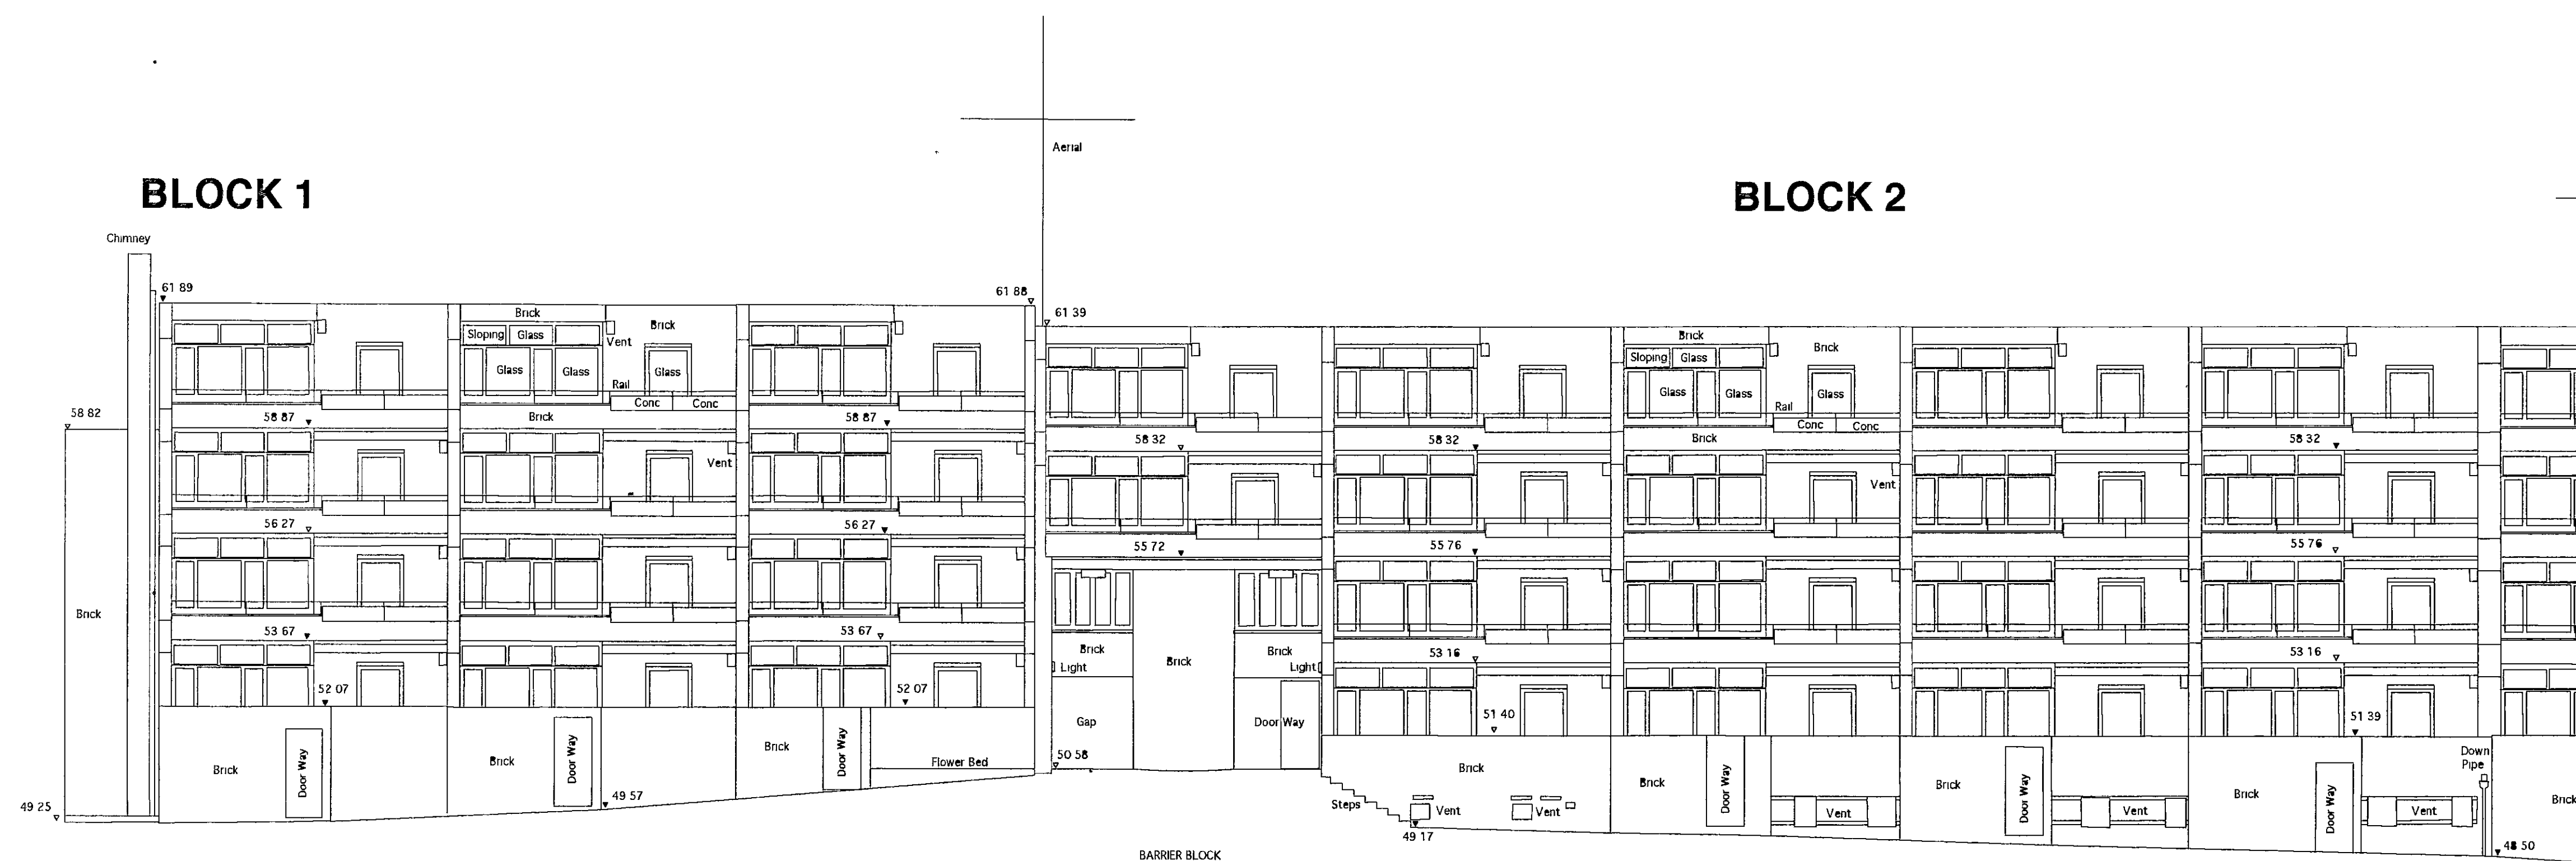

EXISTING NORTH ELEVATION (REAR)

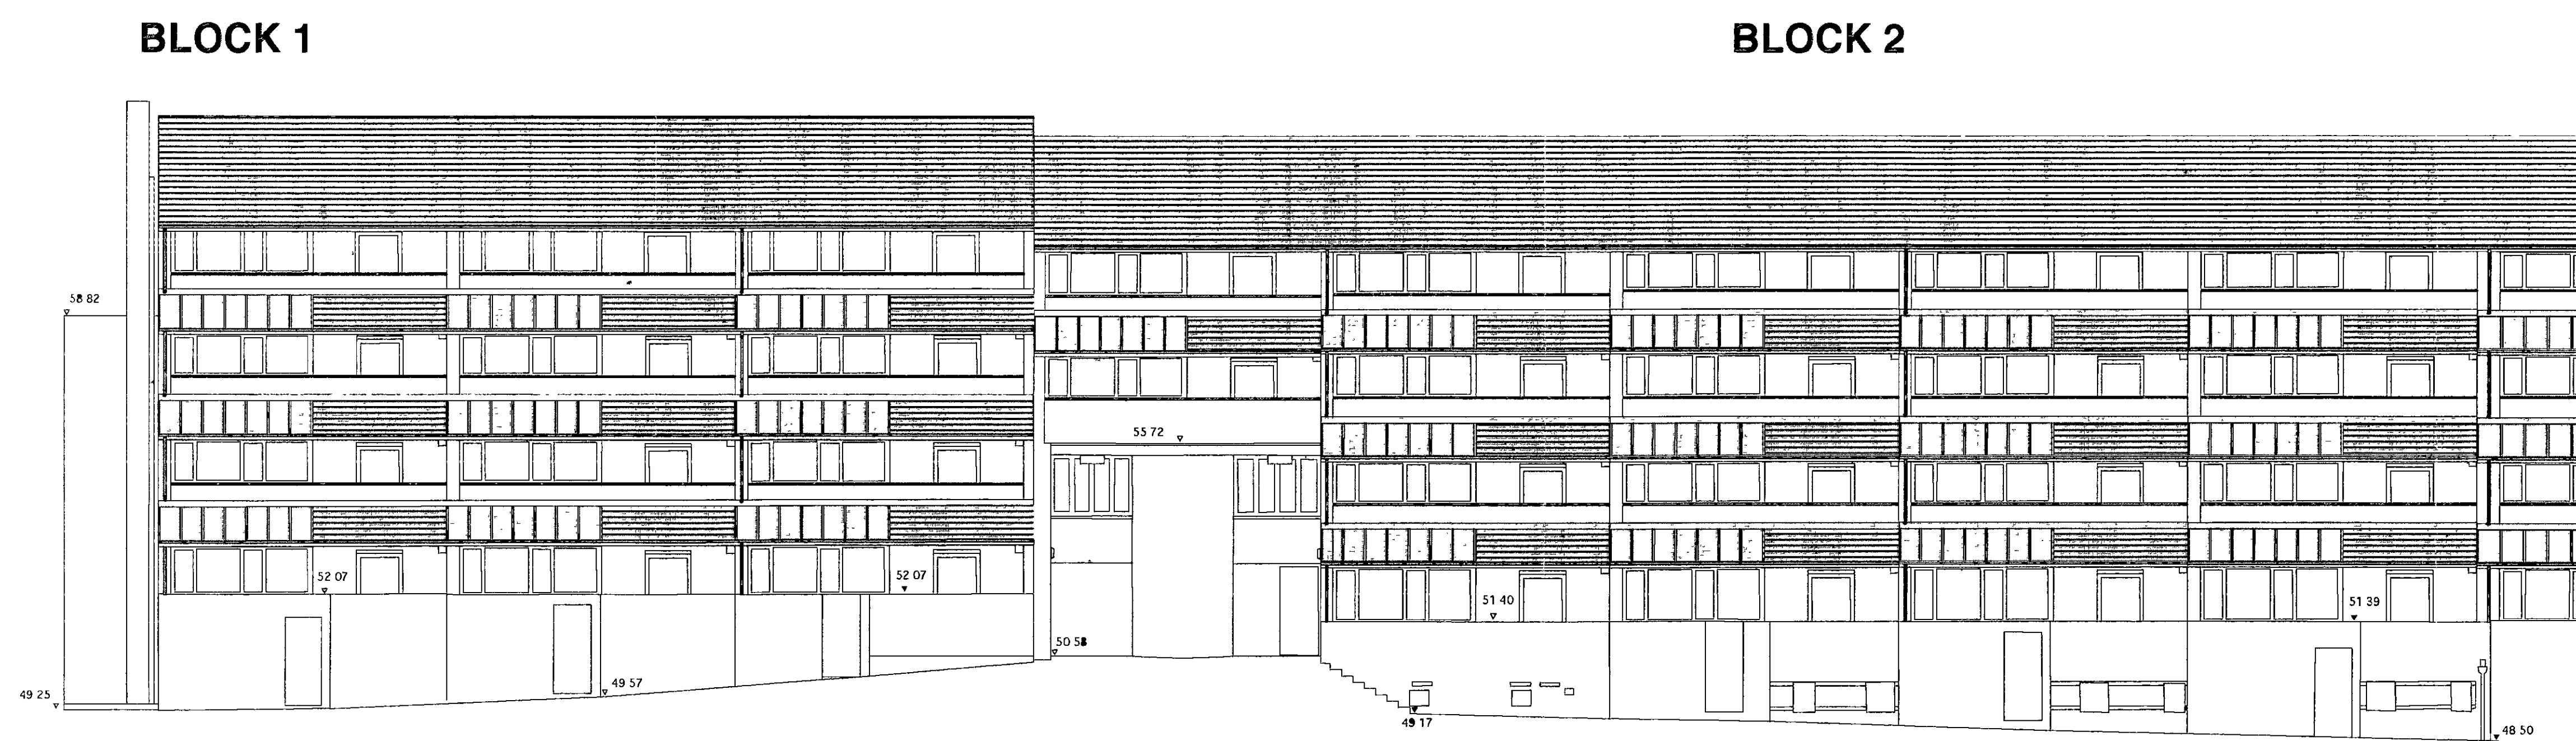

PROPOSED NORTH ELEVATION (REAR)

DELEGATED APPROVAL
- 8 JAN 2001

PP002582

Note: Refer to drawing 2022/11 for details regarding proposed materials



Revisions	Checked


Brodie Plant & Goddard
Chartered Surveyors & Architects
The Old Court House
277 High Street
Dorking, Surrey,
RH4 1RL
Tel: 01306 887070
Fax: 01306 740563

Project **ACKLAM ROAD, LONDON W10**
Client **ROYAL BOROUGH OF KENSINGTON & CHELSEA**

Drwg No.	2022/07 (1/4)	Rev	Checked
Scale	1 : 100	Date	9/10/00
Title	EXISTING & PROPOSED REAR ELEVATION		
	PP002582		
For	PLANNING		

R.B.K. & C.
TOWN PLANNING
- 2 NOV 2000
RECEIVED

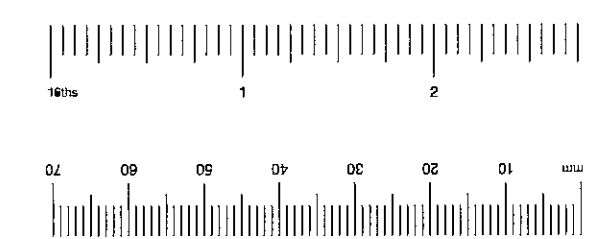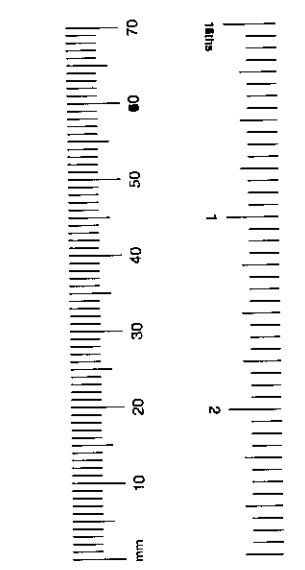

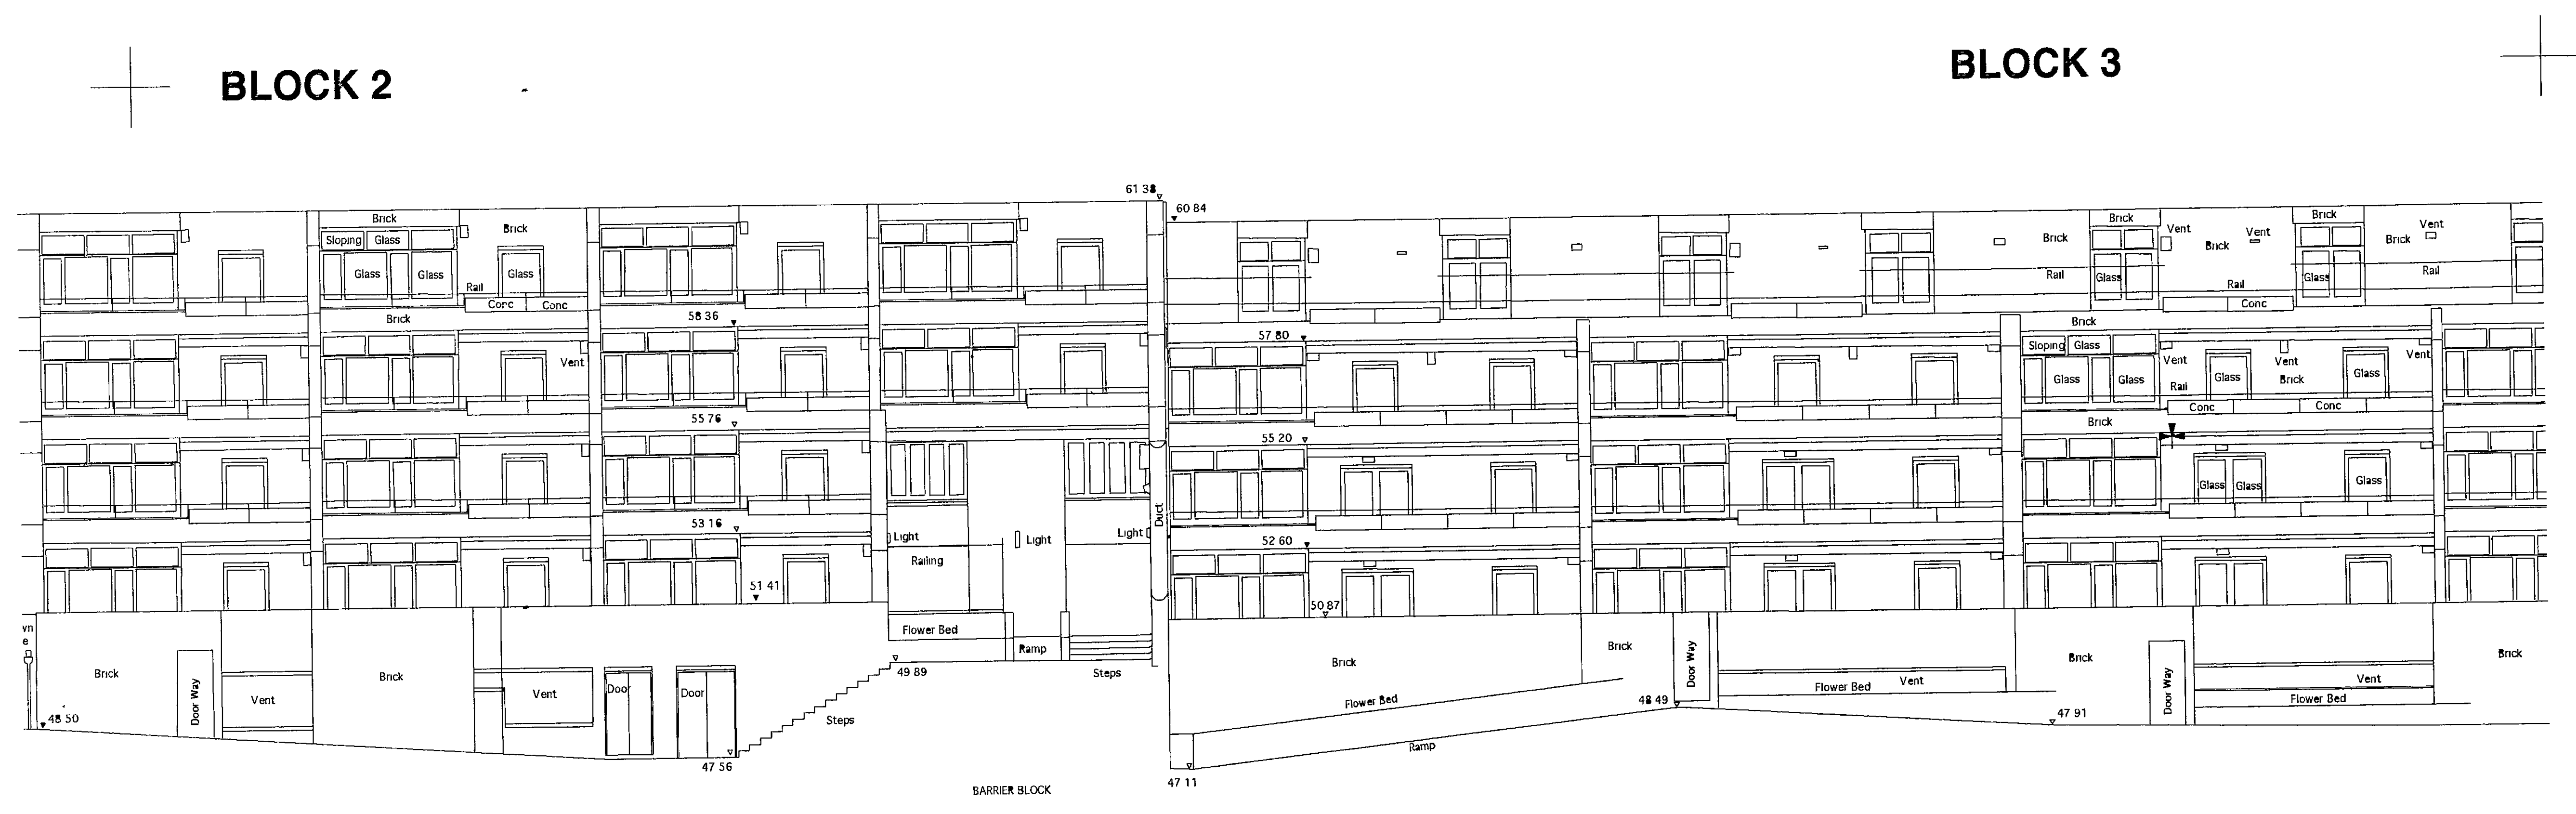

EXISTING NORTH ELEVATION (REAR)



PROPOSED NORTH ELEVATION (REAR)

DELEGATED APPROVAL
- 8 JAN 2001
PP002582

Note: Refer to drawing 2022/11 for details regarding proposed materials

Revisions	Checked

Brodie Plant & Goddard
Chartered Surveyors & Architects
The Old Court House
277 High Street
Dorking, Surrey,
RH4 1RL
Tel: 01306 887070
Fax: 01306 740563


Project **ACKLAM ROAD, LONDON W10**
Client **ROYAL BOROUGH OF KENSINGTON & CHELSEA**

Drwg No.	2022/07 (2/4)	Rev	Checked
Scale	1 : 100	Date	9/10/00
		Drawn	RS


Title **EXISTING & PROPOSED REAR ELEVATION**
For **PLANNING**

R.B.K. & C.
TOWN PLANNING
- 2 NOV 2000
RECEIVED

All dimensions are to be checked on site.

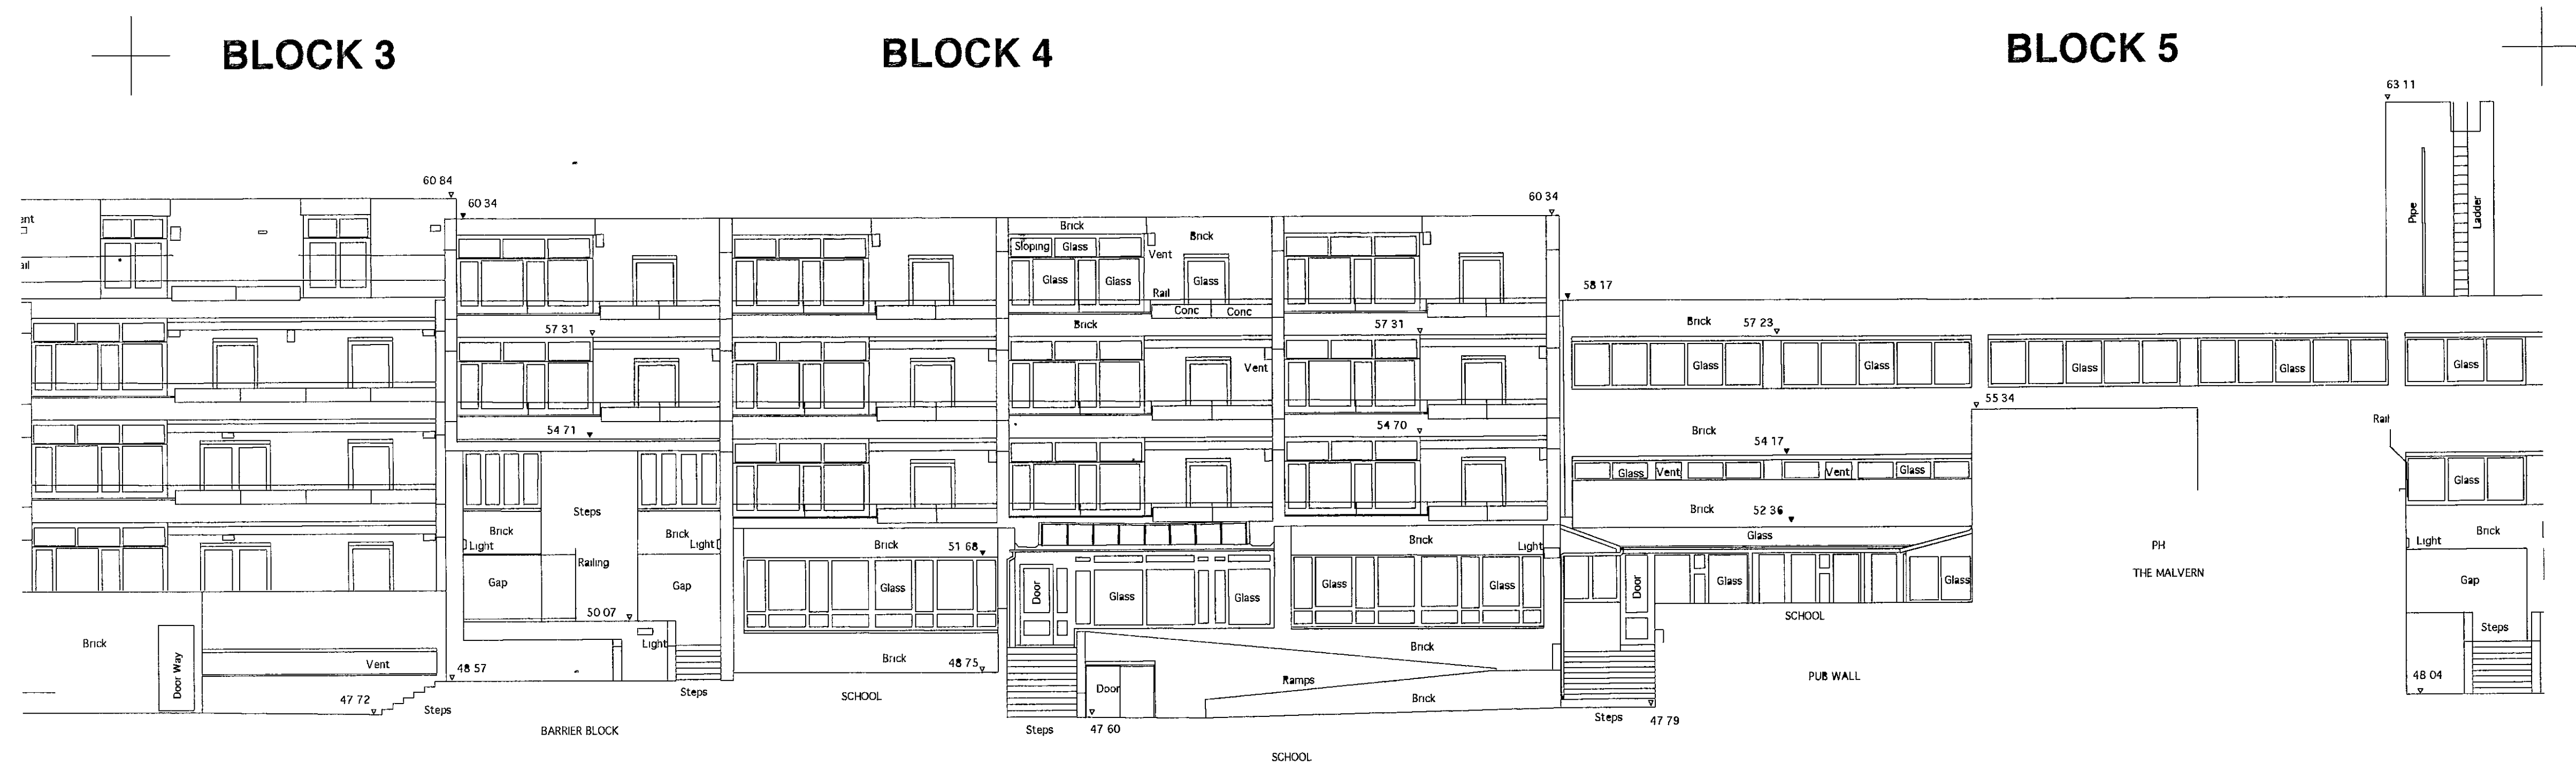

EXISTING NORTH ELEVATION (REAR)

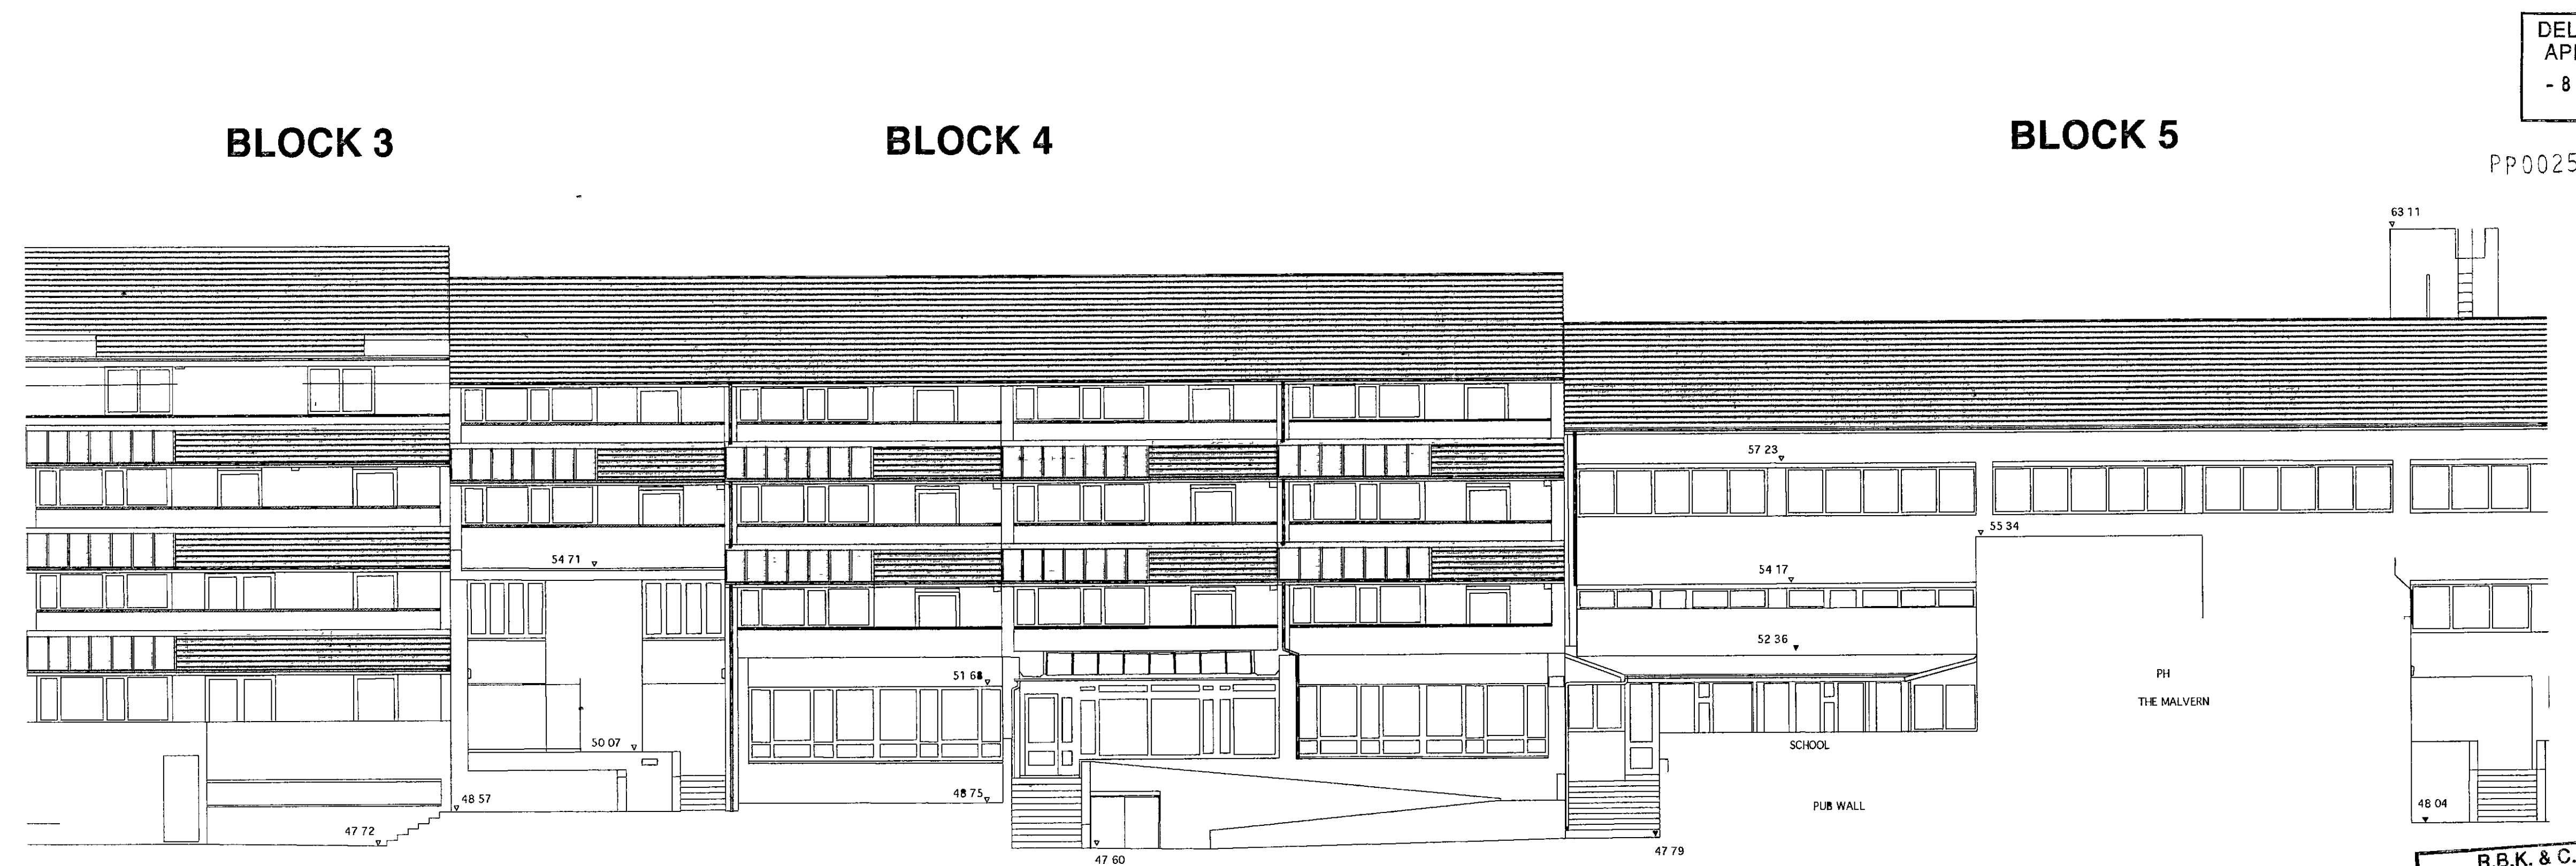

PROPOSED NORTH ELEVATION (REAR)

DELEGATED APPROVAL
- 8 JAN 2001

Note: Refer to drawing 2022/11 for details regarding proposed materials

PP002582



Revisions	Checked

Brodie Plant & Goddard
Chartered Surveyors & Architects
The Old Court House
277 High Street
Dorking, Surrey,
RH4 1RL
Tel: 01306 887070
Fax: 01306 740563


Project **ACKLAM ROAD, LONDON W10**
Client **ROYAL BOROUGH OF KENSINGTON & CHELSEA**

Drwg No.	2022/07 (3/4)	Rev		Checked	CJB
Scale	1 : 100	Date	9/10/00	Drawn	RS
Title	PP002582 EXISTING & PROPOSED REAR ELEVATION				
For	PLANNING				


R.B.K. & C. TOWN PLANNING
- 2 NOV 2000
RECEIVED

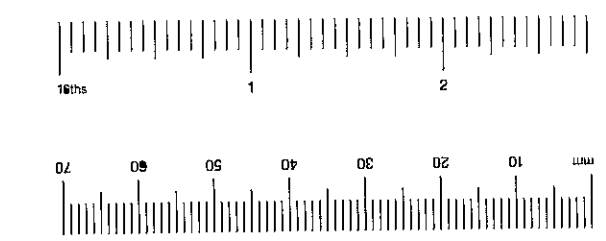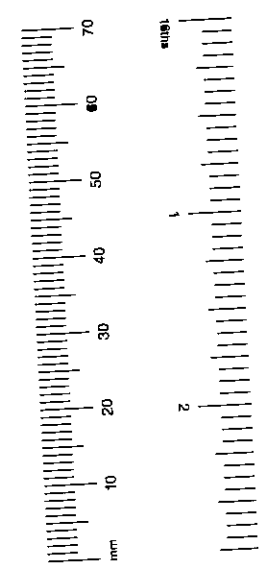

All dimensions are to be checked on site.

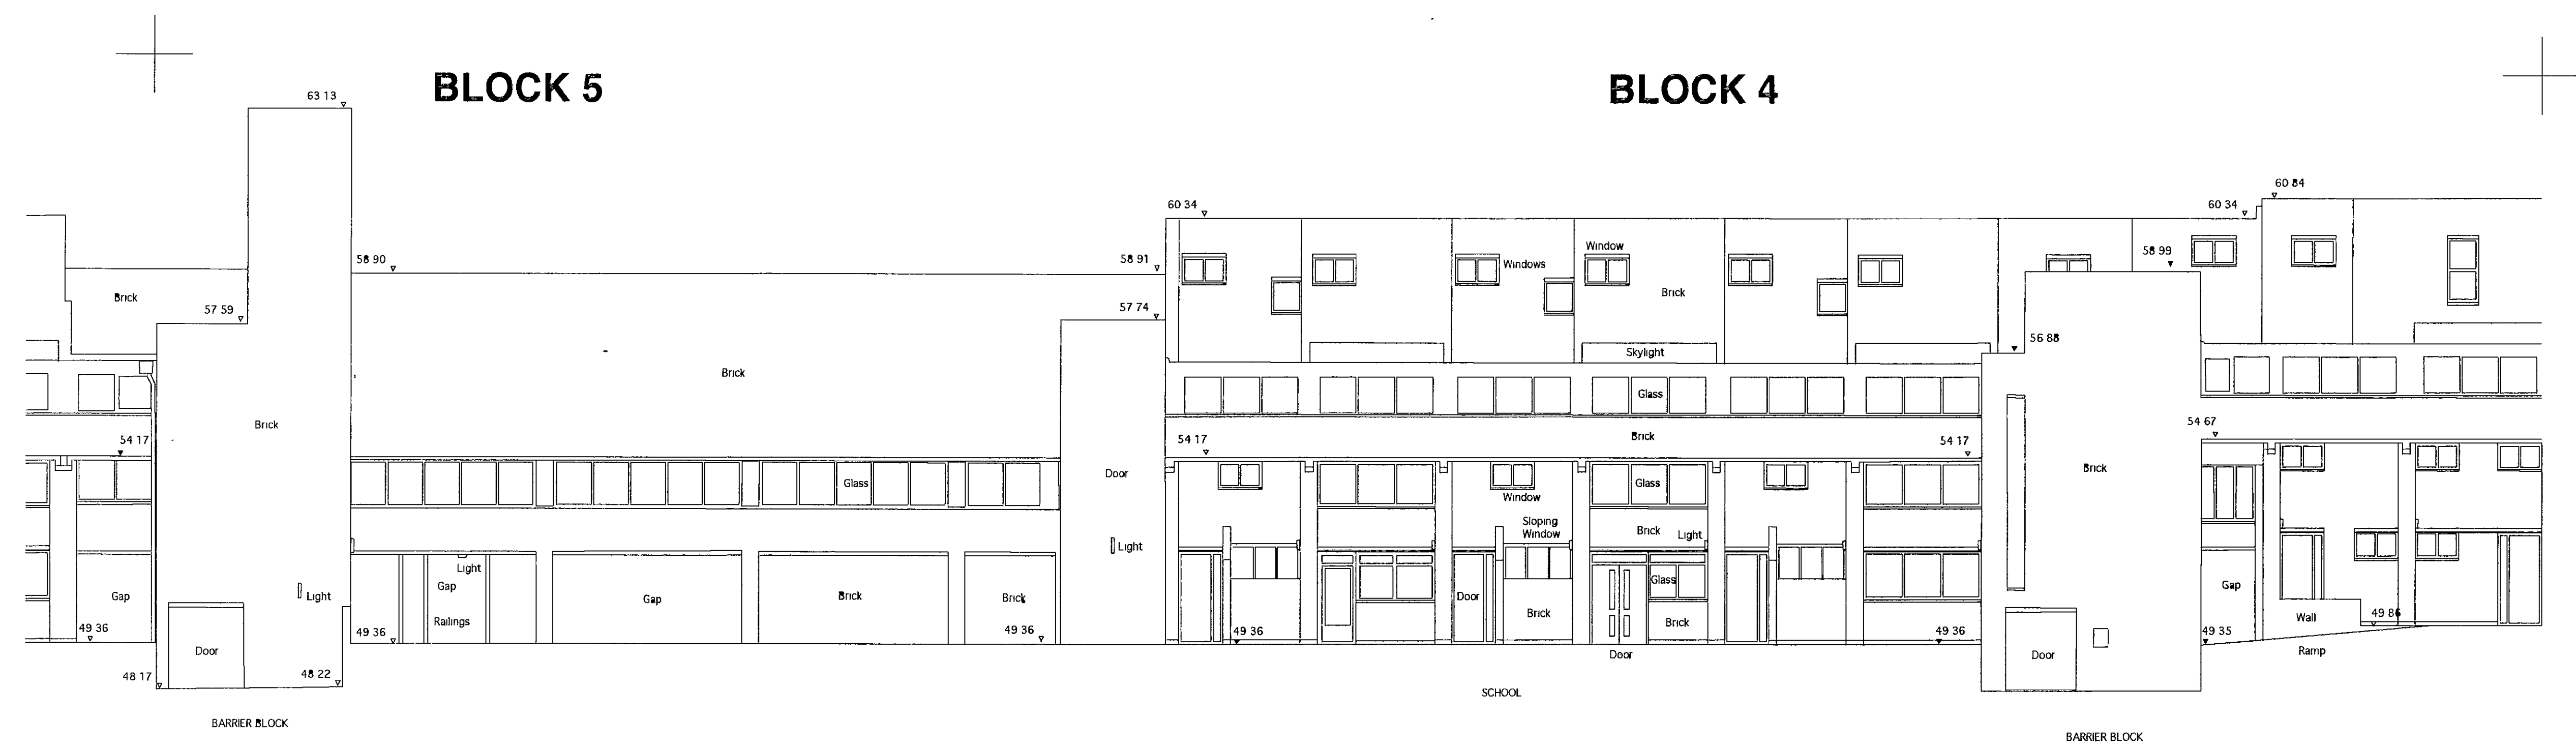

EXISTING SOUTH ELEVATION (FRONT)

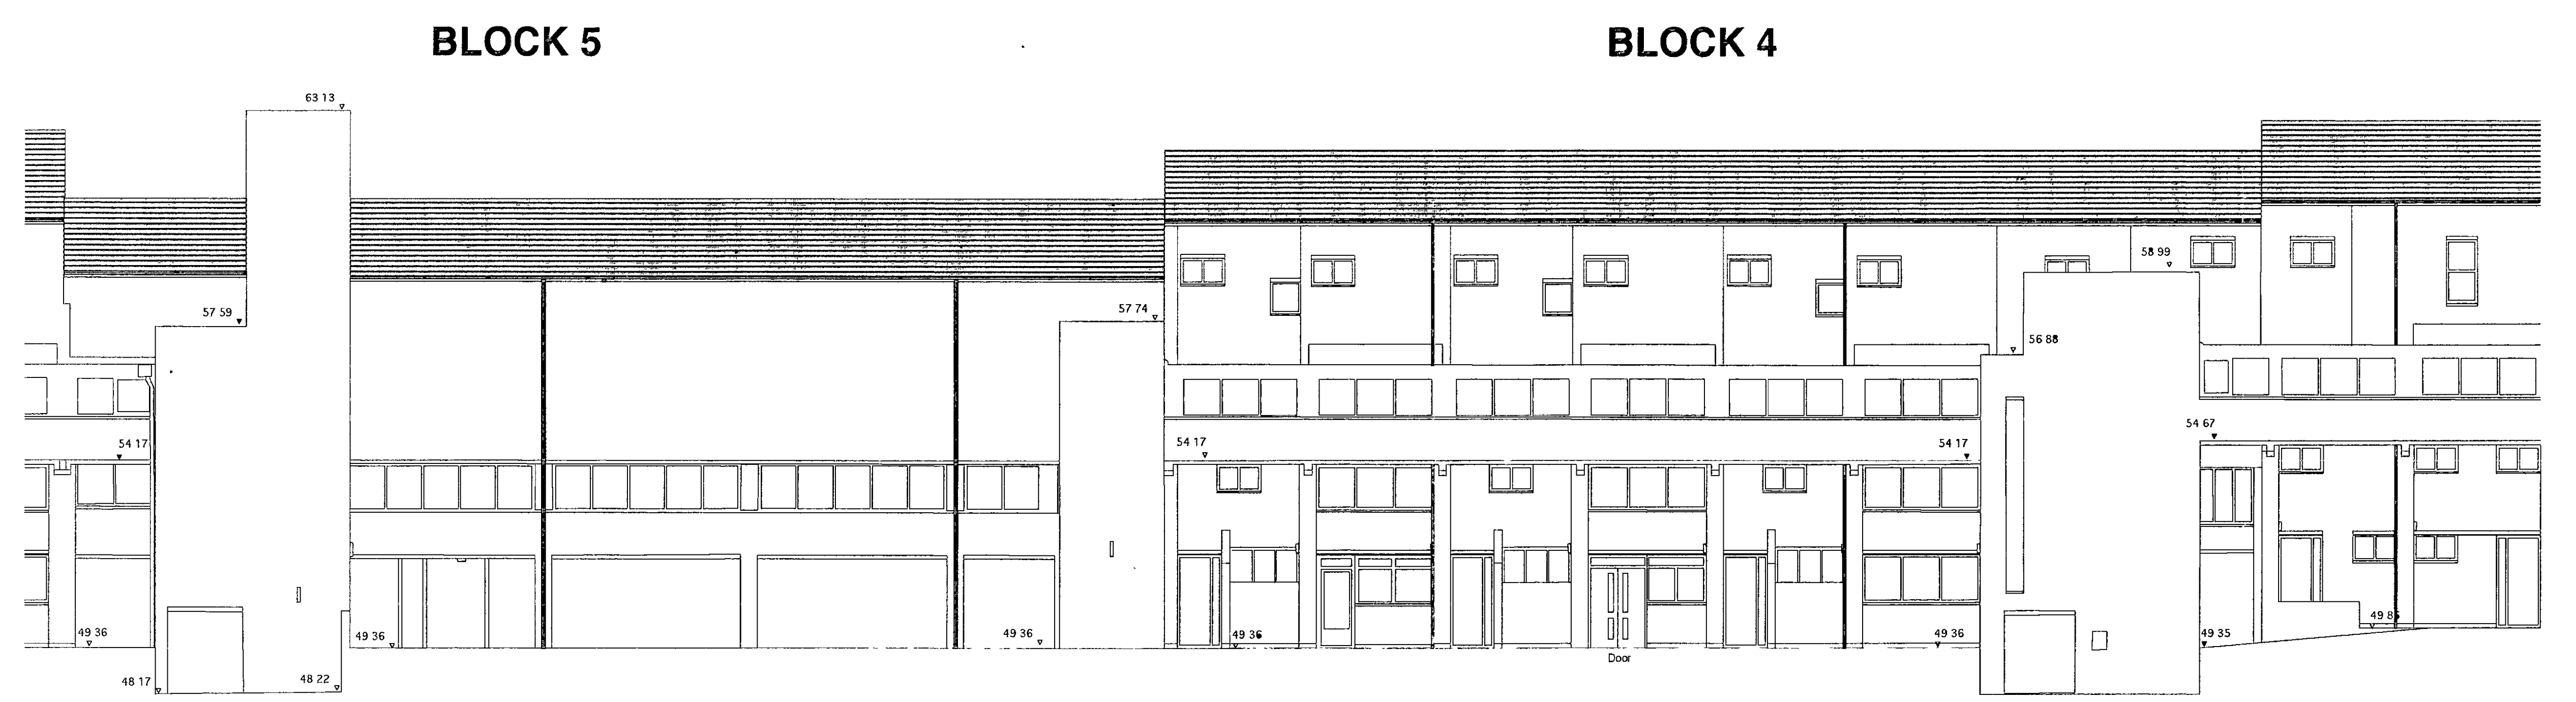

PROPOSED SOUTH ELEVATION (FRONT)

Note: Refer to drawing 2022/11 for details regarding proposed materials

Revisions	Checked
100x NFP 8 -	


Brodie Pratt & Goddard
 Chartered Surveyors & Architects
 The Old Court House
 277 High Street Dorking, Surrey, RH4 1RL
 Tel: 01306 887070 Fax: 01306 740563
 PP002582

Project	ACKLAM ROAD, LONDON W10
Client	ROYAL BOROUGH OF KENSINGTON & CHELSEA

Drwg No.	2022/06 (3/4)	Rev	Checked
Scale	1 : 100	Date	9/10/00
Title	PP002582 EXISTING & PROPOSED FRONT ELEVATIONS		
For	PLANNING		


RBK & C
 TOWN PLANNING
 - 2 NOV 2000
RECEIVED

BLOCK 6

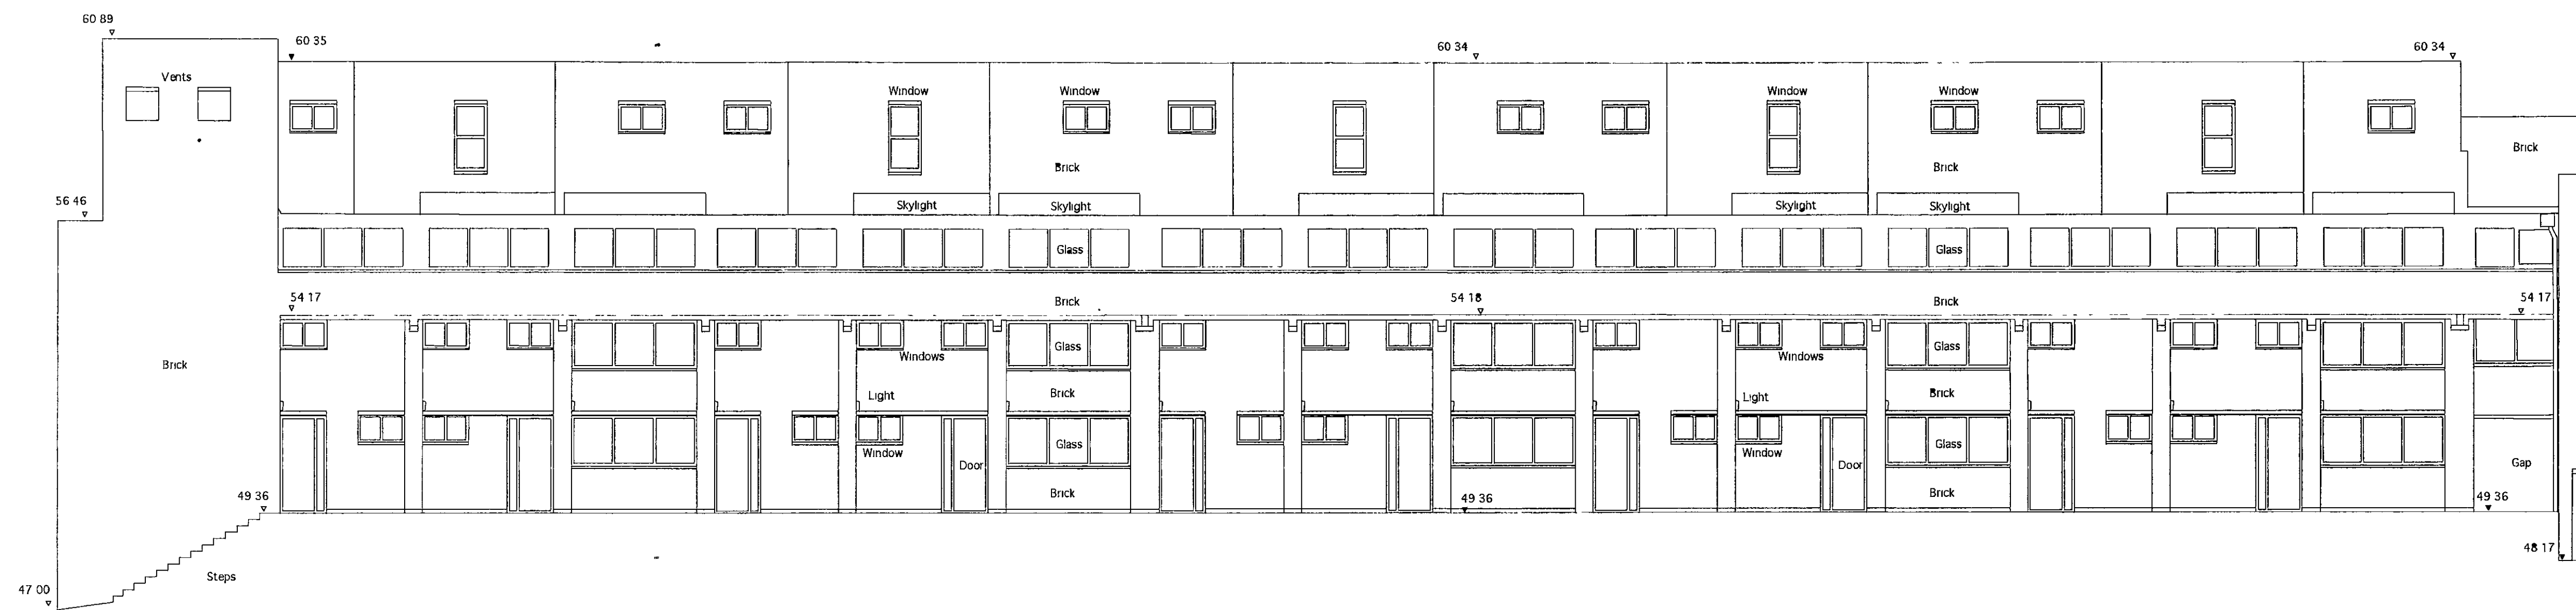

EXISTING SOUTH ELEVATION (FRONT)

BLOCK 6

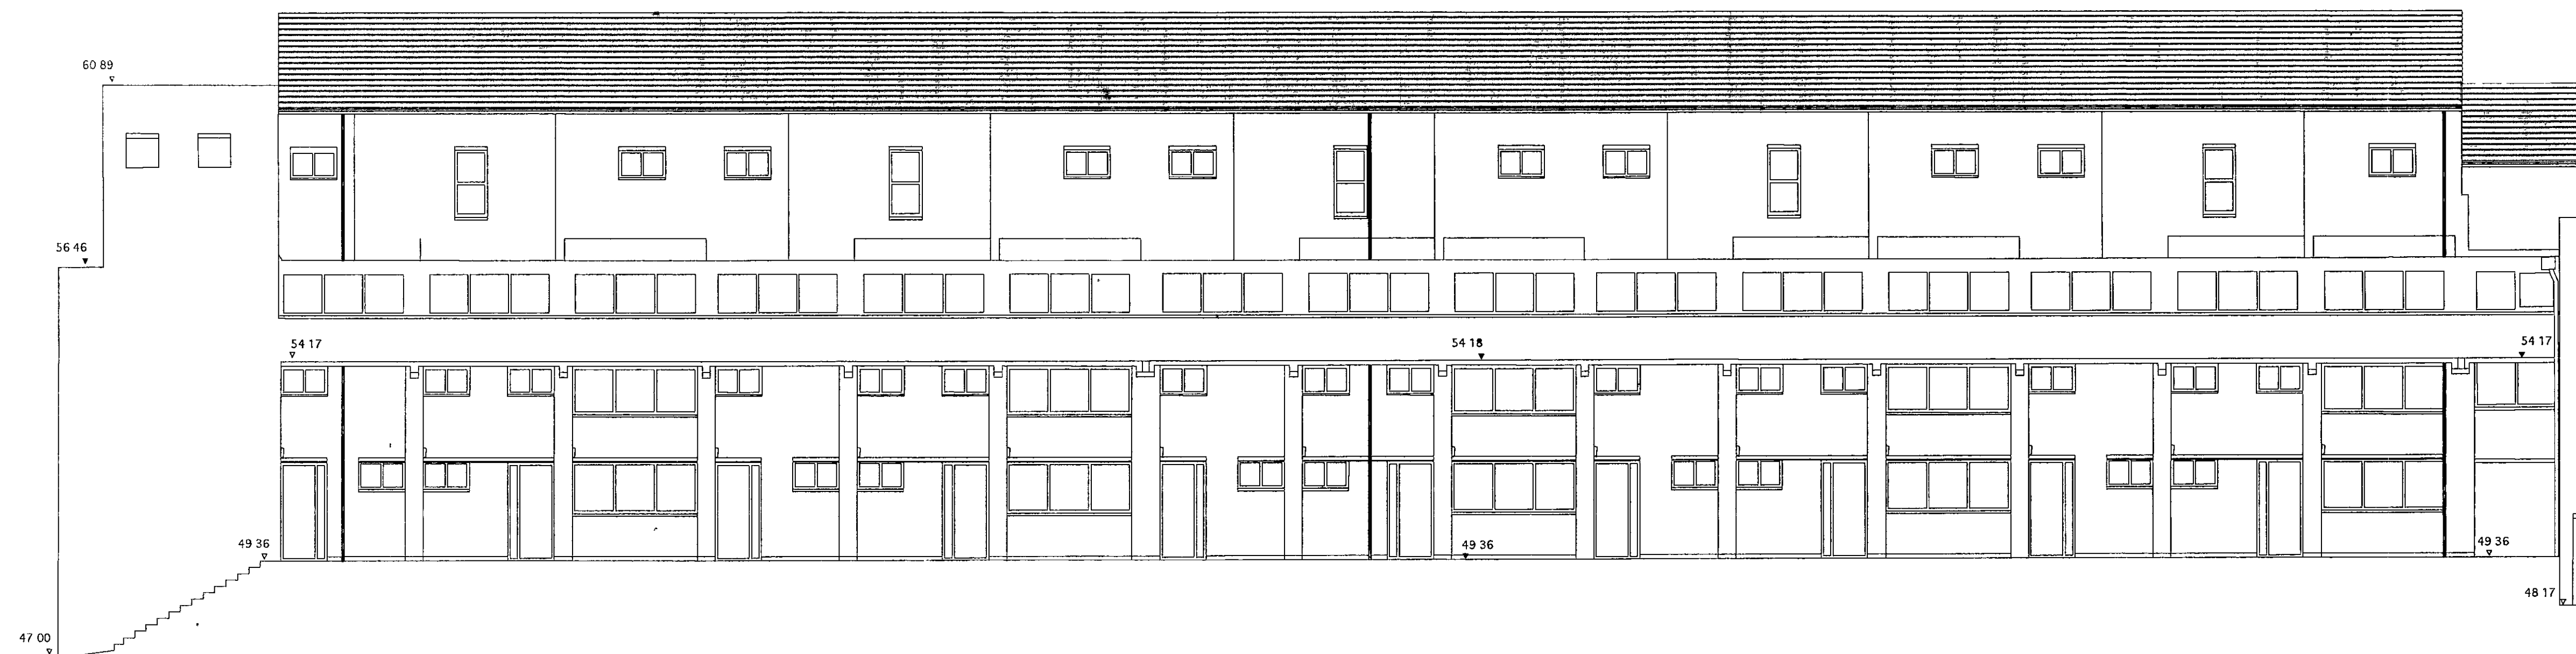

PROPOSED SOUTH ELEVATION (FRONT)

DELEGATED APPROVAL
- 8 JAN 2001
Note: Refer to drawing 2022/11 for details regarding proposed materials

Revisions	Checked


Brodie Plant & Goddard
Chartered Surveyors & Architects
The Old Court House
277 High Street
Dorking, Surrey,
RH4 1RL
Tel: 01306 887070
Fax: 01306 740563


PP002582

Project	ACKLAM ROAD, LONDON W10
Client	ROYAL BOROUGH OF KENSINGTON & CHELSEA


Drwg No.	2022/06 (4/4)	Rev		Checked	CJB
Scale	1 : 100	Date	9/10/00	Drawn	RS
Title	EXISTING & PROPOSED FRONT ELEVATIONS				
For	PLANNING				

R.B.K. & C.
TOWN PLANNING
- 2 NOV 2000
RECEIVED

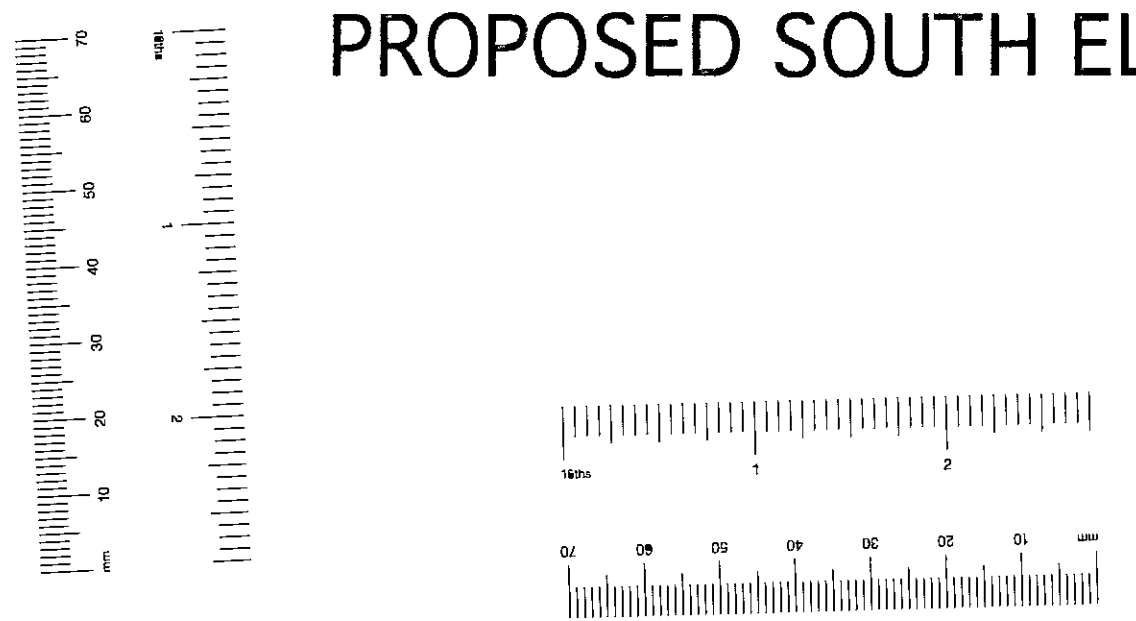

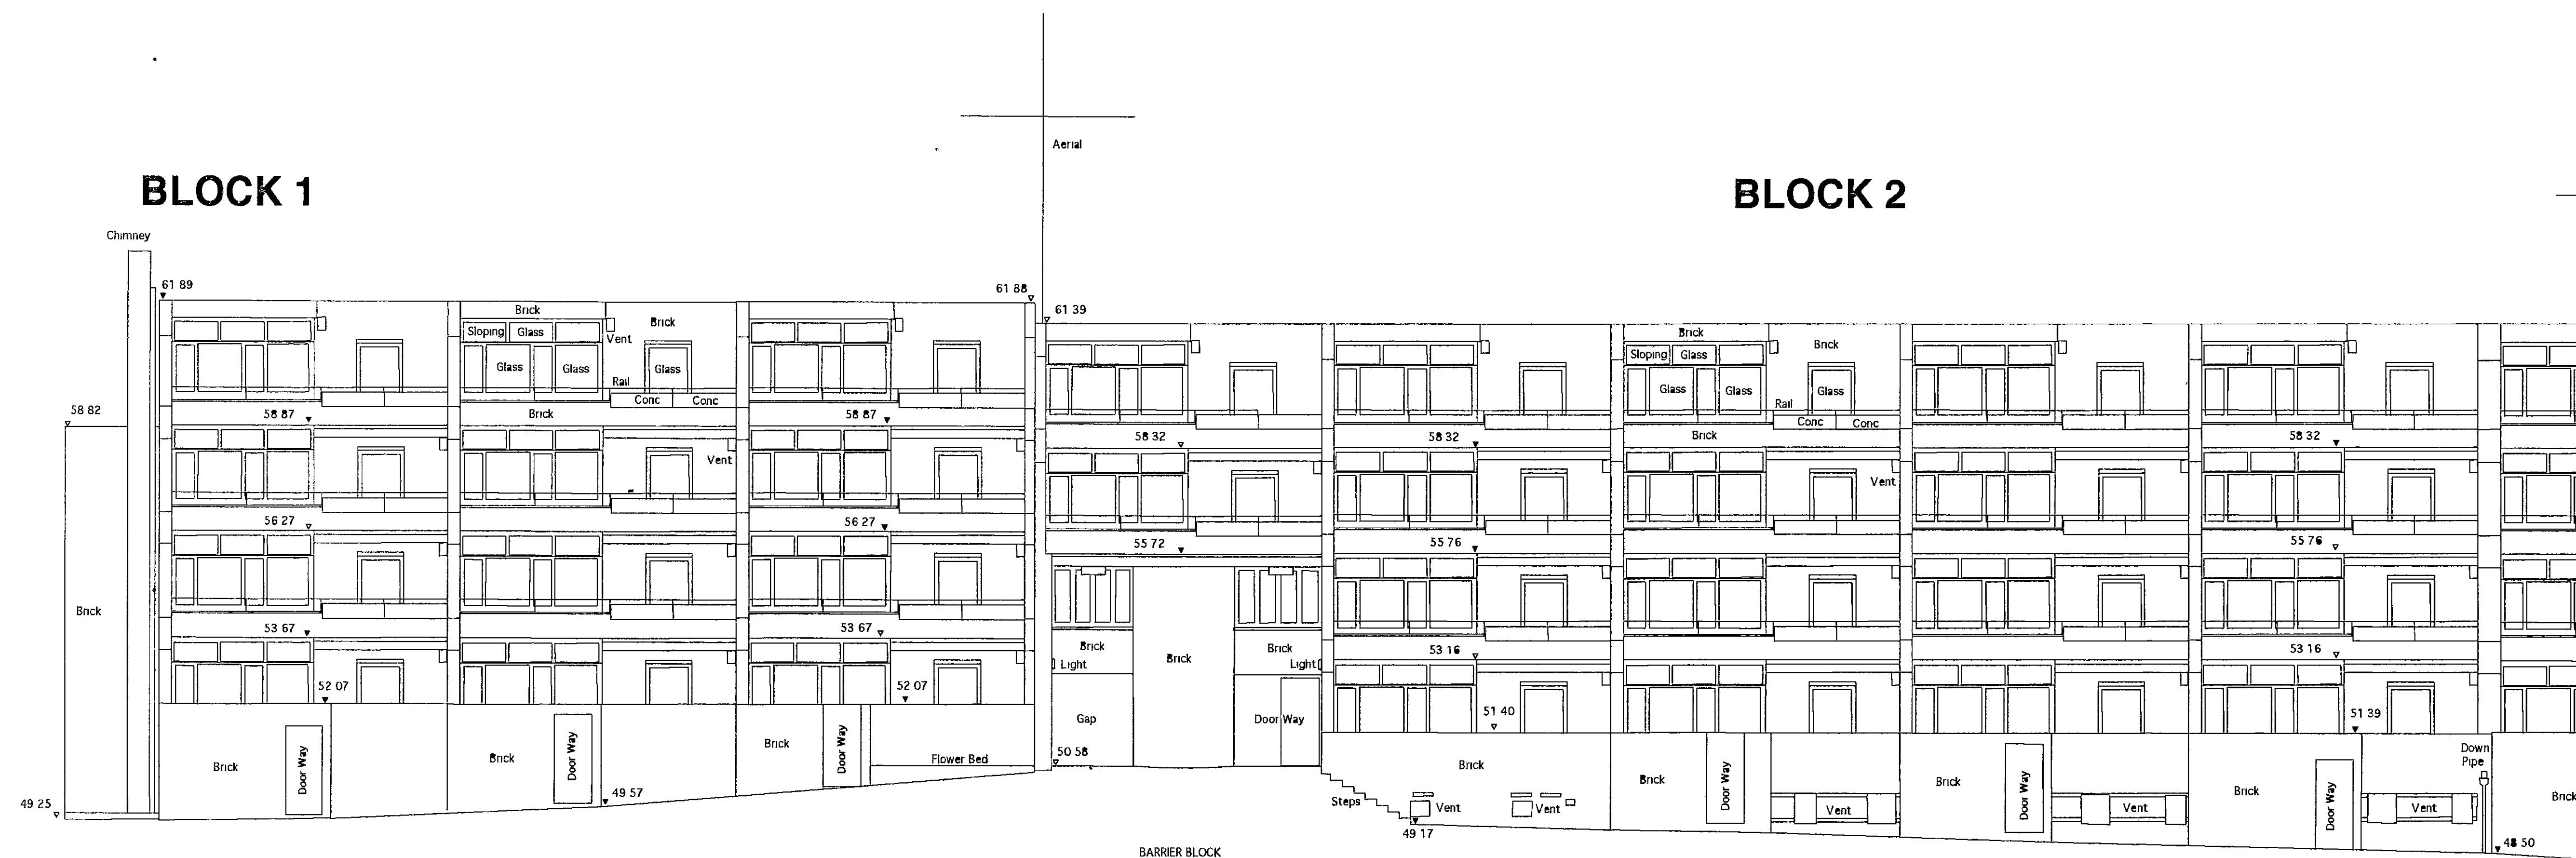

EXISTING NORTH ELEVATION (REAR)

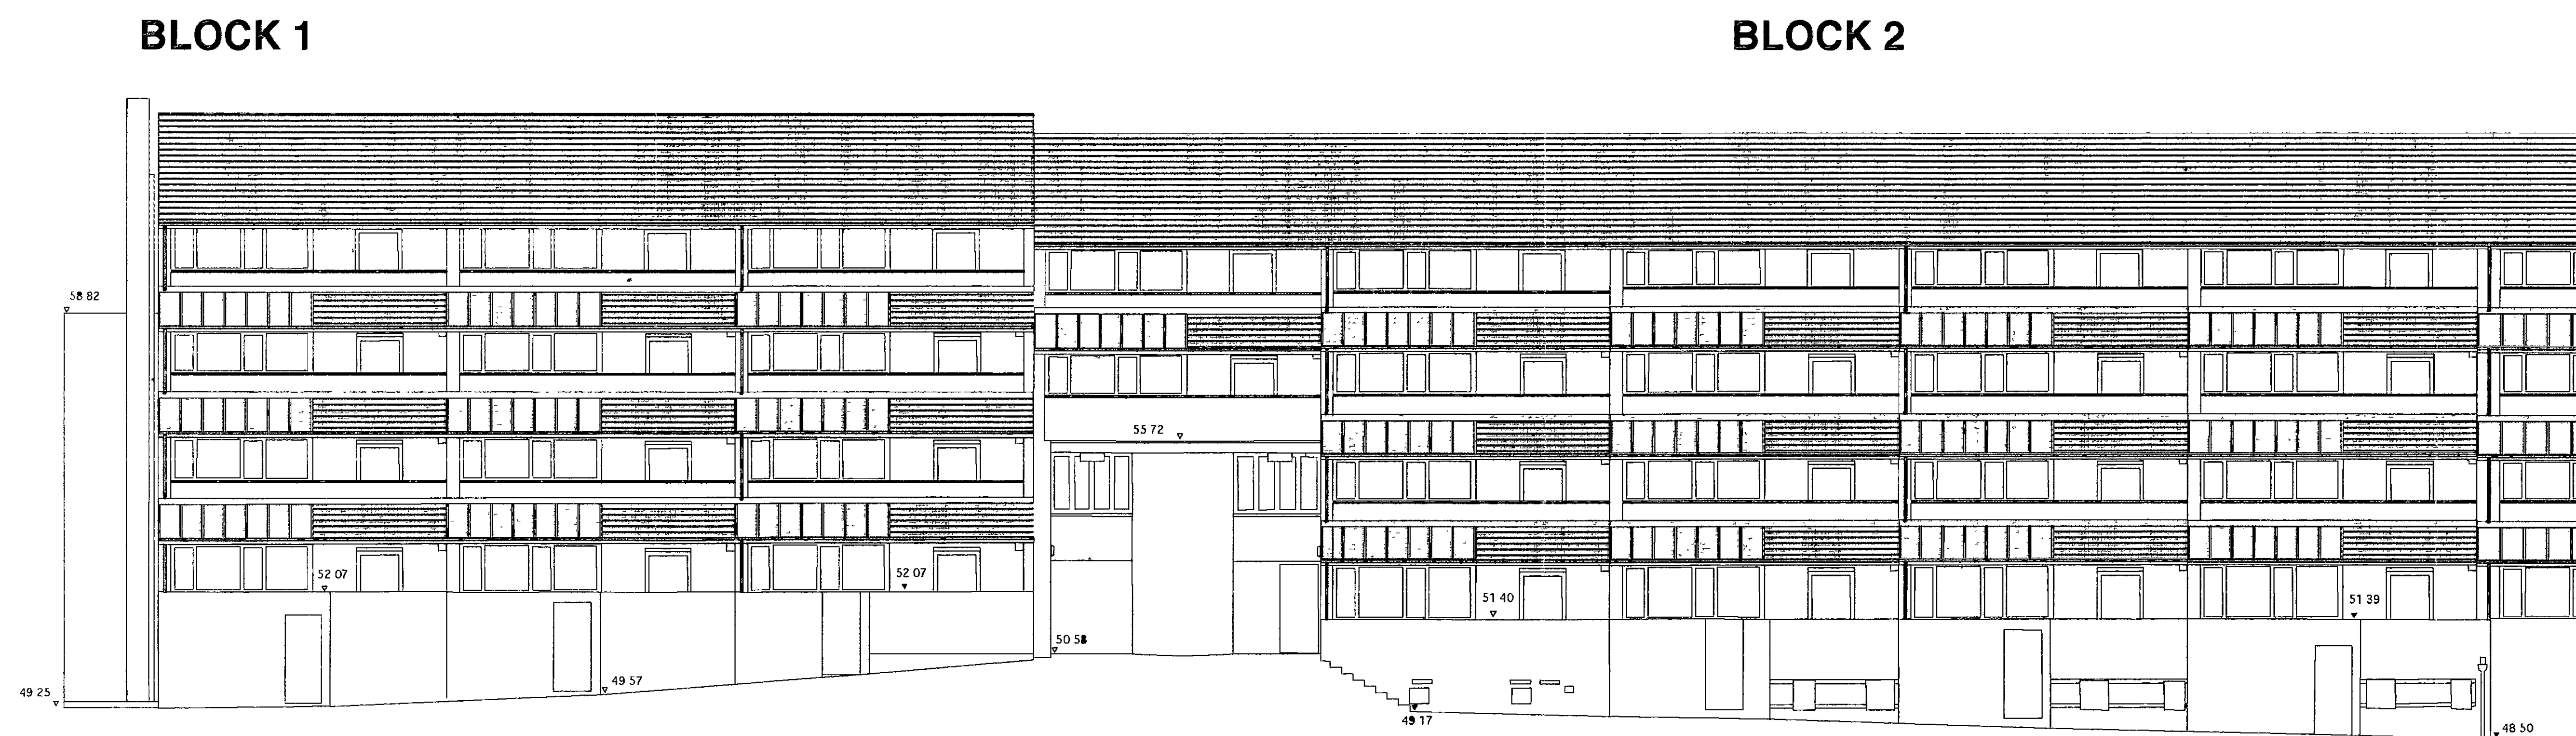

PROPOSED NORTH ELEVATION (REAR)

DELEGATED APPROVAL
- 8 JAN 2001

PP002582

Note: Refer to drawing 2022/11 for details regarding proposed materials


Revisions	Checked

Brodie Plant & Goddard
Chartered Surveyors & Architects
The Old Court House
277 High Street
Dorking, Surrey,
RH4 1RL
Tel: 01306 887070
Fax: 01306 740563

Project **ACKLAM ROAD, LONDON W10**
Client **ROYAL BOROUGH OF KENSINGTON & CHELSEA**

Drwg No.	2022/07 (1/4)	Rev	Checked
			CJB
Scale	1 : 100	Date	9/10/00
		Drawn	RS
Title	EXISTING & PROPOSED REAR ELEVATION		
For	PLANNING		

R.B.K. & C.
TOWN PLANNING
- 2 NOV 2000
RECEIVED

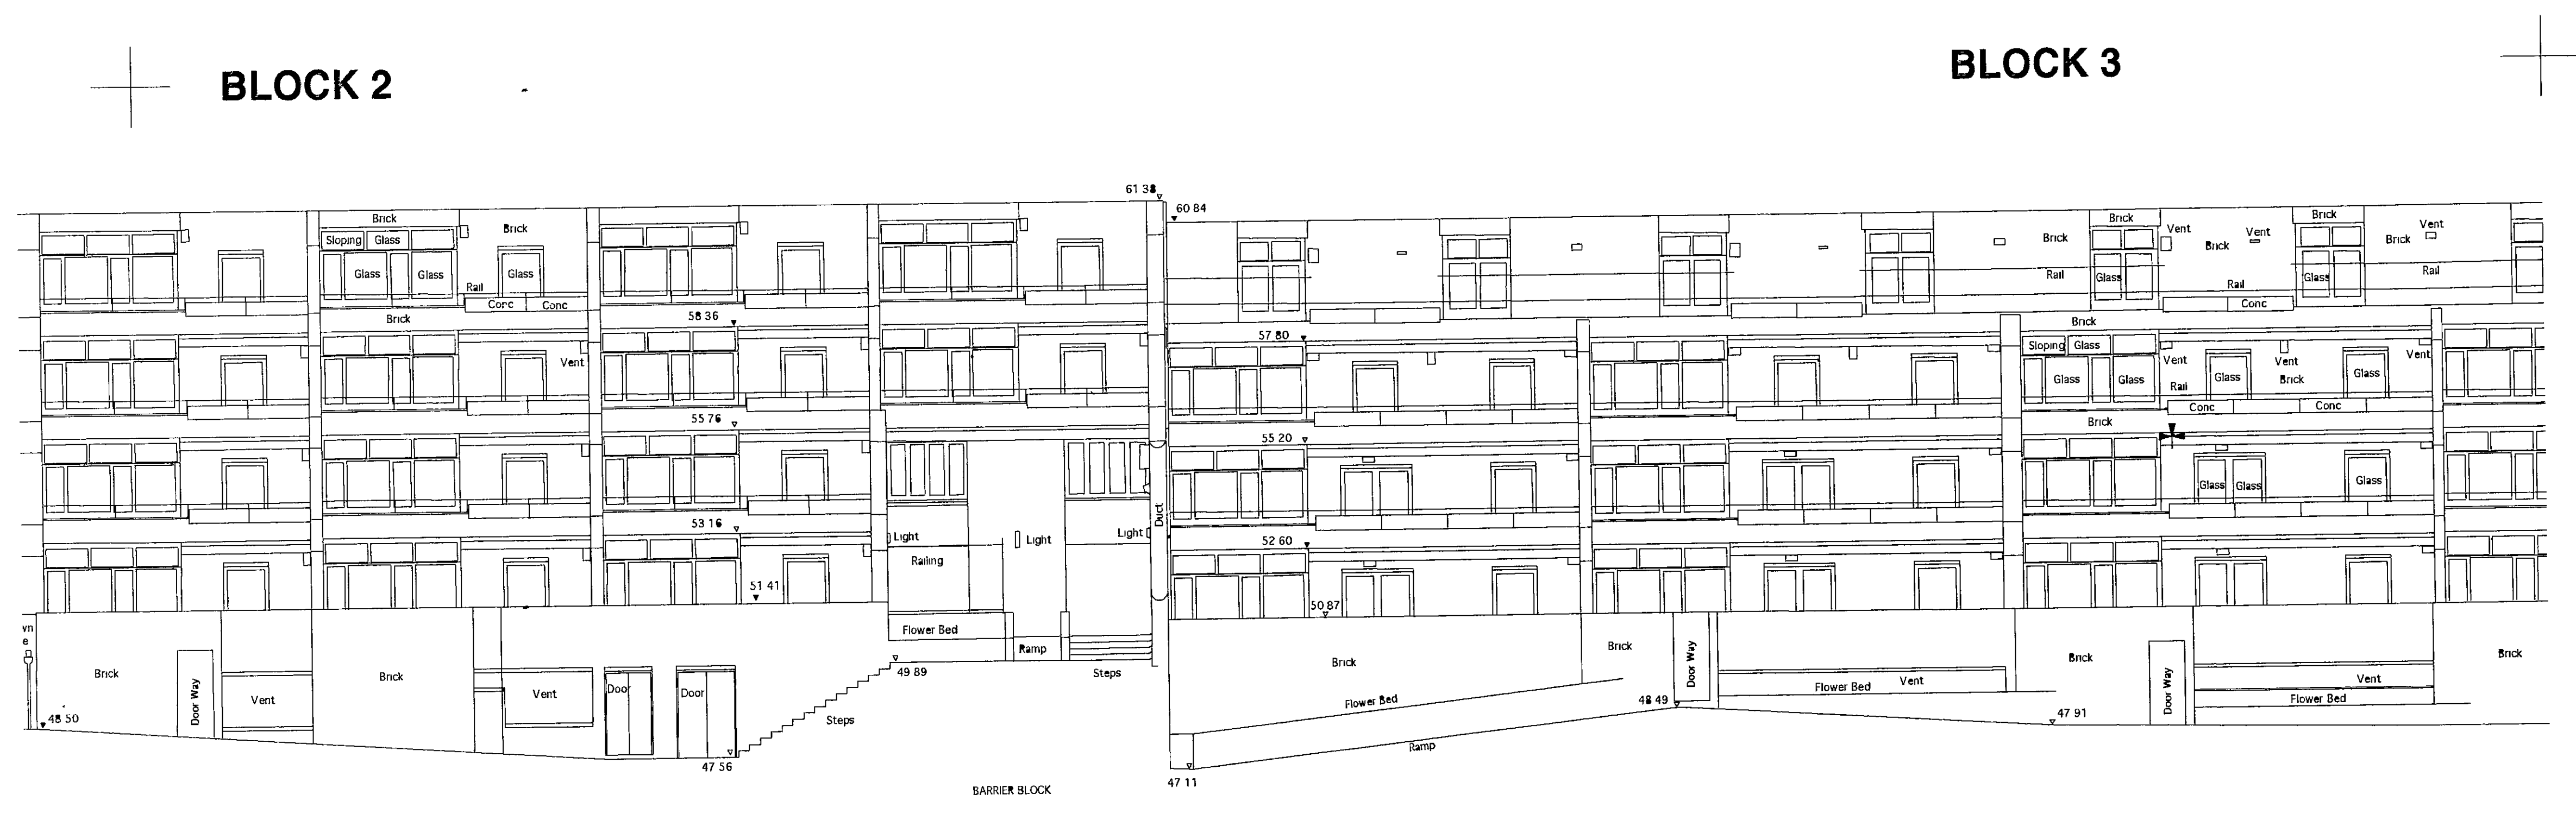

EXISTING NORTH ELEVATION (REAR)



PROPOSED NORTH ELEVATION (REAR)

DELEGATED APPROVAL
- 8 JAN 2001
PP002582

Note: Refer to drawing 2022/11 for details regarding proposed materials

Revisions	Checked

Brodie Plant & Goddard
Chartered Surveyors & Architects
The Old Court House
277 High Street
Dorking, Surrey,
RH4 1RL
Tel: 01306 887070
Fax: 01306 740563


Project	ACKLAM ROAD, LONDON W10
Client	ROYAL BOROUGH OF KENSINGTON & CHELSEA

Drwg No.	2022/07 (2/4)	Rev	Checked
Scale	1 : 100	Date	9/10/00
		Drawn	CJB
		RS	


Title	PP002582 EXISTING & PROPOSED REAR ELEVATION
For	PLANNING

R.B.K. & C.
TOWN PLANNING
- 2 NOV 2000
RECEIVED

All dimensions are to be checked on site.

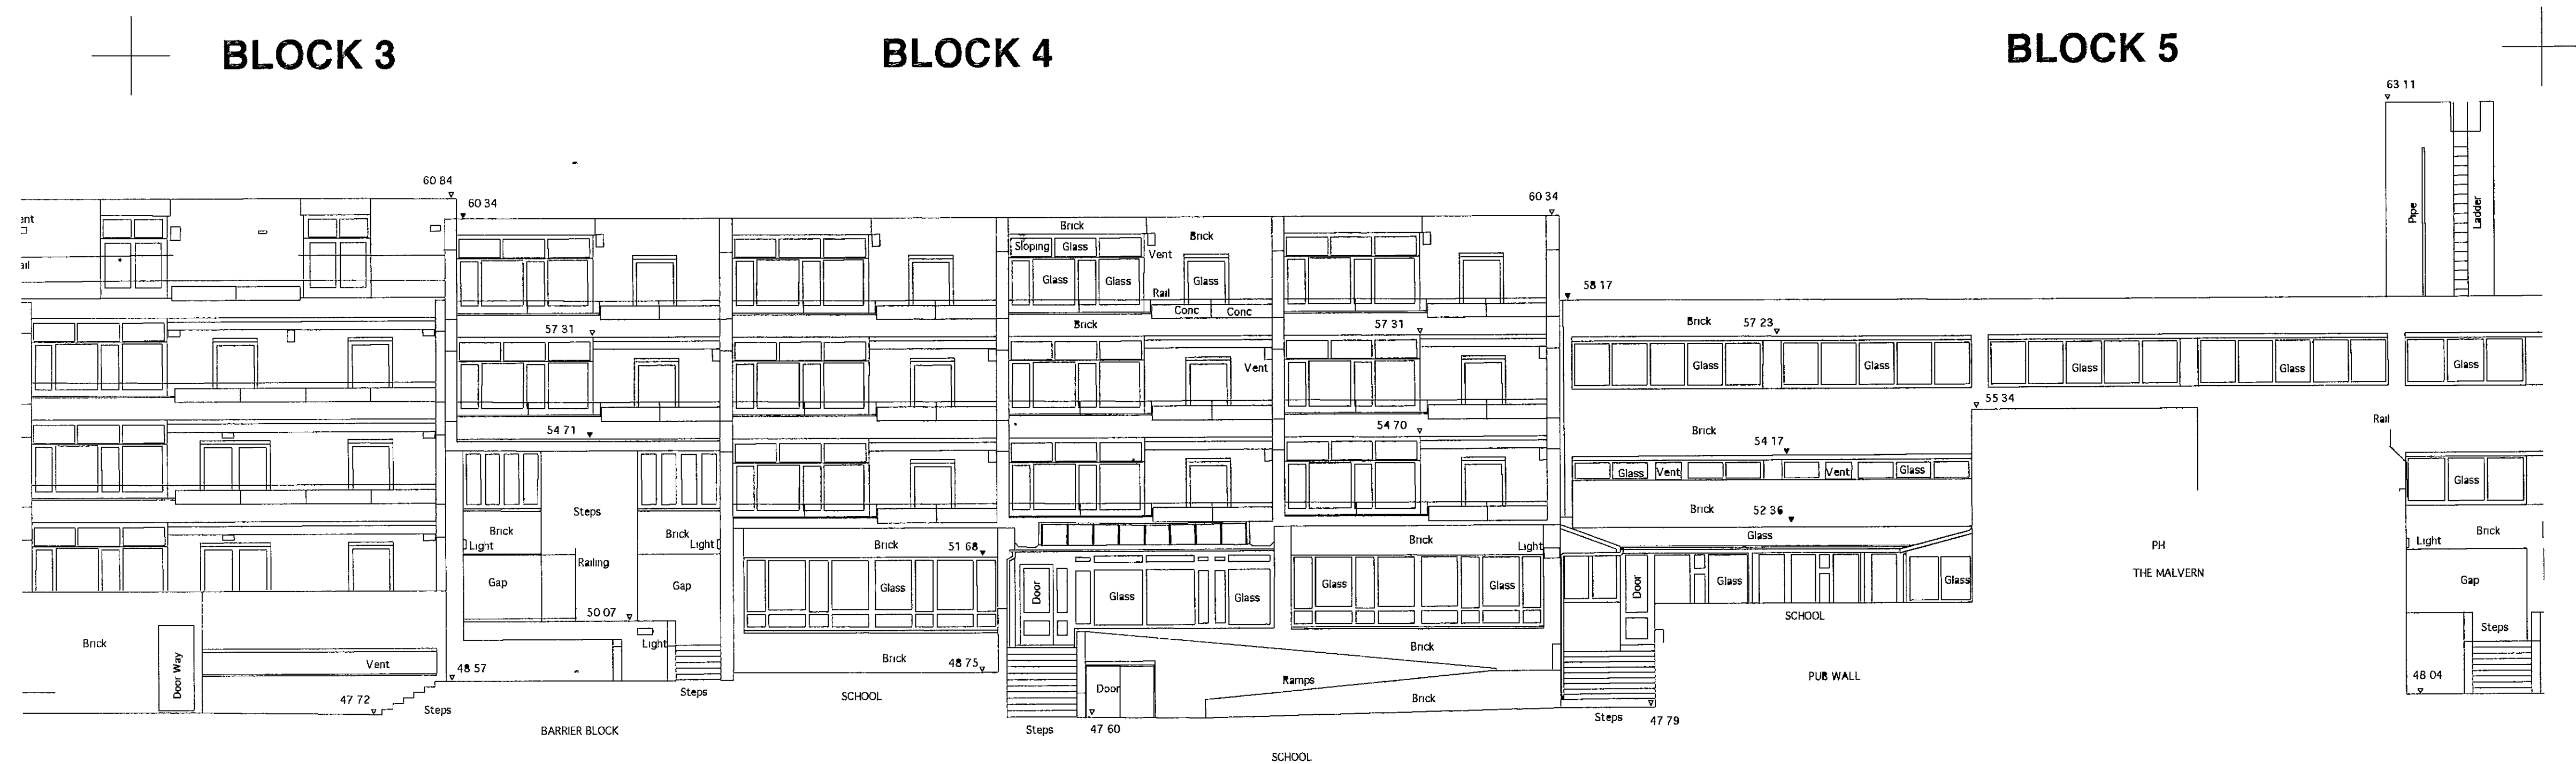

EXISTING NORTH ELEVATION (REAR)

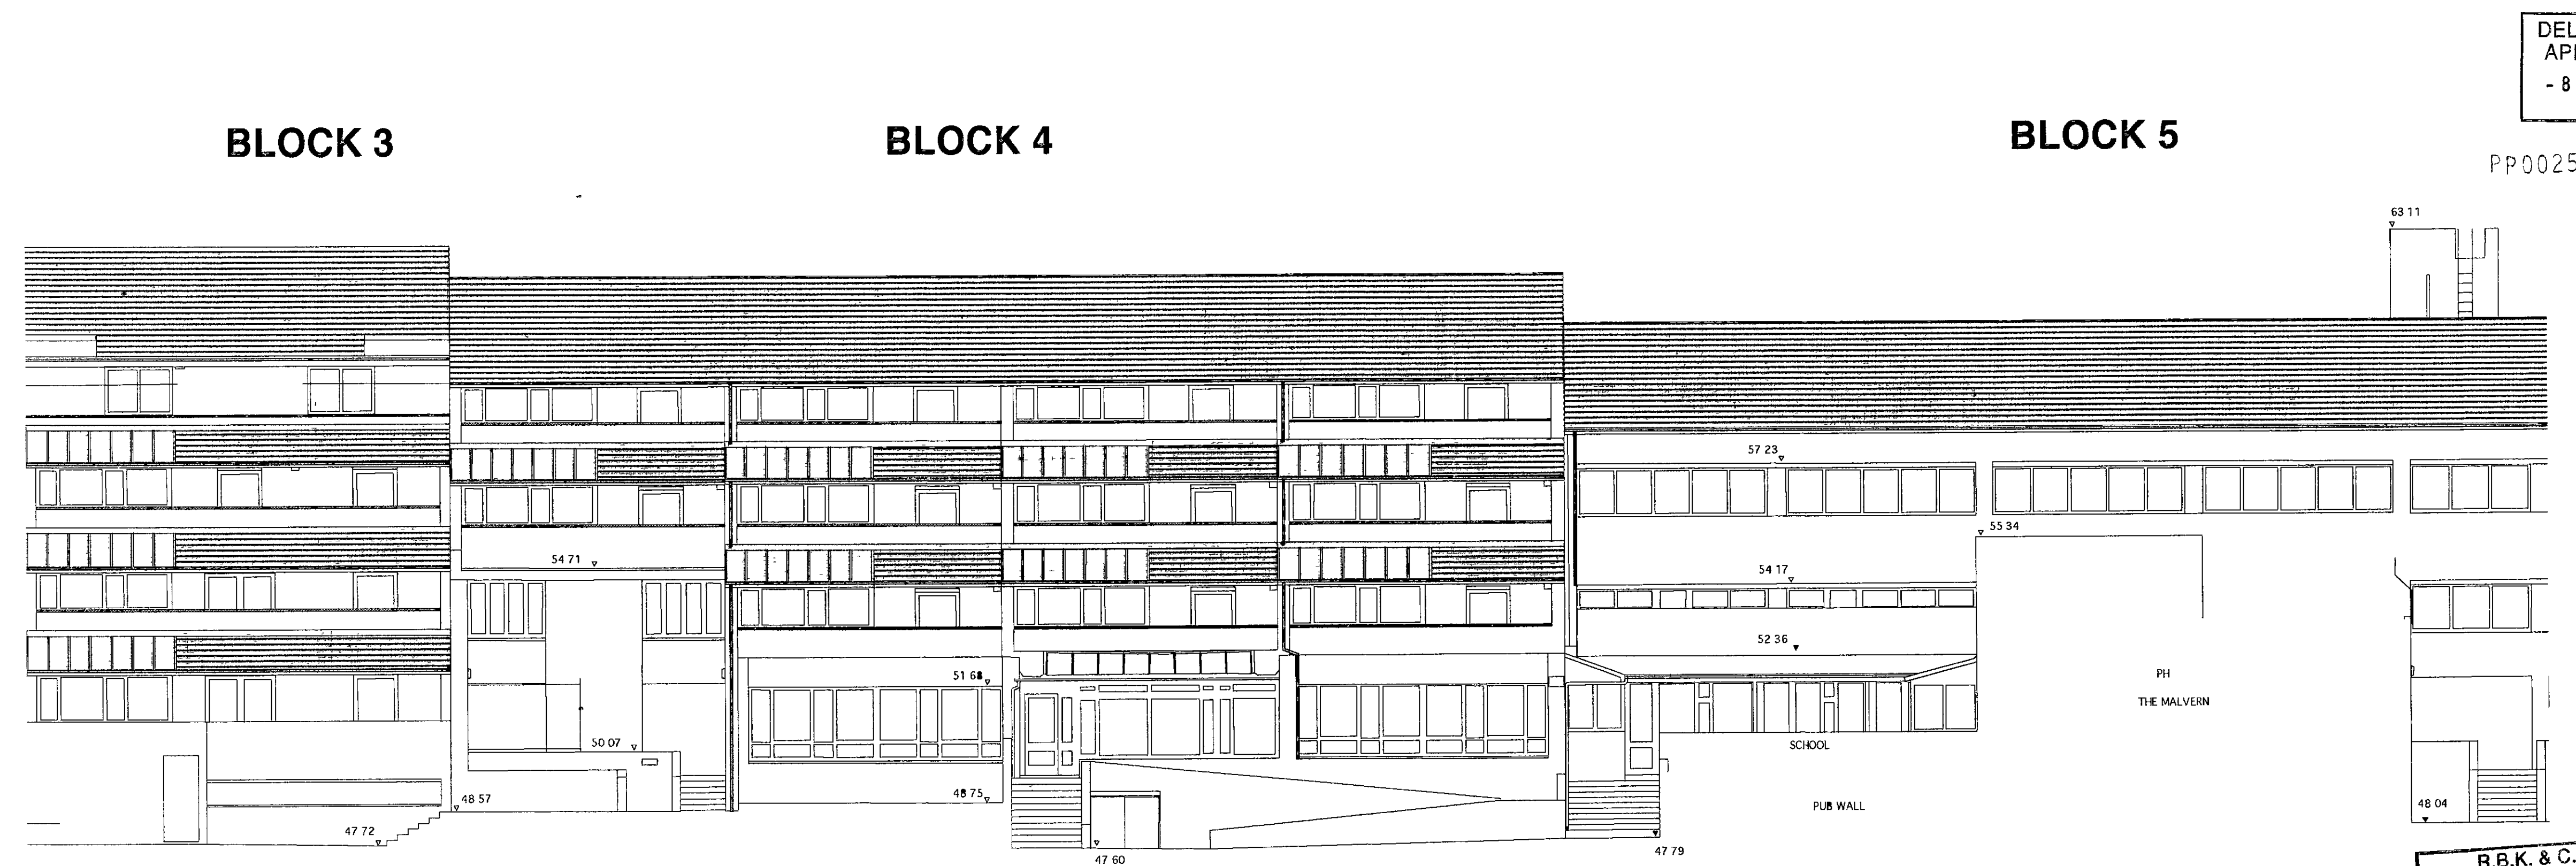

PROPOSED NORTH ELEVATION (REAR)

DELEGATED APPROVAL
- 8 JAN 2001

Note: Refer to drawing 2022/11 for details regarding proposed materials

PP002582



Revisions	Checked

Brodie Plant & Goddard
Chartered Surveyors & Architects
The Old Court House
277 High Street
Dorking, Surrey,
RH4 1RL
Tel: 01306 887070
Fax: 01306 740563


Project **ACKLAM ROAD, LONDON W10**
Client **ROYAL BOROUGH OF KENSINGTON & CHELSEA**

Drwg No.	2022/07 (3/4)	Rev		Checked	CJB
Scale	1 : 100	Date	9/10/00	Drawn	RS
Title	PP002582 EXISTING & PROPOSED REAR ELEVATION				
For	PLANNING				


R.B.K. & C.
TOWN PLANNING
- 2 NOV 2000
RECEIVED

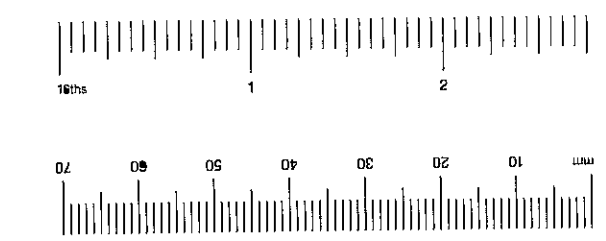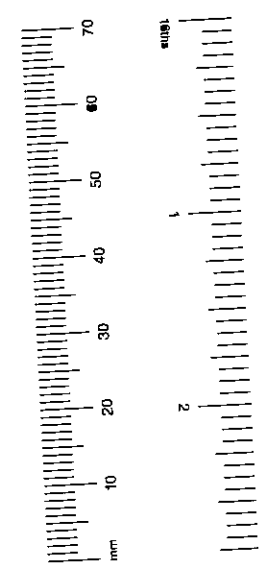

All dimensions are to be checked on site.

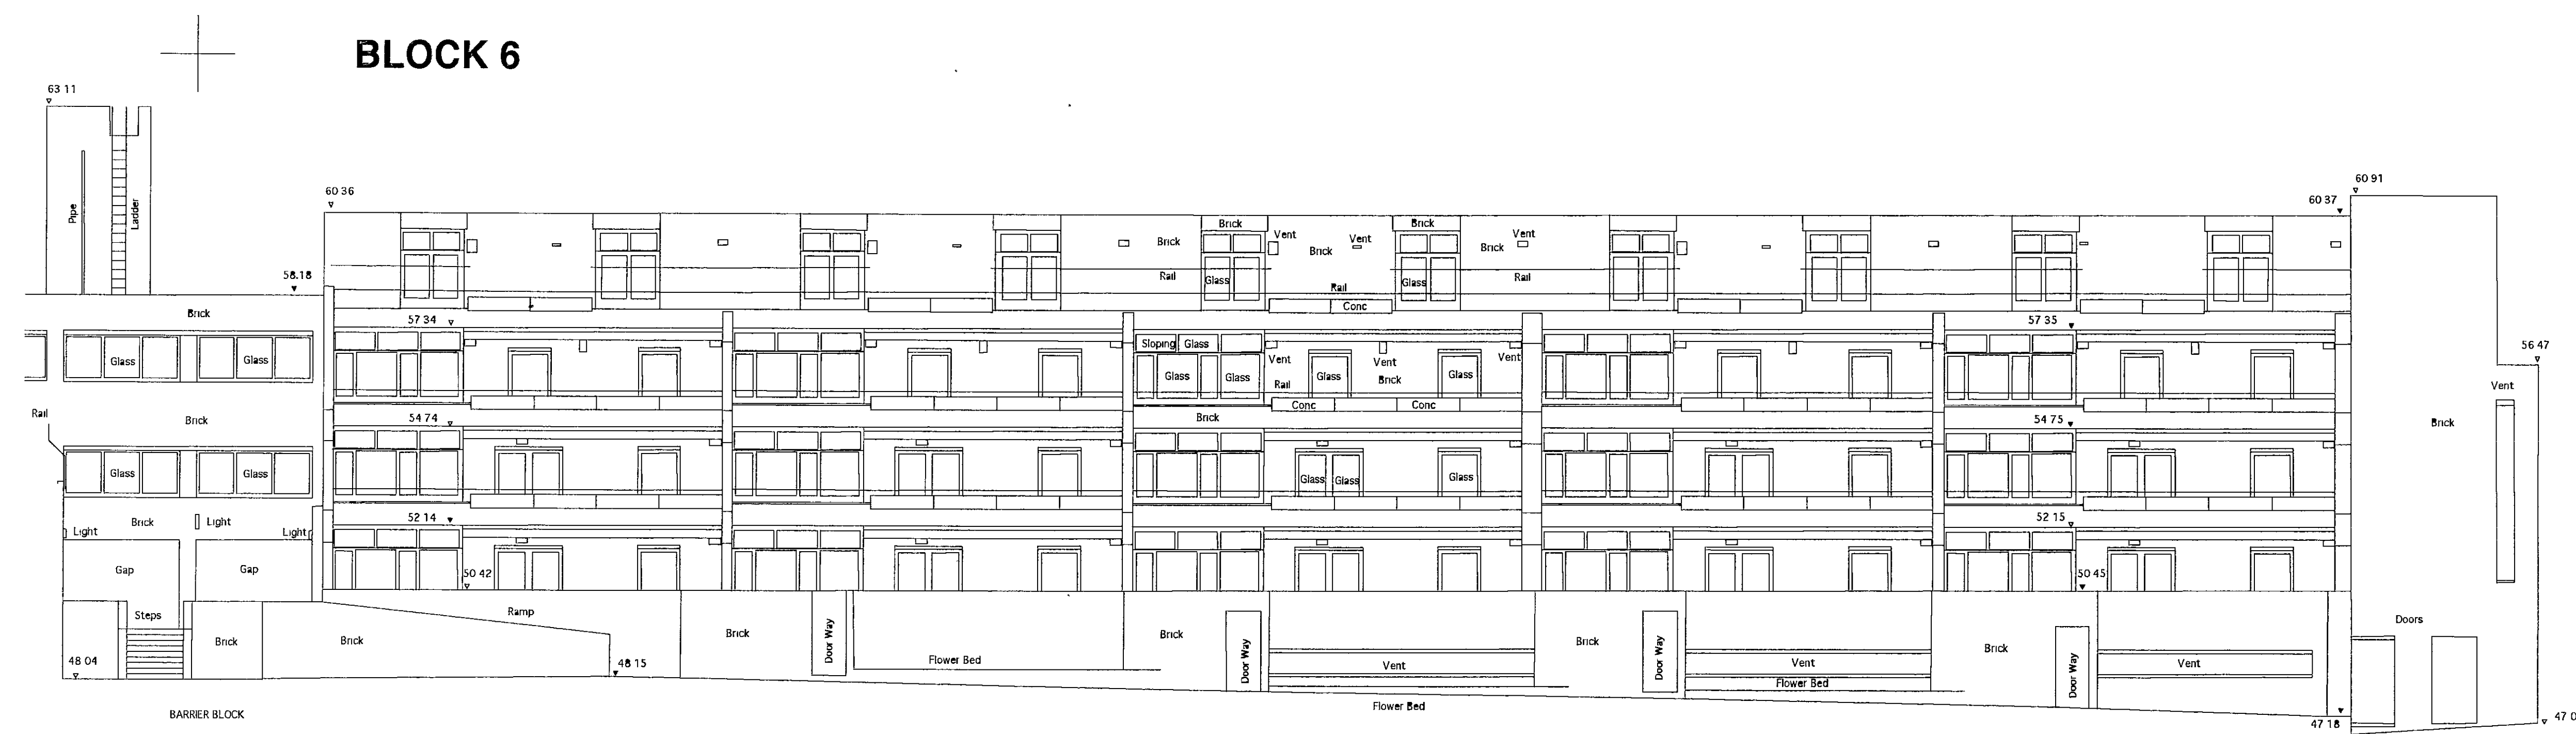

EXISTING NORTH ELEVATION (REAR)

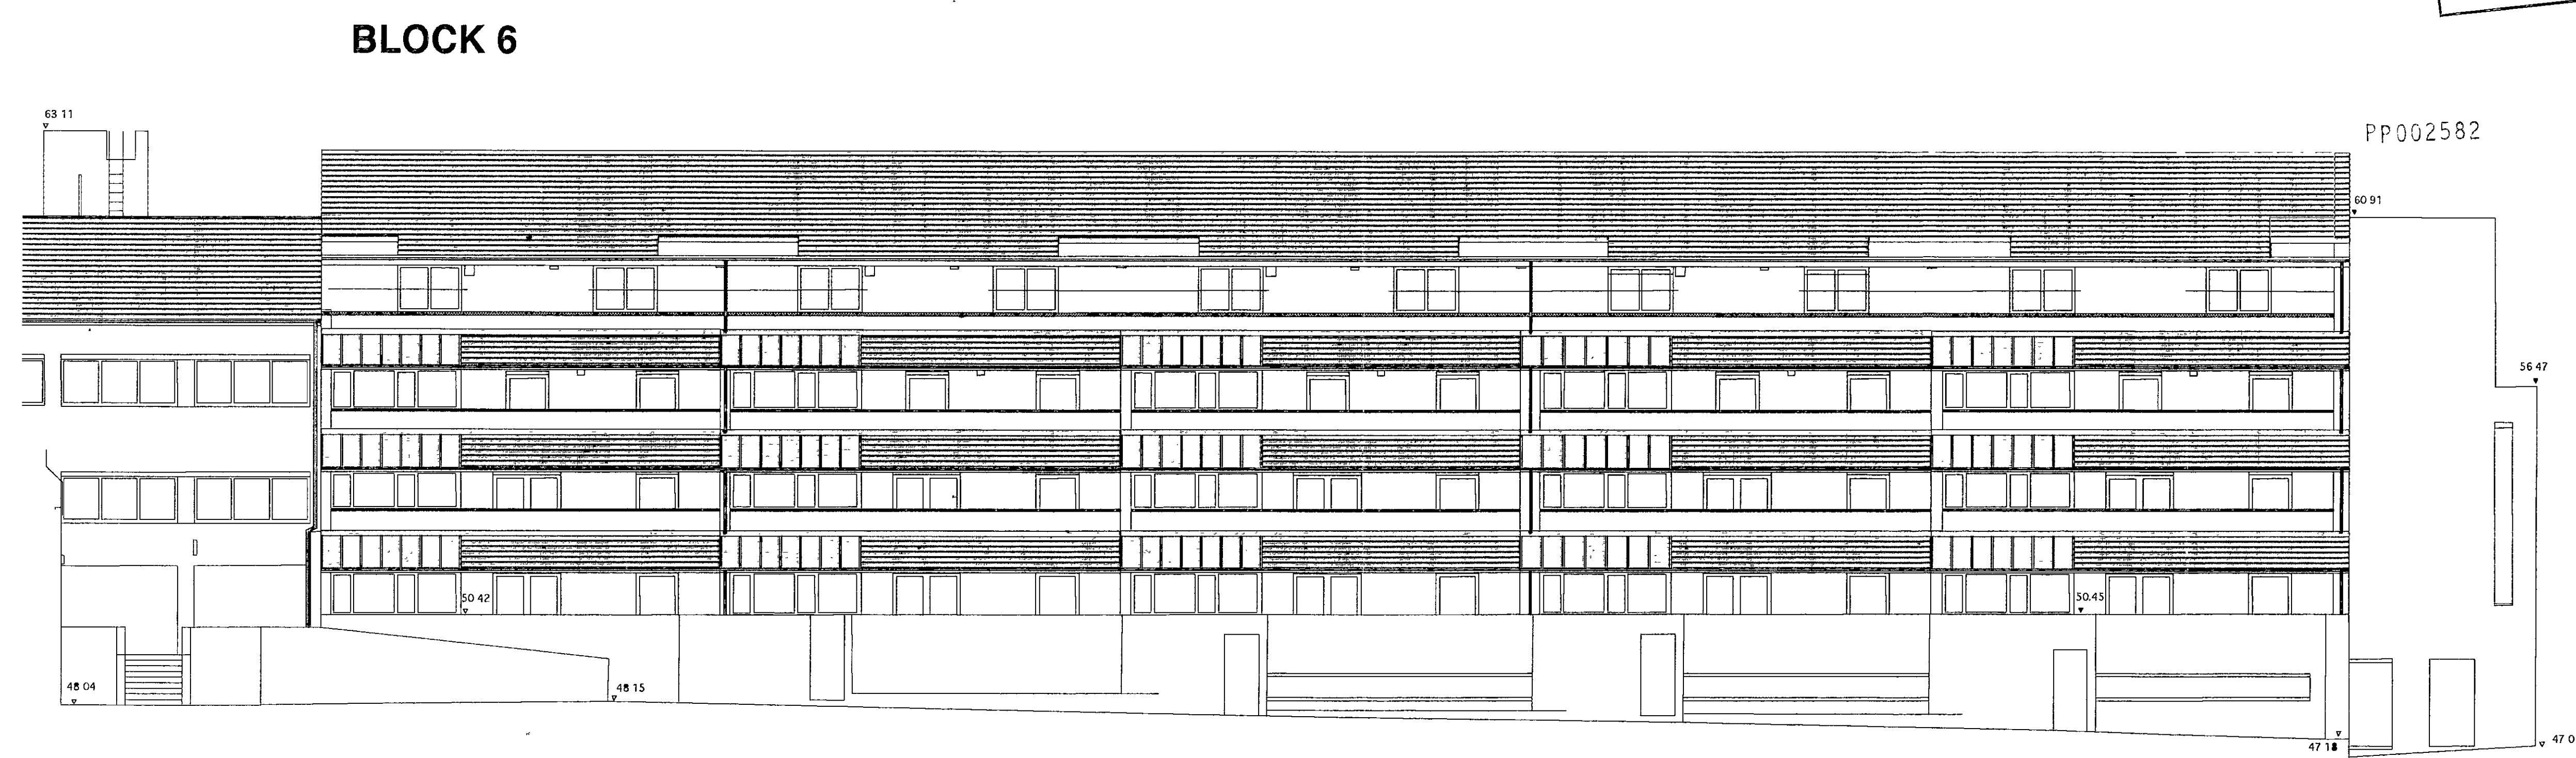

PROPOSED NORTH ELEVATION (REAR)

DELEGATED APPROVAL
- 8 JAN 2001

Note: Refer to drawing 2022/11 for details regarding proposed materials

Revisions	Checked

Brodie Plant & Goddard
Chartered Surveyors & Architects
The Old Court House
277 High Street
Dorking, Surrey,
RH4 1RL
Tel: 01306 887070
Fax: 01306 740563

Project **ACKLAM ROAD, LONDON W10**


Client **ROYAL BOROUGH OF KENSINGTON & CHELSEA**

Drwg No.	2022/07 (4/4)	Rev	Checked
			CJB
Scale	1 : 100	Date	9/10/00
		Drawn	RS


Title **EXISTING & PROPOSED REAR ELEVATION**
For **PLANNING**

R.B.K. & C.
TOWN PLANNING
- 2 NOV 2000
RECEIVED


All dimensions are to be checked on site.

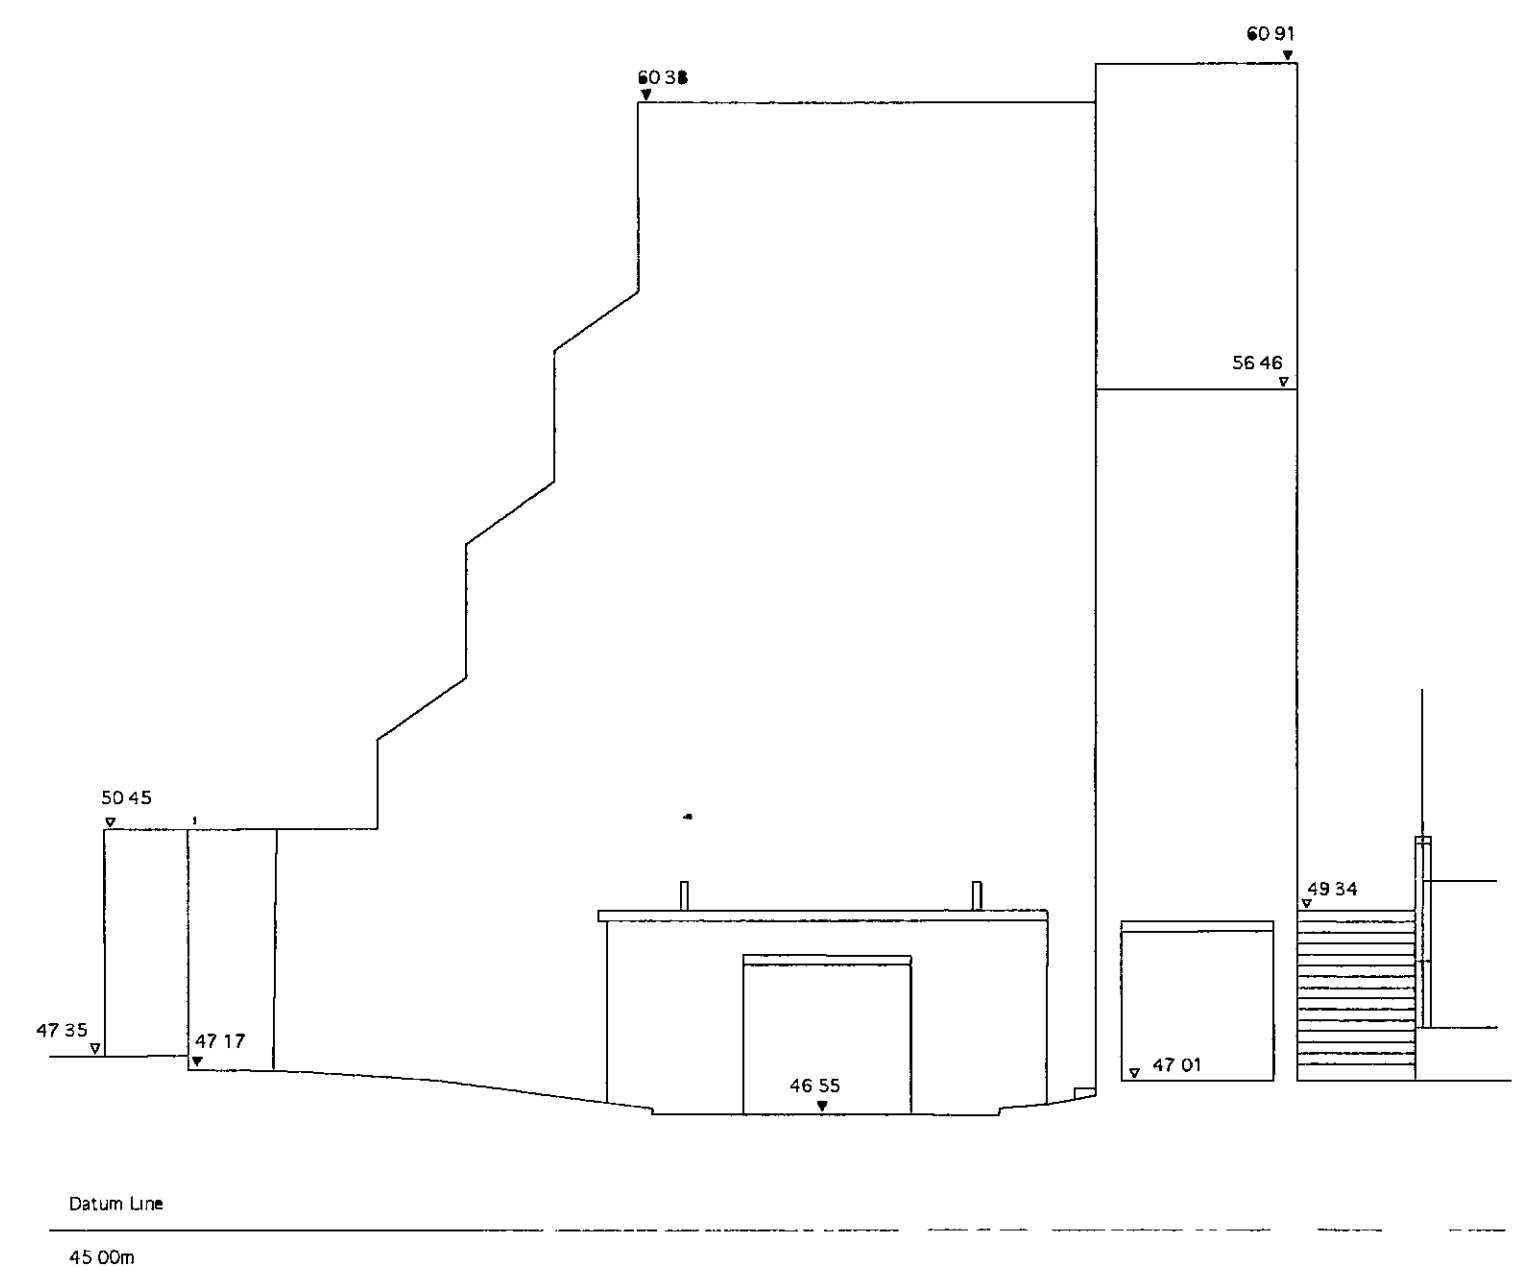


EXISTING WEST ELEVATION

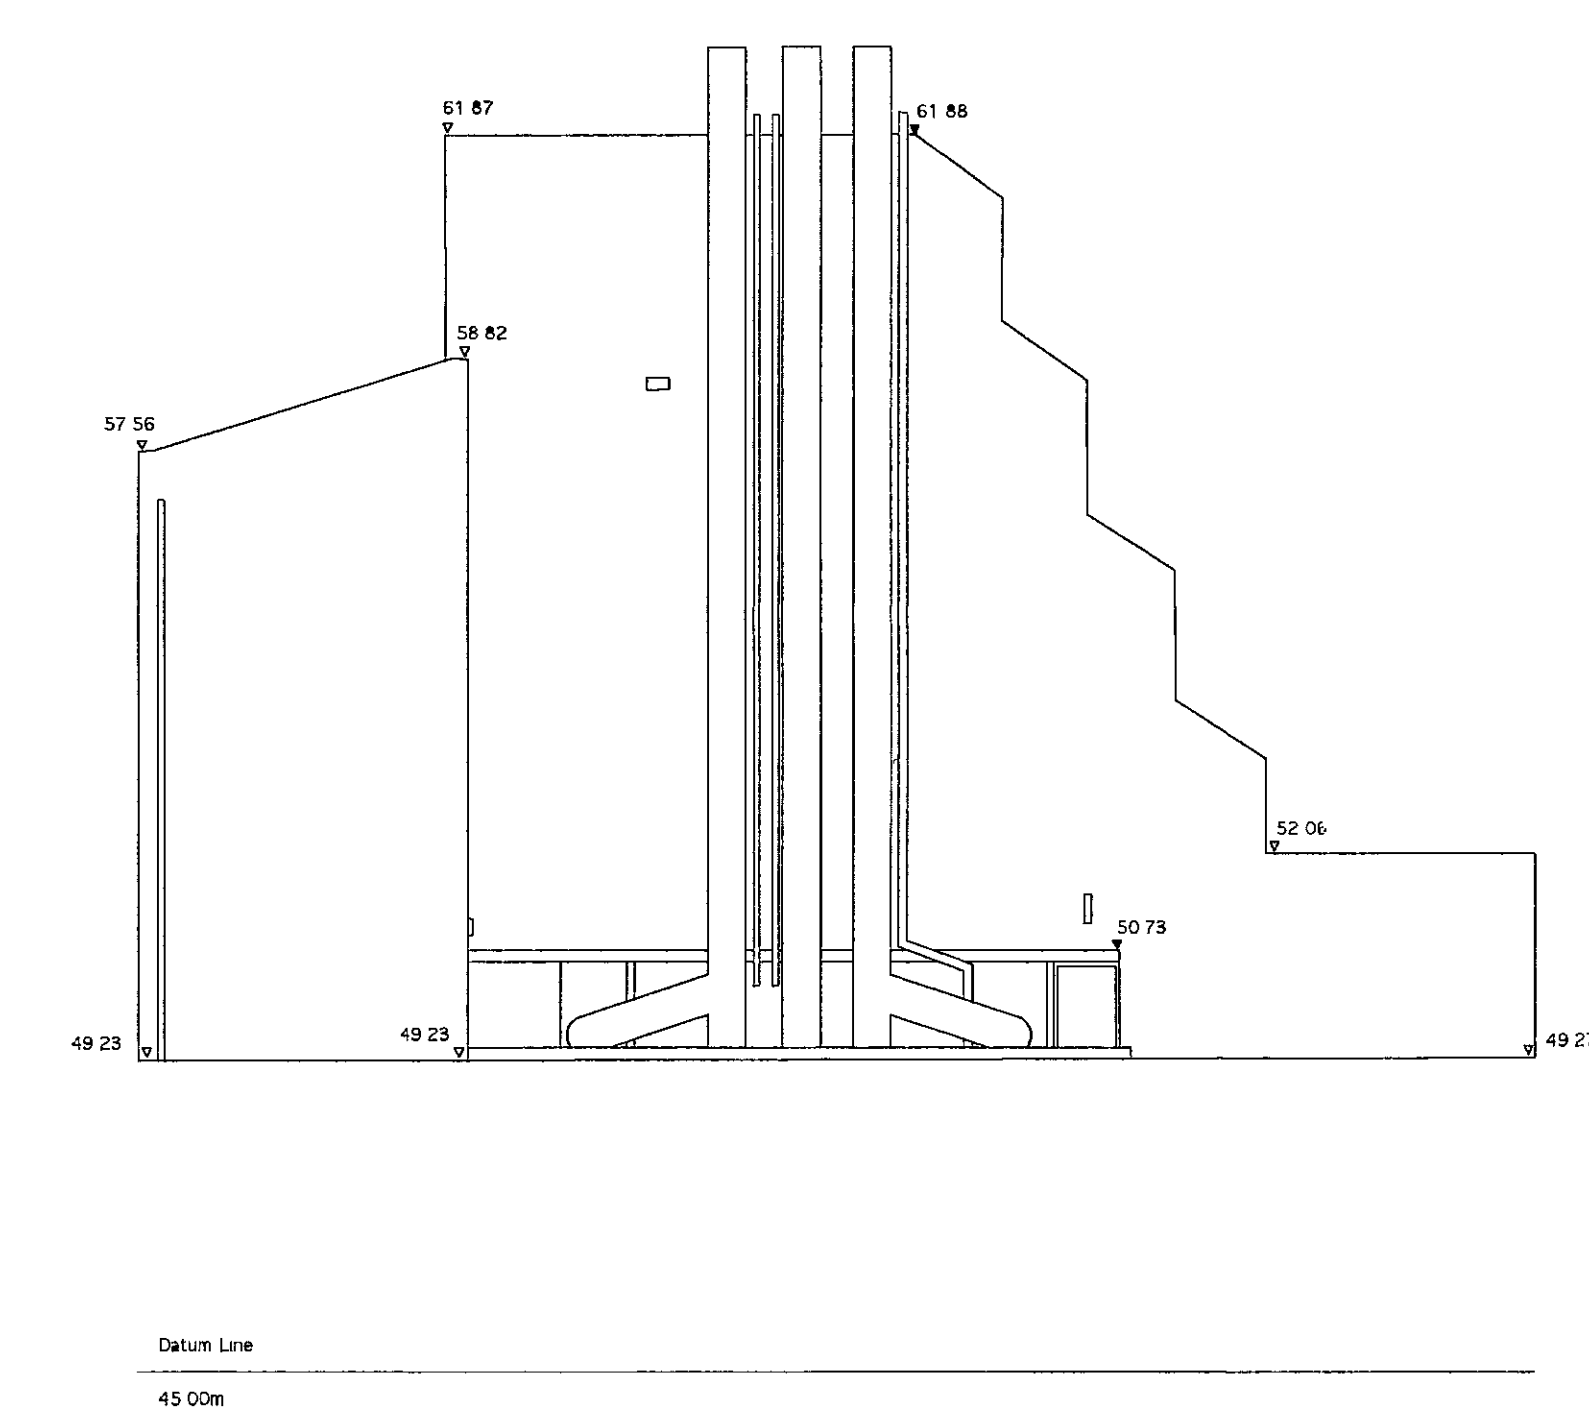

EXISTING EAST ELEVATION

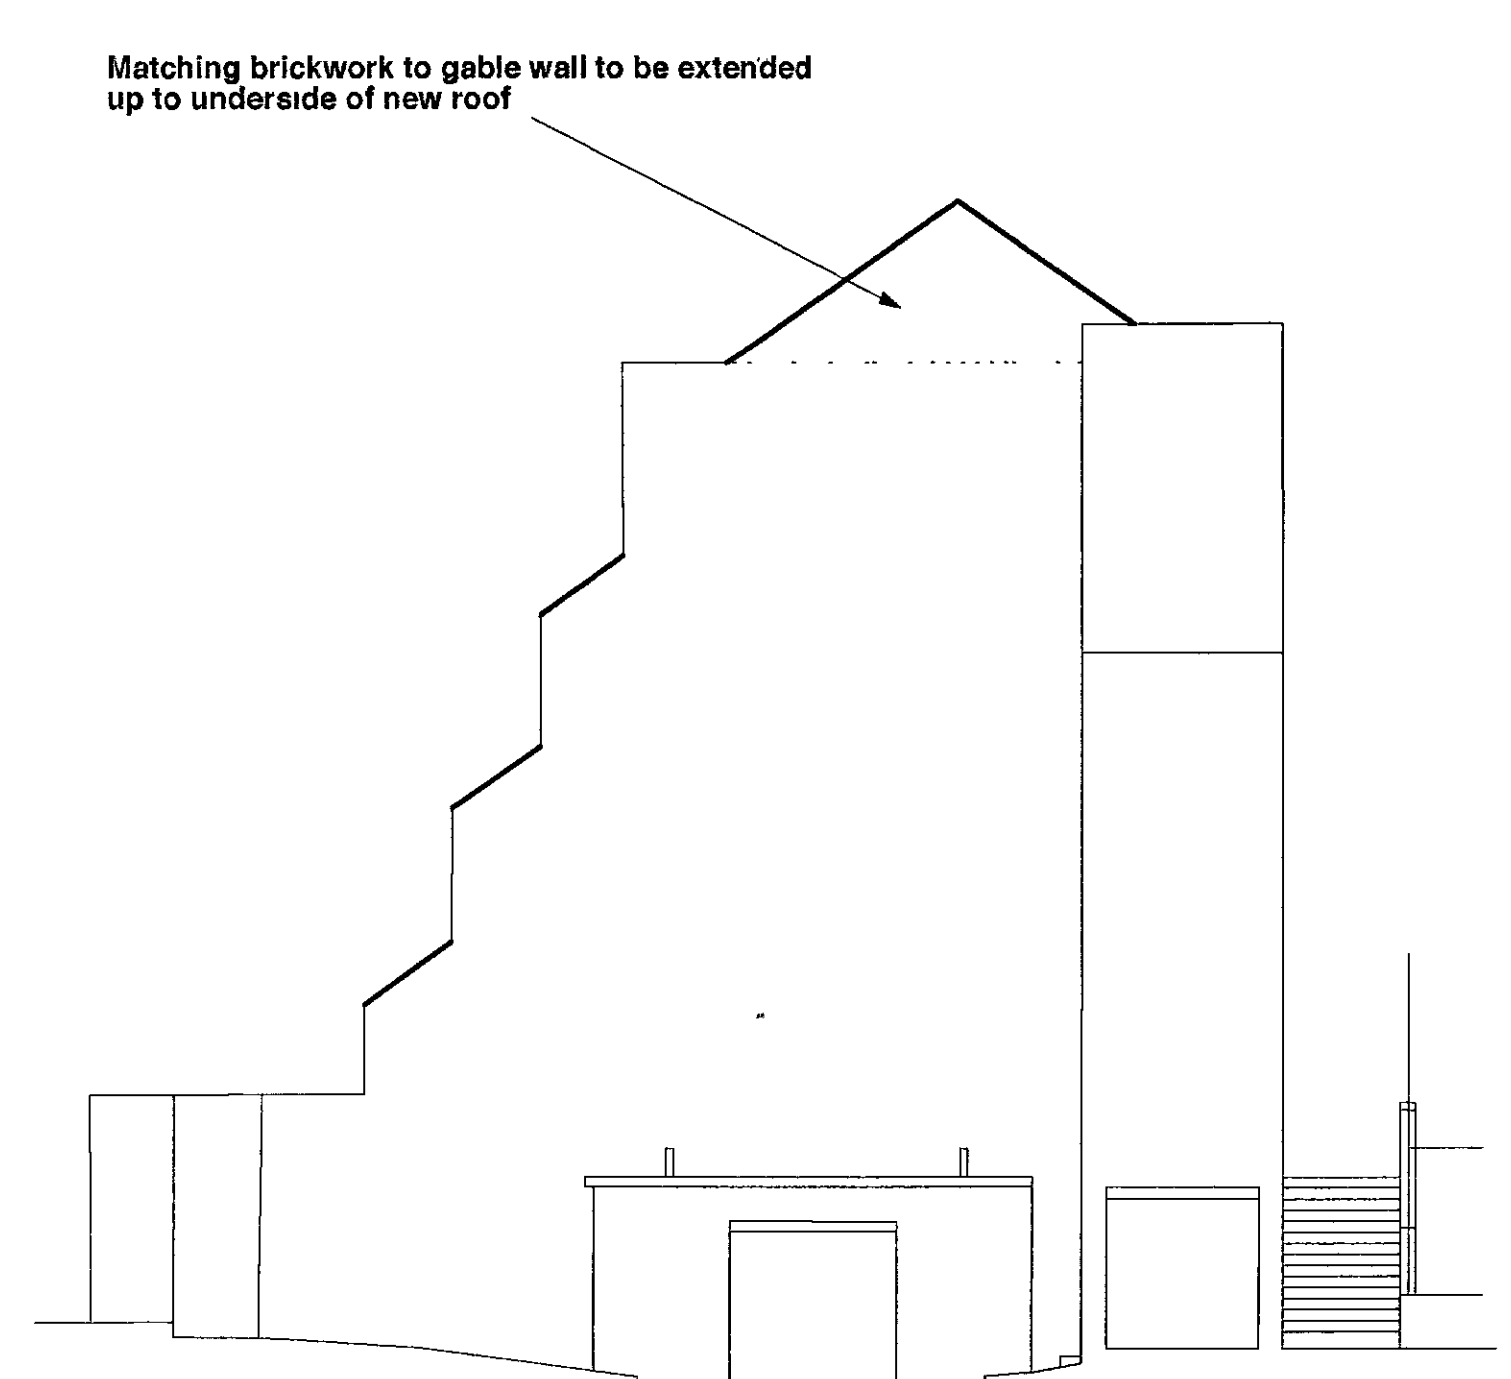

PROPOSED WEST ELEVATION

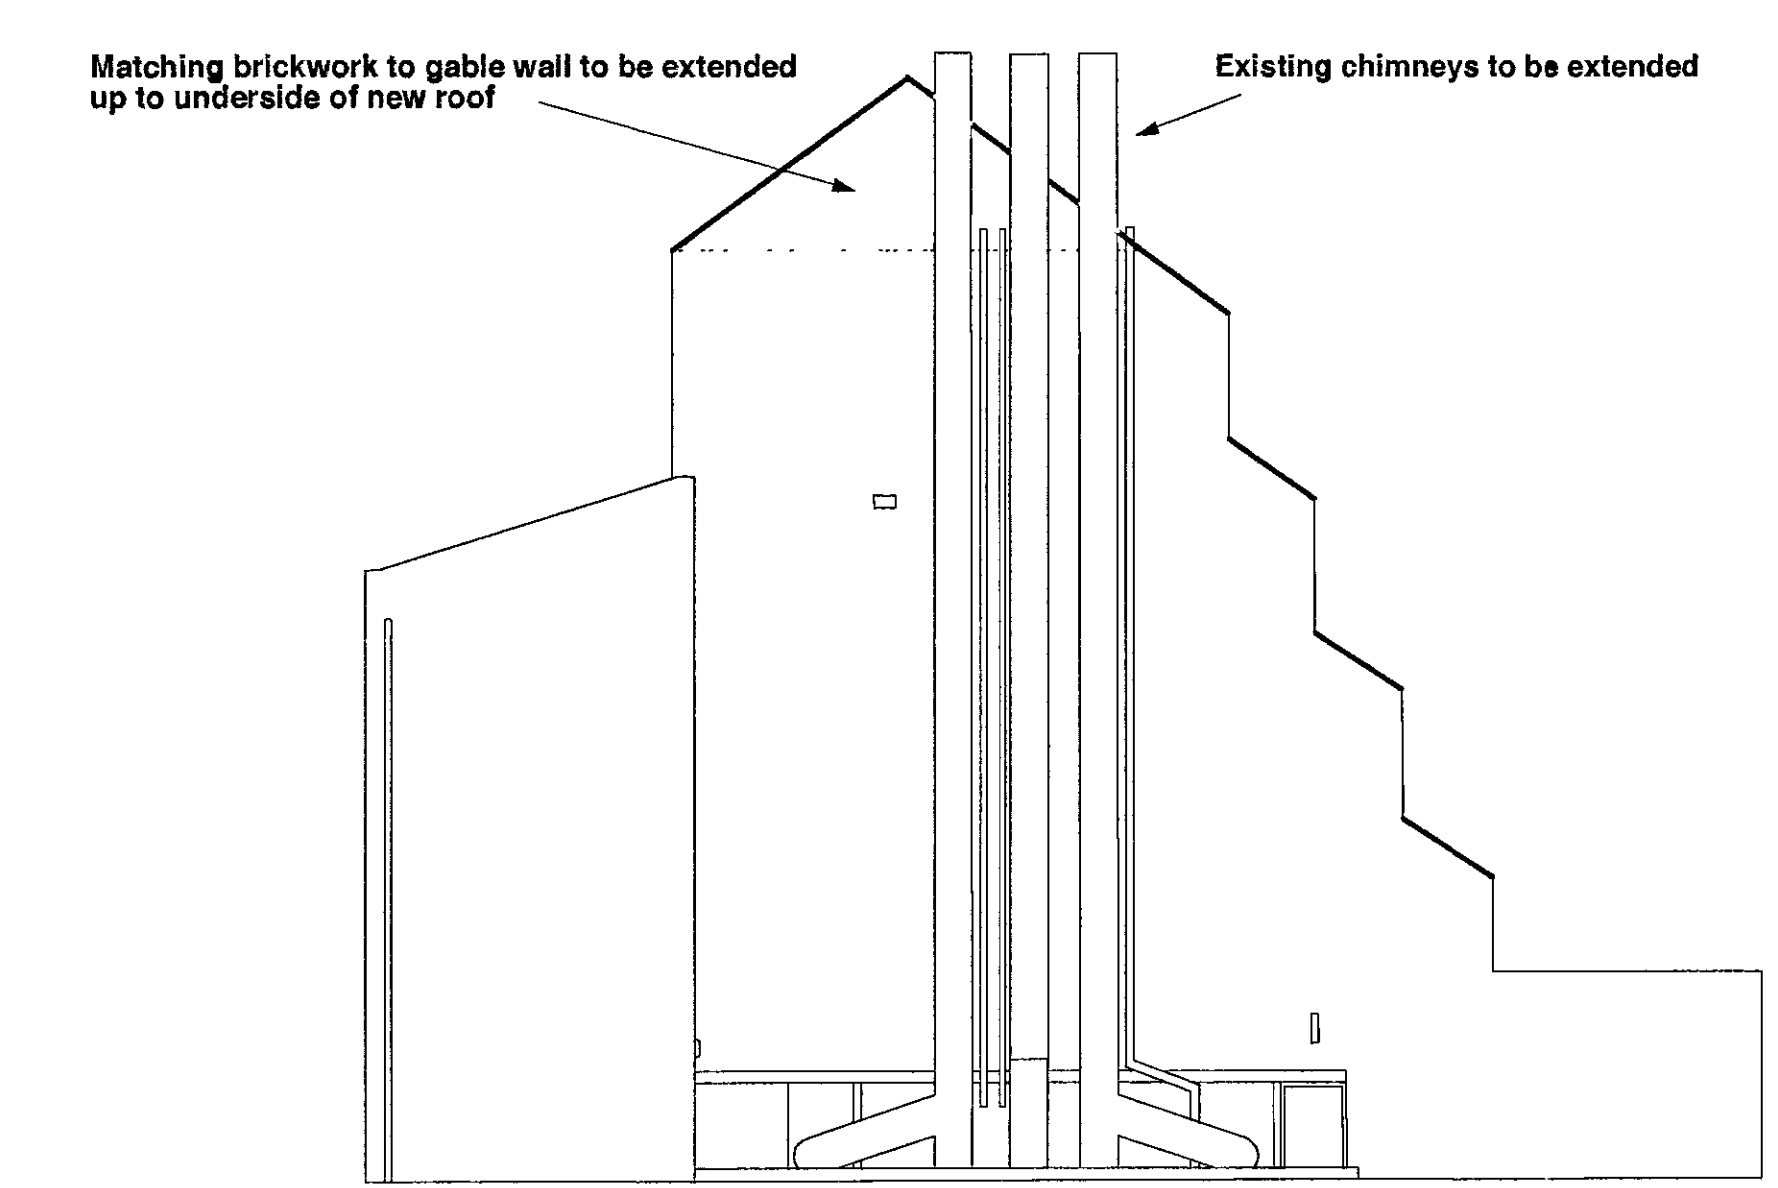

PROPOSED EAST ELEVATION

DELEGATED APPROVAL
- 8 JAN 2001

PP002582

Revisions	Checked

Brodie Plant & Goddard
Chartered Surveyors & Architects
The Old Court House
277 High Street
Dorking, Surrey,
RH4 1RL
Tel: 01306 887070
Fax: 01306 740563



Project	ACKLAM ROAD, LONDON W10
Client	ROYAL BOROUGH OF KENSINGTON & CHELSEA


Drwg No.	2022/08	Rev	Ø	Checked	CJB
Scale	1 : 100	Date	4/10/00	Drawn	RS
Title	PP002582 EXISTING & PROPOSED SIDE ELEVATIONS				
For	PLANNING				

R.B.K. & C.
TOWN PLANNING
- 2 NOV 2000
RECEIVED


All dimensions are to be checked on site.

Copyright BPG Ltd

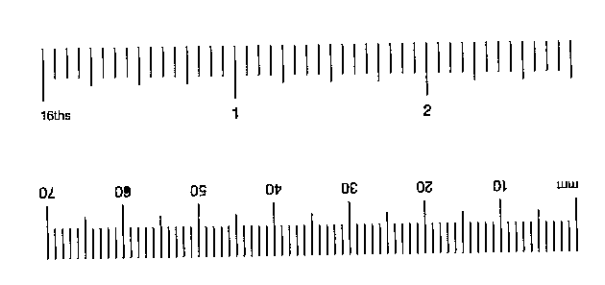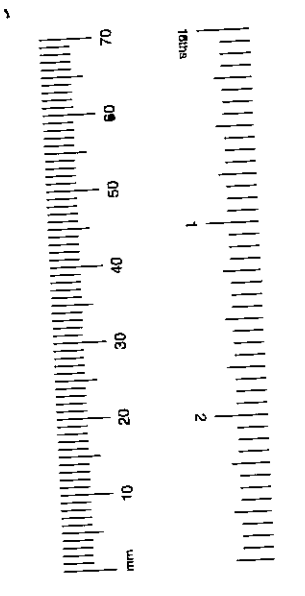


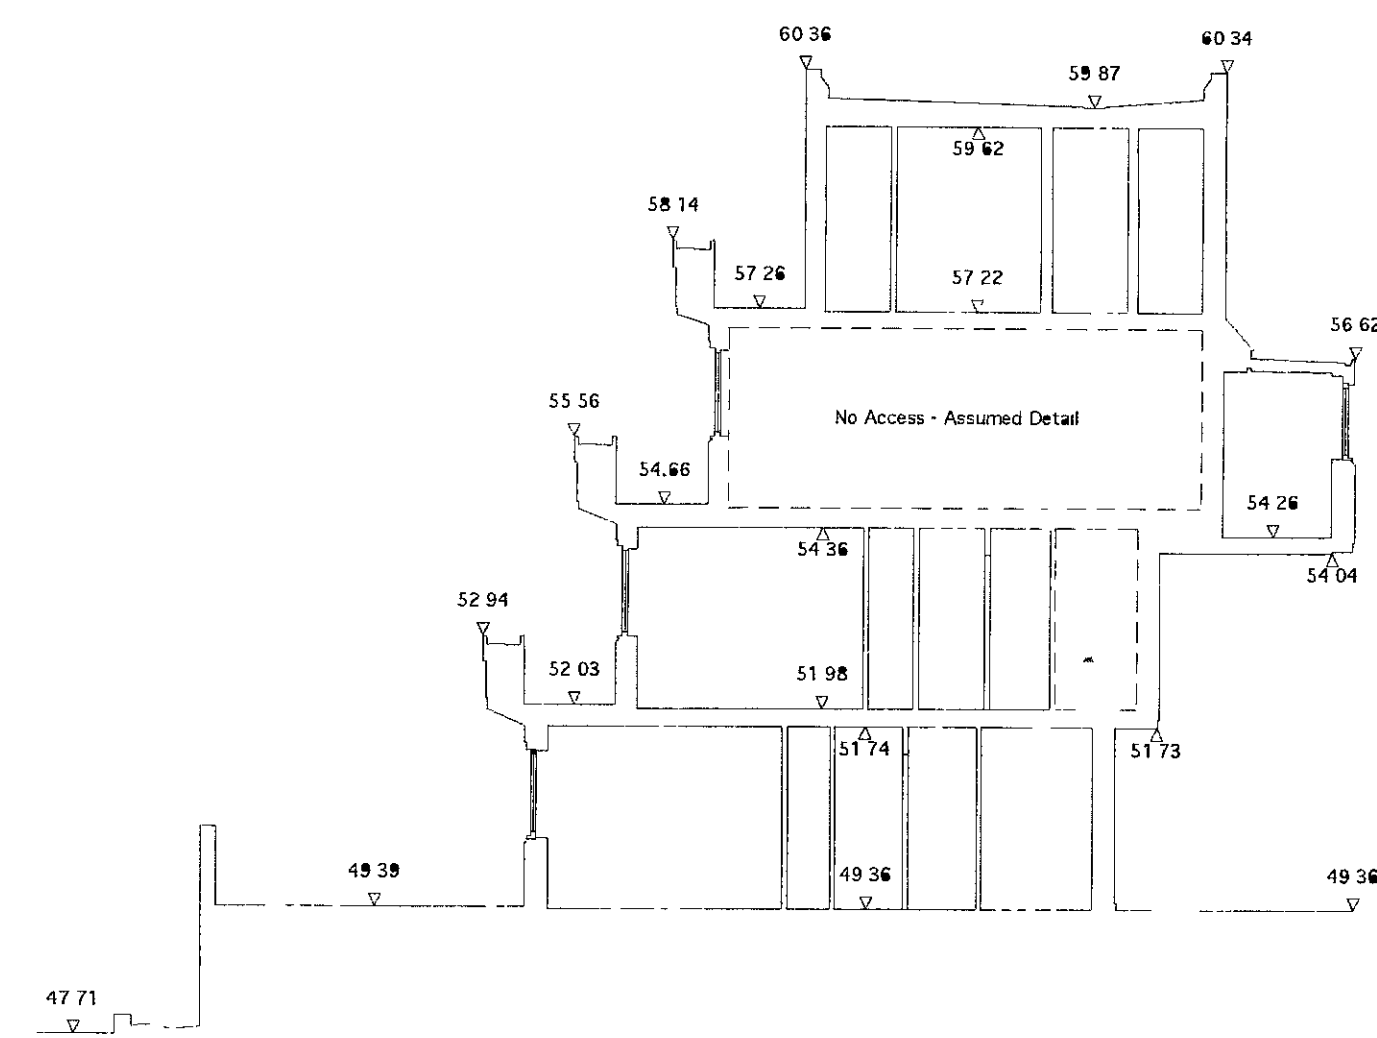



BLOCK 6 (Section 1A)

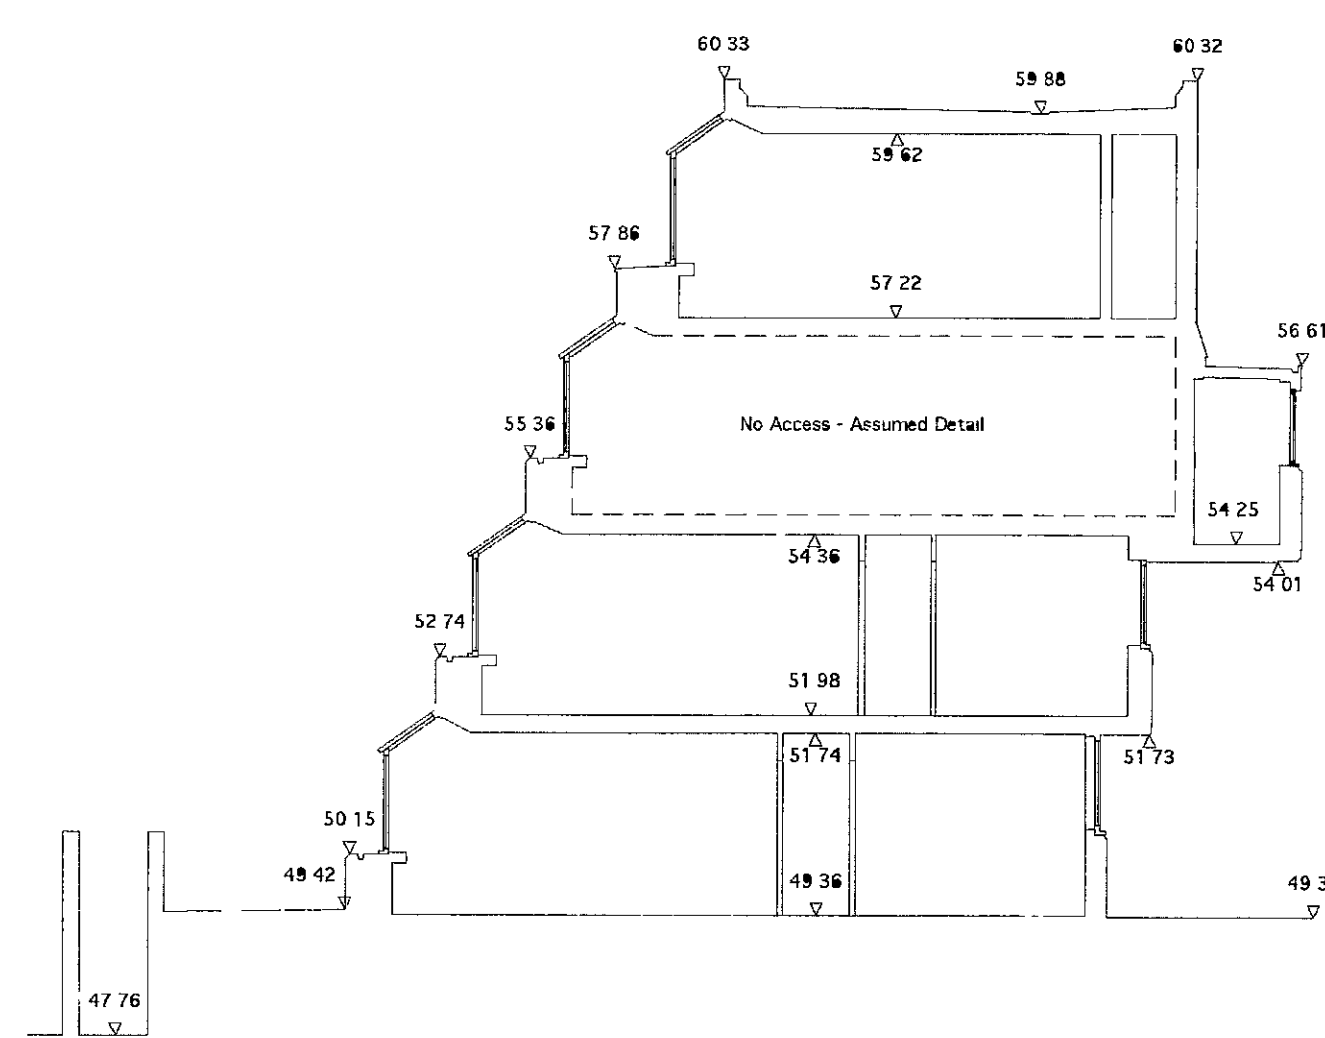


BLOCK 6 (Section 1B)

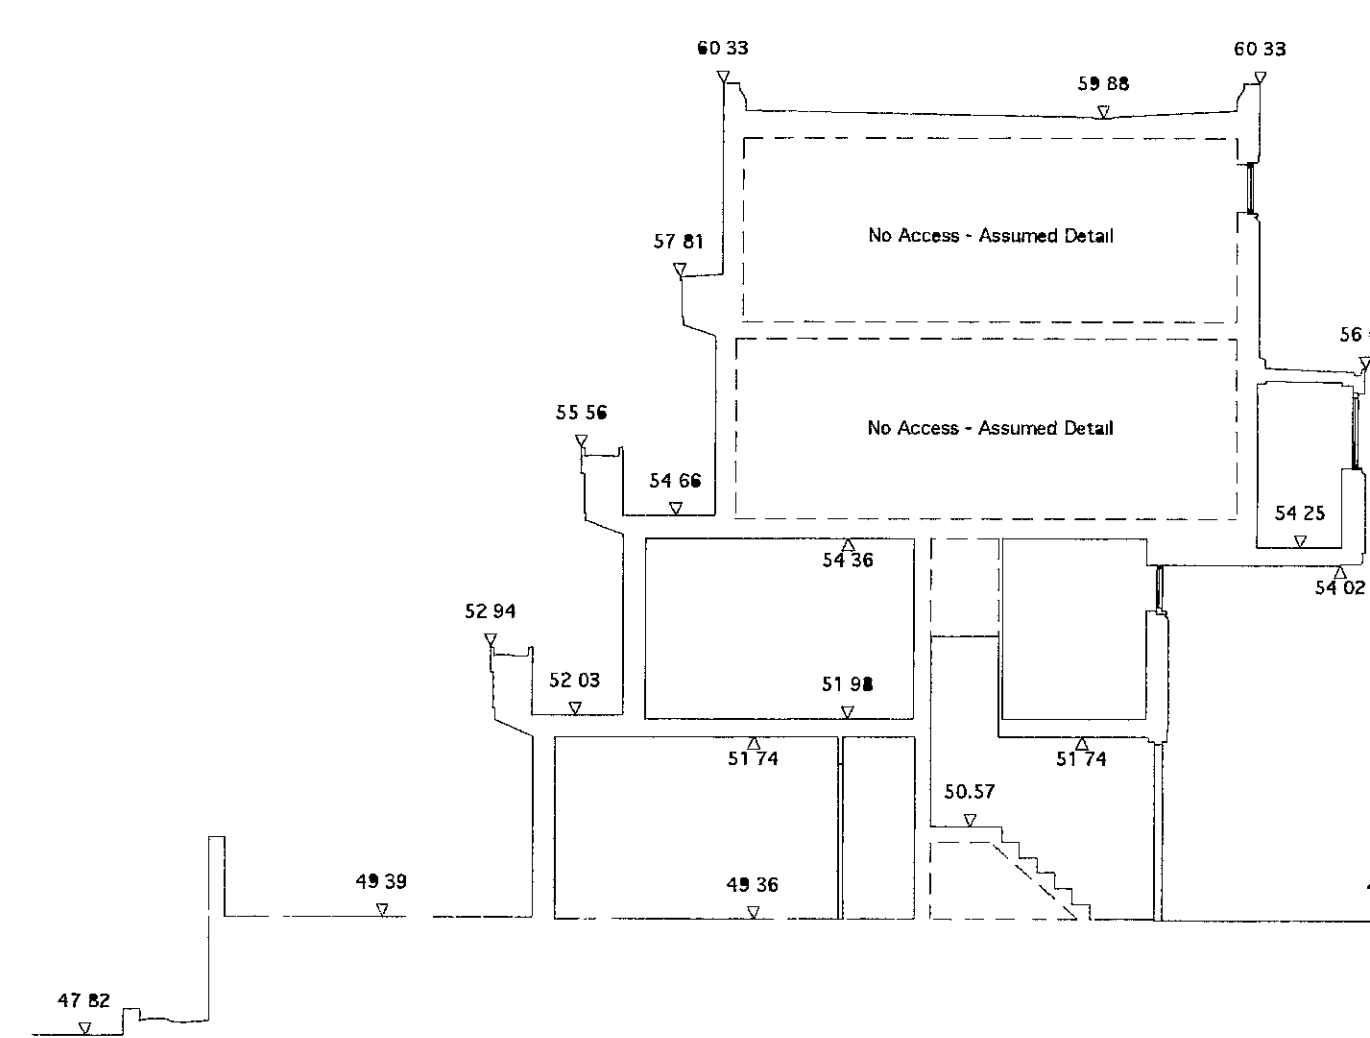


BLOCK 6 (Section 1C)

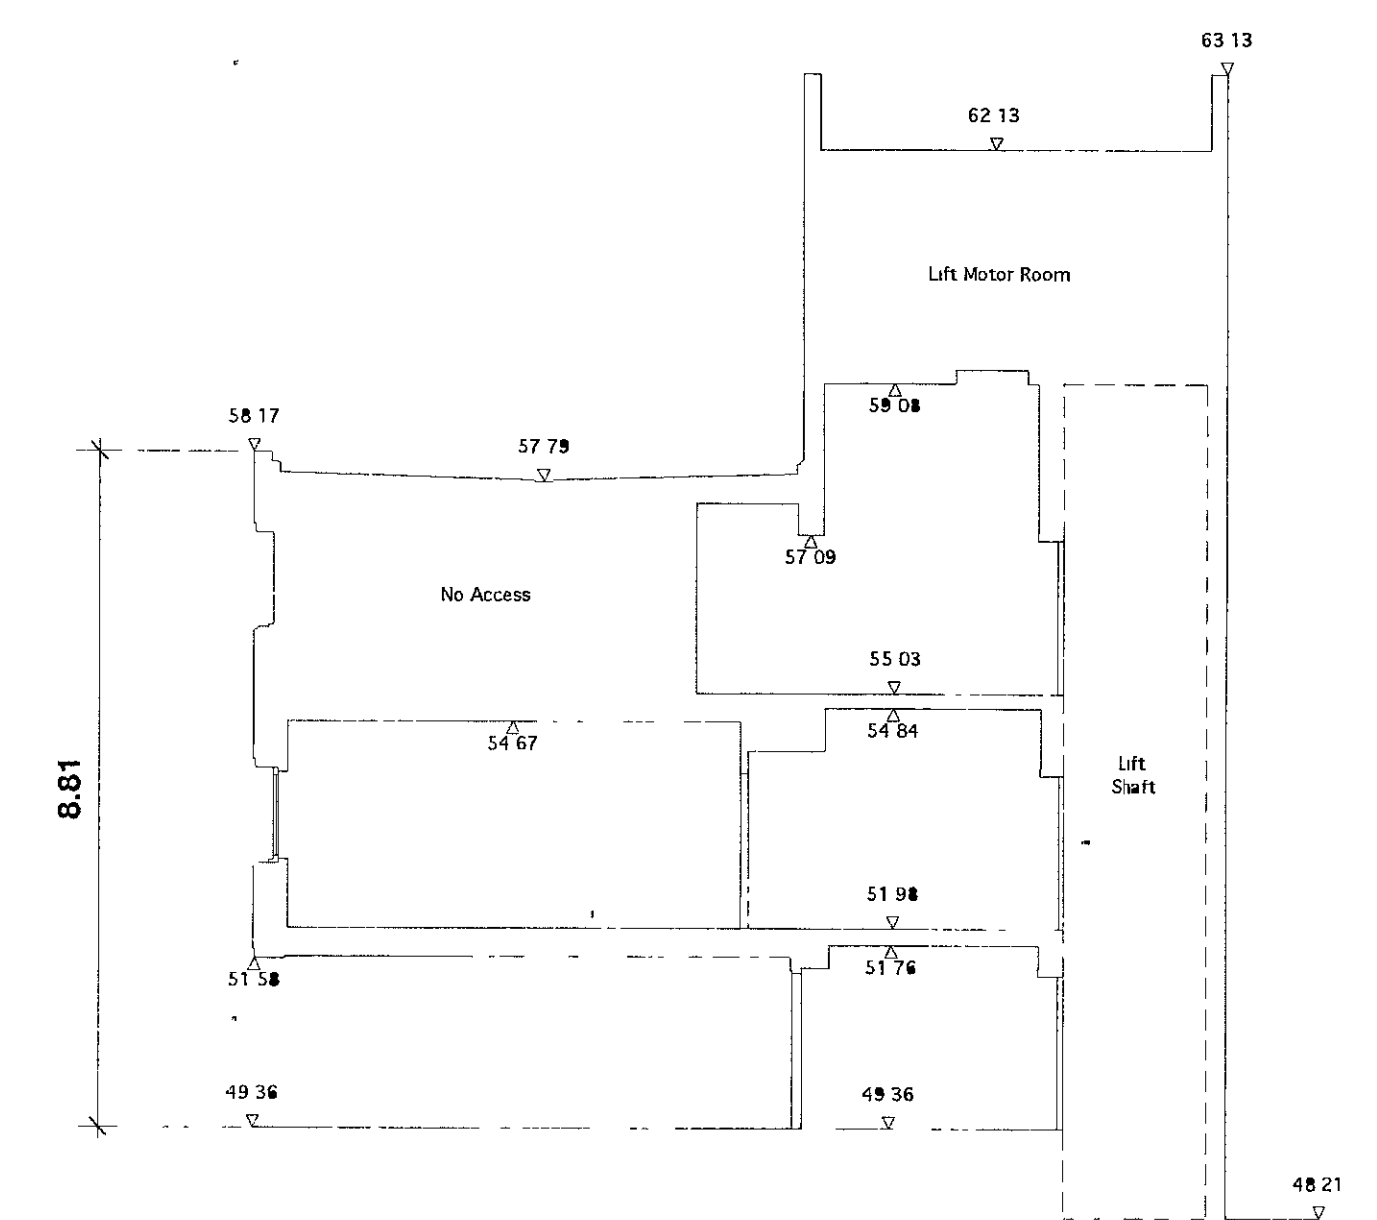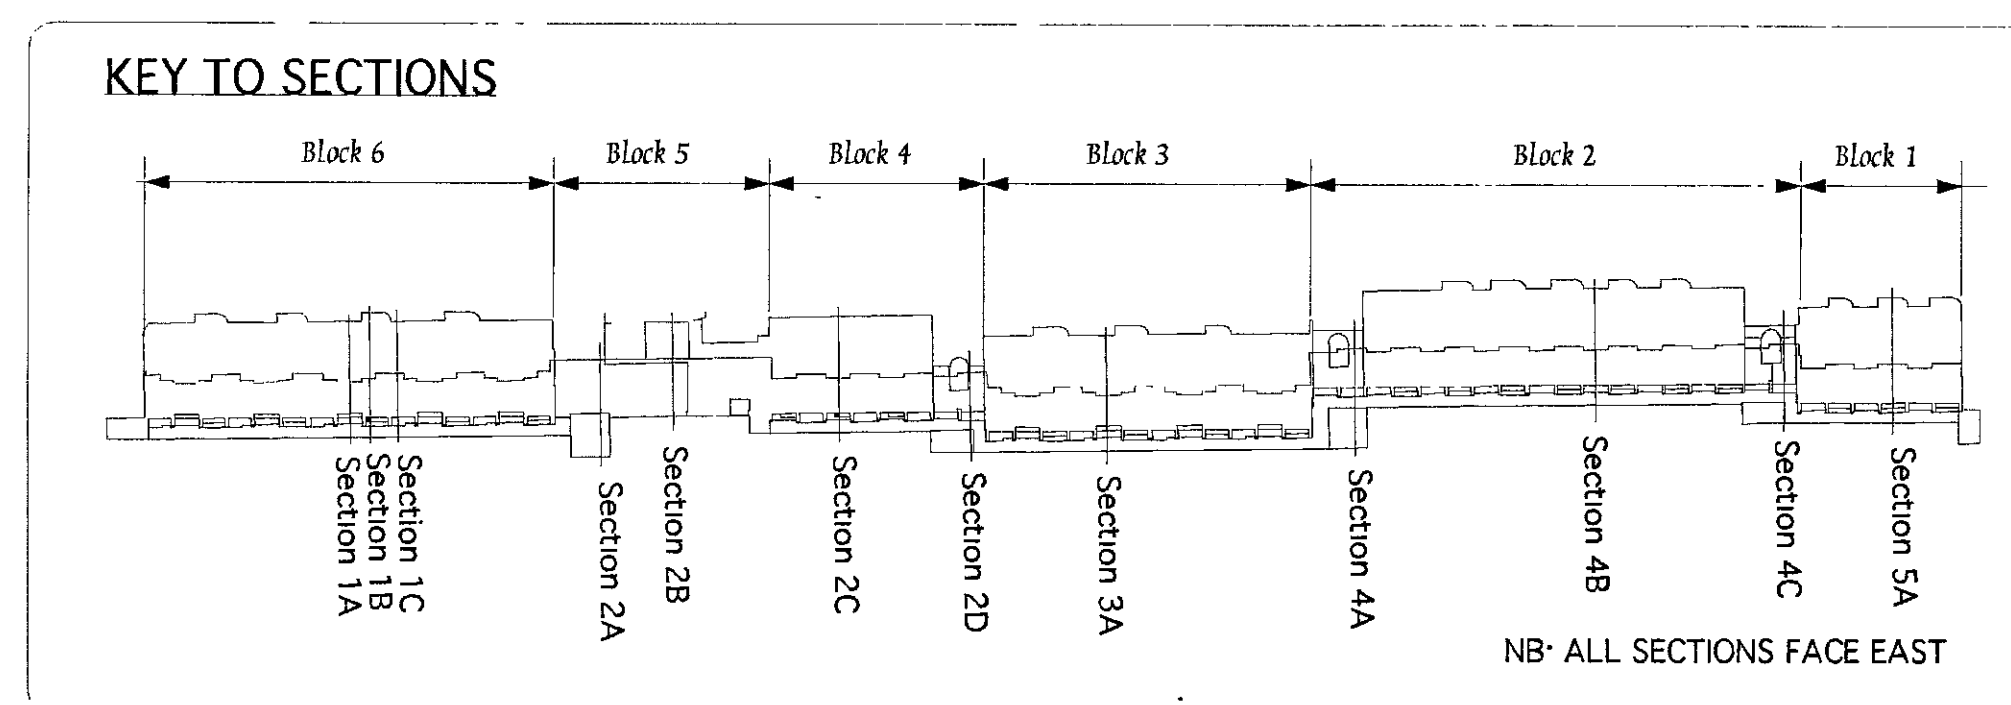

BLOCK 5 Section 2A (Staircase)

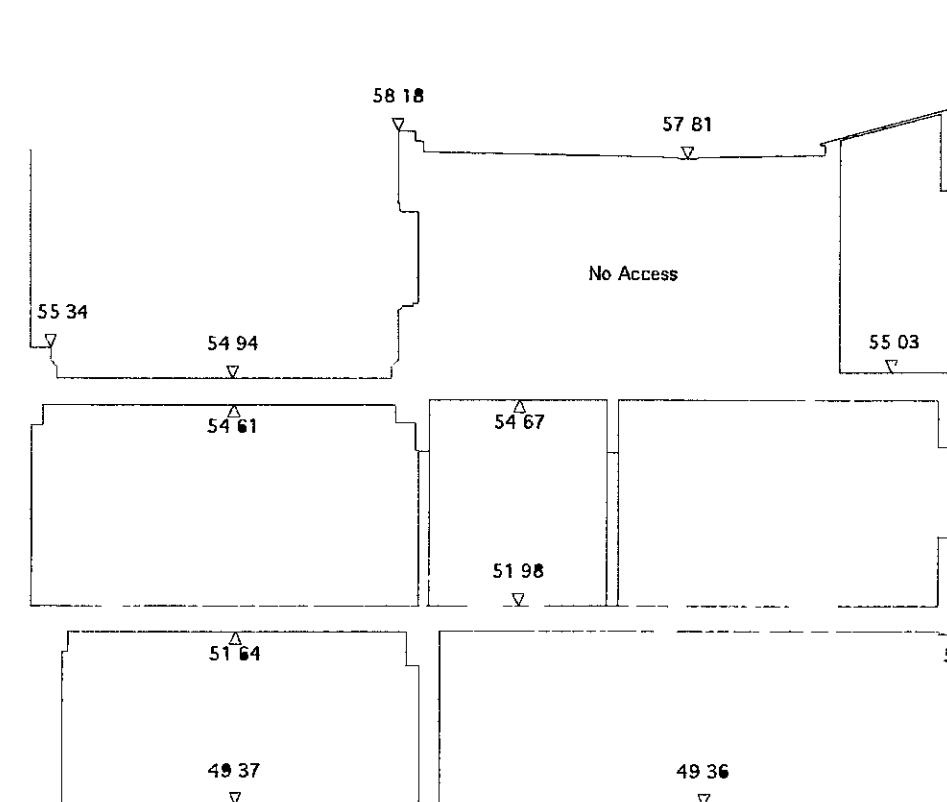

BLOCK 5 (Section 2B)

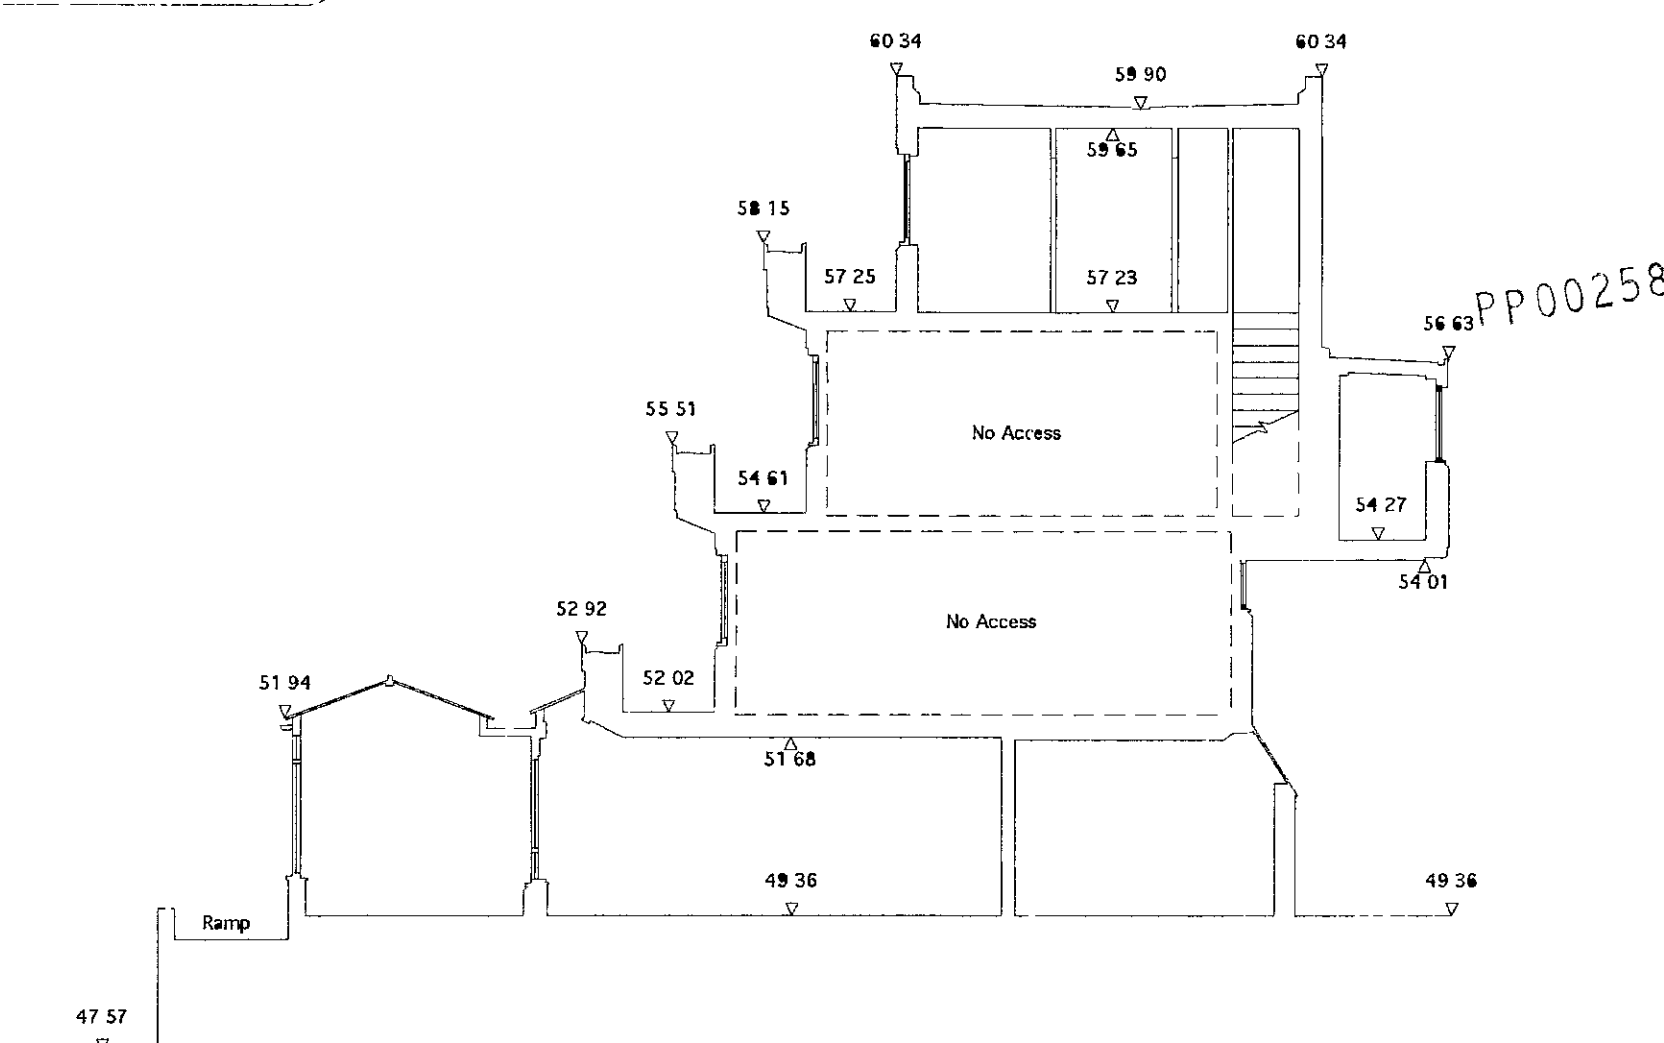

BLOCK 4 (Section 2C)

DELEGATED APPROVAL
- 8 JAN 2001



Revisions	Checked


Brodie Plant & Goddard
Chartered Surveyors & Architects
The Old Court
House
277 High Street
Dorking, Surrey,
RH4 1RY
Tel: 01306 887070
Fax: 01306 740563

Project	ACKLAM ROAD, LONDON W10
Client	ROYAL BOROUGH OF KENSINGTON & CHELSEA


Drwg No	2022/09	Rev	Checked
Scale	1 : 100	Date	4/10/00
Title	EXISTING SECTIONS		
	PP002582		
For	PLANNING		

R.B.K. & C.
TOWN PLANNING
- 2 NOV 2000
RECEIVED

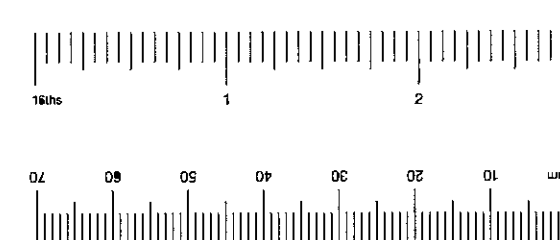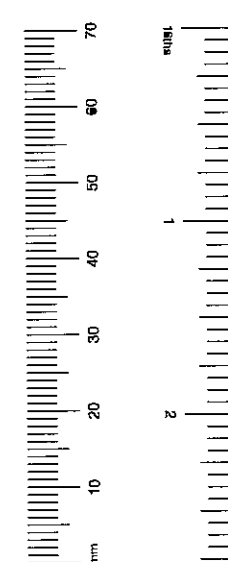


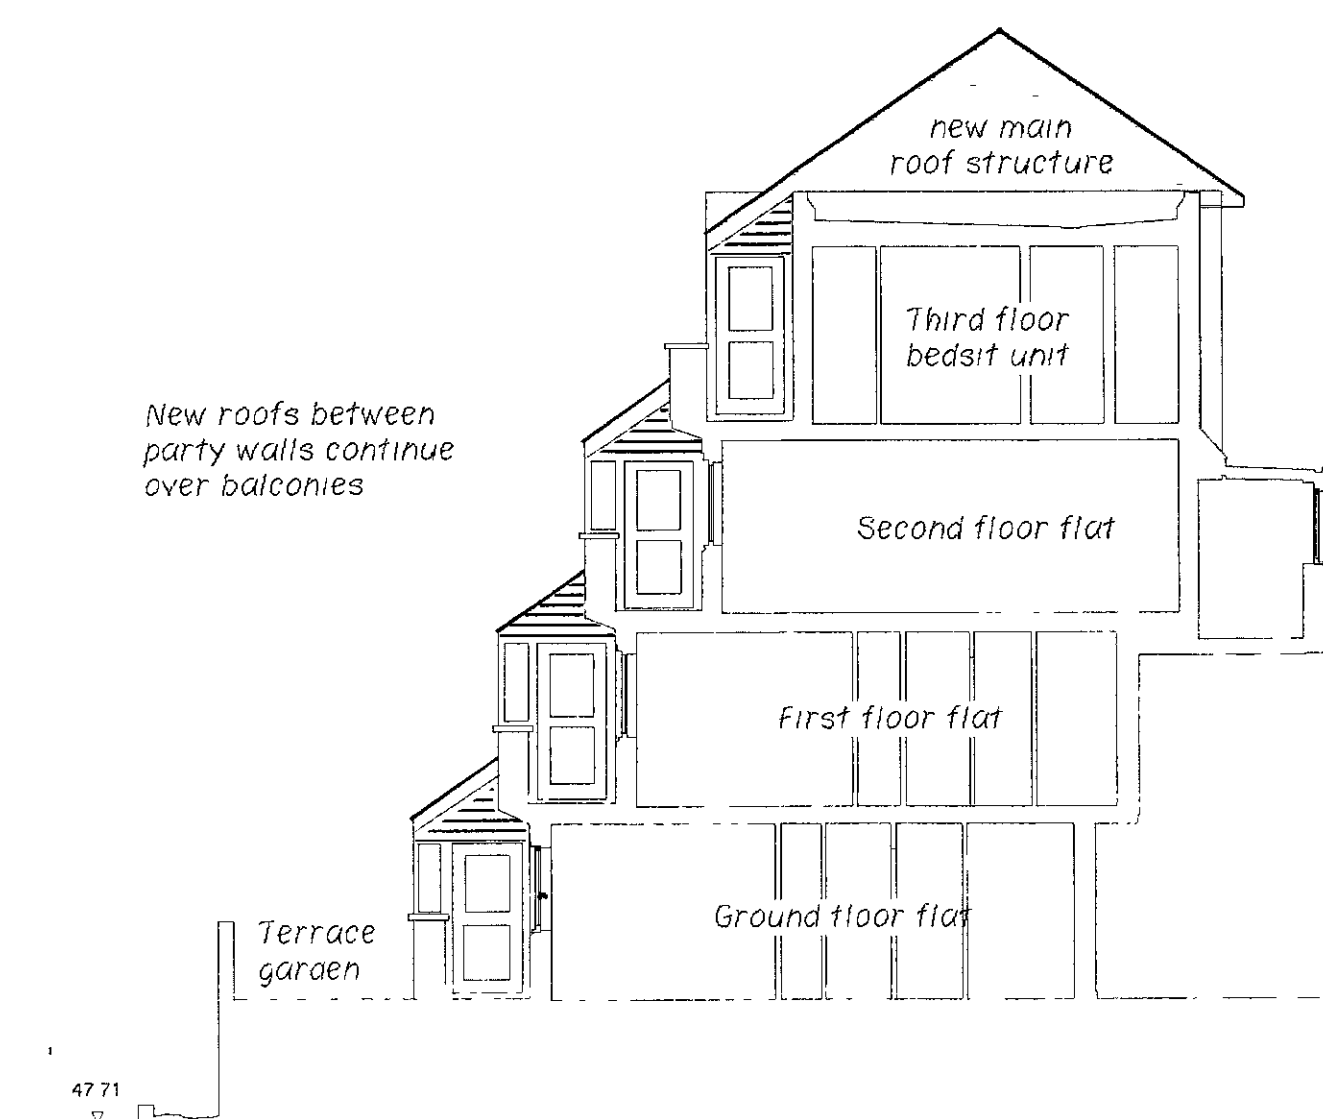

BLOCK 6 PROPOSED Section 1A

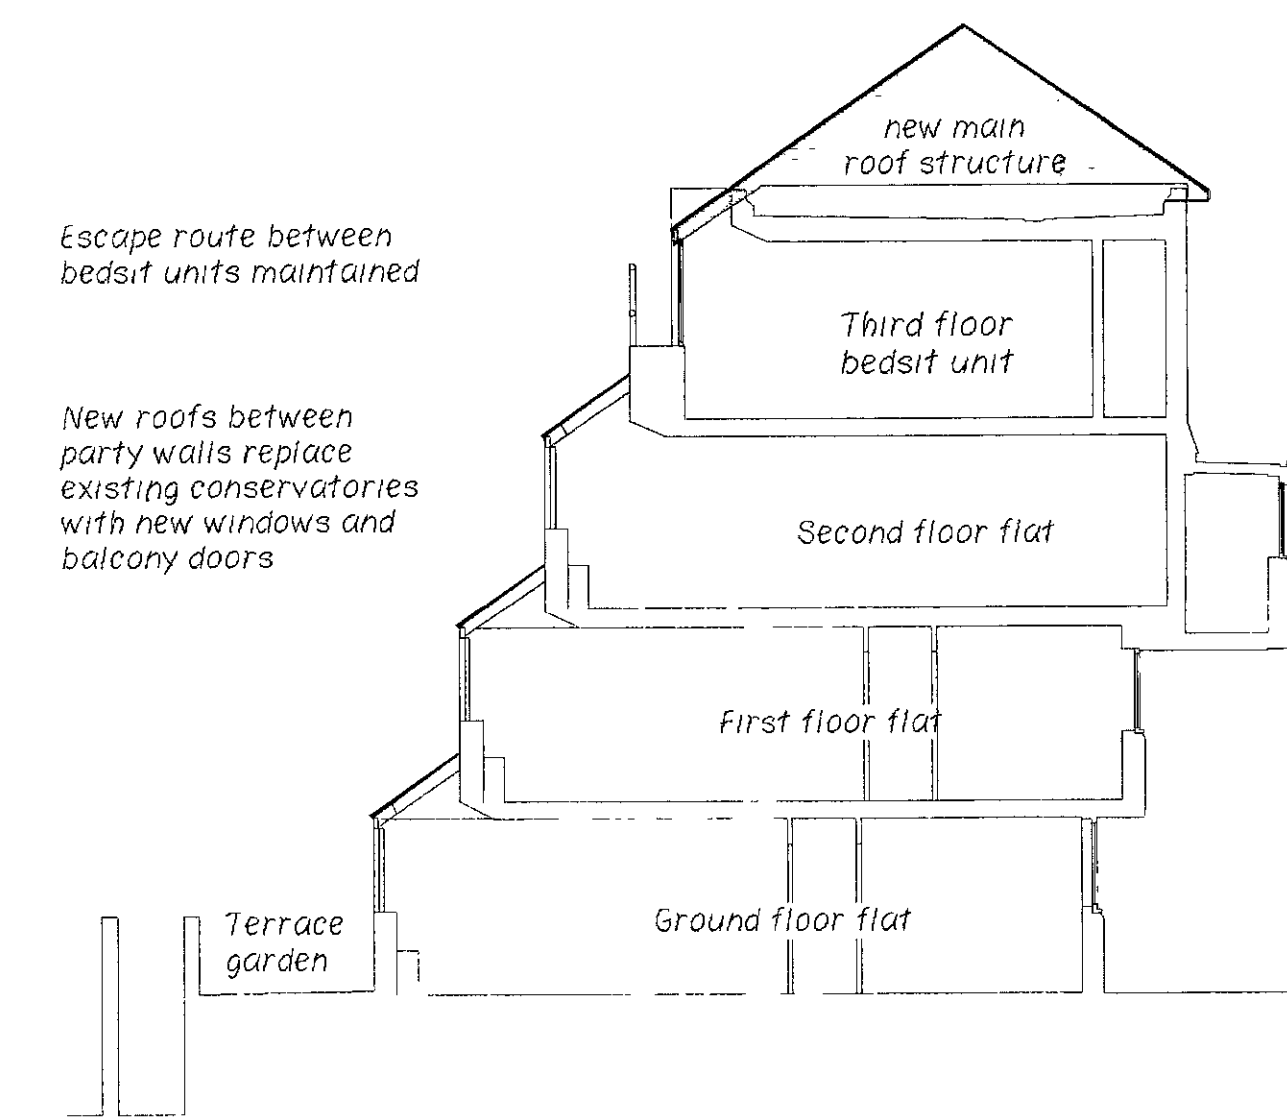


BLOCK 6 PROPOSED Section 1B

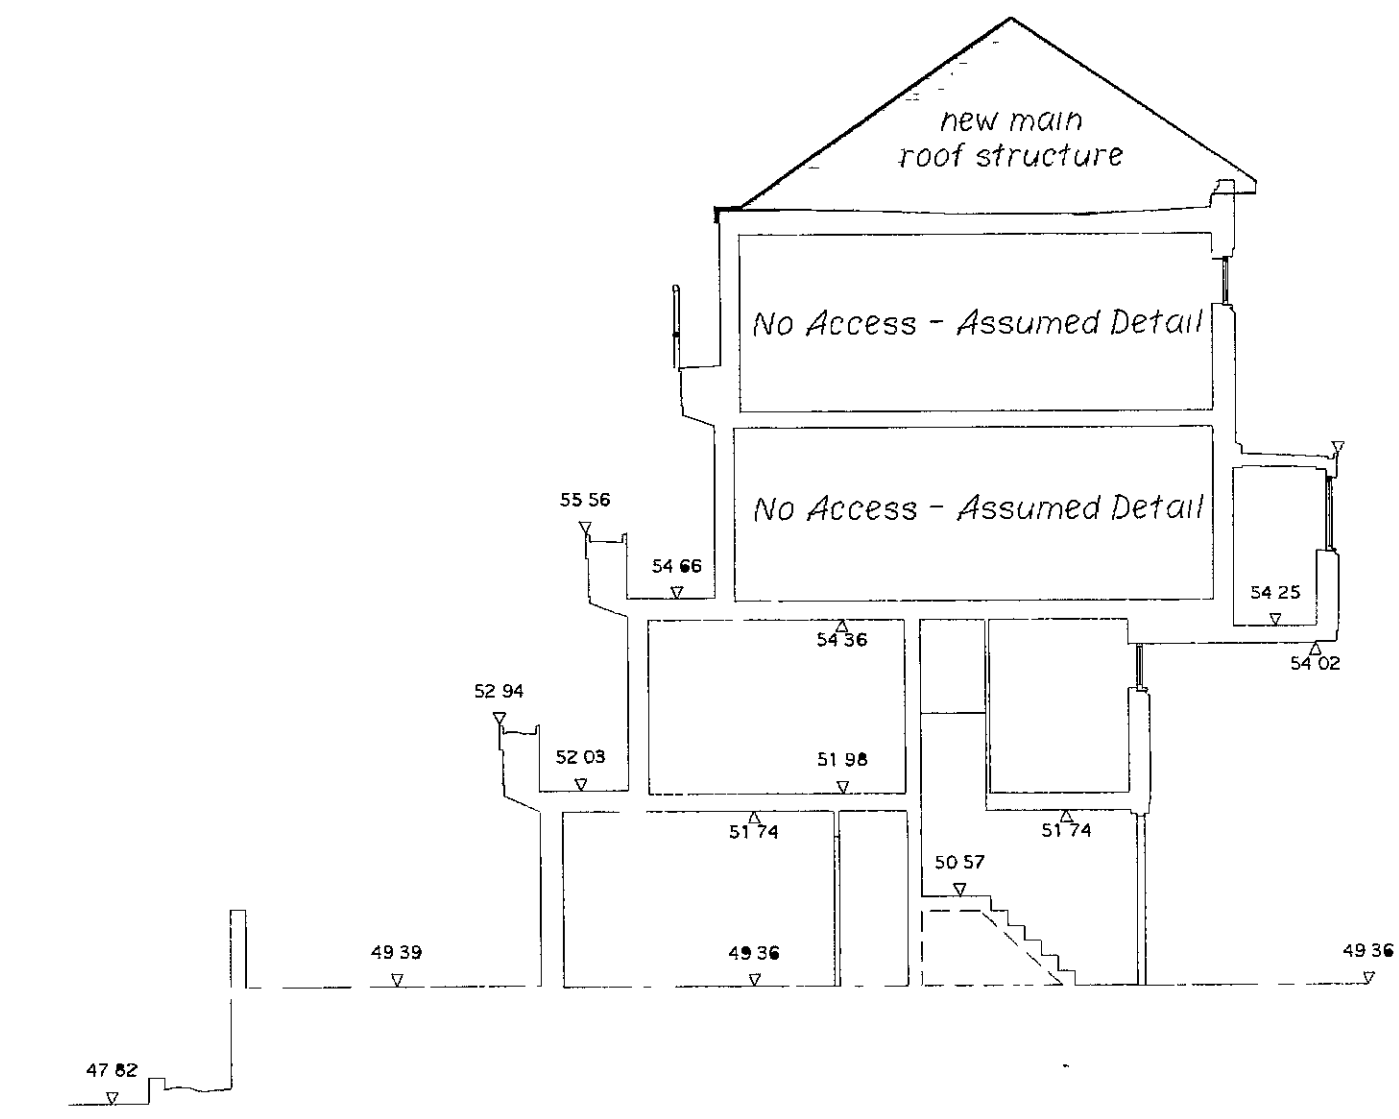

BLOCK 6 PROPOSED Section 1C

DATUM LINE - 45.000m ABOVE ARBITRARY DATUM

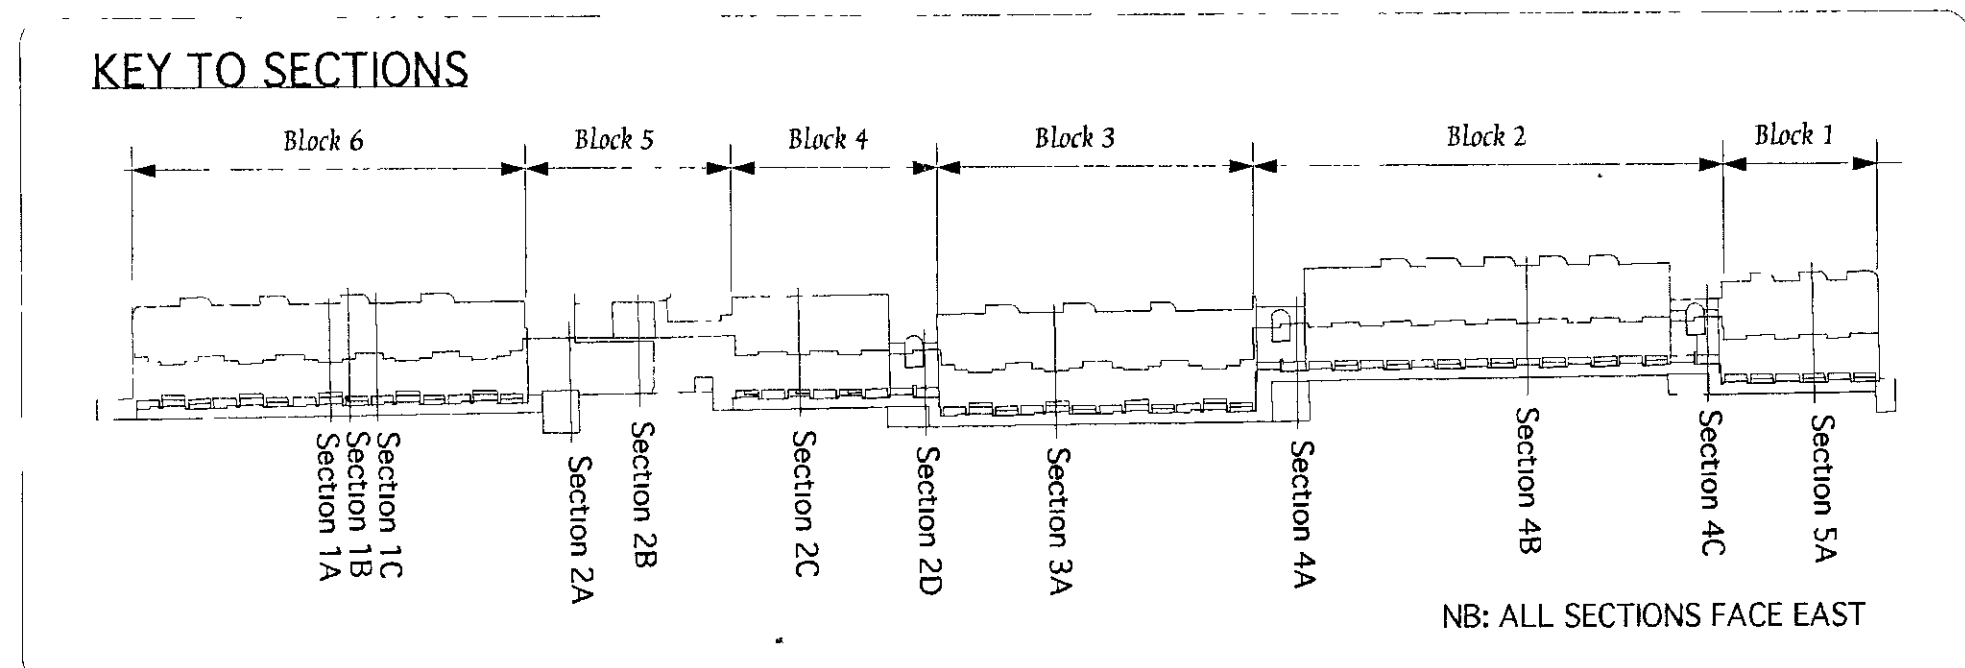

DELEGATED APPROVAL
- 8 JAN 2001

PP002582



Revisions	Checked

Brodie Plant & Goddard
Chartered Surveyors & Architects
The Old Court House
277 High Street
Dorking, Surrey,
RH4 1RL
Tel: 01306 887070
Fax: 01306 740563


Project	ACKLAM ROAD, LONDON W10
Client	ROYAL BOROUGH OF KENSINGTON & CHELSEA

Drwg No.	2022/10	Rev	Checked DMT
Scale	1 : 100	Date	4/10/00 Drawn CJB
Title	PROPOSED SECTIONS BLOCK 6		
For	PLANNING		

RB.K. & C.
TOWN PLANNING
- 2 NOV 2000
RECEIVED

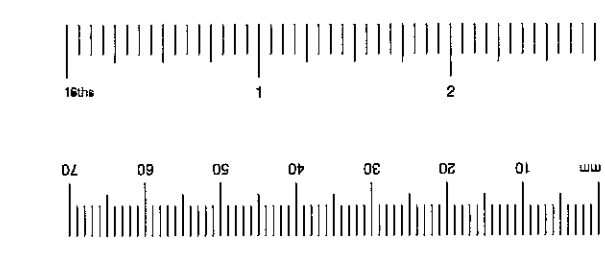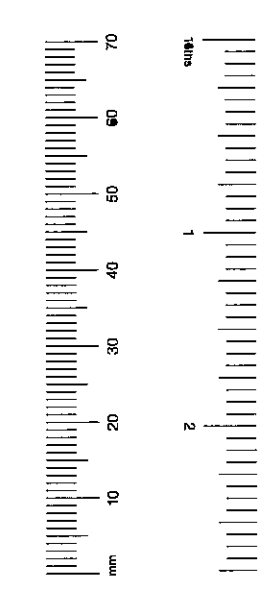

All dimensions are to be checked on site.

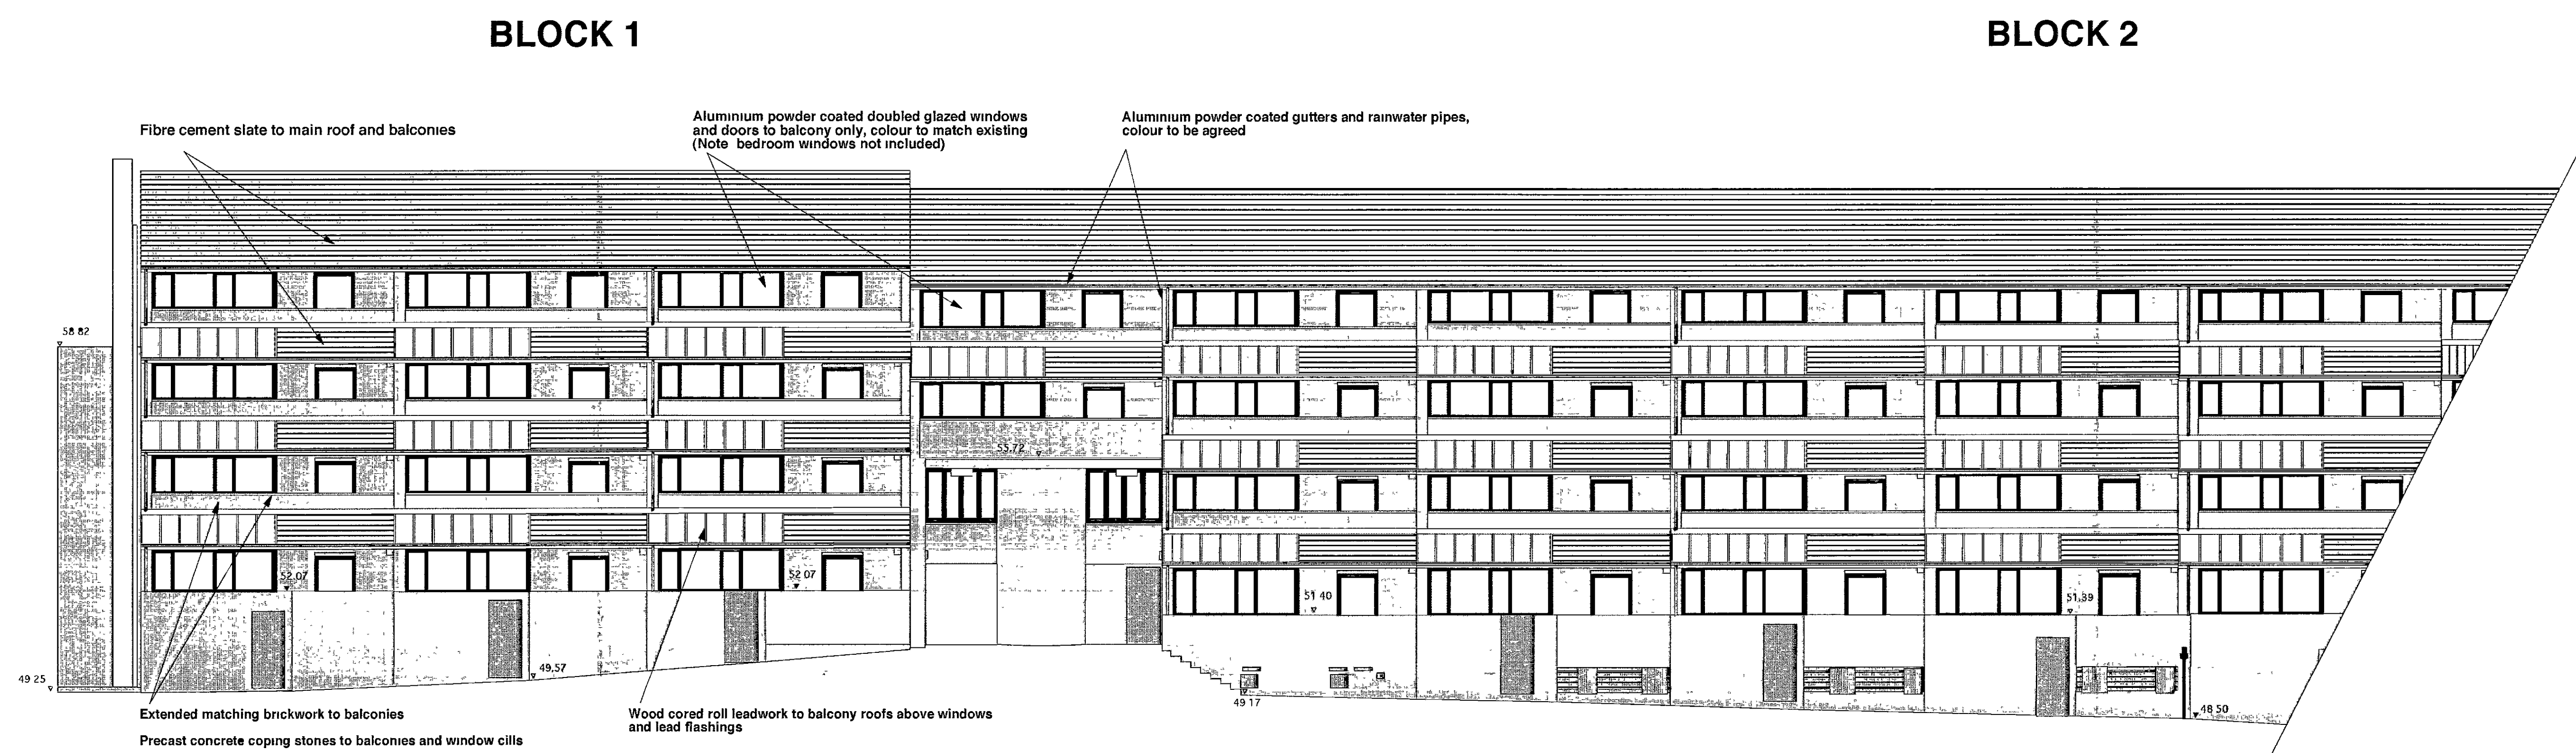

PROPOSED NORTH ELEVATION (REAR)

DELEGATED APPROVAL
- 8 JAN 2001

PP002582


Revisions	Checked

Brodie Plant & Goddard
Chartered Surveyors & Architects
The Old Court House
277 High Street
Dorking, Surrey,
RH4 1RY
Tel 01306 887070
Fax 01306 740563


Project	ACKLAM ROAD, LONDON W10
Client	ROYAL BOROUGH OF KENSINGTON & CHELSEA

Drwg No.	2022/11	Rev		Checked	CJB
Scale	1 : 100	Date	9/10/00	Drawn	RS
Title	PP002582 PROPOSED (PART) REAR ELEVATION				
For	PLANNING				

R.B.K. & C.
TOWN PLANNING
- 2 NOV 2000
RECEIVED

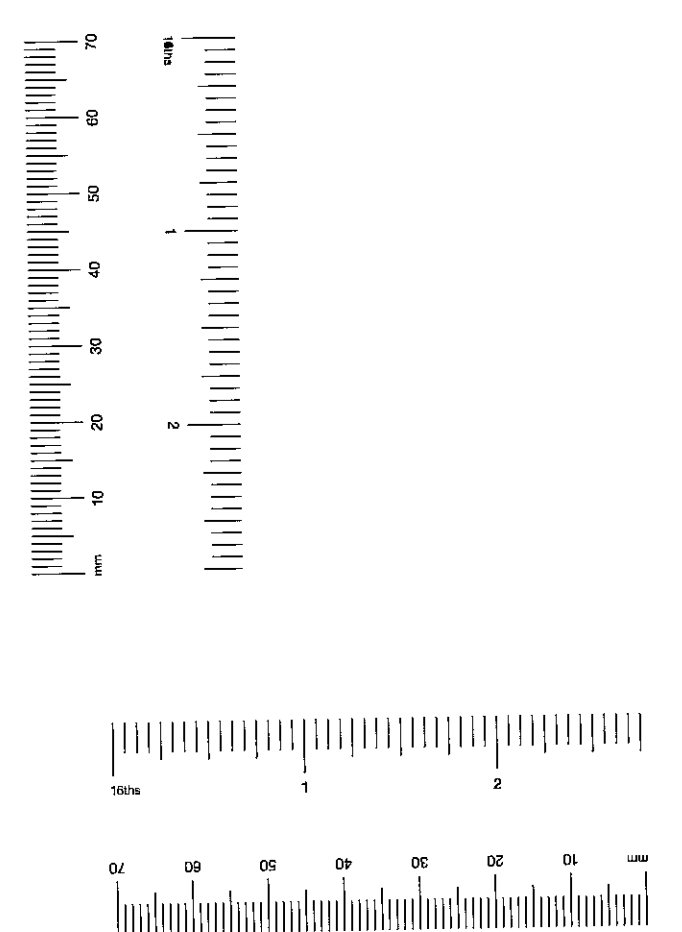

All dimensions are to be checked on site

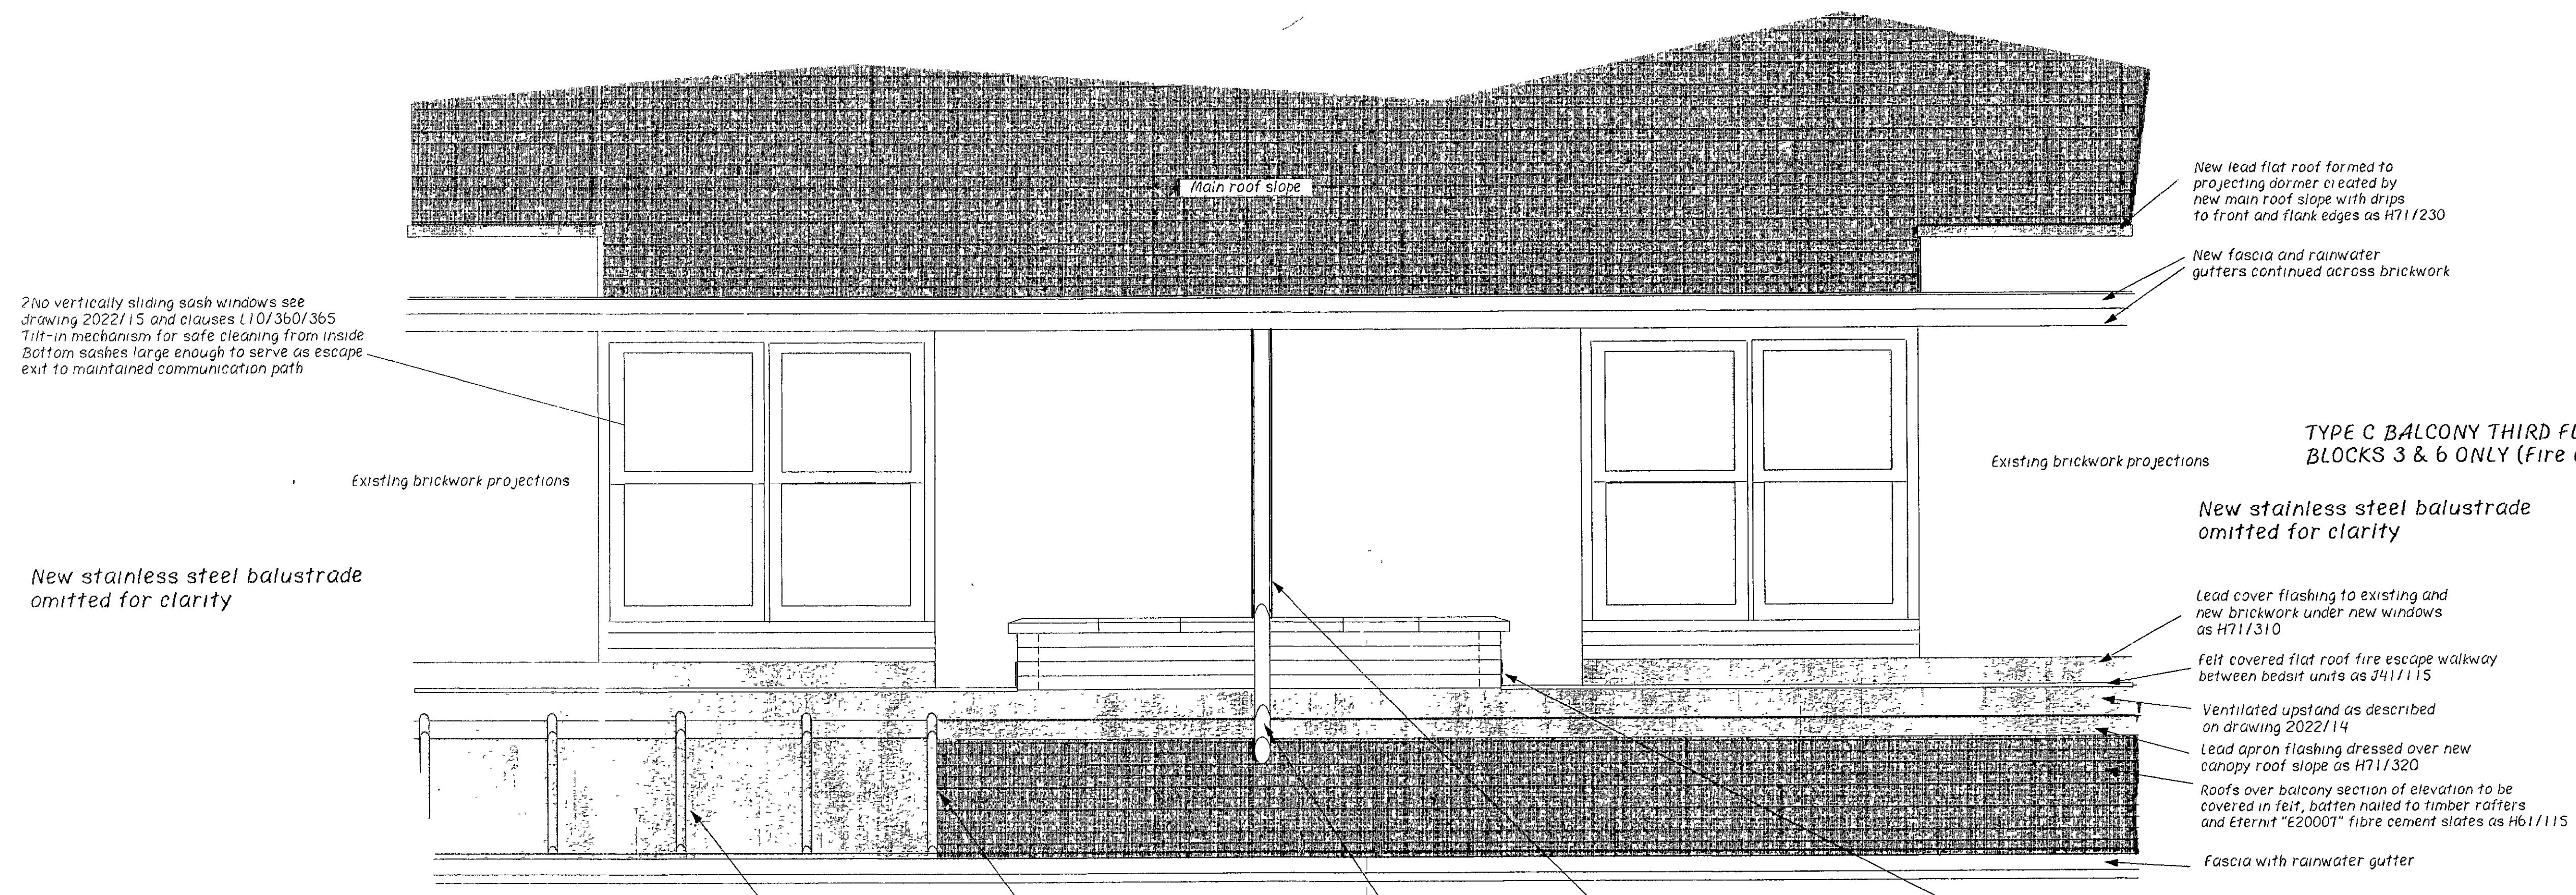

?No vertically sliding sash windows see drawing 2022/15 and clauses L10/360/365
Tilt-in mechanism for safe cleaning from inside
Bottom sashes large enough to serve as escape
exit to maintained communication path

**TYPE C BALCONY THIRD FLOOR ACCOMODATION
BLOCKS 3 & 6 ONLY (Fire escape windows)**

New stainless steel balustrade
omitted for clarity

New stainless steel balustrade
omitted for clarity

150mm diameter half round powder coated gutters as
Alumasc Aqualine size 150 x 75mm fixed through fascia
into timber insert to metal channel eaves beam

Roof over lounge section of elevation to be formed as shown
comprising 18mm WBP plywood decking screw fixed to rafters
as K11/515, underfelt and code 5 lead sheet coverings with rolls
in bnto boys at approx 560mm sections as H71/110. Lead to
cover from outside face of party wall to outside face of first
support column

Lead soakers between states
& lead coverings as H71/375





Alumasc 75mm diameter down pipes fixed to
steel columns and discharge via purpose made shoes
onto lounge roofs below with purpose made offsets
& brackets. See drawing 2022/10

Single central balcony roof eaves beam support
column on 6800mm long balcony. See Engineers
drawing for details
Decorate exposed steelwork as M60/117

Lead cover flashing to new brickwork/felt upstands
as H71/325

Lead apron flashing as
H71/320

Lead cover flashing as
H71/310

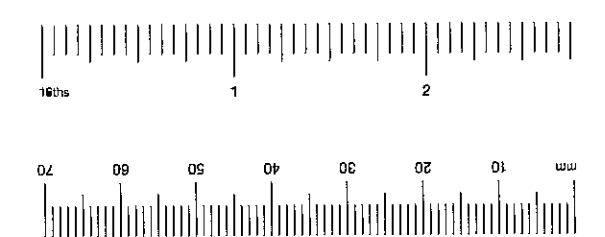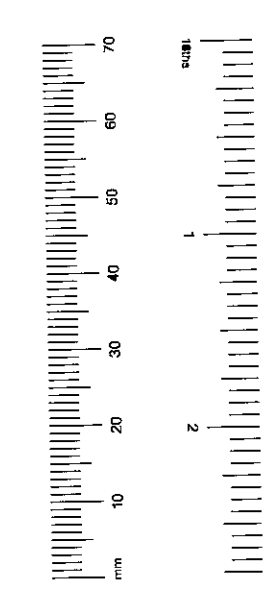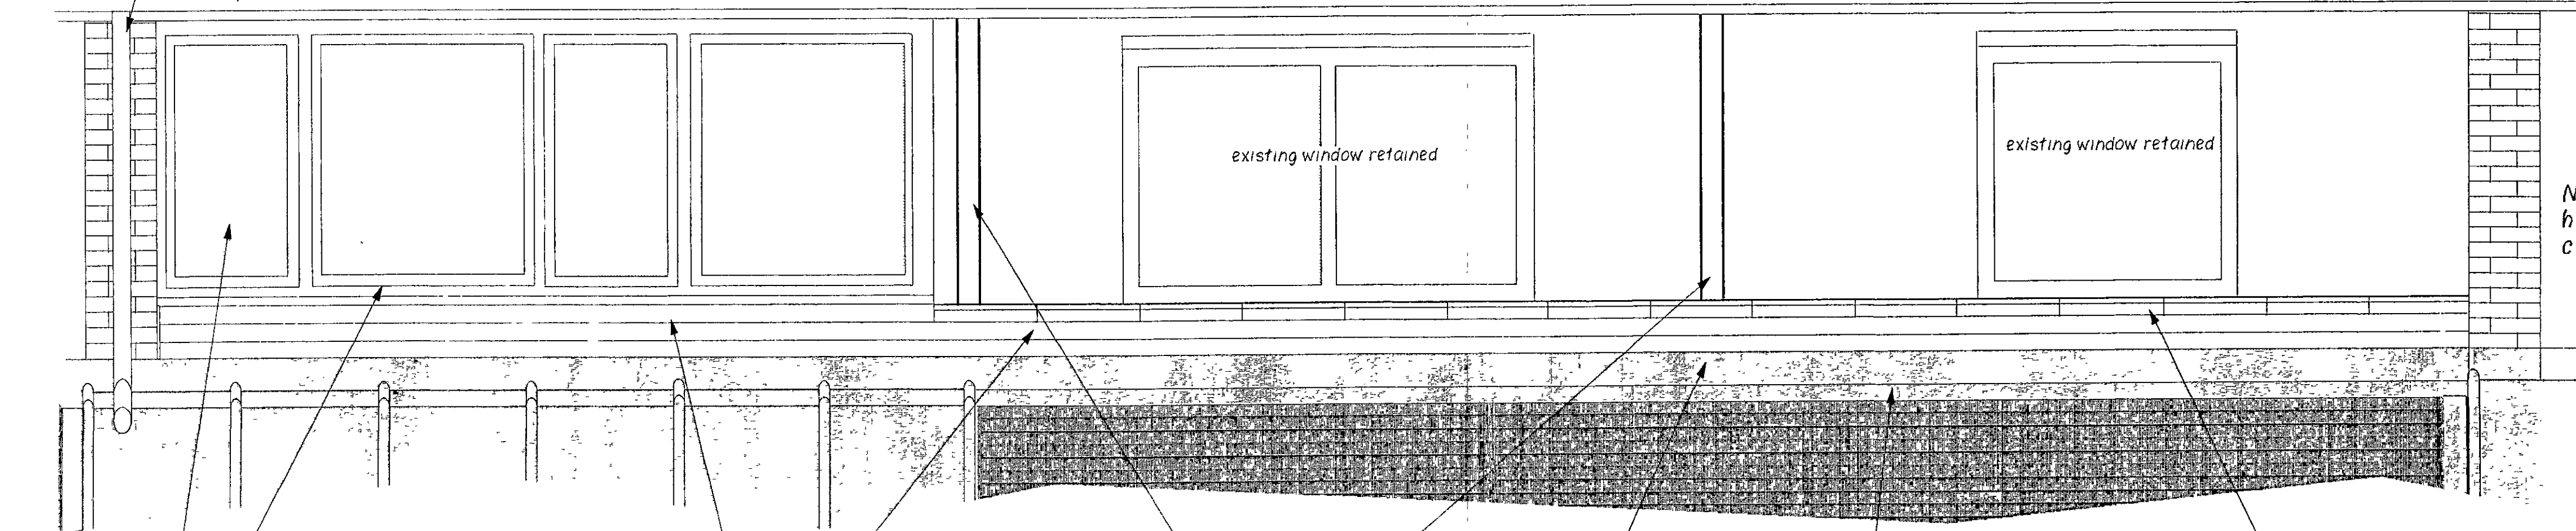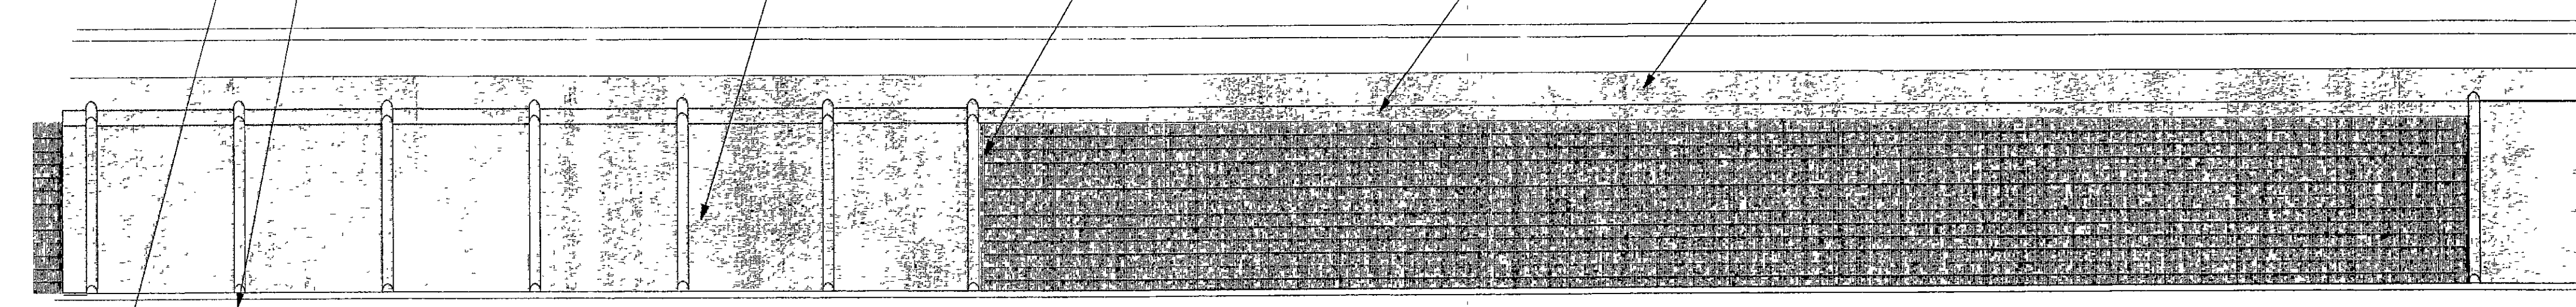

Received 16 AUG 2001 R.B.K&C
Planning Allocation

Revisions	Checked

Brodie Plant & Goddard
Chartered Surveyors & Architects
The Old Court House
277 High Street
Dorking, Surrey,
RH4 1RY
Tel: 01306 887070
Fax: 01306 740563

Project **ACKLAM ROAD,
LONDON W10**



Client **ROYAL BOROUGH OF
KENSINGTON & CHELSEA**

Drwg No.	2022/12	Rev	Checked
Scale	1 : 20	Date	2/03/01
		Drawn	CJB

Title **PROPOSED ELEVATIONS TO
TYPICAL UPPER LEVEL
BALCONIES 10400mm & 6800mm
BAYS**

For **TENDER**

All dimensions are to be checked on site.

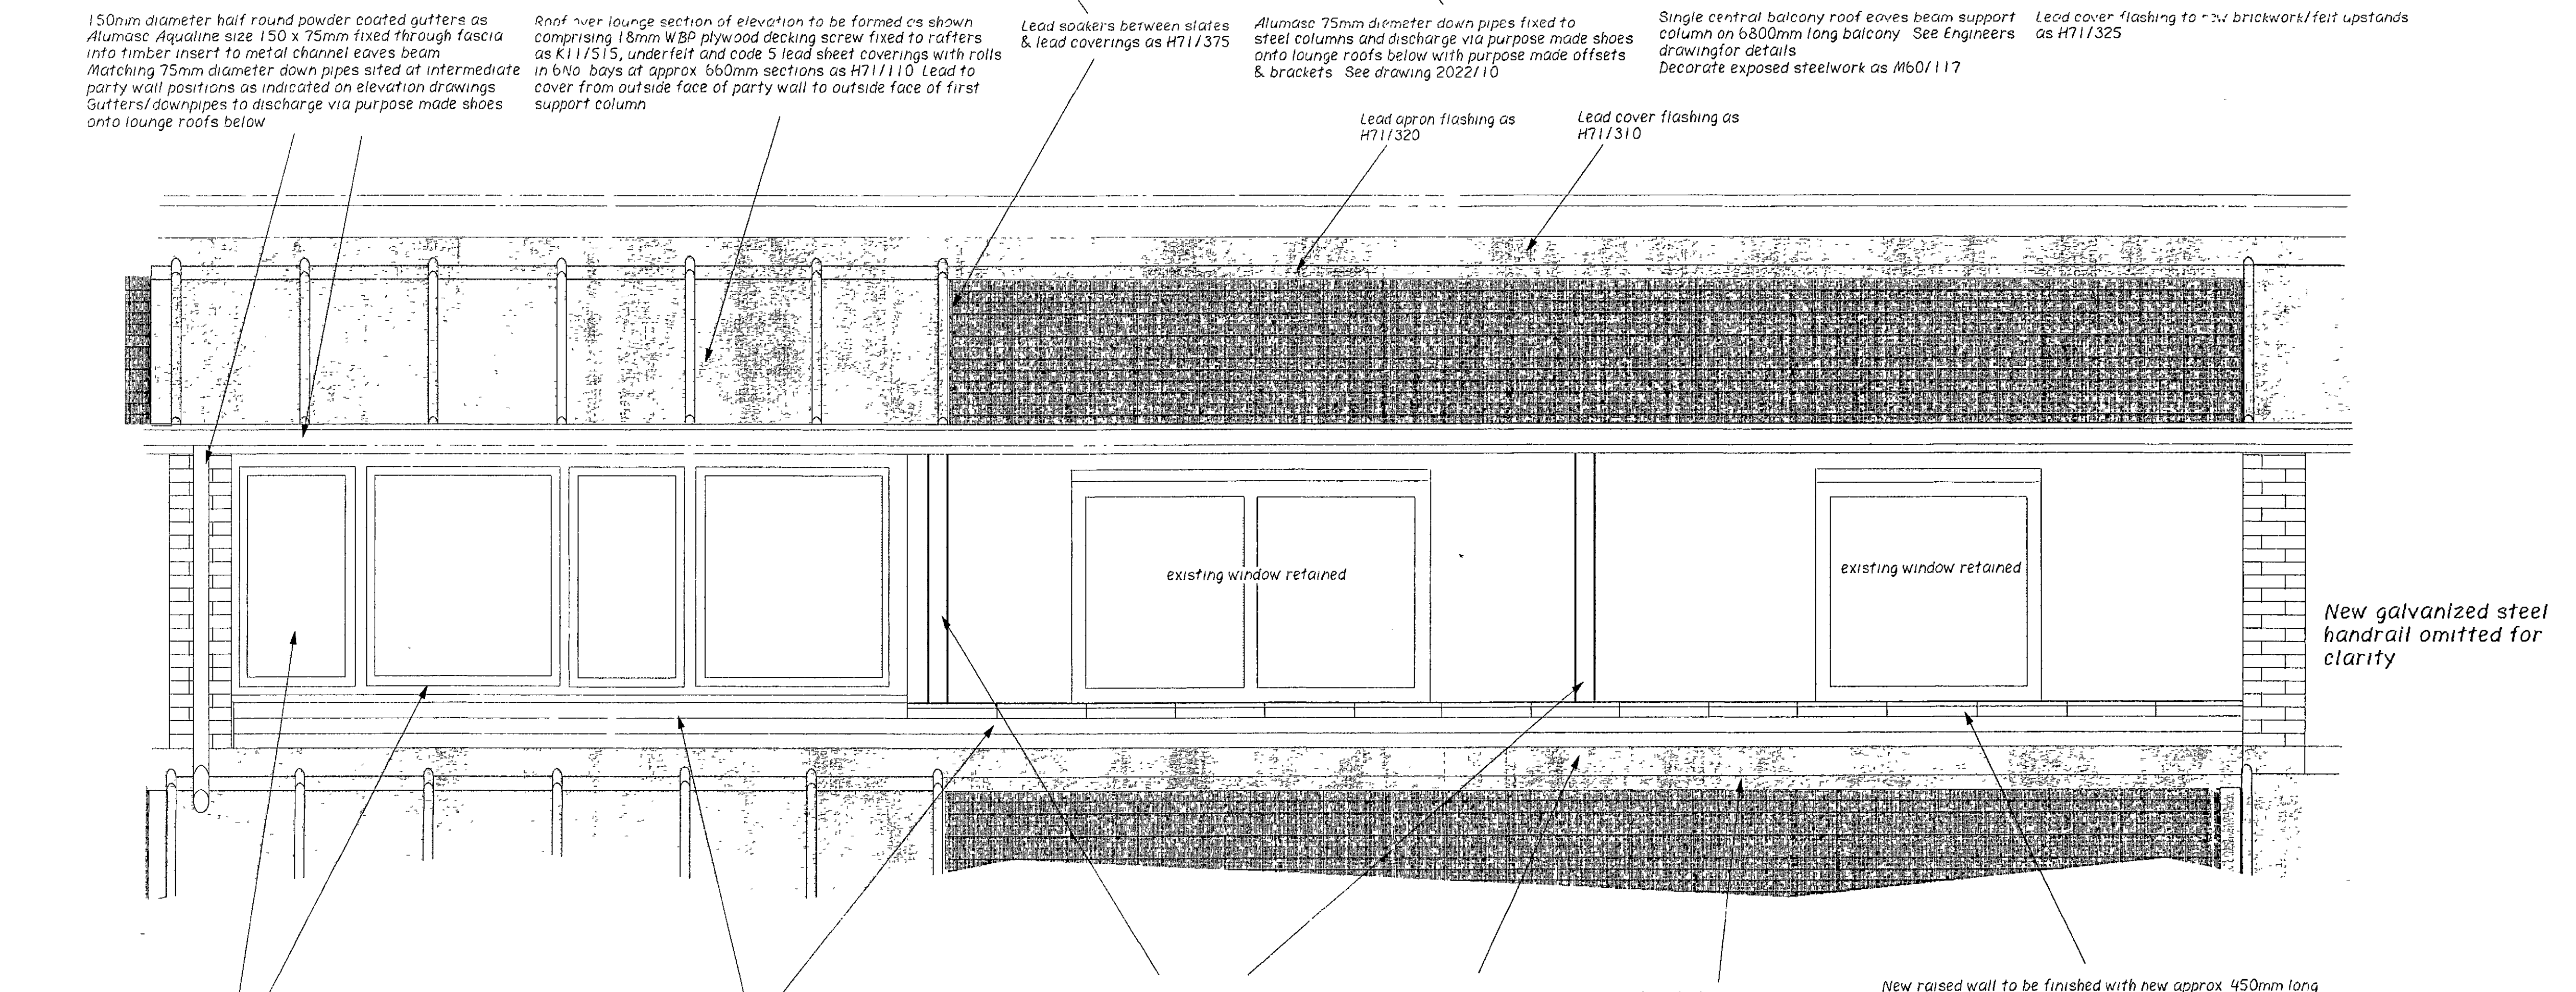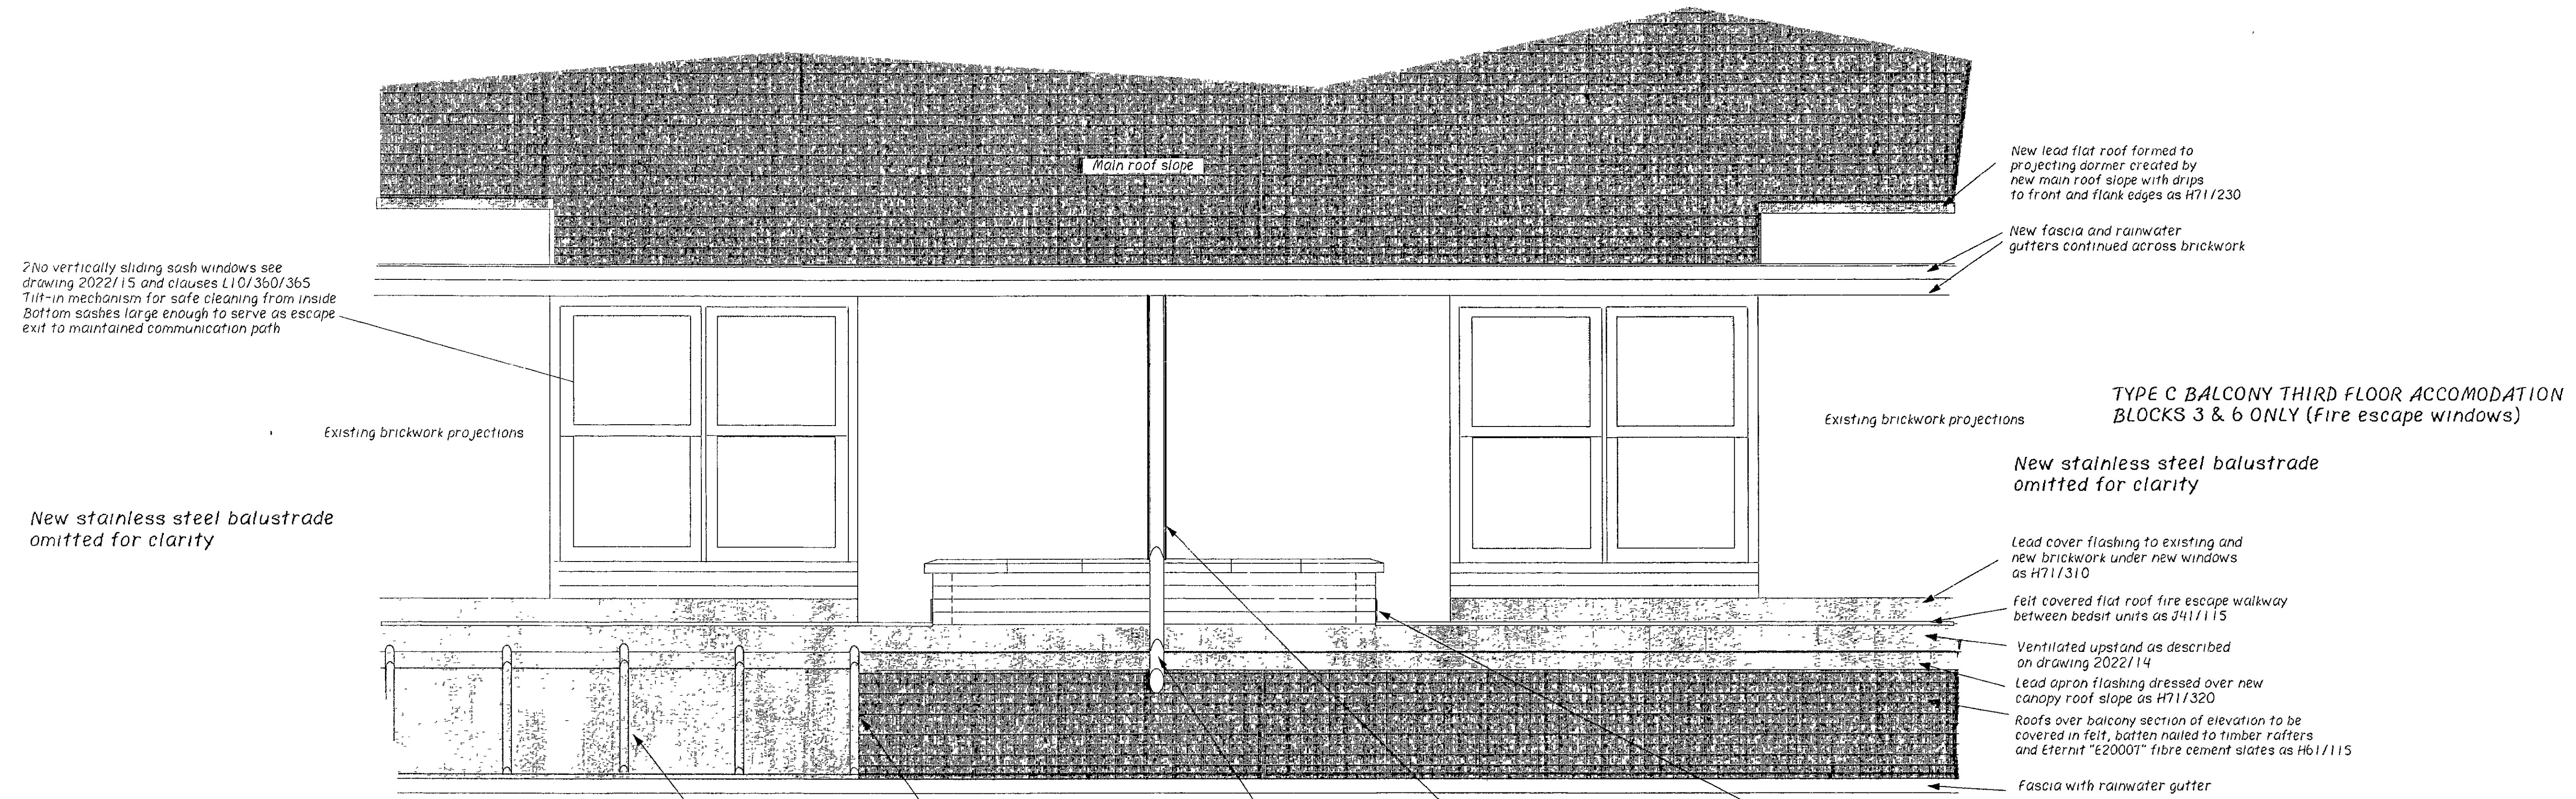

2/No vertically sliding sash windows see drawing 2022/15 and clauses L10/360/365 Tilt-in mechanism for safe cleaning from inside Bottom sashes large enough to serve as escape exit to maintained communication path

New windows as drawing No. 2022/15 and materials and workmanship clauses L10/365/360

Take down two and raise wall by five new courses of brickwork beneath windows to match existing as F10/110. Remove planters/bricks/stabs and raise balcony wall by four courses of matching brickwork as F10/110. New cavity tray as F30/345 to be incorporated laid under d.p.c to coping and over lead flashing insert to roof slope below. Include weepholes as Cavity Trays "Type W" as F30/132 at approx 1000mm centres

2/No balcony roof eaves beam support columns on 10400mm long balcony. See Engineers drawings for details. Decorate exposed steelwork as M60/117

Code 5 lead cover flashing to ventilated abutments as H71/310

150mm high code 5 lead apron flashing dressed over slates/lead sheet of roof below as H71/320

New raised wall to be finished with new approx 450mm long pre-cast concrete coping units purpose made with 50mm oversail at rear and front incorporating 12mm throat with sealant joints as F31/110. New copings to be bedded on sand cement mortar including new lead cored sand faced full width damp proof course as F30/310

All dimensions are to be checked on site.



Received 16 AUG 2001 R.B.K.S.C.
Planning Allocation

Revisions	Checked

Brodie Plant & Goddard
Chartered Surveyors & Architects
The Old Court House
277 High Street
Dorking, Surrey,
RH4 1RY
Tel: 01306 887070
Fax: 01306 740563

Project	ACKLAM ROAD, LONDON W10
Client	ROYAL BOROUGH OF KENSINGTON & CHELSEA

Drwg No.	2022/12	Rev	Checked
Scale	1:20	Date	2/03/01
Title	PROPOSED ELEVATIONS TO TYPICAL UPPER LEVEL BALCONIES 10400mm & 6800mm BAYS		
For	TENDER		

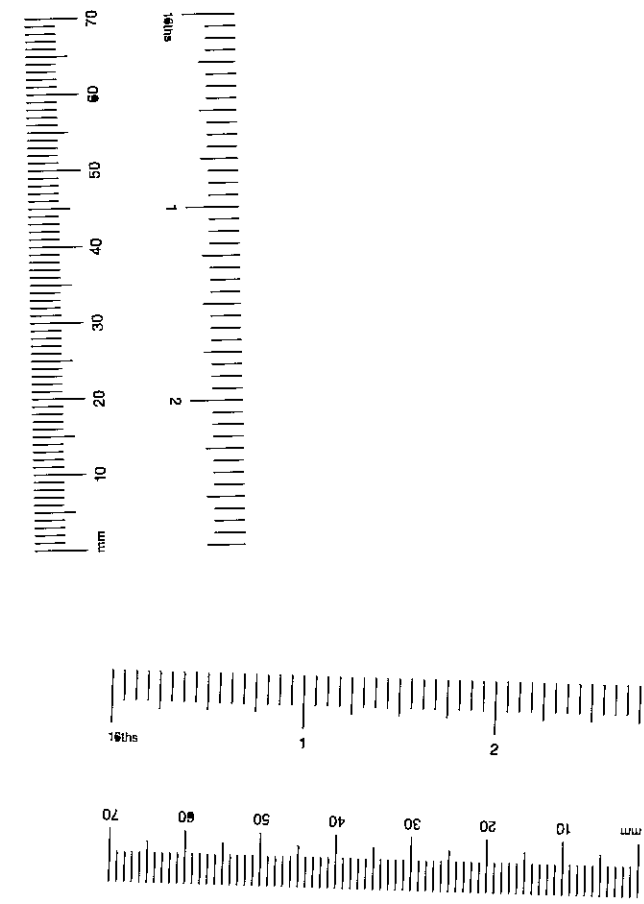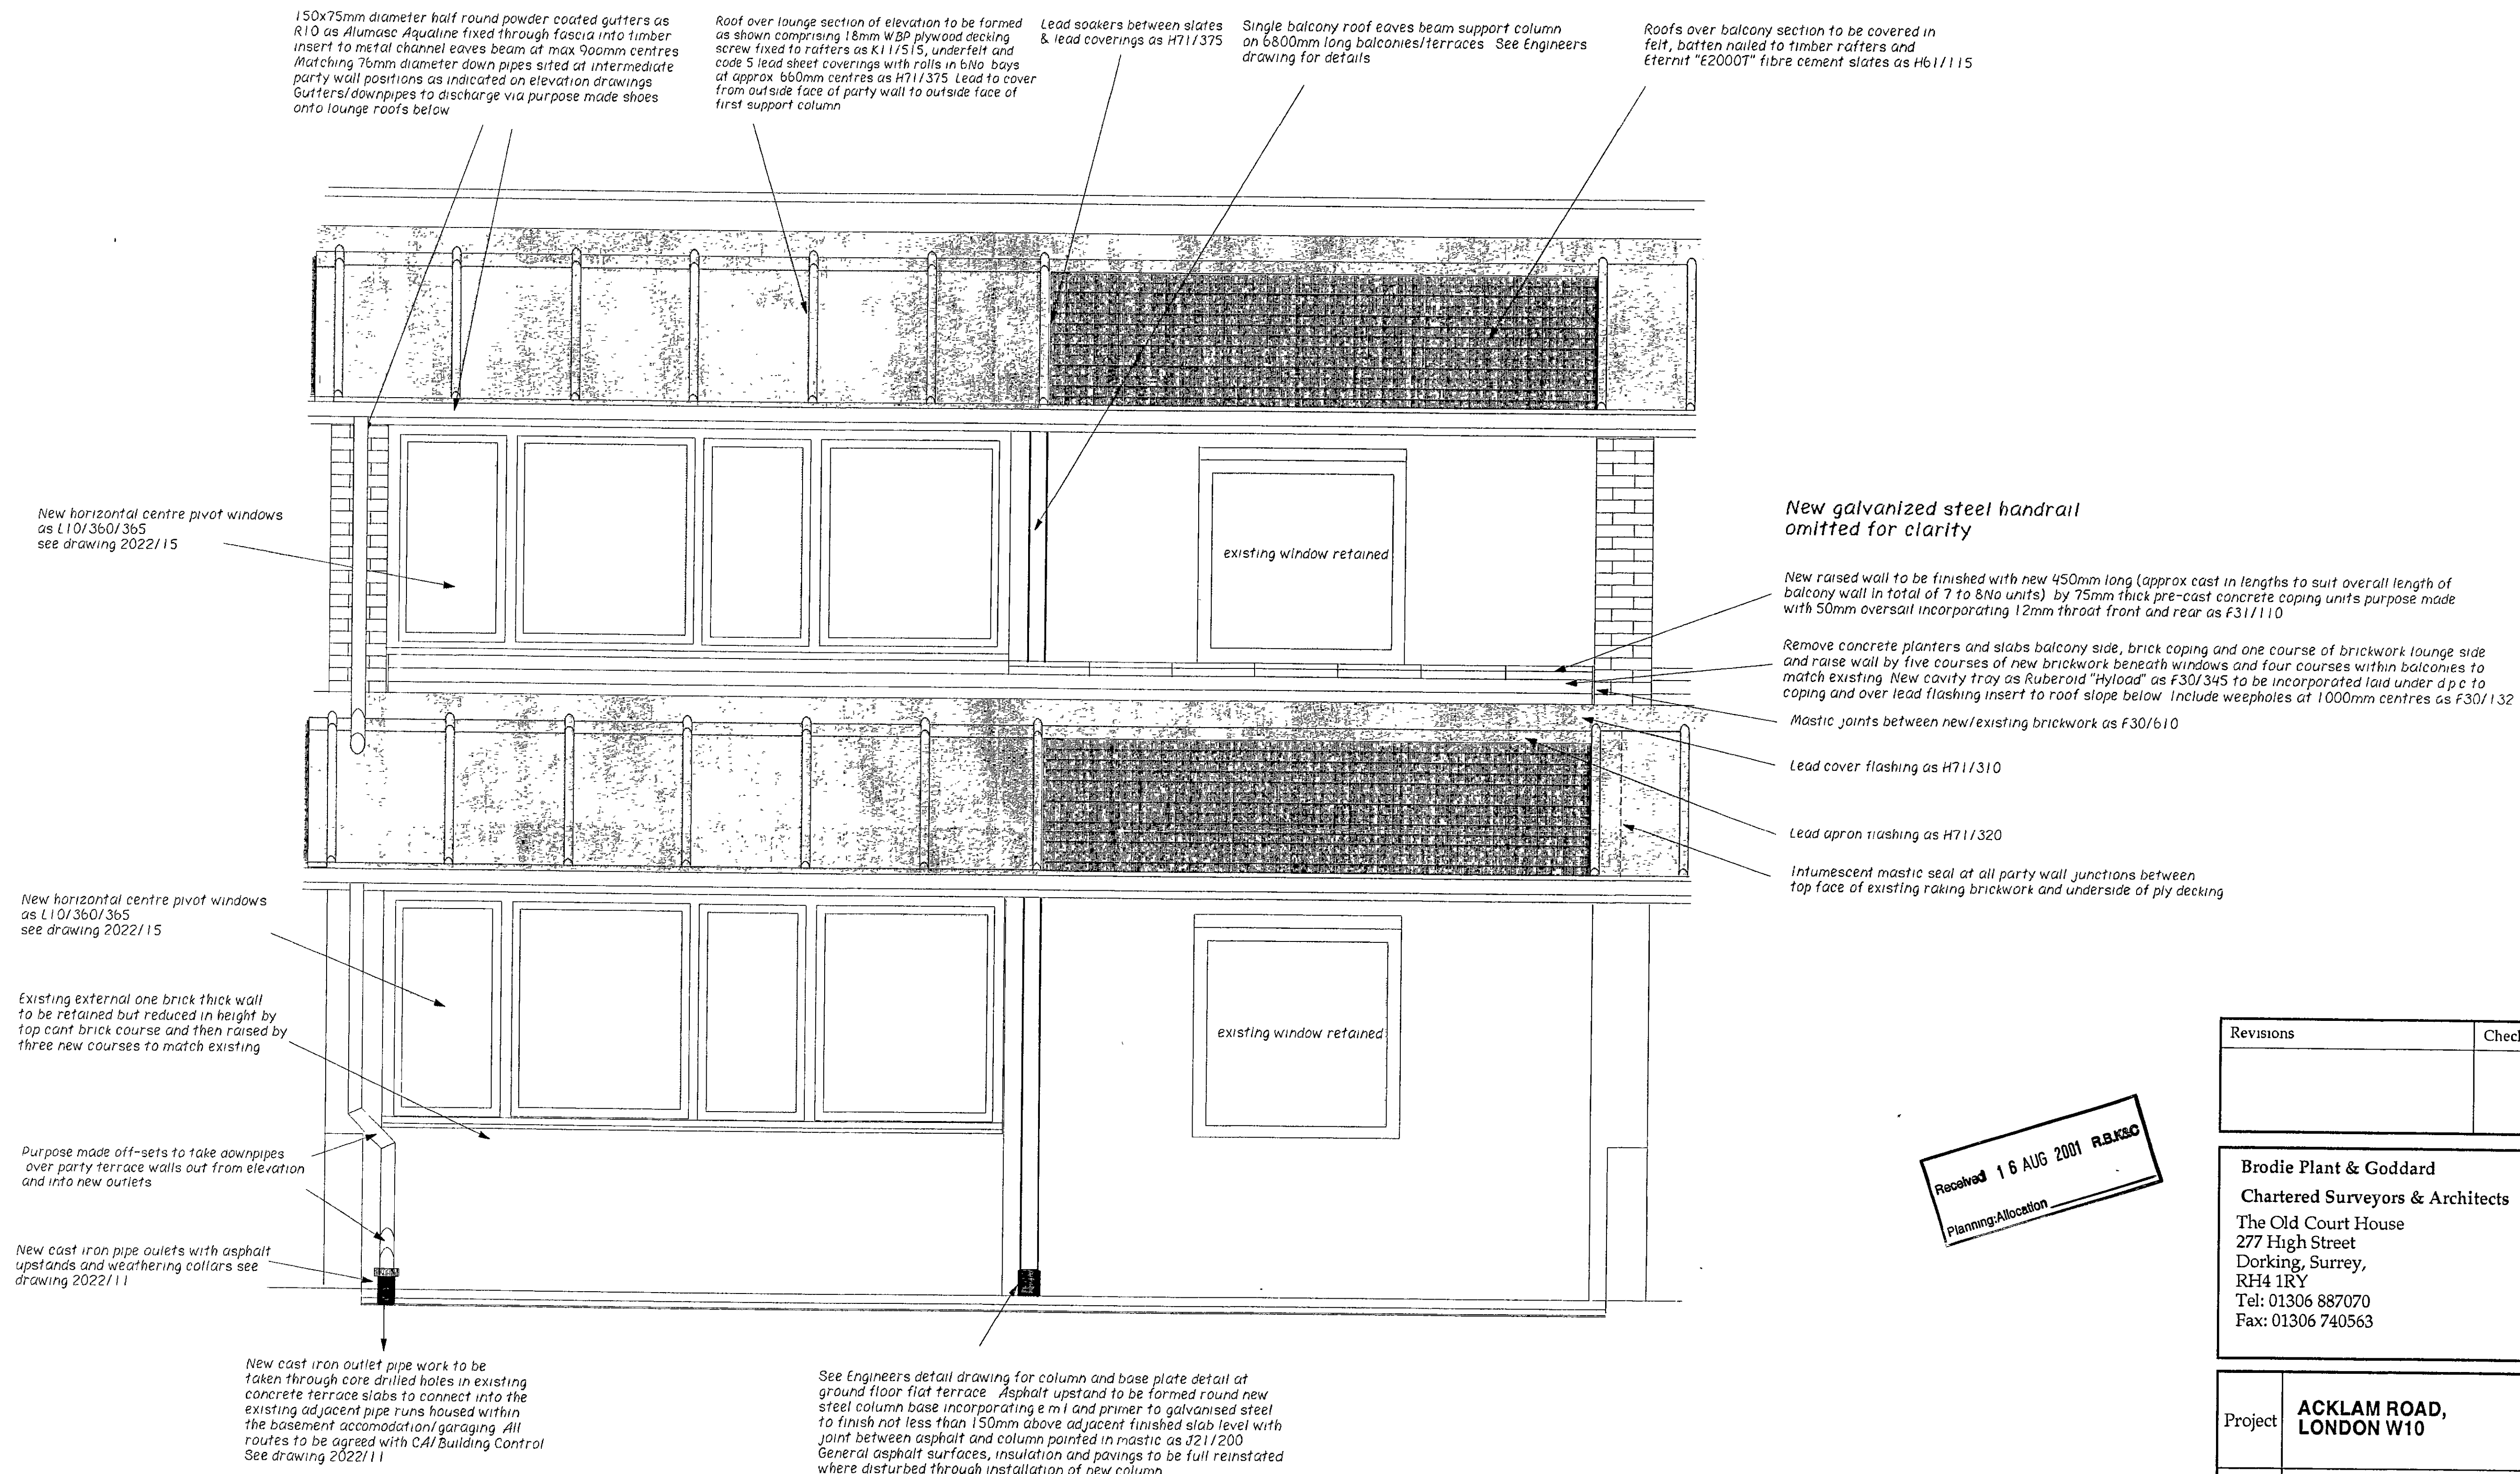

Received 16 AUG 2001 R.B.K.S.C.
Planning/Allocation


Revisions	Checked

Brodie Plant & Goddard
Chartered Surveyors & Architects
The Old Court House
277 High Street
Dorking, Surrey,
RH4 1RY
Tel: 01306 887070
Fax: 01306 740563

Project ACKLAM ROAD, LONDON W10
Client ROYAL BOROUGH OF KENSINGTON & CHELSEA

Drwg No.	2022/13	Rev	Checked
Scale	1 : 20	Date	2/03/01
		Drawn	CJB

Title PROPOSED ELEVATIONS TO TYPICAL UPPER LEVEL BALCONIES AND "GROUND" FLOOR TERRACES TO 6800mm BAYS
For TENDER

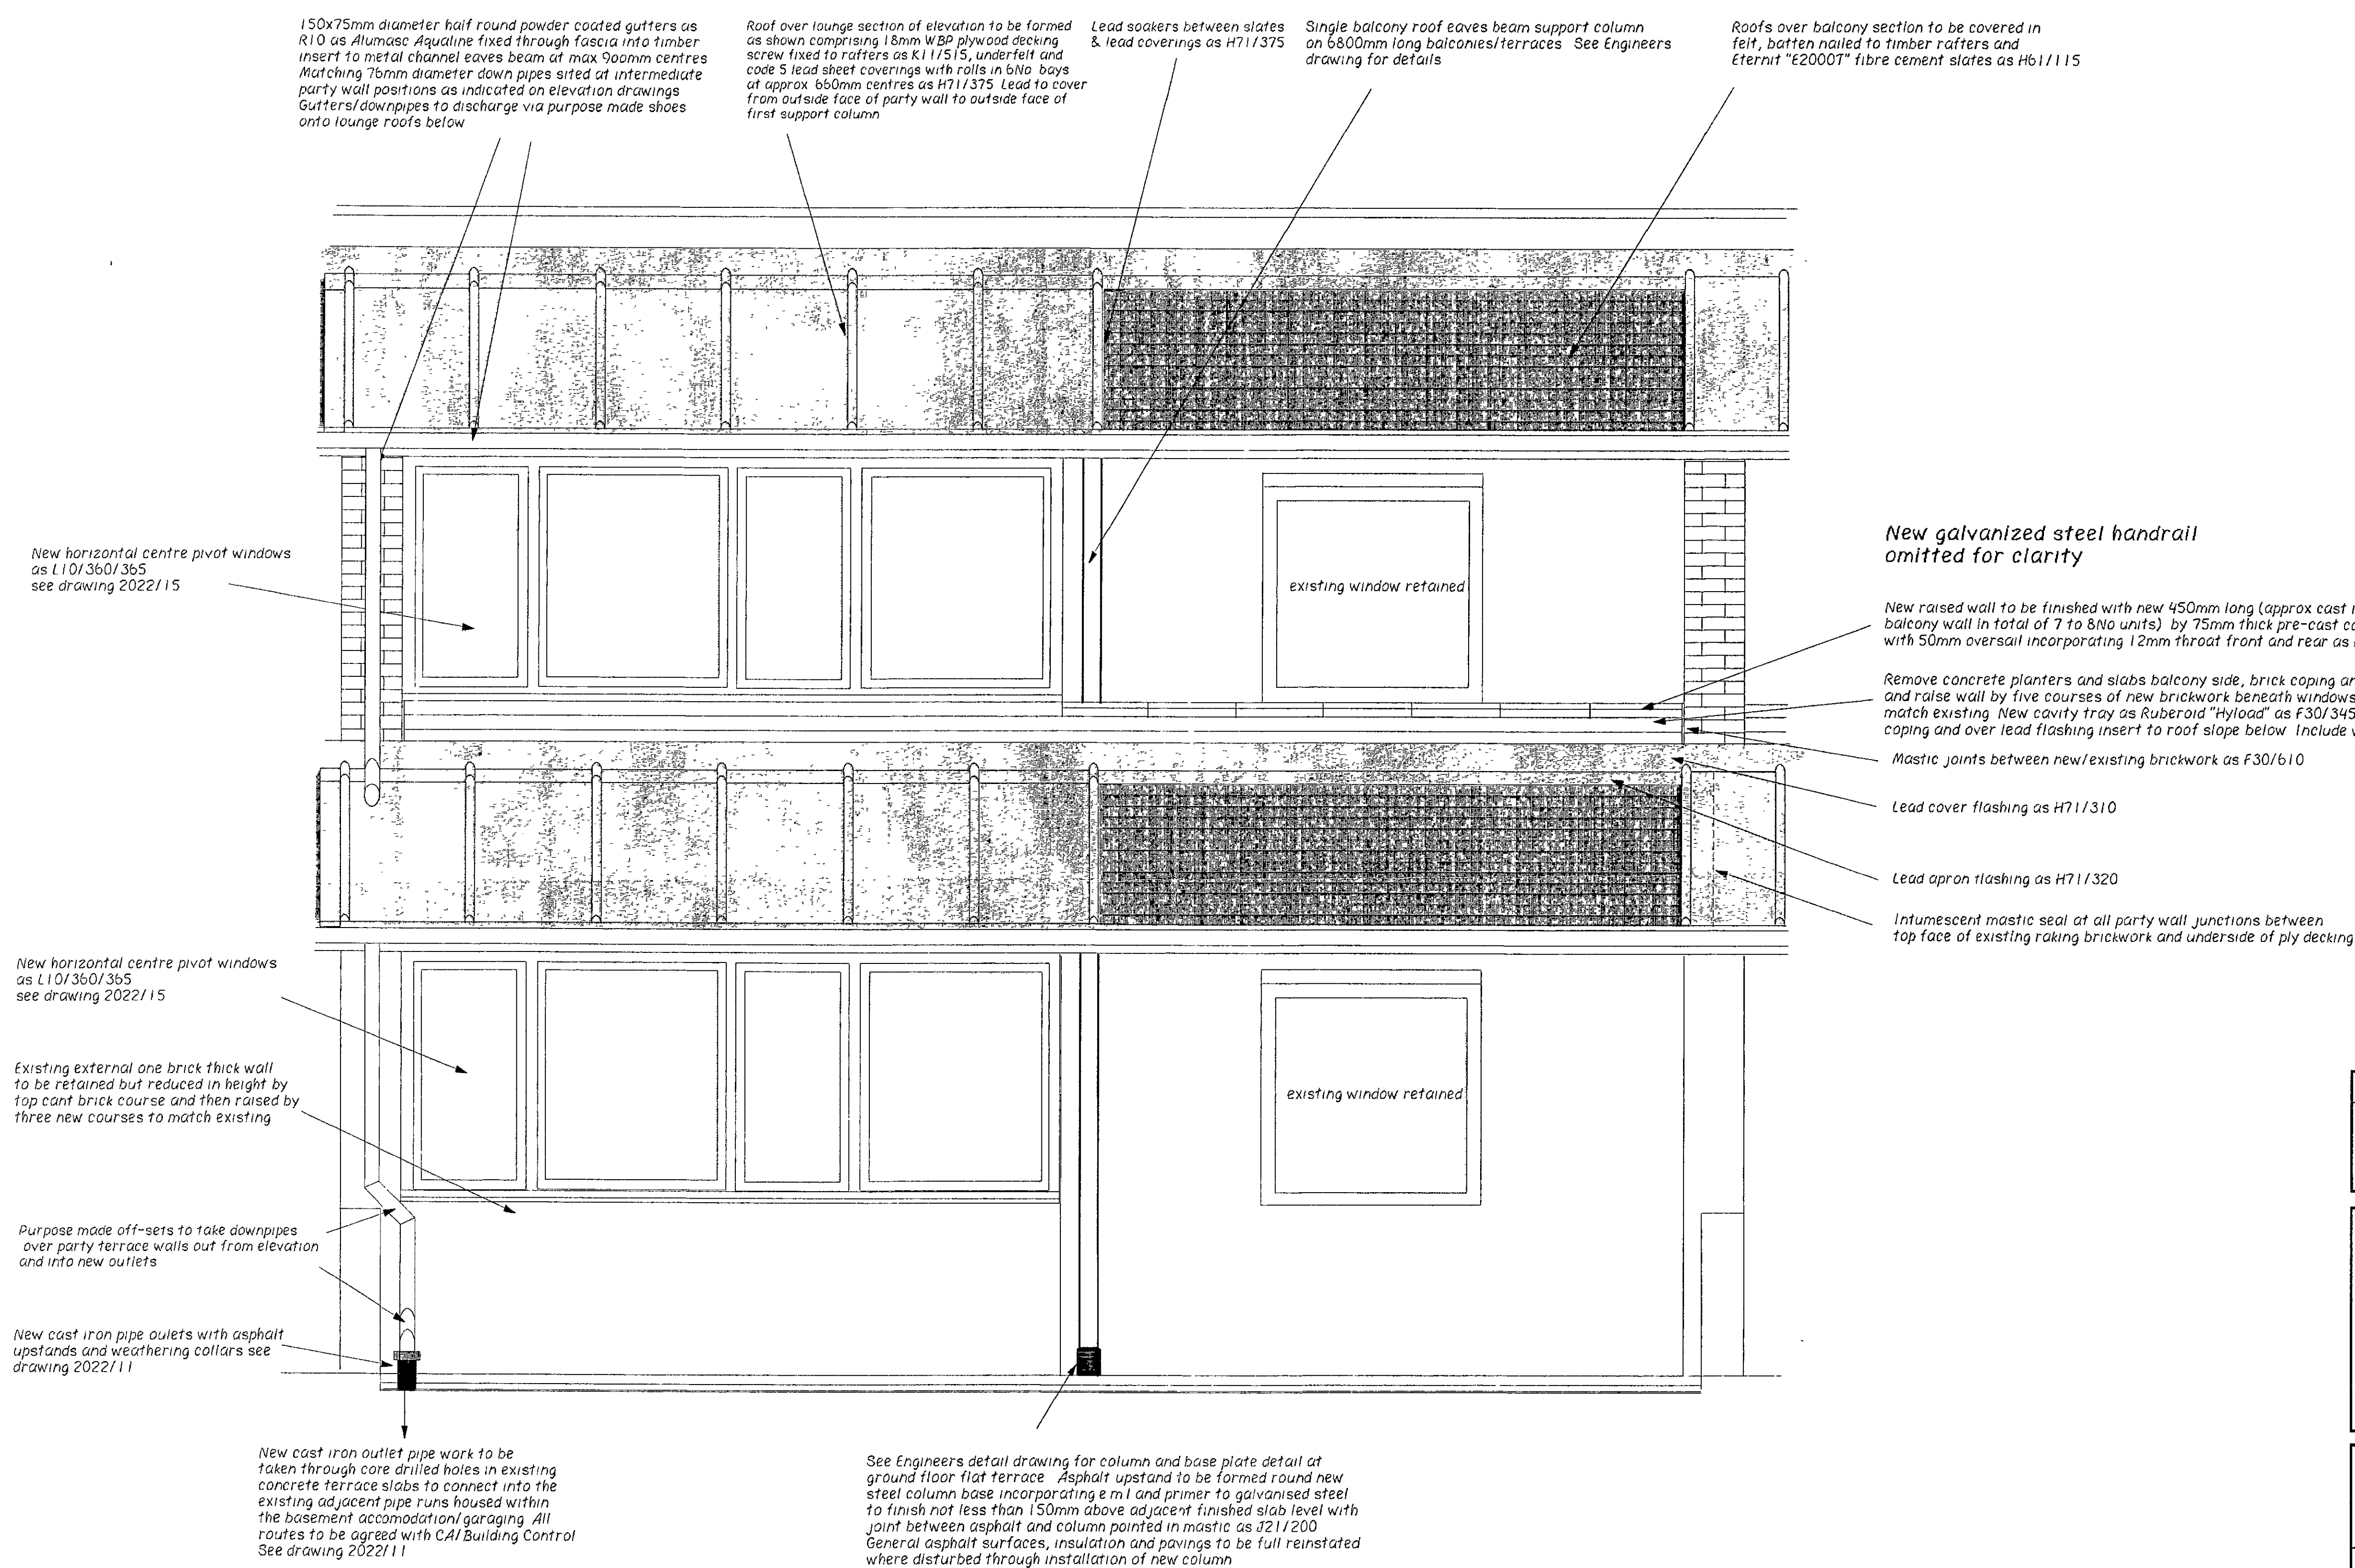

Received 16 AUG 2001 R.B.K&O
Planning Allocation

Revisions	Checked

Brodie Plant & Goddard
Chartered Surveyors & Architects
The Old Court House
277 High Street
Dorking, Surrey,
RH4 1RY
Tel: 01306 887070
Fax: 01306 740563


Project **ACKLAM ROAD, LONDON W10**

Client **ROYAL BOROUGH OF KENSINGTON & CHELSEA**

Drwg No.	2022/13	Rev	Checked
Scale	1 : 20	Date	2/03/01
		Drawn	DMT
		Checked	CJB


Title **PROPOSED ELEVATIONS TO TYPICAL UPPER LEVEL BALCONIES AND "GROUND" FLOOR TERRACES TO 6800mm BAYS**

For **TENDER**

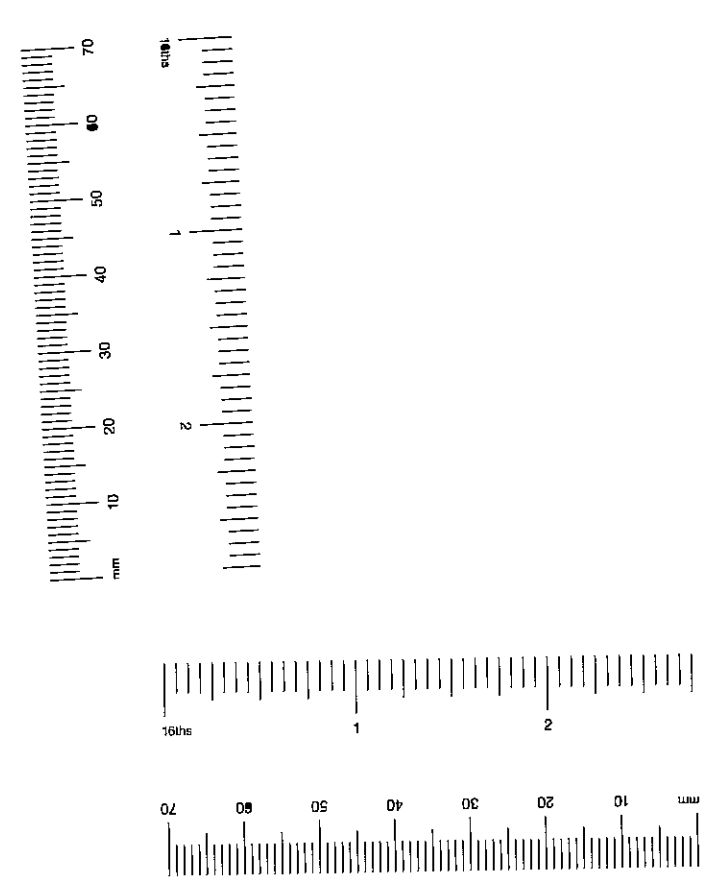


PP002582

PP002582

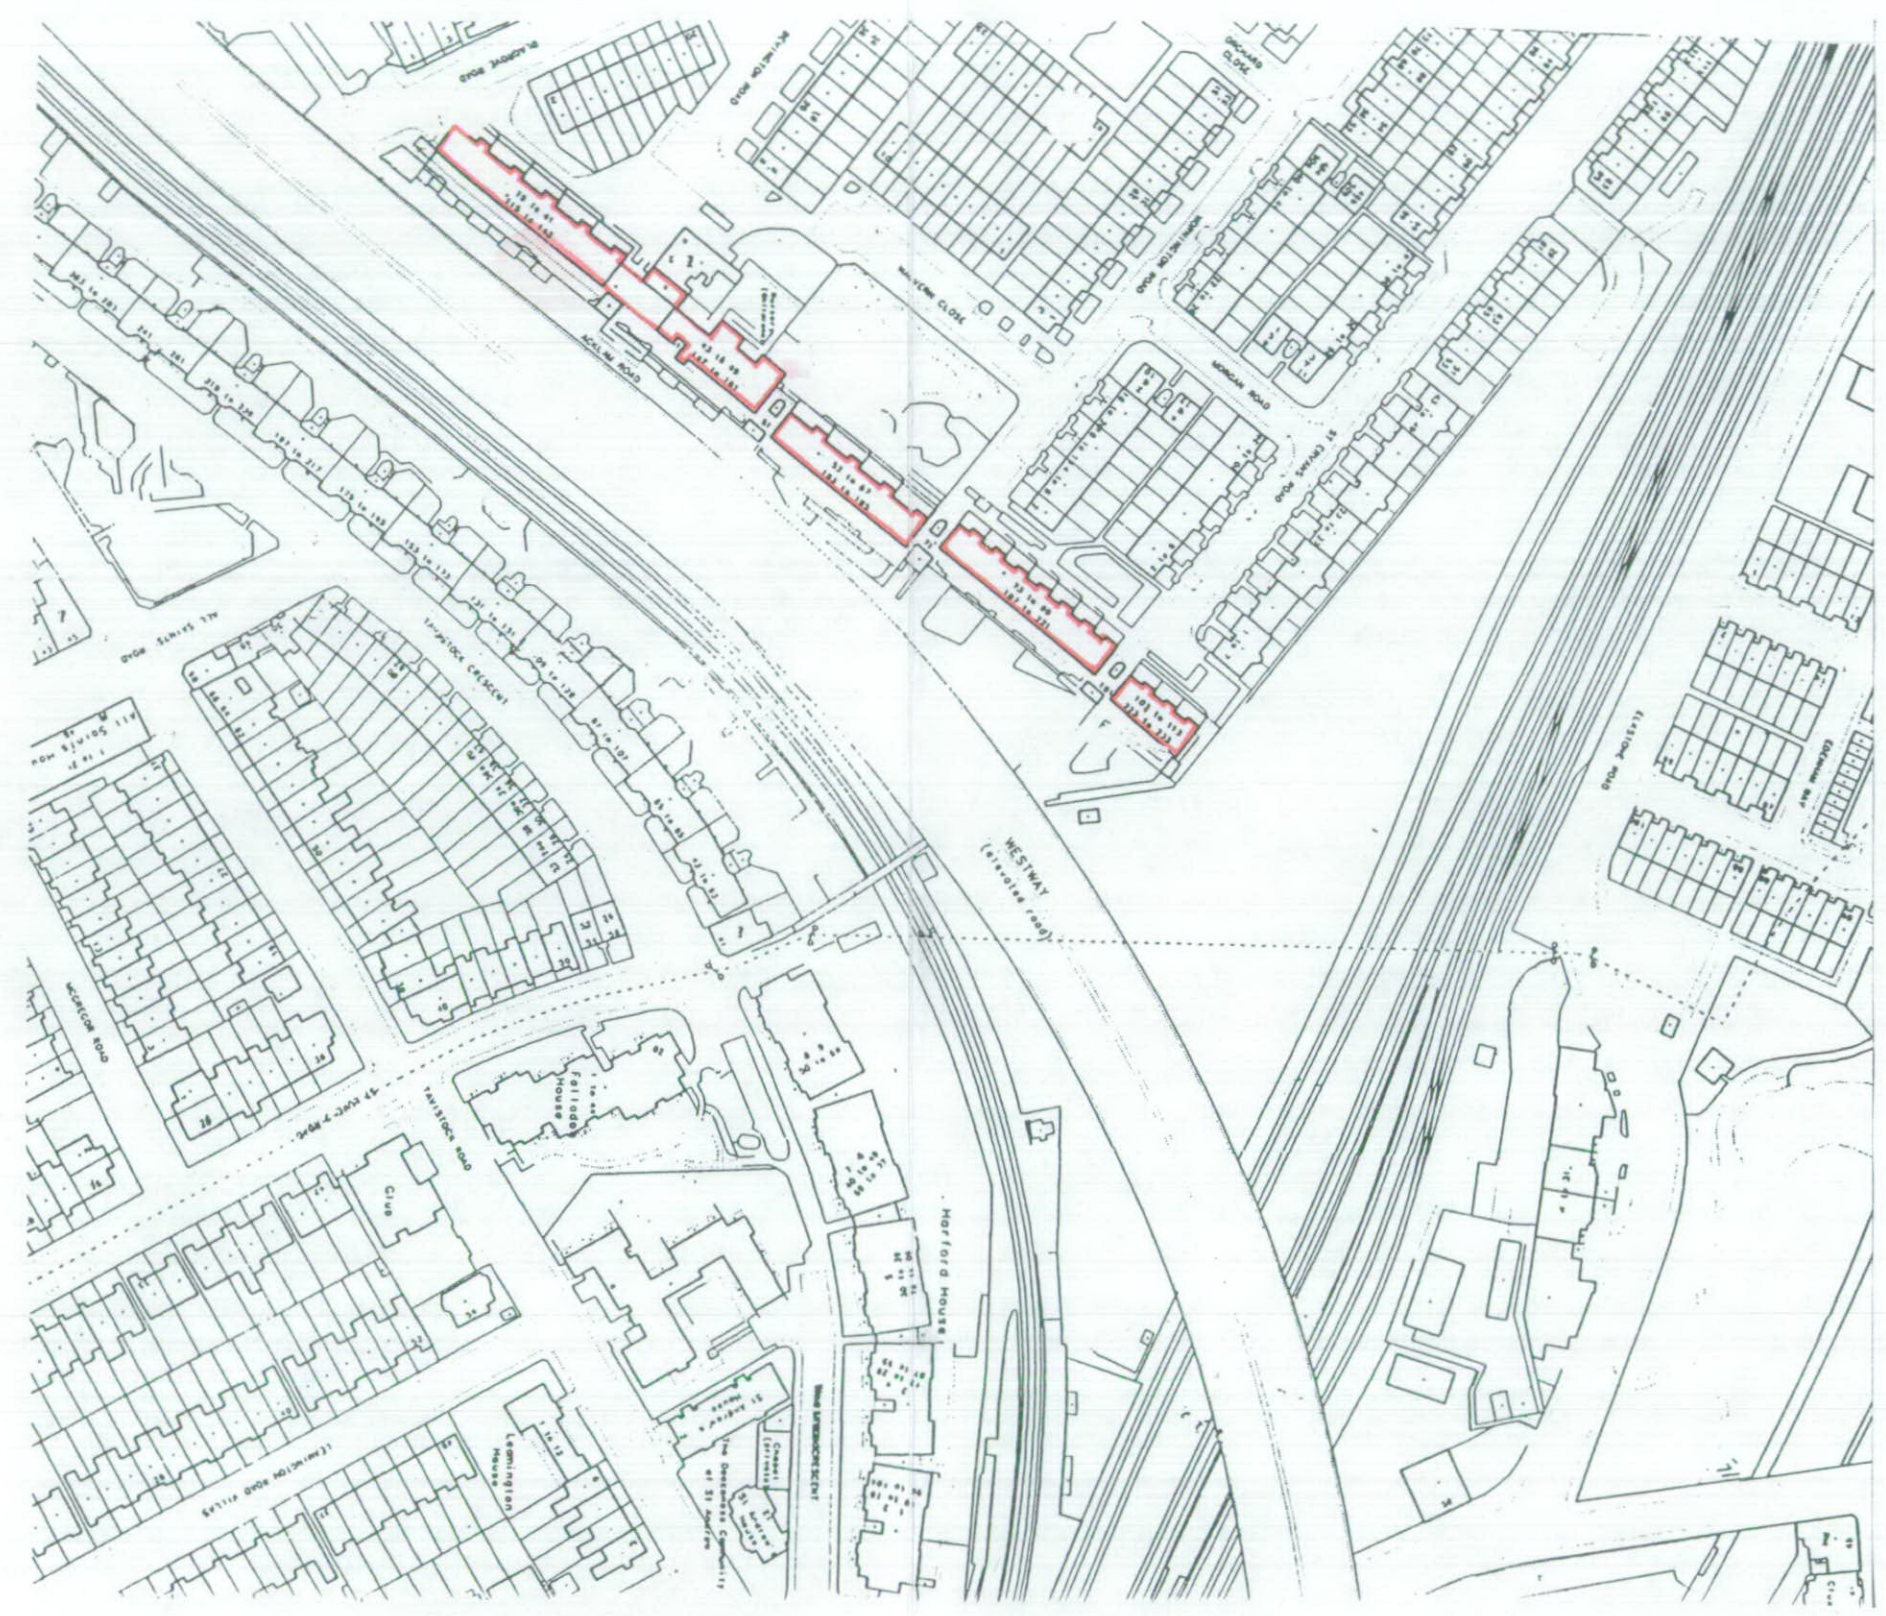


R.B.K. & C.
TOWN PLANNING
- 2 NOV 2000
RECEIVED

Brodie Plant & Goddard The Old Court House 277 High Street Dorking RH4 1RY Tel: 01306 887070 Fax: 01306 740563	Project	19-233 ACKLAM ROAD	Scale	1:2500	Checked		
	Client	THE ROYAL BOROUGH OF KENSINGTON & CHELSEA	Drawn	RS	CJB		
	Title	LOCATION PLAN	Drwg.	2022/14	Rev.	Ø	Date



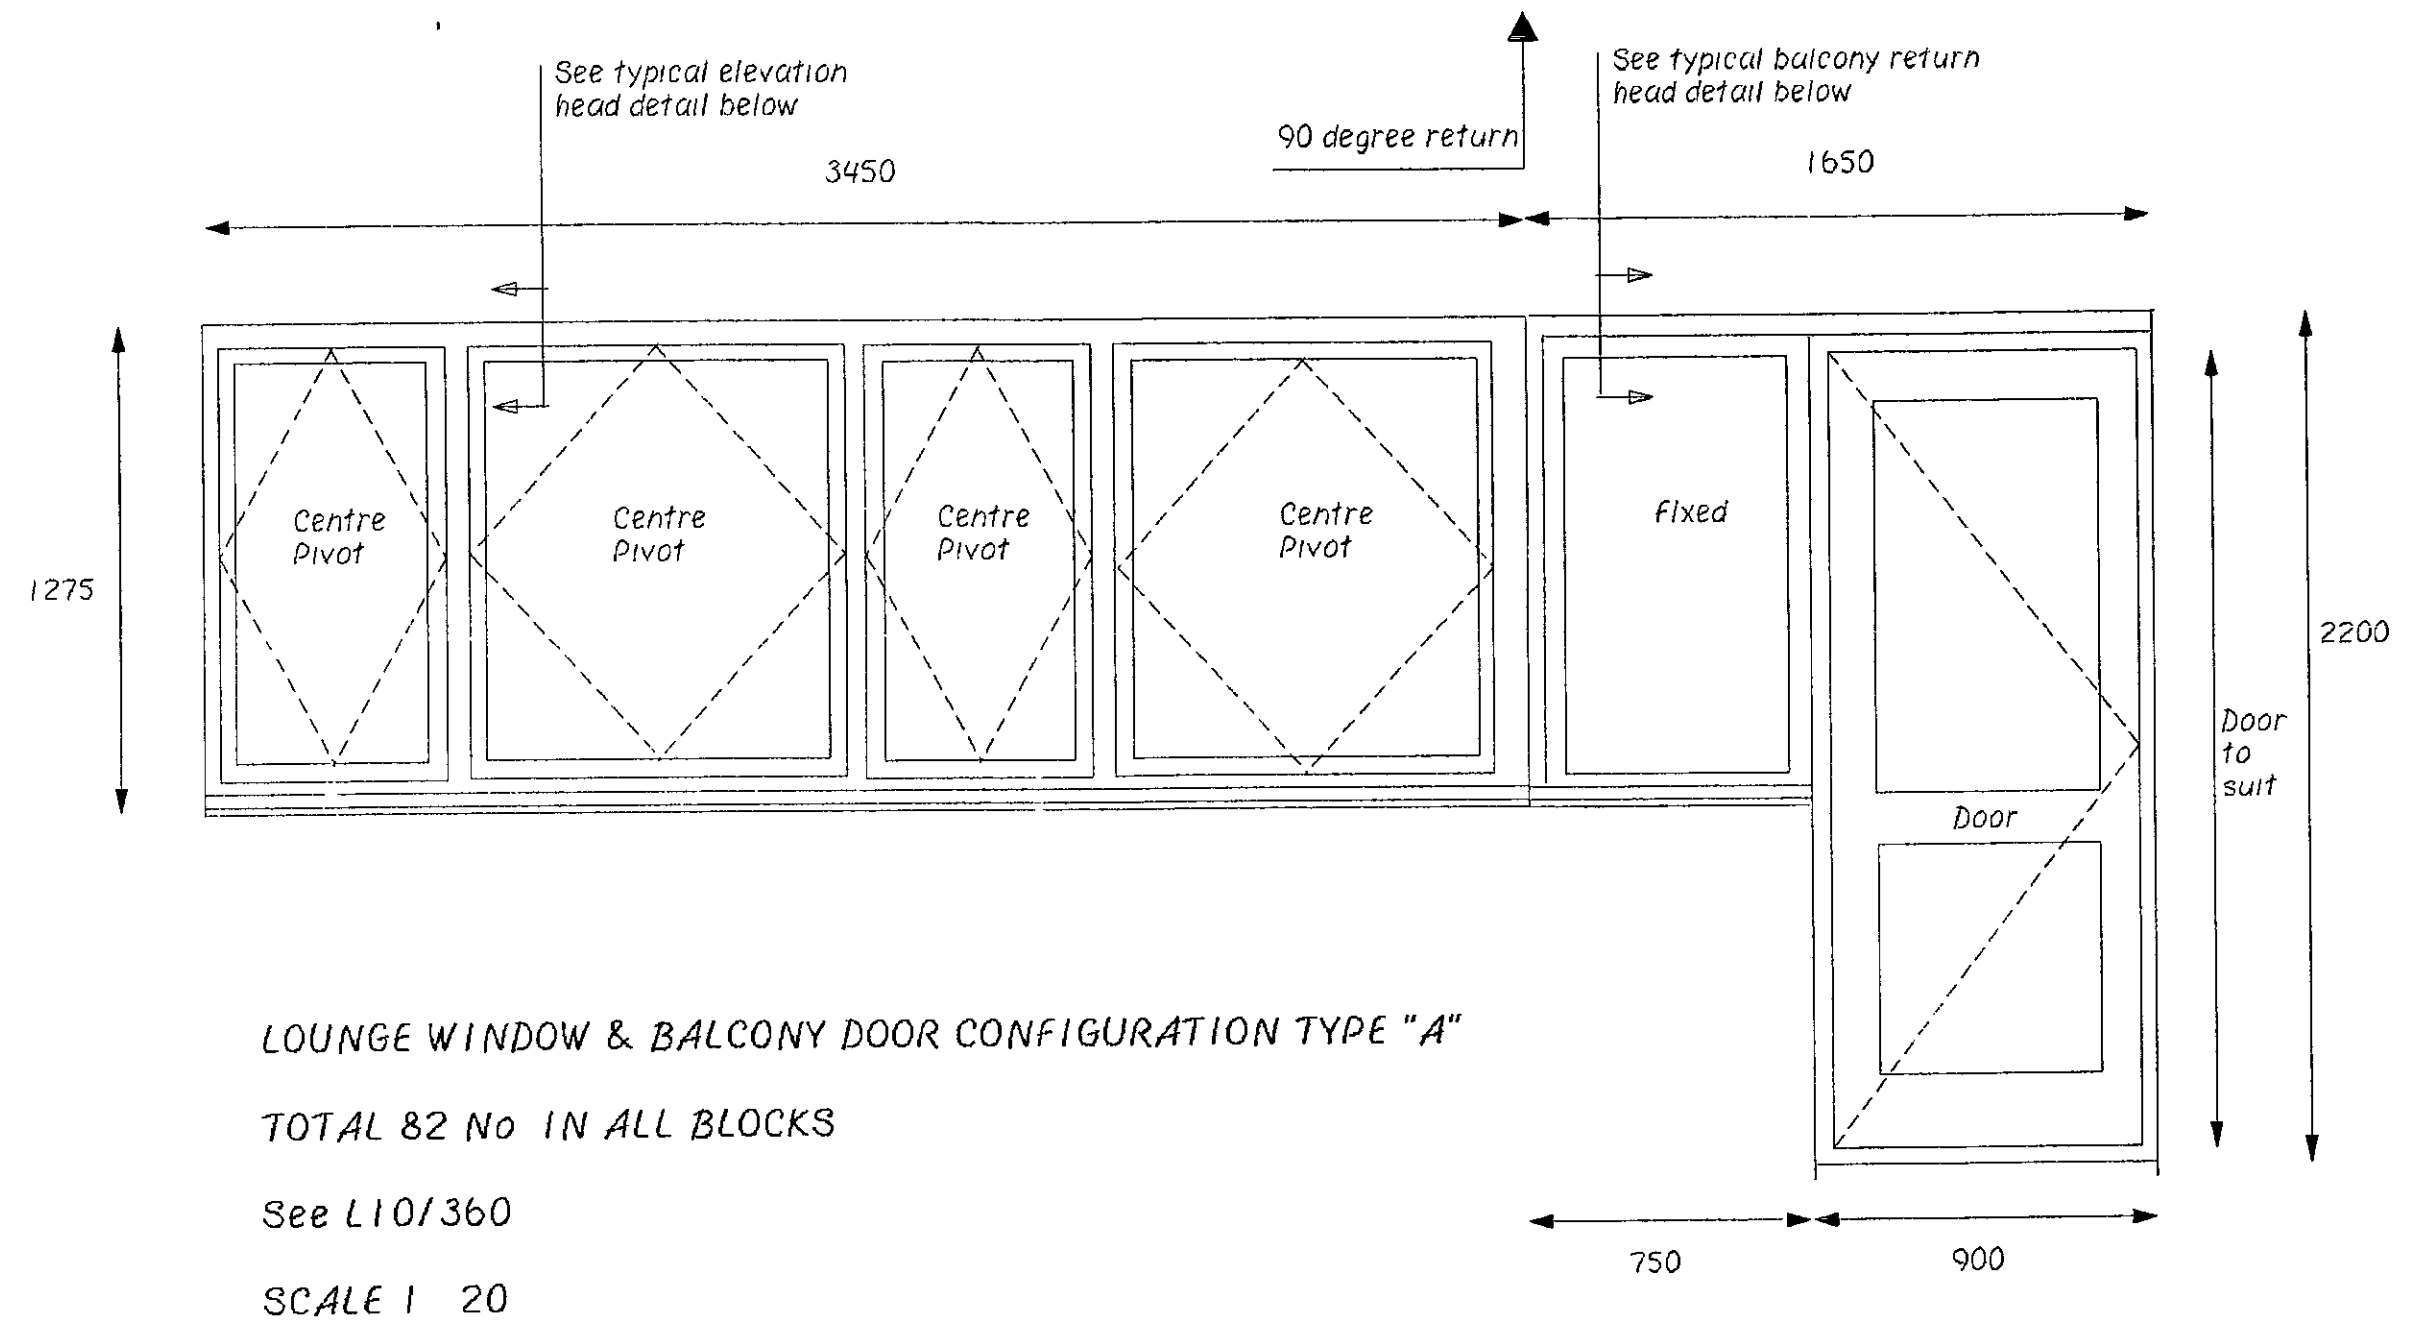


LOUNGE WINDOW & BALCONY DOOR CONFIGURATION TYPE "A"
 TOTAL 82 No IN ALL BLOCKS
 See L10/360
 SCALE 1 : 20

NOTE All windows and doors to be glazed with clear float toughened safety glass to inner and outer leaf of each sealed double glazed unit
 Total ventilation 800mm² to lounge areas
 Units to be white plain finish internally with a factory spray applied two part acrylic coating system externally colour dark grey RAL number to be advised

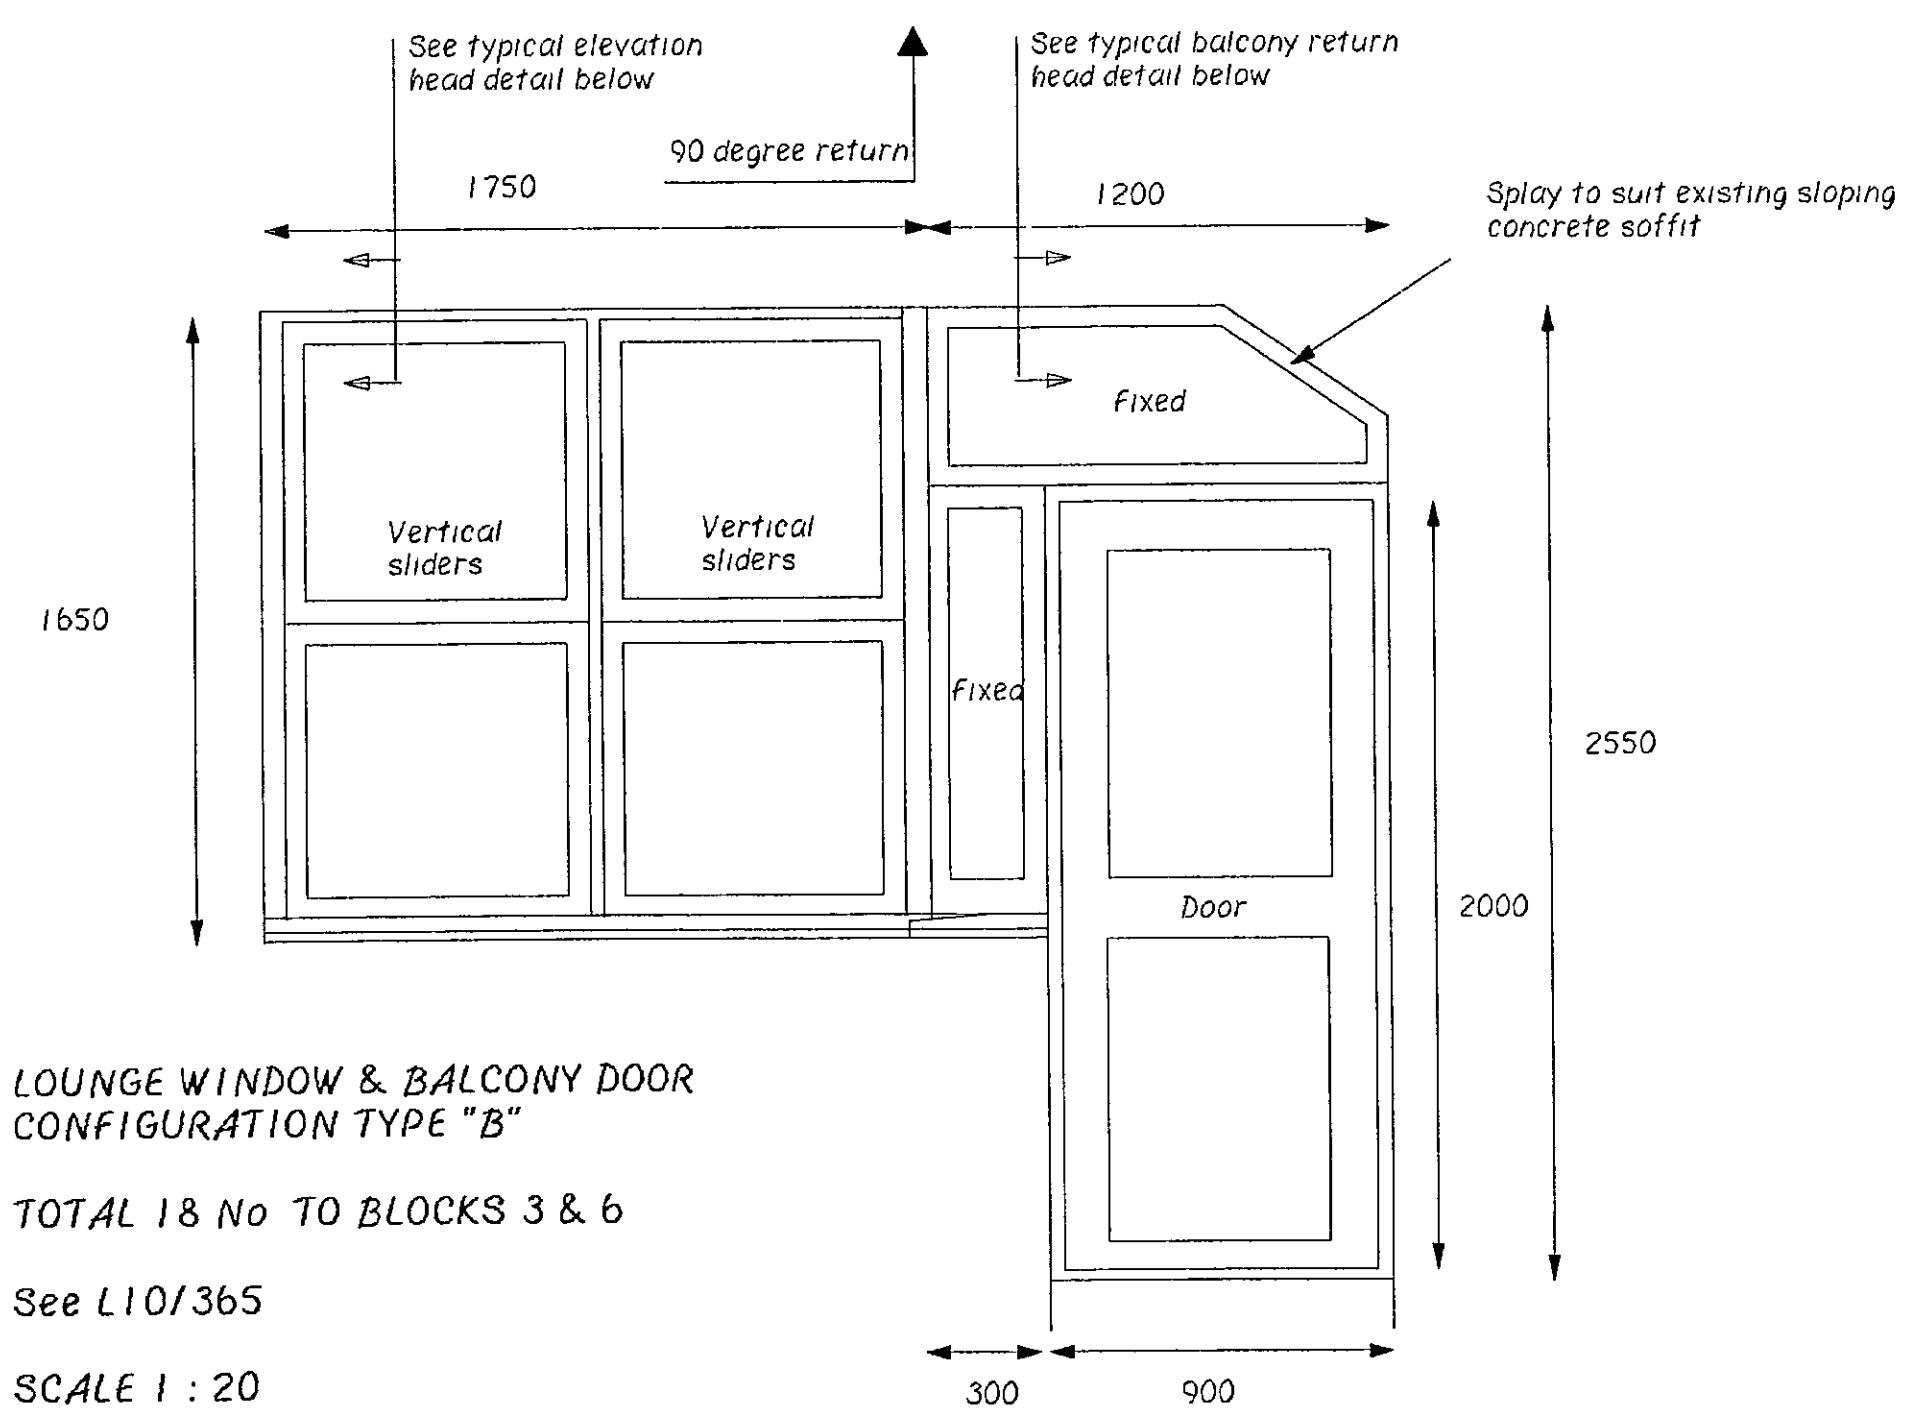

LOUNGE WINDOW & BALCONY DOOR CONFIGURATION TYPE "B"
 TOTAL 18 No TO BLOCKS 3 & 6
 See L10/365
 SCALE 1 : 20

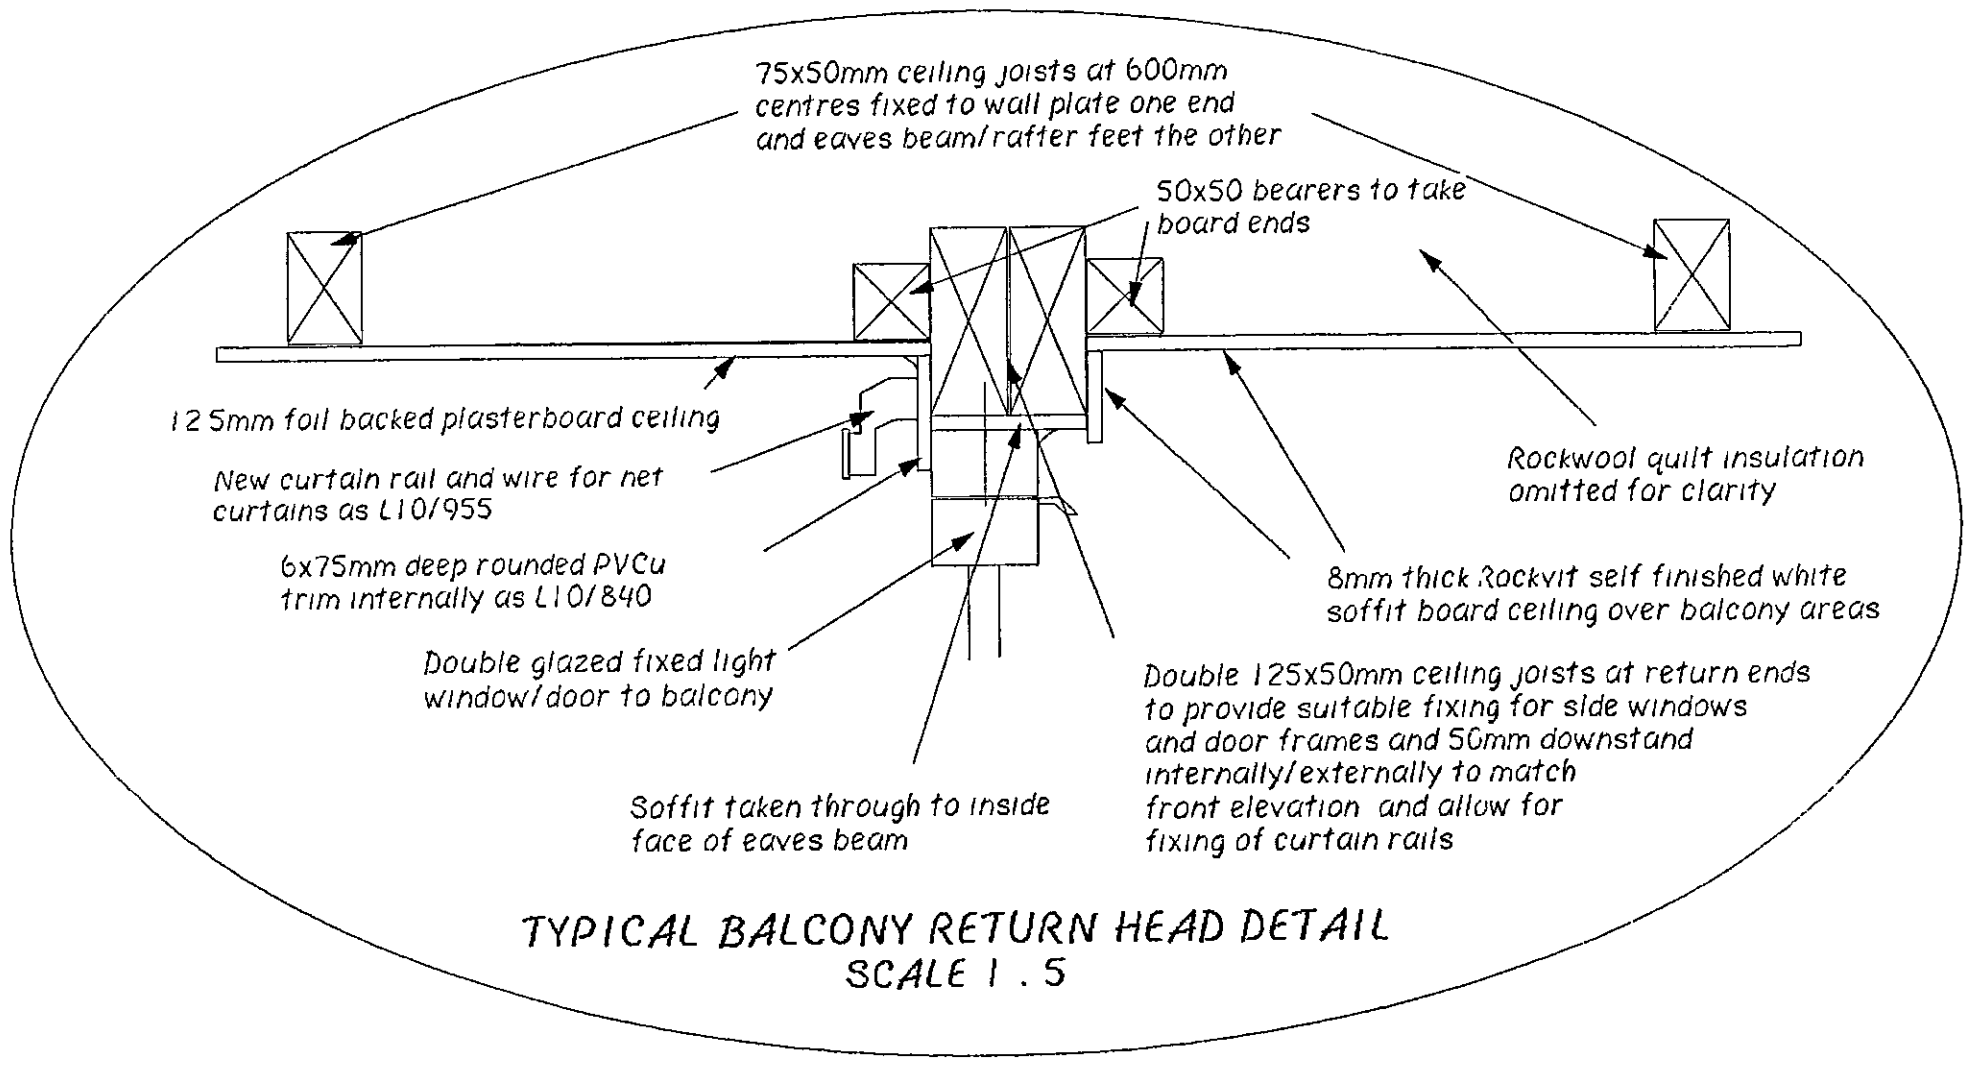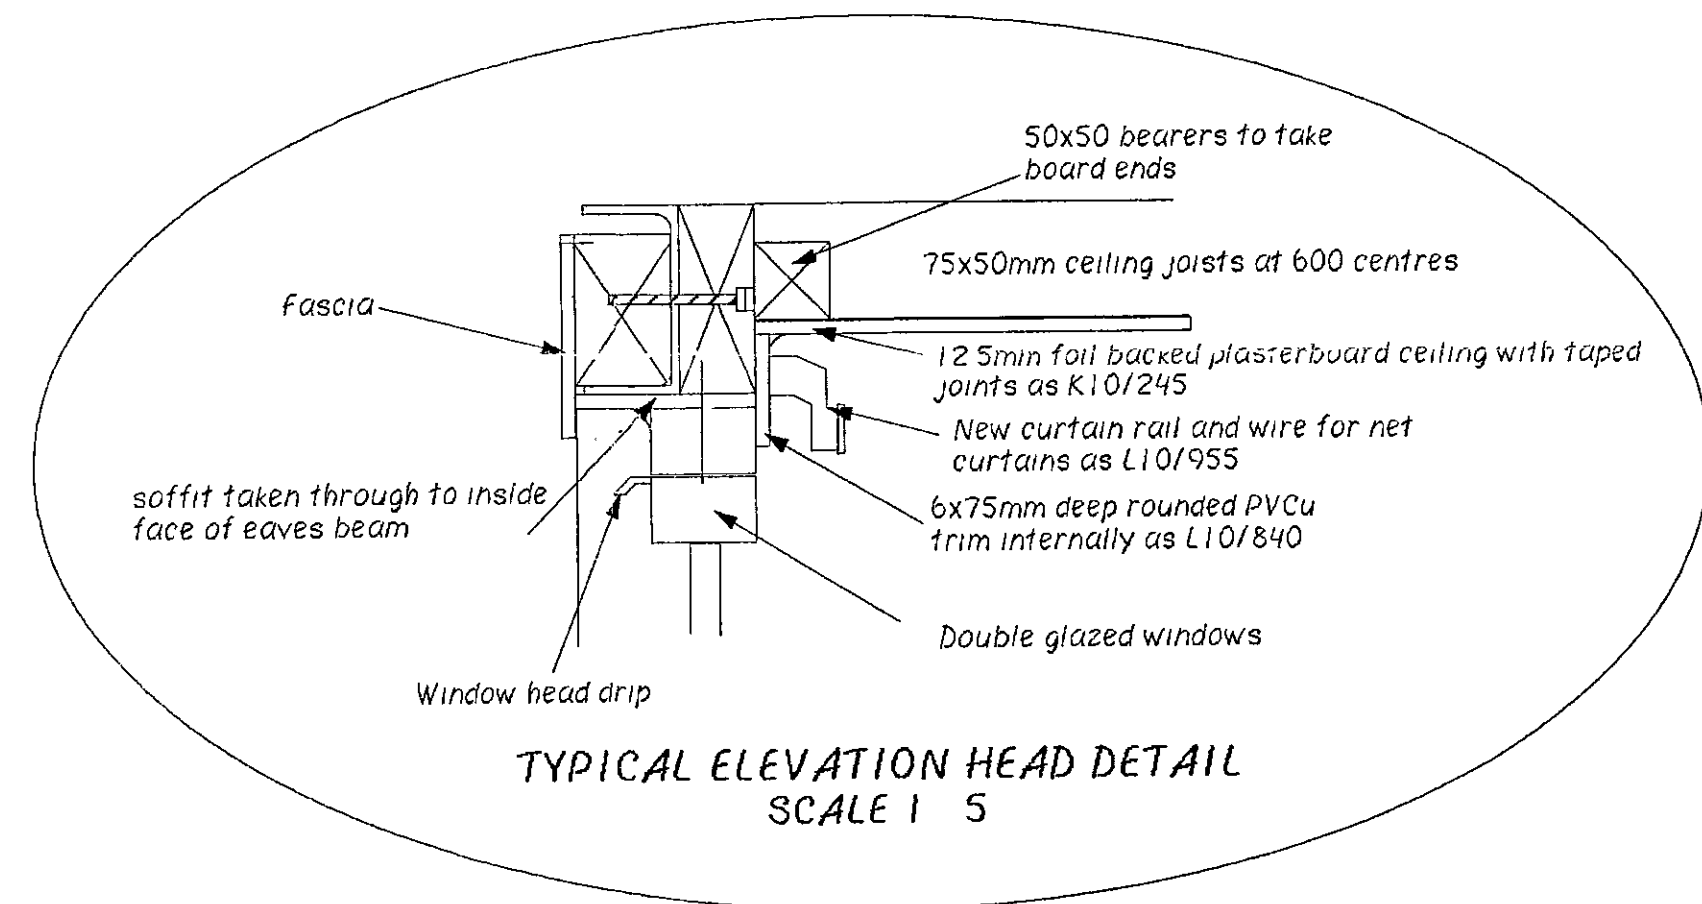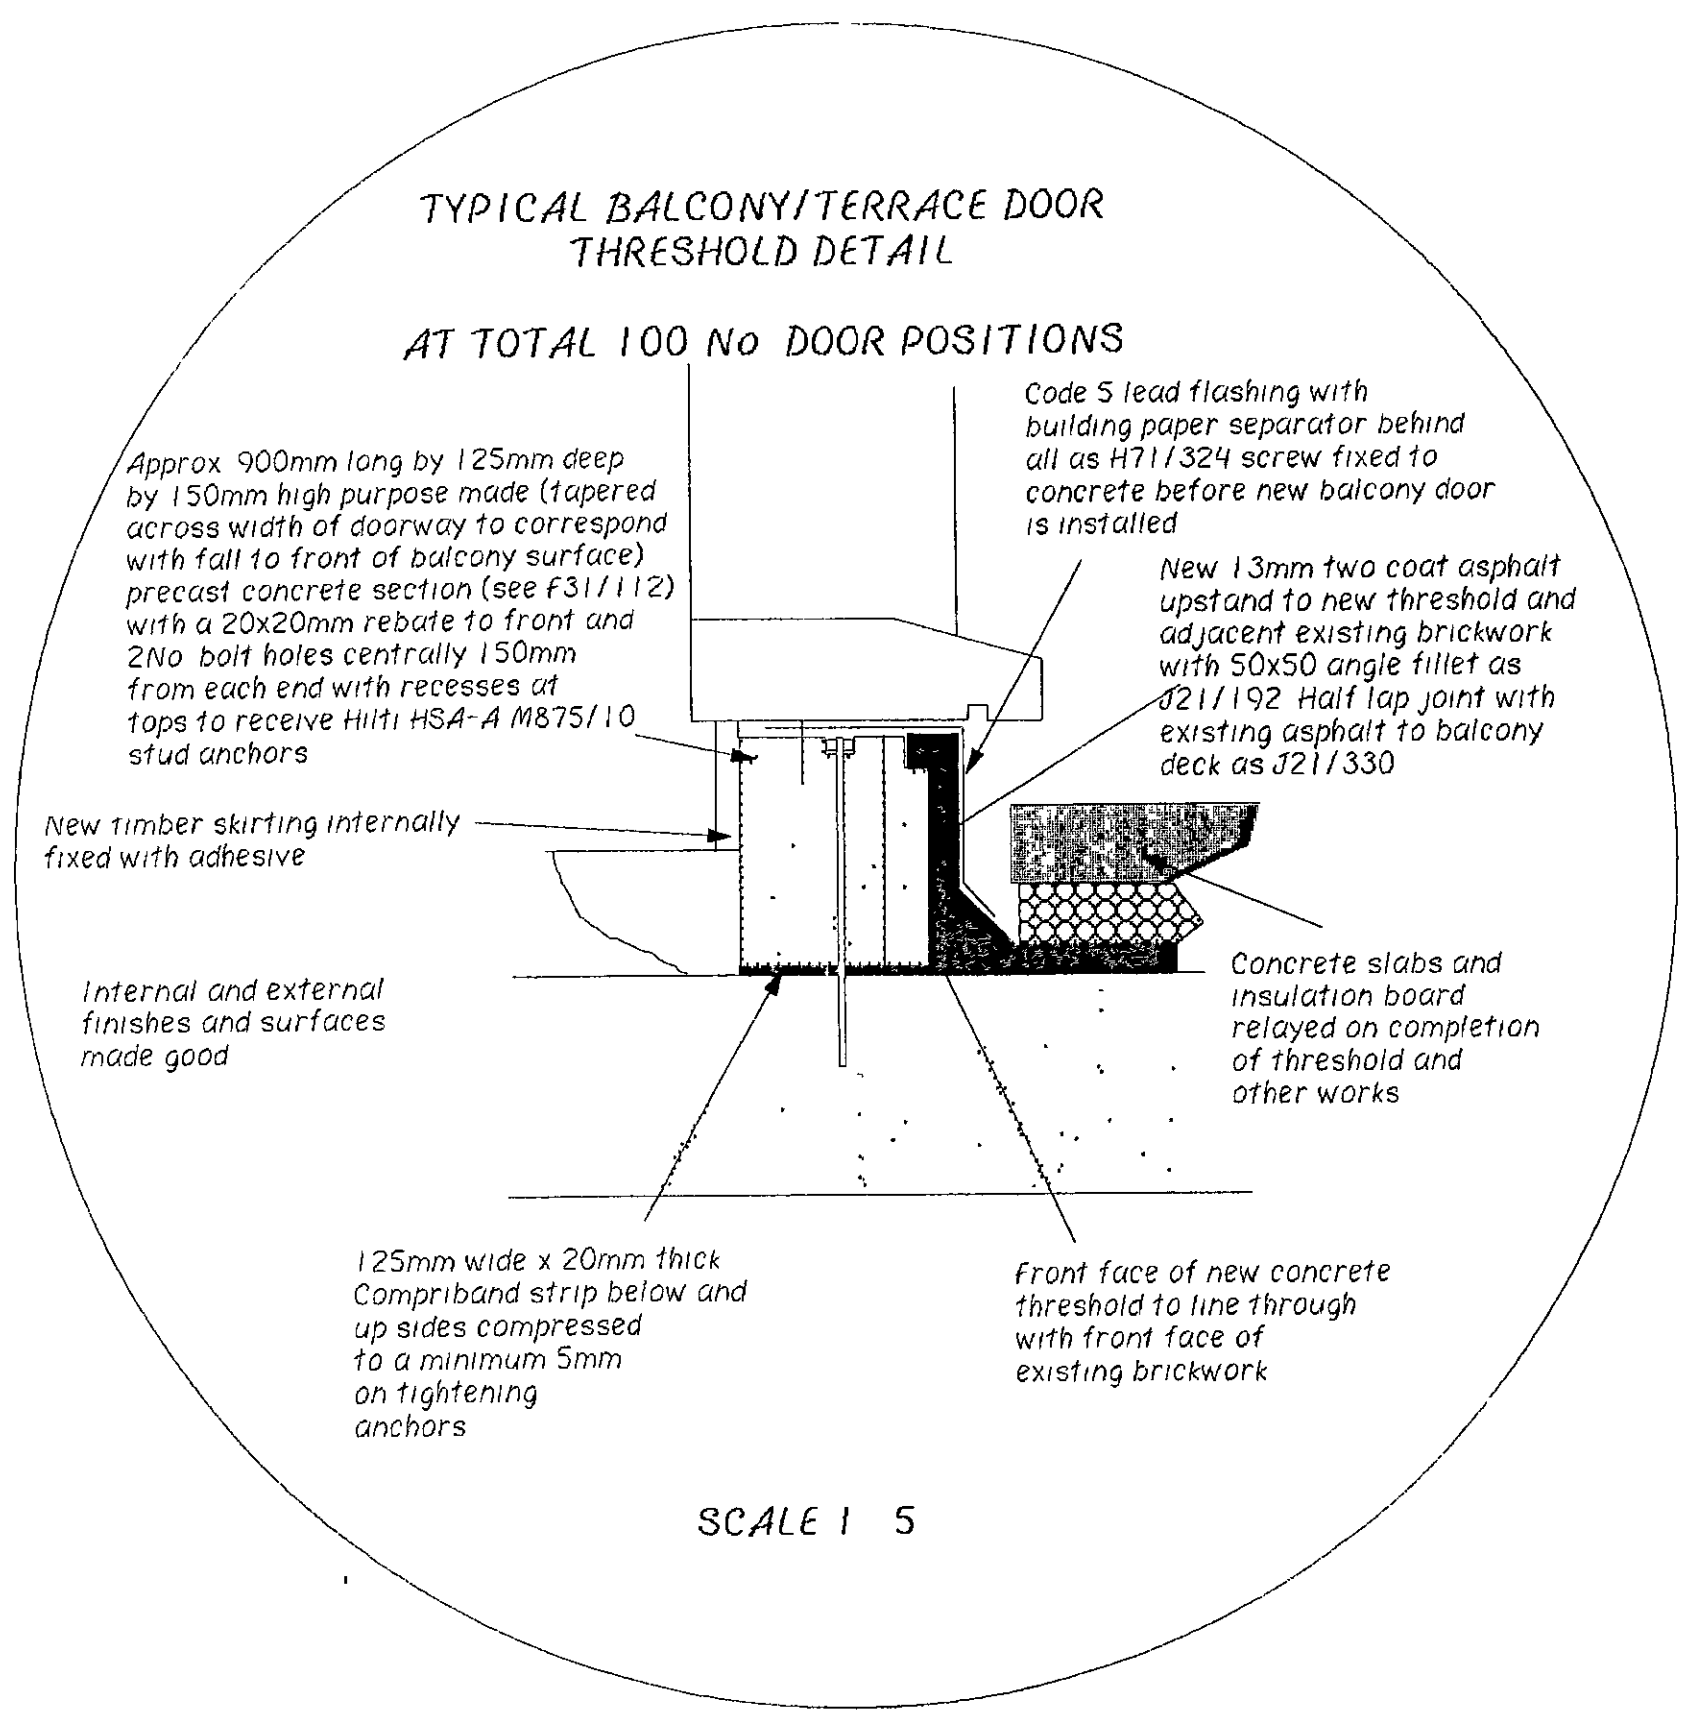


Received 16 AUG 2001 RLB:KBC
 Planning Allocation

Revisions	Checked


Brodie Plant & Goddard
 Chartered Surveyors & Architects
 The Old Court House
 277 High Street
 Dorking, Surrey,
 RH4 1RY
 Tel: 01306 887070
 Fax: 01306 740563

Project	ACKLAM ROAD, LONDON W10
Client	ROYAL BOROUGH OF KENSINGTON & CHELSEA

Drwg No.	2022/15	Rev	Checked
Scale	AS NOTED	Date	DMT
		2/03/01	CJB
Title	WINDOWS AND DOOR CONFIGURATIONS AND ASSOCIATED DETAILS		
For	TENDER		

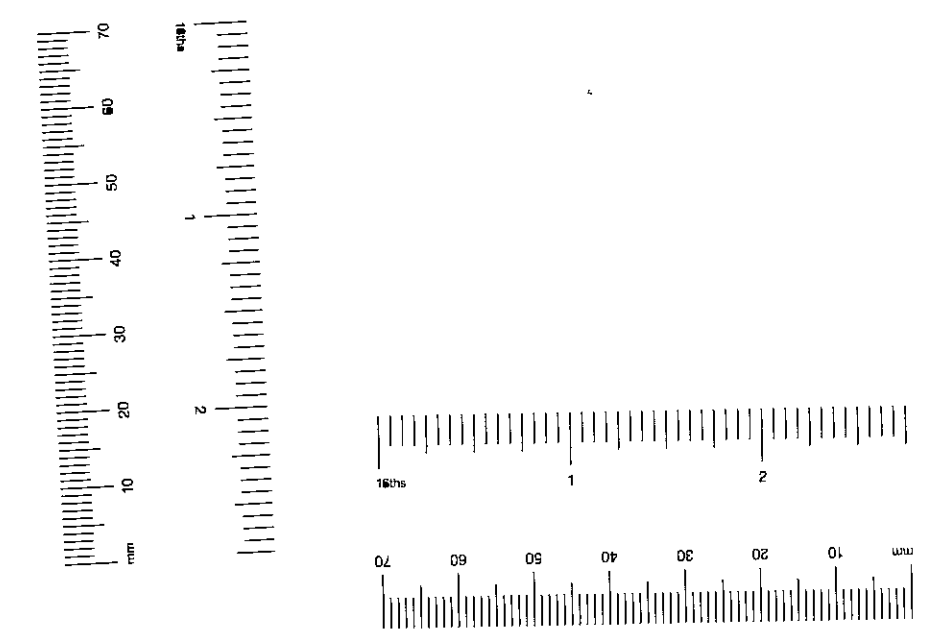

All dimensions are to be checked on site.

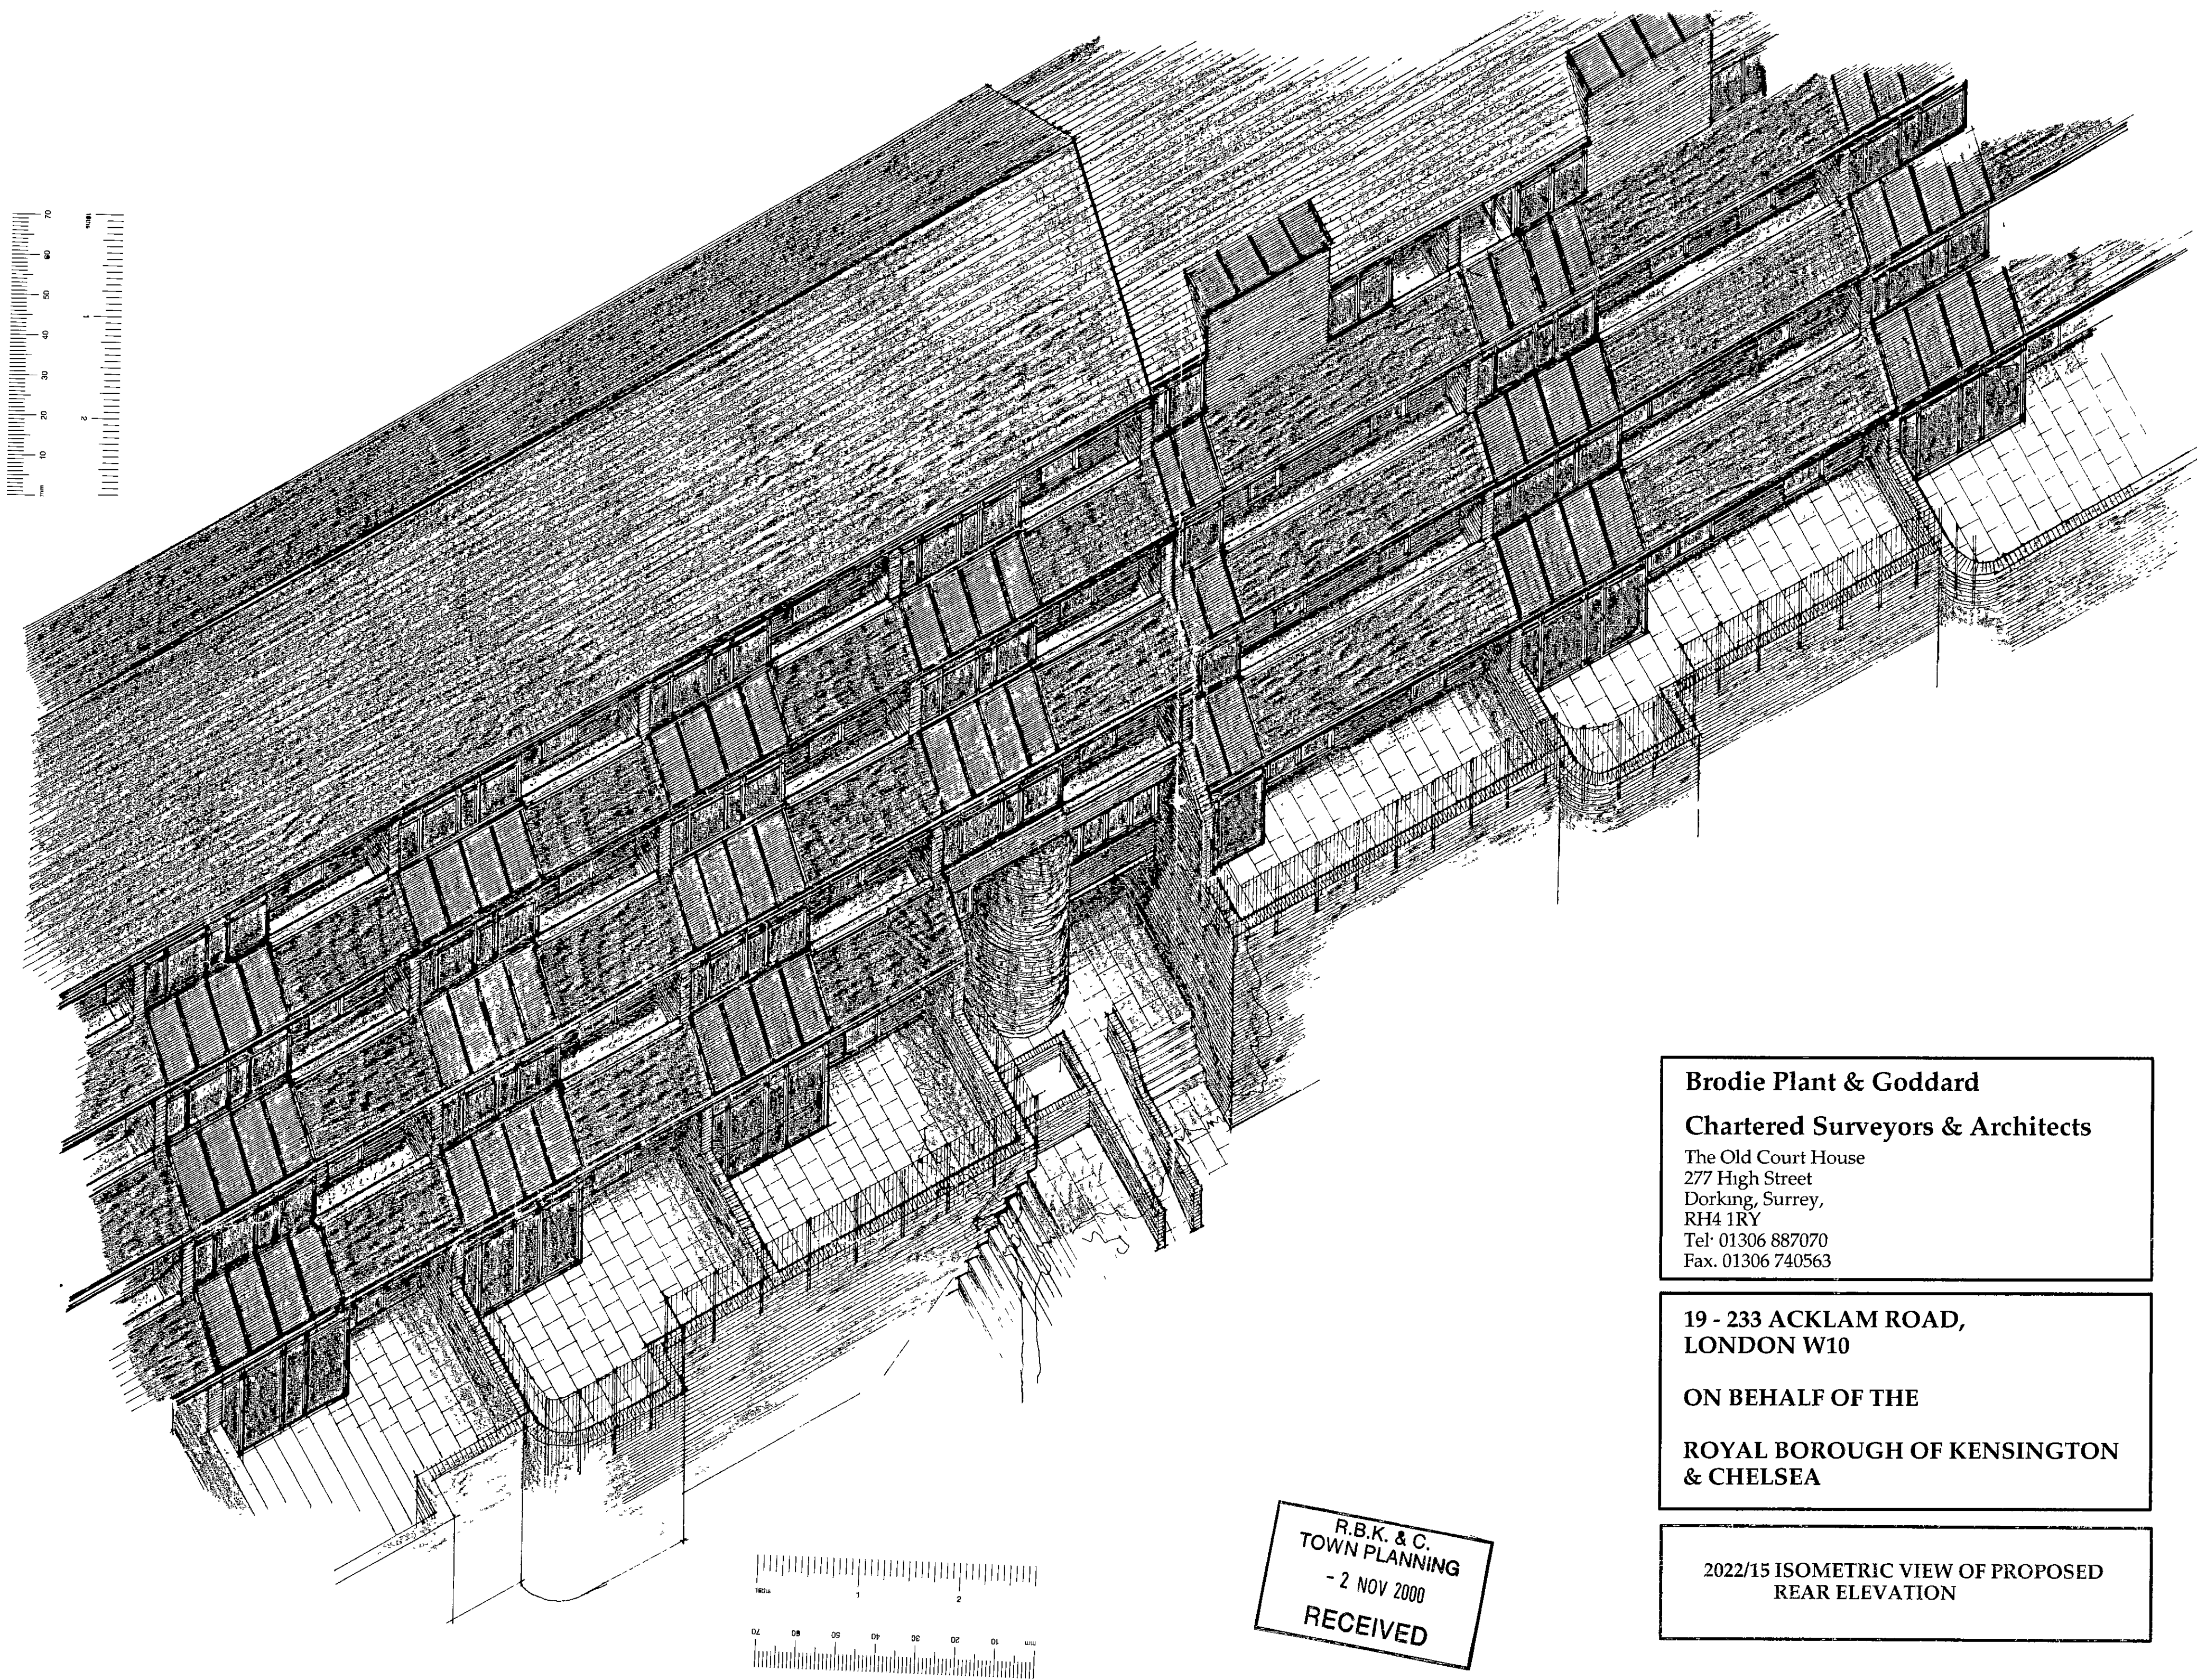

Brodie Plant & Goddard
Chartered Surveyors & Architects
 The Old Court House
 277 High Street
 Dorking, Surrey,
 RH4 1RY
 Tel: 01306 887070
 Fax: 01306 740563

**19 - 233 ACKLAM ROAD,
 LONDON W10**

**ON BEHALF OF THE
 ROYAL BOROUGH OF KENSINGTON
 & CHELSEA**


2022/15 ISOMETRIC VIEW OF PROPOSED
 REAR ELEVATION

R.B.K. & C.
 TOWN PLANNING
 - 2 NOV 2000
 RECEIVED

PP002582


PP002582

PP002582



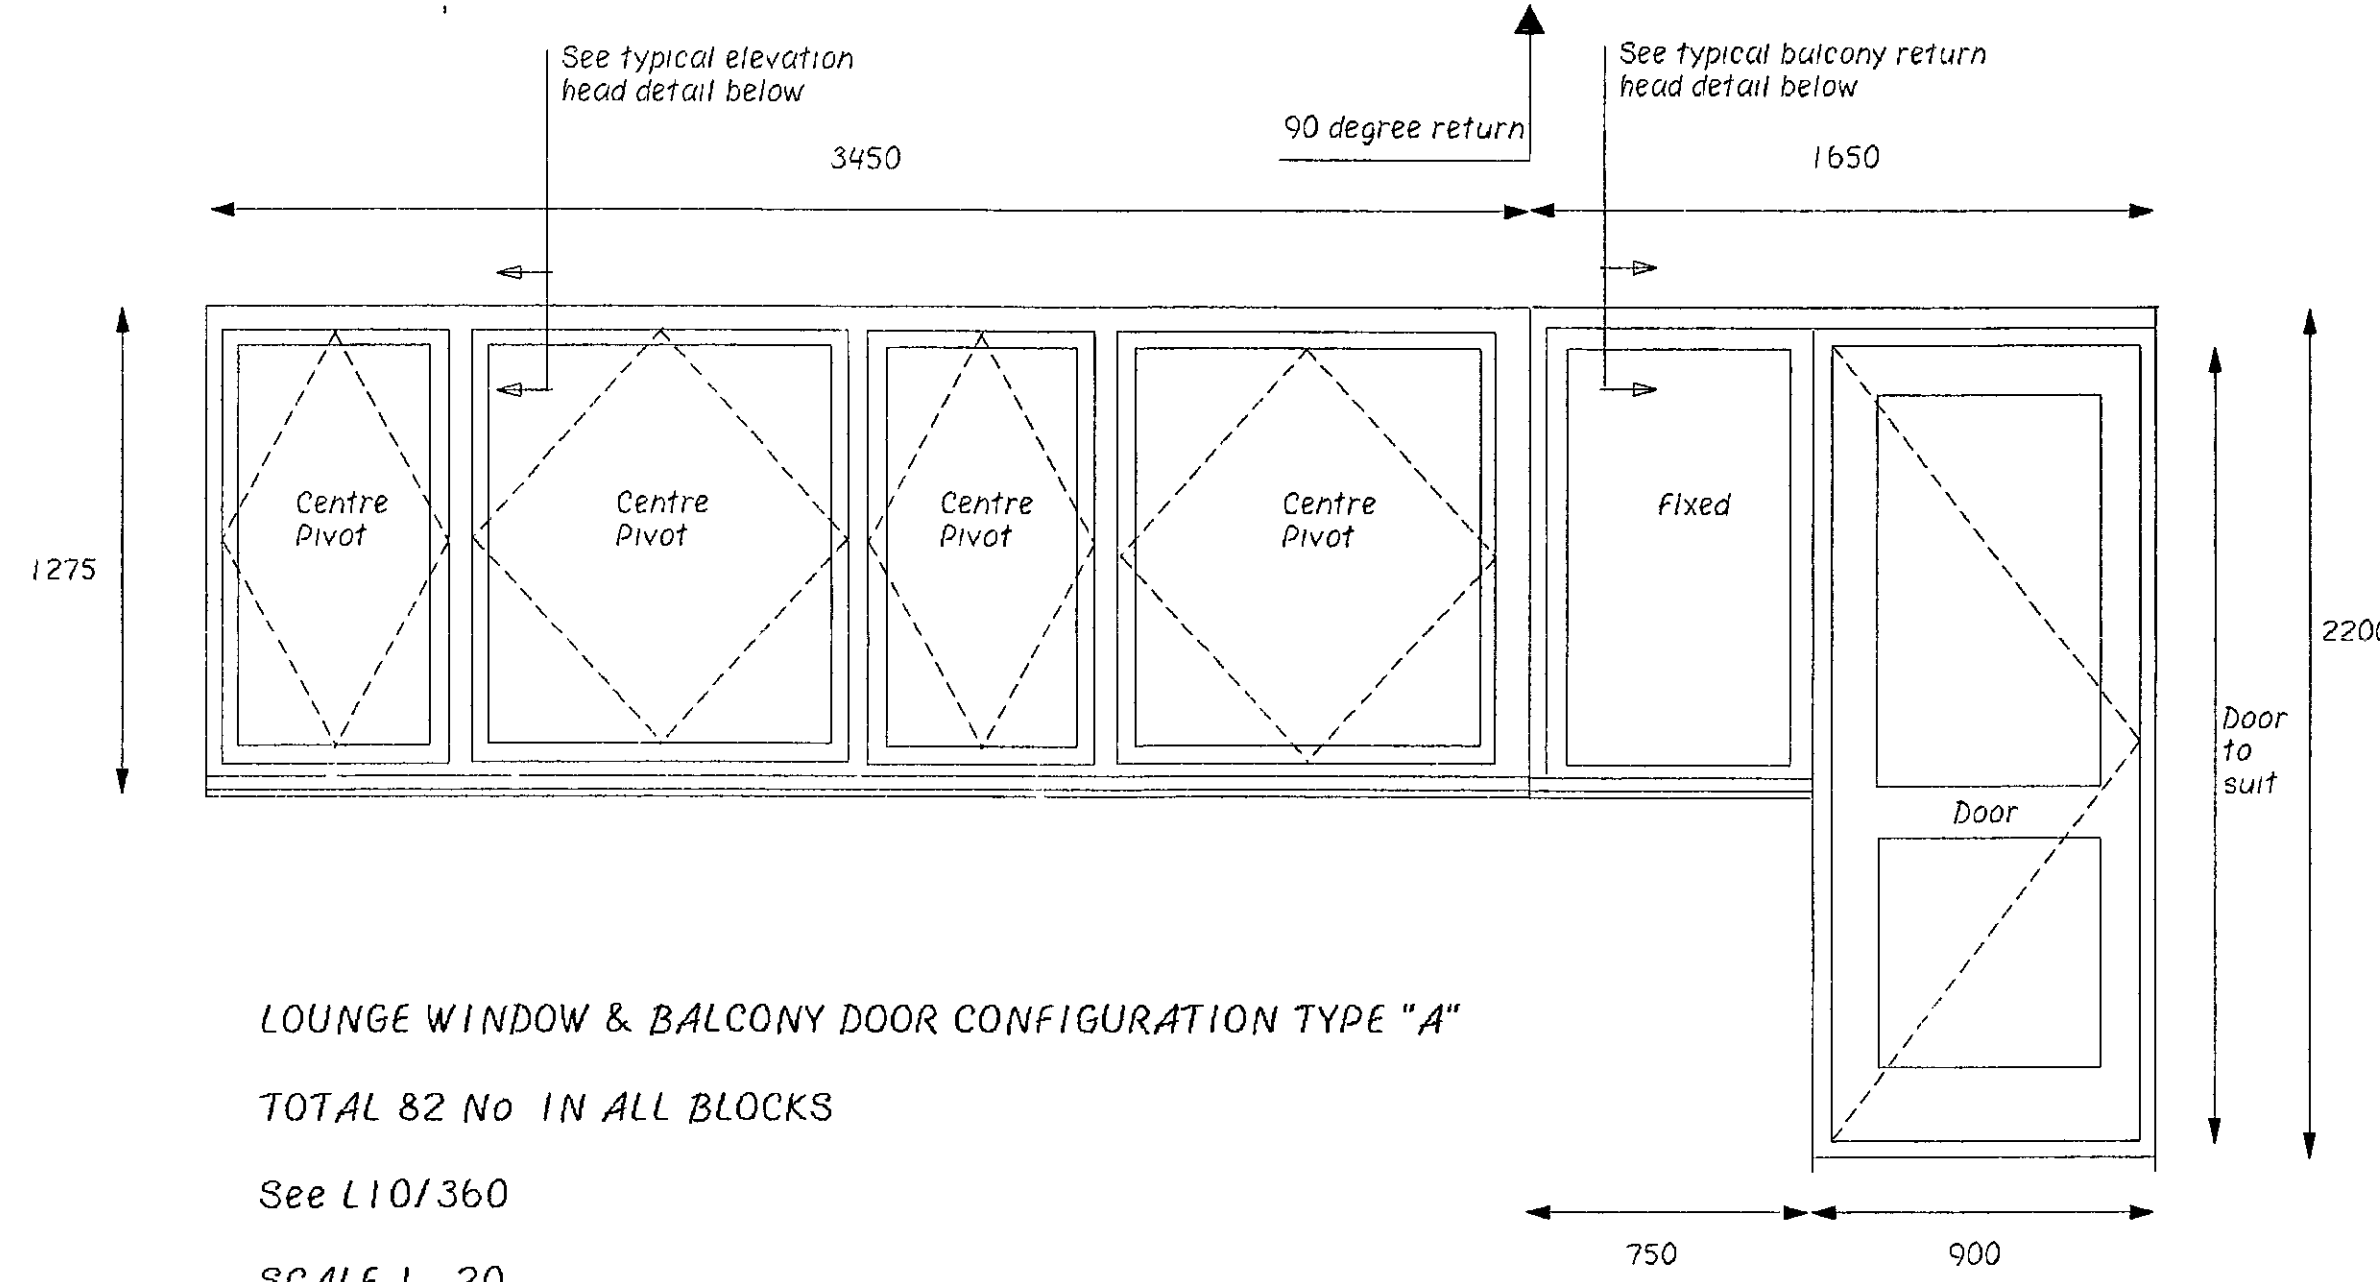


LOUNGE WINDOW & BALCONY DOOR CONFIGURATION TYPE "A"
 TOTAL 82 No IN ALL BLOCKS
 See L10/360
 SCALE 1 : 20

NOTE All windows and doors to be glazed with clear float toughened safety glass to inner and outer leaf of each sealed double glazed unit
 Total ventilation 8000mm² to lounge areas
 Units to be white plain finish internally with a factory spray applied two part acrylic coating system externally colour dark grey RAL number to be advised

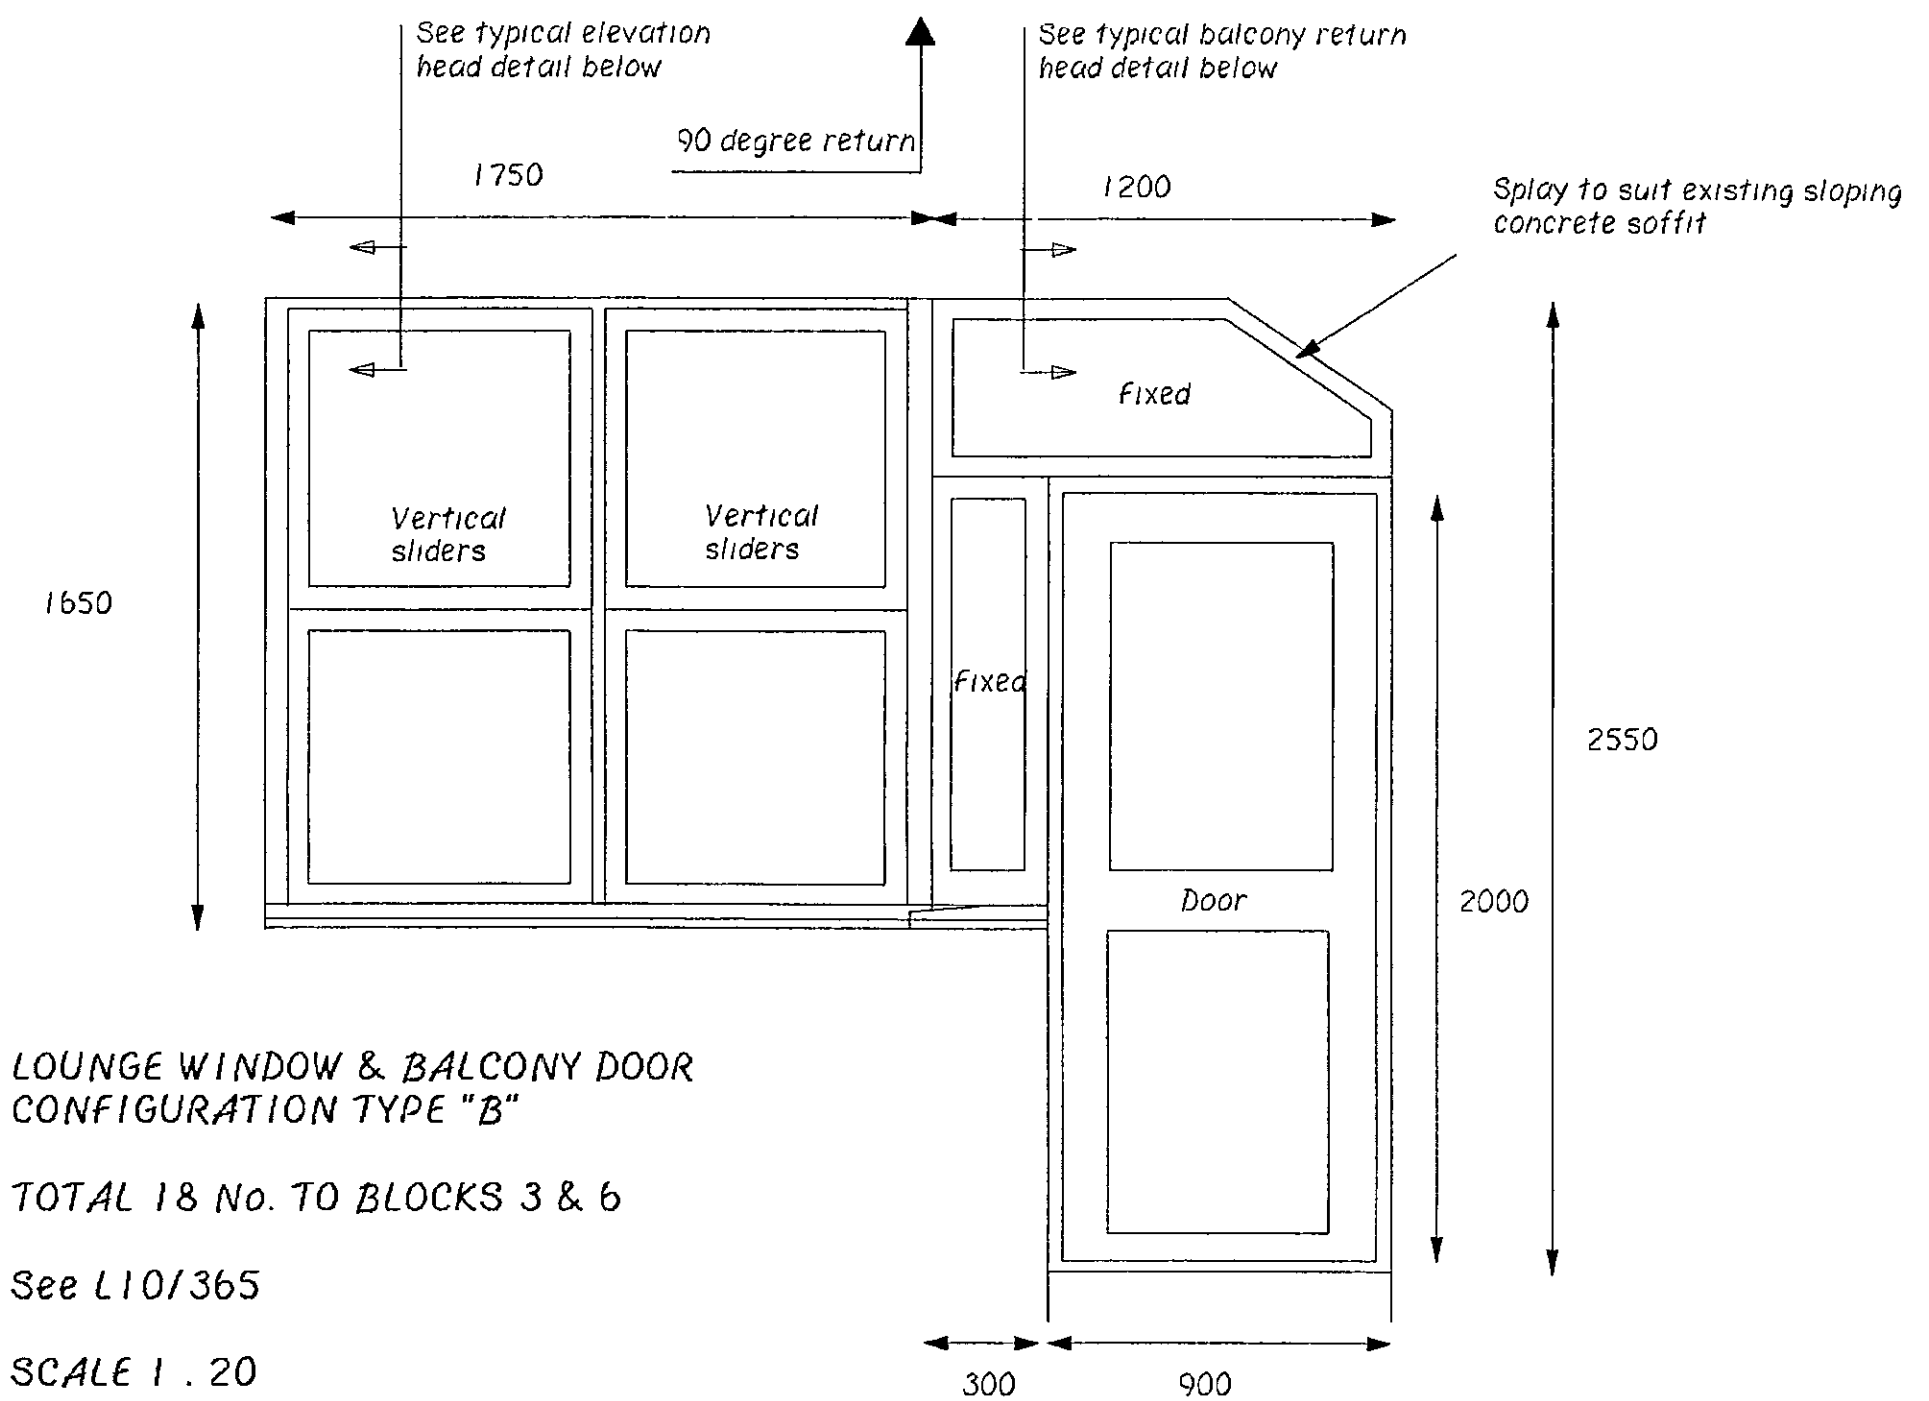

LOUNGE WINDOW & BALCONY DOOR CONFIGURATION TYPE "B"
 TOTAL 18 No. TO BLOCKS 3 & 6
 See L10/365
 SCALE 1 : 20

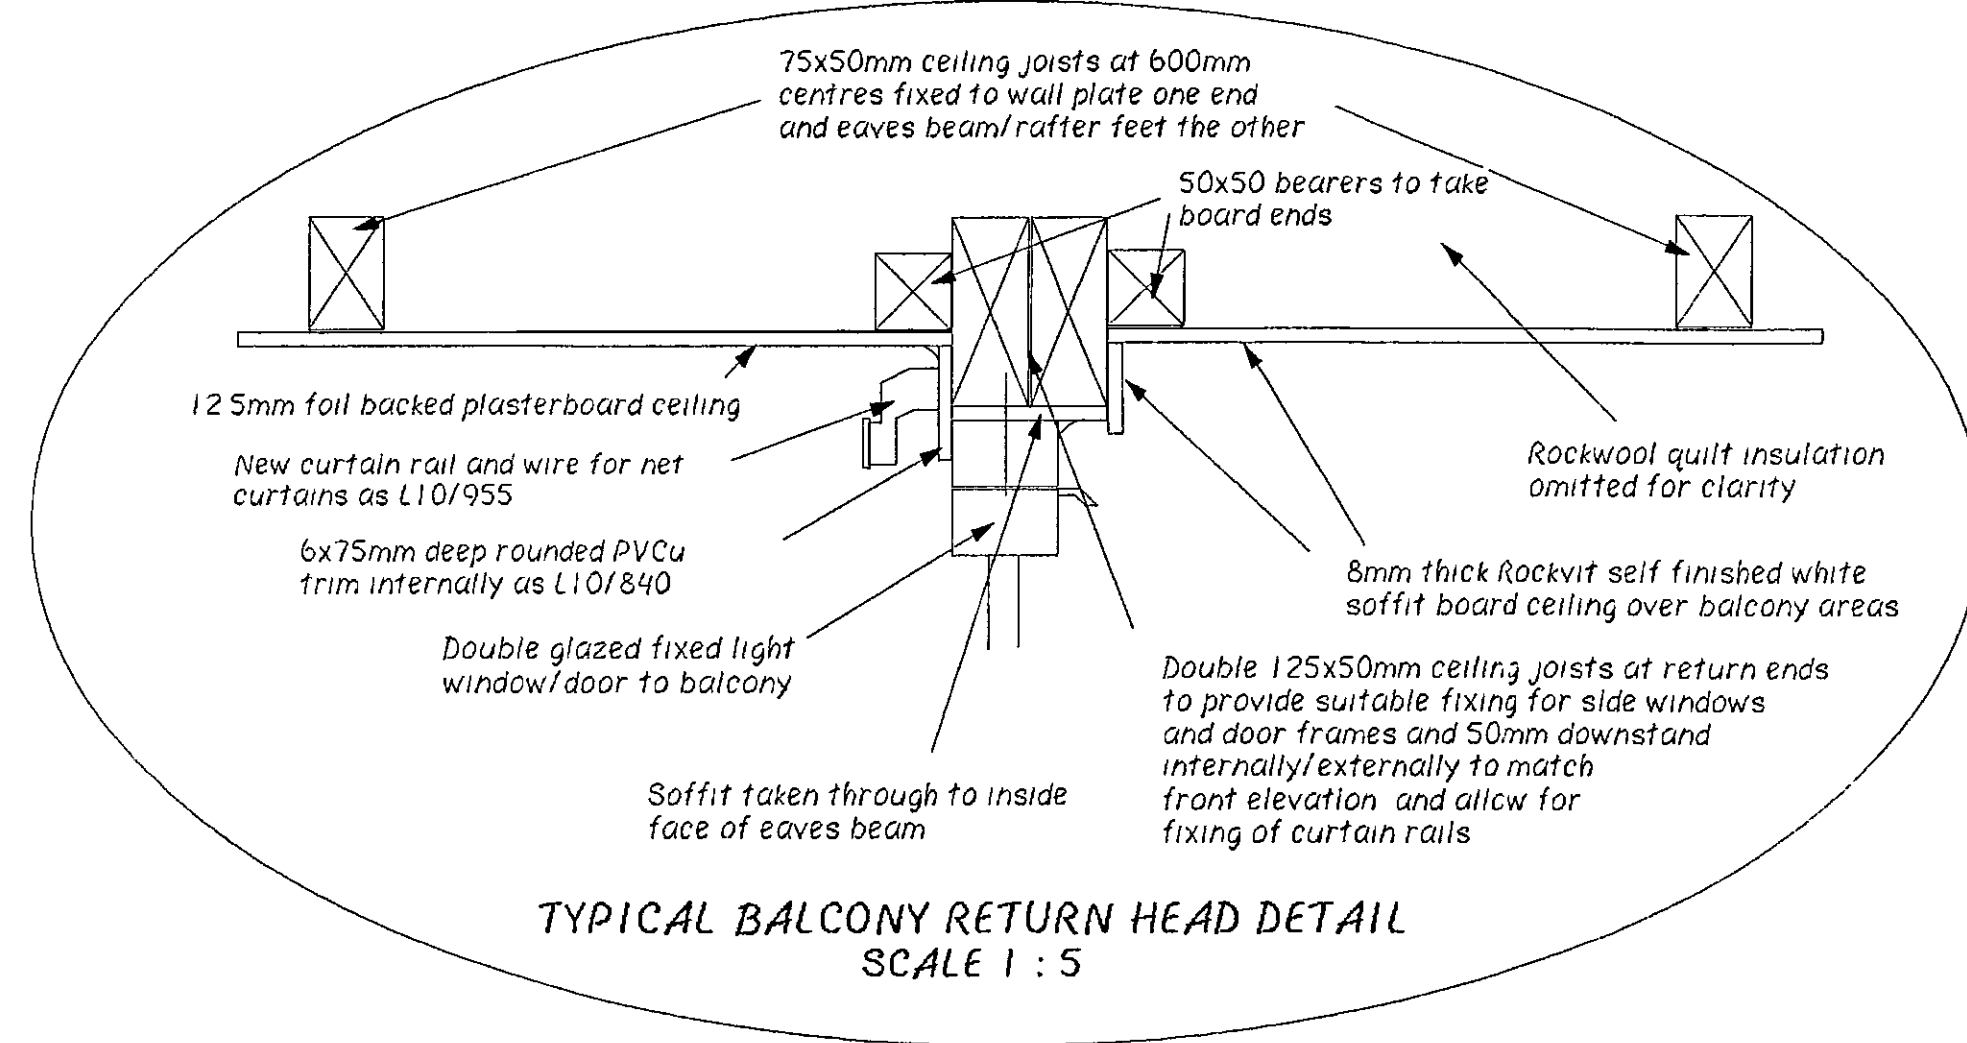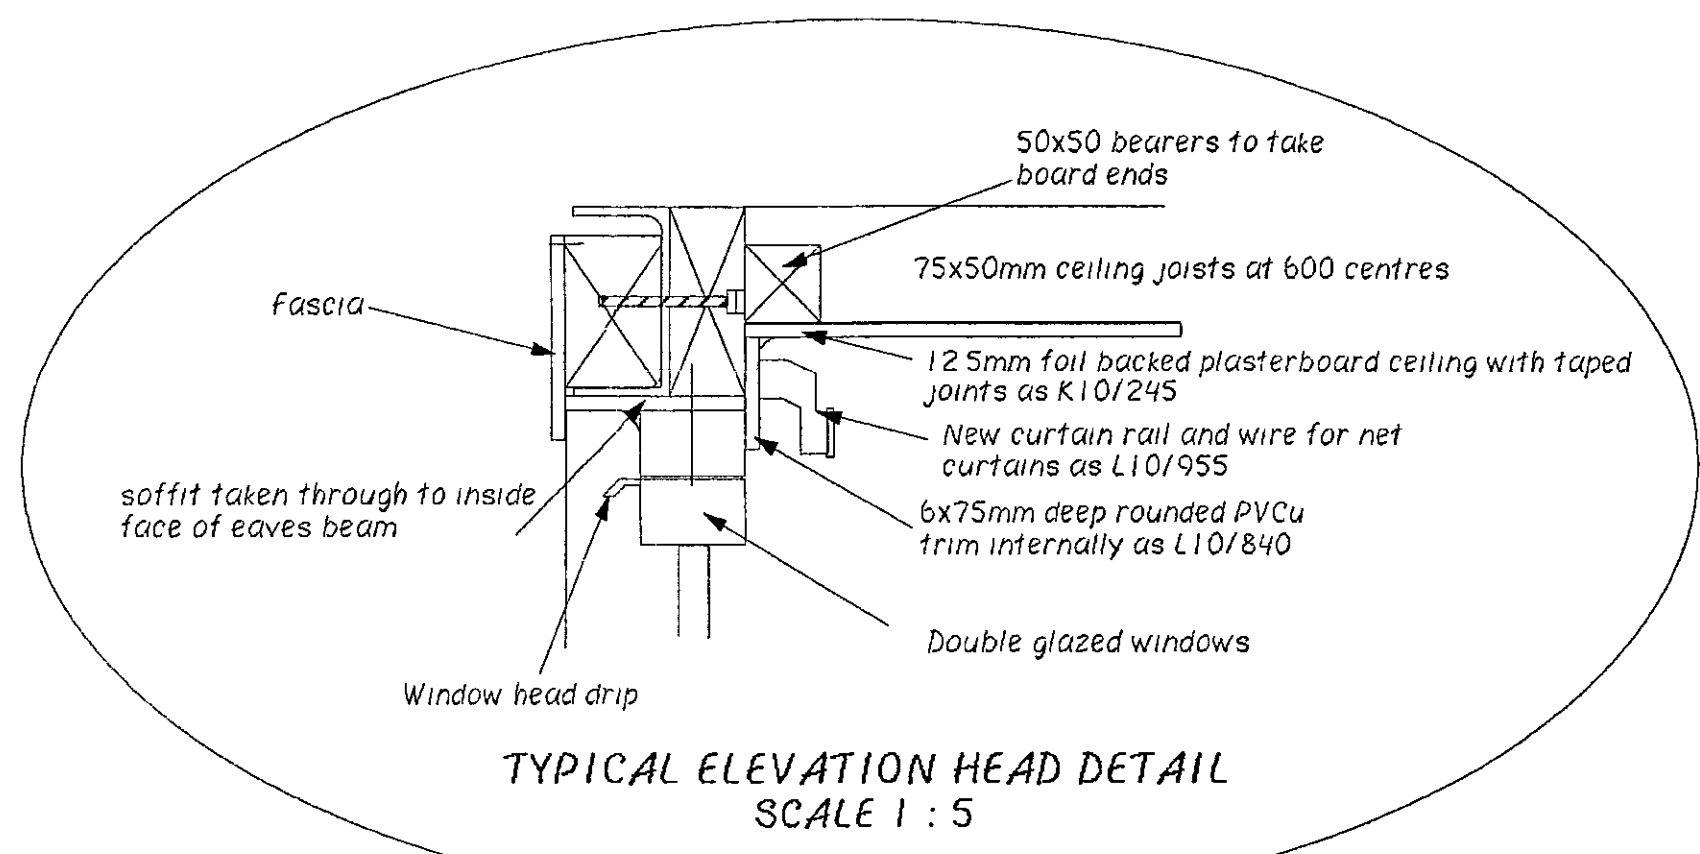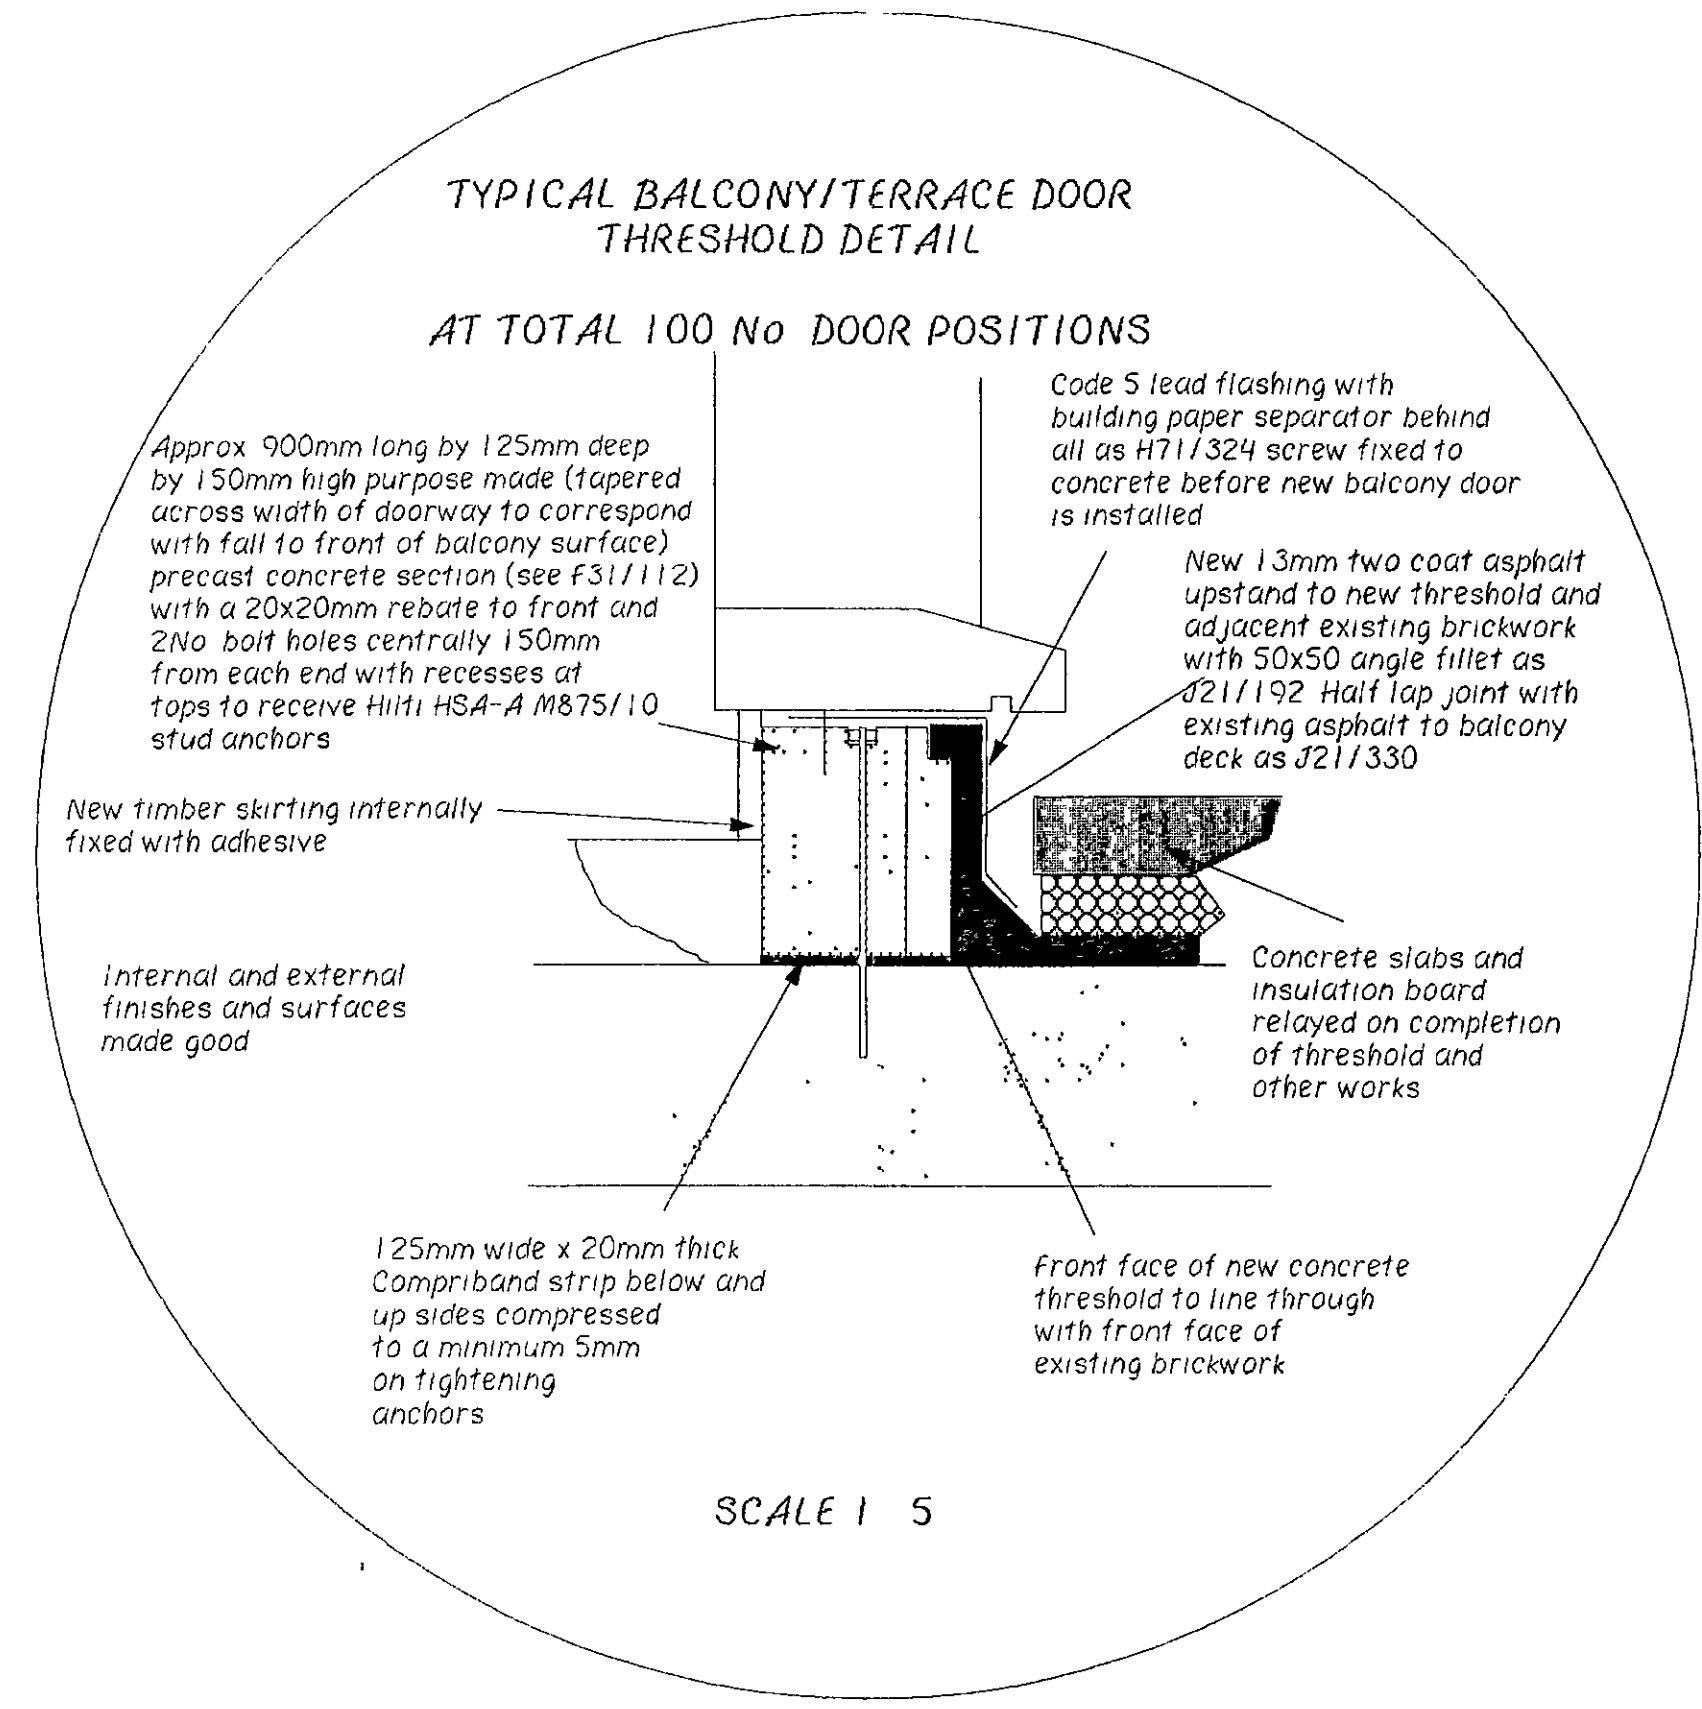

Blocked 16 AUG 2001 A.B.K&B
 Planning/Allocation

Revisions	Checked




Brodie Plant & Goddard
 Chartered Surveyors & Architects
 The Old Court House
 277 High Street
 Dorking, Surrey,
 RH4 1RY
 Tel: 01306 887070
 Fax: 01306 740563

Project	ACKLAM ROAD, LONDON W10
Client	ROYAL BOROUGH OF KENSINGTON & CHELSEA

Drwg No.	2022/15	Rev	Checked
Scale	AS NOTED	Date	DMT
		2/03/01	CJB

Title	WINDOWS AND DOOR CONFIGURATIONS AND ASSOCIATED DETAILS
For	TENDER

All dimensions are to be checked on site.

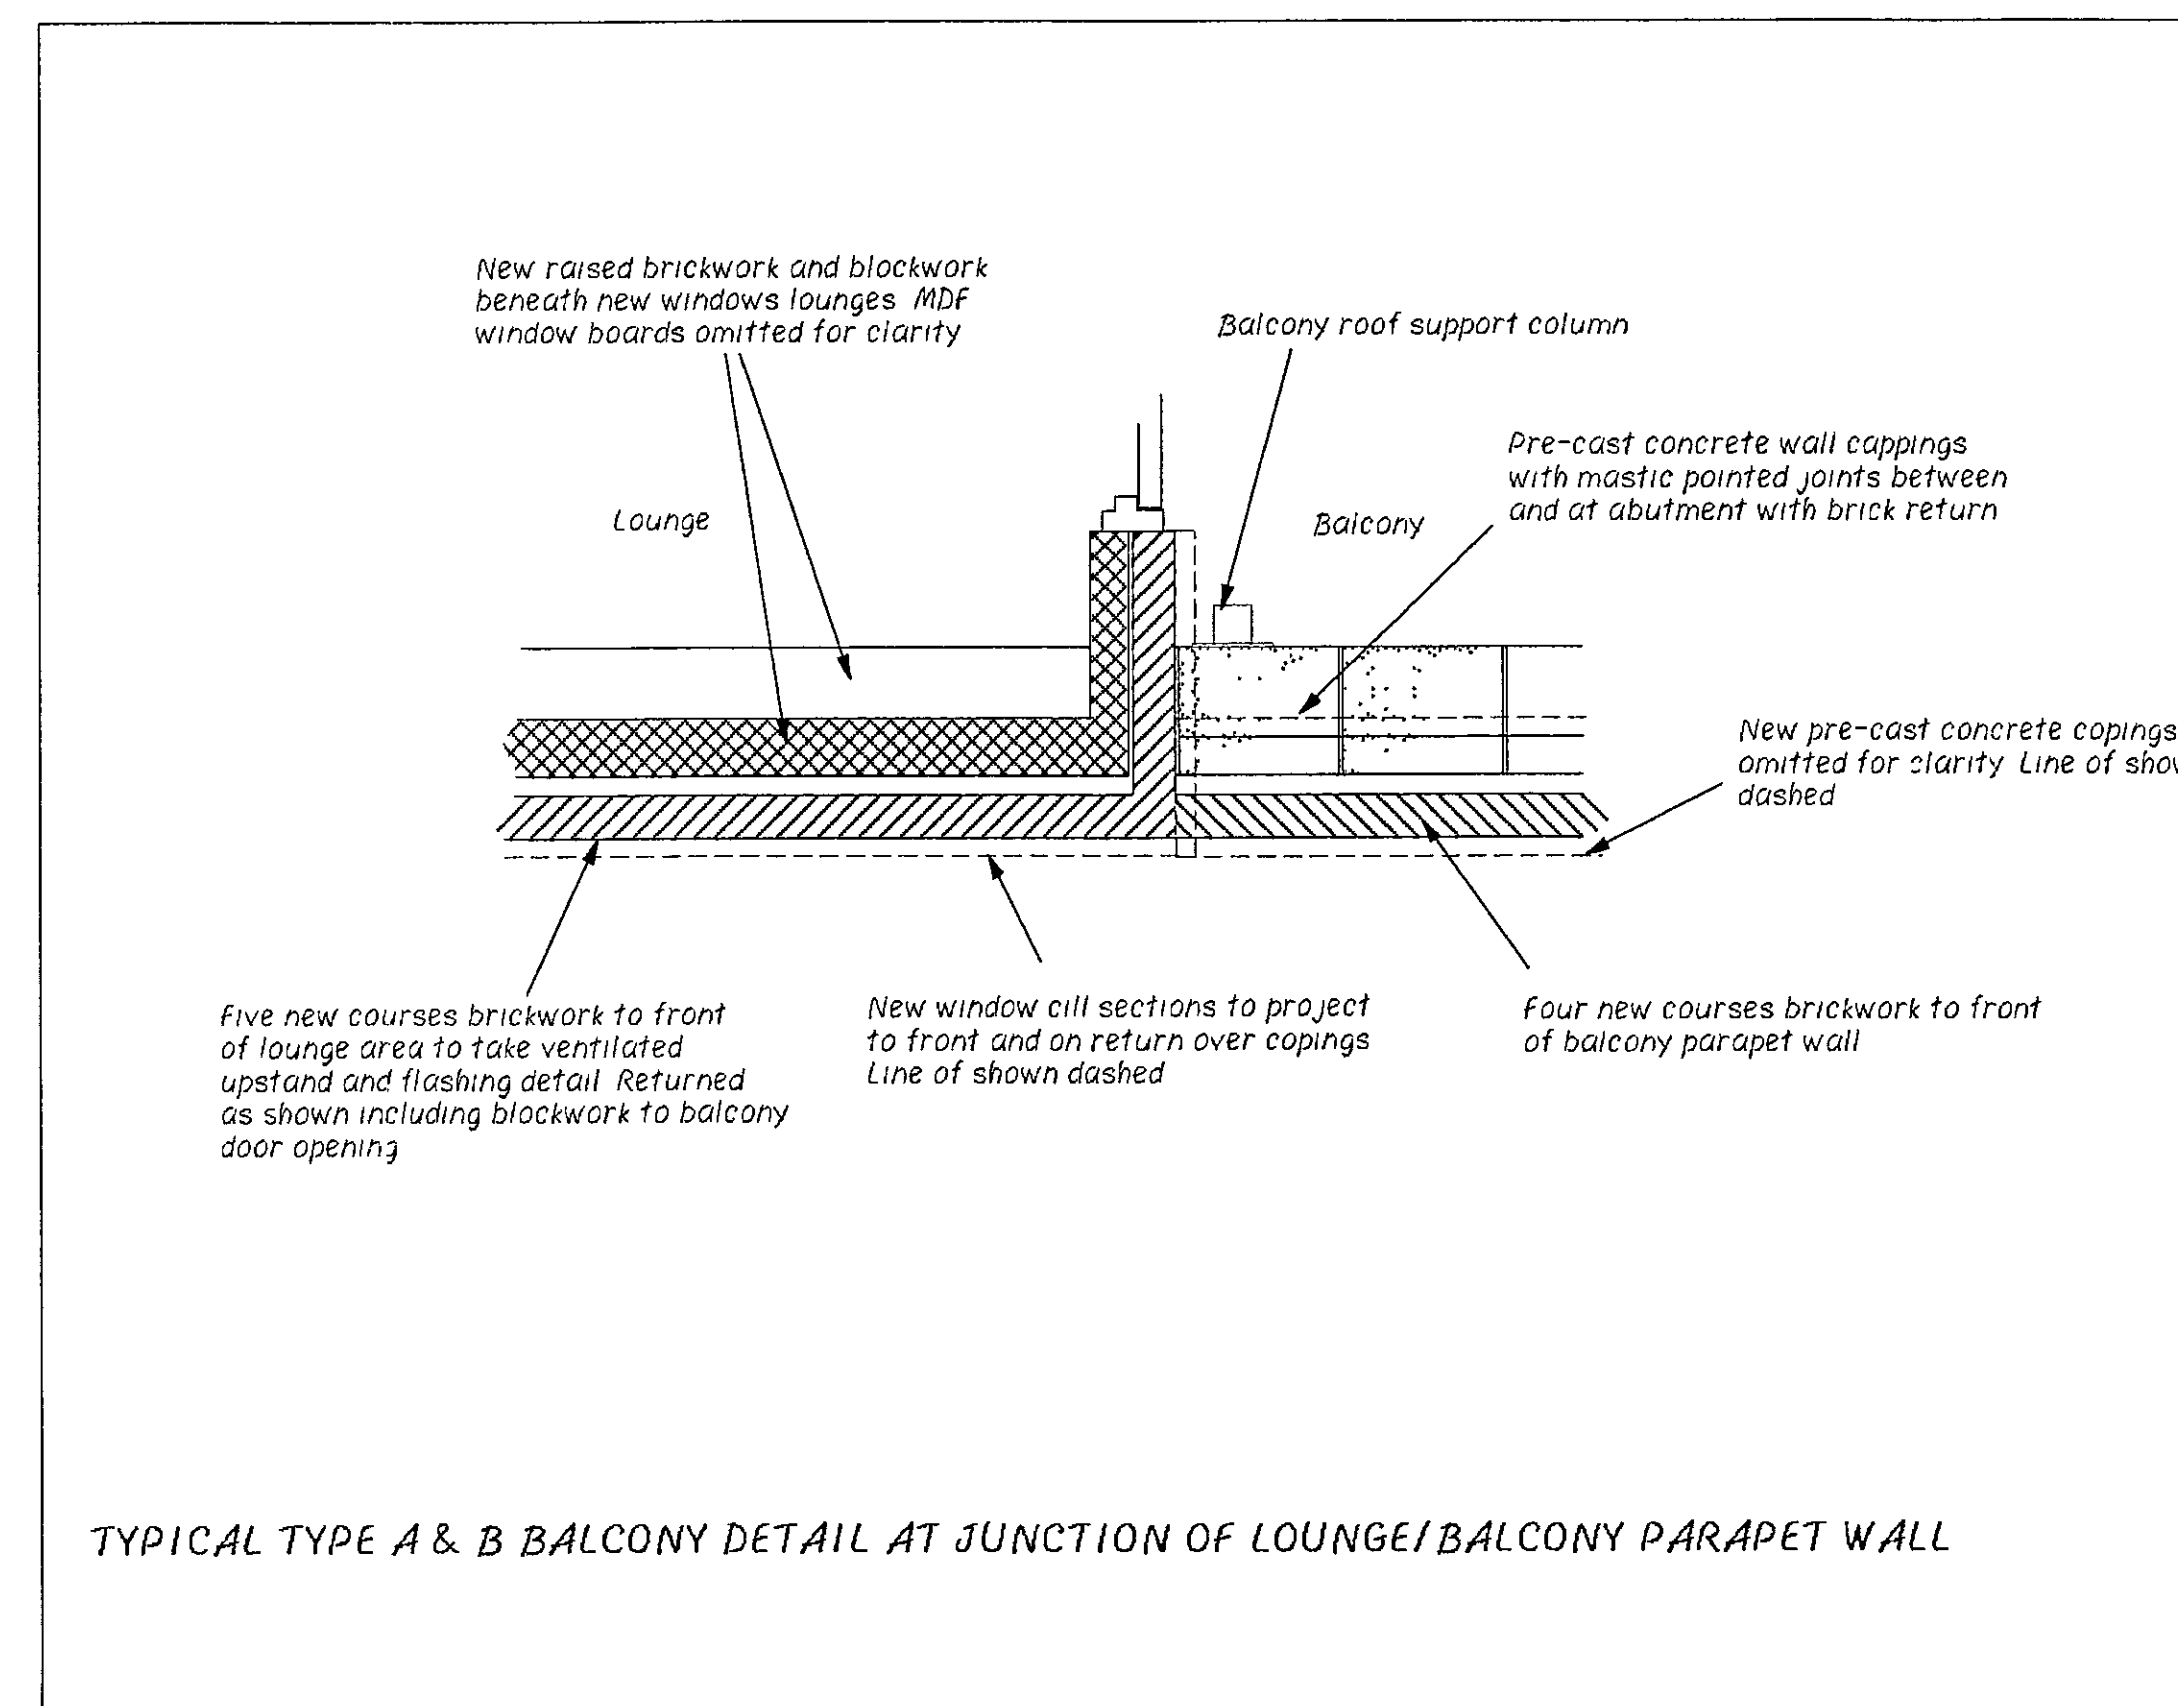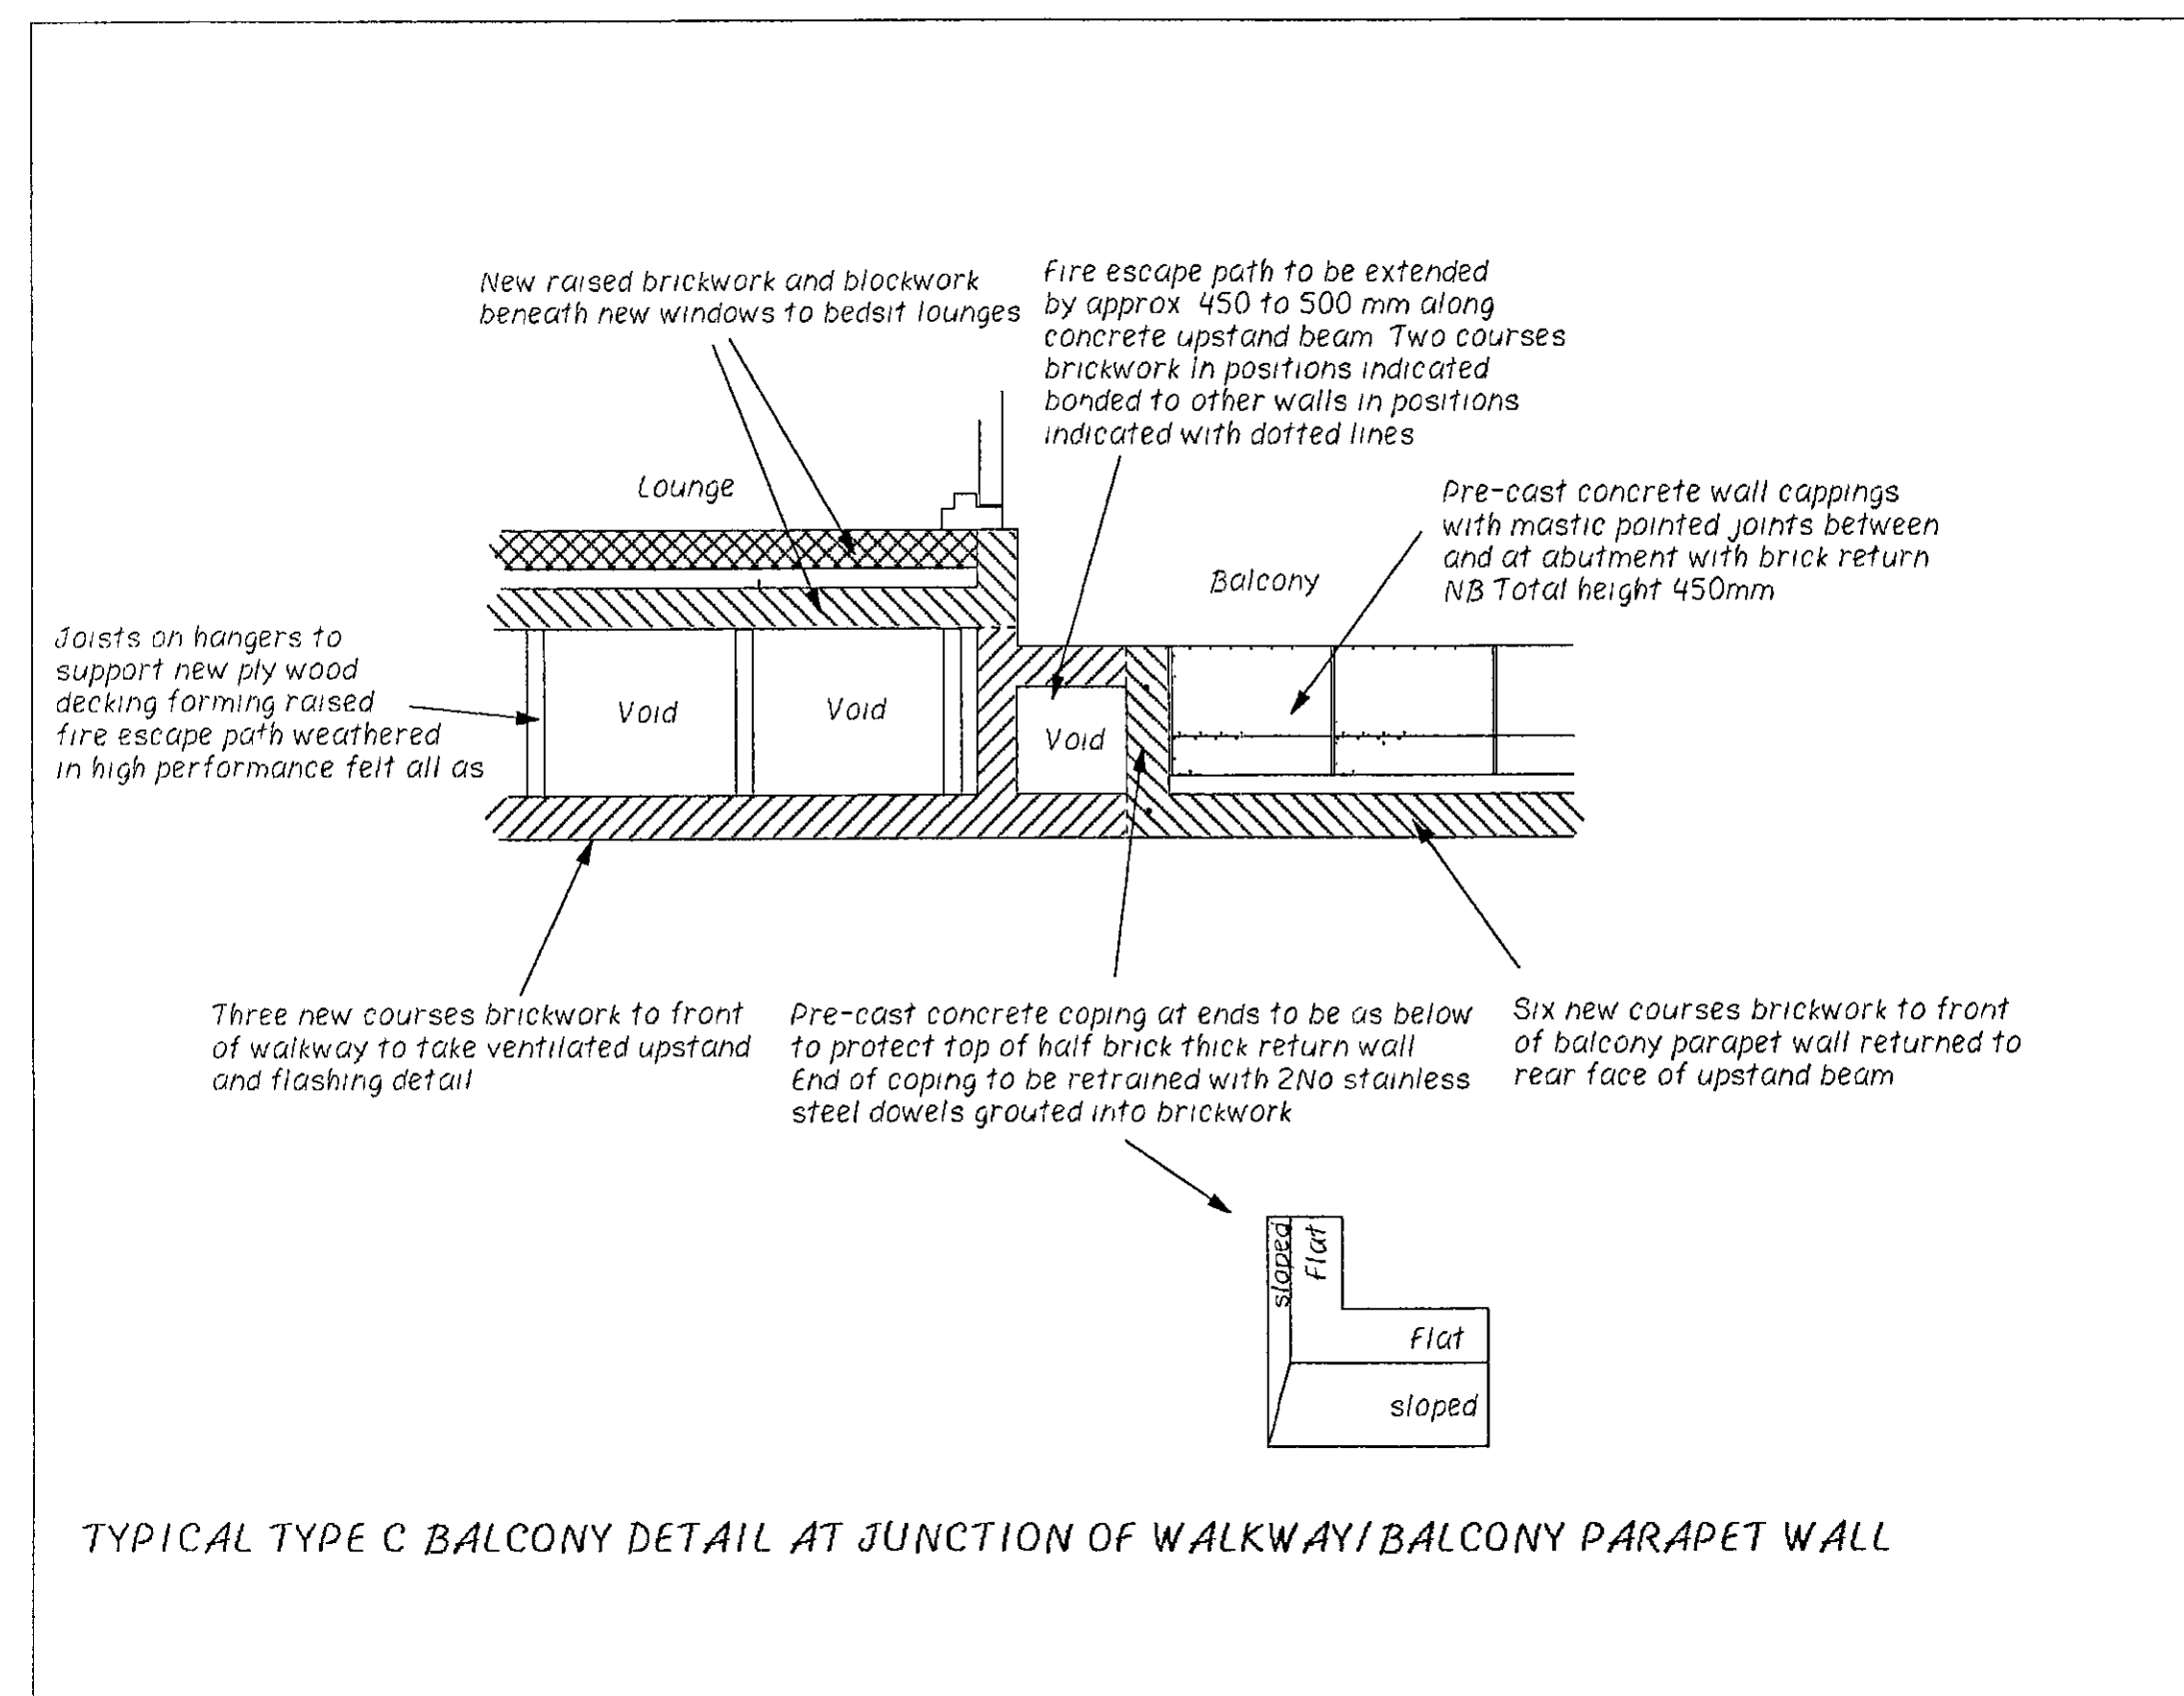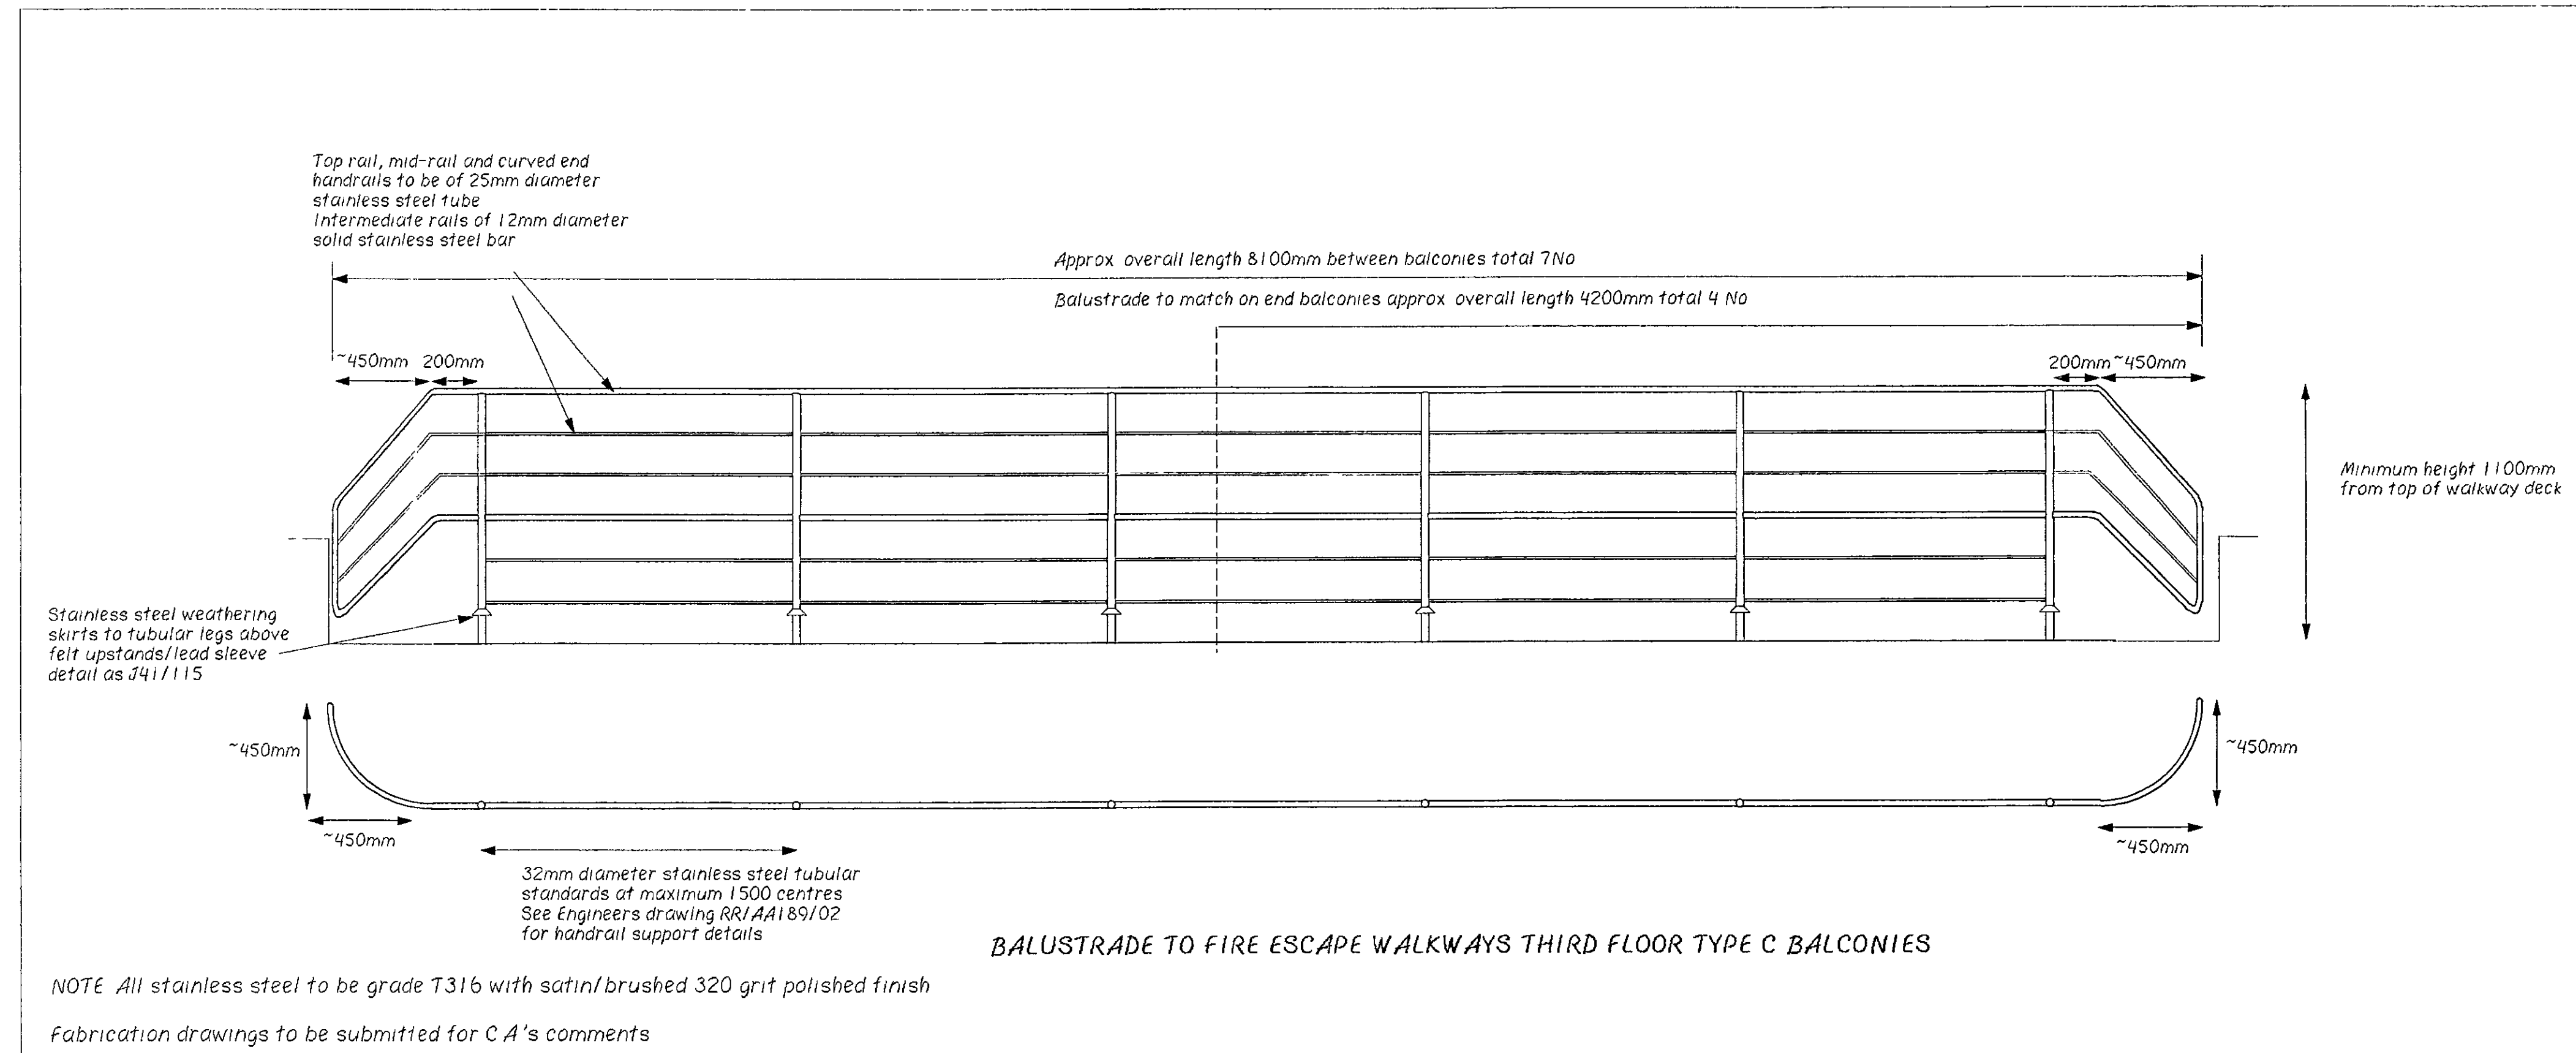




Received 16 AUG 2001 A.B.K&G
Planning/Location

Revisions	Checked

Brodie Plant & Goddard
Chartered Surveyors & Architects
The Old Court House
277 High Street
Dorking, Surrey,
RH4 1RY
Tel: 01306 887070
Fax: 01306 740563

Project	ACKLAM ROAD, LONDON W10
Client	ROYAL BOROUGH OF KENSINGTON & CHELSEA

Drwg No.	2022/17	Rev	Checked
Scale	1 : 20	Date	DMT
Title	BALUSTRADE AND DETAILS		
For	TENDER		

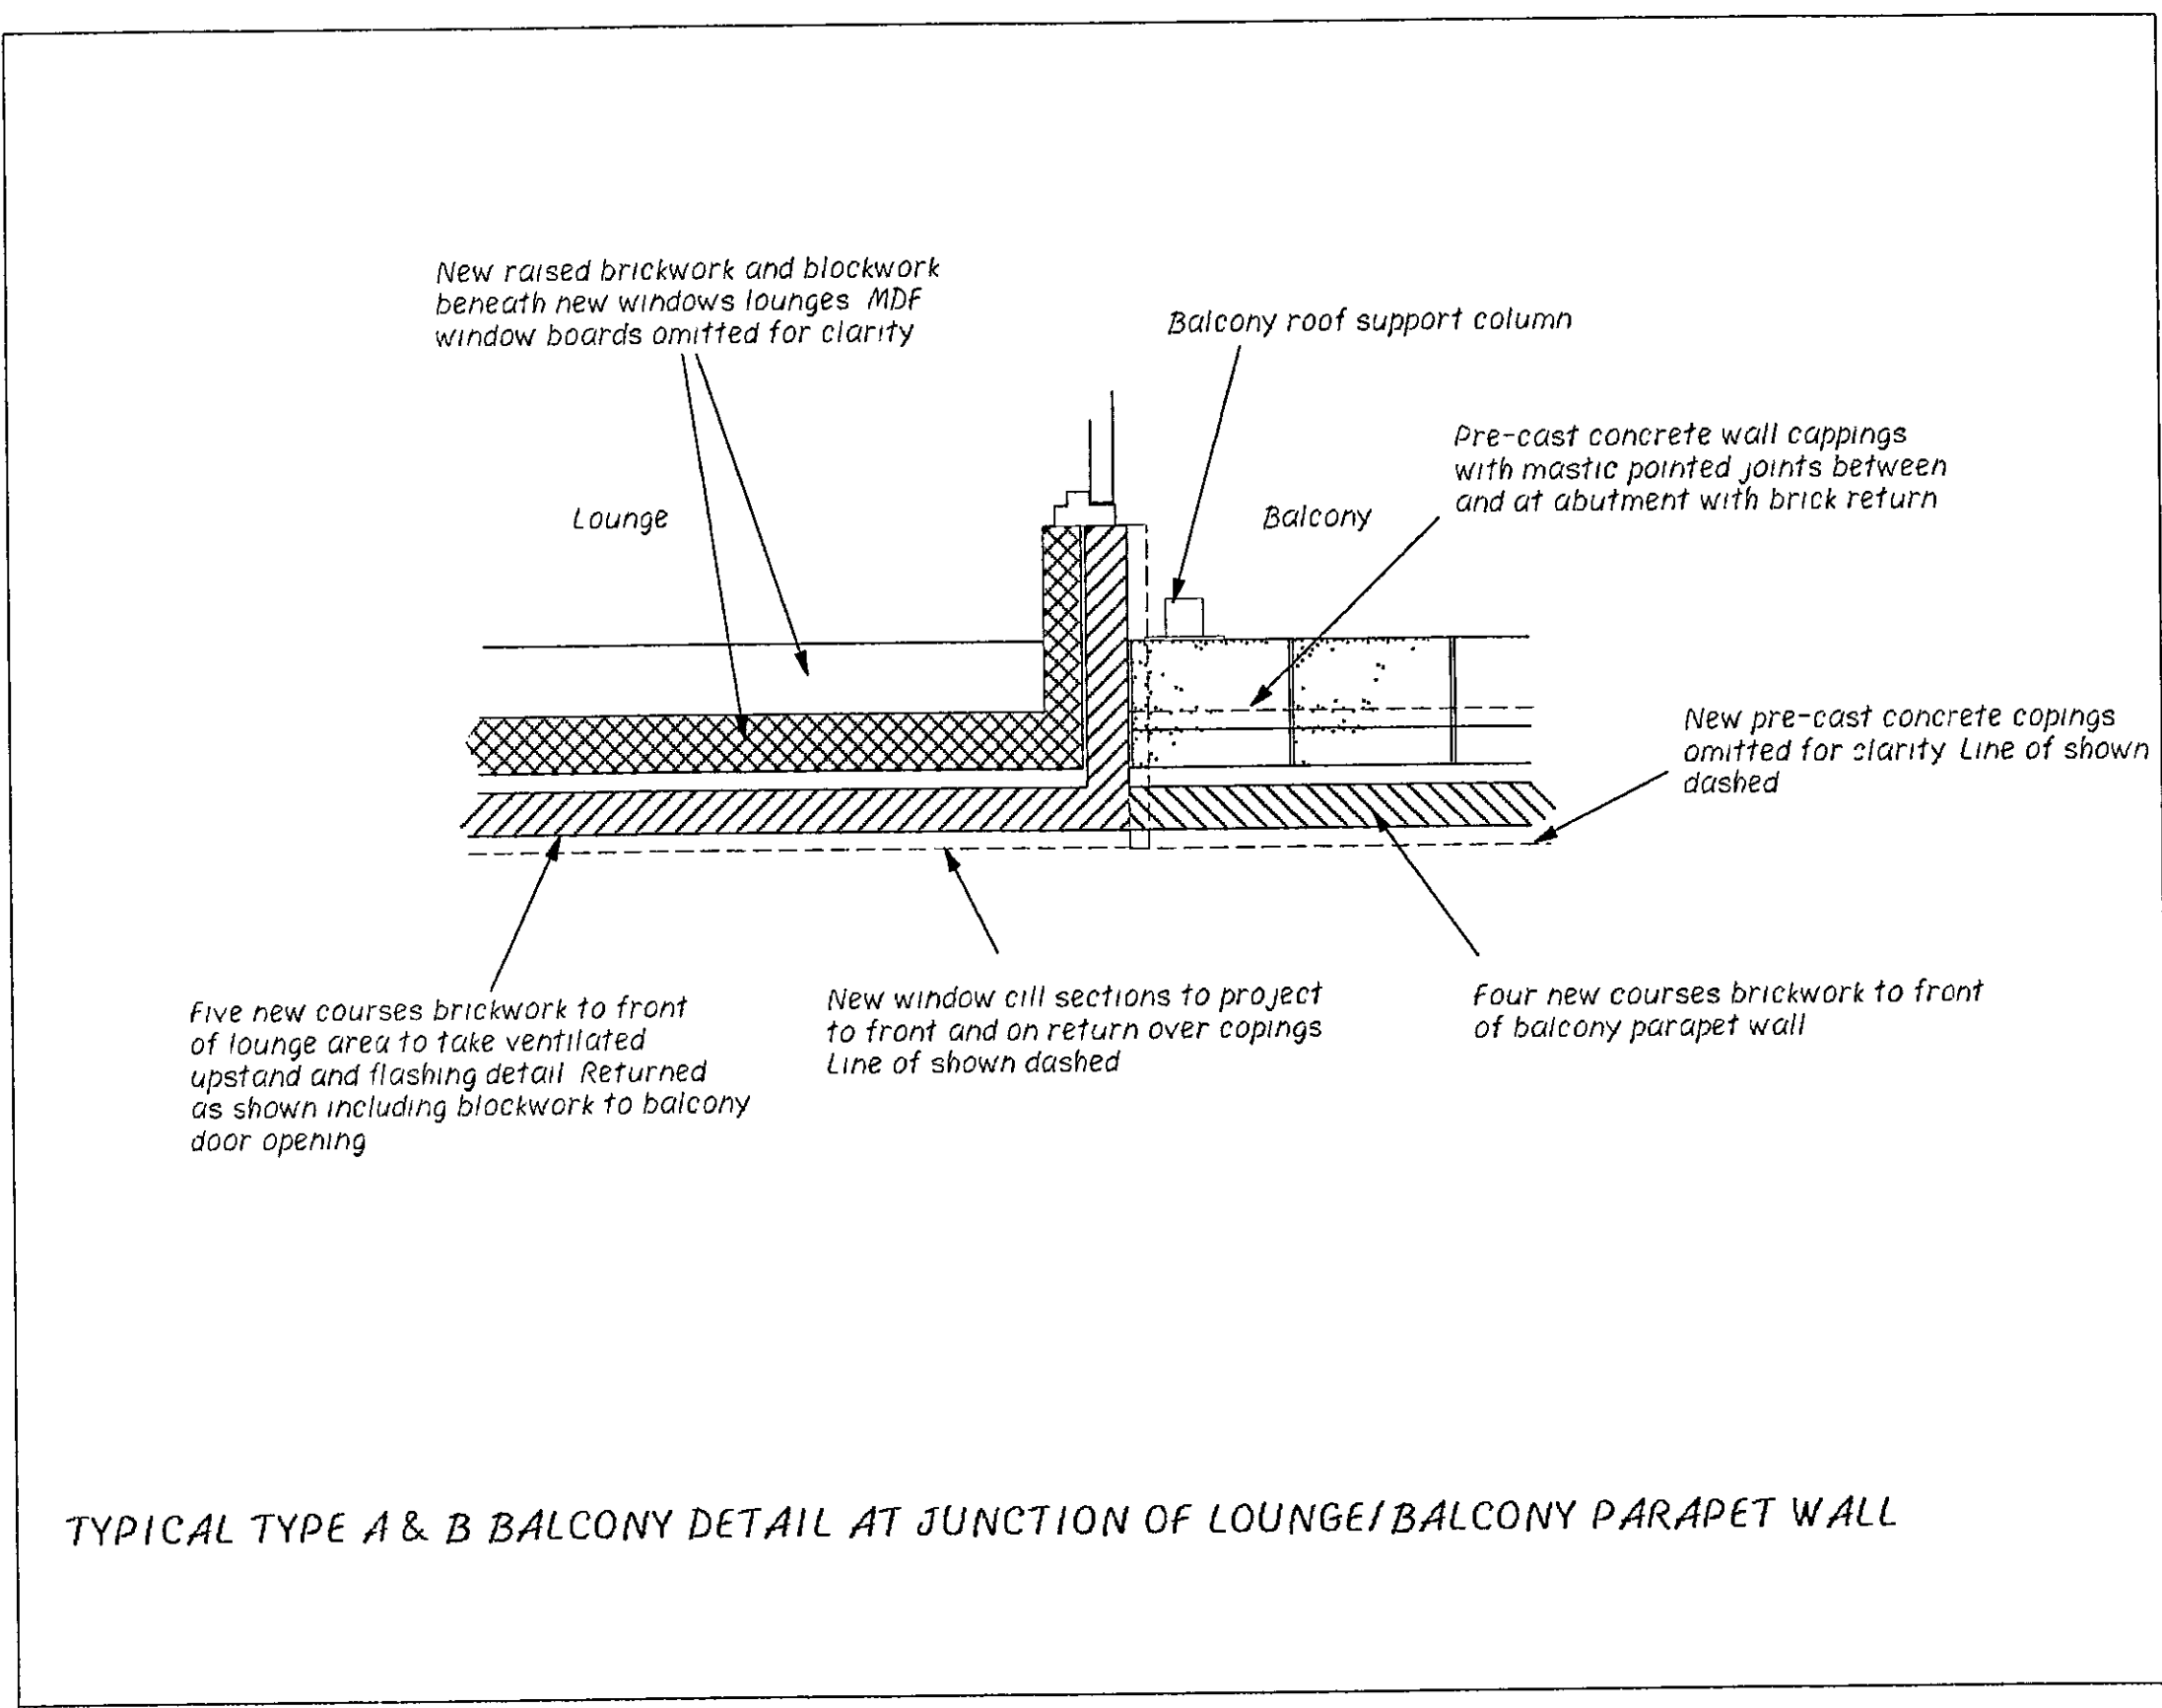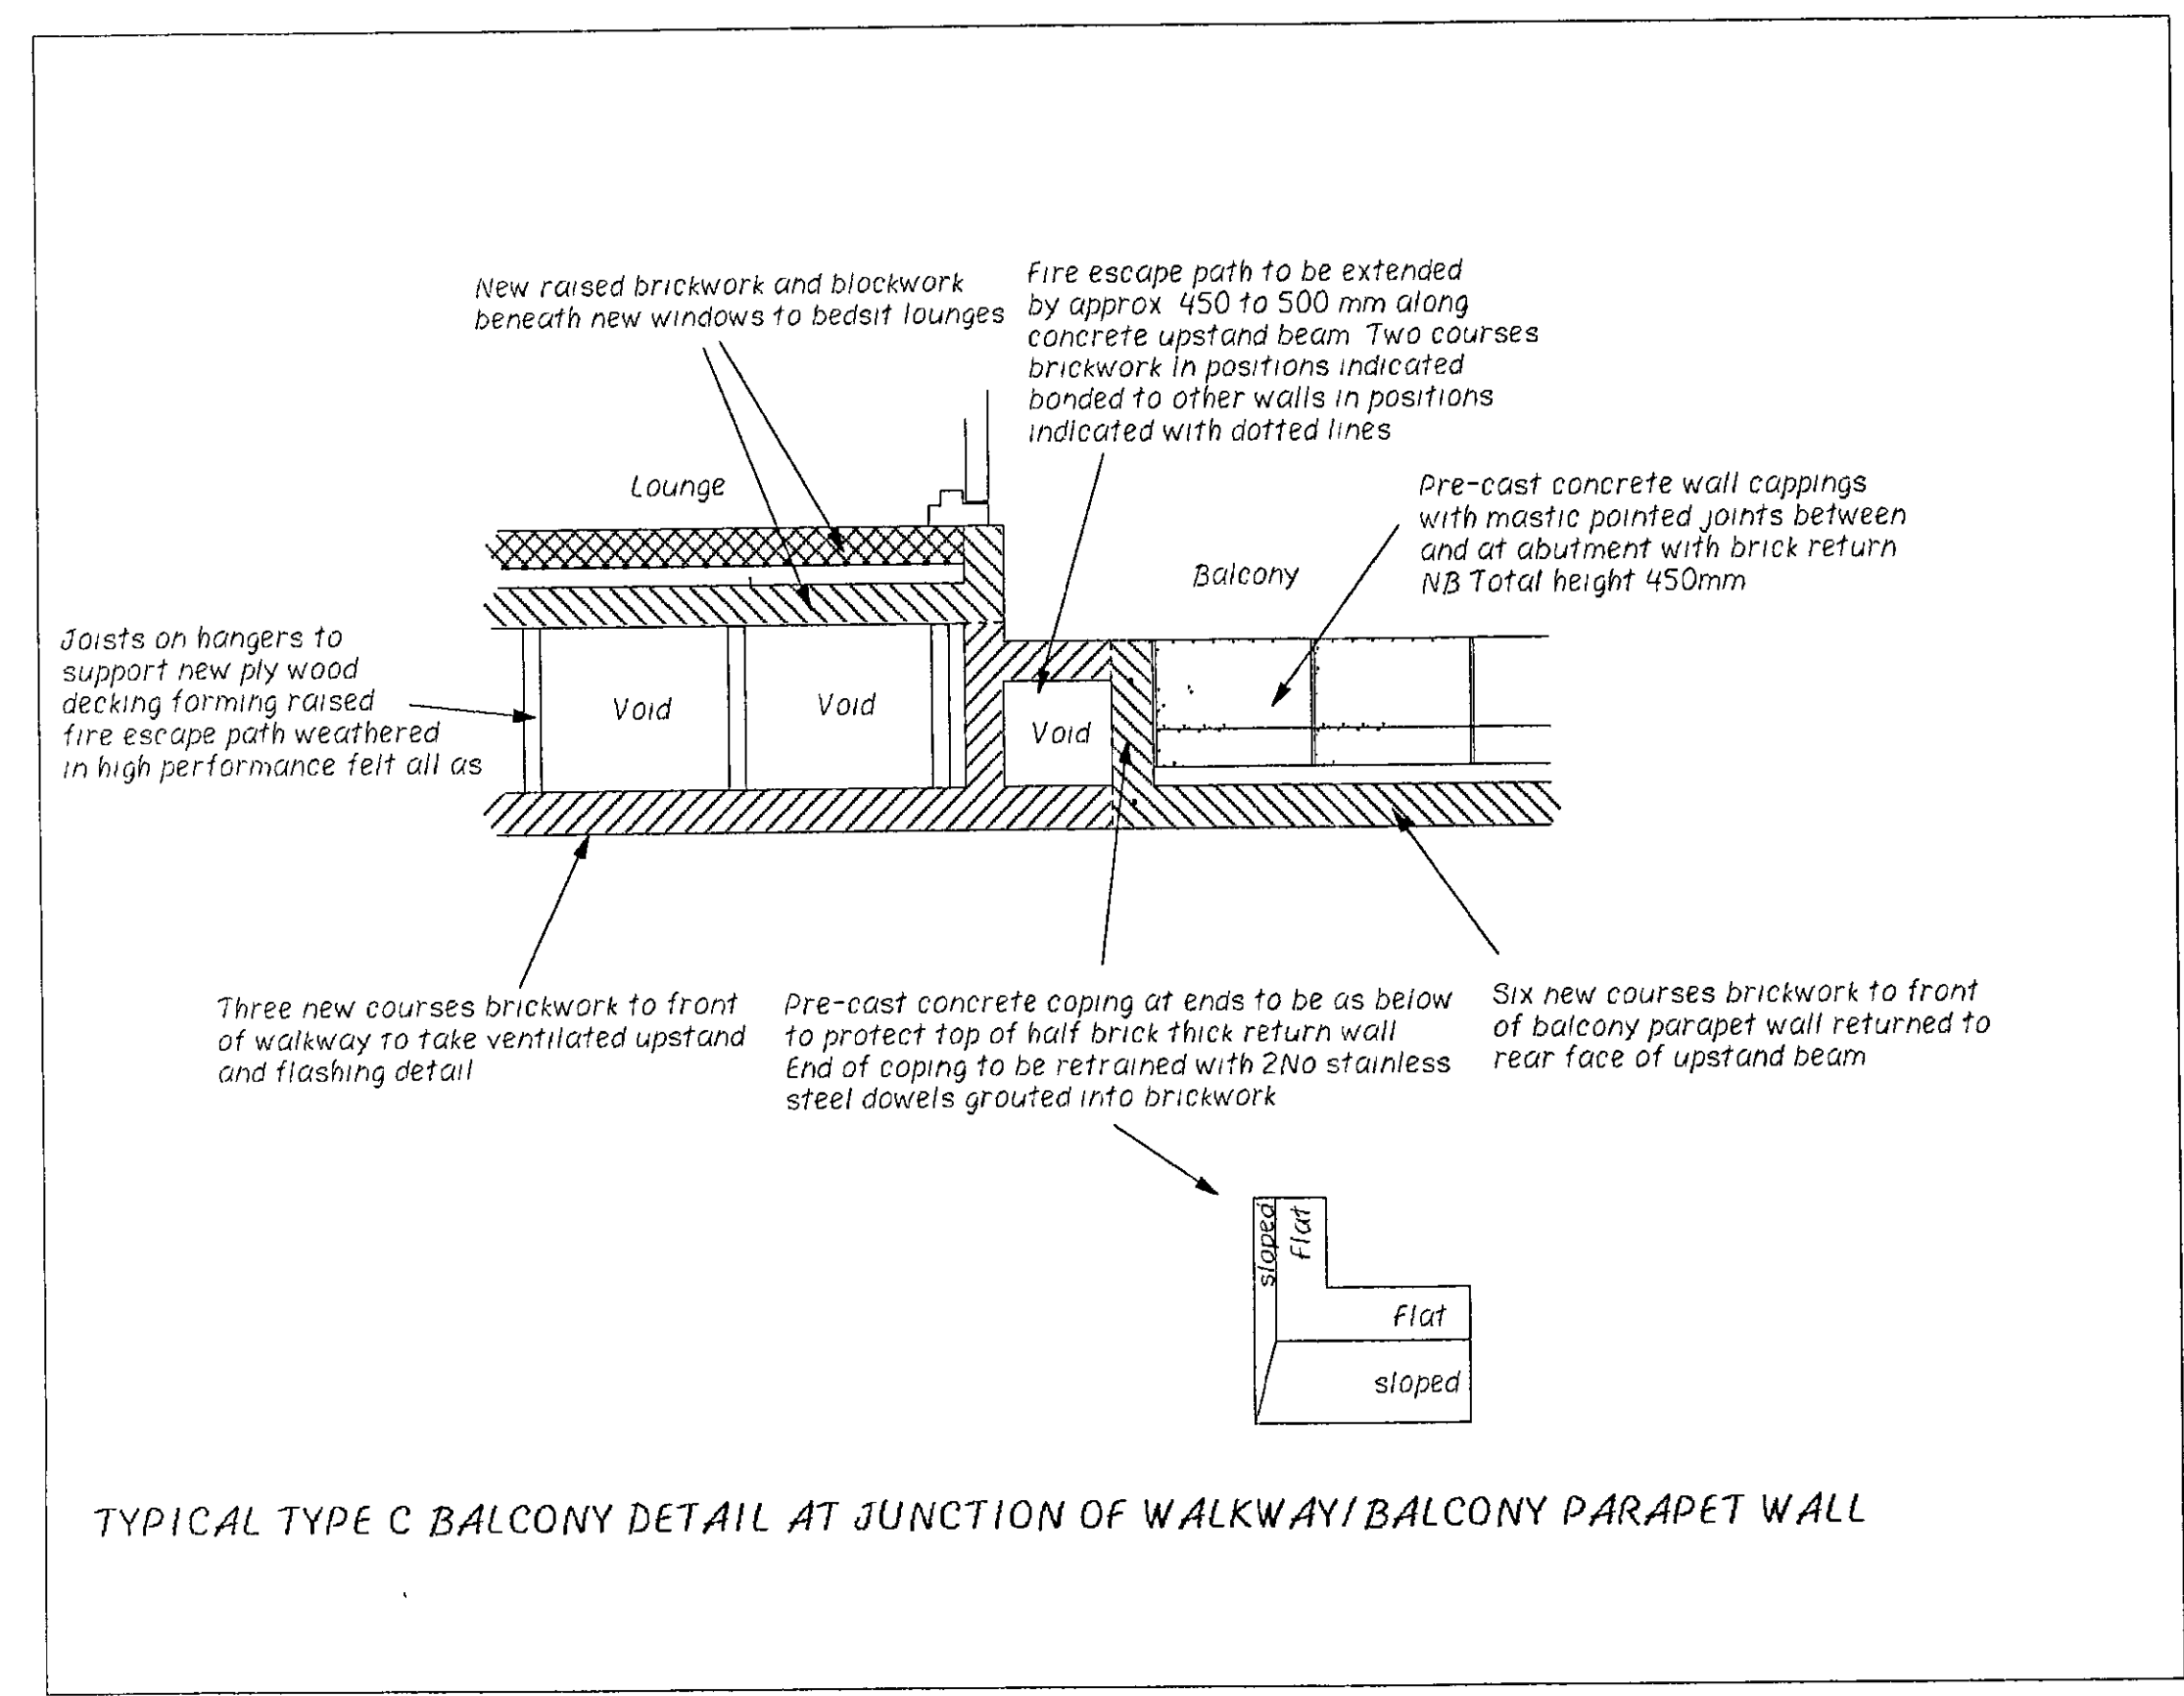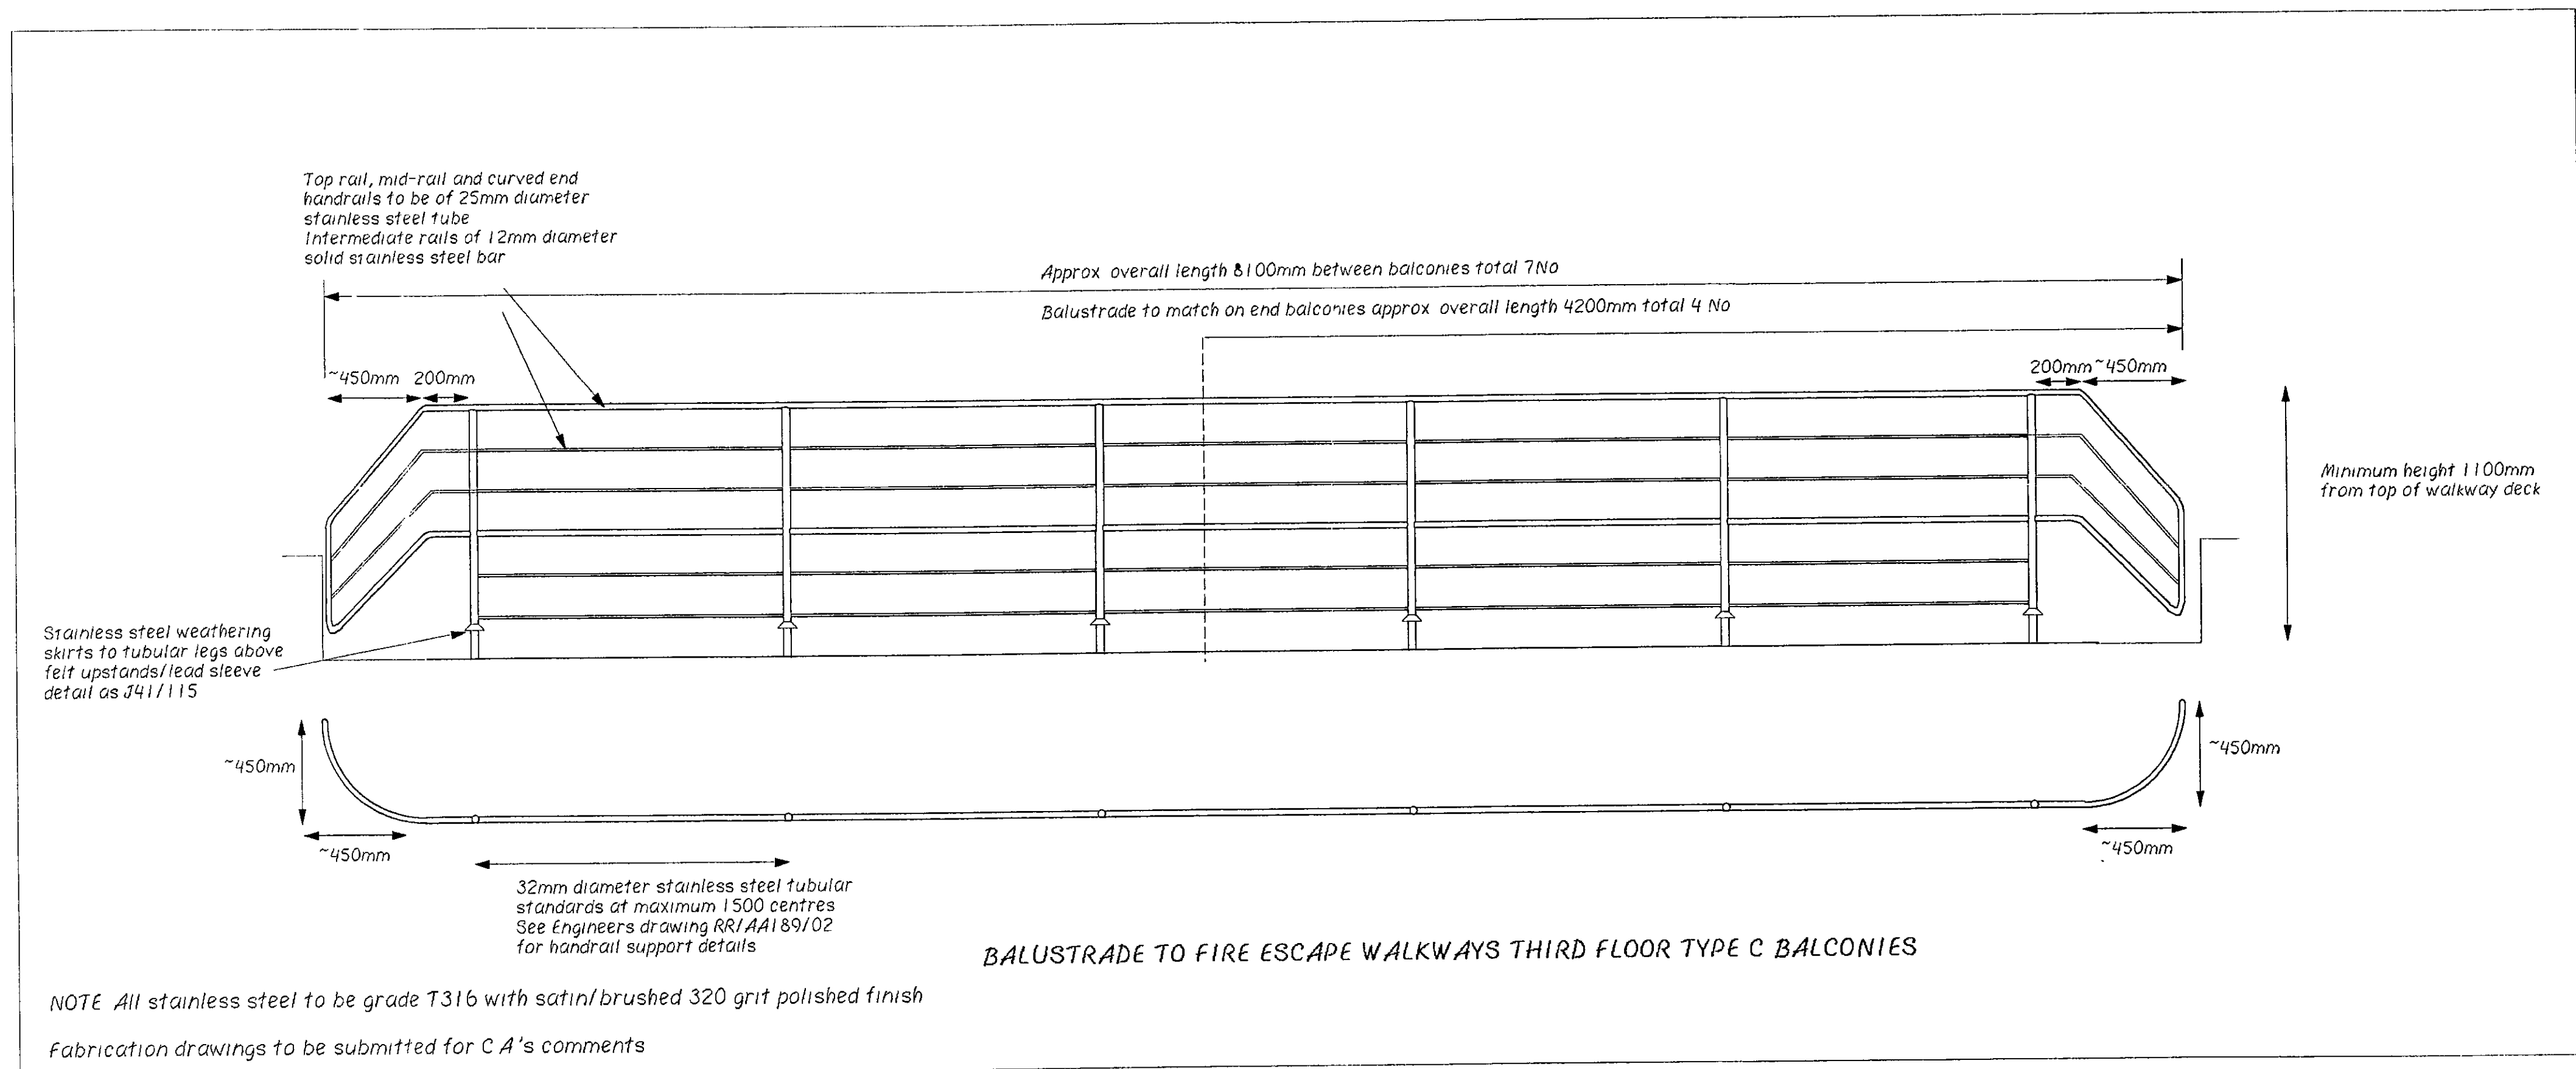

Received 15 AUG 2011 R.B.K&C
Received 10 AUG 2011 R.B.K&C
Planning Approval

Revisions	Checked

Brodie Plant & Goddard
Chartered Surveyors & Architects
The Old Court House
277 High Street
Dorking, Surrey,
RH4 1RY
Tel: 01306 887070
Fax: 01306 740563

Project **ACKLAM ROAD, LONDON W10**

Client **ROYAL BOROUGH OF KENSINGTON & CHELSEA**

Drwg No.	2022/17	Rev	Checked
			DMT
Scale	1 : 20	Date	2/3/01
		Drawn	CJB
Title	BALUSTRADE AND DETAILS		
For	TENDER		