


Siteplan

RECEIVED
6 NOV 2000
TOWN PLANNING
R.B.K. & C.

PP002588

1:1250 Scale

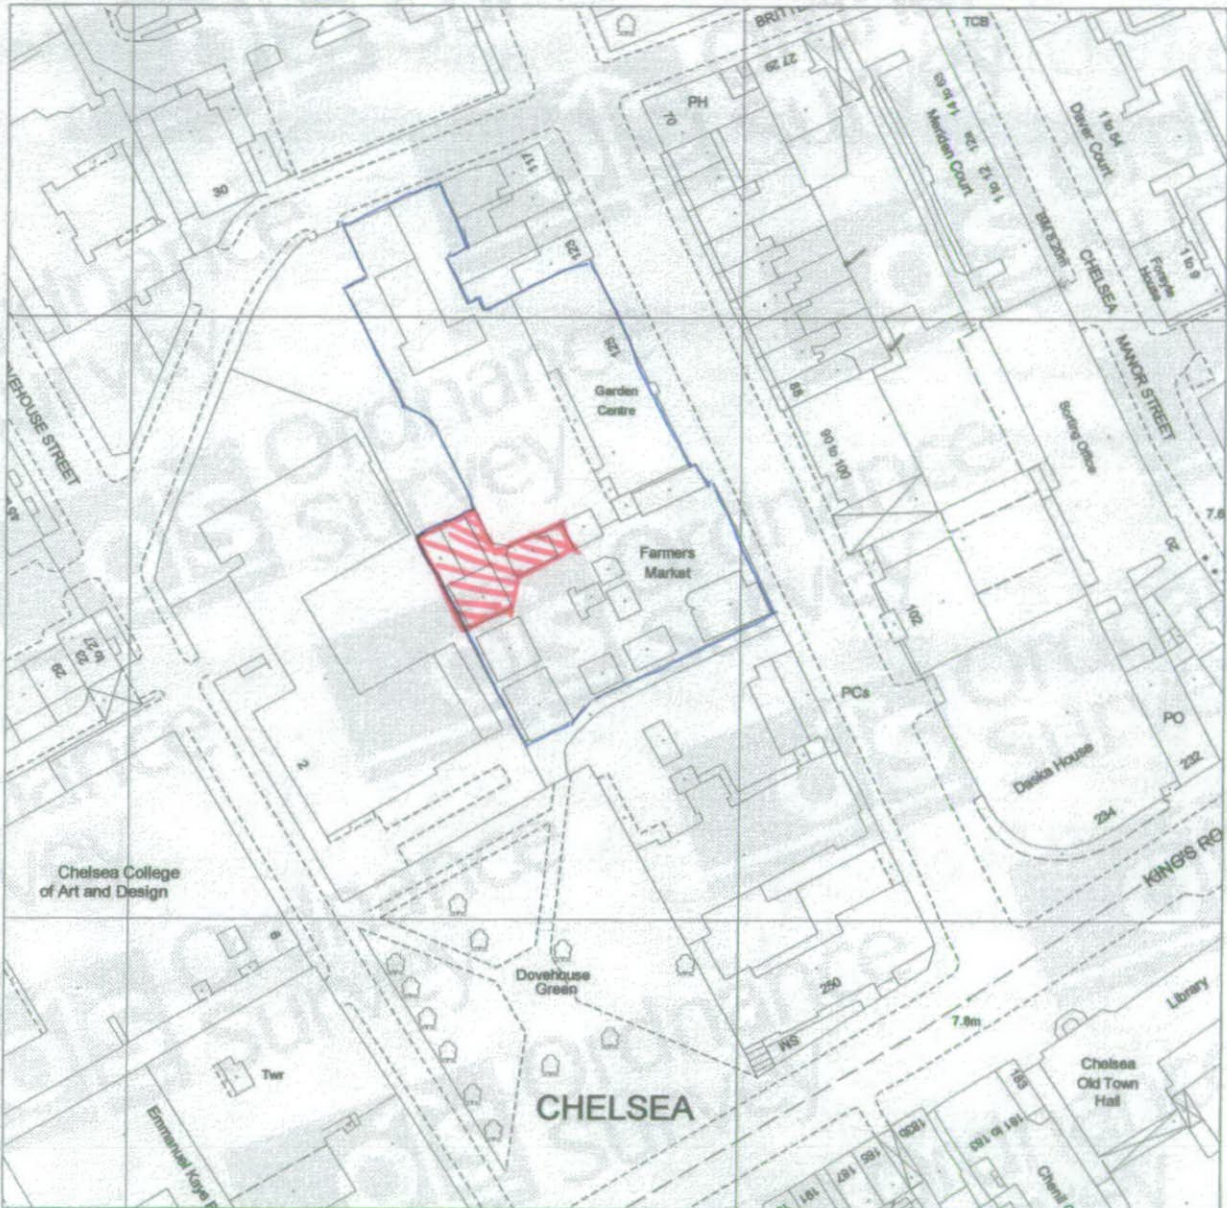

Produced 23 Nov 1999 from Ordnance Survey digital data and incorporating surveyed revision available at this date. © Crown copyright 1999.



Due to the resolution of this image, the depiction of a solid line within dashed lines does not necessarily constitute an obstruction at ground level.


Reproduction in whole or in part is prohibited without prior permission of Ordnance Survey.

THE CHELSEA FARMERS MARKET
125 SYDNEY STREET
LONDON
SW3 6NR


Centre coordinates : 527179mE 178151mN

National Grid sheet reference at centre of this Siteplan: TQ2778SW.

Supplied by : National Map Centre Tel 0171 222 2466
Serial Number : 5396

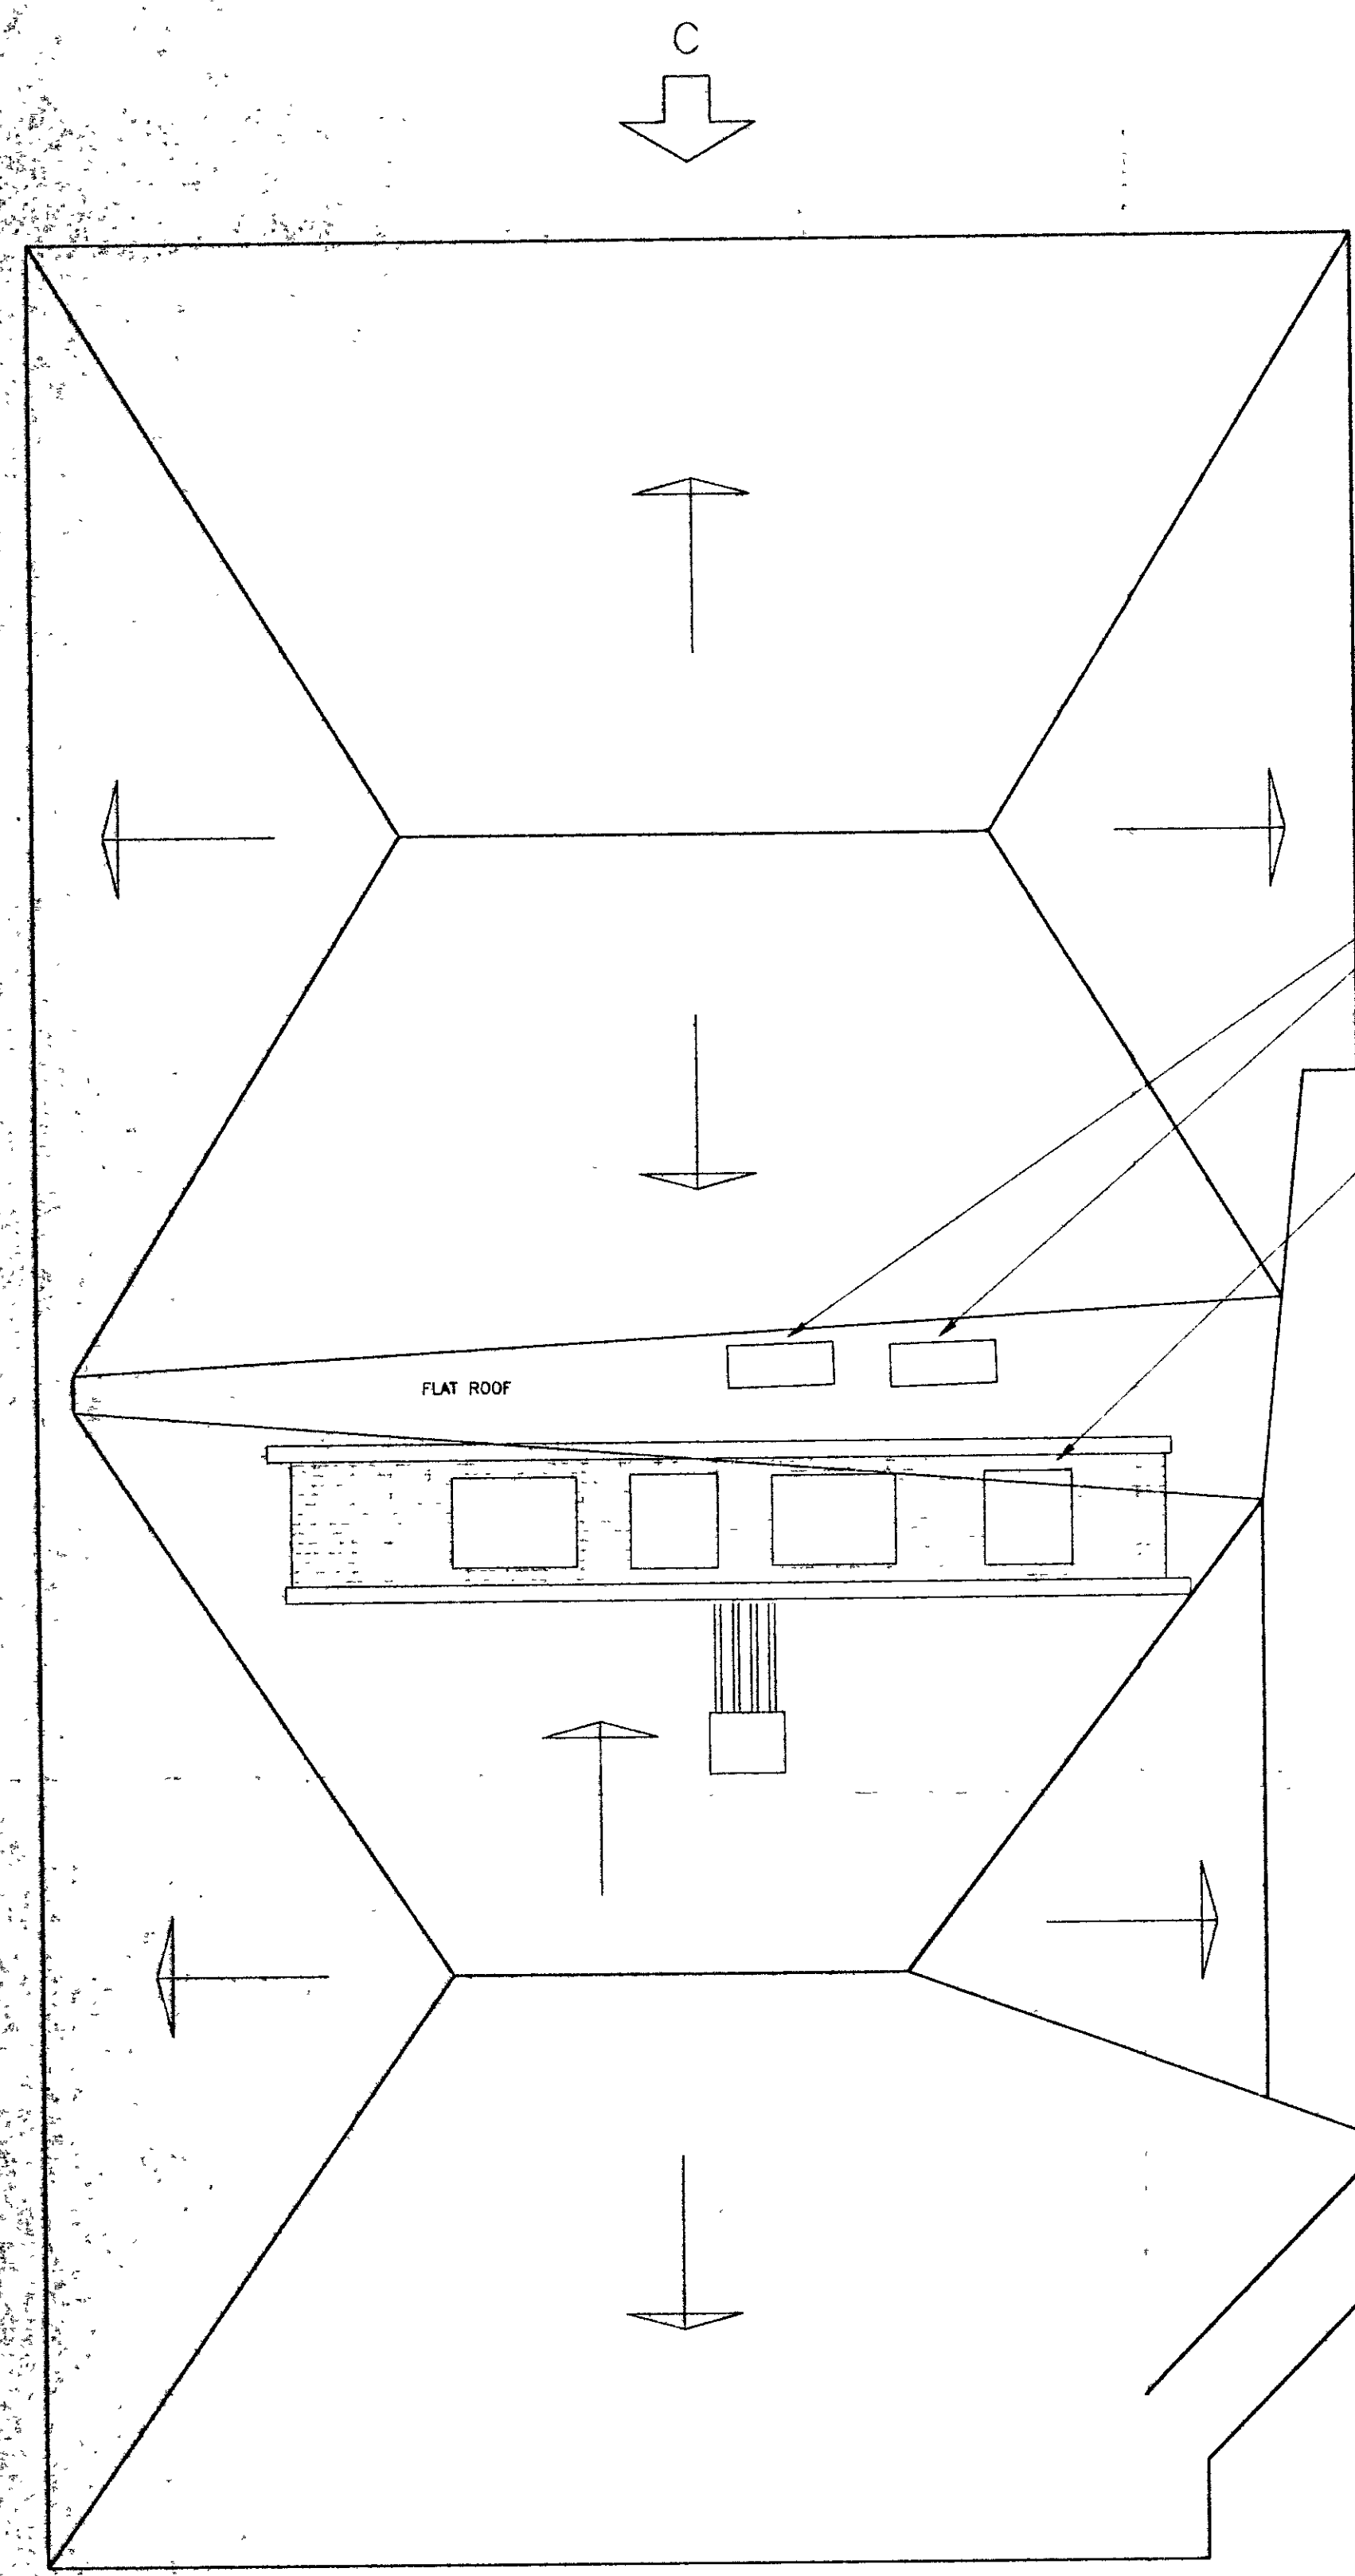


ROOF PLAN

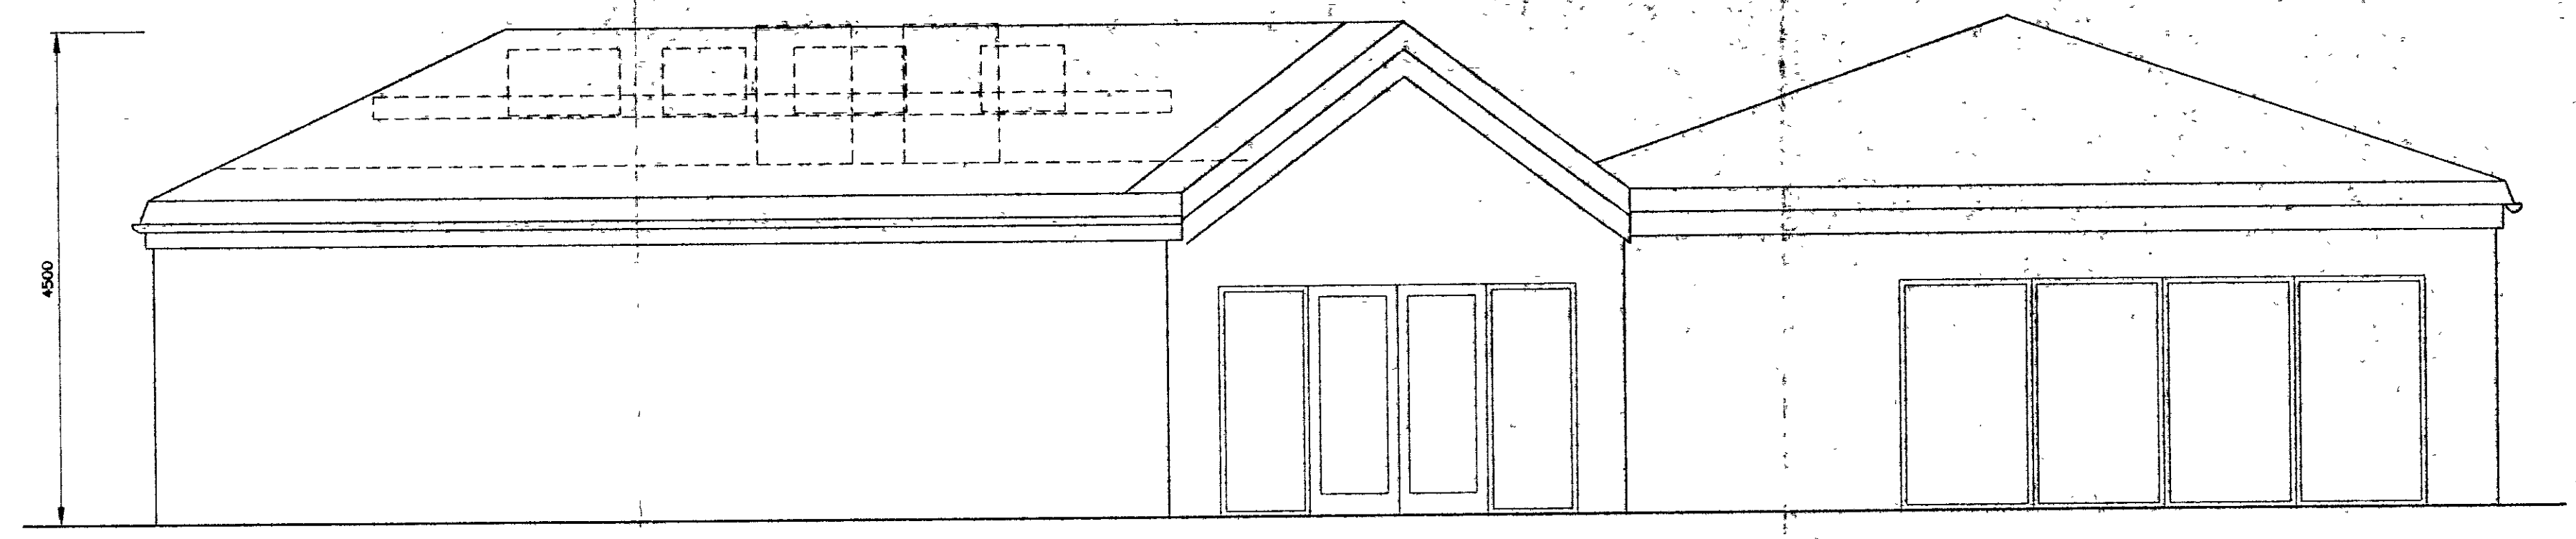


ELEVATION ON ARROW 'A' (FRONT ENTRANCE)

2 No. DAIKIN AIR CONDITIONING UNITS MOUNTED ON PADSTONES UNIT SIZE 880mm WIDE x 350mm DEEP x 1220mm HIGH

4 No. AIR CONDITIONING PLANT UNITS MOUNTED ON 25mm THICK GRILLE SUPPORTED OFF OF 2 No. 135mm WIDE x 200mm DEEP RSJ's. RSJ's MOUNTED 445mm ABOVE ROOF SURFACE UNIT MAXIMUM HEIGHT 660mm

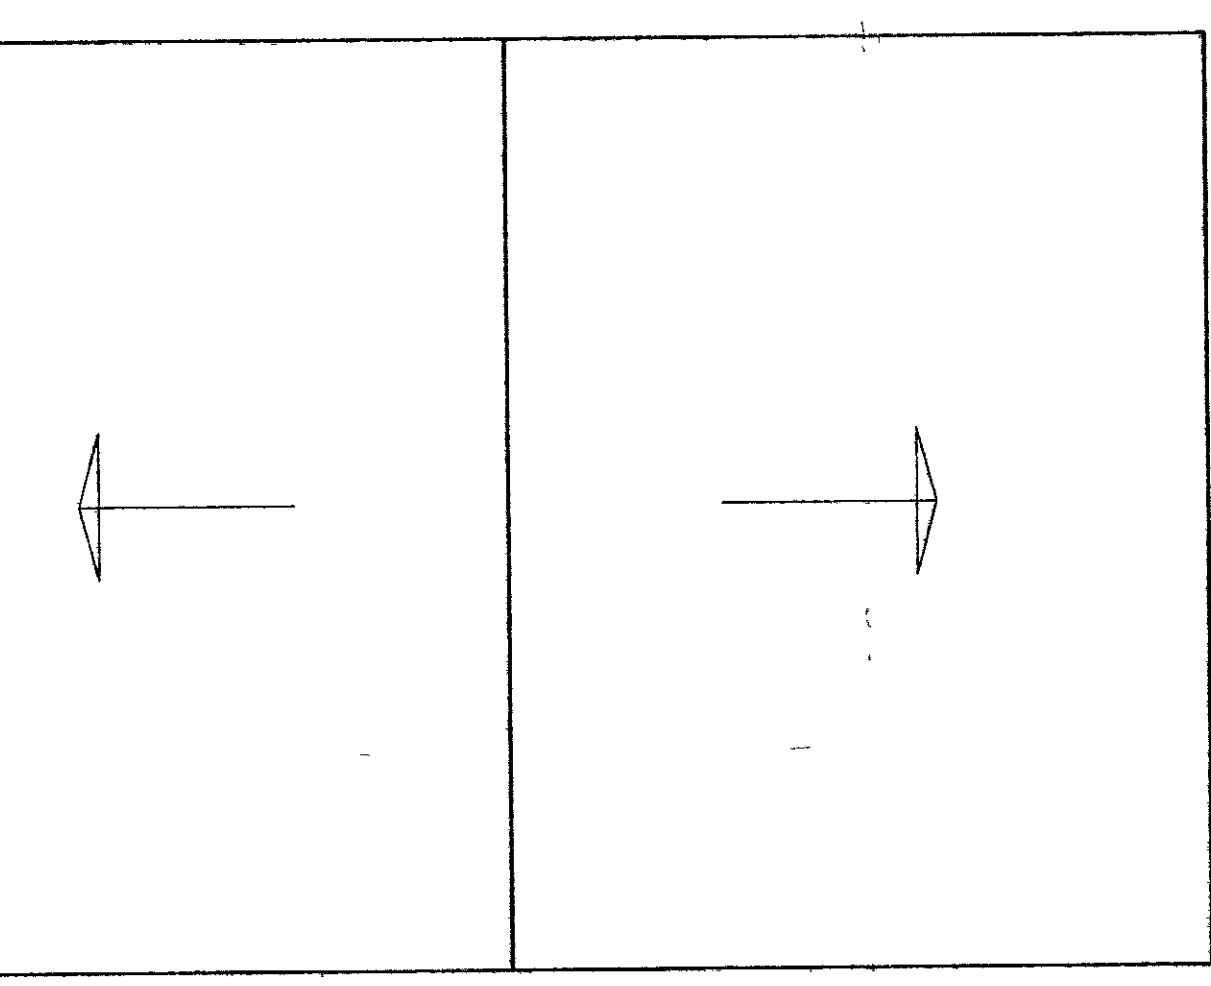


ELEVATION ON ARROW 'B' (SYDNEY ROAD ELEVATION)

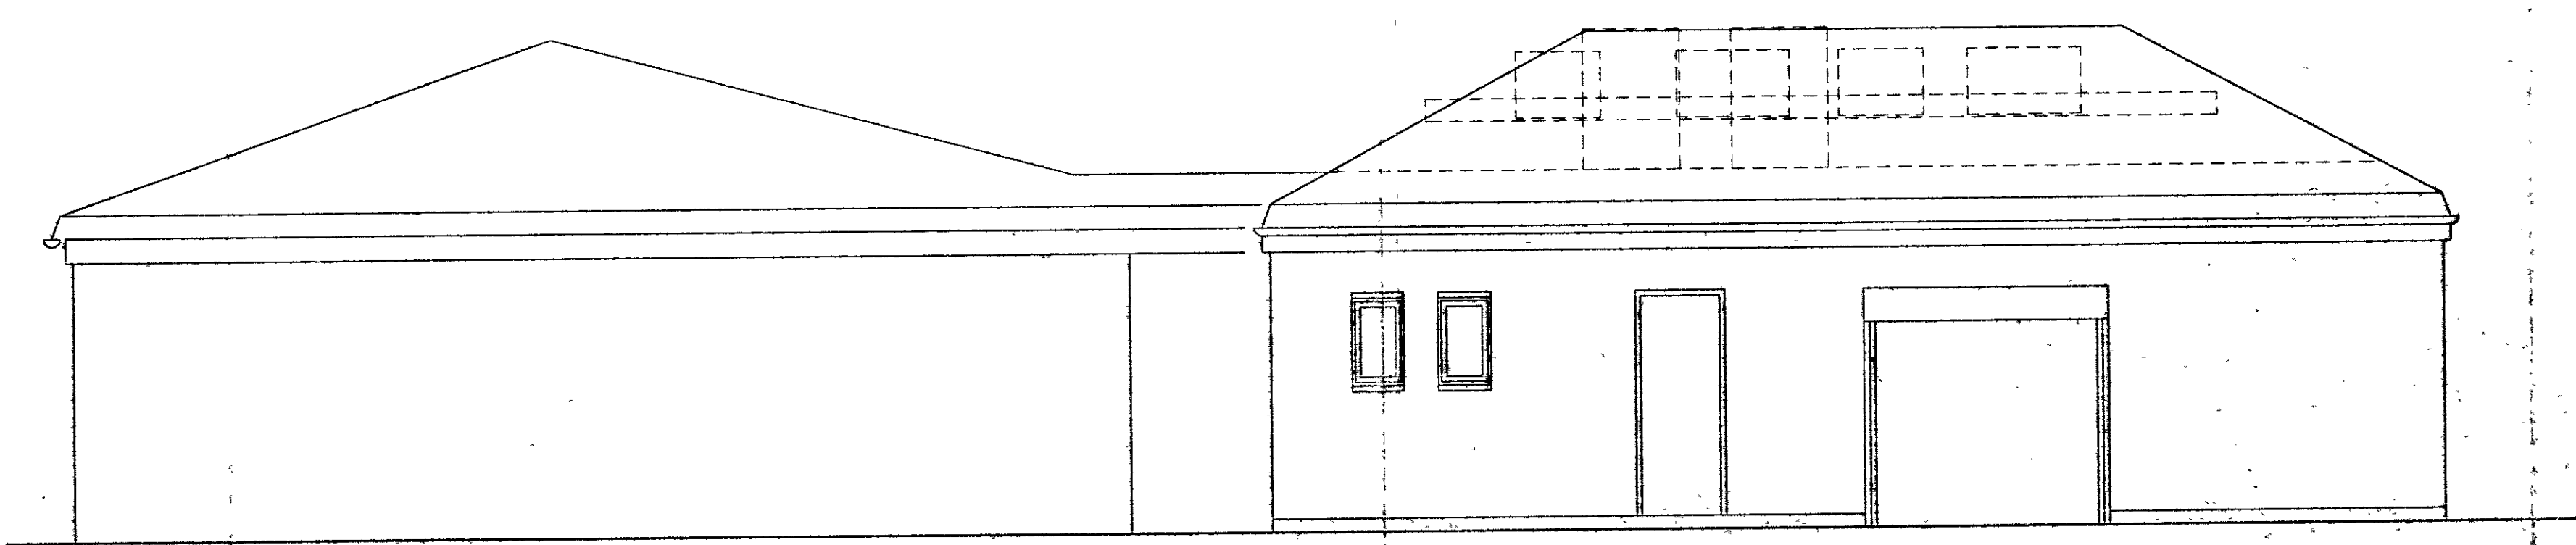

ELEVATION ON ARROW 'C' (REAR ENTRANCE FROM CAR PARK)

PP002588
R.B.K. & C.
TOWN PLANNING
6 NOV 2000
RECEIVED

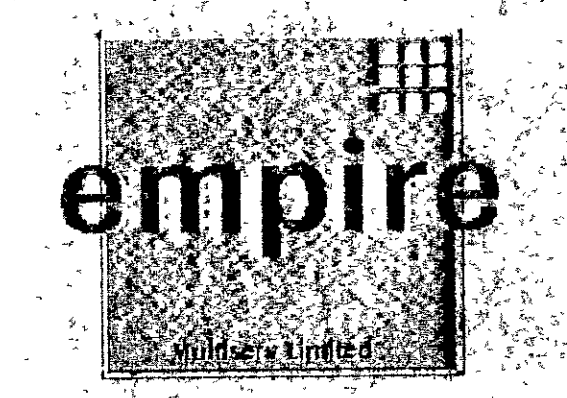

103 Brent Lane
Dartford
Kent DA1 1QT

Telephone: 01322 286 100
Facsimile: 01322 286 500

DELEGATED APPROVAL
- 5 JAN 2001

Client
Organic Warehouse
Project
Here Organic Warehouse
Chelsea Farmer's Market
Kensington SW7

Description
Plan and elevations showing
roof mounted air conditioning
equipment.

Scale 1:50 Date October 2000 Drawn SPH

Drawing number EMP2220/02 Revision

