

NOTE: WINDOWS TO LIVING ROOM & BATHROOM
BEHIND PITCHED ROOF SHOWN DOTTED.



EXISTING ELEVATION - SOUTH TO GARDENS

DELEGATED
06 FEB 2001
REFUSAL

DELEGATED
06 FEB 2001

PP002875


DELEGATED
06 FEB 2001
REFUSAL

R.B.K. & C.
TOWN PLANNING
15 DEC 2000
RECEIVED


B B PARTNERSHIP
ARCHITECTS
THE TRAFALGAR - 17 NEWINGTON STREET - LONDON SE1
TEL - 020 7336 8555 FAX - 020 7336 8777

project	FLAT 6 12 CADOGAN GARDENS	date	25.10.00	scale	1:100	drawn by	RF
drawing	SOUTH ELEVATION - EXISTING	drg. no.	CVN 01	rev.			

do not scale • check all dimensions on site ©

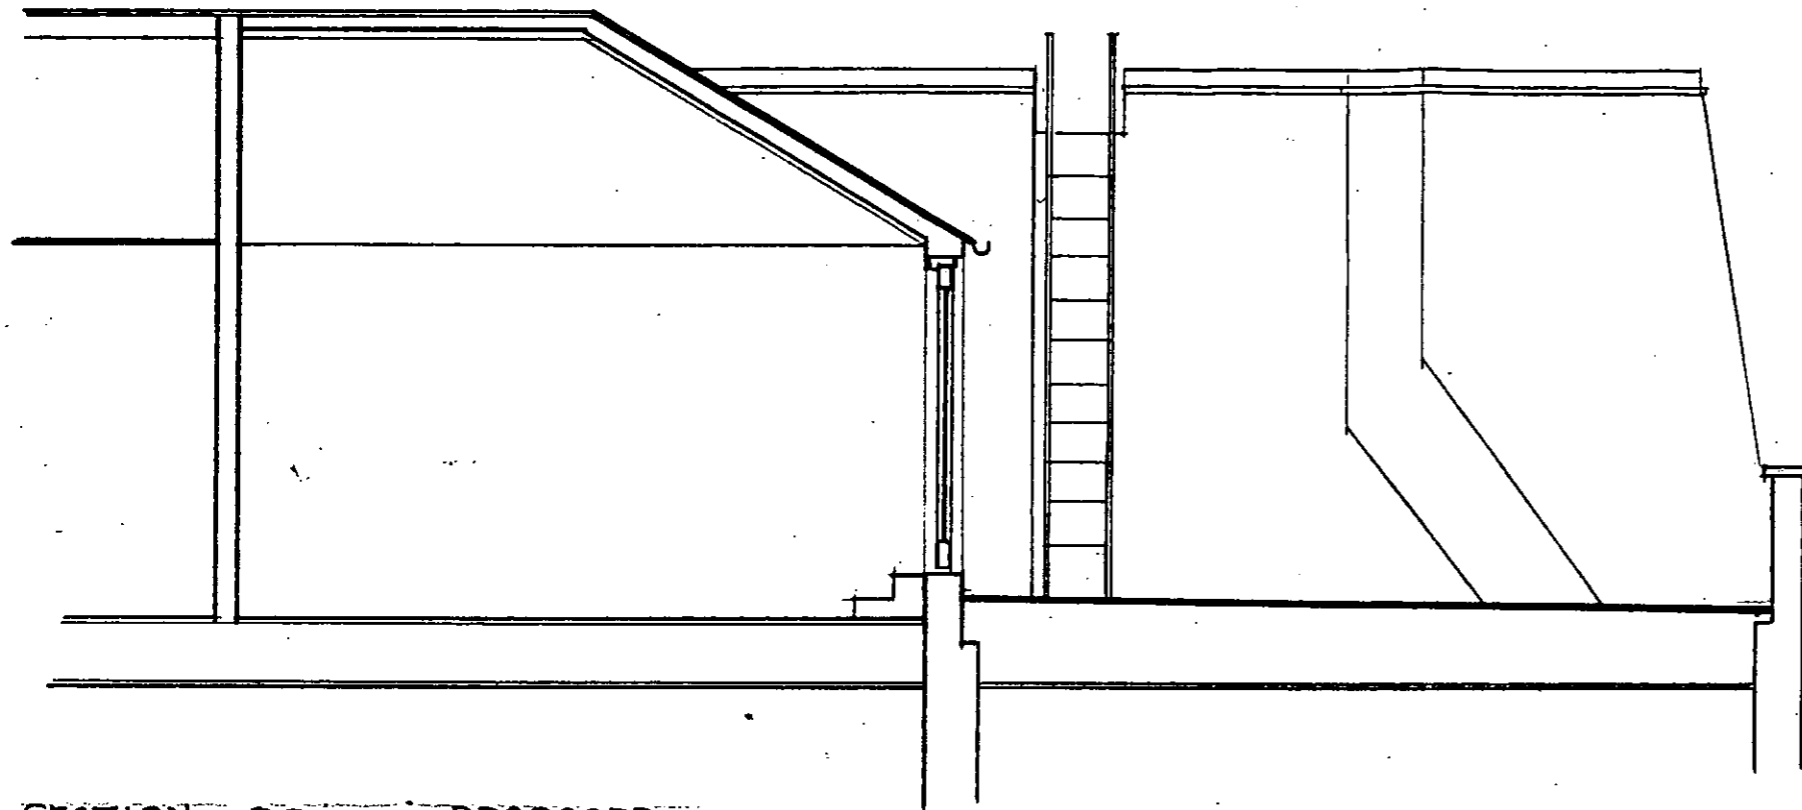

SECTION BB - PROPOSED

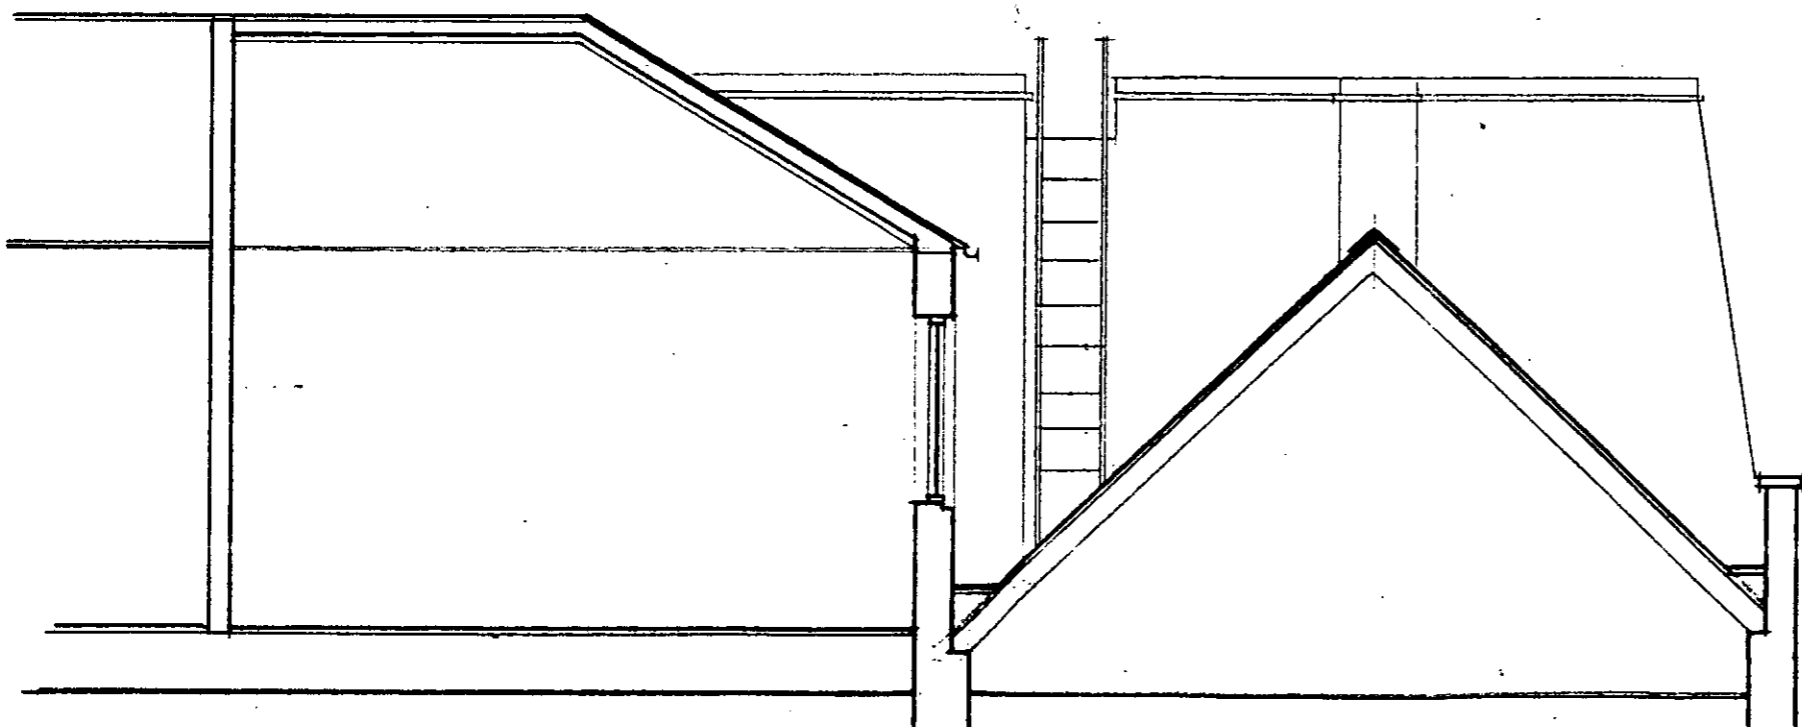

SECTION AA - EXISTING

RECEIVED
 20 2001
 P002875


R.B.K. & C.
 TOWN PLANNING
 15 DEC 2000
 RECEIVED

BB PARTNERSHIP
 ARCHITECTS
 THE TRINFLYBAR • 17 REMINGTON STREET • LONDON N1 6EH
 TEL • 020 7333 0555 FAX • 020 7333 6777

project	FLAT 6 12 CADOGAN GARDENS	date	26.10.00	scale	1:50	drawn by	DF
drawing	SECTIONS	drg. no.	CVN 03	rev.			



EXISTING ELEVATION - SOUTH TO GARDENS

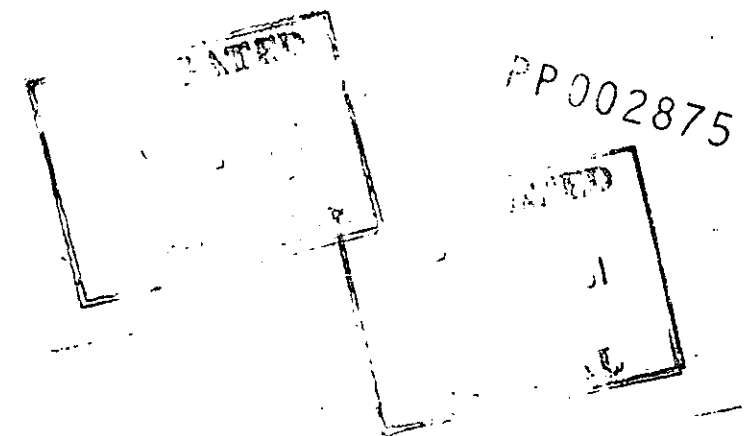


R.B.K. & C.
TOWN PLANNING
15 DEC 2000
RECEIVED

B B PARTNERSHIP
ARCHITECTS

THE TRAF ALGATE - 17 REMINGTON STREET - LONDON N1 8DT
TEL - 020 7336 8555 FAX - 020 7336 8777

project: FLAT 6	date	scale	drawn by
12 CADOGAN GARDENS	25.10.00	1:100	RF
drawing SOUTH ELEVATION PROPOSED.	drg. no.	rev.	
	CVN 11		

do not scale · check all dimensions on site ©

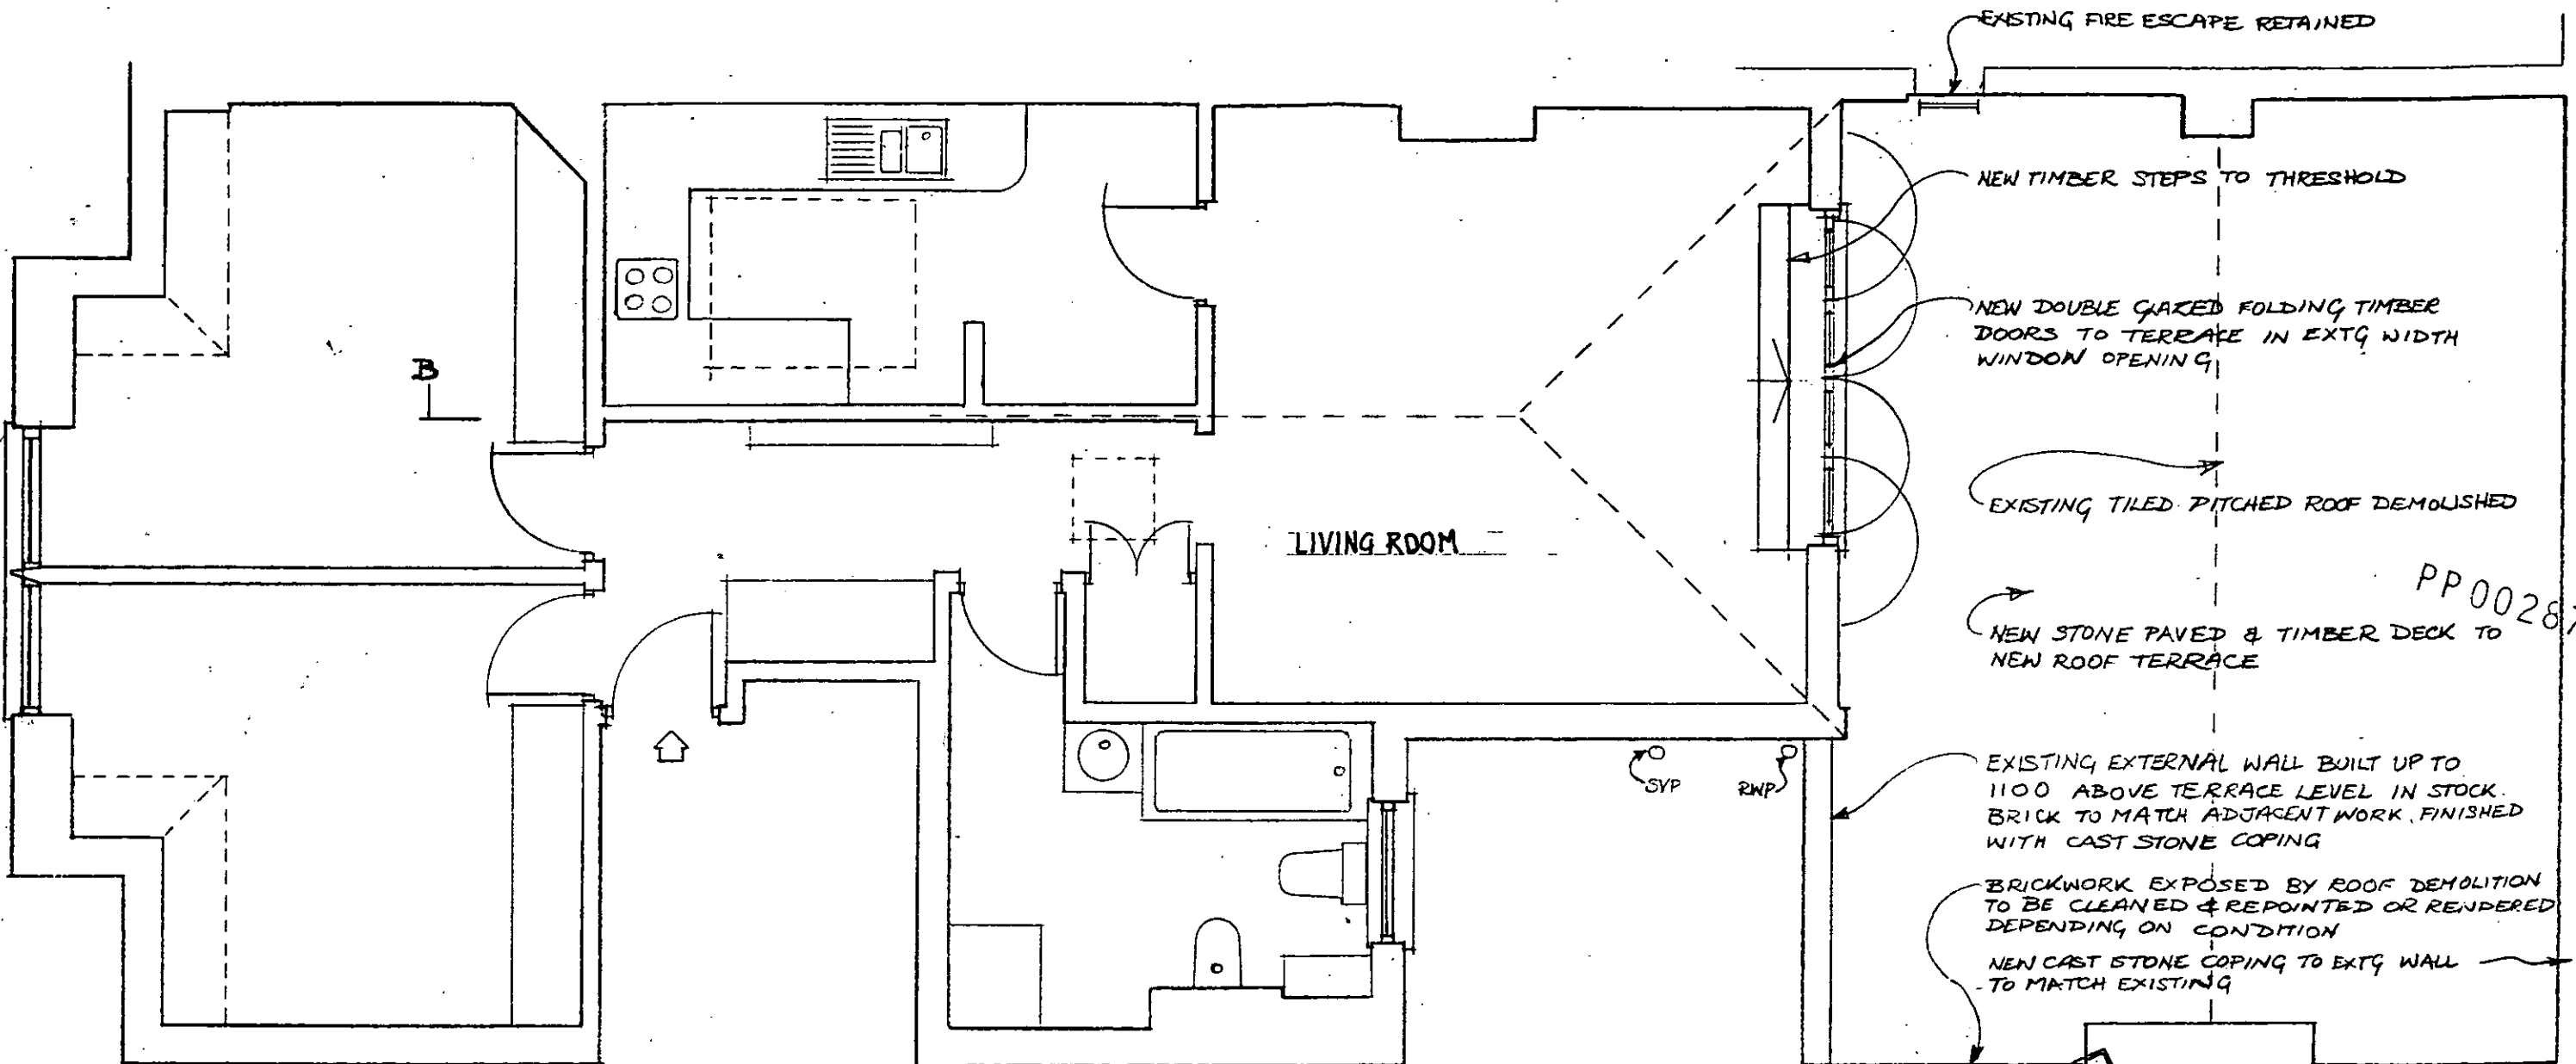

PP002875


DELEGATED
 FEB 2001
REVISED

NOTE: DIMENSIONS OF TERRACE TO BE CONFIRMED ON SITE.

R.B.K. & C.
 TOWN PLANNING
 15 DEC 2000
RECEIVED

B B PARTNERSHIP
 ARCHITECTS
 THE TRAFALGAR - 17 REMINGTON STREET - LONDON N1 8EN
 TEL - 020 7336 8555 FAX - 020 7336 8777

project	FLAT 6	date	26.10.00	scale	1:50	drawn by	RF
	12 CADOGAN GARDENS						
drawing	FLOOR PLAN	drg. no.	C.V.N 12	rev.			
	PROPOSED TERRACE						

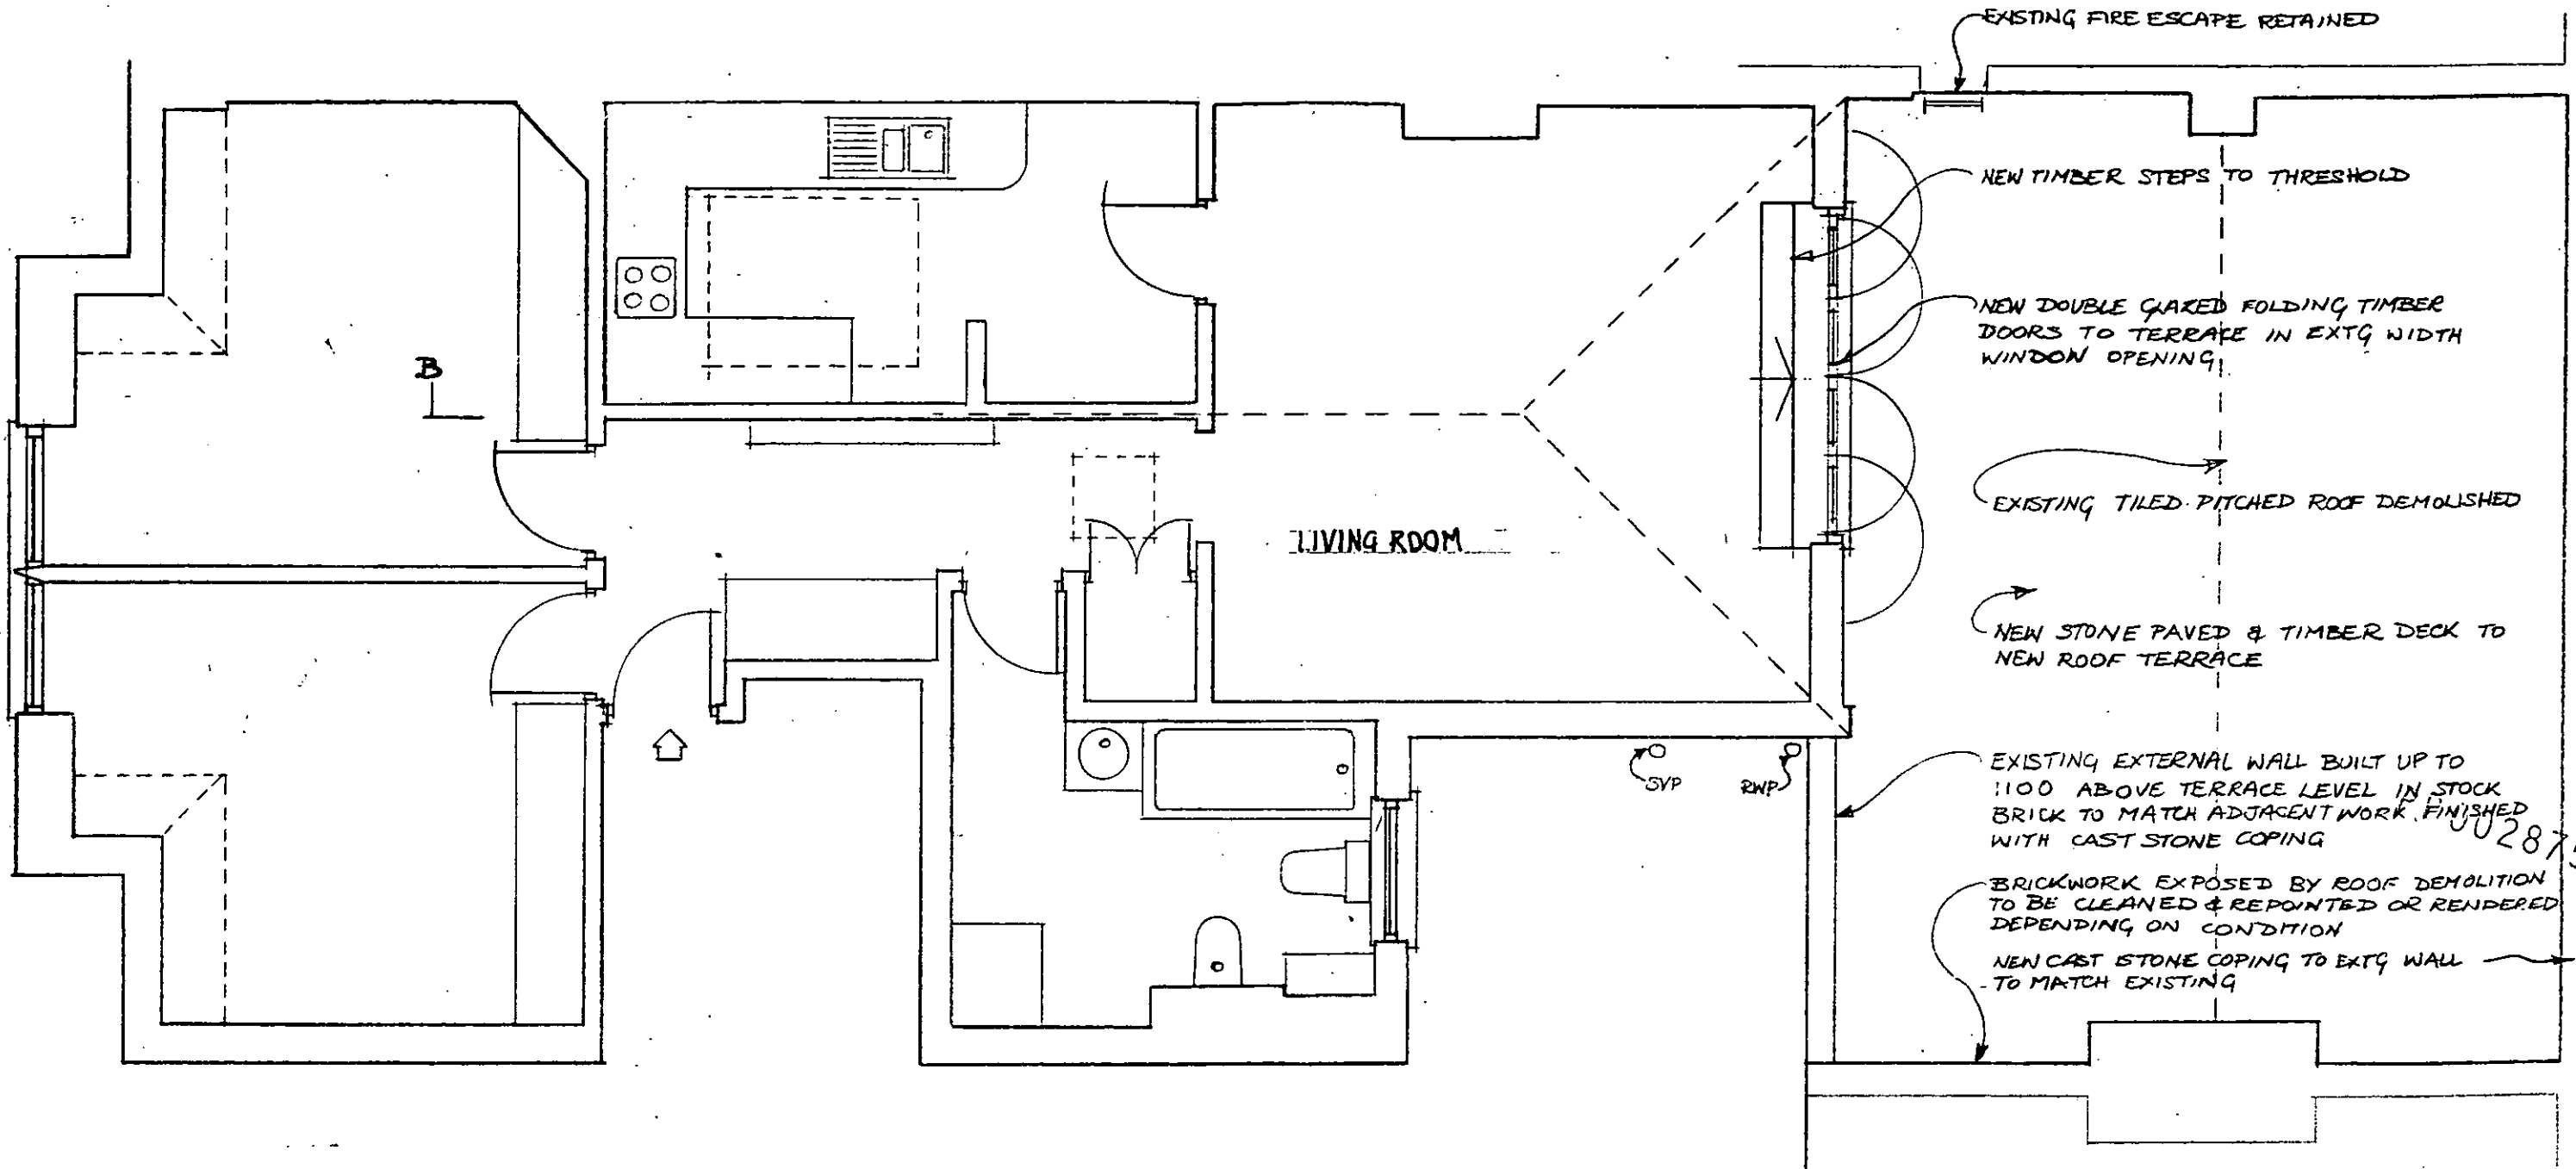

NOTE: DIMENSIONS OF TERRACE TO BE CONFIRMED ON SITE.

RBK & C.
TOWN PLANNING
15 DEC 2000
RECEIVED

B B PARTNERSHIP
ARCHITECTS
THE TRAFALGAR - 17 REMINGTON STREET - LONDON N1 8DH
TEL - 020 7336 8555 FAX - 020 7336 8777

project	FLAT 6 12 CADOGAN GARDENS	date	26.10.00	scale	1:50	drawn by	IF
drawing	FLOOR PLAN PROPOSED TERRACE	drg. no.	CYN 12	rev.			

NOTE: WINDOWS TO LIVING ROOM & BATHROOM
BEHIND PITCHED ROOF SHOWN DOTTED.



EXISTING ELEVATION - SOUTH TO GARDENS


PP002875

R.B.K. & C.
TOWN PLANNING
15 DEC 2000
RECEIVED

B B PARTNERSHIP
ARCHITECTS
THE TRAFALGAR • 17 REDINGTON STREET • LONDON W1 1 4D1
TEL • 020 7336 8555 FAX • 020 7336 8777

project	FLAT 6	date	25.10.00	scale	1:100	drawn by	RF
	12 CADOGAN GARDENS						
drawing	SOUTH ELEVATION	drg. no.	CVN 01	rev.			
	- EXISTING						

do not scale • check all dimensions on site ©

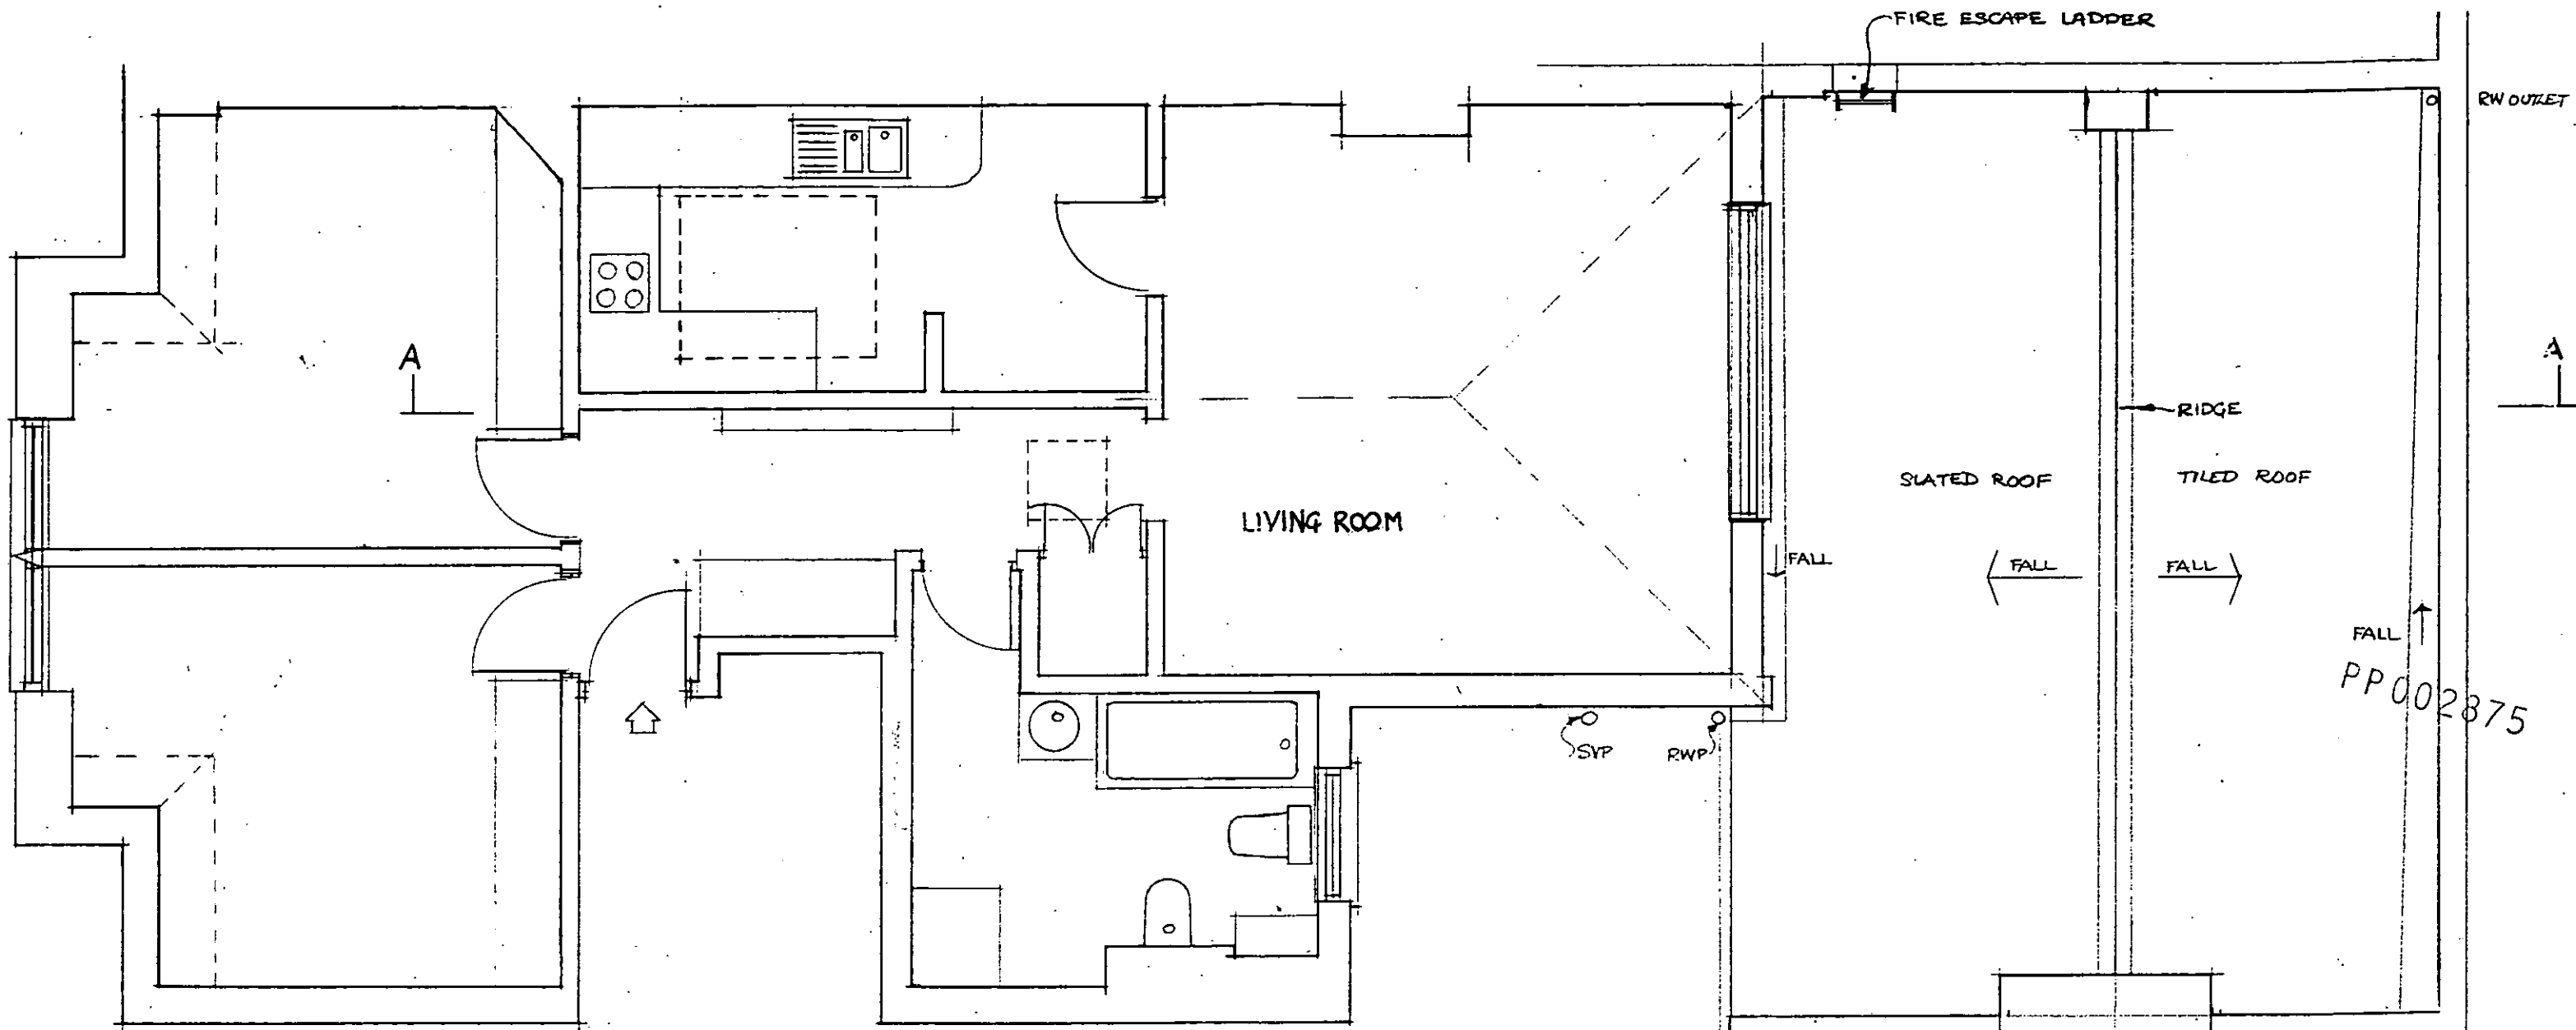

R.B.K. & C.
TOWN PLANNING
15 DEC 2000
RECEIVED

B B PARTNERSHIP
ARCHITECTS
THE TRAFALGAR - 17 BRINGTON STREET - LONDON W1 8DH
TEL • 020 7338 8555 FAX • 020 7338 8777

project	FLAT 6 12 CADOGAN GARDENS	date	26.10.00	scale	1:50	drawn by	RF
drawing	FLOOR PLAN - EXISTING	drg. no.	CVN 02	rev.			



EXISTING ELEVATION - SOUTH TO GARDENS

PP002875


R.B.K. & C.
TOWN PLANNING
15 DEC 2000
RECEIVED

B B PARTNERSHIP
ARCHITECTS


THE TRAFALGAR - 17 REMINGTON STREET - LONDON W1 8DF
TEL - 020 7336 8555 FAX - 020 7336 8777

project: FLAT 6 12 CADOGAN GARDENS	date 25.10.00	scale 1:100	drawn by Z
drawing SOUTH ELEVATION PROPOSED	drg. no. CVN 11	rev.	

do not scale · check all dimensions on site ©

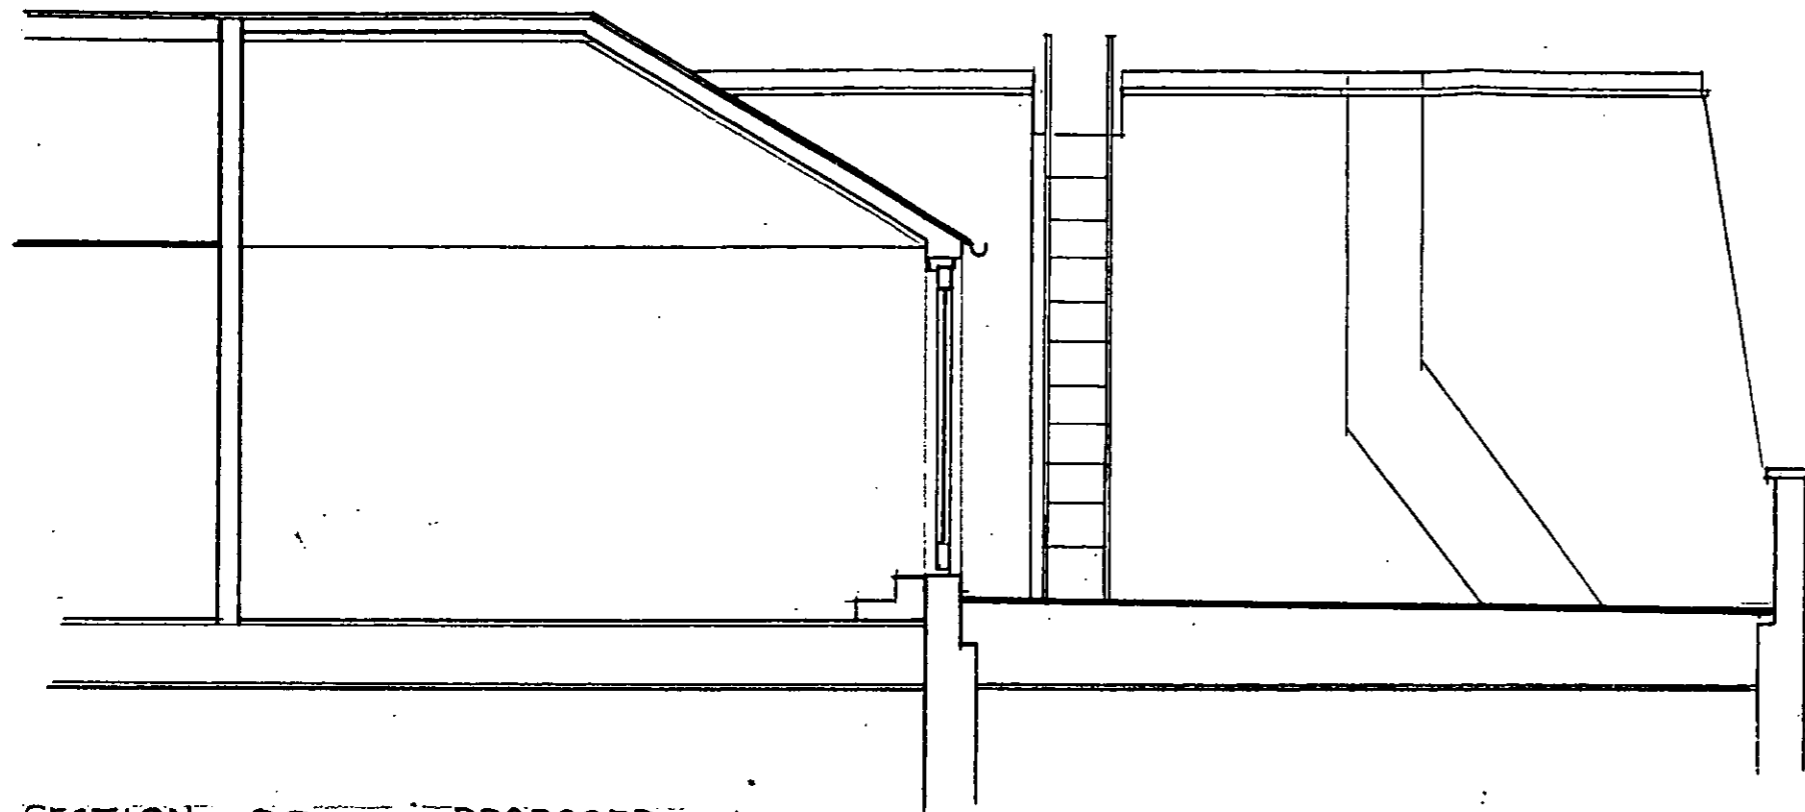

SECTION BB - PROPOSED

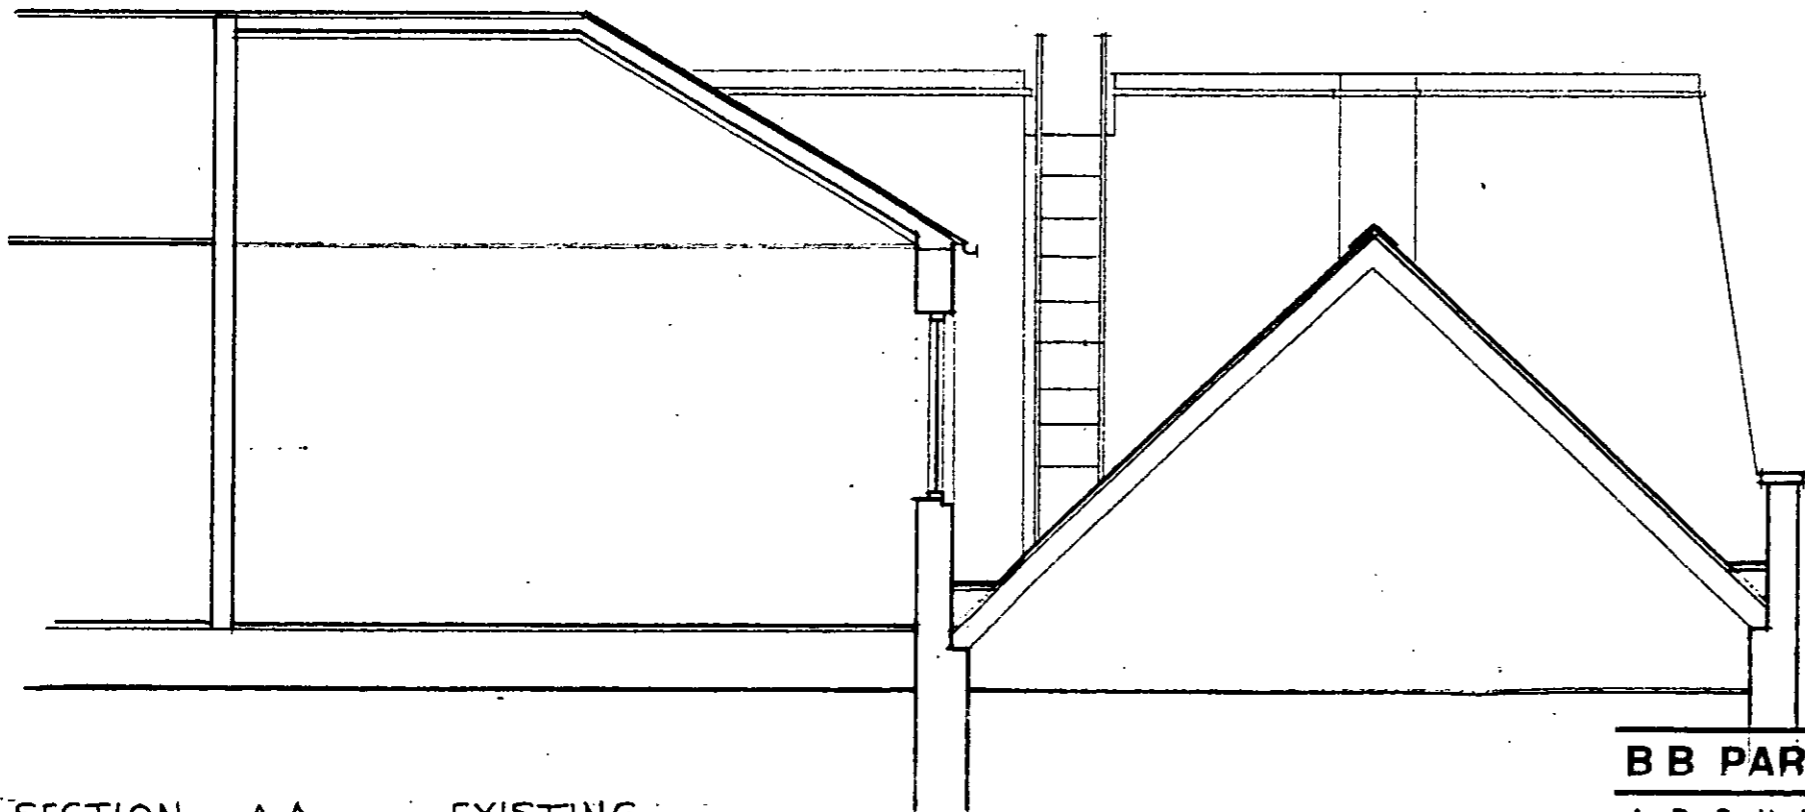

SECTION AA - EXISTING

PP002875

R.B.K. & C.
TOWN PLANNING
15 DEC 2000
RECEIVED

BB PARTNERSHIP
ARCHITECTS
THE TRAFALGAR - 17 REMINGTON STREET - LONDON N1 6DH
TEL - 020 7336 8555 FAX - 020 7336 8777

project	FLAT 6 12 CADOGAN GARDENS	date	26.10.00	scale	1:50	drawn by	DF
drawing	SECTIONS	drg. no.	CVN 03	rev.			

do not scale • check all dimensions on site ©

NOTE: WINDOWS TO LIVING ROOM & BATHROOM
BEHIND PITCHED ROOF SHOWN DOTTED.



EXISTING ELEVATION - SOUTH TO GARDENS


PP002875

R.B.K. & C.
TOWN PLANNING
15 DEC 2000
RECEIVED

BB PARTNERSHIP
ARCHITECTS
THE TRAFALGAR - 17 REMINGTON STREET - LONDON W1 4DF
TEL - 020 7336 8555 FAX - 020 7328 8777

project	FLAT 6 12 CADOGAN GARDENS	date	25.10.00	scale	1:100	drawn by	RF
drawing	SOUTH ELEVATION - EXISTING	drg. no.	CVN 01		rev.		

do not scale - check all dimensions on site ©

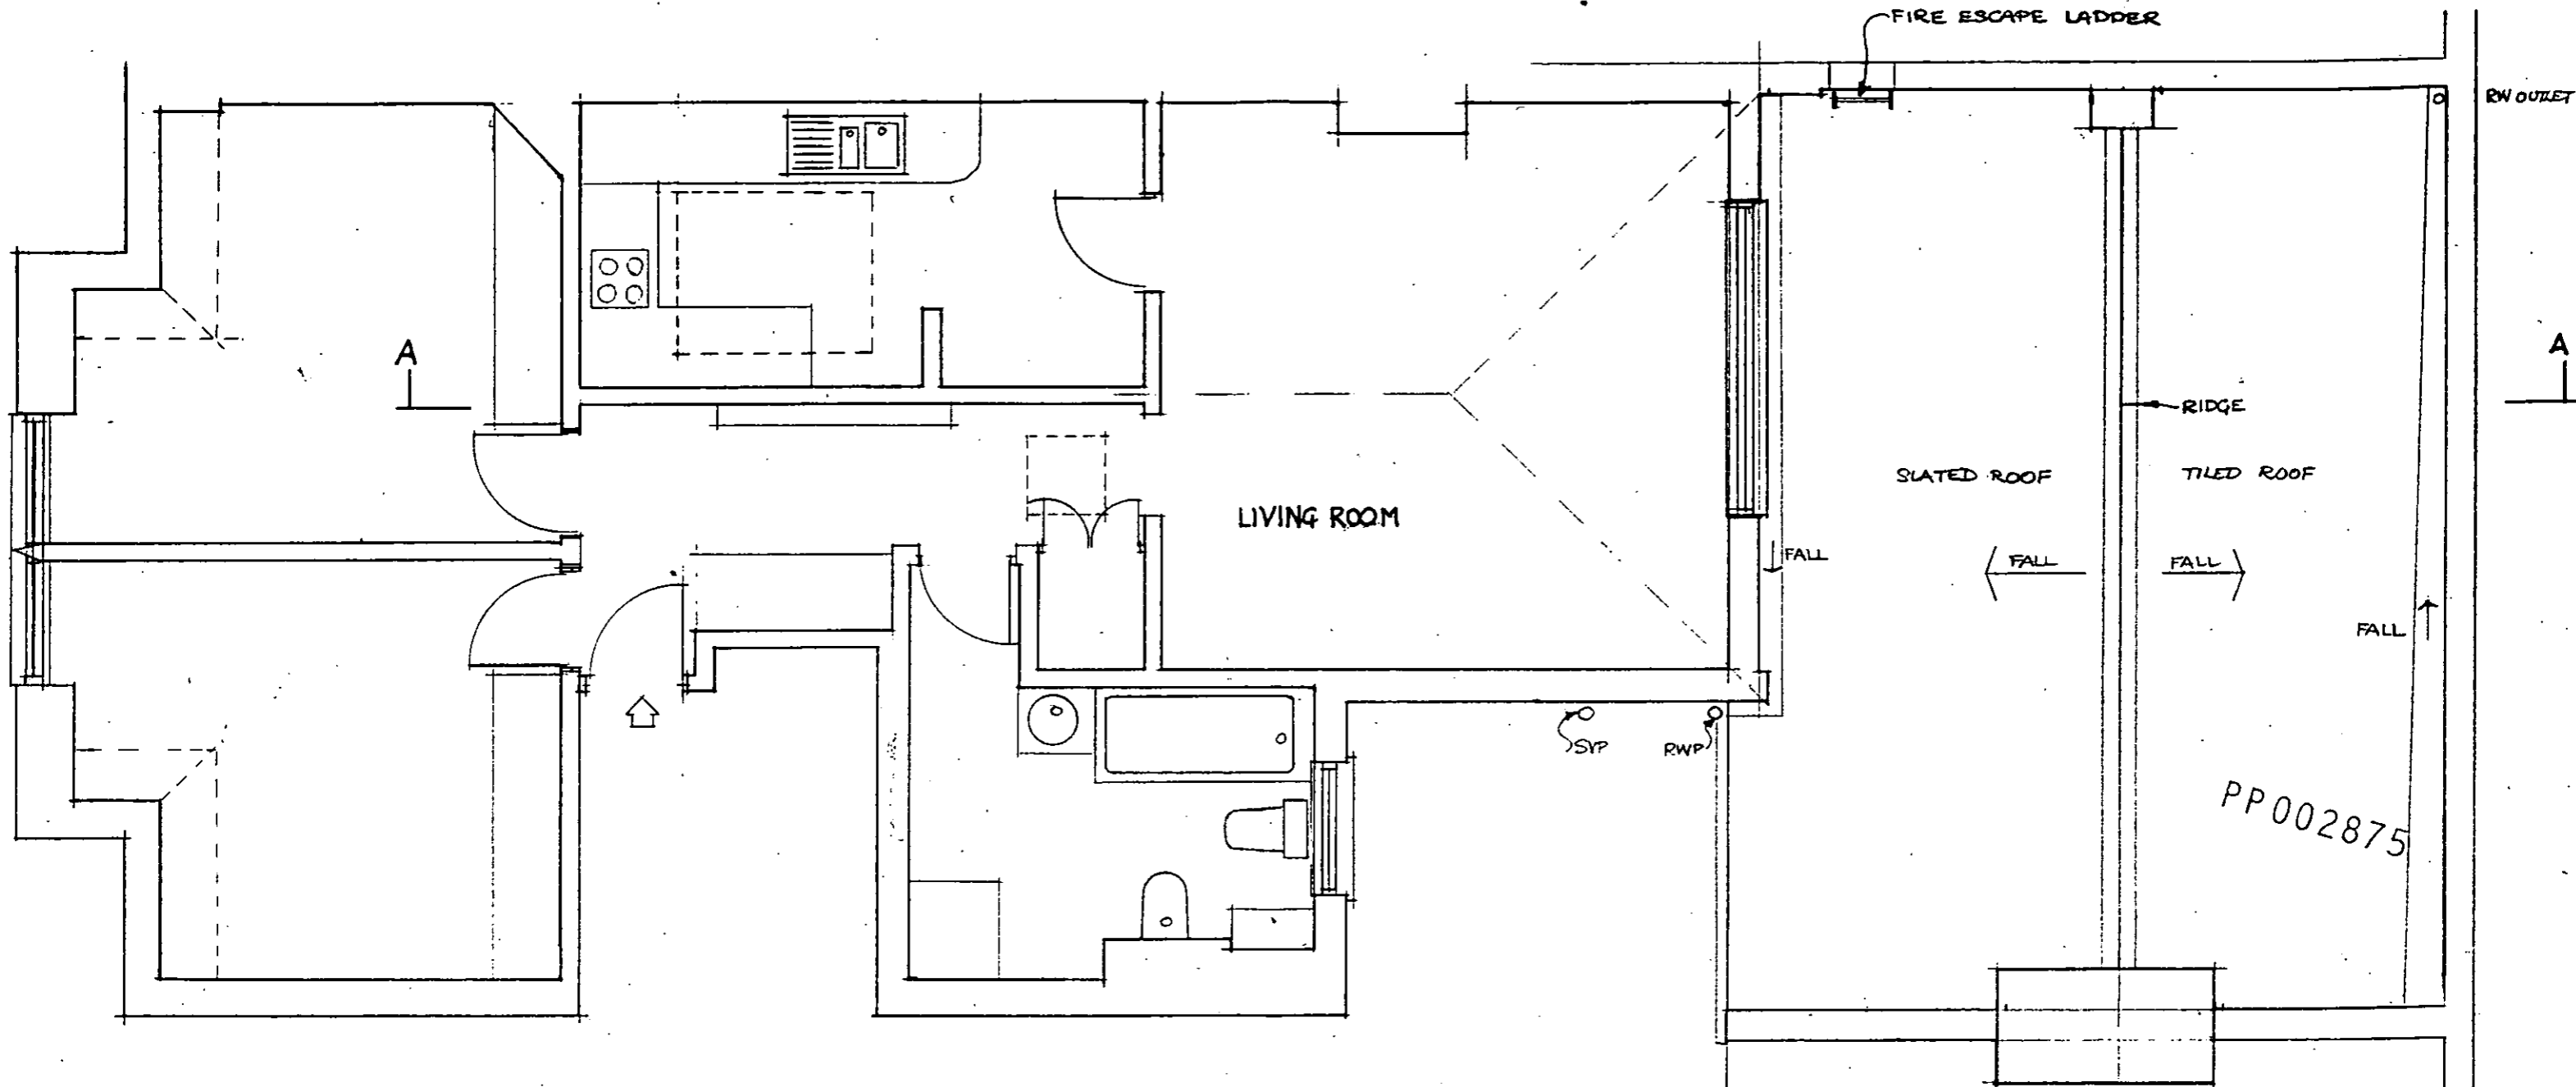


R.B.K. & C.
TOWN PLANNING
15 DEC 2000
RECEIVED


B B PARTNERSHIP
ARCHITECTS
THE TRAFALGAR - 17 REMINGTON STREET - LONDON N1 8DH
TEL - 020 7336 8555 FAX - 020 7336 8777

project	FLAT 6 12 CADOGAN GARDENS	date	26.10.00	scale	1:50	drawn by	EF
drawing	FLOOR PLAN - EXISTING	drg. no.	CVN 02	rev.			

do not scale • check all dimensions on site ©

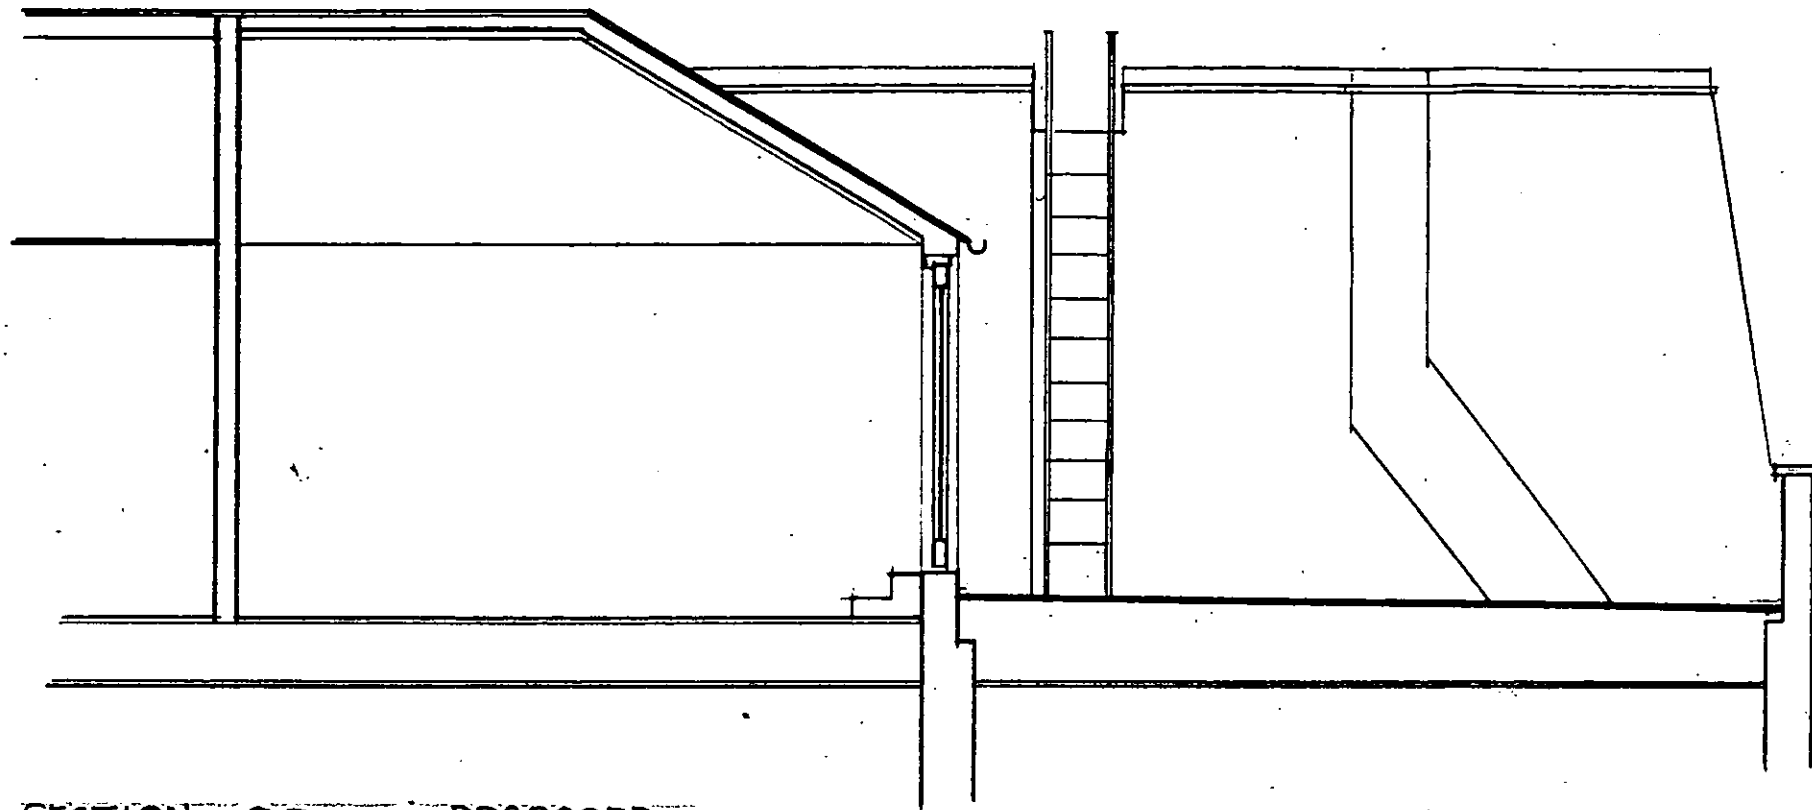

SECTION BB - PROPOSED

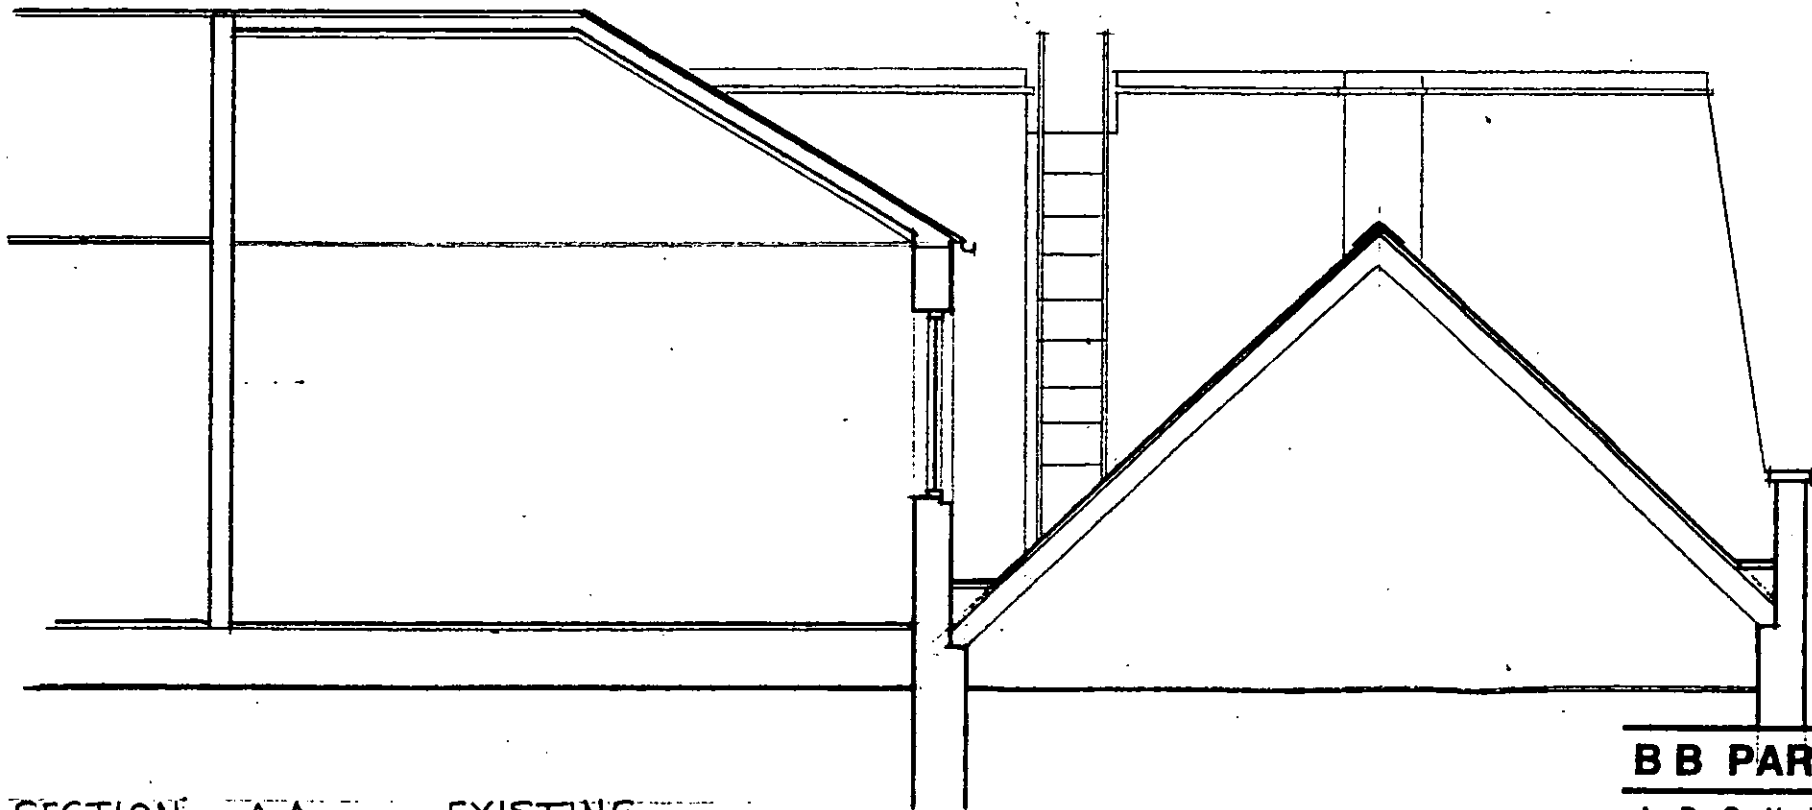

SECTION AA - EXISTING

PP002875

R.B.K. & C.
TOWN PLANNING
15 DEC 2000
RECEIVED

BB PARTNERSHIP
ARCHITECTS
THE TRINITY - 17 NEWINGTON STREET - LONDON N1 6DH
TEL - 020 7336 0655 FAX - 020 7336 6777

project	FLAT 6 12 CADOGAN GARDENS	date	26.10.00	scale	1:50	drawn by	DF
drawing	SECTIONS	drg. no.	CVN 03	rev.			



EXISTING ELEVATION - SOUTH TO GARDENS

PP002875

R.B.K. & C.
TOWN PLANNING
15 DEC 2000
RECEIVED

B B PARTNERSHIP
ARCHITECTS
THE TRAFALGAR - 17 REMINGTON STREET - LONDON W1 8DH
TEL - 020 7336 8555 FAX - 020 7336 8777

project	FLAT 6 12 CADOGAN GARDENS	date	25.10.00	scale	1:100	drawn by	RF
drawing	SOUTH ELEVATION PROPOSED	drg. no.	CVN 11	rev.			

do not scale • check all dimensions on site ©