


NOTE: DIMENSIONS OF TERRACE TO BE CONFIRMED ON SITE.

R.3.K. & C.
 15 DEC 2000
 RECEIVED

BB PARTNERSHIP
 ARCHITECTS
 THE TRAFALGAR - 17 REMINGTON STREET - LONDON N1 6DH
 TEL - 020 7336 6565 FAX - 020 7336 8777

project	FLAT 6	date	26.10.00	scale	1:50	drawn by	R
	12 CADOGAN GARDENS						
drawing	FLOOR PLAN	drg. no.	CYN 12	rev.			
	PROPOSED TERRACE						

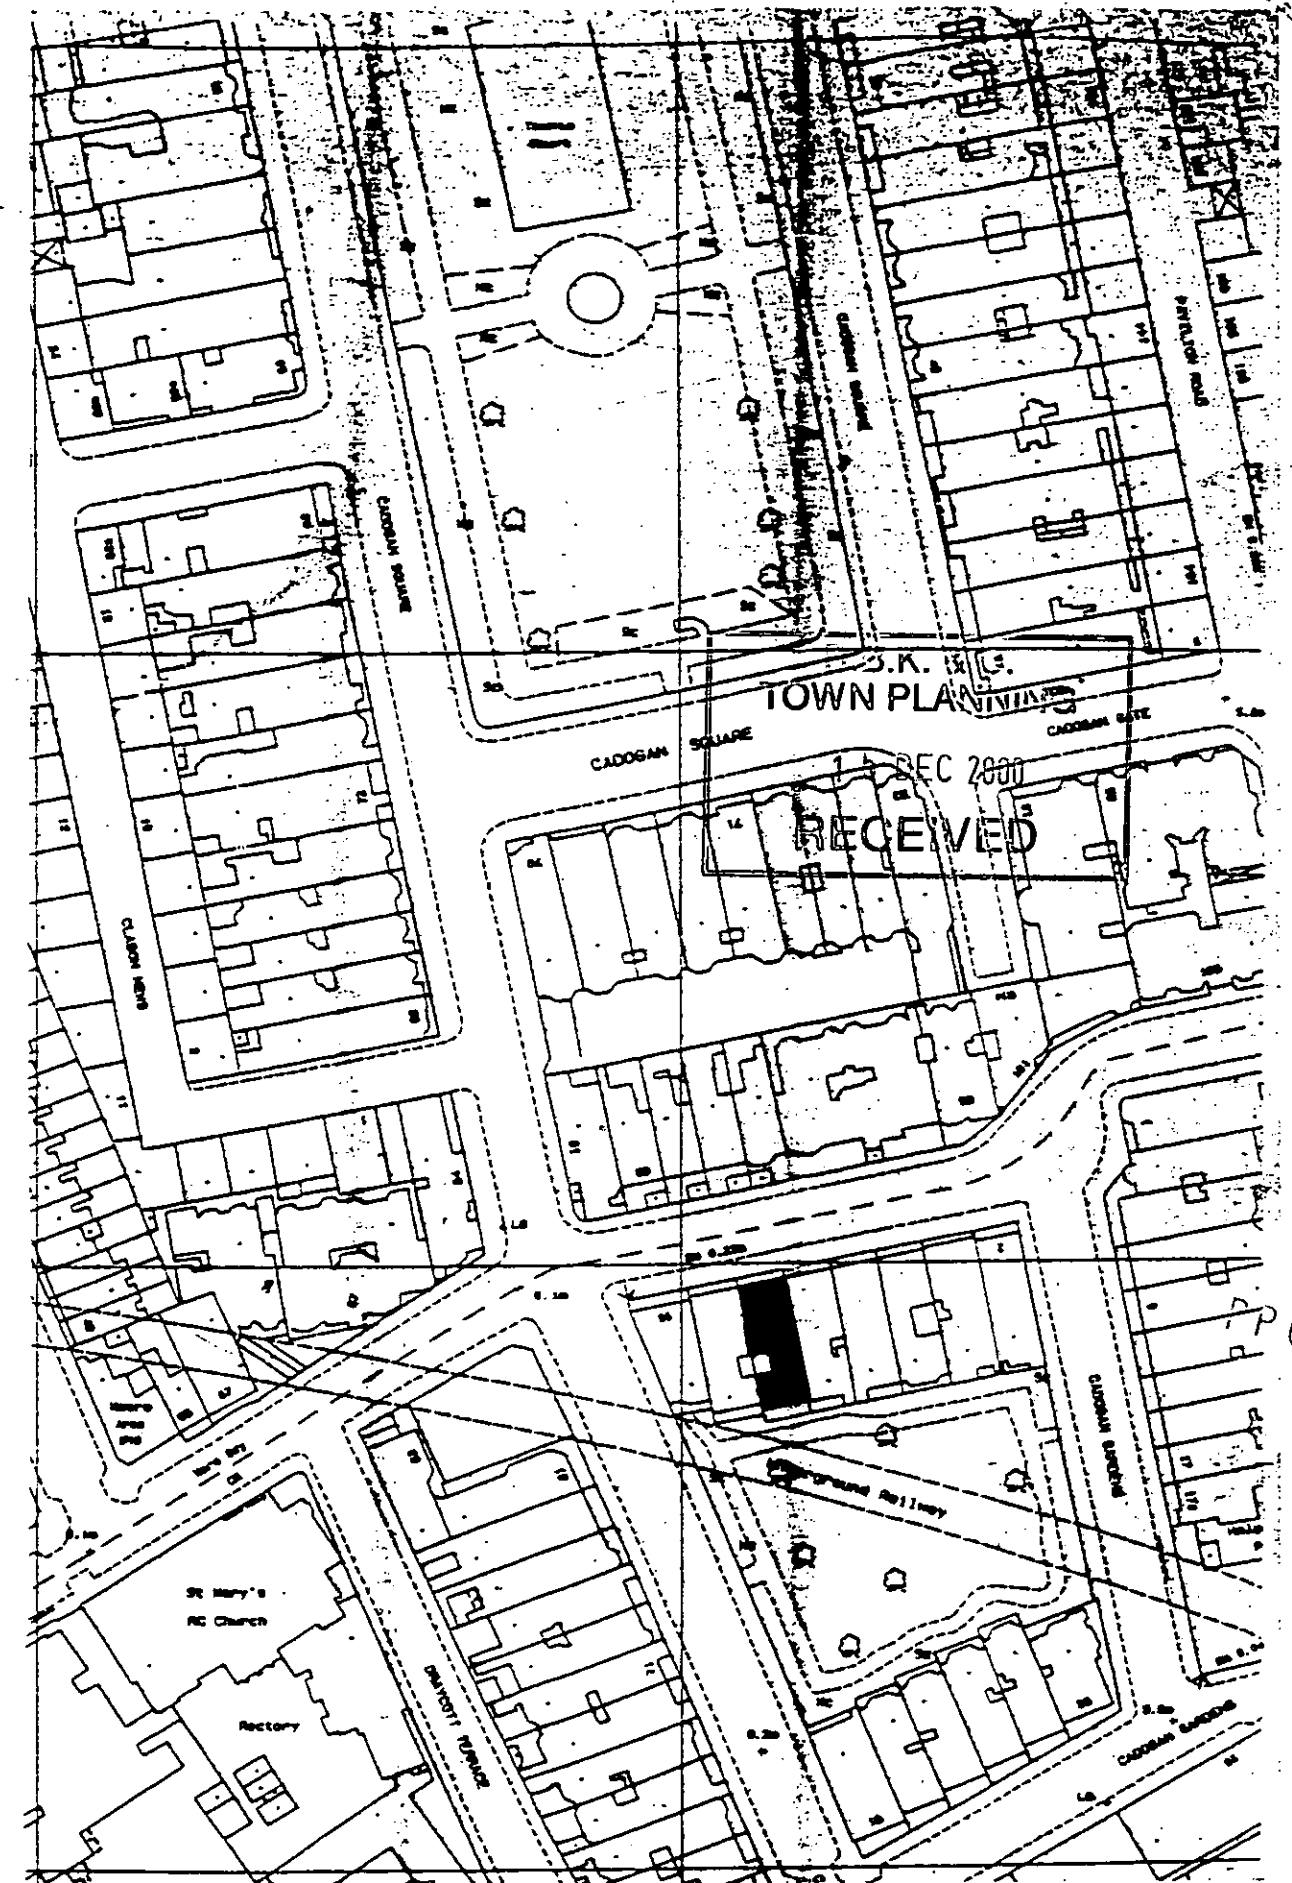

P002875

B B PARTNERSHIP
ARCHITECTS
 THE TRAFALGAR - 17 REMINGTON STREET - LONDON W1 6DH
 TEL - 0171 338 6556 FAX - 0171 238 6777

project	FLAT 6	date	27.10.00	scale	1:1250	drawn by	
drawing	12 CADOGAN GARDENS	drg. no.	CVN 100	rev.			
SITE LOCATION PLAN							

do not scale - check all dimensions on site ©

NOTE: WINDOWS TO LIVING ROOM & BATHROOM
BEHIND PITCHED ROOF SHOWN DOTTED.



EXISTING ELEVATION - SOUTH TO GARDENS


PP002875

R.B.K. & C.
TOWN PLANNING
15 DEC 2000
RECEIVED

B B PARTNERSHIP
ARCHITECTS
THE TRAFALGAR - 17 ROXBOROUGH STREET - LONDON W1P 0DP
TEL - 020 7836 8555 FAX - 020 7836 6777

project	FLAT 6 12 CADOGAN GARDENS	date	25.10.00	scale	1:100	drawn by	JK
drawing	SOUTH ELEVATION - EXISTING	drg. no.	CVN 01	rev.			

do not scale - check all dimensions on site ©

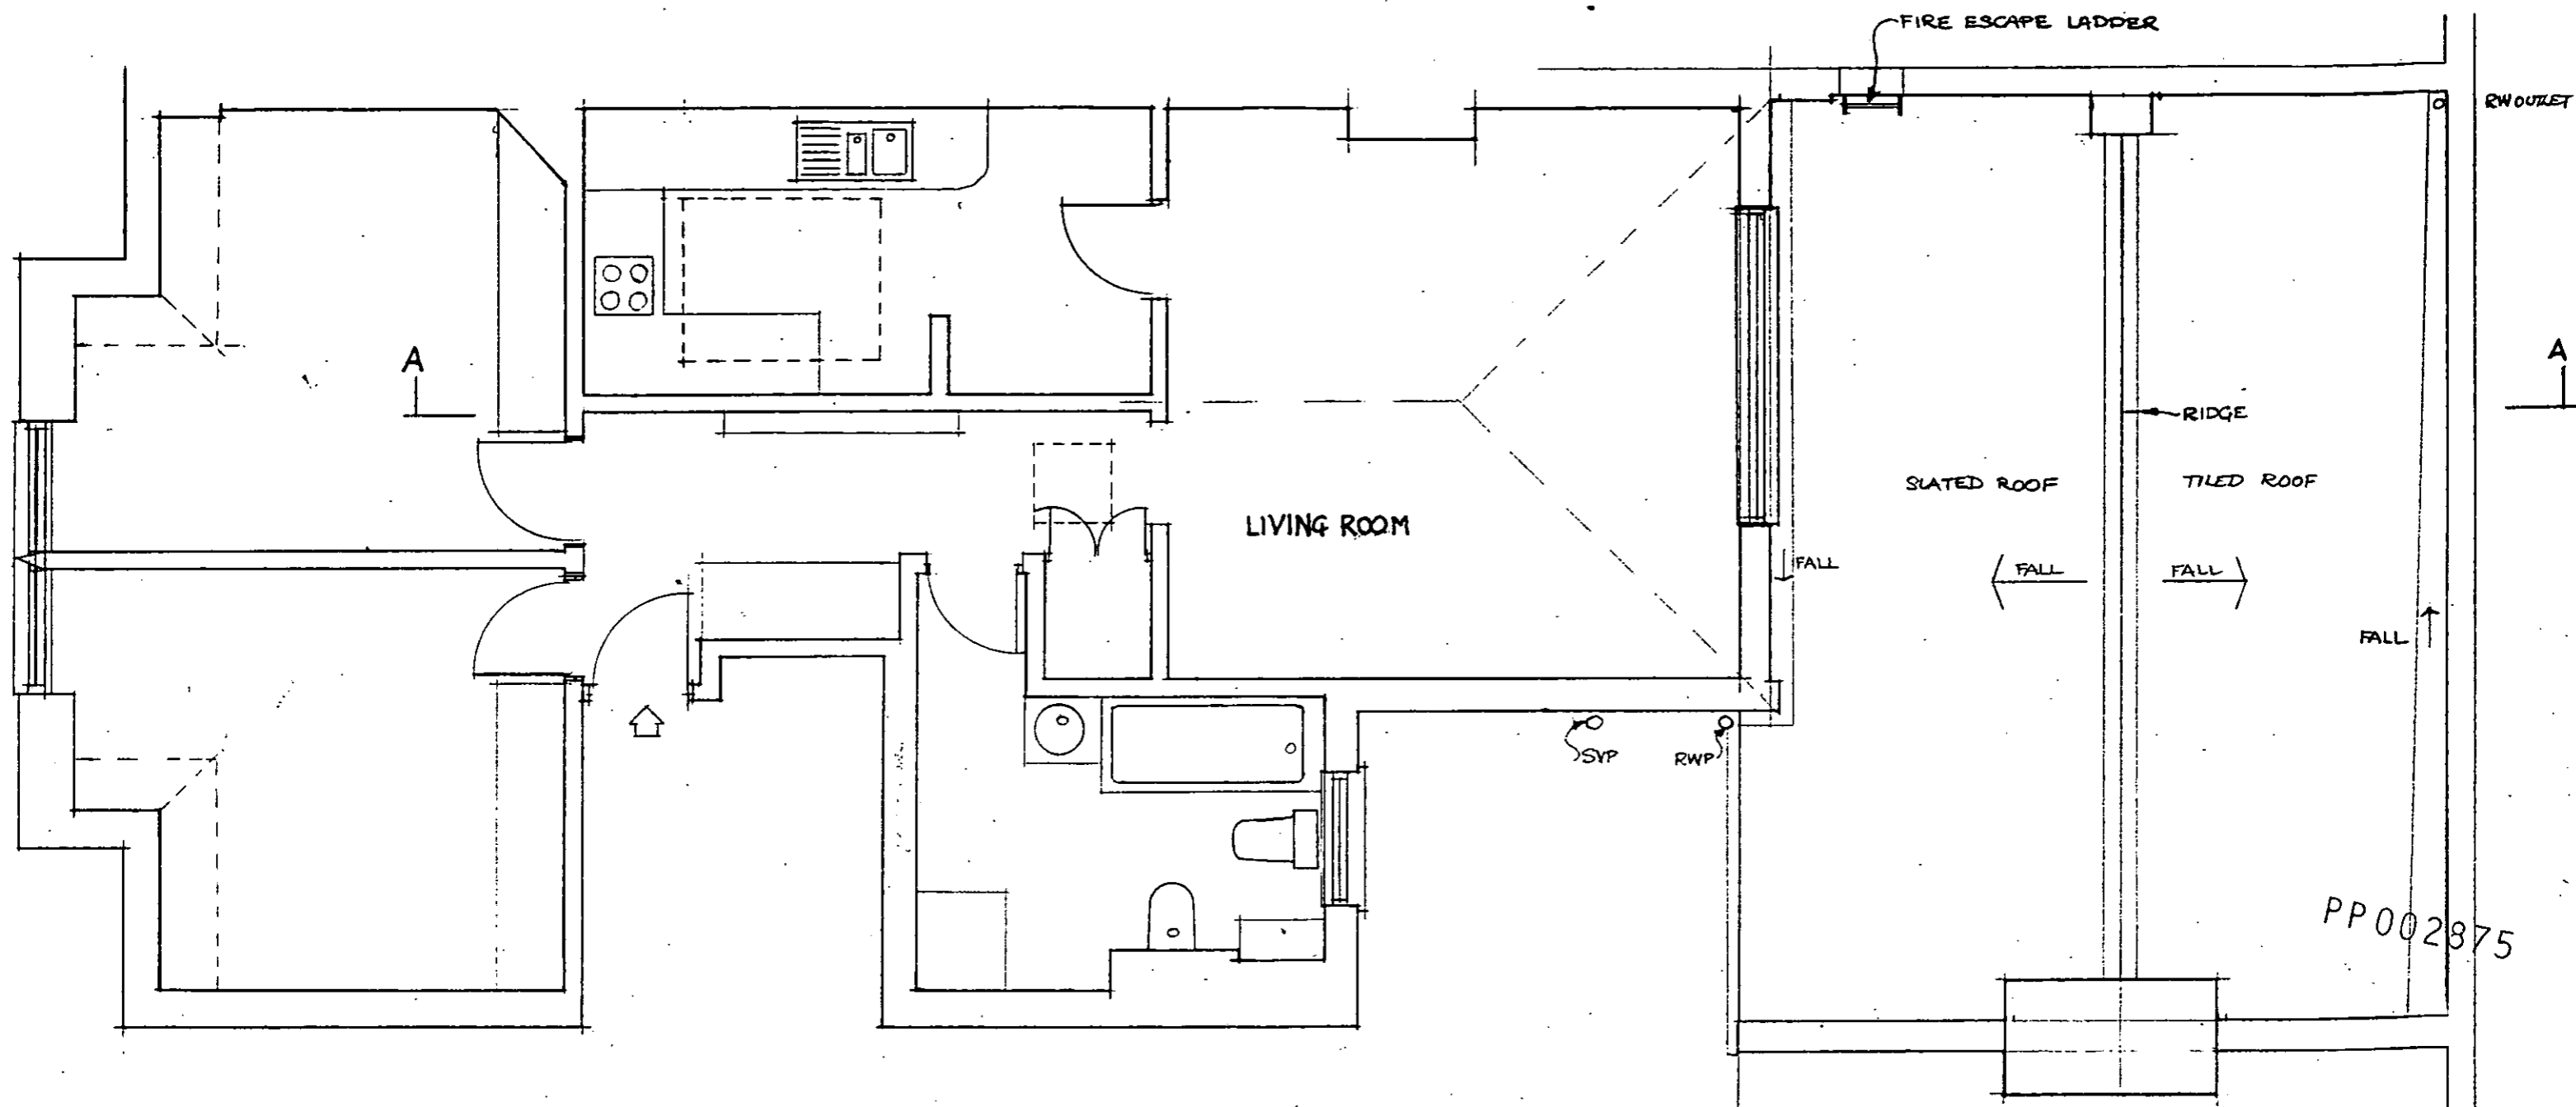


PP002875

R.B.K. & C.
TOWN PLANNING
10 DEC 2000
RECEIVED


BB PARTNERSHIP
ARCHITECTS
THE TRAFALGAR - 17 BROMINGTON STREET - LONDON N1 8BN
TEL - 020 7326 8555 FAX - 020 7326 8777

project	FLAT 6 12 CADOGAN GARDENS	date	26.10.00	scale	1:50	drawn by	RF
drawing	FLOOR PLAN - EXISTING	drg. no.	CVN 02	rev.			

do not scale • check all dimensions on site ©

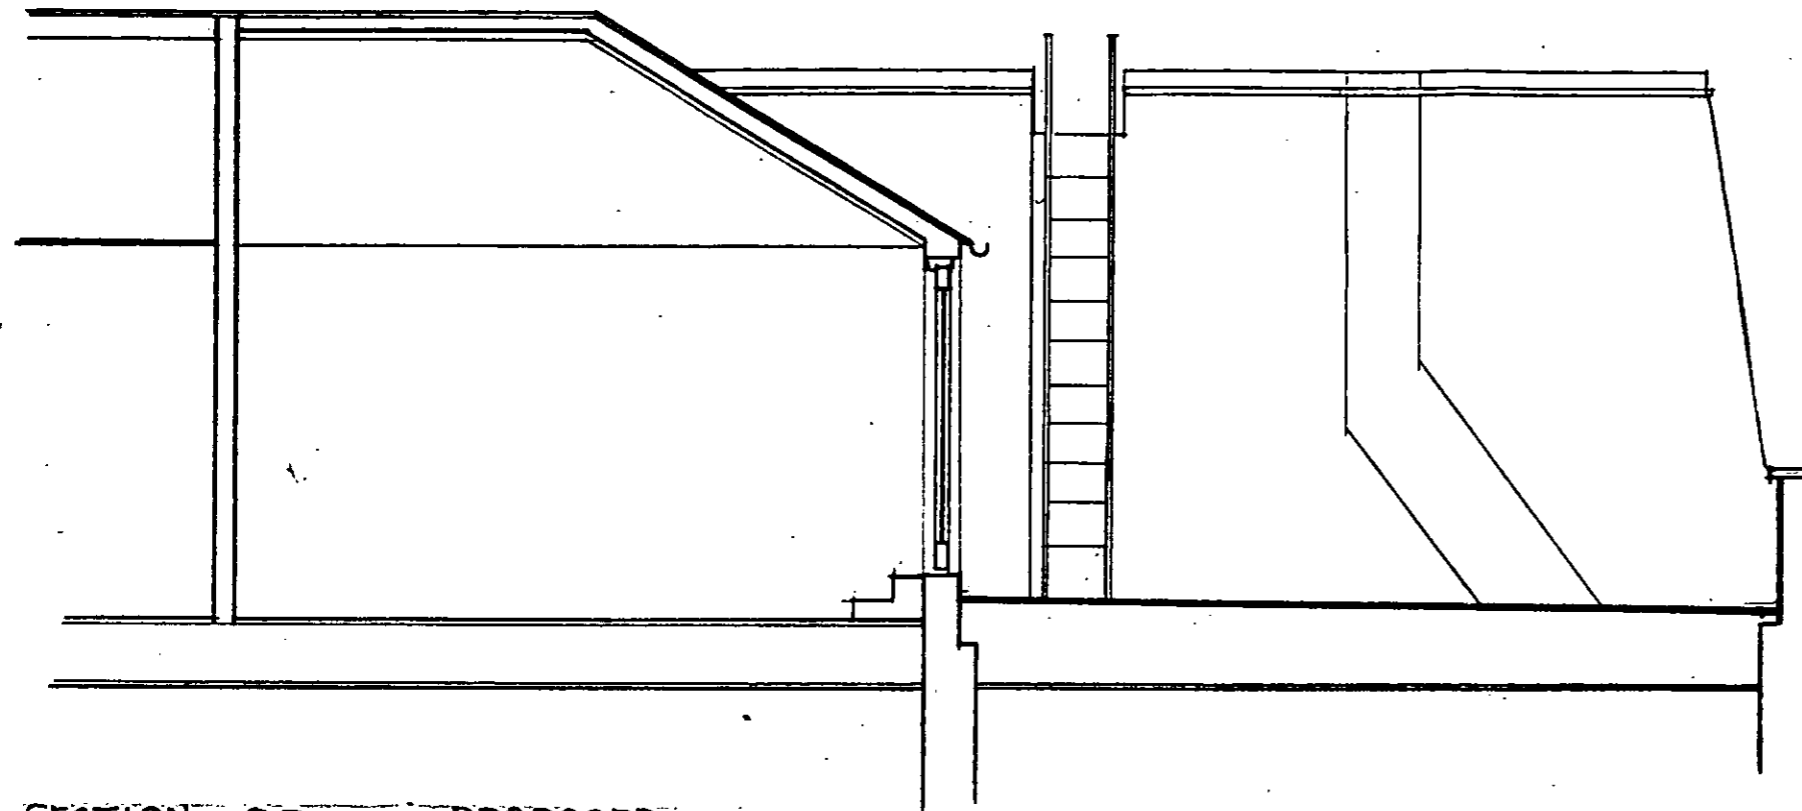

SECTION BB - PROPOSED

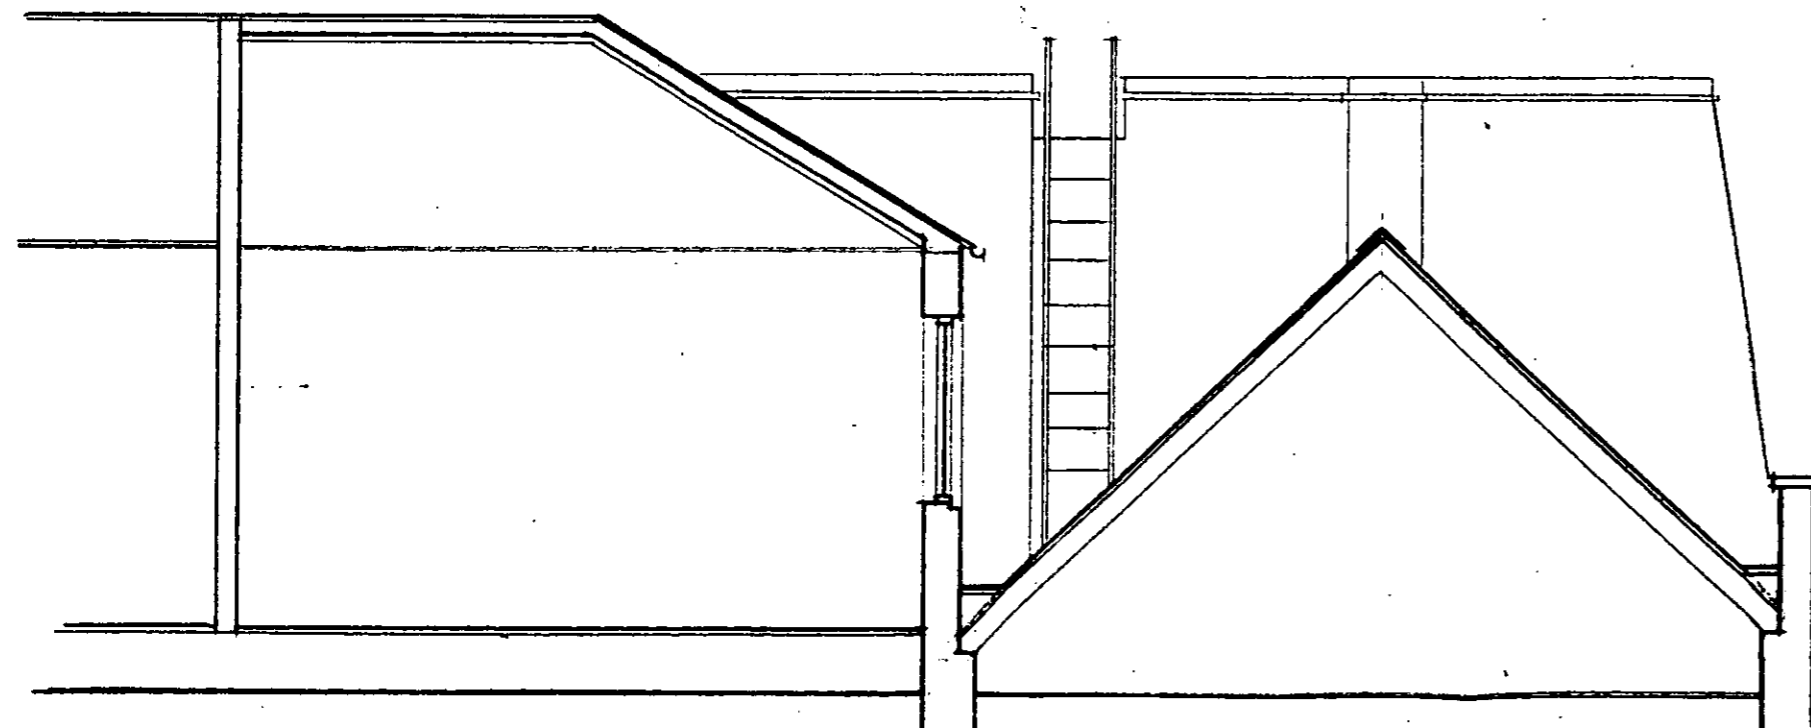

SECTION AA - EXISTING

PP002875

R.B.K. & C.
TOWN PLANNING
15 DEC 2000
RECEIVED

B B PARTNERSHIP
ARCHITECTS
THE TRAFALGAR - 17 BEDINGTON STREET - LONDON N1 8DH
TEL - 020 7336 8555 FAX - 020 7336 8777

project	FLAT 6 12 CADOGAN GARDENS	date	26.10.00	scale	1:50	drawn by	JK
drawing	SECTIONS	drg. no.	CVN 03	rev.			



EXISTING ELEVATION - SOUTH TO GARDENS


PP002875

R.B.K. & C.
TOWN PLANNING
15 DEC 2000
RECEIVED

B B PARTNERSHIP
ARCHITECTS
THE TRAFALGAR - 17 REMINGTON STREET - LONDON NE1 8DF
TEL - 020 7336 8555 FAX - 020 7336 8777

project	FLAT 6 12 CADOGAN GARDENS	date	25.10.00	scale	1:100	drawn by	RF
drawing	SOUTH ELEVATION PROPOSED	drg. no.	CVN 11		rev.		

do not scale • check all dimensions on site ©

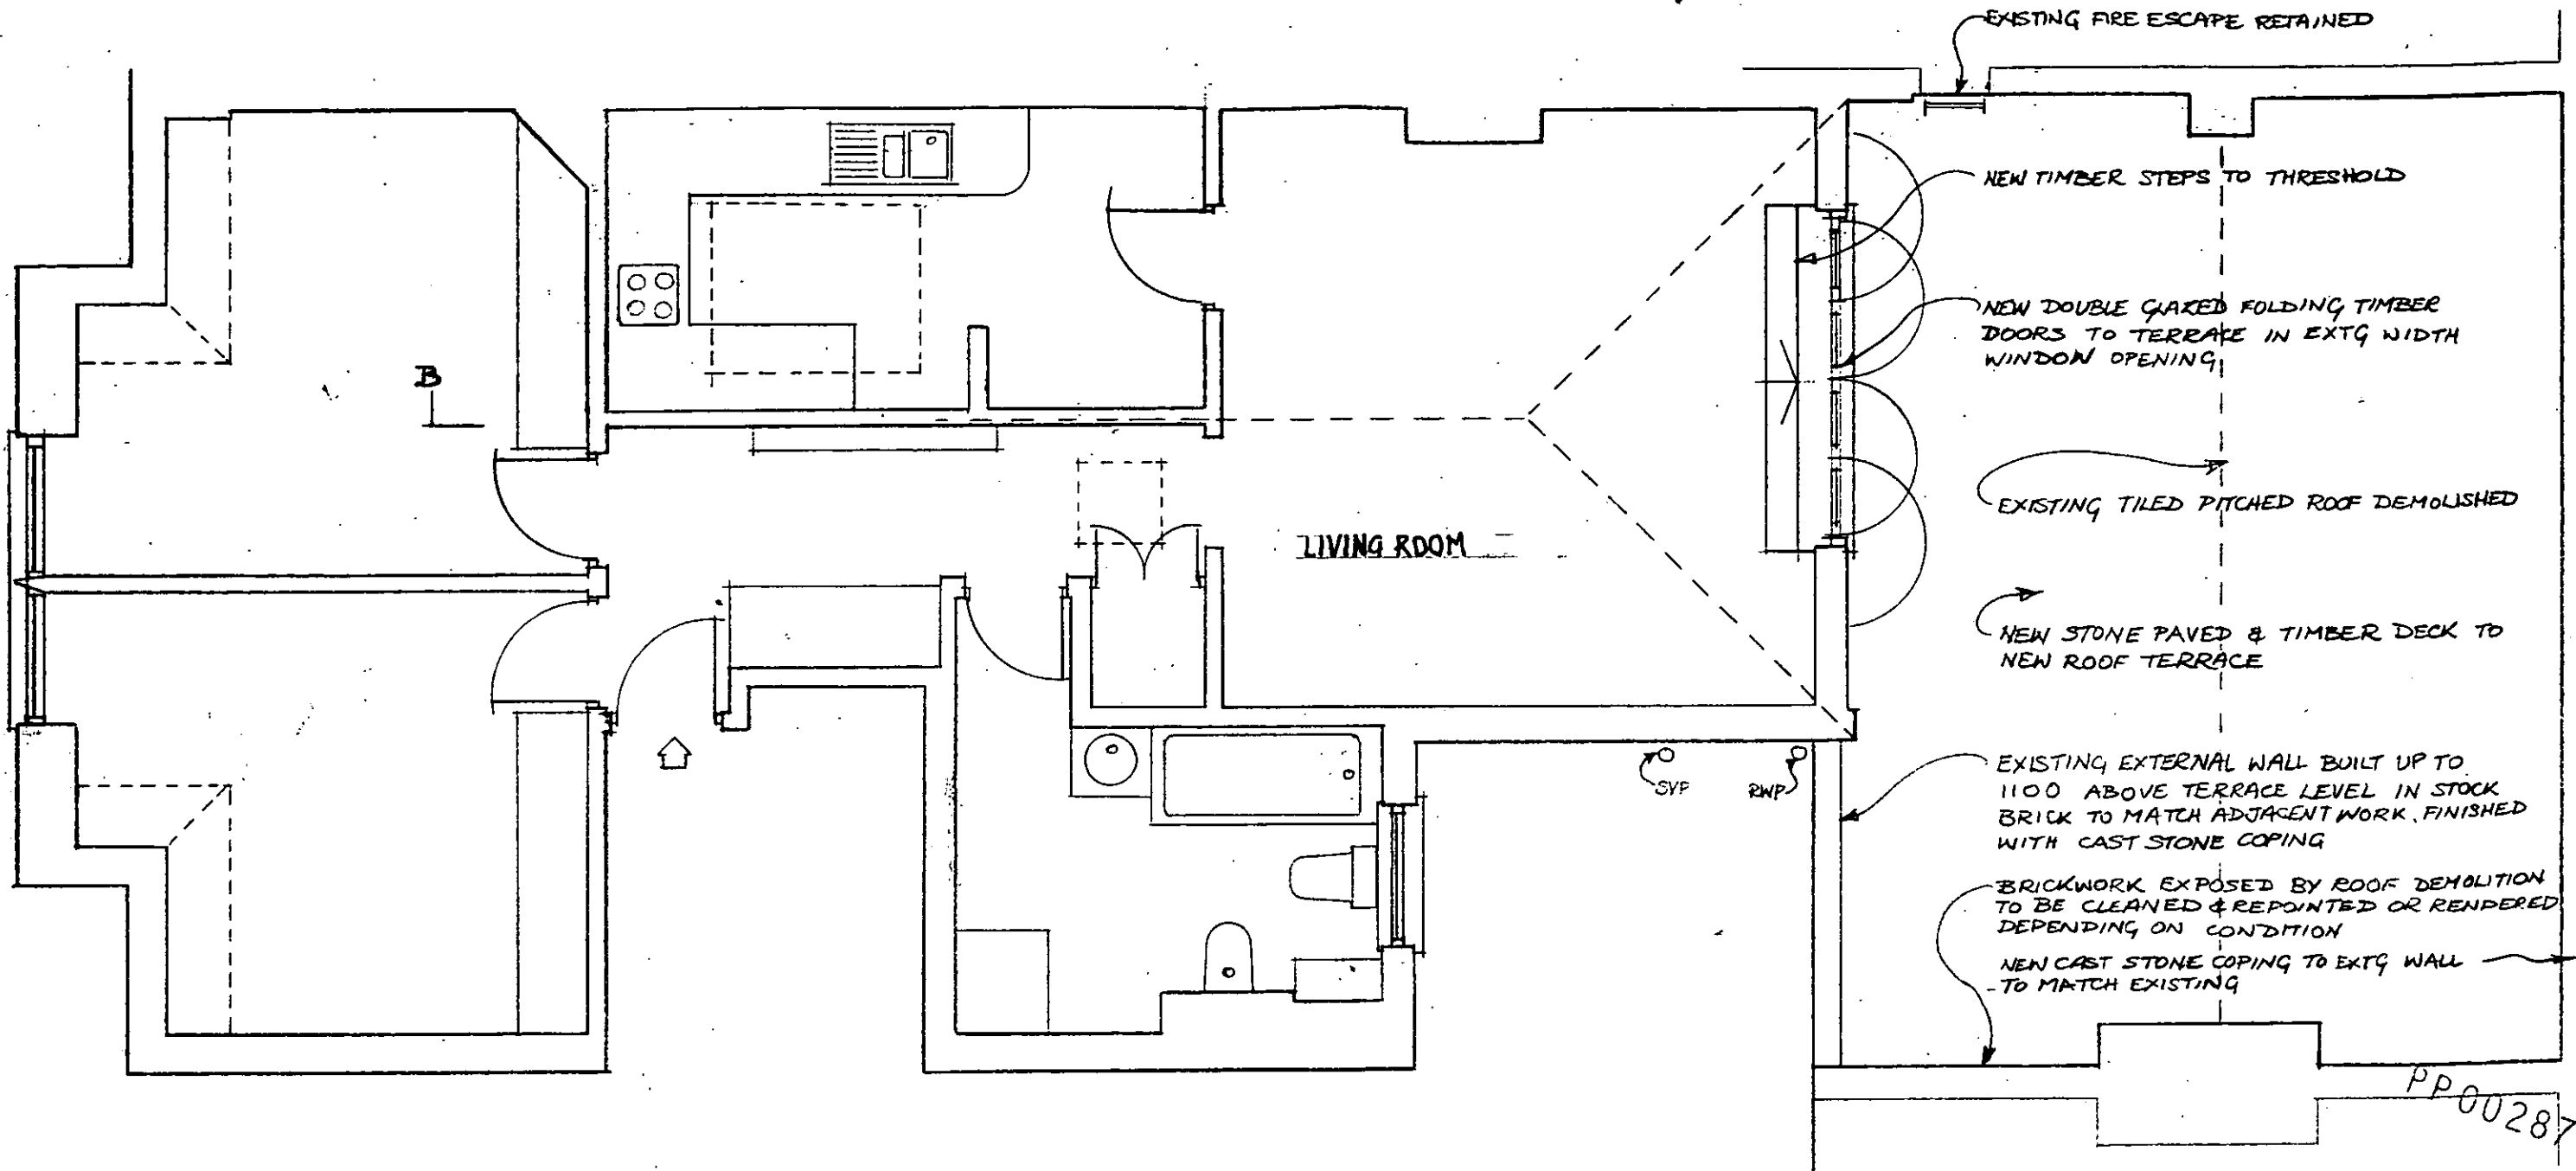

PP002875

NOTE: DIMENSIONS OF TERRACE TO BE CONFIRMED ON SITE.

TOWN PLANNING
15 DEC 2000
RECEIVED

B B PARTNERSHIP
ARCHITECTS
THE TRAFALGAR - 17 REMINGTON STREET - LONDON N1 8DH
TEL - 020 7336 8555 FAX - 020 7336 8777

project	FLAT 6	date	26.10.00	scale	1:50	drawn by	EF
	12 CADOGAN GARDENS						
drawing	FLOOR PLAN	drg. no.	CYN 12	rev.			
	PROPOSED TERRACE						