


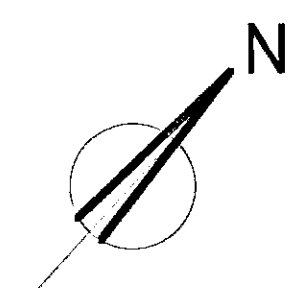


**Note:**  
 These drawings have been produced from original drawings provided by the client. Only areas that works are proposed have been surveyed. No responsibility will be accepted for areas which have not been surveyed.



Side Elevation

Rear Elevation

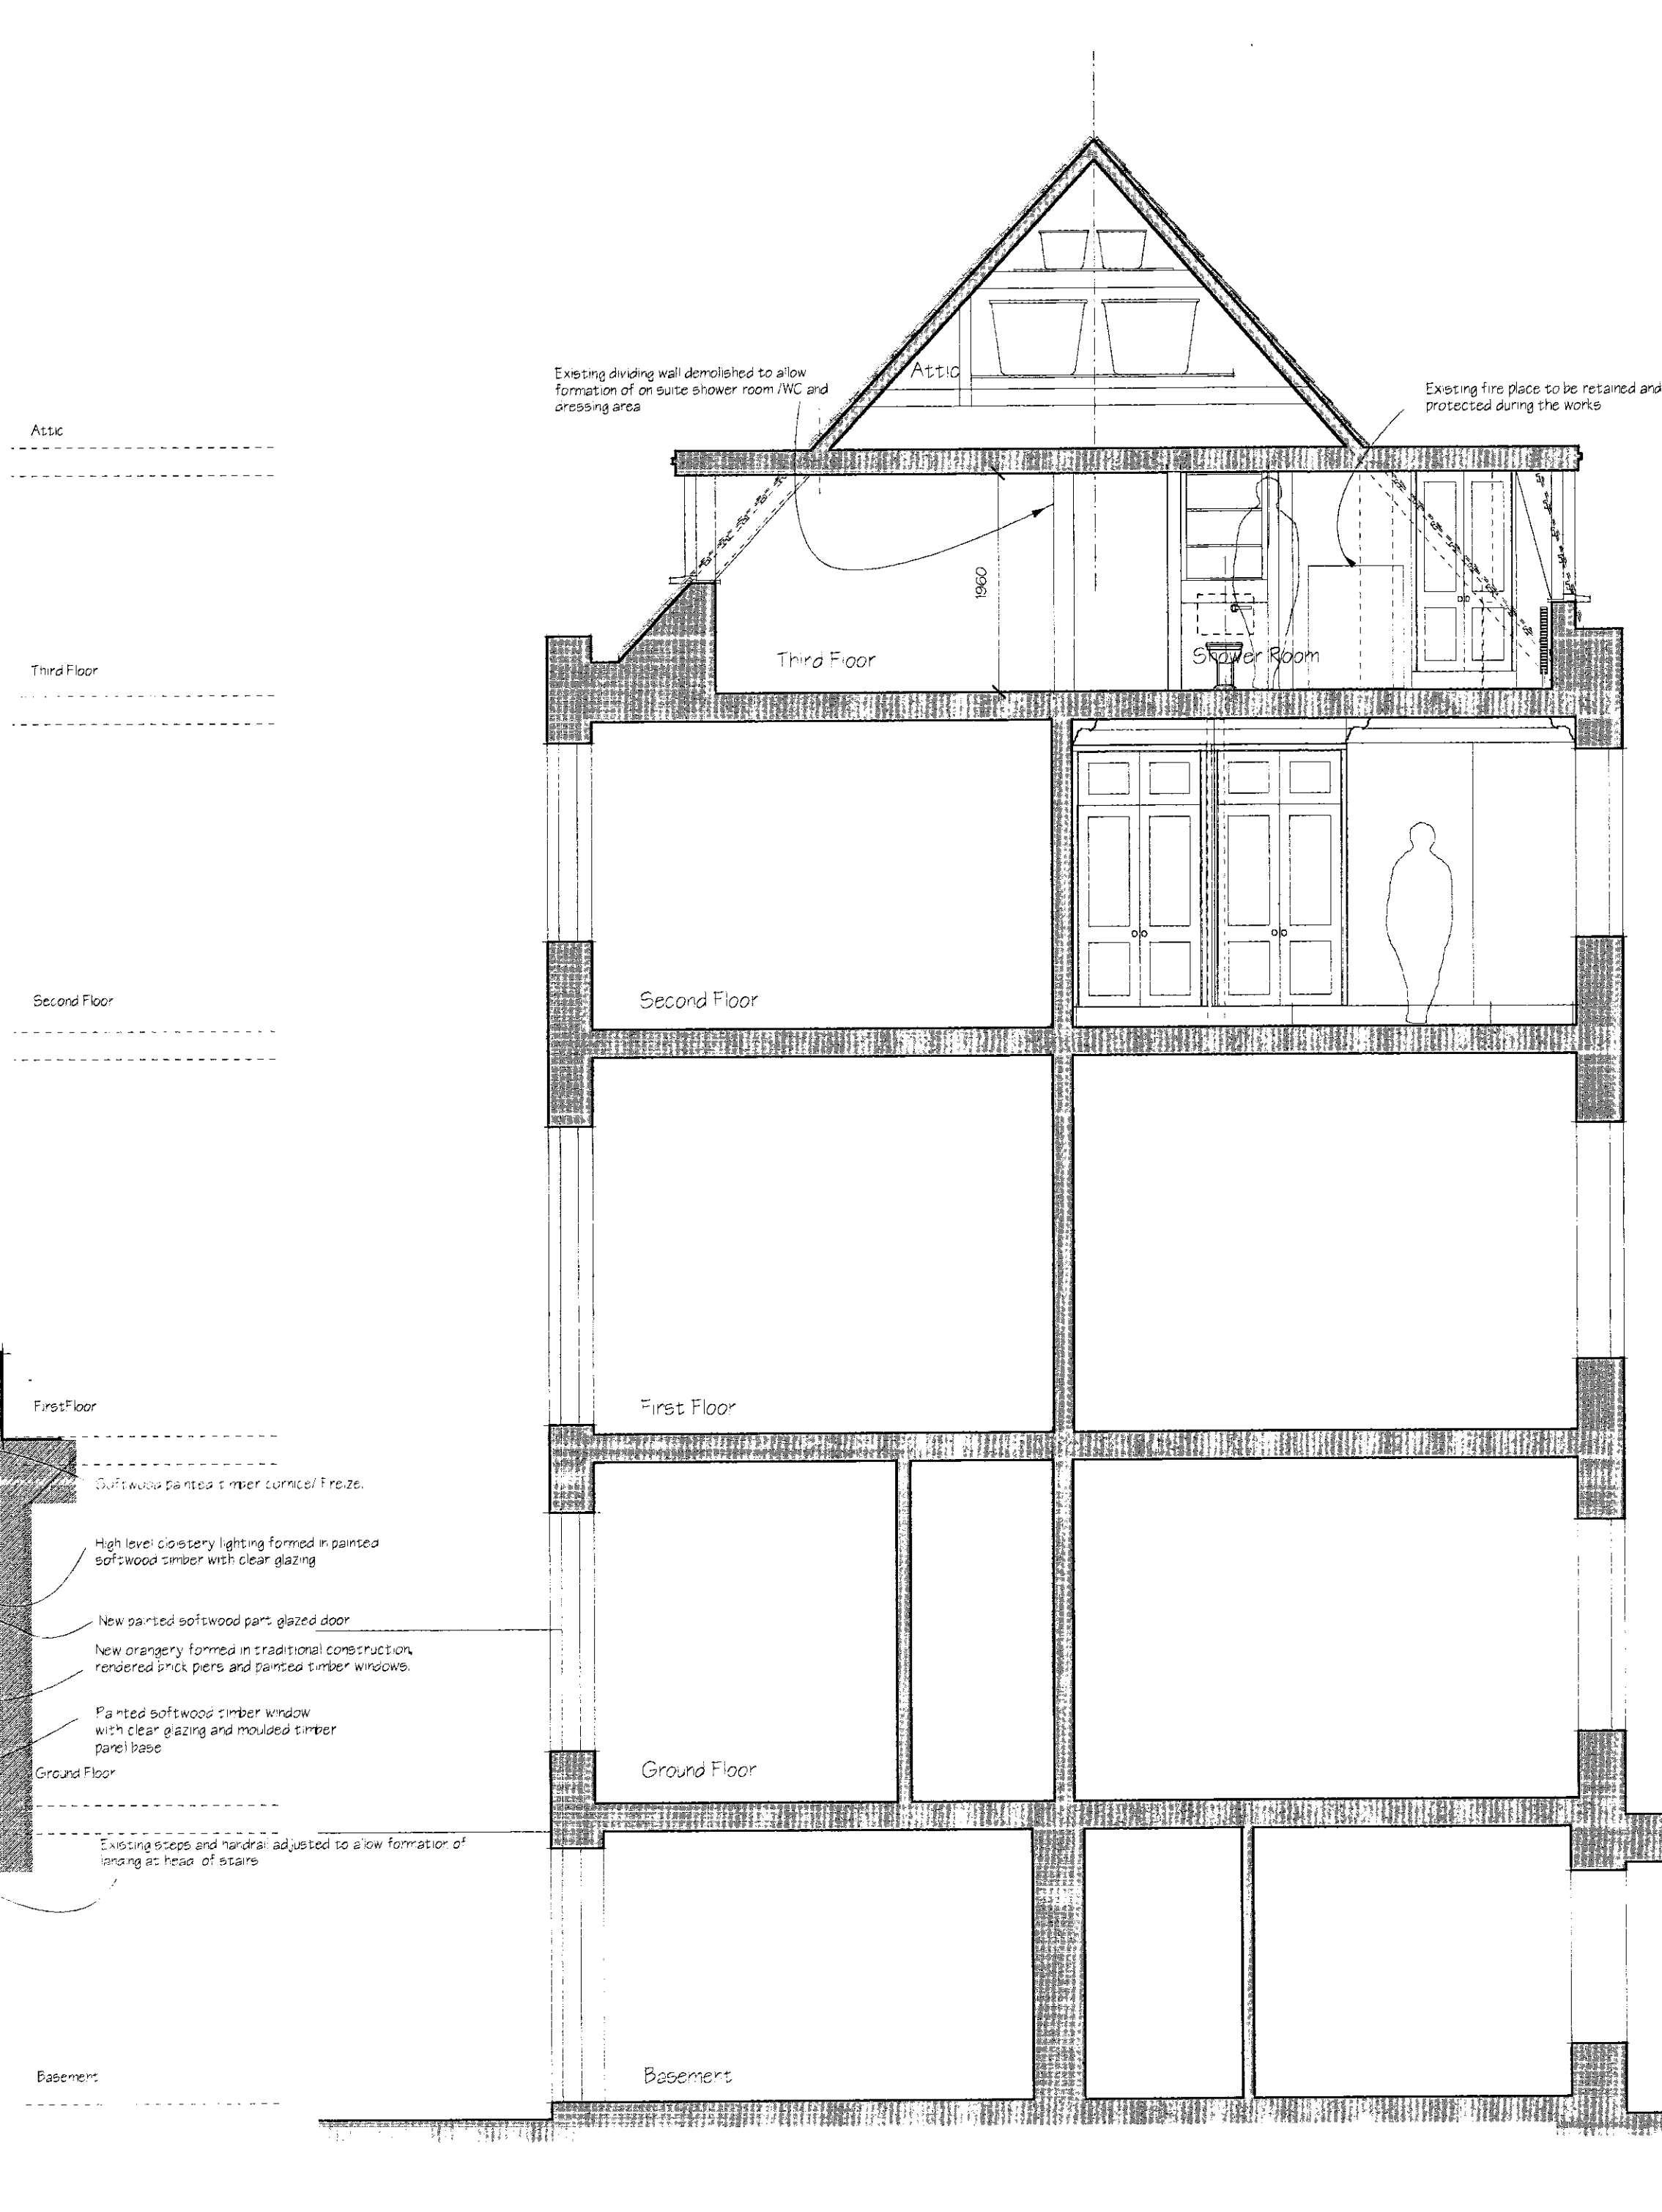

Section A-A

R.B.K. & C.  
 TOWN PLANNING  
 13 JUN 2001  
 RECEIVED


24 JUN 2001  
 RB/00/2823 B

**Revisions & Issues**  
 Revision A: November 2000  
 Layout amended to suit clients comments  
 Revision B: January 2001  
 Layout amended to suit Planners comments. Side elevation of Orangery added.  
 Revision C: May 2001  
 Following further discussions with the Local Planning Authority, the raising of the ceiling in the bedroom on the third floor has been omitted. The existing fire place in the front bedroom has been retained. The second floor works to the existing dressing room and bathroom have been amended to suit clients requirements.


Client  
**MR AND MRS BRANCE**

200-100  
**THE OLD HOUSE**  
 HOLLAND STREET  
 KENSINGTON  
 LONDON W8 4NA

Drawing name	Code
REAR ELEVATION AND SECTION AS PROPOSED	FS
Scale	Date drawn
1:50	OCTOBER 2000
Drawn by	Drawing size
GEC	A1
Job number	Drawing number
<b>241</b>	<b>F006</b>
	Revision
	<b>C</b>
1 DALLING ROAD, HAMMERSMITH, LONDON, W6 0JD E-MAIL: info@rbladams.com TELEPHONE: 020 8 568 7333 F: 020 8 568 7333 DO NOT SCALE OFF THIS DRAWING. ALL DIMENSIONS TO BE CHECKED ON SITE.	

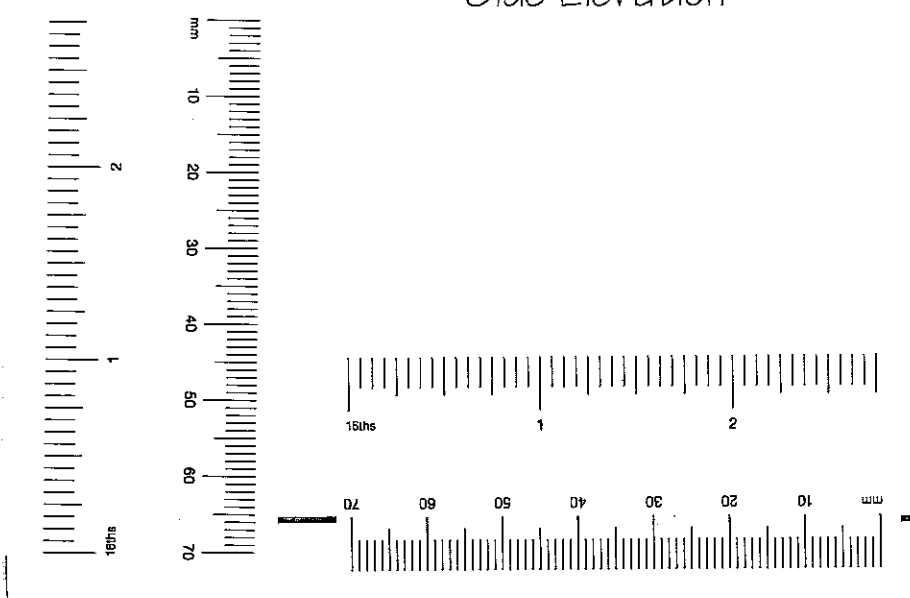

**Note:**  
These drawings have been produced from original drawings provided by the client. Only areas that works are proposed have been surveyed. No responsibility will be accepted for areas which have not been surveyed.

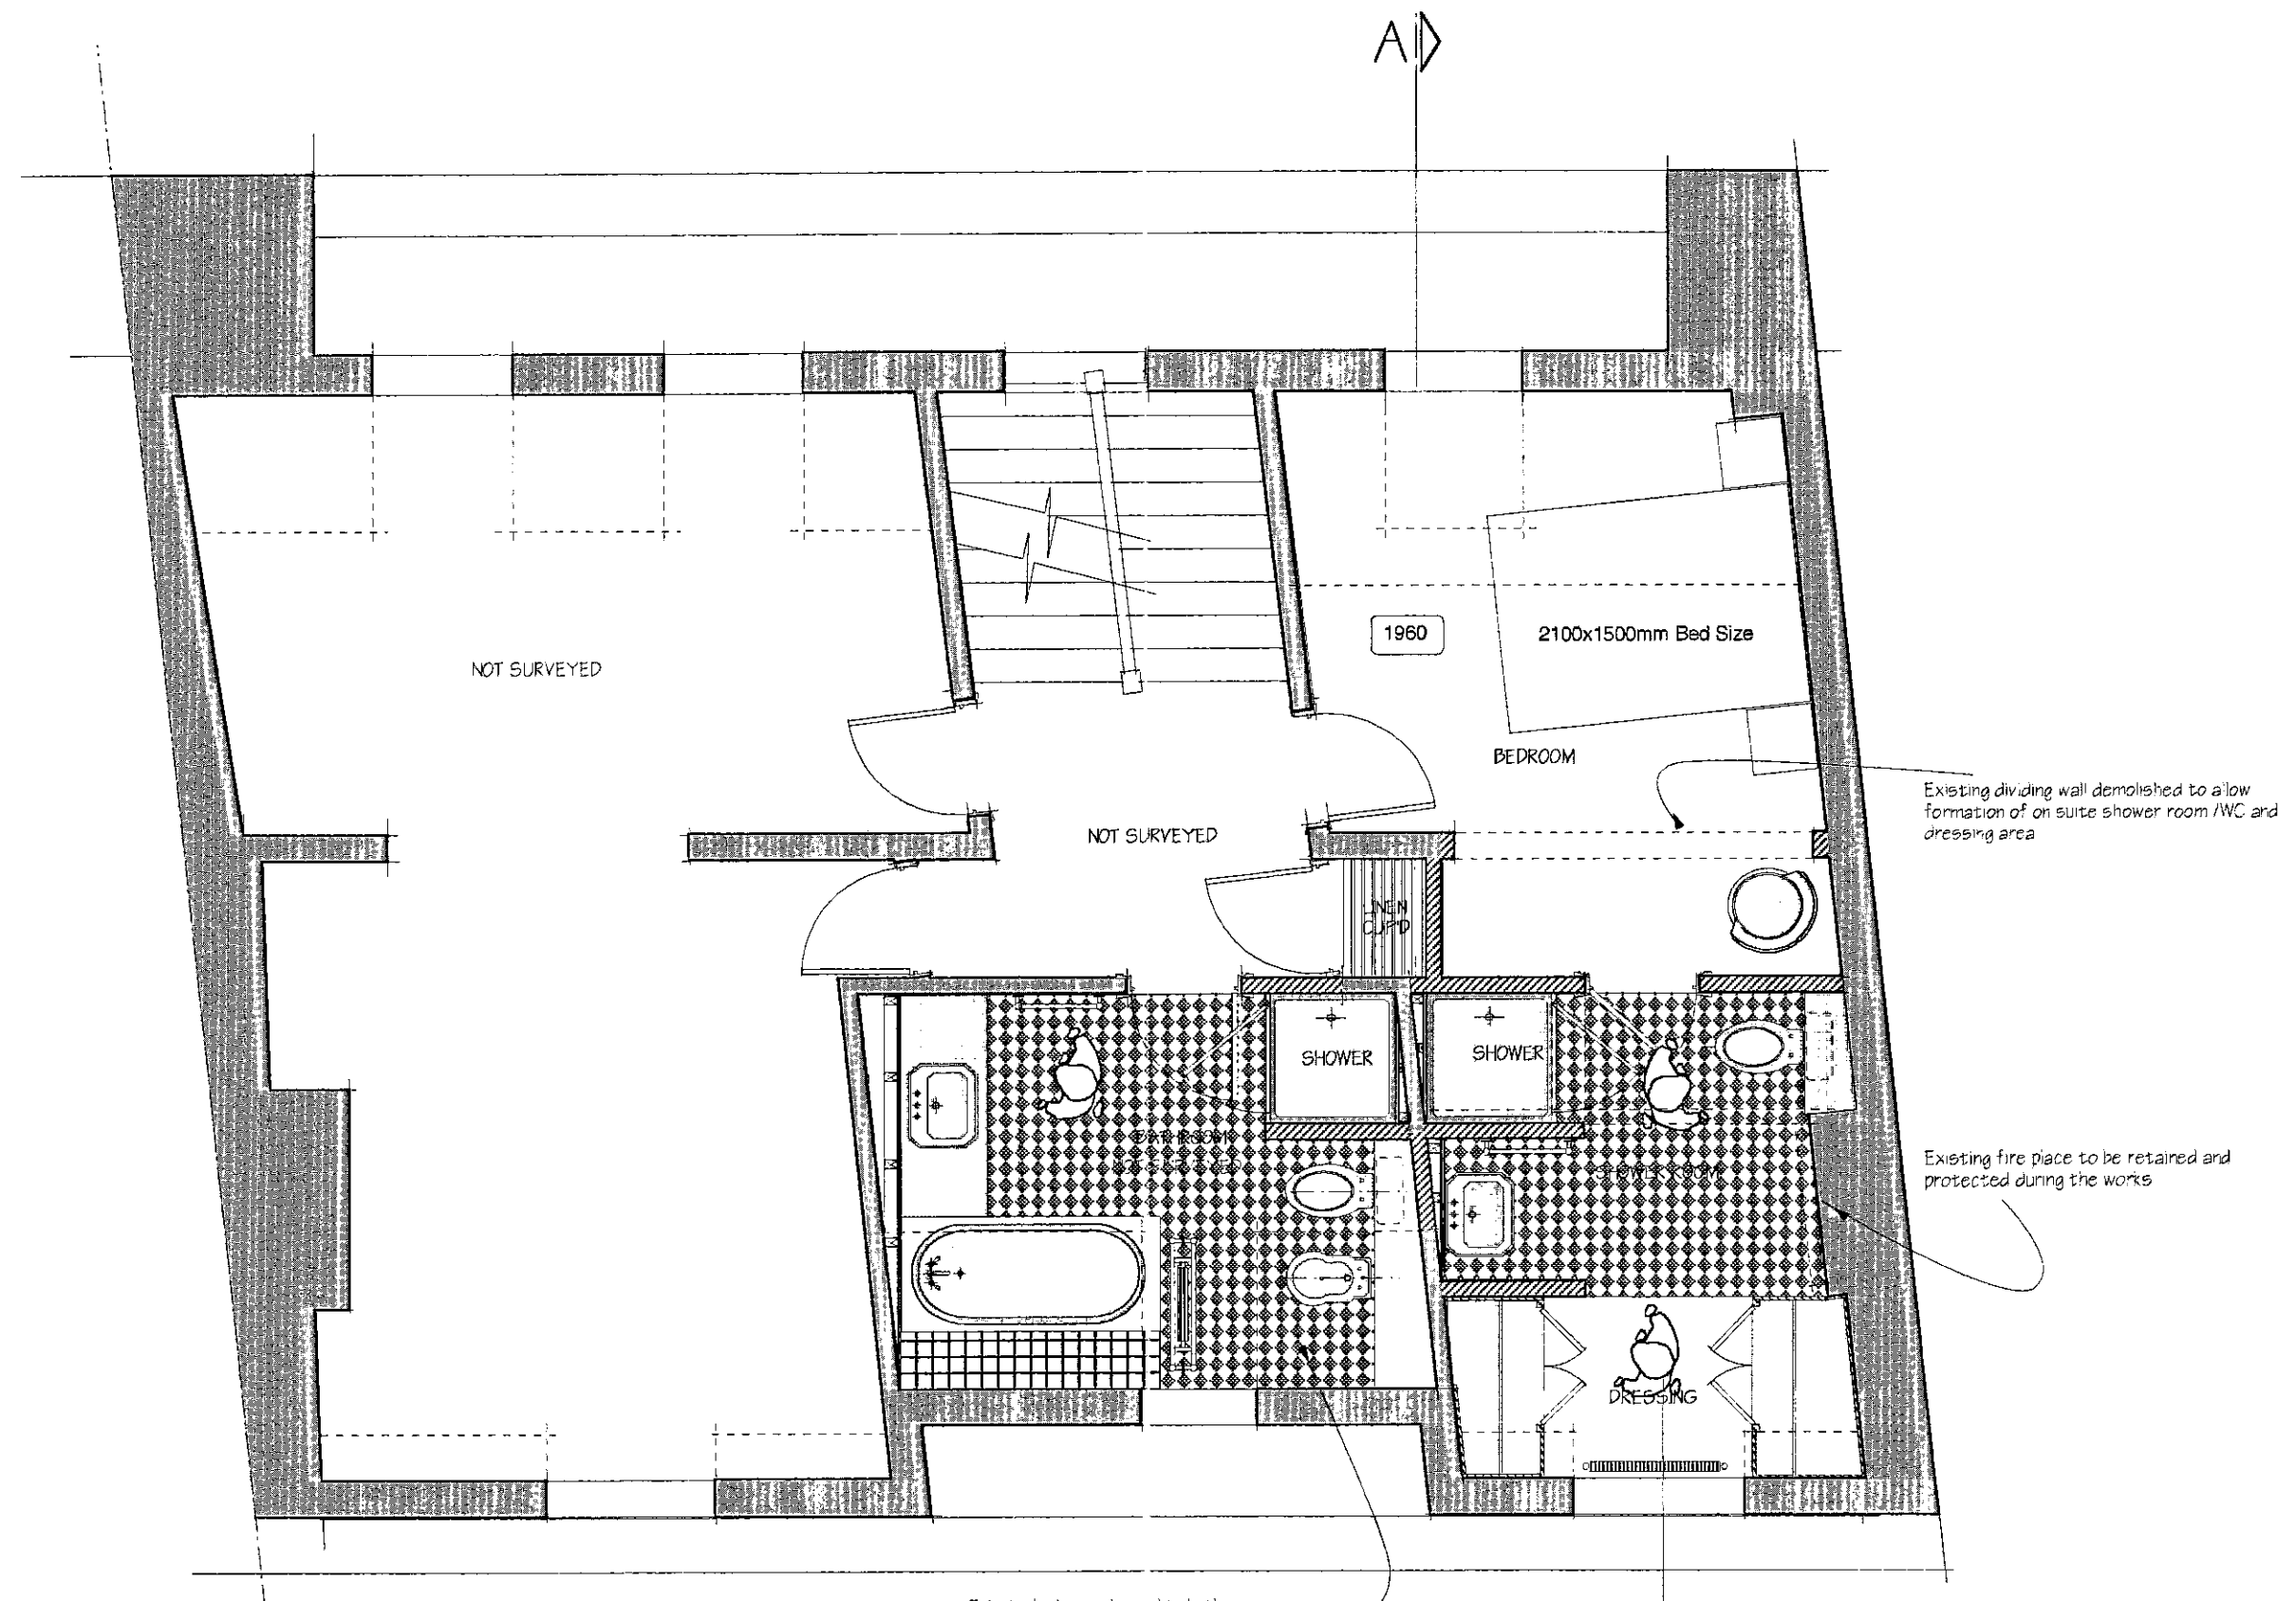


THIRD FLOOR PART SURVEYED




TOWN PLANNING  
13 JUN 2001  
RECEIVED

LOCATION PLAN SCALE 1:250

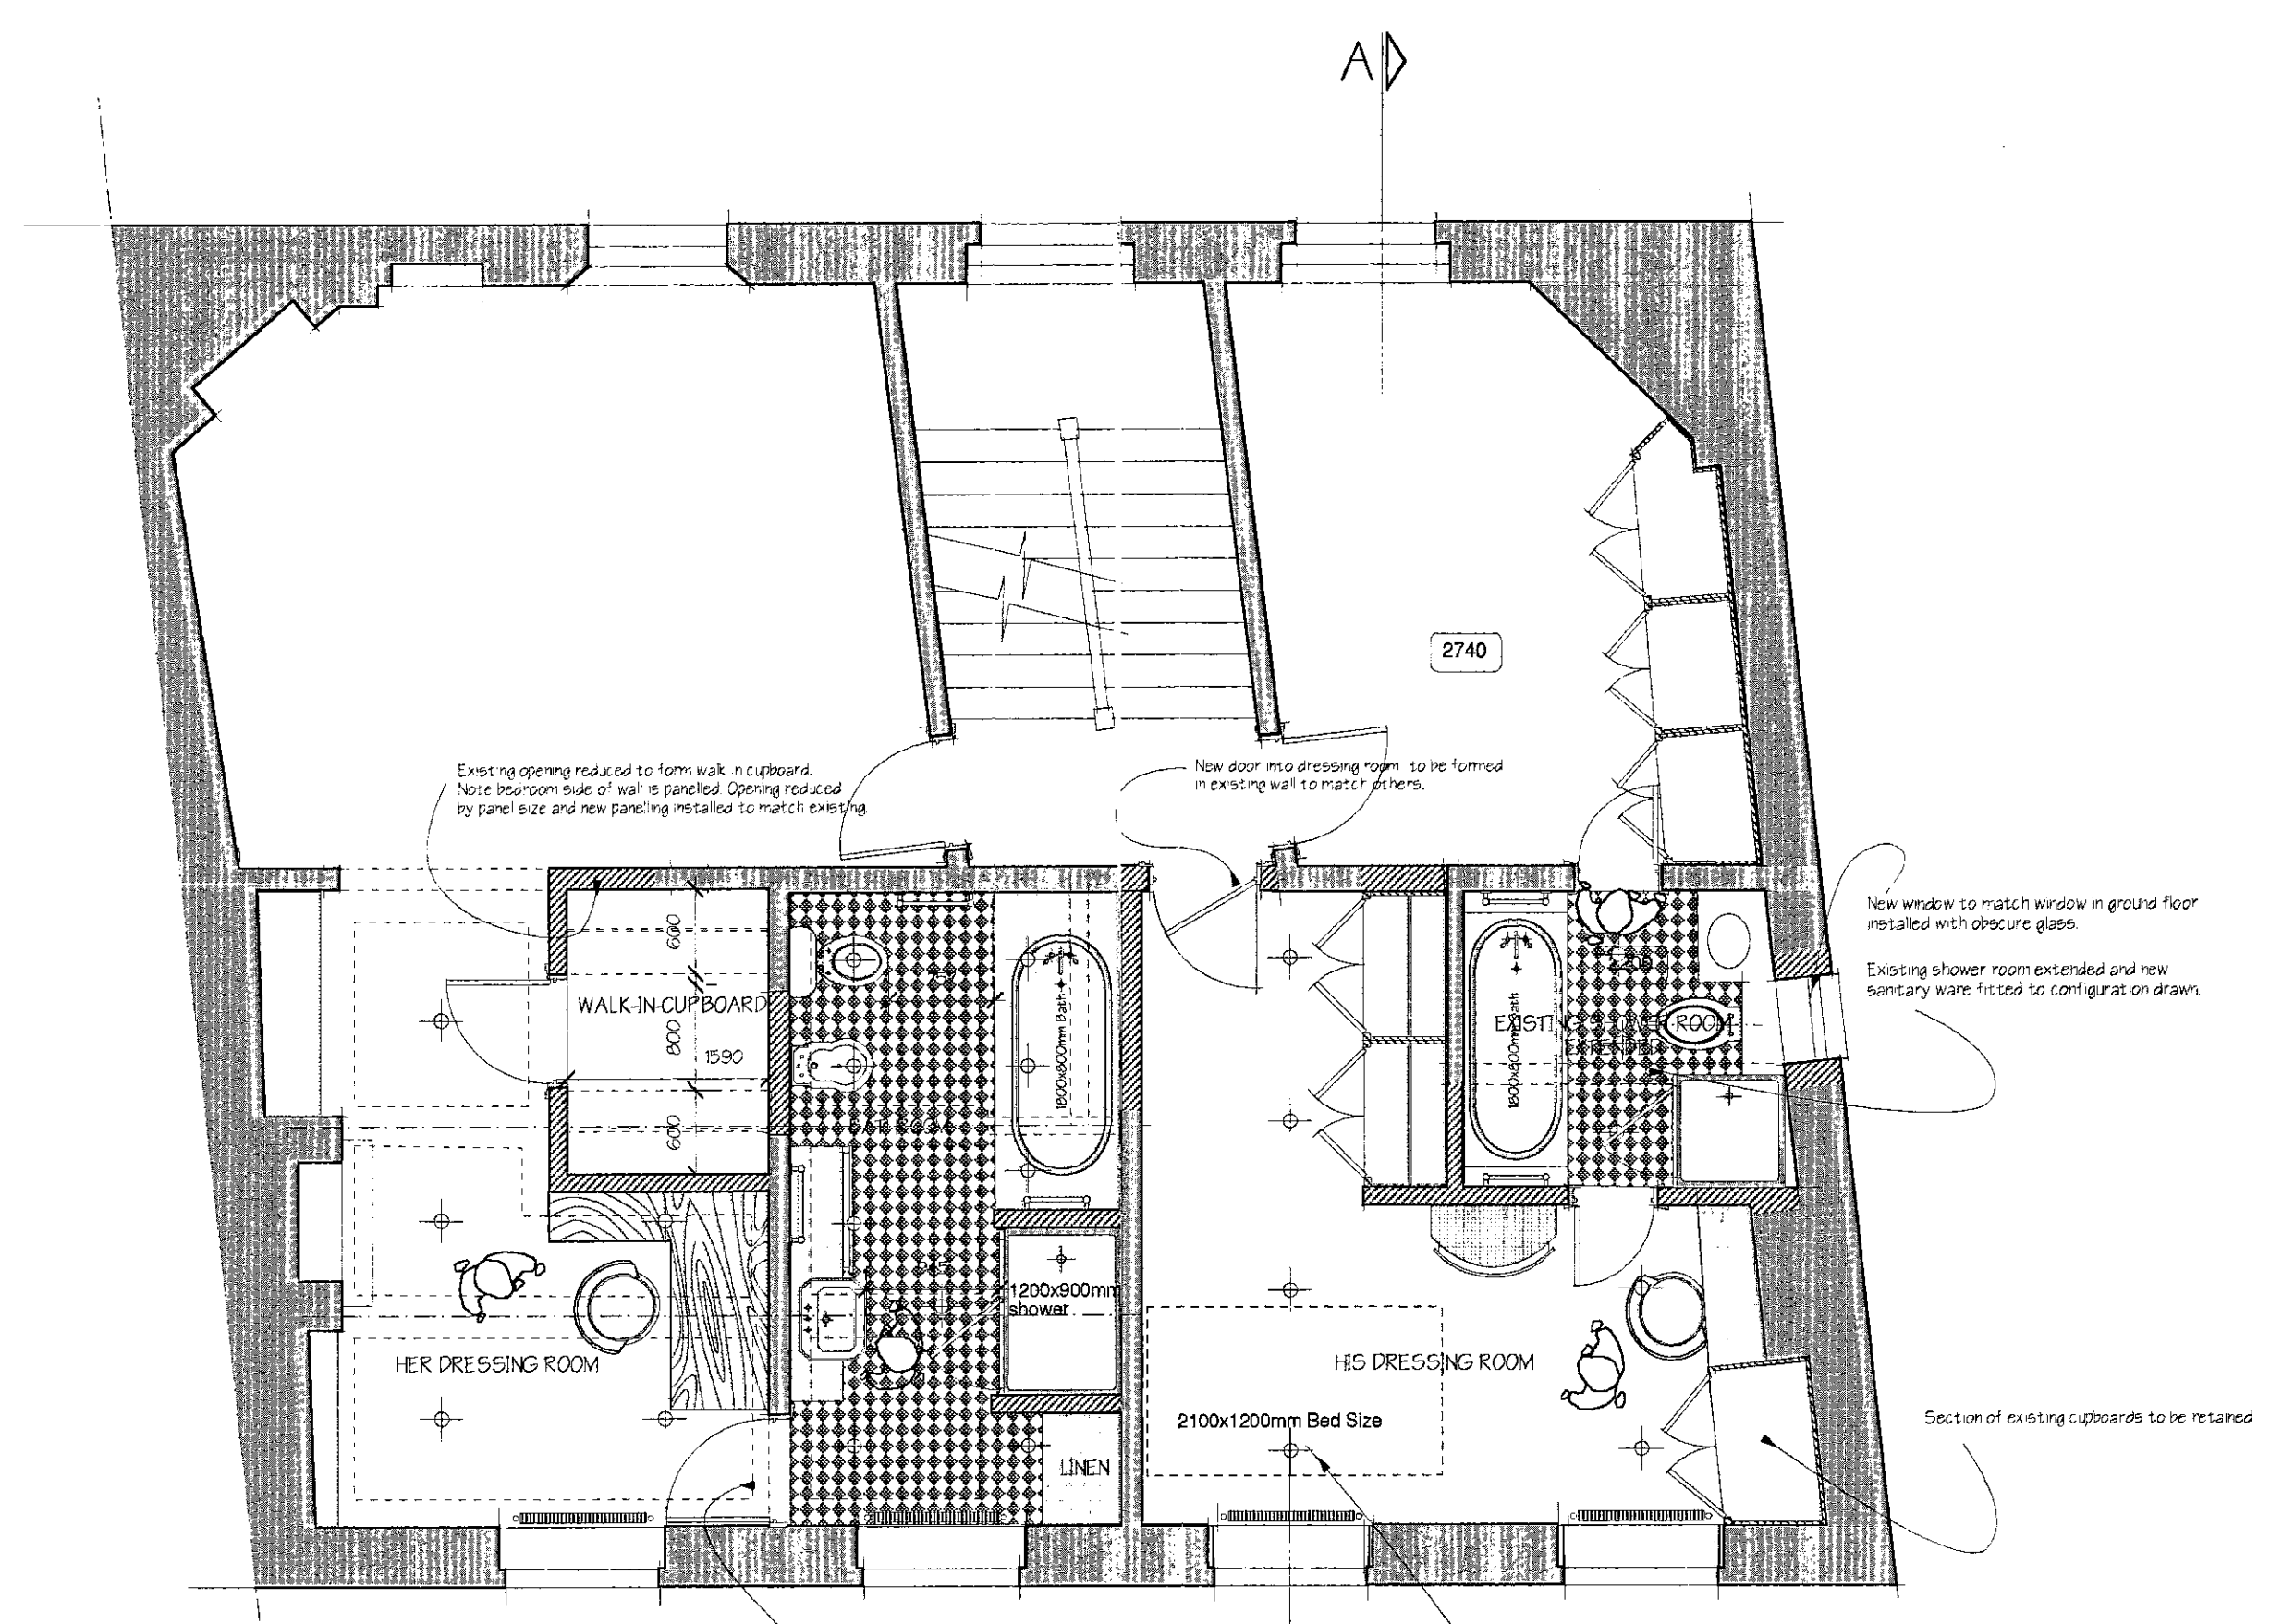

SECOND FLOOR PART SURVEYED

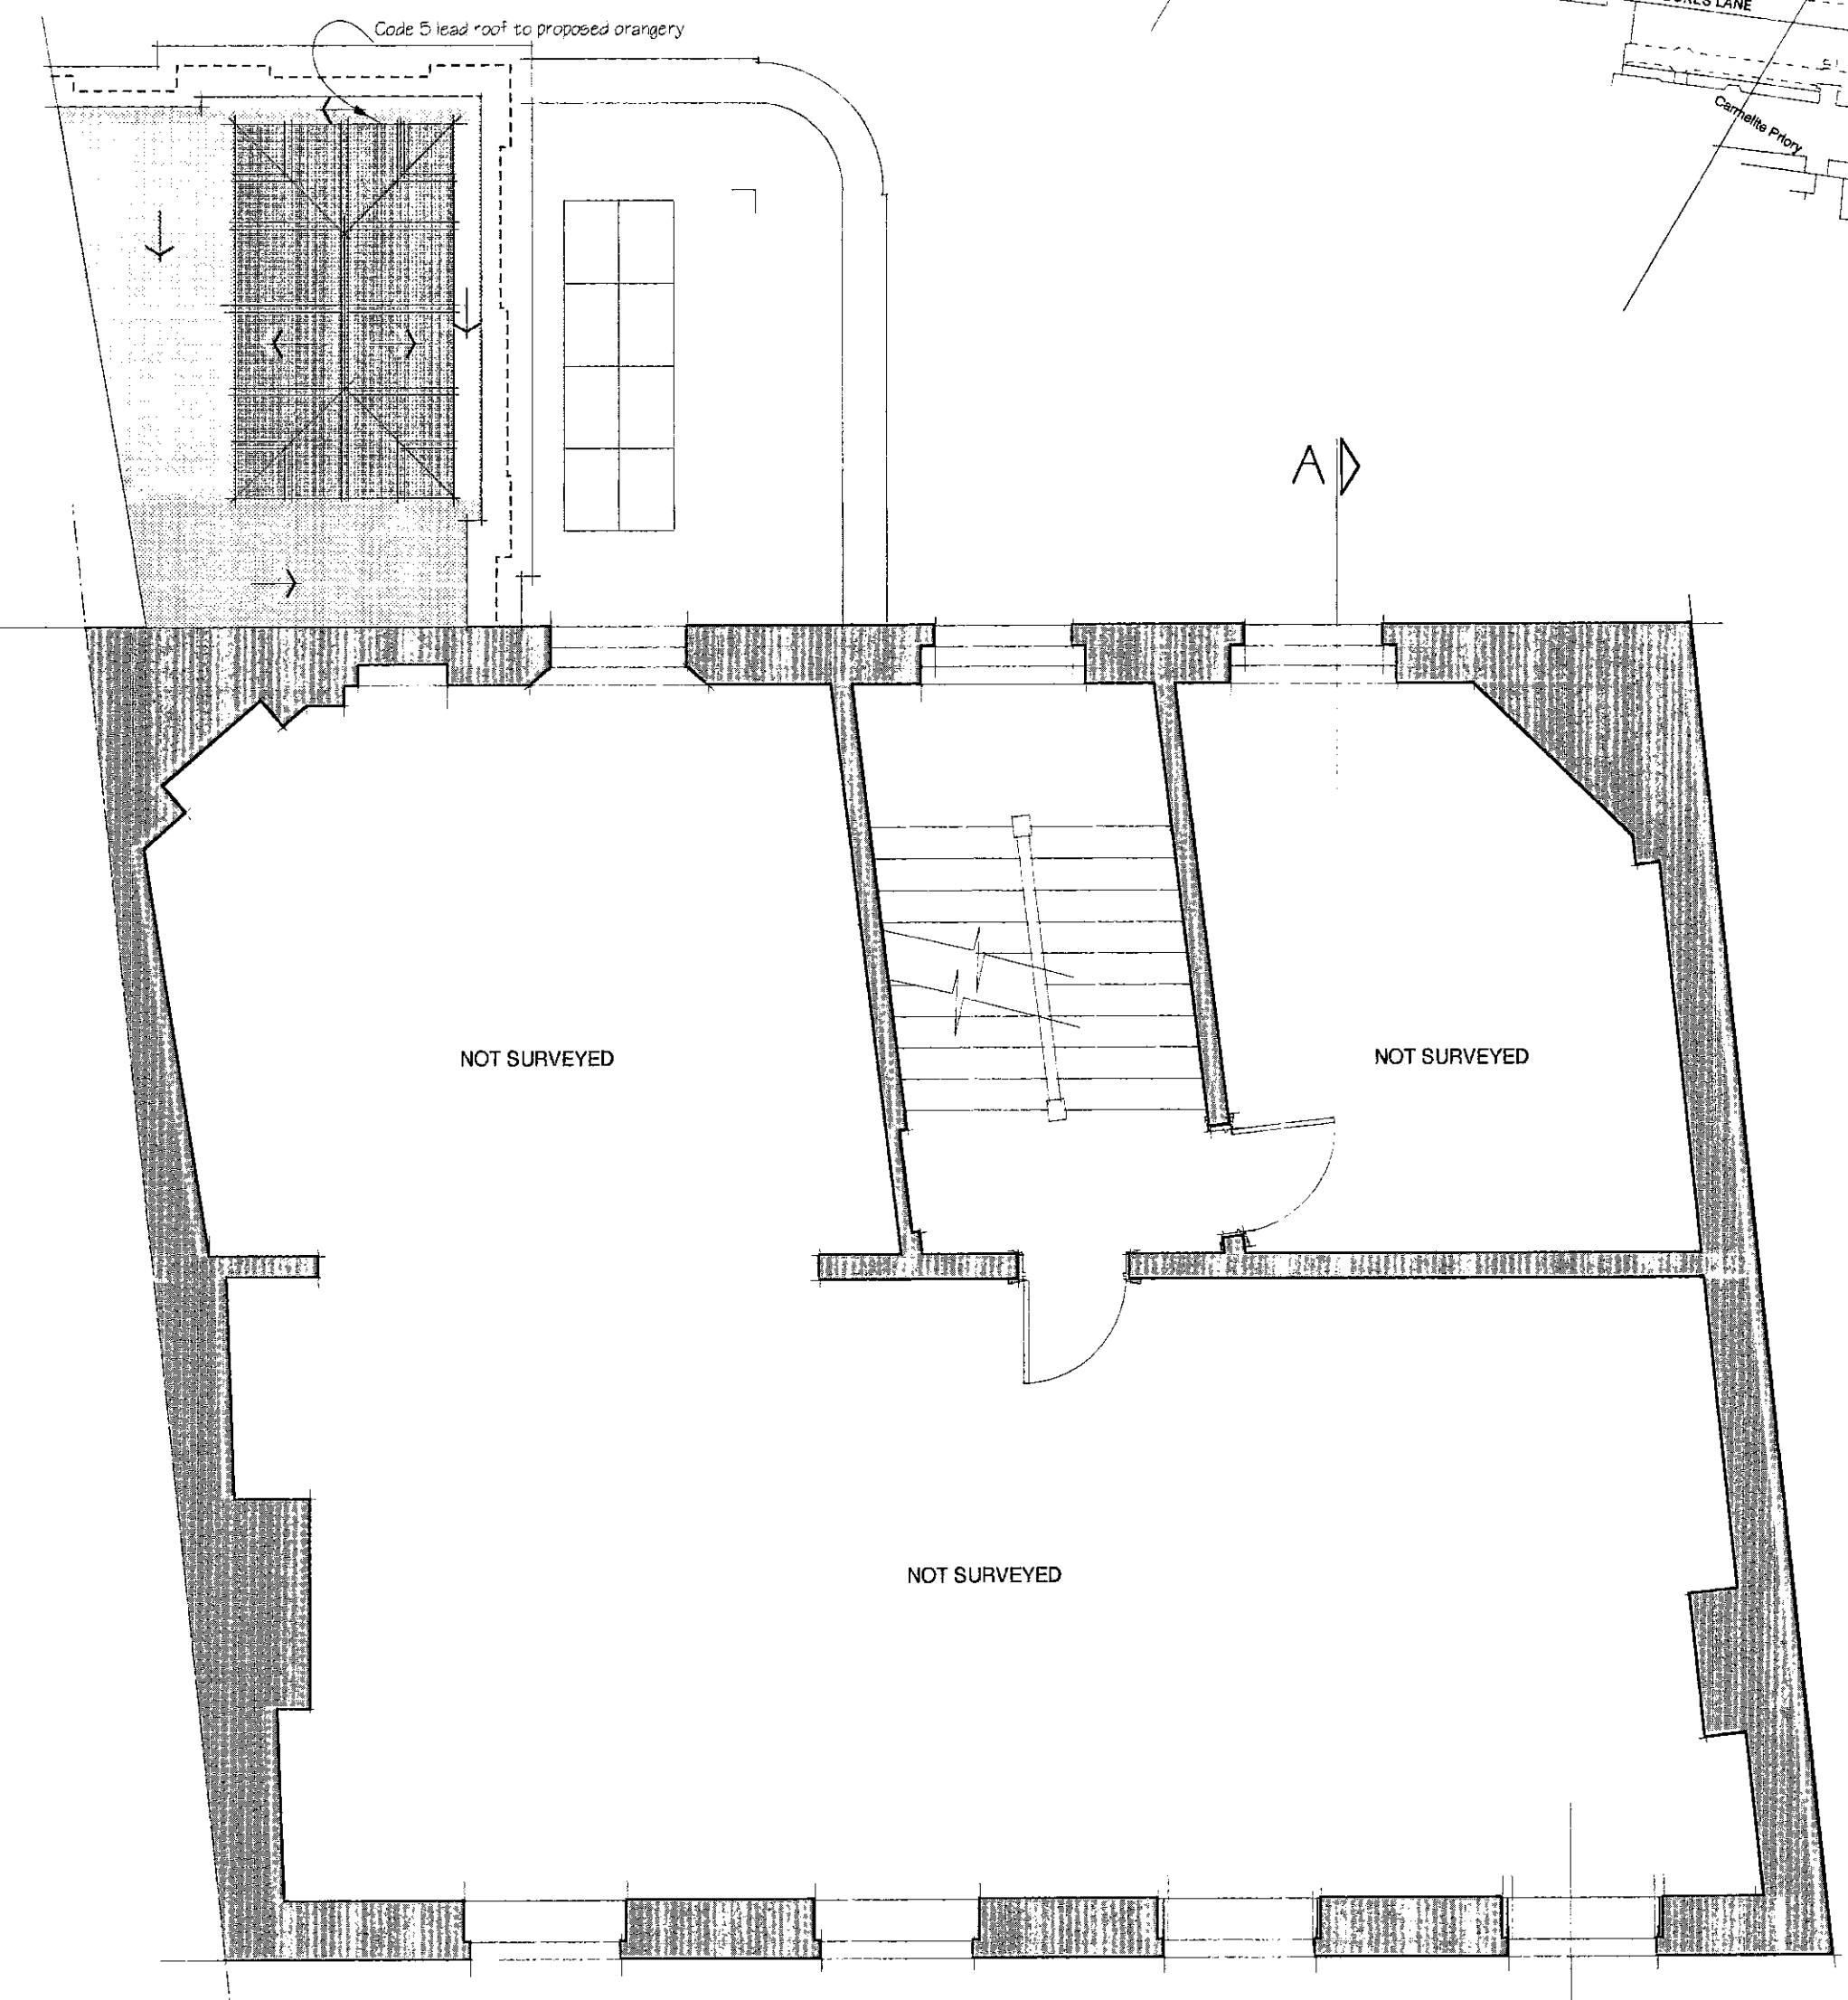


FIRST FLOOR NOT SURVEYED

LB/00/2823B

Revisions & Issues  
 Revision A: November 2000  
 Layout amended to suit clients comments  
 Revision B: January 2001  
 Layout amended to suit Planners' comments.  
 Revision C: May 2001  
 Following further discussions with the Local Planning Authority the raising of the ceiling in the bedroom on the third floor has been omitted. The existing fire place in the front bedroom has been retained.  
 The second floor works to the existing dressing room and bathroom have been amended to suit clients requirements.  
 New window in flank wall added.

Client		MR AND MRS BRIANCE	
Job			
THE OLD HOUSE HOLLAND STREET KENSINGTON LONDON W8 4NA			
Drawing name		Code	
FIRST, SECOND AND THIRD FLOOR PLAN AS PROPOSED		FS	
Scale	Date drawn		
1:50	OCTOBER 2000		
Drawn by	Drawing size		
GEC	A1		
Job number	Drawing number	Revision	
241	P005	C	
ROBERT L ADAMS ARCHITECTS 1 DALLING ROAD, HAMMERSMITH, LONDON, W6 7AB TEL: 020 8 545 7133 FAX: 020 8 545 7133 www.robertl-adams.com			

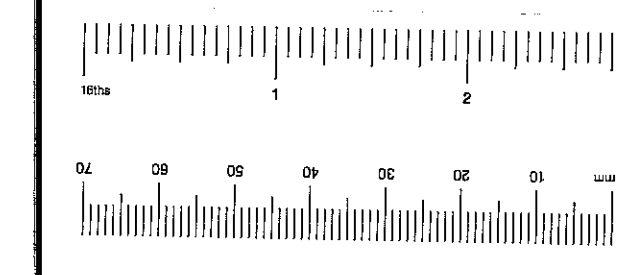

**Note:**  
These drawings have been produced from original drawings provided by the client. Only areas that works are proposed have been surveyed. No responsibility will be accepted for areas which have not been surveyed.



Existing steps and handrail adjusted to allow formation of landing at head of stairs

Existing steps and handrail adjusted to allow formation of landing at head of stairs

Painted softwood timber window with clear glazing and moulded timber handbase  
New orangery formed in traditional construction, rendered brick piers and painted timber windows  
Existing capping to wall removed and new, reconstructed stone capping installed to roof & gable end

New painted softwood part-glazed door

NOT SURVEYED

Existing opening bridged up to match existing on both sides

NOT SURVEYED

NOT SURVEYED

NOT SURVEYED

NOT SURVEYED

NOT SURVEYED

Existing W.C.

Tid. Cupboard

DRYER

Reorganised Utility Room

Existing partition removed from rearranged utility room

New sub-panel for heating services

Close tools

New painted softwood part-glazed door to main access to garden

New coat cupboard to be installed above door to main access to garden

New part-glazed part door to be installed above door to main access to garden

Point of meter to be installed in utility room

CUPBOARD

Storage Cupboard

INCOMING SERVICES

BASEMENT NOT SURVEYED

3100mm

Approx 10'00"

Approx 8'00"

New black cast iron rainwater pipe at stopper

FS-400 SH-2200

3080

NOT SURVEYED



NOT SURVEYED

NOT SURVEYED

NOT SURVEYED

NOT SURVEYED

GROUND FLOOR NOT SURVEYED

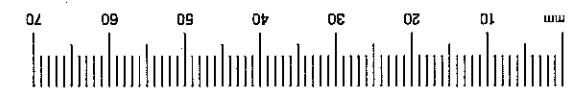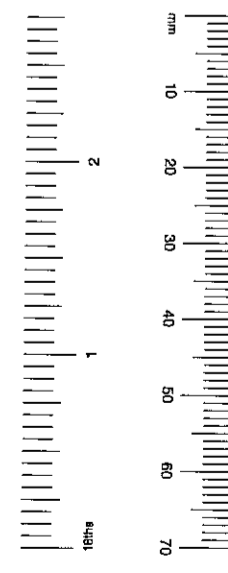

H.K.K. & C.  
TOWN PLANNING  
25 JUN 2001  
RECEIVED  
APPROVED BY  
PLANNING SERVICES CITE  
24 JUL 2001  
CONSENT REF.....

LB/00/2823B

Revisions & Issues  
Revision A: November 2000  
Layout amended to suit clients comments  
Revision B: January 2001  
Layout amended to suit Planners comments  
Utility Area amended to suit on-site conditions  
Revision C: June 2001  
Existing window in flank wall indicated

Client  
MR AND MRS BRIANCE

Job Title  
THE OLD HOUSE  
HOLLAND STREET  
KENSINGTON  
LONDON W8 4NA

Drawing name  
BASEMENT AND GROUND  
FLOOR PLAN AS  
PROPOSED

Code  
FS

Scale  
1:50

Date drawn  
OCTOBER 2000

Drawn by  
GEC

Drawing size  
A1


Job number  
241

Drawing number  
P004


Revision  
C

1 DALLING ROAD, HAMMERSMITH LONDON, W6 0JF  
E-MAIL: TEL: TEL: FAC: FAC:  
rob@hkk.co.uk 020 8996 1000 020 8996 1000 020 8996 1000


Note:  
These drawings have been produced from original drawings provided by the client. Only areas that works are proposed have been surveyed. No responsibility will be accepted for areas which have not been surveyed.

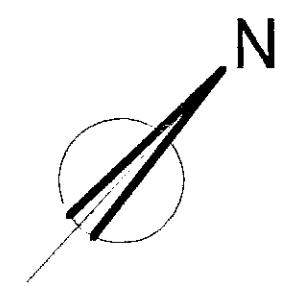

Rear Elevation

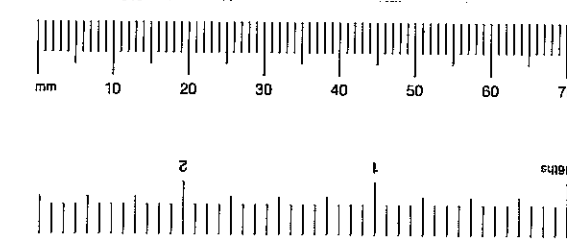

Attic  
Third Floor  
Second Floor  
First Floor  
Ground Floor  
Basement

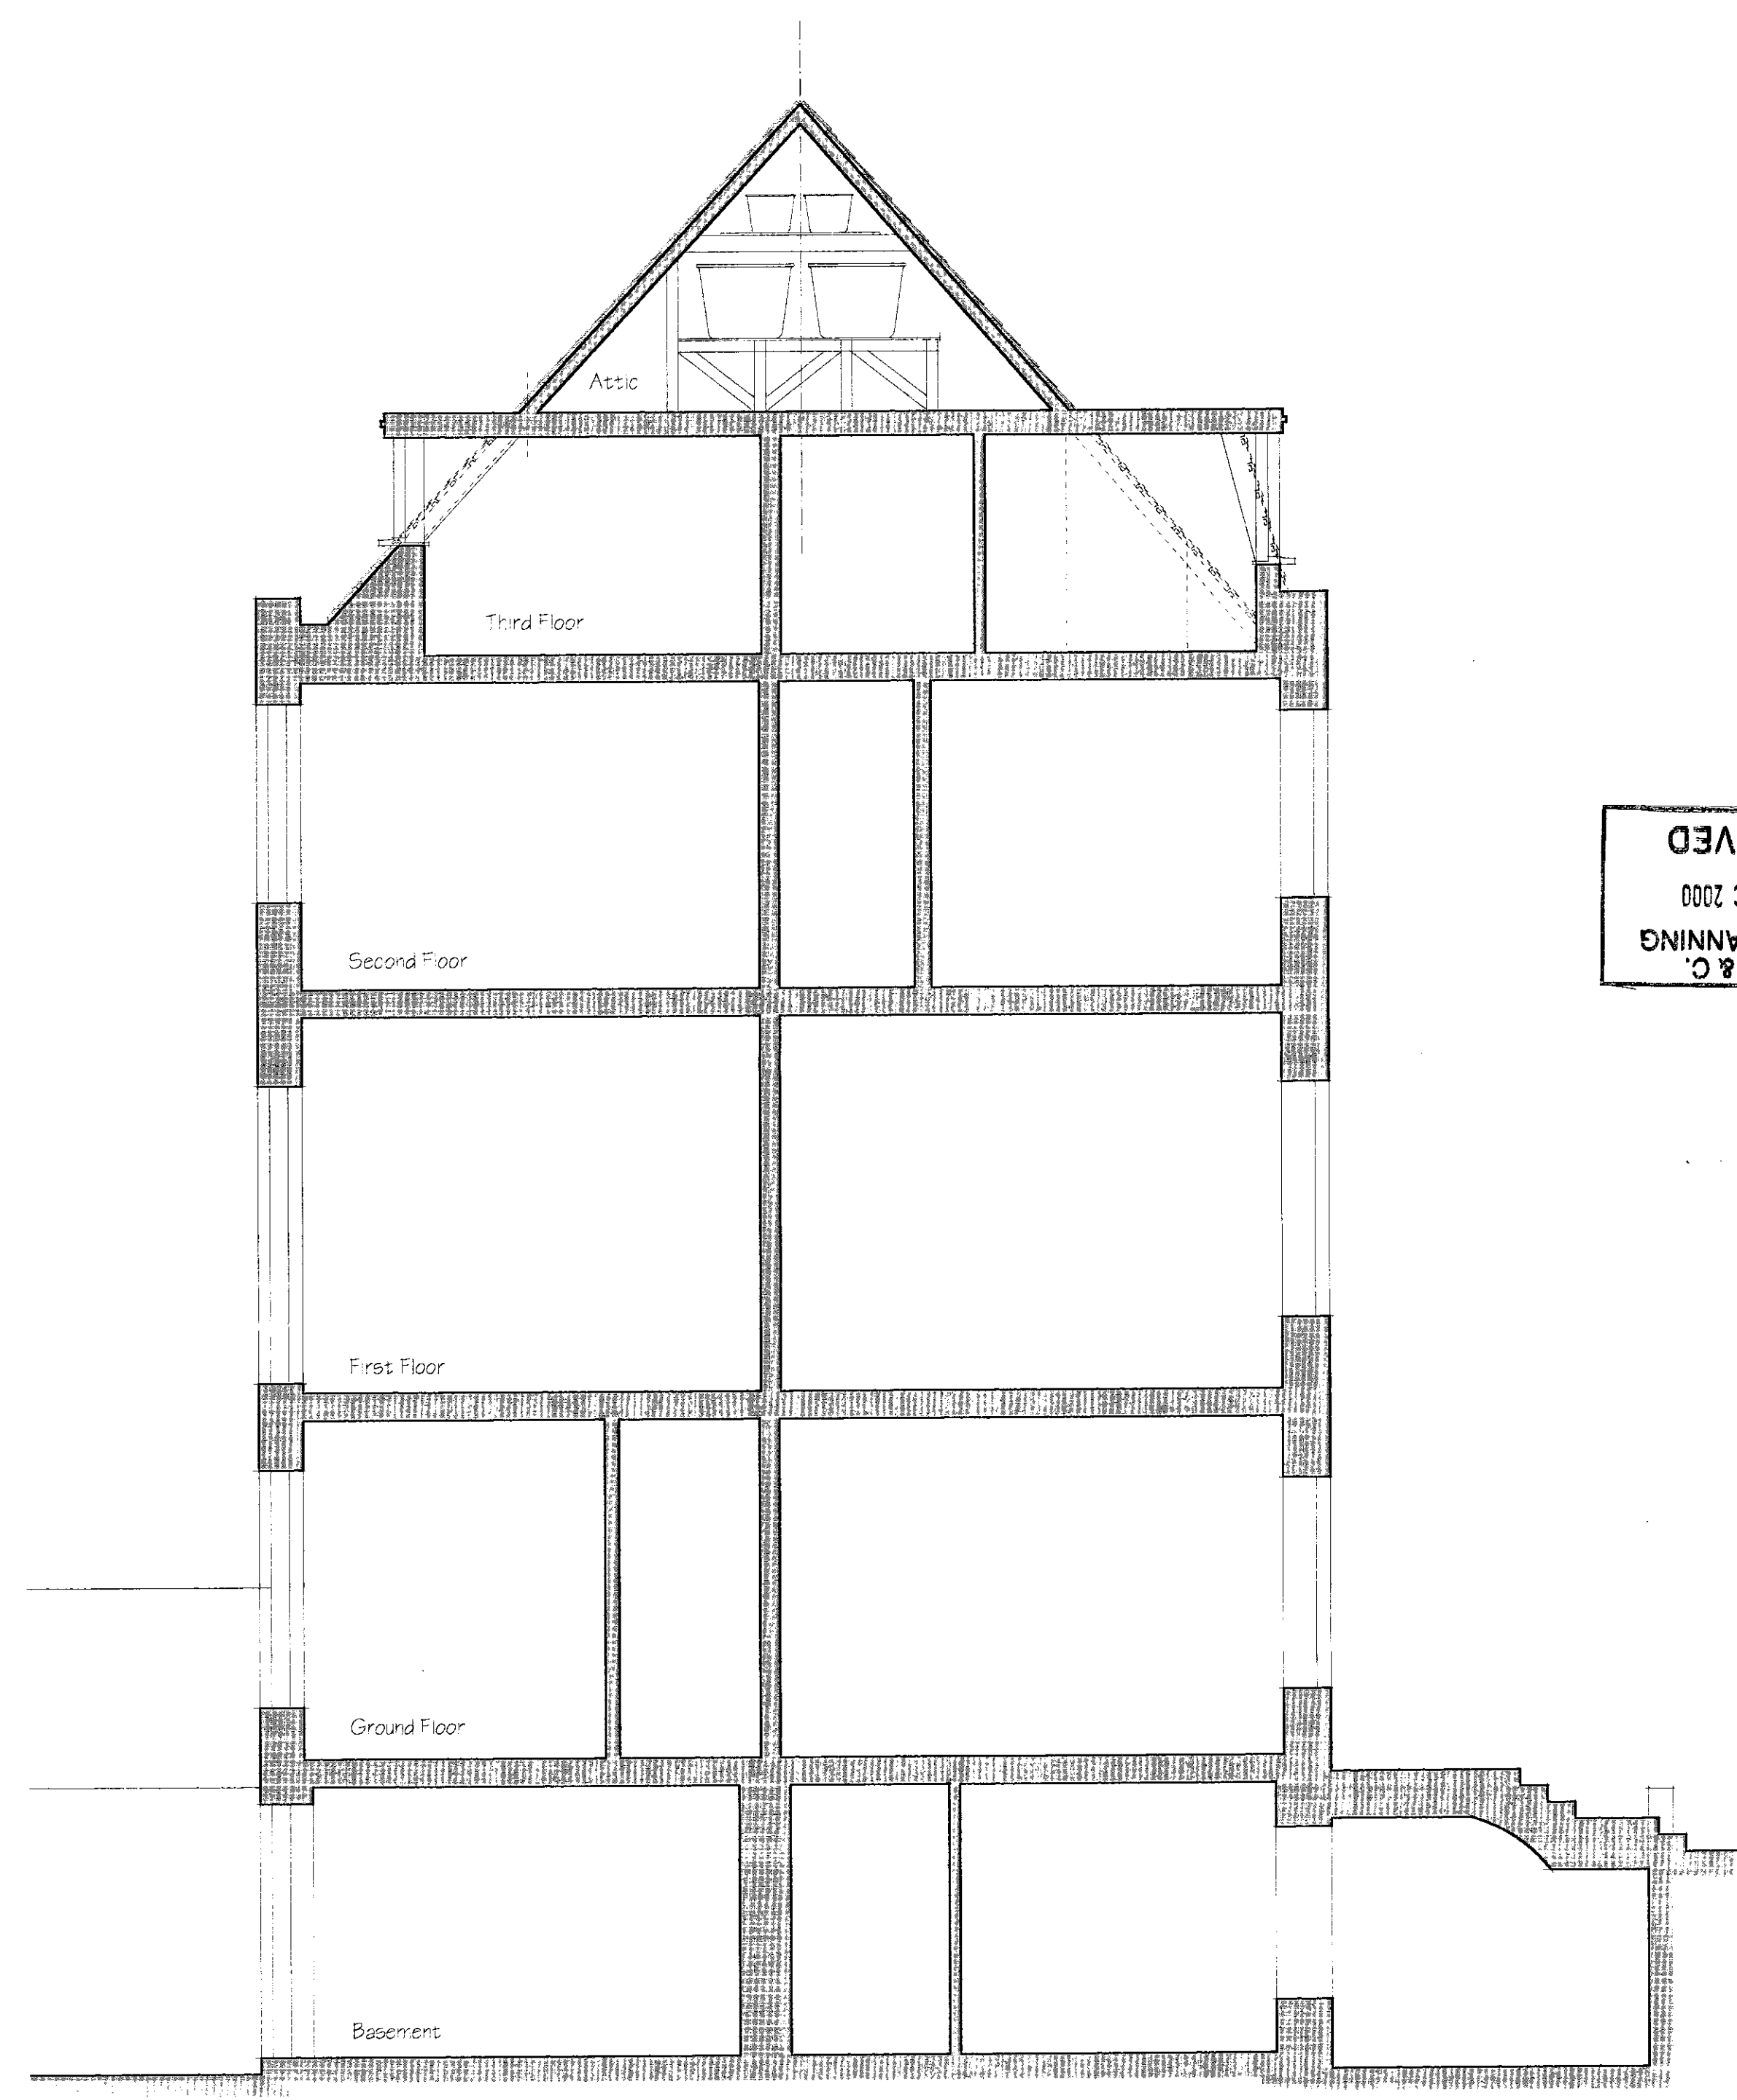



Section A-A

RECEIVED  
 - 7 DEC 2000  
 TOWN PLANNING  
 R.B.K. & C.

24 JUL 2001

Revisions & Issues		
Client <b>MR AND MRS BRIANCE</b>		
Job Title <b>THE OLD HOUSE HOLLAND STREET KENSINGTON LONDON W8 4NA</b>		
Drawing name <b>REAR ELEVATION AND SECTION AS EXISTING</b>	Code <b>FS</b>	
Scale 1:50	Date drawn OCTOBER 2000	
Drawn by GEC	Drawing size <b>A1</b>	
Job number <b>241</b>	Drawing number <b>F003</b>	Revision
ROBERT L ADAMS ARCHITECTS 1 DALLING ROAD, HAMMERSMITH, LONDON, W8 0JD E-MAIL: rob@robertladsams.com TEL: 020 8 563 7191 FAX: 020 8 563 7133 <small>DO NOT SCALE OFF THIS DRAWING. ALL DIMENSIONS TO BE CHECKED ON SITE.</small>		


**Note:**  
 These drawings have been produced from original drawings provided by the client. Only areas that works are proposed have been surveyed. No responsibility will be accepted for areas which have not been surveyed.

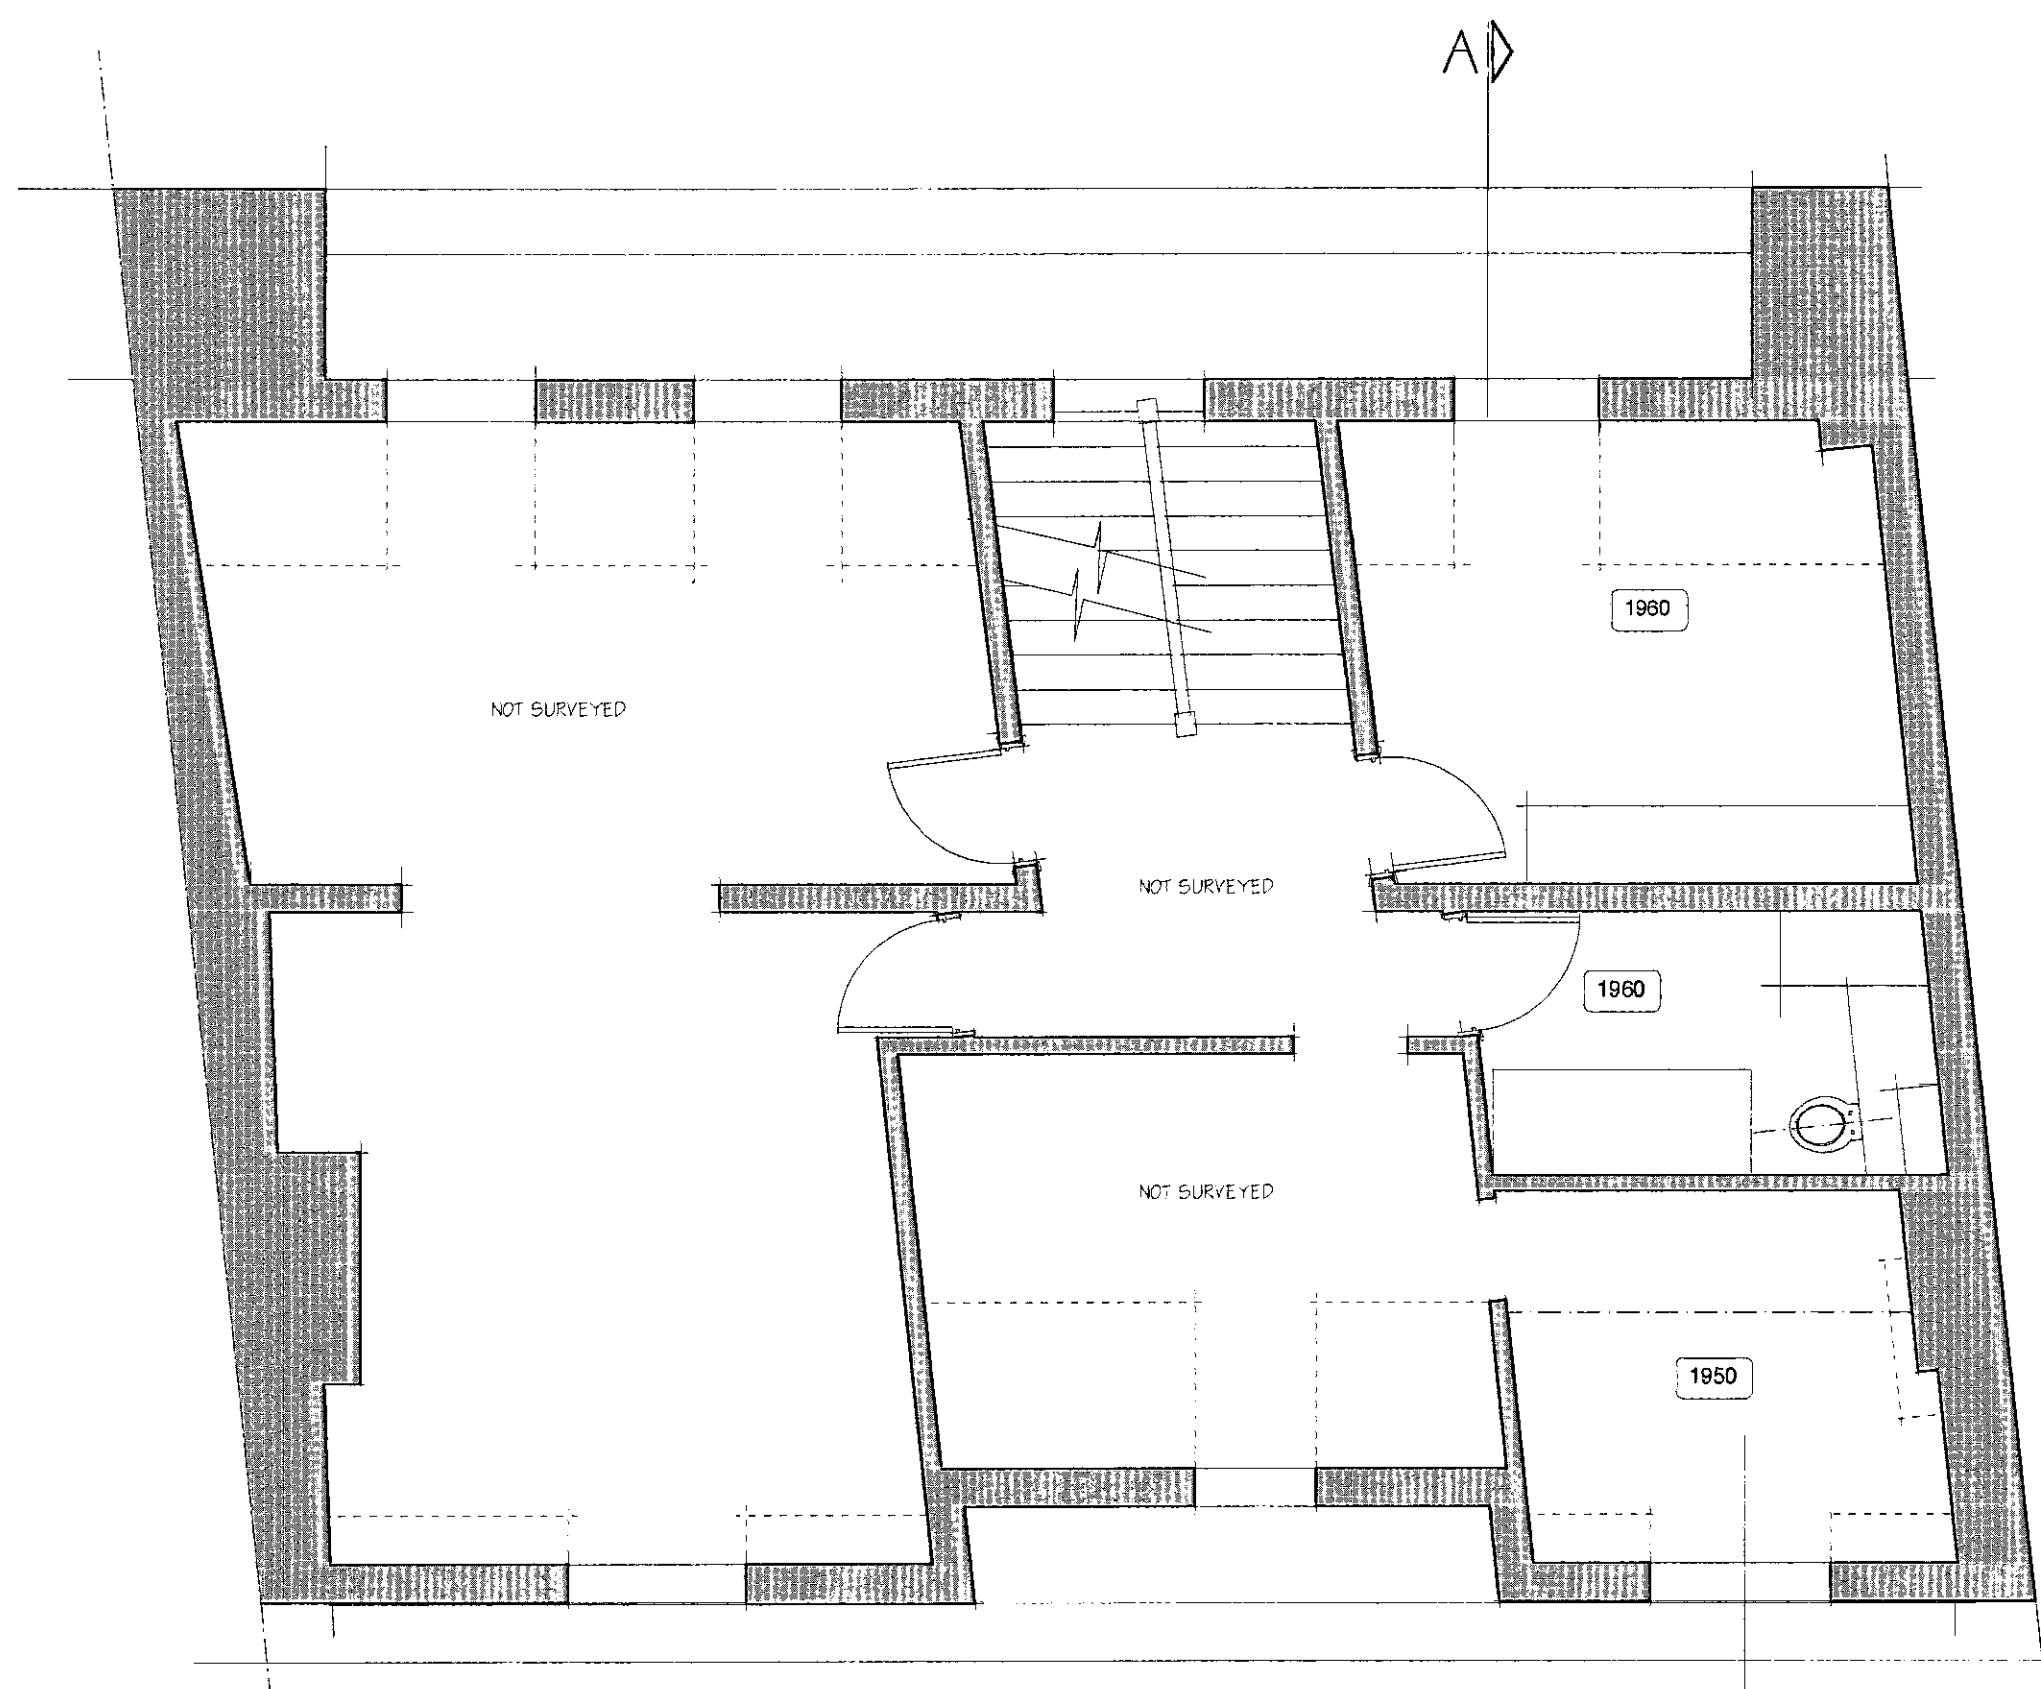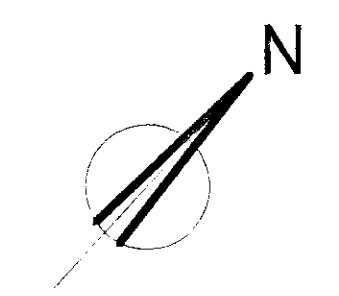


THIRD FLOOR PART SURVEYED

LOCATION PLAN SCALE 1:250



RECEIVED  
 - 7 DEC 2000  
 TOWN PLANNING  
 R.B.K. & C.

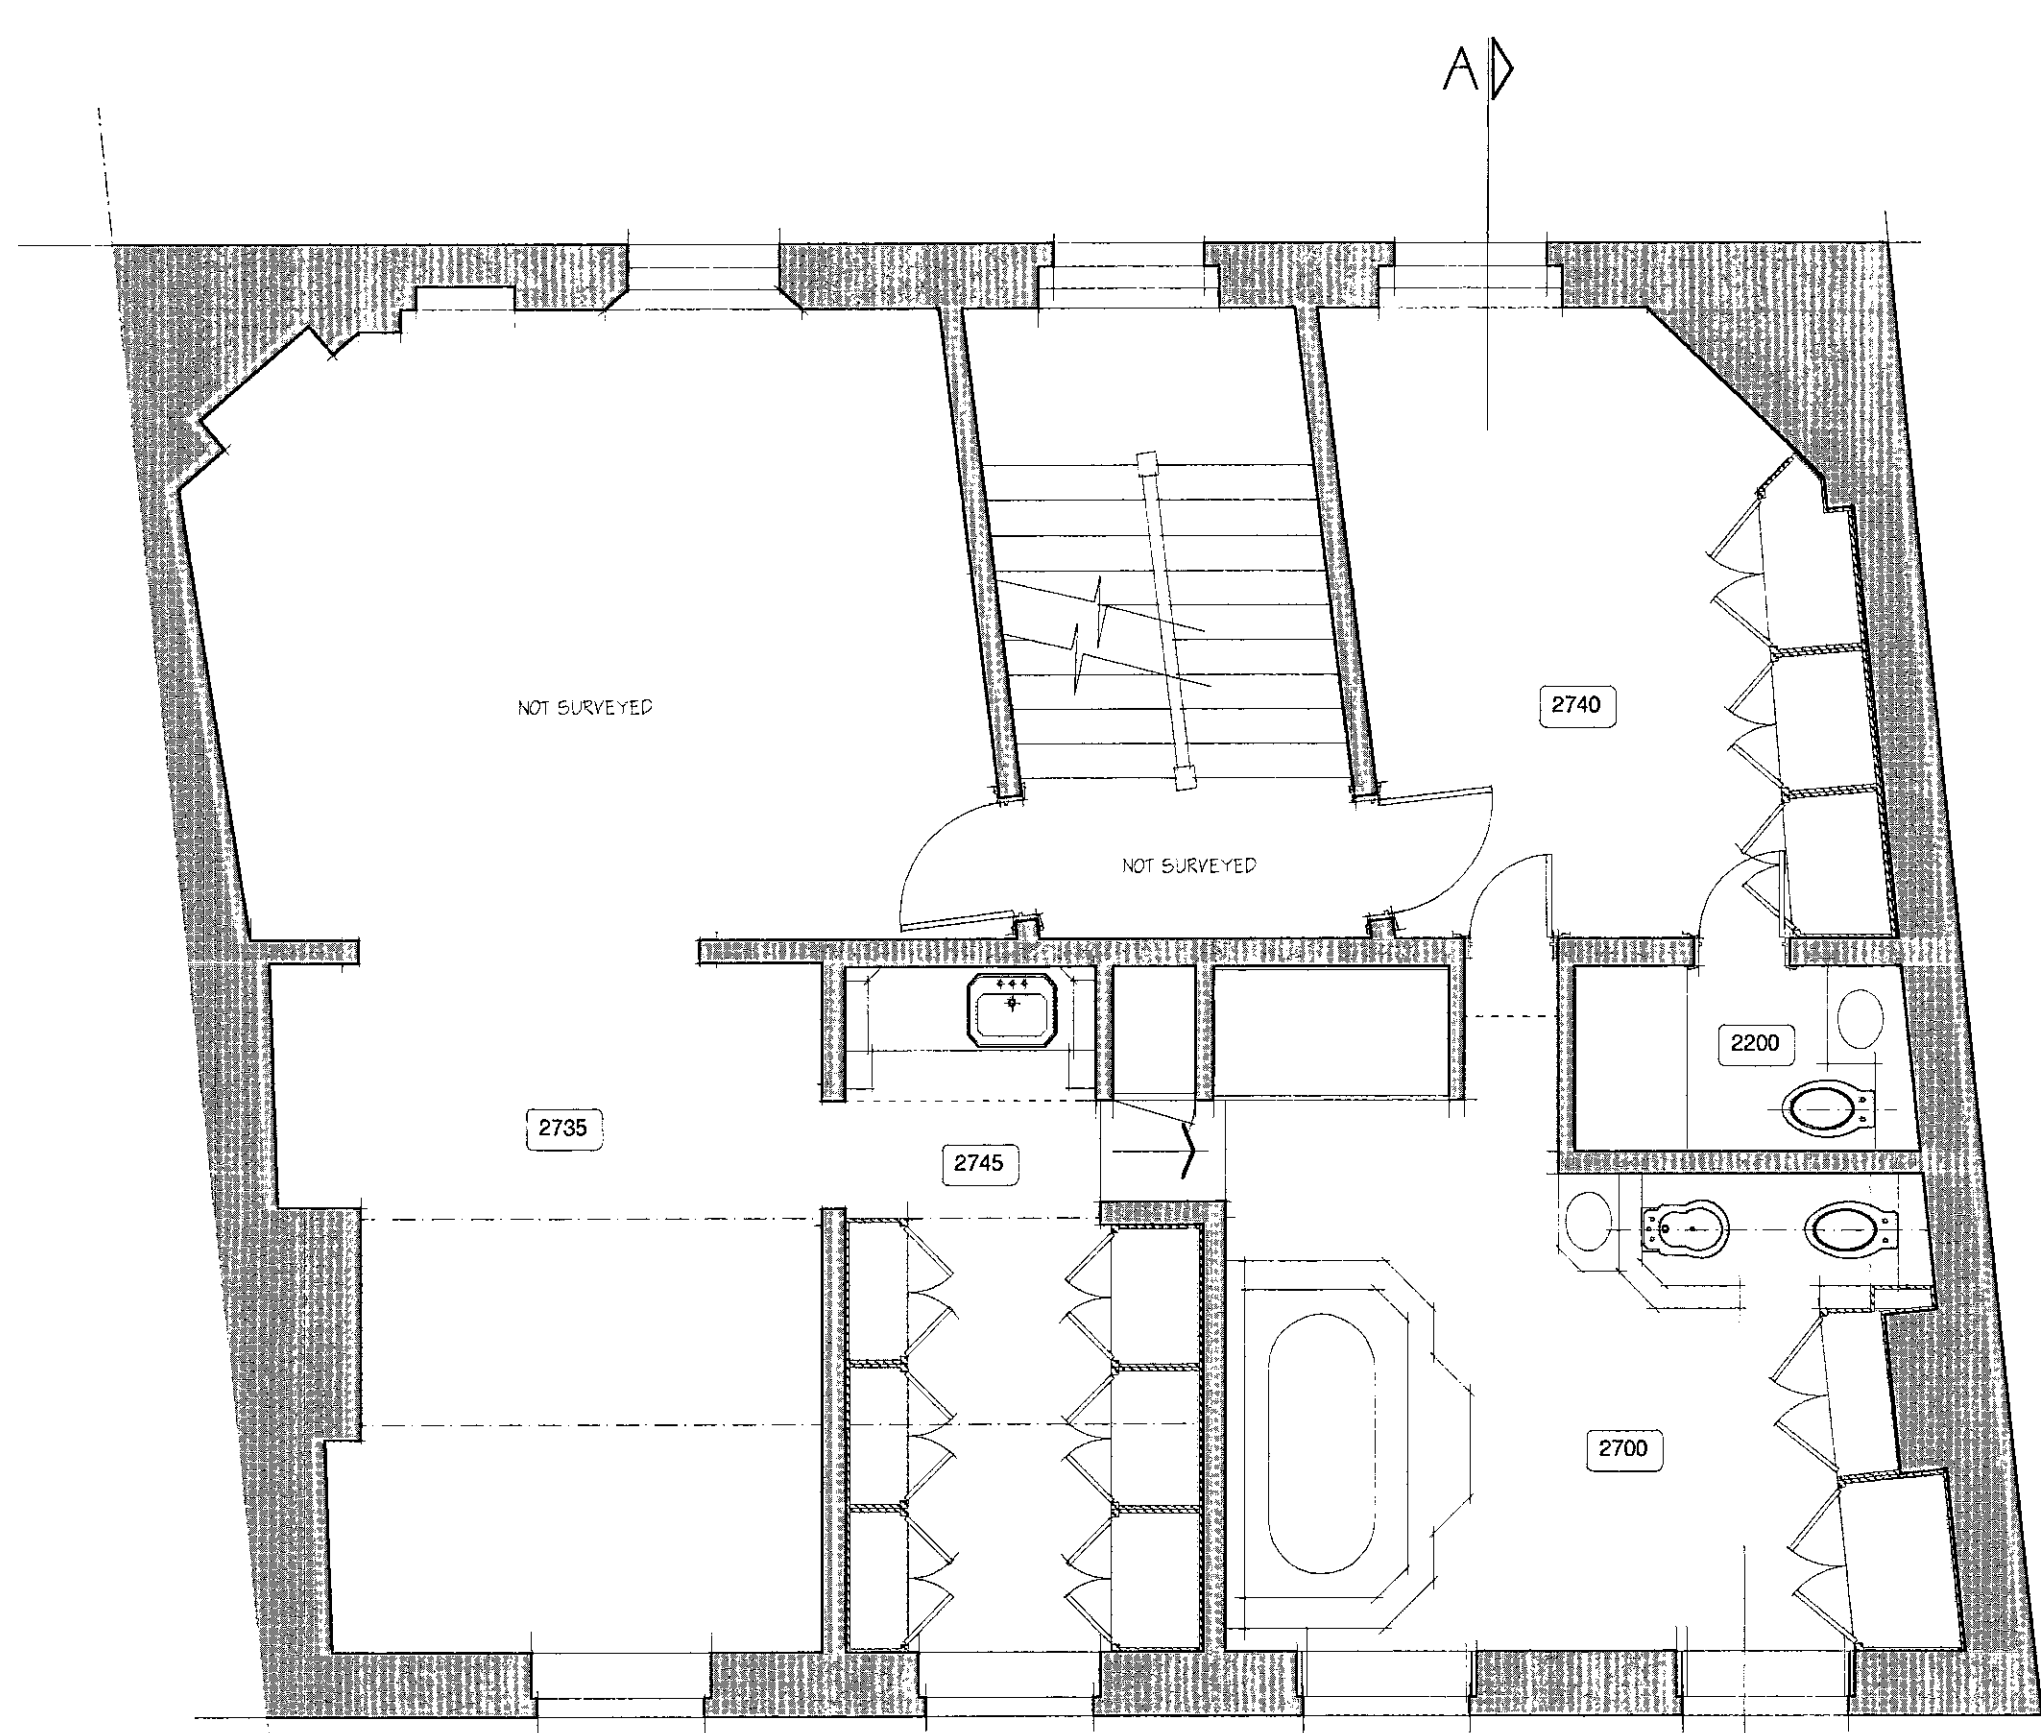

SECOND FLOOR PART SURVEYED

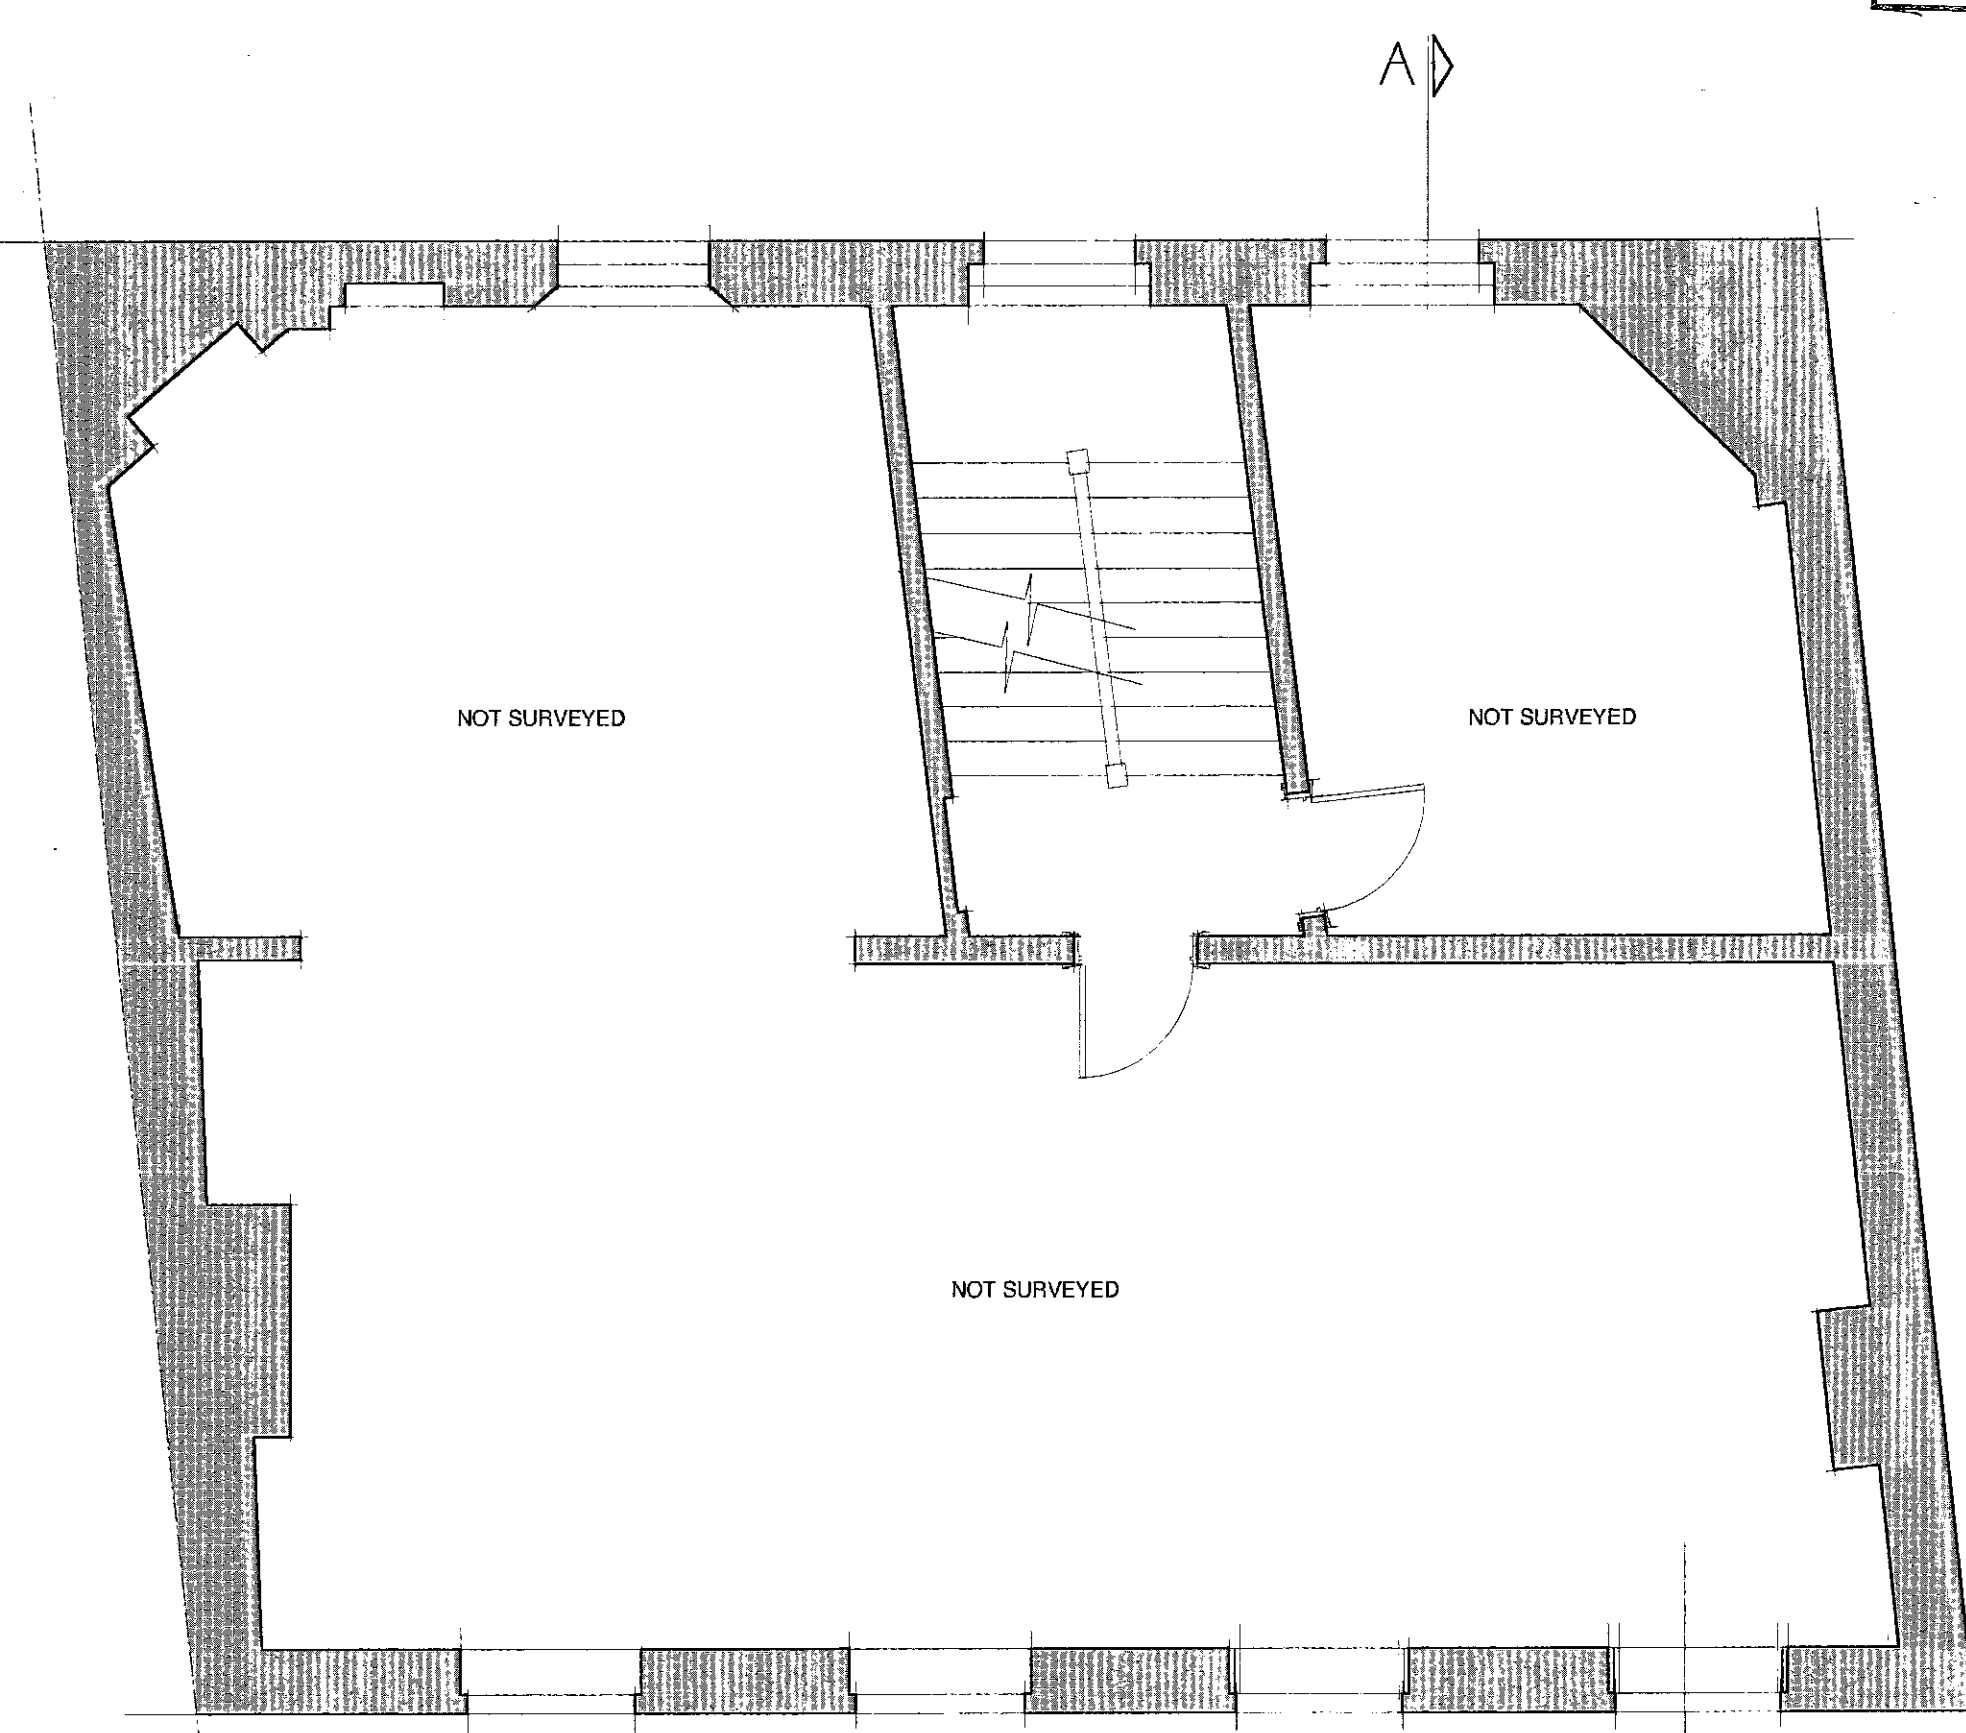

FIRST FLOOR NOT SURVEYED

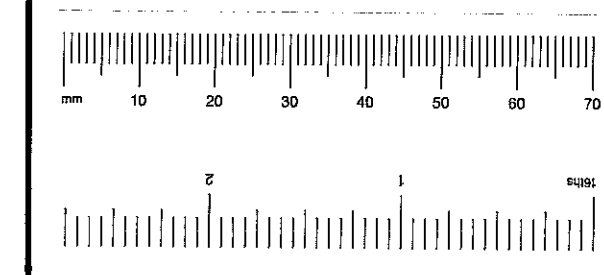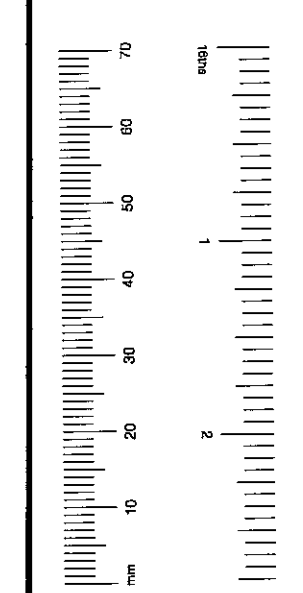


24 JUL 2001

Revisions & Issues			
Client <b>MR AND MRS BRIANCE</b>			
Job Title <b>THE OLD HOUSE HOLLAND STREET KENSINGTON LONDON W8 4NA</b>			
Drawing name <b>FIRST, SECOND AND THIRD FLOOR PLAN AS EXISTING</b>	Code <b>FS</b>		
Scale <b>1:50</b>	Date drawn <b>OCTOBER 2000</b>		
Drawn by <b>GEC</b>	Drawing size <b>A1</b>		
Job number <b>241</b>	Drawing number <b>F002</b>		
1 DALLING ROAD, HAMMERSMITH LONDON, W6 0JD E-MAIL: <a href="mailto:rob@robertladam.com">rob@robertladam.com</a> TELEPHONE: 020 8 563 7171 FACSIMILE: 020 8 568 7188 DO NOT SCALE OFF THIS DRAWING. ALL DIMENSIONS TO BE CHECKED ON SITE.			

**ROBERT L ADAMS ARCHITECTS**

Note:  
These drawings have been produced from original drawings provided by the client. Only areas that works are proposed have been surveyed. No responsibility will be accepted for areas which have not been surveyed.

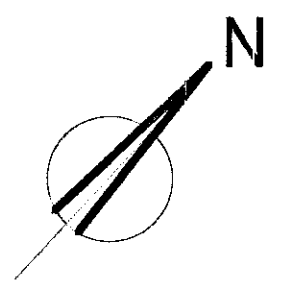

TOWN PLANNING  
13 JUN 2001  
RECEIVED

TOWN PLANNING SERVICES OFFICE  
24 JUL 2001  
CONSENT REF. ....

LB/00/2823B

Revisions & Issues  
Revision A: February 2001  
Existing Utility Area layout amended to suit site survey  
Revision B: June 2001  
Existing window in flank wall indicated.

Client  
**MR AND MRS BRIANCE**

Job Title  
**THE OLD HOUSE  
HOLLAND STREET  
KENSINGTON  
LONDON W8 4NA**

Drawing name  
**BASEMENT AND GROUND  
FLOOR PLAN AS EXISTING**

Scale  
1:50

Date drawn  
OCTOBER 2000


Drawn by  
GEC

Job number  
**241**


Drawing number  
**F001**

Revision  
**B**

1 DALLING ROAD, HAMMERSMITH LONDON, W6 0JD  
E-MAIL: rob@robertladam.com  
TELEPHONE: 020 8 563 7133  
FACSIMILE: 020 8 563 7133  
DO NOT SCALE OFF THIS DRAWING

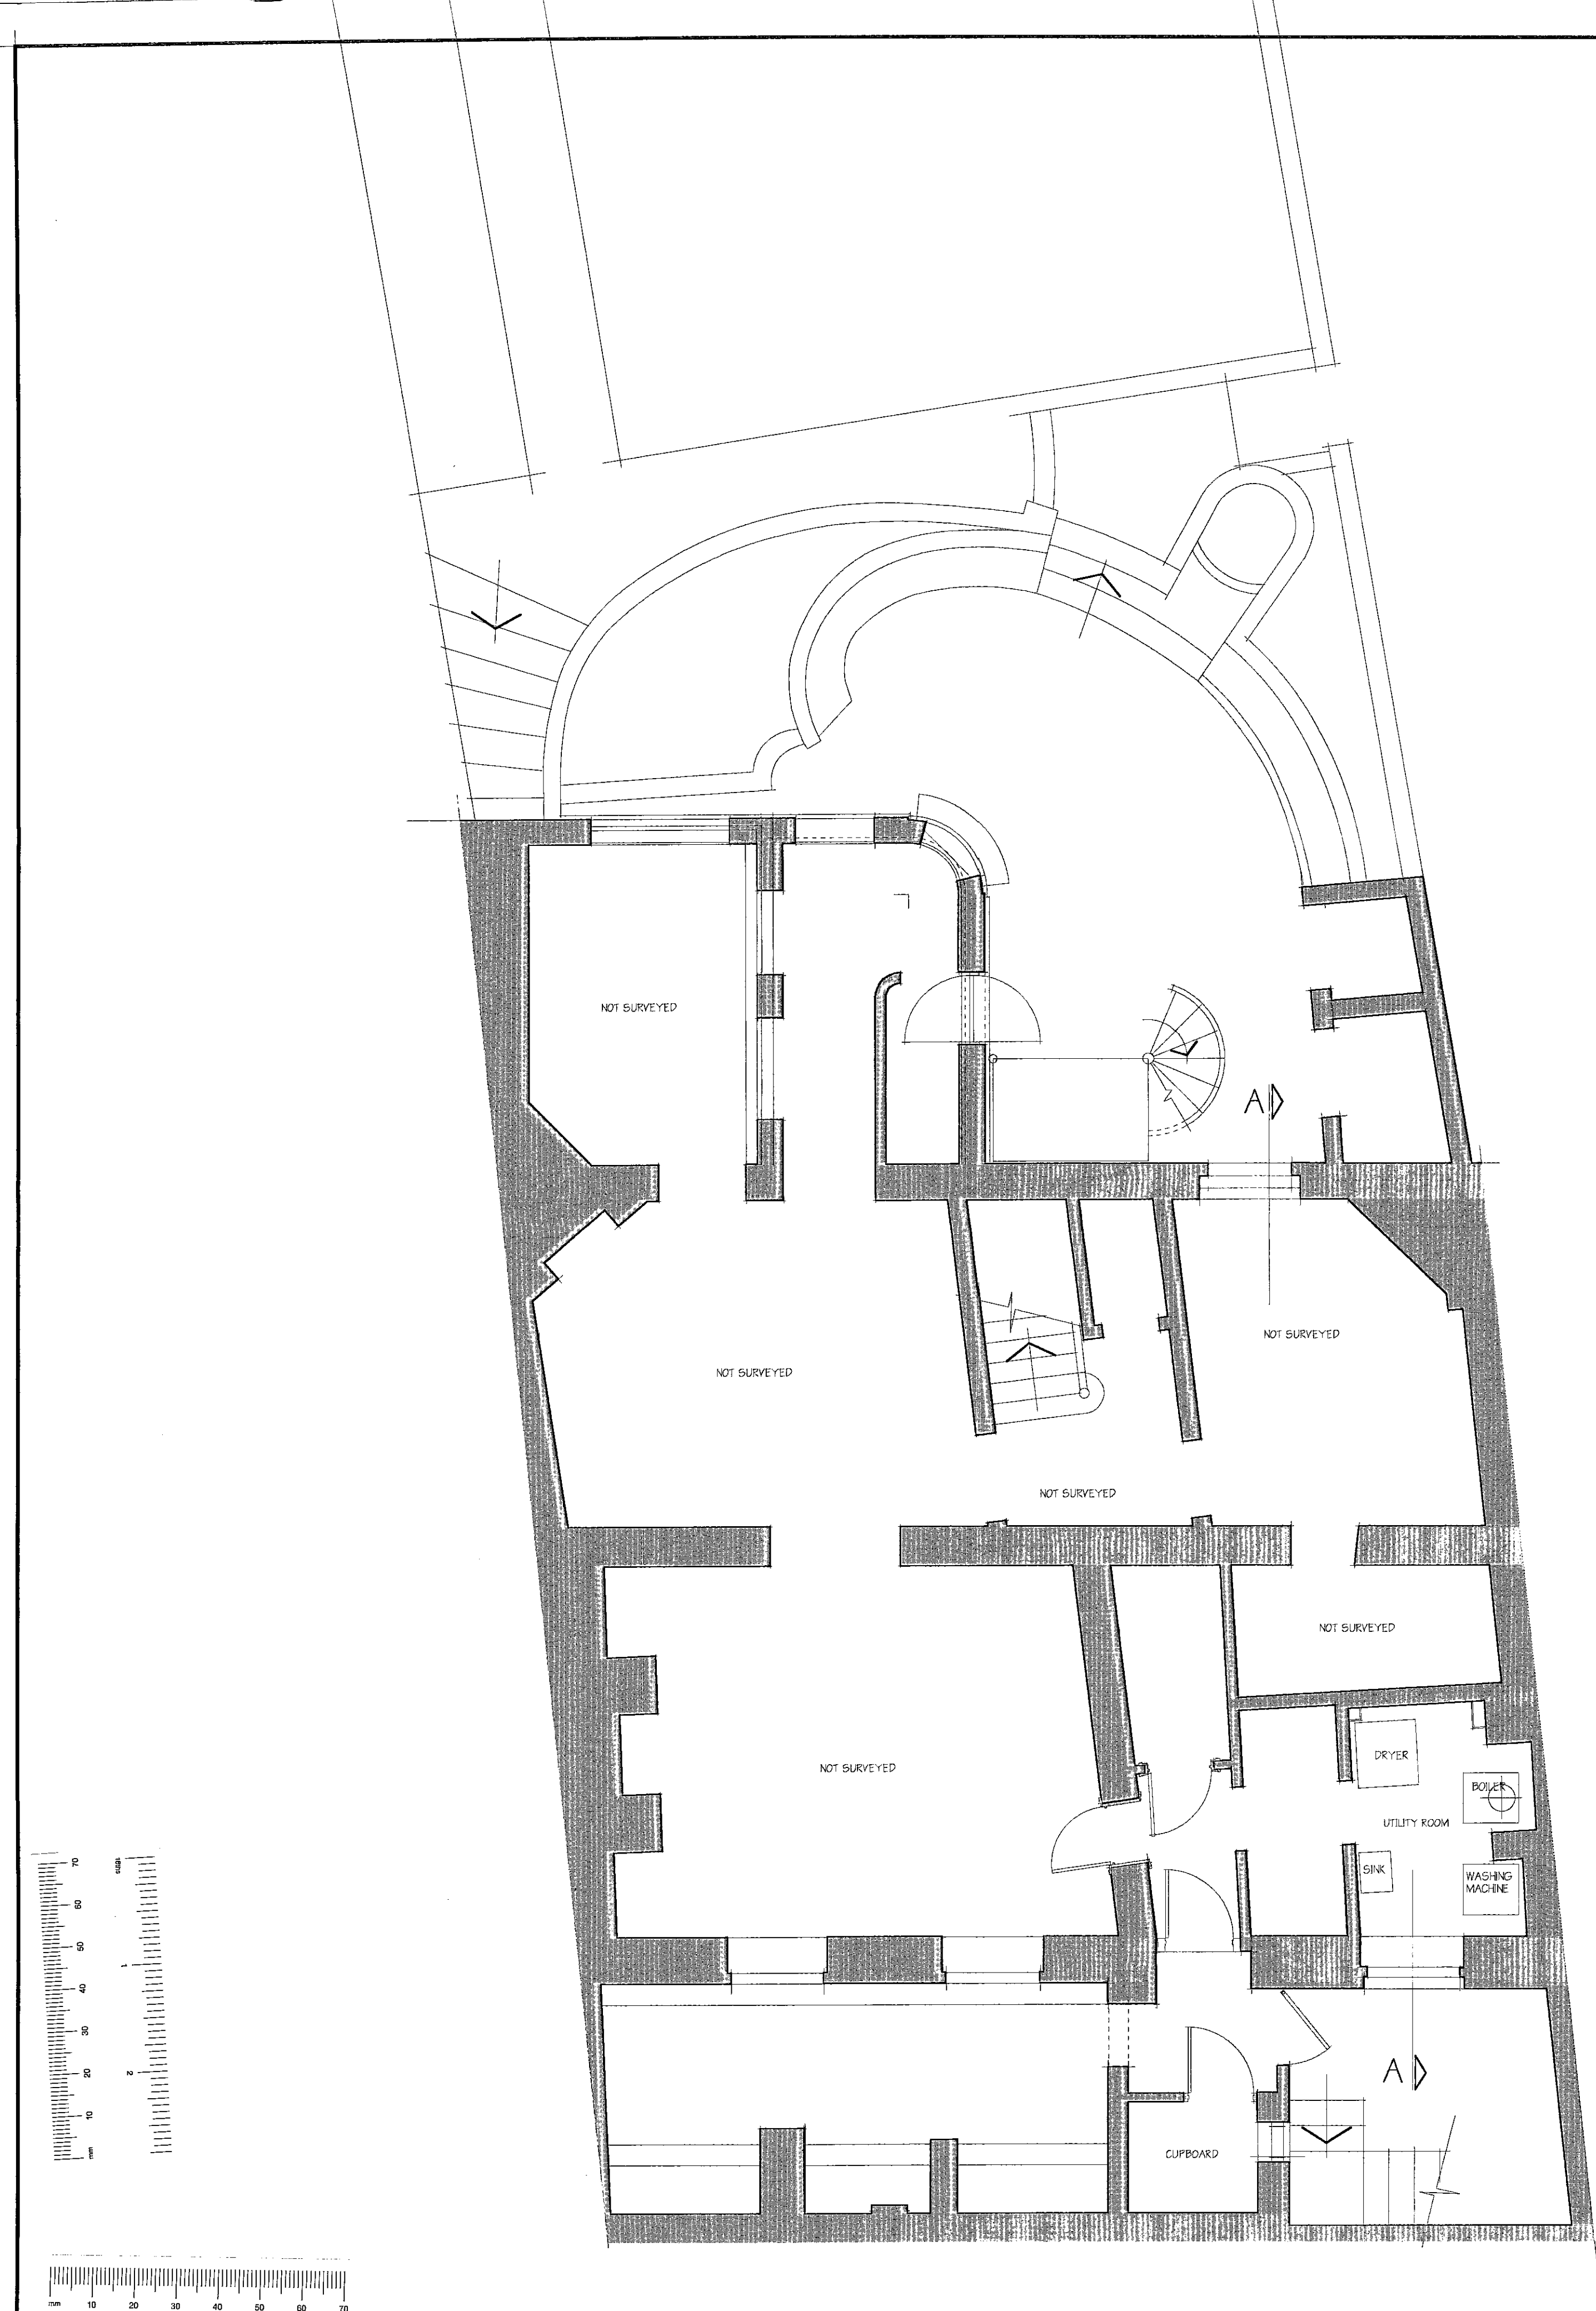

BASEMENT NOT SURVEYED

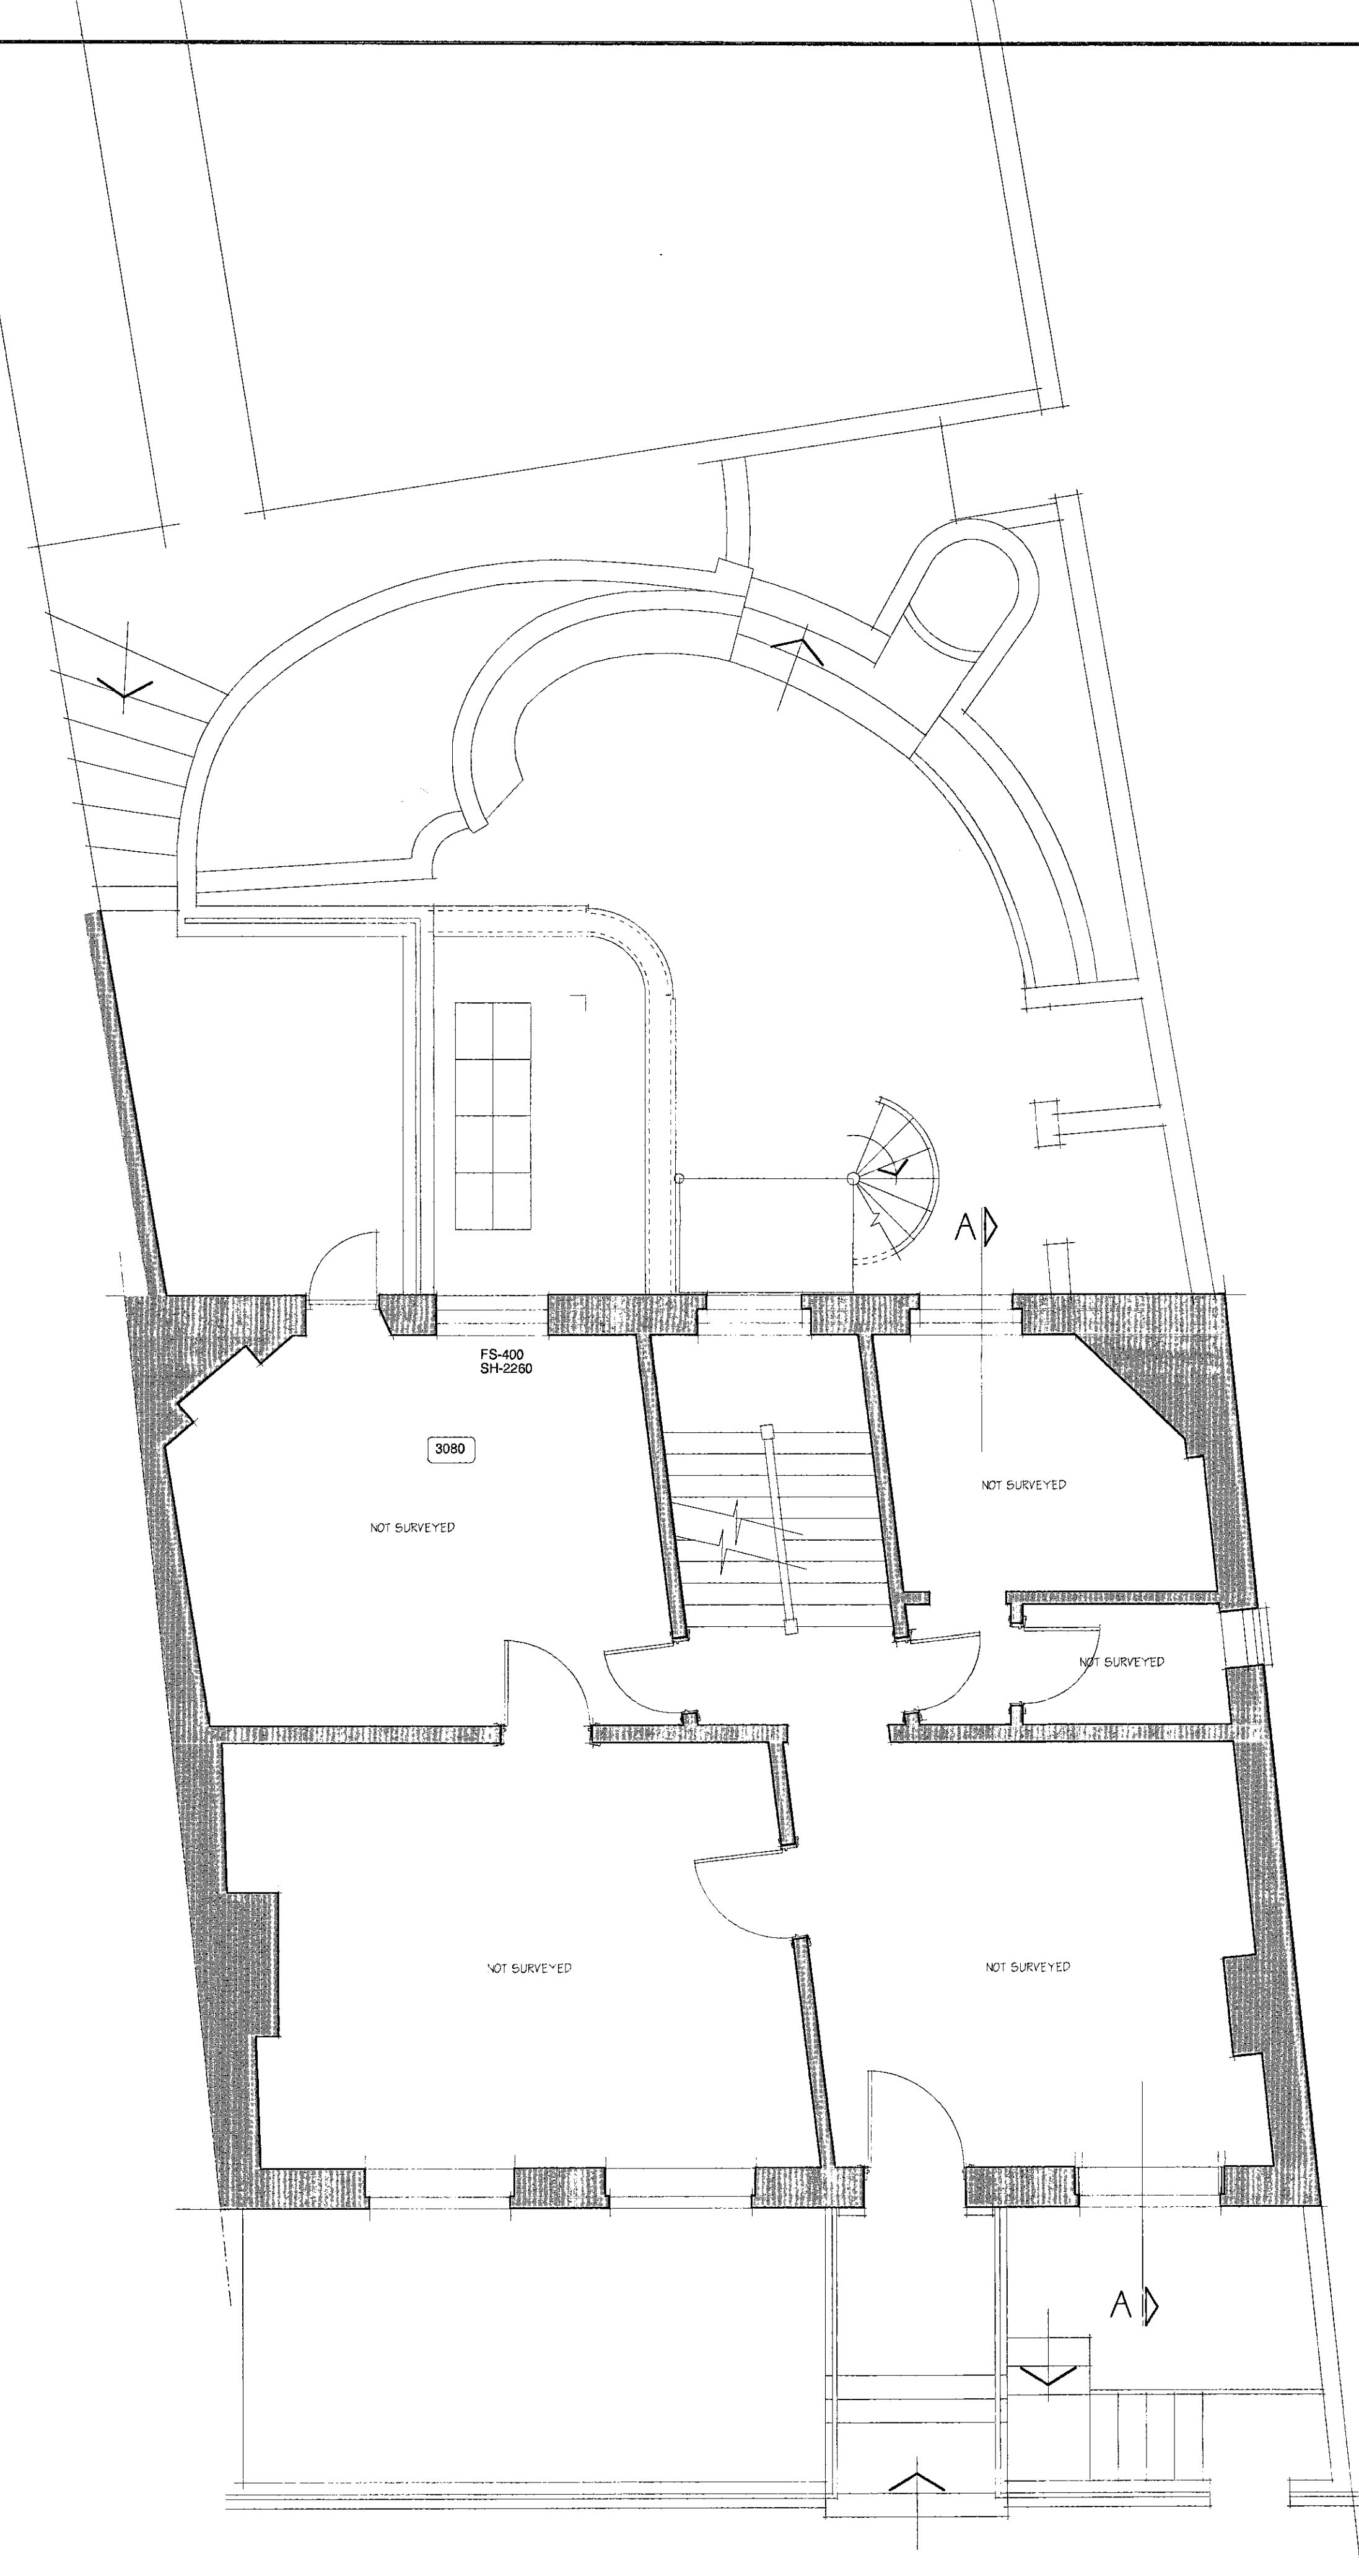

GROUND FLOOR NOT SURVEYED

