




Existing building viewed from North East



Adventure Playground (to be retained)

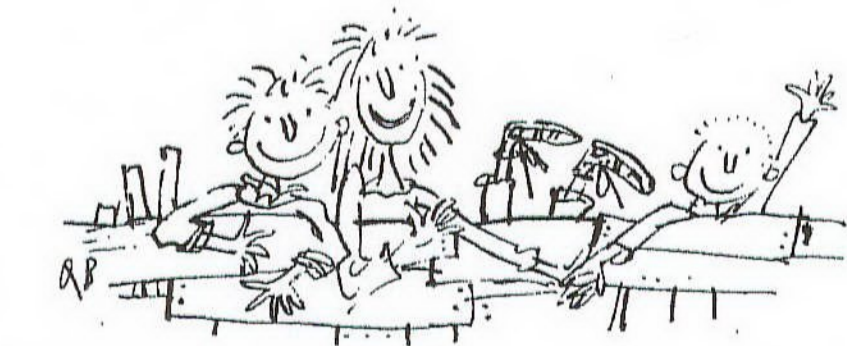


West Chelsea Playspace Group
Incorporating Ashburnham Adventure Playground and Youth Club



Entrance to the site. Adventure playground on left




View of site from Lots Road.

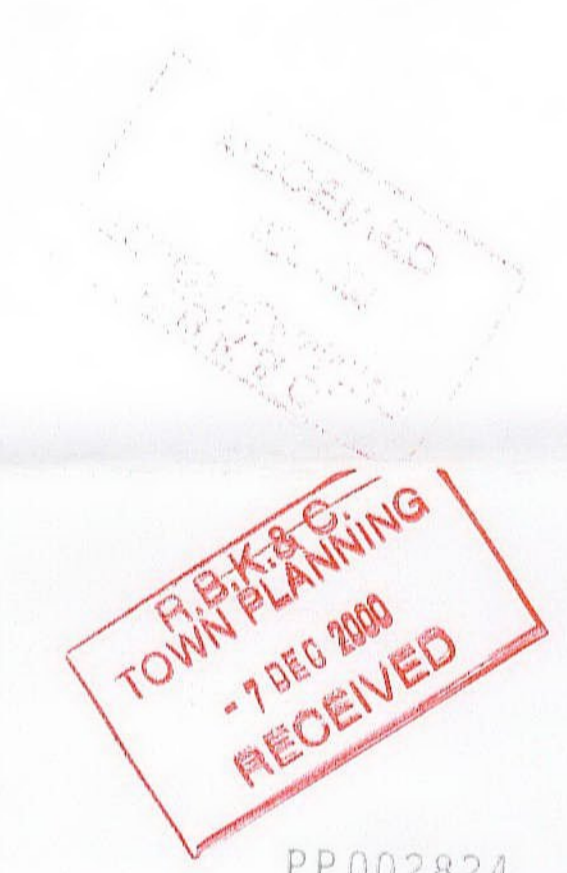

PP002824



Existing building


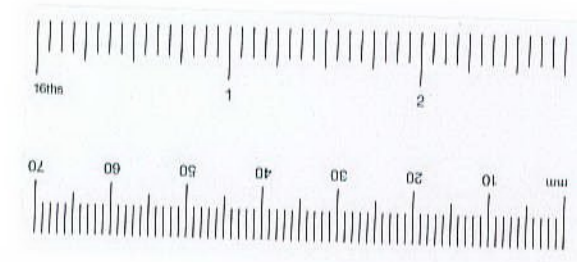


Site Photos
1136/PI/014


PAUL DAVIS & PARTNERS
ARCHITECTS

THE OLD SCHOOL HOUSE 178 EBBURY STREET LONDON SW1W 9LP TEL: 0171 730 1178 FAX: 0171 730 2844 ©

Tp/0012824
④

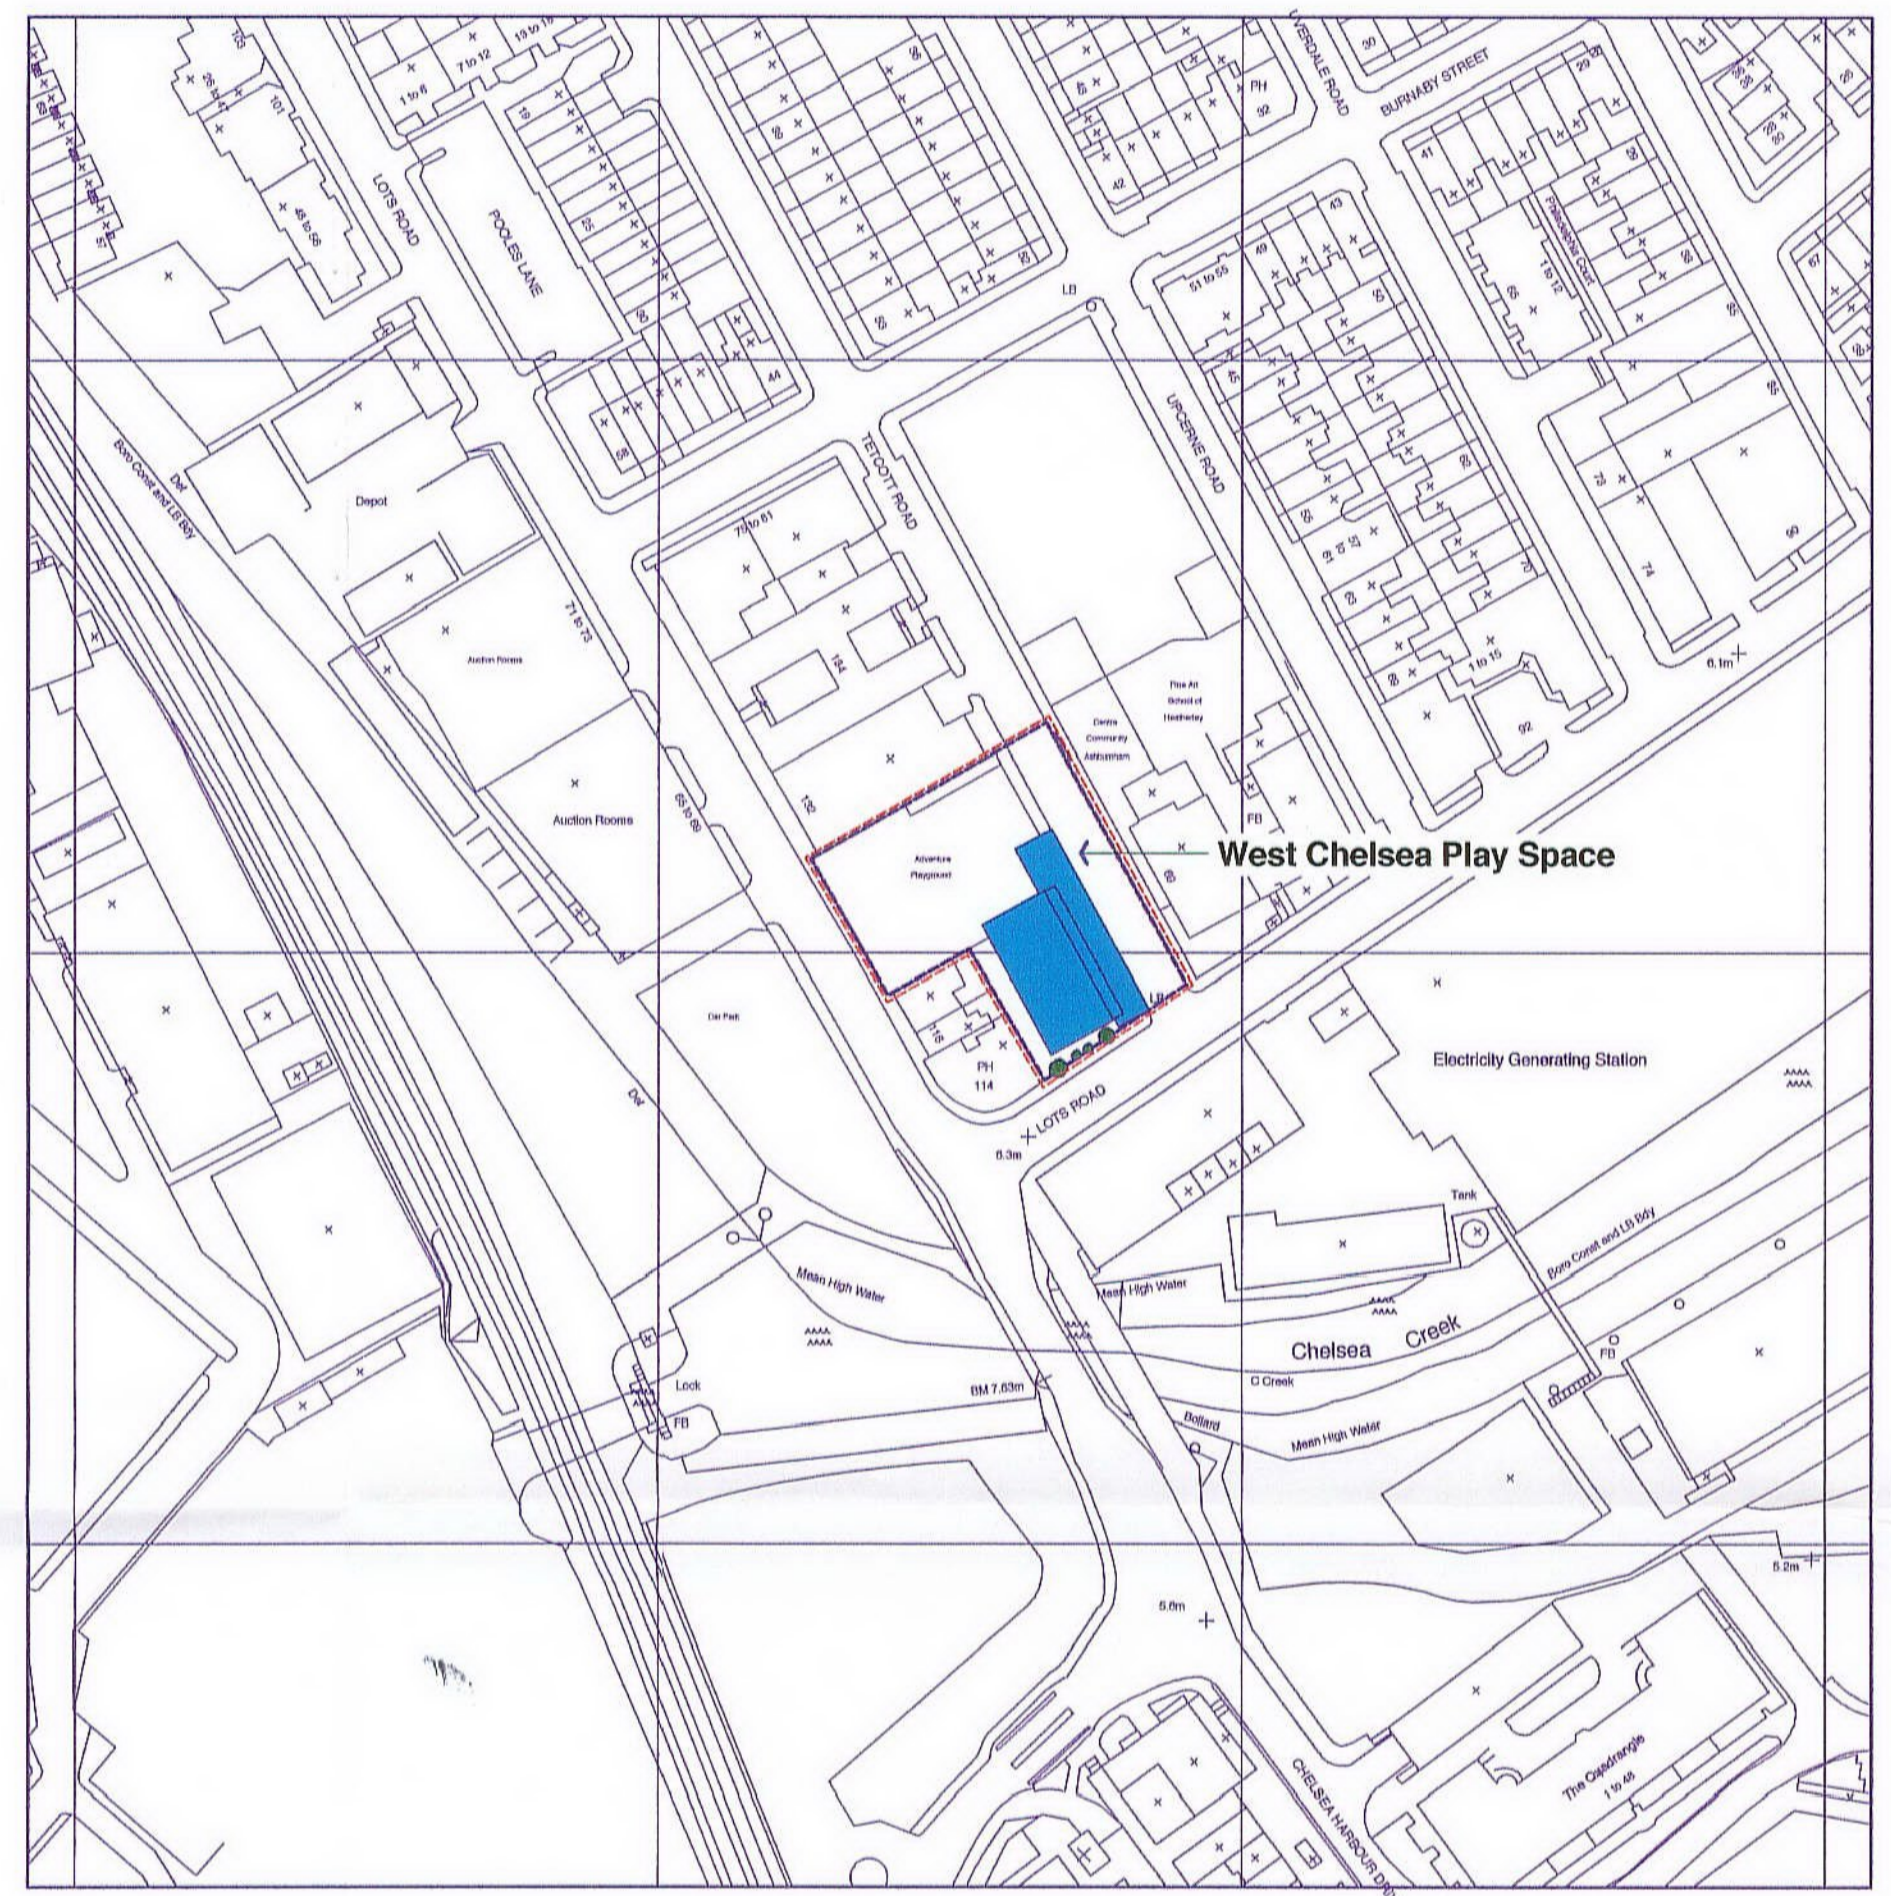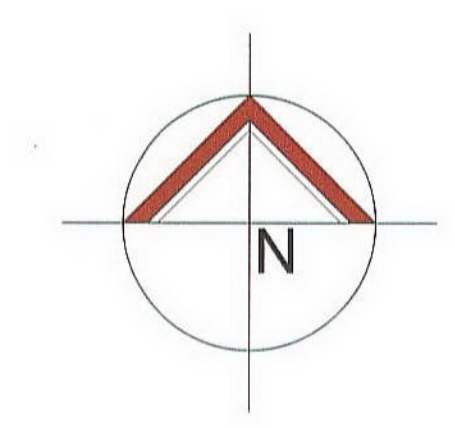

PP002824
TOWN PLANNING
- 7 DEC 2000
RECEIVED

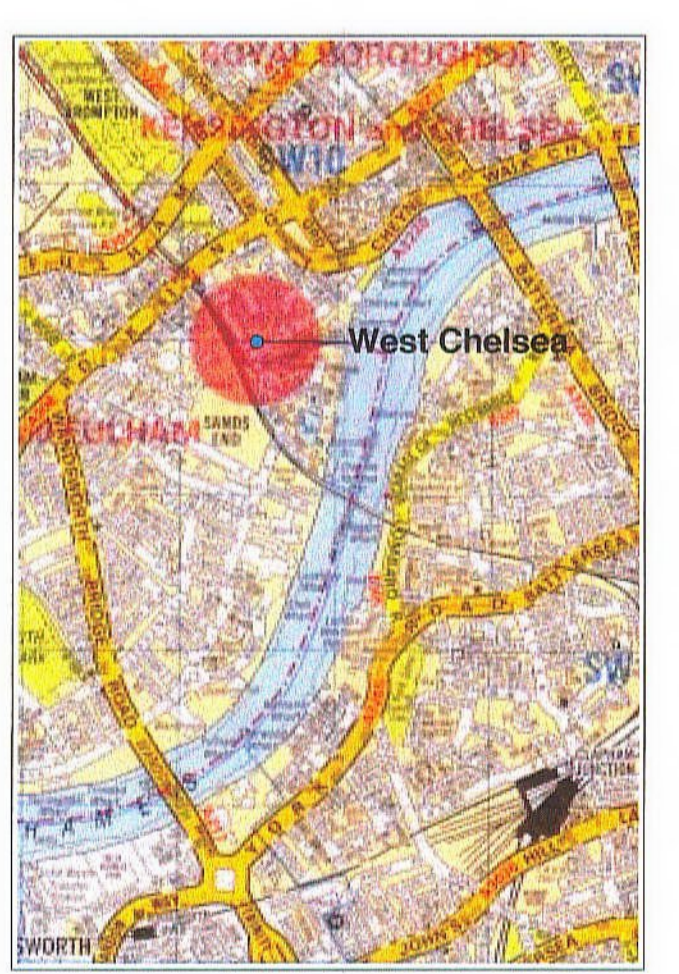



West Chelsea Playspace Group
Incorporating Ashburnham Adventure Playground and Youth Club


APPROVED BY
PLANNING SERVICES COMMITTEE
27 MAR 2001
CONSENT REF

Location Plan
1136/PI/010


Scale 1:1250

PAUL DAVIS & PARTNERS
ARCHITECTS
THE OLD SCHOOL HOUSE 178 EBRURY STREET LONDON SW1W 9LP TEL: 0171 730 1178 FAX: 0171 730 2644

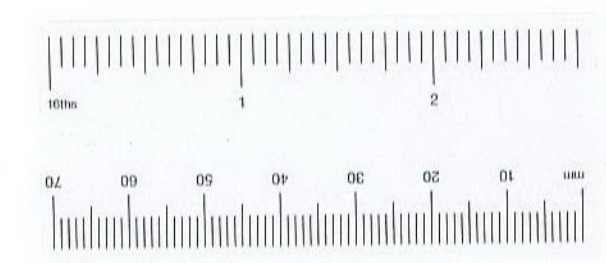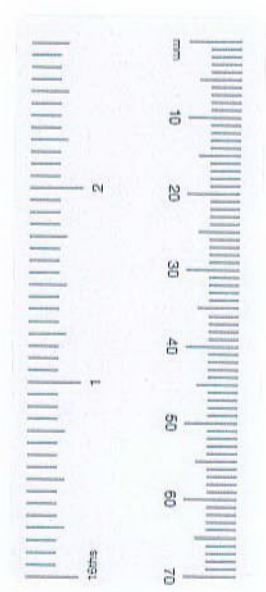

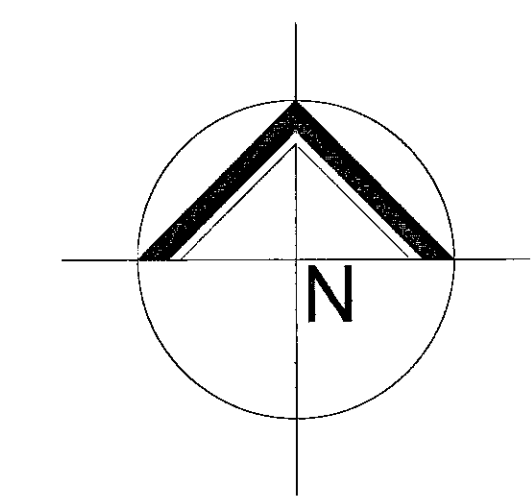

EXISTING ADVENTURE PLAYGROUND

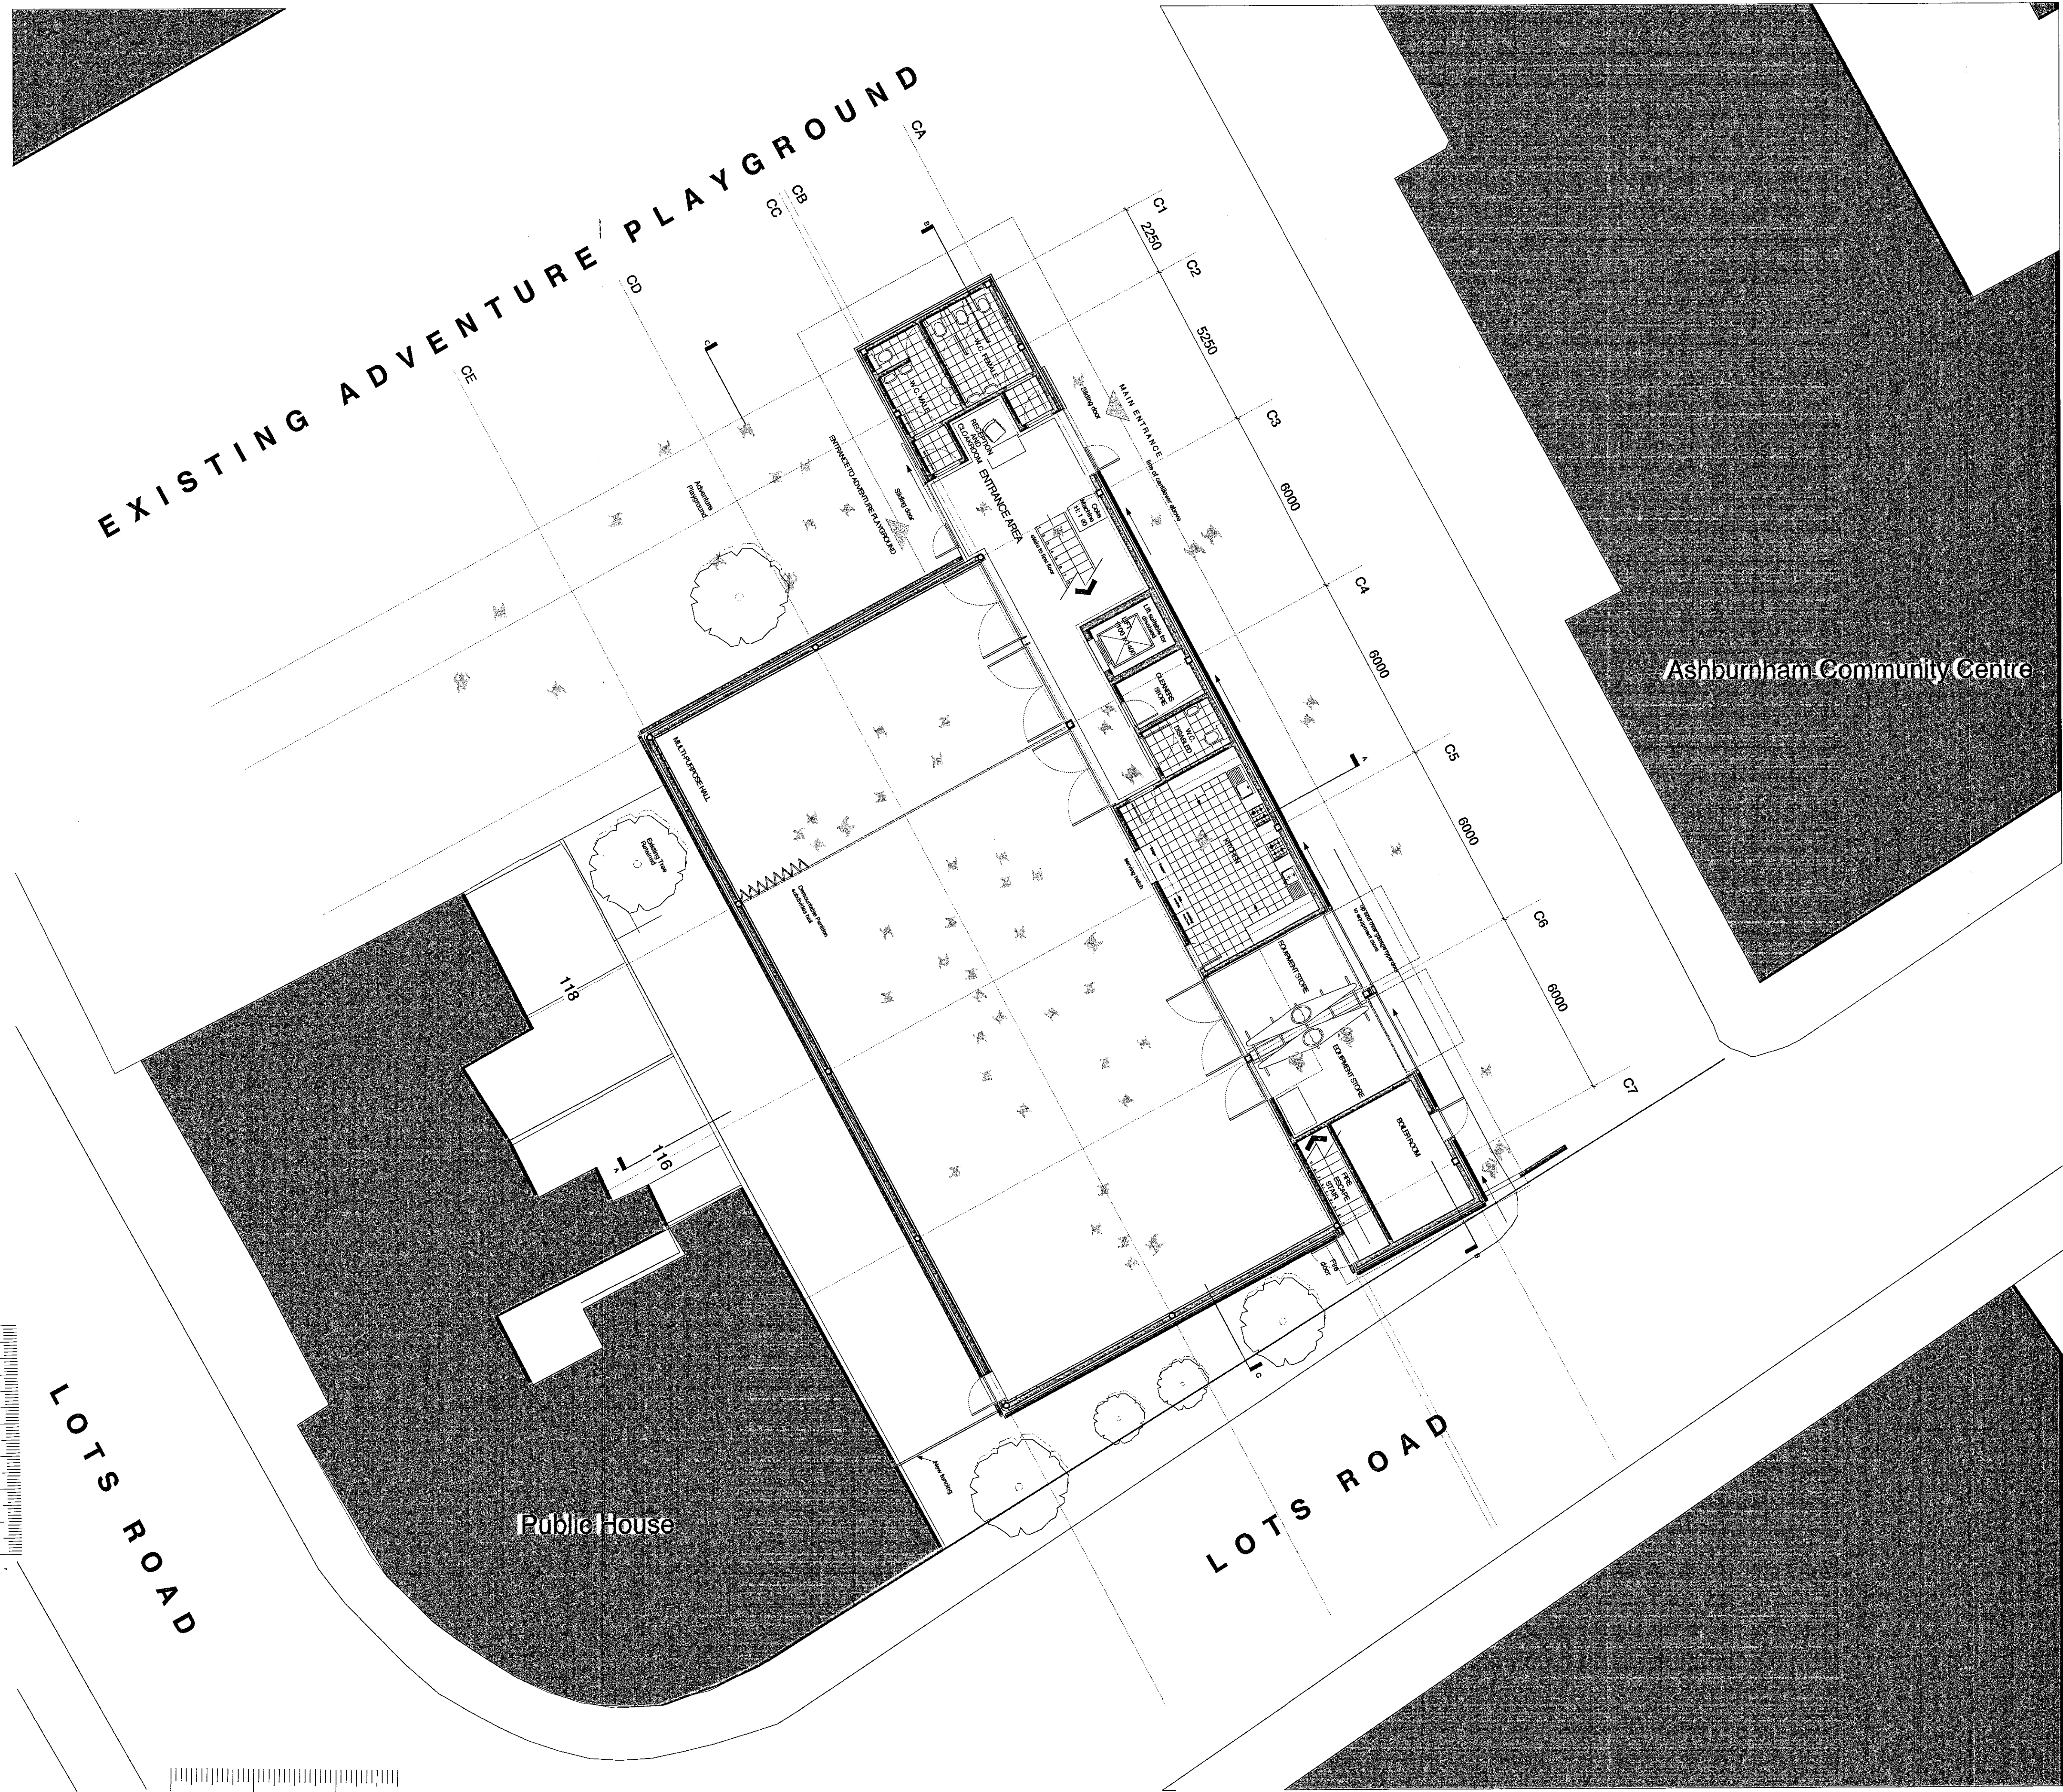

Ashburnham Community Centre

Public House

LOTS ROAD

LOTS ROAD

R.B.K. & C.
TOWN PLANNING
- 7 DEC 2000
RECEIVED



Ground Floor Plan
1136/PI/001

Scale 1:100



West Chelsea Playspace Group
Incorporating Ashburnham Adventure Playground and Youth Club


PAUL DAVIS & PARTNERS
ARCHITECTS
THE OLD SCHOOL HOUSE 178 EBURY STREET LONDON SW1W 8UP TEL: 0171 730 1178 FAX: 0171 730 1044

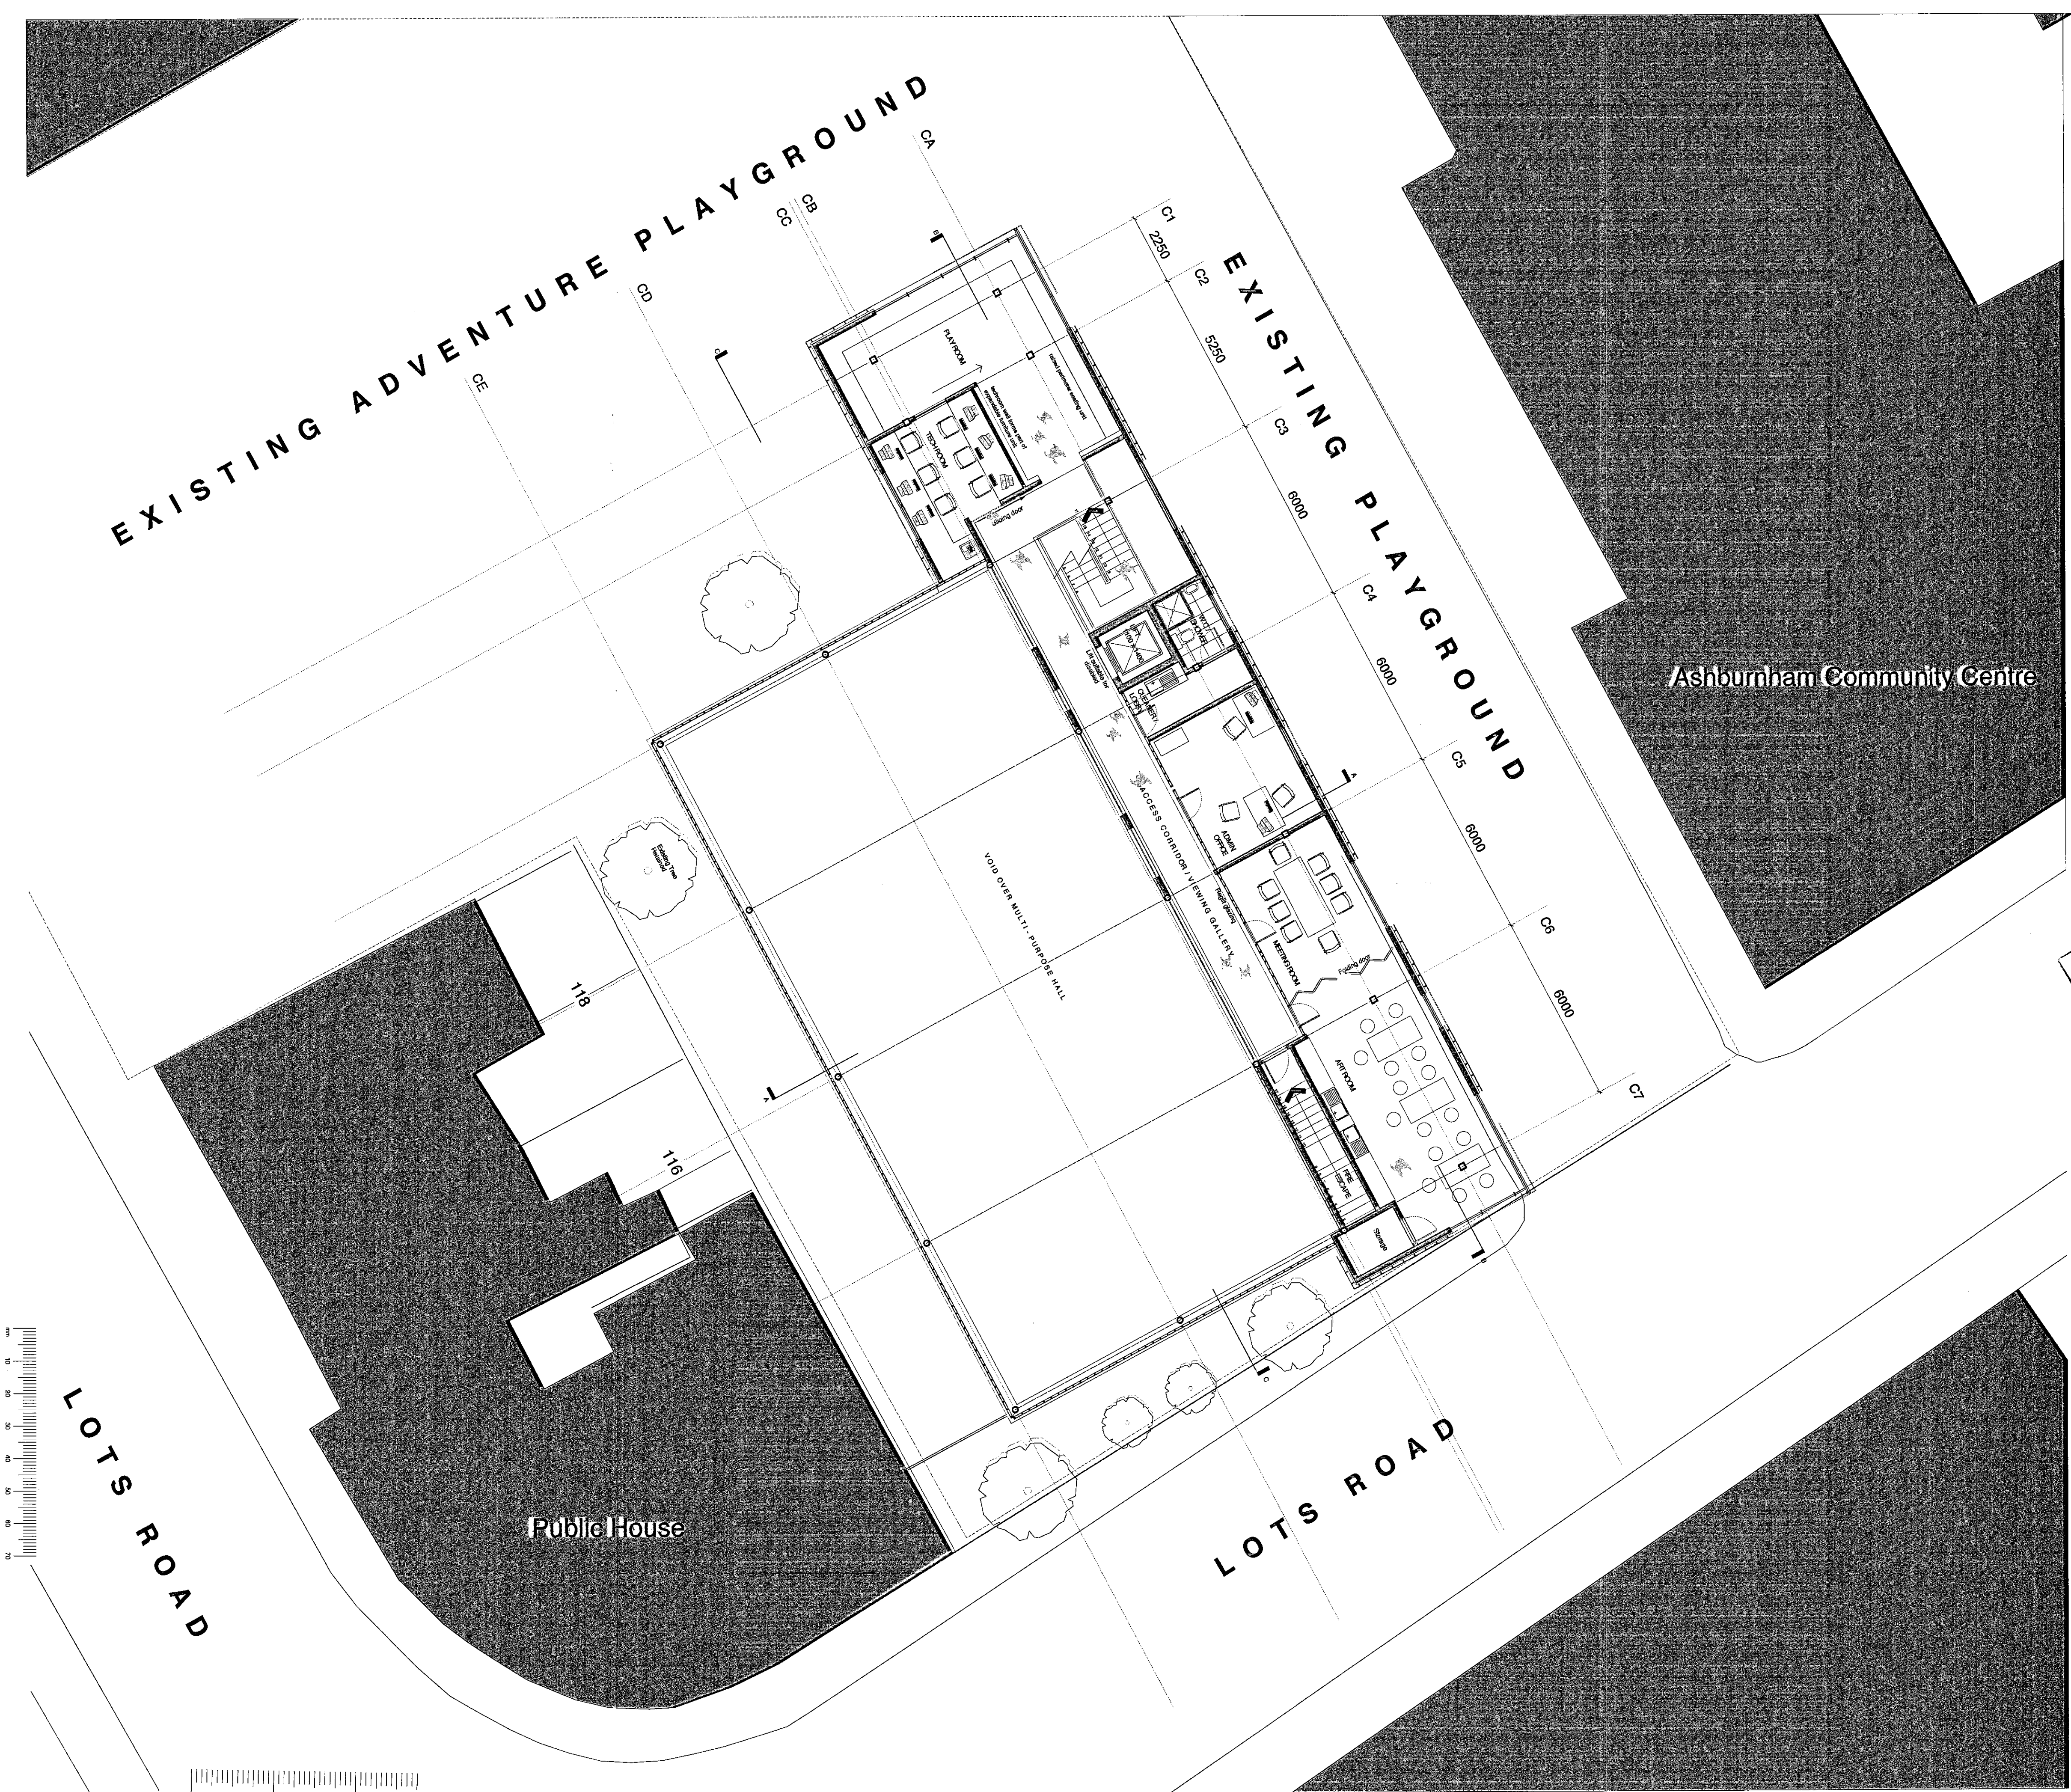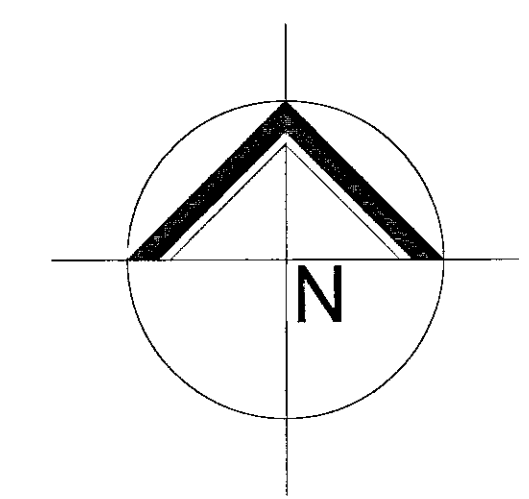

FBK & C
TOWN PLANNING
- 7 DEC 2000
RECEIVED

First Floor Plan
1136/PI/002



Scale 1:100

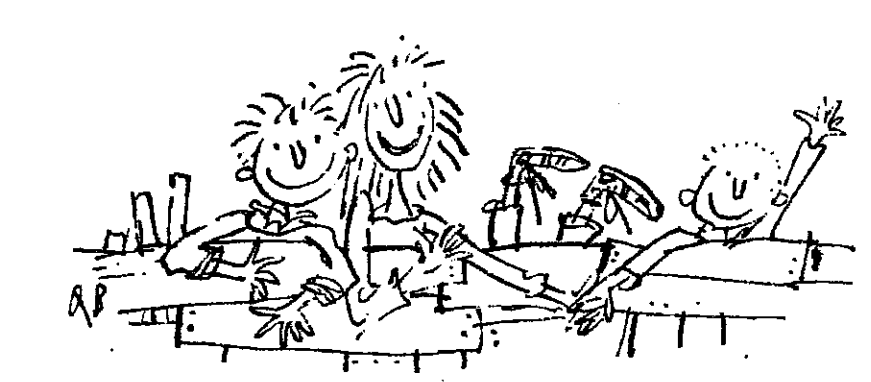


West Chelsea Playspace Group
Incorporating Ashburnham Adventure Playground and Youth Club

PAUL DAVIS & PARTNERS
ARCHITECTS

THE OLD SCHOOL HOUSE 178 EMBURY STREET LONDON SW1W 8UP TEL: 0171 730 1178 FAX: 0171 730 2844

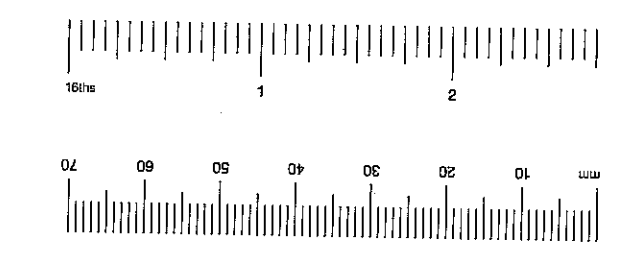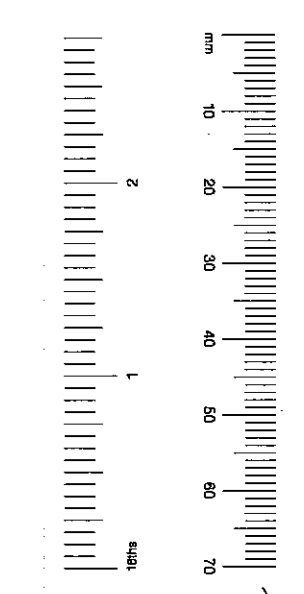

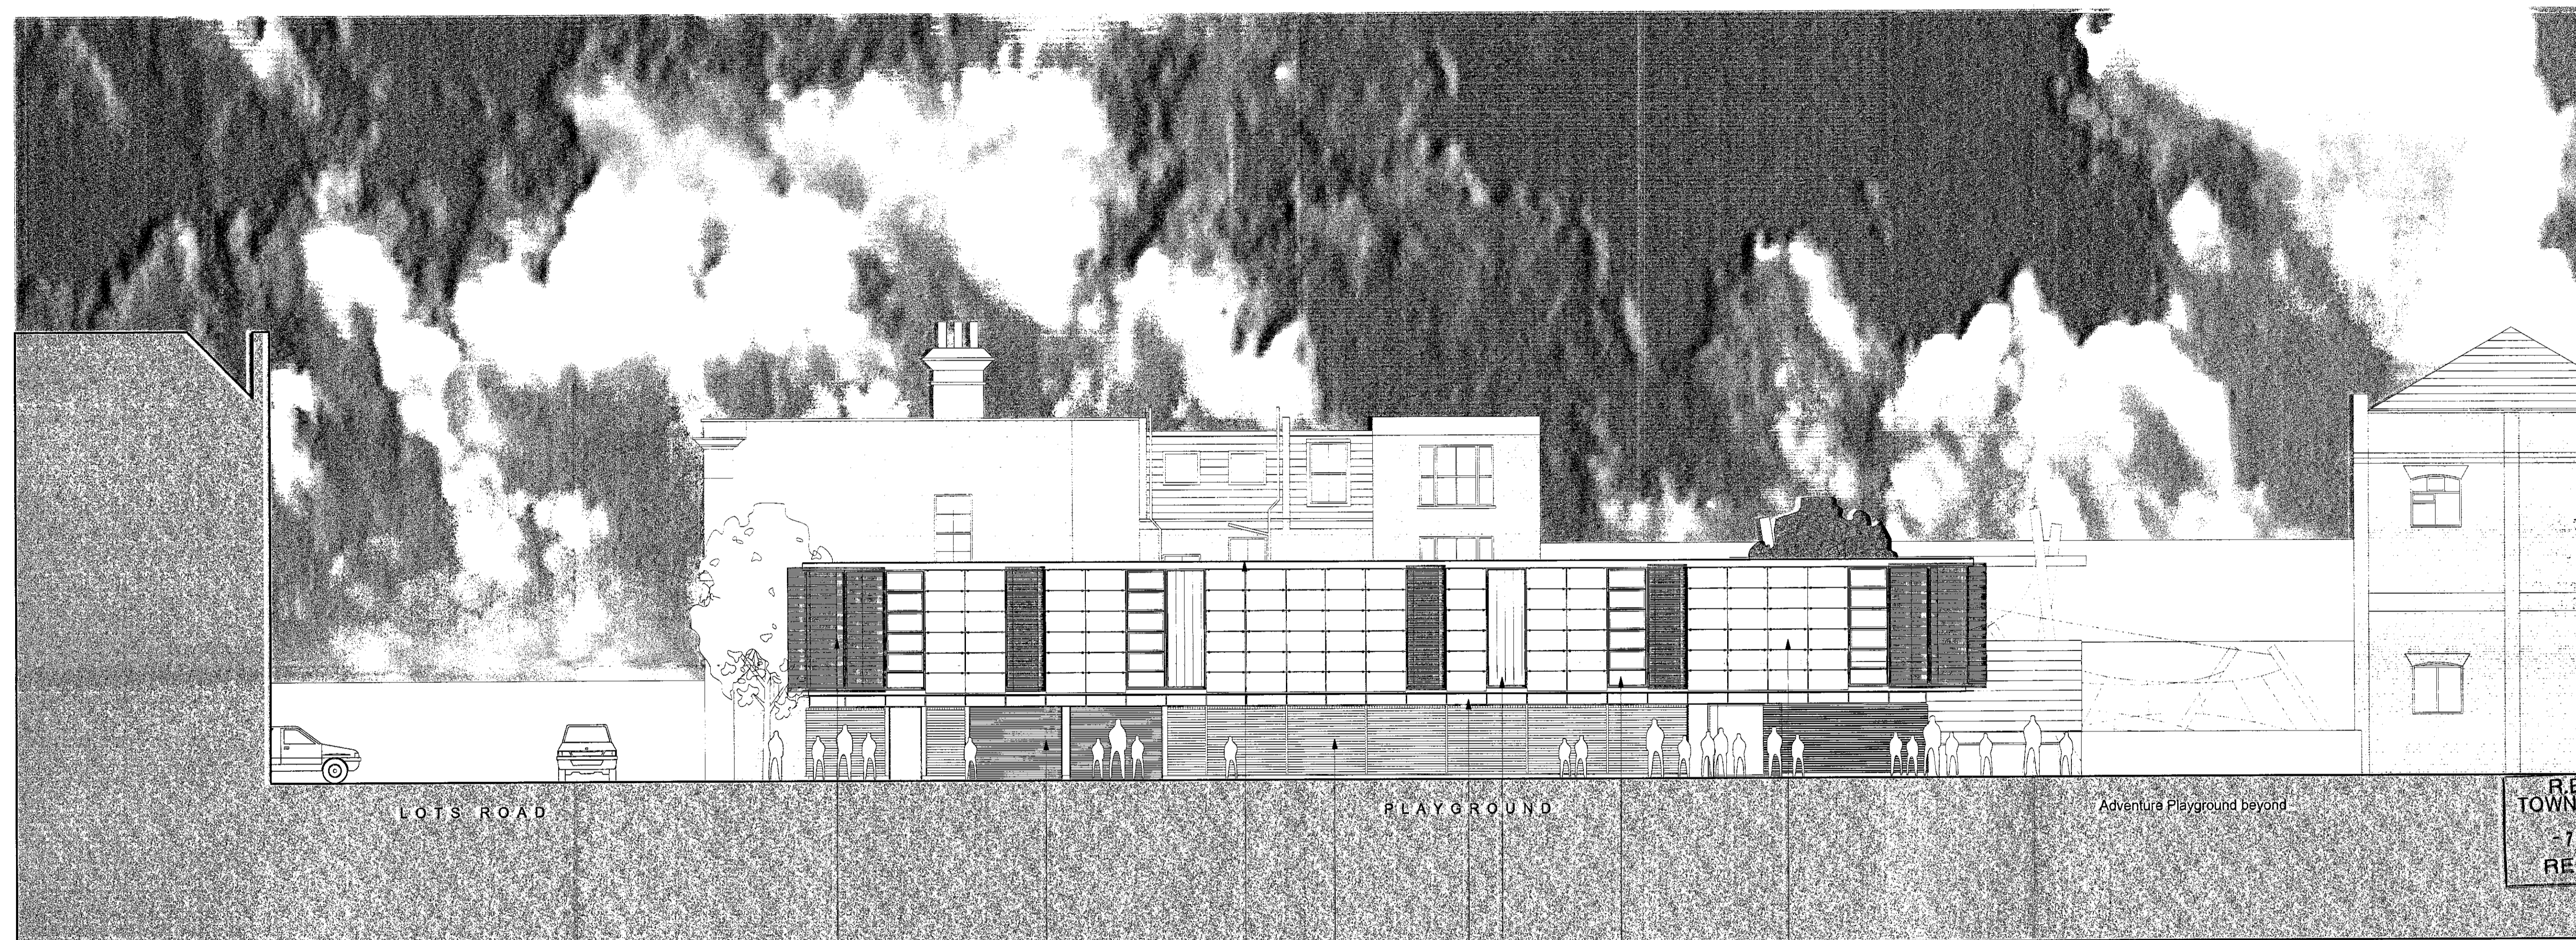

R.B.K. & C.
TOWN PLANNING
7 DEC 2000
RECEIVED

Stainless steel mesh to give protection to windows
Up and over hardwood garage doors
Green roof system to multi-purpose hall roof to give pleasant outlook to neighbours
Gray bricks constructed in panels
Chestnut glazing to ground floor
Semi-obscured glazing panels
Opening windows
Cot fan steel rainscreen panels



East Elevation
1136/PI/003


Scale 1:100



West Chelsea Playspace Group
Incorporating Ashburnham Adventure Playground and Youth Club

PAUL DAVIS & PARTNERS
ARCHITECTS
THE OLD SCHOOL HOUSE 179 EBRURY STREET LONDON SW1W 8UP TEL: 0171 730 1178 FAX: 0171 730 2844

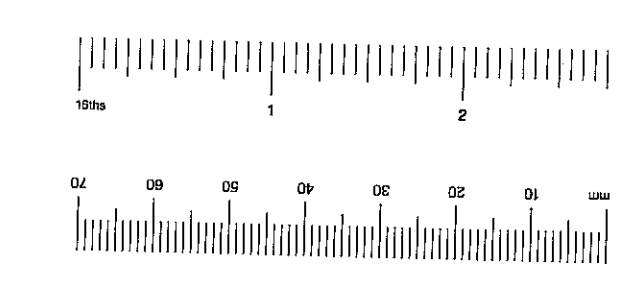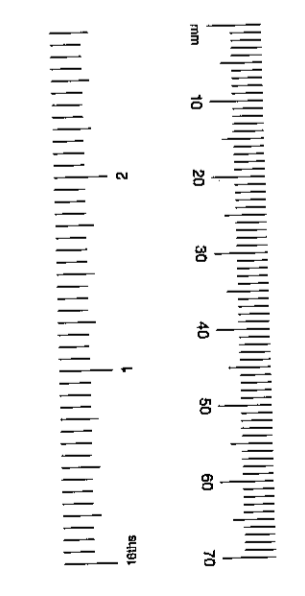

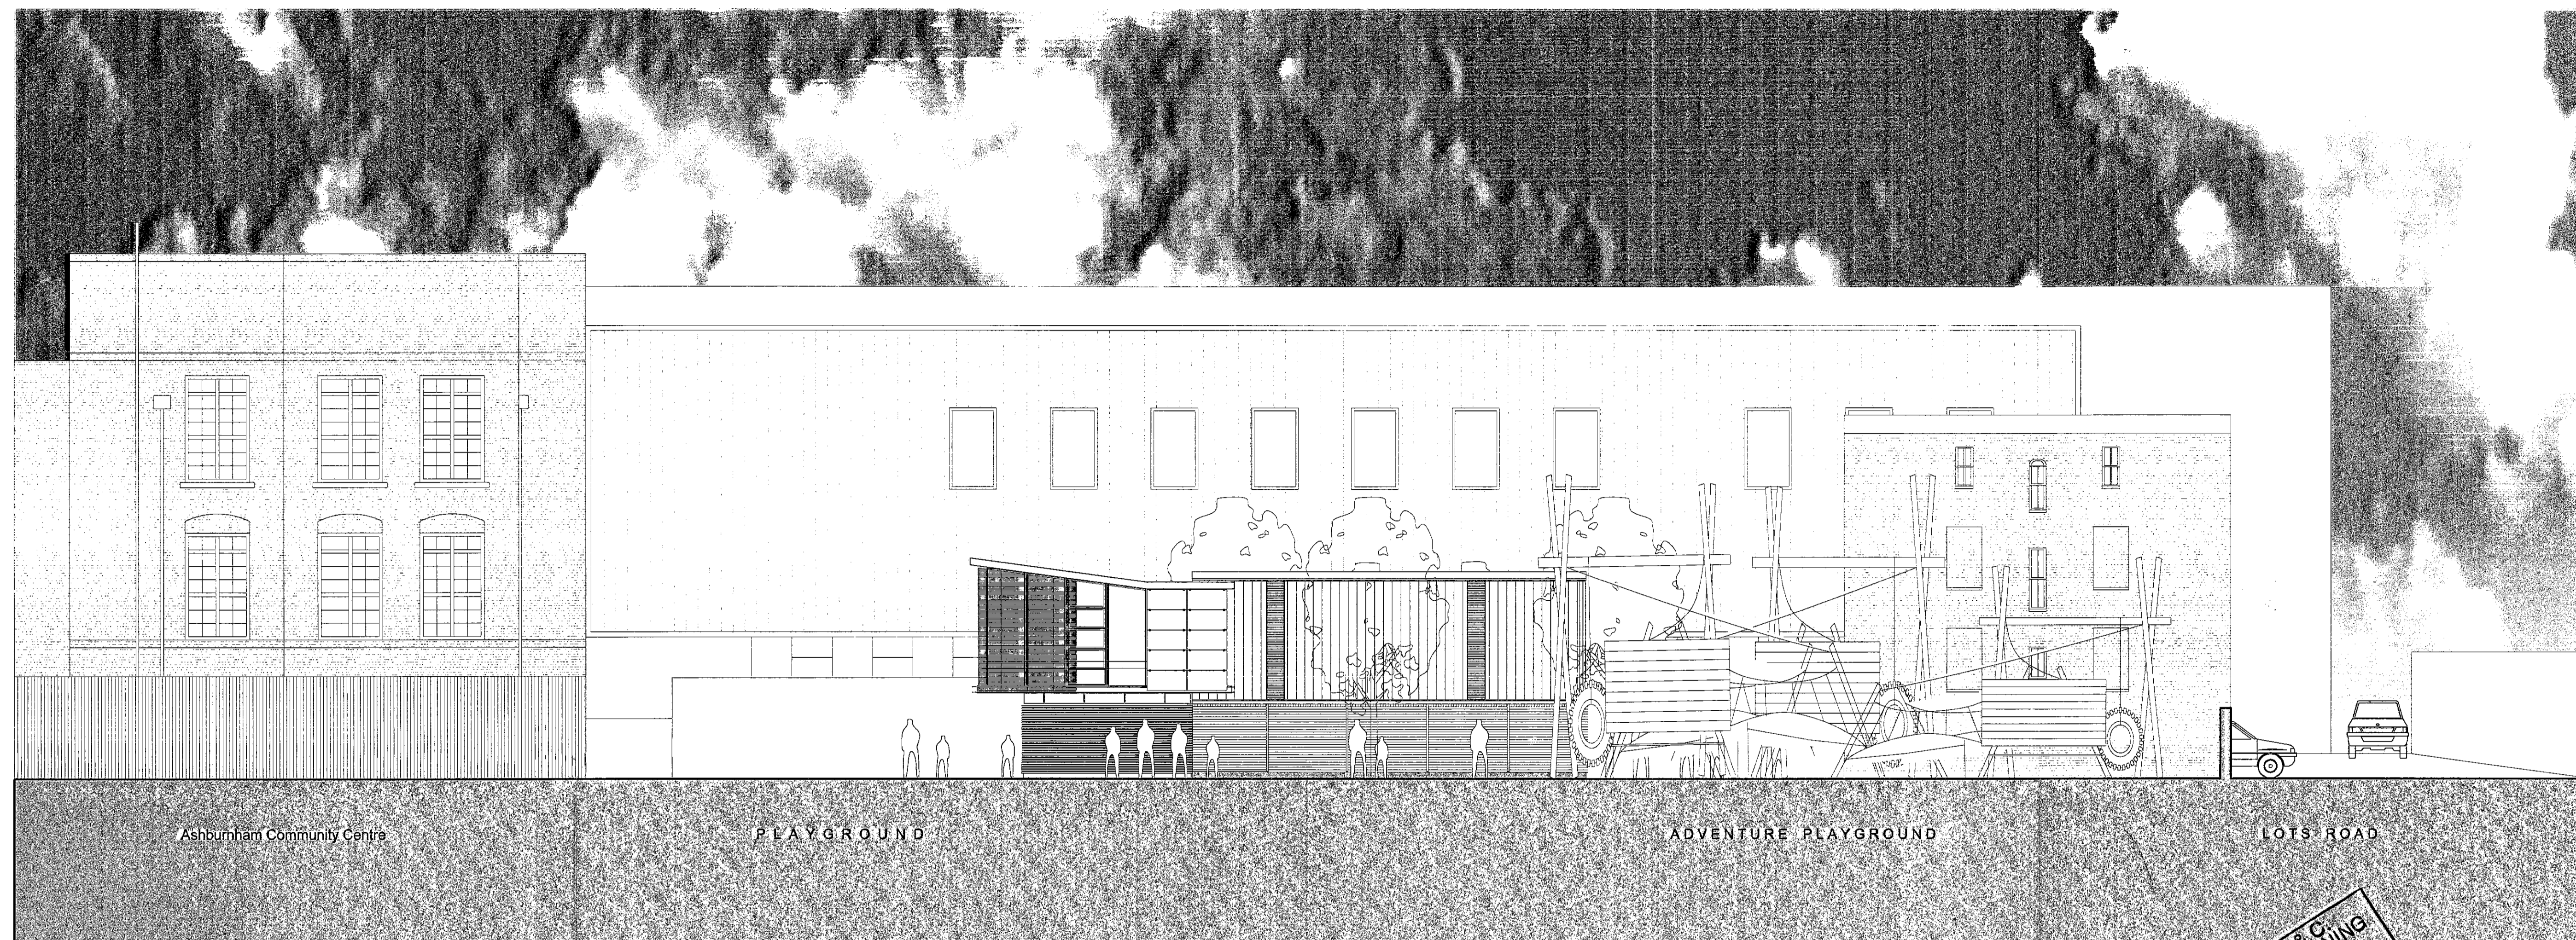


RBK & C
TOWN PLANNING
- 7 DEC 2000
RECEIVED

PP002024

North Elevation
1136/PI/004


Scale 1:100

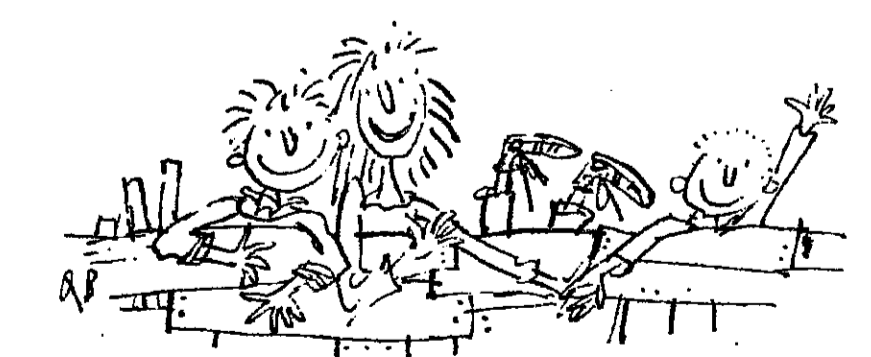


West Chelsea Playspace Group
Incorporating Ashburnham Adventure Playground and Youth Club

PAUL DAVIS & PARTNERS
ARCHITECTS

THE OLD SCHOOL HOUSE 178 ESBURY STREET LONDON SW18 1RP TEL: 011 730 1178 FAX: 011 730 2844 ©

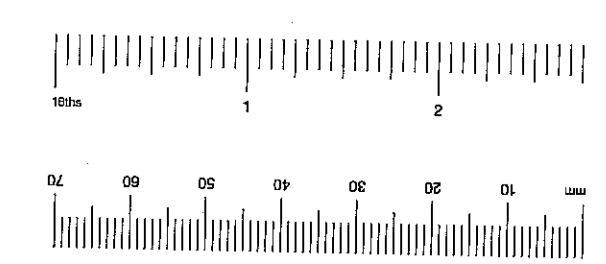


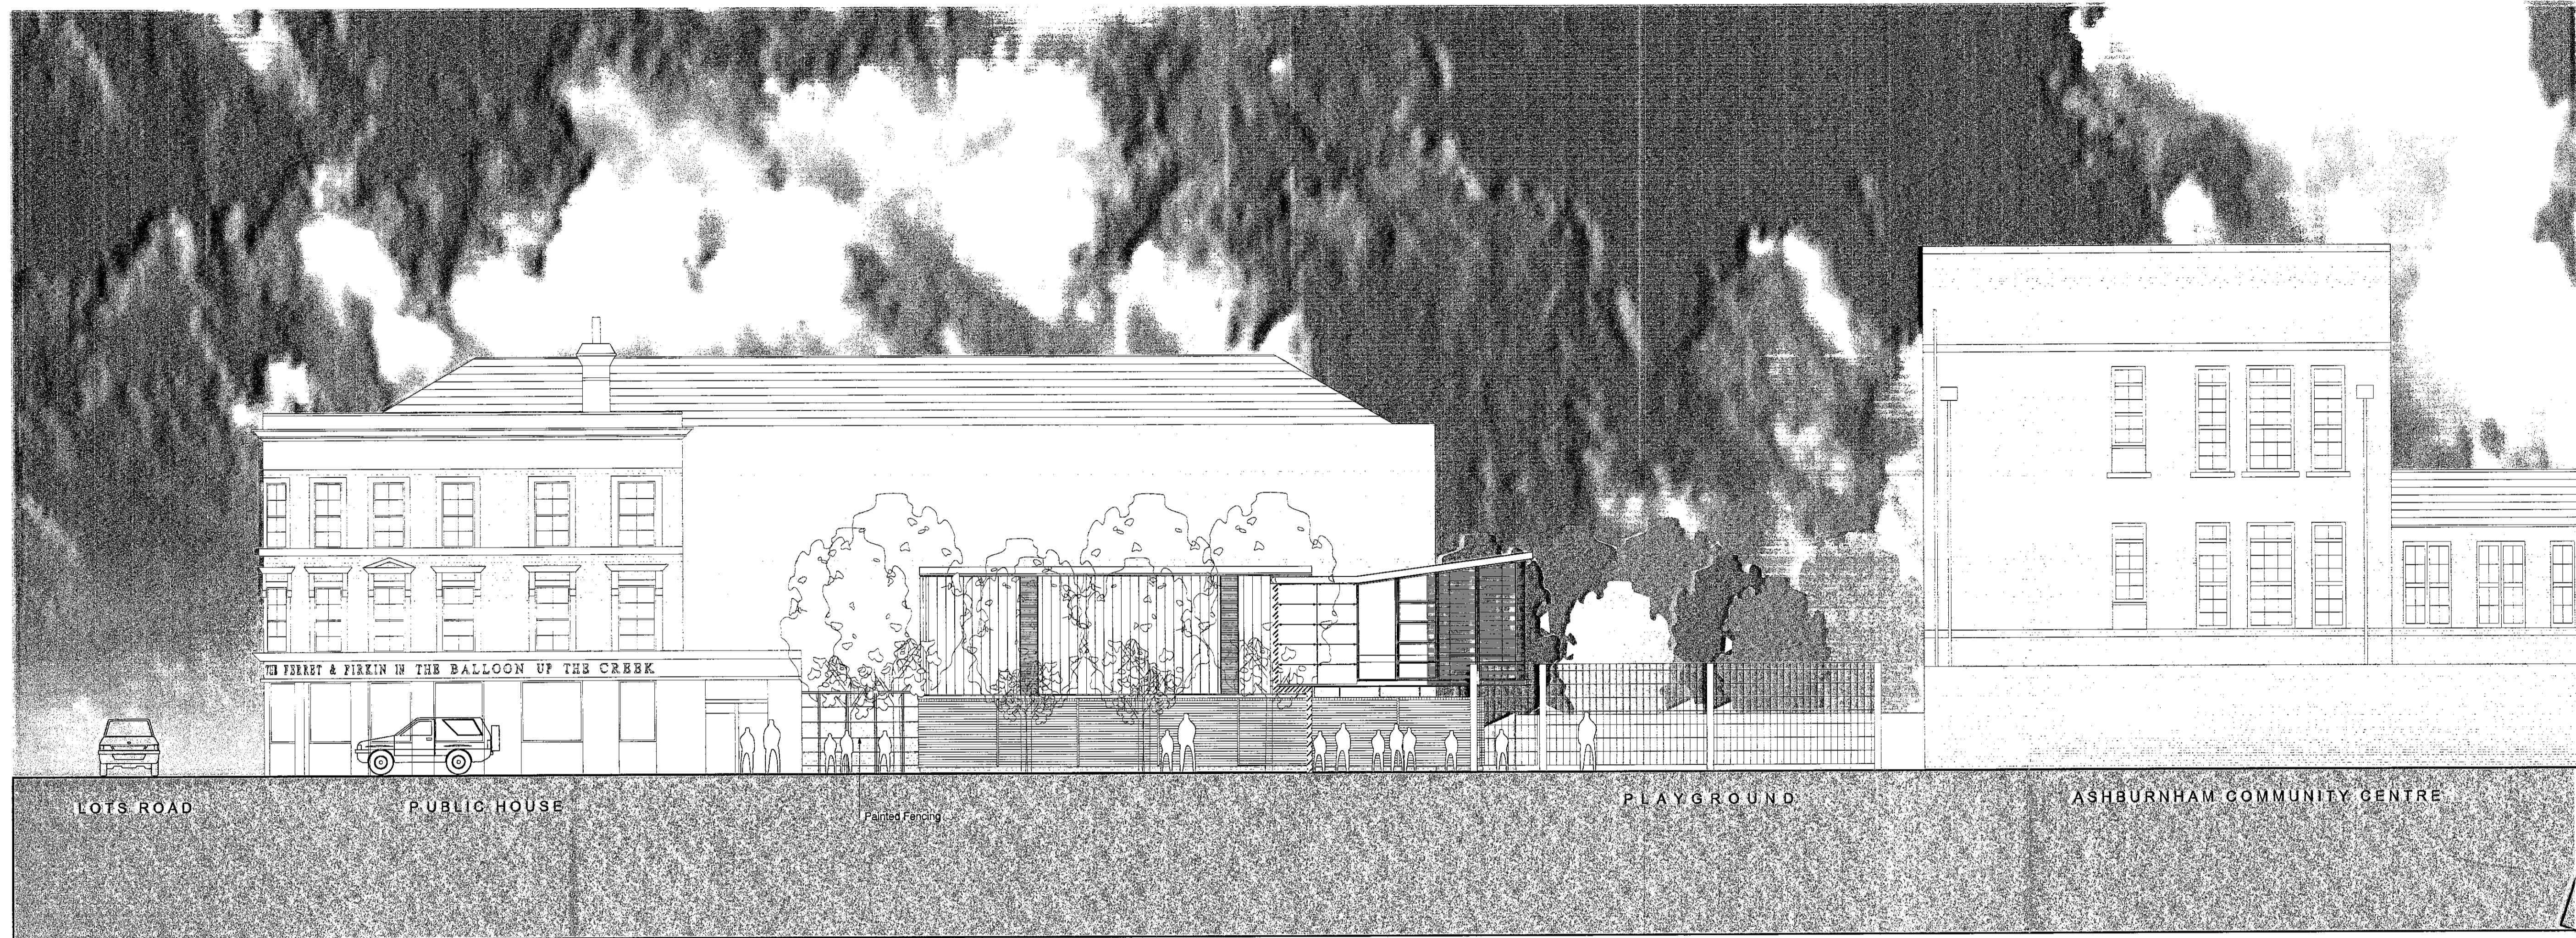

R.B.K. & C.
TOWN PLANNING
- 7 DEC 2000
RECEIVED
PP002824


South Elevation
1136/PI/005


Scale 1:100

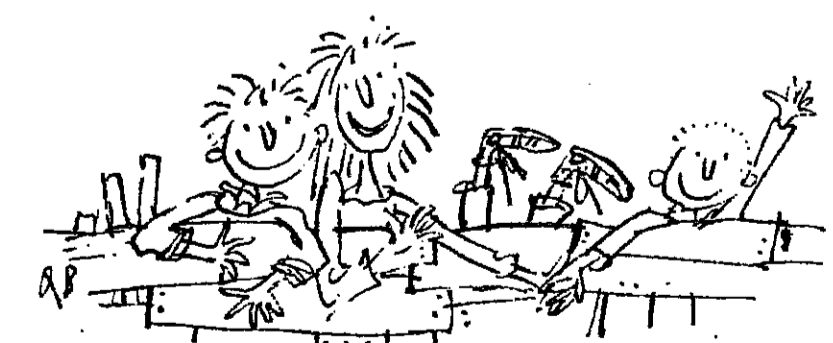

West Chelsea Playspace Group
Incorporating Ashburnham Adventure Playground and Youth Club

PAUL DAVIS & PARTNERS
ARCHITECTS
THE OLD SCHOOL HOUSE 178 Ebury Street London SW1W 8LP TEL: 011 730 1178 FAX: 011 730 2854

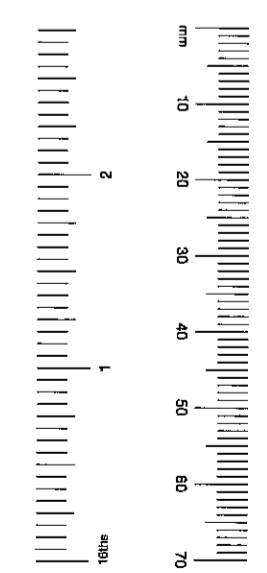

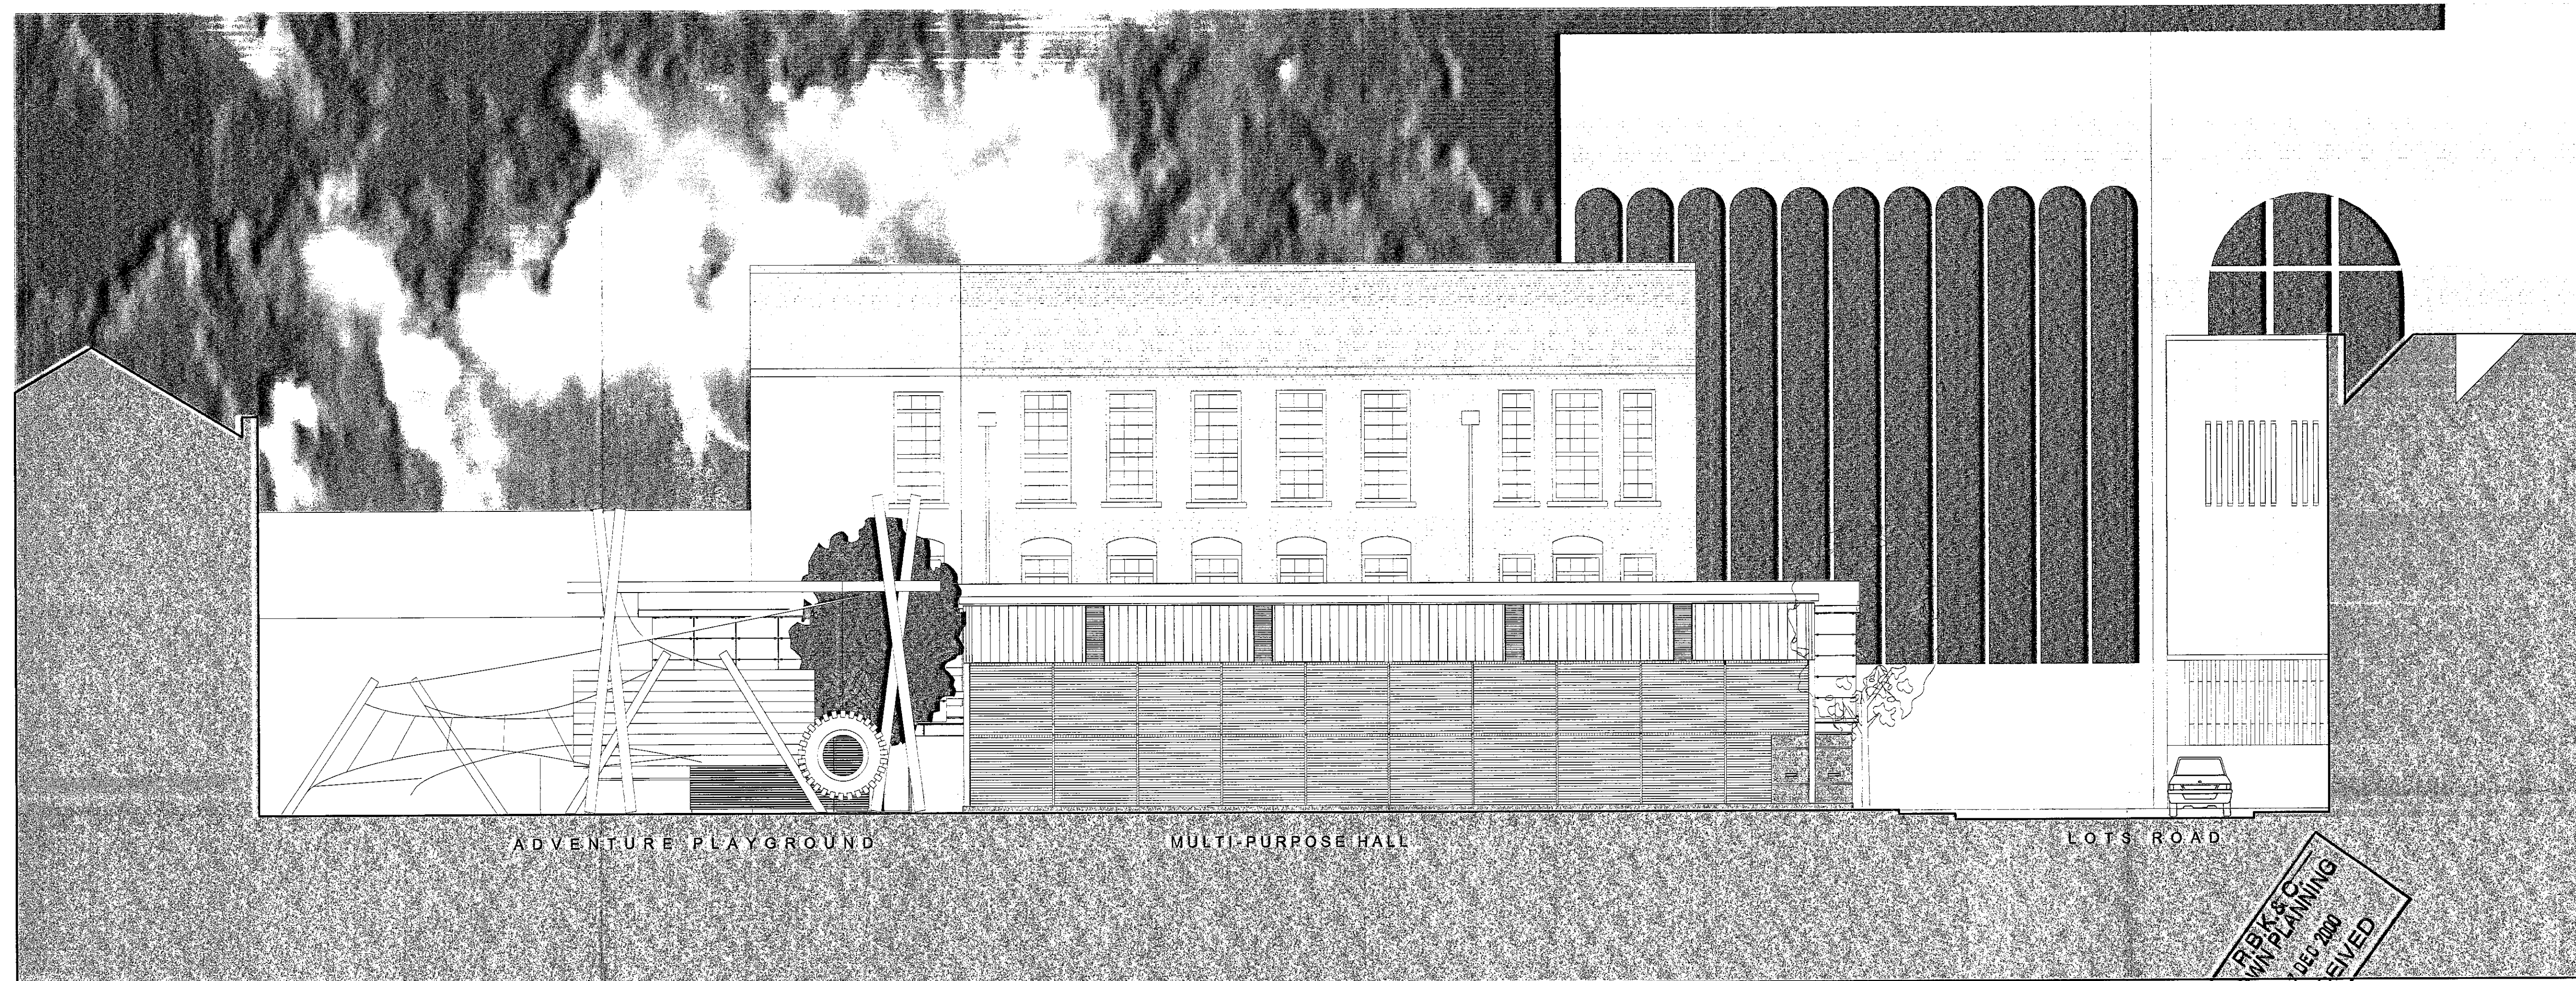

PP002324



West Elevation
1136/PI/006


Scale 1:100



West Chelsea Playspace Group
Incorporating Ashburnham Adventure Playground and Youth Club


PAUL DAVIS & PARTNERS
ARCHITECTS
THE OLD SCHOOL HOUSE 178 ESBURY STREET LONDON, SW1W 8LP TEL: 0171 730 1118 FAX: 0171 730 2844 ©

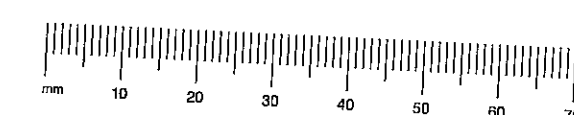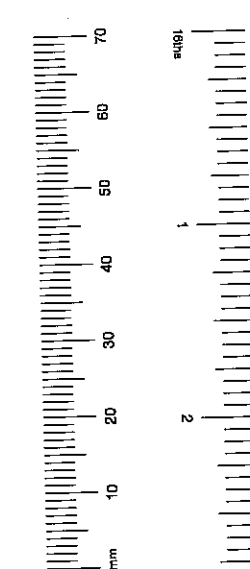

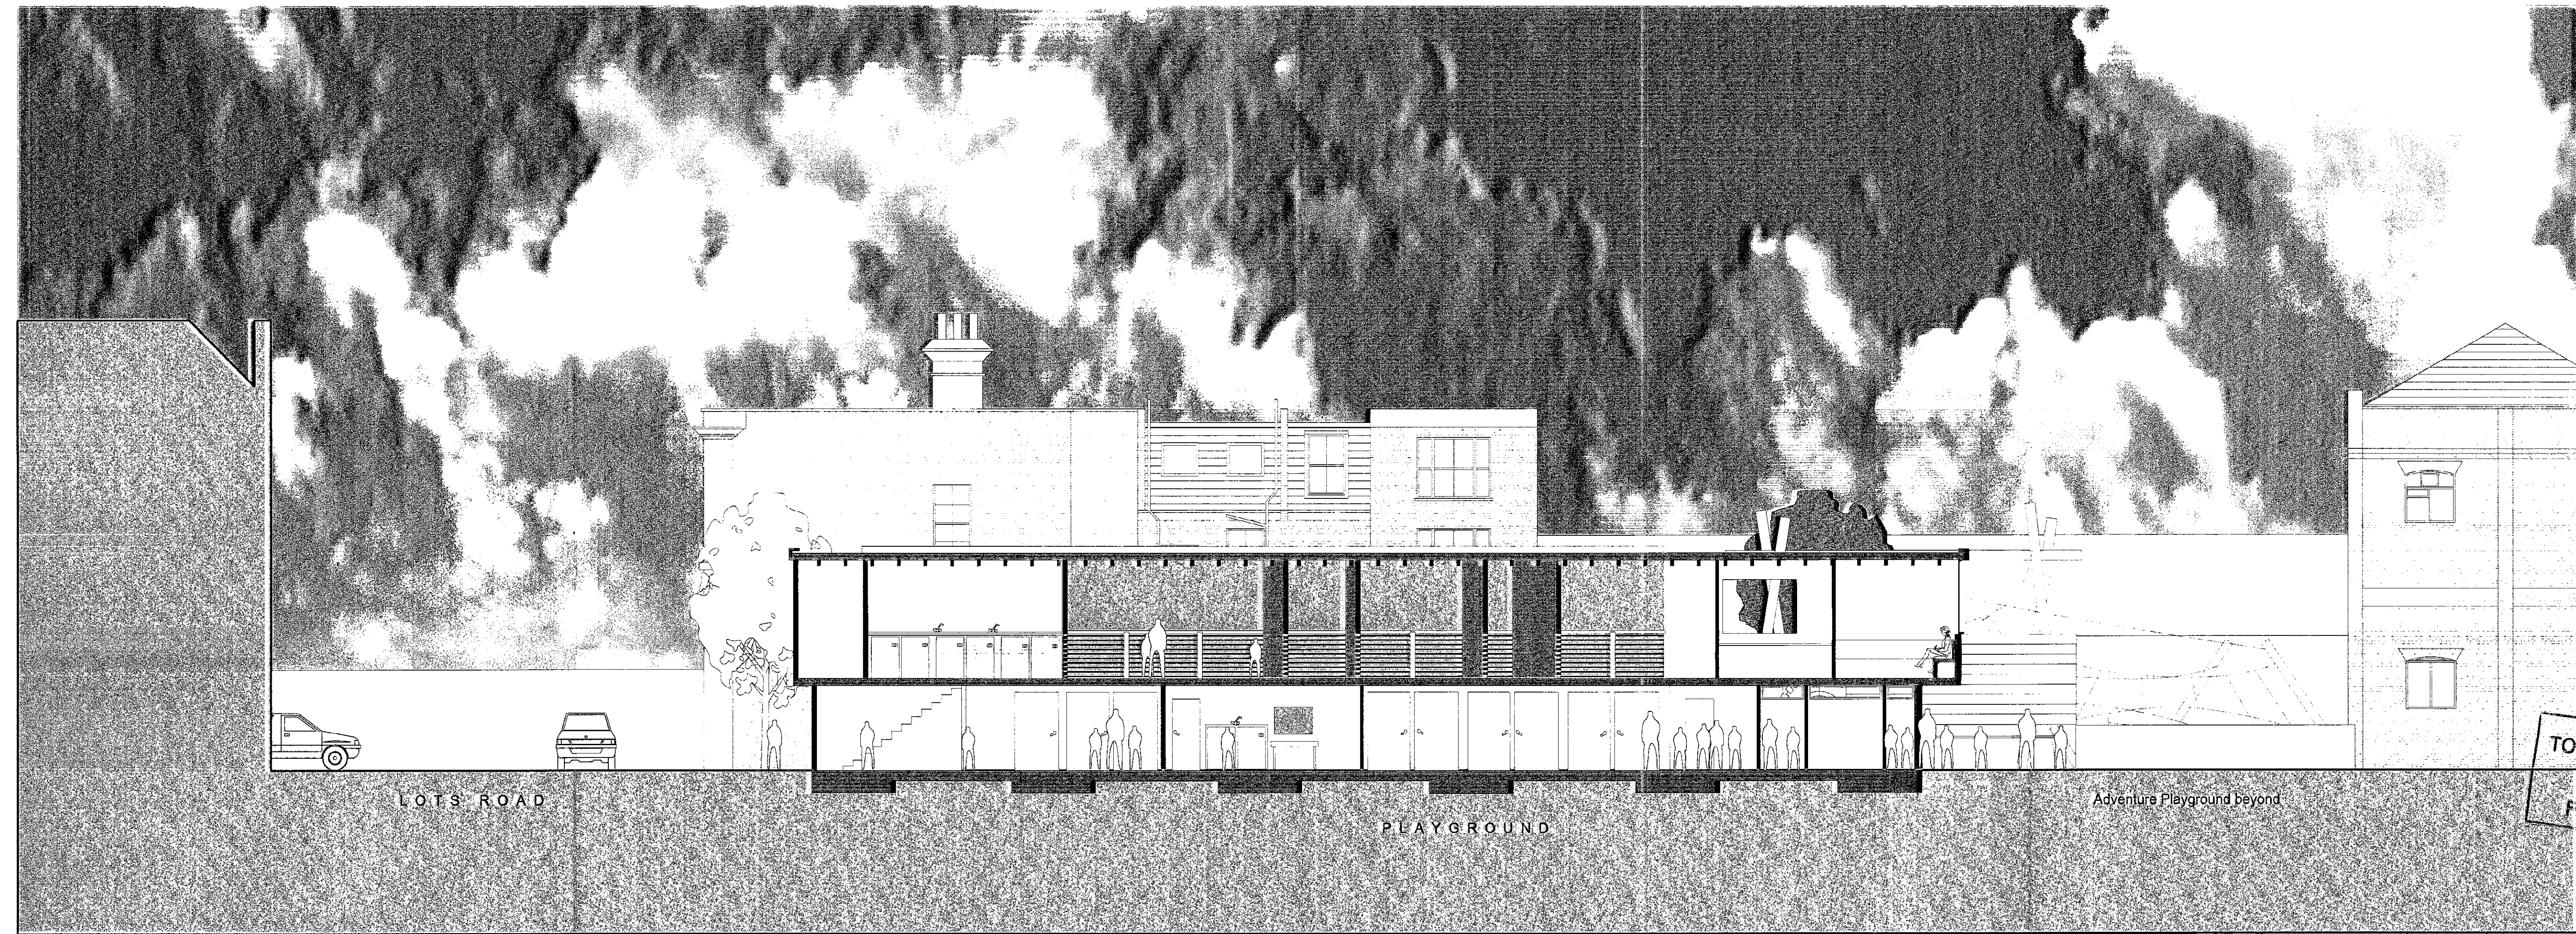

Section BB
1136/PI/007


Scale 1:100

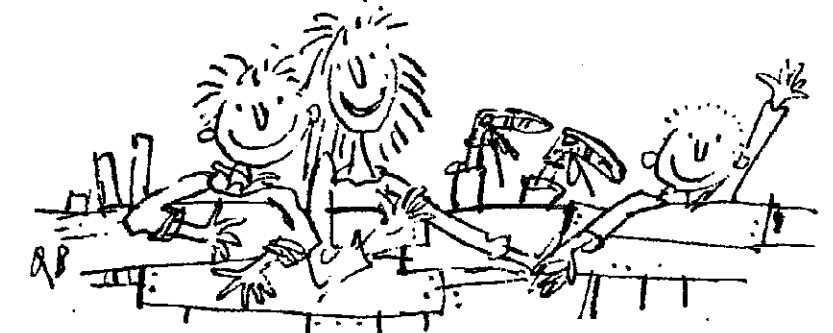


West Chelsea Playspace Group
Incorporating Ashburnham Adventure Playground and Youth Club

PAUL DAVIS & PARTNERS
ARCHITECTS

THE OLD SCHOOL HOUSE 178 EGBURY STREET LONDON SW1W 8BP TEL: 0171 730 1178 FAX: 0171 730 2044 ©

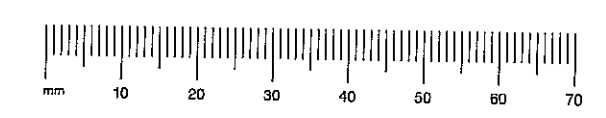


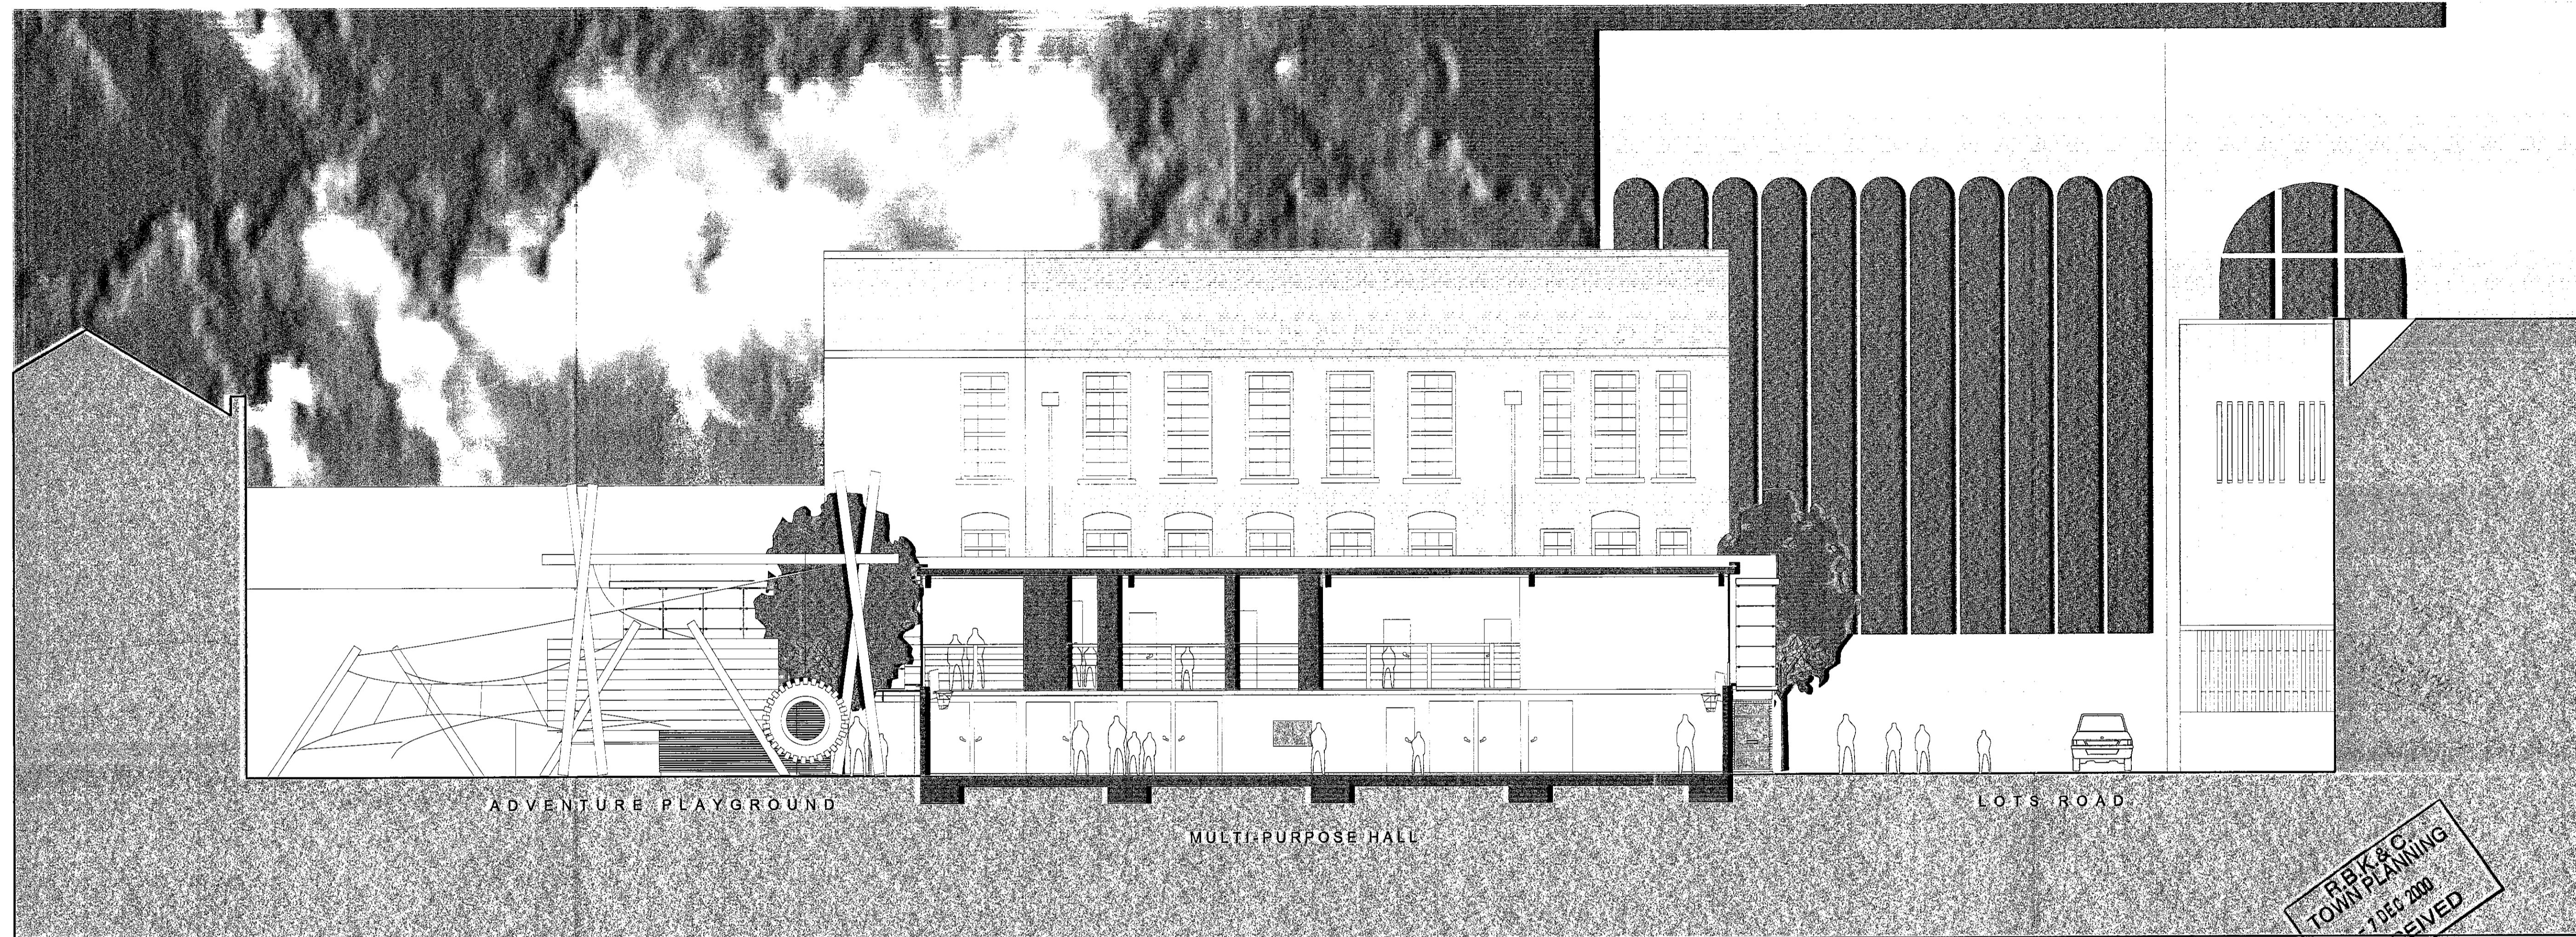

PP002324



Section CC
1136/PI/008


Scale 1:100

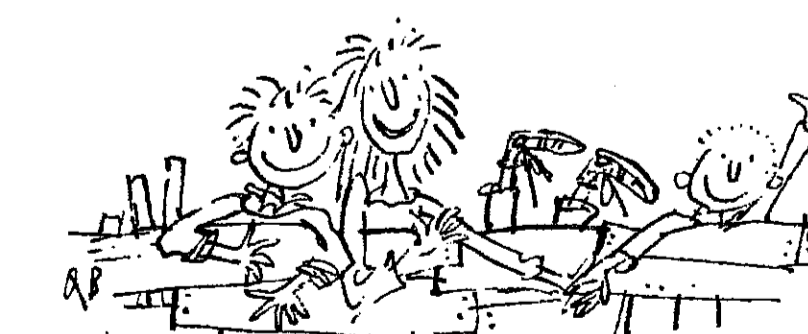



West Chelsea Playspace Group
Incorporating Ashburnham Adventure Playground and Youth Club

PAUL DAVIS & PARTNERS
ARCHITECTS
THE OLD SCHOOL HOUSE 179 BURRY STREET LONDON SW 1W 6UP TEL: 0171 730 5178 FAX: 0171 730 2544 ©

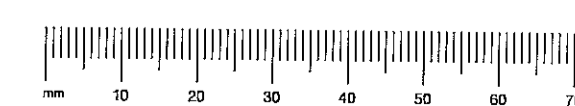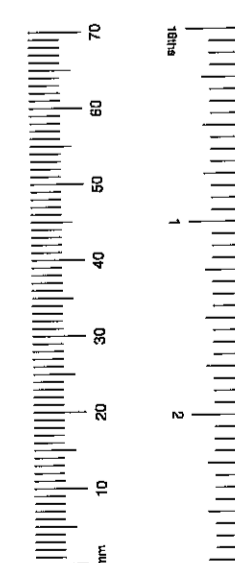




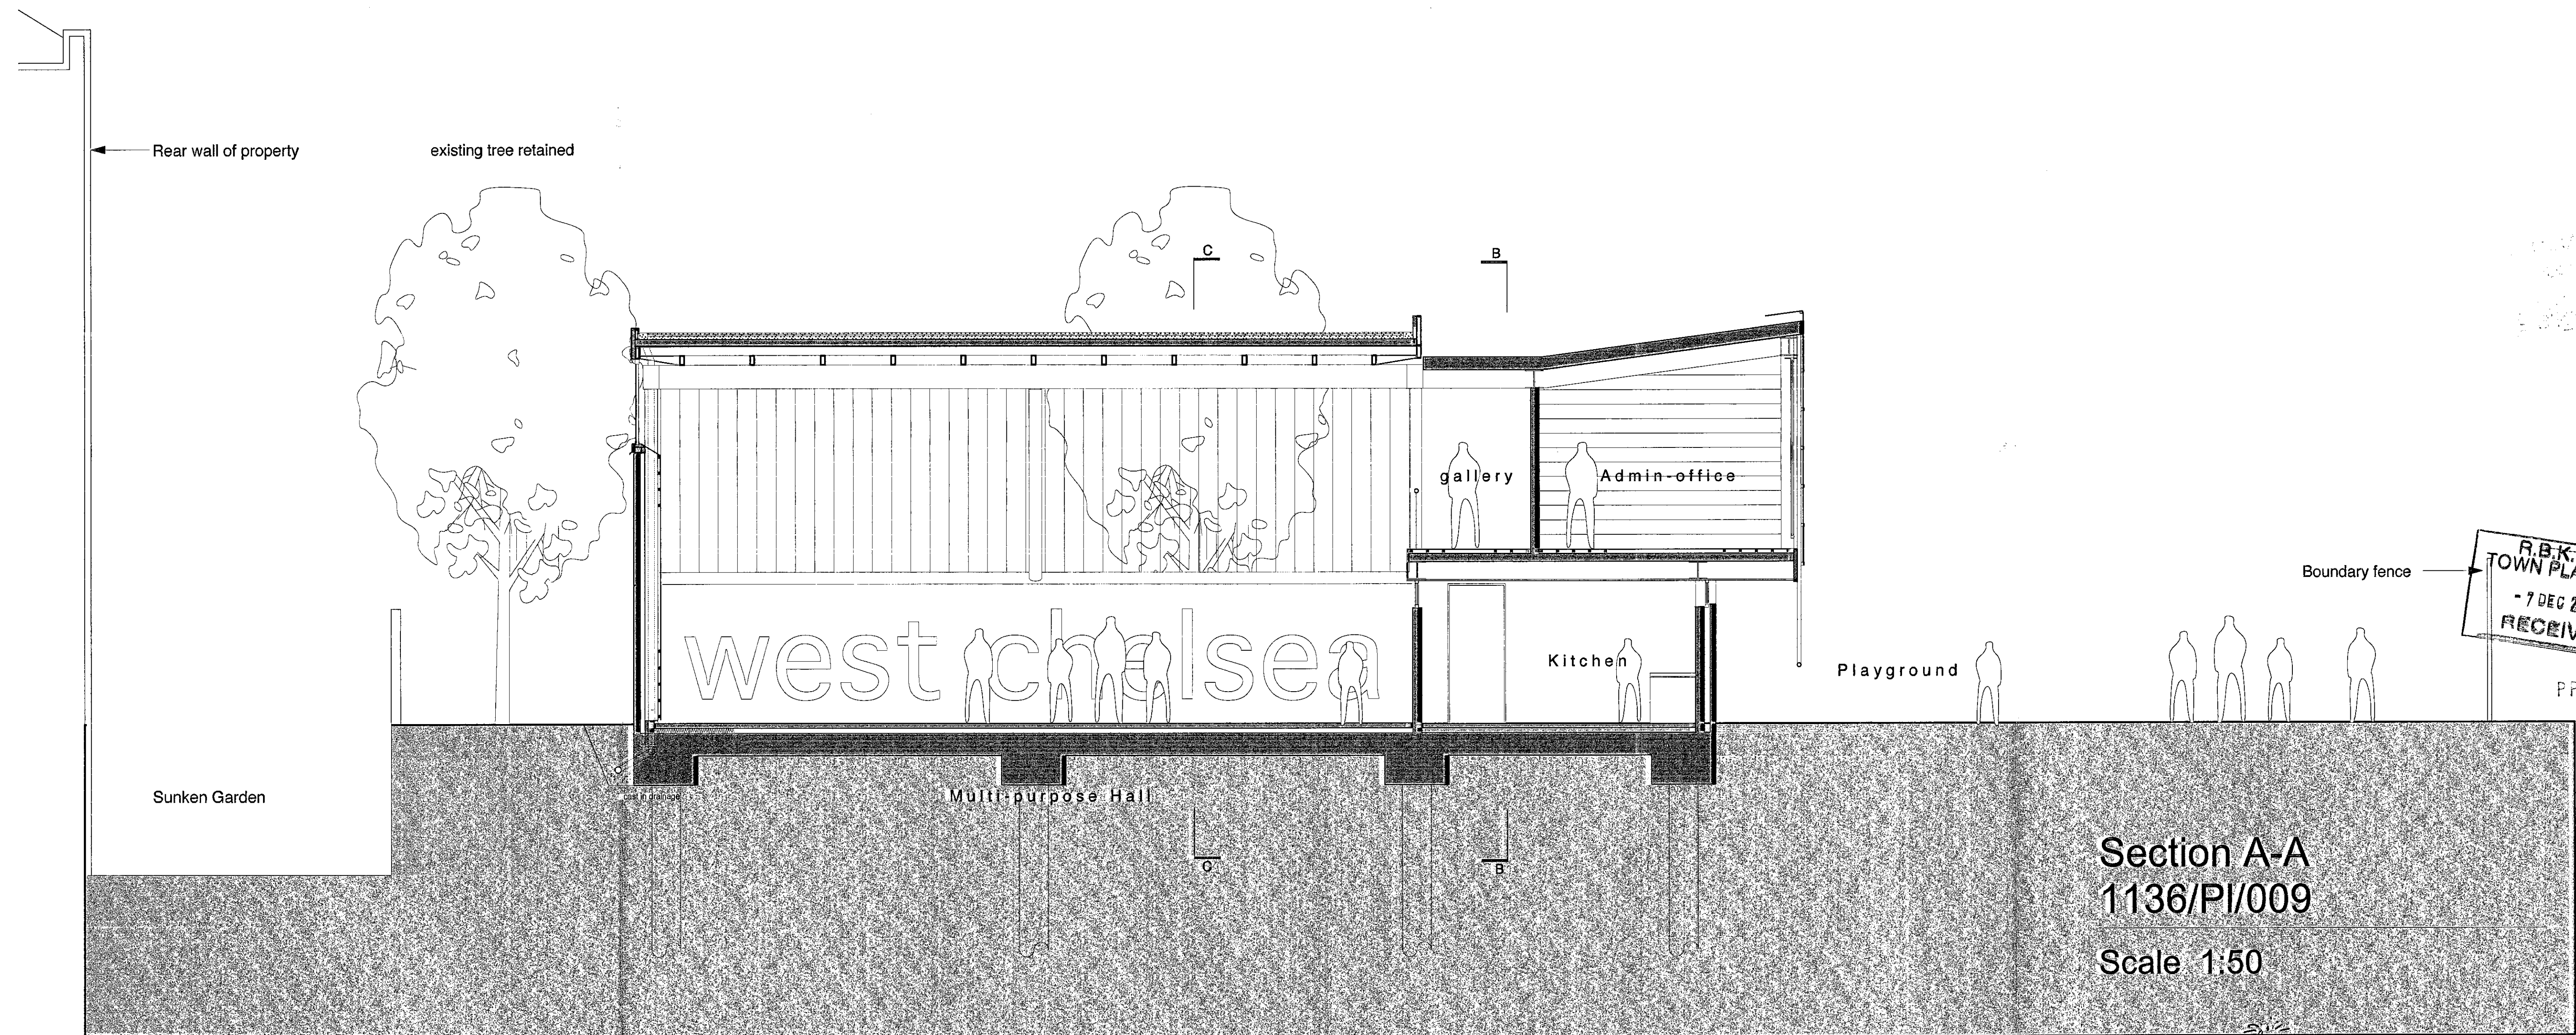


Section A-A
1136/PI/009
Scale 1:50

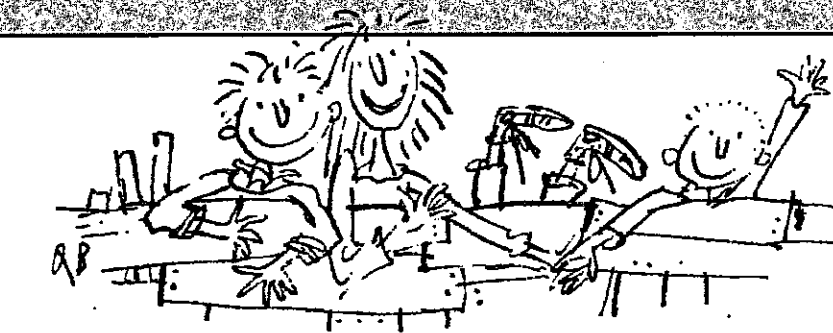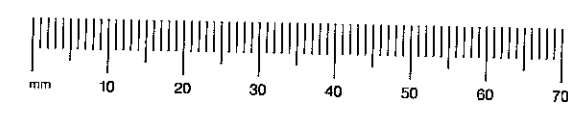

West Chelsea Playspace Group
Incorporating Ashburnham Adventure Playground and Youth Club


PAUL DAVIS & PARTNERS
ARCHITECTS
THE OLD SCHOOL HOUSE 119 Ebury Street, London, SW1W 8LP TEL: 0171 730 1118 FAX: 0171 730 2844 ©

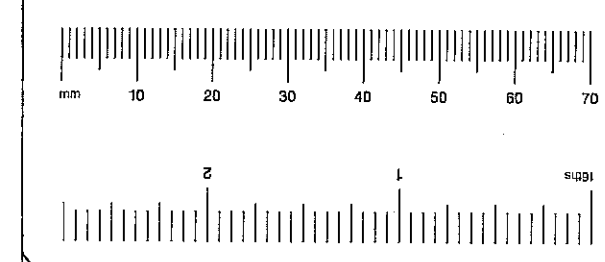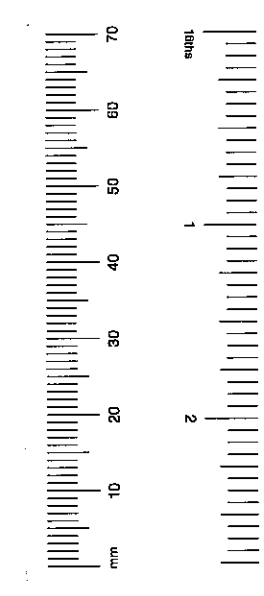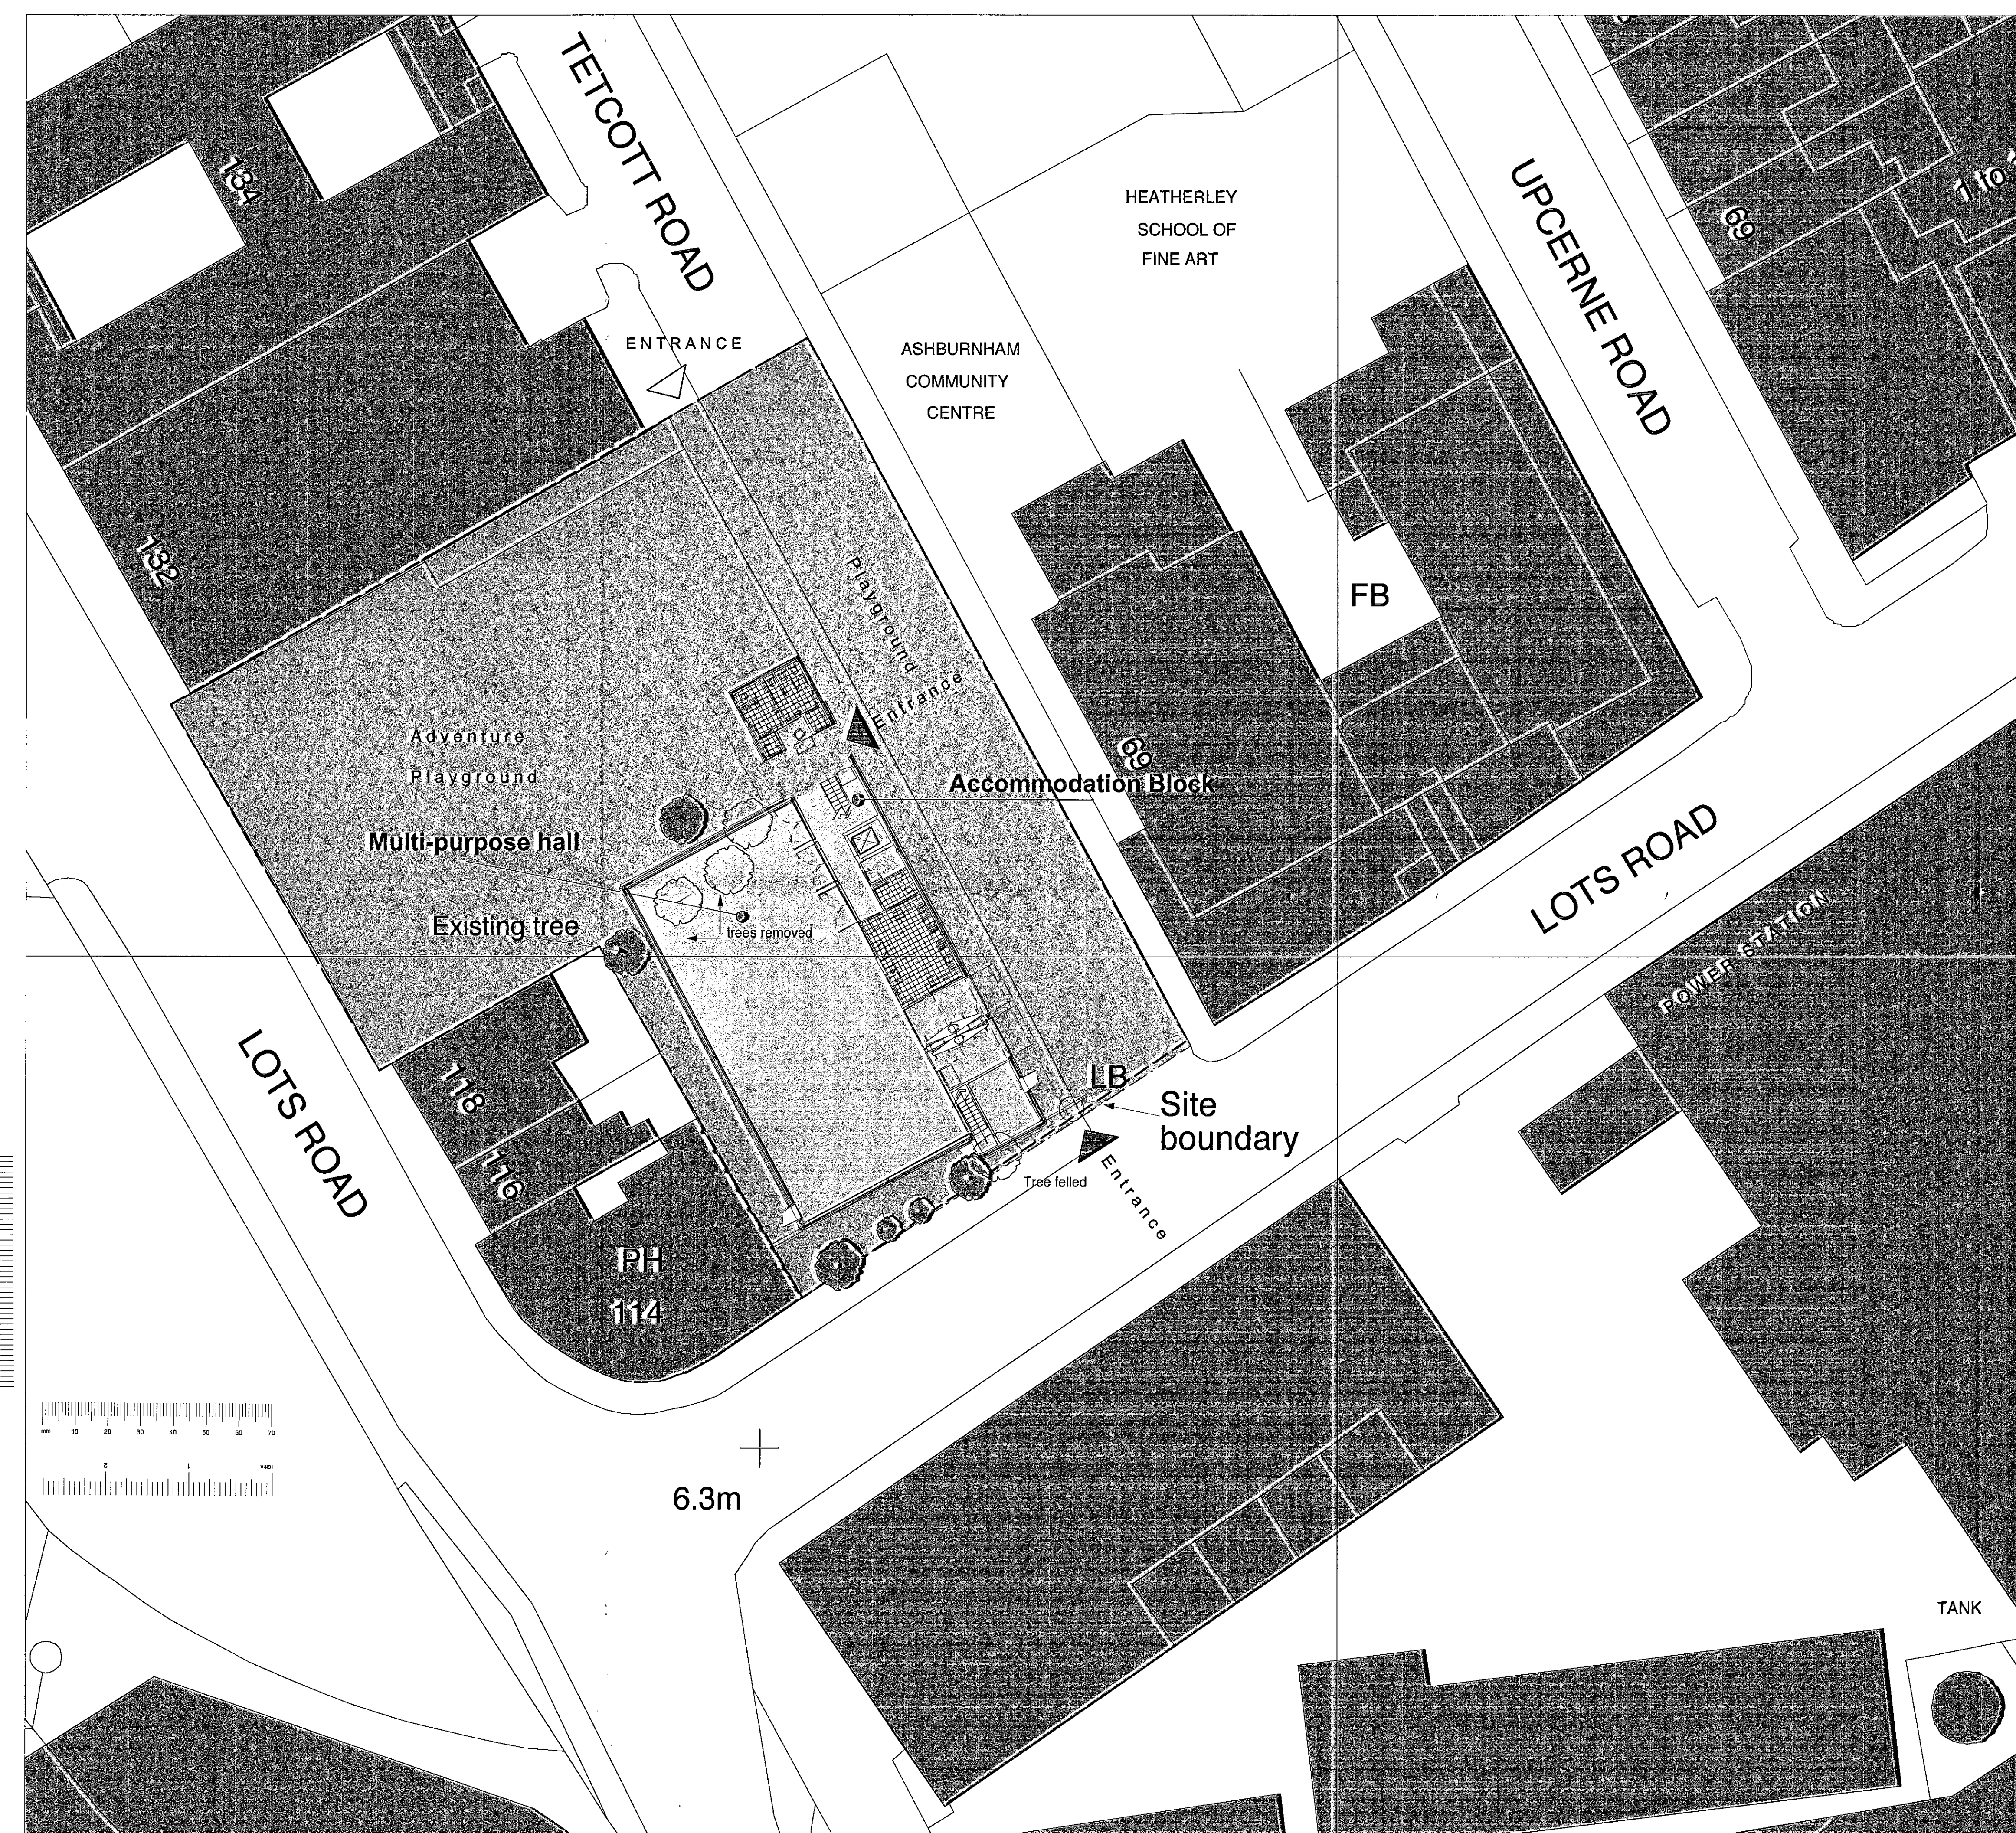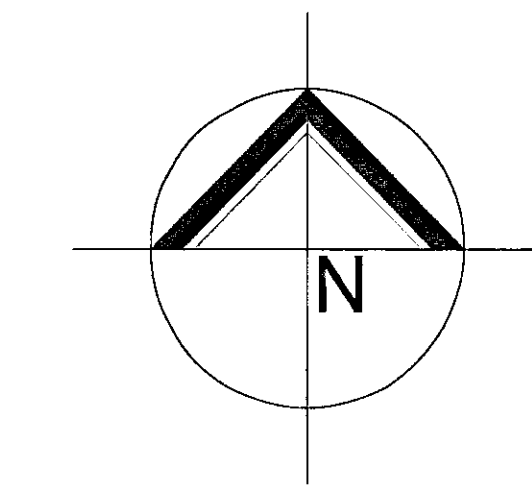


6.3m

PP992321

Site Plan
1136/PI/011

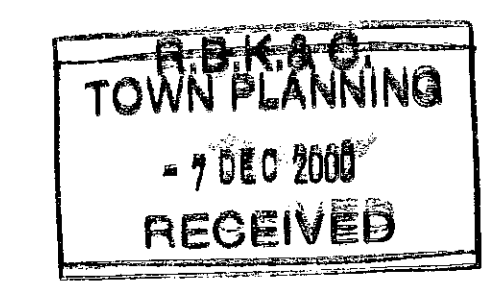


Scale 1:200

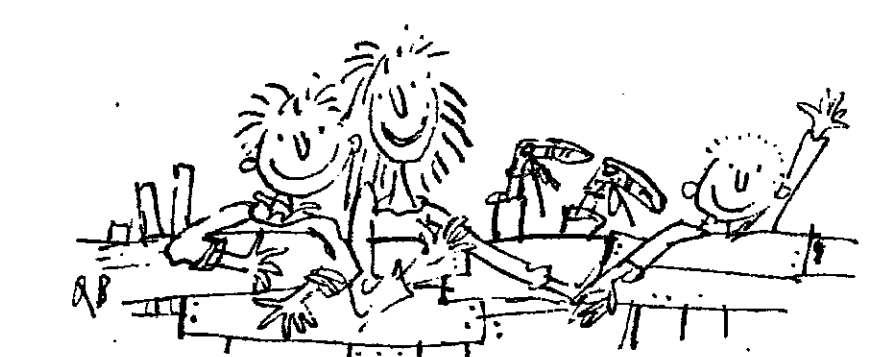


West Chelsea Playspace Group
Incorporating Ashburnham Adventure Playground and Youth Club

PAUL DAVIS & PARTNERS
ARCHITECTS
116 OLD SCHOOL HOUSE 118 EBURY STREET LONDON SW1B 5BP TEL: 0171 730 1118 FAX: 0171 730 2544

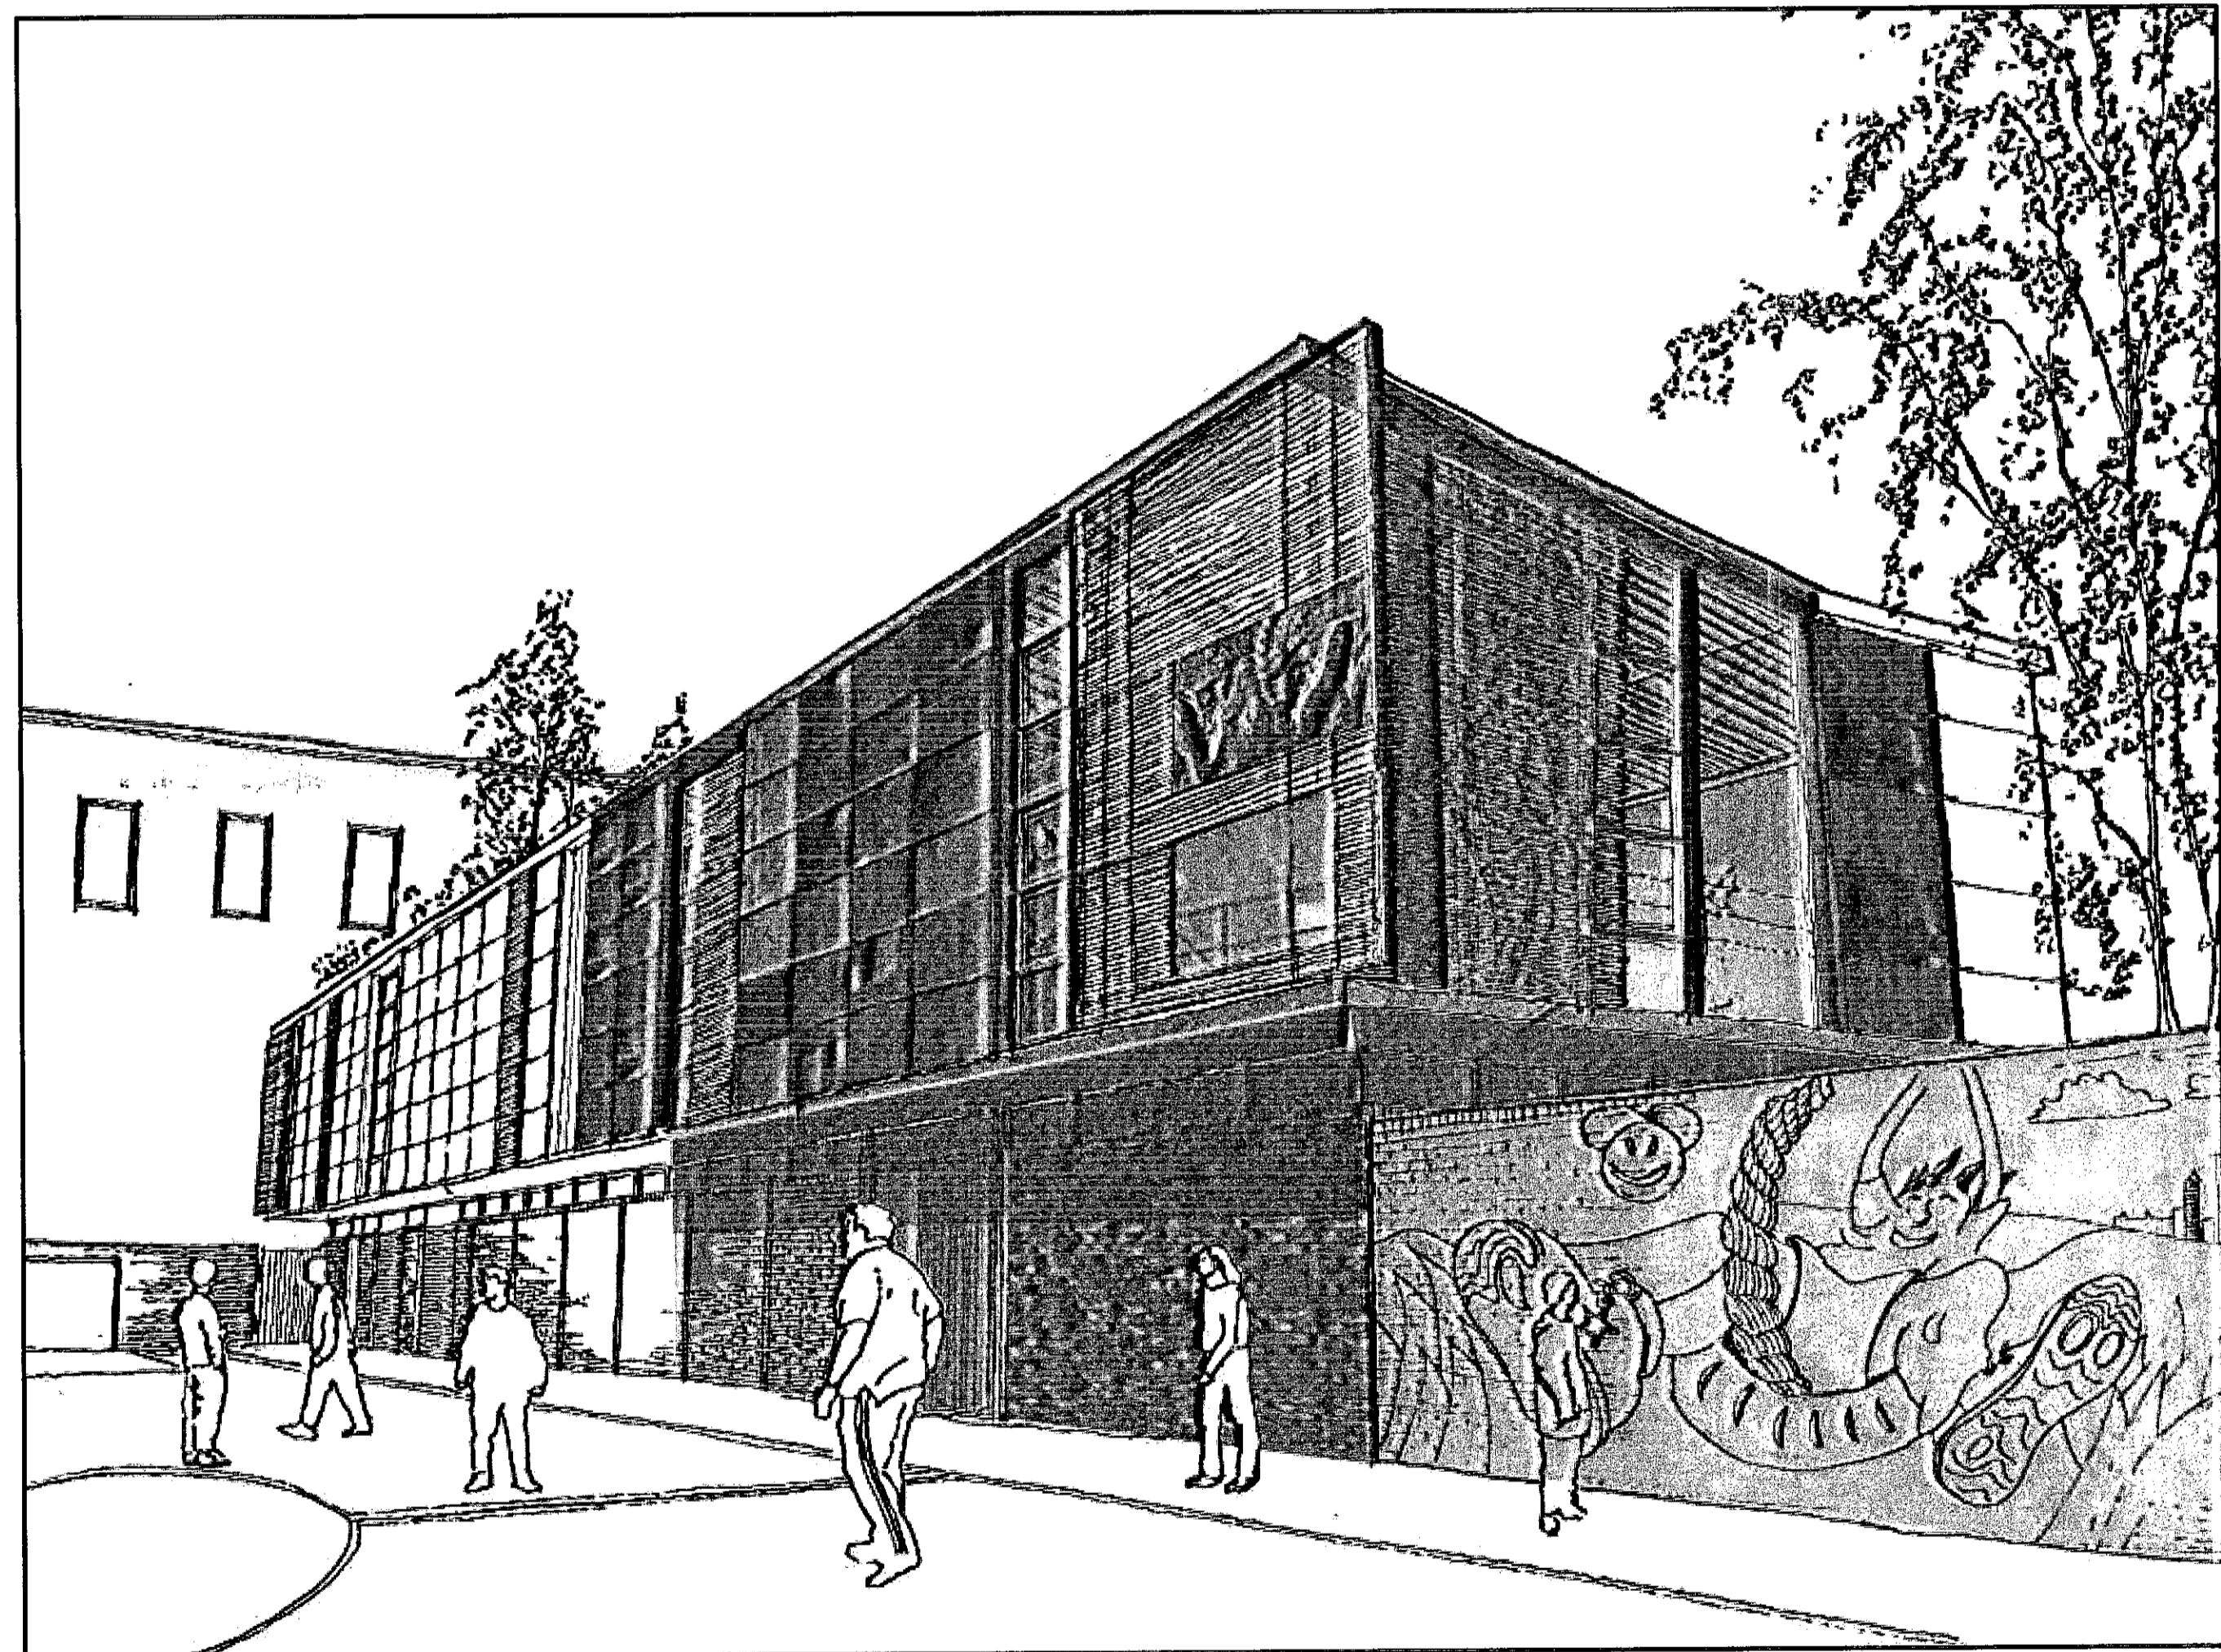


RBB&C
TOWN PLANNING
- 1 DEC 2000
RECEIVED
PP 002324

Exterior Perspective
1136/PI/012

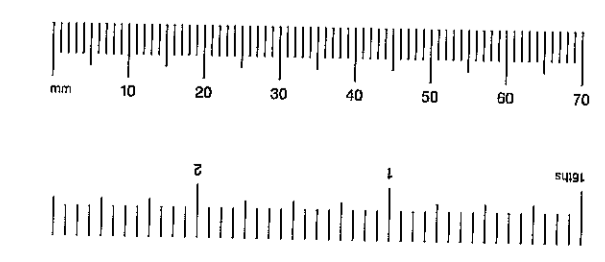

West Chelsea Playspace Group
Incorporating Ashburnham Adventure Playground and Youth Club

PAUL DAVIS & PARTNERS
CHARTERED ARCHITECTS
THE OLD SCHOOL HOUSE 178 Ebury Street London SW1W 8LP TEL: 0111 732 1178 FAX: 0111 732 2844



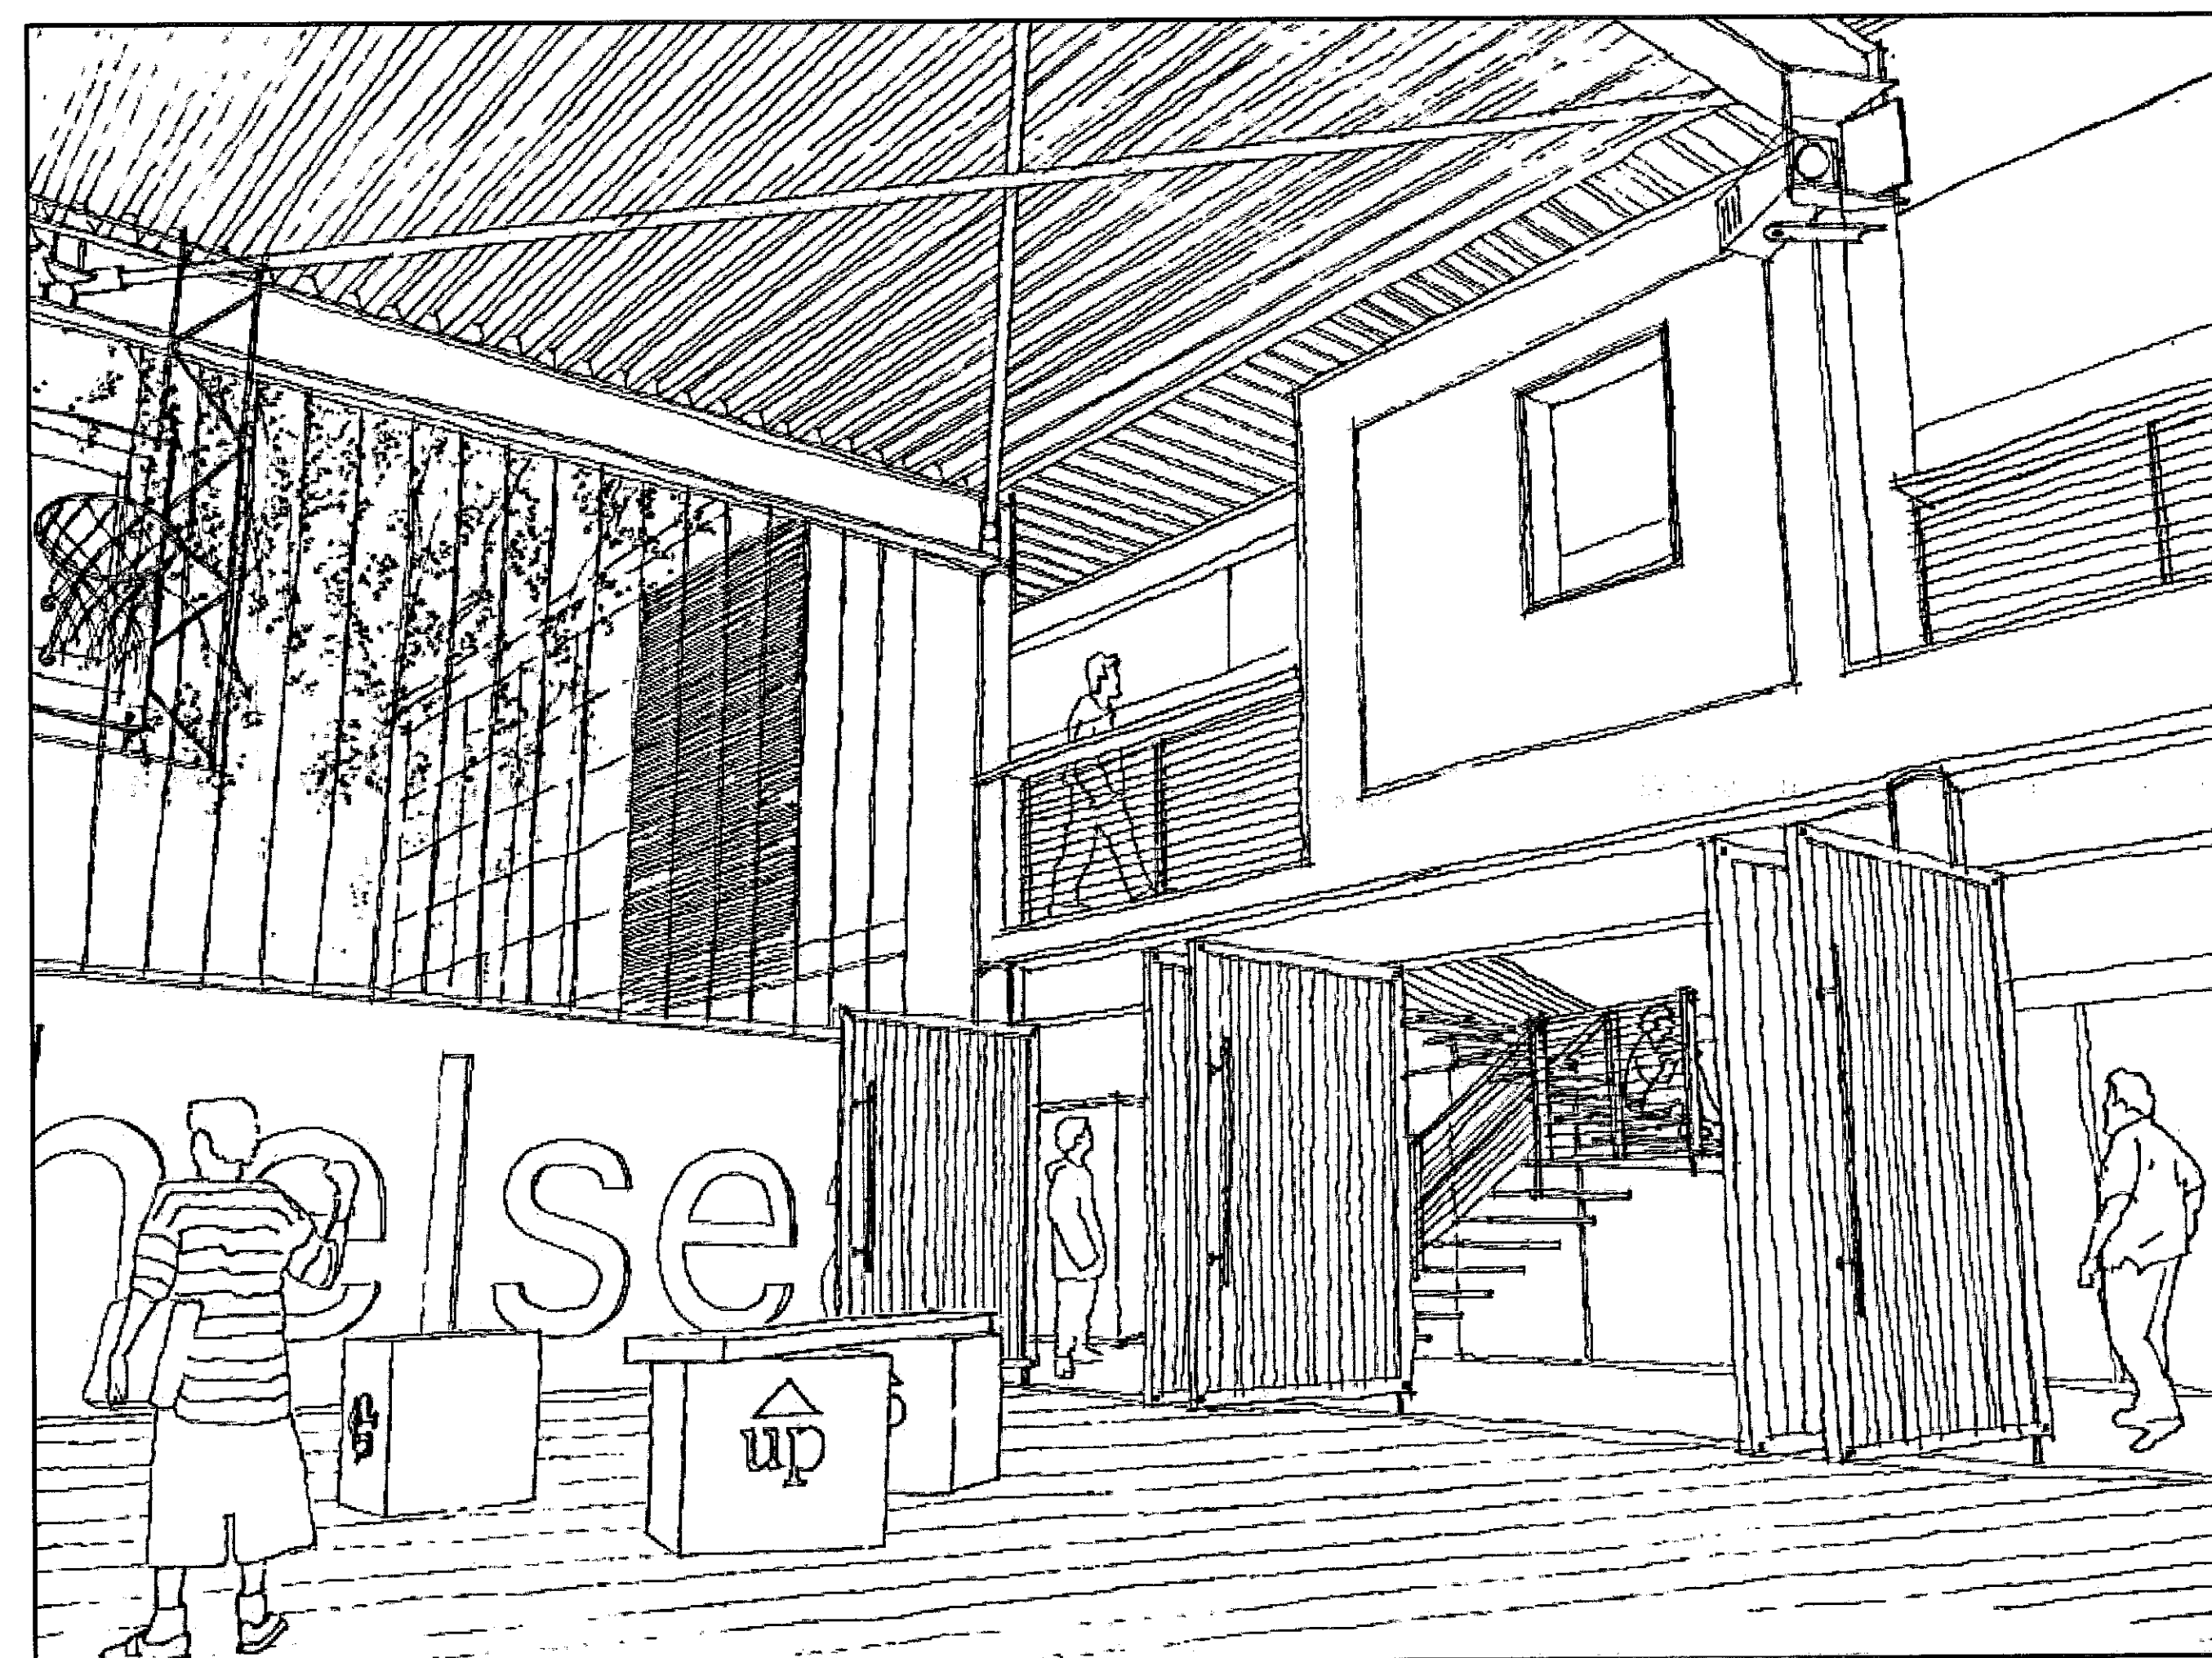


RECEIVED
12/01/01

F.B.K. & C.
TOWN PLANNING
- 7 DEC 2000
RECEIVED

PP002824


Interior Perspective
1136/PL/013

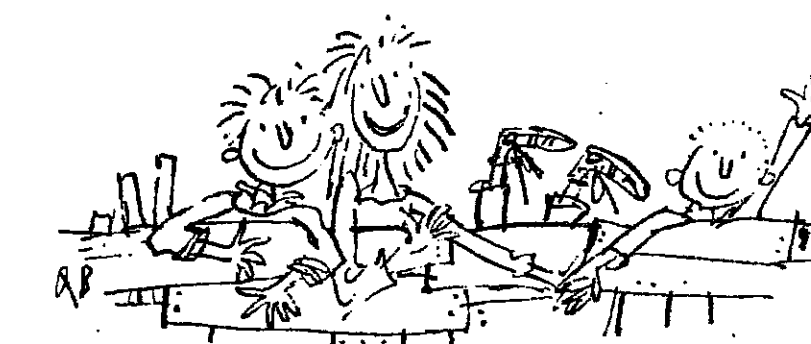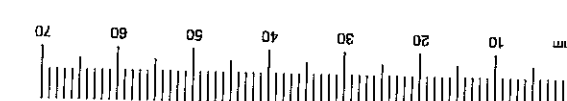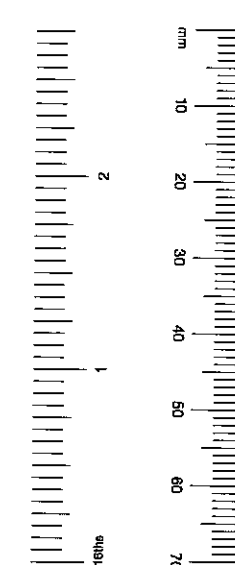

West Chelsea Playspace Group
Incorporating Ashburnham Adventure Playground and Youth Club

PAUL DAVIS & PARTNERS
CHARTERED ARCHITECTS


THE OLD SCHOOL HOUSE 178 Ebury Street London SW1W 9RP TEL: 01171 730 1178 FAX: 01171 730 2544

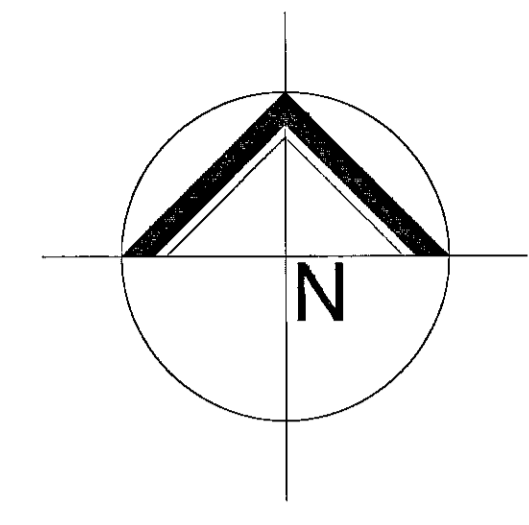


EXISTING ADVENTURE PLAYGROUND

EXISTING PLAYGROUND

Ashburnham Community Centre

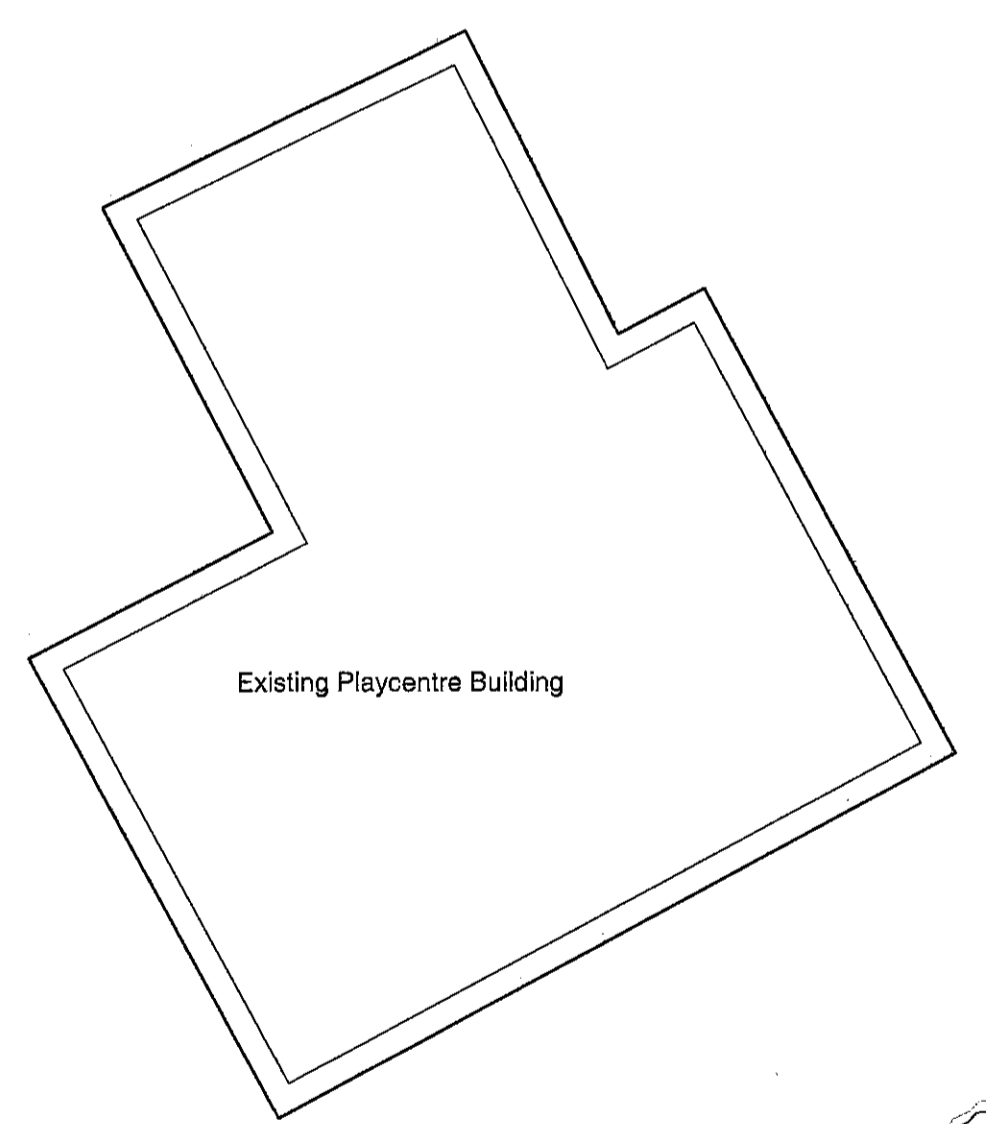

Existing Playcentre Building

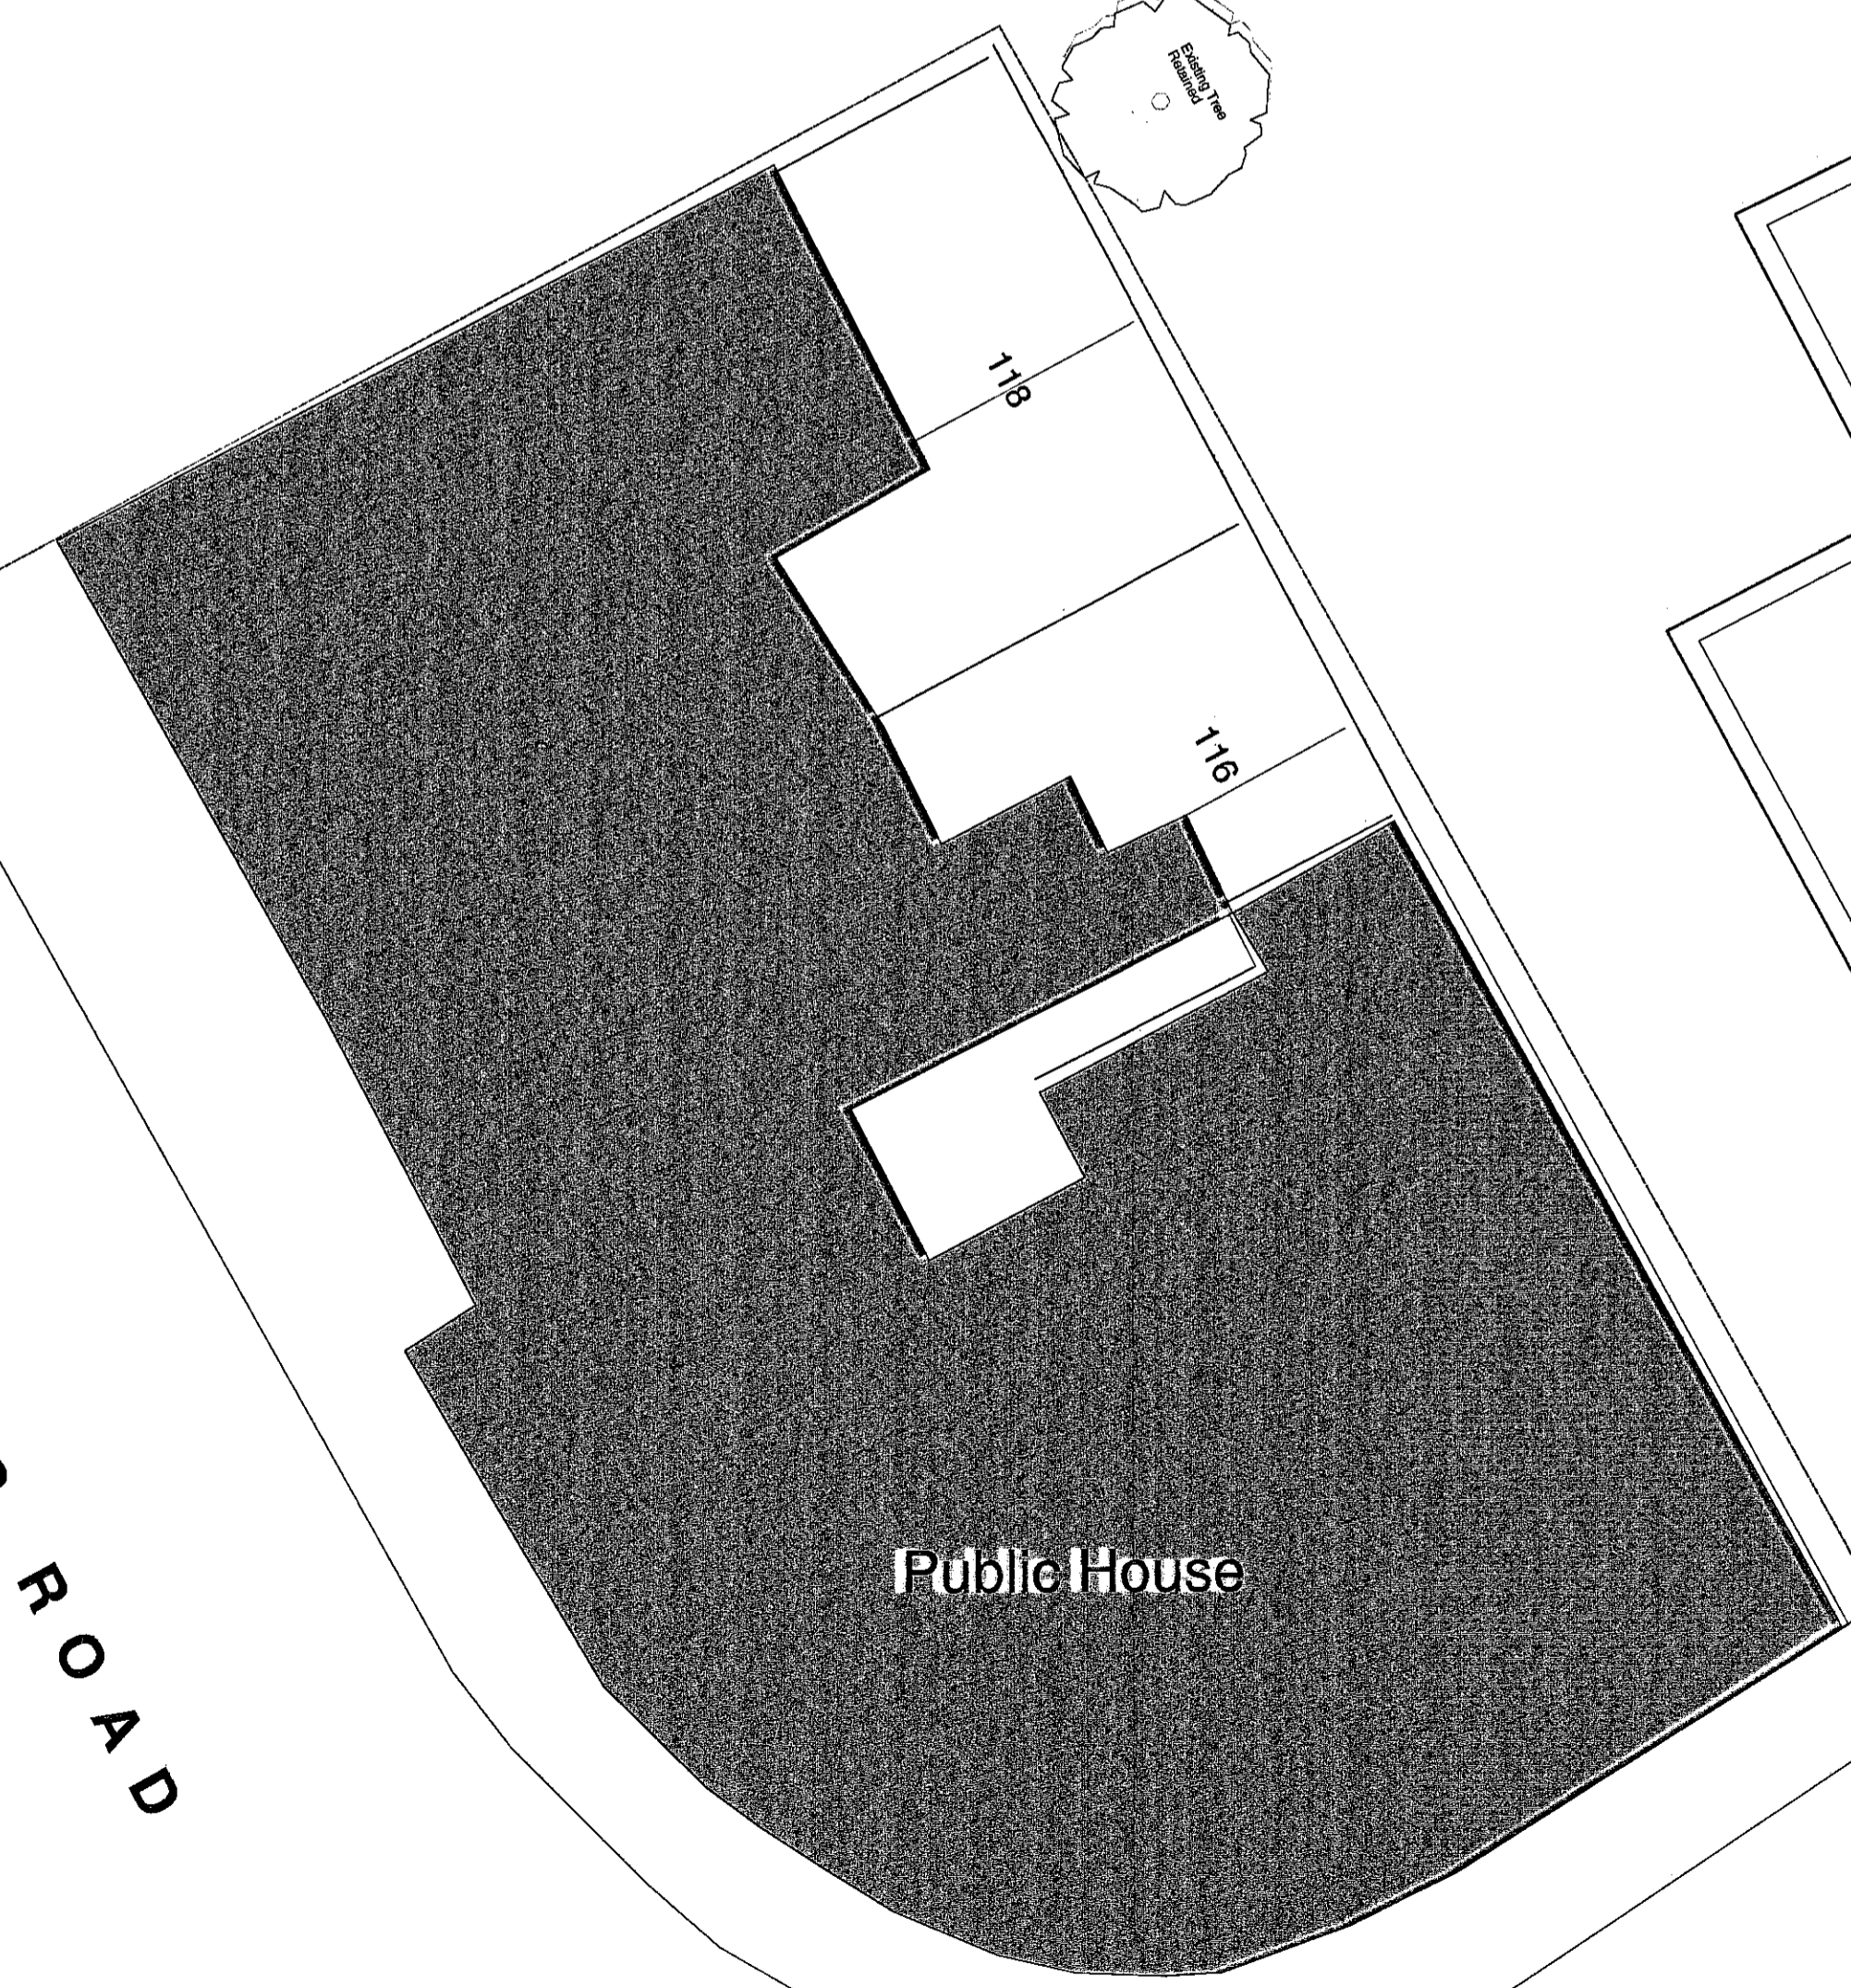



Public House

118

119

LOTS ROAD


LOTS ROAD

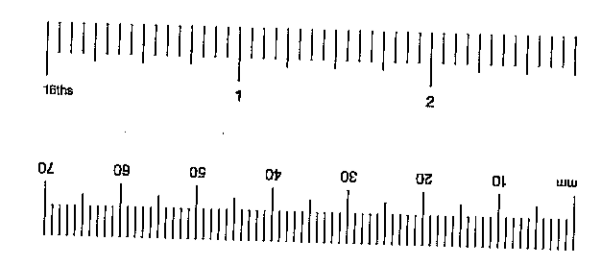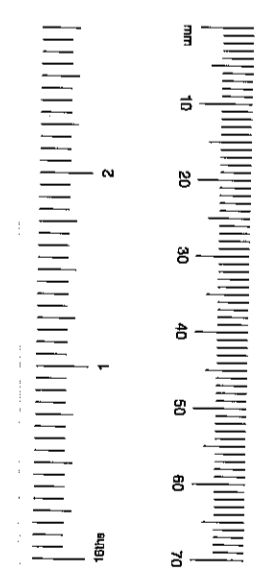

R.B.K. & C.
TOWN PLANNING
24 JAN 2001
RECEIVED

Existing
Ground Floor Plan
1136/PI/017

Scale 1:100

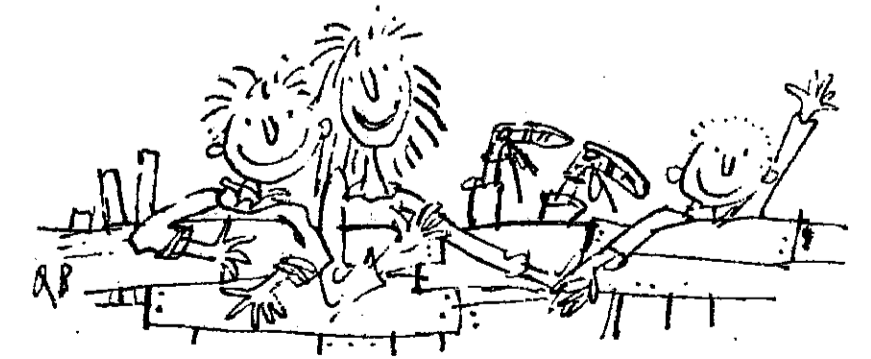

West Chelsea Playspace Group
Incorporating Ashburnham Adventure Playground and Youth Club

W/00/2824/A

PAUL DAVIS & PARTNERS
ARCHITECTS
THE OLD SCHOOL HOUSE 178 EBRURY STREET LONDON SW1W 0UP TEL: 0171 750 1118 FAX: 0171 750 2844 ©