

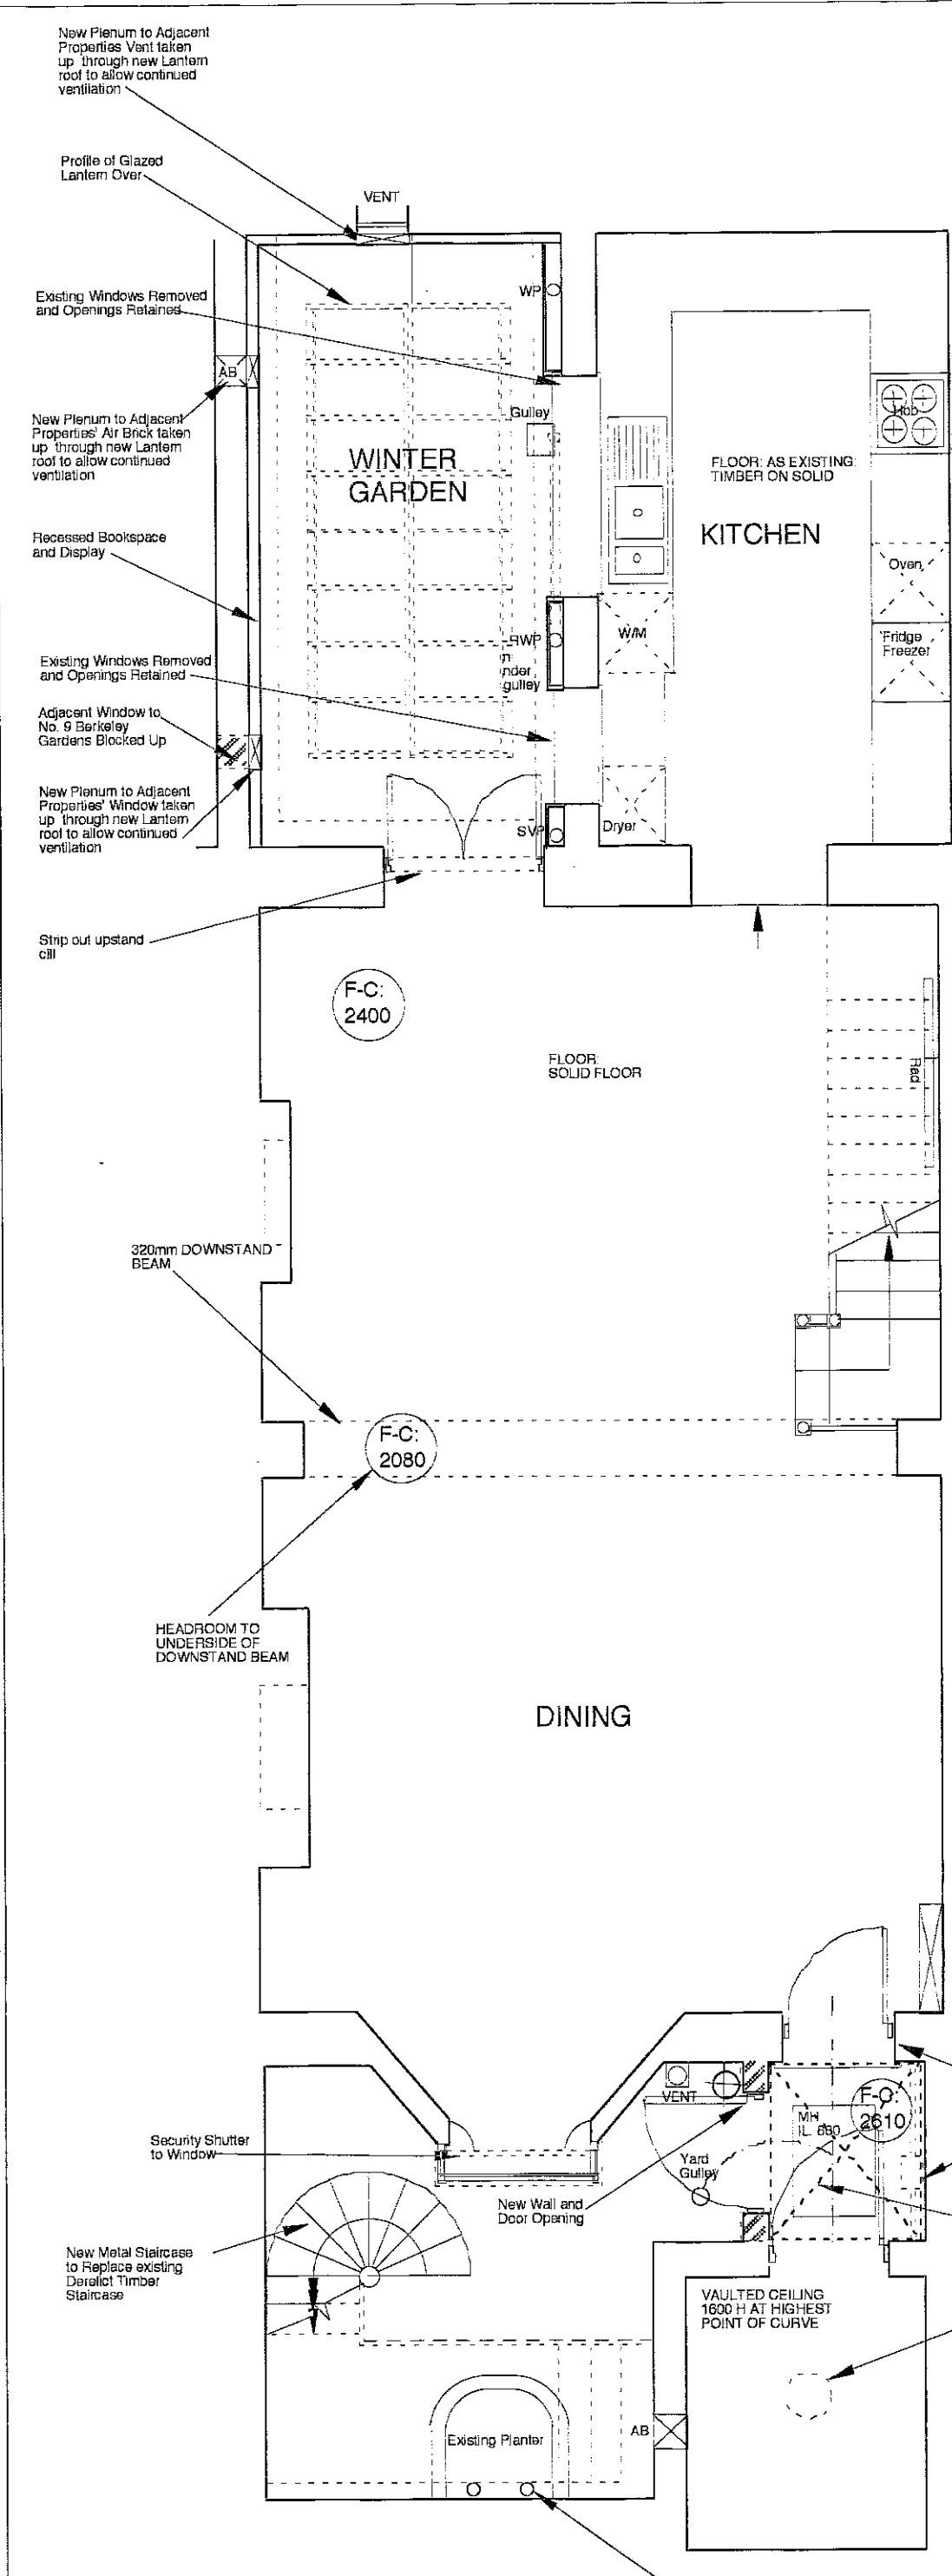


Tp1002316 ①


R.B.K. & C.  
TOWN PLANNING  
24 JAN 2001  
RECEIVED

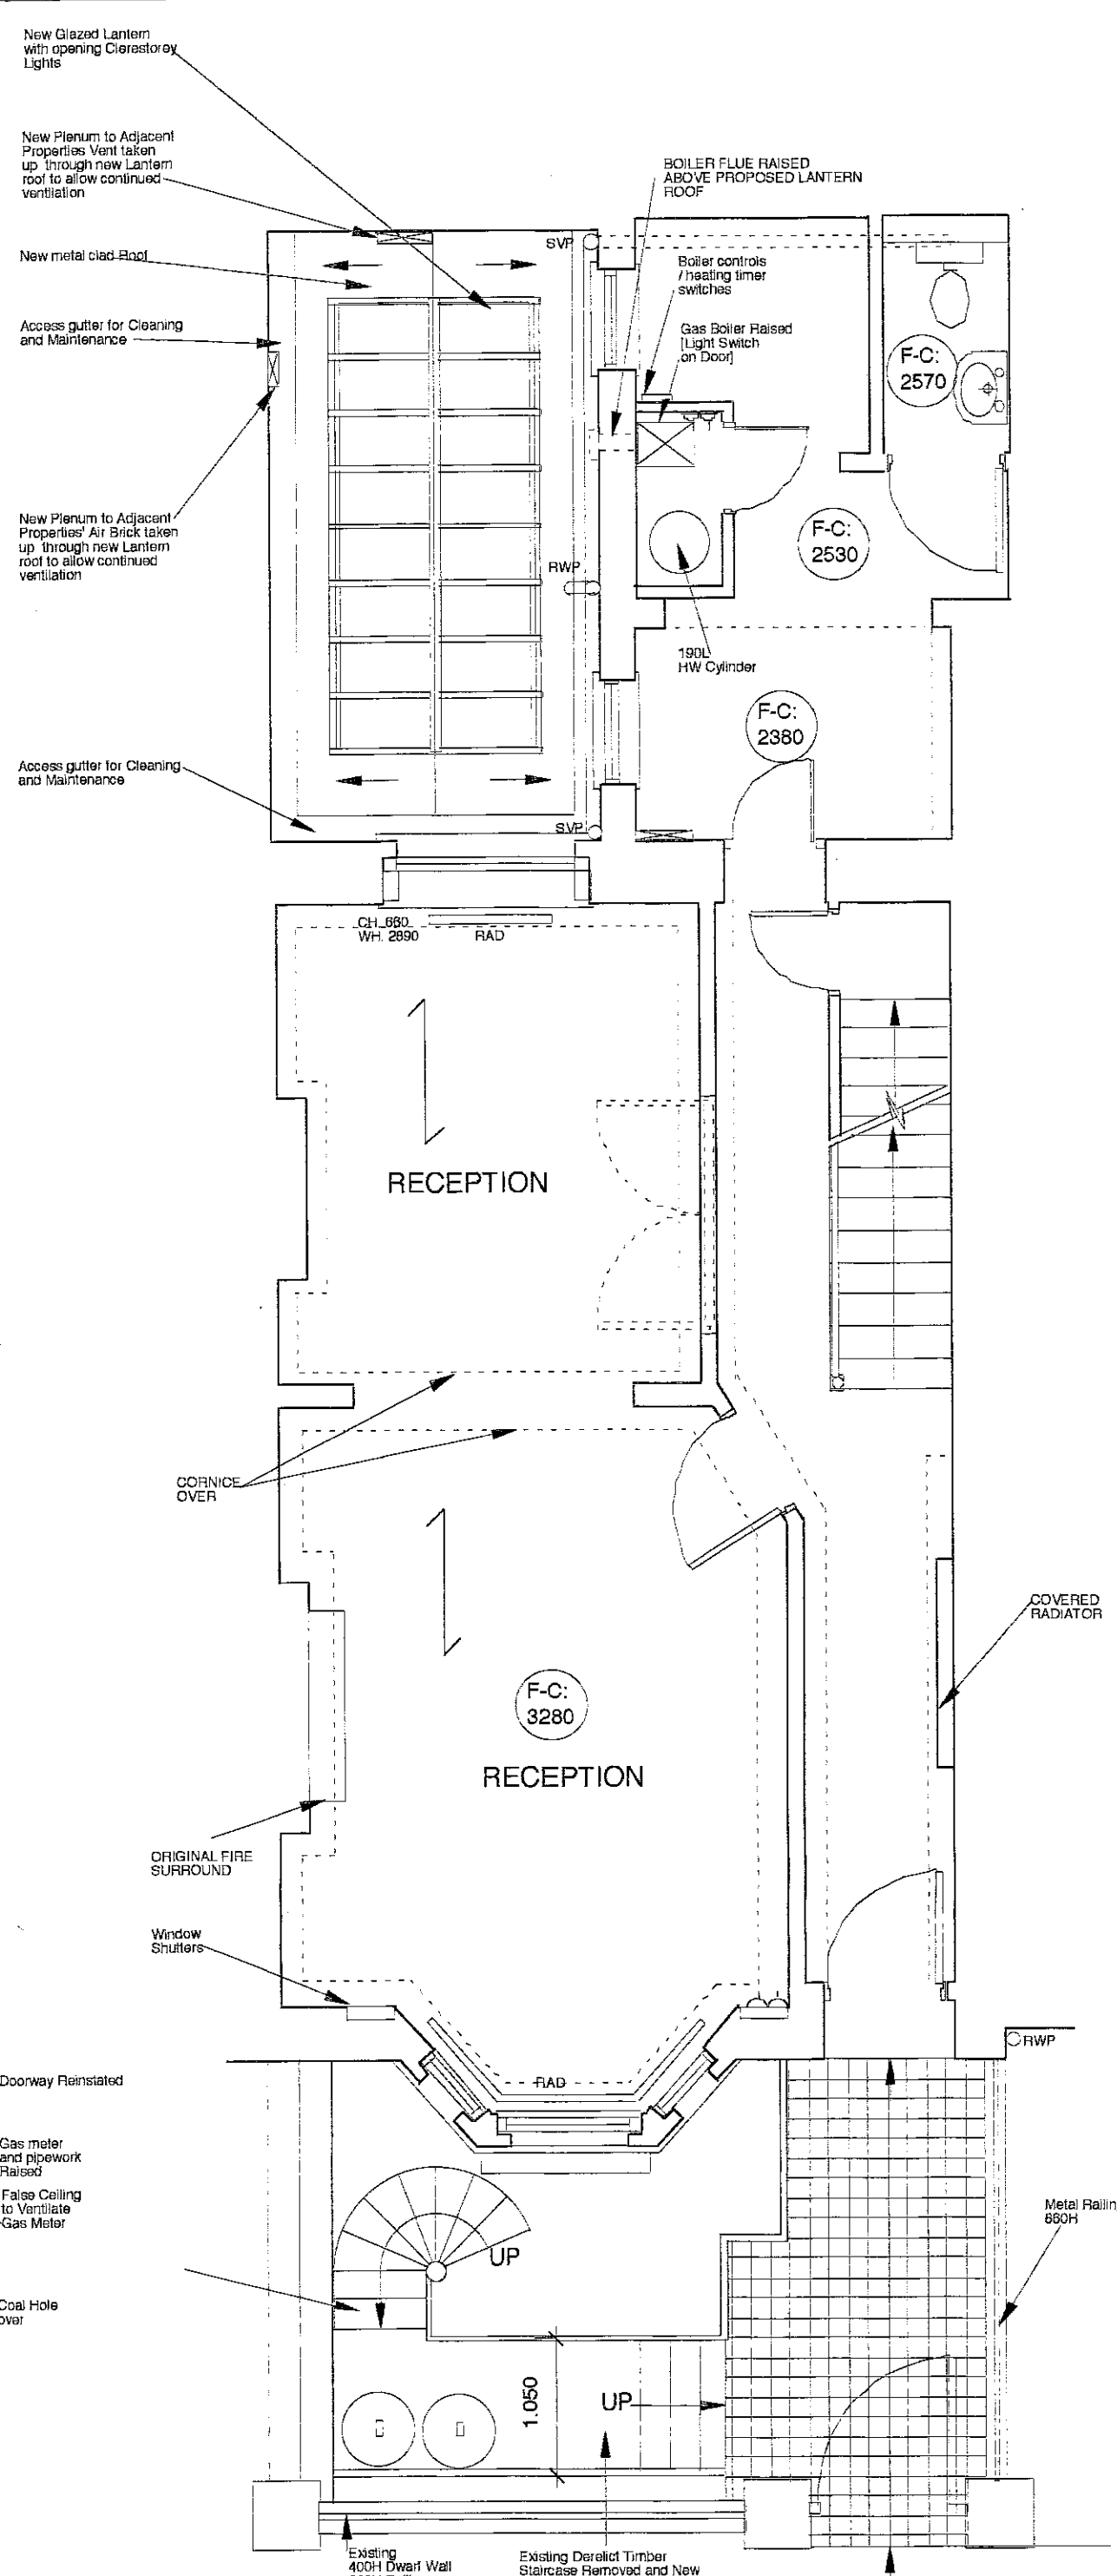


BASEMENT PLAN

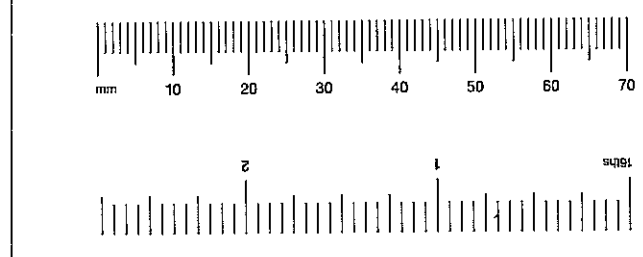


GROUND FLOOR PLAN

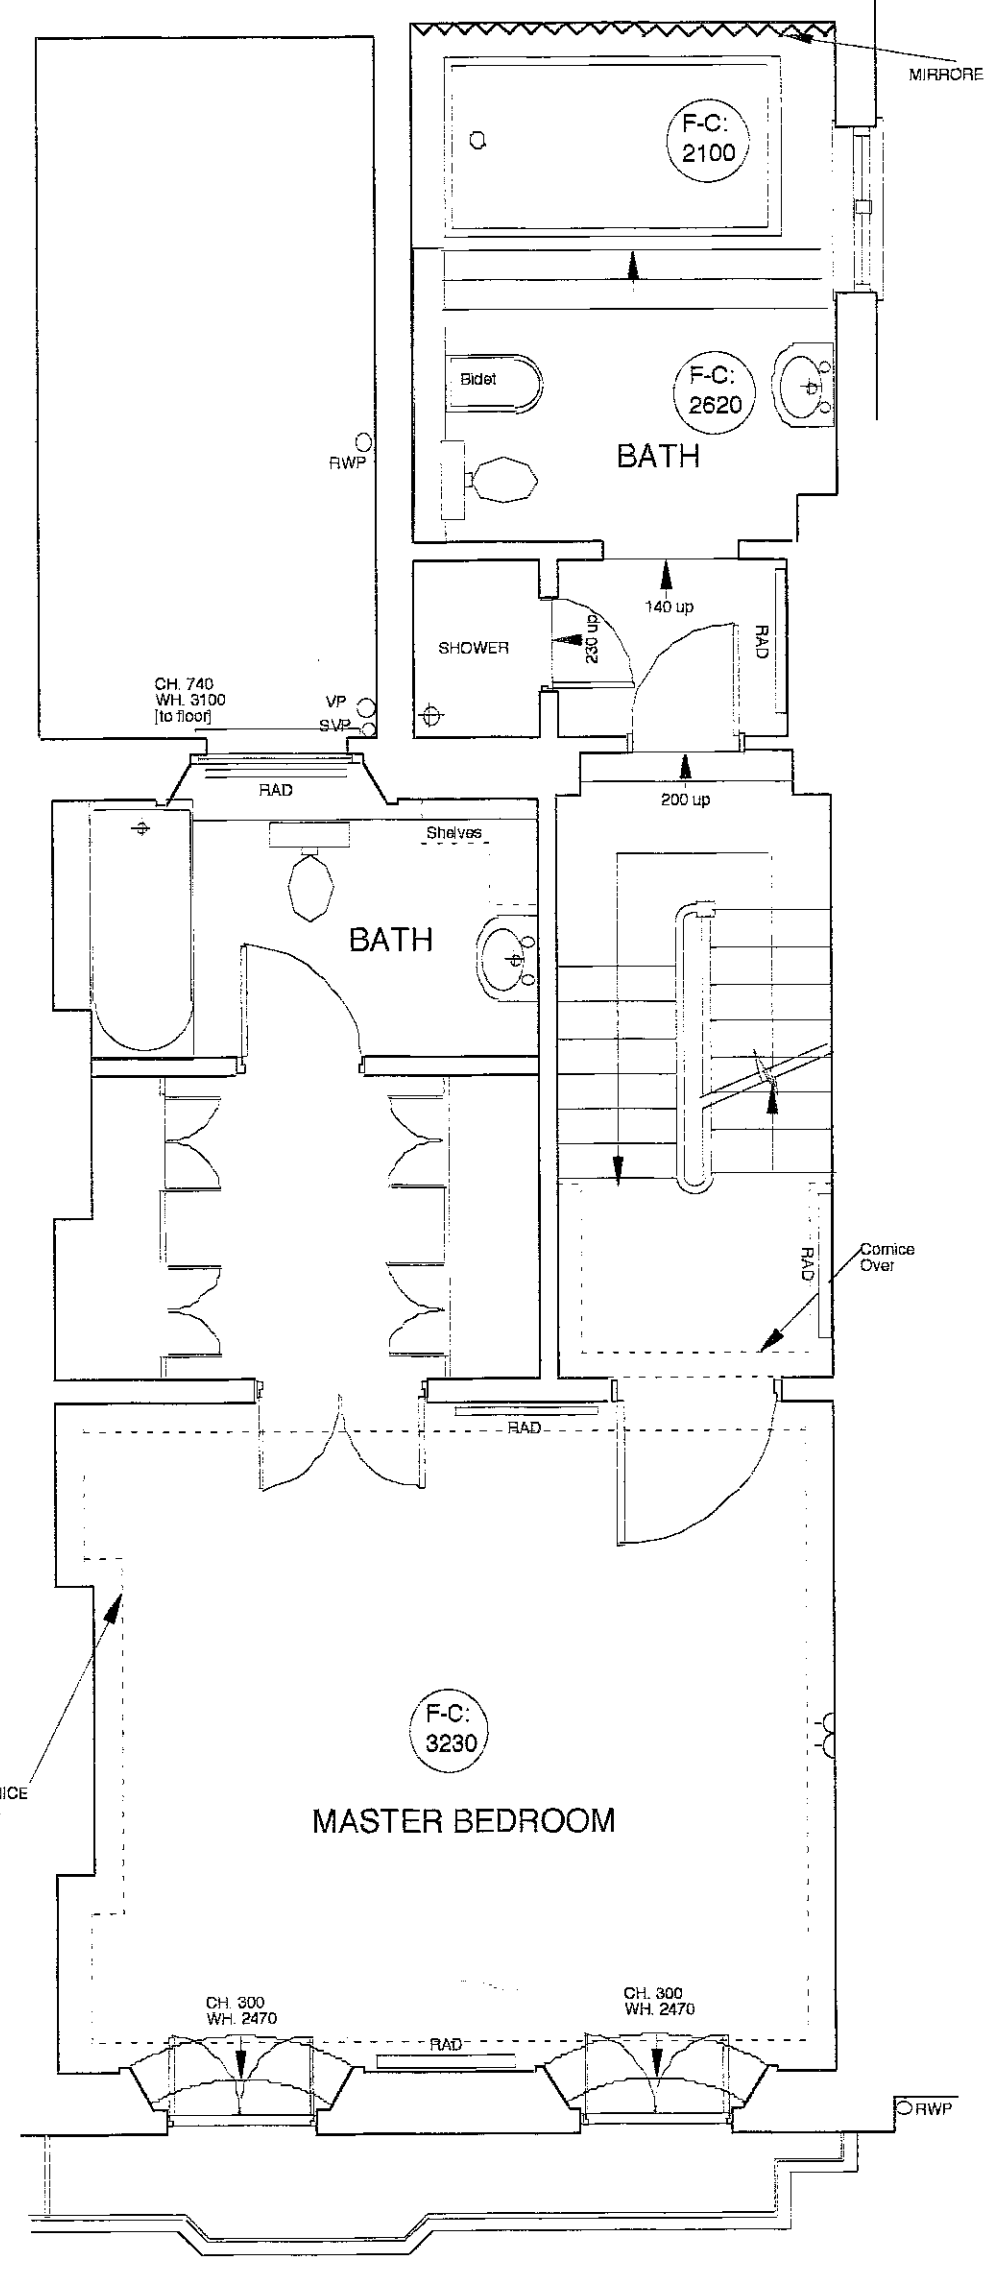


FIRST FLOOR PLAN

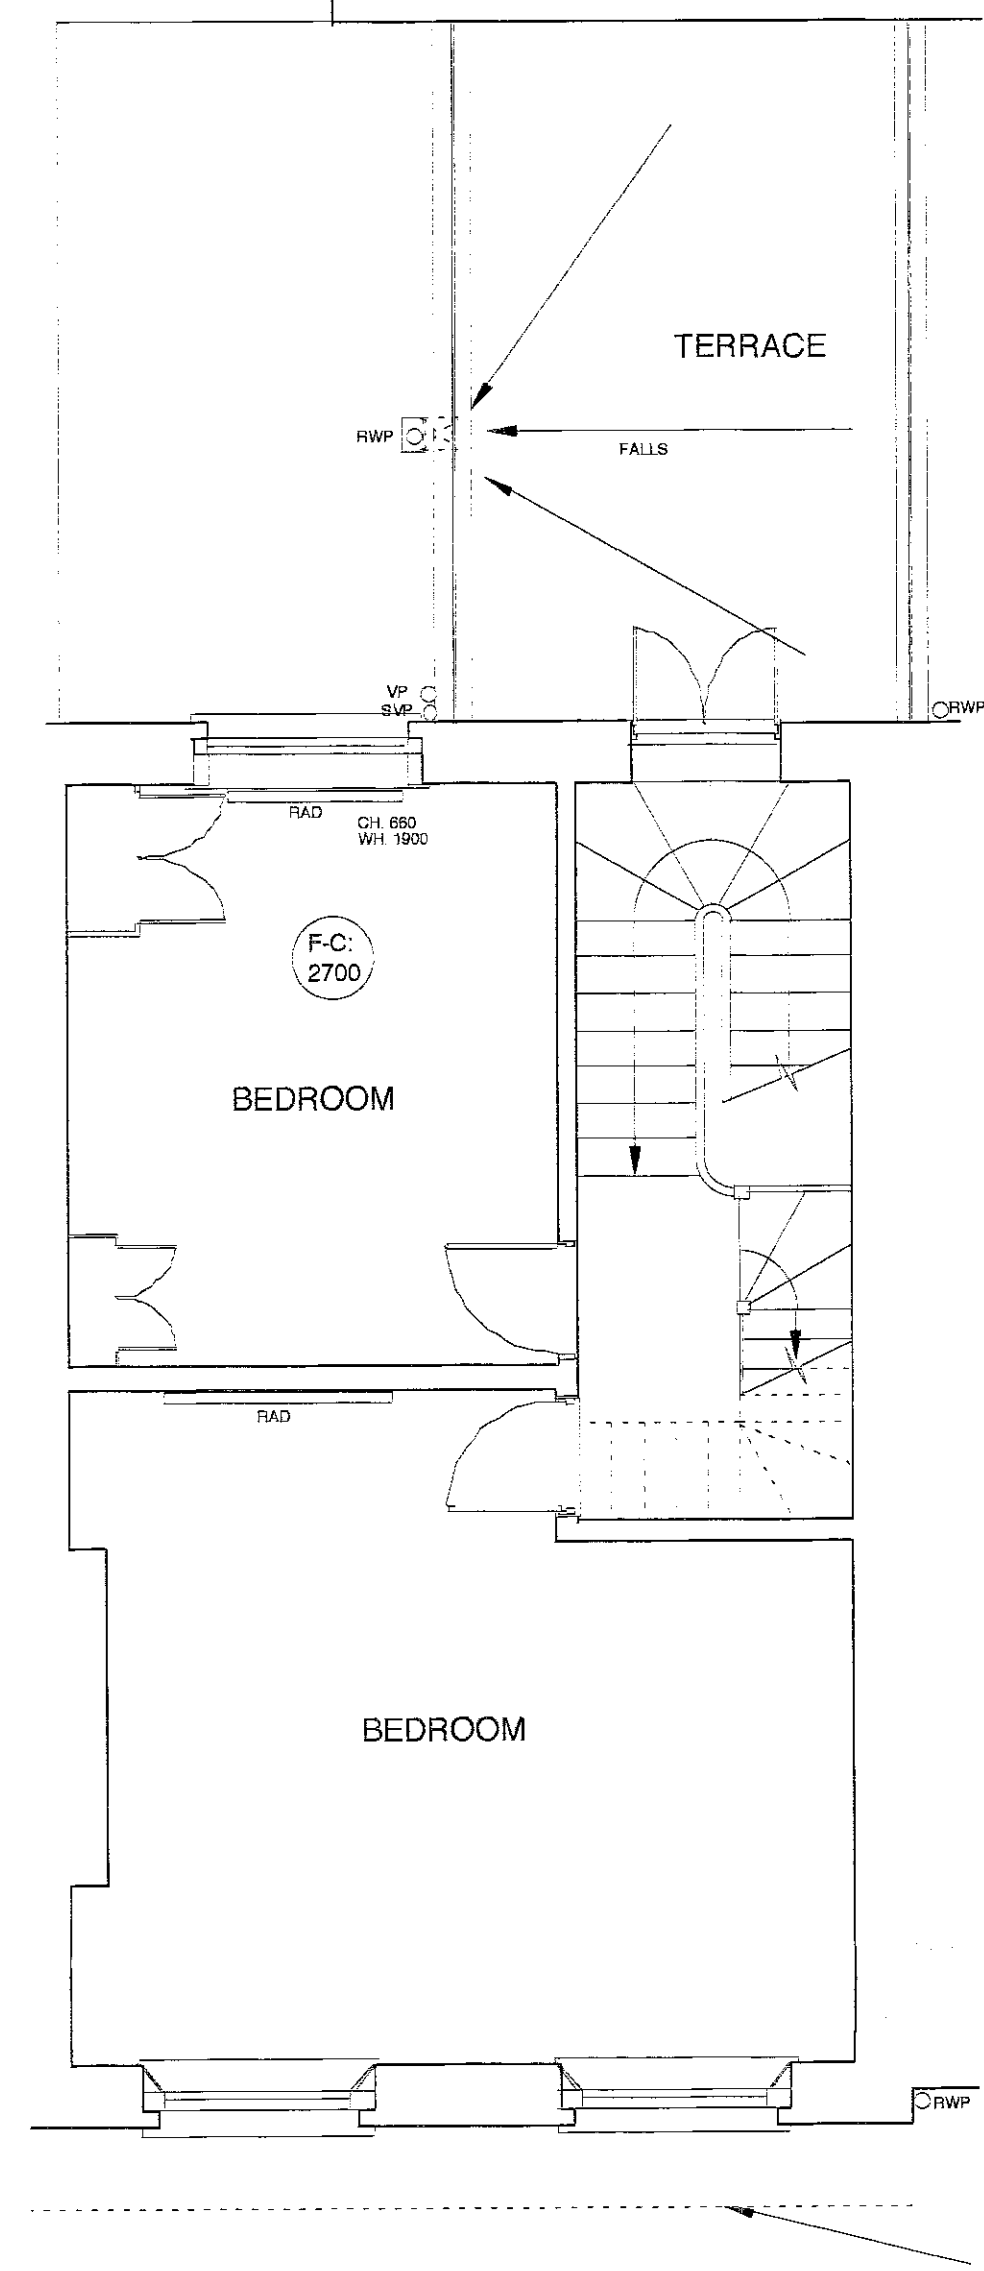

SECOND FLOOR PLAN

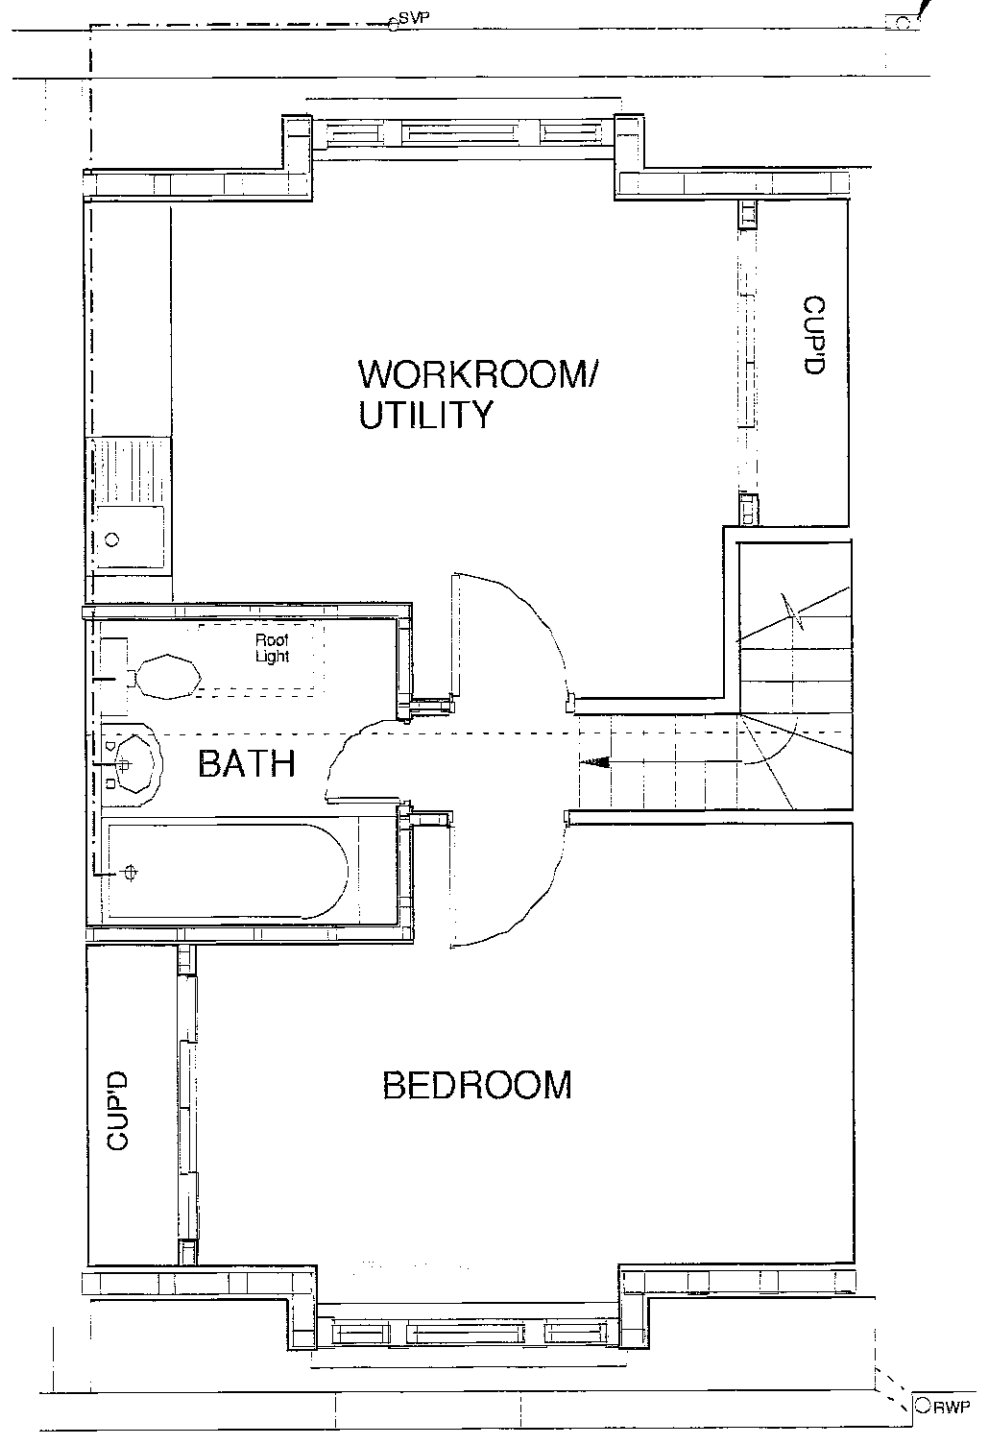

THIRD FLOOR PLAN

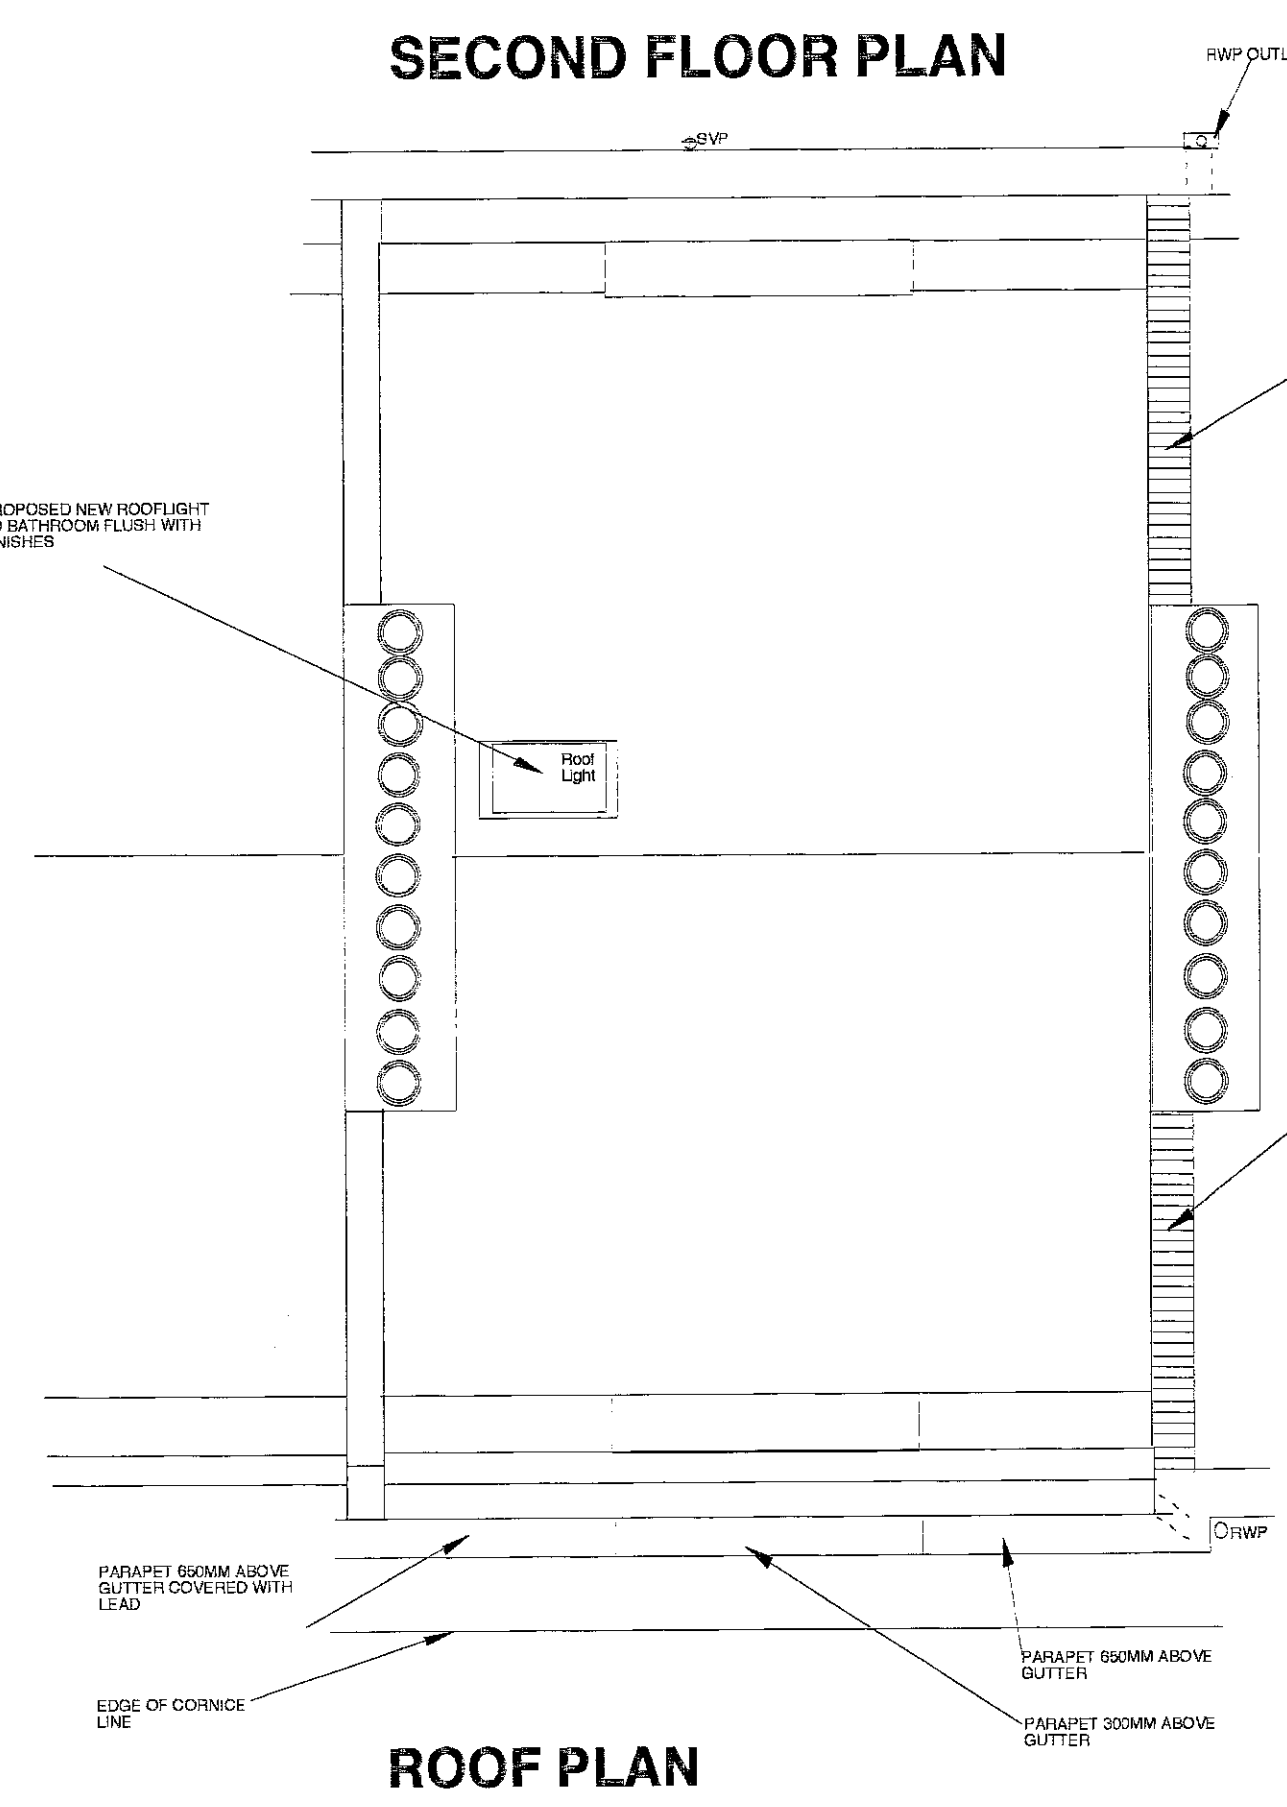

ROOF PLAN

PP/00/2816A

A - Metal deck and spiral staircase added to basement and mansard roof set further back and pitch reduced to 70 degrees Jan 2001

**MONAHAN BLYTHEN ARCHITECTS**  
 UNIT 303 16 BALDWIN'S GARDENS LONDON EC1N 7RJ TEL : 020 - 7430 9930 FAX : 020 - 7430 2430

**CLIENT** : MR AND MRS LIEVEN  
**JOB TITLE** : 10 BERKELEY GARDENS, W8  
**DRAWING** : PROPOSED PLANS


**SCALE** : 1:50  
**DATE** : NOVEMBER 2000  
**REV** : A

ALL DIMENSIONS MUST BE CHECKED ON SITE AND NOT SCALED FROM THIS DRAWING


Copyright  
 Monahan Blythen  
 Architects

**ELECTRICAL LIGHTING LEGEND**


- ⊕ WALL LIGHTS
- Ⓧ DOWNLIGHTERS
- Ⓞ GIMBOL LIGHTS
- Ⓟ PENDANT LIGHTS

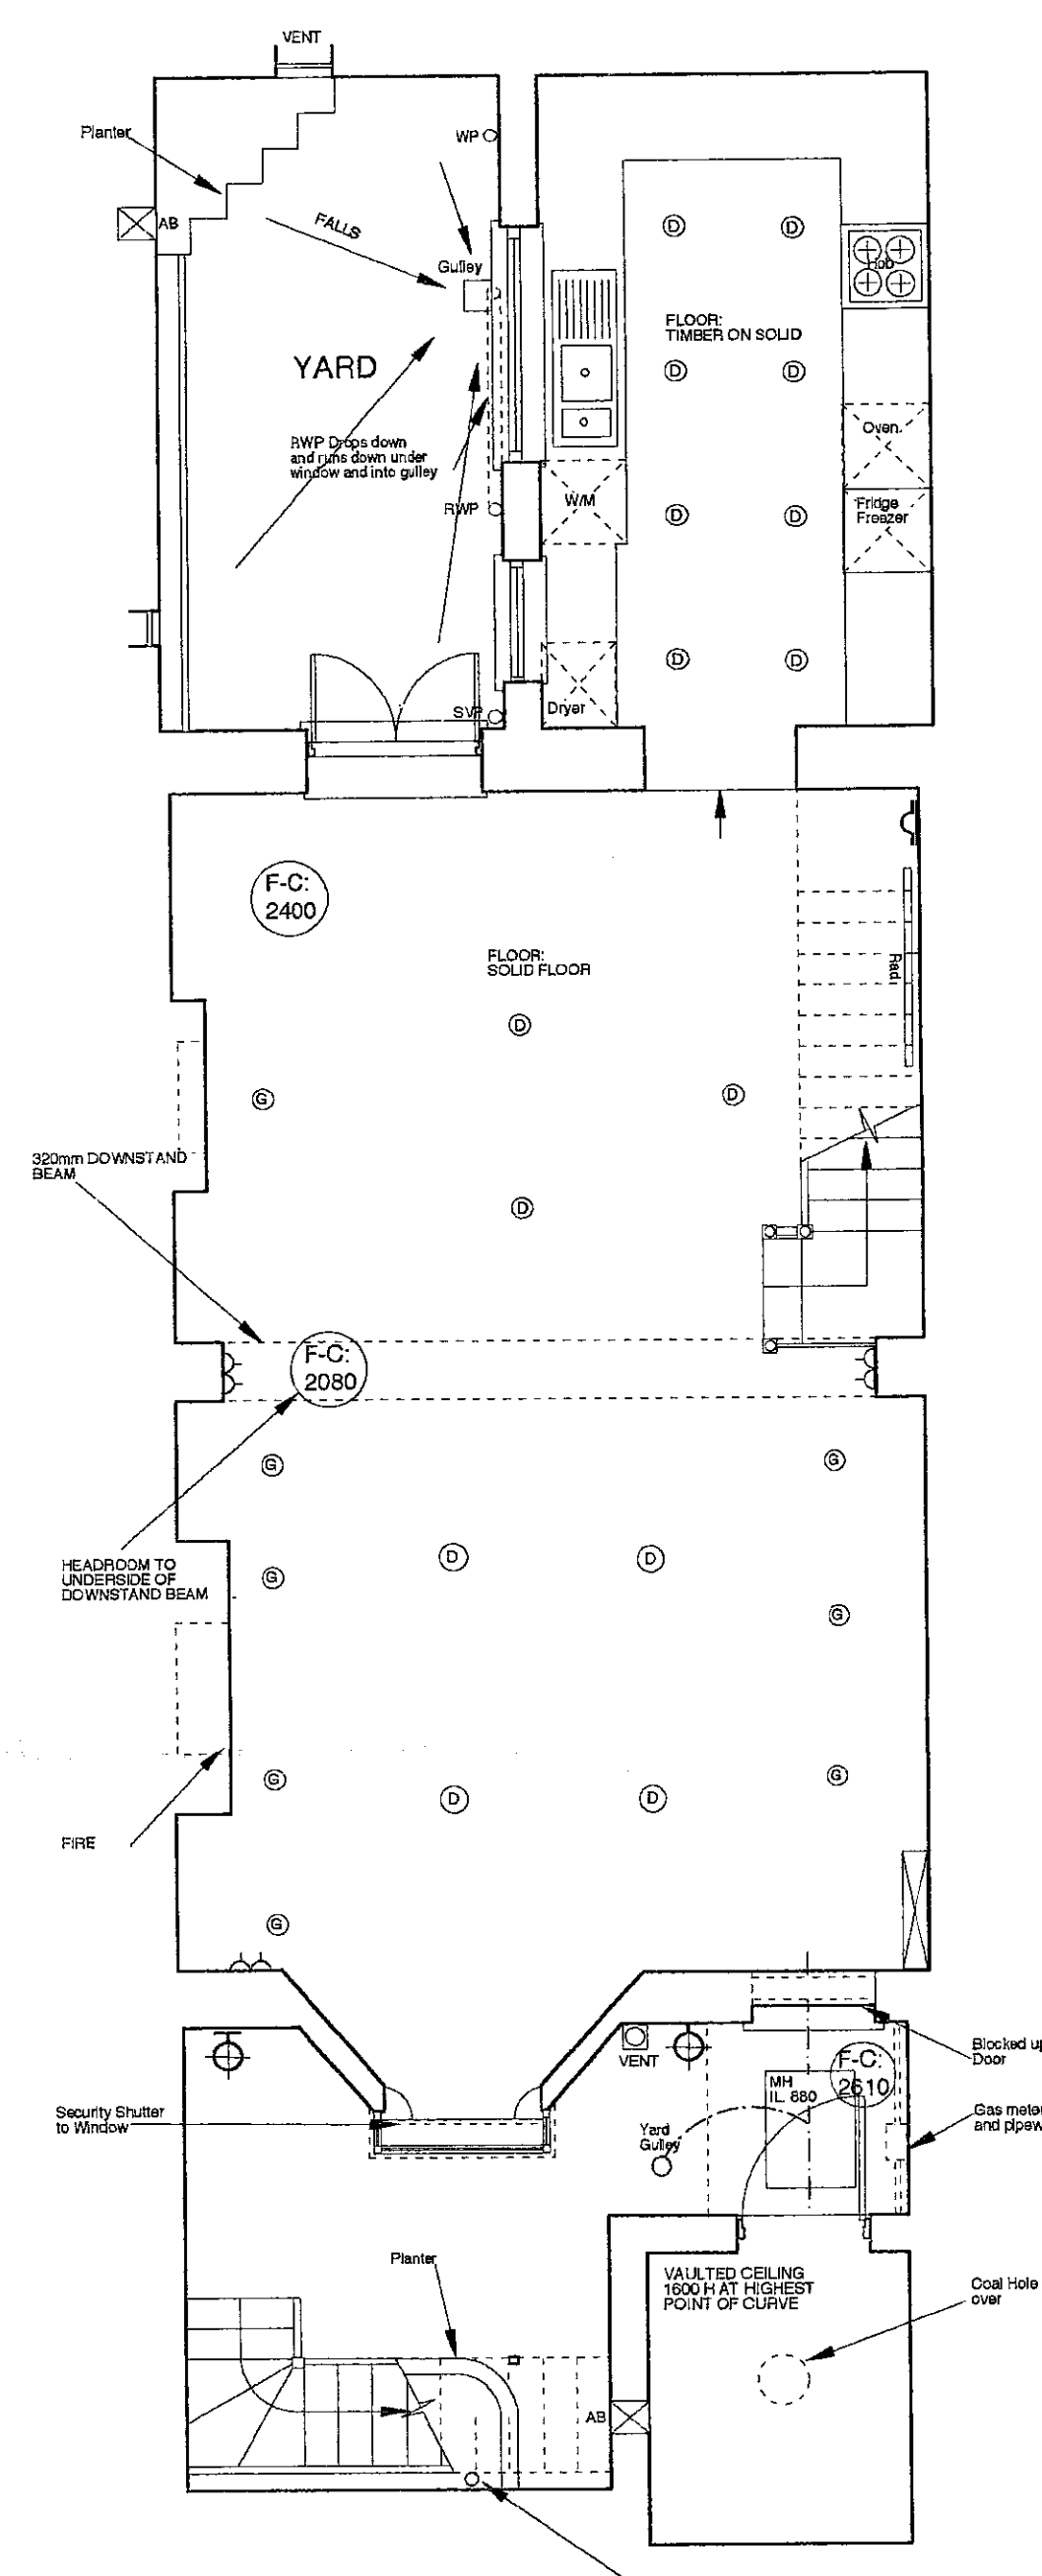


**BASEMENT PLAN**

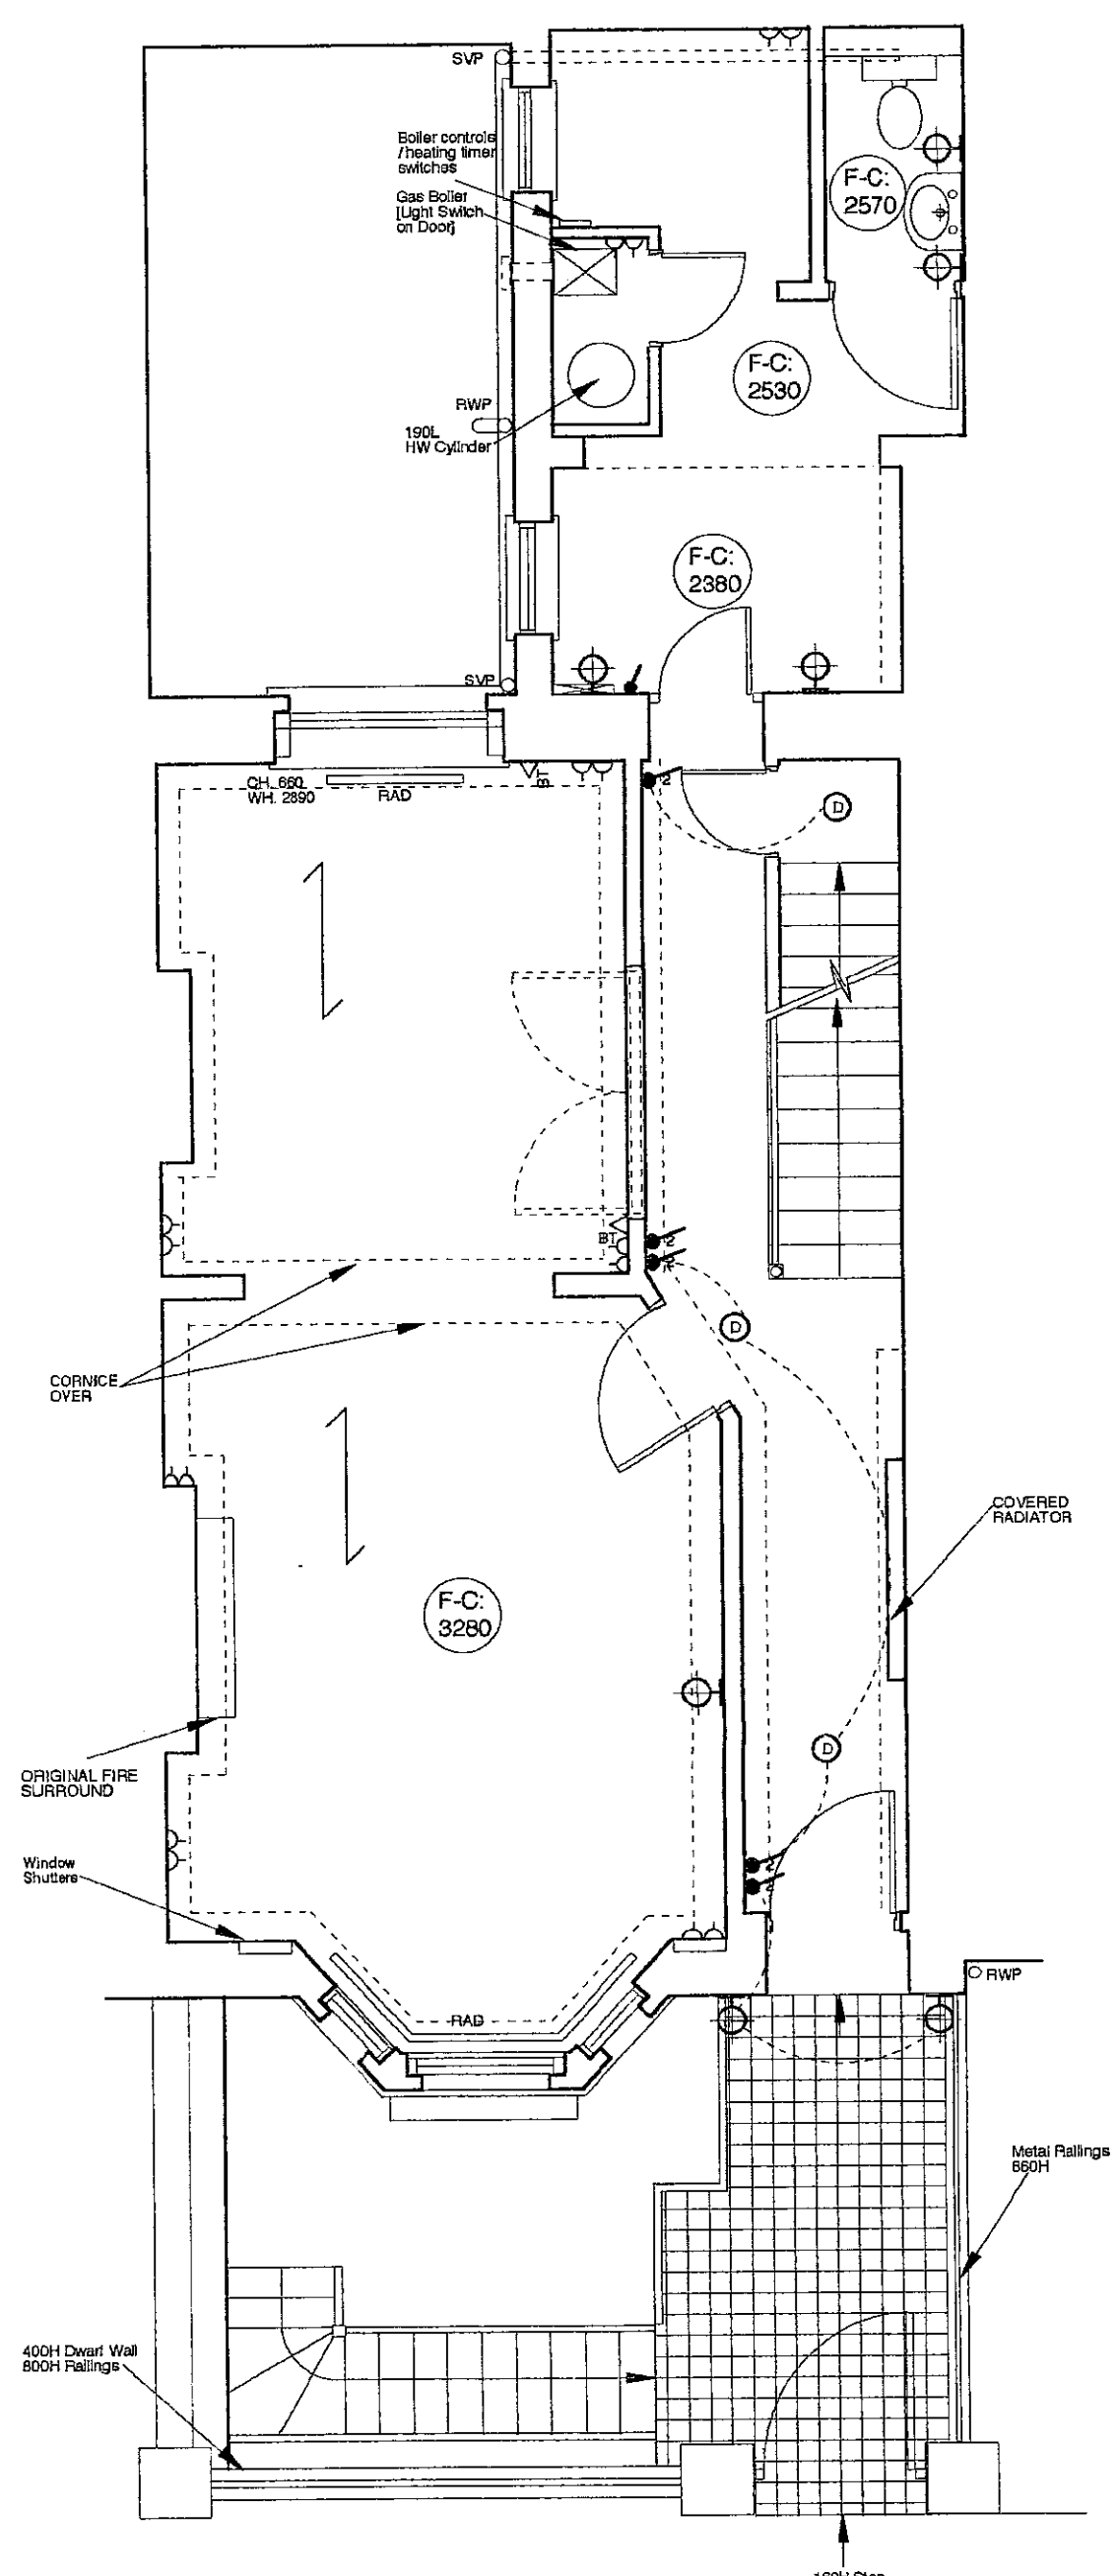


**GROUND FLOOR PLAN**

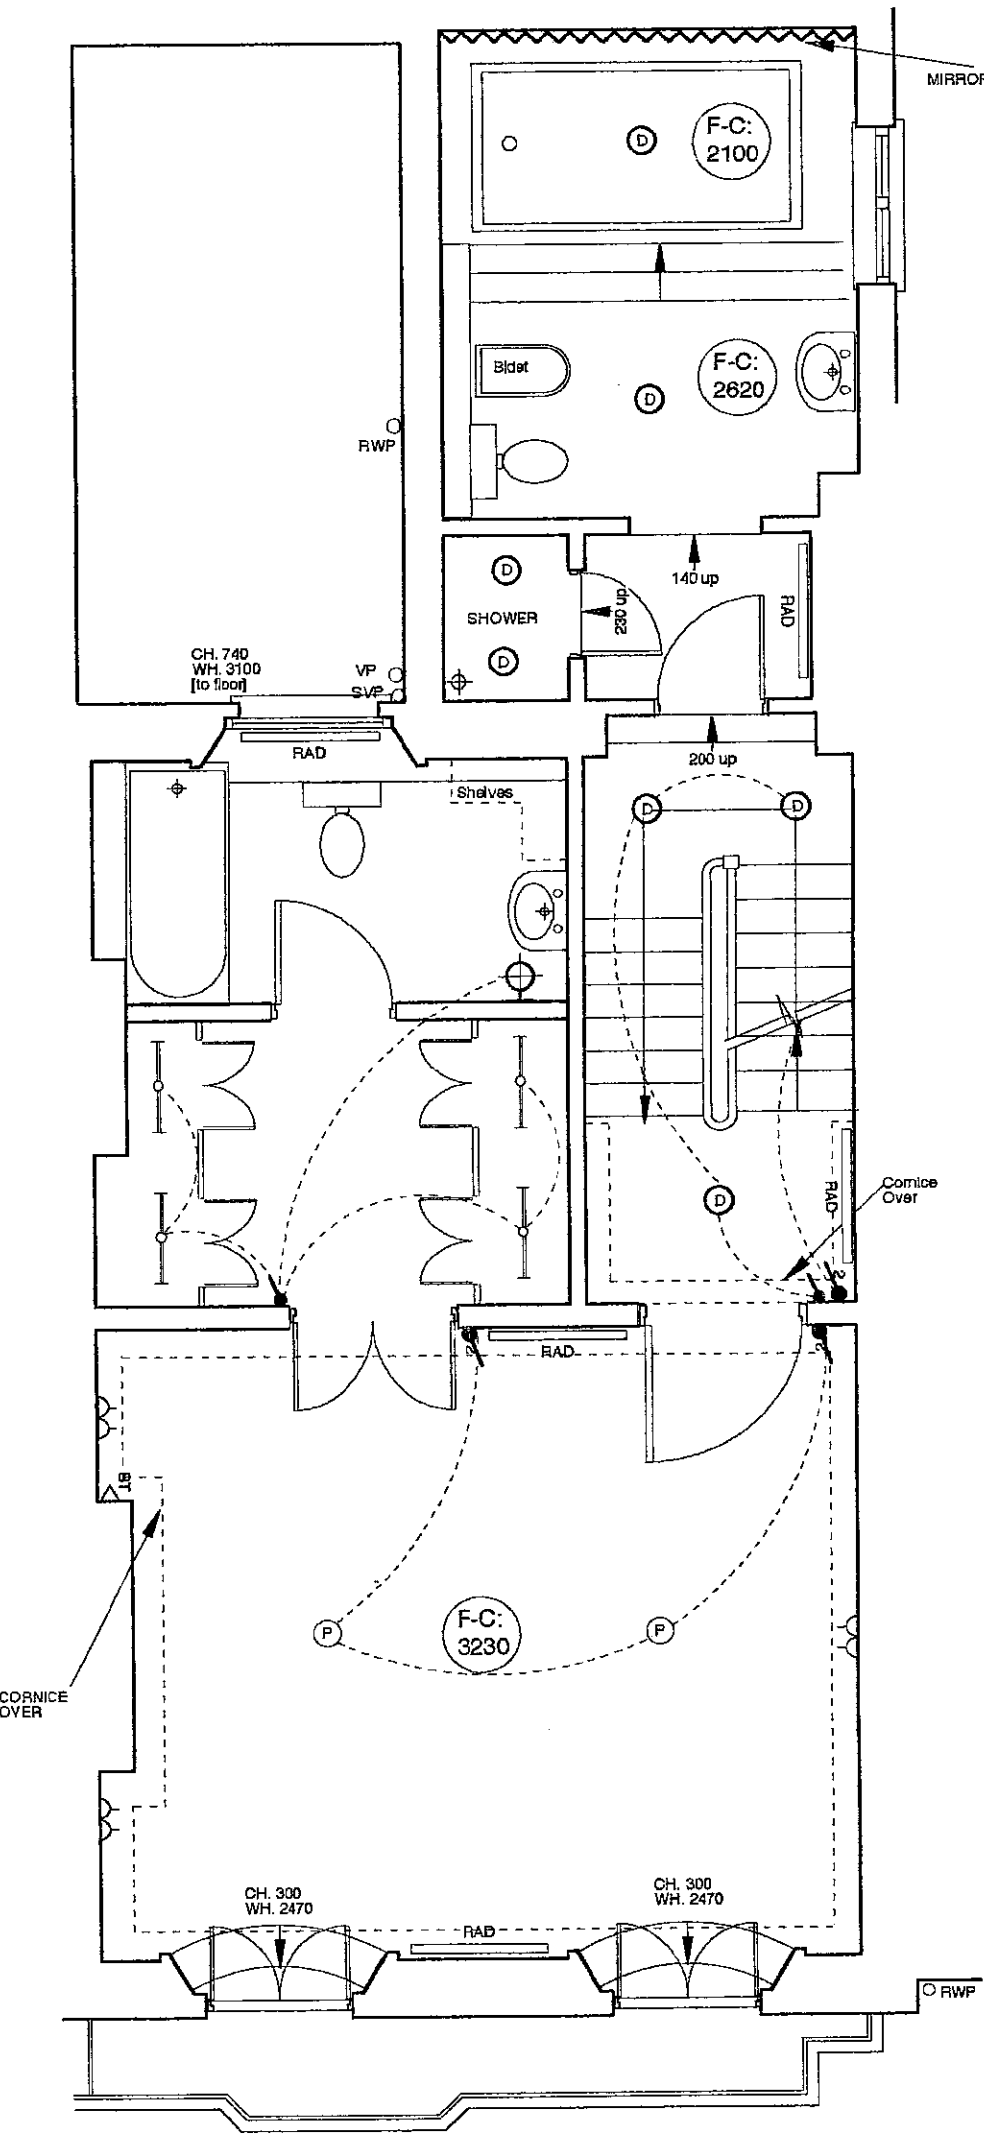


**FIRST FLOOR PLAN**

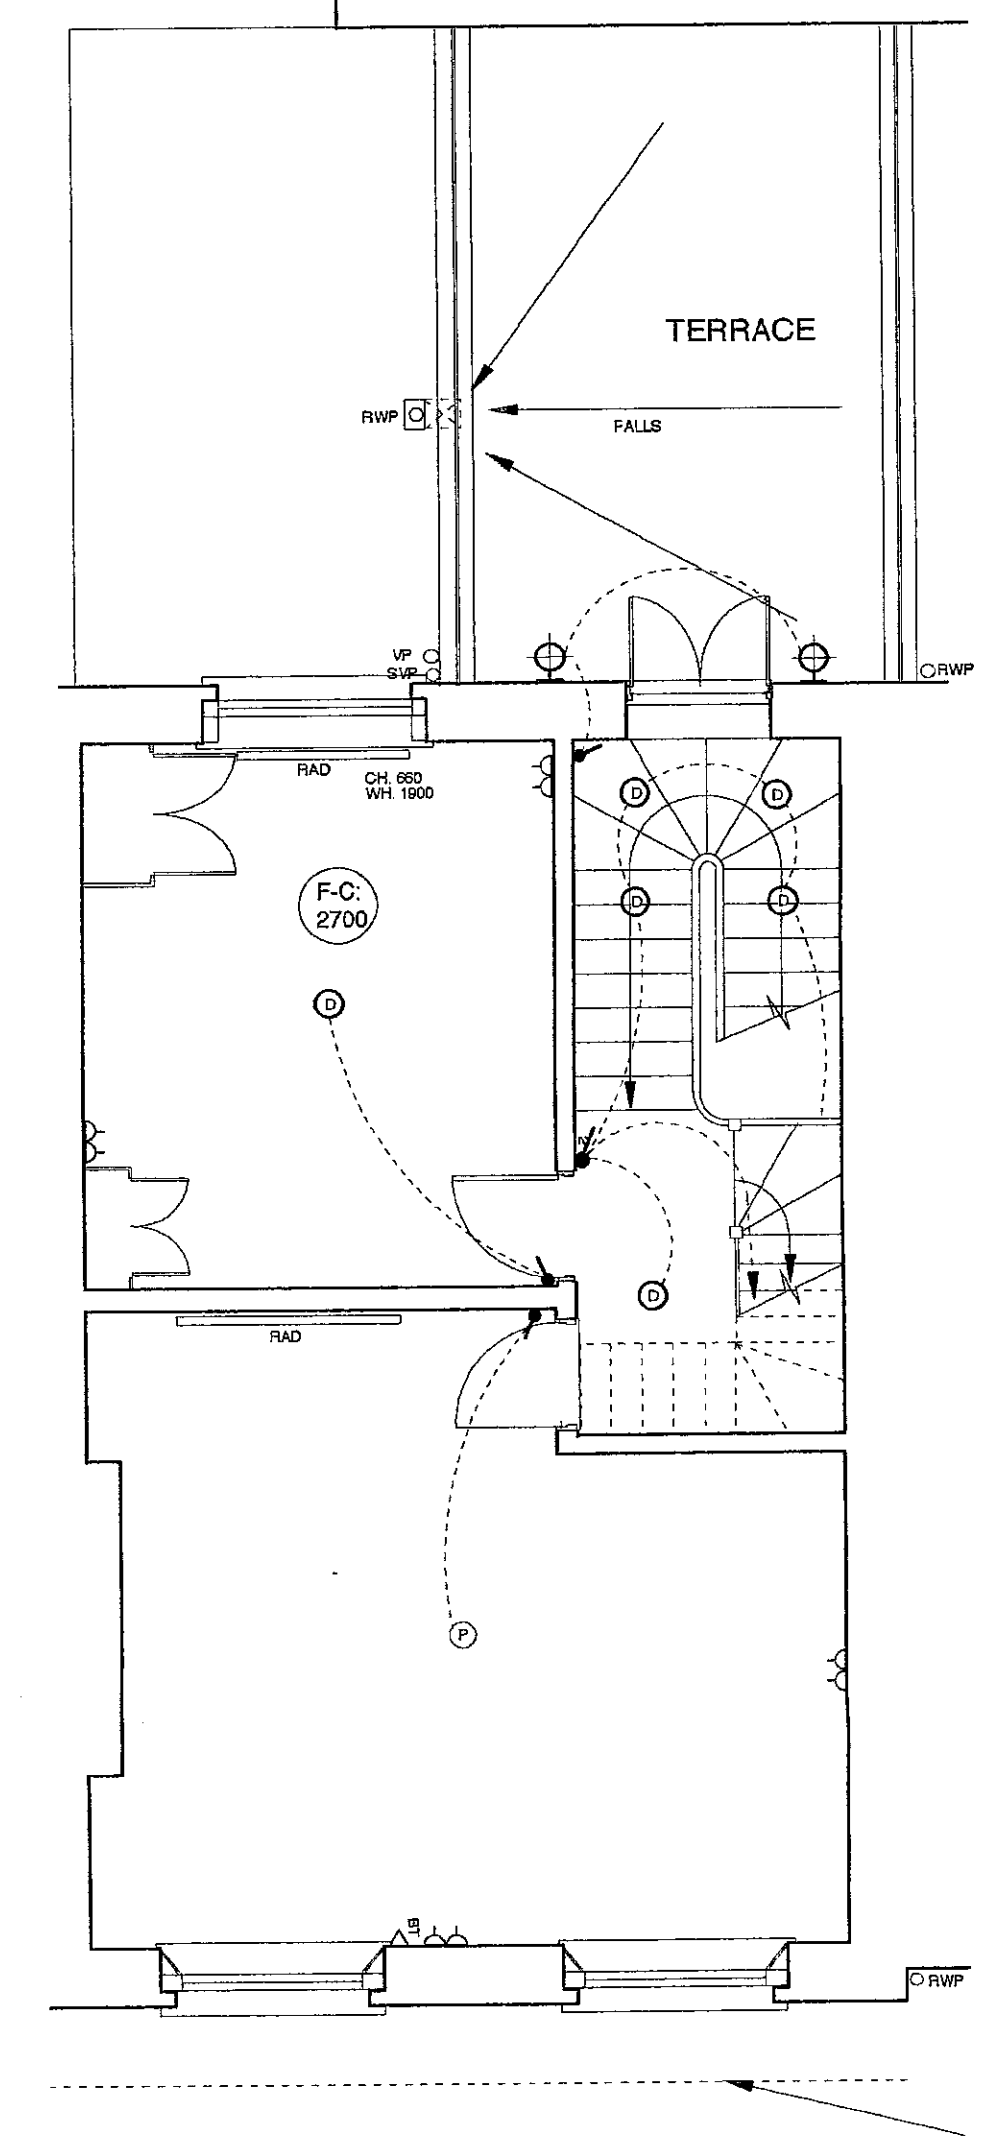


**SECOND FLOOR PLAN**

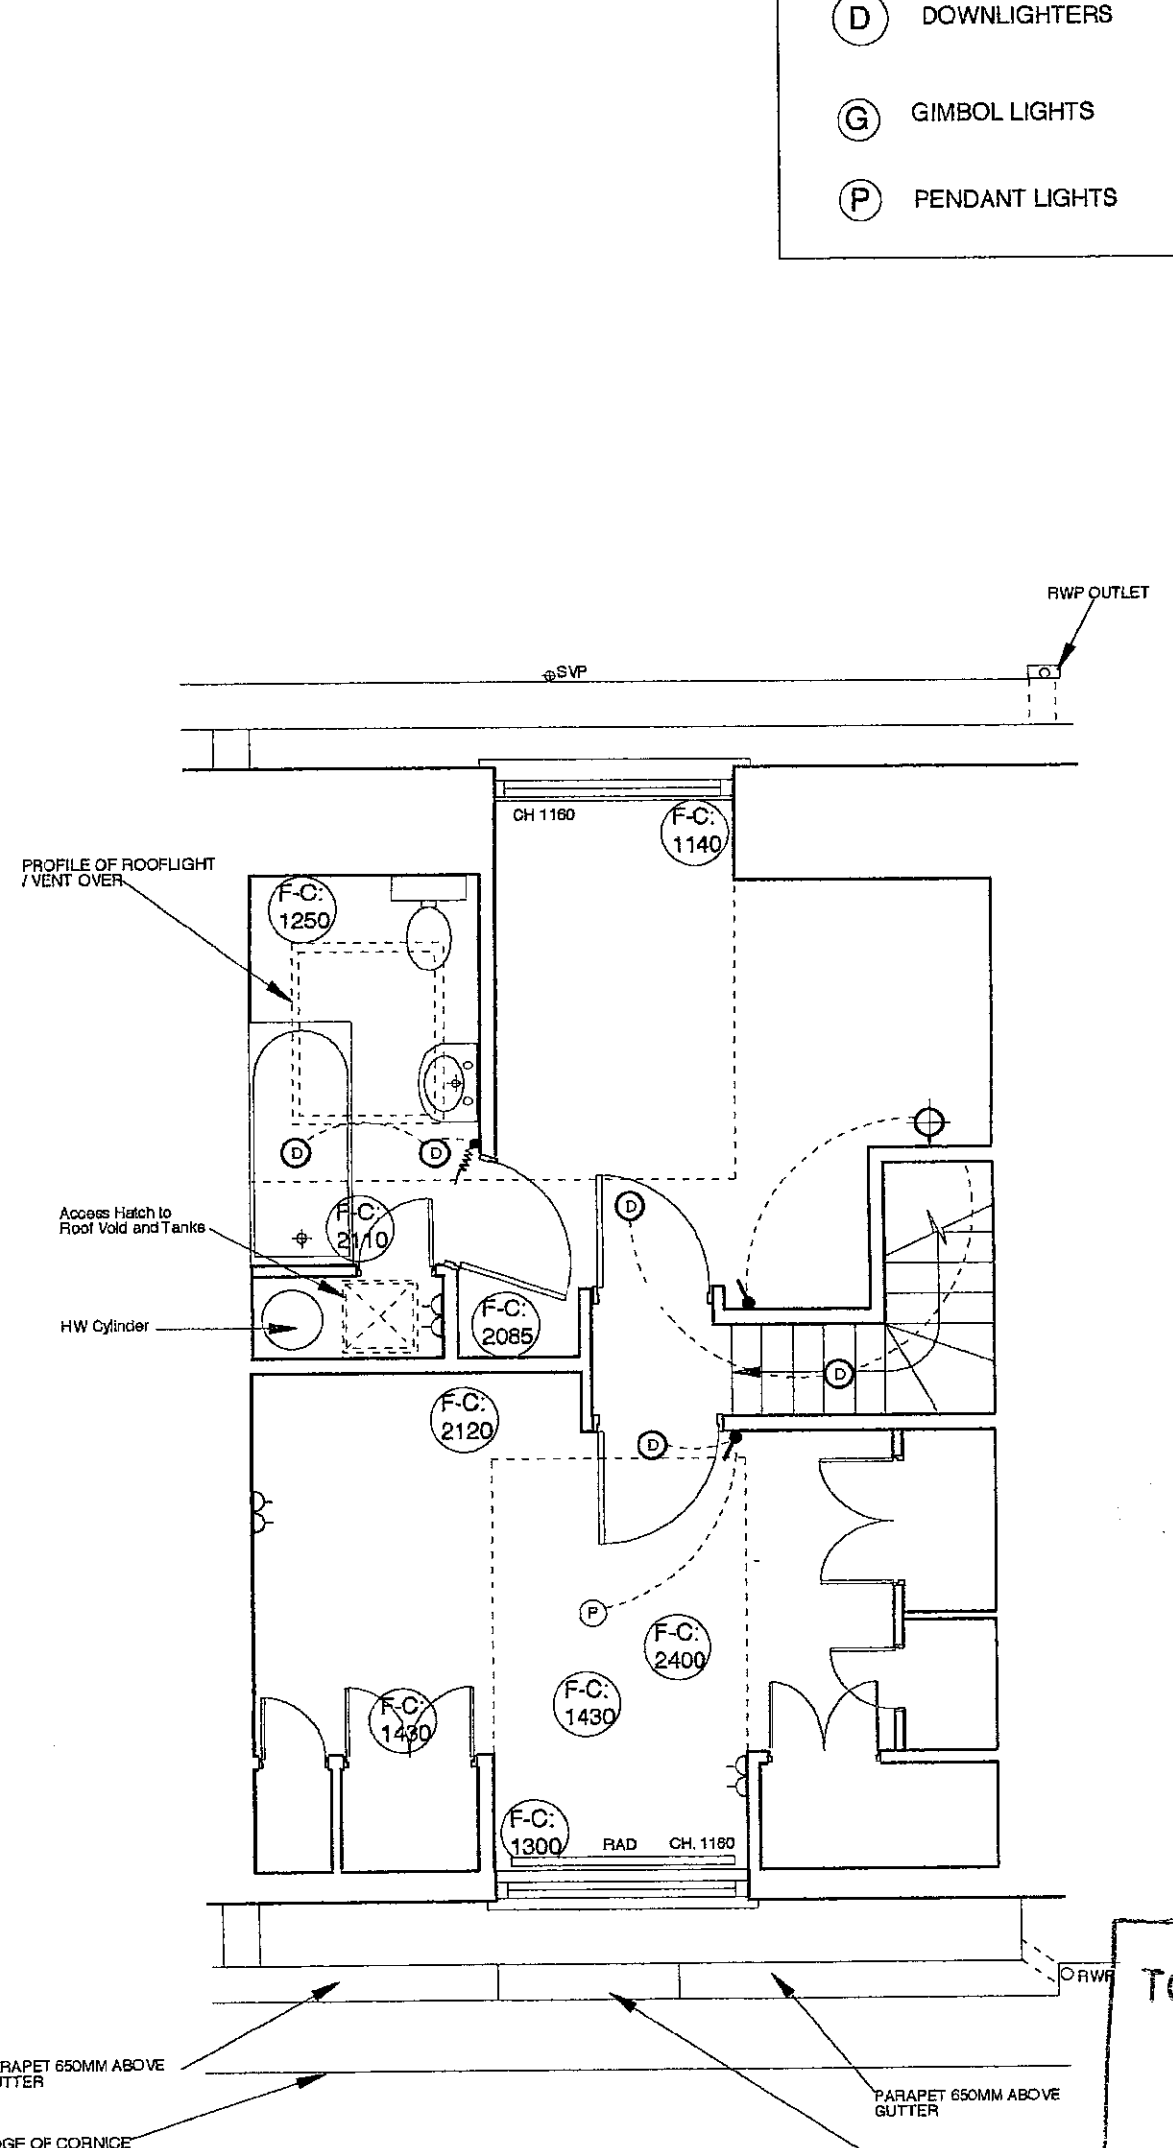

**THIRD FLOOR PLAN**

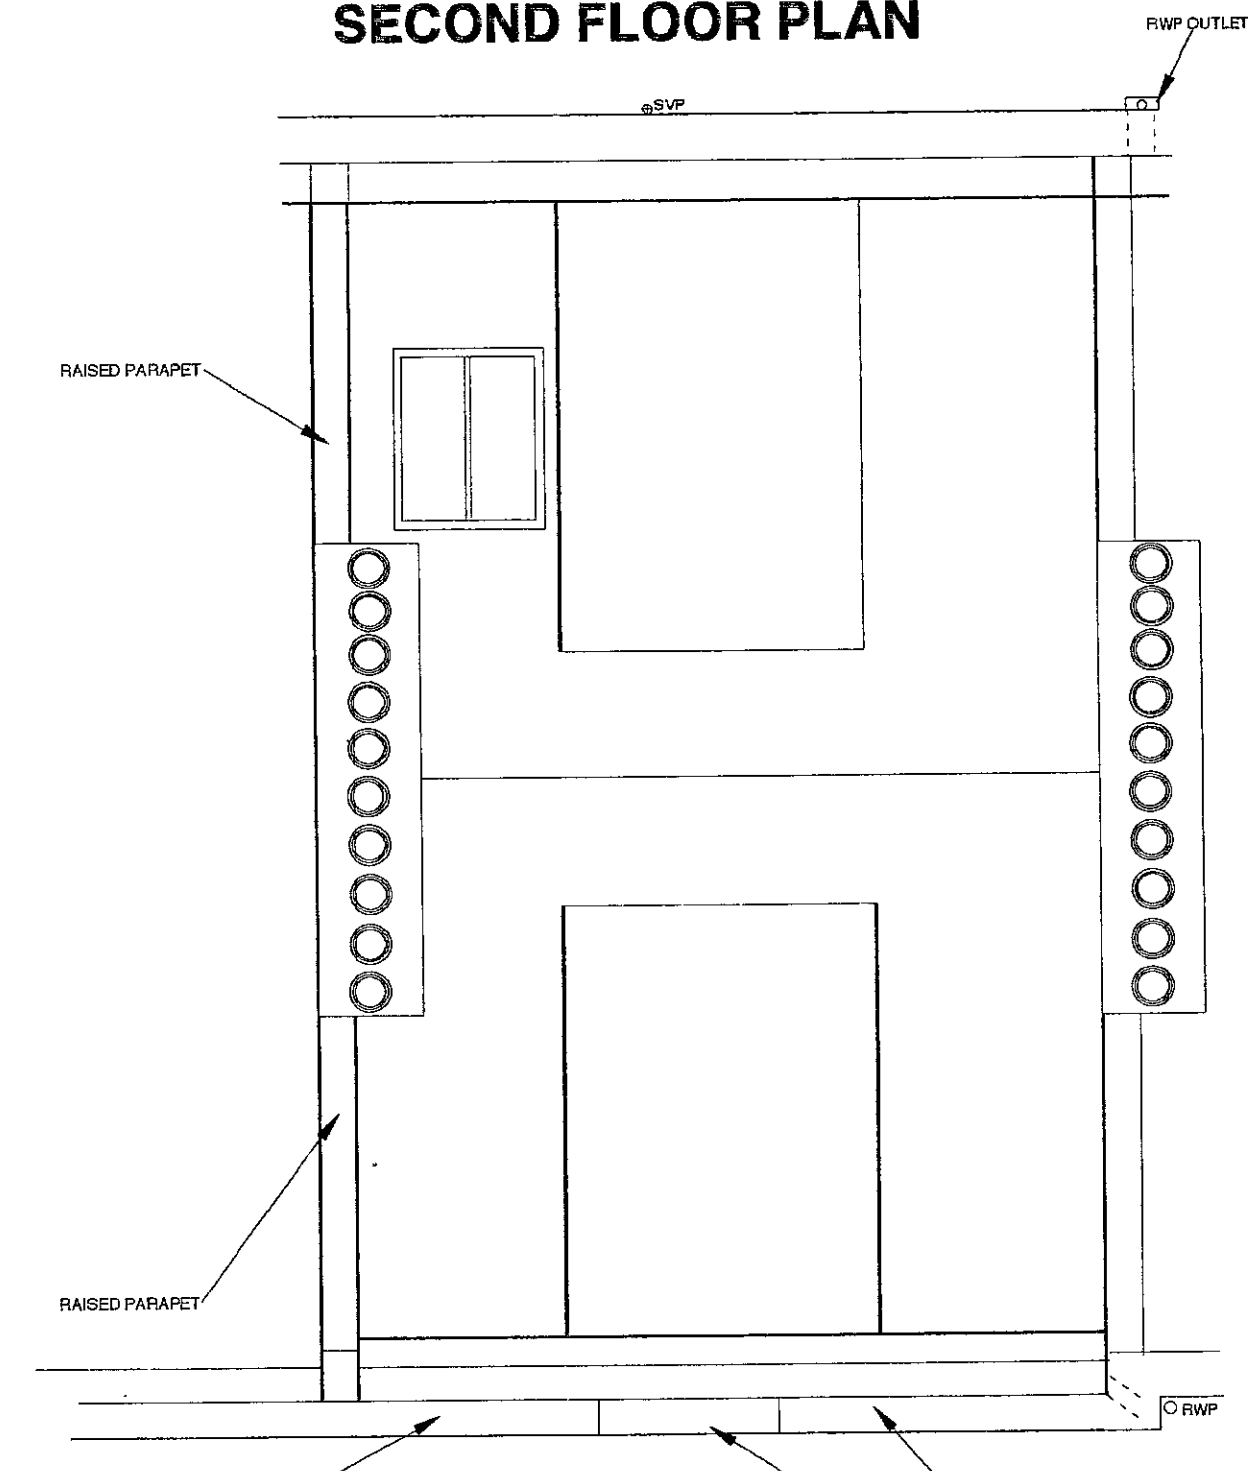

**ROOF PLAN**

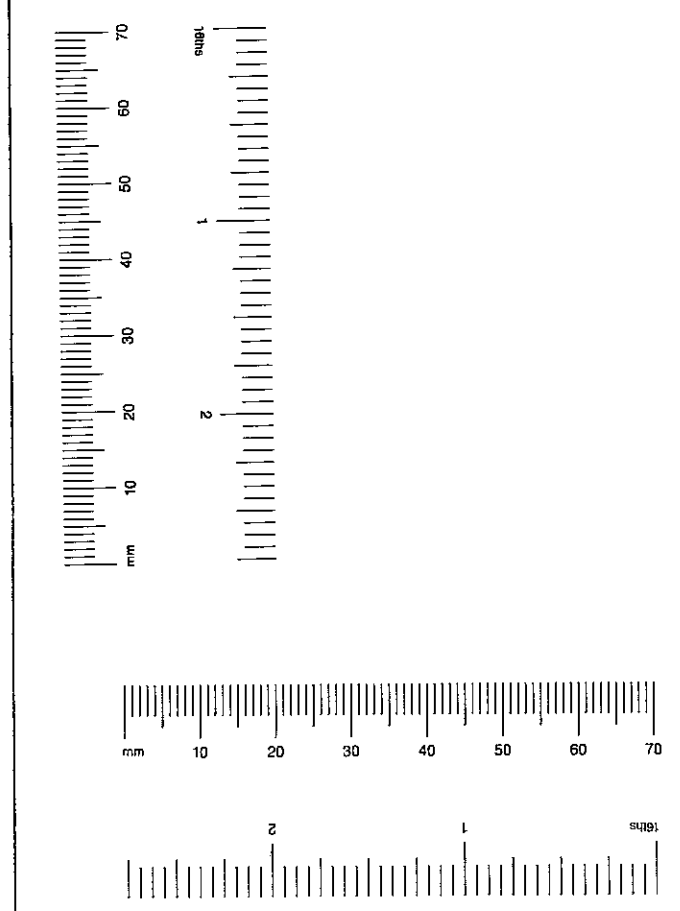

PP002316  
**H.K.K.&C.**  
**TOWN PLANNING**  
 - 7 DEC 2000  
**RECEIVED**

REV A : DEC 2000. ROOF PLAN ADDED.

**MONAHAN BLYTHEN ARCHITECTS**  
 UNIT 303 16 BALDWIN'S GARDENS LONDON EC1N 7PJ TEL : 020 - 7430 9930 FAX 020 - 7430 2430

**CLIENT** : MR AND MRS LIEVEN  
**JOB TITLE** : 10 BERKELEY GARDENS, W8  
**DRAWING** : EXISTING PLANS

**SCALE** : 1:50 **DATE** : SEPTEMBER 2000  
**DWG No** : 10/BG/01 **REV** : A

ALL DIMENSIONS MUST BE CHECKED ON SITE AND NOT SCALED FROM THIS DRAWING.



REAR ELEVATION  
 REAR ELEVATION

FRONT ELEVATION

SECTION A-A

EXISTING BASEMENT  
 ENTRANCE ELEVATION

SECTION B-B: REAR YARD  
 TOWARDS HOUSE EXTENSION

F.B.K.&C.  
 TOWN PLANNING  
 - 7 DEC 2000  
 RECEIVED

PP002316

*PP/00/2816A*

**MONAHAN BLYTHEN ARCHITECTS**  
 UNIT 303 16 BALDWIN'S GARDENS LONDON EC1N 7BL TEL: 020 7430 8590 FAX: 020 7430 2430

**CLIENT :** MR AND MRS LIEVEN  
**JOB TITLE :** 10 BERKELEY GARDENS, W8  
**DRAWING :** EXISTING ELEVATIONS

**SCALE :** 1:50  
**DWG No :** 10/ BG/ 04



**DATE :** NOVEMBER 2000  
**REV :**

ALL DIMENSIONS  
 MUST BE CHECKED  
 ON SITE AND NOT  
 SCALED FROM  
 THIS DRAWING.

Copyright  
 Monahan Blythen  
 Architects

TP/00/2816  
④


R.B.K. & C.  
TOWN PLANNING  
24 JAN 2001  
RECEIVED

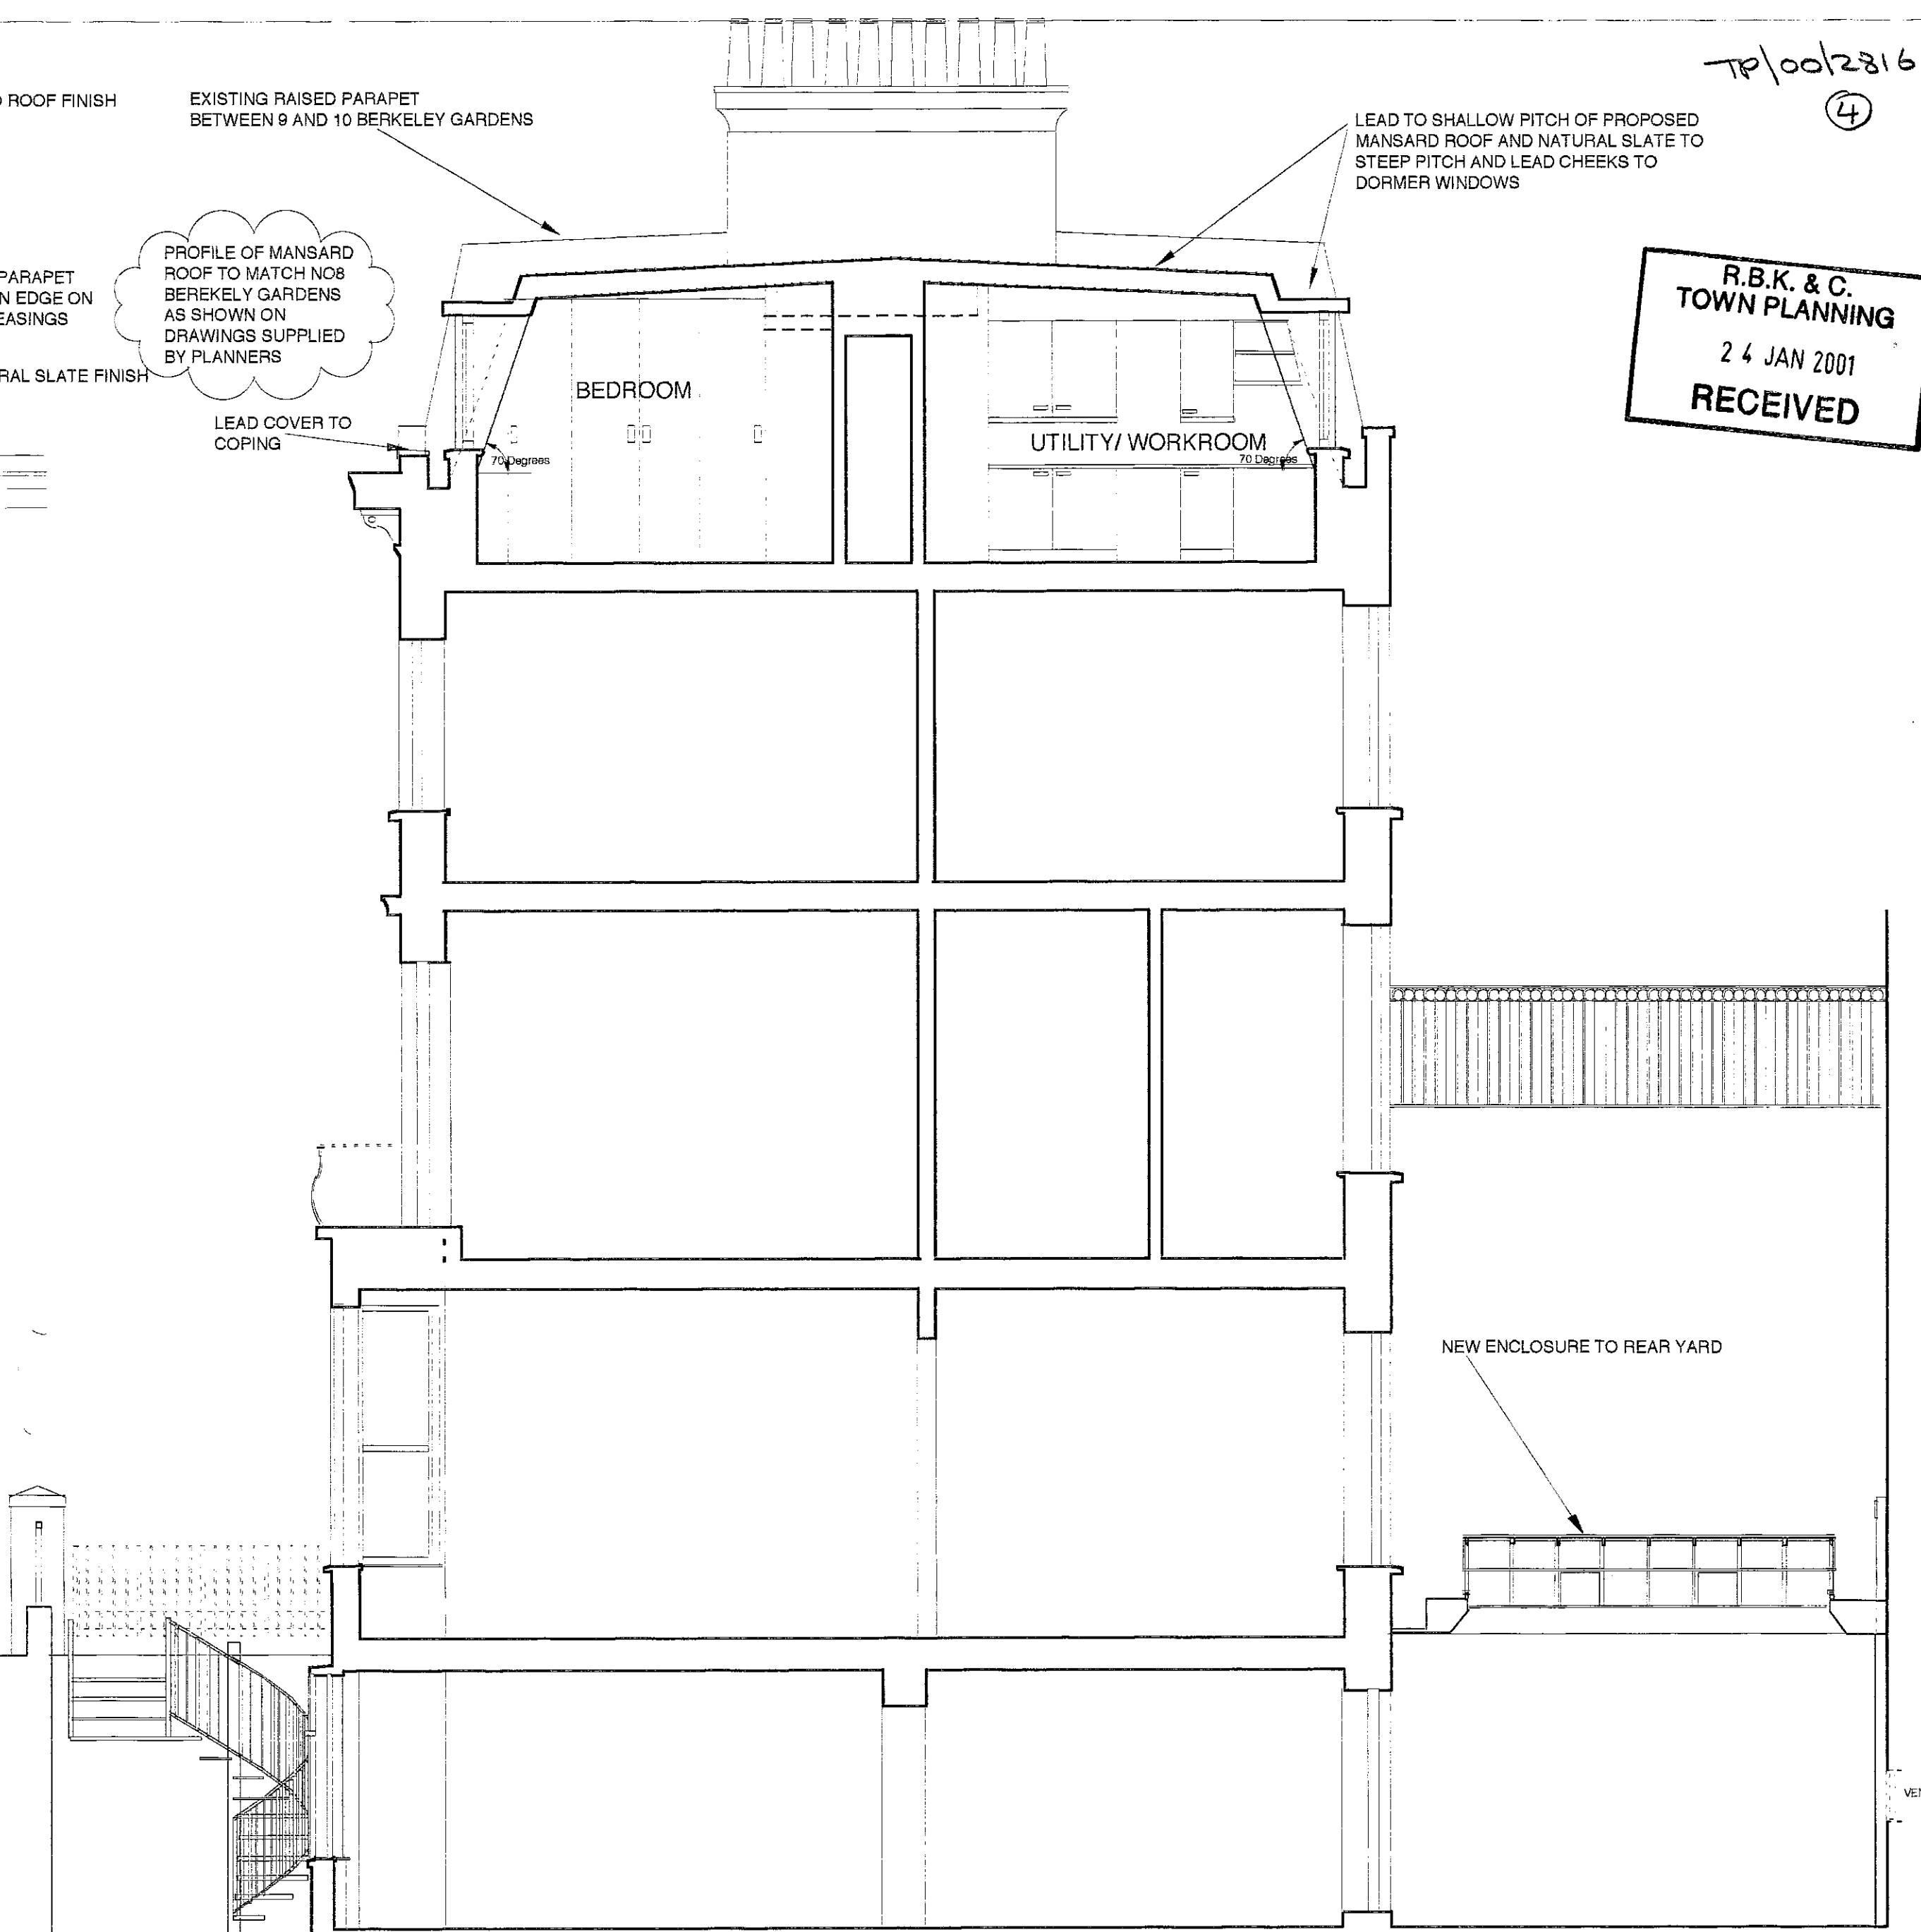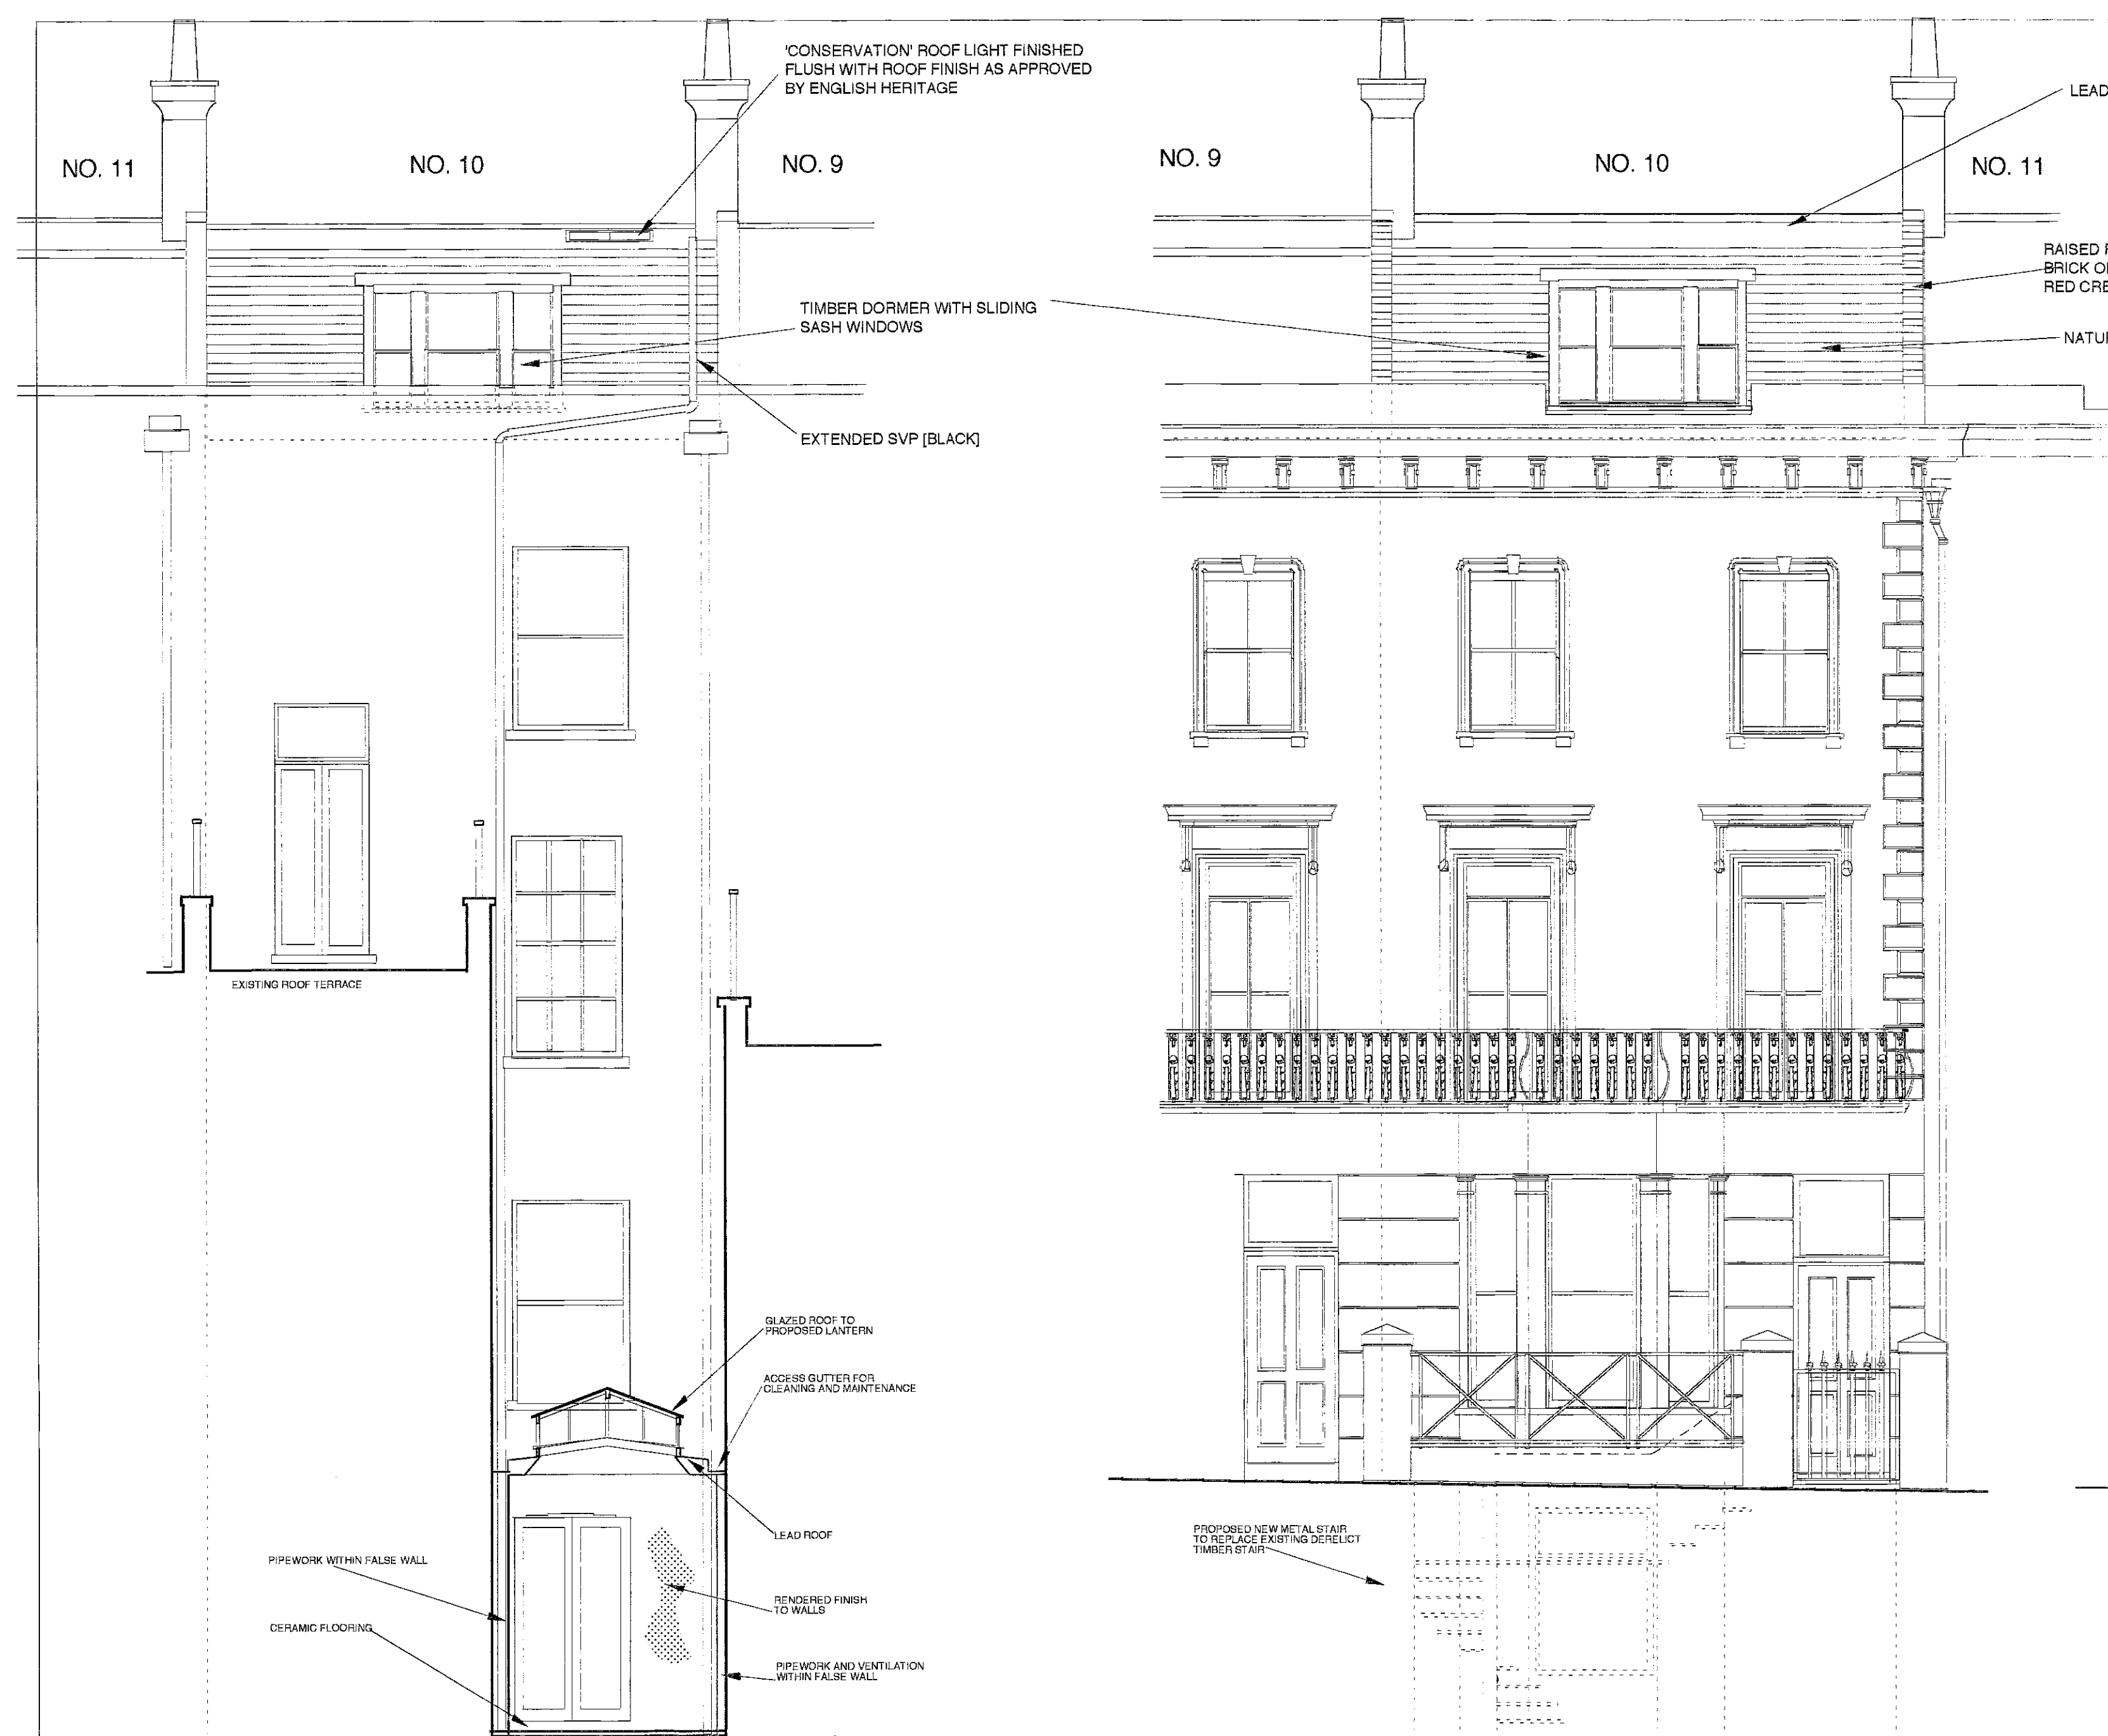

REAR ELEVATION


FRONT ELEVATION

SECTION A-A

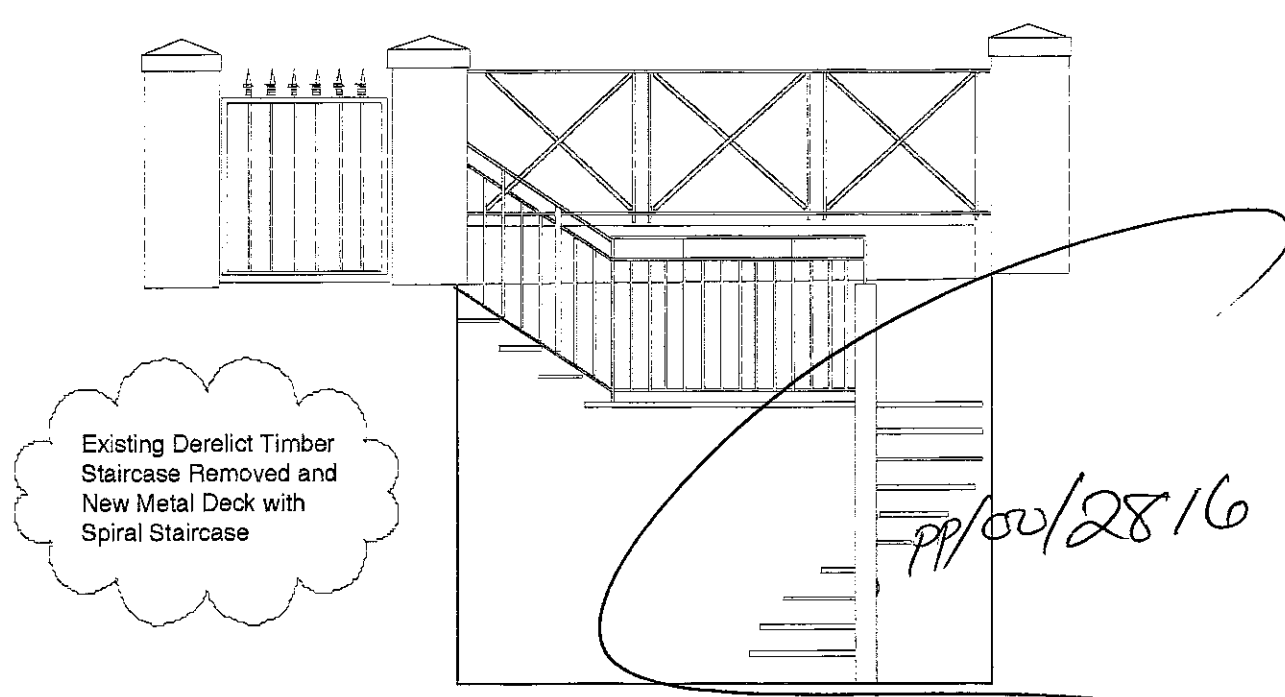


INTERNAL ELEVATION OF FRONT BASEMENT AREA


A - Metal deck and spiral staircase added to basement and mansard roof set further back and pitch reduced to 70 degrees Jan 2001

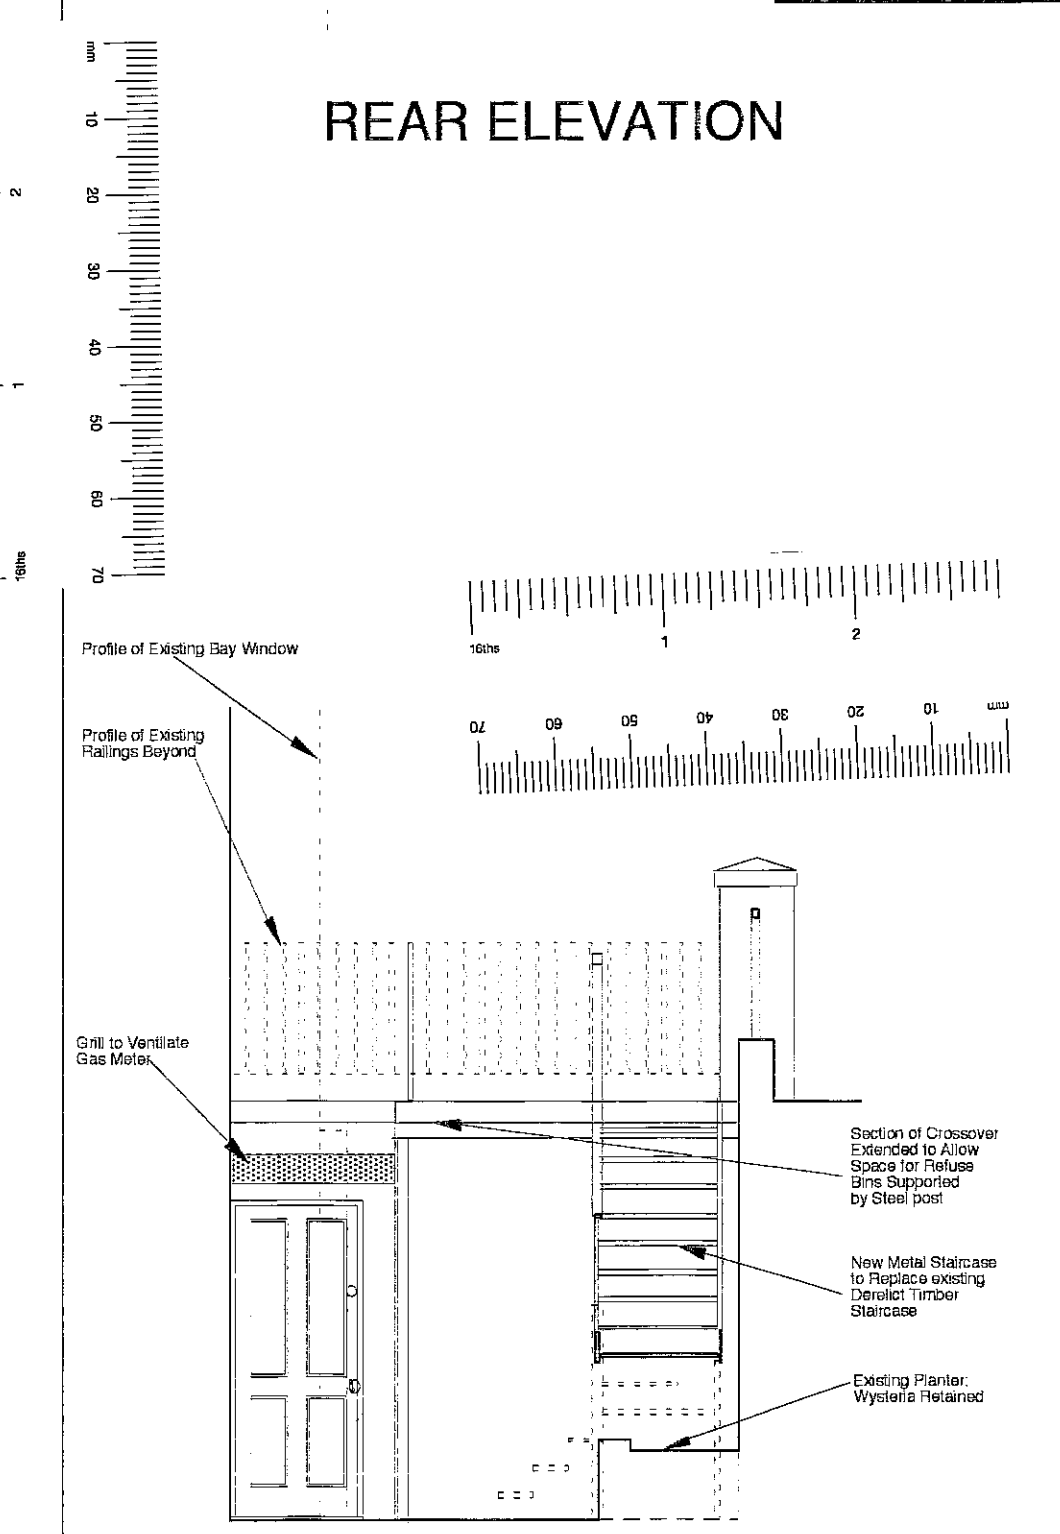

PROPOSED BASEMENT ENTRANCE ELEVATION

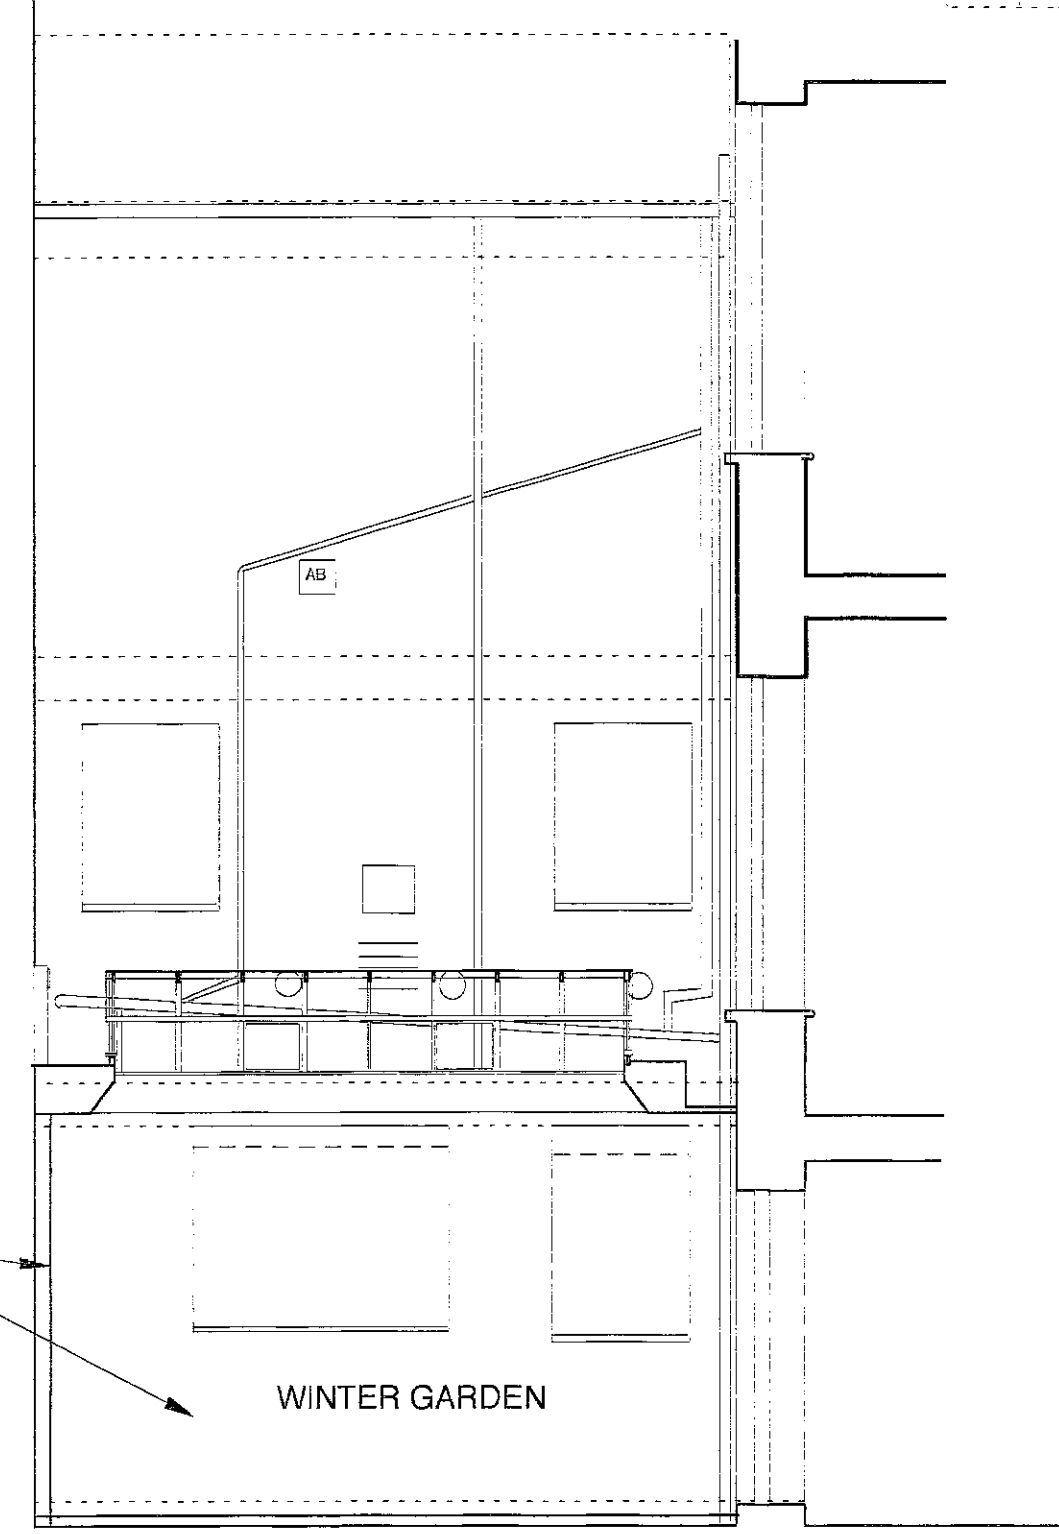

SECTION B-B: REAR YARD TOWARDS HOUSE EXTENSION

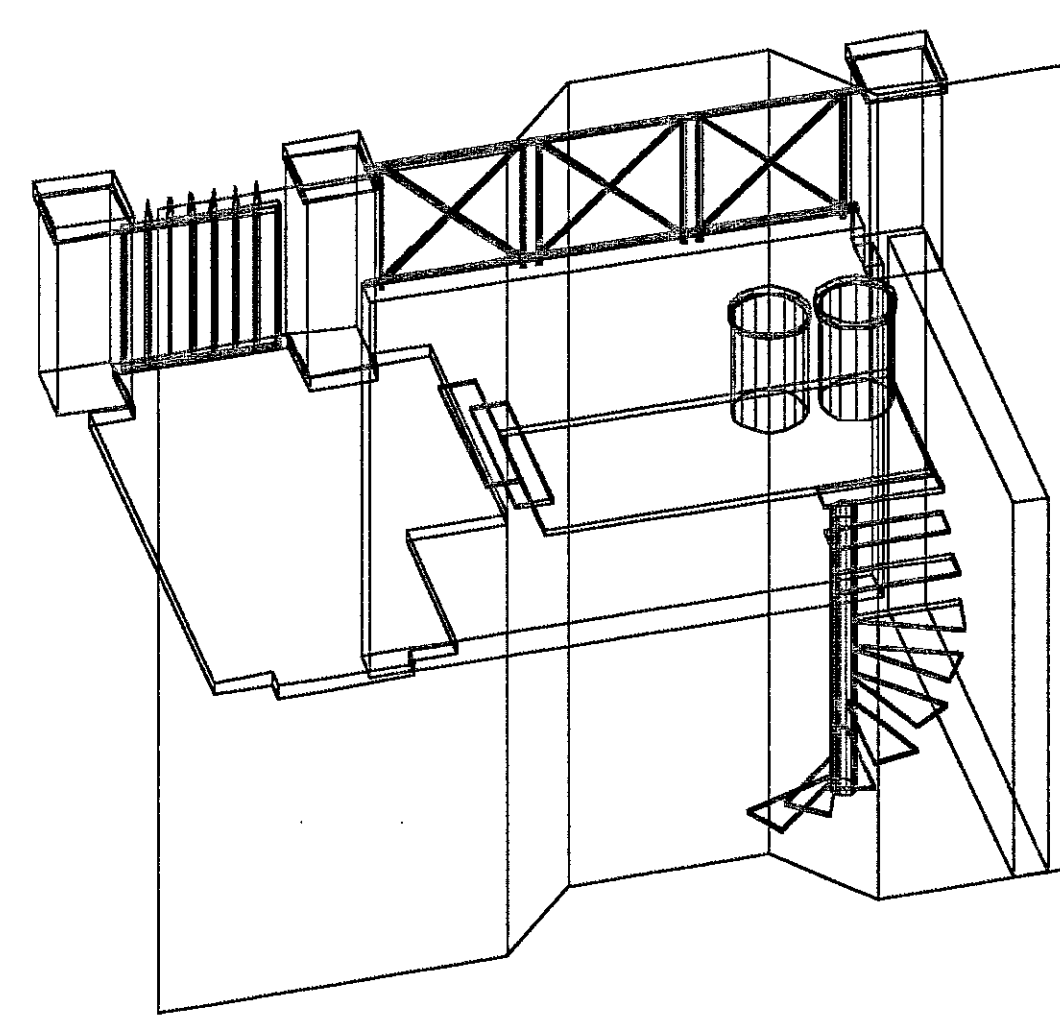


AXONOMETRIC OF FRONT BASEMENT AREA

<b>MONAHAN BLYTHEN ARCHITECTS</b>	
UNIT 303 16 BALDWIN GARDENS LONDON EC1N 7BU TEL : 020 - 7430 9930 FAX : 020 - 7430 2430	
<b>CLIENT :</b>	MR AND MRS LIEVEN
<b>JOB TITLE :</b>	10 BERKELEY GARDENS, W8
<b>DRAWING :</b>	PROPOSED ELEVATIONS
<b>SCALE :</b>	1:50
<b>DWG No :</b>	10/ BG/ 05
<b>DATE :</b>	NOVEMBER 2000
<b>REV :</b>	A
ALL DIMENSIONS MUST BE CHECKED ON SITE AND NOT SCALED FROM THIS DRAWING	

Copyright  
Monahan Blythen  
Architects



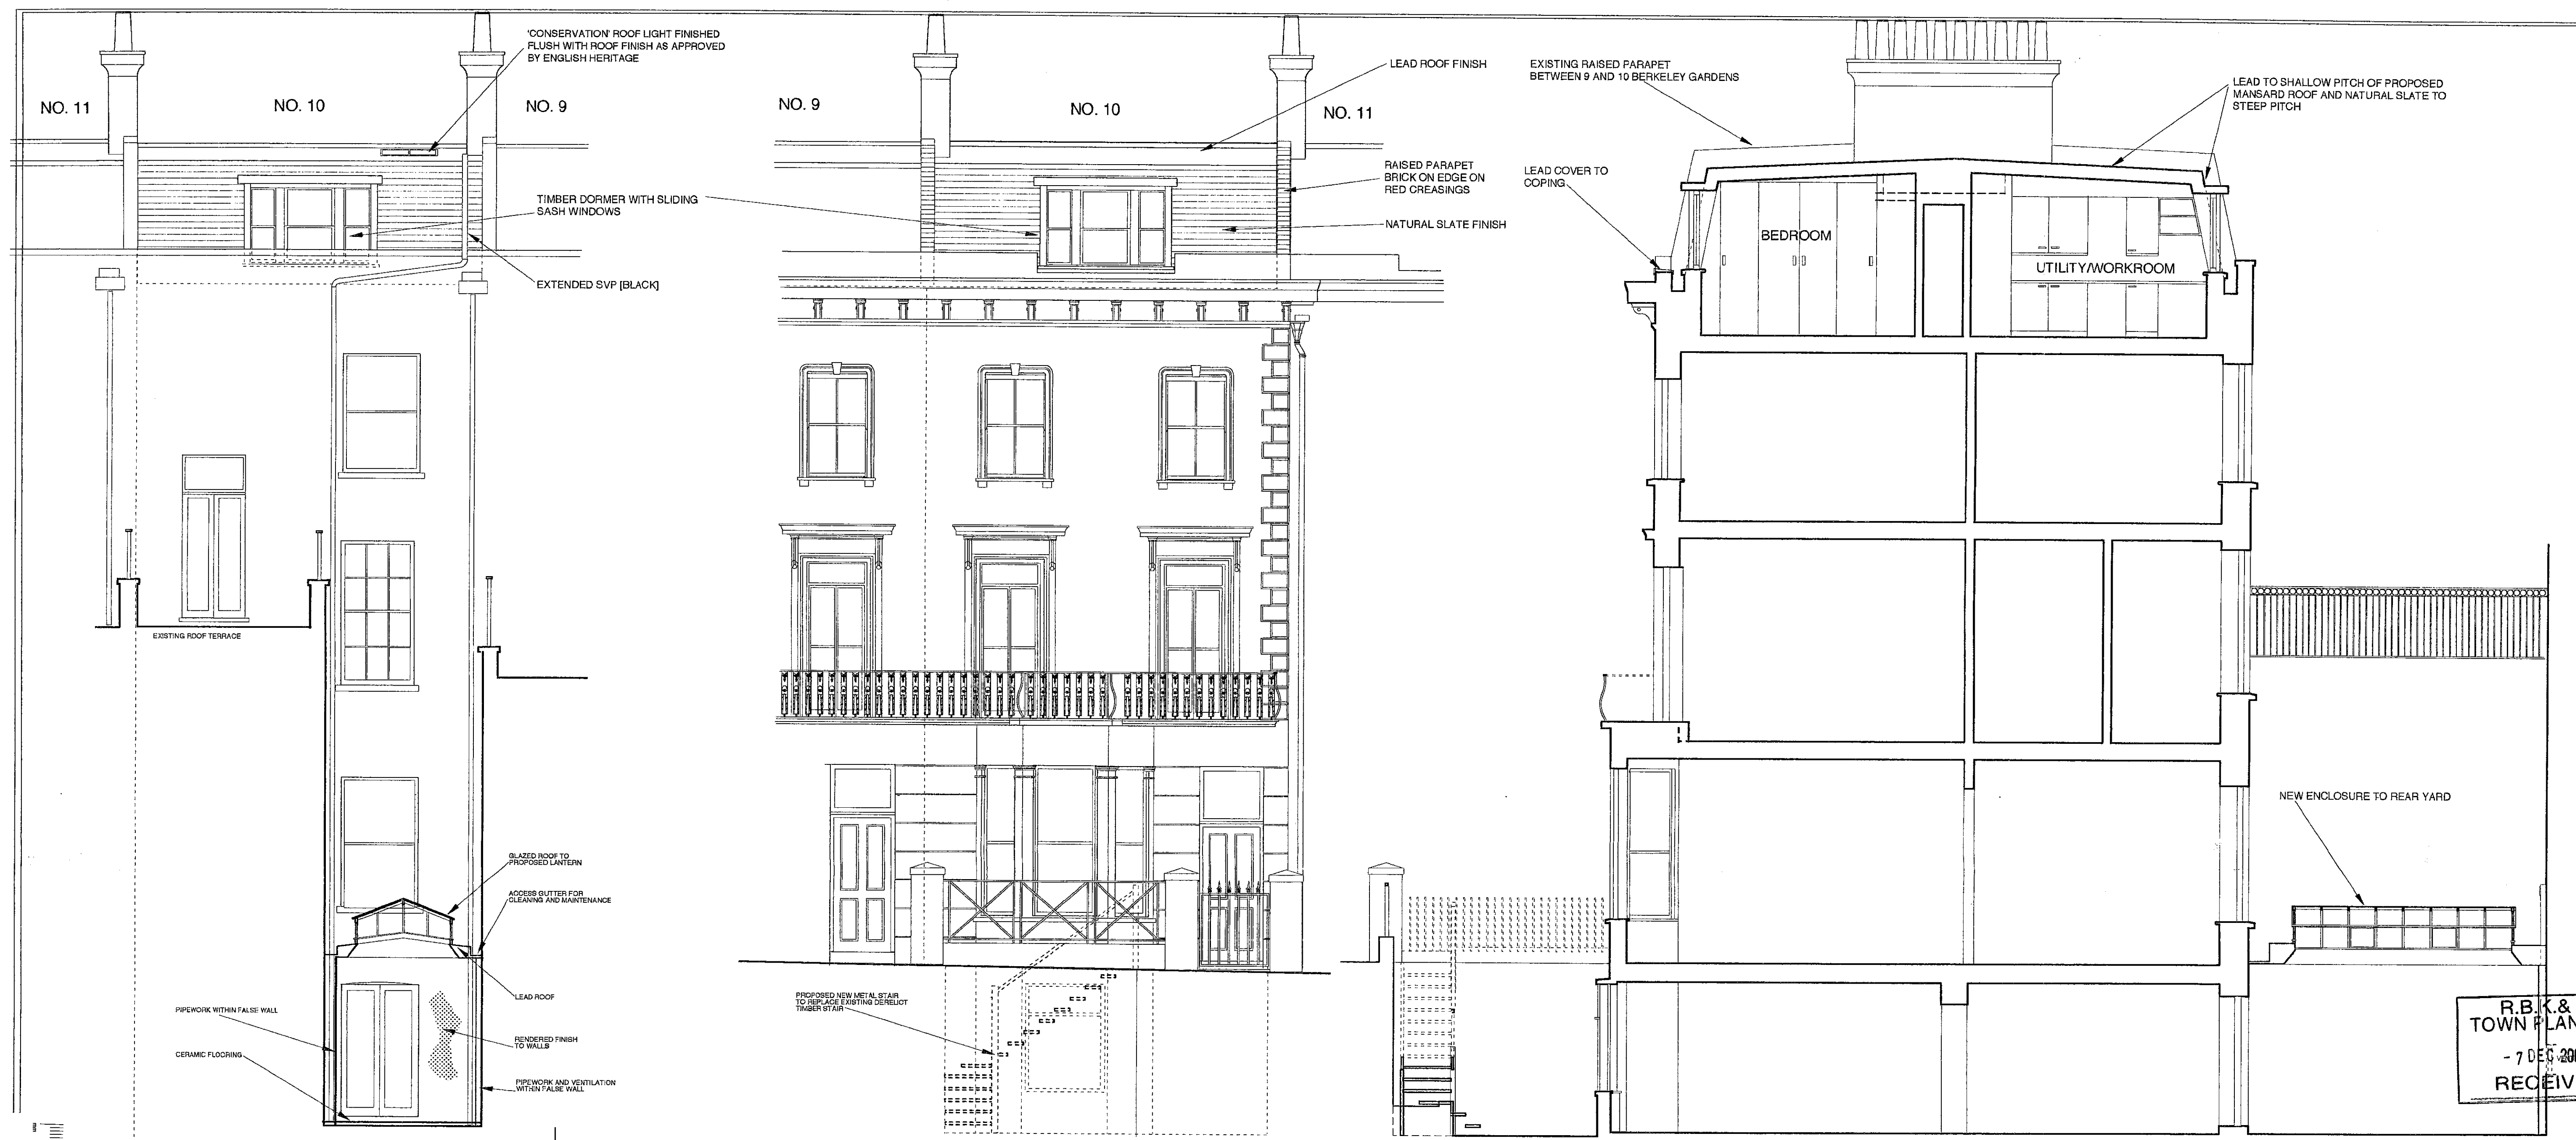



REAR ELEVATION

FRONT ELEVATION


SECTION A-A

R.B.K. & C.  
 TOWN PLANNING  
 - 7 DEC 2000  
 RECEIVED

PP002316

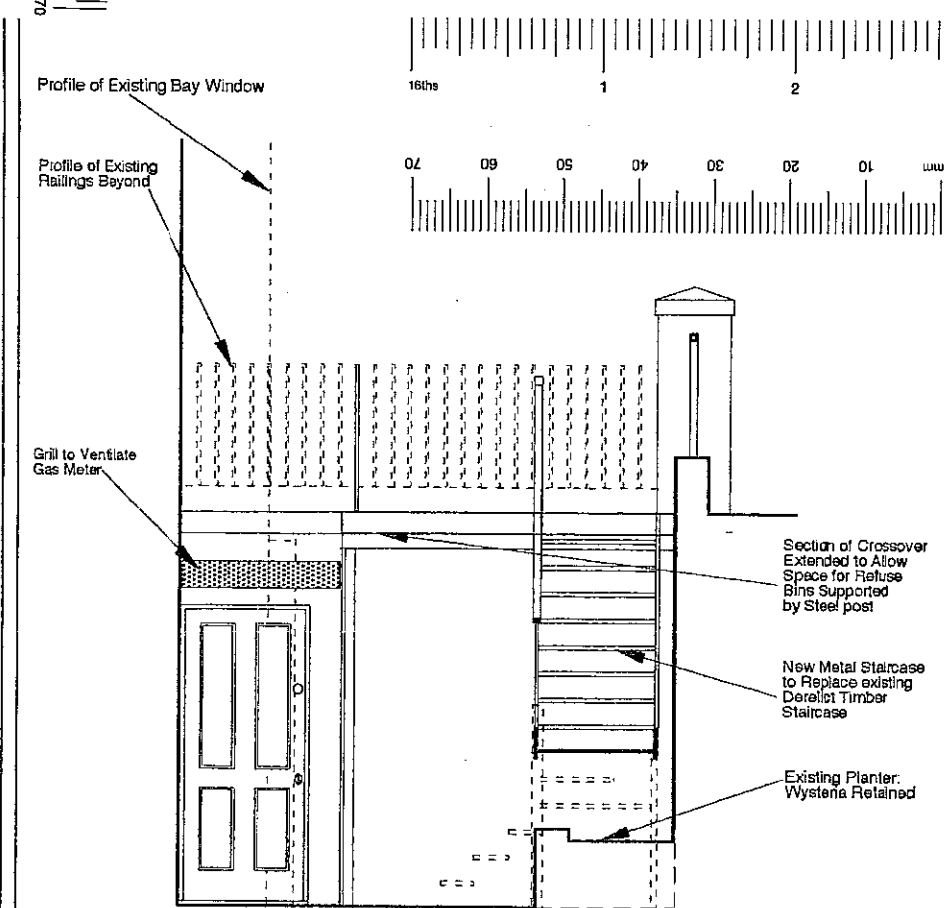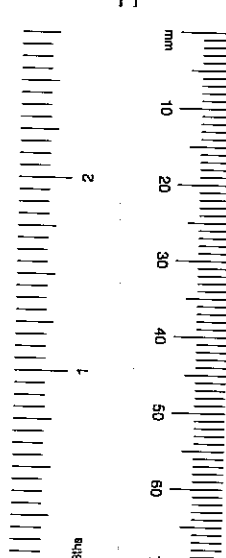


PROPOSED BASEMENT ENTRANCE ELEVATION

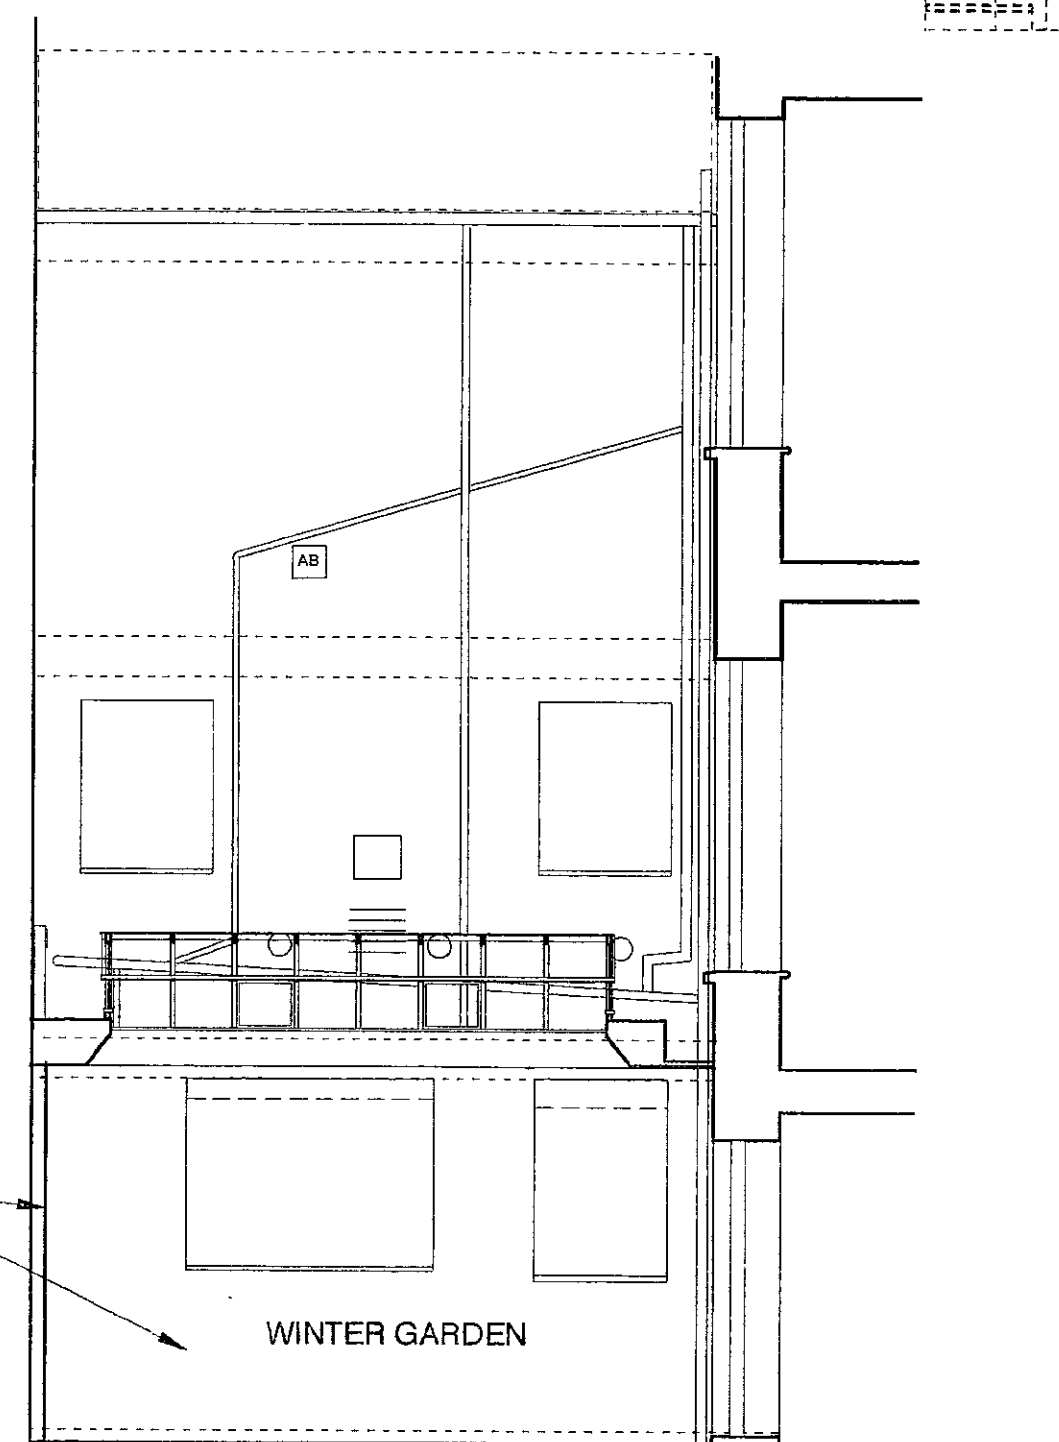


SECTION B-B: REAR YARD TOWARDS HOUSE EXTENSION

**MONAHAN-BLYTHEN ARCHITECTS**  
 UNIT 303 16 BALDWIN'S GARDENS LONDON EC1N 7RJ TEL : 020 - 7430 9930 FAX : 020 - 7430 2430  
**CLIENT** : MR AND MRS LIEVEN  
**JOB TITLE** : 10 BERKELEY GARDENS, W8  
**DRAWING** : PROPOSED ELEVATIONS  
**SCALE** : 1:50  
**DWG No** : 10/ BG/ 05  
 DATE : NOVEMBER 2000  
 ALL DIMENSIONS MUST BE CHECKED ON SITE AND NOT SCALED FROM THIS DRAWING. Copyright Monahan-Blythen Architects

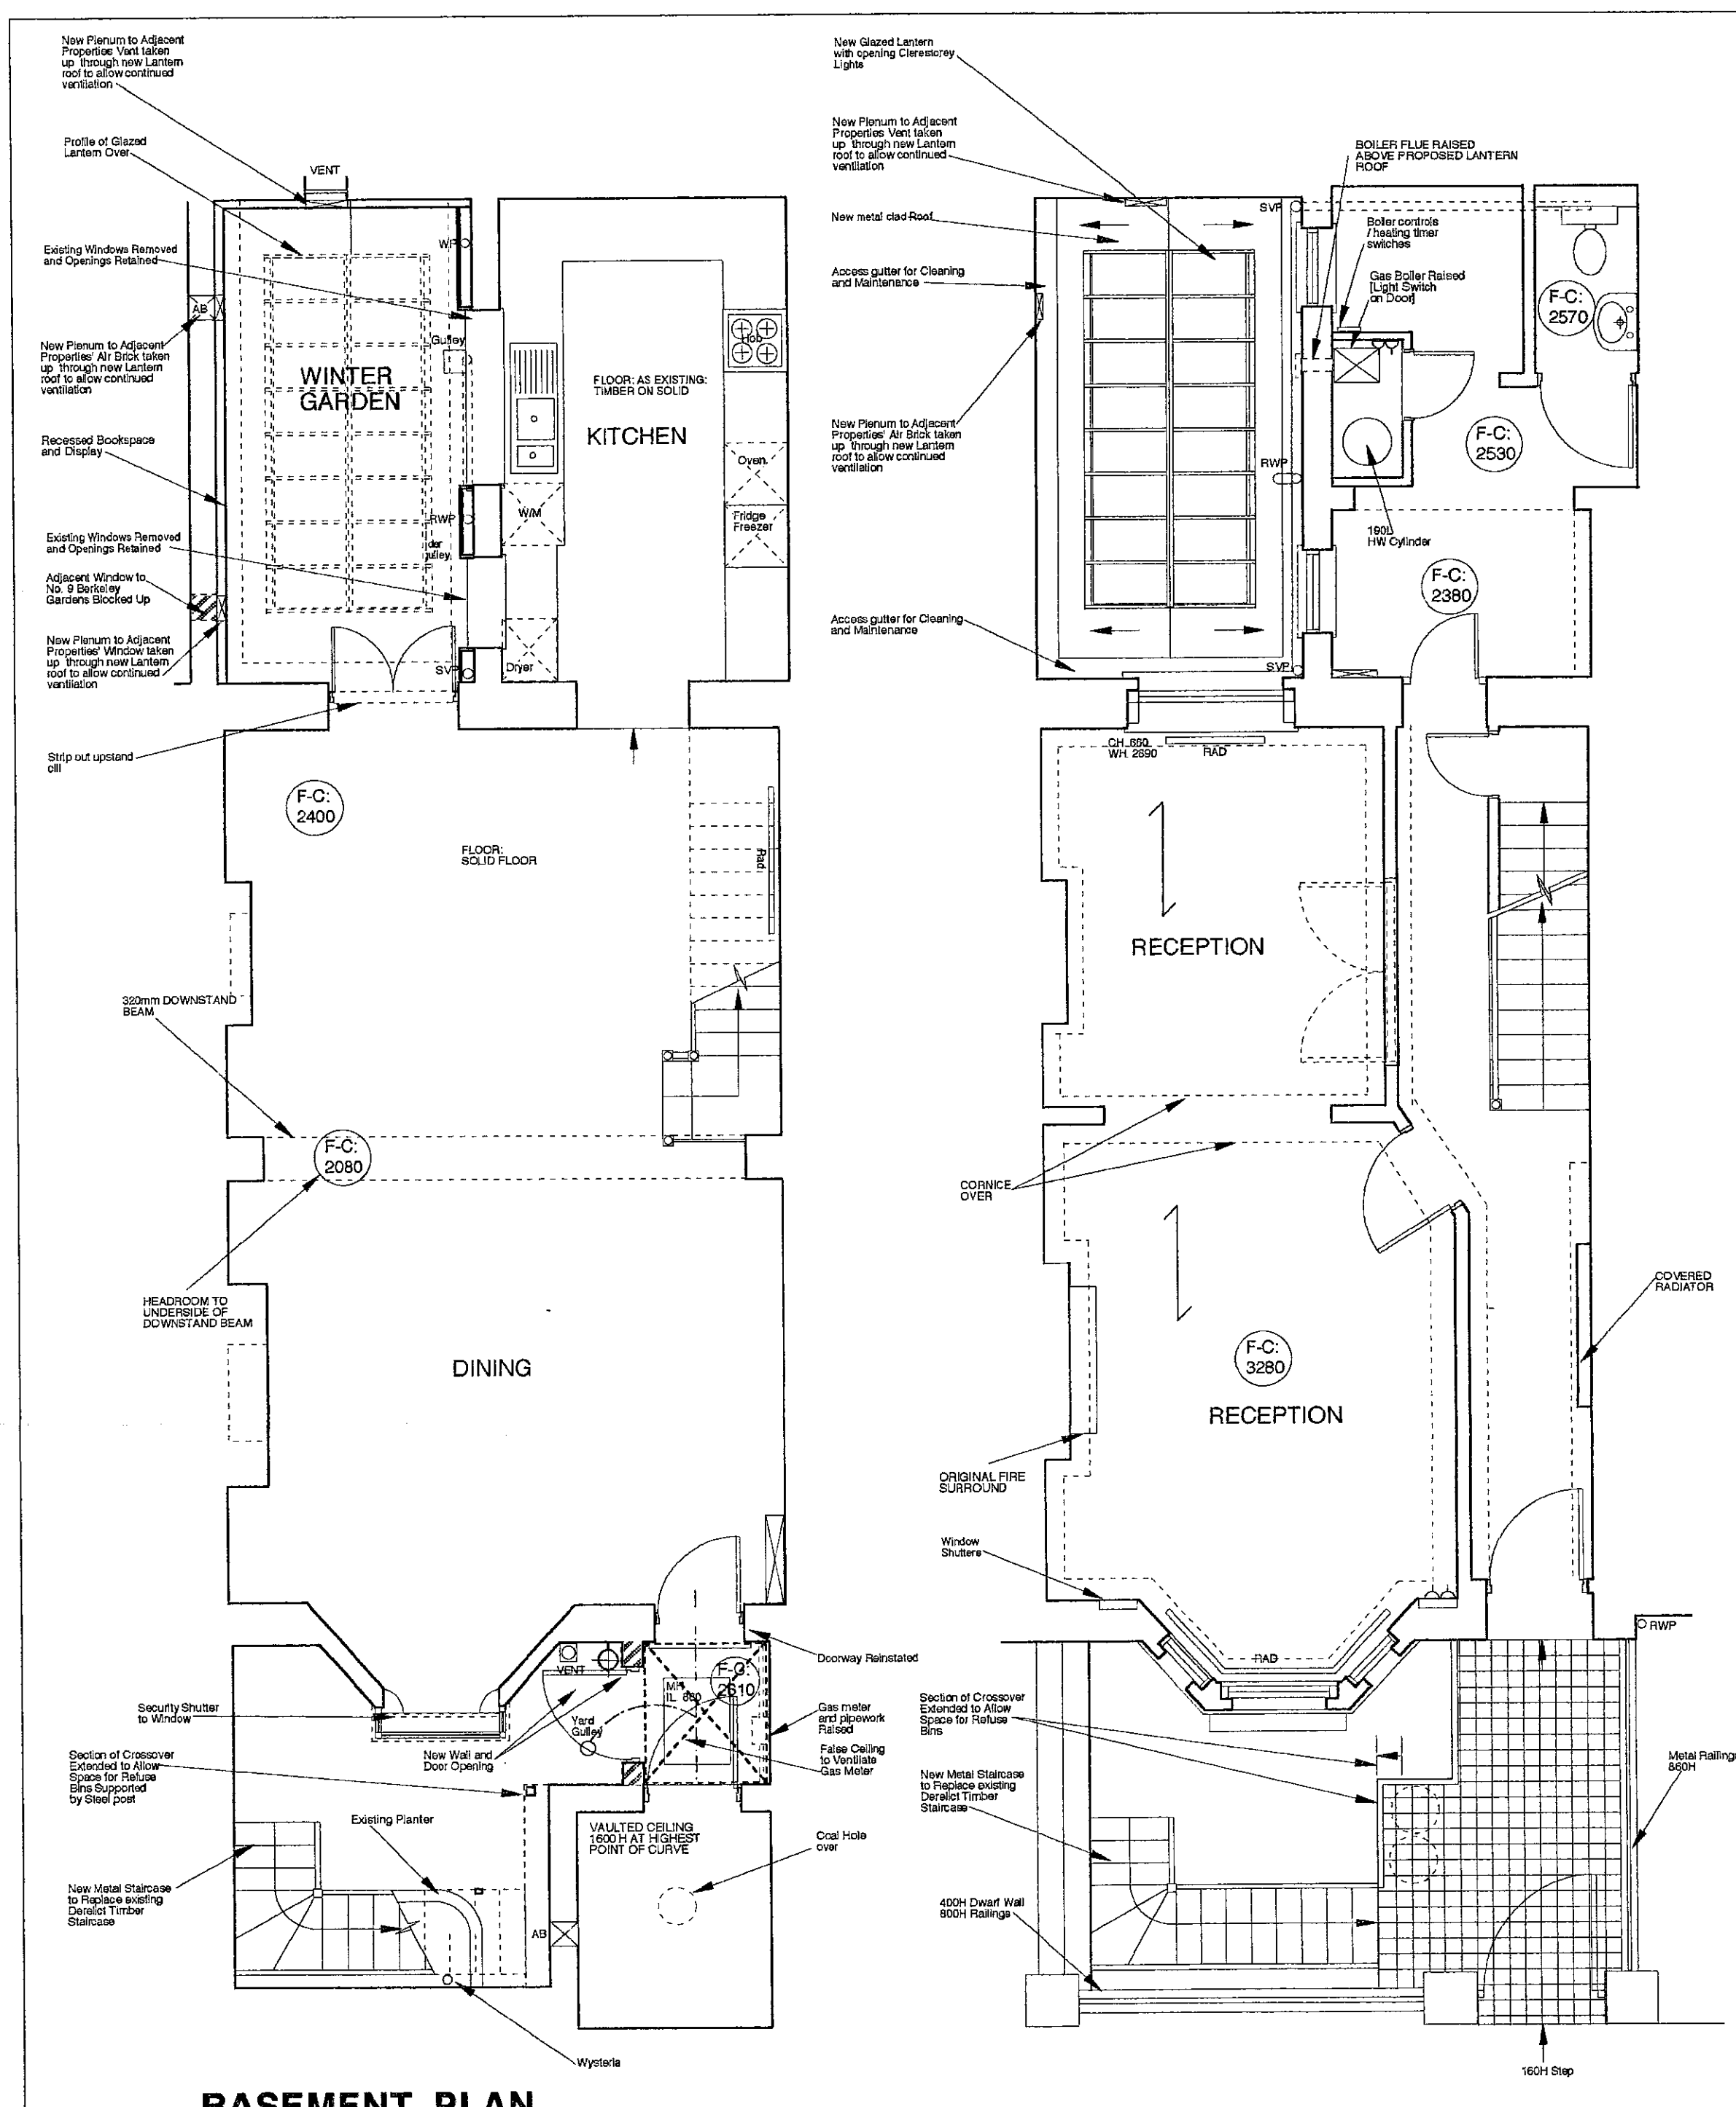


**BASEMENT PLAN**


**GROUND FLOOR PLAN**

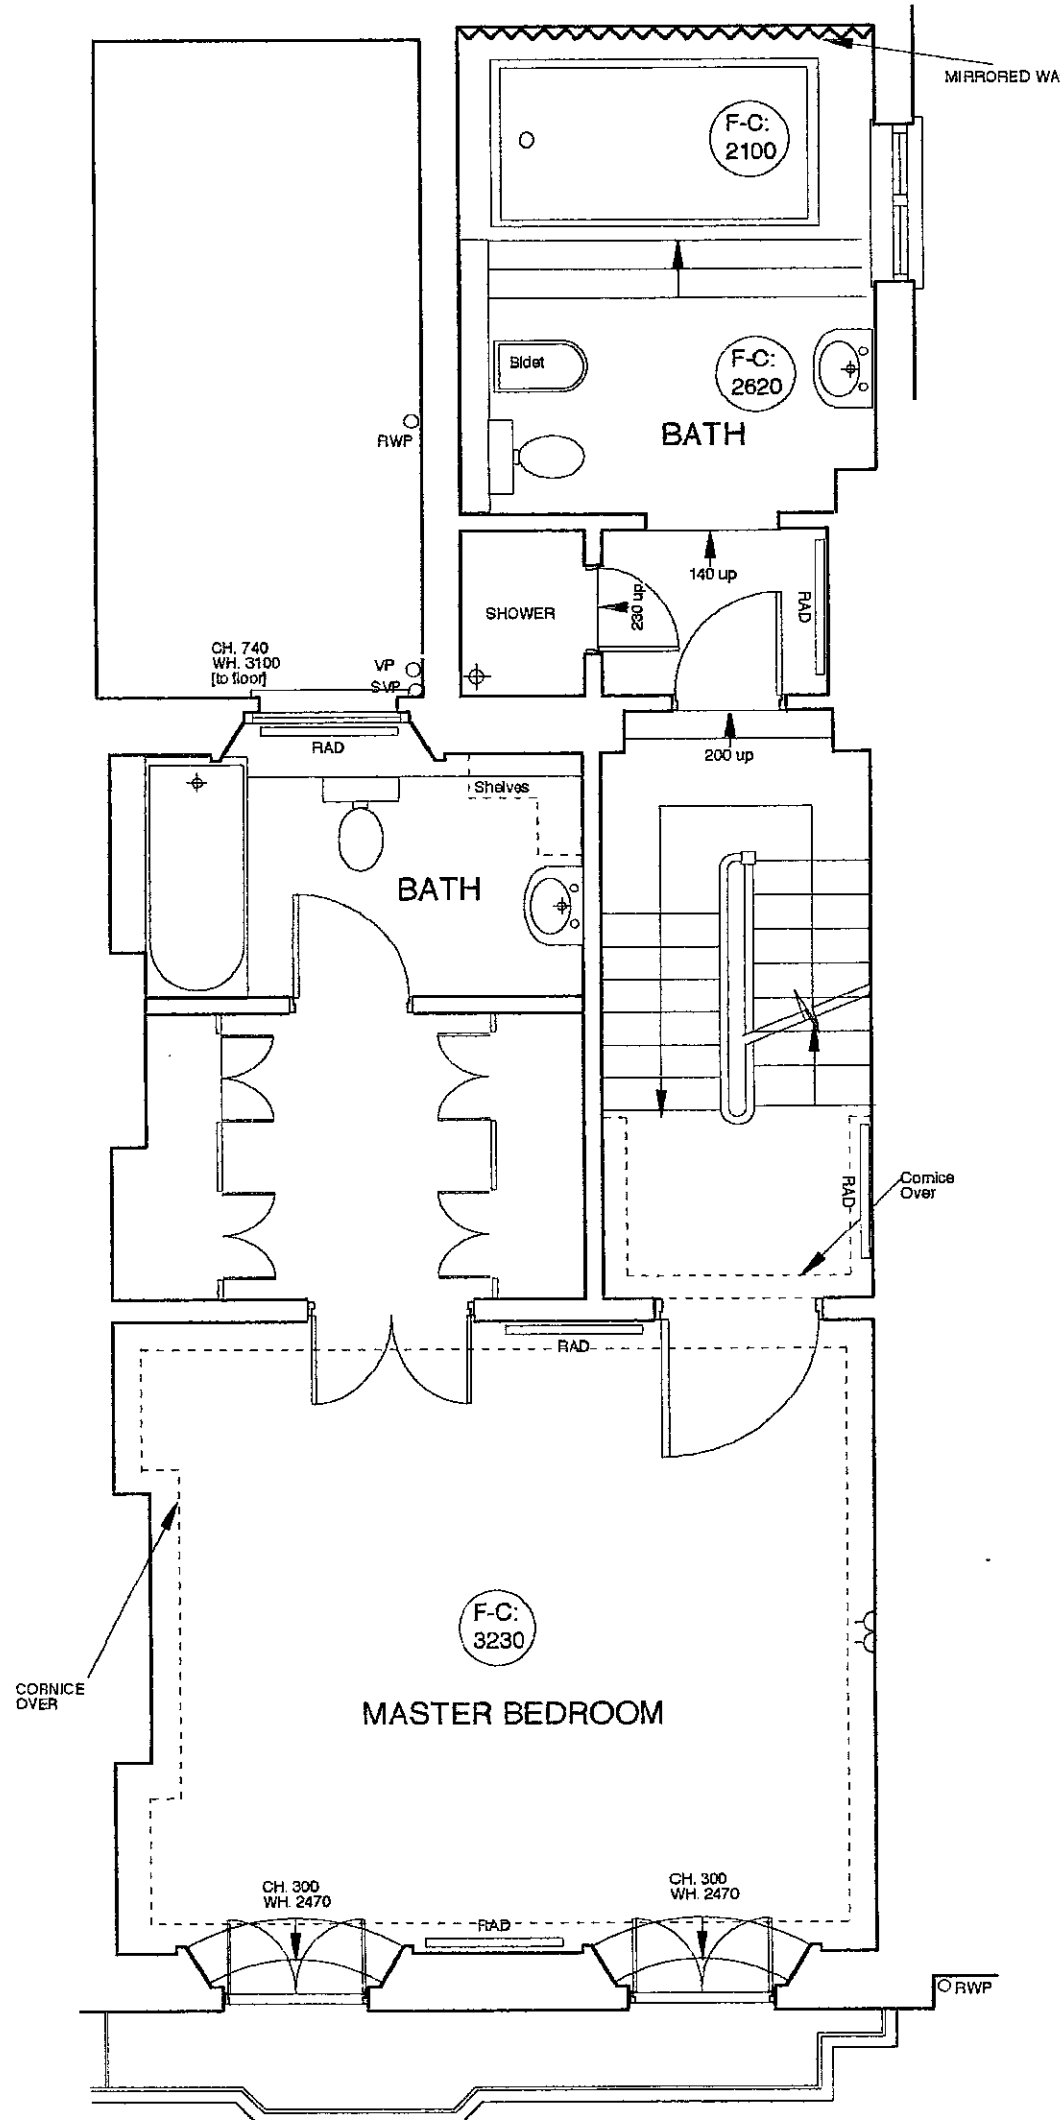


**FIRST FLOOR PLAN**

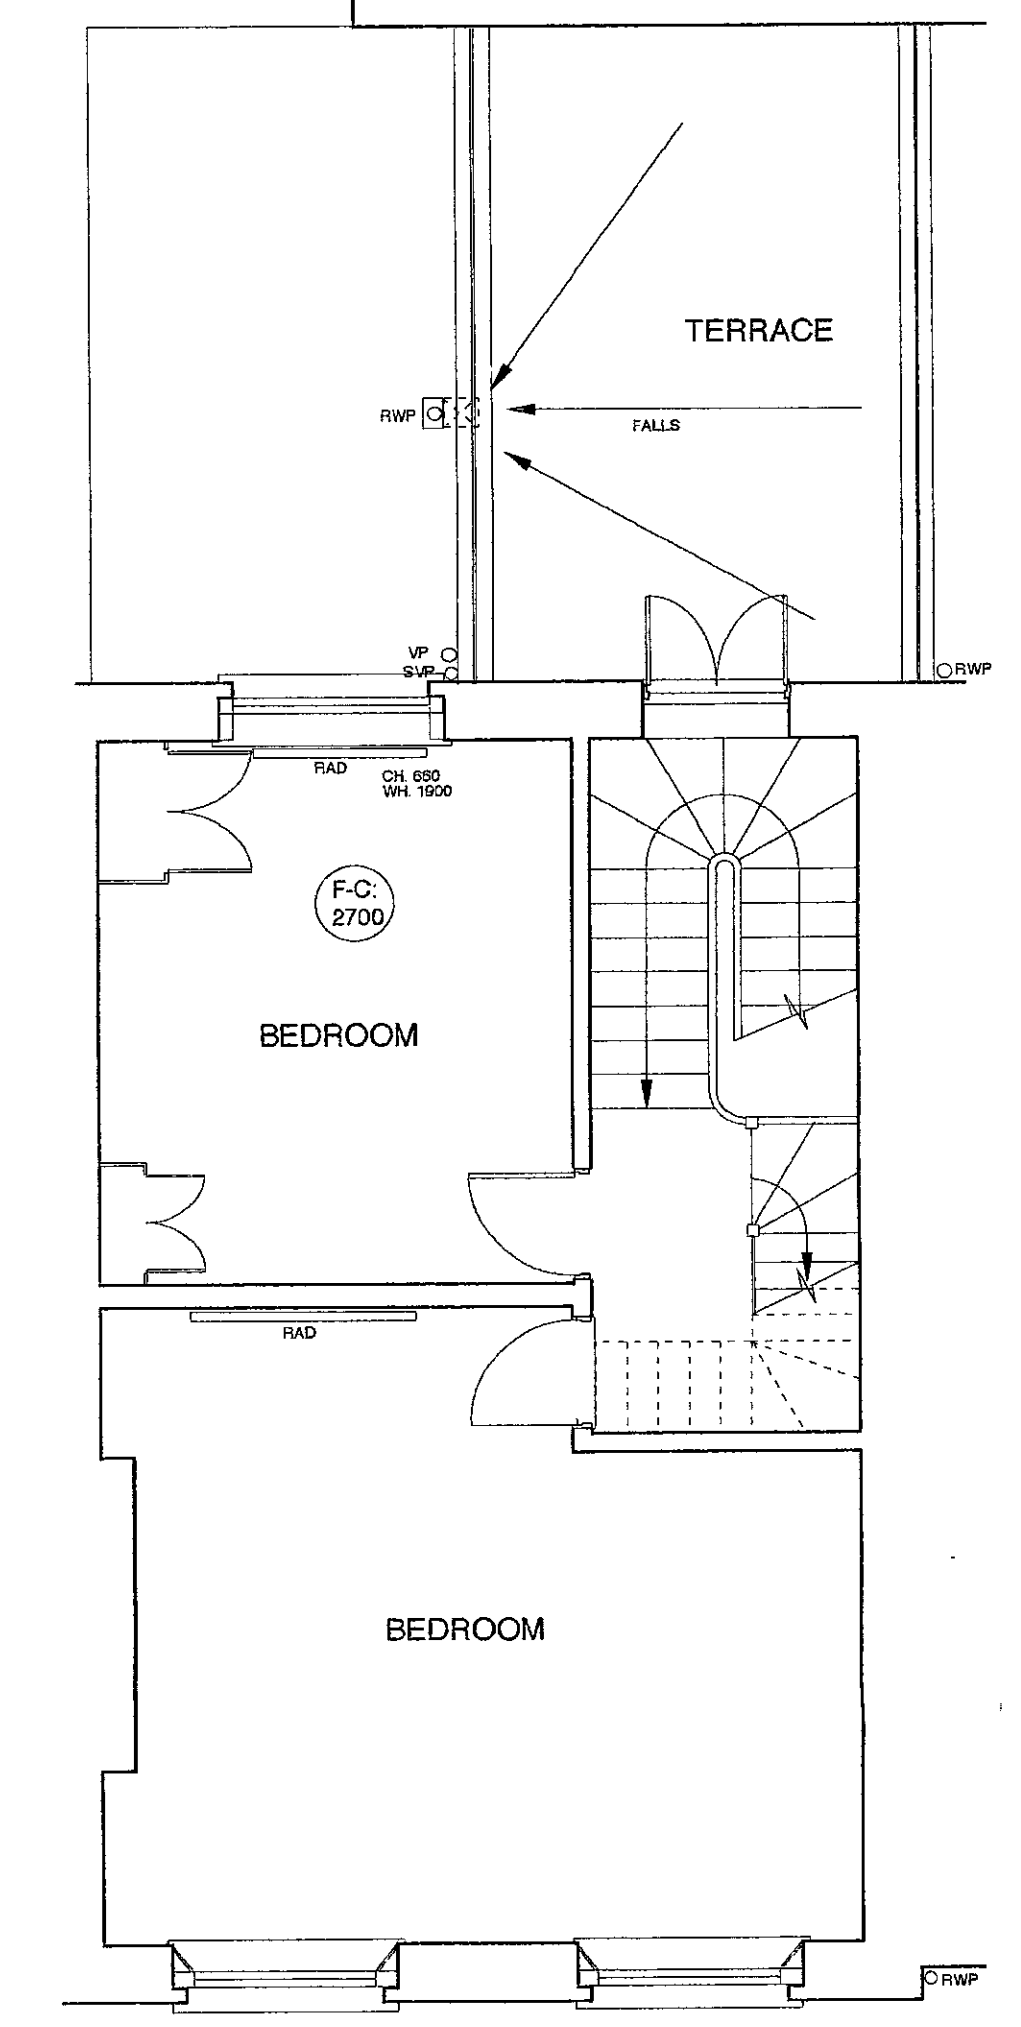


**SECOND FLOOR PLAN**

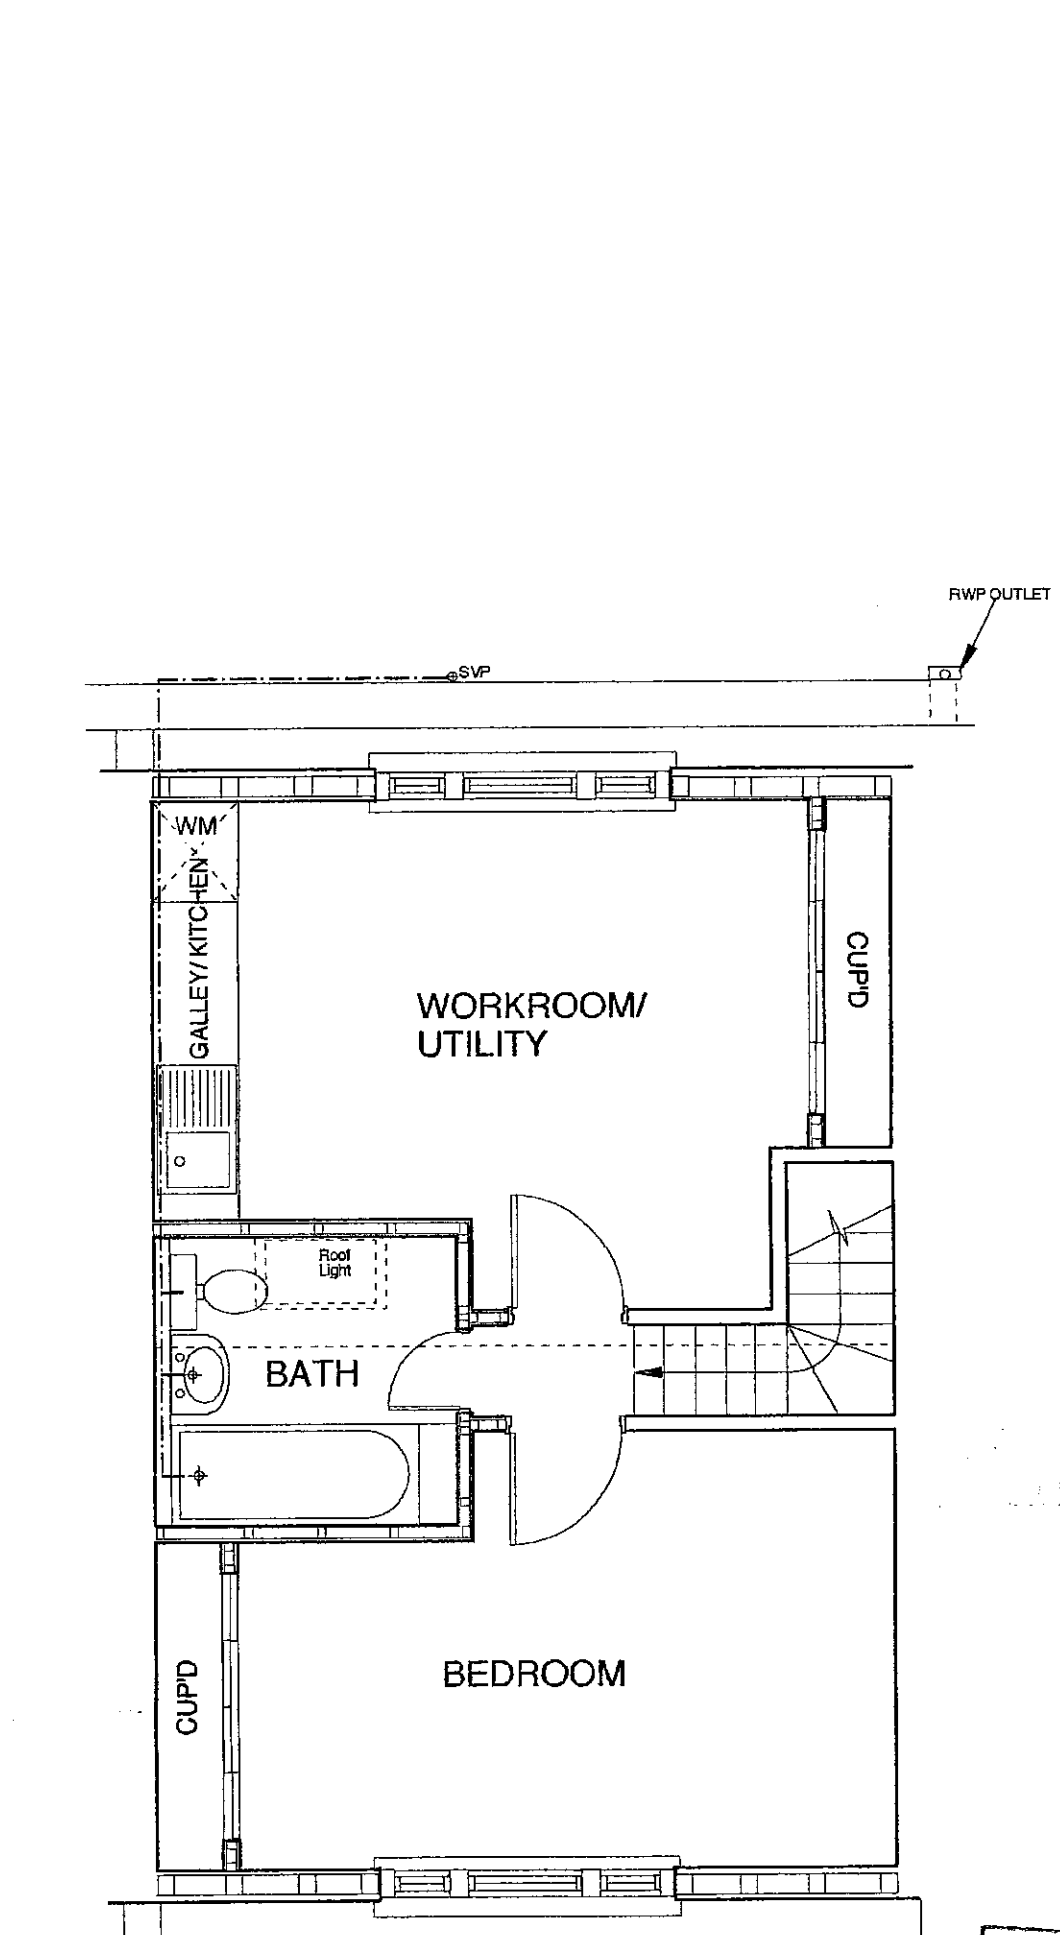

**THIRD FLOOR PLAN**

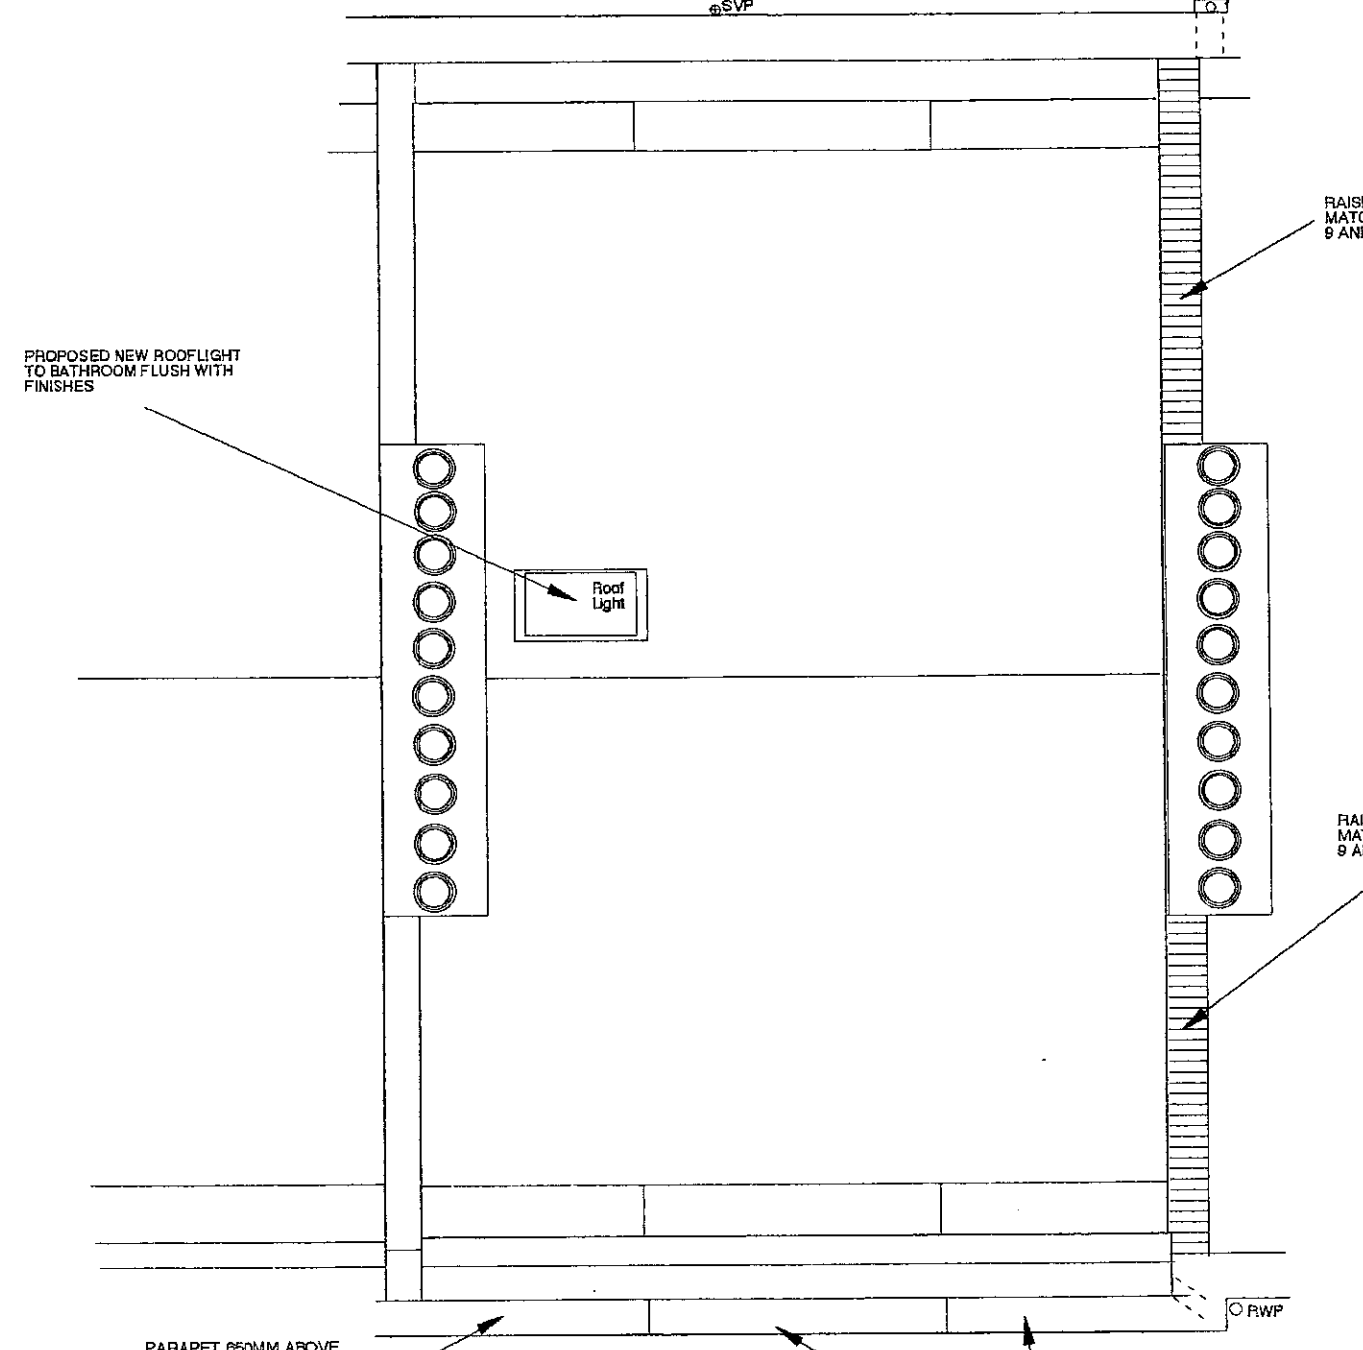

**ROOF PLAN**

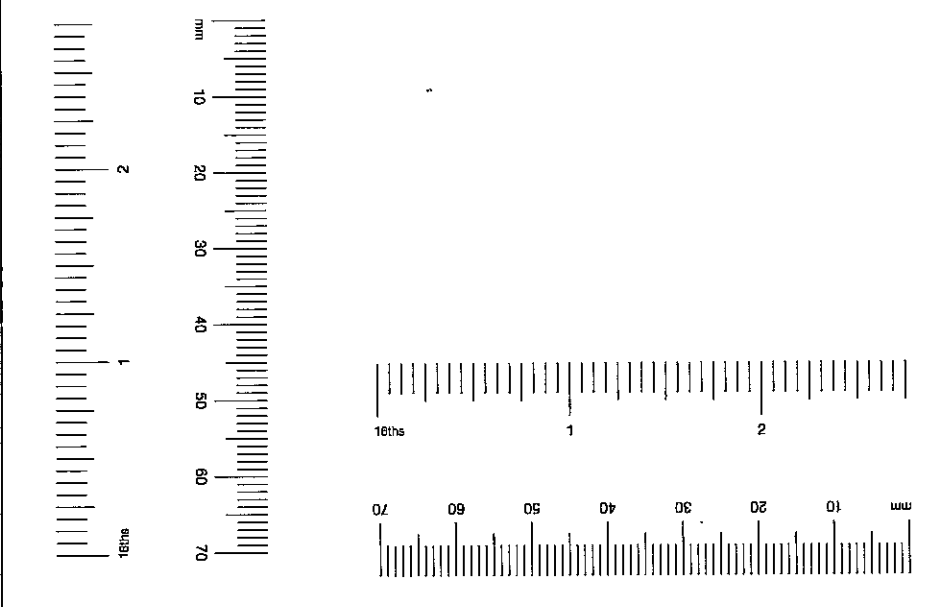

R.E.K. & C.  
 TOWN PLANNING  
 - 7 DEC 2000  
 RECEIVED

PF002816

**MONAHAN BLYTHEN ARCHITECTS**  
 UNIT 303 16 BALDWIN'S GARDENS LONDON EC1N 7RJ TEL : 020 - 7430 9930 FAX : 020 - 7430 2430

**CLIENT :** MR AND MRS LIEVEN  
**JOB TITLE :** 10 BERKELEY GARDENS, W8  
**DRAWING :** PROPOSED PLANS

**SCALE :** 1:50  
**DWG No :** 10/ BG/ 03

**DATE :** NOVEMBER 2000  
**REV :**

ALL DIMENSIONS MUST BE CHECKED ON SITE AND NOT SCALED FROM THIS DRAWING. Copyright Monahan Blythen Architects





TEL 00/2816


②



REAR ELEVATION  
HEAR ELEVATION



FRONT ELEVATION



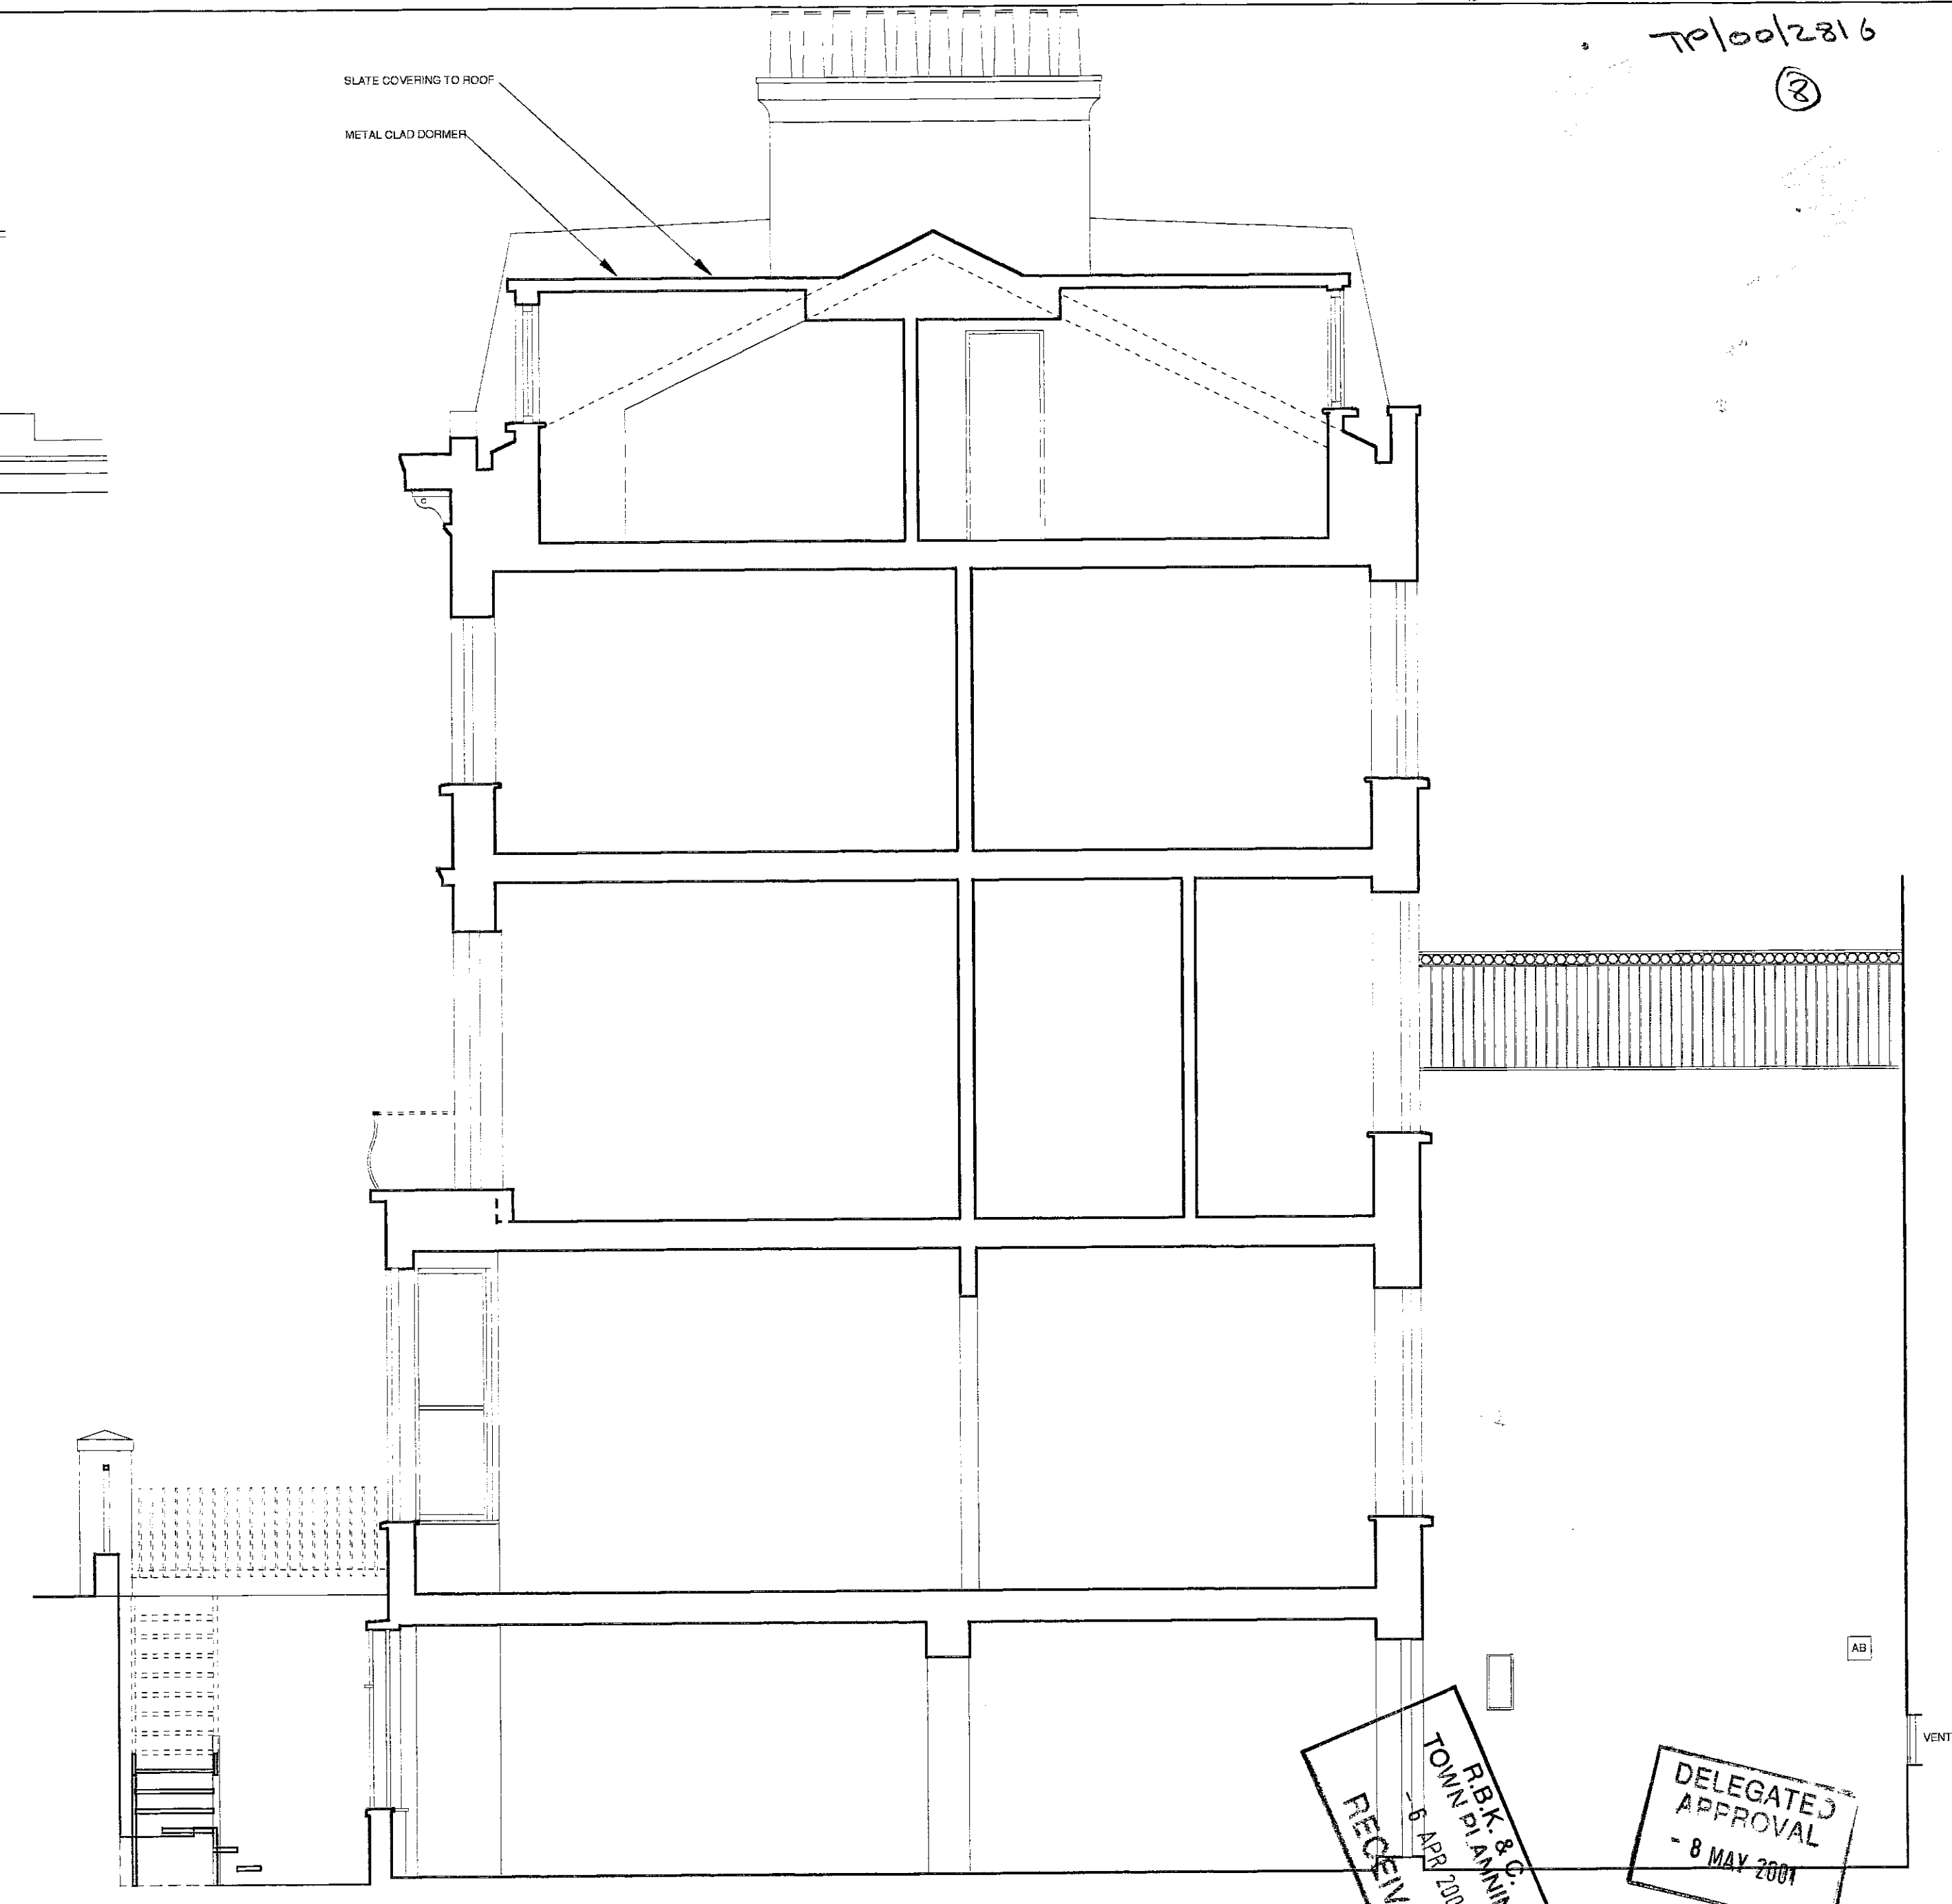


SECTION A-A


RECEIVED  
TOWN PLANNING  
8 APR 2001  
R.B.K. & C. MING

DELEGATED  
APPROVAL  
- 8 MAY 2001

PP/00/2816A

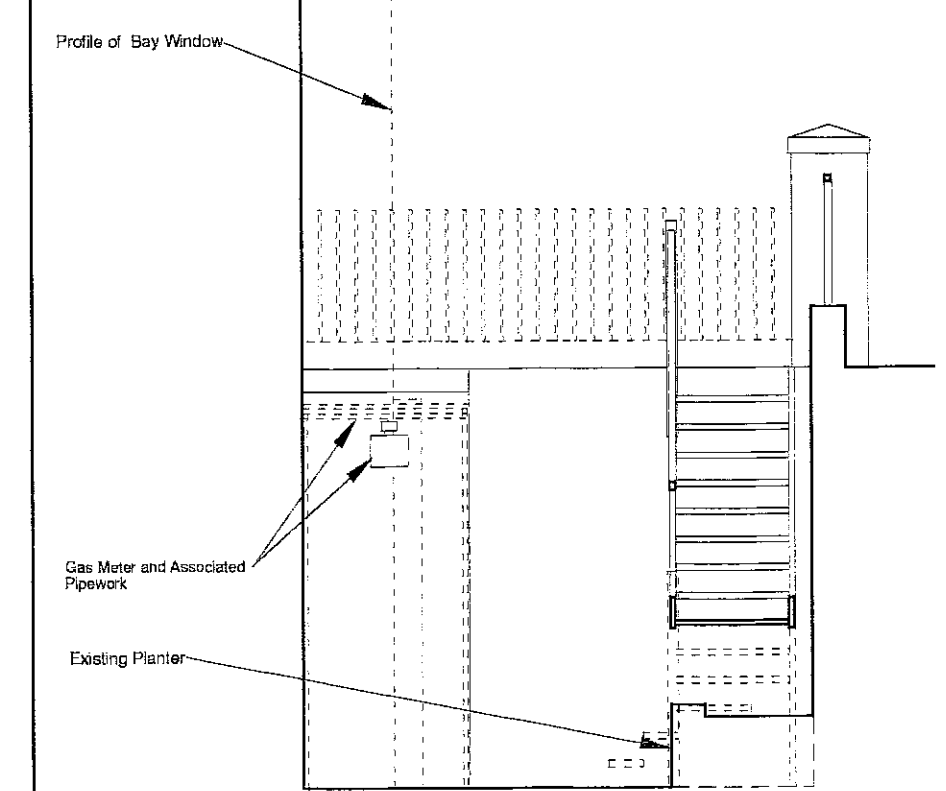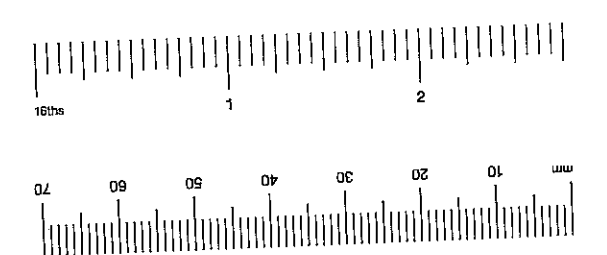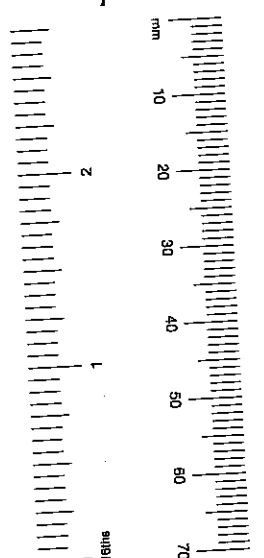

EXISTING BASEMENT  
ENTRANCE ELEVATION

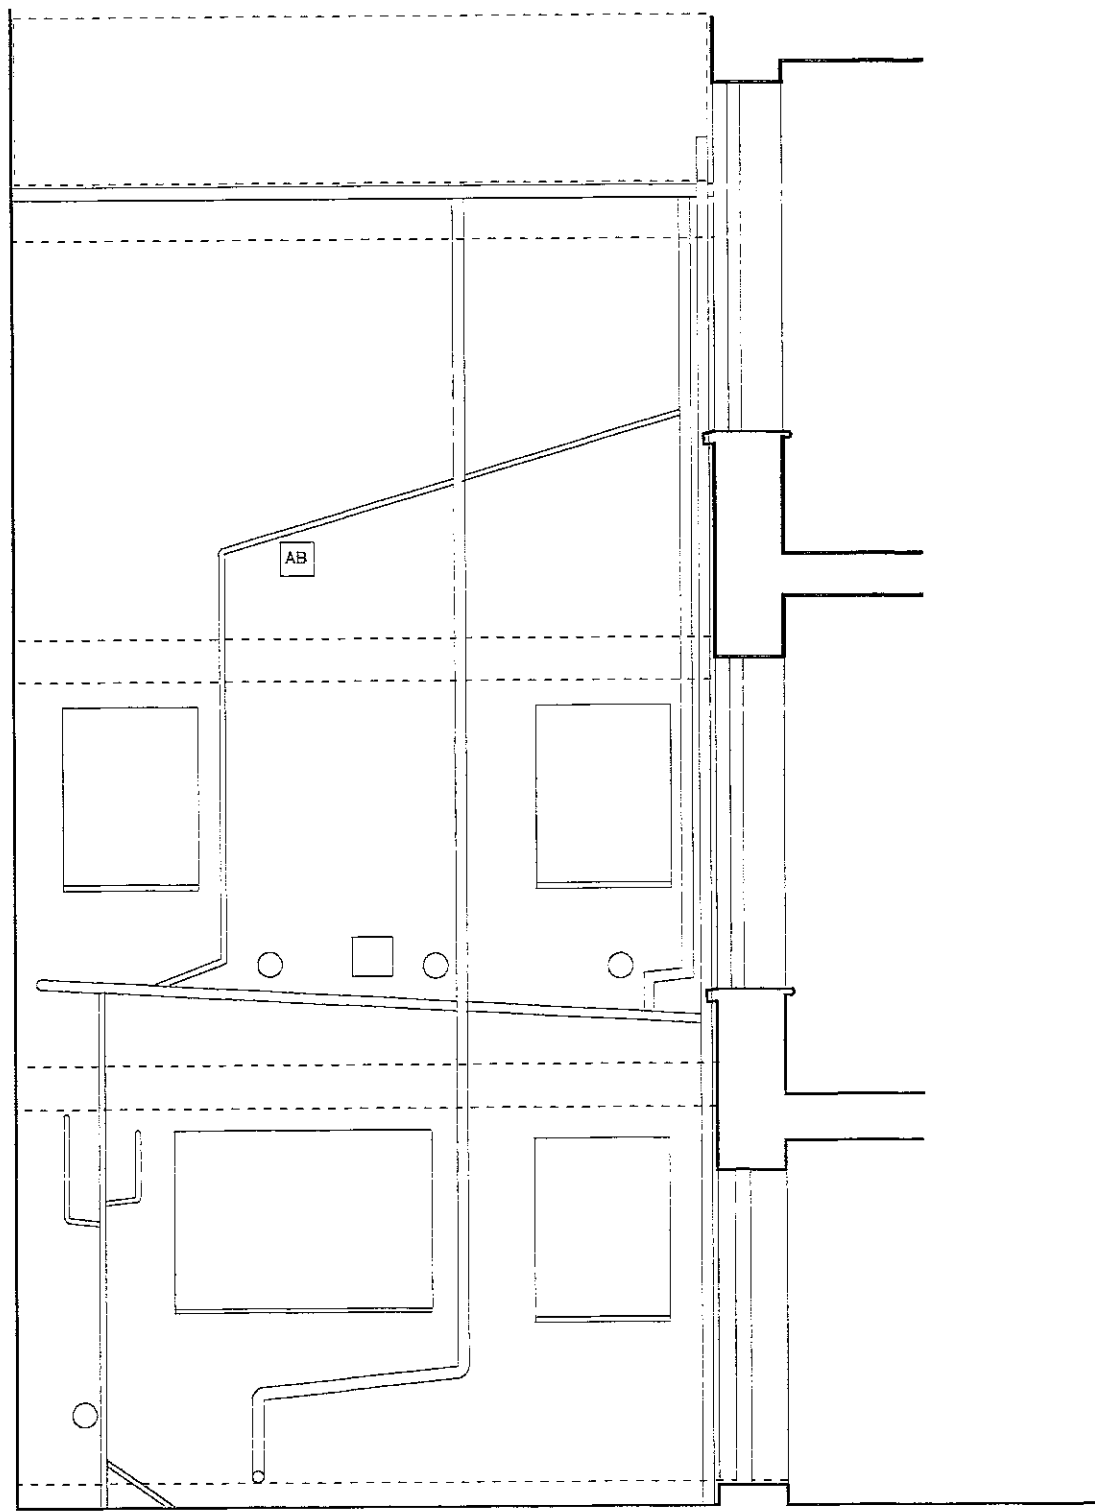

SECTION B-B: REAR YARD  
TOWARDS HOUSE EXTENSION

A - Basement Section Revised - April 01

**MONAHAN BLYTHEN ARCHITECTS**  
 UNIT 303 16 BALDWIN GARDENS LONDON EC1N 7RJ TEL : 020 - 7430 9930 FAX : 020 - 7430 2430

**CLIENT** : MR AND MRS LIEVEN  
**JOB TITLE** : 10 BERKELEY GARDENS, W8  
**DRAWING** : EXISTING ELEVATIONS

**SCALE** : 1:50  
**DWG No** : 10/ BG/ 04  
**DATE** : NOV 2000  
**REV** : A

ALL DIMENSIONS  
 MUST BE CHECKED  
 ON SITE AND NOT  
 SCALED FROM  
 THIS DRAWING  
 Copyright  
 Monahan Blythen  
 Architects





