


45 Clarendon Road

Existing Iron Railings

Black Painted Tounge and Groved Facing to Existing Construction

Existing Boiler Vent Concealed By Plant

Computer Drawn Standard, Outdoor Pot Plant (Actual Plant is 1020 by 1300 Rosemary Plant and Pot is 330 by 550)

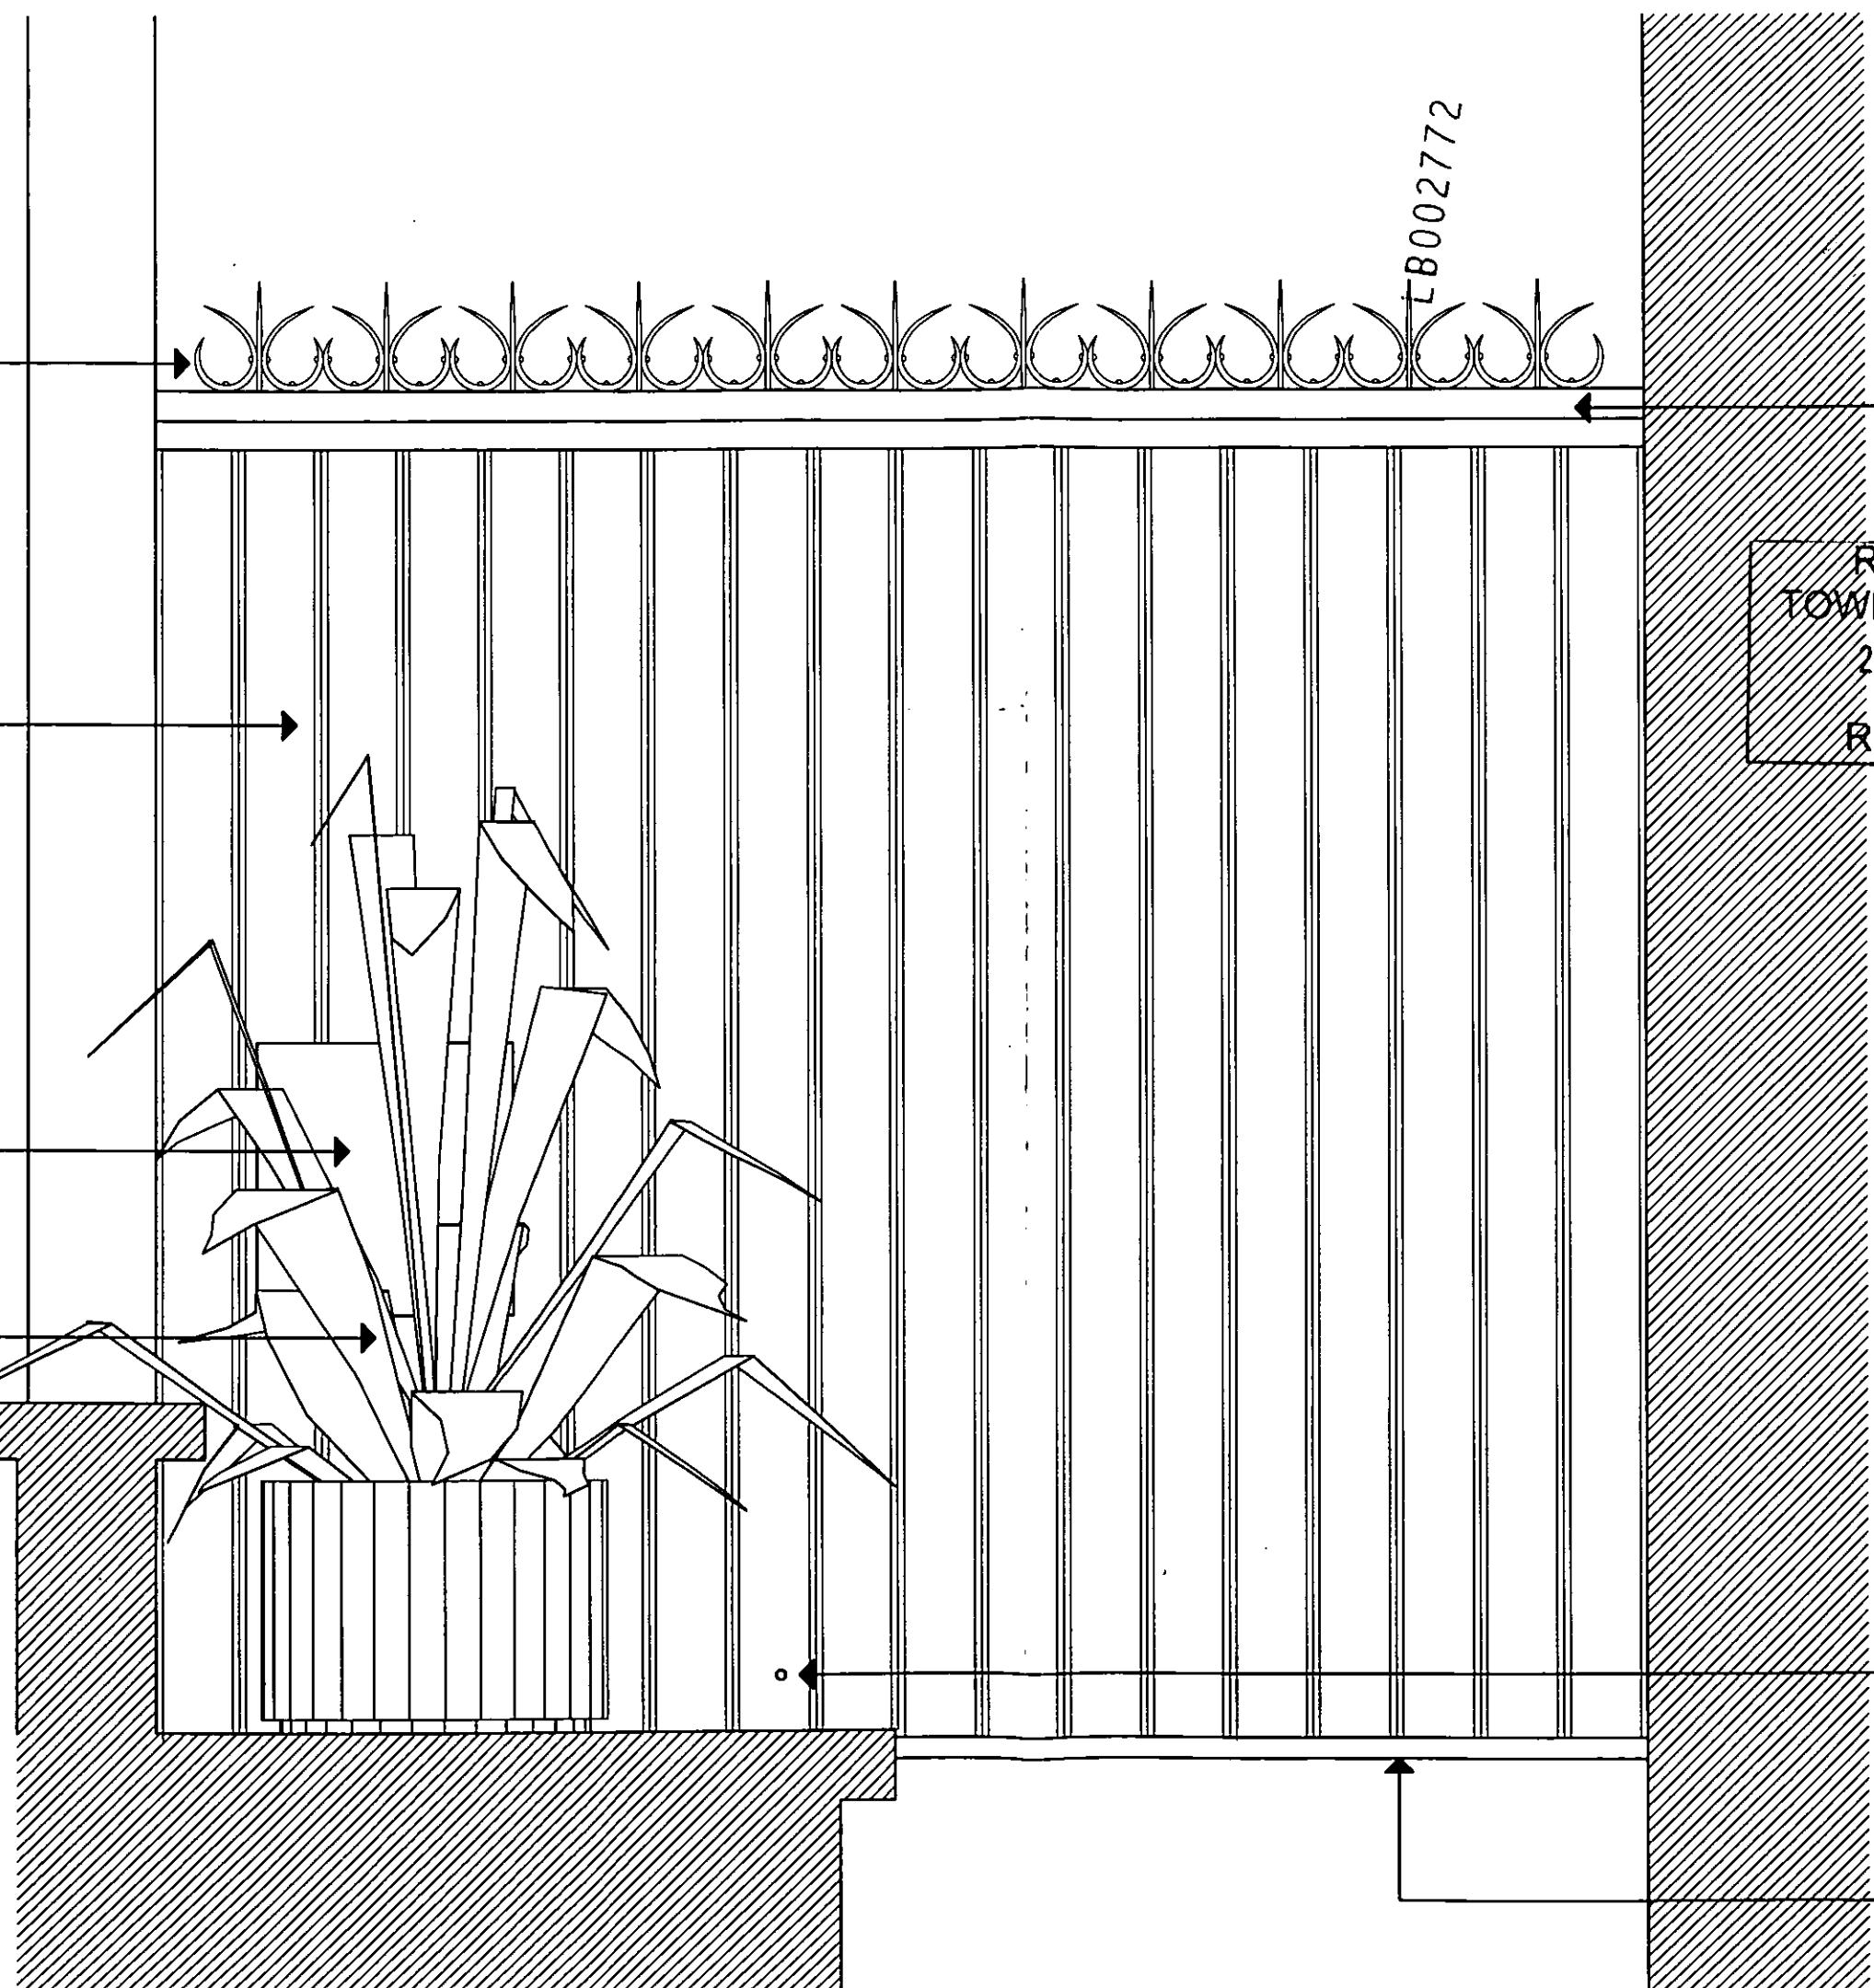

LB002772

Joining Building

New Wooden Fence Capping

R.B.K. & C.
TOWN PLANNING
27 NOV 2000
RECEIVED

All Vents Have Been Relocated

Existing Pipe Hidden Behind Tounge and Groved Facing

Black Painted Drip Moulding

peter tigg
partnership ltd.
architects · planners · designers

WALMER COURTYARD
225 WALMER ROAD
HOLLAND PARK
LONDON W11 4EY
TEL: 0207 - 221 5568
FAX: 0207 - 229 8771
E-mail: mail@ptp-architects.com

site:
45 CLARENDON ROAD

drg no:
45 CR/56

title:
AS PROPOSED ELEVATION

date:
22/11/2000

scale:
1:10

do not scale this drawing:
all dimensions to be checked on site

Rev.	Date
A	-
B	-
C	-
D	-
E	-

last revision - note:

Copyright in this drawing remains with architects Peter Tigg Partnership and no express or implied licence is granted by way of this drawing or otherwise to reproduce use this drawing or the design contained in it.

WALMER COURTYARD
 225 WALMER ROAD
 HOLLAND PARK
 LONDON W11 4EY
 TEL : 0207 - 221 5568
 FAX : 0207 - 229 8771
 E-mail : mail@ptp-architects.com

site :
45 CLARENDON ROAD

drg no :
45 CR/57

title :
**AS PROPOSED
 ROOF PLAN**

date :
 22/11/2000


scale :
 1:10

do not scale this drawing :
 all dimensions to be checked on site

Rev.	Date
A	-
B	-
C	-
D	-
E	-

last revision - note :
 -


LB0002772

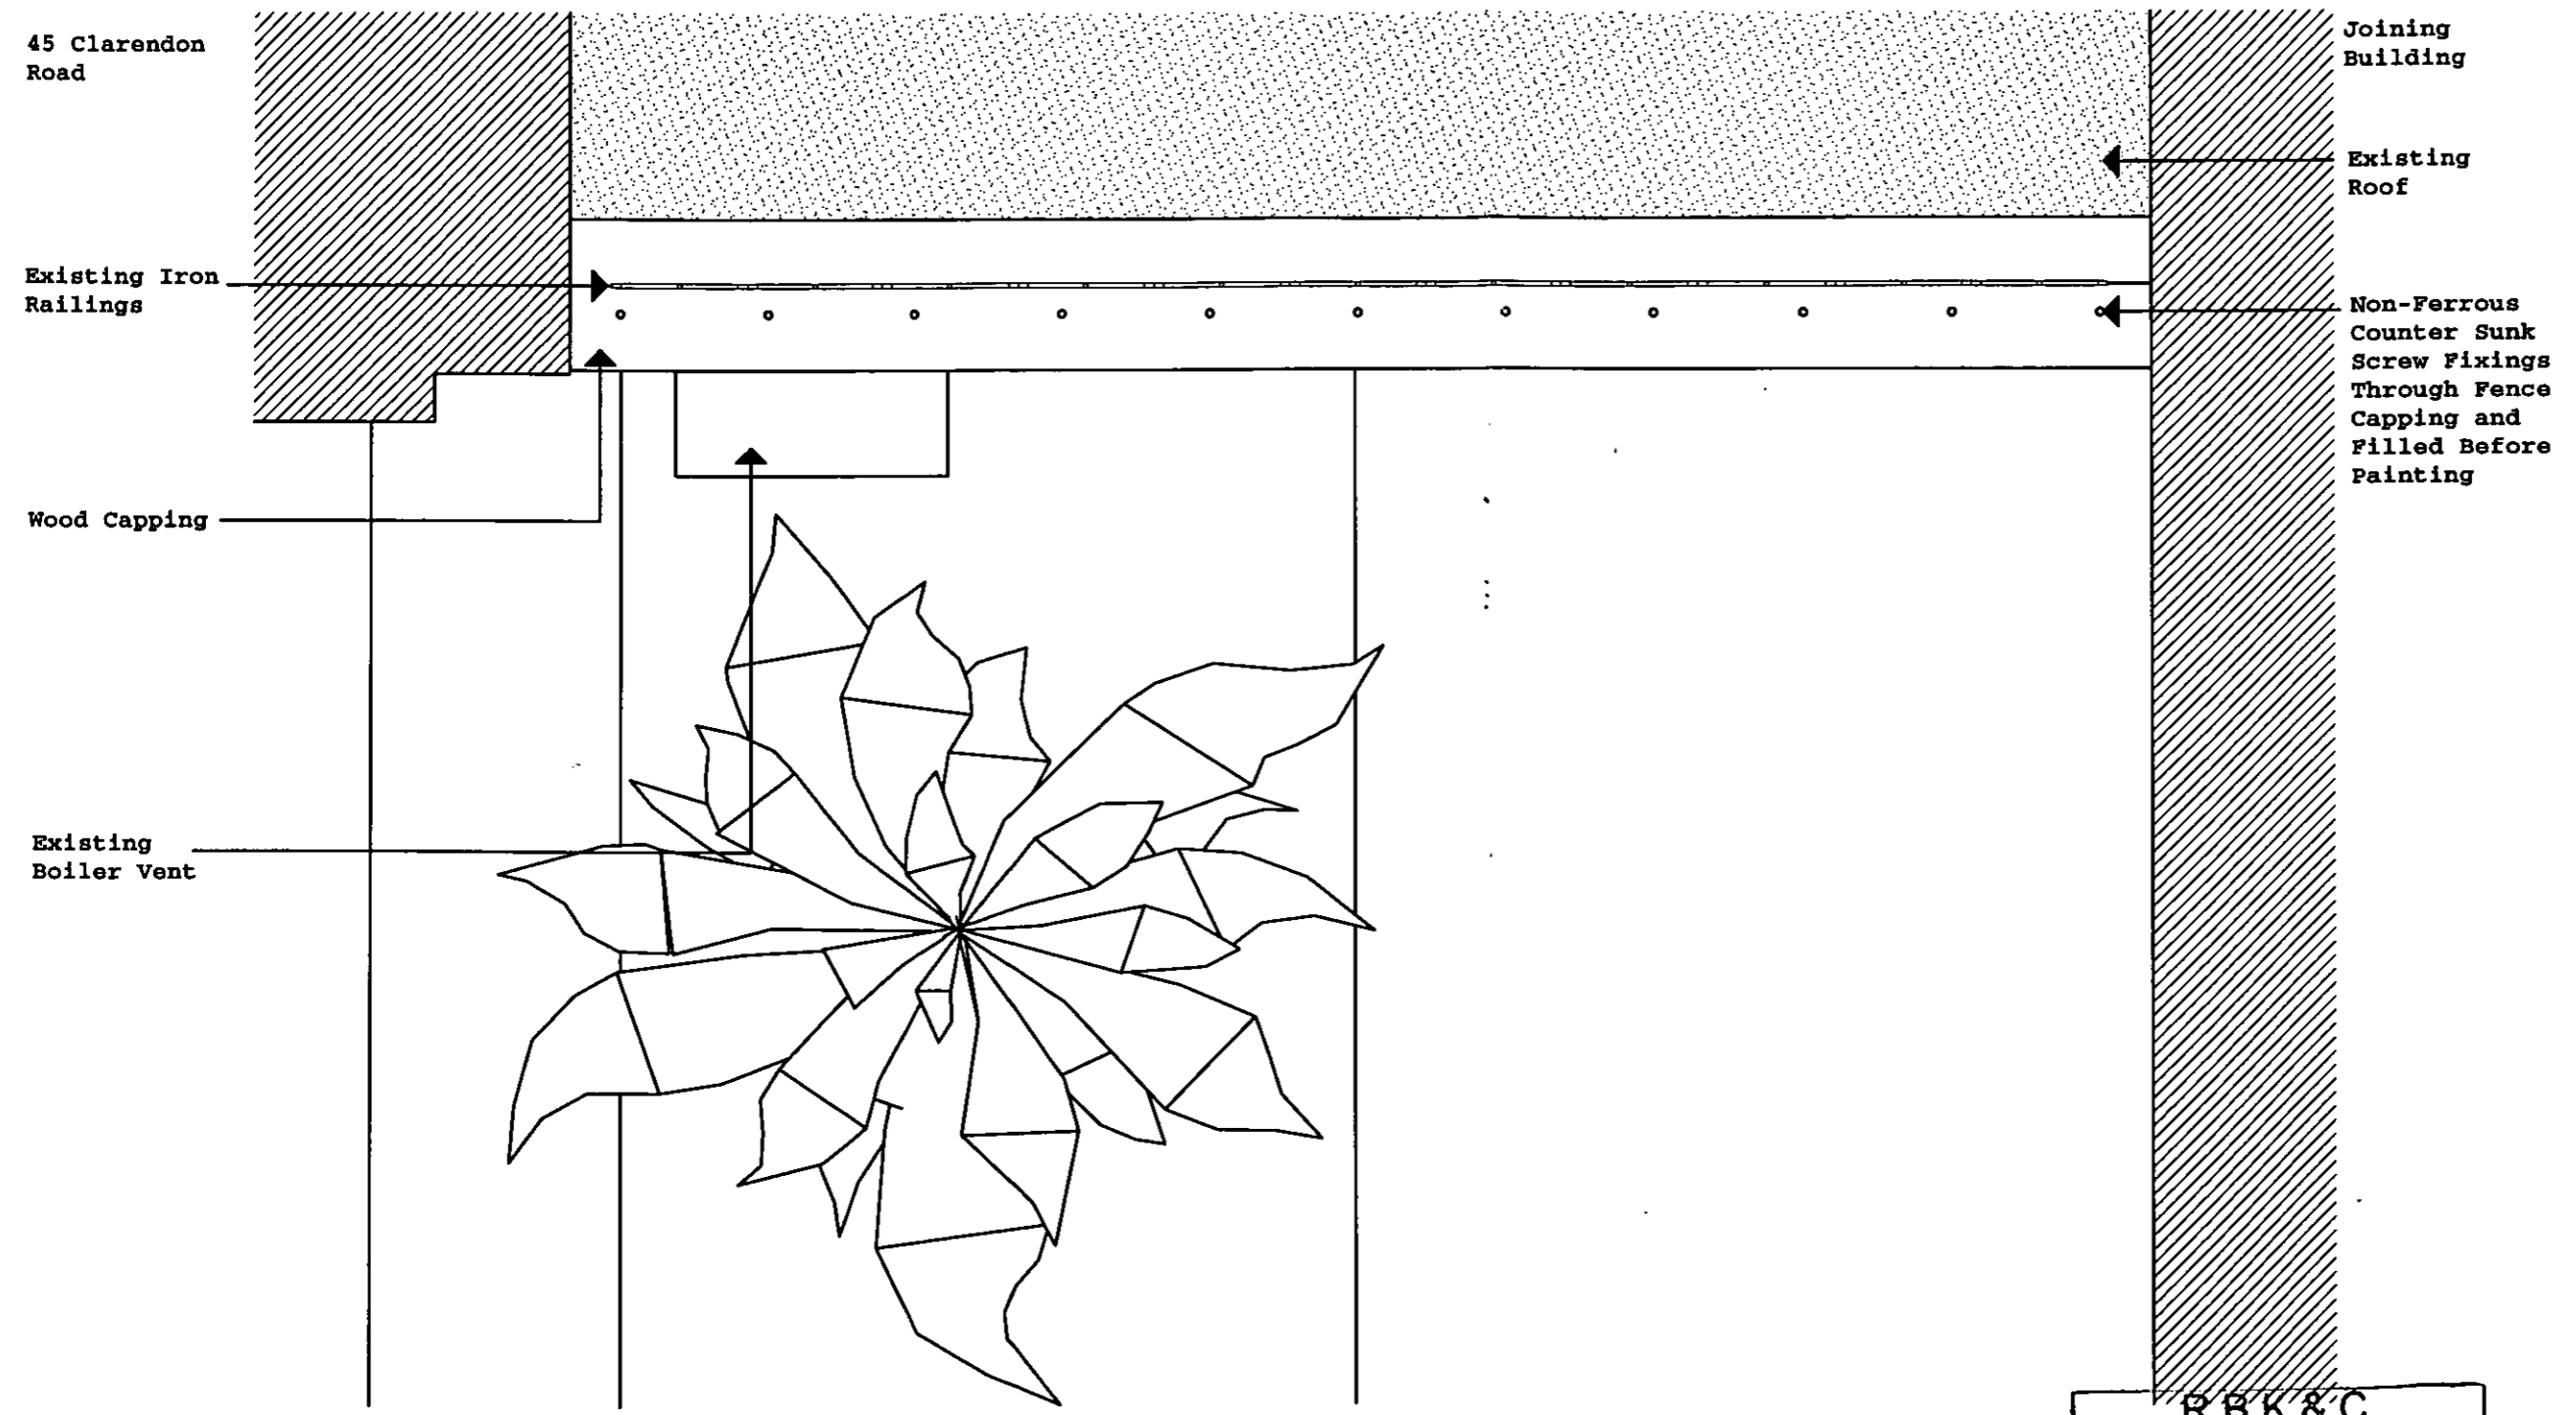

R.B.K.&C.
TOWN PLANNING
 27 NOV 2000
RECEIVED

WALMER COURTYARD
 225 WALMER ROAD
 HOLLAND PARK
 LONDON W11 4EY
 TEL : 0207 - 221 5568
 FAX : 0207 - 229 8771
 E-mail : mail@ptp-architects.com

LB002772

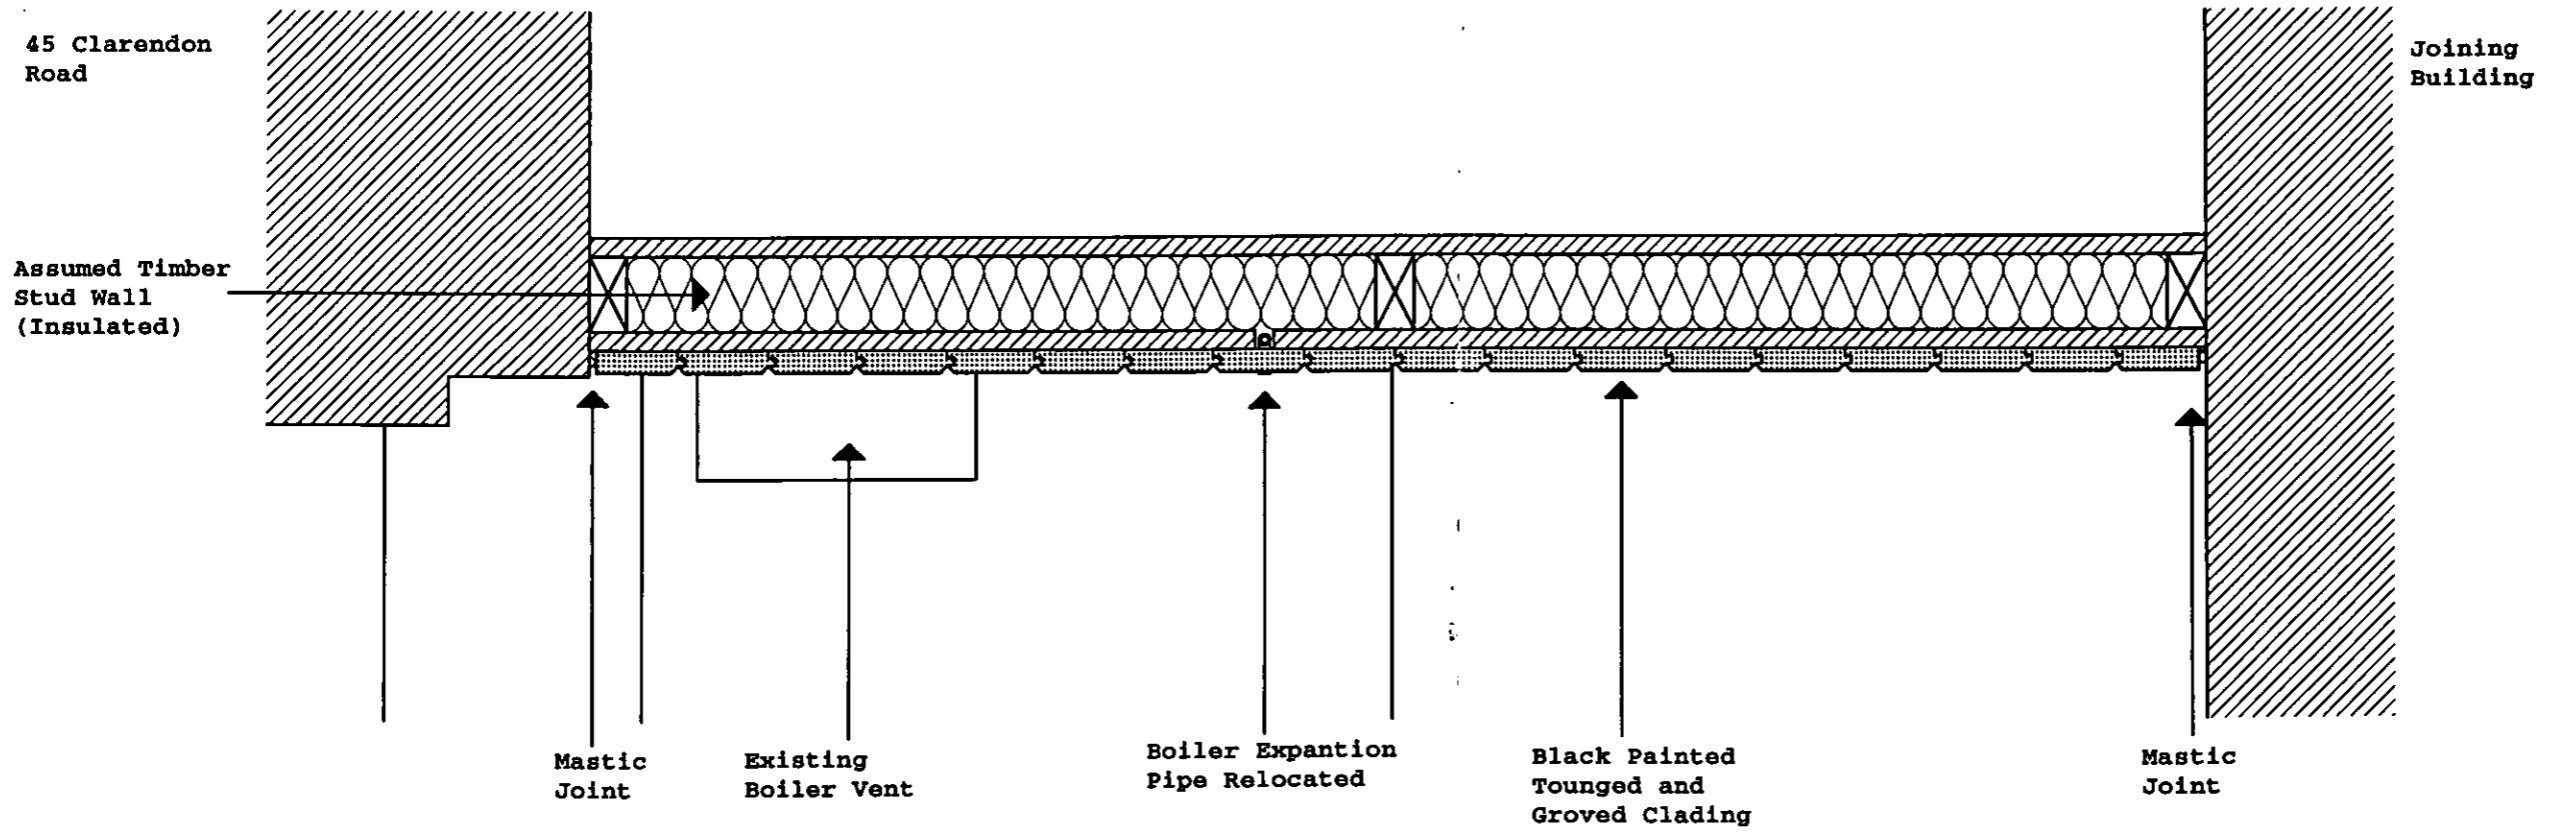

site : 45 CLARENDON ROAD

drg no : 45 CR/58

title : AS PROPOSED INTERNAL PLAN

date : 22/11/2000

scale : 1:10

do not scale this drawing :
 all dimensions to be checked on site


Rev.	Date
A	-
B	-
C	-
D	-
E	-

last revision - note : _____

R.B.K. & C.
TOWN PLANNING
 27 NOV 2000
RECEIVED

WALMER COURTYARD
 225 WALMER ROAD
 HOLLAND PARK
 LONDON W11 4EY
 TEL: 0207 - 221 5568
 FAX: 0207 - 229 8771
 E-mail: mail@ptp-architects.com

LB002772

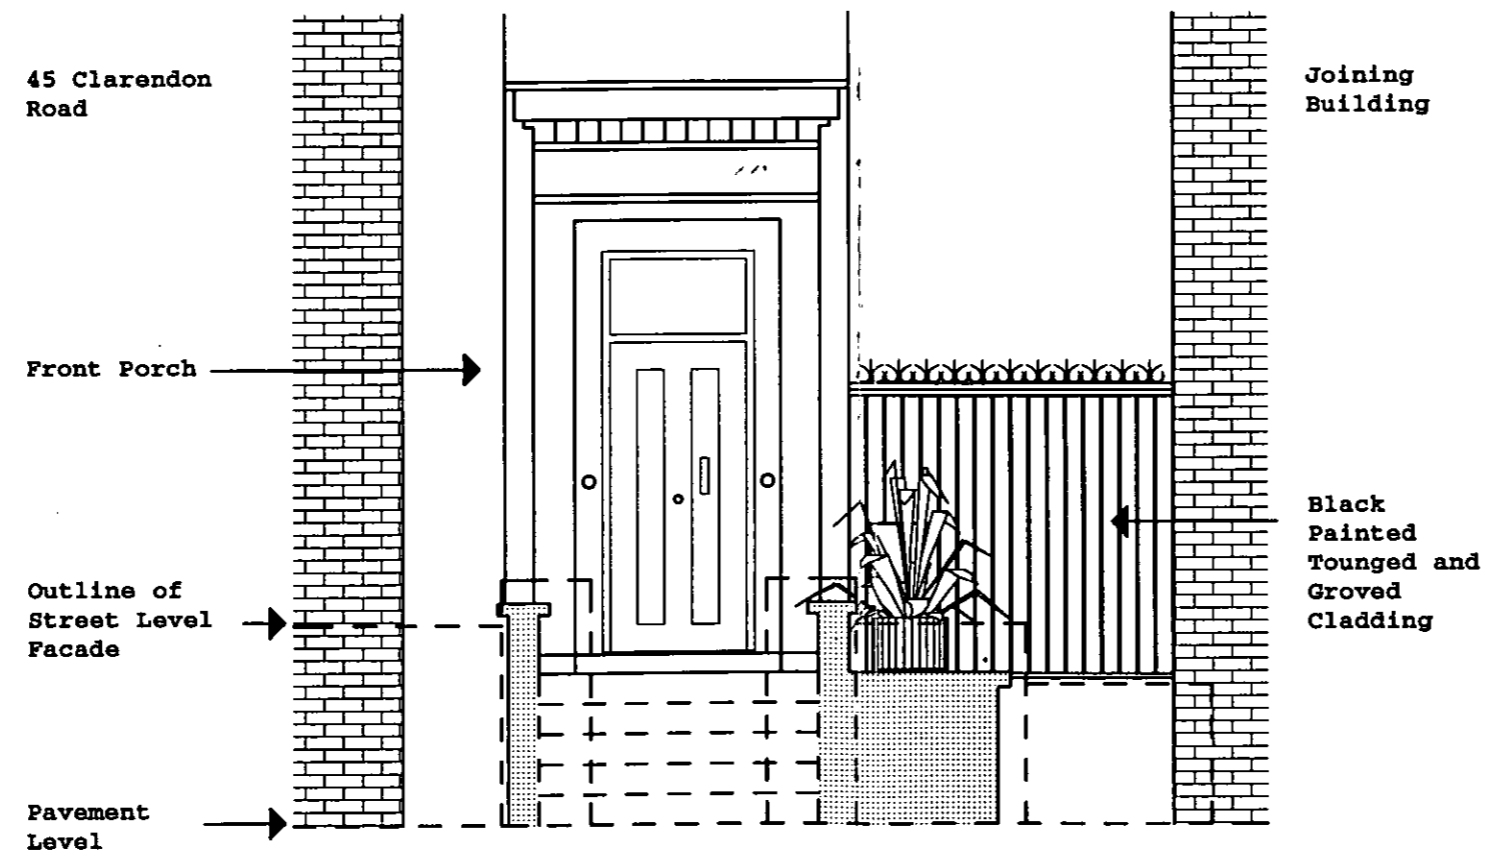

site :
45 CLARENDON ROAD

drg no :
45 CR/59

title :
AS PROPOSED FRONT ELEVATION

date :
 22/11/2000


scale :
 1:50

do not scale this drawing :
 all dimensions to be checked on site

Rev.	Date
A	-
B	-
C	-
D	-
E	-

last revision - note :
 -

R.B.K.&C.
TOWN PLANNING
 27 NOV 2000
RECEIVED

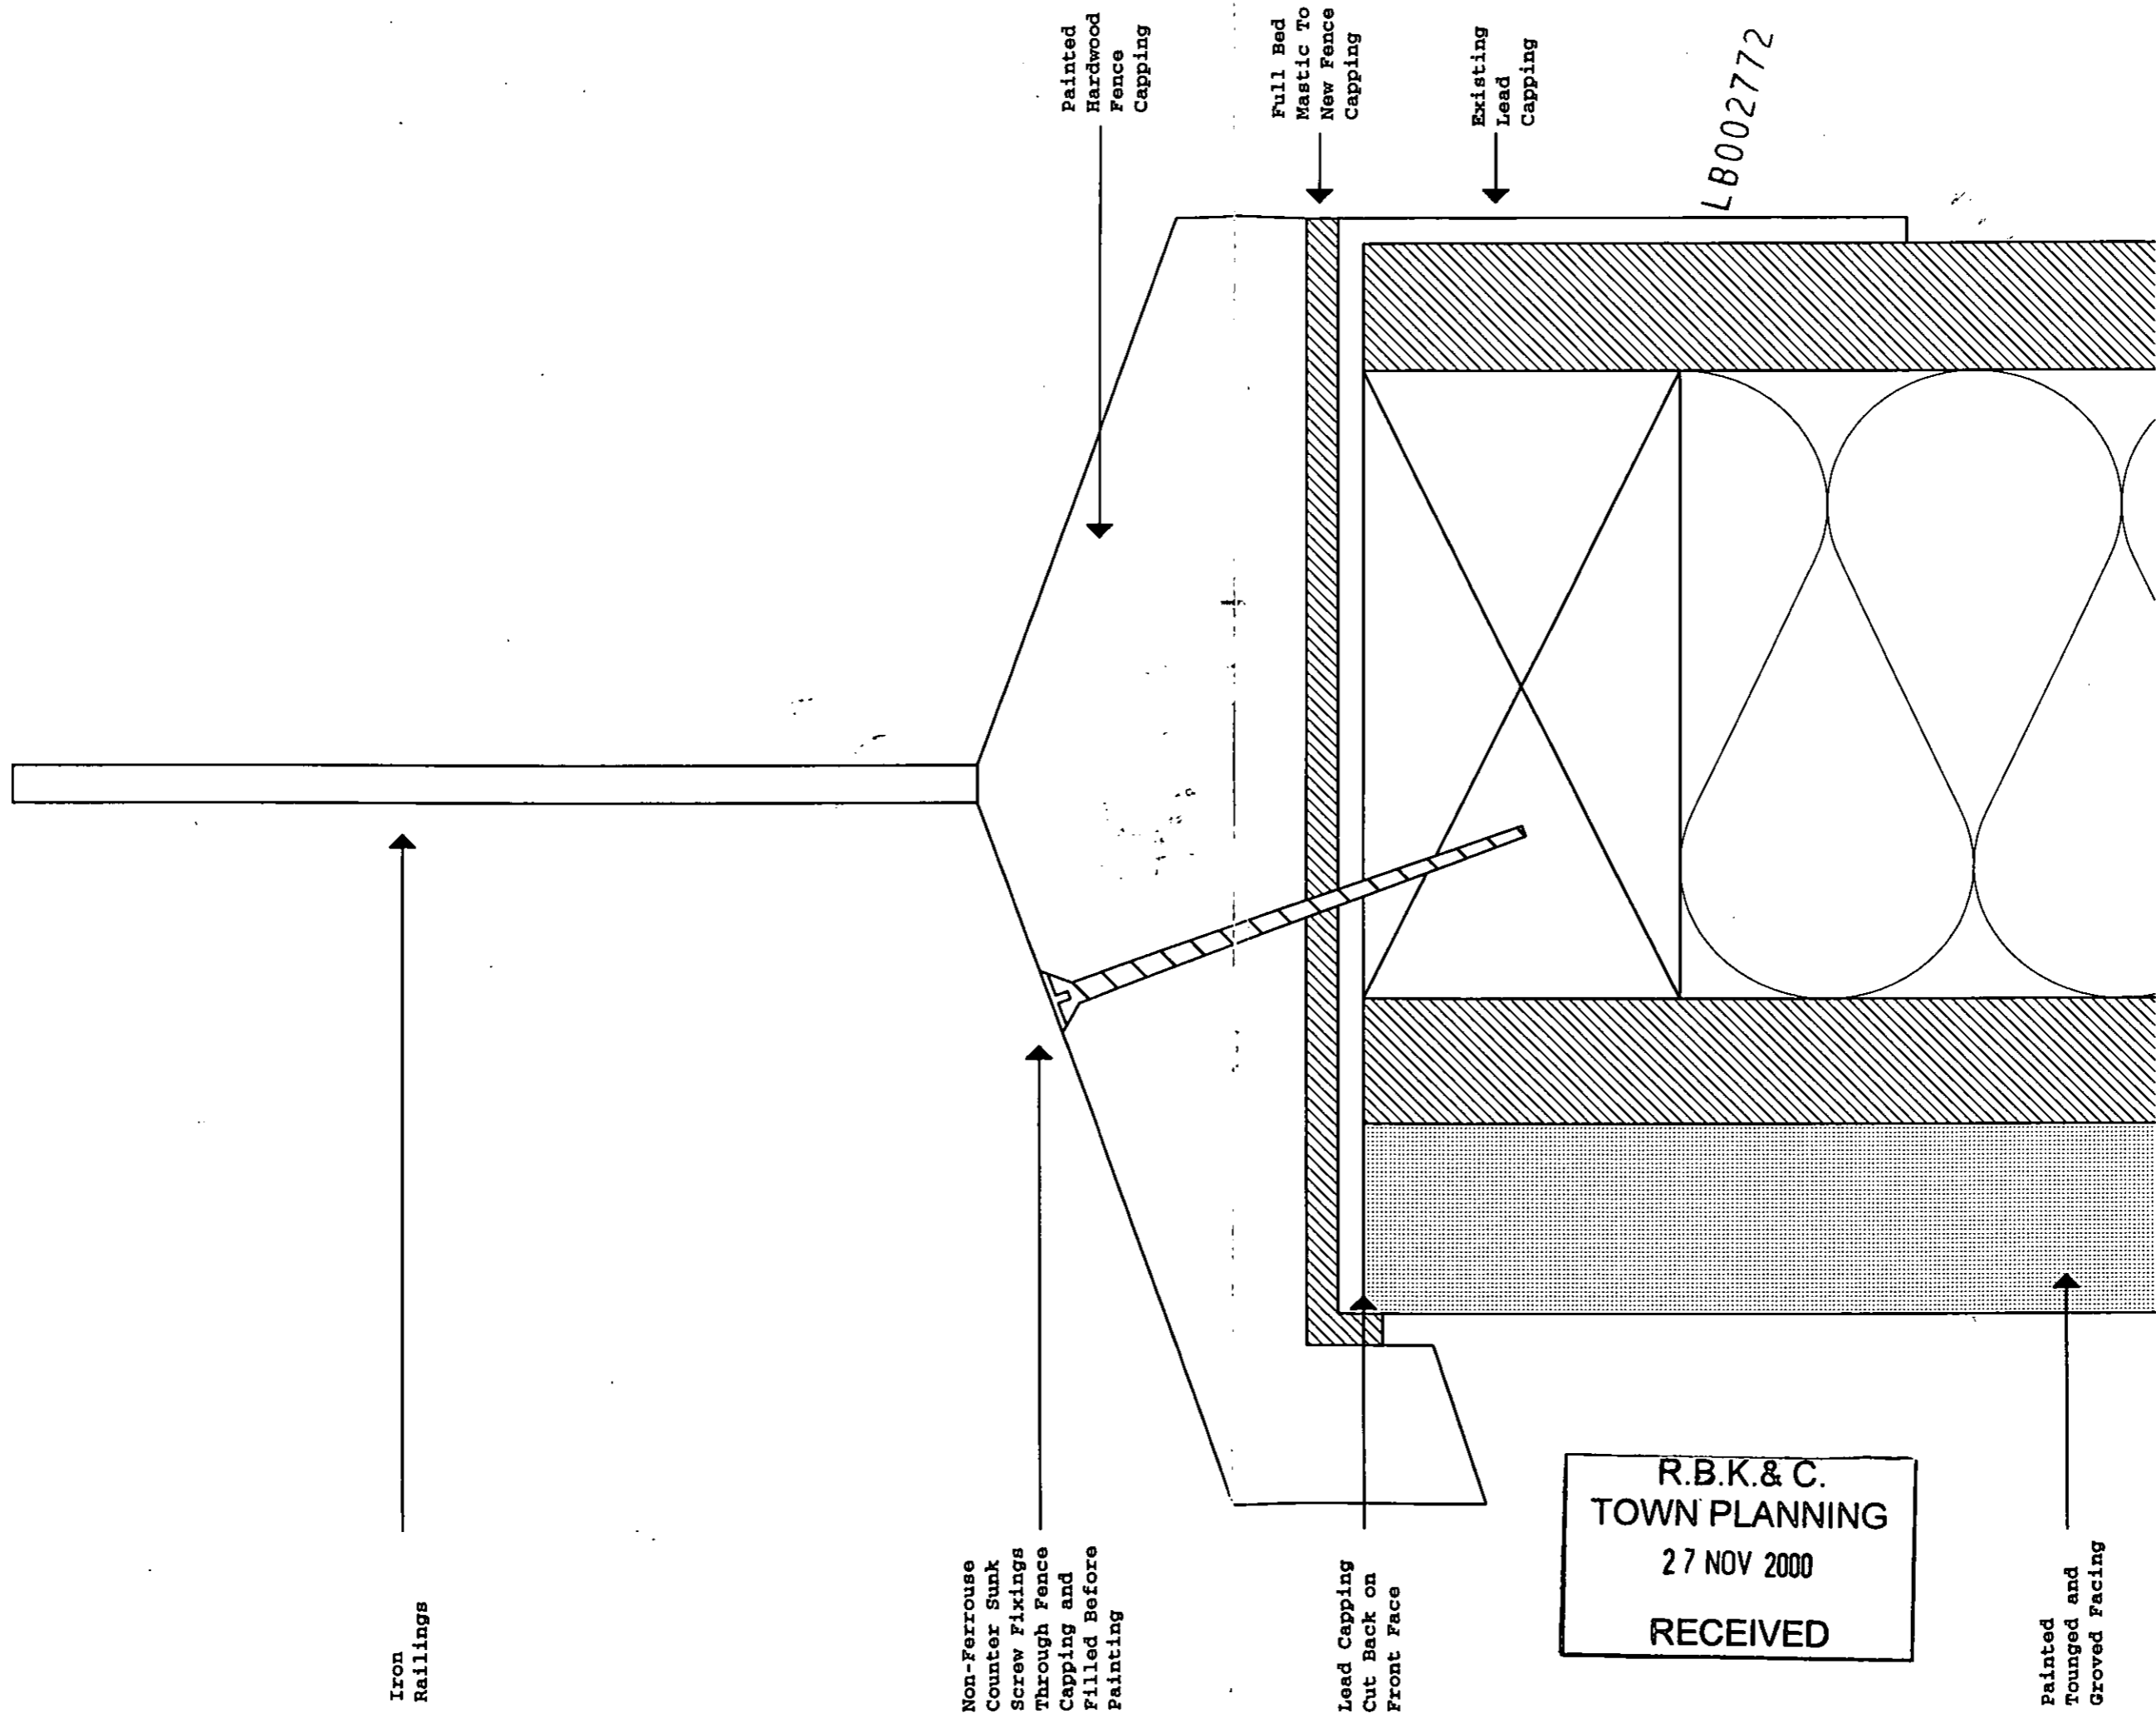

WALMER COURTYARD
 225 WALMER ROAD
 HOLLAND PARK
 LONDON W11 4EY
 TEL : 0207 - 221 5568
 FAX : 0207 - 229 8771
 E-mail : mail@ptp-architects.com

site :
45 CLARENDON ROAD

drg no :
45 CR/60

title :
AS PROPOSED SECTION

date :
 22/11/2000


scale :
 1:1

do not scale this drawing :
 all dimensions to be checked on site


Rev.	Date
A	-
B	-
C	-
D	-
E	-

last revision - note :


R.B.K.& C.
TOWN PLANNING
 27 NOV 2000
RECEIVED

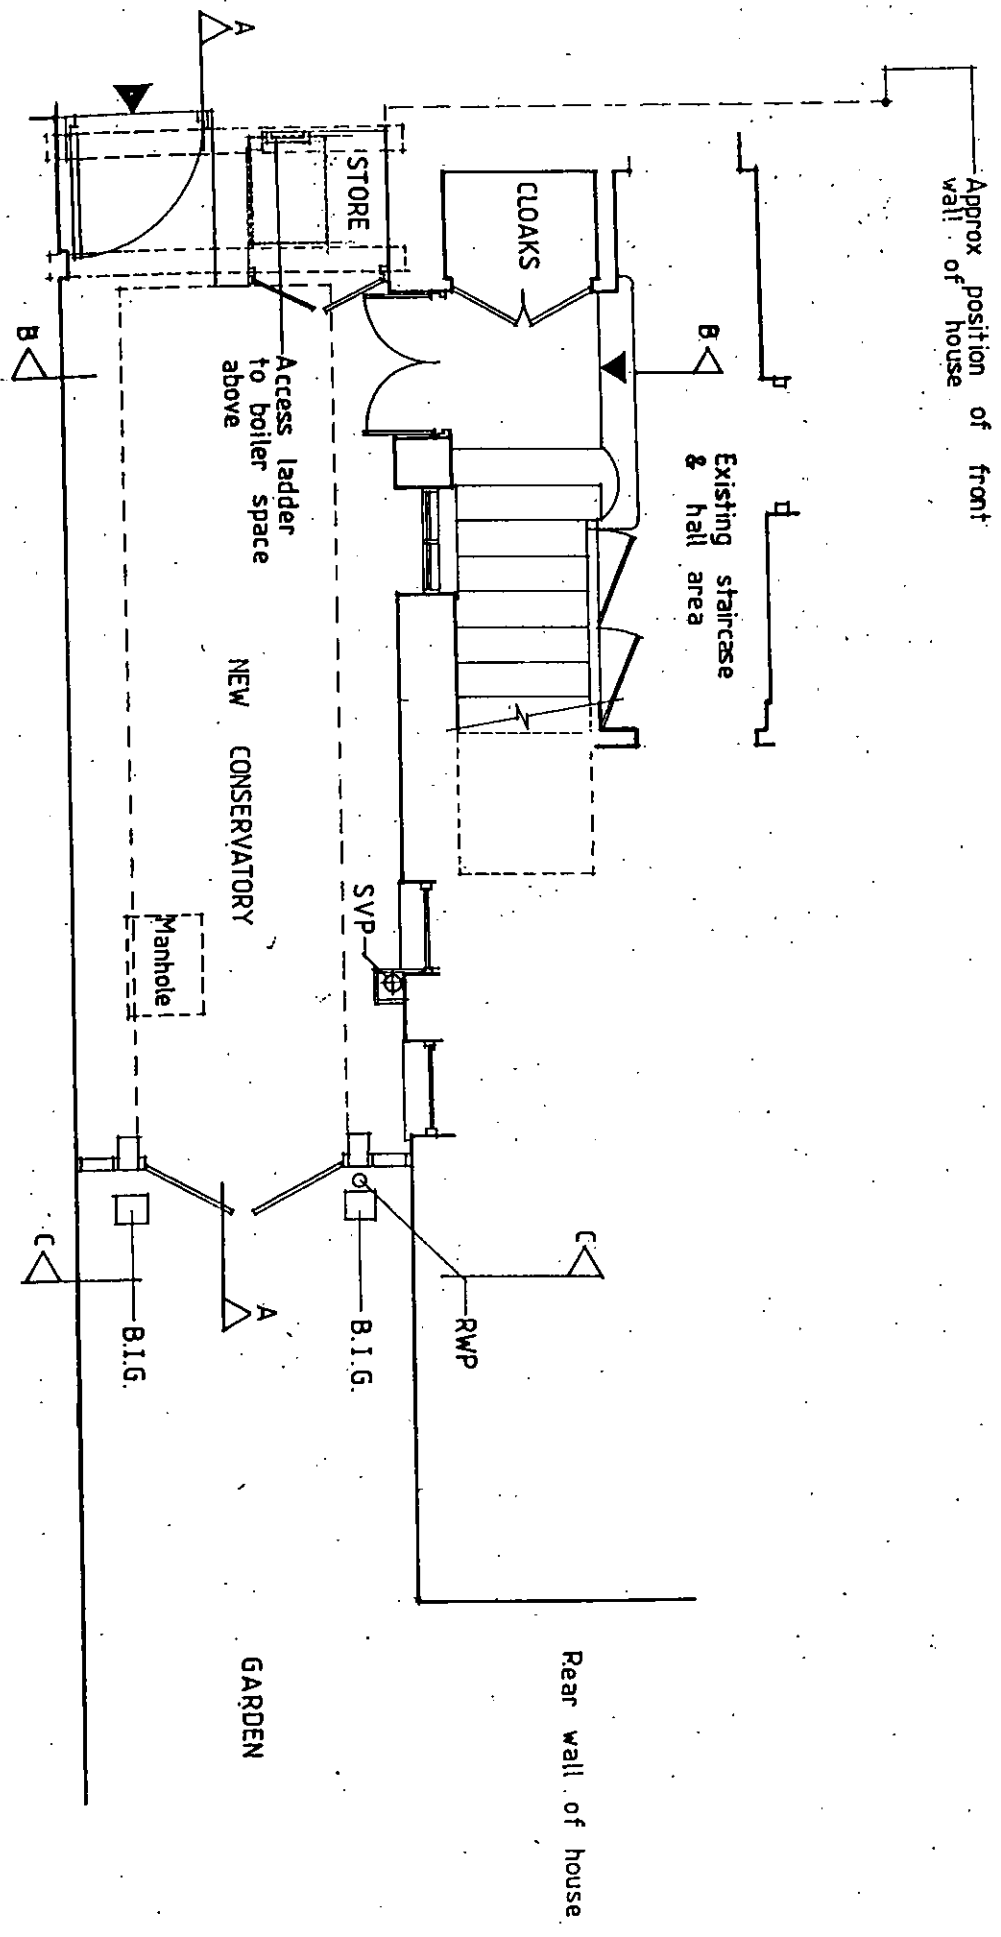


PLAN 1:50

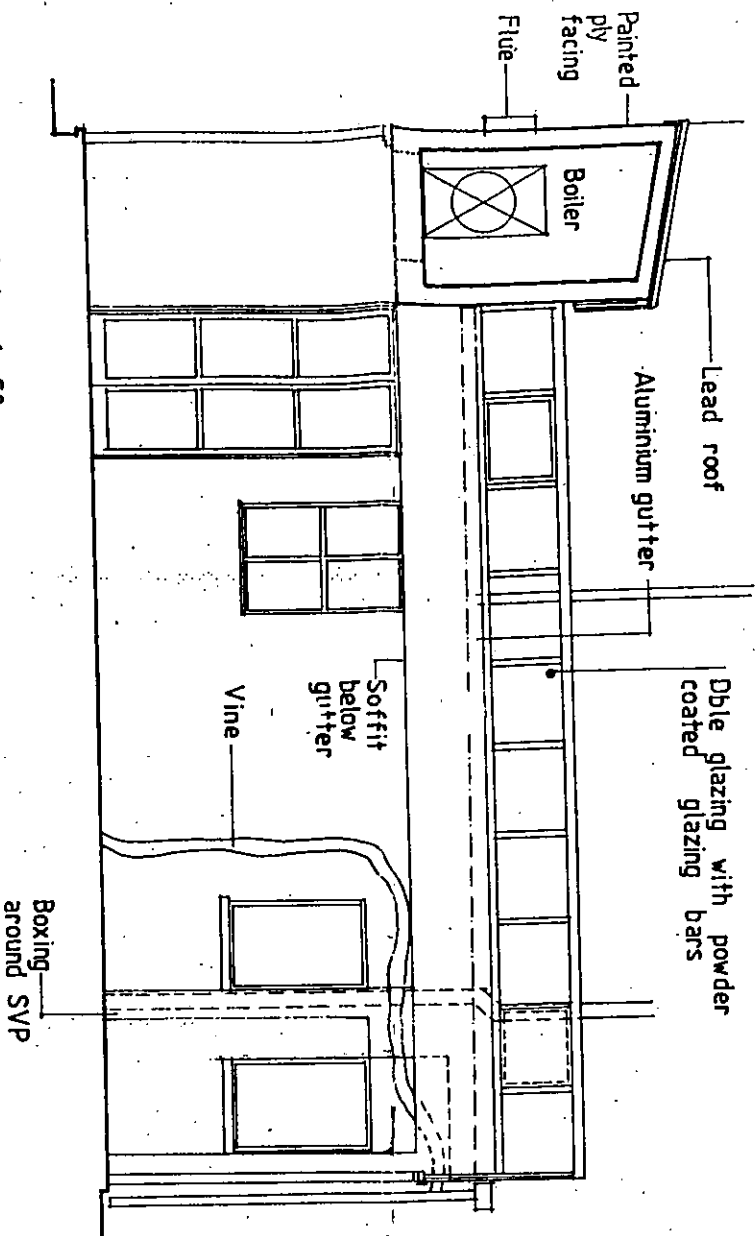

SECTION A-A 1:50

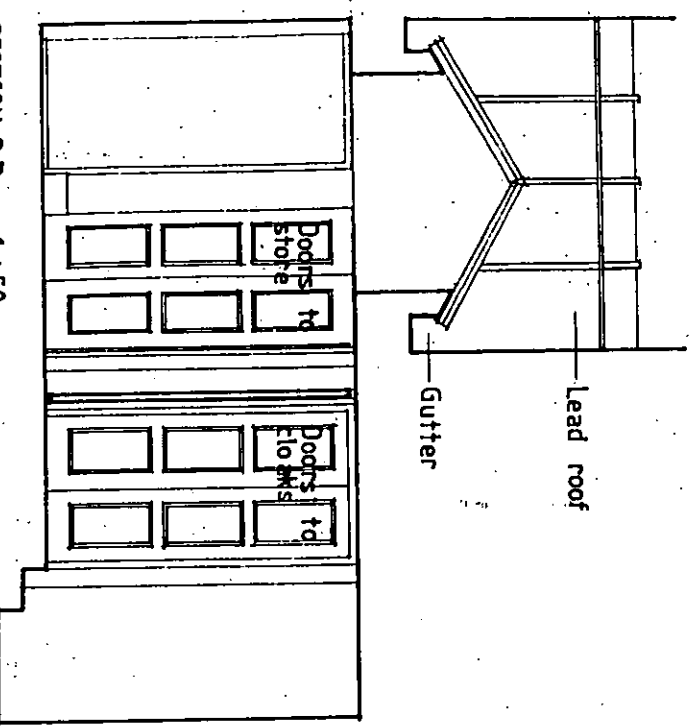

SECTION B-B 1:50

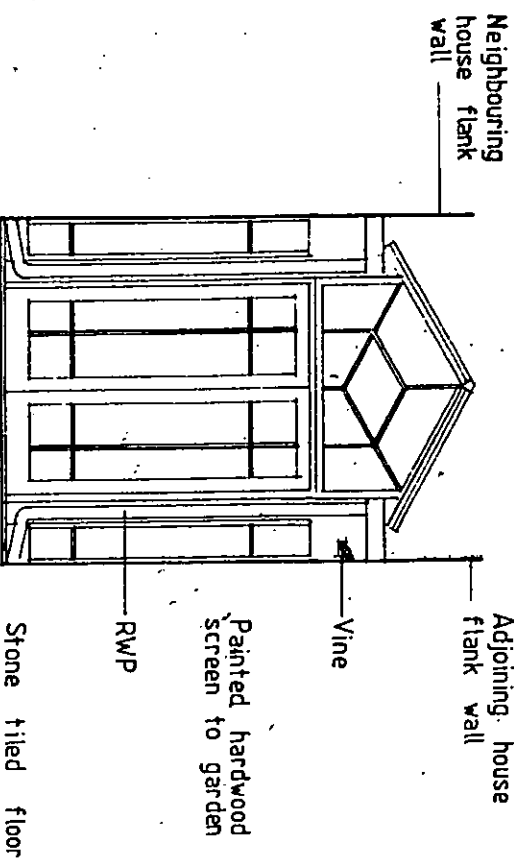

SECTION C-C 1:50

Copyright in this drawing remains with architects Peter Tigg Partnership and no express or implied licence is granted by way of this drawing or otherwise to reproduce or use this drawing or the design contained in it.

peter tigg
 Partnership Ltd.
 architects & planners & designers
 WALMER COURTYARD
 225 WALMER ROAD
 HOLLAND PARK
 LONDON W11 4EY
 TEL: 0171 221 5588

Site 45 CLARENDON RD W.11.
 Title LWR GRD FLR CONSERVATORY AREA
 do not scale this drawing: all dimensions to be checked on site

Dwg no. 45 CR S1
 Date FEB 99
 Scale 1:50

R.B.K. & C.
 TOWN PLANNING
 27 NOV 2000
 RECEIVED

L8002772

45 Clarendon Road

Joining Building

peter tigg
partnership ltd.
architects · planners · designers

WALMER COURTYARD
225 WALMER ROAD
HOLLAND PARK
LONDON W11 4EY
TEL : 0207 - 221 5568
FAX : 0207 - 229 8771
E-mail : mail@ptp-architects.com

LB002772

site :
45 CLARENDON ROAD

drg no :
45 CR/52

title :
AS EXISTING ELEVATION

date :
22/11/2000

scale :
1:10

do not scale this drawing :
all dimensions to be checked on site

Rev.	Date
A	-
B	-
C	-
D	-
E	-

R.B.K. & C.
TOWN PLANNING
27 NOV 2000
RECEIVED

Copyright in this drawing remains with architects Peter Tigg Partnership and no express or implied licence is granted by way of this drawing or otherwise to reproduce use this drawing or the design contained in it.

Existing Iron Railings

Lead Capping on Roof


Black Painted Plywood

Existing Boiler Vent

Boiler Expansion Pipe

Existing Vent

Existing Vent

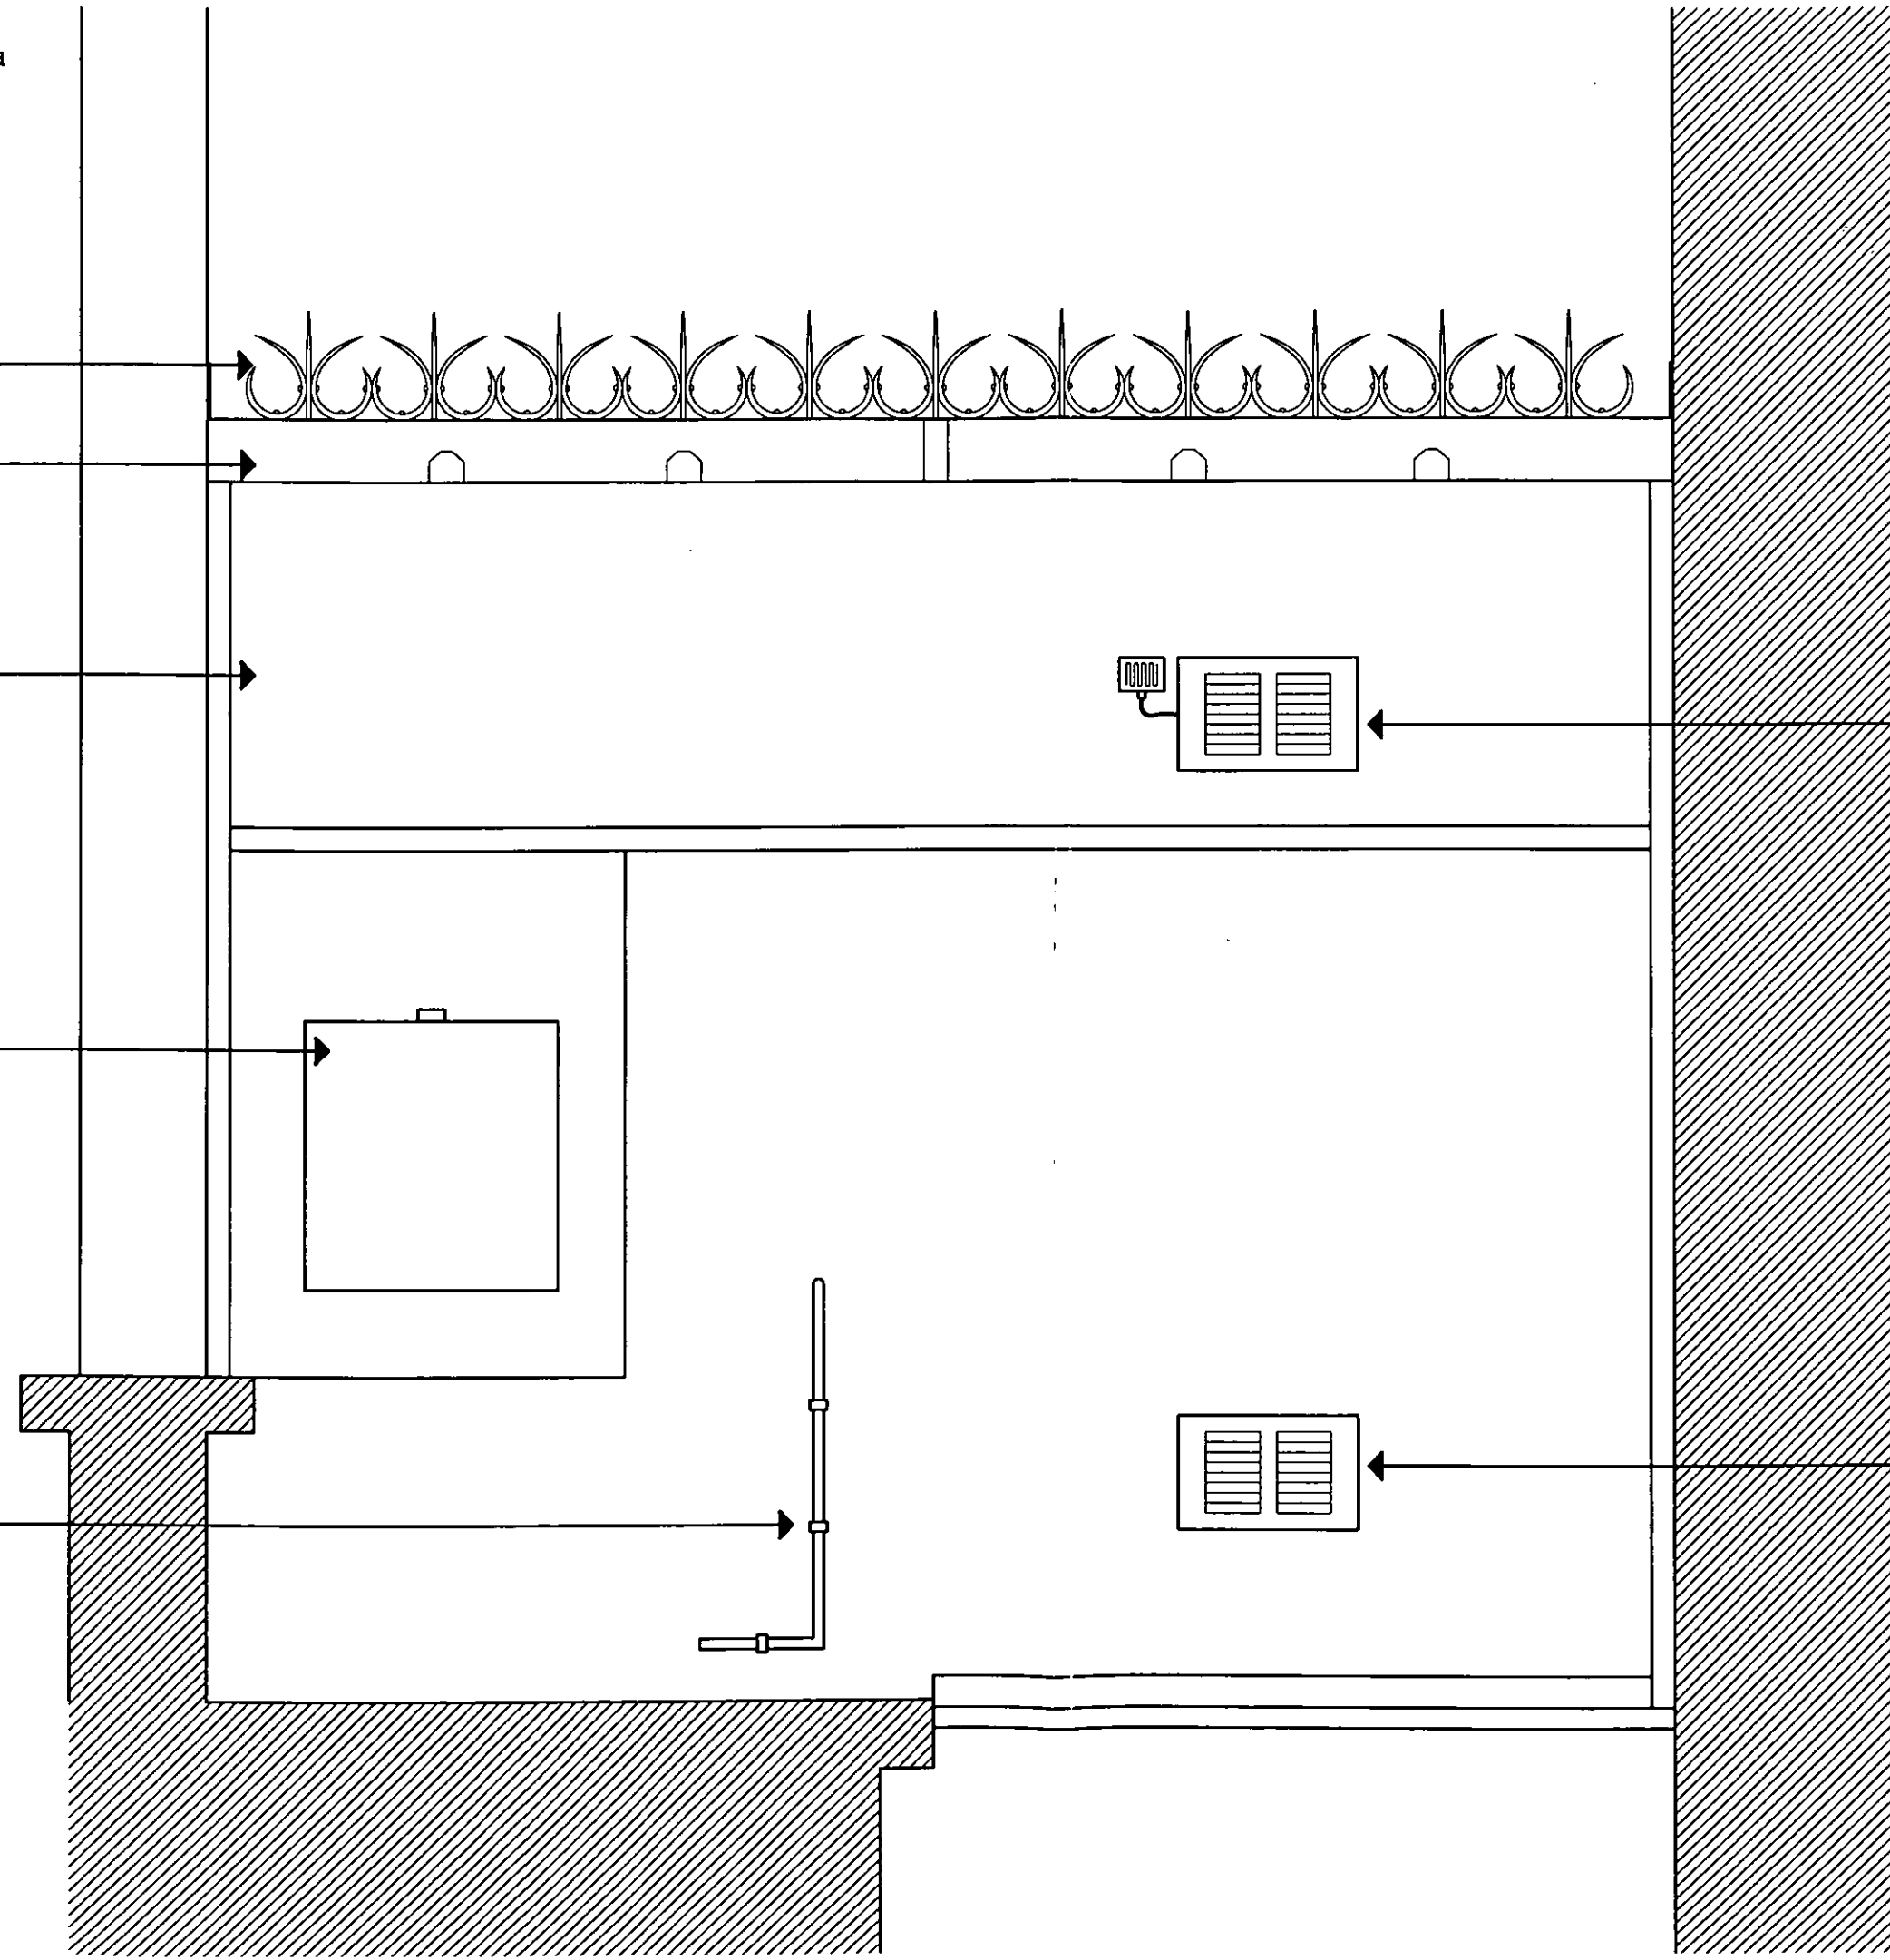


WALMER COURTYARD
 225 WALMER ROAD
 HOLLAND PARK
 LONDON W11 4EY
 TEL : 0207 - 221 5568
 FAX : 0207 - 229 8771
 E-mail : mail@ptp-architects.com

LB002772

45 Clarendon Road

Joining Building

Lead Capping on Roof

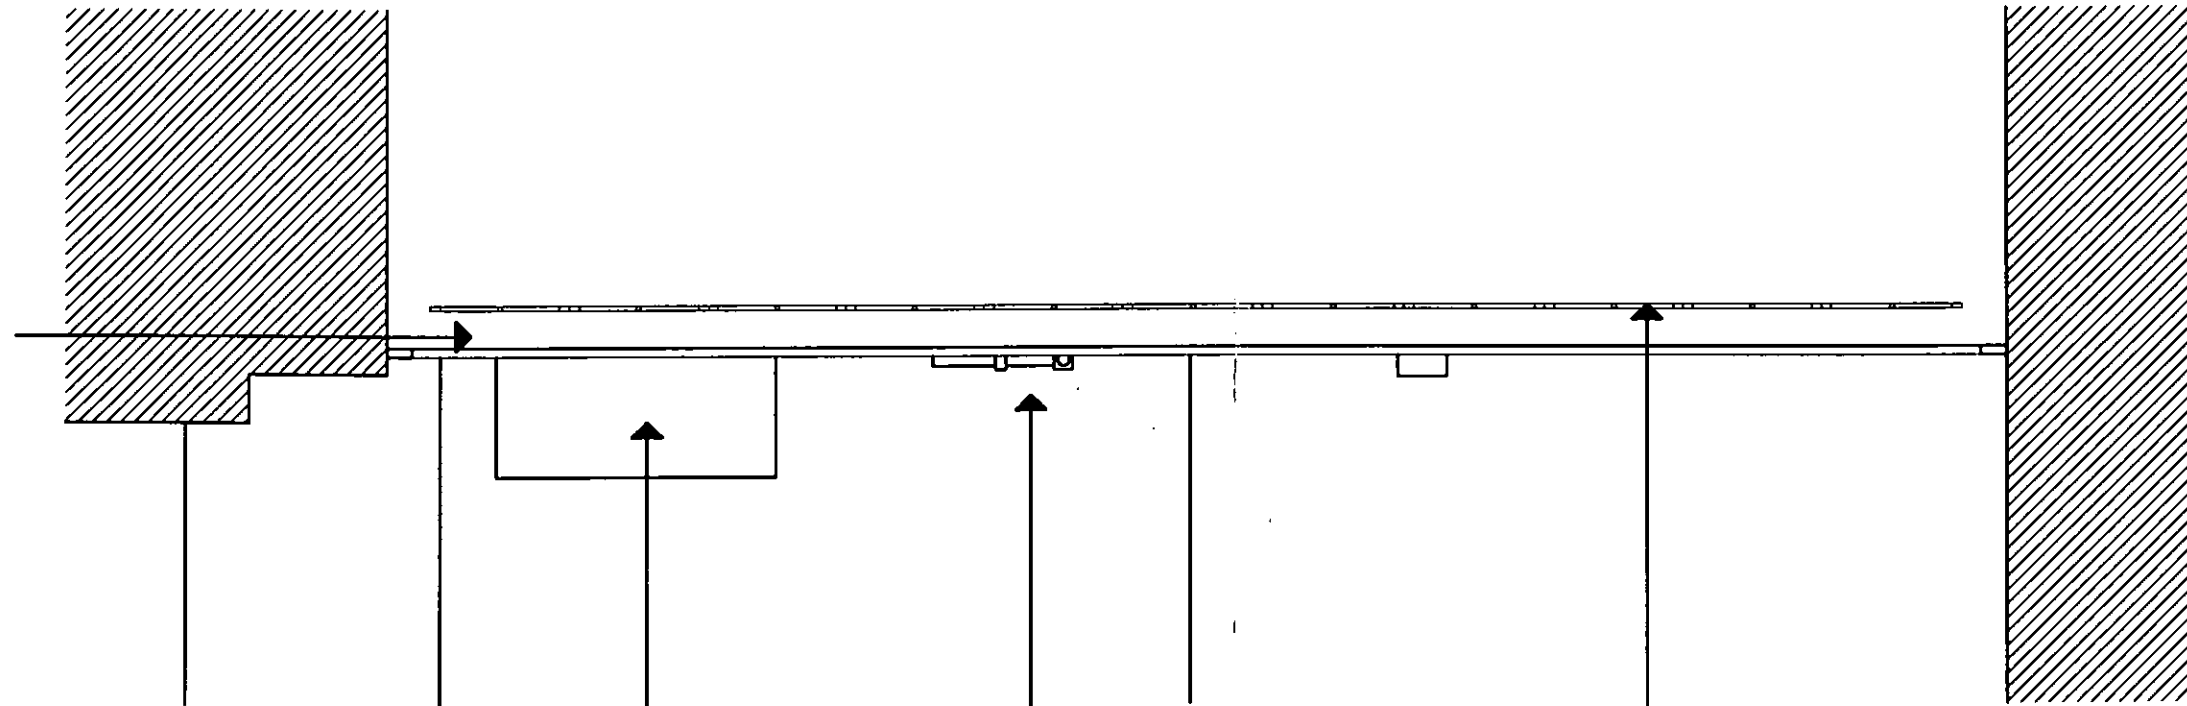

Existing Boiler Vent

Boiler Expansion Pipe

Existing Iron Railings

site : _____

45 CLARENDON ROAD

drg no : _____

45 CR/53

title : _____

AS EXISTING PLAN

date : _____

22/11/2000

scale : _____

1:10

do not scale this drawing :
 all dimensions to be checked on site

Rev.	Date
A	-
B	-
C	-
D	-
E	-

R.B.K.&C.
TOWN PLANNING
 27 NOV 2000
RECEIVED

WALMER COURTYARD
 225 WALMER ROAD
 HOLLAND PARK
 LONDON W11 4EY
 TEL : 0207 - 221 5568
 FAX : 0207 - 229 8771
 E-mail : mail@ptp-architects.com

LB002772

site : _____

45 CLARENDON ROAD

drg no : _____

45 CR/54

title : _____

**AS EXISTING
 FRONT ELEVATION**

date : _____

22/11/2000


scale : _____

1:50

**do not scale this drawing :
 all dimensions to be checked on site**

Rev.	Date
A	-
B	-
C	-
D	-
E	-

last revision - note : _____

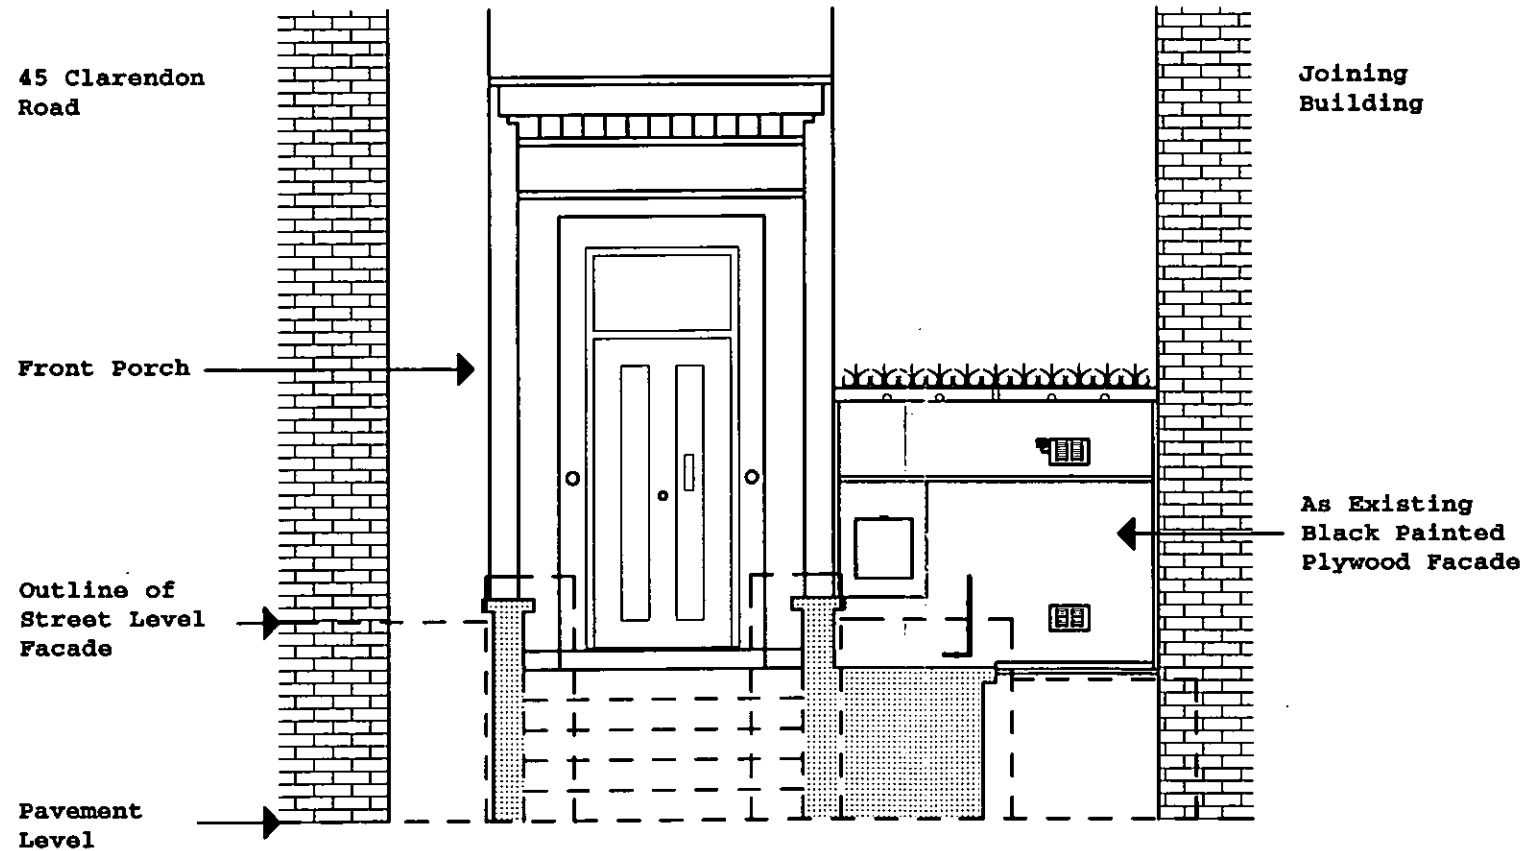

R.B.K. & C.
TOWN PLANNING
 27 NOV 2000
RECEIVED

WALMER COURTYARD
 225 WALMER ROAD
 HOLLAND PARK
 LONDON W11 4EY
 TEL : 0207 - 221 5568
 FAX : 0207 - 229 8771
 E-mail : mail@ptp-architects.com

LB002772

site :
45 CLARENDON ROAD

drg no :
45 CR/55

title :
AS EXISTING SECTION


date :
 22/11/2000

scale :
 1:1

**do not scale this drawing :
 all dimensions to be checked on site**

Rev.	Date
A	-
B	-
C	-
D	-
E	-

last revision - note :

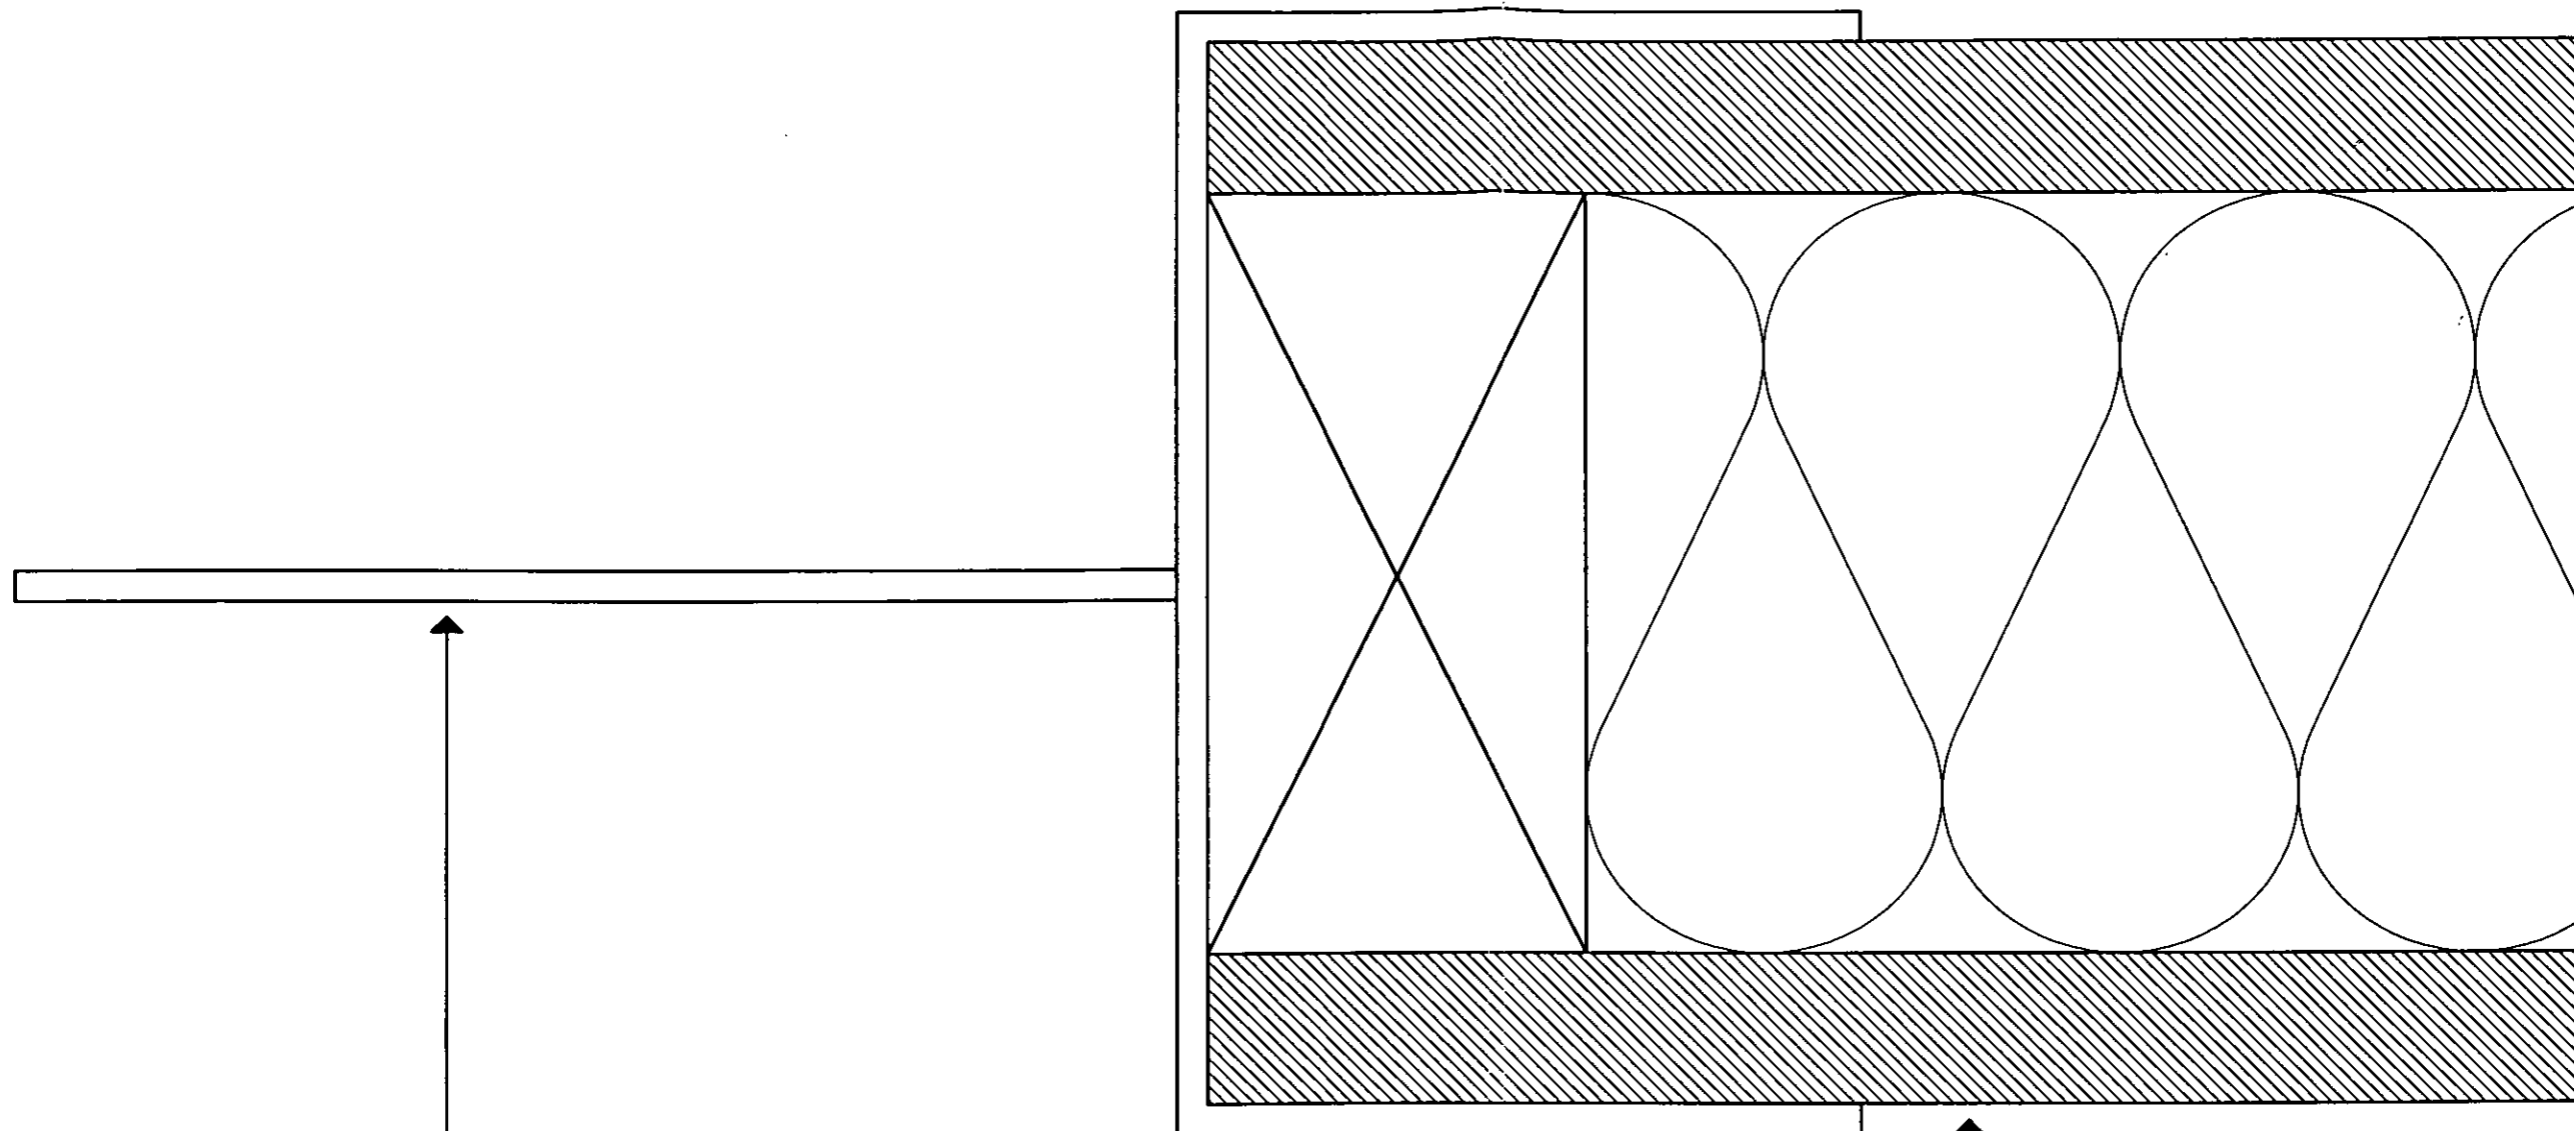

Iron
Railings

Assumed as
Existing
capping to
Front Towards
Side Fence

Lead
Capping

Assumed,
Insulated
Timber Stud
Wall

R.B.K.& C.
TOWN PLANNING
 27 NOV 2000
RECEIVED

45 Clarendon Road

Joining Building

peter tigg
partnership ltd.
architects · planners · designers

WALMER COURTYARD
225 WALMER ROAD
HOLLAND PARK
LONDON W11 4EY
TEL : 0207 - 221 5568
FAX : 0207 - 229 8771
E-mail : mail@ptp-architects.com

Existing Iron Railings

New Wooden Fence Capping

LB002772

site :
45 CLARENDON ROAD

Black Painted Tounge and Groved Facing to Existing Construction

drg no :
45 CR/56

Existing Boiler Vent Concealed By Plant

All Vents Have Been Relocated

title :
AS PROPOSED ELEVATION

Computer Drawn Standard, Outdoor Pot Plant (Actual Plant is 1020 by 1300 Rosemary Plant and Pot is 330 by 550)

date :
22/11/2000
scale :
1:10

R.B.K.&C.
TOWN PLANNING
27 NOV 2000
RECEIVED

do not scale this drawing :
all dimensions to be checked on site


Rev.	Date
A	-
B	-
C	-
D	-
E	-

Existing Pipe Hidden Behind Tounge and Groved Facing

last revision - note :

Black Painted Drip Moulding

Copyright in this drawing remains with architects Peter Tigg Partnership and no express or implied licence is granted by way of this drawing or otherwise to reproduce use this drawing or the design contained in it.

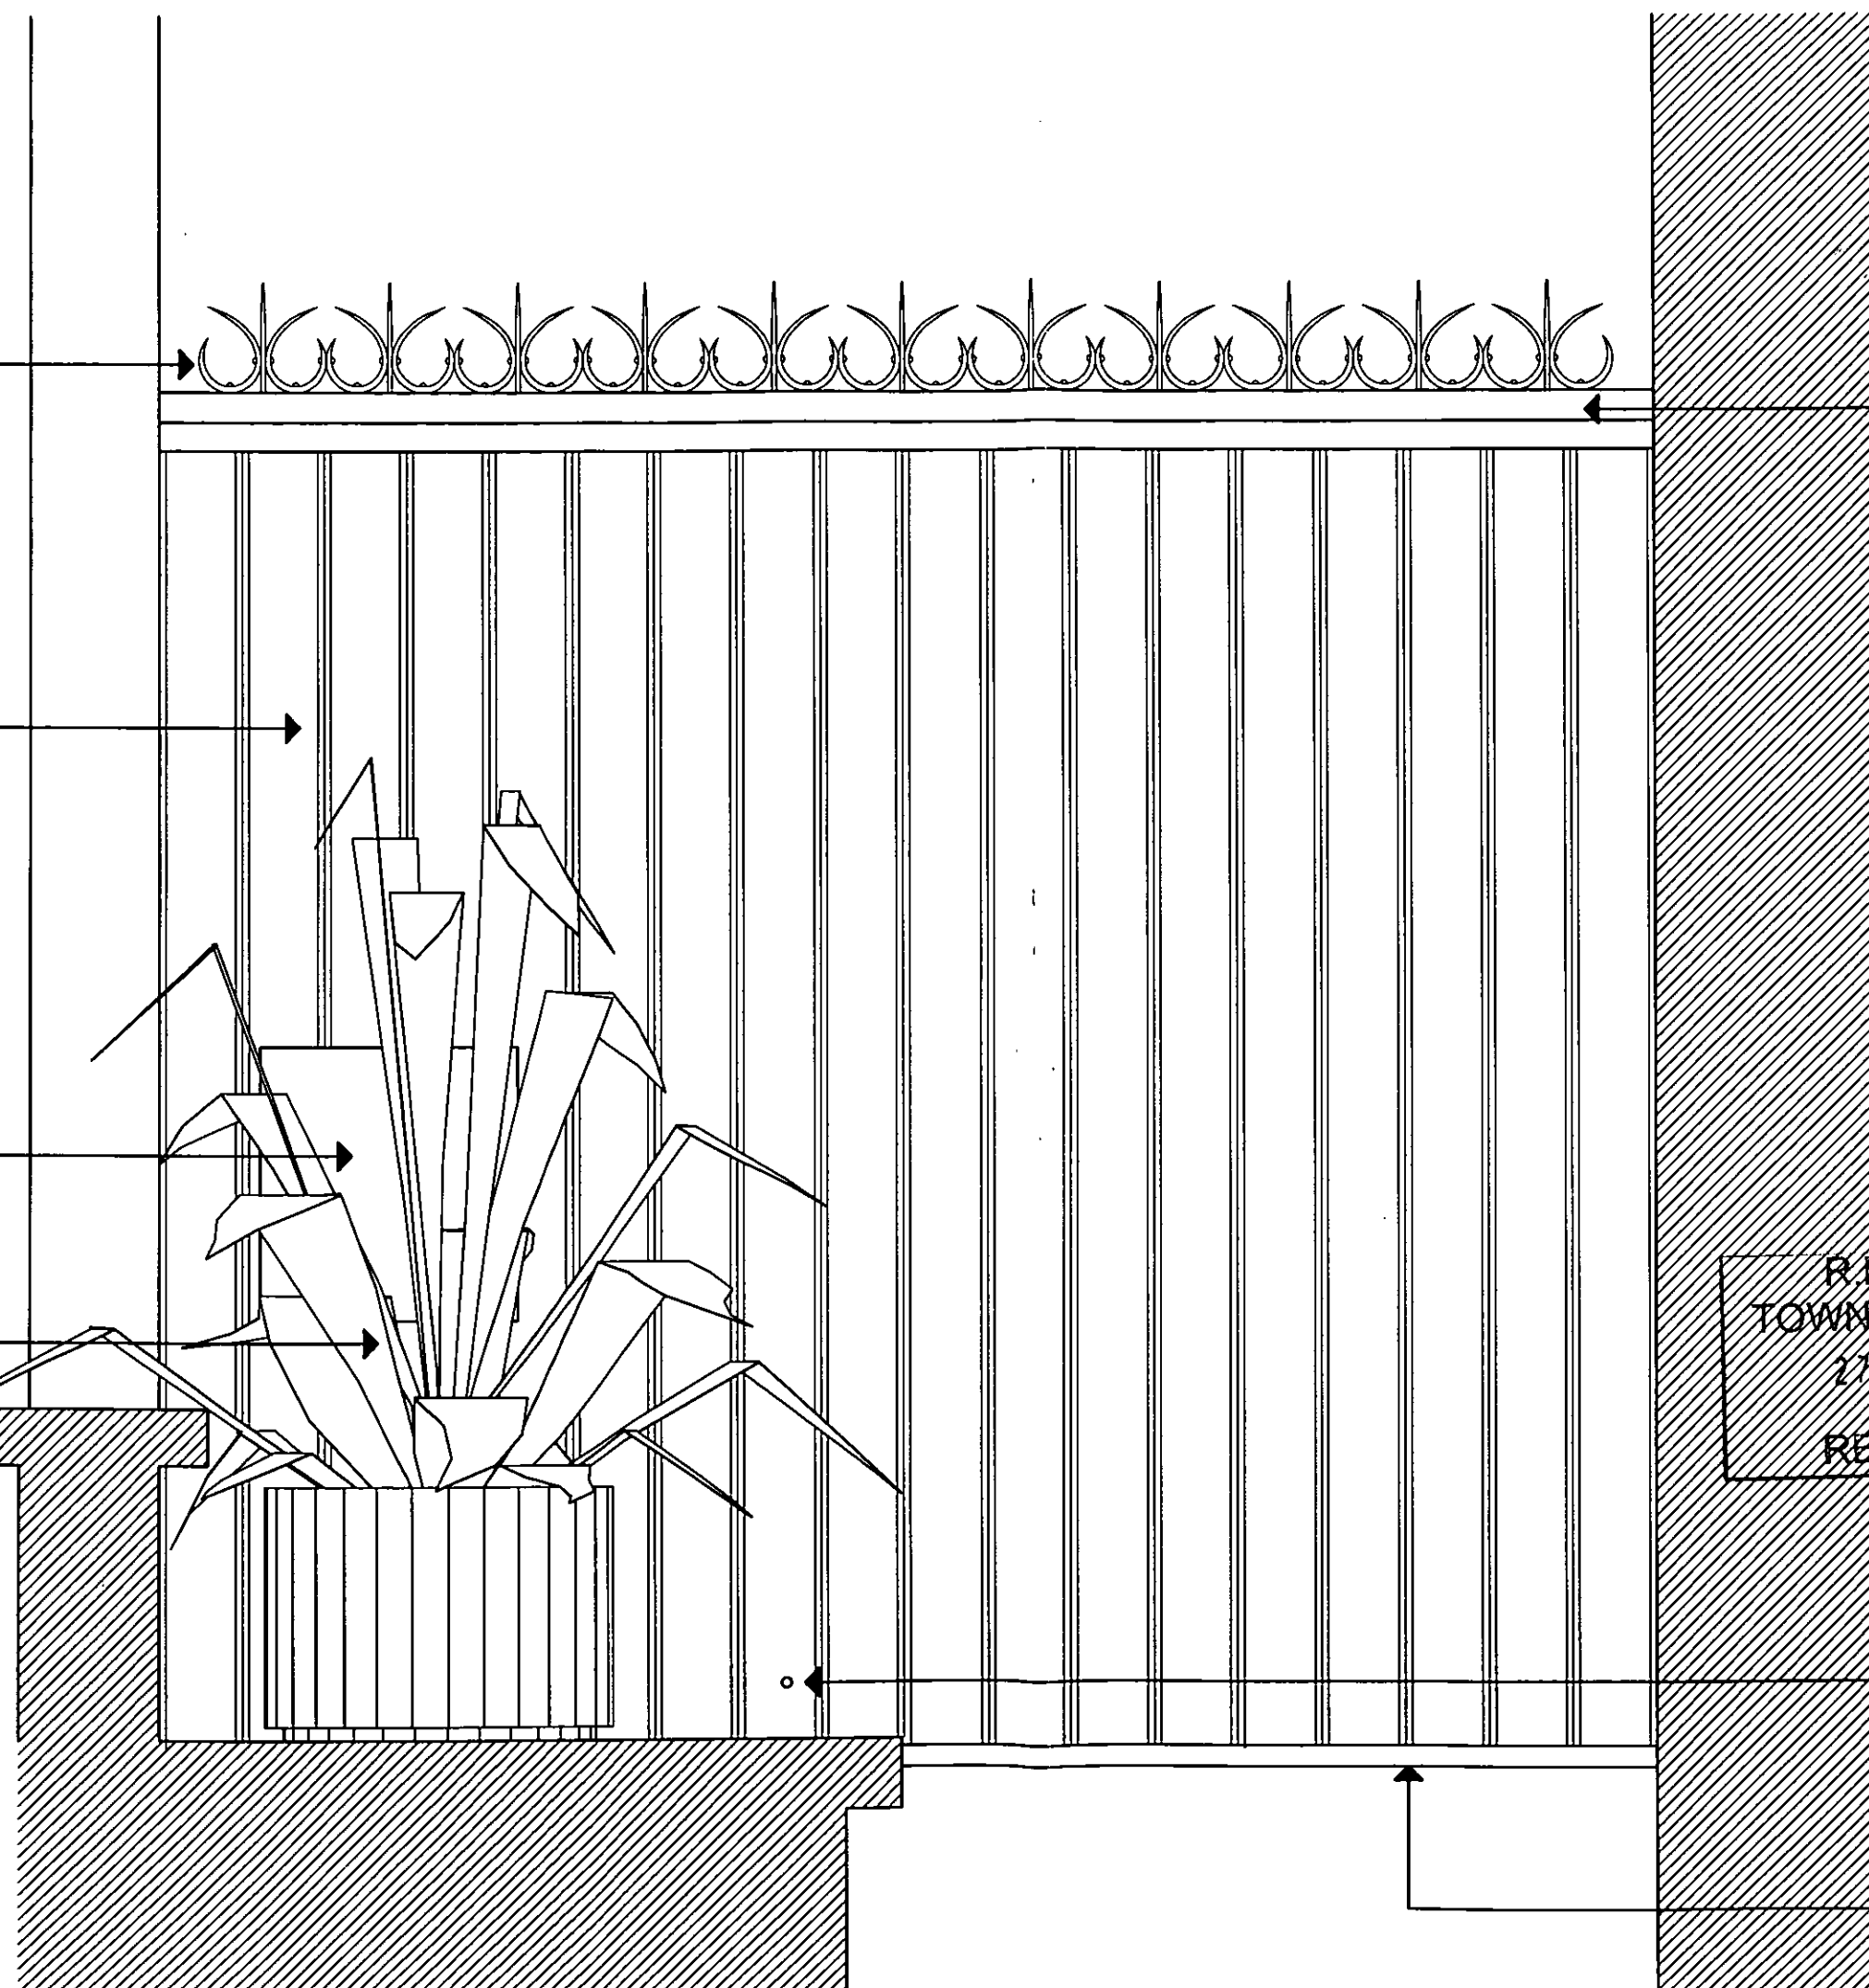

WALMER COURTYARD
 225 WALMER ROAD
 HOLLAND PARK
 LONDON W11 4EY
 TEL: 0207 - 221 5568
 FAX: 0207 - 229 8771
 E-mail: mail@ptp-architects.com

LB002772

site: _____

45 CLARENDON ROAD

drg no: _____

45 CR/57

title: _____

**AS PROPOSED
 ROOF PLAN**

date: _____

22/11/2000


scale: _____

1:10

do not scale this drawing :
 all dimensions to be checked on site

Rev.	Date
A	-
B	-
C	-
D	-
E	-

last revision - note: _____

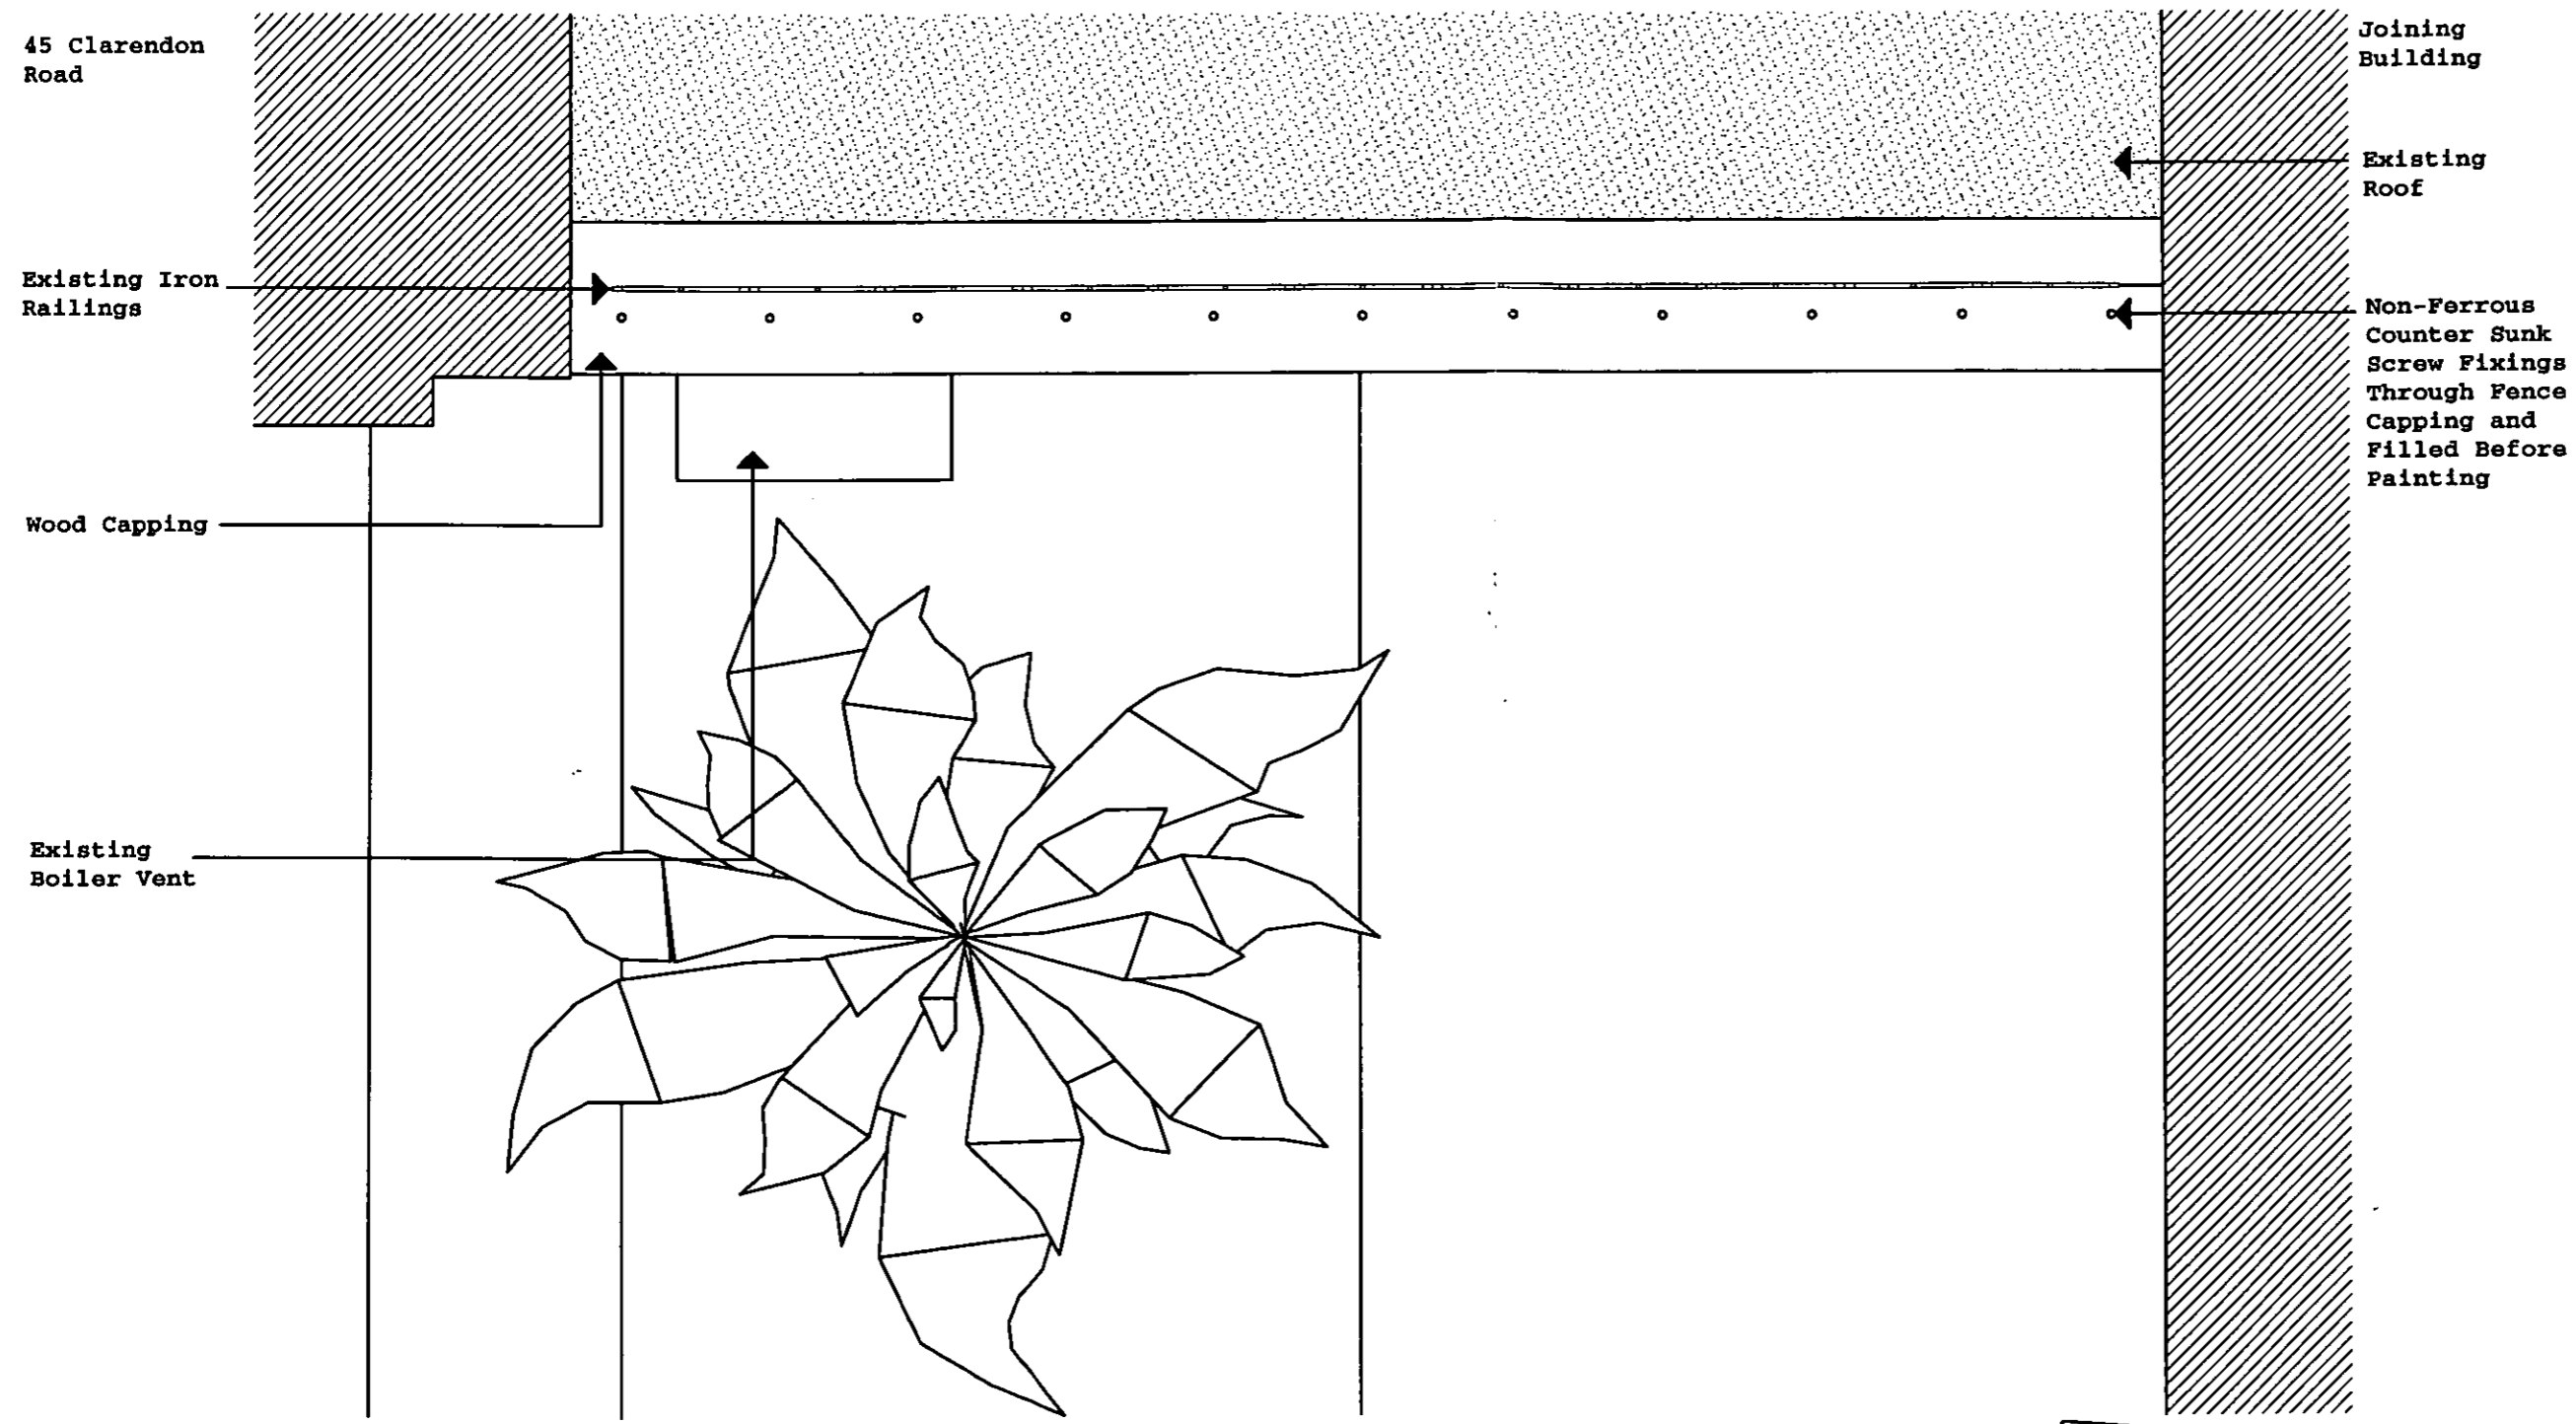

R.B.K.&C.
TOWN PLANNING
 27 NOV 2000
RECEIVED

WALMER COURTYARD
 225 WALMER ROAD
 HOLLAND PARK
 LONDON W11 4EY
 TEL : 0207 - 221 5568
 FAX : 0207 - 229 8771
 E-mail : mail@ptp-architects.com

B002772
 site :

45 CLARENDON ROAD

drg no :

45 CR/58

title :

AS PROPOSED
 INTERNAL PLAN

date :

22/11/2000

scale :

1:10

do not scale this drawing :
 all dimensions to be checked on site


Rev.	Date
A	-
B	-
C	-
D	-
E	-

last revision - note :

45 Clarendon
 Road

Assumed Timber
 Stud Wall
 (Insulated)

Joining
 Building

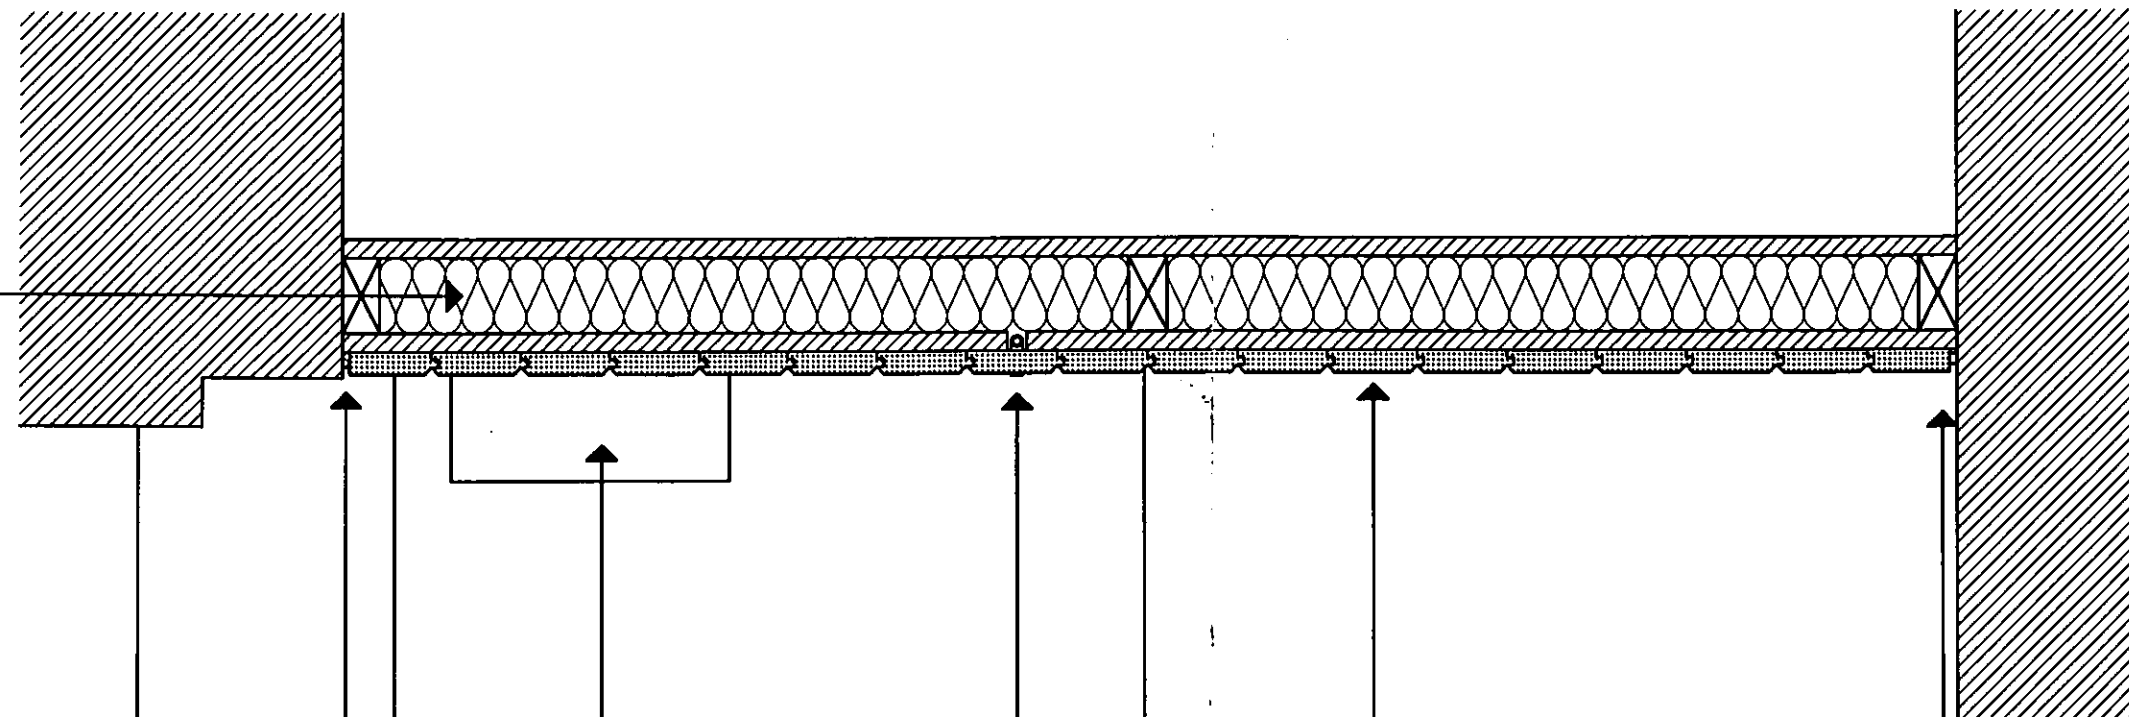

Mastic
 Joint

Existing
 Boiler Vent


Boiler Expansion
 Pipe Relocated

Black Painted
 Tounge and
 Groved Cladding

Mastic
 Joint

R.B.K.& C.
 TOWN PLANNING
 27 NOV 2000
 RECEIVED

WALMER COURTYARD
 225 WALMER ROAD
 HOLLAND PARK
 LONDON W11 4EY
 TEL : 0207 - 221 5568
 FAX : 0207 - 229 8771
 E-mail : mail@ptp-architects.com

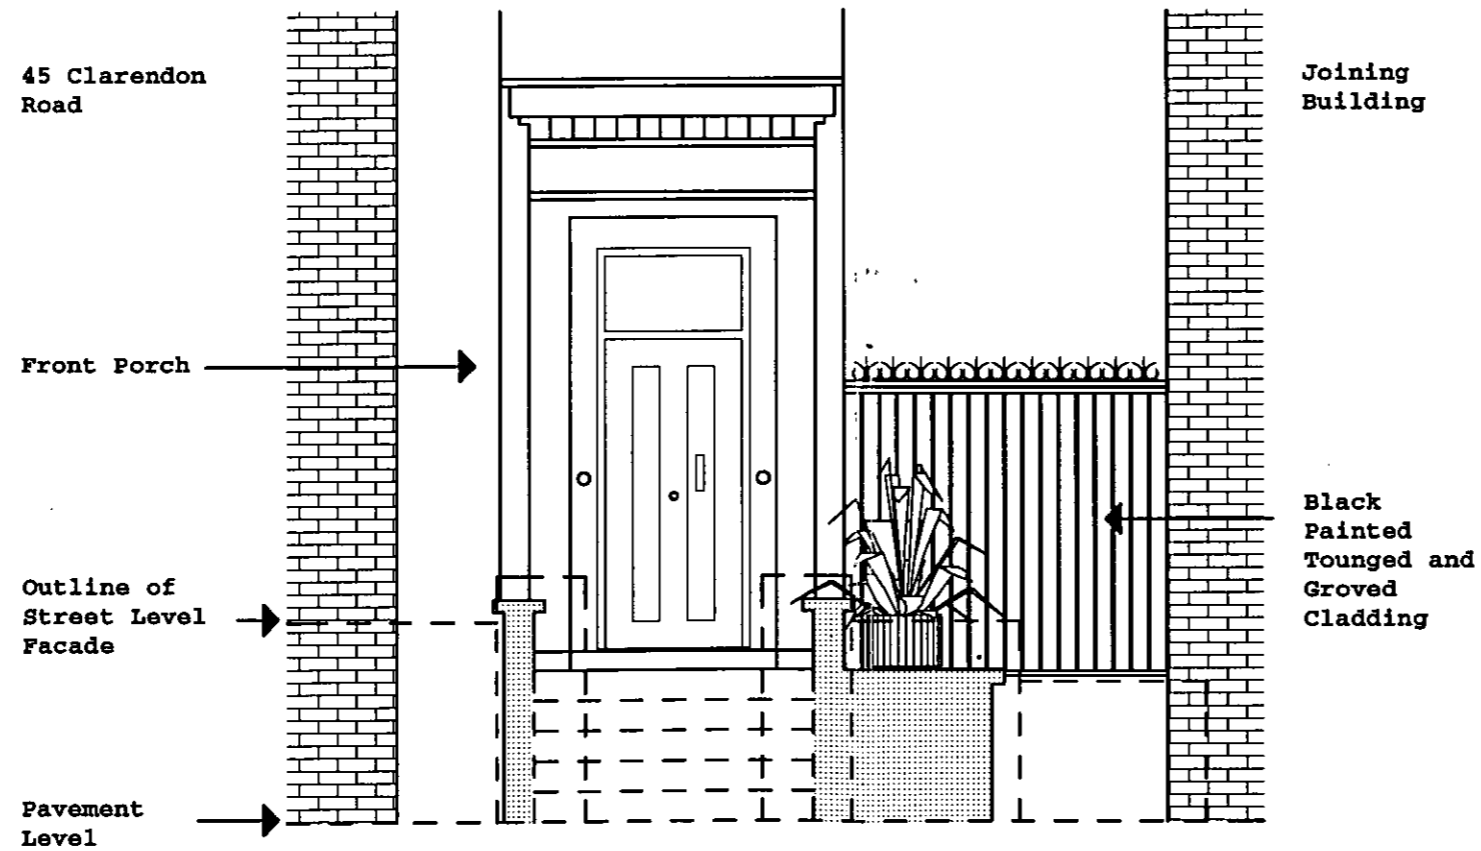

site :
45 CLARENDON ROAD

LB002772

drg no :
45 CR/59

title :
**AS PROPOSED
 FRONT ELEVATION**

date :
 22/11/2000

scale :
 1:50

do not scale this drawing :
 all dimensions to be checked on site

Rev.	Date
A	-
B	-
C	-
D	-
E	-

last revision - note :

R.B.K.& C.
TOWN PLANNING
 27 NOV 2000
RECEIVED

WALMER COURTYARD
 225 WALMER ROAD
 HOLLAND PARK
 LONDON W11 4EY
 TEL : 0207 - 221 5568
 FAX : 0207 - 229 8771
 E-mail : mail@ptp-architects.com

site :
45 CLARENDON ROAD

LB002772

drg no :
45 CR/60

title :
AS PROPOSED SECTION


date :
 22/11/2000

scale :
 1:1

do not scale this drawing :
 all dimensions to be checked on site

Rev.	Date
A	-
B	-
C	-
D	-
E	-

last revision - note :

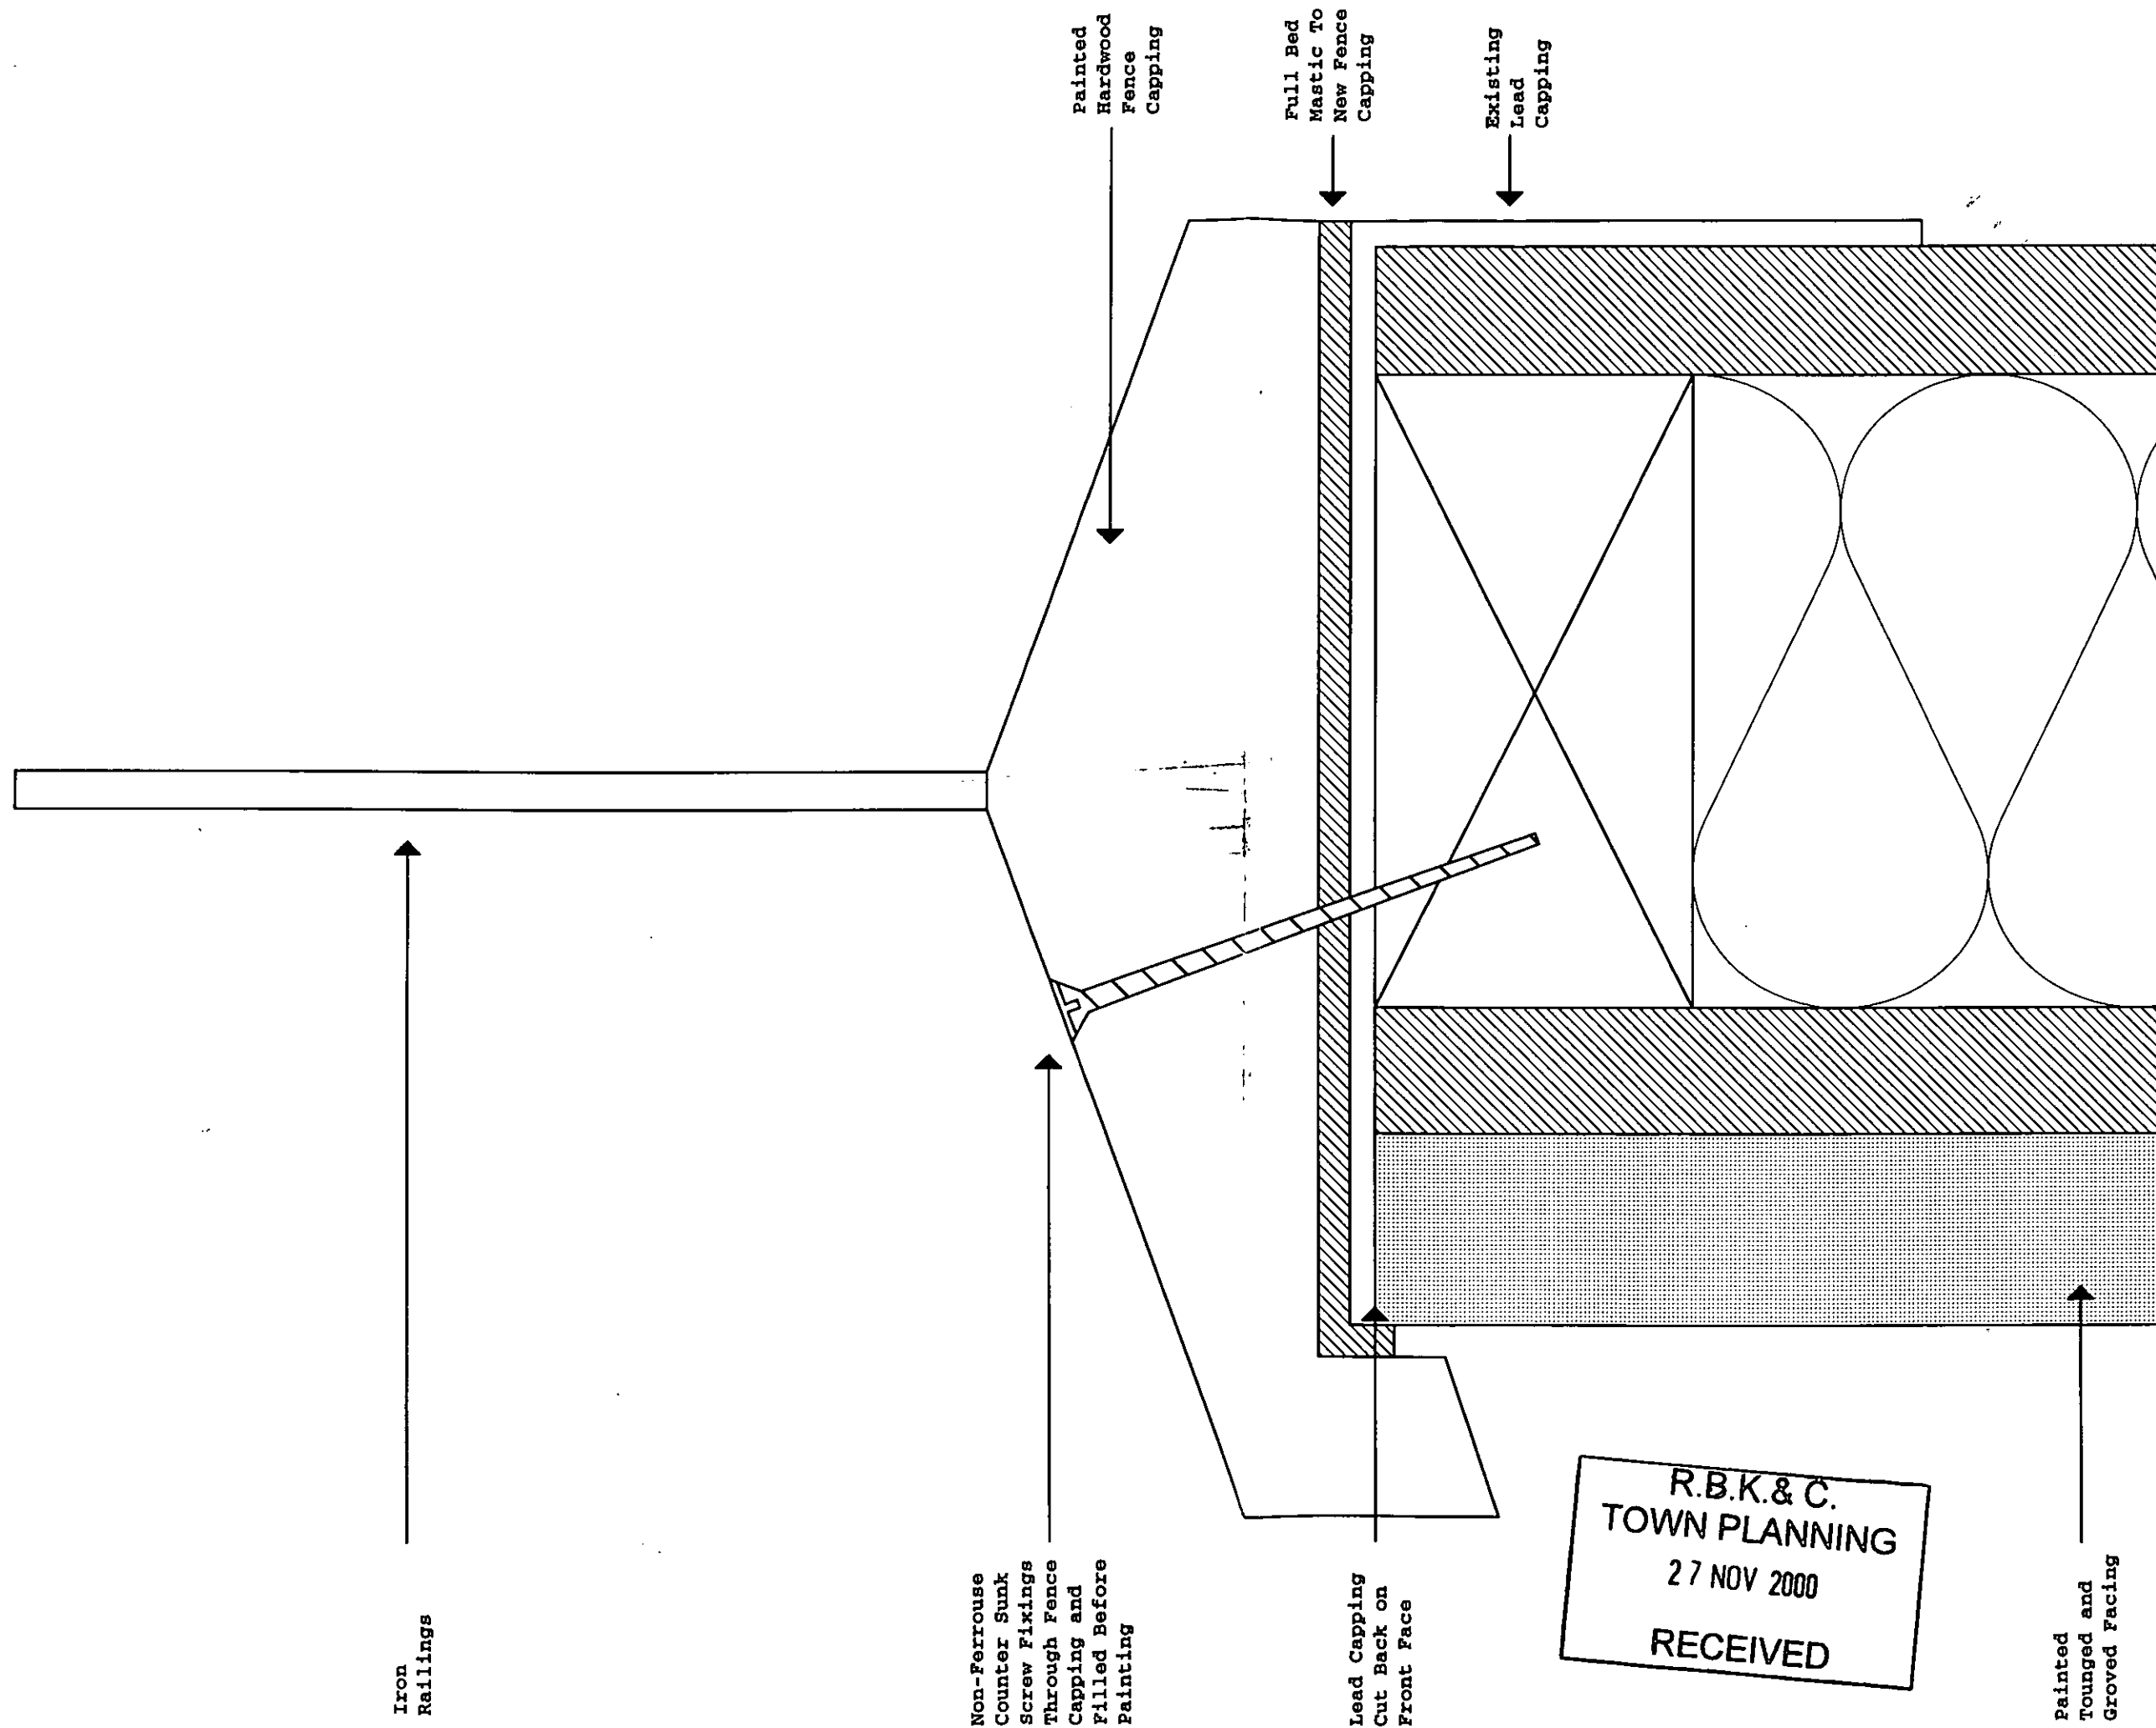

R.B.K. & C.
TOWN PLANNING
 27 NOV 2000
RECEIVED