




PP002865

REK. 2000
TOWNSHIP
23 NOV 2000
RECEIVED


PP002865

Proposed new Barlby Road office building: the existing context
Barlby Road / The Admiral Blake Public House / Ladbrooke Grove / Kerrington Court
Photograph 637 / 01
Curl La Tourelle Architects


©Copyright Curt la Tourelle
NOTES
All dimensions to be checked on site, not scaled from this drawing.
TP/00/2865 ①

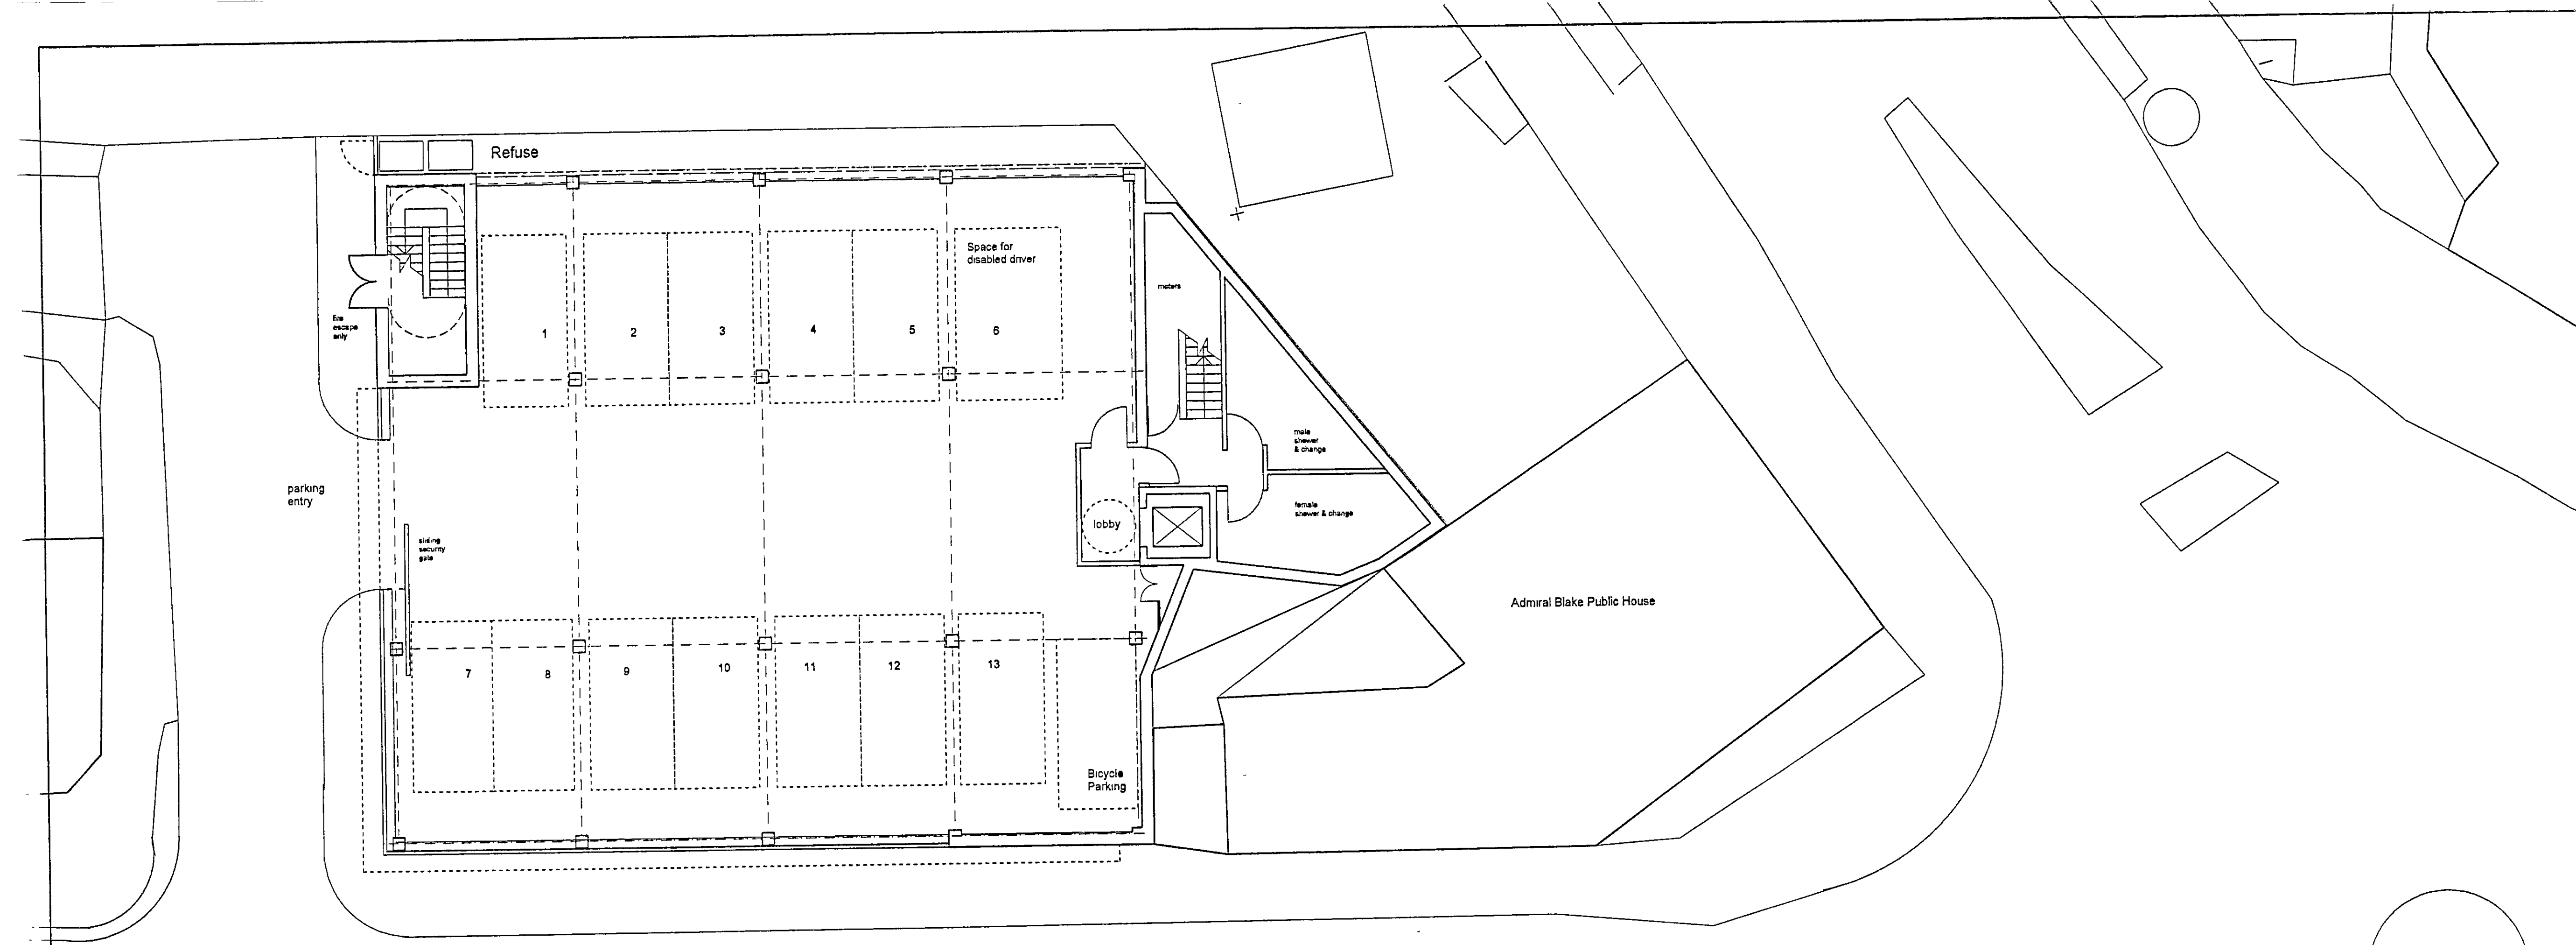


LOWER GROUND FLOOR

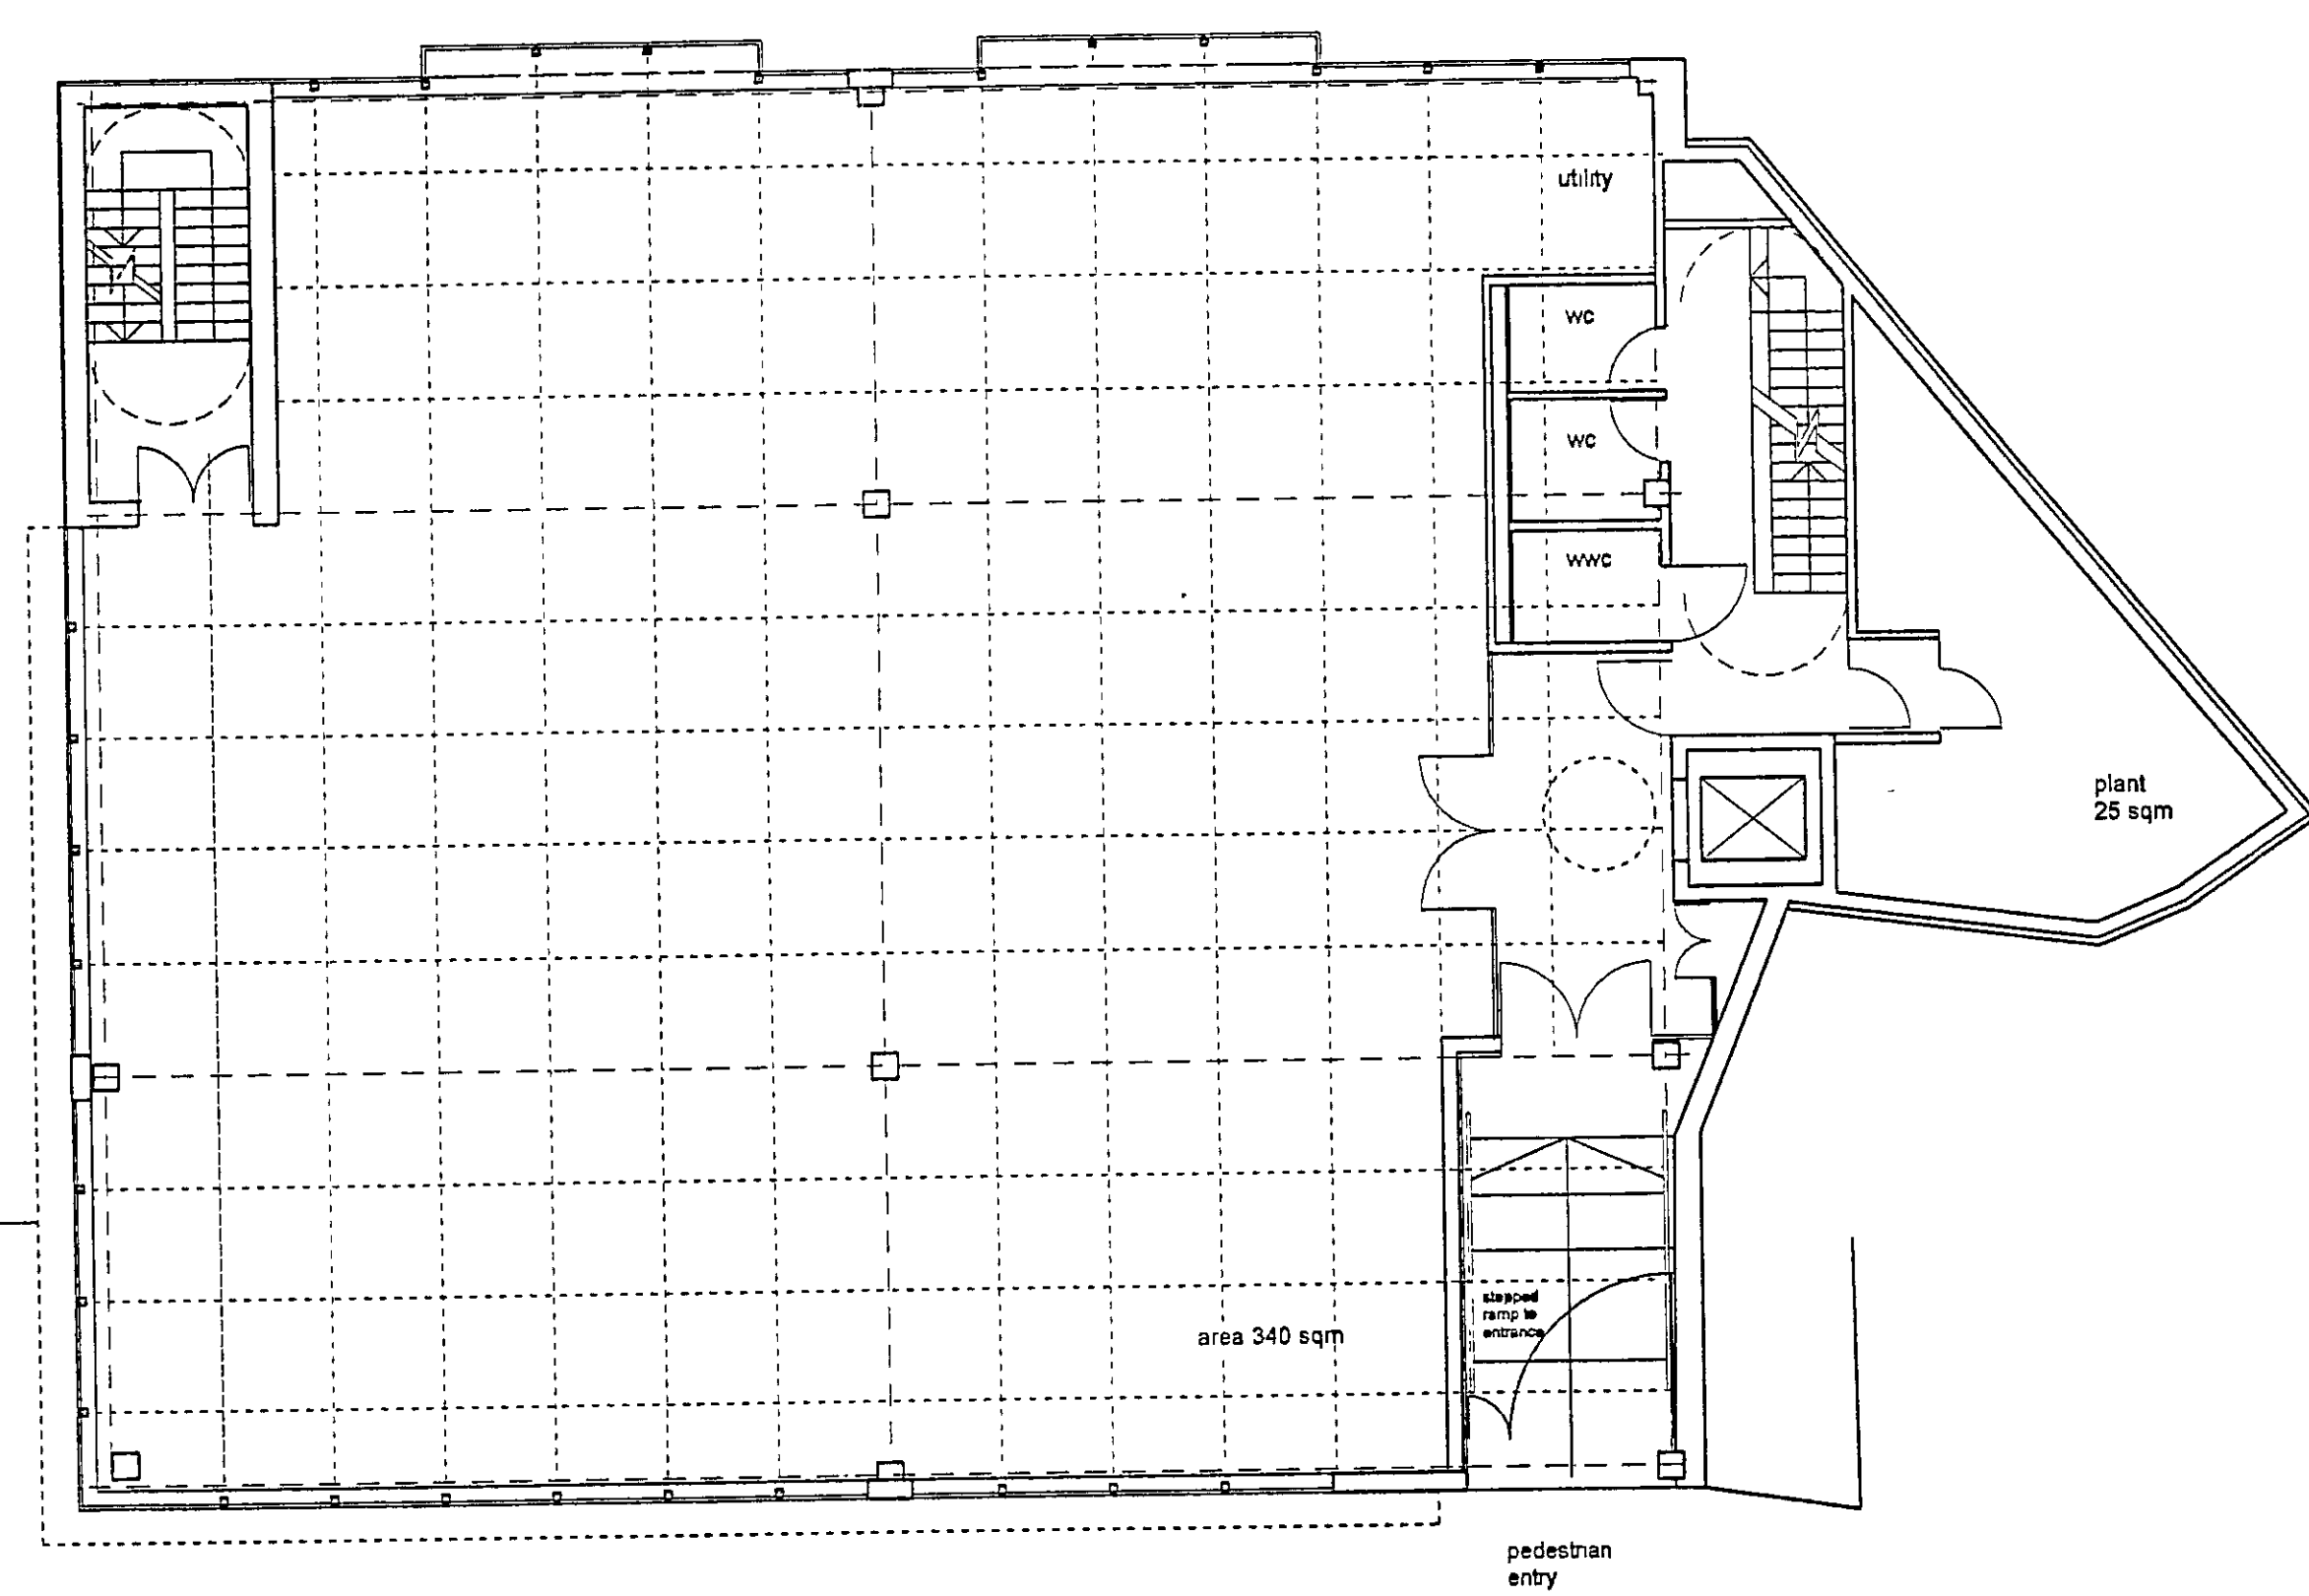

GROUND FLOOR / FIRST FLOOR SIMILAR

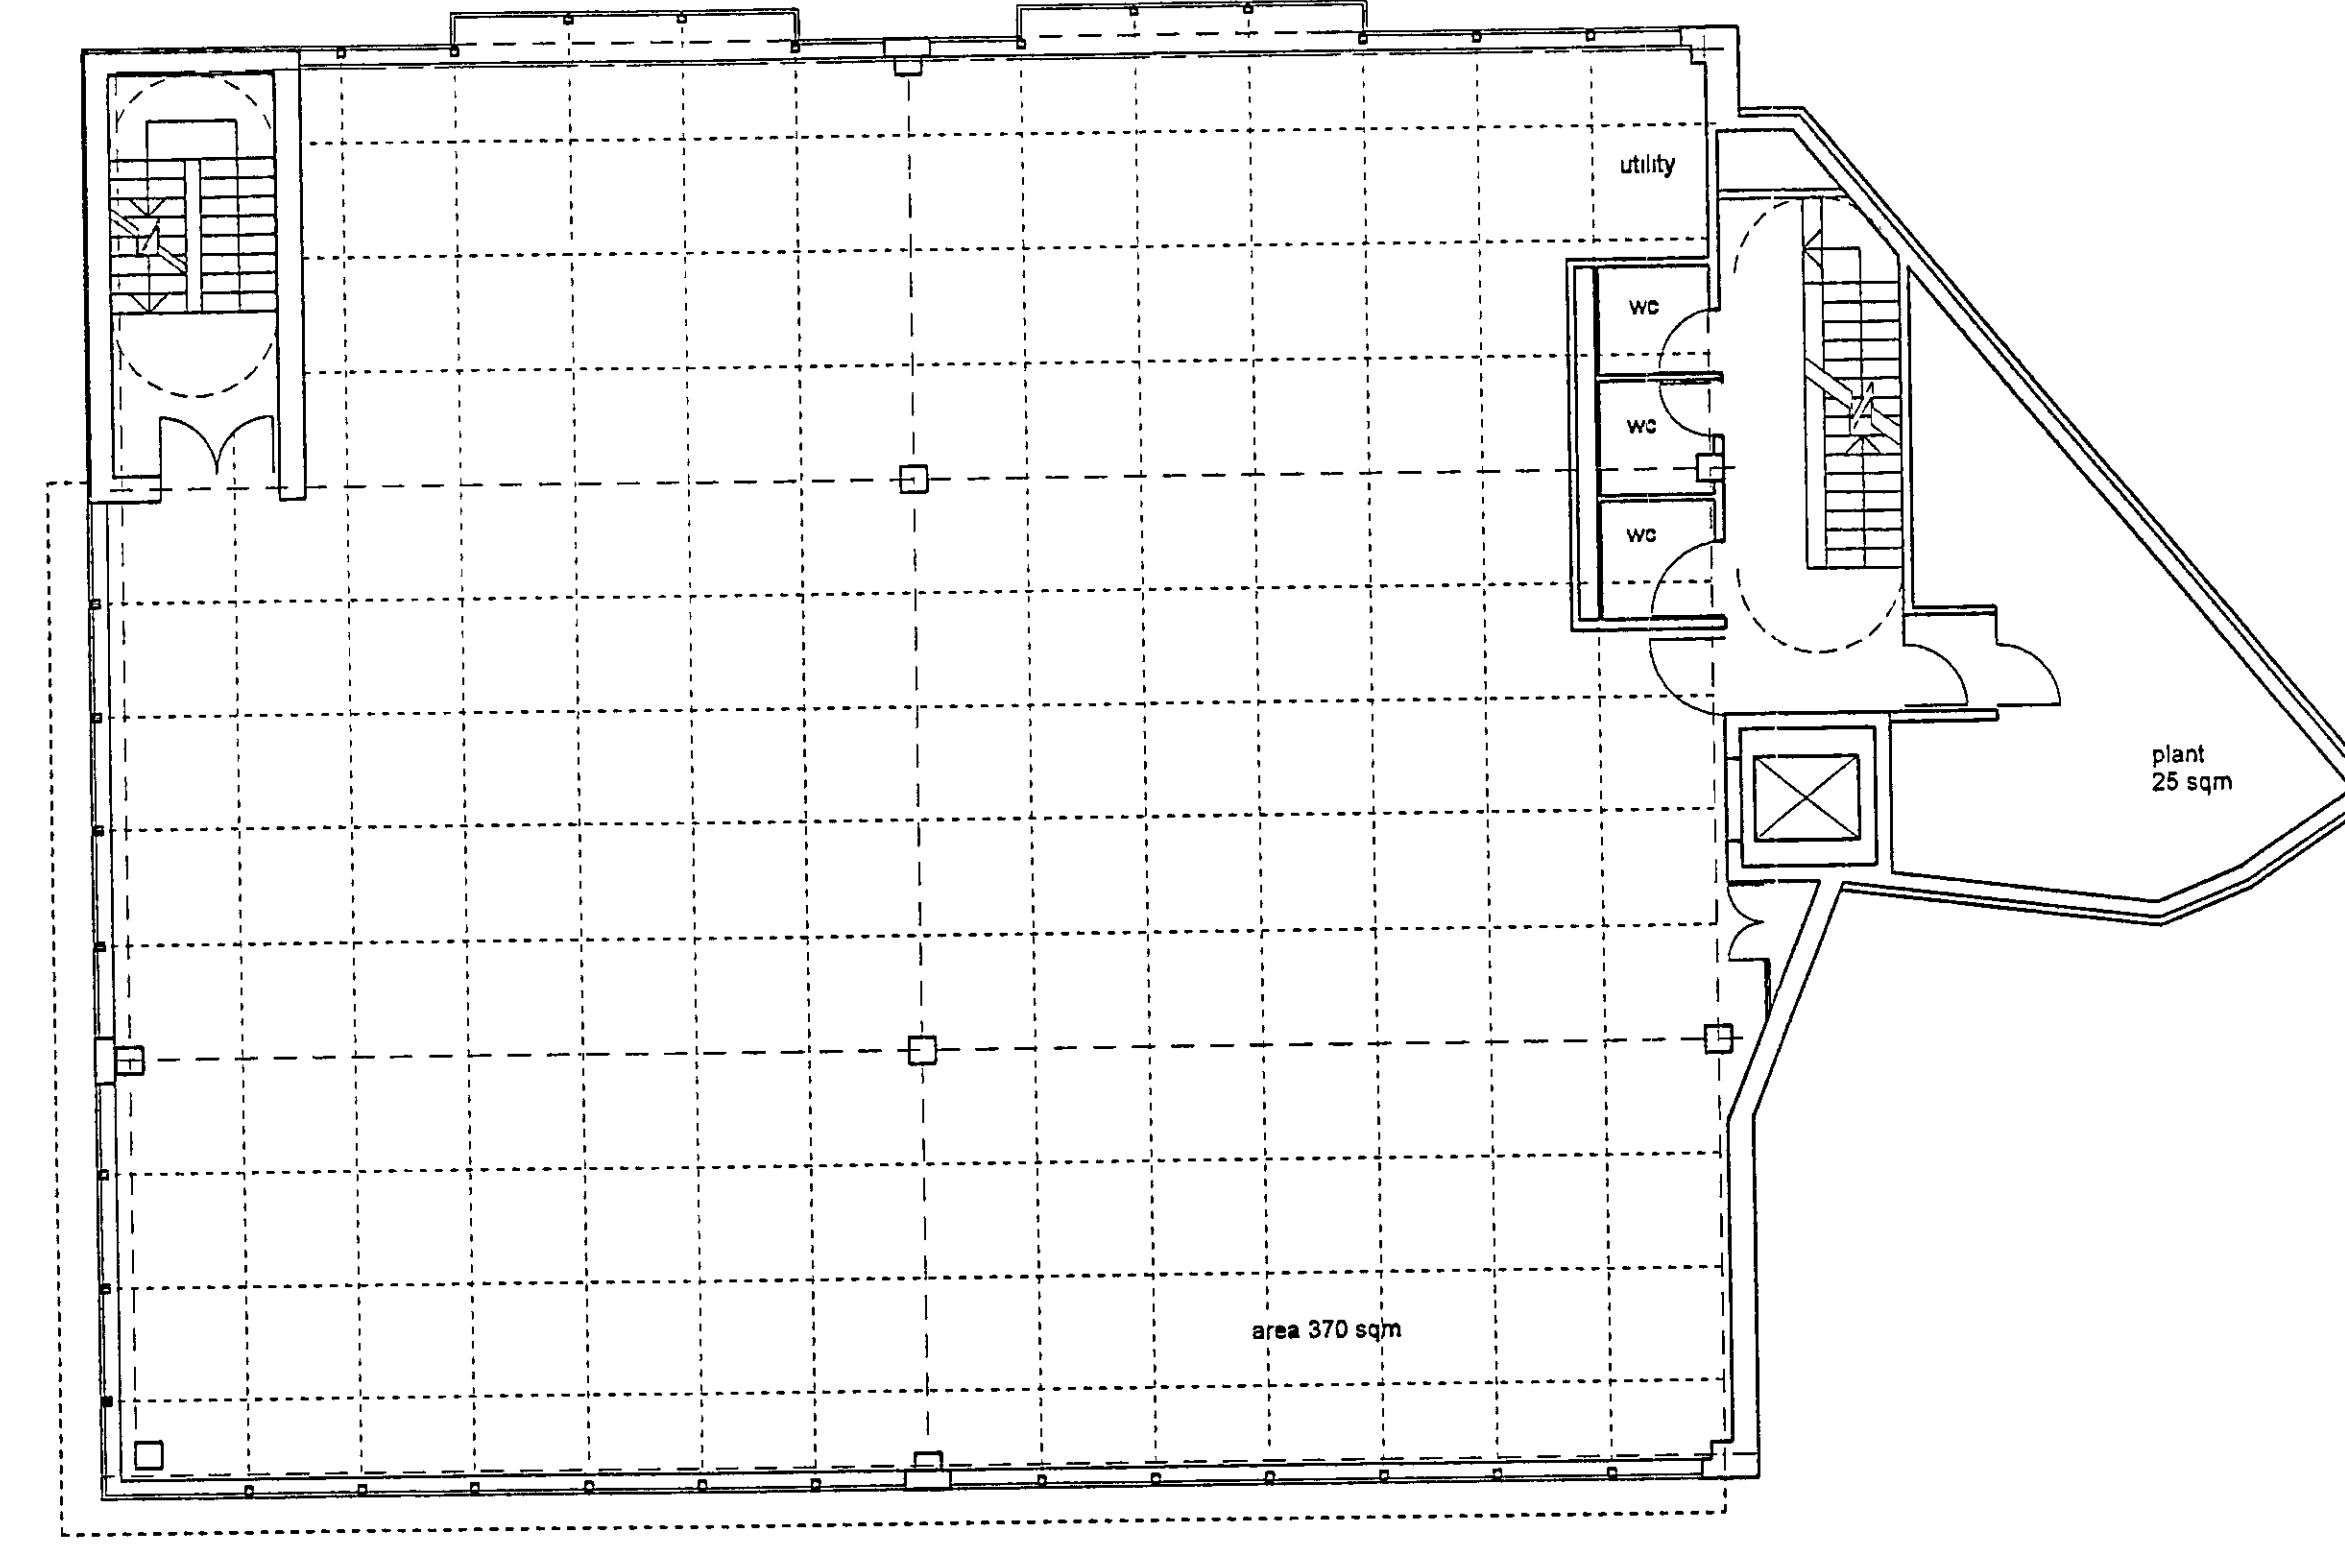

SECOND FLOOR / THIRD FLOOR

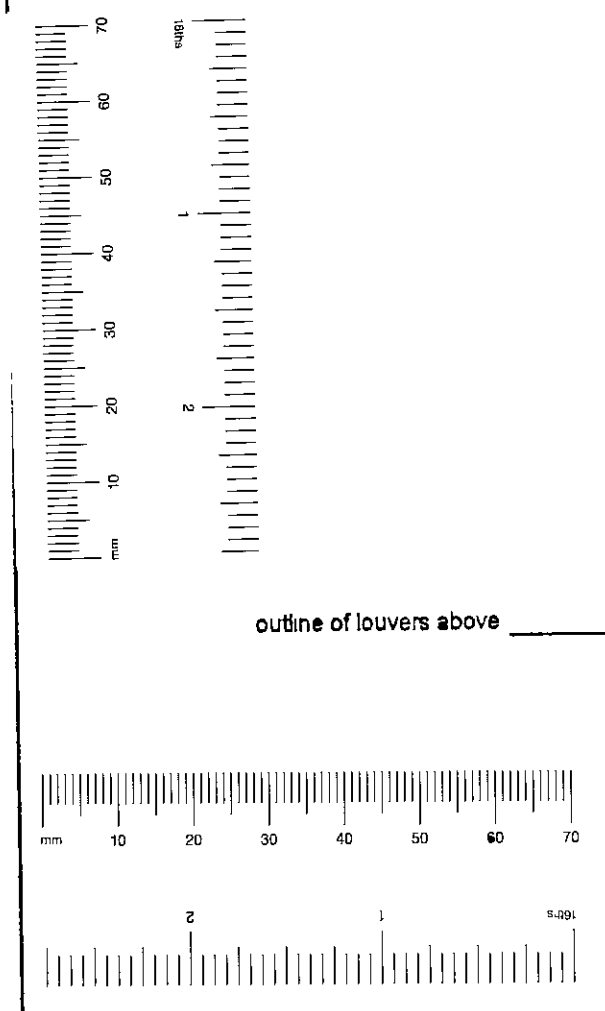

PL 637 02
PP002865
A 02 11 00 02 planning application case

CURL • LA TOURELLE • ARCHITECTS
80 LAMBLE STREET LONDON NW5 4AB
TEL 0171 267 7567 FAX 0171 284 0860

Client
WORKSPACE GROUP

Job
NEW OFFICES
BARLBY ROAD
LONDON NW10

PP002865

Drawing Title
FLOOR PLANS
23 NOV 2000


Scale
1:100

Date
NOVEMBER 2000


Drawn by
HST

Drawing No	Rev
637 PL (0) 04	A


©Copyright Curl la Tourelle Architects
 NOTES
 All dimensions to be checked on site, not scaled from this drawing
 TP/00/0865 (2)

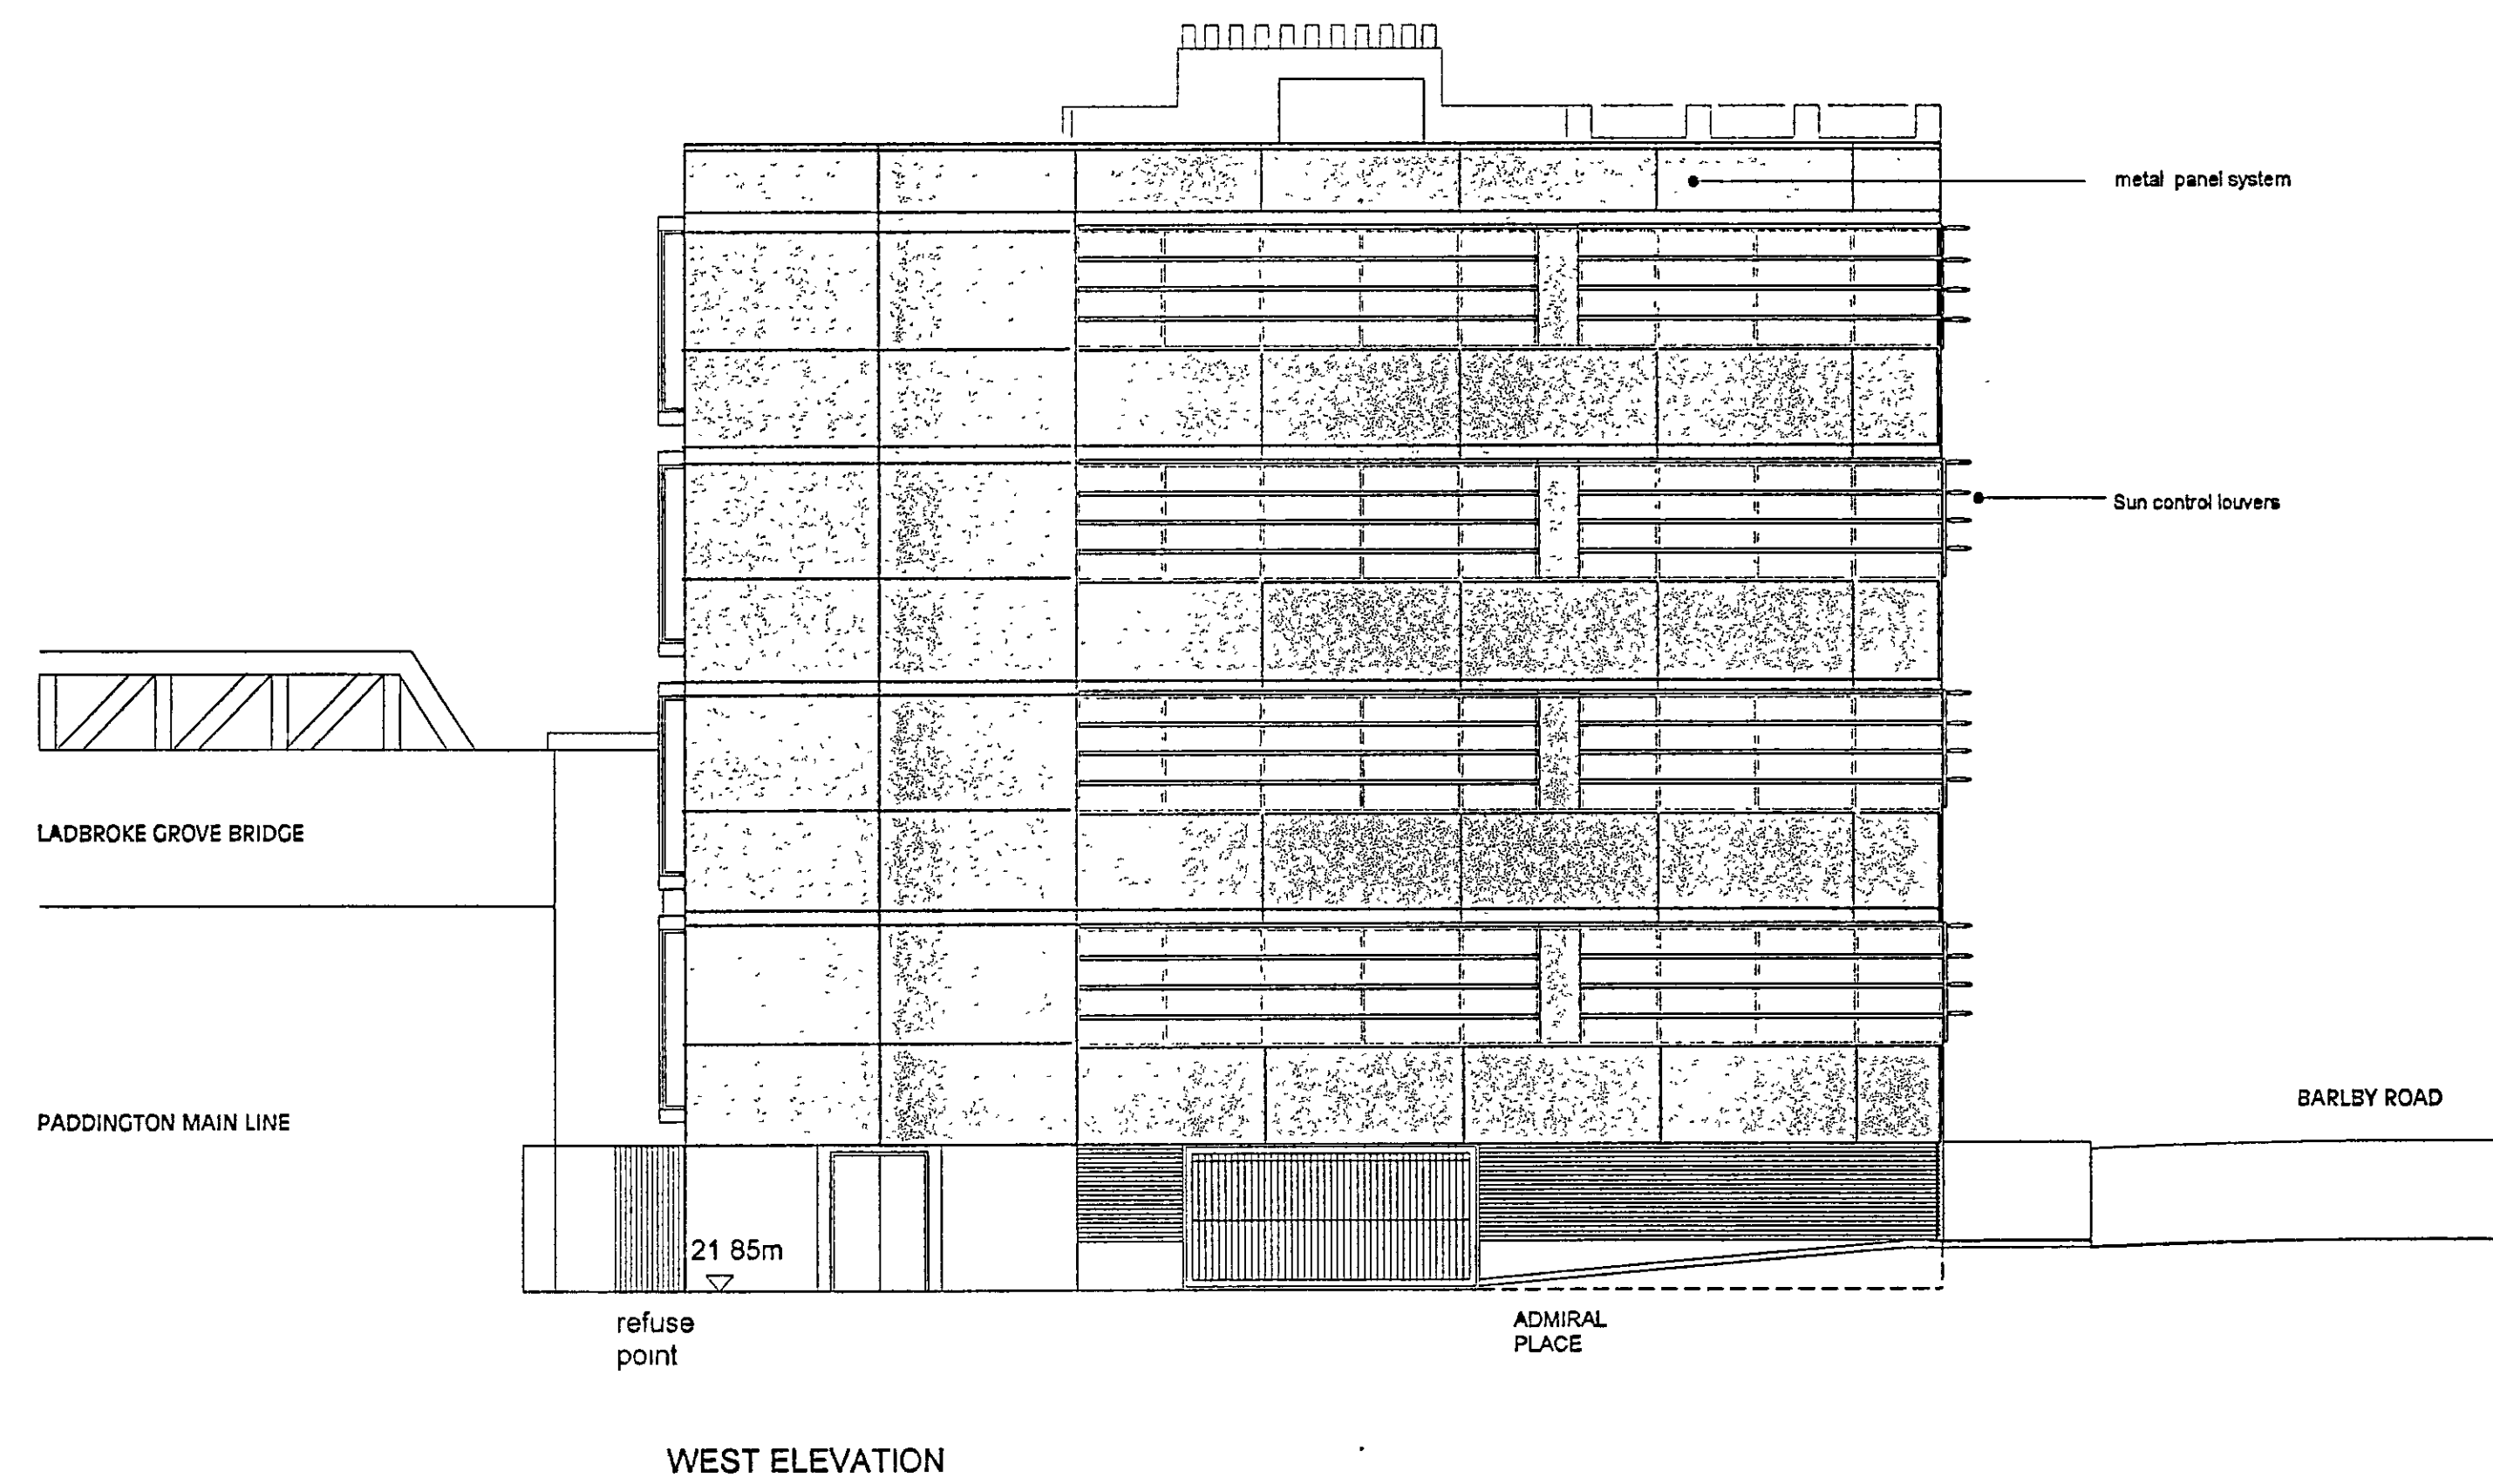

WEST ELEVATION

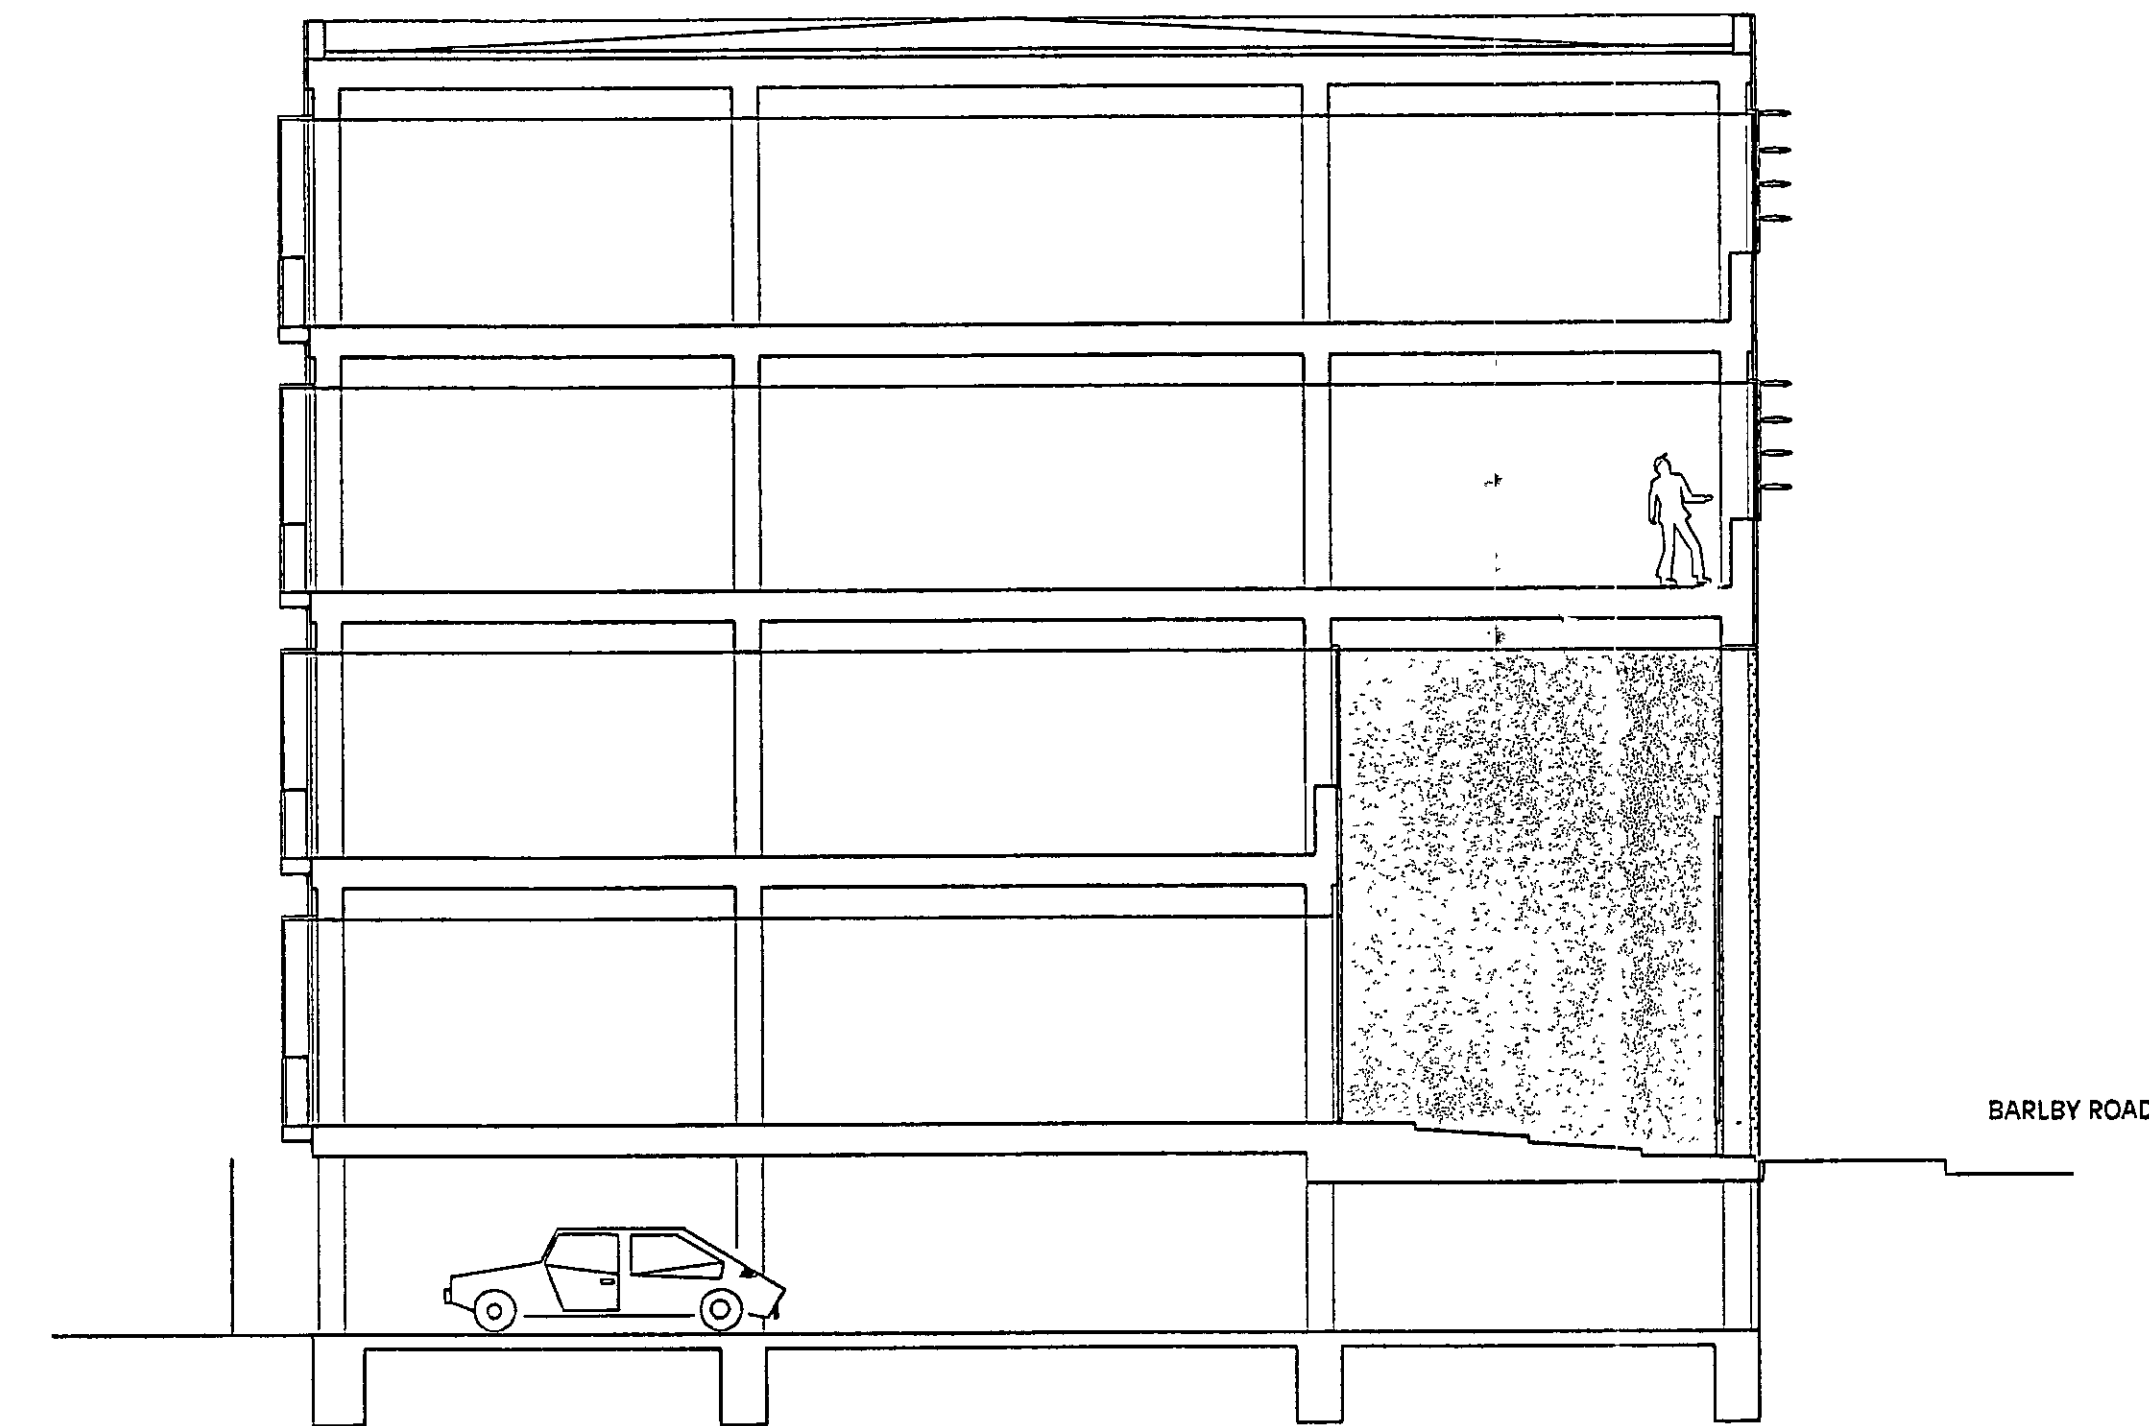

SECTION A-A

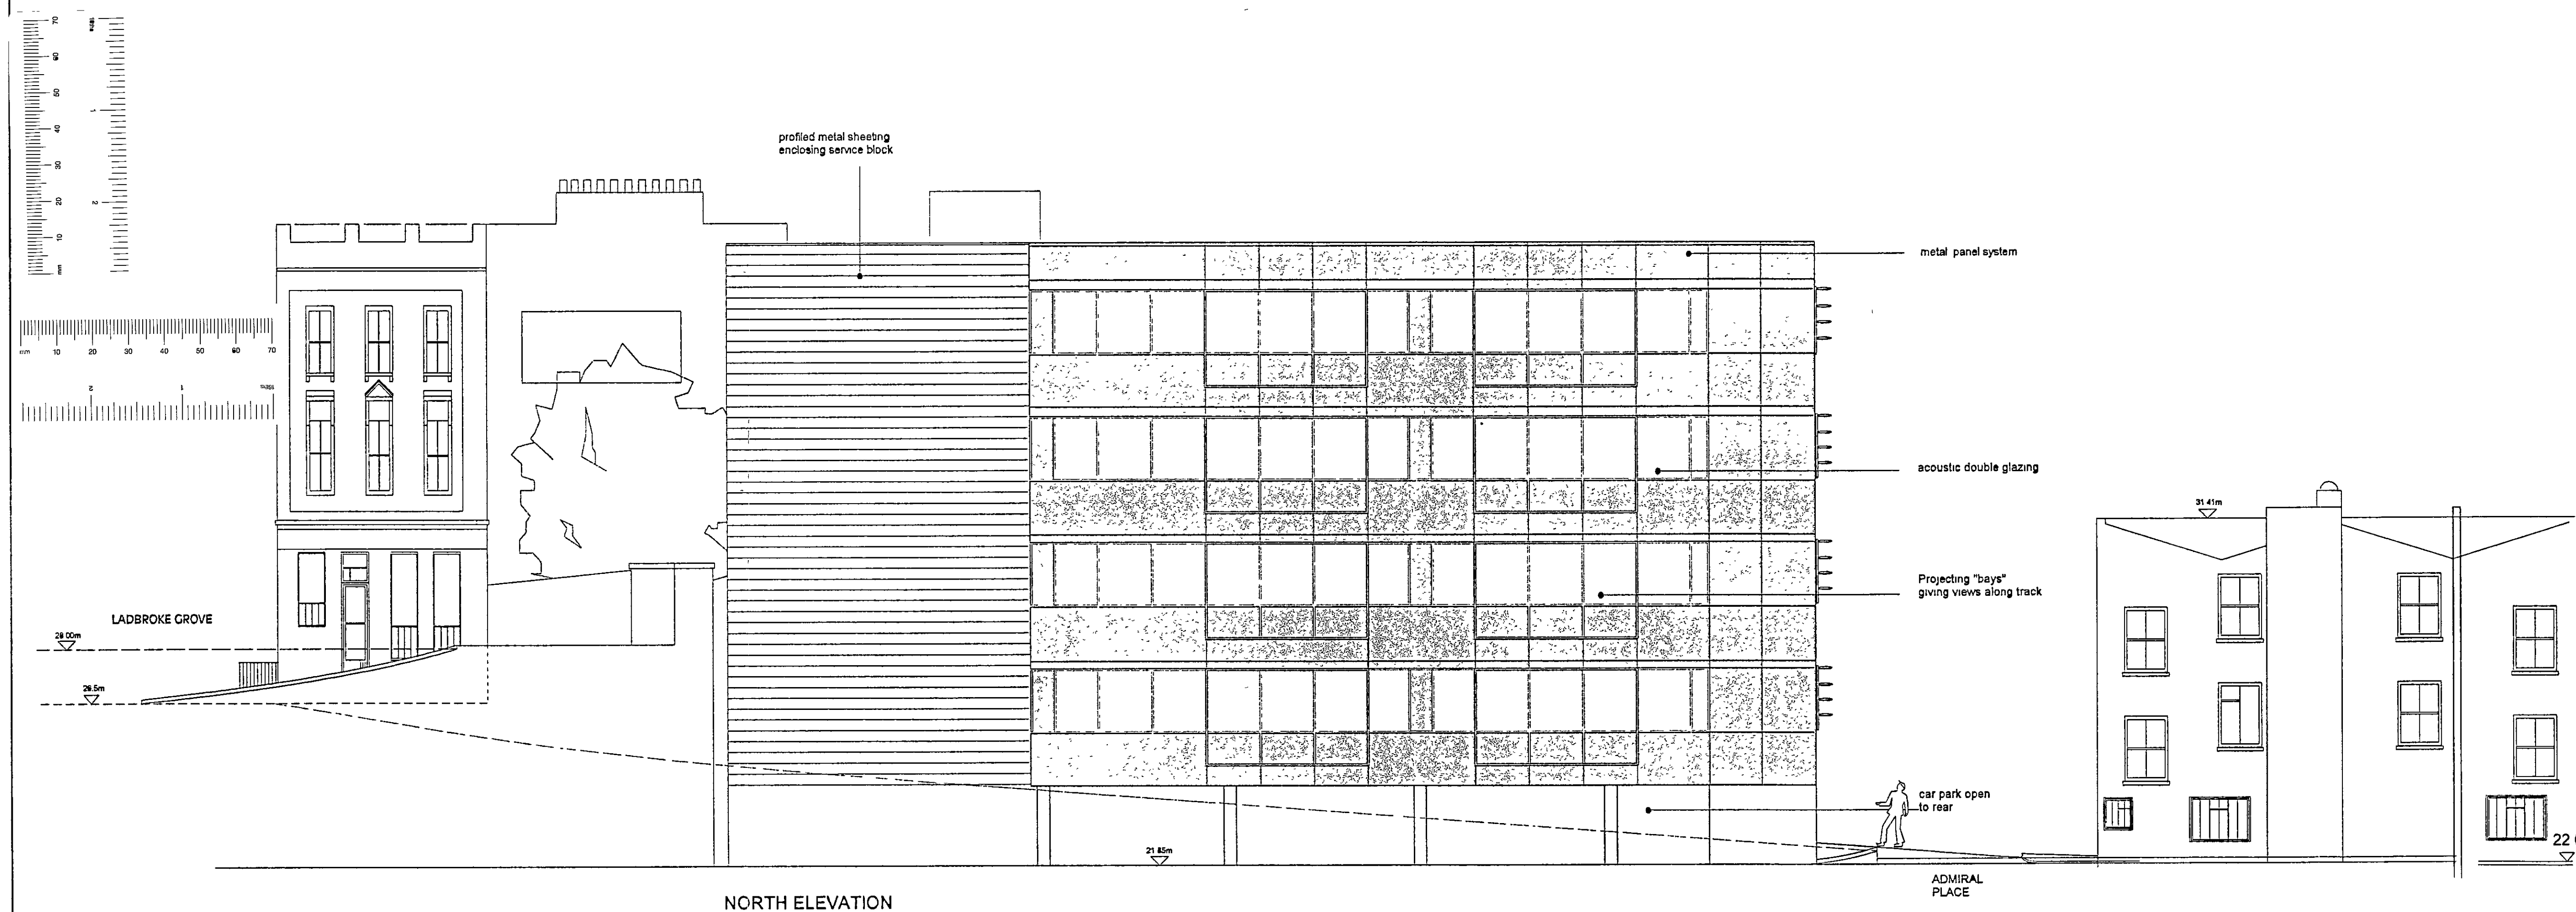

NORTH ELEVATION

PP002865

A 02/11/00 dt planning application issue

CURL • LA TOURELLE • ARCHITECTS
 80 LAMBLE STREET LONDON NW5 4AB
 TEL 020 7267 7567 FAX 020 7284 0860

Client
 WORKSPACE GROUP

Job
 NEW OFFICES
 BARLBY ROAD
 LONDON NW10

PP002865

Drawing Title
 EAST ELEVATION
 NORTH ELEVATION
 SECTION
 23 NOV 2000

Scale
 1:100


Date
 NOVEMBER 2000

Drawn by
 DLT/HST


Drg. No.	Rev.
637 PL(0)04	A

Drawing No	Rev
637 PL (0) 04	C


© Copyright Curl la Tourelle Architects
 NOTES
 All dimensions to be checked on site, not scaled from this drawing

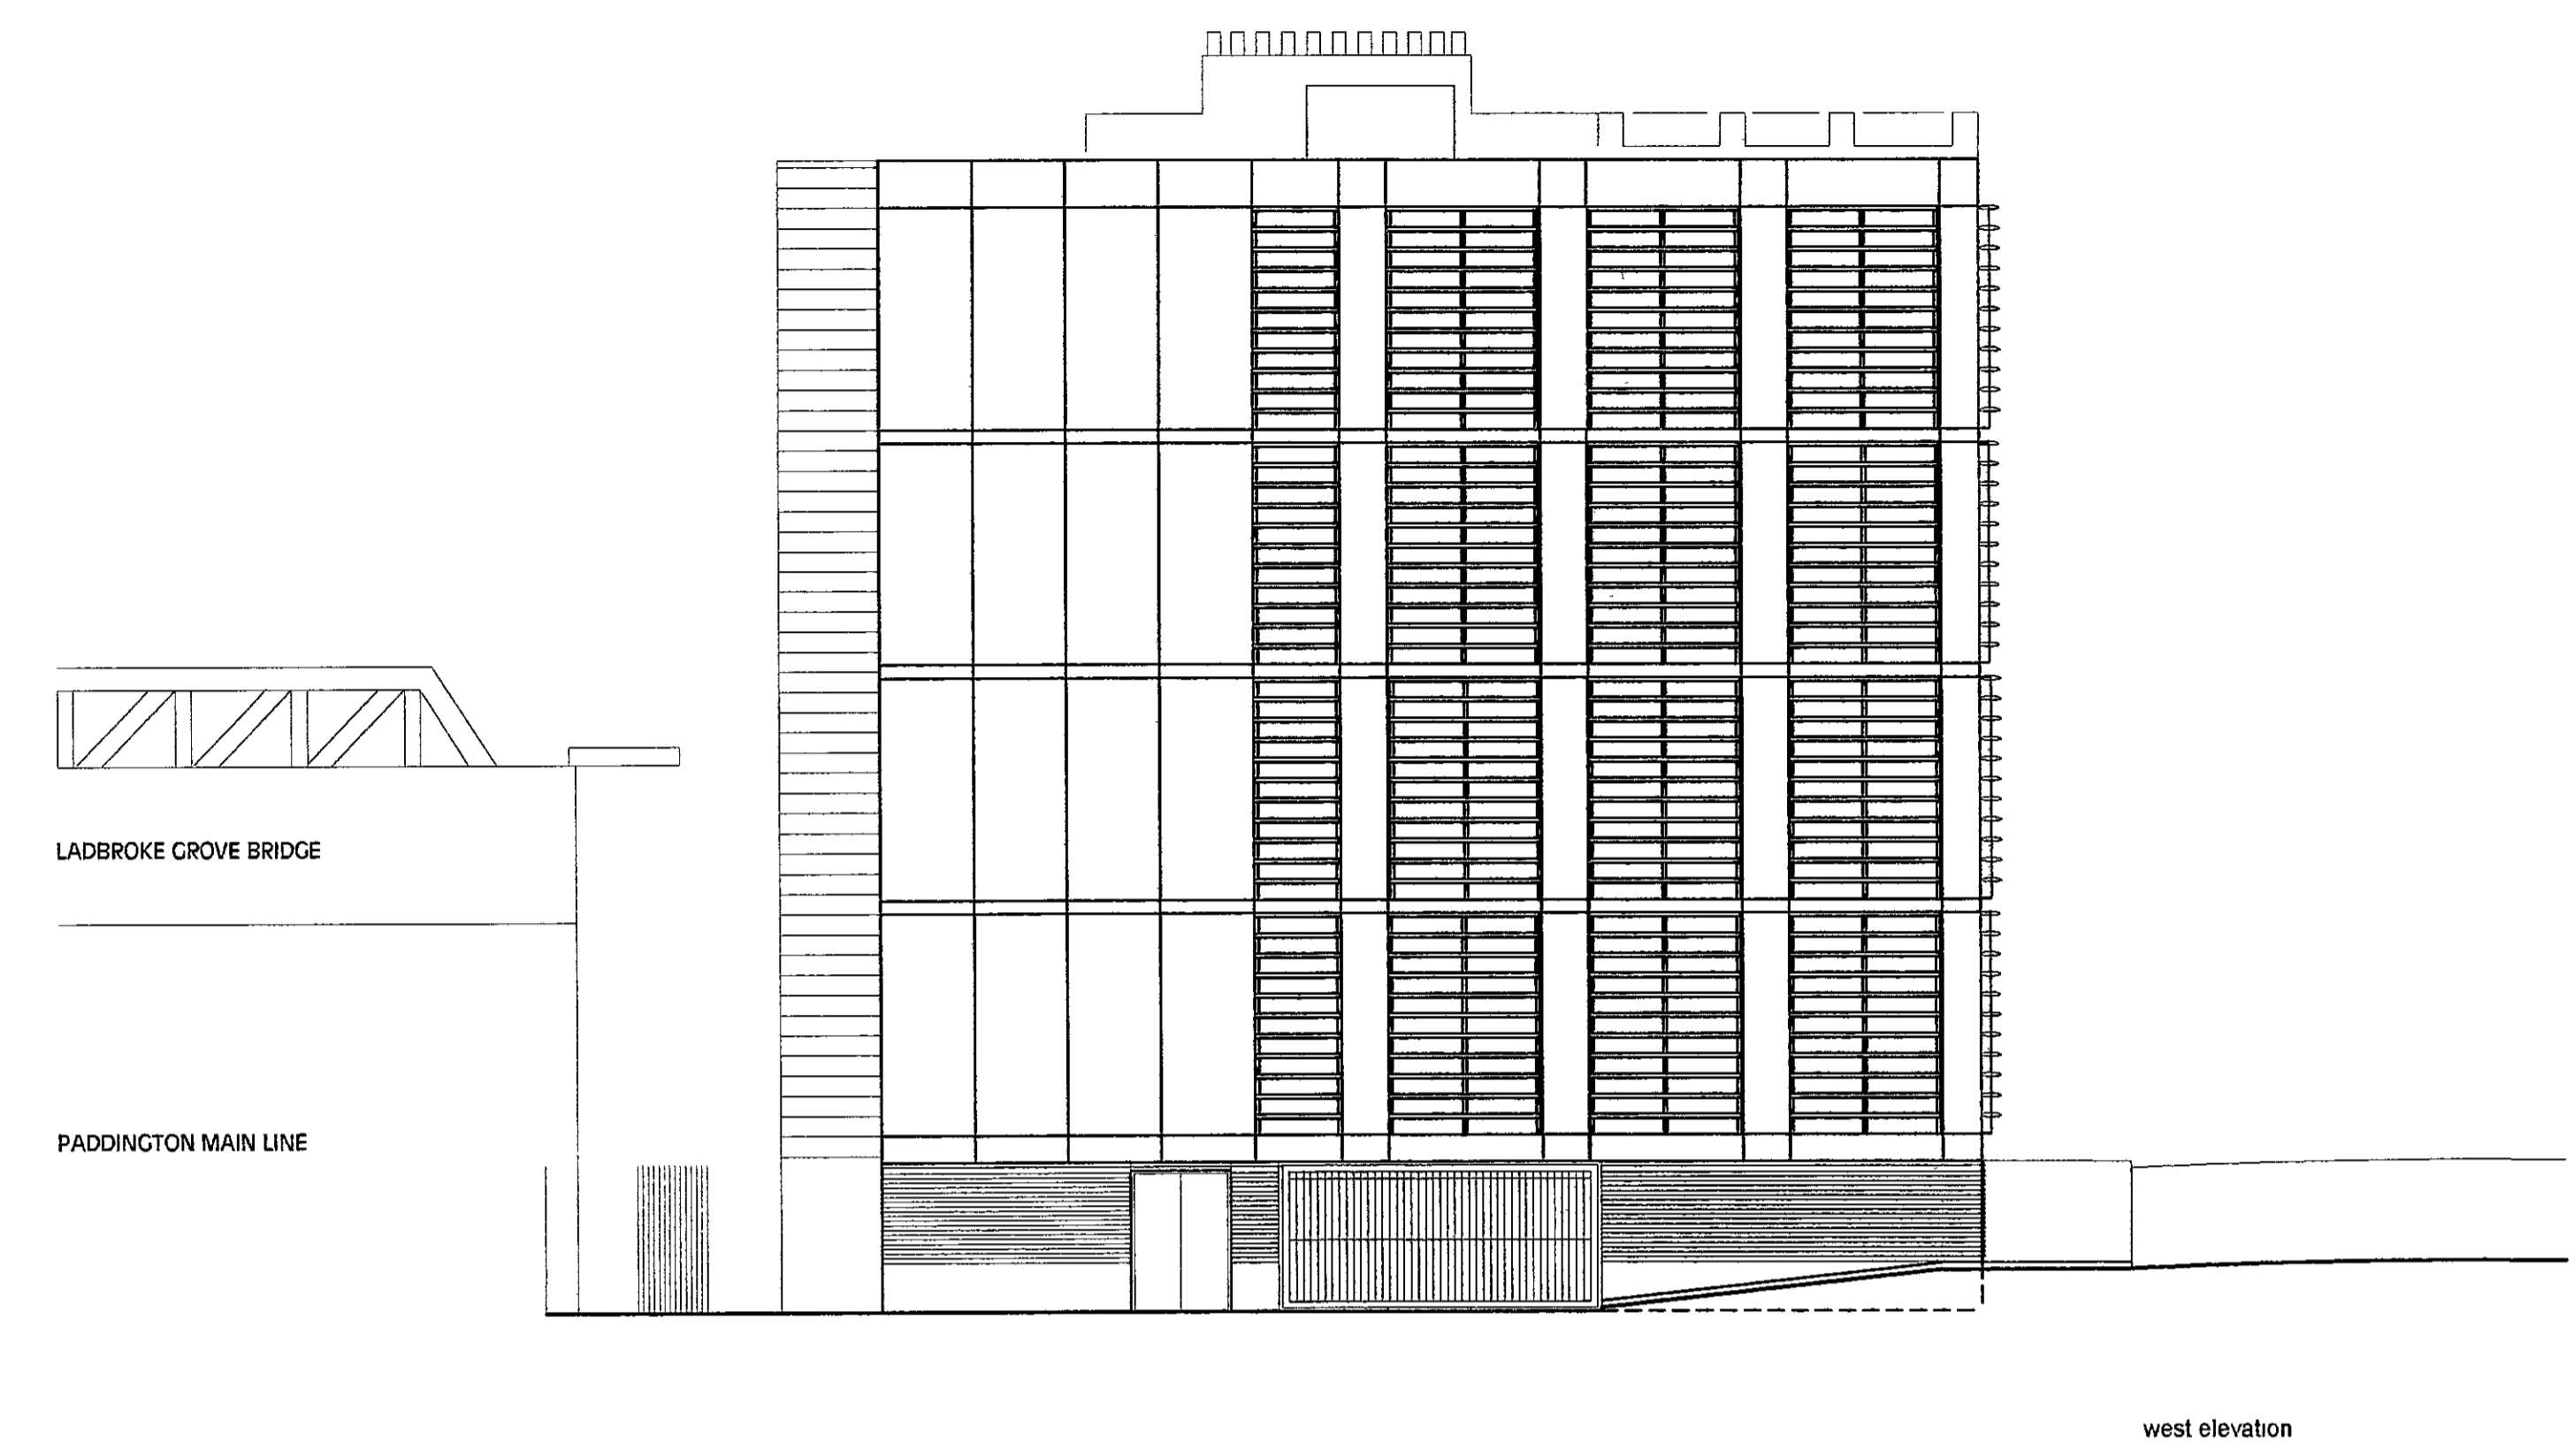

west elevation

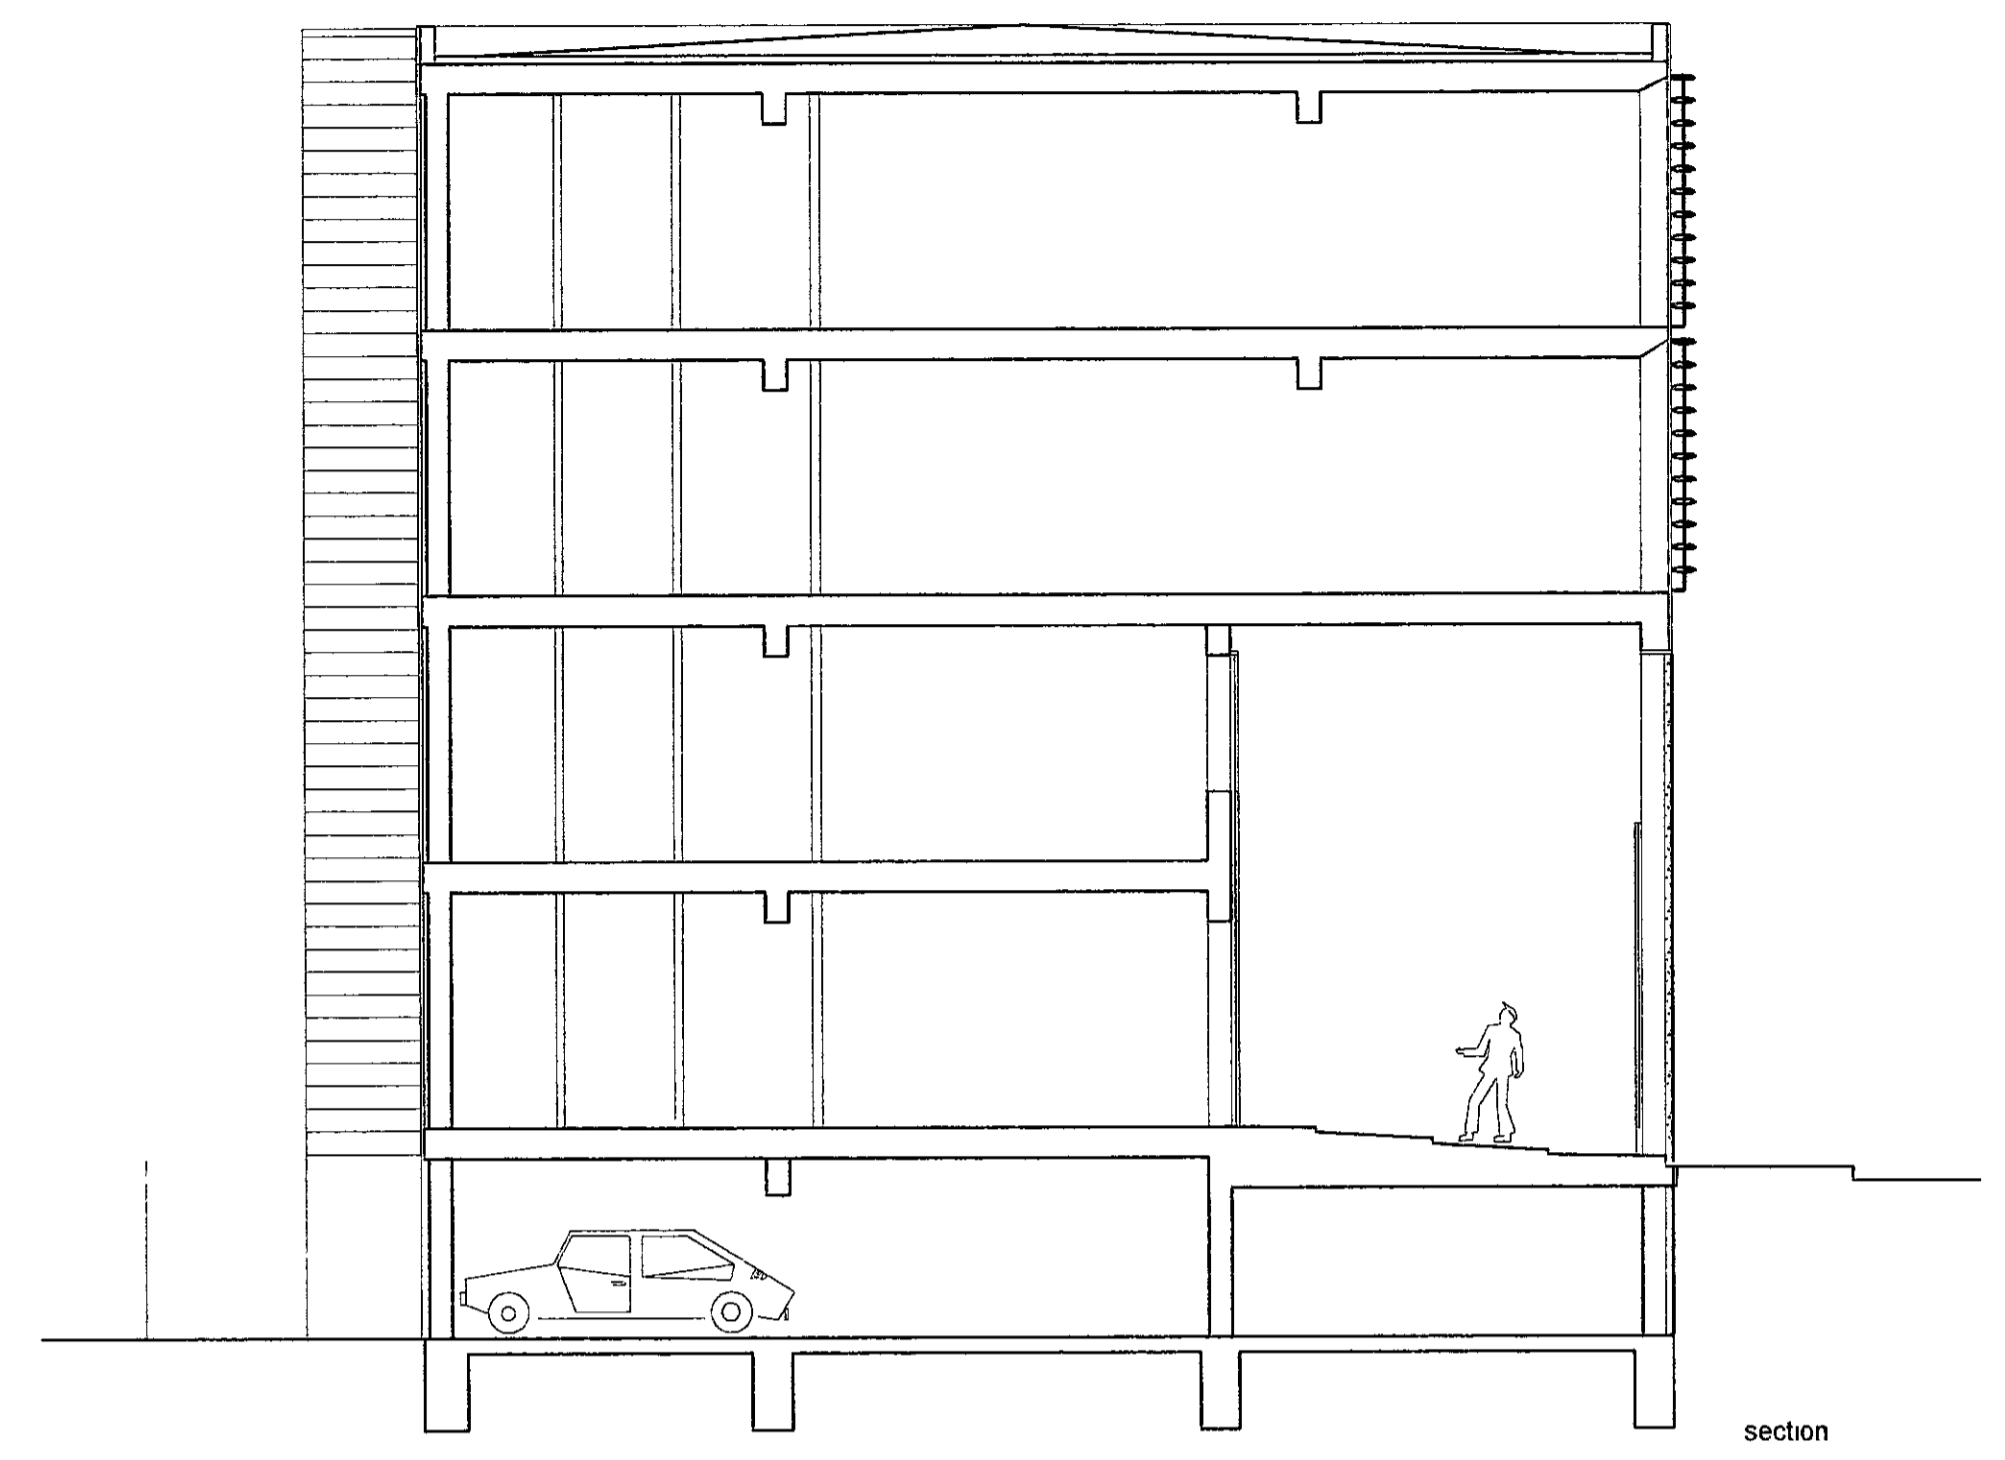

section

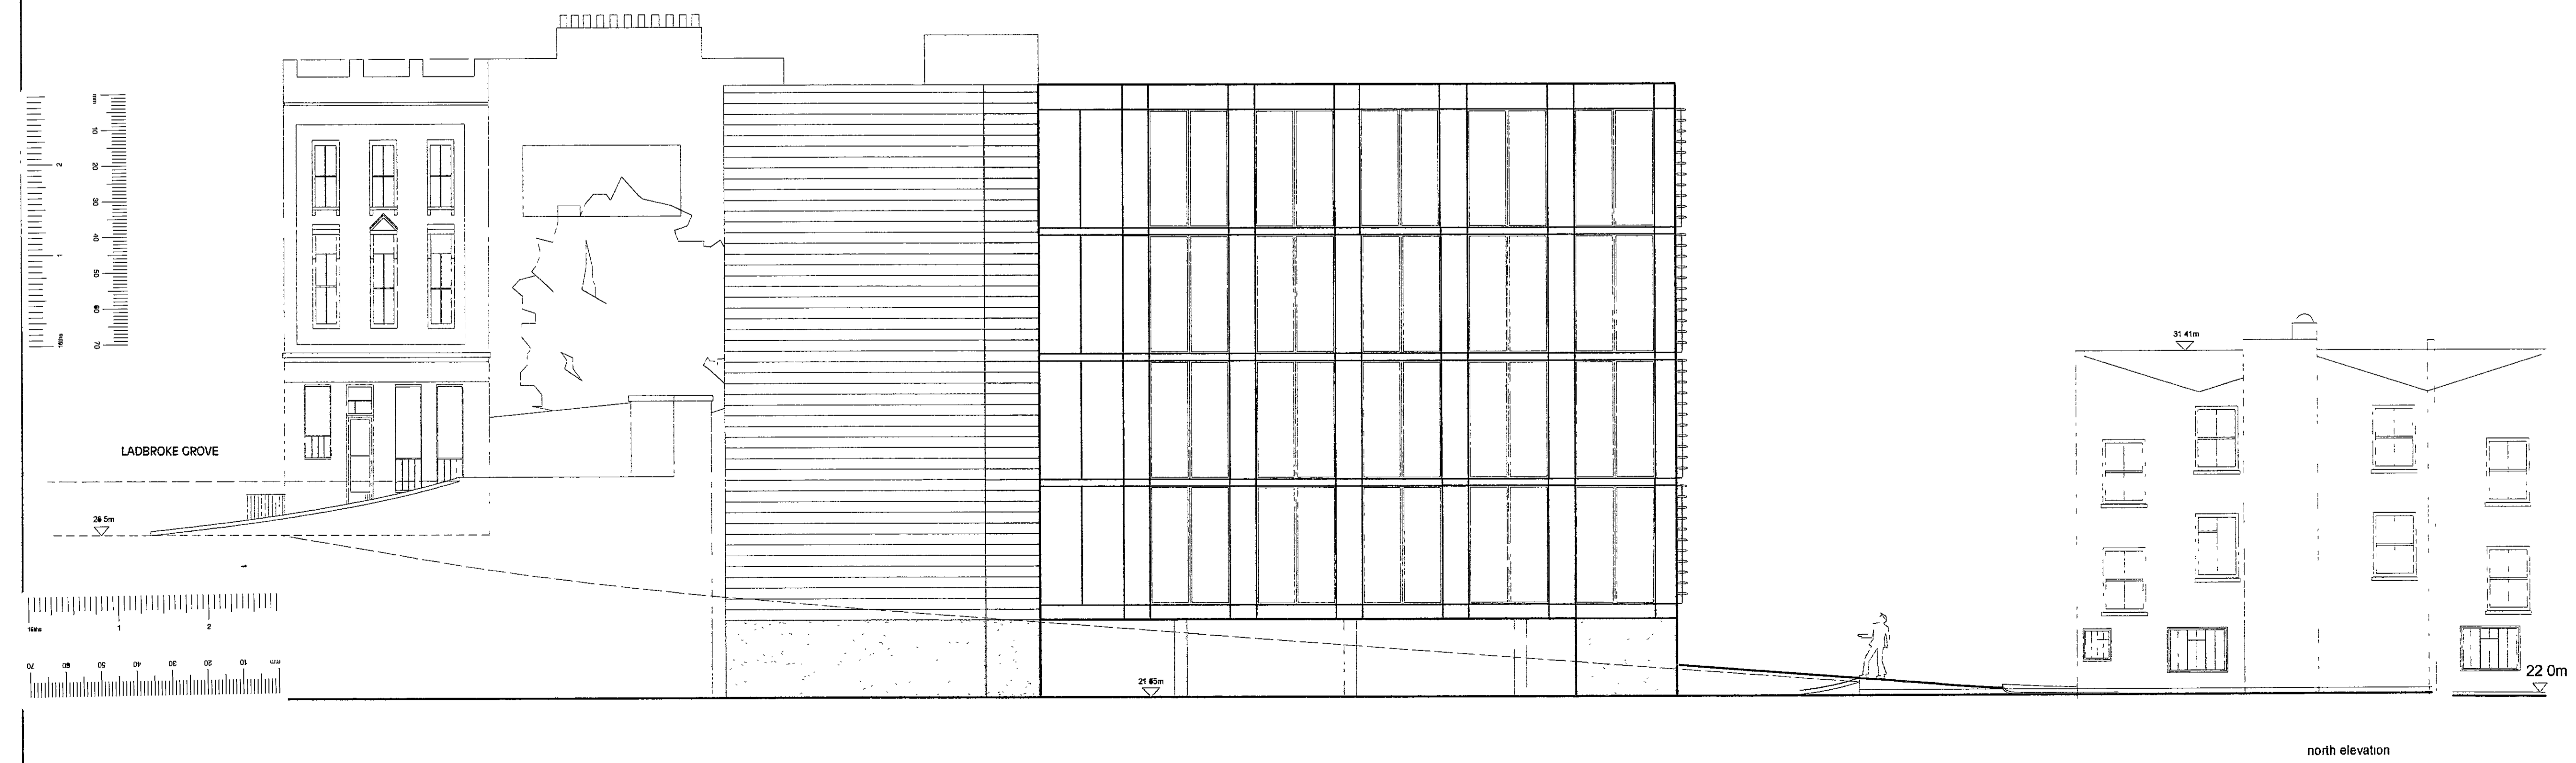

north elevation

R.B.K. & C.
 TOWN PLANNING
 16 JUL 2001
 RECEIVED

C	05/07/01	dl	revised planning application issue
B	01/03/01	dl	planning application revision
A	02/11/00	dl	planning application issue

CURL • LA TOURELLE • ARCHITECTS
 80 LAMBLE STREET LONDON NW5 4AB
 TEL 020 7267 7567 FAX 020 7284 0880

Client
 WORKSPACE GROUP

Job
 NEW OFFICES
 BARLBY ROAD
 LONDON NW10

Drawing Title
 EAST ELEVATION
 NORTH ELEVATION
 SECTION

Scale
 1:100

Date
 05/07/01

Drawn by
 DLT/HST

Drg No	Rev
637 PL(0)04	C

Drawing No 637 PL (0) 01	Rev C
-----------------------------	----------

© Copyright Curt la Tourelle Architects
 NOTES
 All dimensions to be checked on site, not scaled from this drawing

**R.B.K. & C.
 TOWN PLANNING**
 13 JUL 2001
RECEIVED

C 08 07 01	received planning application issue
B 01 03 01	planning application received
A 02 11 00	planning application out

CURL • LA TOURELLE • ARCHITECTS
 80 LAMBLE STREET LONDON NW5 4AB
 TEL 0171 267 7567 FAX 0171 284 0860

Client
WORKSPACE GROUP


Job
**NEW OFFICES
 BARLBY ROAD
 LONDON NW10**

Drawing Title
SITE & LOCATION PLAN

Scale
1:200/1:1250
 Date
05/07/01 Drawn by
HST


Drg No 637 PL (0) 01	Rev C
-------------------------	----------

00/2865/A

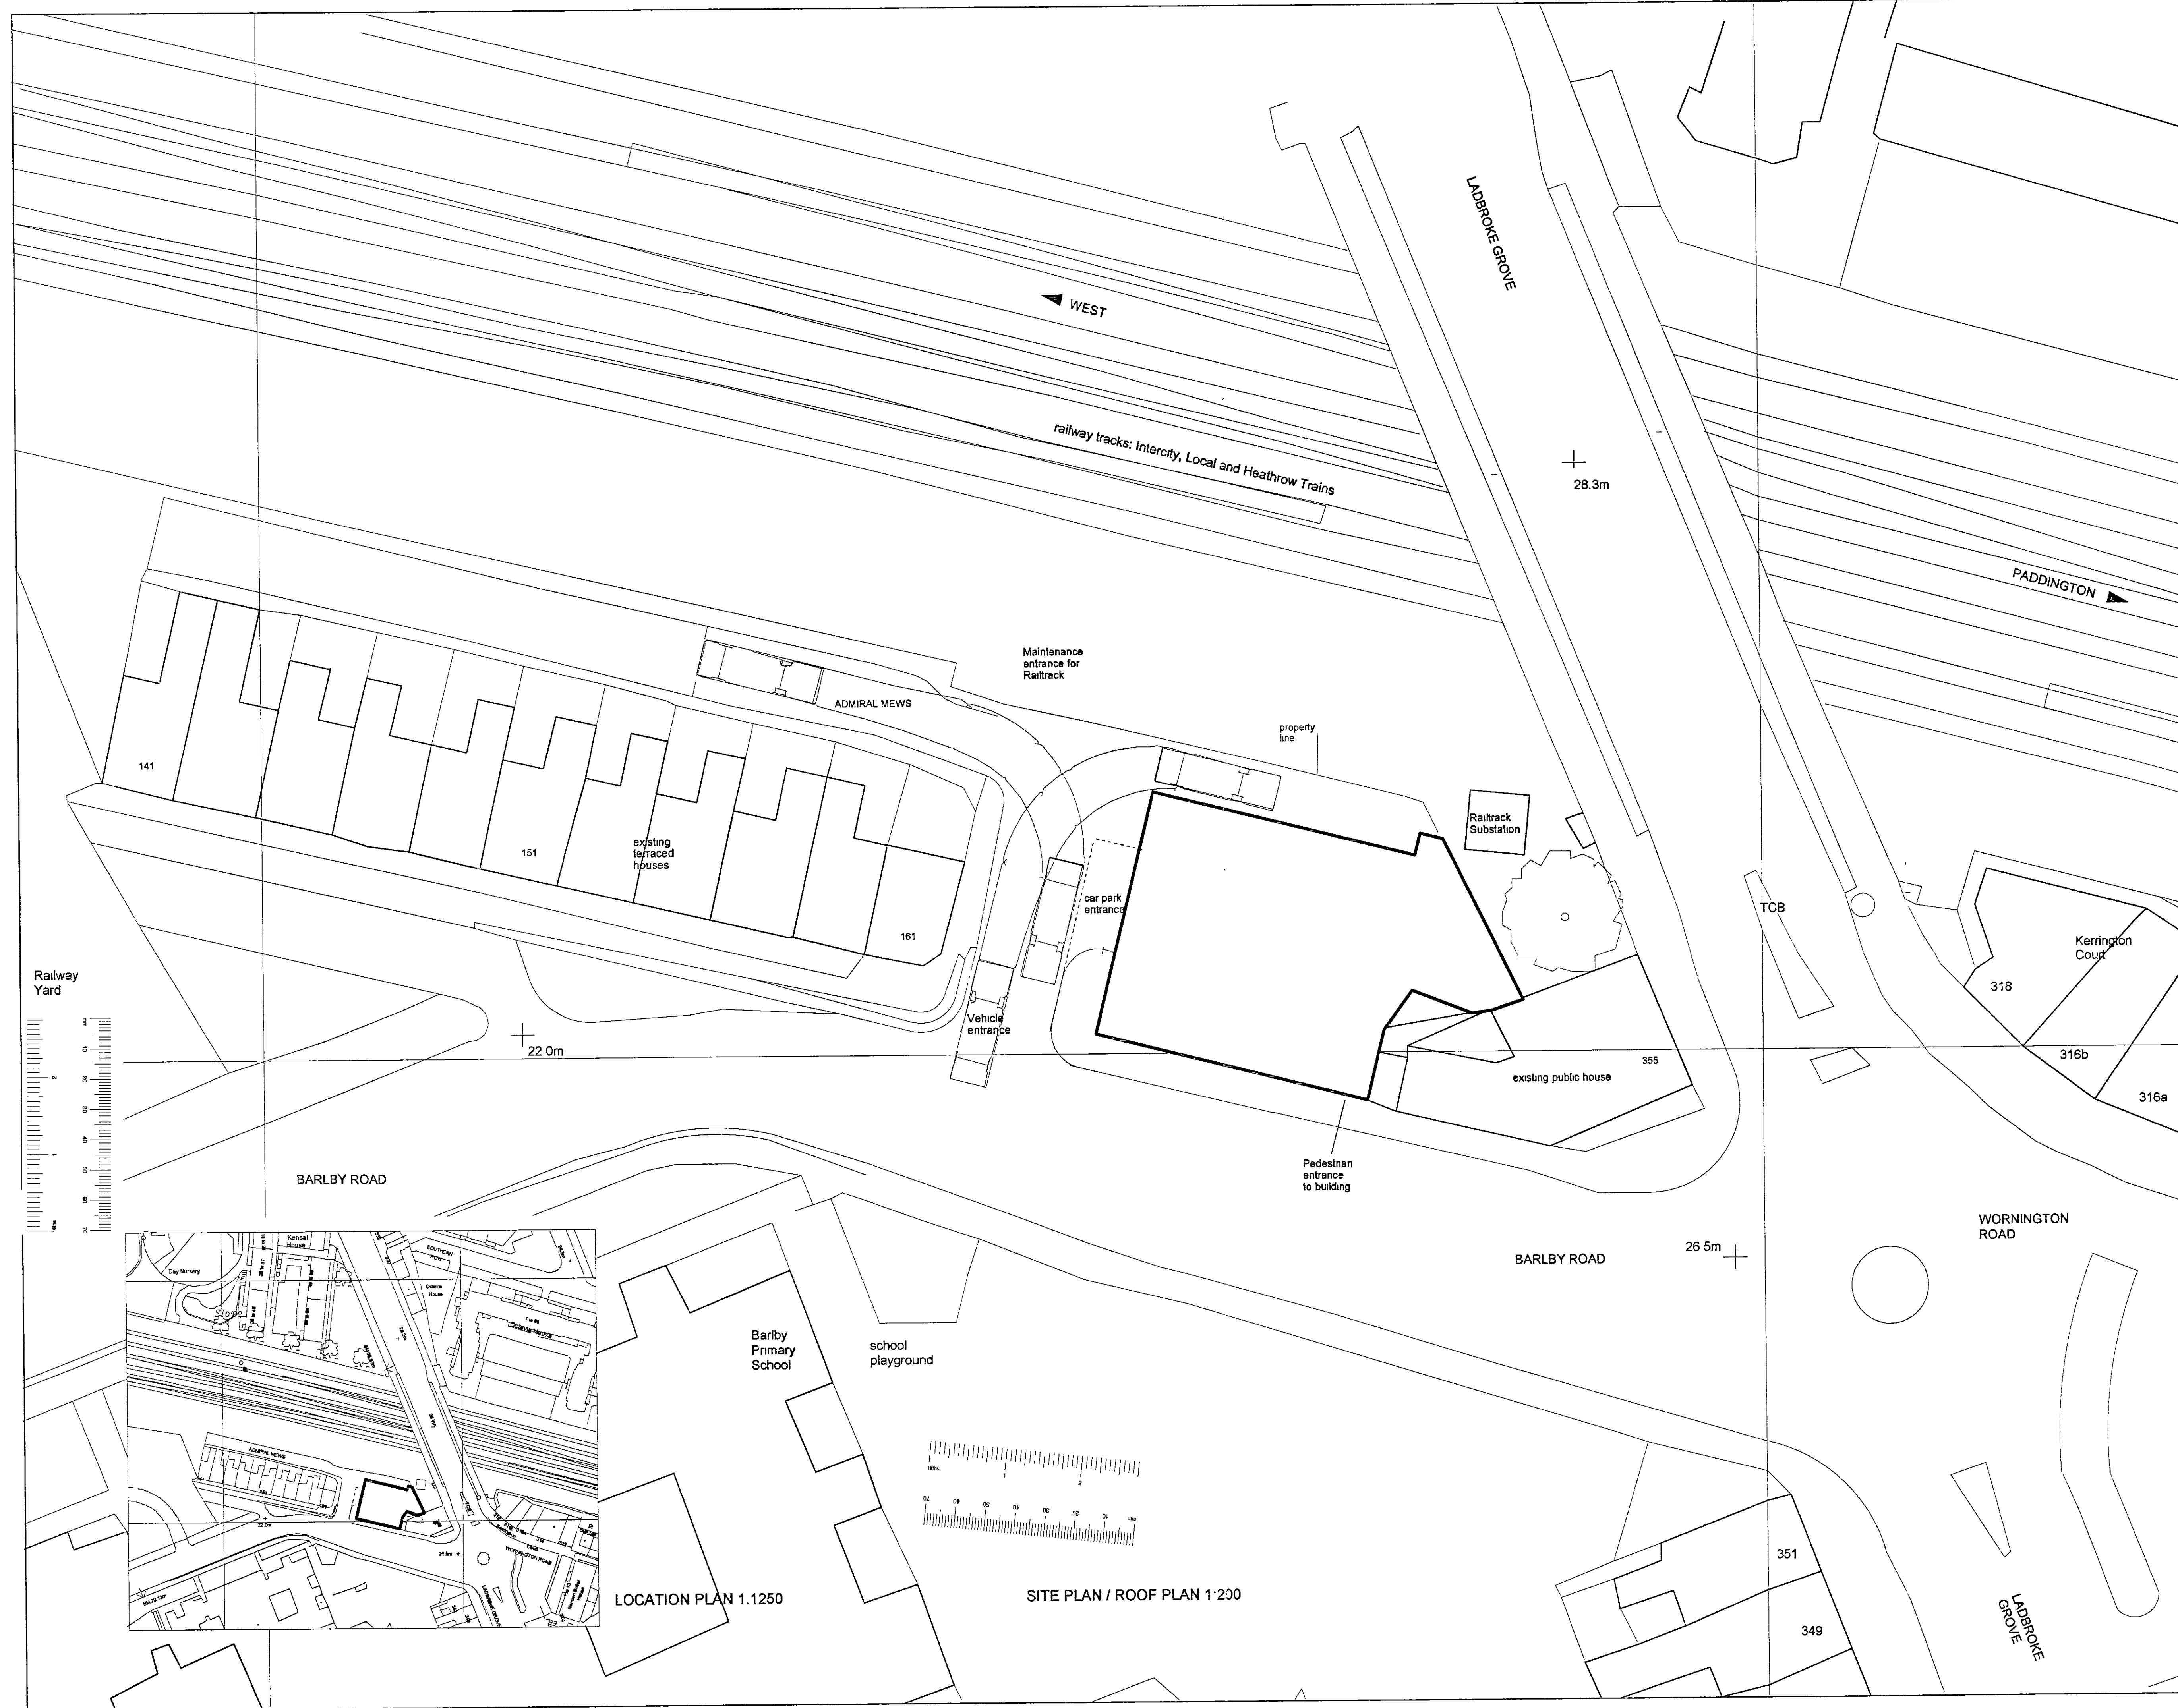


Drawing No	Rev
637 PL (0) 04	C

© Copyright Curl la Tourelle Architects
 NOTES
 All dimensions to be checked on site, not scaled from this drawing

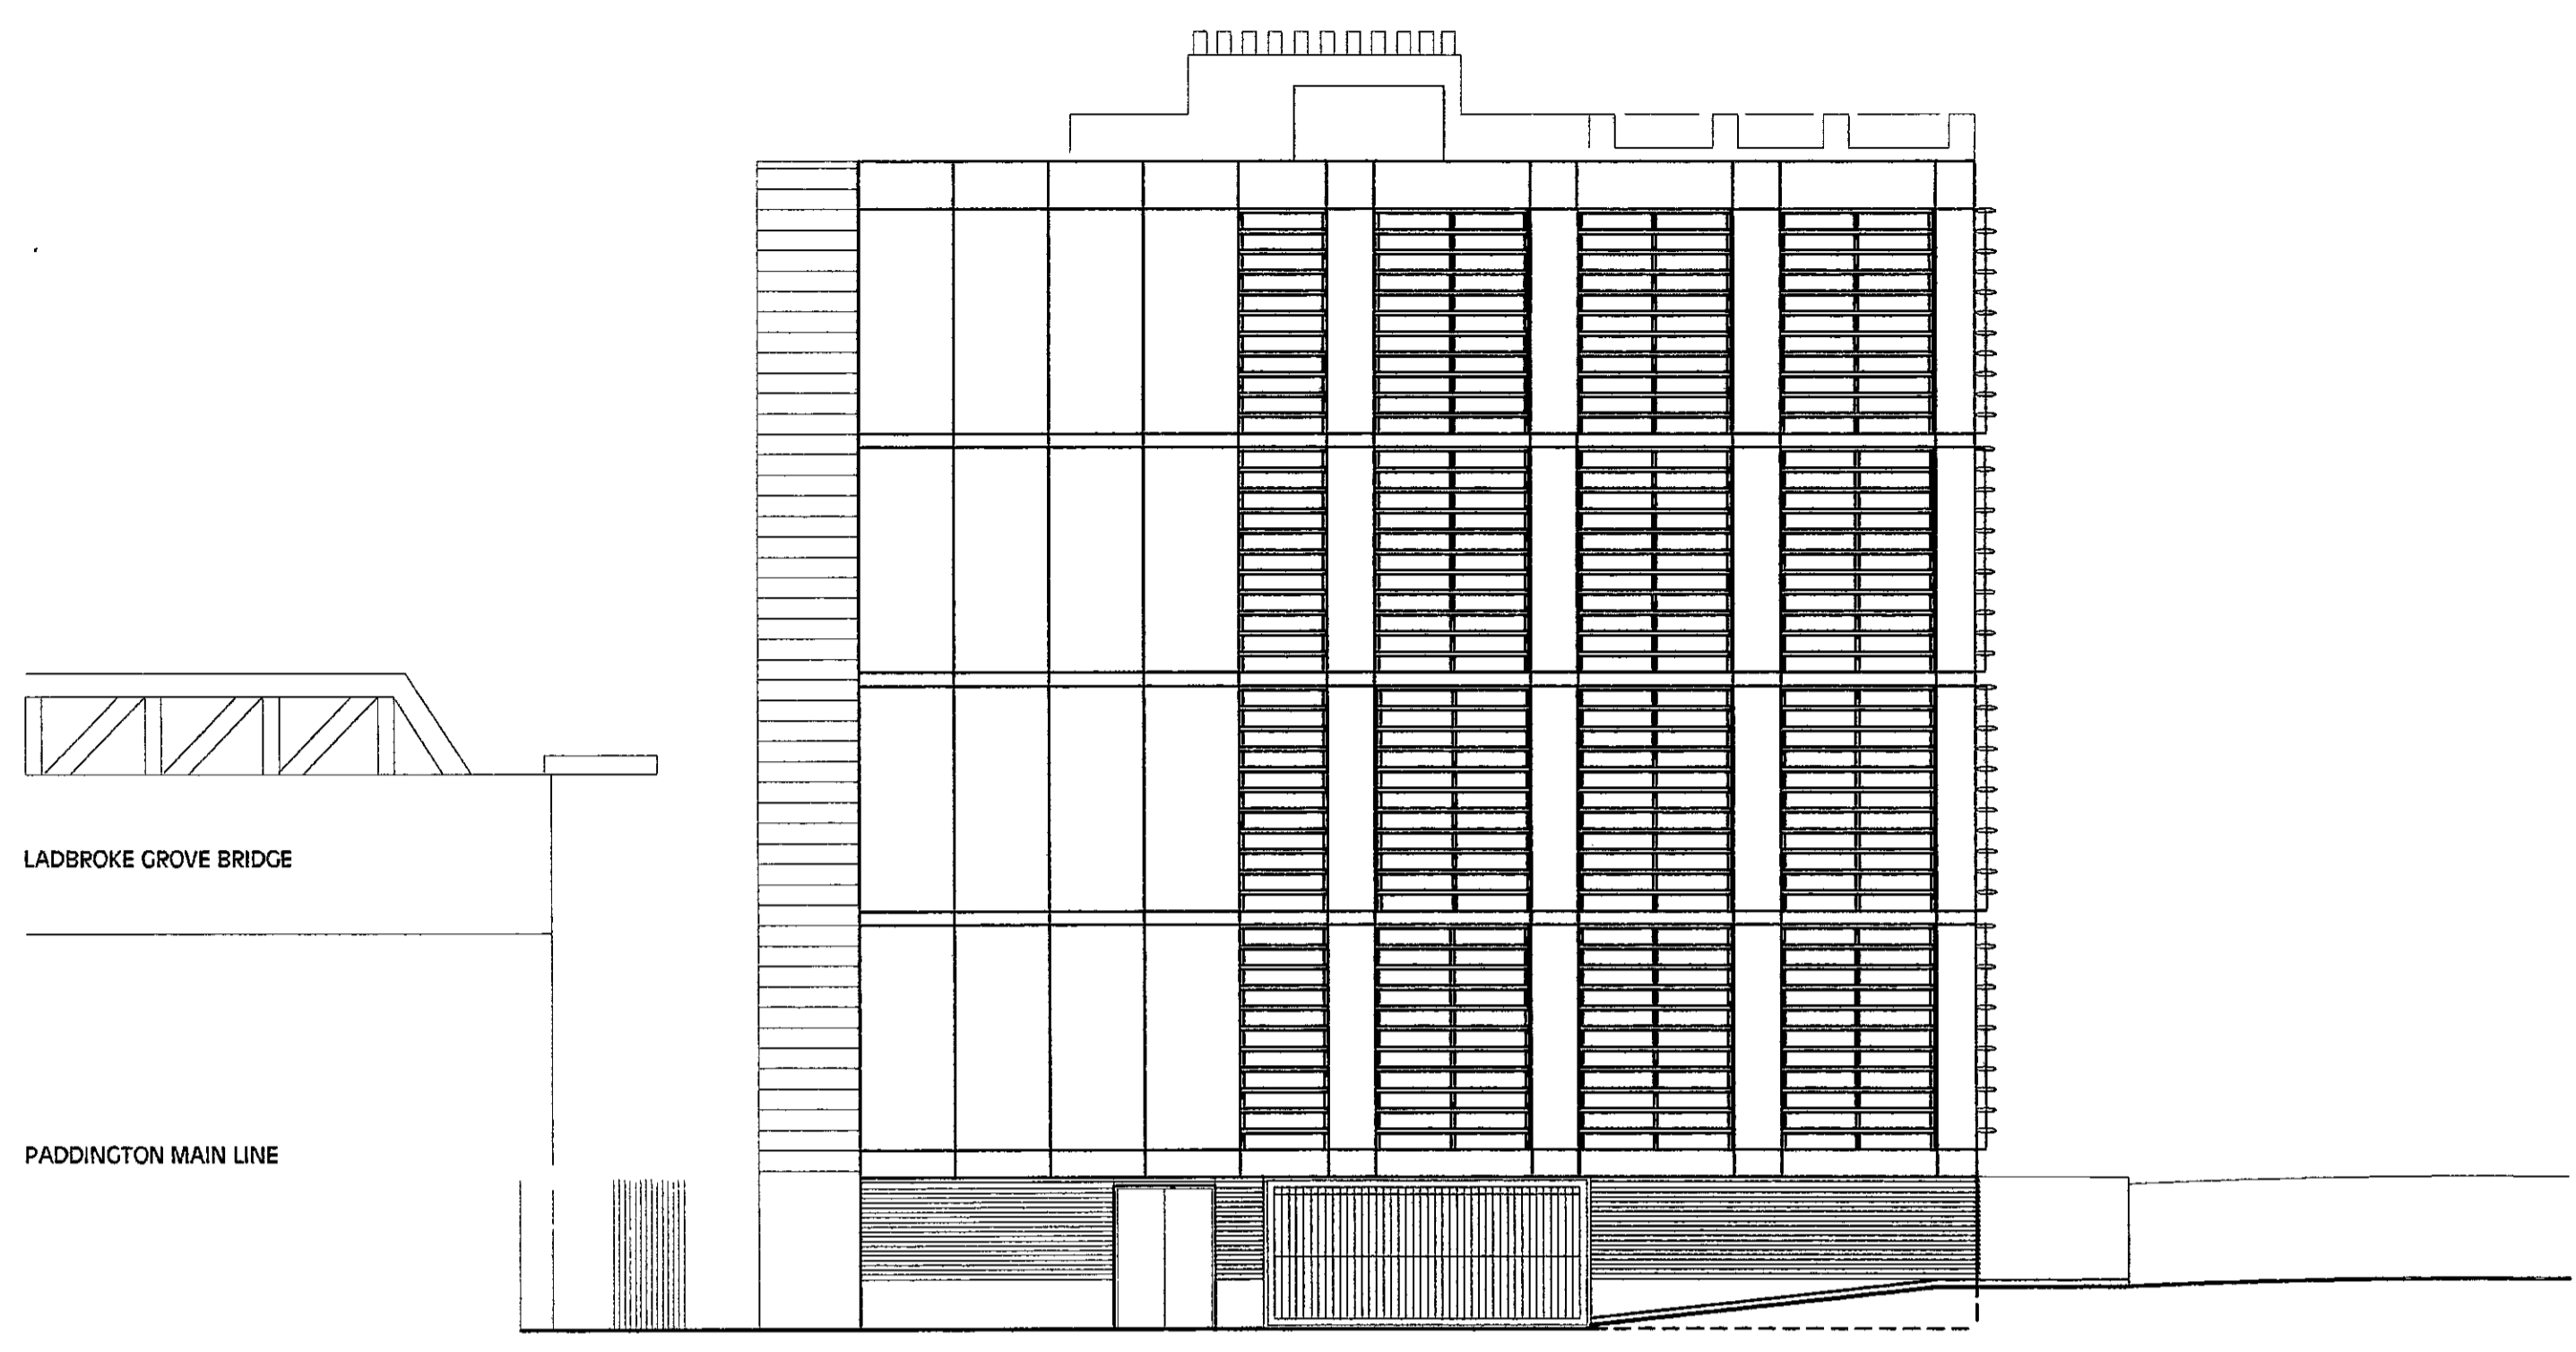

west elevation

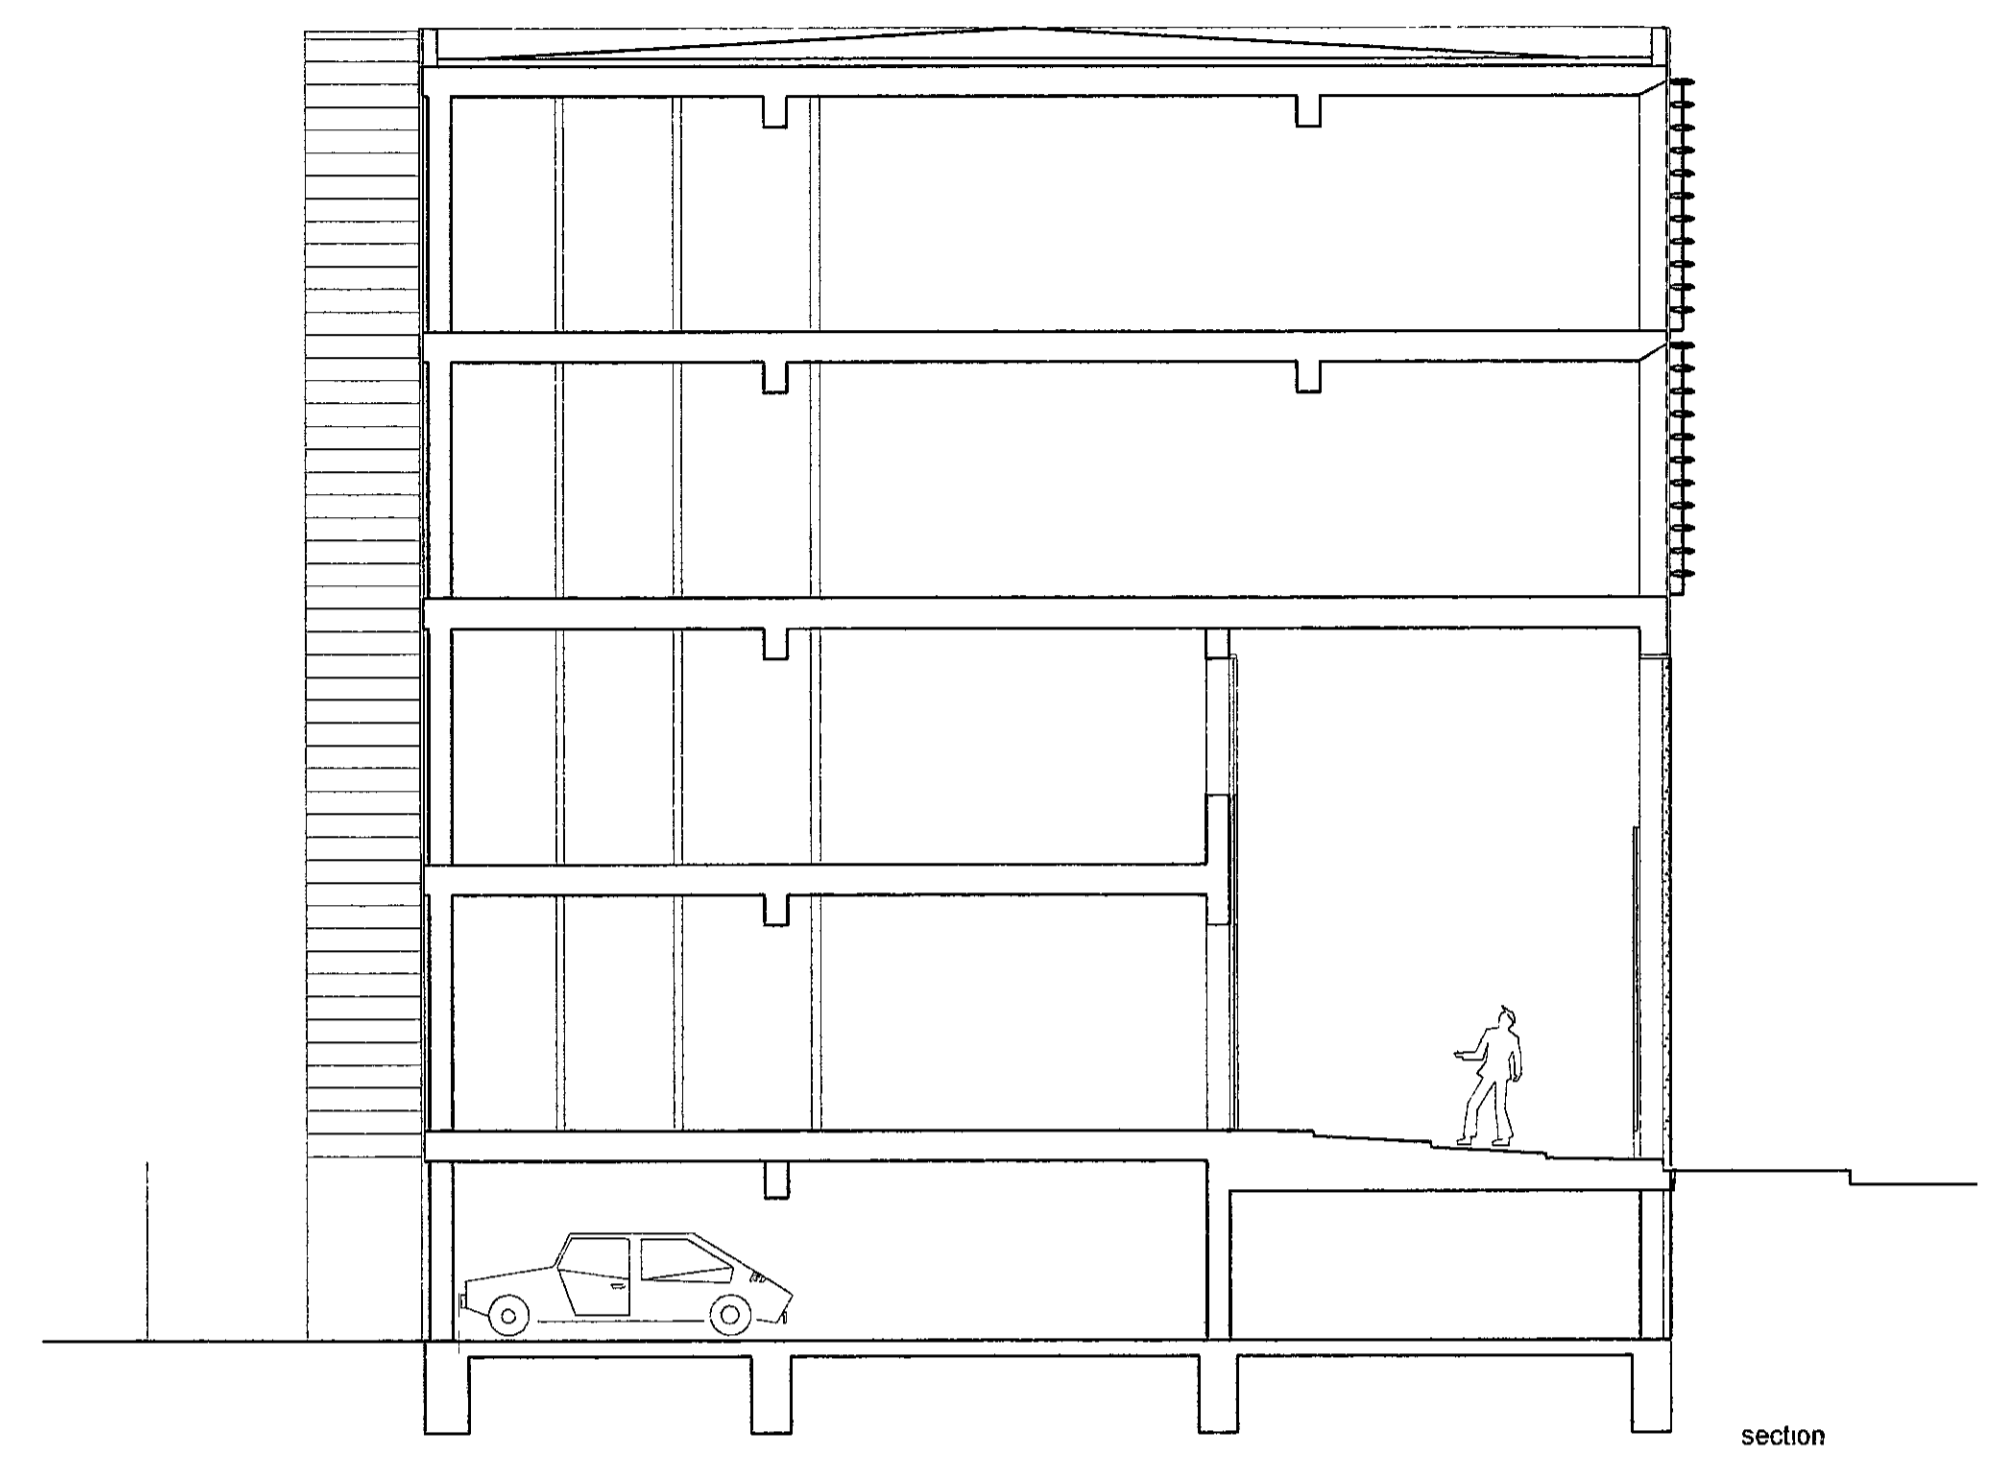

section

R.B.K. & C.
 TOWN PLANNING
 16 JUL 2001
 RECEIVED

C	05/07/01	dl	revised planning application issue
B	01/03/01	dl	planning application revision
A	02/11/00	dl	planning application issue

CURL • LA TOURELLE • ARCHITECTS
 80 LAMBLE STREET LONDON NW5 4AB
 TEL 020 7267 7567 FAX 020 7284 0860

Client
 WORKSPACE GROUP


Job
 NEW OFFICES
 BARBY ROAD
 LONDON NW10

Drawing Title
 EAST ELEVATION
 NORTH ELEVATION
 SECTION

Scale 1:100
 Date 05/07/01
 Drawn by DLT/HST

Drg. No	Rev
637 PL(0)04	C


00/2865/A

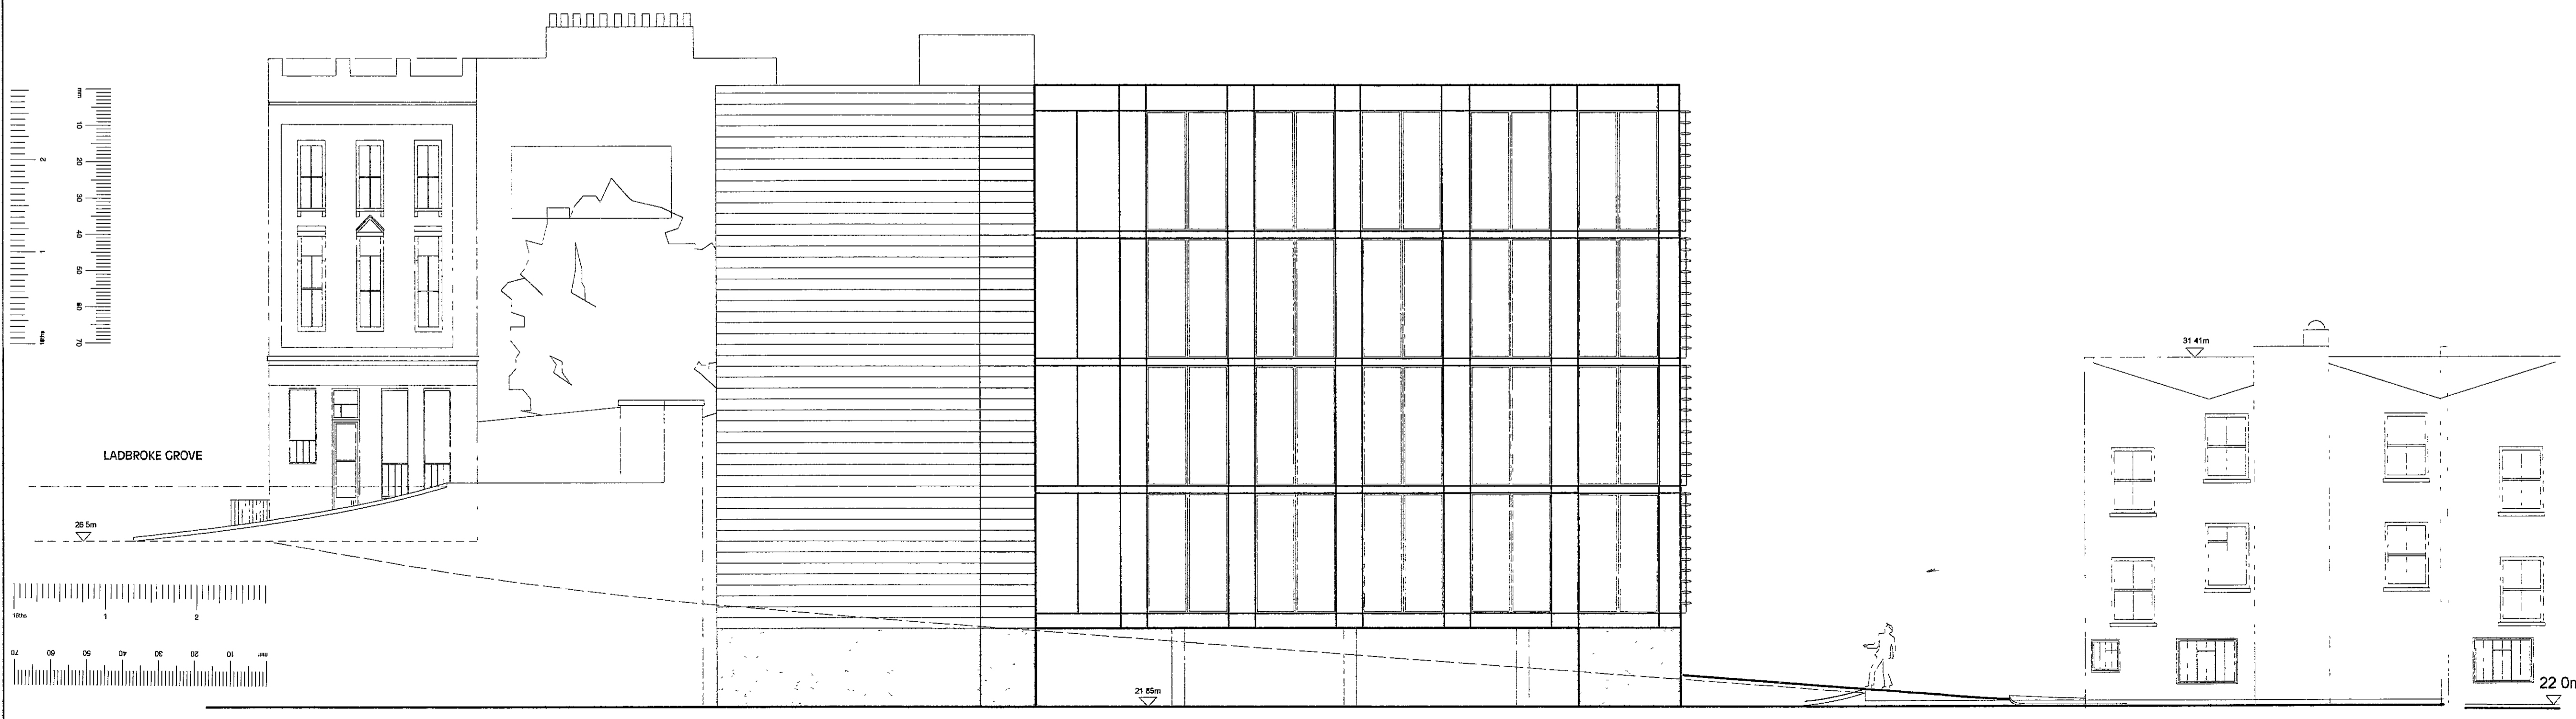

north elevation


Drawing No	Rev
637 PL (0) 03	C

© Copyright Curt la Tourelle Architects
 NOTES
 All dimensions to be checked on site, not scaled from this drawing

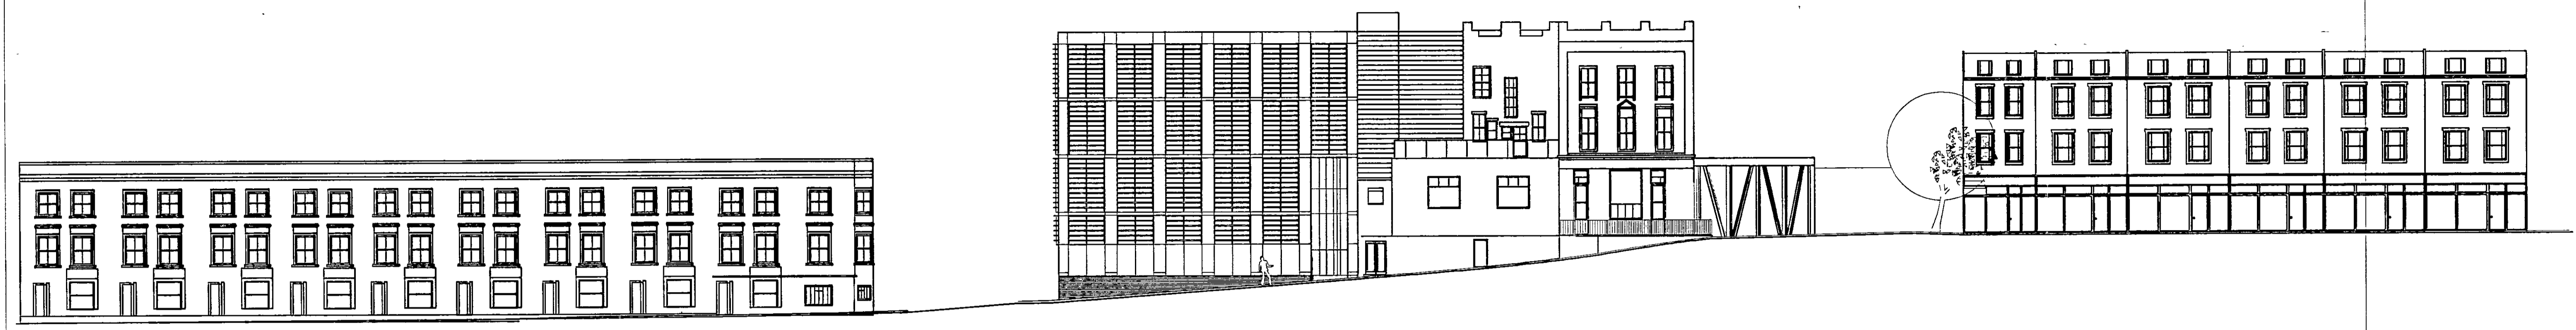

SOUTH ELEVATION 1:200

R.B.K. & C.
 TOWN PLANNING
 1 JUL 2001
 RECEIVED

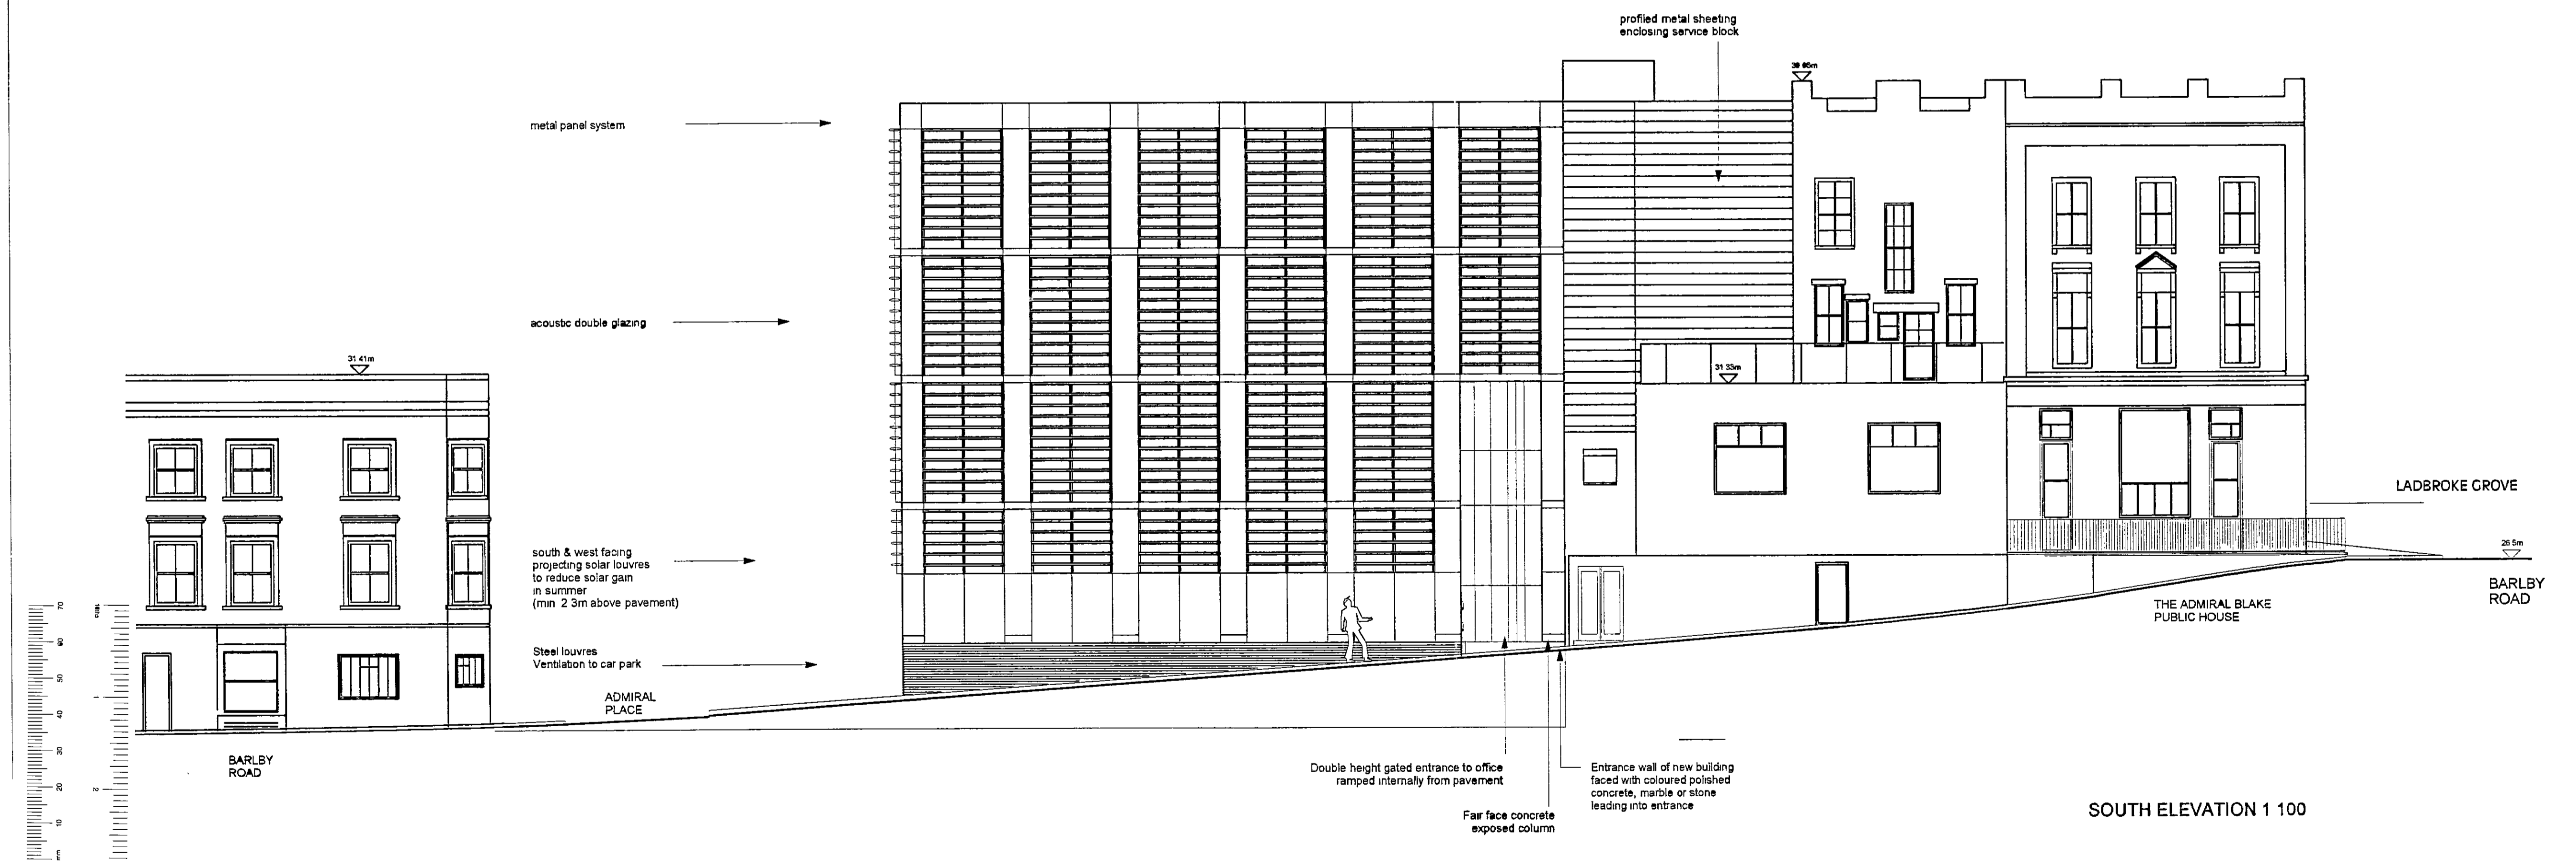

SOUTH ELEVATION 1:100

C 05 07 01	revised planning application issue
B 01 03 01	planning application revision
A 02 11 00	planning application issue


CURL • LA TOURELLE • ARCHITECTS
 80 LAMBLE STREET LONDON NW5 4AB
 TEL 0171 267 7567 FAX 0171 284 0860

Client
 Workspace Group
 Job
 New Offices
 Barbly Road
 London NW10

Drawing Title
 South Elevation

Scale
 1:200; 1:100
 Date
 05/07/01
 Drawn by
 TK

Drg. No.	Rev.
637 PL (0) 03	C

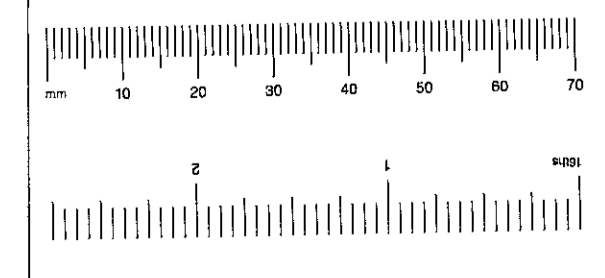

TP/2865A

TP/00/2865 ①

Drawing No. 637 PL (0) 02 Rev. C

© Copyright Curl la Tourelle Architects

NOTES
All dimensions to be checked on site, not scaled from this drawing

R.B.K. & C.
TOWN PLANNING
16 JUL 2001
RECEIVED

C 05 07 01 01 revised planning application issue
B 01 03 01 01 planning application revision
A 02 11 00 01 planning application issue

CURL • LA TOURELLE • ARCHITECTS
80 LAMBLE STREET LONDON NW5 4AB
TEL 0171 267 7567 FAX 0171 284 0860

Client
WORKSPACE GROUP

Job
NEW OFFICES
BARLBY ROAD
LONDON NW10

Drawing Title
FLOOR PLANS


Scale
1:100

Date
05/07/01


Drawn by
TK

Drg. No. 637 PL (0) 02 Rev. C


02/2865/A

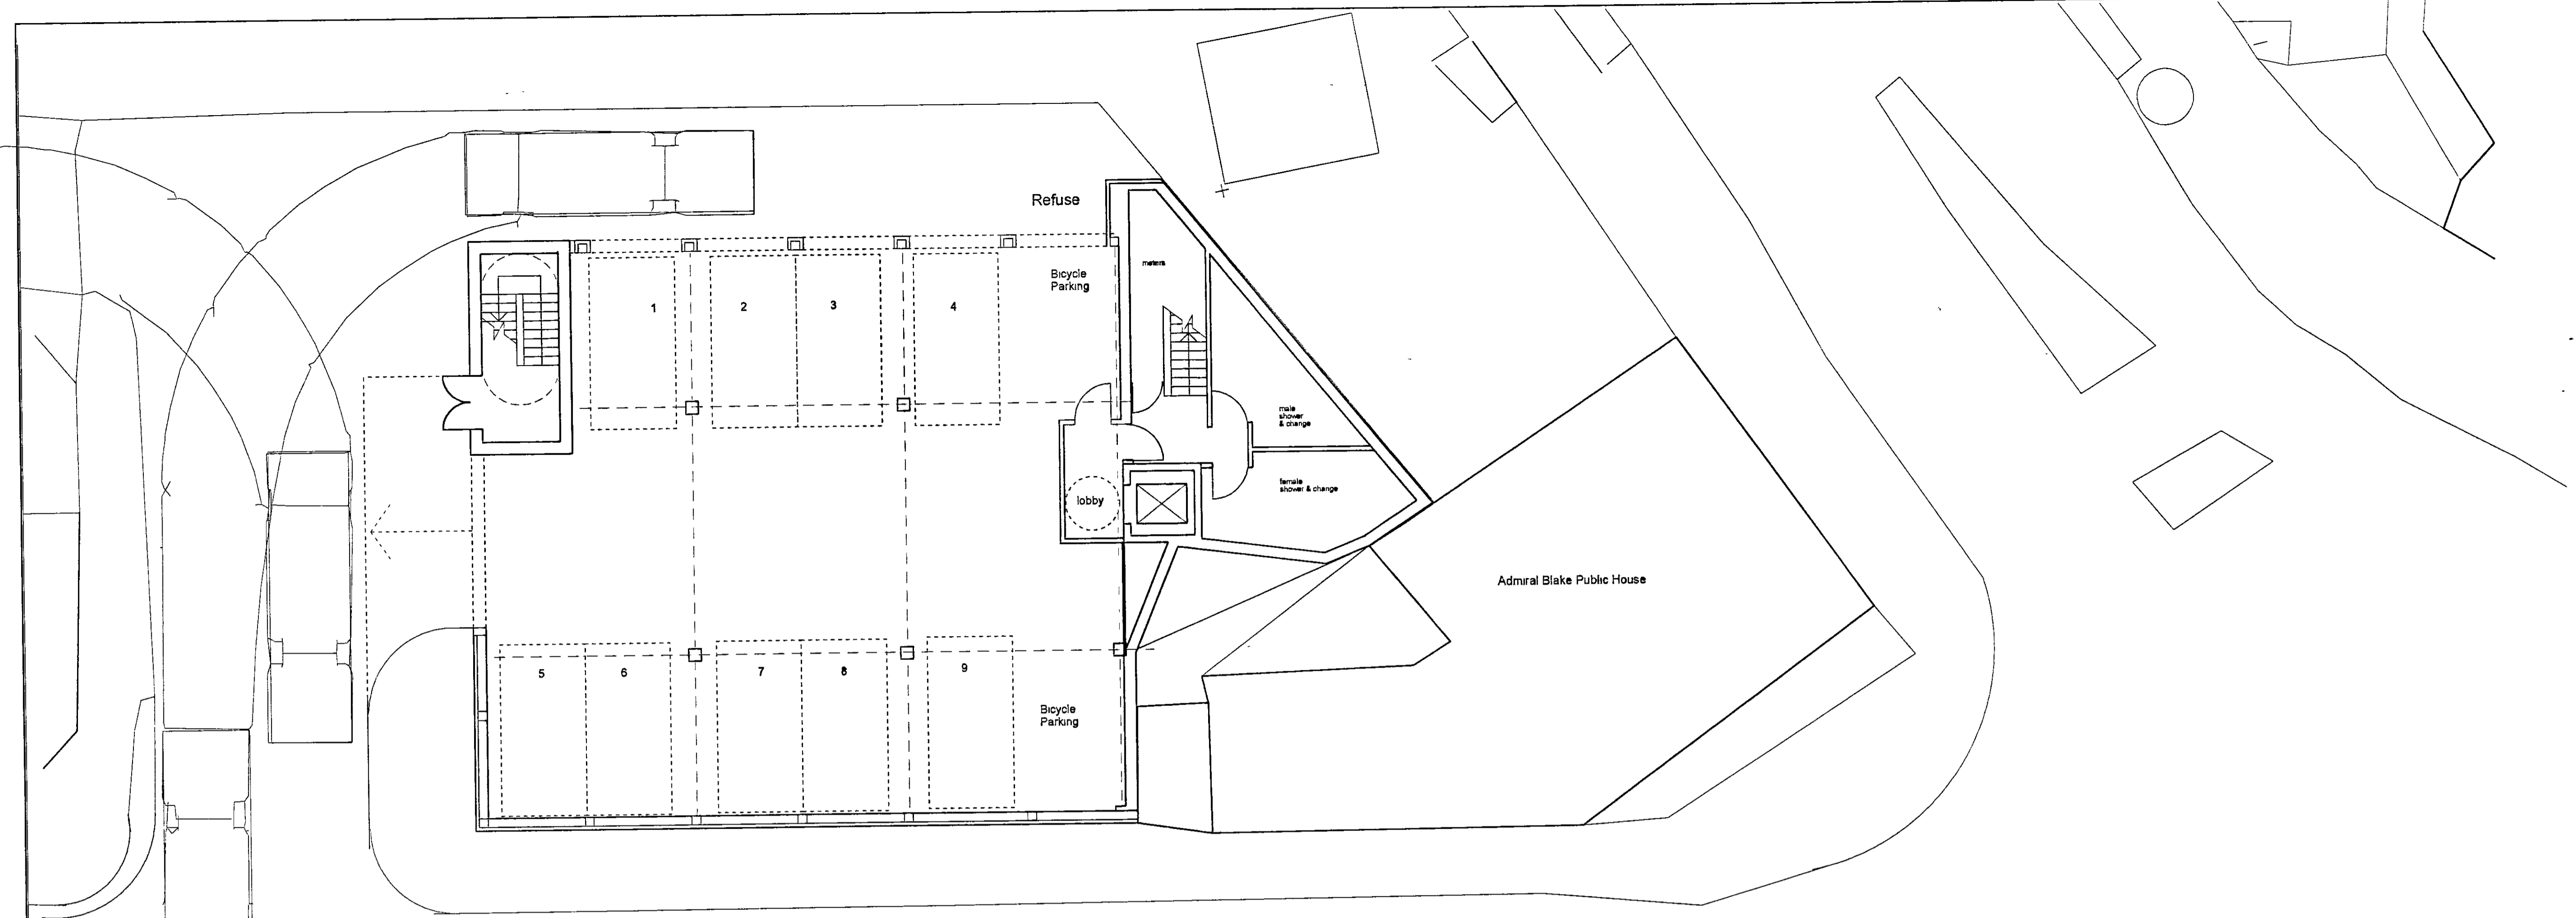



LOWER GROUND FLOOR

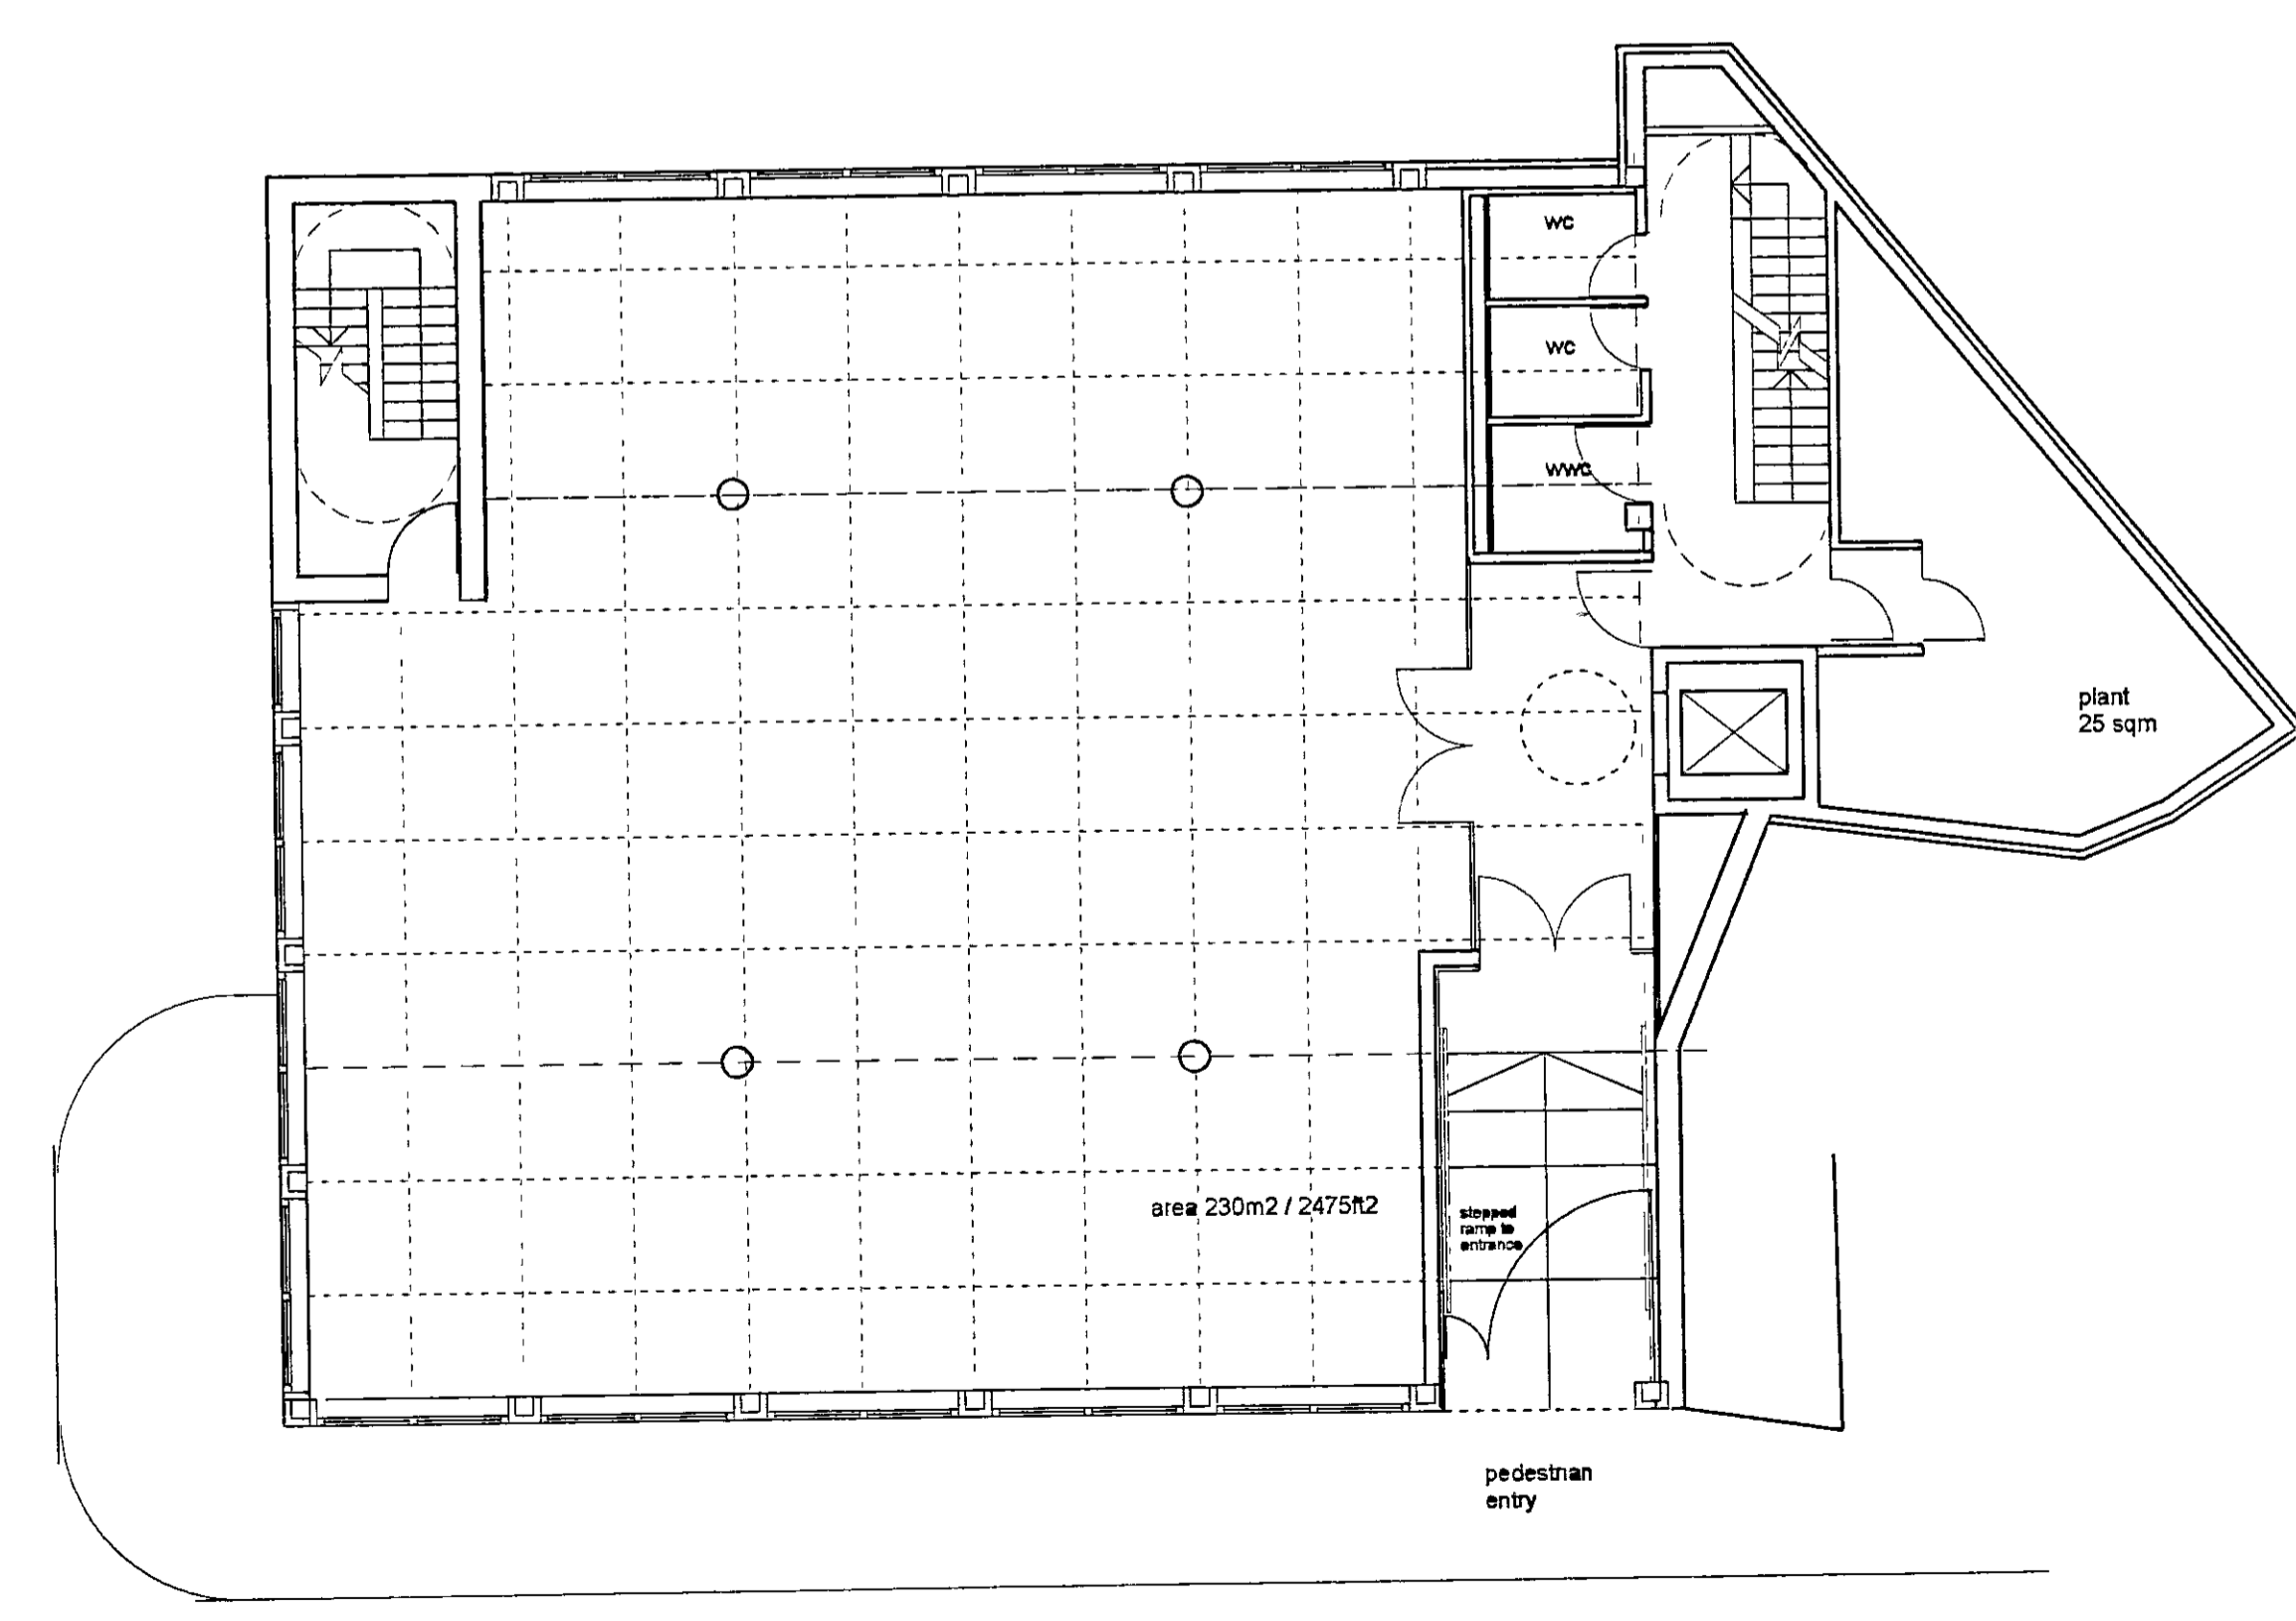

GROUND FLOOR / FIRST FLOOR SIMILAR

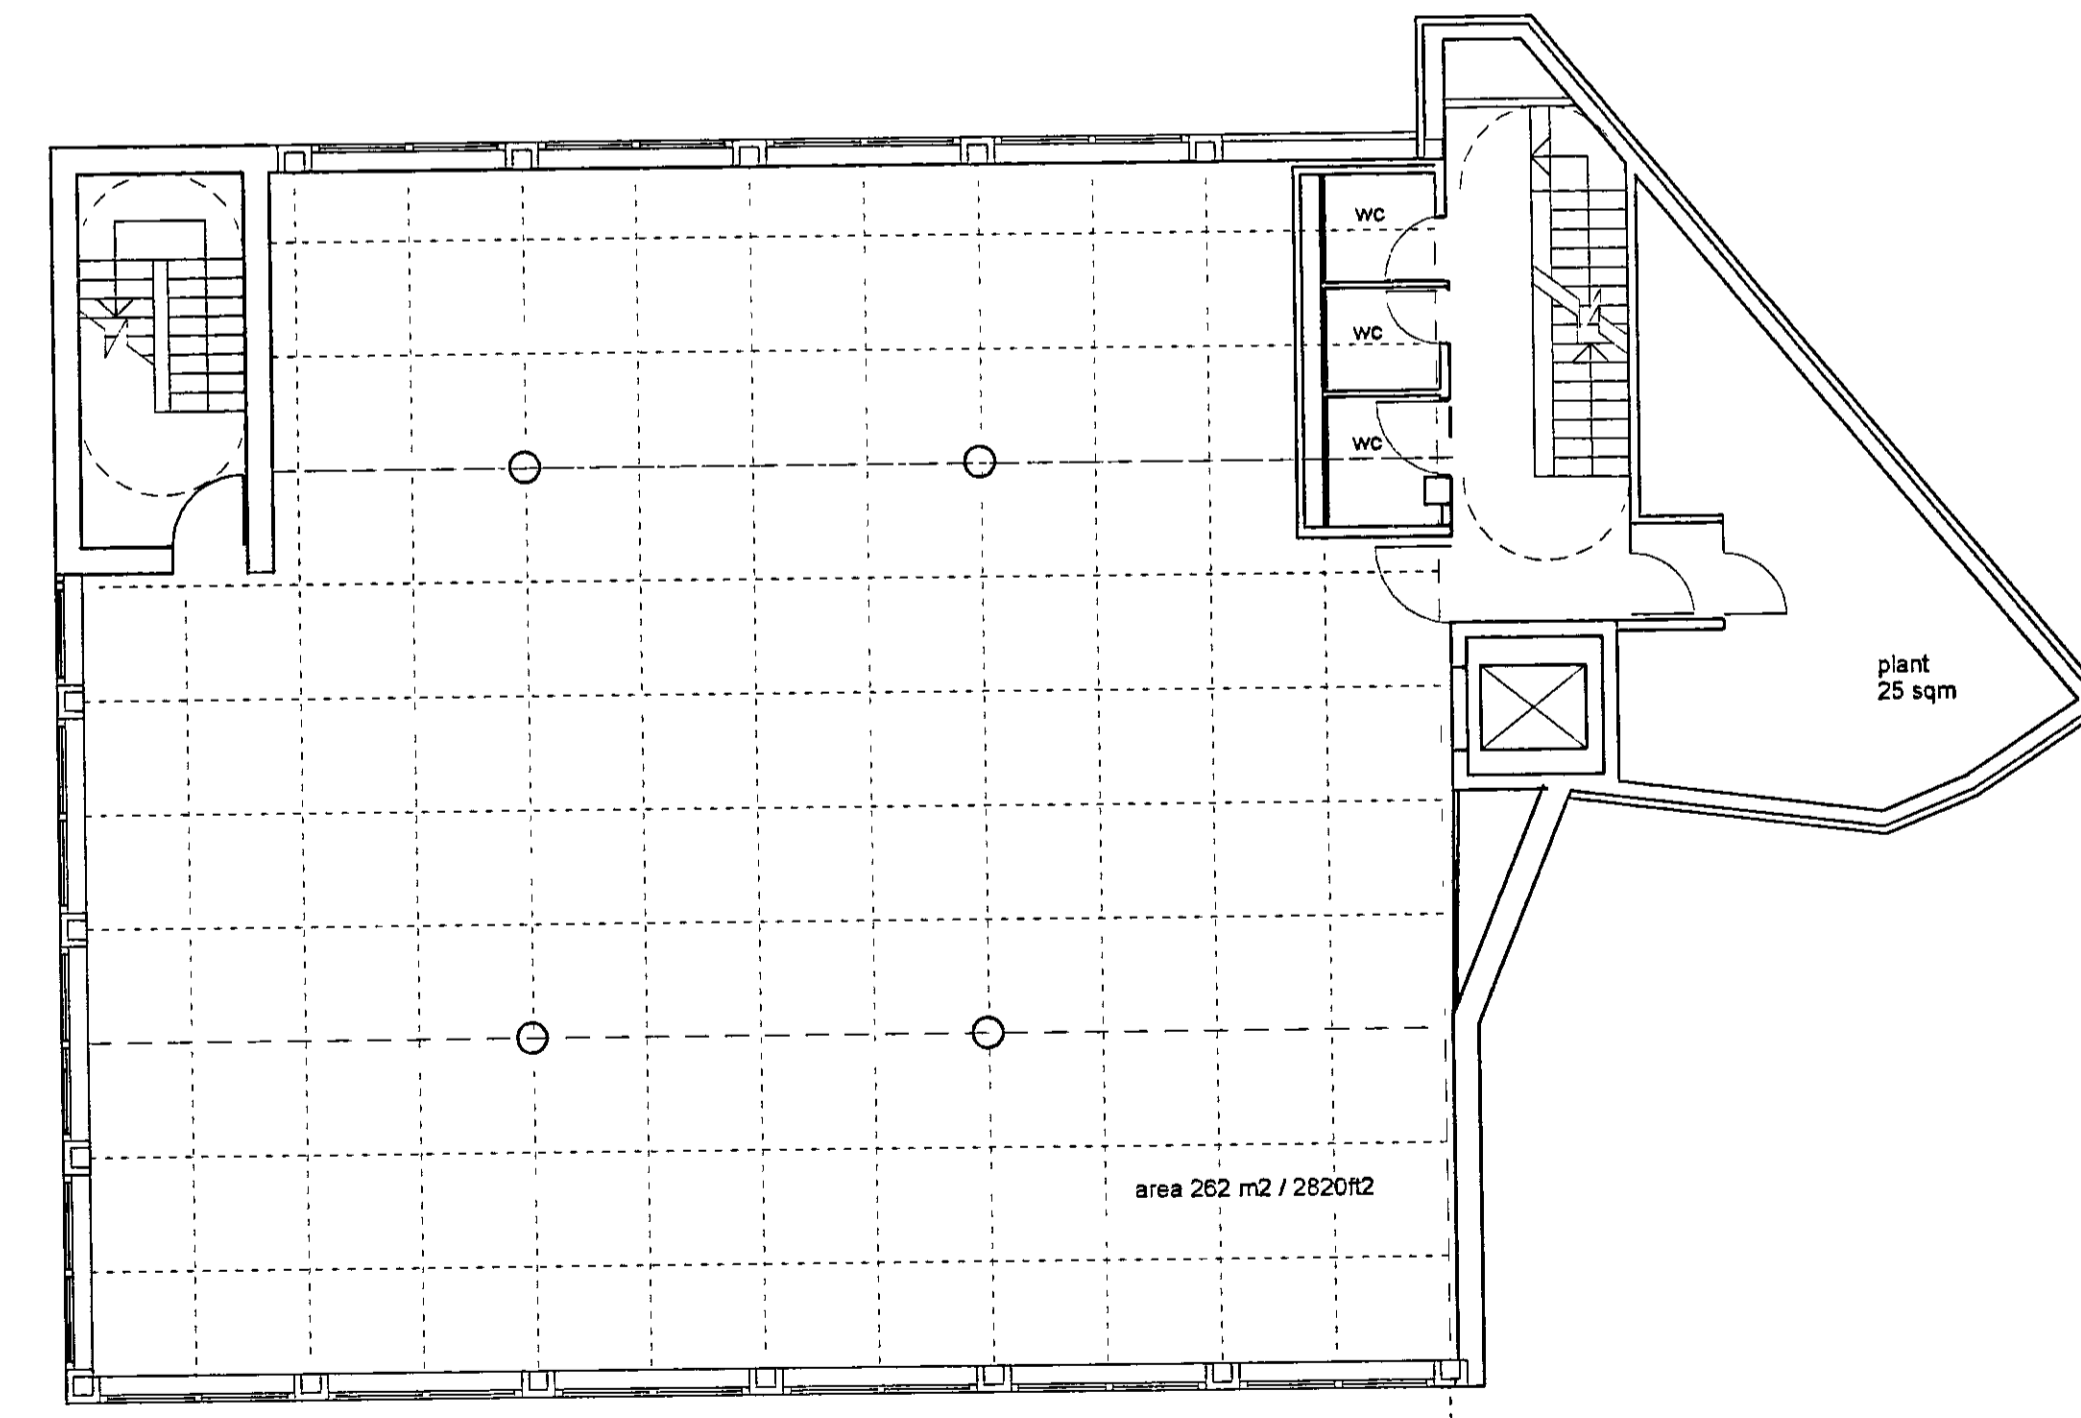

SECOND FLOOR / THIRD FLOOR

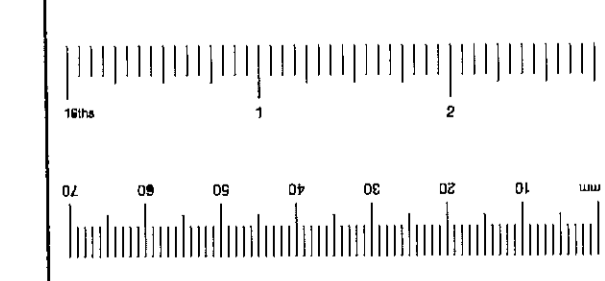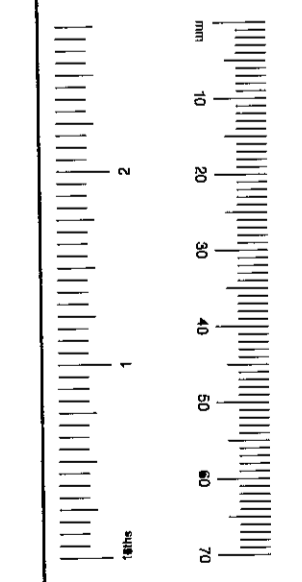

Drawing No 637 PL (0) 01	Rev C
------------------------------------	-----------------

© Copyright: Curt la Tourelle Architects
 NOTES
 All dimensions to be checked on site, not scaled from this drawing

**R.B.K. & C.
 TOWN PLANNING**
 16 JUL 2001
RECEIVED

C 05 07 01	revised planning application issue
B 01 02 01	planning application revision
A 02 11 00	planning application issue

CURL • LA TOURELLE • ARCHITECTS
 90 LAMBLE STREET LONDON NW5 4AB
 TEL 0171 267 7567 FAX 0171 284 0860

Client
WORKSPACE GROUP


Job
**NEW OFFICES
 BARLBY ROAD
 LONDON NW10**

Drawing Title
SITE & LOCATION PLAN




Scale
1:200/1:1250
 Date
05/07/01 Drawn by
HST

Drg No 637 PL (0) 01	Rev C
--------------------------------	-----------------


00/2865A

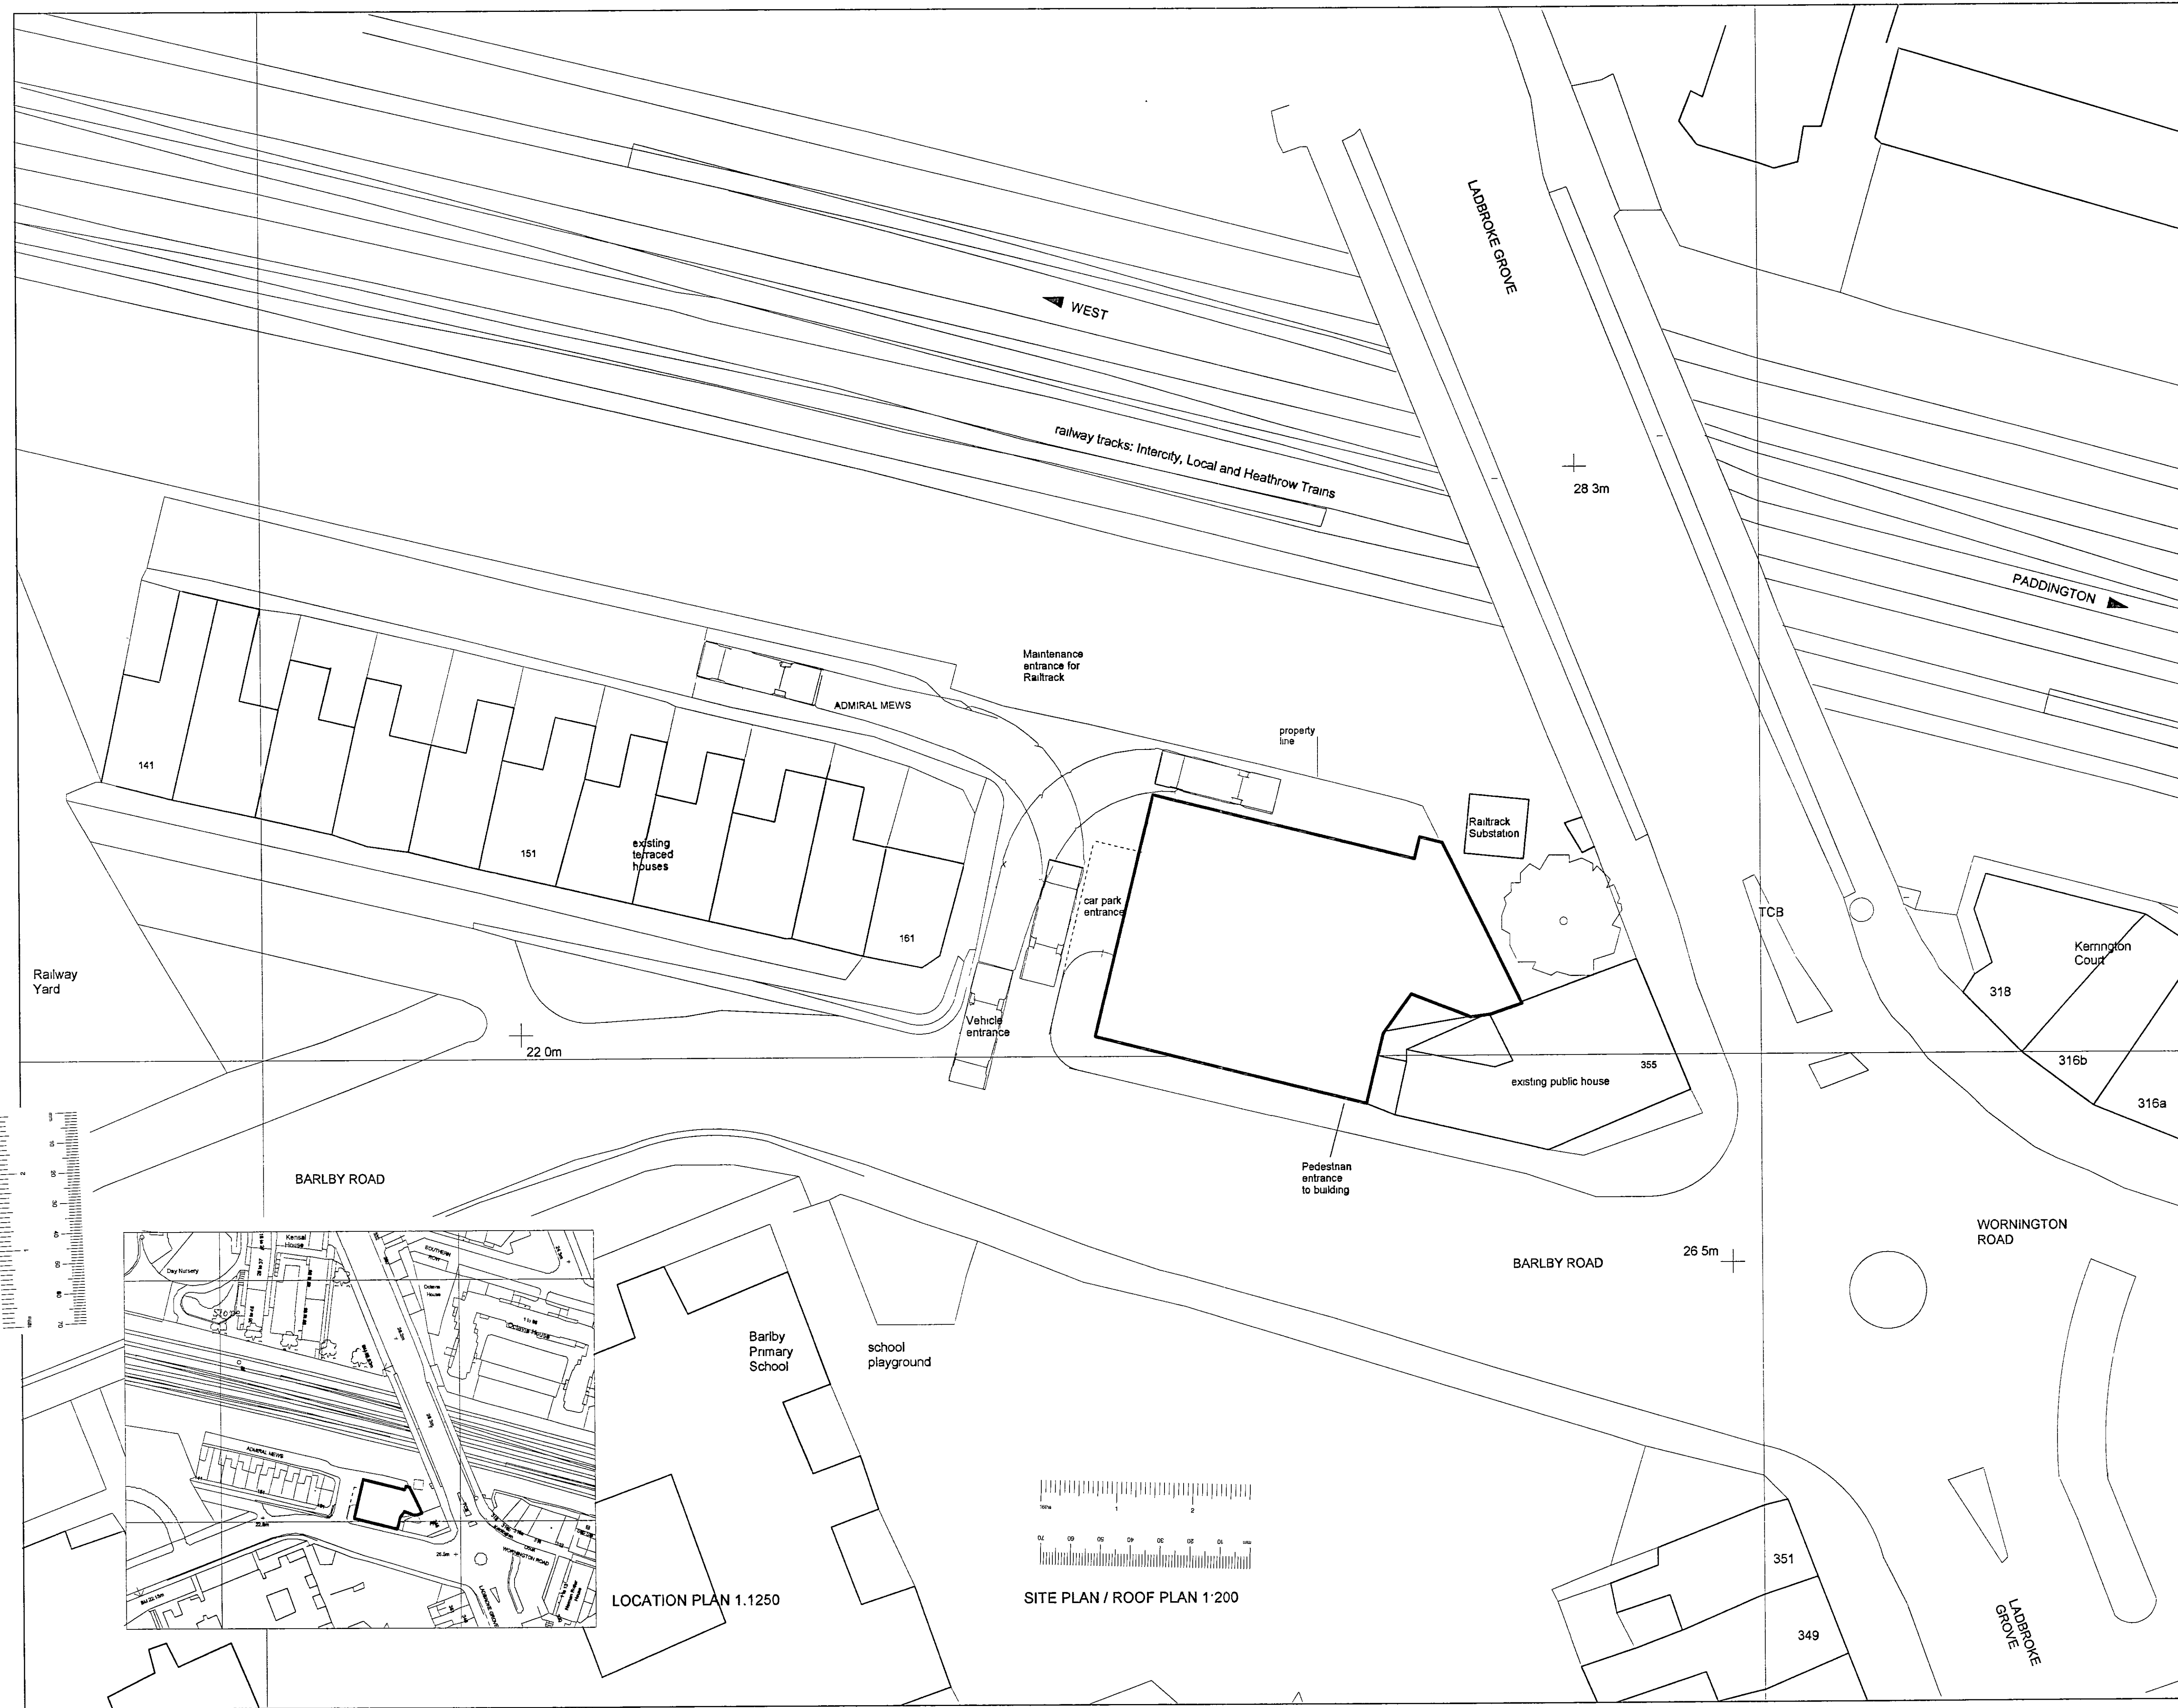

EX DIR	HDC	TP	CAC	AD	CLU	AO AK
RB KJC	9 JAN 2002		PLANNING			
N	C	SW	SE	APP	IO	REC
		ARB	FPLN	DES	FEES	

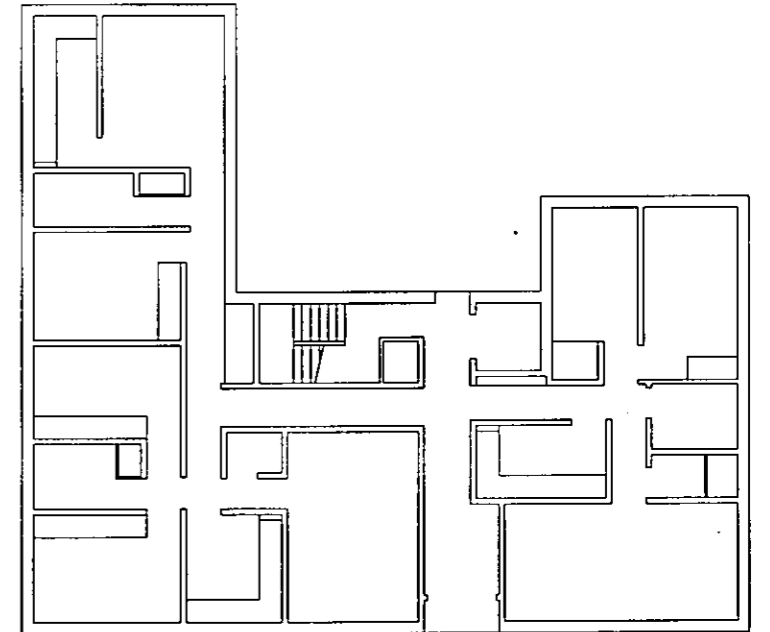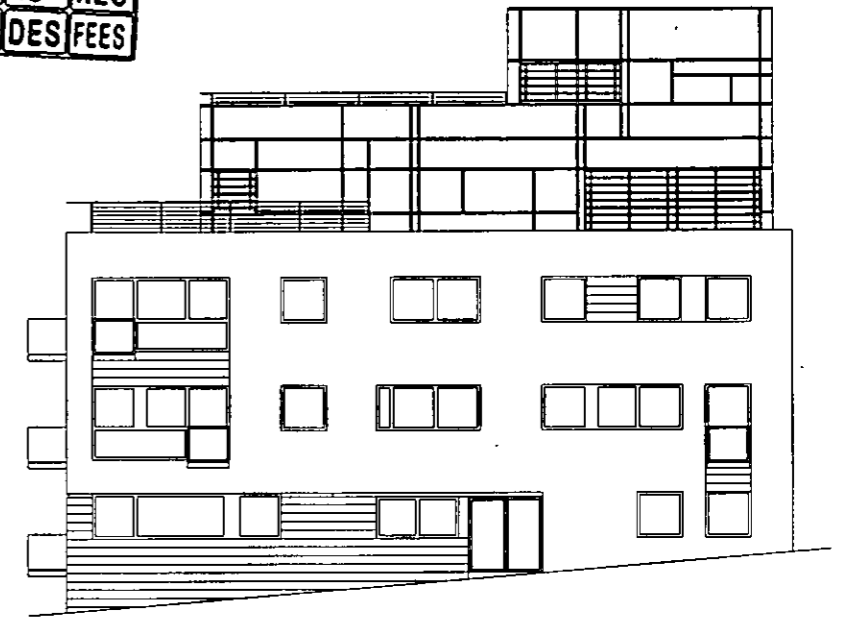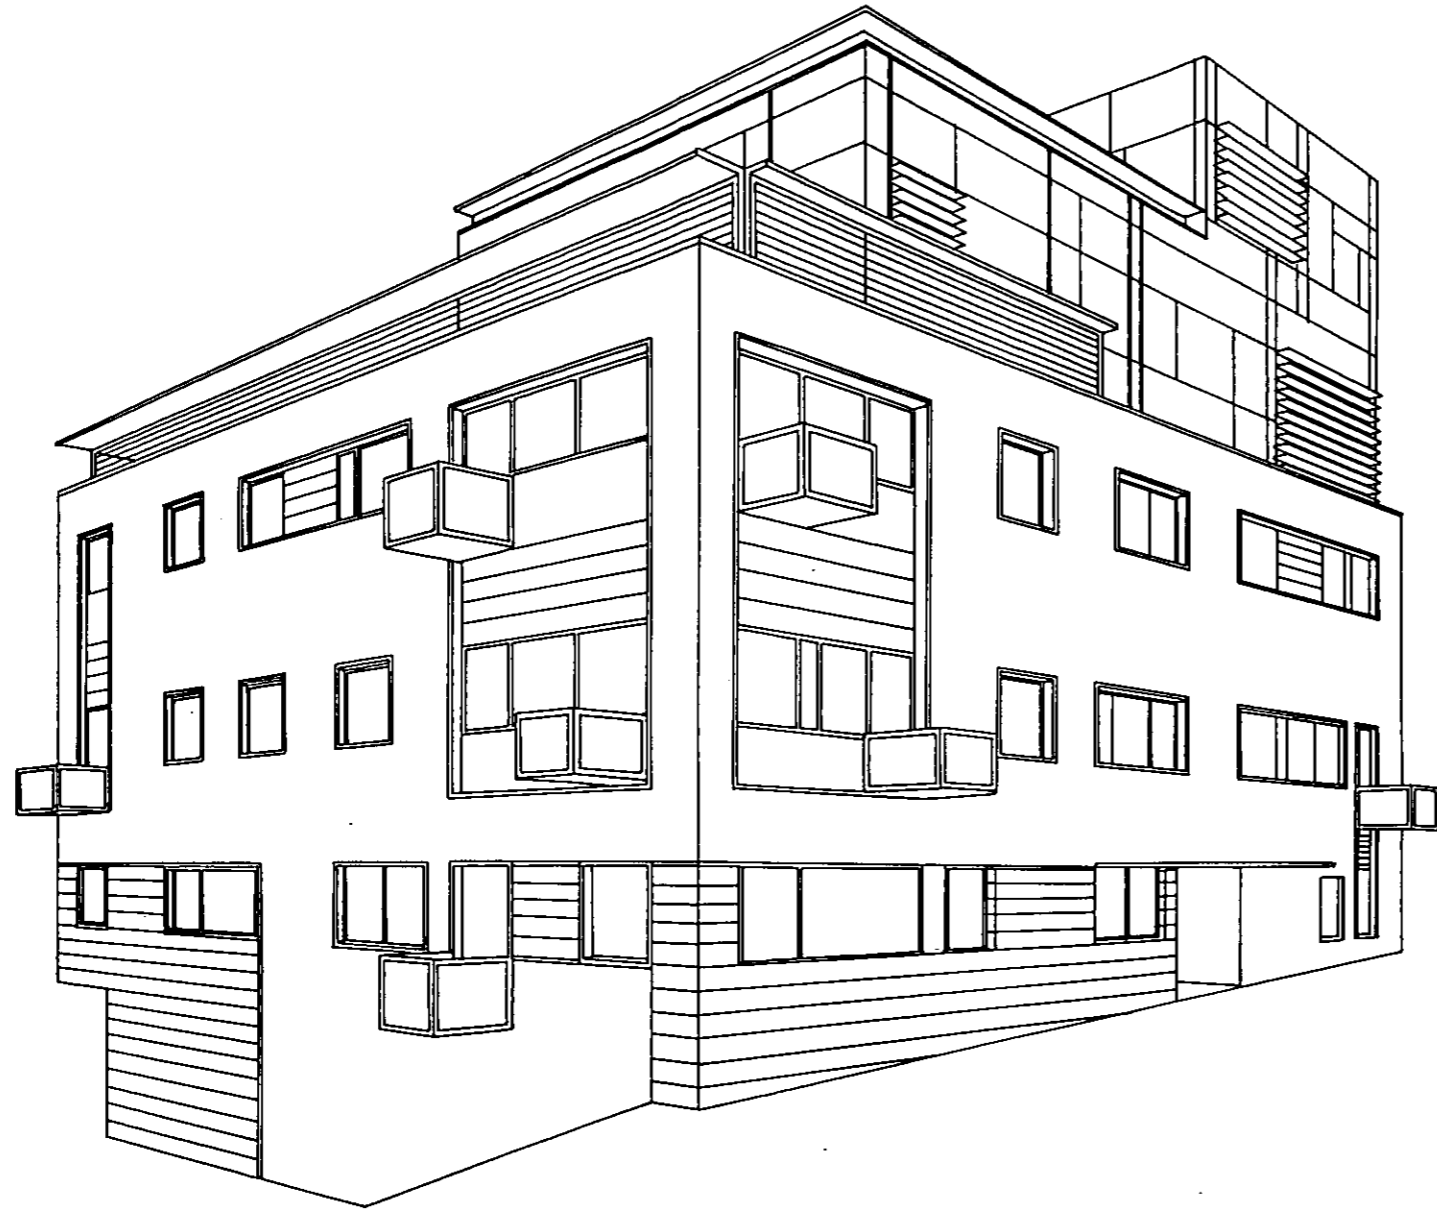

Residential Development at Barlby Road London W10

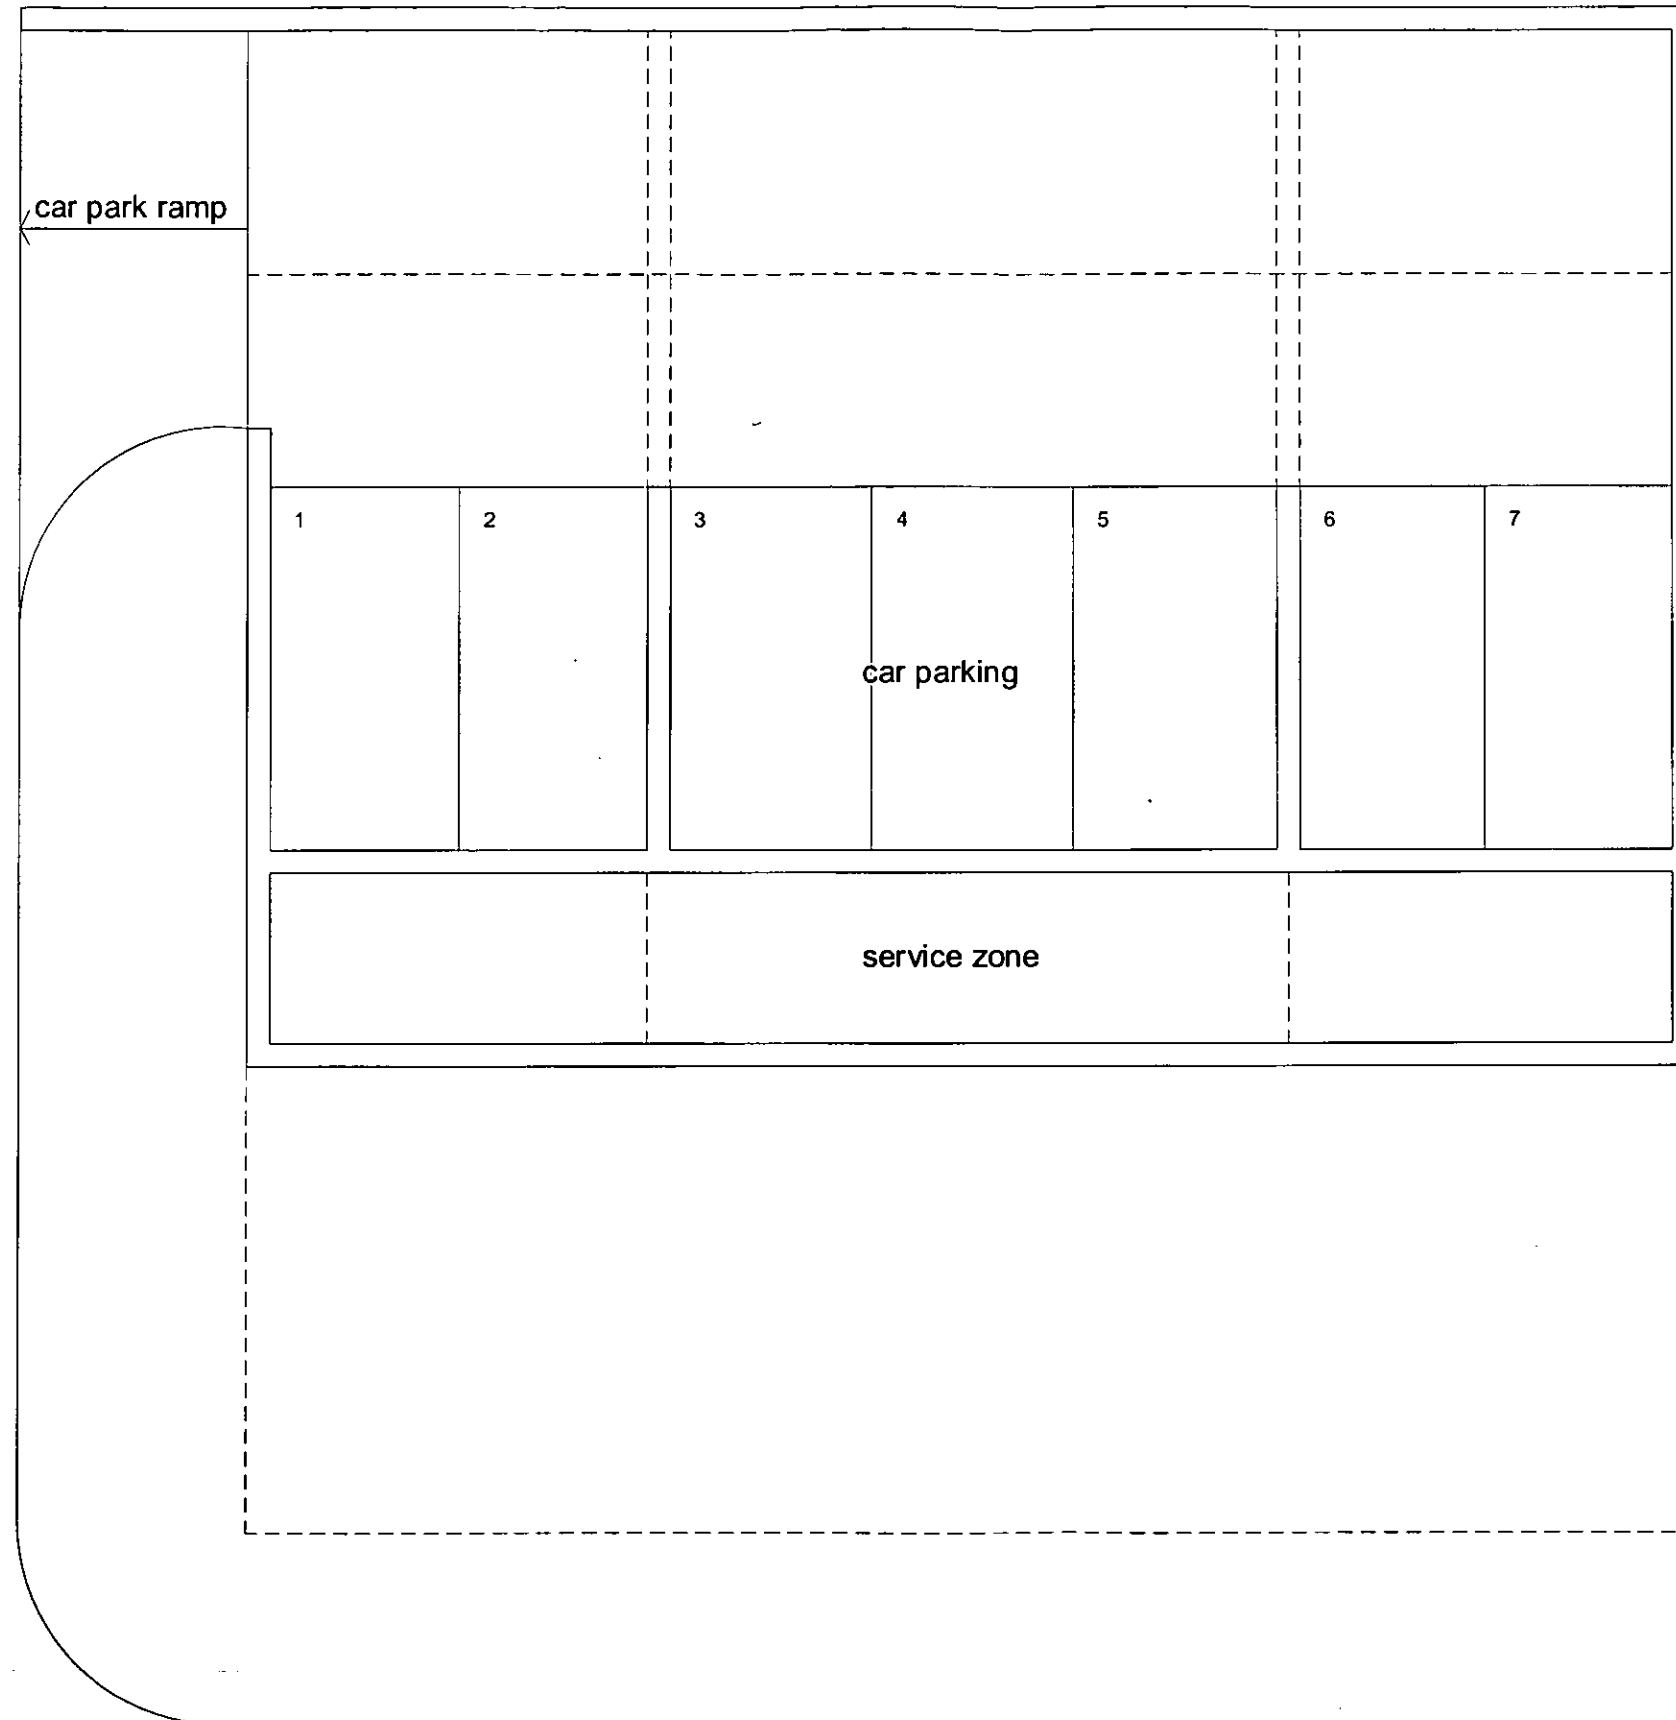


EX DIR	HDC	TP	CAC	AD	CLU	AO AK
RB	KJC	9	JAN 2002	PLANNING		
N	C	SW	SE	APP	IO	REC
			ARB	FPLN	DES	FEES

Basement Plan



GROUND FLOOR
 flat 1 1-b 46m2
 flat 2 2-b 60m2
 flat 3 2-b 65m2

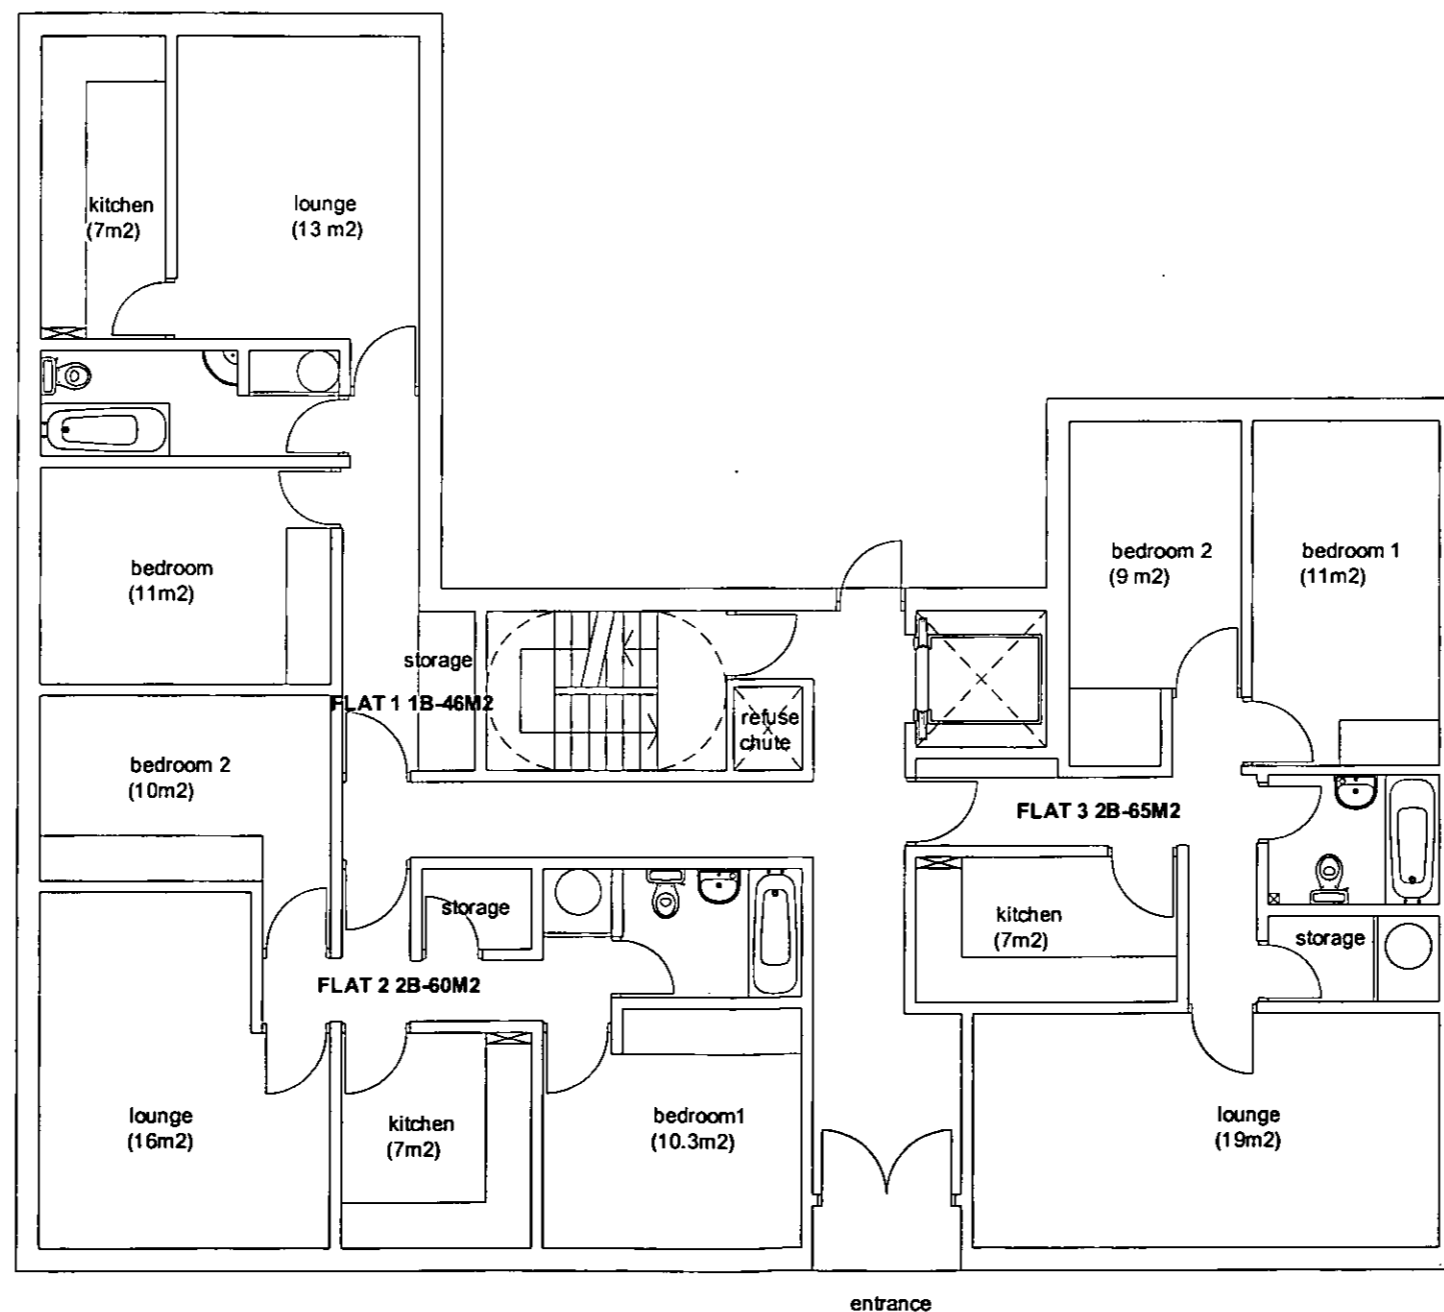


EX DIR	HDC	TP	CAC	AD	CLU	AO AK
RB	9		JAN 2002		PLANNING	
N	C	SW	SE	APP	IO	REC
			ARB	FPLN	DES	FEEs

Ground Floor Plan

Residential Development at Barlby Road London W10

1:100

1st & 2nd FLOORS
 flat 4 1-b 46m2
 flat 5 2-b 66m2
 flat 6 2-b 66m2
 flat 7 1-b 46m2
 flat 8 2-b 66m2
 flat 9 2-b 66m2

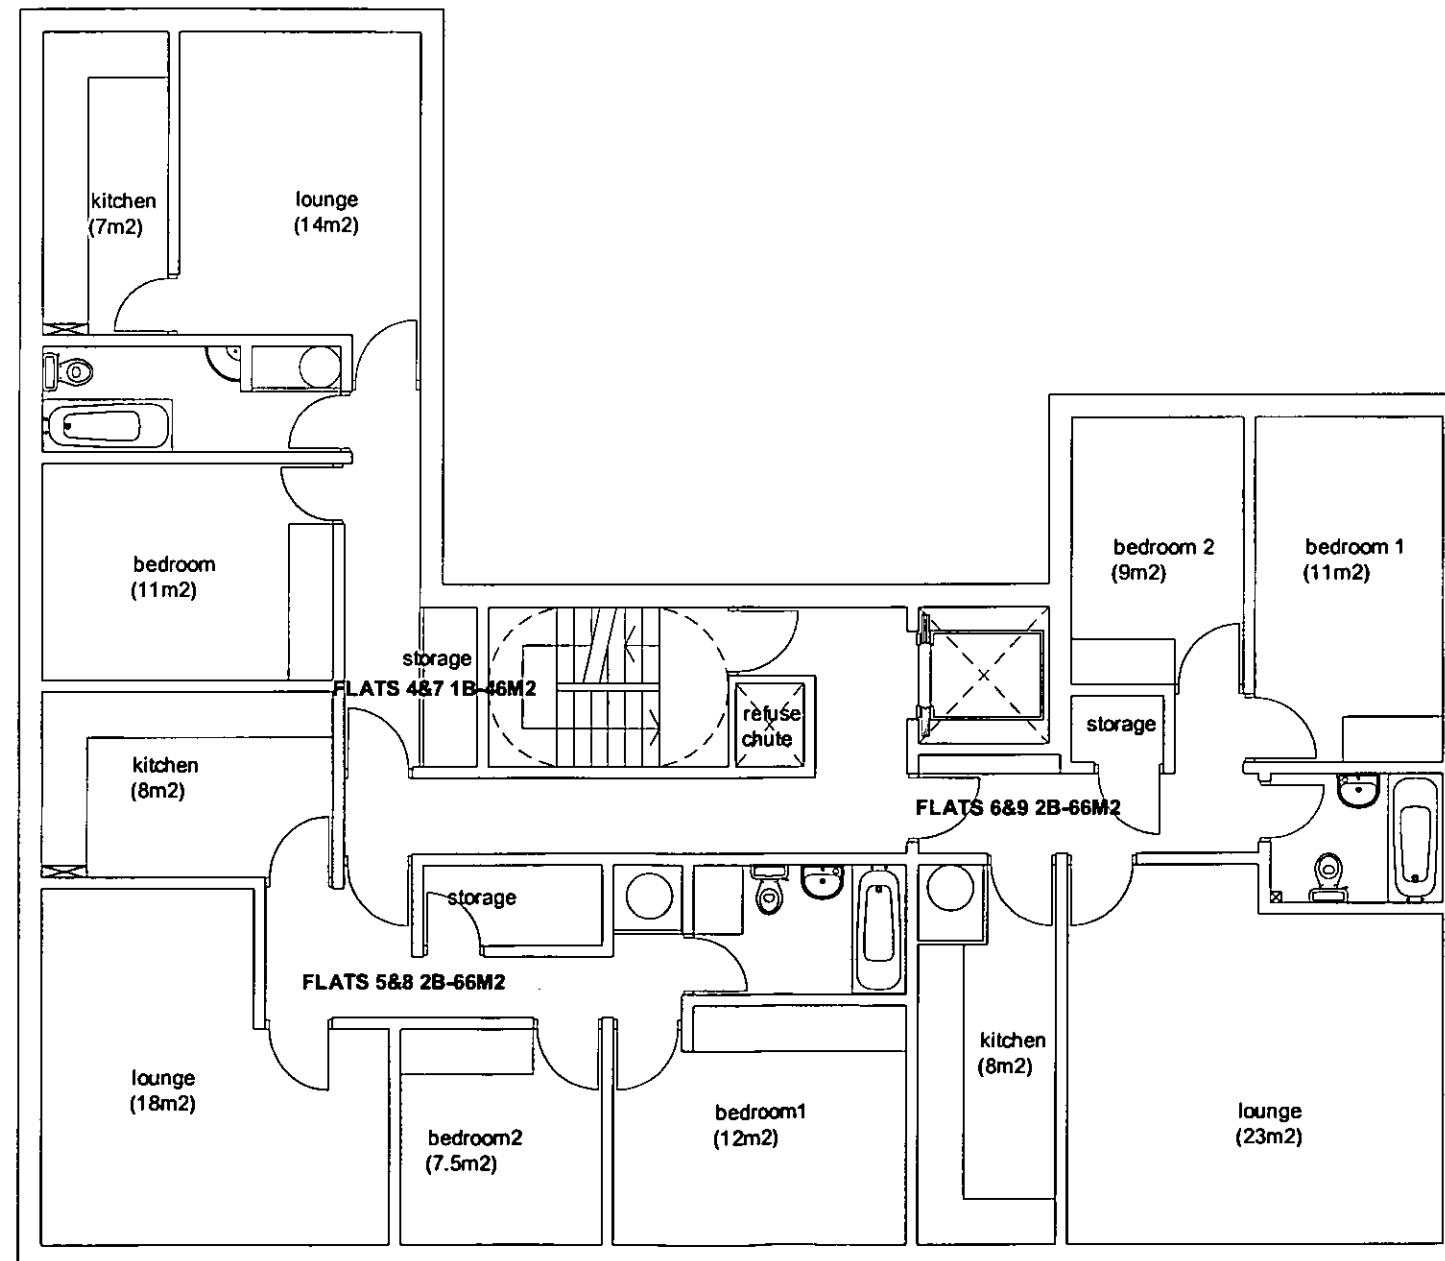


EX DIR	HDC	TP	CAC	AD	CLU	AO AK
RB KJC	9	JAN 2002	PLANNING			
N	C	SW	SE	APP	IO	REC
		ARB	FPLN	DES	FEE	

1st & 2nd Floors Plan

Residential Development at Barlby Road London W10

1:100

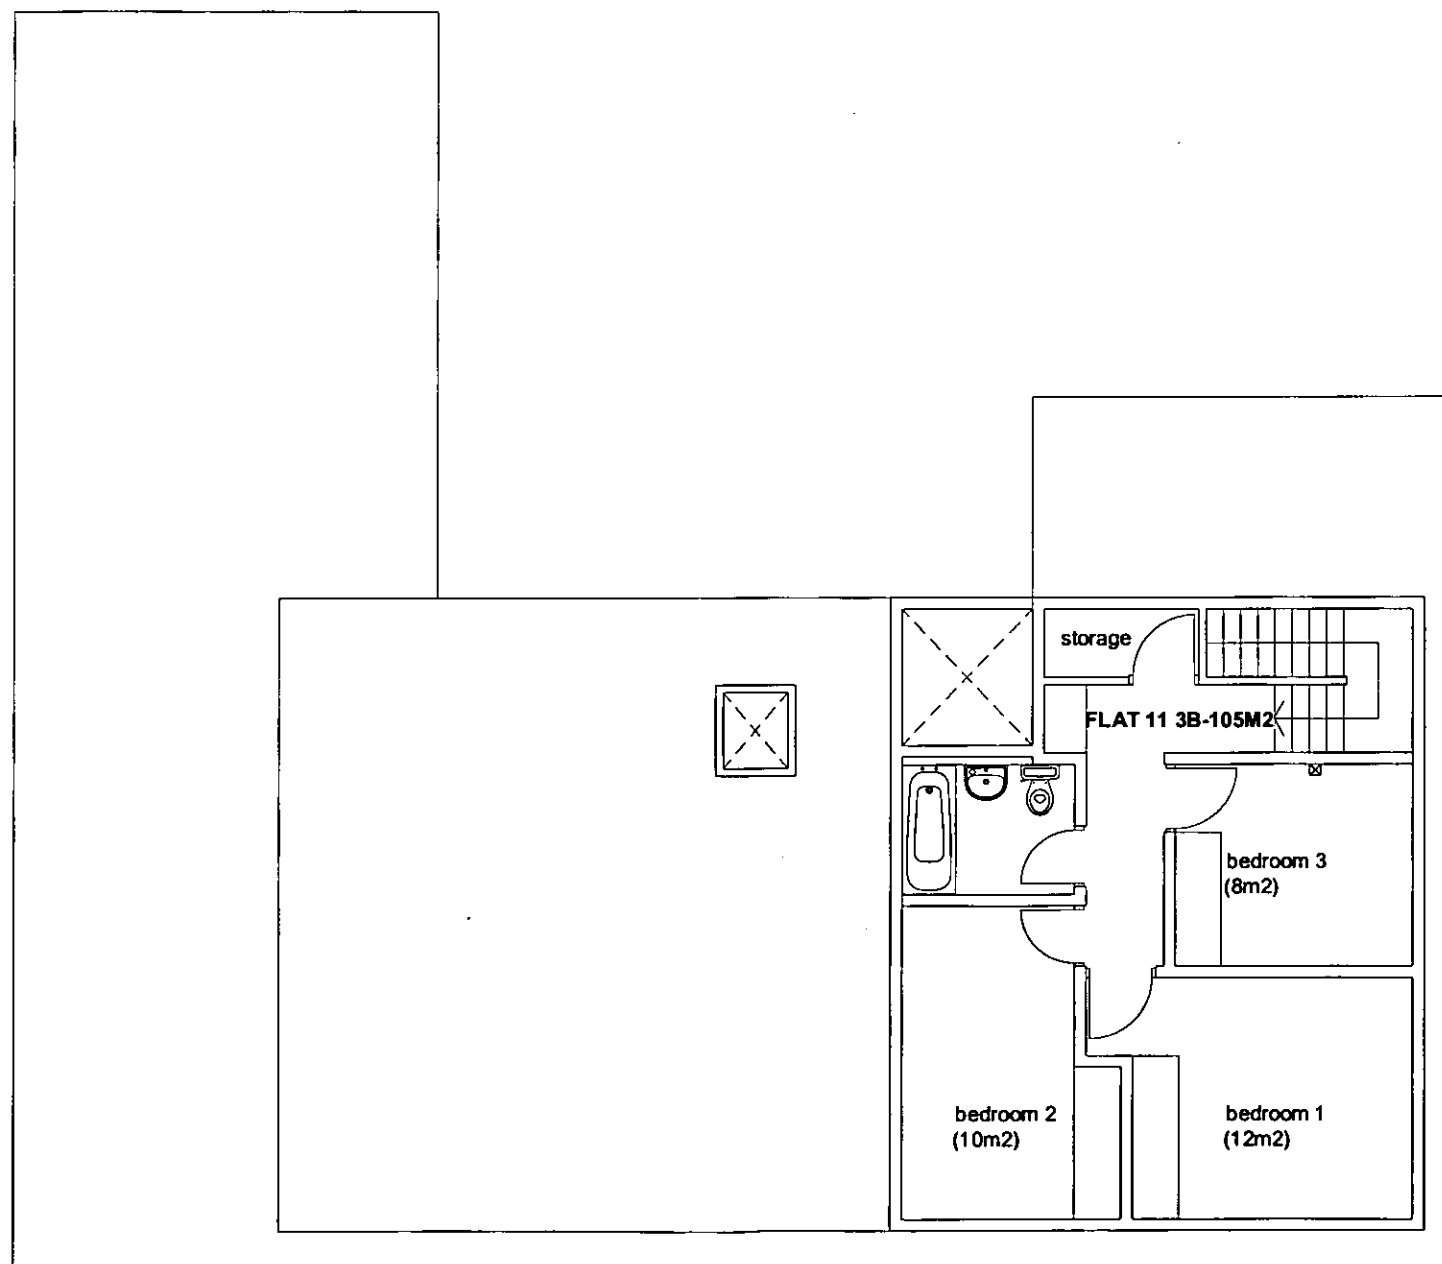


EX DIR	HDC	TP	CAC	AD	CLU	AO AK
RB KJC	9	JAN 2002	PLANNING			
N	C	SW	SE	APP	IO	REC
		ARB	FPLN	DES	FEES	

4th Floor Plan

Residential Development at Barlby Road London W10

1:100

3rd FLOOR
 flat 10 2-b 60m2
 flat 11 3-b 105m2

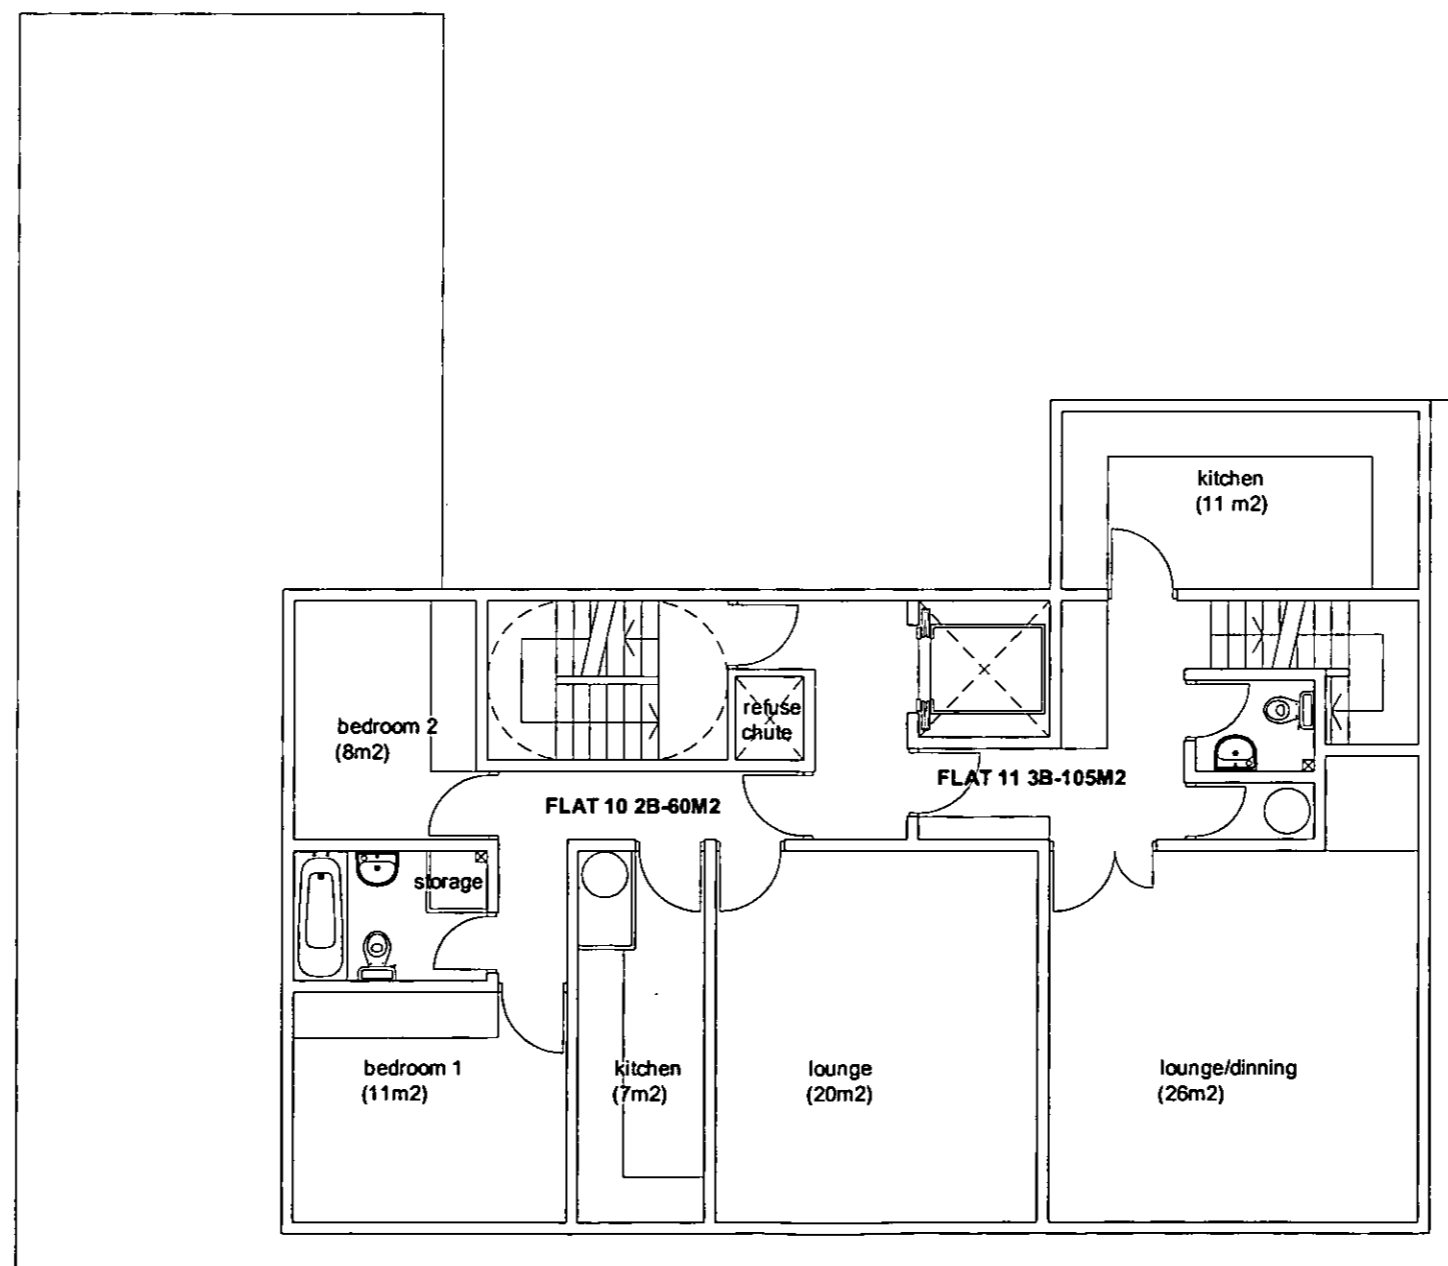


EX	HDC	TP	CAC	AD	CLU	AO
DIR						AK
RB	9		JAN 2002		PLANNING	
KJC						
N	C	SW	SE	APP	IO	REC
			ARB	FPLN	DES	FEEES

3rd Floor Plan

Residential Development at Barlby Road London W10

1:100

EX DIR	HDC	TP	CAC	AD	CLU	AO AK
RB KJC	9	JAN 2002			PLANNING	
N	C	SW	SE	APP	IO	REC
			ARB	FPLN	DES	FEEES

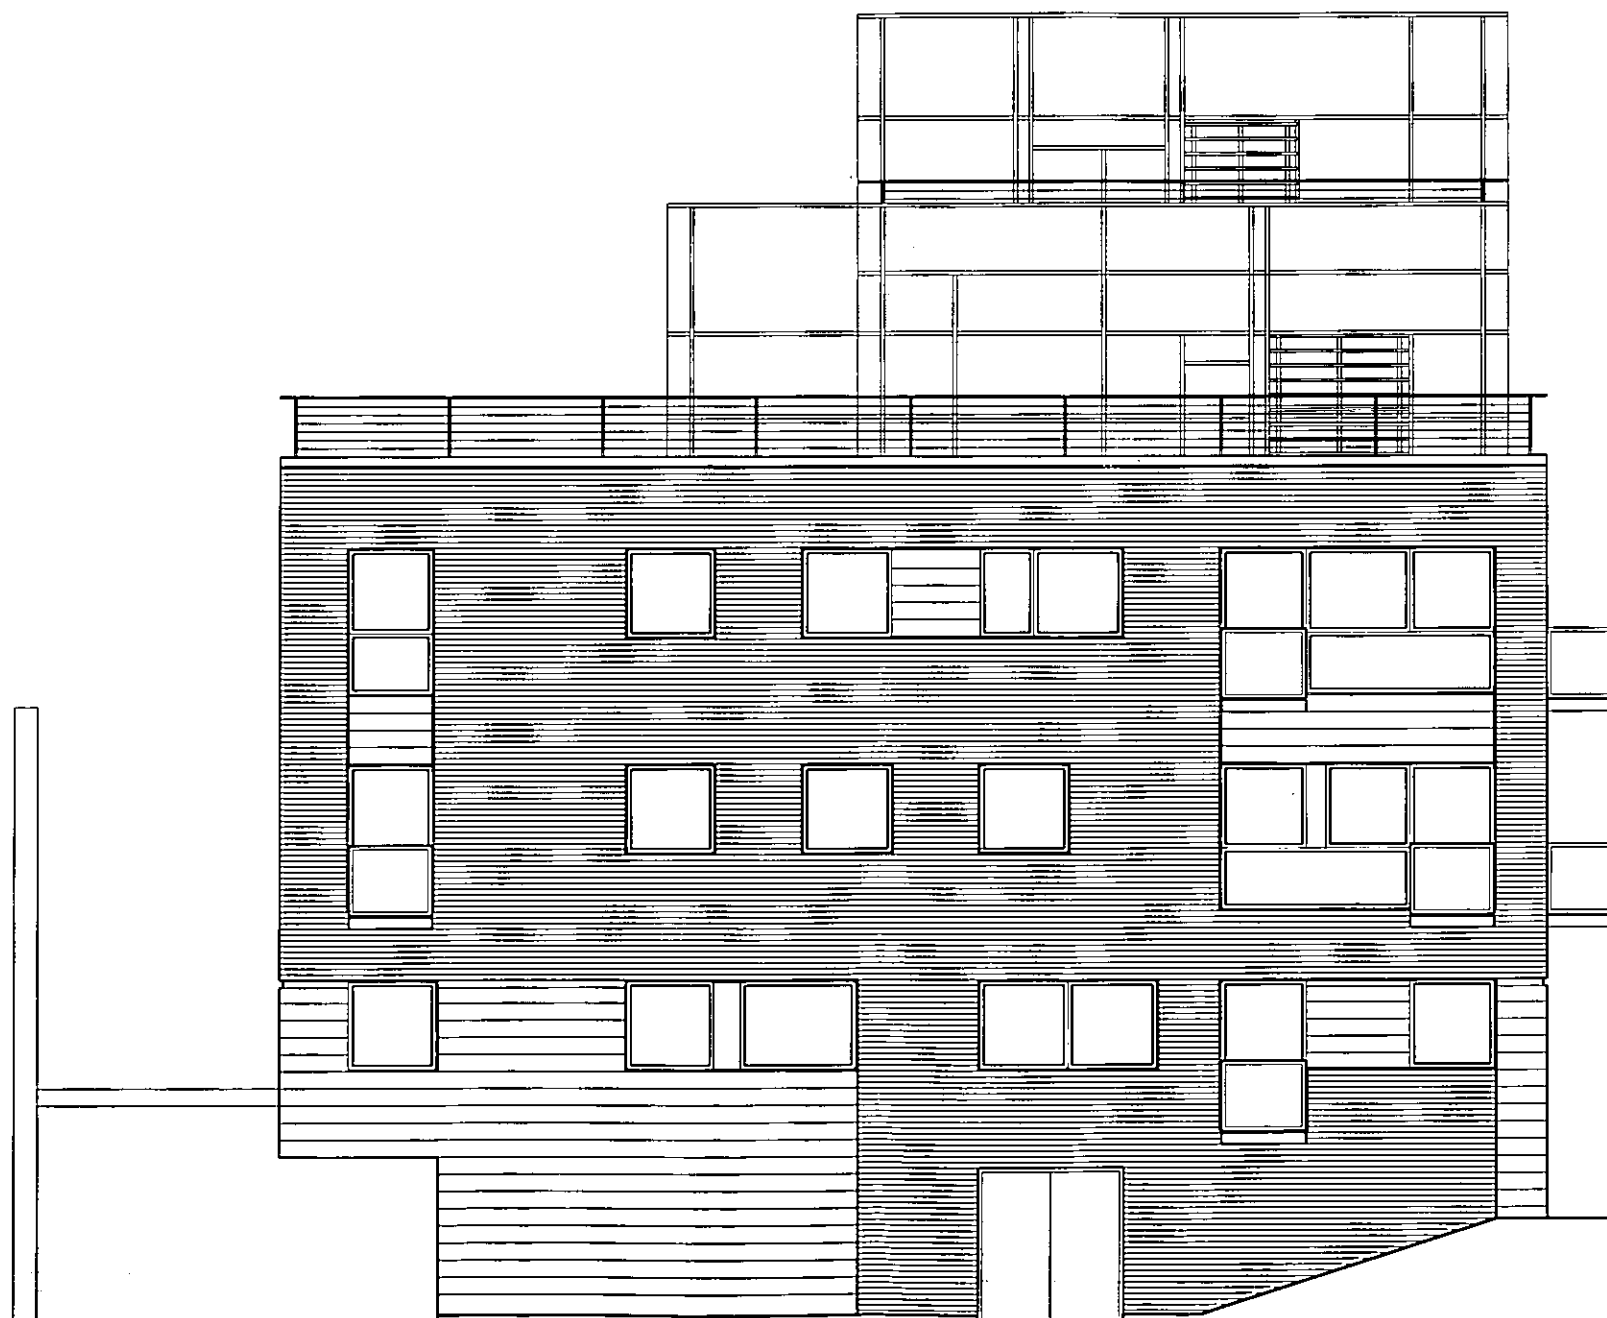


West Elevation

Residential Development at Barlby Road London W10

1:100

EX DIR	HDC	TP	CAC	AD	CLU	AO AK
RB KJC	9	JAN 2002			PLANNING	
N	C	SW	SE	APP	IO	REC
		ARB	FPLN	DES	FEE	

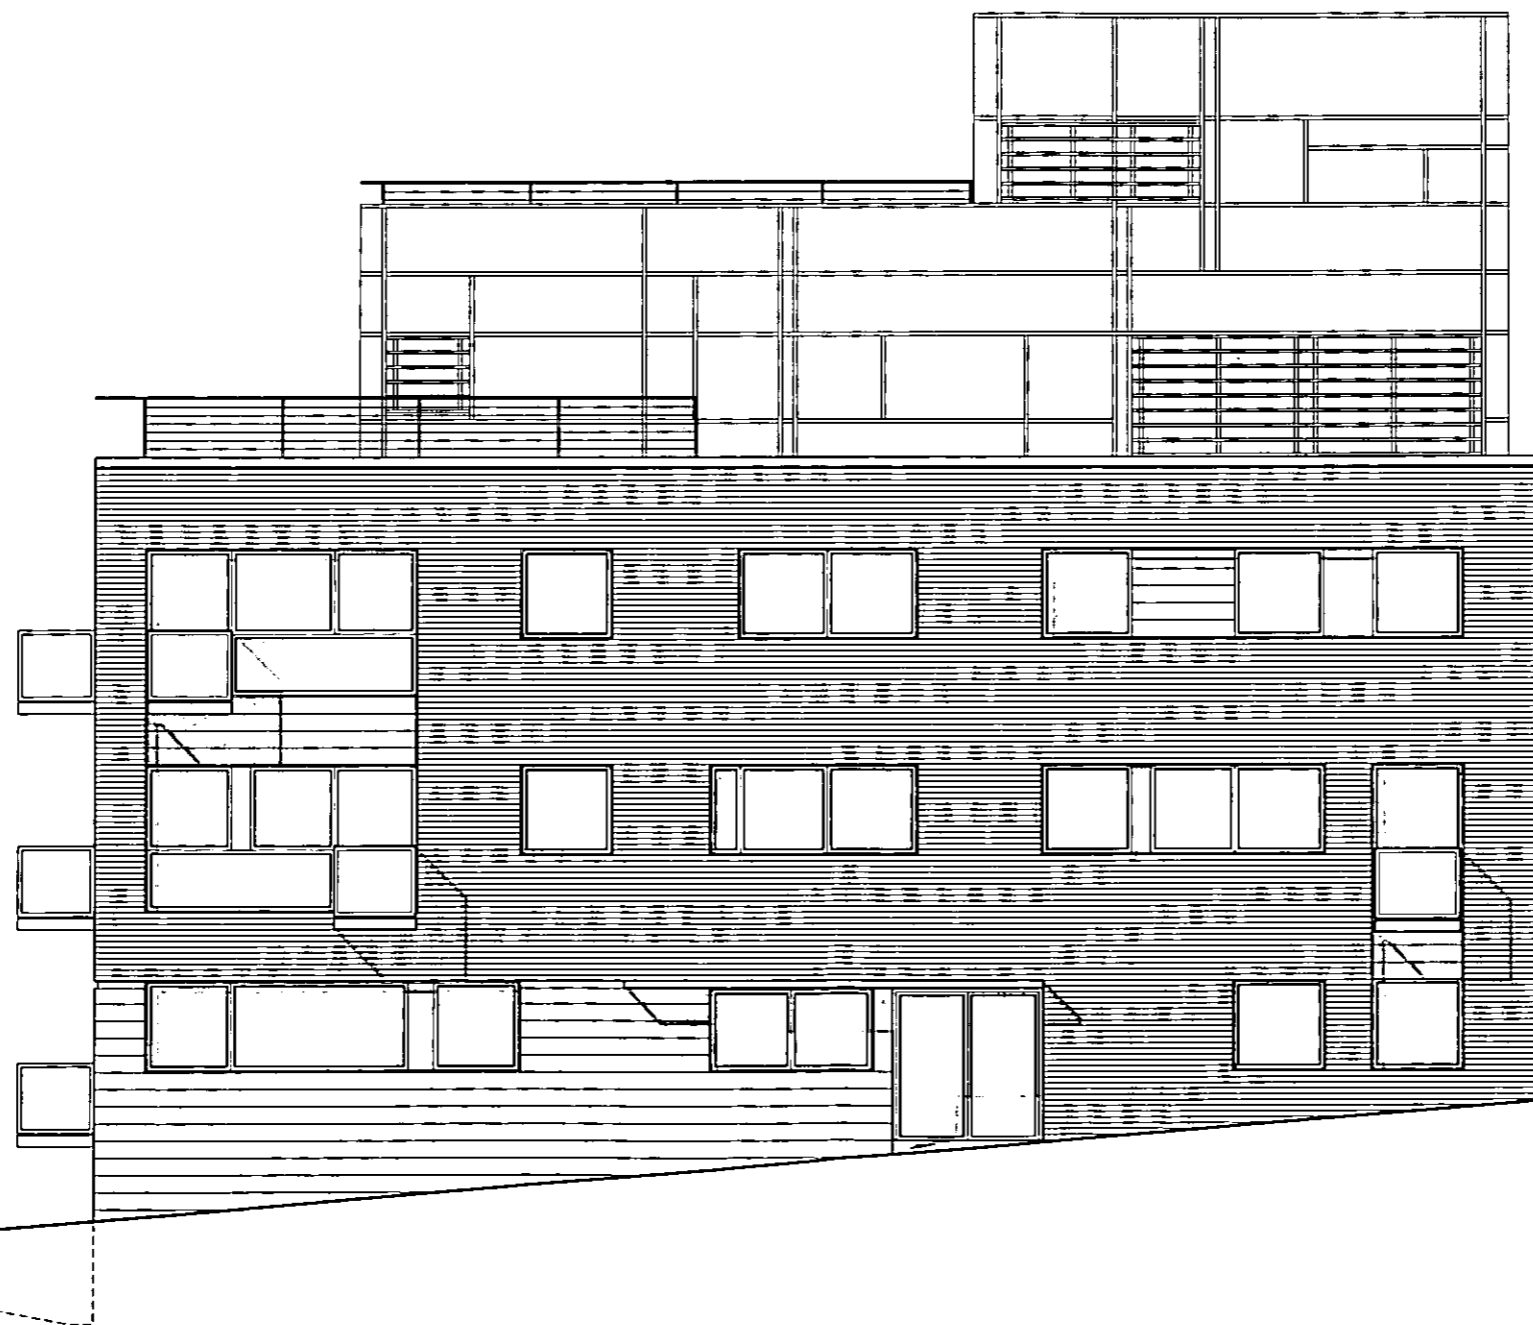

South Elevation

Residential Development at Barlby Road London W10

1:100

