

5 HOLLAND ROAD W14

General description of proposed works .



Proposed remodelling of front garden threshold boundaries with walls piers and entrance gates. The demolition of existing stair to basement and a proposed new stair replacing it. Proposed new retaining wall also creating a planting area above ground level. relocation of bin storage with new proposed doors onto street for pick up. Related works associated with the remodeling of this area.

Finishes.

Walls: rendered and painted white, including all wall and pier caps.

Gates: Metal gates, painted.

Ground finish: Existing flags retained and modified where necessary.

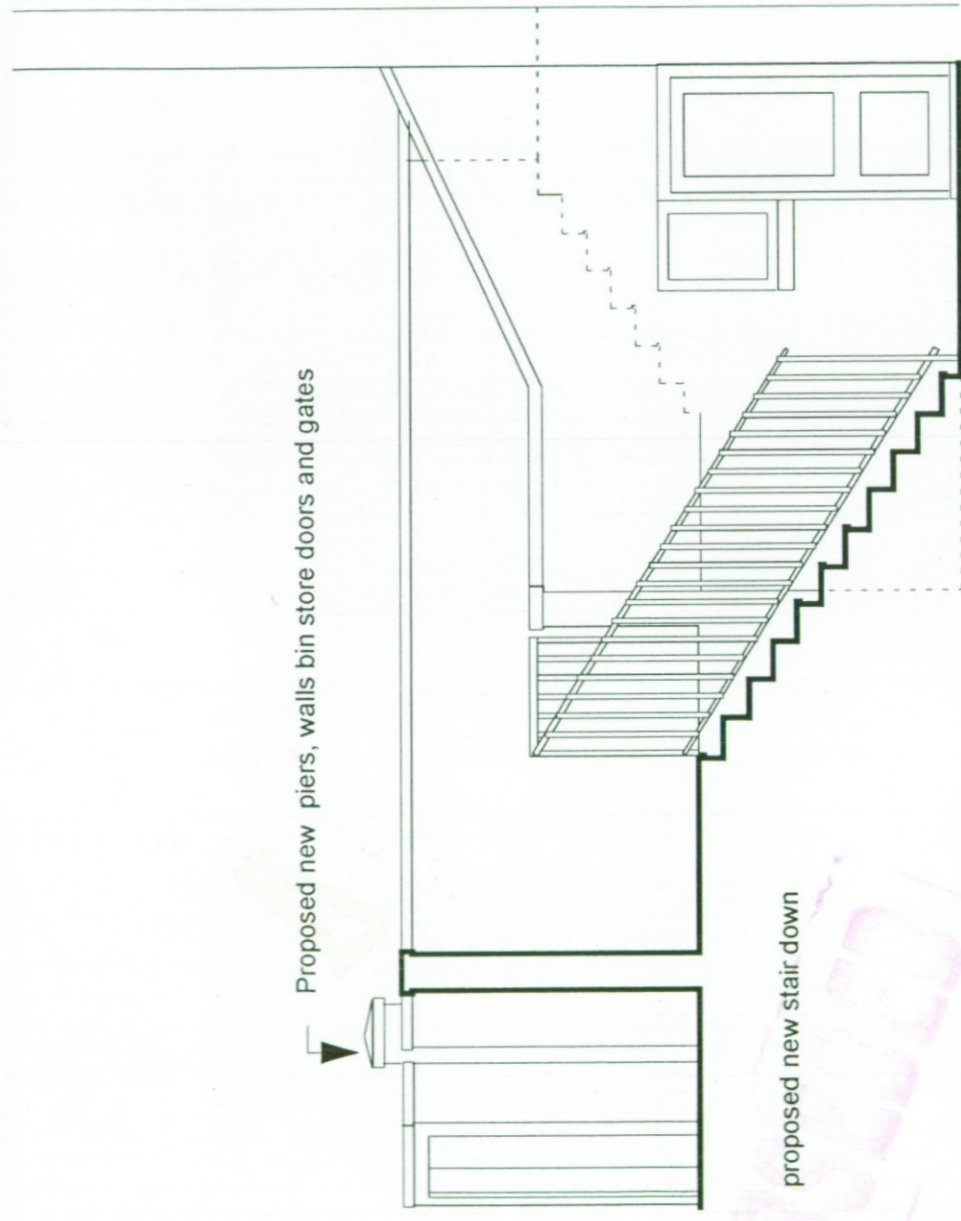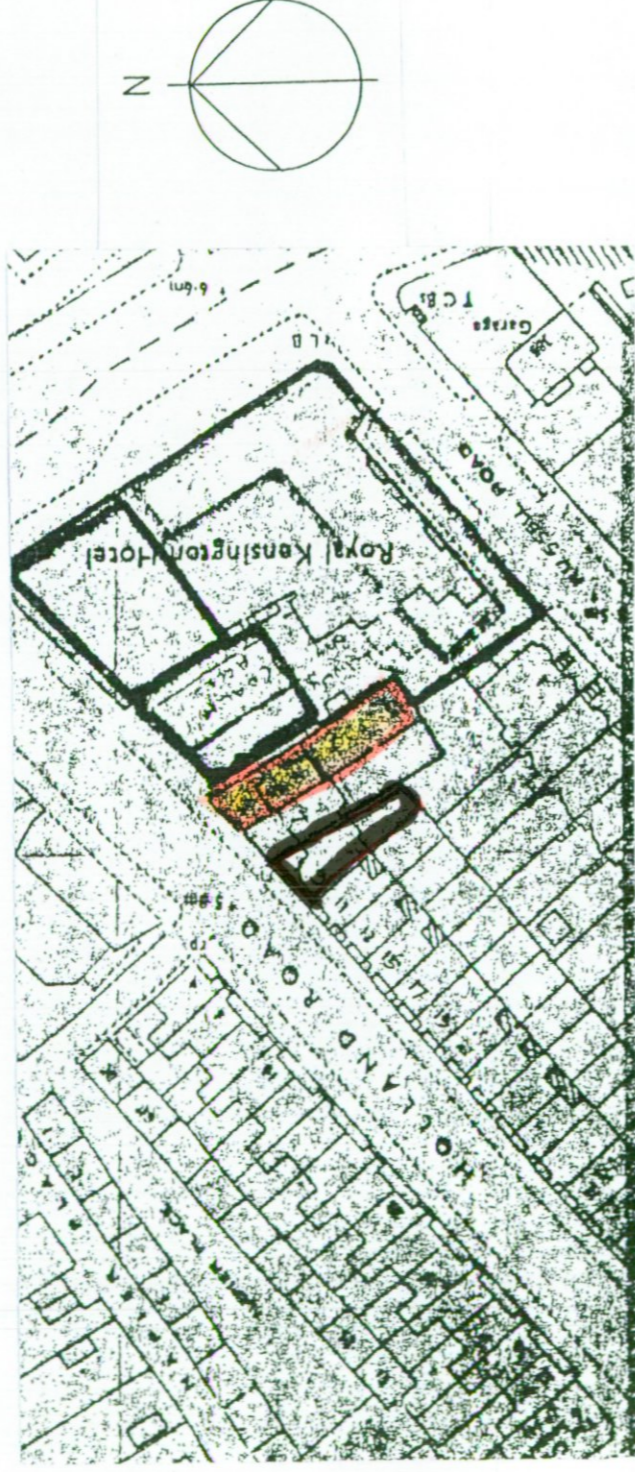

Proposed typical section @ X.X.

PP002869

Environmental Trading Company Designers & Architects 39 Shanklin Road Brighton East Sussex BN2 3LP.

Fax/Tel: 01273 676914

Job: index: Hemingway Drawing: Proposed section, introduction information and site plan @ 1:1250

Job No: H.Road 1 Drawing No: 00/0 1 Pl.

Date: 18.11.2K Scale: 1:50 Revision:

Do not scale Check all dimensions and conditions on site before starting works Dimensions in mm


R.B.K. & C.
TOWN PLANNING

14 DEC 2000

RECEIVED

PP002869

PP002869

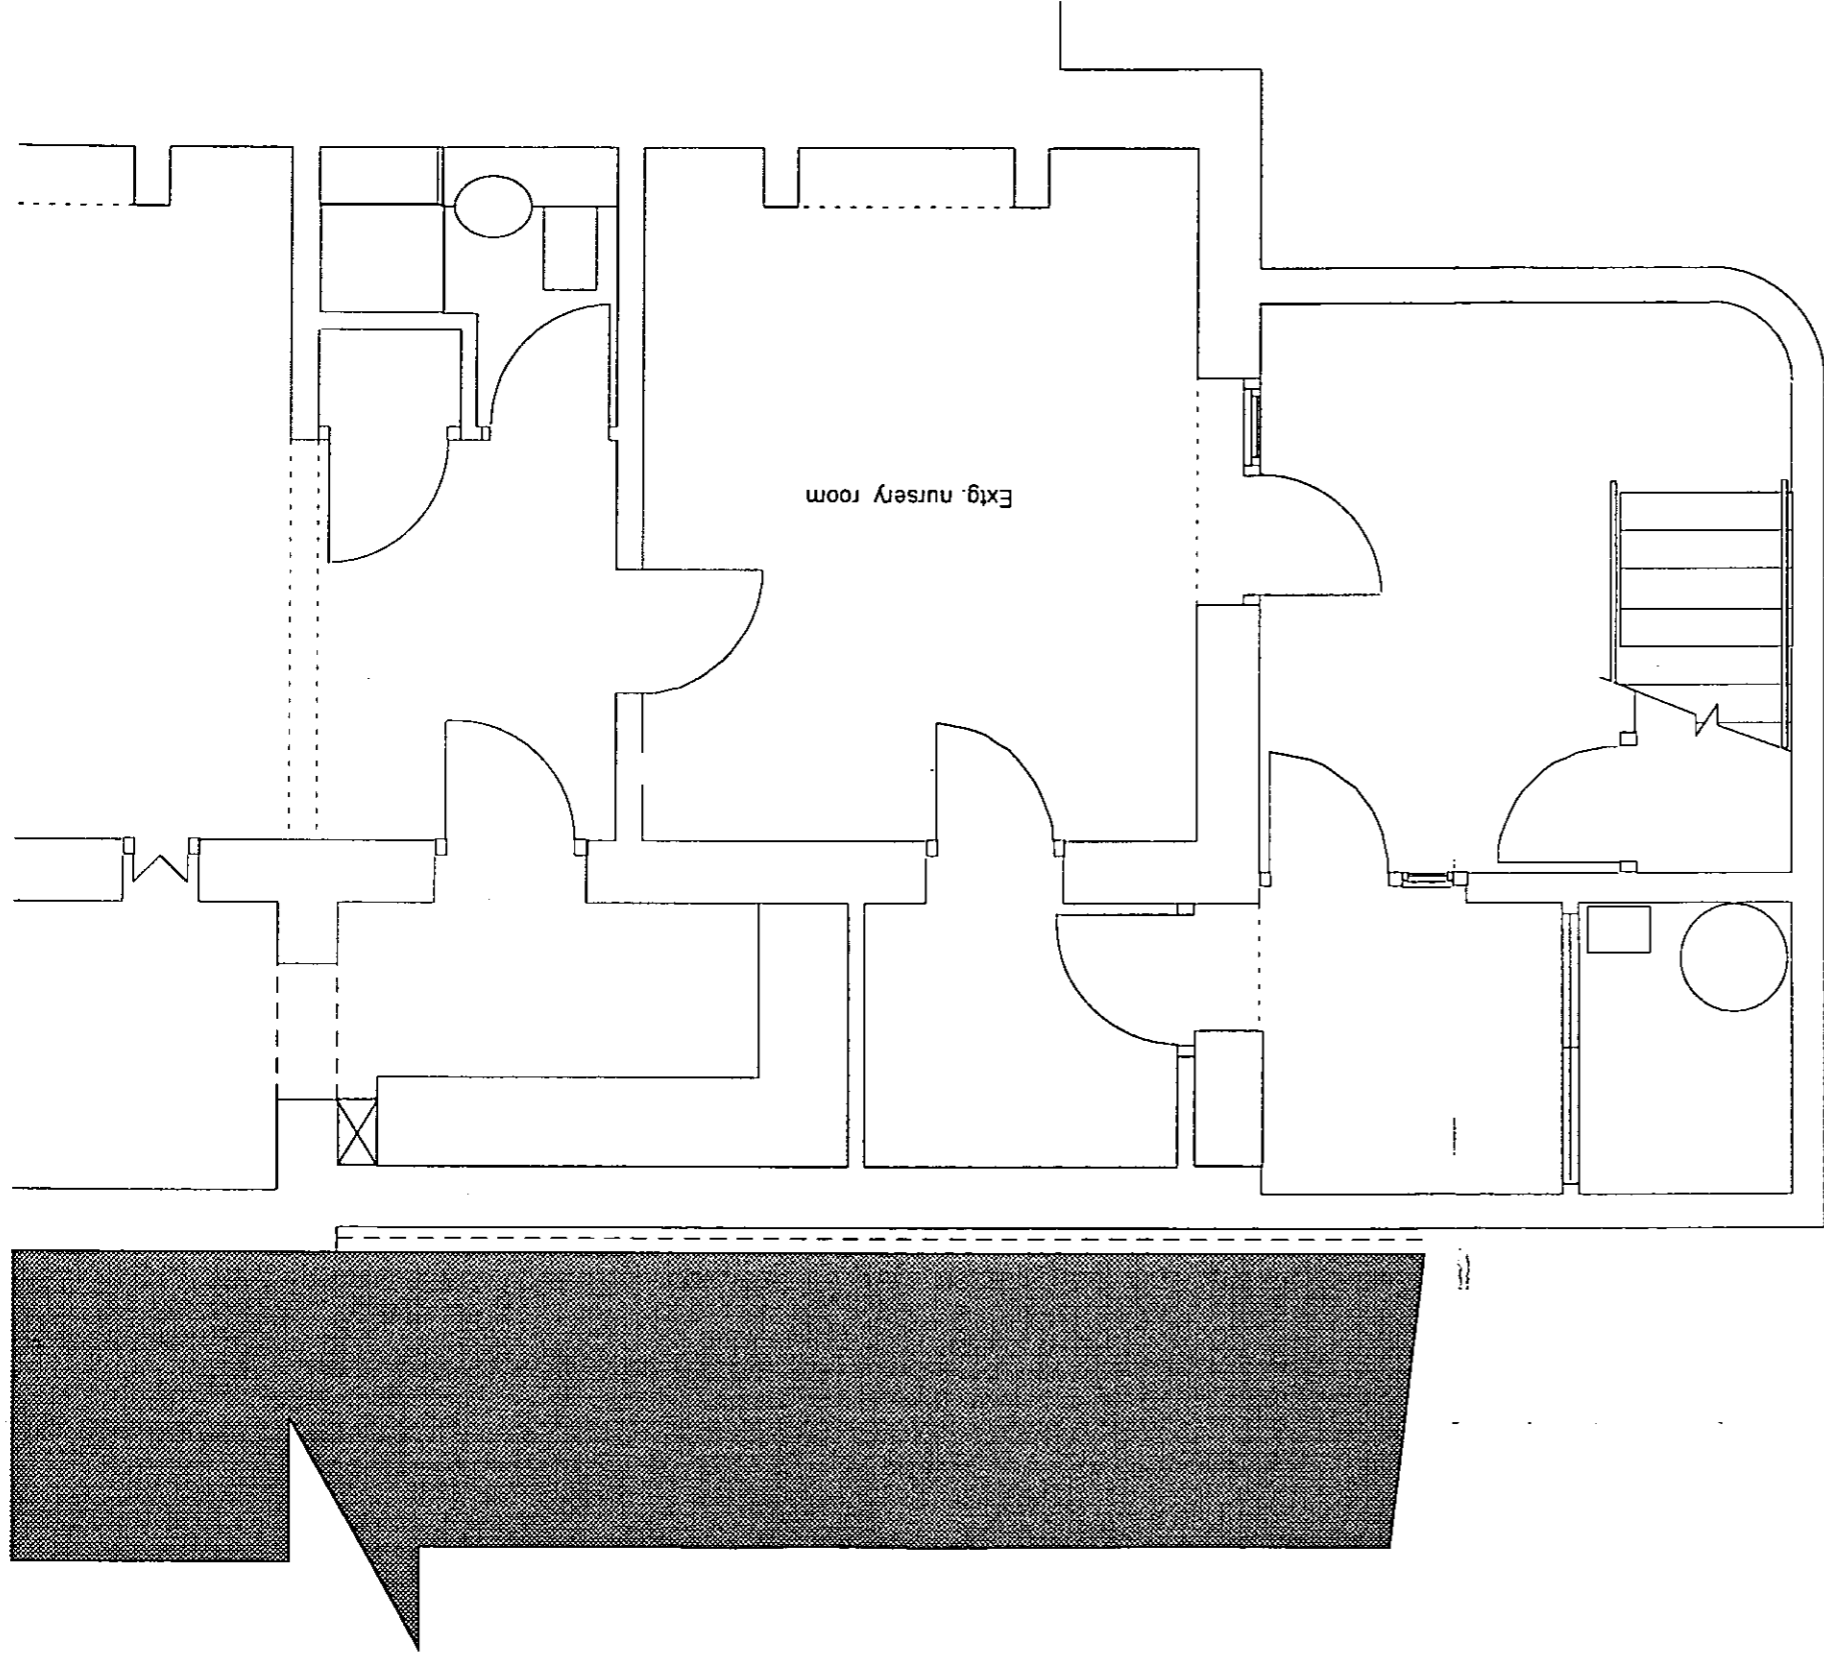

Extg. basement layout.

PP002869

R.B.K.&C.
TOWN PLANNING
14 DEC 2000
RECEIVED

Environmental Trading Company Designers & Architects 39 shanklin Road Brighton East Sussex BN2 3LP.

Fax/Tel: 01273 676914

Job index: Hemingway Drawing: Existing Basement Plan


Job No: H.Road 1 Drawing No: 00/03 Pl.

Date: 18.11.2K Scale: 1:50 Revision:

Do not scale Check all dimensions and conditions on site before starting works Dimensions in

5 HOLLOW RD W14

PP002869

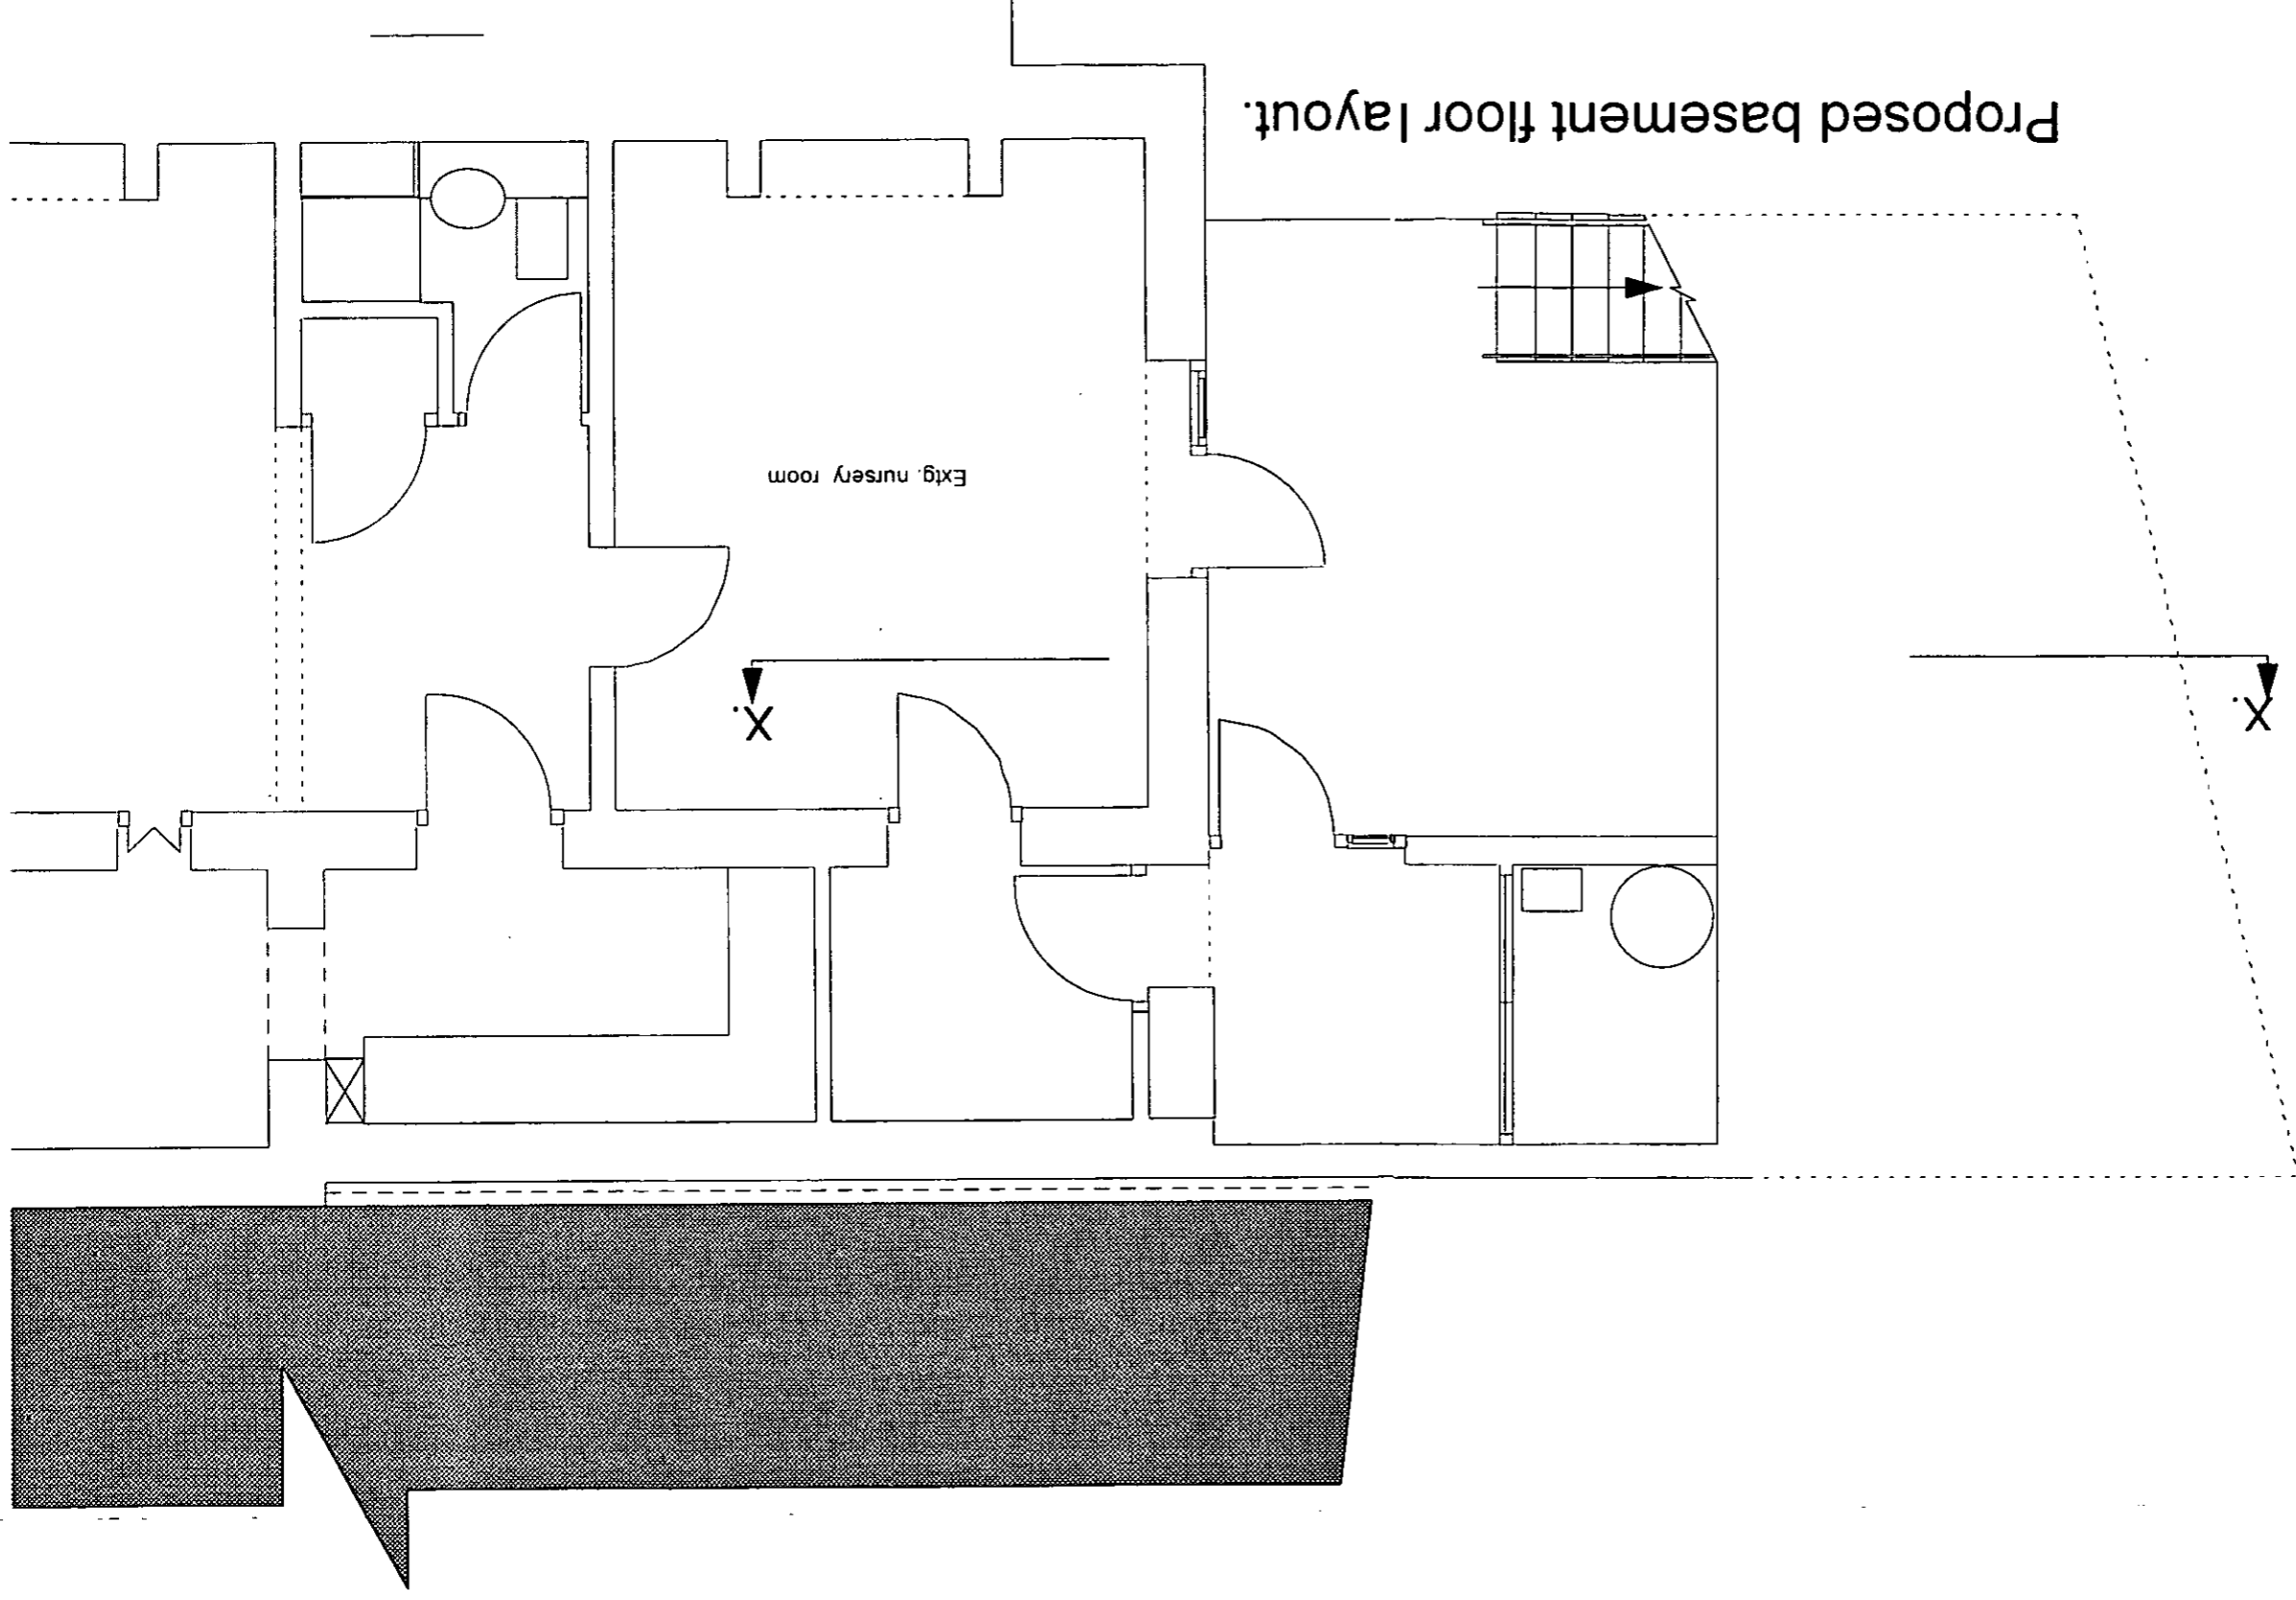

Proposed basement floor layout.

Extg. nursery room

PP002869

R.B.K.&C.
TOWN PLANNING
14 DEC 2000
RECEIVED


Environmental Trading Company Designers & Architects 39 Shanklin Road Brighton East Sussex BN2 3LP. Fax/Tel: 01273 676914

Job: index: Hemingway Drawing: Proposed Basement Plan
 Job No: H.Road 1 Drawing No: 00/05 Pl.
 Date: 18.11.2K Scale: 1:50 Revision: 1
 Do not scale Check all dimensions and conditions on site before starting works Dimensions in M44

S. Holland Rd W14

PP002869

R.B.K. & C.
TOWN PLANNING
14 MAR 2001
RECEIVED

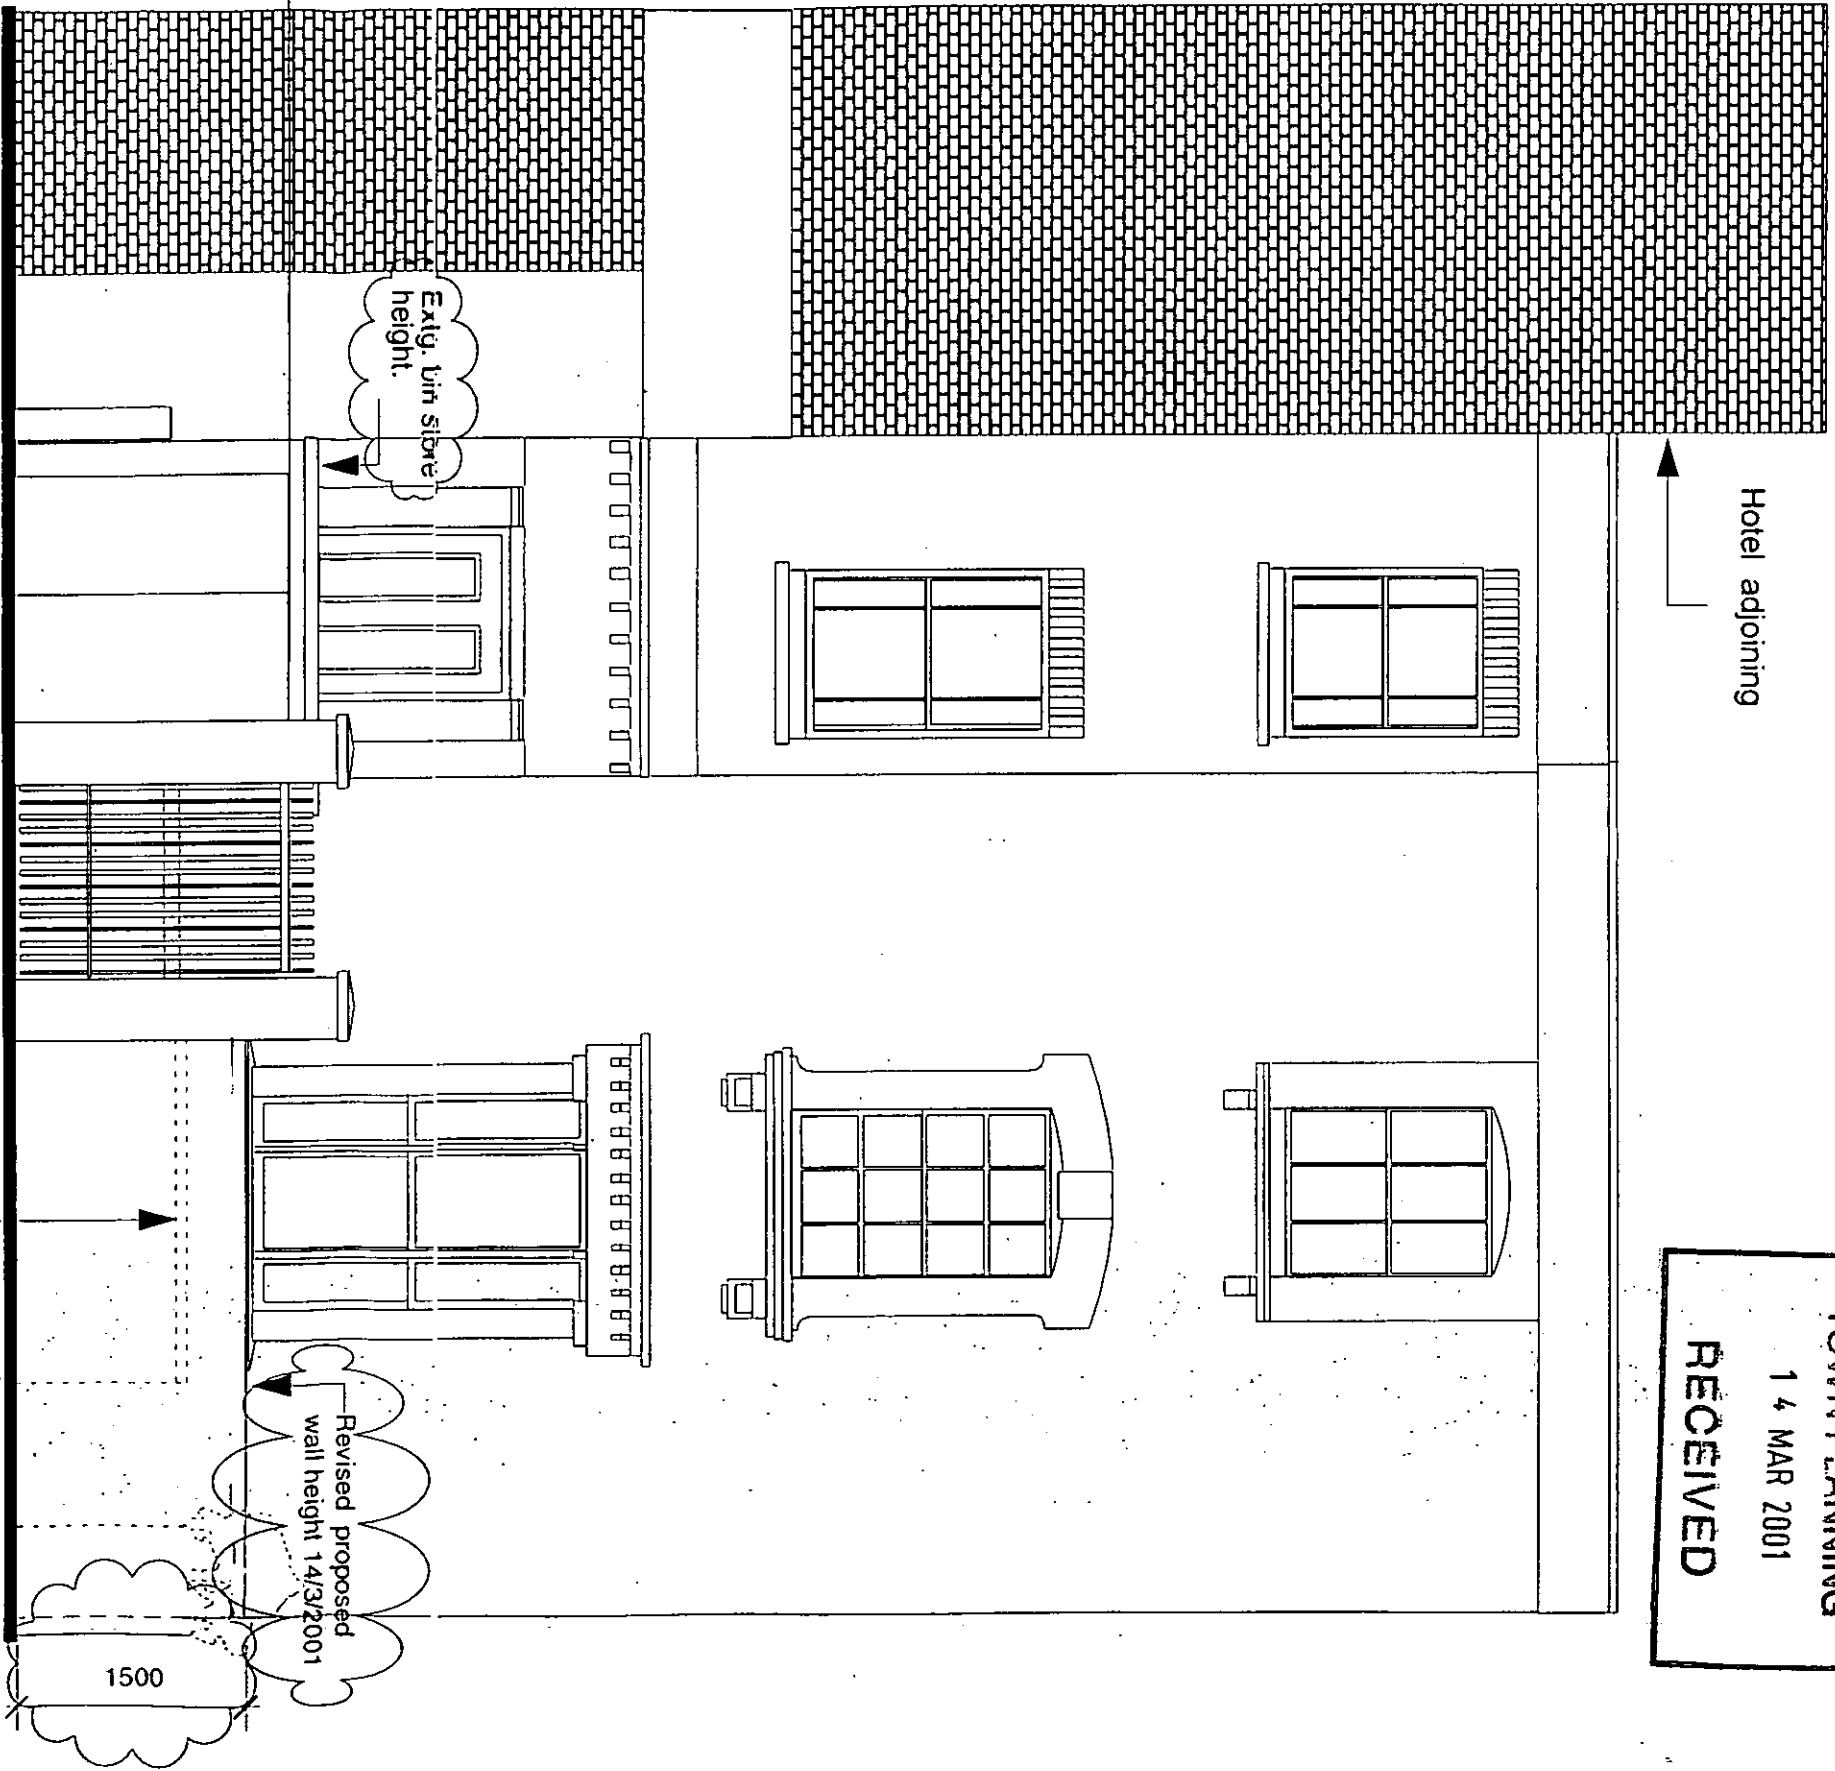

Proposed front elevation

14.3.2001: Front wall height revised.

Environmental Trading Company Designers & Architects 39 Shanklin Road Brighton East Sussex BN2 3LP.
Fax/Tel: 01273 676914
Job: index: Hemingway Drawing: Proposed front Elevation
Job No: H.Road 1 Drawing No: 00/08 Pl.
Date: 18.11.2K Scale: 1:50 Revision: A
Do not scale Check all dimensions and conditions on site before starting works Dimensions in

del pool / 28/01/2001