
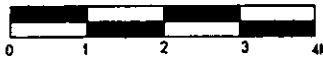


R.B.K. & C.
TOWN PLANNING
 15 DEC 2000
RECEIVED

Michaelis Boyd Associates	
Unit B, 97-101 Wilsham St, London W11 4AU Tel. 0171 221 1237 Fax : 0171 221 0130	
PROJECT 20 Ladbroke Square	
DRAWING TITLE Existing Third Floor Plan	
SCALE 1:100	DATE Dec 2000
DWG NO 20LSq0002	REVISION
<small>DO NOT SCALE FROM DRAWING. ALL DIMS TO BE CHECKED ON SITE. REPORT CORRECTIONS AND DECISIONS TO THE ARCHITECT.</small>	


PP002902

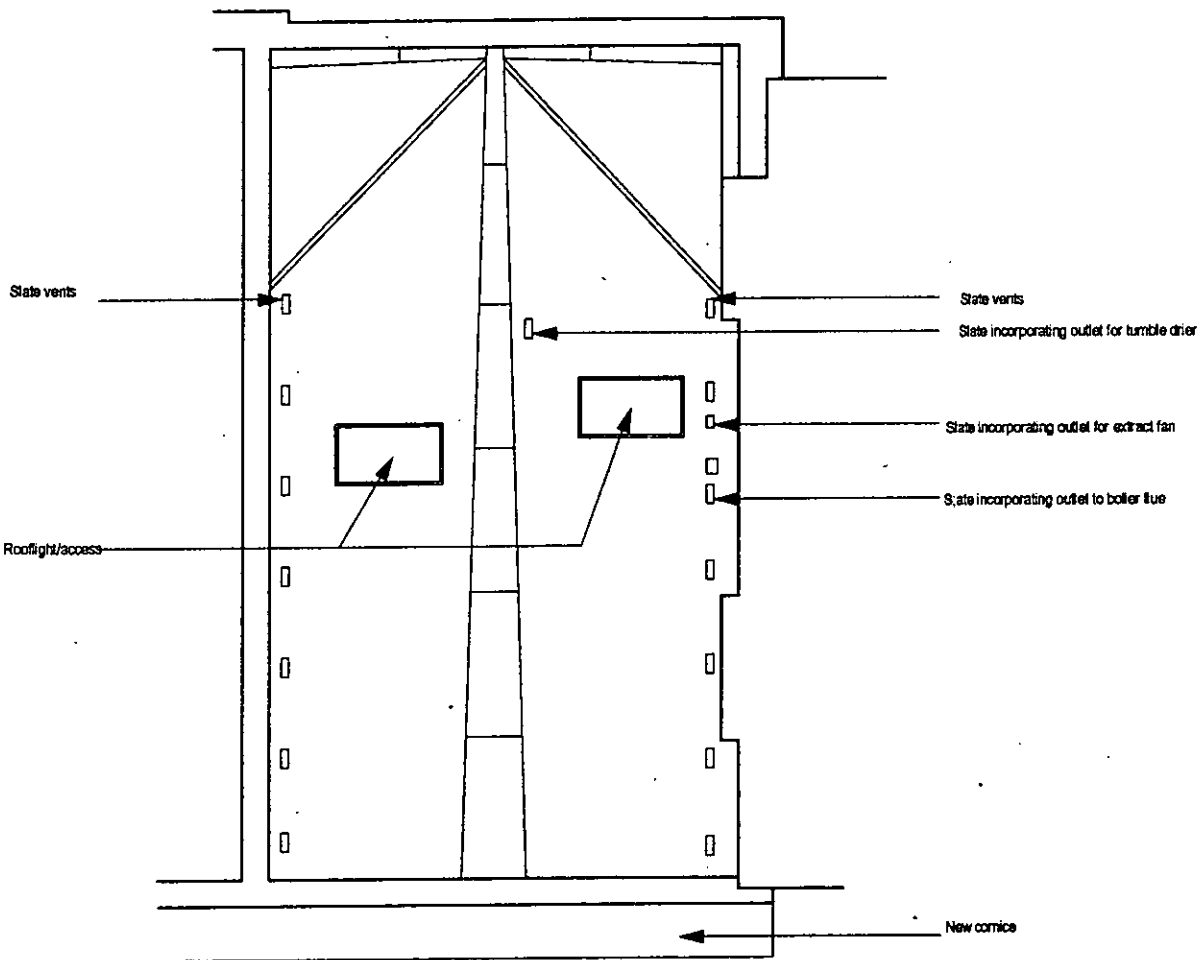

R.B.K. & C.
TOWN PLANNING
 15 DEC 2000
RECEIVED

Michaells Boyd Associates	
Unit B, 97-101 Wilsham St, London W11 4AU Tel. 0171 221 1237 Fax : 0171 221 0130	
PROJECT 20 Ludbroke Square	
DRAWING TITLE Existing Roof Plan	
SCALE 1:100	DATE Dec 2000
DRAWING No 20LSq/00/04	REVISION
<small>DO NOT SCALE FROM DRAWING. ALL DIMS TO BE CHECKED ON SITE. REPORT DISCREPANCIES AND DISCREPANCIES TO THE MAIN ARCHITECTS.</small>	


PP002902

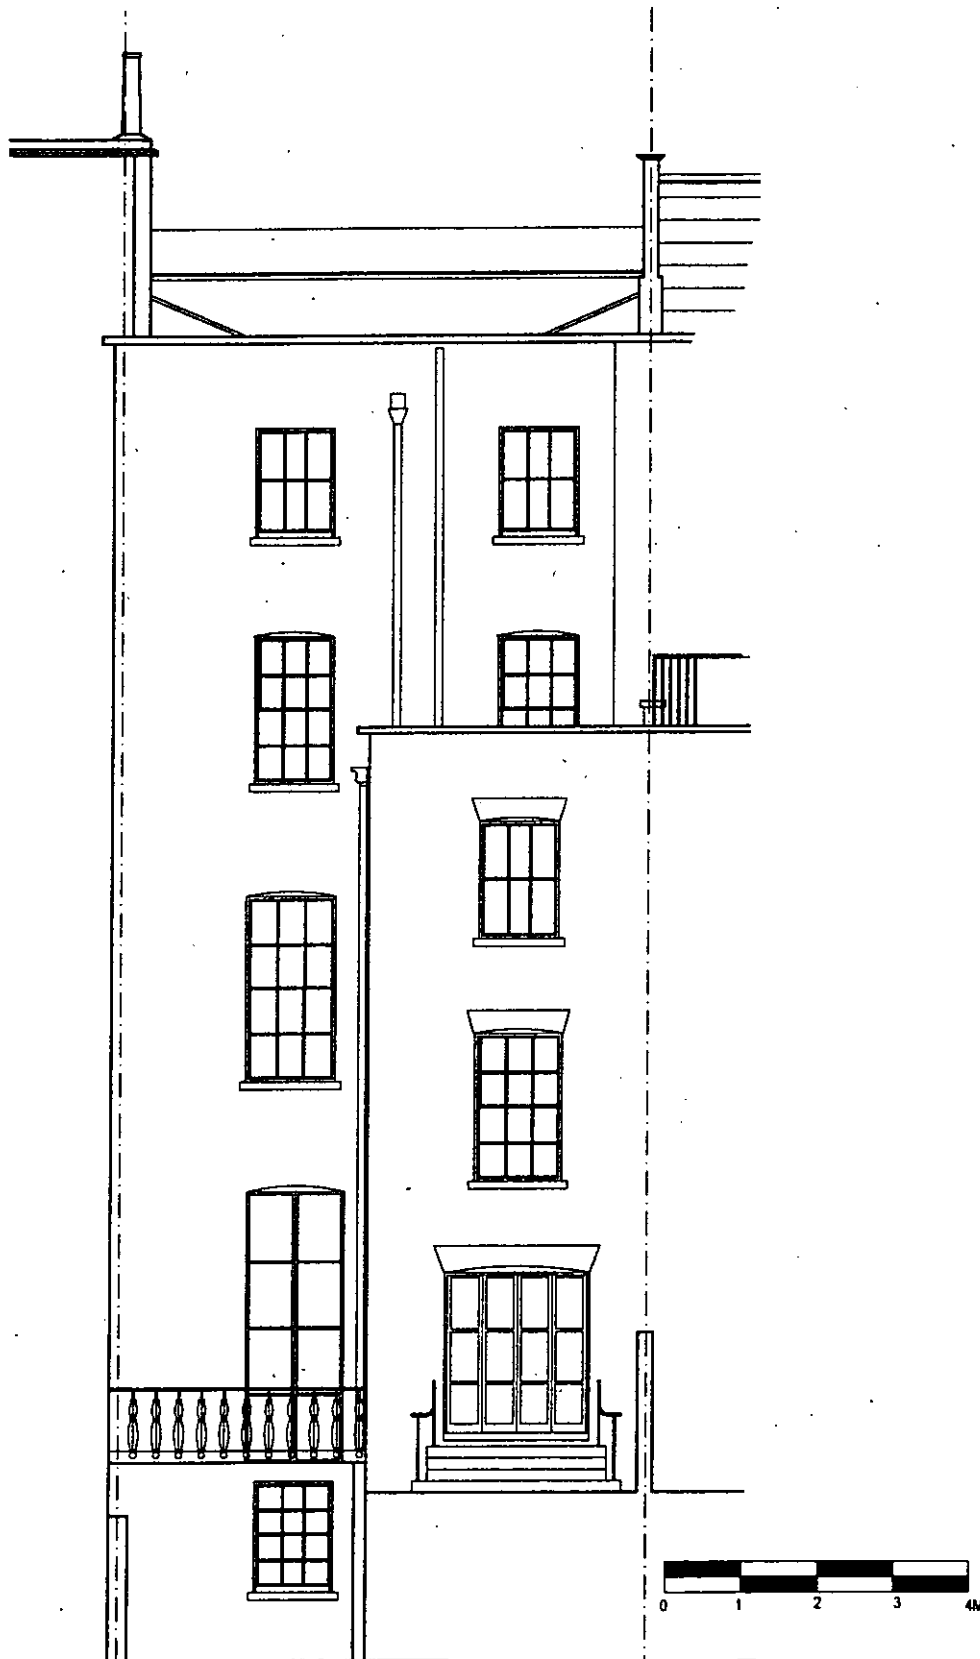

R.B.K. & C.
TOWN PLANNING
 1 5 DEC 2000
RECEIVED

Michaells Boyd Associates	
Unit B, 97-101 Wilsham St, London W11 4AU Tel. 0171 221 1237 Fax : 0171 221 0130	
PROJECT 20 Ledbroke Square	
DRAWING TITLE Existing Rear Elevation	
SCALE 1:100	DATE Dec 2000
DRAWN BY 20L.Sq/00/05	REVISION
<small>DO NOT SCALE FROM DRAWING. ALL DIMS TO BE CHECKED ON SITE. REPORT CHECKS AND DISCREPANCIES TO THE MAIN ARCHITECT.</small>	

PP002902

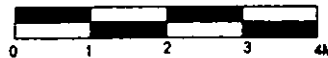


R.B.K. & C.
TOWN PLANNING

 15 DEC 2000
RECEIVED

Michaelis Boyd Associates	
Unit B, 97-101 Wiisham St, London W11 4AU Tel. 0171 221 1237 Fax : 0171 221 0130	
PROJECT 20 Ladbrooke Square	
DRAWING TITLE Existing Front Elevation	
SCALE 1:100	DATE Dec 2000
DRAWN BY 20Lsq/00/06	REVISION
<small>DO NOT SCALE FROM DRAWING. ALL DIMENSIONS CHECKED ON SITE. REPORT DIMENSIONS AND CORRECTIONS TO 04 446 446234 TEL 1</small>	

PP002902

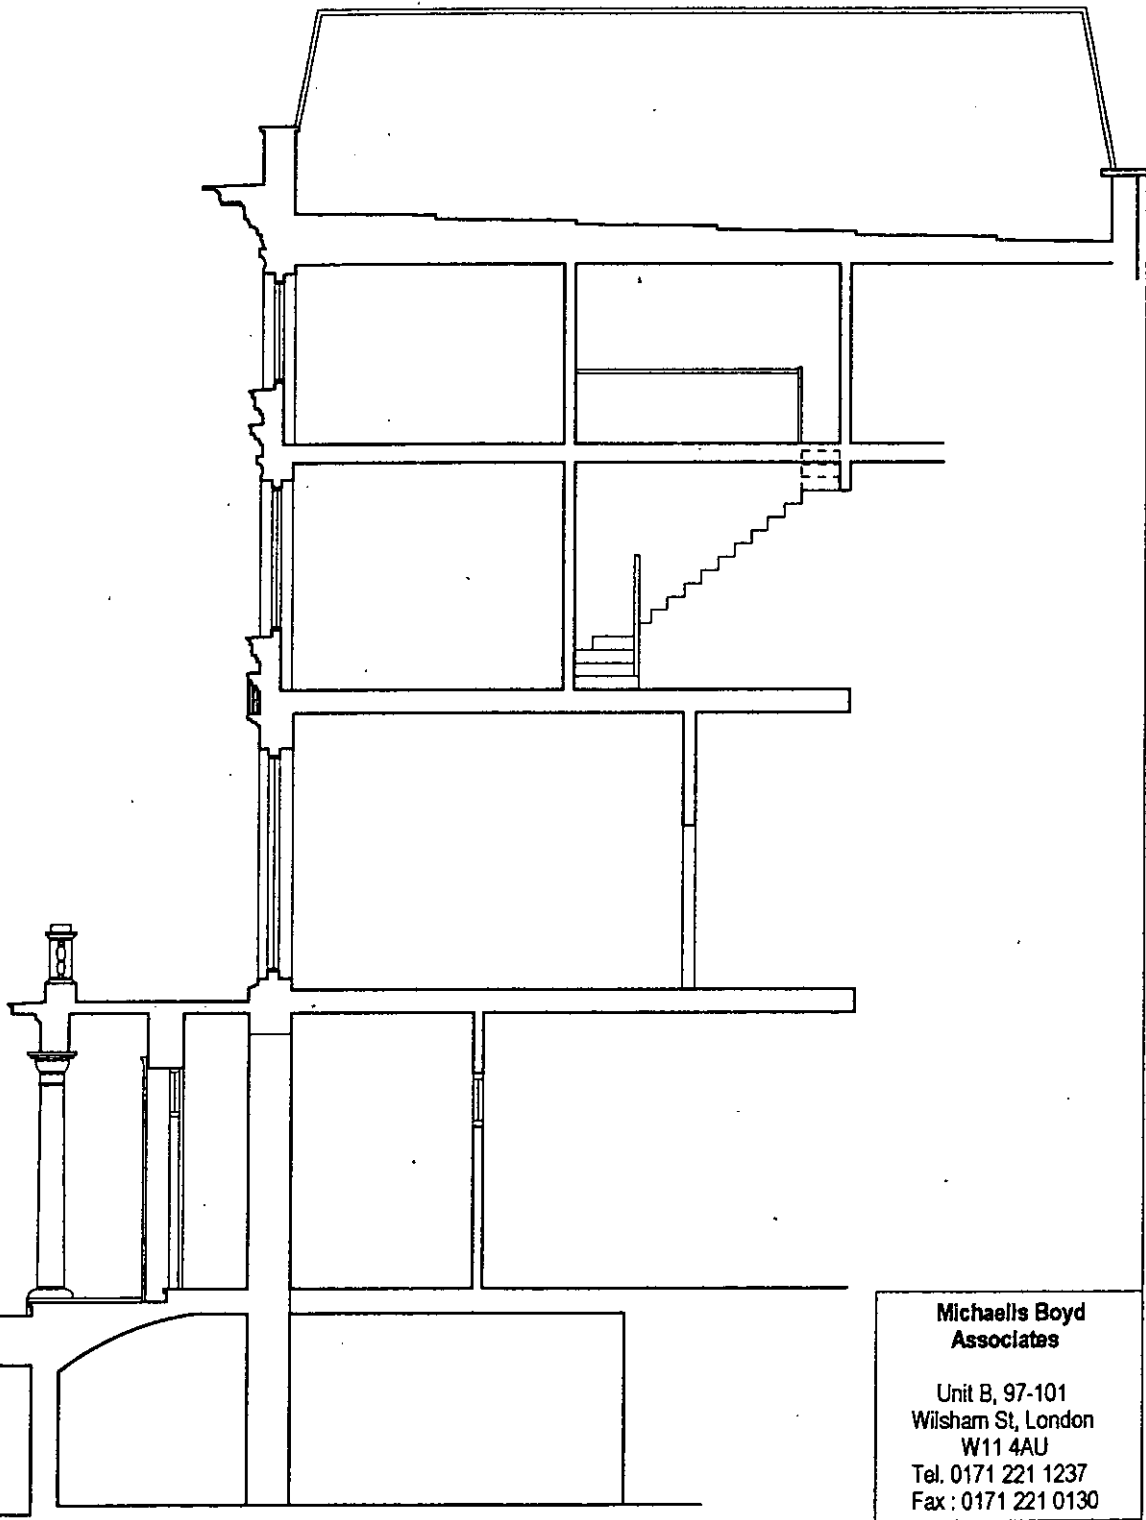

**Michaells Boyd
Associates**


Unit B, 97-101
Wilsham St, London
W11 4AU
Tel. 0171 221 1237
Fax: 0171 221 0130

PROJECT 20 Ladbroke Square	
DRAWING TITLE Existing section	
SCALE 1:100	DATE Dec 2000
DRAWING No 20LSq/0007	REVISION
<small>DO NOT SCALE FROM DRAWING. ALL DIMS TO BE CHECKED ON SITE. REPORT DIMENSIONS AND DISCREPANCIES TO THE MAIN ARCHITECT.</small>	



**R.B.K. & C.
TOWN PLANNING**

1 5 DEC 2000

RECEIVED

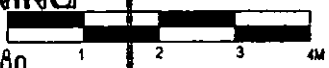

PP002902

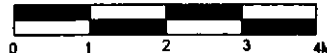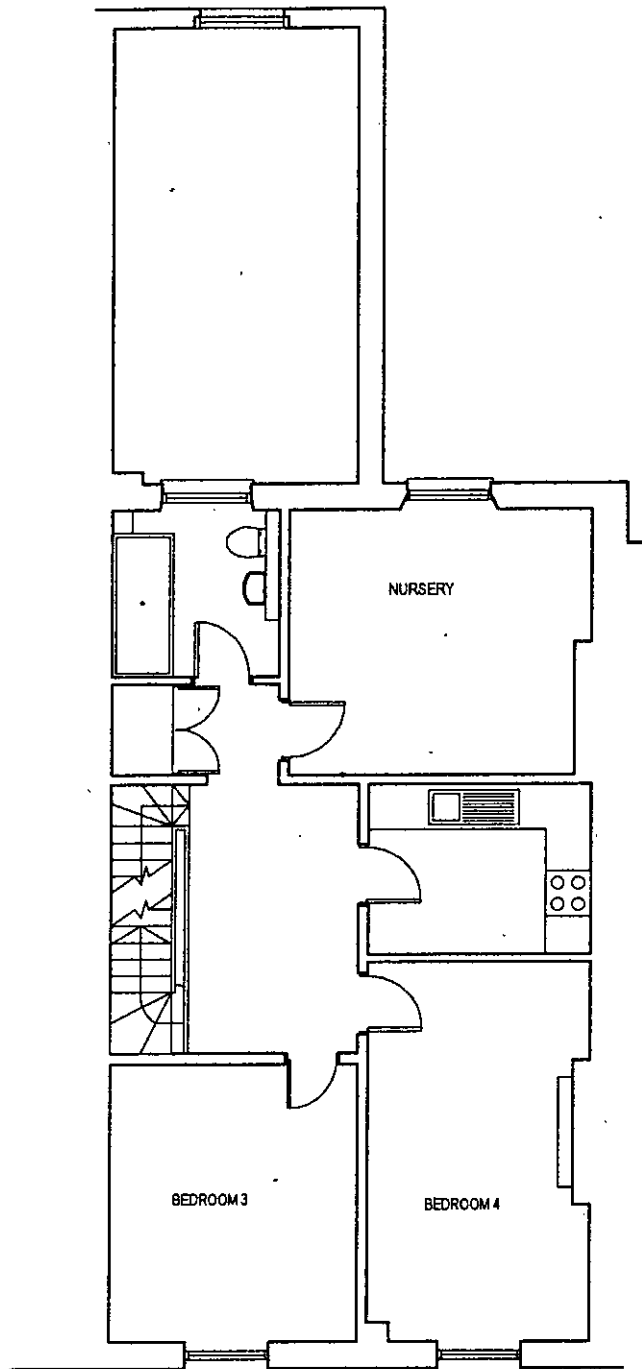


R.B.K. & C.
TOWN PLANNING
 1 5 DEC 2000
RECEIVED

Michaellis Boyd Associates	
Unit B, 97-101 Wilsham St, London W11 4AU Tel. 0171 221 1237 Fax : 0171 221 0130	
PROJECT 20 Ladbroke Square	
DRAWING TITLE Proposed Third Floor Plan	
SCALE 1:100	DATE Dec 2000
DRAWING No 20Lsq0002P	REVISION
<small>DO NOT SCALE FROM DRAWING. ALL DIMS TO BE CHECKED ON SITE. REPORT OVERBIDS AND DISCREPANCIES TO THE ARCHITECT ONLY.</small>	


PP002902

new hardwood staircase to new mansard level above existing stairwell

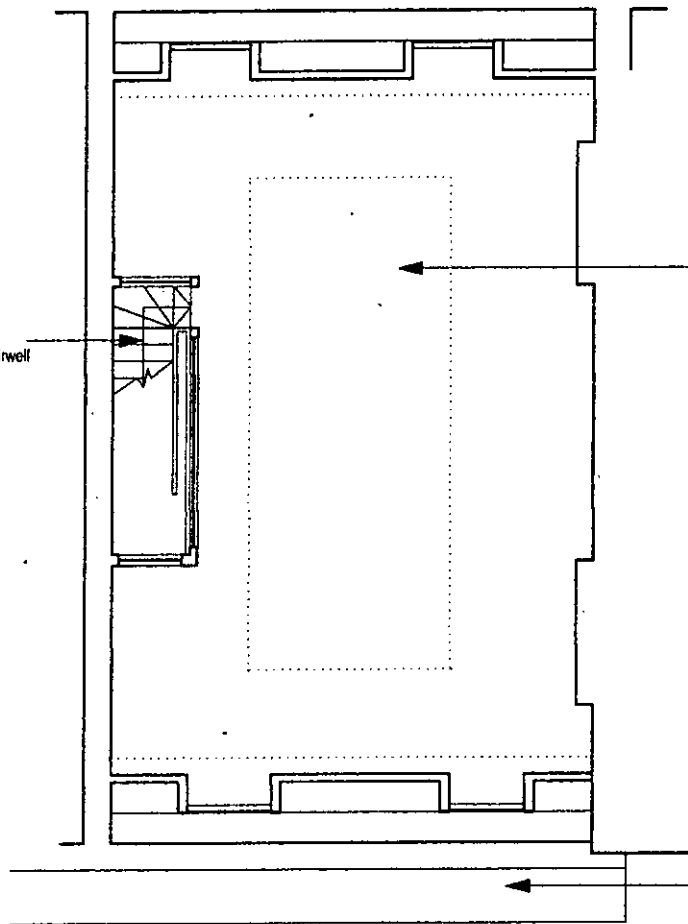

1 no. double glazed rooflights

New cornice

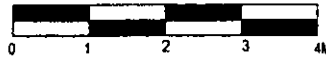

Michaelis Boyd Associates

Unit B, 97-101
Wilsham St, London
W11 4AU
Tel. 0171 221 1237
Fax : 0171 221 0130

PROJECT: 20 Ladbroke Square

DRAWING
TITLE Proposed Mansard Level

SCALE 1:100 DATE Dec 2000

DRAWING No.
20LSq/0003P

REVISION



DO NOT SCALE FROM DRAWING. ALL DIMS TO BE CHECKED ON SITE.
REPORT DISCREPANCIES AND DISCREPANCIES TO THE ARCHITECT IMMEDIATELY.

**R.B.K. & C.
TOWN PLANNING**

15 DEC 2000

RECEIVED

PP002902

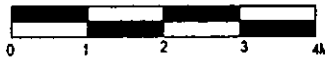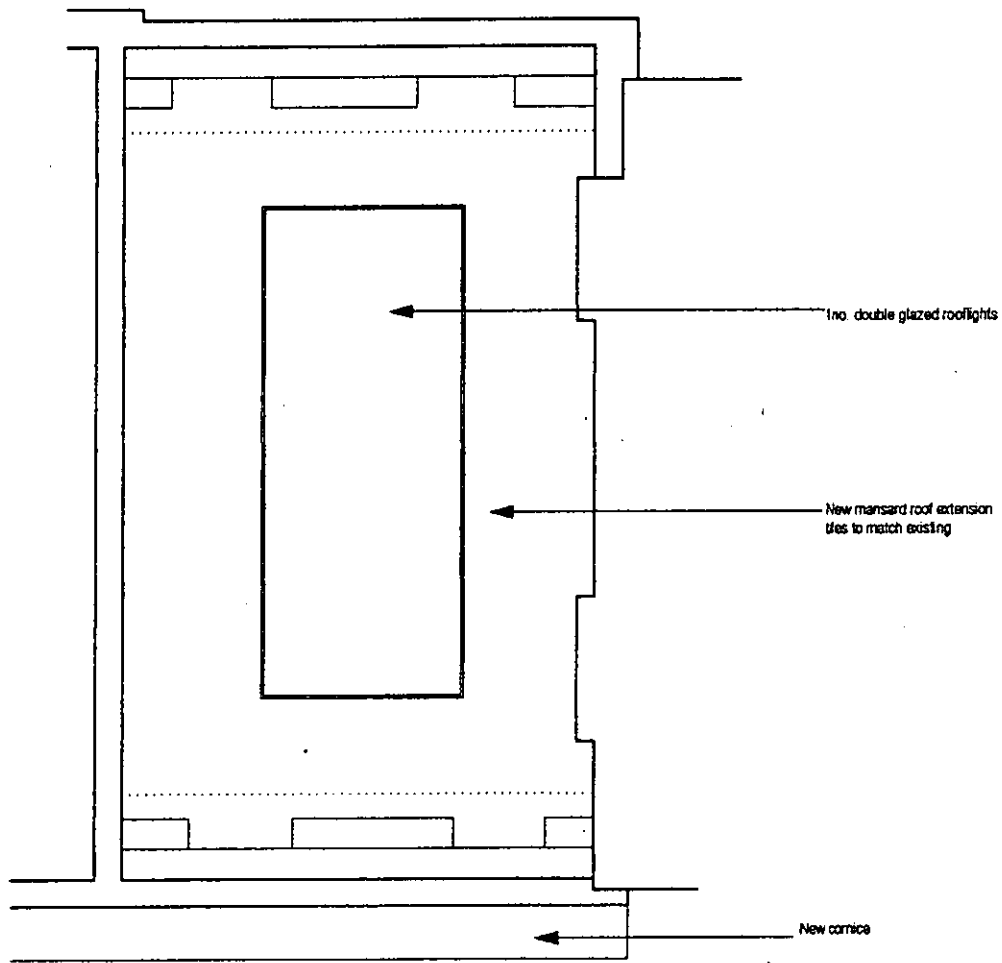

**Michaelis Boyd
Associates**

Unit B, 97-101
Wilsham St, London
W11 4AU
Tel. 0171 221 1237
Fax: 0171 221 0130

PROJECT: **20 Ledbroke Square**

DRAWING
TITLE: Proposed mansard roof plan

SCALE: 1:100 DATE: Dec 2000

DRAWING NO: 20LSq/00/04P REVISION:


DO NOT SCALE FROM DRAWING. ALL DIMS TO BE CHECKED ON SITE.
DISP: 0171 221 1237 FAX: 0171 221 0130

**R.B.K. & C.
TOWN PLANNING**

15 DEC 2000

RECEIVED

PP002902

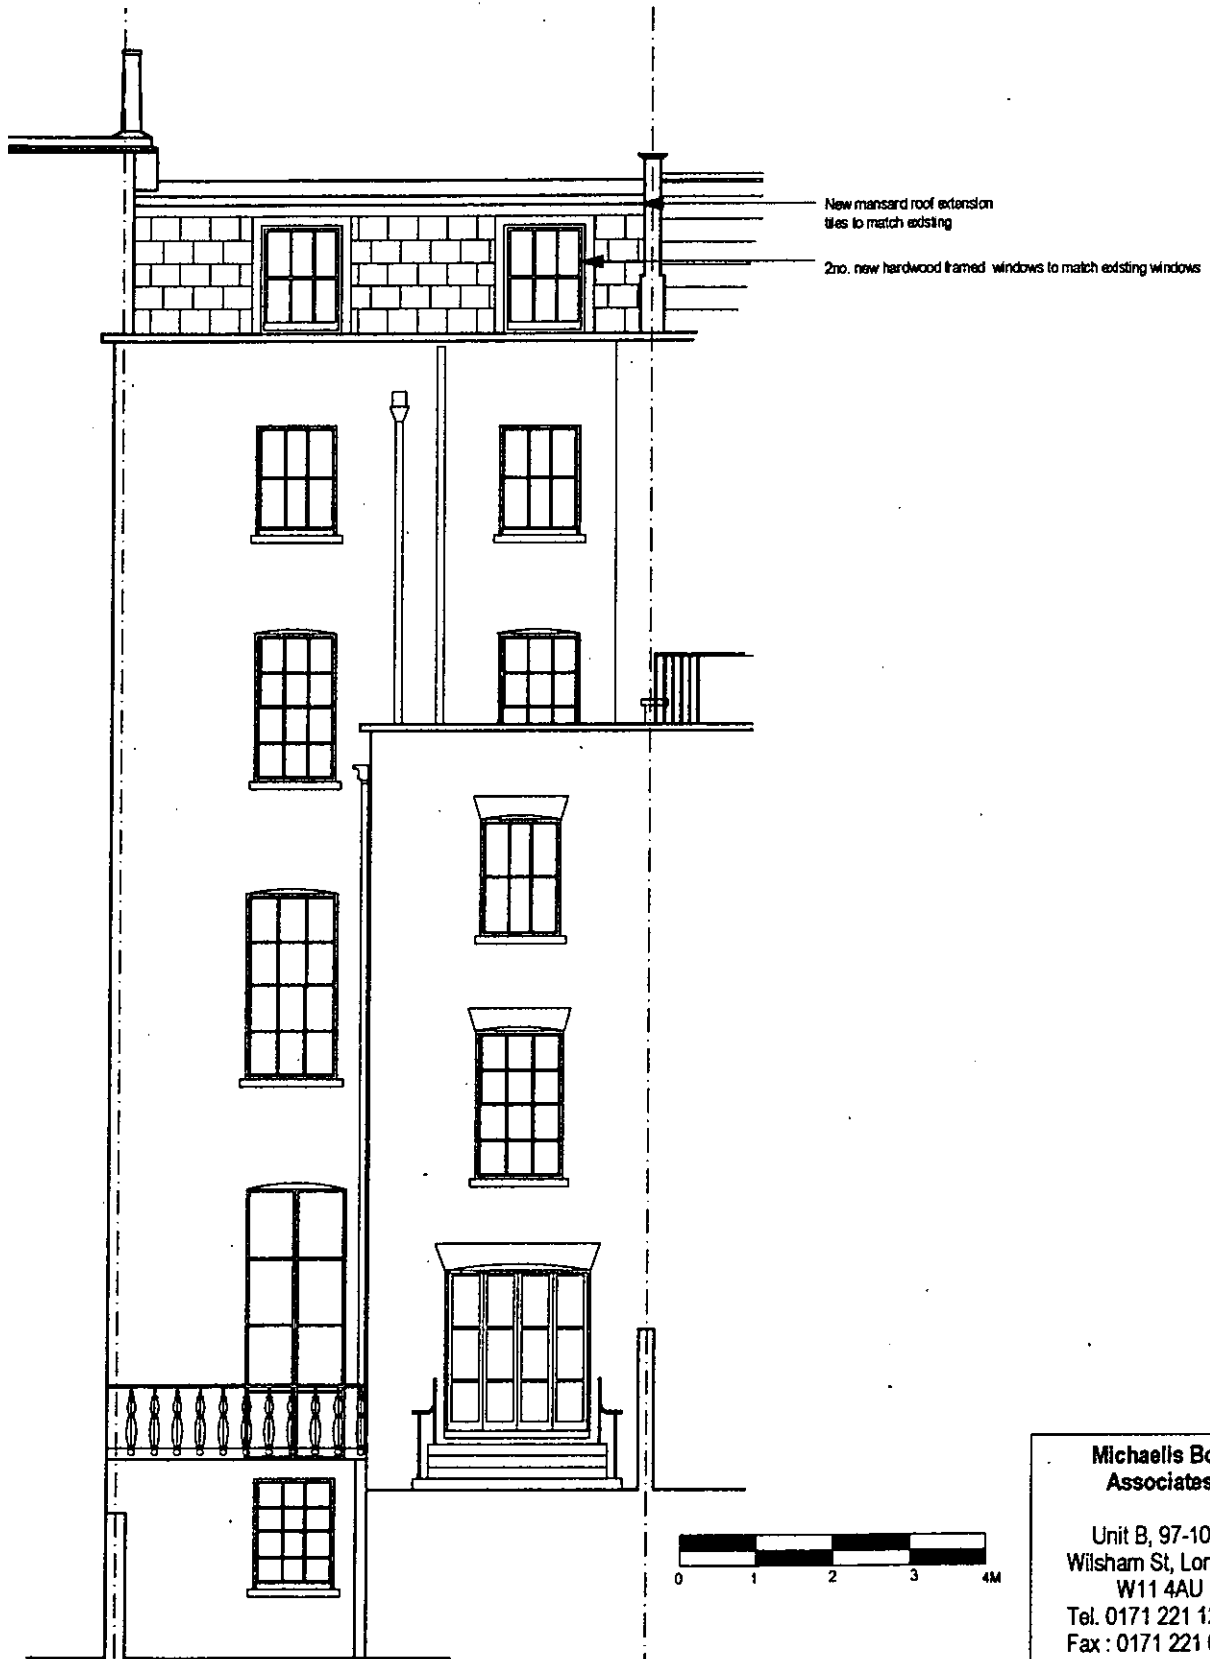

**Michaelis Boyd
Associates**

Unit B, 97-101
Wilsham St, London
W11 4AU
Tel. 0171 221 1237
Fax : 0171 221 0130

PROJECT 20 Ludbroke Square	
DRAWING TITLE Proposed Rear Elevation	
SCALE 1:100	DATE Dec 2000
DRAWING NO. Z0LSq00/05P	REVISION
<small>DO NOT SCALE FROM DRAWING. ALL DIMS TO BE CHECKED ON SITE. REPORT DIMENSIONS AND DIMENSIONS TO THE ARCHITECT.</small>	

**R.B.K. & C.
TOWN PLANNING**

15 DEC 2000

RECEIVED

PP002902



Michaells Boyd
Associates

Unit B, 97-101
Wisham St, London
W11 4AU
Tel. 0171 221 1237
Fax : 0171 221 0130

PROJECT 20 Ladbrooke Square

DRAWING
TITLE Proposed Front Elevation

SCALE 1:100

DATE Dec 2000

DRAWING No
20Lsq0006P

REVISION

DO NOT SCALE FROM DRAWING. ALL DIMS TO BE CHECKED ON SITE.
REPORT DIMENSIONS AND DISCREPANCIES TO THE ARCHITECT IMMEDIATELY.

R.S.K. & C.
TOWN PLANNING

10 DEC 2000


RECEIVED

PP002902

New mansard roof extension
tiles to match existing

2no. new hardwood framed windows to
match existing windows

new hardwood staircase to new
mansard level above existing stairwell

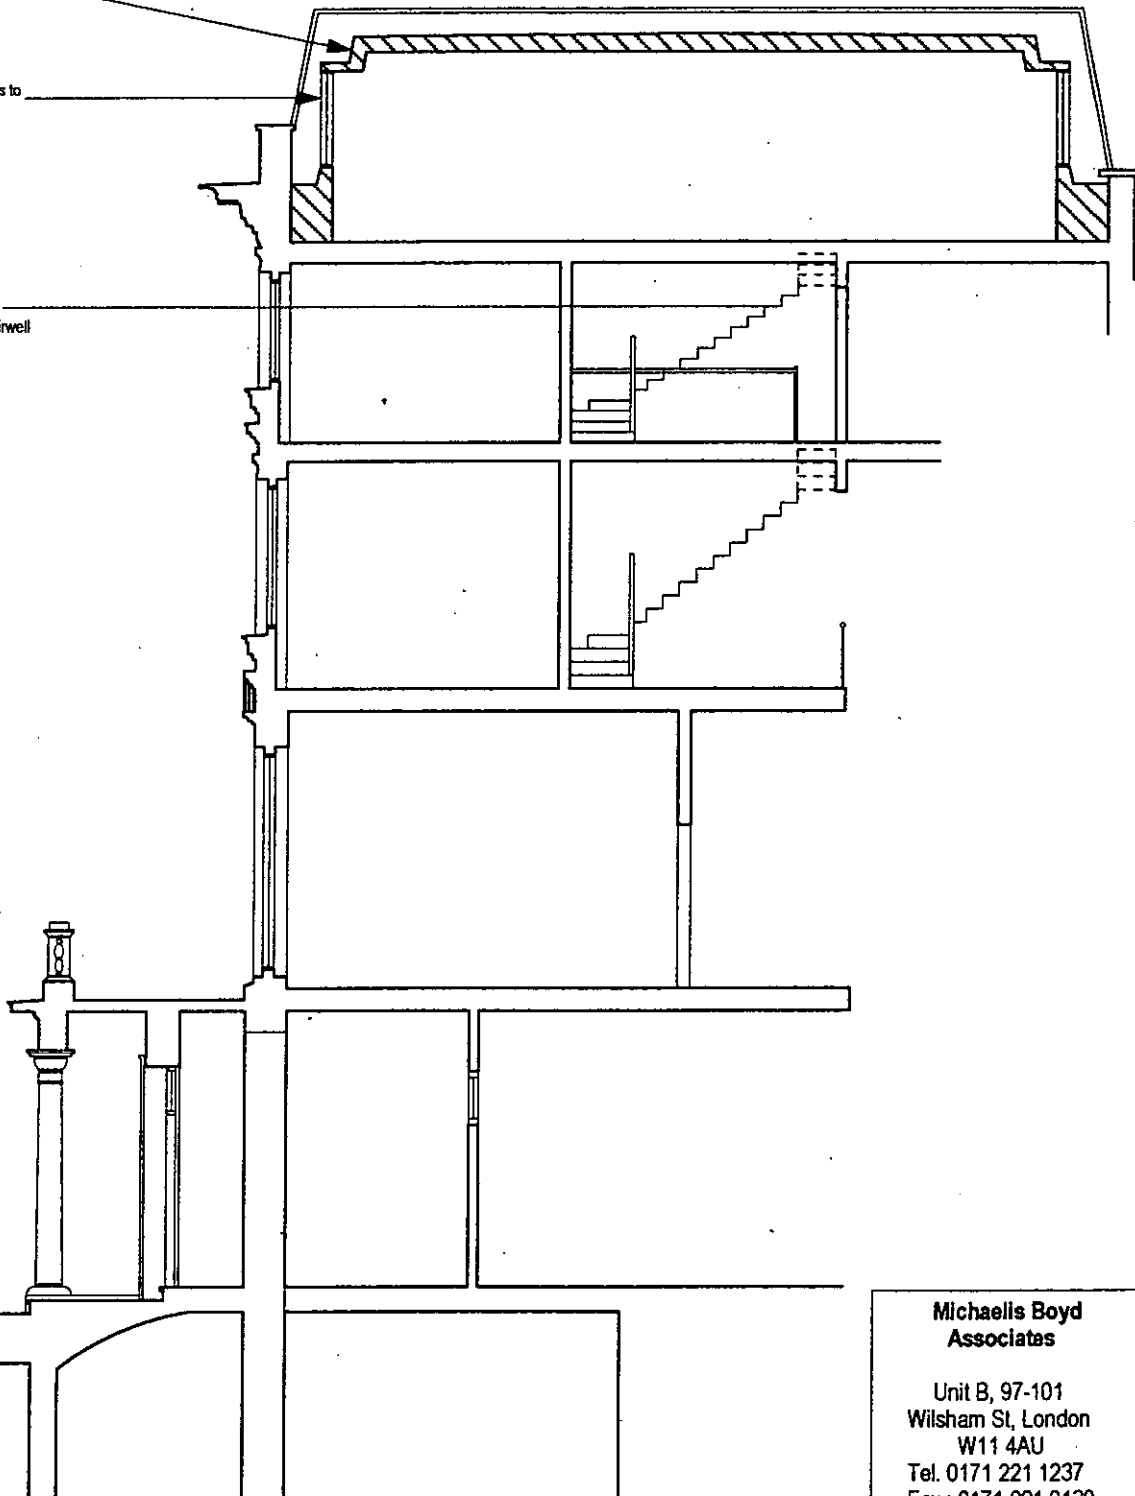

**Michaells Boyd
Associates**

Unit B, 97-101
Wilsham St, London
W11 4AU
Tel. 0171 221 1237
Fax : 0171 221 0130

PROJECT **20 Ladbrooke Square**


DRAWING
TITLE **Proposed section**

SCALE 1:100 DATE Dec 2000

DRAWN BY
ZOL.Sq/00/07P REVISION

DO NOT SCALE FROM DRAWING. ALL DIMS TO BE CHECKED ON SITE.
REPORT CHECKS AND DIMS PACKETS TO THE A&P BUREAU TEL.


**R.B.K. & C.
TOWN PLANNING**

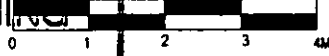

15 DEC 2000

RECEIVED

PP002902

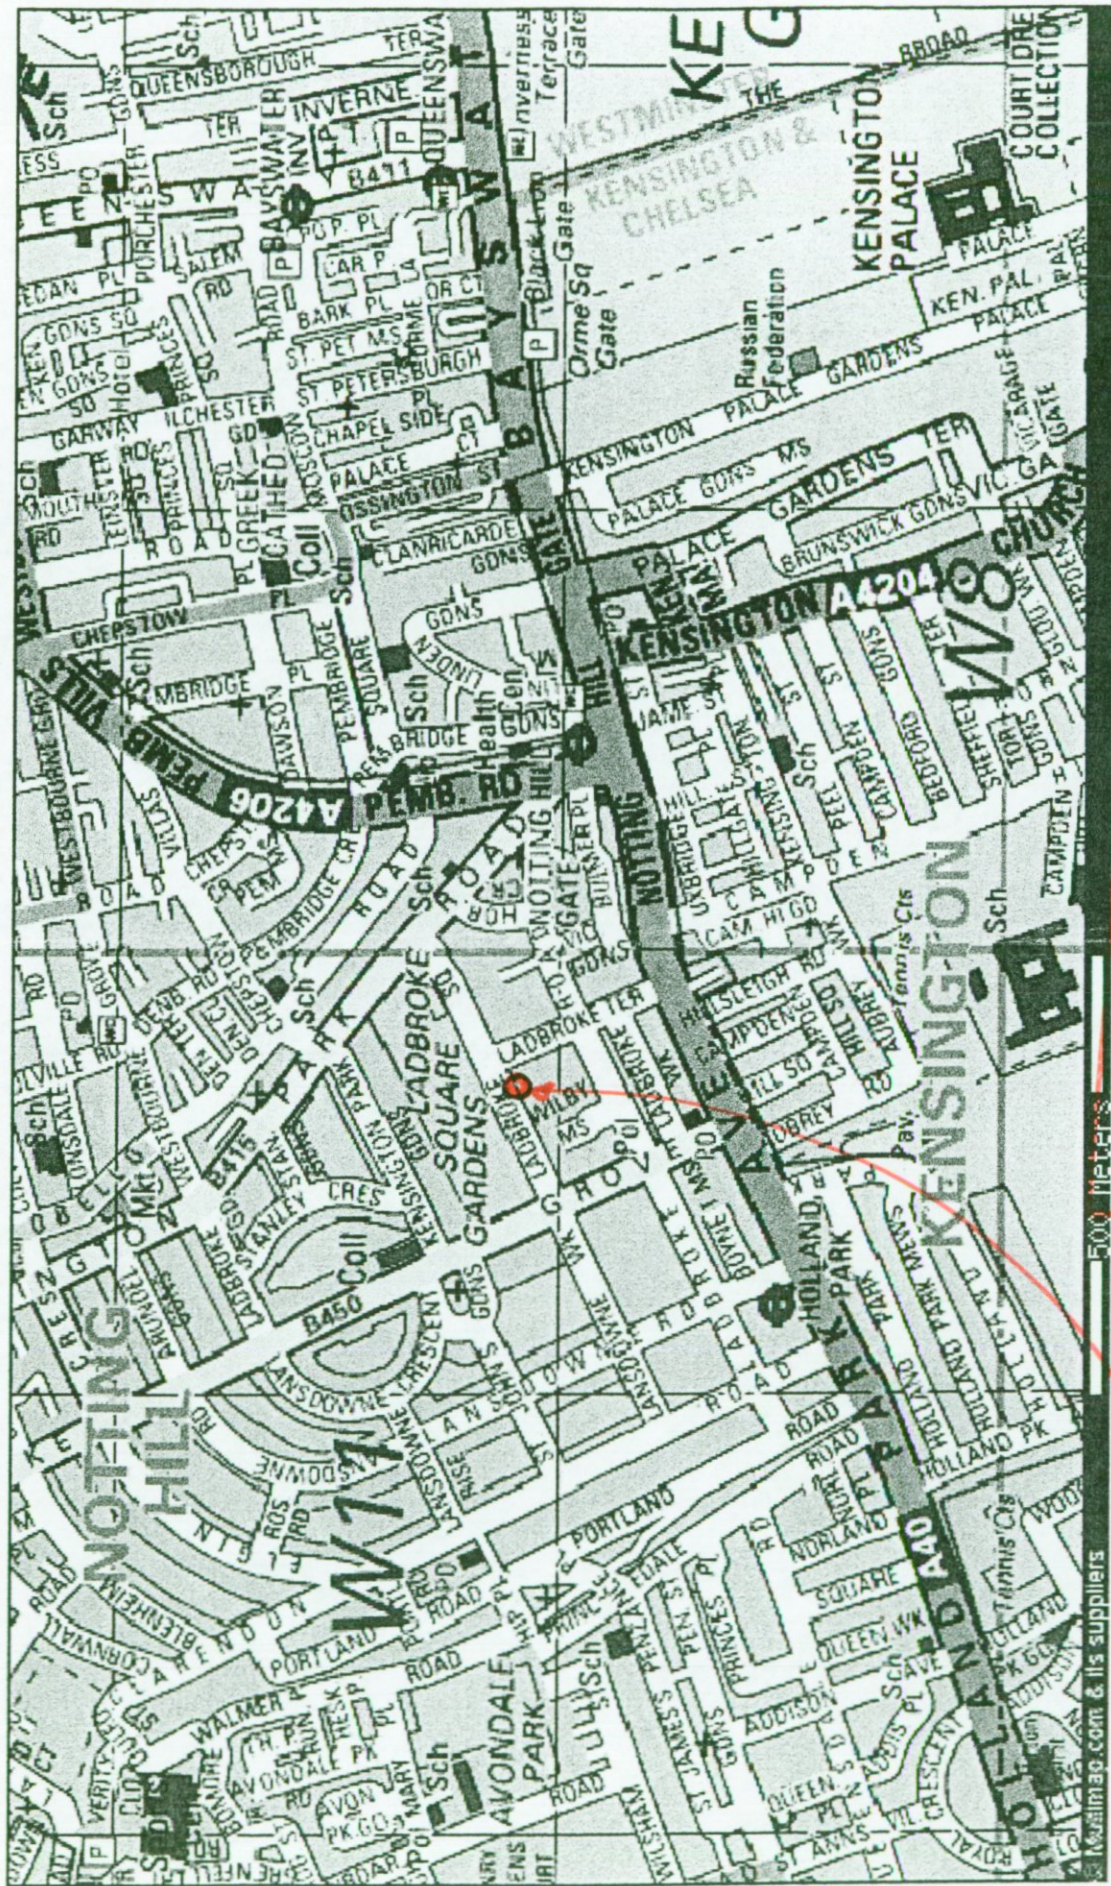


P002902

R.B.K. & C.
TOWN PLANNING
15 DEC 2000
RECEIVED

20 LADBROKE SQUARE

© 1999 map.com & its suppliers


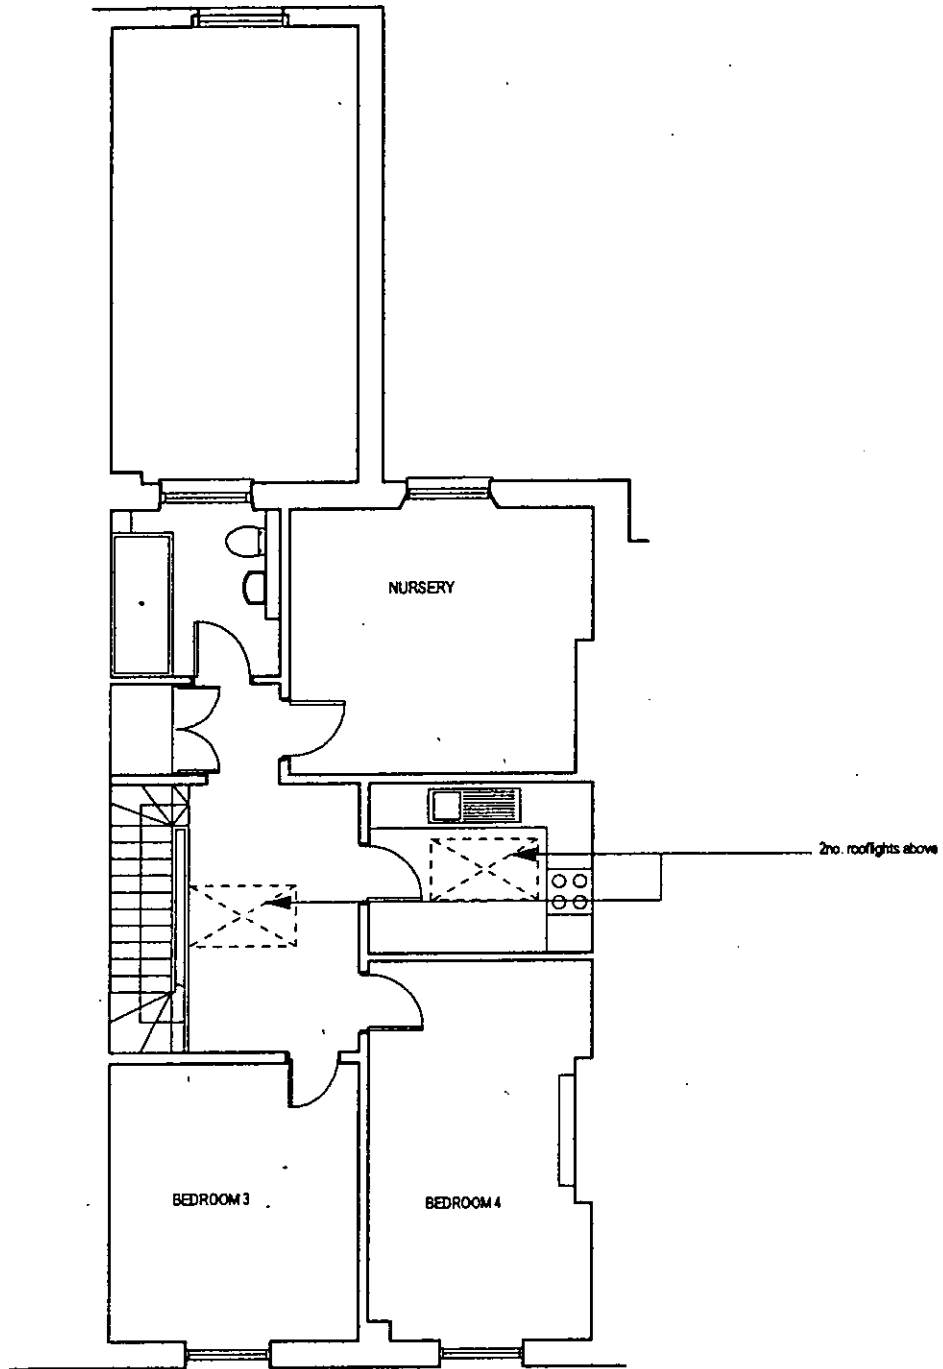


Michaelis Boyd Associates	
Unit B, 97-101 Wilsham St, London W11 4AU Tel. 0171 221 1237 Fax : 0171 221 0130	
PROJECT 20 Ladbrooke Square	
DRAWING TITLE Existing Third Floor Plan	
SCALE 1:100	DATE Dec 2000
DRAWING No 20LSq/0002	REVISION
<small>DO NOT SCALE FROM DRAWING. ALL DIMS TO BE CHECKED ON SITE. REPORT CORRECTIONS AND DISCREPANCIES TO THE ARCHITECT IMMEDIATELY.</small>	

R.B.K. & C.
TOWN PLANNING

1 5 DEC 2000
RECEIVED

PP002902

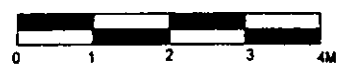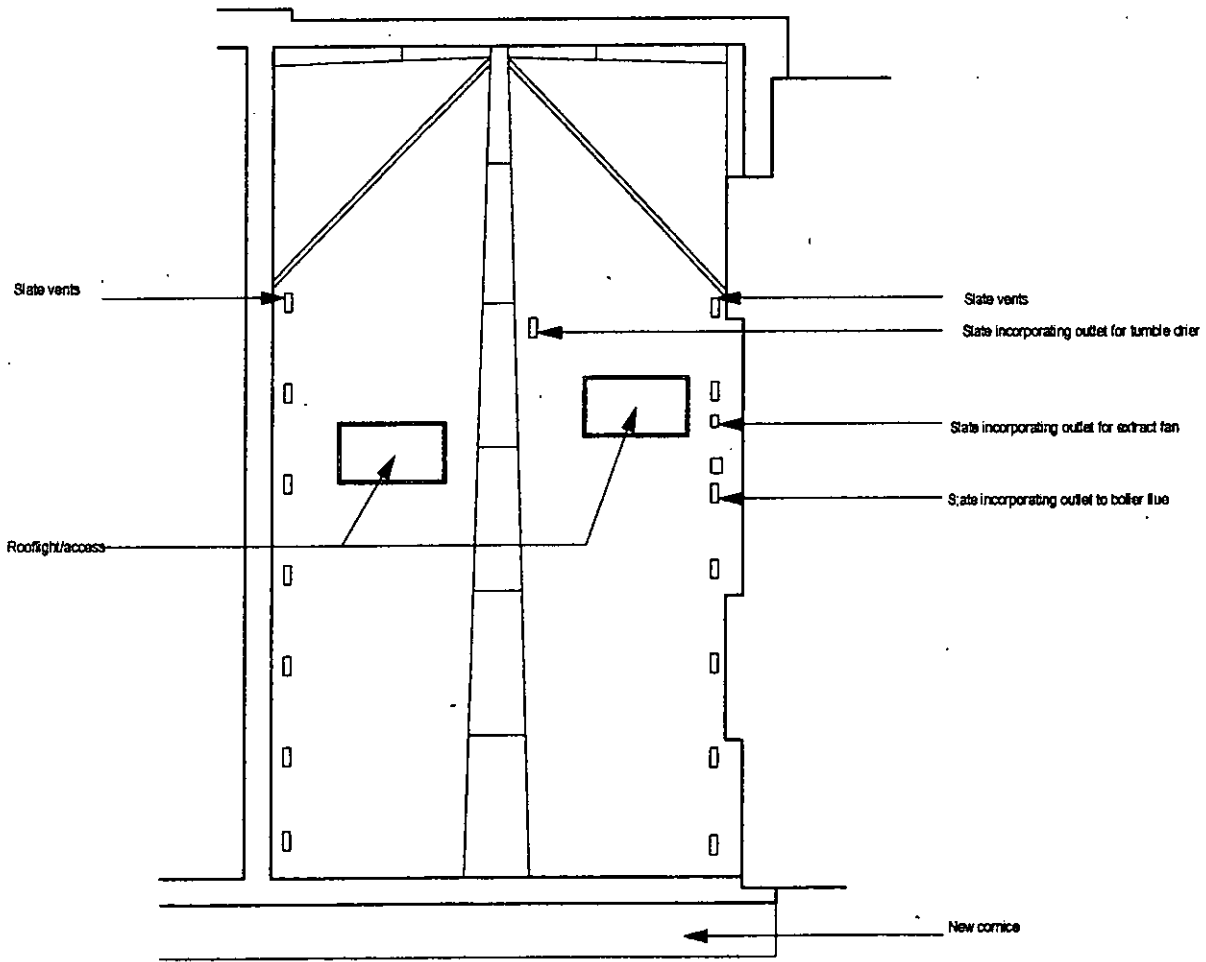


Michaelis Boyd Associates	
Unit B, 97-101 Wilsham St, London W11 4AU Tel. 0171 221 1237 Fax : 0171 221 0130	
PROJECT: 20 Ledbrooke Square	
DRAWING TITLE: Existing Roof Plan	
SCALE: 1:100	DATE: Dec 2000
DRAWING No: 20LSq/00/04	REVISION:
<small>DO NOT SCALE FROM DRAWING. ALL DIMS TO BE CHECKED ON SITE. REPORT DISCREPANCIES AND DISCREPANCIES TO THE ARCHITECT ONLY.</small>	

R.B.K. & C.
TOWN PLANNING

1 5 DEC 2000

RECEIVED

PP002902

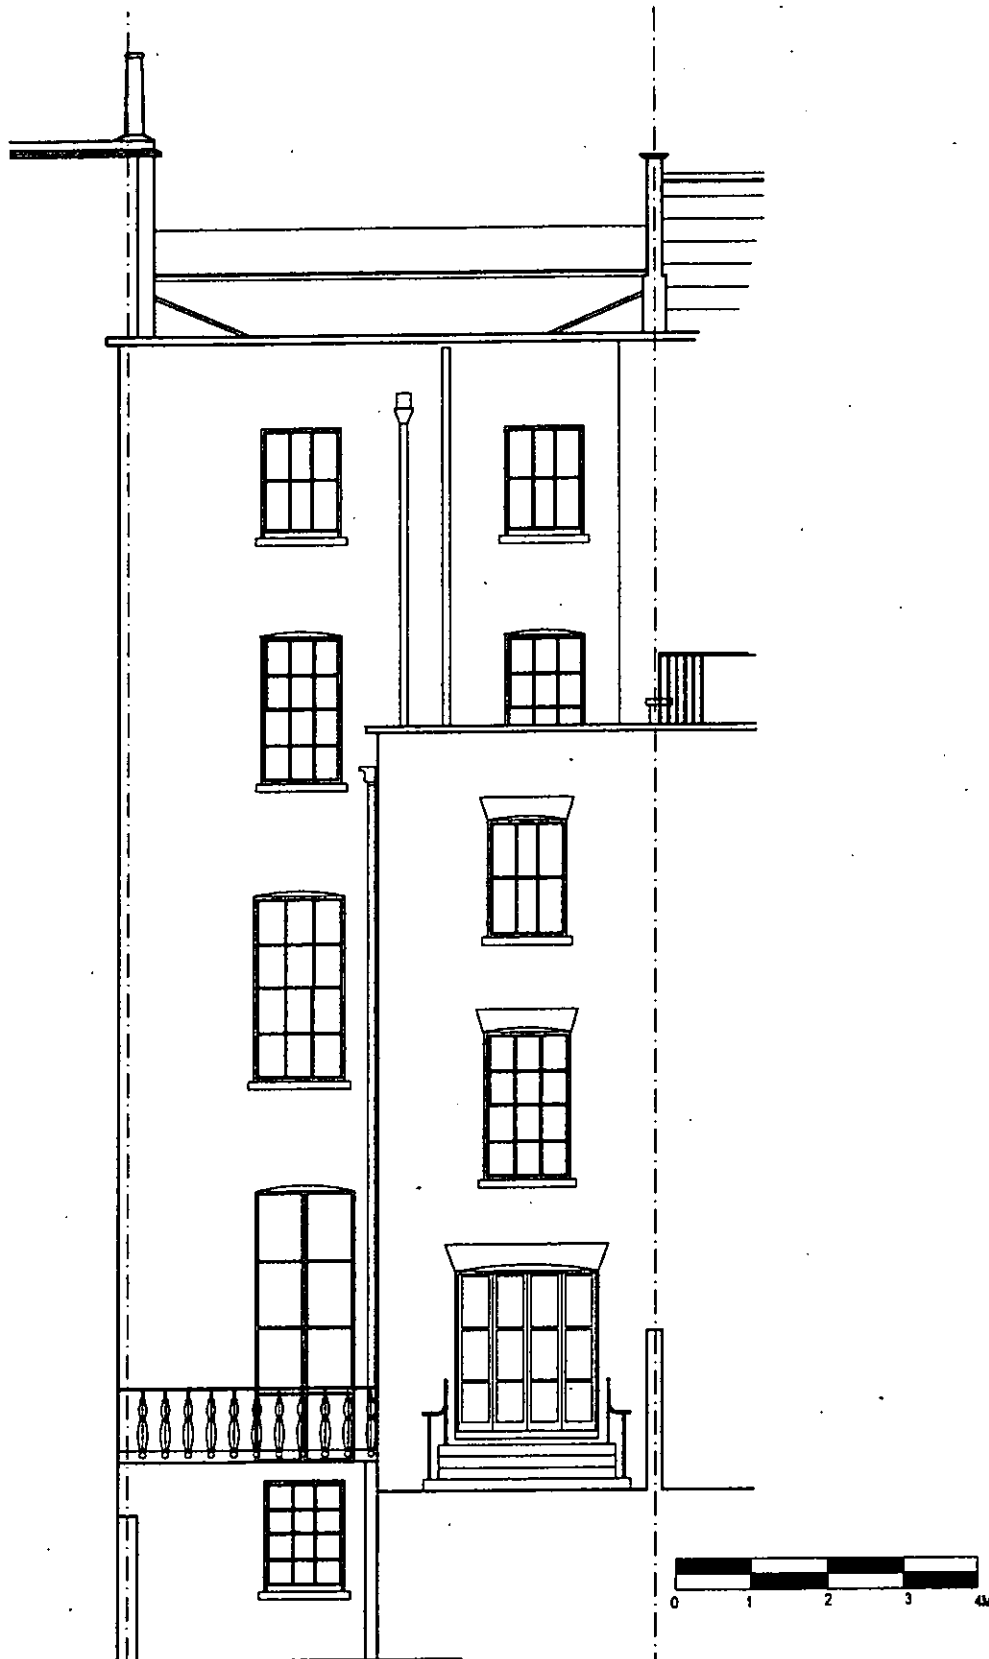

**Michaelis Boyd
Associates**

Unit B, 97-101
Wilsham St, London
W11 4AU
Tel. 0171 221 1237
Fax : 0171 221 0130

PROJECT 20 Ludbrooke Square

DRAWING
TITLE Existing Rear Elevation

SCALE 1:100 DATE Dec 2000


DRAWN BY
20LSq/00/05

REVISION

DO NOT SCALE FROM DRAWING. ALL DIMS TO BE CHECKED ON SITE. REPORT DIMENSIONS AND DISCREPANCIES TO THE ARCHITECT ONLY.

**R.B.K. & C.
TOWN PLANNING**
15 DEC 2000
RECEIVED

PP002902

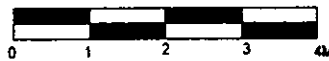

**Michaells Boyd
Associates**

Unit B, 97-101
Wilsham St, London
W11 4AU
Tel. 0171 221 1237
Fax : 0171 221 0130

PROJECT: 20 Ledbrooke Square

DRAWING
TITLE: Existing Front Elevation

SCALE: 1:100 DATE: Dec 2000

DRAWING No:
20LSq00006

REVISION:


DO NOT SCALE FROM DRAWING. ALL DIMS TO BE CHECKED ON SITE.
REPORT CHECKS AND DISCREPANCIES TO THE ARCHITECT IMMEDIATELY.

**R.B.K. & C.
TOWN PLANNING**

15 DEC 2000


RECEIVED

PP002902


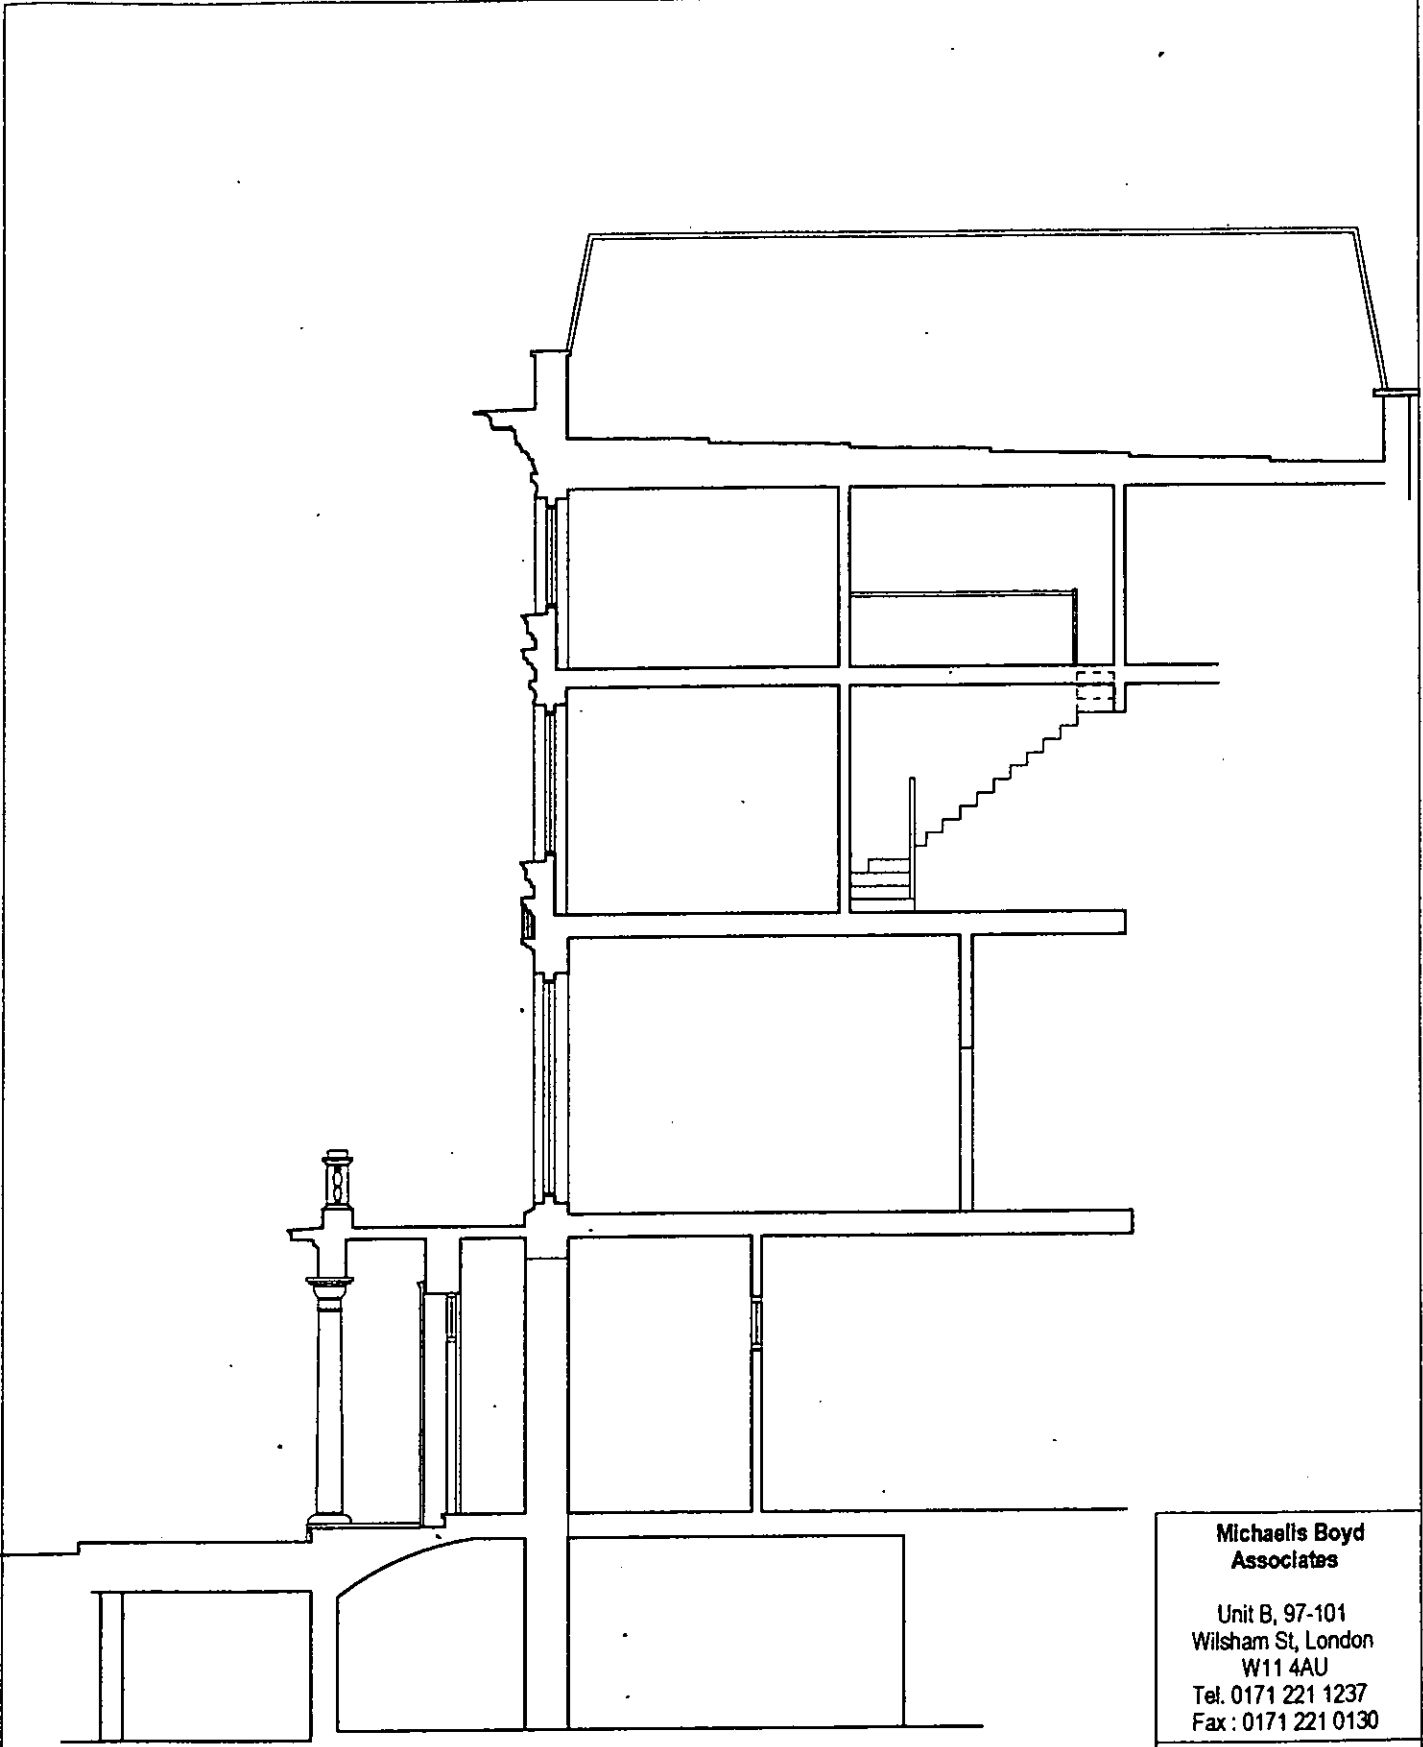


Michaells Boyd Associates	
Unit B, 97-101 Wilsham St, London W11 4AU Tel. 0171 221 1237 Fax : 0171 221 0130	
PROJECT 20 Ladbrooke Square	
DRAWING TITLE Existing section	
SCALE 1:100	DATE Dec 2000
DRAWING No 20LSq0007	REVISION
<small>DO NOT SCALE FROM DRAWING. ALL DIMS TO BE CHECKED ON SITE. REPORT DIMENSIONS AND DISCREPANCIES TO THE ARCHITECT IMMEDIATELY.</small>	

R.B.K. & C.
TOWN PLANNING
 15 DEC 2000
RECEIVED

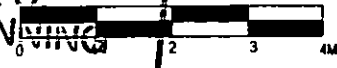

PP002902

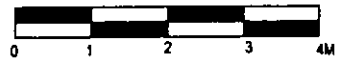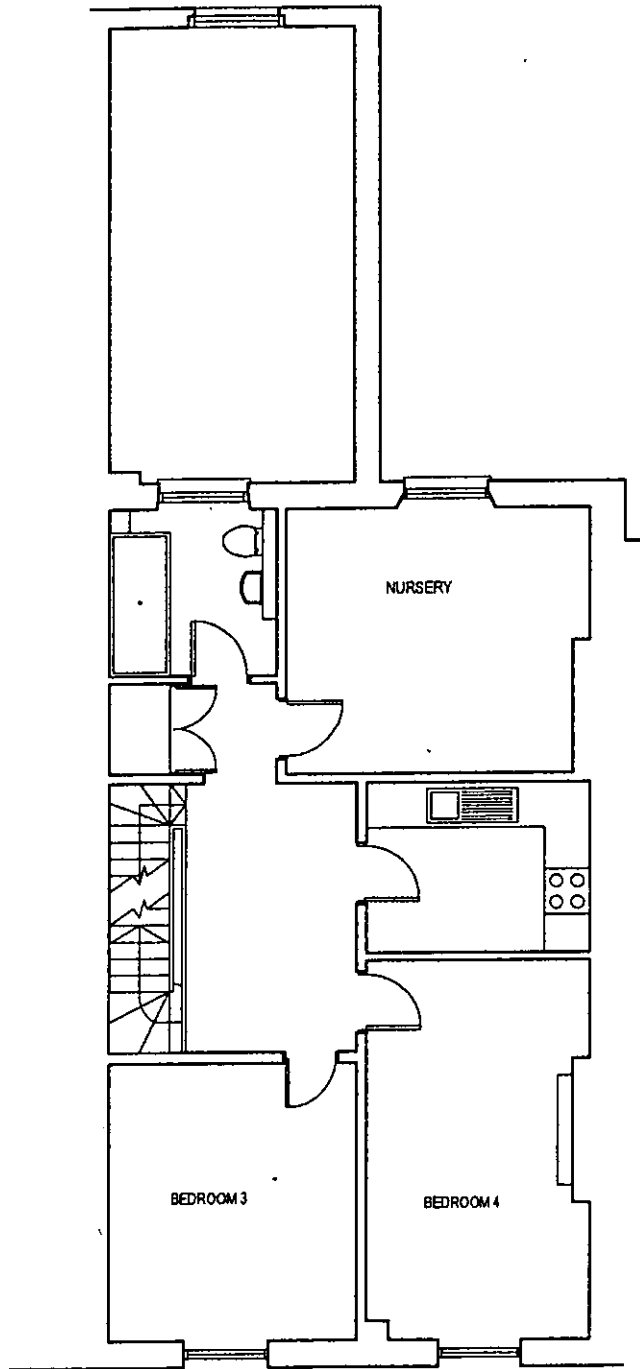


Michaelis Boyd Associates	
Unit B, 97-101 Wilsham St, London W11 4AU Tel. 0171 221 1237 Fax : 0171 221 0130	
PROJECT	20 Ladbroke Square
DRAWING TITLE	Proposed Third Floor Plan
SCALE	1:100
DATE	Dec 2000
DRAWING No	20Lsq00/02P
REVISION	
<small>DO NOT SCALE FROM DRAWING. ALL DIMS TO BE CHECKED ON SITE. REPORT OVERSIGHTS AND DISCREPANCIES TO THE ARCHITECT IMMEDIATELY.</small>	

R.B.K. & C.
TOWN PLANNING

15 DEC 2000
RECEIVED


PP002902

new hardwood staircase to new mansard level above existing stairwell

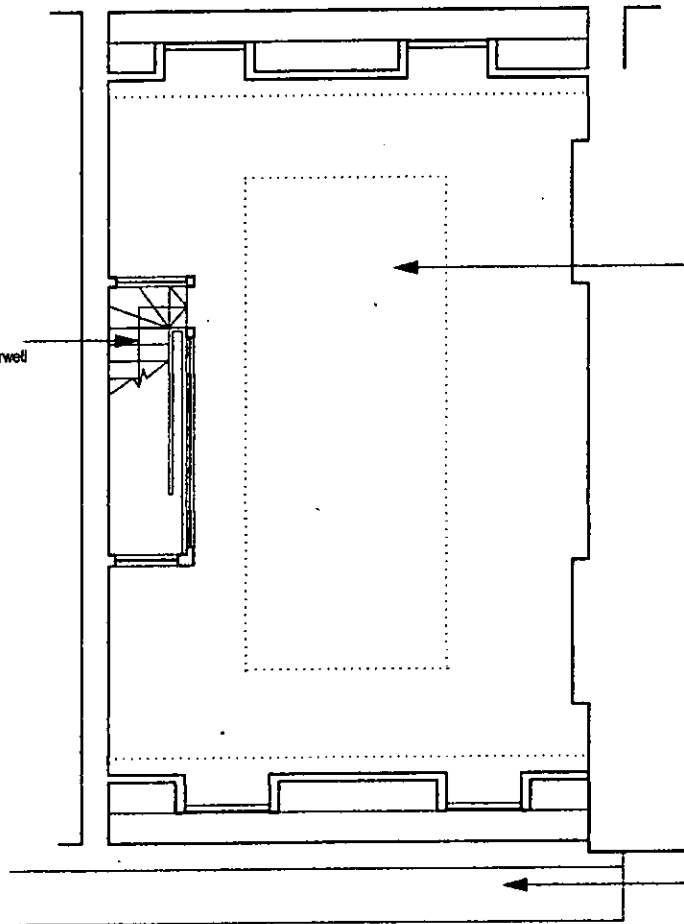

1 no. double glazed rooflights

New cornice

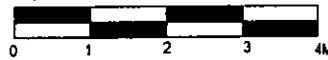

Michaells Boyd Associates

Unit B, 97-101
Wilsham St, London
W11 4AU
Tel. 0171 221 1237
Fax: 0171 221 0130

PROJECT 20 Ladbroke Square

DRAWING TITLE Proposed Mansard Level

SCALE 1:100 DATE Dec 2000

DRAWING NO. 20LSq/0003P REVISION



DO NOT SCALE FROM DRAWING. ALL DIMS TO BE CHECKED ON SITE. PROTECT DRAWINGS AND USE RESPONSIBLY TO THE MAX. EXTENT ONLY.

**R.3.K. & C.
TOWN PLANNING**

15 DEC 2000

RECEIVED


PPUJ2902

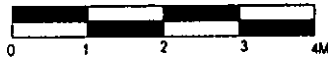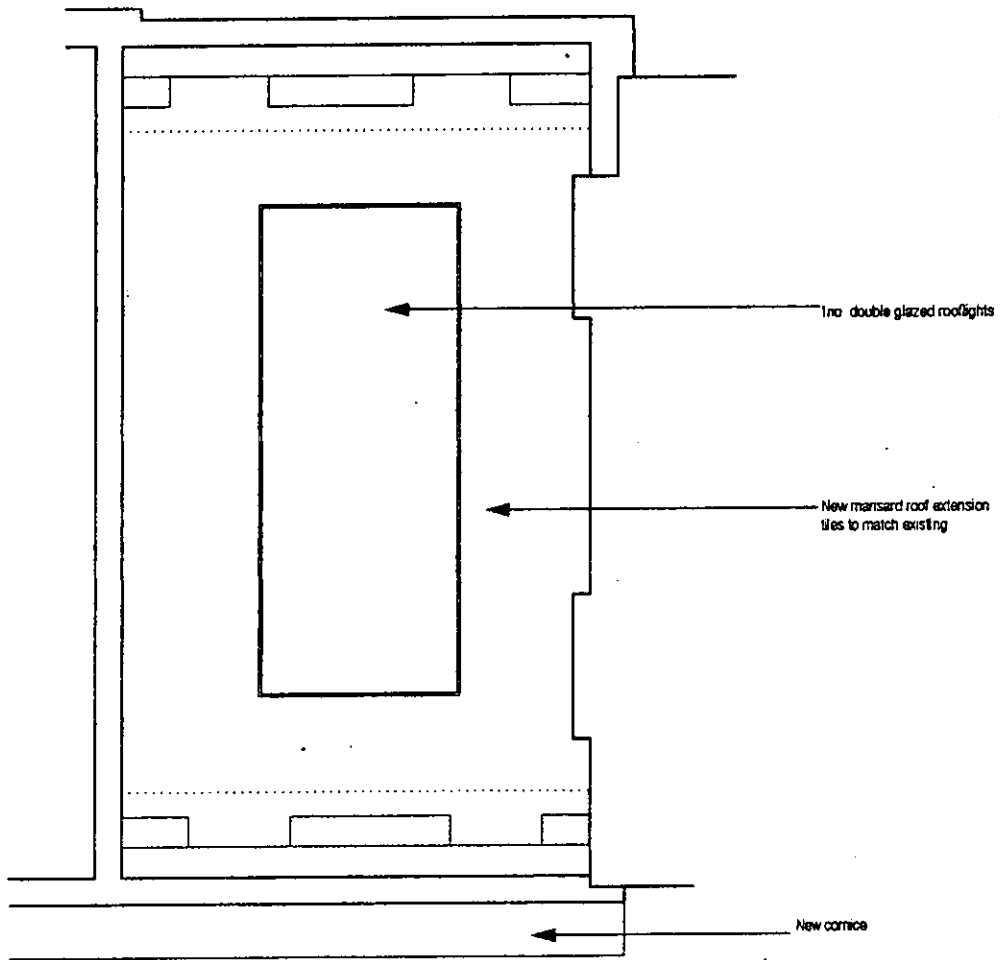

Michaelis Boyd Associates	
Unit B, 97-101 Wilsham St, London W11 4AU Tel: 0171 221 1237 Fax: 0171 221 0130	
PROJECT	20 Ledbrooke Square
DRAWING TITLE	Proposed mansard roof plan
SCALE	1:100 DATE Dec 2000
DRAWING NO	20LSq/00/04P
REVISION	
<small>DO NOT SCALE FROM DRAWING. ALL DIMS TO BE CHECKED ON SITE. REPORT ANY DISCREPANCIES TO THE ARCHITECT.</small>	

R.B.K. & C.
TOWN PLANNING
15 DEC 2000
RECEIVED

PP002902

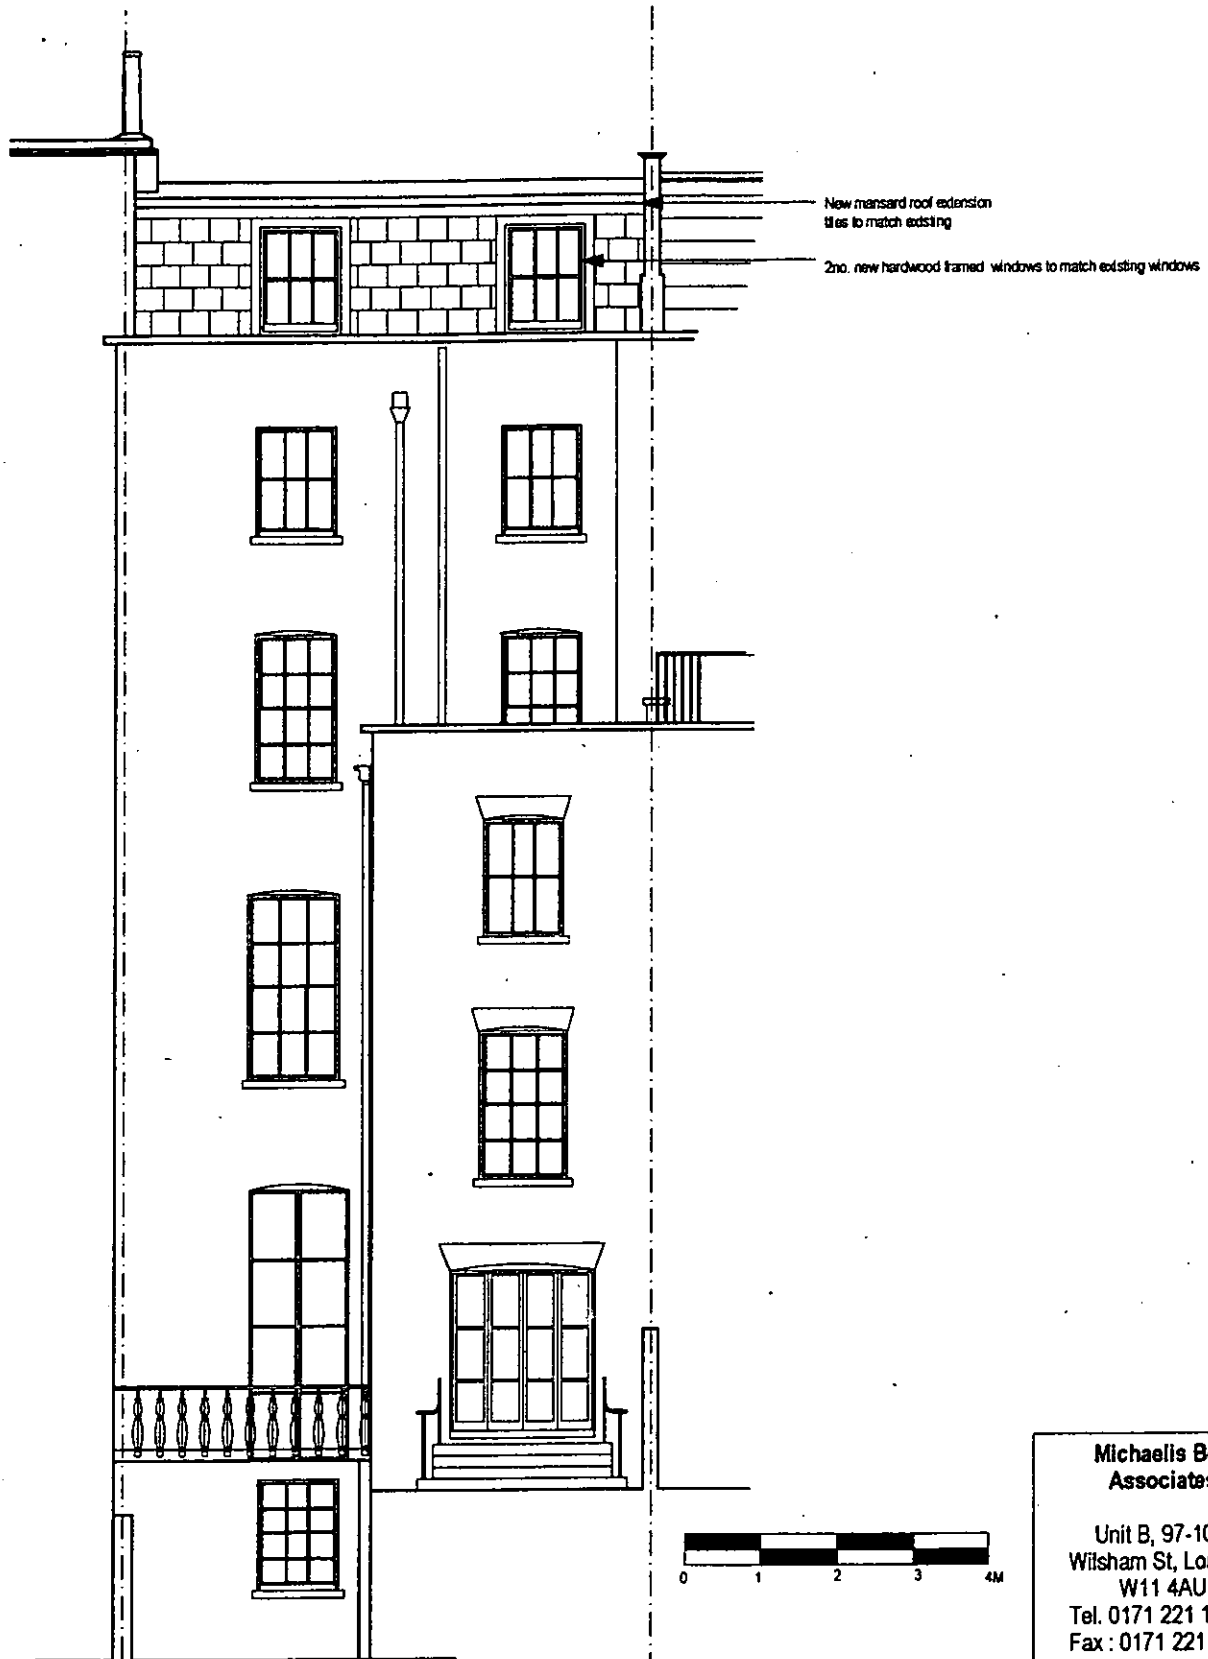

Michaelis Boyd Associates	
Unit B, 97-101 Wilsham St, London W11 4AU Tel. 0171 221 1237 Fax : 0171 221 0130	
PROJECT 20 Ledbrooks Square	
DRAWING TITLE Proposed Rear Elevation	
SCALE 1:100	DATE Dec 2000
DWGING No 20LSq000CSP	REVISION
<small>DO NOT SCALE FROM DRAWING. ALL DIMS TO BE CHECKED ON SITE. REPORT DIMENSIONS AND CHECK/PLACES TO THE ARCHITECT.</small>	

R.3.K. & C.
TOWN PLANNING

1 5 DEC 2000

RECEIVED

PP002902



**Michaelis Boyd
Associates**

Unit B, 97-101
Wilsham St, London
W11 4AU
Tel: 0171 221 1237
Fax: 0171 221 0130

PROJECT 20 Ladbrooke Square

DRAWING
TITLE Proposed Front Elevation

SCALE 1:100 DATE Dec 2000

DRAWN BY
ZUL/Sy/00/06P REVISION

DO NOT SCALE FROM DRAWING. ALL DIMS TO BE CHECKED ON SITE.
REPORT ANY DISCREPANCIES AND CORRECT DRAWING TO BE RE-APPROVED BY

**R.B.K. & C.
TOWN PLANNING**

13 DEC 2000


RECEIVED

PP002902

New mansard roof extension
tiles to match existing

2no. new hardwood framed windows to
match existing windows

new hardwood staircase to new
mansard level above existing stairwell

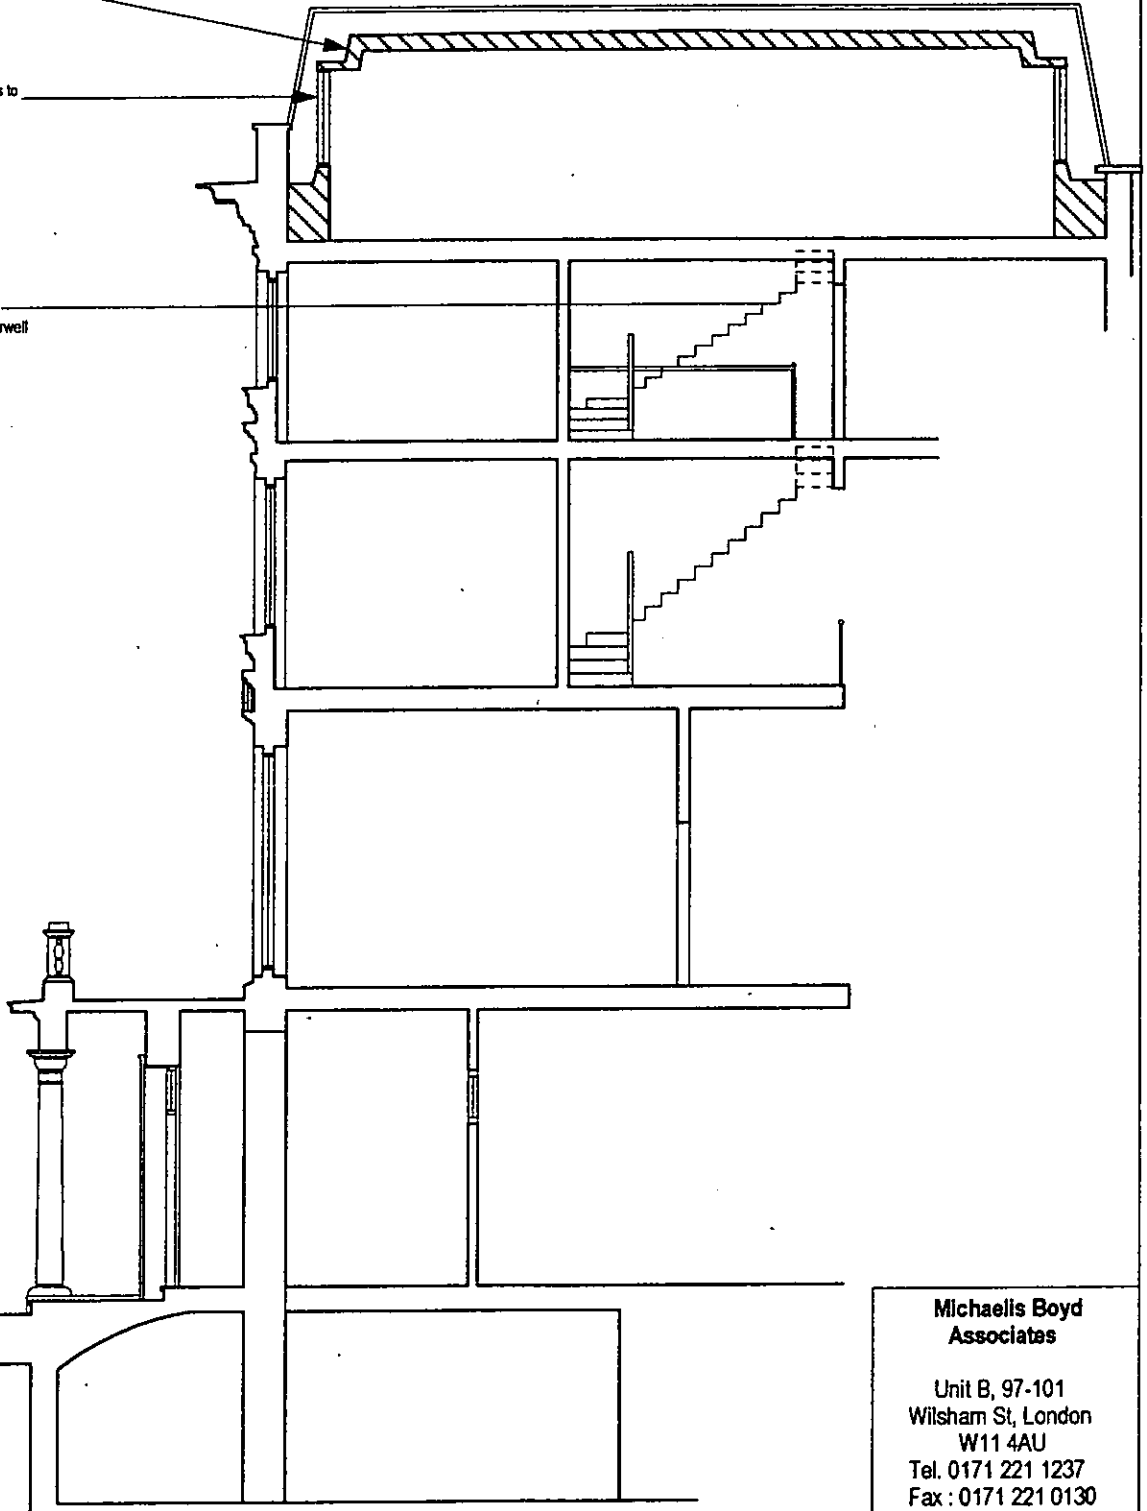

**Michaelis Boyd
Associates**

Unit B, 97-101
Wilsham St, London
W11 4AU
Tel. 0171 221 1237
Fax : 0171 221 0130

PROJECT 20 Ledbrooke Square

DRAWING
TITLE Proposed section

SCALE 1:100 DATE Dec 2000

DRAWN BY 20LSq/00007P REVISION

DO NOT SCALE FROM DRAWING. ALL DIMS TO BE CHECKED ON SITE.
REPORT CORRECTIONS AND DIMENSIONS TO THE ARCHITECT.

R.B.K. TOWN PLANNING

13 DEC 2000

RECEIVED

PP002902