


Location Plan  
scale 1:1250

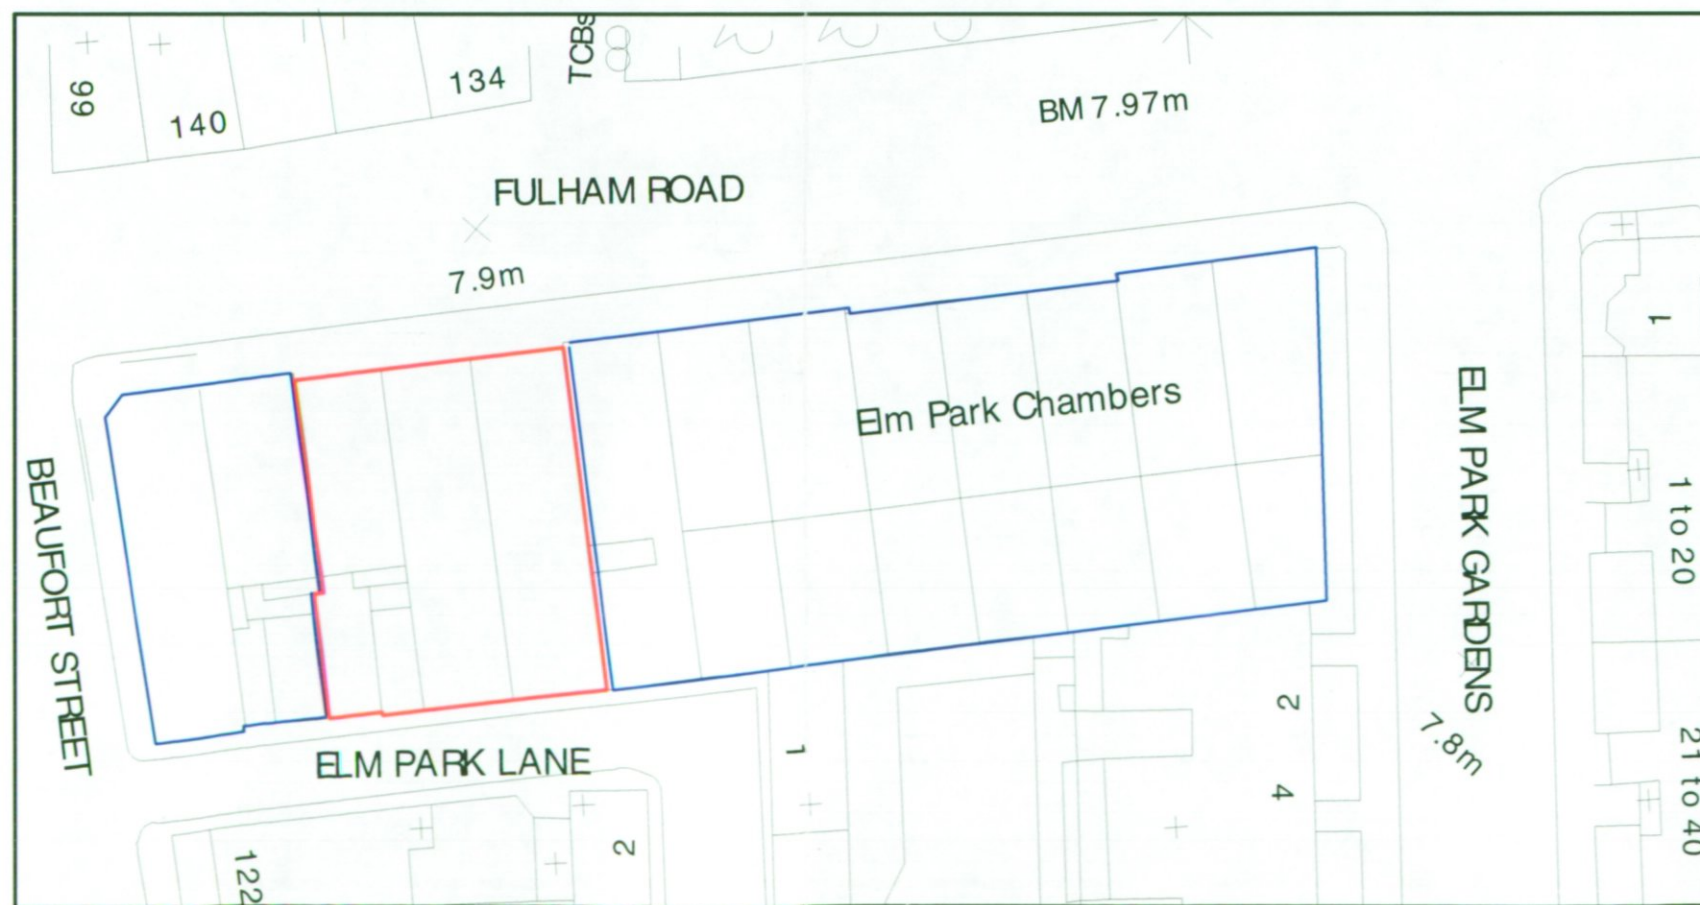

GENERAL NOTES:  
All dimensions to be checked on site prior to commencement of any works, and/or preparation of any shop drawings.  
Sizes of and dimensions to any structural elements are indicative only. See structural engineers drawings for actual sizes / dimensions.  
Sizes of and dimensions to any service elements are indicative only. See service engineers drawings for actual sizes and dimensions.  
This drawing to be read in conjunction with all relevant Architect's drawings, specifications and other Consultants' information.  
**DO NOT SCALE FROM THIS DRAWING.**



Site Plan  
scale 1:500

DELEGATED  
APPROVAL  
08 FEB 2001

PP002903

R.B.K. & C.  
TOWN PLANNING  
18 DEC 2000  
RECEIVED

REVISION	DESCRIPTION	DATE	INITIALS
PROJECT No.	DRAWING No.		REV
1153	L(PLY)01		--
DRAWING	Location Plan	SCALE: 1:1250 & 1:500	DATE: Dec 2000
PROJECT	289-293 Fulham Road London SW10	DRAWN	CHECKED
CLIENT	Sloane Stanley Estate	PRINTED	CAD FILE: A008

PAUL DAVIS & PARTNERS  
ARCHITECTS

GENERAL NOTES:  
 All dimensions to be checked on site prior to commencement of any works, and/or preparation of any shop drawings.  
 Sizes of and dimensions to any structural elements are indicative only. See structural engineers drawings for actual sizes / dimensions.  
 Sizes of and dimensions to any service elements are indicative only. See service engineers drawings for actual sizes and dimensions.  
 This drawing to be read in conjunction with all relevant Architect's drawings, specifications and other Consultants' information.  
**DO NOT SCALE FROM THIS DRAWING.**



EXISTING ELEVATION (before planning permission dated 8.8.00)



PLANNING PERMISSION ELEVATION OF: 8.8.00  
 SHOWN FOR ILLUSTRATIVE PURPOSES ONLY

**DELEGATED APPROVAL**  
 08 FEB 2001  
 RB.K. & C.  
 TOWN PLANNING  
 18 DEC 2000  
**RECEIVED**

PP002903

NO.	DESCRIPTION	DATE	BY
1153	L(PL)05		
Existing & Planning Permission (8.8.00)		SCALE	1:100 & A3
Elevations		DATE	Dec. 2000
PROJECT: 289 & 293 Fulham Road SW10		CHECKED	
Alteration to openings in facade		PRINTED	
CLIENT: Sloane Stanley Estate		CAD FILE	4011

**PAUL DAVIS & PARTNERS**  
 ARCHITECTS

GENERAL NOTES:  
 All dimensions to be checked on site prior to commencement of any works, and/or preparation of any shop drawings.  
 Sizes of and dimensions to any structural elements are indicative only. See structural engineers drawings for actual sizes / dimensions.  
 Sizes of and dimensions to any service elements are indicative only. See service engineers drawings for actual sizes and dimensions.  
 This drawing to be read in conjunction with all relevant Architect's drawings, specifications and other Consultants' information.

DO NOT SCALE FROM THIS DRAWING.



existing pendant re-located from no. 289

brick arch between rendered masonry to match existing

rendered rusticated masonry below this level around opening

Shopfront By Tenant. To be subject to separate Planning Application.

Shopfront By Tenant. To be subject to separate Planning Application.

Shopfront By Tenant. To be subject to separate Planning Application.

Arched opening to match existing at no.289 and extended to ground floor level

Shopfront By Tenant. To be subject to separate Planning Application.

PROPOSED ELEVATION

R.B.K. & C.  
 TOWN PLANNING  
 18 DEC 2000  
 RECEIVED

DELEGATED APPROVAL  
 08 FEB 2001

PP002903

REVISION	DESCRIPTION	DATE	INITIALS
PROJECT NO.	DRAWING NO.	SCALE	REV
1153	L(PL)04	1:100 A3	---
DRAWING	Proposed Elevation	DATE	Dec. 2000
PROJECT	289 & 293 Futham Road	CHECKED	
CLIENT	Slane Stanley Estate	PRINTED	
		CAD FILE	1153-A000

PAUL DAVIS & PARTNERS  
 ARCHITECTS

PP002903

R.B.K. & C.  
TOWN PLANNING  
18 DEC 2000  
RECEIVED



Existing facade



Montage photo of proposed changes to facade

DELEGATED  
APPROVAL  
08 FEB 2001

Facade photos  
289 & 293 Fulham Road SW10  
Alterations to openings in facade  
Sloane Stanley Estate  
Job ref. 1153  
Paul Davis & Partners  
Dec 2000

GENERAL NOTES:  
 All dimensions to be checked on site prior to commencement of any works, and/or preparation of any shop drawings.  
 Sizes of and dimensions to any structural elements are indicative only. See structural engineers drawings for actual sizes / dimensions.  
 Sizes of and dimensions to any service elements are indicative only. See service engineers drawings for actual sizes and dimensions.  
 This drawing to be read in conjunction with all relevant Architect's drawings, specifications and other Consultants' information.

DO NOT SCALE FROM THIS DRAWING.



PROPOSED ELEVATION

R.B.K. & C.  
 TOWN PLANNING  
 18 DEC 2000  
 RECEIVED

PP002903

REVISION	DESCRIPTION	DATE	INITIALS
PROJECT No.	DRAWING No.	SCALE	REV
1153	L(PL)04	1:100 A 1:200 A 1:500 A 1:1000 A	---
DRAWING	Proposed Elevation	SCALE	DATE
PROJECT	289 & 293 Fulham Road	DATE	Dec 2000
CLIENT	Sloane Stanley Estate	CHECKED	PRINTED
		CAD FILE	111314003

PAUL DAVIS & PARTNERS  
 ARCHITECTS

GENERAL NOTES:  
 All dimensions to be checked on site prior to commencement of any works, and/or preparation of any shop drawings.  
 Size of and dimensions to any structural elements are indicative only. See structural engineers drawings for actual sizes / dimensions.  
 Size of and dimensions to any service elements are indicative only. See service engineers drawings for actual sizes and dimensions.  
 This drawing to be read in conjunction with all relevant Architect's drawings, specifications and other Consultants' information.  
**DO NOT SCALE FROM THIS DRAWING.**



No. 289                      No. 291                      No. 293

EXISTING ELEVATION (before planning permission dated 8.8.00)



Shopfront By Tenant. To be subject to separate Planning Application.      Shopfront By Tenant. To be subject to separate Planning Application.      Shopfront By Tenant. To be subject to separate Planning Application.

No. 289                      No. 291                      No. 293


PLANNING PERMISSION ELEVATION OF 8.8.00 SHOWN FOR ILLUSTRATIVE PURPOSES ONLY

PP002903

R.B.K. & C.  
 TOWN PLANNING  
 18 DEC 2000  
 RECEIVED

NO.	DESCRIPTION	DATE	INITIALS
PROJECT No.	DRAWING No.	SCALE	REV
1153	L(PL)05	1:100 = A4	---
DRAWN	Existing & Planning Permission (8.8.00)	DATE	Dec 2000
	Elevations		
PROJECT	289 & 293 Fulham Road SW10	CHECKED	
	Alteration to openings in facade	PRINTED	
CLIENT	Sloane Stanley Estate	CAD FILE	AD11


PAUL DAVIS & PARTNERS  
 ARCHITECTS

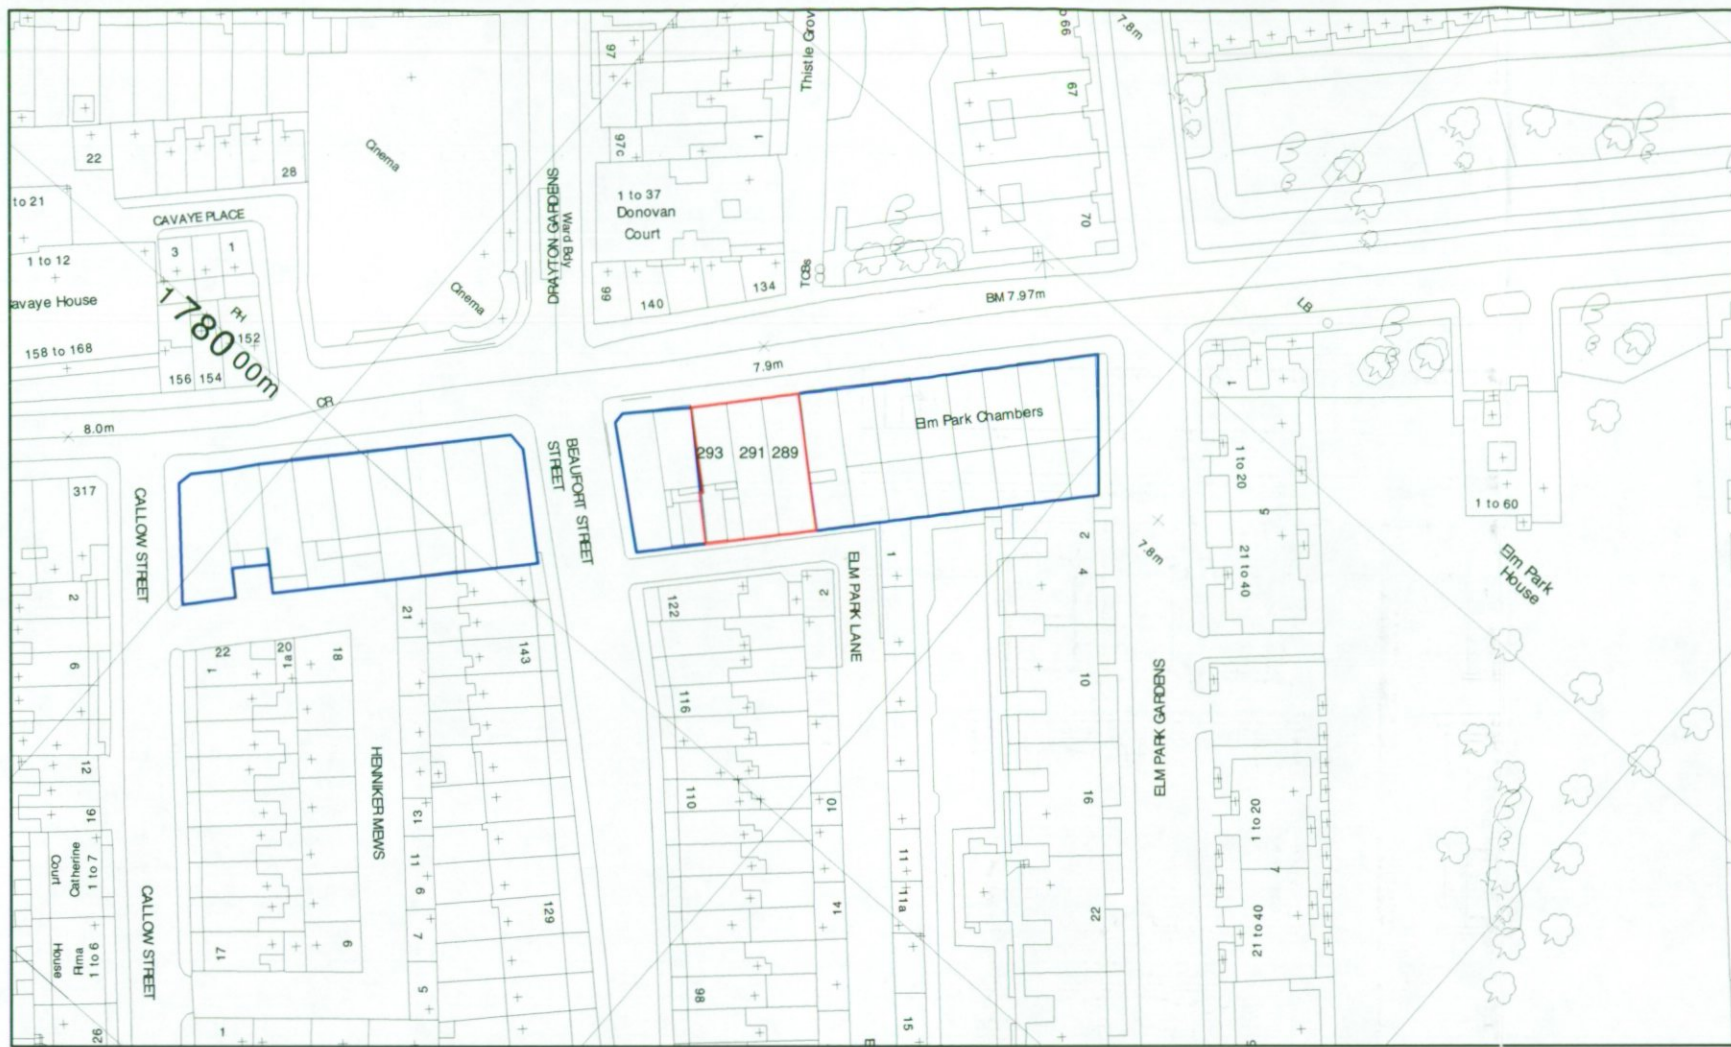

Location Plan  
scale 1:1250



GENERAL NOTES:  
All dimensions to be checked on site prior to commencement of any works, and/or preparation of any shop drawings.  
Sizes of and dimensions to any structural elements are indicative only. See structural engineers drawings for actual sizes / dimensions.  
Sizes of and dimensions to any service elements are indicative only. See service engineers drawings for actual sizes and dimensions.  
This drawing to be read in conjunction with all relevant Architect's drawings, specifications and other Consultants' information.  
**DO NOT SCALE FROM THIS DRAWING.**

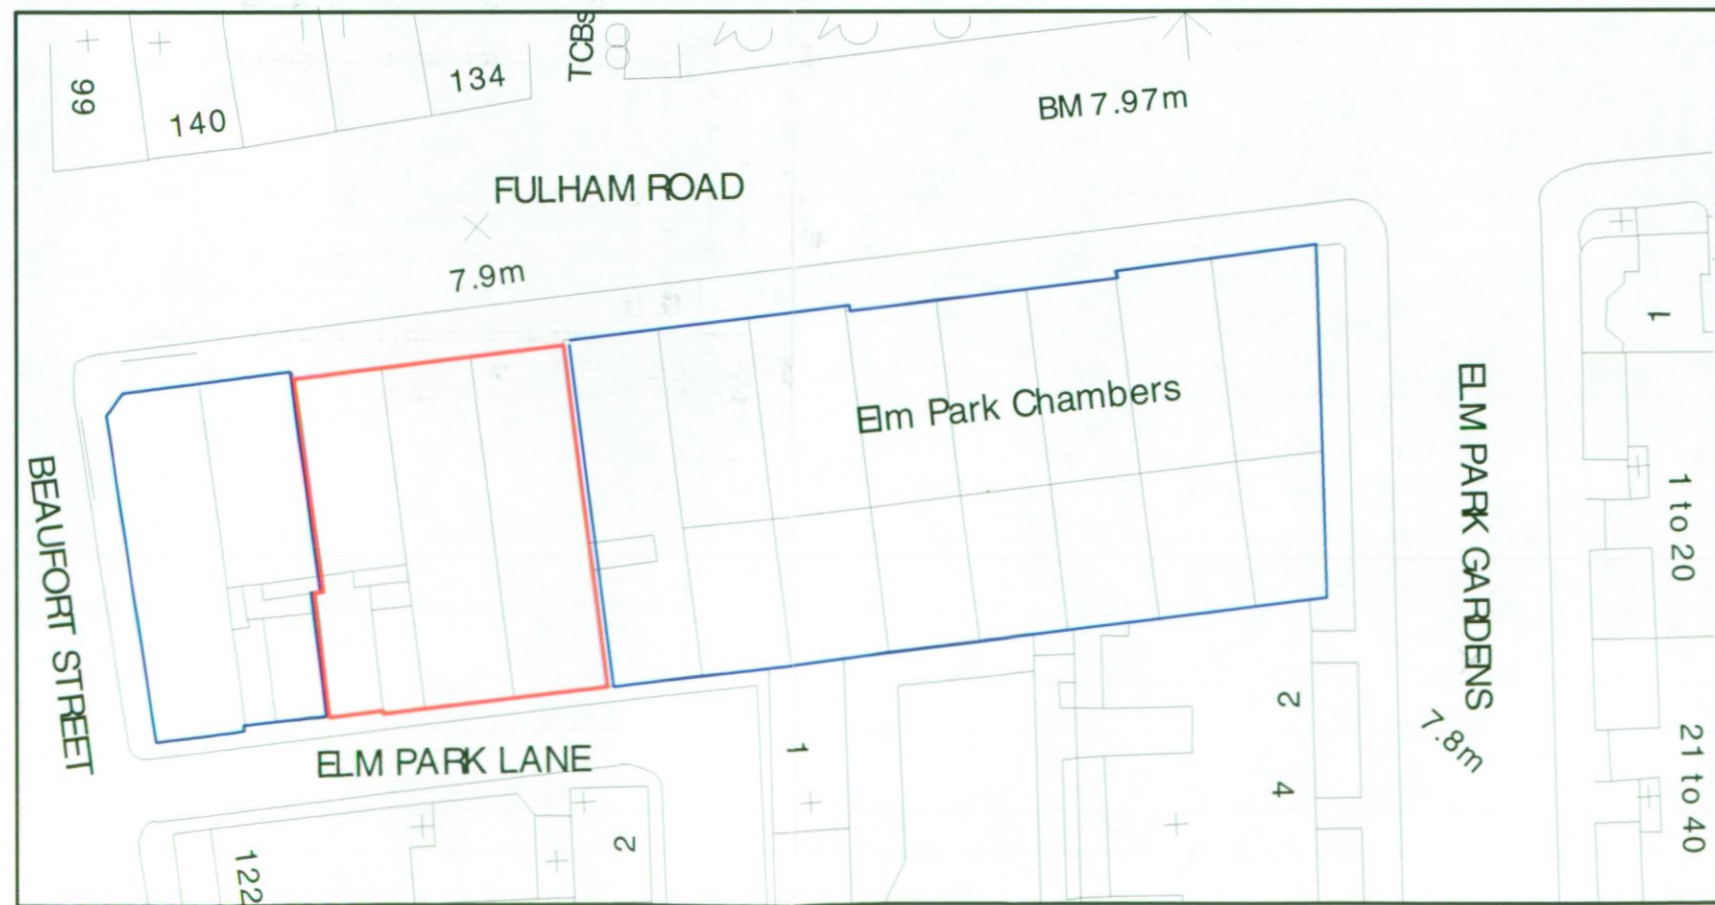

Site Plan  
scale 1:500


PP002903

**R.B.K. & C.**  
**TOWN PLANNING**  
1 8 DEC 2000  
**RECEIVED**

REVISION	DESCRIPTION	DATE	INITIALS
PROJECT No.	DRAWING No.	SCALE	REV
1153	L(PL)01	1:1250 1:500 & 1:500	--
DRAWING	Location Plan	DATE	Dwg. 2000
PROJECT	289-293 Fulham Road London SW10	CHECKED	DRAWN
CLIENT	Sloane Stanley Estate	PRINTED	CAD FILE
			A006

**PAUL DAVIS & PARTNERS**  
**ARCHITECTS**




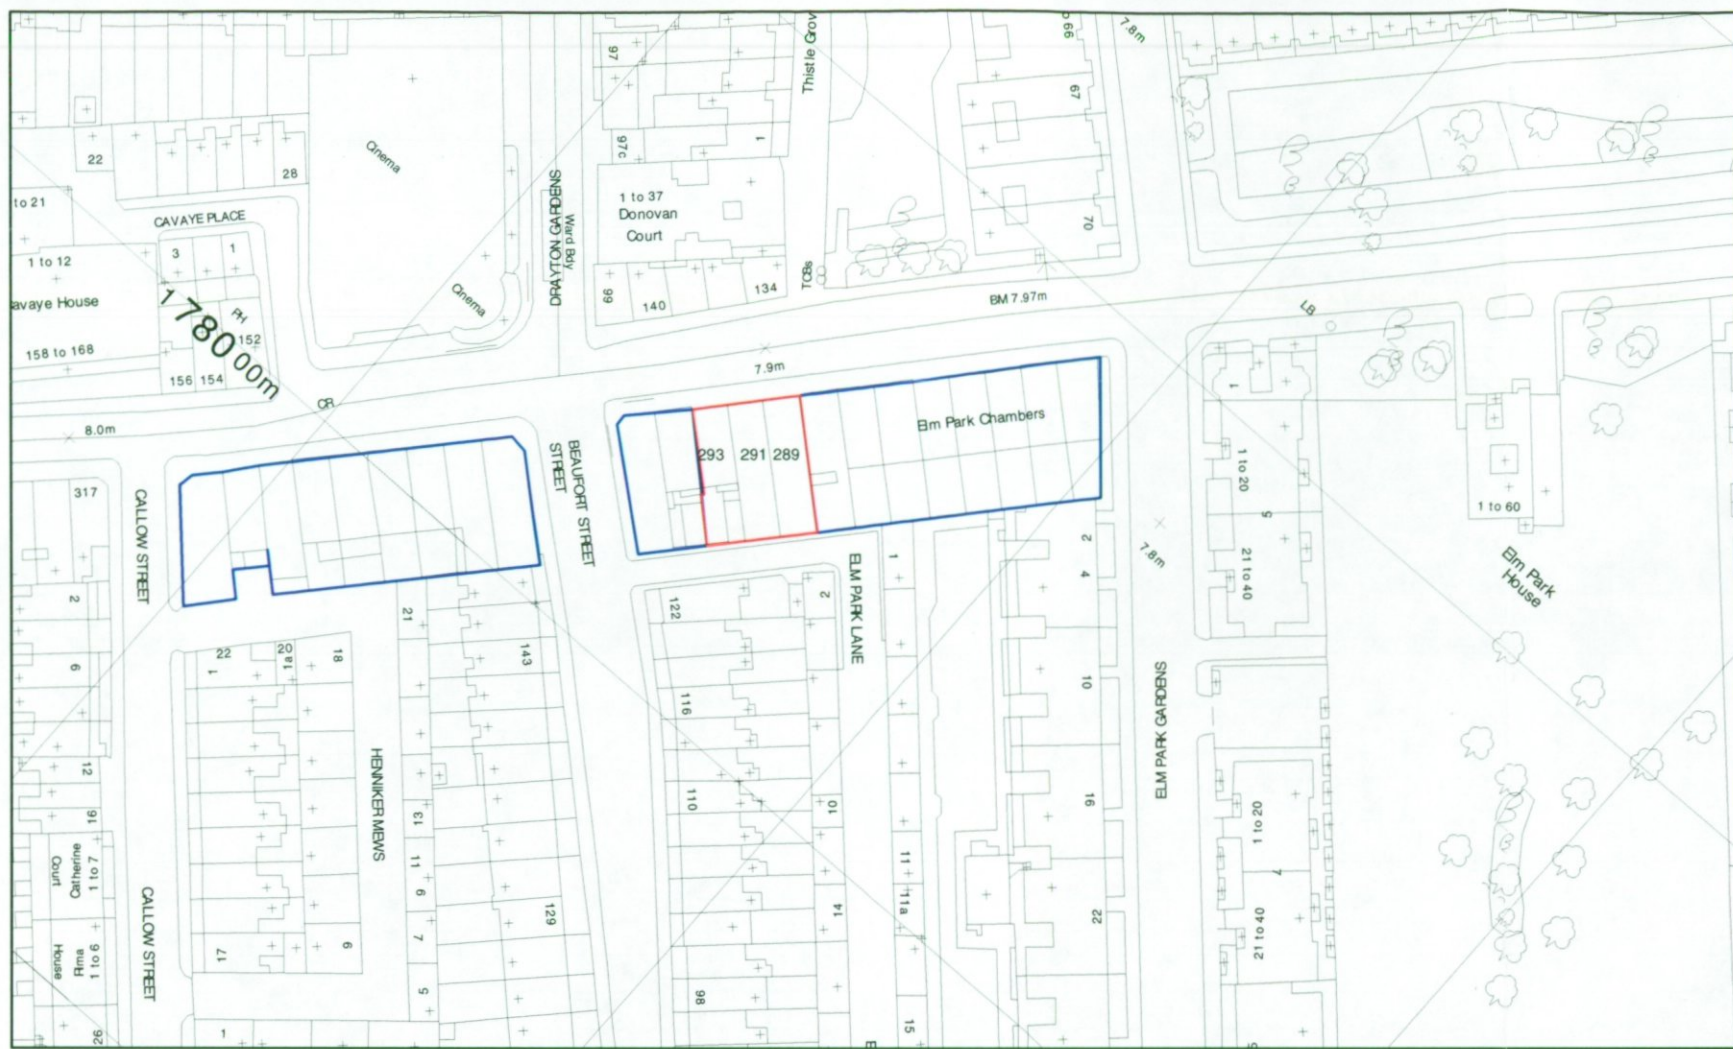

Location Plan  
scale 1:1250



GENERAL NOTES:  
All dimensions to be checked on site prior to commencement of any works, and/or preparation of any shop drawings.  
Sizes of and dimensions to any structural elements are indicative only. See structural engineers drawings for actual sizes / dimensions.  
Sizes of and dimensions to any service elements are indicative only. See service engineers drawings for actual sizes and dimensions.  
This drawing to be read in conjunction with all relevant Architect's drawings, specifications and other Consultants' information.  
**DO NOT SCALE FROM THIS DRAWING.**

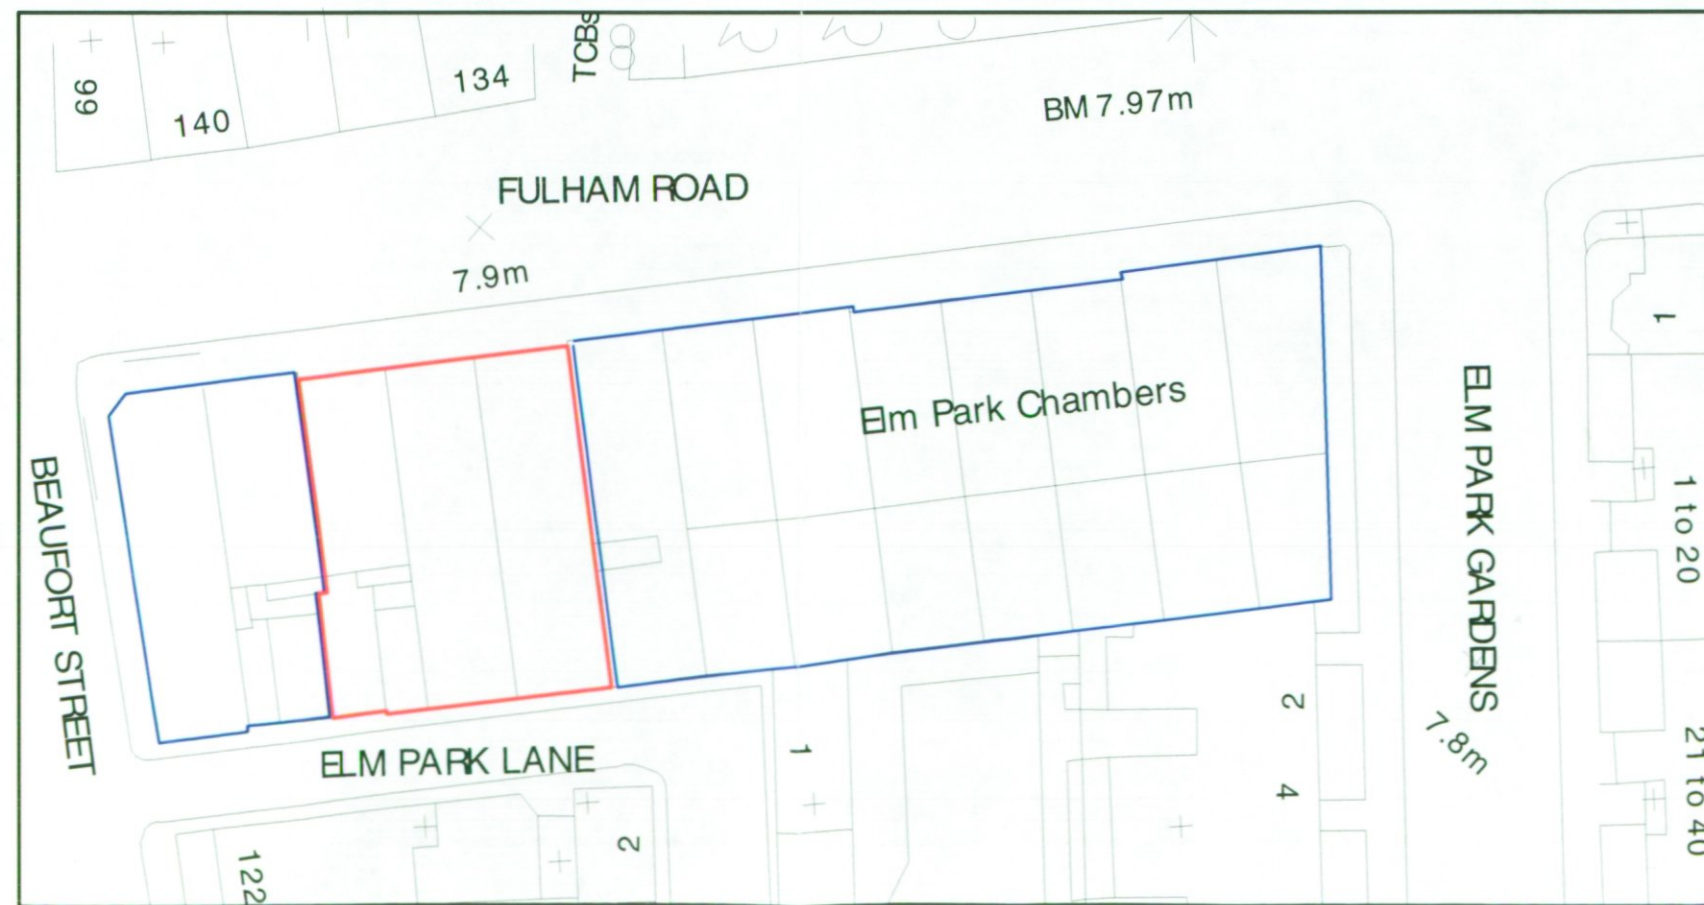


Site Plan  
scale 1:500

PP002903

R.B.K. & C.  
TOWN PLANNING  
18 DEC 2000  
RECEIVED

REVISION	DESCRIPTION	DATE	INITIALS
PROJECT No:	DRAWING No:		REV
1153	L(PL)01		--
DRAWING	Location Plan	SCALE 1:1250 & 1:500	DATE Dec 2000
PROJECT	289-293 Fulham Road London SW10	CHECKED	DRAWN
CLIENT	Sloane Stanley Estate	PRINTED	CAD FILE A006


PAUL DAVIS & PARTNERS  
ARCHITECTS

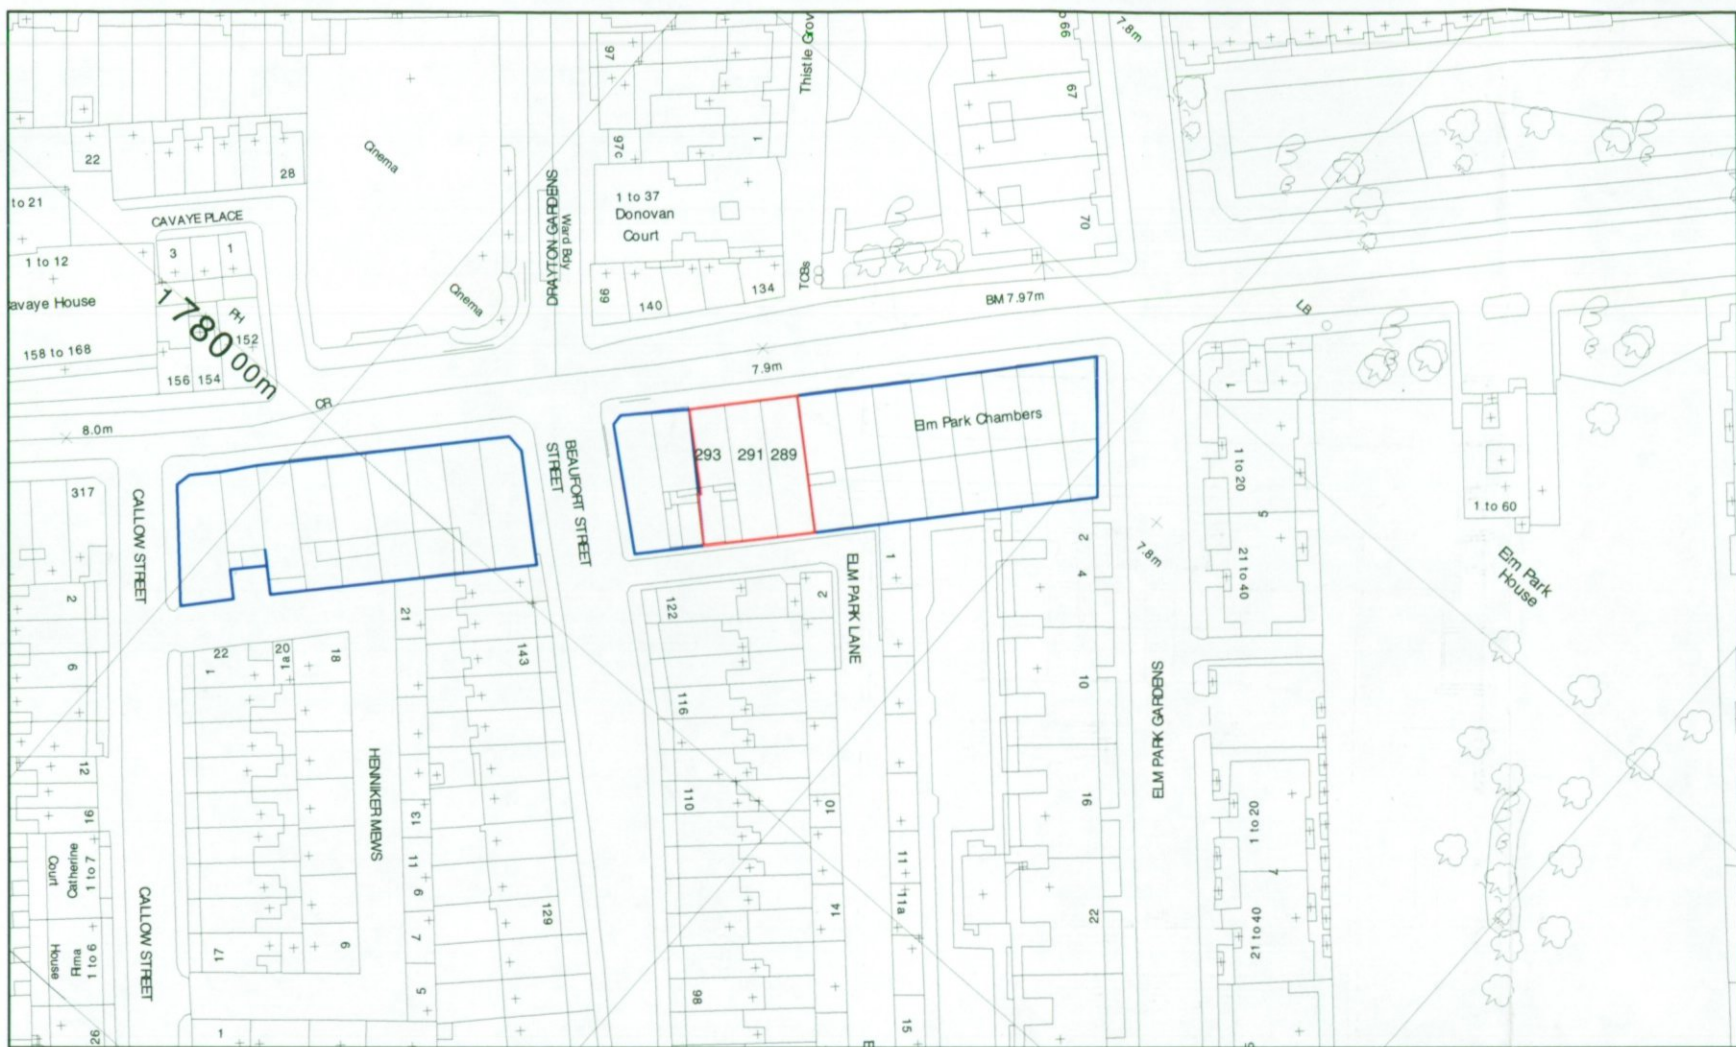

Location Plan  
scale 1:1250



GENERAL NOTES:  
All dimensions to be checked on site prior to commencement of any works, and/or preparation of any shop drawings.  
Sizes of and dimensions to any structural elements are indicative only. See structural engineers drawings for actual sizes / dimensions.  
Sizes of and dimensions to any service elements are indicative only. See service engineers drawings for actual sizes and dimensions.  
This drawing to be read in conjunction with all relevant Architect's drawings, specifications and other Consultants' information.  
**DO NOT SCALE FROM THIS DRAWING.**

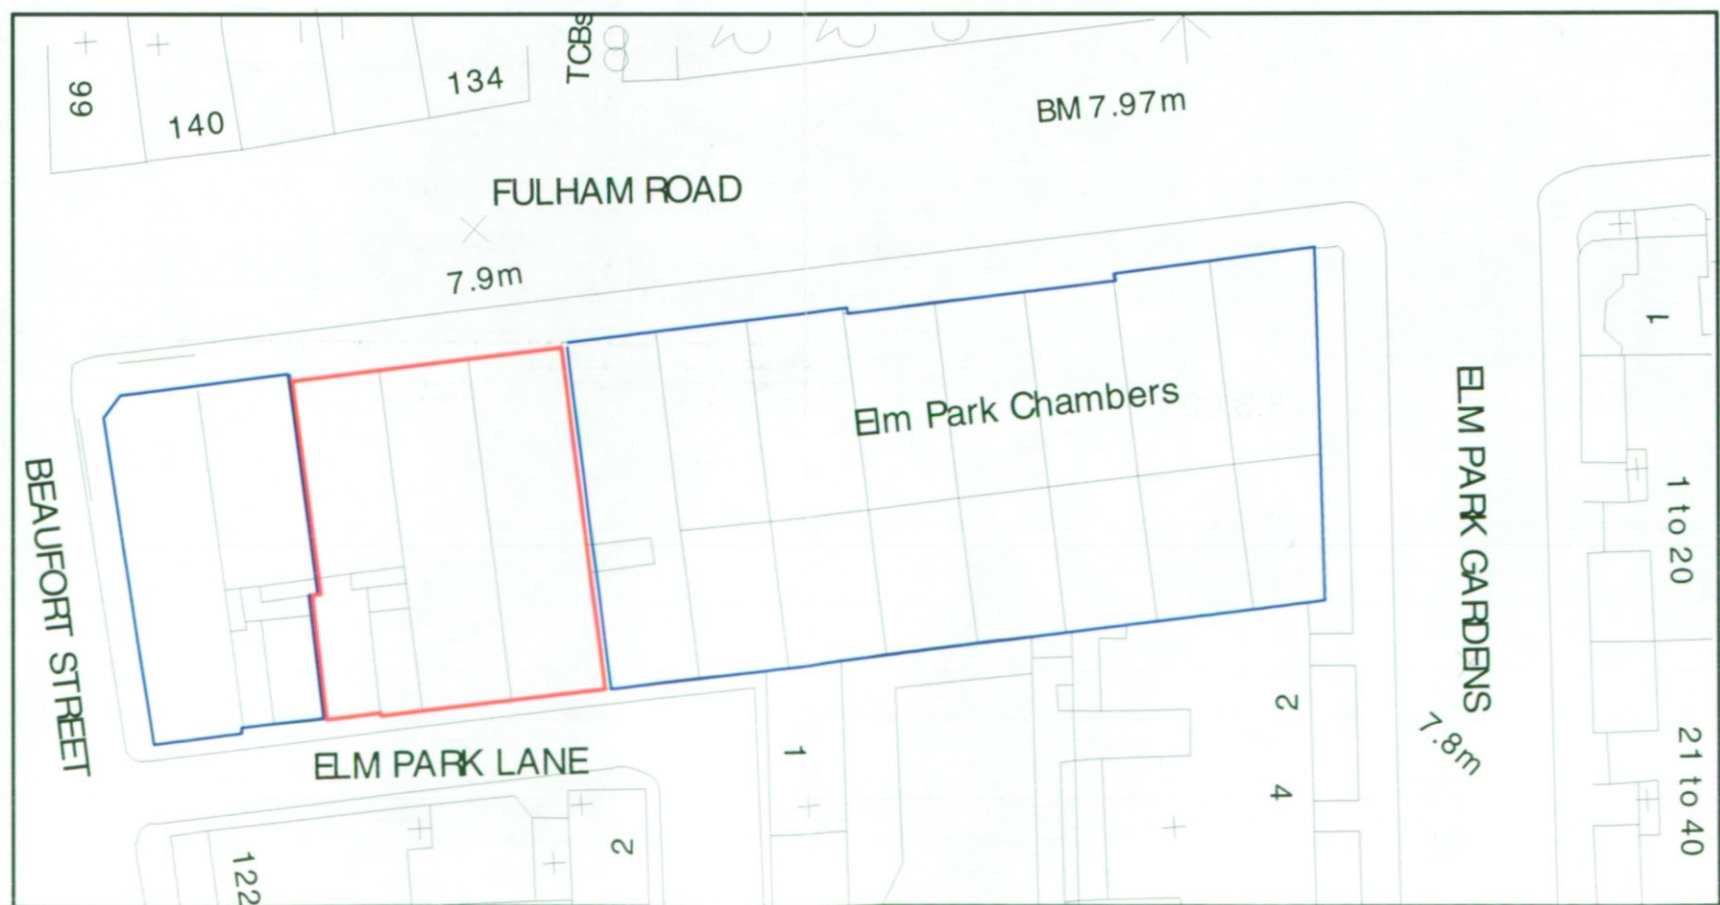

Site Plan  
scale 1:500

PP002903

R.B.K. & C.  
TOWN PLANNING  
18 DEC 2000  
RECEIVED

REVISOR	DESCRIPTION	DATE	INITIALS
PROJECT NO.	DRAWING NO.	SCALE	REV
1153	L(PL)/01	1:1250 & 1:500	--
DRAWING	Location Plan	DATE	Dec 2000
PROJECT	289-293 Fulham Road London SW10	CHECKED	
	Alterations to openings in facade	PRINTED	
CLIENT	Sloane Stanley Estate	CAD FILE	A006

PAUL DAVIS & PARTNERS  
ARCHITECTS

GENERAL NOTES:  
 All dimensions to be checked on site prior to commencement of any works, and/or preparation of any shop drawings.  
 Sizes of and dimensions to any structural elements are indicative only. See structural engineers drawings for actual sizes / dimensions.  
 Sizes of and dimensions to any service elements are indicative only. See service engineers drawings for actual sizes and dimensions.  
 This drawing to be read in conjunction with all relevant Architect's drawings, specifications and other Consultants' information.  
**DO NOT SCALE FROM THIS DRAWING.**



No. 289

No. 291

No. 293

EXISTING ELEVATION (before planning permission dated 8.8.00)



Shopfront By Tenant.  
To be subject to separate  
Planning Application.

Shopfront By Tenant.  
To be subject to separate  
Planning Application.

Shopfront By Tenant.  
To be subject to separate  
Planning Application.

No. 289

No. 291

No. 293

PLANNING PERMISSION ELEVATION OF 8.8.00  
 SHOWN FOR ILLUSTRATIVE PURPOSES ONLY

R.B.K. & C.  
 TOWN PLANNING  
 18 DEC 2000  
 RECEIVED

PP002903

REVISION	DESCRIPTION	DATE	BY/DRAWN
PROJECT No.	DRAWING No.	SCALE	REV
1153	L(PL)05	1:100	--
DRAWN BY	Existing & Planning Permission (8.8.00)	DATE	Dec. 2000
	Elevations	DRAWN	
PROJECT	289 & 293 Fulham Road SW10	CHECKED	
	Alteration to openings in facade	PRINTED	
CLIENT	Sloane Stanley Estate	CAD FILE	A011

PAUL DAVIS & PARTNERS  
 ARCHITECTS

GENERAL NOTES:  
 All dimensions to be checked on site prior to commencement of any works, and/or preparation of any shop drawings.  
 Sizes of and dimensions to any structural elements are indicative only. See structural engineers drawings for actual sizes / dimensions.  
 Sizes of and dimensions to any service elements are indicative only. See service engineers drawings for actual sizes and dimensions.  
 This drawing to be read in conjunction with all relevant Architect's drawings, specifications and other Consultants' information.

DO NOT SCALE FROM THIS DRAWING.



PROPOSED ELEVATION

R.B.K. & C.  
 TOWN PLANNING  
 18 DEC 2000  
 RECEIVED

PP002903

NO.	DESCRIPTION	DATE	INITIALS
PROJECT No.	1153		
DRAWING No.	L(PL)04		
DRAWING	Proposed Elevation	SCALE 1/8" = 1'-0"	DATE Dec. 2000
PROJECT	289 & 293 Fulham Road	DRAWN	CHECKED
	Alterations to openings in facade	PRINTED	
CLIENT	Sloane Stanley Estate	CAD FILE	11/23/00

PAUL DAVIS & PARTNERS  
 ARCHITECTS

GENERAL NOTES:  
 All dimensions to be checked on site prior to commencement of any works, and/or preparation of any shop drawings.  
 Sizes of and dimensions to any structural elements are indicative only. See structural engineers drawings for actual sizes / dimensions.  
 Sizes of and dimensions to any service elements are indicative only. See service engineers drawings for actual sizes and dimensions.  
 This drawing to be read in conjunction with all relevant Architect's drawings, specifications and other Consultants' information.  
**DO NOT SCALE FROM THIS DRAWING.**



THIRD FLOOR  
RESIDENTIAL

SECOND FLOOR  
RESIDENTIAL

existing pendant hanger re-located from no. 293  
 Replacement windows and surrounds to match adjacent  
 FIRST FLOOR  
RETAIL

GROUND  
RETAIL

existing pendant re-located from no. 289  
 brick arch between rendered masonry to match existing  
 rendered rusticated masonry below this level around opening

Shopfront By Tenant. To be subject to separate Planning Application.  
 Shopfront By Tenant. To be subject to separate Planning Application.  
 Shopfront By Tenant. To be subject to separate Planning Application.  
 Arched opening to match existing at no.289 and extended to ground floor level  
 Shopfront By Tenant. To be subject to separate Planning Application.

No. 289      No. 291      No. 293

**PROPOSED ELEVATION**

**R.B.K. & C.  
 TOWN PLANNING  
 18 DEC 2000  
 RECEIVED**

PP002903

REVISION	DESCRIPTION	DATE	INITIALS
PROJECT NO.	DRAWING NO.	SCALE	REV
1153	L(PL)04	1:100 = A4 1:200 = A3	--
DRAWING	Proposed Elevation	DATE	Dec. 2000
PROJECT	289 & 293 Fulham Road	CHECKED	
	Alterations to openings in facade	PRINTED	
CLIENT	Sloane Stanley Estate	CAD FILE	1153A009

**PAUL DAVIS & PARTNERS  
 ARCHITECTS**

GENERAL NOTES:  
 All dimensions to be checked on site prior to commencement of any works, and/or preparation of any shop drawings.  
 Sizes of and dimensions to any structural elements are indicative only. See structural engineers drawings for actual sizes / dimensions.  
 Sizes of and dimensions to any service elements are indicative only. See service engineers drawings for actual sizes and dimensions.  
 This drawing to be read in conjunction with all relevant Architect's drawings, specifications and other Consultants' information.  
**DO NOT SCALE FROM THIS DRAWING.**



No. 289

No. 291

No. 293

EXISTING ELEVATION (before planning permission dated 8.8.00)



Shopfront By Tenant.  
 To be subject to separate  
 Planning Application.

Shopfront By Tenant.  
 To be subject to separate  
 Planning Application.

Shopfront By Tenant.  
 To be subject to separate  
 Planning Application.

No. 289

No. 291

PLANNING PERMISSION ELEVATION OF 8.8.00  
 SHOWN FOR ILLUSTRATIVE PURPOSES ONLY

**R.B.K. & C.**  
 No. 298  
**TOWN PLANNING**  
 1 8 DEC 2000  
**RECEIVED**

PP002903

NO.	DESCRIPTION	DATE	BY
PROJECT No.	1153		
DRAWING No.	L(PL)05		
DRAWING	Existing & Planning Permission (8.8.00)	SCALE	1:100 & 1:200
	Elevations	DATE	Dec 2000
PROJECT	289 & 293 Fulham Road SW10	CHECKED	
	Alteration to openings in facade	PRINTED	
CLIENT	Stoane Stanley Estate	CAD FILE	A011

**PAUL DAVIS & PARTNERS**  
 ARCHITECTS