


FRONT ELEVATION EXISTING

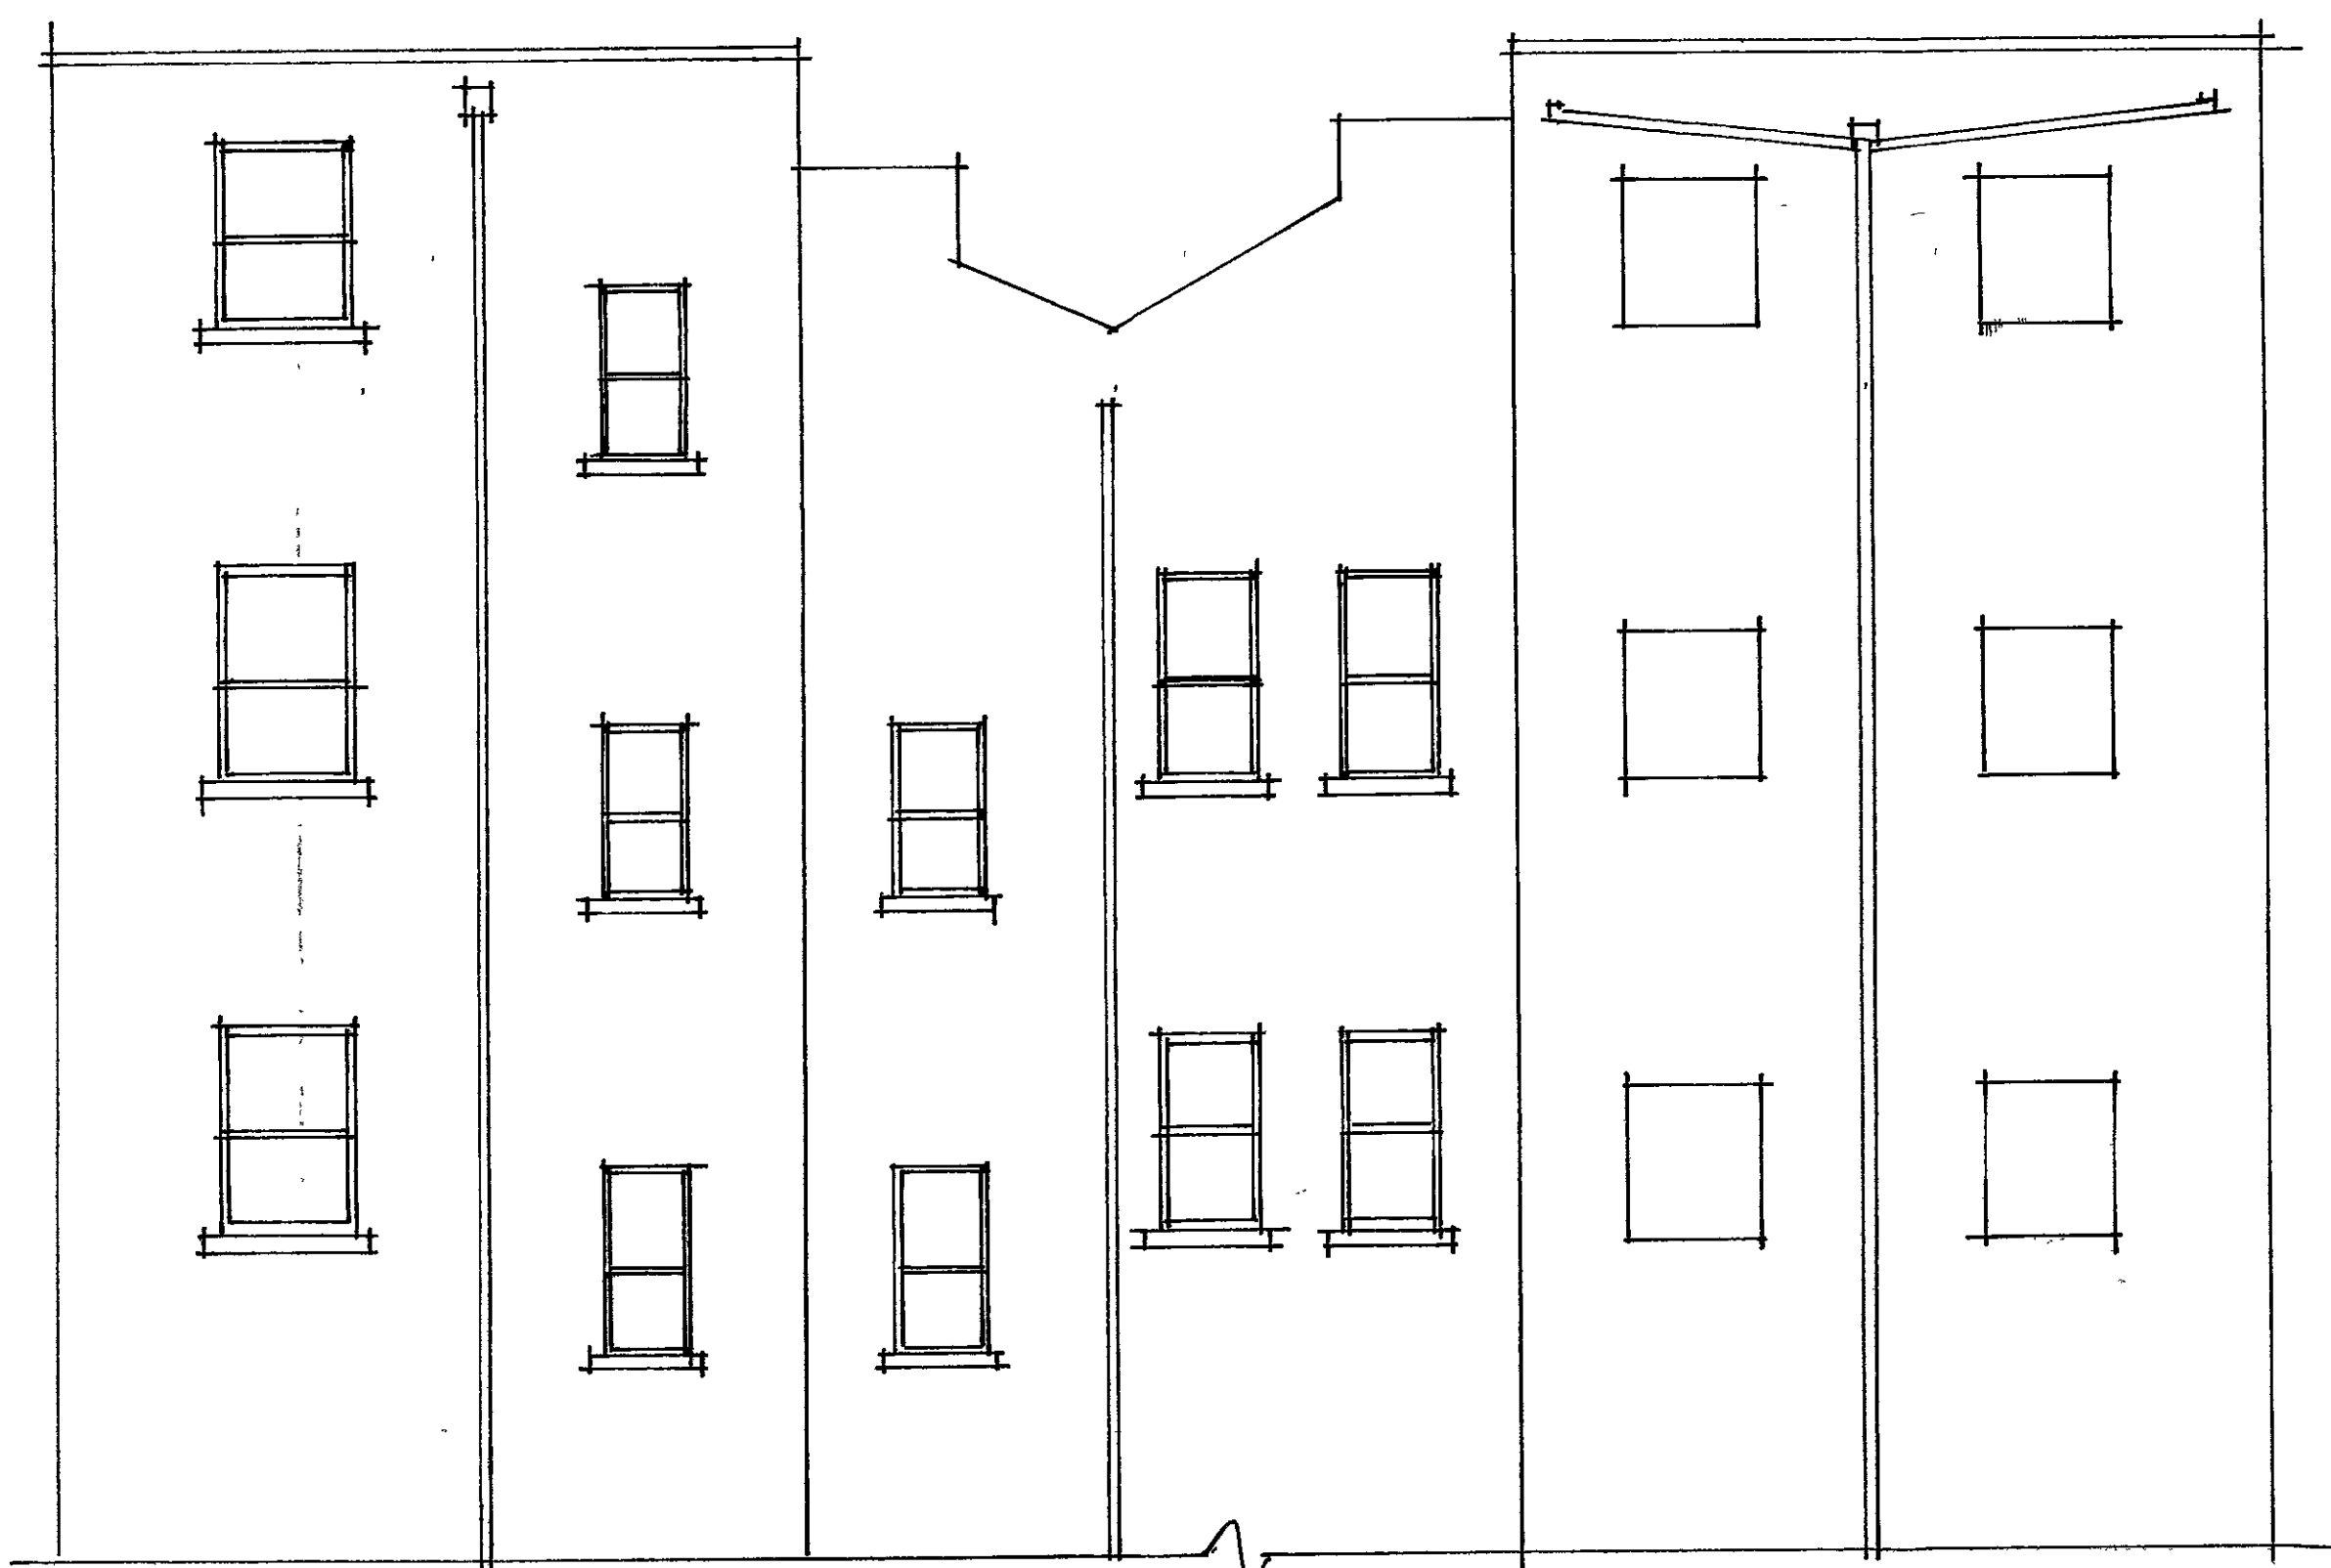


FRONT ELEVATION PROPOSED

EXTENT OF PROPOSED INFILL



REAR ELEVATION EXISTING

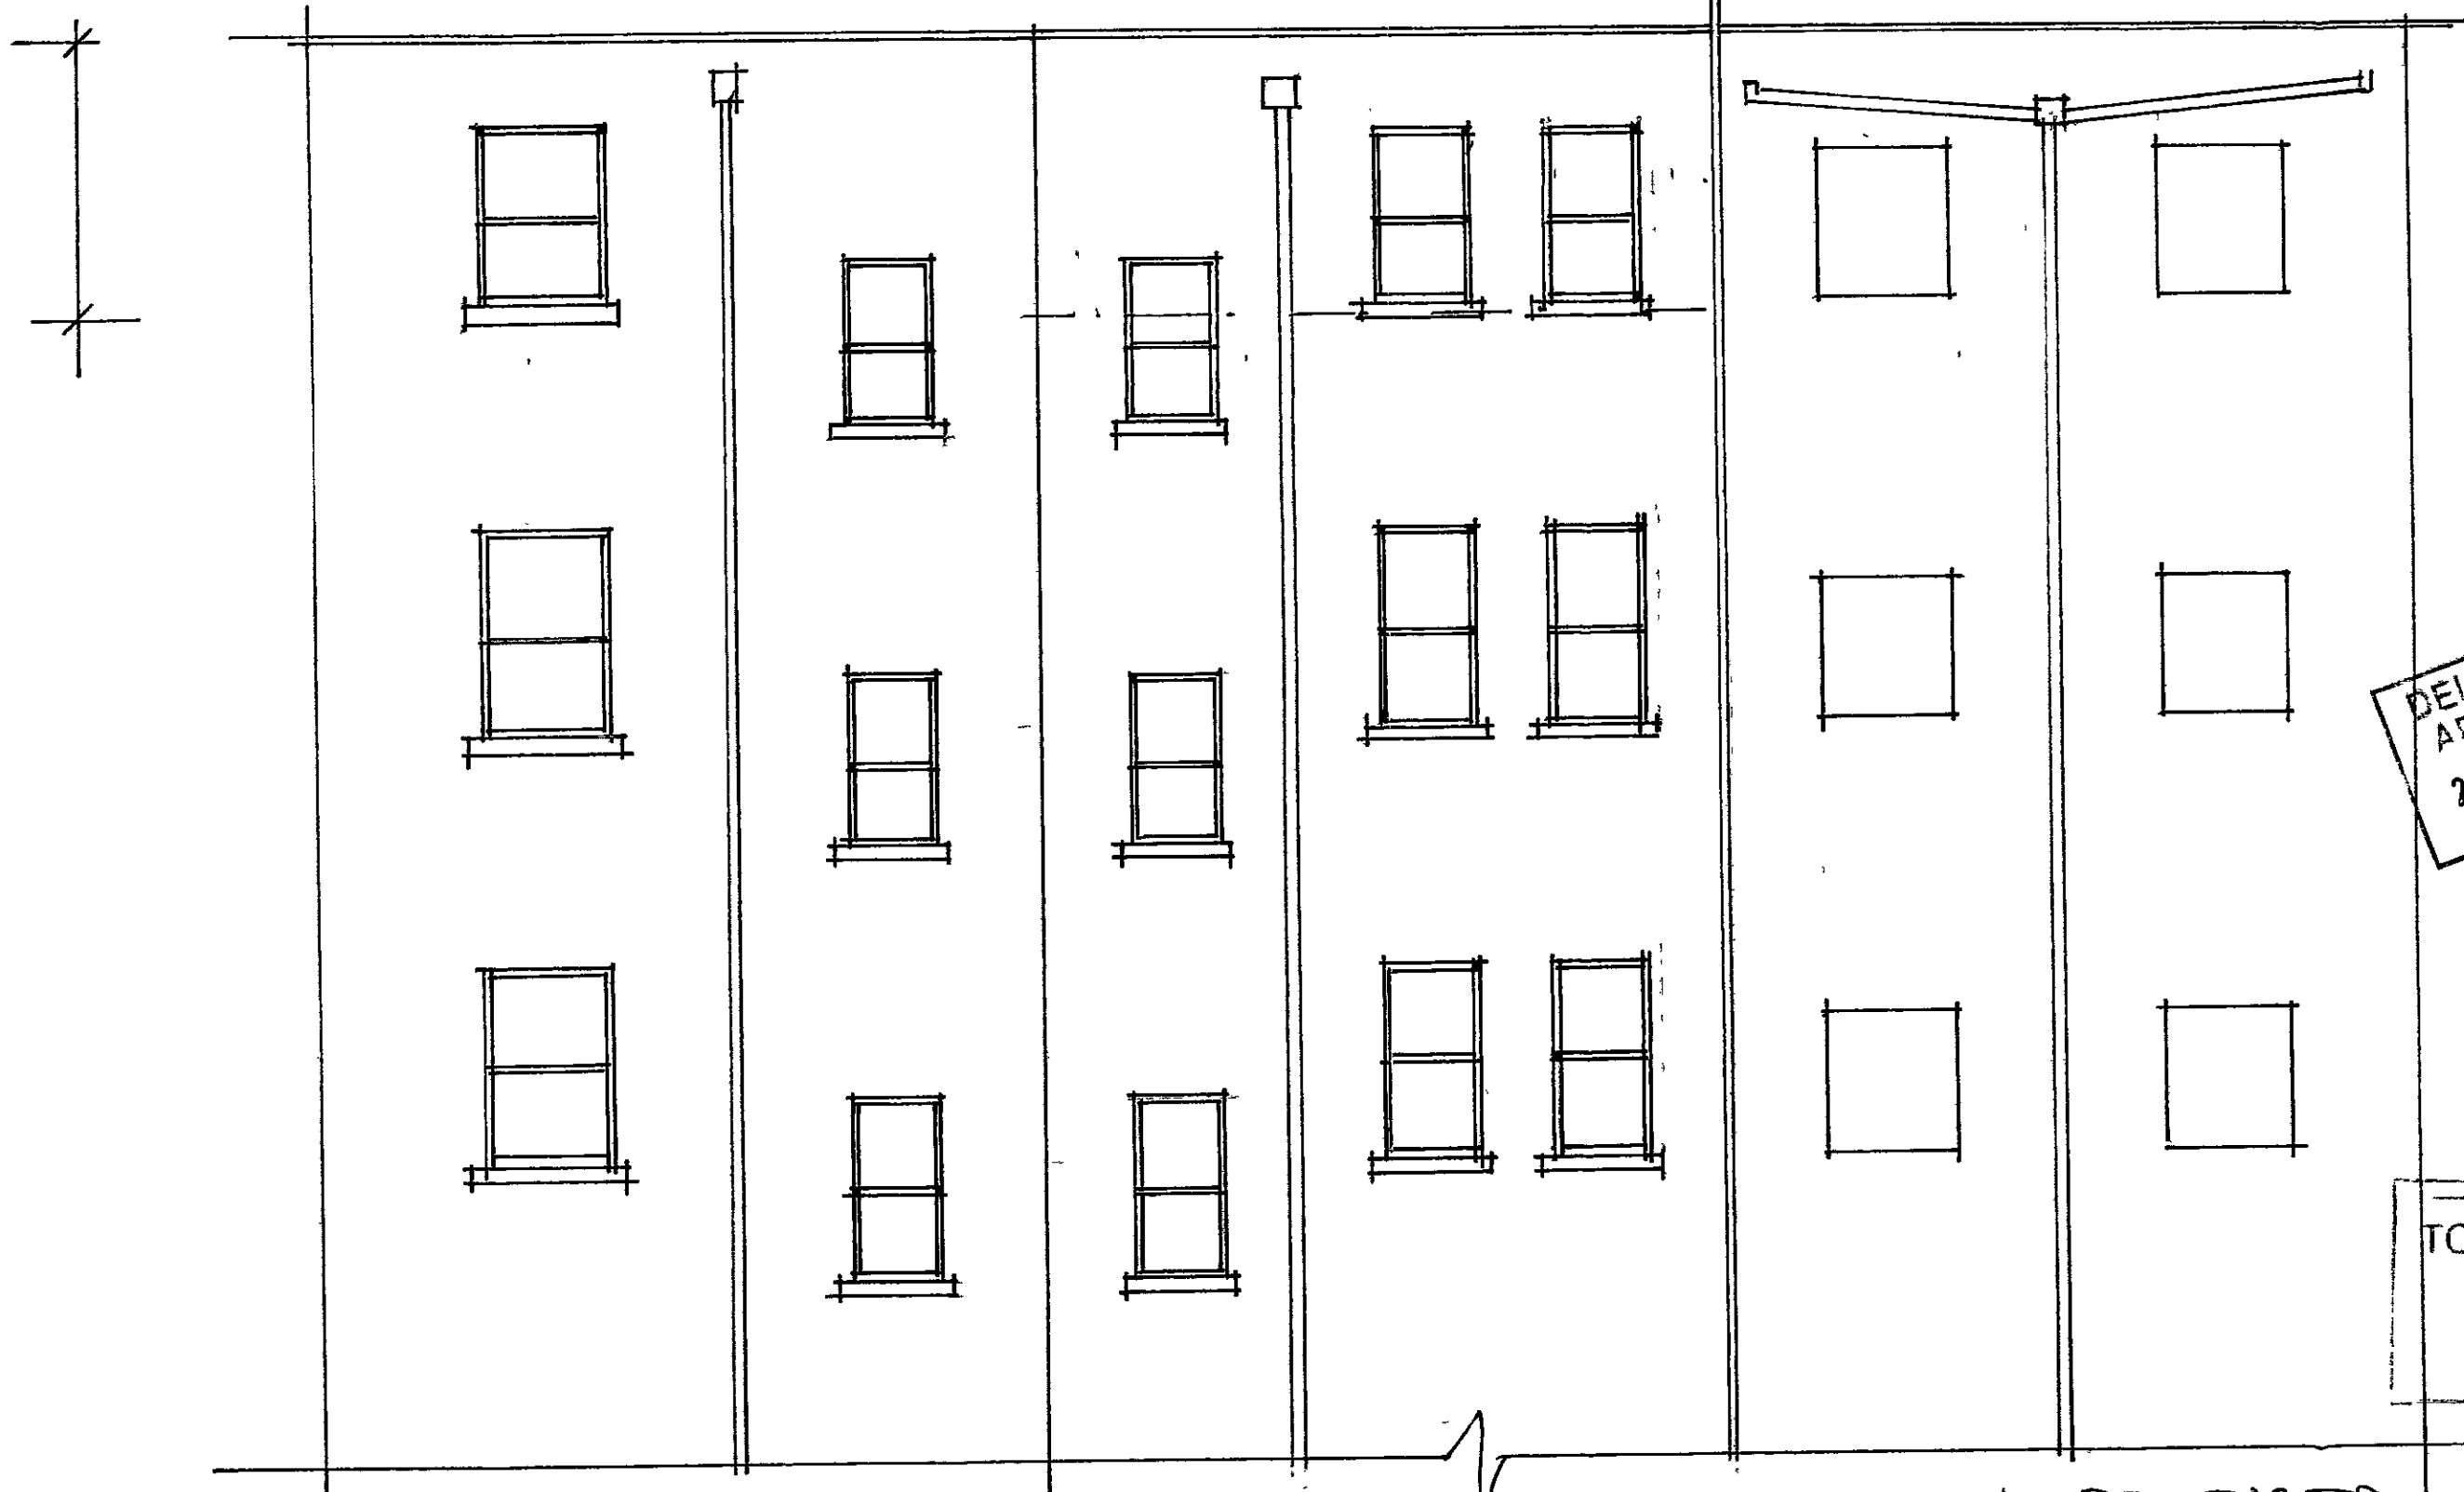



REAR ELEVATION PROPOSED


EXTENT OF PROPOSED INFILL

DELEGATED APPROVAL  
27 FEB 2001


R.B.K. & G.  
TOWN PLANNING  
19 DEC 2000  
RECEIVED

JOB: 109 A CLARENDON RD LONDON W11 4JG  
CLIENT: C. STEVENSON.  
DRAWG: ELEVATIONS AS EXISTING / PROPOSED  
DRAWING NO: 105/03  
SCALE: 1:50

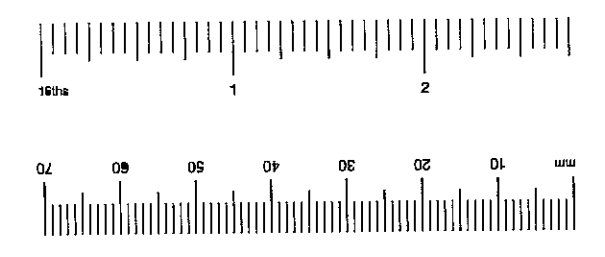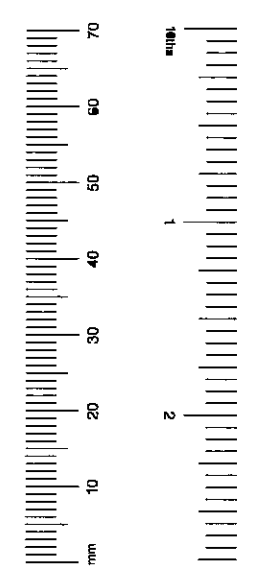


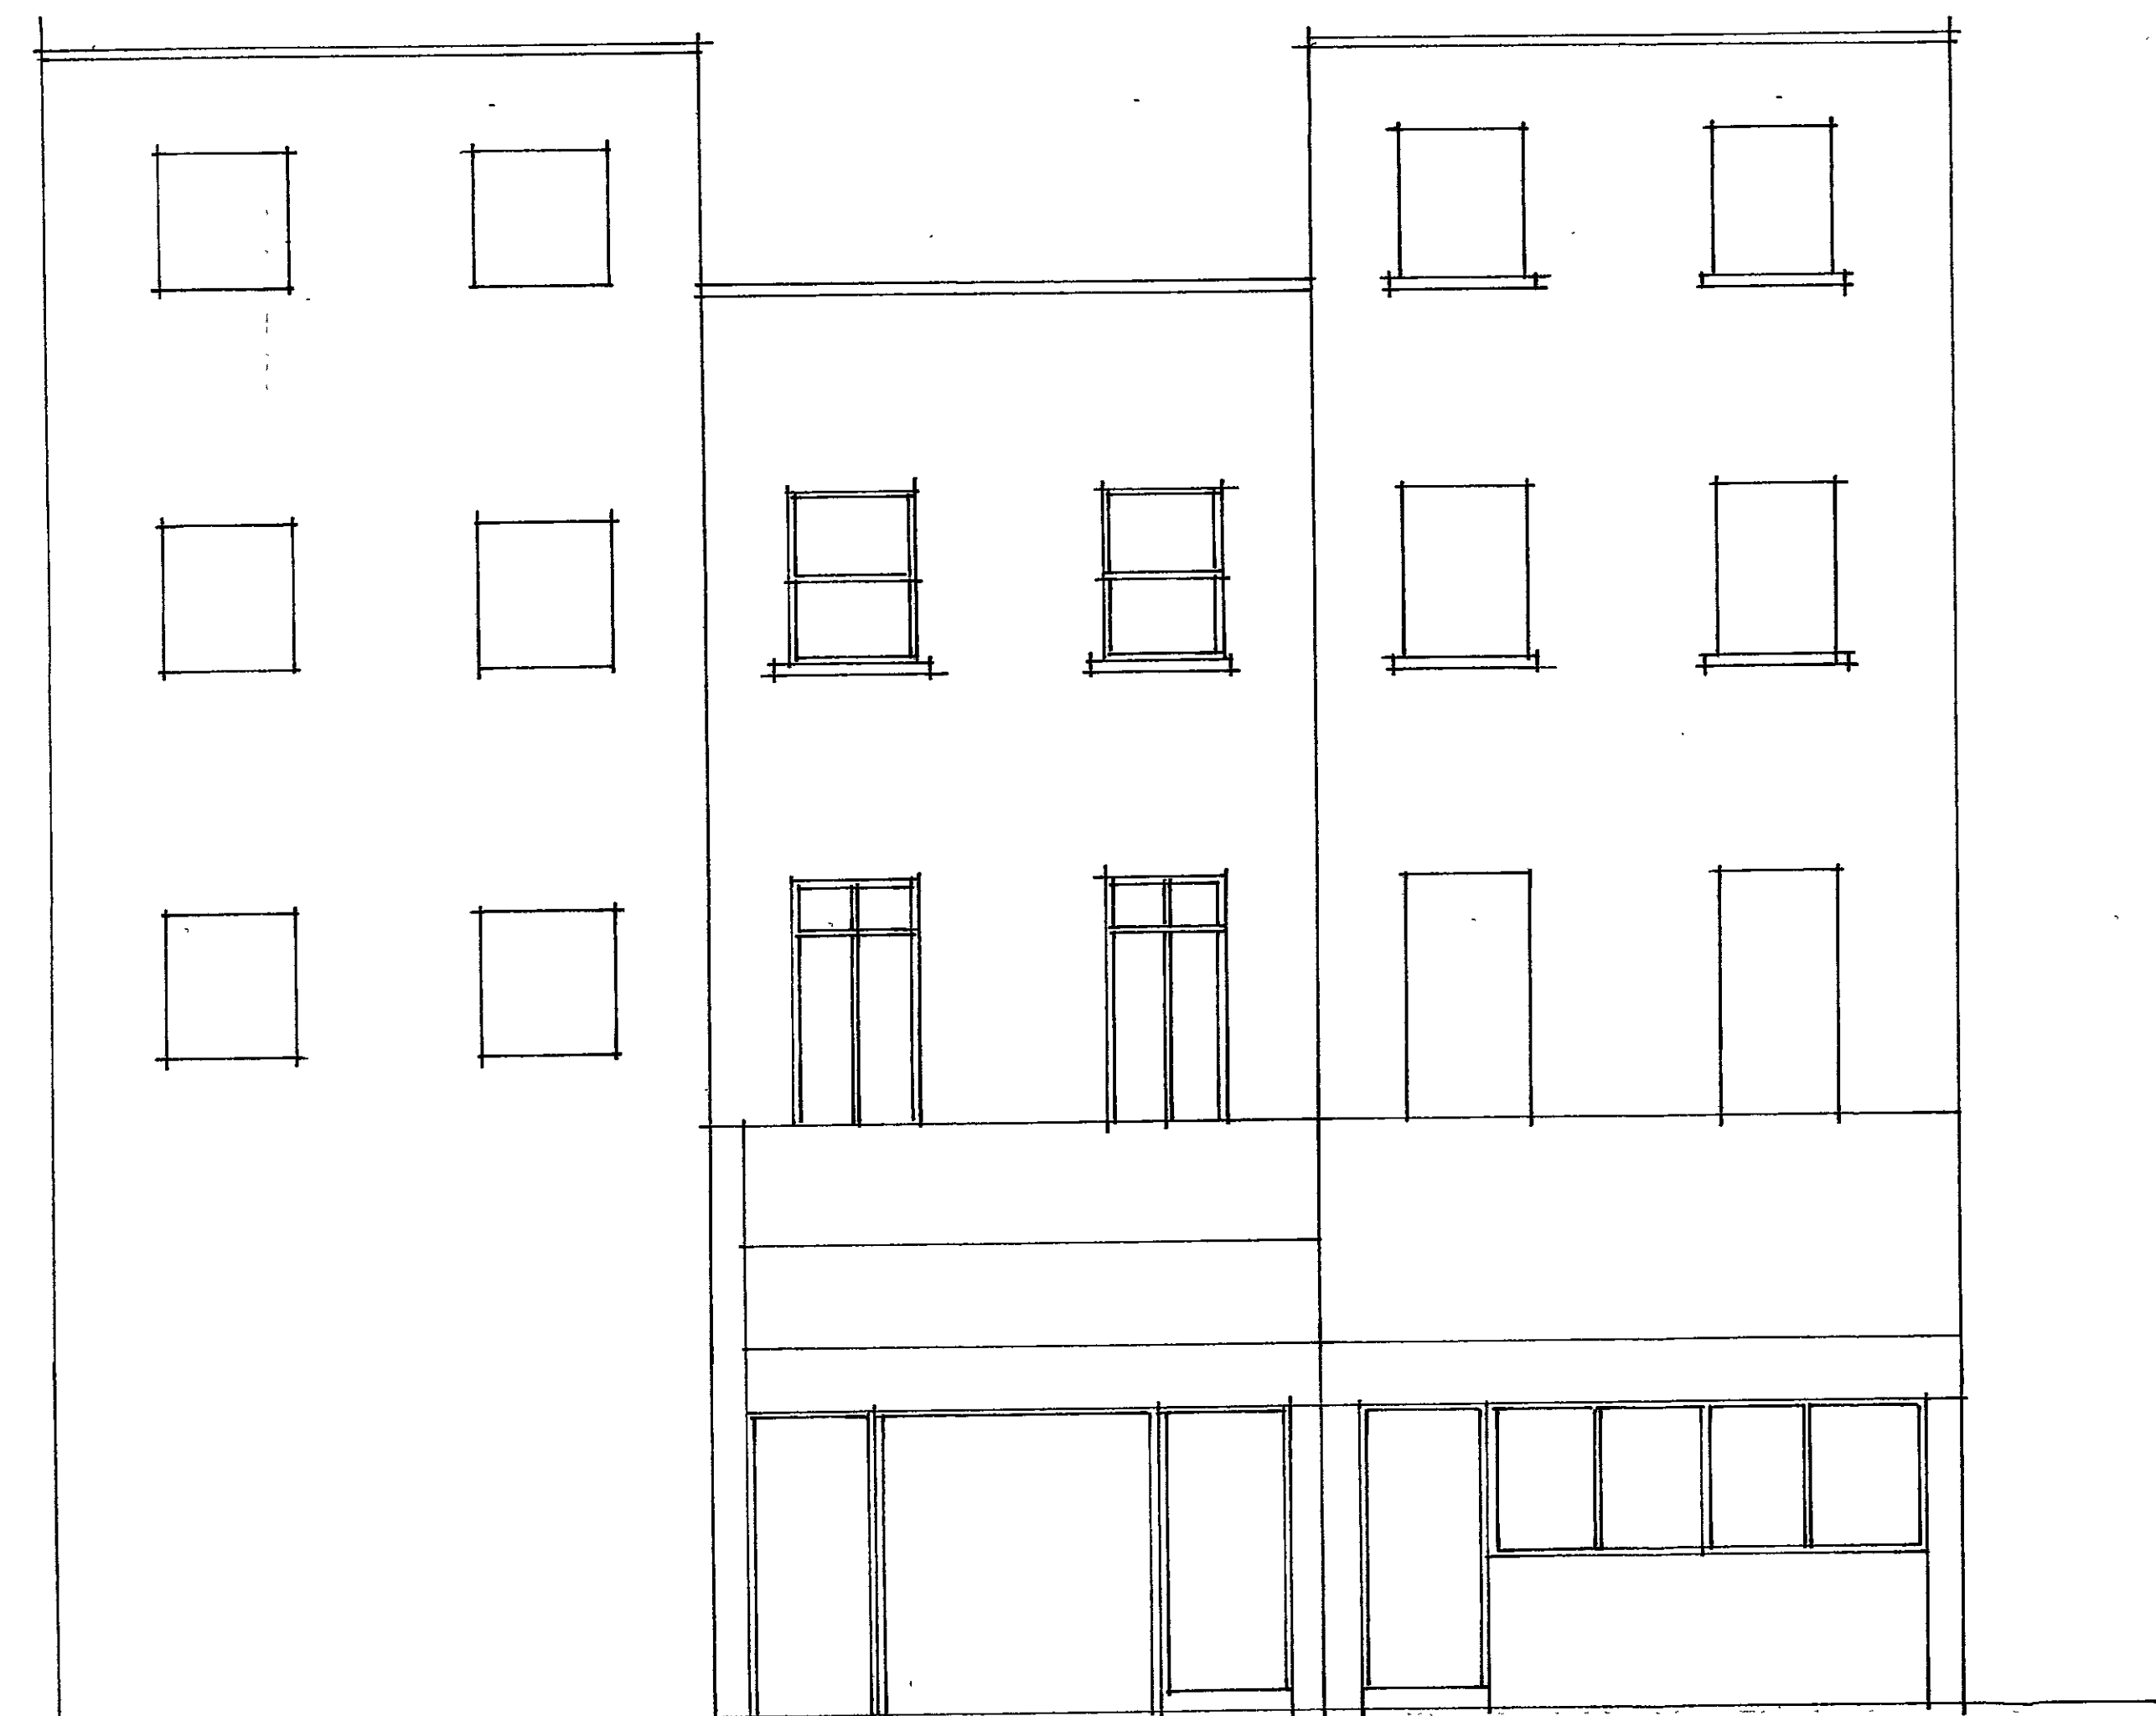


FRONT ELEVATION EXISTING

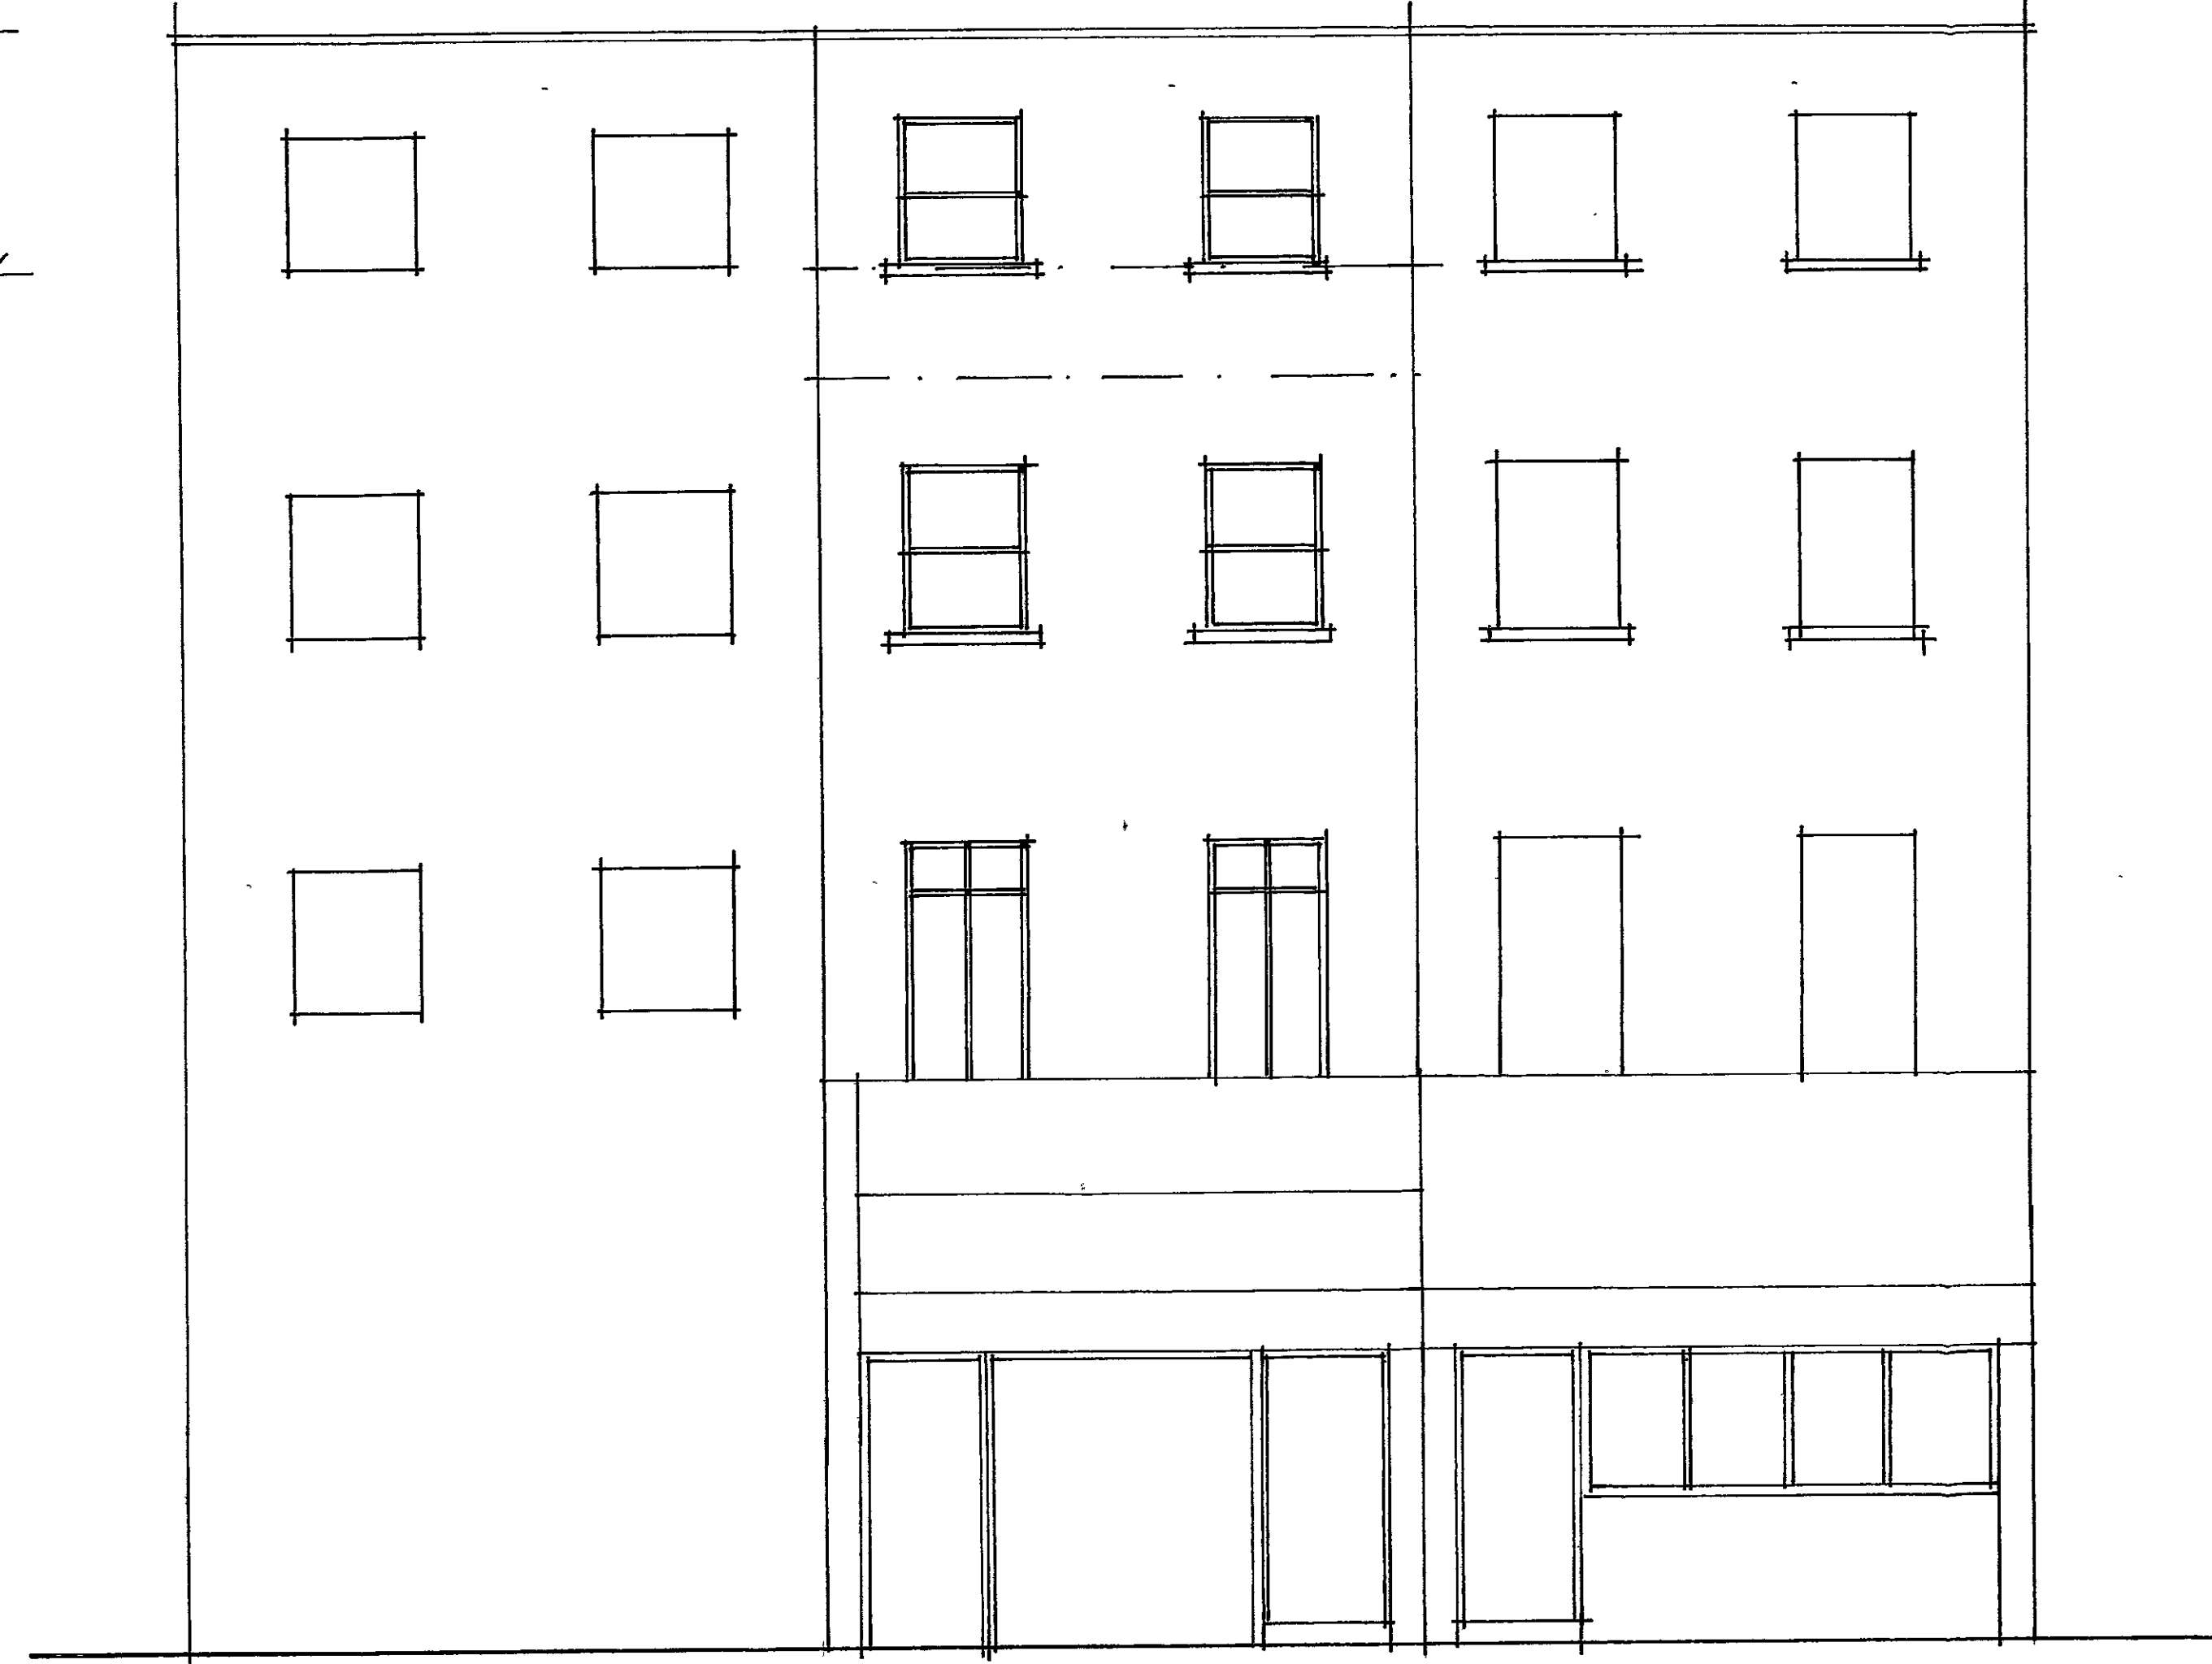


FRONT ELEVATION PROPOSED

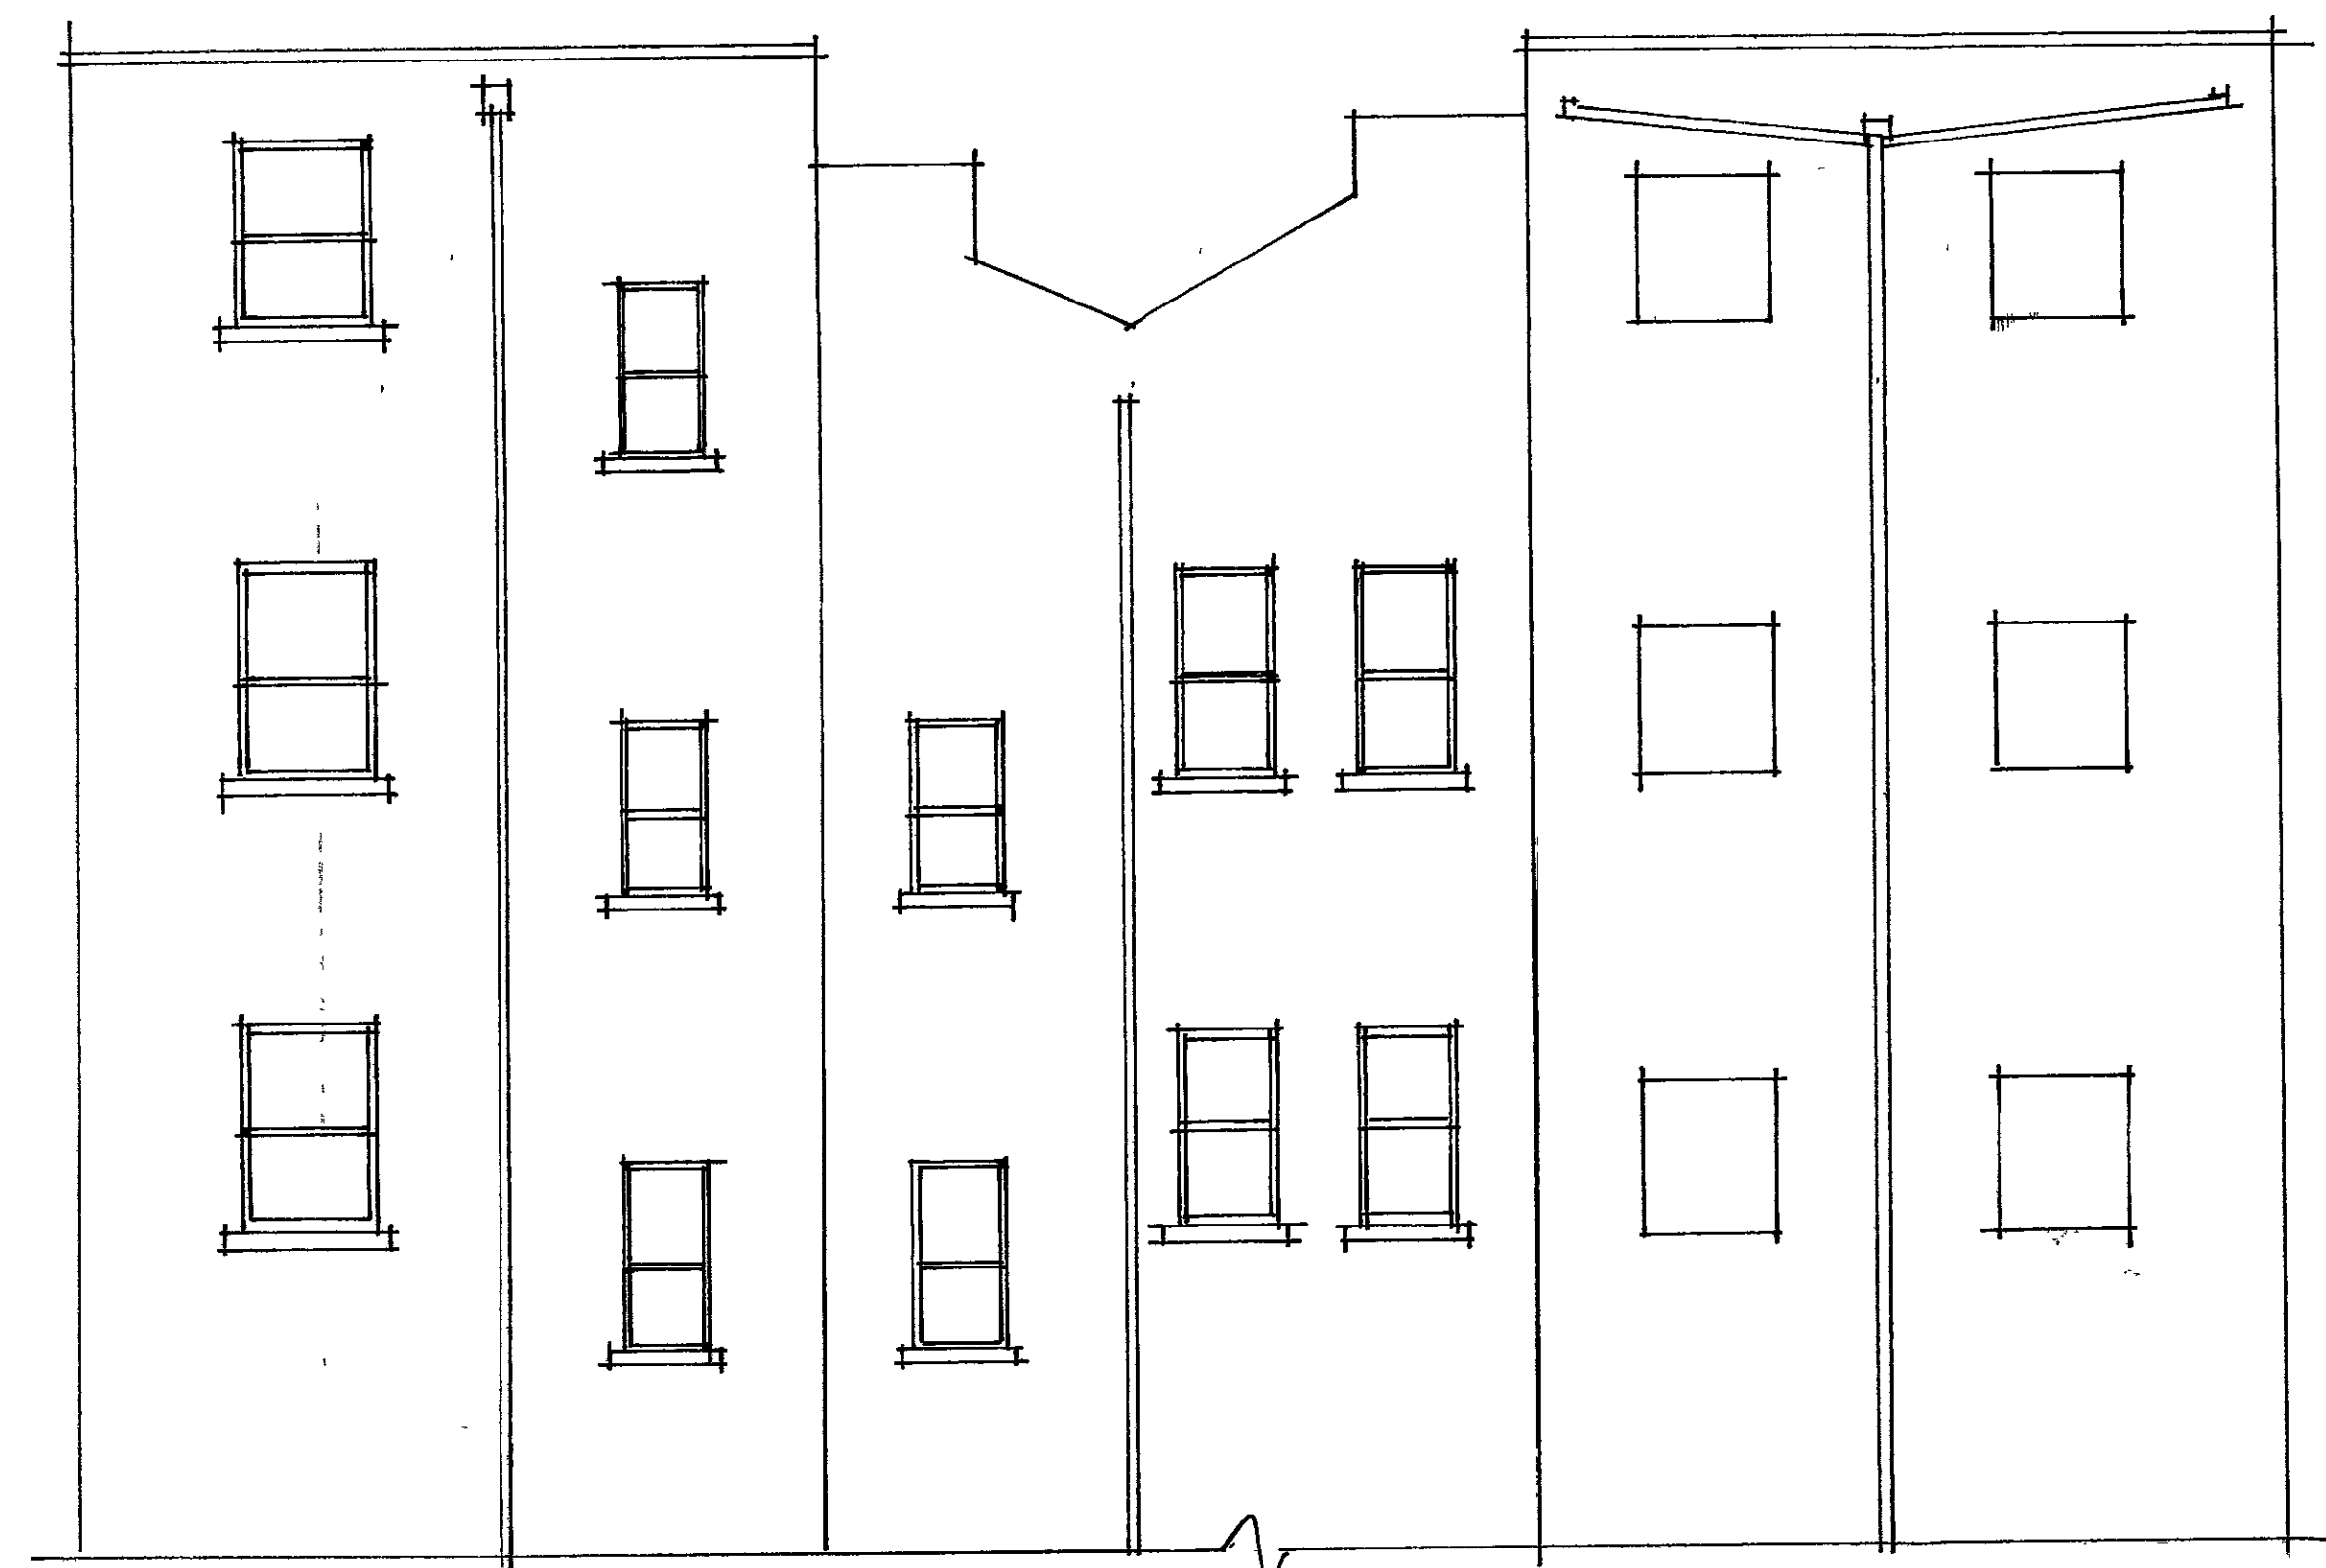

REAR ELEVATION EXISTING

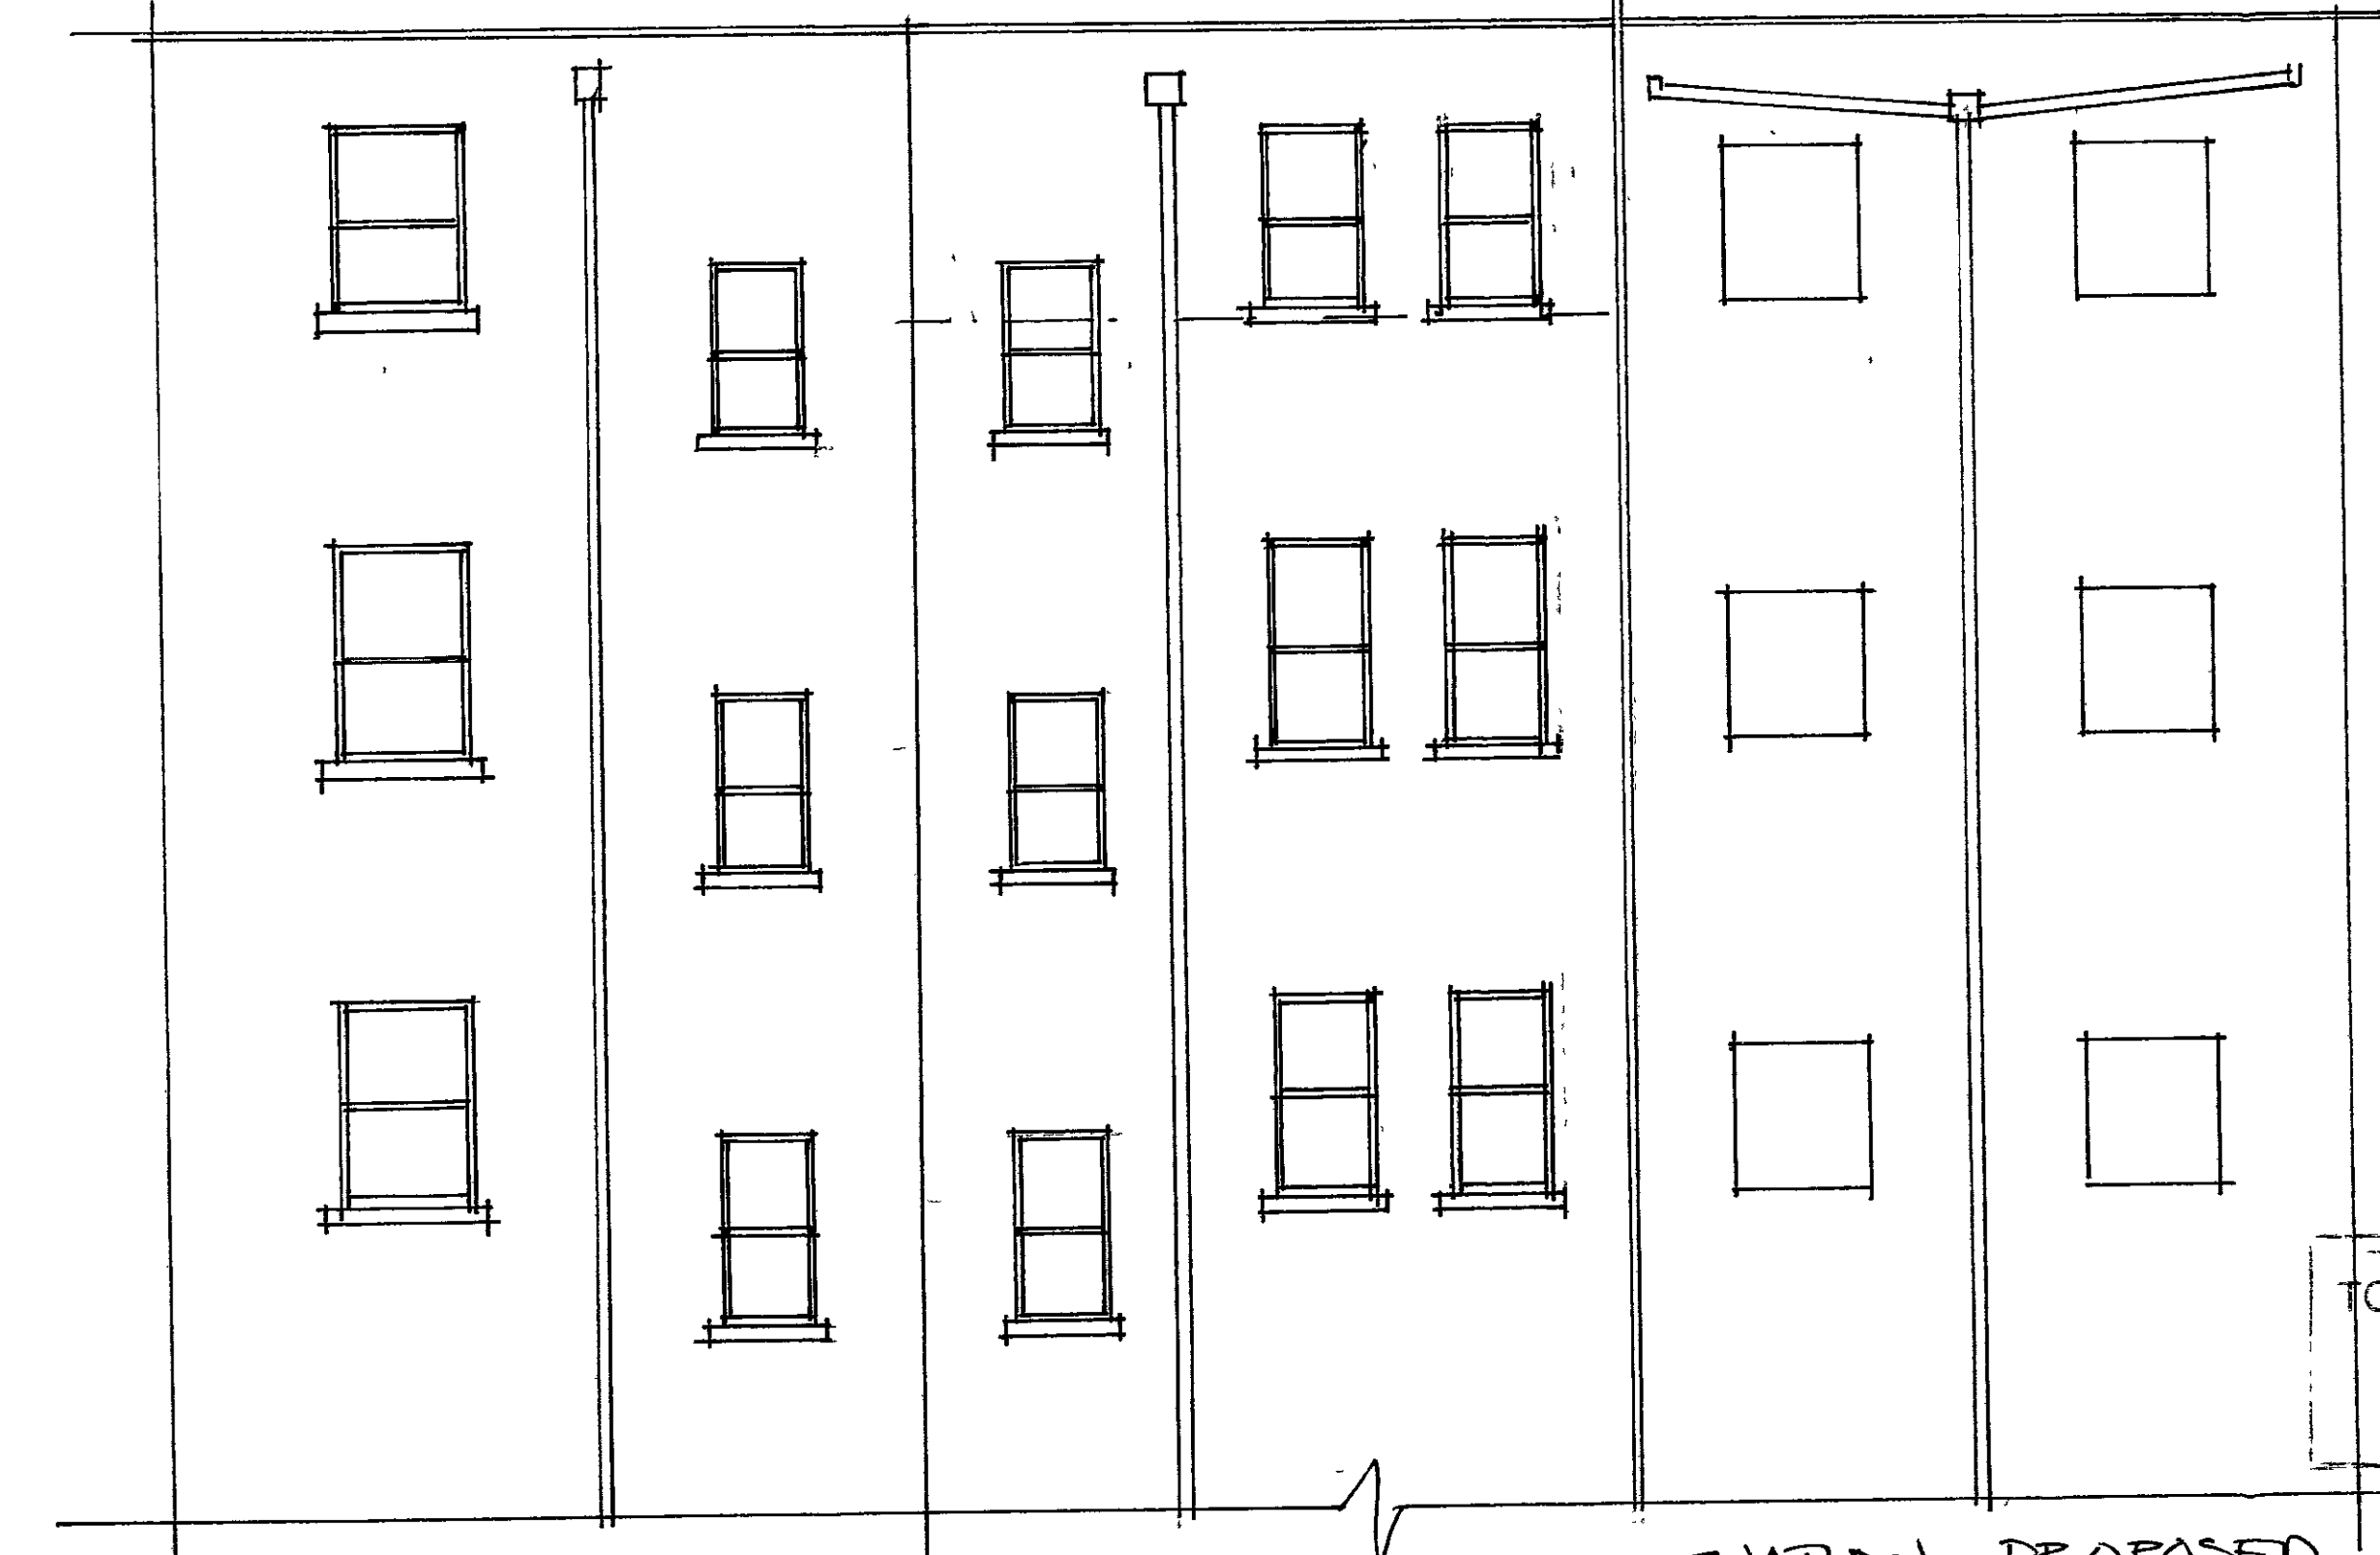


REAR ELEVATION PROPOSED

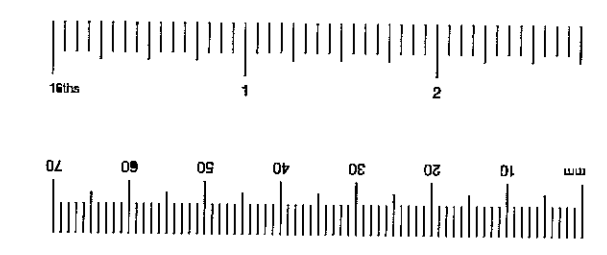


PP002912

R.B.K.&C.  
TOWN PLANNING  
18 DEC 2000  
RECEIVED


JOB: 109A CLARENDON RD LONDON W11 4JG  
CLIENT: C. STEVENSON  
DRAWG: ELEVATIONS AS EXISTING / PROPOSED  
DRAWG NO: 105/03  
SCALE: 1:50

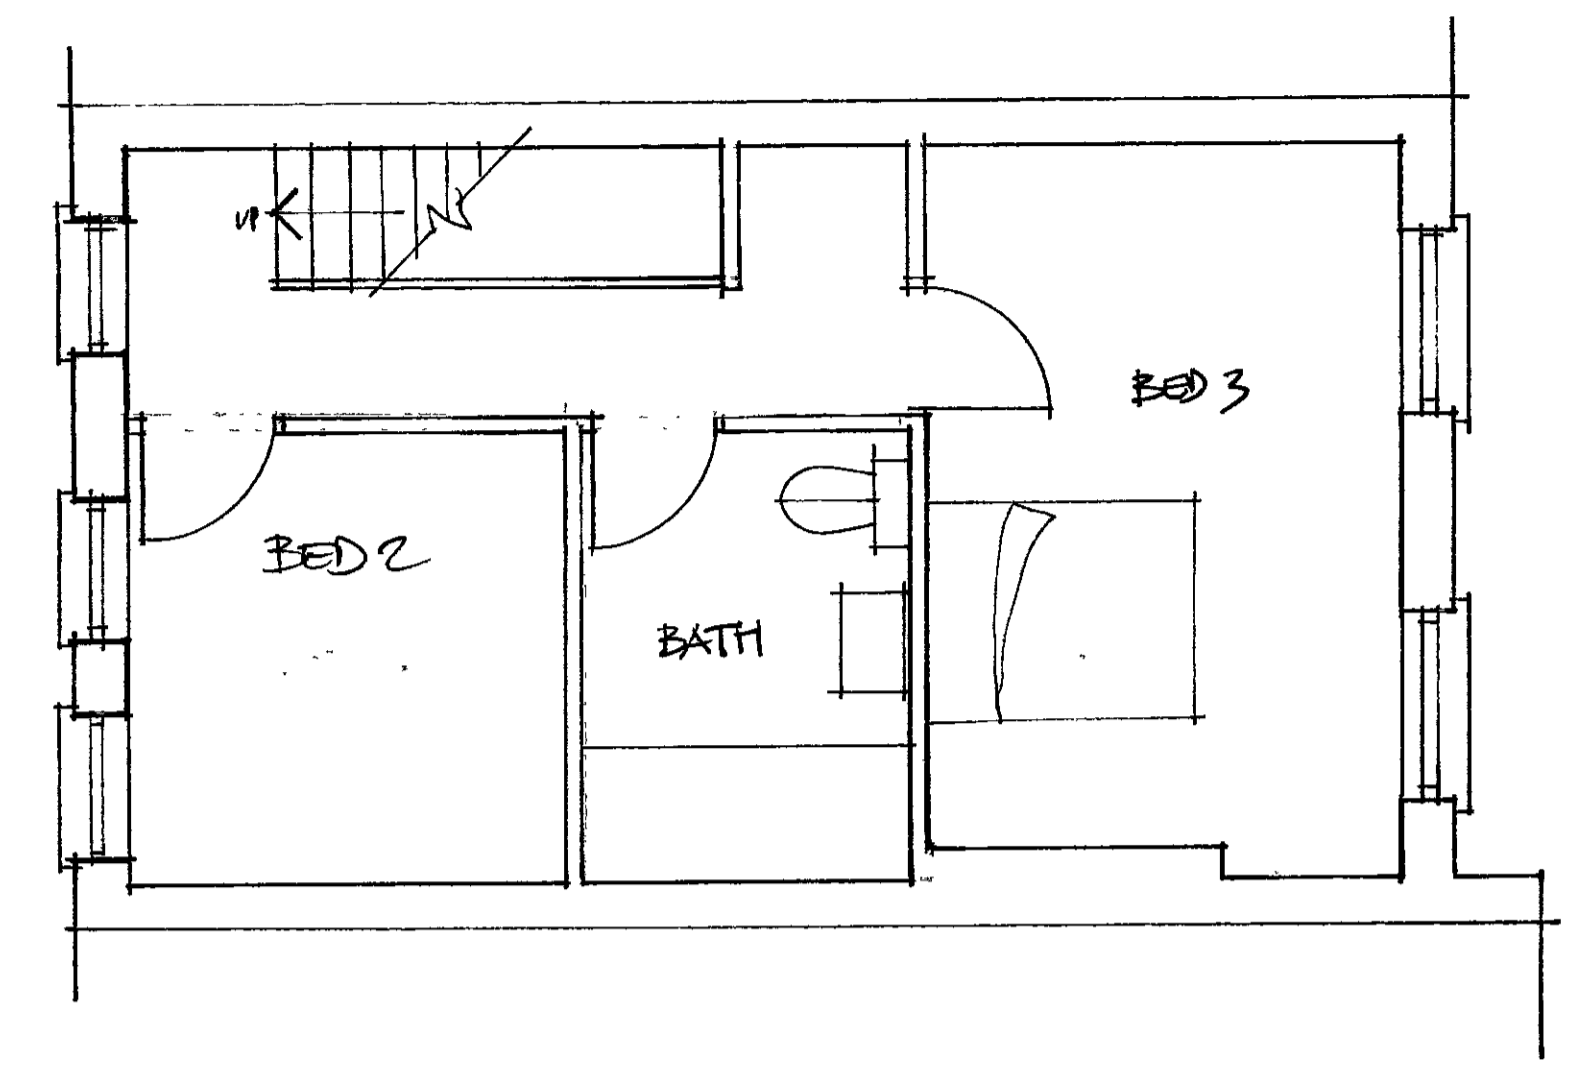



PROPOSED THIRD FLOOR

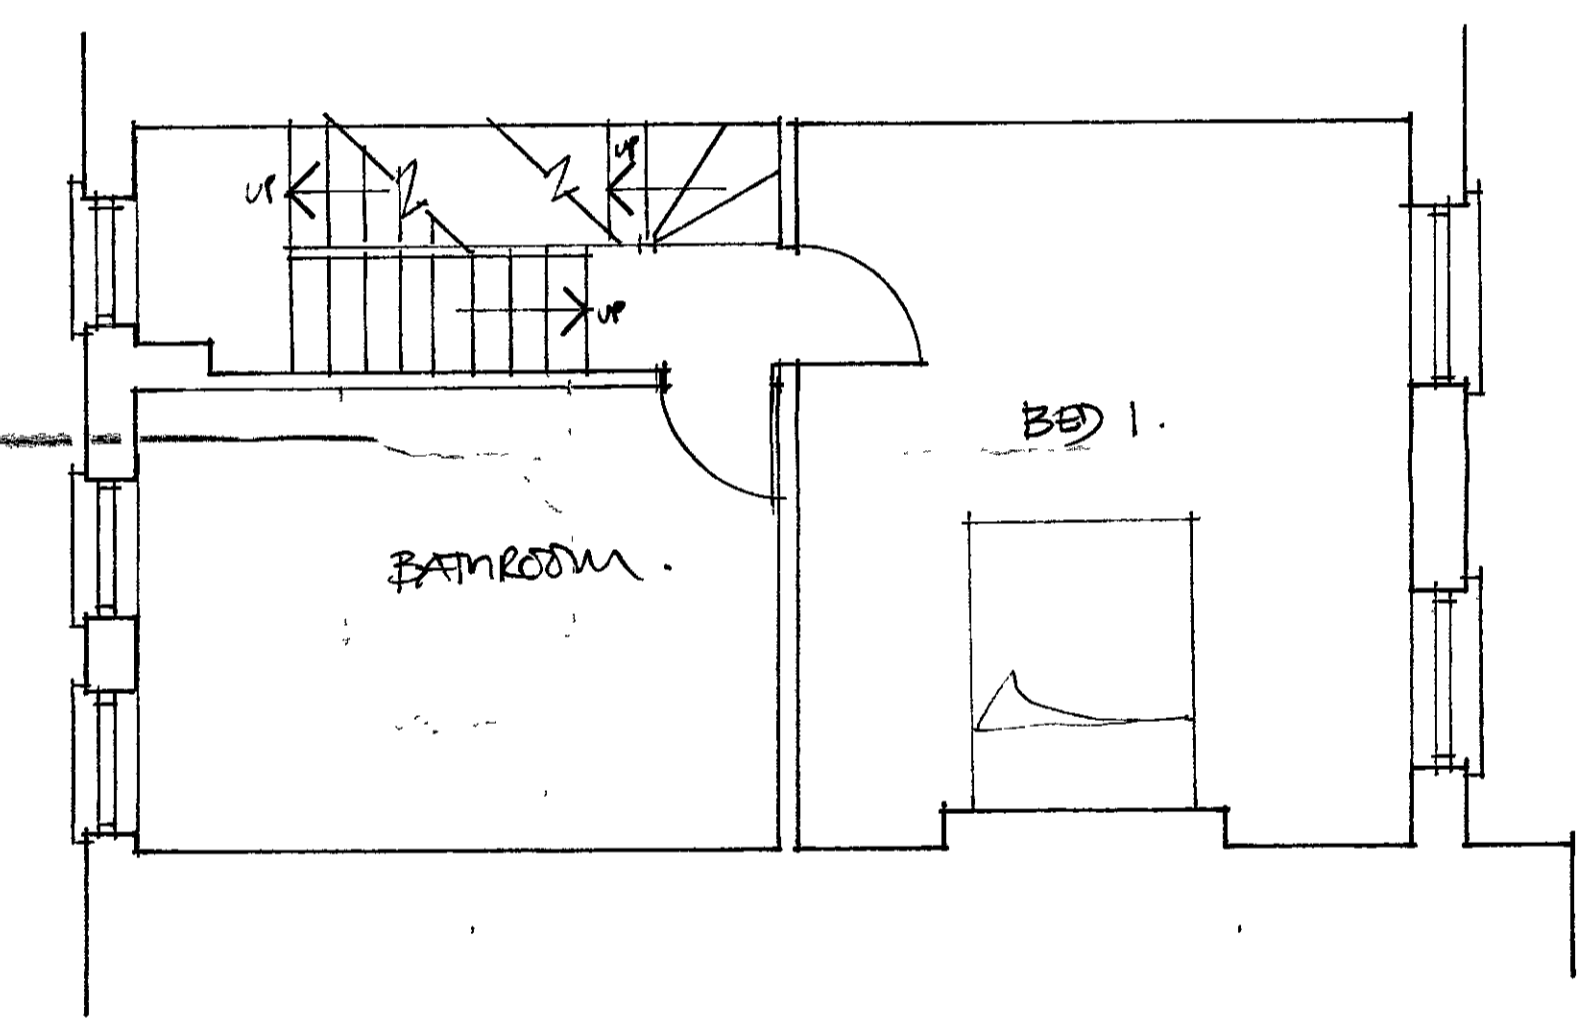

SECOND FLOOR

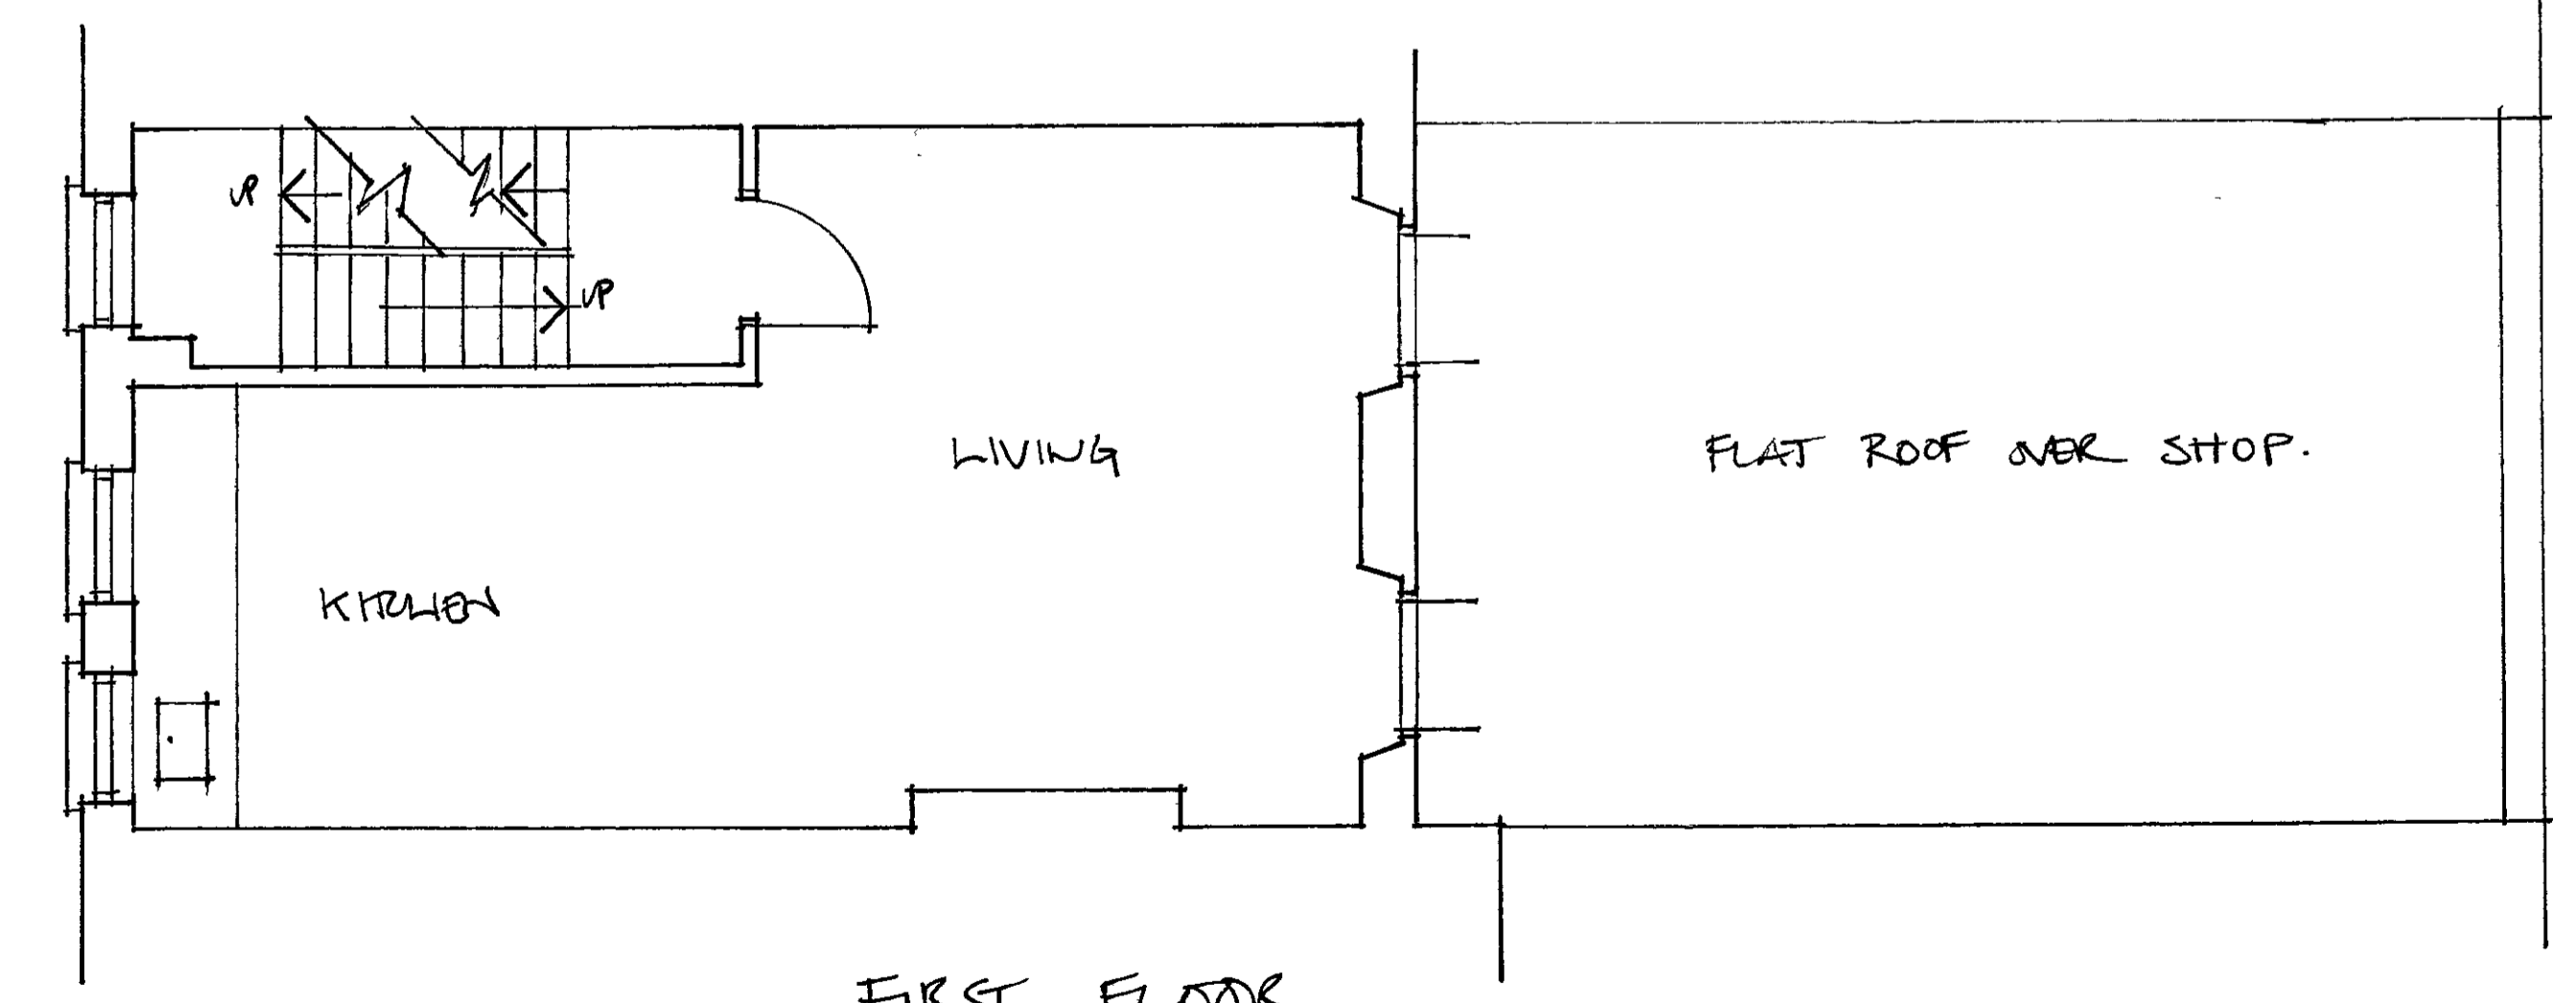


FIRST FLOOR

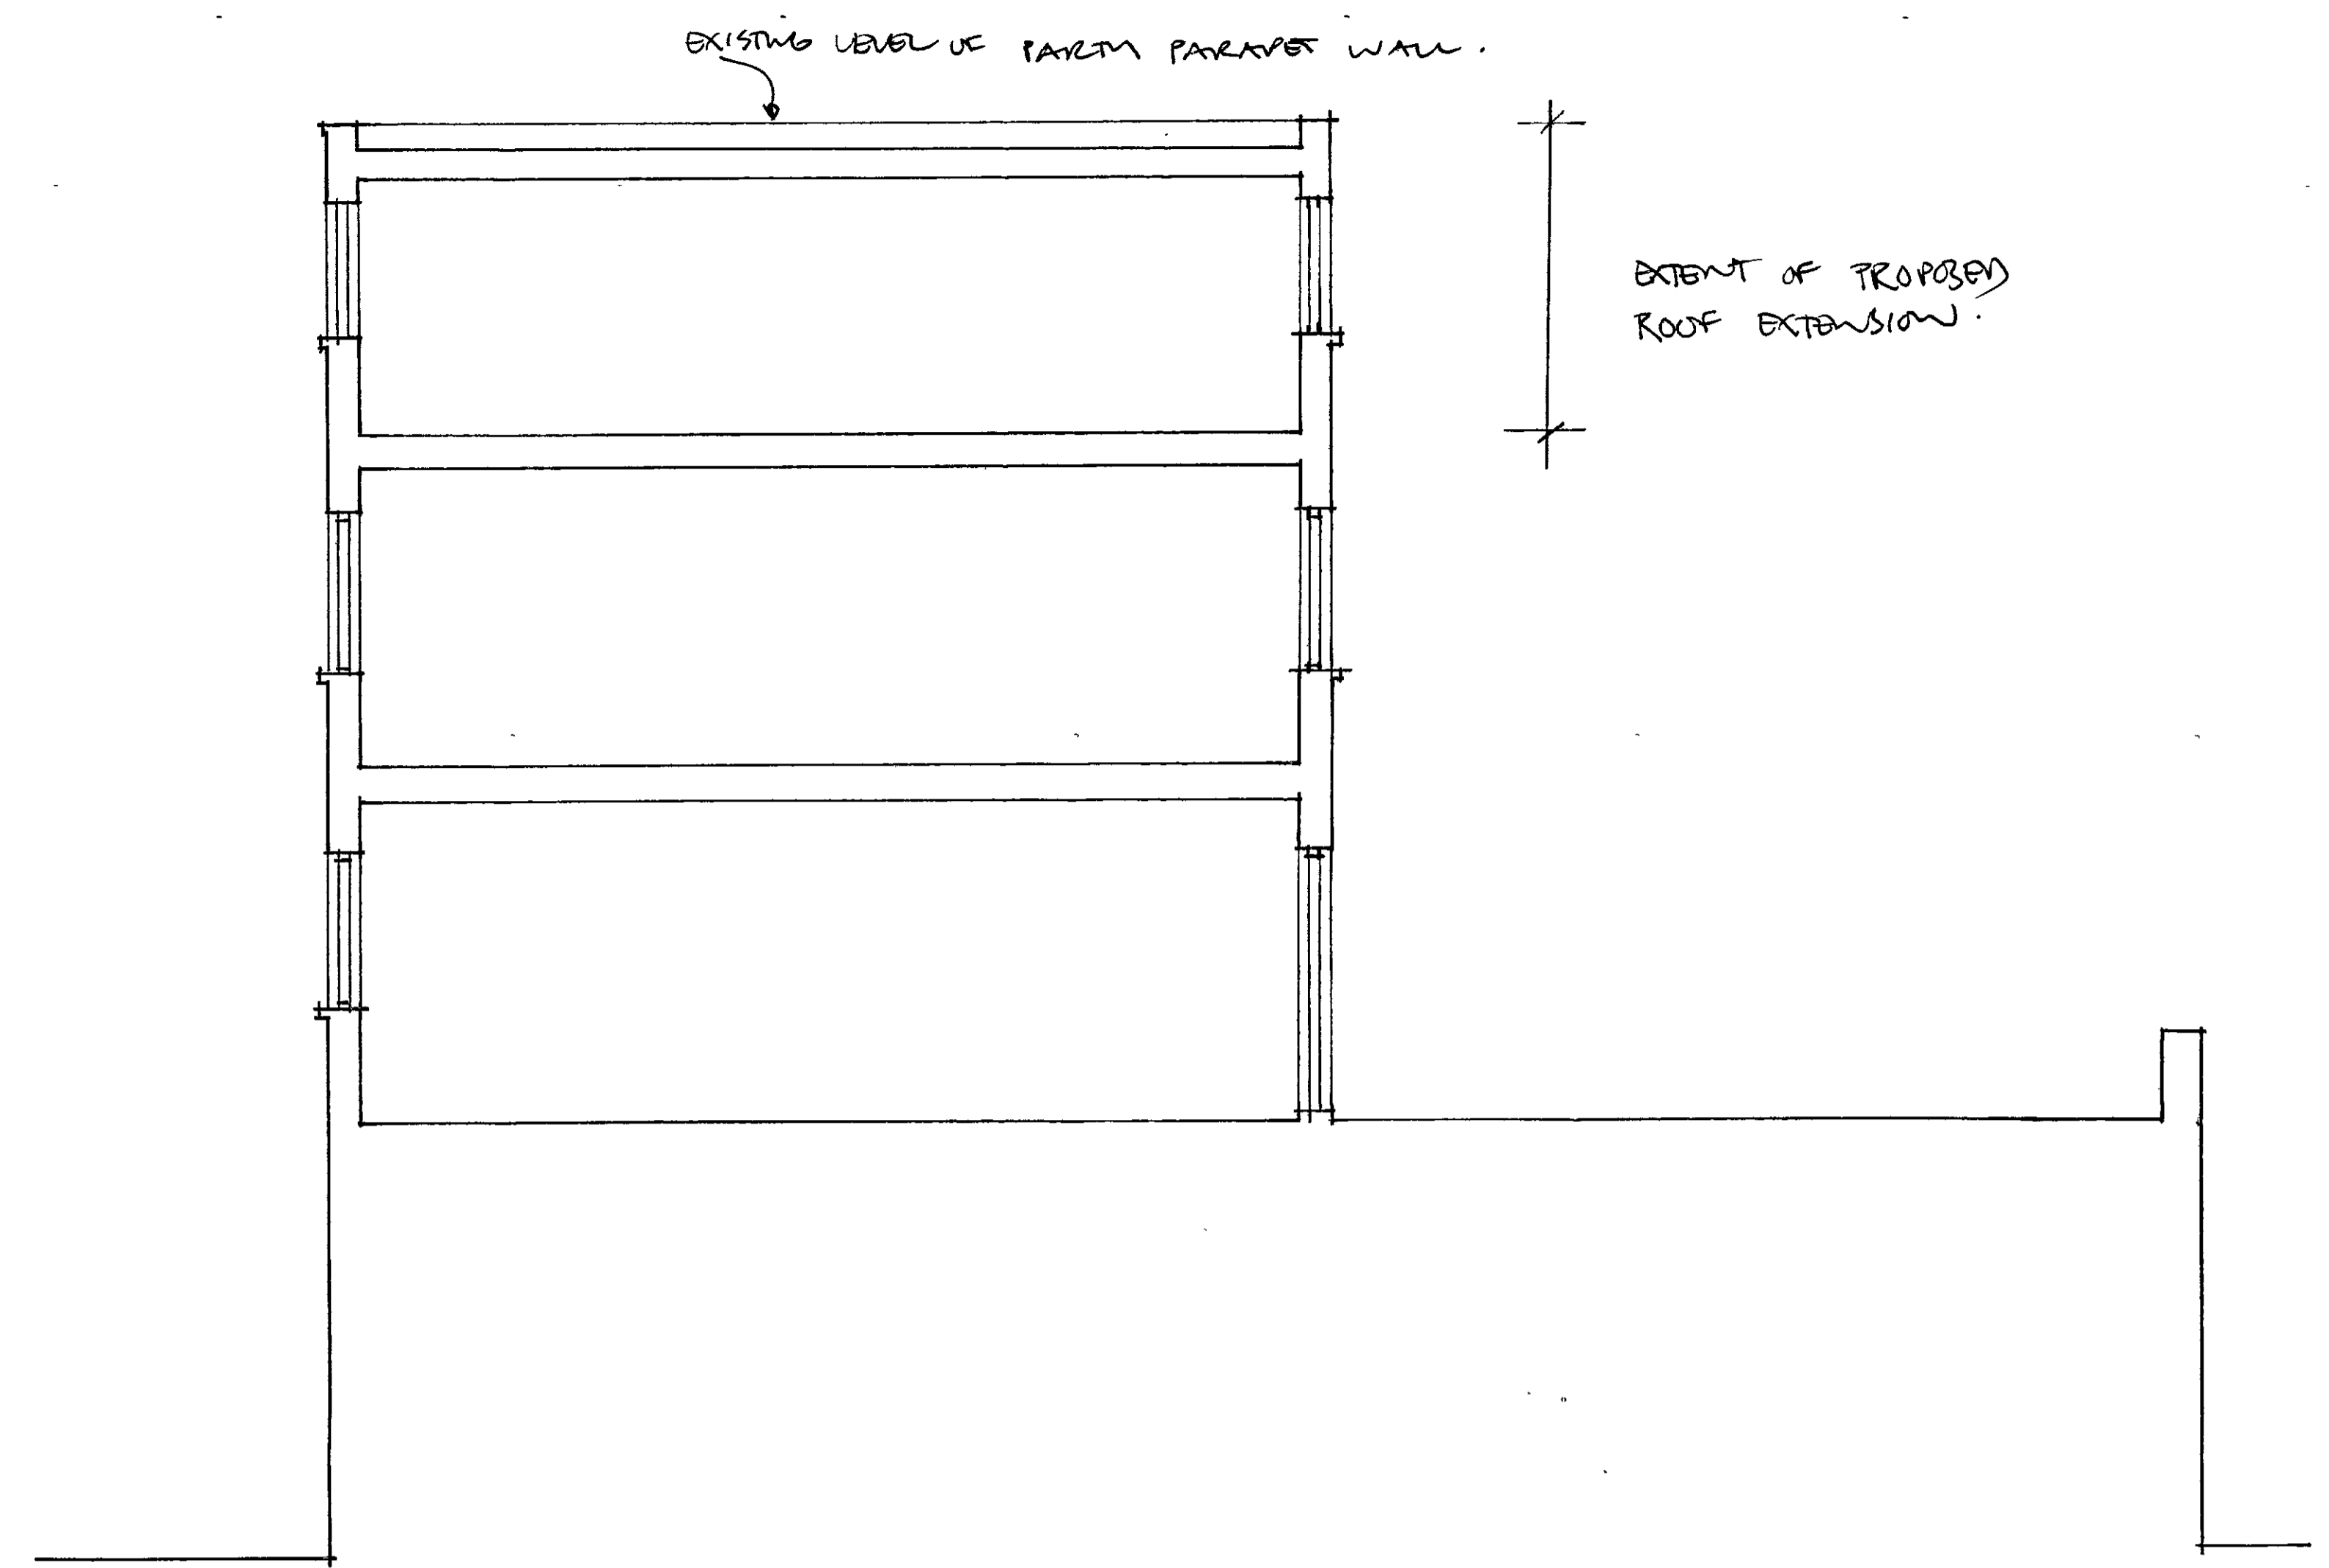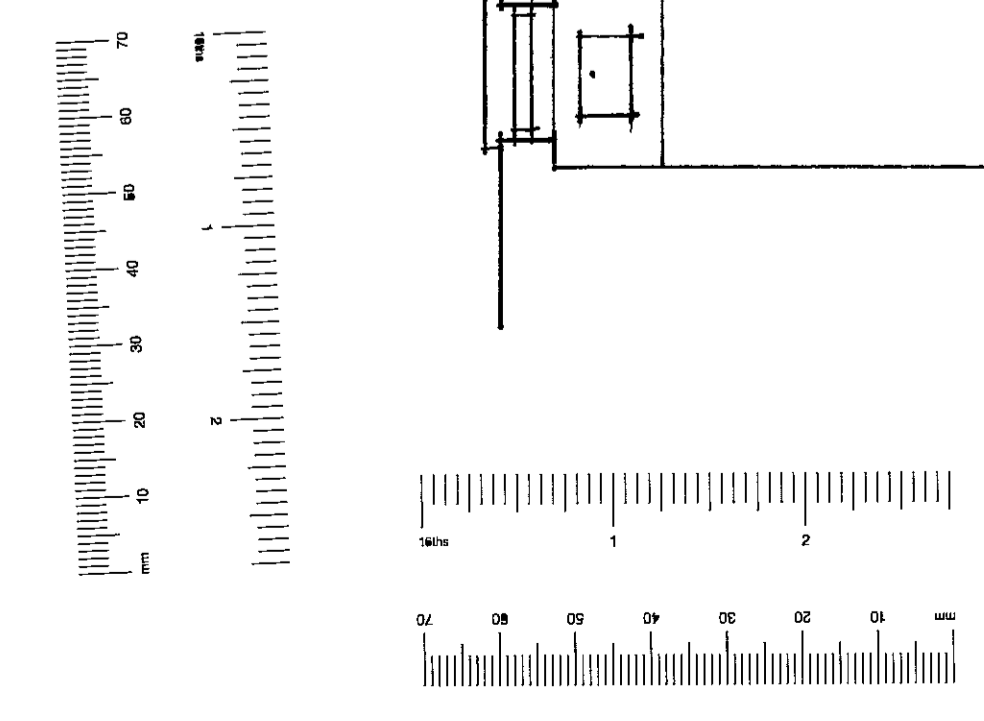


PP002912

RBK & C.  
 TOWN PLANNING  
 13 DEC 2000  
 RECEIVED


JOB. 109A CLARENDON RD LONDON W11 4JG  
 CLIENT C. STEVENSON  
 DRAW PLANS. SECTION AS PROPOSED  
 DRAW NO 105/02  
 SCALE 1:50

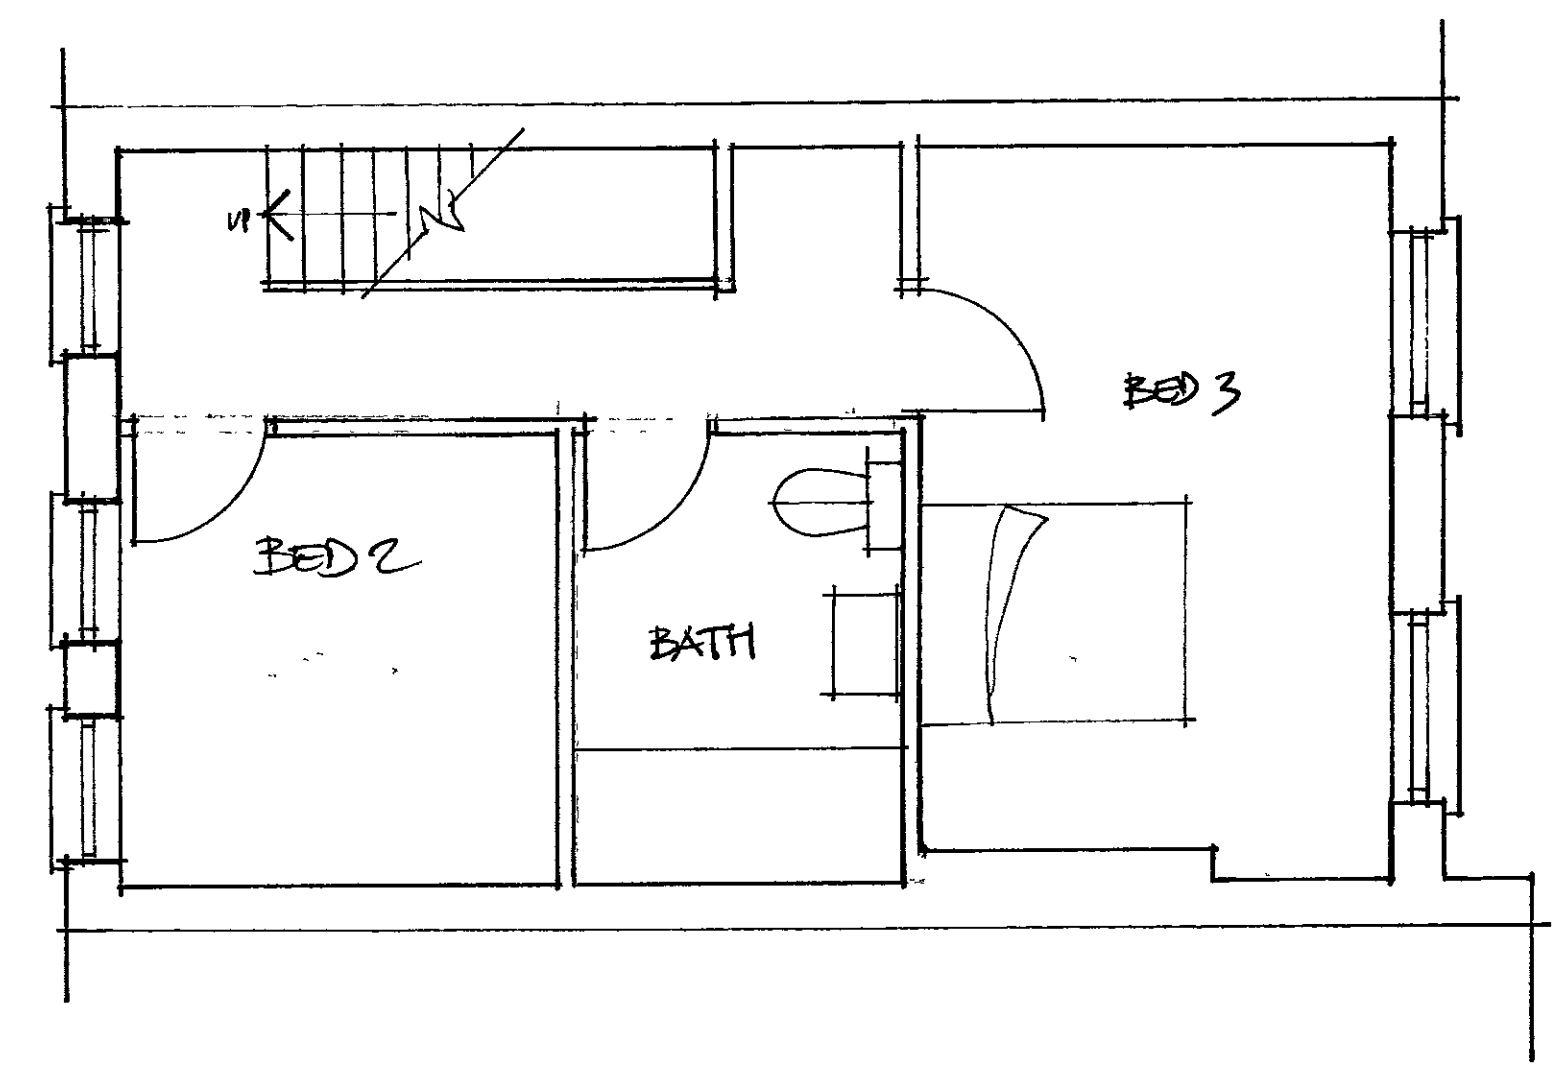




PROPOSED THIRD FLOOR

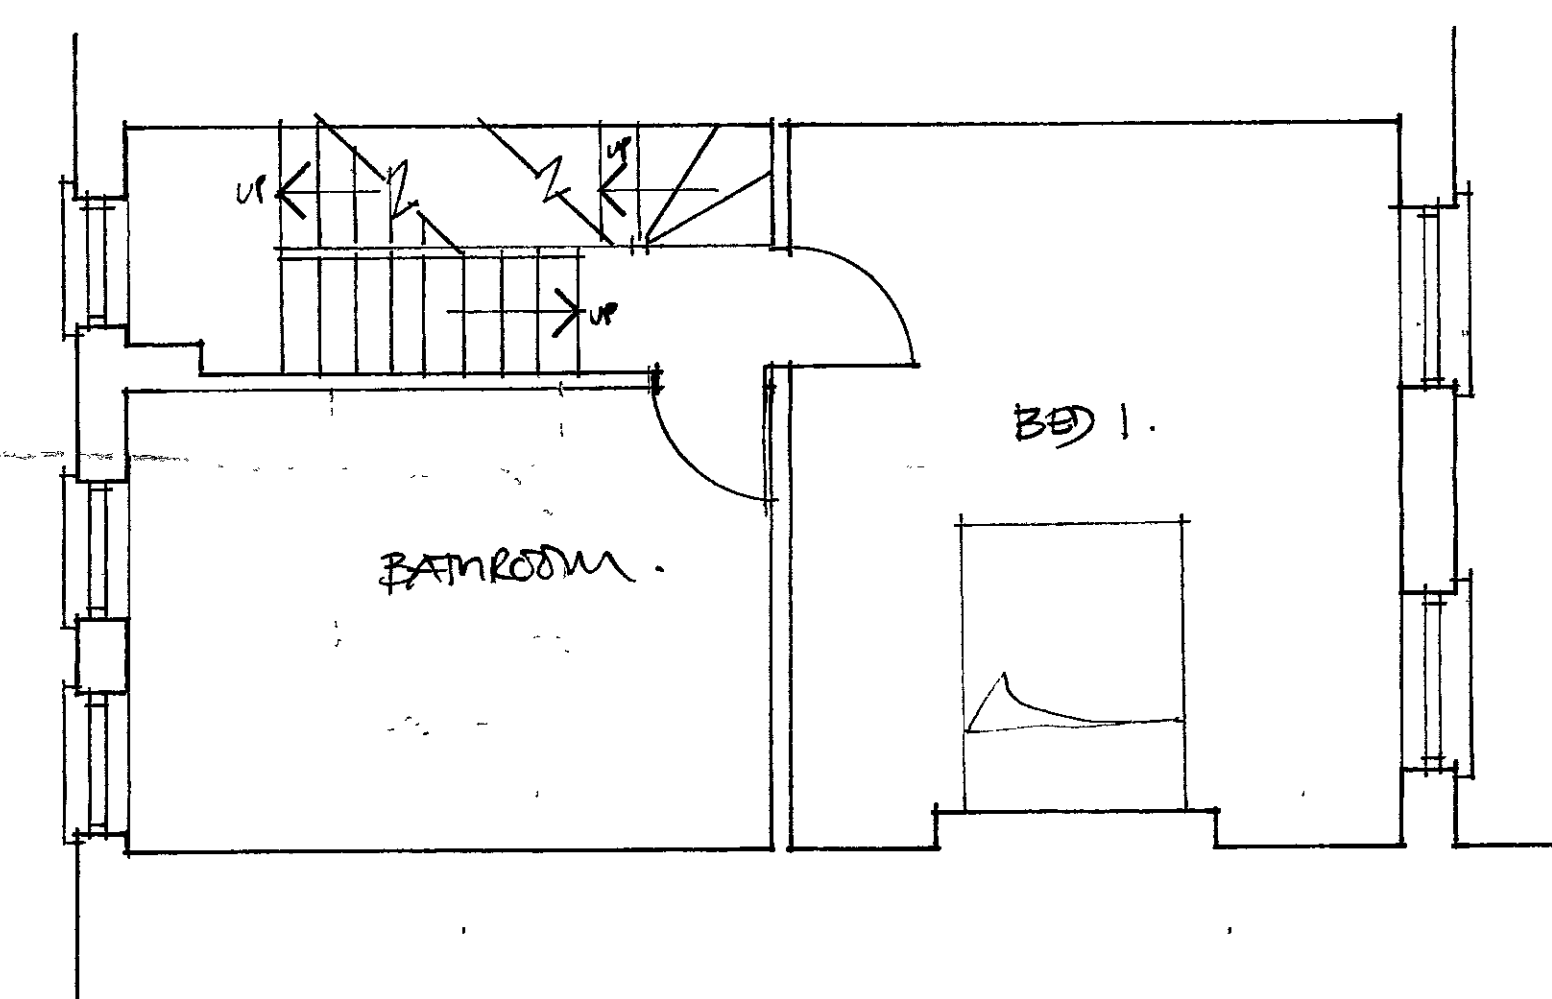

SECOND FLOOR

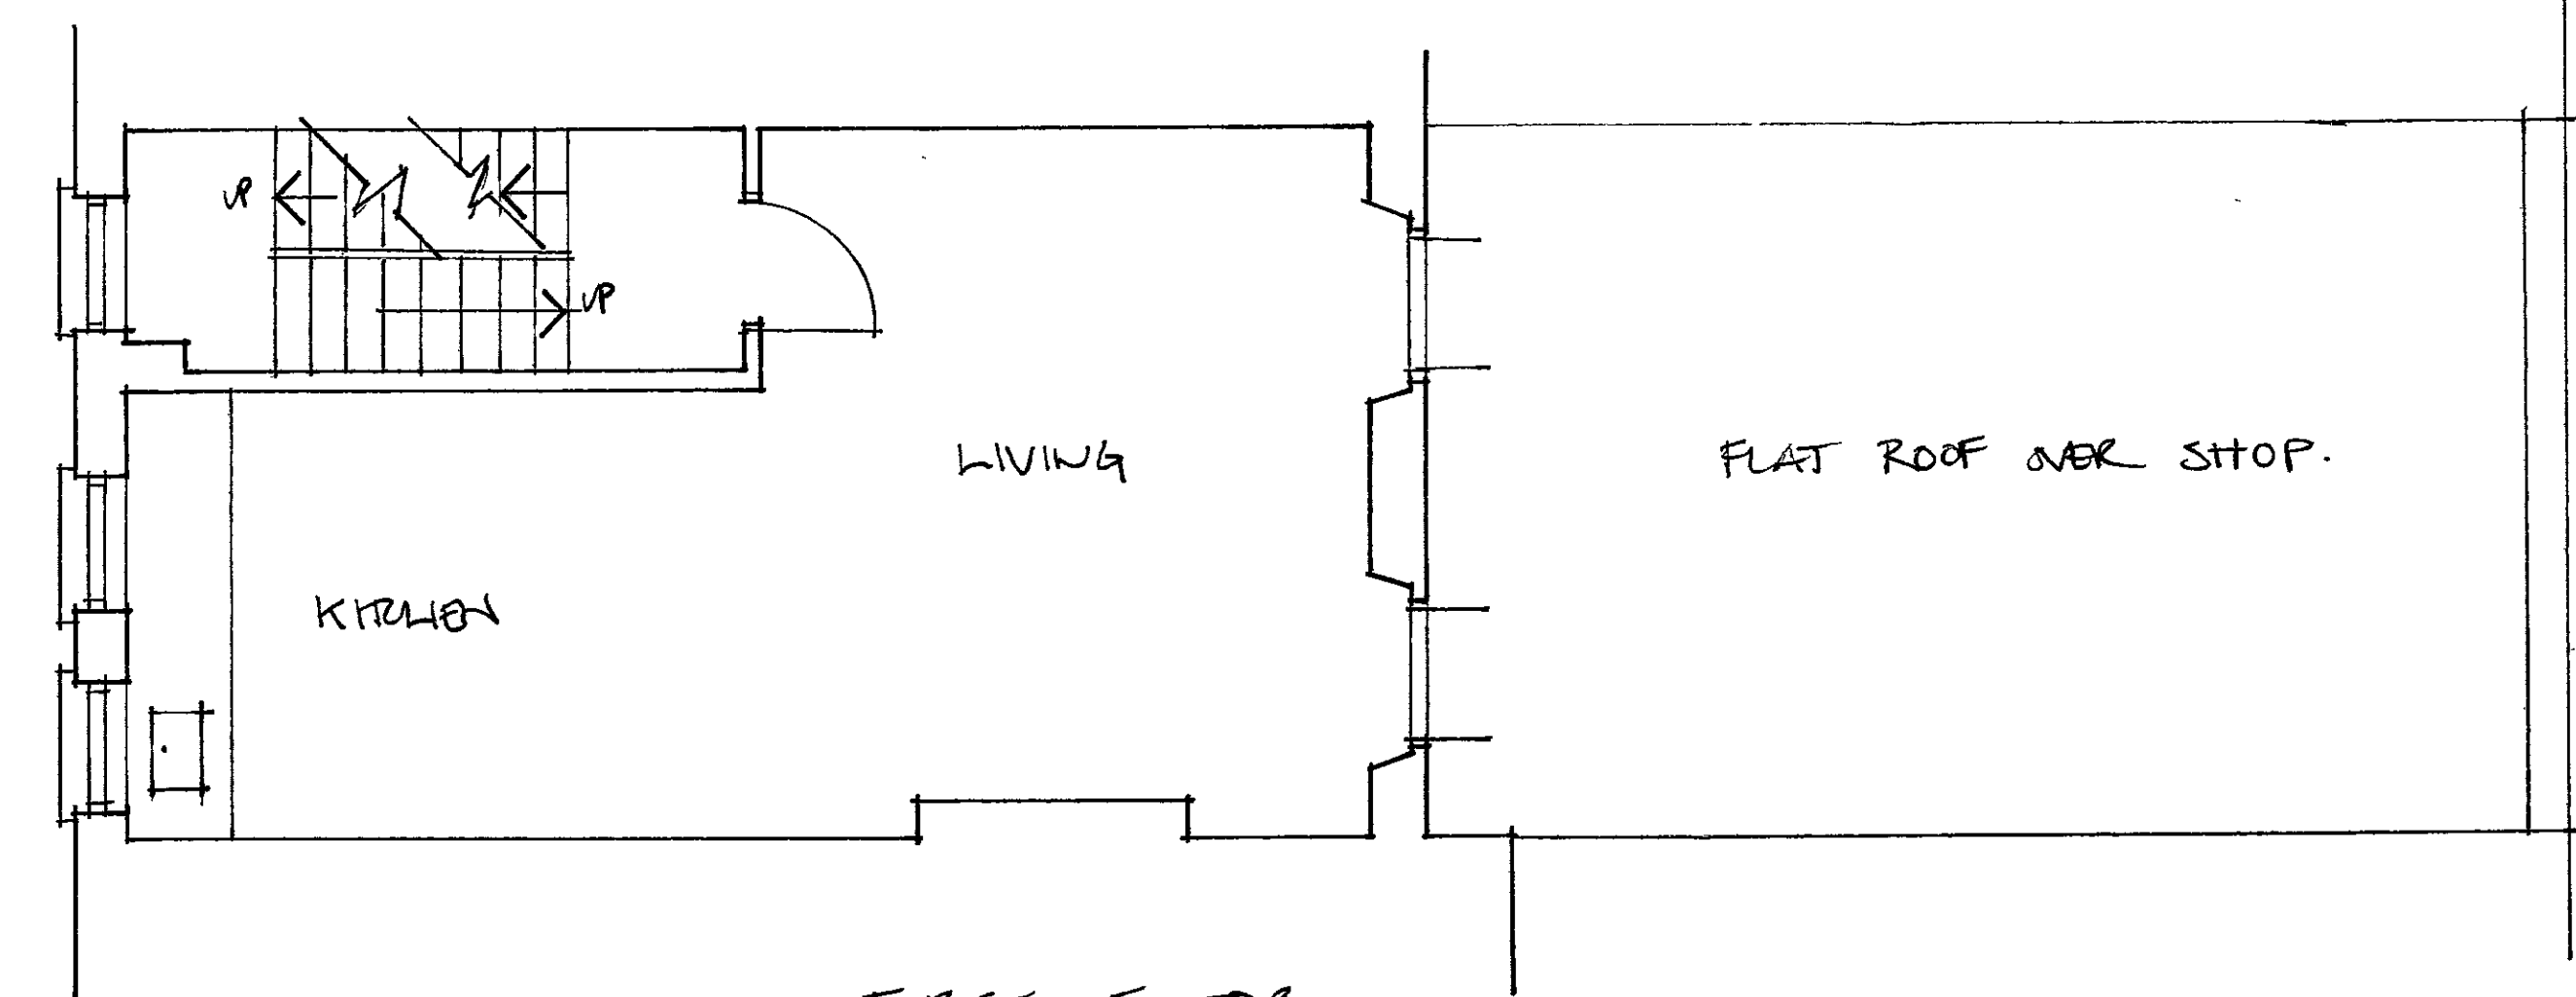

FIRST FLOOR

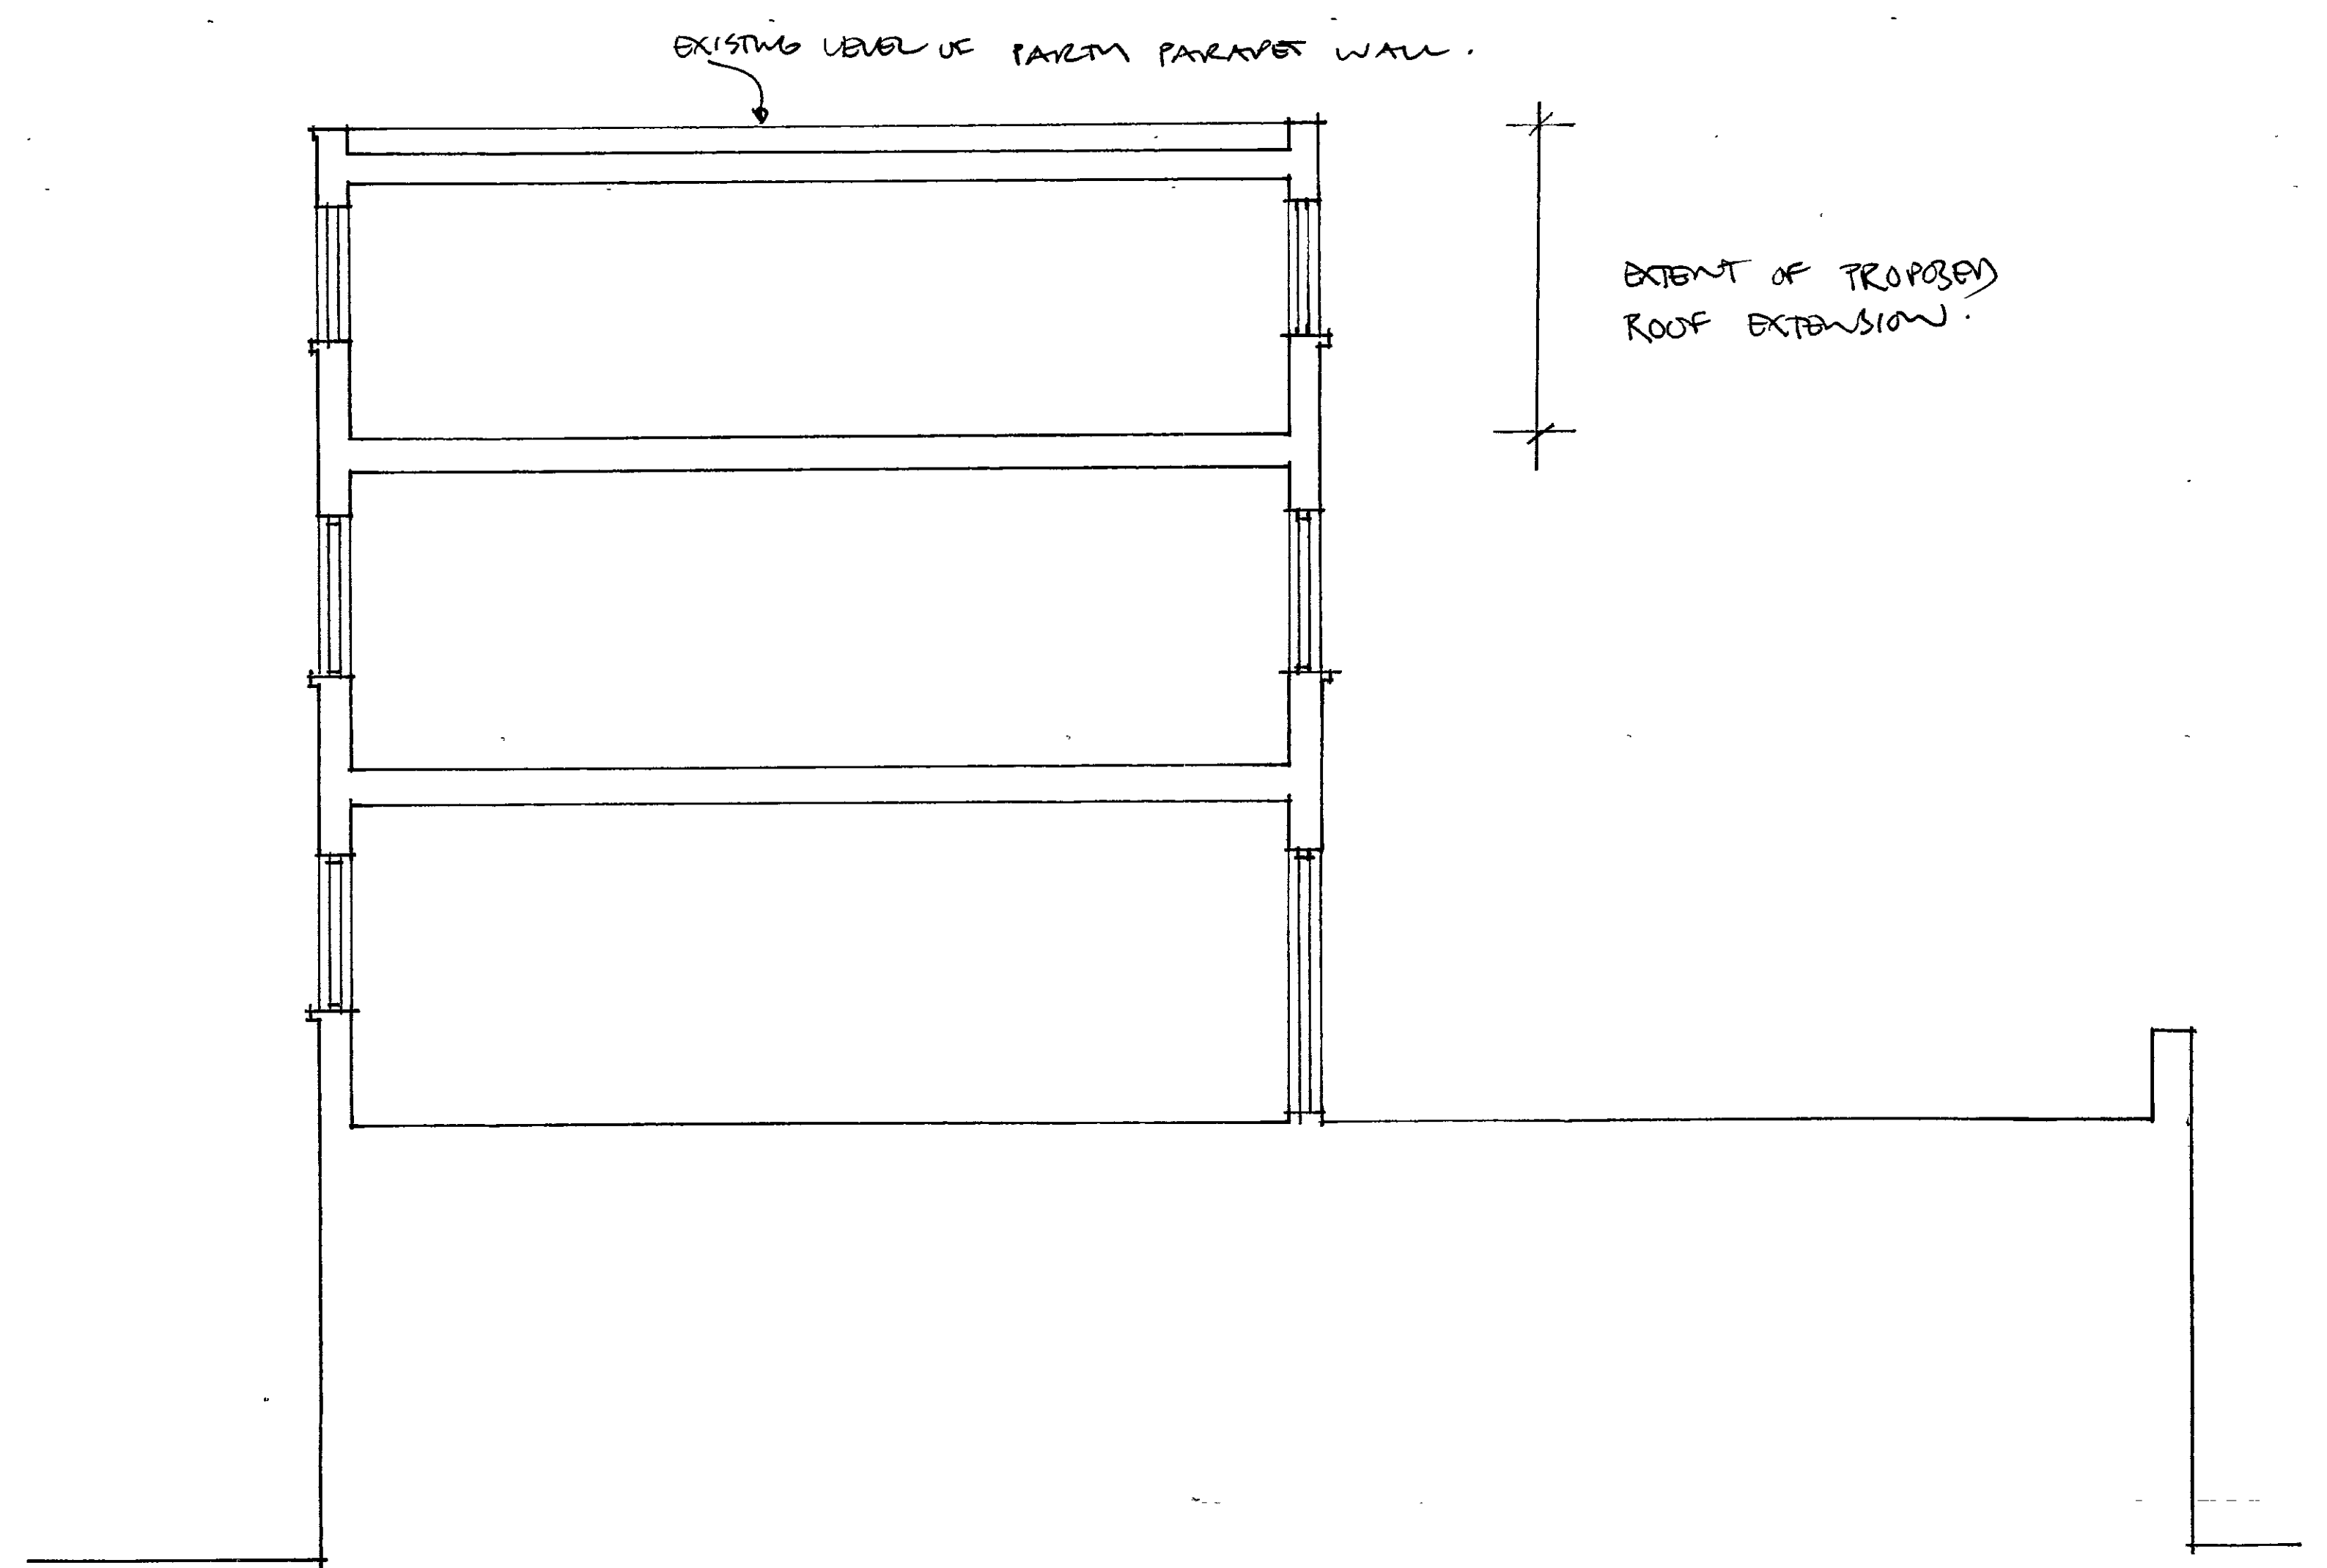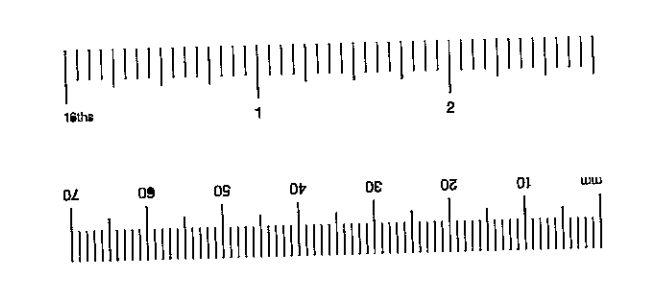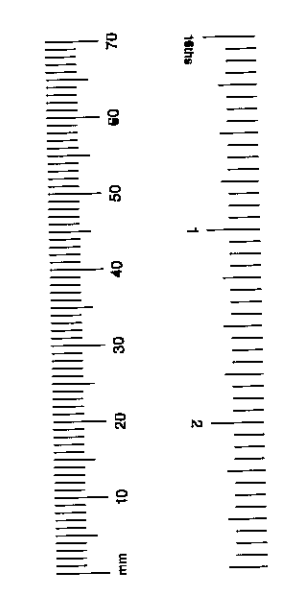


PP002912


DELEGATED  
APPROVAL  
27 FEB 2001

F.B.K.&C.  
TOWN PLANNING  
18 DEC 2000  
RECEIVED


JOB. 109A CLARENDON RD LONDON W11 4UG  
CLIENT C. STEVENSON  
DRAWN PLANS. SECTION AS PROPOSED  
DRAW NO 105/02  
SCALE 1:50

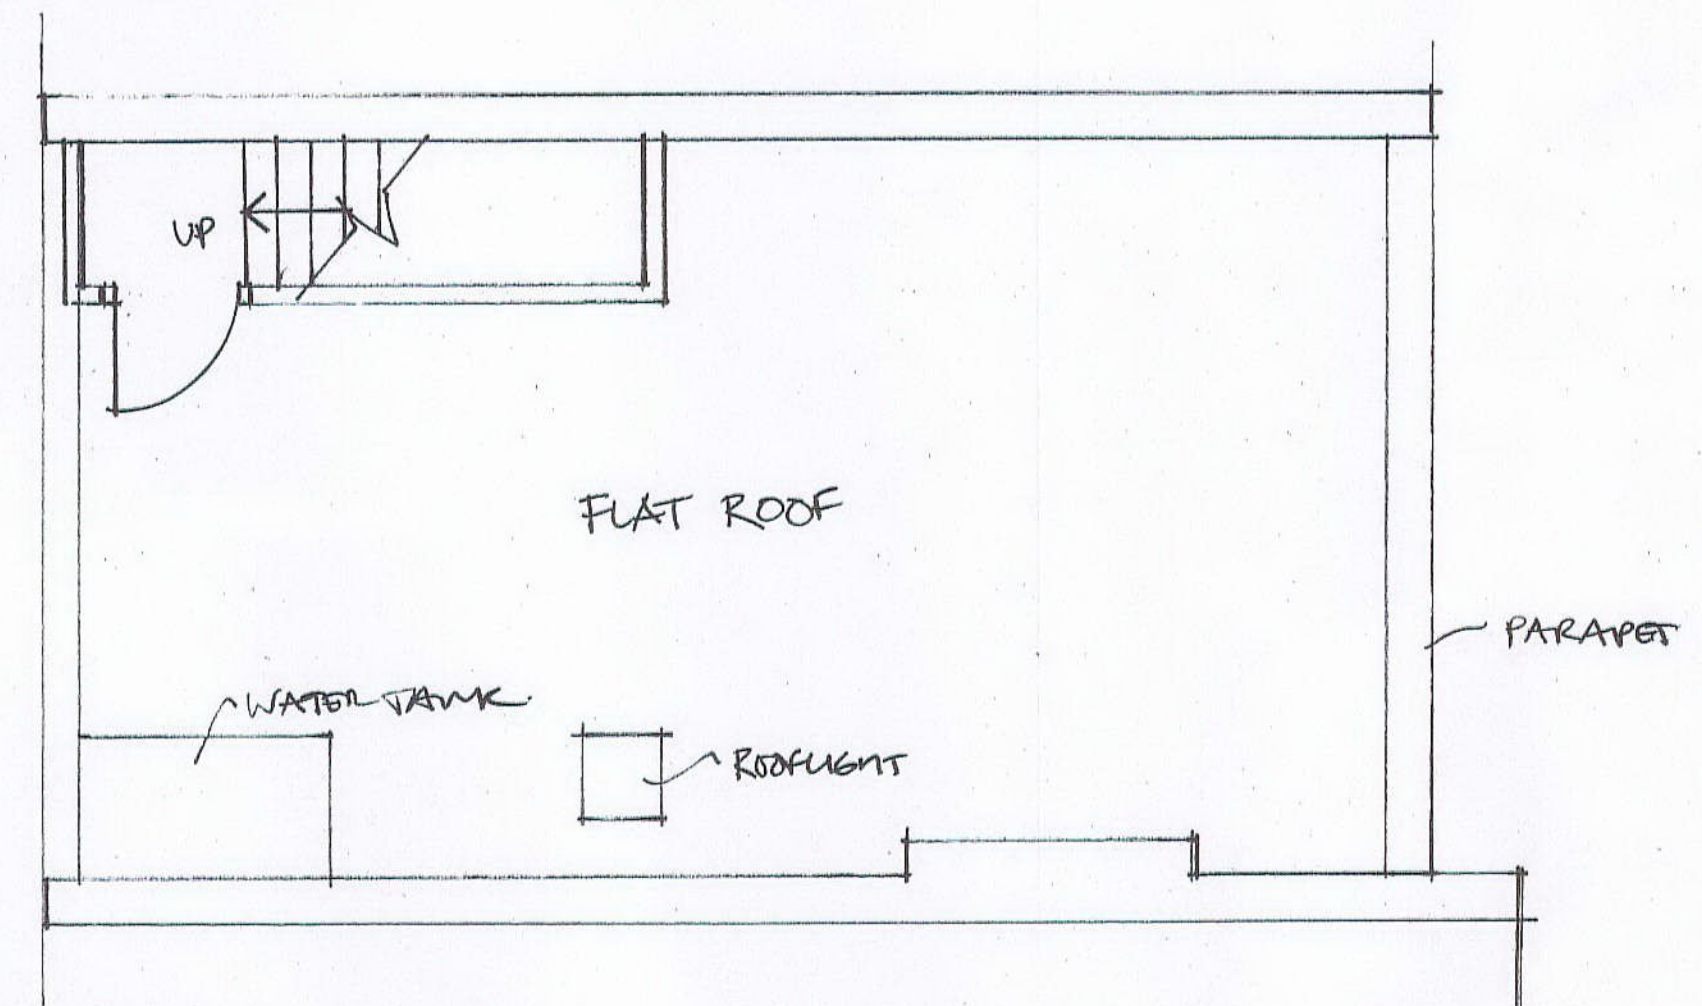


ROOF PLAN EXISTING.

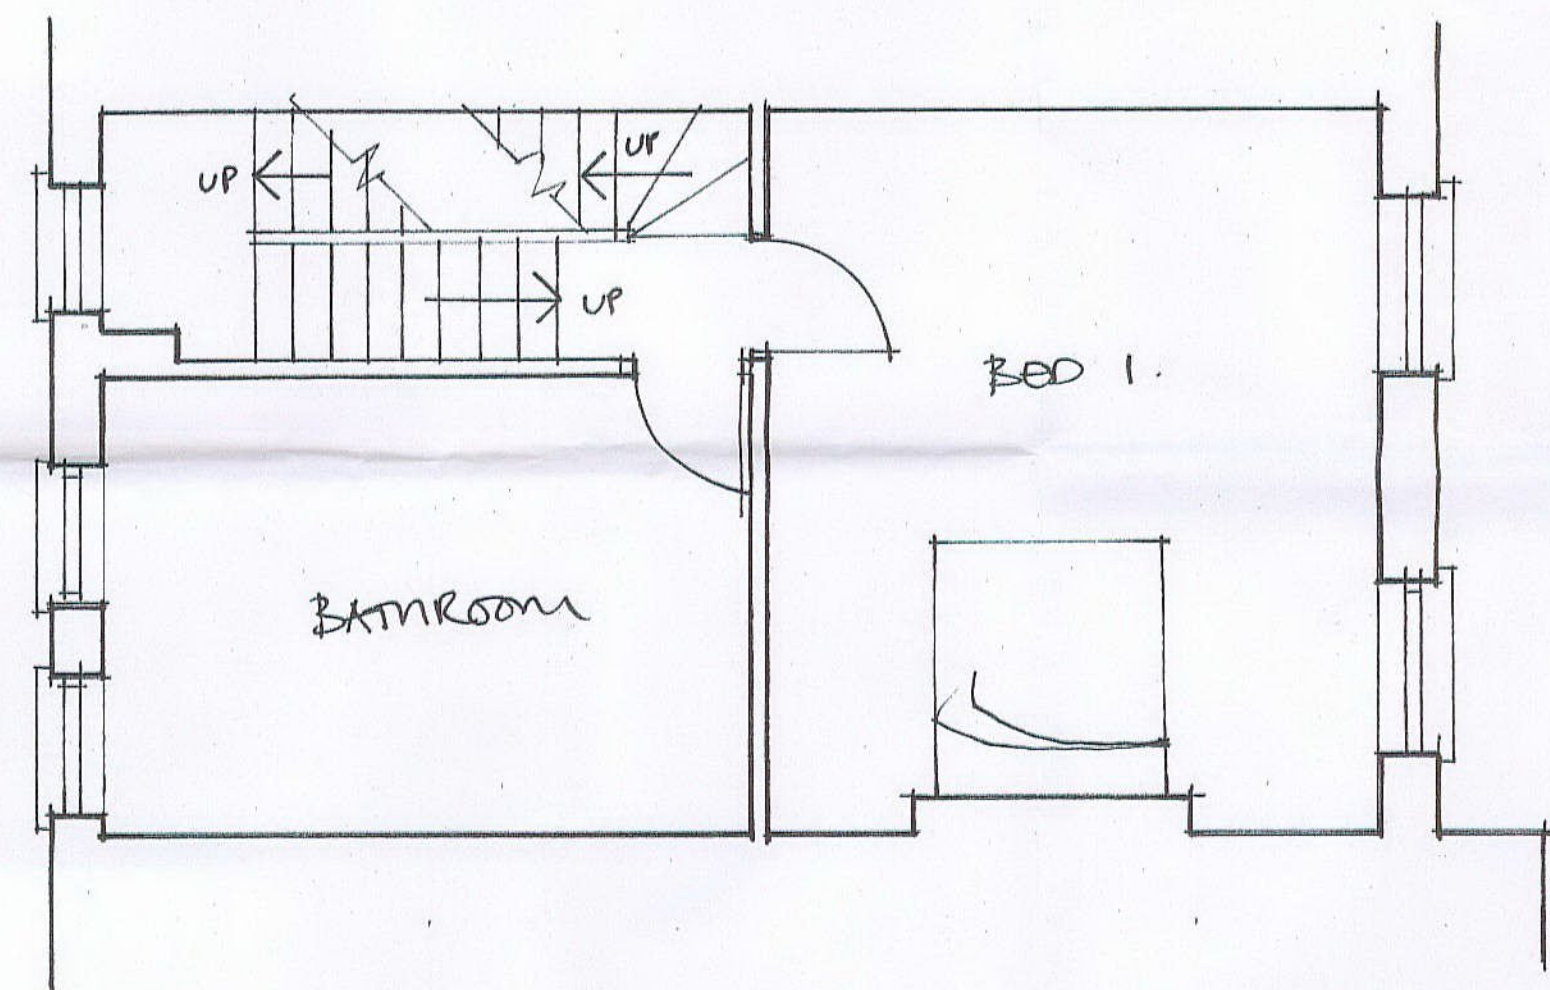


SECOND FLOOR EXISTING

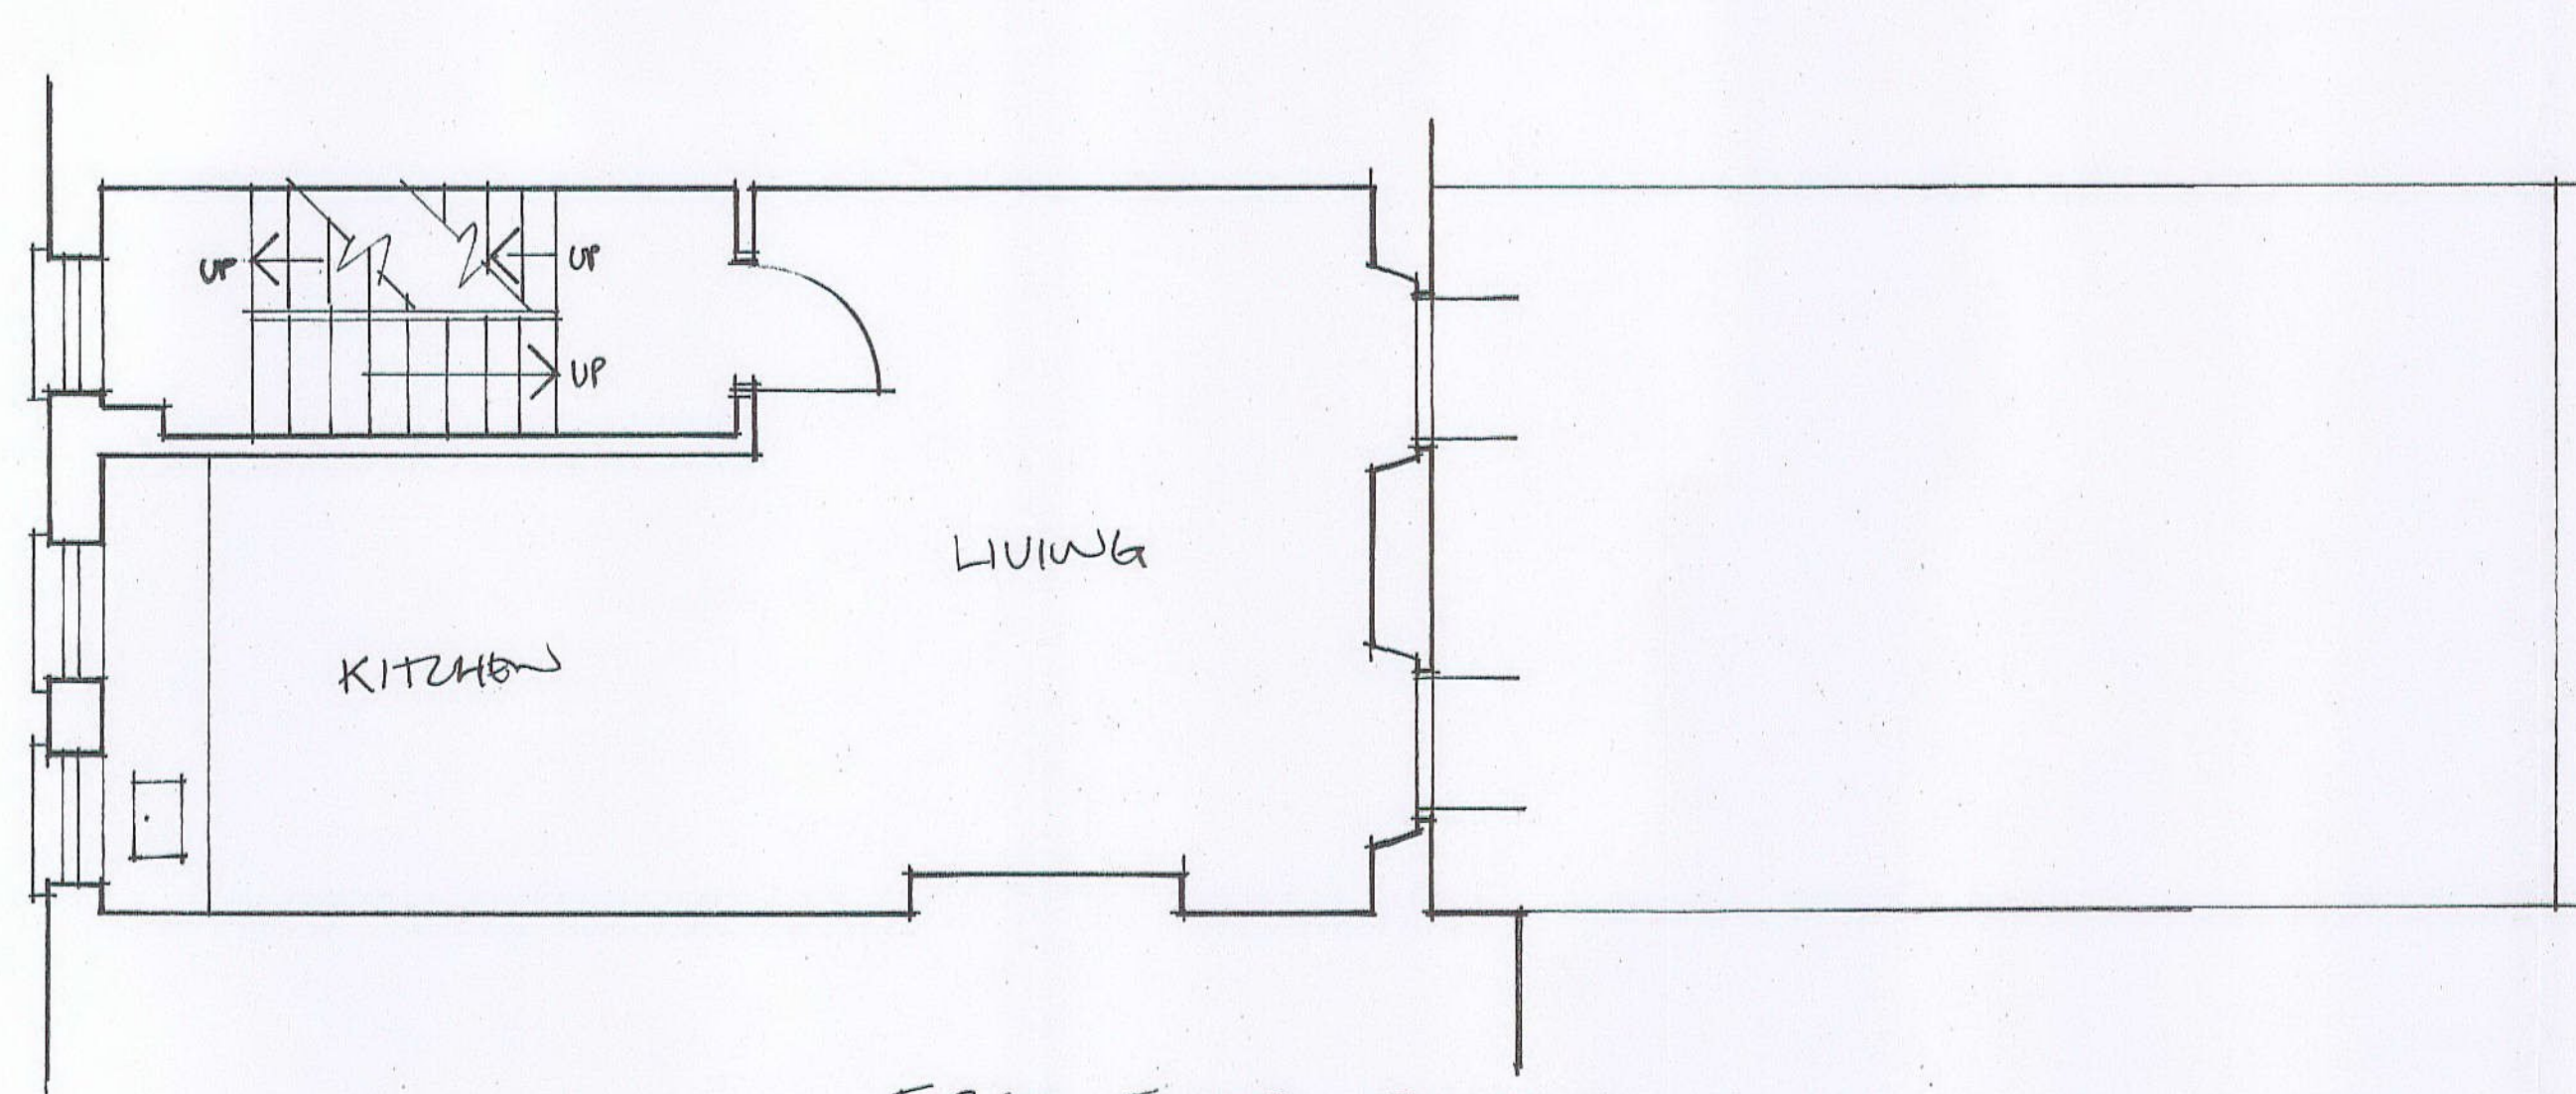

FIRST FLOOR EXISTING.

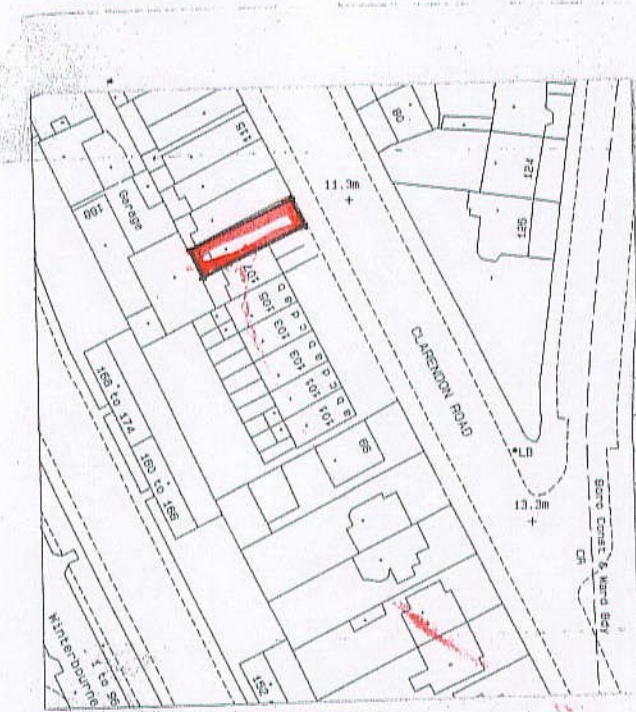



LOCATION PLAN 1:1250

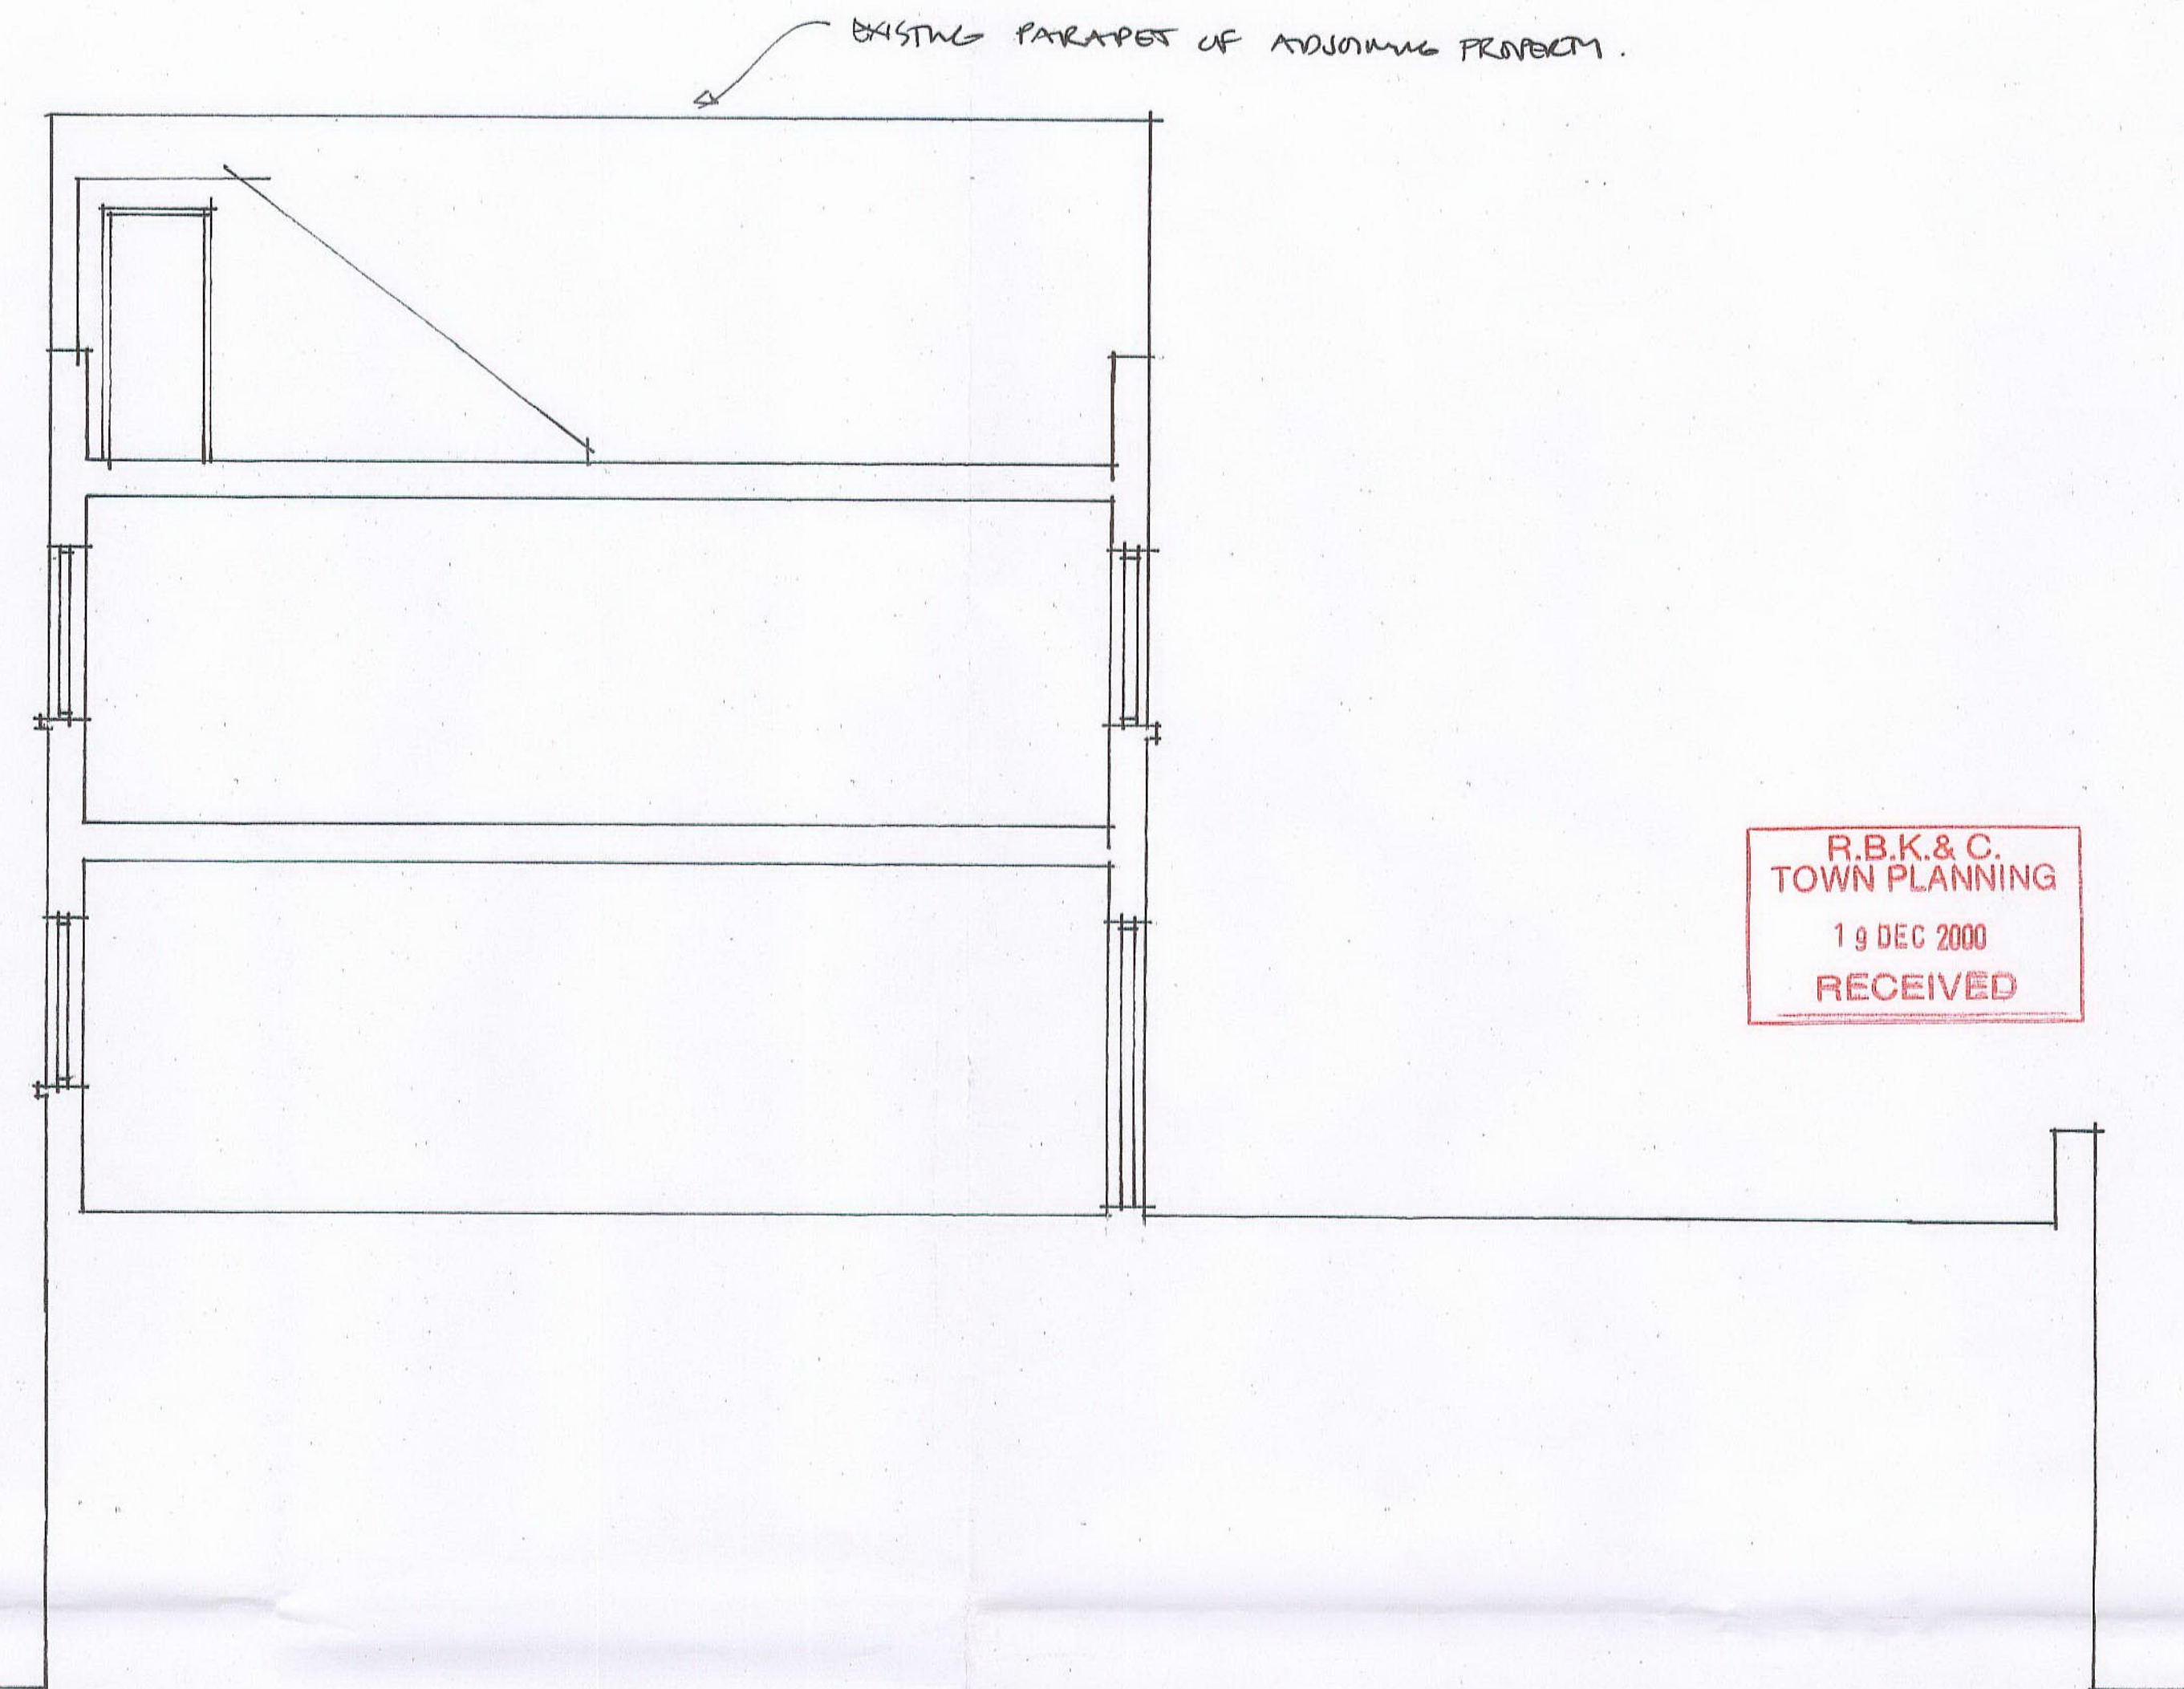


SECTION AS EXISTING.

R.B.K. & C.  
TOWN PLANNING  
19 DEC 2000  
RECEIVED


PP002912

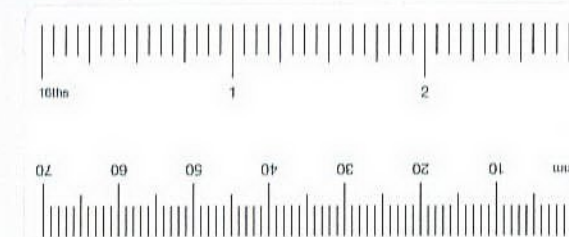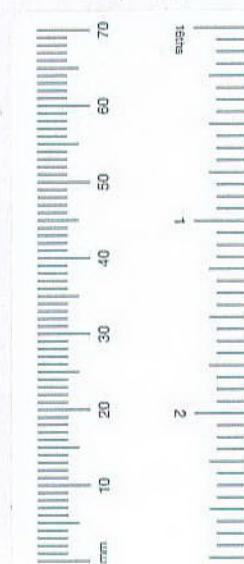


JOB. 109 X CLARENDAW RD LONDON W11 4JG  
 CLIENT. C. STEVENSON.  
 DRAW. PLANS SECTIONS AS EXISTING  
 DRGN<sup>o</sup> 105/01  
 SCALE 1:50.

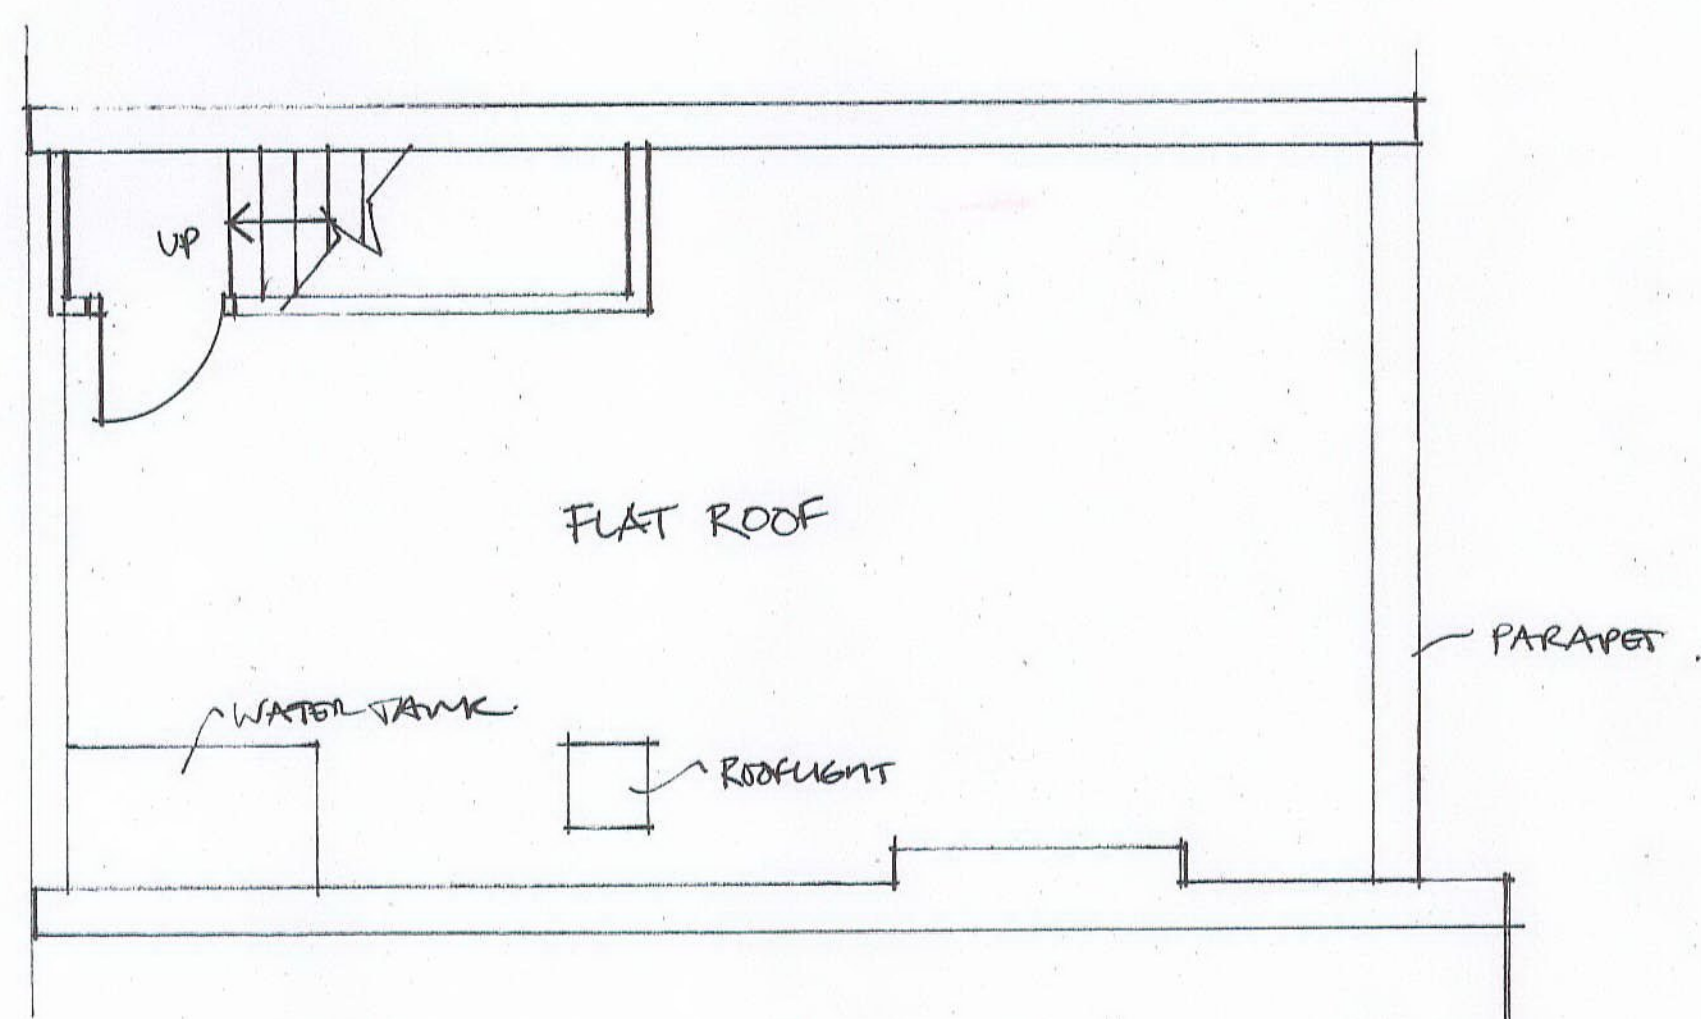


ROOF PLAN EXISTING.

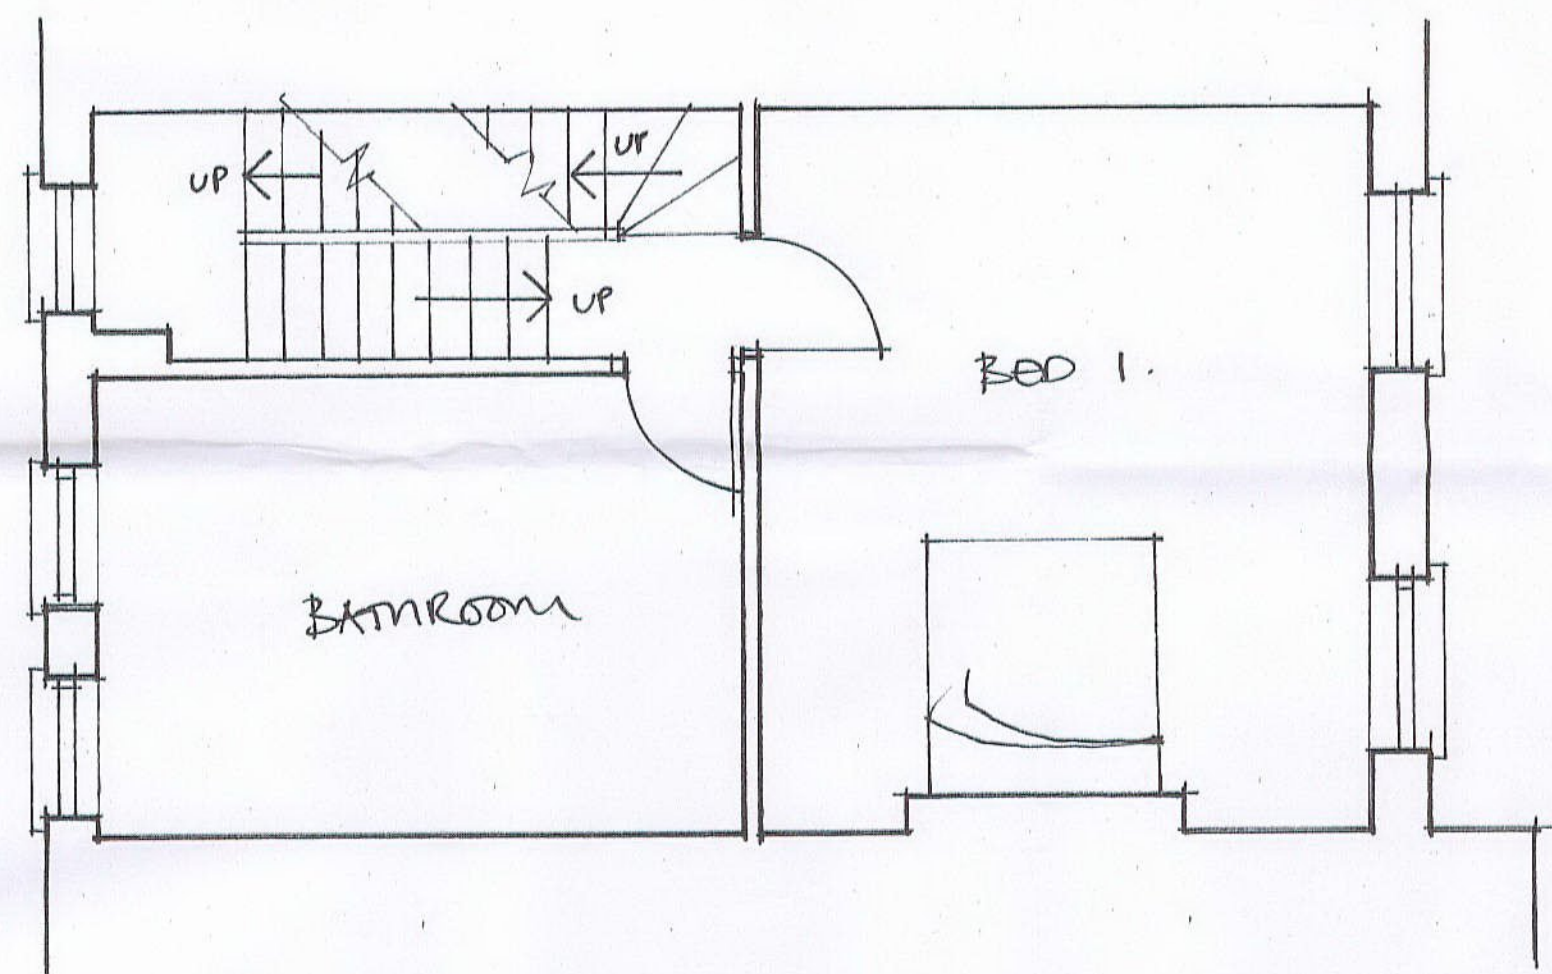


SECOND FLOOR EXISTING.

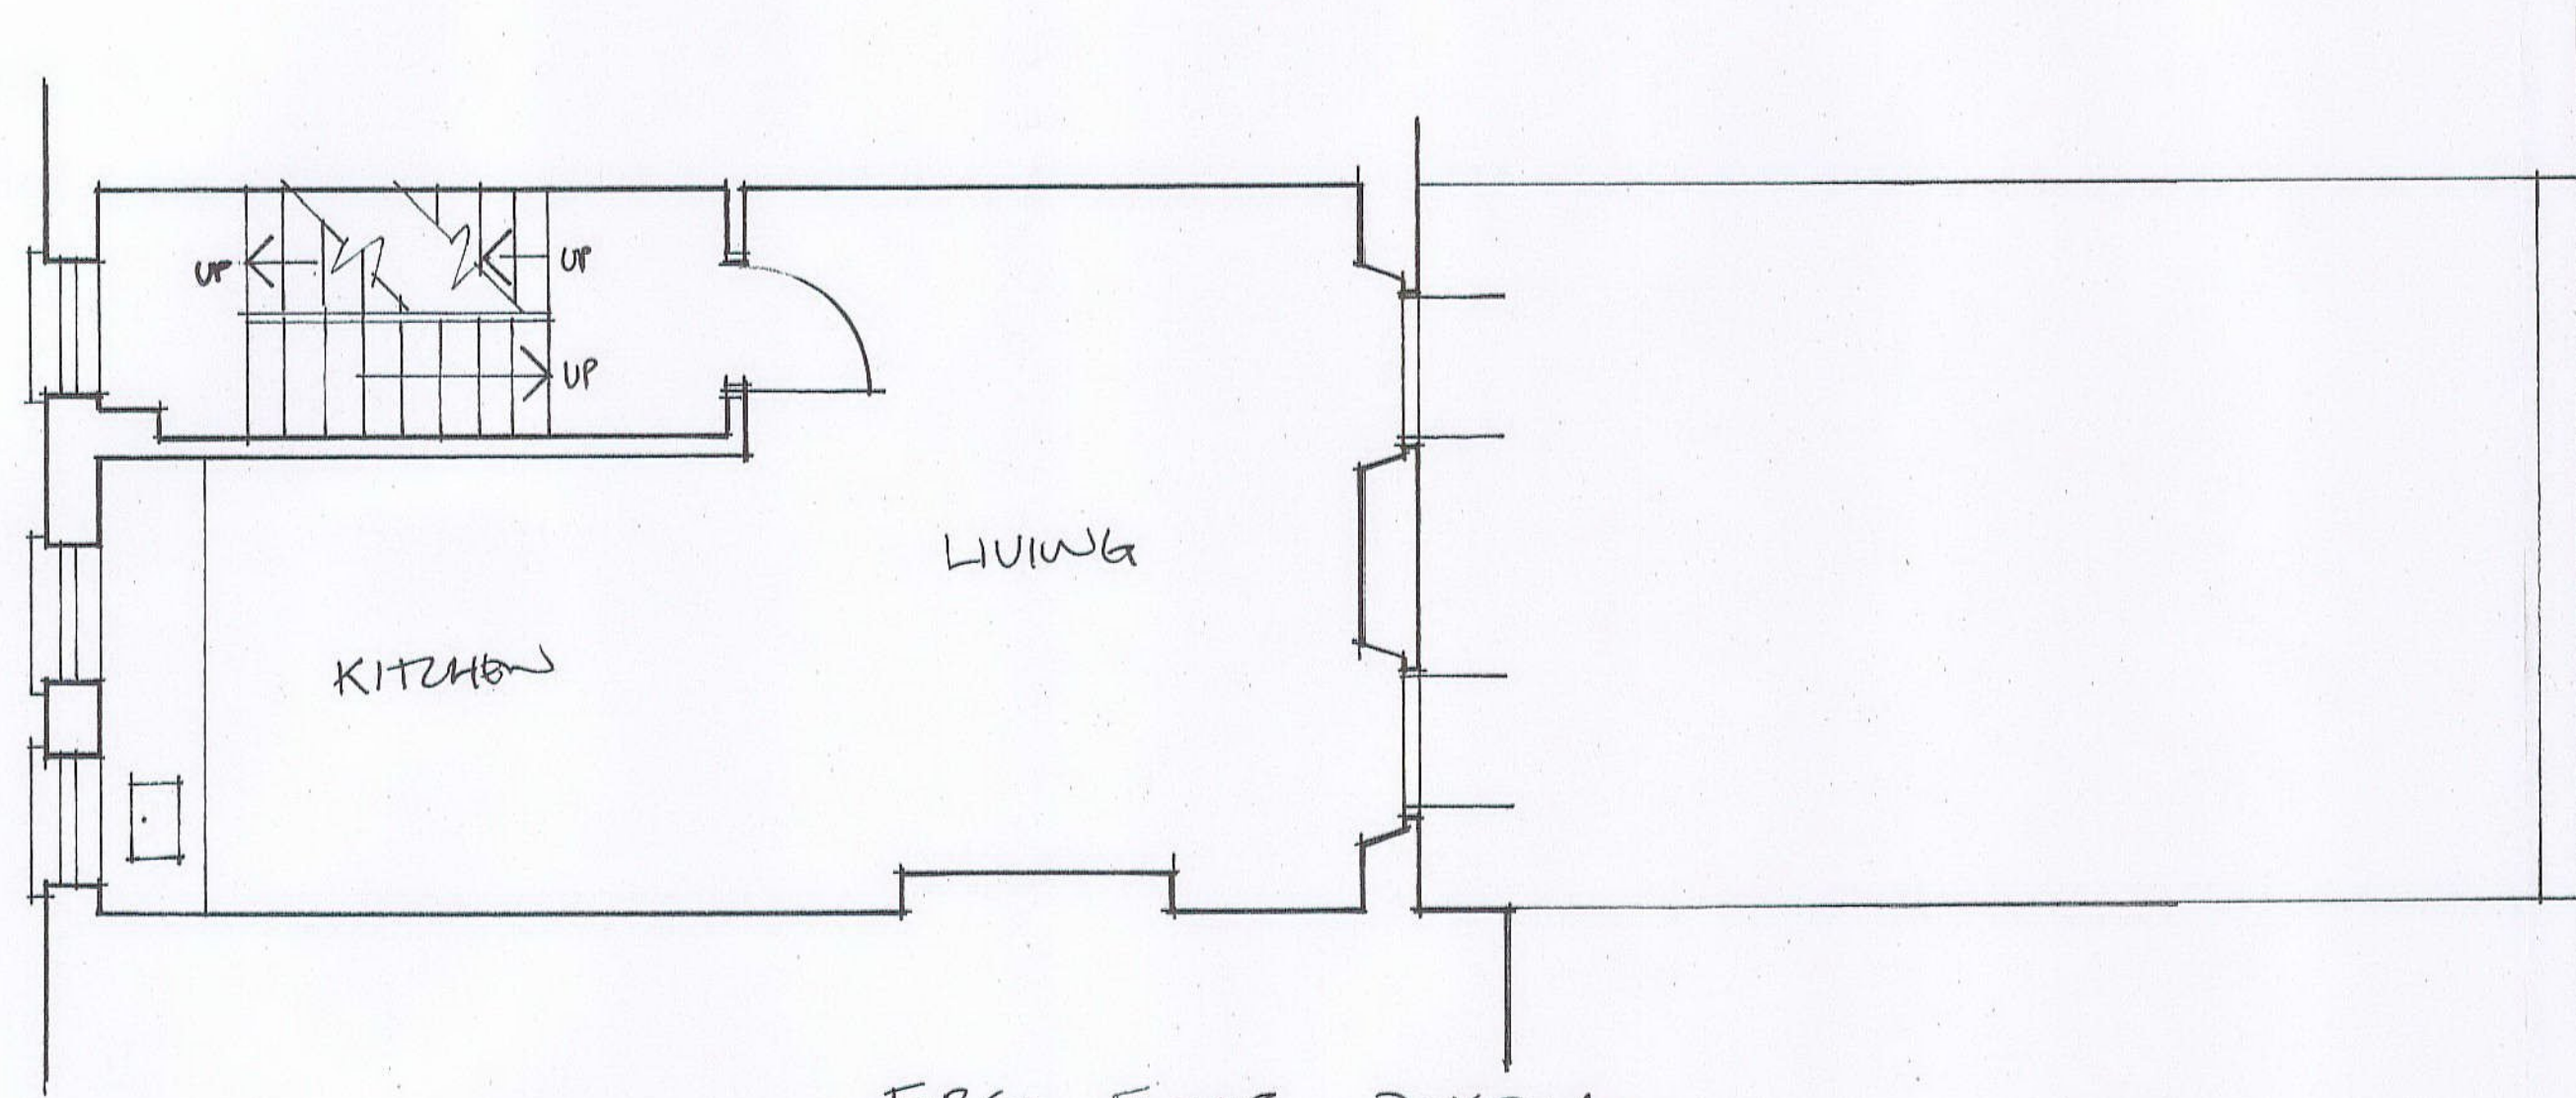

FIRST FLOOR EXISTING.

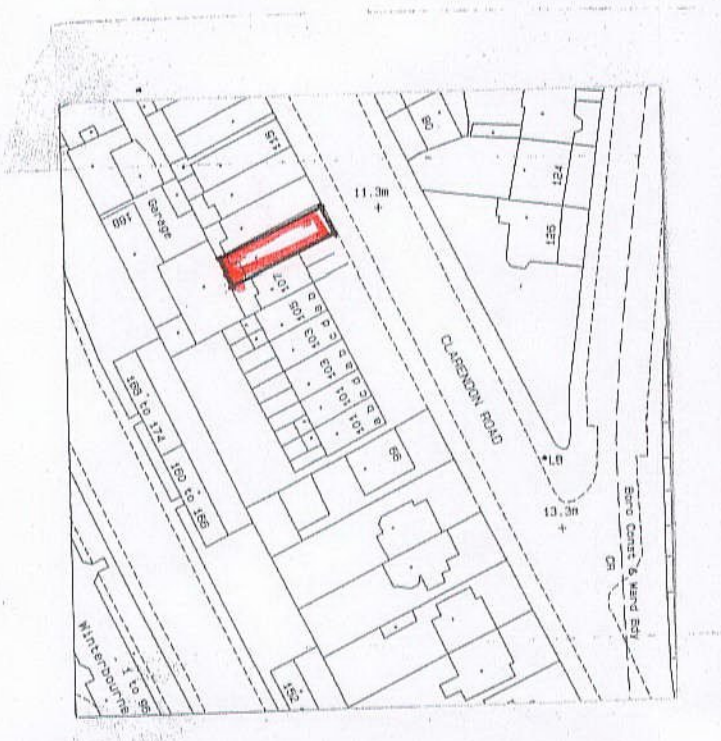

LOCATION PLAN 1:1250

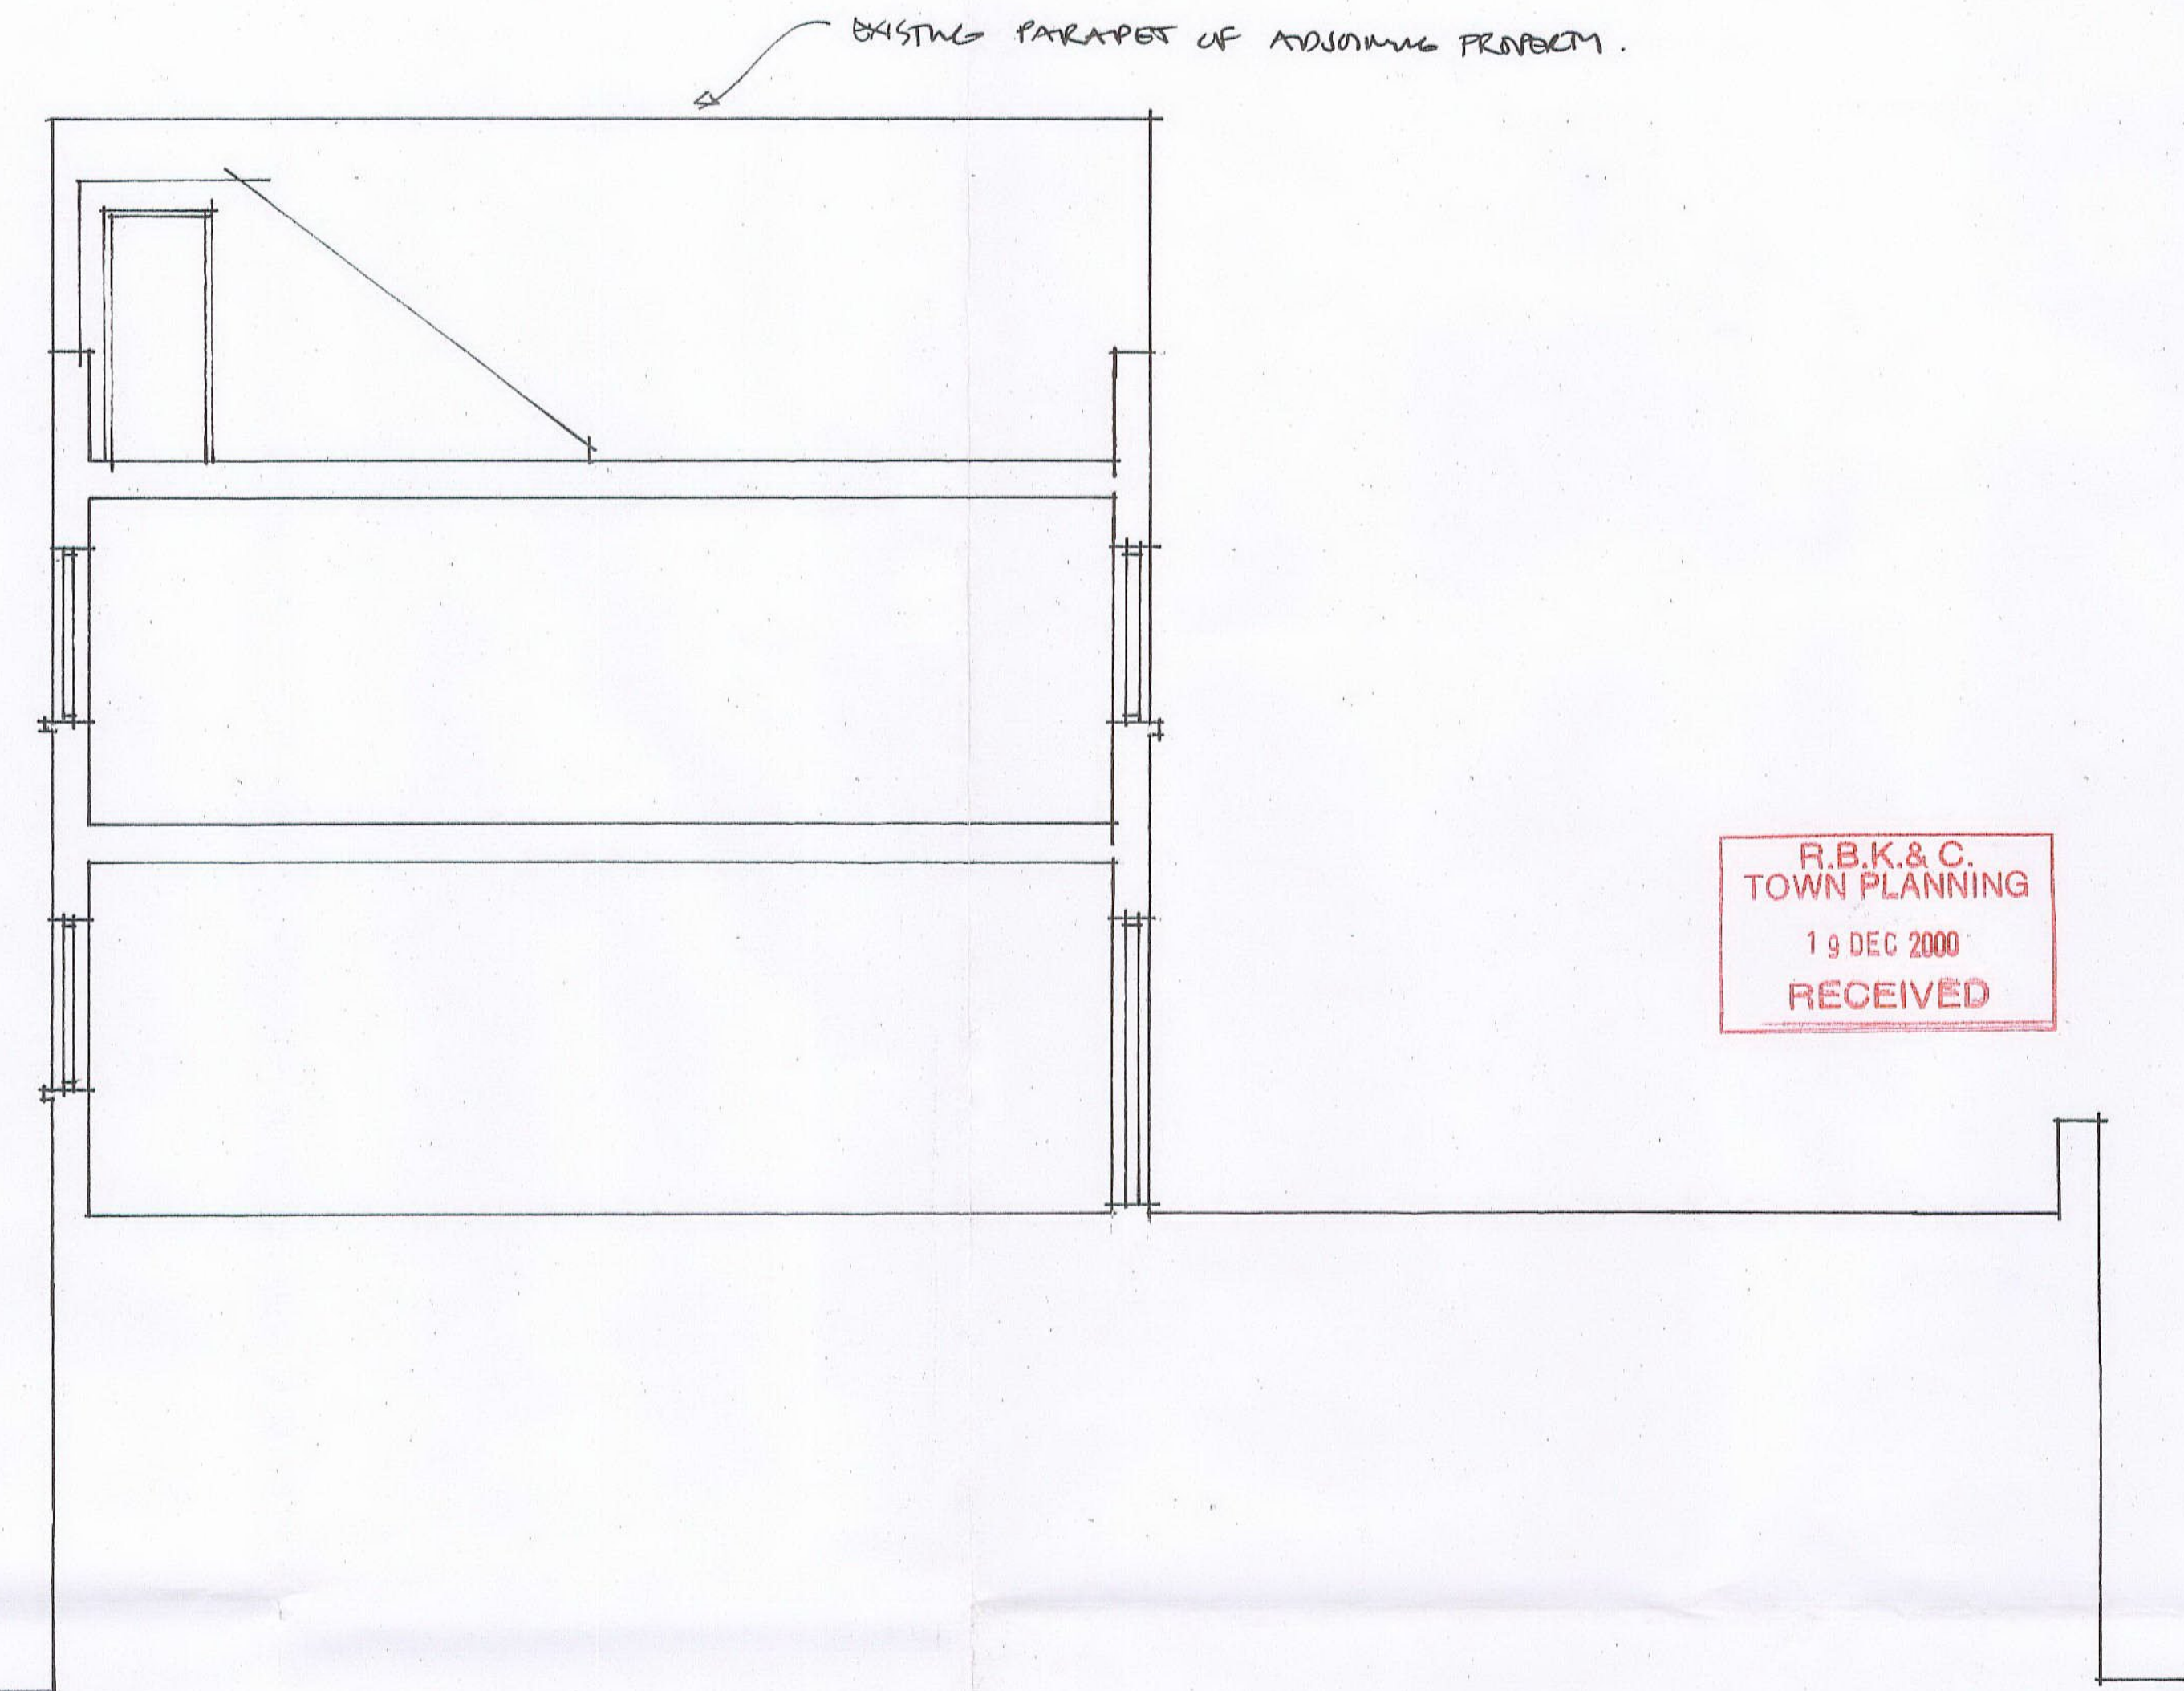



SECTION AS EXISTING.


R.B.K. & C.  
TOWN PLANNING  
19 DEC 2000  
RECEIVED

PP002912

DELEGATED  
/ PAVAL  
27 FEB 2001


Job. 109 X CLARENDON RD LONDON W11 4JG  
 CLIENT C. STEVENSON.  
 DRWG. PLANS SECTIONS AS EXISTING  
 DRWG<sup>o</sup> 105/01  
 SCALE 1:50.

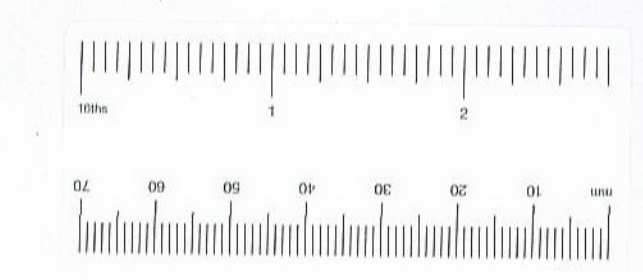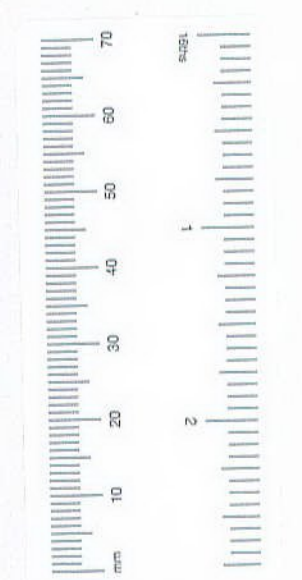

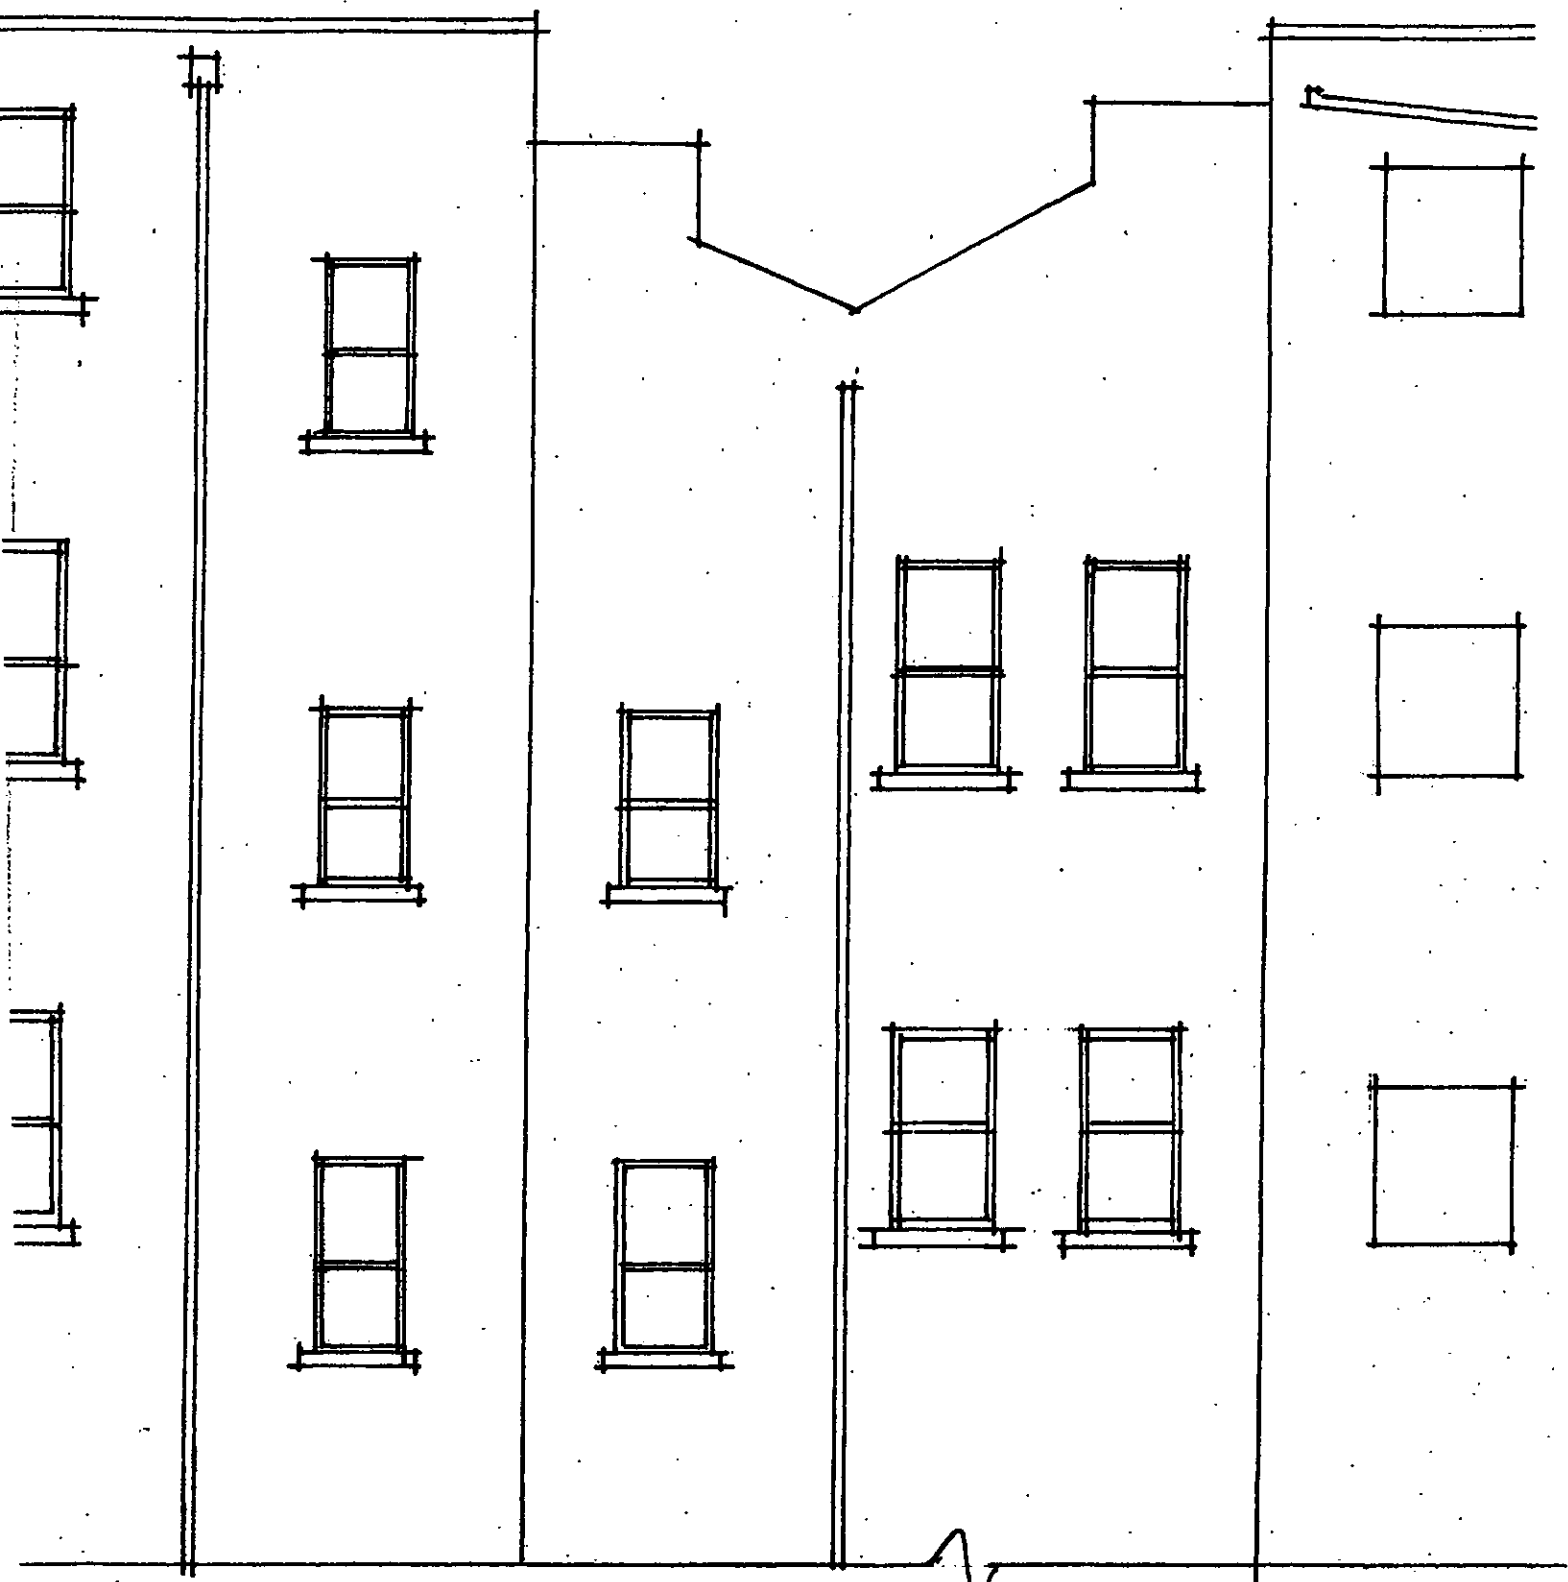

EXISTING REAR ELEVATION

EX DIR	HDC	TP	CAC	AD	CLU	AO AK
R.B.	- 5 DEC 2002				PLANNING	
K.C.	N	C	SW	SE	APP	IO REC
				ARB	PLN	DES FEES

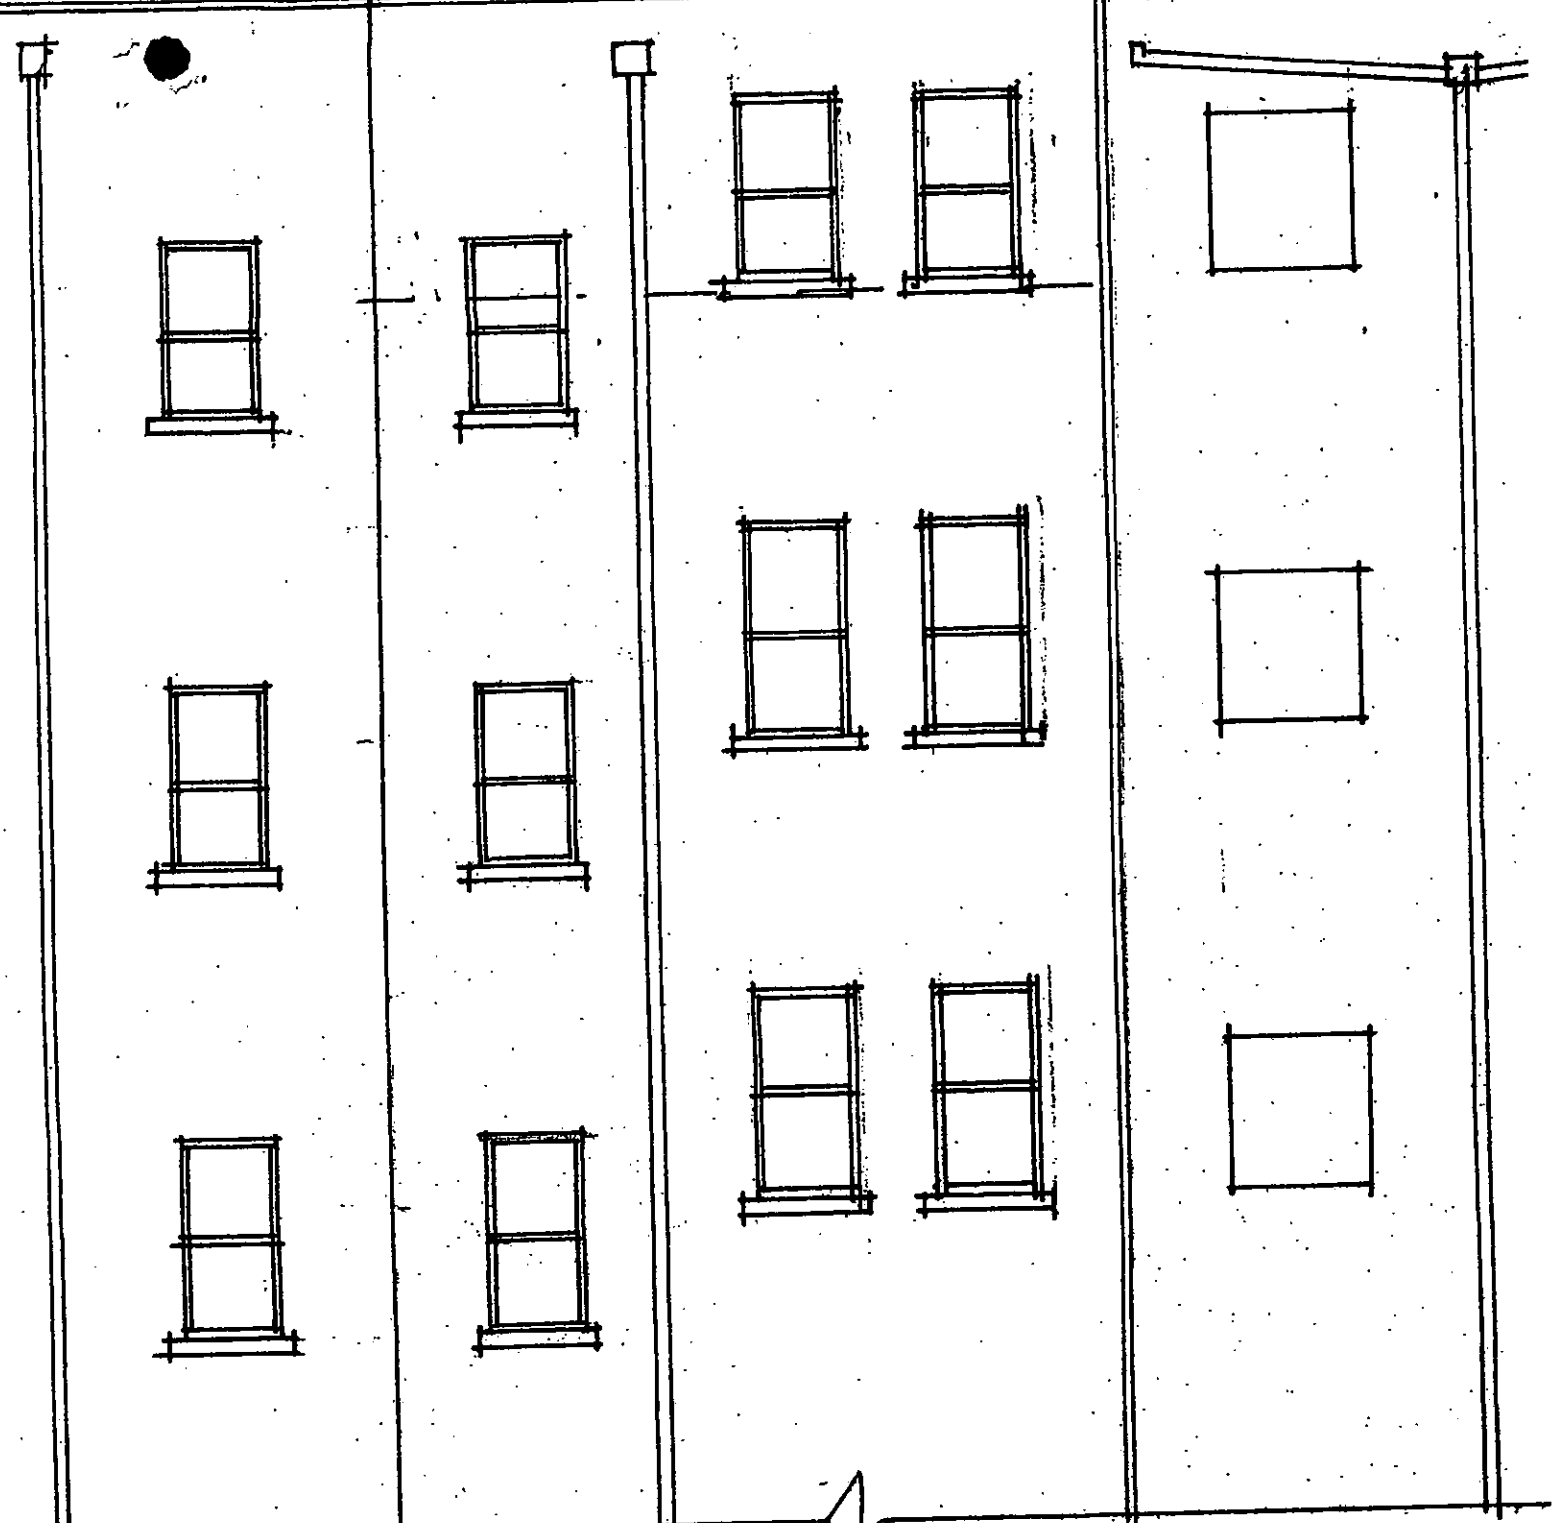


Proposed  
(Approved)

REAR ELEVATION P

JOB. 109 A CLAREN  
 CLIENT C. STEVENSON  
 DRAWG ELEVATIONS A  
 DRAWG NO 105/03  
 SCALE 1:50

EX DIR	HDC	TP	CAC	AD	CLU	AO
R.B.	- 5 DEC 2002				PLANNING	AK
K.C.						
N	C	SW	SE	APP	IO	REC
			ARB	FPLN	DES	FEE



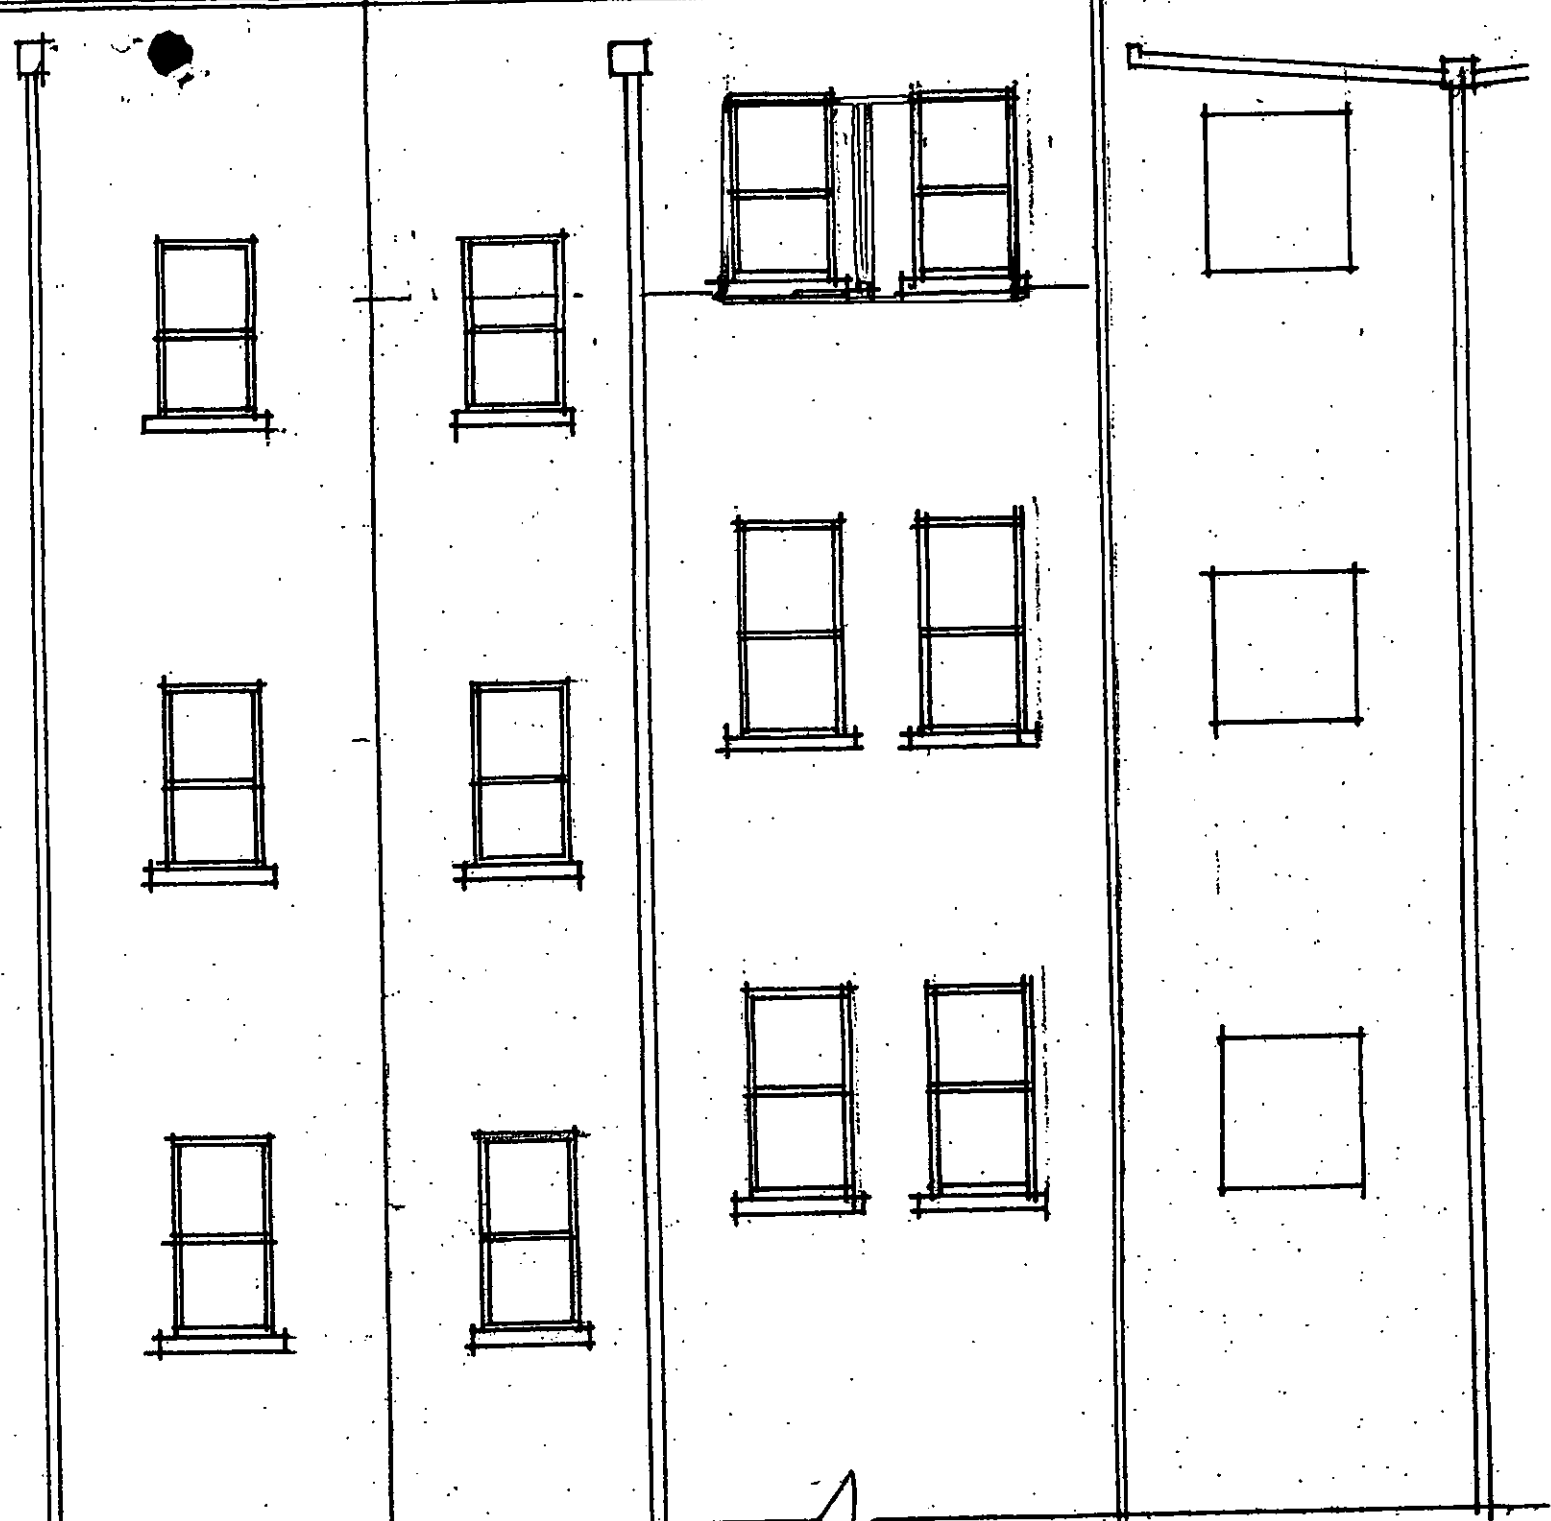

PROPOSED

REAR ELEVATION PA

JOB. 109 A CLAREN  
 CLIENT C. STEVENSON  
 DRWG ELEVATIONS A.  
 DRWG NO 105/03  
 SCALE 1:50

EX DIR	HDC	TP	CAC	AD	CLU	AO AK
R.B.	5 DEC 2002				PLANNING	
K.C.	N	C	SW	SE	APP	IO
			ARB	FPLN	DES	REC
						FEE