


**EXISTING SECTION** LOOKING TOWARD FRONT OF HOUSE

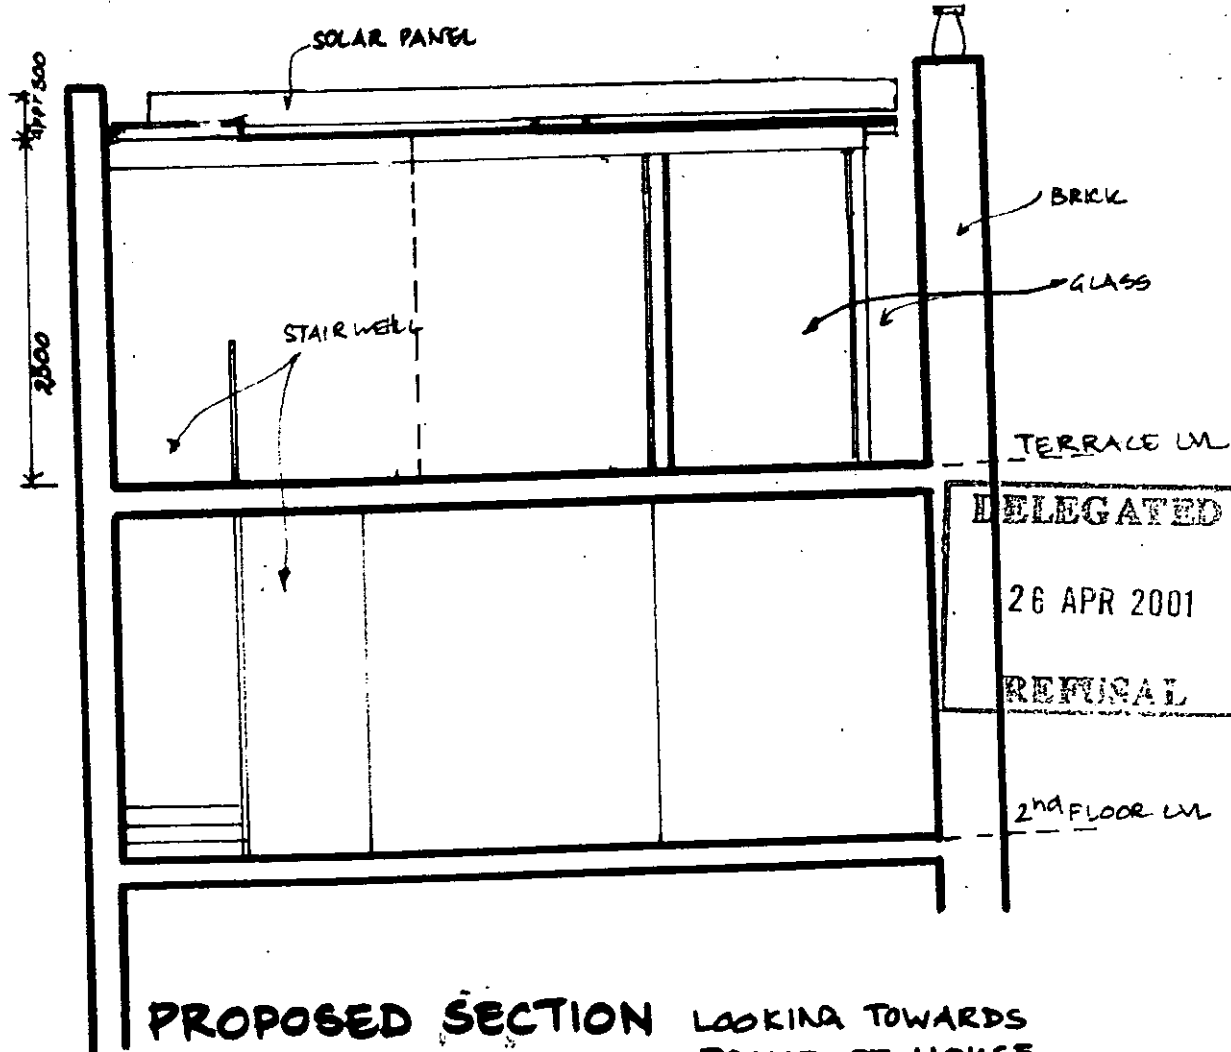

**PROPOSED SECTION** LOOKING TOWARDS FRONT OF HOUSE

**SEC-1 A**

Project

39, Holland Road  
London W14 8HU

Scale 1:50

Confirm all measurements ( in millimetres ) on site.

**Eco=logic**

19, Girdlers Road,  
London W14 0PS  
T/F 020 7603 5992

PP/00/2917/A

EXISTING KITCHEN FOR 2ND FLOOR FLAT

R.B.K. & C. TOWN PLANNING

12 MAR 2001

RECEIVED

TERRACE LVL

2ND FLOOR LVL

### EXISTING REAR ELEVATION (ALSO REFER TO PH2)

ELE 1 A

ANGLE TO BE DETERMINED AFTER SURVEY OF NEIGHBOURING PROPERTIES

SOLAR PANEL FOR DHW (PLANNING PERMISSION NOT REQUIRED UNDER DELEGATED GUIDELINES)

GLAZING TO COMPLY WITH REGULATIONS

Project

Scale 1:50

(in millimetres) on site


39, Holland Road London W14 8HJ

Eco=logic

19, Girdlers Road, London W14 0PS T/F: 020 7603 5992

### PROPOSED REAR ELEVATION (ALSO REFER TO PH 2)


PP/00/2917/A

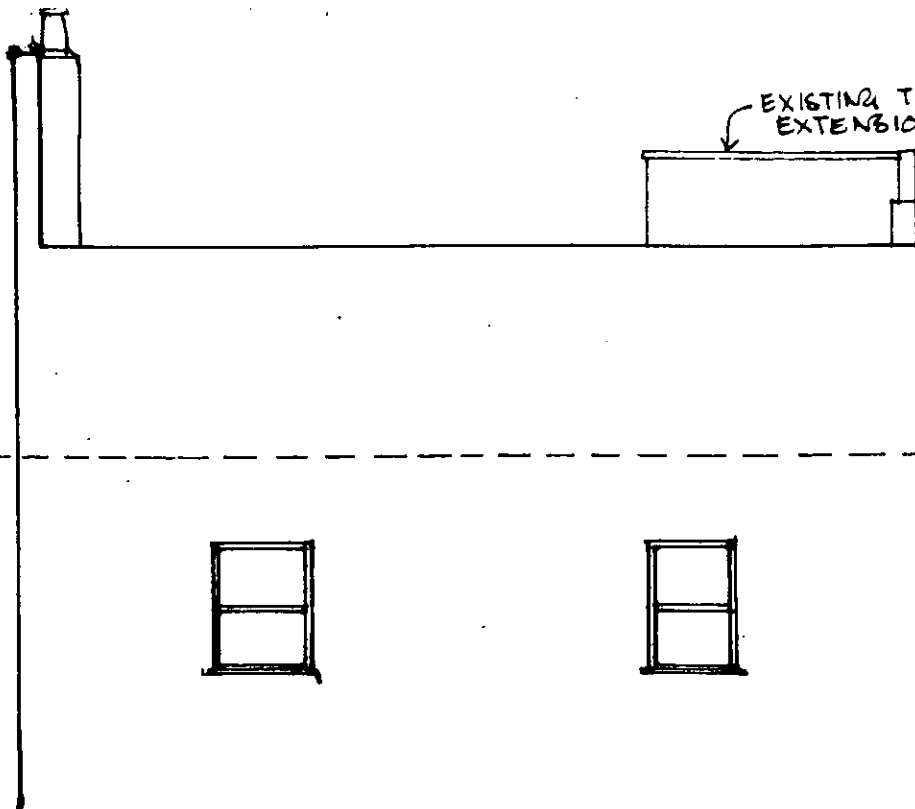

**R.B.K. & C.**  
**TOWN PLANNING**  
 17 MAR 2001  
**RECEIVED**

**EXISTING FRONT ELEVATION (ALSO REFER TO GSE1)**

SECOND FLOOR LEVEL

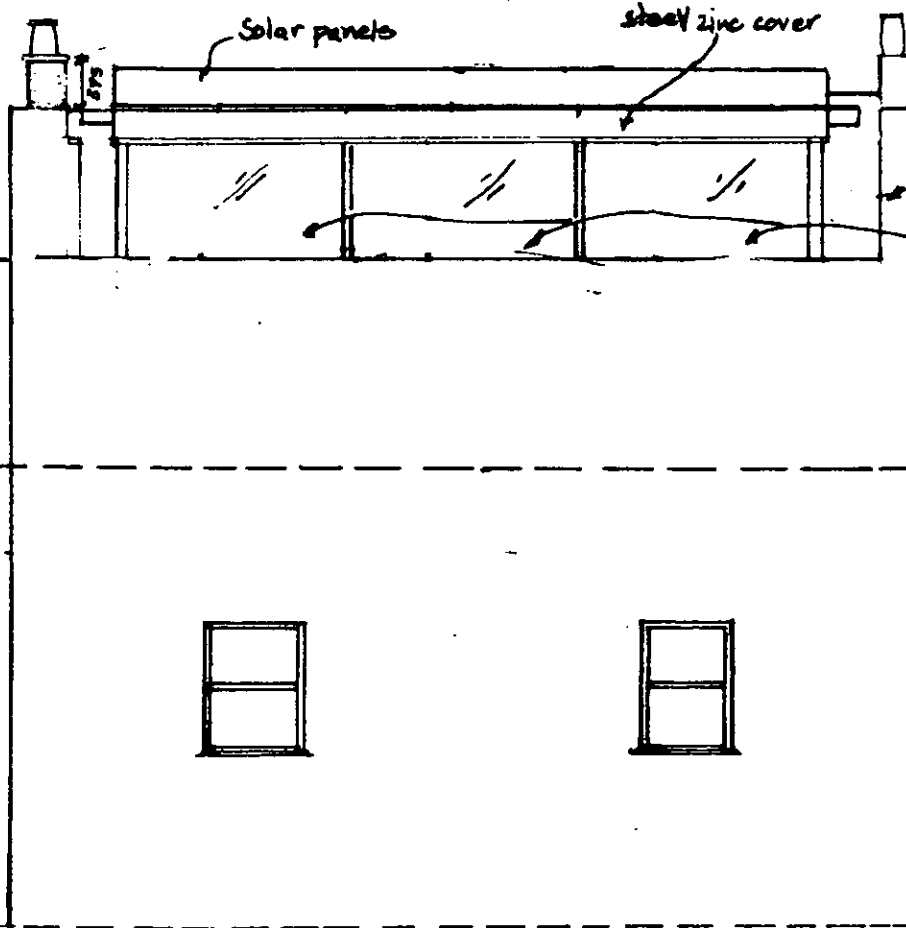

**DELEGATED**  
 26 APR 2001  
**REFUSAL**

solid brick wall

glass

TERRACE LEVEL

SECOND FLOOR LEVEL

*PP/00/2917/A*

**PROPOSED FRONT ELEVATION (ALSO REFER TO GSE-1)**

Confirm all measurements ( in millimetres ) on site.

Scale 1:50


Project

**ELE 2A**

**Eco=logic**  
 19, Girdlers Road,  
 London W14 0PS  
 T/F-020 7603 5992

39, Holland Road  
 London W14 8HJ

NO 37

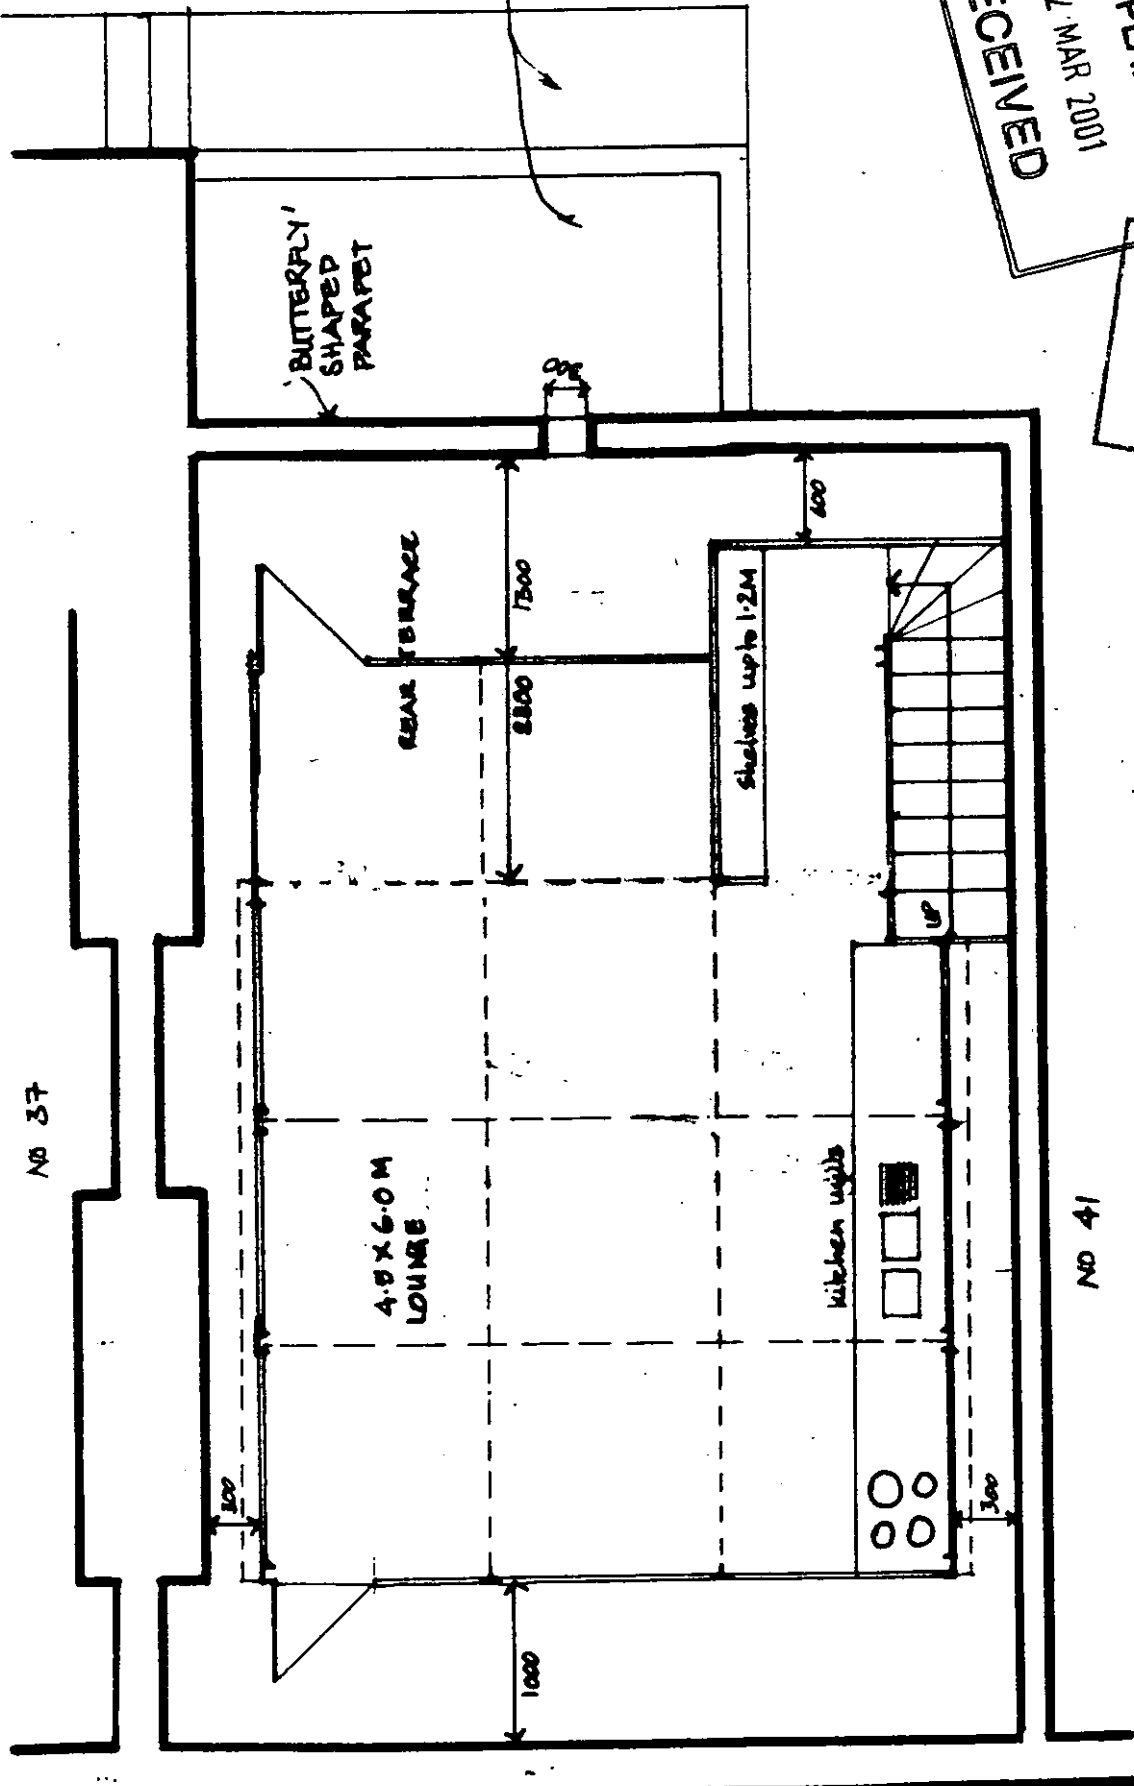

ROOF OF PROPOSED SECOND FLOOR EXTENSION

'BUTTERFLY SHAPED PARAPET'

REAR TERRACE

4.9 X 6.0 M LOUNGE

Staircase upto 1.2M

Kitchen upto

NO 41

RECEIVED  
 17. MAR 2001  
 TOWN PLANNING  
 R.B.K. & C.

DELEGATED  
 26 APR 2001  
 REFUSED

Project

Scale 1:50

Confirm all measurements ( in millimetres ) on site.


39, Holland Road  
London W14 8HU

**Eco=logic**  
 19, Girdlers Road,  
 London W14 0PS  
 T/F: 020 7603 5992

# PP2- PROPOSED TERRACE LEVEL EXTENSION

A

PP/00/2917/A

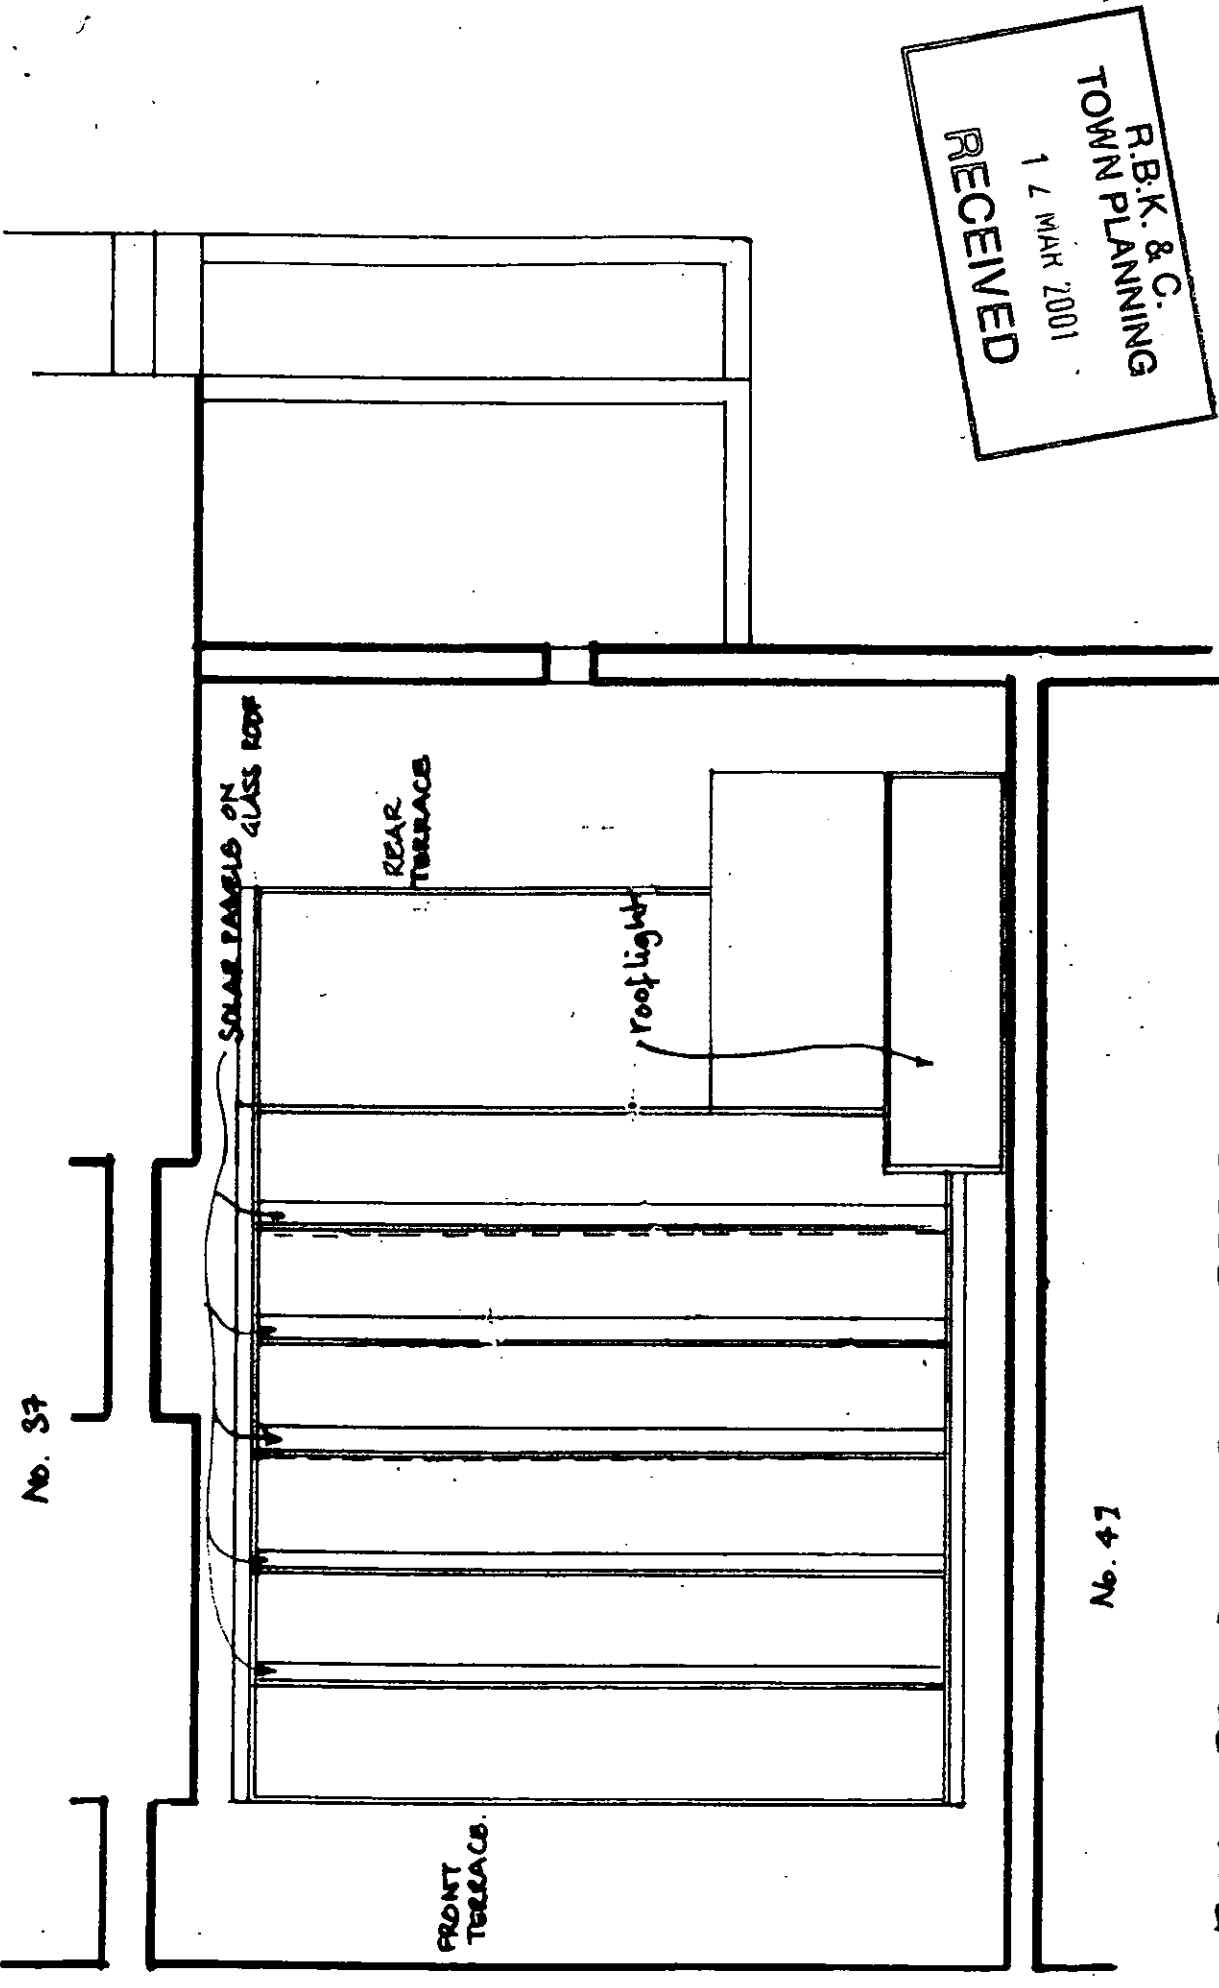

No. 37

No. 47

HOLLAND ROAD BELOW

RECEIVED  
 17 MAR 2001  
 R.B.K. & C.  
 TOWN PLANNING

**RP1 - PROPOSED ROOF TERRACE PLAN**

DELEGATED  
 26 APR 2001  
 REFUSAL

Do not scale off drawing - check on site. All measurements in mm 1:50

eco=logic  
 Chartered Architects

19, Girdlers Road  
 West Kensington  
 London W14 0PS  
 Tel/fax: 020 7603 5992

PP/00/297/A

R.B.K. & C.  
TOWN PLANNING  
19 DEC 2000  
RECEIVED

Eco=logic  
19, Girdlers Road,  
London W14 0PS  
T/F 020 7603 5992


39, Holland Road,  
London W14 8HJ

**EXP1 - EXISTING 2nd FLOOR**

Confirm all measurements (in millimetres) on site.

Scale 1:50


Project

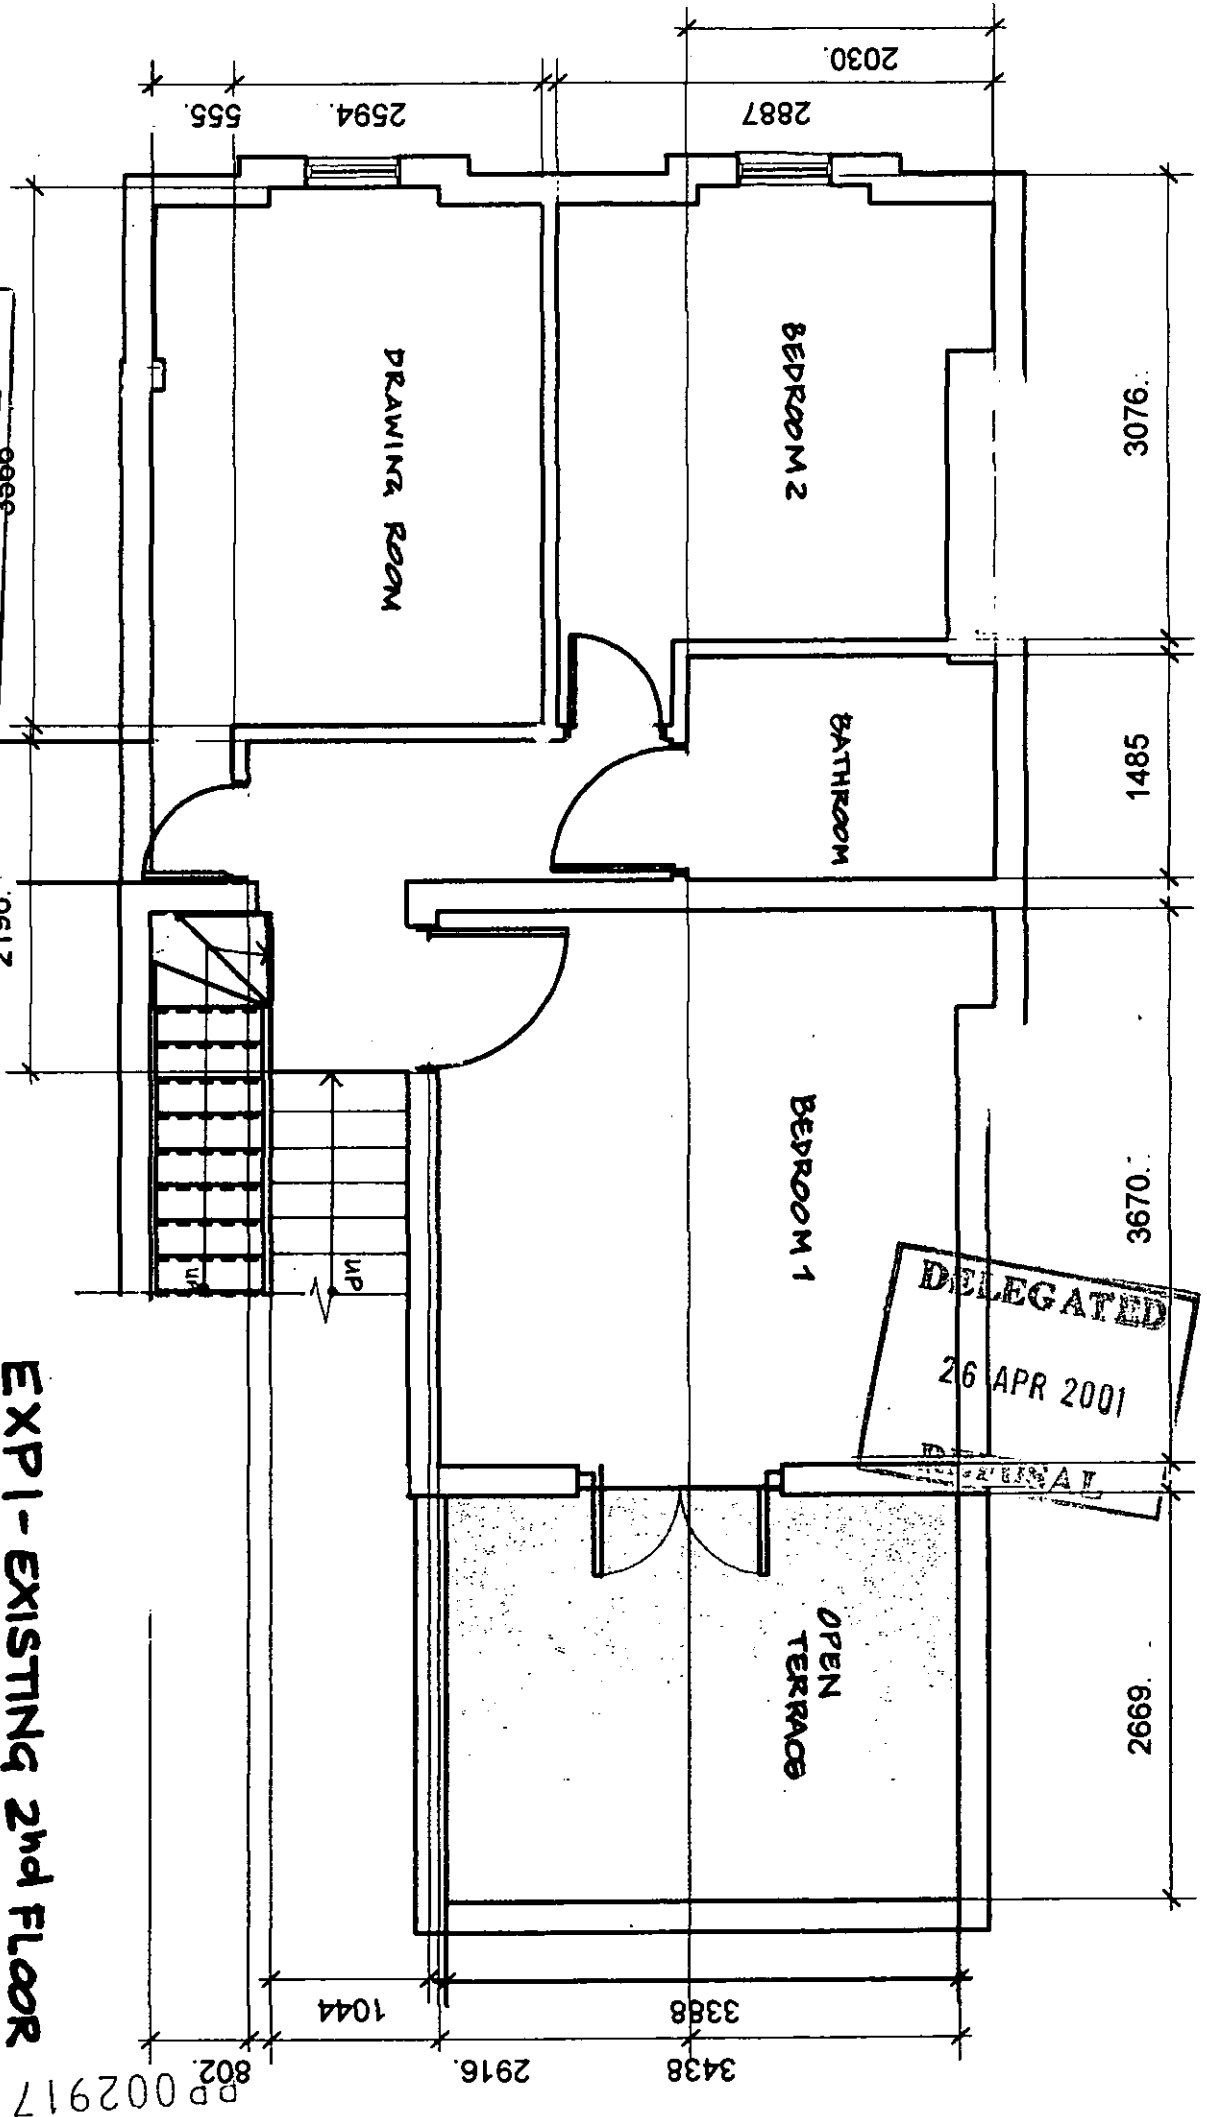

DELEGATED  
26 APR 2001  
ORIGINAL

PP 002917

PP002917

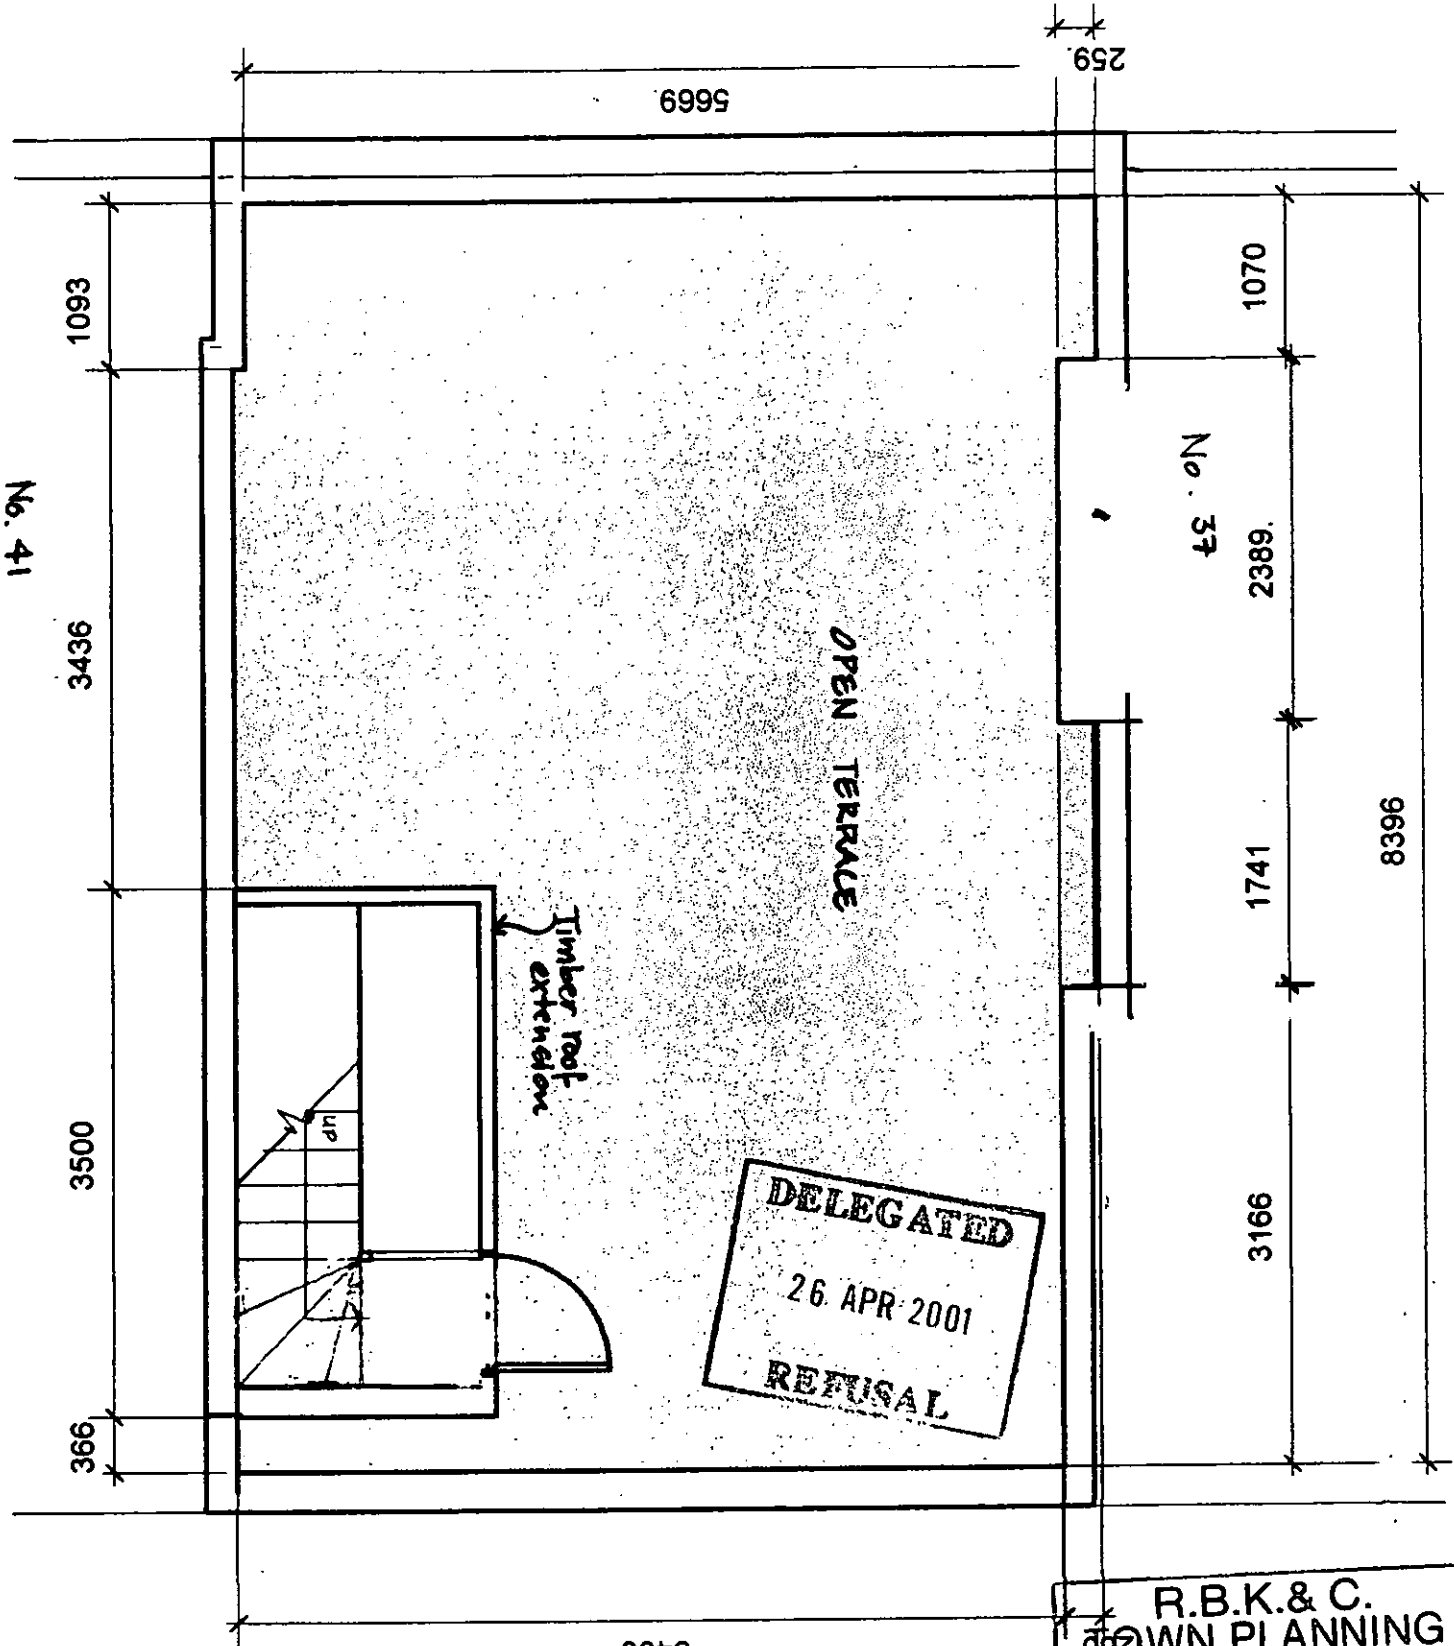

**DELEGATED**  
 26 APR 2001  
**REFUSAL**

**R.B.K. & C.**  
**TOWN PLANNING**  
 19 DEC 2000  
**RECEIVED.**

**ERP - EXISTING ROOF PLAN**


Confirm all measurements ( in millimetres ) on site.

Scale 1:50

Project

**Eco=logic**  
 19, Girdlers Road,  
 London W14 0PS  
 T/F 020 7603 5992

39, Holland Road  
 London W14 8HJ

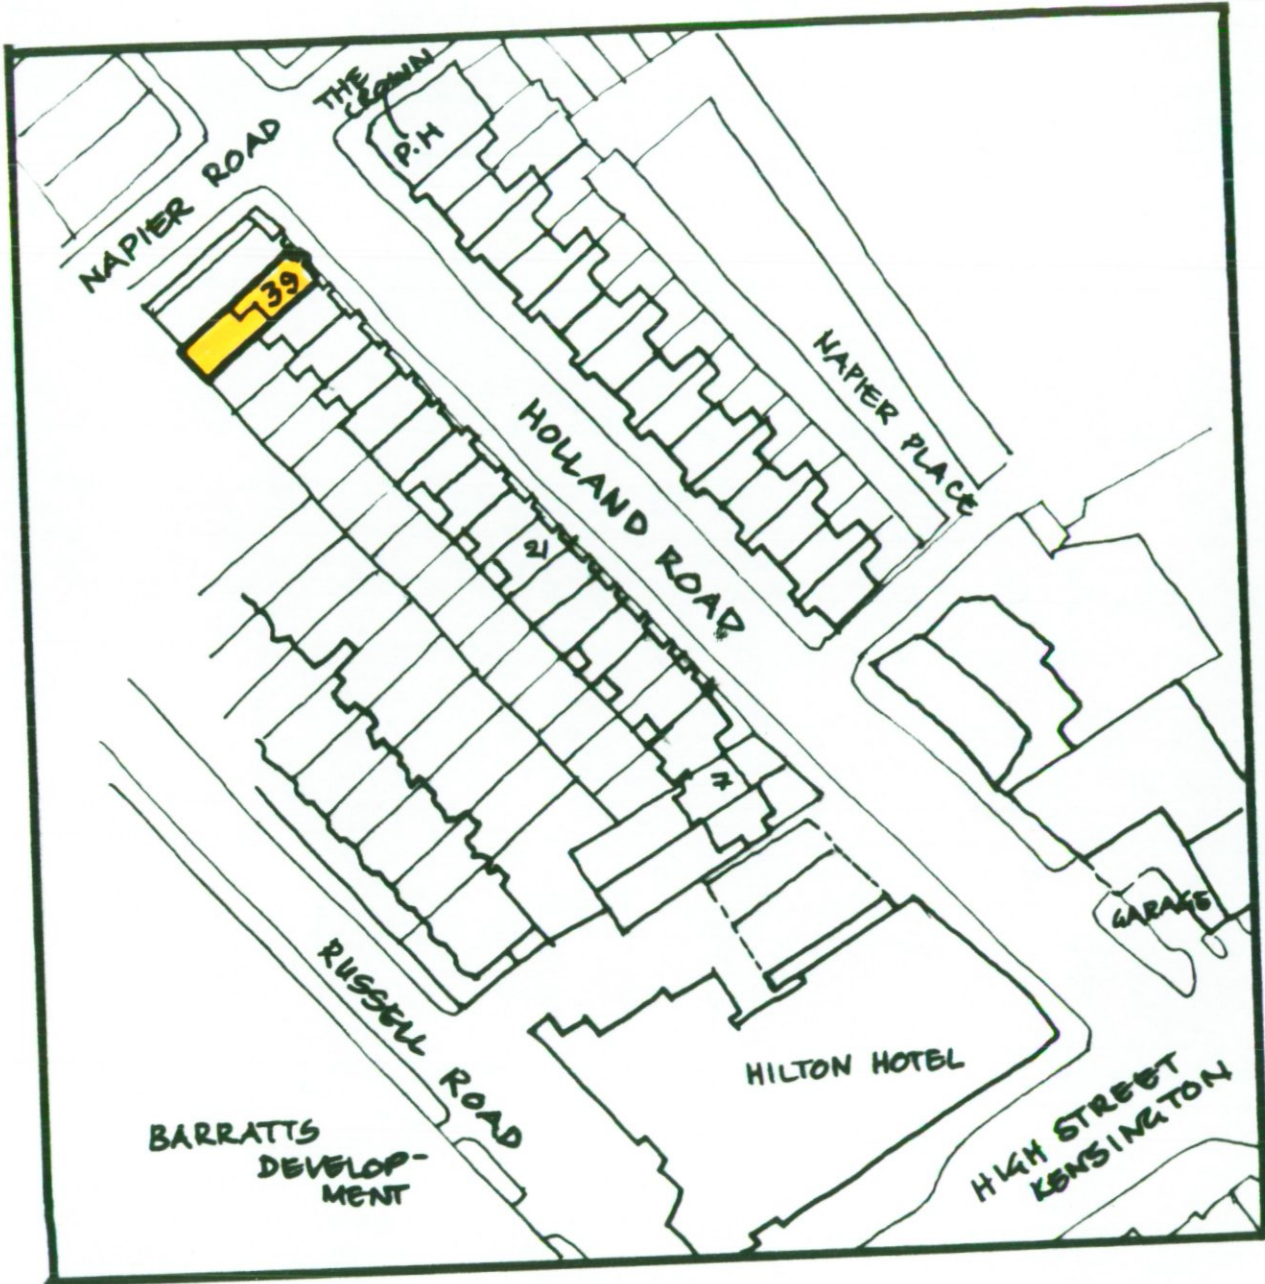

# SPL 1 SITE LOCATION PLAN 1:1250

(REFER TO ENC. LETTER FOR INFORMATION)

R.B.K.& C.  
TOWN PLANNING  
19 DEC 2000  
RECEIVED

DELEGATED  
26 APR 2001  
REFUSAL

Confirm all measurements ( in millimetres ) on site.

**Eco=logic**  
19, Girdlers Road,  
London W14 0PS  
T/F 020 7603 5992

Project  
39, Holland Road  
London W14 8HJ



No. 37

1.15 OR  
2M HIGH  
BRICK WALL

OPEN TERRACE

BEDROOM / LOUNGE

FRONT  
OPEN  
SPACE

JETS  
ERS  
TCE

glass sliding folding doors

BATHROOM

UP

R.B.K. & C.  
TOWN PLANNING  
19 DEC 2000  
RECEIVED

No. 41

# PP2 - PROPOSED TERRACE ROOF LVL EXTENSION


Confirm all measurements ( in millimetres ) on site.

Scale 1:50

Project

Eco=logic  
19, Girdlers Road,  
London W14 0PS  
T/F 020 7603 5992

39, Holland Road  
London W14 8HJ

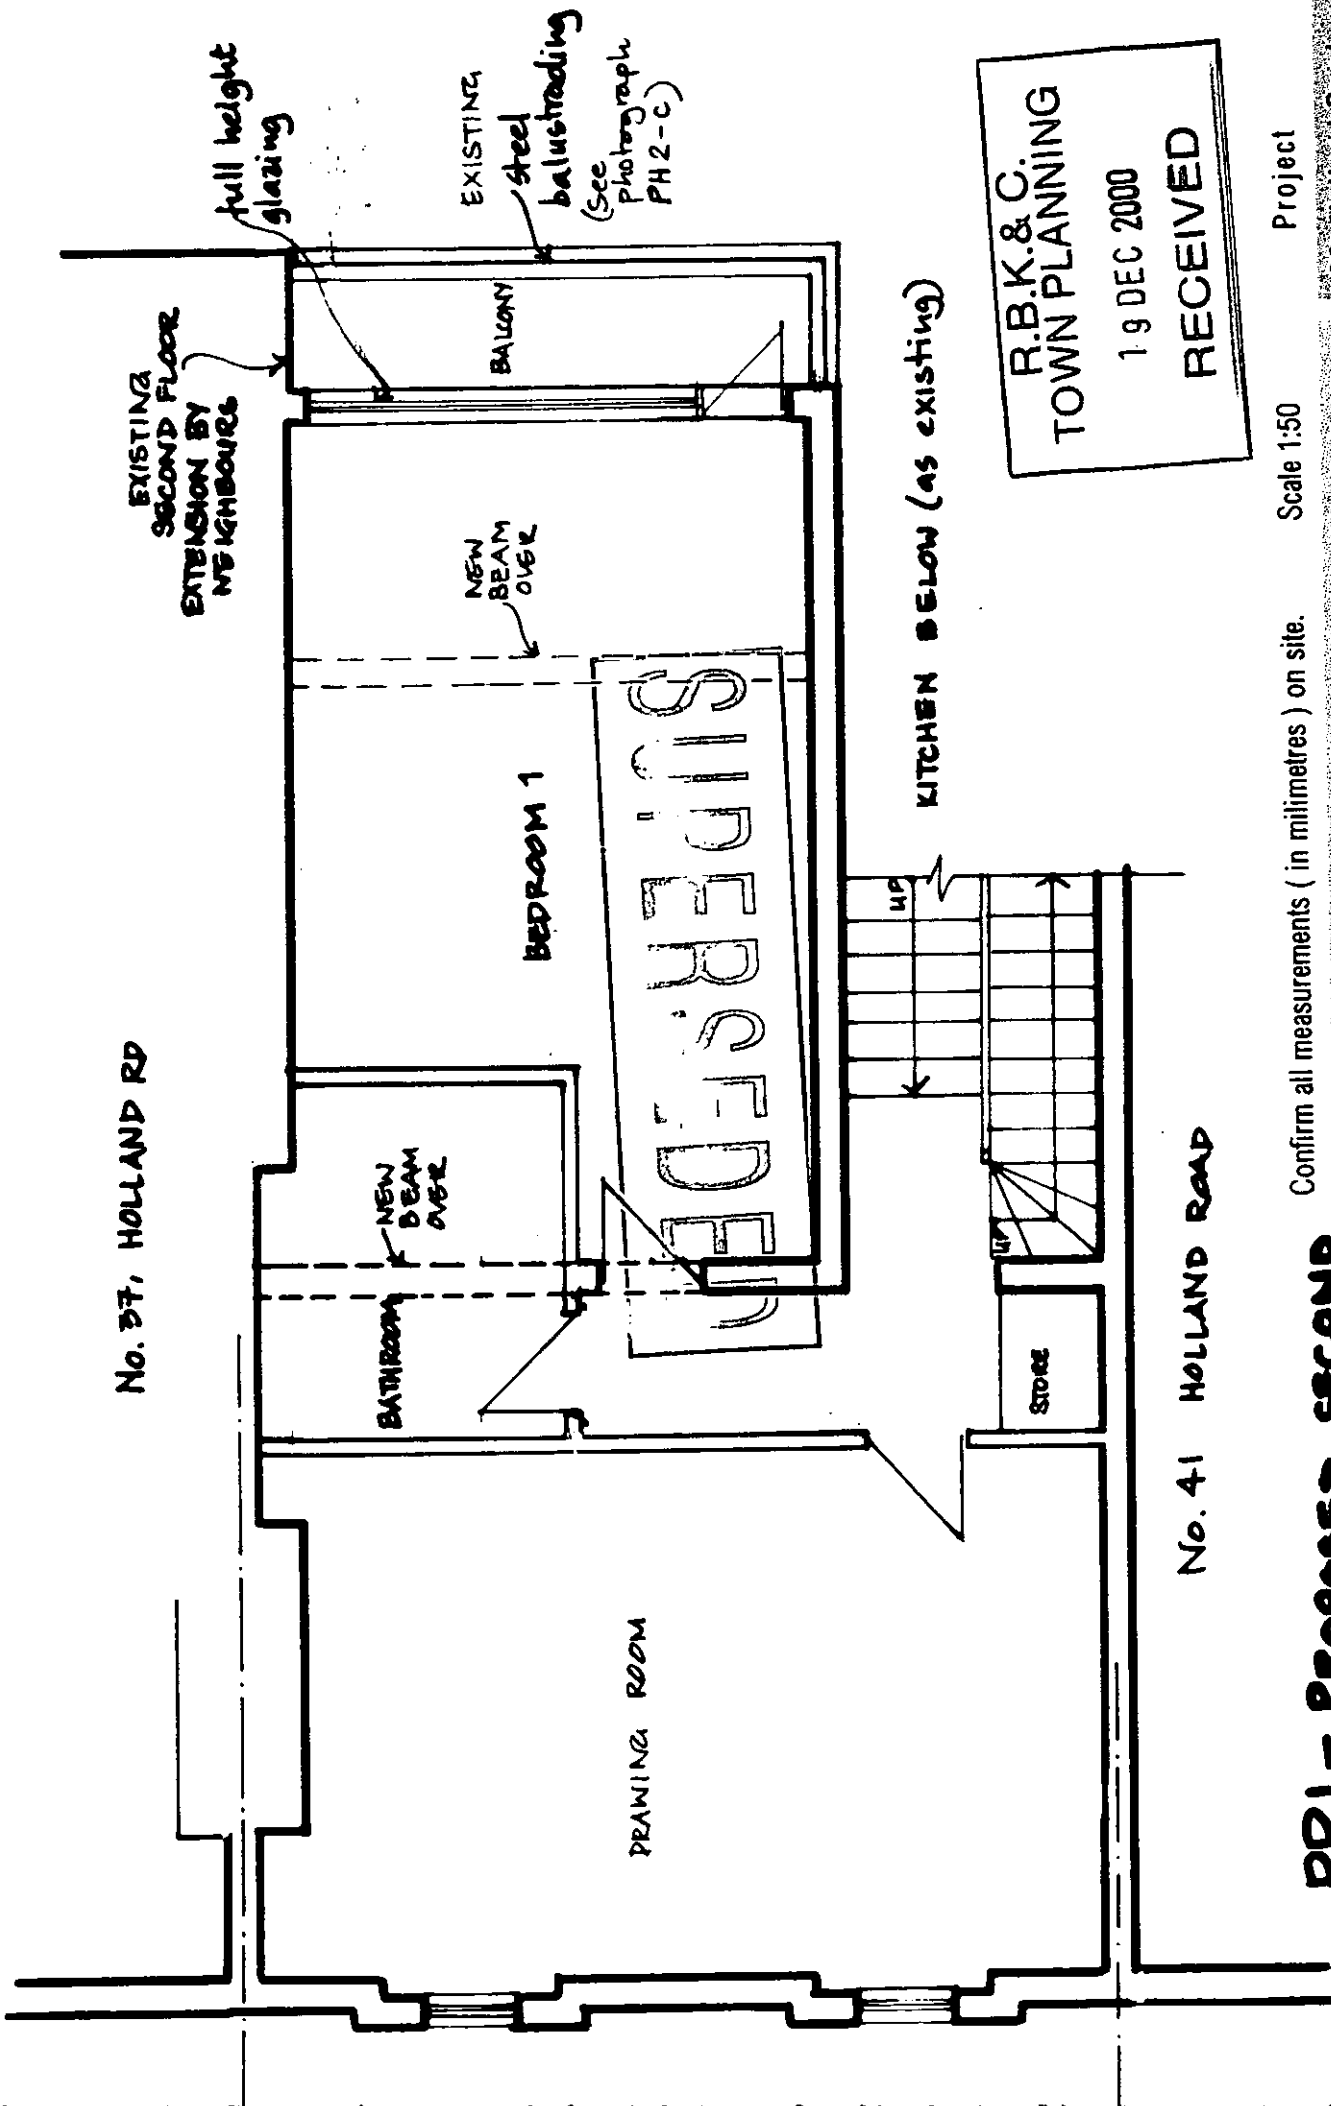

R.B.K.&C.  
TOWN PLANNING  
19 DEC 2000  
RECEIVED

Project

Scale 1:50

Confirm all measurements ( in millimetres ) on site.


**Eco=logic**  
19, Girdlers Road,  
London W14 0PS  
T/F 020 7603 5992

39, Holland Road  
London W14 8HJ


**PP1 - PROPOSED SECOND FLOOR PLAN**

PP002917

R.B.K.& C.  
TOWN PLANNING  
19 DEC 2000  
RECEIVED

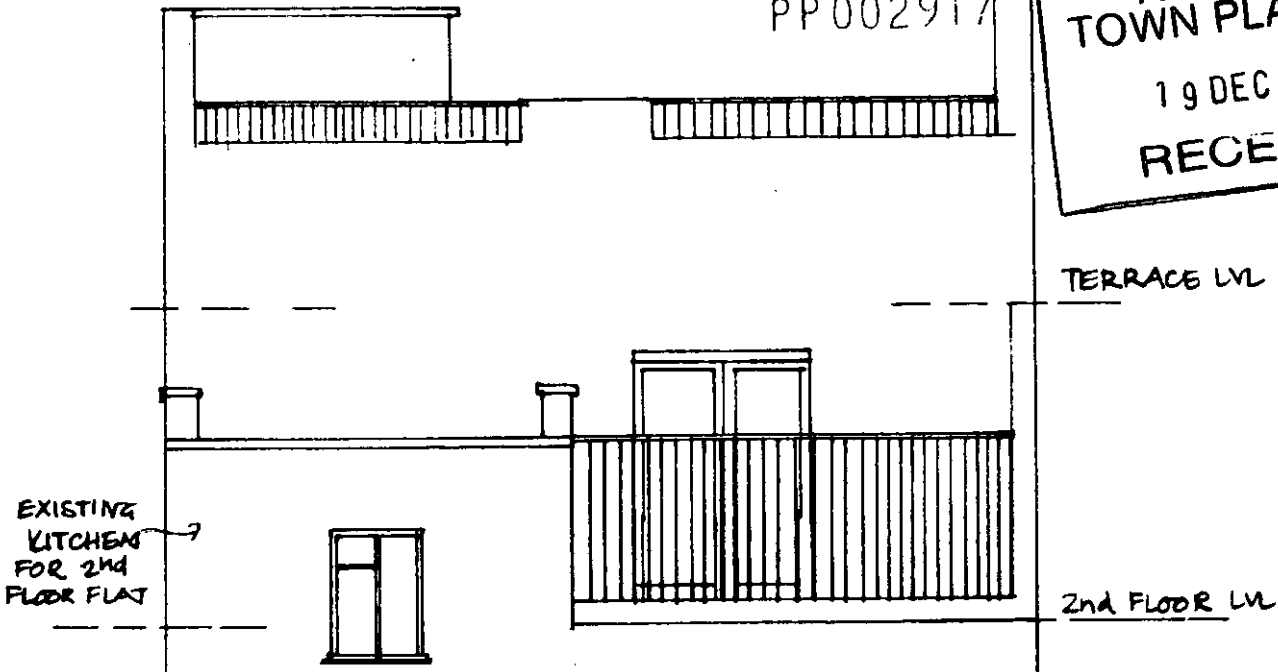

**EXISTING REAR ELEVATION (ALSO REFER TO PH2)**

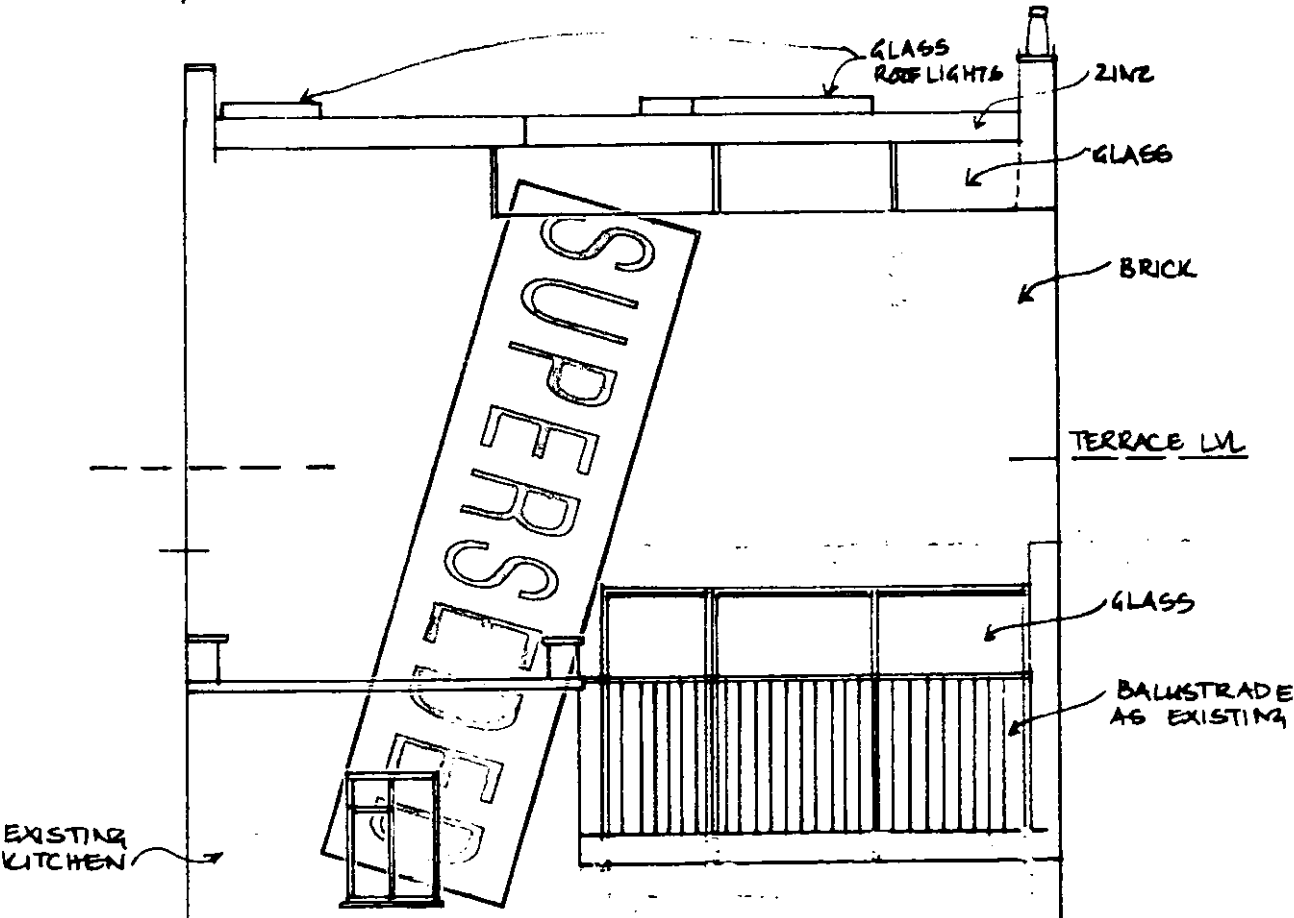

**PROPOSED REAR ELEVATION (ALSO REFER TO PH2)**

**ELE 1**

Project

39, Holland Road  
London W14 8HJ

Scale 1:50

Confirm all measurements ( in millimetres ) on site.


**Eco=logic**  
19, Girdlers Road,  
London W14 0PS  
T/F 020 7603 5992

PP002917

R.B.K. & G.  
TOWN PLANNING  
19 DEC 2000  
RECEIVED

EXISTING TIMBER  
EXTENSION

TERRACE  
LEVEL

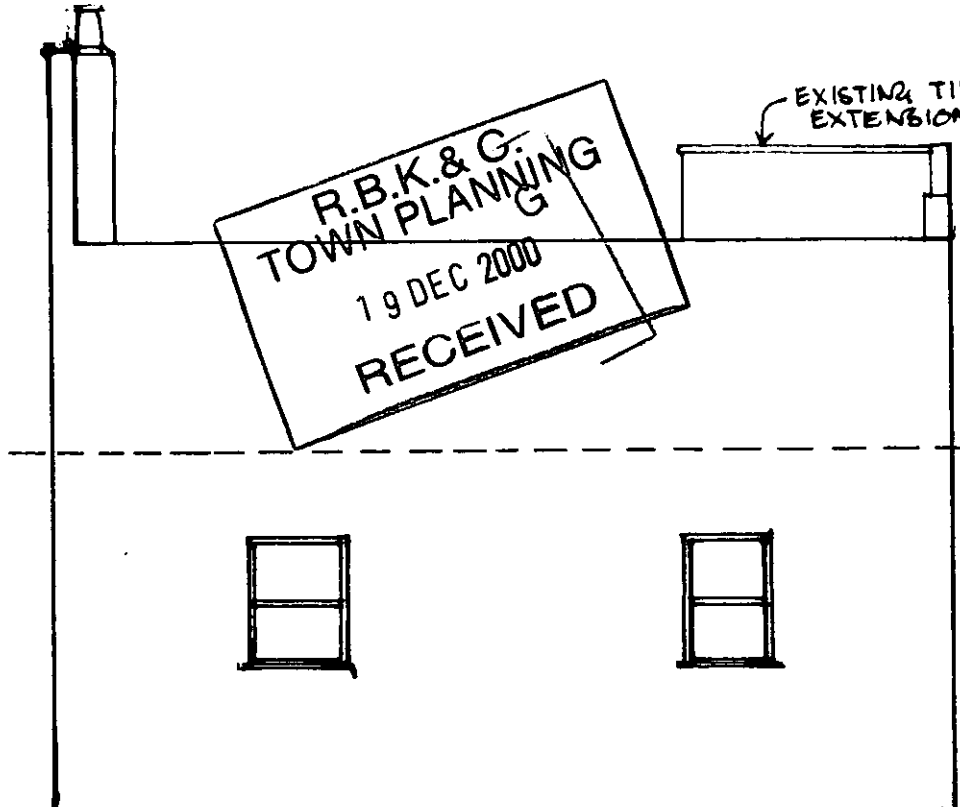

**EXISTING FRONT ELEVATION** (ALSO REFER TO GSE1) SECOND FLOOR LEVEL

glass roof lights zinc cover


solid brick wall

glass

TERRACE LEVEL

SUPERSEDED

SECOND FLOOR LEVEL

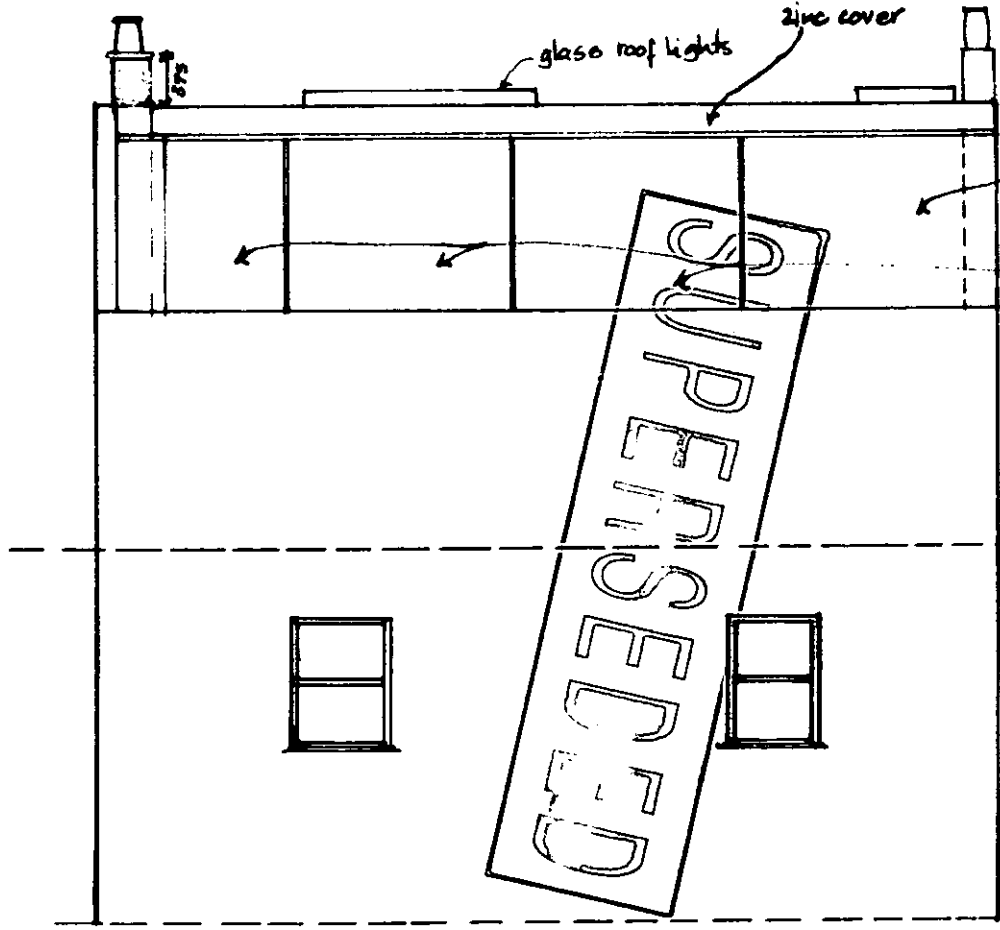

**PROPOSED FRONT ELEVATION** (ALSO REFER TO GSE-1)

Confirm all measurements ( in millimetres ) on site.


Scale 1:50

Project

**ELE 2**

**Eco=logic**  
19, Girdlers Road,  
London W14 0PS  
T/F 020 7603 5992

39 Holland Road  
London W14 8HJ

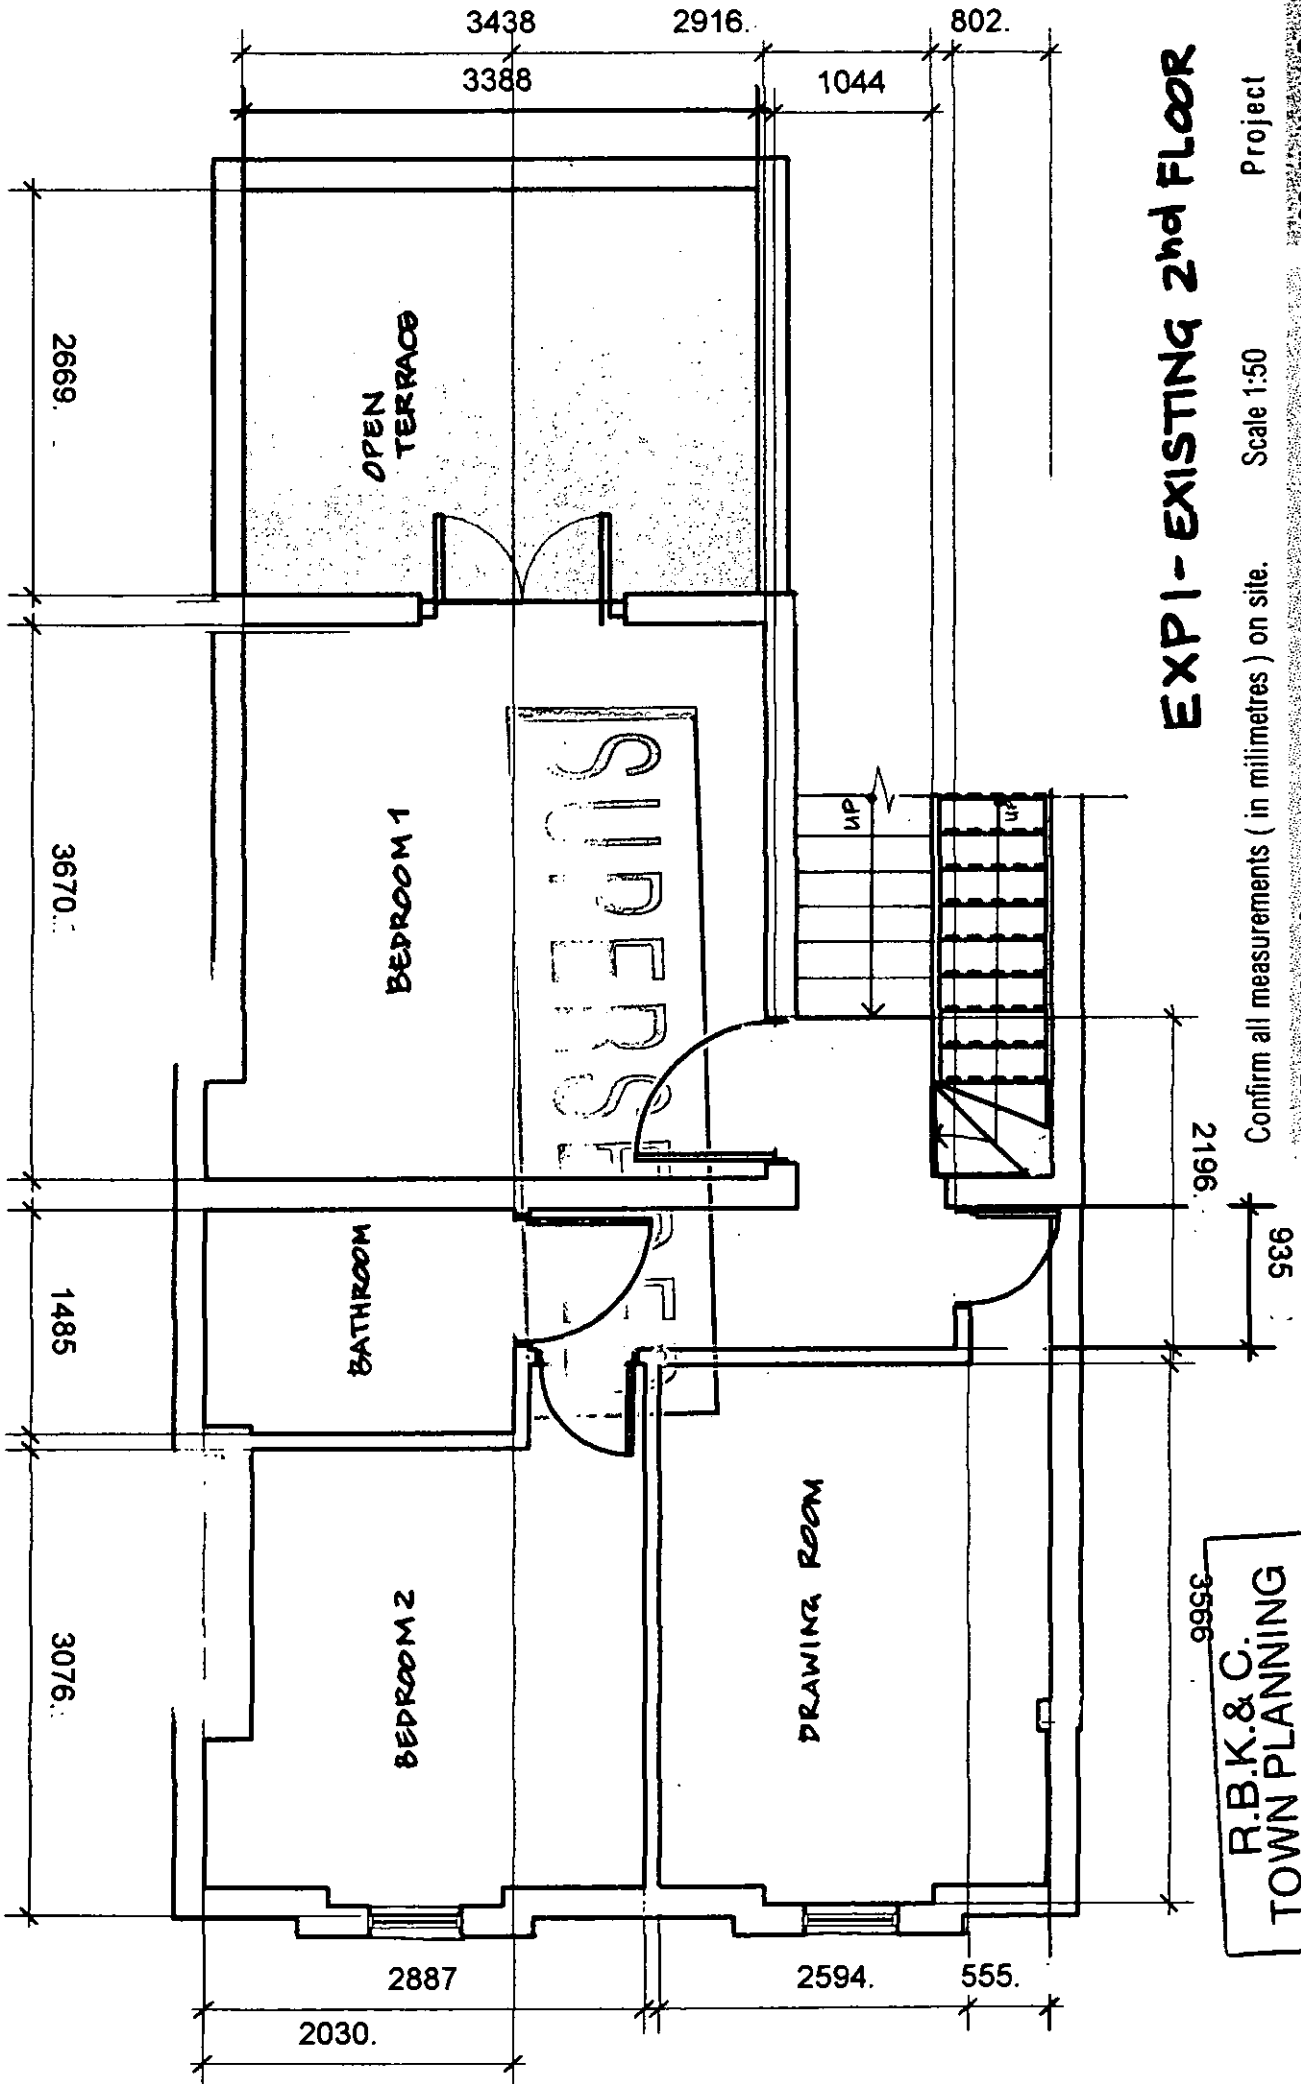

# EXPI - EXISTING 2nd FLOOR

Project

Scale 1:50


Confirm all measurements ( in millimetres ) on site.

39, Holland Road  
London W14 8HJ

**Eco=logic**  
19, Girdlers Road,  
London W14 0PS  
T/F 020 7603 5992

3566  
**R.B.K. & C.**  
**TOWN PLANNING**  
0000 030 6 1  
**RECEIVED**

PP002917

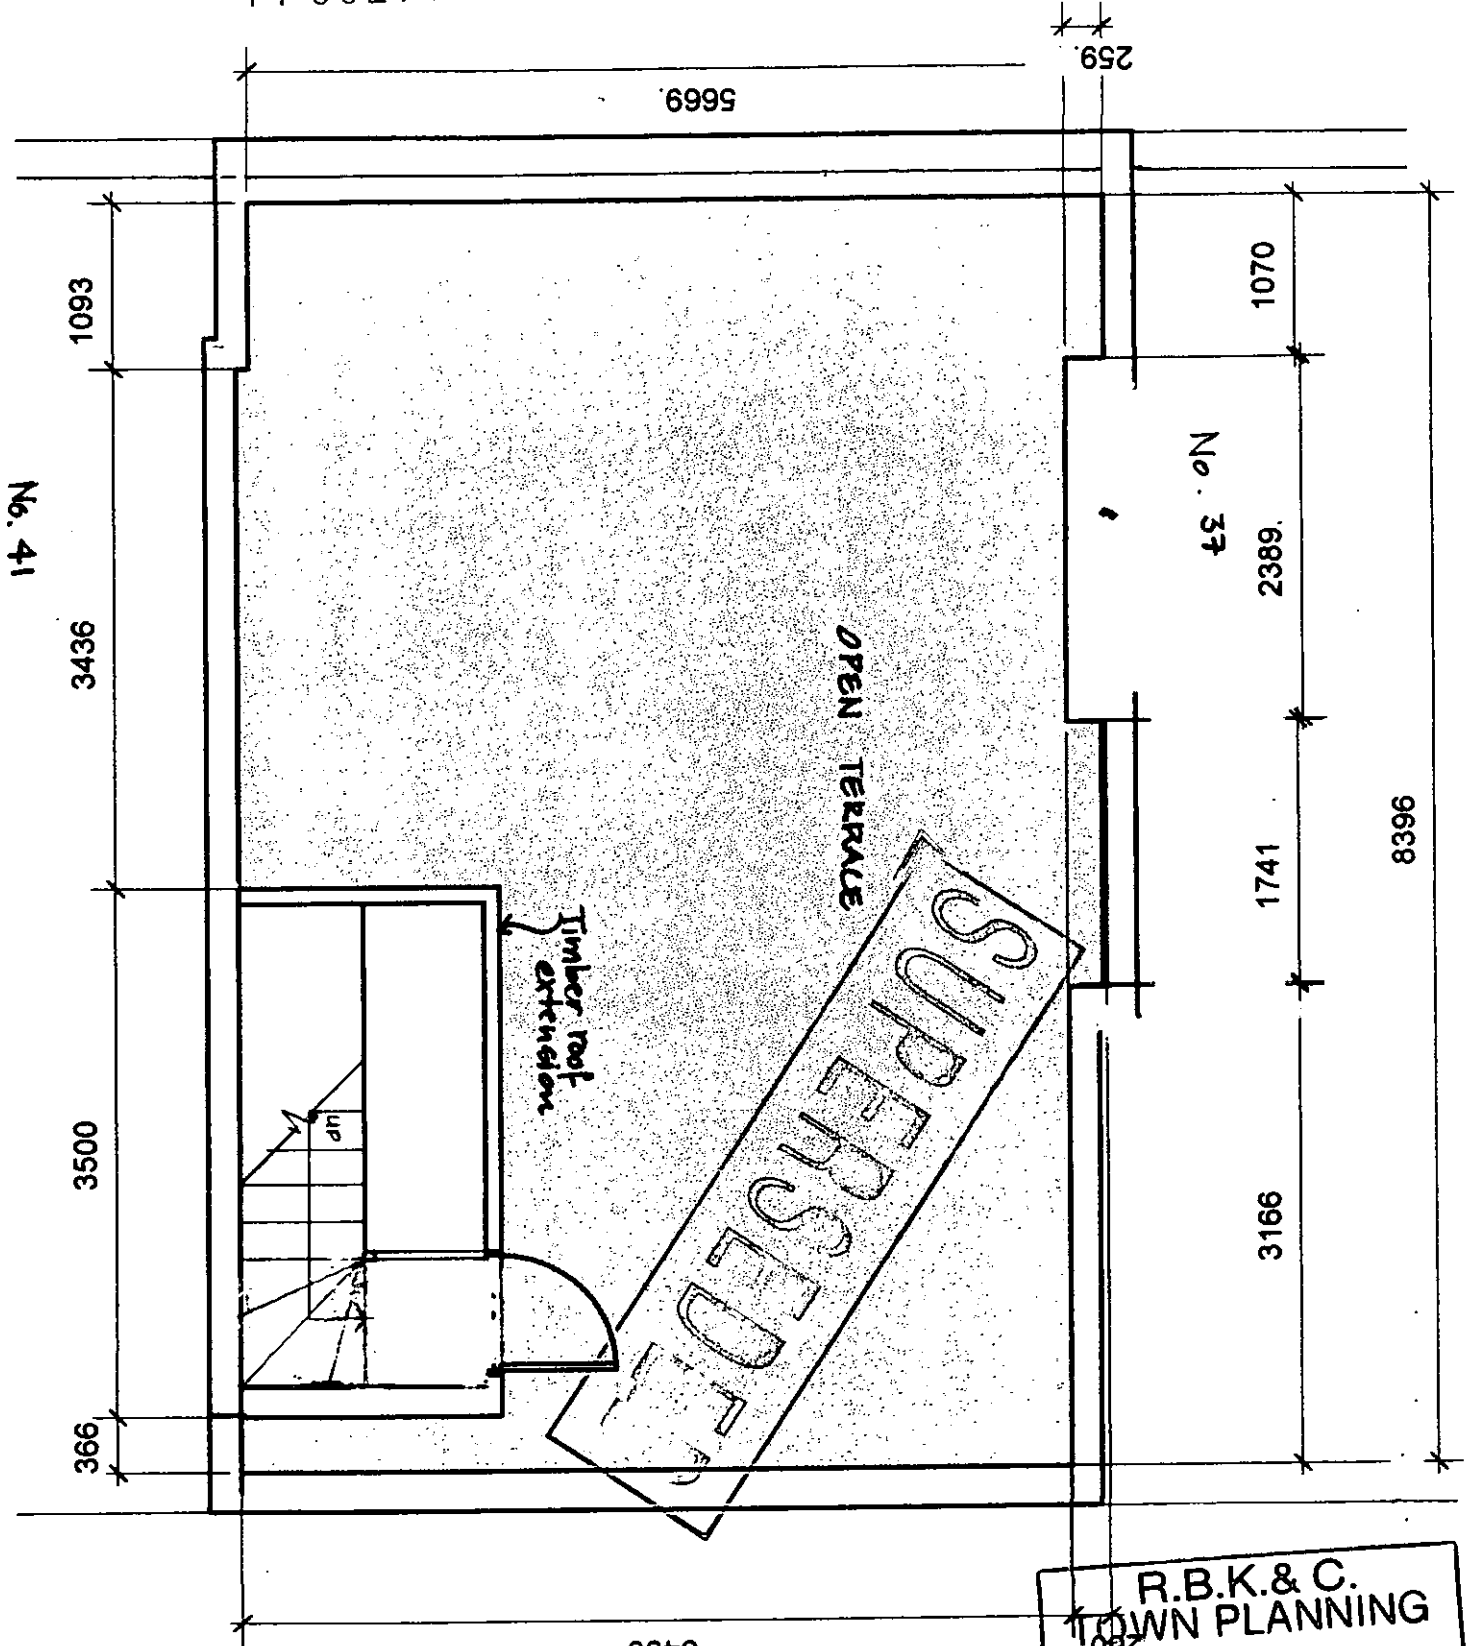

No. 41

R.B.K. & C.  
TOWN PLANNING  
19 DEC 2000  
RECEIVED

# ERP - EXISTING ROOF PLAN

Confirm all measurements ( in millimetres ) on site.


Scale 1:50

Project

**Eco=logic**

19, Girdlers Road,  
London W14 0PS  
T/F 020 7603-5992

39, Holland Road  
London W14 8HJ

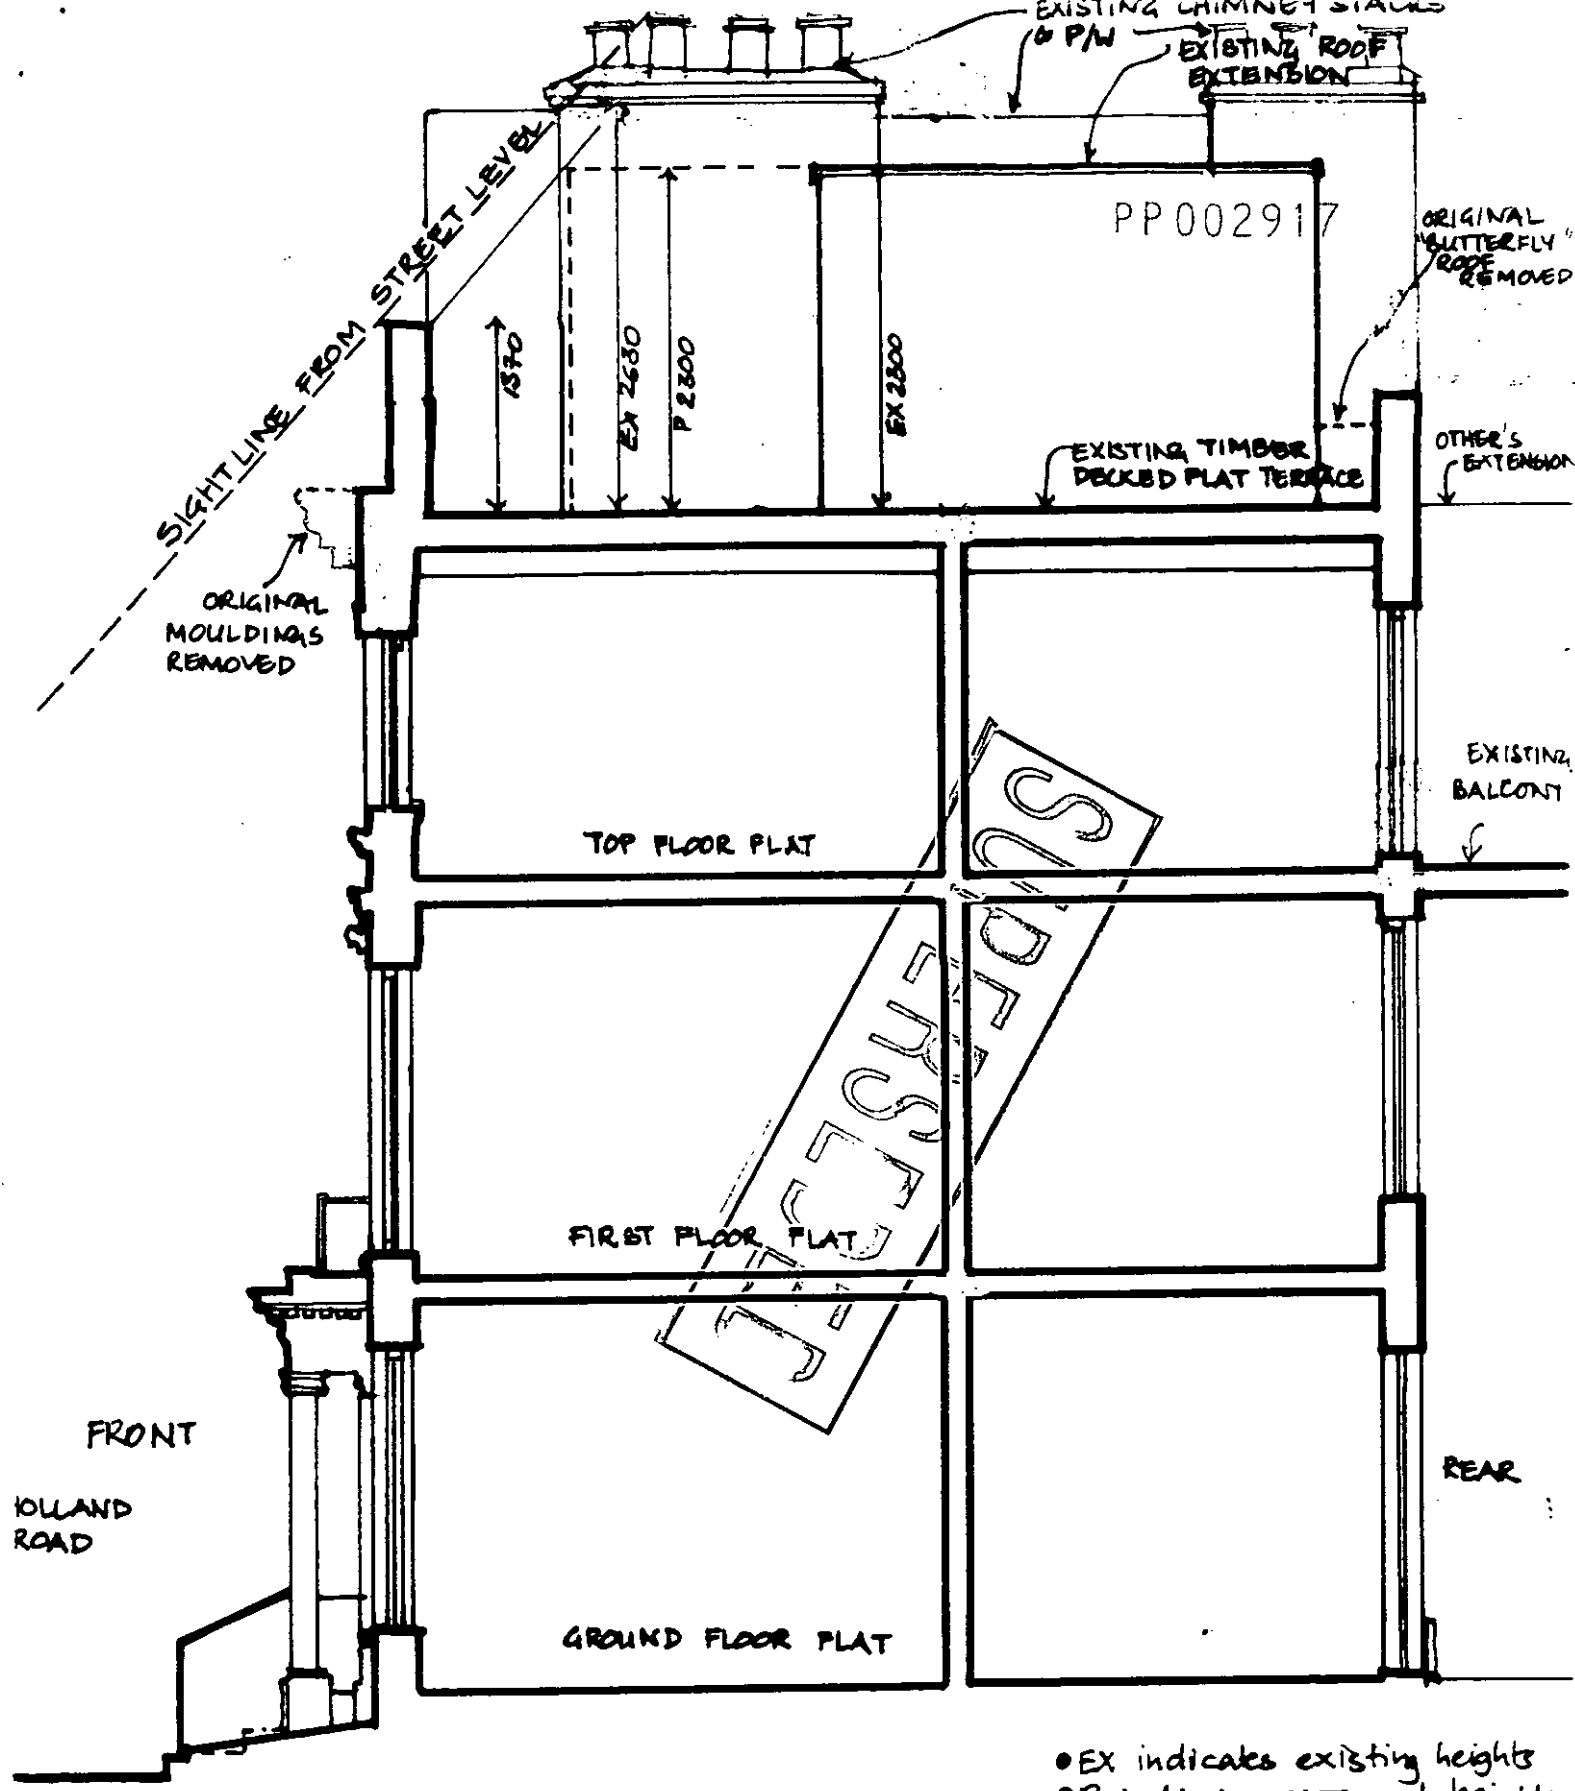

• EX indicates existing heights  
 • P indicates proposed heights

**GSE 1 SECTION THROUGH BLDG**

Confirm all measurements (in millimetres) on site. F.B.K. & Co. Scale 1:50 approximately Project

**Eco=logic**  
 19, Girdlers Road,  
 London W14 0PS  
 T/F. 020.7603 5992

**F.B.K. & Co.**  
**TOWN PLANNING**  
 19 DEC 2000  
**RECEIVED**

39, Holland Road  
 London, W14 8HJ