

R.B.K. & C.
TOWN PLANNING

- 7 DEC 2000

RECEIVED

PP002918

2166-PH-01




EAST SIDE OF EARLS COURT ROAD.



WEST SIDE OF EARLS COURT ROAD.

PP002918

96 EARLS COURT ROAD, W8

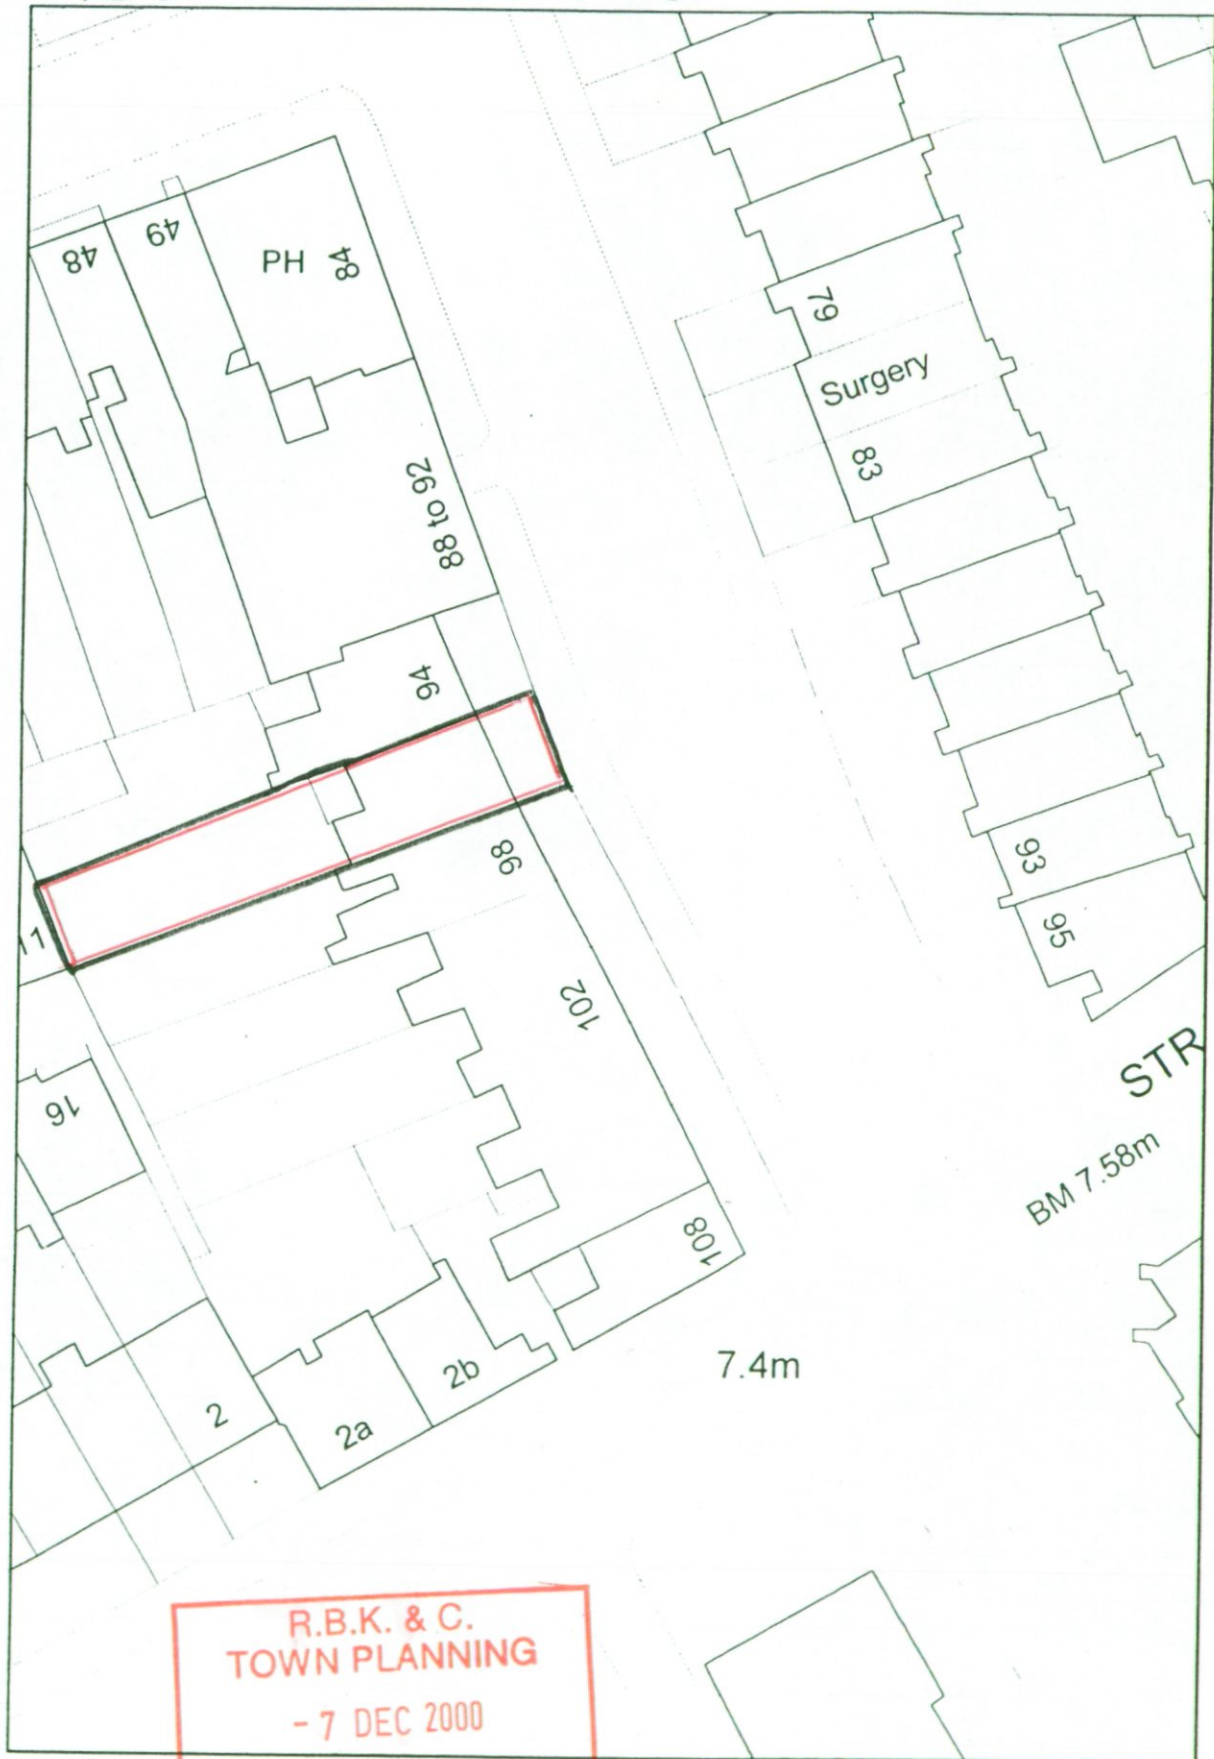

R.B.K. & C.
TOWN PLANNING
- 7 DEC 2000
RECEIVED

R.B.K. & C.
TOWN PLANNING

- 7 DEC 2000

RECEIVED

2166-PH-02.

P2002718




96 EARLS COURT ROAD (WEST SIDE)




WEST SIDE (LOOKING TOWARD CLOMWELL ROAD)


- 1 All dimensions and levels to be checked on site and any discrepancies reported immediately
- 2 Written dimensions only apply Scaled dimensions to be checked on site
- 3 Only drawings marked 'Approved for site use' to be used during construction
- 4 This drawing to be read in conjunction with -

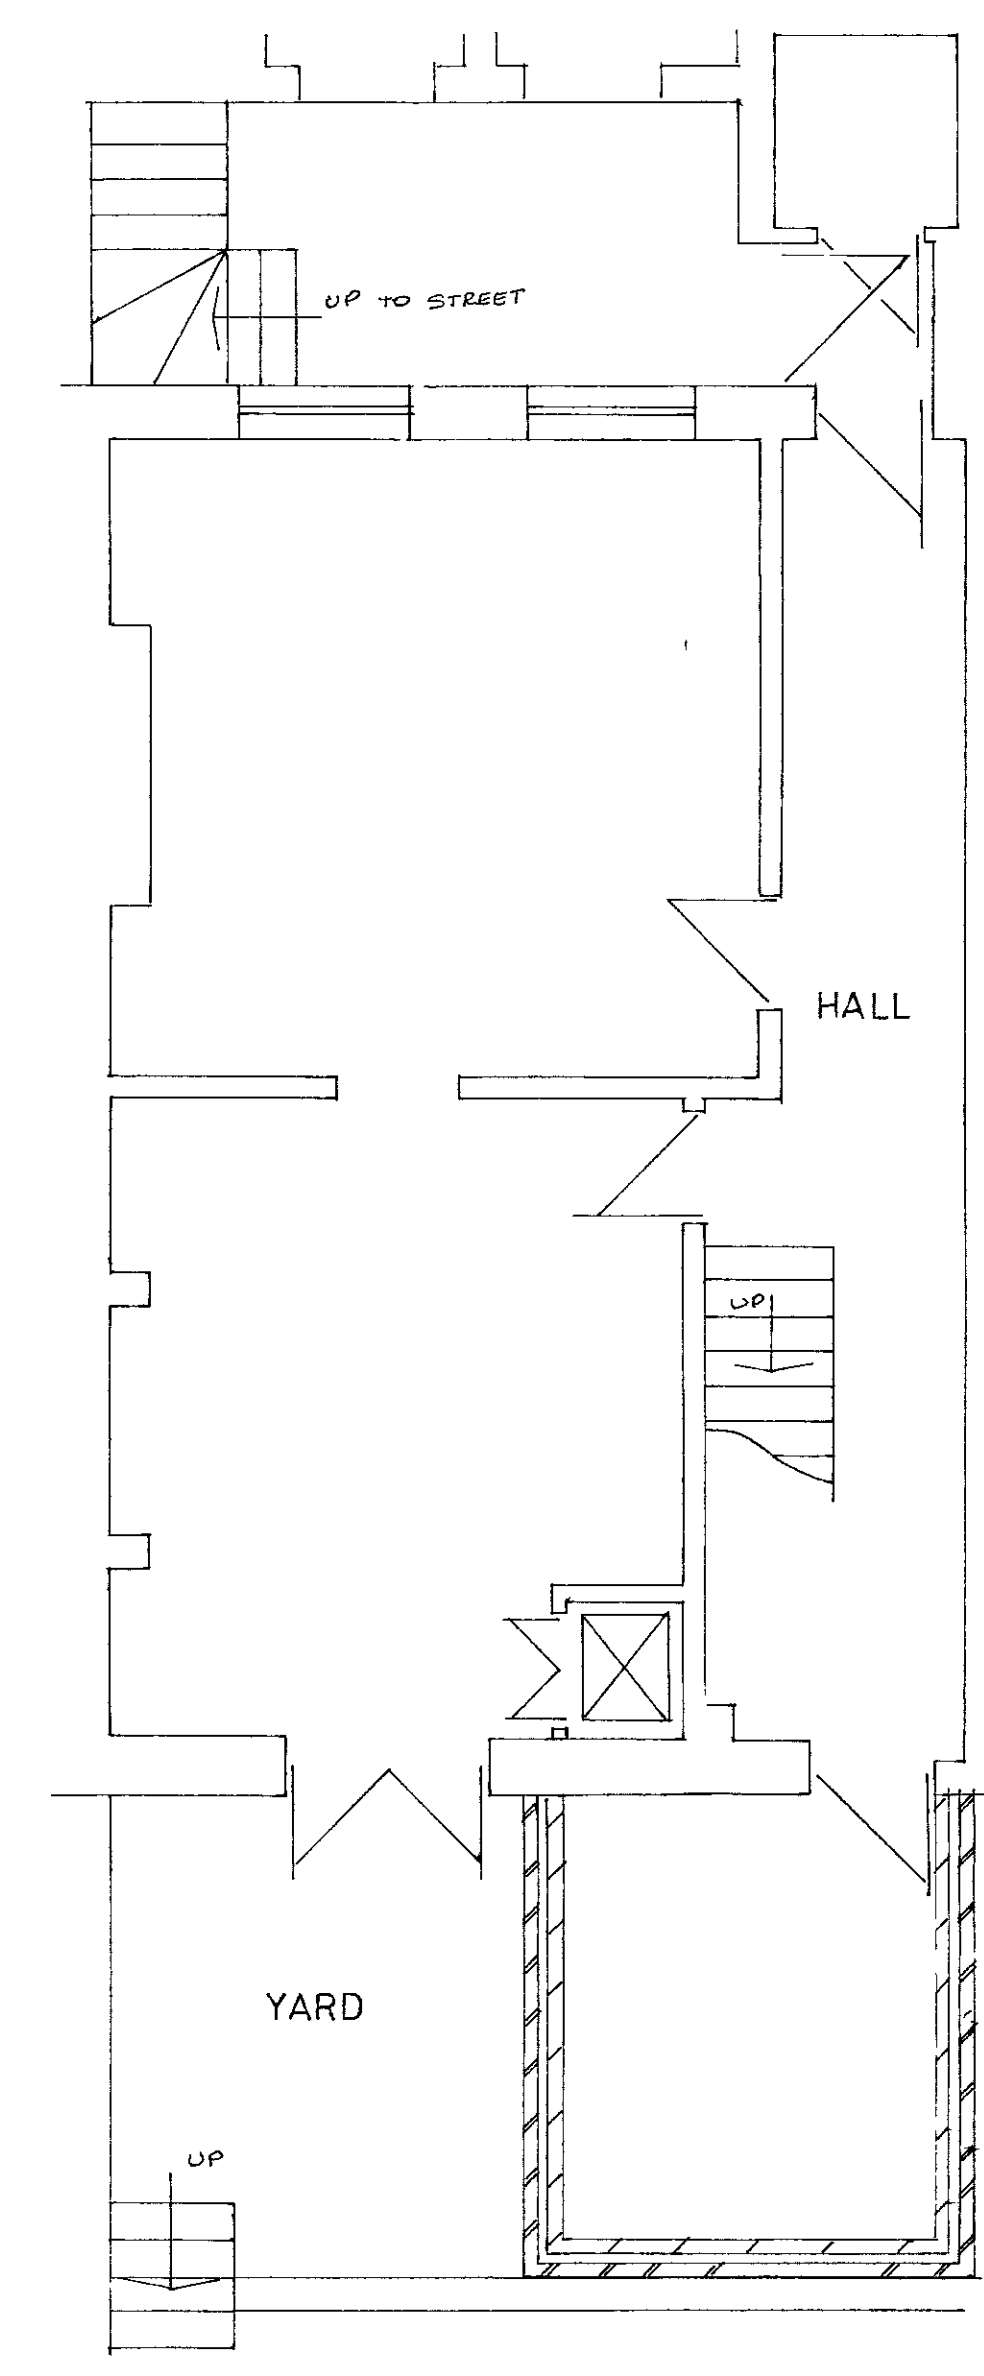


BASEMENT PLAN

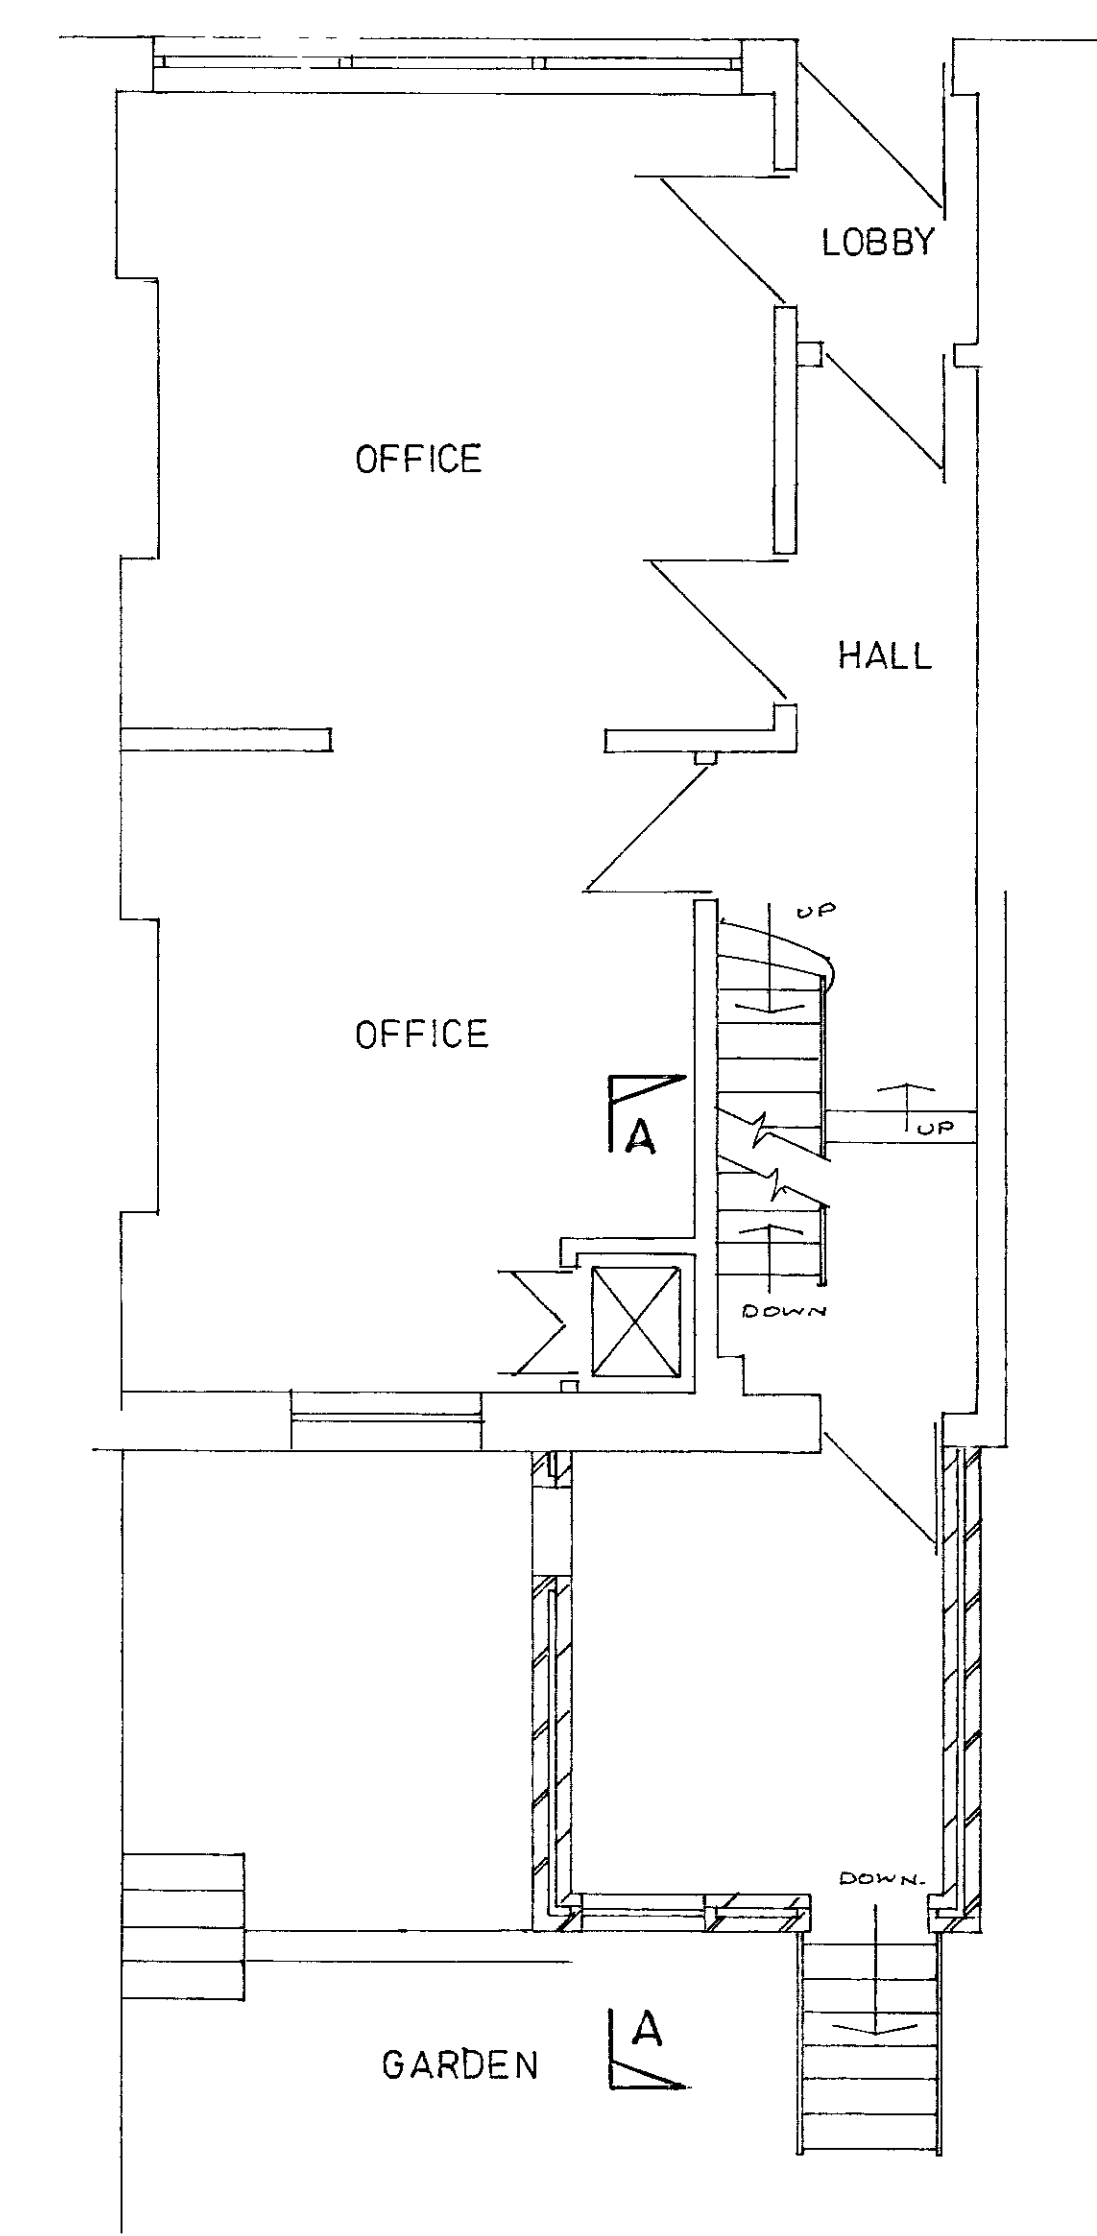

GROUND FLOOR PLAN

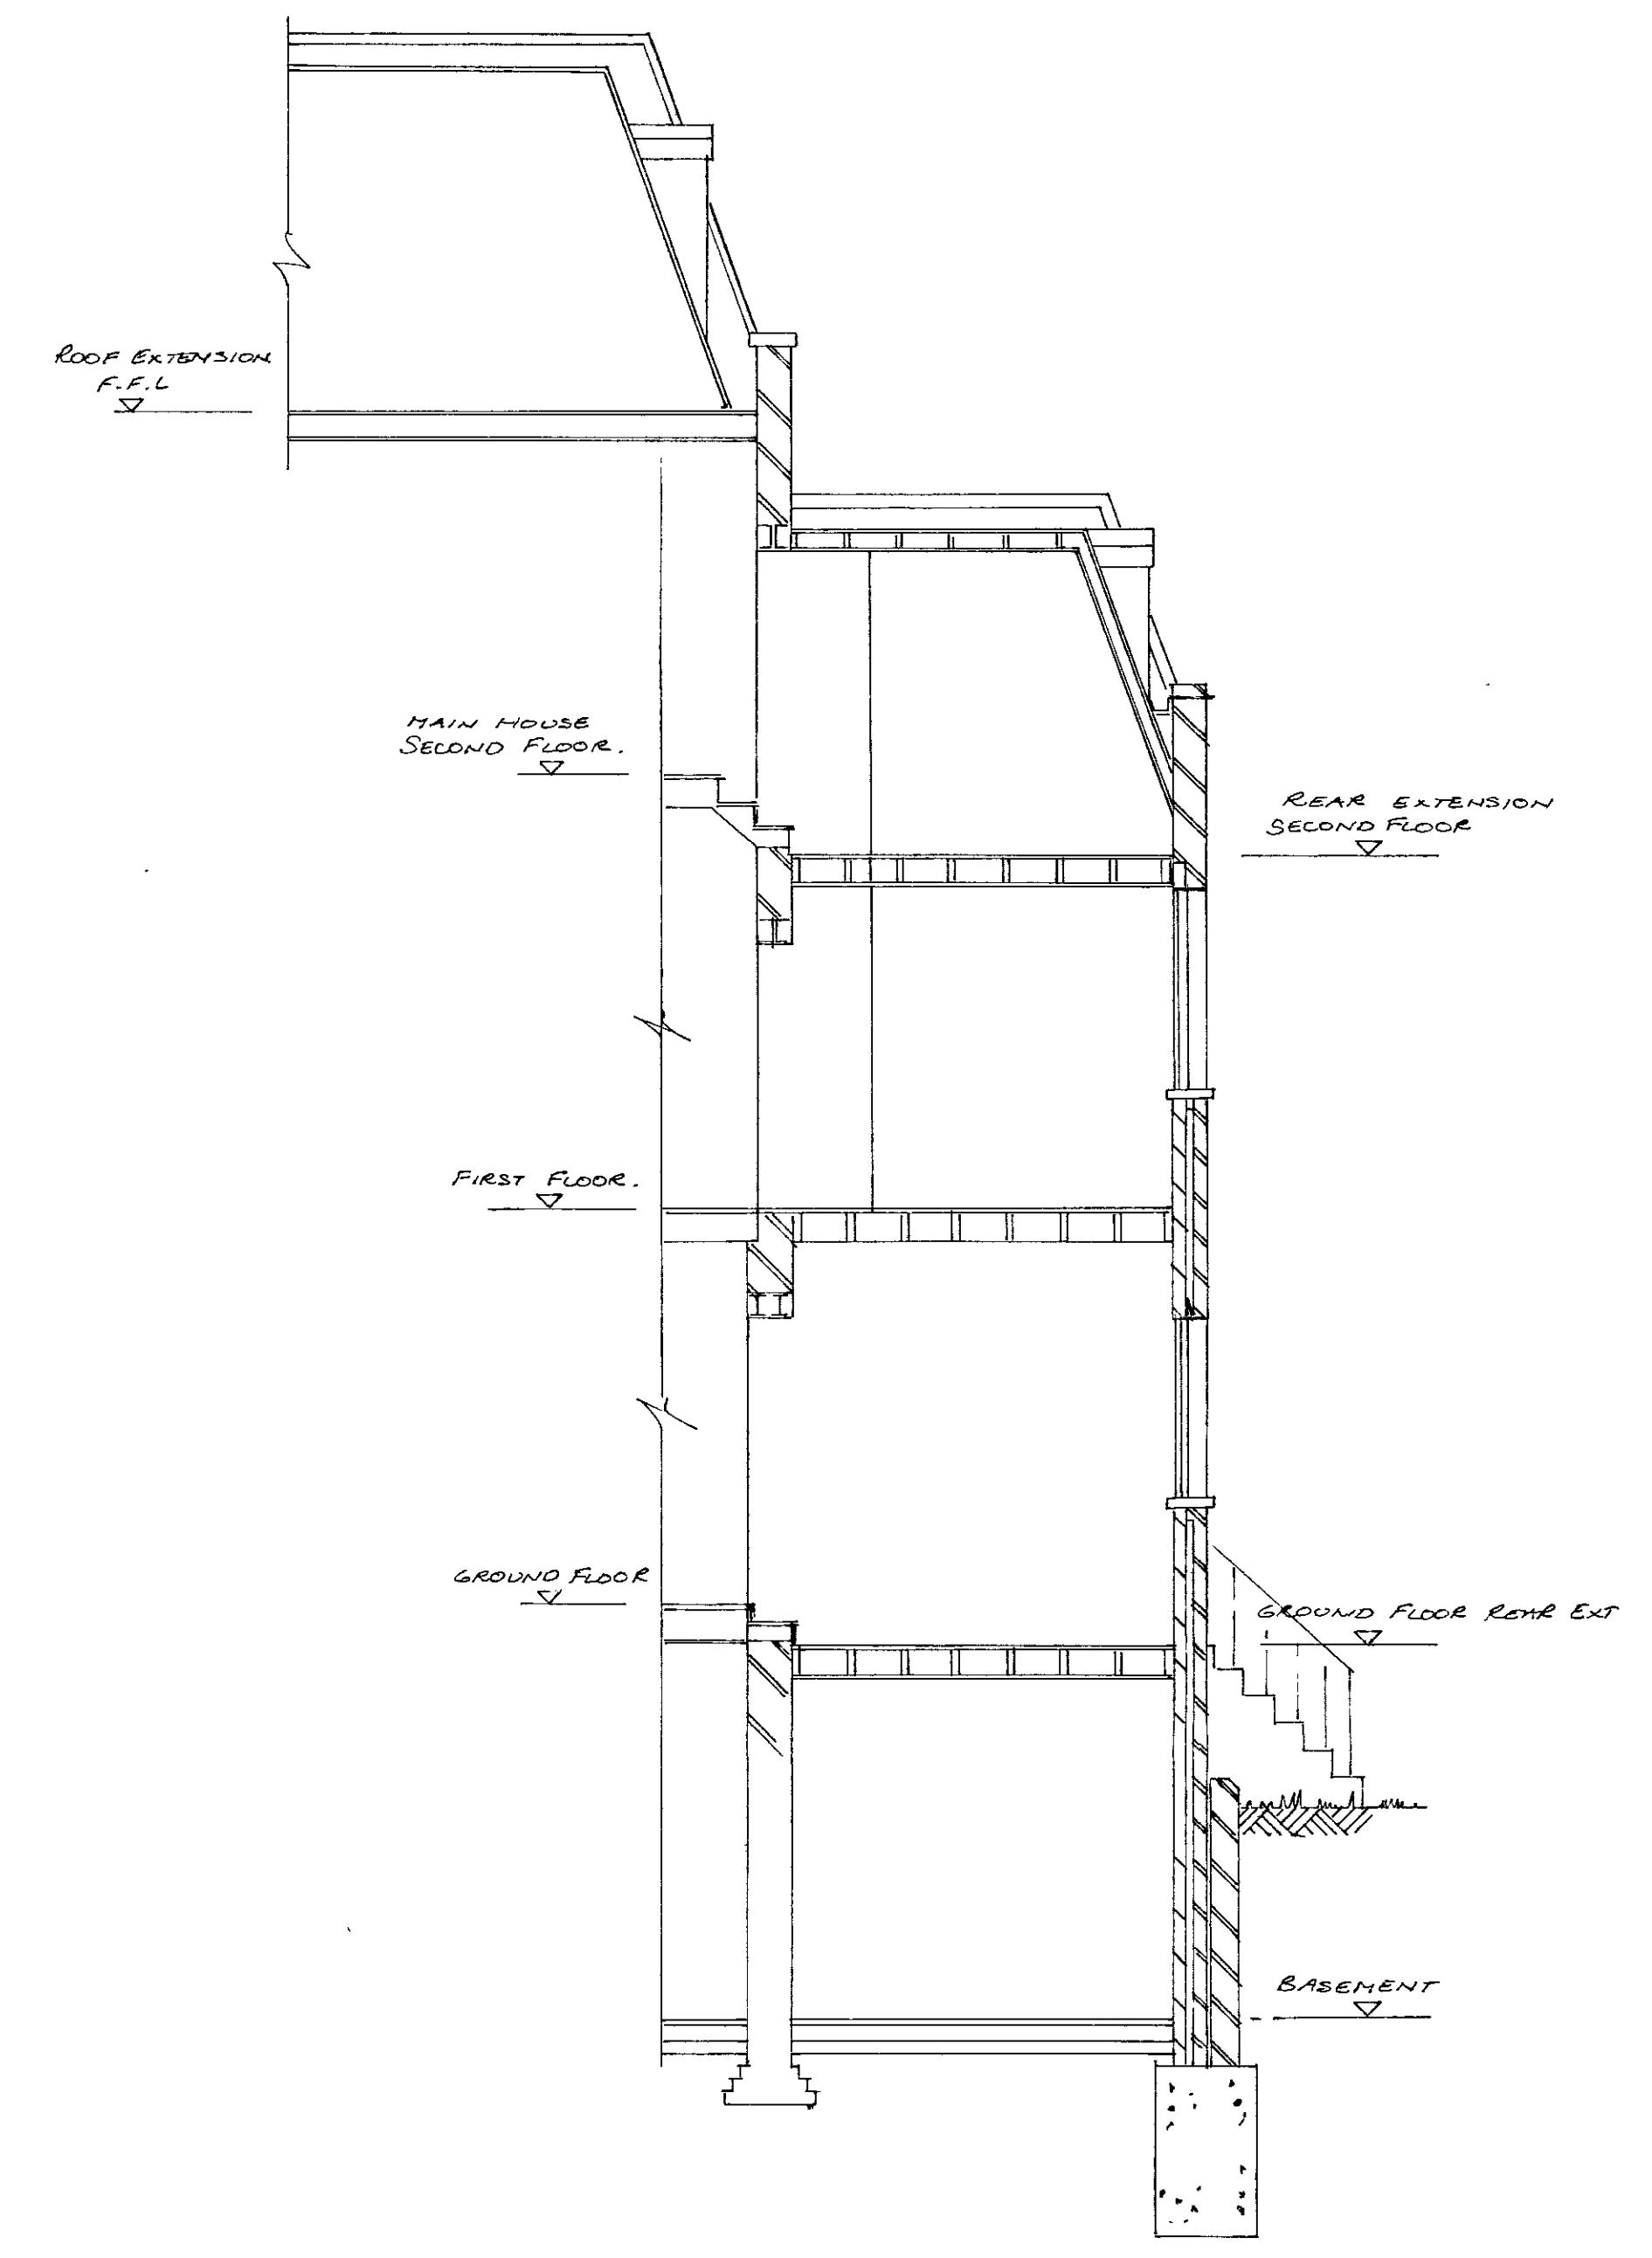

SECTION A - A

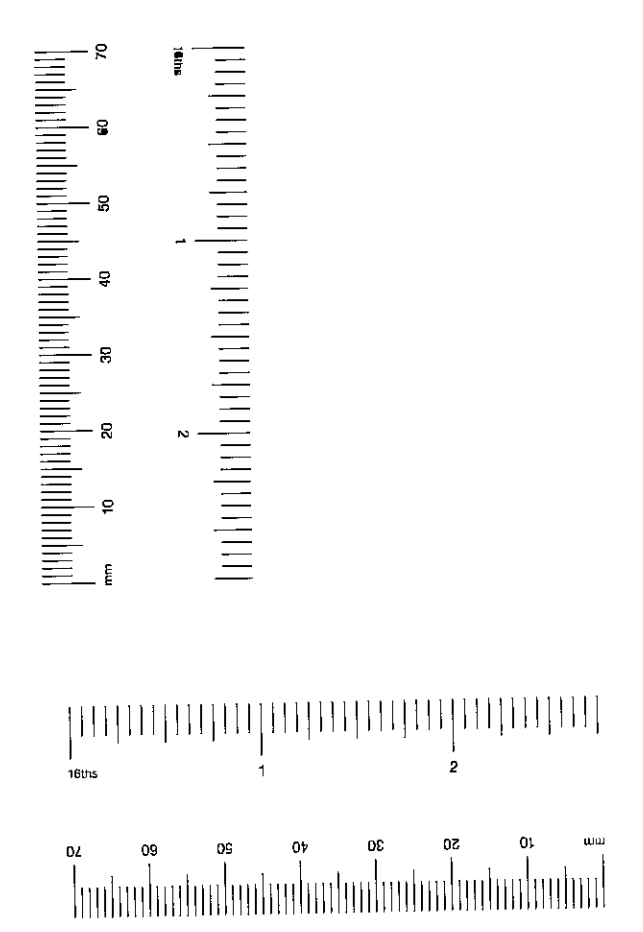

R.B.K. & C.
 TO THE ARCHITECT
 - 7 DEC 2000
 RECEIVED

PP002910



Issue	Date	Revision

Client DEVILLE HOMES Ltd.
 Project 96 EARLS COURT ROAD W.8.
 Title PROPOSED REAR/ROOF EXTENSION, CONVERSION OF FIRST AND SECOND FLOORS INTO SELF CONTAINED FLATS


S&CD
STRUCTURAL & CIVIL DESIGN
 Structural Engineers - Building Designers
 Eagle House,
 Cranleigh Close,
 South Croydon, CR2 9LH
 Fax No 0181 651 0770
 Tel No 0181 651 6262

0167001d


Date	SEPTEMBER 2000	Drawing Number
Scale	1:50	
Drn	AGL	Chk'd
		2166/01

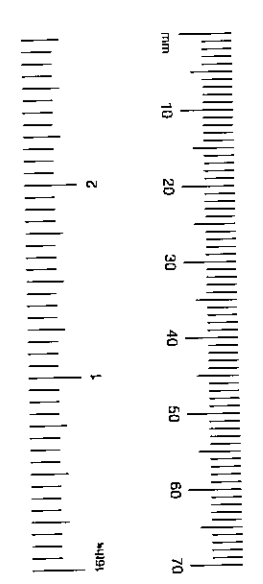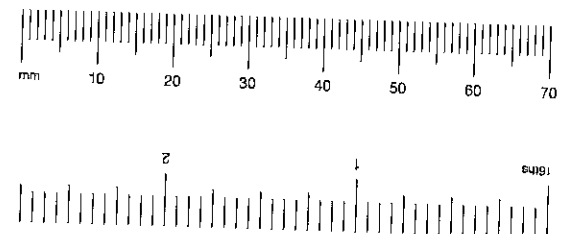


BASEMENT PLAN

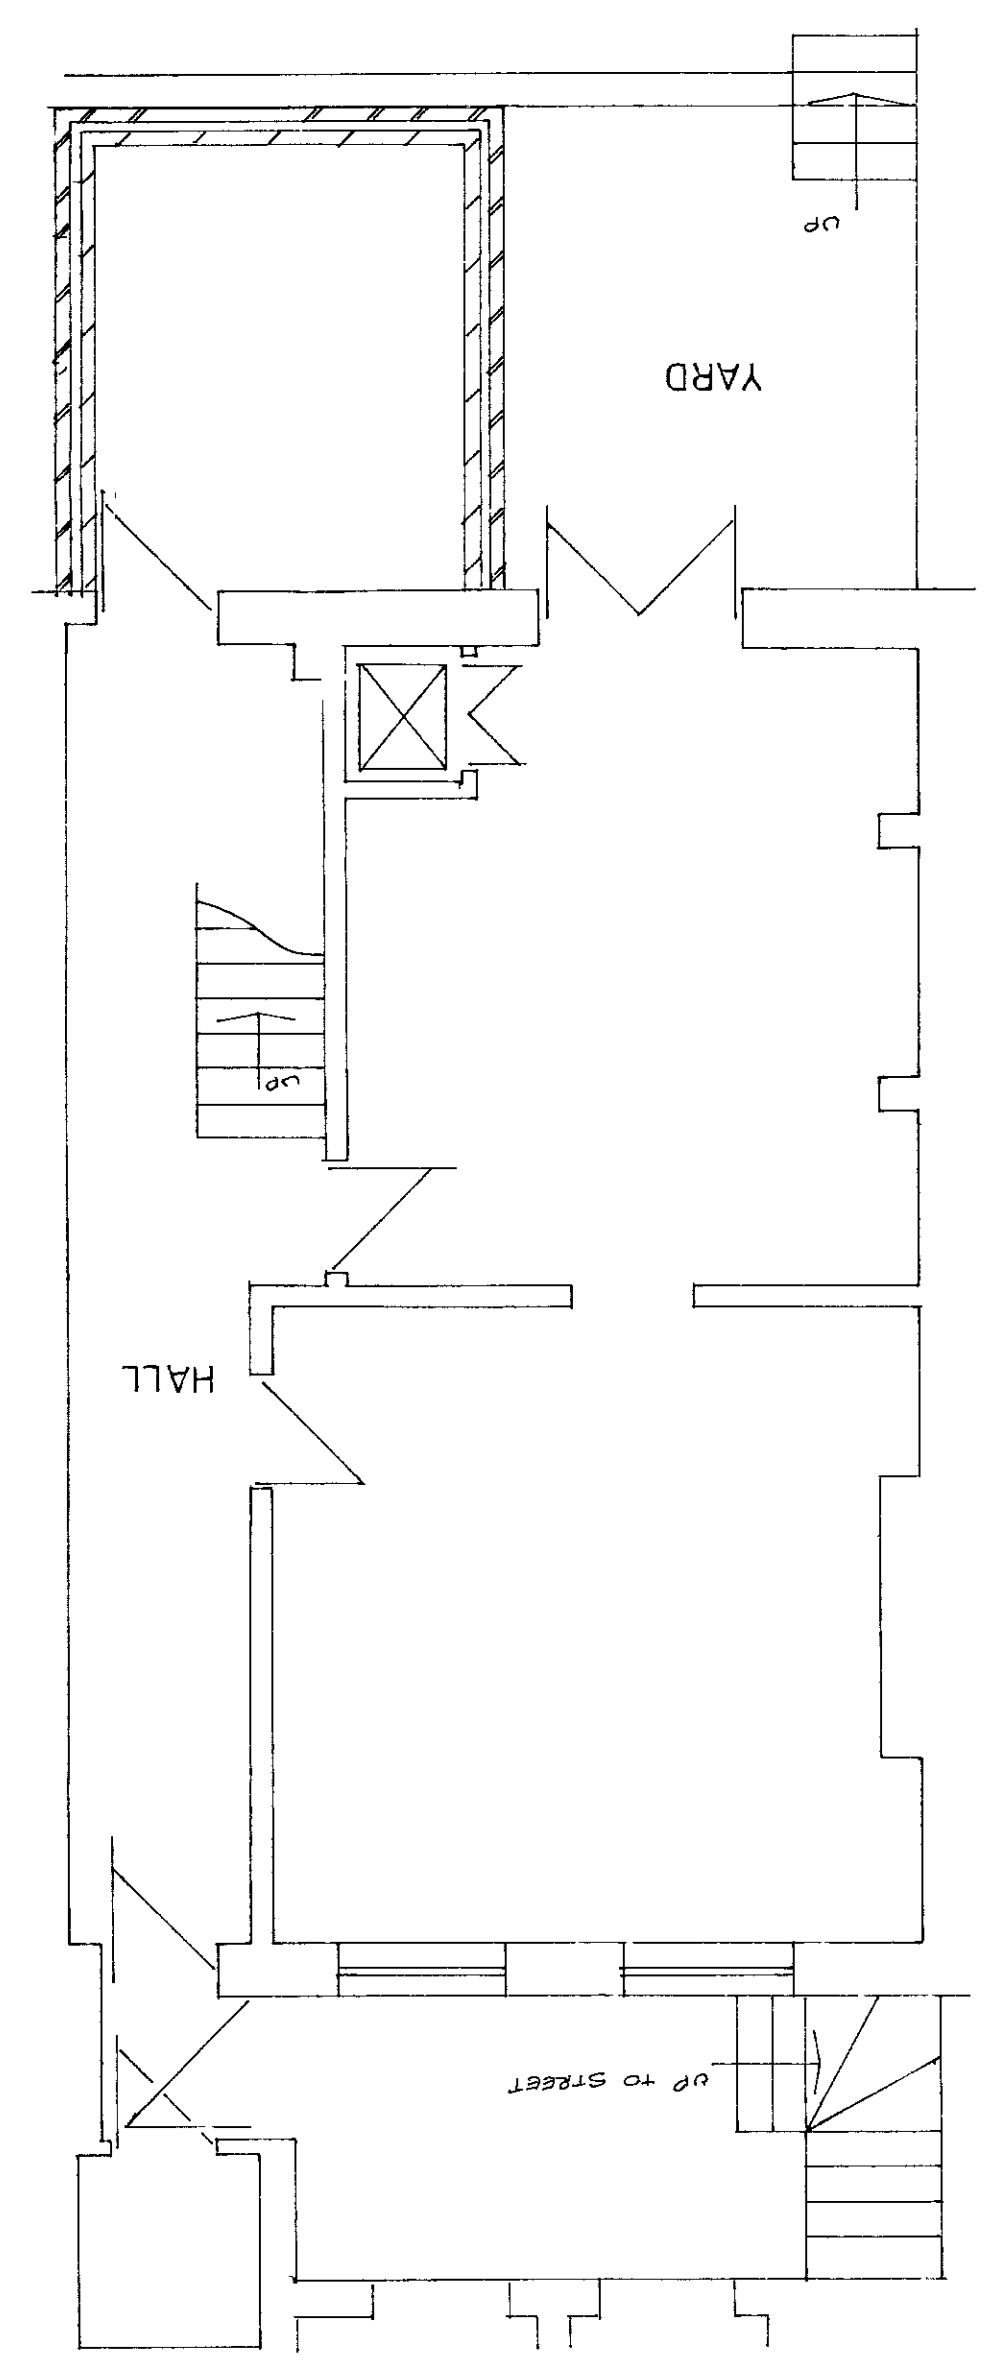

GROUND FLOOR PLAN

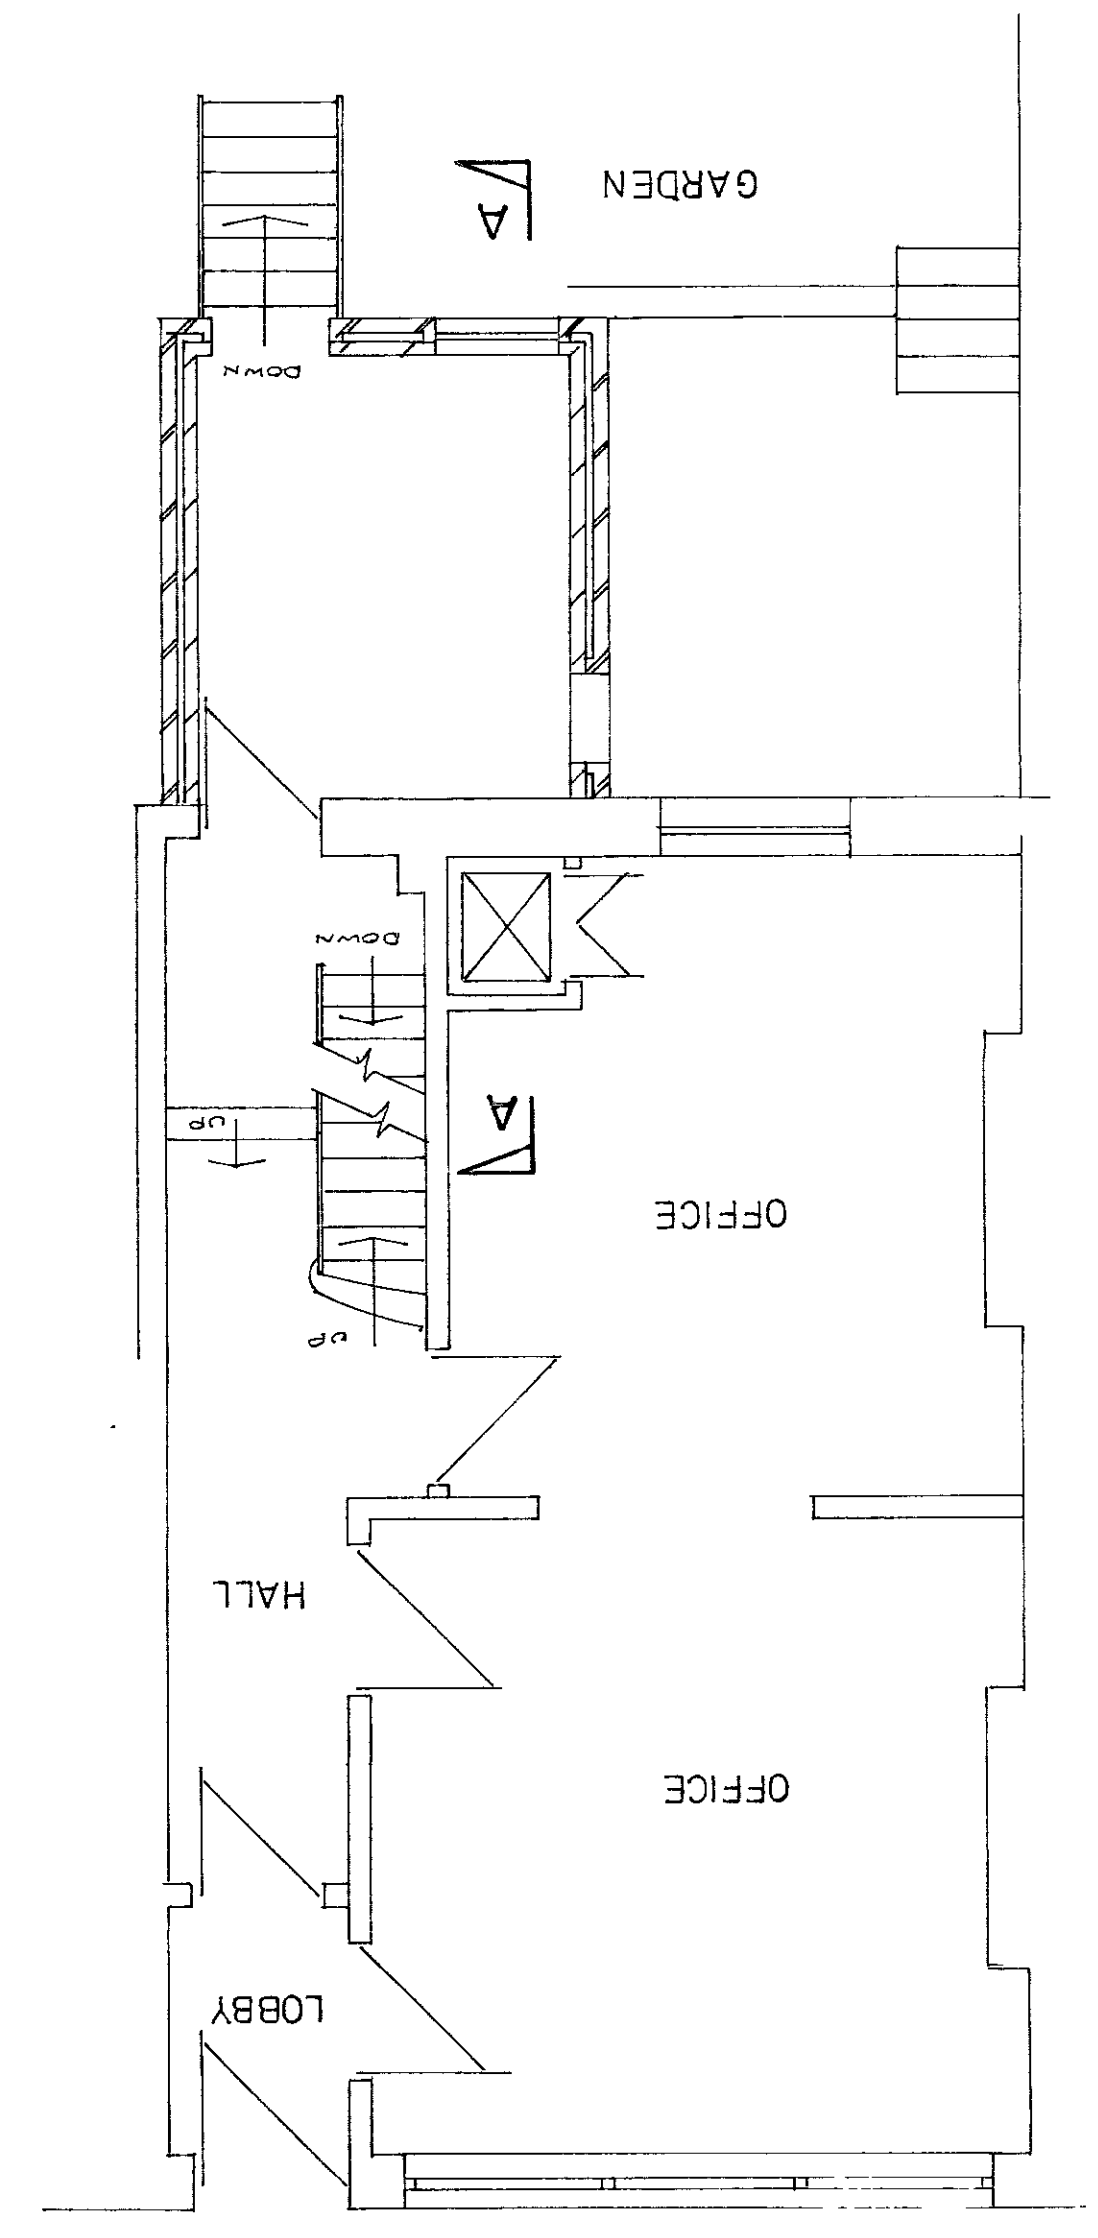

SECTION A - A

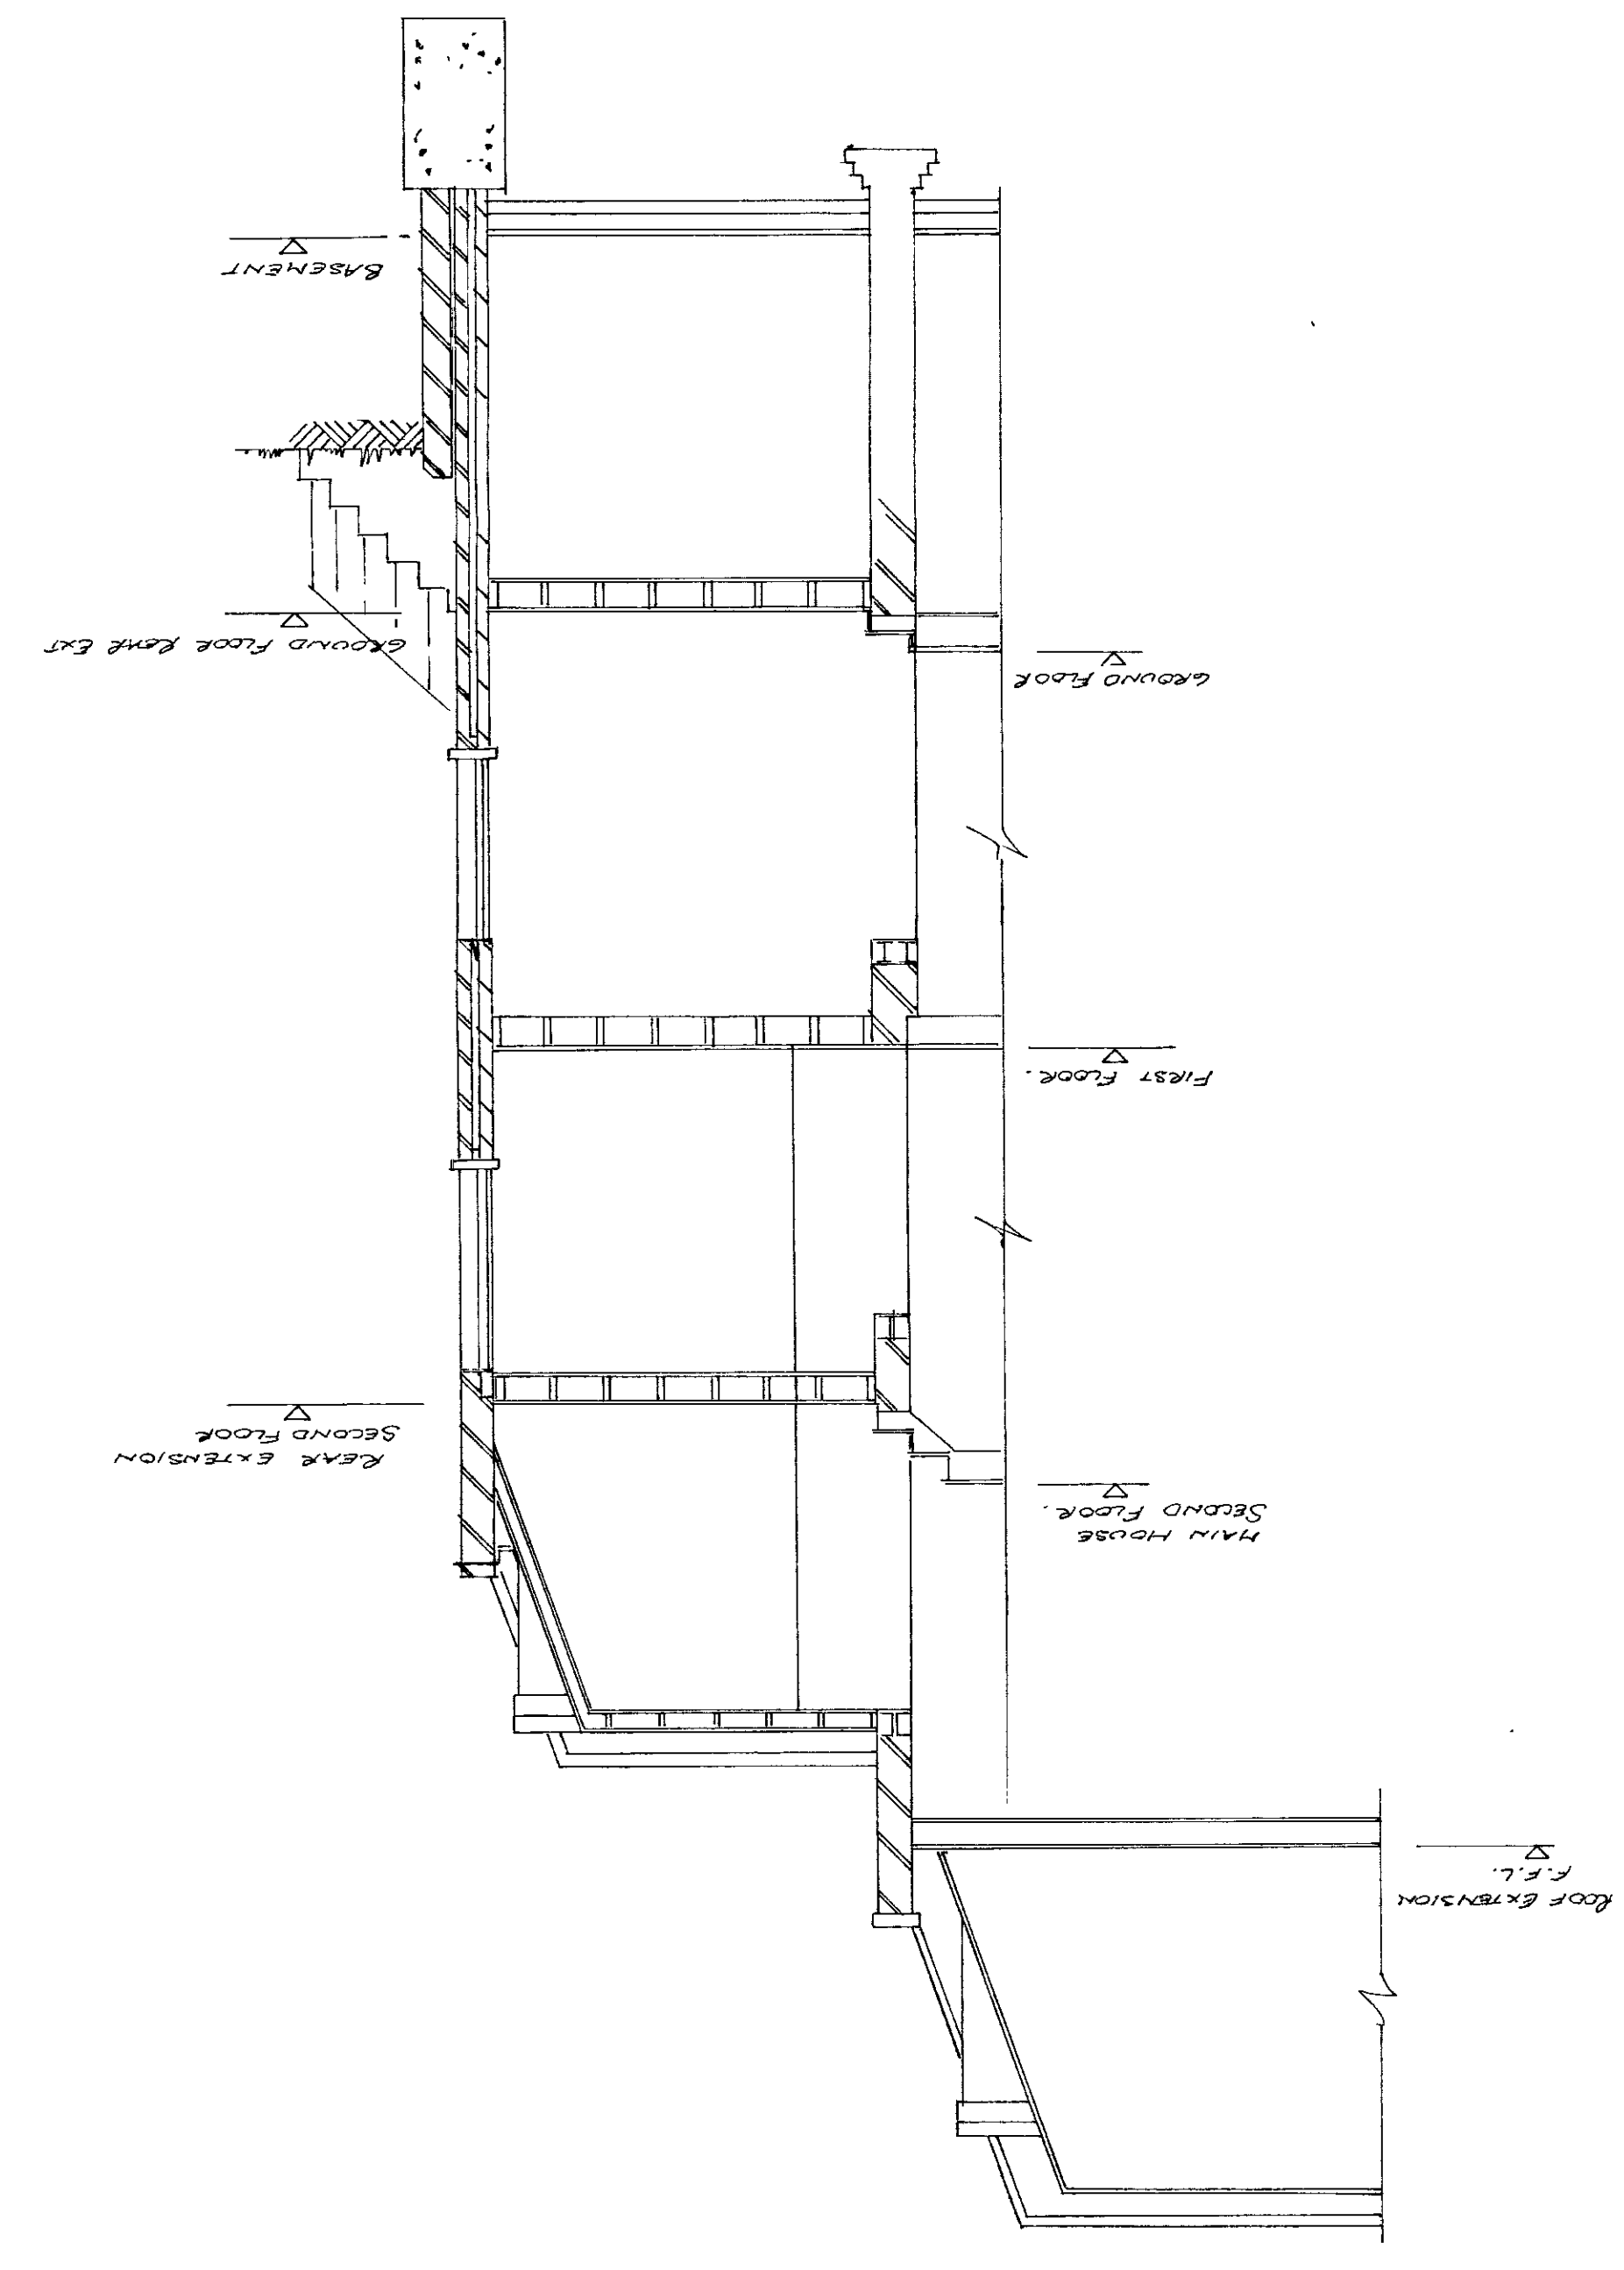

- 1 All dimensions and levels to be checked on site and any discrepancies reported immediately.
- 2 Written dimensions only apply. Scaled dimensions to be checked on site.
- 3 Only drawings marked 'Approved for site use' to be used during construction.
- 4 This drawing to be read in conjunction with:-

RECEIVED
TOWN PLANNING
-7 DEC 2000
H.K. & C.

DELEGATED
APPROVAL
14 FEB 2001


Issue	Date	Revision

Client DEVILLE HOMES Ltd
 Project 96 EARLS COURT ROAD W8.
 Title PROPOSED REAR/ROOF EXTENSION, CONVERSION OF FIRST AND SECOND FLOORS INTO SELF CONTAINED FLATS


S&CD
 STRUCTURAL & CIVIL DESIGN
 Structural Engineers - Building Designers
 Eagle House,
 Cranleigh Close,
 South Croydon,
 CR2 9LH
 Tel No 0181 651 0770
 Fax No 0181 651 6262

Date SEPTEMBER 2000
 Scale 1:50
 Dm 1:50
 Drawing Number 2166/01


- 1 All dimensions and levels to be checked on site and any discrepancies reported immediately
- 2 Written dimensions only apply Scaled dimensions to be checked on site
- 3 Only drawings marked 'Approved for site use' to be used during construction
- 4 This drawing to be read in conjunction with:-

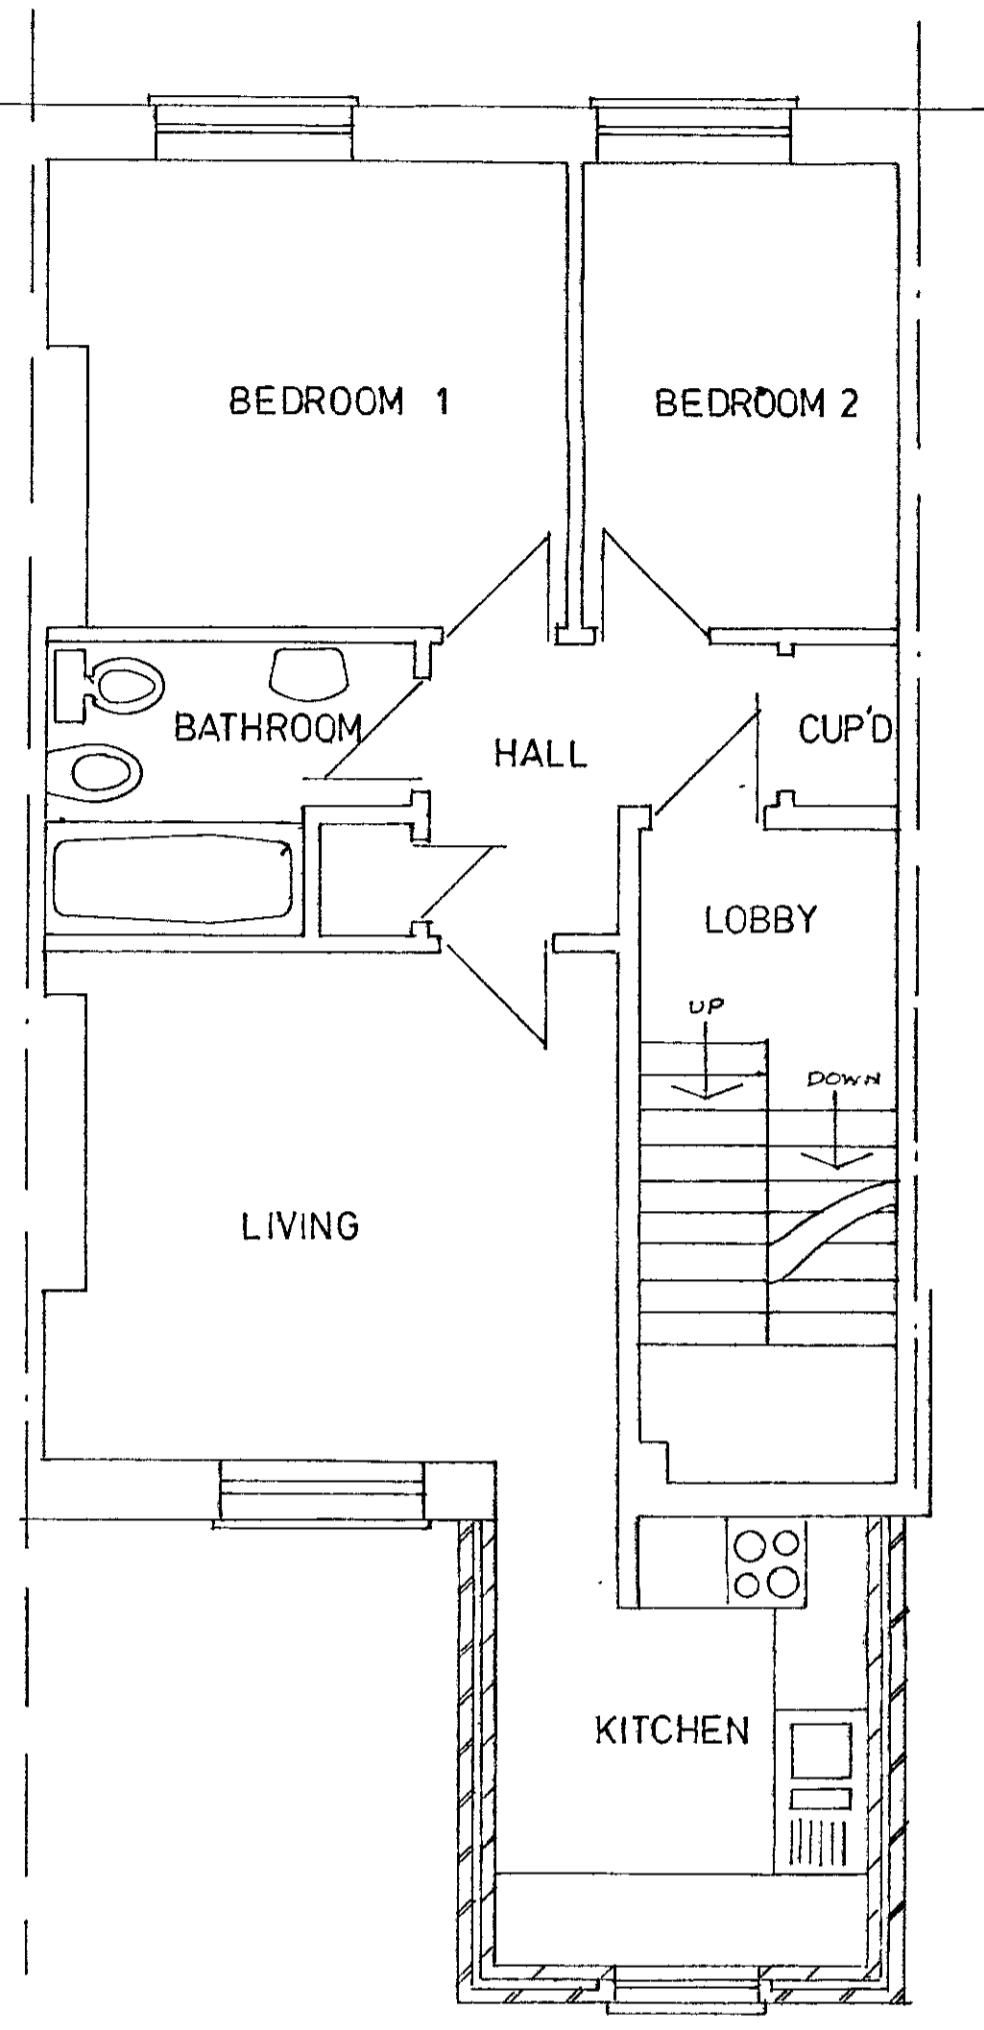

FIRST FLOOR PLAN

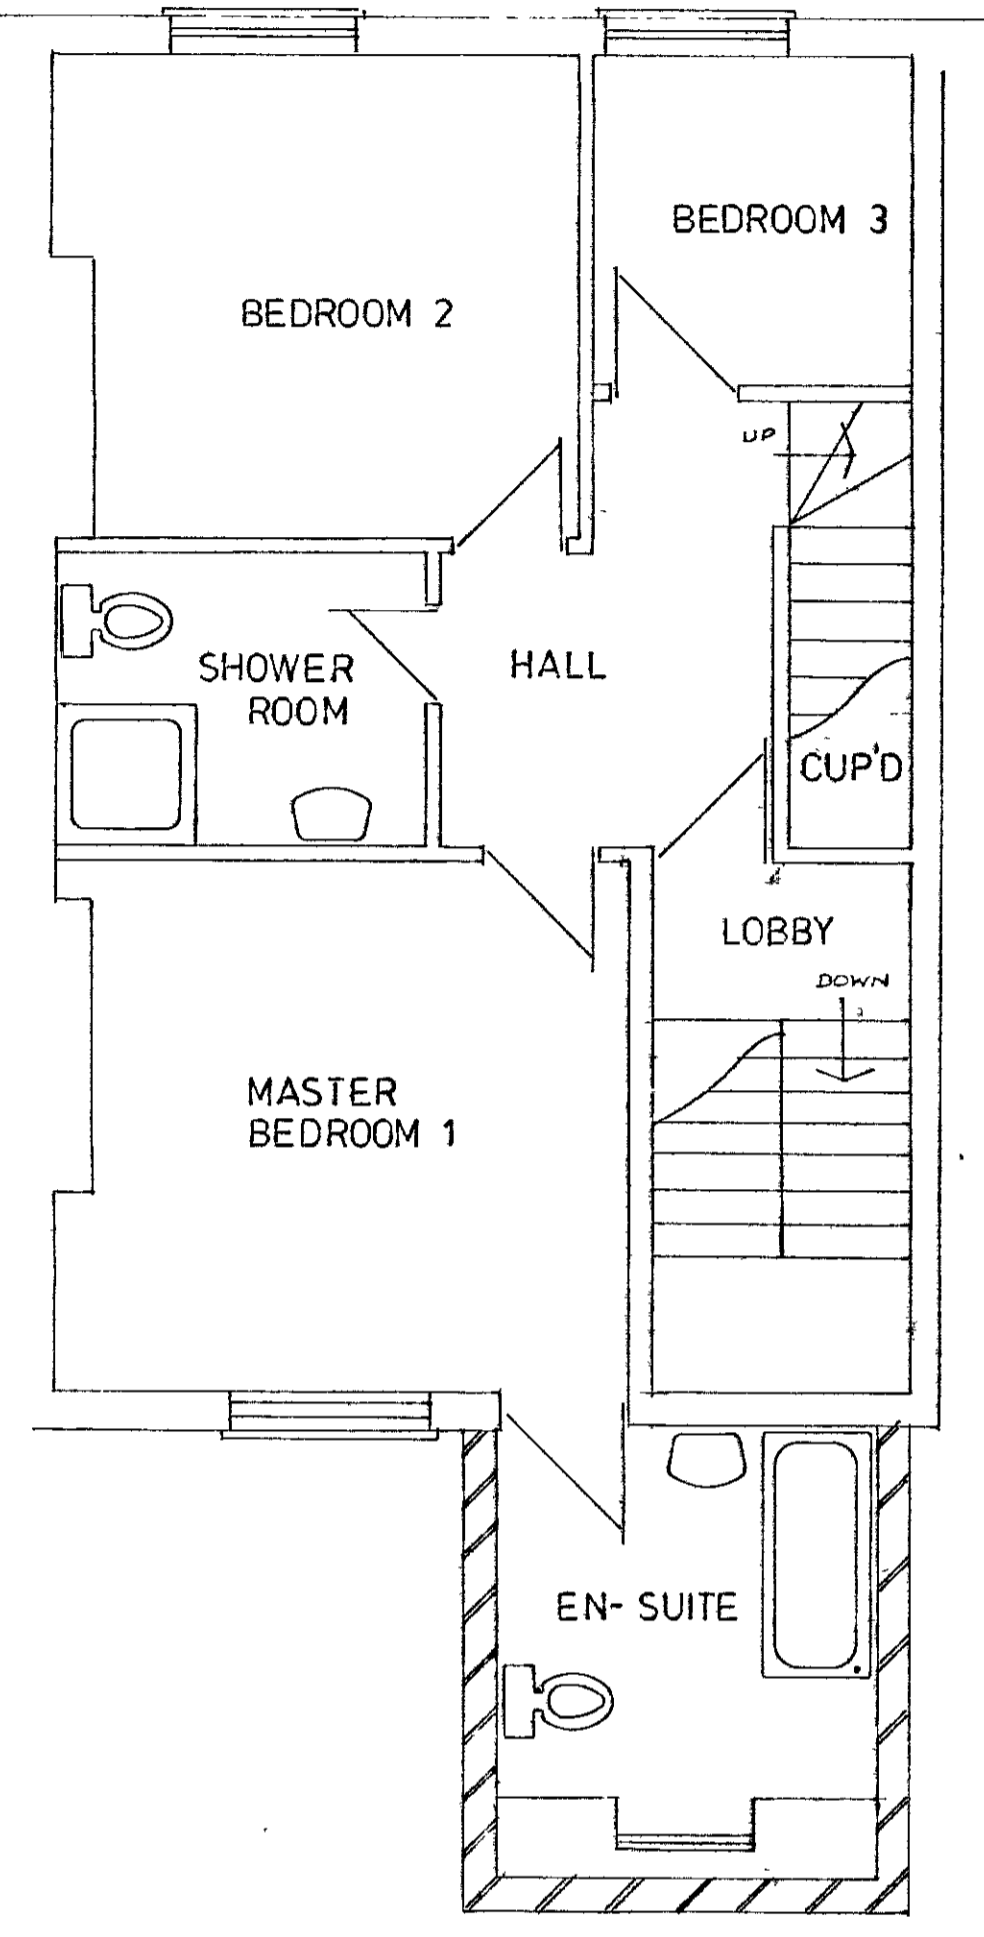


SECOND FLOOR PLAN

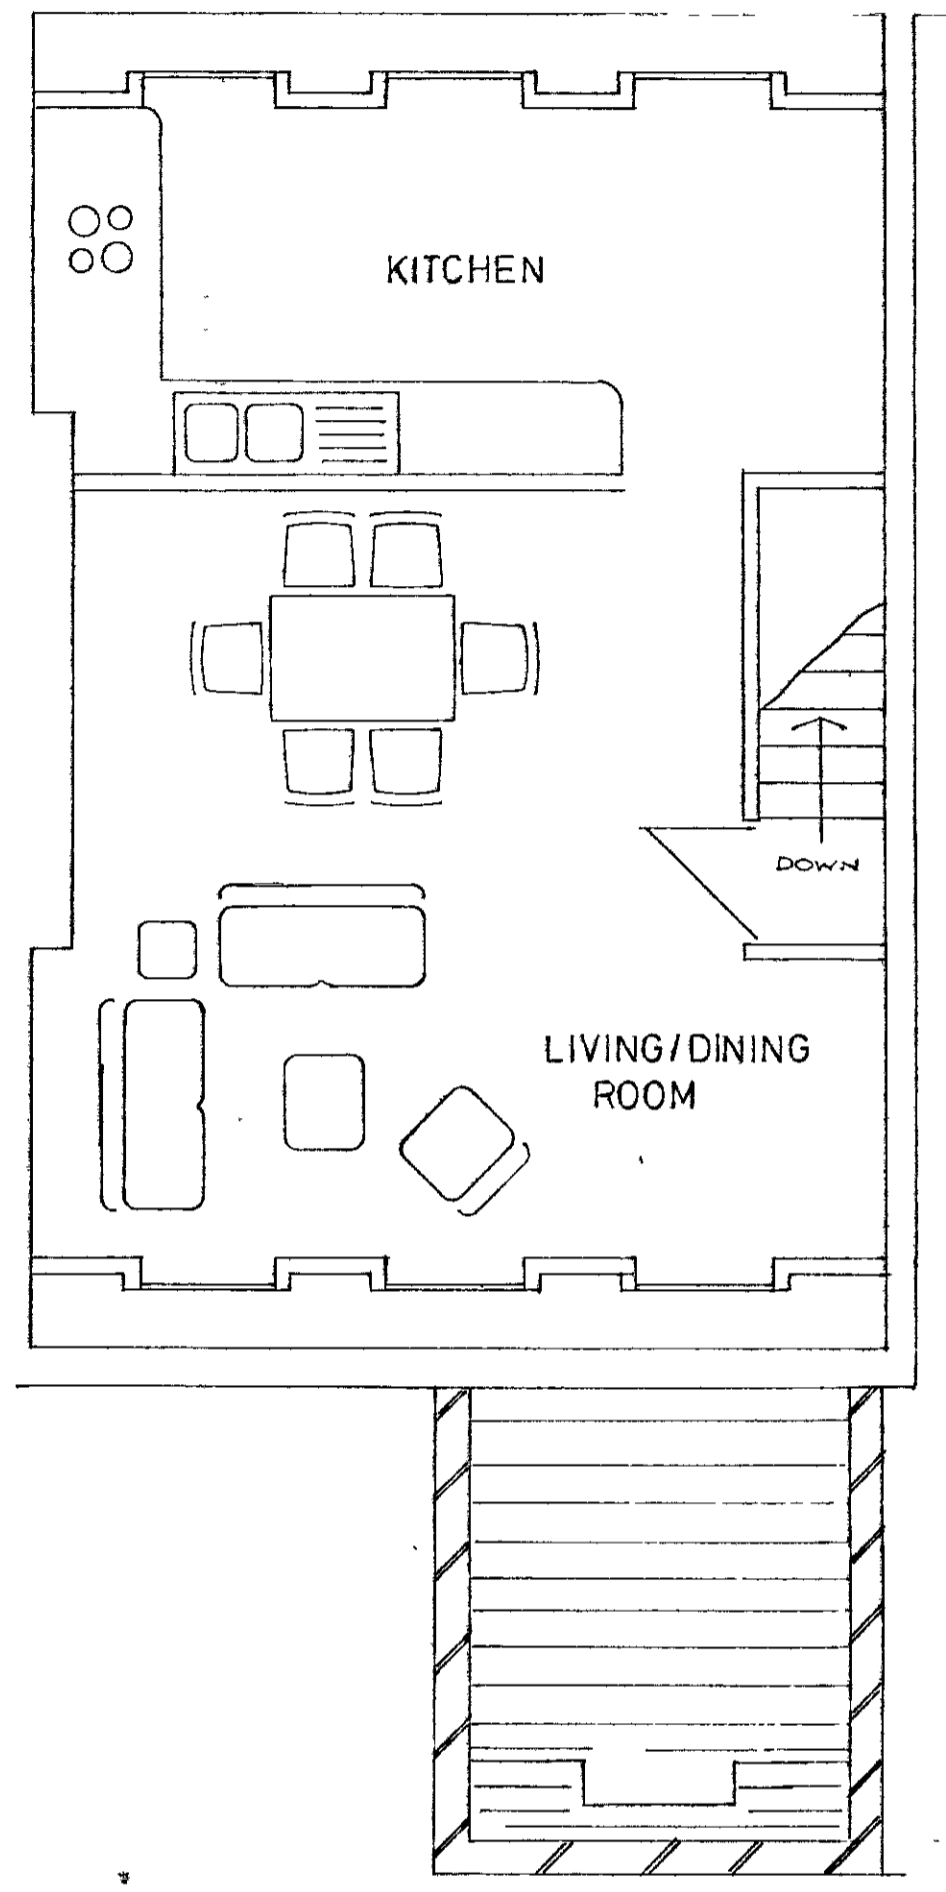

CONVERTED ROOF PLAN



REAR ELEVATION

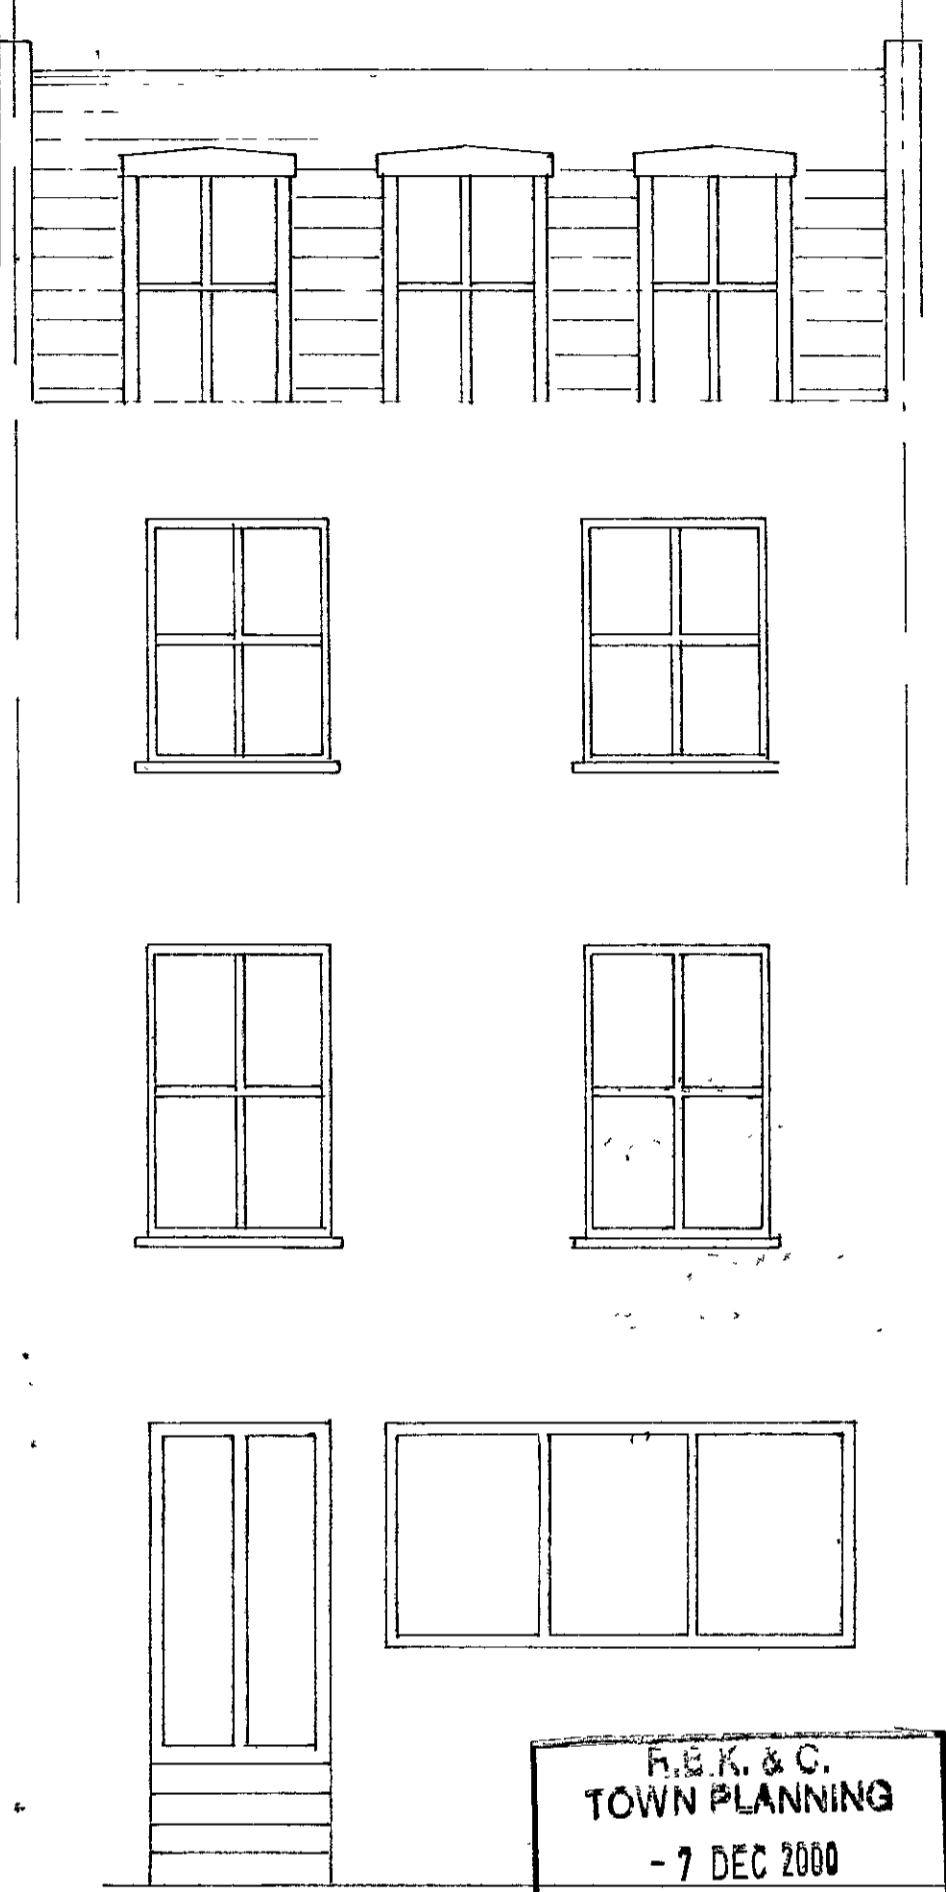


FRONT ELEVATION

F. & C.
TOWN PLANNING
- 7 DEC 2000


RECEIVED

PF002918

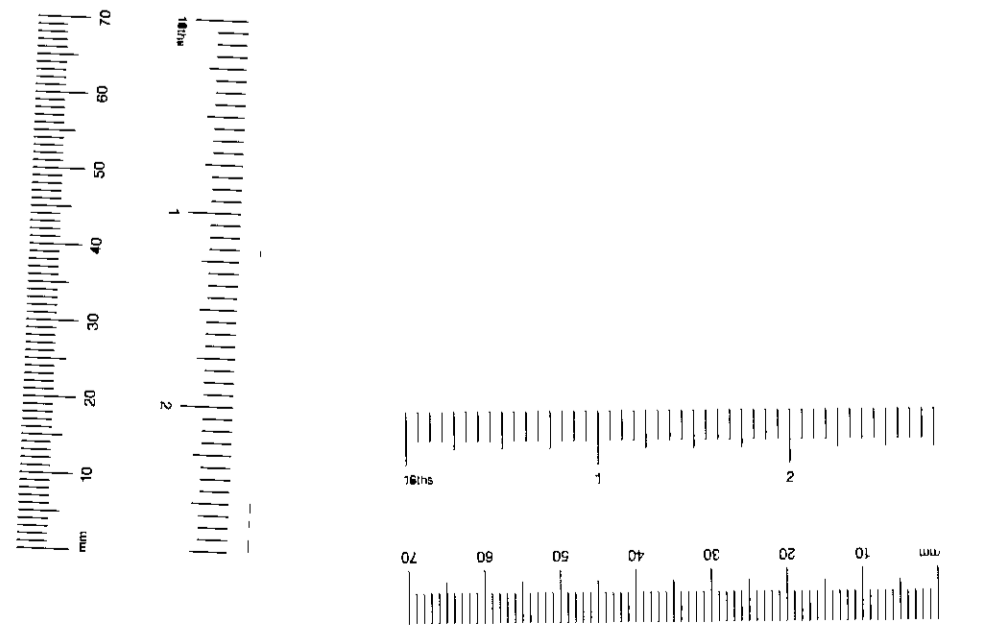


Issue	Date	Revision
Client	DEVILLE HOMES Ltd.	
Project	96 EARLS COURT ROAD W.8.	
Title	PROPOSED REAR/ROOF EXTENSION CONVERSION OF FIRST AND SECOND FLOORS INTO SELF CONTAINED FLATS	
S&CD		
STRUCTURAL & CIVIL DESIGN		
Structural Engineers - Building Designers		
Eagle House, Cranleigh Close, South Croydon, CR2 9LH		
Fax No 0181 651 0770		Tel No 0181 651 6262
Date	SEPTEMBER 2000	Drawing Number
Scale	1:50	2166/02
Drn	A.G.L.	Chk'd


- 1 All dimensions and levels to be checked on site and any discrepancies reported immediately
- 2 Written dimensions only apply Scaled dimensions to be checked on site
- 3 Only drawings marked 'Approved for site use' to be used during construction
- 4 This drawing to be read in conjunction with -

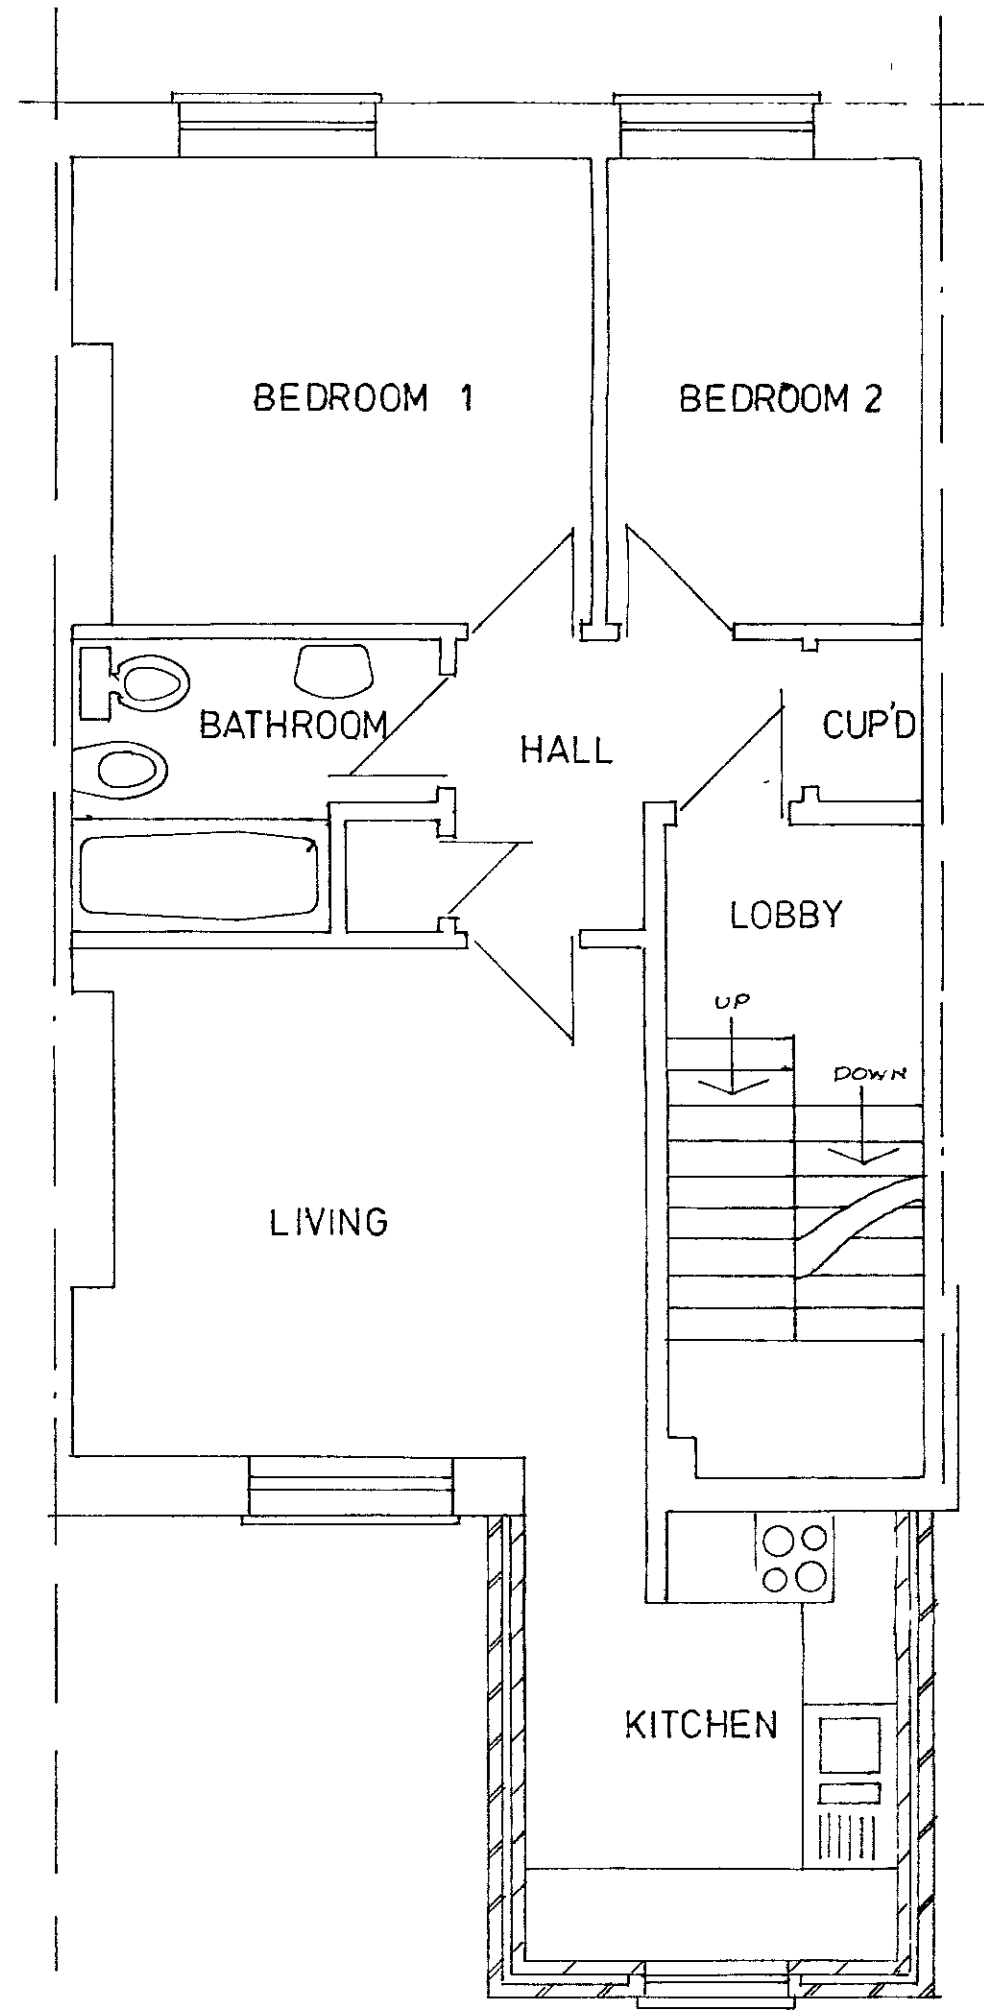

FIRST FLOOR PLAN

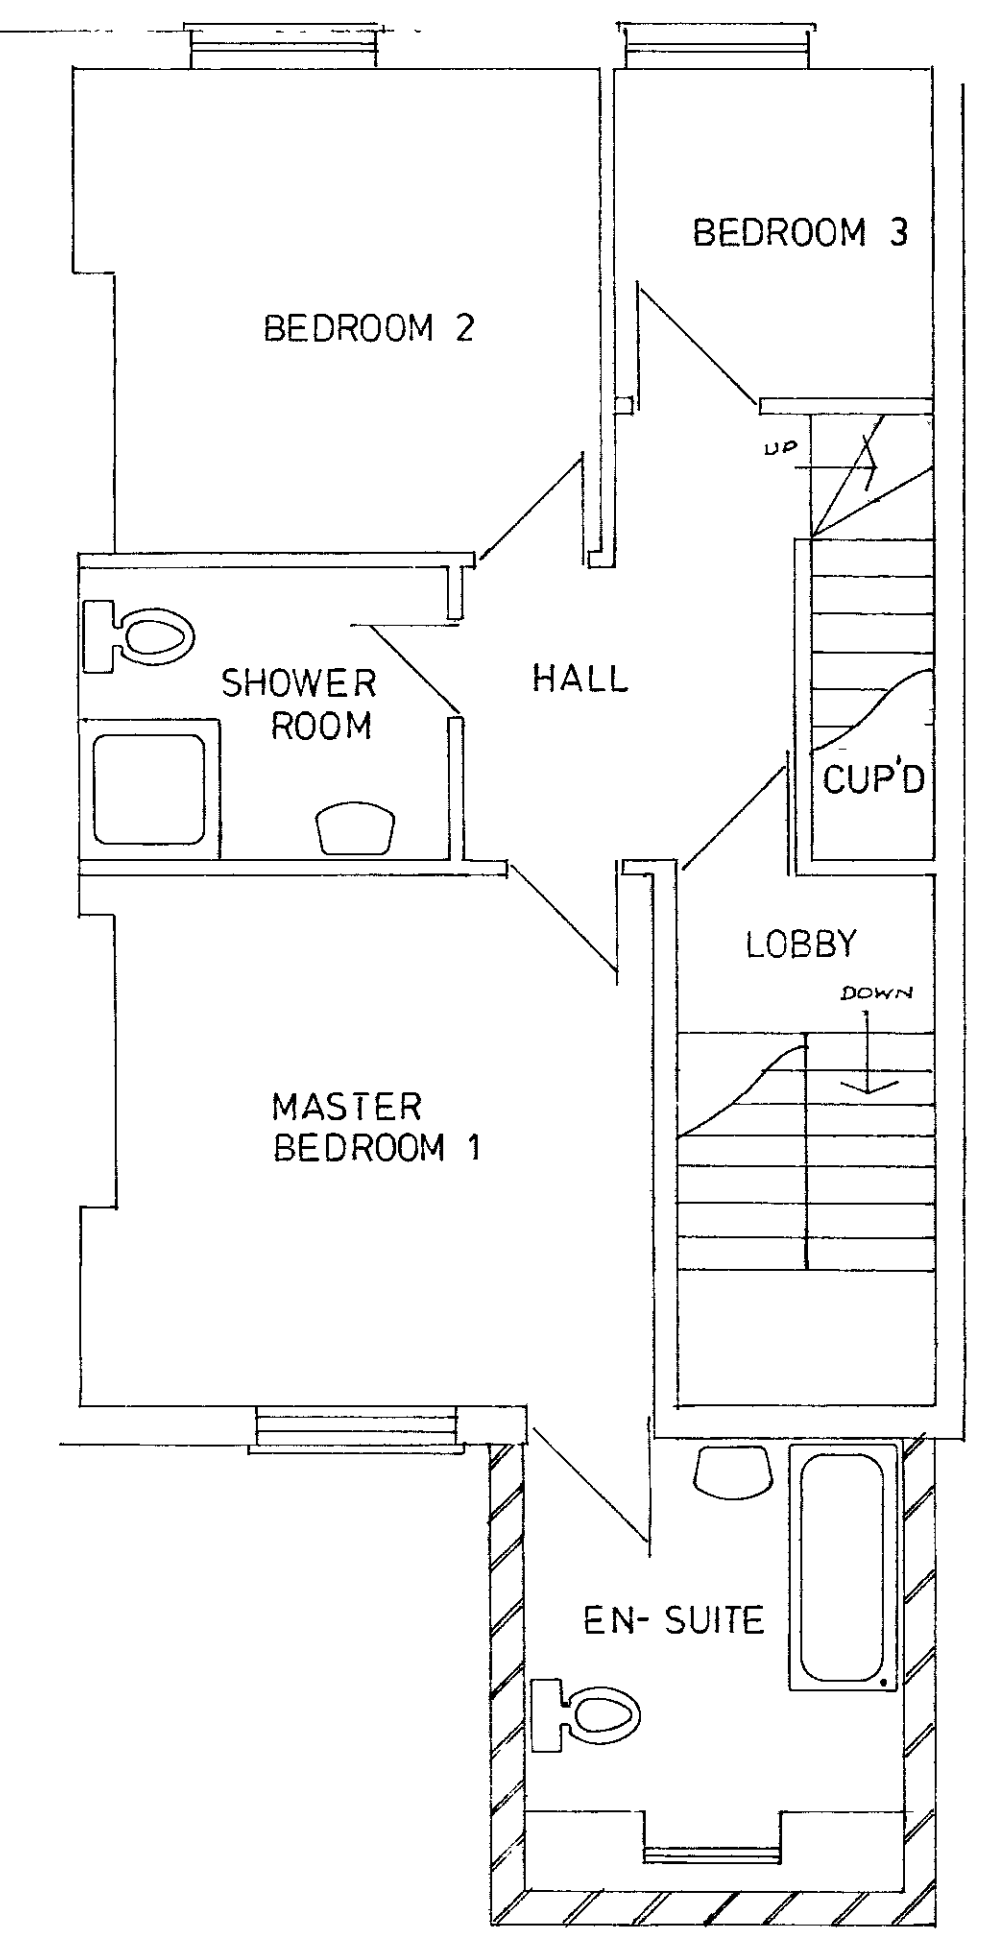


SECOND FLOOR PLAN

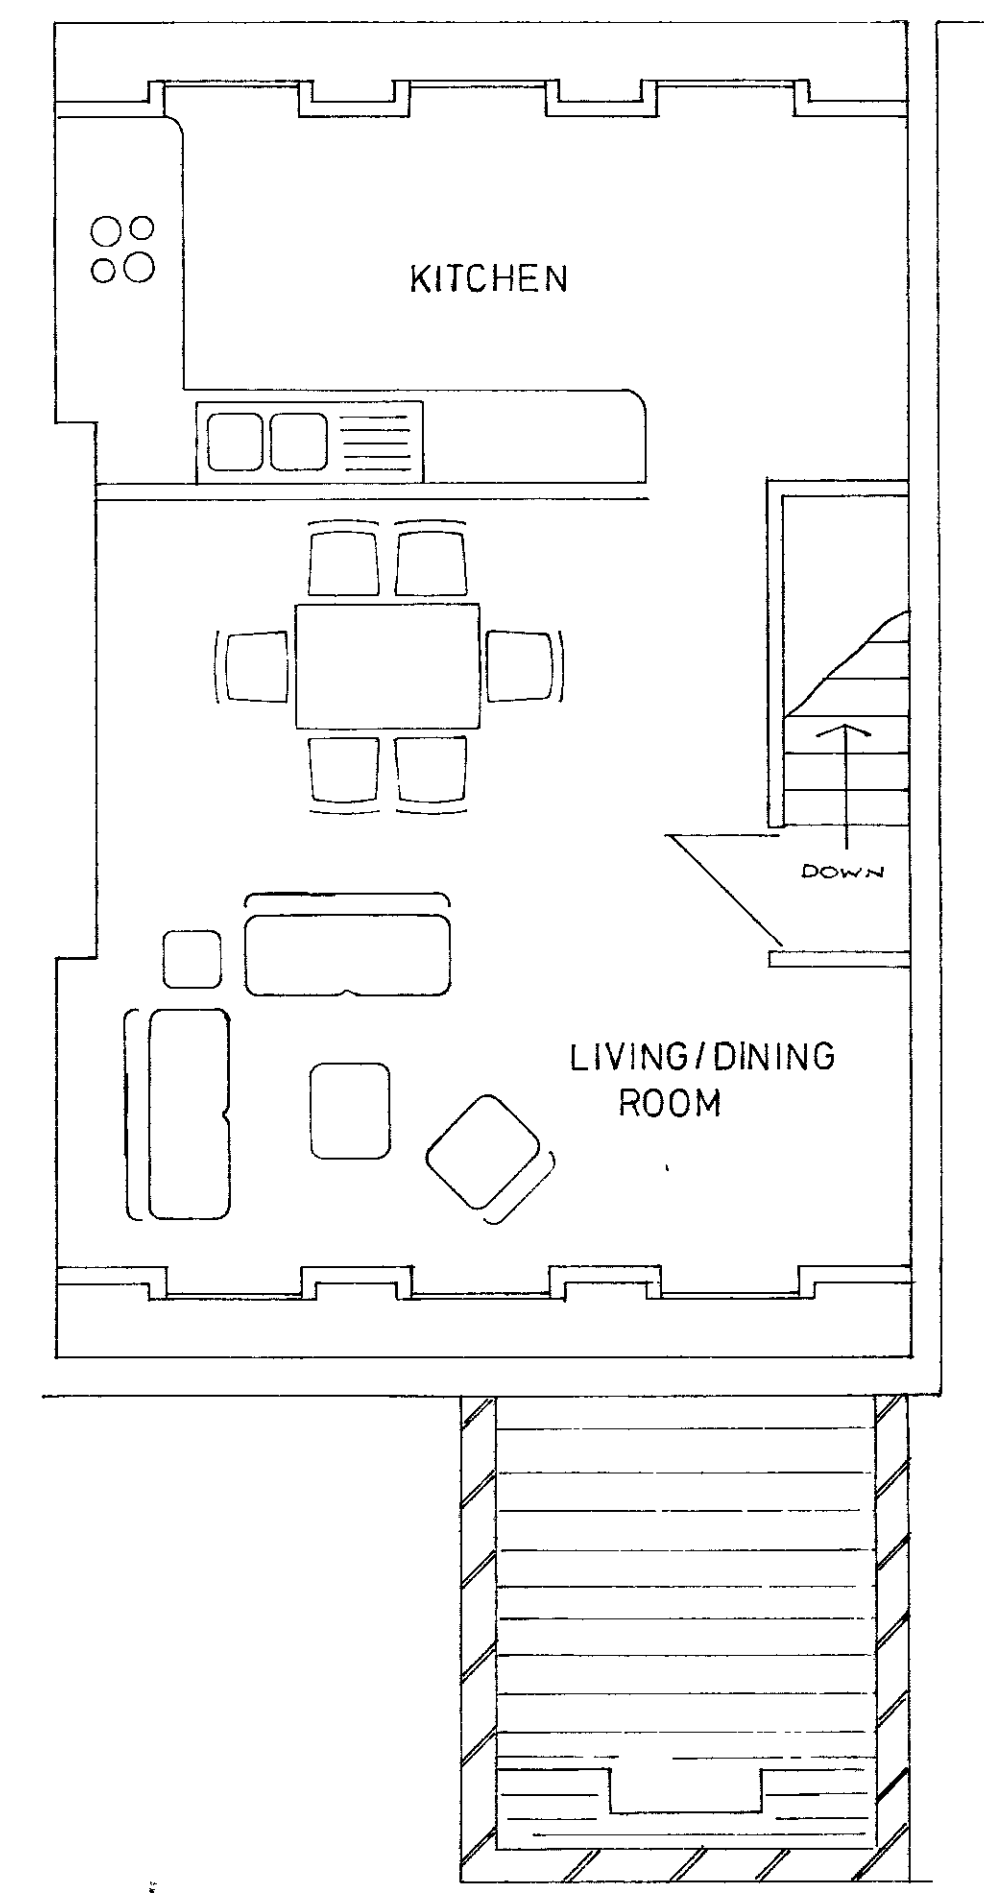

CONVERTED ROOF PLAN



REAR ELEVATION

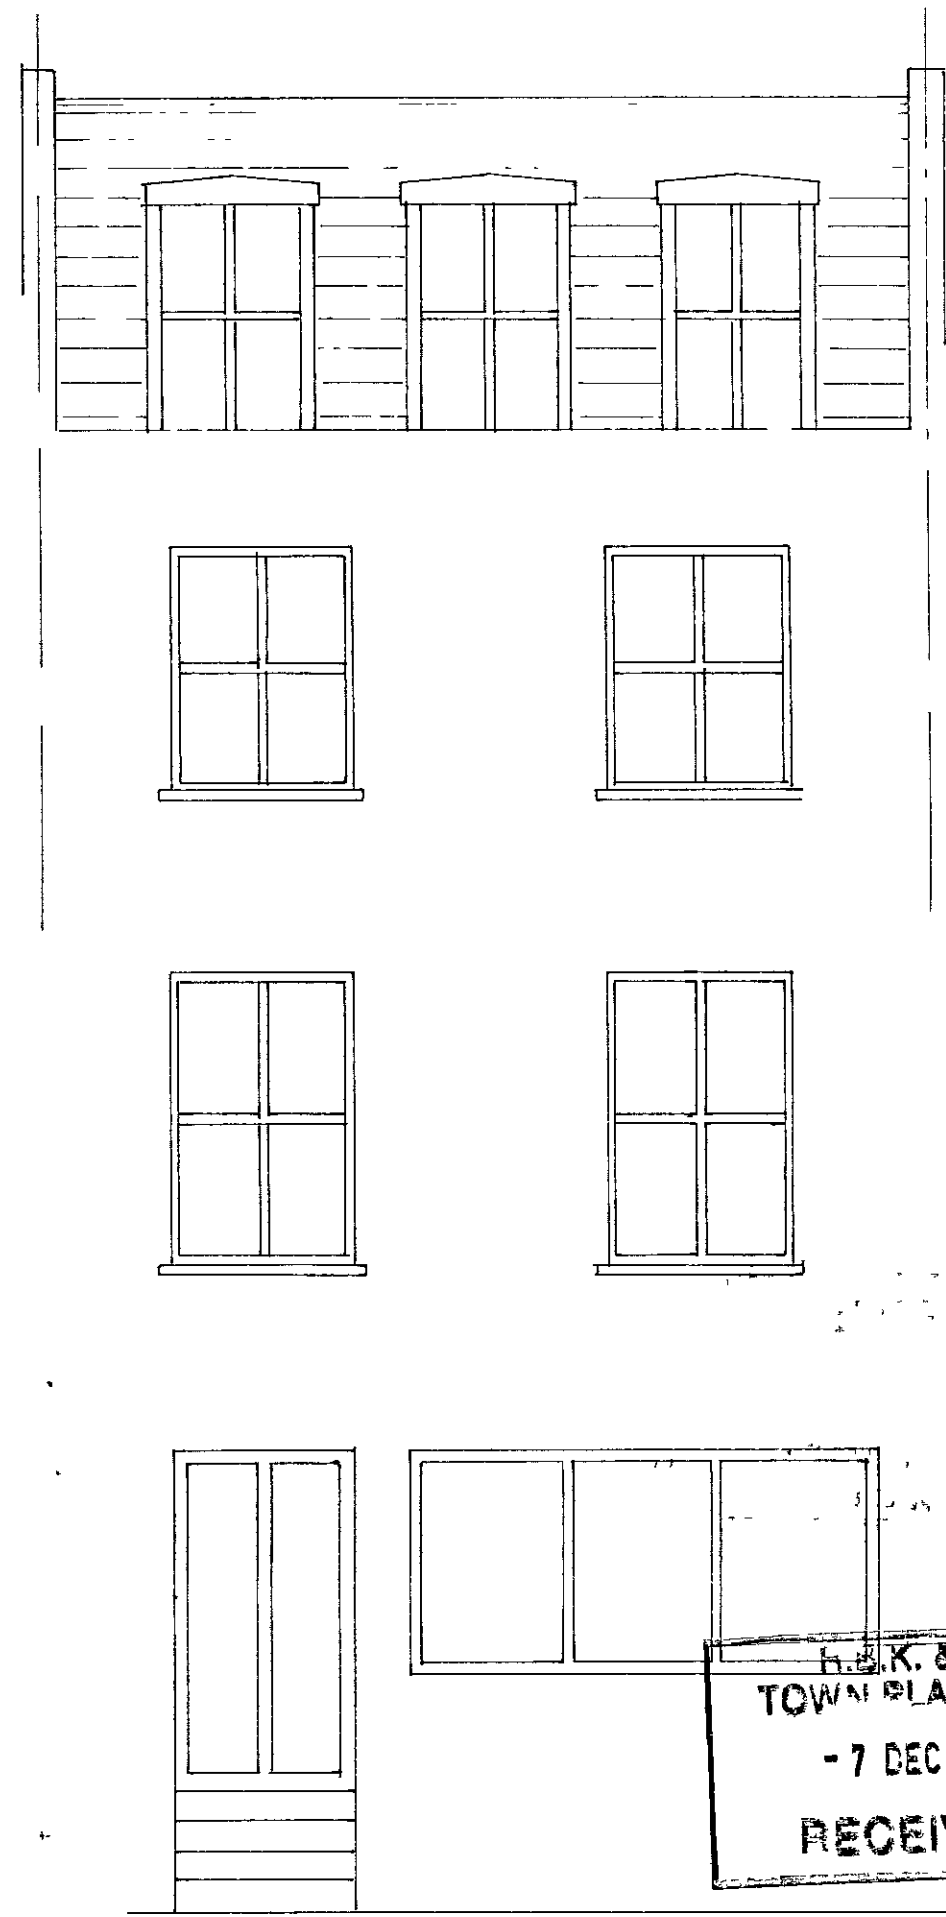

FRONT ELEVATION

H.B.K. & C.
TOWN PLANNING
- 7 DEC 2000
RECEIVED



DELEGATED
APPROVAL
14 FEB 2001

Issue	Date	Revision


Client DEVILLE HOMES Ltd.
 Project 96 EARLS COURT ROAD W.8.
 Title PROPOSED REAR/ROOF EXTENSION CONVERSION OF FIRST AND SECOND FLOORS INTO SELF CONTAINED FLATS

S&CD
STRUCTURAL & CIVIL DESIGN
 Structural Engineers - Building Designers
 Eagle House,
 Cranleigh Close,
 South Croydon,
 CR2 9LH
 Fax No 0181 651 0770
 Tel No 0181 651 6262


Date SEPTEMBER 2000	Drawing Number 2166/02
Scale 1:50	
Drn A.G.L.	Chk'd

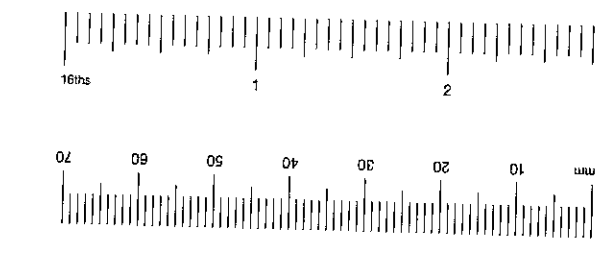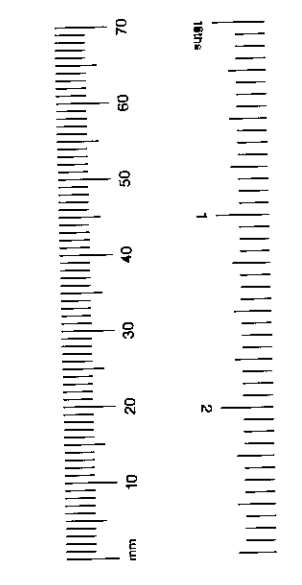


- 1 All dimensions and levels to be checked on site and any discrepancies reported immediately
- 2 Written dimensions only apply Scaled dimensions to be checked on site
- 3 Only drawings marked 'Approved for site use' to be used during construction
- 4 This drawing to be read in conjunction with..

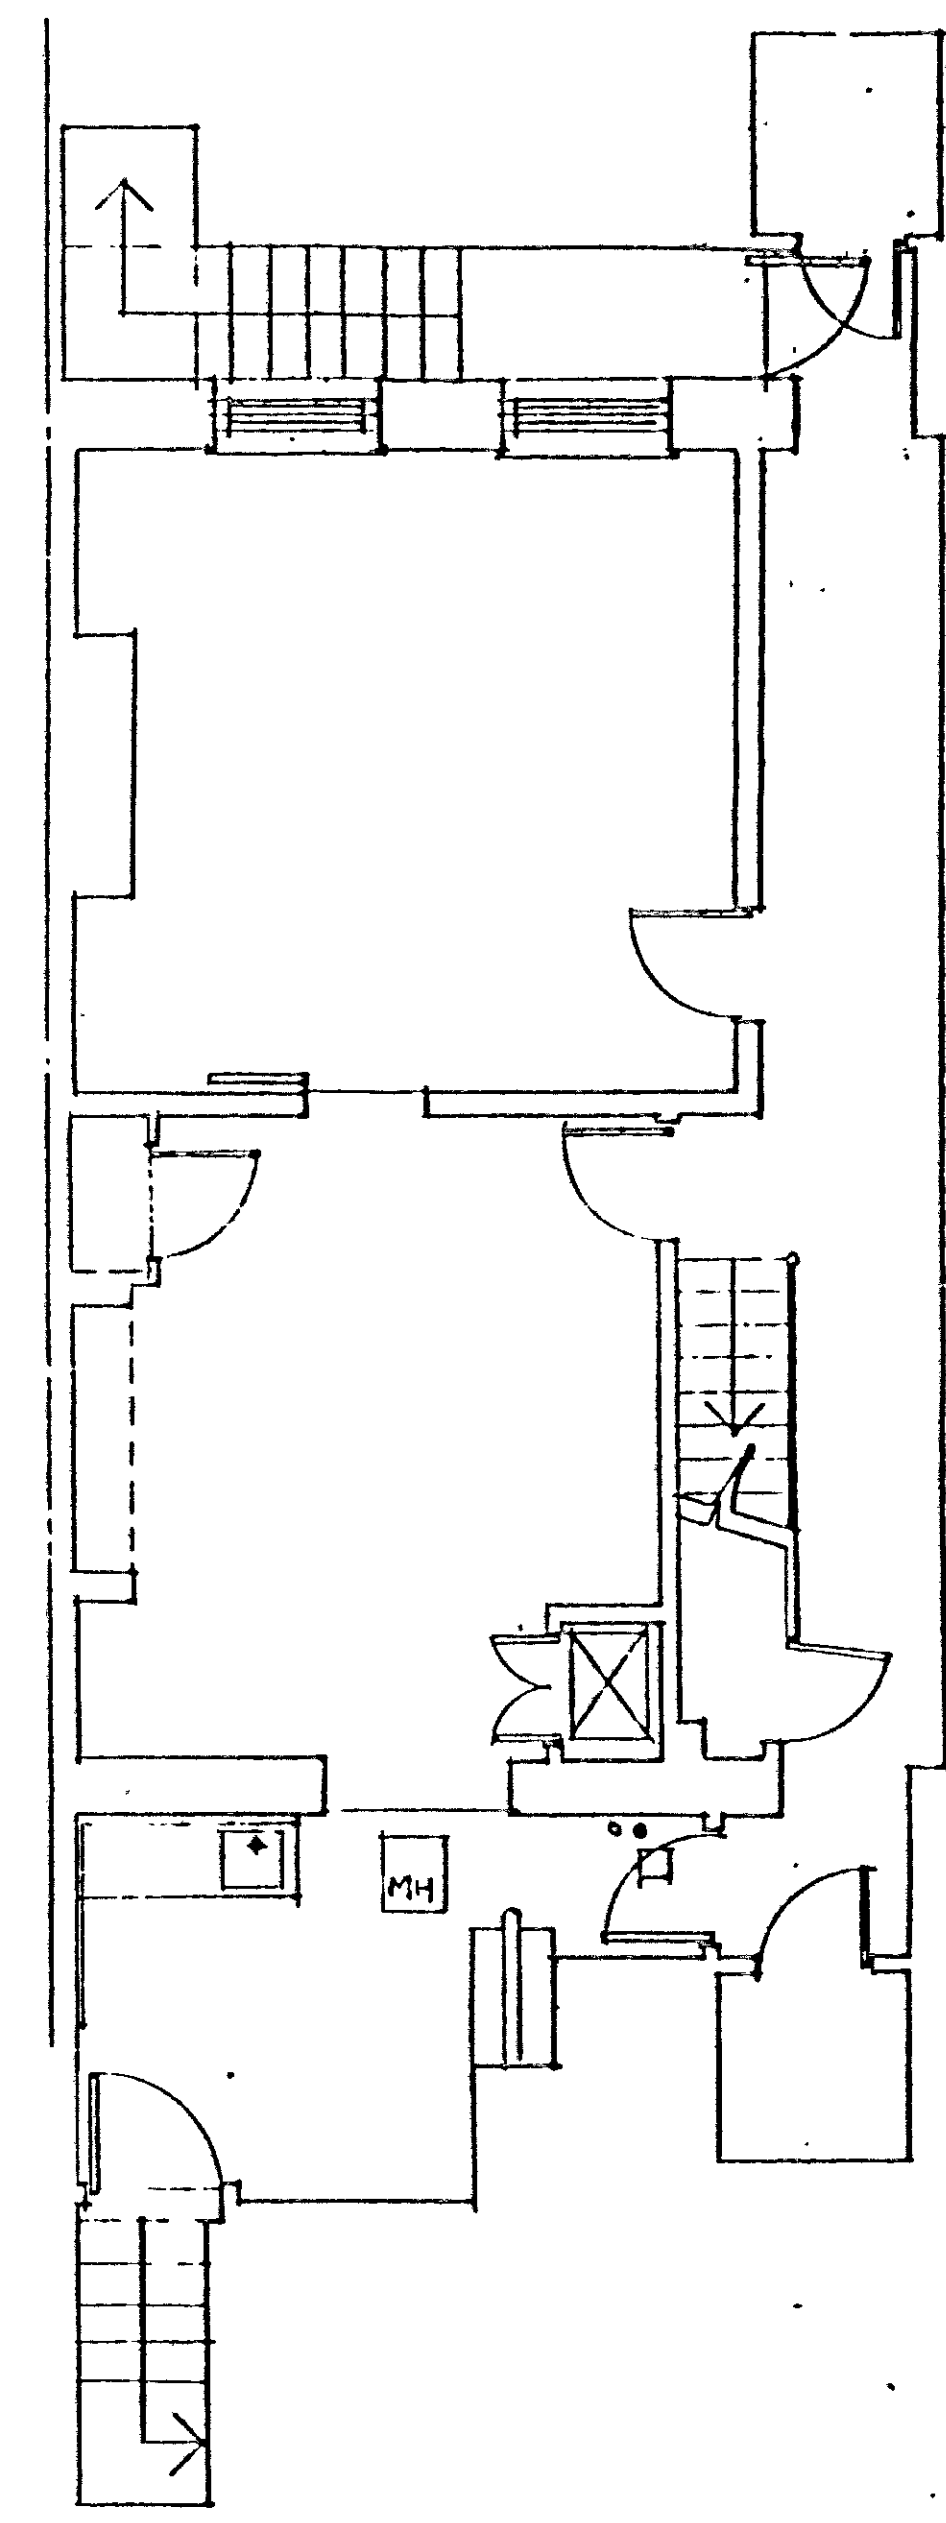


BASEMENT.

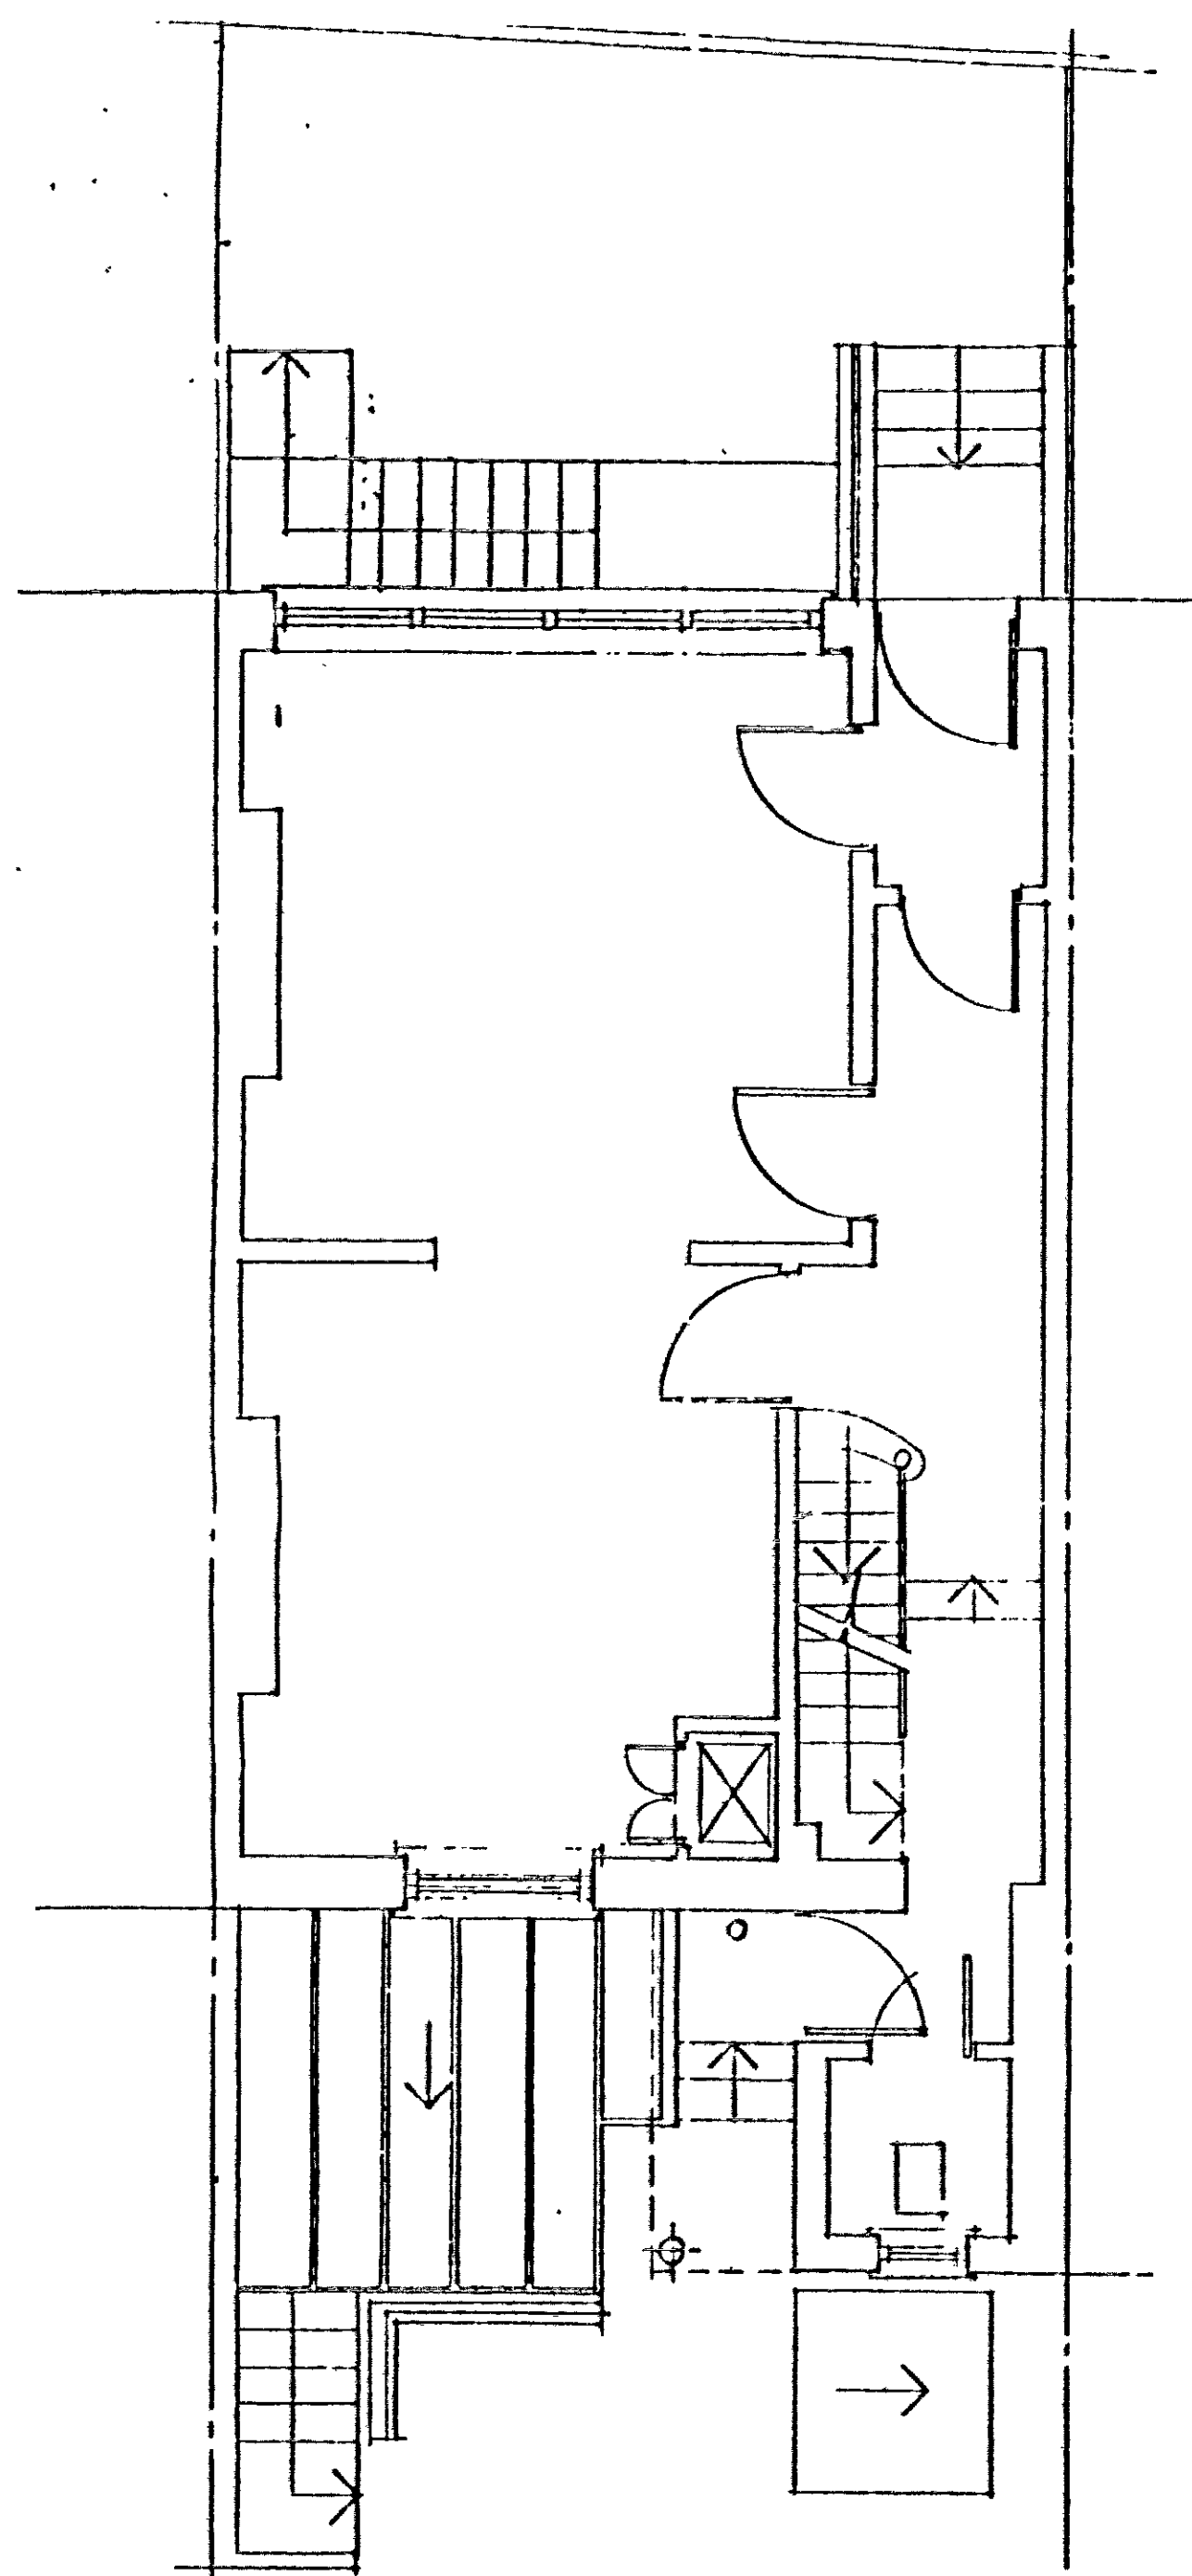

GROUND FLOOR

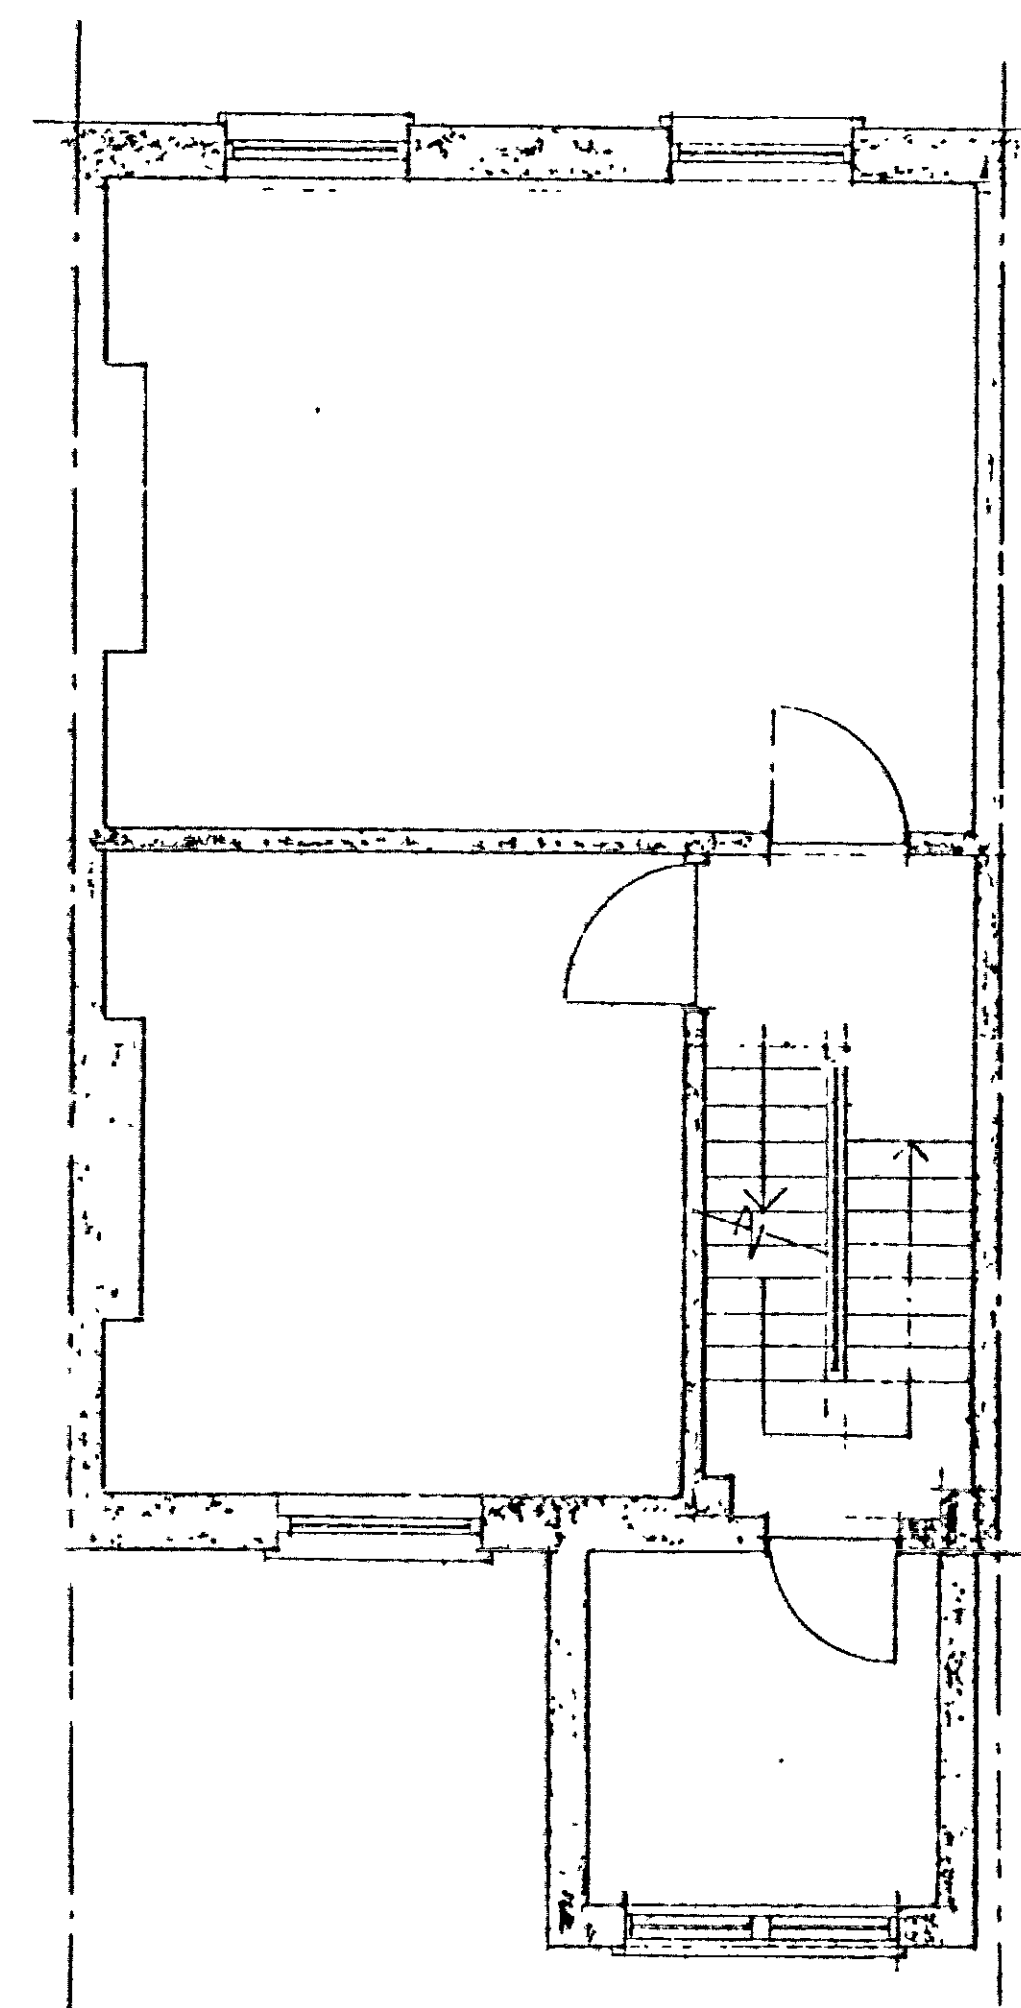



FIRST FLOOR

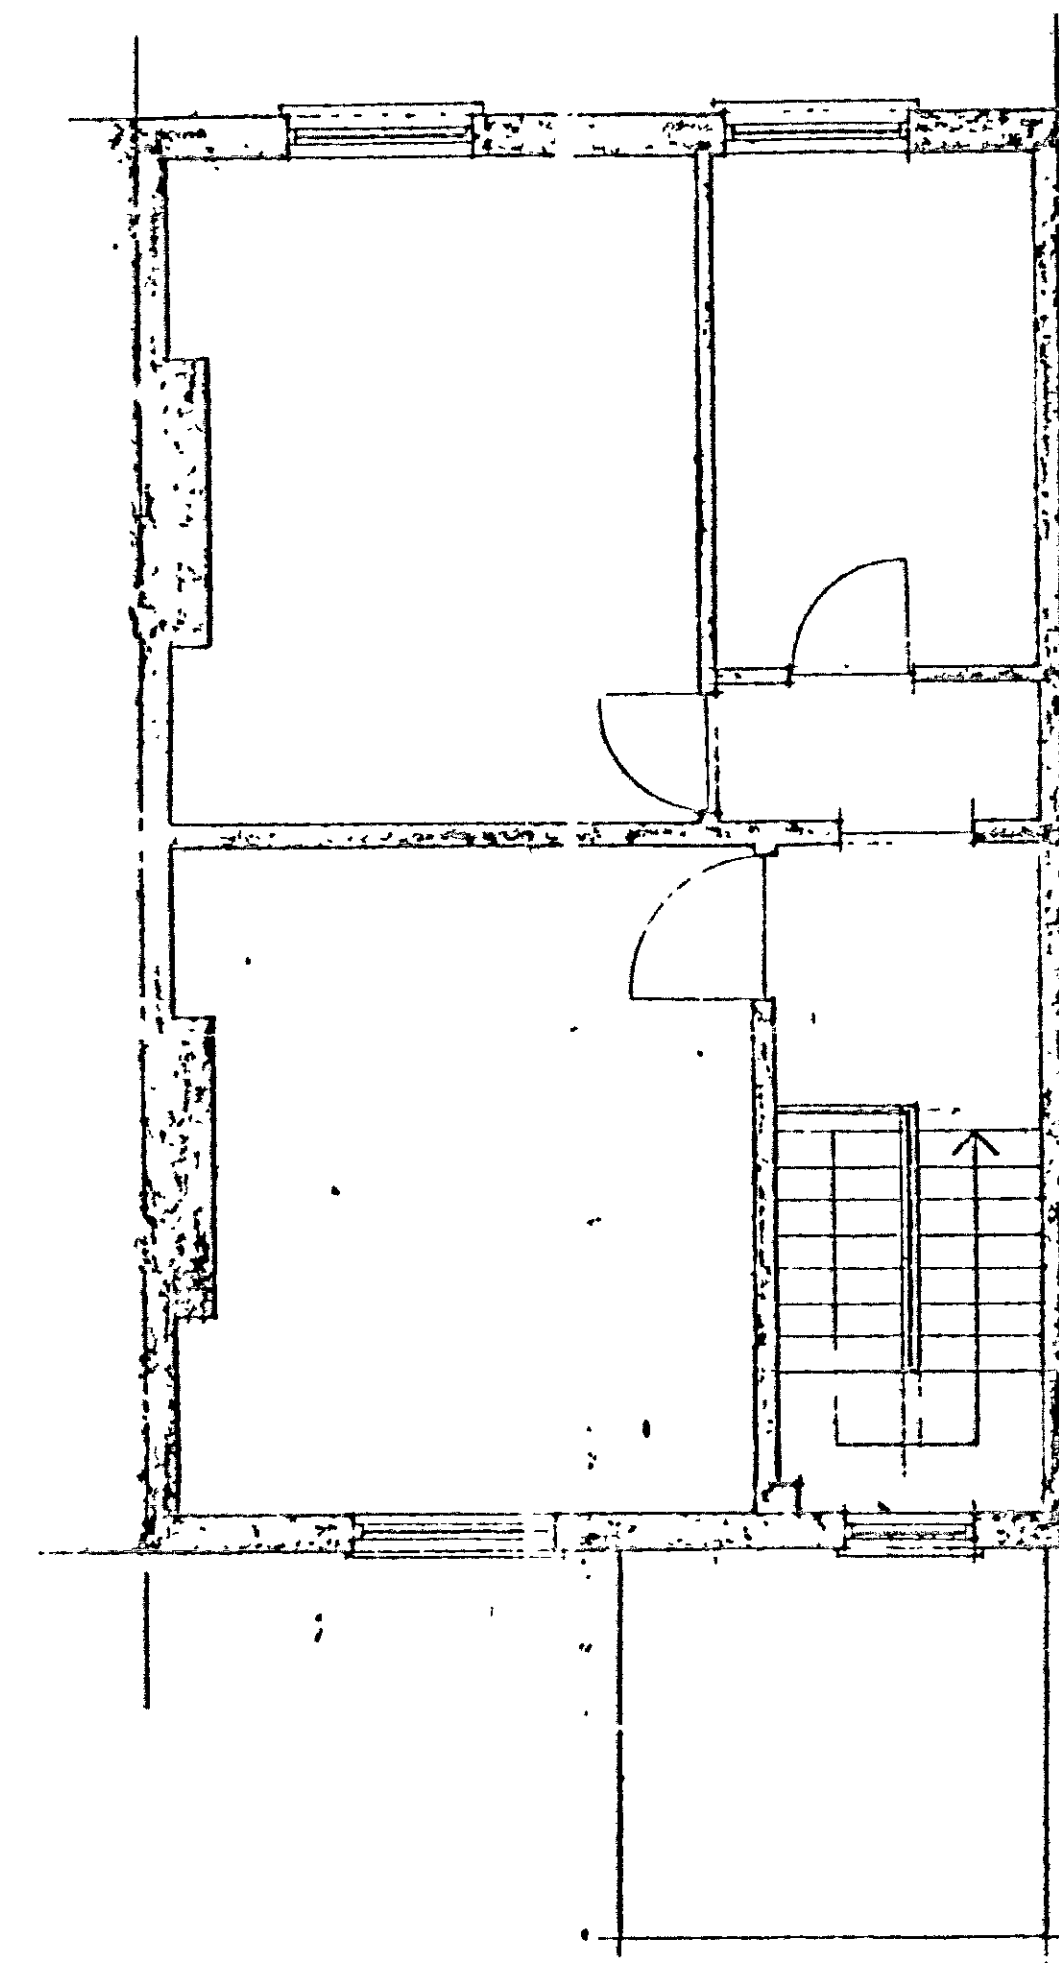

SECOND FLOOR

H.B.K. & C.
TOWN PLANNING
- 7 DEC 2000
RECEIVED

PP002918

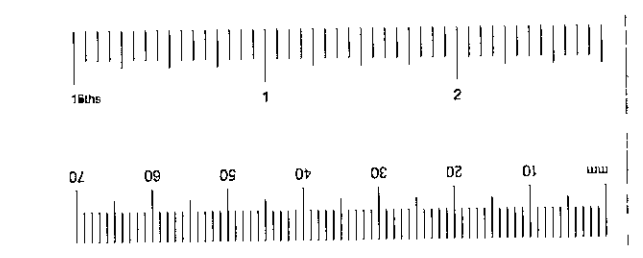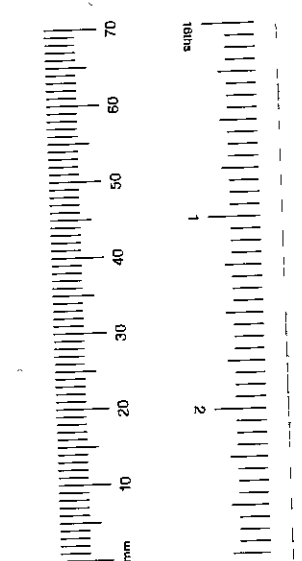


Issue	Date	Revision

Client DEVILLE HOMES Ltd.
Project 96 EARLS COURT ROAD
LONDON W.8.
Title EXISTING


S&CD
STRUCTURAL & CIVIL DESIGN
Structural Engineers - Building Designers
Eagle House,
Cranleigh Close,
South Croydon, CR2 9LH
Fax No. 0181 651 0770
Tel No 0181 651 6262

Date: SEPTEMBER 2000	Drawing Number
Scale: 1:50	2166-03
Drn: A.S.L.	Chk'd:


- 1 All dimensions and levels to be checked on site and any discrepancies reported immediately
- 2 Written dimensions only apply. Scaled dimensions to be checked on site
- 3 Only drawings marked 'Approved for site use' to be used during construction
- 4 This drawing to be read in conjunction with -

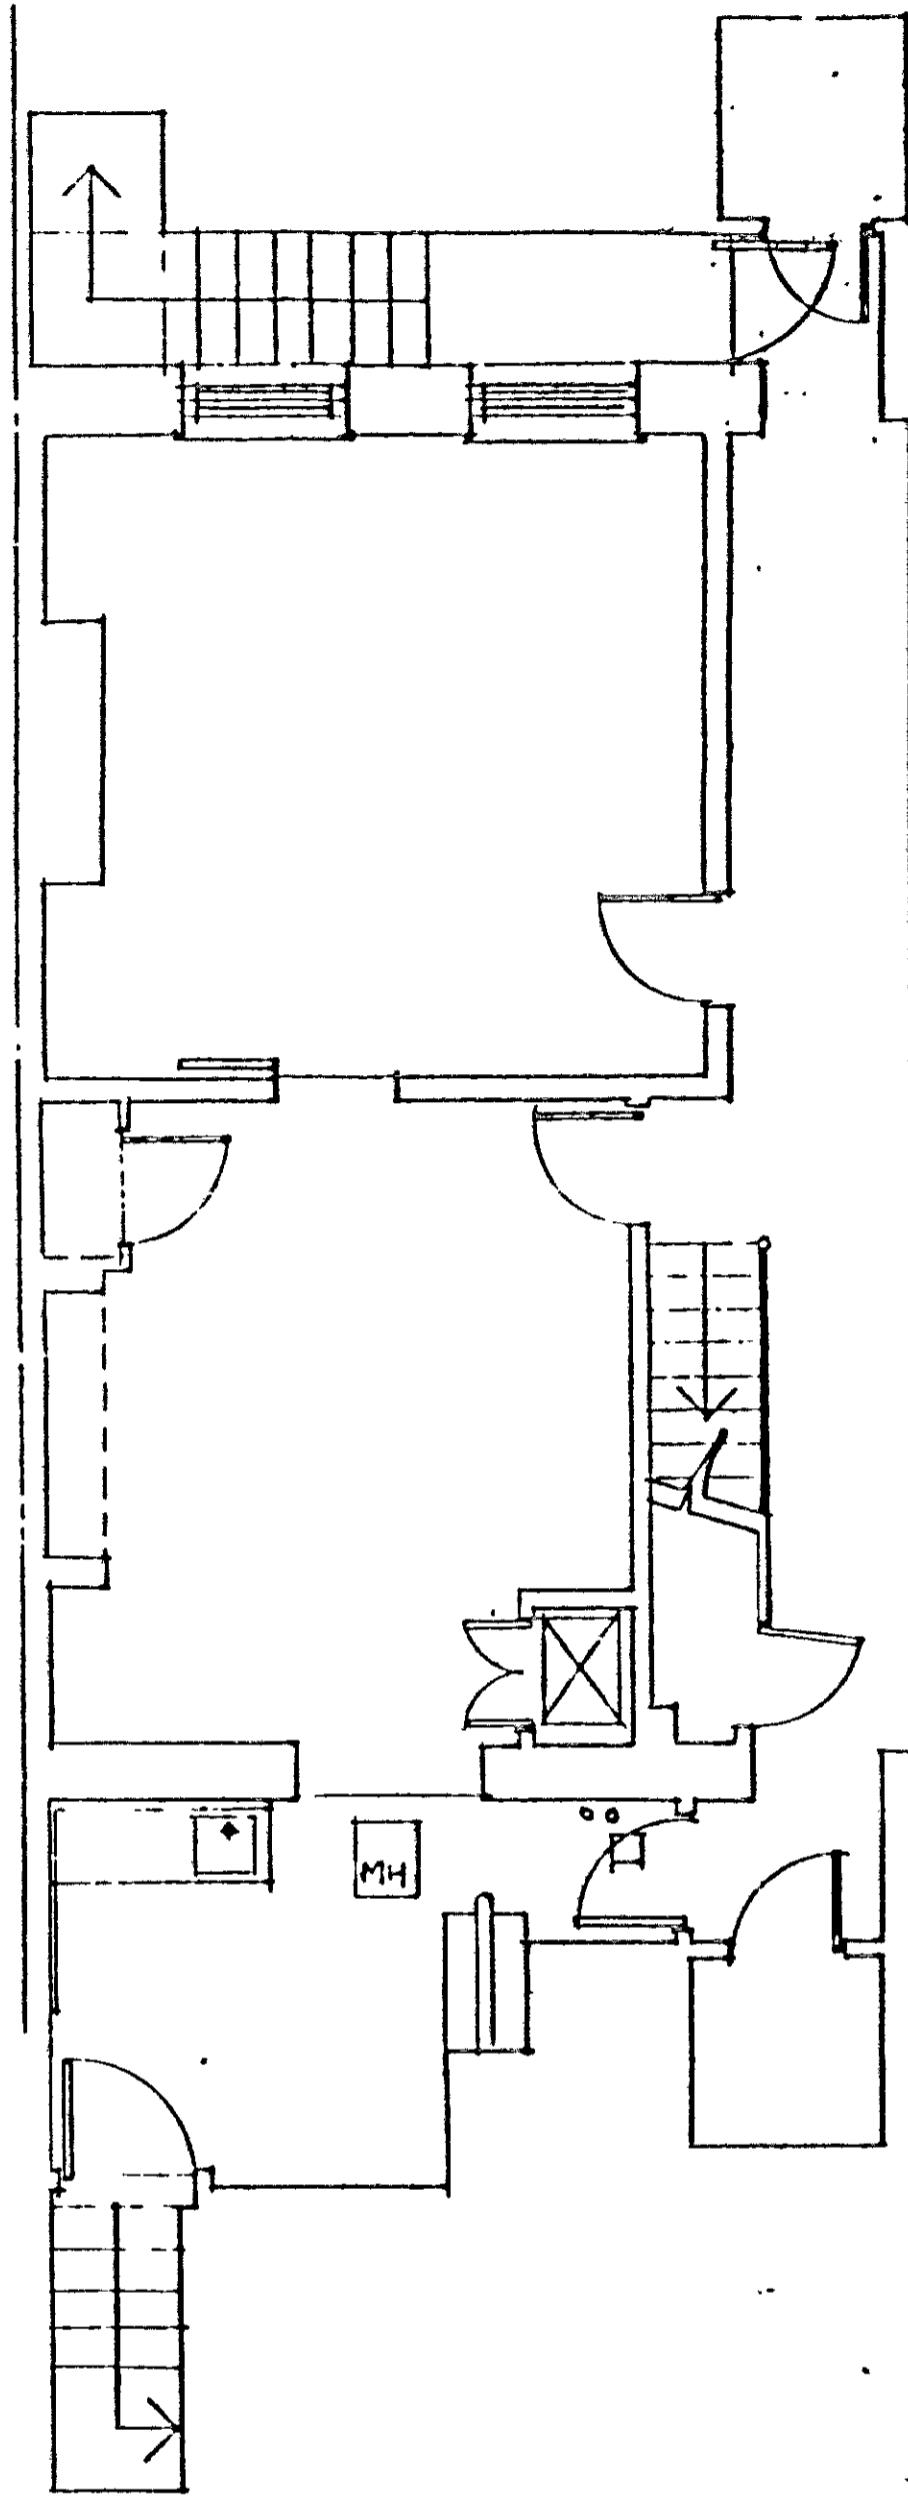


BASEMENT.

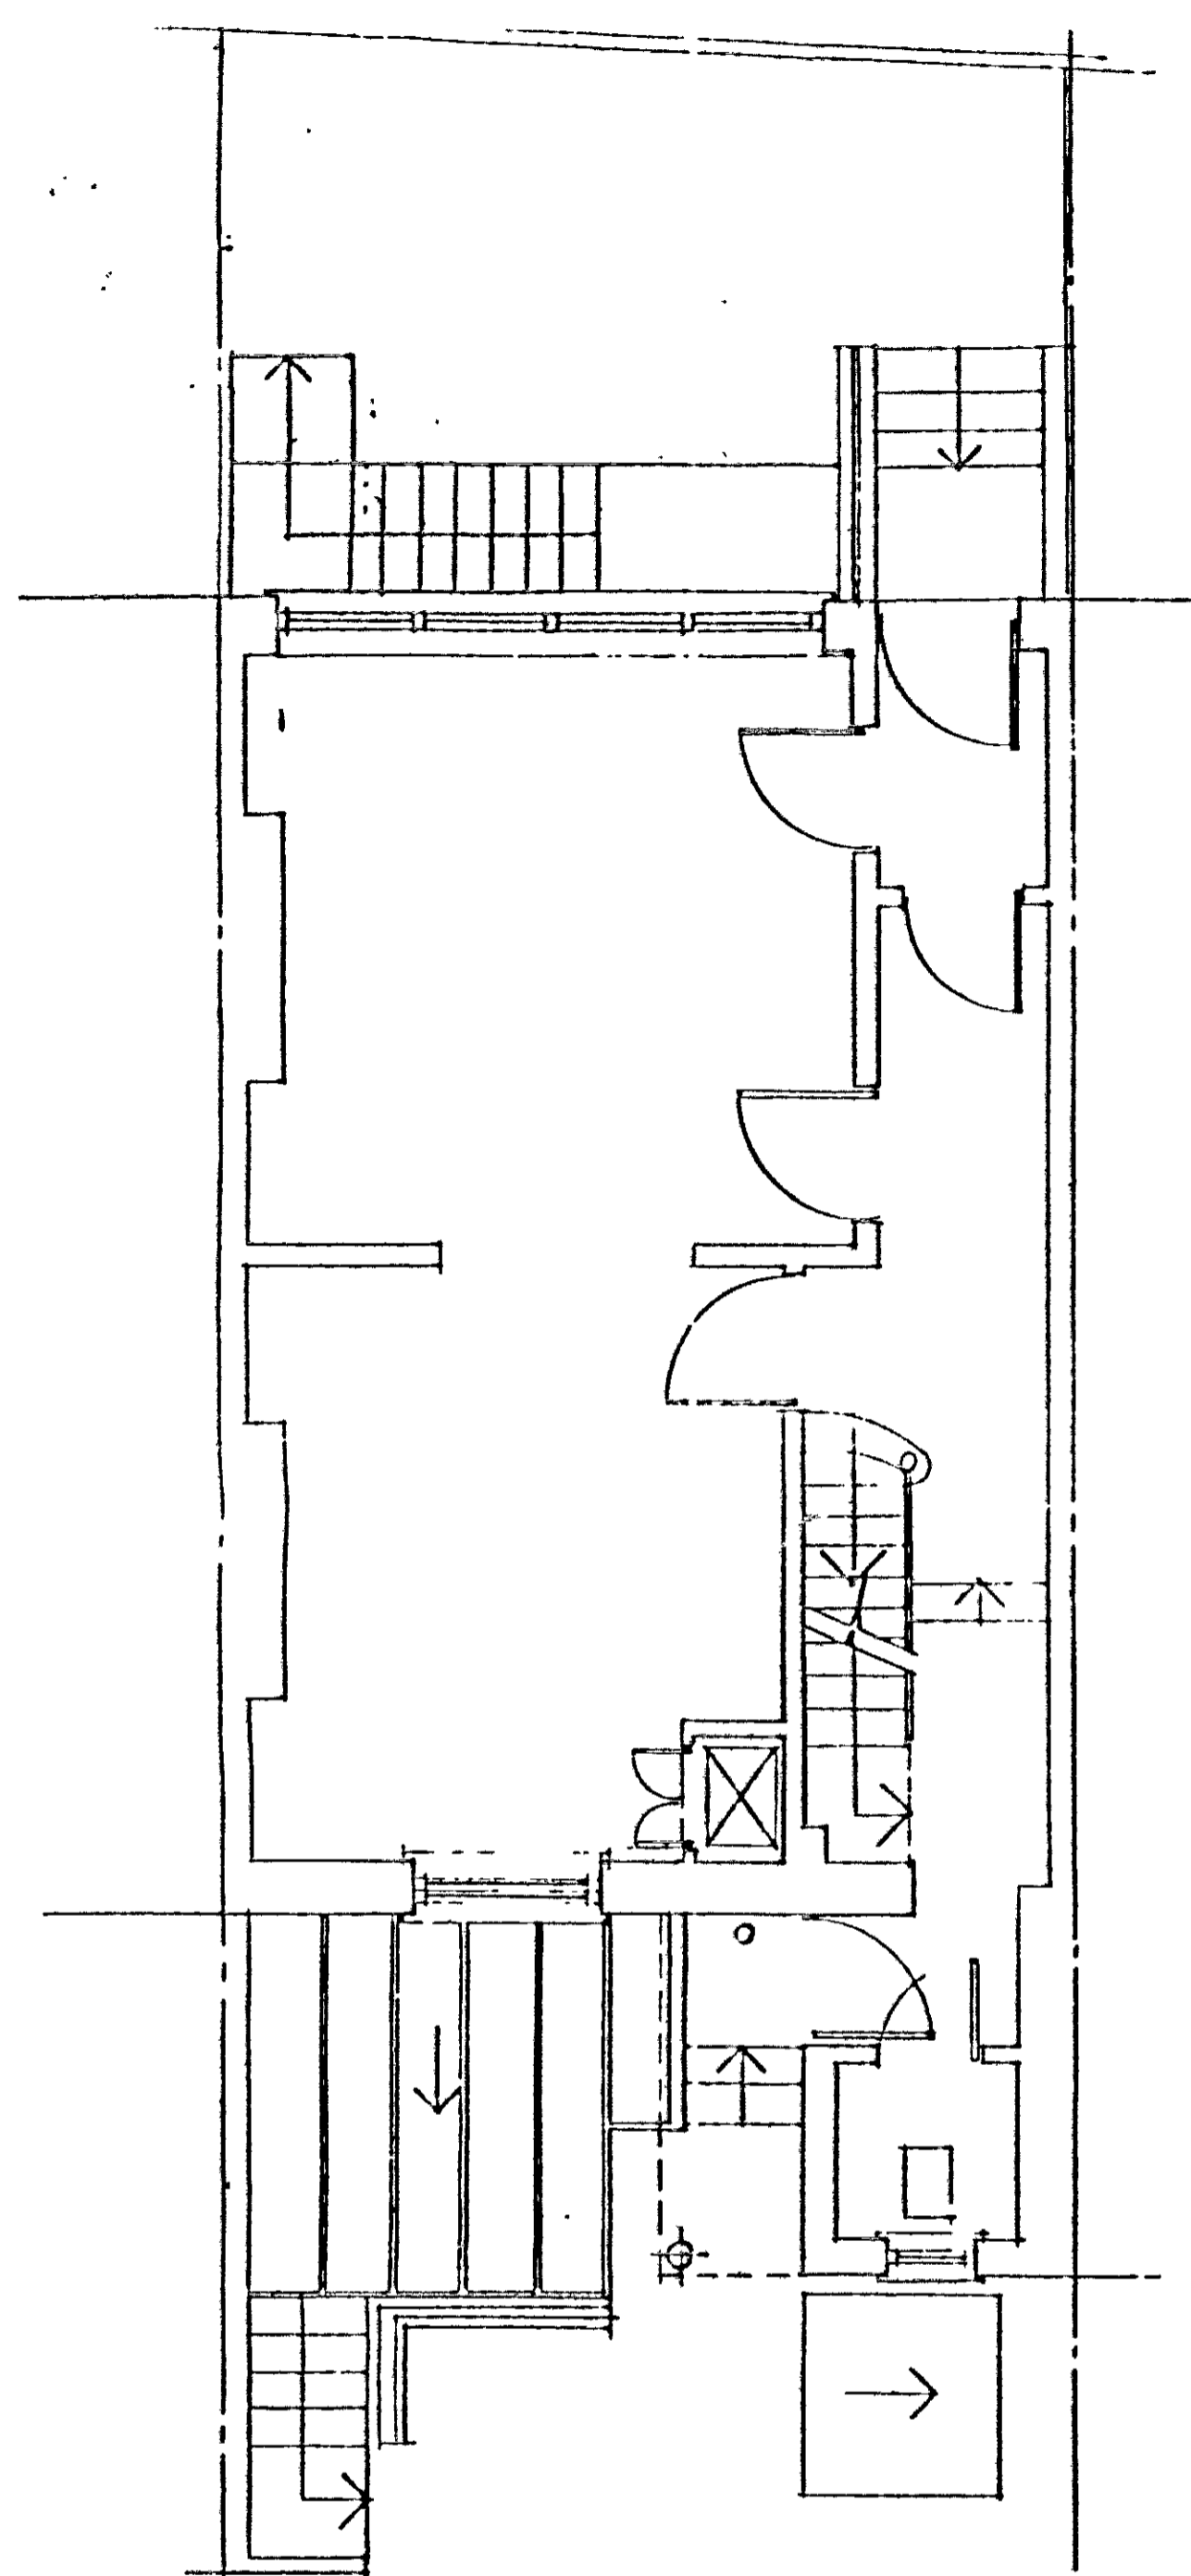


GROUND FLOOR

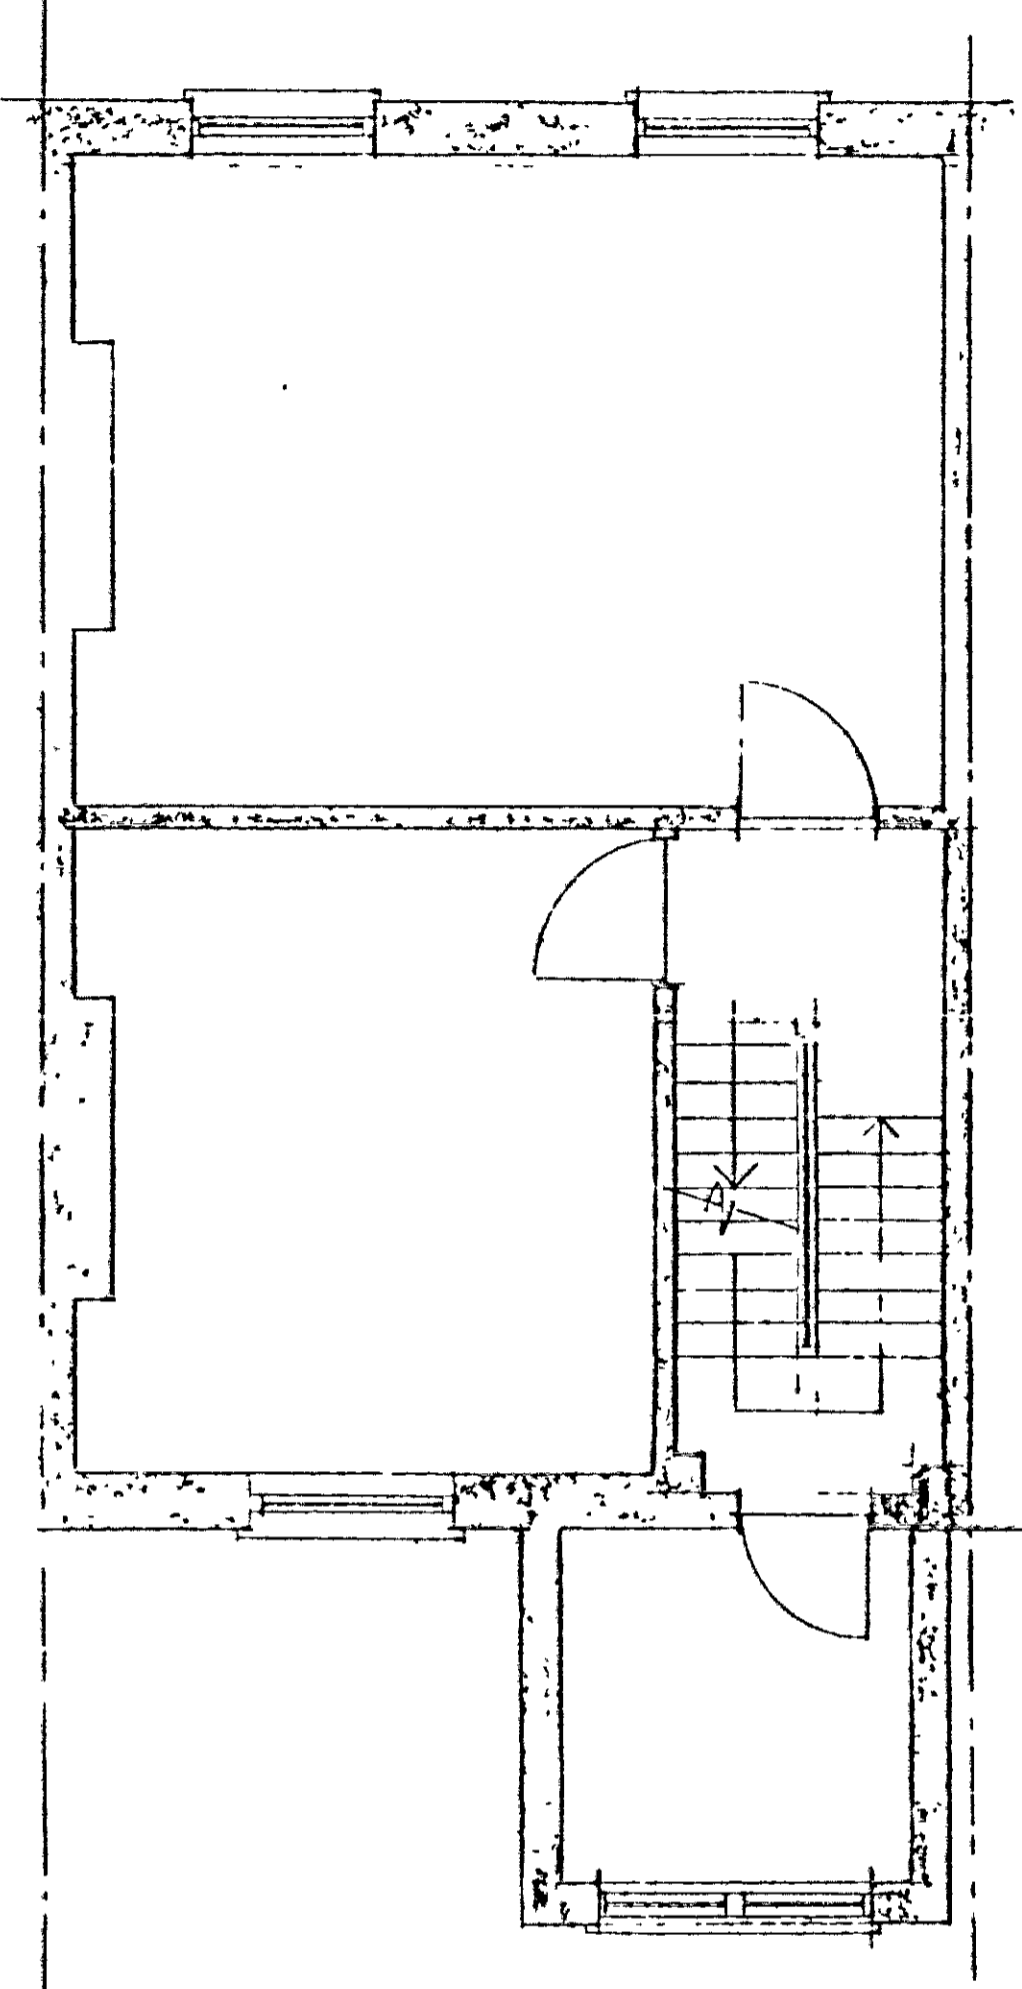

FIRST FLOOR

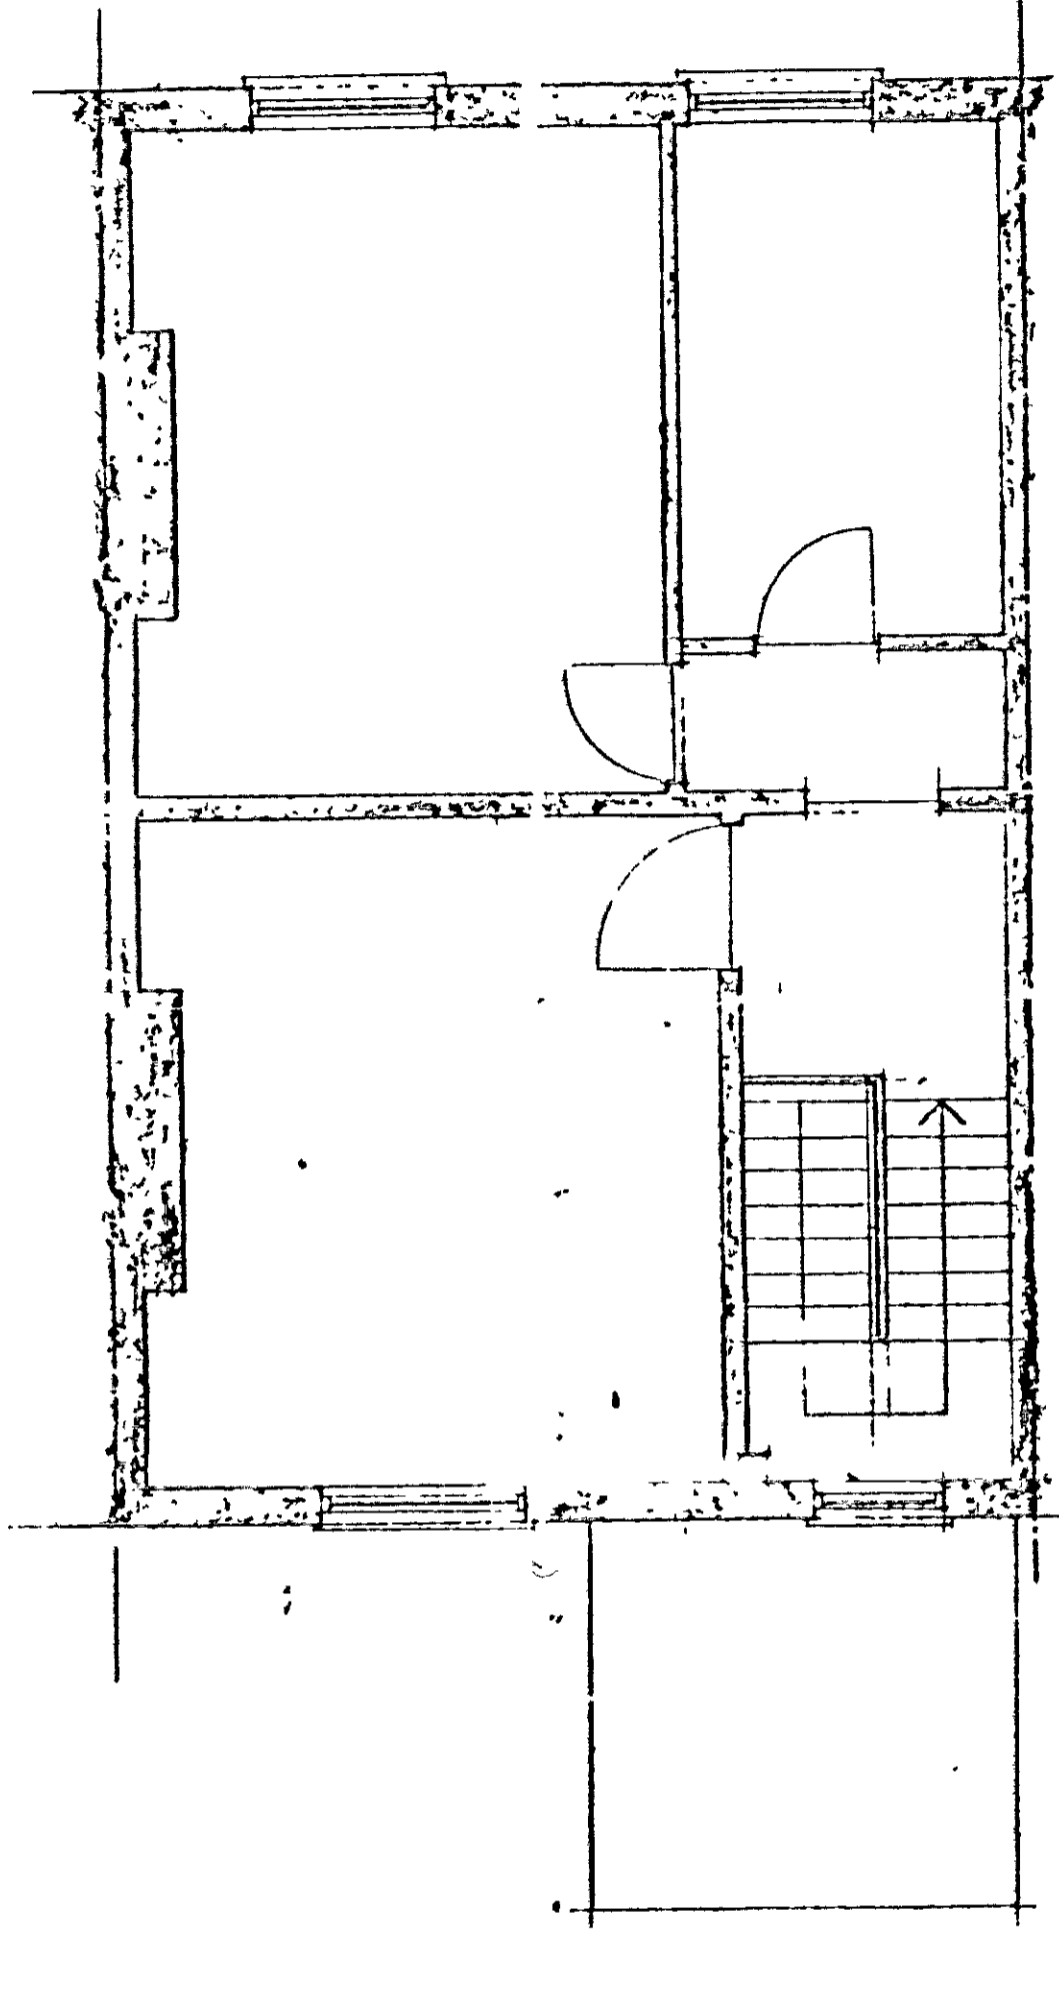

SECOND FLOOR

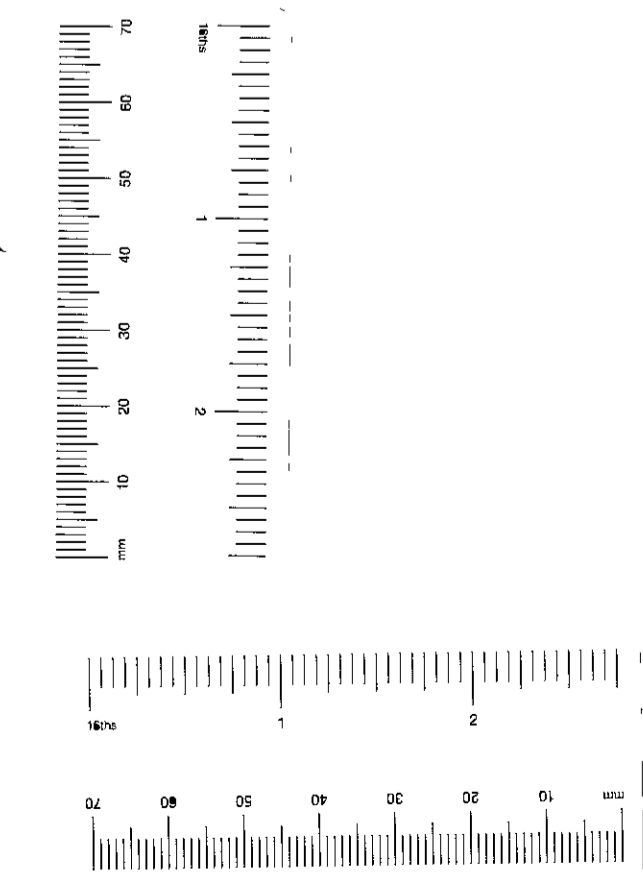


R.B.K. & C.
TOWN PLANNING
- 7 DEC 2000
RECEIVED


DELEGATED
APPROVAL
14 FEB 2001

Issue	Date	Revision
Client	DEVILLE HOMES Ltd.	
Project	96 EARLS COURT ROAD LONDON W.8	
Title	EXISTING	
S&CD		
STRUCTURAL & CIVIL DESIGN		
Structural Engineers - Building Designers		
Eagle House, Cranleigh Close, South Croydon, CR2 9LH		
Date		Drawing Number
SEPTEMBER 2000		2166-03
Scale: 1:50		
Drn: A.G.L.	Chk'd	



- 1 All dimensions and levels to be checked on site and any discrepancies reported immediately
- 2 Written dimensions only apply Scaled dimensions to be checked on site
- 3 Only drawings marked 'Approved for site use' to be used during construction
- 4 This drawing to be read in conjunction with -

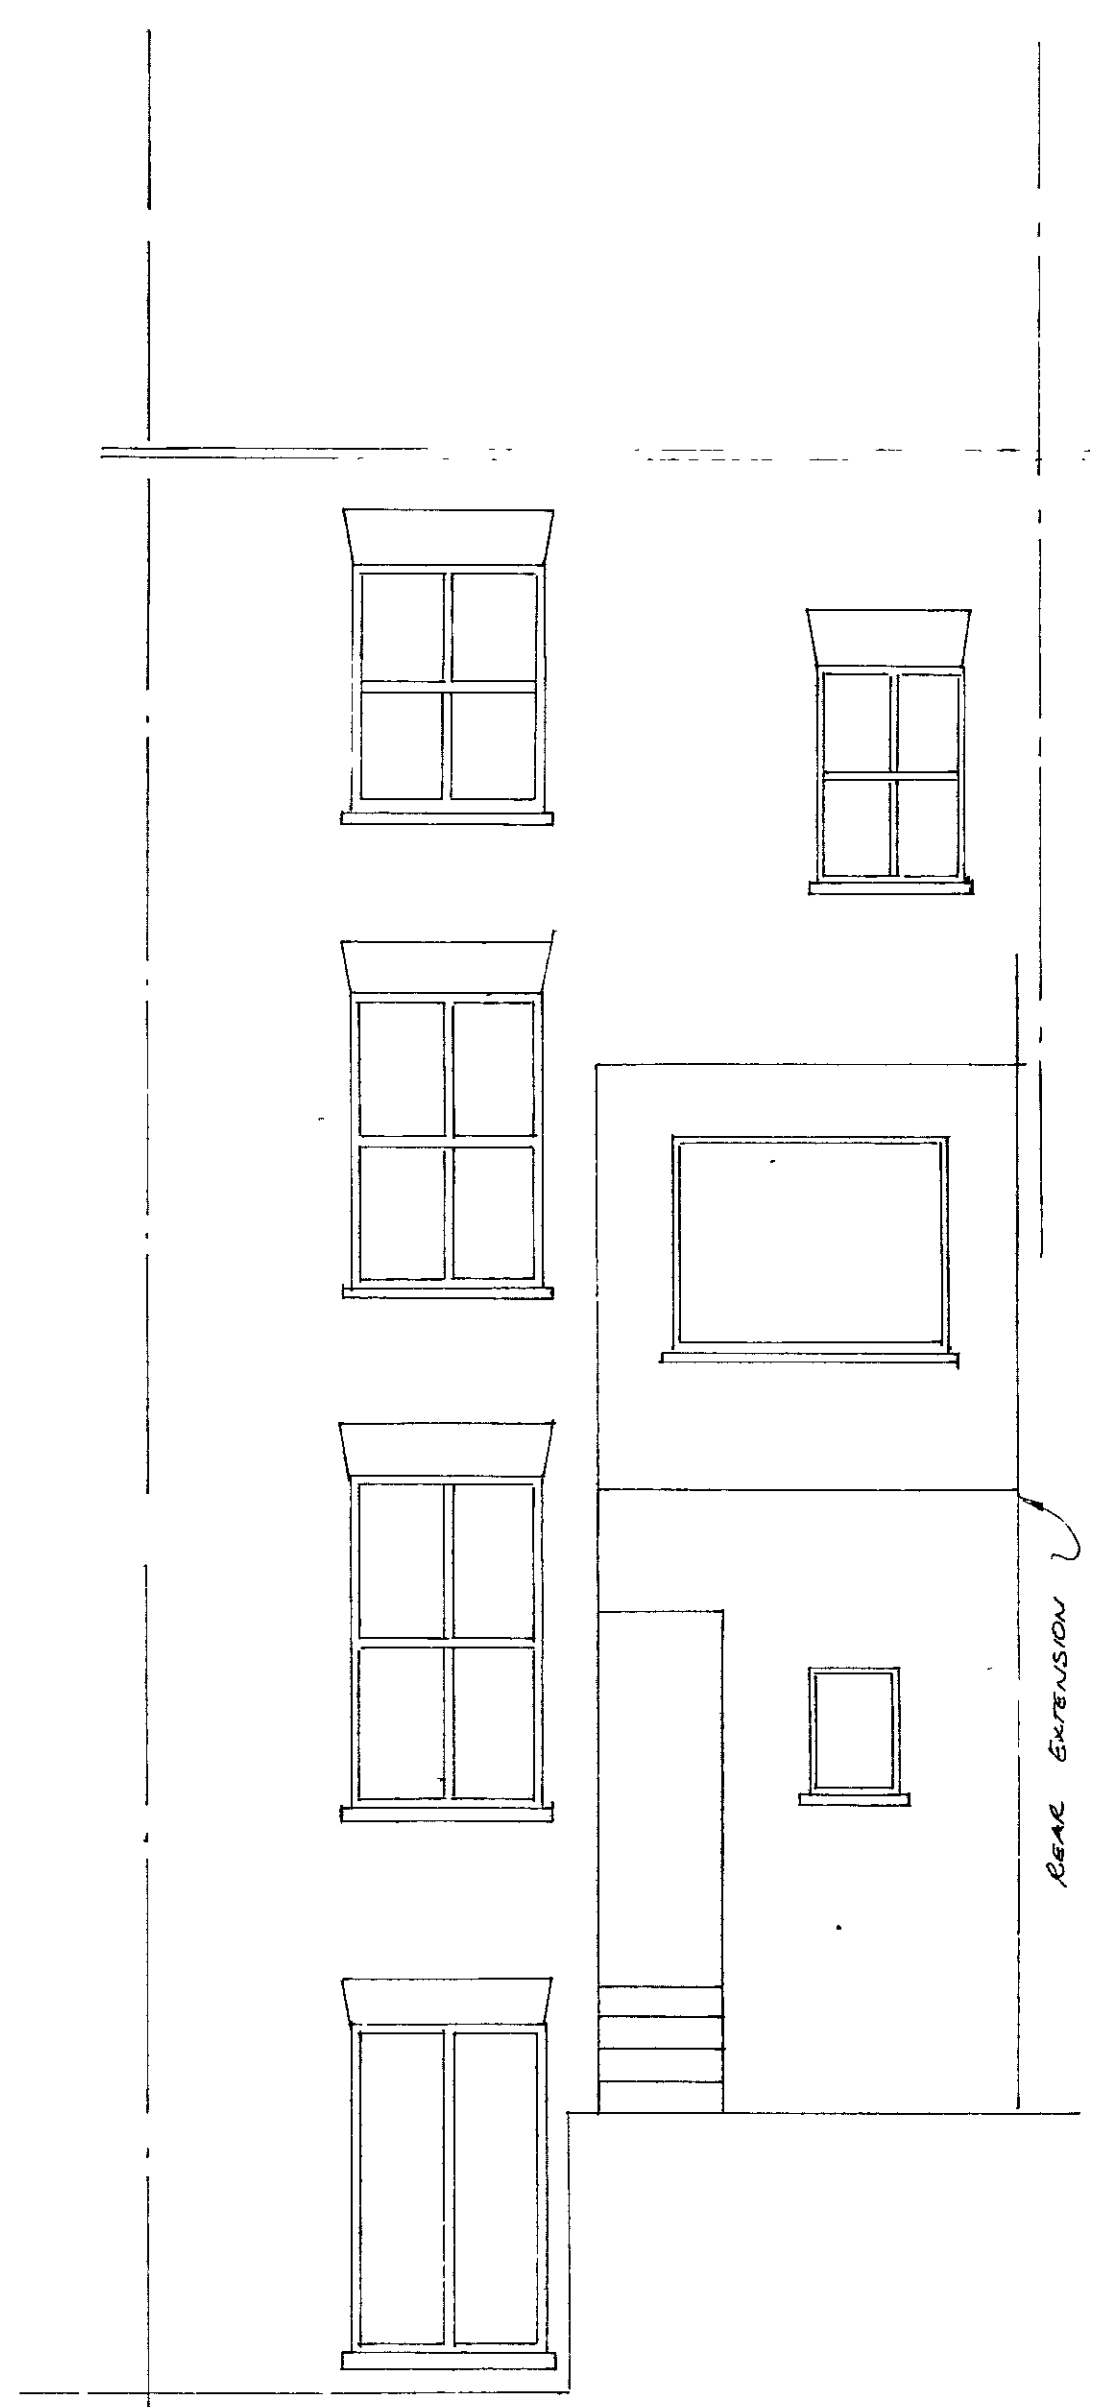

REAR ELEVATION

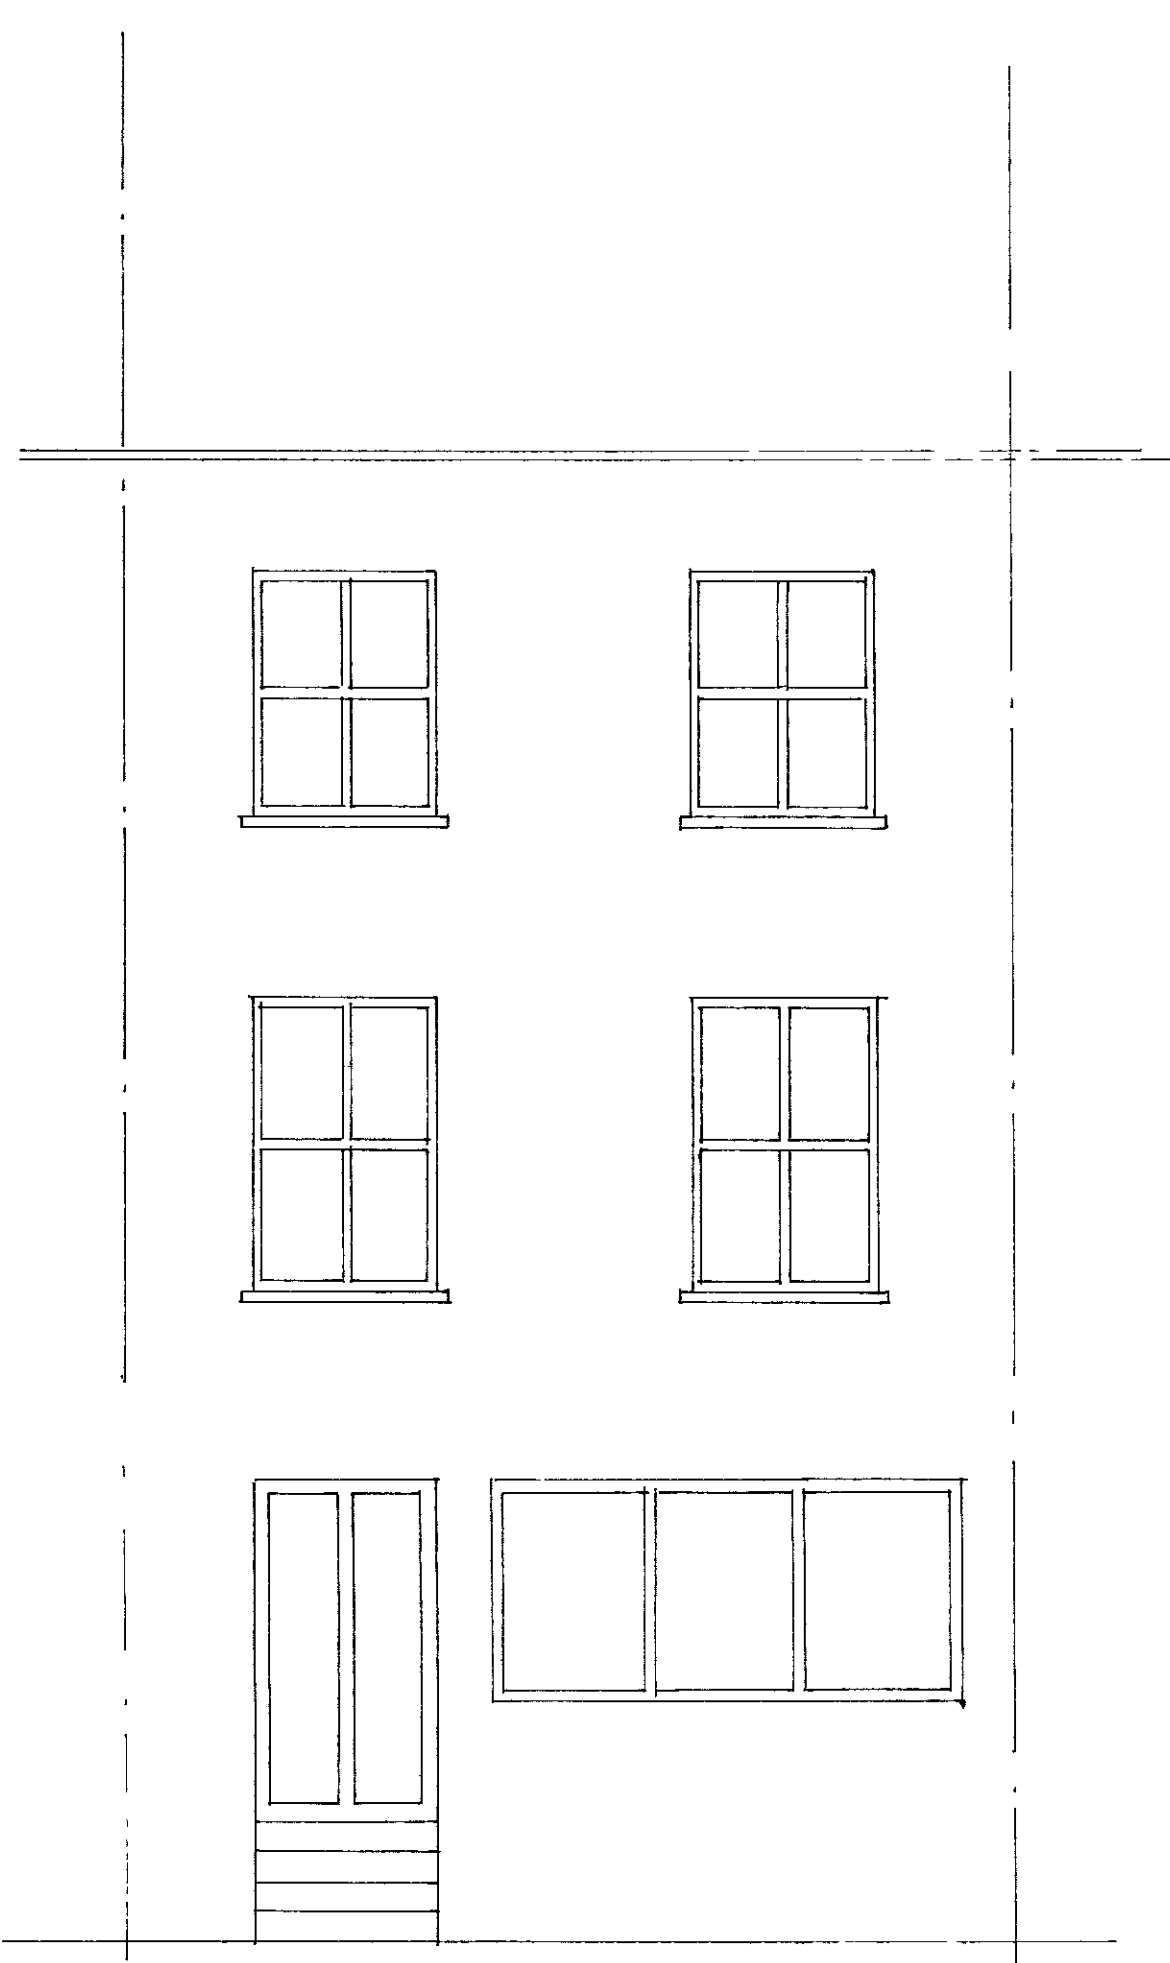

FRONT ELEVATION

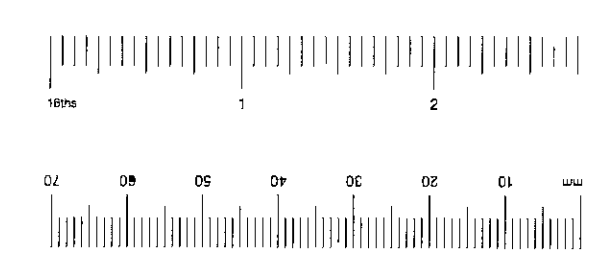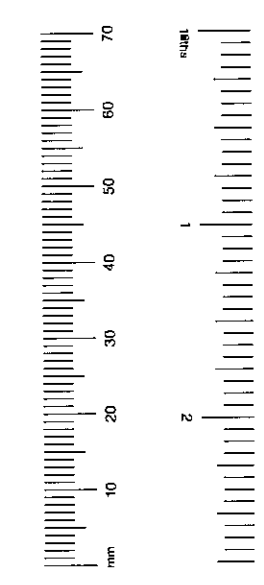

R.B.K. & C.
TOWN PLANNING
- 7 DEC 2000
RECEIVED

PP002918

Issue	Date	Revision

Client DEVILLE HOMES Ltd
 Project 96 EARLS COURT ROAD
 LONDON W 8.
 Title EXISTING

S&CD
STRUCTURAL & CIVIL DESIGN
 Structural Engineers - Building Designers
 Eagle House,
 Cranleigh Close,
 South Croydon, CR2 9LH
 Fax No 0181 651 0770
 Tel No 0181 651 6262


Date SEPTEMBER 2000	Drawing Number
Scale 1:50	2166-04
Drn AGL	Chk'd

- 1 All dimensions and levels to be checked on site and any discrepancies reported immediately.
- 2 Written dimensions only apply. Scaled dimensions to be checked on site.
- 3 Only drawings marked 'Approved for site use' to be used during construction.
- 4 This drawing to be read in conjunction with:-



REAR ELEVATION

FRONT ELEVATION

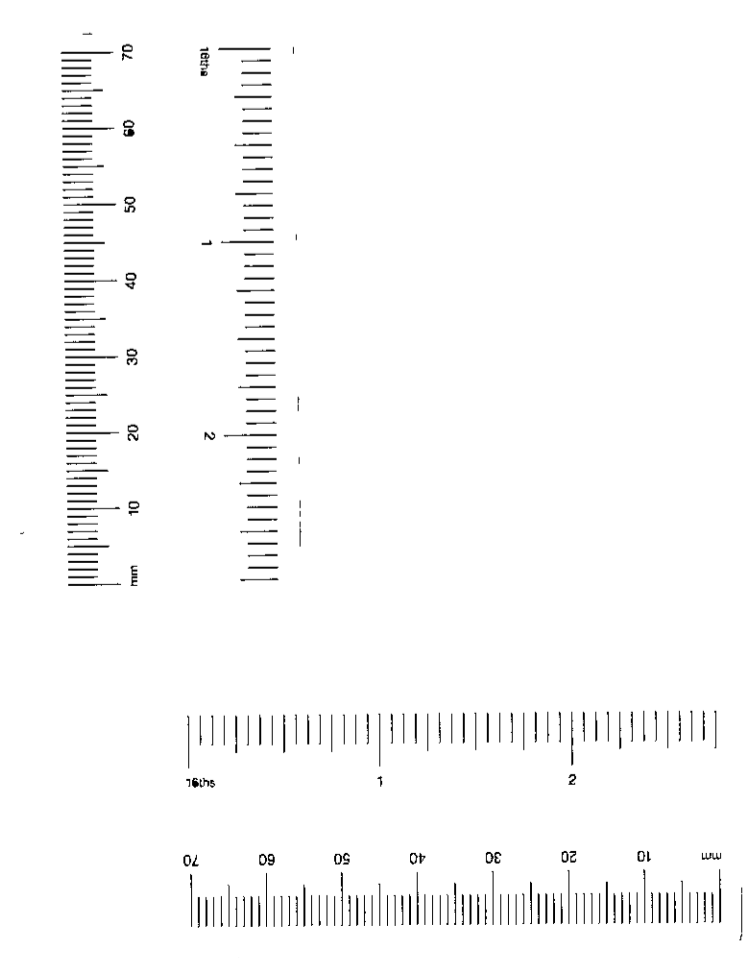

F.B.K. & C.
TOWN PLANNING
- 7 DEC 2000
RECEIVED

DELEGATED
APPROVAL
14 FEB 2001


Issue	Date	Revision

Client DEVILLE HOMES Ltd
 Project 96 EARLS COURT ROAD
 LONDON W.8.
 Title EXISTING


S&CD
STRUCTURAL & CIVIL DESIGN
 Structural Engineers - Building Designers
 Eagle House,
 Cranleigh Close,
 South Croydon, CR2 9LH
 Fax No 0181 651 0770
 Tel. No 0181 651 6262

Date: SEPTEMBER 2000	Drawing Number
Scale: 1:50	2166-04
Drn AGL	Chk'd

- 1 All dimensions and levels to be checked on site and any discrepancies reported immediately
- 2 Written dimensions only apply Scaled dimensions to be checked on site
- 3 Only drawings marked 'Approved for site use' to be used during construction
- 4 This drawing to be read in conjunction with -

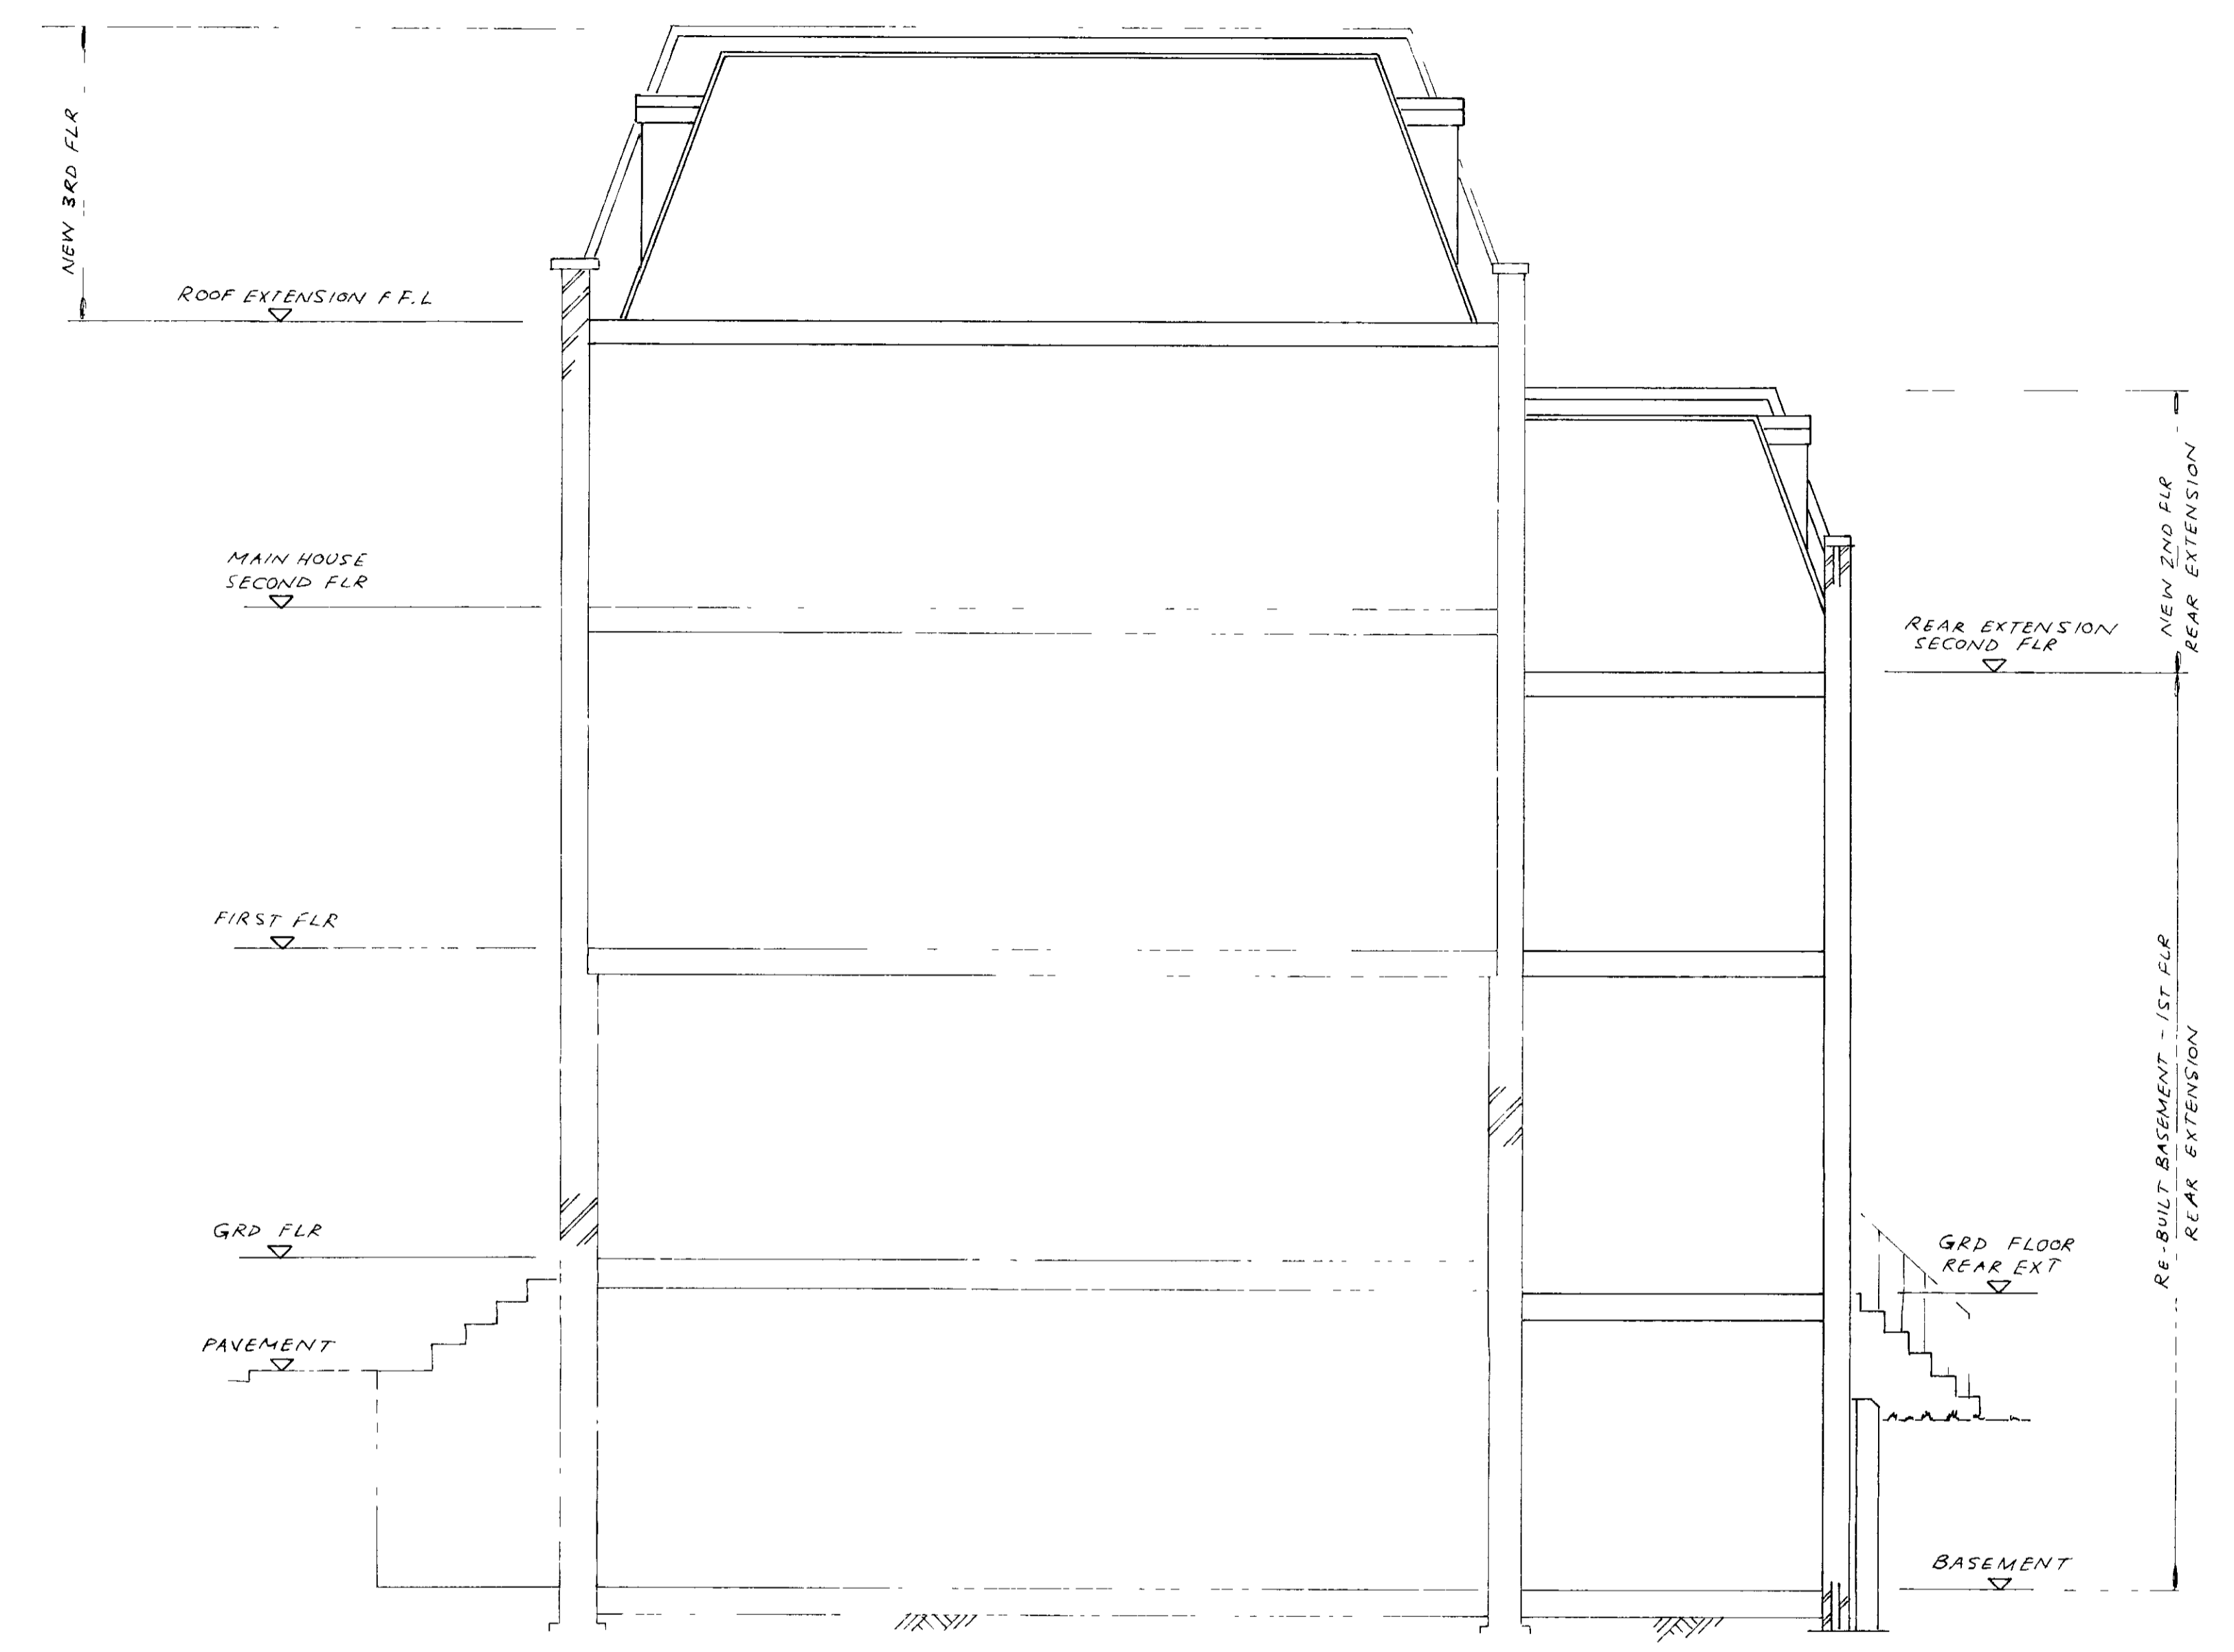

TRANSVERSE SECTION
(PROPOSED)

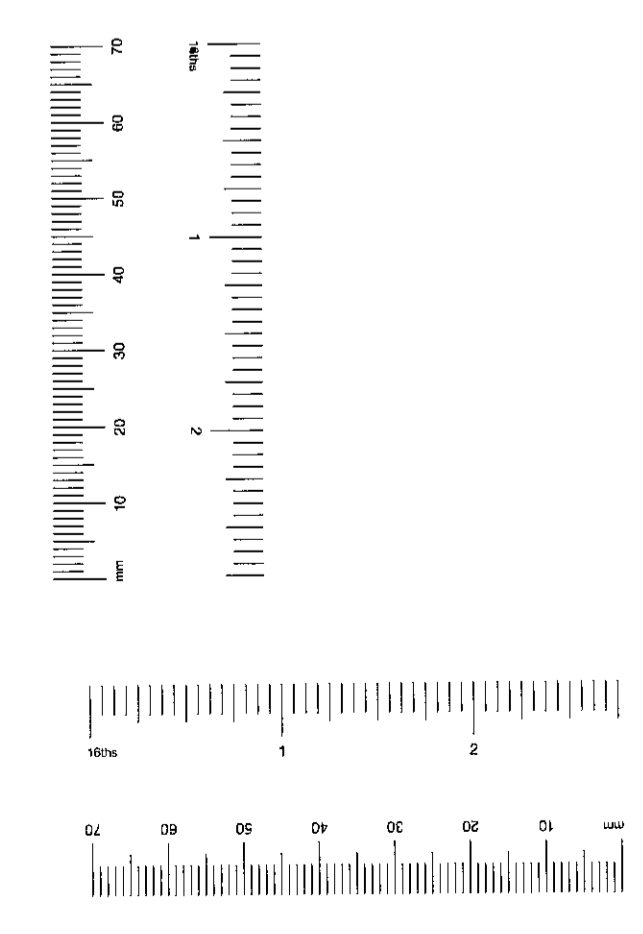

R.B.K.&C.
TOWN PLANNING
20 DEC 2000
RECEIVED
PP002918

Issue	Date	Revision

Client DE VILLE HOMES LTD
Project 98 EARLS COURT ROAD
W 8
Title TRANSVERSE SECTION
(PROPOSED)

S&CD
STRUCTURAL & CIVIL DESIGN
Structural Engineers - Building Designers
Eagle House,
Cranleigh Close,
South Croydon, CR2 9LH
Fax No 0181 651 0770
Tel No 0181 651 6262

Date	DECEMBER 2000	Drawing Number 2166 / 05
Scale	1/50	
Drn	Ch'd	