


R.B.K. & C.
TOWN PLANNING
06 FEB 2001
RECEIVED

PP/00/2837/A

ARK
ARCHITECTS + DESIGNERS
9 LAMINGTON STREET
LONDON W6 0HU

A 04 12 00 REVISED FOR PLANNING		
REVISIONS		
NUMBER	9398 / 002A	SCALE 1 : 50
		DATE NOV 2000
JOB	7 PETERSHAM PLACE	
TITLE	EXISTING FIRST FLOOR PLAN	
CLIENT	PETERSHAM YOUNG LTD	

TELEPHONE: 0181 563 7776
FAX: 0181 563 7784

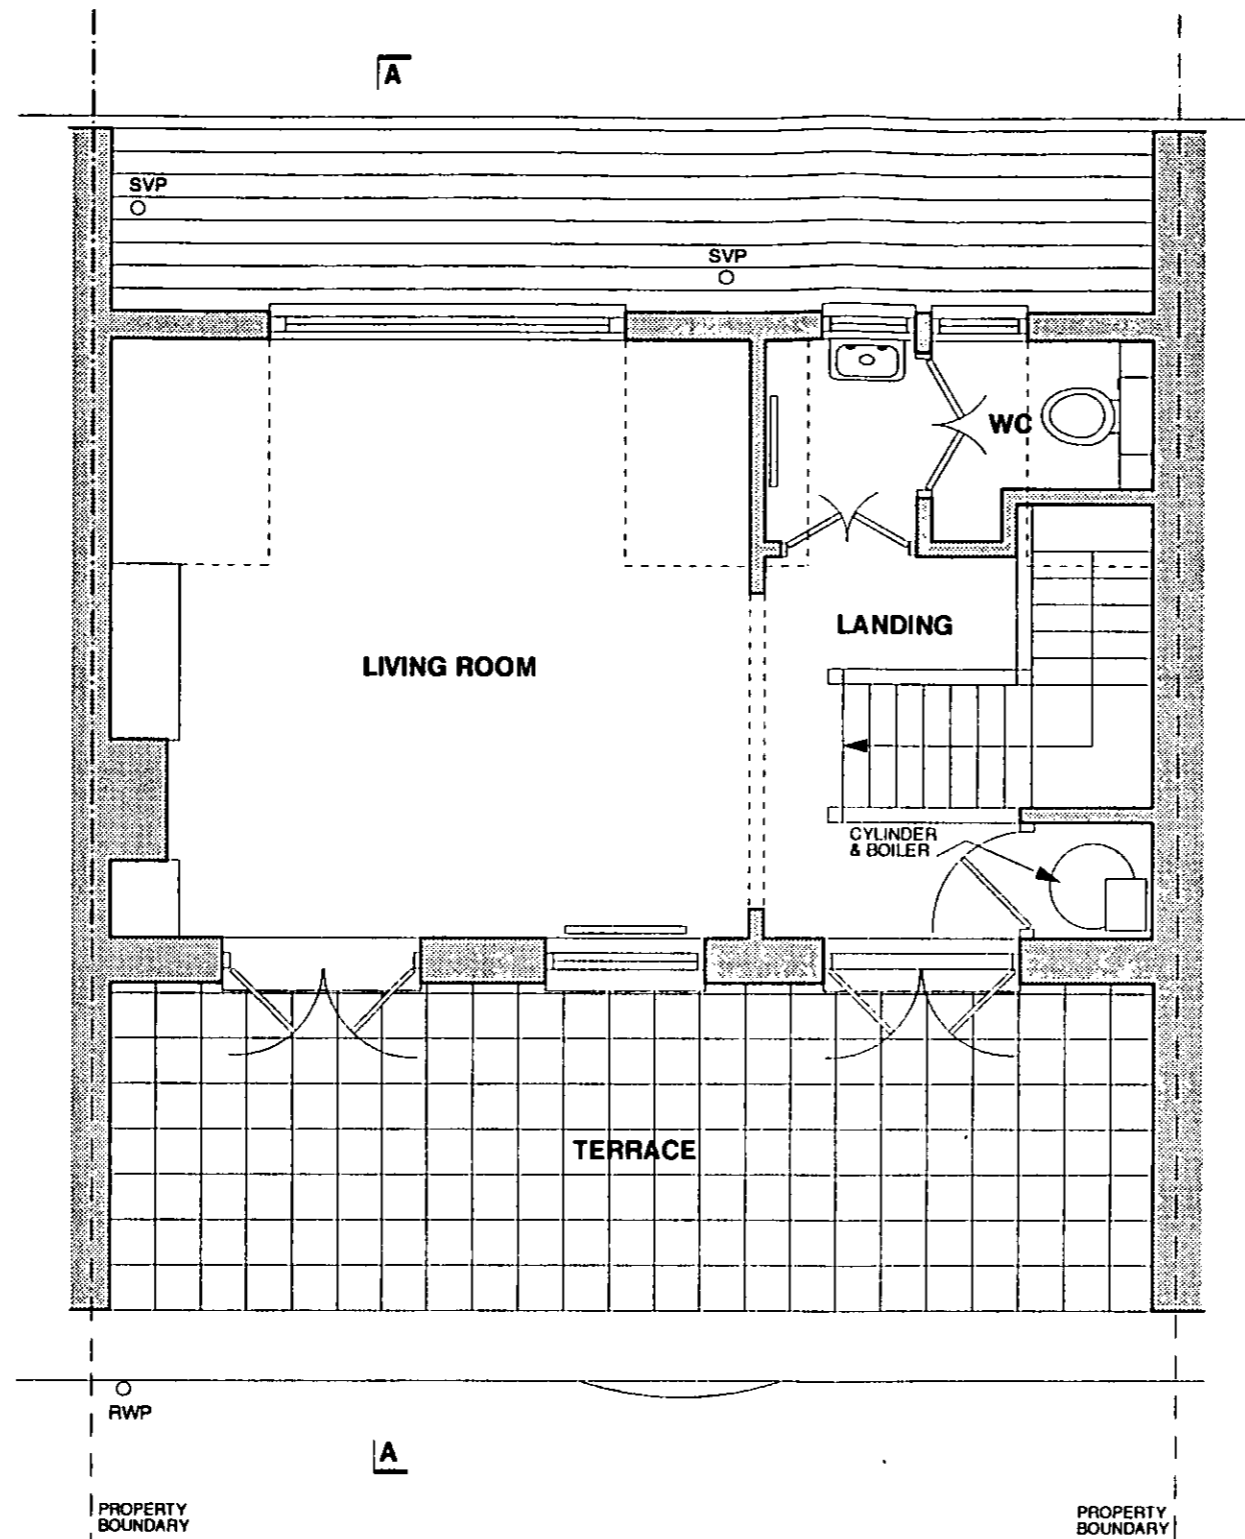

R.B.K. & C.
TOWN PLANNING
06 FEB 2001
RECEIVED

PP/00/2837/A

ARK

ARCHITECTS + DESIGNERS
9 LAMINGTON STREET
LONDON W6 0HU

TELEPHONE: 0181 563 7776
FAX: 0181 563 7784

A 04 12 00 REVISED FOR PLANNING		
REVISIONS		
NUMBER	9398 / 003A	SCALE 1 : 50
DATE	NOV 2000	
JOB	7 PETERSHAM PLACE	
TITLE	EXISTING SECOND FLOOR PLAN	
CLIENT	PETERSHAM YOUNG LTD	




R.B.K. & C.
TOWN PLANNING
06 FEB 2001
RECEIVED

PP/00/2837/A
ARK

ARCHITECTS + DESIGNERS
9 LAMINGTON STREET
LONDON W6 0HU

TELEPHONE: 0181 563 7776
FAX: 0181 563 7784

A 04 12 00 REVISED FOR PLANNING		
REVISIONS		
NUMBER	9398 / 005A	SCALE 1 : 50
DATE	NOV 2000	
JOB	7 PETERSHAM PLACE	
TITLE	EXISTING FRONT ELEVATION	
CLIENT	PETERSHAM YOUNG LTD	

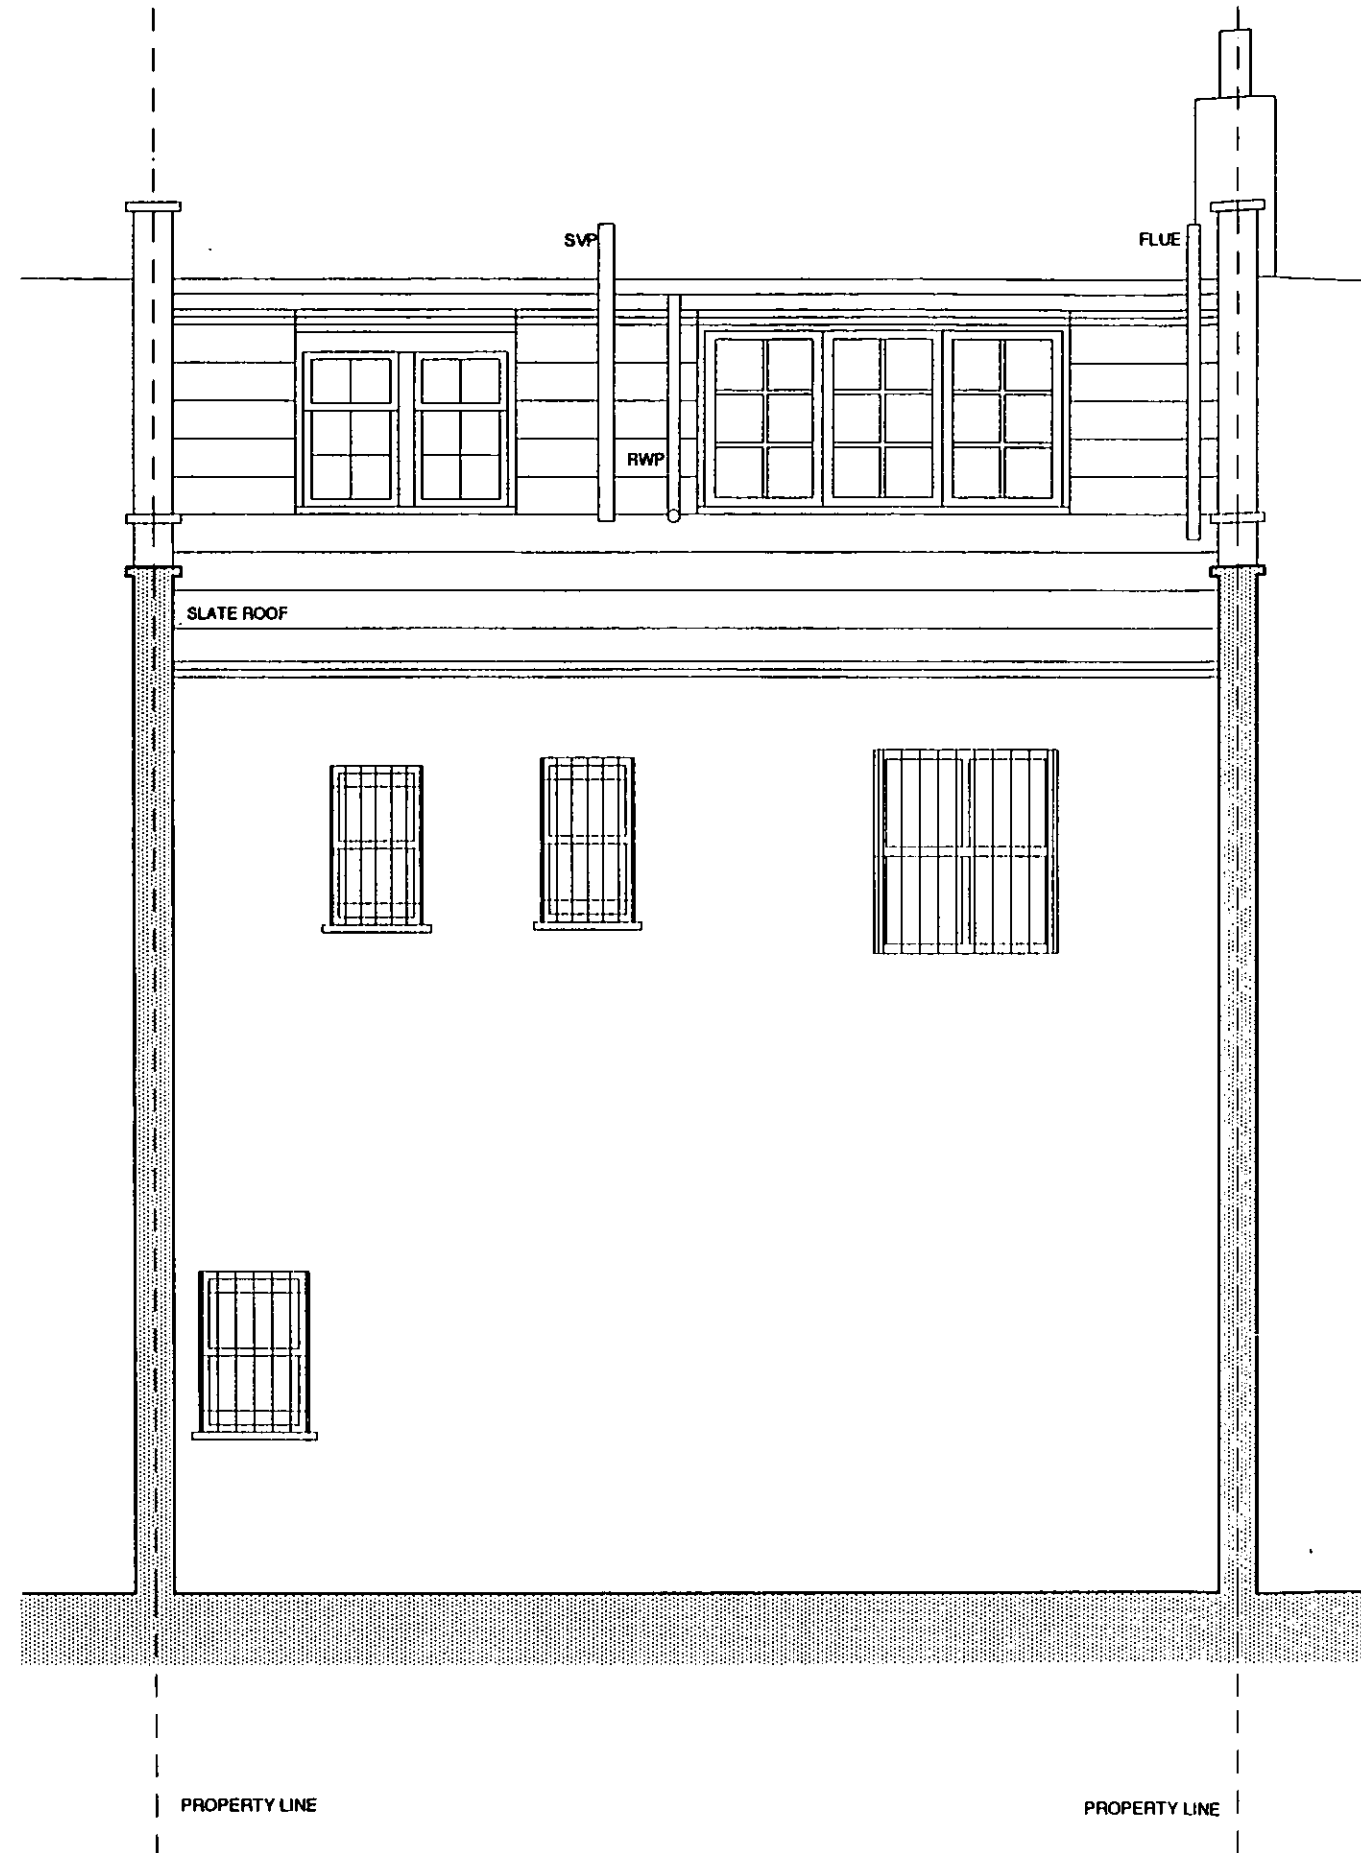

R.B.K. & C.
TOWN PLANNING
06 FEB 2001
RECEIVED


PP/00/2837/A

A R K

ARCHITECTS + DESIGNERS
9 LAMINGTON STREET
LONDON W6 0HU

TELEPHONE: 0181 563 7776
FAX: 0181 563 7784

A 04 12 00 REVISED FOR PLANNING		
REVISIONS		
NUMBER	9398 / 06A	SCALE 1 : 50
DATE	NOV 2000	
JOB	7 PETERSHAM PLACE	
TITLE	EXISTING REAR ELEVATION	
CLIENT	PETERSHAM YOUNG LTD	

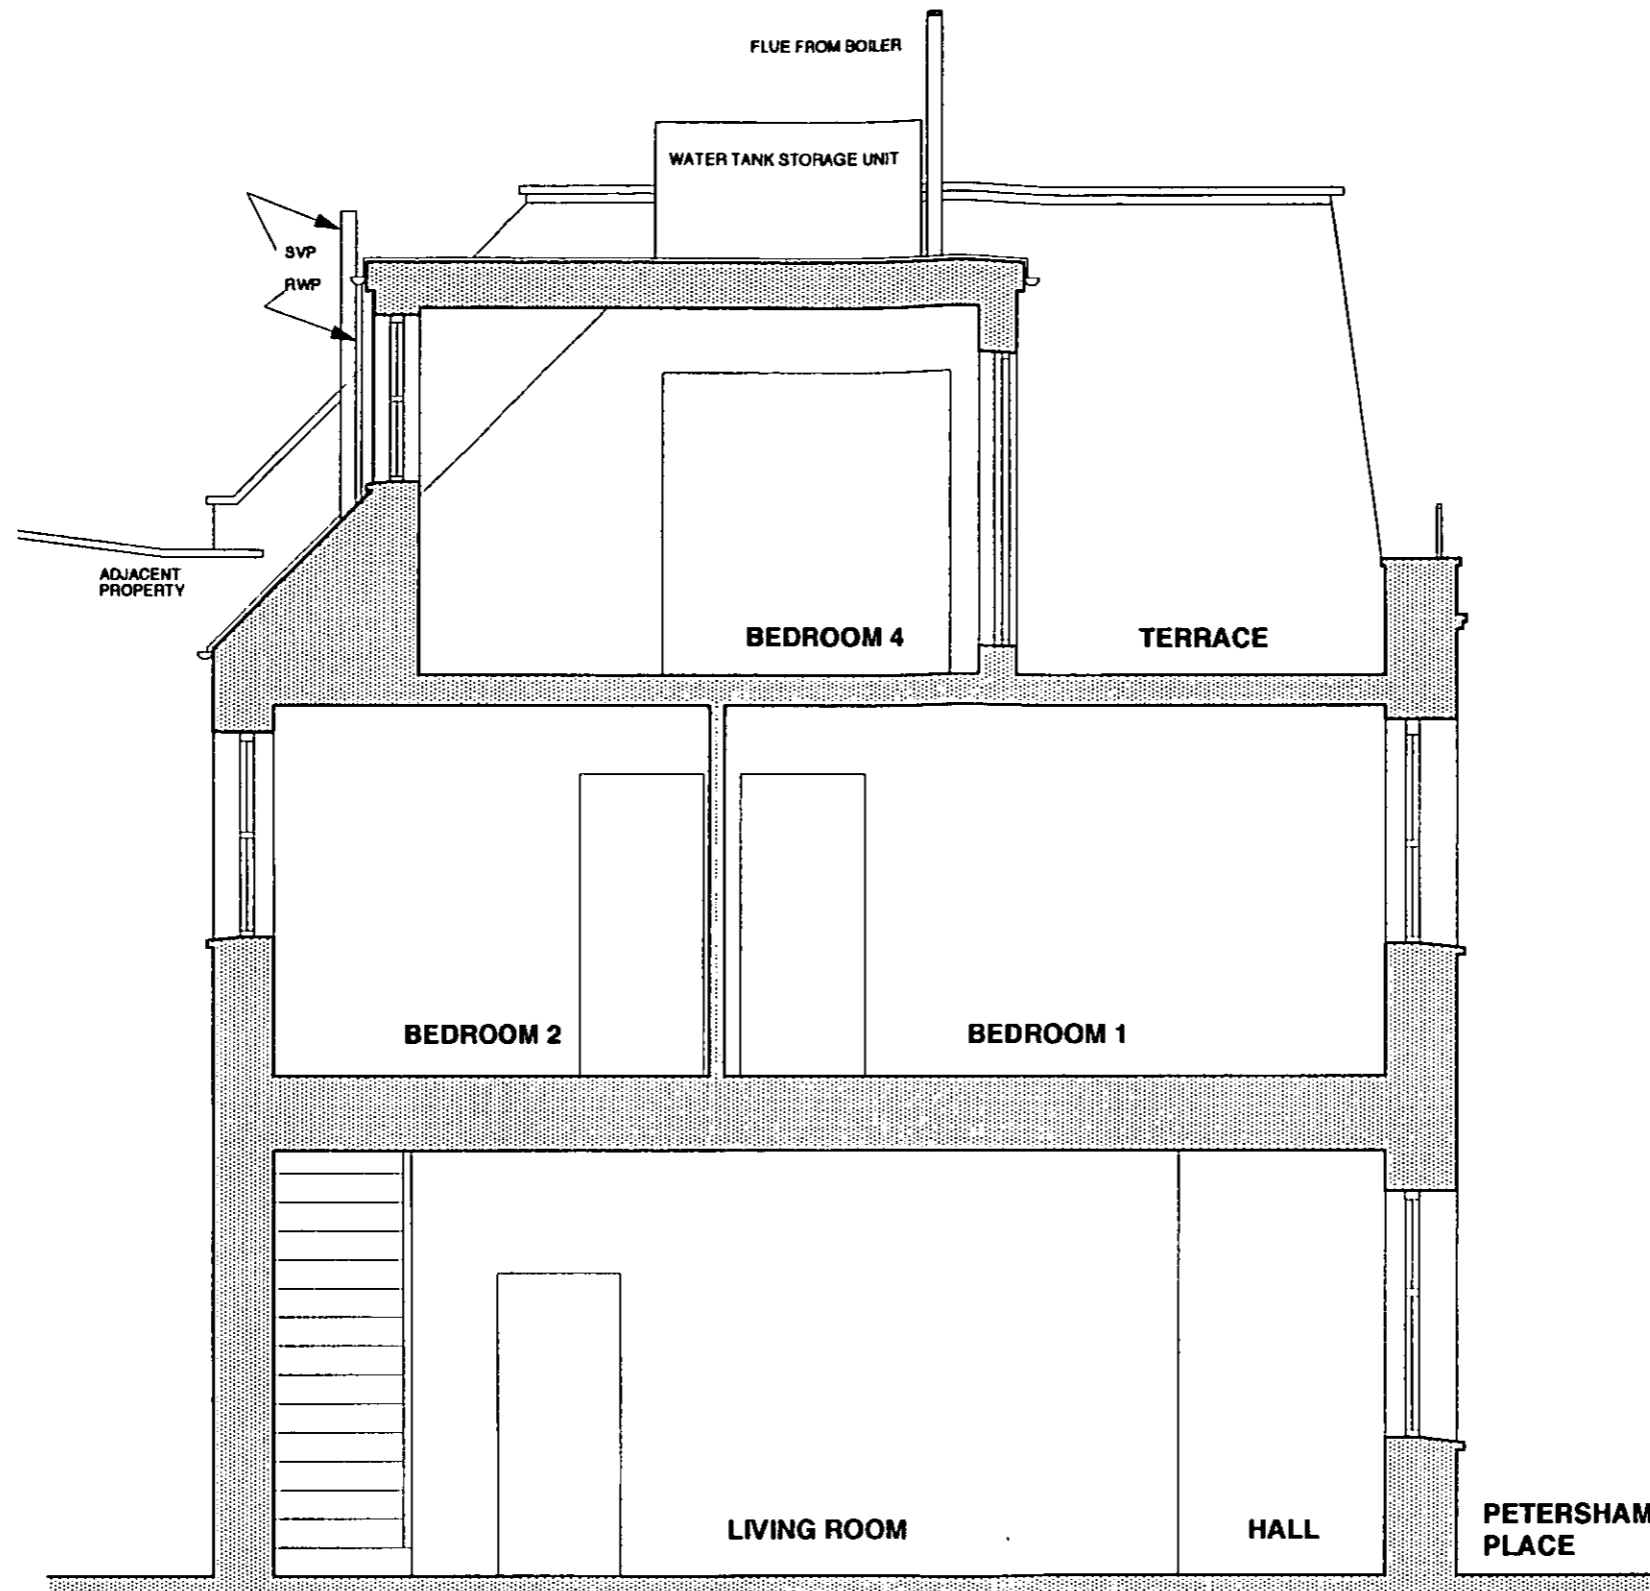

R.B.K. & C.
TOWN PLANNING
06 FEB 2001
RECEIVED

PP/00/2837/A
ARK

ARCHITECTS + DESIGNERS
9 LAMINGTON STREET
LONDON W6 0HU

REVISIONS		
NUMBER	9398 / 07	SCALE 1 : 50
DATE	DEC 2000	
JOB	7 PETERSHAM PLACE	
TITLE	EXISTING SECTION A - A	
CLIENT	PETERSHAM YOUNG LTD	

TELEPHONE: 0181 563 7776
FAX: 0181 563 7784



VIEW FROM MEWS



VIEW FROM TERRACE



VIEW FROM MEWS



VIEW FROM TERRACE

R.B.K. & C.
TOWN PLANNING
06 FEB 2001
RECEIVED


PP/00/2837/A

A R K

ARCHITECTS + DESIGNERS
9 LAMINGTON STREET
LONDON W6 0HU

TELEPHONE: 0181 563 7776
FAX: 0181 563 7784

REVISIONS		
NUMBER	9398 / 08	SCALE NTS
DATE	DEC 2000	
JOB	7 PETERSHAM PLACE	
TITLE	PHOTOGRAPHS	
CLIENT	PETERSHAM YOUNG LTD	

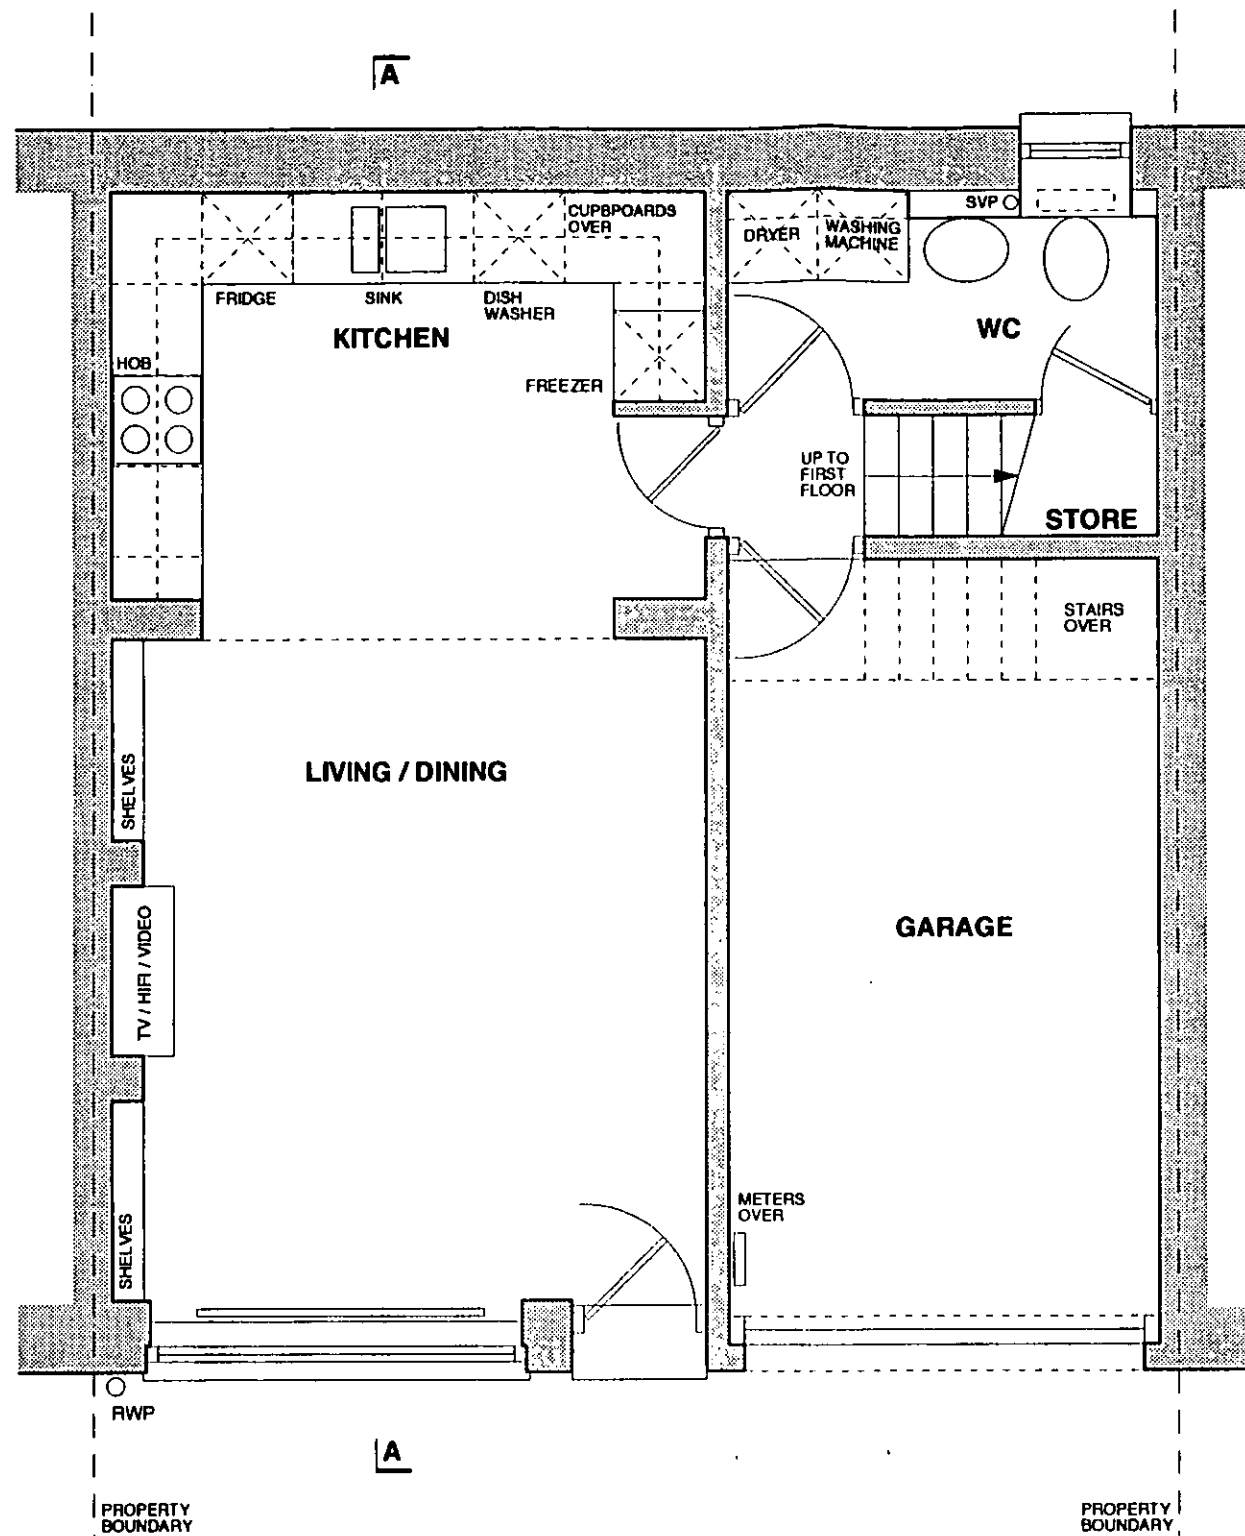

PETERSHAM PLACE

R.B.K. & C.
TOWN PLANNING
06 FEB 2001
RECEIVED


PP/00/2837/A

ARK

ARCHITECTS + DESIGNERS
9 LAMINGTON STREET
LONDON W6 0HU

A 04 12 00 REVISED FOR PLANNING		
REVISIONS		
NUMBER	9398 / 011A	SCALE 1 : 50
DATE	NOV 2000	
JOB	7 PETERSHAM PLACE	
TITLE	PROPOSED GROUND FLOOR PLAN	
CLIENT	PETERSHAM YOUNG LTD	

TELEPHONE: 0181 563 7776
FAX: 0181 563 7784

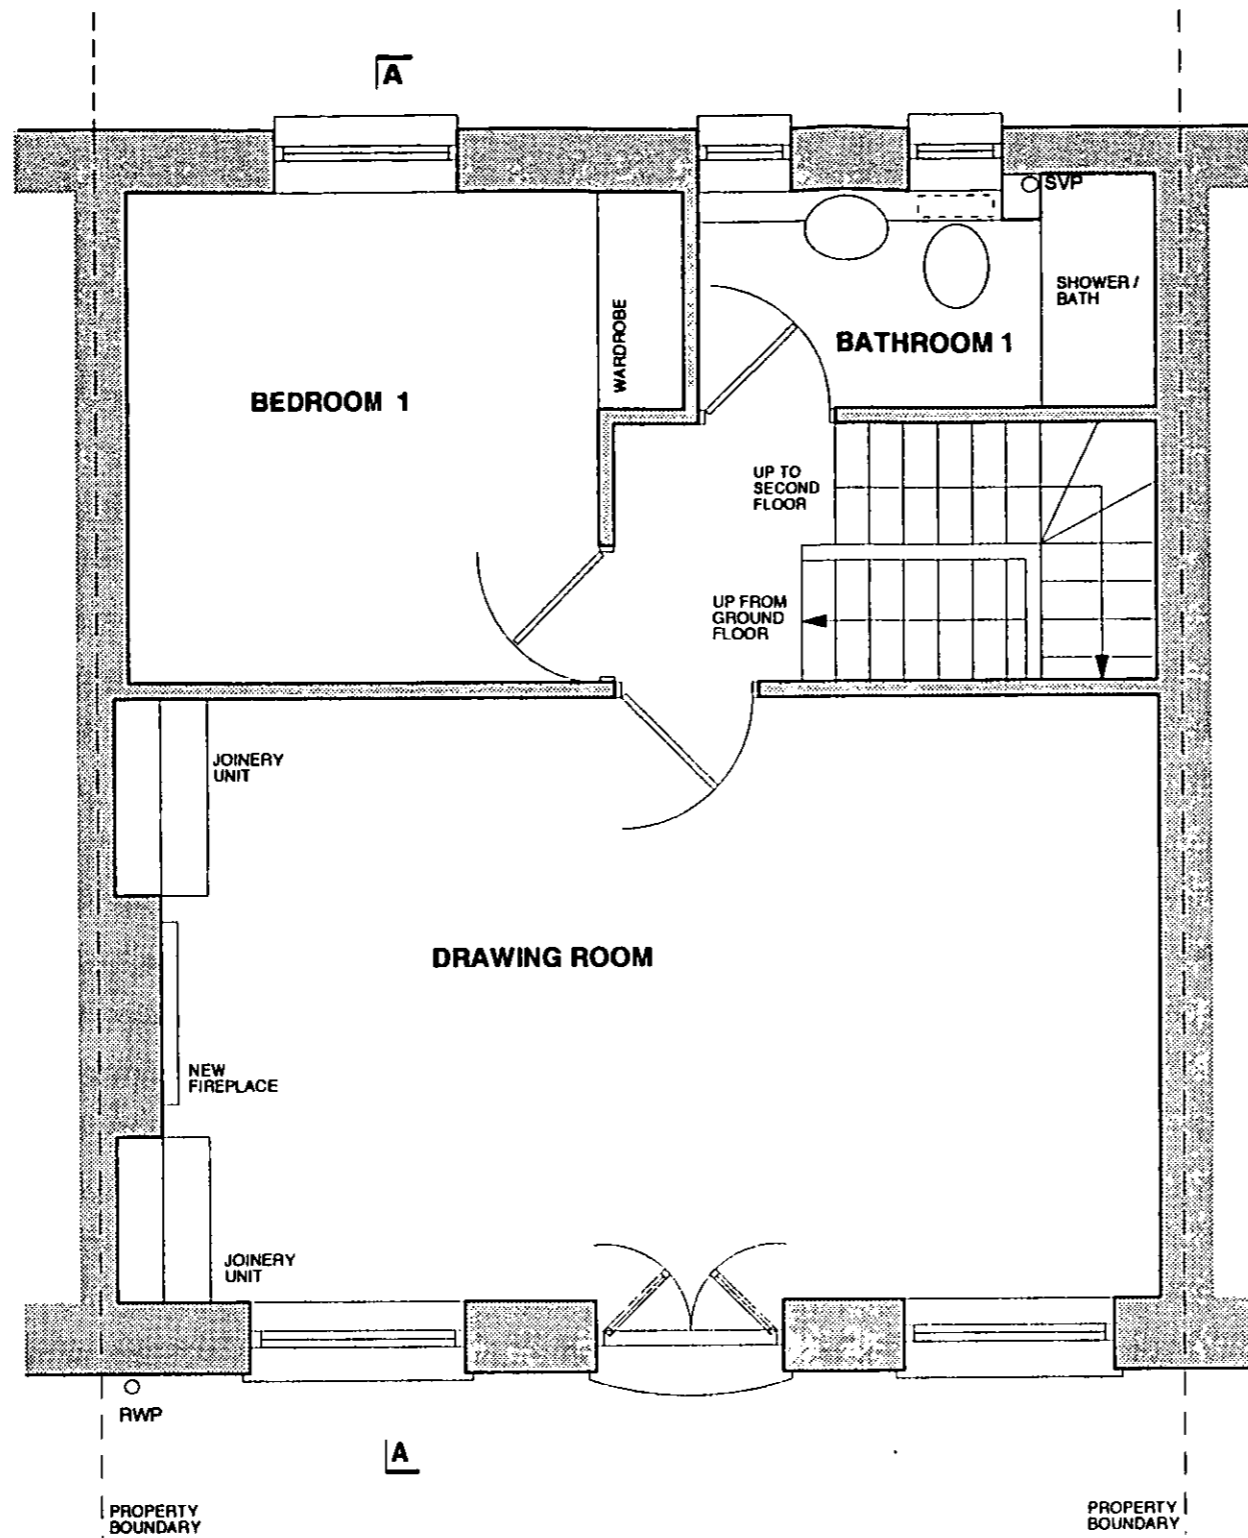


R.B.K. & C.
TOWN PLANNING
06 FEB 2001
RECEIVED

PP/00/2837/A
A R K

ARCHITECTS + DESIGNERS
9 LAMINGTON STREET
LONDON W6 0HU

TELEPHONE: 0181 563 7776
FAX: 0181 563 7784

A 04 12 00 REVISED FOR PLANNING		
REVISIONS		
NUMBER	9398 / 012A	SCALE 1 : 50
DATE	NOV 2000	
JOB	7 PETERSHAM PLACE	
TITLE	PROPOSED FIRST FLOOR PLAN	
CLIENT	PETERSHAM YOUNG LTD	

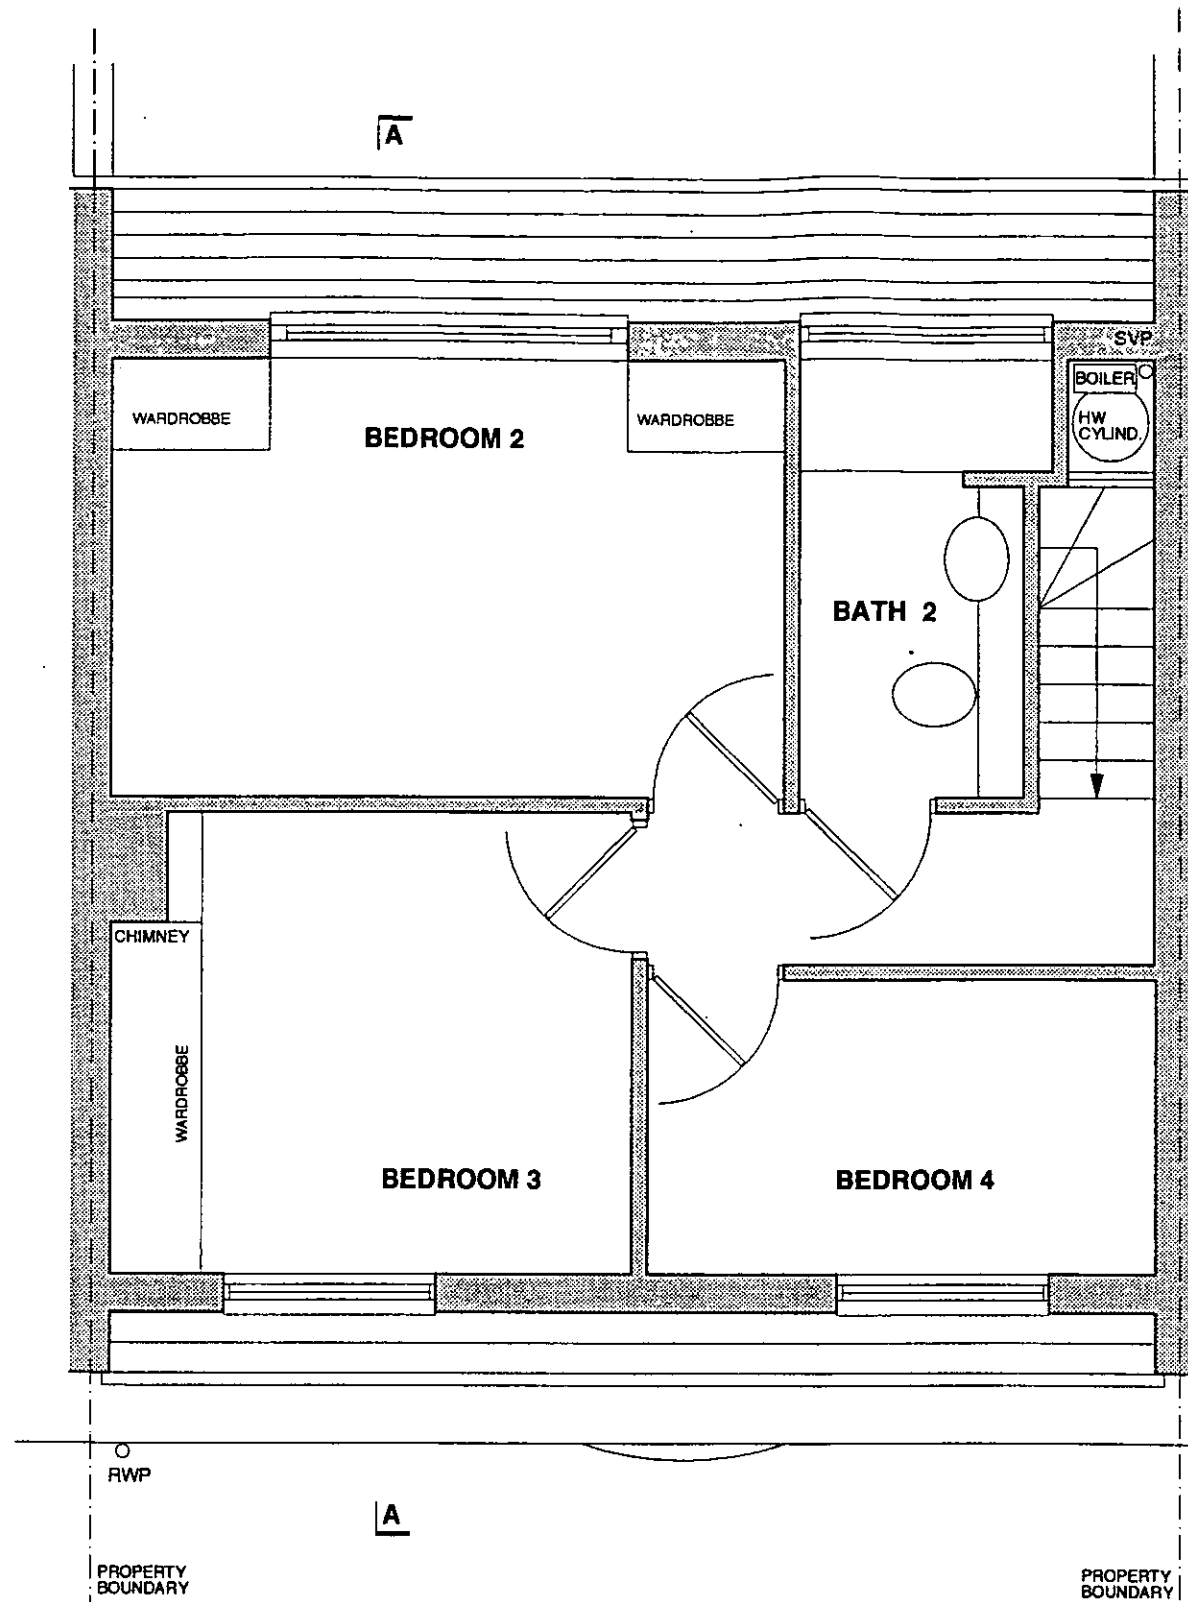

R.P. & D.
 TOWN PLANNING
 06 FEB 2001
 RECEIVED

PP/00/2837/B

ARK

ARCHITECTS + DESIGNERS
 9 LAMINGTON STREET
 LONDON W6 0HU

TELEPHONE: 0181 563 7776
 FAX: 0181 563 7784

NOTES:

MANSARD ROOF: NEW ARTIFICIAL SLATES IN STANDARD GREY FINISH
 DORMER: LEAD CHEAKS AND ROOF TO DORMER
 WINDOWS: WHITE PAINTED TIMBER DOUBLE GLAZED
 RAILINGS: AS EXISTING

C 05.02.01 WINDOWS AMENDED		
B 02.02.01 TERRACE OMITTED		
A 04.12.00 REVISED FOR PLANNING		
REVISIONS		
NUMBER	9398 / 013C	SCALE 1 : 50
DATE	NOV 2000	
JOB	7 PETERSHAM PLACE	
TITLE	PROPOSED SECOND FLOOR PLAN	
CLIENT	PETERSHAM YOUNG LTD	



ARK & G.
TOWN PLANNING
06 FEB 2001
RECEIVED

PP/00/2837/B

A R K


ARCHITECTS + DESIGNERS
9 LAMINGTON STREET
LONDON W6 0HU

TELEPHONE: 0181 563 7776
FAX: 0181 563 7784

NOTES:

- MANSARD ROOF: NEW ARTIFICIAL SLATES IN STANDARD GREY FINISH
- WINDOWS: WHITE PAINTED TIMBER SASH DOUBLE GLAZED LEAD CHECKS AND ROOF TO DORMER
- RAILINGS: AS EXISTING

REVISIONS		
NUMBER	9398 / 015B	SCALE 1 : 50
DATE	DEC 2000	
JOB	7 PETERSHAM PLACE	
TITLE	PROPOSED FRONT ELEVATION	
CLIENT	PETERSHAM YOUNG LTD	

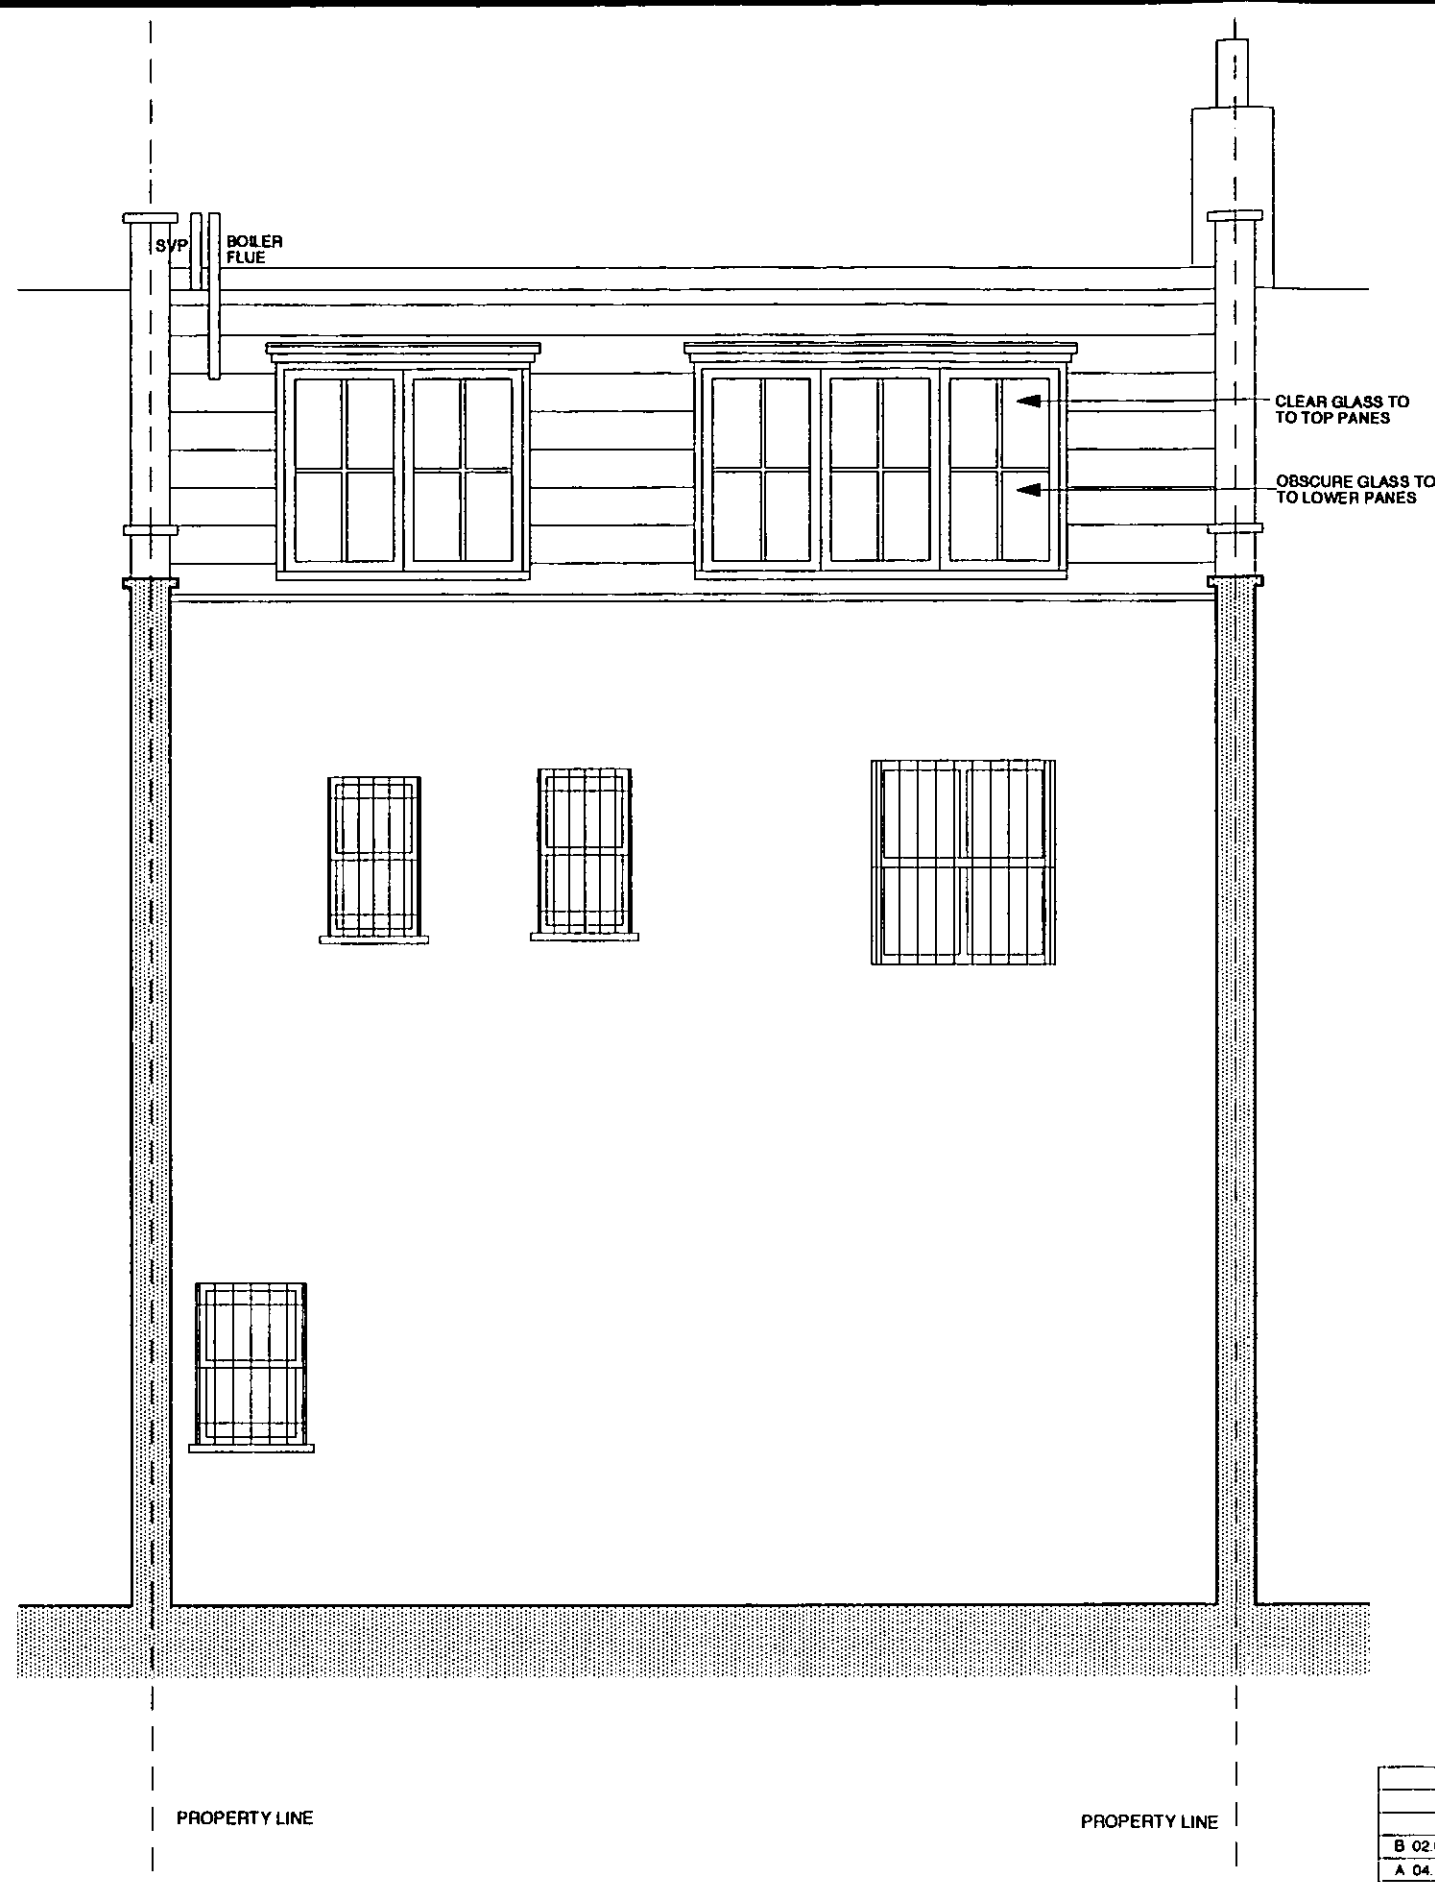

NOTES:

MANSARD ROOF: NEW ARTIFICIAL SLATES IN STANDARD GREY FINISH
 DORMER WINDOWS: WHITE PAINTED TIMBER DOUBLE GLAZED LEAD CHECKS AND ROOF


R.B.K. & C.
 TOWN PLANNING
 06 FEB 2001
 RECEIVED

PP/00/2837/A
 A R K

B 02.02.01 WINDOWS AMENDED		
A 04.12.00 REVISED FOR PLANNING		
REVISIONS		
NUMBER	9398 / 016B	SCALE 1 : 50
DATE	NOV 2000	
JOB	7 PETERSHAM PACE	
TITLE	PROPOSED REAR ELEVATION	
CLIENT	PETERSHAM YOUNG LTD	

ARCHITECTS + DESIGNERS
 9 LAMINGTON STREET
 LONDON W6 0HU

TELEPHONE: 0181 563 7776
 FAX: 0181 563 7784

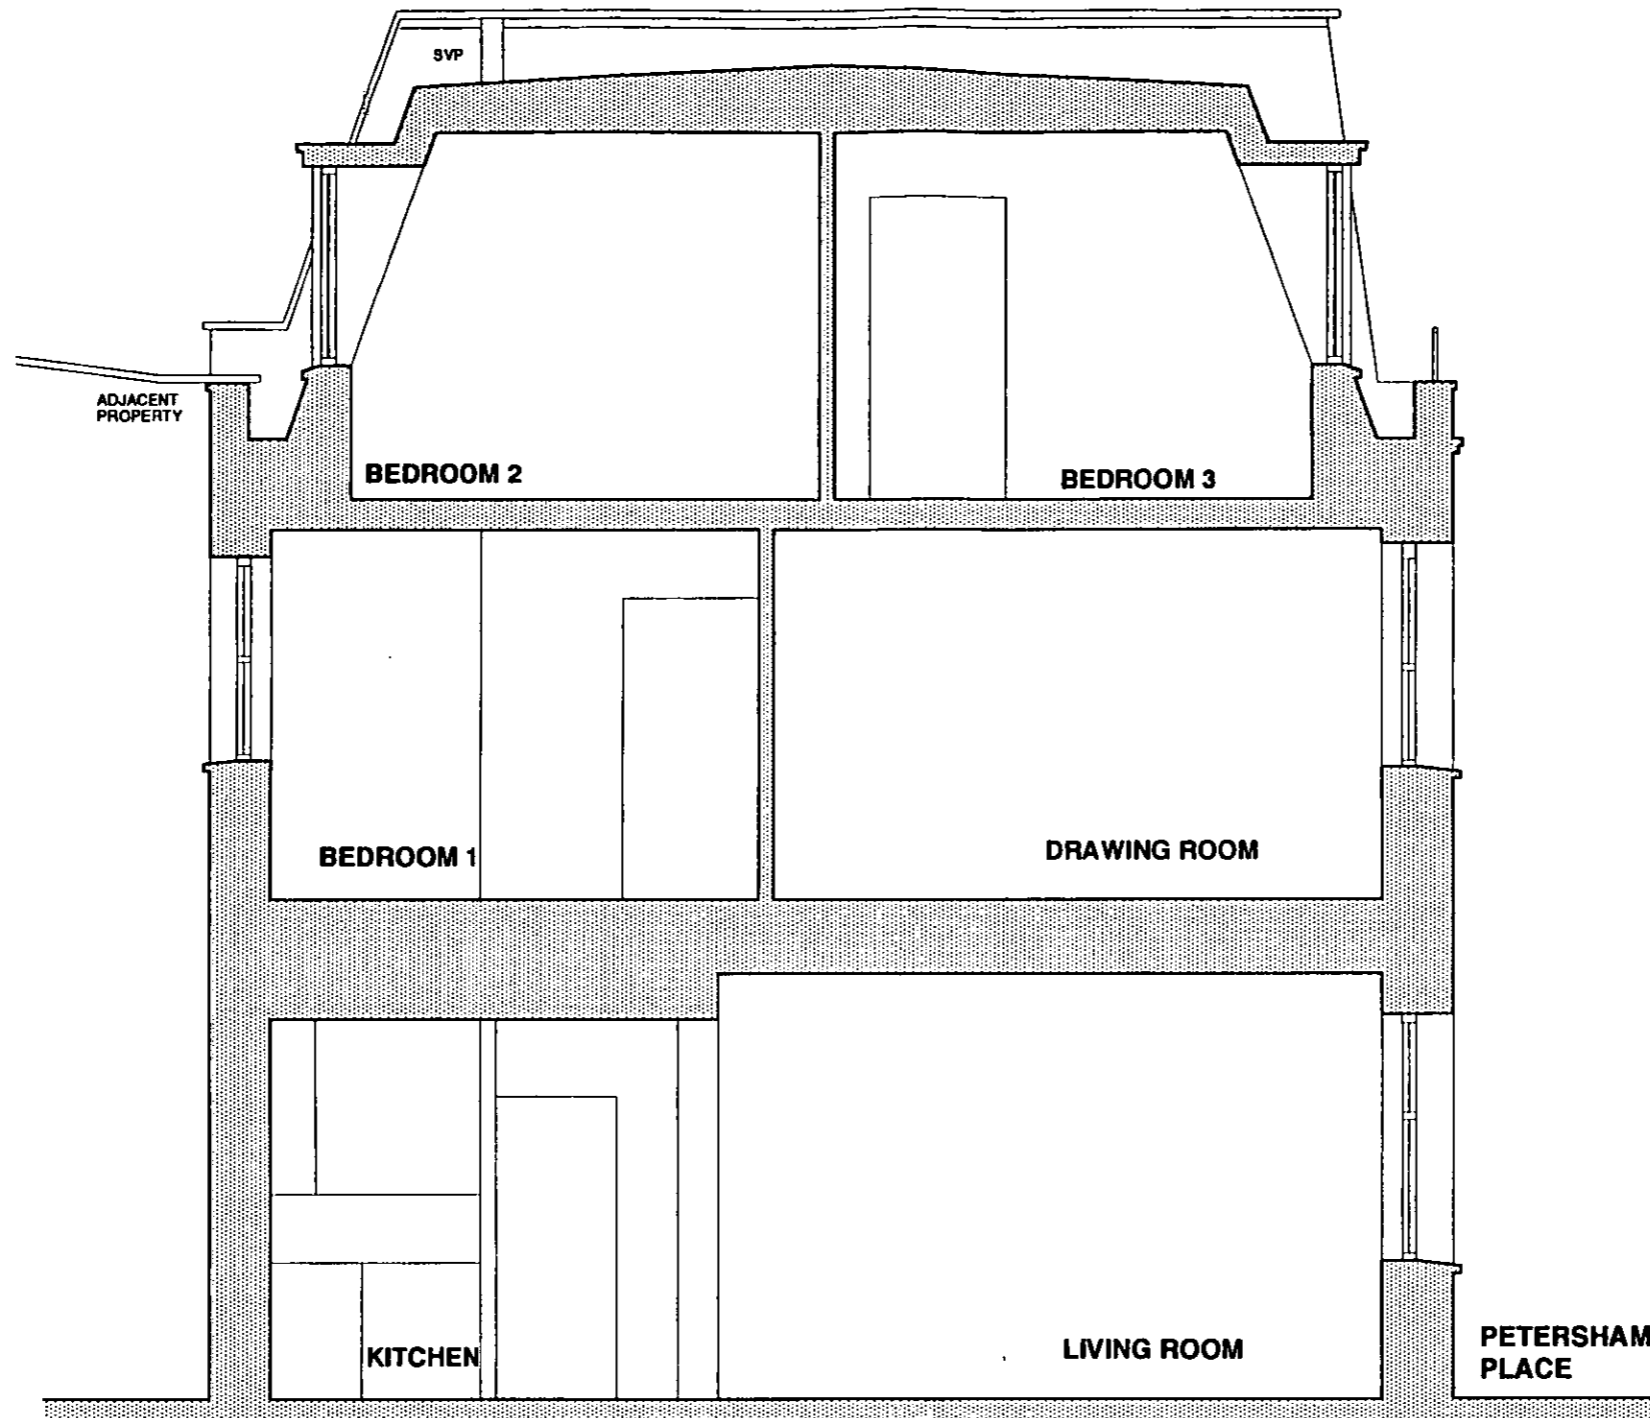

R.B.K. & C.
TOWN PLANNING
06 FEB 2001
RECEIVED

PP/00/2837/A
A R K


ARCHITECTS + DESIGNERS
9 LAMINGTON STREET
LONDON W6 0HU

TELEPHONE: 0181 563 7776
FAX: 0181 563 7784

NOTES:

- MANSARD ROOF: NEW ARTIFICIAL SLATES IN STANDARD GREY FINISH
- WINDOWS / DOORS: WHITE PAINTED TIMBER DOUBLE GLAZED
- TERRACE: TERRACOTTA PAVING
- RAILINGS: AS EXISTING

REVISIONS		
NUMBER	9398 / 17	SCALE 1 : 50
DATE	DEC 2000	
JOB	7 PETERSHAM PLACE	
TITLE	PROPOSED SECTION A - A	
CLIENT	PETERSHAM YOUNG LTD	

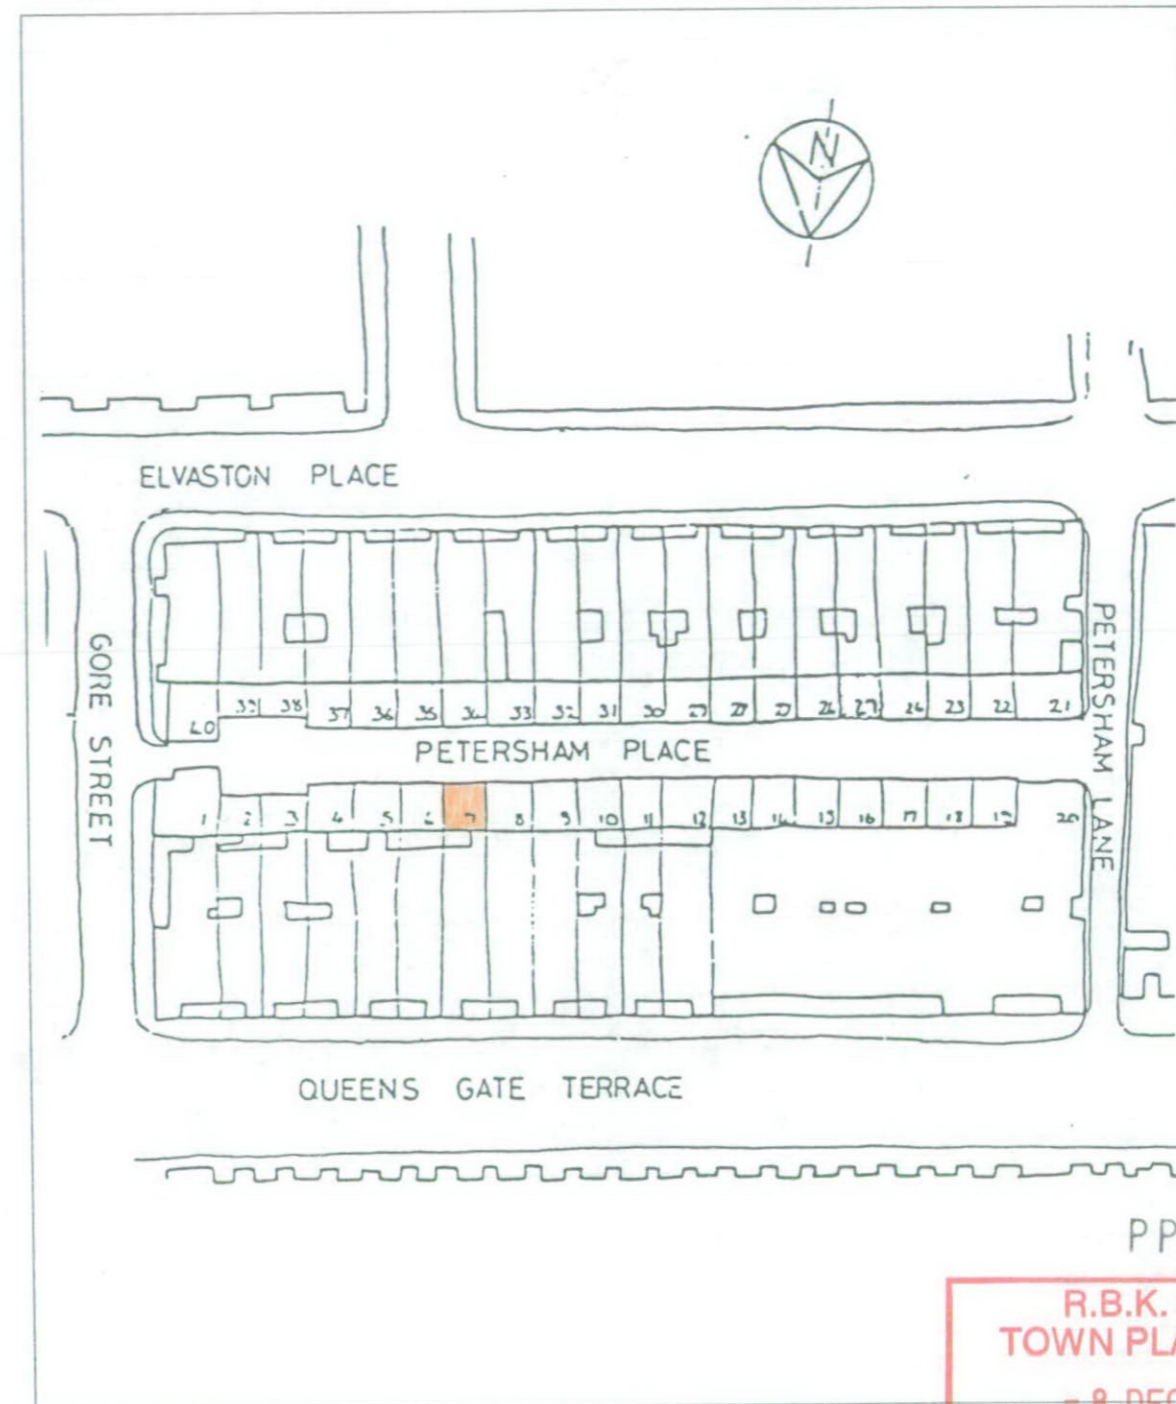

PP002837

R.B.K. & C.
TOWN PLANNING
 - 8 DEC 2000
RECEIVED

REVISIONS		
NUMBER	9398 / 00	SCALE 1 : 1250 DATE DEC 2000
JOB	7 PETERSHAM PLACE	
TITLE	LOCATION PLAN	
CLIENT	PETERSHAM YOUNG LTD	

A R K
 ARCHITECTS + DESIGNERS
 9 LAMINGTON STREET
 LONDON W6 0HU

TELEPHONE: 0181 563 7776
 FAX: 0181 563 7784



BOILER
FLUE

SVP

PROPERTY LINE

PROPERTY LINE

NOTES:

- MANSARD ROOF: NEW ARTIFICIAL SLATES IN STANDARD GREY FINISH
- WINDOWS: WHITE PAINTED TIMBER SASH DOUBLE GLAZED LEAD CHECKS AND ROOF TO DORMER
- RAILINGS: AS EXISTING

ARK A.C.
TOWN PLANNING
06 FEB 2001
RECEIVED


PP/00/2837/B

A R K

ARCHITECTS + DESIGNERS
9 LAMINGTON STREET
LONDON W6 0HU

TELEPHONE: 0181 563 7776
FAX: 0181 563 7784

REVISIONS		
B 05.02.01 WINDOWS AMENDED		
A 02.02.01 WINDOWS AMENDED		
NUMBER	9398 / 015B	SCALE 1 : 50
DATE	DEC 2000	
JOB	7 PETERSHAM PLACE	
TITLE	PROPOSED FRONT ELEVATION	
CLIENT	PETERSHAM YOUNG LTD	

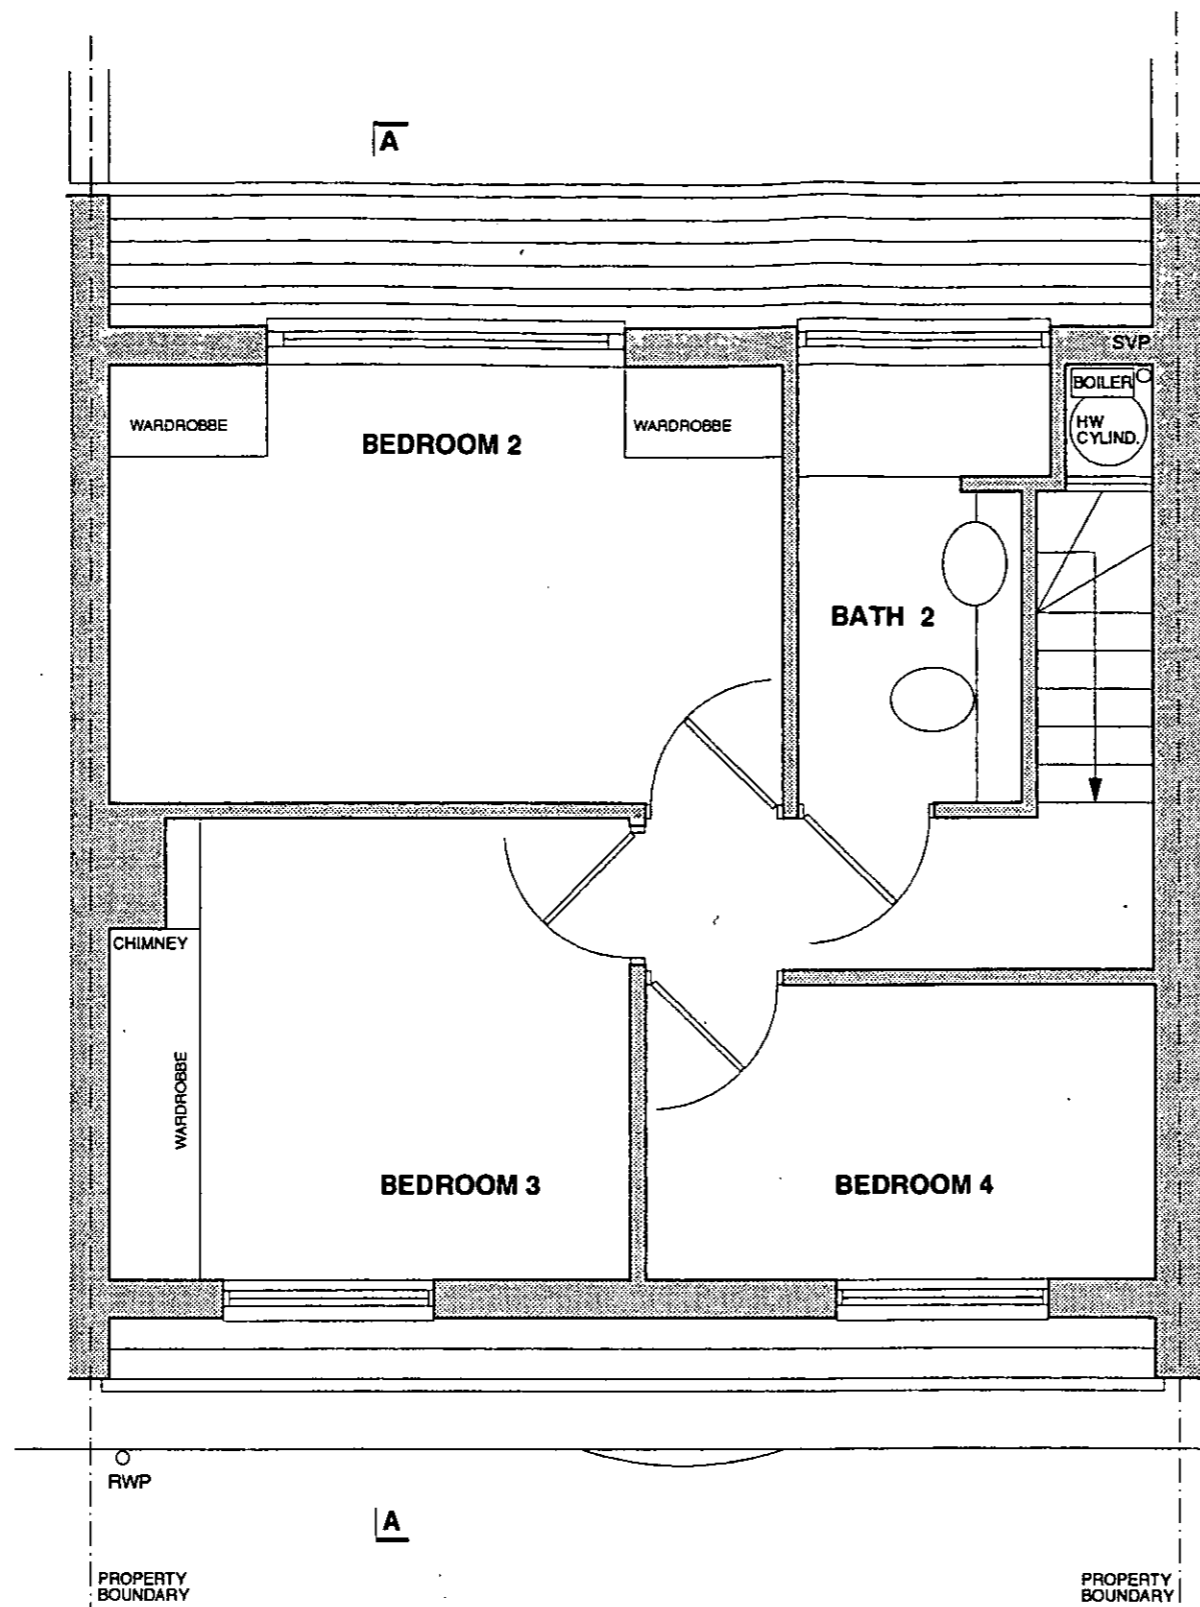

ARK
TOWN PLANNING
06 FEB 2001
RECEIVED

PP/00/2837/B

A R K

ARCHITECTS + DESIGNERS
9 LAMINGTON STREET
LONDON W6 0HU

TELEPHONE: 0181 583 7776
FAX: 0181 583 7784

NOTES:

- MANSARD ROOF: NEW ARTIFICIAL SLATES IN STANDARD GREY FINISH
- DORMER WINDOWS: LEAD CHEAKS AND ROOF TO DORMER WHITE PAINTED TIMBER DOUBLE GLAZED
- RAILINGS: AS EXISTING

C 05.02.01 WINDOWS AMENDED		
B 02.02.01 TERRACE OMITTED		
A 04.12.00 REVISED FOR PLANNING		
REVISIONS		
NUMBER	9398 / 013C	SCALE 1 : 50
DATE	NOV 2000	
JOB	7 PETERSHAM PLACE	
TITLE	PROPOSED SECOND FLOOR PLAN	
CLIENT	PETERSHAM YOUNG LTD	