

PP002837

R.B.K. & C.
TOWN PLANNING
- 8 DEC 2000
RECEIVED

A 04 12 00 REVISED FOR PLANNING		
REVISIONS		
NUMBER	9398 / 003A	SCALE 1 : 50
DATE	NOV 2000	
JOB	7 PETERSHAM PLACE	
TITLE	EXISTING SECOND FLOOR PLAN	
CLIENT	PETERSHAM YOUNG LTD	

A R K
ARCHITECTS + DESIGNERS
9 LAMINGTON STREET
LONDON W6 0HU

TELEPHONE: 0181 563 7776
FAX: 0181 563 7784



PROPERTY LINE

PROPERTY LINE


PP002837

R.B.K. & C.
TOWN PLANNING
- 8 DEC 2000
RECEIVED

A 04 12.00 REVISED FOR PLANNING		
REVISIONS		
NUMBER	9398 / 005A	SCALE 1 : 50
DATE	NOV 2000	
JOB	7 PETERSHAM PLACE	
TITLE	EXISTING FRONT ELEVATION	
CLIENT	PETERSHAM YOUNG LTD	

A R K
ARCHITECTS + DESIGNERS
9 LAMINGTON STREET
LONDON W8 0HU

TELEPHONE: 0181 563 7776
FAX: 0181 563 7784

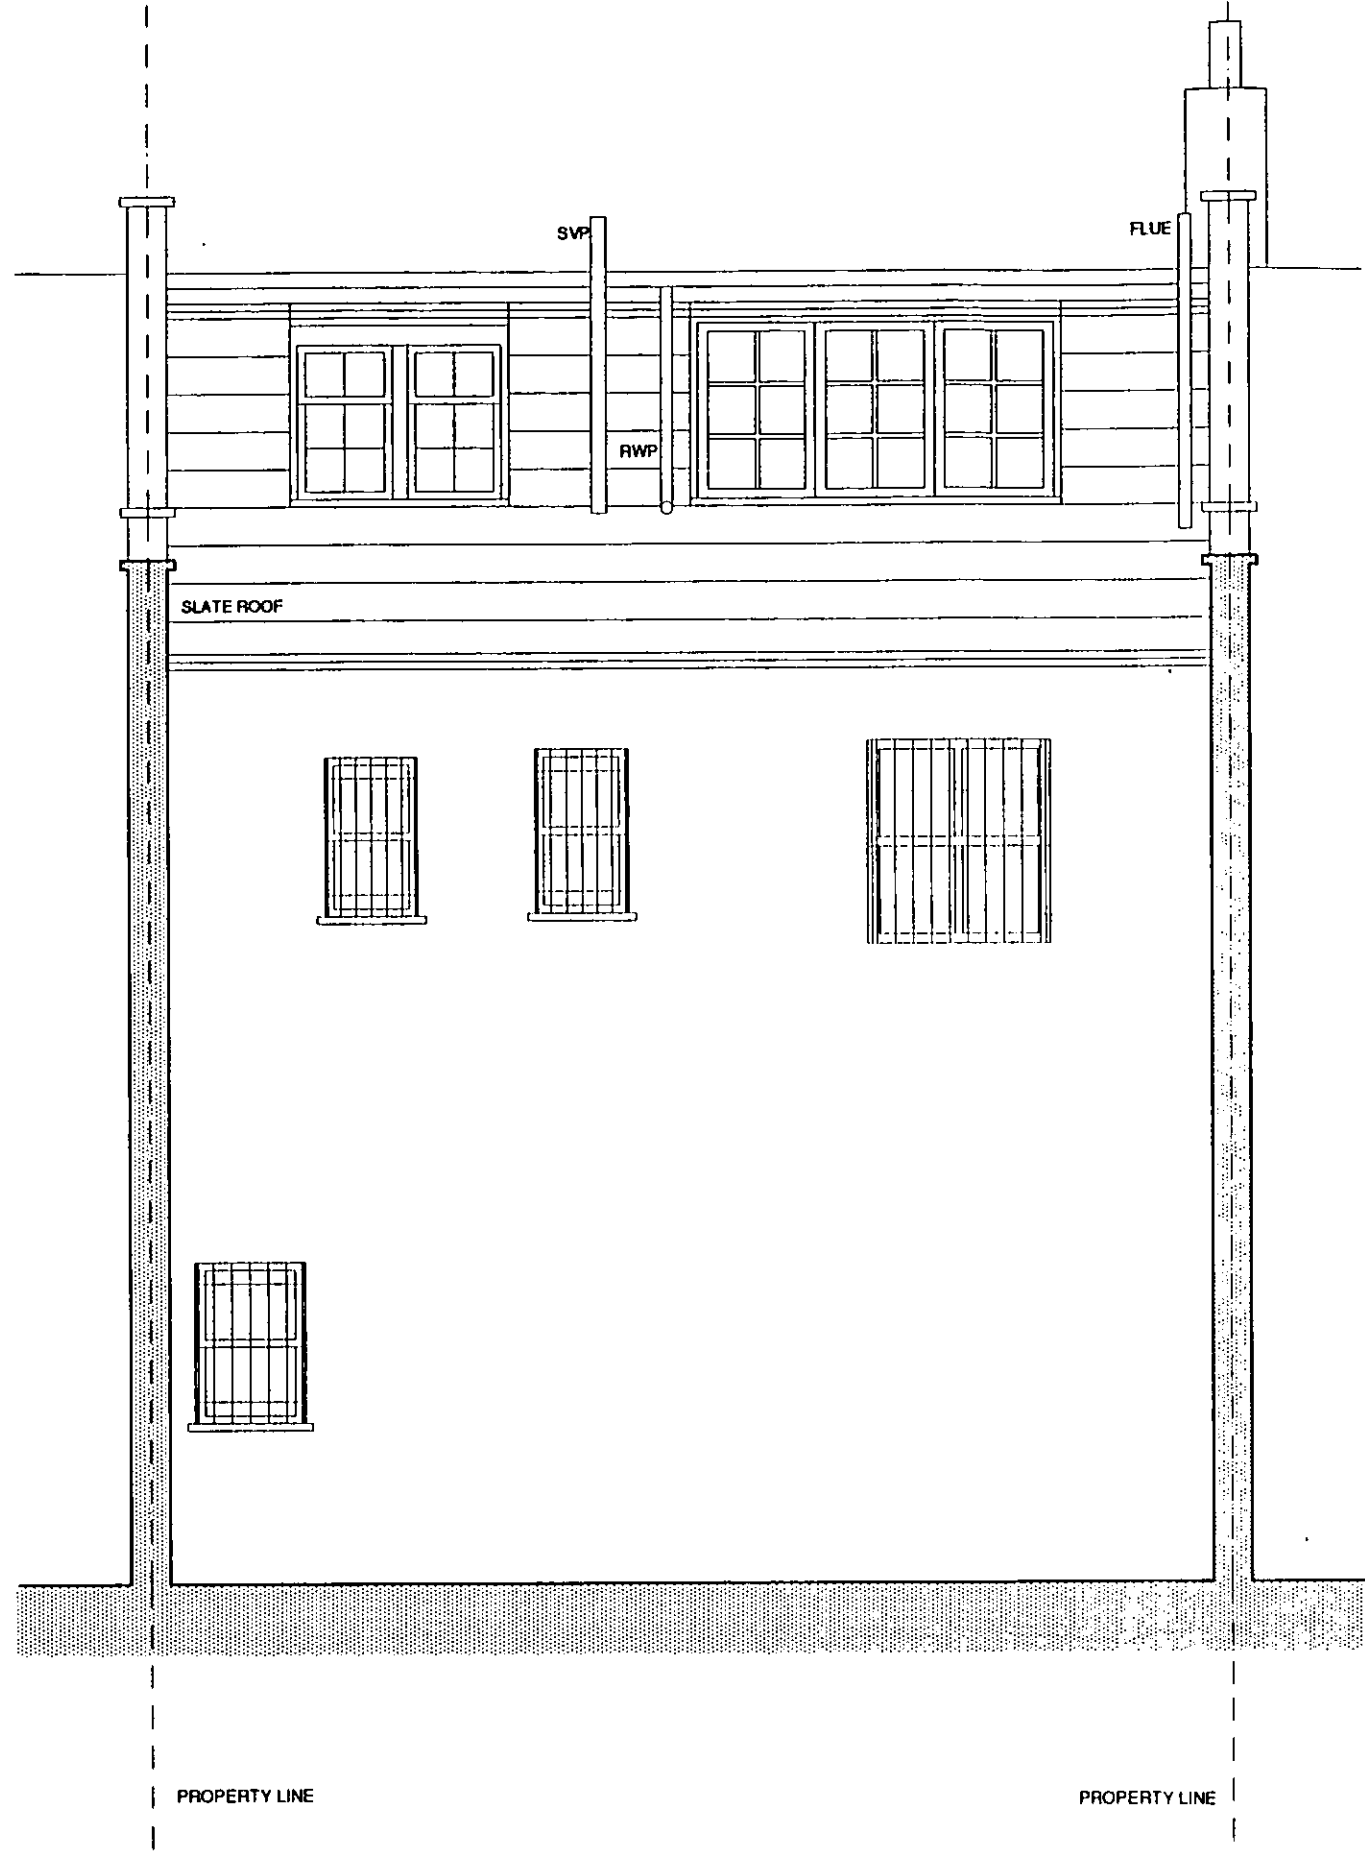


PP002837

R.B.K. & C.
TOWN PLANNING
- 8 DEC 2000
RECEIVED

A 04 12 00 REVISED FOR PLANNING		
REVISIONS		
NUMBER	9398 / 06A	SCALE 1 : 50
DATE	NOV 2000	
JOB	7 PETERSHAM PLACE	
TITLE	EXISTING REAR ELEVATION	
CLIENT	PETERSHAM YOUNG LTD	

A R K
ARCHITECTS + DESIGNERS
9 LAMINGTON STREET
LONDON W6 0HU

TELEPHONE: 0181 563 7776
FAX: 0181 563 7784

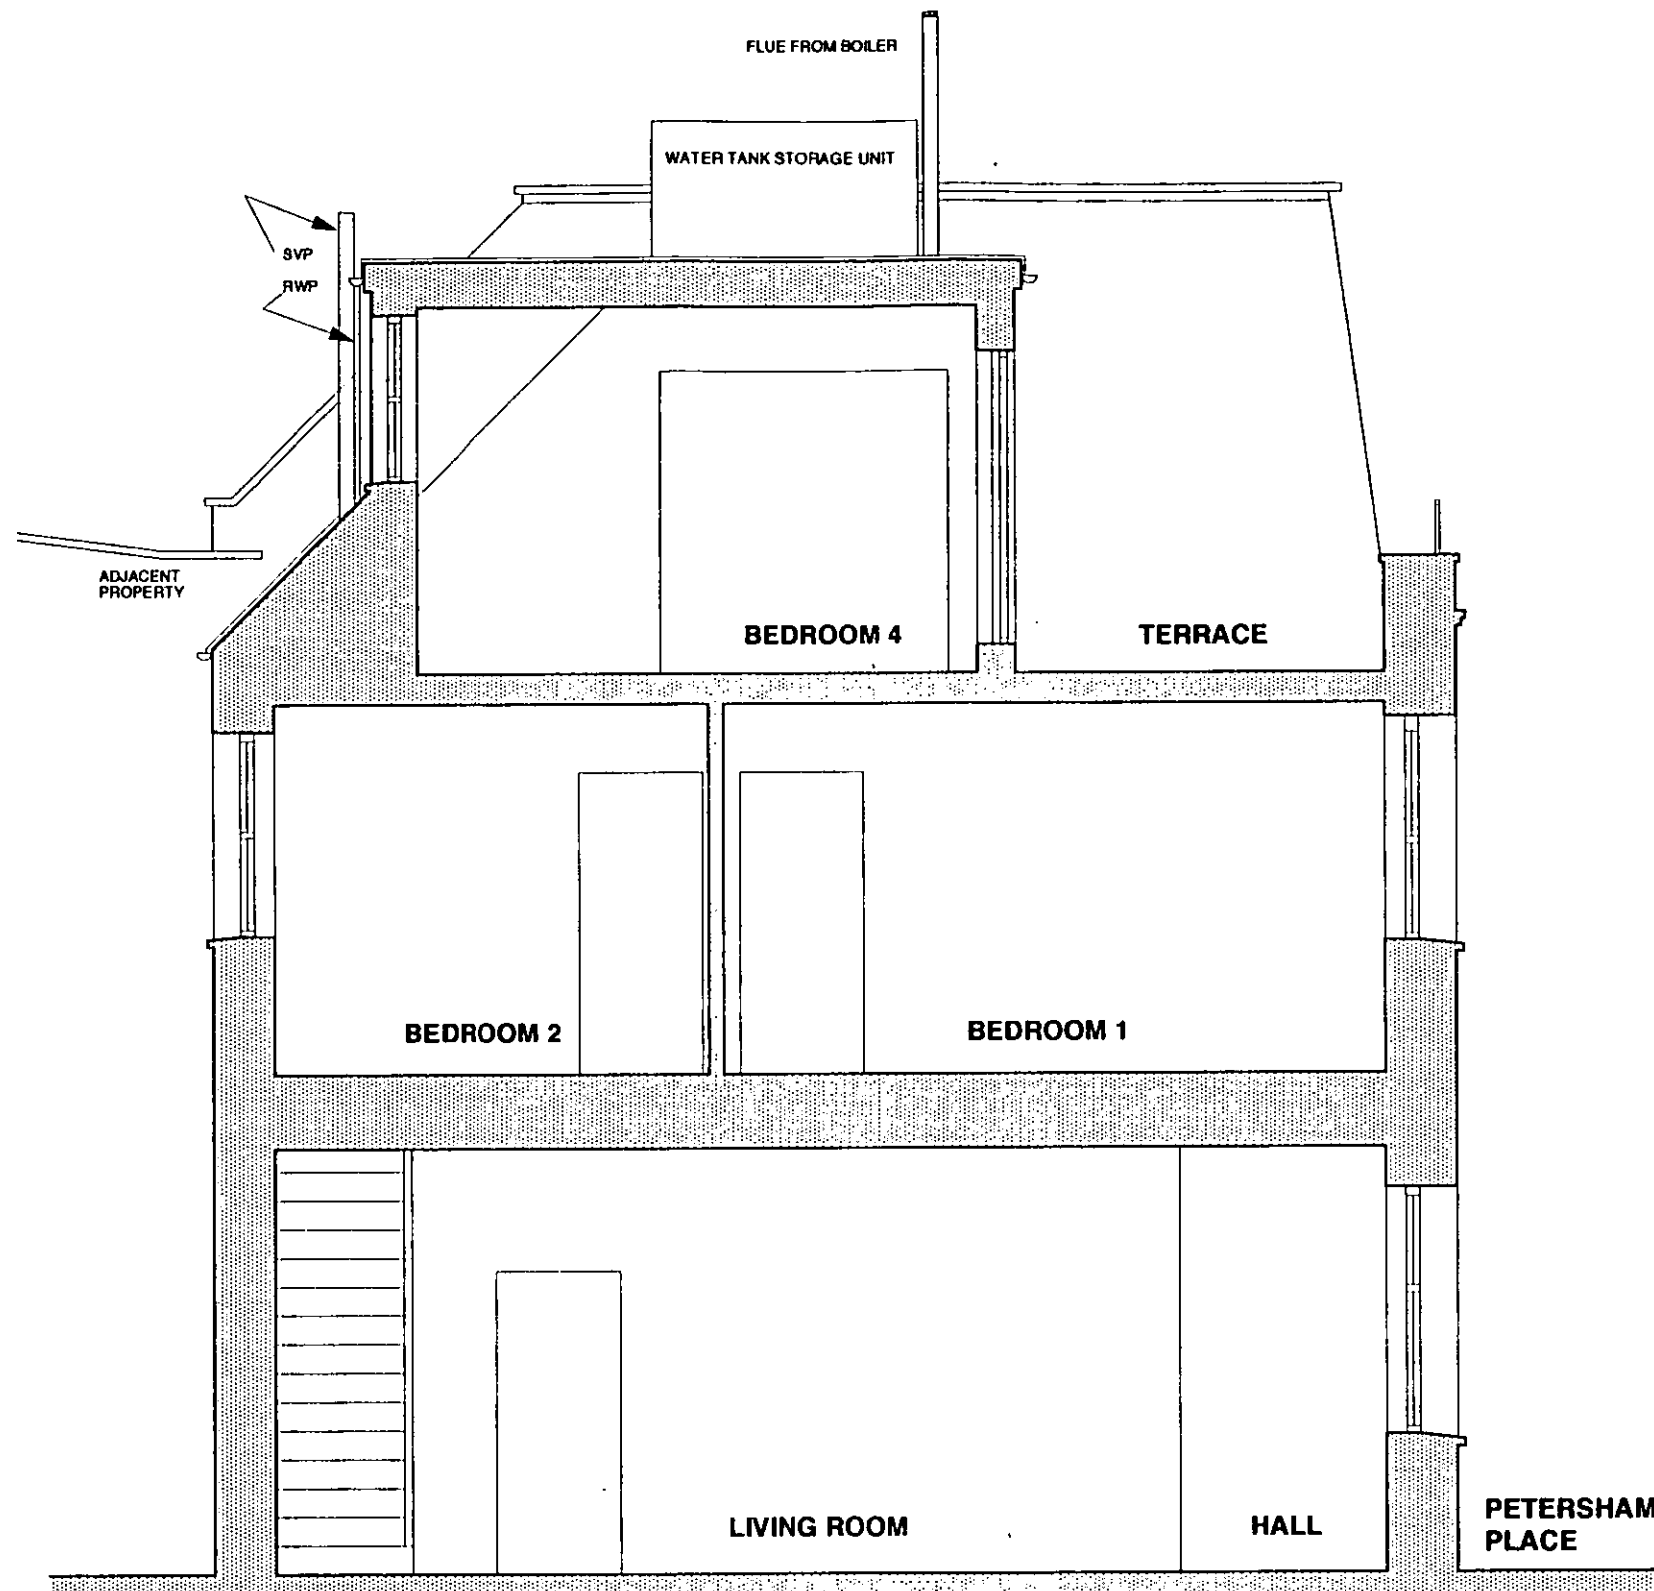

PP002837

R.B.K. & C.
TOWN PLANNING
- 8 DEC 2000
RECEIVED

REVISIONS		
NUMBER	9398 / 07	SCALE 1 : 50
JOB	7 PETERSHAM PLACE	
TITLE	EXISTING SECTION A - A	
CLIENT	PETERSHAM YOUNG LTD	
DATE	DEC 2000	

A R K
ARCHITECTS + DESIGNERS
9 LAMINGTON STREET
LONDON W6 0HU

TELEPHONE: 0181 563 7776
FAX: 0181 563 7784



VIEW FROM MEWS



VIEW FROM TERRACE



VIEW FROM MEWS



VIEW FROM TERRACE

PP 002837


R.B.K. & C.
TOWN PLANNING
- 8 DEC 2000
RECEIVED

REVISIONS		
NUMBER	9398 / 08	SCALE NTS
DATE	DEC 2000	
JOB	7 PETERSHAM PLACE	
TITLE	PHOTOGRAPHS	
CLIENT	PETERSHAM YOUNG LTD	

A R K

ARCHITECTS + DESIGNERS
9 LAMINGTON STREET
LONDON W6 0HU

TELEPHONE: 0181 563 7776
FAX: 0181 563 7784

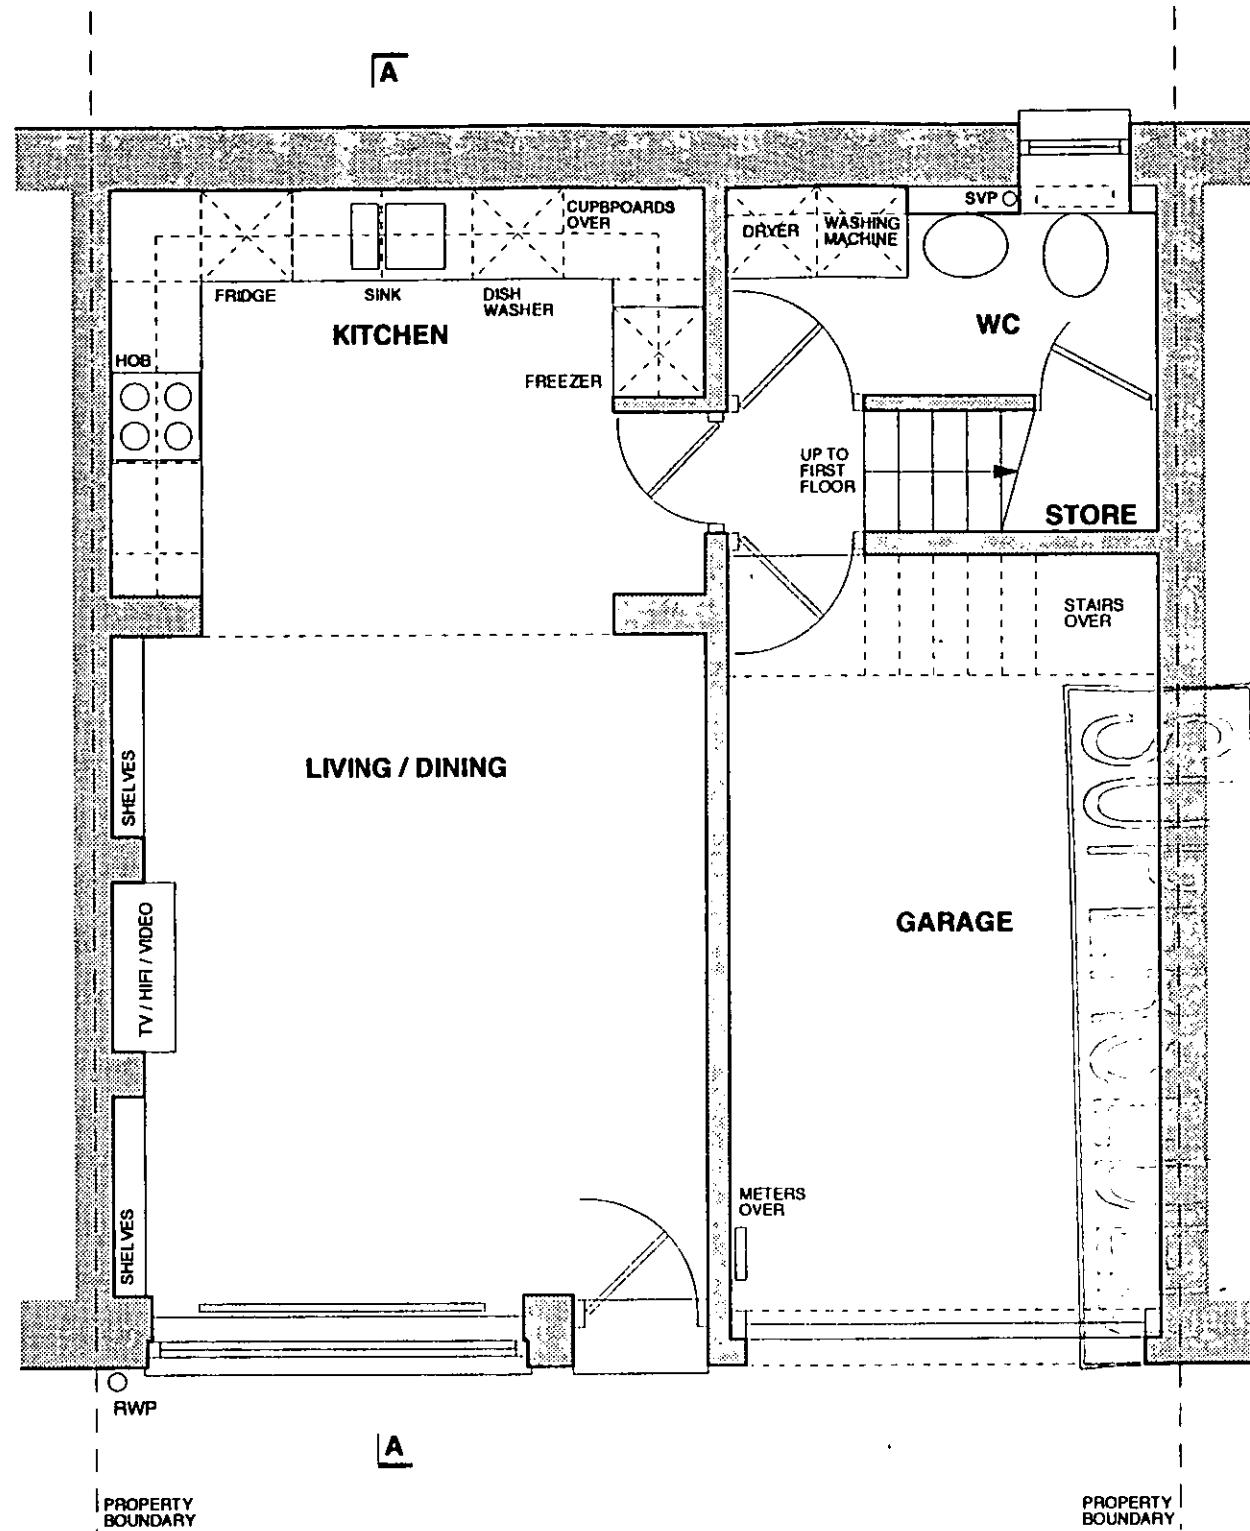

PETERSHAM PLACE

PP002837


R.B.K. & C.
TOWN PLANNING
- 8 DEC 2000
RECEIVED

A 04 12.00 REVISED FOR PLANNING		
REVISIONS		
NUMBER 9398 / 011A	SCALE 1 : 50	DATE NOV 2000
JOB 7 PETERSHAM PLACE		
TITLE PROPOSED GROUND FLOOR PLAN		
CLIENT PETERSHAM YOUNG LTD		

A R K
ARCHITECTS + DESIGNERS
9 LAMINGTON STREET
LONDON W6 0HU

TELEPHONE: 0181 563 7776

FAX: 0181 563 7764

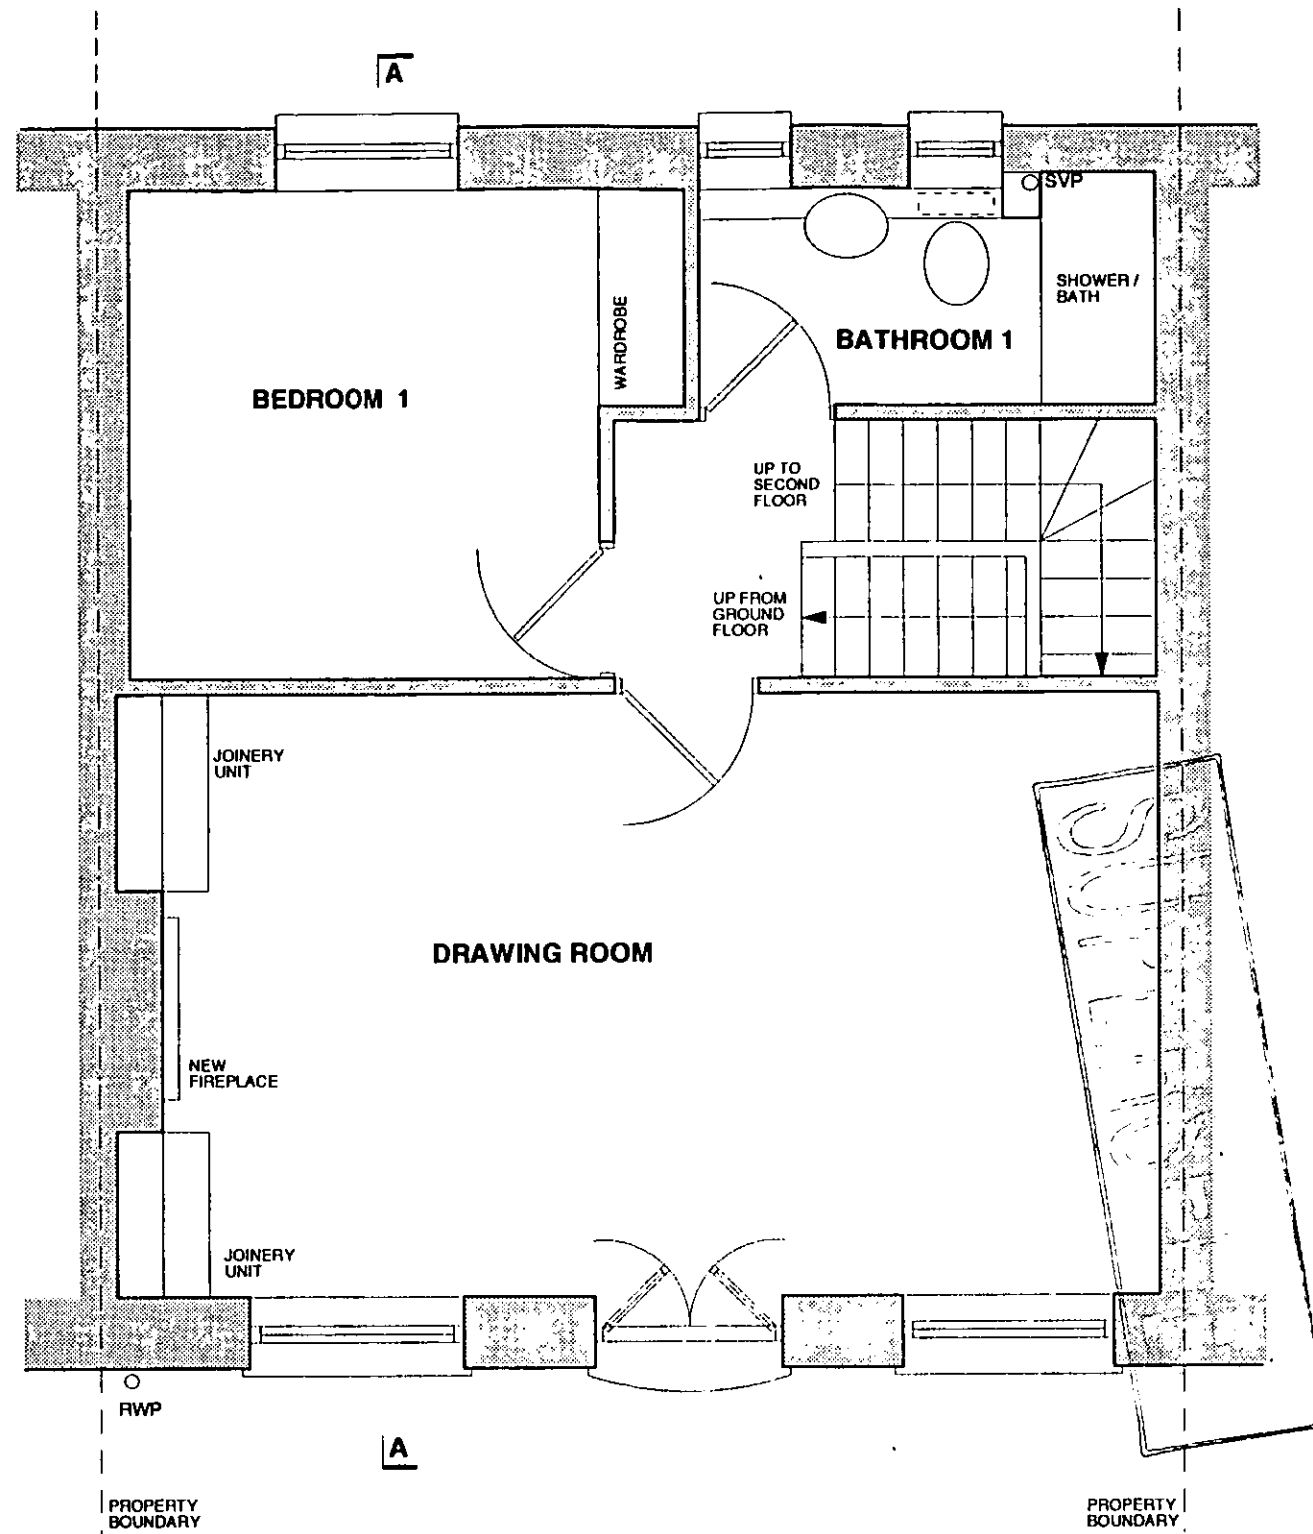


PP002837

R.B.K. & C.
TOWN PLANNING
- 8 DEC 2000
RECEIVED

A 04 12 00 REVISED FOR PLANNING		
REVISIONS		
NUMBER	9398 / 012A	SCALE 1 : 50
DATE	NOV 2000	
JOB	7 PETERSHAM PLACE	
TITLE	PROPOSED FIRST FLOOR PLAN	
CLIENT	PETERSHAM YOUNG LTD	

A R K
ARCHITECTS + DESIGNERS
9 LAMINGTON STREET
LONDON W6 0HU

TELEPHONE: 0181 563 7776
FAX: 0181 563 7784

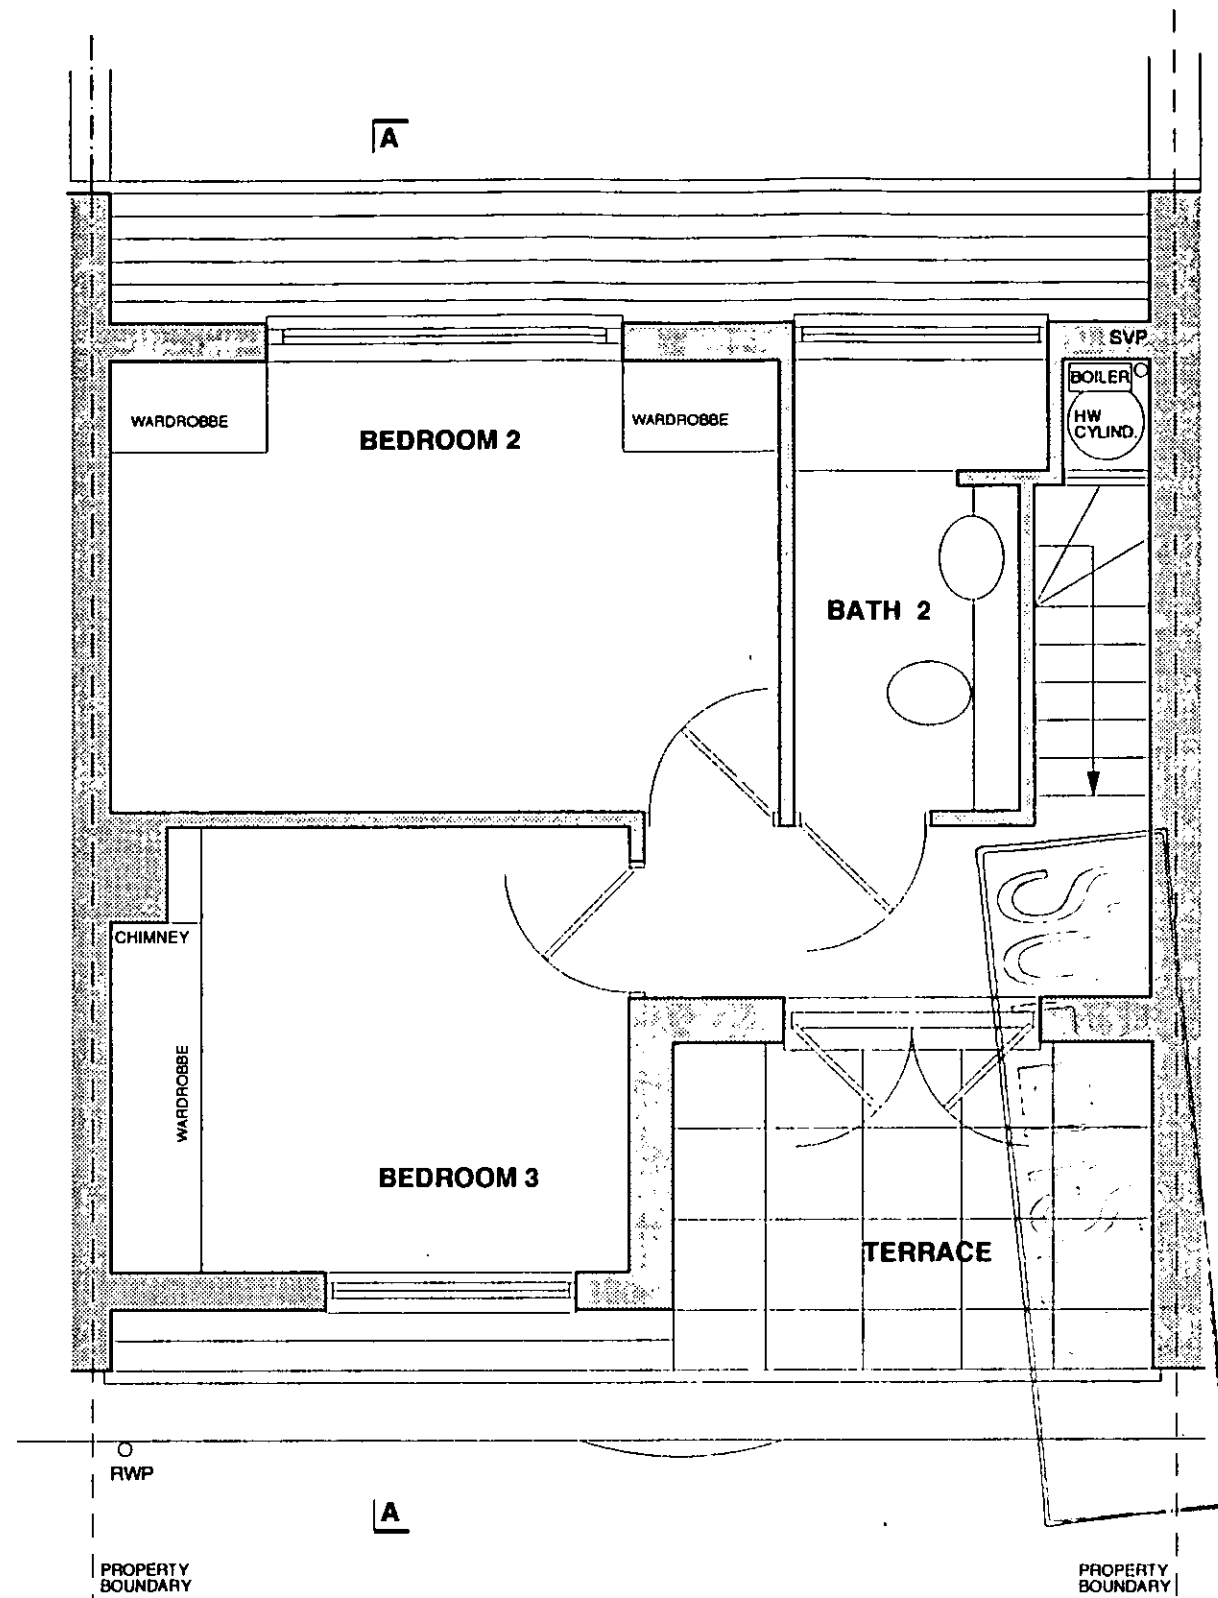

PP002837

R.B.K. & C.
TOWN PLANNING
- 8 DEC 2000
RECEIVED

NOTES:

- MANSARD ROOF: NEW ARTIFICIAL SLATES IN STANDARD GREY FINISH
- WINDOWS / DOORS: WHITE PAINTED TIMBER DOUBLE GLAZED
- TERRACE: TERRACOTTA PAVING
- RAILINGS: AS EXISTING

A 04 12 00 REVISED FOR PLANNING		
REVISIONS		
NUMBER	9398 / 013A	SCALE 1 : 50
DATE	NOV 2000	
JOB	7 PETERSHAM PLACE	
TITLE	PROPOSED SECOND FLOOR PLAN	
CLIENT	PETERSHAM YOUNG LTD	

A R K

ARCHITECTS + DESIGNERS
9 LAMINGTON STREET
LONDON W6 0HU

TELEPHONE: 0181 563 7776
FAX: 0181 563 7784



PETERSHAM

PP002837

R.B.K. & C.
TOWN PLANNING
- 8 DEC 2000
RECEIVED

NOTES:


- MANSARD ROOF: NEW ARTIFICIAL SLATES IN STANDARD GREY FINISH
- WINDOWS / DOORS: WHITE PAINTED TIMBER DOUBLE GLAZED
- TERRACE: TERRACOTTA PAVING
- RAILINGS: AS EXISTING

REVISIONS		
NUMBER	9398 / 015	SCALE 1 : 50
DATE	DEC 2000	
JOB	7 PETERSHAM PLACE	
TITLE	PROPOSED FRONT ELEVATION	
CLIENT	PETERSHAM YOUNG LTD	

A R K


ARCHITECTS + DESIGNERS
9 LAMINGTON STREET
LONDON W6 0HU

TELEPHONE: 0181 563 7776
FAX: 0181 563 7764

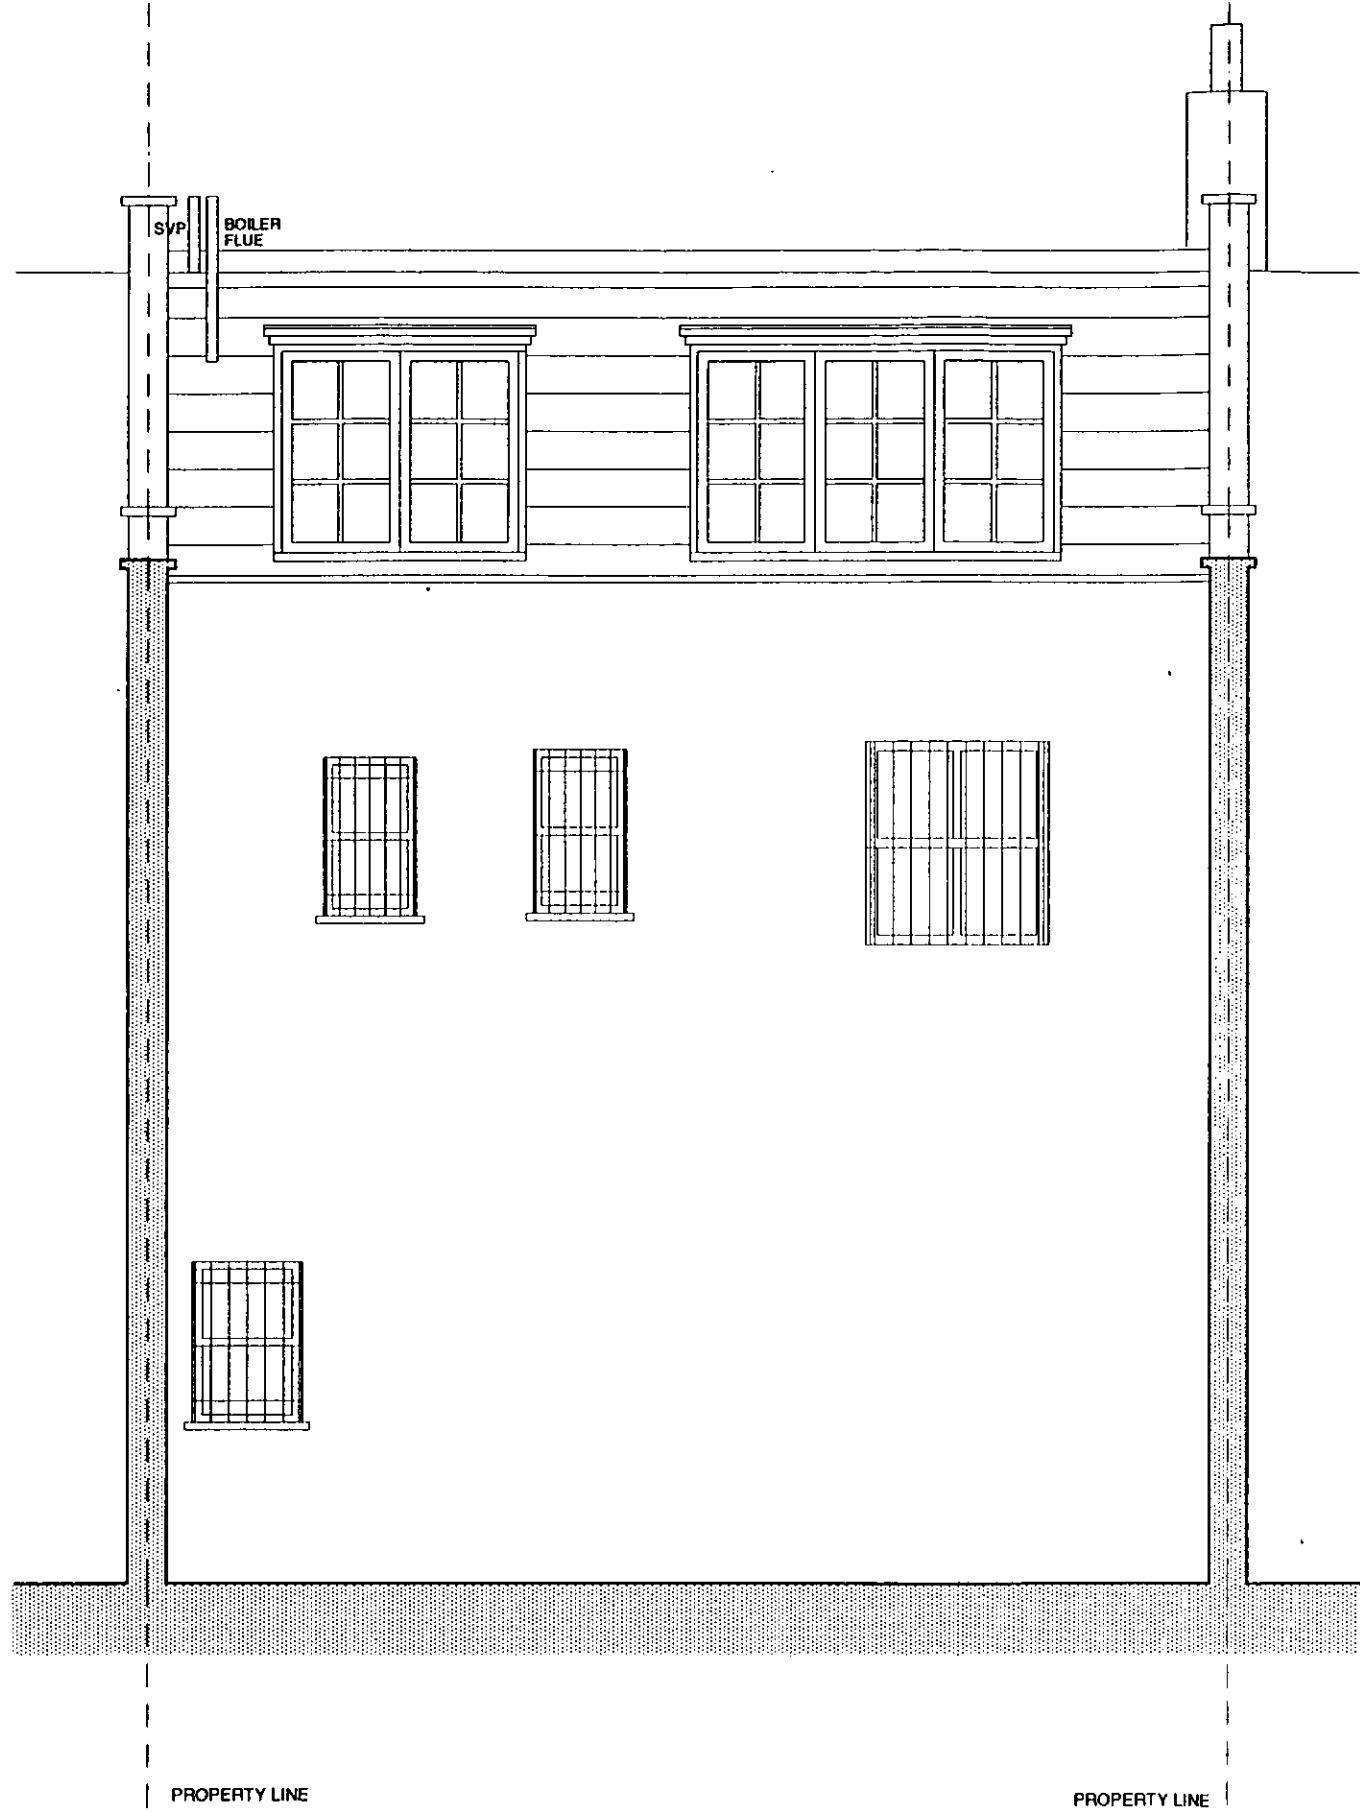

NOTES:

- MANSARD ROOF: NEW ARTIFICIAL SLATES IN STANDARD GREY FINISH
- WINDOWS / DOORS: WHITE PAINTED TIMBER DOUBLE GLAZED
- TERRACE: TERRACOTTA PAVING
- RAILINGS: AS EXISTING

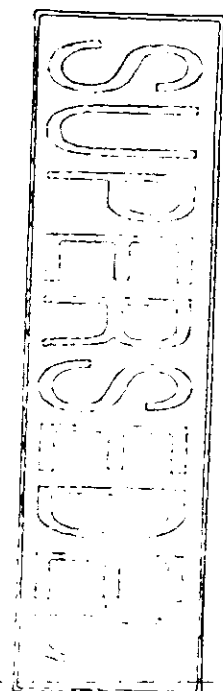


R. E.P. 002837
 TOWN OF ANNING
 - 8 DEC 2000
RECEIVED

A 04 12 00 REVISED FOR PLANNING		
REVISIONS		
NUMBER	9398 / 016A	SCALE 1 : 50
DATE	NOV 2000	
JOB	7 PETERSHAM F&CE	
TITLE	PROPOSED REAR ELEVATION	
CLIENT	PETERSHAM YOUNG LTD	

A R K
 ARCHITECTS + DESIGNERS
 9 LAMINGTON STREET
 LONDON W6 0HU

TELEPHONE: 0181 563 7776
 FAX: 0181 563 7784

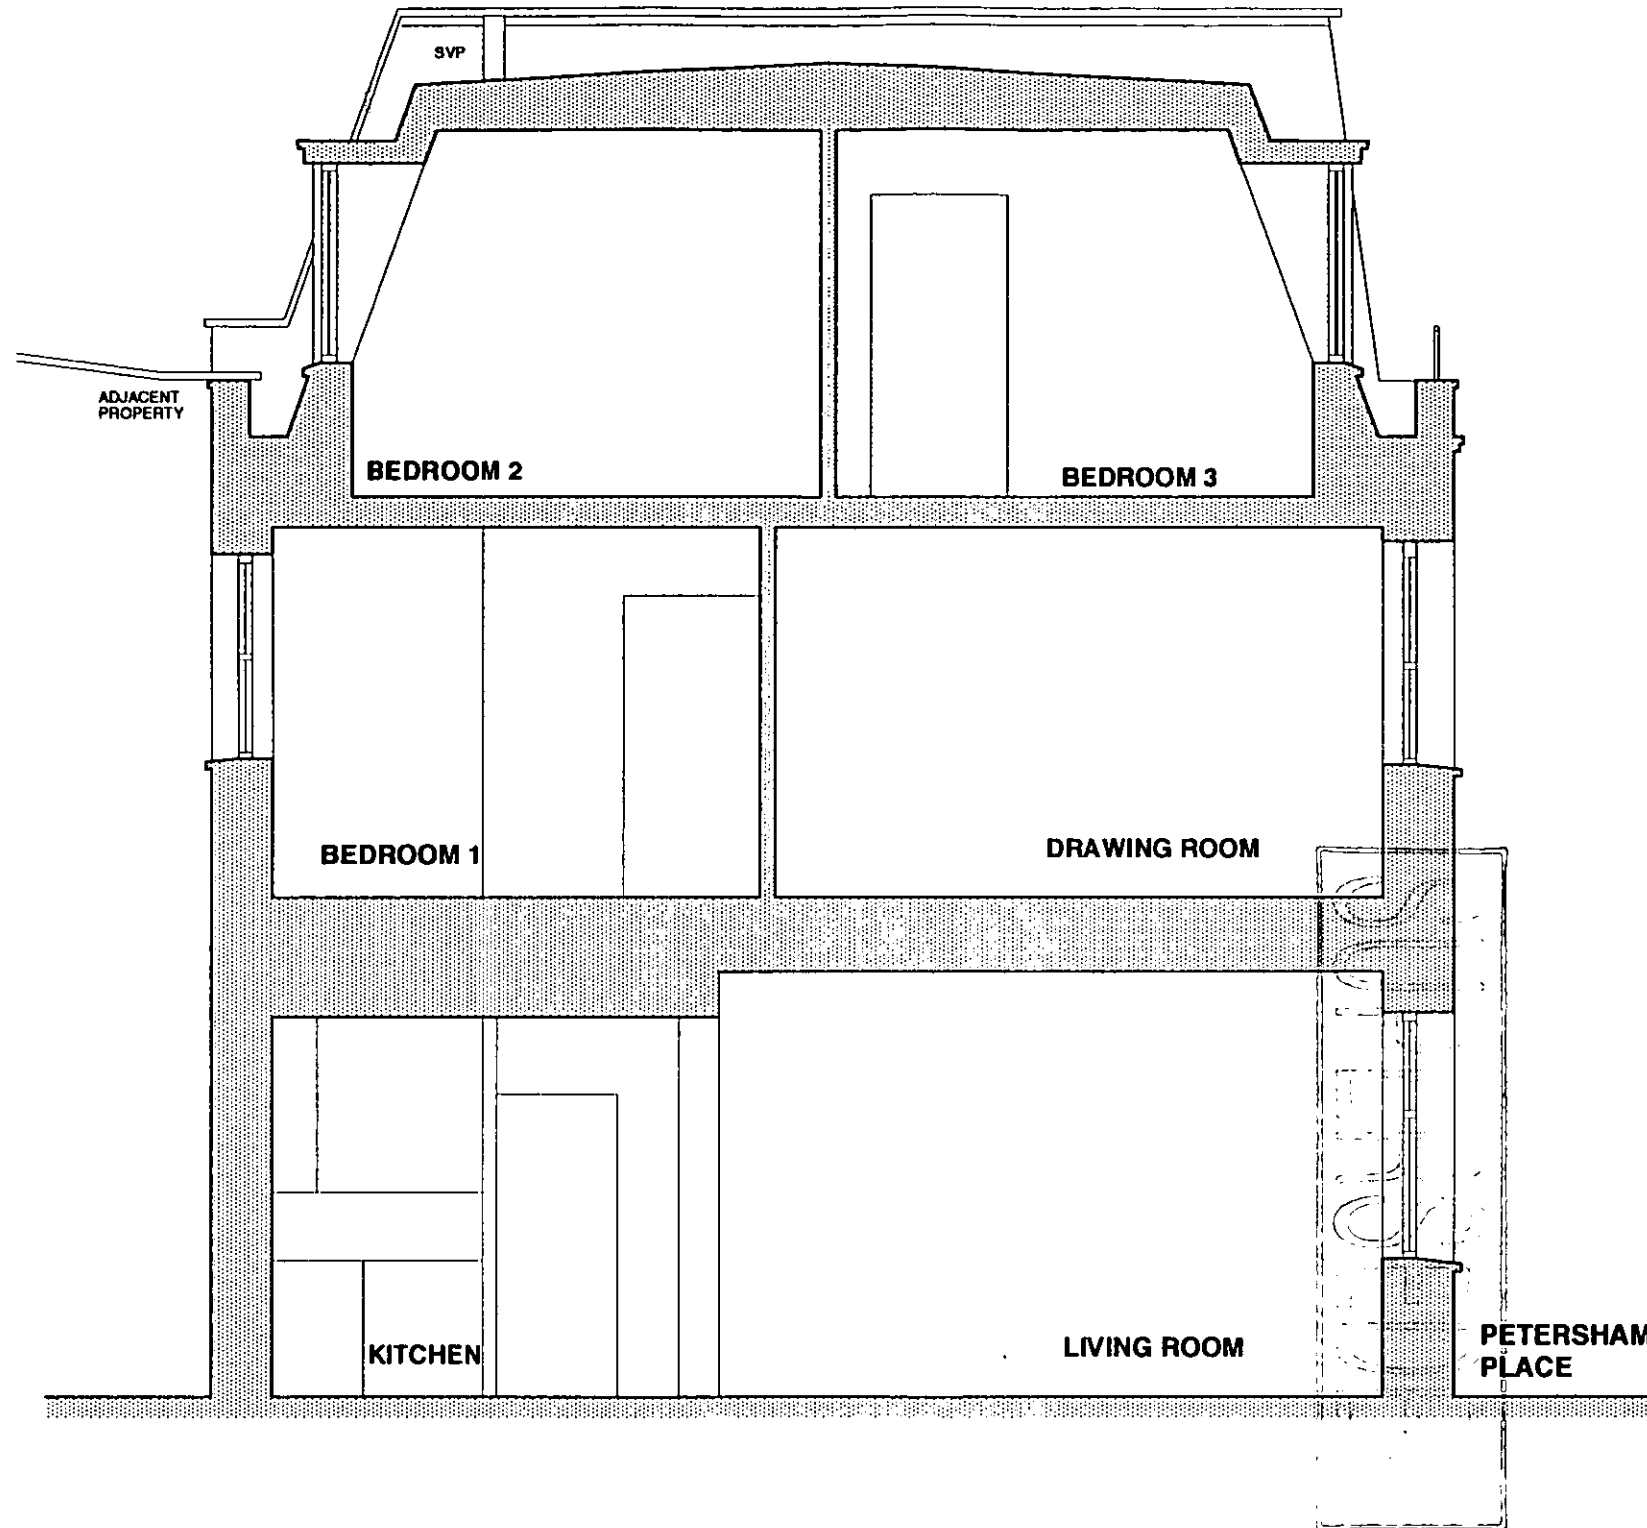

PP002837

R.B.K. & C.
TOWN PLANNING
- 8 DEC 2000
RECEIVED

NOTES:

- MANSARD ROOF: NEW ARTIFICIAL SLATES IN STANDARD GREY FINISH
- WINDOWS / DOORS: WHITE PAINTED TIMBER DOUBLE GLAZED
- TERRACE: TERRACOTTA PAVING
- RAILINGS: AS EXISTING

REVISIONS		
NUMBER	9398 / 17	SCALE 1 : 50
DATE	DEC 2000	
JOB	7 PETERSHAM PLACE	
TITLE	PROPOSED SECTION A - A	
CLIENT	PETERSHAM YOUNG LTD	


A R K

ARCHITECTS + DESIGNERS
9 LAMINGTON STREET
LONDON W6 0HU

TELEPHONE: 0181 563 7776
FAX: 0181 563 7784

PP002837

R.B.K. #
TOM
- 8 DEC 1953
RECEIVED

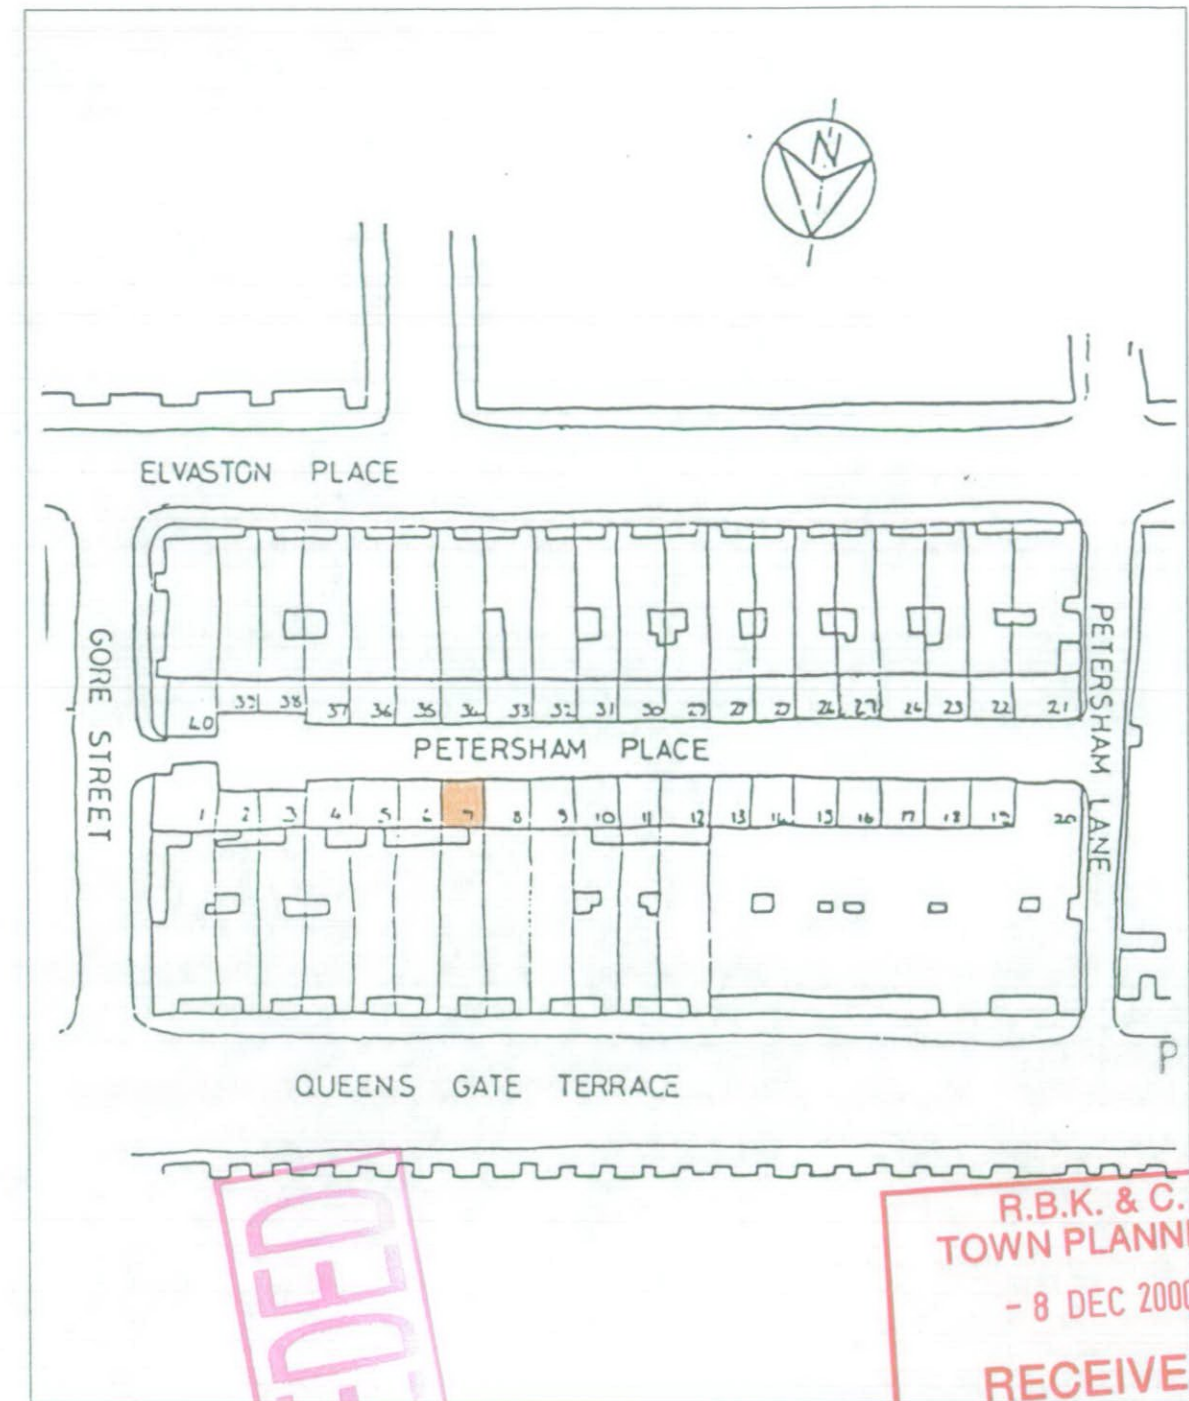


SUPERSEDED

R.B.K. & C.
TOWN PLANNING
- 8 DEC 2000
RECEIVED

REVISIONS		
NUMBER	9398 / 00	SCALE 1 : 1250
JOB	7 PETERSHAM PLACE	
TITLE	LOCATION PLAN	
CLIENT	PETERSHAM YOUNG LTD	

A R K
ARCHITECTS + DESIGNERS
9 LAMINGTON STREET
LONDON W6 0HU

TELEPHONE: 0181 563 7776
FAX: 0181 563 7784

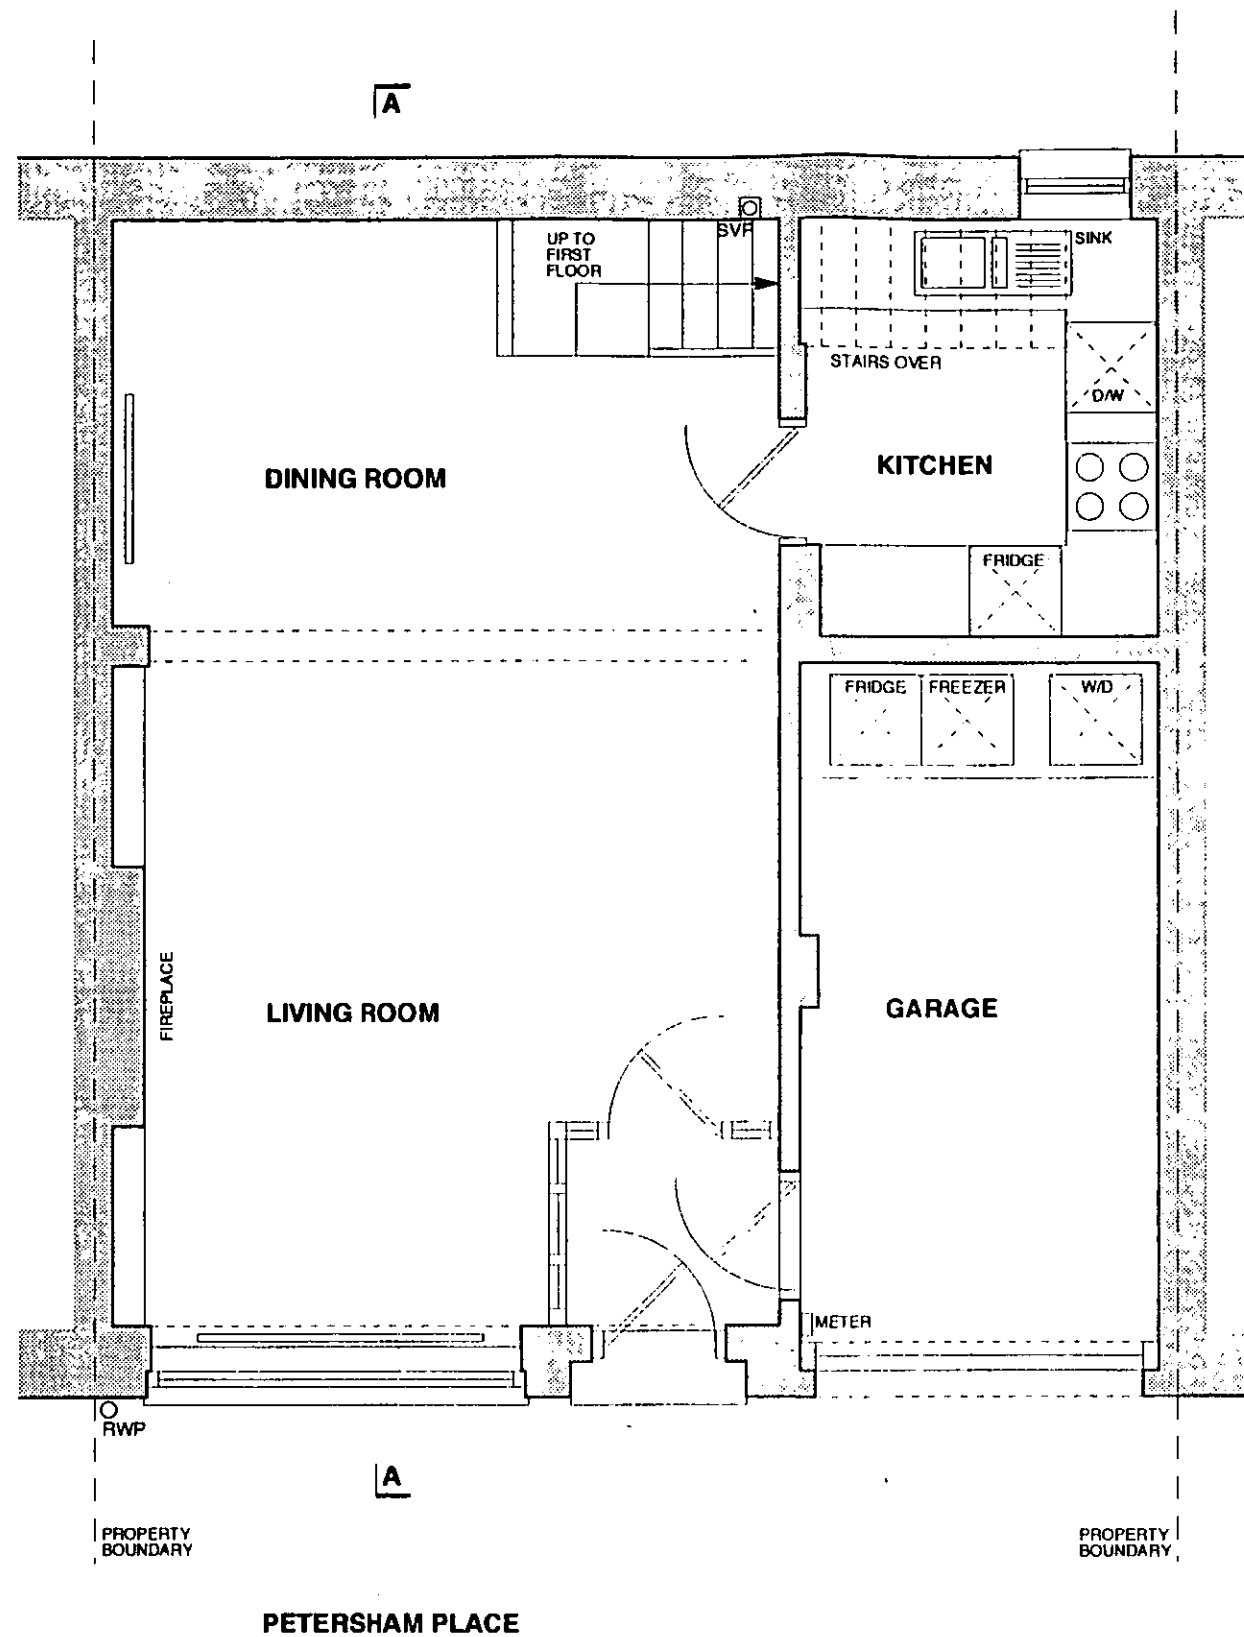

PP002837


R.B.K. & C.
TOWN PLANNING
- 8 DEC 2000
RECEIVED

ARK

ARCHITECTS + DESIGNERS
9 LAMINGTON STREET
LONDON W6 0HU

A 04 12 00 REVISED FOR PLANNING		
REVISIONS		
NUMBER	9398 / 001A	SCALE 1 : 50
JOB	7 PETERSHAM PLACE	
TITLE	EXISTING GROUND FLOOR PLAN	
CLIENT	PETERSHAM YOUNG LTD	
		DATE NOV 2000

TELEPHONE: 0181 563 7776
FAX: 0181 563 7784

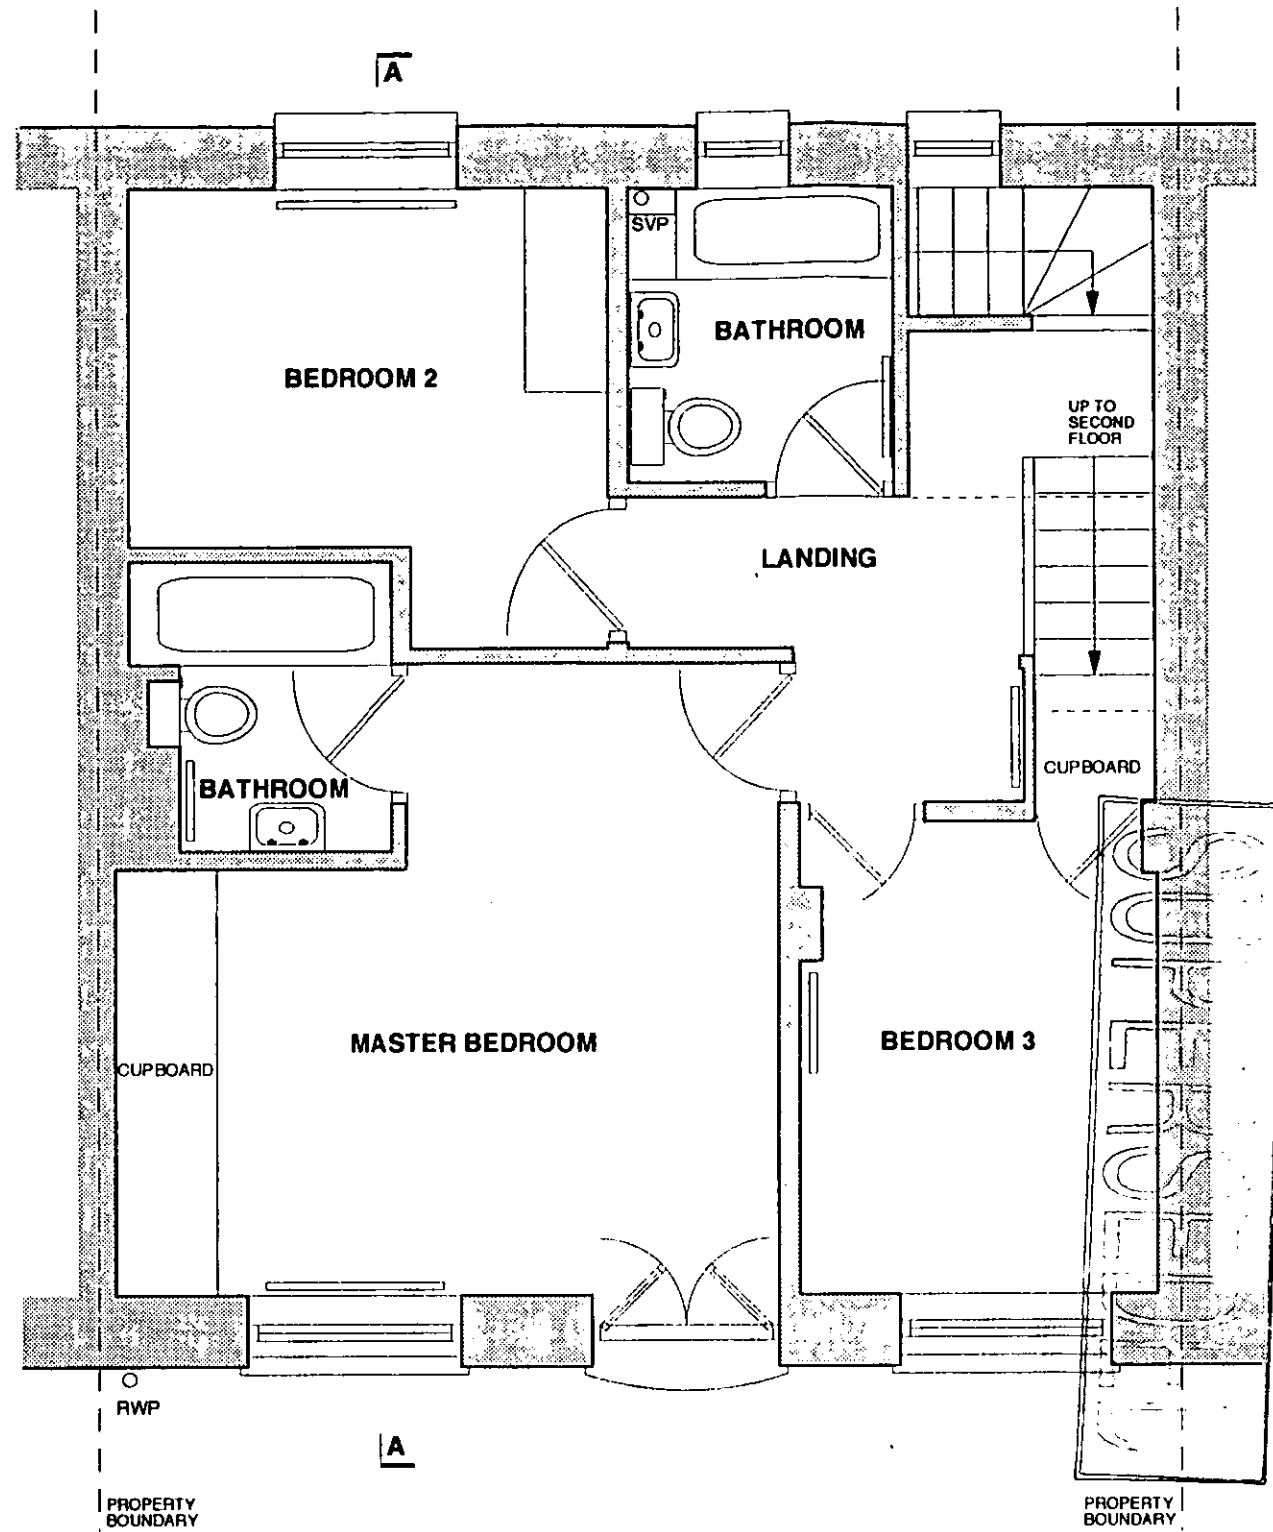


PP002837

R.B.K. & C.
TOWN PLANNING
- 8 DEC 2000
RECEIVED

A 04 12 00 REVISED FOR PLANNING		
REVISIONS		
NUMBER	9398 / 002A	SCALE 1 : 50
		DATE NOV 2000
JOB	7 PETERSHAM PLACE	
TITLE	EXISTING FIRST FLOOR PLAN	
CLIENT	PETERSHAM YOUNG LTD	

A R K
ARCHITECTS + DESIGNERS
9 LAMINGTON STREET
LONDON W6 0HU

TELEPHONE: 0181 563 7776
FAX: 0181 563 7784

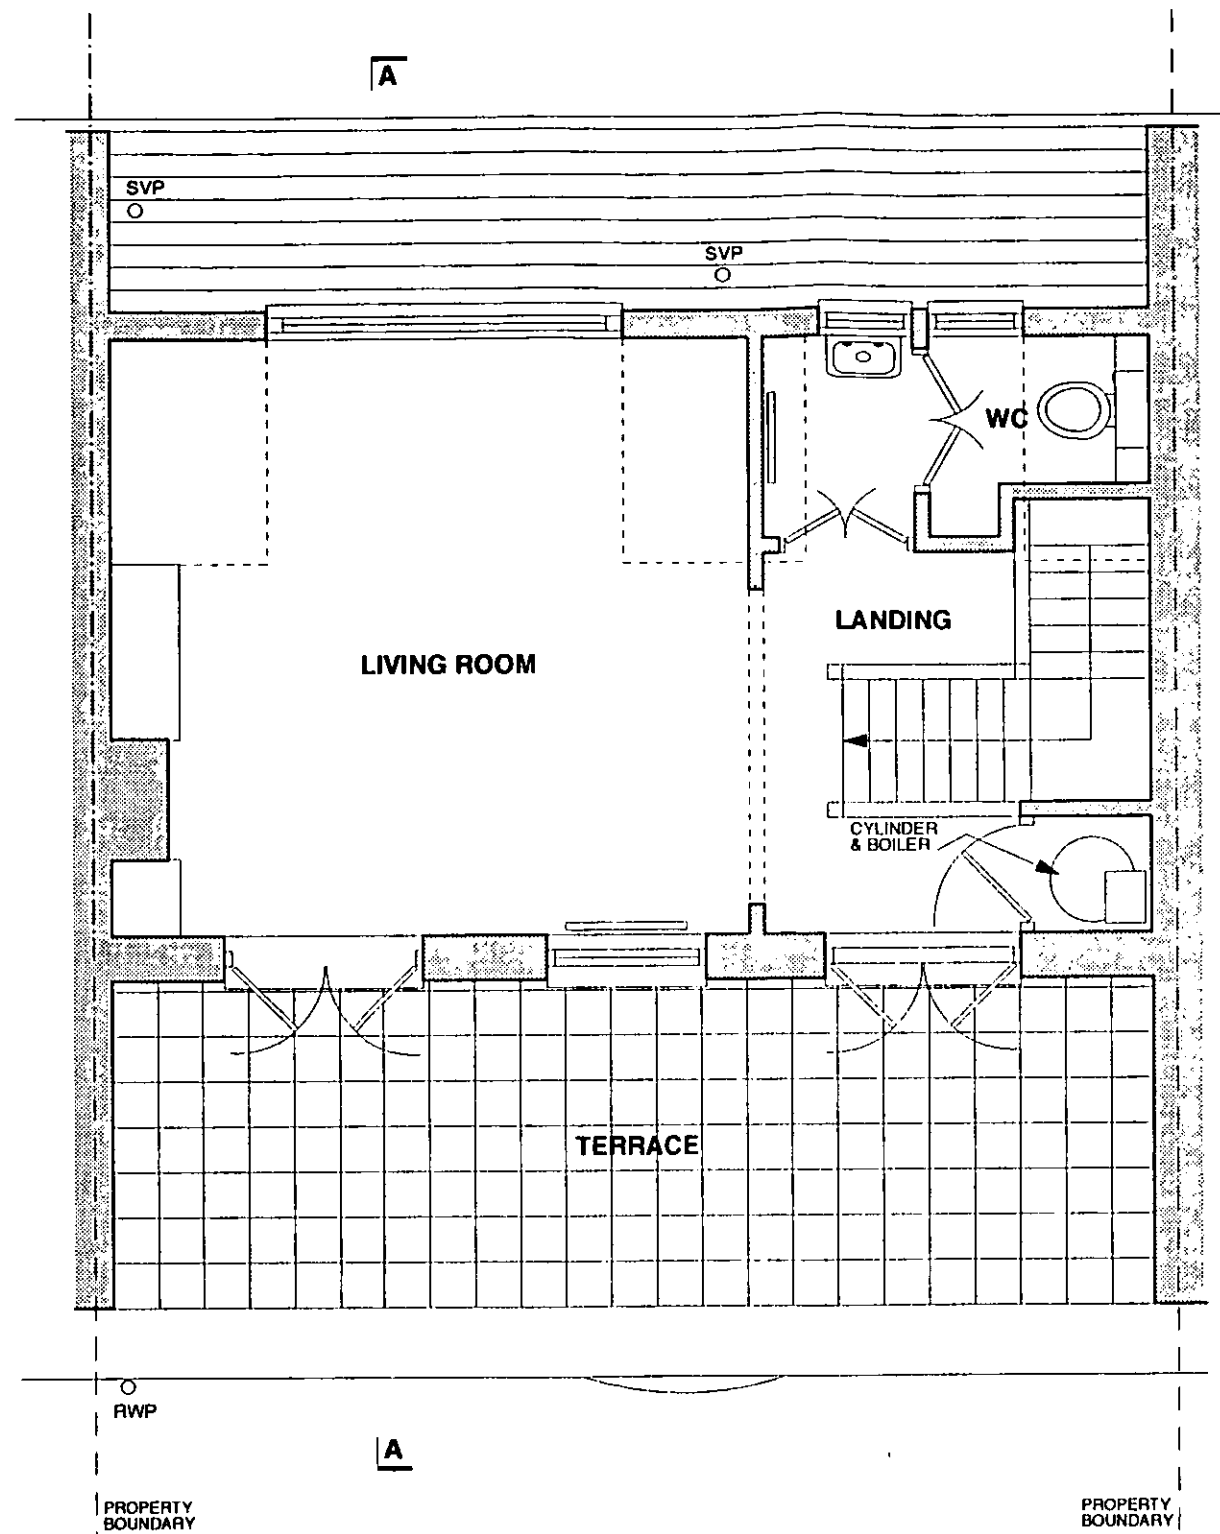

PP002837

R.B.K. & C.
TOWN PLANNING
- 8 DEC 2000
RECEIVED

A 04 12 00 REVISED FOR PLANNING		
REVISIONS		
NUMBER	9398 / 003A	SCALE 1 : 50
DATE	NOV 2000	
JOB	7 PETERSHAM PLACE	
TITLE	EXISTING SECOND FLOOR PLAN	
CLIENT	PETERSHAM YOUNG LTD	

A R K
ARCHITECTS + DESIGNERS
9 LAMINGTON STREET
LONDON W6 0HU

TELEPHONE: 0181 563 7776
FAX: 0181 563 7784