



PROPERTY LINE

PROPERTY LINE


R.B.K. & C.  
TOWN PLANNING  
06 FEB 2001  
RECEIVED

*PP/00/2837/A*

A 04 12 00 REVISED FOR PLANNING		
REVISIONS		
NUMBER	9398 / 005A	SCALE 1 : 50
DATE	NOV 2000	
JOB	7 PETERSHAM PLACE	
TITLE	EXISTING FRONT ELEVATION	
CLIENT	PETERSHAM YOUNG LTD	

**A R K**  
ARCHITECTS + DESIGNERS  
9 LAMINGTON STREET  
LONDON W6 0HU

TELEPHONE: 0181 563 7776  
FAX: 0181 563 7784

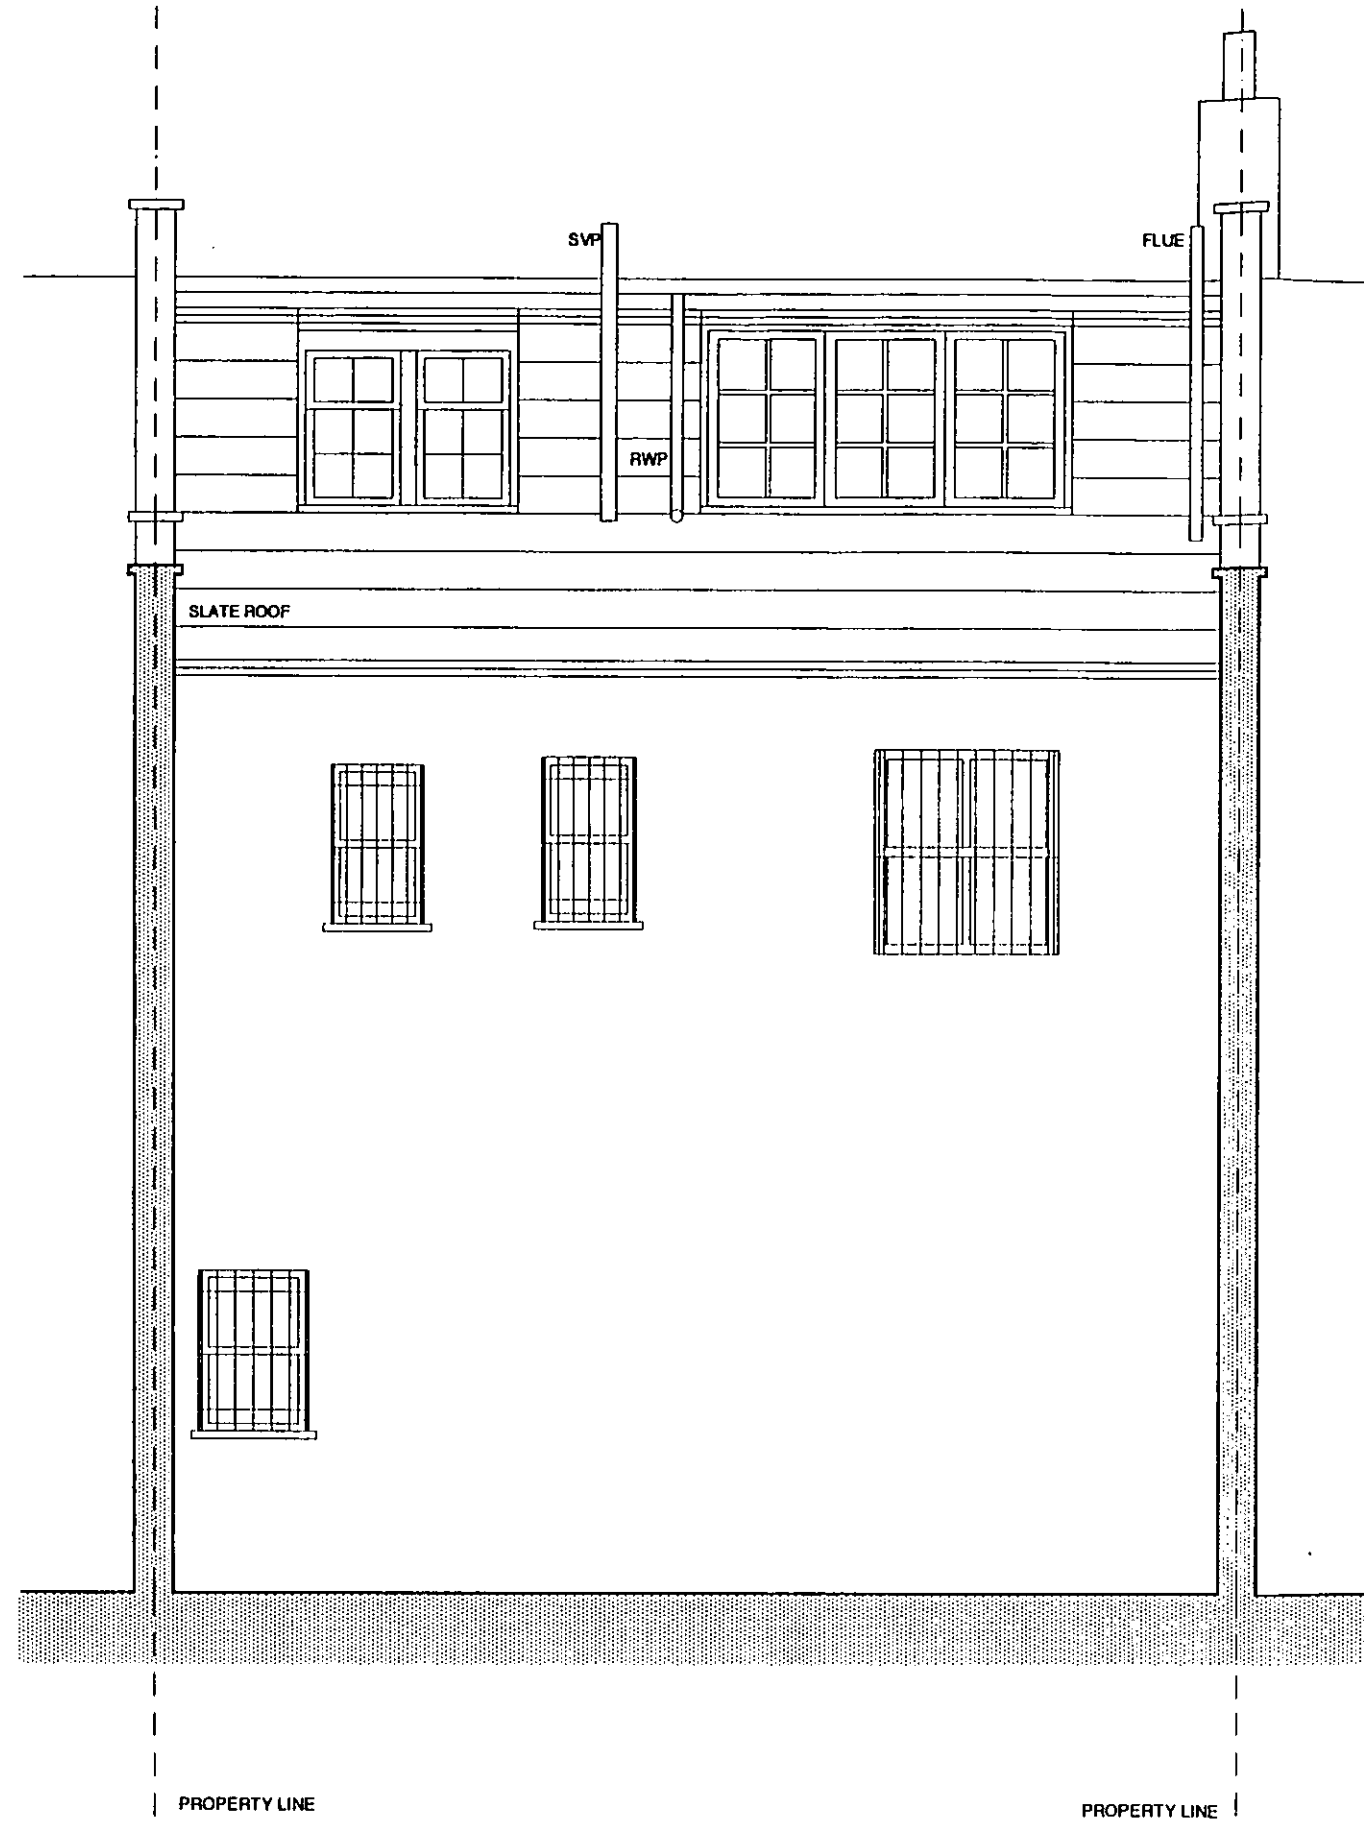


R.B.K. & C.  
TOWN PLANNING  
06 FEB 2001  
RECEIVED

PP/00/2837/A

A 04 12 00 REVISED FOR PLANNING		
REVISIONS		
NUMBER	9398 / 06A	SCALE 1 : 50
JOB	7 PETERSHAM PLACE	
TITLE	EXISTING REAR ELEVATION	
CLIENT	PETERSHAM YOUNG LTD	
DATE	NOV 2000	

**A R K**  
ARCHITECTS + DESIGNERS  
9 LAMINGTON STREET  
LONDON W6 0HU

TELEPHONE: 0181 563 7776  
FAX: 0181 563 7784

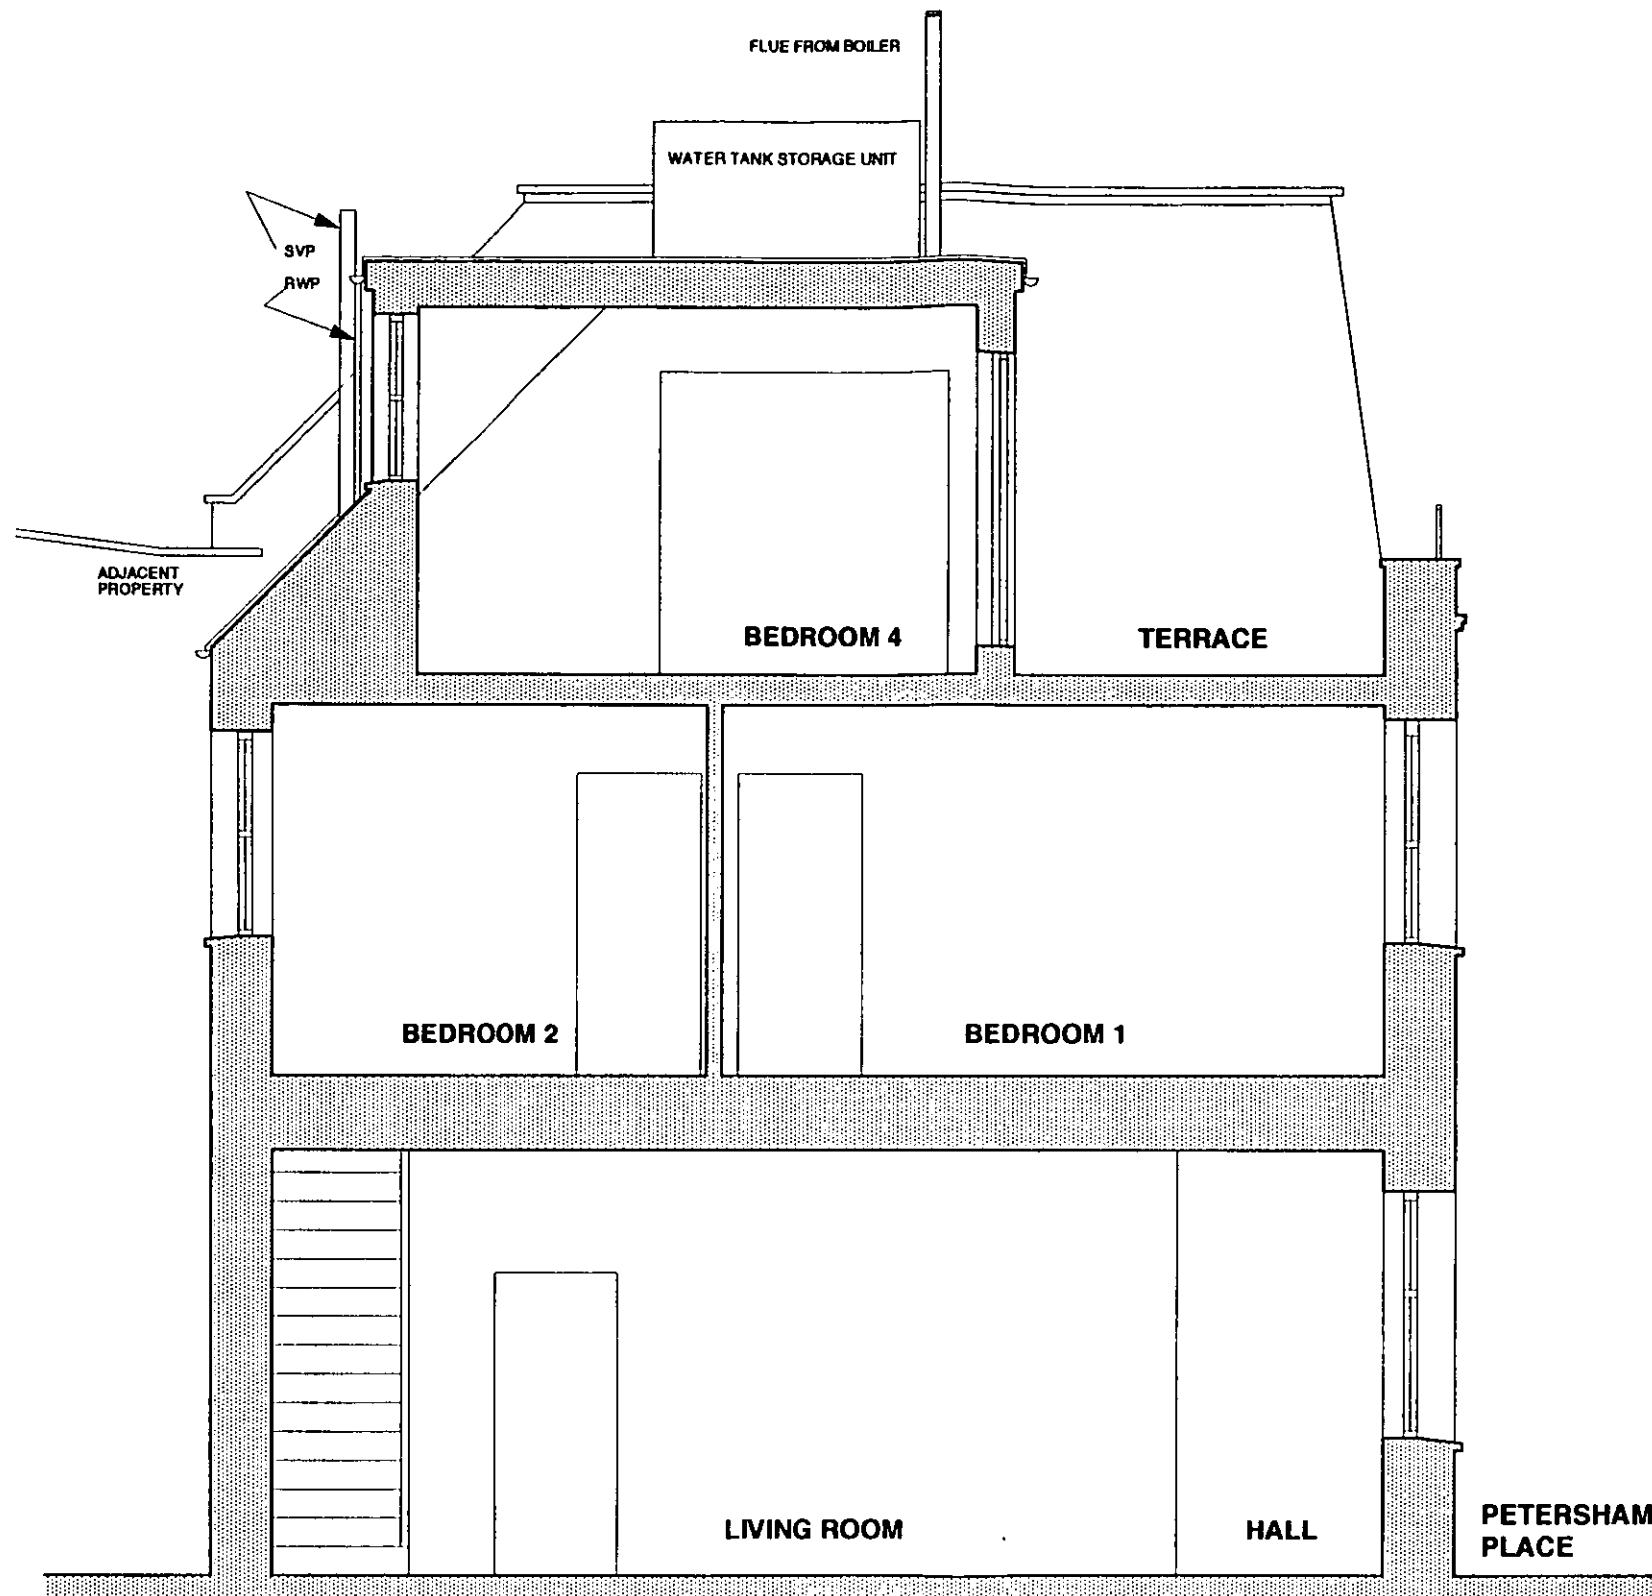

R.B.K. & C.  
TOWN PLANNING  
06 FEB 2001  
RECEIVED

*PP/00/2837/A*

REVISIONS		
NUMBER	9398 / 07	SCALE 1 : 50
DATE	DEC 2000	
JOB	7 PETERSHAM PLACE	
TITLE	EXISTING SECTION A - A	
CLIENT	PETERSHAM YOUNG LTD	

**ARK**  
ARCHITECTS + DESIGNERS  
9 LAMINGTON STREET  
LONDON W6 0HU

TELEPHONE: 0181 563 7776  
FAX: 0181 563 7784



VIEW FROM MEWS



VIEW FROM TERRACE



VIEW FROM MEWS



VIEW FROM TERRACE

R.B.K. & C.  
TOWN PLANNING  
06 FEB 2001  
RECEIVED


PP/00/2837/A

**A R K**

ARCHITECTS + DESIGNERS  
9 LAMINGTON STREET  
LONDON W6 0HU

TELEPHONE: 0181 563 7776  
FAX: 0181 563 7784

REVISIONS		
NUMBER	9398 / 08	SCALE NTS
		DATE DEC 2000
JOB	7 PETERSHAM PLACE	
TITLE	PHOTOGRAPHS	
CLIENT	PETERSHAM YOUNG LTD	

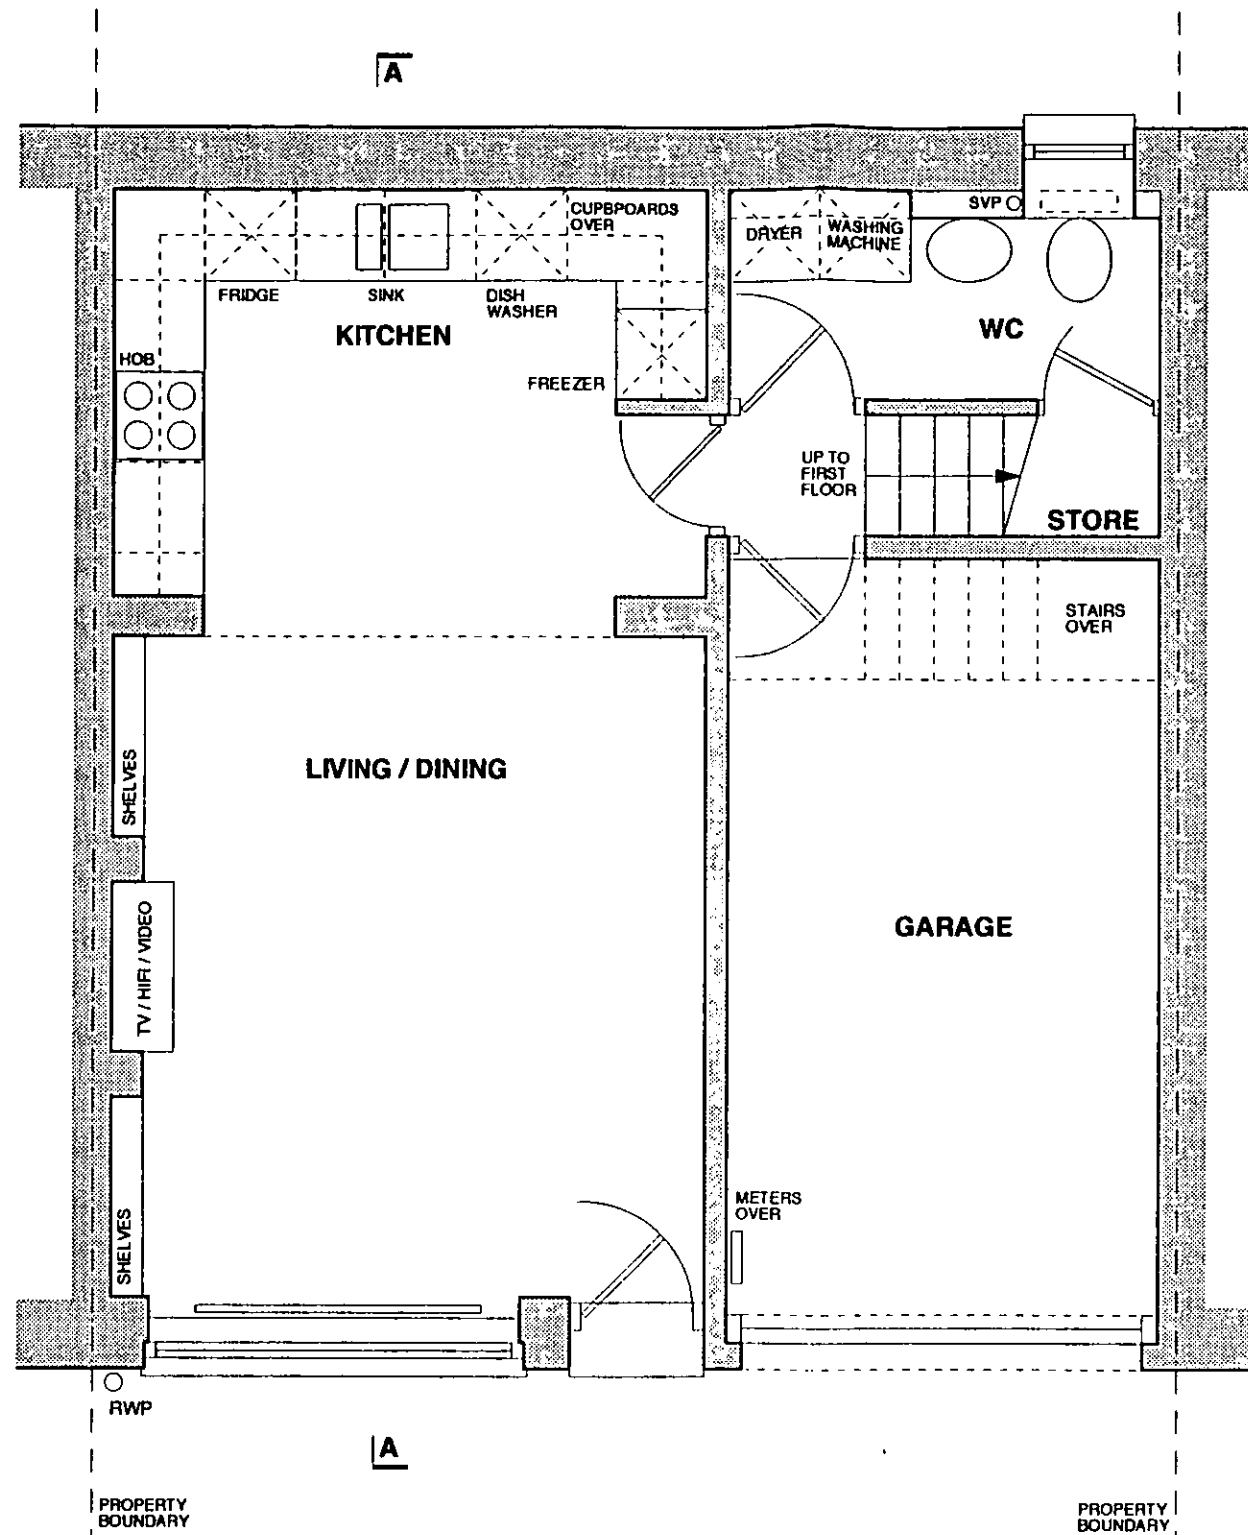

PETERSHAM PLACE


R.B.K. & C.  
TOWN PLANNING  
06 FEB 2001  
RECEIVED

PP/00/2837/A

**A R K**  
ARCHITECTS + DESIGNERS  
9 LAMINGTON STREET  
LONDON W6 0HU

A 04 12 00 REVISED FOR PLANNING		
REVISIONS		
NUMBER	9398 / 011A	SCALE 1 : 50
DATE	NOV 2000	
JOB	7 PETERSHAM PLACE	
TITLE	PROPOSED GROUND FLOOR PLAN	
CLIENT	PETERSHAM YOUNG LTD	

TELEPHONE: 0181 563 7776  
FAX: 0181 563 7784

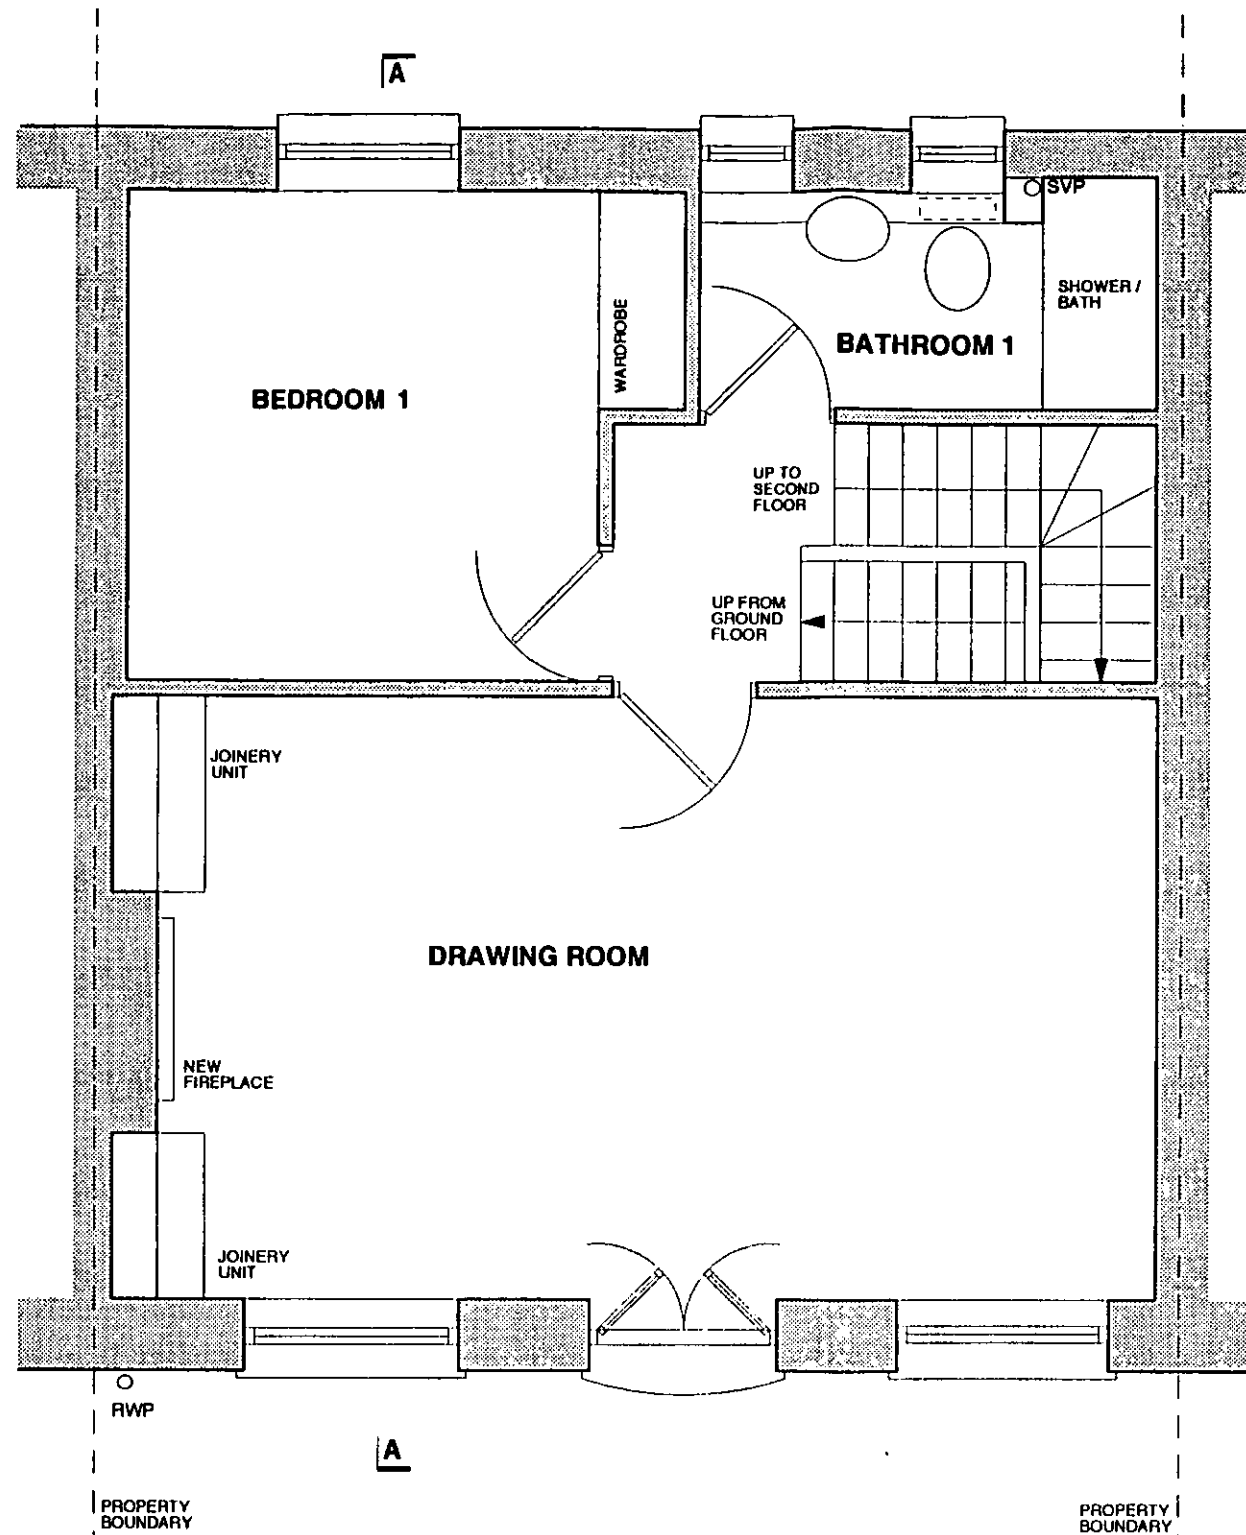


R.B.K. & C.  
TOWN PLANNING  
06 FEB 2001  
RECEIVED

PP/00/2837/A

**A R K**  
ARCHITECTS + DESIGNERS  
9 LAMINGTON STREET  
LONDON W6 0HU

A 04 12 00 REVISED FOR PLANNING		
REVISIONS		
NUMBER	9398 / 012A	SCALE 1 : 50
DATE	NOV 2000	
JOB	7 PETERSHAM PLACE	
TITLE	PROPOSED FIRST FLOOR PLAN	
CLIENT	PETERSHAM YOUNG LTD	

TELEPHONE: 0181 563 7776  
FAX: 0181 563 7784

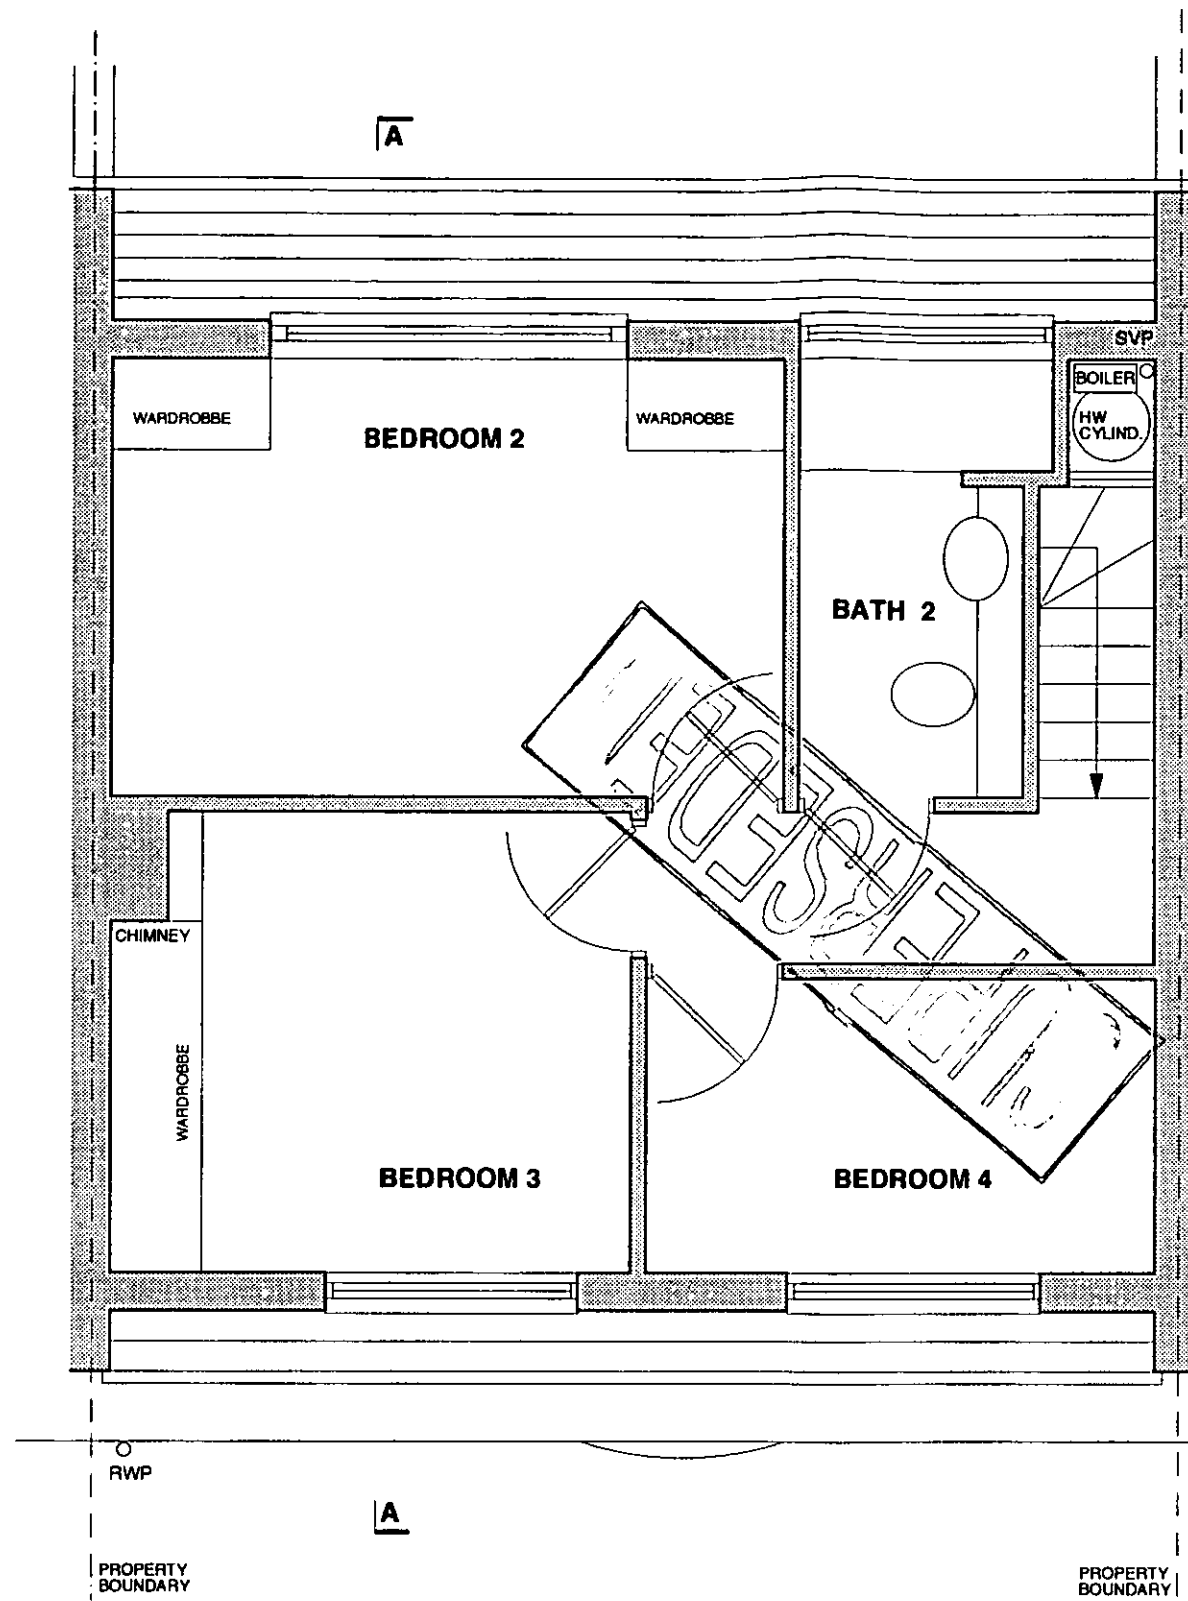

R.B.K. & C.  
TOWN PLANNING  
06 FEB 2001  
RECEIVED

PP/00/2837/A

**NOTES:**


- MANSARD ROOF: NEW ARTIFICIAL SLATES IN STANDARD GREY FINISH
- WINDOWS / DOORS: WHITE PAINTED TIMBER DOUBLE GLAZED
- TERRACE: TERRACOTTA PAVING
- RAILINGS: AS EXISTING

B 02 02 01 TERRACE OMITTED		
A 04 12 00 REVISED FOR PLANNING		
REVISIONS		
NUMBER	9398 / 013B	SCALE 1 : 50
DATE	NOV 2000	
JOB	7 PETERSHAM PLACE	
TITLE	PROPOSED SECOND FLOOR PLAN	
CLIENT	PETERSHAM YOUNG LTD	

**A R K**

ARCHITECTS + DESIGNERS  
9 LAMINGTON STREET  
LONDON W6 0HU

TELEPHONE: 0181 563 7776  
FAX: 0181 563 7784

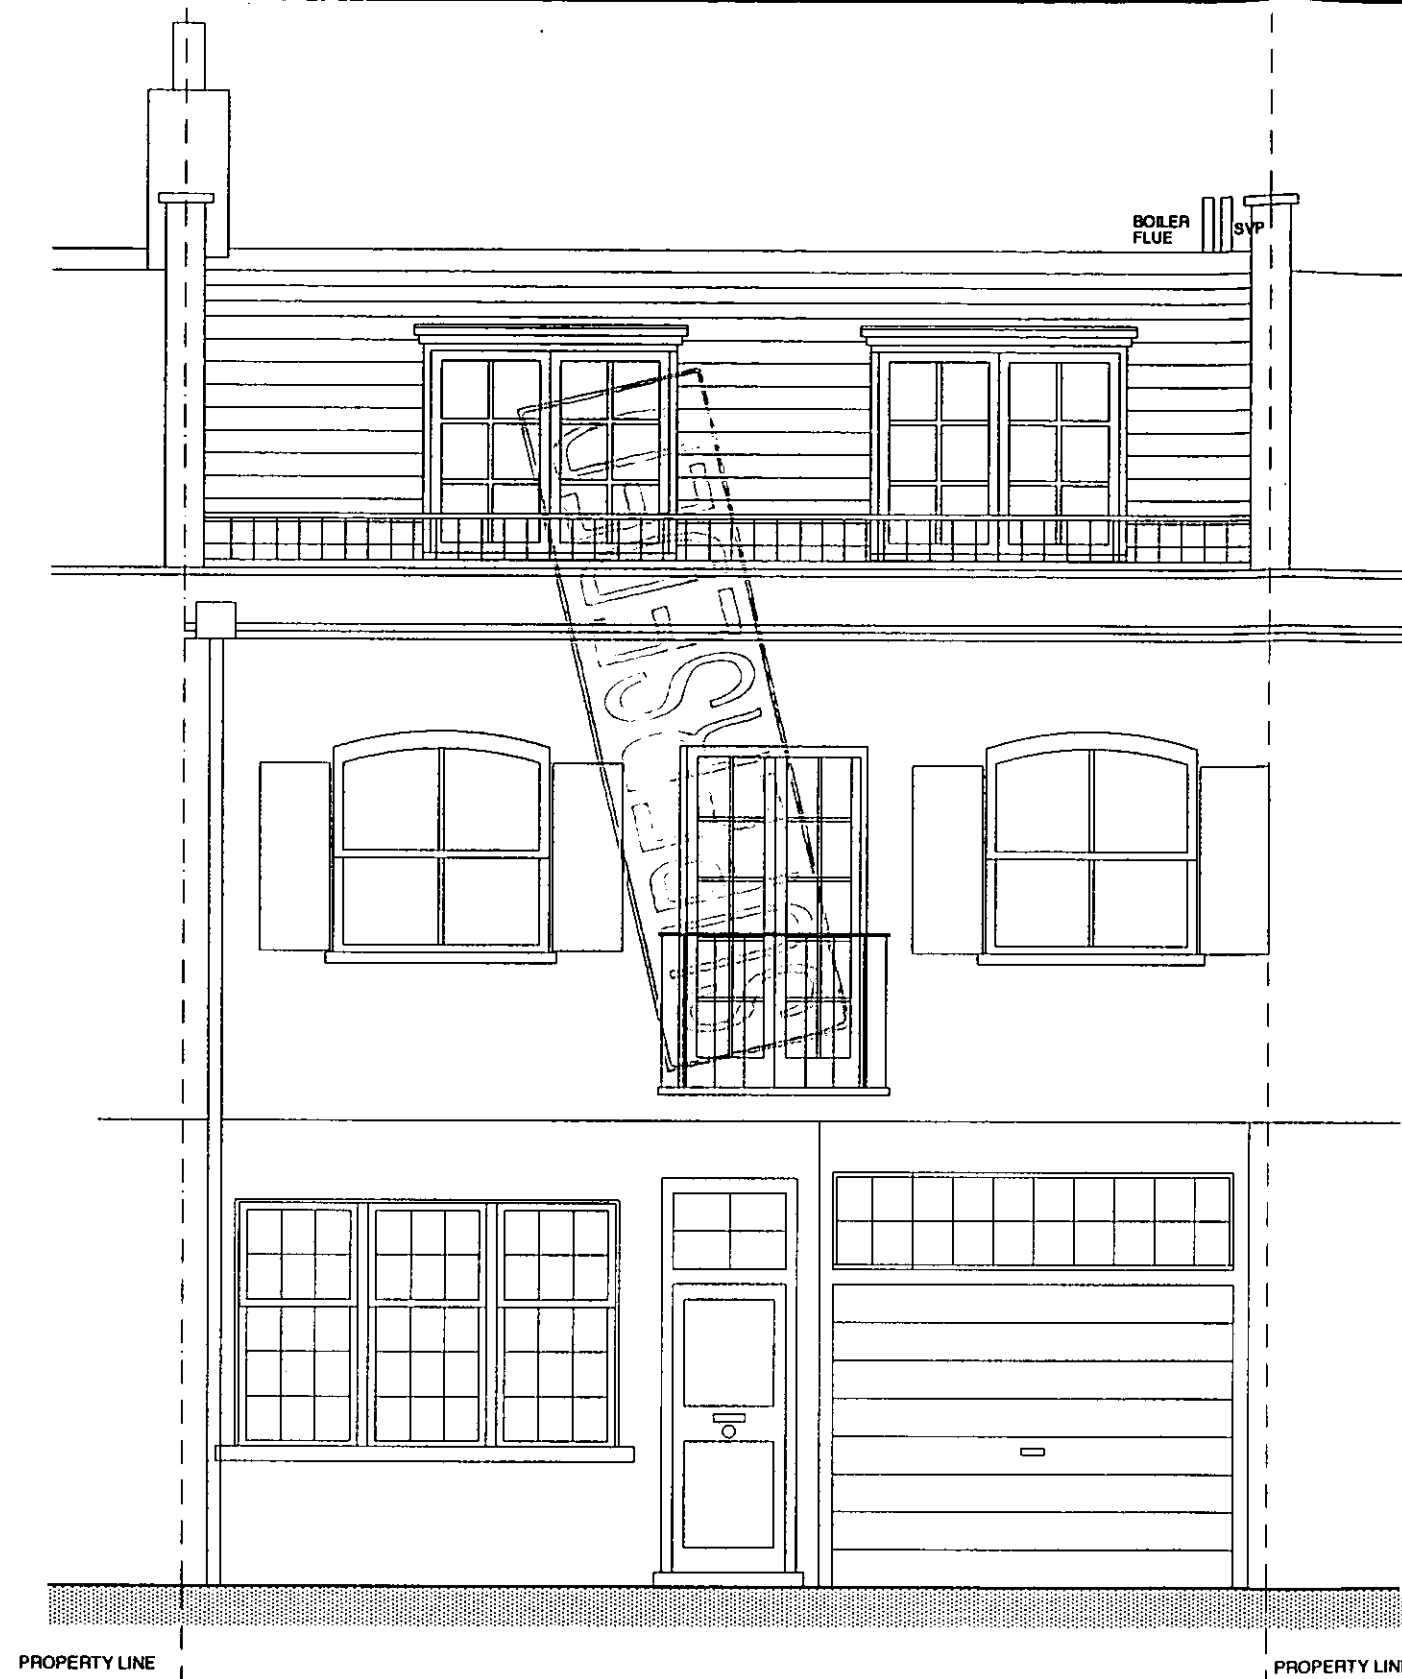

**NOTES:**

- MANSARD ROOF: NEW ARTIFICIAL SLATES IN STANDARD GREY FINISH
- WINDOWS / DOORS: WHITE PAINTED TIMBER DOUBLE GLAZED  
LEAD CHECKS TO DORMER
- RAILINGS: AS EXISTING

A 02.02.01 WINDOWS AMENDED		
REVISIONS		
NUMBER	9398 / 015A	SCALE 1 : 50
DATE	DEC 2000	
JOB	7 PETERSHAM PLACE	
TITLE	PROPOSED FRONT ELEVATION	
CLIENT	PETERSHAM YOUNG LTD	

R.B.K. & C.  
TOWN PLANNING  
06 FEB 2001  
RECEIVED


PP/00/2837/A

**A R K**

ARCHITECTS + DESIGNERS  
9 LAMINGTON STREET  
LONDON W6 0HU

TELEPHONE: 0181 563 7776  
FAX: 0181 563 7784



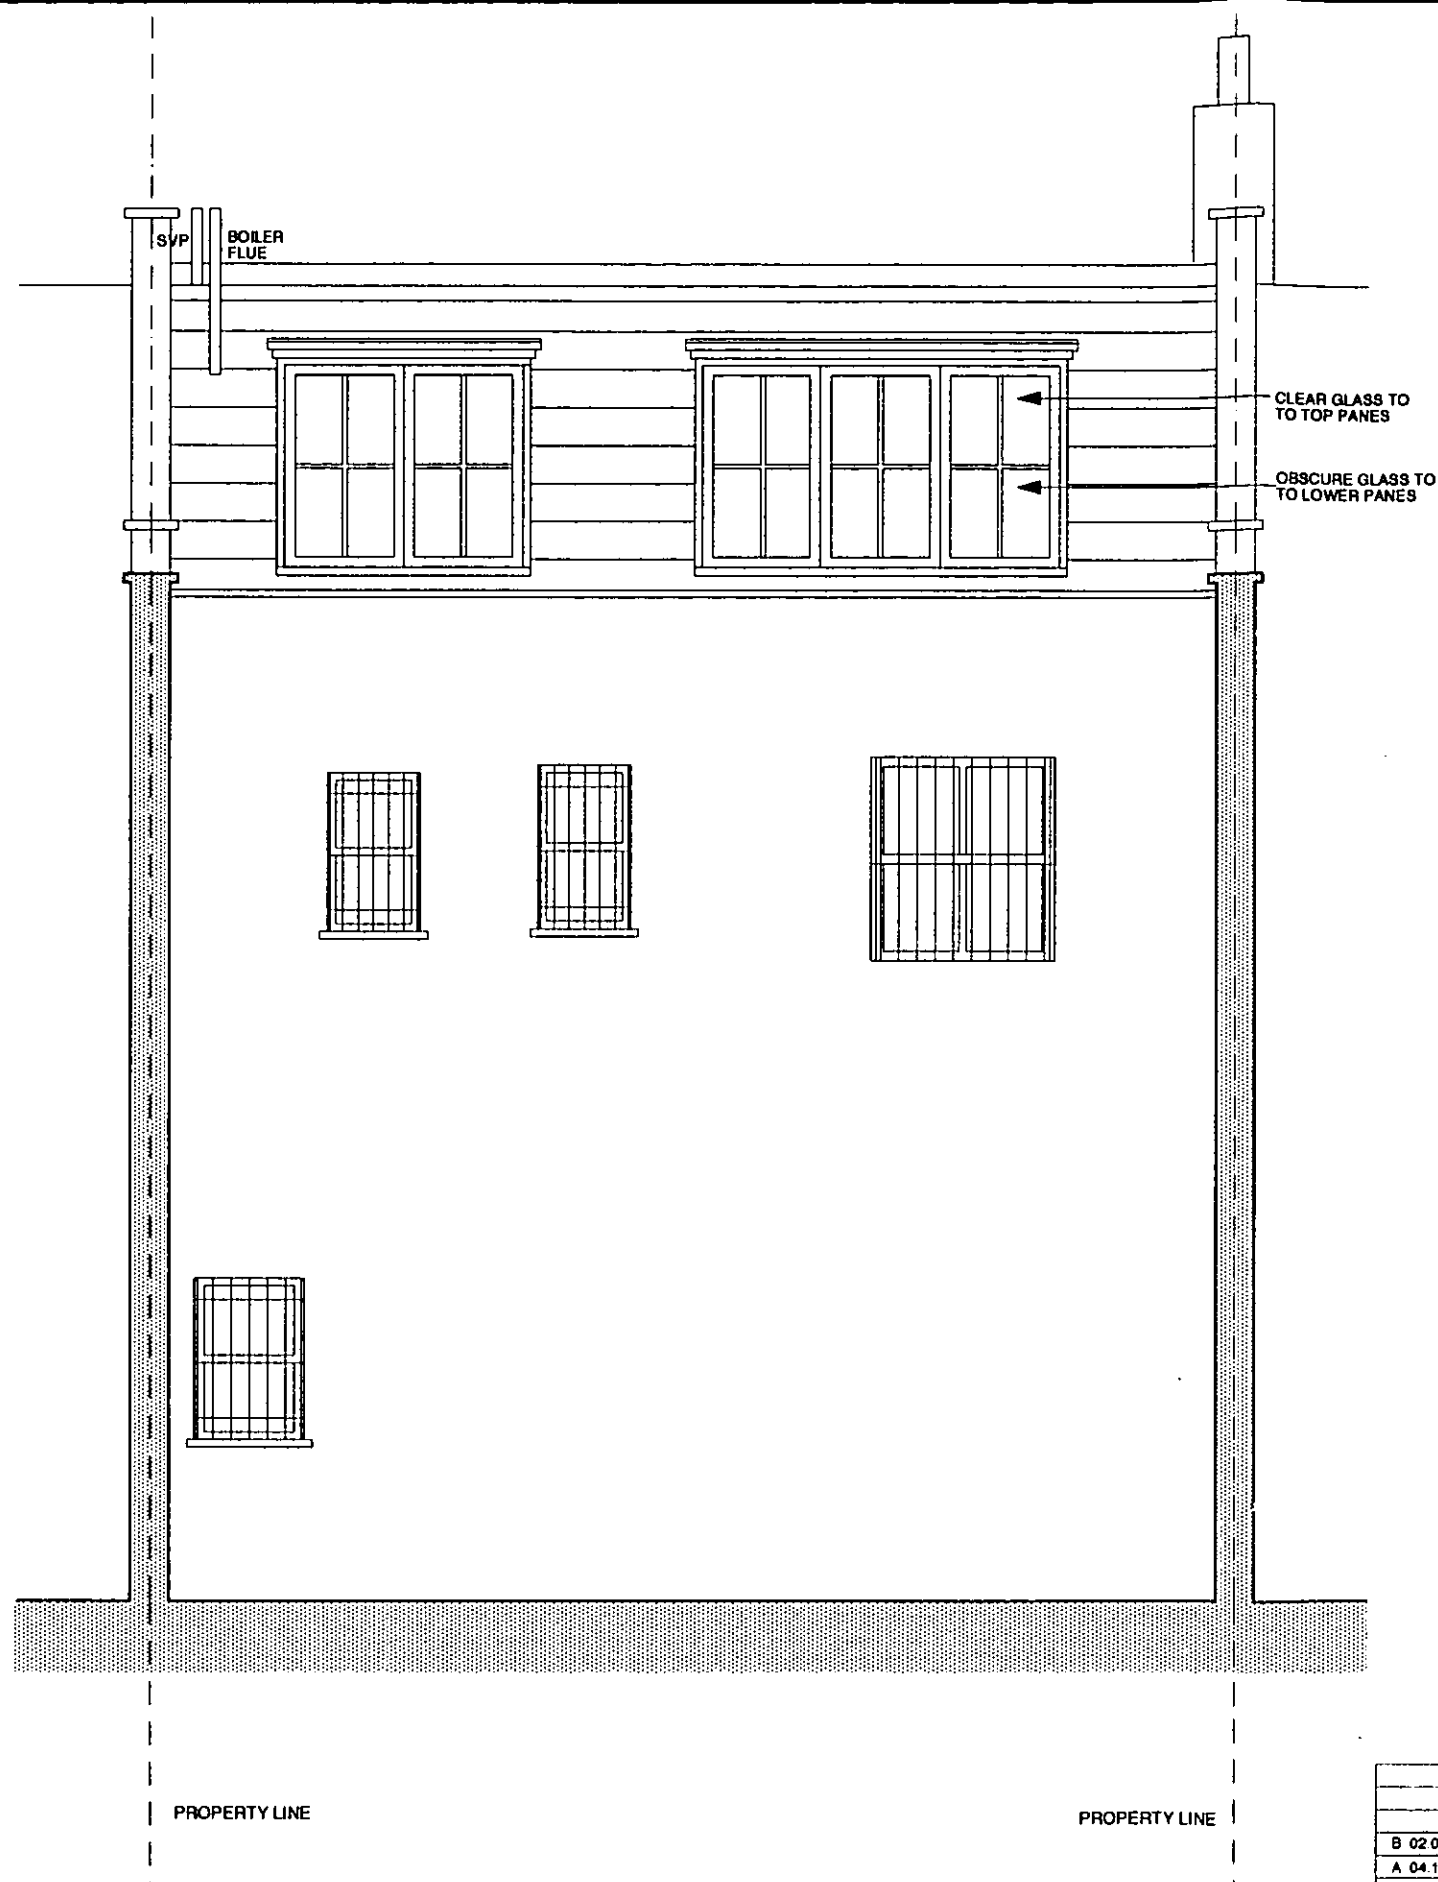

**NOTES:**

MANSARD ROOF: NEW ARTIFICIAL SLATES IN STANDARD GREY FINISH  
 DORMER WINDOWS: WHITE PAINTED TIMBER DOUBLE GLAZED LEAD CHECKS AND ROOF

R.B.K. & C.  
 TOWN PLANNING  
 06 FEB 2001  
 RECEIVED


*PP/00/2837/A*

**A R K**

ARCHITECTS + DESIGNERS  
 9 LAMINGTON STREET  
 LONDON W6 0HU

TELEPHONE: 0181 563 7776  
 FAX: 0181 563 7784

REVISIONS		
B 02.02.01 WINDOWS AMENDED		
A 04.12.00 REVISED FOR PLANNING		
NUMBER	9398 / 016B	SCALE 1 : 50
DATE	NOV 2000	
JOB	7 PETERSHAM PACE	
TITLE	PROPOSED REAR ELEVATION	
CLIENT	PETERSHAM YOUNG LTD	

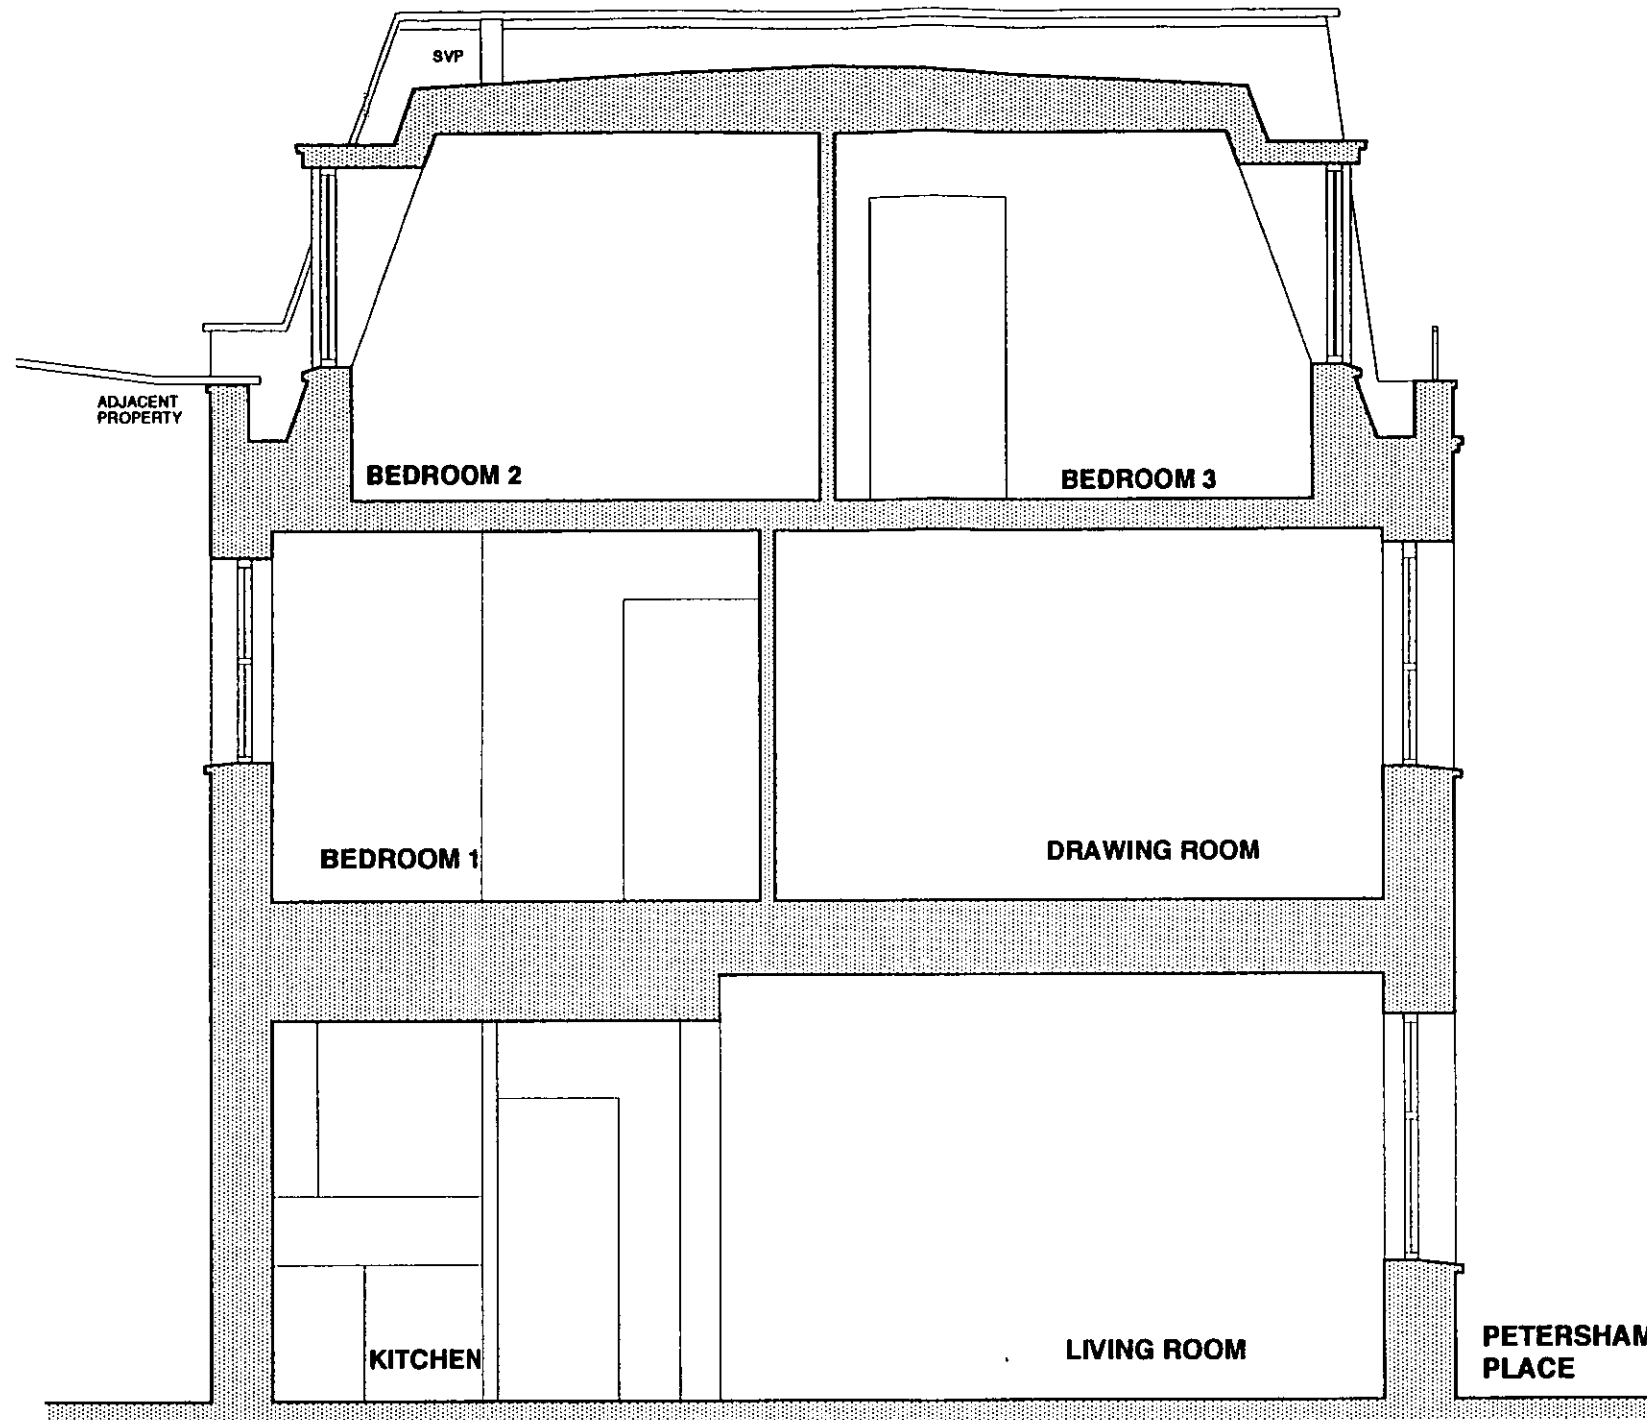

R.B.K. & C.  
TOWN PLANNING  
06 FEB 2001  
RECEIVED

*PP/00/2837/A*


**NOTES:**

- MANSARD ROOF: NEW ARTIFICIAL SLATES IN STANDARD GREY FINISH
- WINDOWS / DOORS: WHITE PAINTED TIMBER DOUBLE GLAZED
- TERRACE: TERRACOTTA PAVING
- RAILINGS: AS EXISTING

REVISIONS		
NUMBER	9398 / 17	SCALE 1 : 50
		DATE DEC 2000
JOB	7 PETERSHAM PLACE	
TITLE	PROPOSED SECTION A - A	
CLIENT	PETERSHAM YOUNG LTD	

**A R K**  
ARCHITECTS + DESIGNERS  
9 LAMINGTON STREET  
LONDON W6 0HU

TELEPHONE: 0181 563 7776  
FAX: 0181 563 7784

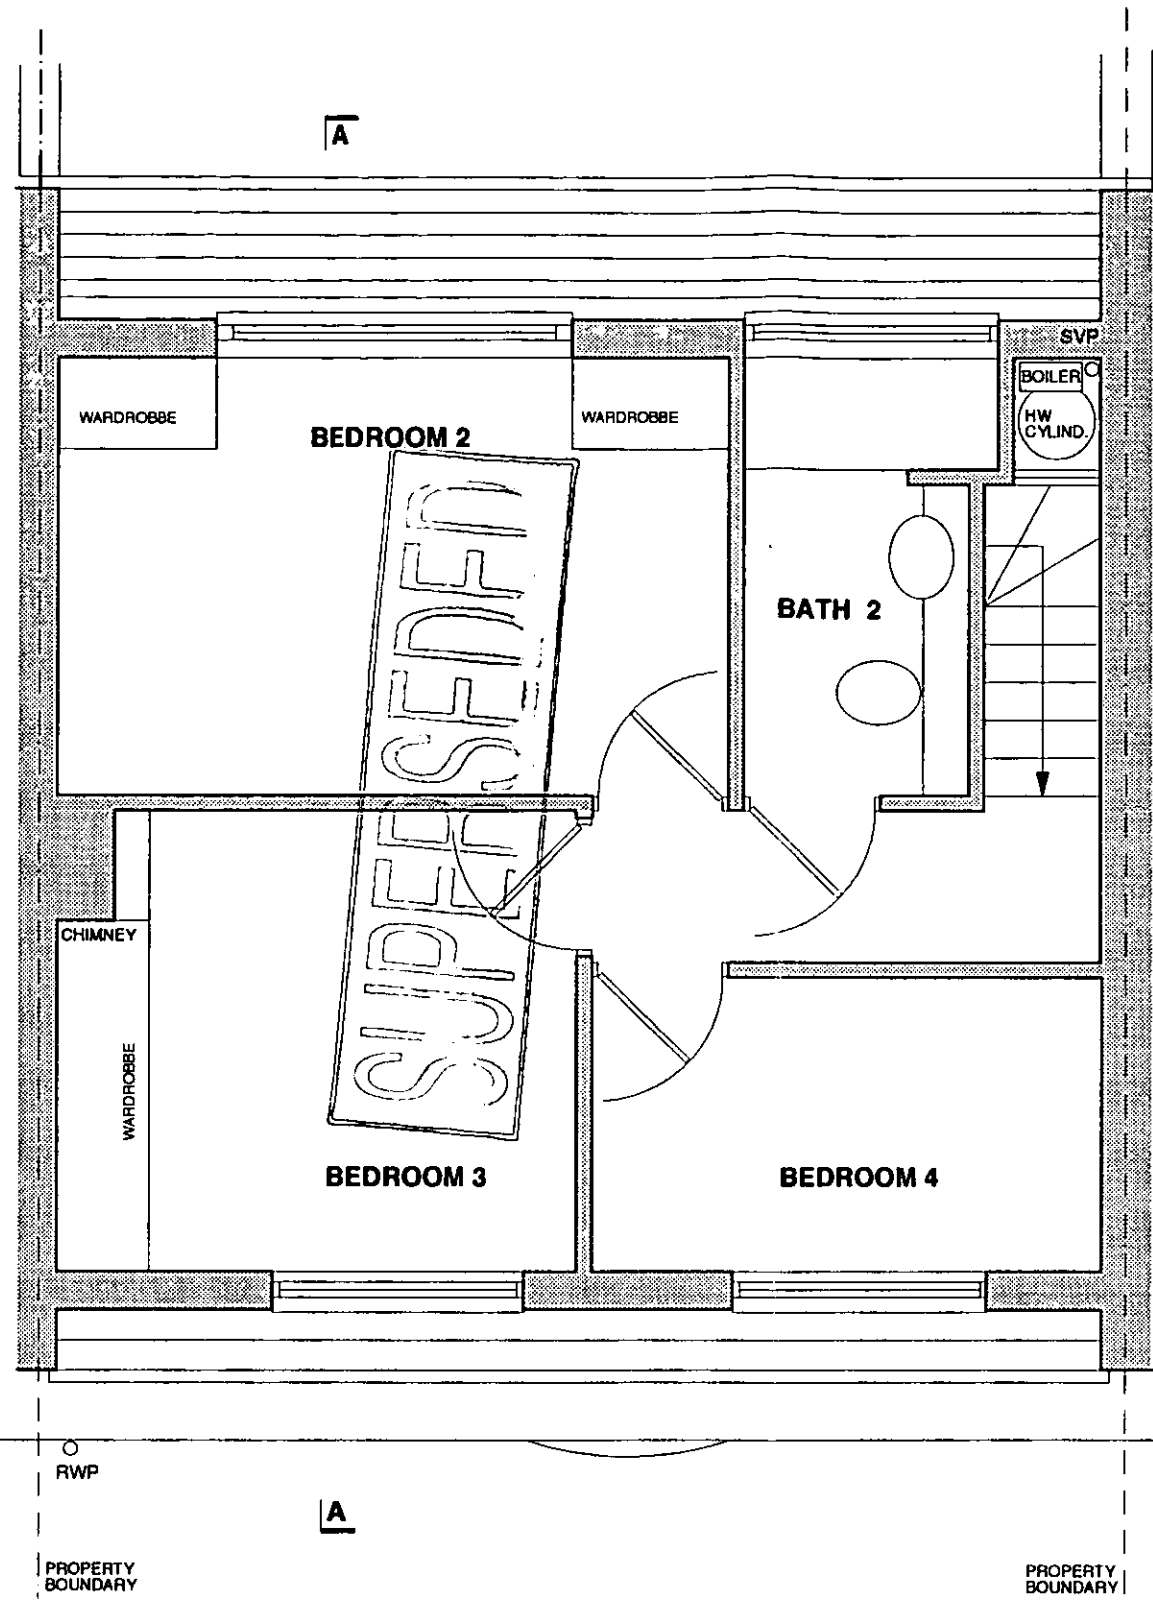

**NOTES:**

MANSARD ROOF: NEW ARTIFICIAL SLATES IN STANDARD GREY FINISH  
 WINDOWS / DOORS: WHITE PAINTED TIMBER DOUBLE GLAZED  
 TERRACE: TERRACOTTA PAVING  
 RAILINGS: AS EXISTING

B 02.02.01 TERRACE OMITTED		
A 04.12.00 REVISED FOR PLANNING		
REVISIONS		
NUMBER	9398 / 013B	SCALE 1 : 50
DATE	NOV 2000	
JOB	7 PETERSHAM PLACE	
TITLE	PROPOSED SECOND FLOOR PLAN	
CLIENT	PETERSHAM YOUNG LTD	


R.B.K. & C.  
 TOWN PLANNING  
 06 FEB 2001  
 RECEIVED

PP/00/2837/A

**A R K**

ARCHITECTS + DESIGNERS  
 9 LAMINGTON STREET  
 LONDON W6 0HU

TELEPHONE: 0181 563 7776  
 FAX: 0181 563 7784

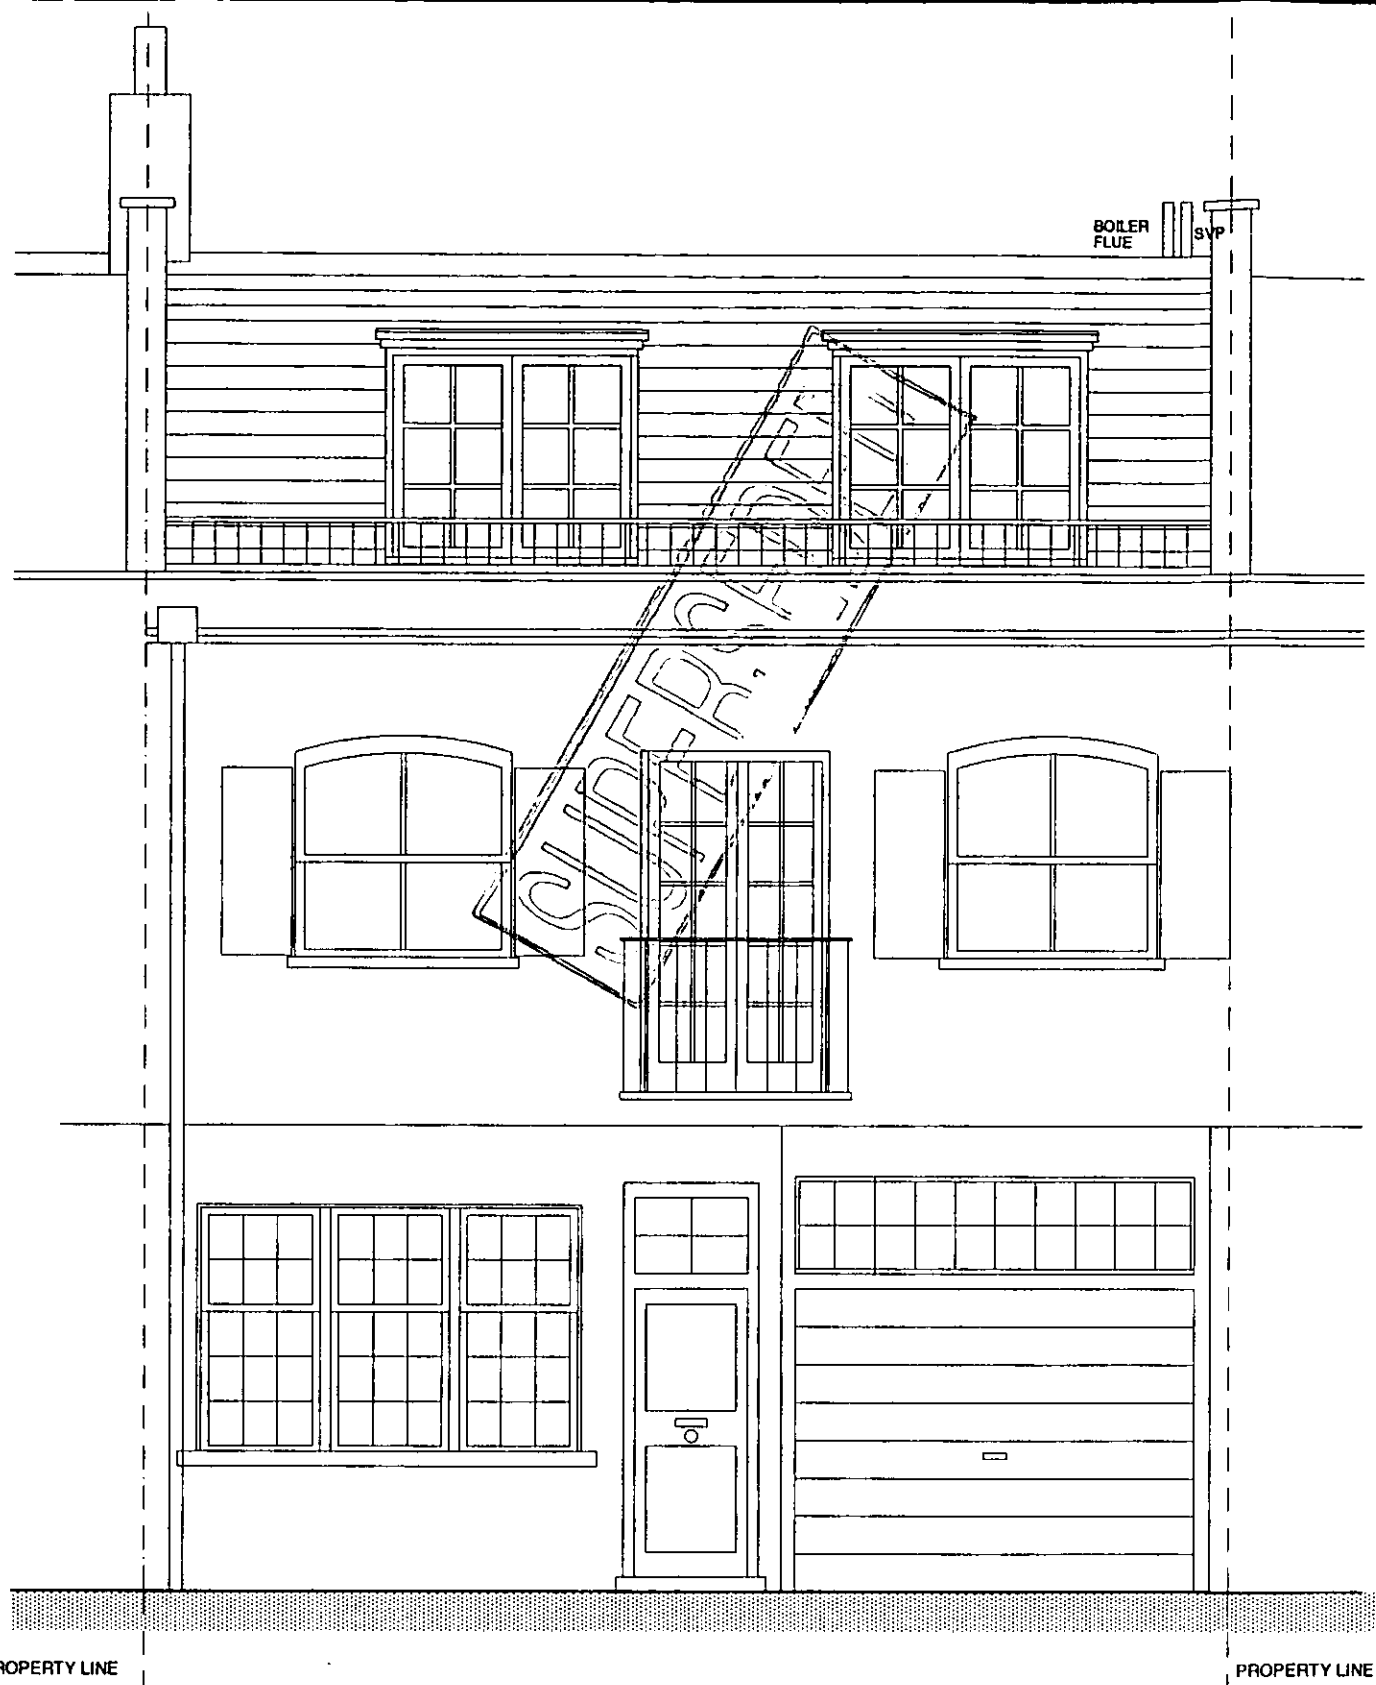

SUPERSEDED

R.B.K. & C.  
TOWN PLANNING  
06 FEB 2001  
RECEIVED

*PP/00/2837/A*

**A R K**

ARCHITECTS + DESIGNERS  
9 LAMINGTON STREET  
LONDON W6 0HU

TELEPHONE: 0181 563 7776  
FAX: 0181 563 7784

**NOTES:**

- MANSARD ROOF: NEW ARTIFICIAL SLATES IN STANDARD GREY FINISH
- WINDOWS / DOORS: WHITE PAINTED TIMBER DOUBLE GLAZED  
LEAD CHECKS TO DORMER
- RAILINGS: AS EXISTING

A 02.02.01 WINDOWS AMENDED		
REVISIONS		
NUMBER	9398 / 015A	SCALE 1 : 50
DATE	DEC 2000	
JOB	7 PETERSHAM PLACE	
TITLE	PROPOSED FRONT ELEVATION	
CLIENT	PETERSHAM YOUNG LTD	



PROPERTY LINE

PROPERTY LINE


PP002837

R.B.K. & C.  
TOWN PLANNING  
- 8 DEC 2000  
RECEIVED

A 04 12 00, REVISED FOR PLANNING		
REVISIONS		
NUMBER	9398 / 005A	SCALE 1 : 50
JOB	7 PETERSHAM PLACE	
TITLE	EXISTING FRONT ELEVATION	
CLIENT	PETERSHAM YOUNG LTD	

**A R K**  
ARCHITECTS + DESIGNERS  
9 LAMINGTON STREET  
LONDON W6 0HU

TELEPHONE: 0181 563 7776  
FAX: 0181 563 7784

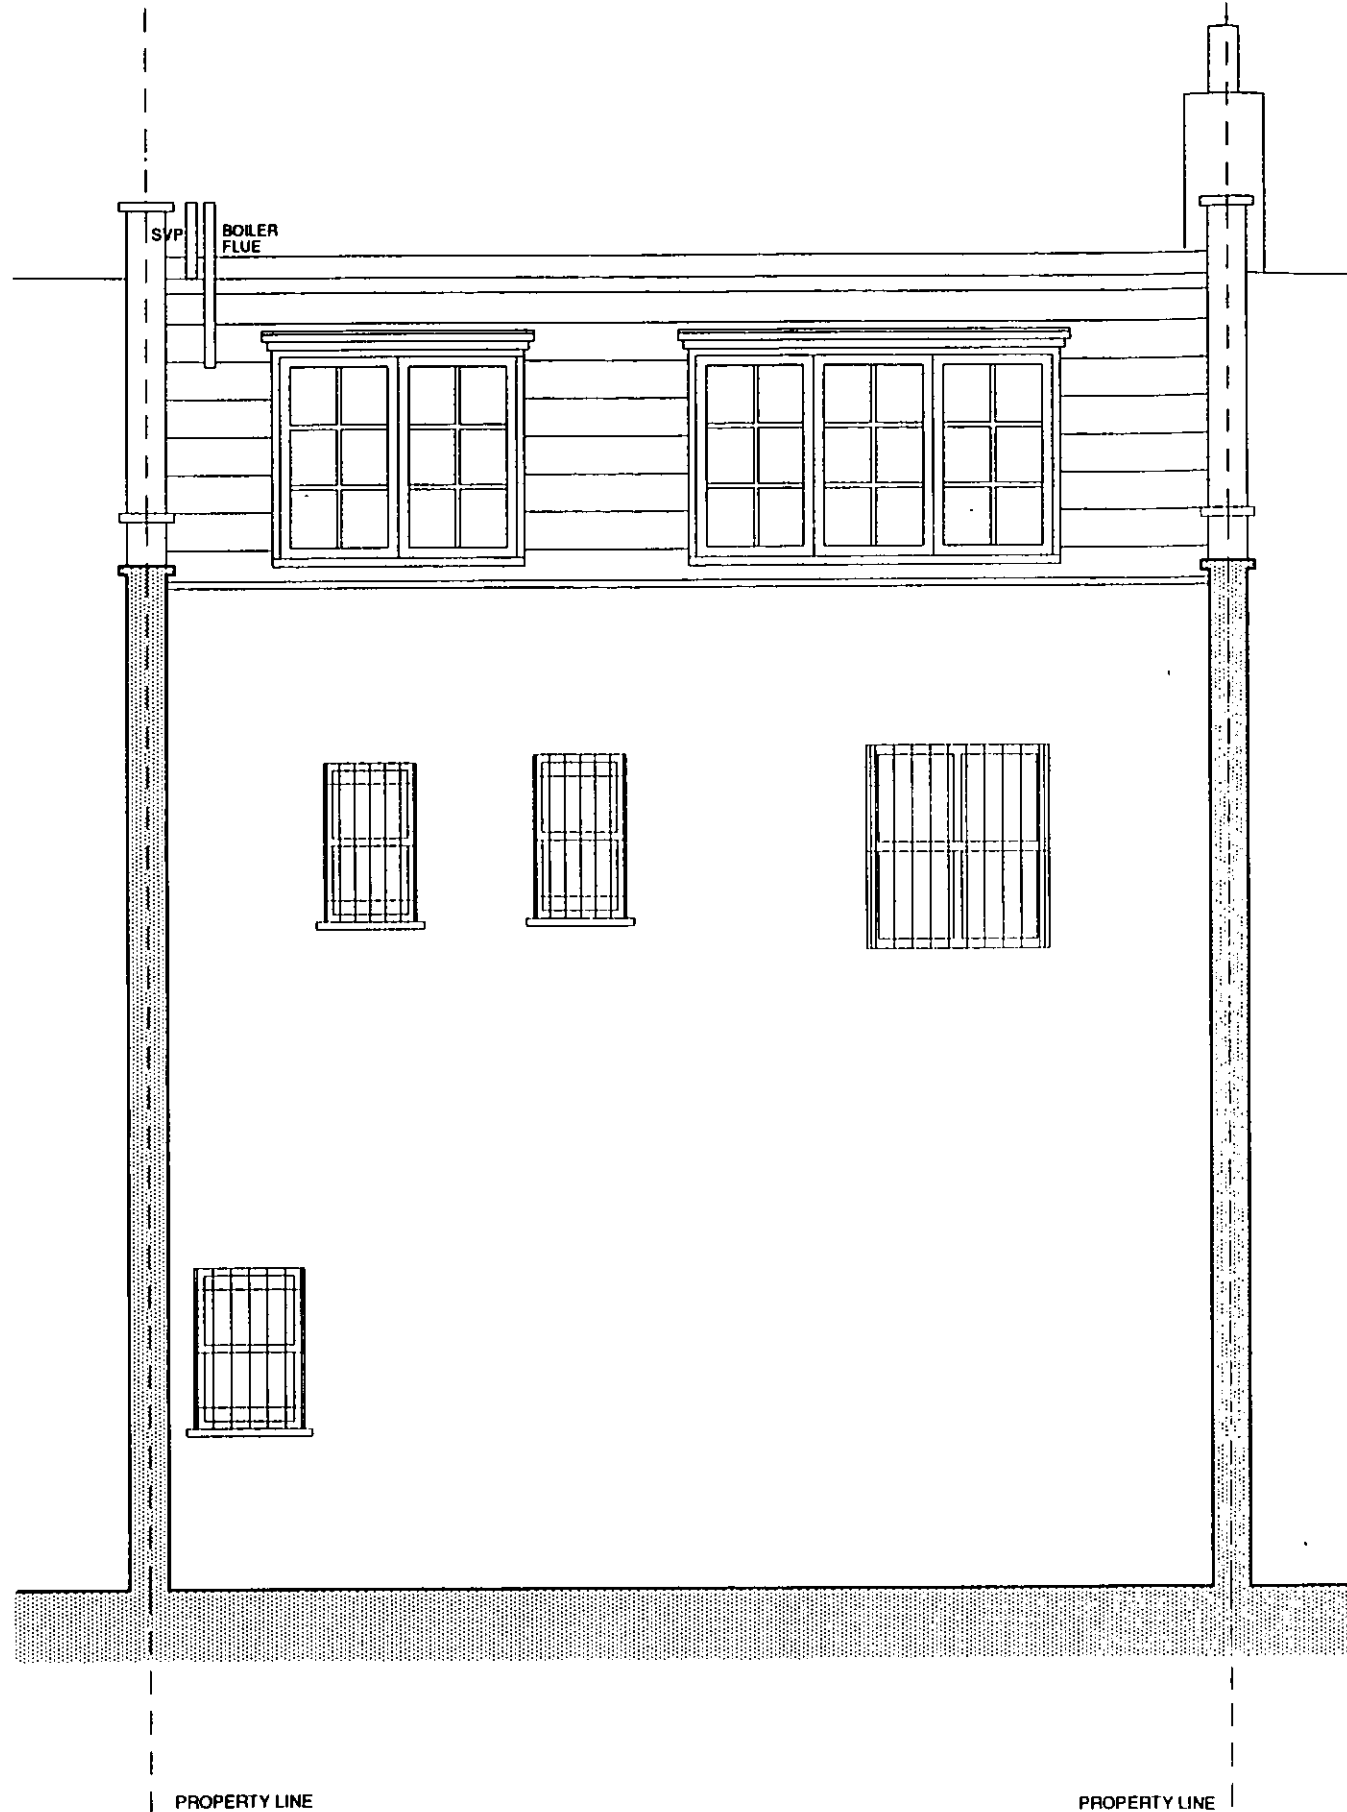

PP002837

R.B.K. & C.  
TOWN PLANNING  
- 8 DEC 2000  
RECEIVED

- NOTES:**
- MANSARD ROOF: NEW ARTIFICIAL SLATES IN STANDARD GREY FINISH
  - WINDOWS / DOORS: WHITE PAINTED TIMBER DOUBLE GLAZED
  - TERRACE: TERRACOTTA PAVING
  - RAILINGS: AS EXISTING

A. 04 12 00 REVISED FOR PLANNING		
REVISIONS		
NUMBER	9398 / 016A	SCALE 1 : 50
DATE	NOV 2000	
JOB	7 PETERSHAM PLACE	
TITLE	PROPOSED REAR ELEVATION	
CLIENT	PETERSHAM YOUNG LTD	

**A R K**  
ARCHITECTS + DESIGNERS  
9 LAMINGTON STREET  
LONDON W6 0HU

TELEPHONE: 0181 563 7778  
FAX: 0181 563 7784