

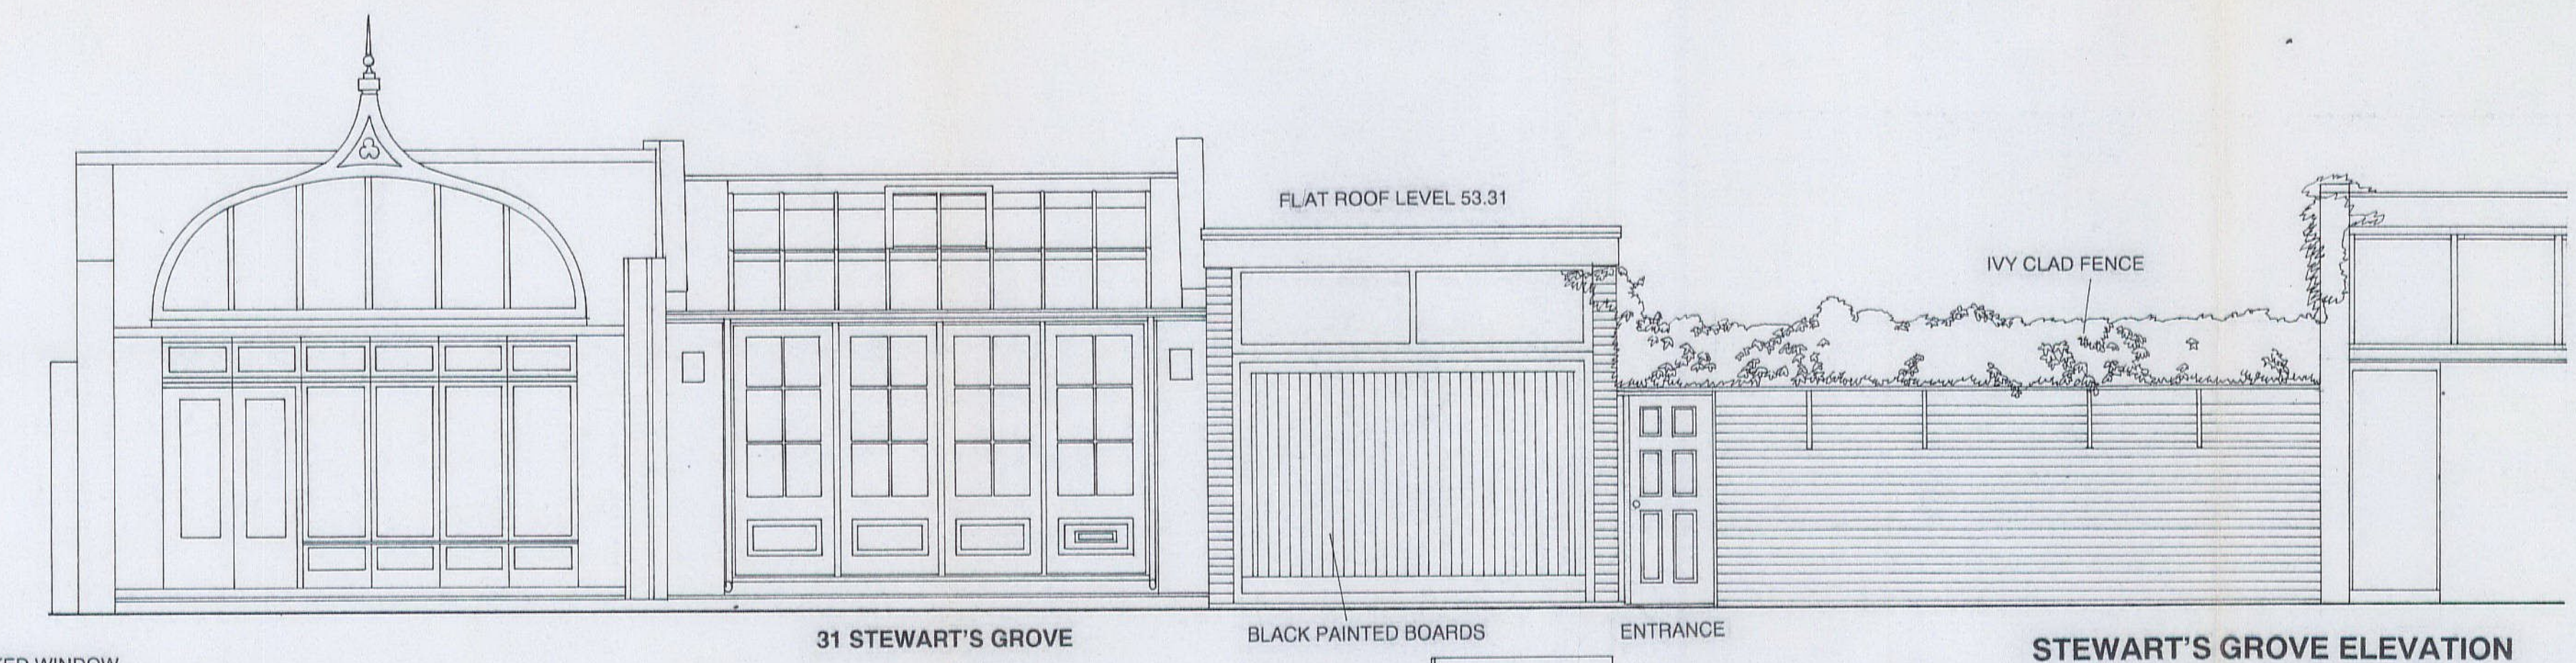



ELEVATION OF GROUND FL. EXTENSION

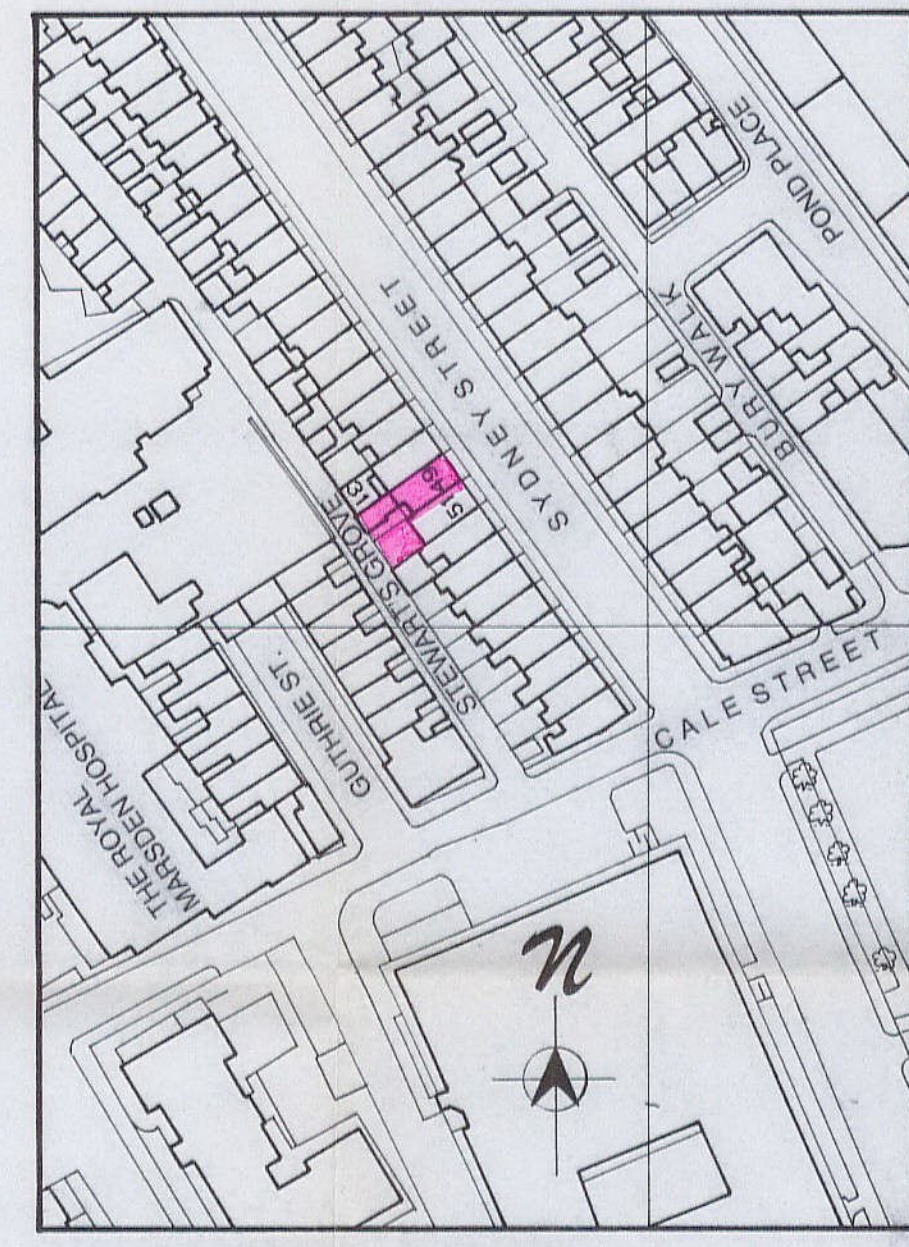


31 STEWART'S GROVE STEWART'S GROVE ELEVATION

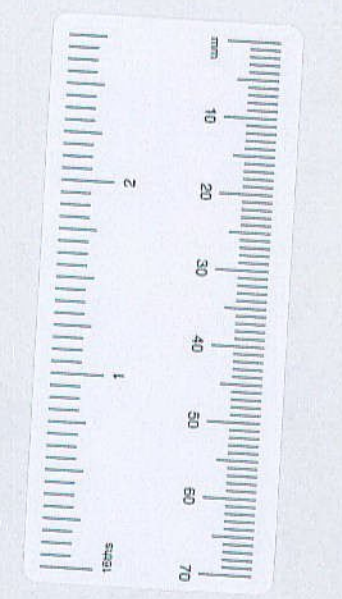


REAR ELEVATION

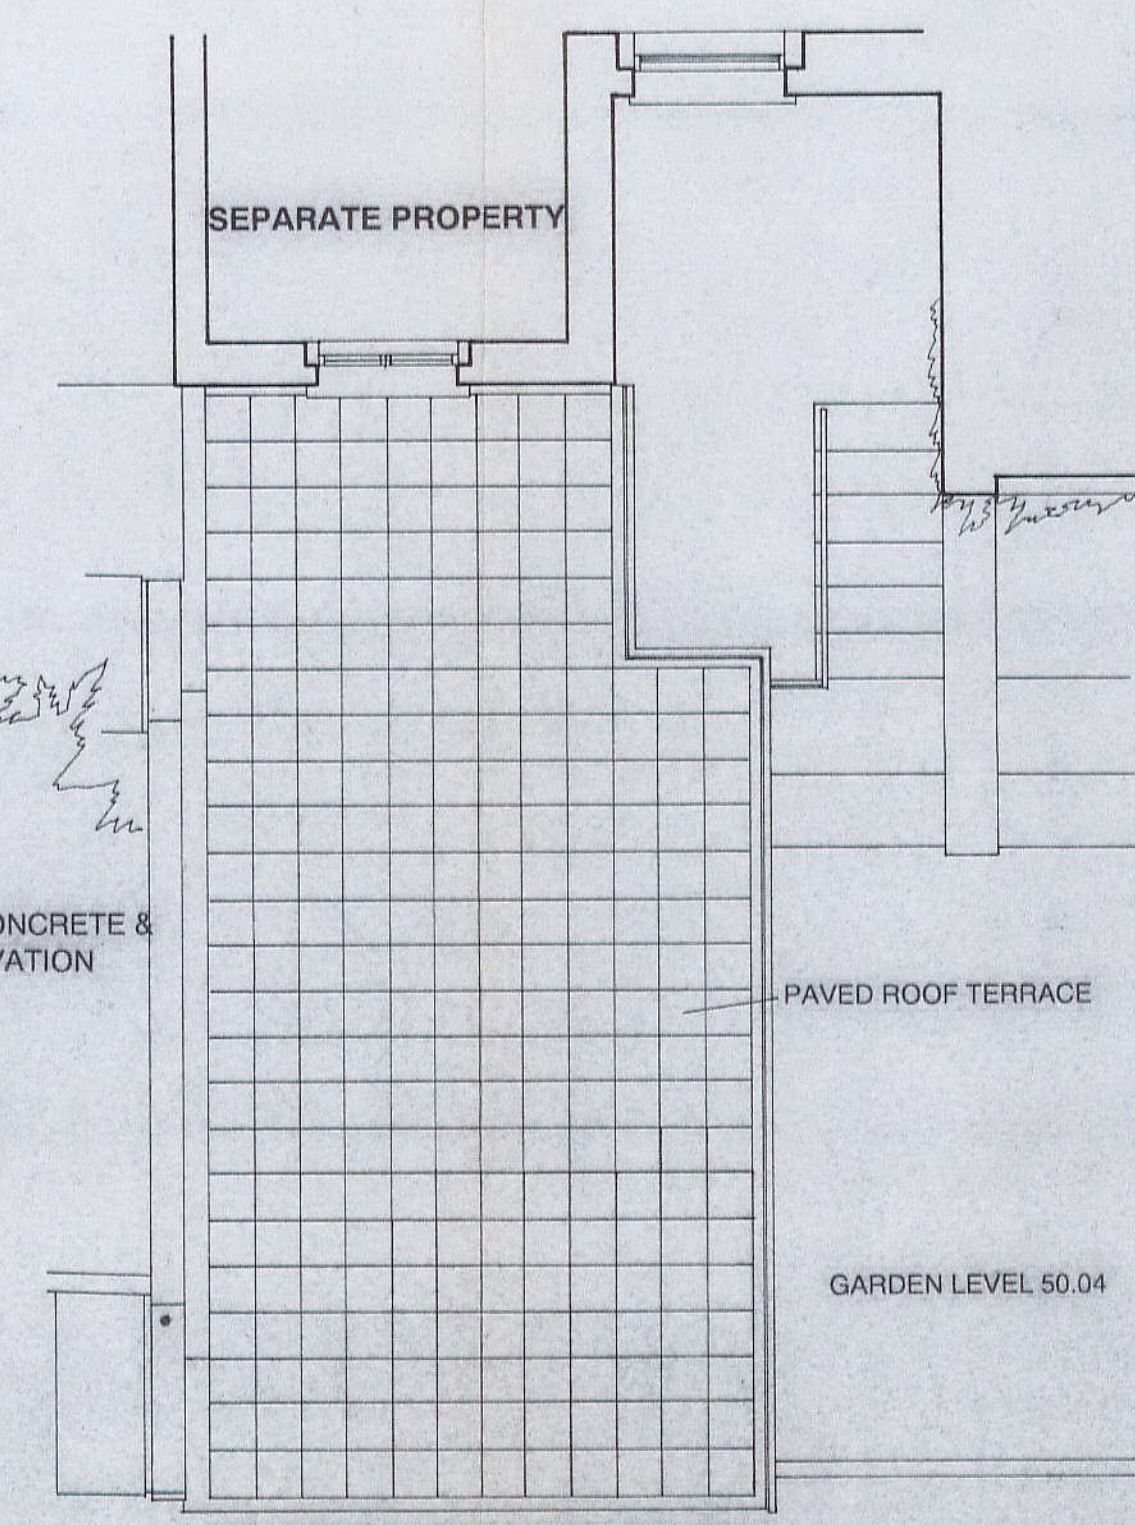

EXTENSION ROOF PLAN

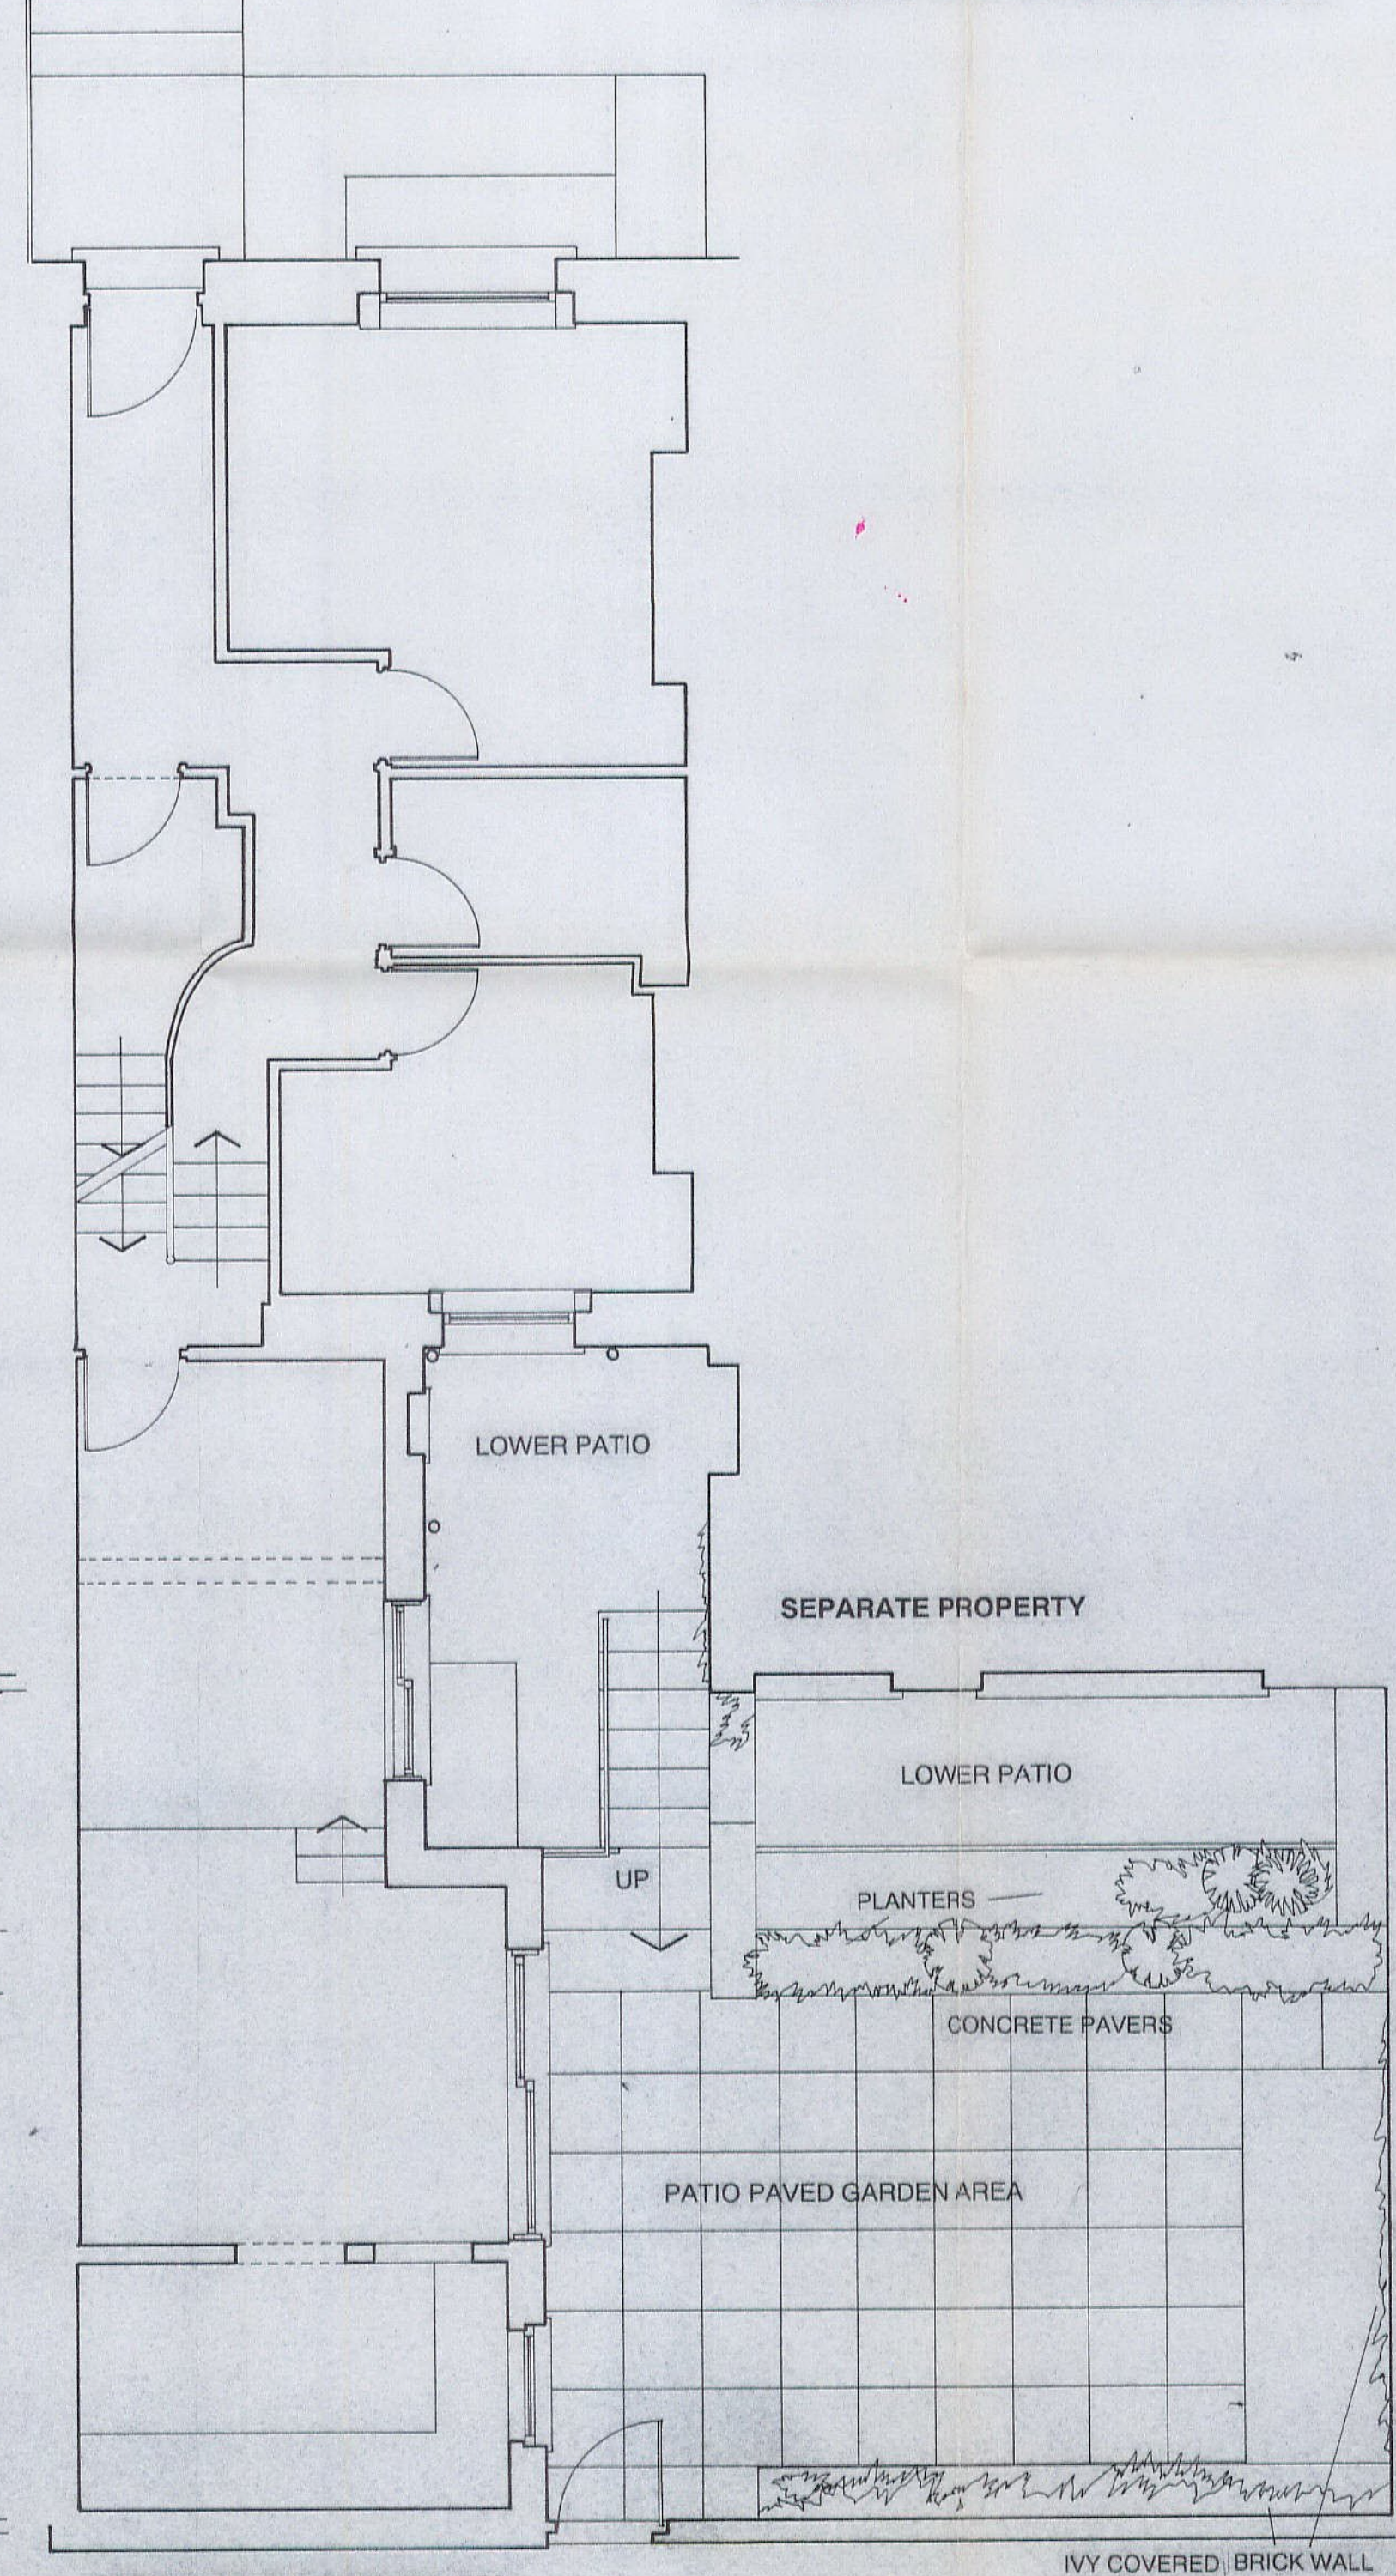

GROUND FLOOR PLAN

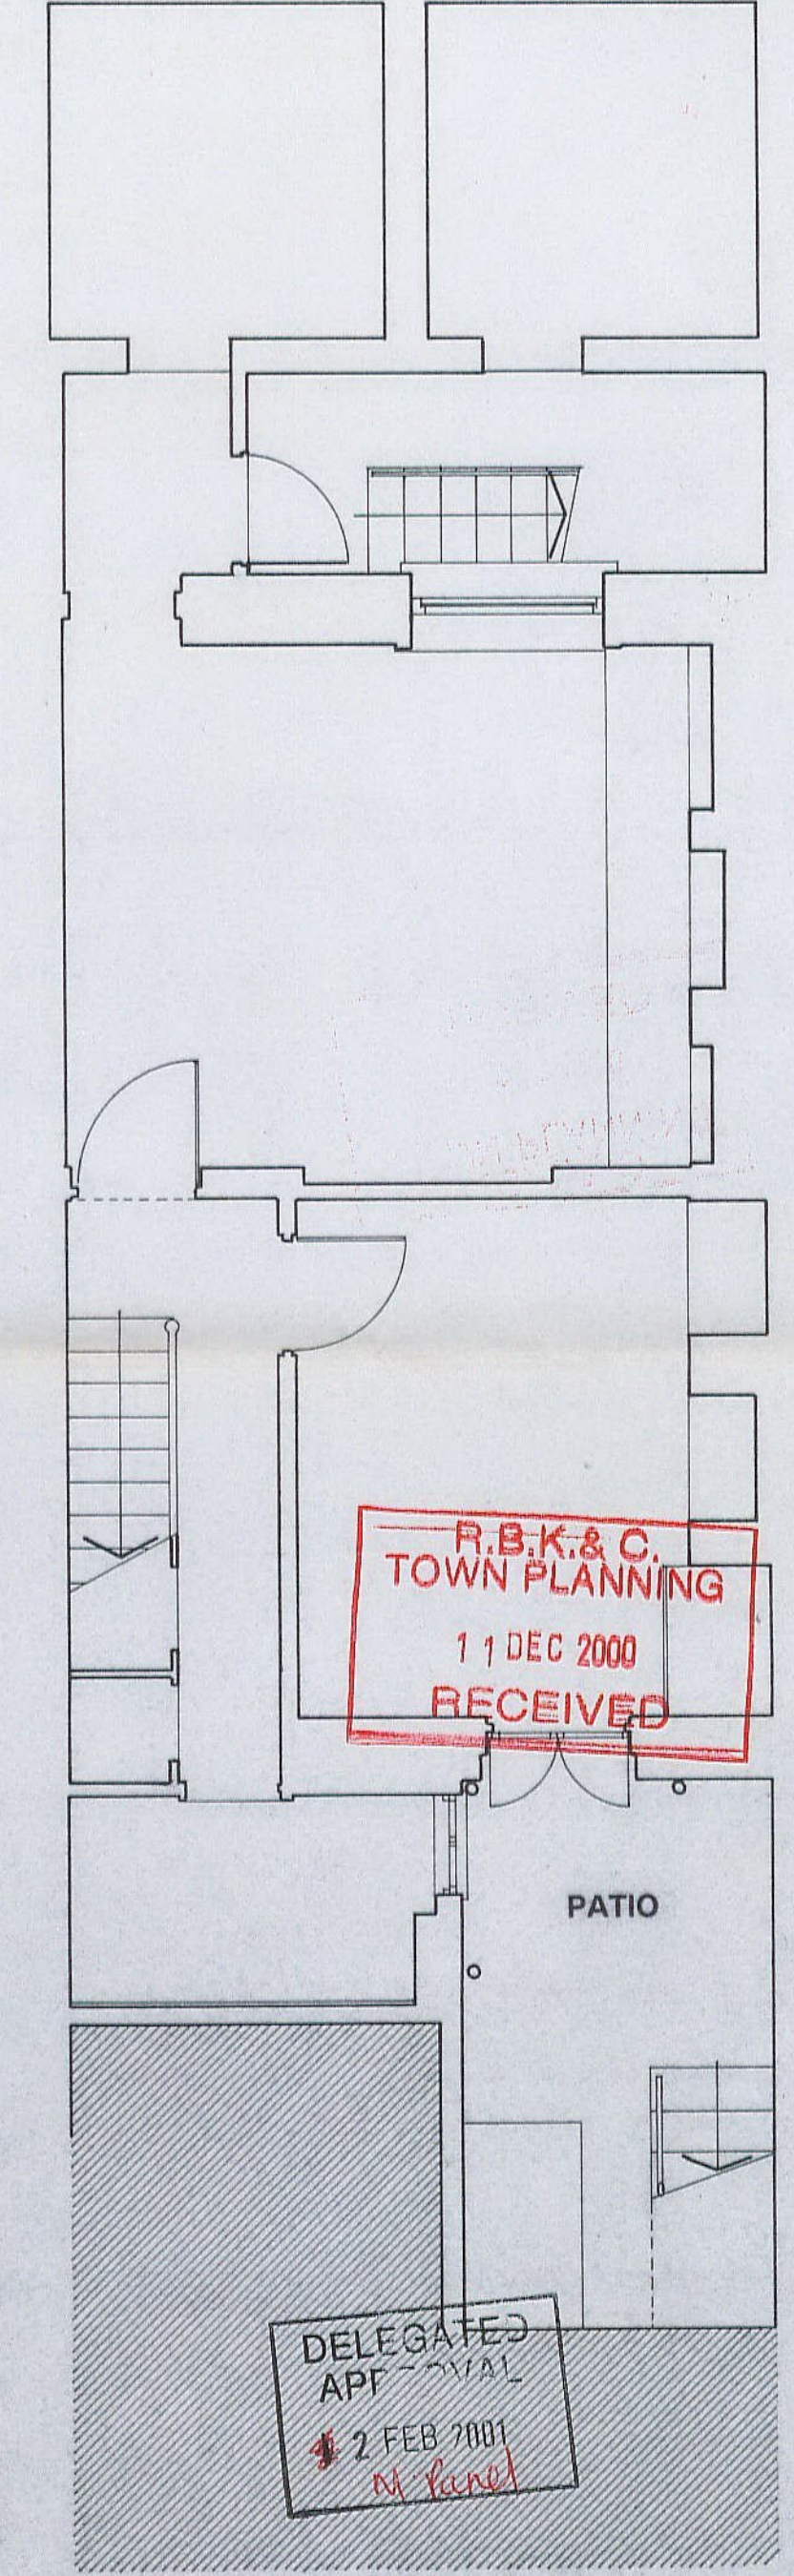


LOWER GROUND FLOOR

R.B.K.&C.
TOWN PLANNING
11 DEC 2000
RECEIVED


DELEGATED
APPROVAL
2 FEB 2001
M. Perel

FOR PLANNING APPLICATION PURPOSE


PROJECT: GARDEN EXTENSION
49, SYDNEY STREET
LONDON SW3 6PX
CLIENT: Mr. & Mrs. HUNTINGTON
ARCHITECT: STEPHEN TSANG DESIGNS
31 STEWART'S GROVE LONDON SW3 6PH
TEL: 020 7349 0573 FAX: 020 7349 0588
DRAWING: EXISTING ELEVATIONS,
PLANS & LOCATION PLAN
DRAWING NUMBER: 021/03 REV:
DATE: NOV 2000 SACLE:1:50

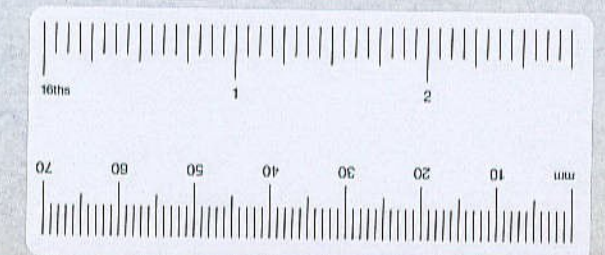


A.B.K. & C.
TOWN PLANNING
24 JAN 2001
RECEIVED

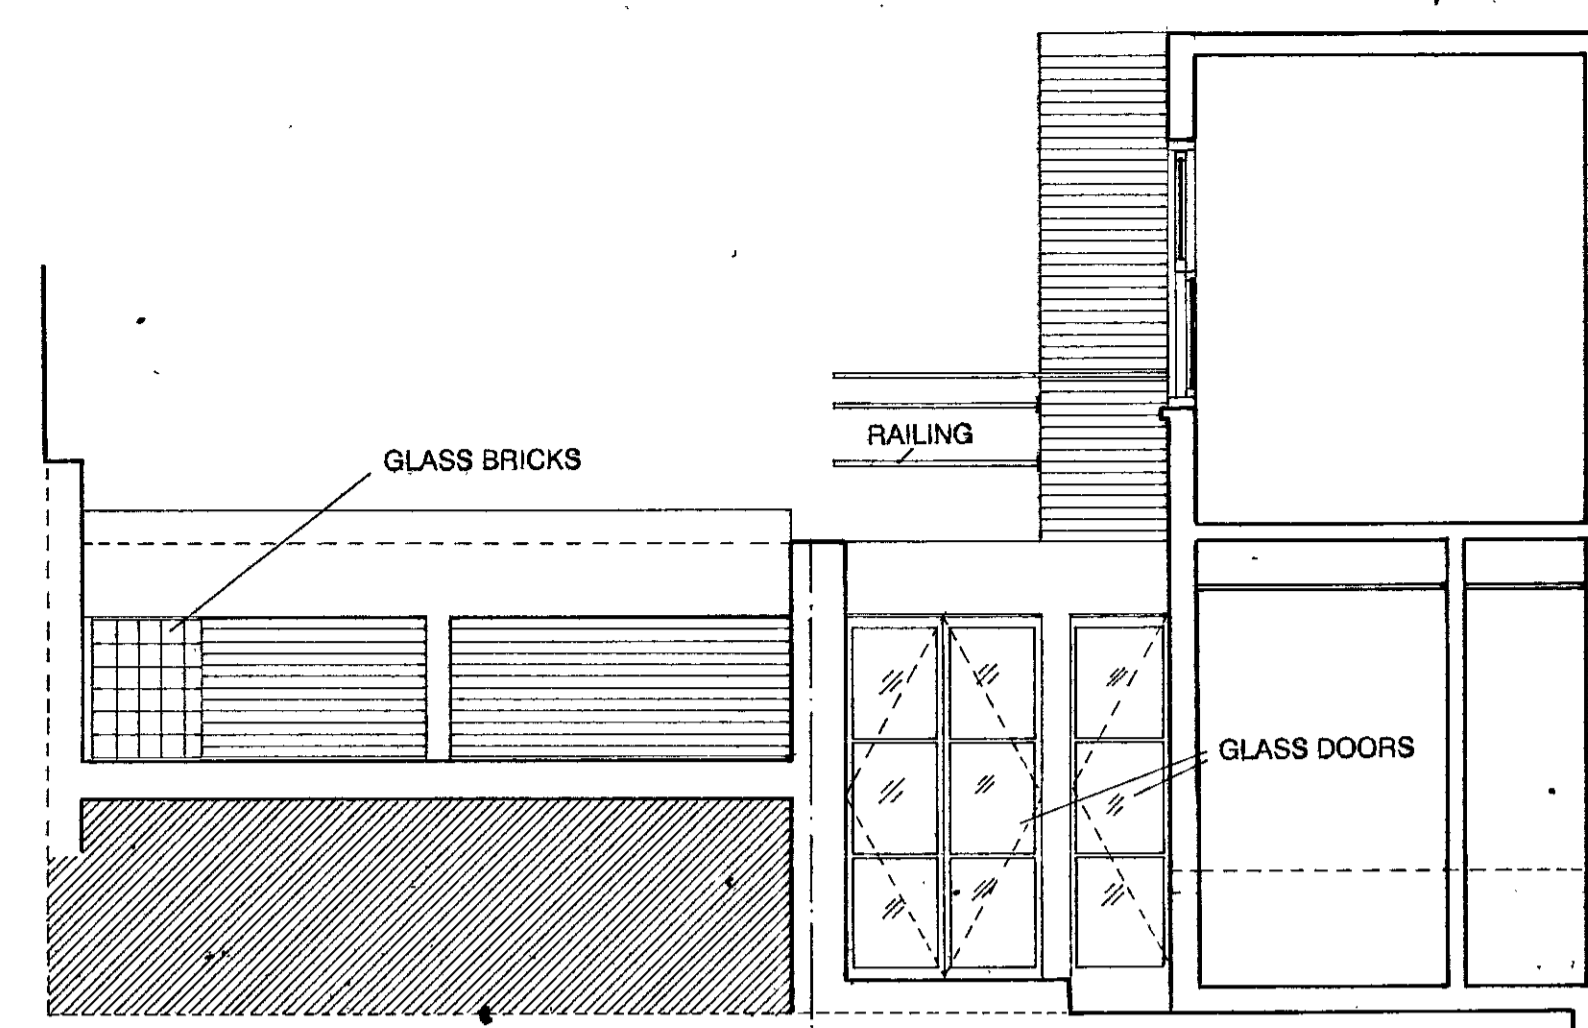


④ ELEVATION/SECTION C-C

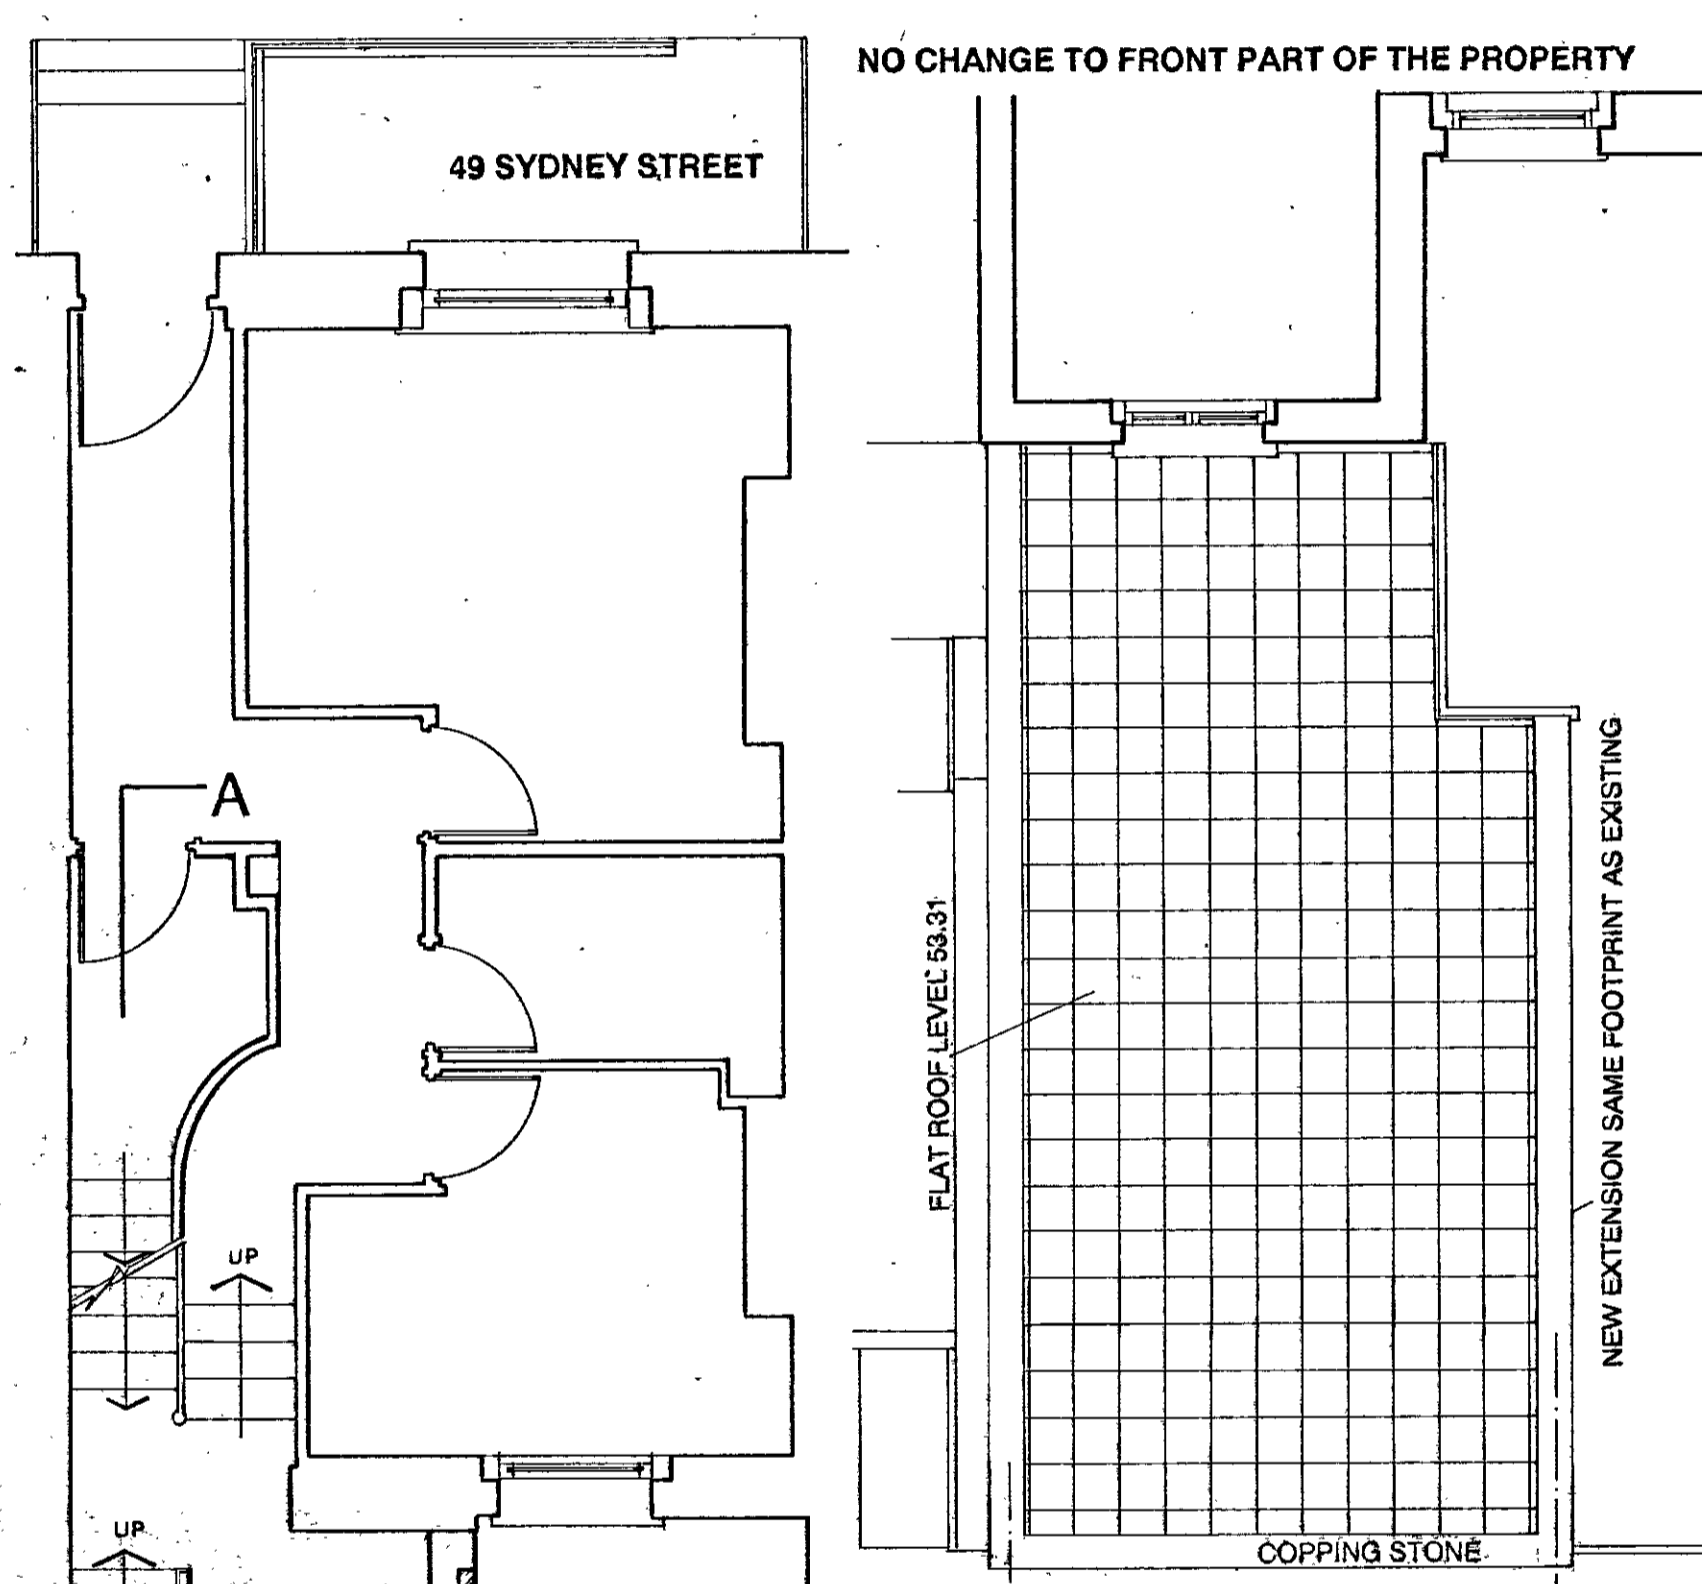


① EXTENSION ROOF PLAN

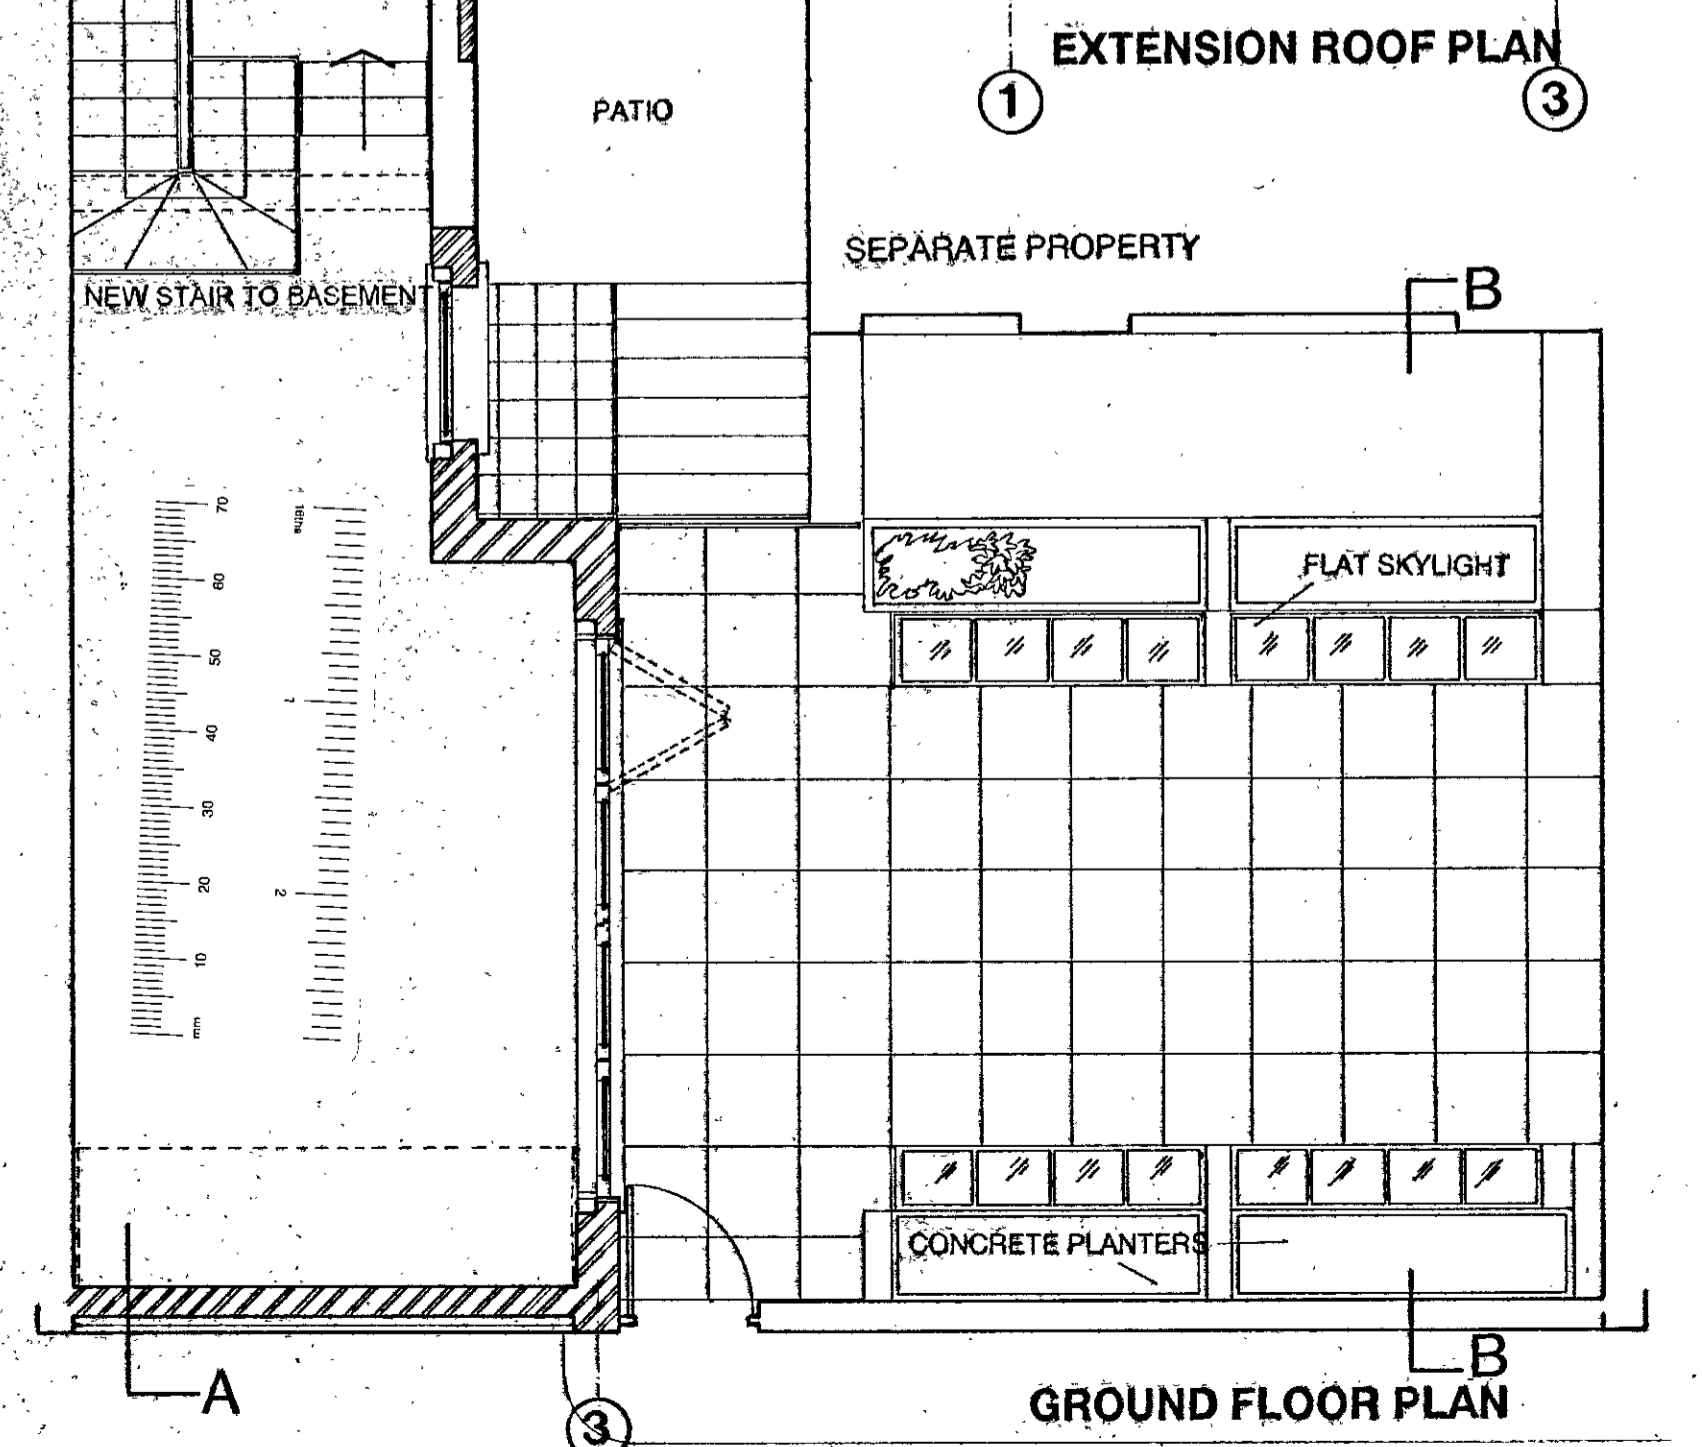


GROUND FLOOR PLAN

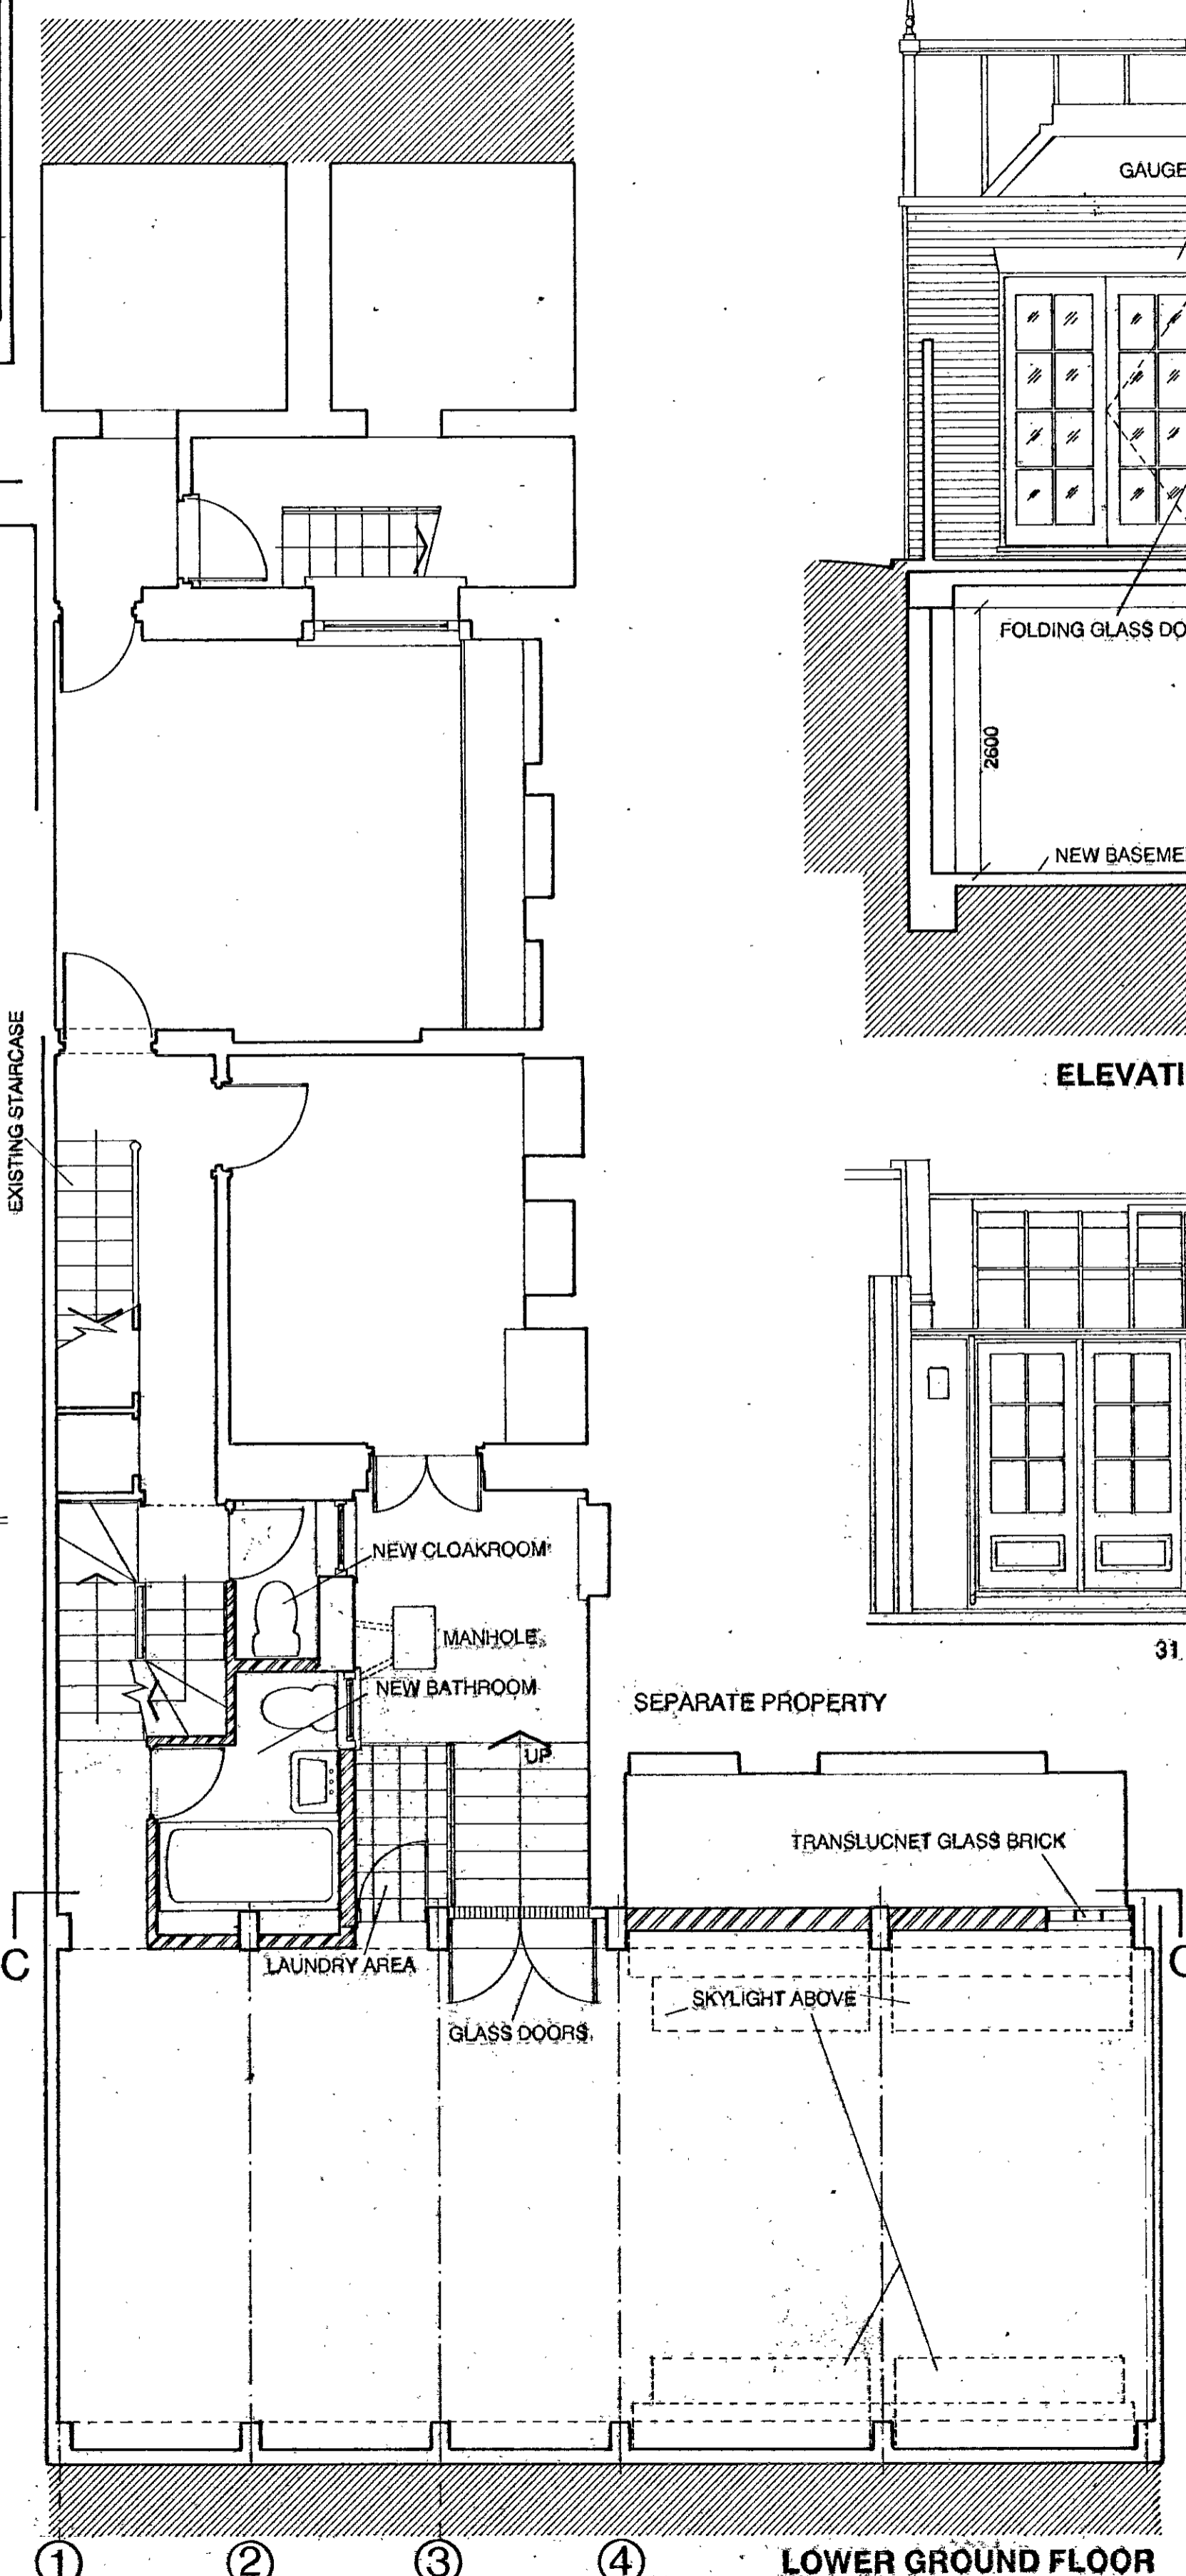


LOWER GROUND FLOOR

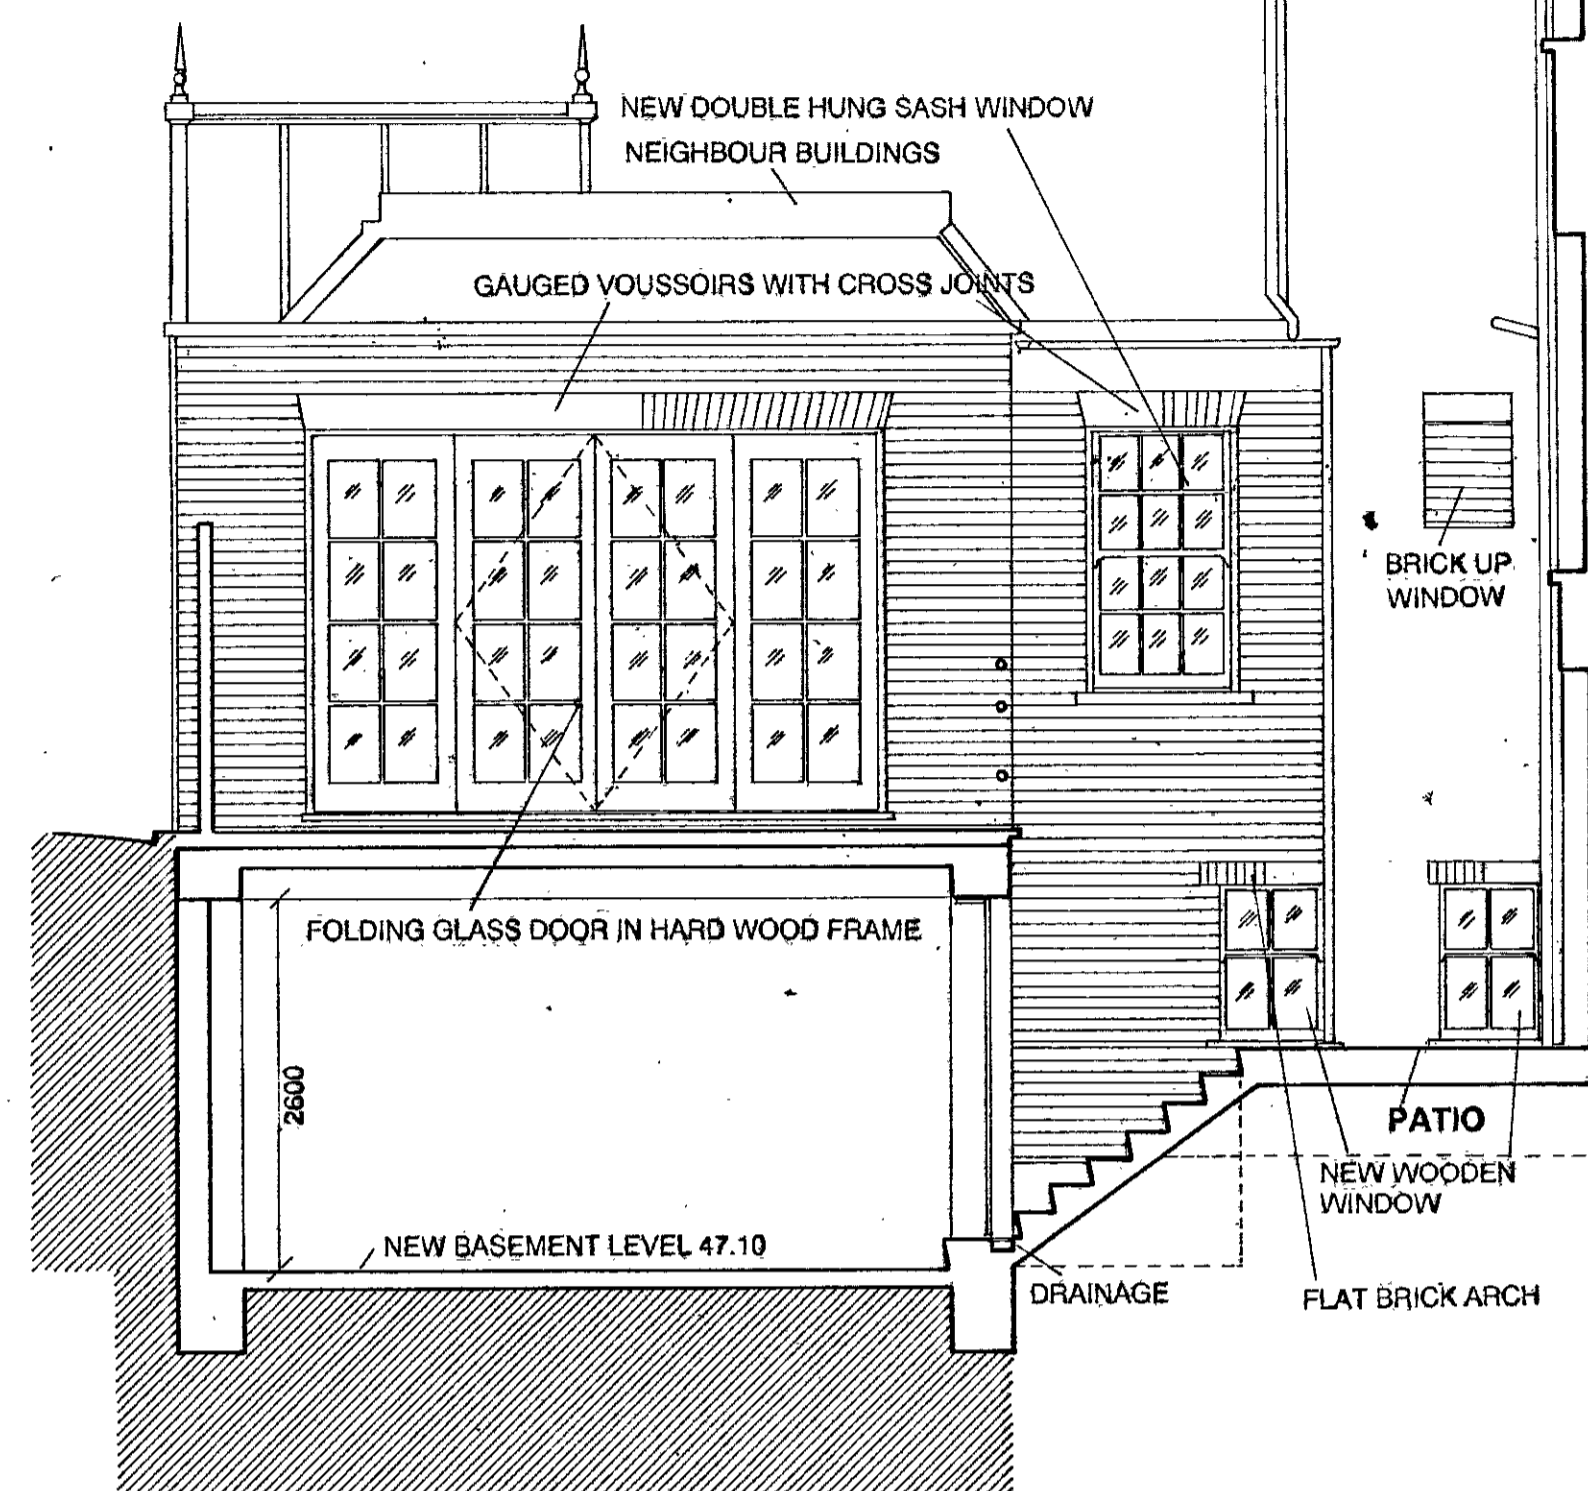

ELEVATION OF GARDEN EXTENSION

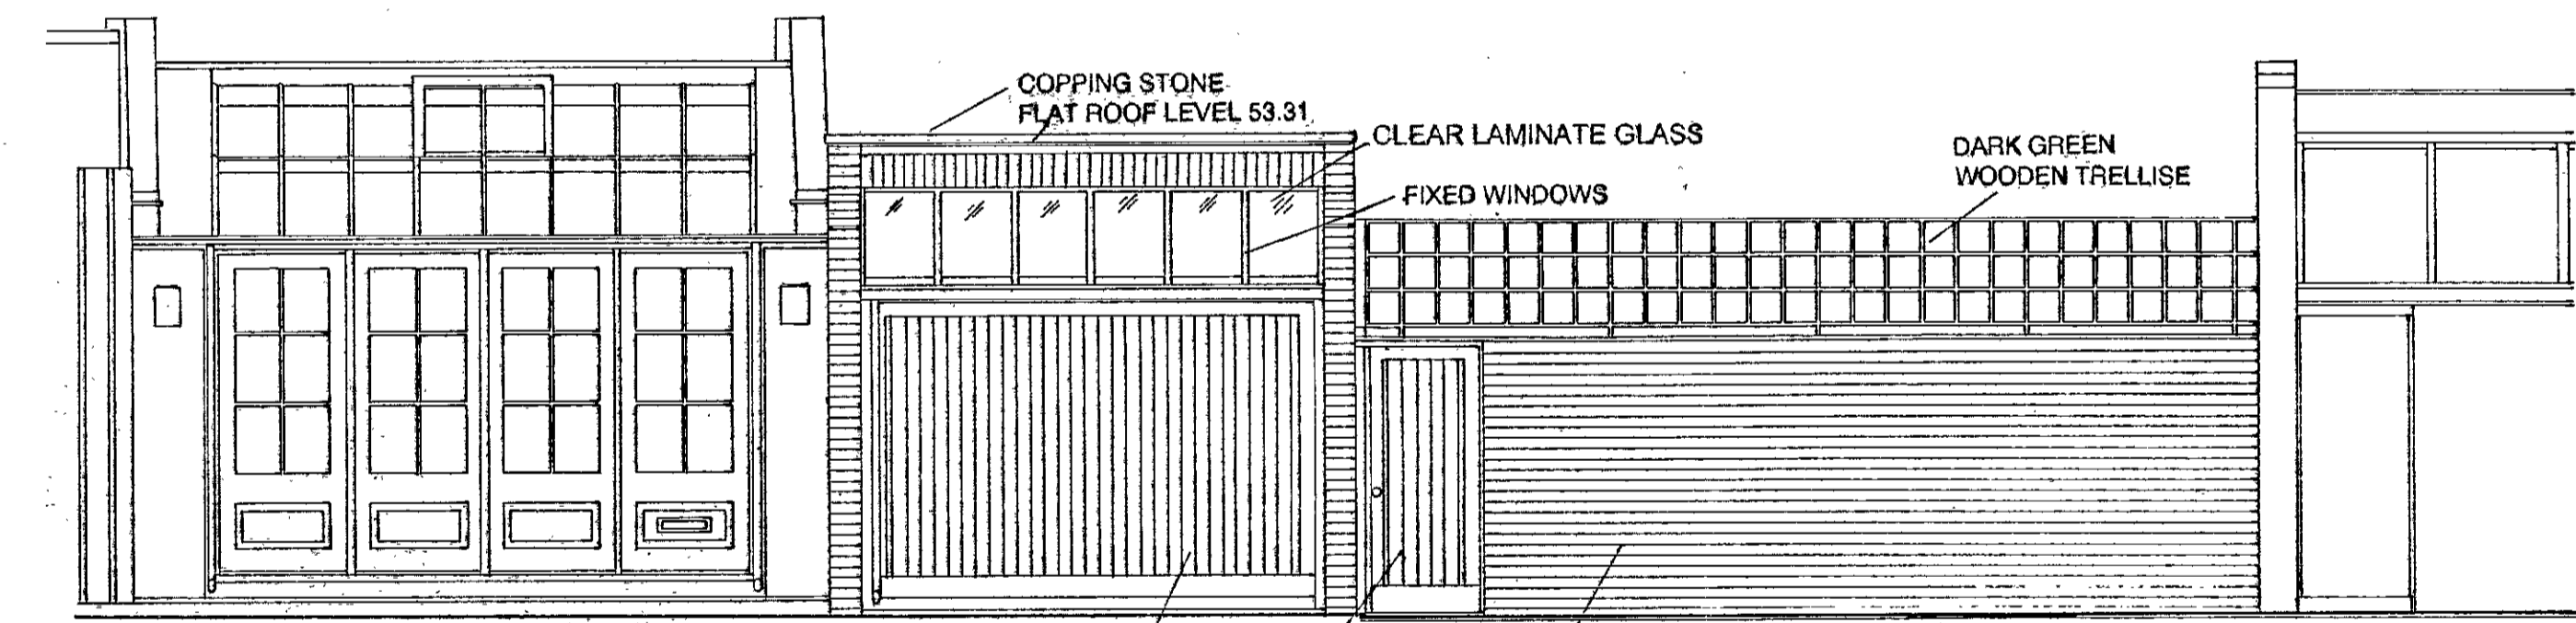

STEWART'S GROVE ELEVATION

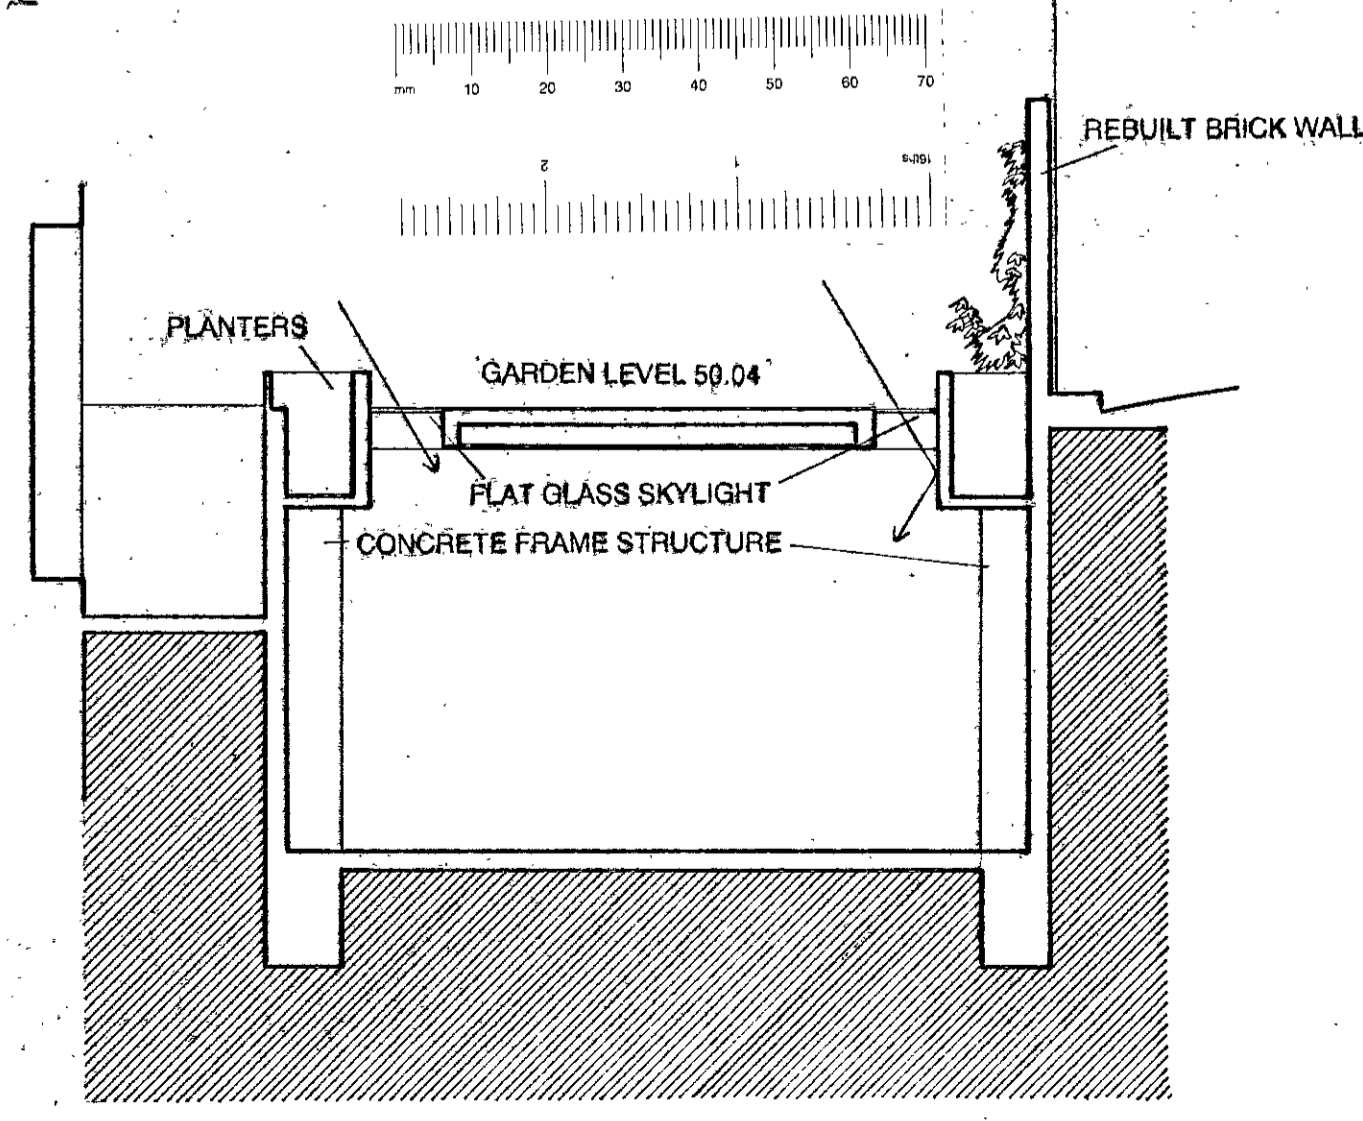

SECTION B-B SECTION OF BASEMENT



SECTION A-A

DELEGATED APPROVAL
2 FEB 2001
m. land


- REVISION A: 2001-01-22
1. REINSTATE ORIGINAL BASEMENT STAIRS
 2. CHANGING NEW STAIRS LAYOUT
 3. CHANGE GLAZING PATTERN TO GLASS DOORS
 4. REMOVE SLOPING WINDOWS TO STEWART'S GROVE

KEY:
NEW / RESTORED BRICK WORK

LB/00/2850/A

FOR PLANNING APPLICATION PURPOSE


PROJECT: GARDEN EXTENSION
49, SYDNEY STREET,
LONDON SW3 6PX
CLIENT: Mr. & Mrs. HUNTINGTON
ARCHITECT: STEPHEN TSANG DESIGNS
31 STEWART'S GROVE LONDON SW3 6PH
TEL: 020 7349 0573 FAX: 020 7349 0588
DRAWING: PROPOSED ELEVATIONS
PLANS & SECTIONS
DRAWING NUMBER: 021/04 REV:A
DATE: NOV 2000 SCALE 1:50

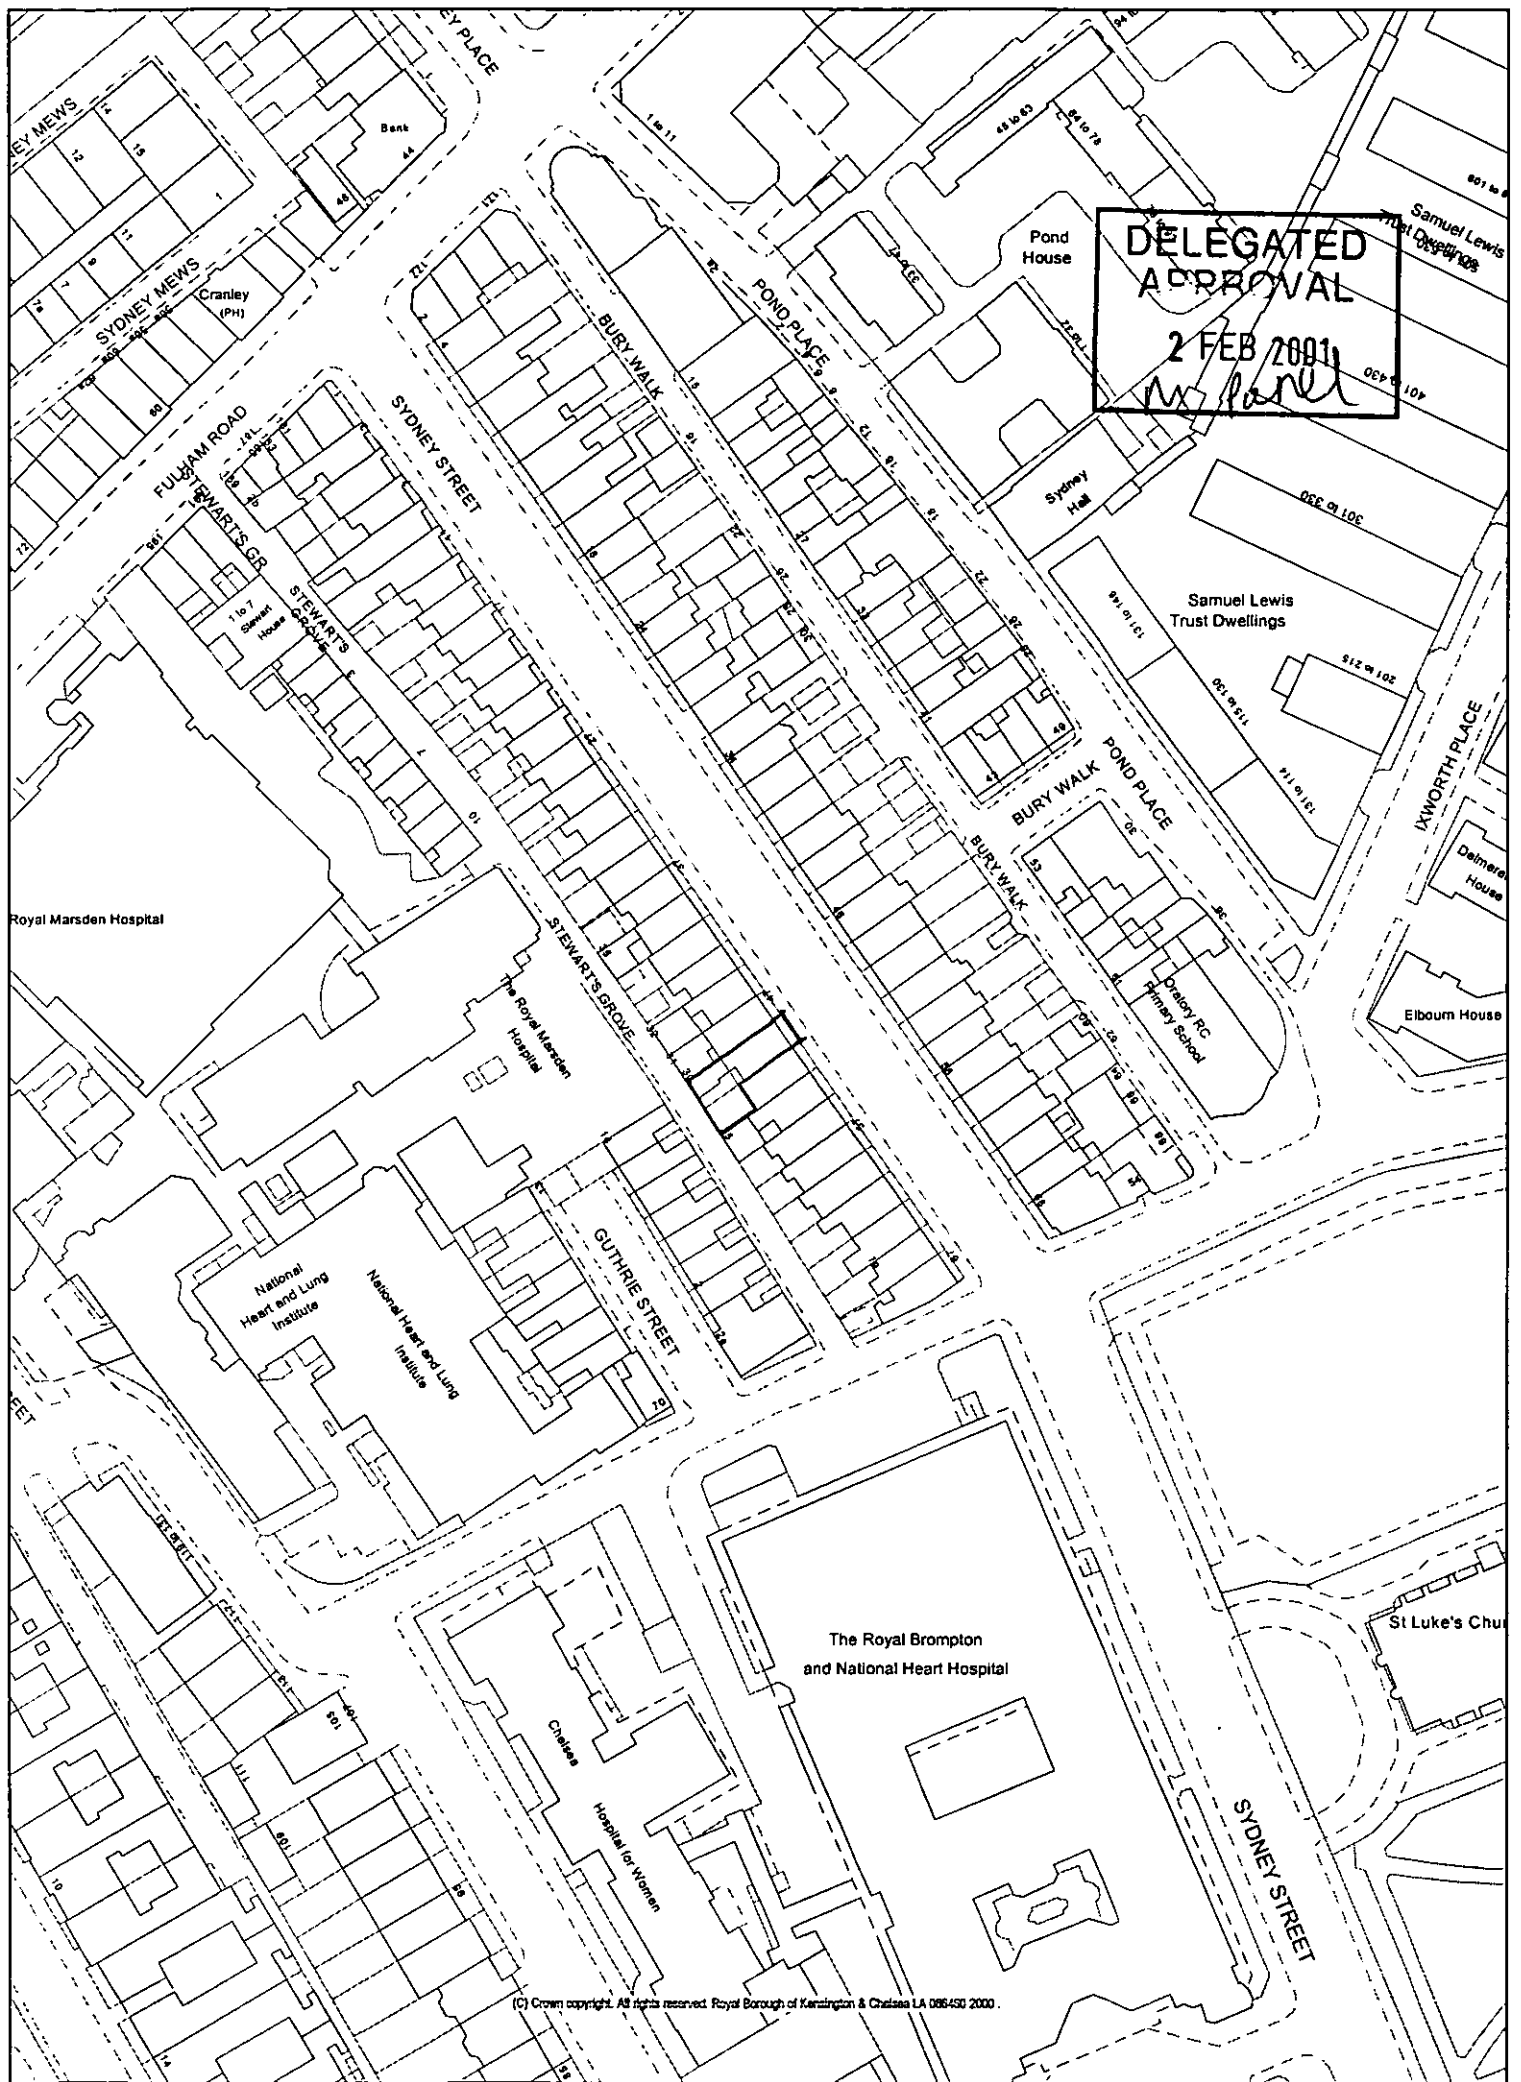


(C) Crown copyright. All rights reserved. Royal Borough of Kensington & Chelsea LA 086430 2000.




R.B.K. & C.
TOWN PLANNING
24 JAN 2001
RECEIVED

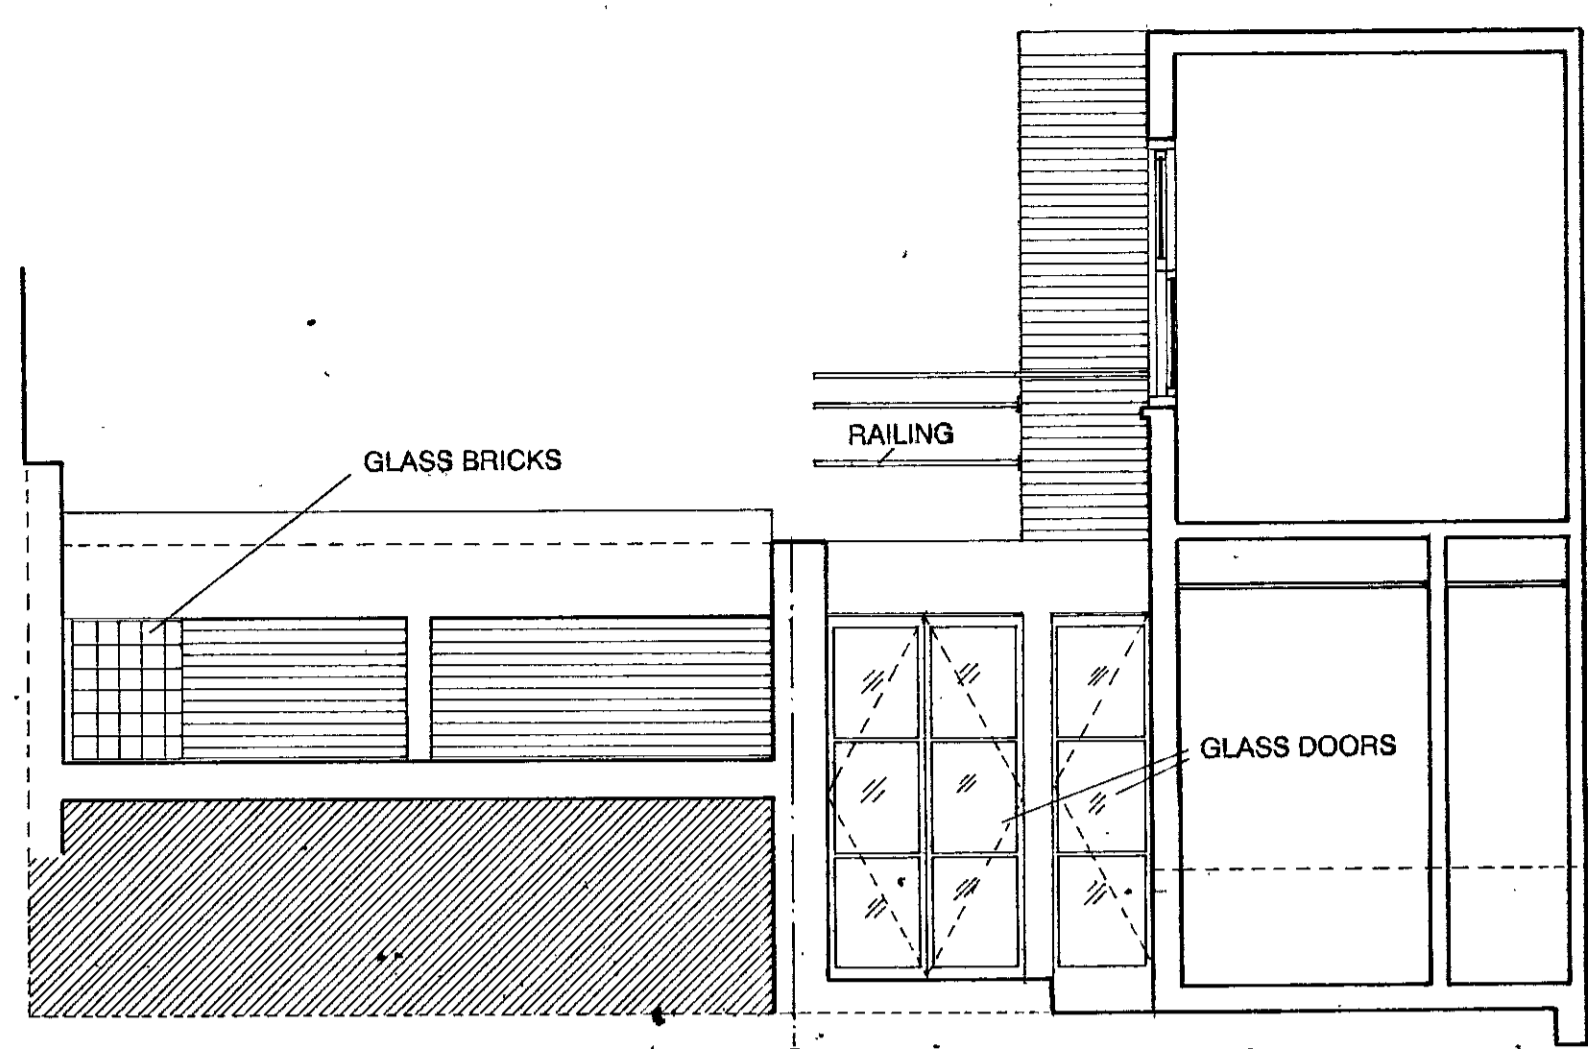


④ ELEVATION/SECTION C-C

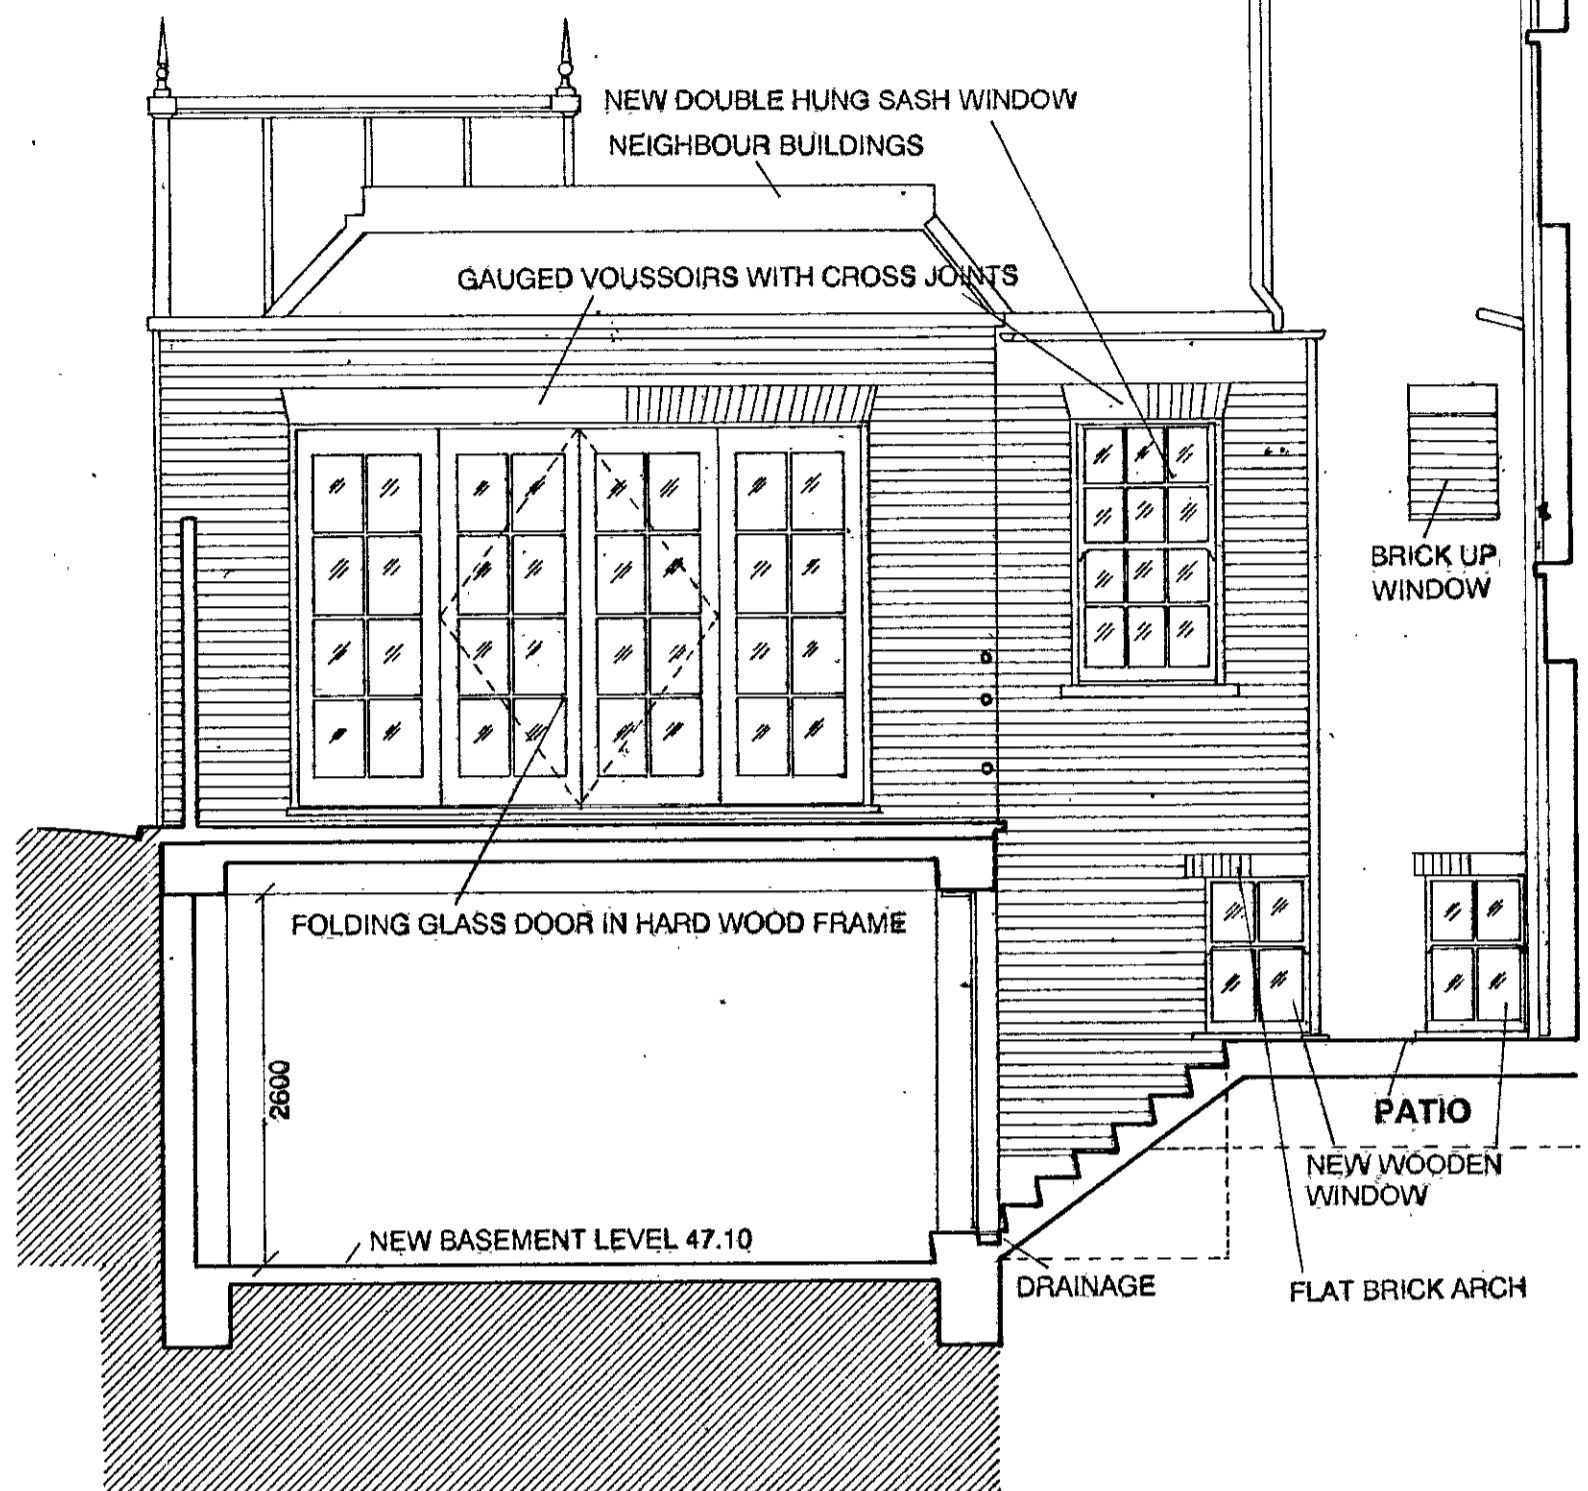


ELEVATION OF GARDEN EXTENSION

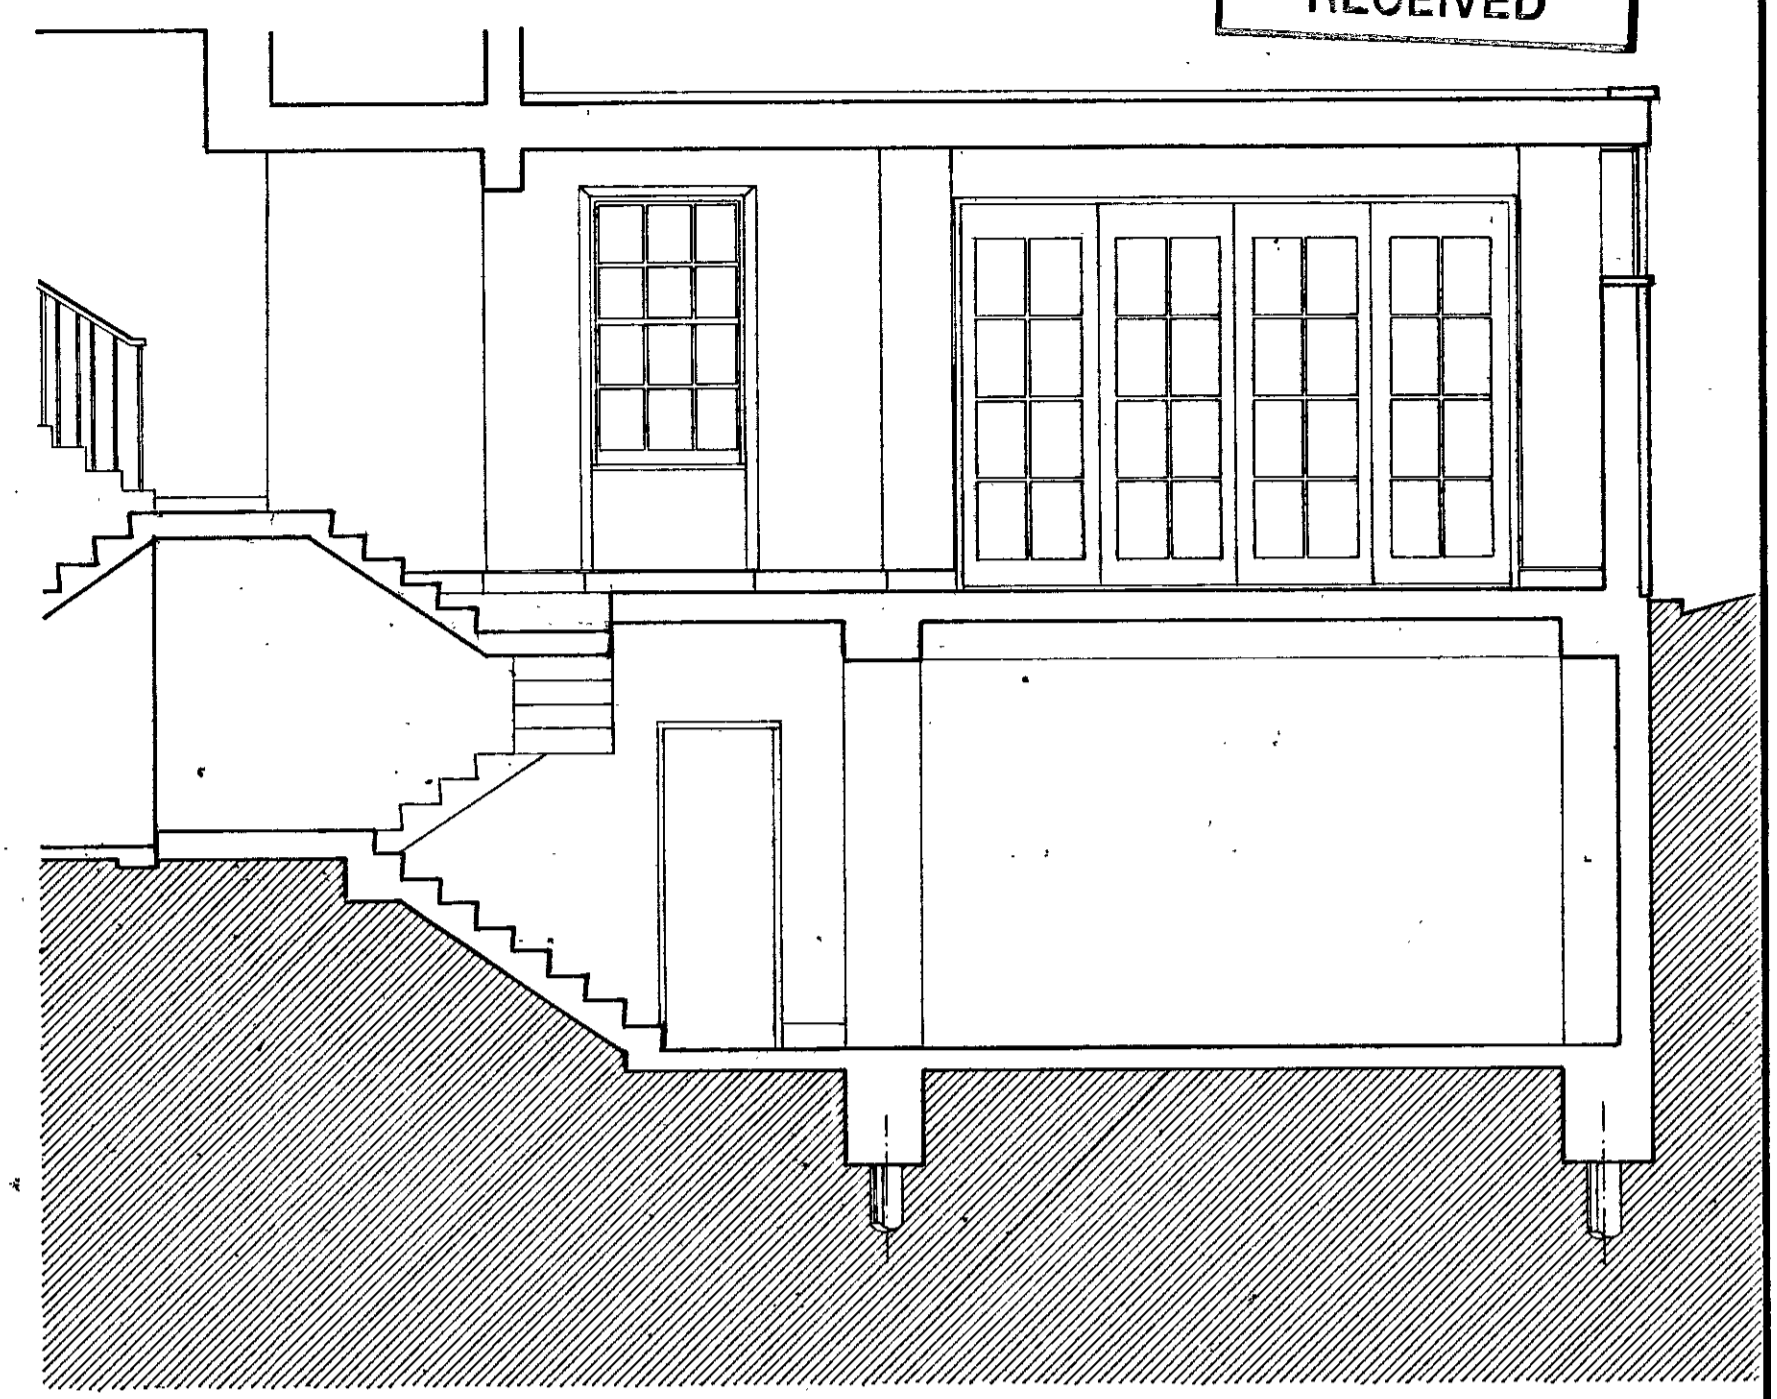


SECTION A-A

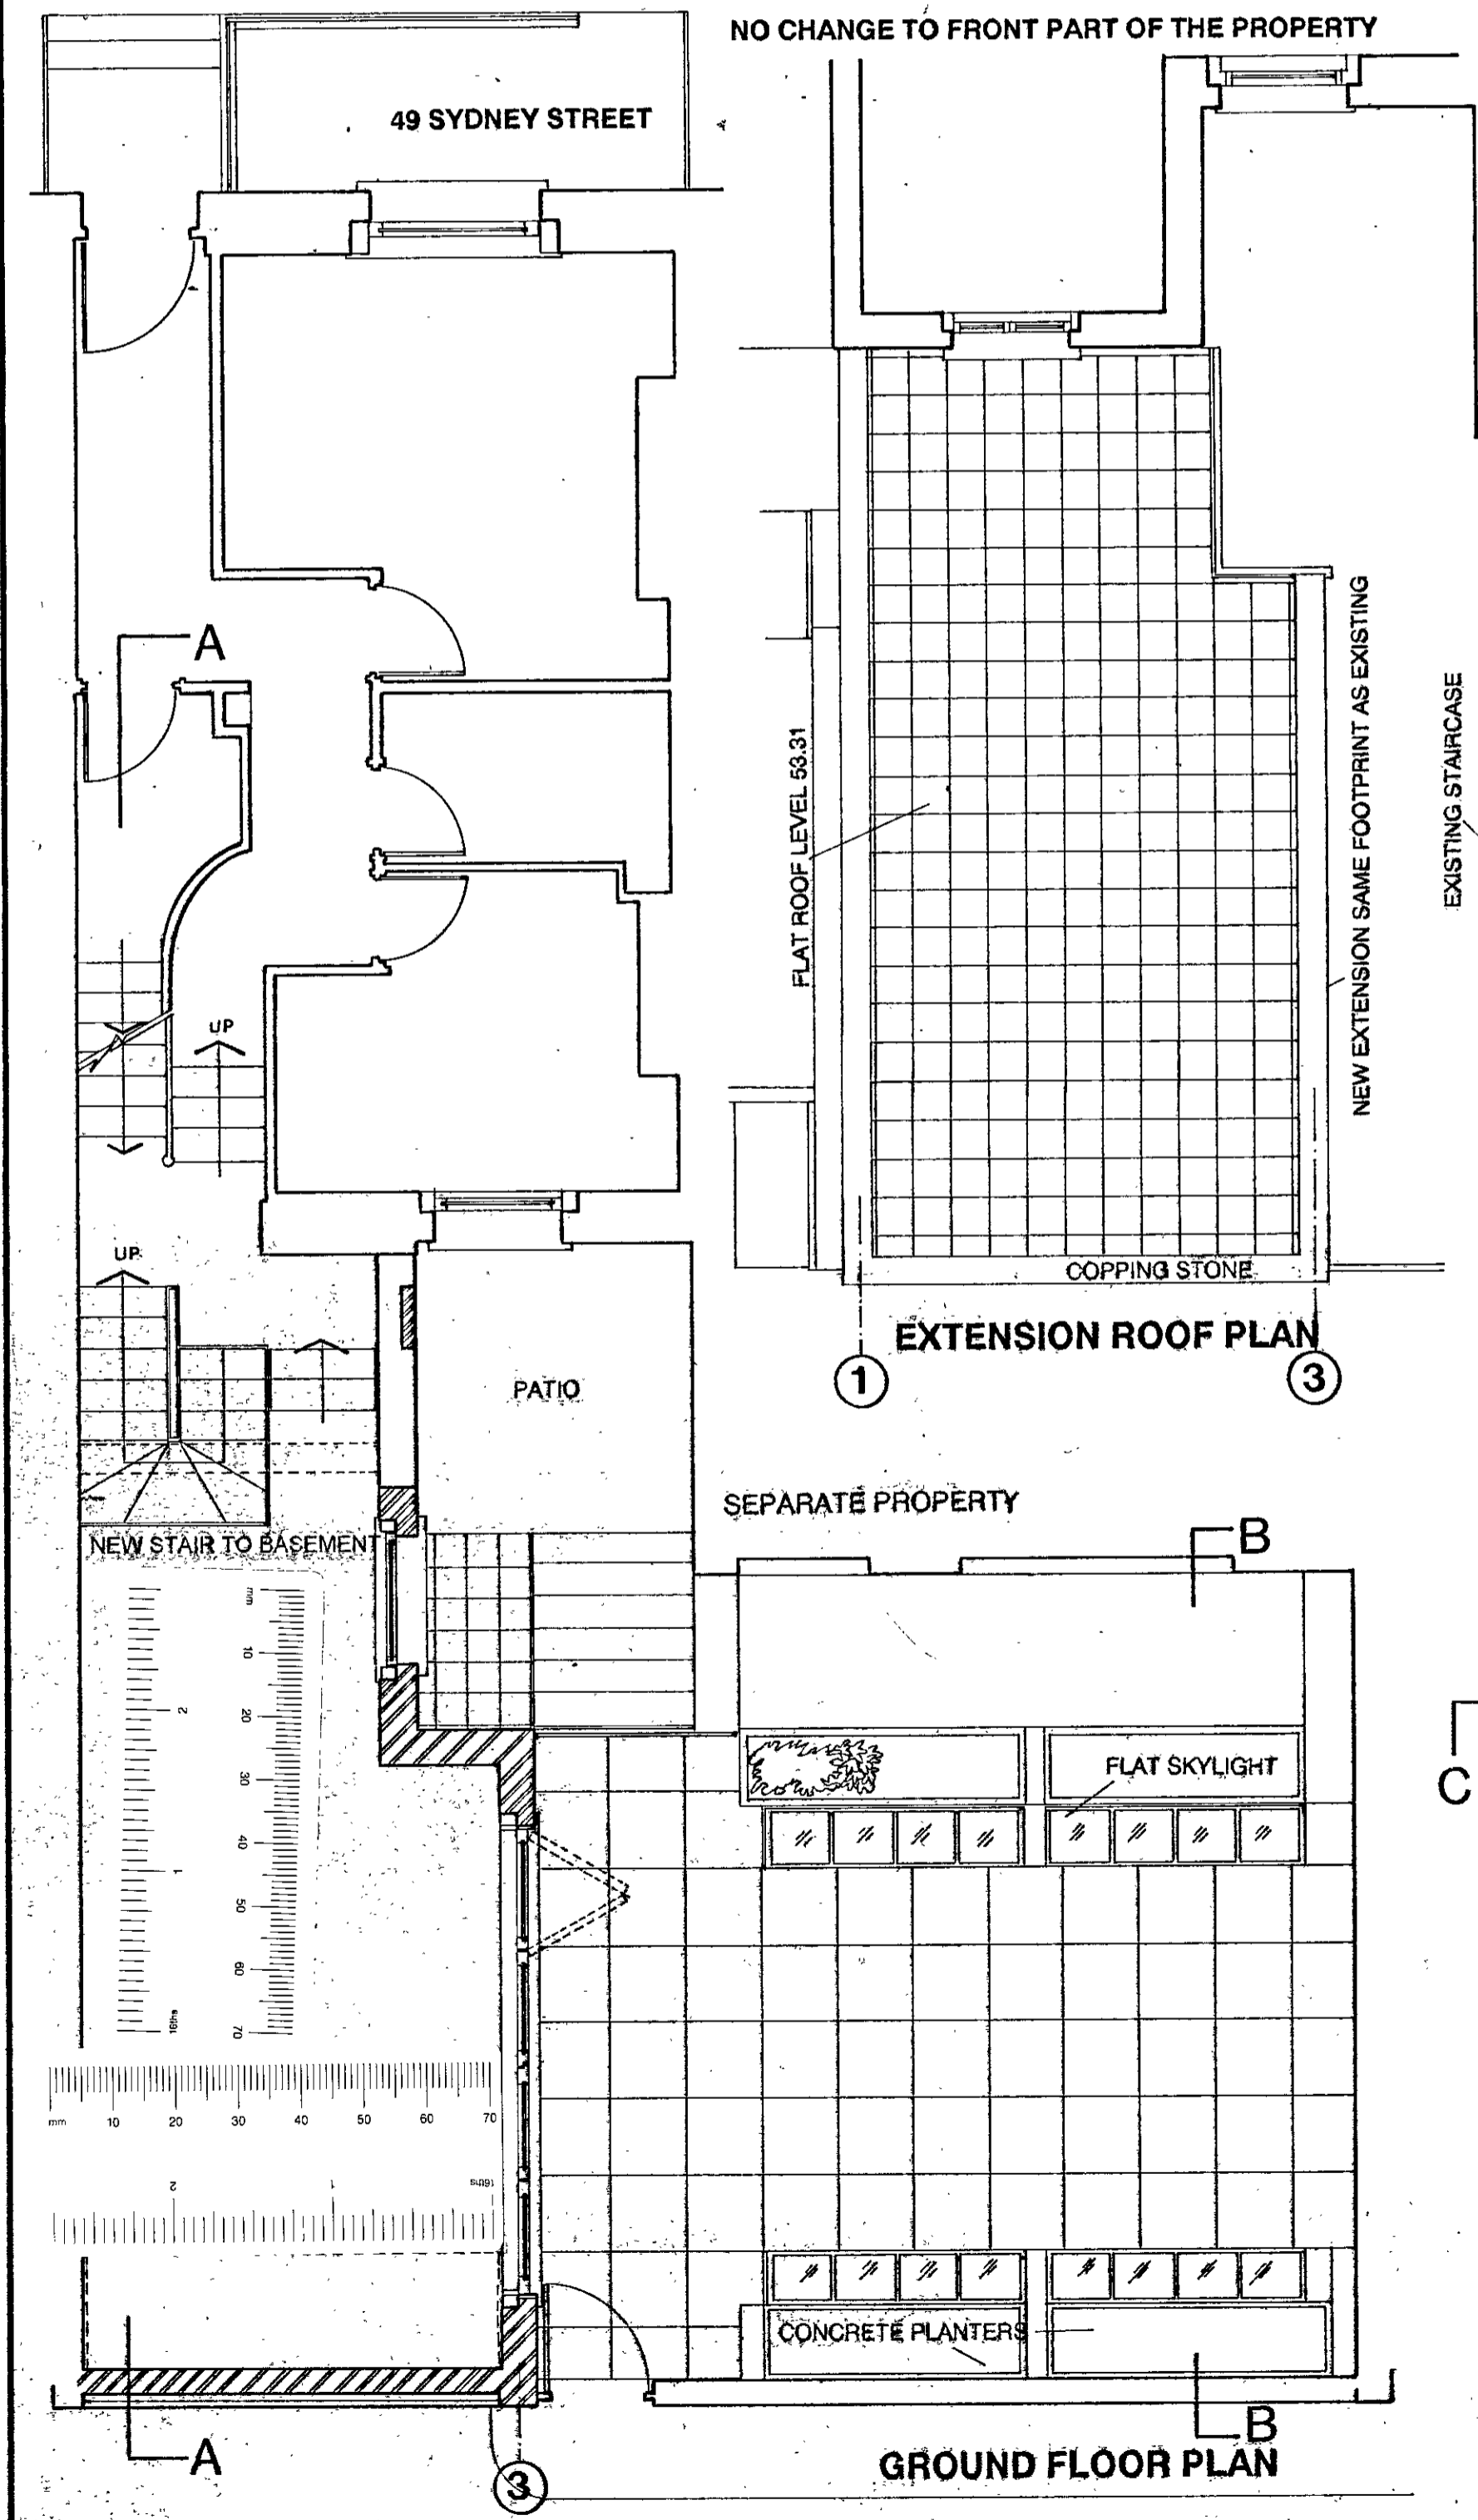


GROUND FLOOR PLAN

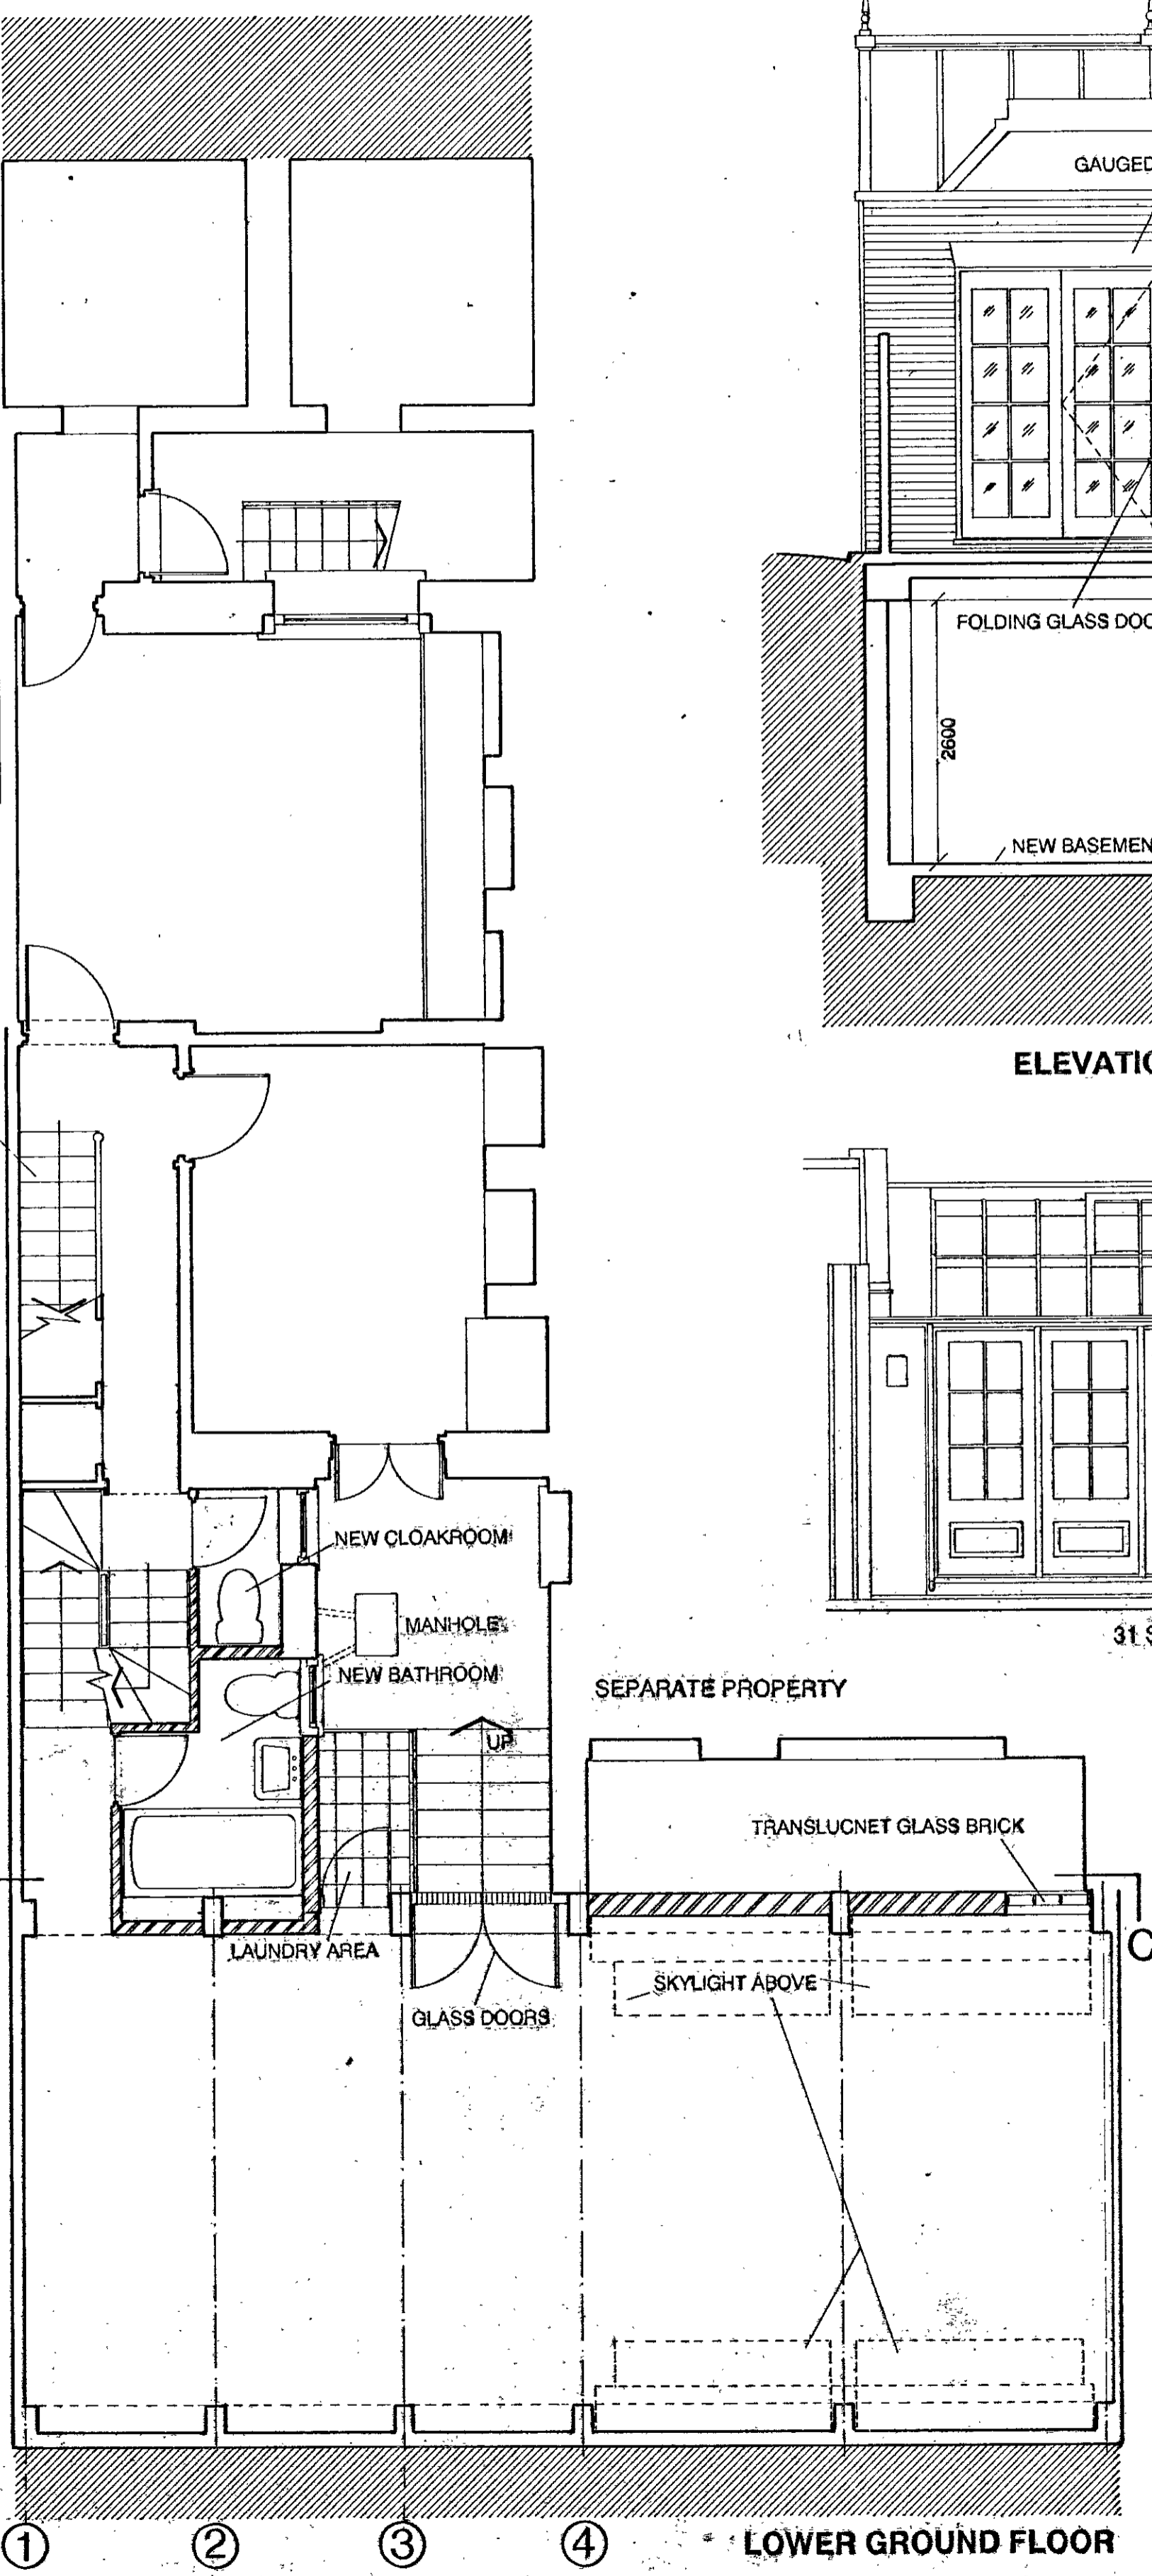

LOWER GROUND FLOOR

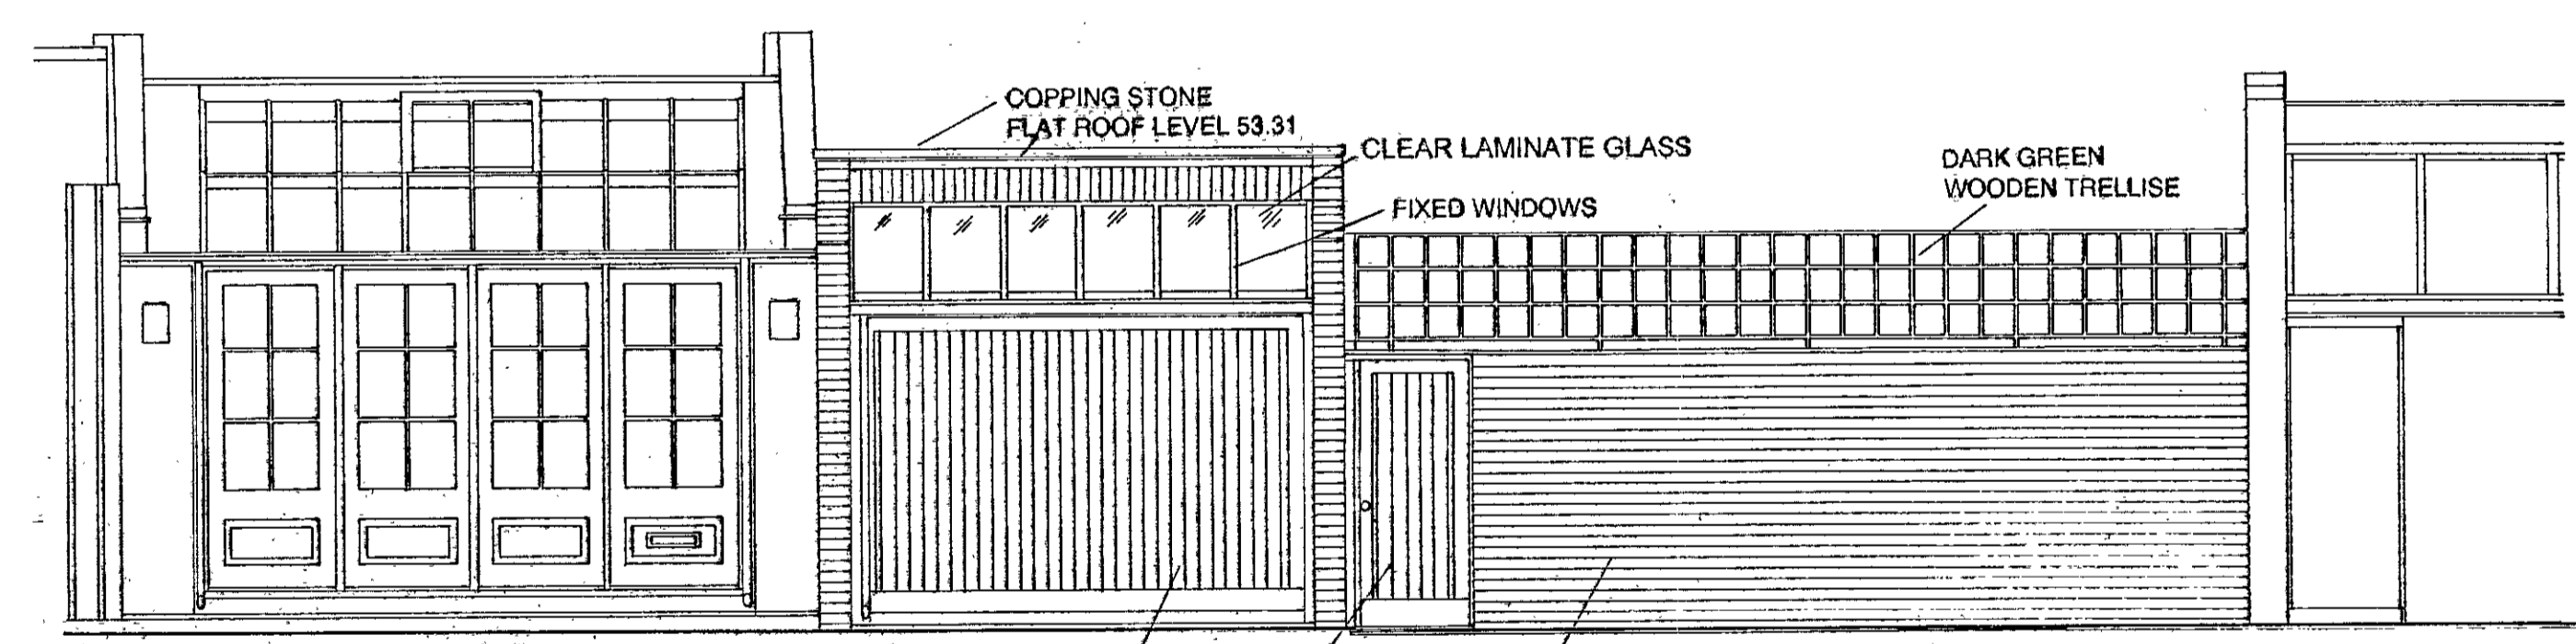

STEWART'S GROVE ELEVATION

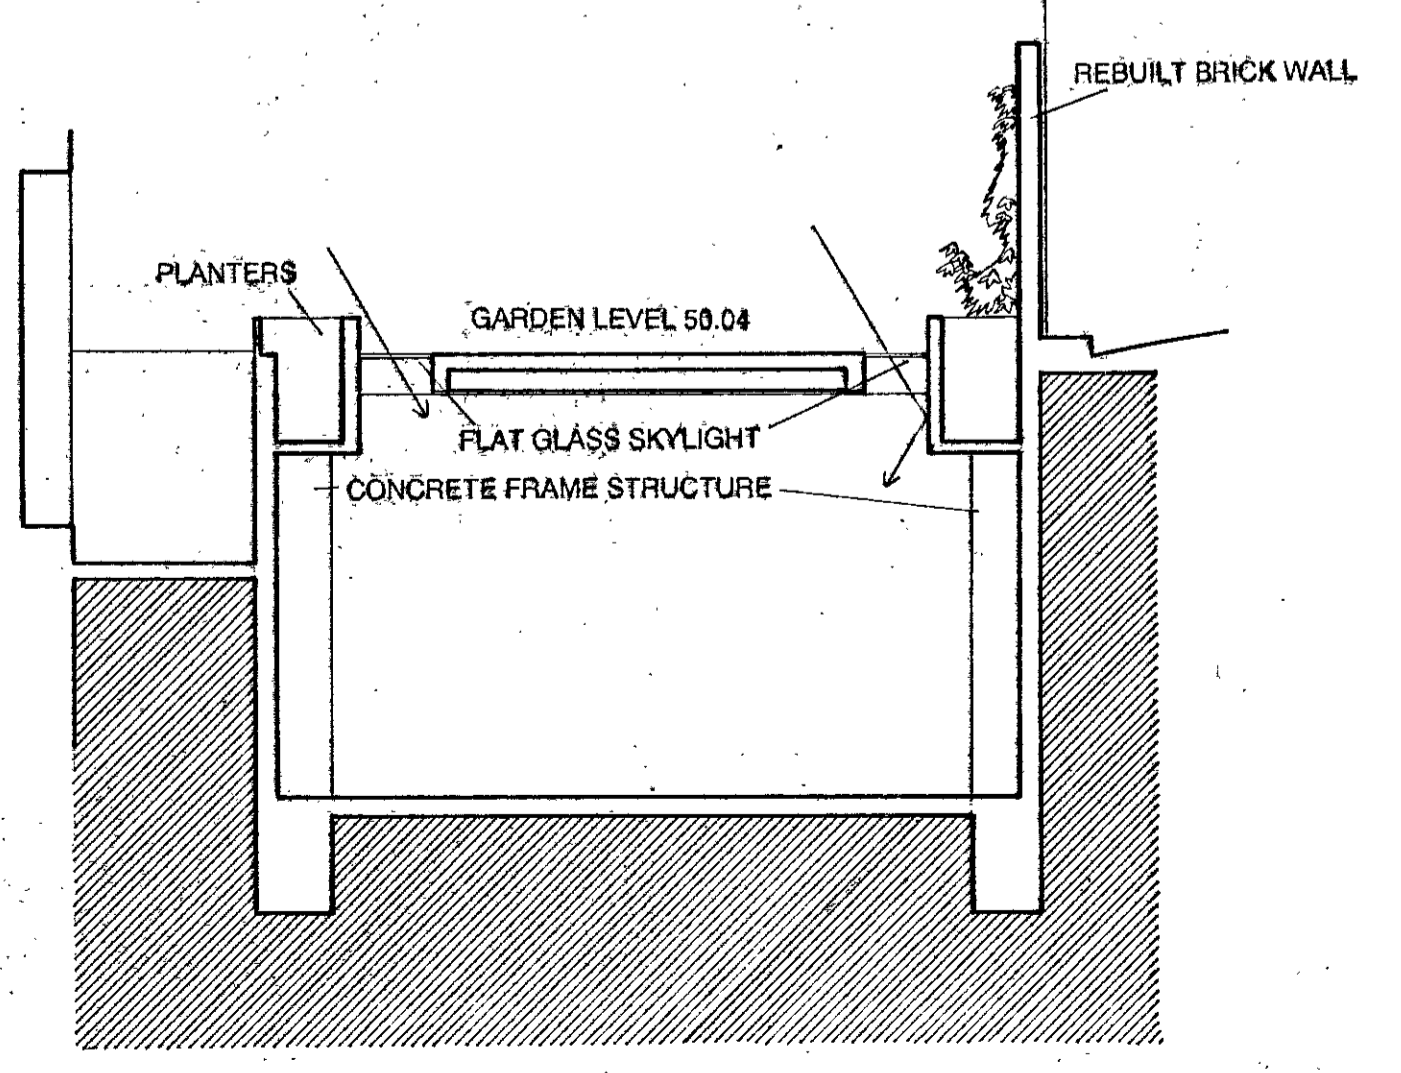

SECTION B-B SECTION OF BASEMENT


- REVISION A: 2001-01-22
1. REINSTATE ORIGINAL BASEMENT STAIRS
 2. CHANGING NEW STAIRS LAYOUT
 3. CHANGE GLAZING PATTERN TO GLASS DOORS
 4. REMOVE SLOPING WINDOWS TO STEWART'S GROVE

KEY:
 NEW / RESTORED BRICK WORK
 LA/02/285D/K


FOR PLANNING APPLICATION PURPOSE

PROJECT: GARDEN EXTENSION
 49, SYDNEY STREET,
 LONDON SW3 6PX
CLIENT: Mr. & Mrs. HUNTINGTON
ARCHITECT: STEPHEN TSANG DESIGNS
 31 STEWART'S GROVE LONDON SW3 6PH
 TEL: 020 7349 0573 FAX: 020 7349 0588
DRAWING: PROPOSED ELEVATIONS
 PLANS & SECTIONS
 021/04 REV:A
DRAWING NUMBER:
DATE: NOV 2000 SCALE 1:50


TP/00/2850/3
 R.B.K. & C.
 TOWN PLANNING
 24 JAN 2001
 RECEIVED

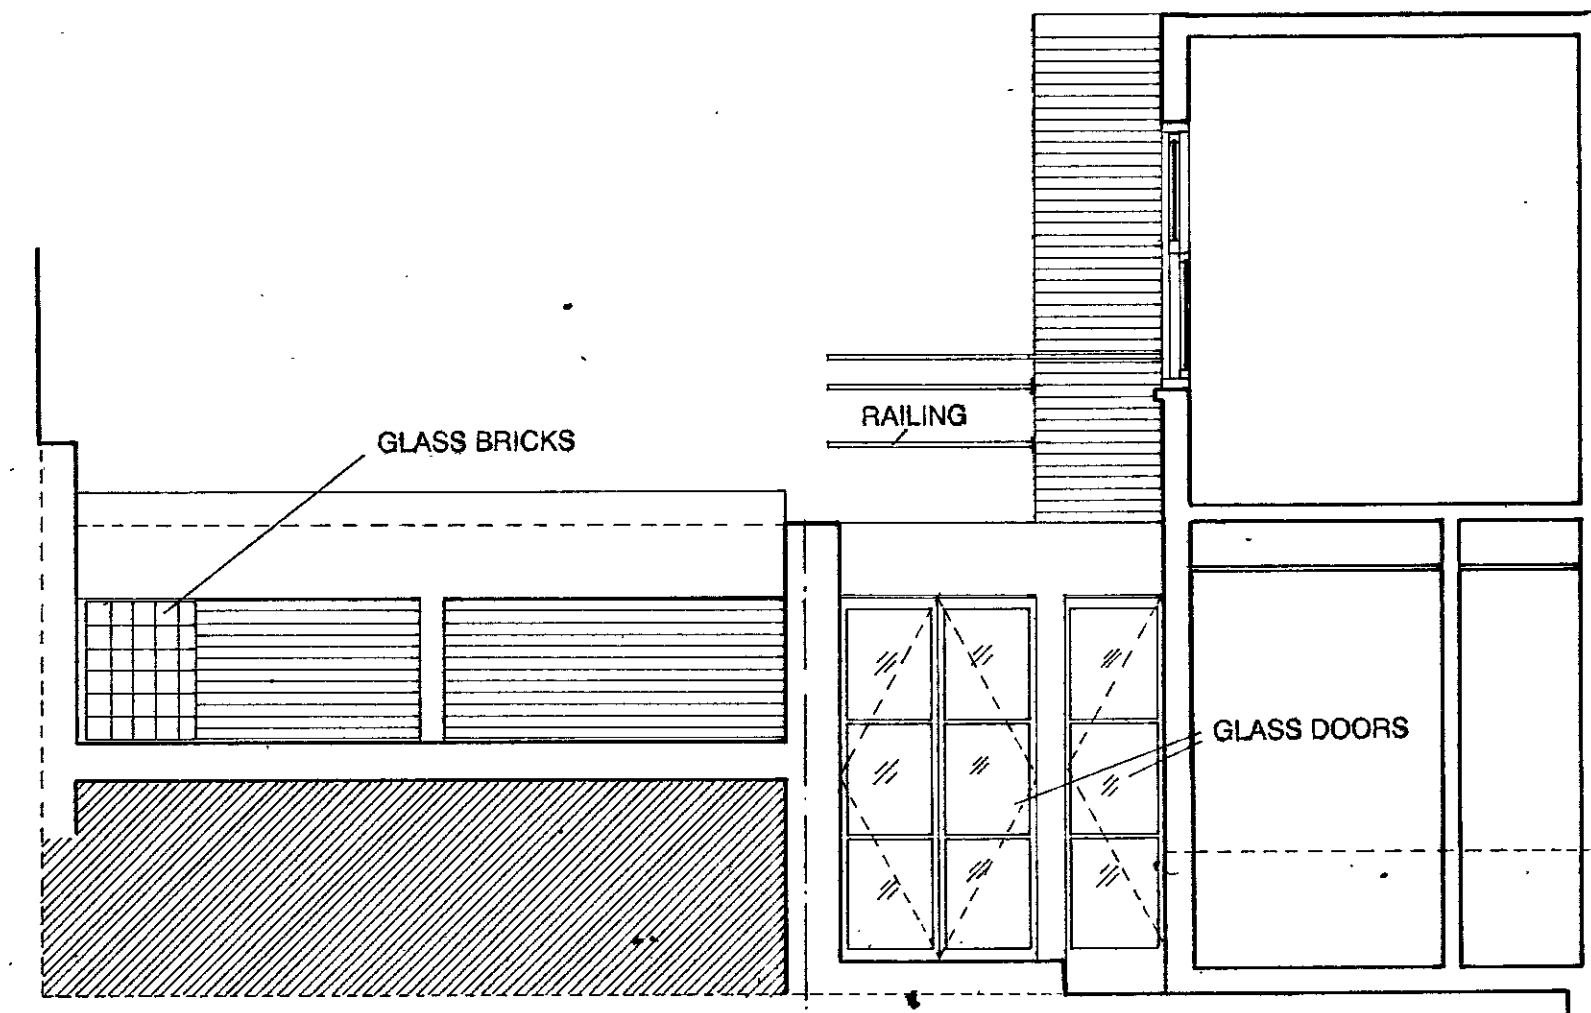


④ ELEVATION/SECTION C-C

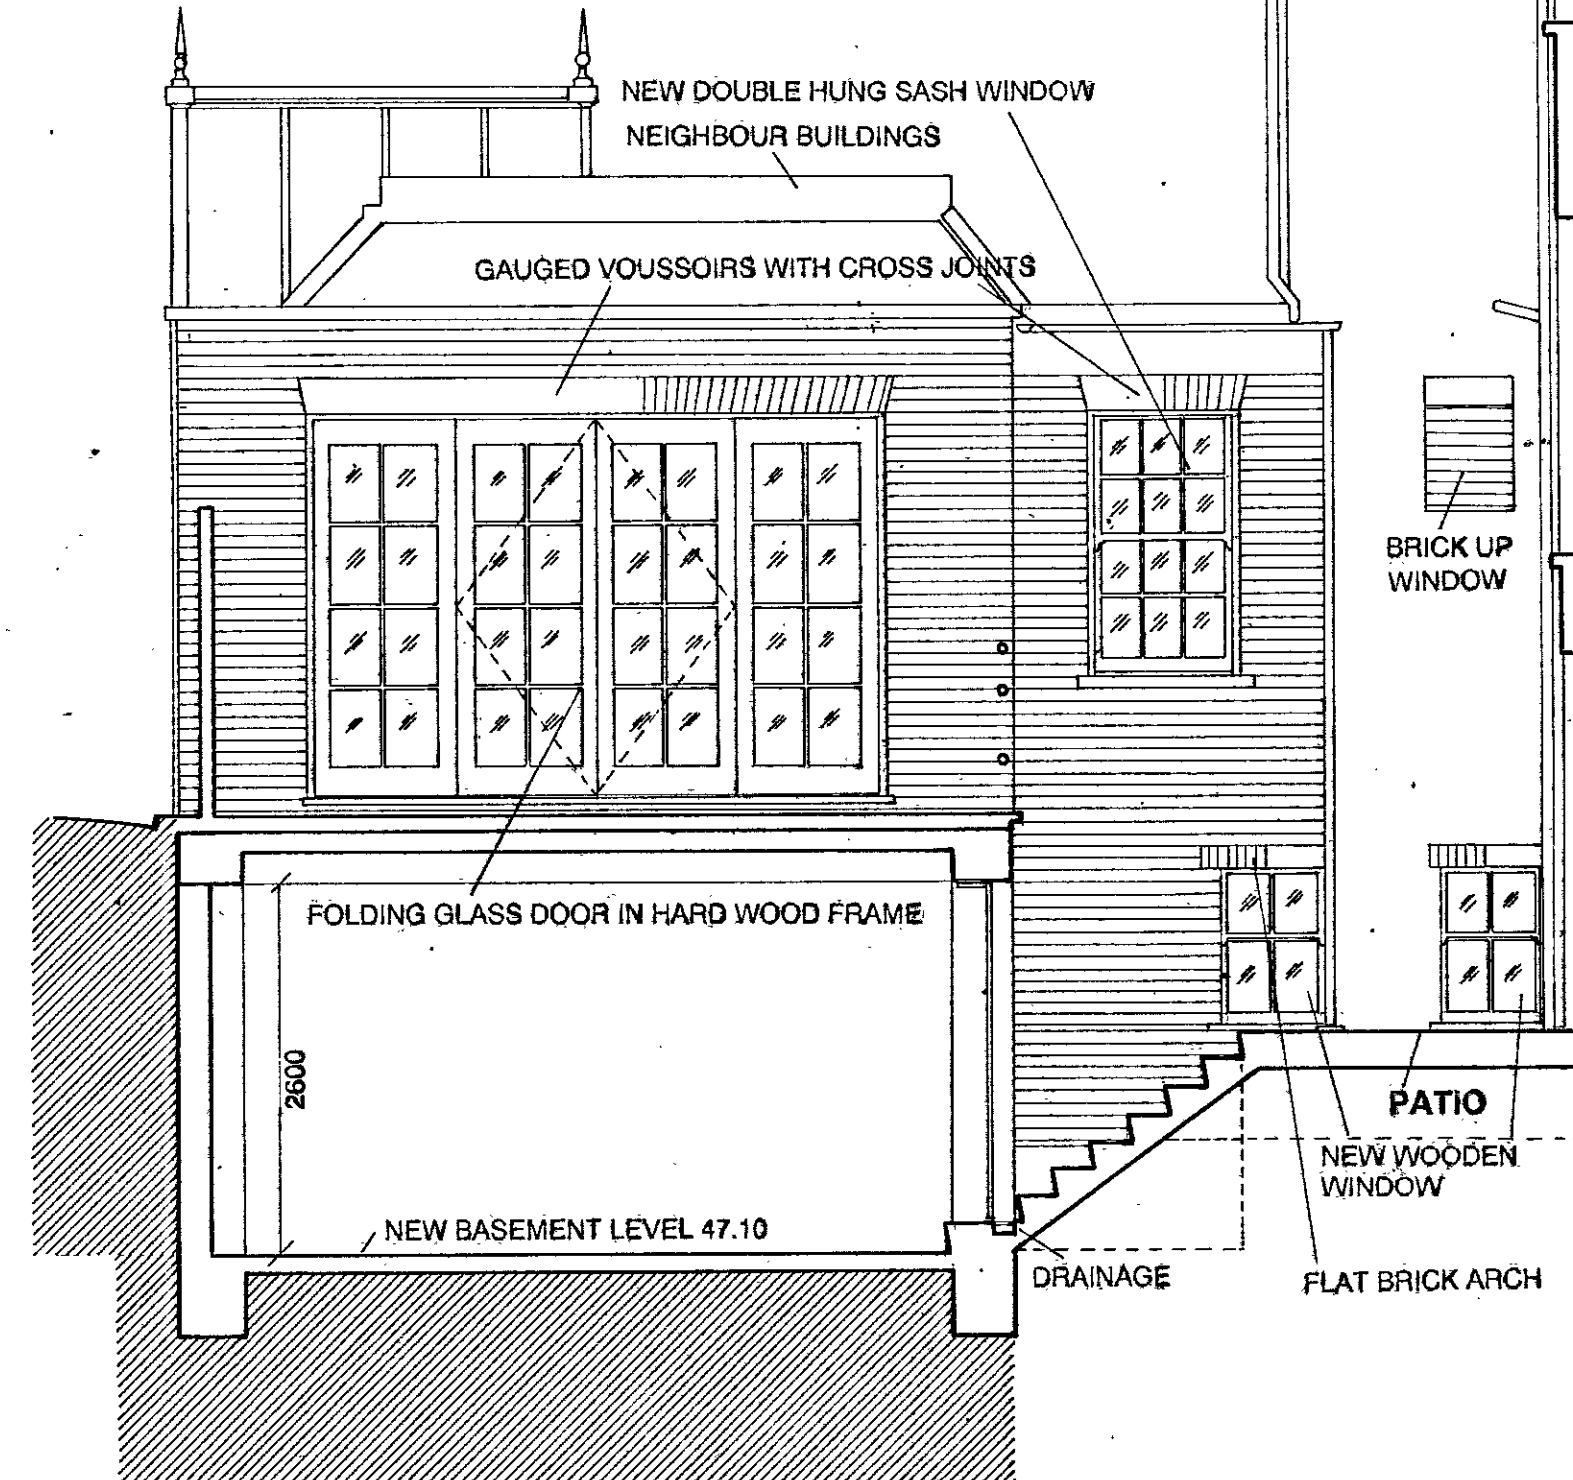


ELEVATION OF GARDEN EXTENSION

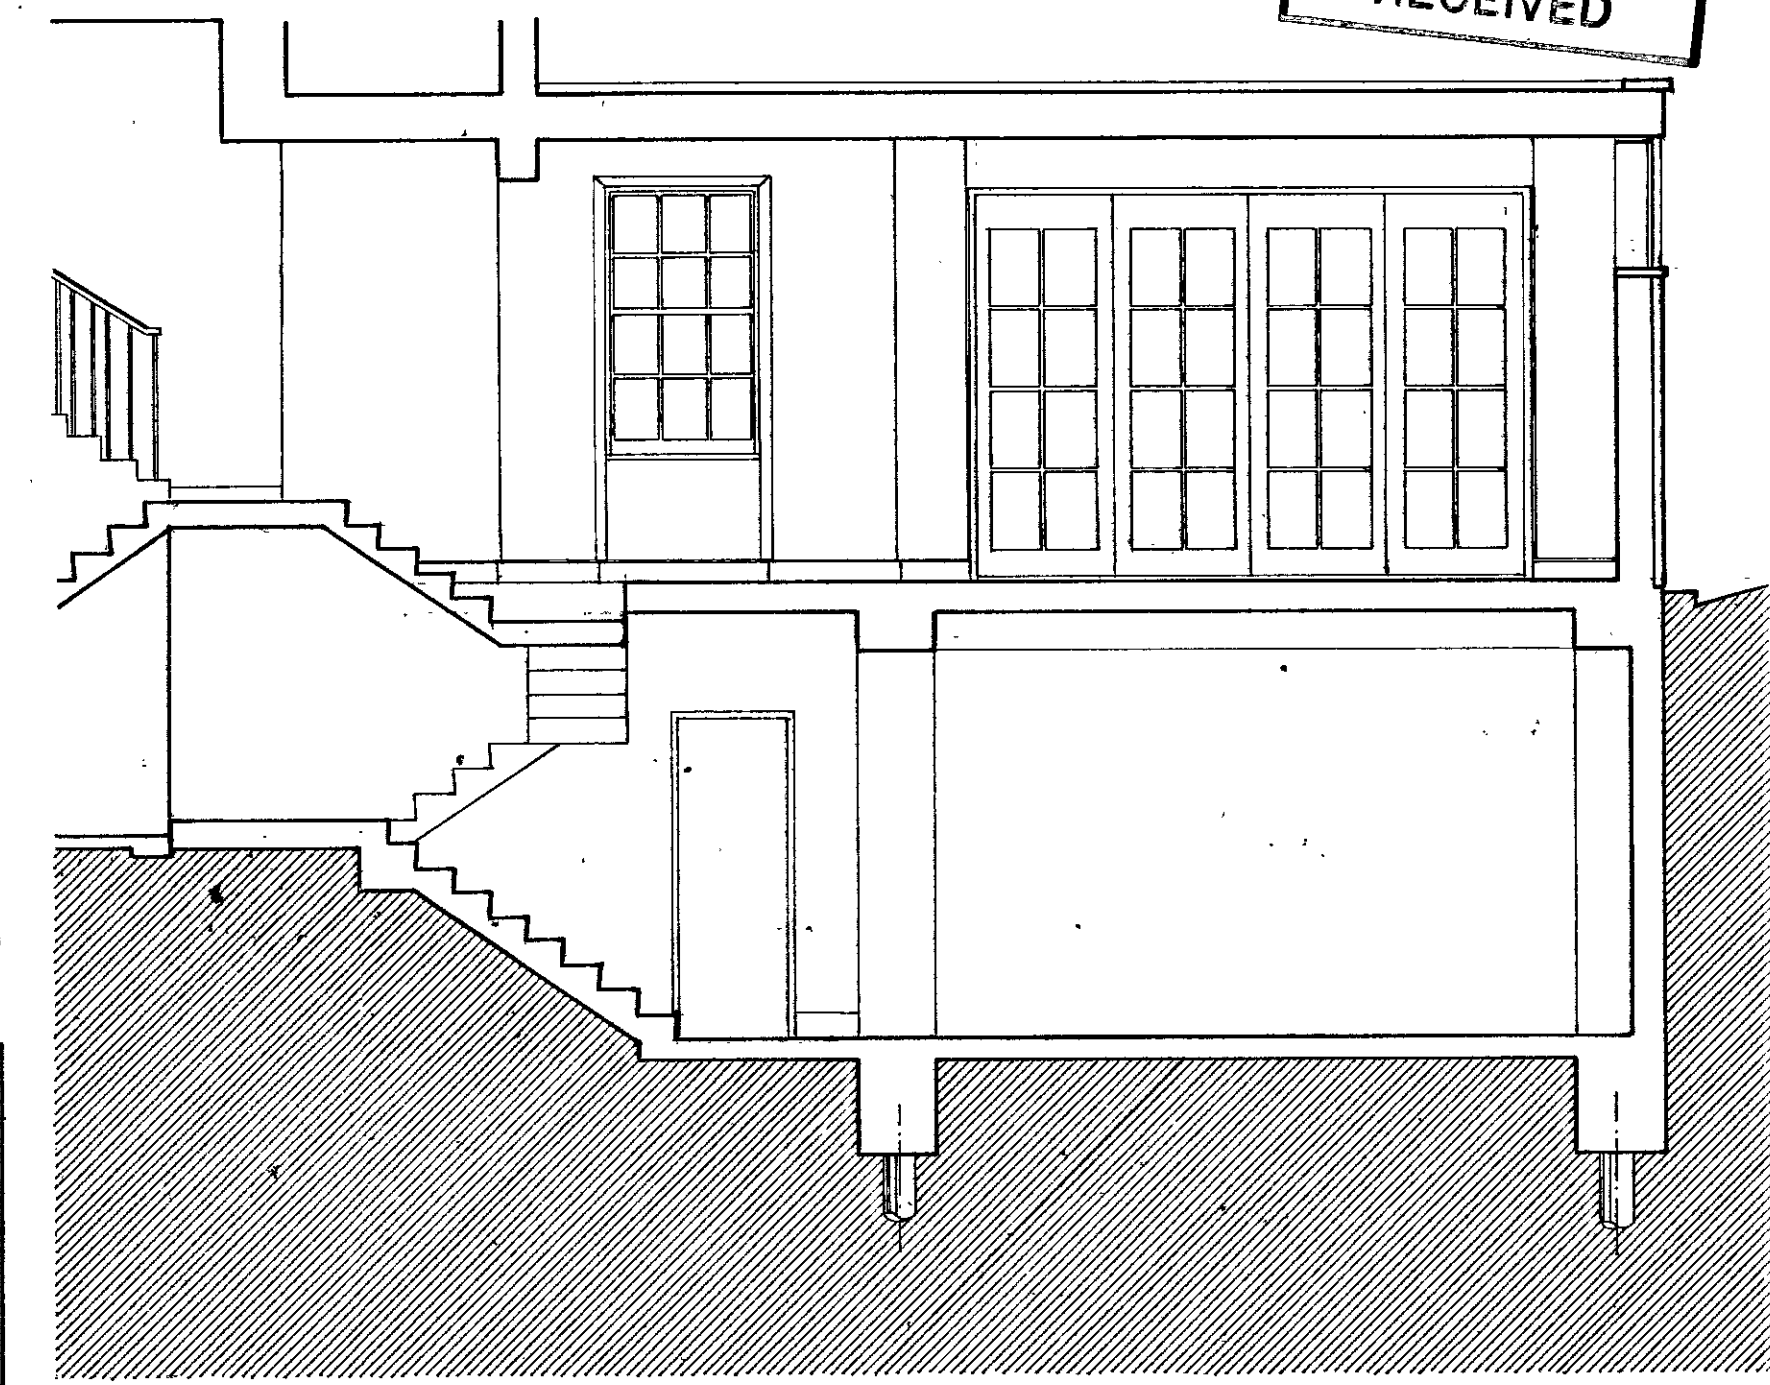


SECTION A-A

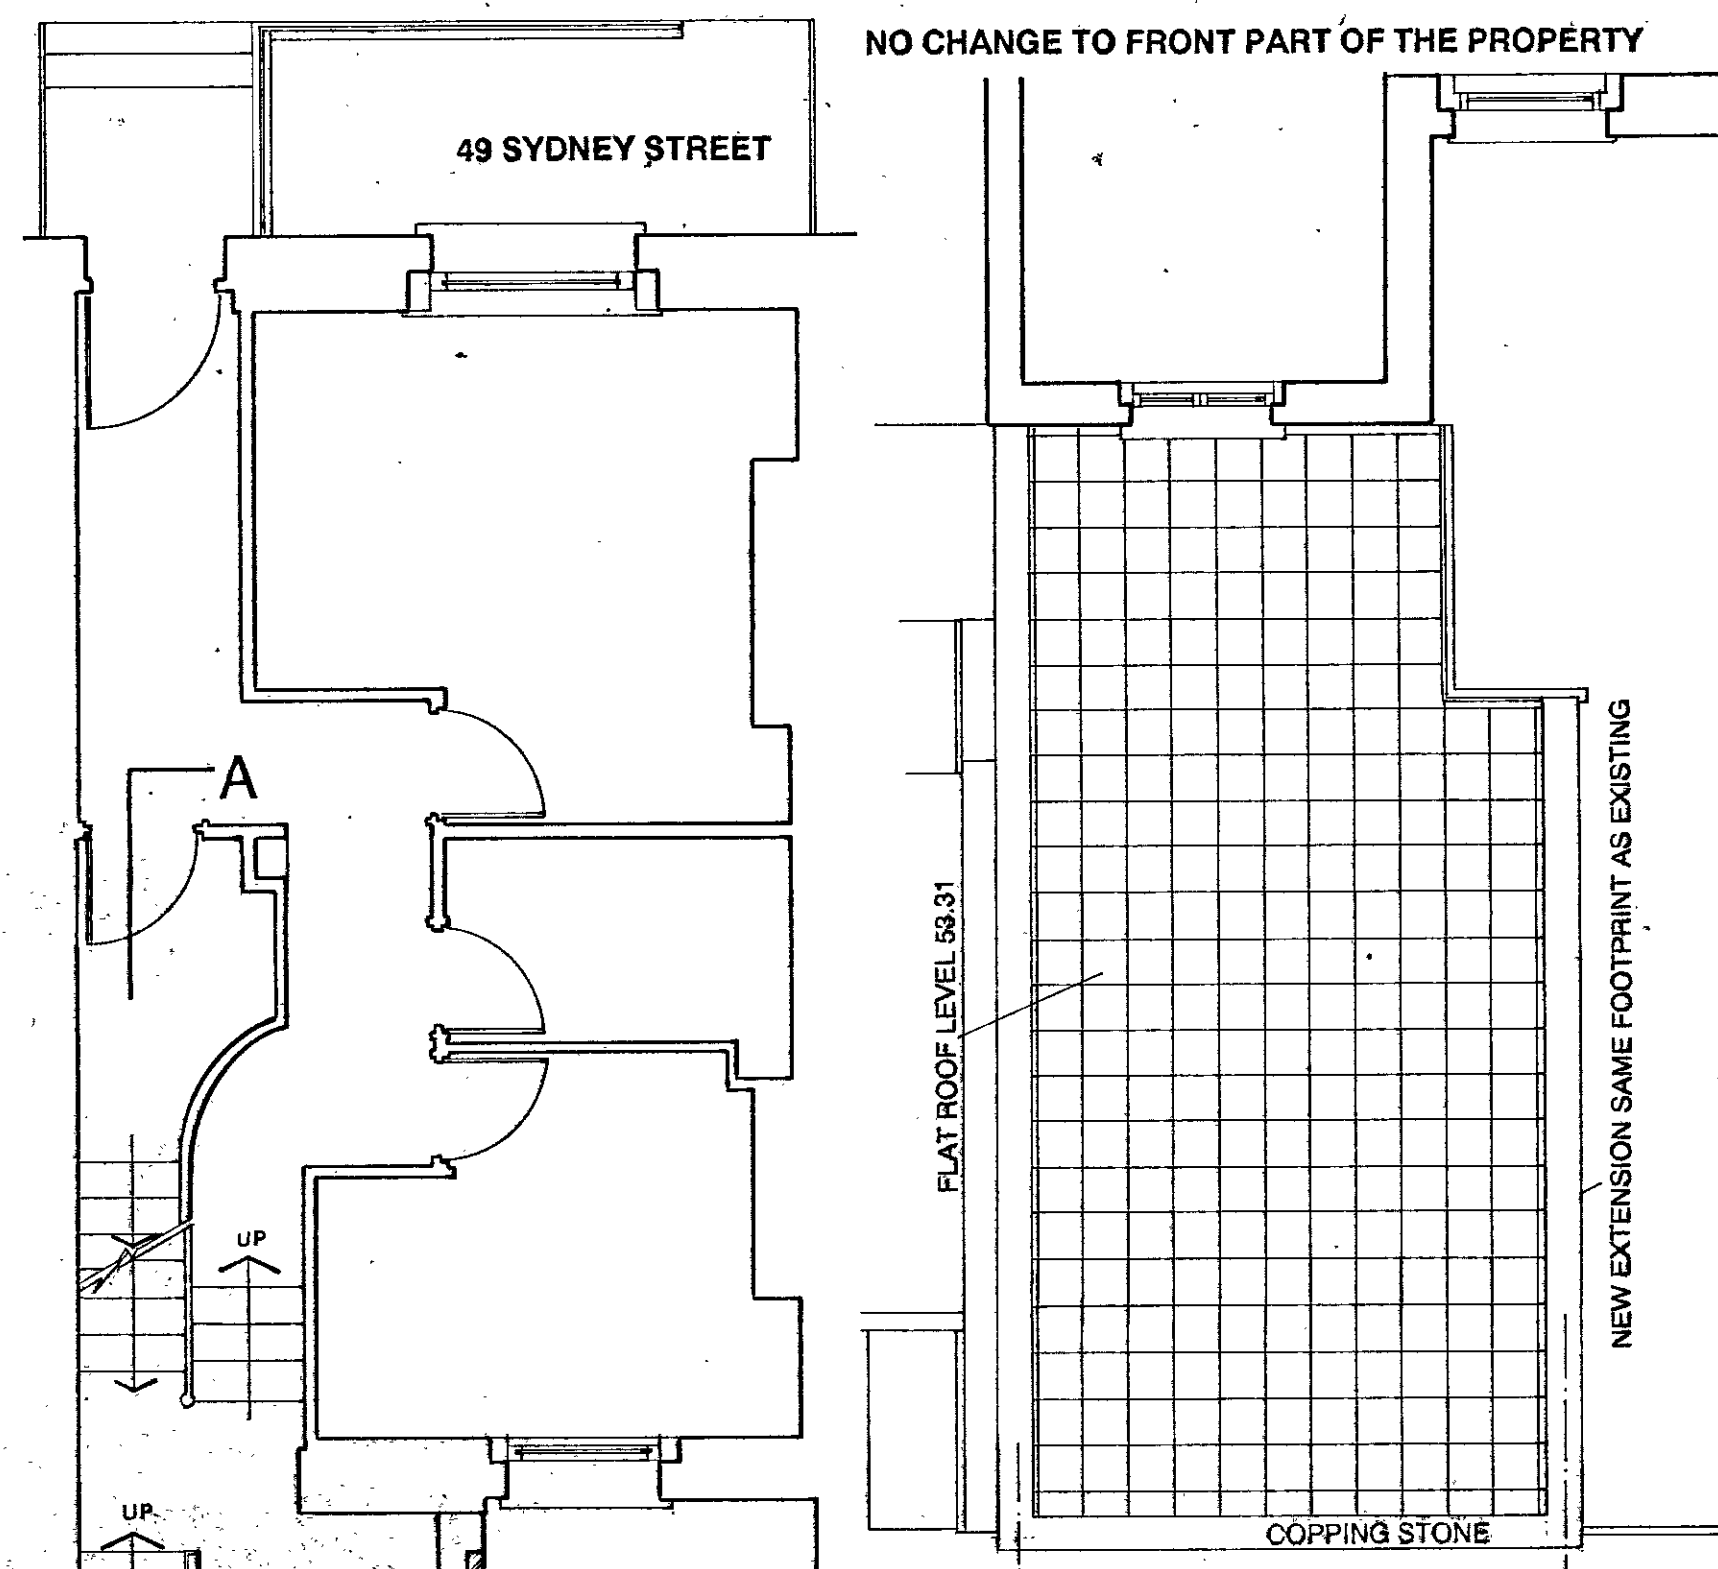


① EXTENSION ROOF PLAN

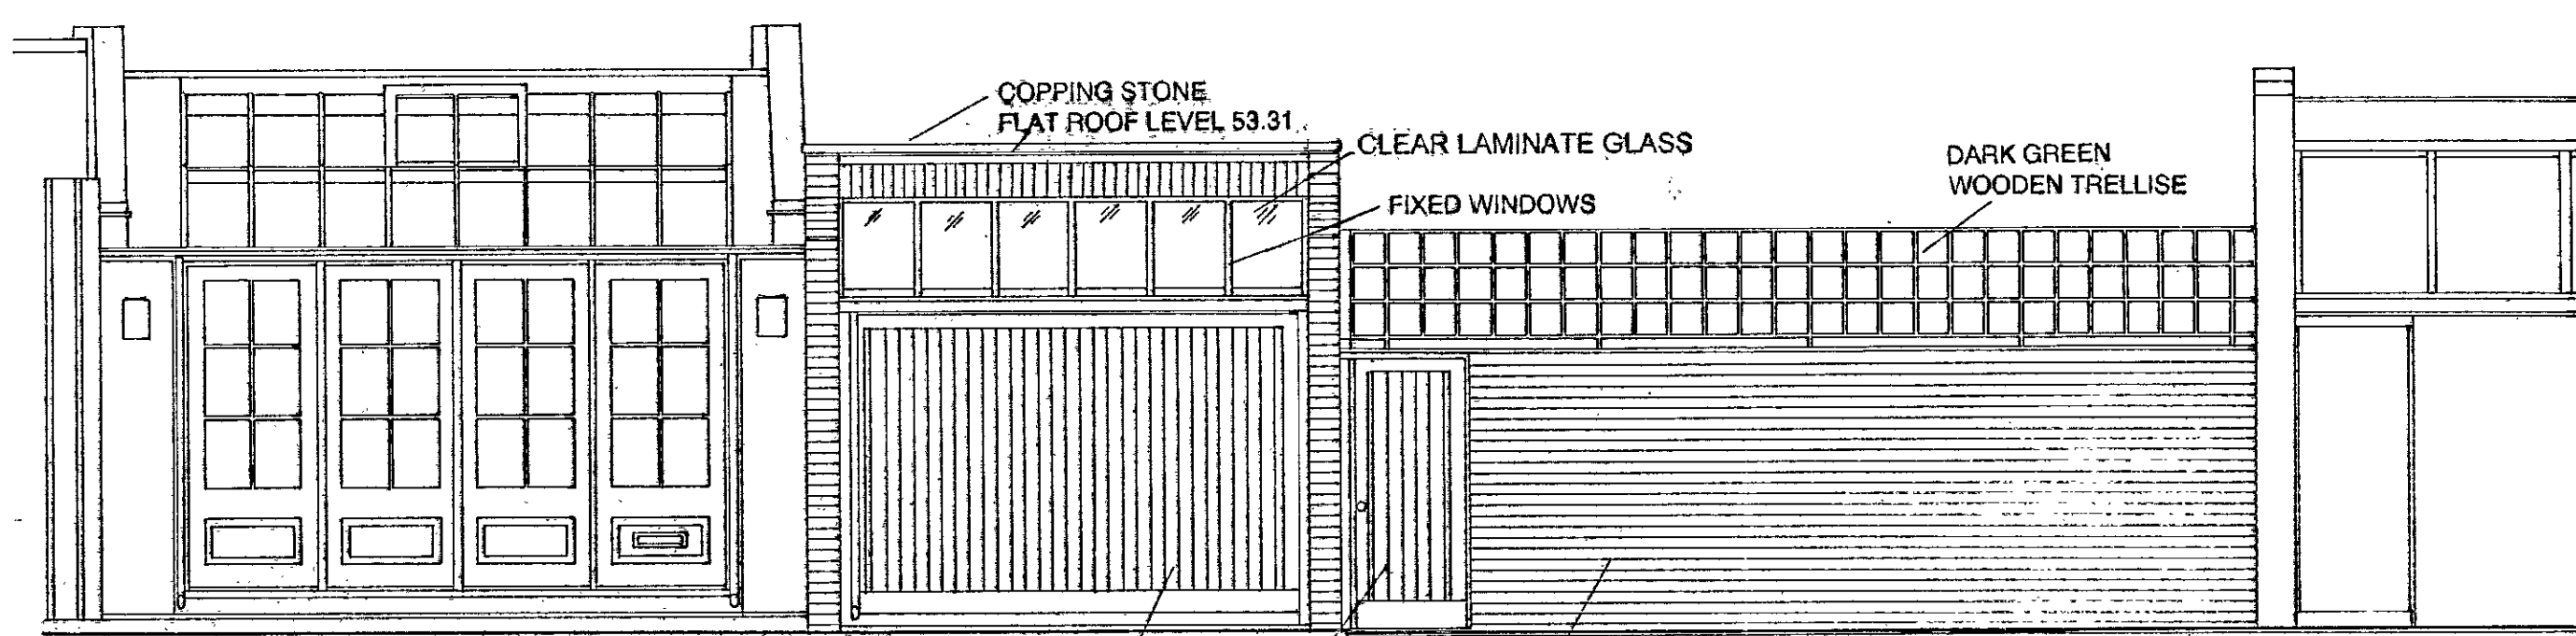


STEWART'S GROVE ELEVATION

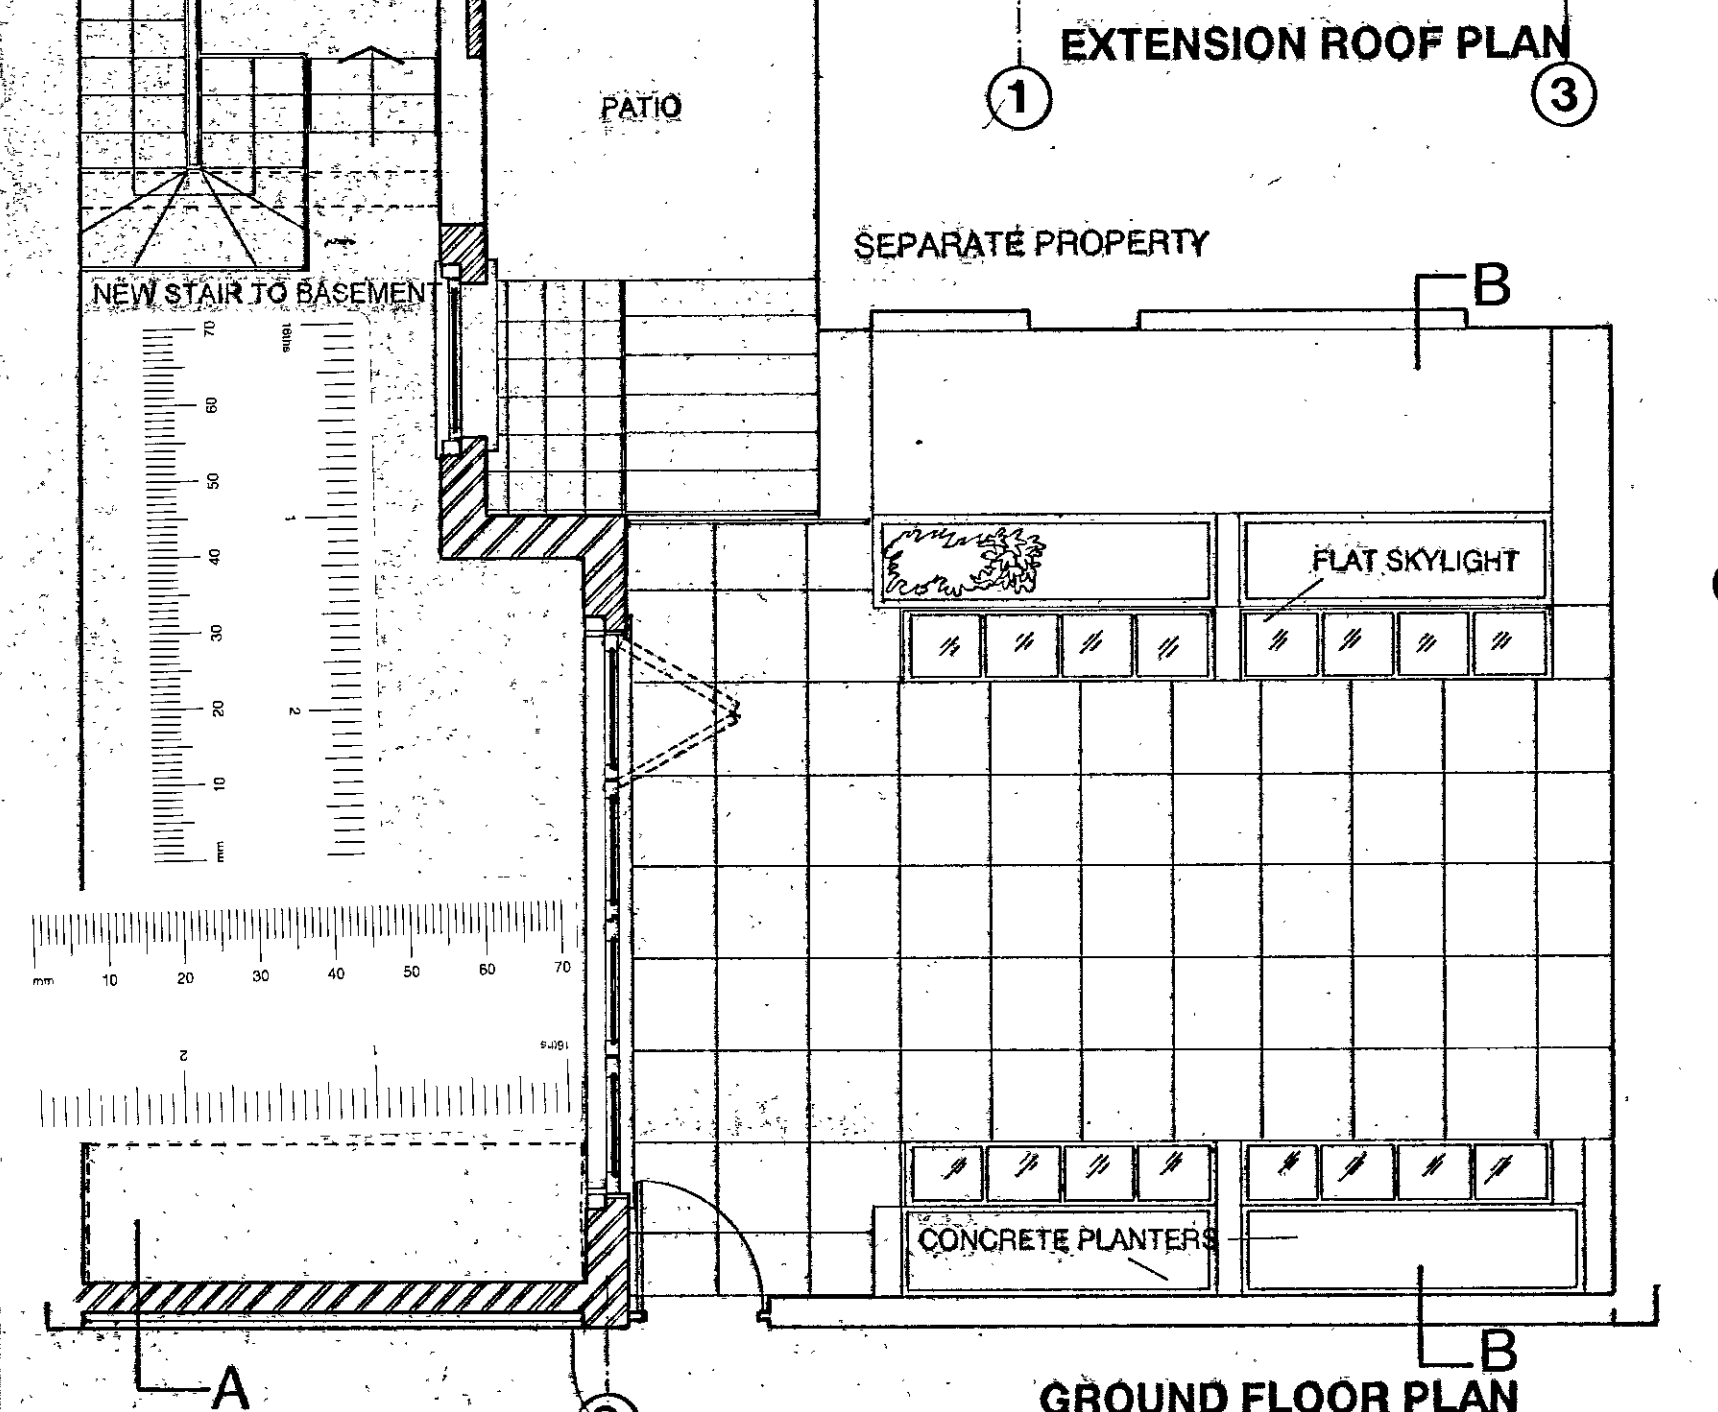

③ GROUND FLOOR PLAN

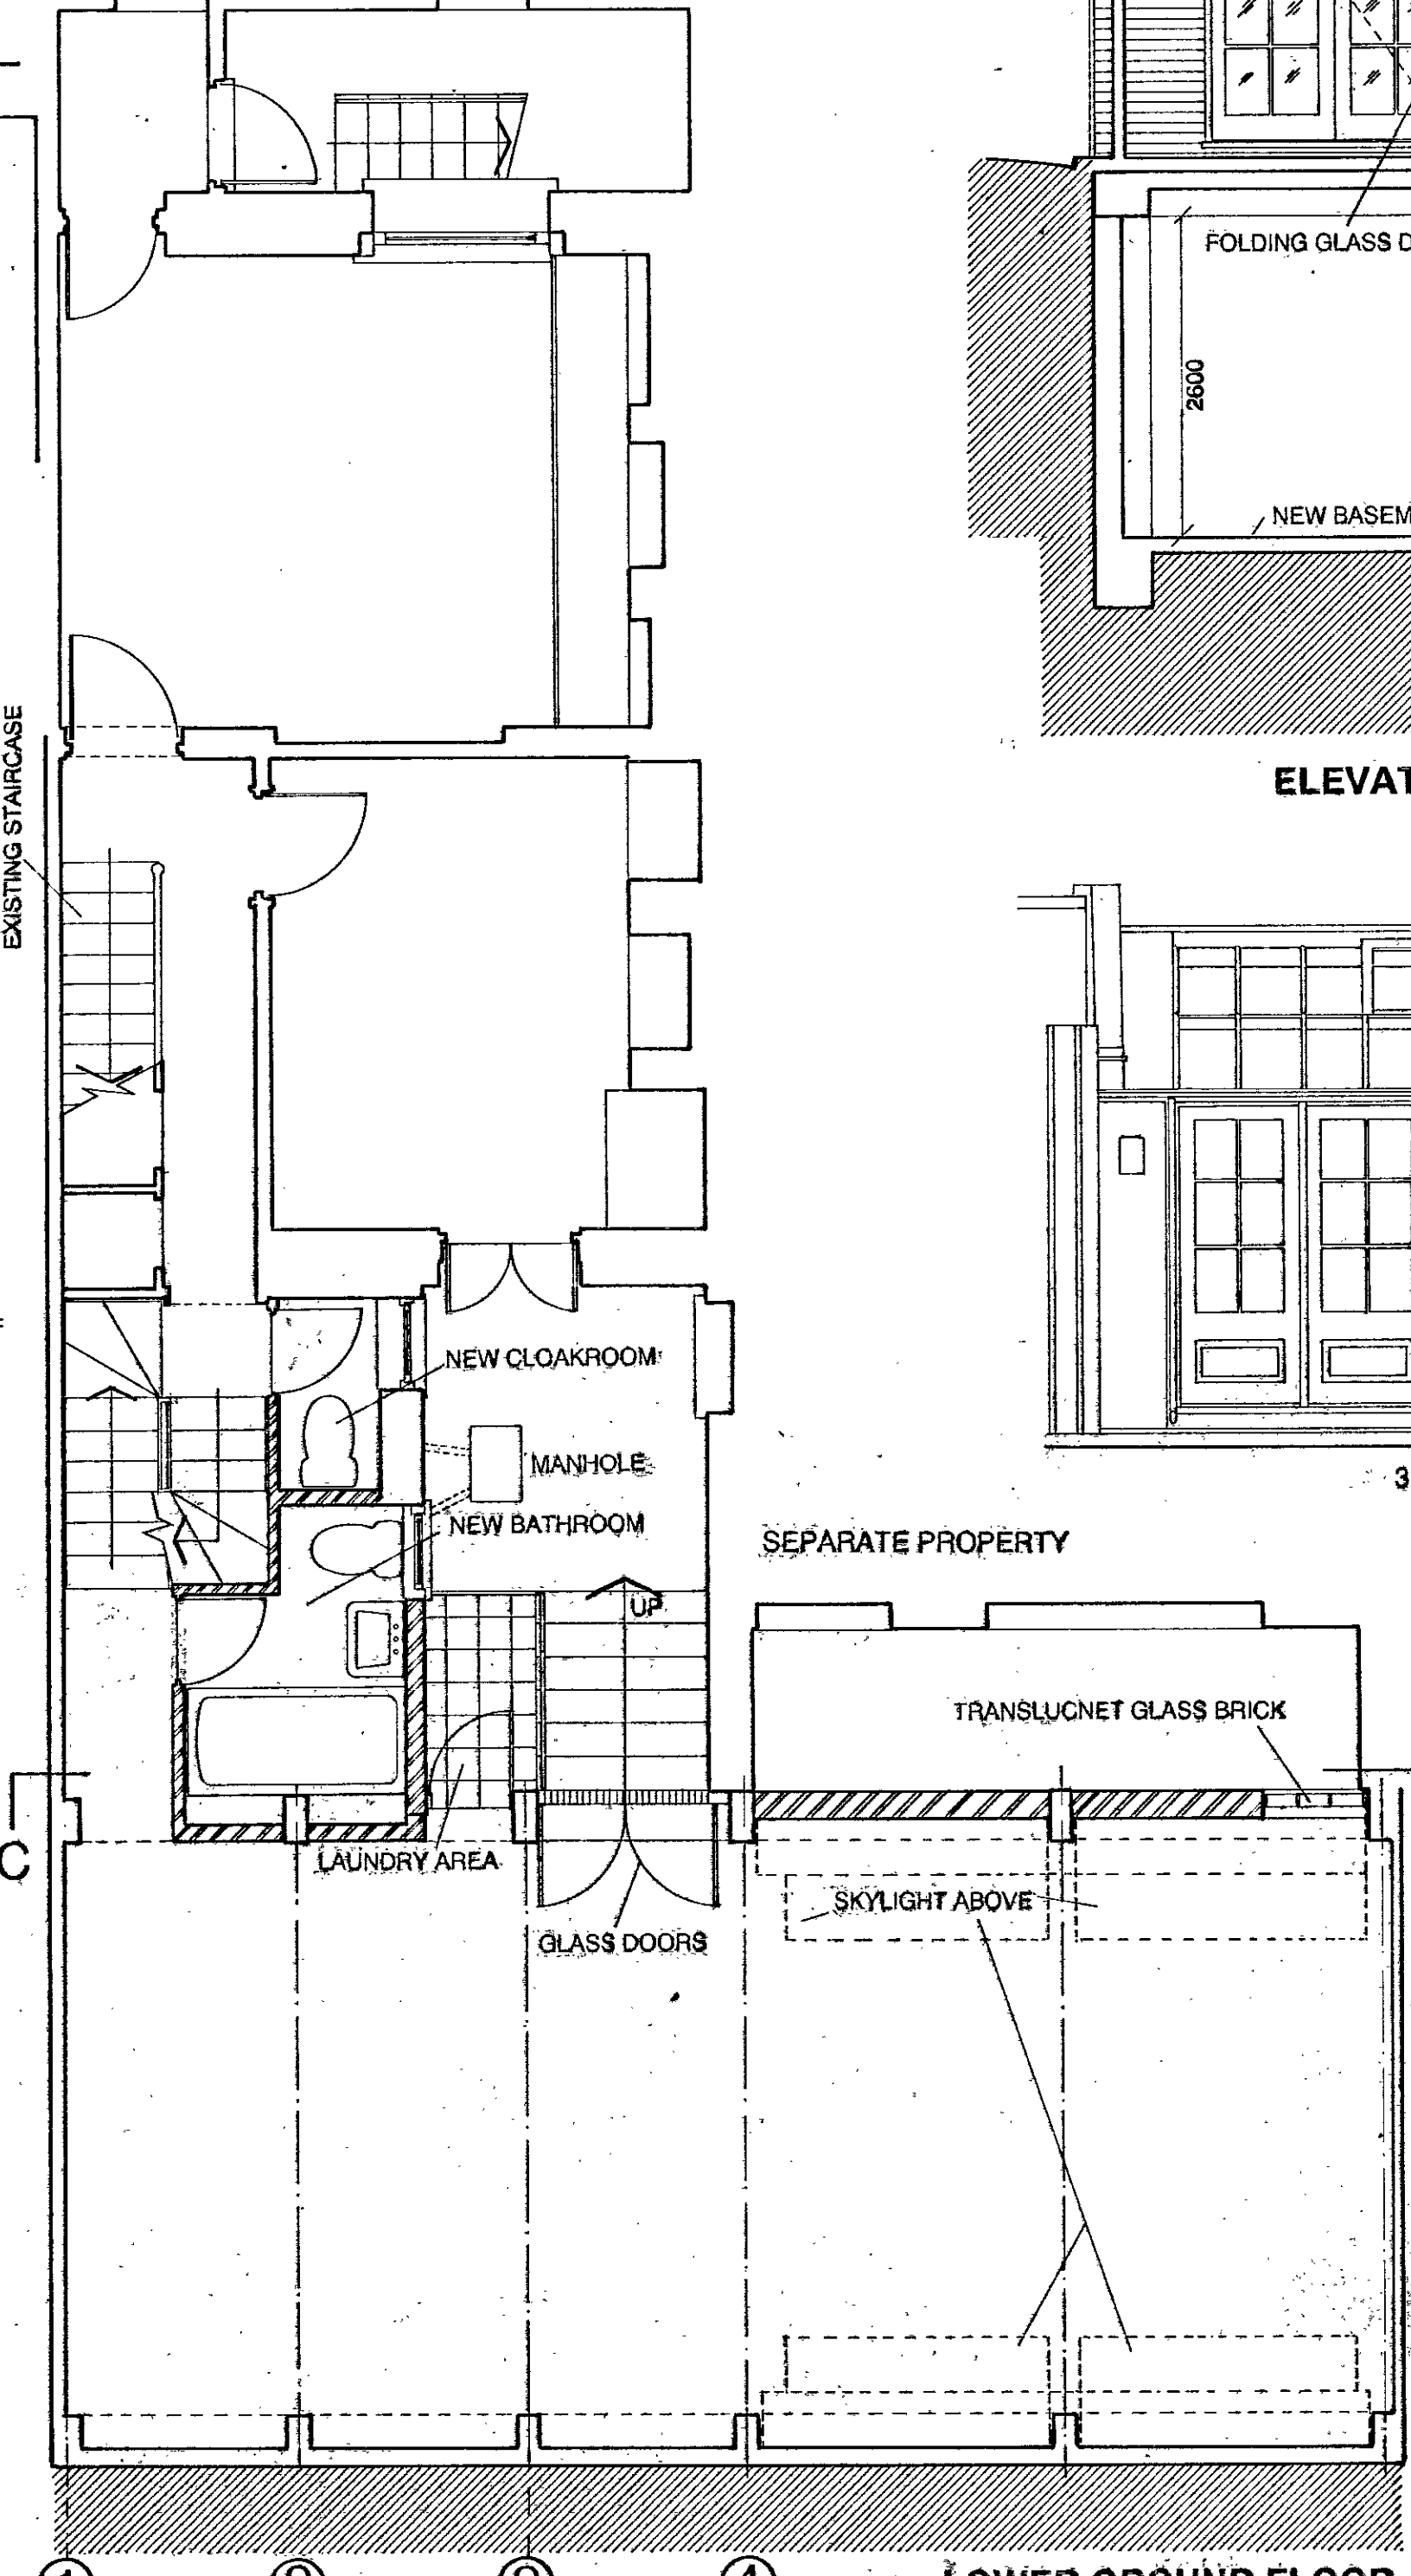

④ LOWER GROUND FLOOR

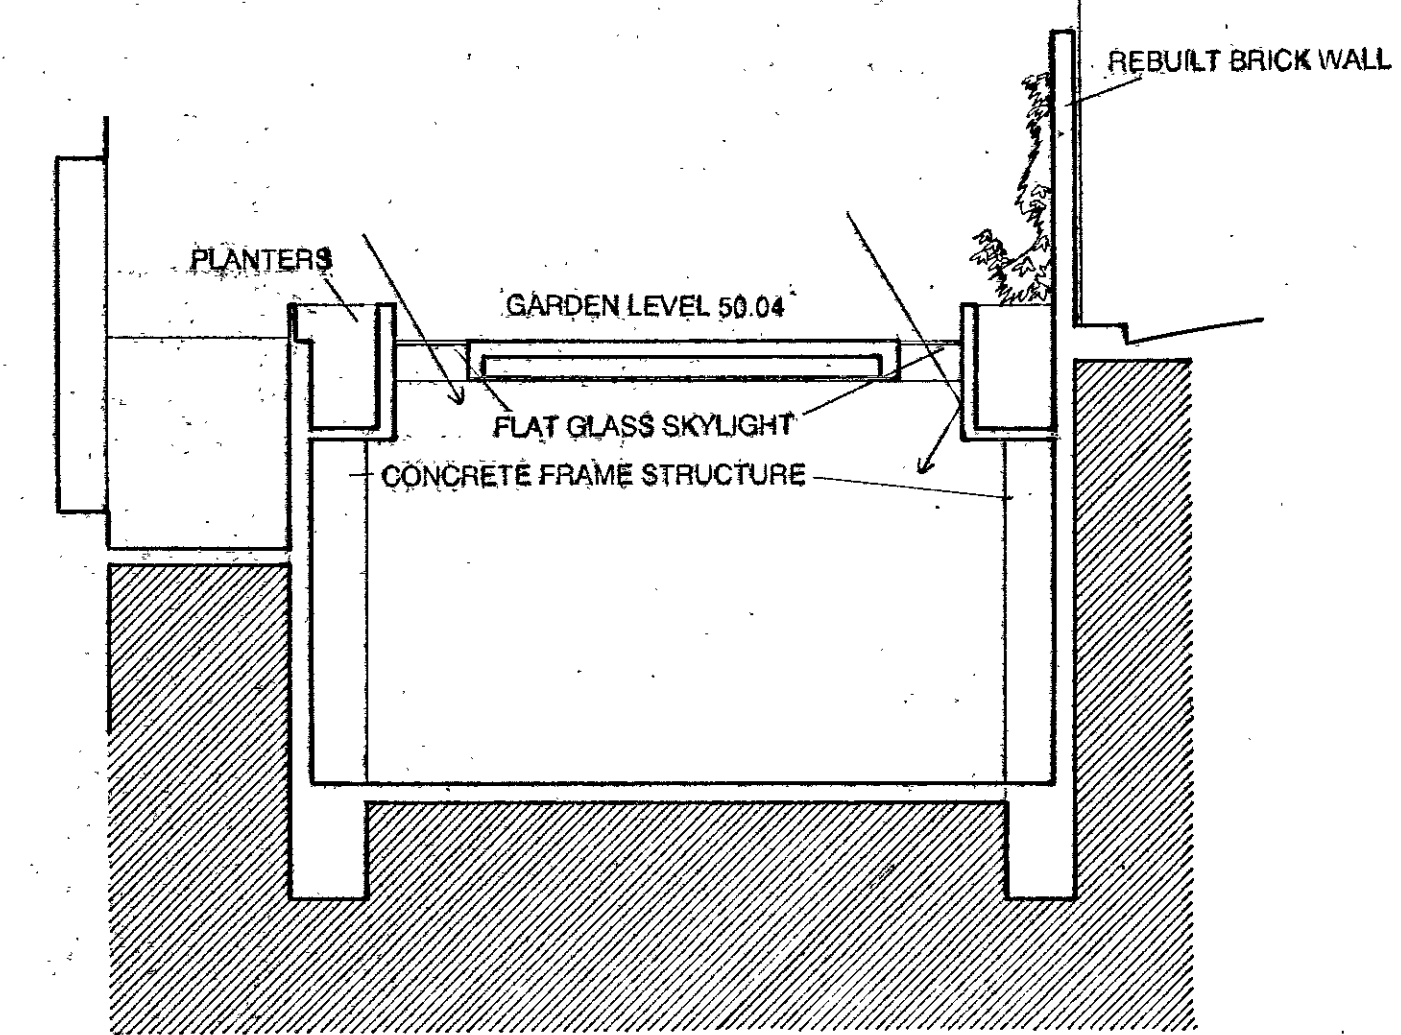

SECTION B-B SECTION OF BASEMENT


- REVISION A: 2001-01-22
 1. REINSTATE ORIGINAL BASEMENT STAIRS
 2. CHANGING NEW STAIRS LAYOUT
 3. CHANGE GLAZING PATTERN TO GLASS DOORS
 4. REMOVE SLOPING WINDOWS TO STEWART'S GROVE

KEY:
 NEW / RESTORED BRICK WORK
 //


13/00/2850/A

FOR PLANNING APPLICATION PURPOSE


PROJECT:	GARDEN EXTENSION 49, SYDNEY STREET, LONDON SW3 6PX
CLIENT:	Mr. & Mrs. HUNTINGTON
ARCHITECT:	STEPHEN TSANG DESIGNS 31 STEWART'S GROVE LONDON SW3 6PX TEL: 020 7349 0573 FAX: 020 7349 0588
DRAWING:	PROPOSED ELEVATIONS PLANS & SECTIONS
DRAWING NUMBER:	021/04 REV:A
DATE:	NOV 2000 SCALE 1:50

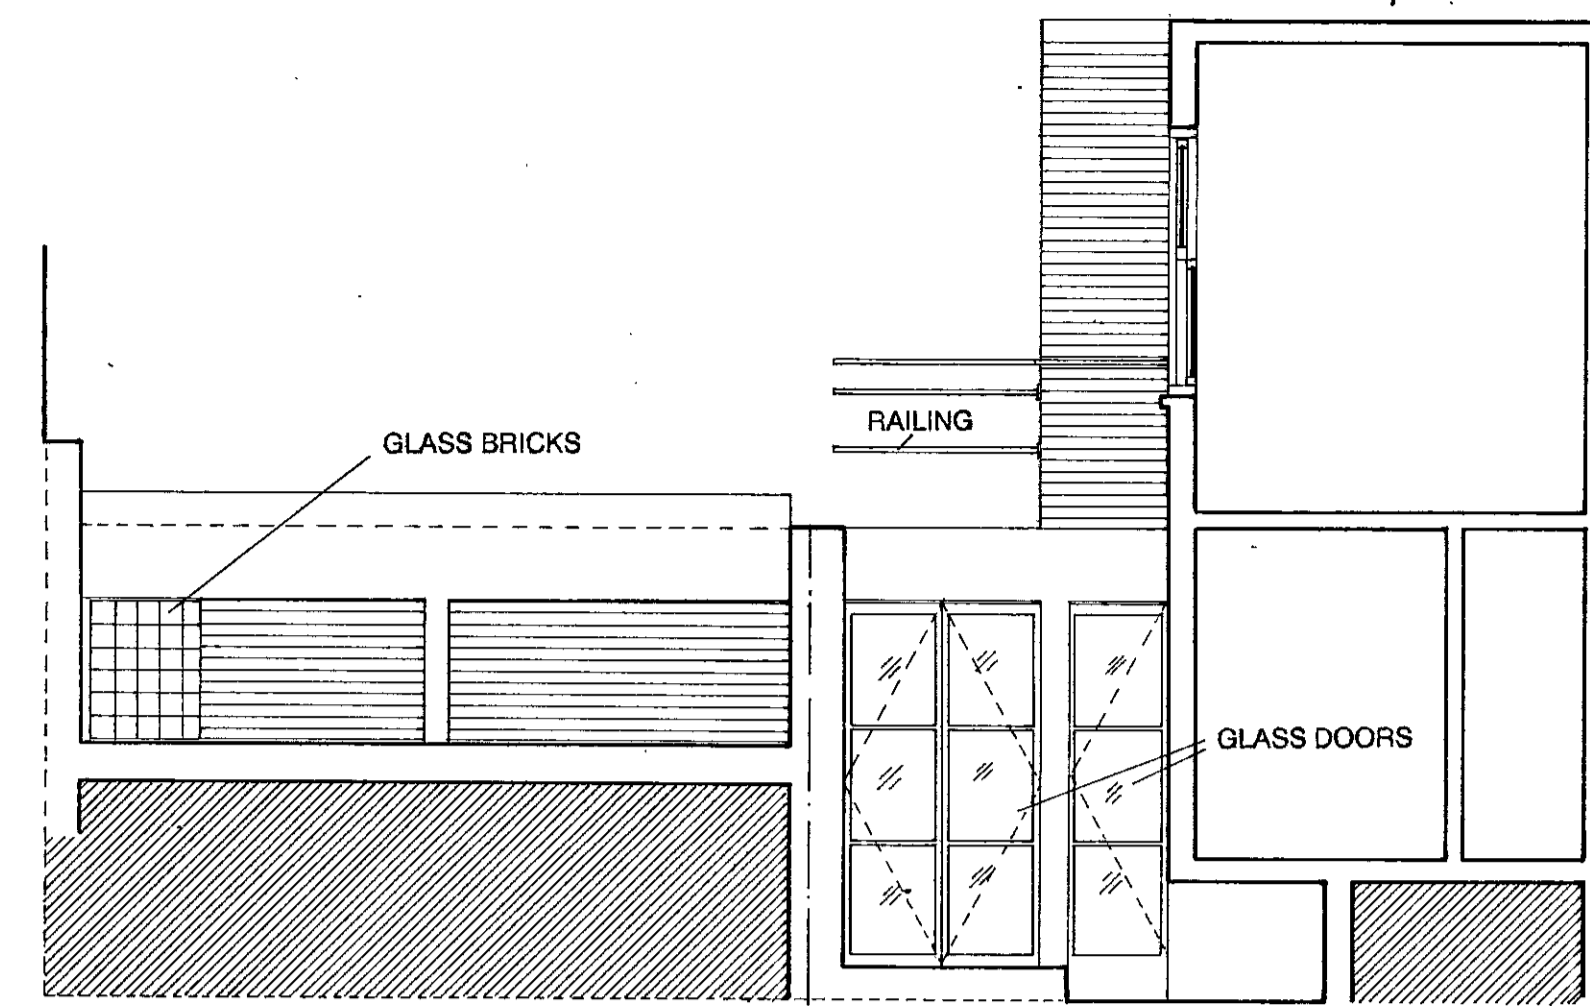


④ ELEVATION/SECTION C-C

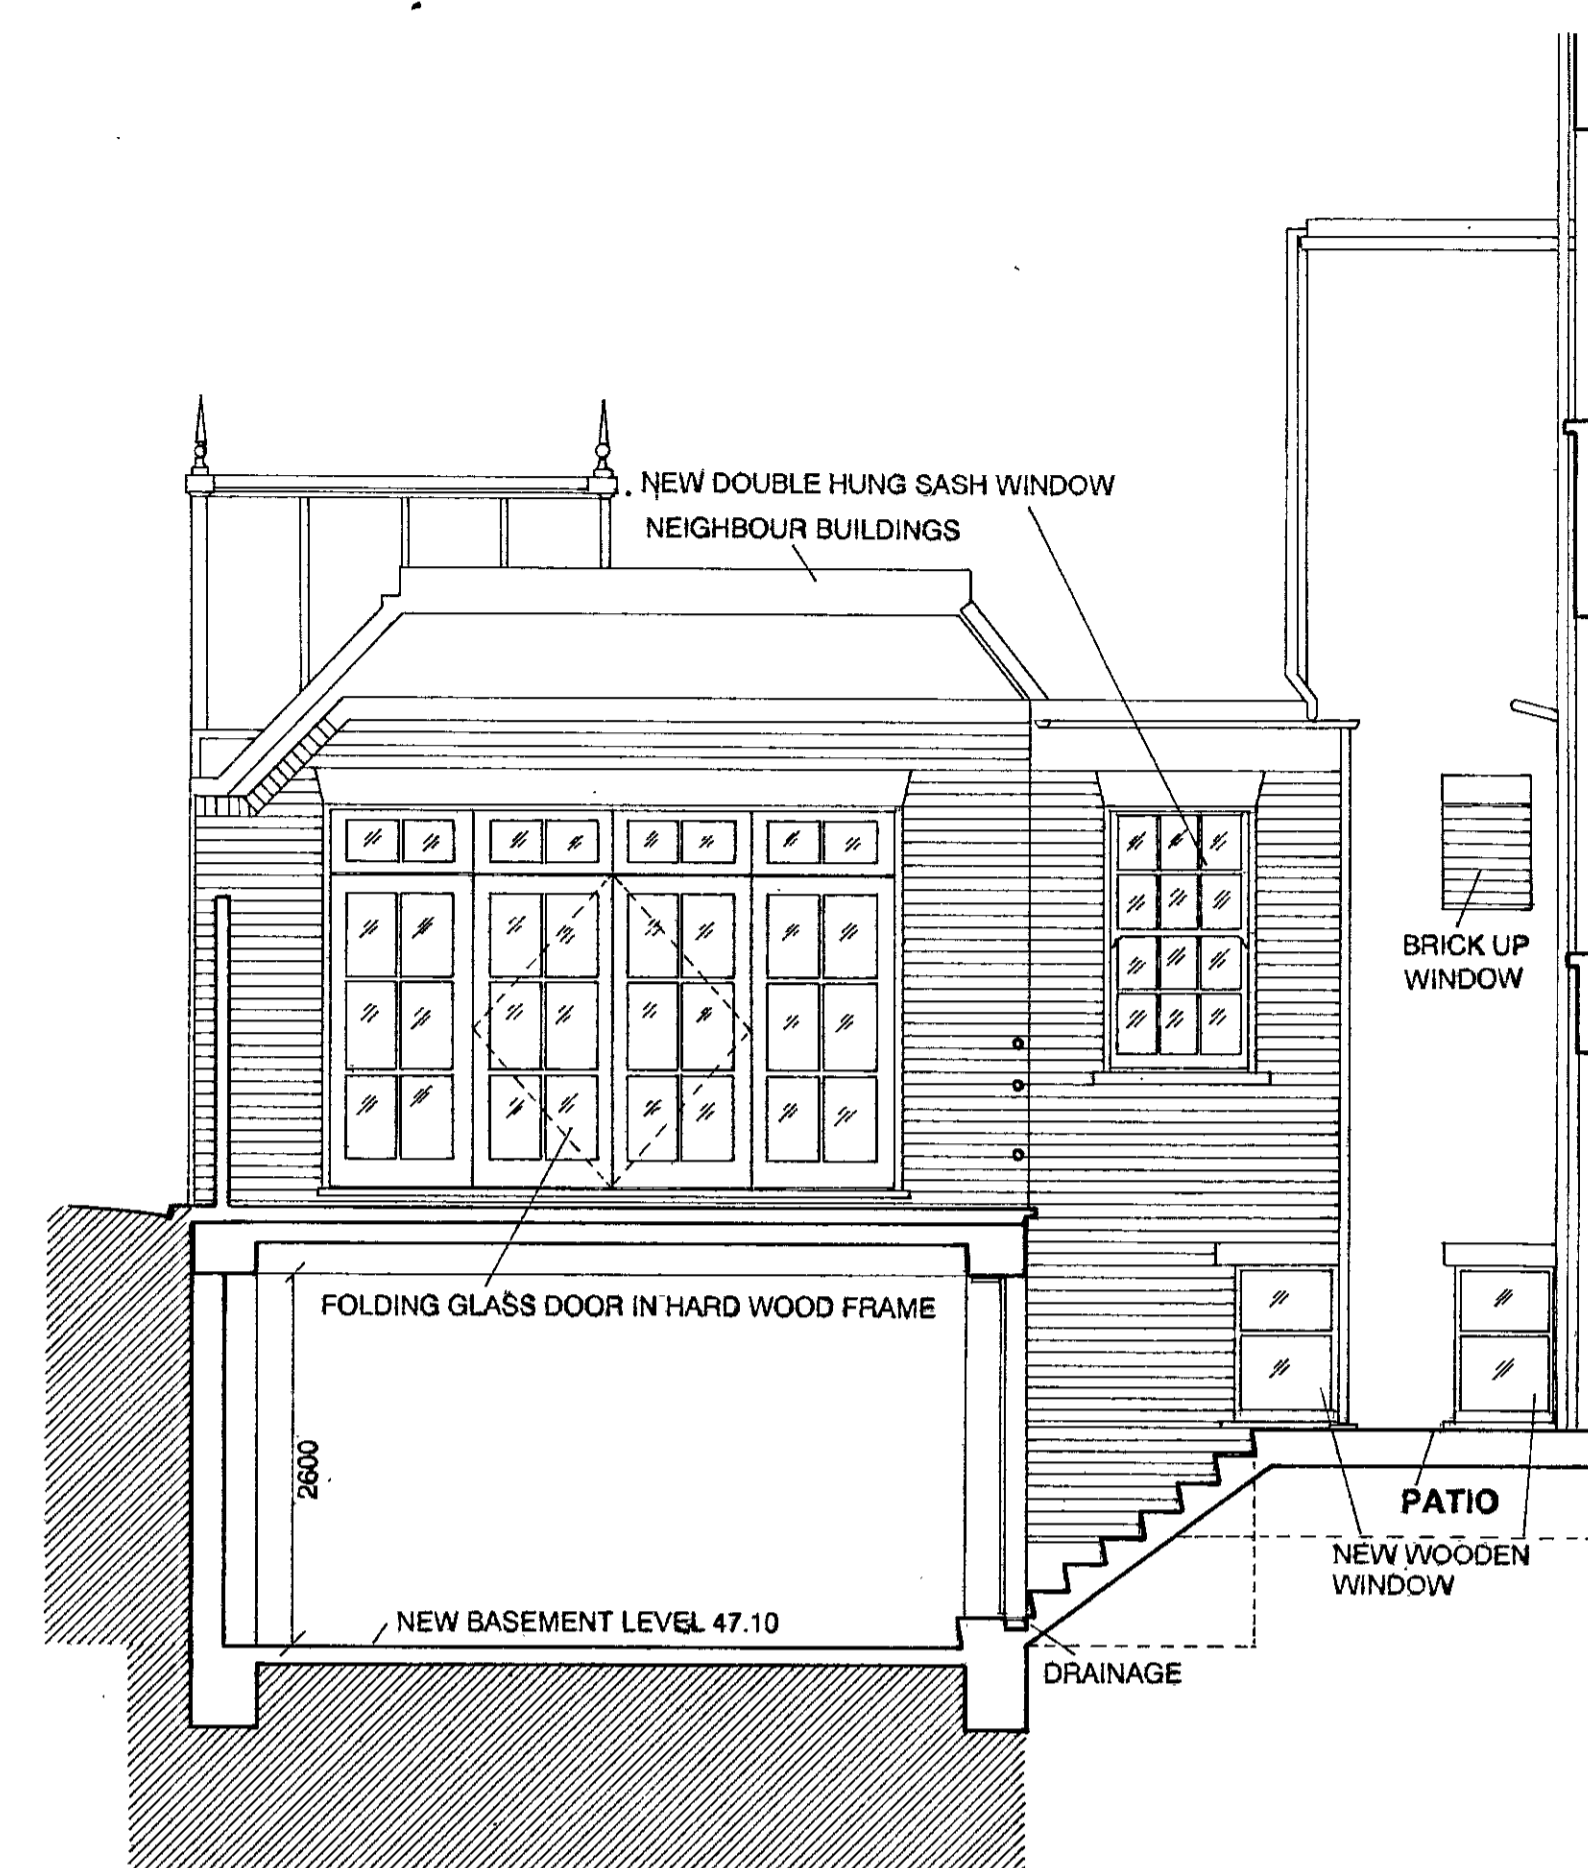


ELEVATION OF GARDEN EXTENSION

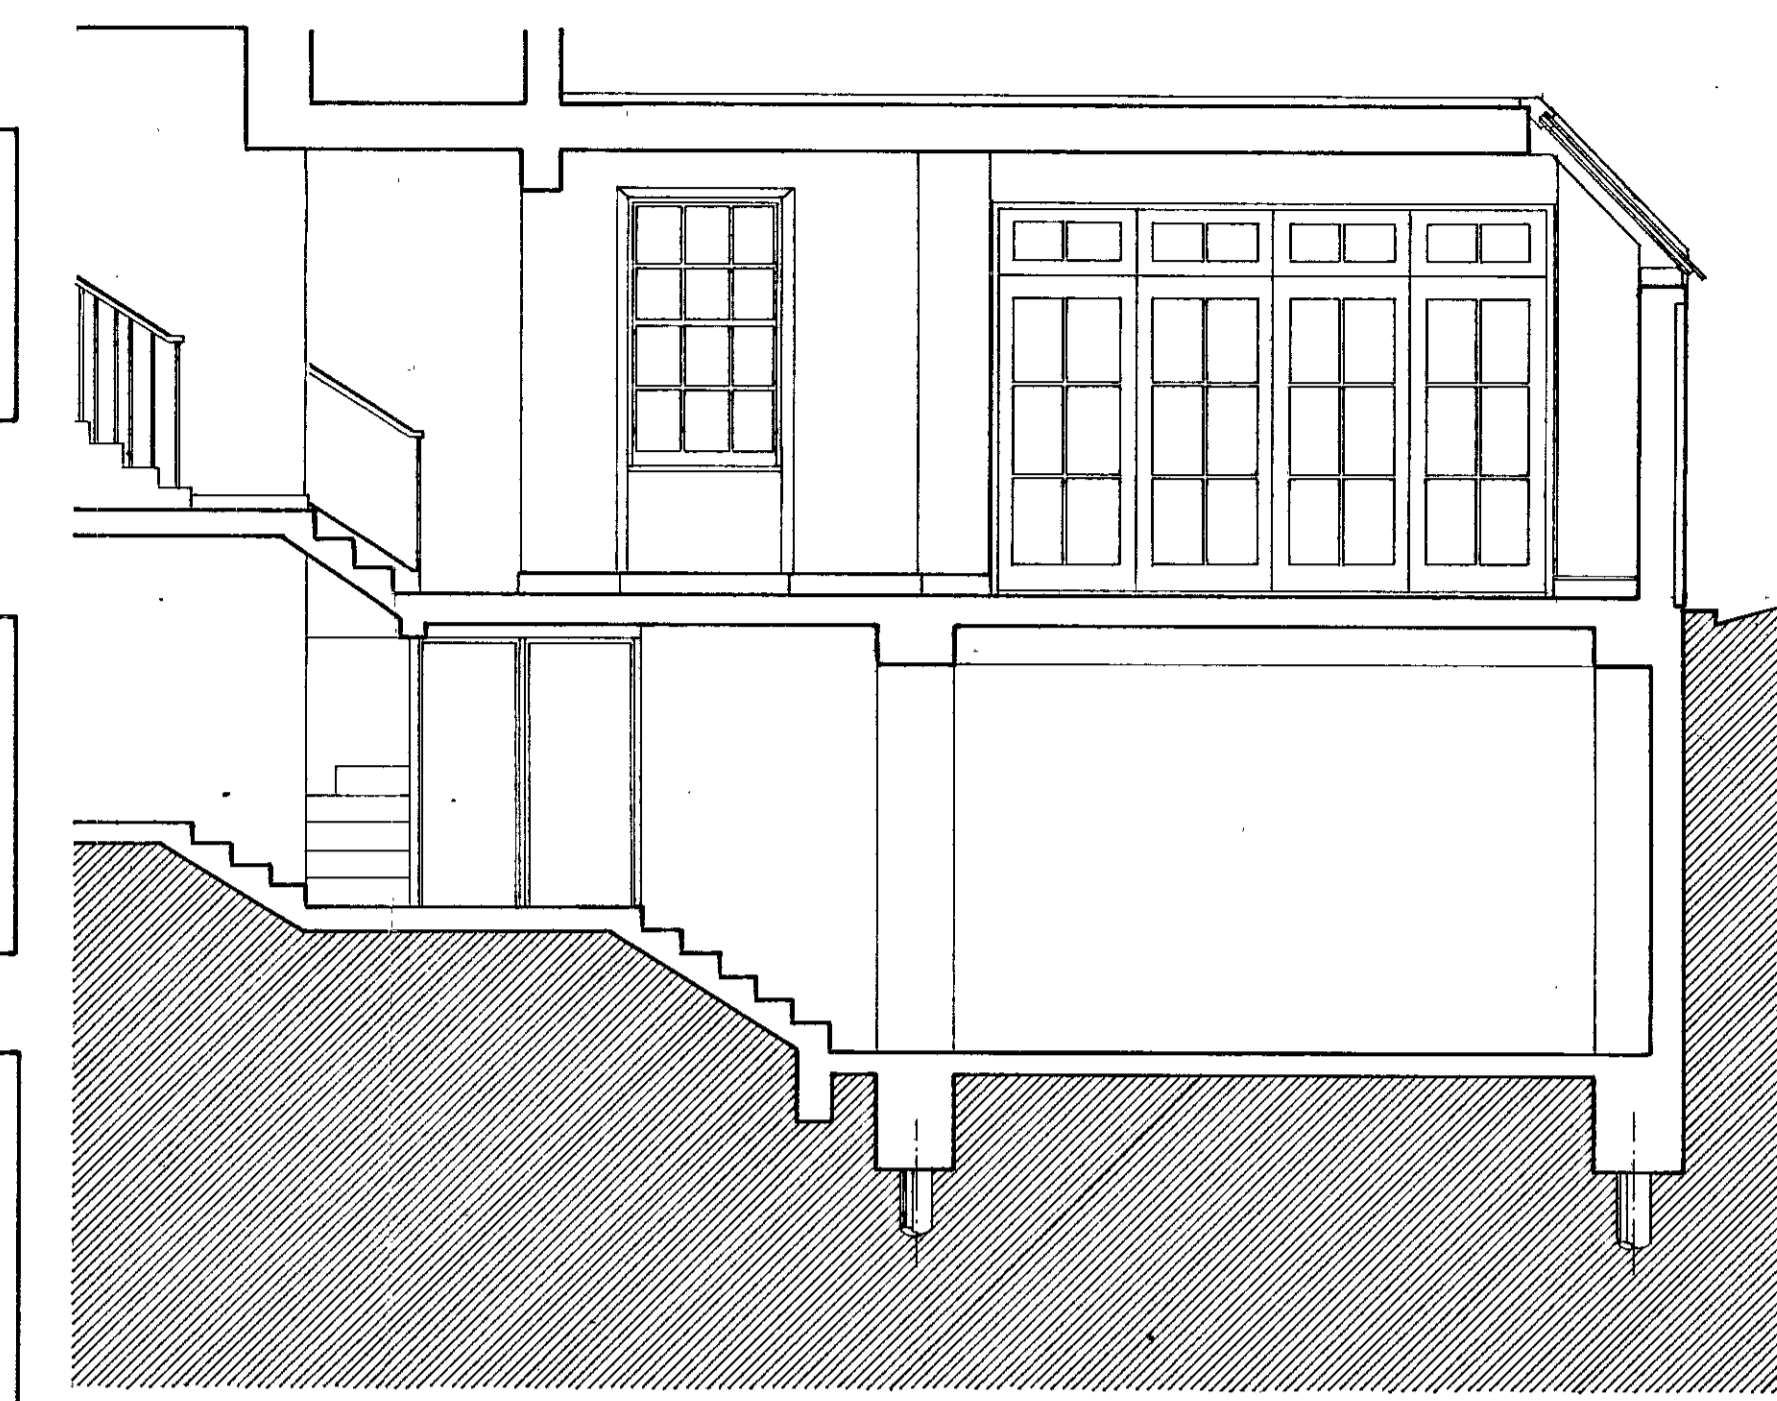

SECTION A-A

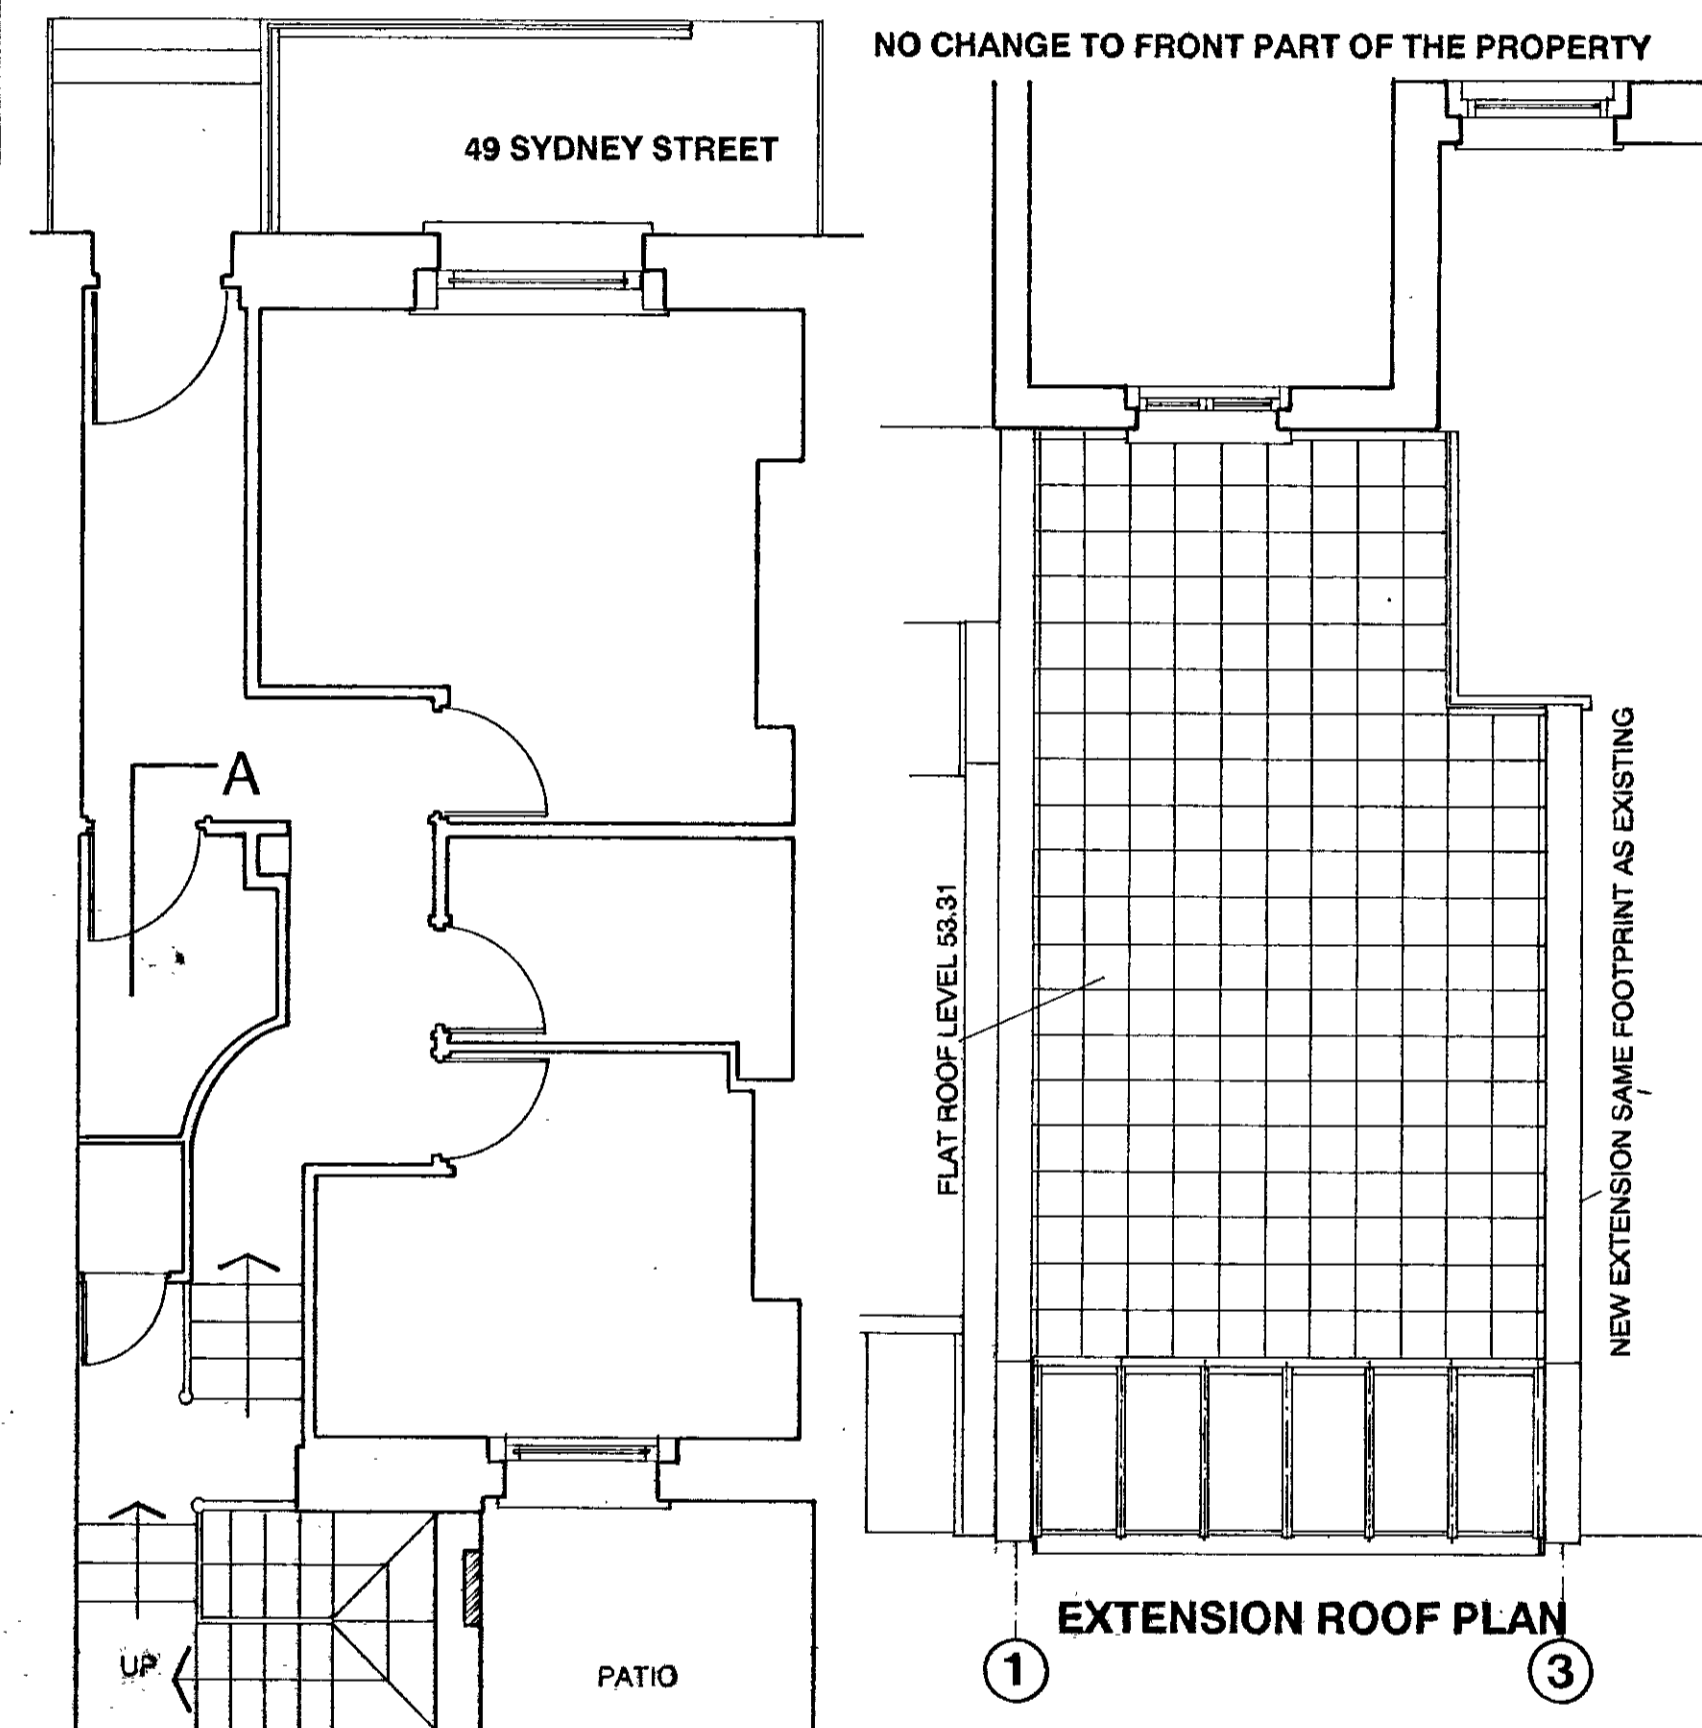


① EXTENSION ROOF PLAN

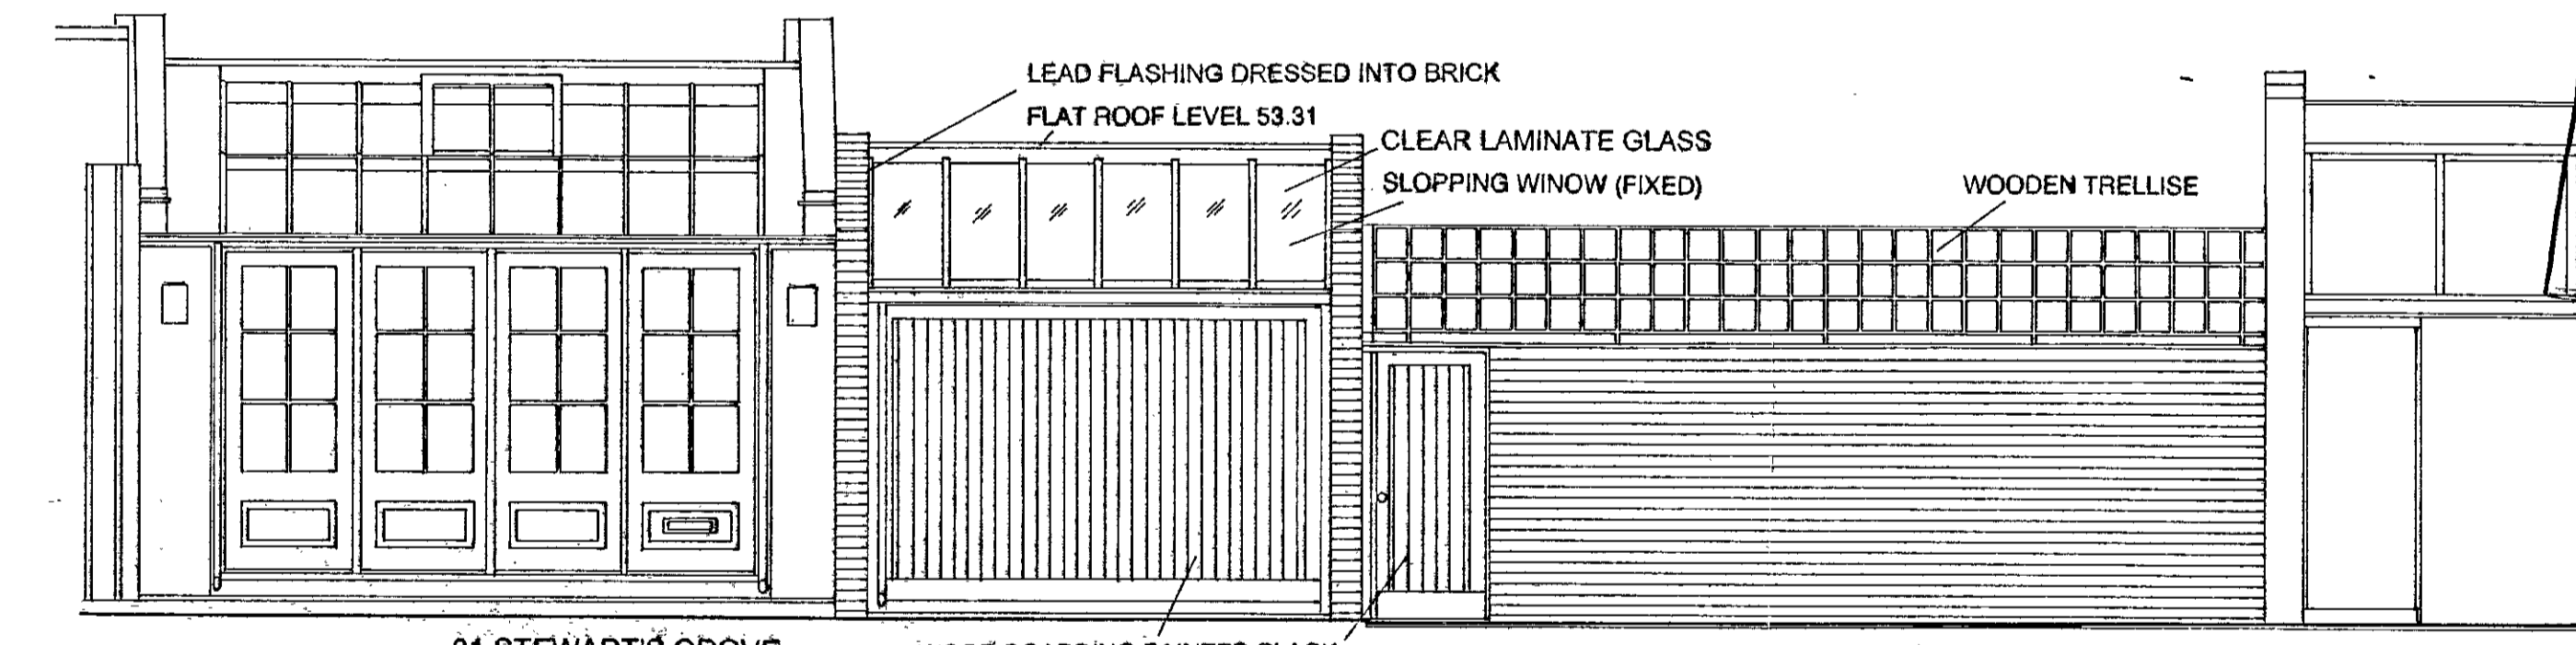


STEWART'S GROVE ELEVATION


R.B.K.&C
TOWN PLANNING
11 DEC 2000
RECEIVED

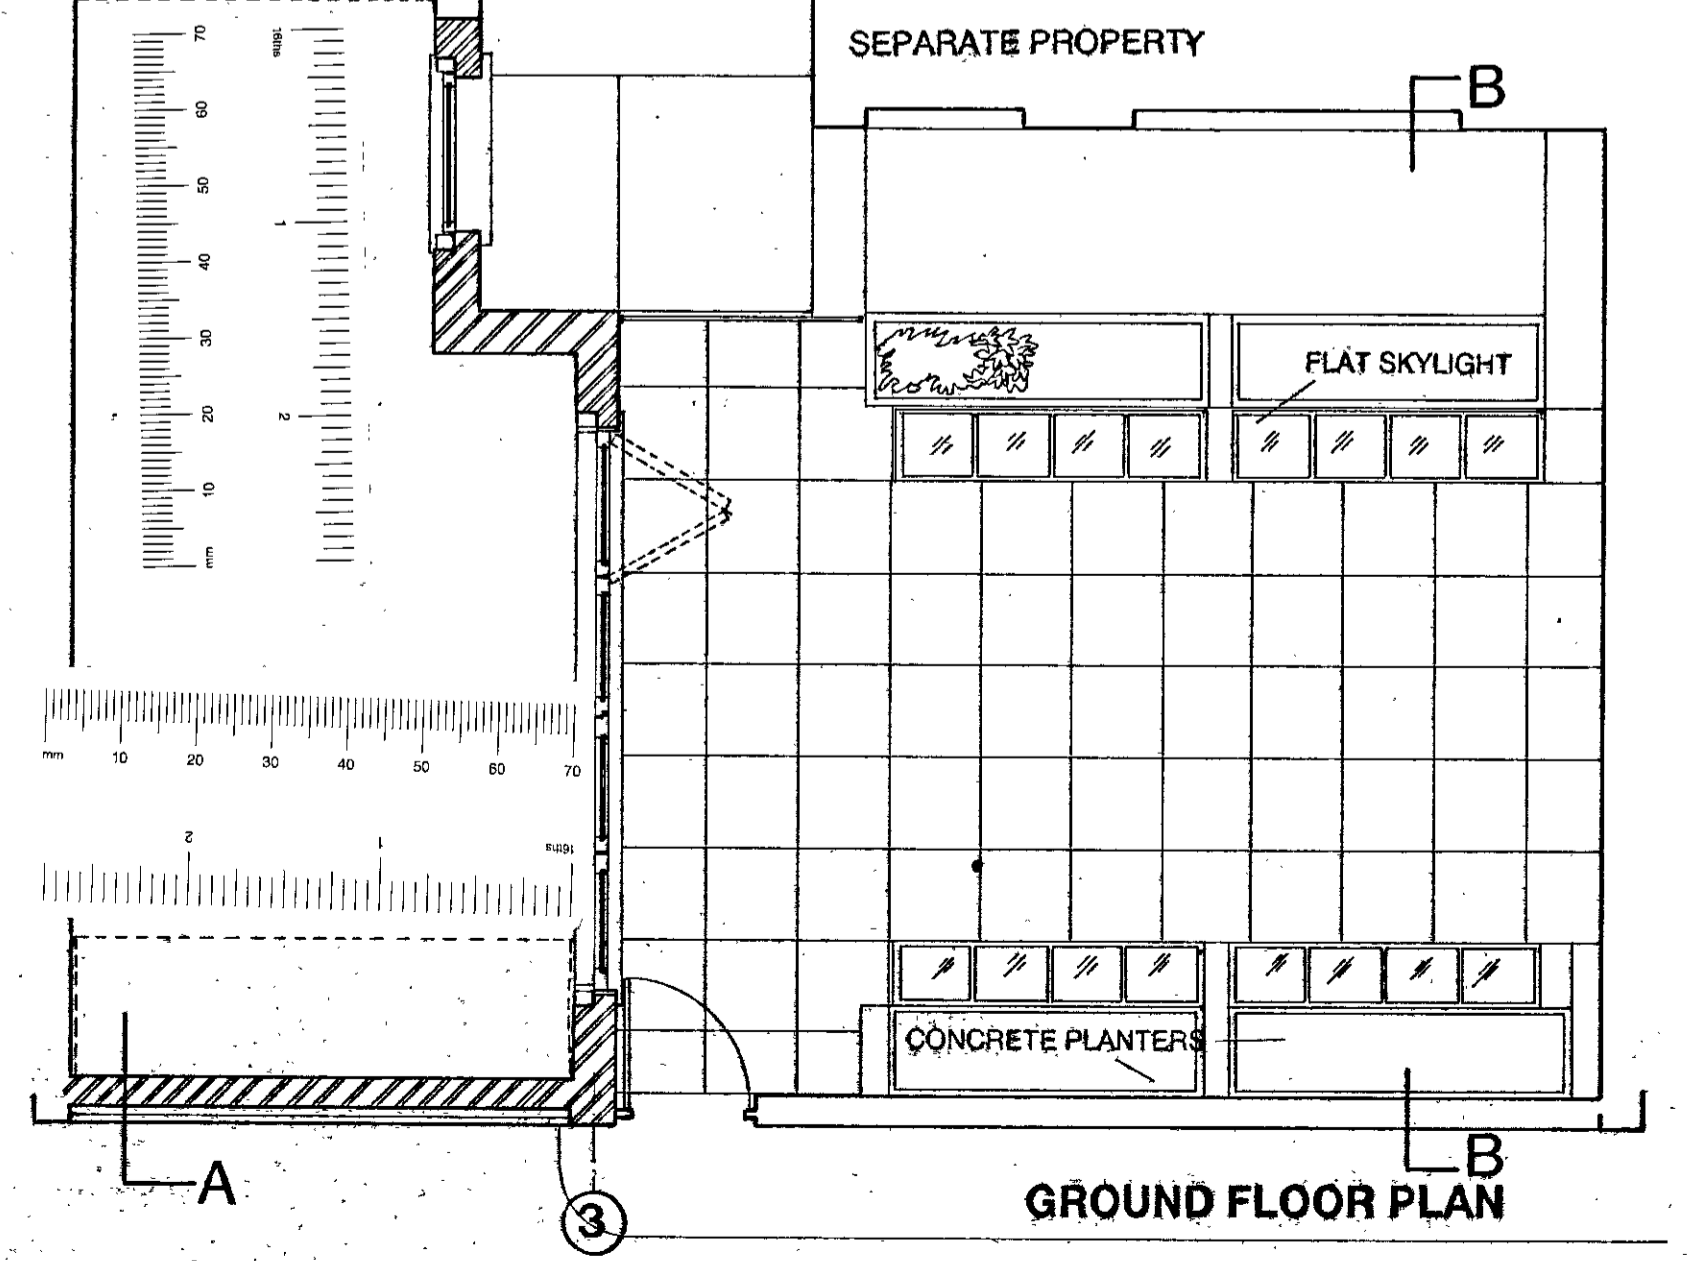

GROUND FLOOR PLAN

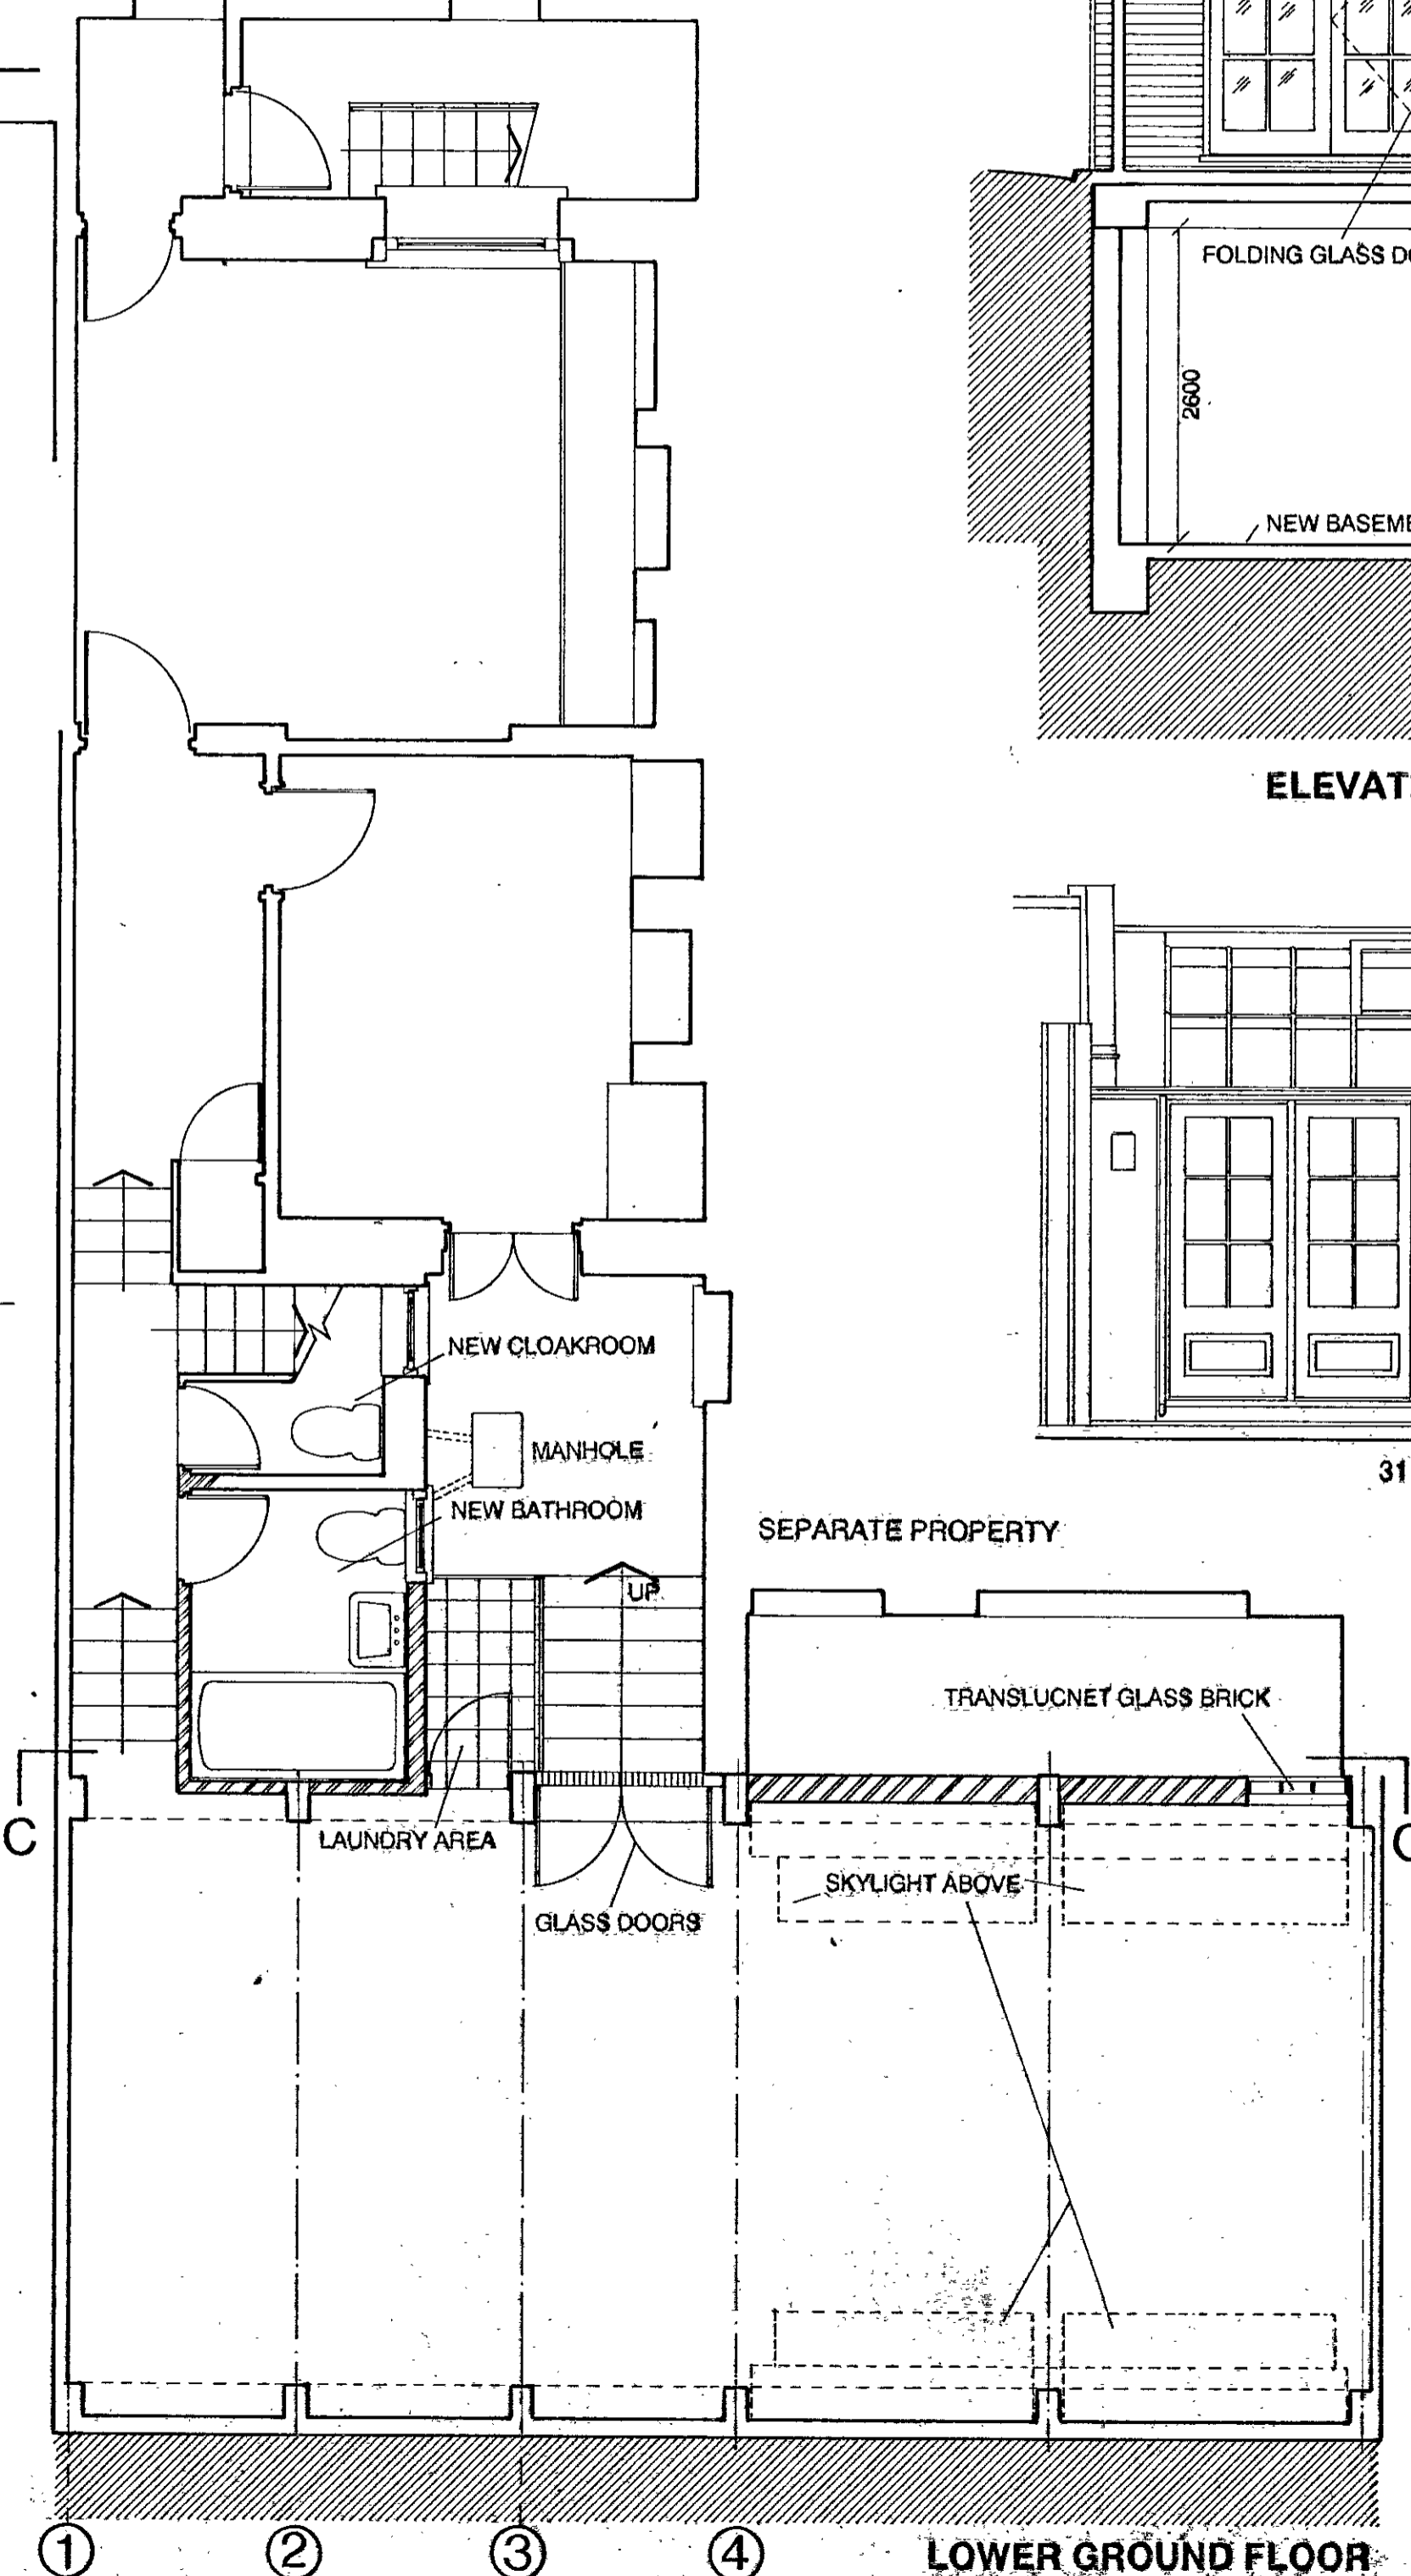

LOWER GROUND FLOOR

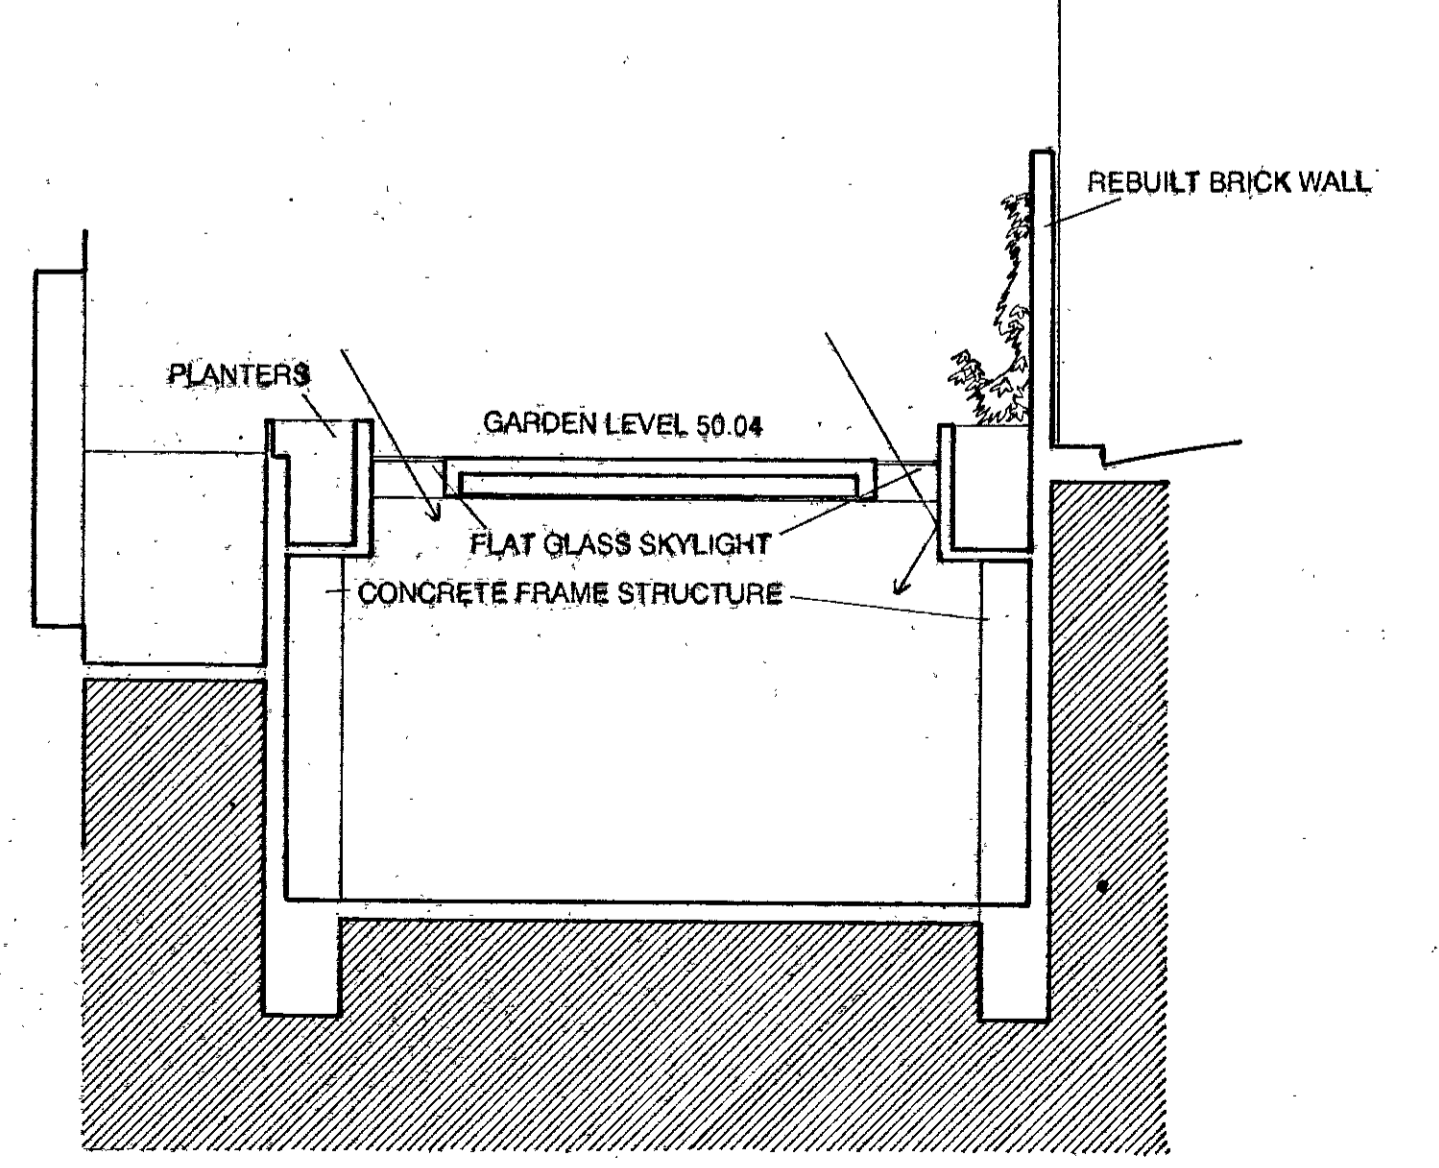


SECTION B-B SECTION OF BASEMENT

KEY:
NEW / RESTORED BRICK WORK
SUPPL

FOR PLANNING APPLICATION PURPOSE


PROJECT: GARDEN EXTENSION
49, SYDNEY STREET,
LONDON SW3 6PX
CLIENT: Mr. & Mrs. HUNTINGTON
ARCHITECT: STEPHEN TSANG DESIGNS
31 STEWART'S GROVE LONDON SW3 6PH
TEL: 020 7349 0573 FAX: 020 7349 0588
DRAWING: PROPOSED ELEVATIONS
PLANS & SECTIONS
DRAWING NUMBER: 021/04 REV:
DATE: NOV 2000 SCALE 1:50

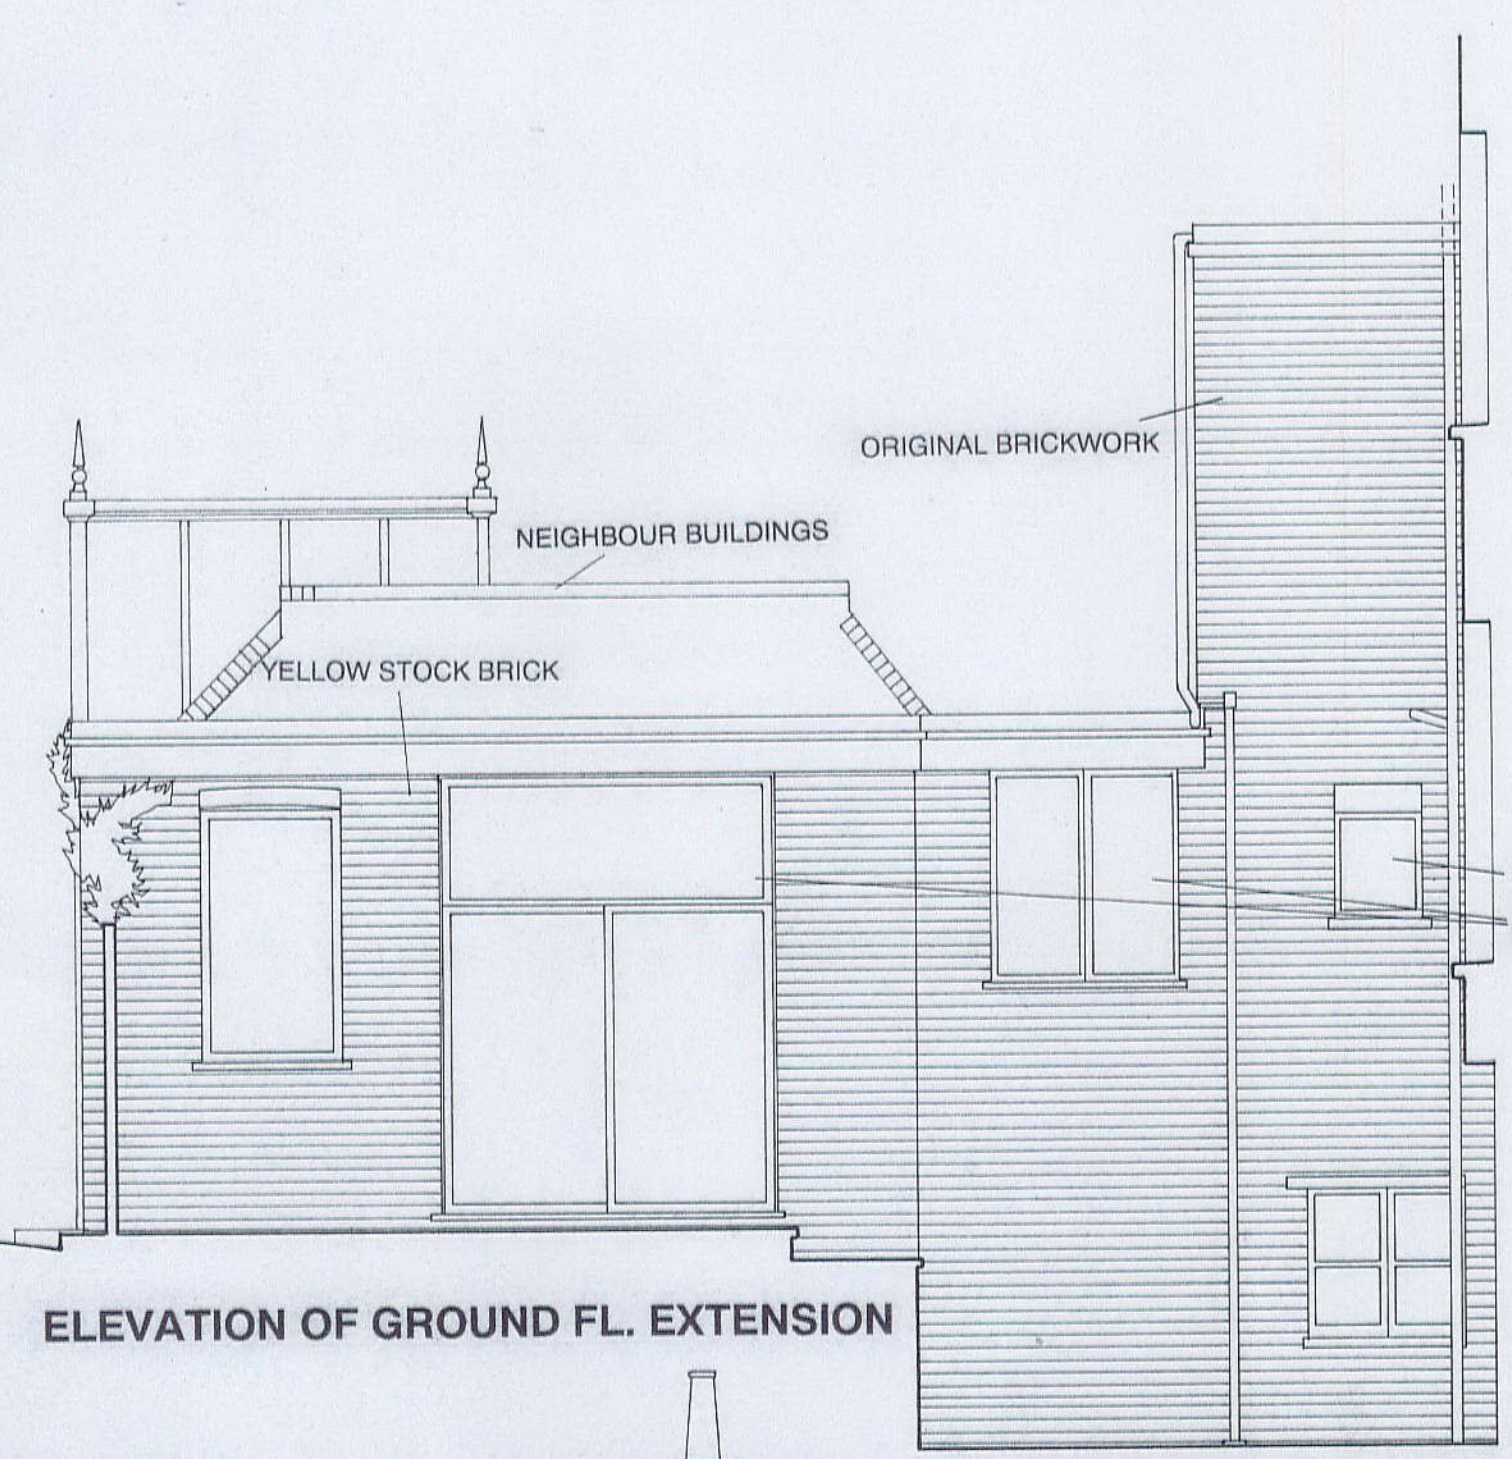


ELEVATION OF GROUND FL. EXTENSION




31 STEWART'S GROVE STEWART'S GROVE ELEVATION

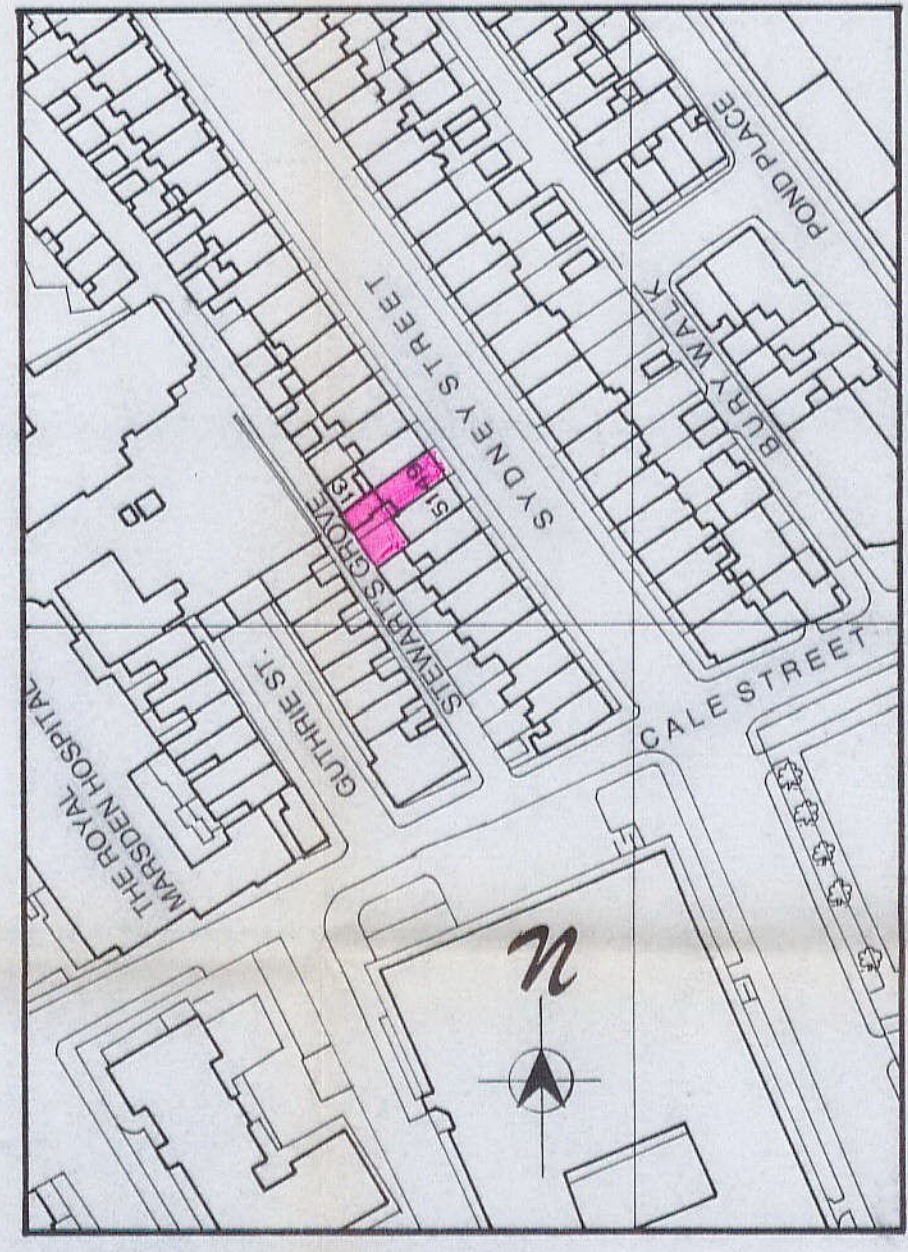


REAR ELEVATION

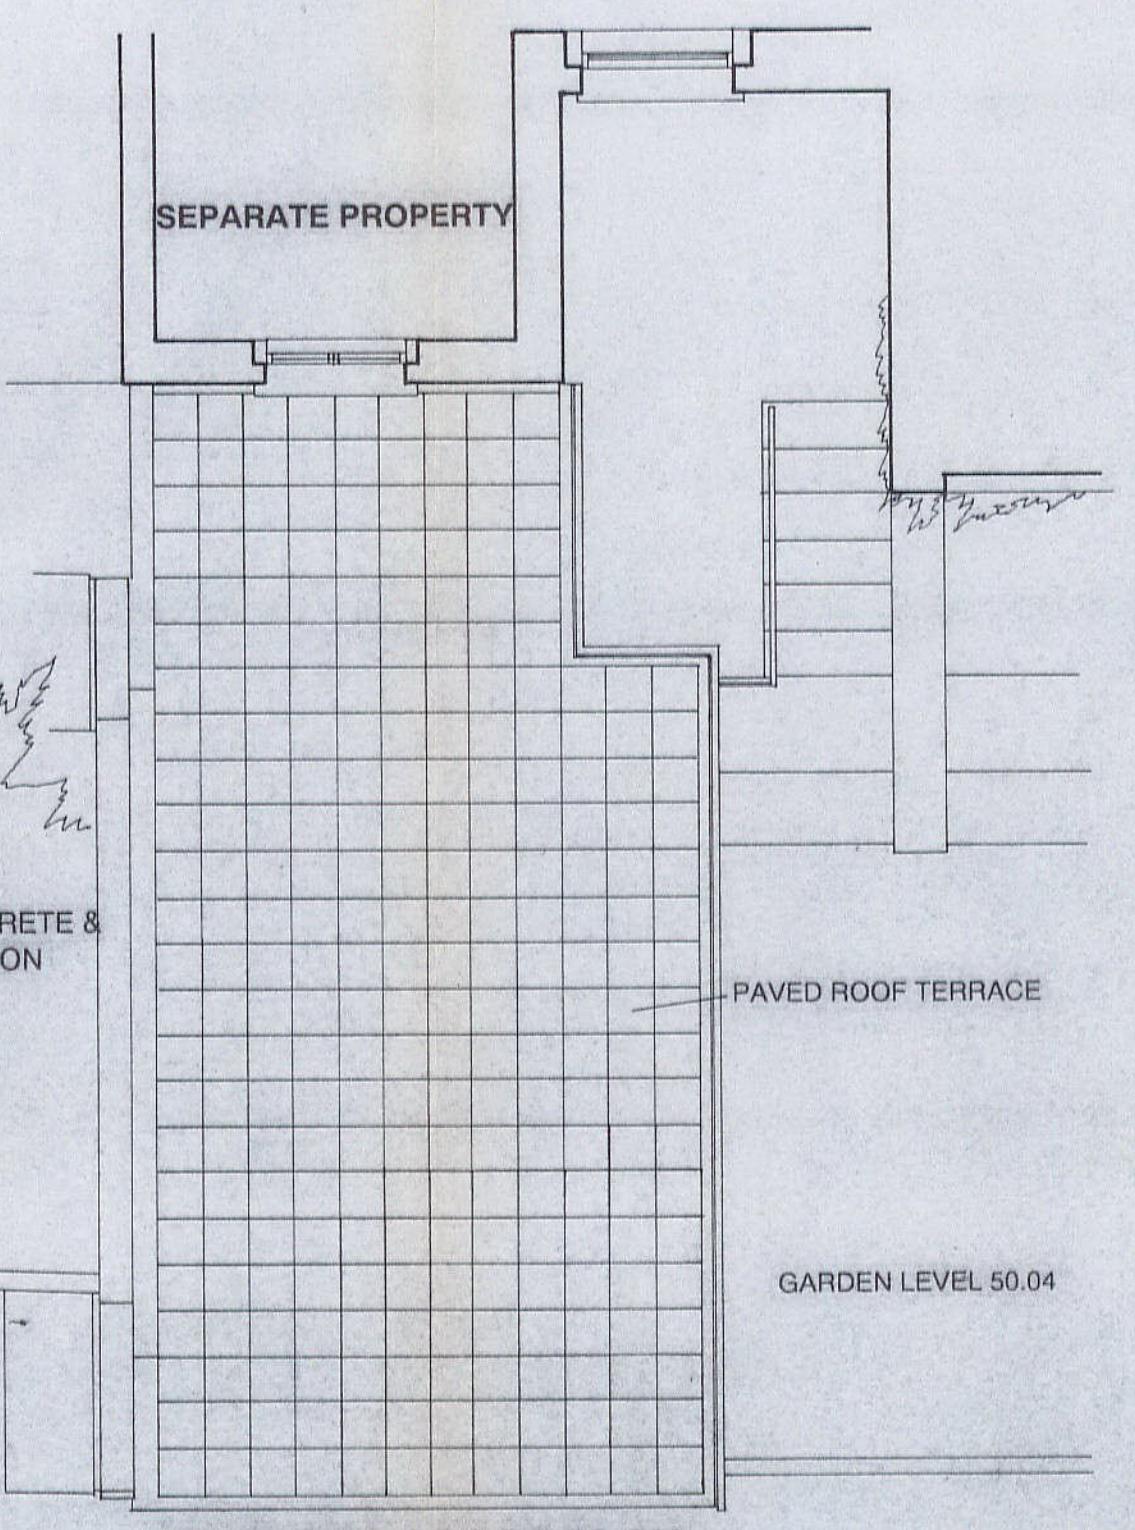

EXTENSION ROOF PLAN

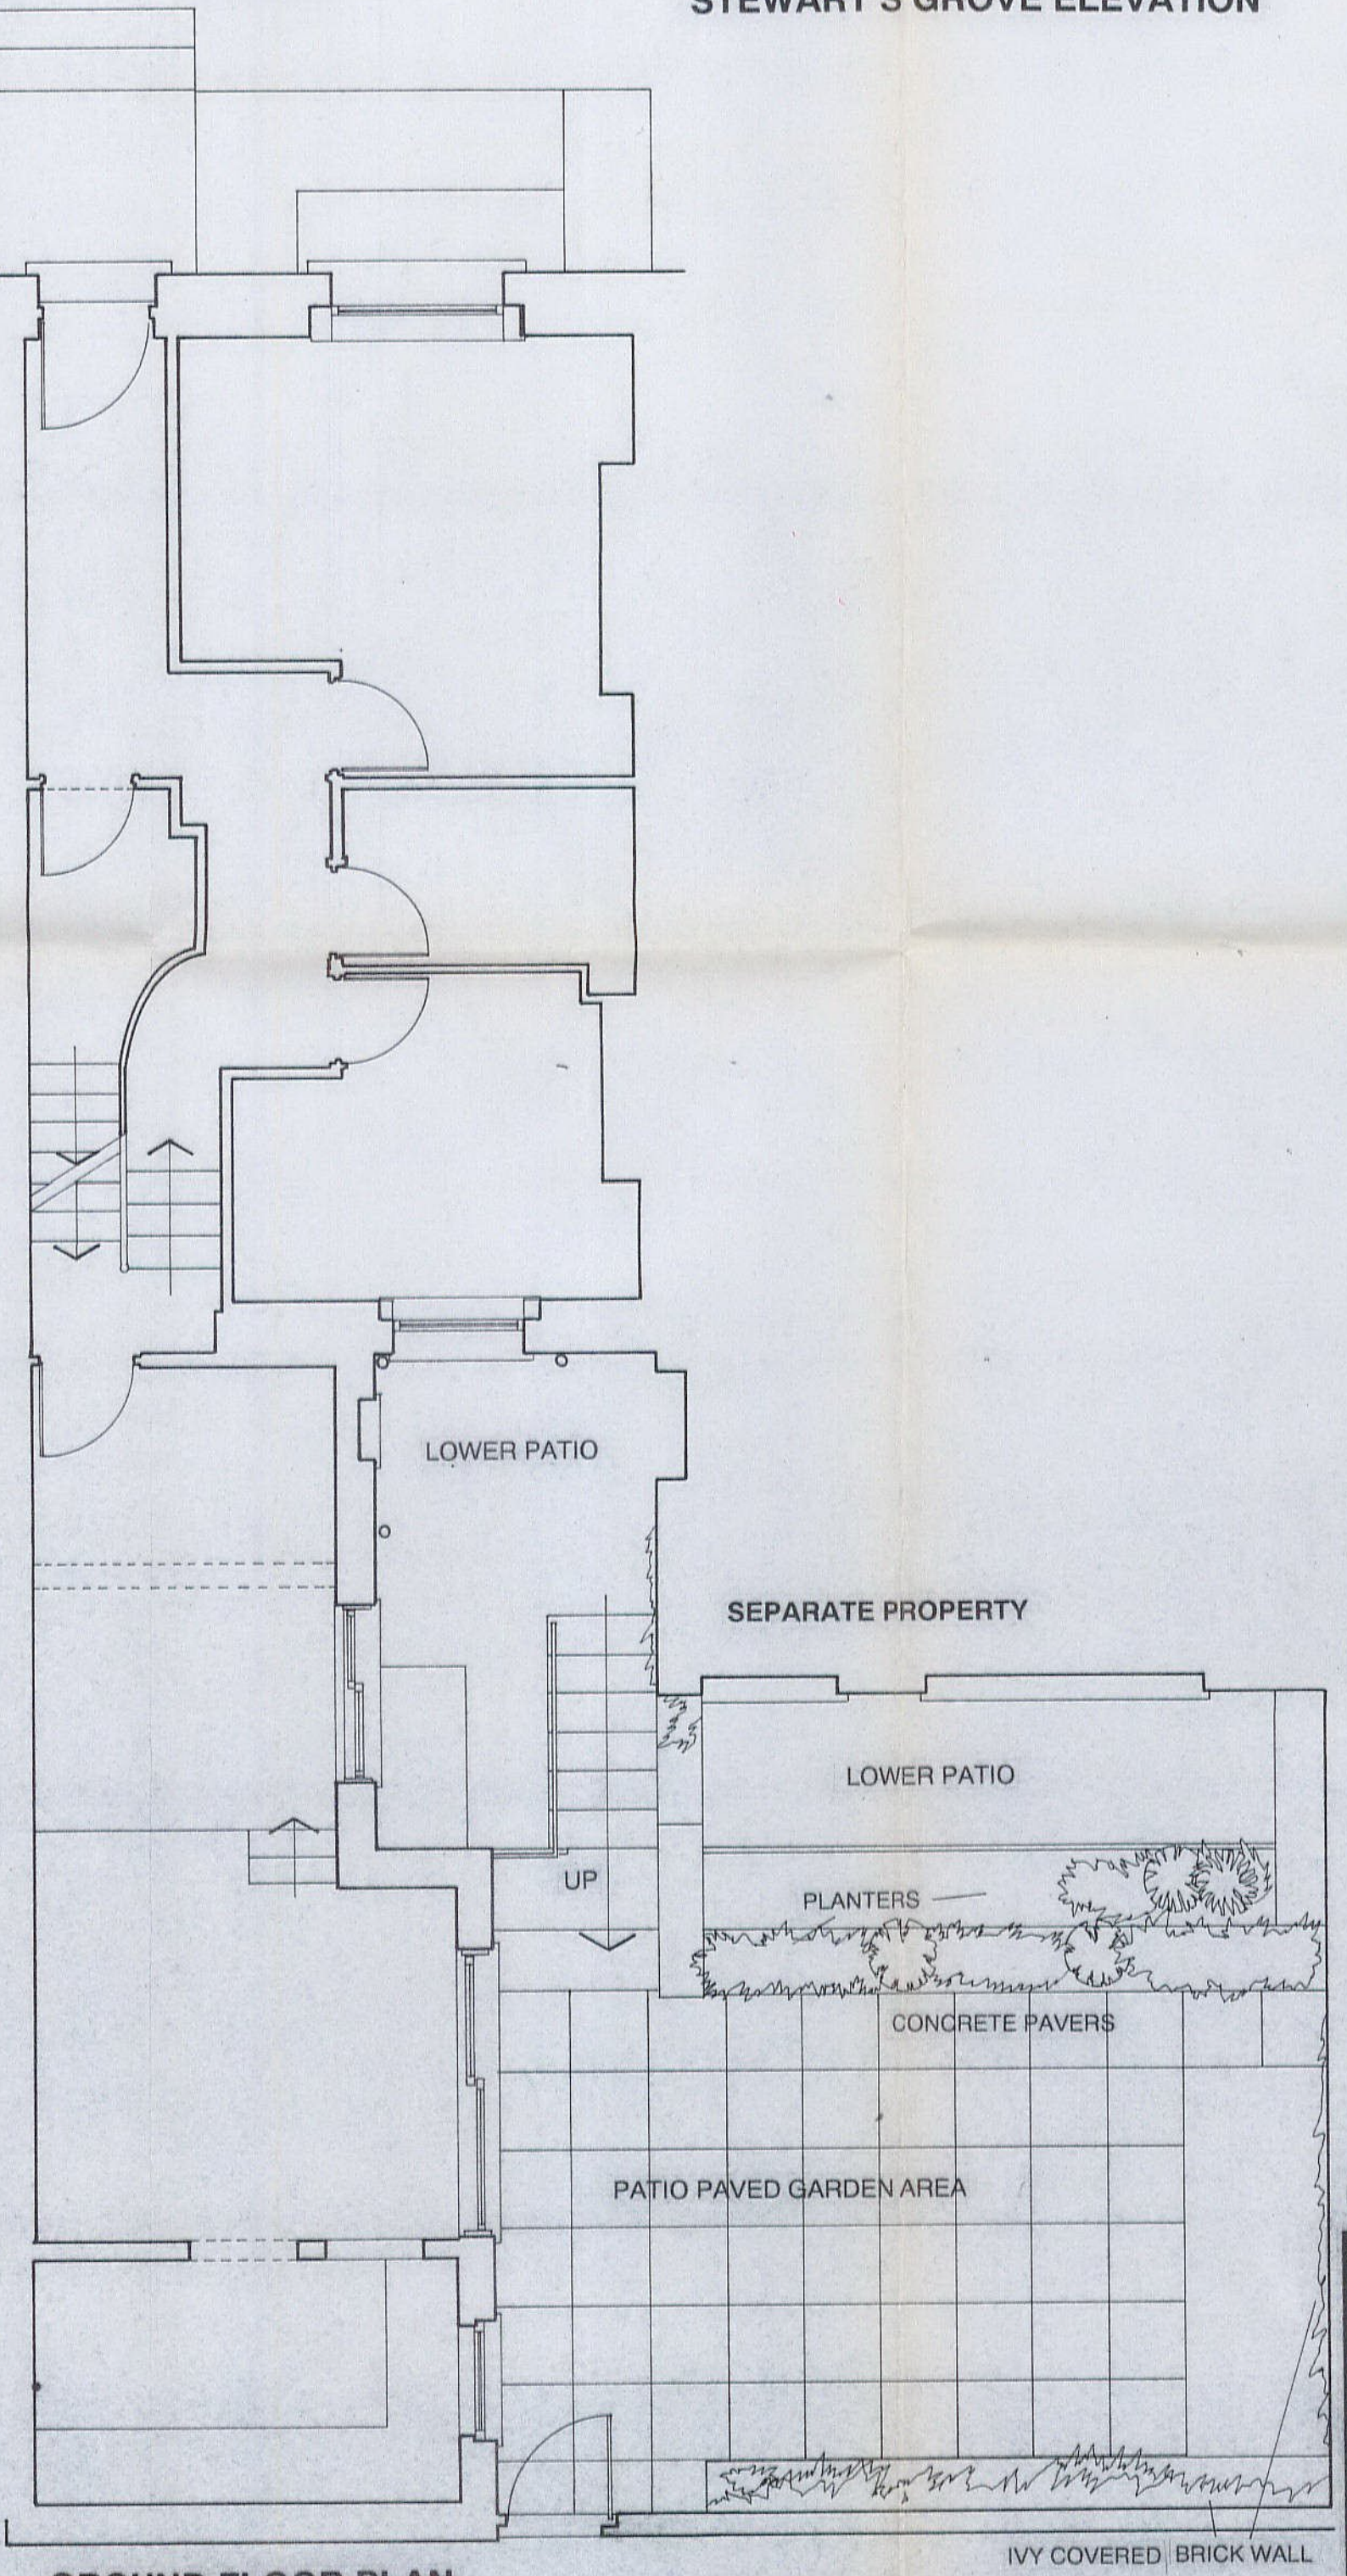

GROUND FLOOR PLAN

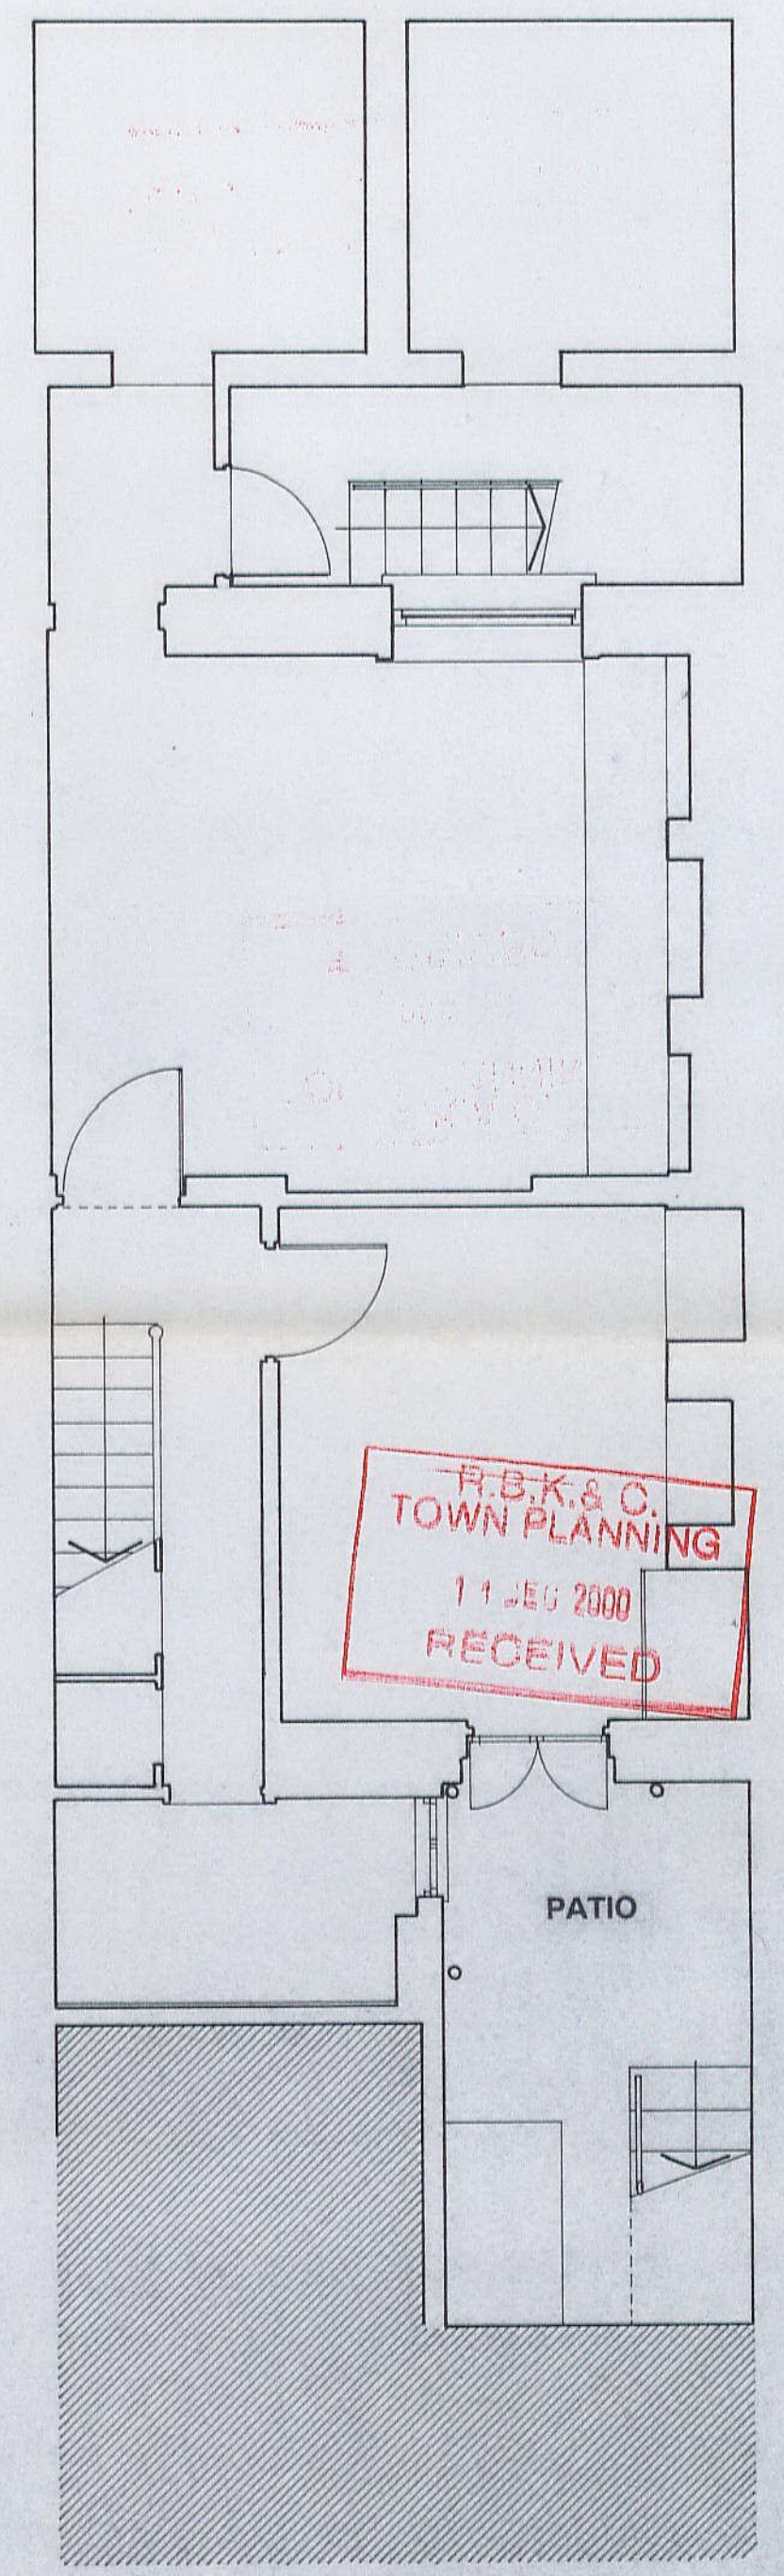



LOWER GROUND FLOOR

TRB & C.
TOWN PLANNING
11.10.2000
RECEIVED


FOR PLANNING APPLICATION PURPOSE

PROJECT: GARDEN EXTENSION
49, SYDNEY STREET
LONDON SW3 6PX
CLIENT: Mr. & Mrs. HUNTINGTON
ARCHITECT: STEPHEN TSANG DESIGNS
31 STEWART'S GROVE LONDON SW3 6PH
TEL: 020 7349 0573 FAX: 020 7349 0588
DRAWING: EXISTING ELEVATIONS,
PLANS & LOCATION PLAN
NUMBER 021/03 REV:
DATE: NOV 2000 SACLE:1:50

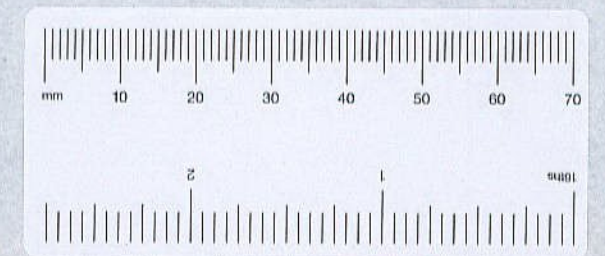

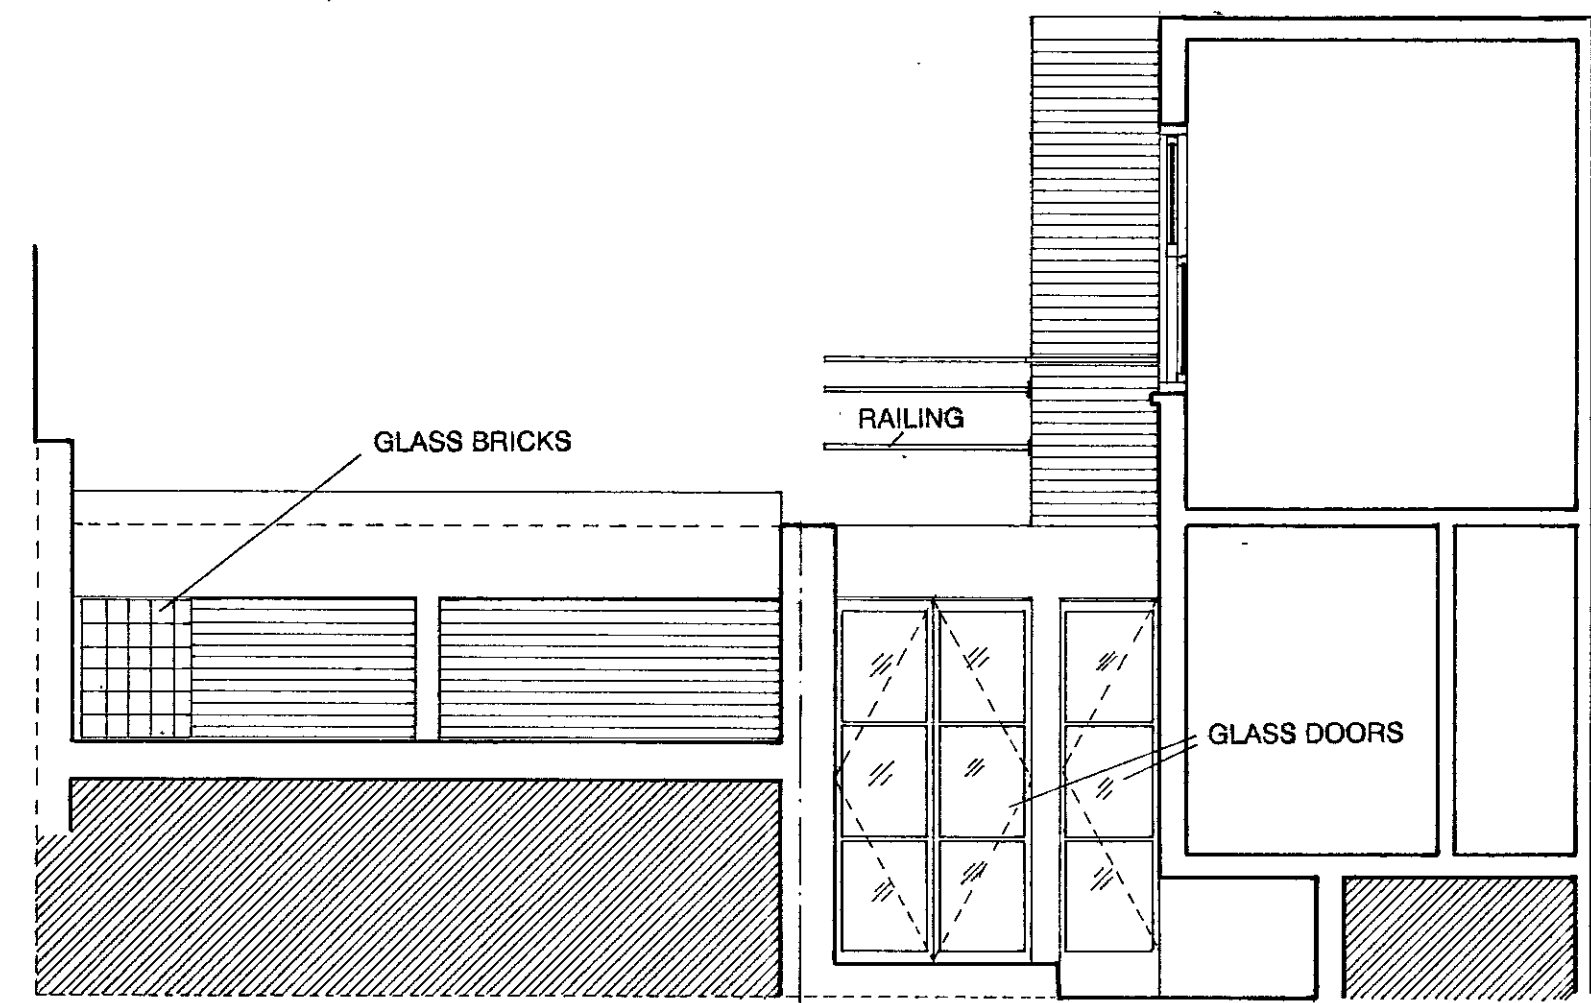


④ ELEVATION/SECTION C-C

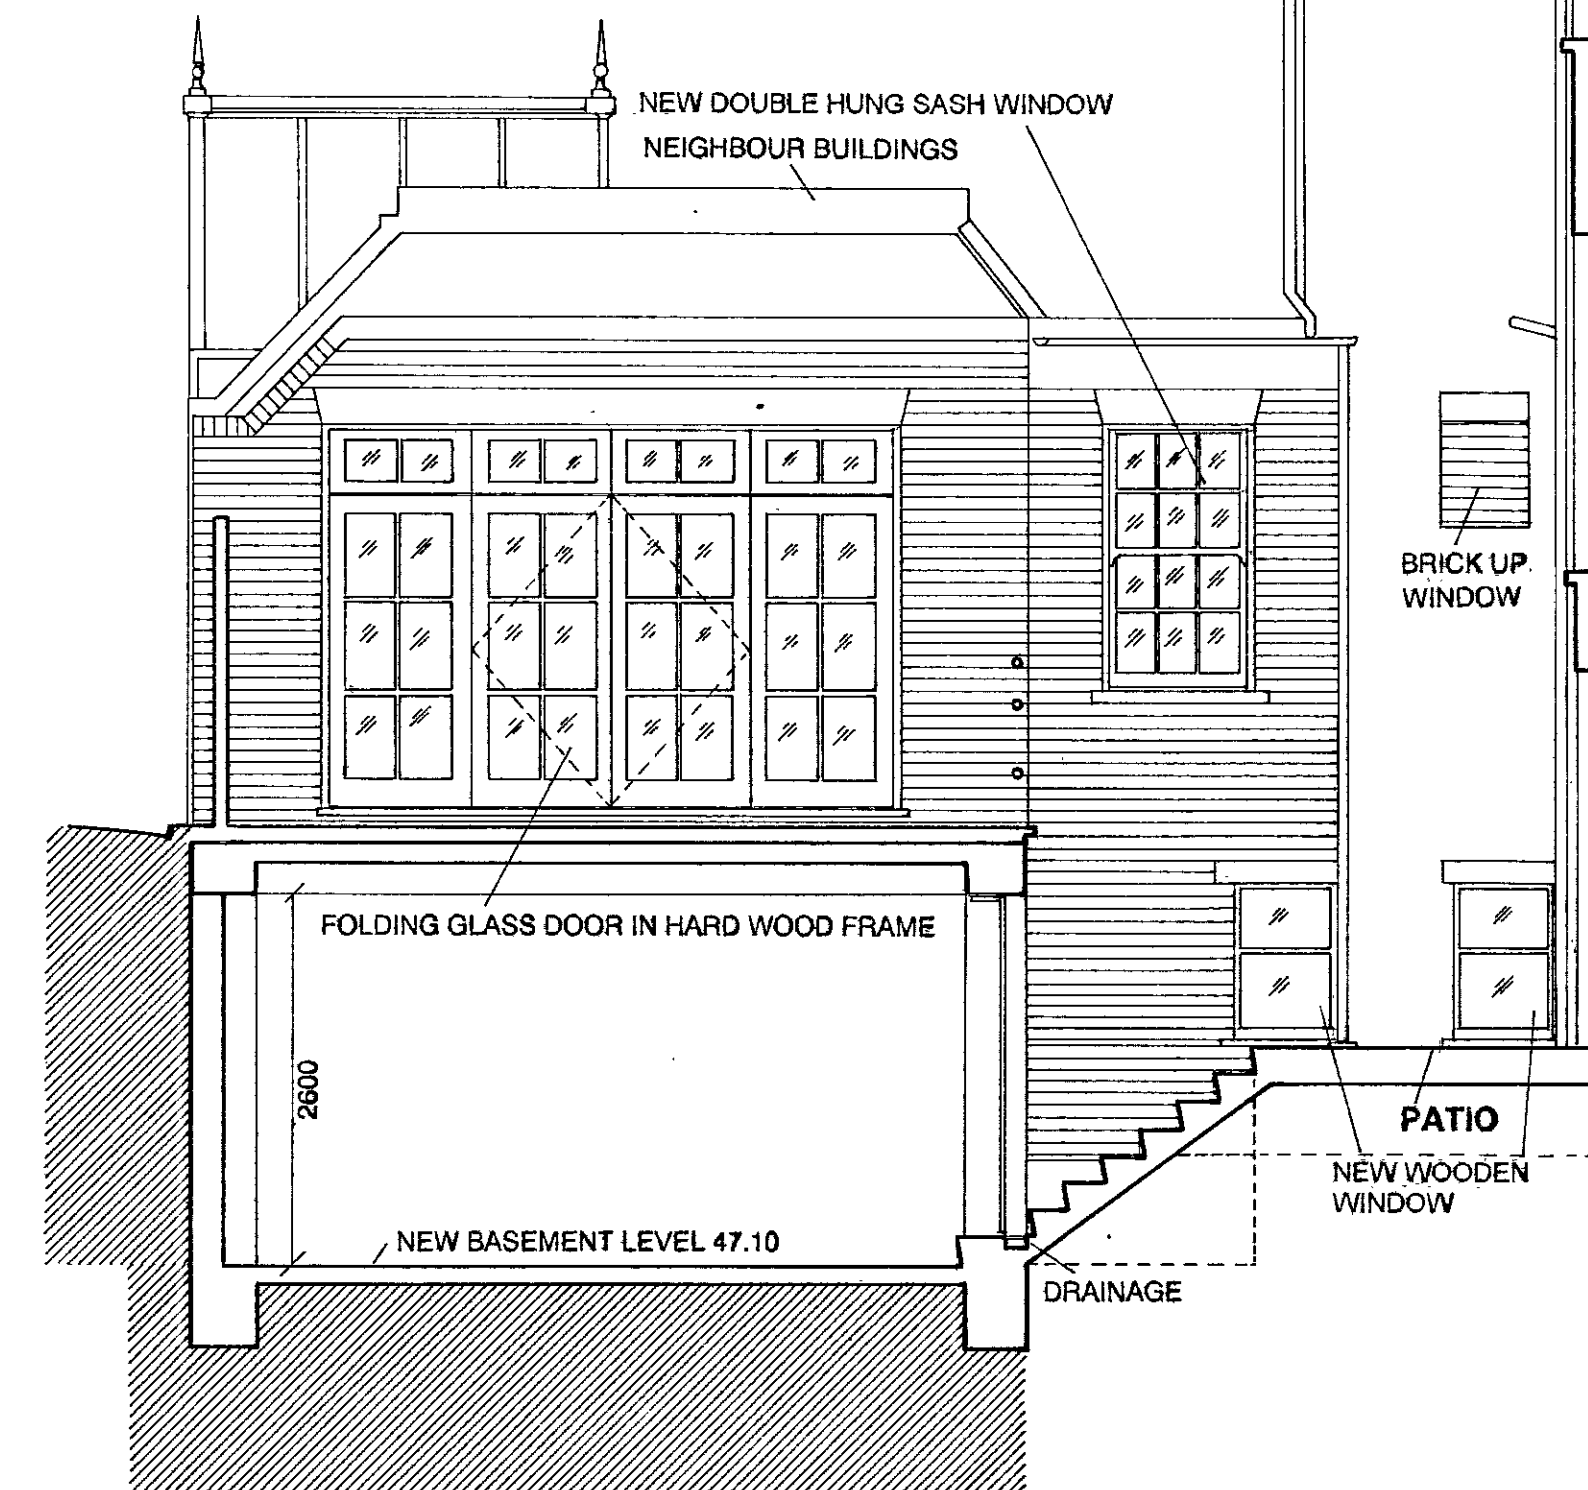


ELEVATION OF GARDEN EXTENSION



SECTION A-A

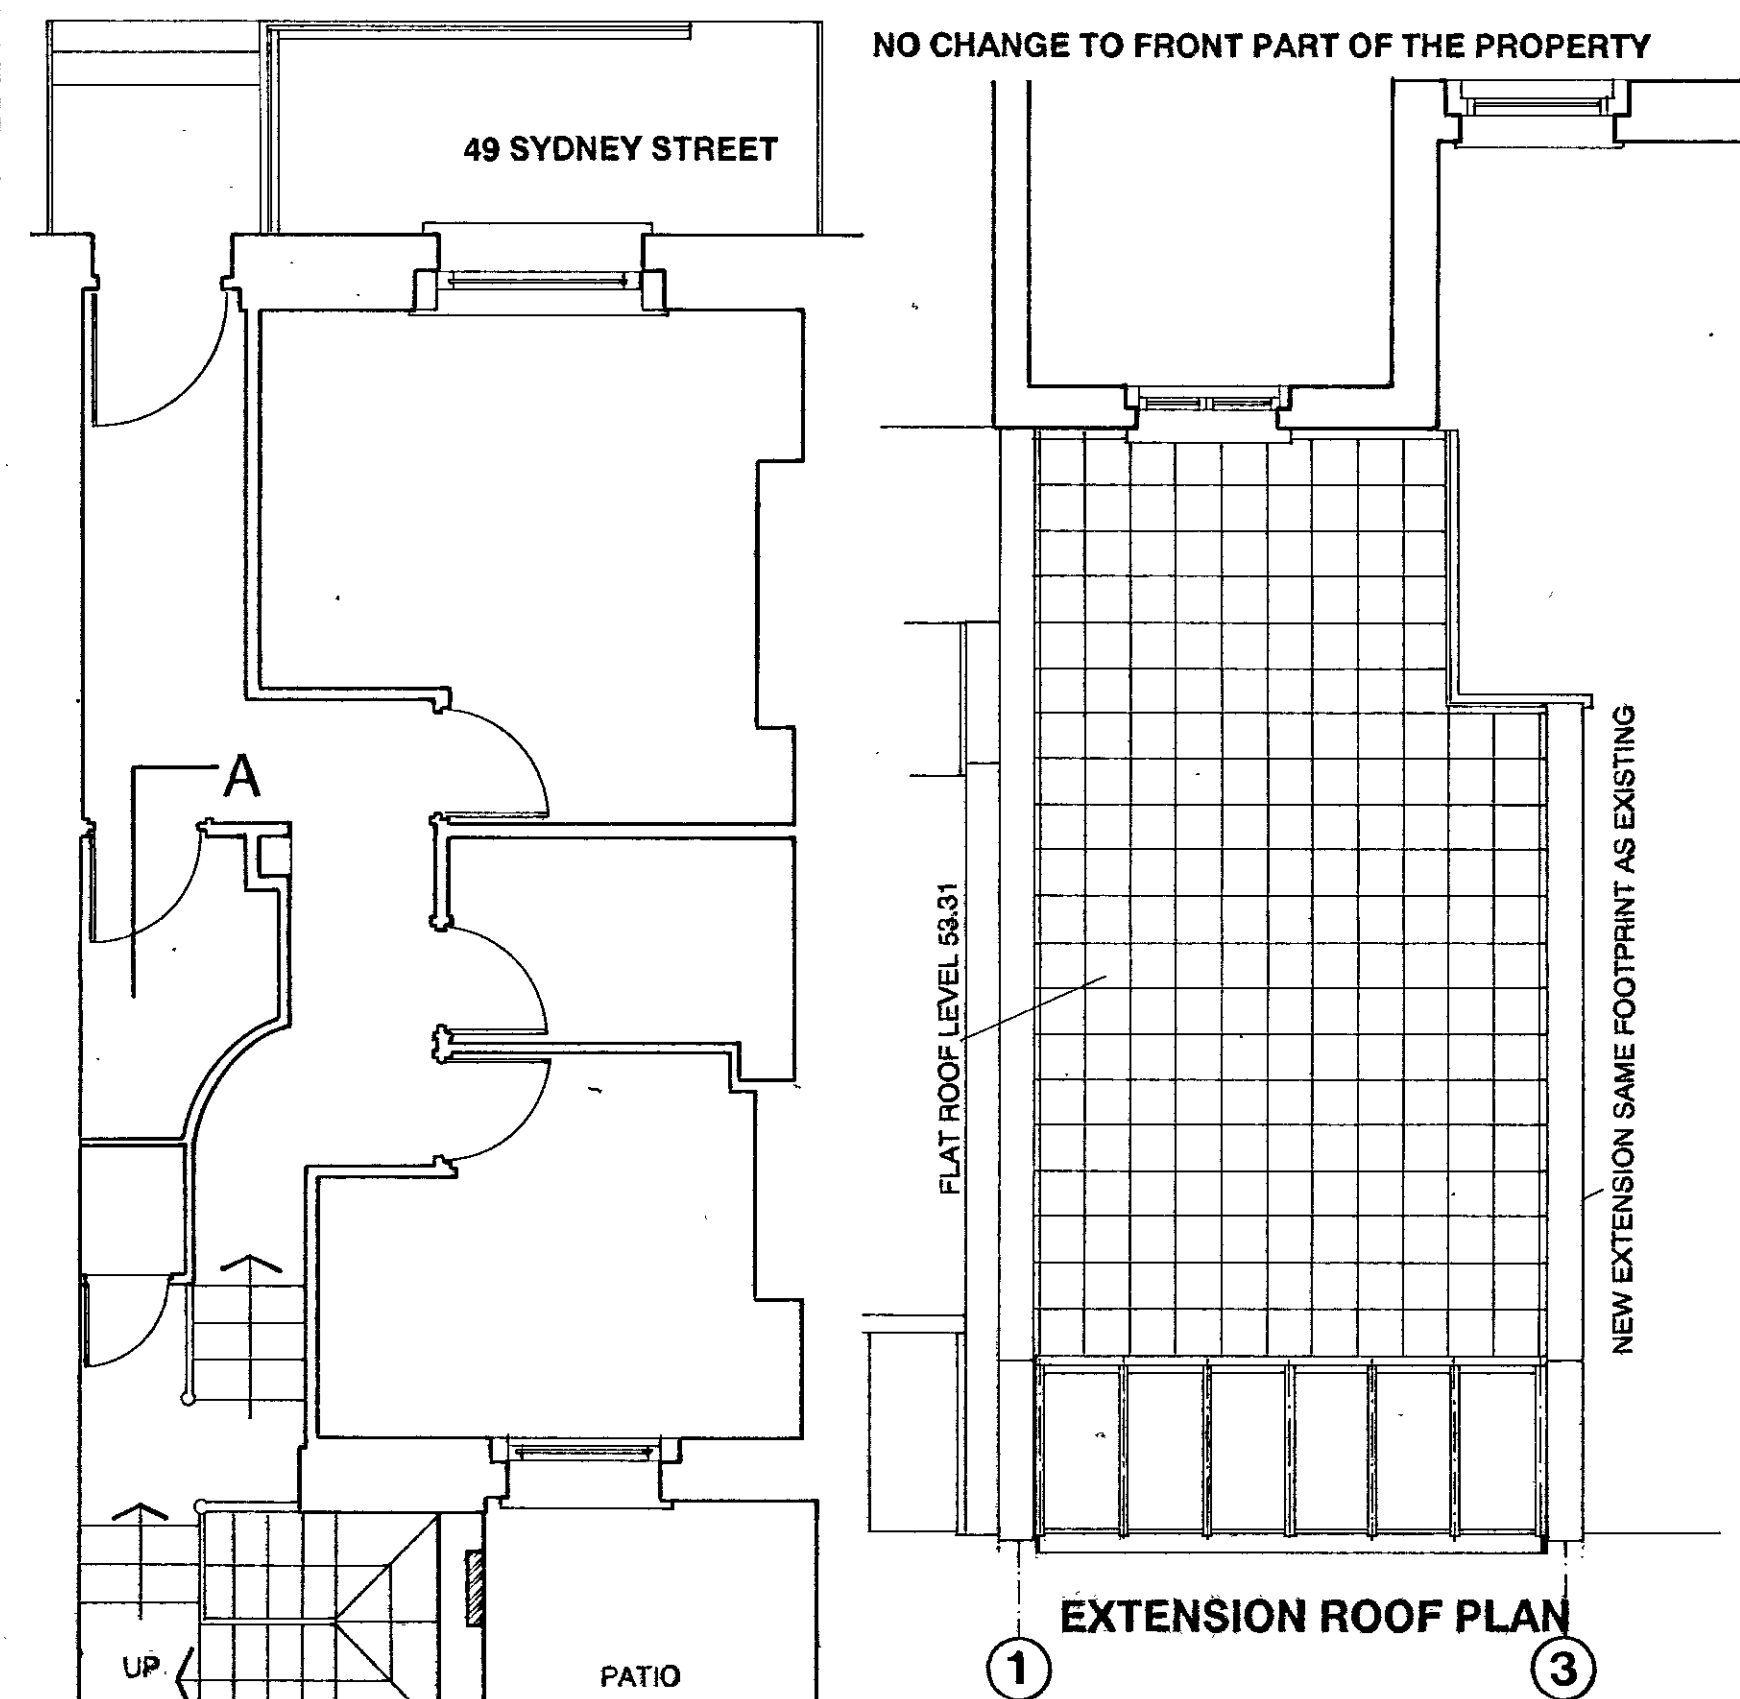


① EXTENSION ROOF PLAN

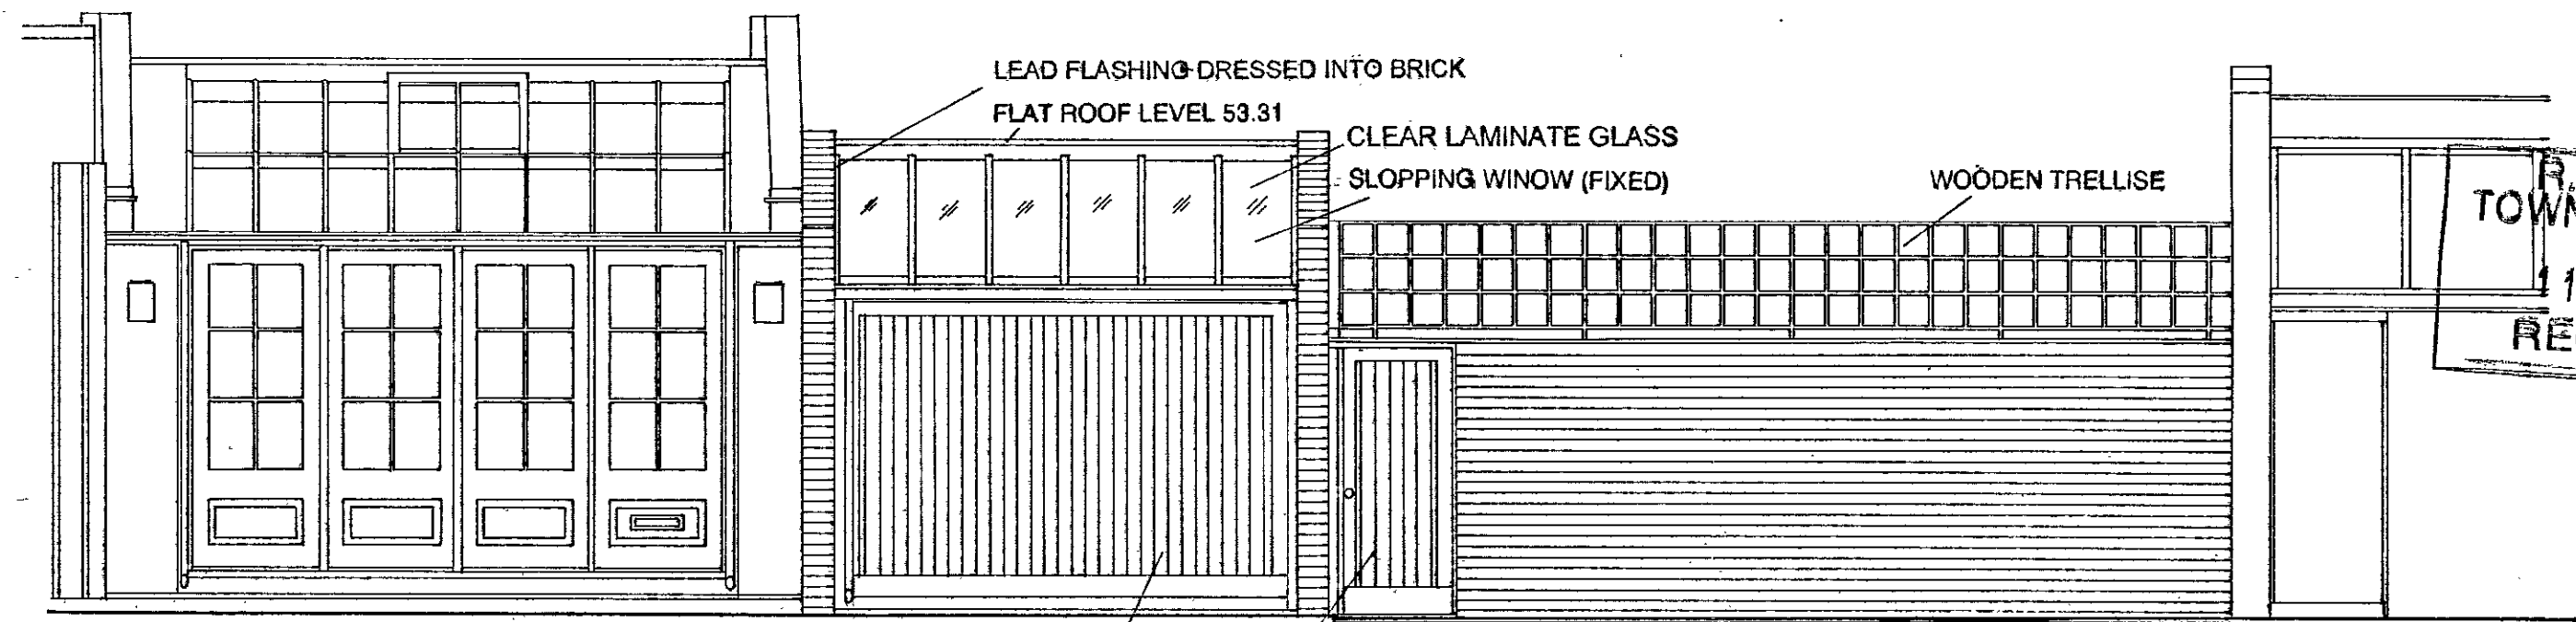


STEWART'S GROVE ELEVATION


R.B.K.&C.
TOWN PLANNING
1 DEC 2000
RECEIVED

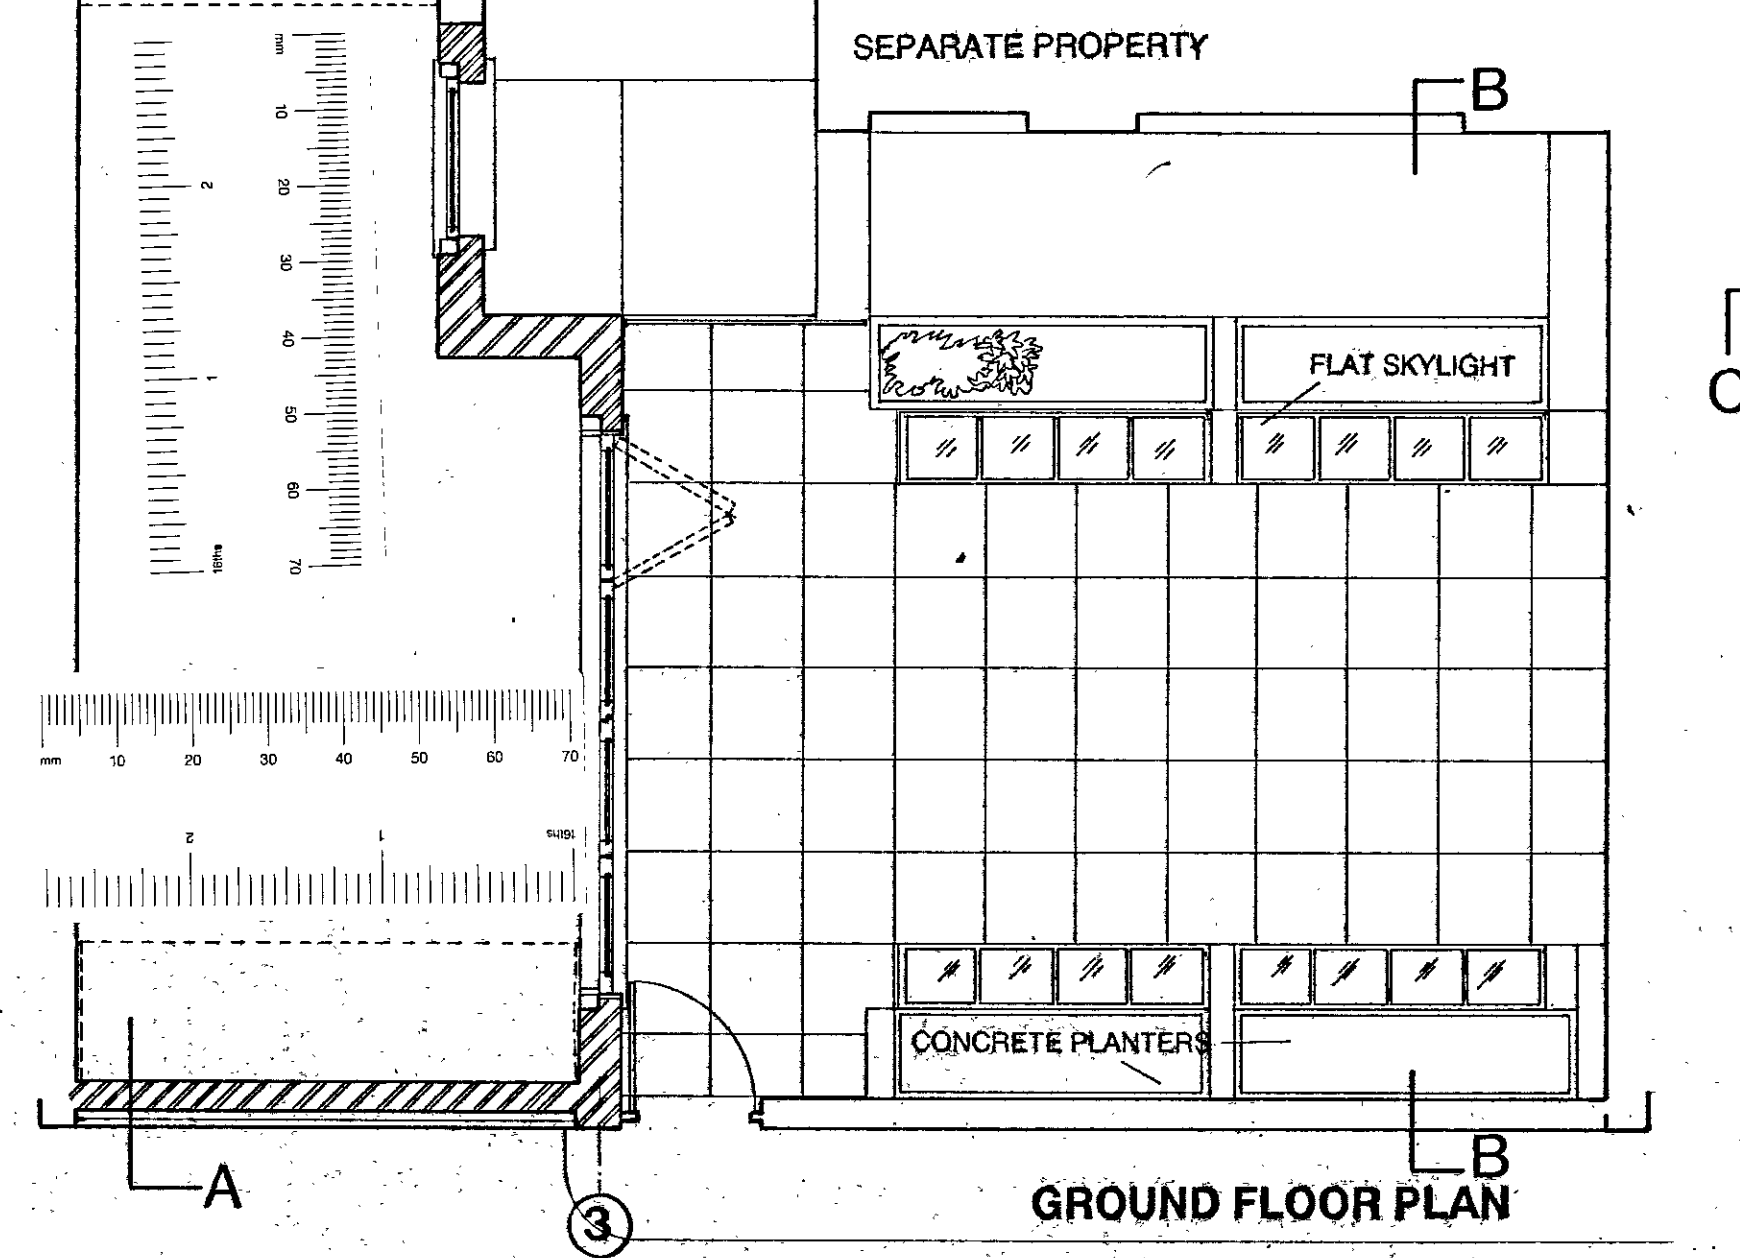

GROUND FLOOR PLAN

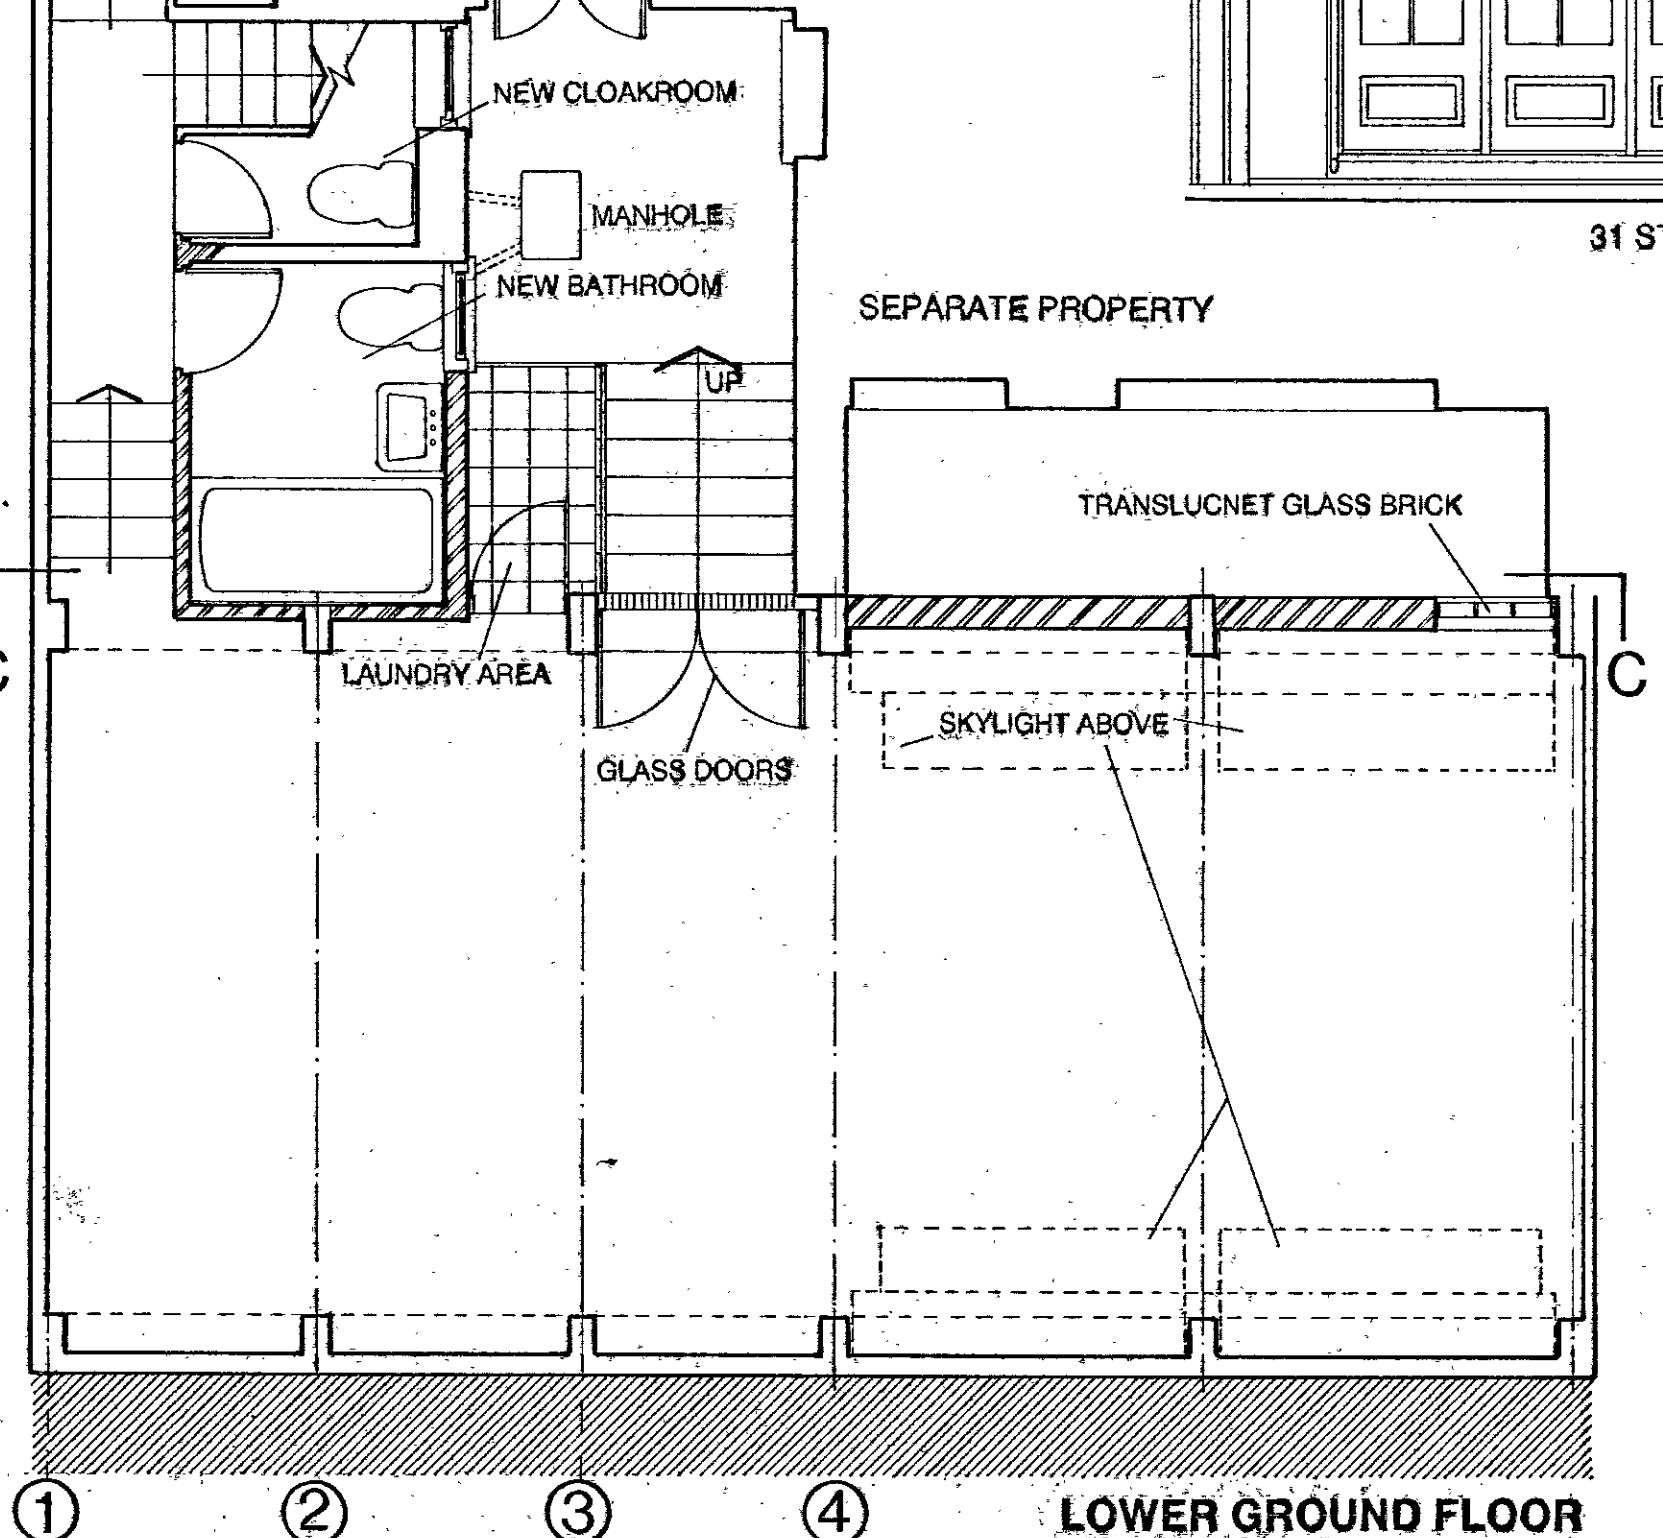

LOWER GROUND FLOOR

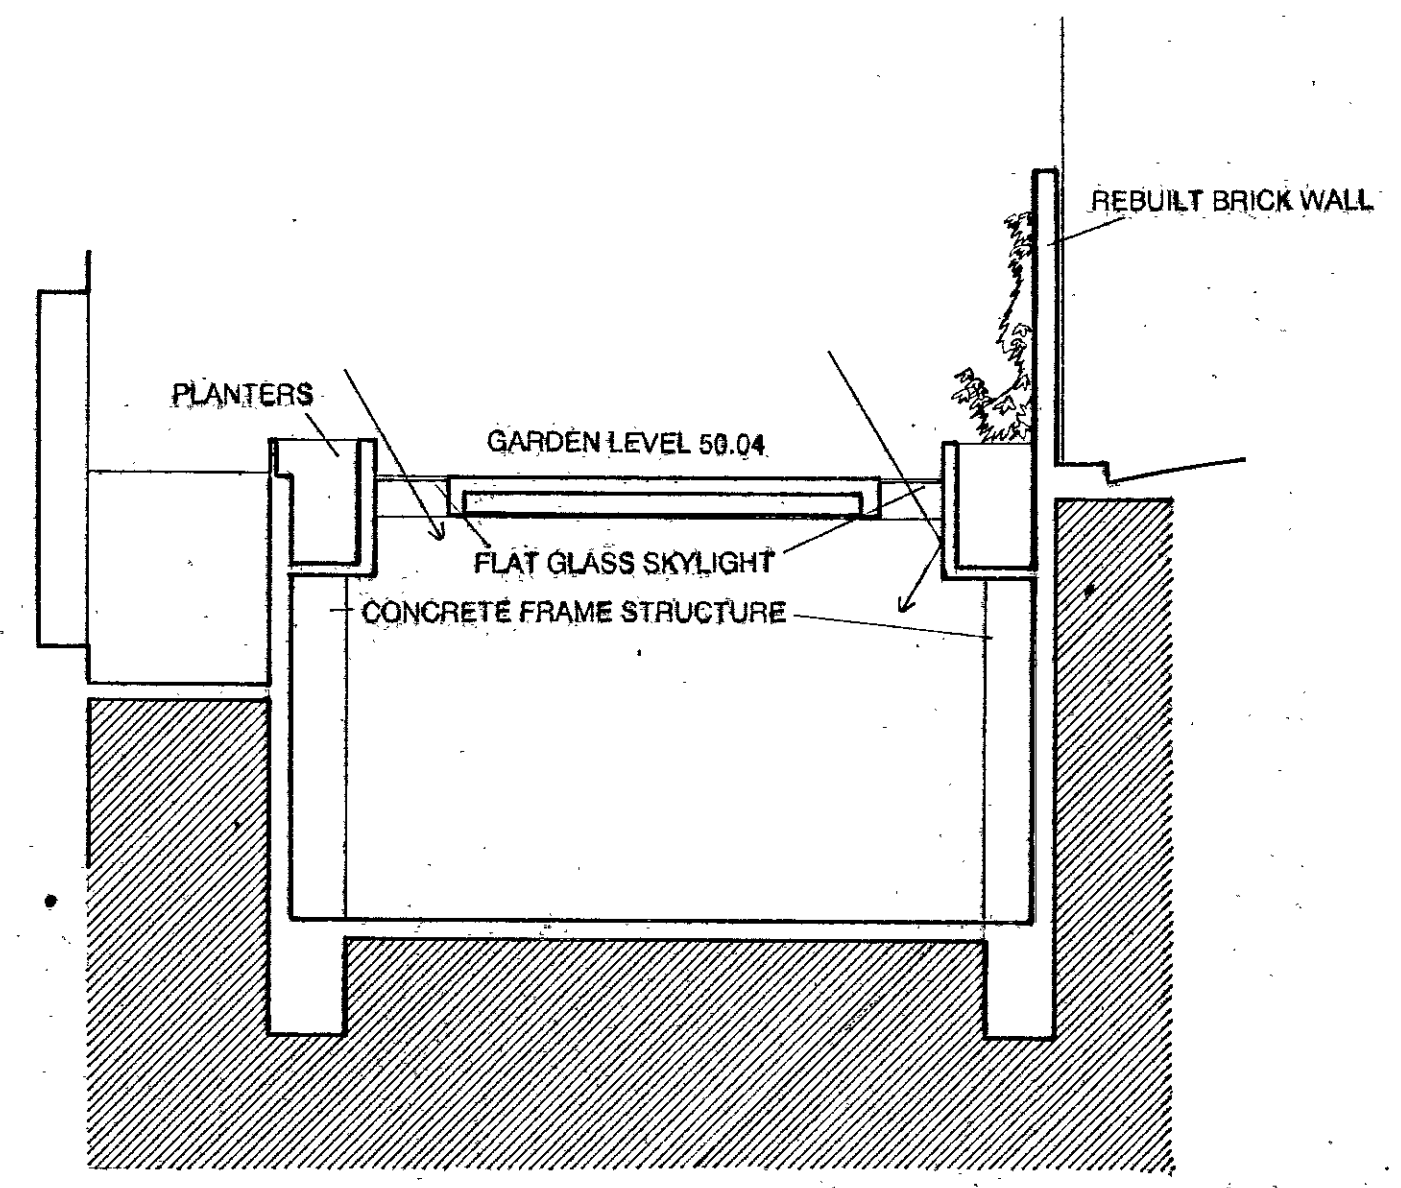


SECTION B-B SECTION OF BASEMENT


KEY:
NEW / RESTORED BRICK WORK
SUPERSEDED

FOR PLANNING APPLICATION PURPOSE



PROJECT: GARDEN EXTENSION
49, SYDNEY STREET,
LONDON SW3 6PX
CLIENT: Mr. & Mrs. HUNTINGTON
ARCHITECT: STEPHEN TSANG DESIGNS
31 STEWART'S GROVE LONDON SW3 6PH
TEL: 020 7349 0573 FAX: 020 7349 0588
DRAWING: PROPOSED ELEVATIONS
PLANS & SECTIONS
DRAWING NUMBER: 021/04 REV:
DATE: NOV 2000 SCALE 1:50

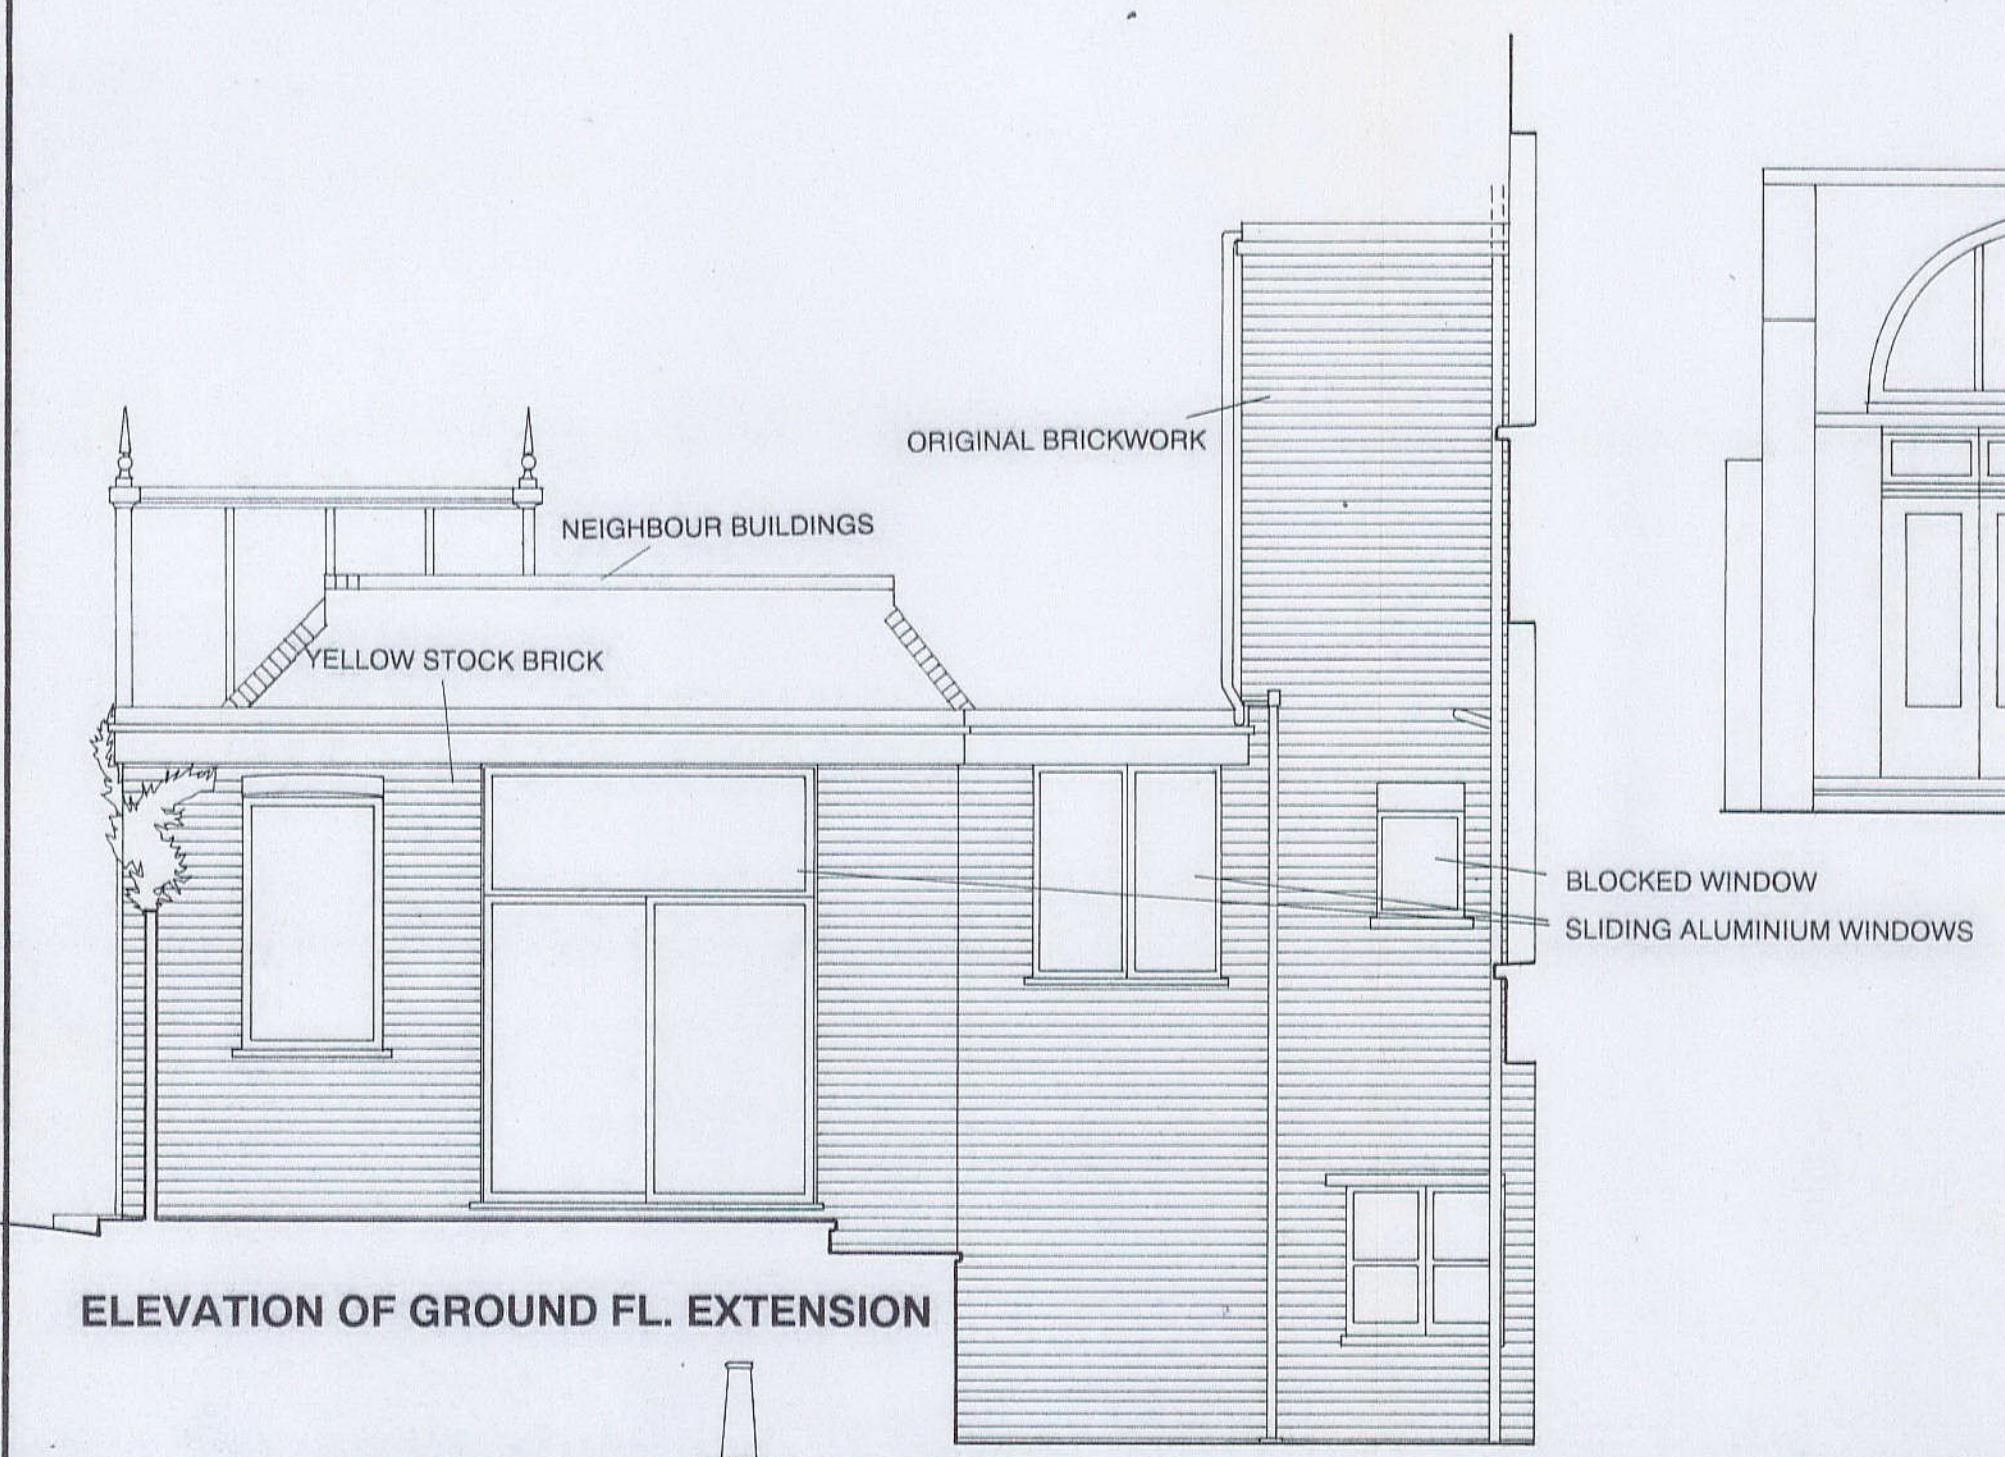


ELEVATION OF GROUND FL. EXTENSION

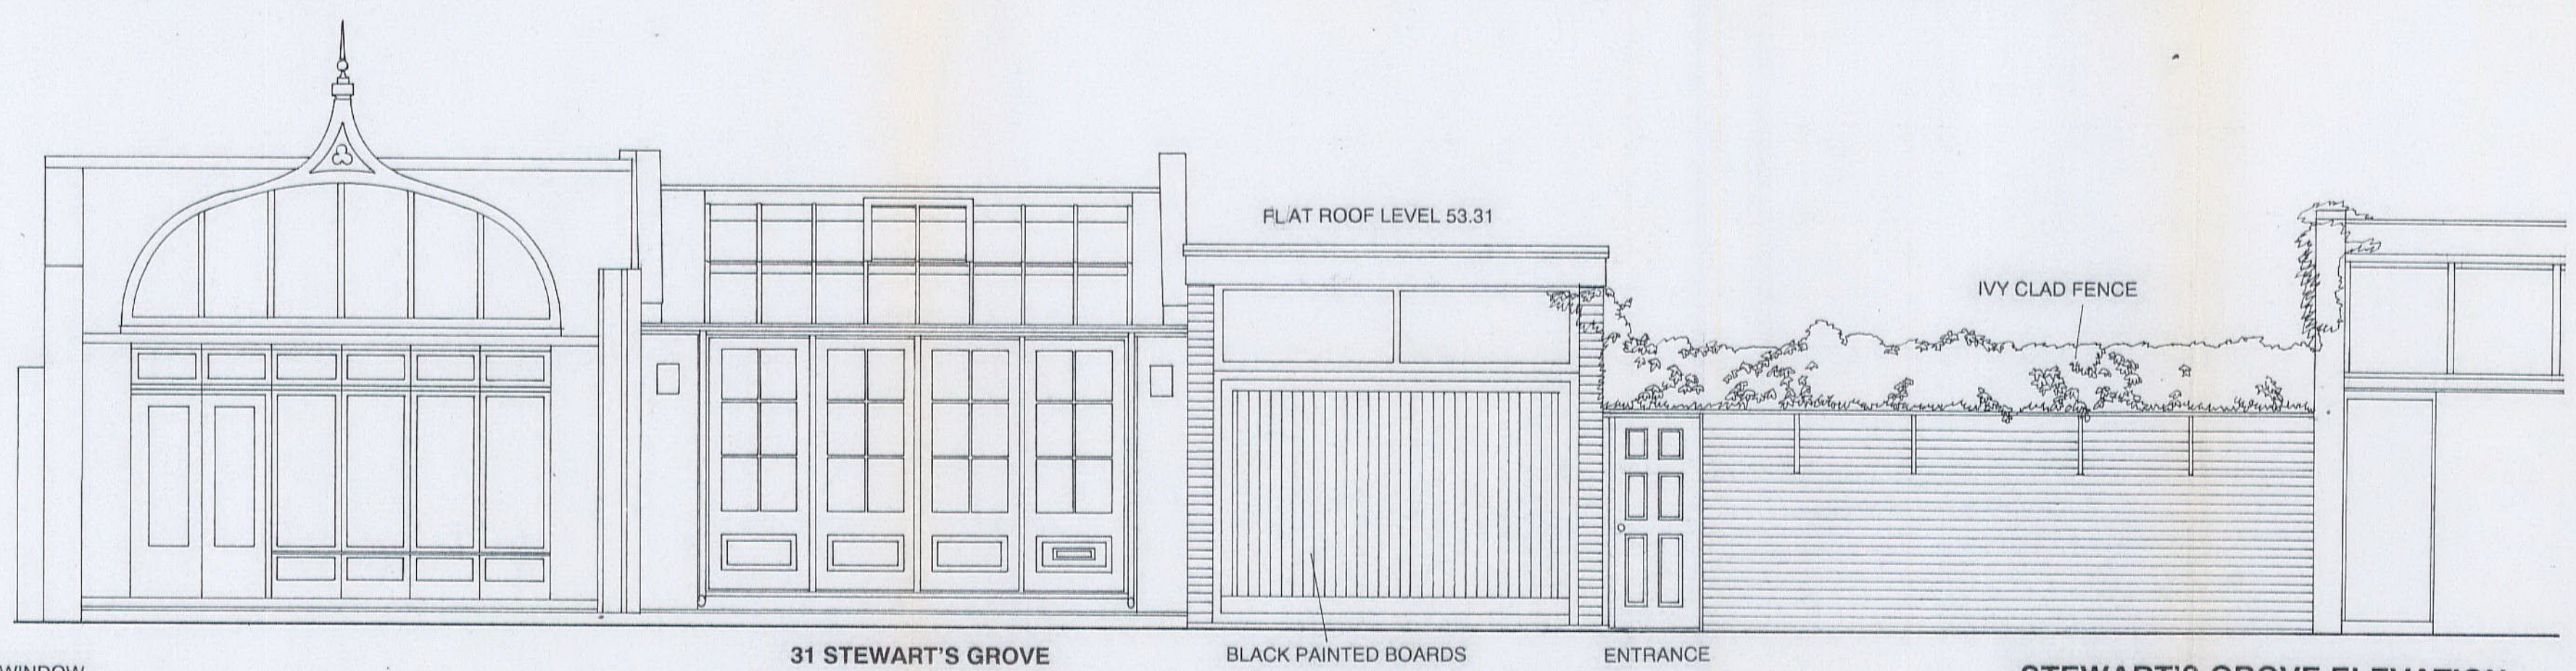


31 STEWART'S GROVE STEWART'S GROVE ELEVATION

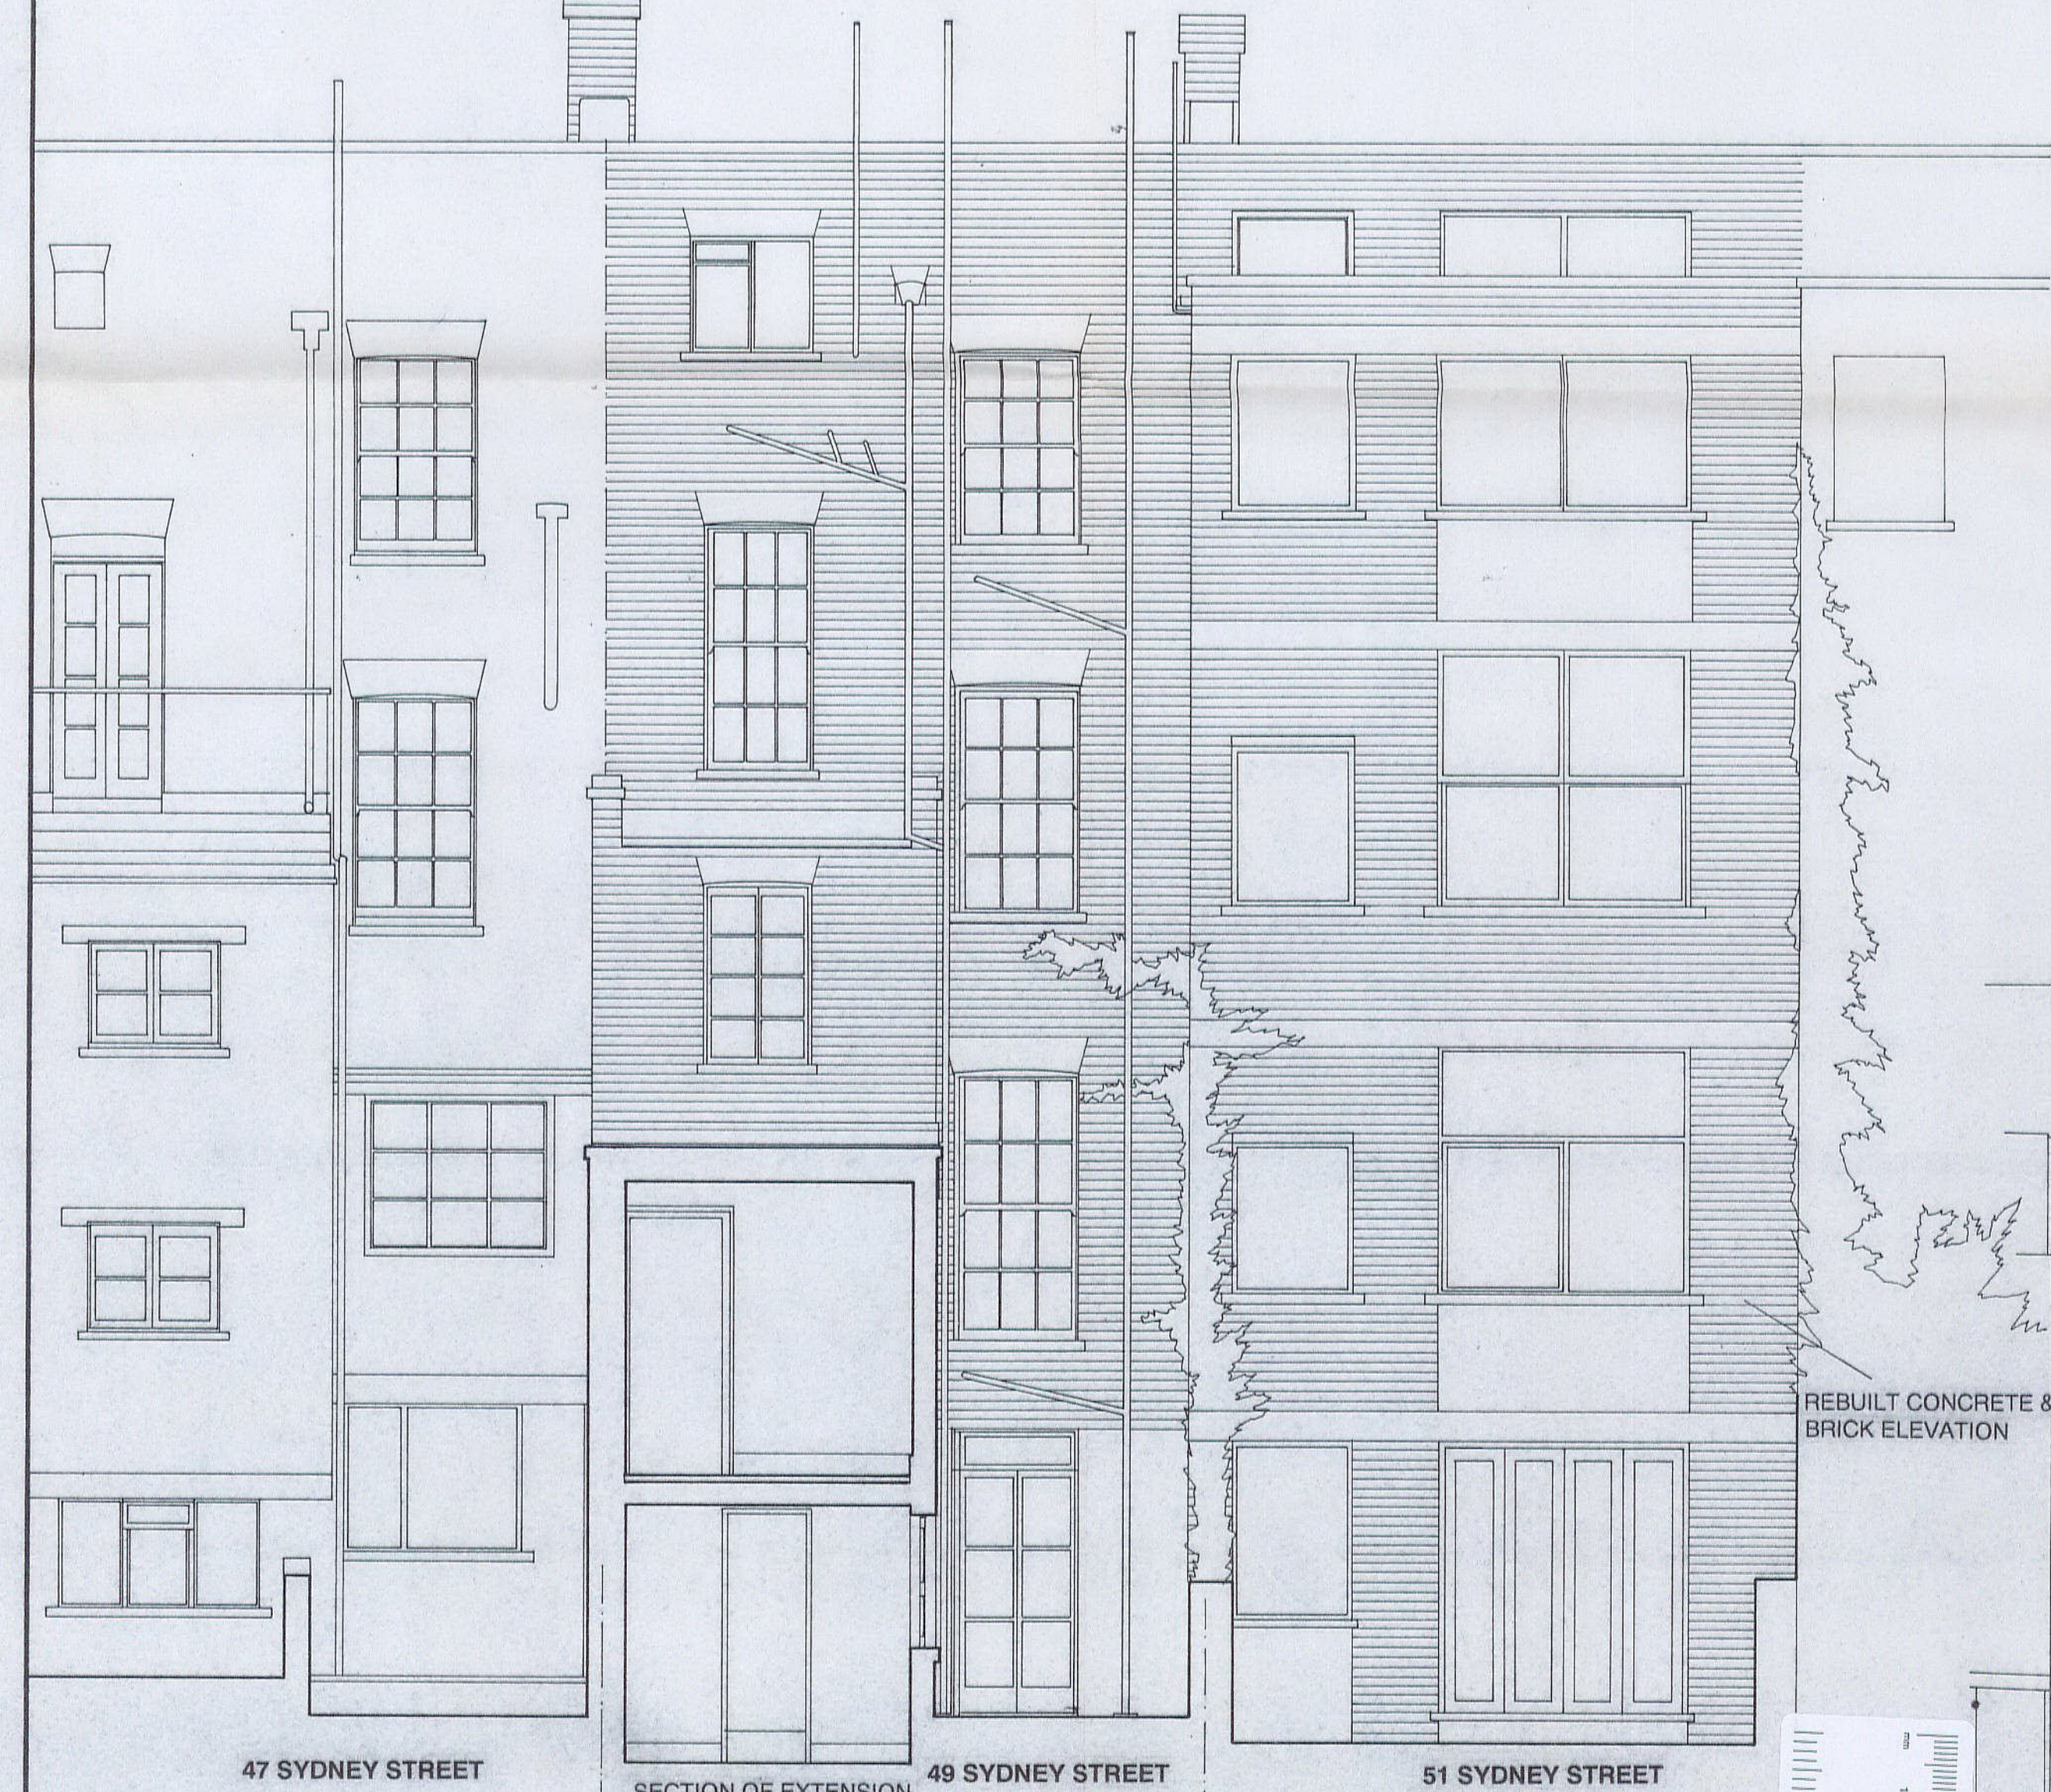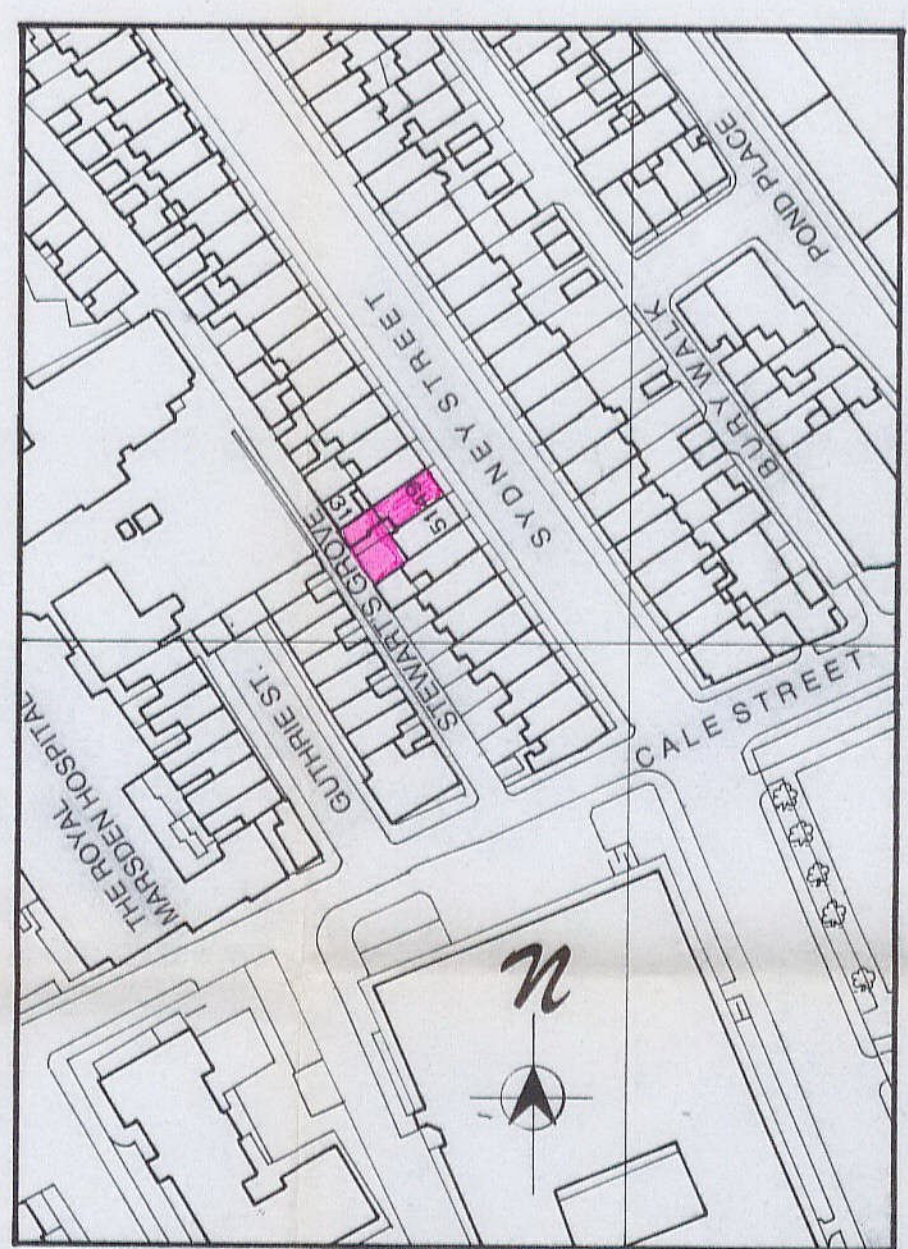


REAR ELEVATION

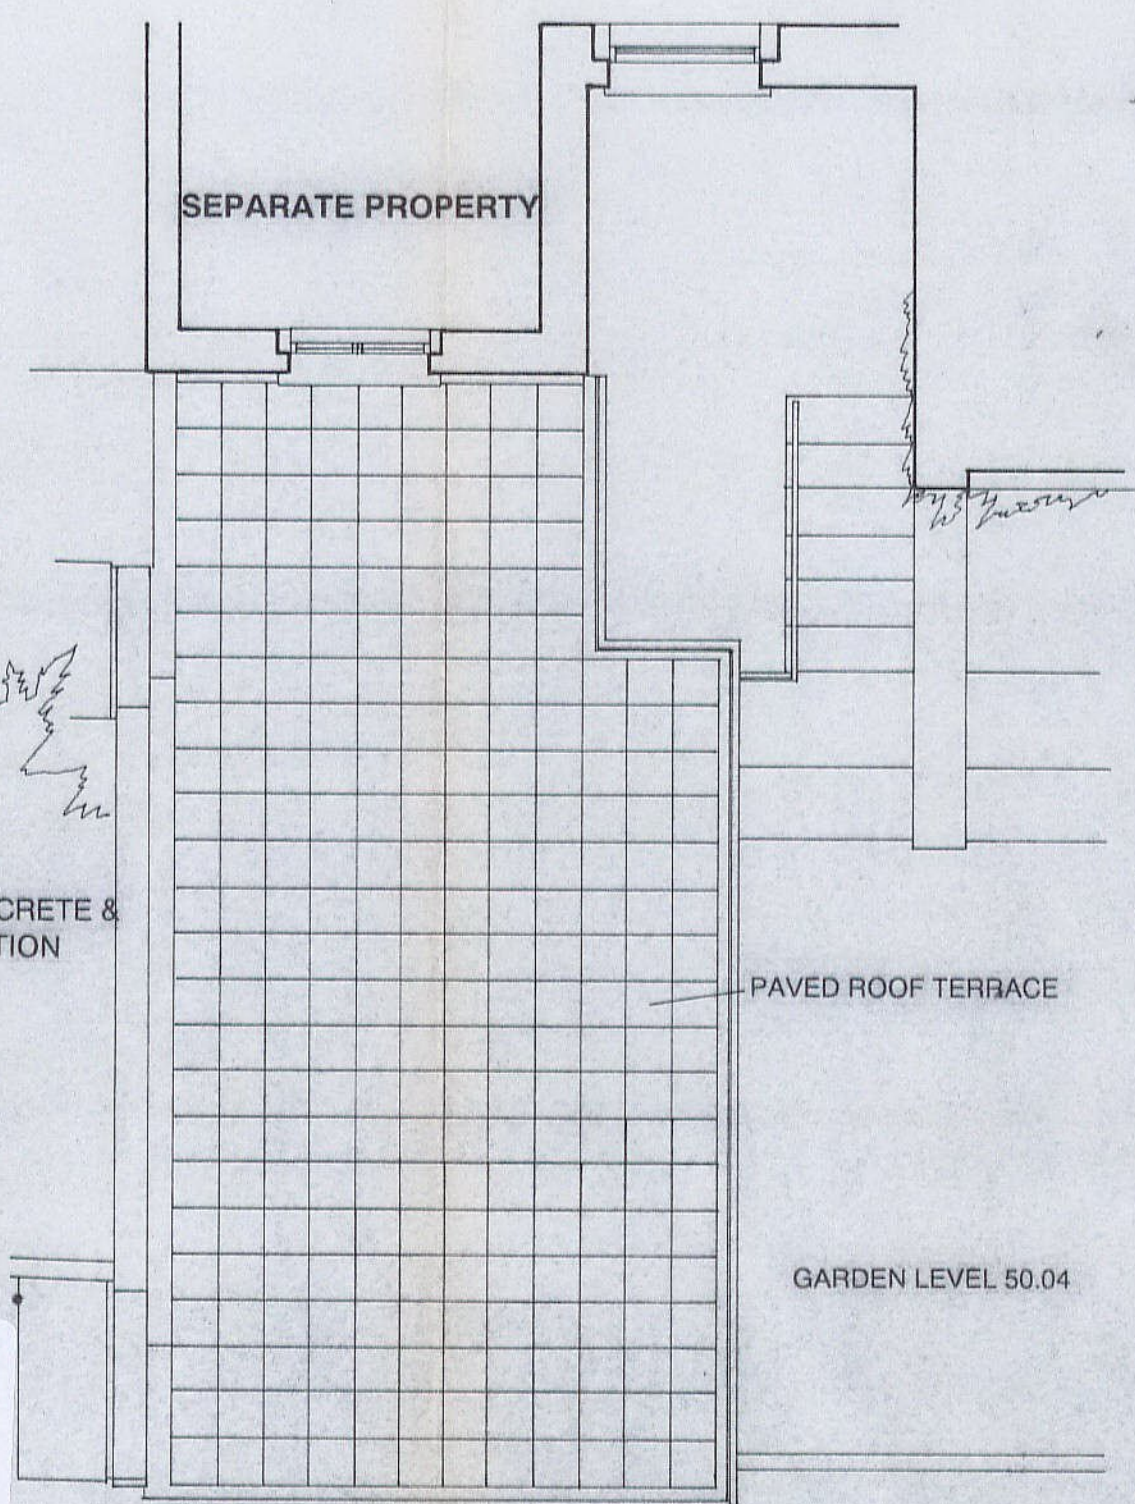

EXTENSION ROOF PLAN

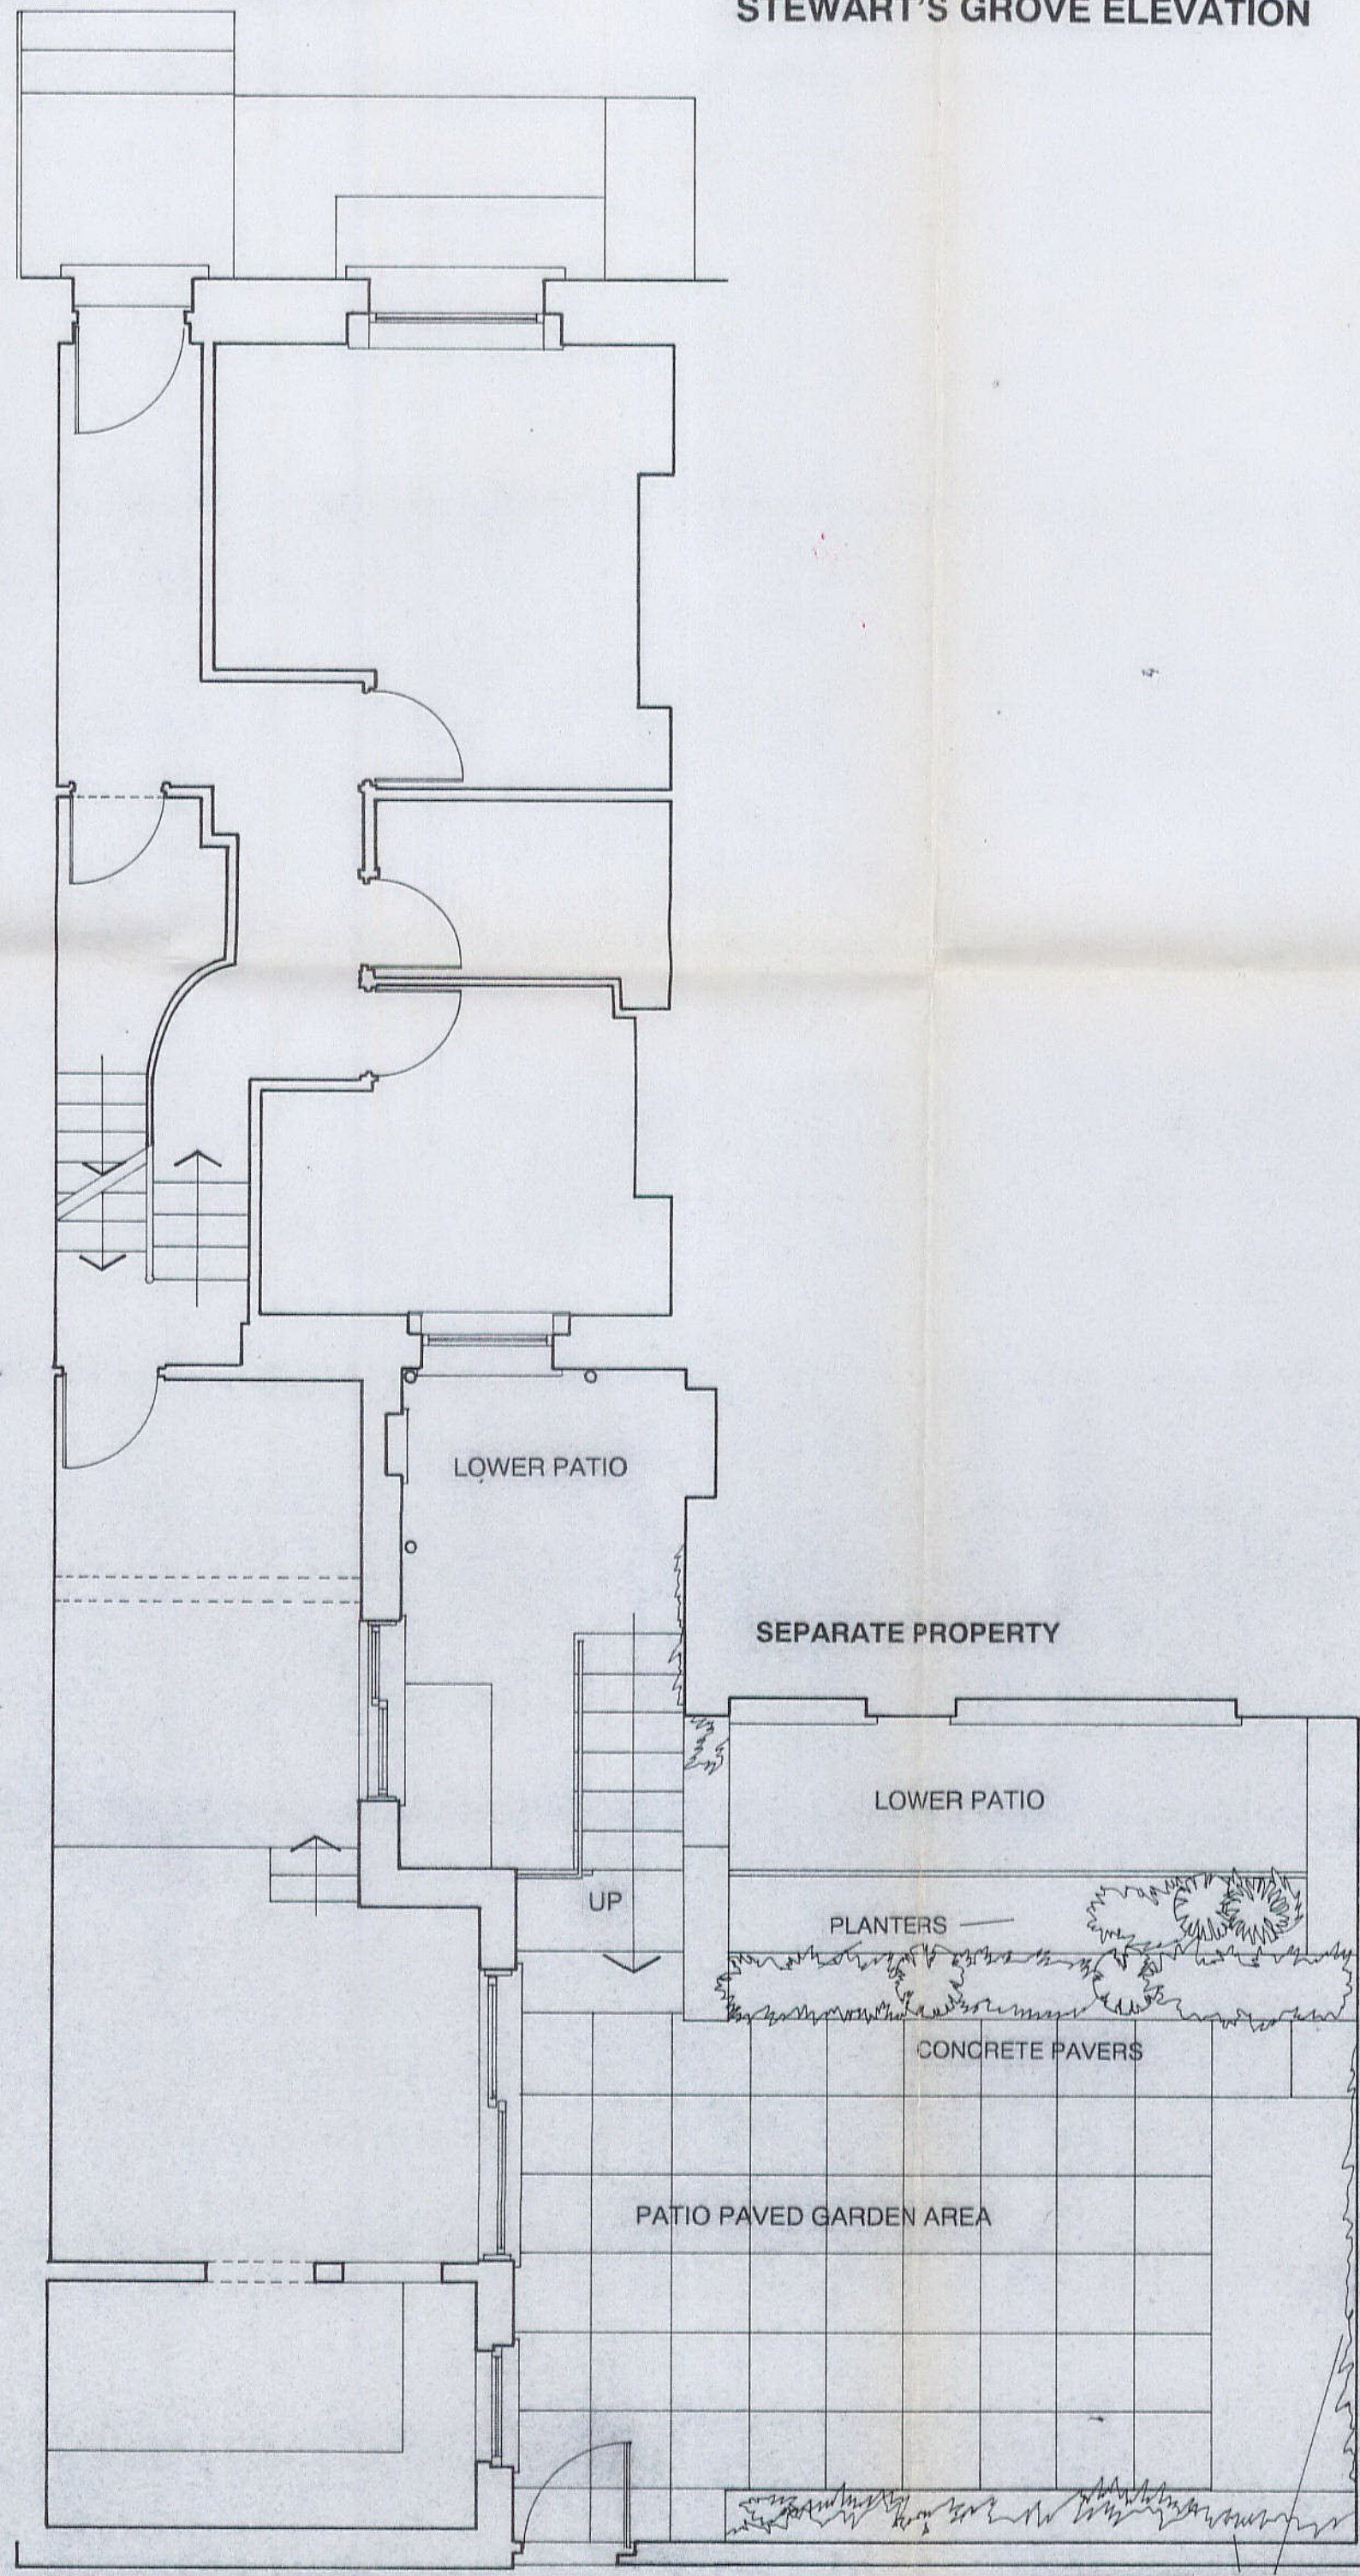

GROUND FLOOR PLAN


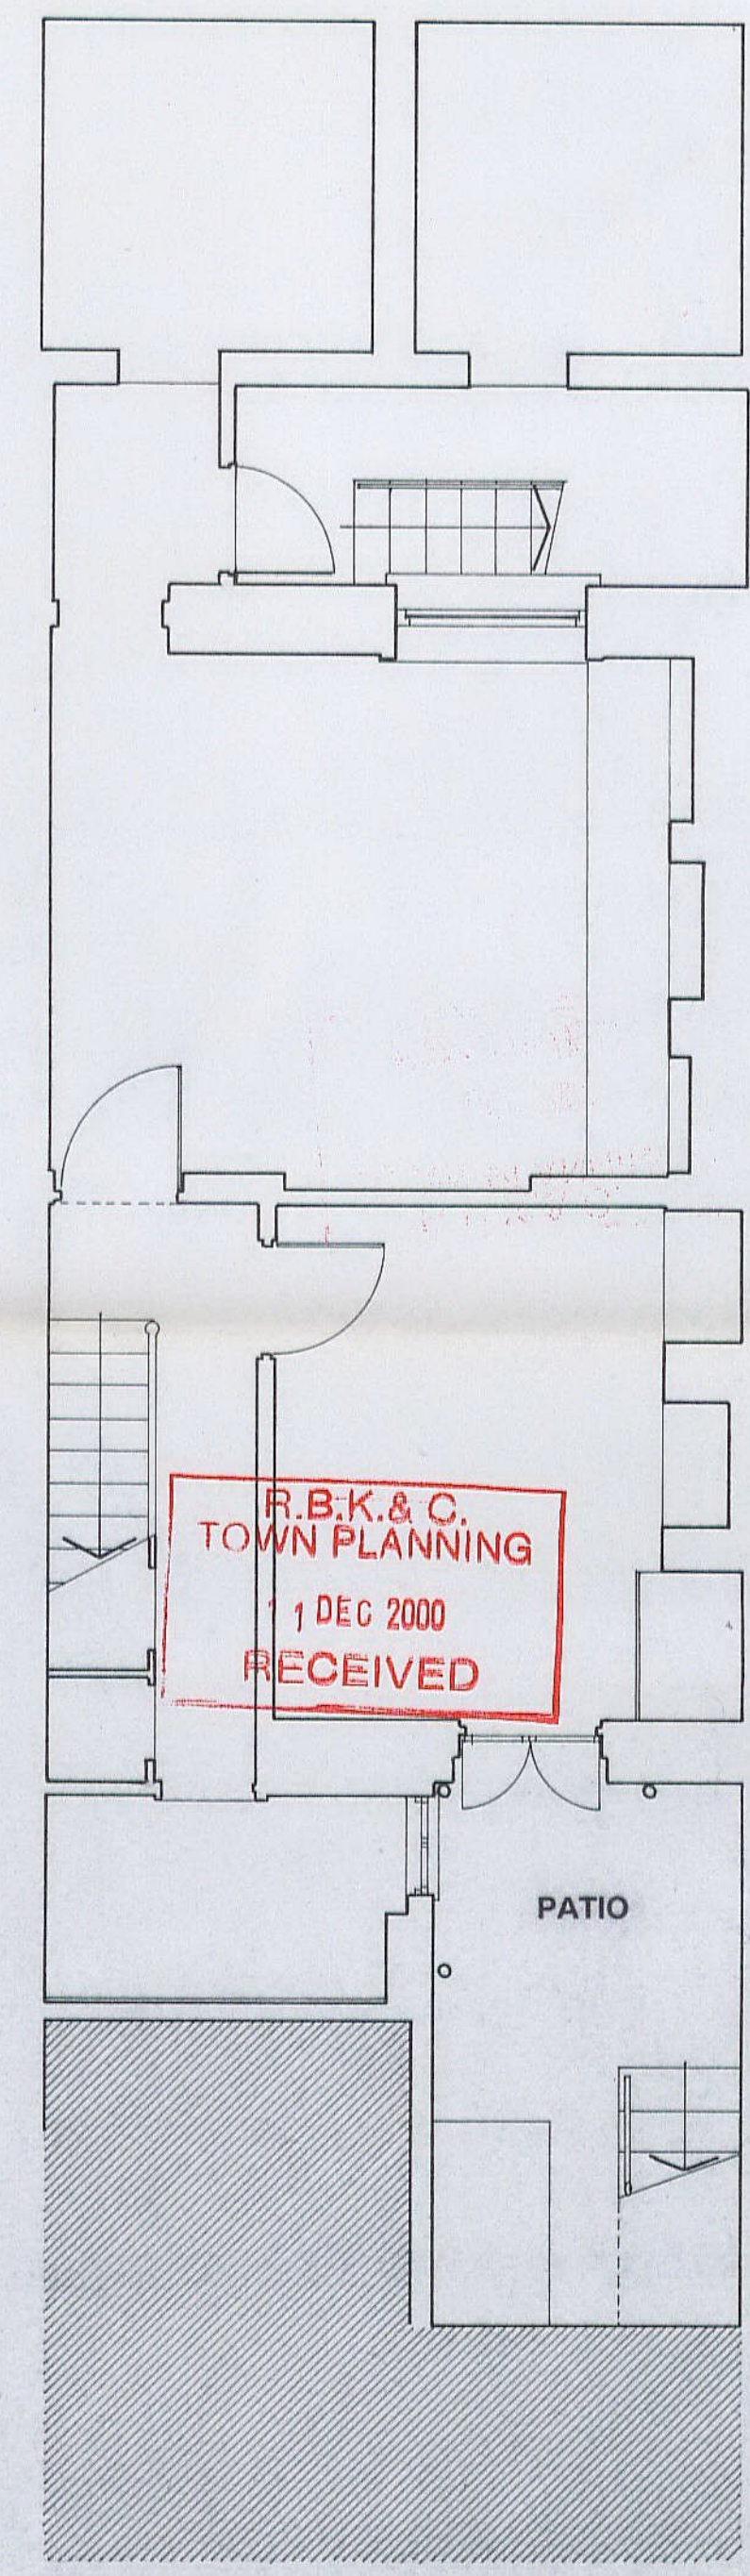



LOWER GROUND FLOOR

R.B.K. & C.
TOWN PLANNING
1 DEC 2000
RECEIVED


FOR PLANNING APPLICATION PURPOSE

PROJECT: GARDEN EXTENSION
49, SYDNEY STREET
LONDON SW3 6PX
CLIENT: Mr. & Mrs. HUNTINGTON *
ARCHITECT: STEPHEN TSANG DESIGNS
31 STEWART'S GROVE LONDON SW3 6PH
TEL: 020 7349 0573 FAX: 020 7349 0588
DRAWING: EXISTING ELEVATIONS,
PLANS & LOCATION PLAN
DRAWING NUMBER: 021/03 REV:
DATE: NOV 2000 SACLE: 1:50

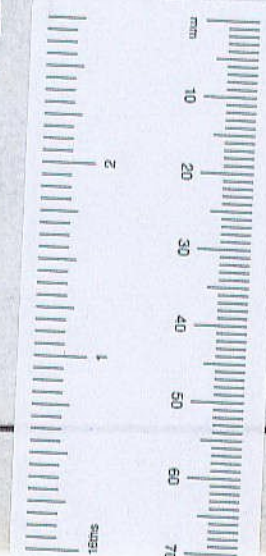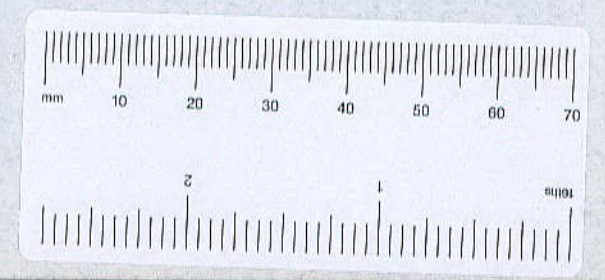


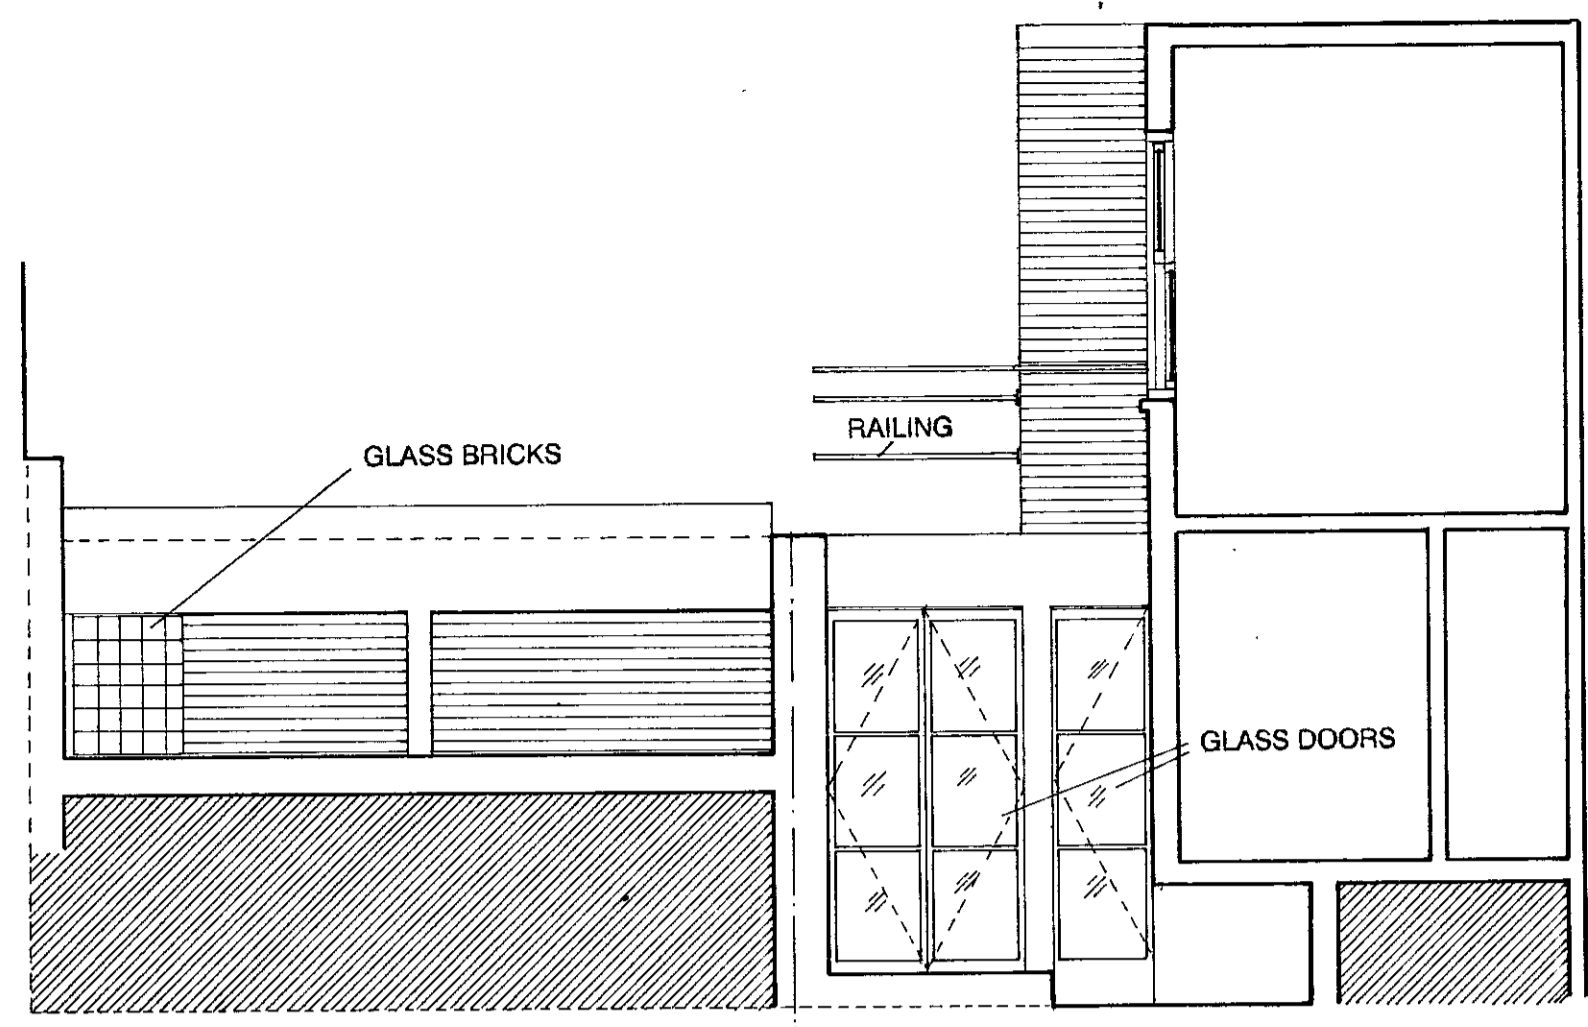


④ ELEVATION/SECTION C-C

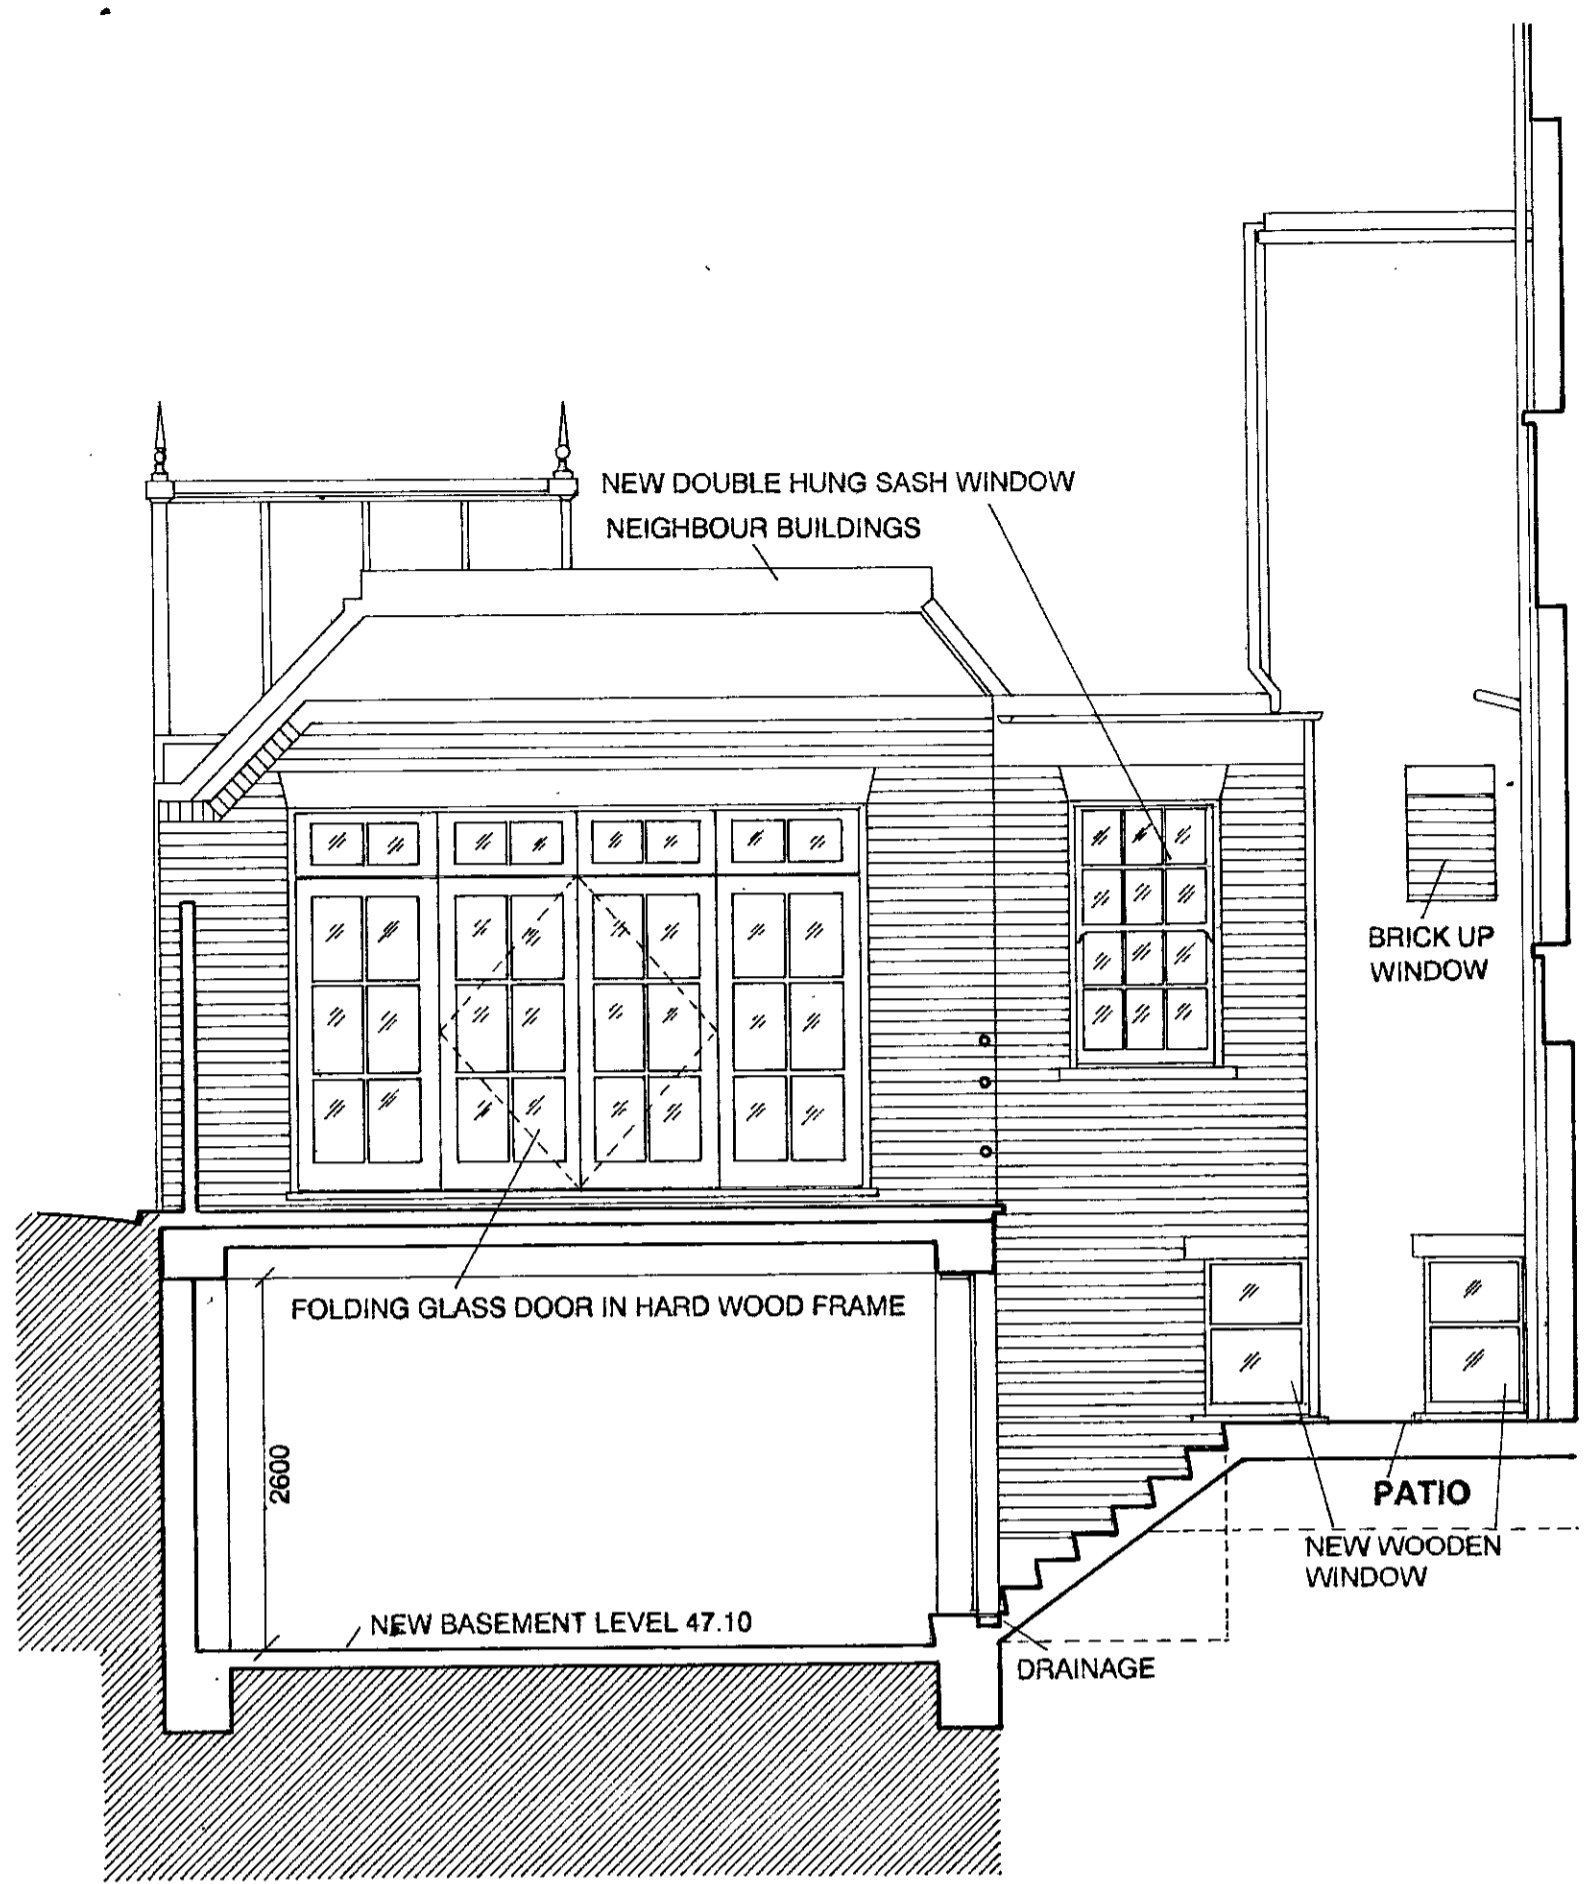


ELEVATION OF GARDEN EXTENSION

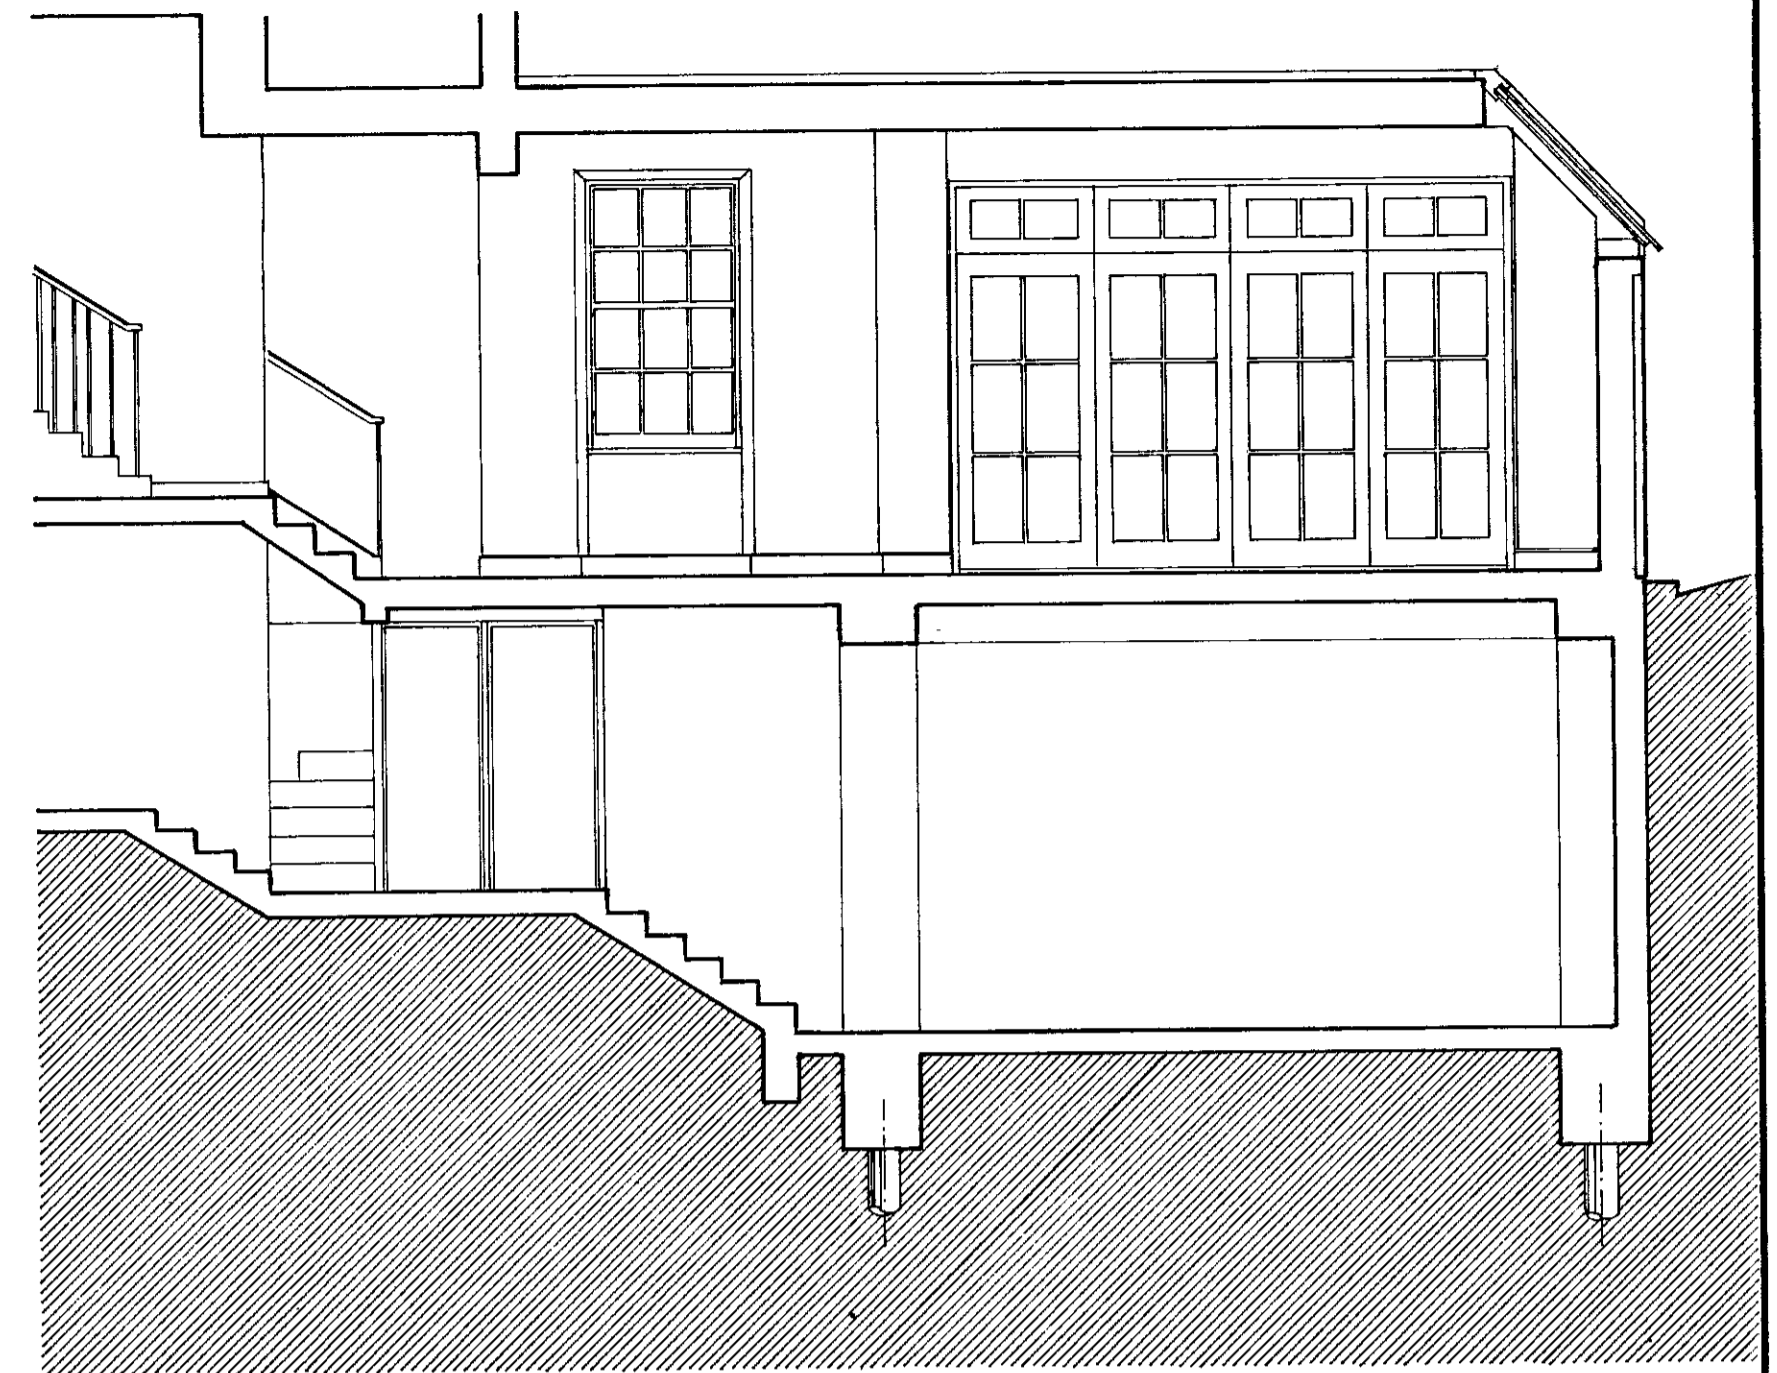


SECTION A-A

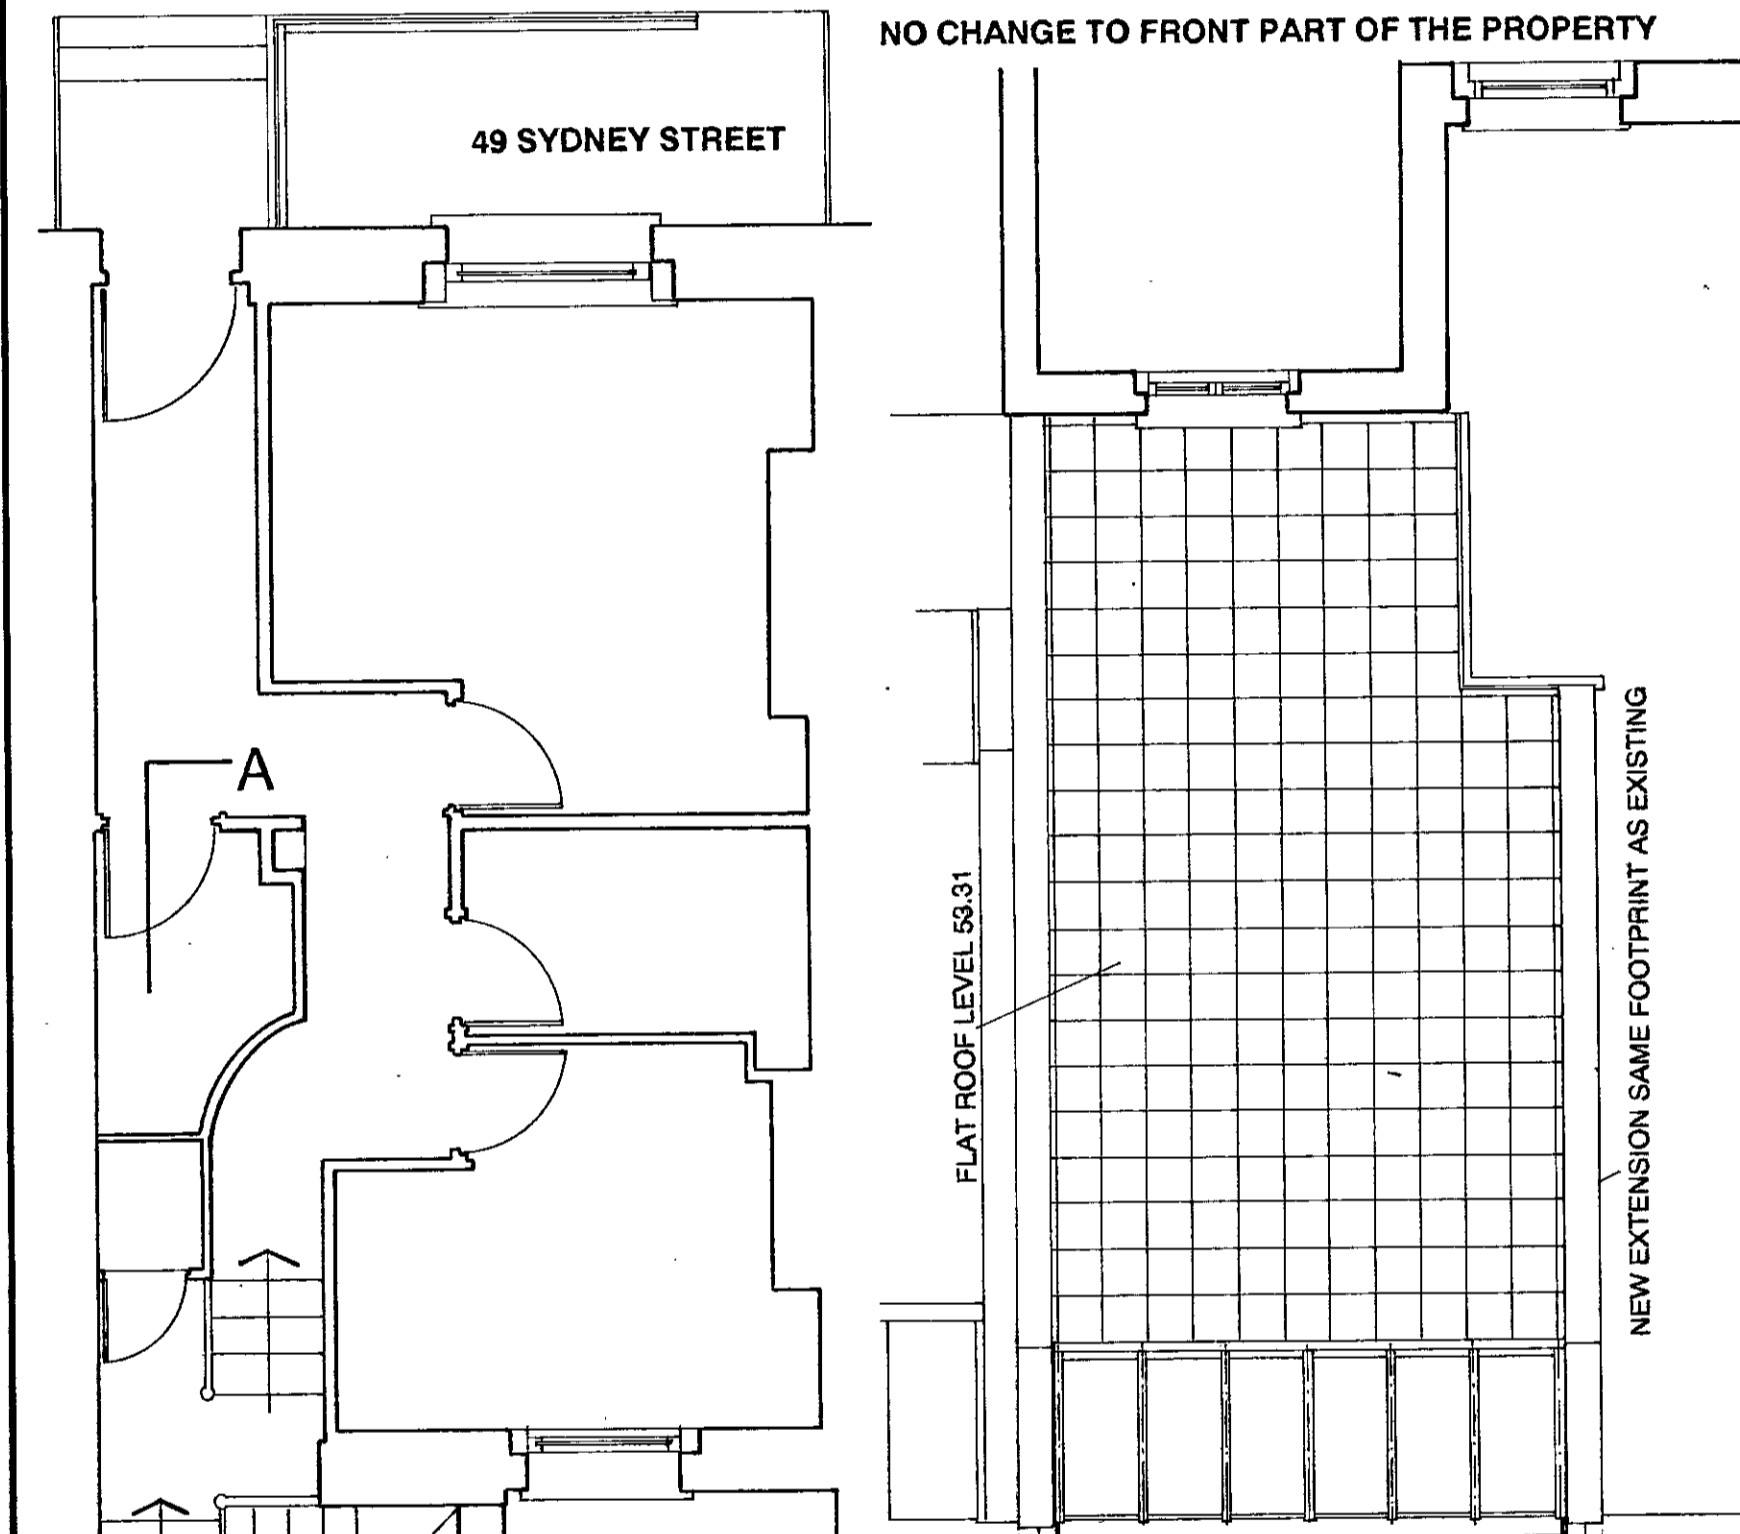


① EXTENSION ROOF PLAN

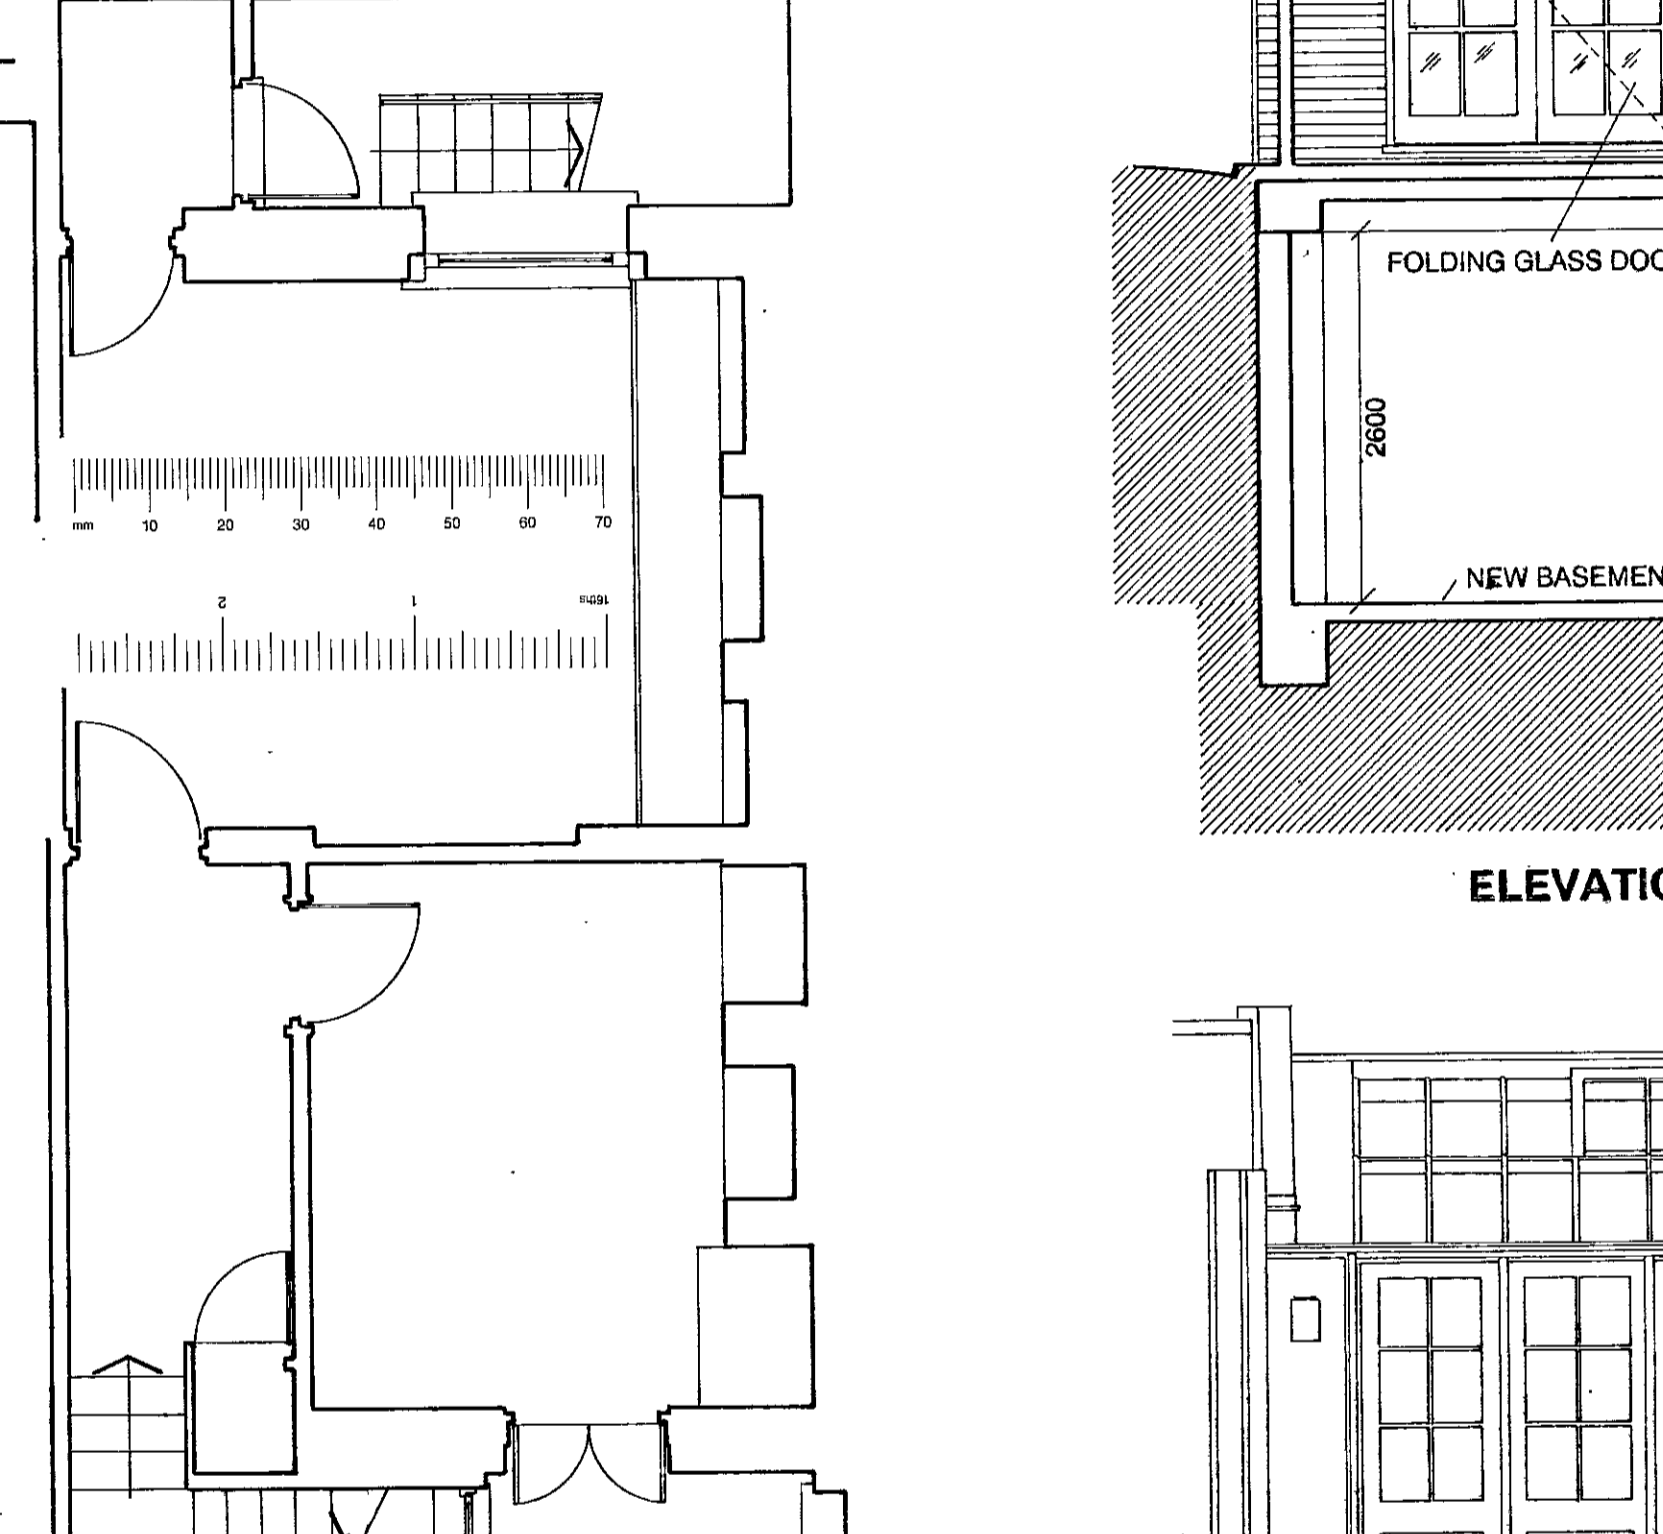


② ③ ④ LOWER GROUND FLOOR

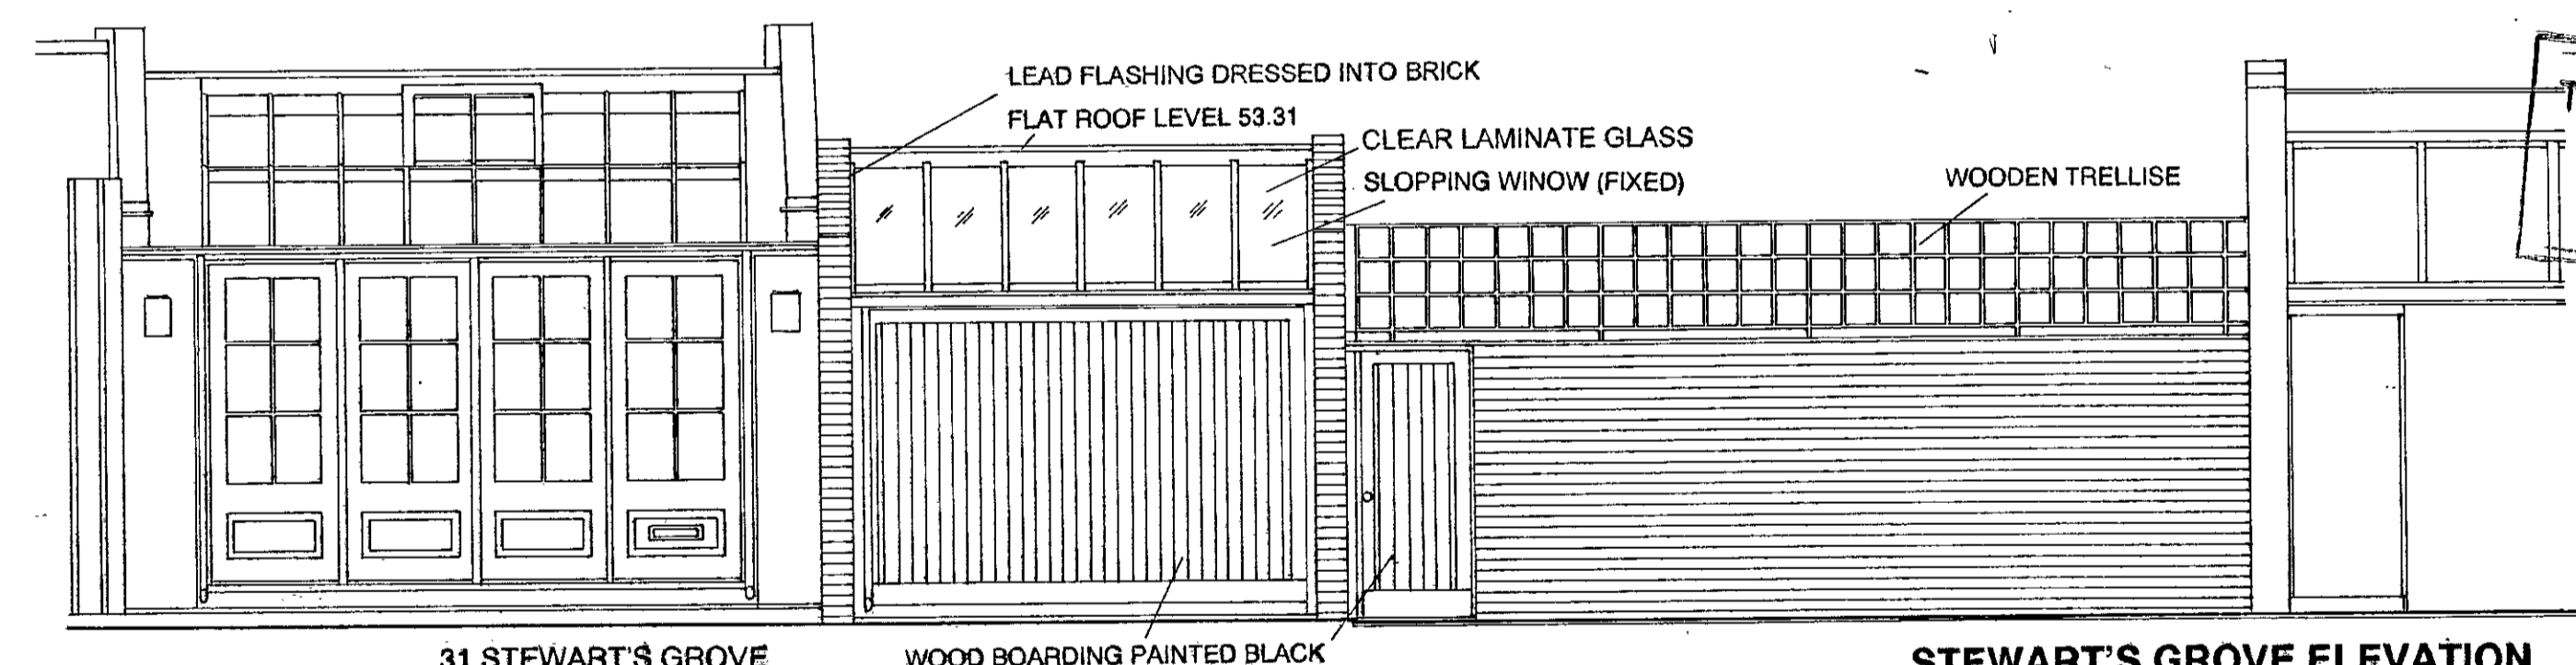

H.B.K. & C.
TOWN PLANNING
11 JUL 2000
RECEIVED

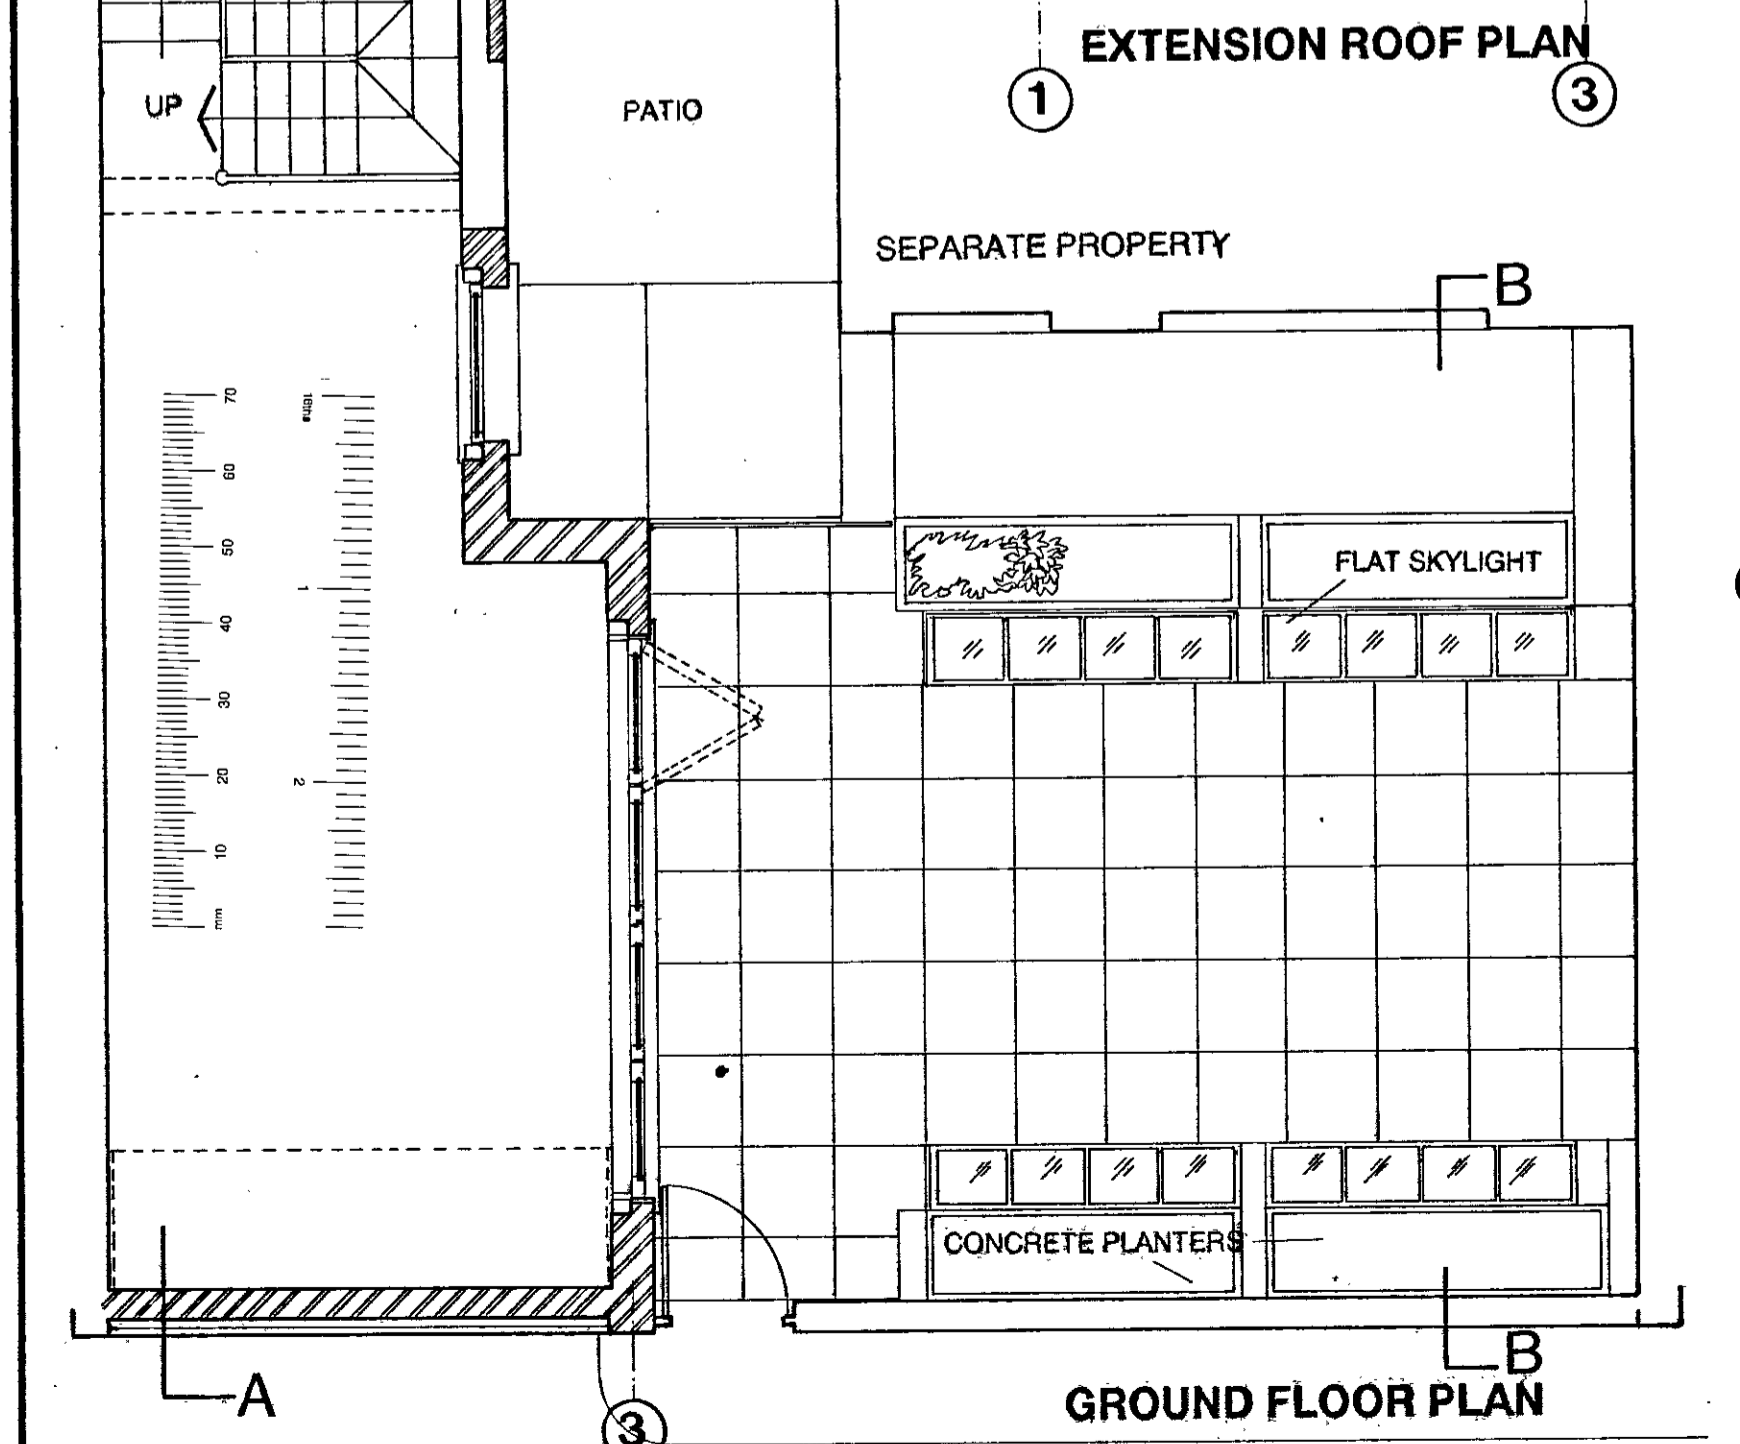

GROUND FLOOR PLAN

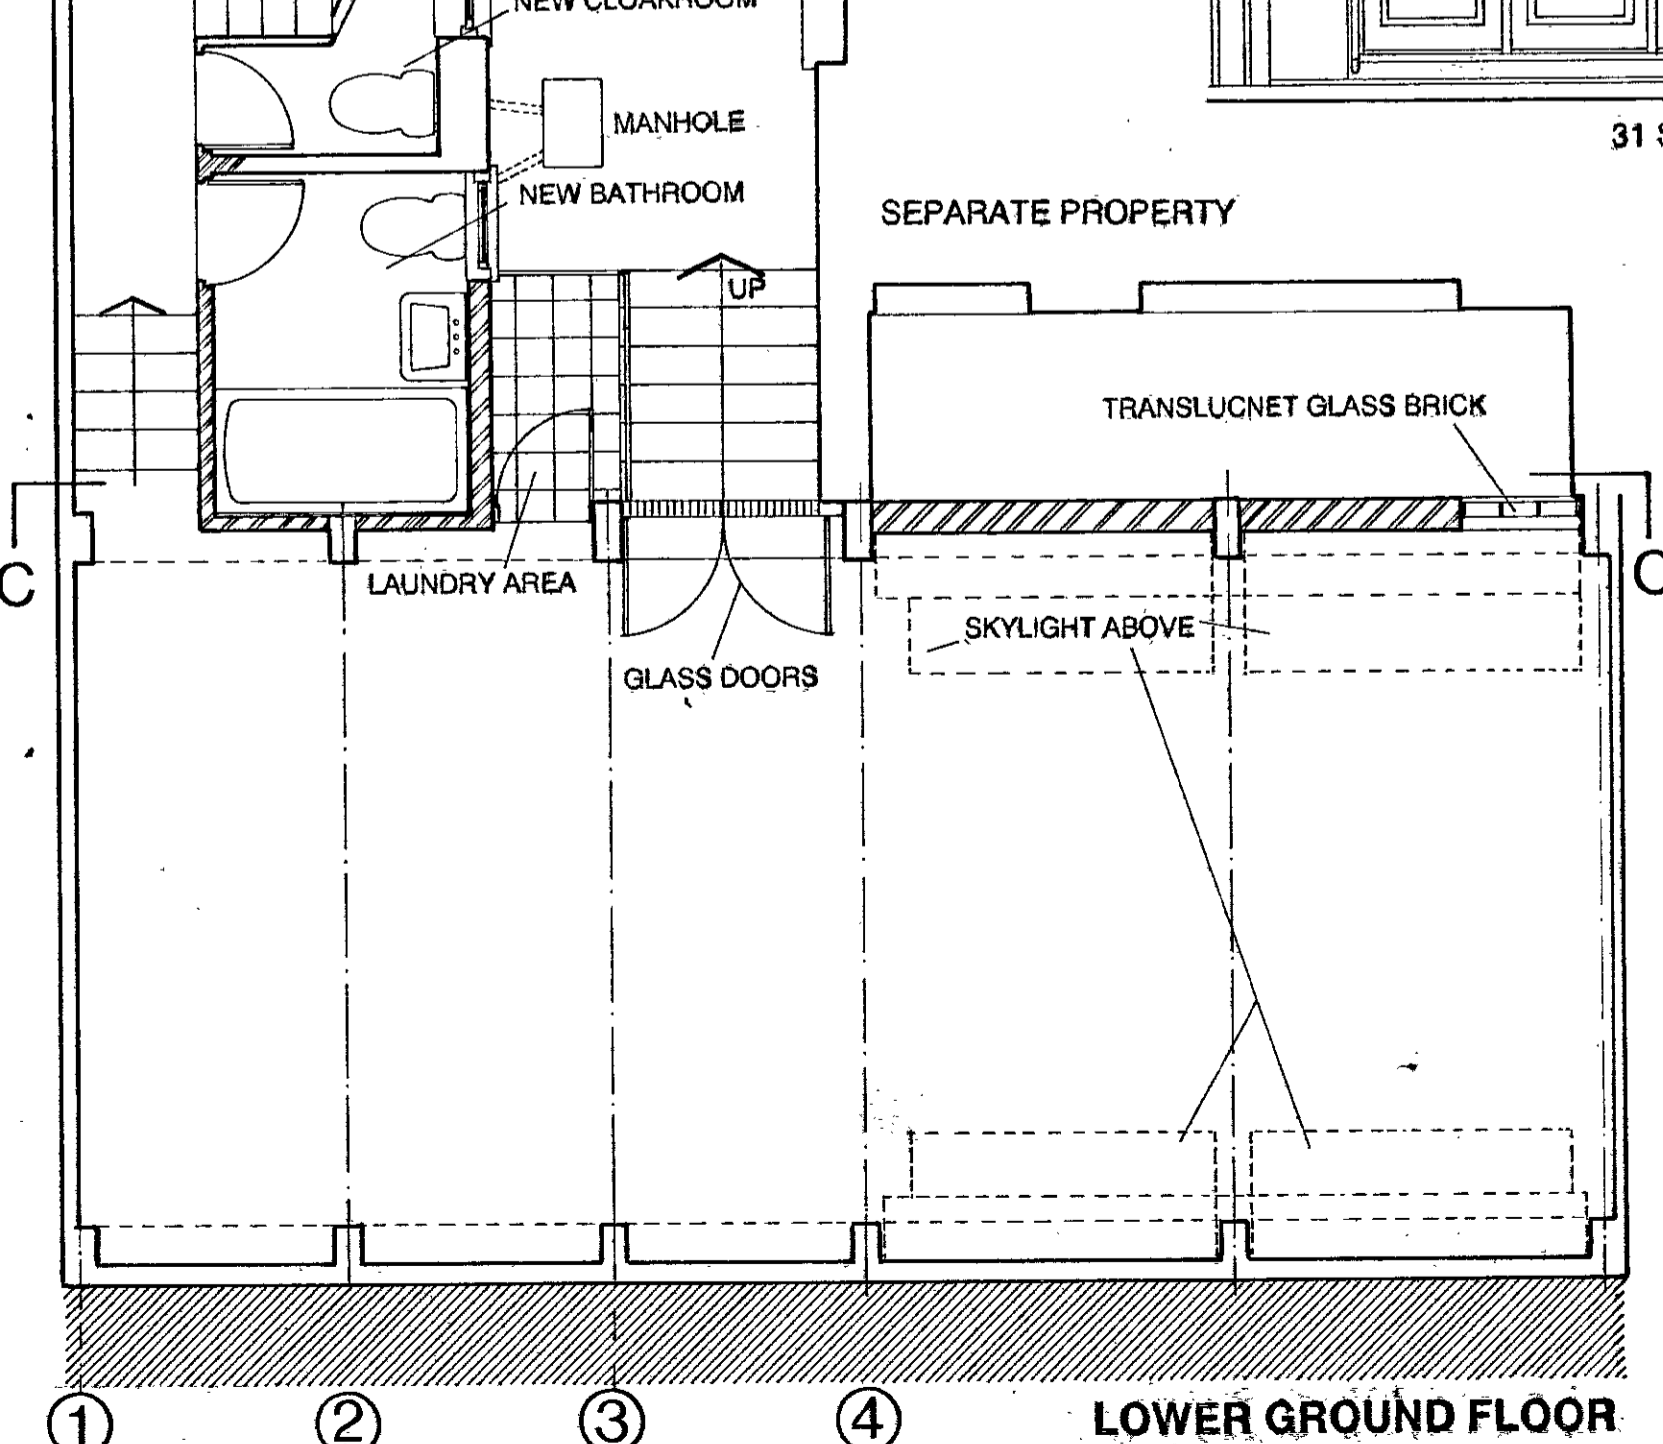

SECTION B-B SECTION OF BASEMENT

KEY:
NEW / RESTORED BRICK WORK
//

SUPER-SEDED

FOR PLANNING APPLICATION PURPOSE

PROJECT: GARDEN EXTENSION
49, SYDNEY STREET,
LONDON SW3 6PX
CLIENT: Mr. & Mrs. HUNTINGTON
ARCHITECT: STEPHEN TSANG DESIGNS
31 STEWART'S GROVE LONDON SW3 6PH
TEL: 020 7349 0573 FAX: 020 7349 0588
DRAWING: PROPOSED ELEVATIONS
PLANS & SECTIONS
DRAWING NUMBER: 021/04 REV:
DATE: NOV 2000 SCALE 1:50