


ELYSTAN STREET

MARLBOROUGH STREET


do not scale from the plans
all dimensions to be checked on site

PP002854

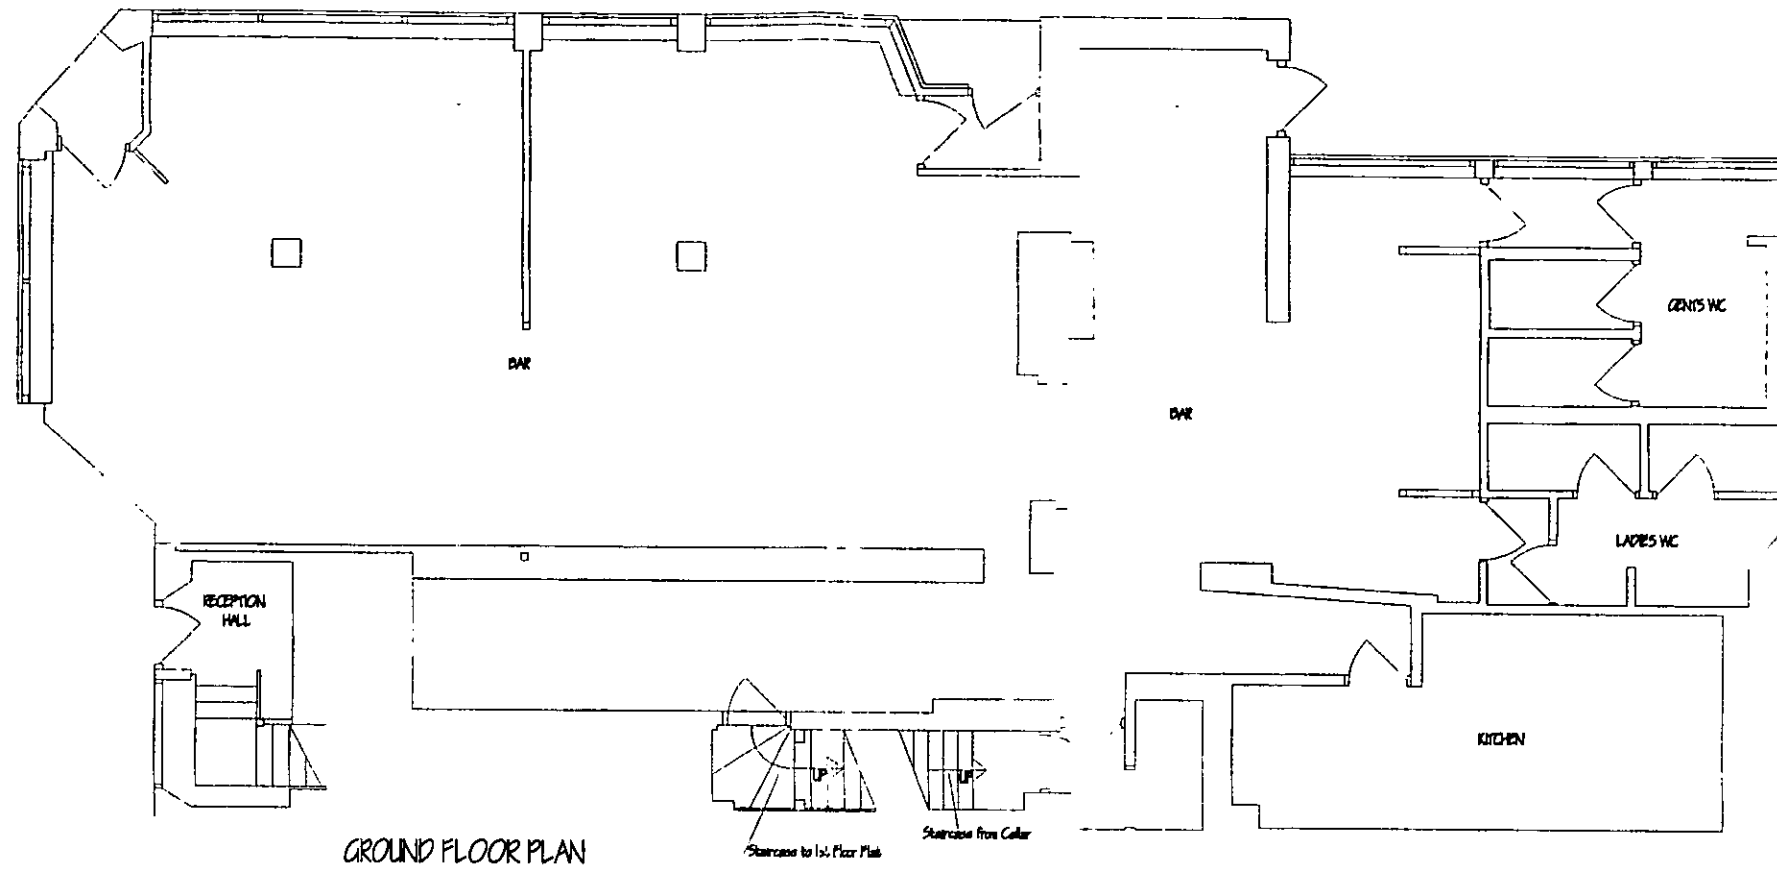

GROUND FLOOR PLAN

DELEGATED
19 JAN 2001
REFUSAL

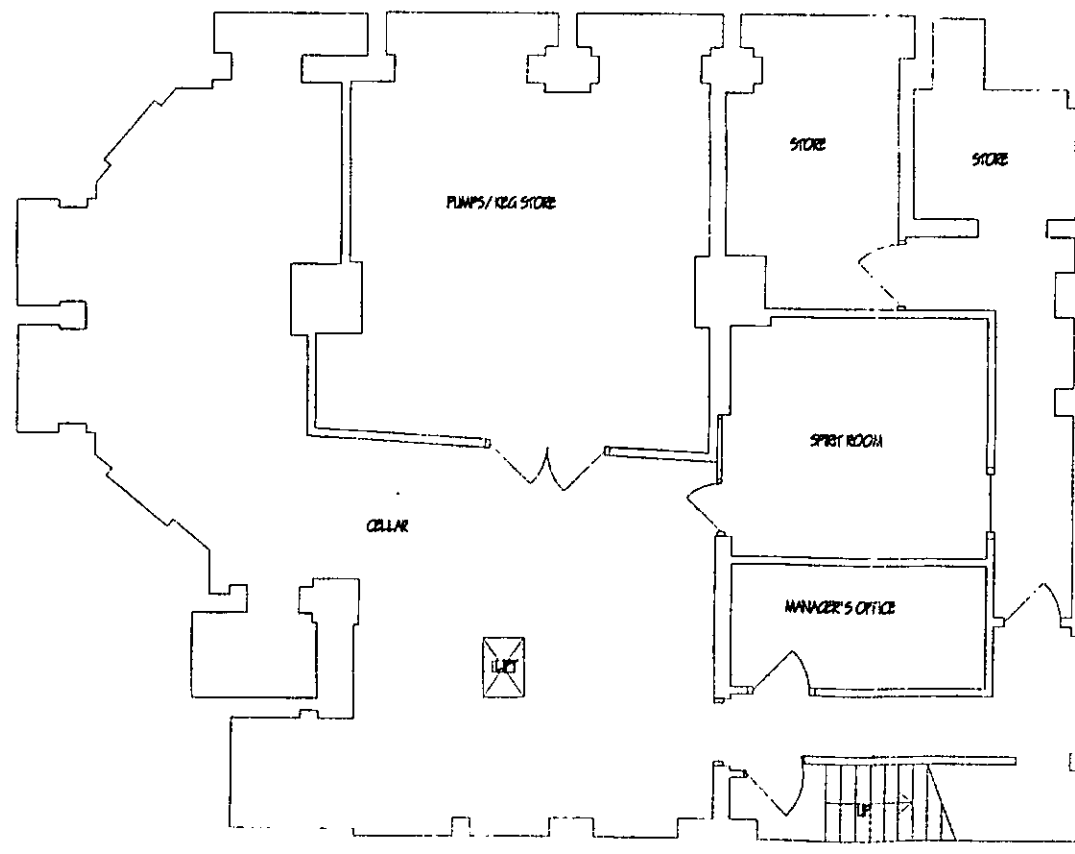


BASEMENT FLOOR PLAN

WHITBREAD PLC
Marlborough Arms
43 Elystan Street
London, SW5


BASEMENT & GROUND FLOOR
Scale 1:100 Date SEPT 00
Dwg No. MP5/213/9/01

DUNCAN R MACLEOD CHARTERED SURVEYORS
Empress House, Aliphants Road, Maidwell
Camberley, Surrey GU10 6YE
Tel 01252 579191 Fax 01252 579400


PP002854

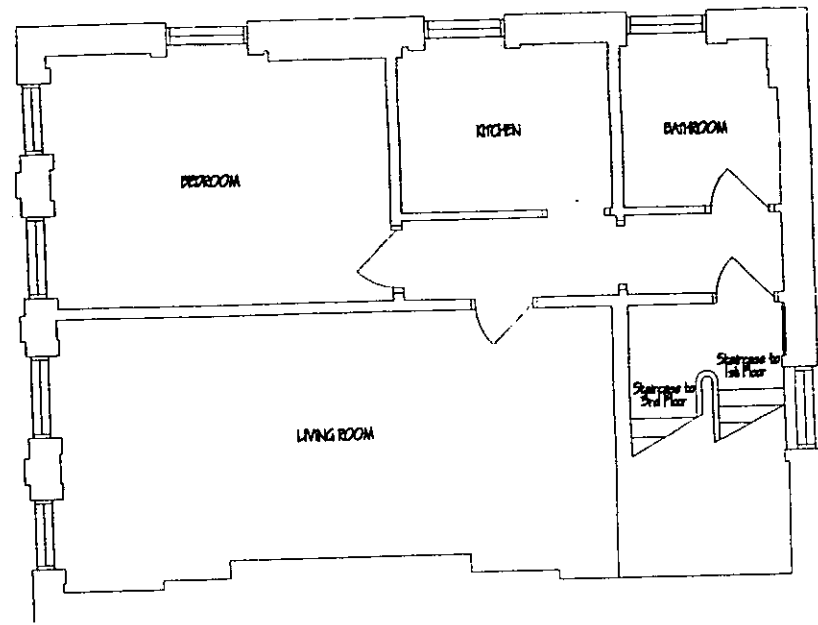


SECOND FLOOR PLAN

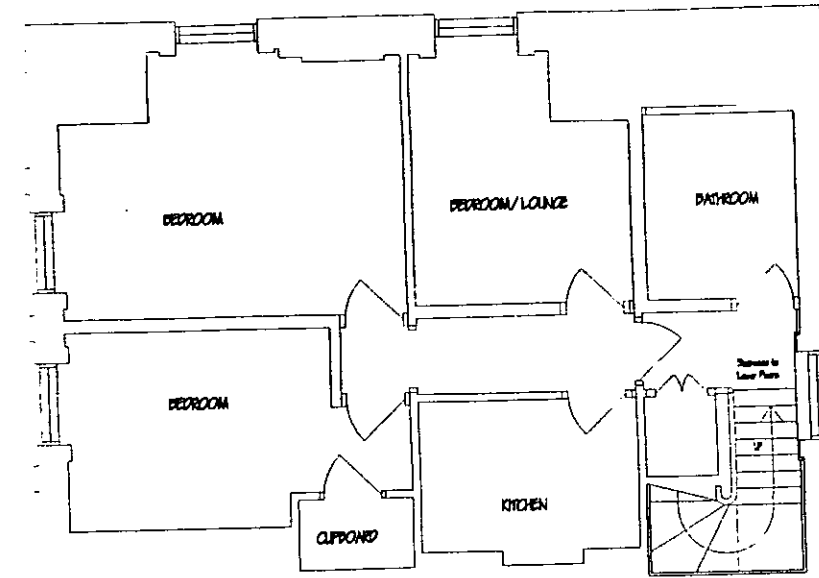

THIRD FLOOR PLAN

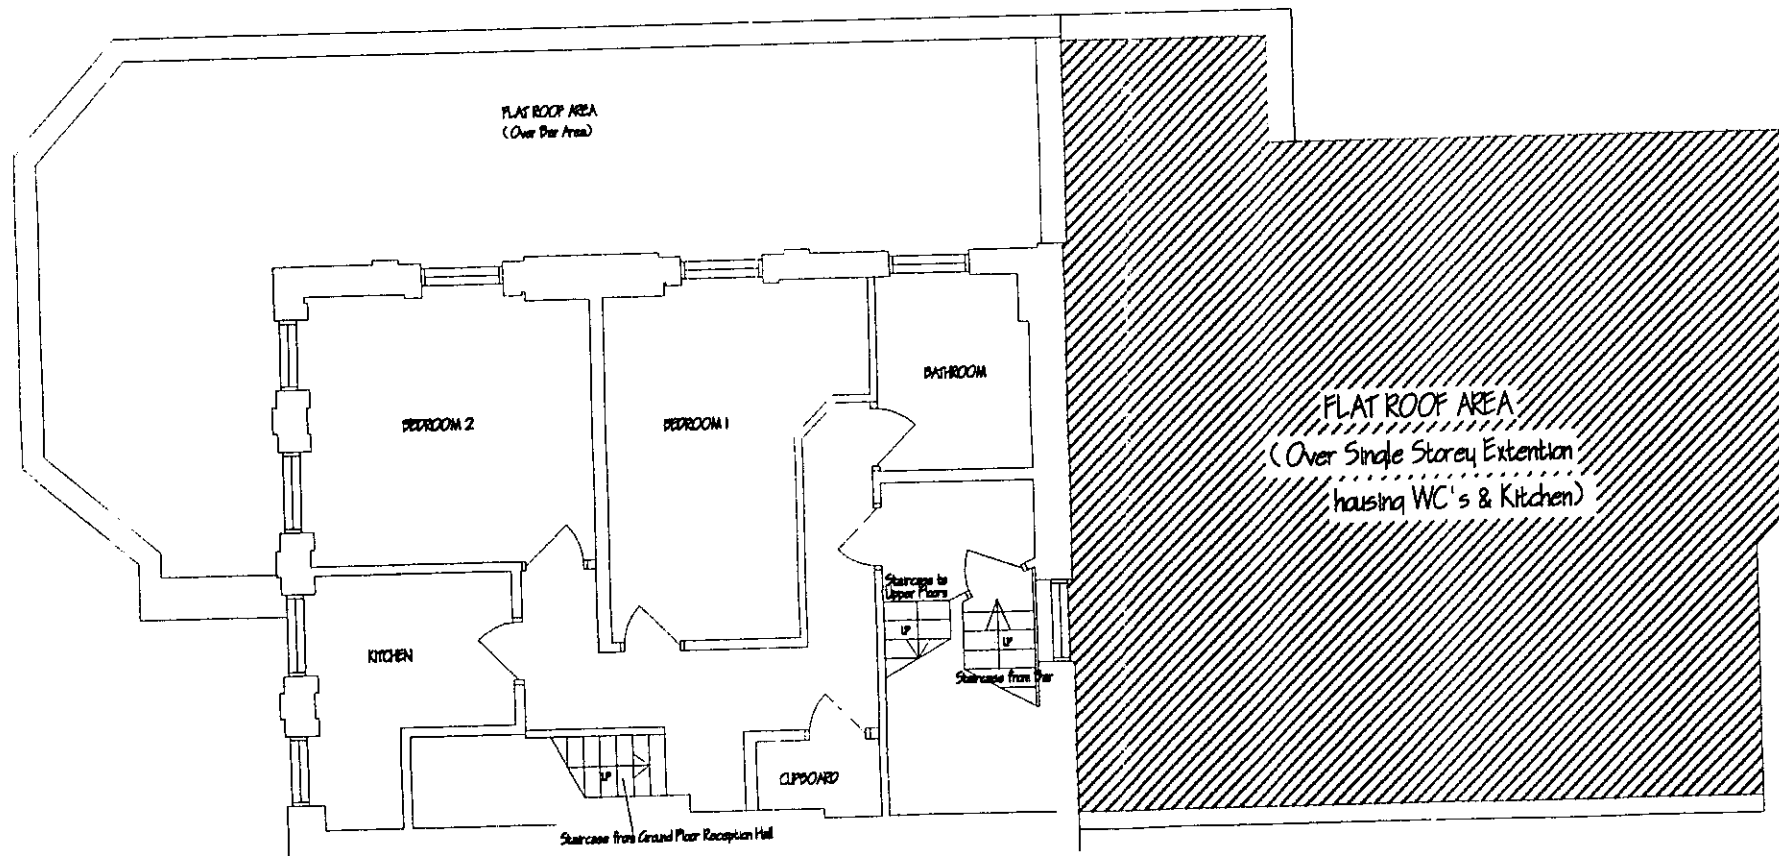

FIRST FLOOR PLAN

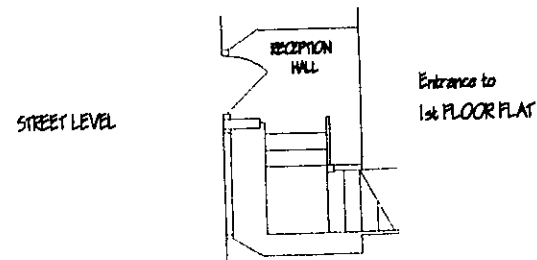

DRAWN BY
19 JAN 2001
REFUSAL

WHITEHEAD PLC
Marborough Arms
43 Elystan Street
London, SW15

EXISTING UPPER FLOORS
Scale 1:100 Date SEPT 00
Dra No. NPS/215/9/02

PUNJAN R AND SONS OVERSEAS SURVEYORS
Engineering, Highways, Road, Maritime
Construction, Survey, GIS & BIM
1A OLDSHOTT ROAD, FINE 0292 979400

do not scale from the plans
all dimensions to be checked on site

PP002854

43 ELYSTAN STREET



SIDE ELEVATION

43 ELYSTAN STREET



MARLBOROUGH STREET

DELEGATED
19 JAN 2001
RECEIVED

WHITREAD PLC
Marlborough Arms
43 Elystan Street
London, SW3

ELEVATIONS

Scale 1:100 Date SEPT 00

Dra No. NPS/215/9/05

PLANNING CONSULTANTS
Environmental Planning, Highgate Road, Muswell
Grove, London, N10 2EJ
Tel: 0202 979191 Fax: 0202 979400

43 ELYSTAN STREET



DELETED
13 JAN 2001
REFUSAL

ELYSTAN STREET

PP002854

WHITBREAD PLC

Marlborough Arms
43 Elystan Street
London, SW5


ELEVATIONS

Scale 1:100 Date SEPT 00

Drwg No. MPS/215/9/04


PUNJAN RAO & CO ARCHITECTS
Cromwell House, Highbury Road, Highbury
Camden, Surrey, G18 6NE
Tel: 02032 271911 Fax: 02032 271900

FLAT 5 - 2No. BED FLAT

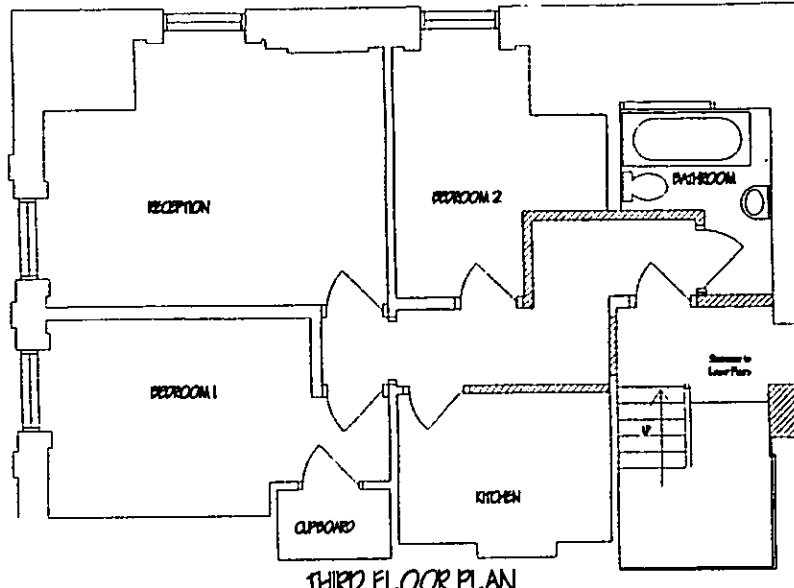


THIRD FLOOR PLAN

FLAT 6 - 2No. BED FLAT

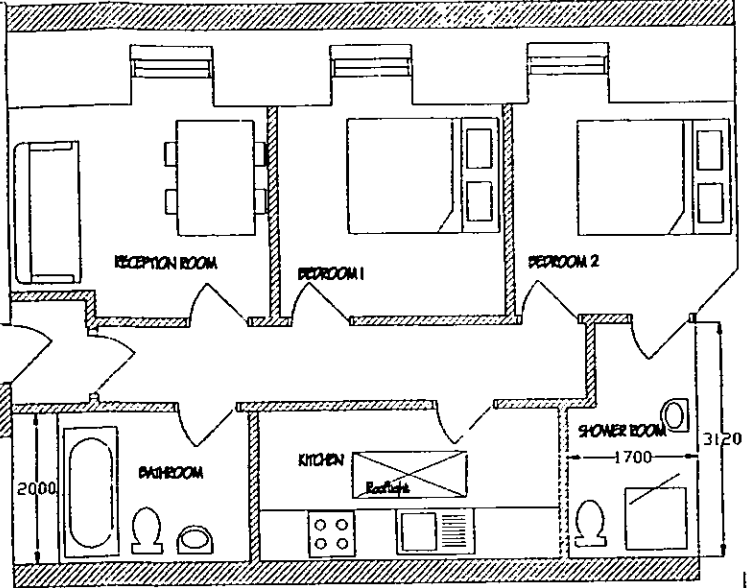


FLAT 4 - 2No. BED FLAT


FLAT 3 - 2No. BED FLAT

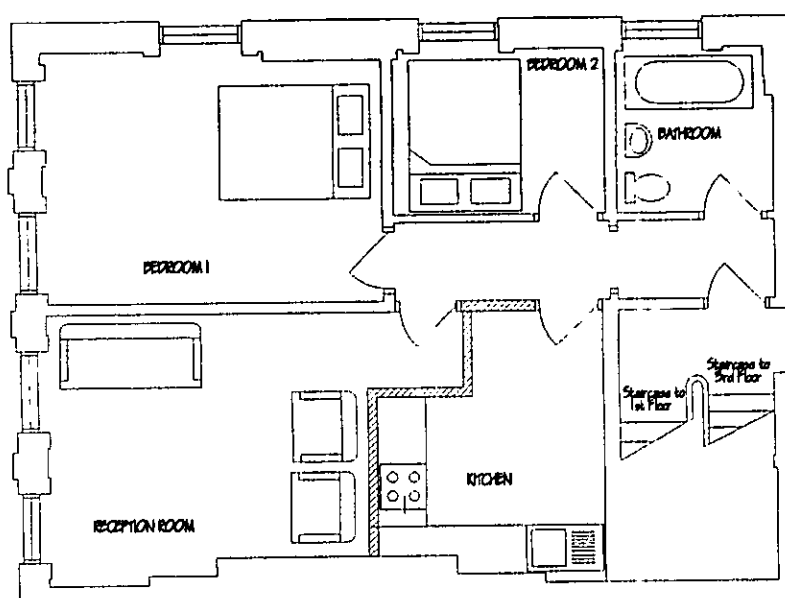

SECOND FLOOR PLAN

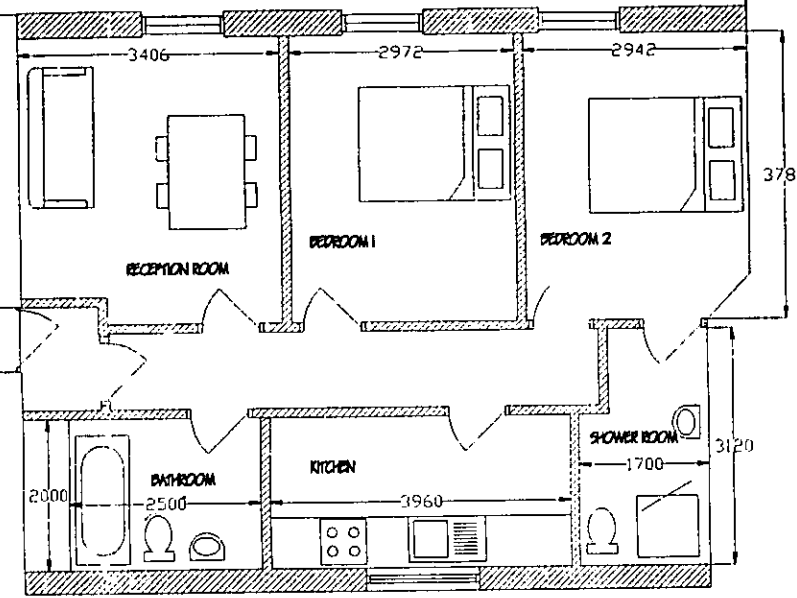


FLAT 1 - 1No. BED FLAT

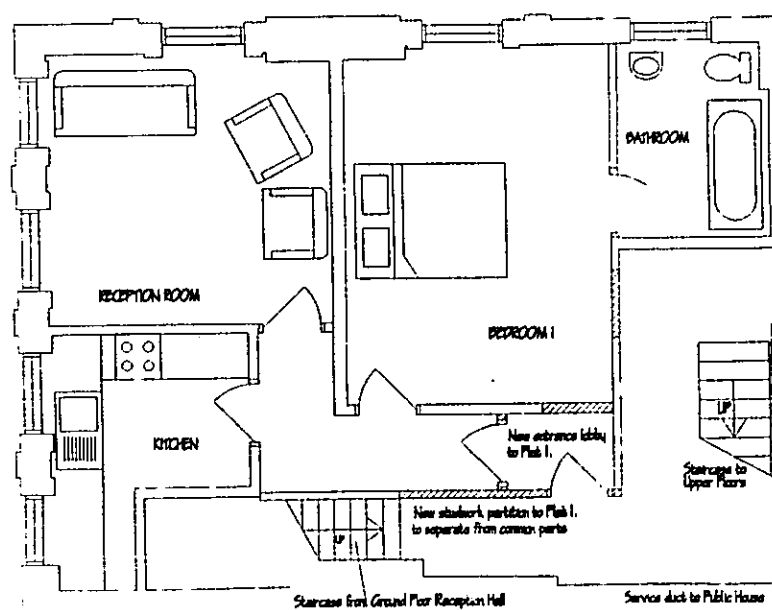

FIRST FLOOR PLAN

FLAT 2 - 2No. BED FLAT

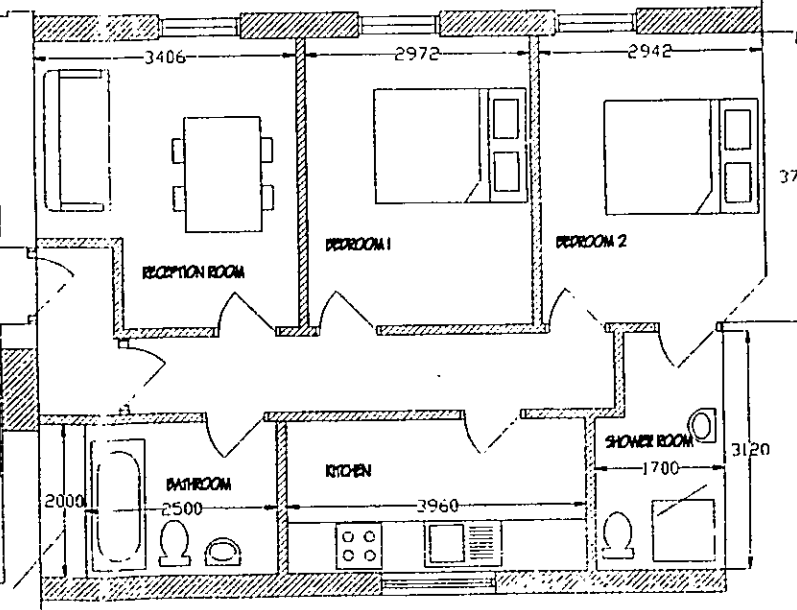

SLATED ROOFS SLOPE TO FRONT TO FRONT AND REAR ELEVATIONS PROJECTING ROOFERS TO FRONT ELEVATION ROOFLIGHT TO REAR

do not scale from the plans all dimensions to be checked on site

PP002854

DELEGATED
19 JAN 2001
REFUSAL

WHITBREAD PLC
Marlborough Arms
43 Elystan Street
London, SW5

PROPOSED UPPER FLOORS
Scale 1:100 Date SEPT 00
Dra No. WPS/213/9/05

PUNCE & WILCOX CHARTERED SURVEYORS
Empire House, Market Road, Mitcham
Camberley, Surrey GU24 6AC
Tel: 01292 519591 Fax: 01292 519400

43 ELYSTAN STREET



DELEGATED
19 JAN 2001
REFUSAL

ELYSTAN STREET

WHITBREAD PLC
Marlborough Arms
43 Elystan Street
London, SW5


PROPOSED ELEVATION

Scale 1:100 Date SEPT 00

Drq No. NPS/213/9/06

DUNCAN R. MACLEOD CHIEF DESIGN SUPERVISOR
Crompton House, 140/142 King's Road, Chelsea
London, SW3 4JF
Tel: 02072 779191 Fax: 02072 779400

EXTENSION

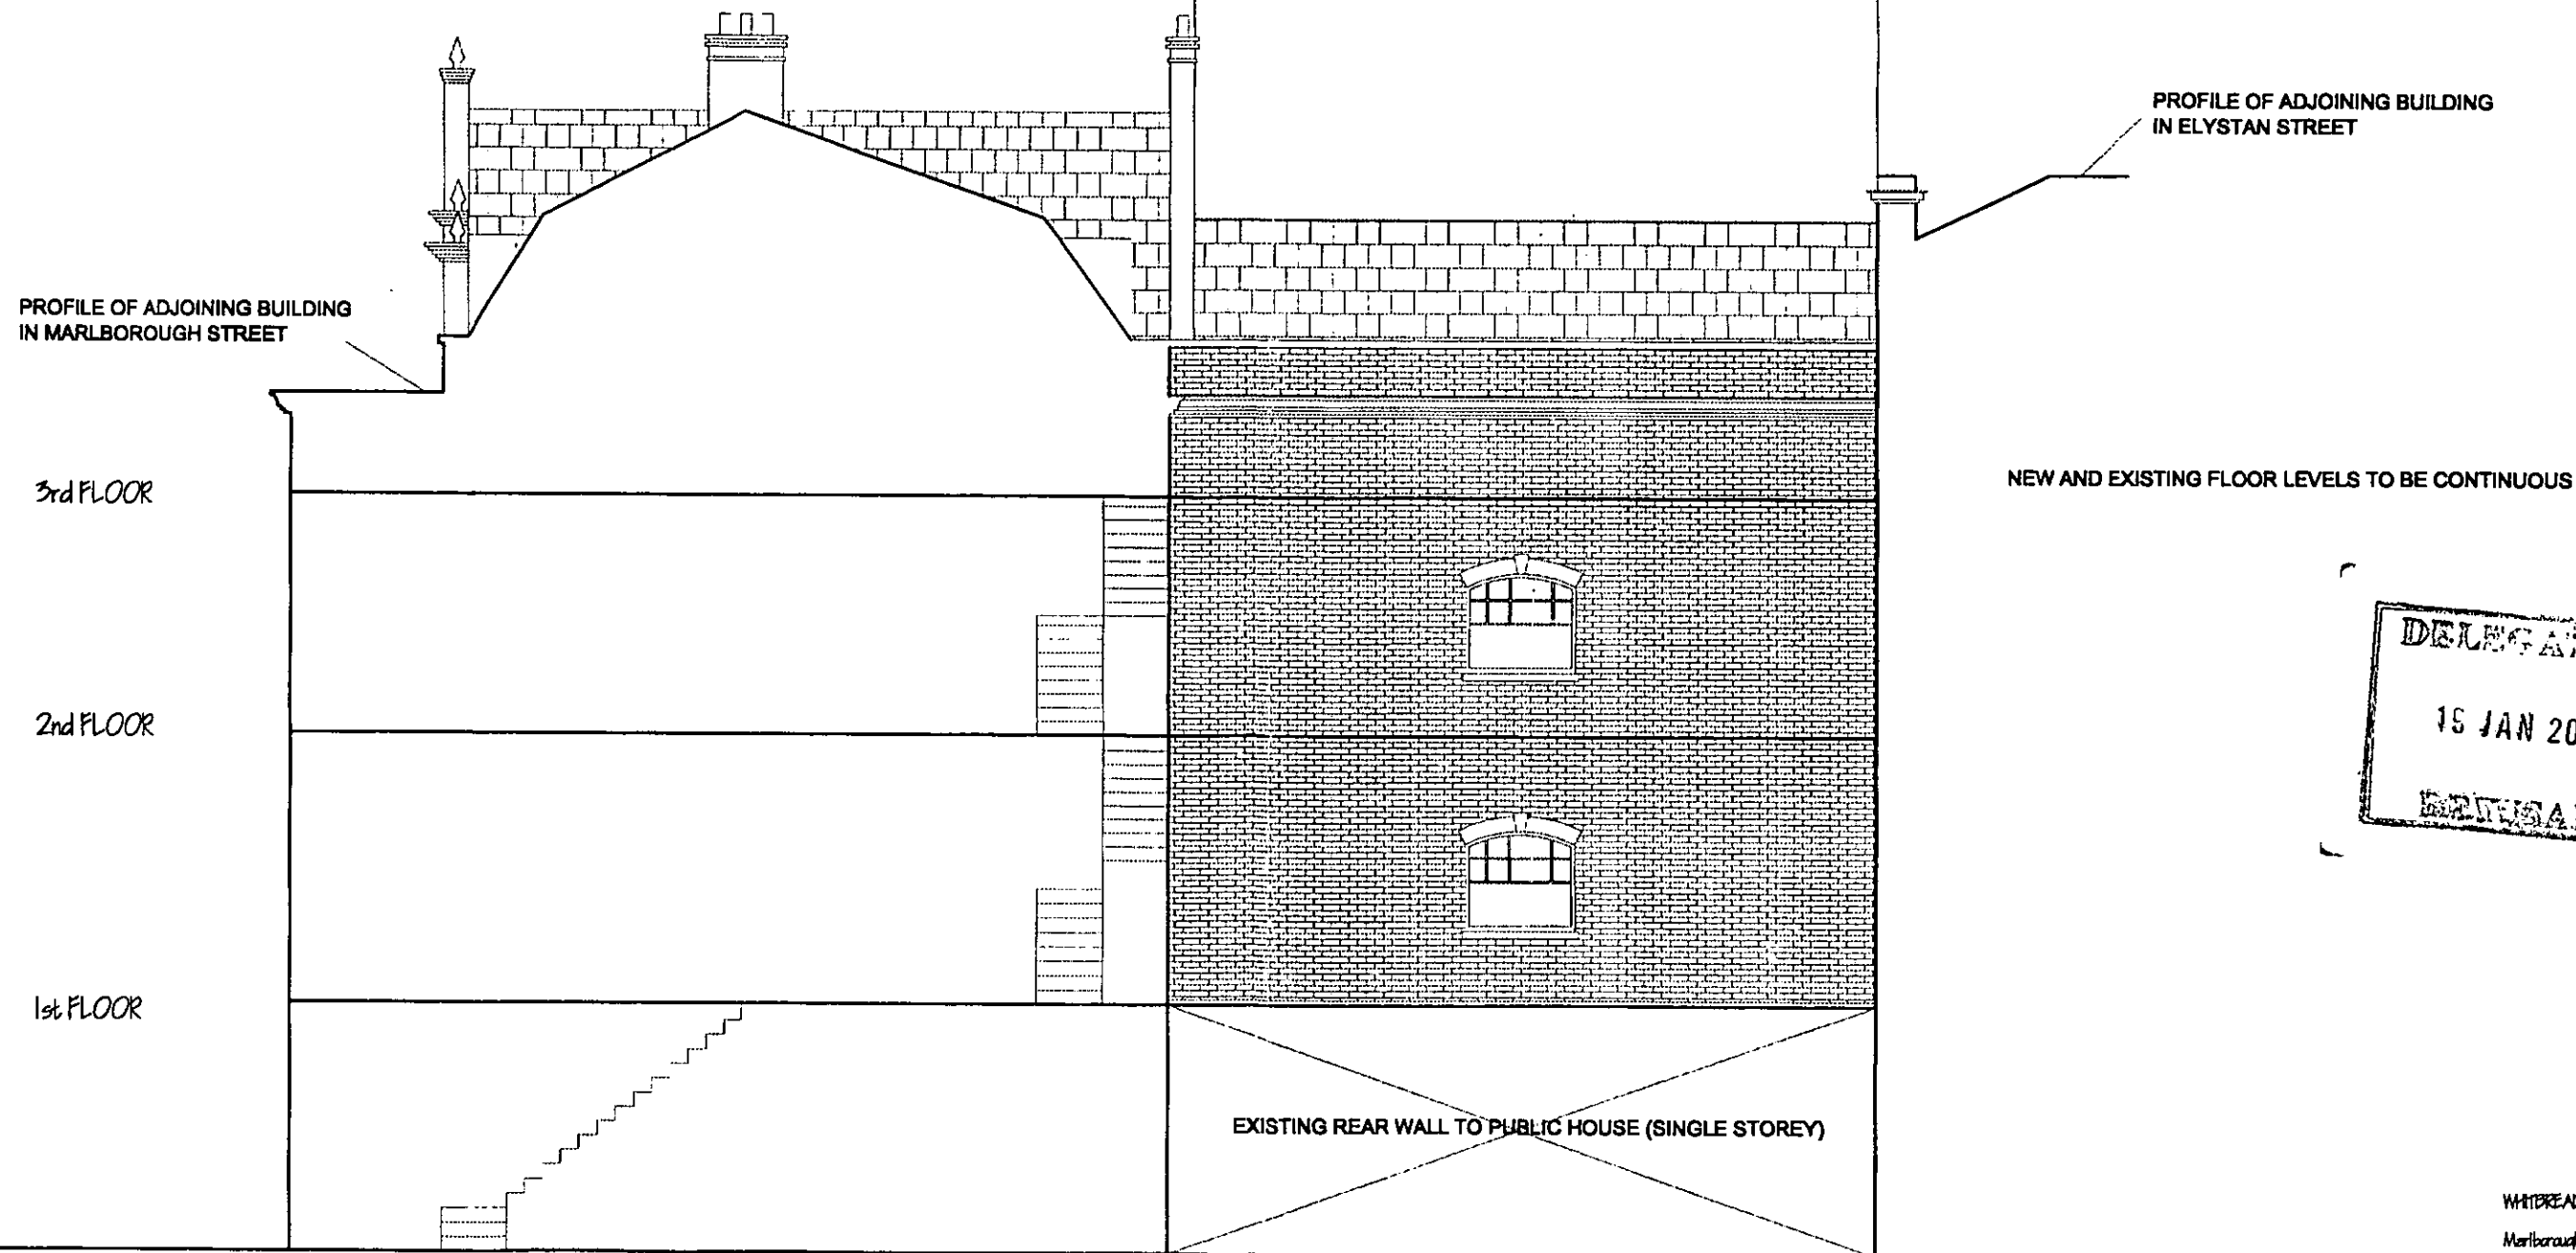

DELEGATED
 15 JAN 2001
 METSAL

MARLBOROUGH STREET

R.B.K. & C.
 TOWN PLANNING
 12 DEC 2000
 RECEIVED

WHITBREAD PLC
 Marlborough Arms
 43 Elystan Street
 London, SW13
 PROPOSED REAR ELEVATION
 Scale 1:100 Date DEC 00
 Dra No. NPS/215/9/08
 PLANNING AND BUILDING CONSULTANTS
 Commercial House, Marlborough Road, Marlborough
 Wiltshire, Wiltshire, SN8 6AE
 Tel: 01292 978191 Fax: 01292 978400

PARISH _____ CHELSEA.


PP002854

Title N^o 81165

Ordnance Survey: LONDON Sheet X.10.
(Edition 1894-96.)

Scale 88 Feet to One Inch.


MARLBOROUGH ARMS, CHELSEA

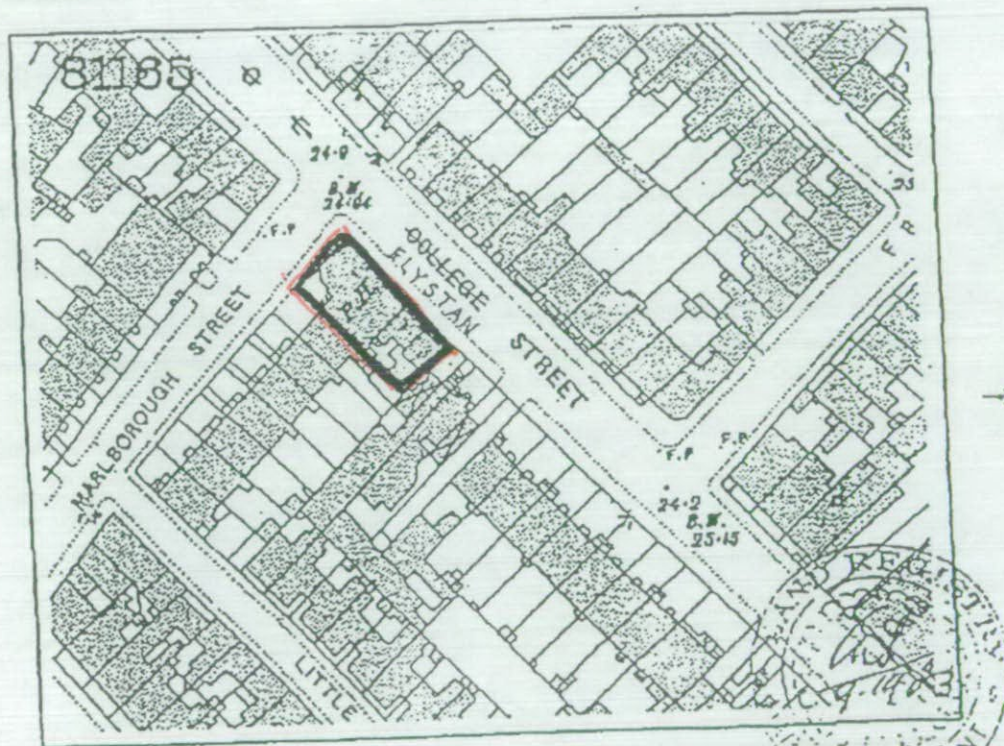

R.B.K. & C.
TOWN PLANNING
- 5 DEC 2000
RECEIVED

Copy plan for { Land } Certificate.
~~Change~~

PP002854

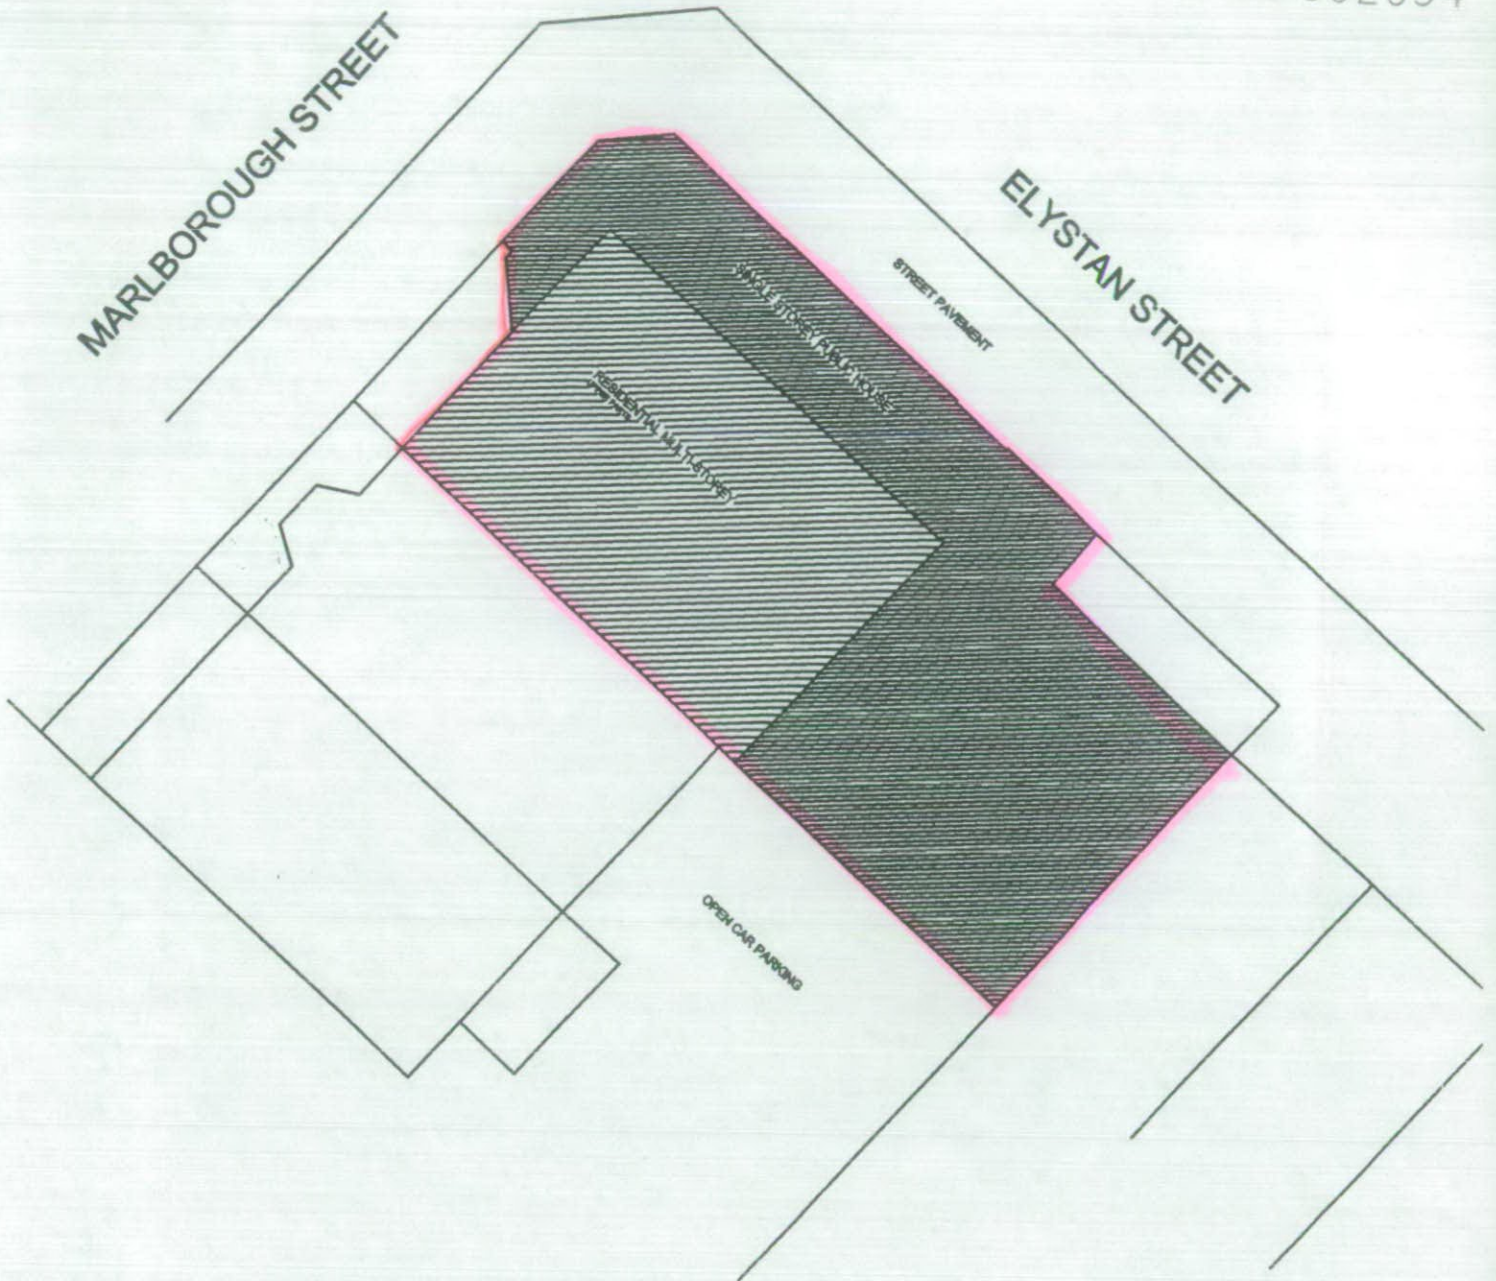

HATCHED AREAS DETAIL SINGLE AND MULTI STOREY PARTS OF THE BUILDING ON THE SITE THAT ARE THE SUBJECT OF THE APPLICATION.

WHITBREAD PLC

Marlborough Arms
43 Elystan Street
London, SW3

SITE PLAN

Scale 1:200 Date DEC 00

Drq No. MPS/213/9/07

DUNCAN R MACLEOD CHARTERED SURVEYORS
Kingsmead House, Mitchett Road, Mitchett
Camberley, Surrey GU16 6AE
Tel: 01252 375151 Fax: 01252 375400



R.B.K. & C.
TOWN PLANNING
12 DEC 2000
RECEIVED

ELYSTAN STREET

do not scale from the plans
all dimensions to be checked on site

PP002854

MARLBOROUGH STREET

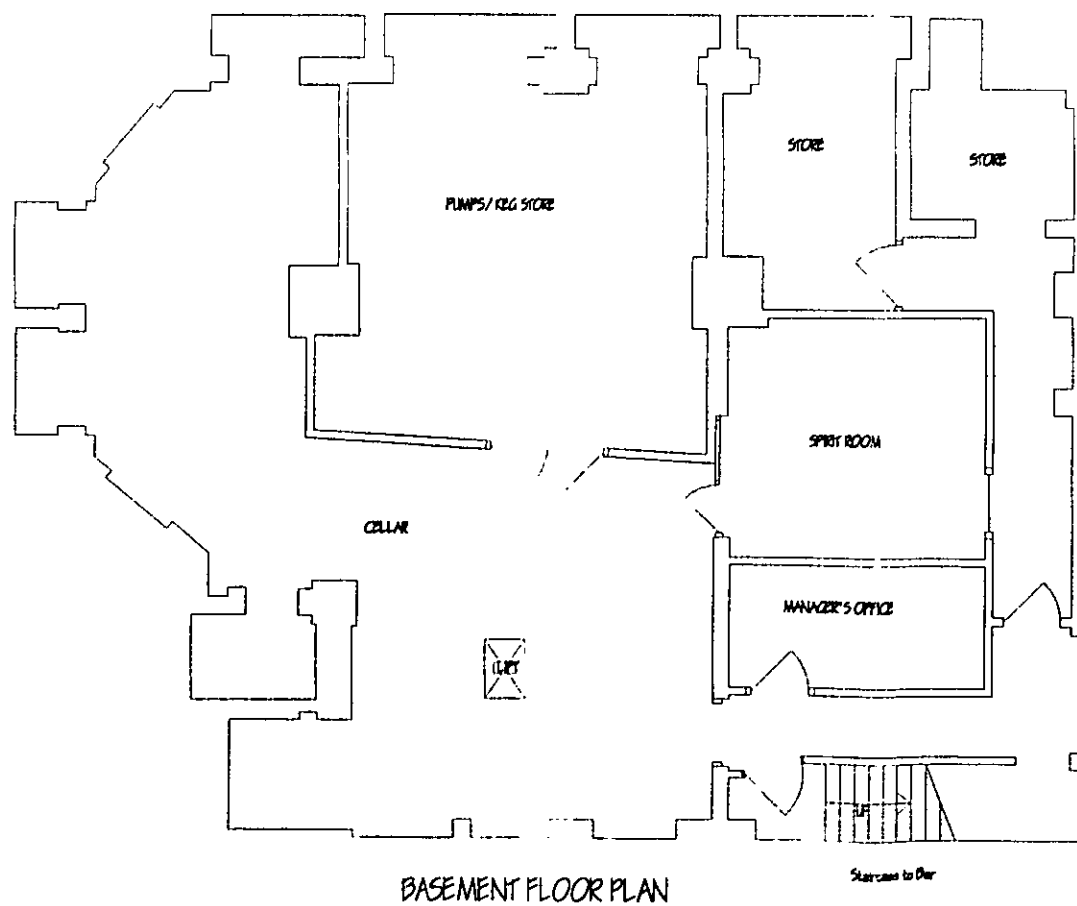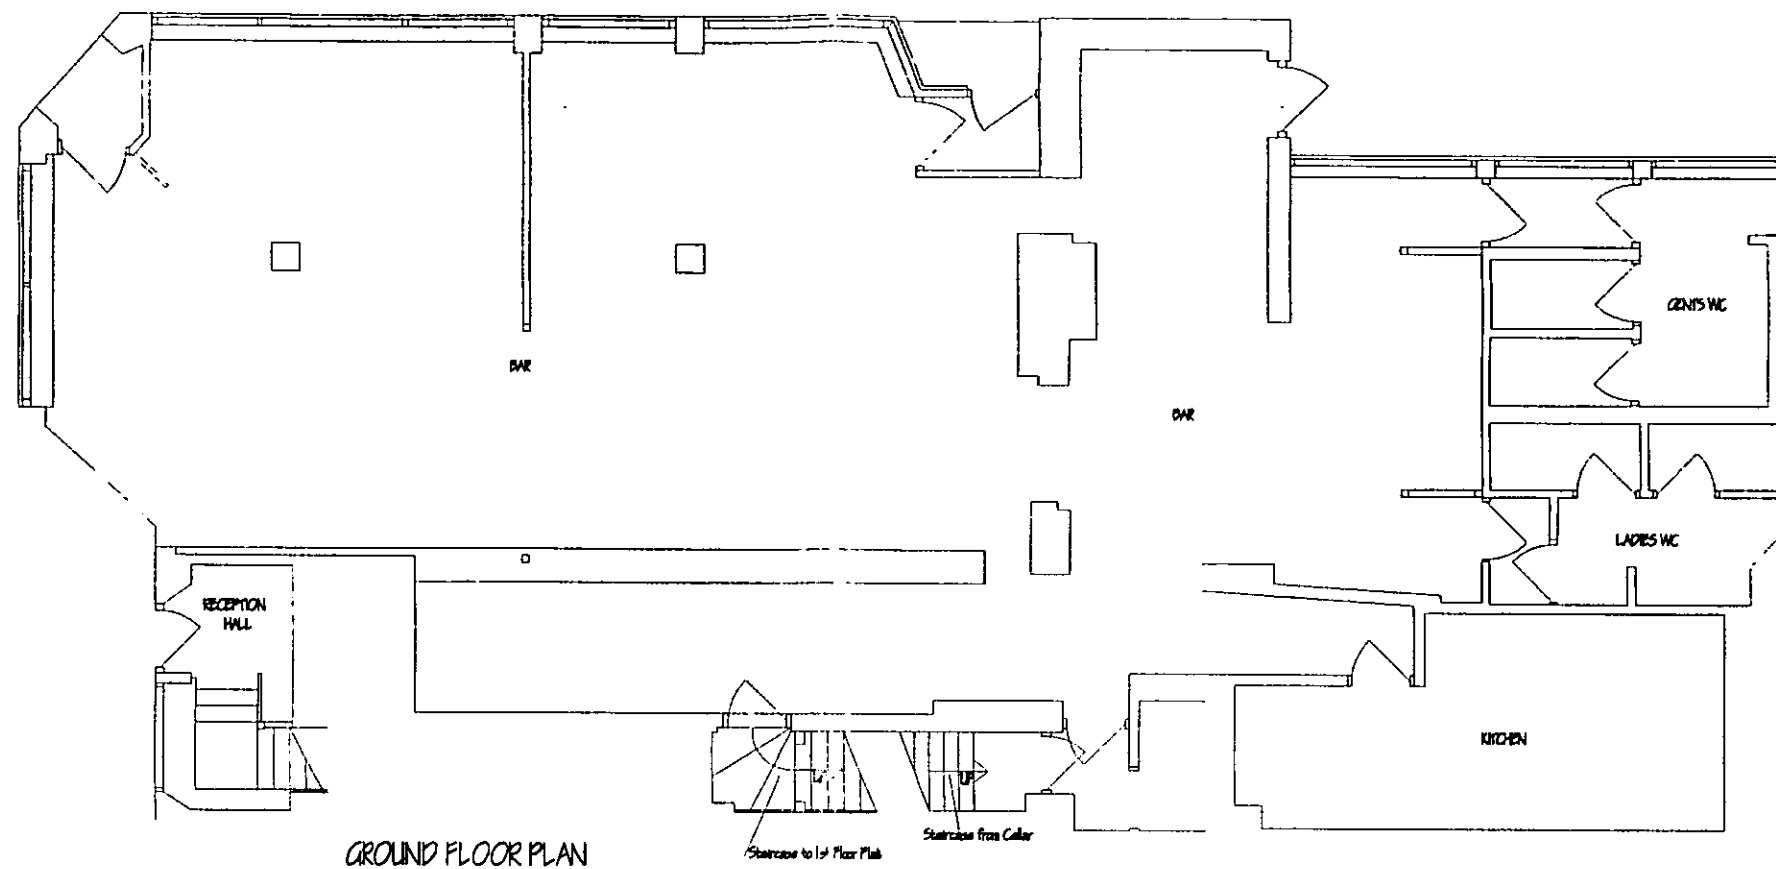


R.B.K. & C.
TOWN PLANNING
- 5 DEC 2000
RECEIVED


WHITBREAD PLC
Marlborough Arms
43 Elystan Street
London, SW3
BASEMENT & GROUND FLOOR
Scale 1:100 Date SEPT 00
Dwg No. NPS/215/9/01
DUNCAN R. ANDERSON CHARTERED SURVEYORS
Cranford House, Highgate Road, Highgate
London, N6 6AG
Tel 01292 373151 Fax 01292 373400

do not scale from the plans
all dimensions to be checked on site


PP002854

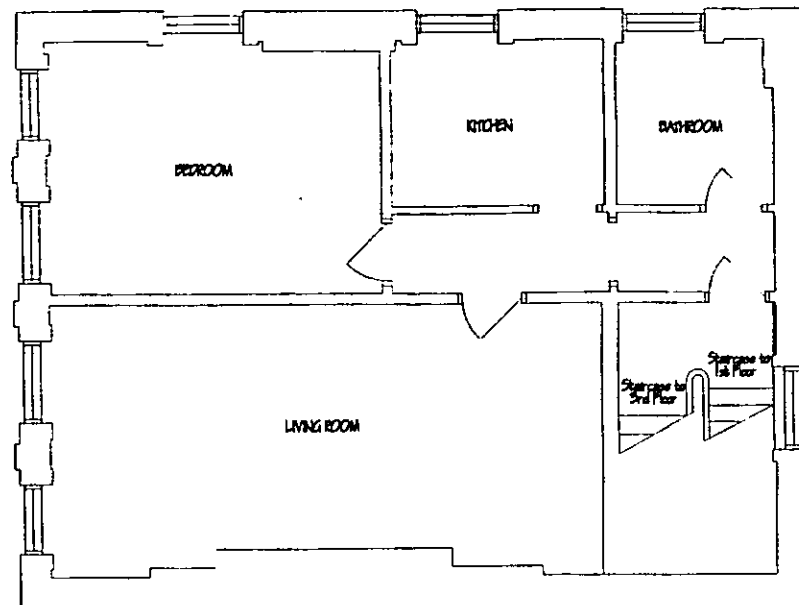


SECOND FLOOR PLAN

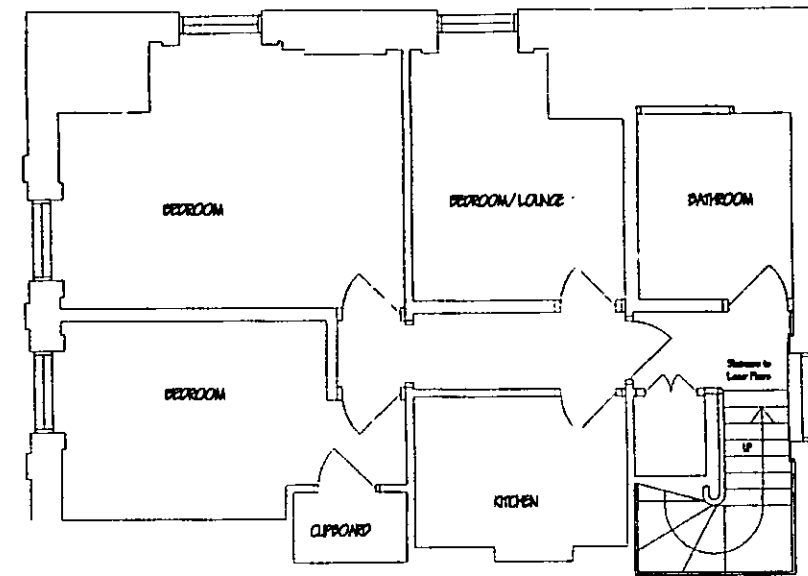

THIRD FLOOR PLAN

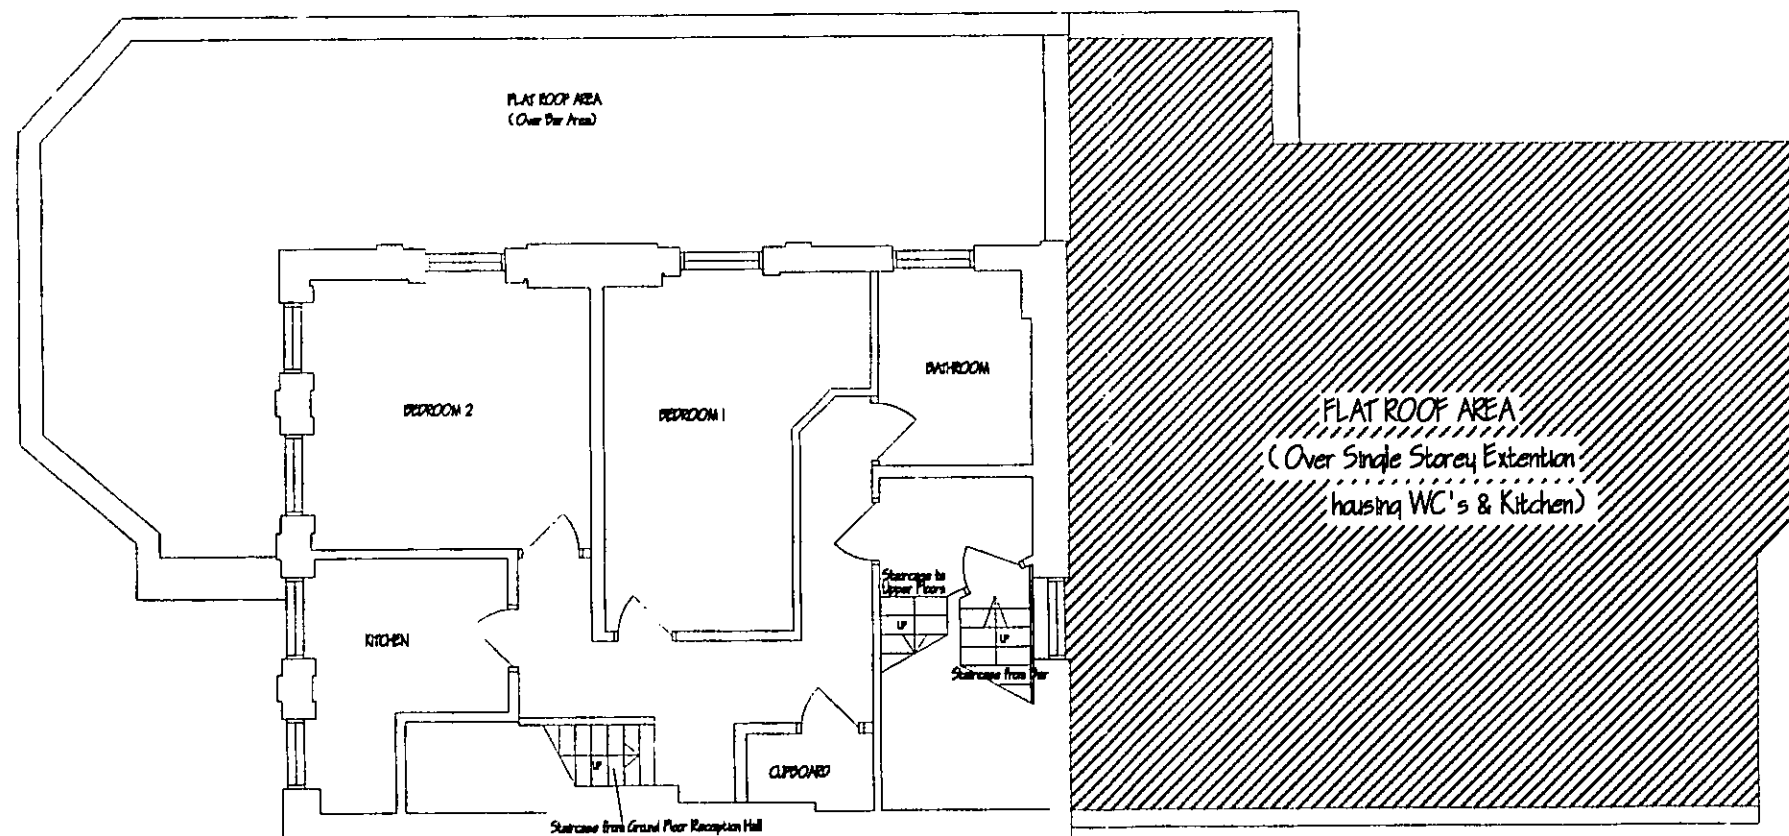

FIRST FLOOR PLAN

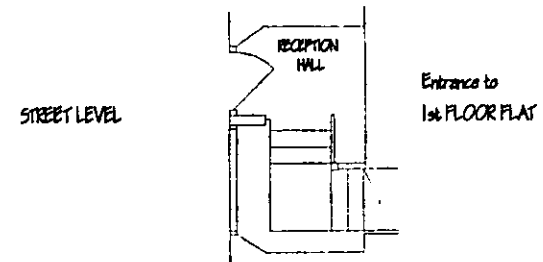

STREET LEVEL

Entrance to 1st FLOOR FLAT

R.B.K. & C.
TOWN PLANNING
- 5 DEC 2000
RECEIVED


WHITBREAD PLC
Marlborough Arms
43 Elystan Street
London, SW3

EXISTING UPPER FLOORS
Scale 1:100 Date SEPT 00
Dwg No. NPS/215/9/02

RUSLAN R. HALLIDAY CHARTERED SURVEYOR
Stagwood House, Highgate Road, Highgate
Cambridge, Surrey, GU8 8WE
Tel: 01292 371951 Fax: 01292 371400


PP002854

43 ELYSTAN STREET

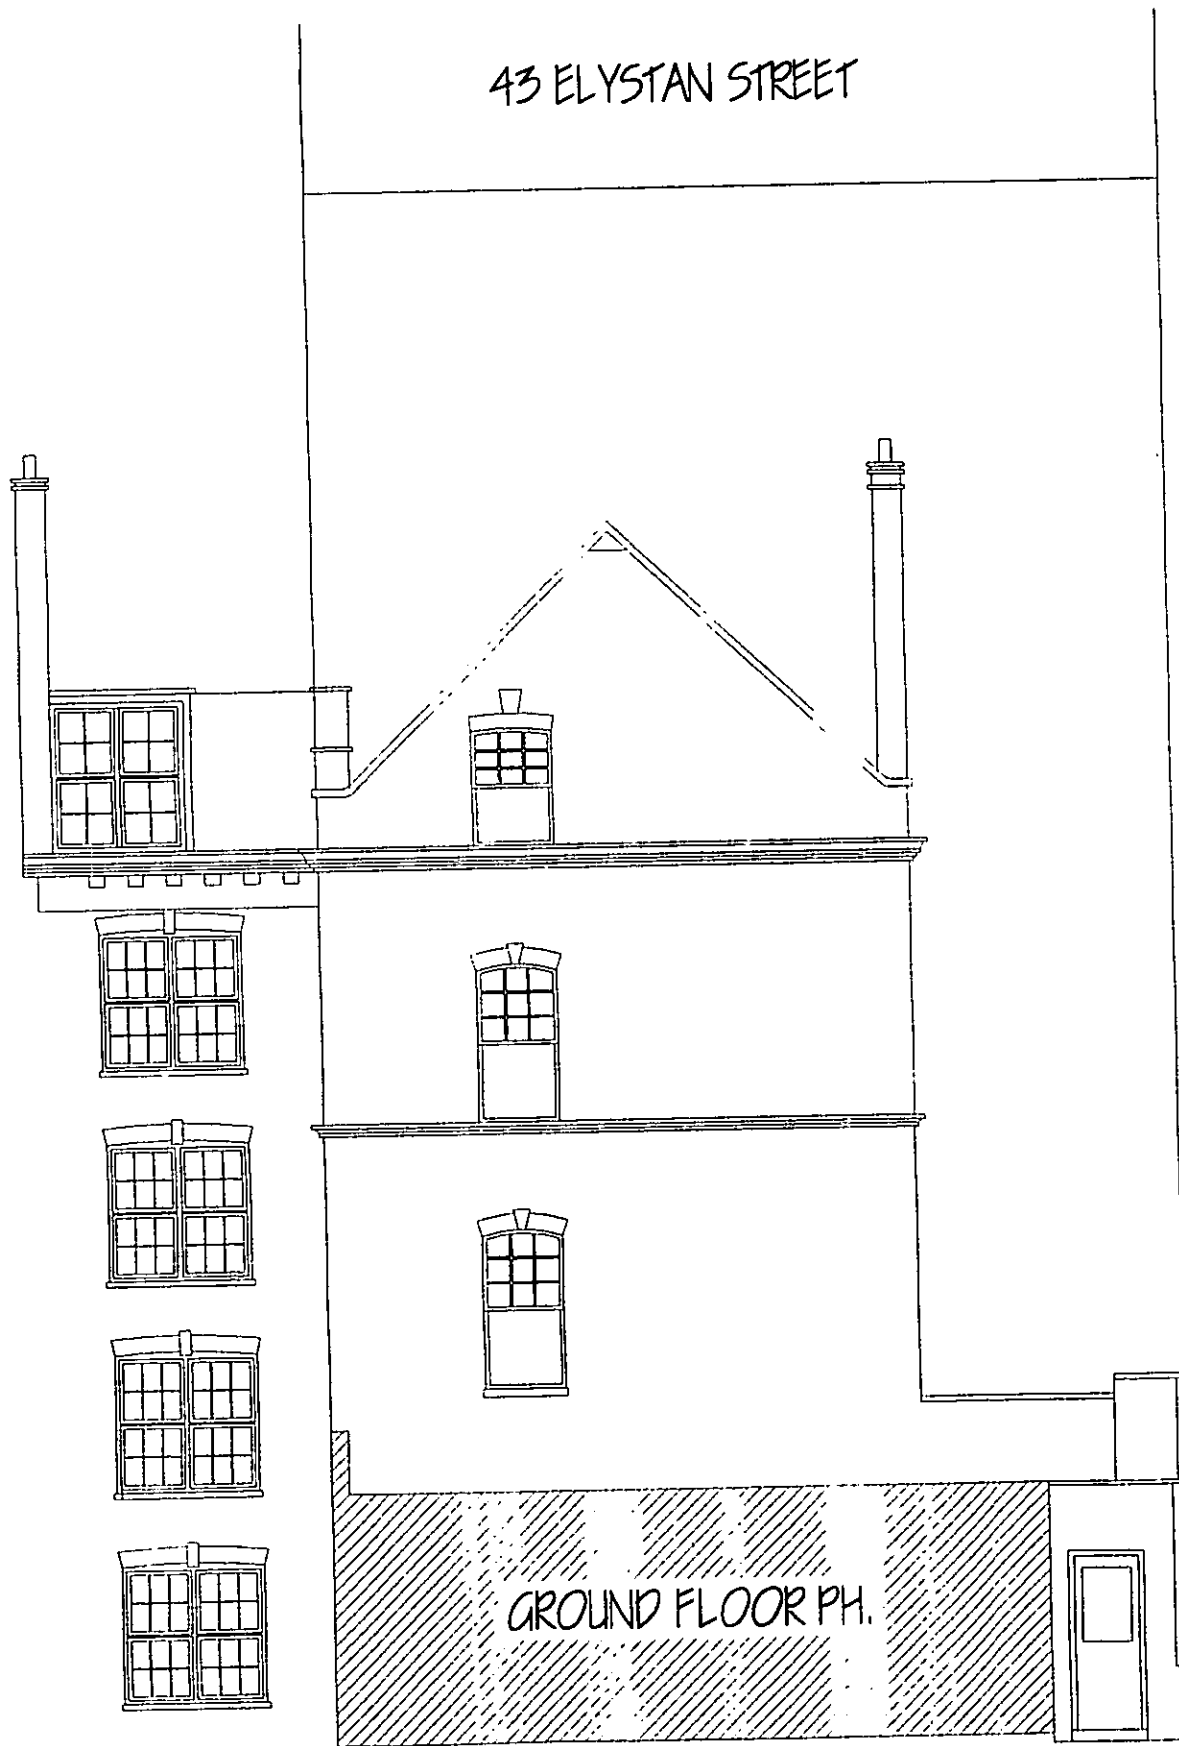

SIDE ELEVATION

43 ELYSTAN STREET

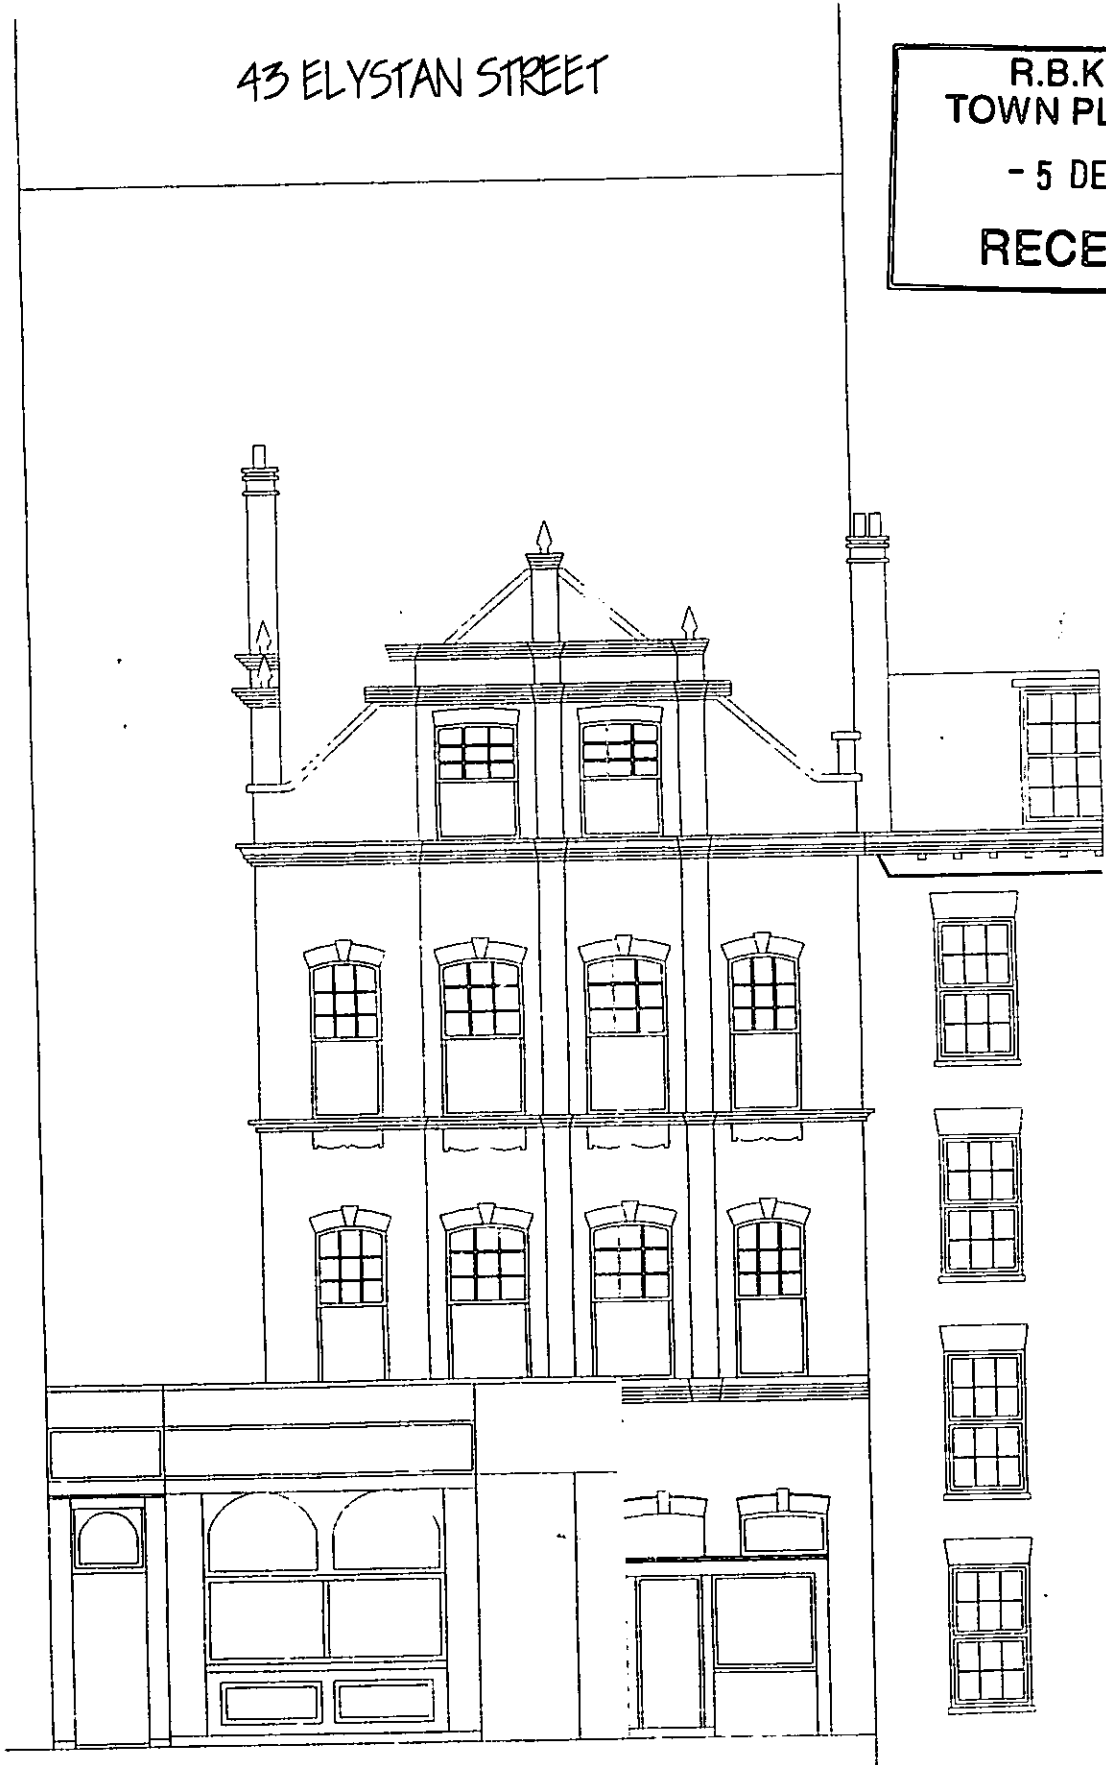

MARLBOROUGH STREET

R.B.K. & C.
TOWN PLANNING
- 5 DEC 2000
RECEIVED

WHITREAD PLC

Marlborough Arms
43 Elystan Street
London, SW5

ELEVATIONS

Scale 1:100 Date SEPT 00

Dra No. NPS/213/9/05

DUNCAN & MACLEOD OVERSEAS SURVEYORS
Cranford House, Molebush Road, Molebush
Cottages, Surrey GU16 6AC
Tel. 01292 979991 Fax 01292 979400

do not scale from the plans
all dimensions to be checked on site

43 ELYSTAN STREET

R.B.K. & C.
TOWN PLANNING
- 5 DEC 2000
RECEIVED



ELYSTAN STREET

PP002854

WHITBREAD PLC

Marlborough Arms
43 Elystan Street
London, SW13

ELEVATIONS

Scale 1:100 Date SEPT 00


Dwg No. NPS/215/9/04

PLANNING CONSULTANTS SERVICES
Cromwell House, Woodville Road, Maresfield,
East Sussex, TN30 6AE
Tel: 01292 577951 Fax: 01292 575400



do not scale from the plans
all dimensions to be checked on site

PP002854

R.B.K. & C.
TOWN PLANNING
- 5 DEC 2000
RECEIVED

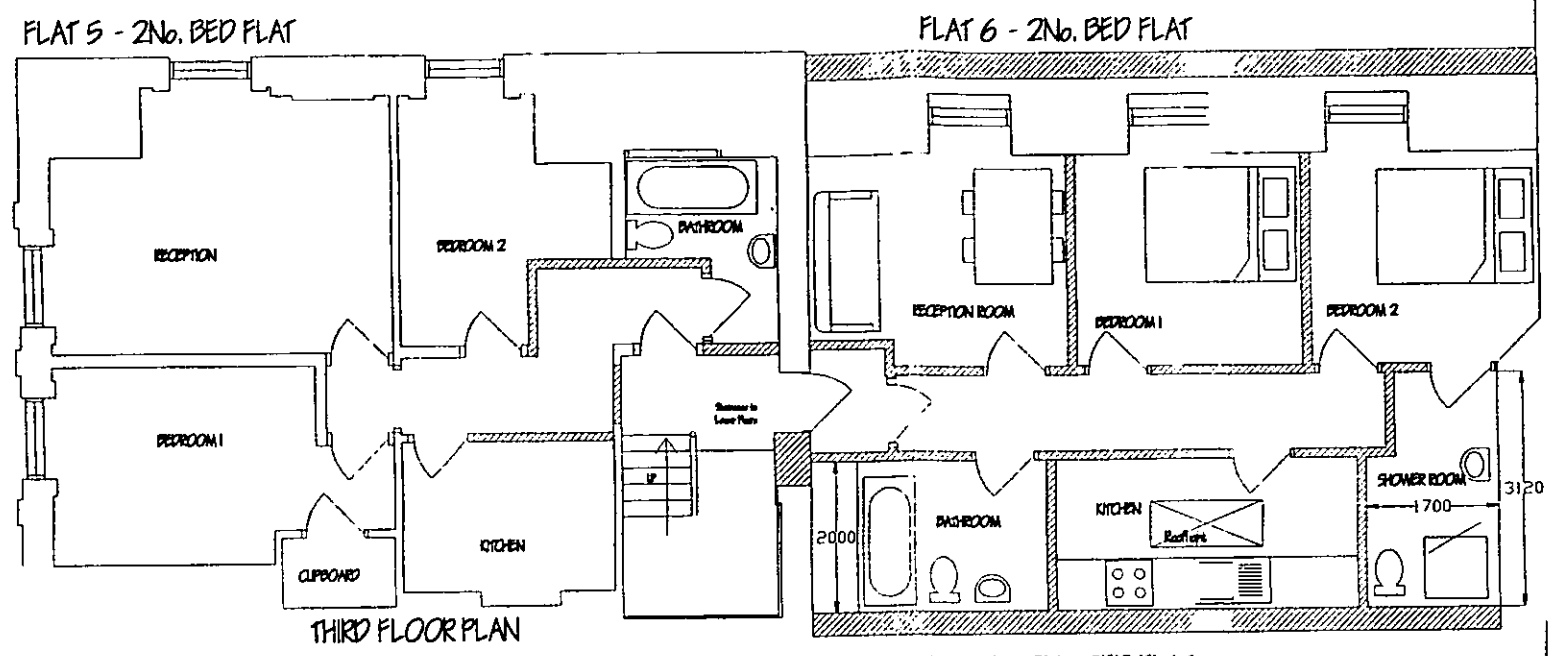

SLATED MANSARD SLOPES TO FRONT
TO FRONT AND REAR ELEVATIONS
PROJECTING FORMERS TO FRONT
ELEVATION ROOFLIGHT TO REAR

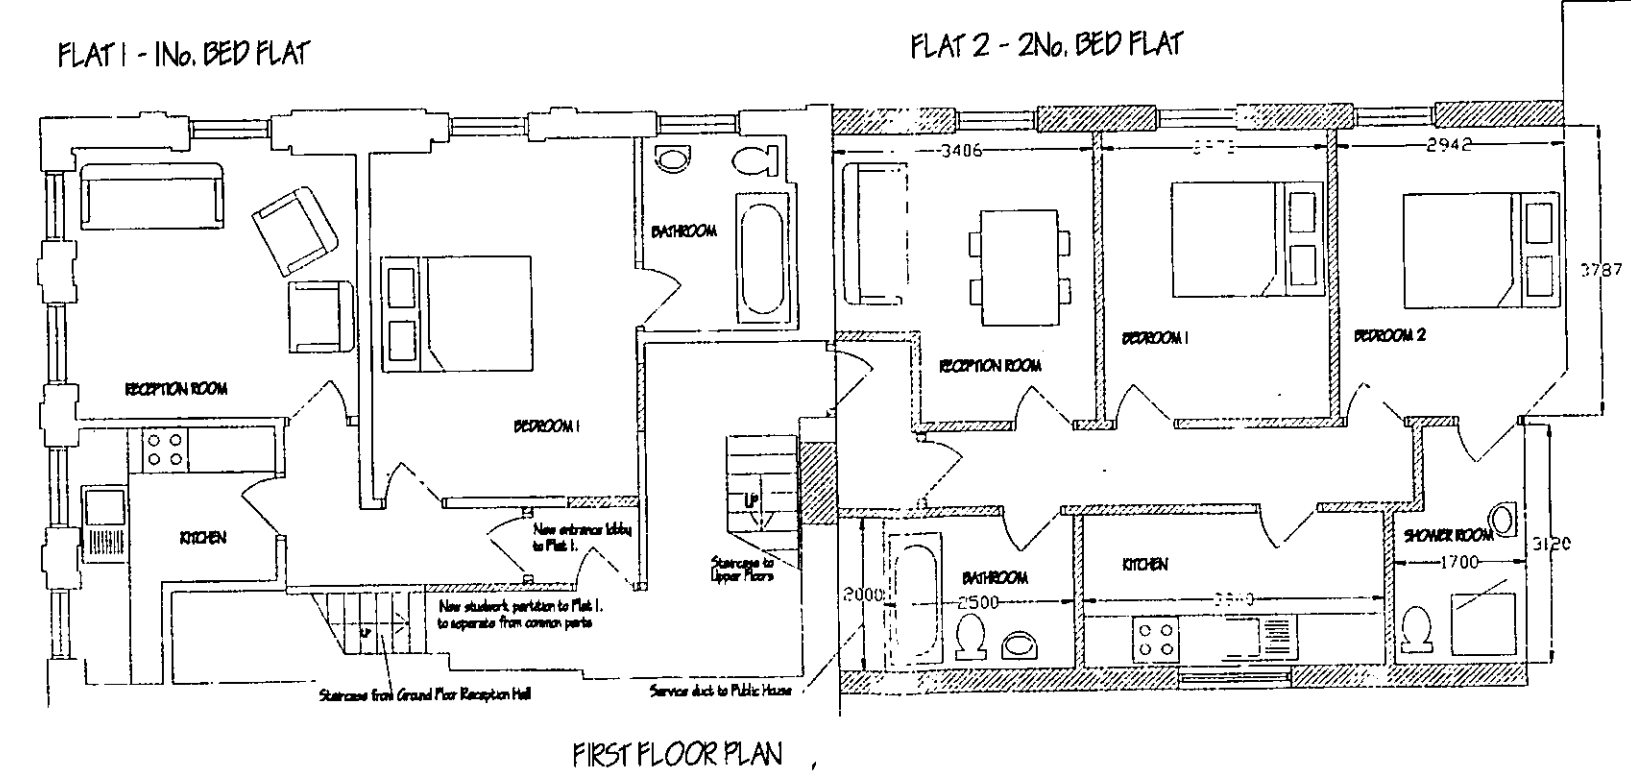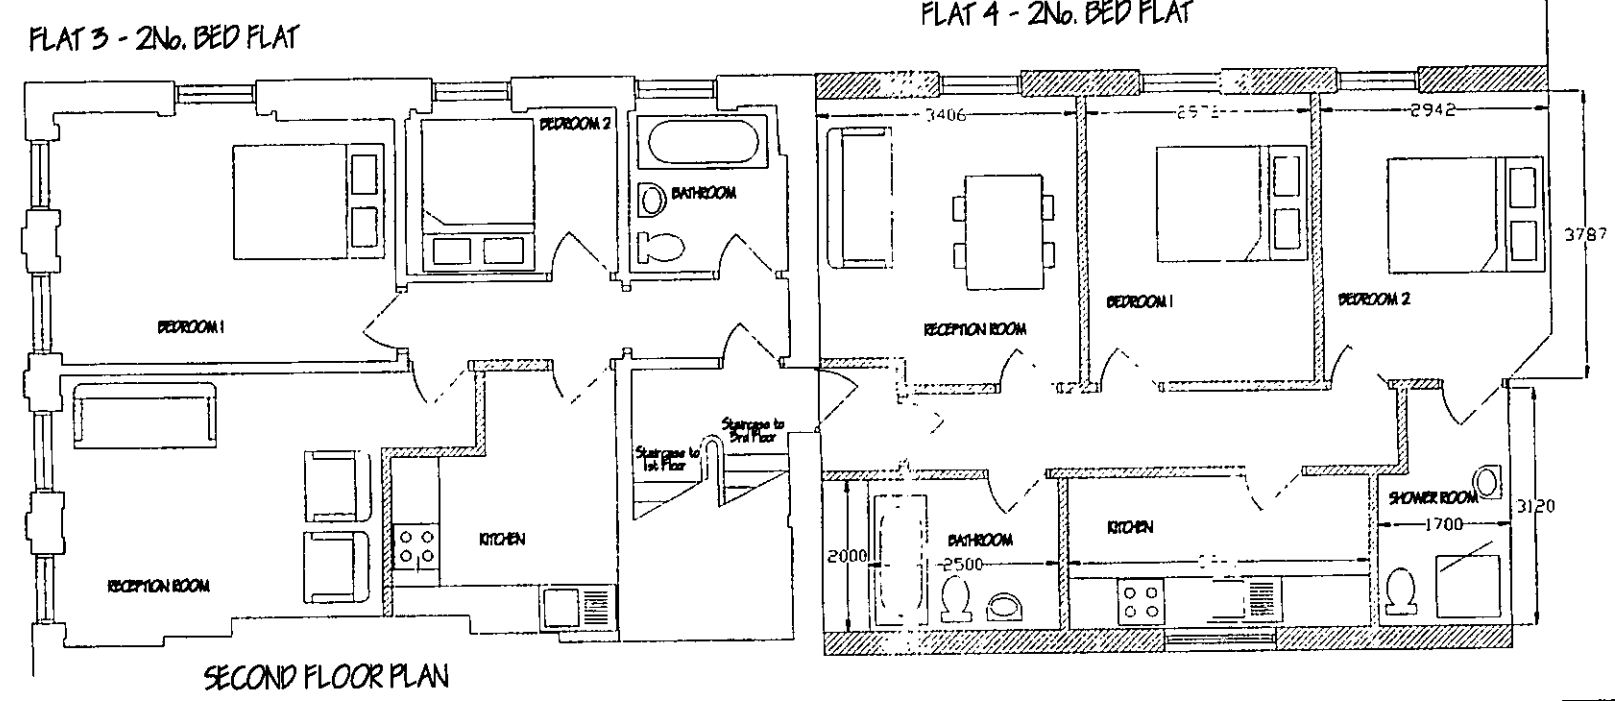

WHITBREAD PLC
Marlborough Arms
43 Elystan Street
London, SW3

PROPOSED UPPER FLOORS
Scale 1:100 Date SEPT 00
Dwg No. NPS/213/9/05

PUNCE & MAGDOO CHARTERED SURVEYORS
Engineering House, Holborn Road, London
City, EC1A 3JF
Tel: 01292 21951 Fax: 01292 219400

PP002854

do not scale from the plans
all dimensions to be checked on site

43 ELYSTAN STREET

R.B.K. & C.
TOWN PLANNING
- 5 DEC 2000
RECEIVED



ELYSTAN STREET

WHITBREAD PLC
Marlborough Arms
43 Elystan Street
London, SW5

PROPOSED ELEVATION

Scale 1:100 Date SEPT 00

Draw No. NPS/215/9/06

PUNJANI MACLEOD CHAMBERS SURVEYORS
Kingswood House, Market Road, Market
Cambridge, Surrey GU14 6NE
Tel: 01292 578191 Fax: 01292 578400