

MARLBOROUGH STREET



R.B.K. & C.
TOWN PLANNING
1 2 DEC 2000
RECEIVED

WHITBREAD PLC
Marlborough Arms
43 Elystan Street
London, SN15
PROPOSED REAR ELEVATION
Scale 1:100 Date DEC 00
Dwg No. MPS/ 213/9/08
DUNCAN R MACLEOD CHARTERED SURVEYOR
Dunsmuir House, 14/15/16/17 Road, Maidstone
Canterbury, Surrey, G2 6 6UE
Tel: 01222 279191 Fax: 01222 279400

PP002854

ELYSTAN STREET


MARLBOROUGH STREET

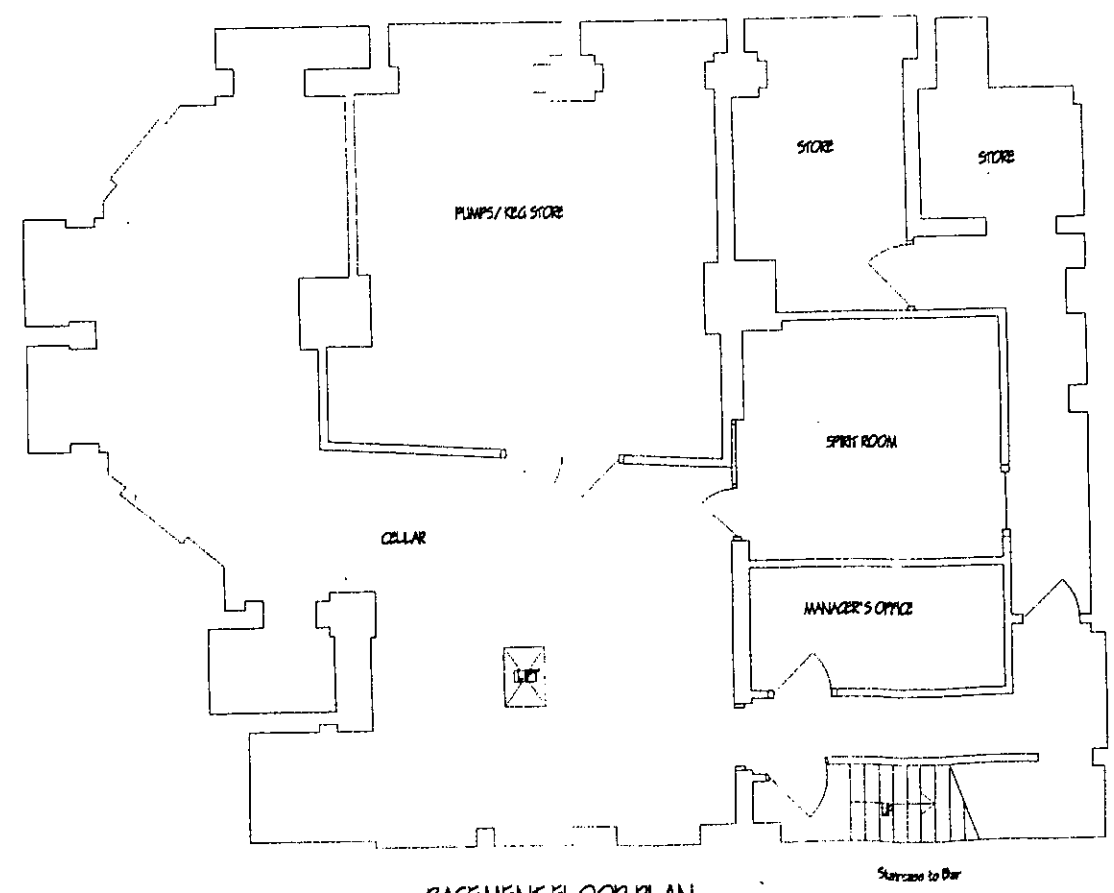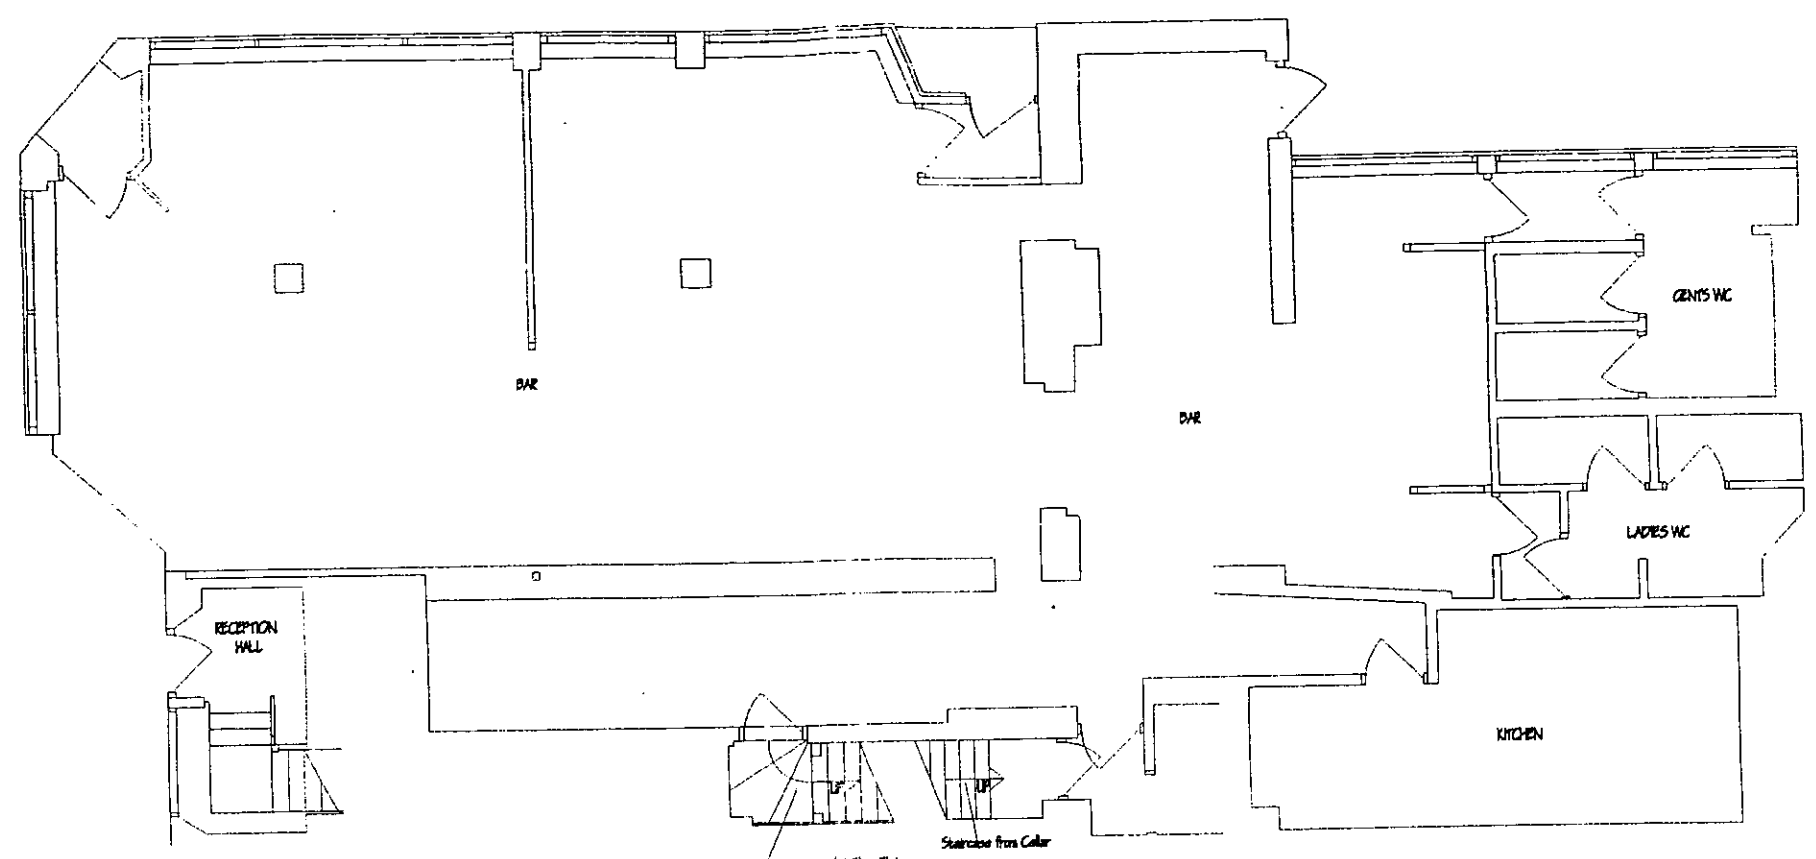


R.B.K. & C.
TOWN PLANNING
- 5 DEC 2000
RECEIVED

WHITBREAD PLC
Marlborough Arms
49 Elystan Street
London, SW3
BASEMENT & GROUND FLOOR
Scale 1:100 Date SEPT 00
Dwg No. NPS/215/9/01
DUNN & MCGOOD CHARTERED SURVEYORS
25 Grosvenor Place, Grosvenor Road, London
W1A 3AB
Tel: 02072 779191 Fax: 02072 779400


PP002854

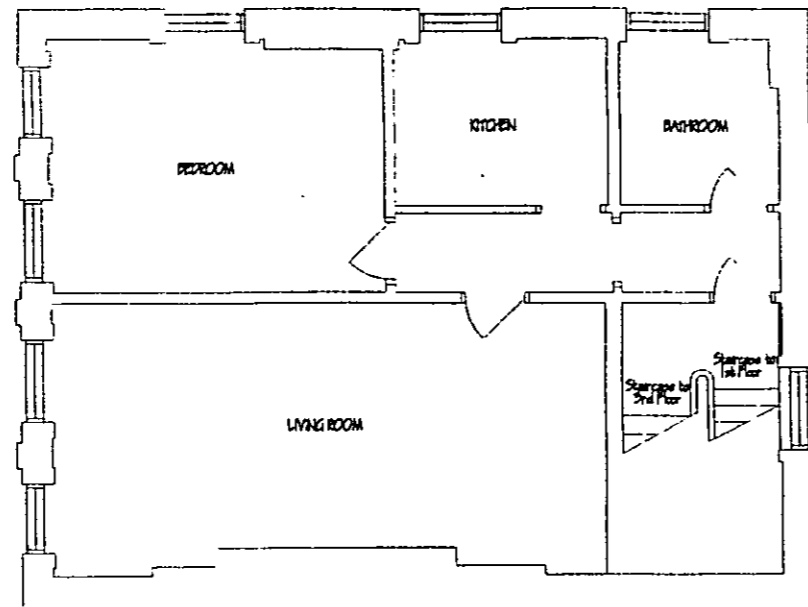

SECOND FLOOR PLAN

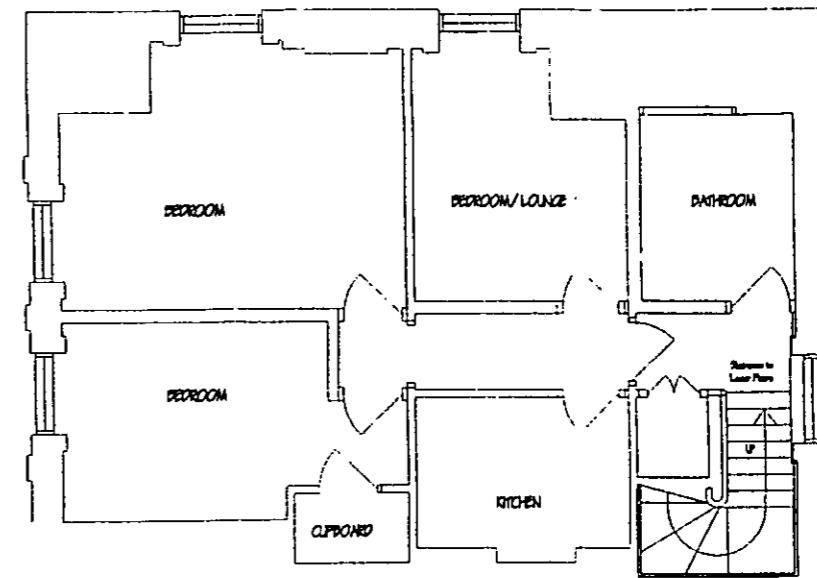


THIRD FLOOR PLAN

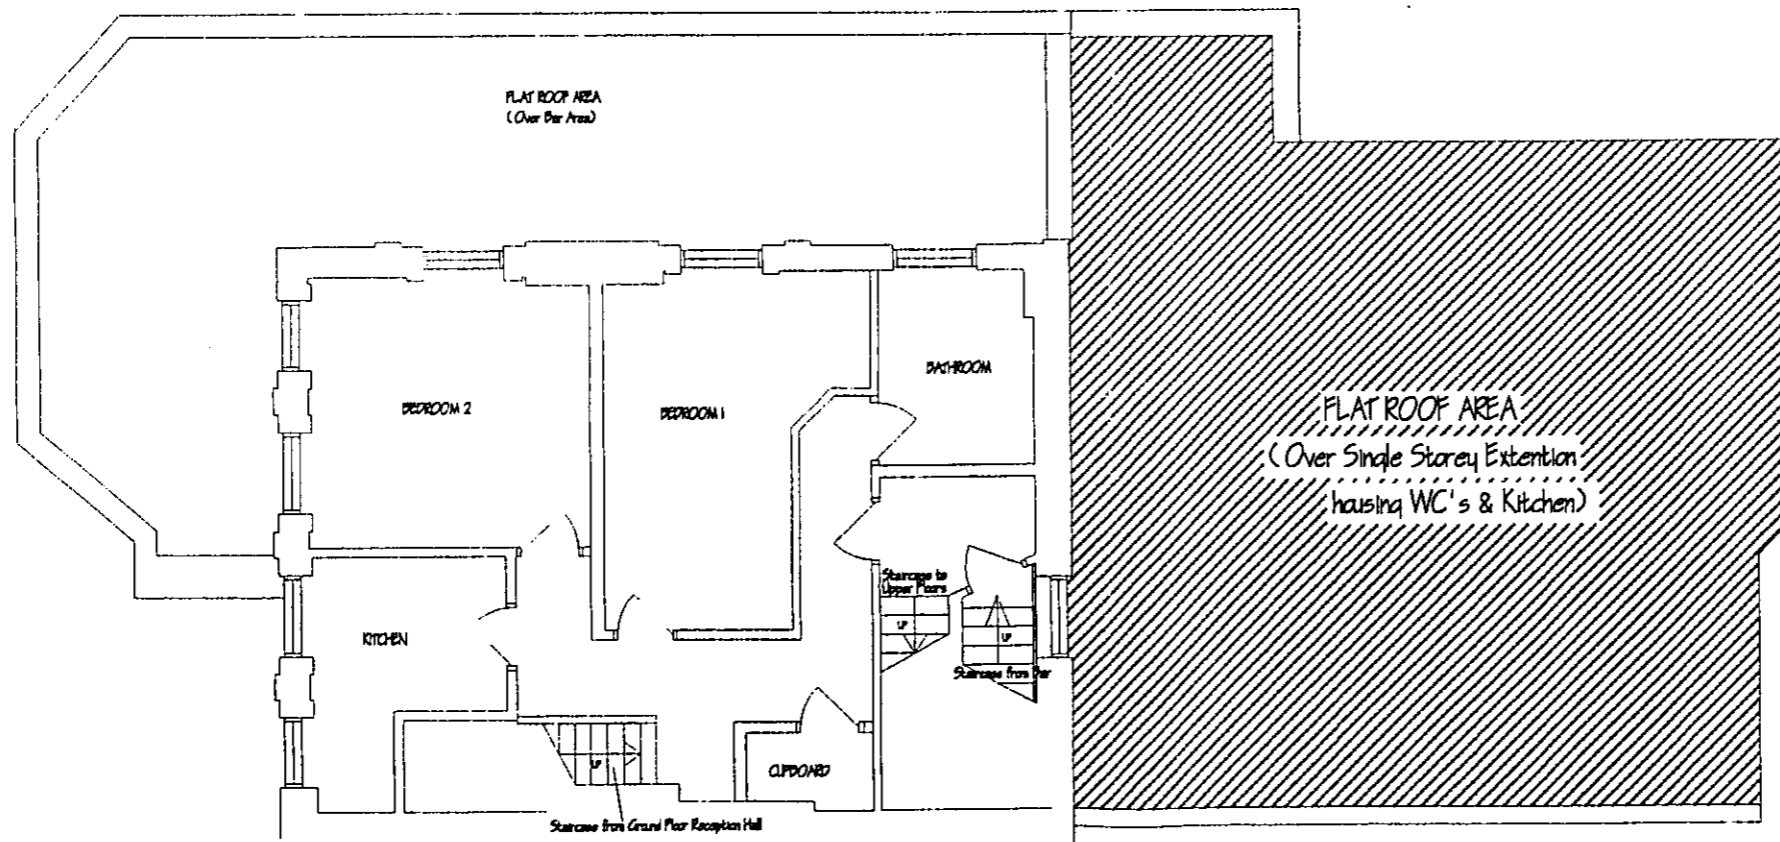

FIRST FLOOR PLAN

STREET LEVEL

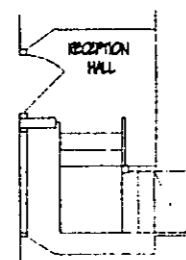

Entrance to
1st FLOOR FLAT

R.B.K. & C.
TOWN PLANNING
- 5 DEC 2000
RECEIVED

WHITBREAD PLC
Marlborough Arms
43 Elypton Street
London, SW5


EXISTING UPPER FLOORS
Scale 1:100 Date SEPT 00
Dwg No. NPS/215/9/02

PUNCE & INGLETON CHARTERED SURVEYORS
Frymoor House, Highwell Road, Moulton
Cambridge, Cambs, CB3 6LR
Tel: 02232 57341 Fax: 02232 57340

do not scale from the plans
all dimensions to be checked on site


PP002854

43 ELYSTAN STREET

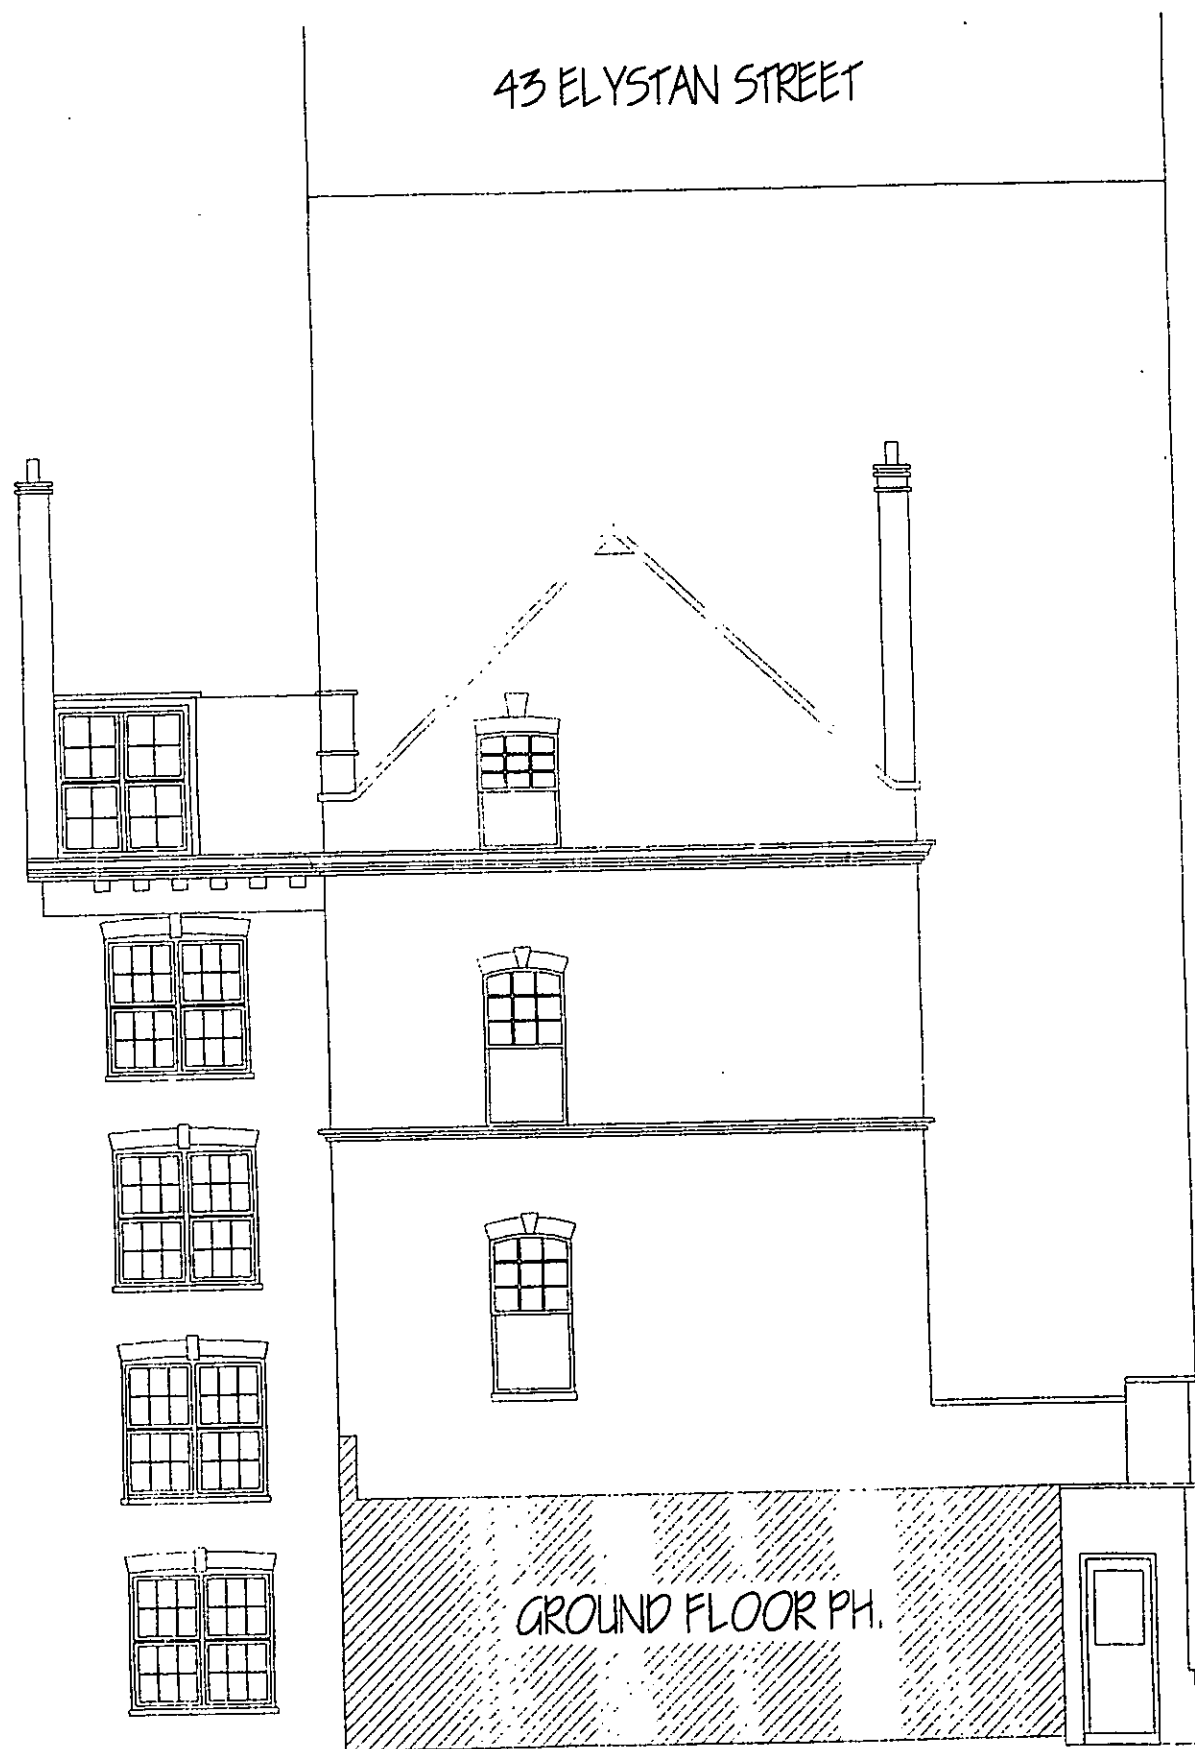

SIDE ELEVATION

43 ELYSTAN STREET

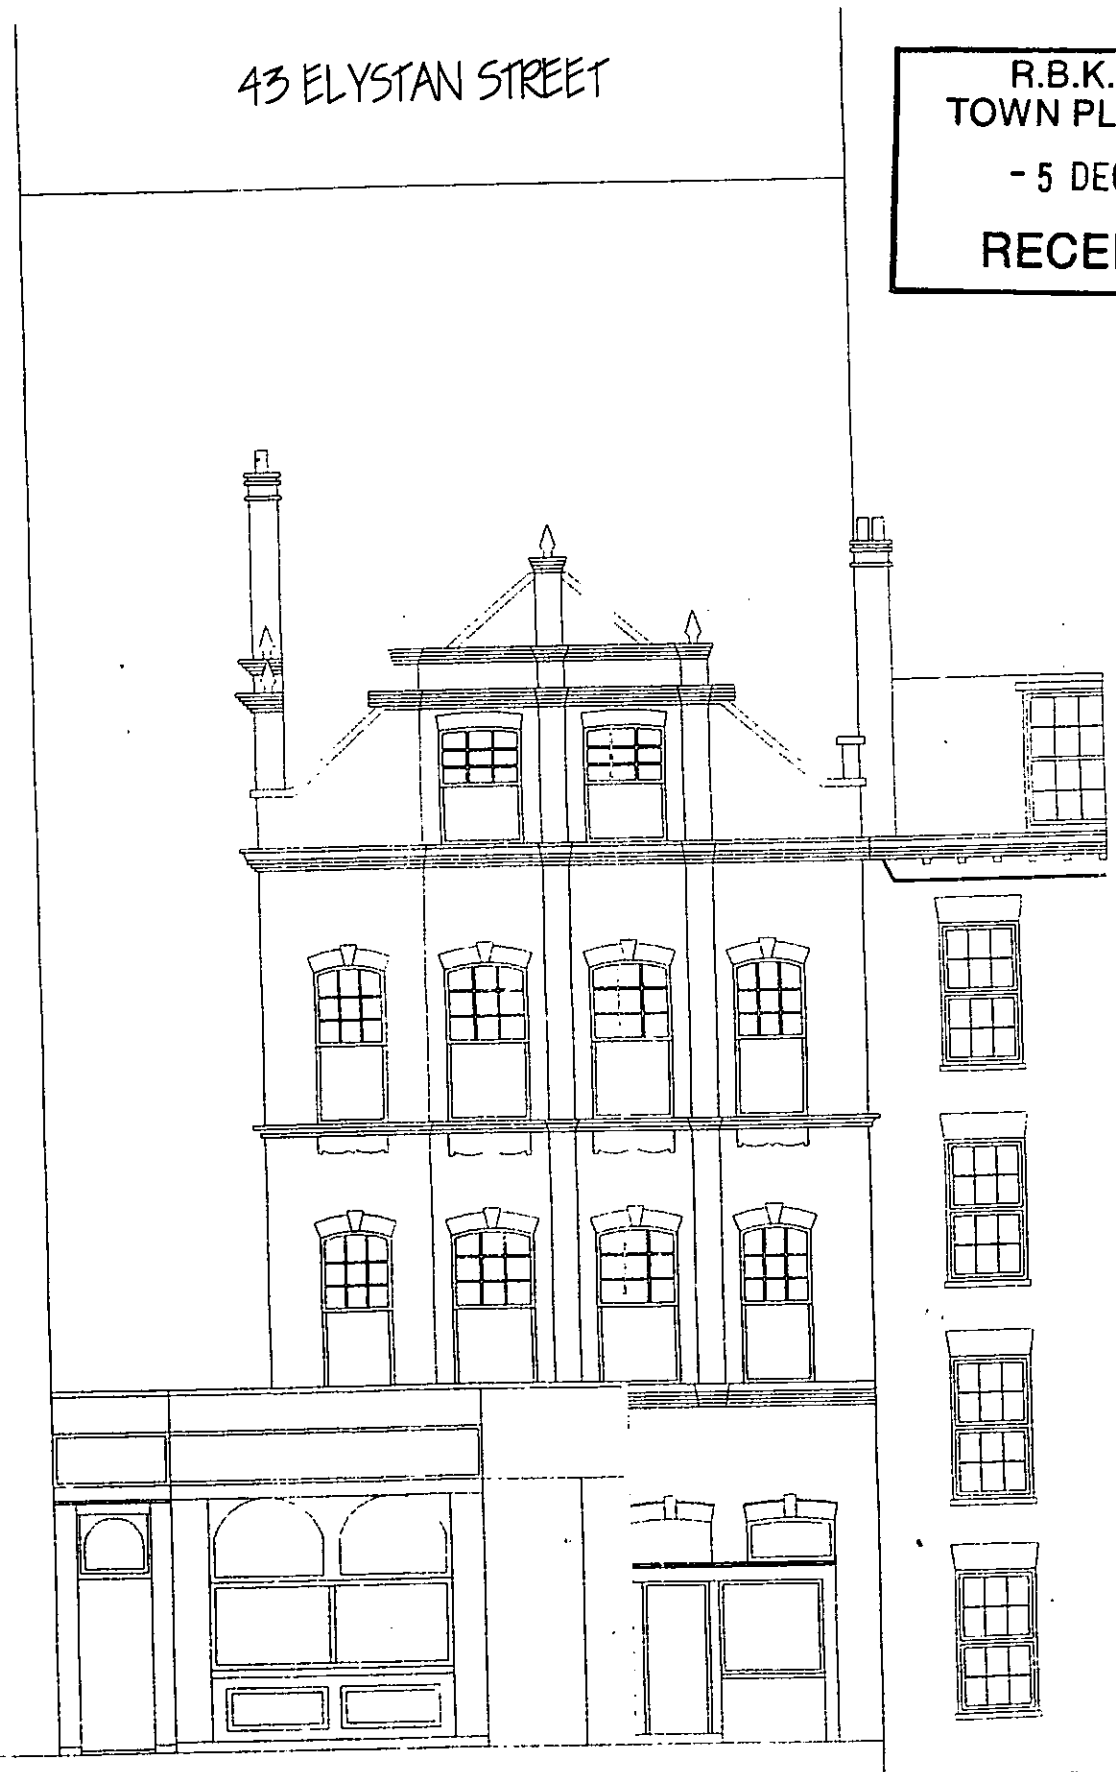

MARLBOROUGH STREET

R.B.K. & C.
TOWN PLANNING
- 5 DEC 2000
RECEIVED

WHITBREAD PLC

Marlborough Arms
43 Elystan Street
London, SW15

ELEVATIONS

Scale 1:100 Date SEPT 00

Dra No. HPS/215/9/05

PUNJAN & MACLEOD ARCHITECTS
Cranford House, Highgate Road, Highgate
London, Surrey, SW19 6NE
Tel: 0202 979951 Fax: 0202 979400

43 ELYSTAN STREET



R.B.K. & C.
TOWN PLANNING
- 5 DEC 2000
RECEIVED

ELYSTAN STREET

PP002854

WHITBREAD PLC

Marlborough Arms
43 Elystan Street
London, SW5

ELEVATIONS

Scale 1:100 Date SEPT 00

Draw No. MPS/215/9/04

DUNCAN HARGREED ARCHITECTS
Kingswood House, Marlborough Road, Marlborough,
Cambridge, Surrey GU16 6NE
Tel: 01292 279951 Fax: 01292 279400


do not scale from the plans
all dimensions to be checked on site

PP002854

R.B.K. & C.
TOWN PLANNING
- 5 DEC 2000
RECEIVED

FLAT 5 - 2No. BED FLAT

FLAT 6 - 2No. BED FLAT

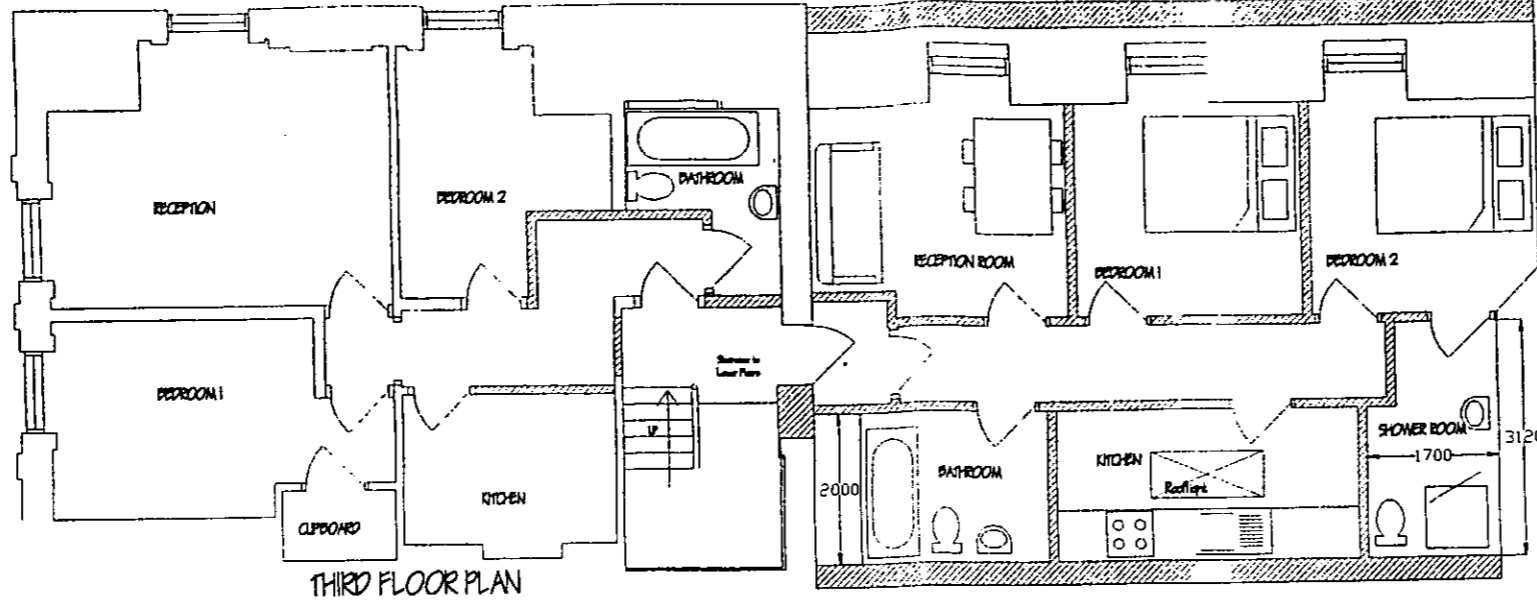


SLATED mansard slopes to front
to front and rear elevations
projecting corners to front
elevation rooflight to rear

THIRD FLOOR PLAN

FLAT 4 - 2No. BED FLAT


FLAT 3 - 2No. BED FLAT

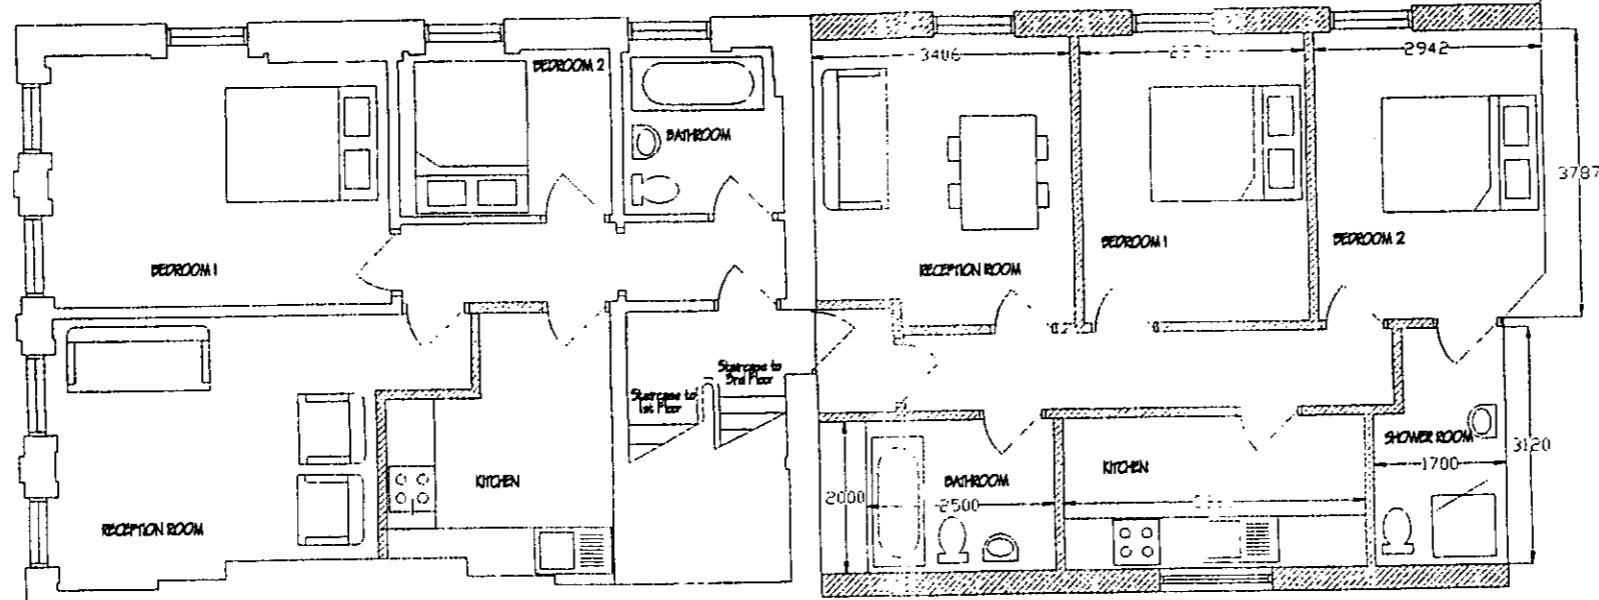

SECOND FLOOR PLAN

FLAT 1 - 1No. BED FLAT

FLAT 2 - 2No. BED FLAT

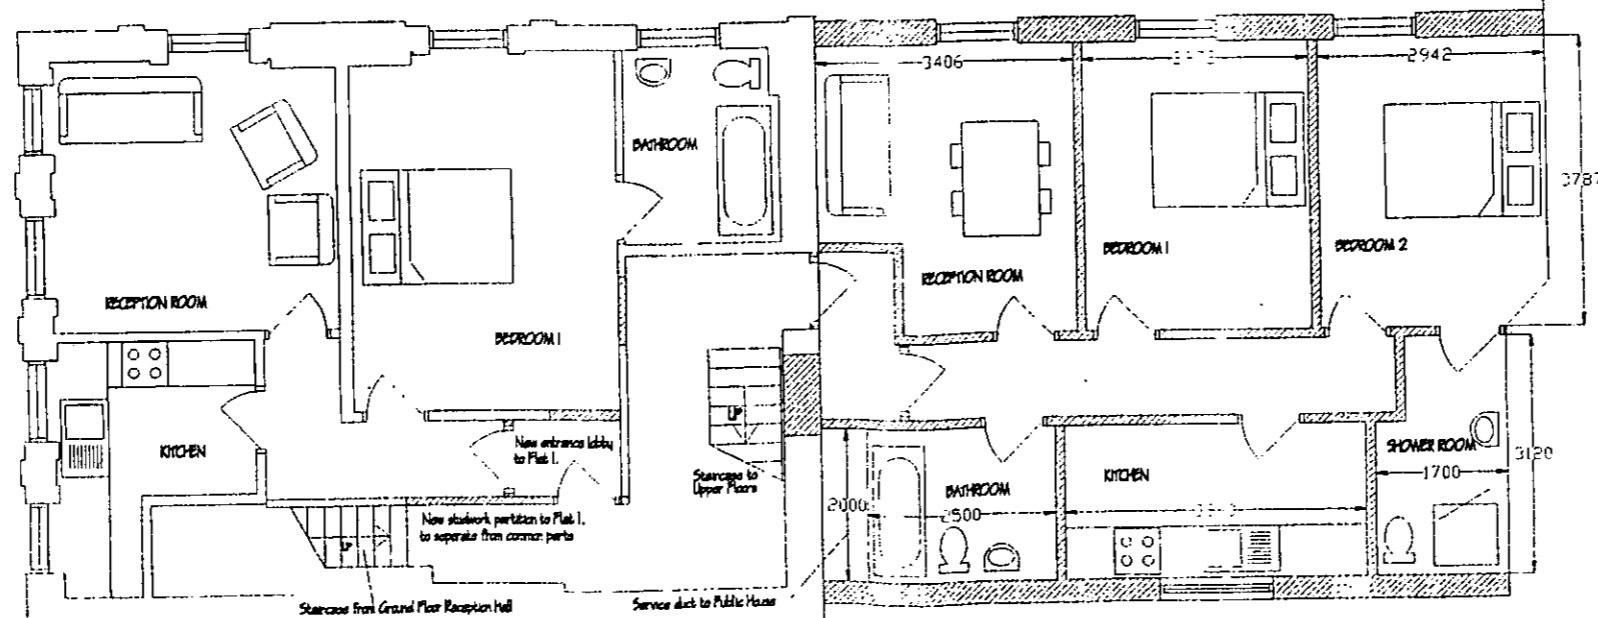

FIRST FLOOR PLAN

WHITREAD PLC
Marlborough Arms
45 Elystan Street
London, SW5

PROPOSED UPPER FLOORS
Scale 1:100 Date SEPT 00
Dwg No. MPS/215/9/05

PUNCE & HULLCOX CHARTERED SURVEYORS
Crompton House, Maresfield Road, Maresfield,
Coxfield, Surrey, GU24 0AF
Tel: 01292 37939 Fax: 01292 379400

PP002854

do not scale from the plans
all dimensions to be checked on site

43 ELYSTAN STREET

R.B.K. & C.
TOWN PLANNING
- 5 DEC 2000
RECEIVED




ELYSTAN STREET

WHITBREAD PLC
Marlborough Arms
43 Elystan Street
London, SW5

PROPOSED ELEVATION
Scale 1:100 Date SEPT 06
Dwg No. NP5/215/9/06

DUNCAN R. HANCOCK CHARTERED SURVEYORS
Empress Road, Mole Valley, Surrey, GU25 6NF
Tel: 01292 979191 Fax: 01292 979402

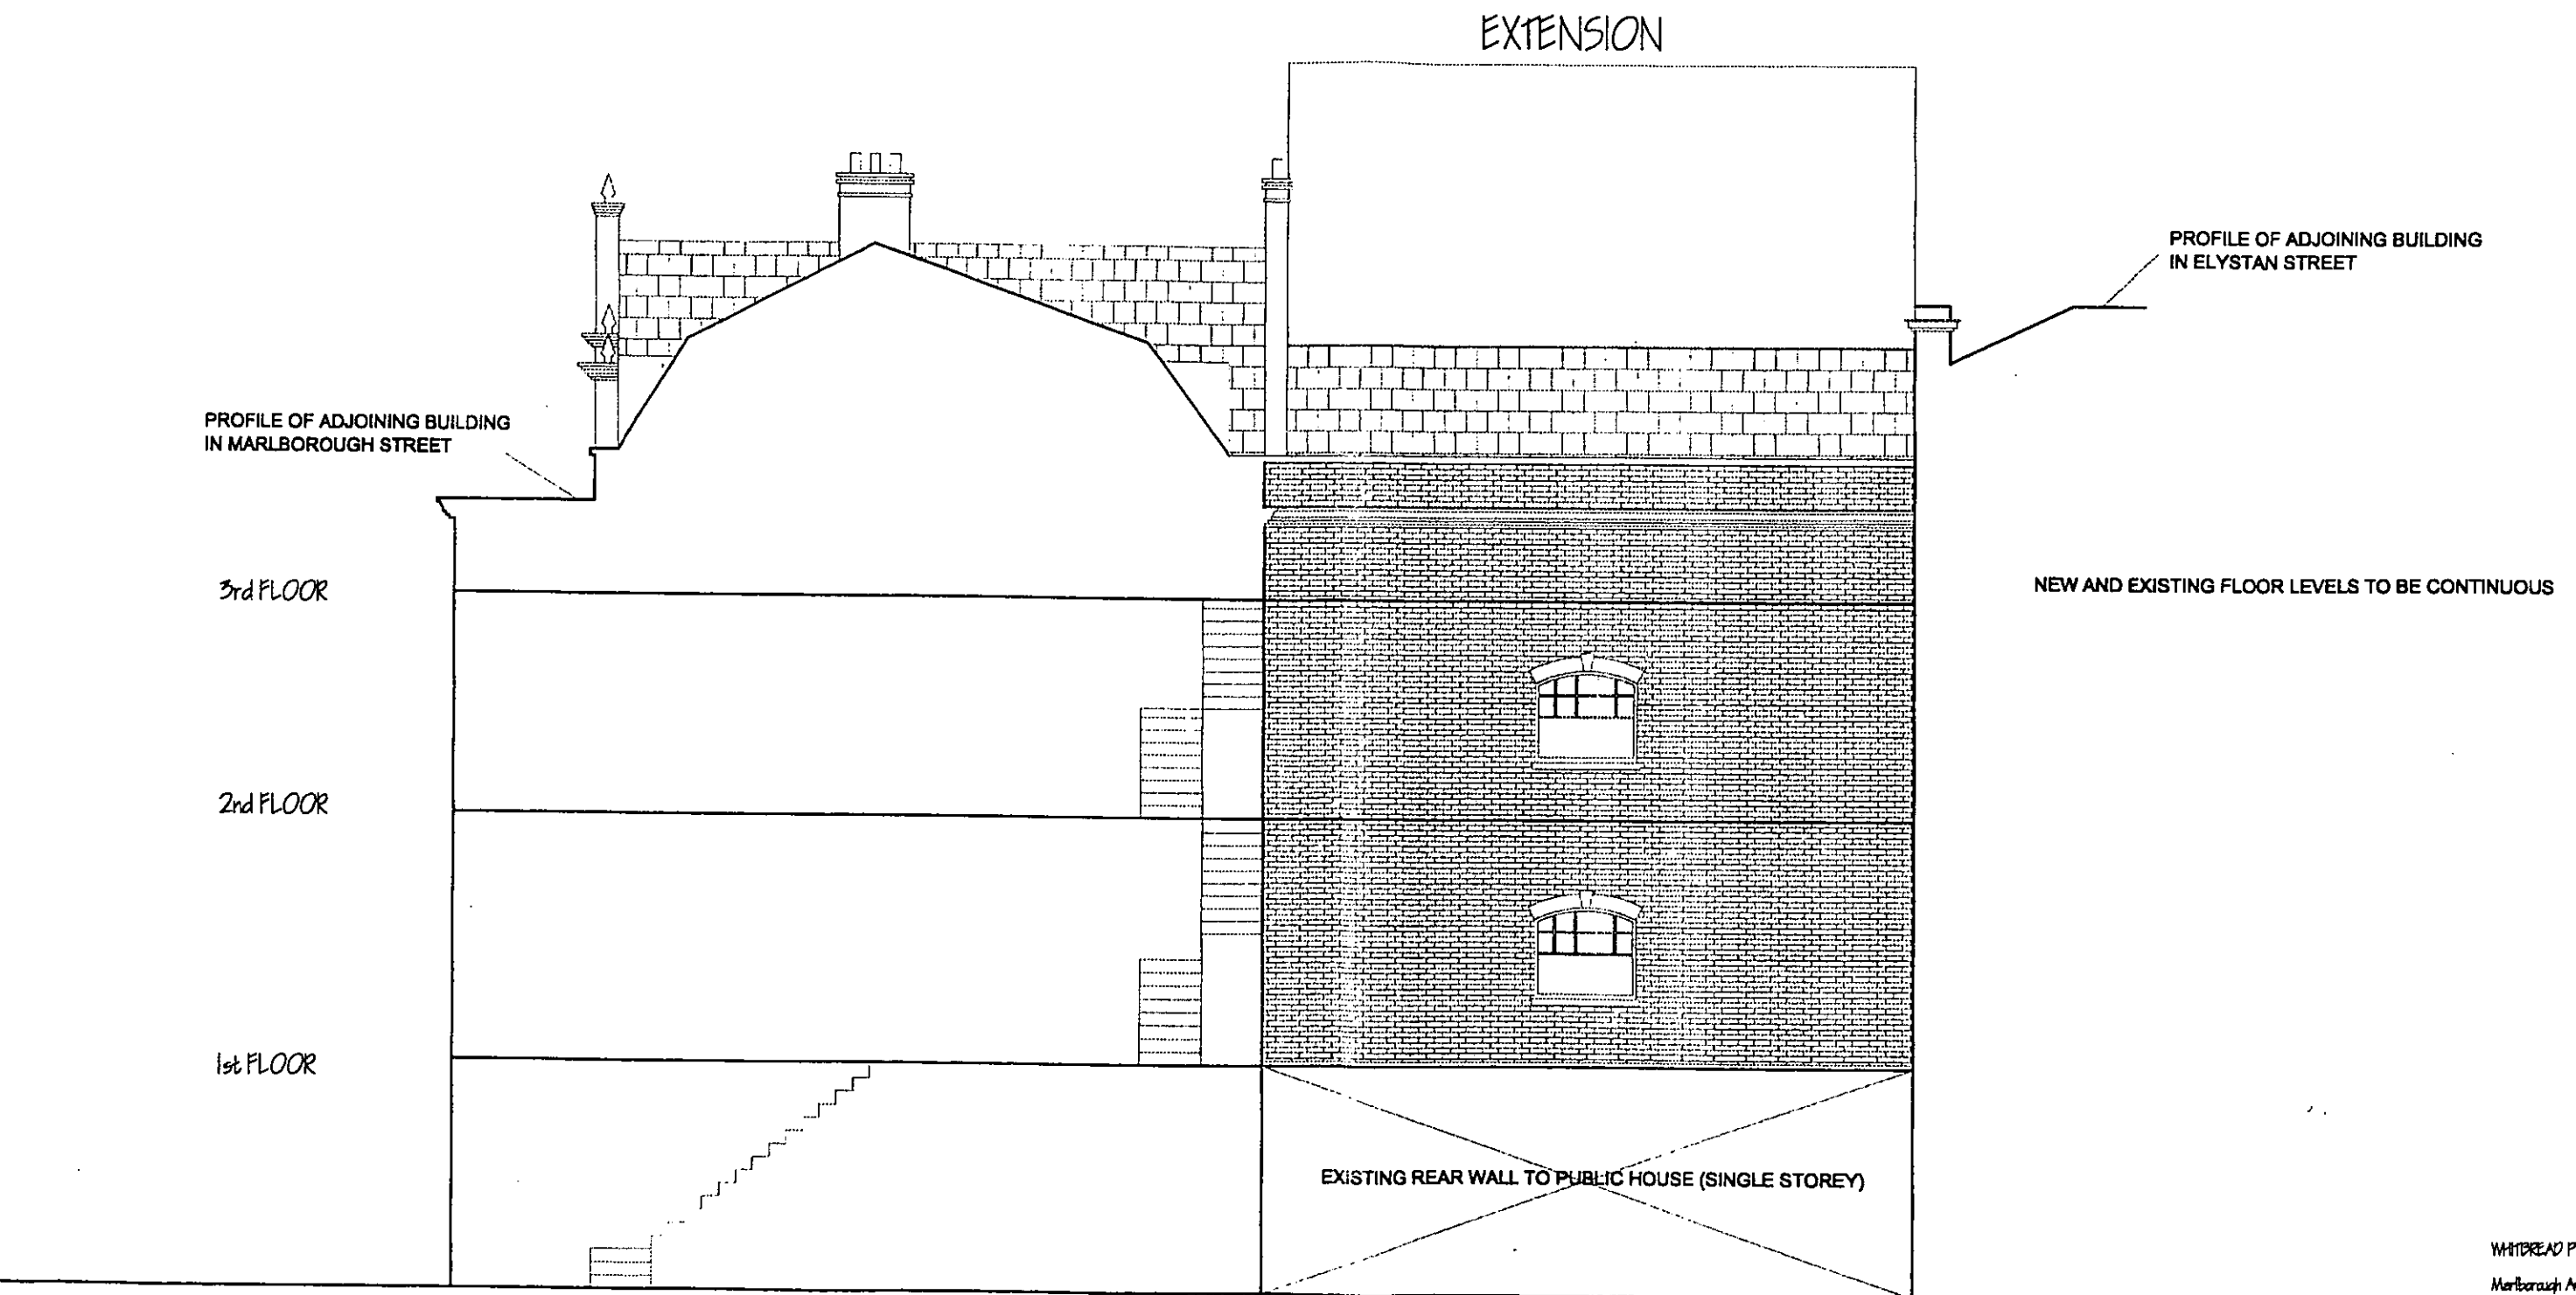

MARLBOROUGH STREET

R.B.K. & C.
TOWN PLANNING
1 2 DEC 2000
RECEIVED

WHITBREAD PLC
Marlborough Arms
43 Elystan Street
London, SW13
PROPOSED REAR ELEVATION
Scale 1:100 Date DEC 00
Dwg No. MPS/213/9/08
PUNJAN R. MACLEOD CHARTERED SURVEYORS
Engineers, Planners, Architects, Surveyors
Cambridge, Surrey, GL26 8AP
Tel: 01292 979191 Fax: 01292 979400

PARISH ————— CHELSEA.


Title N^o 81165

PP002854

Ordnance Survey: LONDON Sheet X.10.
(Edition 1894-96.)

Scale 88 Feet to One Inch.


MARLBOROUGH ARMS, CHELSEA

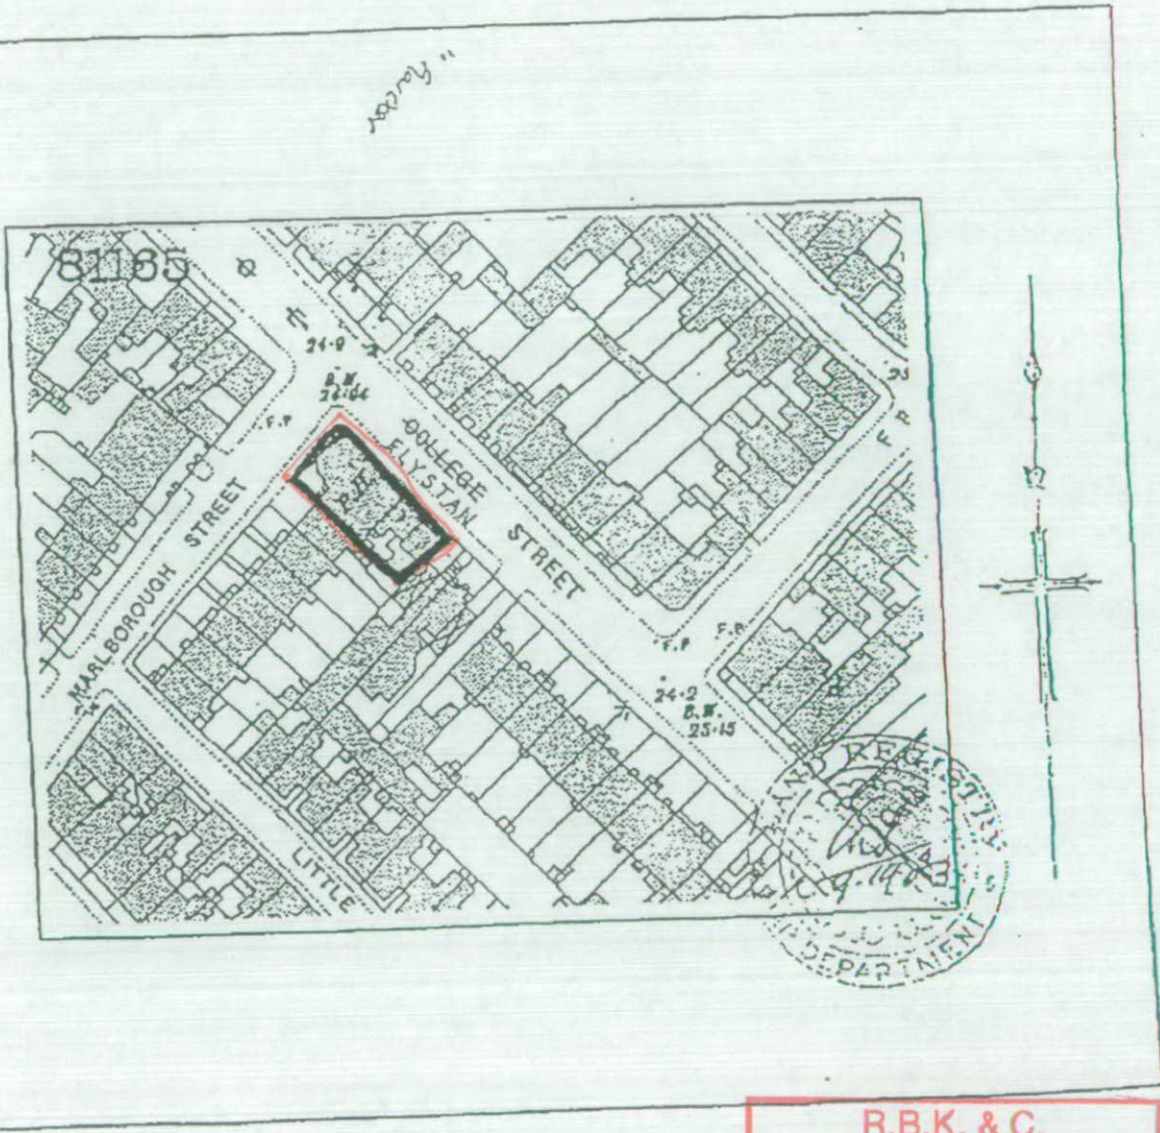

R.B.K. & C.
TOWN PLANNING
- 5 DEC 2000
RECEIVED

Copy plan for { Land } Certificate.
~~Charge~~

PP002854

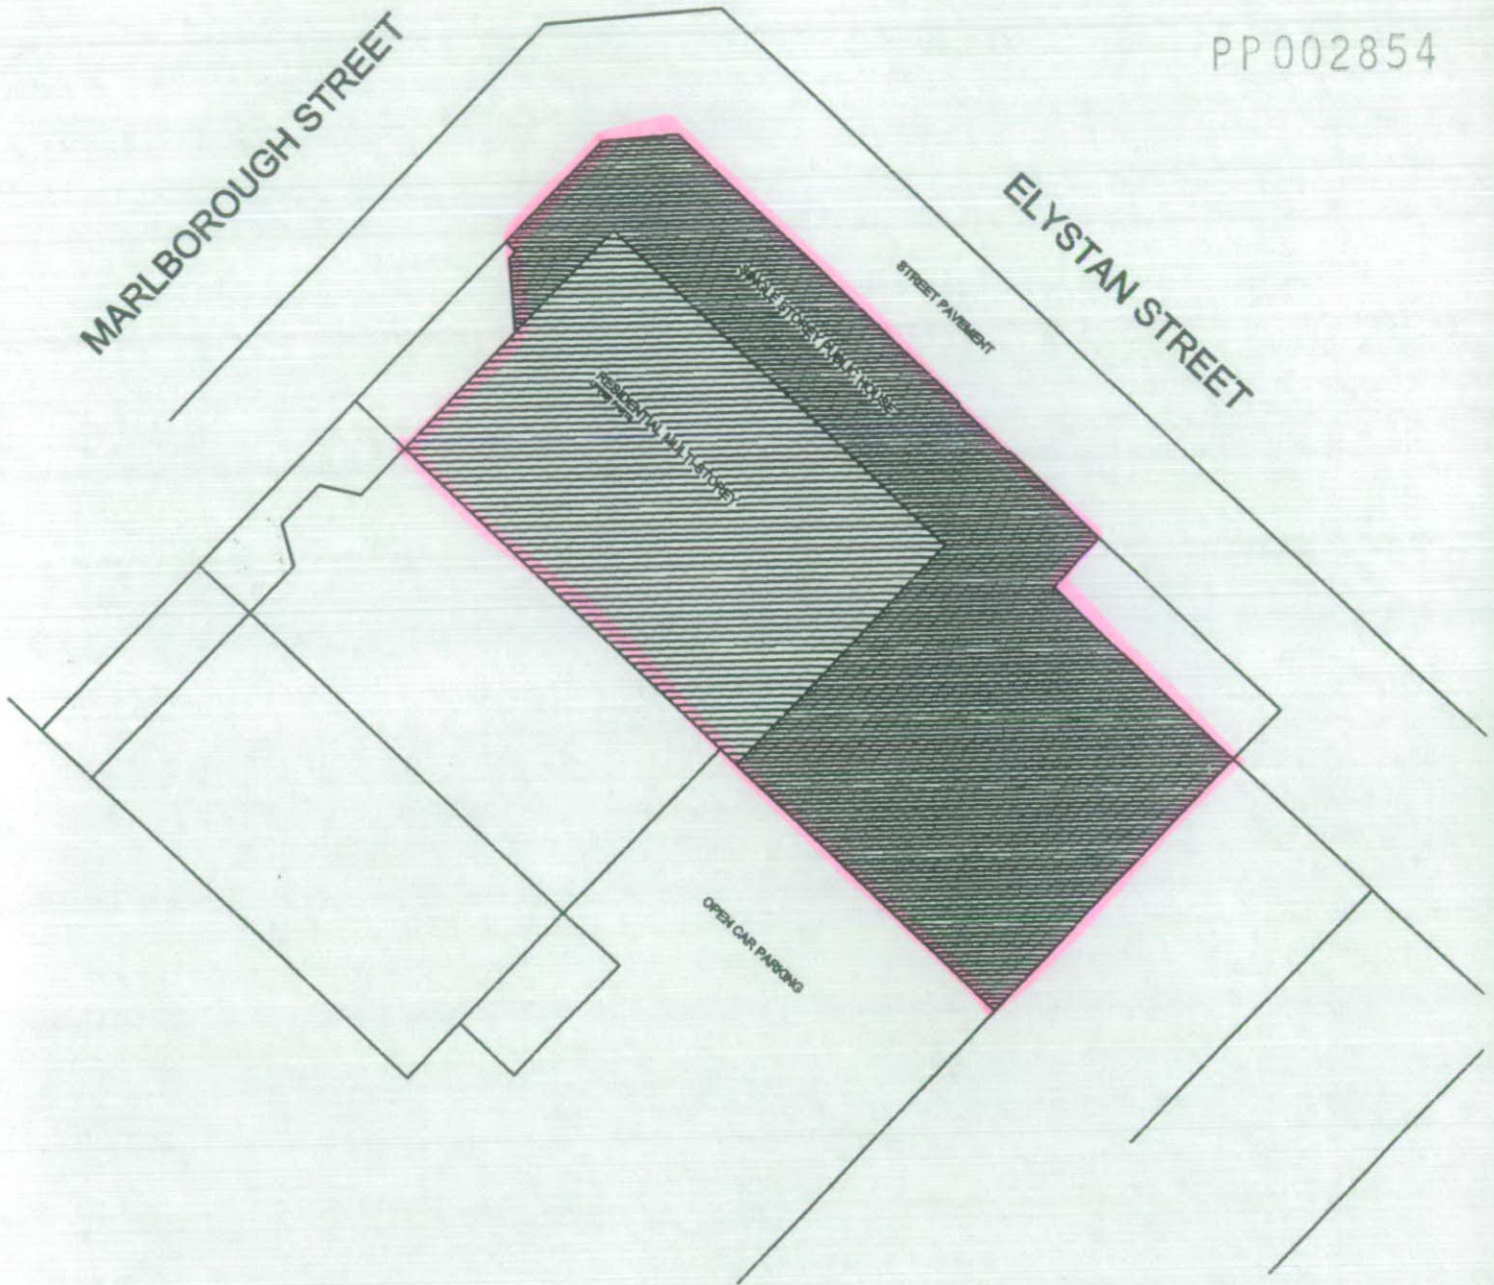

HATCHED AREAS DETAIL SINGLE AND MULTI STOREY PARTS OF THE BUILDING ON THE SITE THAT ARE THE SUBJECT OF THE APPLICATION.

WHITBREAD PLC

Marlborough Arms
43 Elystan Street
London, SW3

SITE PLAN

Scale 1:200 Date DEC 00

Drq No. MPS/213/9/07


DUNCAN R MACLEOD CHARTERED SURVEYORS
Kingsmead House, Mitchett Road, Mitchett
Camberley, Surrey GU16 6AE
Tel: 01252 375151 Fax: 01252 375400

**R.B.K. & C.
TOWN PLANNING**

1 2 DEC 2000

RECEIVED

PP002854

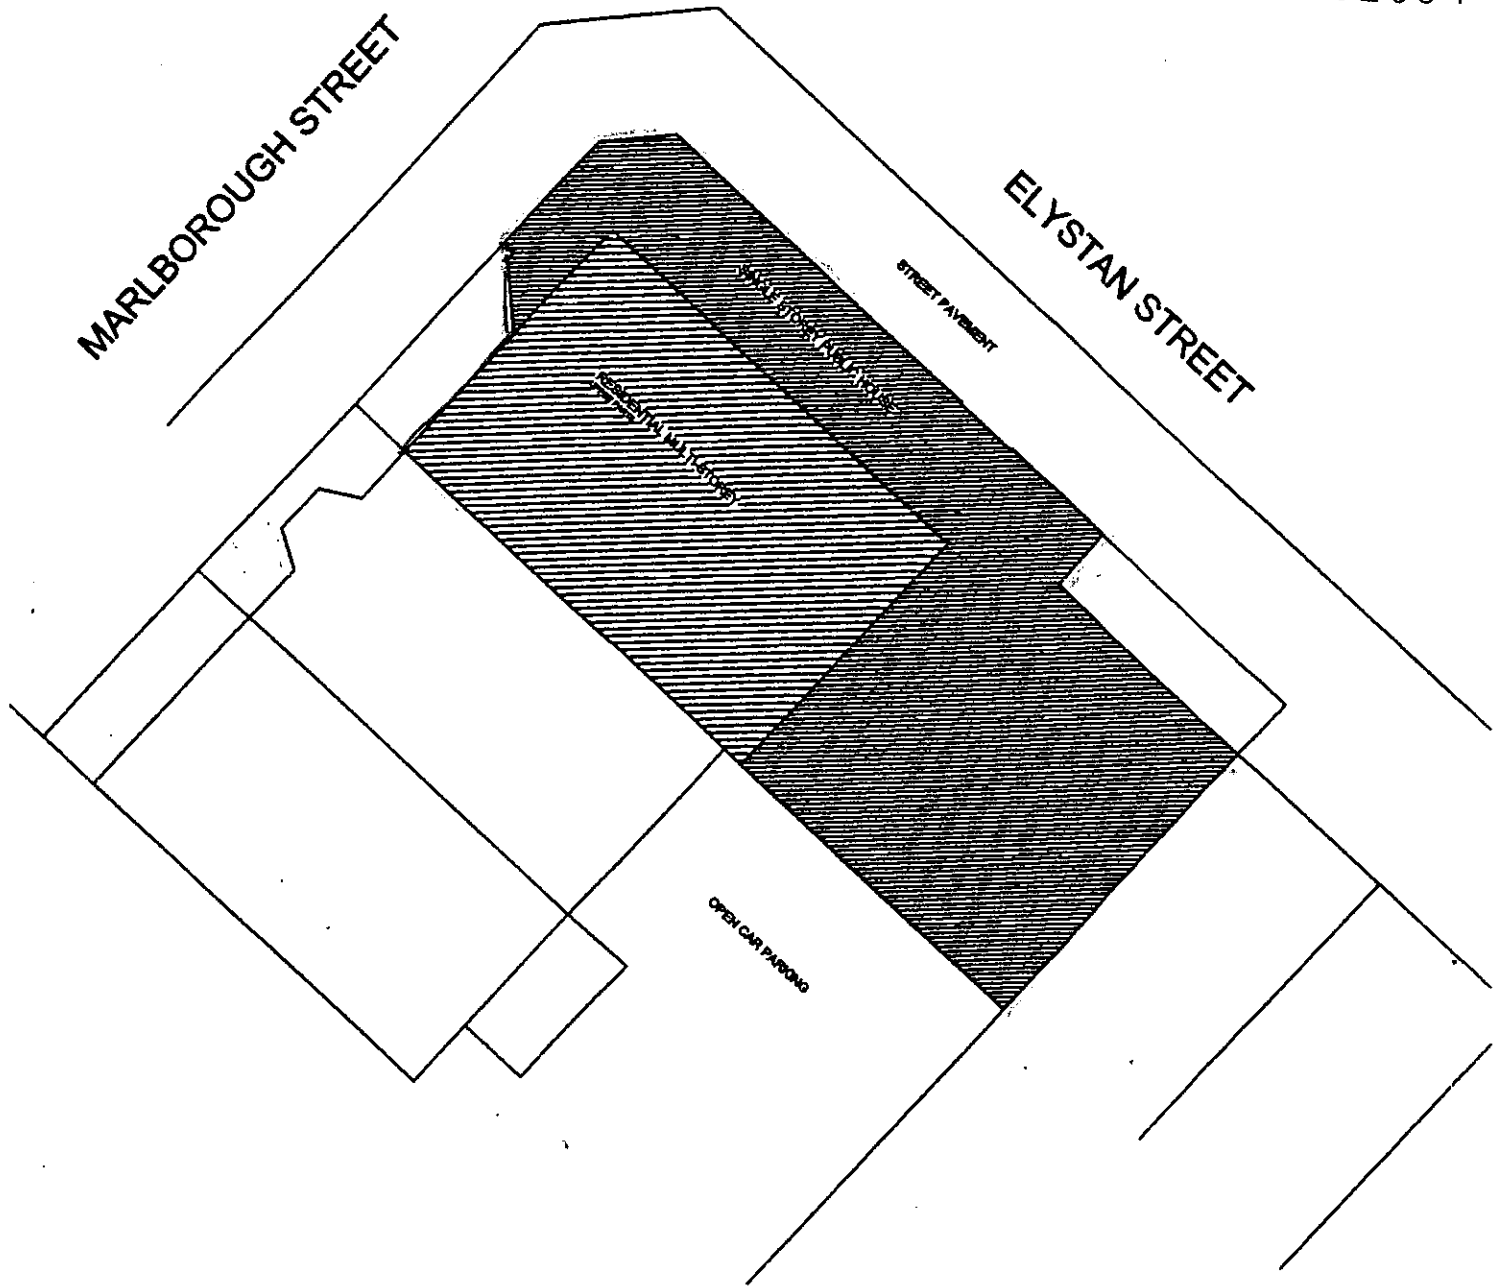

HATCHED AREAS DETAIL SINGLE AND MULTI STOREY PARTS OF THE BUILDING ON THE SITE THAT ARE THE SUBJECT OF THE APPLICATION.

WHITBREAD PLC

Marlborough Arms
43 Elystan Street
London, SW3

SITE PLAN

Scale 1:200 Date DEC 00

Drq No. MP5/213/9/07

DUNCAN R MACLEOD CHARTERED SURVEYORS
Kingsmead House, Mutchett Road, Mutchett
Camberley, Surrey GU16 6AE
Tel: 01252 375151 Fax: 01252 375400

R.B.K. & C.
TOWN PLANNING
1 2 DEC 2000
RECEIVED

PARISH _____ CHELSEA.

PP002854




Title N^o 81165

Ordnance Survey: LONDON Sheet X.10.
(Edition 1894-96.)

Scale 88 Feet to One Inch.

MARLBOROUGH ARMS, CHELSEA


copy

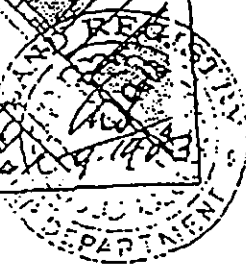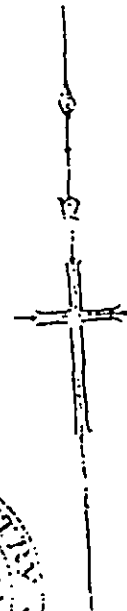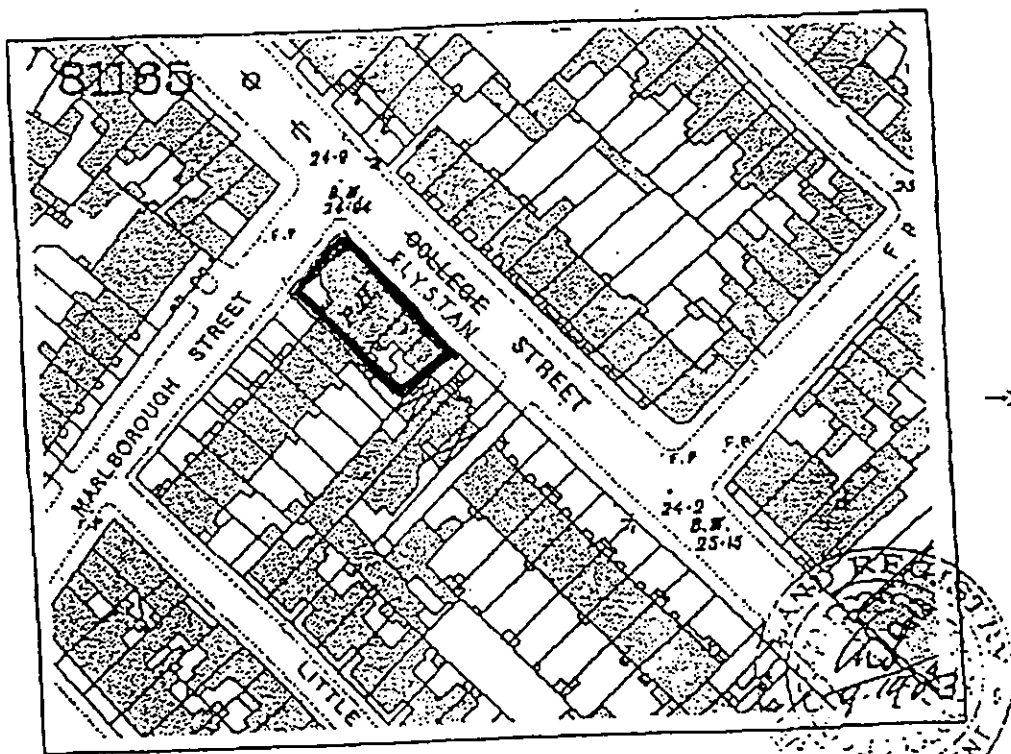

R.B.K. & C.
TOWN PLANNING
5 DEC 2000
RECEIVED

Copy plan for { Land } Certificate.

PP002854

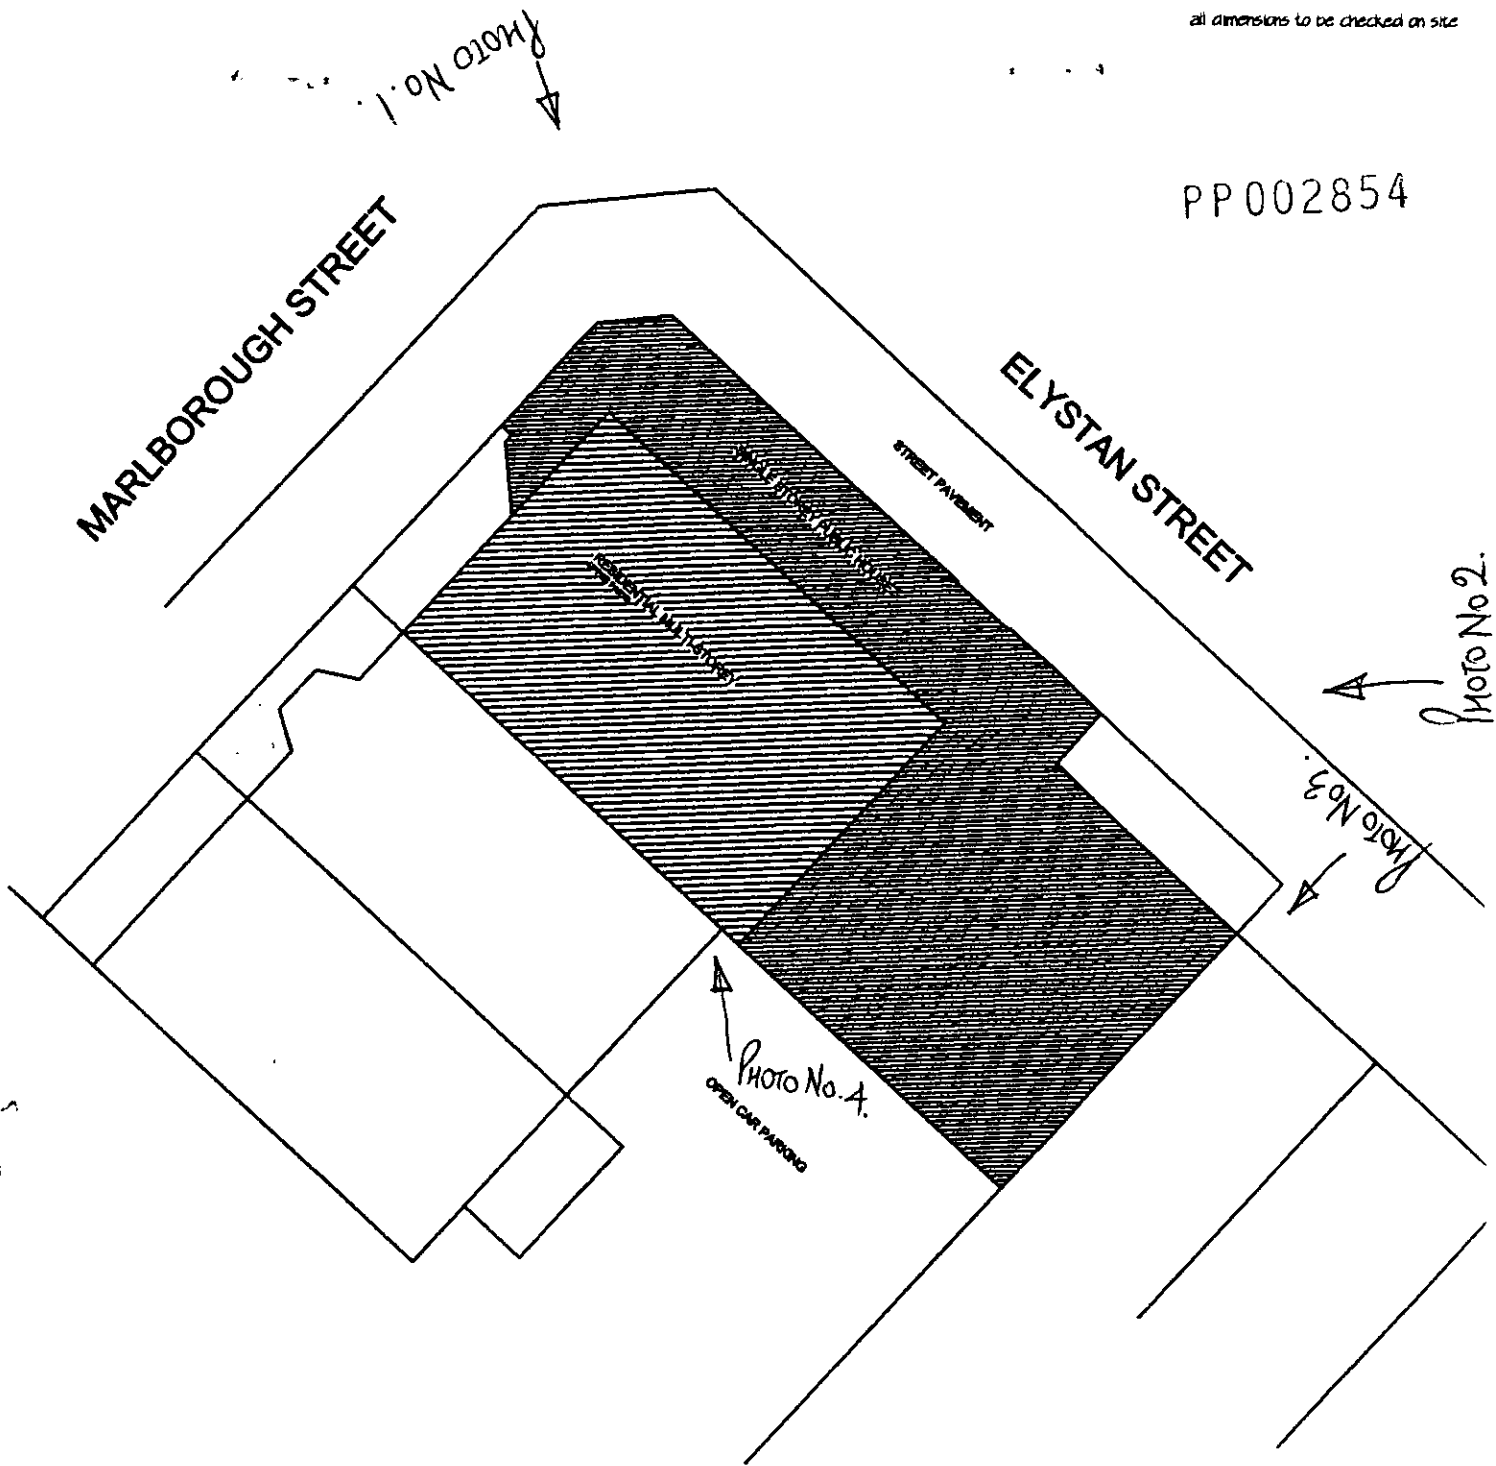

HATCHED AREAS DETAIL SINGLE AND MULTI STOREY PARTS OF THE BUILDING ON THE SITE THAT ARE THE SUBJECT OF THE APPLICATION.

WHITEBREAD PLC

Marlborough Arms
43 Elystan Street
London, SW3

SITE PLAN

Scale 1: 200 Date DEC 00

Drq No. MPS/ 213/ 9/ 07

DUNCAN R MACLEOD CHARTERED SURVEYORS
Kingsmead House, Mitchett Road, Mitchett
Camberley, Surrey GU16 6AE
Tel: 01252 375151 Fax: 01252 375400

R.B.K. & C.
TOWN PLANNING

1 2 DEC 2000

RECEIVED