




PPJ04/01550 (1)

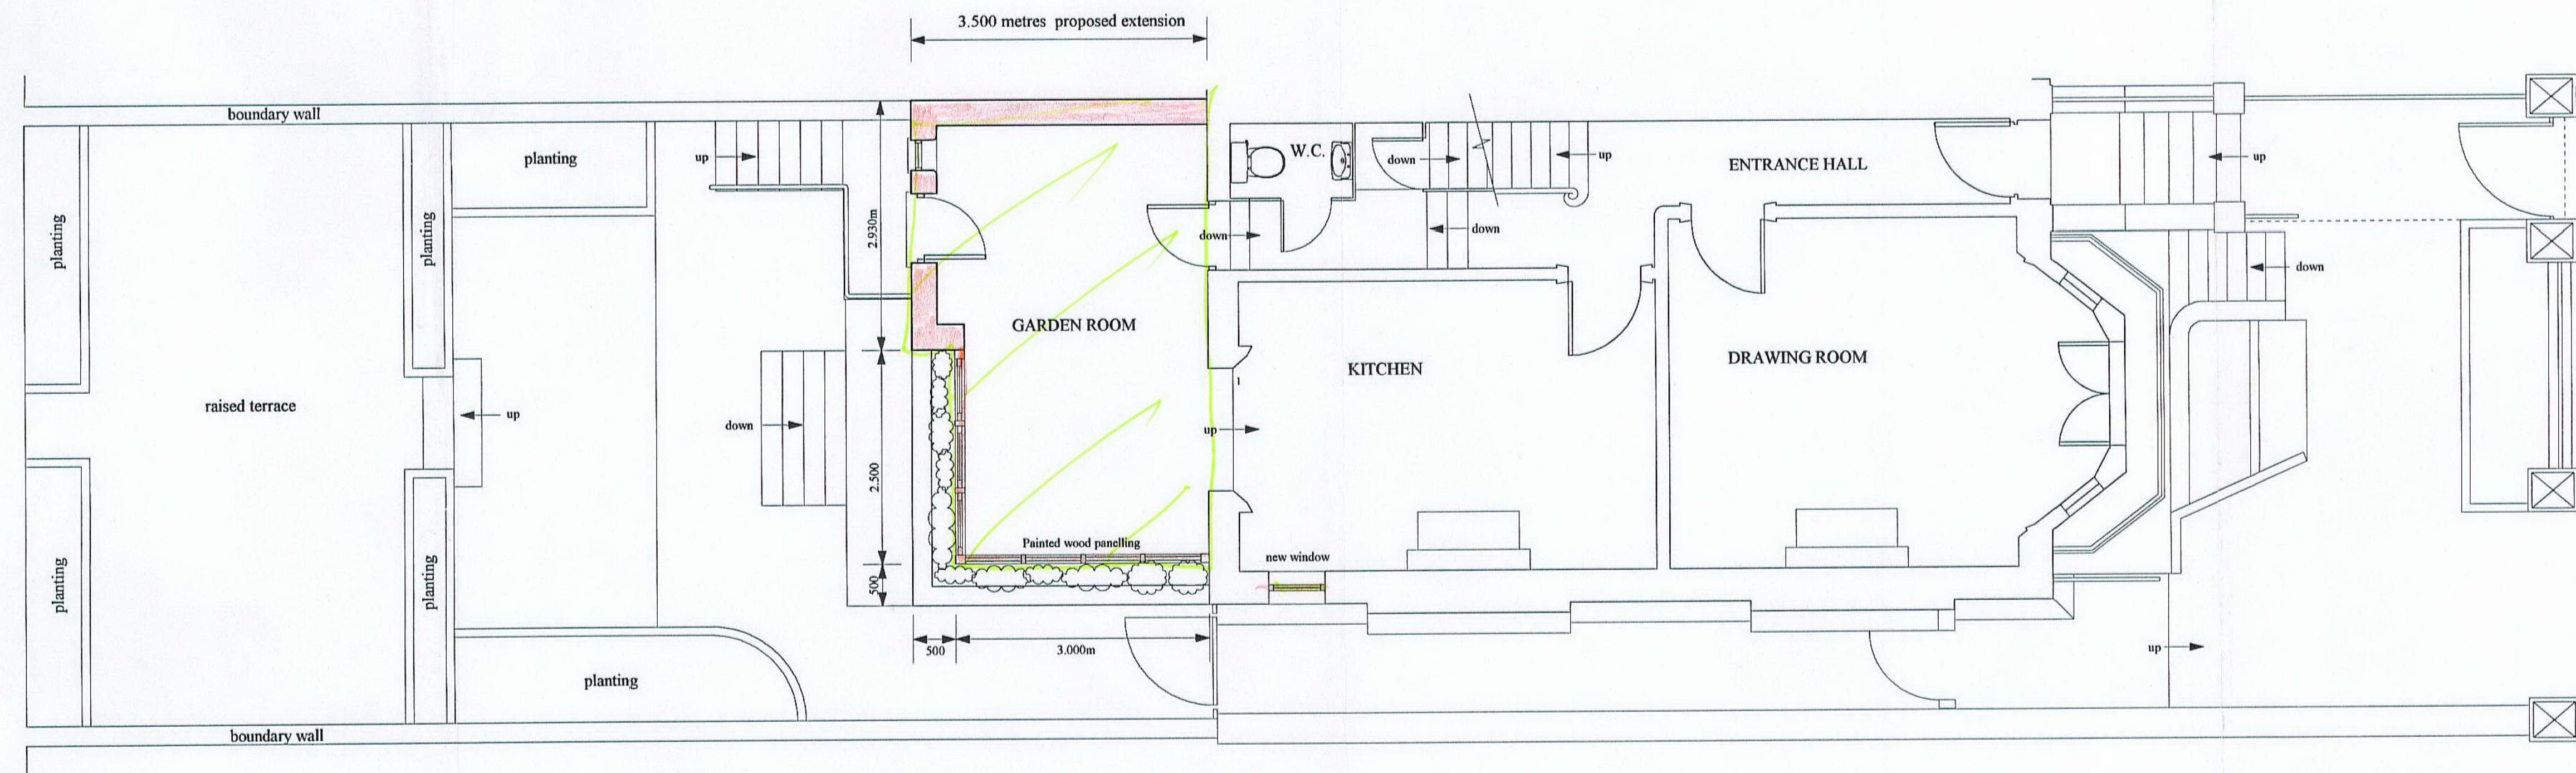

PROPOSED GROUND FLOOR PLAN

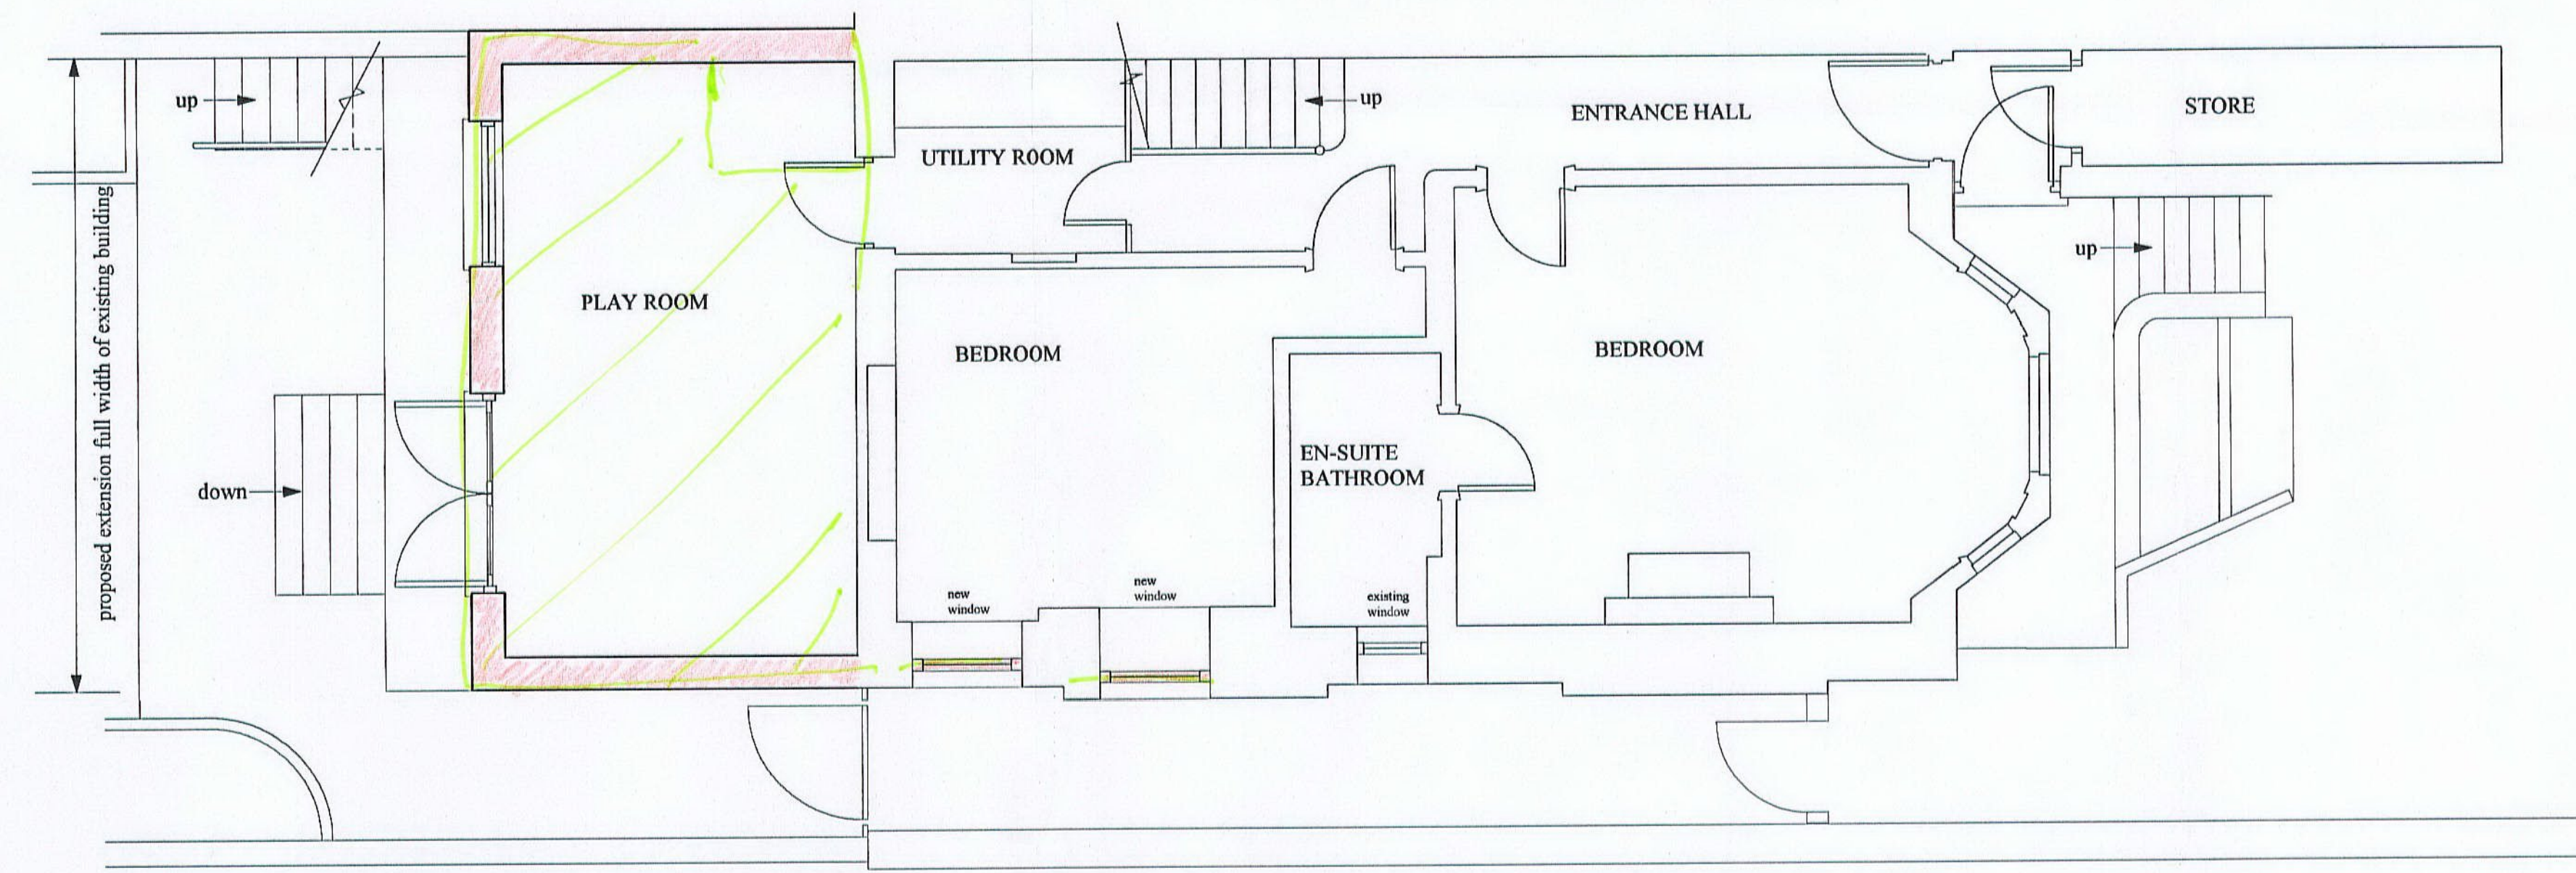


PROPOSED BASEMENT FLOOR PLAN

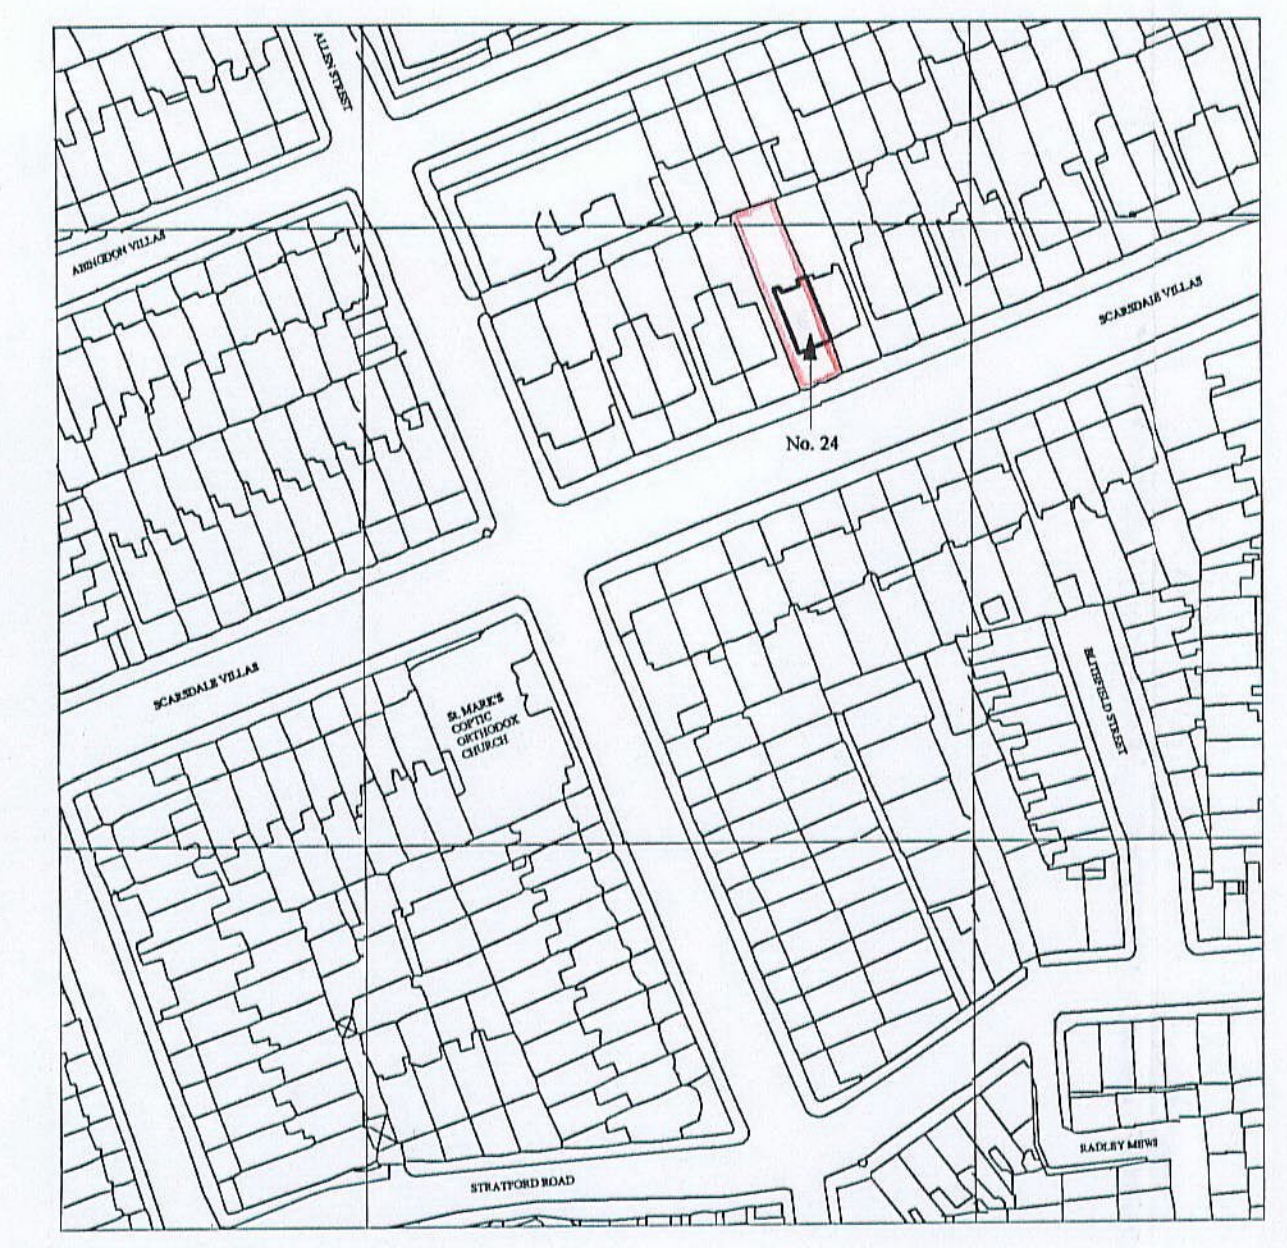

SITE LOCATION PLAN

1:1250

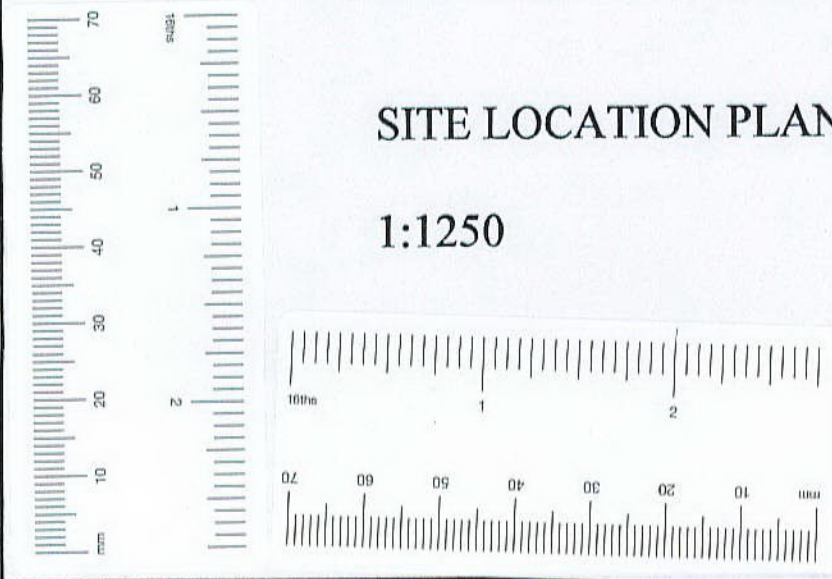

EX DIR	HDC TP	CAC AD	CLU AD	AO AK
R.B.	K.C.	09 JUL 2004	PLANNING	
N	C	SW	SE	APP 10 REC
		ARB	FPL	DES FEES

DELEGATED
- 3 SEP 2004
REFUSAL


PPJ041550

Revision B: 10/06/2004


Revision A: 28/04/2004

D'Arcy Associates
9 Lamington Street
London
W6 0HU
TEL: 020 8741 1193
FAX: 020 8563 7784

PROJECT 24 SCARSDALE VILLAS LONDON W8.	DATE Jan. 2004
DRAWING TITLE PROPOSED DRAWINGS Ground and Basement floor plans	SCALE 1:50
	DRAWING NO. 2322/PP5
	REVISION B

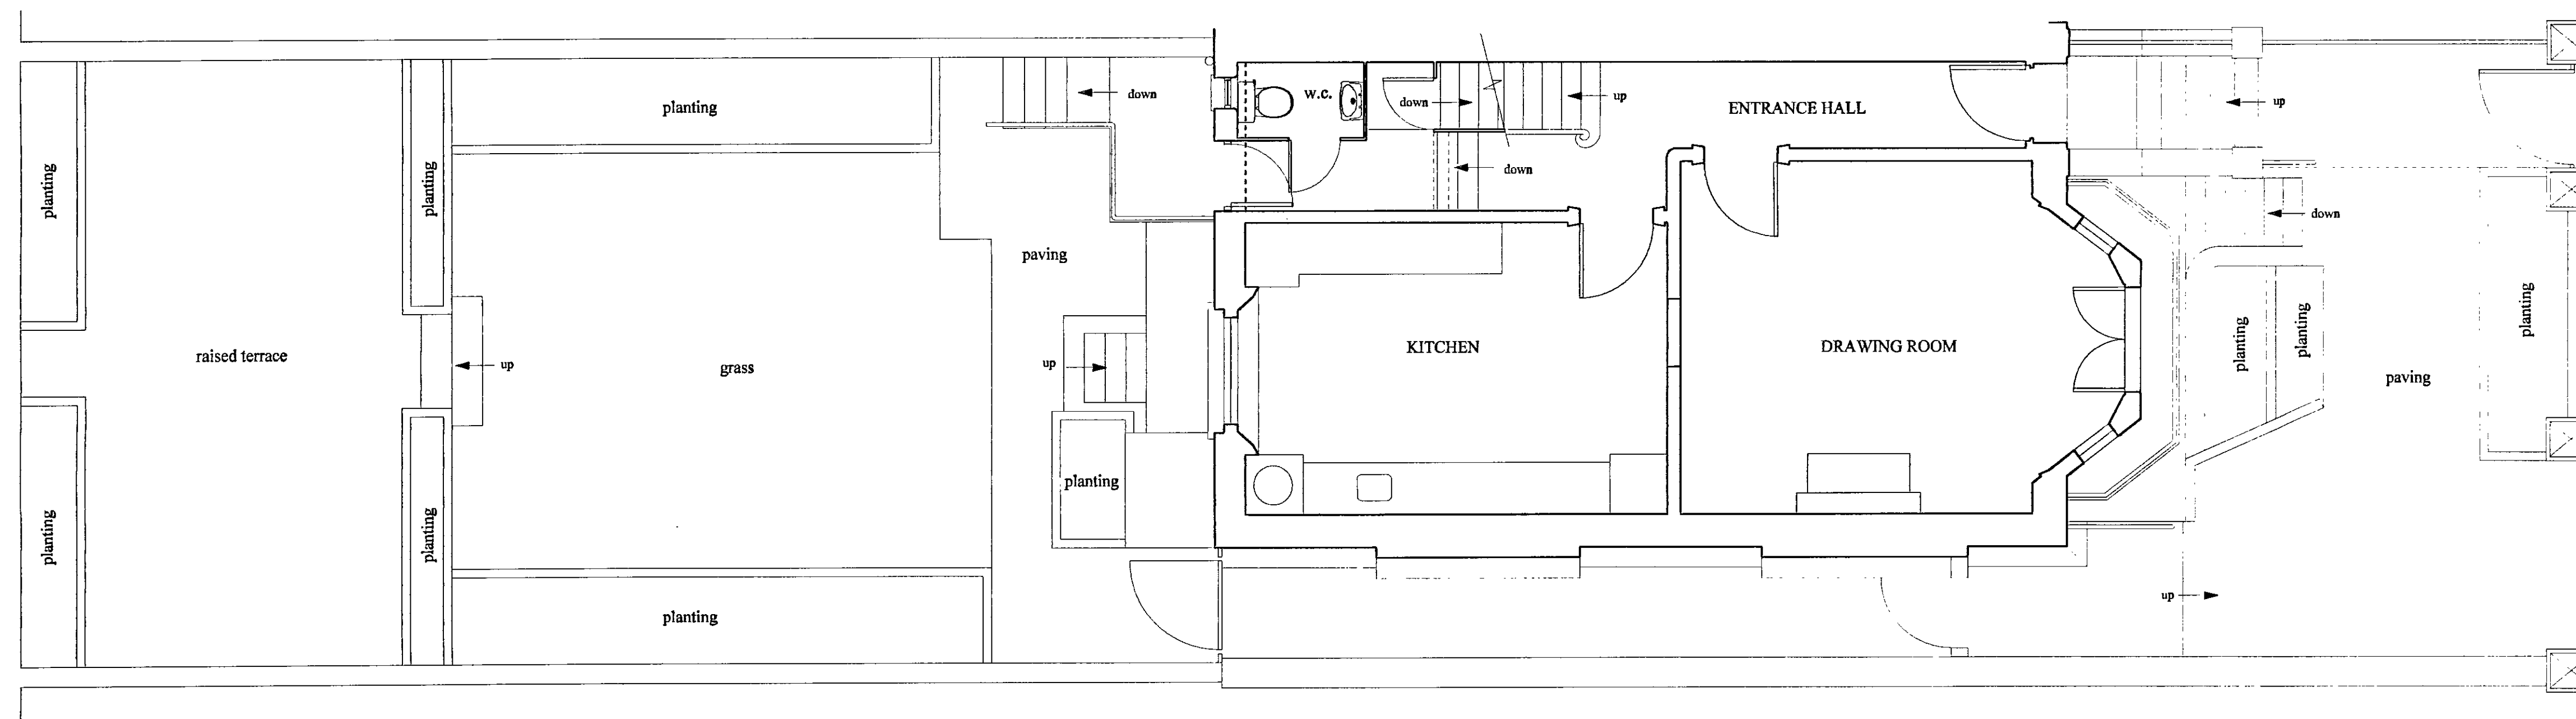

EXISTING GROUND FLOOR PLAN

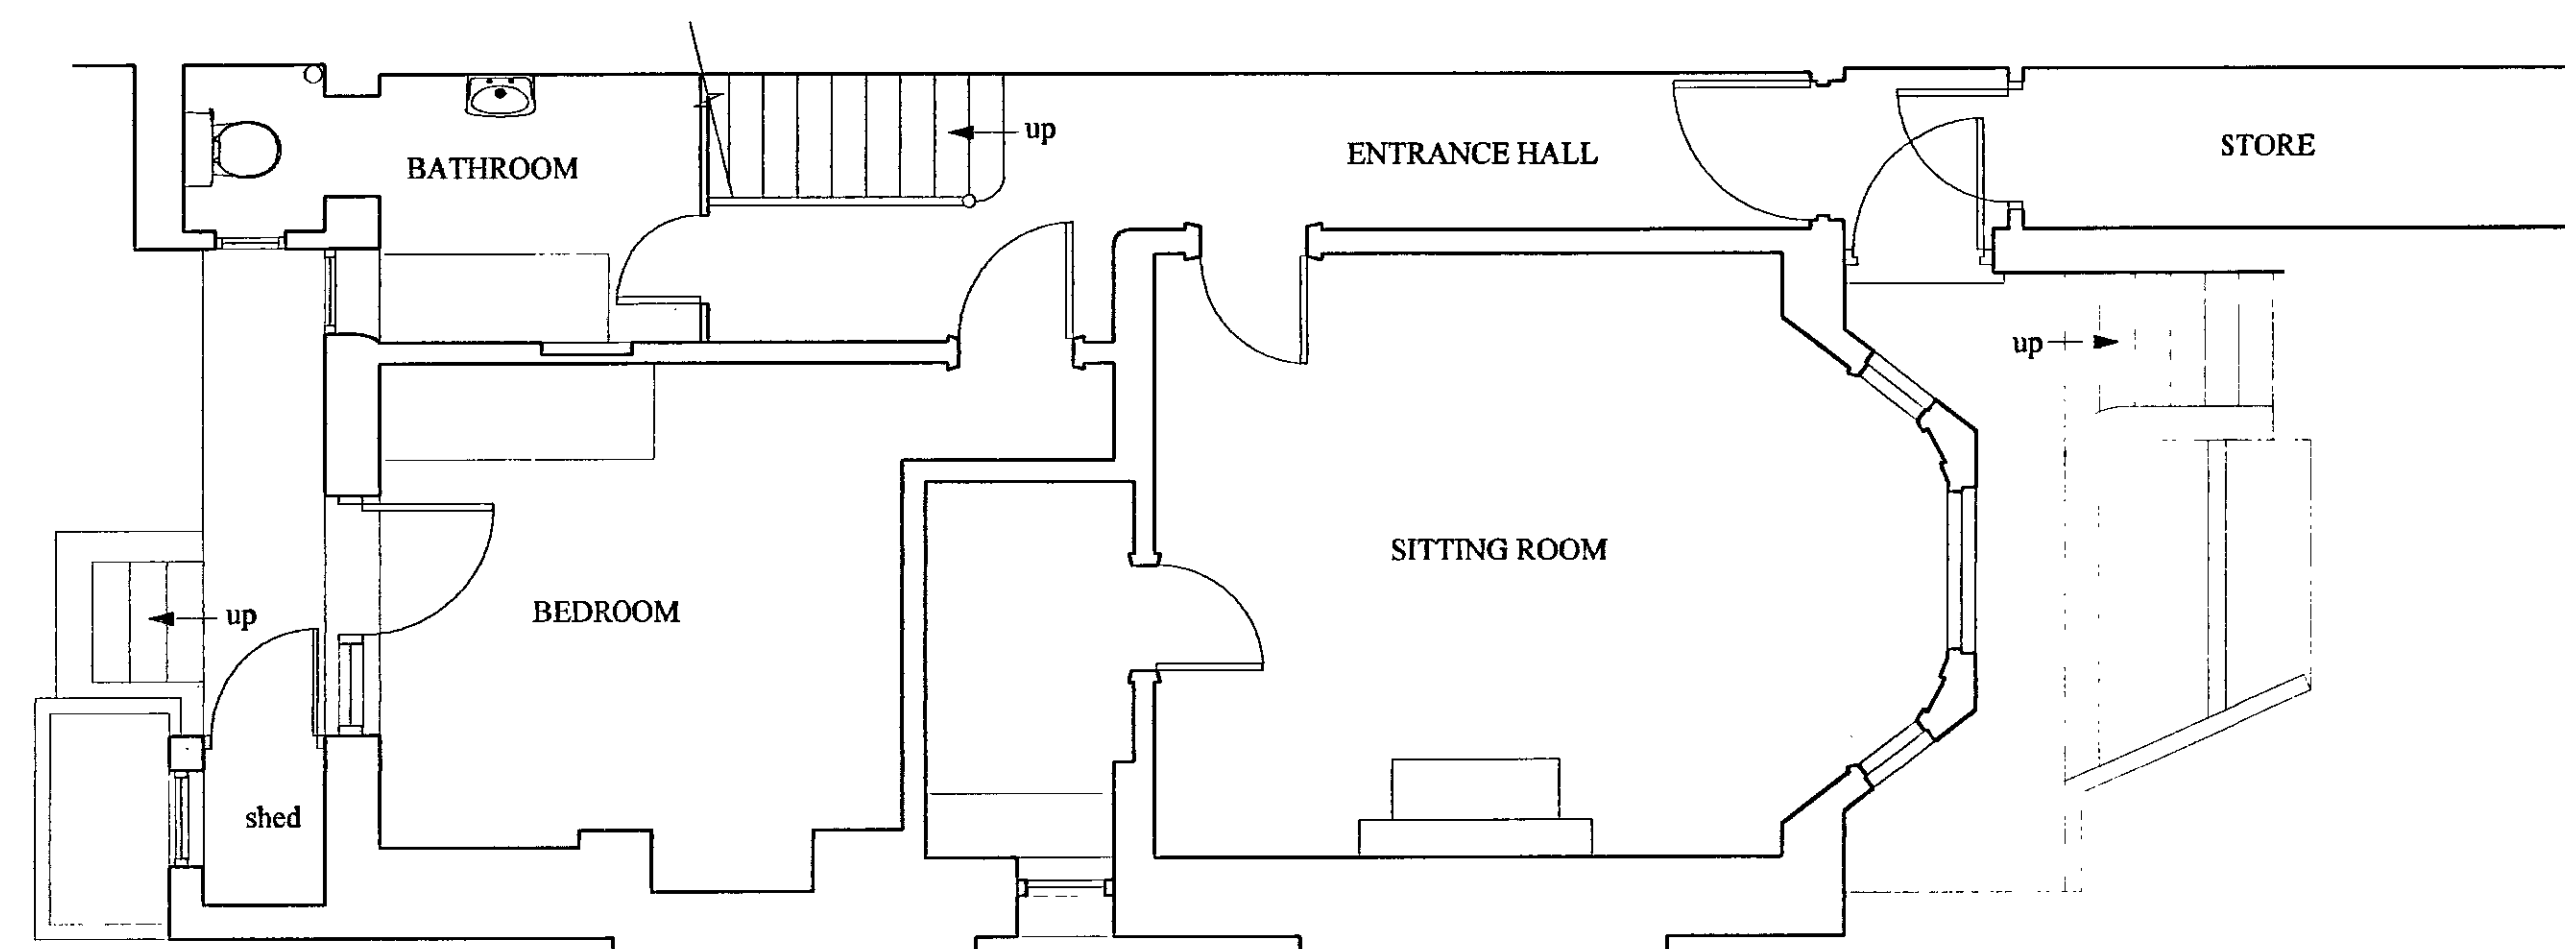


EXISTING BASEMENT FLOOR PLAN



SITE LOCATION PLAN

1:1250

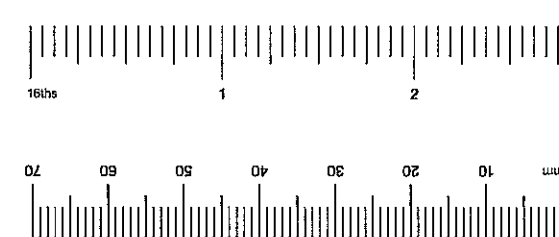


SEARCHED	INDEXED
SERIALIZED	FILED
JUL 08 2004	
FBI - NEW YORK	

DELEGATED
- 3 SEP 2004
REFUSAL


PP041550

D'Arcy Associates
9 Lamington Street
London
W6 6HU
TEL: 020 8741 1193
FAX: 020 8563 7784

PROJECT 24 SCARSDALE VILLAS LONDON W8.	DATE Dec. 2003
DRAWING TITLE SURVEY DRAWINGS Ground and Basement floor plans	SCALE 1:50
	DRAWING NO. 2322/PP1
	REVISION

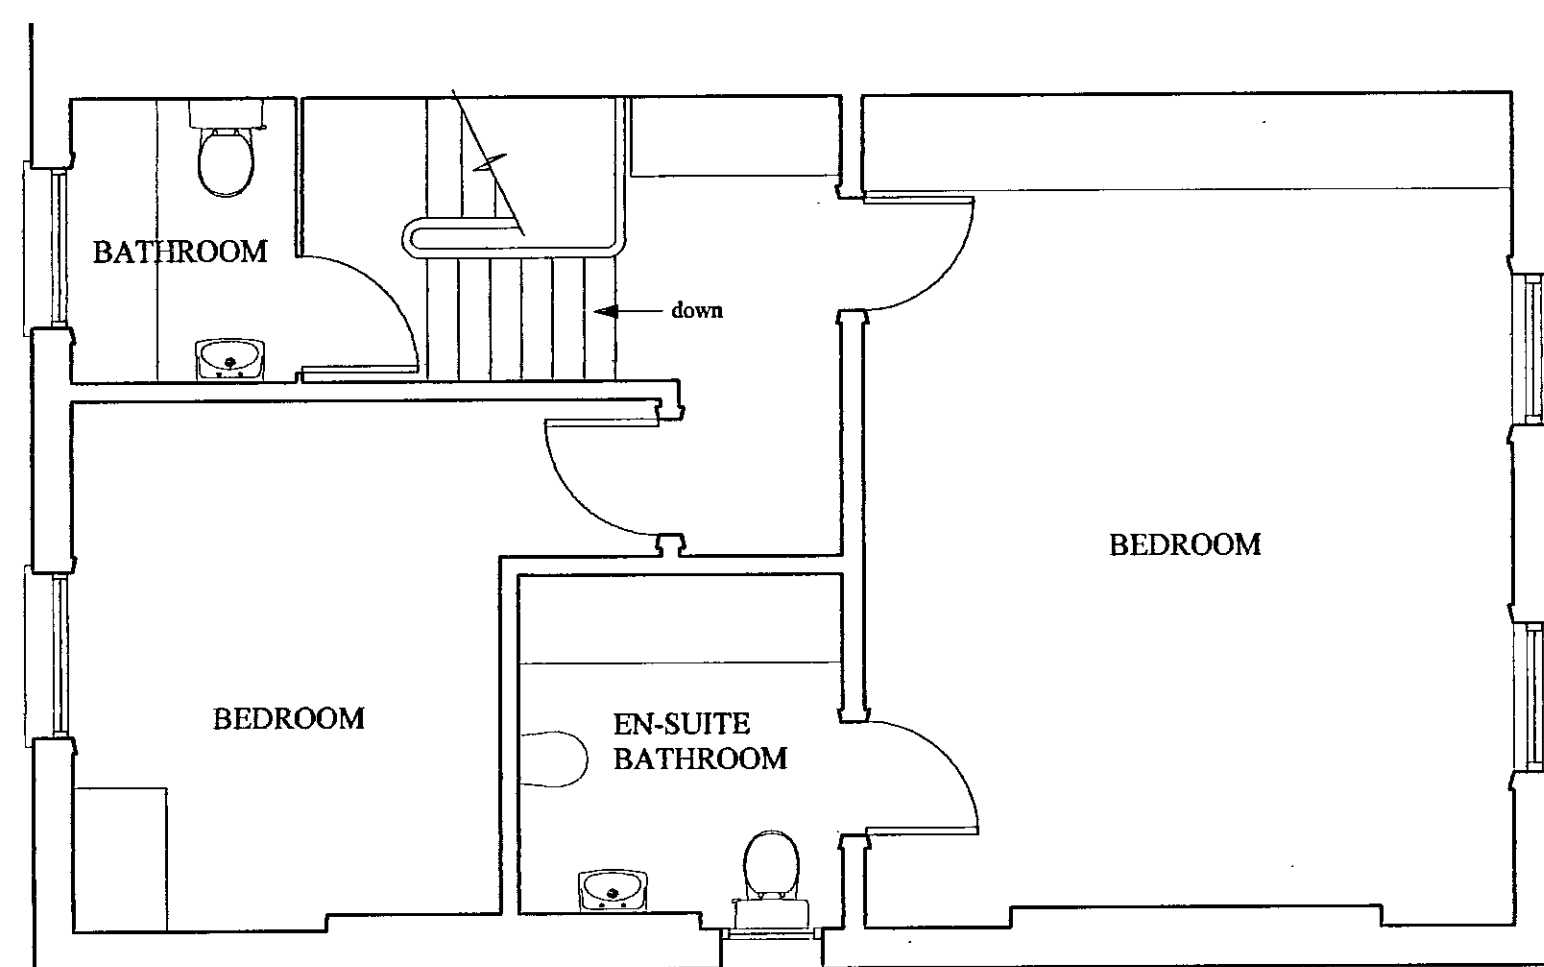

EXISTING SECOND FLOOR PLAN

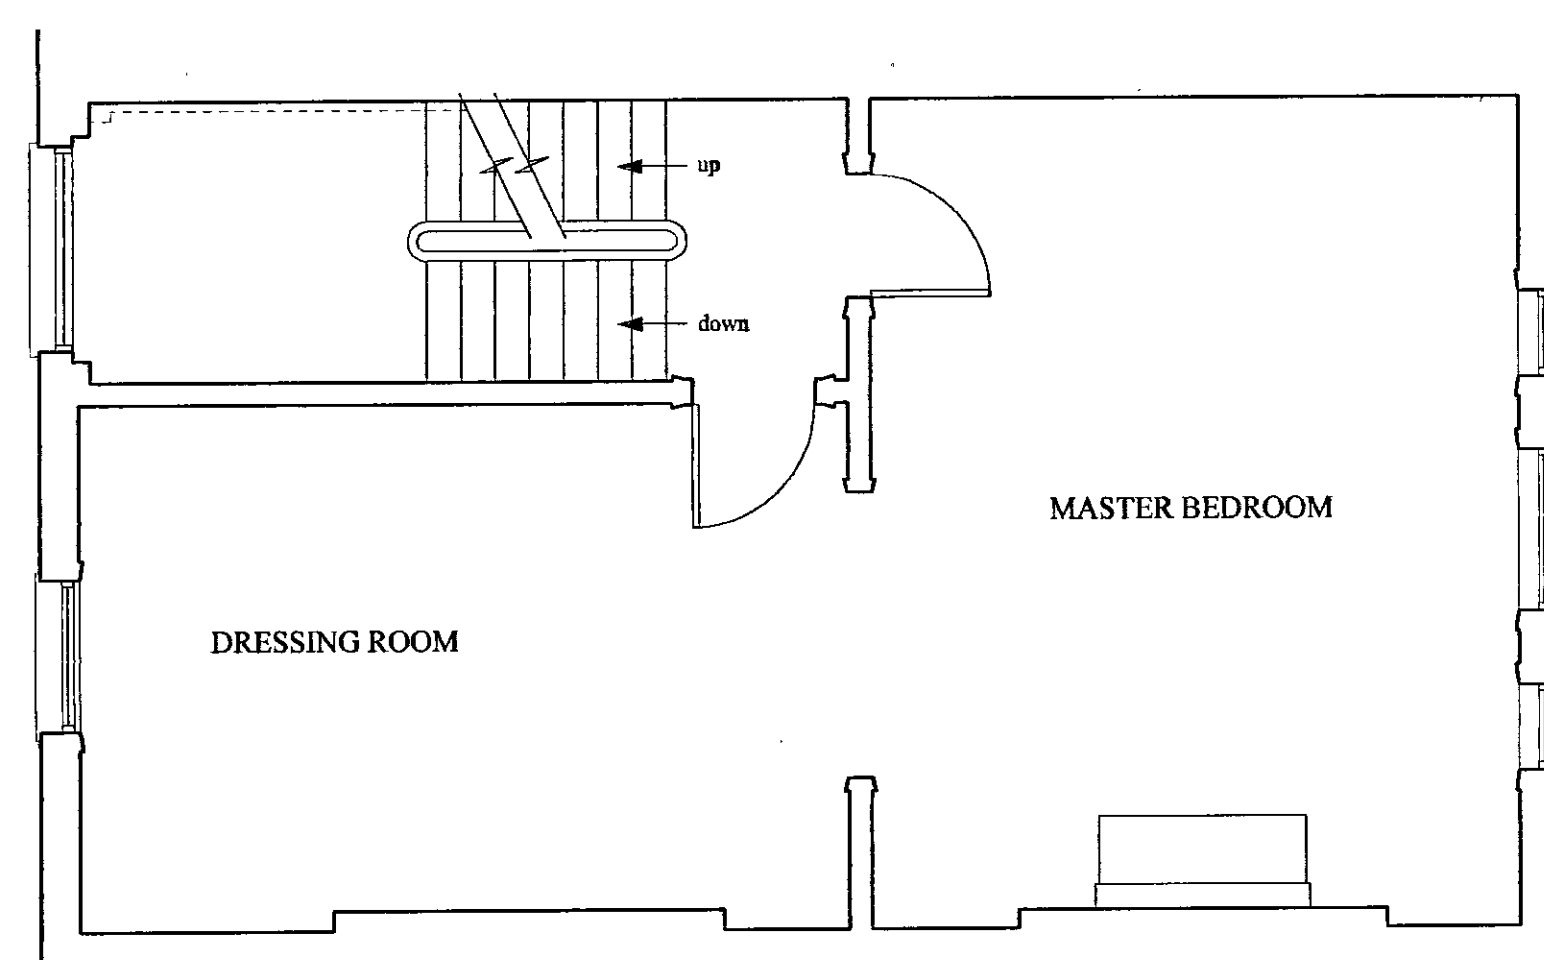


EXISTING FIRST FLOOR PLAN

EX DIR	HDC	TP	CAC	AD	CLU	AO	AR
R.B.							
K.C.	09	JUL 2004	PLANNING				
N	C	SW	SE	APP	IO	REC	
			ARB	PLN	DES	FEES	

DELEGATED
- 3 SEP 2004
REFUSAL

pp041550

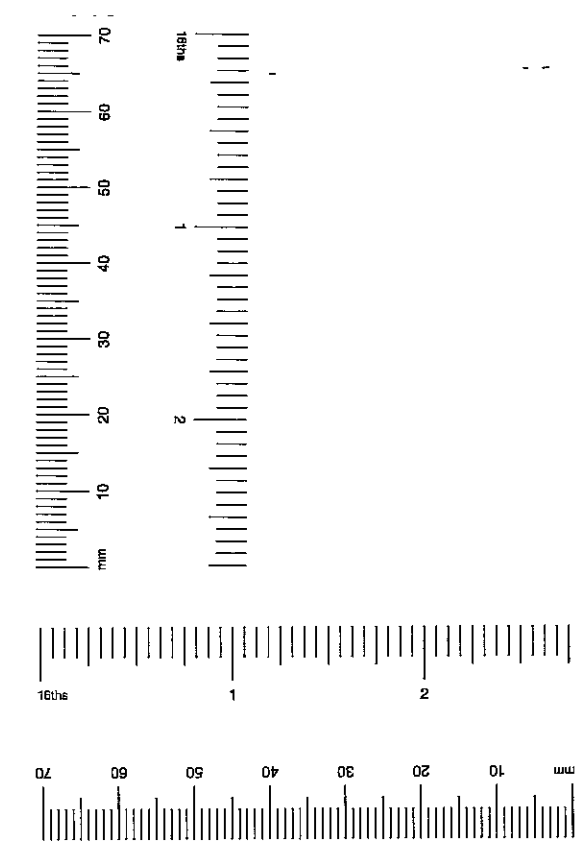


D'Arcy Associates
9 Lamington Street
London
W6 0HU
TEL: 020 8741 1193
FAX: 020 8563 7784

PROJECT 24 SCARSDALE VILLAS LONDON W8.	DATE Dec. 2003
DRAWING TITLE SURVEY DRAWINGS First and Second floor plans	SCALE 1:50
	DRAWING NO. 2322/PP2
	REVISION




EXISTING REAR ELEVATION

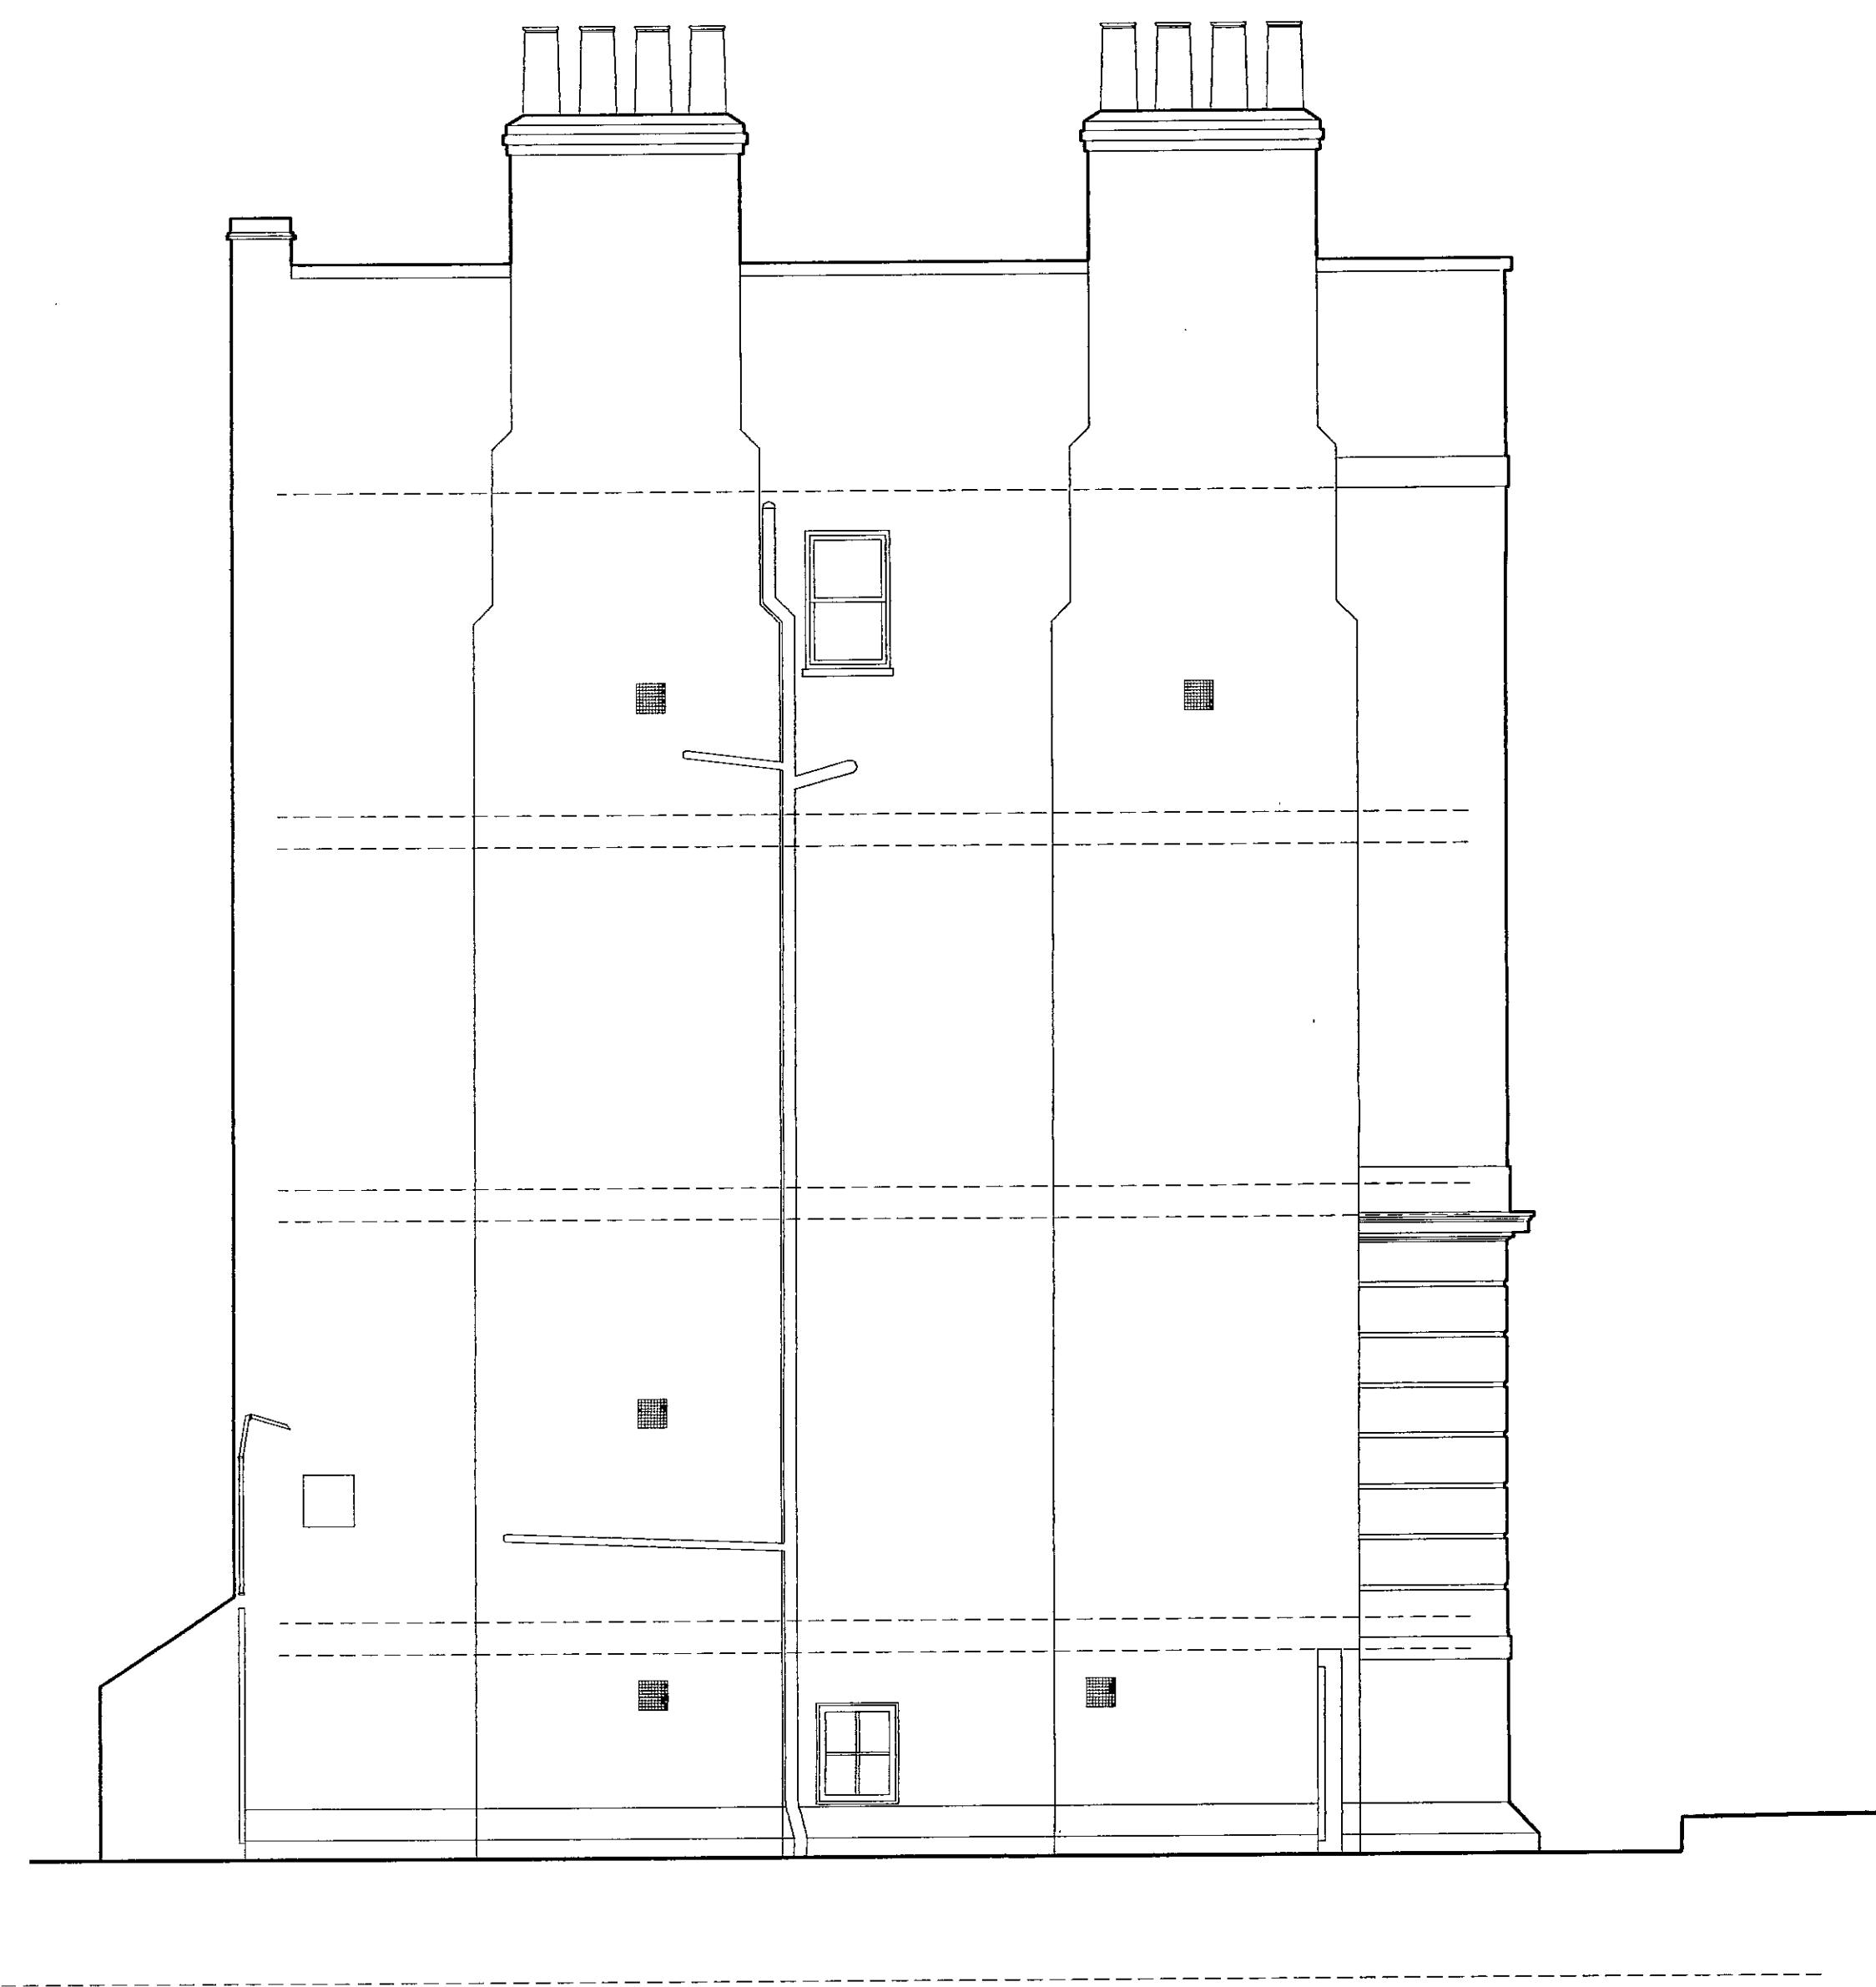

EXISTING SIDE ELEVATION

EX DIR	HDC	TP	CAC	AD	CU	AO	AK
R.B.							PLANNING
K.C.			09 JUL 2004				
N	C	SW	SE	APP	IO	REC	
		ARB	PLN	DES	FEES		


DELEGATED
- 3 SEP 2004
REFUSAL

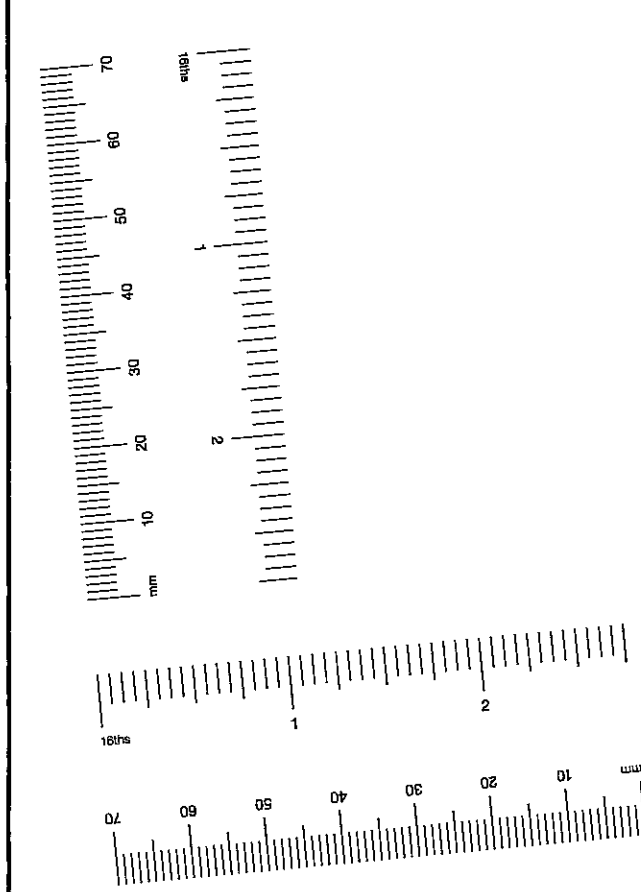


PP041550

D'Arcy Associates
9 Lamington Street
London
W6 0HU
TEL: 020 8741 1193
FAX: 020 8563 7784

PROJECT	DATE
24 SCARSDALE VILLAS LONDON W8.	Dec. 2003
DRAWING TITLE	SCALE
SURVEY DRAWINGS Rear and Side elevations	1:50
	DRAWING NO.
	2322/PP3
	REVISION

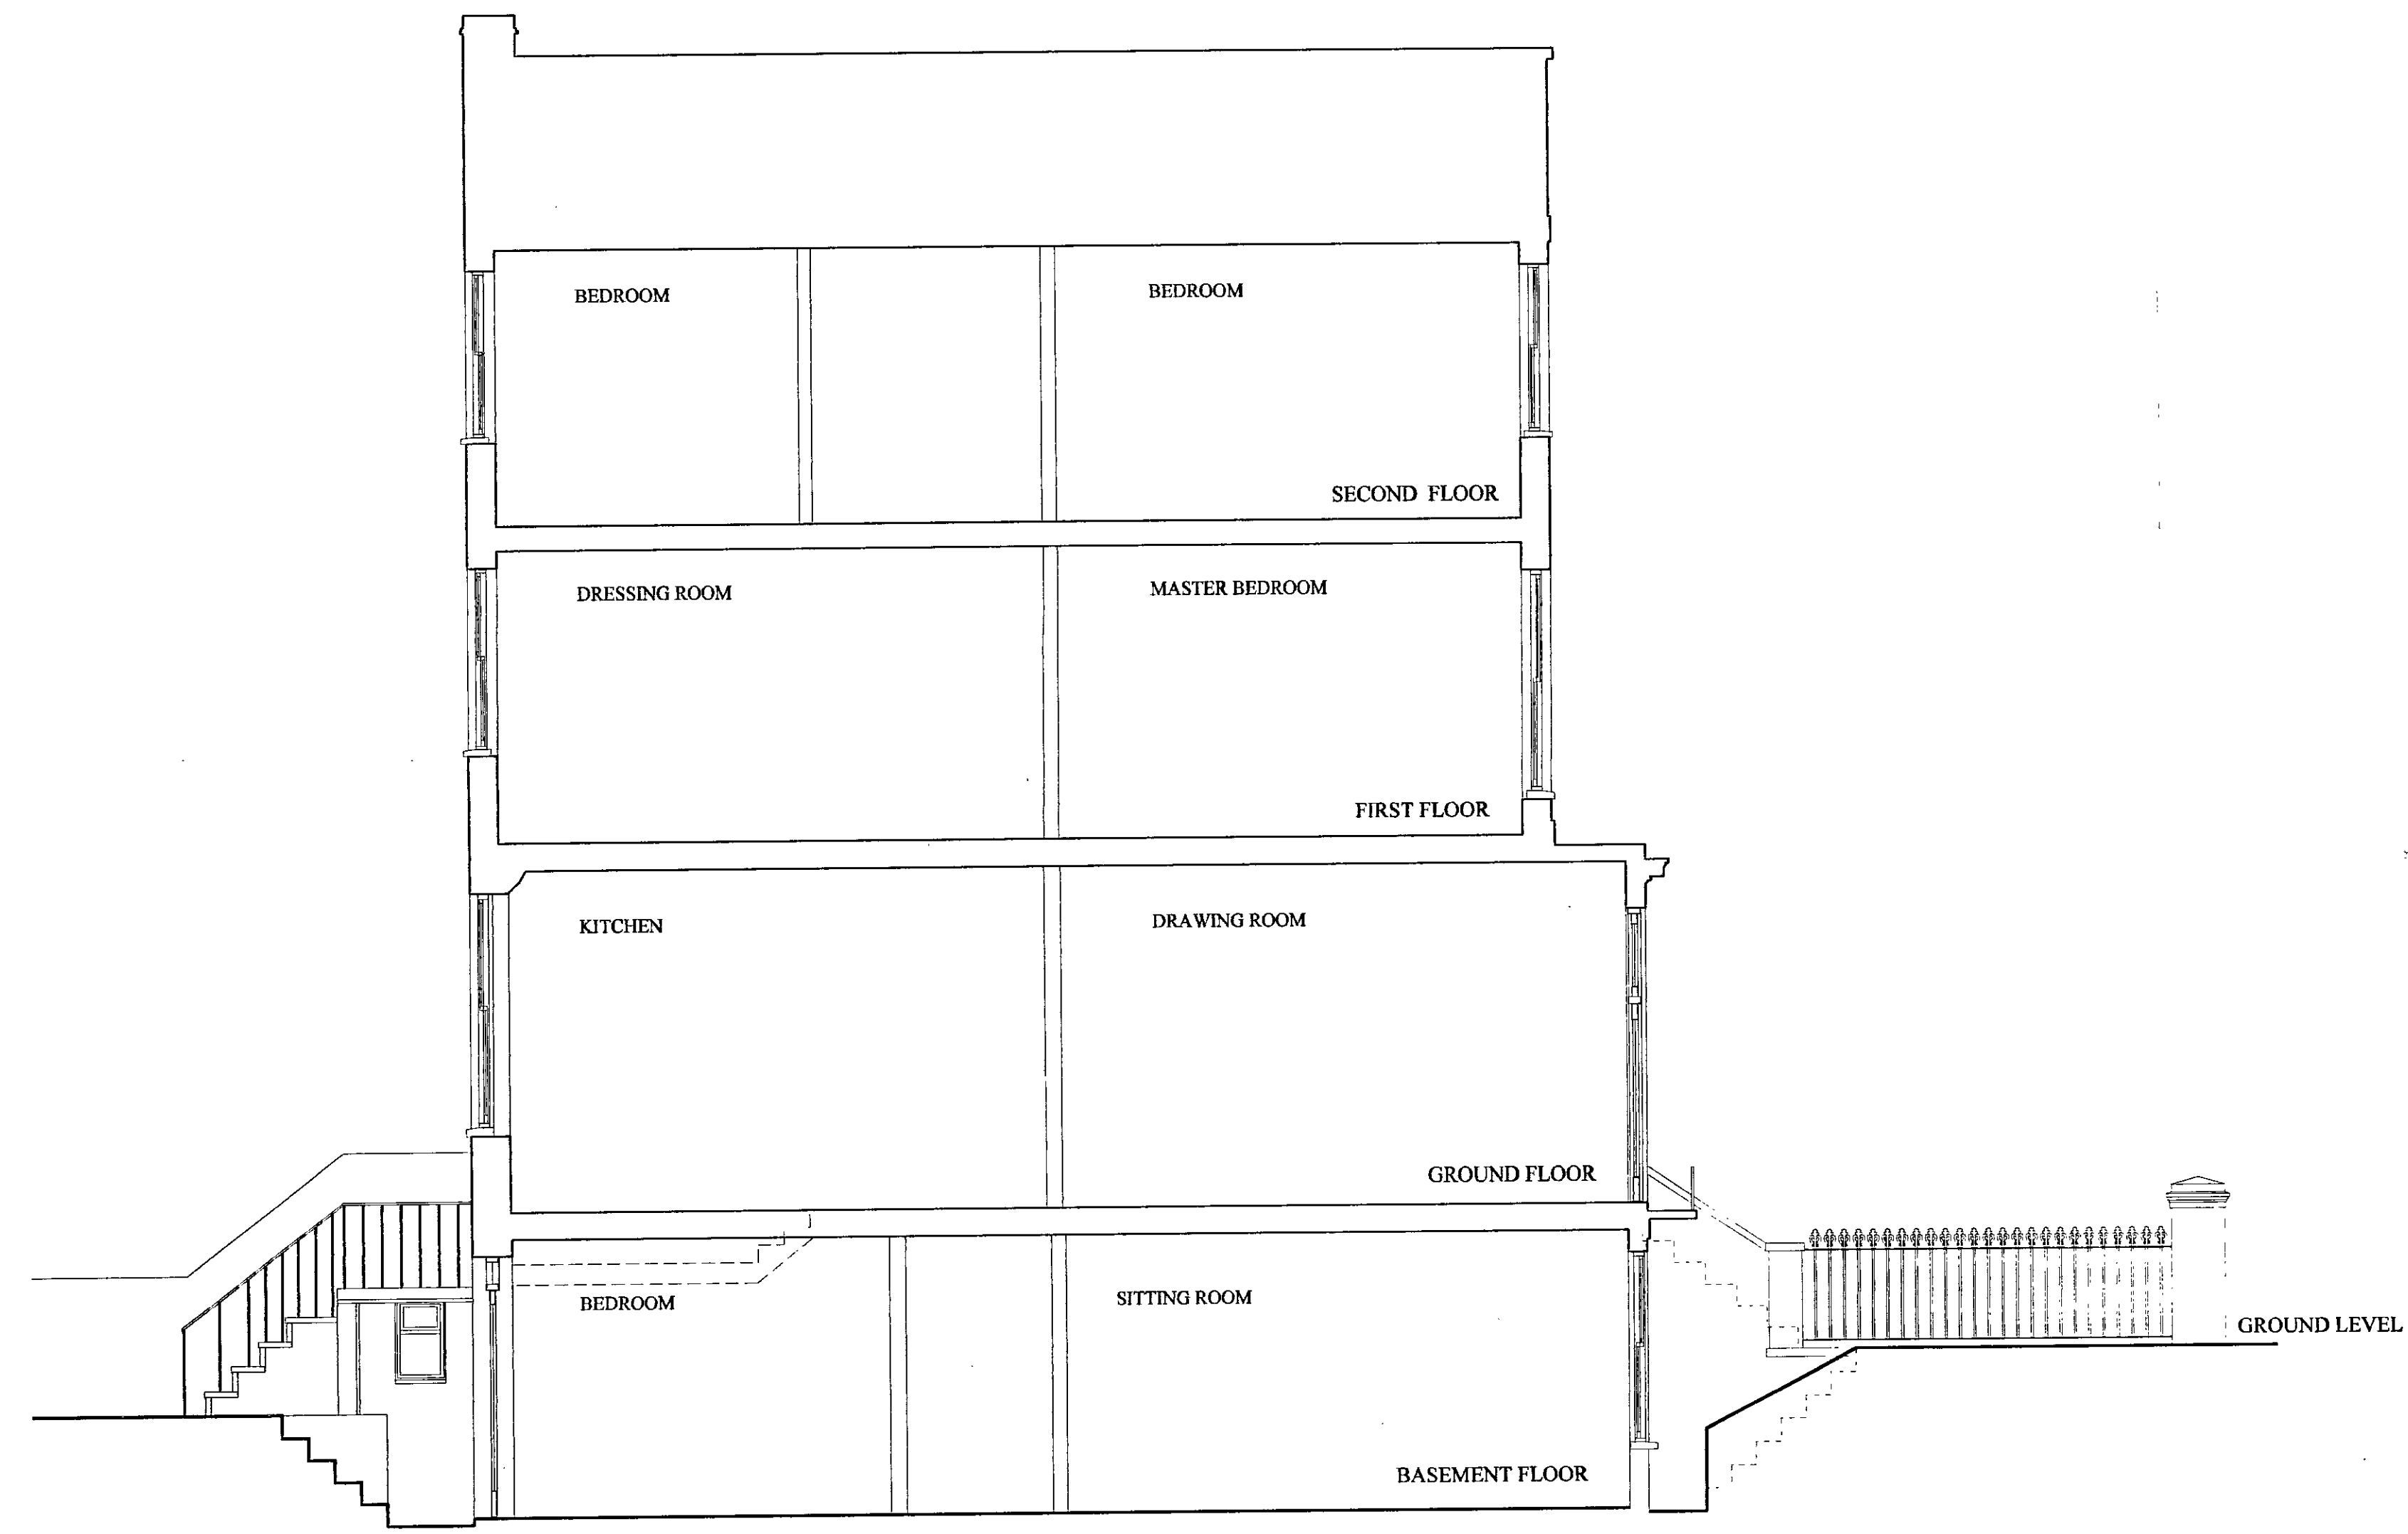

EXISTING LONGITUDINAL SECTION

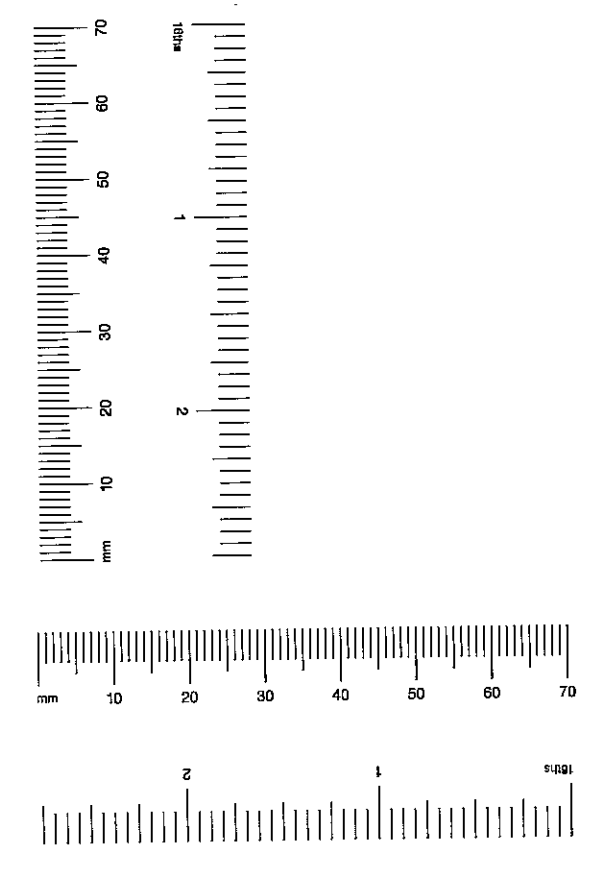


EX DIR	HDC	TP	CAC	AD	CLU	AO
R.B.						
K.C.	09	JUL	2004	PLANNING		
N	C	SW	SE	APP	IO	REC
		ARB	PLN	DES	FEE	


DELEGATED
- 3 SEP 2004
REFUSAL

D'Arcy Associates
9 Lamington Street
London
W6 0HU
TEL: 020 8741 1193
FAX: 020 8563 7784

PROJECT 24 SCARSDALE VILLAS LONDON W8.	DATE Dec. 2003
DRAWING TITLE SURVEY DRAWINGS Longitudinal Section	SCALE 1:50
	DRAWING NO. 2322/PP4
	REVISION

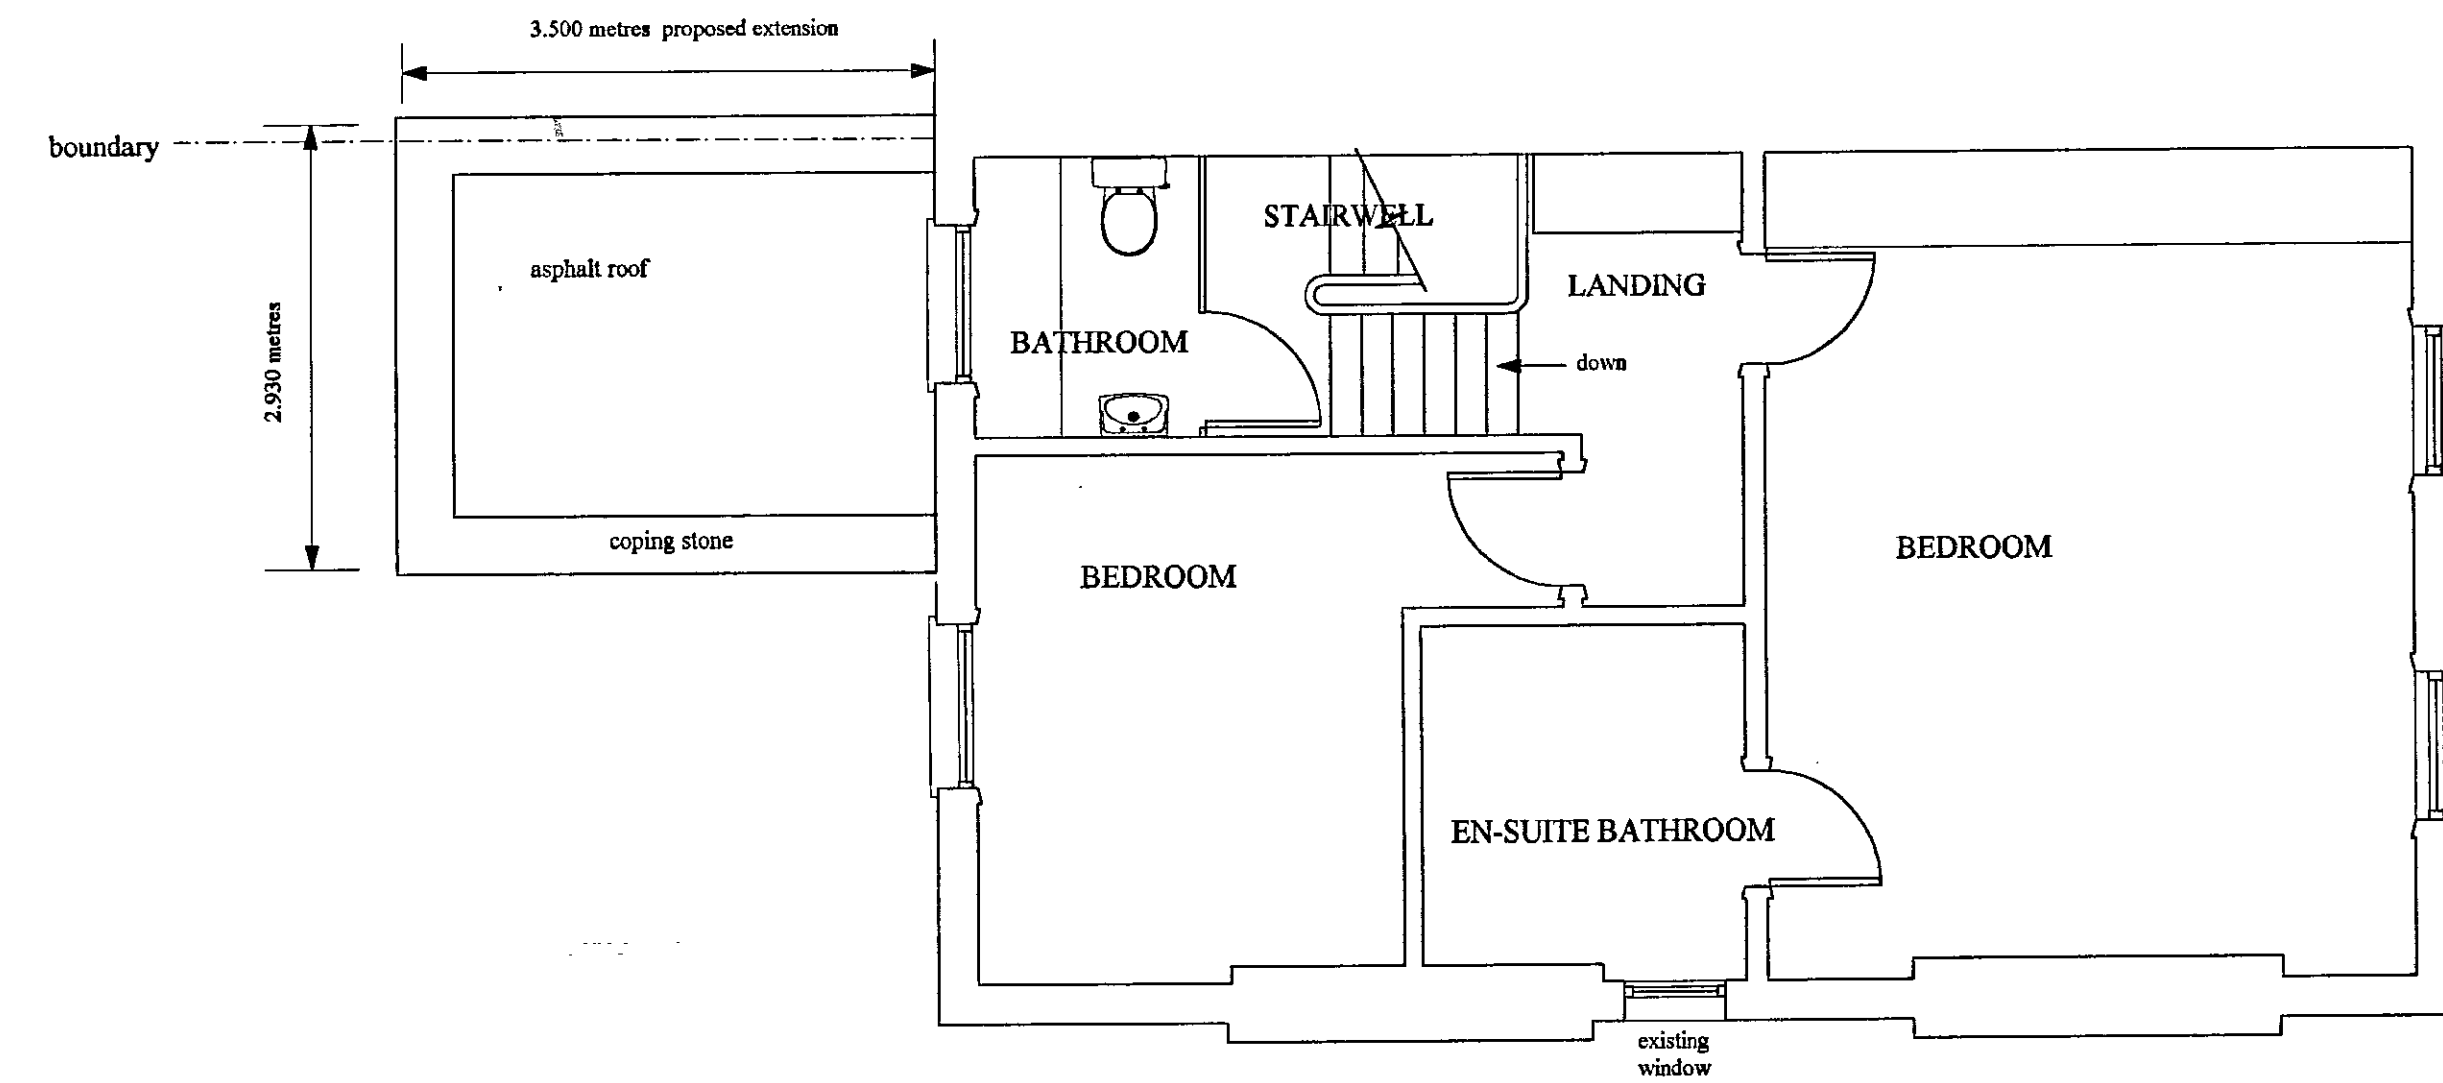


PROPOSED SECOND FLOOR PLAN

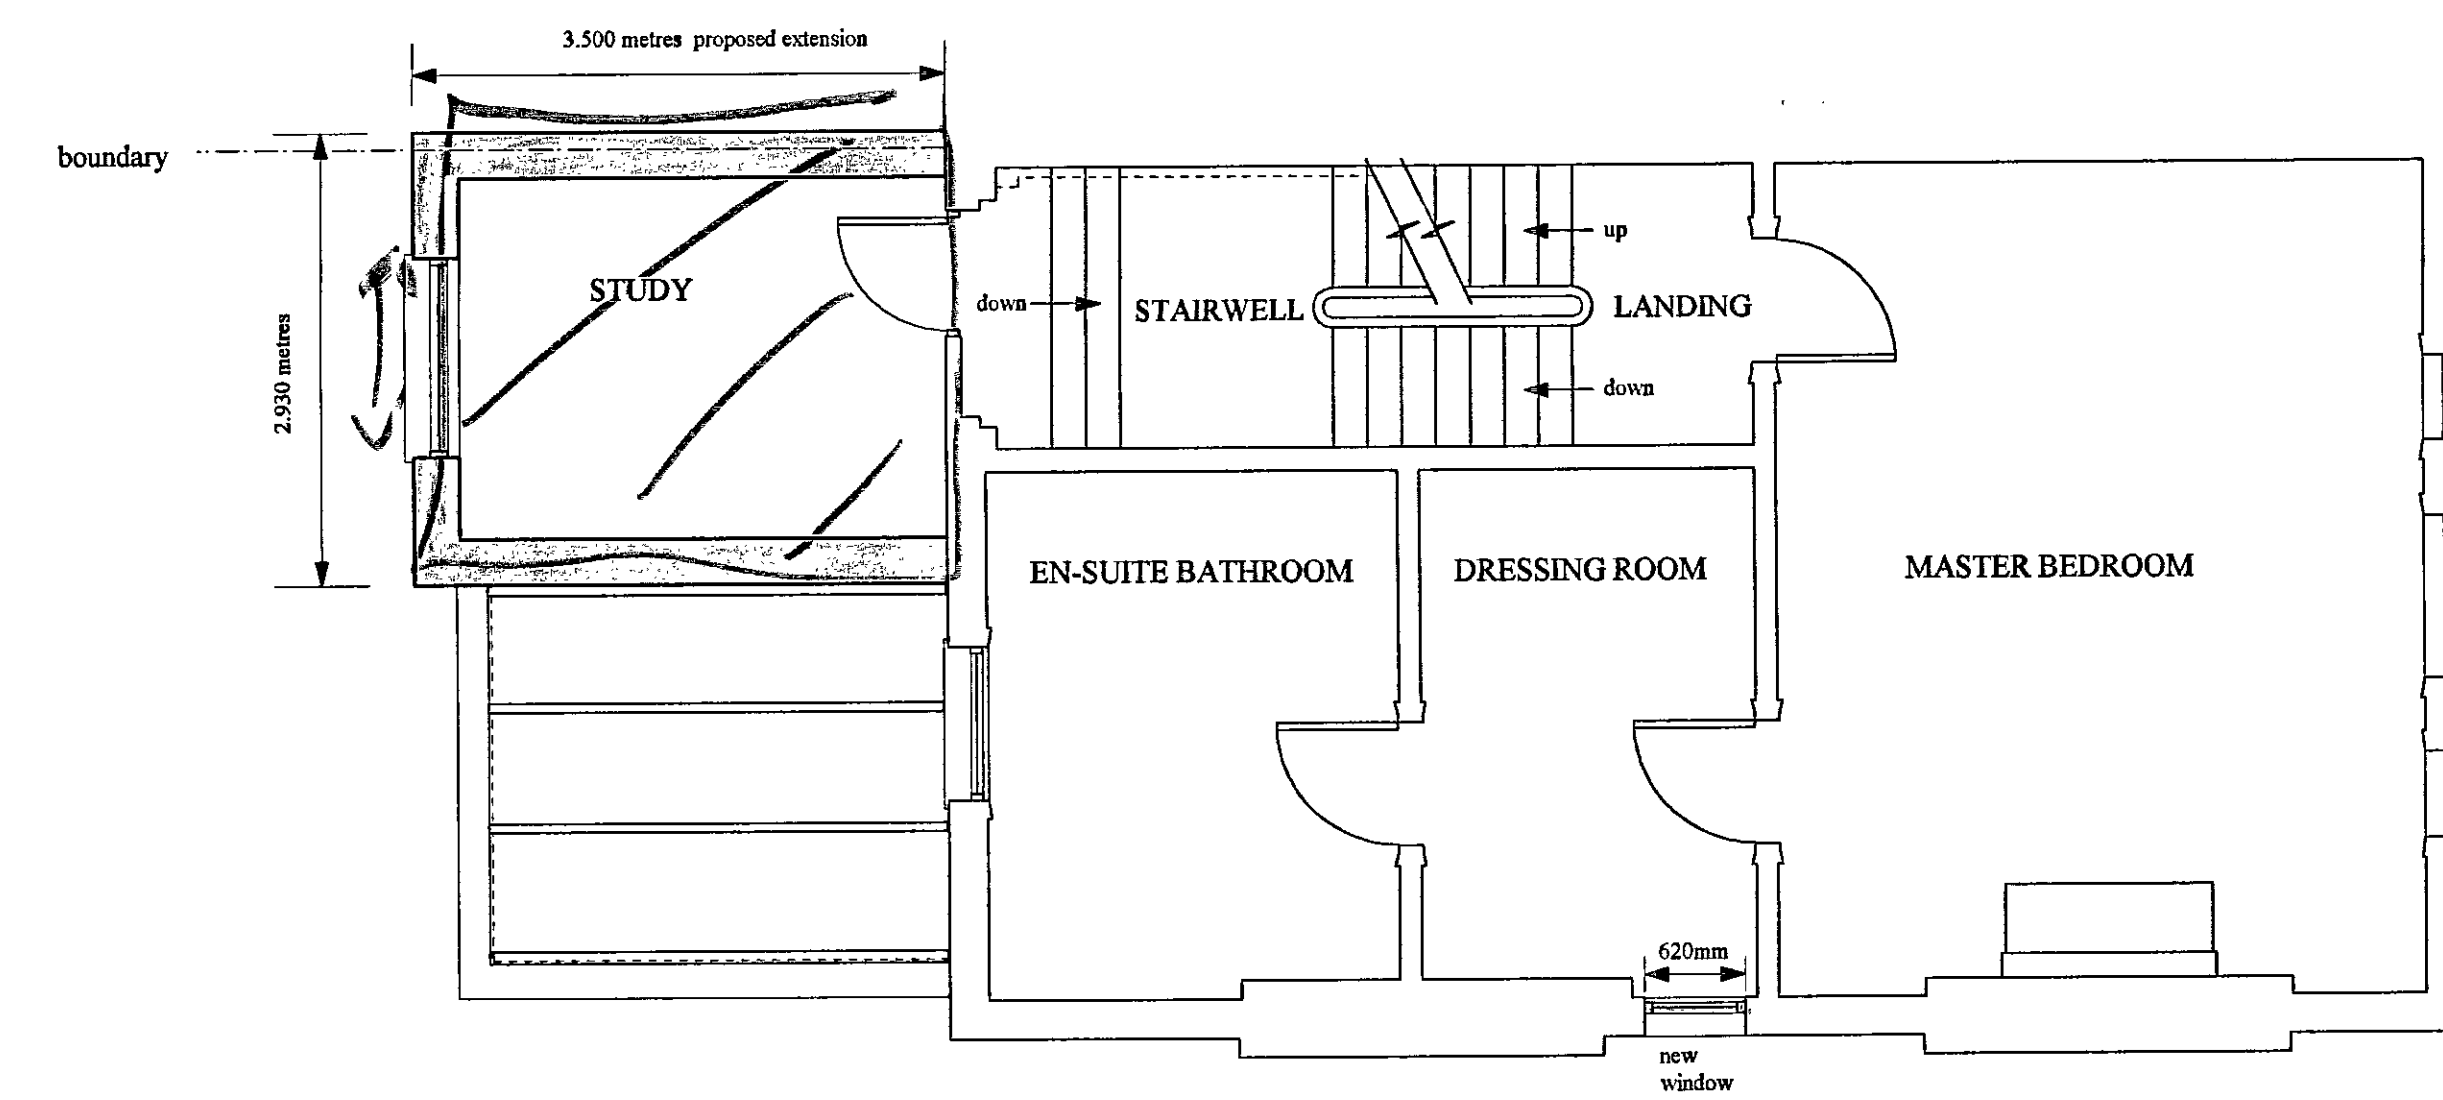

PROPOSED FIRST FLOOR PLAN

EX DIR	HGC	TF	CAC	AD	CL	AO	AK
R.B.	K.C.	09	JUL	2004	PLANNING		
N	C	ISW	SE	APP	IO	REC	
		ARB	PLN	DES	FEE		

DELEGATED
- 3 SEP 2004
REFUSAL

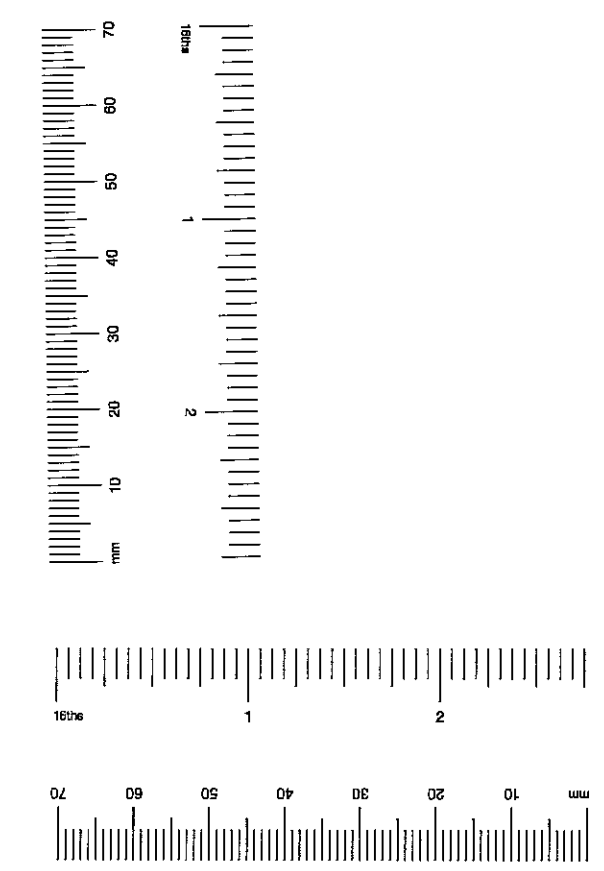


PP041550


Revision B: 10/06/2004
Revision A: 28/04/2004

D'Arcy Associates
9 Lamington Street
London
W6 0HU
TEL: 020 8741 1193
FAX: 020 8563 7784

PROJECT 24 SCARSDALE VILLAS LONDON W8.	DATE Jan. 2004
DRAWING TITLE PROPOSED DRAWINGS First and Second floor plans	SCALE 1:50
	DRAWING NO. 2322/PP6
	REVISION B

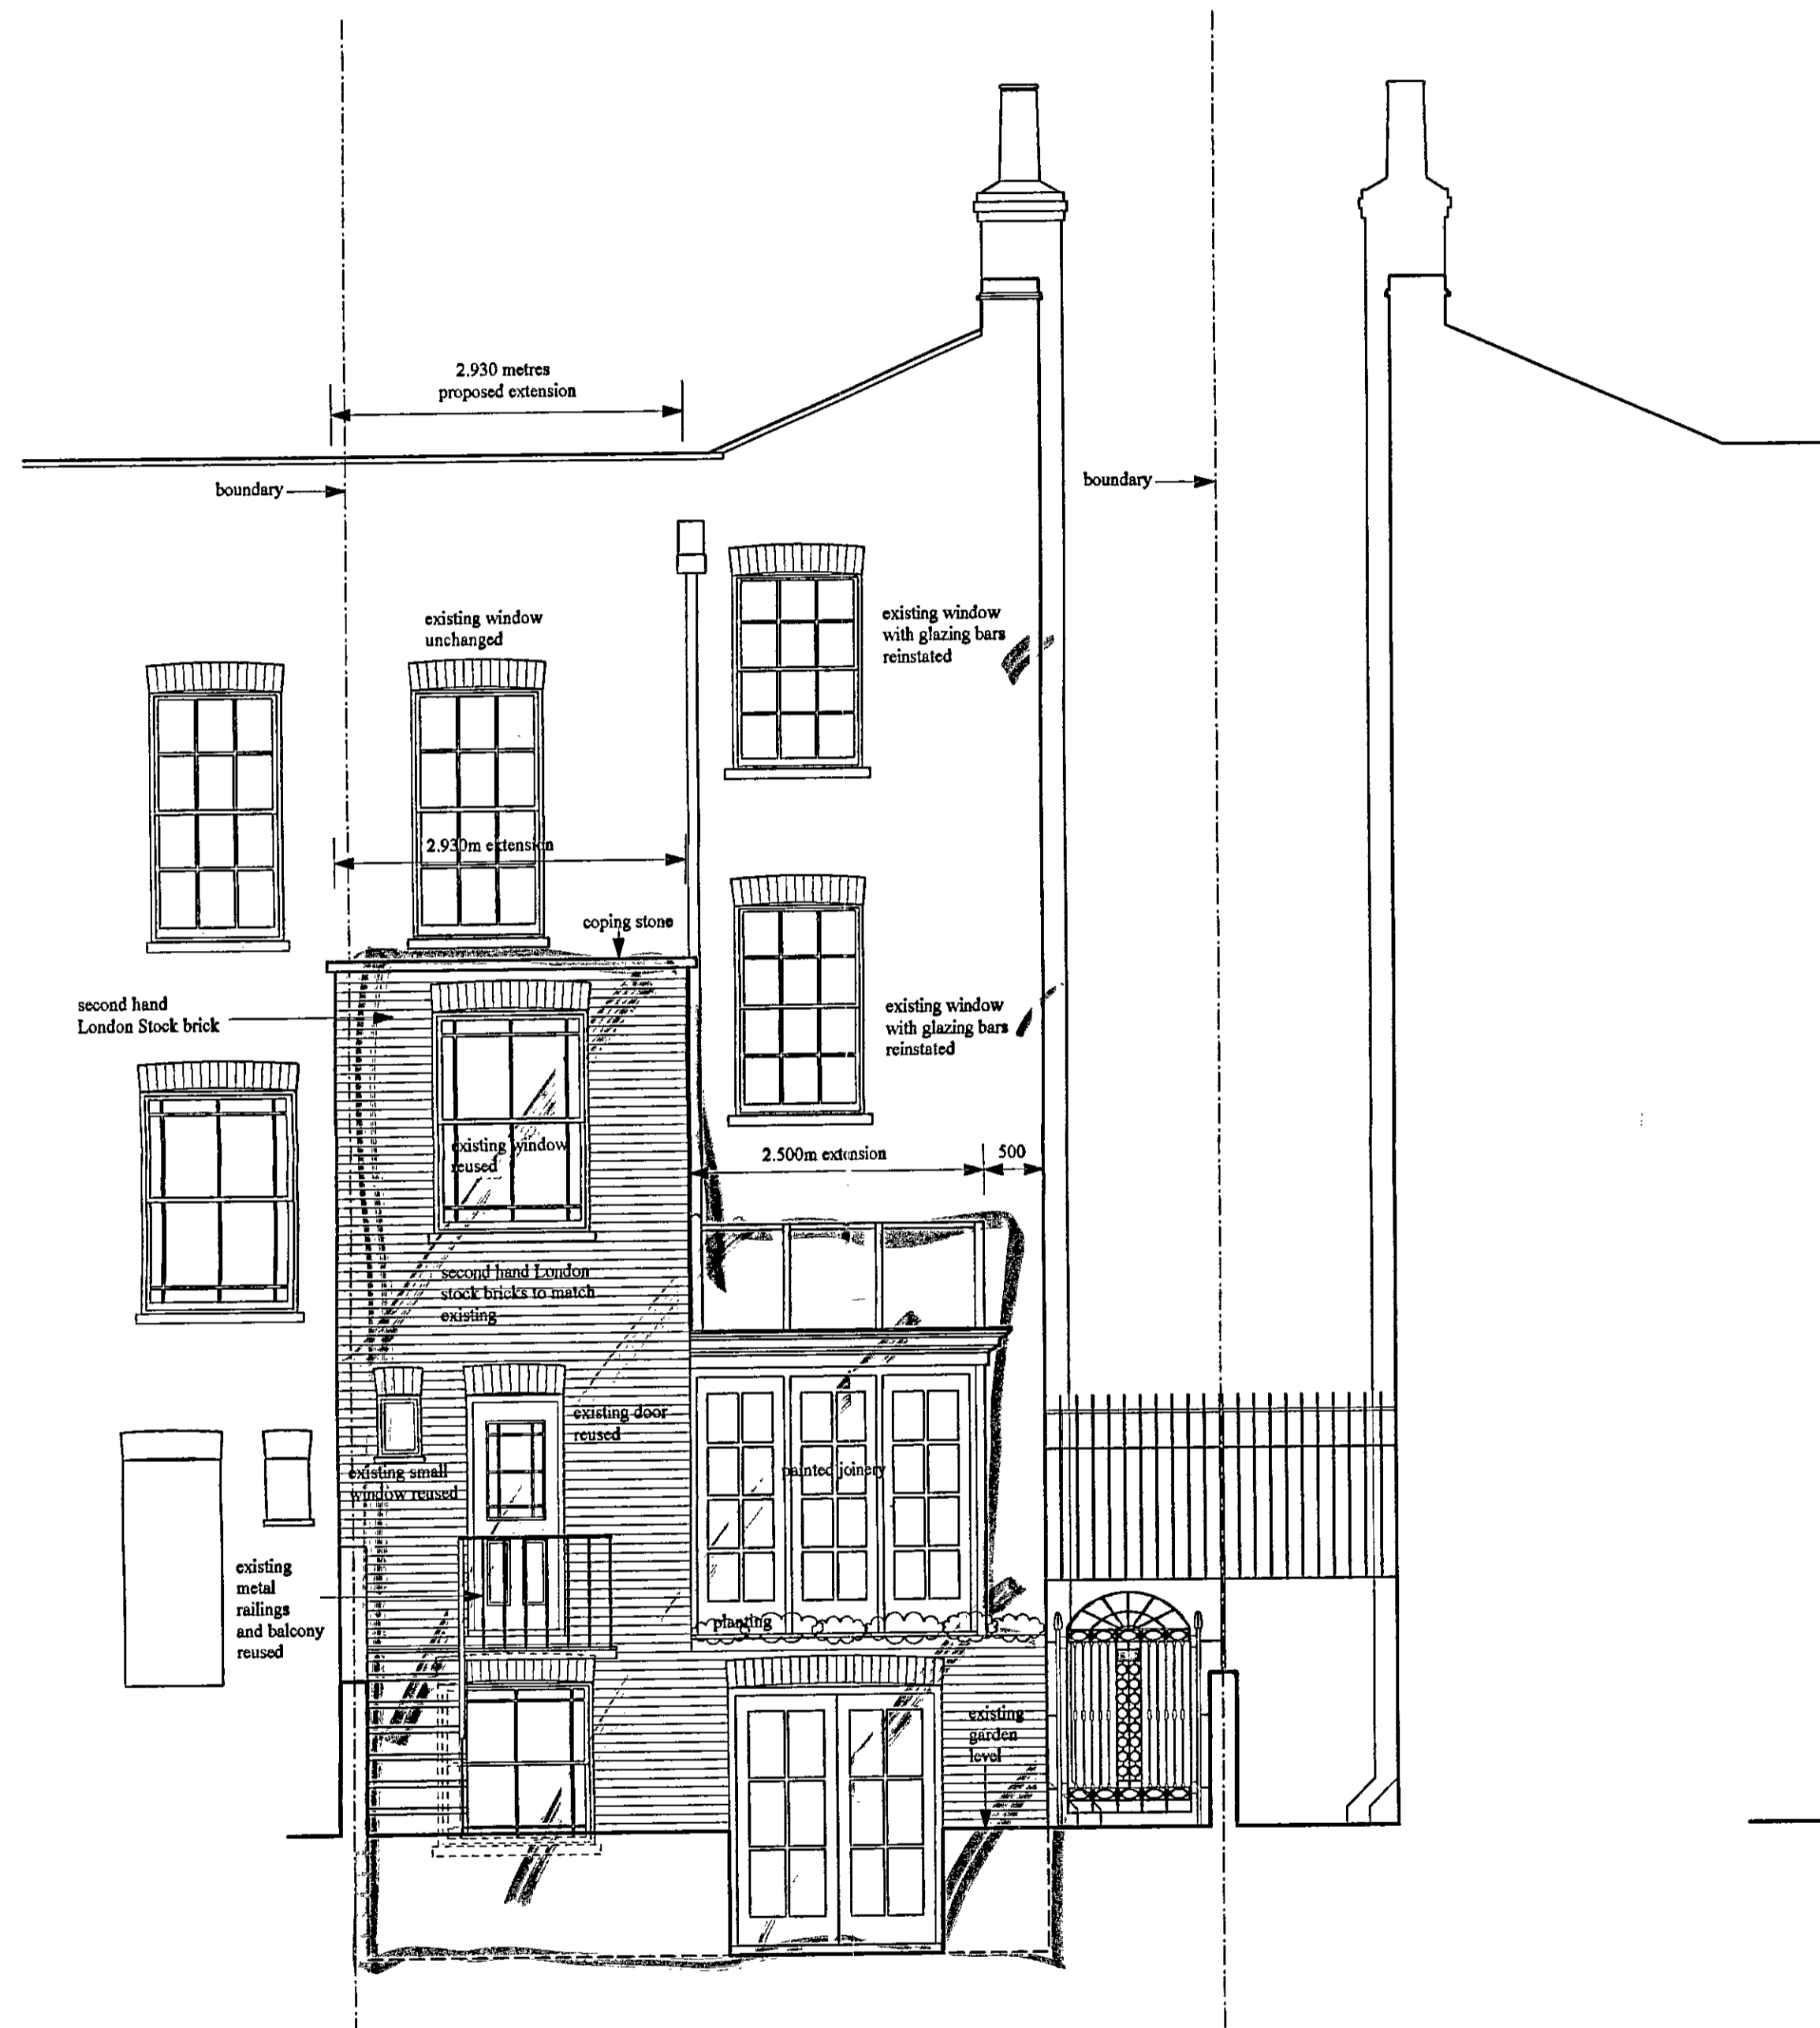


PROPOSED REAR ELEVATION

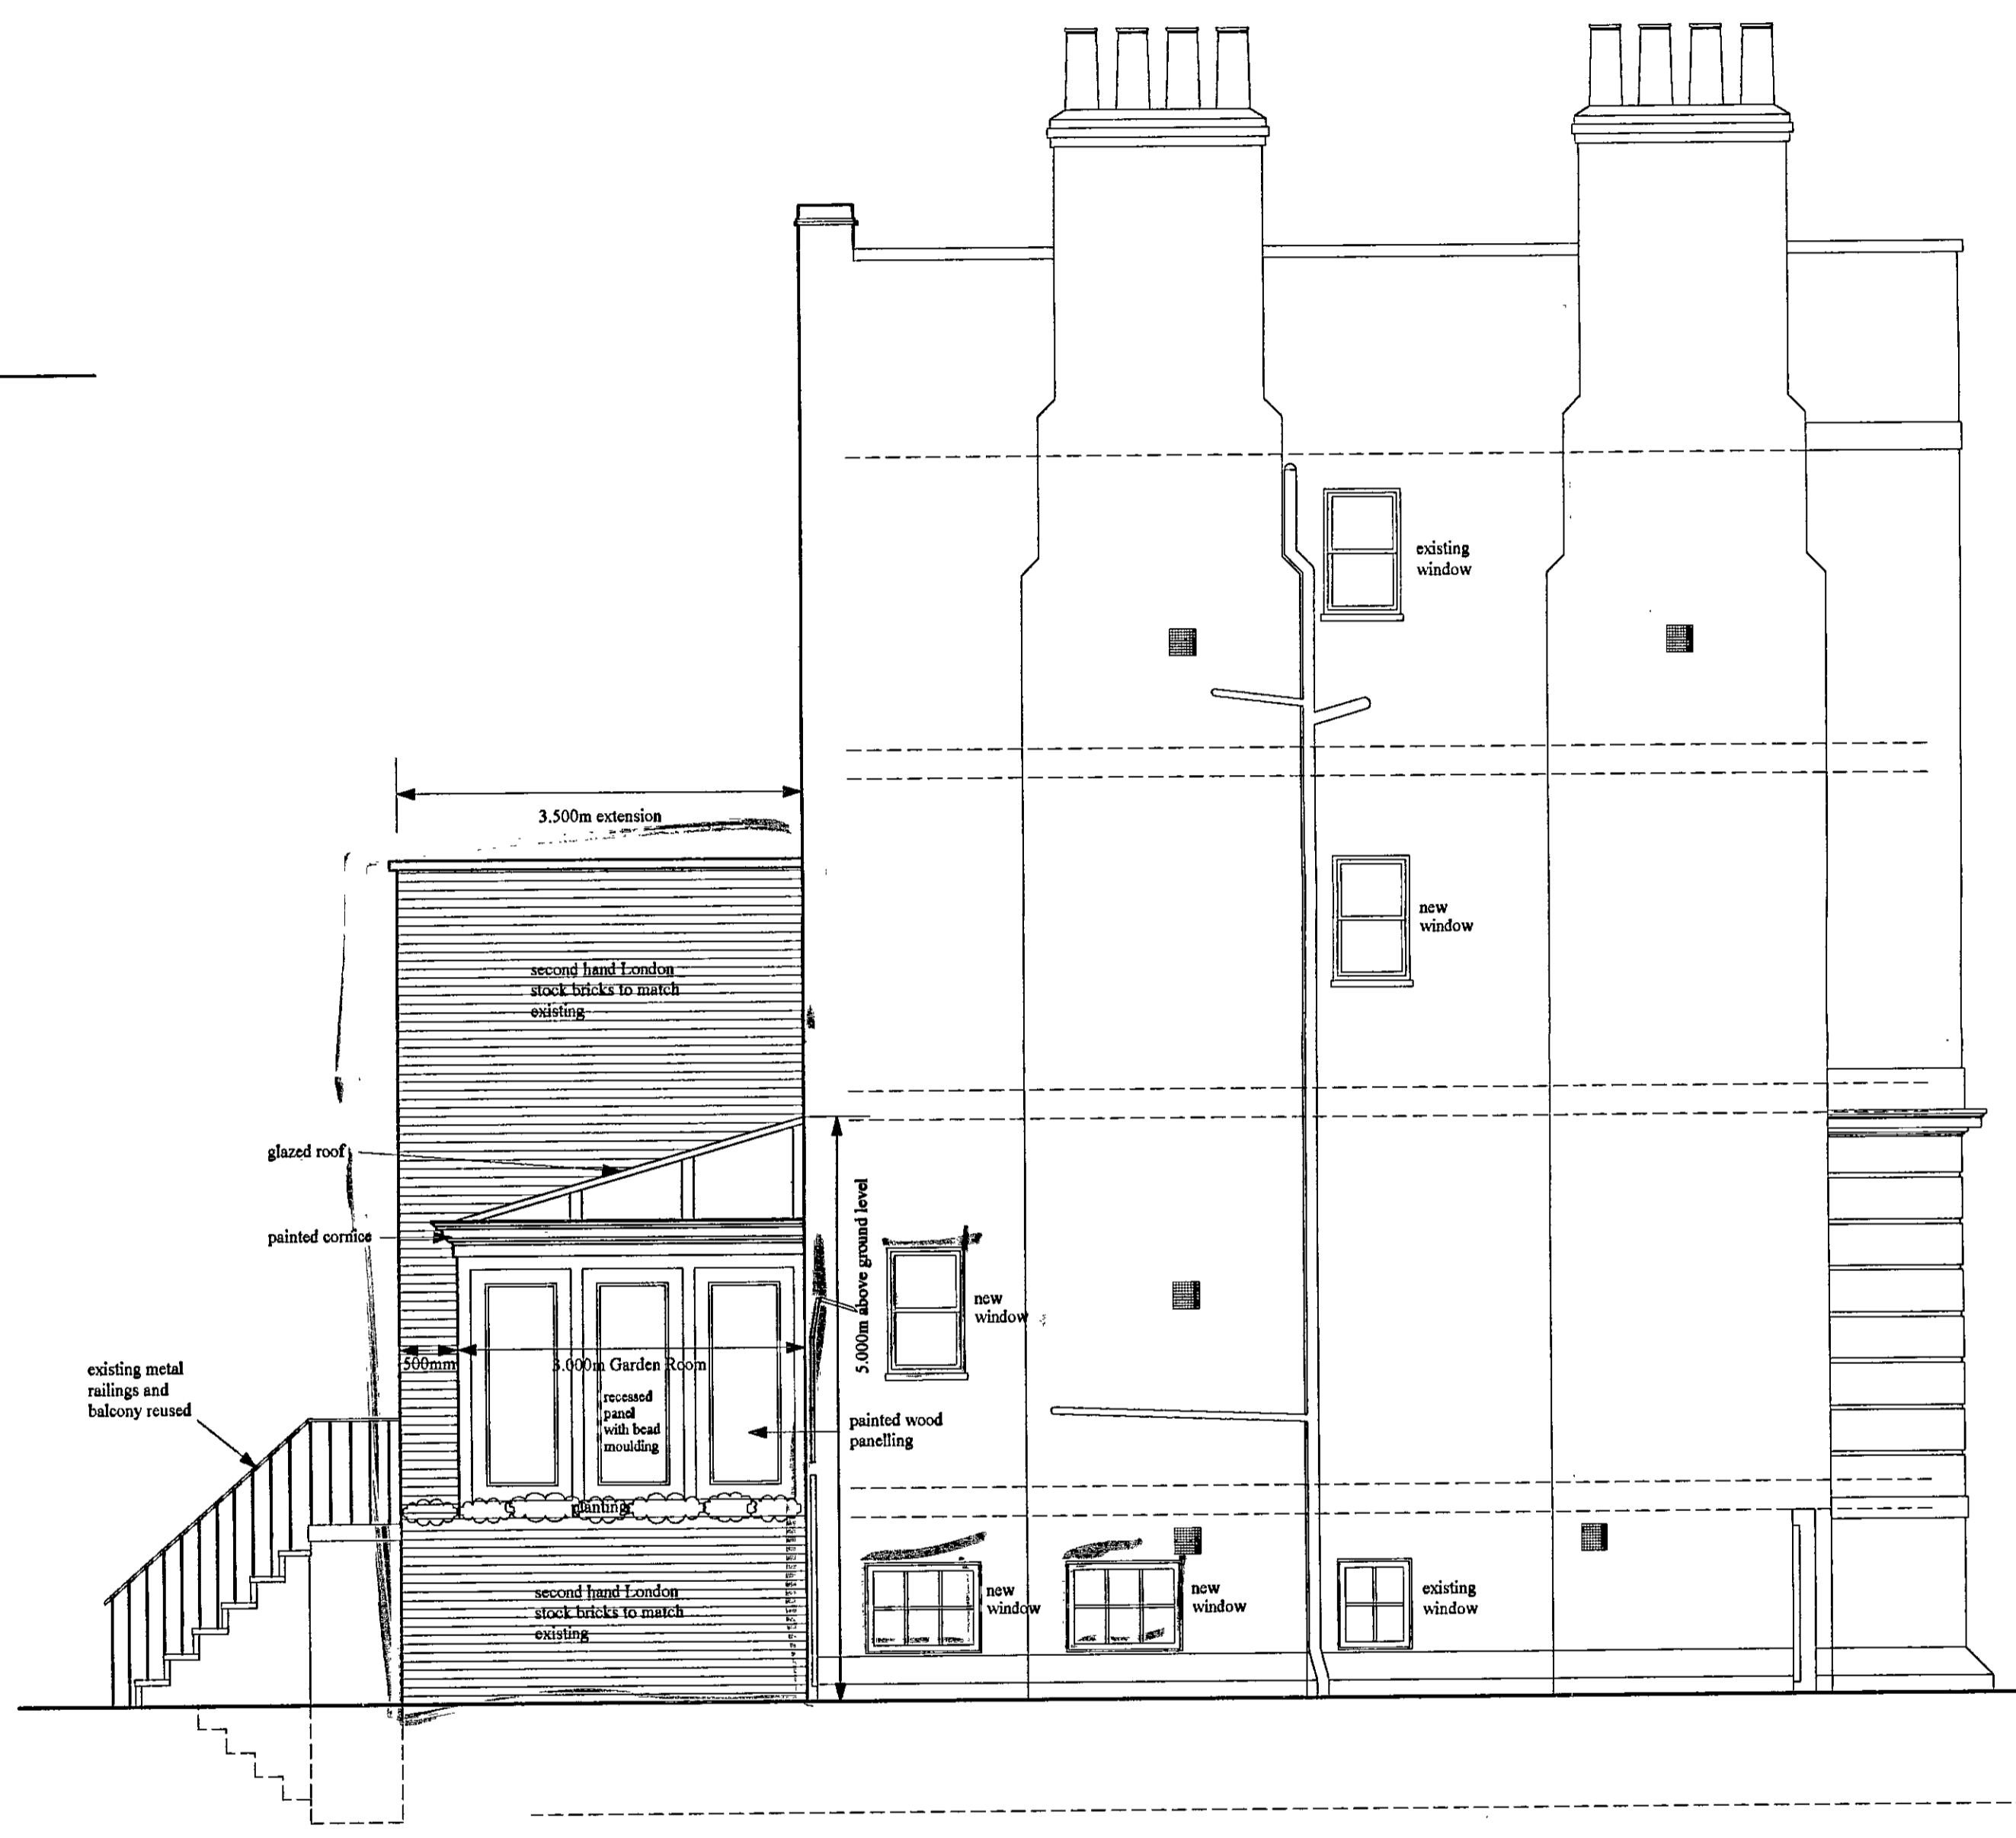

PROPOSED SIDE ELEVATION

EX DIR	HDC	TP	CAC	AD	CLU	AO	AK
R.B.	K.C.	09	JUL	2004	PLANNING		
N	C	S	APPLIC	REC			

DELEGATED
- 3 SEP 2004
REFUSAL

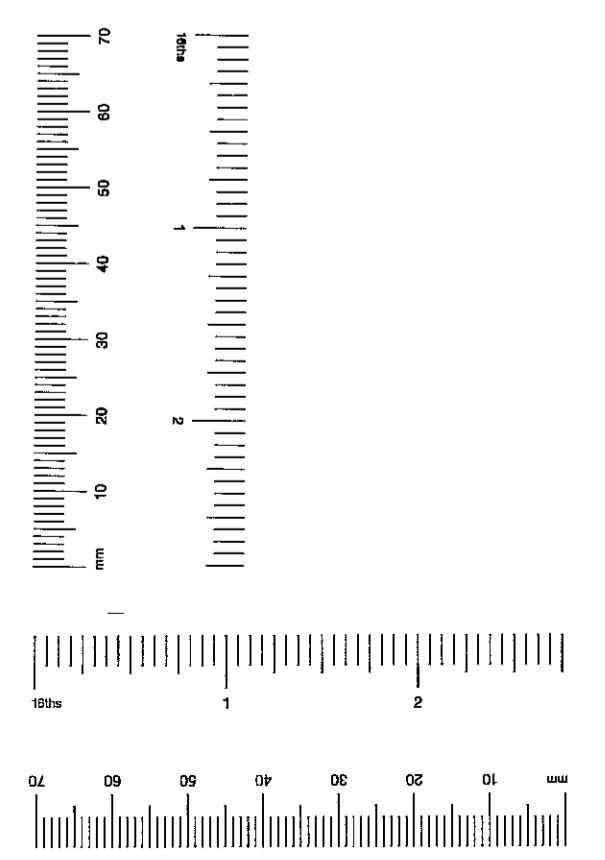


PP041550

Revision B: 10/06/2004


Revision A: 28/04/2004

D'Arcy Associates
9 Lamington Street
London
W5 0HTJ
TEL: 020 8741 1193
FAX: 020 8563 7784



PROJECT 24 SCARSDALE VILLAS LONDON W8.	DATE Jan. 2004
DRAWING TITLE PROPOSED DRAWINGS Rear and Side elevations	SCALE 1:50
	DRAWING NO. 2322/PP7
	REVISION B

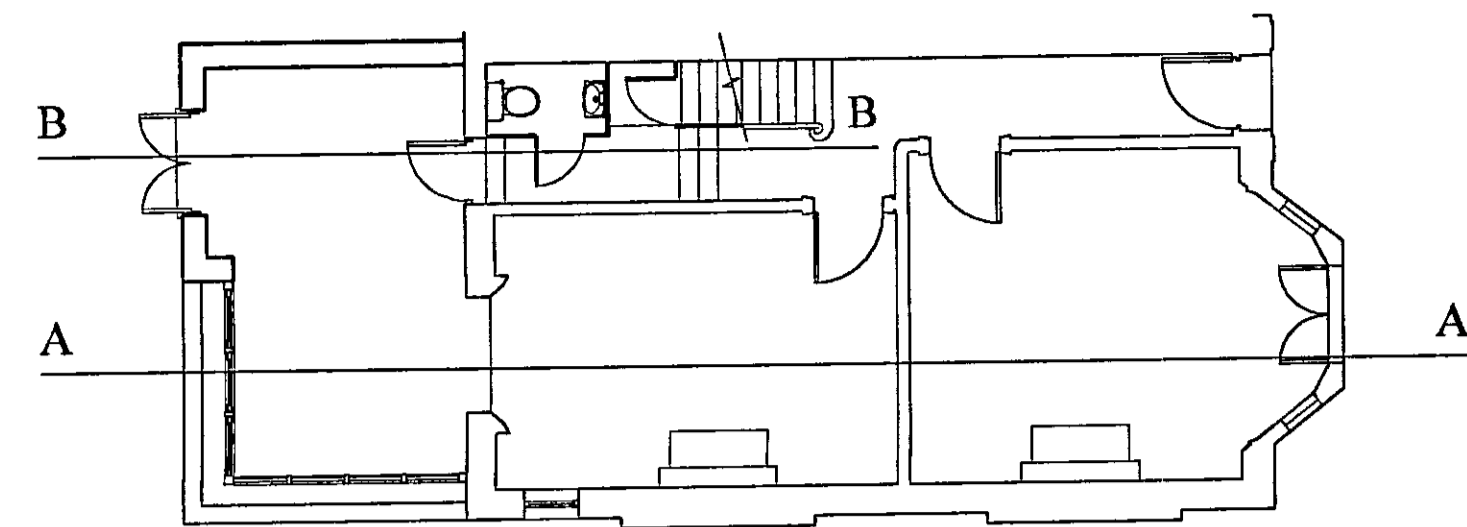

PLAN OF HOUSE AND EXTENSION not to scale.

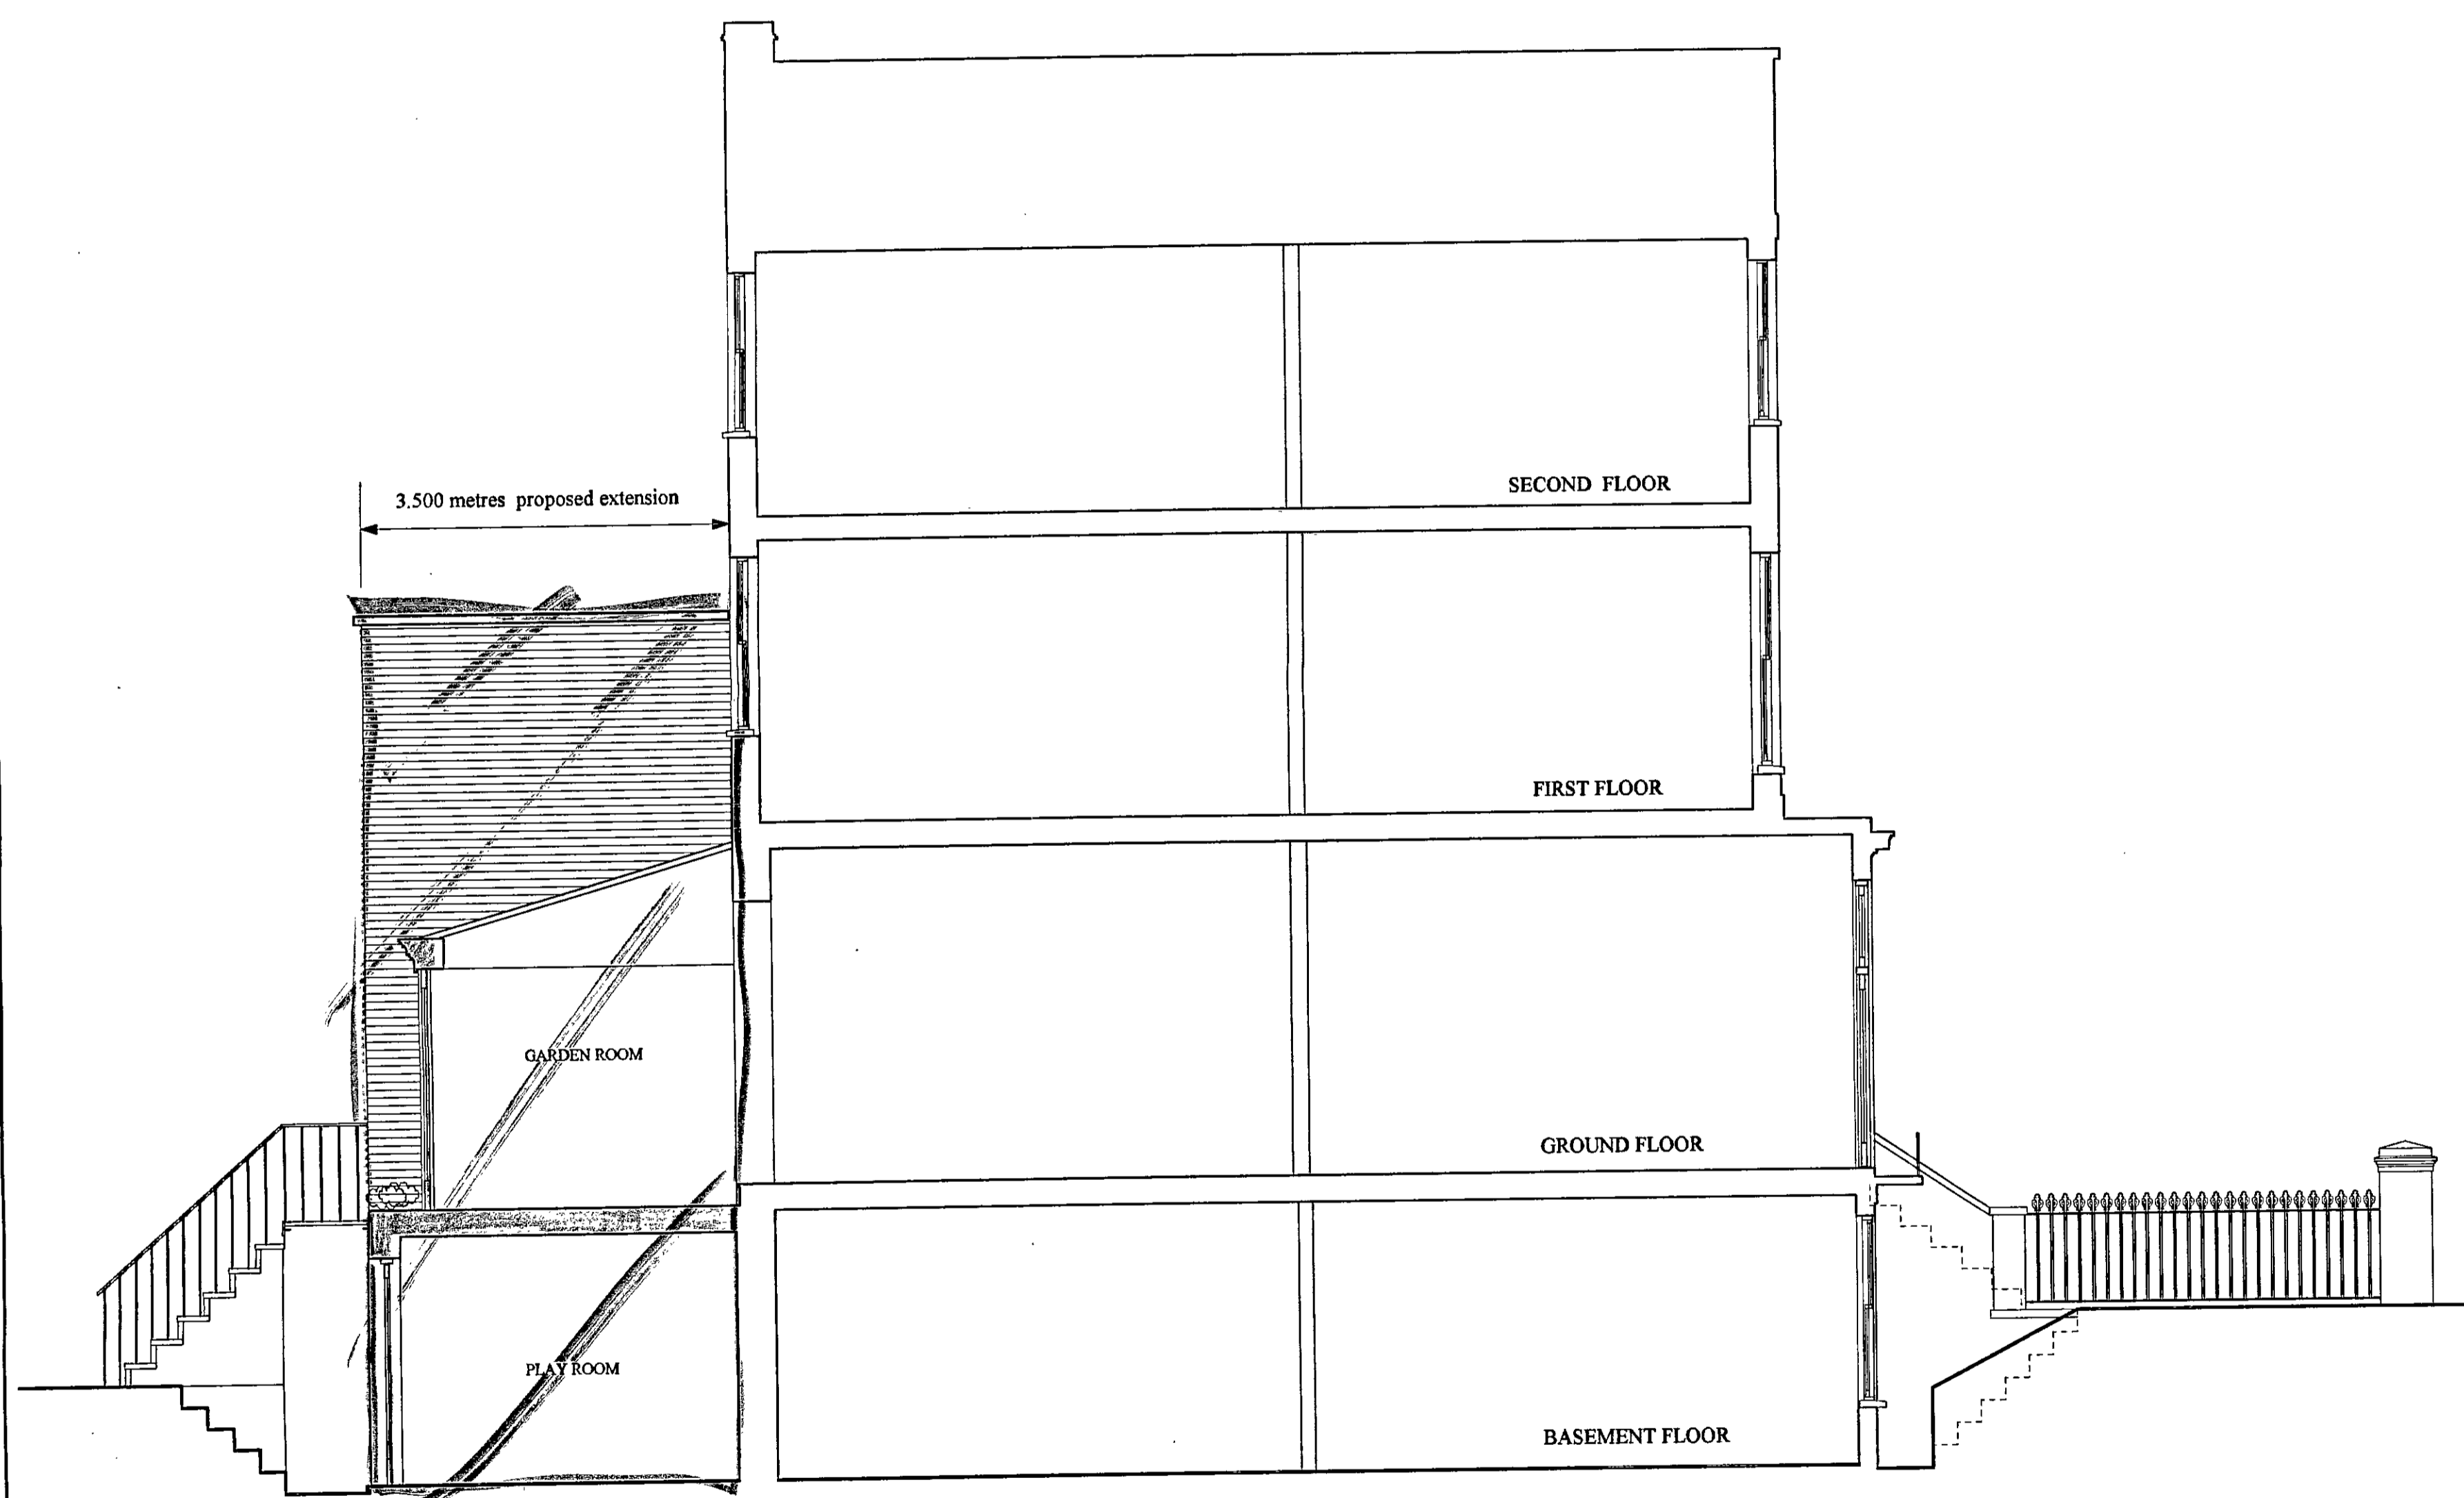

PROPOSED SECTION A-A

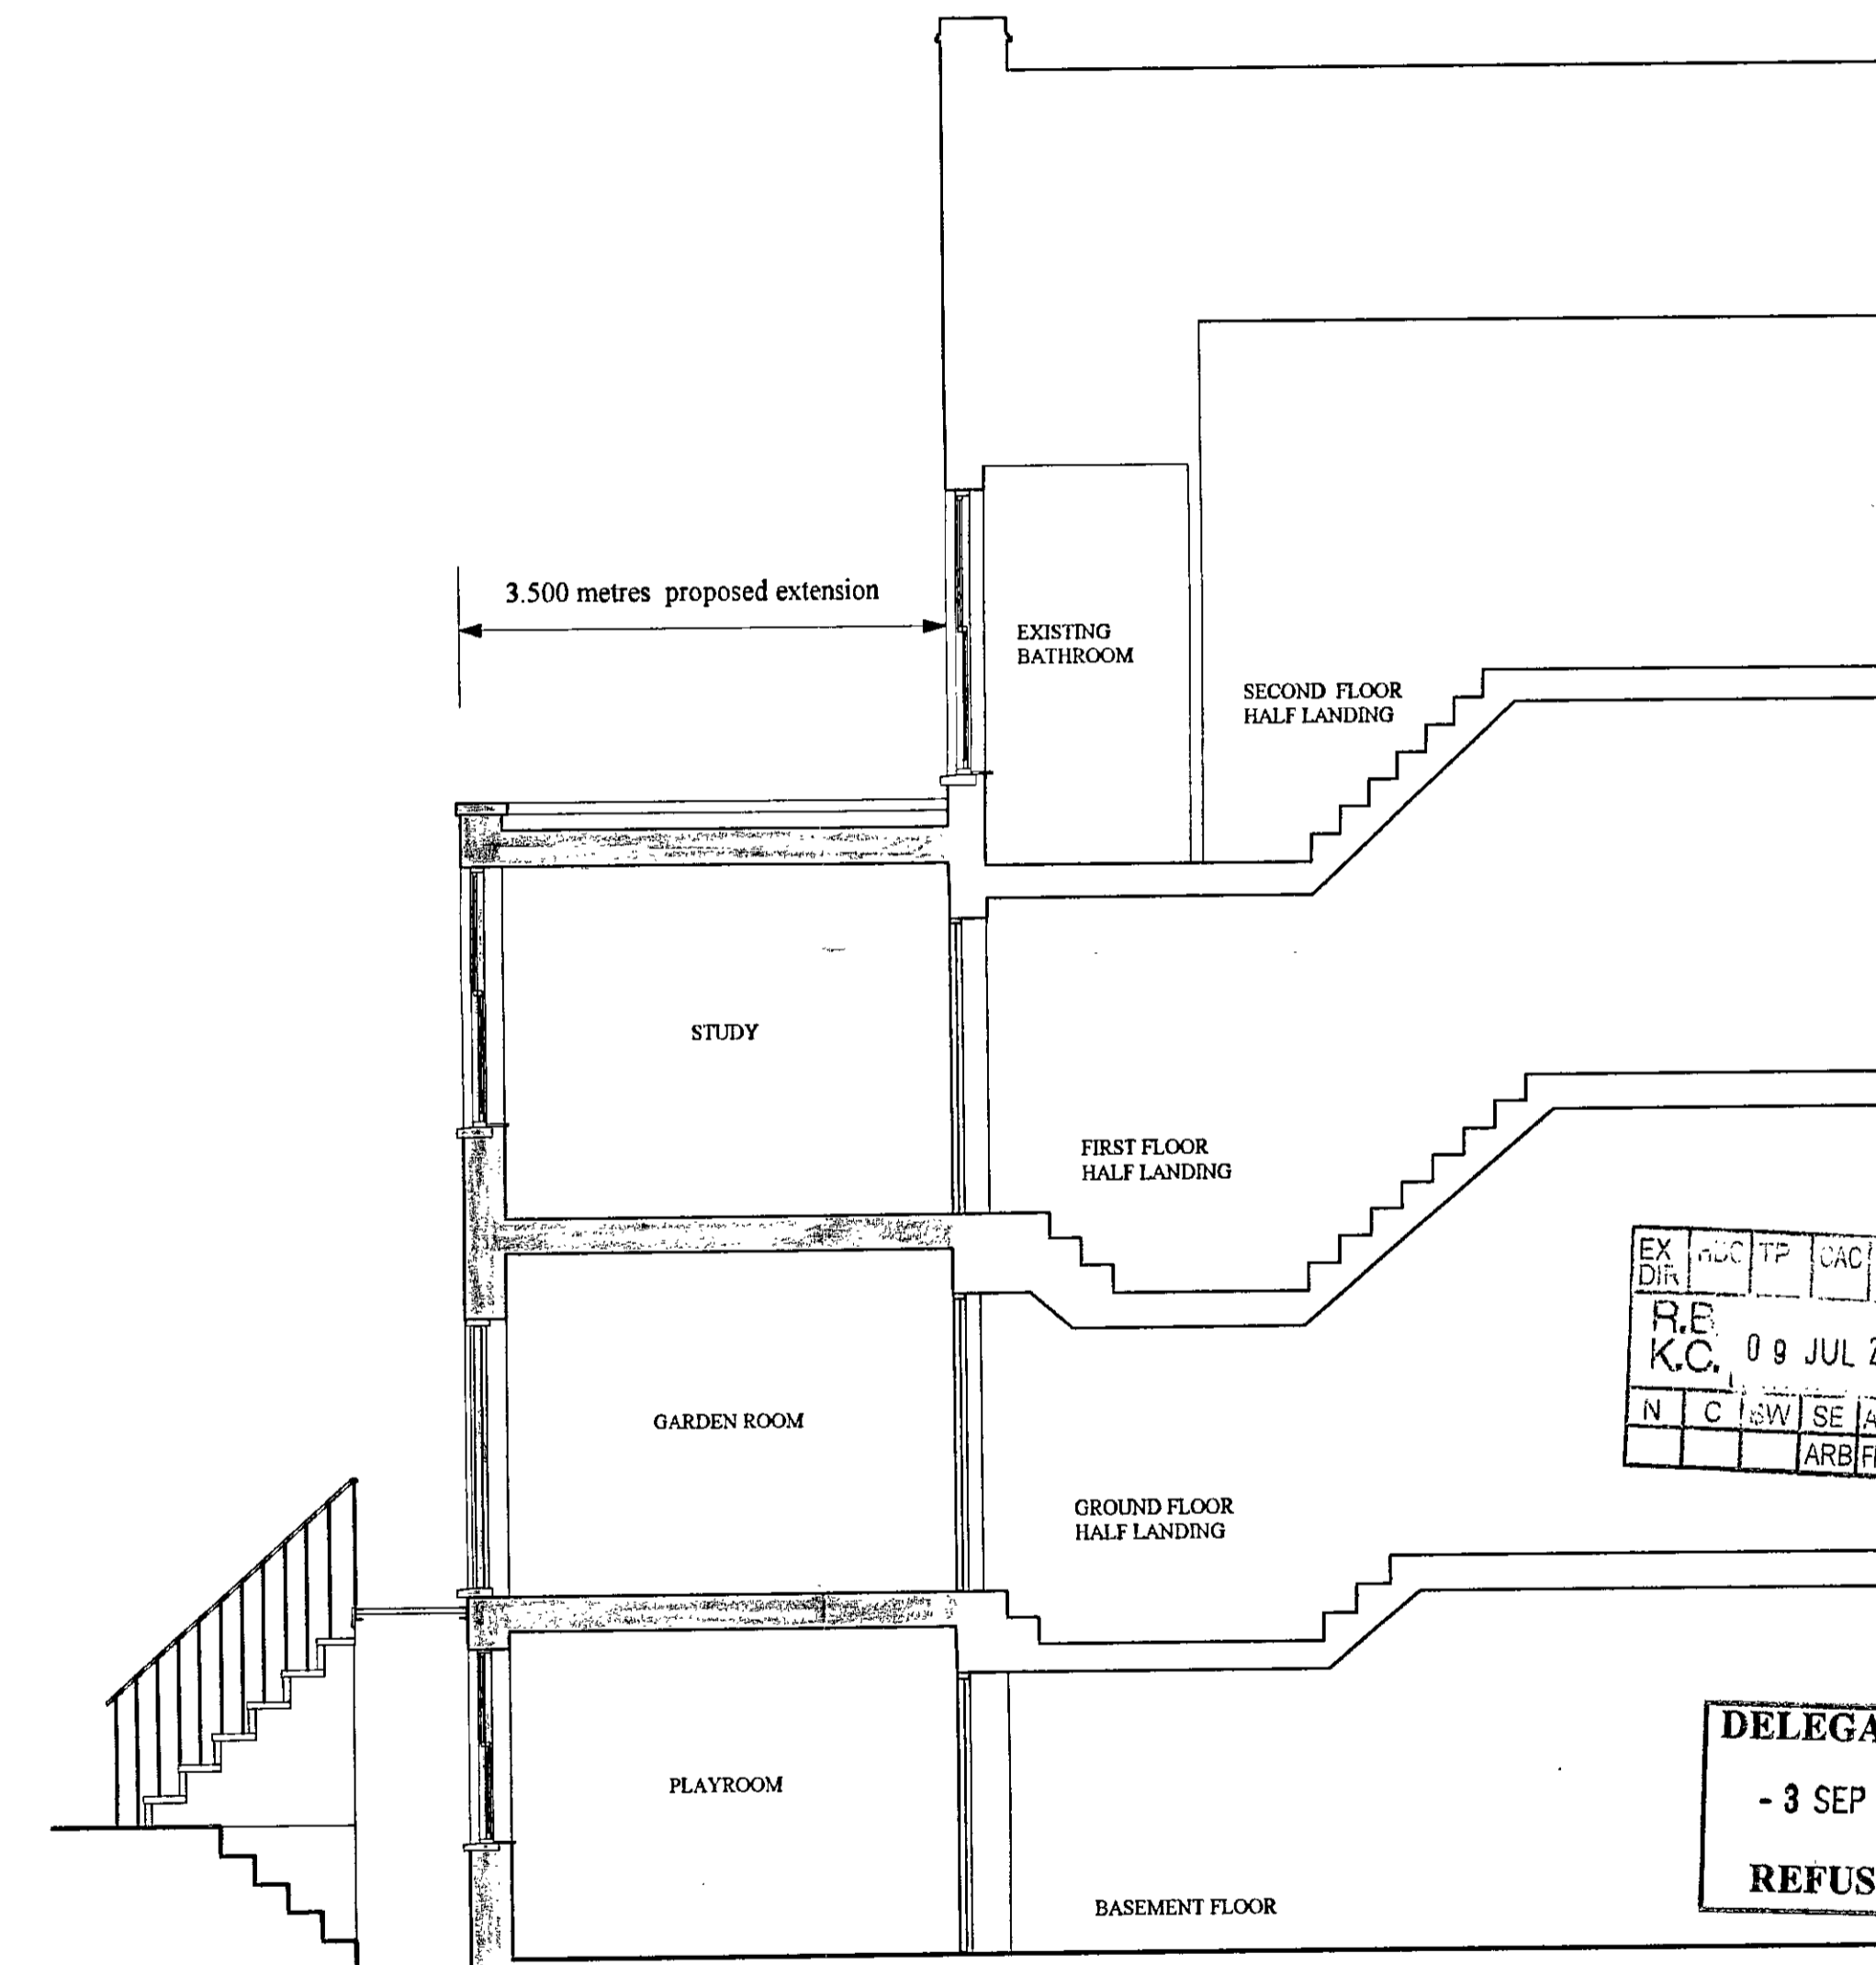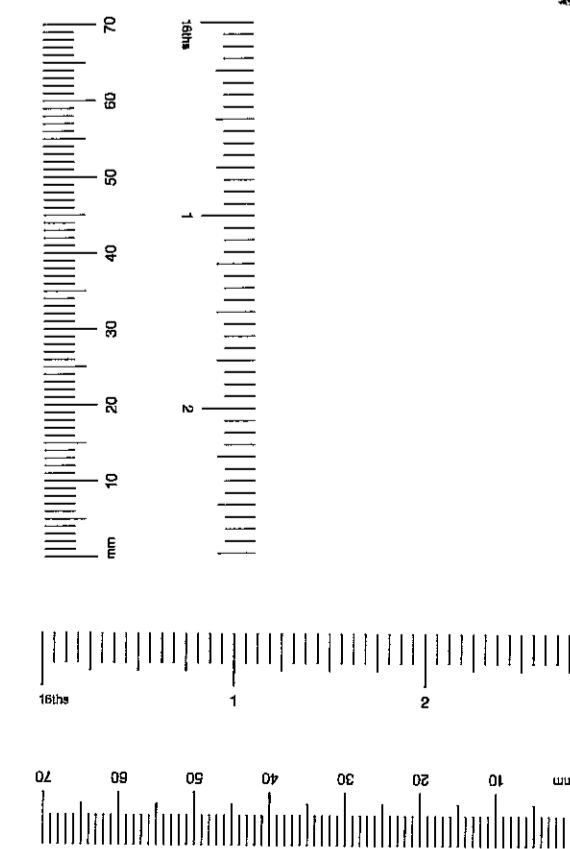

PROPOSED SECTION B-B

EX	REC	APP	UAC	UAC	UAC	UAC	UAC
DIR							
R.E. 09 JUL 2004 - LANNING							
N	C	REV	SE	APP	TO	REC	
			ARB	PLN	DES	FEES	

DELEGATED
- 3 SEP 2004
REFUSAL

PP041550

Revision B: 10/06/2004

Revision A: 28/04/2004



PROJECT	DATE
24 SCARSDALE VILLAS	Jan. 2004
LONDON W8.	SCALE
	1:50
DRAWING TITLE	DRAWING NO.
PROPOSED DRAWINGS	2322/PP8
Section A-A & Section B-B.	REVISION B



REAR OF NUMBER 24 WITH ADJACENT BUILDINGS



REAR OF NUMBER 24 AT GARDEN LEVEL

PP041550

D'Arcy Associates
 9 Lamington Street
 London
 W6 0HU
 TEL :020 8741 1193
 FAX :020-8563 7784

PROJECT 24 SCARSDALE VILLAS LONDON W8	DATE DEC. 2003 SCALE -
DRAWING TITLE PHOTOGRAPHS OF THE EXISTING	DRAWING NO 2322/PP9 REVISION