



PP002794

PP002794

R.B.K. & C.
WN PLANNING
- 5 DEC 2000
RECEIVED

A-12 Addison Ave. W11
Photo-montage of proposed true mansard roof.
Project Ref No 1770

General notes

Do not scale from this drawing. All dimensions, levels, fixings and weatherings to be checked on site. This drawing must not be used for land transfer purposes or for construction purposes unless accompanied by an appropriate architect's instruction

Revisions

PP002794



No 10 No 8 No 6 No 4

ELEVATION AS EXISTING

Andrews
Downie
and
Partners


PP002794

6 Addison Avenue
London W11 4QR
Tel 0171-602 7701
Fax 0171-602 8480

R.B.K. & C.
TOWN PLANNING
- 5 DEC 2000
RECEIVED

Drawn by _____ Date 10.11.00

Scale 1:100 Drawing no. 1770/20

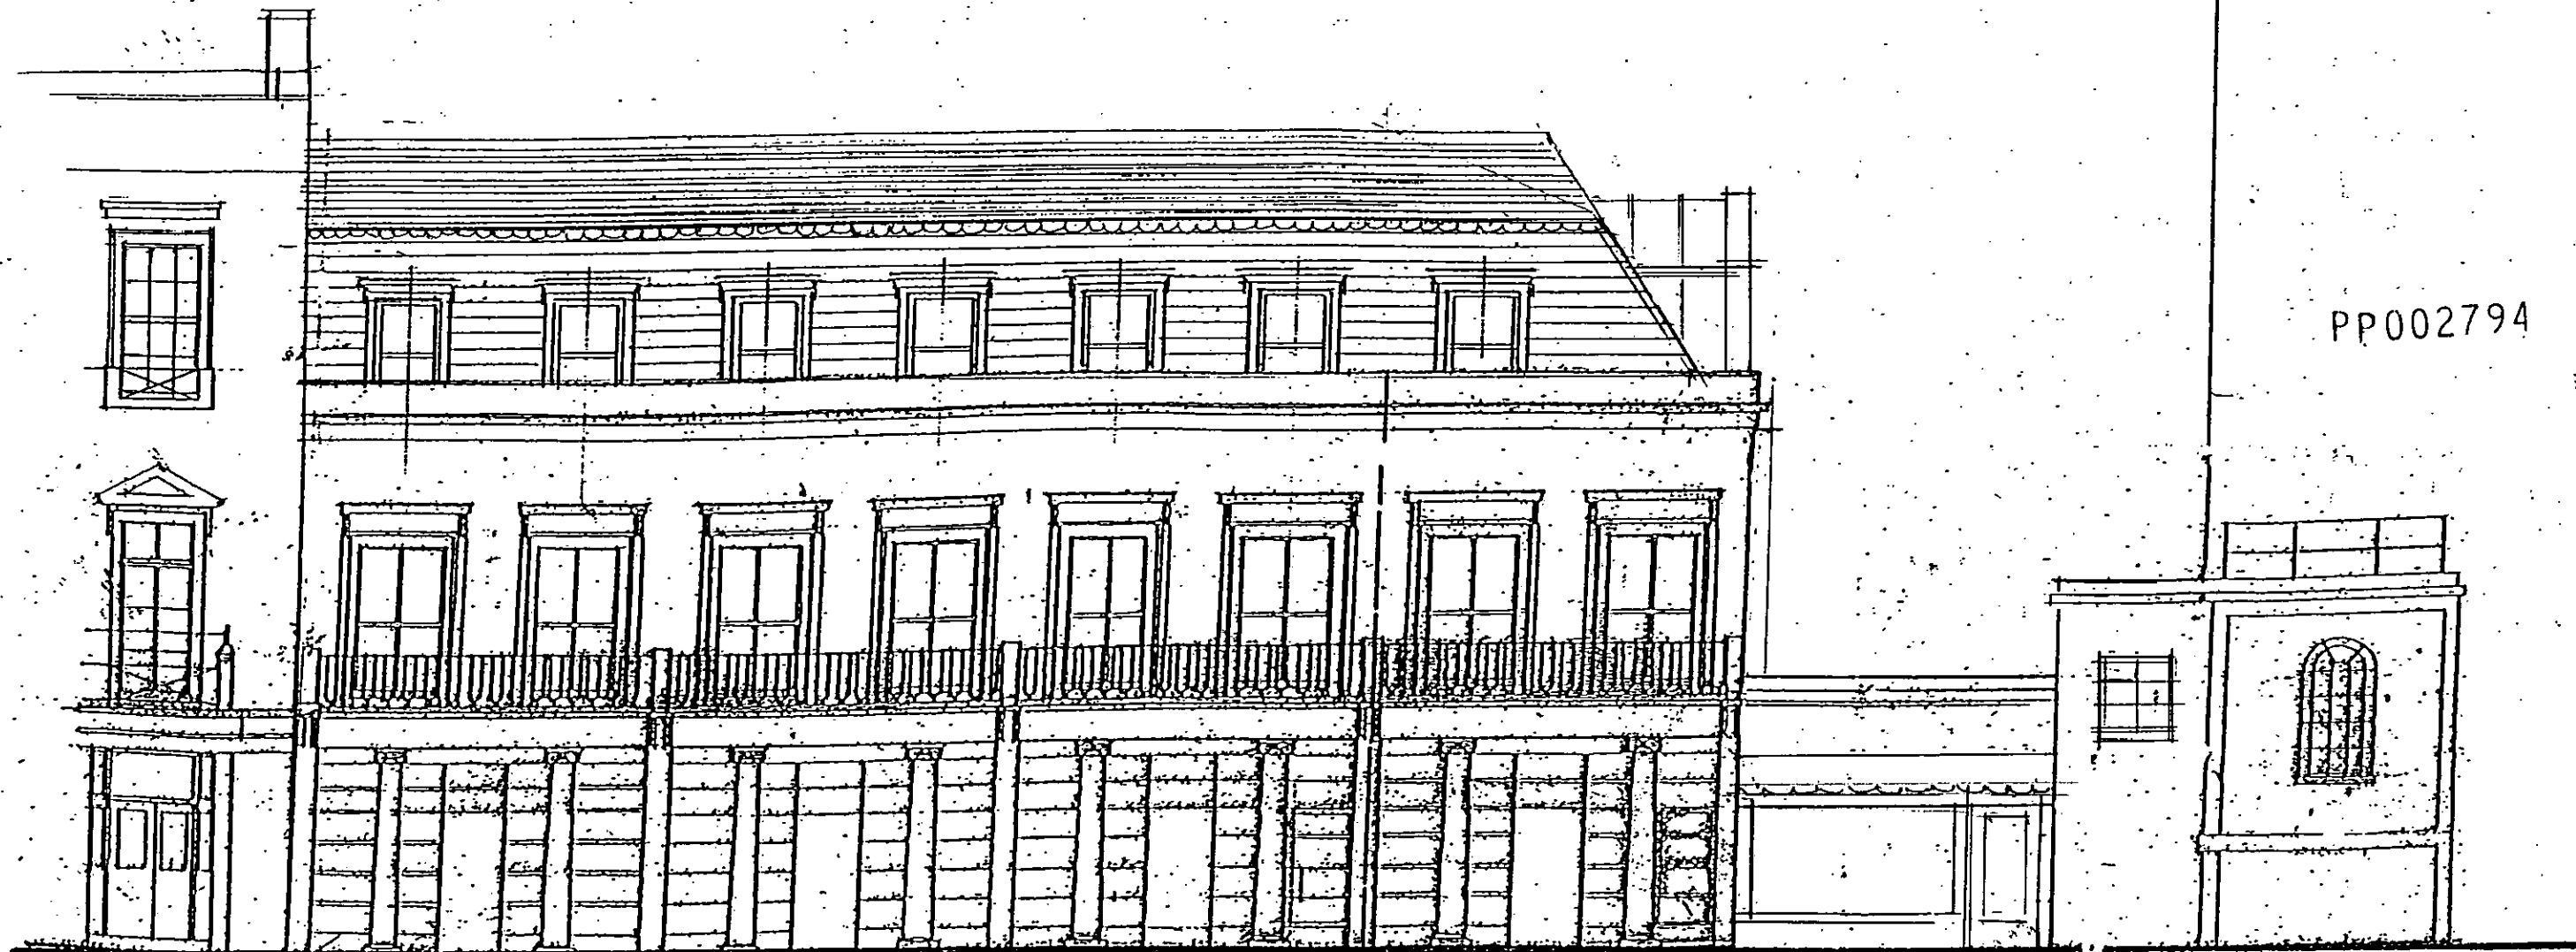

No 10 No 8 No 6 No 4

PROPOSED ELEVATION WITH TRUE MANSARD.

General notes
 Do not scale from this drawing. All dimensions, levels, fixings and weatherings to be checked on site. This drawing must not be used for land transfer purposes or for construction purposes unless accompanied by an appropriate architect's instruction

Revisions

PP002794

Andrews,
 Downie
 and
 Partners
 6 Addison Avenue
 London W11 4QR
 Tel 0171-602 770
 Fax 0171-602 8400

PP002794
 R.B.K. & C.
 TOWN PLANNING
 - 5 DEC 2000
 RECEIVED




Drawn by _____ Date 10/11/00

Scale 1:100 Drawing no. 1770/21

General notes

Do not scale from this drawing. All dimensions, levels, fixings and weatherings to be checked on site. This drawing must not be used for land transfer purposes or for construction purposes unless accompanied by an appropriate architect's instruction

Revisions

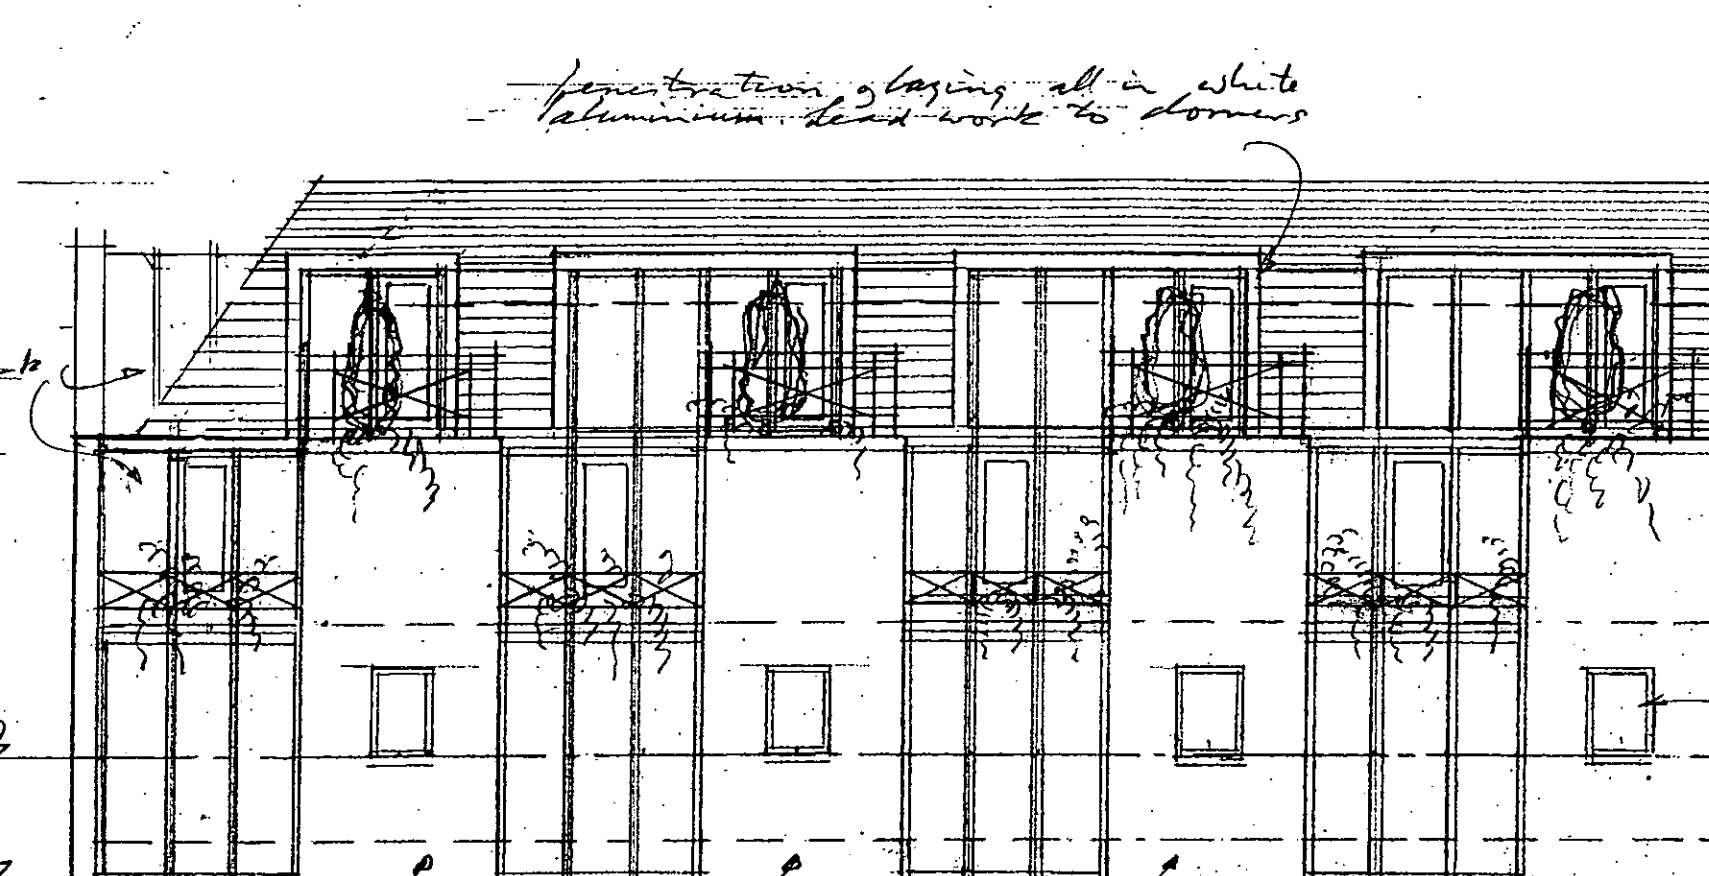

penetration of lagging all in white aluminium lead work to dormers

Leadwork

Line of existing flat mansard roof PP002794

3RD FL

2ND FL

Proposed windows in obscured glazing

1ST FL


Edge line of school roof

Line of party wall with school. Line xx on section

Bees antenae in London stock bricks
Proposed elevation

Job title
A-10 ADDISON AVE U11
Drawing title

PROPOSED ~~AT~~
EXISTING REAR
ELEVATIONS
PP002794

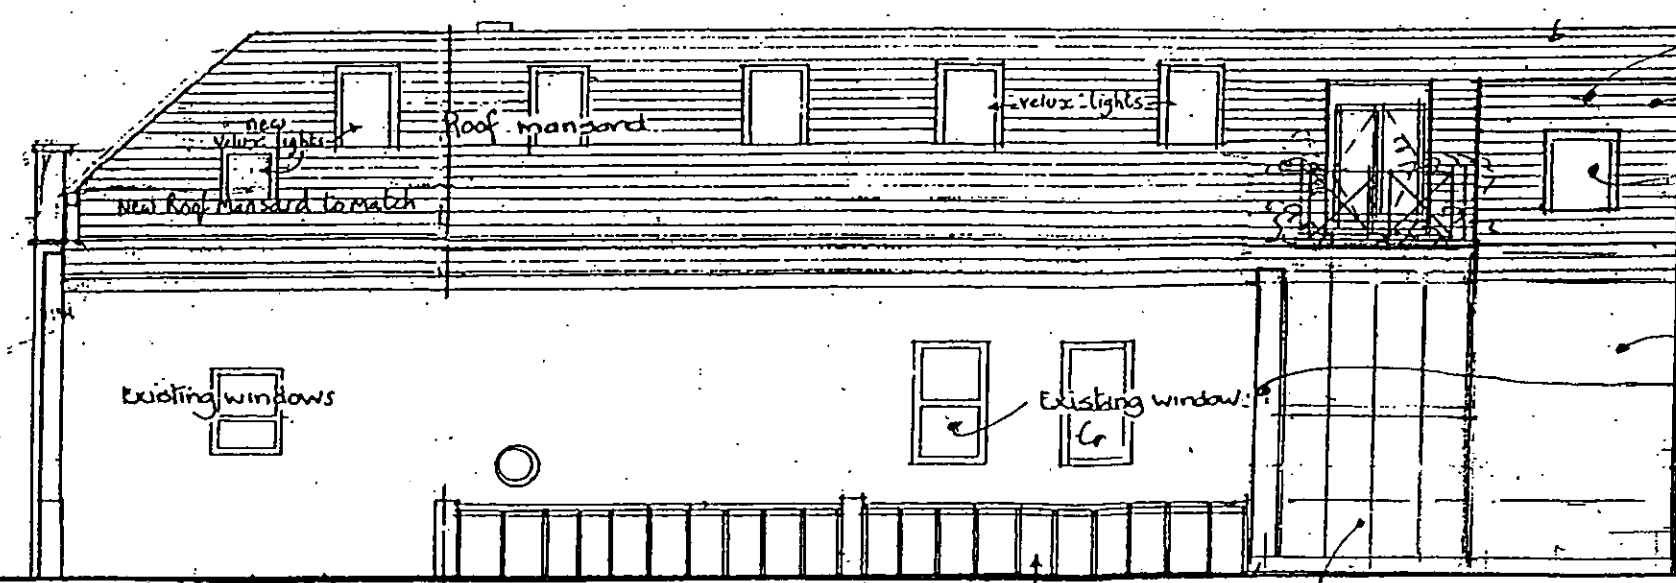

new velux lights
New Roof Mansard to match

velux lights

Existing windows

Existing window

Existing Elevation
See permission PP/99/01881

Andrews
Downie
and
Partners
6 Addison Avenue
London W11 4QR
Tel 0171-602 7701
Fax 0171-662 8480


R.B.K. & C.
TOWN PLANNING
- 5 DEC 2000
RECEIVED



Drawn by
Date 10:11:00
Scale 1:100
Drawing no. 1770/22

General notes
 Do not scale from this drawing. All dimensions, levels, fixings and weatherings to be checked on site. This drawing must not be used for land transfer purposes or for construction purposes unless accompanied by an appropriate architect's instruction

Revisions

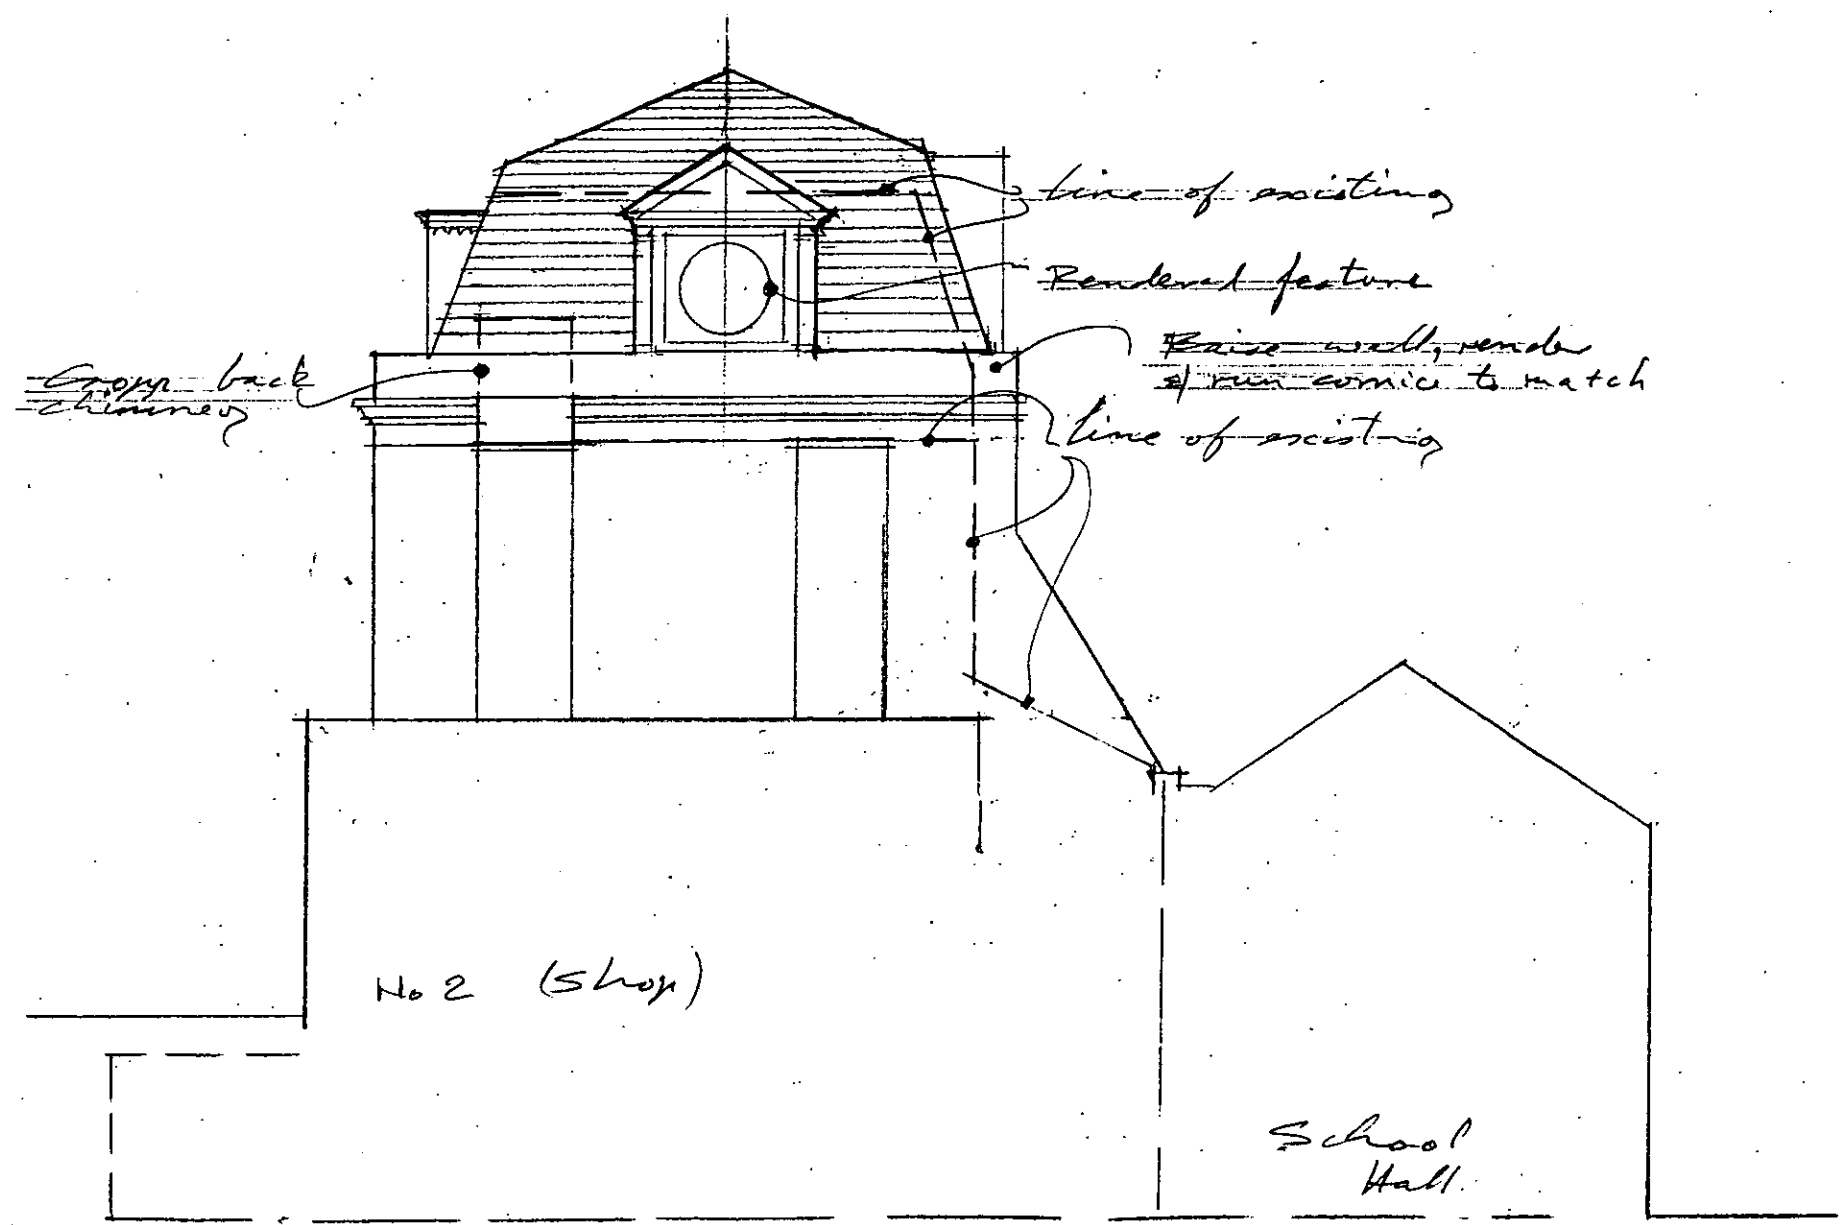

PP002794

Job title

4-10 ADDISON AVE W11

Drawing title

SOUTH ELEVATION OF NO 4

PP002794

Andrews
 Downie
 and
 Partners

6 Addison Avenue
 London W11 4QR
 Tel 0171-602 7701
 Fax 0171-602 8480

R.B.K. & C.
 TOWN PLANNING
 - 5 DEC 2000
 RECEIVED



Drawn by Date

10/11/00

Scale Drawing no.

1:100

1770/23

General notes

Do not scale from this drawing. All dimensions, levels, fixings and weatherings to be checked on site. This drawing must not be used for land transfer purposes or for construction purposes unless accompanied by an appropriate architect's instruction

Revisions

PP002794

Job title

4-10 ADDISON AVE

Drawing title

ROOF PLAN PP002794

Andrews
Downie
and
Partners

6 Addison Avenue
London W11 4QR
Tel 0171-602 7701
Fax 0171-602 8480

R.B.K. & C.
TOWN PLANNING

- 5 DEC 2000

RECEIVED

Drawn by

Date


10/11/00

Scale

1:100

Drawing no.


1770/24

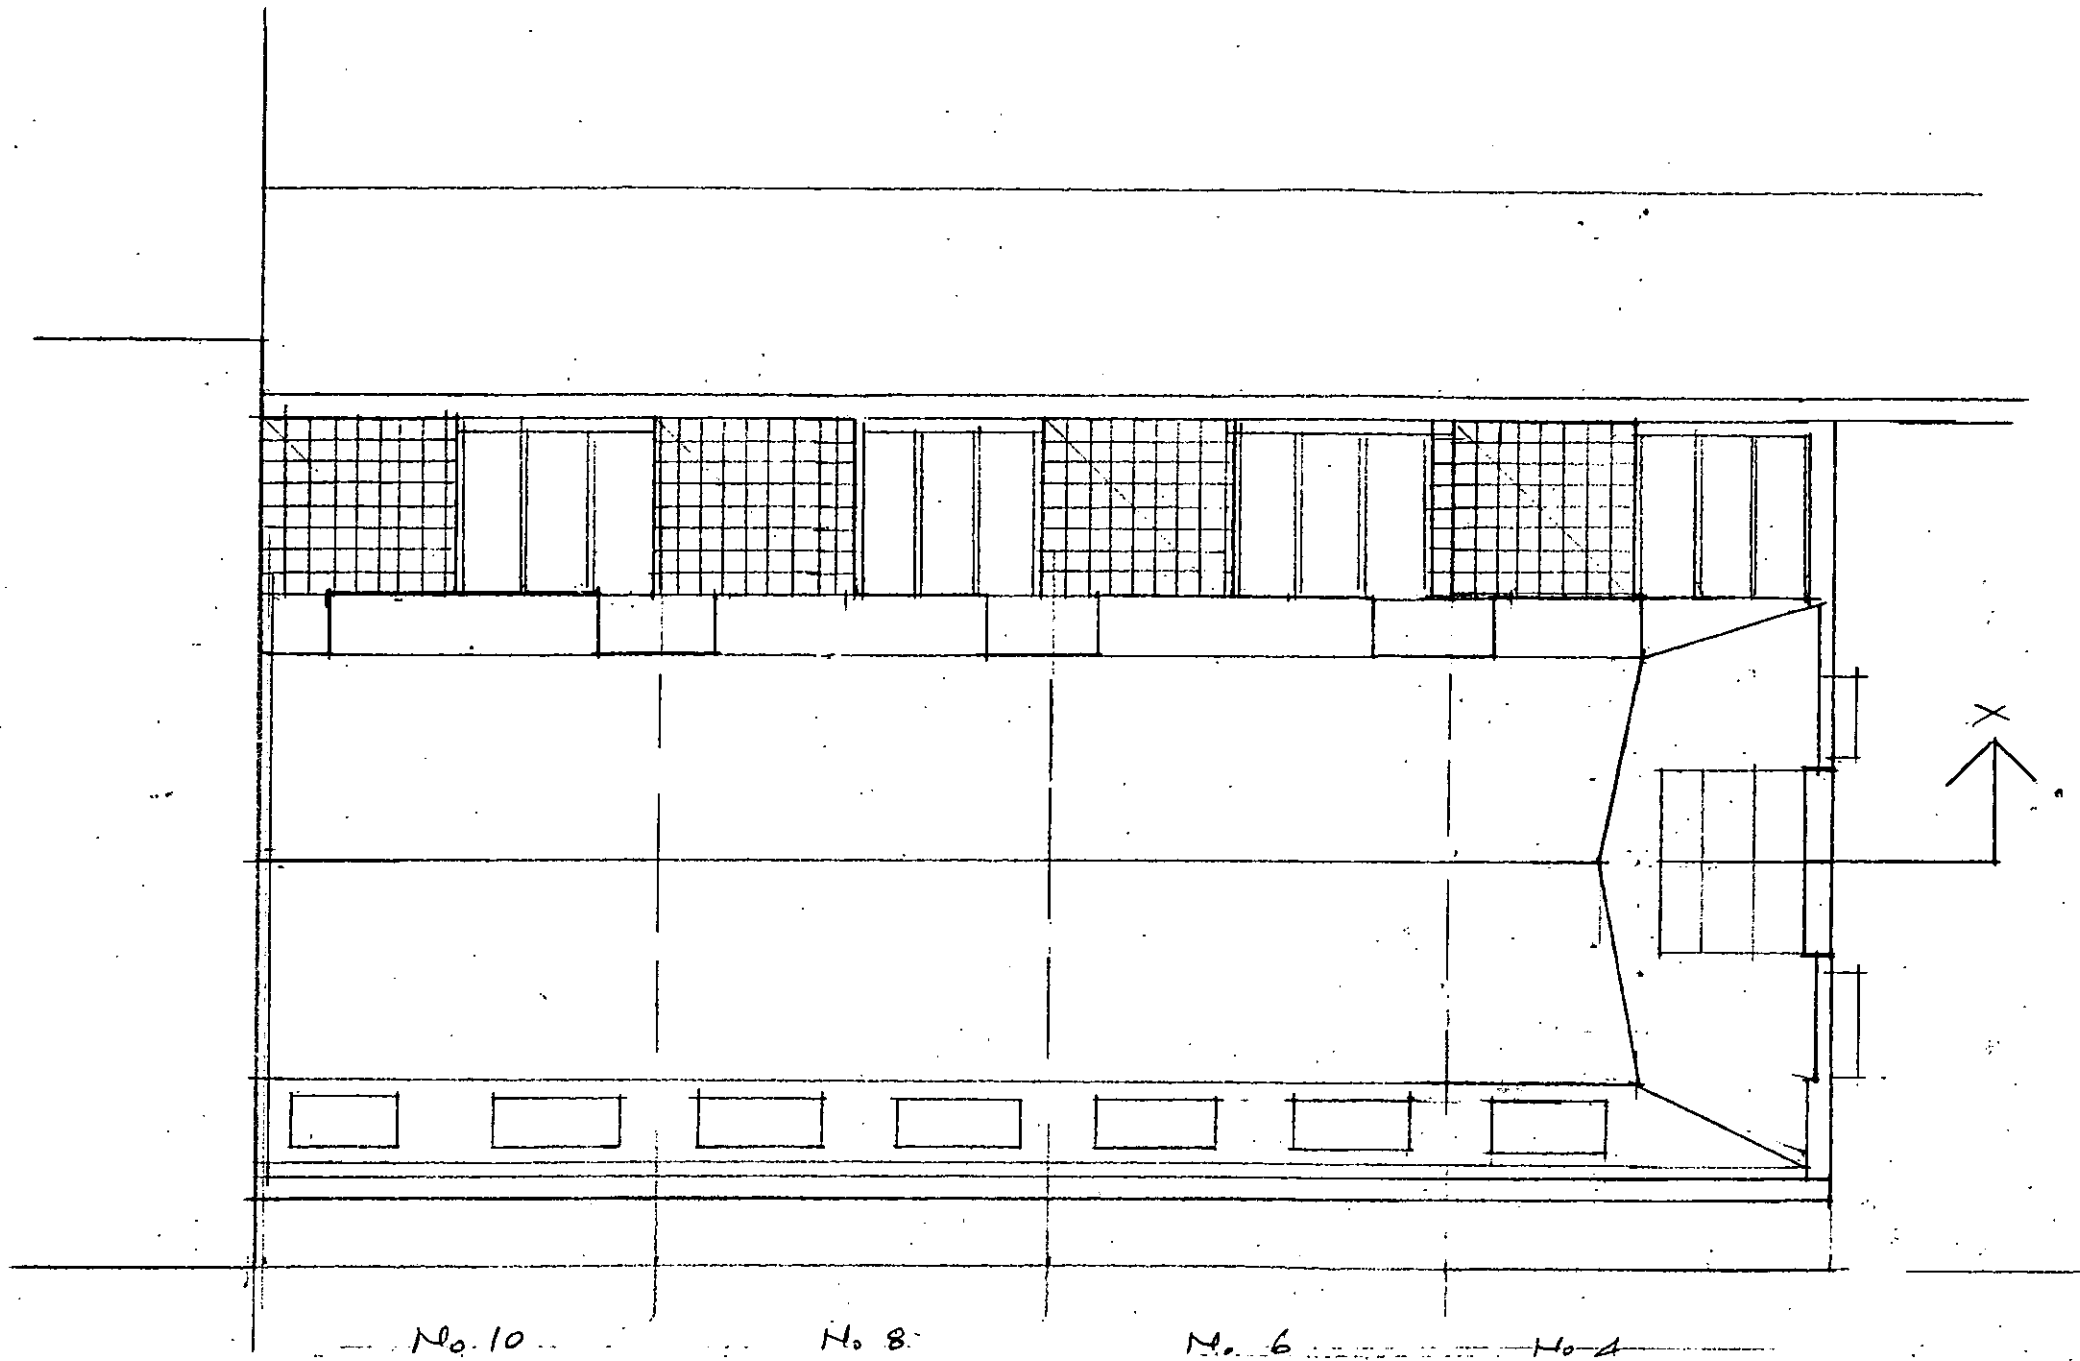

General notes
 Do not scale from this drawing. All dimensions, levels, fixings and weatherings to be checked on site. This drawing must not be used for land transfer purposes or for construction purposes unless accompanied by an appropriate architect's instruction

Revisions

PP002794

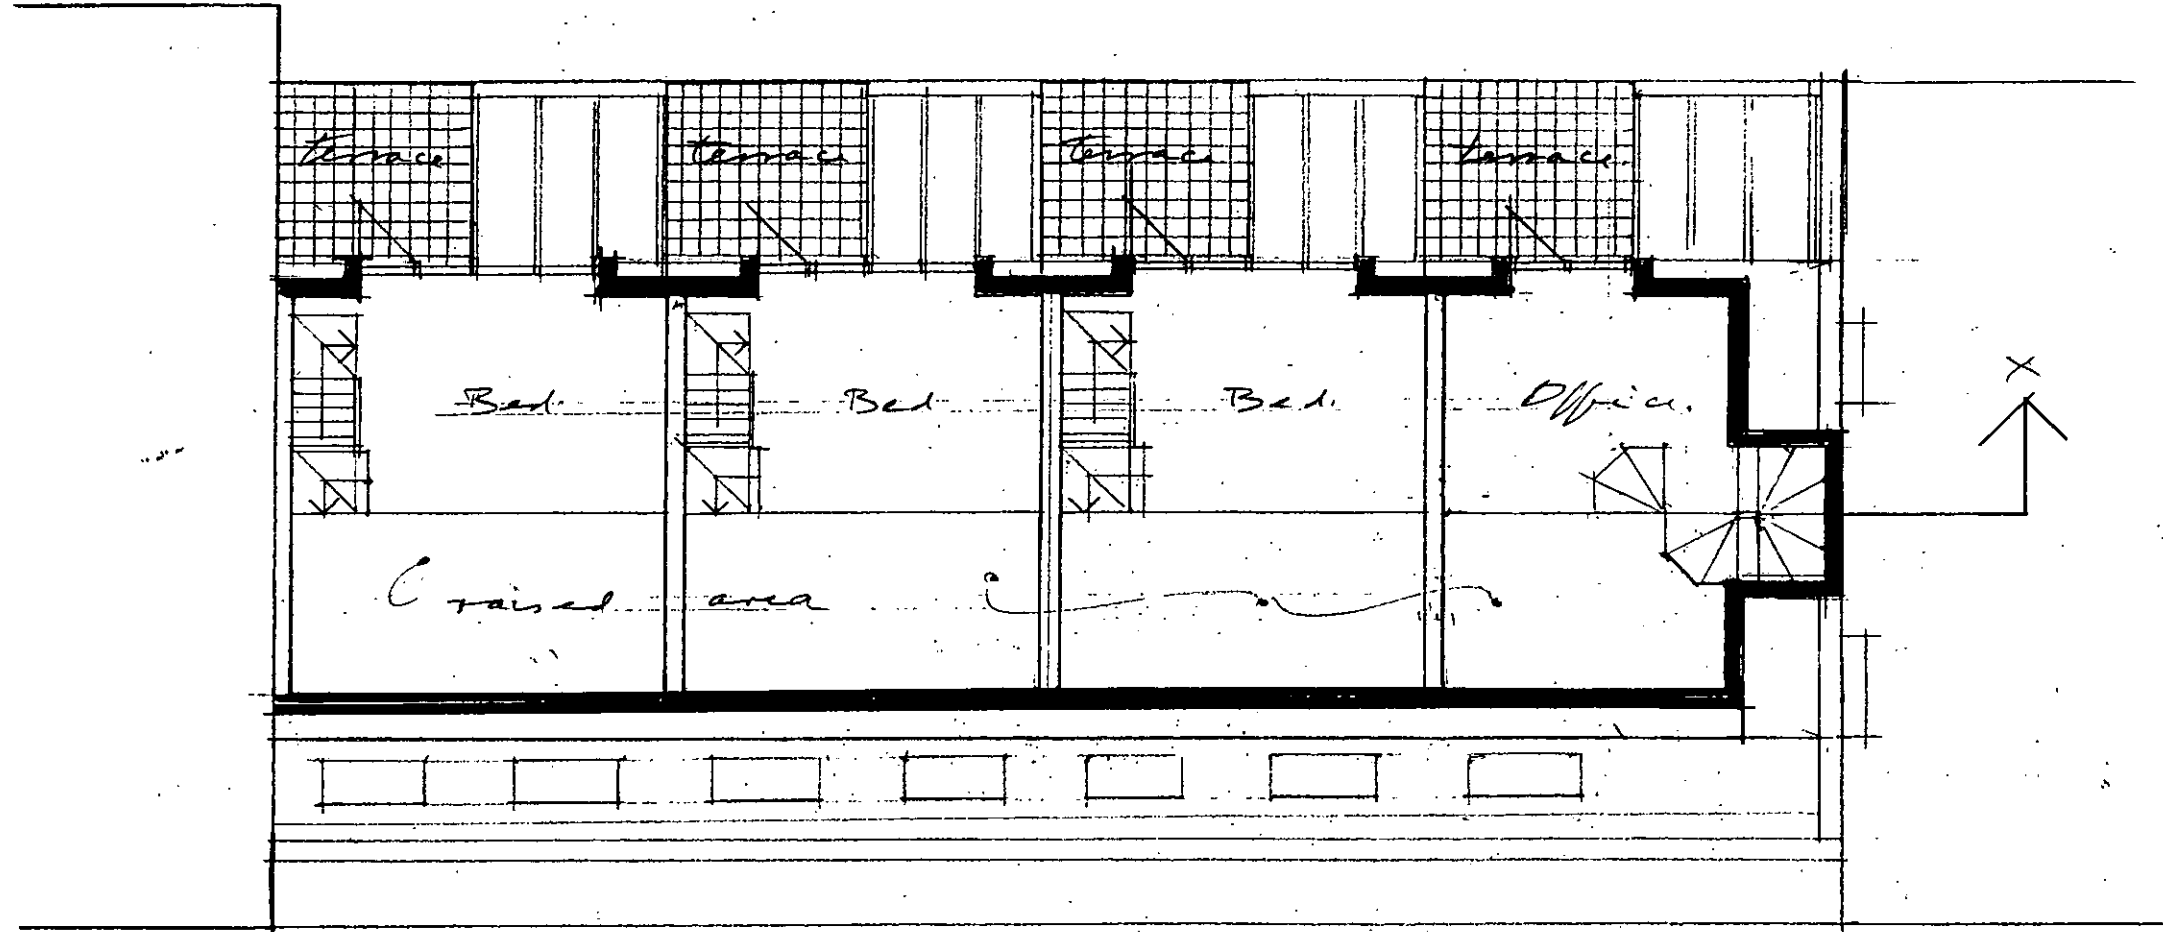

Job title
 4-10 ADDISON AVE

Drawing title
 THIRD FLOOR

PP002794

**Andrews
 Downie
 and
 Partners**
 6 Addison Avenue
 London W11 4QR
 Tel 0171-602 7701
 Fax 0171-602 8480


**R.B.K. & C.
 TOWN PLANNING**
 - 5 DEC 2000
RECEIVED



Drawn by _____ **Date** 10/11/00
Scale 1:100 **Drawing no.** 1770/25

General notes
 Do not scale from this drawing. All dimensions, levels, fixings and weatherings to be checked on site. This drawing must not be used for land transfer purposes or for construction purposes unless accompanied by an appropriate architect's instruction

Revisions

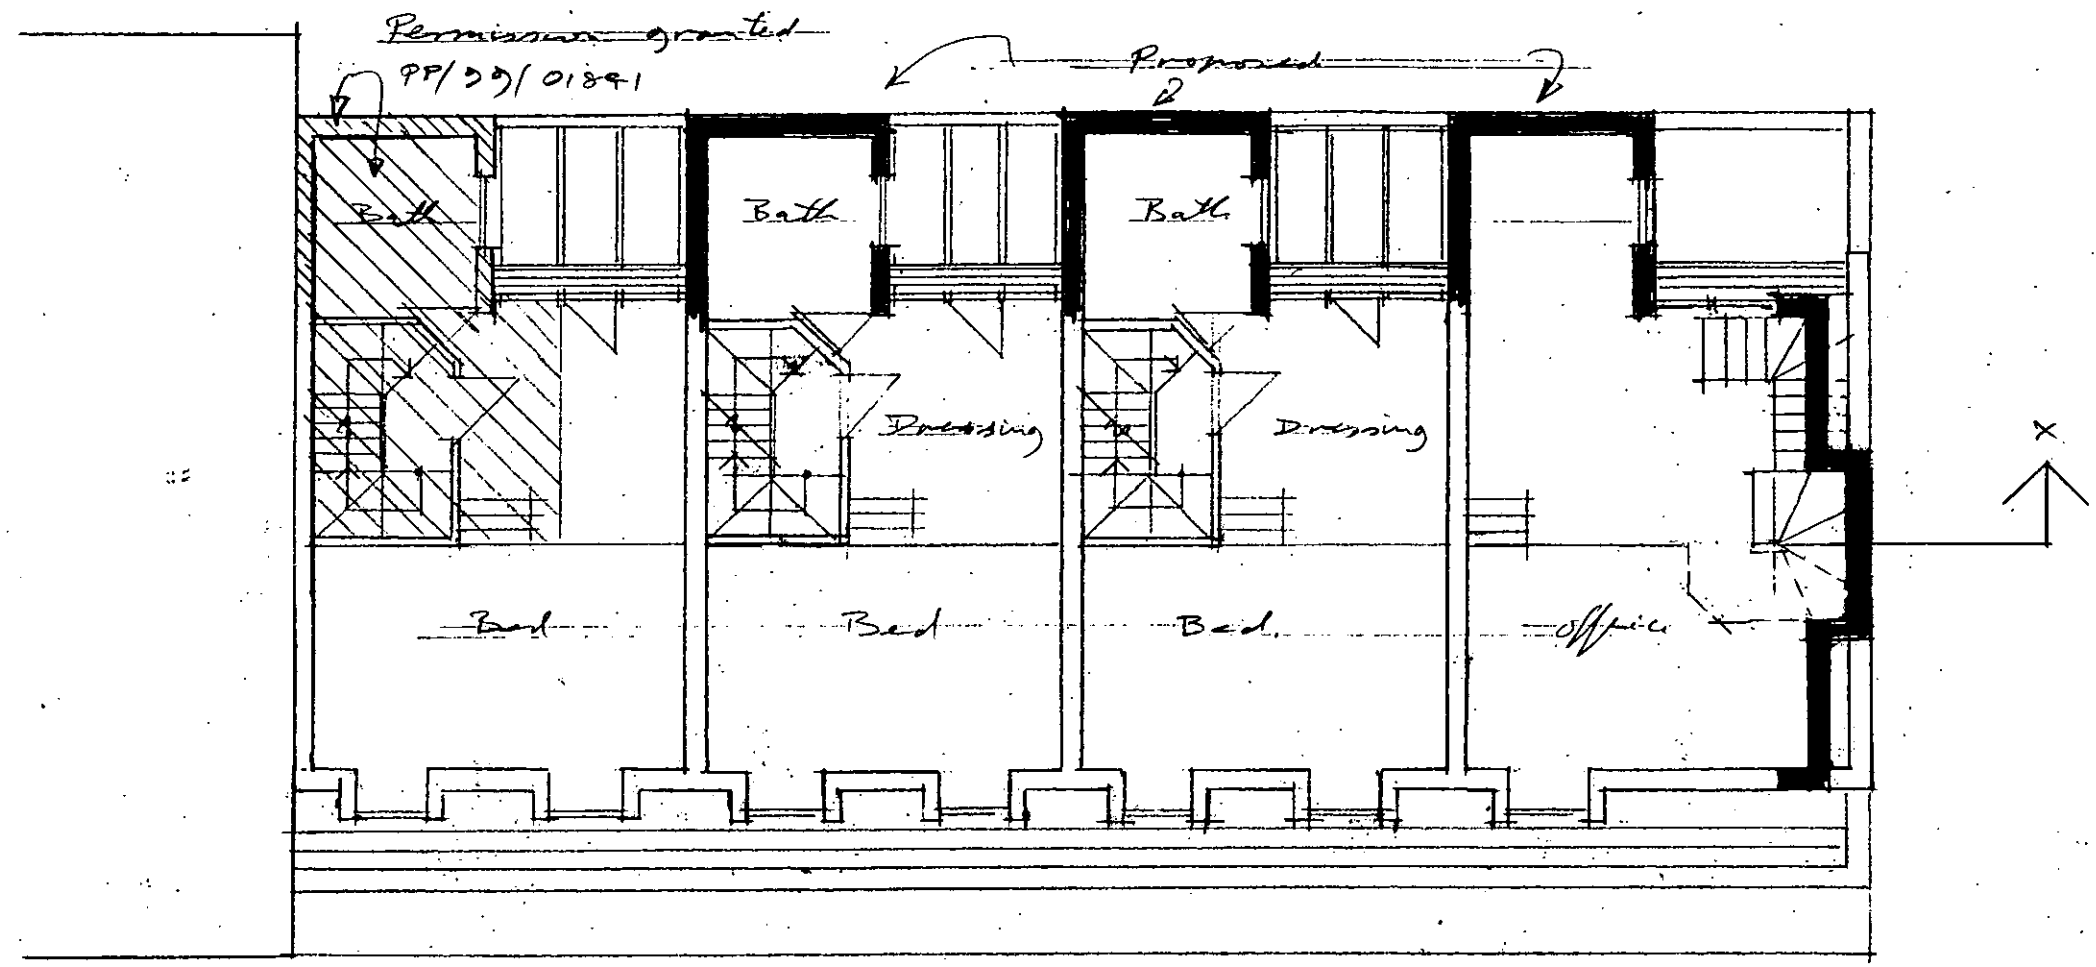

PP002794

Job title

4-10 ADDISON AVE W11

Drawing title

SECOND FLOOR

PP002794

**Andrews
 Downie
 and
 Partners**
 6 Addison Avenue
 London W11 4QR
 Tel 0171-602 7701
 Fax 0171-602 8480

**R.B.K. & C.
 TOWN PLANNING**
 - 5 DEC 2000
RECEIVED



Drawn by _____ Date _____


10.11.00

Scale _____ Drawing no. _____

1:100 1770/26

General notes
 Do not scale from this drawing. All dimensions, levels, fixings and weatherings to be checked on site. This drawing must not be used for land transfer purposes or for construction purposes unless accompanied by an appropriate architect's instruction

Revisions

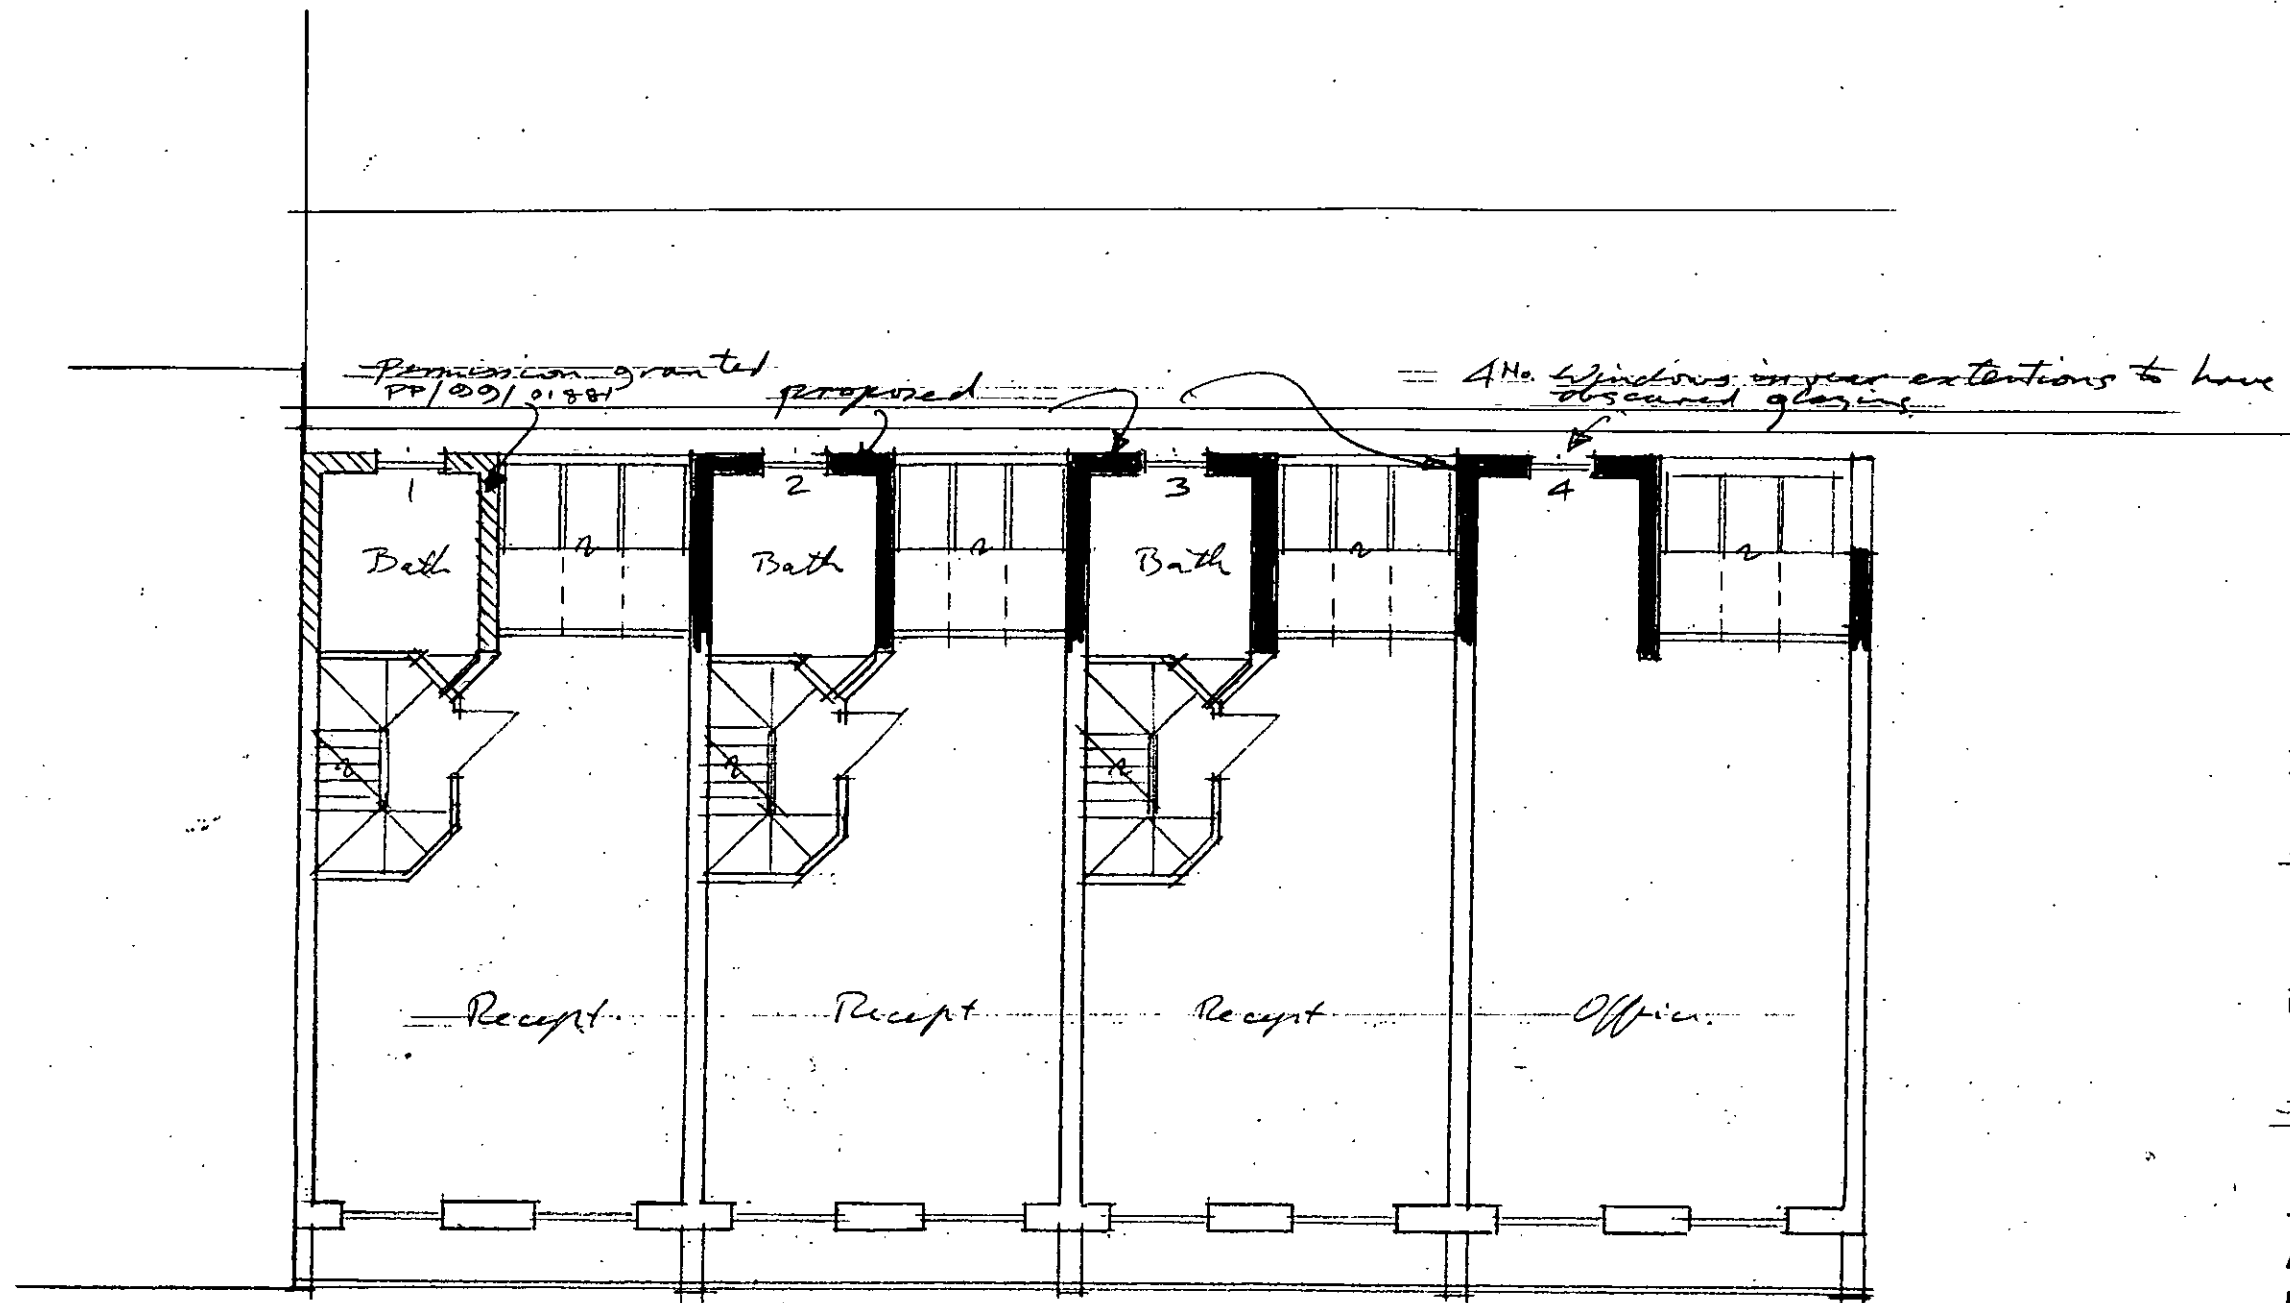

PP002794

Job title
 A-10 ADDISON AVE W11

Drawing title
 FIRST FLOOR
 PP002794

Andrews
 Downie
 and
 Partners
 6 Addison Avenue
 London W11 4QR
 Tel 0171-602 7701
 Fax 0171-602 8480

R.B.K. & C.
 TOWN PLANNING
 - 5 DEC 2000
 RECEIVED



Drawn by
 Date 10.11.00

Scale 1:100
 Drawing no. 1770/27

General notes

Do not scale from this drawing. All dimensions, levels, fixings and weatherings to be checked on site. This drawing must not be used for land transfer purposes or for construction purposes unless accompanied by an appropriate architect's instruction

Revisions

PP002794

Job title

~~4-10 ADDISON AVE W11~~

Drawing title

~~GROUND FLOOR~~

PP002794

Andrews
Downie
and
Partners

6 Addison Avenue
London W11 4QR
Tel 0171-602 7701
Fax 0171-602 8480

R.B.K. & C.
TOWN PLANNING
- 5 DEC 2000
RECEIVED



Drawn by


Date

10.11.00

Scale

Drawing no.

1:100 1770/28

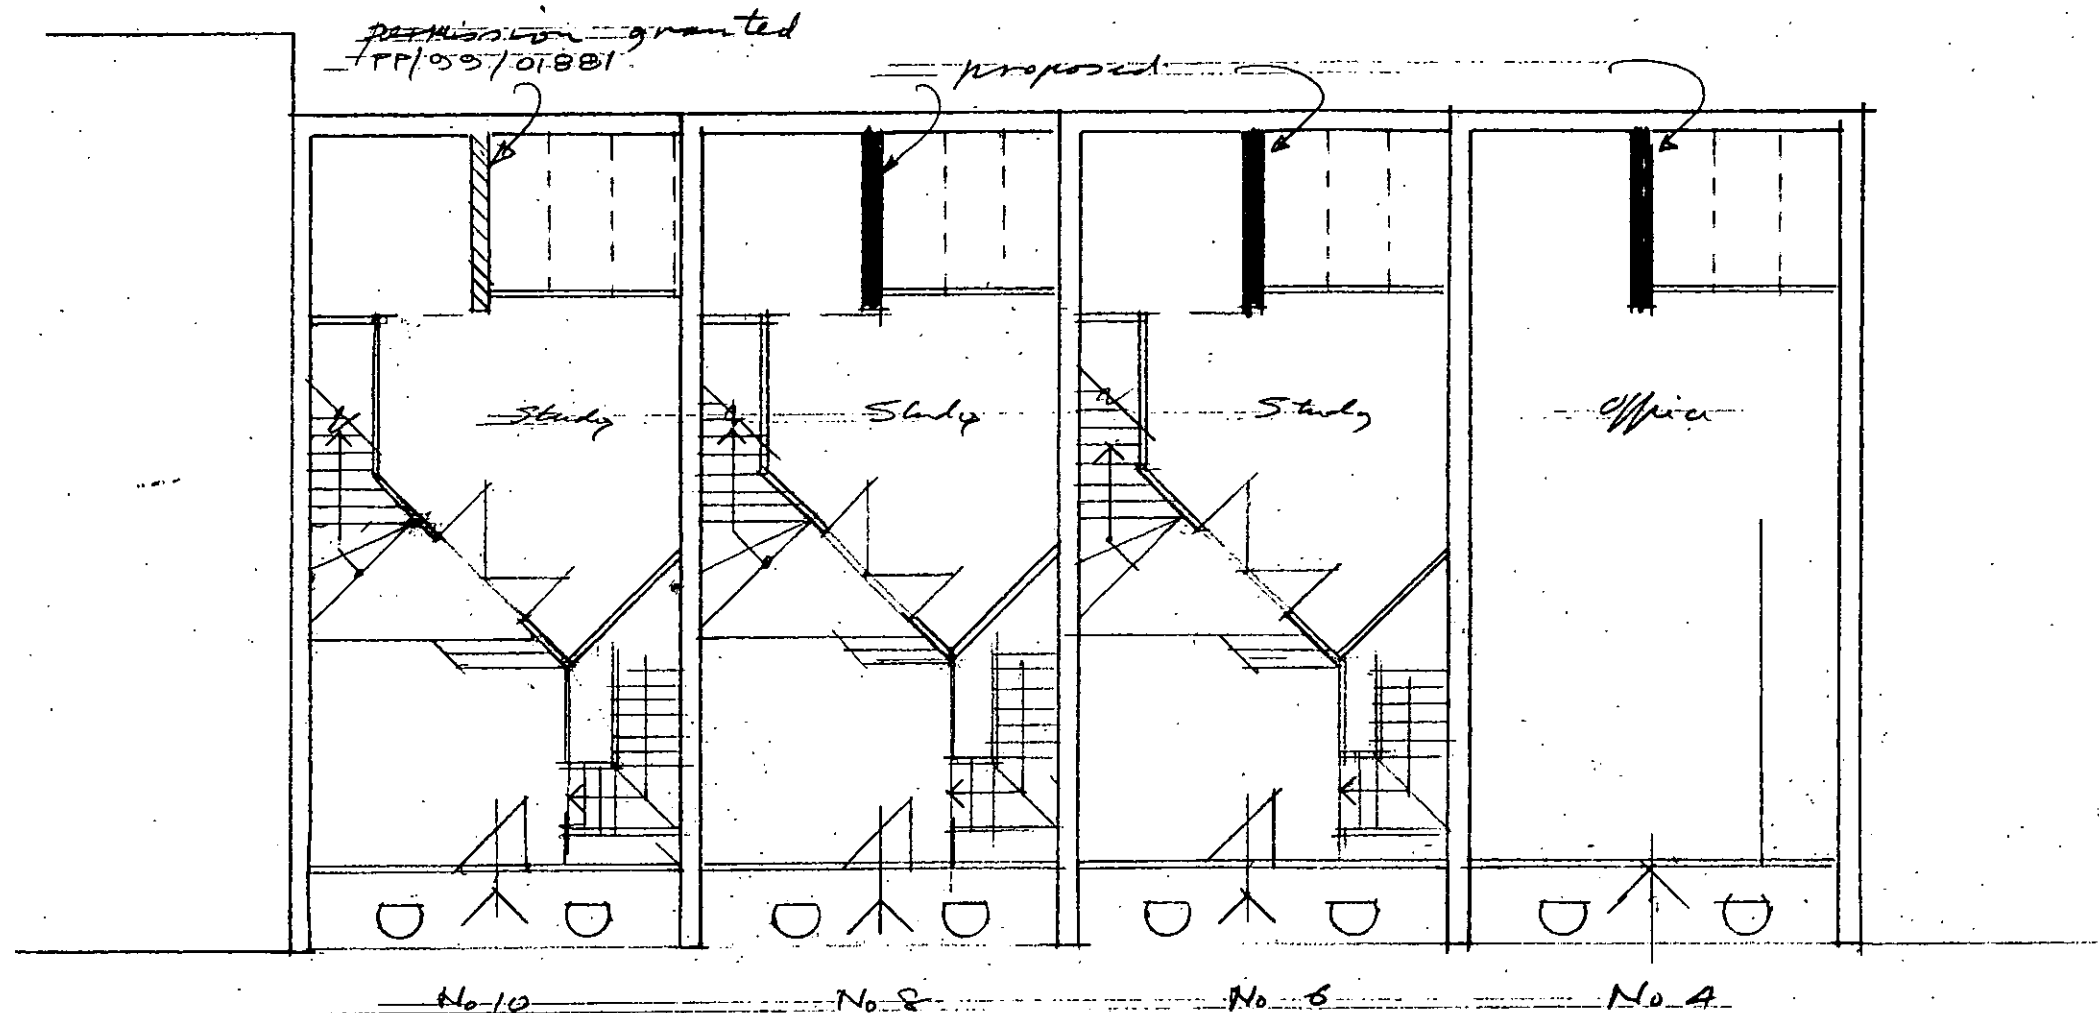

permission granted
PP/05/01/001

proposed

Study

Study

Study

Office

No 10

No 8

No 6

No 4

General notes
 Do not scale from this drawing. All dimensions, levels, fixings and weatherings to be checked on site. This drawing must not be used for land transfer purposes or for construction purposes unless accompanied by an appropriate architect's instruction

Revisions

PP002794

Job title
~~A-10 ADDISON AVE. W11~~


Drawing title
~~BASAMENT~~
 PP002794

Andrews
 Downie
 and
 Partners
 6 Addison Avenue
 London W11 4QR
 Tel 0171-602 7701
 Fax 0171-602 8480

R.B.K. & C.
 TOWN PLANNING
 - 5 DEC 2000
 RECEIVED



Drawn by _____ Date 10/11/00
 Scale 1:100 Drawing no. 1770/29

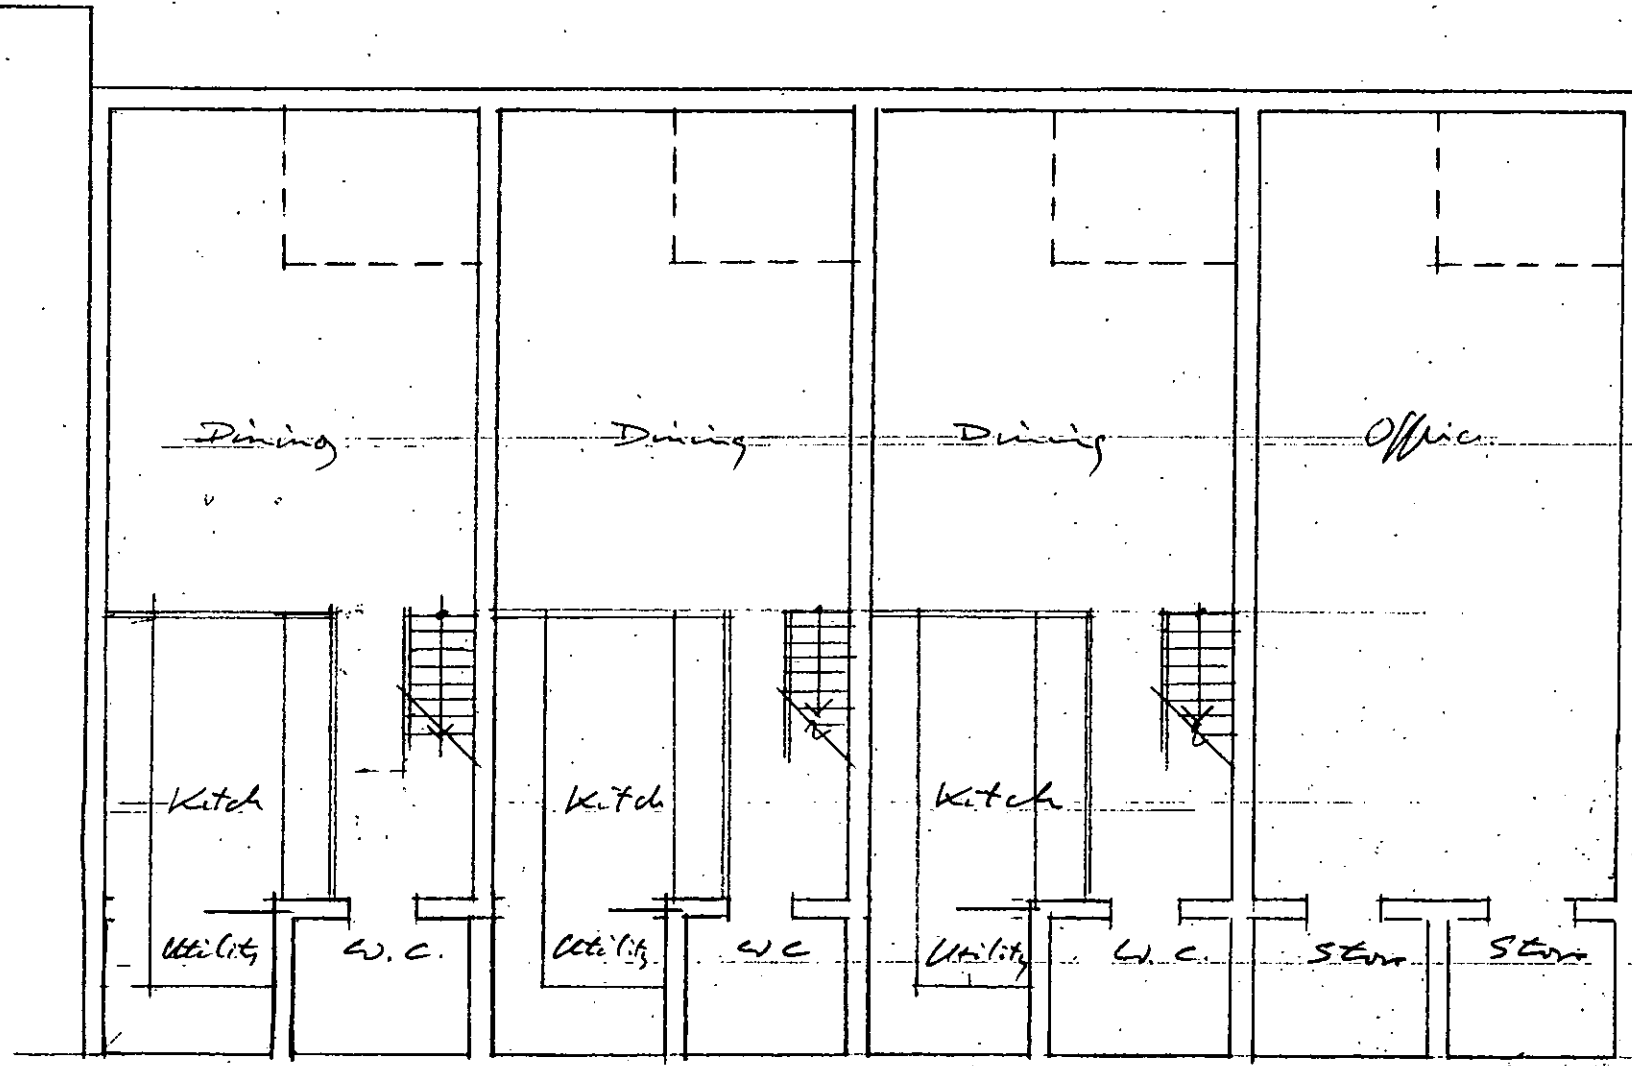


General notes

Do not scale from this drawing. All dimensions, levels, fixings and weatherings to be checked on site. This drawing must not be used for land transfer purposes or for construction purposes unless accompanied by an appropriate architect's instruction

Revisions

Proposed true mansard
line of existing flat mansard

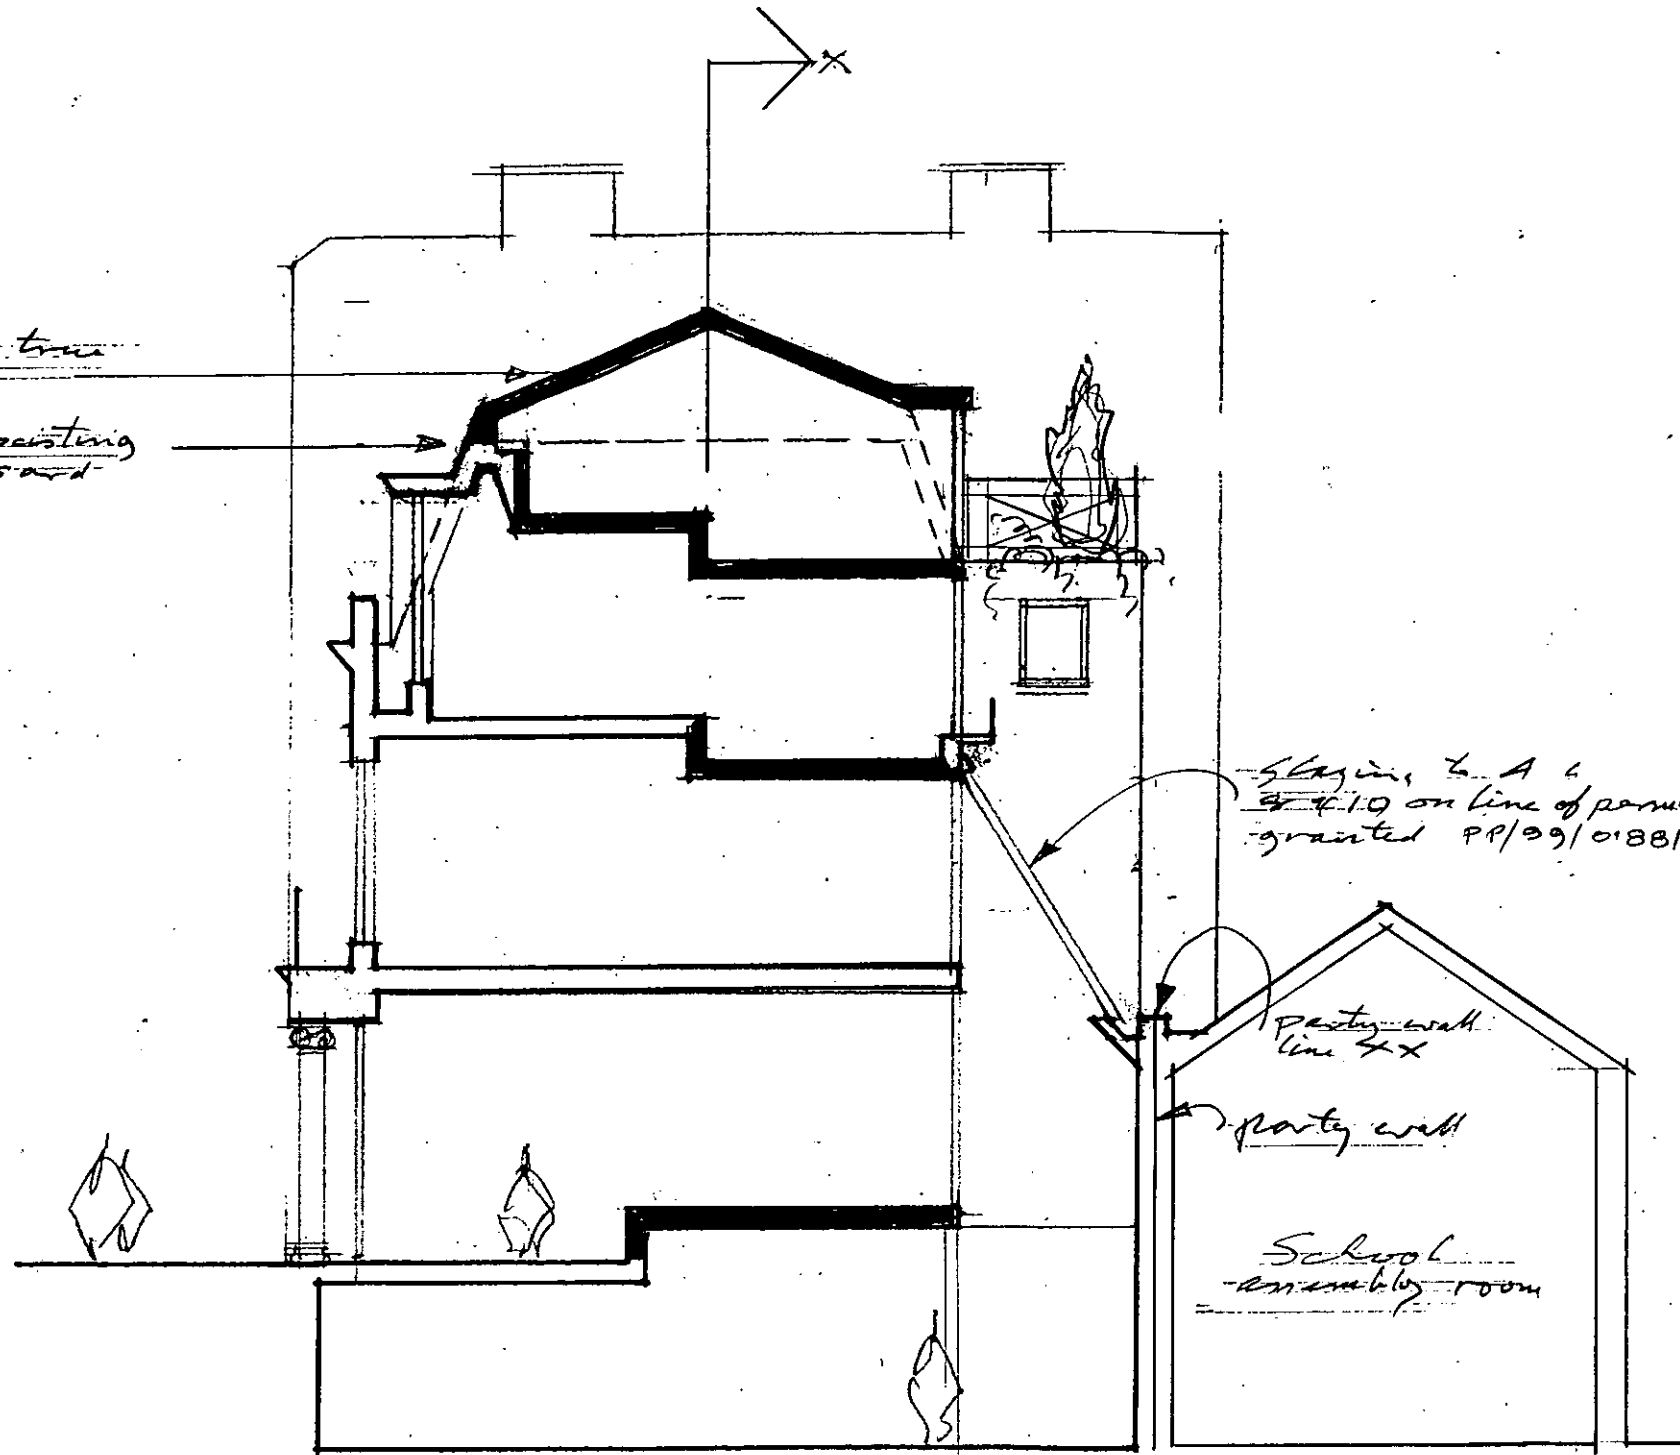

*Slaying to A 6
at 4.10 on line of permission
granted PP/99/01881*

*party wall
line XX*
party wall
*School
assembly room*

PP002794

90.
6

Job title

4-10 ADDISON AVE W11

Drawing title

*Typical cross section
through 4, 6, 8 & 10*

Andrews
Downie
and
Partners

6 Addison Avenue
London W11 4QR
Tel 0171-602 7701
Fax 0171-602 8460

PP002794

R.B.K. & C.
TOWN PLANNING
- 5 DEC 2000
RECEIVED

Drawn by

Date

10.11.00

Scale

Drawing no.

1/100


1770/30



General notes

Do not scale from this drawing. All dimensions, levels, findings and weatherings to be checked on site. This drawing must not be used for land transfer purposes or for construction purposes unless accompanied by an appropriate architect's instruction

Revisions

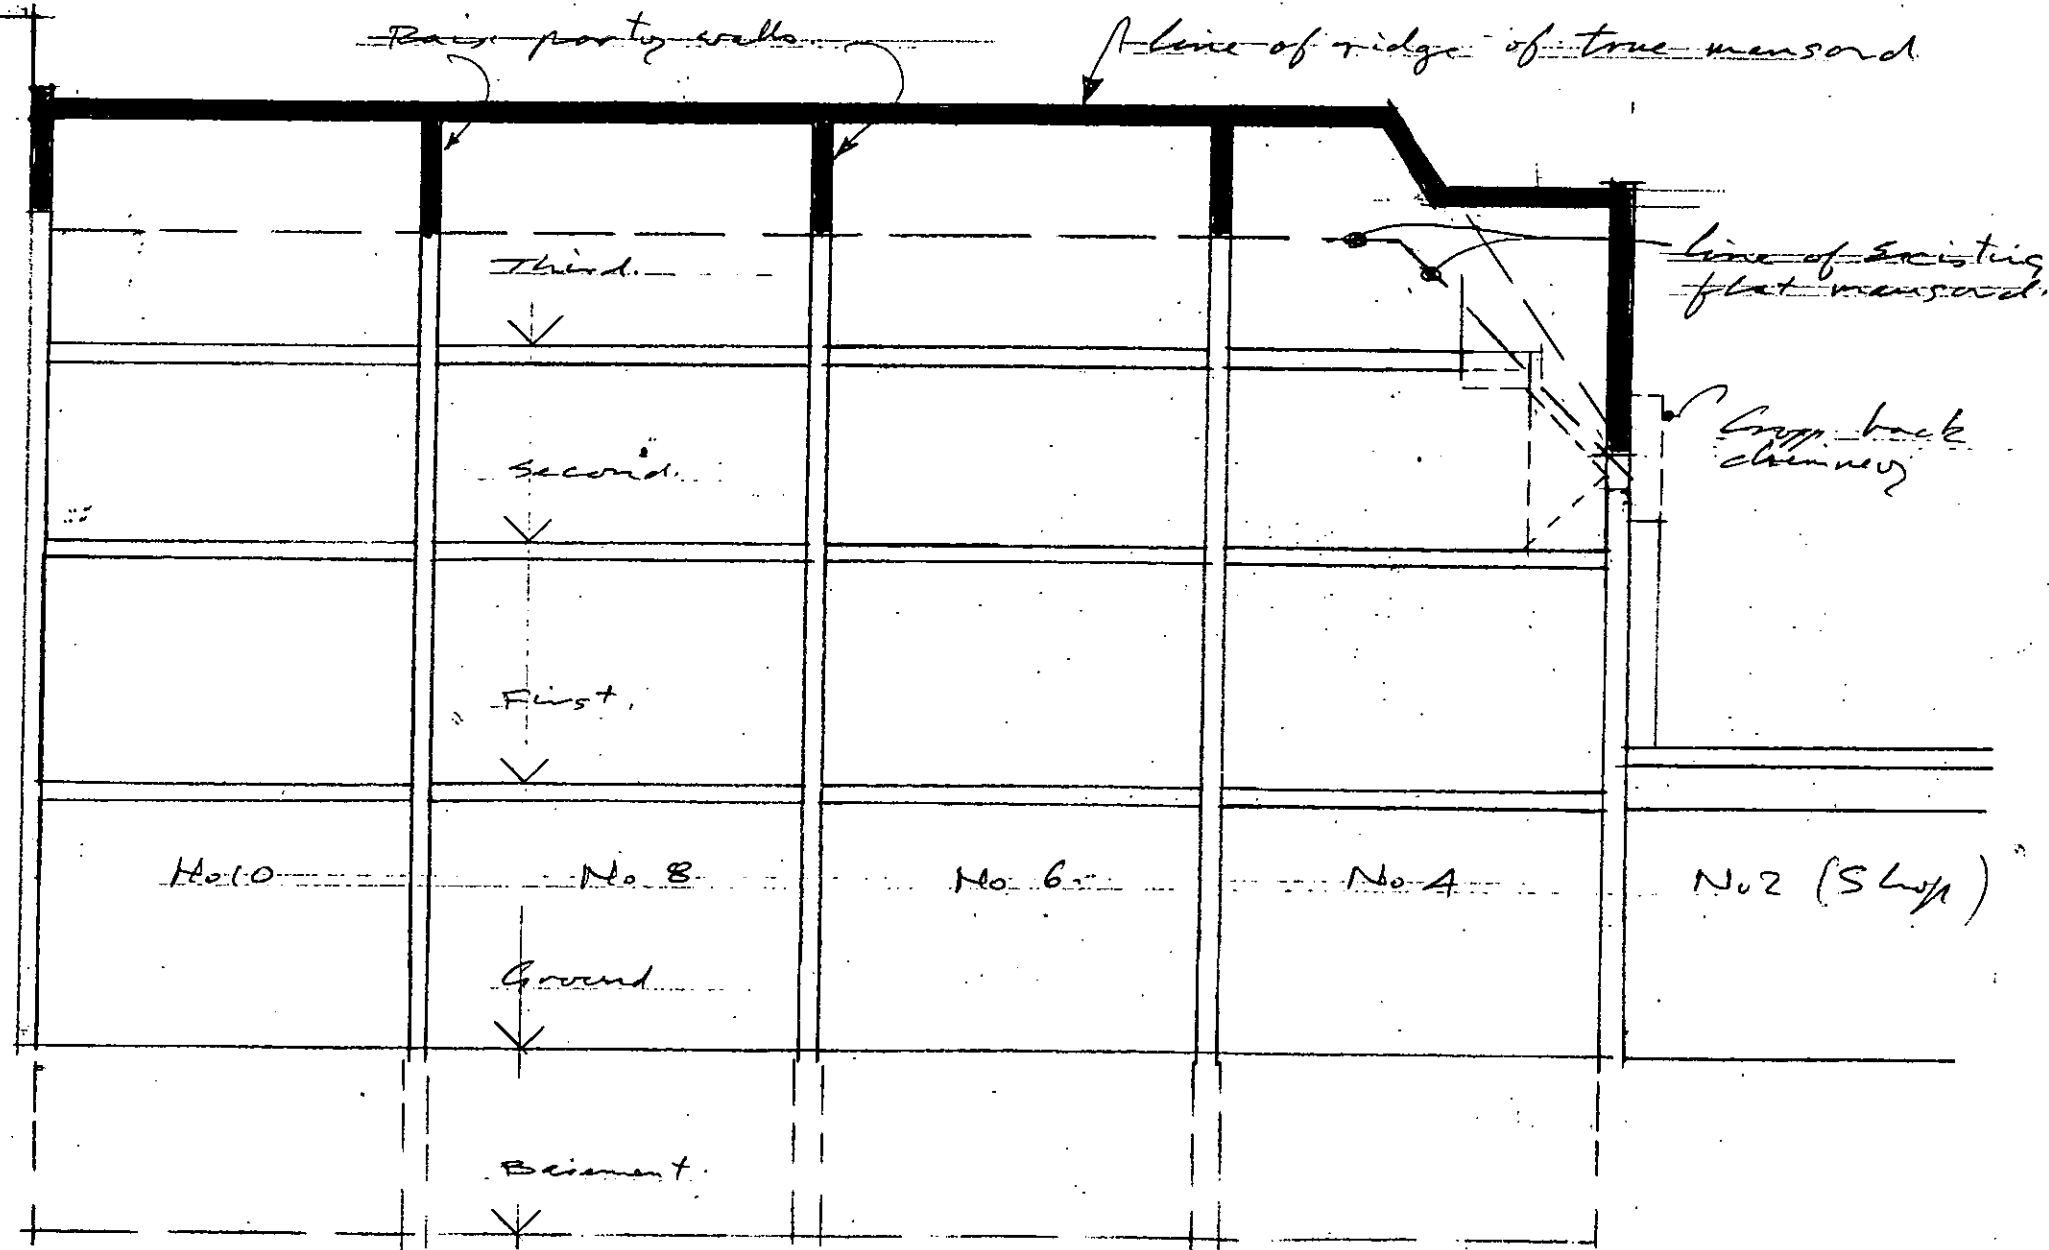

PP002794

Job title

4-10 ADDISON AVE W4

Drawing title

LONG SECTION XX

Andrews
Downie
and
Partners

6 Addison Avenue
London W11 4QR
Tel 0171-602 7701
Fax 0171-602 8480

PP002794

R.B.K. & C.
TOWN PLANNING
- 5 DEC 2000
RECEIVED

Drawn by

Date

10.11.00


Scale

1:100


Drawing no.

1770/31



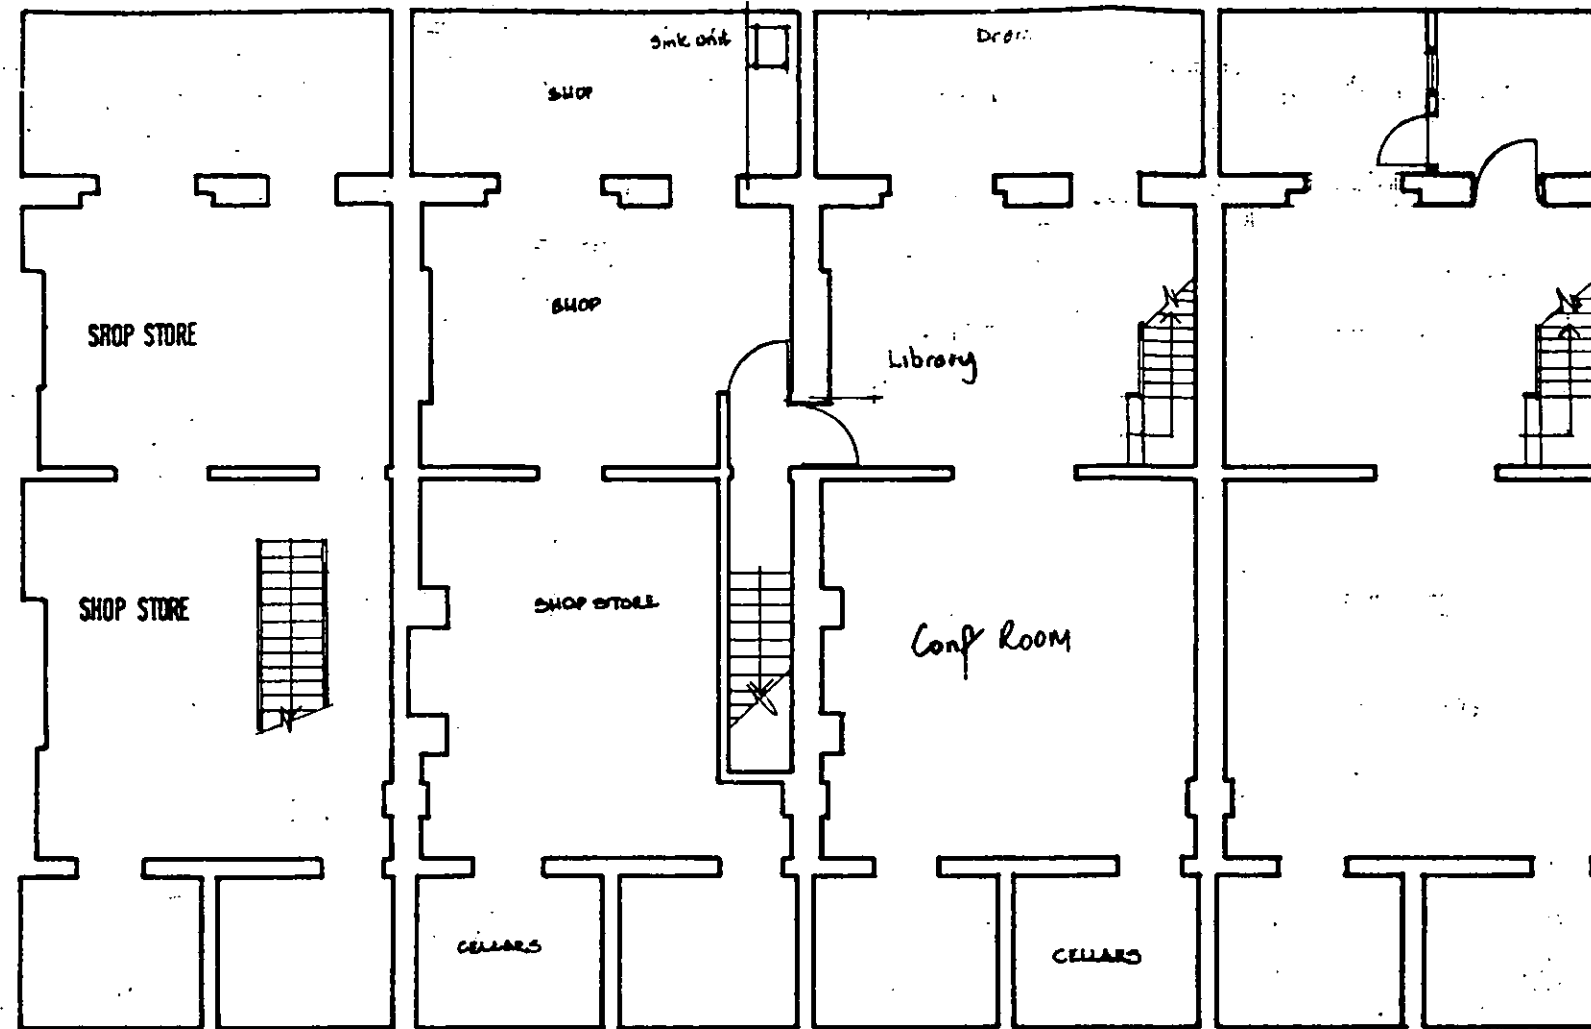

BASEMENT AS EXISTING

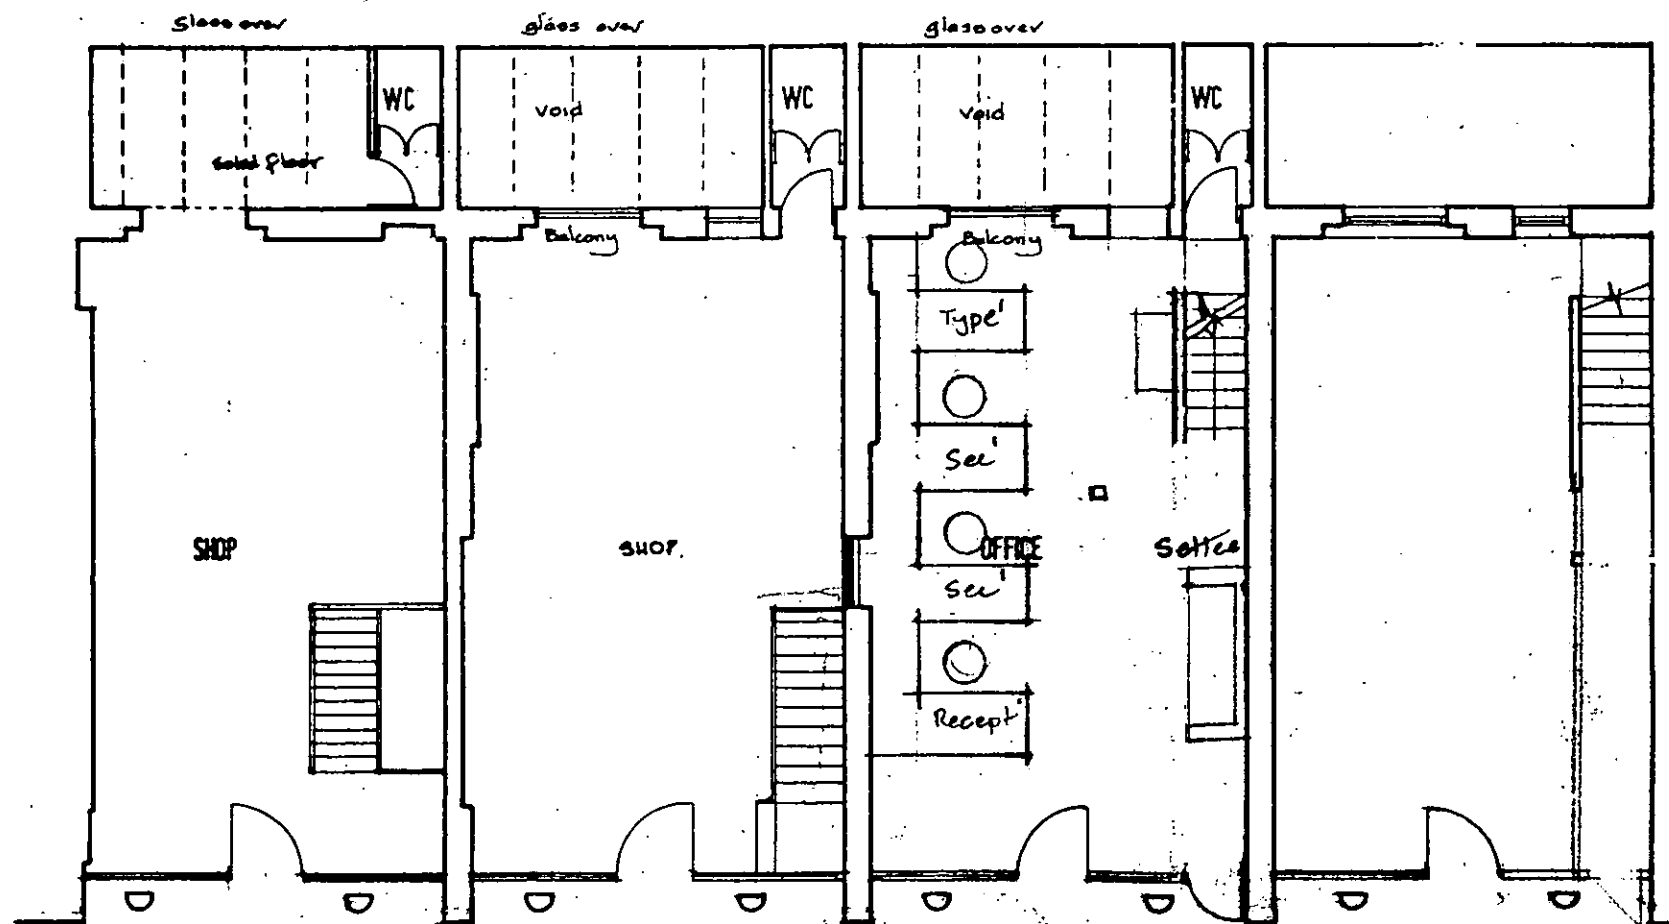

GROUND FLOOR AS EXISTING

No 8 No 6.

General notes
Do not scale from this drawing. All dimensions, levels, fixings and weatherings to be checked on site. This drawing must not be used for land transfer purposes or for construction purposes unless accompanied by an appropriate architect's instruction

Revisions

PP002794

Job title

A-10 ADDISON AVE. W11

Drawing title

PLANS AS EXISTING

Andrews
Downie
and
Partners
6 Addison Avenue
London W11 4QR
Tel 0171-602 7701
Fax 0171-602 8480

PP002794

R.B.K. & C.
TOWN PLANNING

- 5 DEC 2000

RECEIVED



Drawn by

Date


10/11/00

Scale

Drawing no.


1:100

1270/110

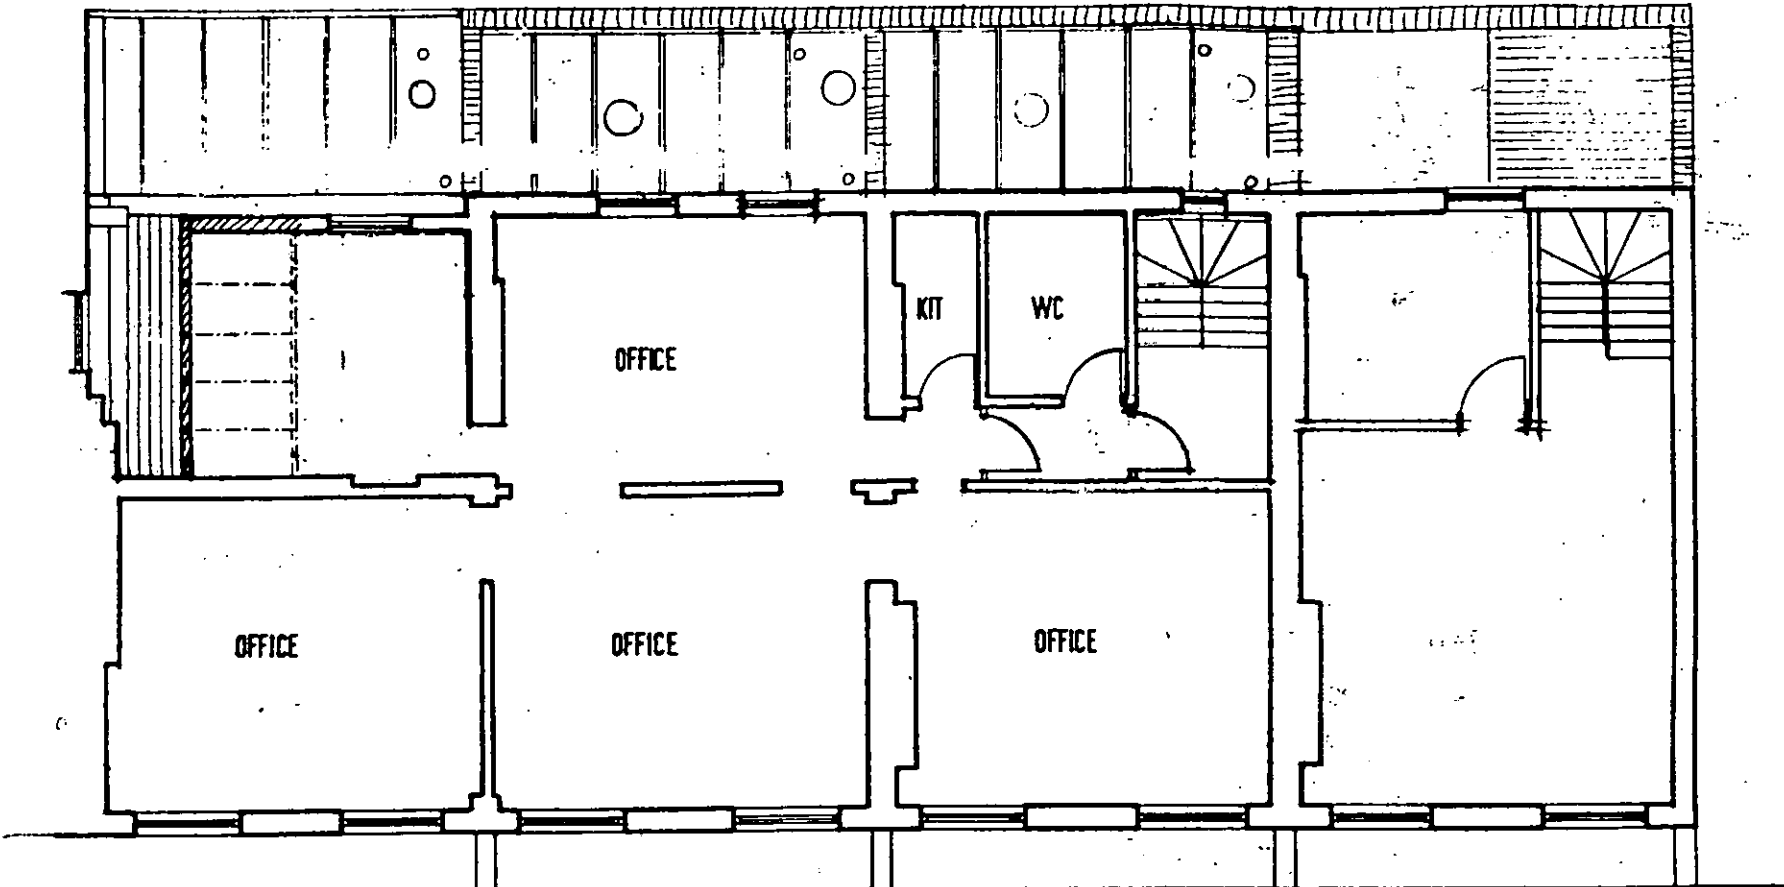

FIRST FLOOR AS EXISTING

38.8

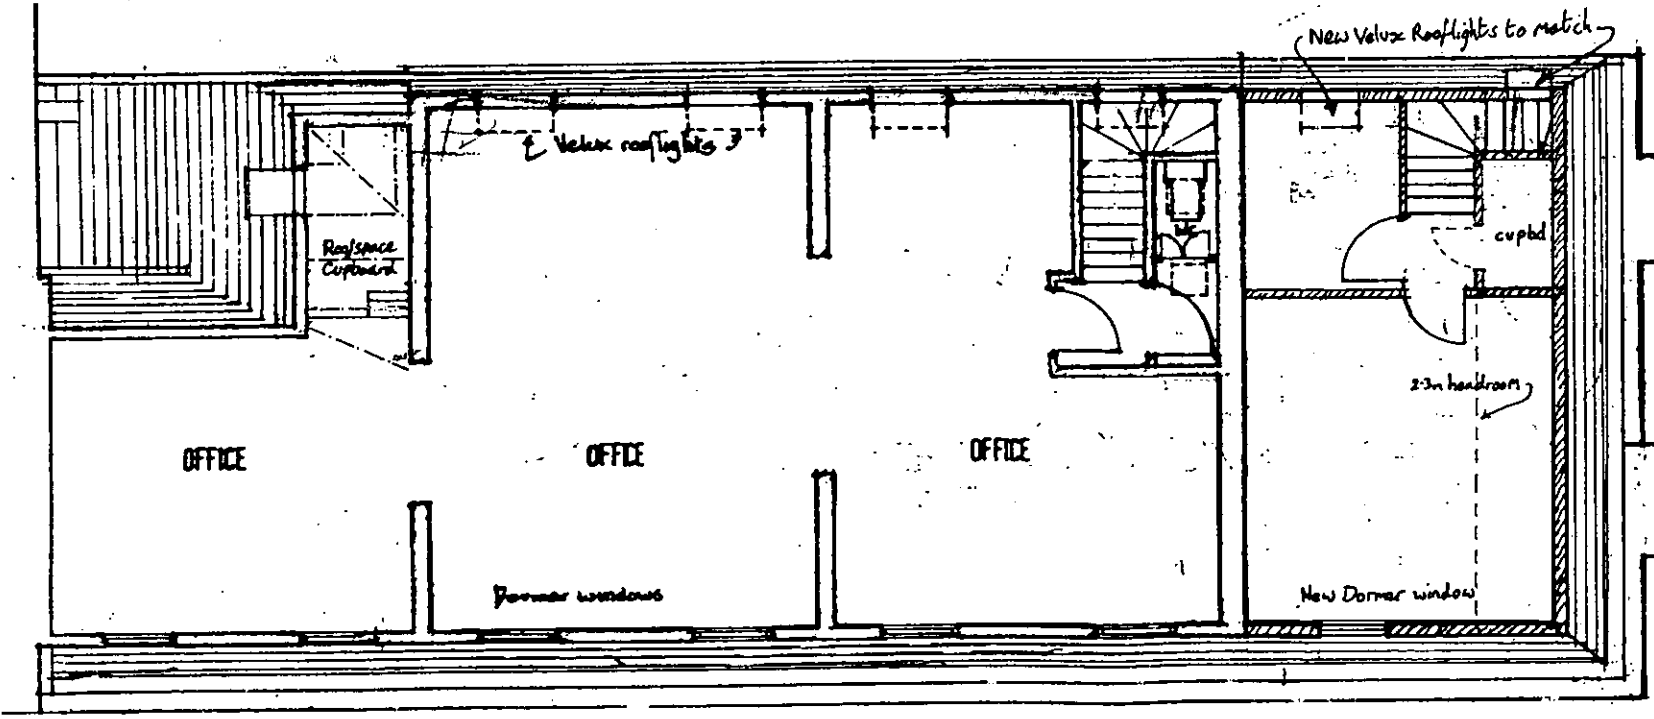

SECOND FLOOR NEW AS PROPOSED

General notes
 Do not scale from this drawing. All dimensions, levels, fixings and weatherings to be checked on site. This drawing must not be used for land transfer purposes or for construction purposes unless accompanied by an appropriate architect's instruction

Revisions

PP002794

Job title
 4-10 ADDISON AVE W11

Drawing title
 PLANS AS EXISTING

Andrews
 Downie
 and
 Partners
 6 Addison Avenue
 London W11 4QR
 Tel 0171-602 7701
 Fax 0171-602 8480

PP002794
 R.B.K. & C.
 TOWN PLANNING
 - 5 DEC 2000
 RECEIVED



Drawn by
 Date 10.11.00
 Scale 1:100
 Drawing no. 1770/111