

PP002794



PP002794

R.B.K. & C.  
 TOWN PLANNING  
 - 5 DEC 2000  
 RECEIVED

A-12) Addison Ave W11  
 Photo-montage of proposed true mansard roof.  
 Project Ref No 1770

General notes

Do not scale from this drawing. All dimensions, levels, fixings and weatherings to be checked on site. This drawing must not be used for land transfer purposes or for construction purposes unless accompanied by an appropriate architect's instruction

Revisions

PP002794

PP002794



No 10 No 8 No 6 No 4

ELEVATION AS EXISTING

Andrews Downie and Partners PP002794

R.B.K. & C. TOWN PLANNING  
- 5 DEC 2000  
RECEIVED

6 Addison Avenue  
London W11 4QR  
Tel 0171-602 7701  
Fax 0171-602 8480



Drawn by Date  
10/11/00

Scale Drawing no.  
1:100 1770/20

General notes

Do not scale from this drawing. All dimensions, levels, fixings and weatherings to be checked on site. This drawing must not be used for land transfer purposes or for construction purposes unless accompanied by an appropriate architect's instruction

Revisions

PP002794



Andrews,  
Downie  
and  
Partners

6 Addison Avenue  
London W11 4QR  
Tel 0171-602 7701  
Fax 0171-602 8480

PP002794

R.B.K. & C.  
TOWN PLANNING

- 5 DEC 2000

RECEIVED



Drawn by

Date

10/11/00

Scale

Drawing no.

1:100



1770/21

PROPOSED ELEVATION WITH TRUE MANSARD.

**General notes**


Do not scale from this drawing. All dimensions, levels, fixings and weatherings to be checked on site. This drawing must not be used for land transfer purposes or for construction purposes unless accompanied by an appropriate architect's instruction

**Revisions**

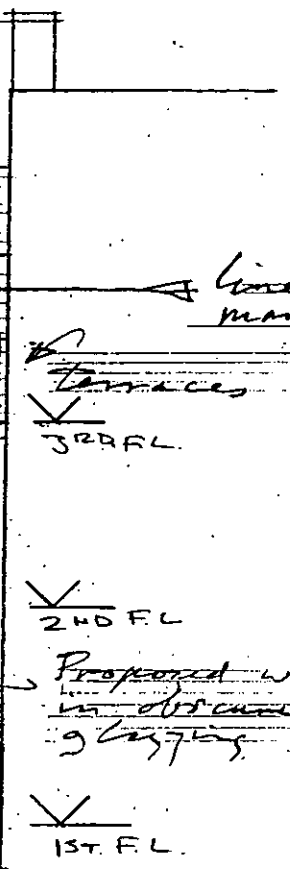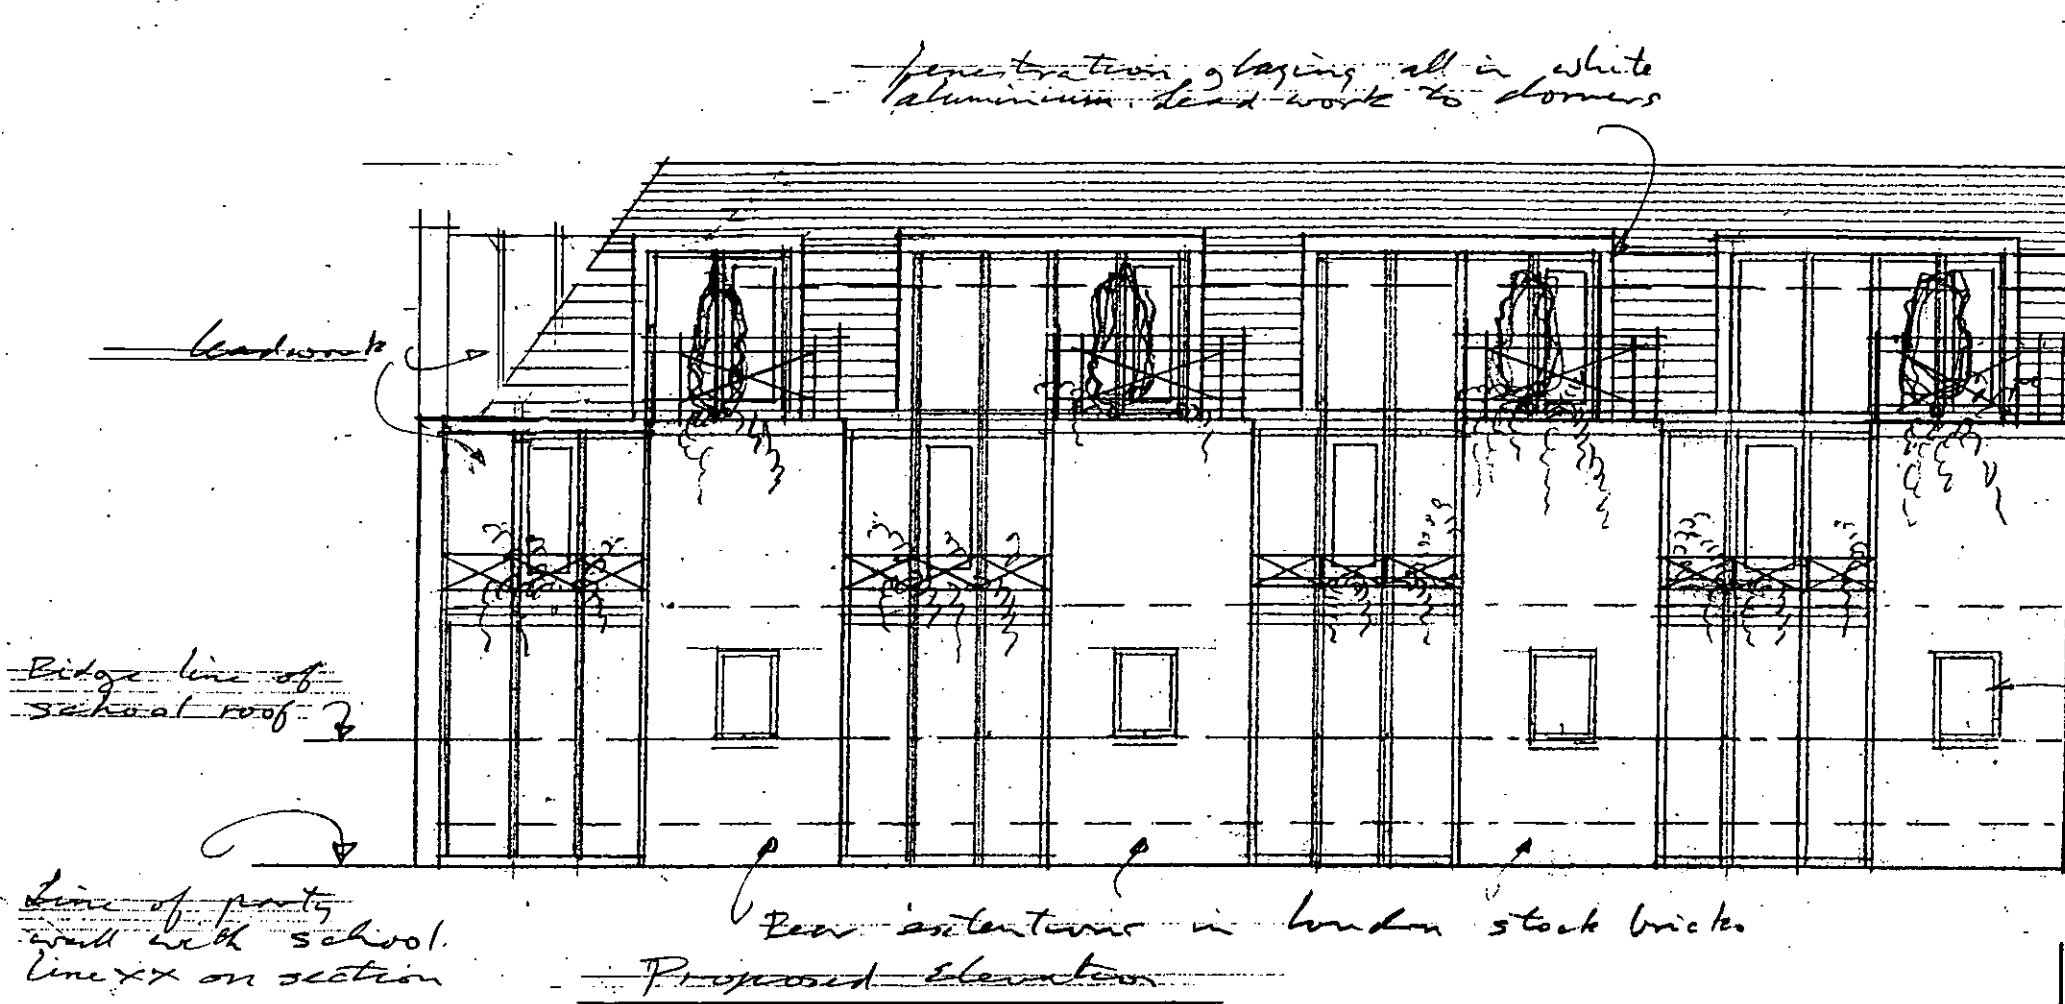

Job title  
 Drawing title

PROPOSED & EXISTING REAR ELEVATIONS

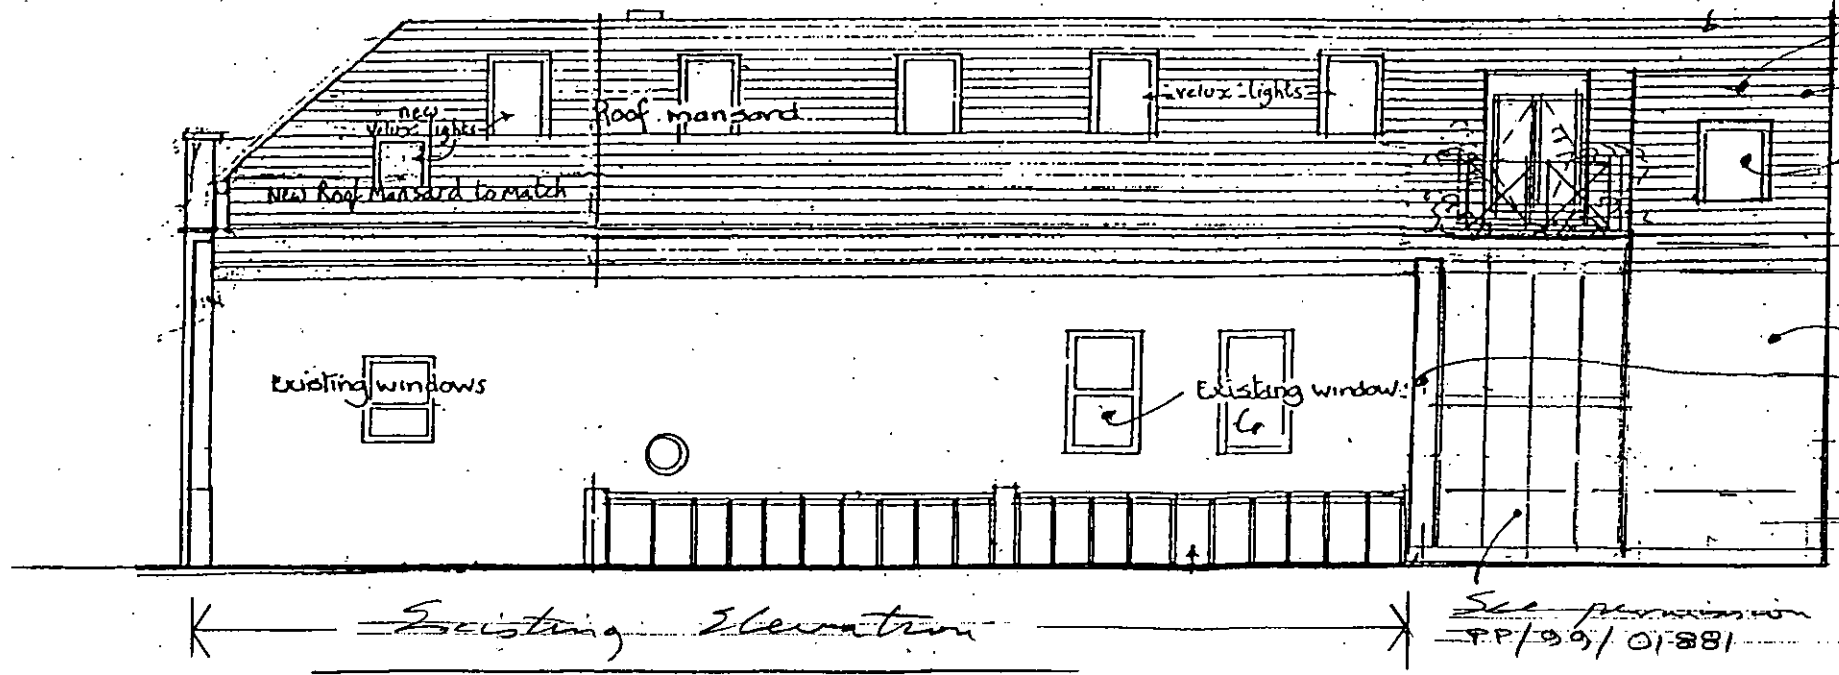

Existing Elevation

Andrews Downie and Partners  
 15 Addison Avenue  
 London W11 4QR  
 Tel 0171-602 7701  
 Fax 0171-662 6480

PP002794  
**R.B.K. & C.**  
**TOWN PLANNING**  
 - 5 DEC 2000  
**RECEIVED**




Drawn by  
 Date 10:11:00  
 Scale 1:100  
 Drawing no. 1770/22

**General notes**

Do not scale from this drawing. All dimensions, levels, fixings and weatherings to be checked on site. This drawing must not be used for land transfer purposes or for construction purposes unless accompanied by an appropriate architect's instruction

**Revisions**

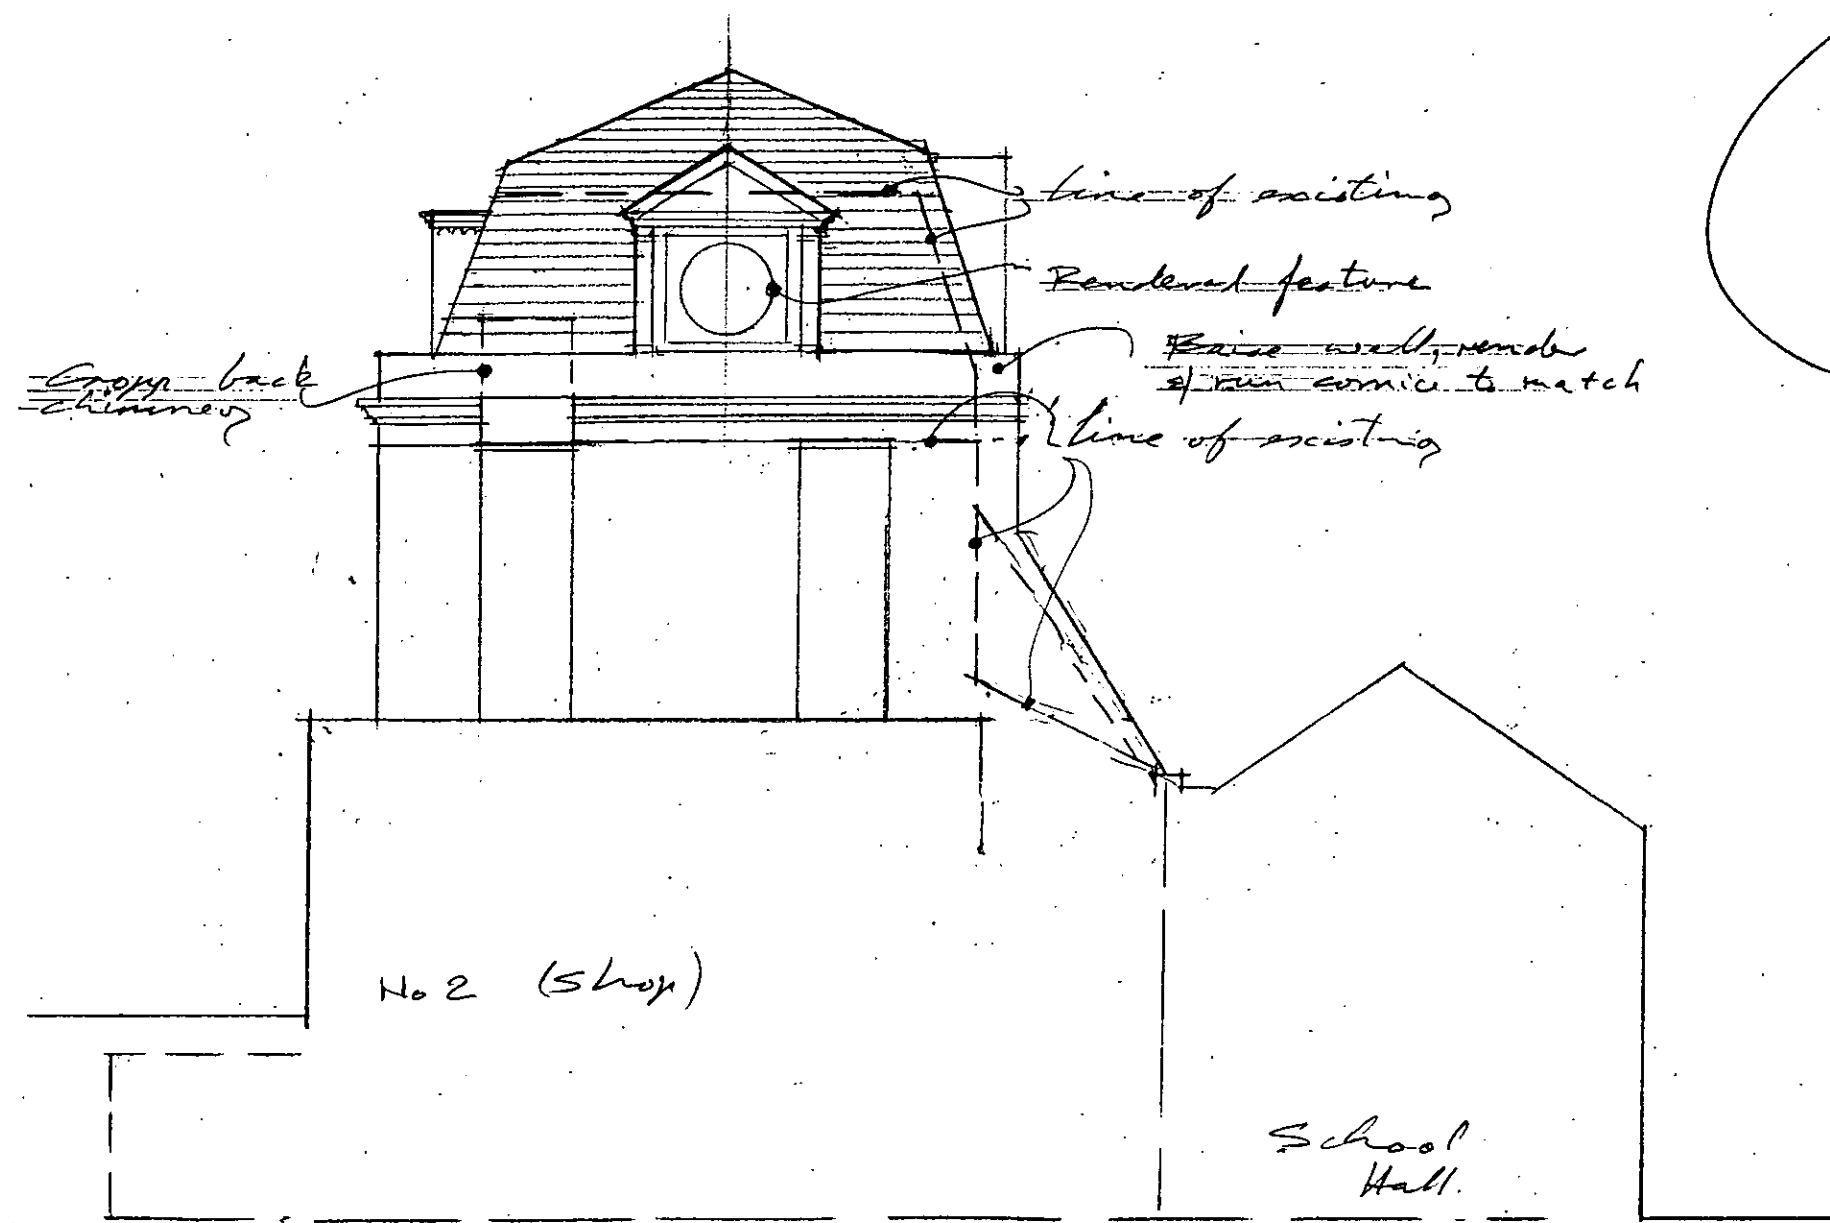

Where is the existing <sup>PP002794</sup> ~~plans~~?

Job title

4-10 ADDISON AVE W11

Drawing title

SOUTH ELEVATION OF NO 4

Andrews Downie and Partners

6 Addison Avenue London W11 4QR Tel 0171-602 7701 Fax 0171-602 8480

PP002794

R.B.K. & C.  
TOWN PLANNING  
- 5 DEC 2000  
RECEIVED



Drawn by Date

10/11/00

Scale Drawing no.

1:100


1770/23

Proposed Elevation

**General notes**  
 Do not scale from this drawing. All dimensions, levels, fixings and weatherings to be checked on site. This drawing must not be used for land transfer purposes or for construction purposes unless accompanied by an appropriate architect's instruction

**Revisions**

PP002794

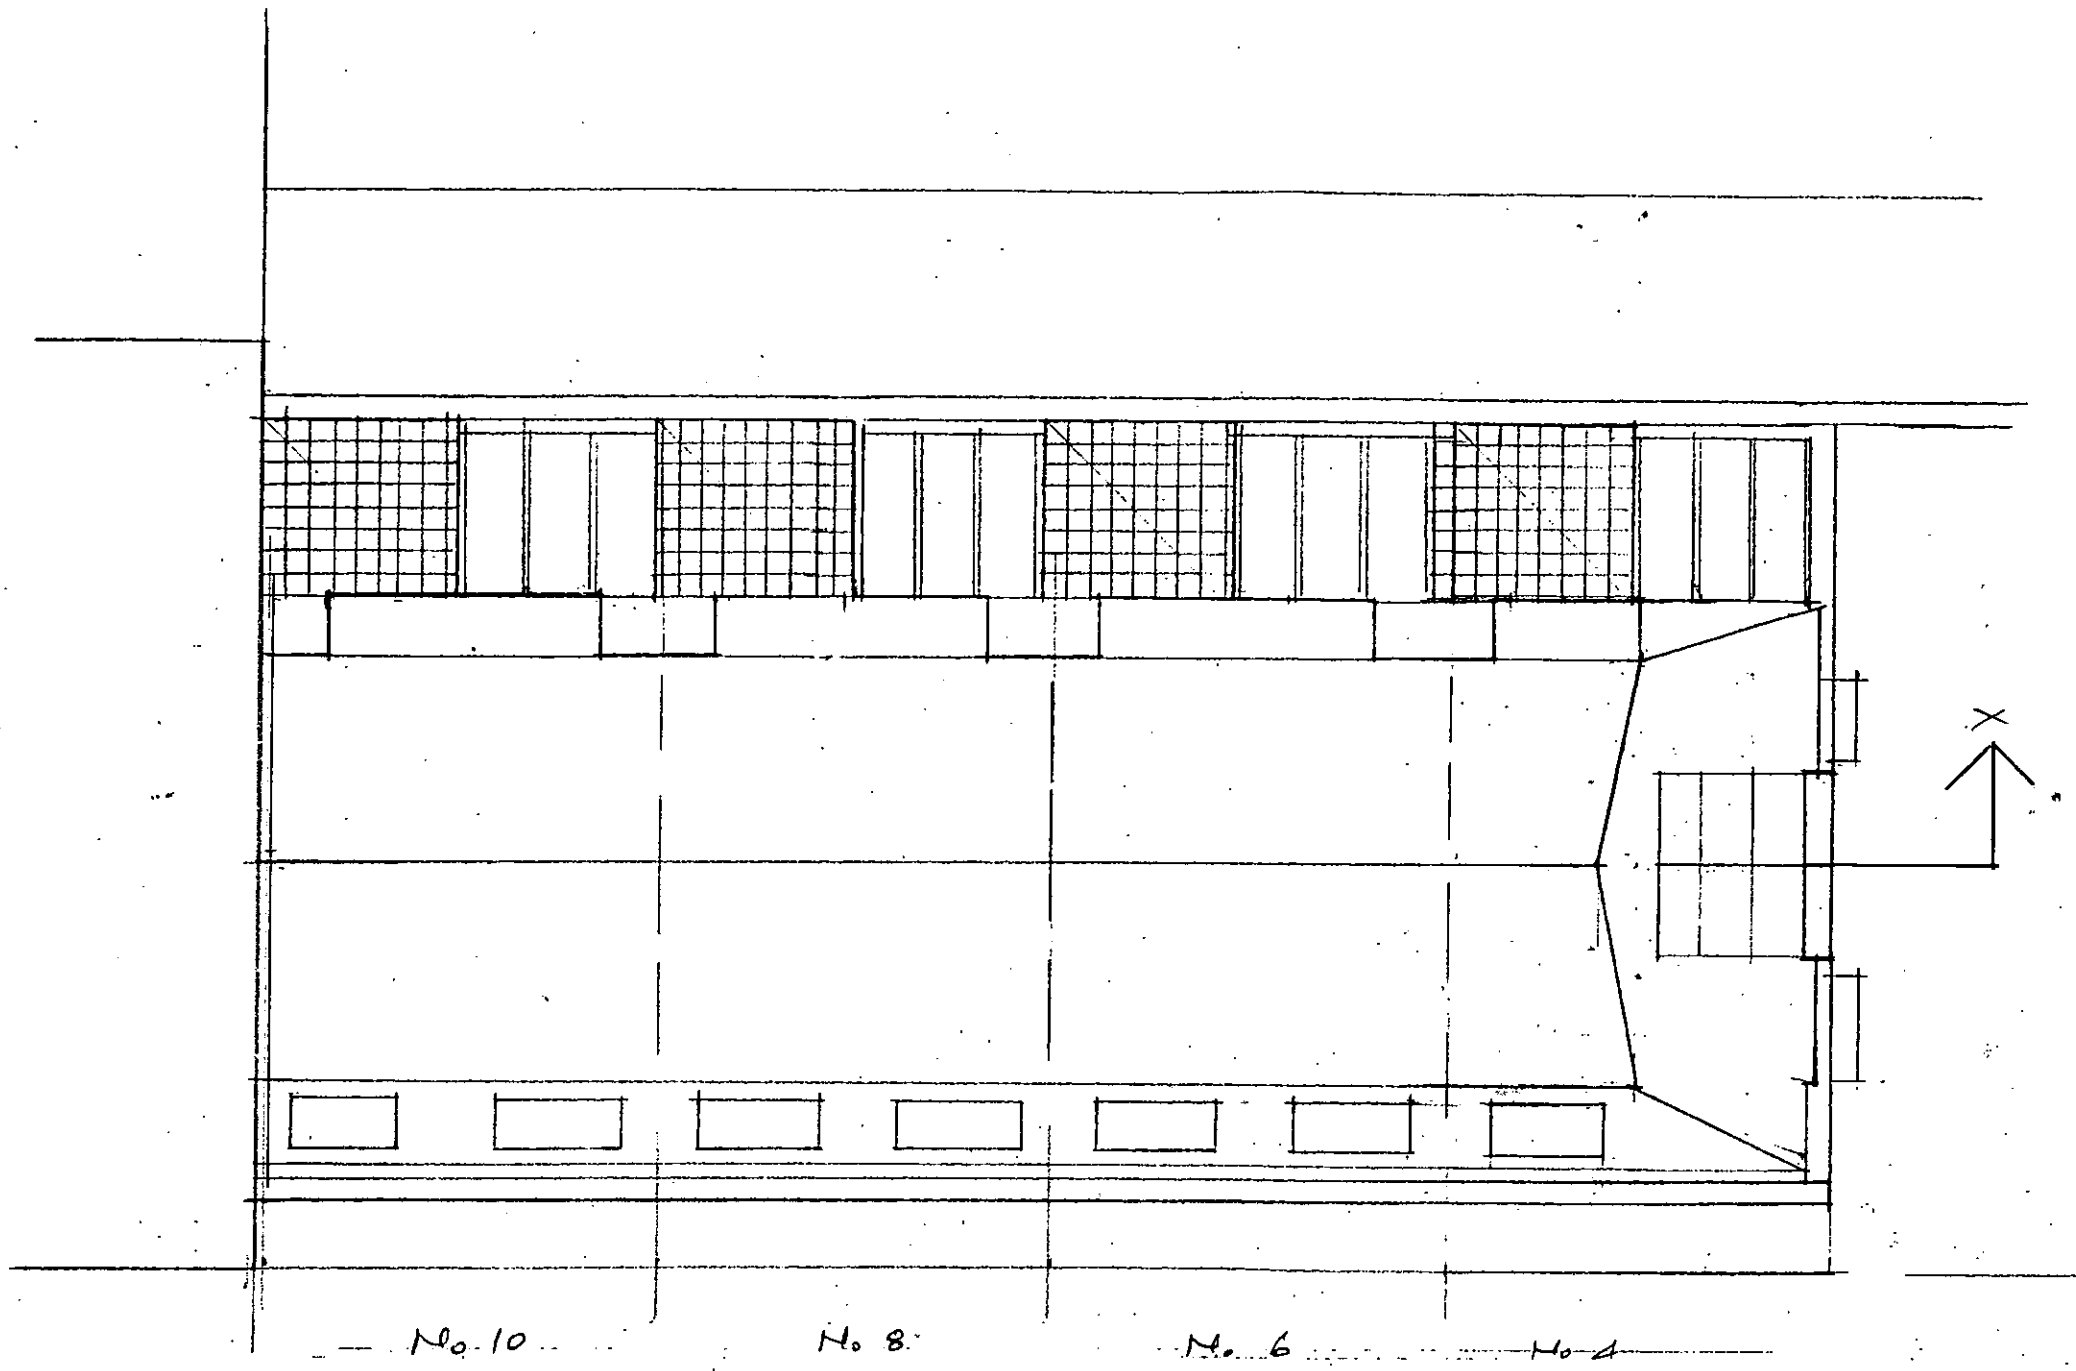

Job title

4-10 ADDISON AVE

Drawing title

ROOF PLAN

Andrews  
 Downie  
 and  
 Partners

6 Addison Avenue  
 London W11 4QR  
 Tel 0171-602 7701  
 Fax 0171-602 8480

PP002794

R.B.K. & C.  
 TOWN PLANNING

- 5 DEC 2000

RECEIVED



Drawn by

Date

10/11/00

Scale

1:100

Drawing no.


1770/24

**General notes**

Do not scale from this drawing. All dimensions, levels, fixings and weatherings to be checked on site. This drawing must not be used for land transfer purposes or for construction purposes unless accompanied by an appropriate architect's instruction

**Revisions**

PP002794

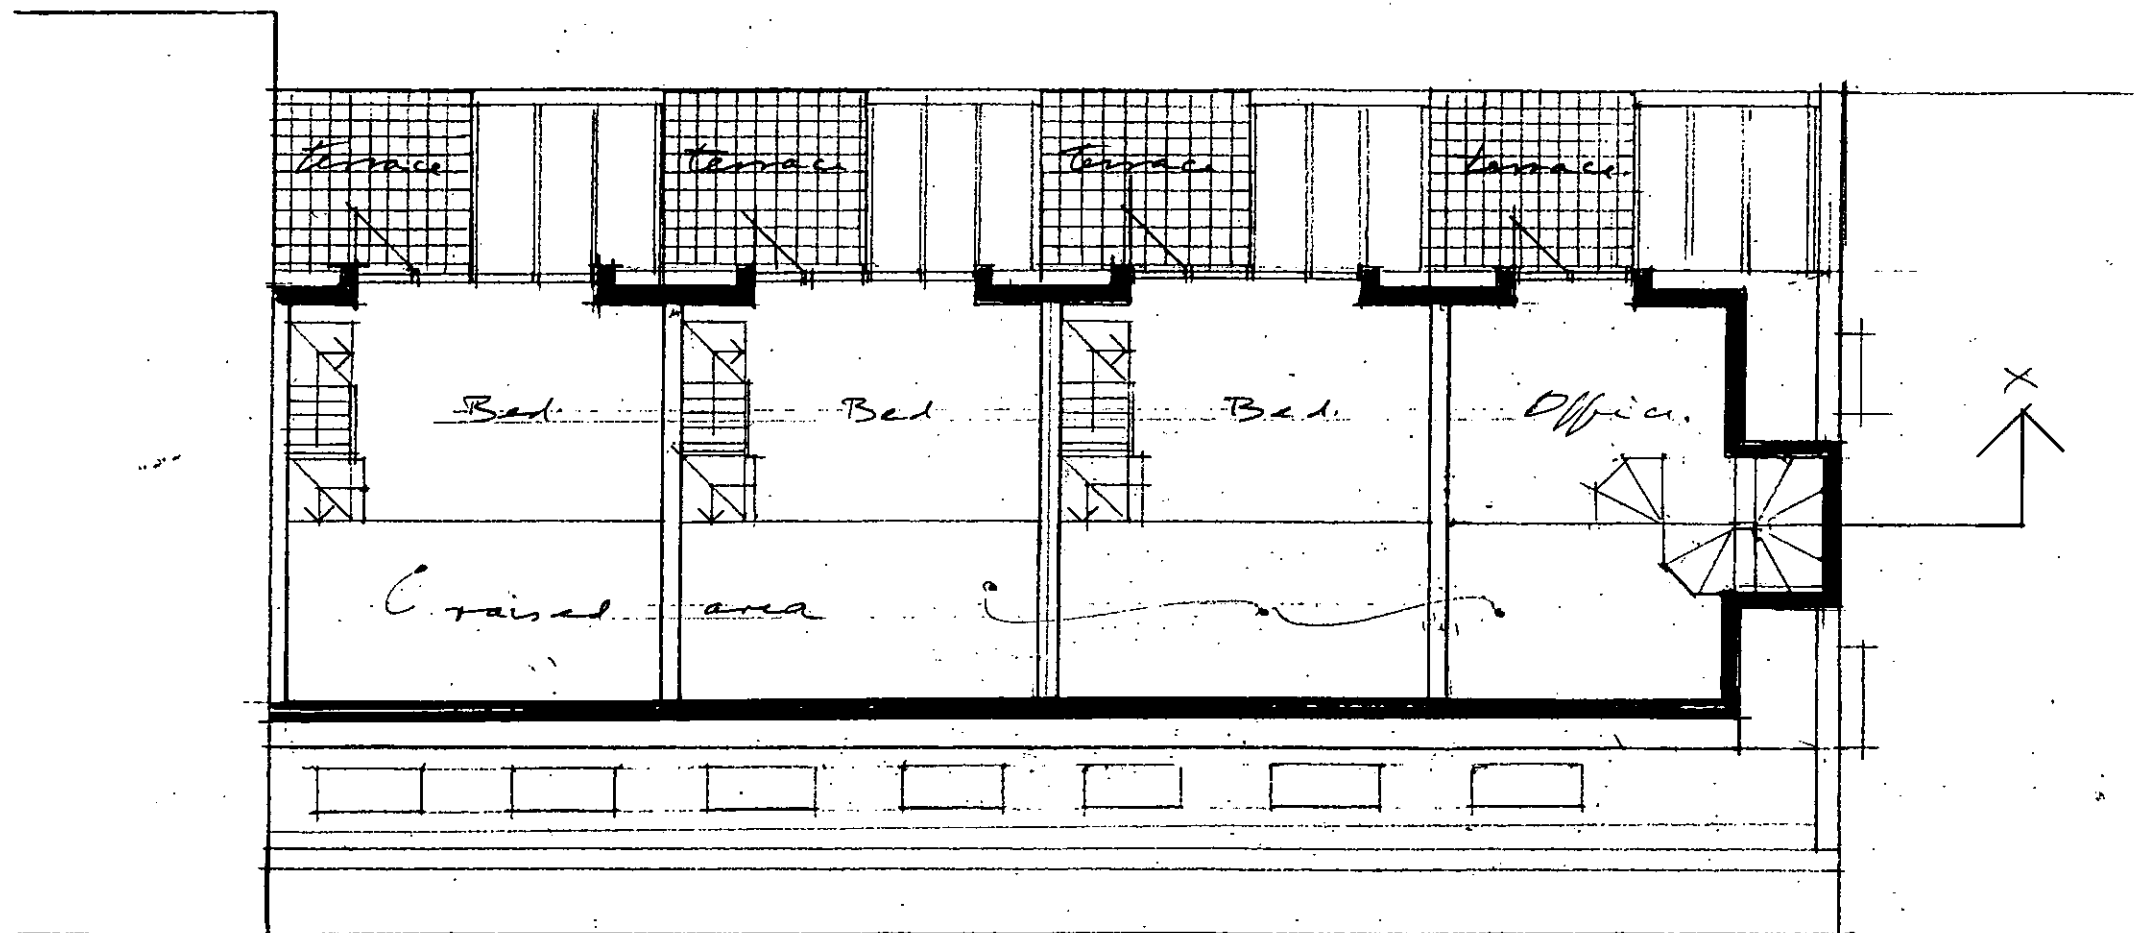

Job title

4-10 ADDISON AVE

Drawing title

THIRD FLOOR

PP002794

Andrews  
Downie  
and  
Partners

6 Addison Avenue  
London W11 4QR  
Tel 0171-602 7701  
Fax 0171-602 8480

R.B.K. & C.  
TOWN PLANNING

- 5 DEC 2000

RECEIVED



Drawn by

Date

10:11:00

Scale

Drawing no.

1:100


1770/25

**General notes**

Do not scale from this drawing. All dimensions, levels, fixings and weatherings to be checked on site. This drawing must not be used for land transfer purposes or for construction purposes unless accompanied by an appropriate architect's instruction

**Revisions**

PP002794

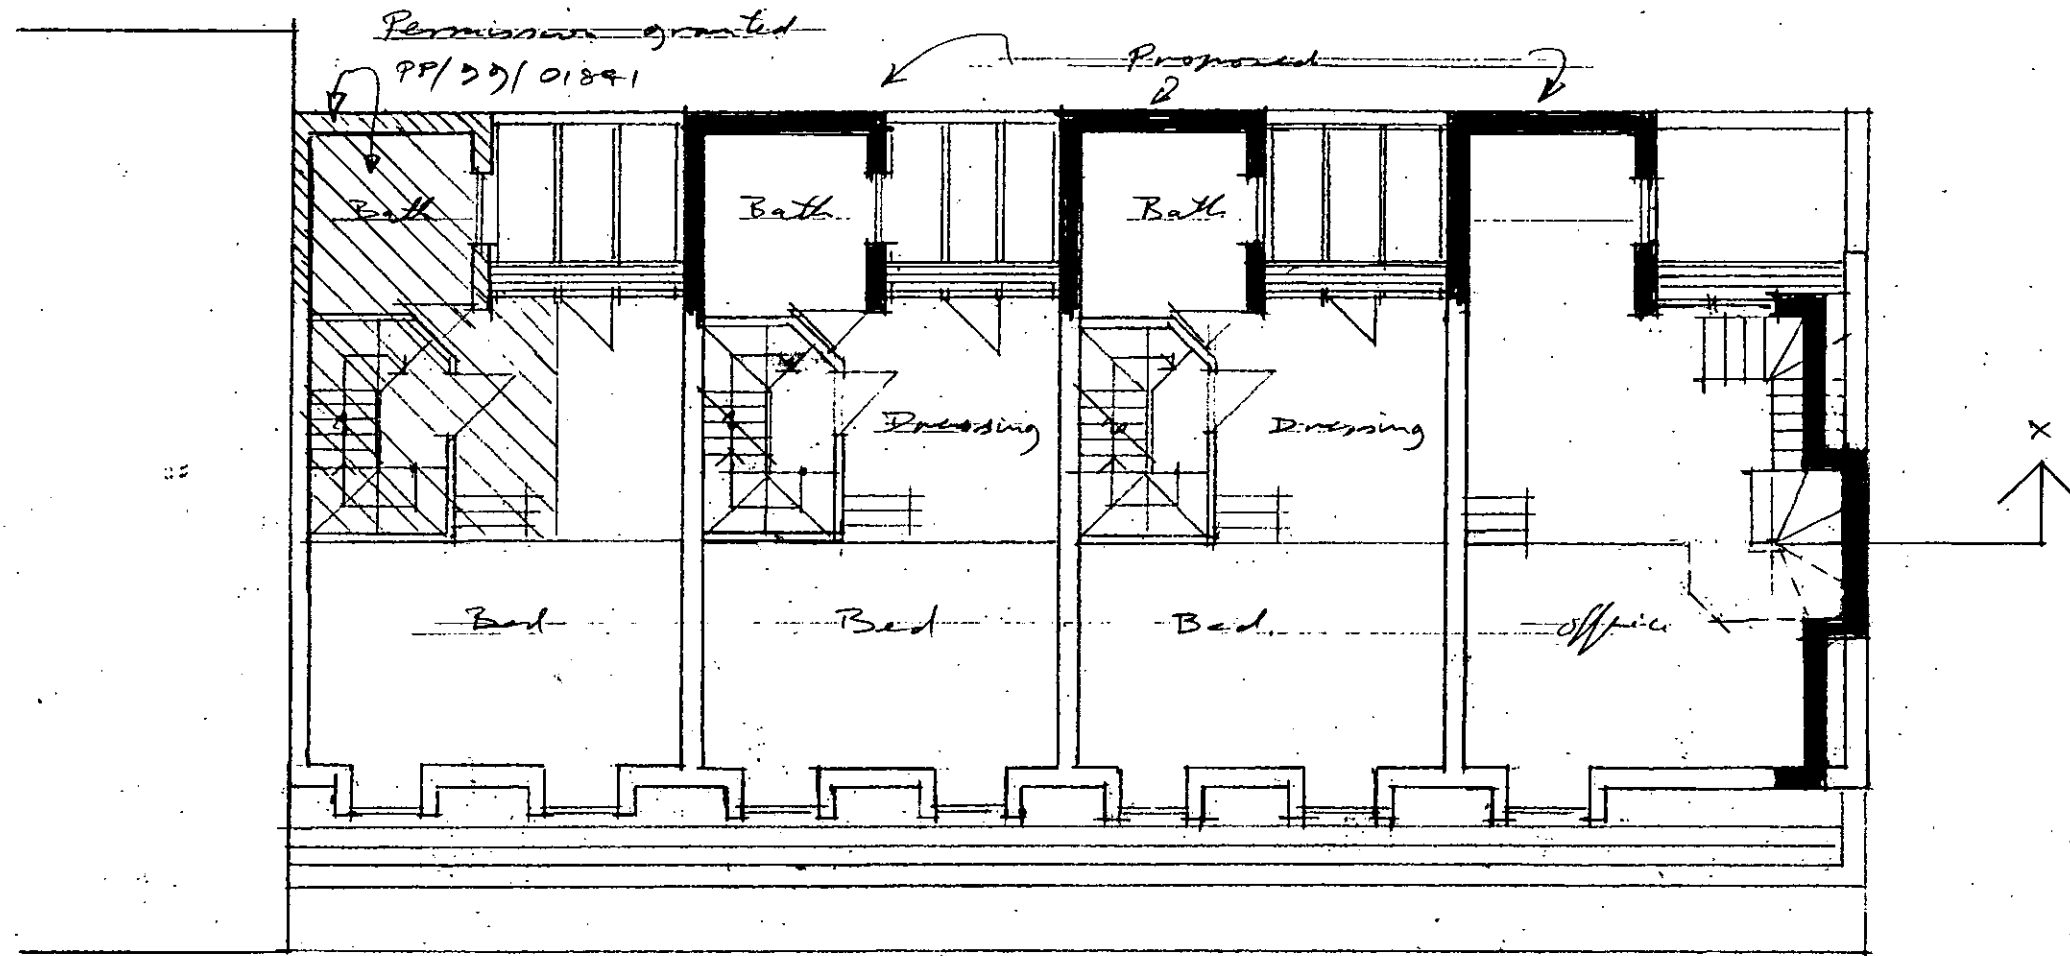

Job title

4-10-ADDISON AVE W11

Drawing title

SECOND FLOOR

Andrews  
Downie  
and  
Partners  
6 Addison Avenue  
London W11 4QR  
Tel 0171-602 7701  
Fax 0171-602 8480

PP002794

**R.B.K. & C.  
TOWN PLANNING**  
- 5 DEC 2000  
**RECEIVED**



Drawn by

Date

10.11.00

Scale

Drawing no.

1:100

1770/26



**General notes**

Do not scale from this drawing. All dimensions, levels, fixings and weatherings to be checked on site. This drawing must not be used for land transfer purposes or for construction purposes unless accompanied by an appropriate architect's instruction


**Revisions**

PP002794

Permission granted  
PP/00/01881

proposed

4 No. windows in rear extensions to have obscured glazing

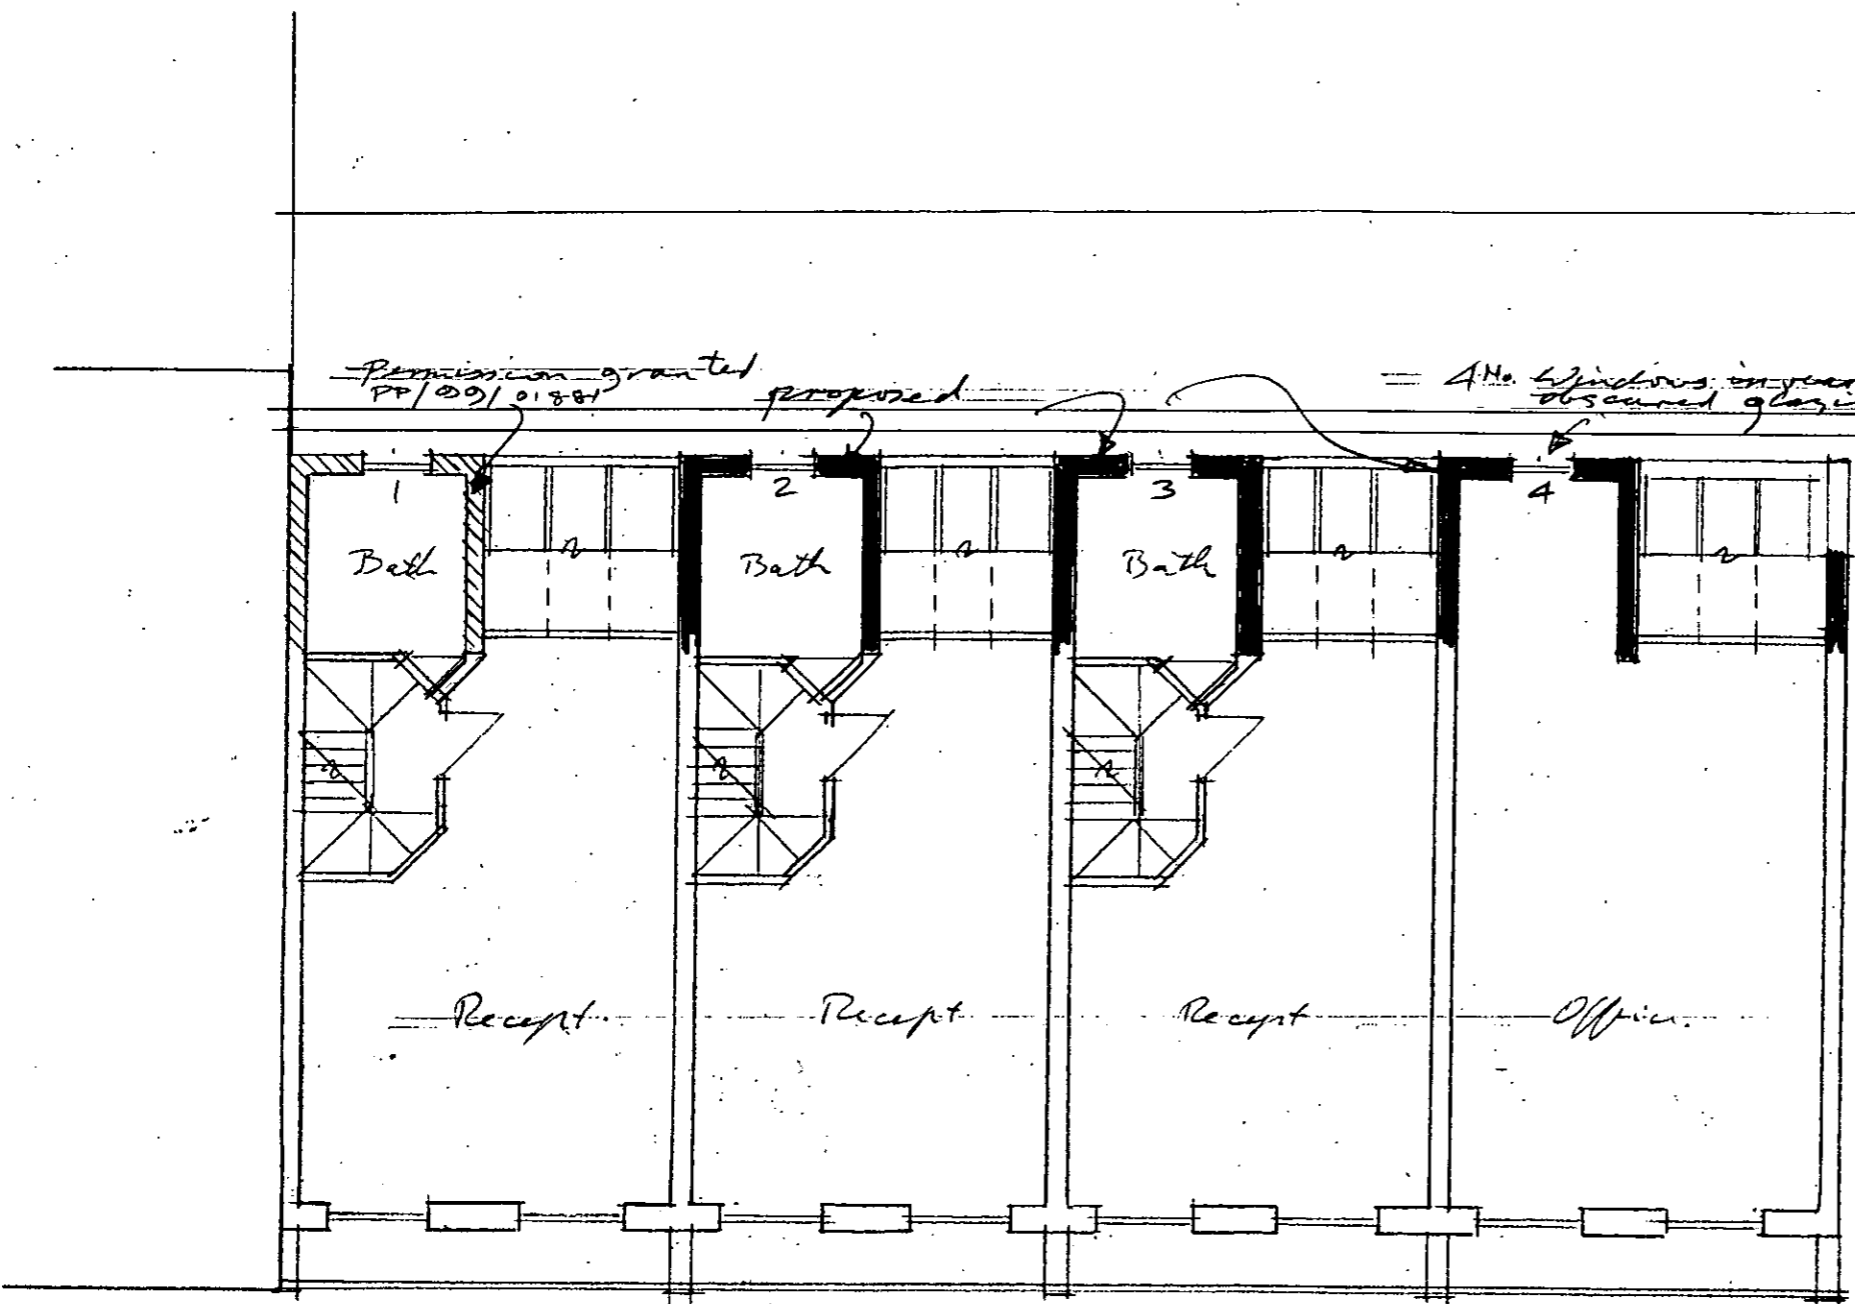

Job title

~~A-10 ADDISON RUE~~  
W11

Drawing title

~~FIRST FLOOR~~

PP002794

Andrews  
Downie  
and  
Partners

6 Addison Avenue  
London W11 4QR  
Tel 0171-602 7701  
Fax 0171-602 8480

**R.B.K. & C.  
TOWN PLANNING**  
- 5 DEC 2000  
**RECEIVED**

Drawn by

Date

10.11.00

Scale

1:100


Drawing no.

1770/27

**General notes**  
 Do not scale from this drawing. All dimensions, levels, fixings and weatherings to be checked on site. This drawing must not be used for land transfer purposes or for construction purposes unless accompanied by an appropriate architect's instruction

**Revisions**

PP002794

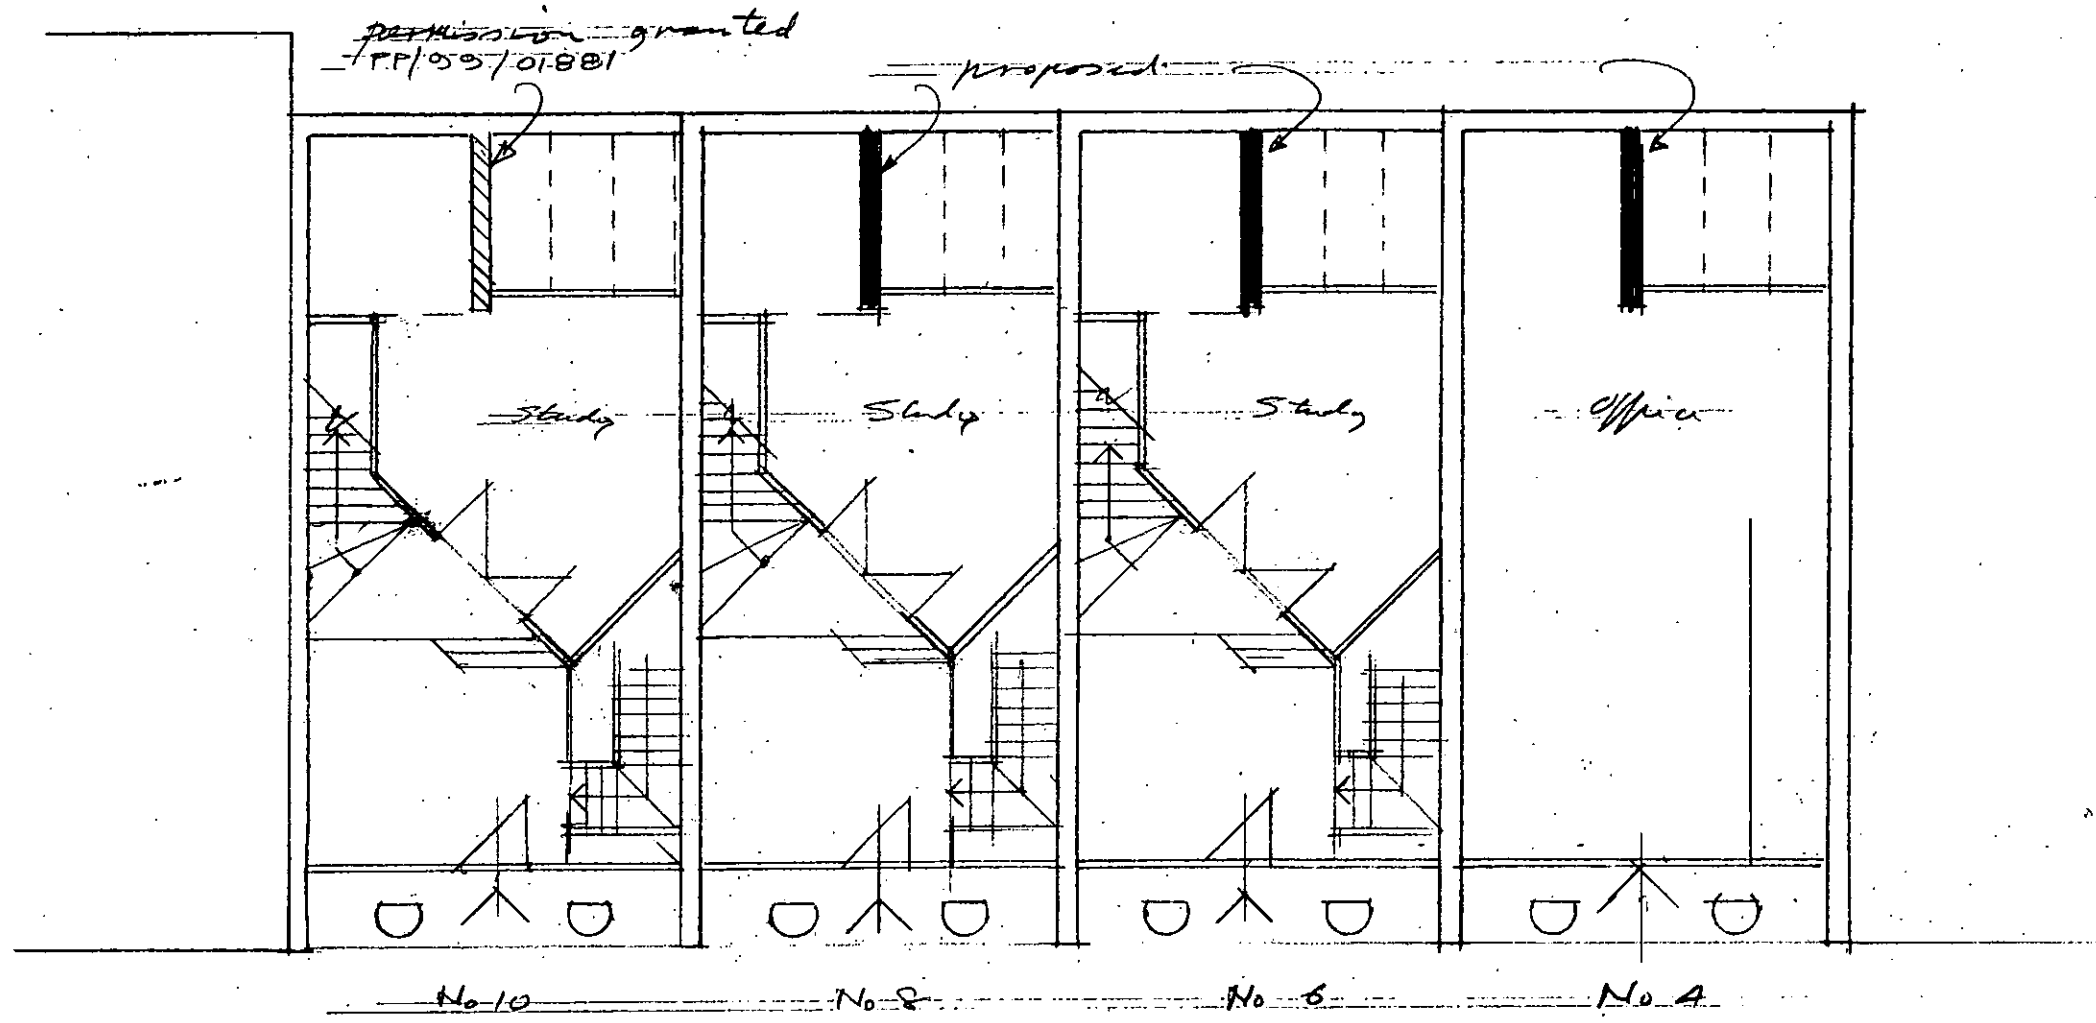

Job title  
 A-10 ADDISON AVE W11

Drawing title  
 GROUND FLOOR

Andrews  
 Downie  
 and  
 Partners  
 6 Addison Avenue  
 London W11 4QR  
 Tel 0171-602 7701  
 Fax 0171-602 8480

PP002794

R.B.K. & C.  
 TOWN PLANNING  
 - 5 DEC 2000  
 RECEIVED




Drawn by  
 Date 10.11.00  
 Scale 1:100  
 Drawing no. 1770/28

**General notes**  
 Do not scale from this drawing. All dimensions, levels, fixings and weatherings to be checked on site. This drawing must not be used for land transfer purposes or for construction purposes unless accompanied by an appropriate architect's instruction

**Revisions**

PP002794

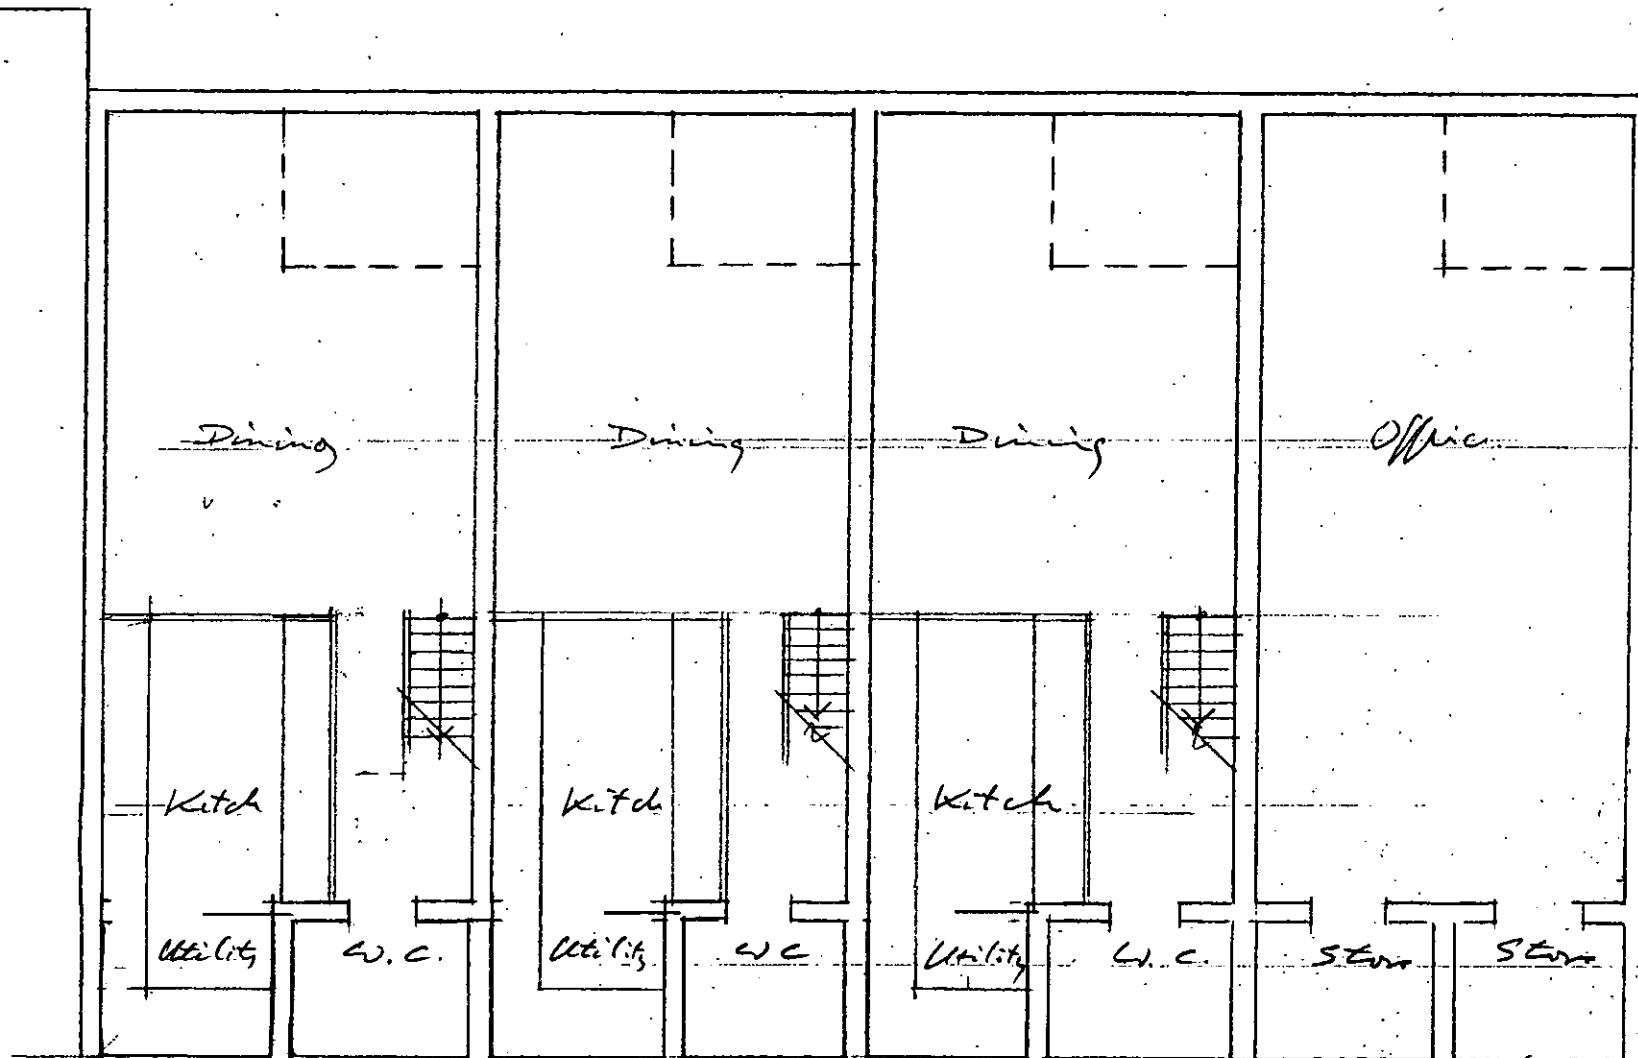

Job title  
 A-10 ADDISON RUE. W11

Drawing title  
 BASEMENT

PP002794

Andrews  
 Downie  
 and  
 Partners  
 6 Addison Avenue  
 London W11 4QR  
 Tel 0171-602 7701  
 Fax 0171-602 8480

R.B.K. & C.  
 TOWN PLANNING  
 - 5 DEC 2000  
 RECEIVED



Drawn by  
 Date 10/11/00

Scale 1:100  
 Drawing no. 1770/29


**General notes**

Do not scale from this drawing. All dimensions, levels, fittings and weatherings to be checked on site. This drawing must not be used for land transfer purposes or for construction purposes unless accompanied by an appropriate architect's instruction

**Revisions**

PP002794

Proposed true mansard  
line of existing flat mansard

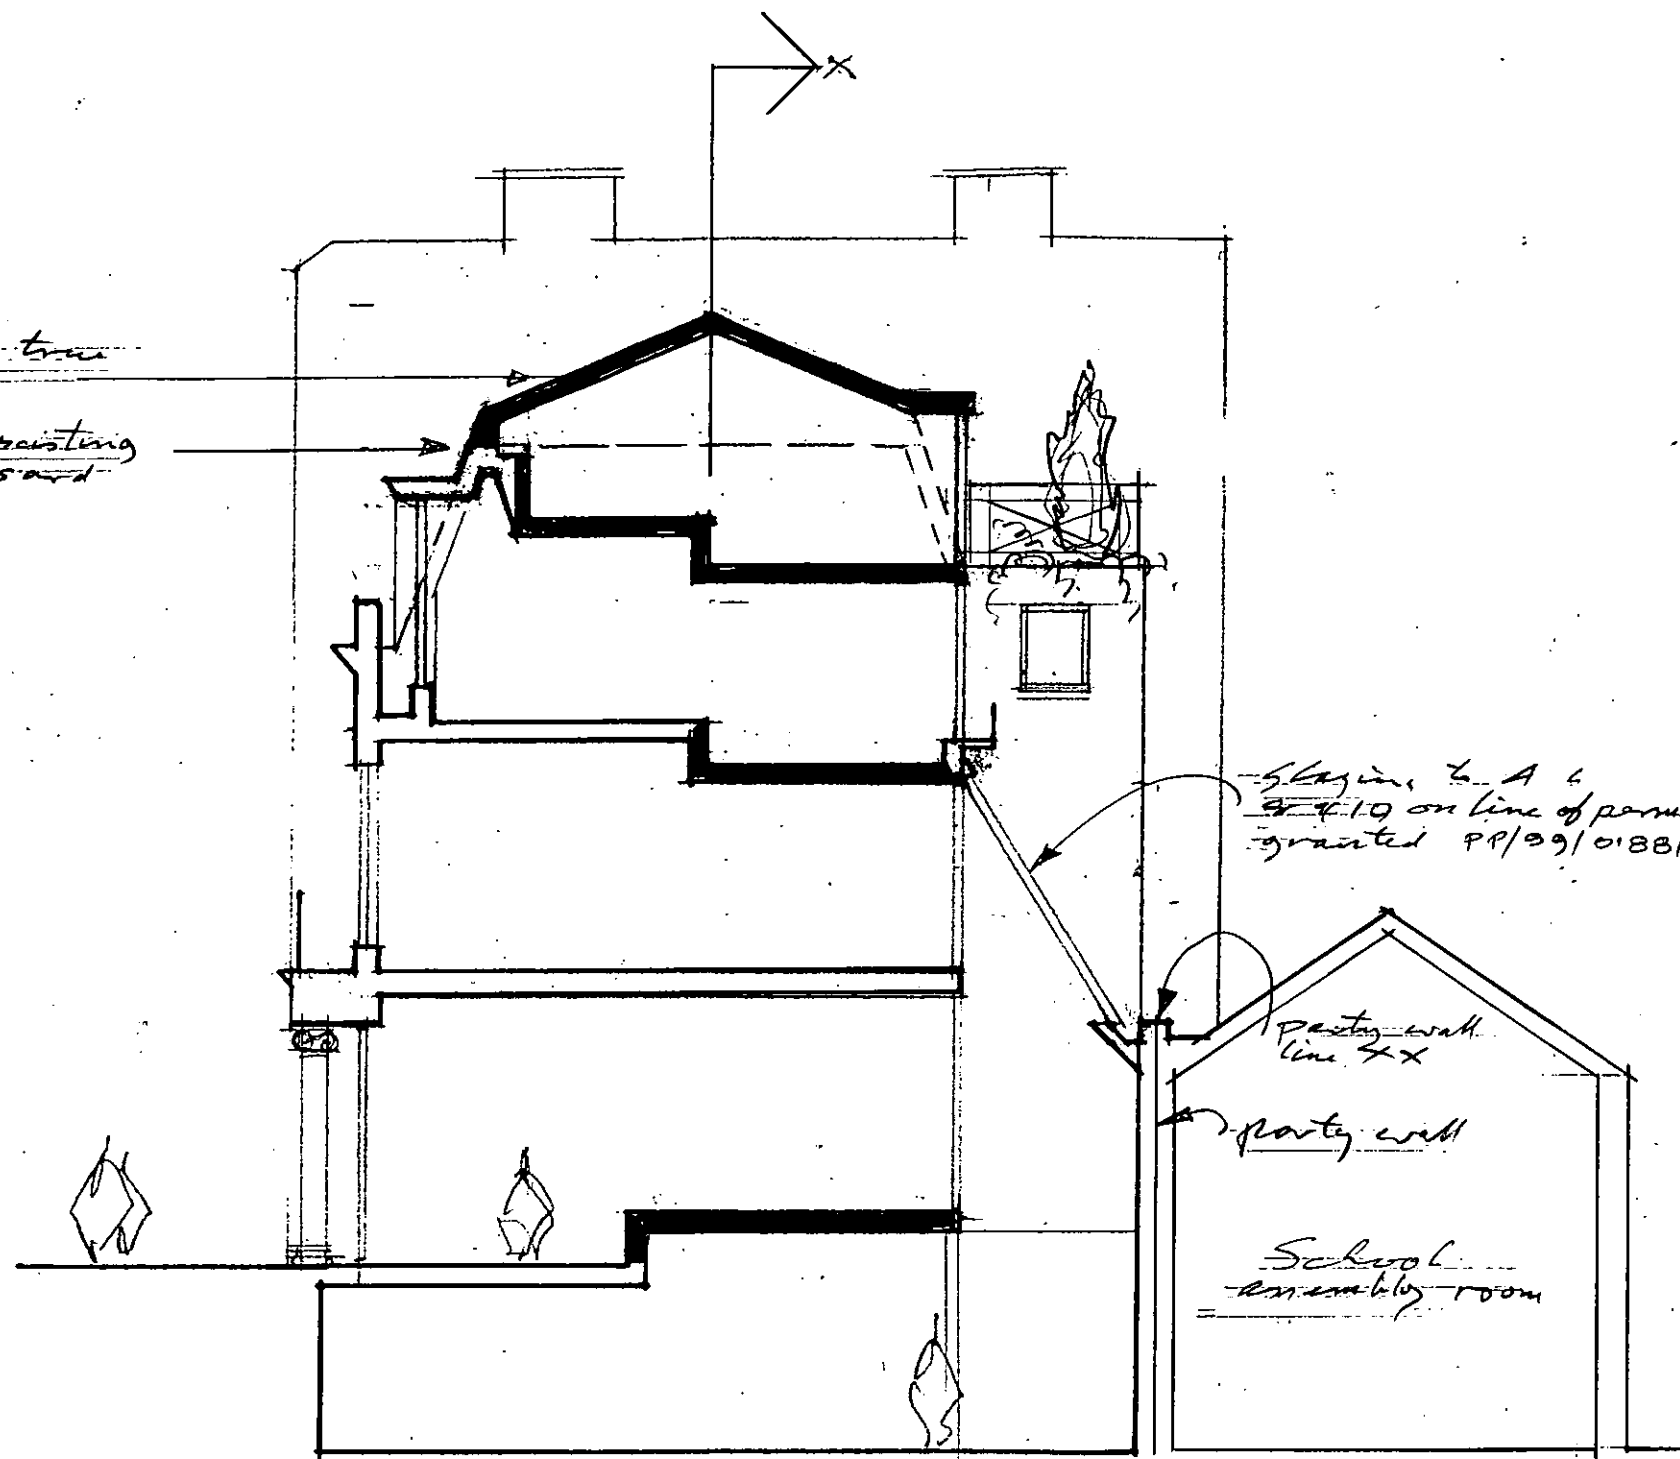

Staying to A 6  
8 & 10 on line of permission  
granted PP/99/01881

partition wall  
line XX

party wall

School  
assembly room

Job title

4-10-ADDISON-AVE W11

Drawing title

Typical cross section  
through 4, 6, 8 & 10

PP002794

Andrews  
Downie  
and  
Partners

6 Addison Avenue  
London W11 4QR  
Tel 0171-602 7701  
Fax 0171-602 8480

R.B.K. & C.  
TOWN PLANNING

- 5 DEC 2000

RECEIVED

Drawn by

Date

10.11.00

Scale

1/100

Drawing no.


1770/30



**General notes**  
 Do not scale from this drawing. All dimensions, levels, fixings and weatherings to be checked on site. This drawing must not be used for land transfer purposes or for construction purposes unless accompanied by an appropriate architect's instruction

**Revisions**

PP002794

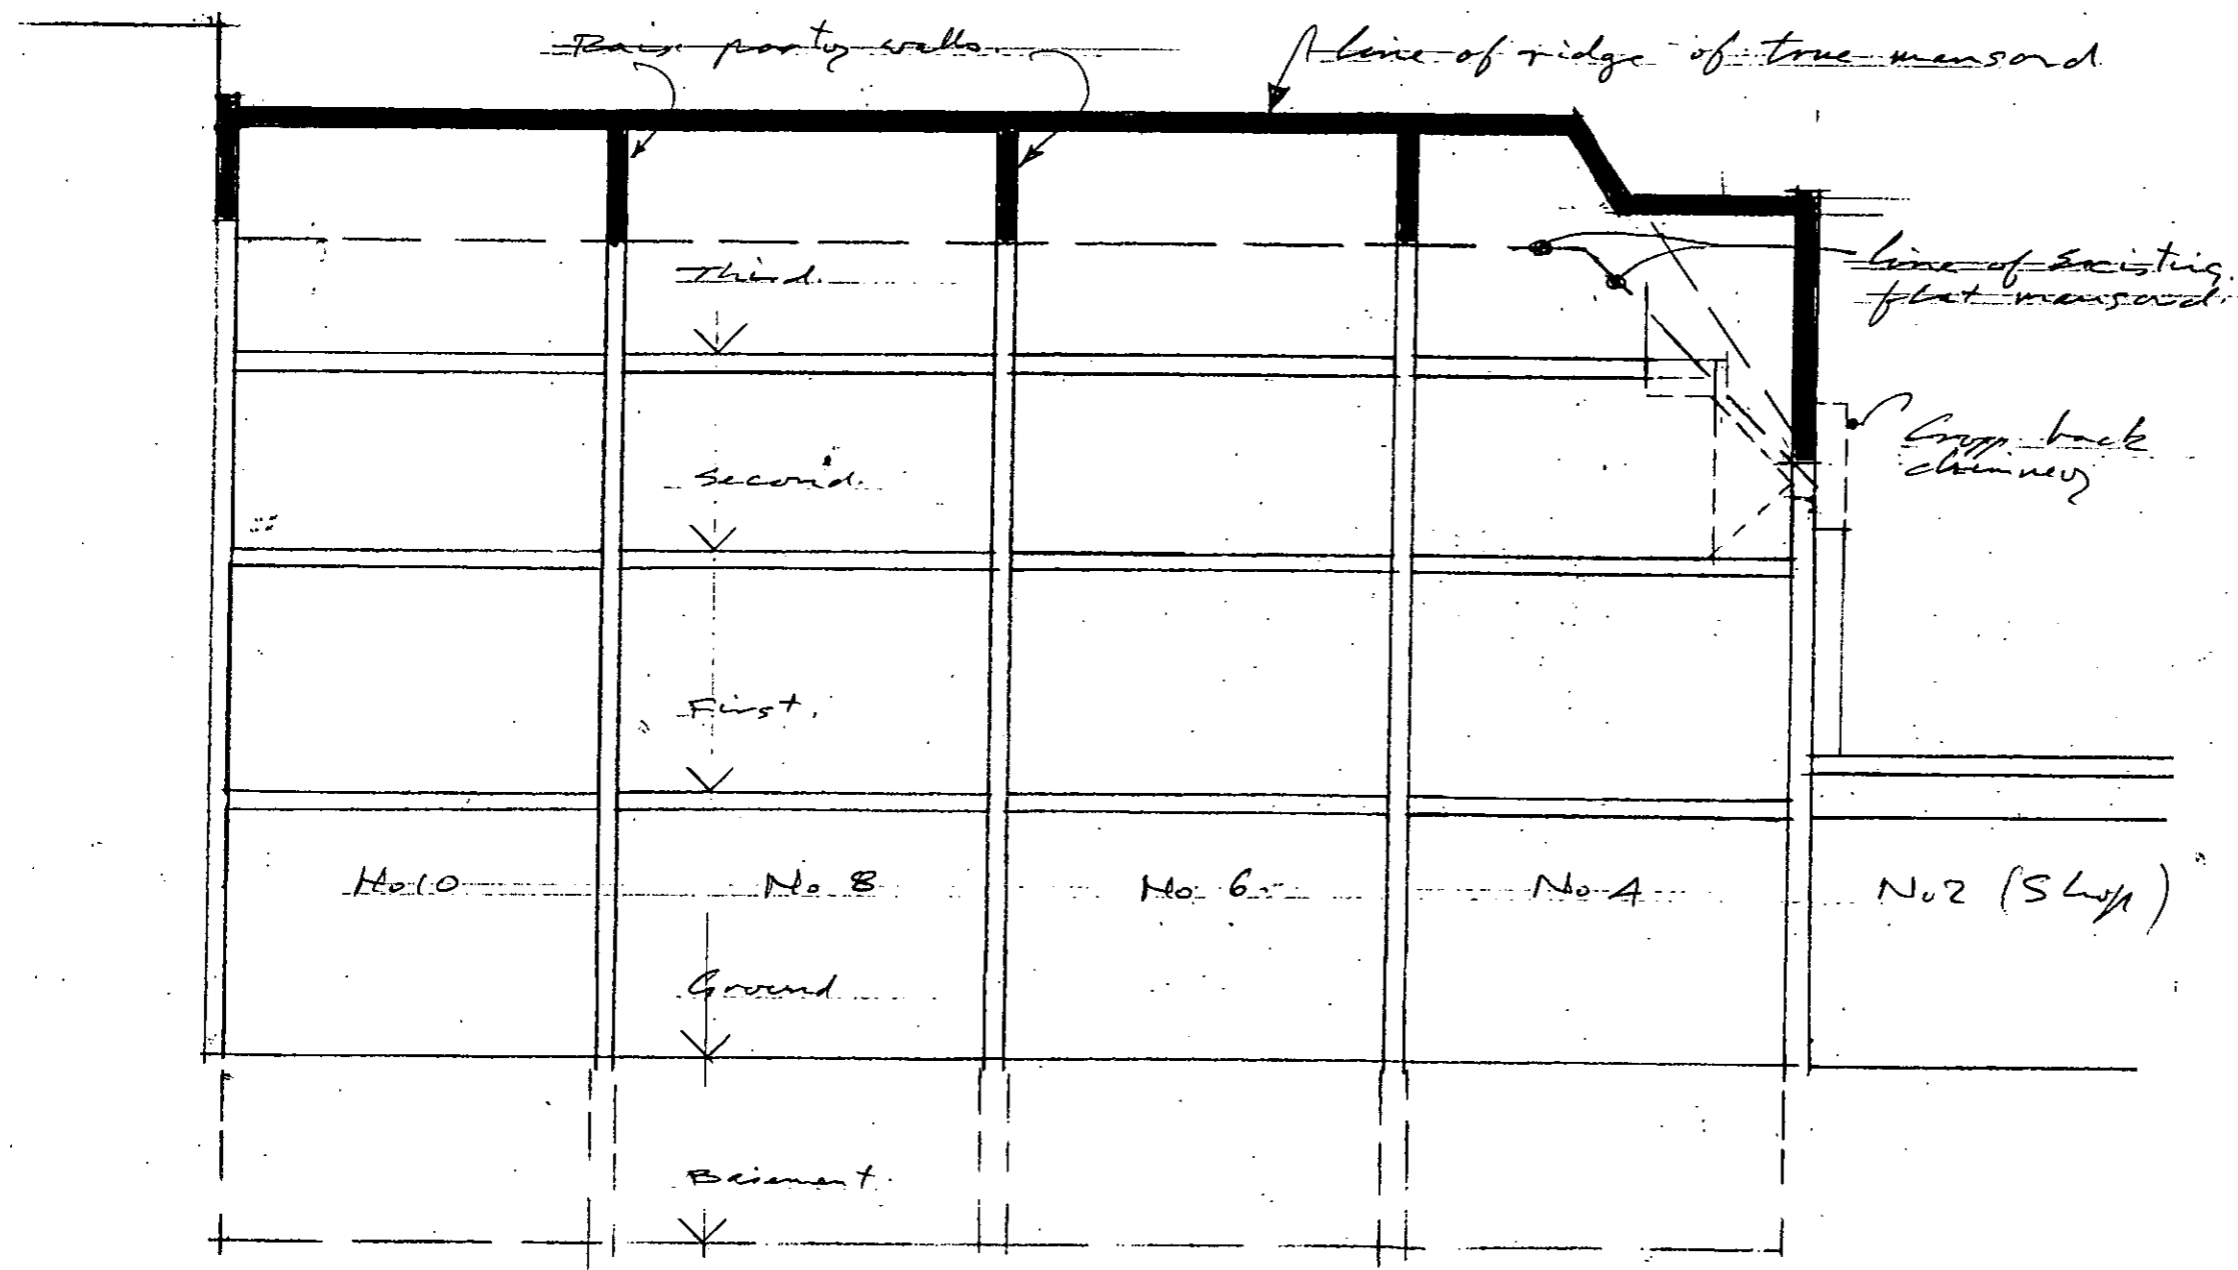

Job title  
 4-10 ADDISON AVE W4  
 Drawing title  
 LONG SECTION XX


Andrews  
 Downie  
 and  
 Partners  
 6 Addison Avenue  
 London W11 4QR  
 Tel 0171-602 7701  
 Fax 0171-602 8480

R.B.K. & C.  
 TOWN PLANNING  
 - 5 DEC 2000  
 RECEIVED


PP002794



Drawn by  
 Date 10.11.00  
 Scale 1:100  
 Drawing no. 1770/31

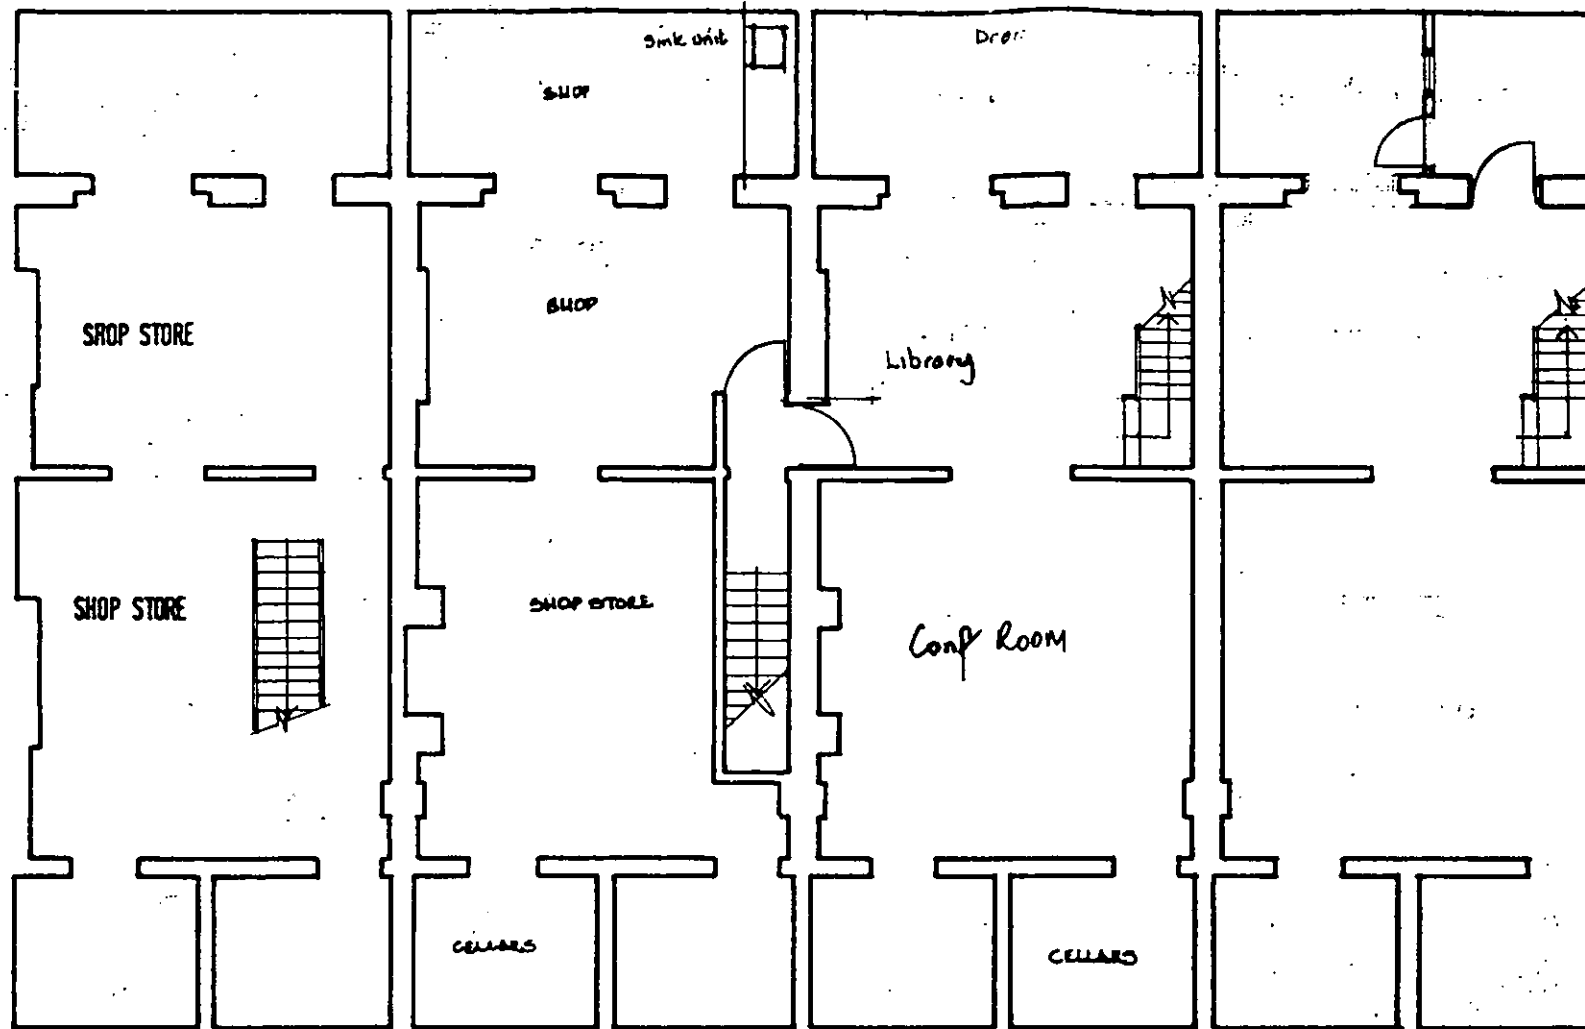

**BASEMENT AS EXISTING**

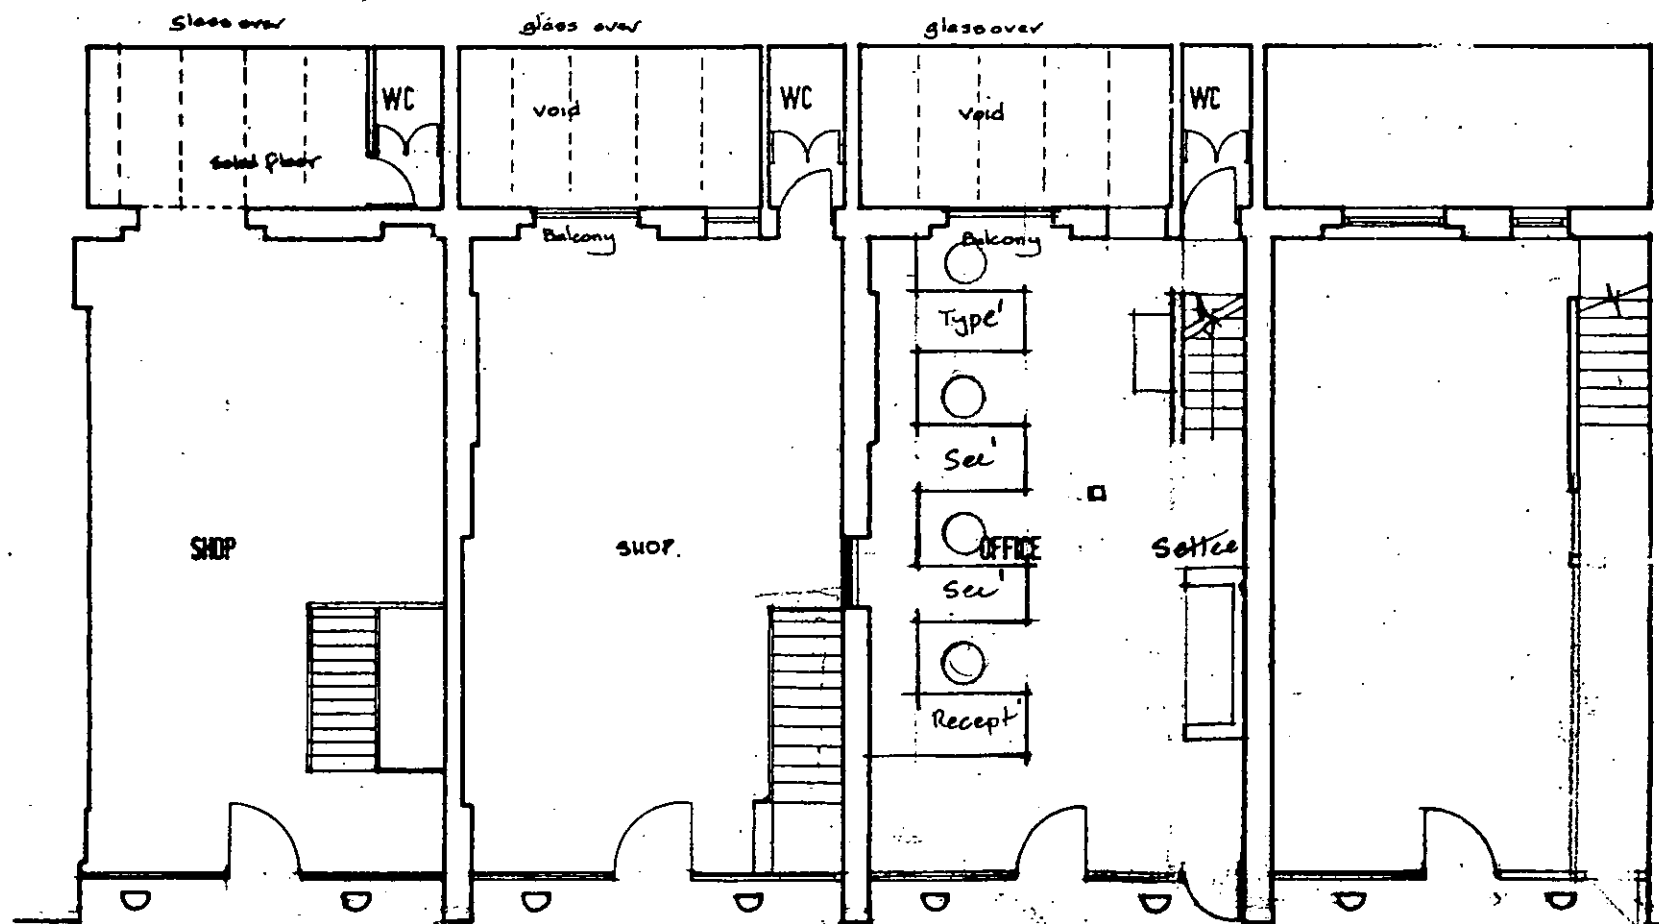

**GROUND FLOOR AS EXISTING**

No 8 No 6.

**General notes**  
Do not scale from this drawing. All dimensions, levels, fixings and weatherings to be checked on site. This drawing must not be used for land transfer purposes or for construction purposes unless accompanied by an appropriate architect's instruction

**Revisions**

PP002794

**Job title**

A-10 ADDISON AVE. W11

**Drawing title**

PLANS AS EXISTING

**Andrews  
Downie  
and  
Partners**  
6 Addison Avenue  
London W11 4QR  
Tel 0171-602 7701  
Fax 0171-602 8480

**R.B.K. & C.  
TOWN PLANNING**  
- 5 DEC 2000  
**RECEIVED**

PP002794



**Drawn by** **Date**

1011; JD

**Scale** **Drawing no.**


1:100

1270/110

**General notes**


Do not scale from this drawing. All dimensions, levels, fixings and weatherings to be checked on site. This drawing must not be used for land transfer purposes or for construction purposes unless accompanied by an appropriate architect's instruction

**Revisions**

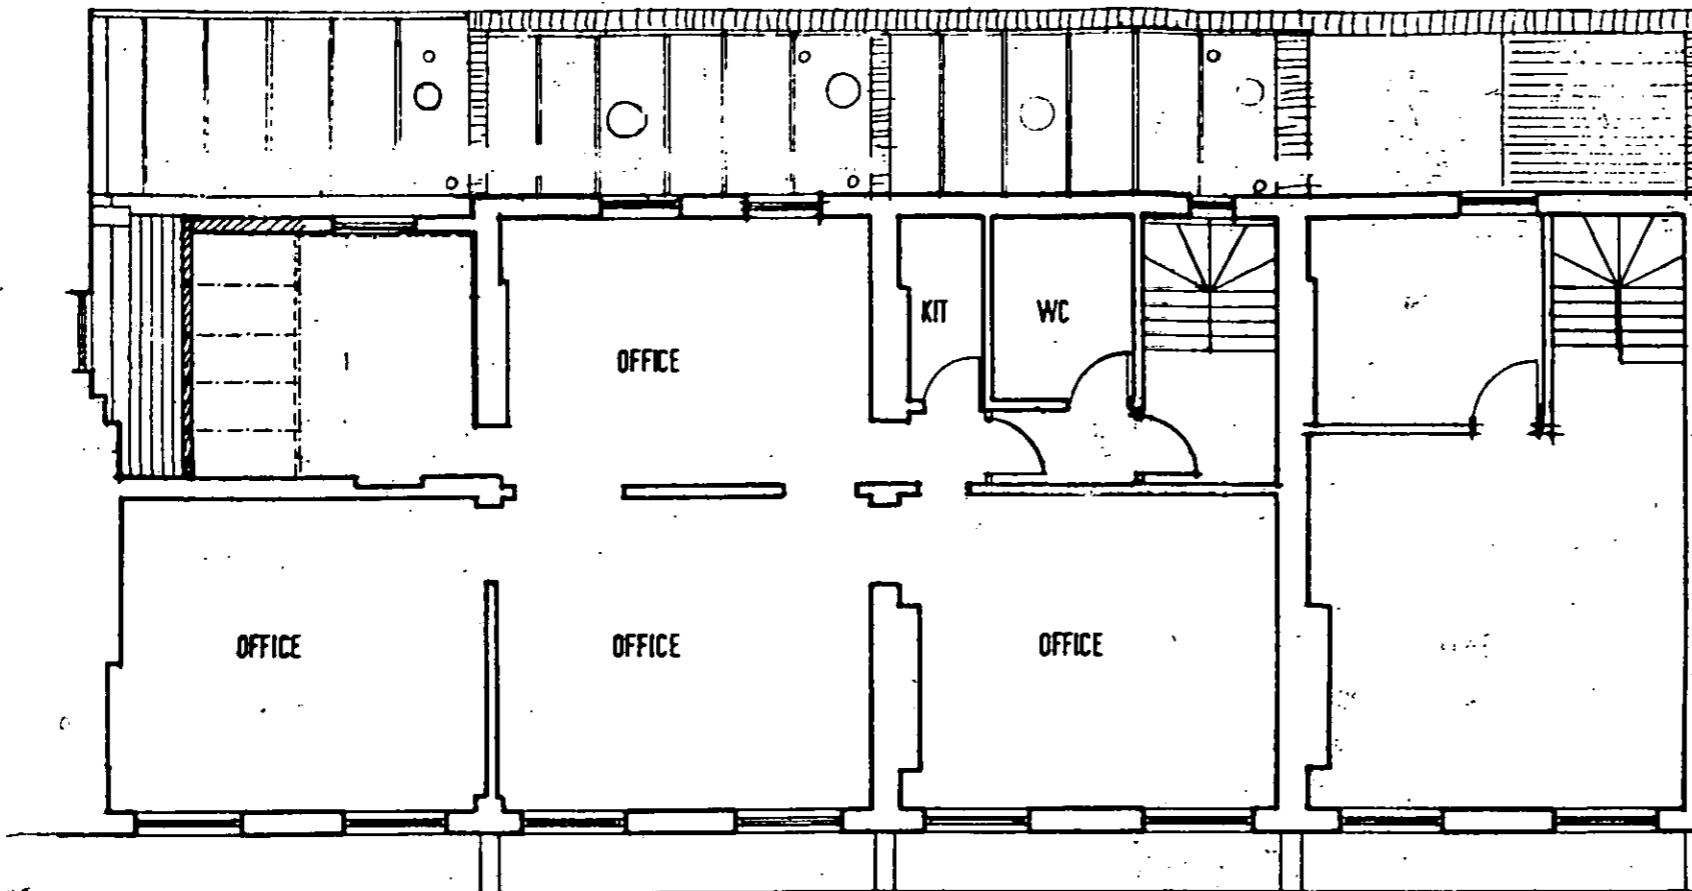

FIRST FLOOR AS EXISTING

38.8

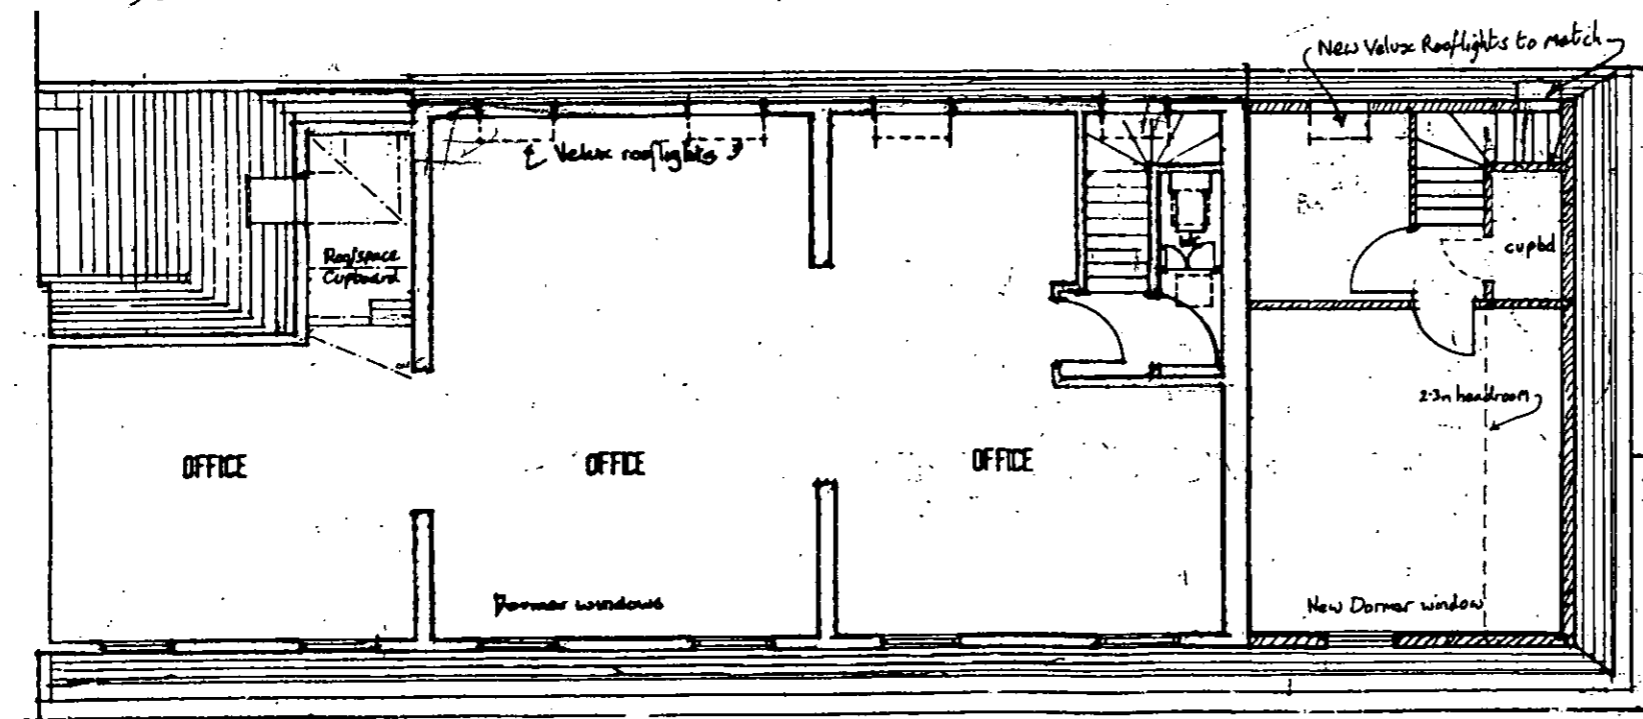

SECOND FLOOR NEW AS PROPOSED

PP002794

Job title

~~4-10 ADDISON AVE W11~~

Drawing title

~~PLANS AS EXISTING~~  
PP002794

Andrews  
Downie  
and  
Partners

6 Addison Avenue  
London W11 4QR  
Tel 0171-602 7701  
Fax 0171-602 8480

R.B.K. & C.  
TOWN PLANNING  
- 5 DEC 2000  
RECEIVED



Drawn by

Date

10.11.00

Scale

1:100

Drawing no.

1770/111