



Figured dimensions only to be taken from this drawing.  
Any errors or omissions to be reported to the architect.

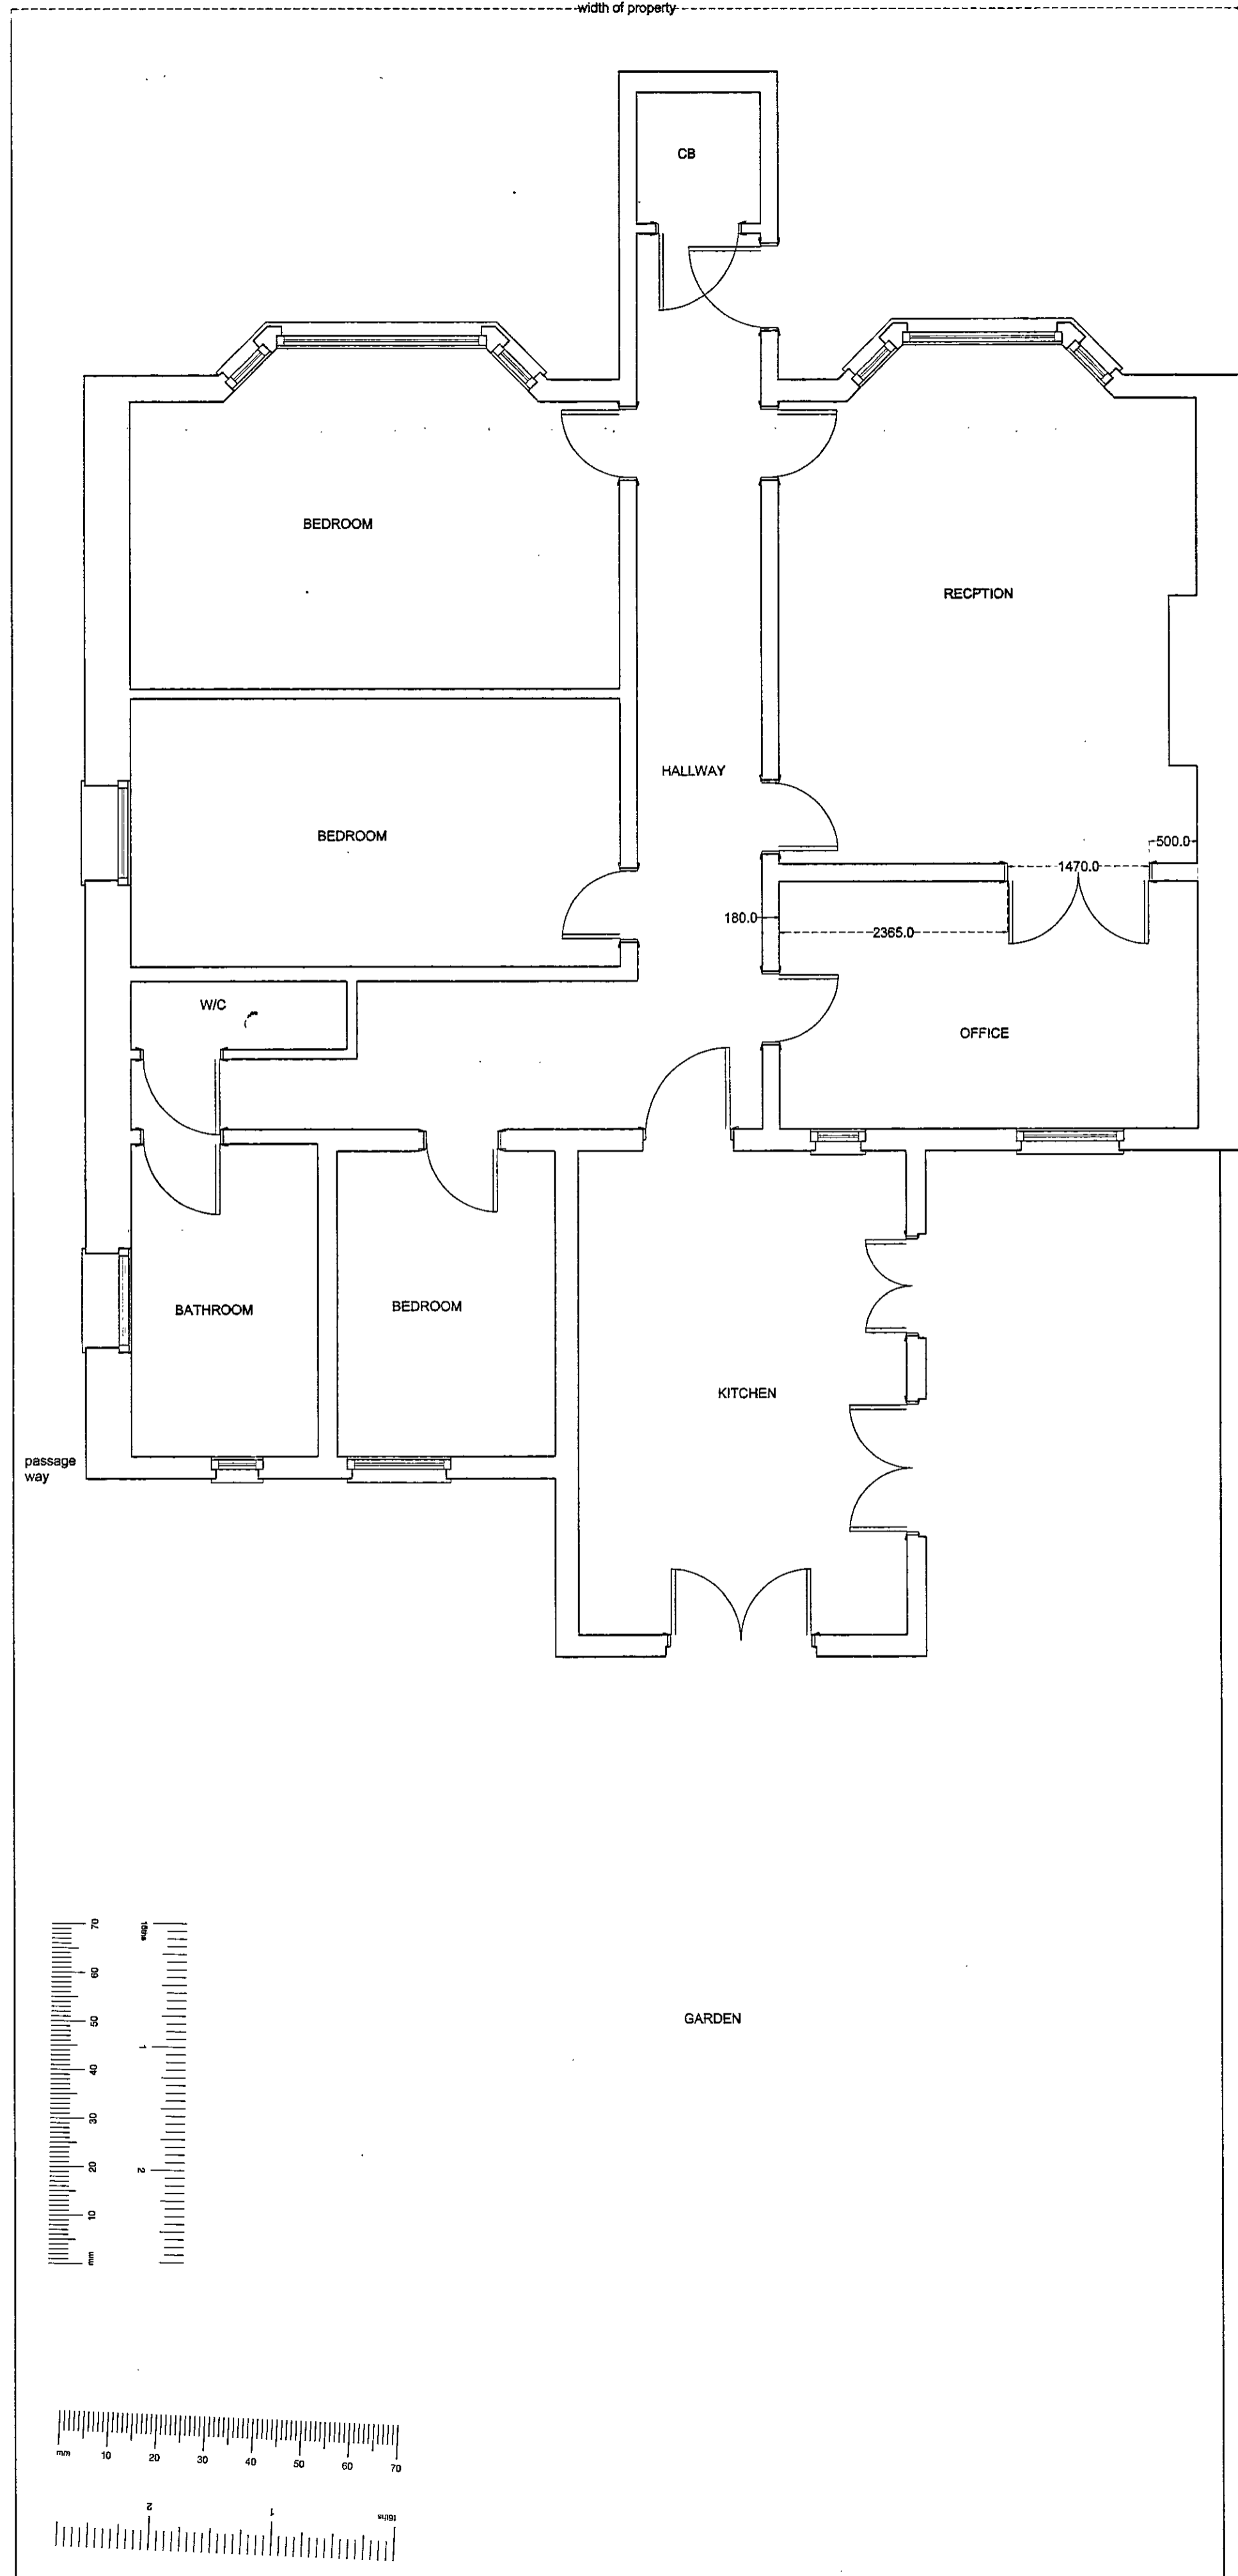

REAR ELEVATION

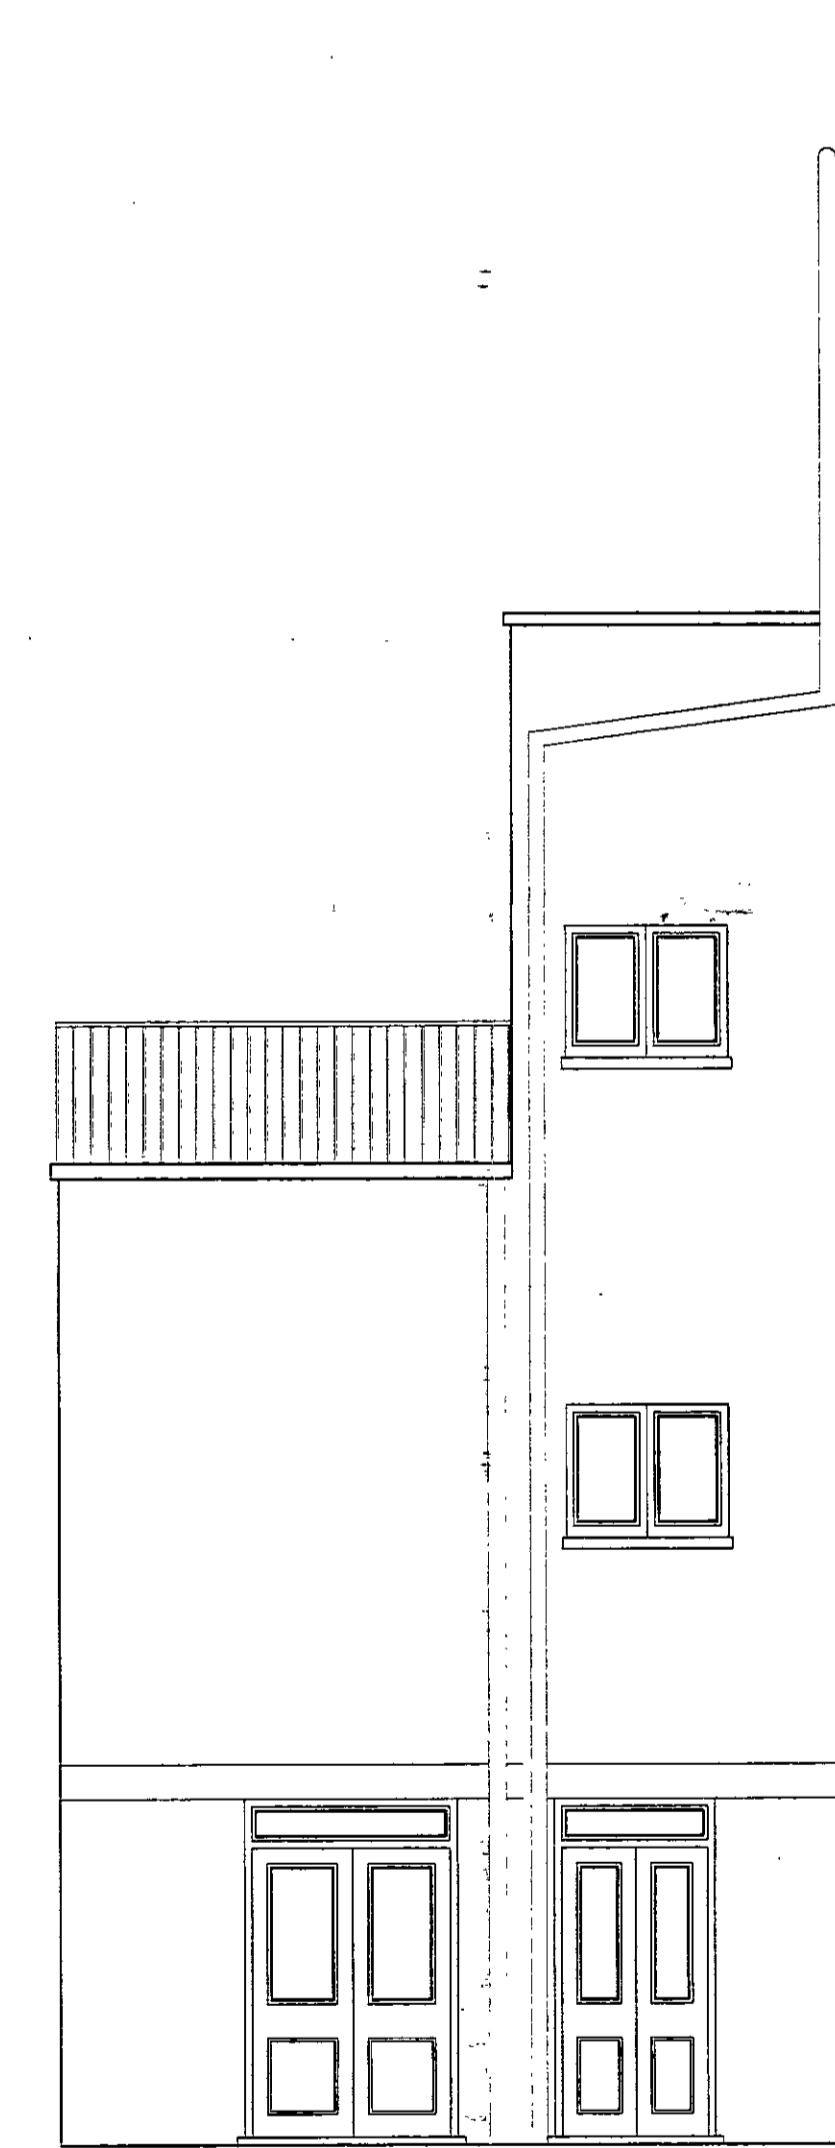

SIDE ELEVATION

PP002796

a	pre planning revision	6:11:00	mja

client :  
MADELEINE HARPER

drawing title :  
EXISTING PLAN &  
REAR & SIDE ELEVATIONS

property :  
62B OXFORD GARDEN  
LONDON W10


**DELEGATED APPROVAL**  
16 JAN 2001

STUART DUFFY APPLETON & C.  
TOWN PLANNING PARTNERSHIP  
11 Barmouth Road  
Wandsworth  
London SW18 2DT  
tel 0208 877 9170  
fax 0208 877 9184  
email: post@stuarduffypappleton.co.uk

**RECEIVED**  
- 4 DEC 2000

scale : 1/50  
date : OCTOBER 2000  
drawing number : 00/760/01A  
drawn by : JG


Figured dimensions only to be taken from this drawing.  
Any errors or omissions to be reported to the architect.

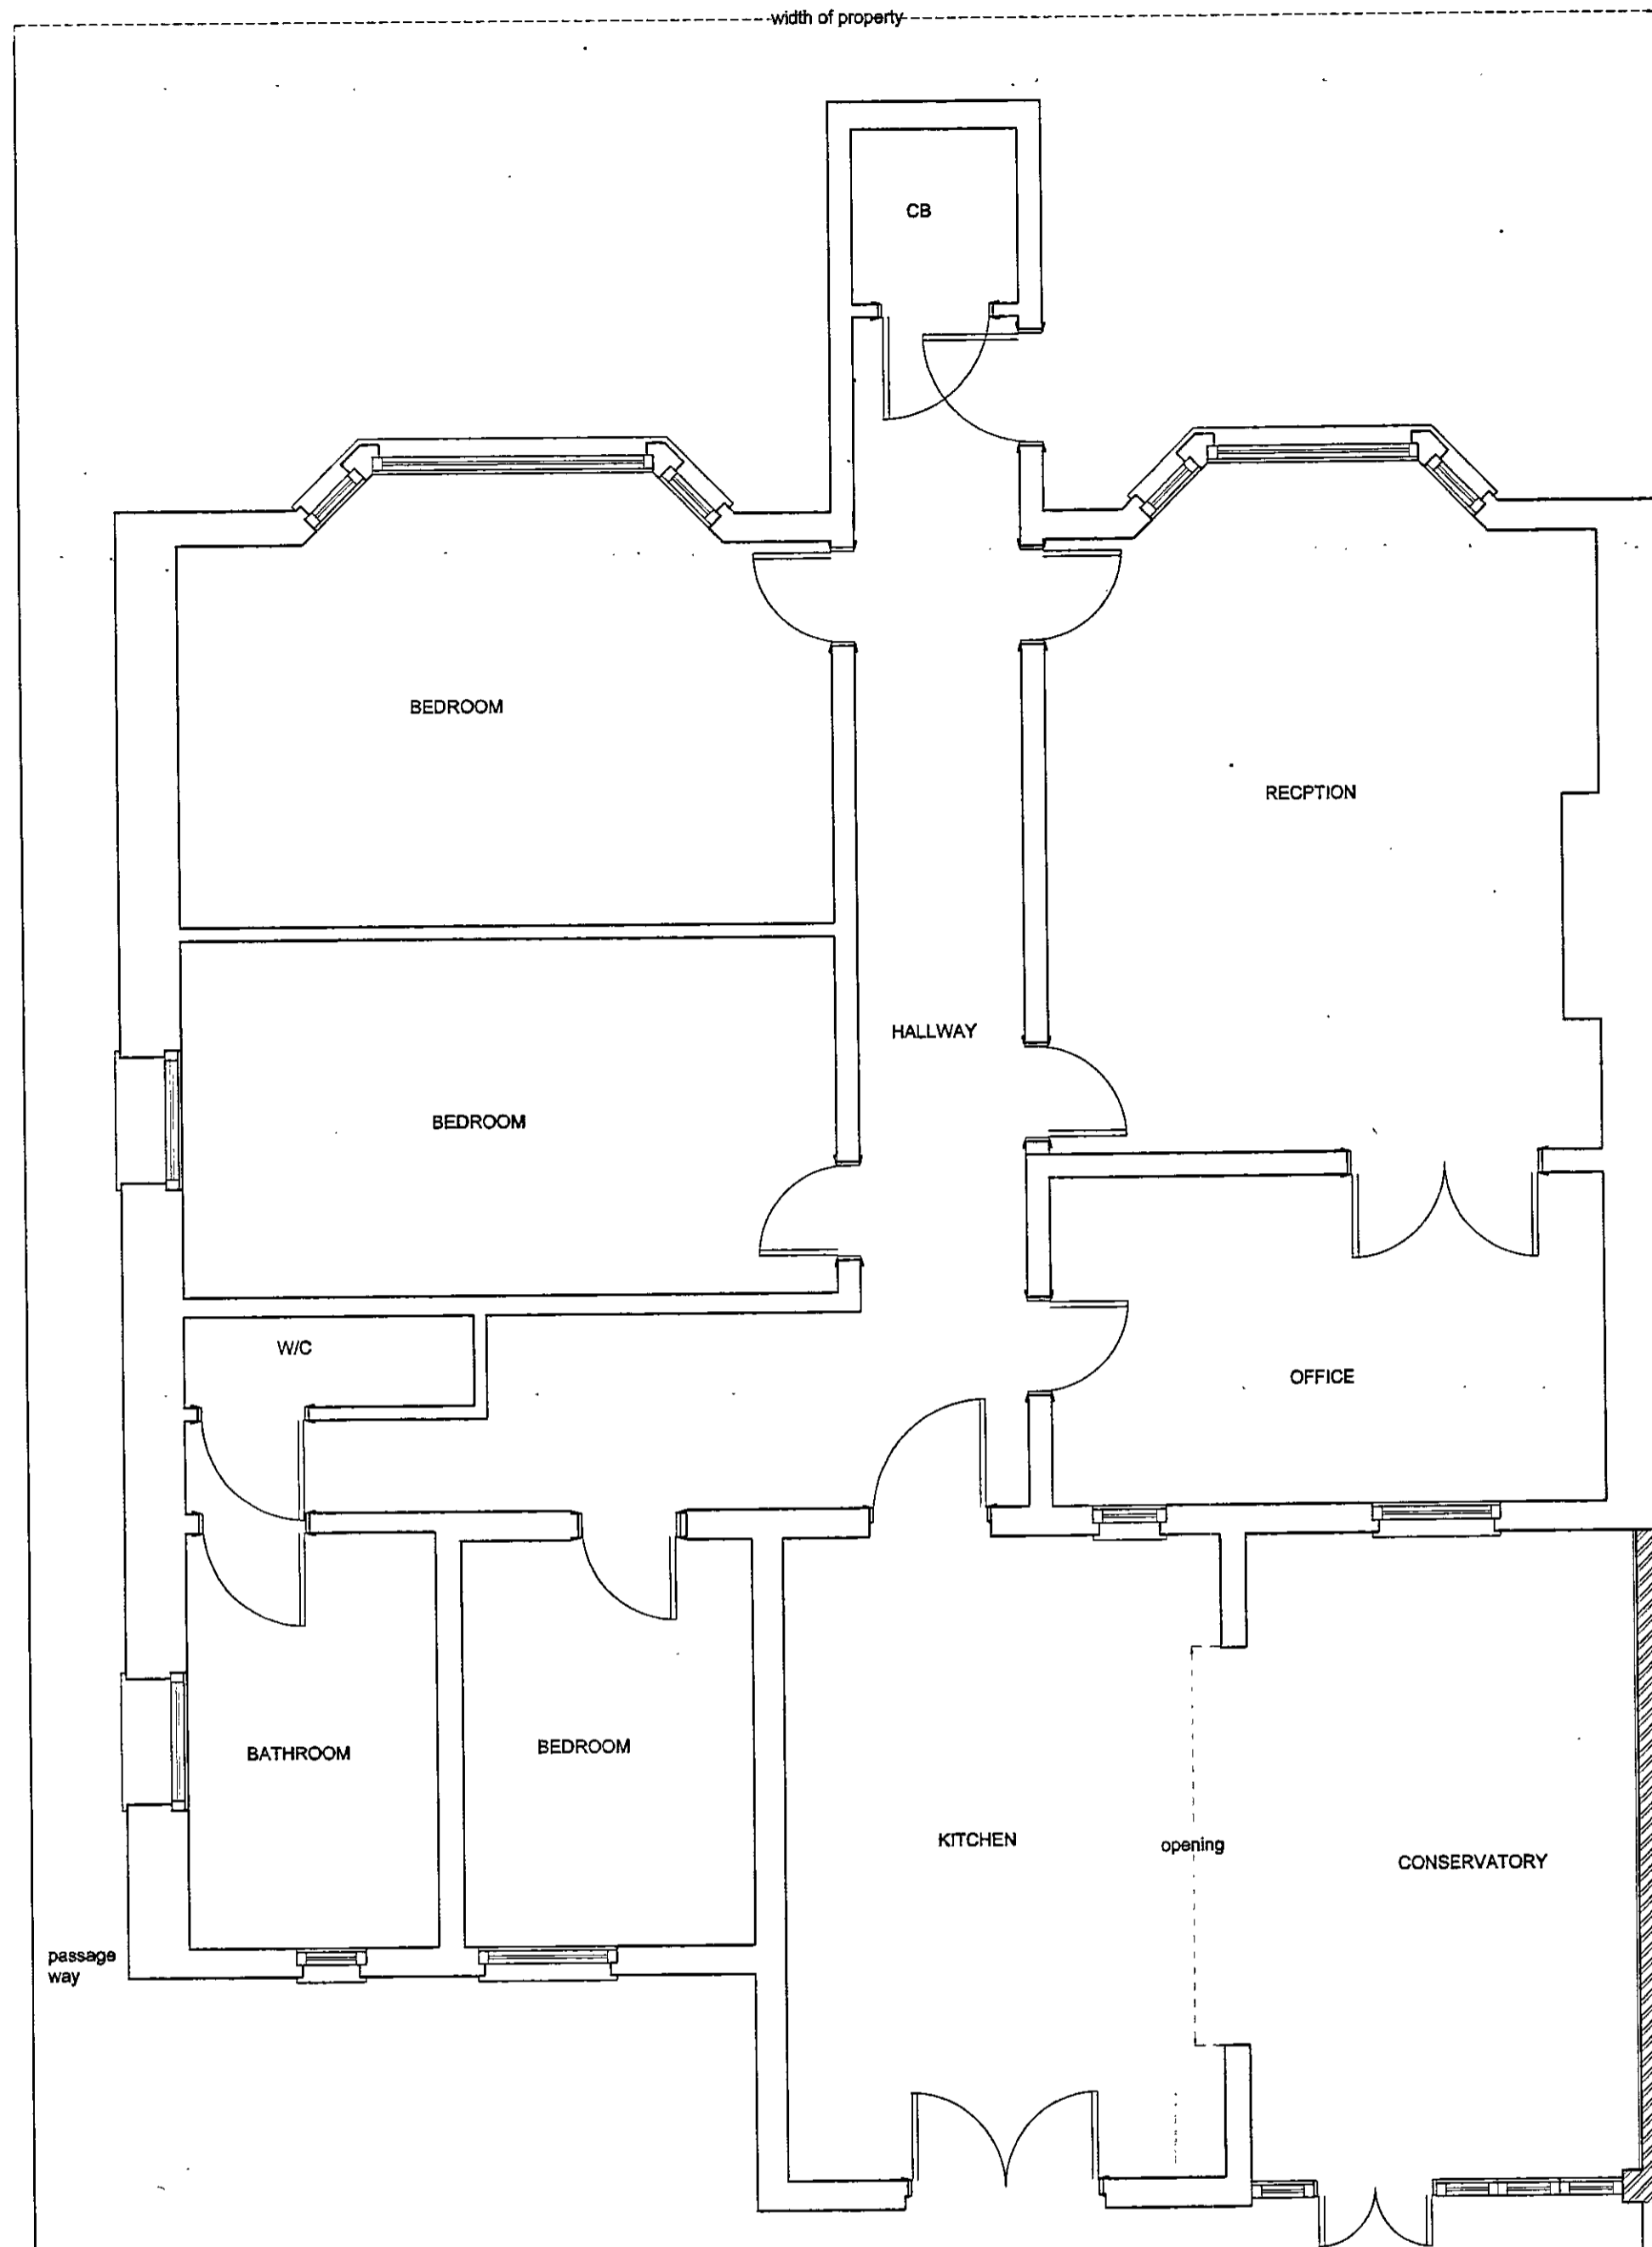


PROPOSED PLAN





REAR ELEVATION

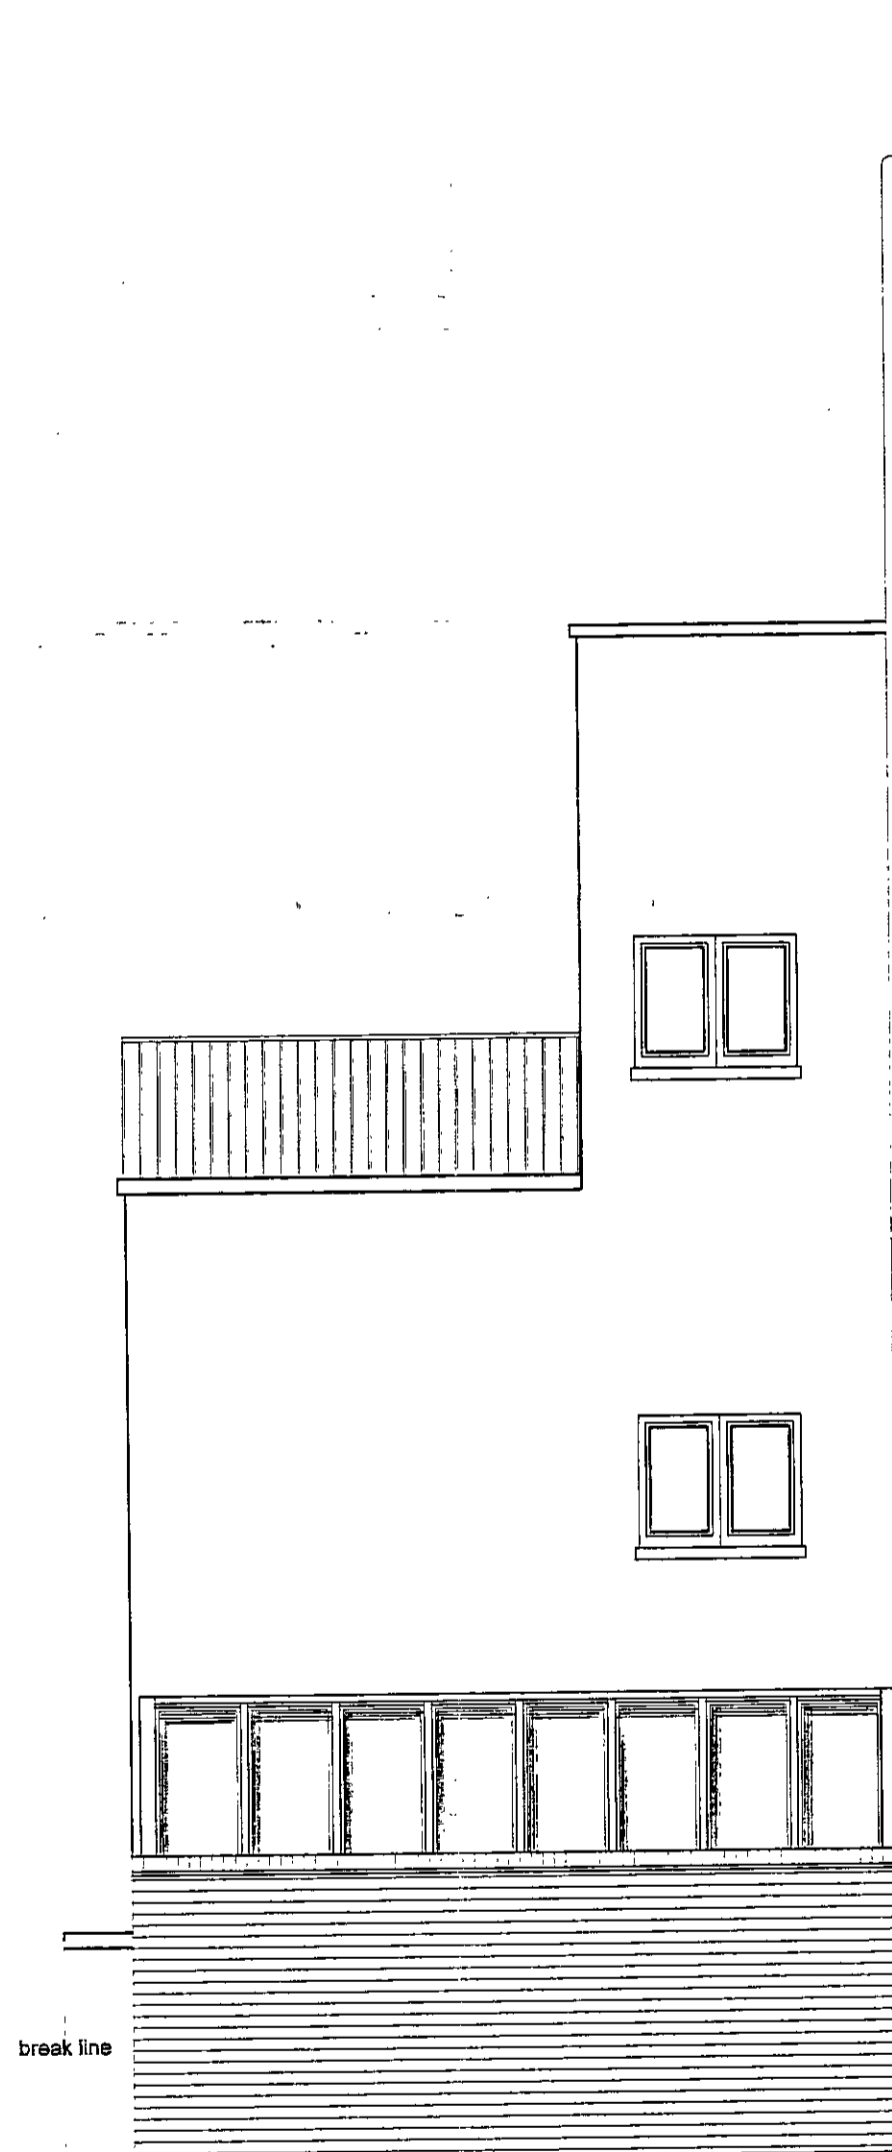

SIDE ELEVATION

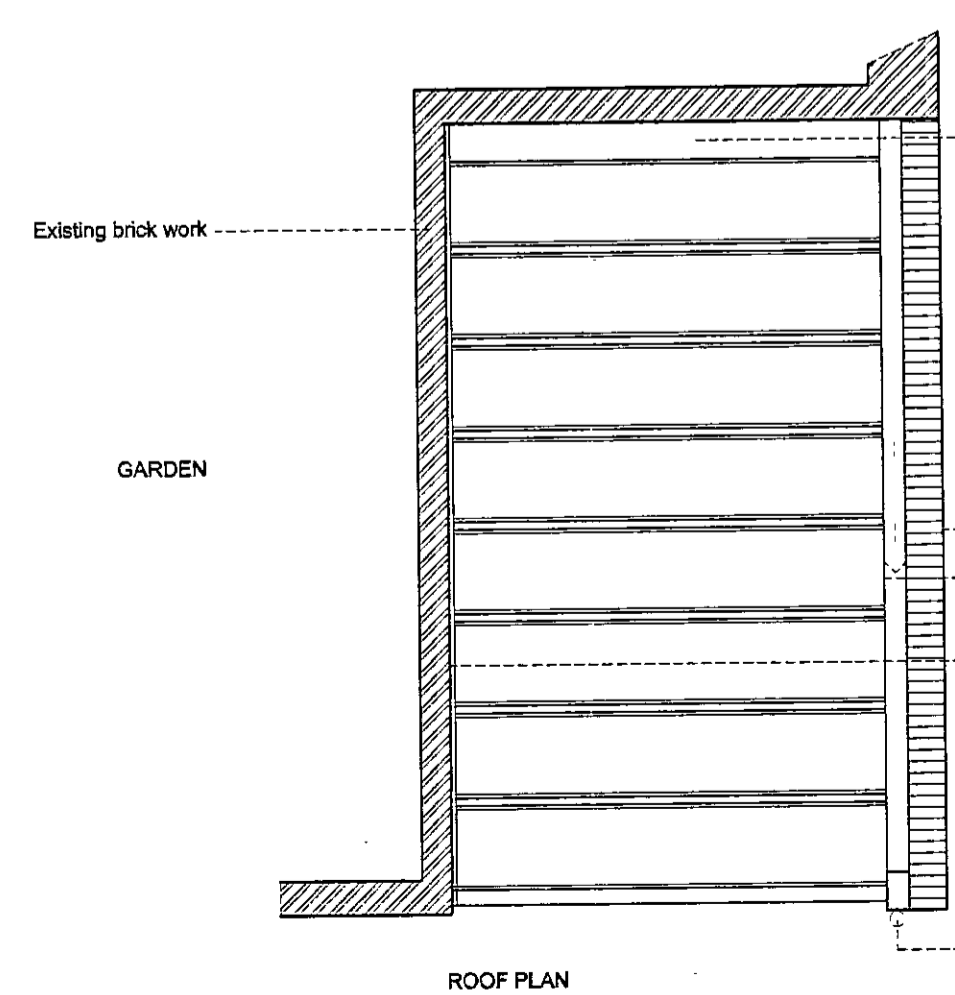

PROPOSED PLAN

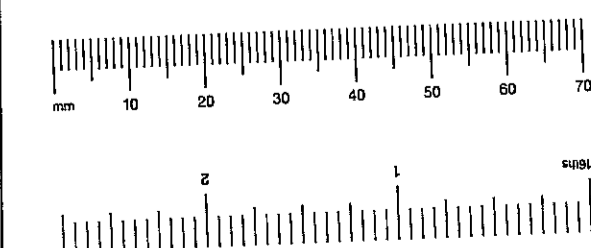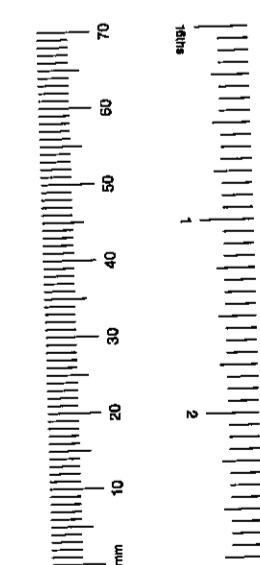

PP002796		
B	Design revisions	8:11:00 mja

client :  
MADELEINE HARPER

drawing title :  
PROPOSED PLAN &  
REAR & SIDE ELEVATIONS

property :  
62B OXFORD GARDENS  
LONDON W10

DELEGATED  
APPROVAL  
16 JAN 2001



STUART DUFFY APPLETON  
PARTNERSHIP  
11 Barmouth Road  
Wandsworth  
London SW18 2DT  
tel 0208 877 9170  
fax 0208 877 9184  
email: post@stuarduffypartnership.co.uk

R.B.K. & C.  
TOWN PLANNING  
- 4 DEC 2000  
RECEIVED

scale : 1/50  
date : OCTOBER 2000  
drawing number : 00/760/02B  
drawn by : JG

PP002796

Copyright reserved by the Stuart Duffy Appleton Partnership  
 All rights reserved. No part of this publication may be reproduced, stored in a retrieval system, or transmitted in any form or by any means, electronic, mechanical, photocopying, recording, or by any information storage and retrieval system, without the prior written permission of the Stuart Duffy Appleton Partnership.

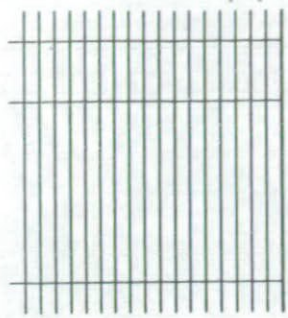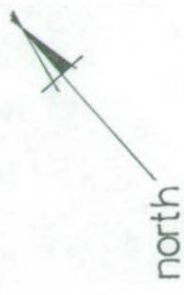

client : Madeleine Harper

drawing title : SITE LOCATION PLAN

property : 61 BASSINGHAM ROAD  
 LONDON SW18


STUART DUFFY APPLETON  
 PARTNERSHIP

11 Bermondsey Road  
 Bermondsey  
 London SE18 2DT  
 tel: 0208 877 8176 for: 0208 877 8104  
 email: post@stuartduffyappleton.co.uk

scale : 1:1250  
 date : 18/11/00  
 drawing number : 00/700/03  
 drawn by : MJA




Copyright reserved by the STUART DUFFY APPLETON PARTNERSHIP

**RECEIVED**  
 - 4 DEC 2000  
**TOWN PLANNING**  
**R.B.K. & C.**

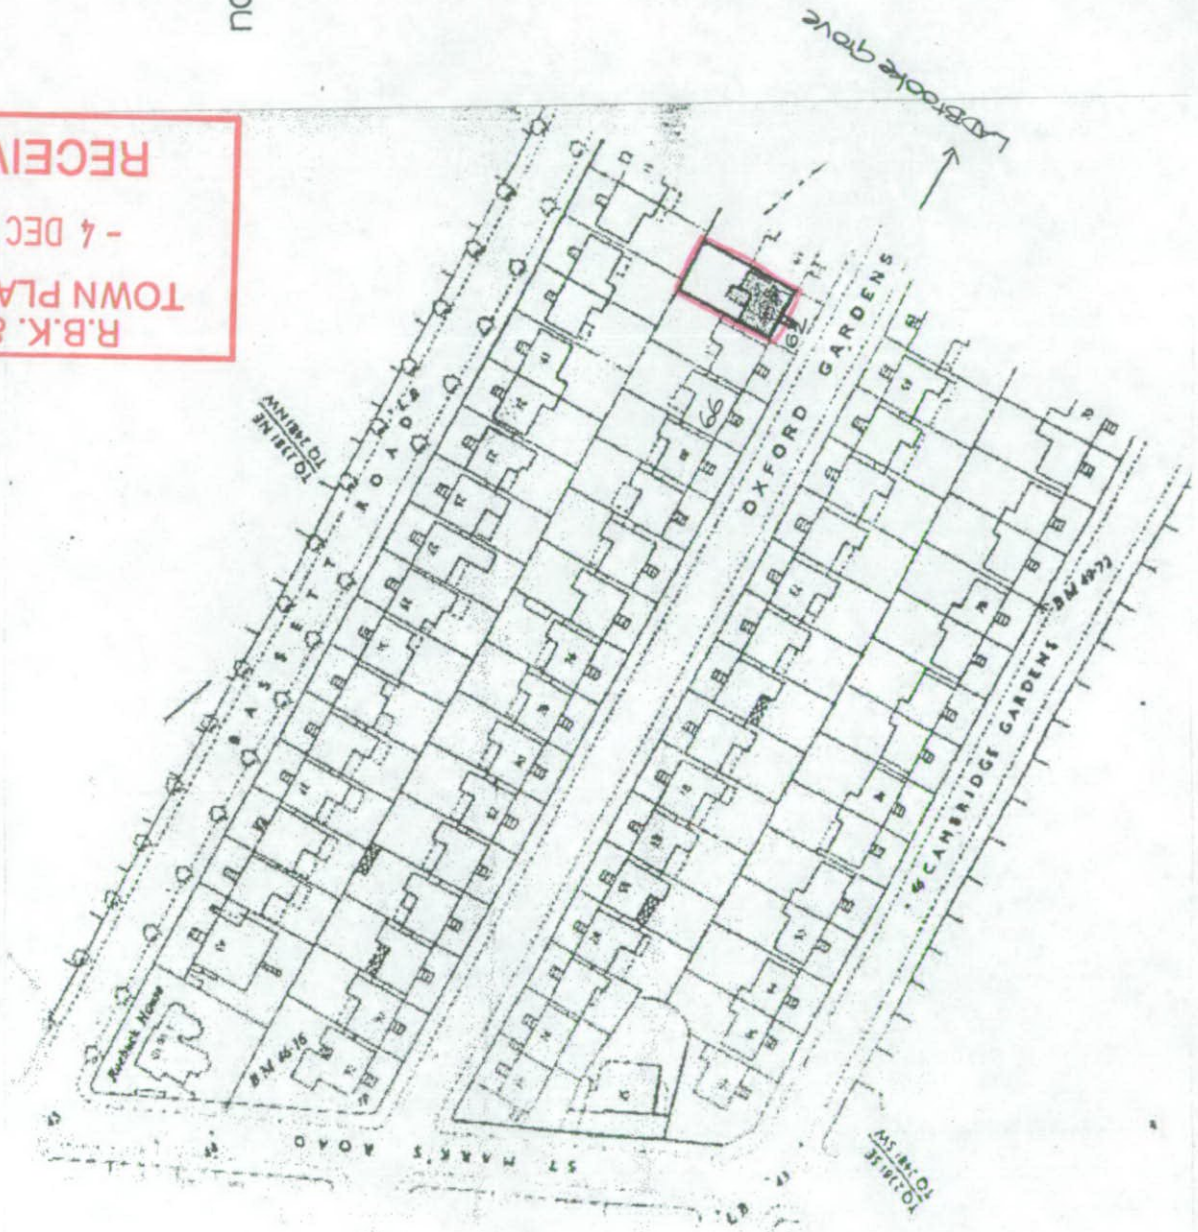


TP/00/2796  
③

Figured dimensions only to be taken from this drawing.  
Any errors or omissions to be reported to the architect.

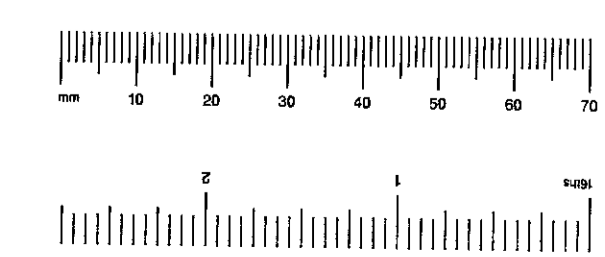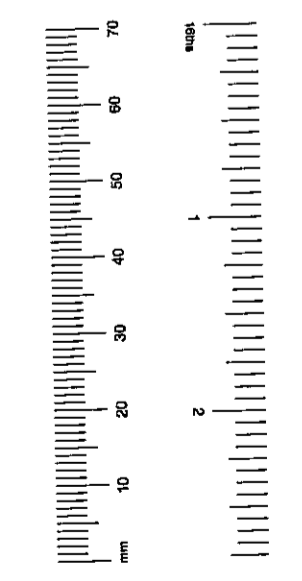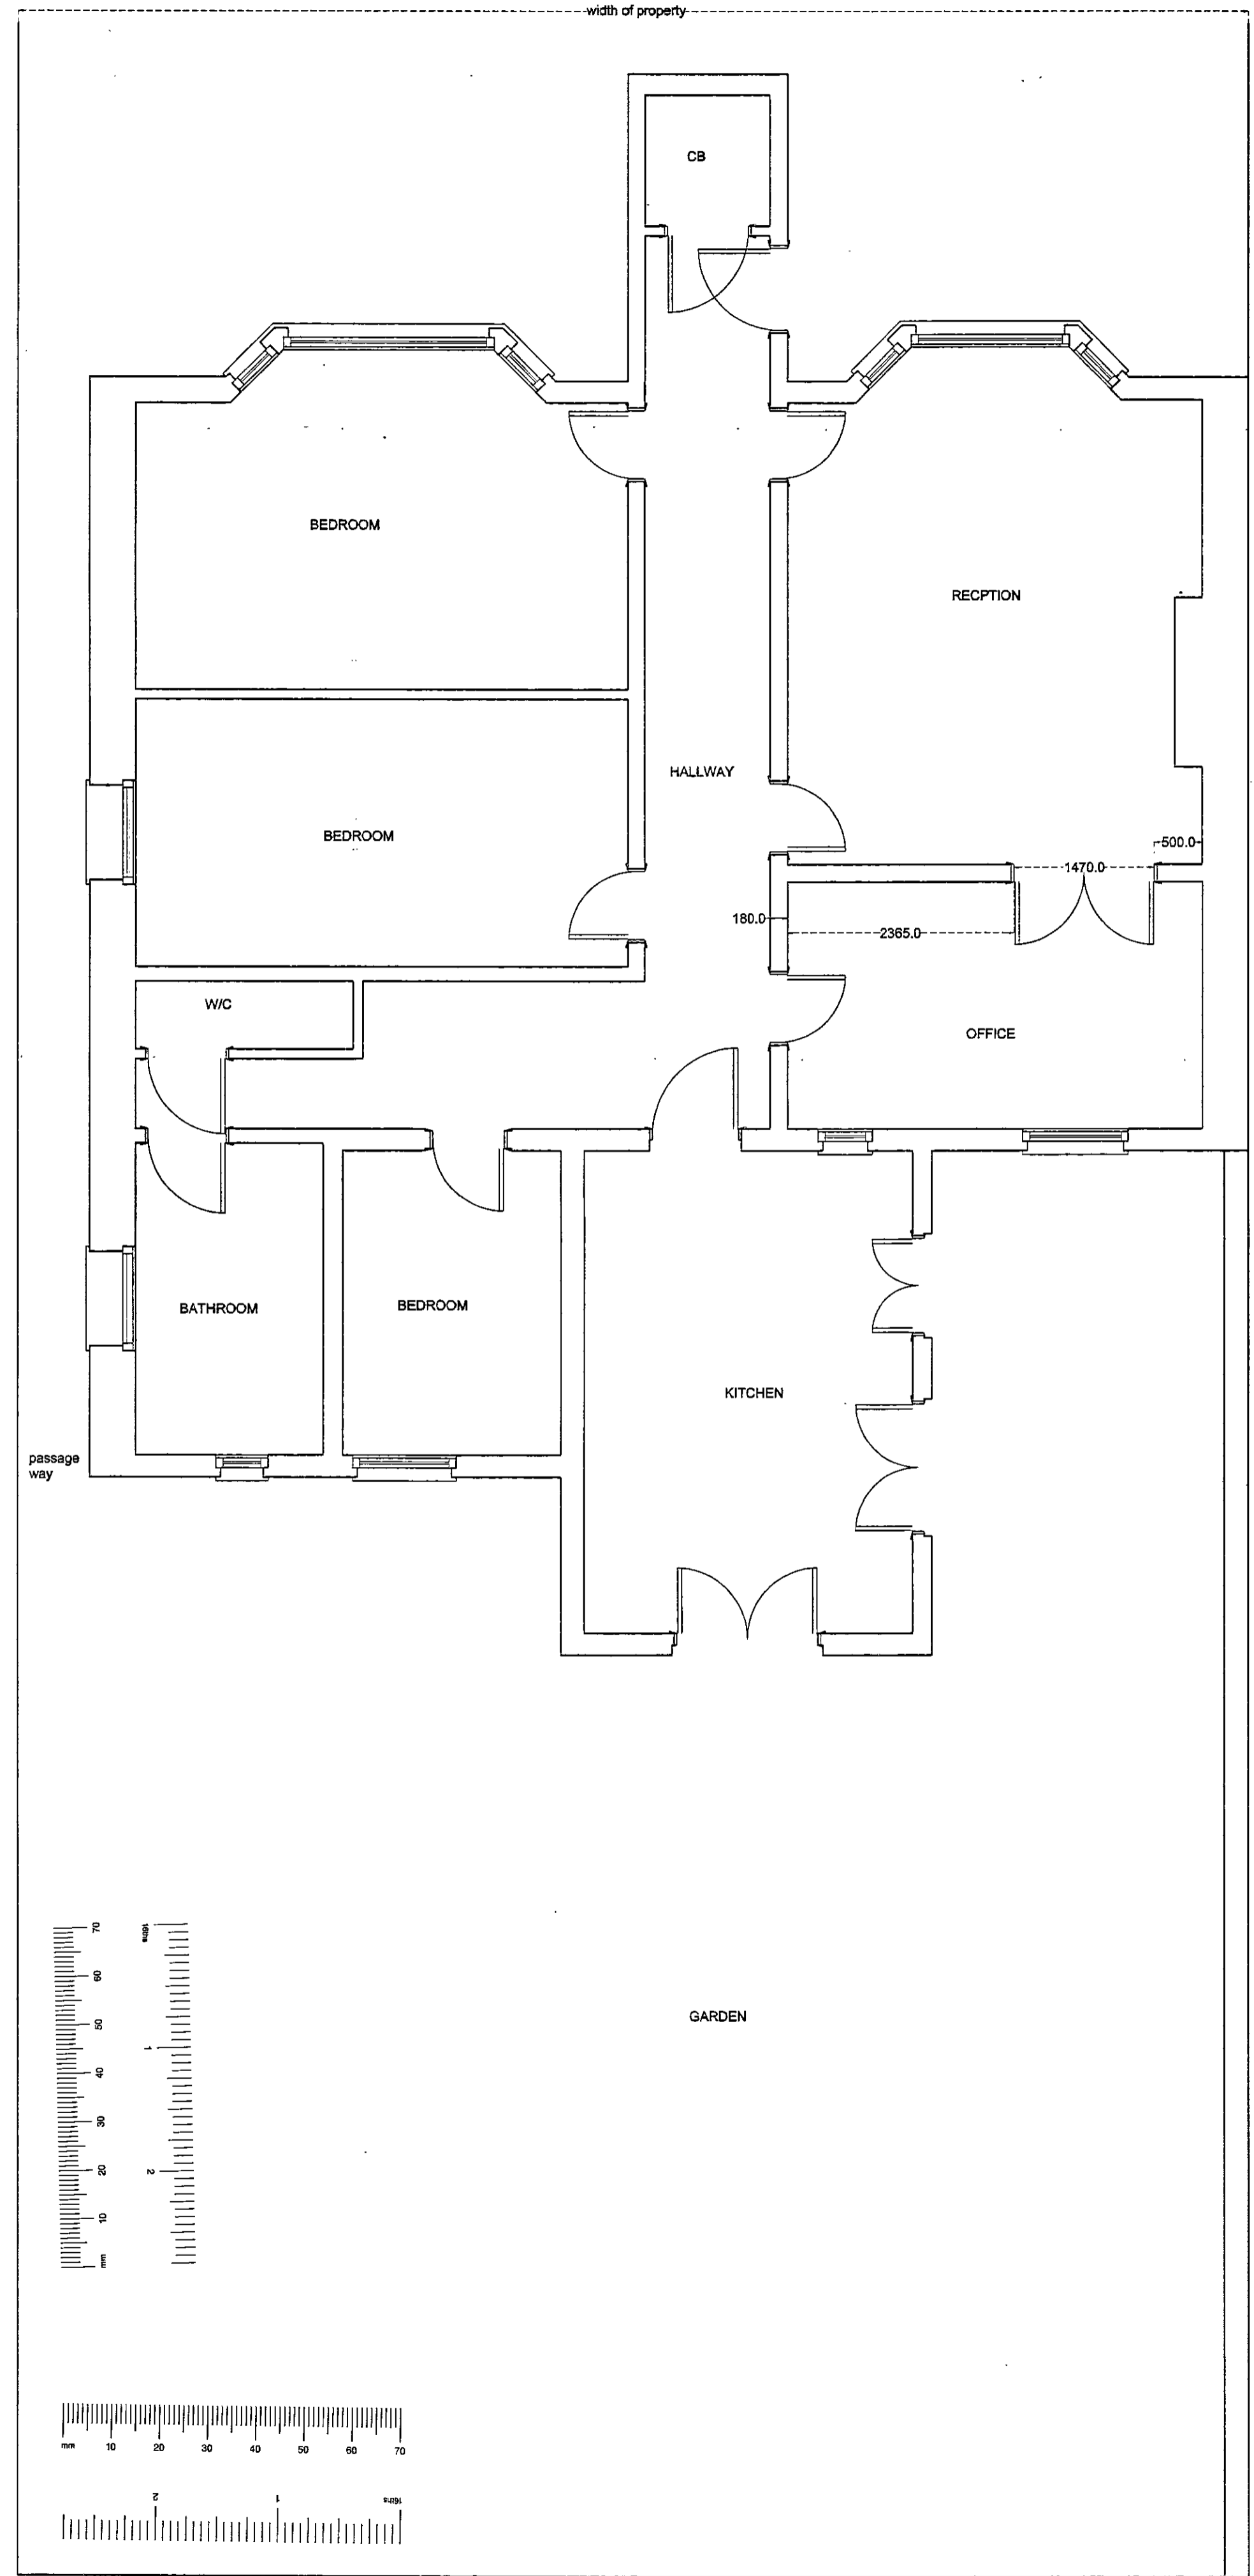

REAR ELEVATION

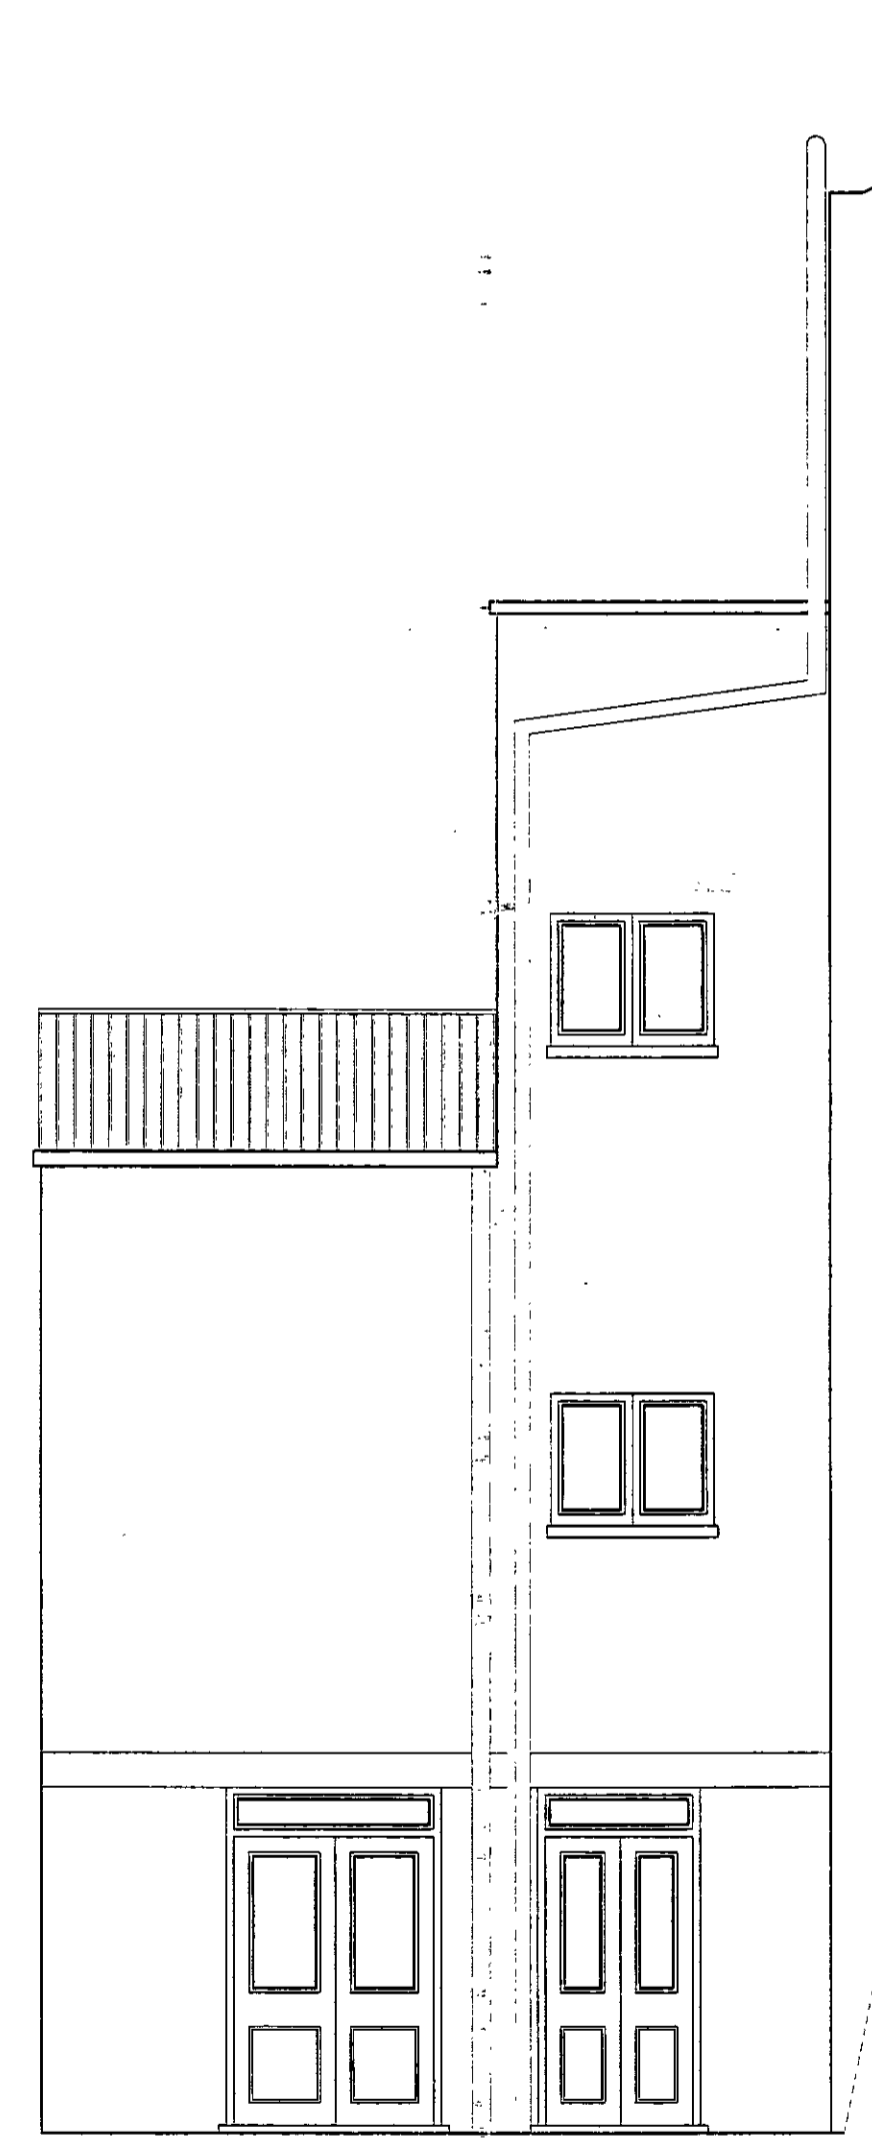

SIDE ELEVATION

TP/002796

a	pre planning revision	6:11:00 mja

client :  
MADELEINE HARPER

drawing title :  
EXISTING PLAN &  
REAR & SIDE ELEVATIONS



property :  
62B OXFORD GARDENS  
LONDON W10

STUART DUFFY APPLETON  
PARTNERSHIP  
11 Barmouth Road  
Wandsworth  
London SW18 2DT  
tel 0208 877 9170  
fax 0208 877 9184  
email: post@stuarduffypapleton.co.uk

R.B.K. & C.  
TOWN PLANNING  
- 4 DEC 2000  
RECEIVED

scale : 1/50  
date : OCTOBER 2000  
drawing number : 00/760/01A  
drawn by : JG

Figured dimensions only to be taken from this drawing. Any errors or omissions to be reported to the architect.

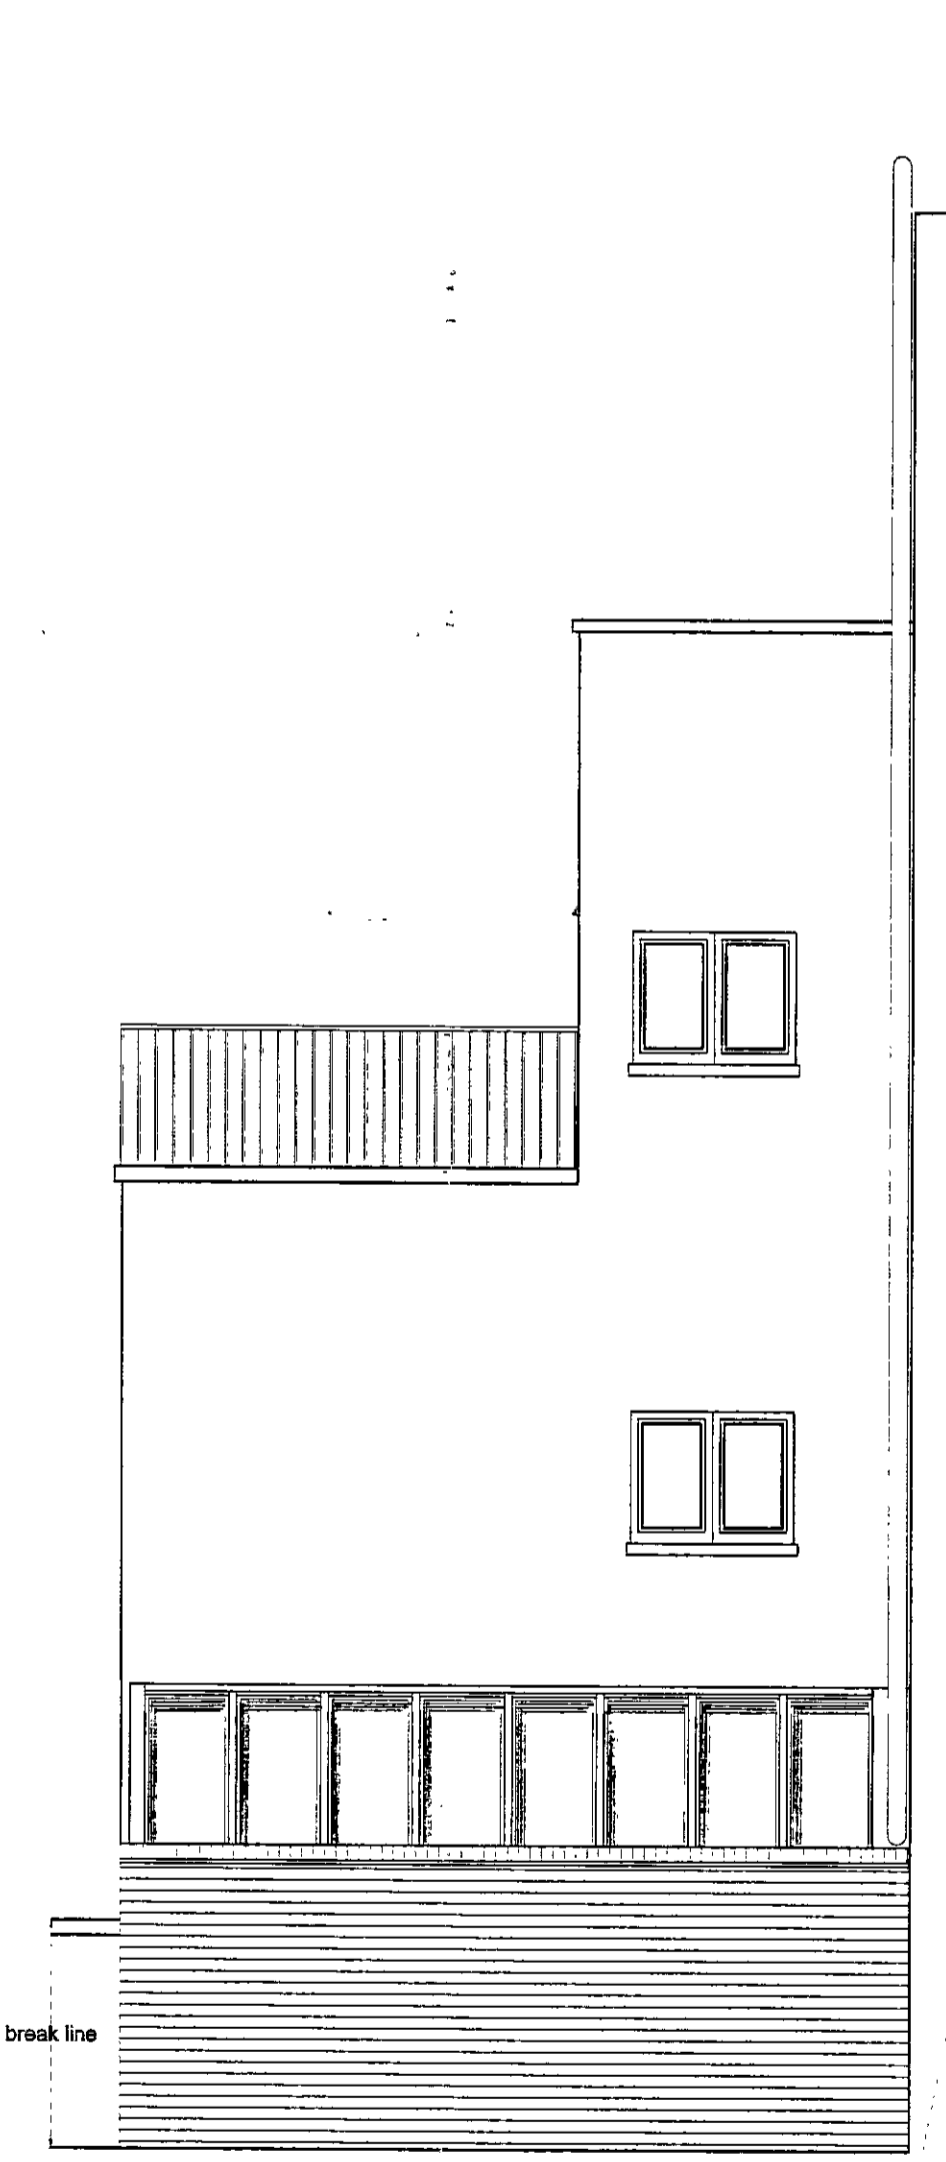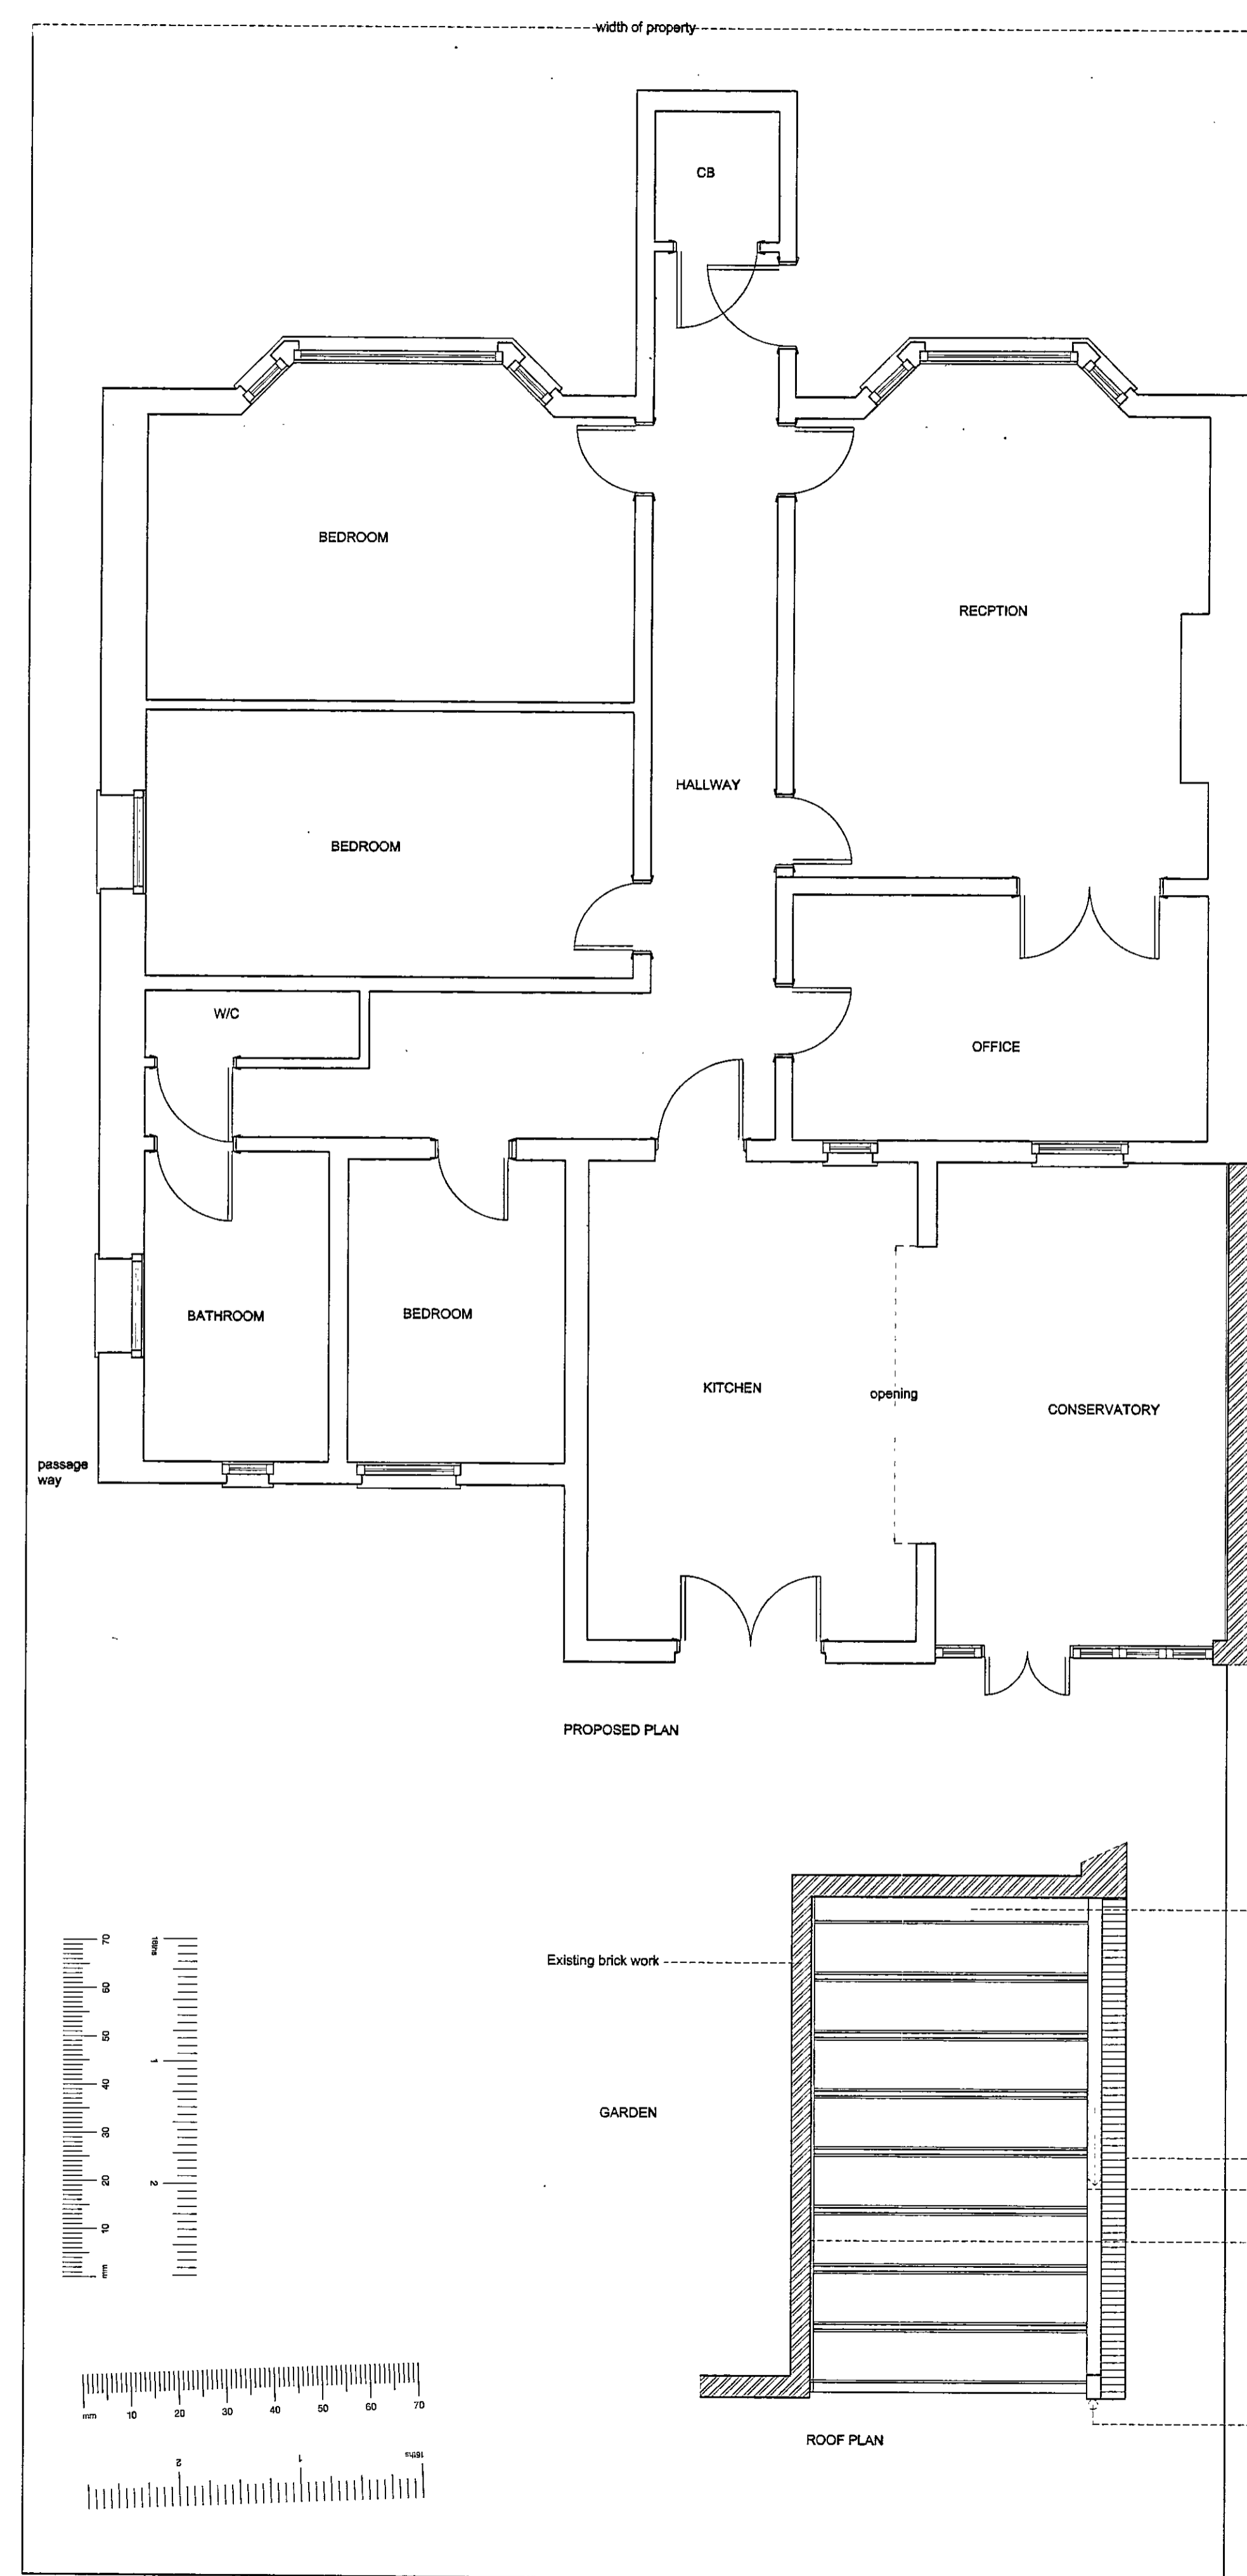

PP002796

B	Design revisions	6:11:00	mja

client :  
MADELEINE HARPER

drawing title :  
PROPOSED PLAN &  
REAR & SIDE ELEVATIONS

property :  
62B OXFORD GARDENS  
LONDON W10

STUART DUFFY APPLETON  
PARTNERSHIP  
11 Barmouth Road  
Wandsworth  
London SW18 2DT  
tel 0208 877 9170  
fax 0208 877 9184  
email: post@stuarduffyappleton.co.uk

R.B.K. & C.  
TOWN PLANNING  
- 4 DEC 2000  
**RECEIVED**

scale : 1/50  
date : OCTOBER 2000  
drawing number : 00/760/02B  
drawn by : JG

R.B.K. & C.  
TOWN PLANNING

- 4 DEC 2000

RECEIVED



This drawing is for reference only. It should not be used as a basis for any other work.


drawn by: Madeline Harper

drawing title: SITE LOCATION PLAN

property: 81 BASSINGHAM ROAD  
LONDON SW18

STUART DUFFY APPLETON  
PARTNERSHIP

11 Bernhardt Road  
Wandsworth  
London SW18 2DT  
Tel: 020 87 97 979 Fax: 020 87 97 914  
email: post@stuartduffyappleton.co.uk

scale: 1:1250  
date: 16.11.00  
drawing number: 00.780.03  
drawn by: MJA

Copyright reserved by the STUART DUFFY APPLETON PARTNERSHIP

PP002796



62b  
Rok + C  
4.12.88  
Oxford  
Gdms

FOTOMAGIC <No. 6 >003  
420 0531 N N N-16 2(024)





426 Oxford Circus  
R.B.K & C  
4.12.00

FOTOMAGIC <No.11 >008  
420 0531 N N N-22 2(024)



FOTOMAGIC <No. 7 >004  
420 0531 N N N N-12 2(024)

8229  
B. H. T. T.  
K. K. T. T.  
Oxford  
Copy



428 Oxford Circus  
RB X+C  
4.12.00.

FOTOMAGIC <No. 5 >002  
428 0531 N N N N 17 2(024)



428 Oxford Circus

RB K&C

4.12.00.

FOTOMAGIC <No. 8 >005  
420 0531 N N N 03 2(024)



**niceday**  
CODE 181603



40

PP002796