




SECTION

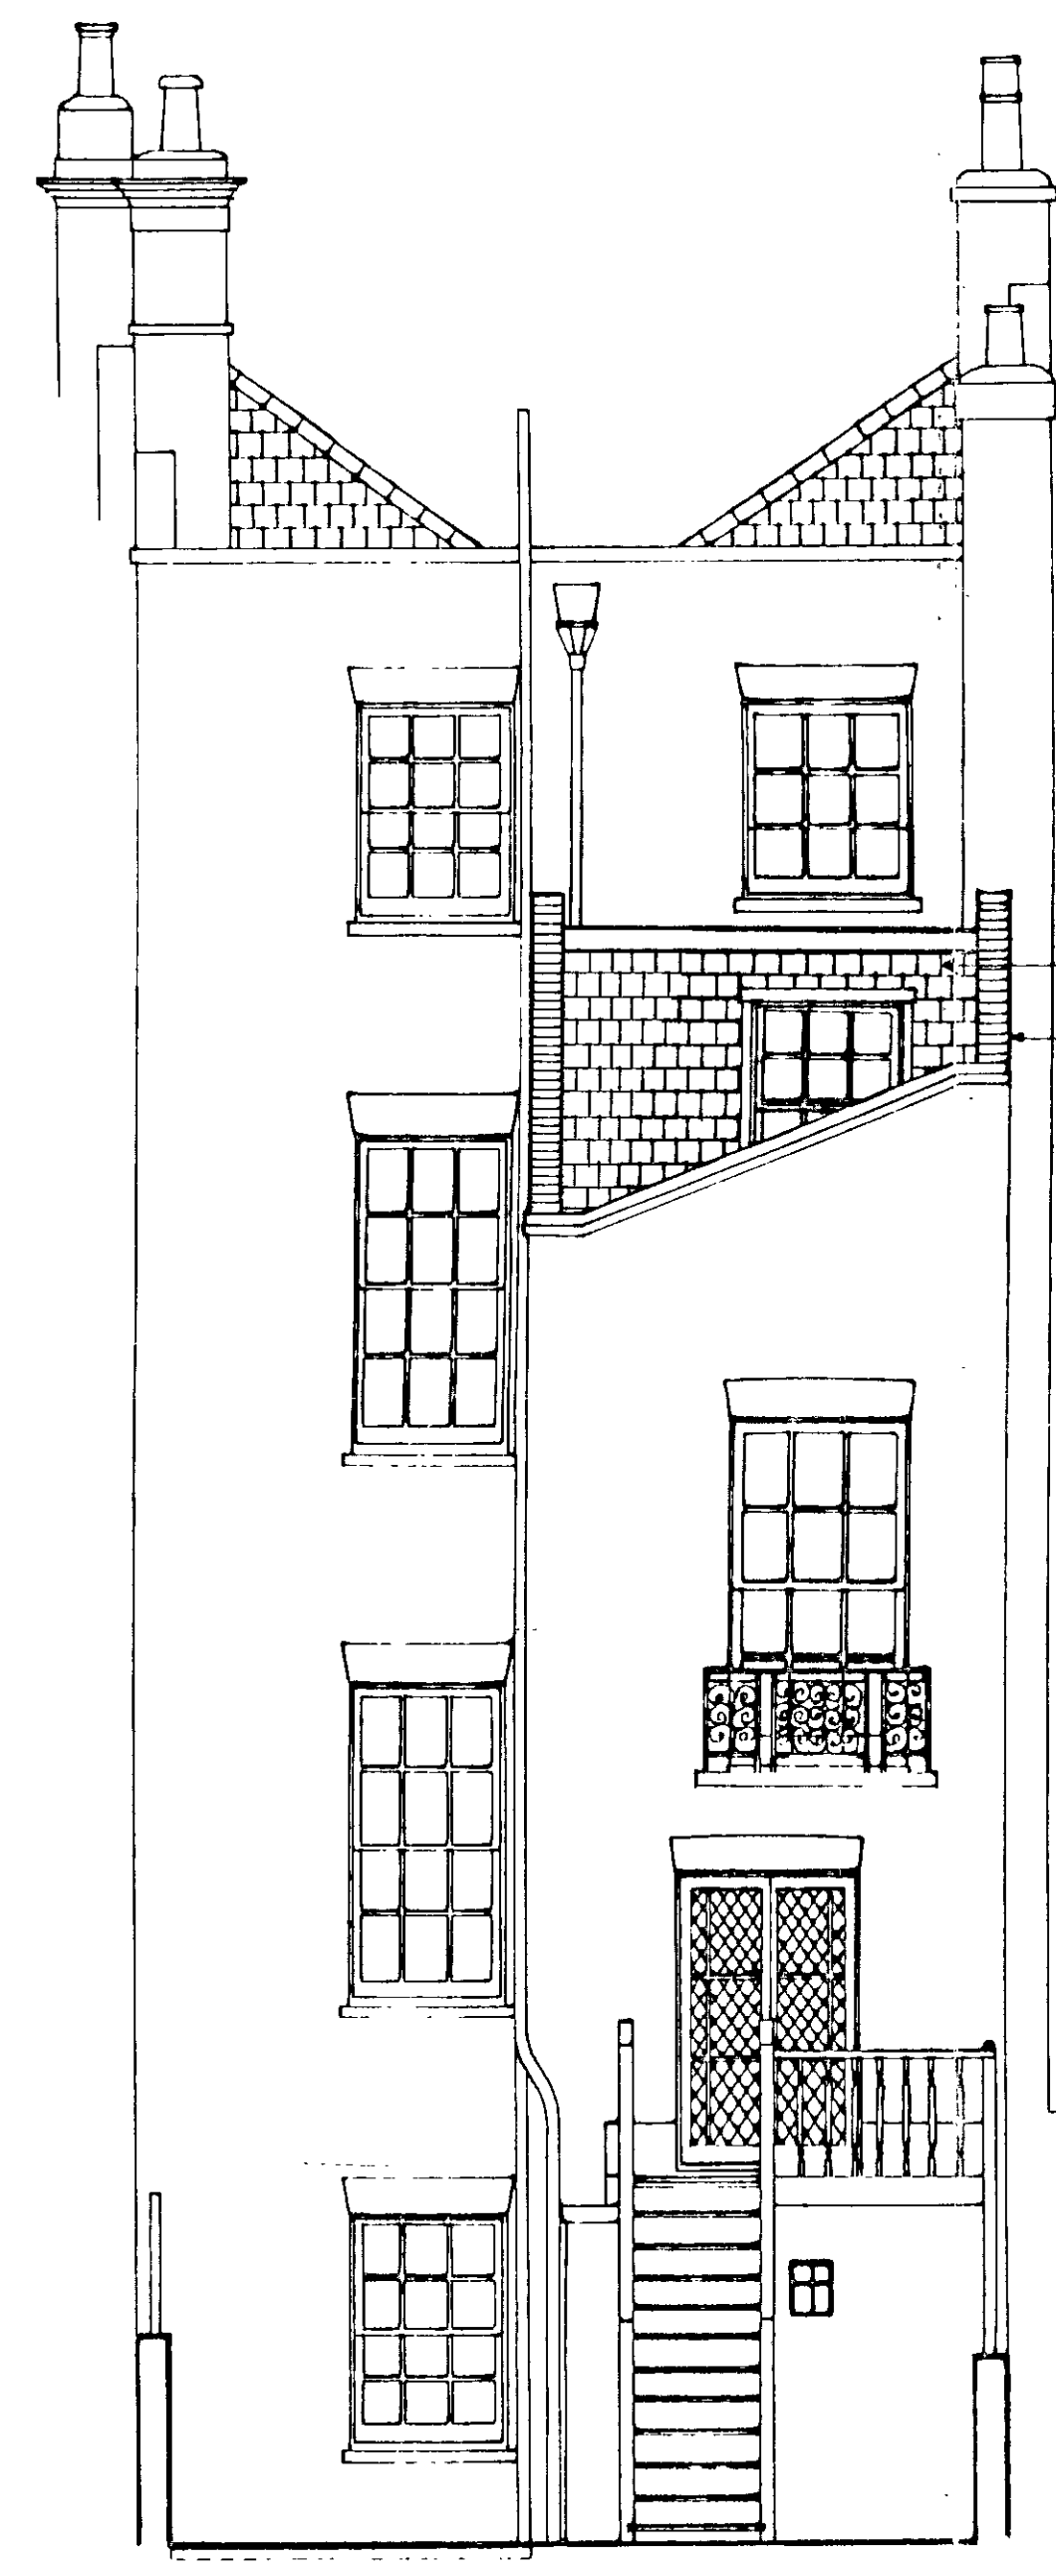

SIDE ELEVATION

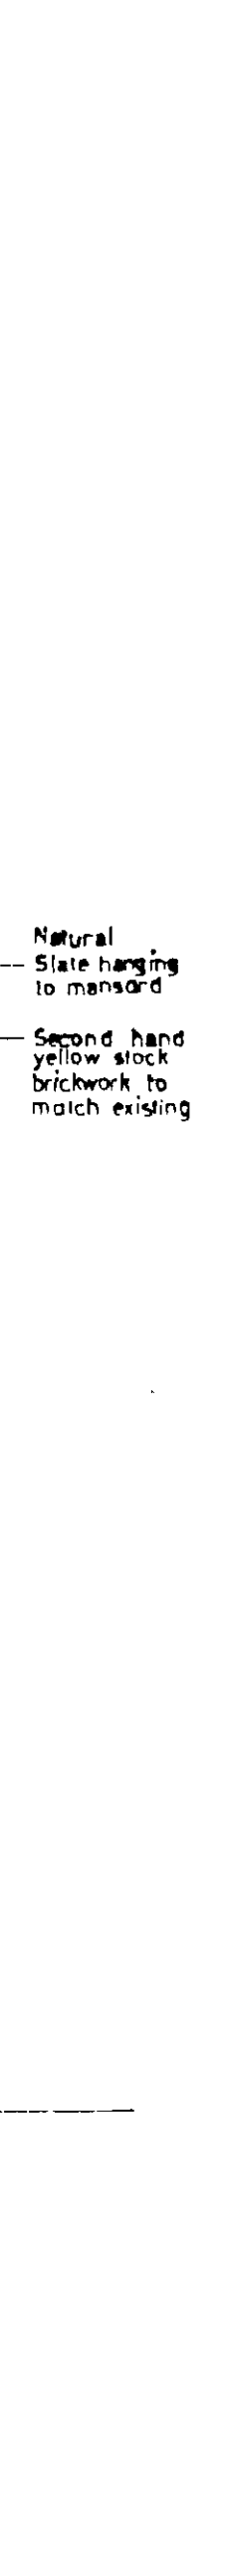


REAR ELEVATION

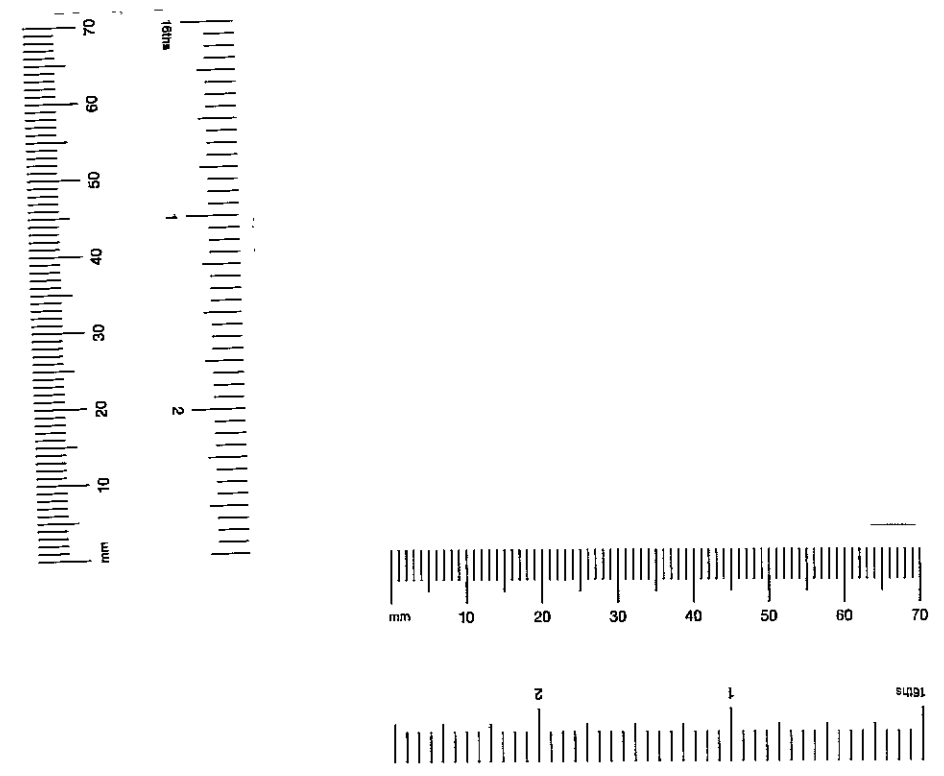


R.B.K. & C.  
TOWN PLANNING  
- 1 DEC 2000  
RECEIVED

ALL FIGURED DIMENSIONS TO BE CHECKED ON SITE BY CONTRACTOR BEFORE COMMENCING WORK. NO DIMENSIONS SCALED FROM THIS DRAWING

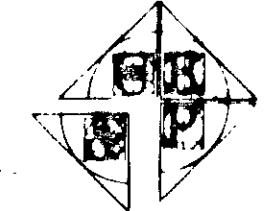
  
**Geoff Beardsley & Partners**  
 ARCHITECTS  
 INTERIOR DESIGNERS &  
 QUANTITY SURVEYORS  
1 WILKIN ROAD, TWICKENHAM, MIDDLESEX TW20 2EX  
 TELEPHONE: 0181 871 1111 FAX: 0181 871 1112

client
R. TAHTA
job
23 CAMPDEN GROVE KENSINGTON W8
title
ELEVATIONS & SECTION PROPOSED
dwg no
2004/14
scale 1:50 date SEPT. 2000


PP002778

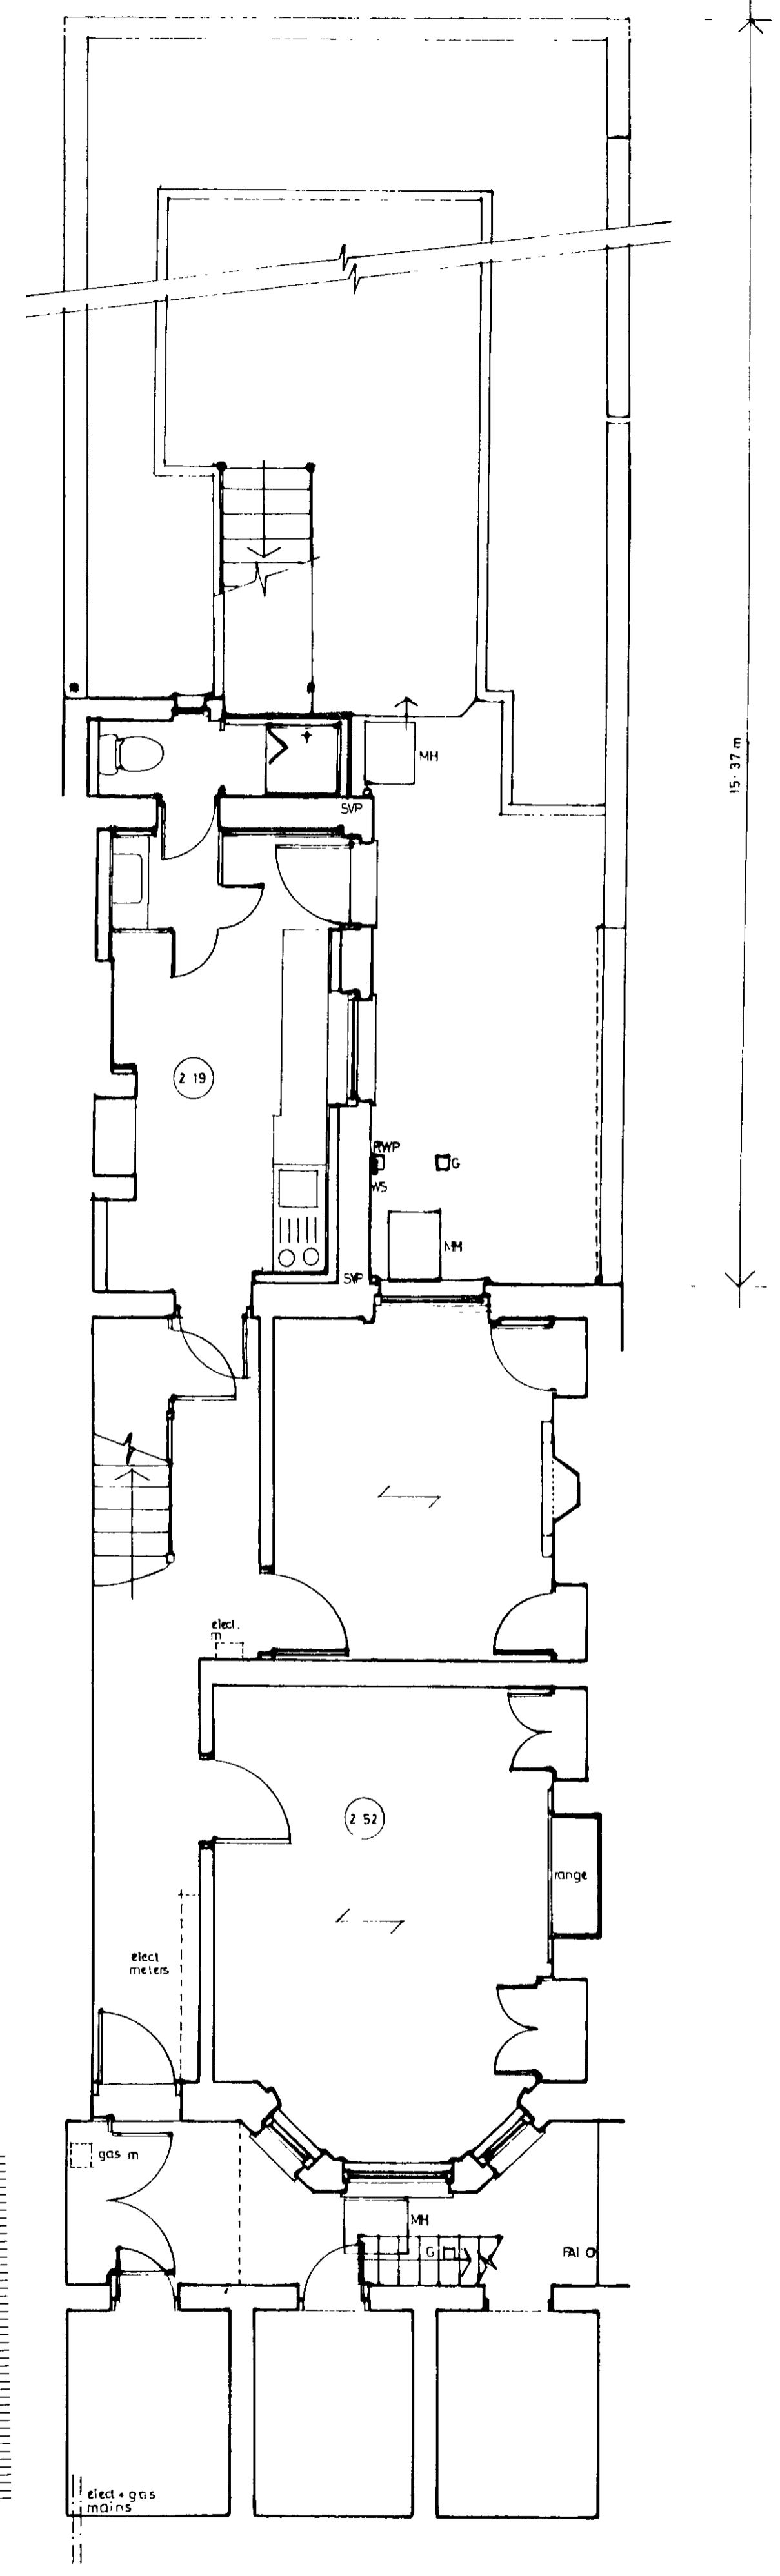


LOWER GROUND

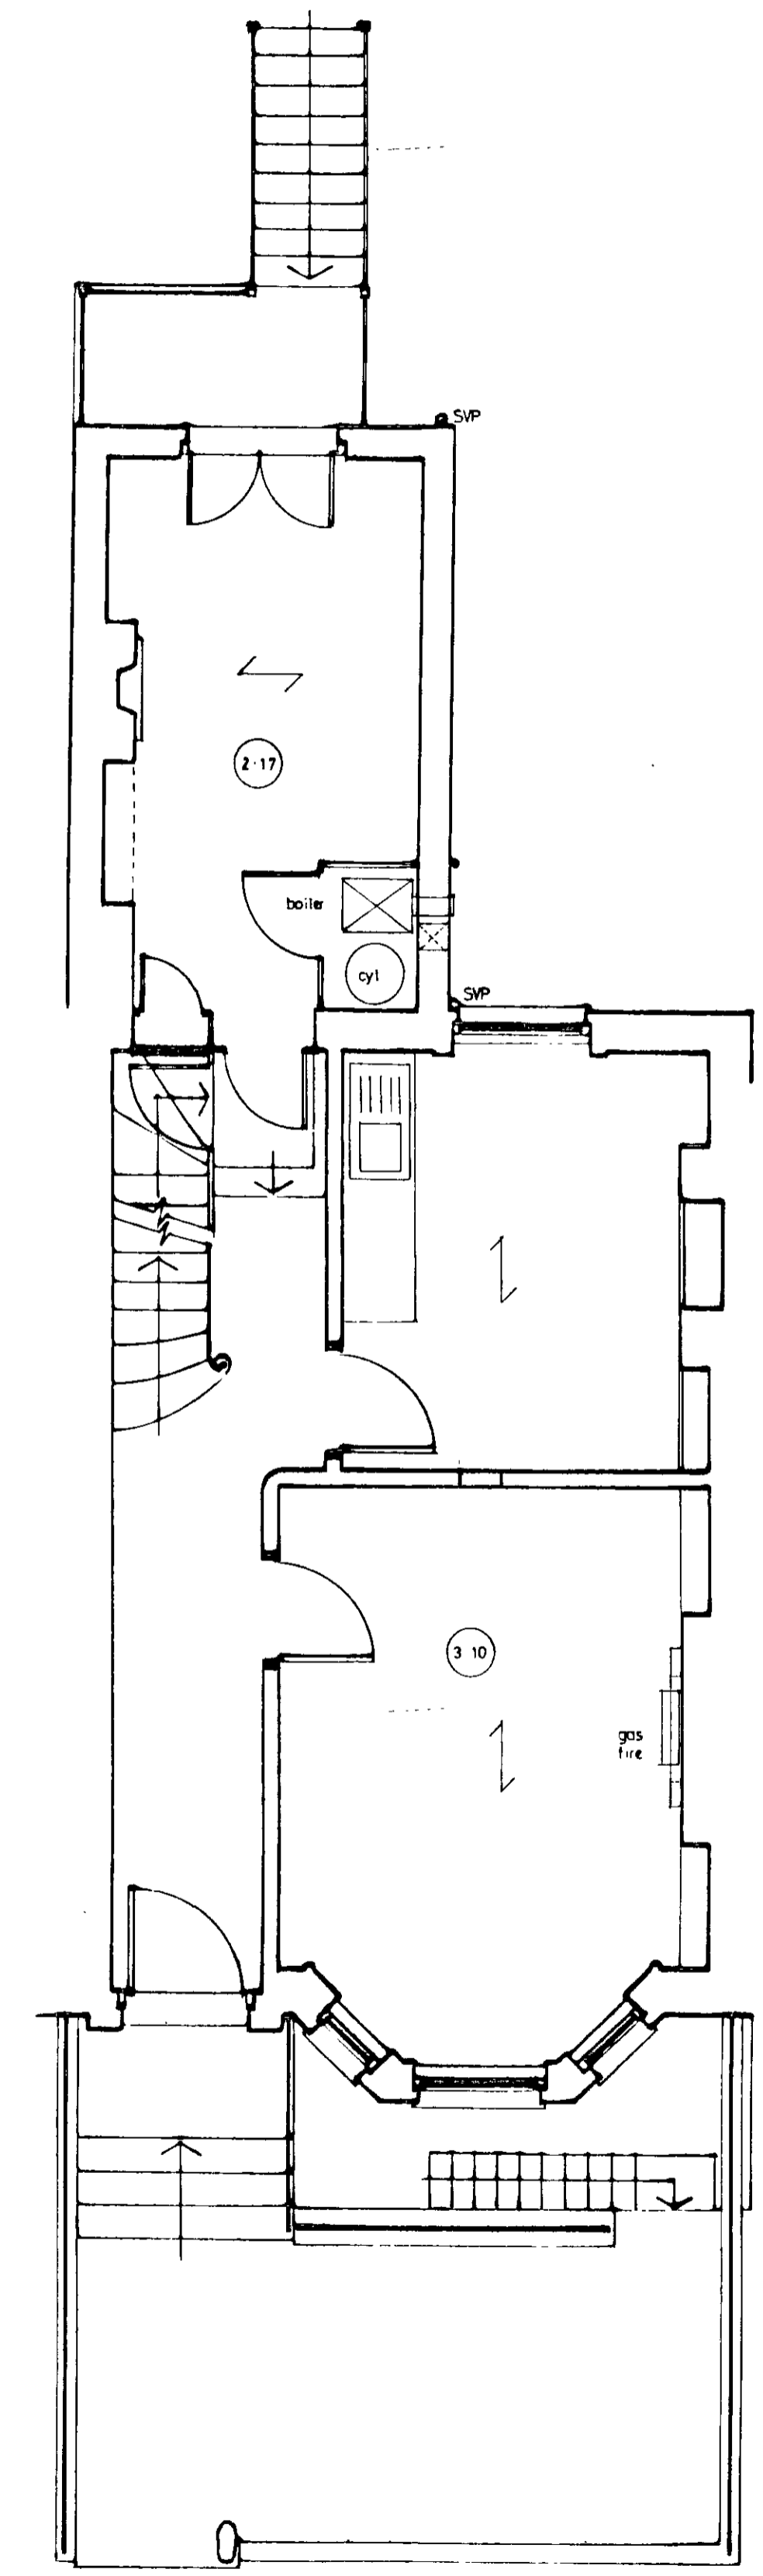

GROUND

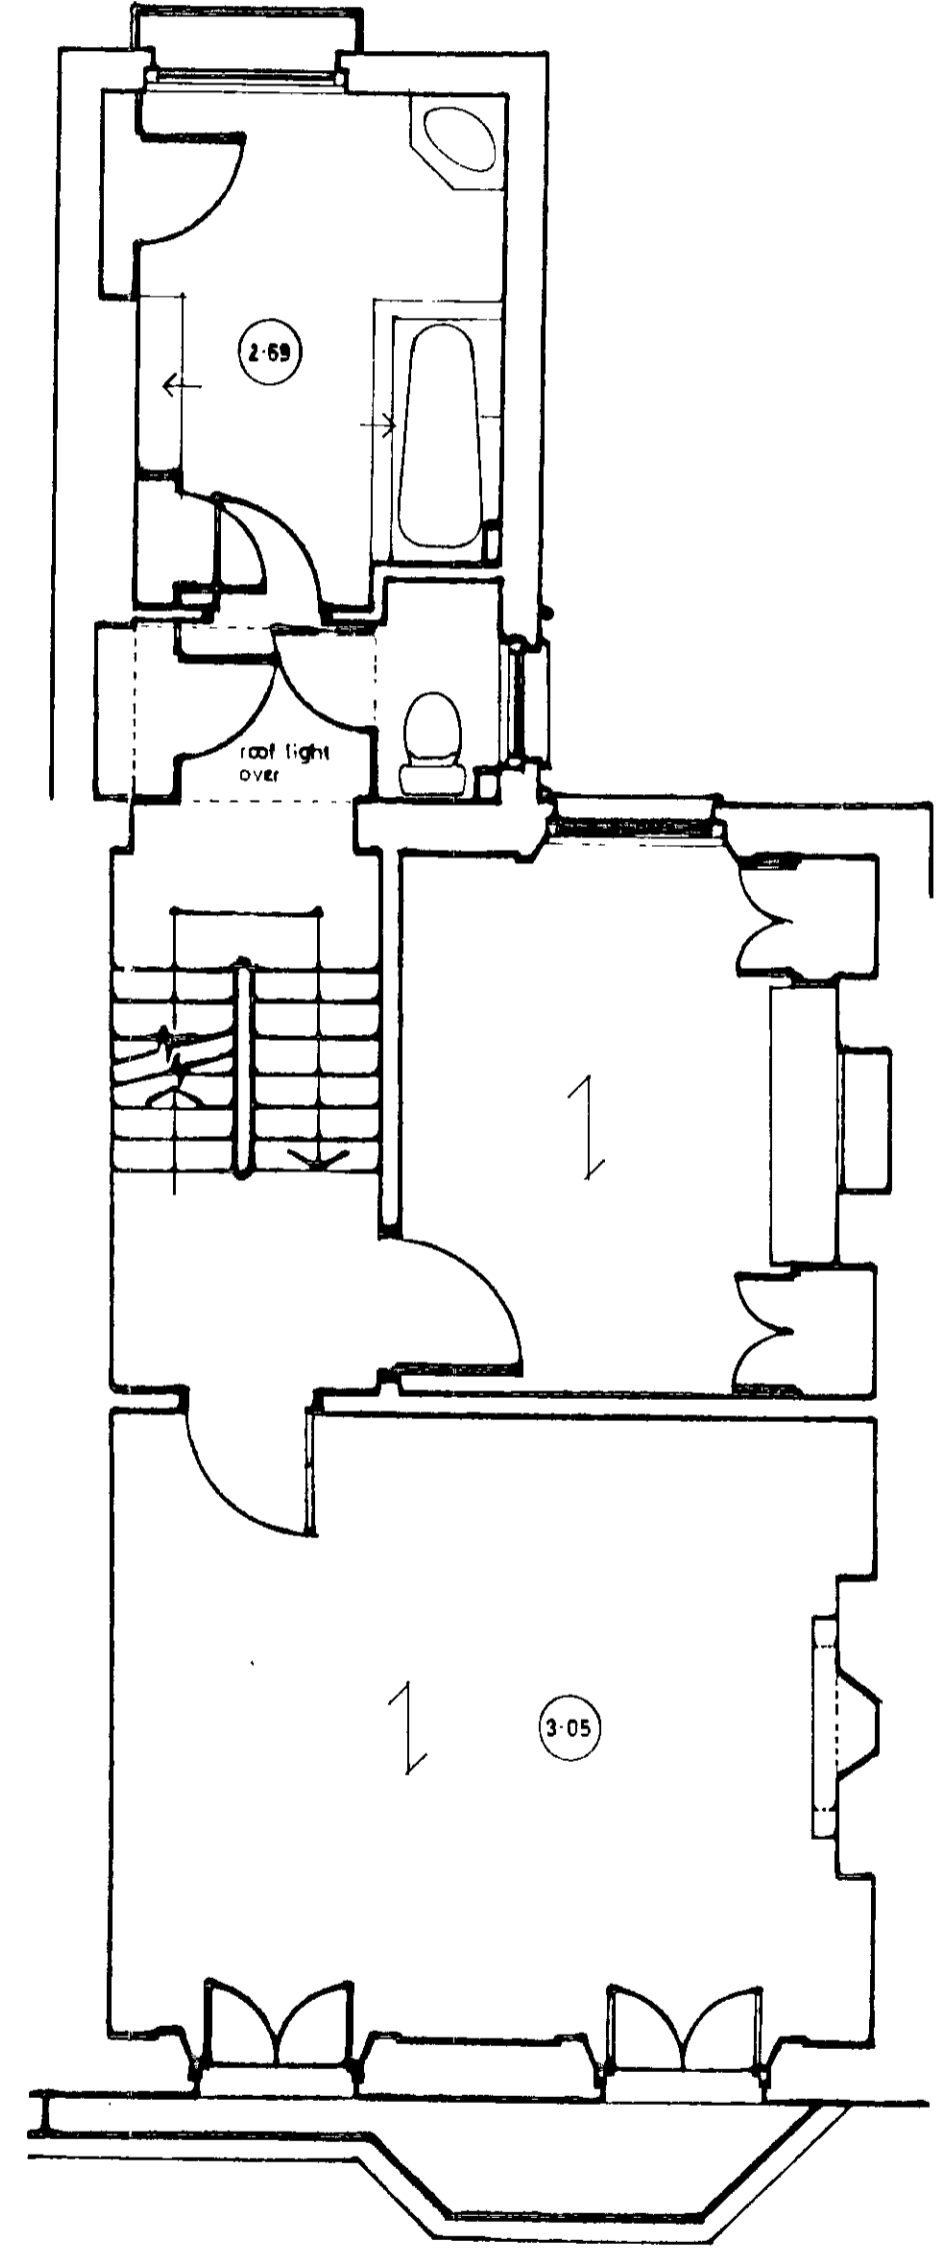


FIRST

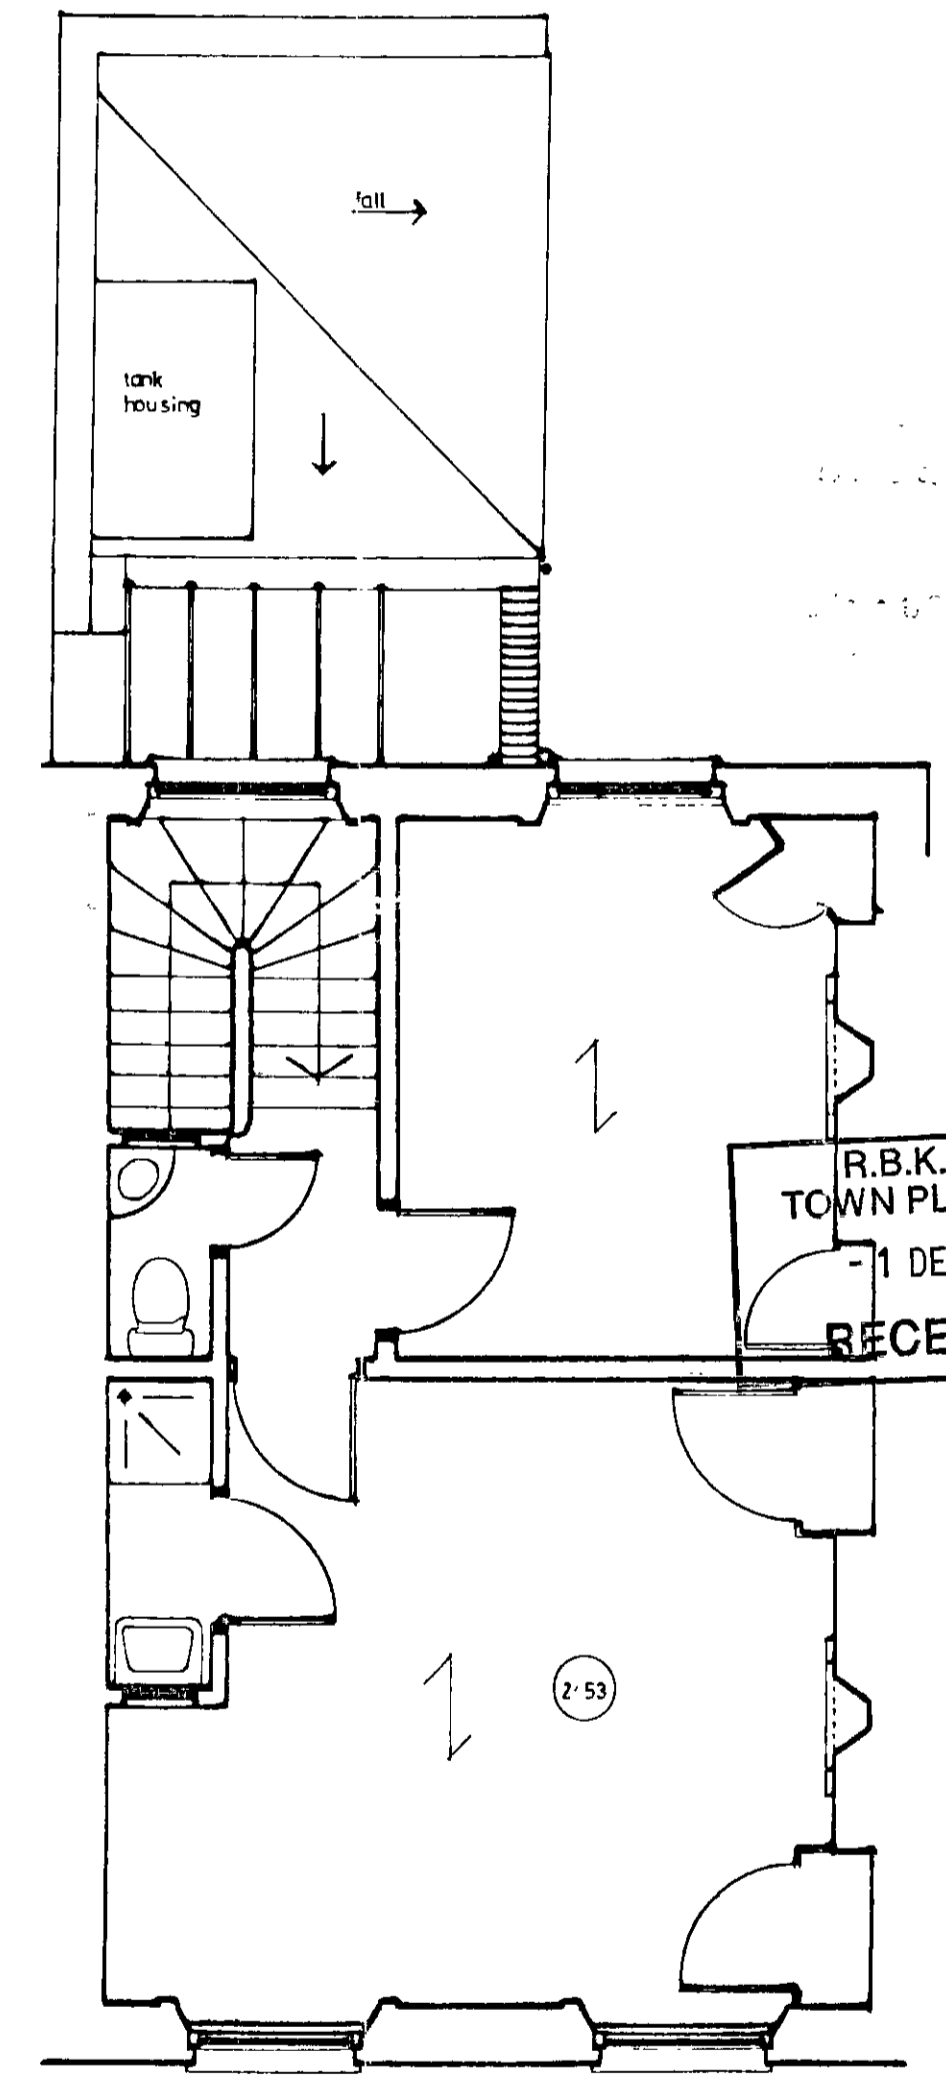

SECOND

R.B.K. & C.  
TOWN PLANNING  
1 DEC 2000  
RECEIVED

ALL FIGURED DIMENSIONS TO BE CHECKED ON SITE BY CONTRACTOR BEFORE COMMENCING WORK. NO DIMENSIONS SCALED FROM THIS DRAWING.

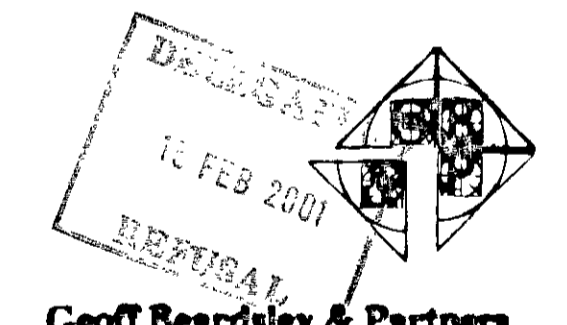

**Geoff Beardsley & Partners**  
ARCHITECTS  
INTERIOR DESIGNERS &  
QUANTITY SURVEYORS  
4 WHITTON ROAD, TWY KENHAM, MIDDLESEX TW1 1BY  
TELEPHONE 0181 891 3500 FACSIMILE 0181 891 3507

client

R. TAHTA

job

23 CAMPOEN GROVE  
KENSINGTON · W8

title


FLOOR PLANS  
EXISTING

dwg no.


2004 / 1

scale 1:50 date MAY 2000

PP002778

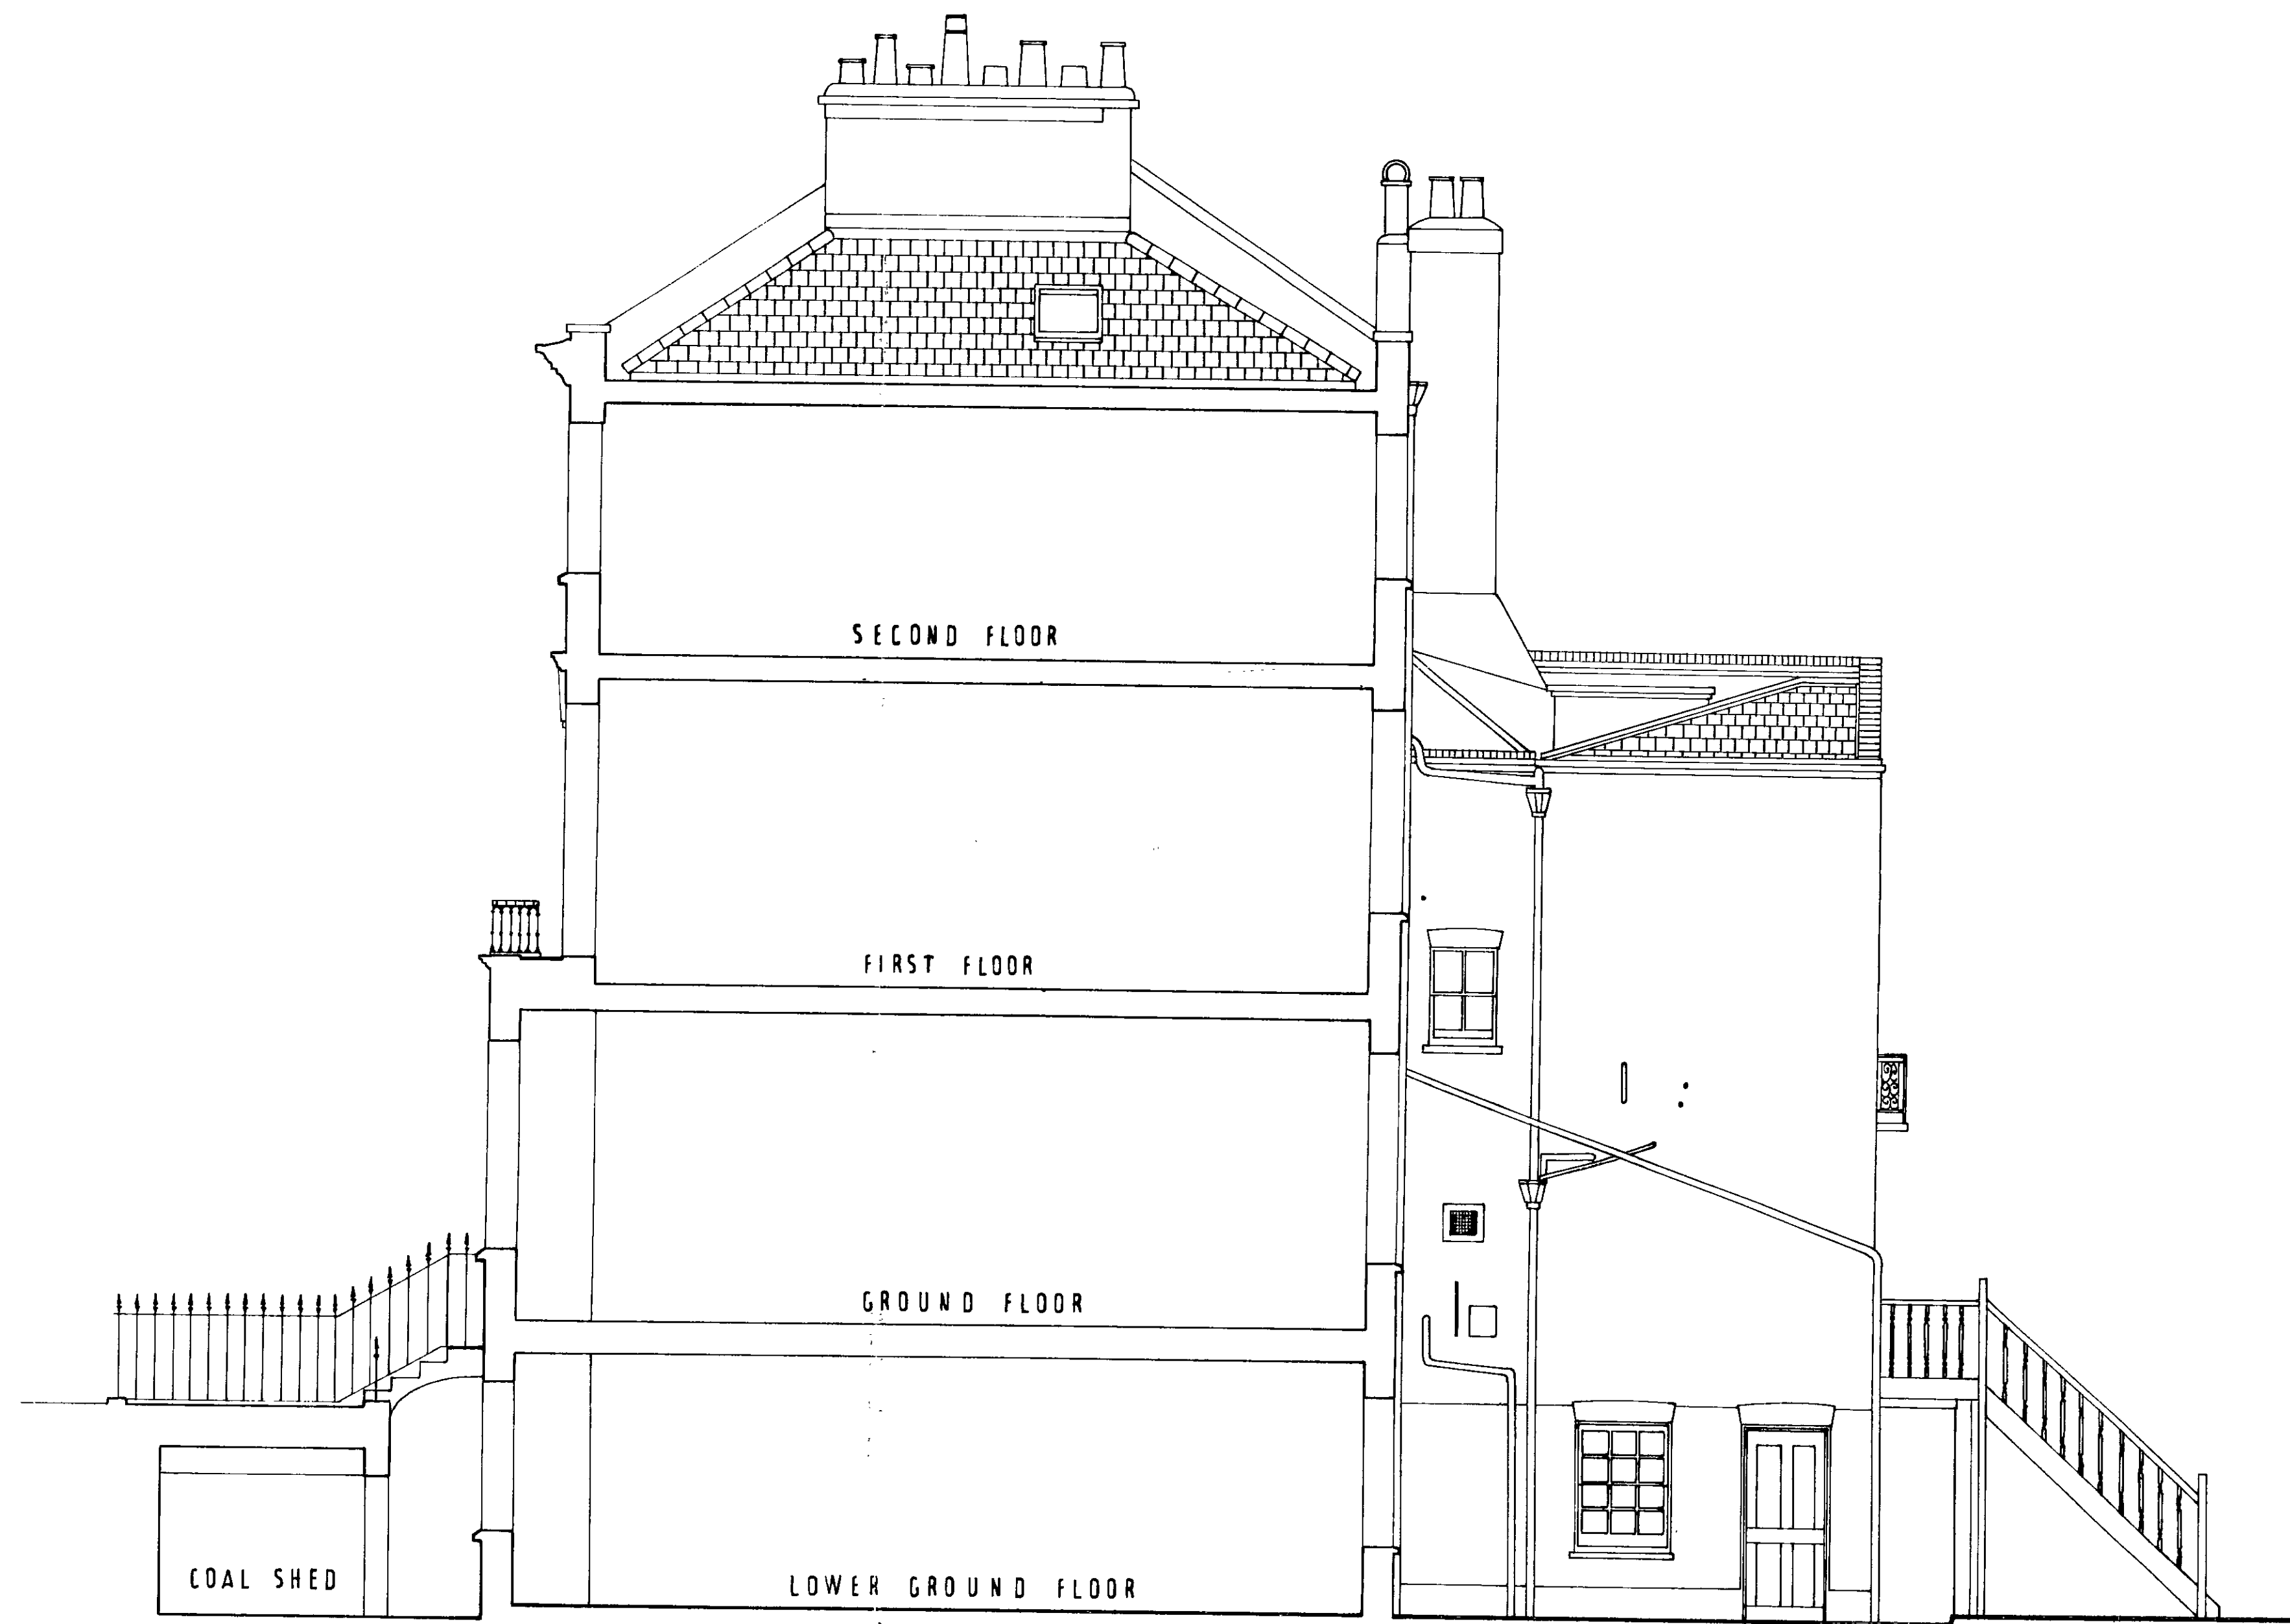

SECTION

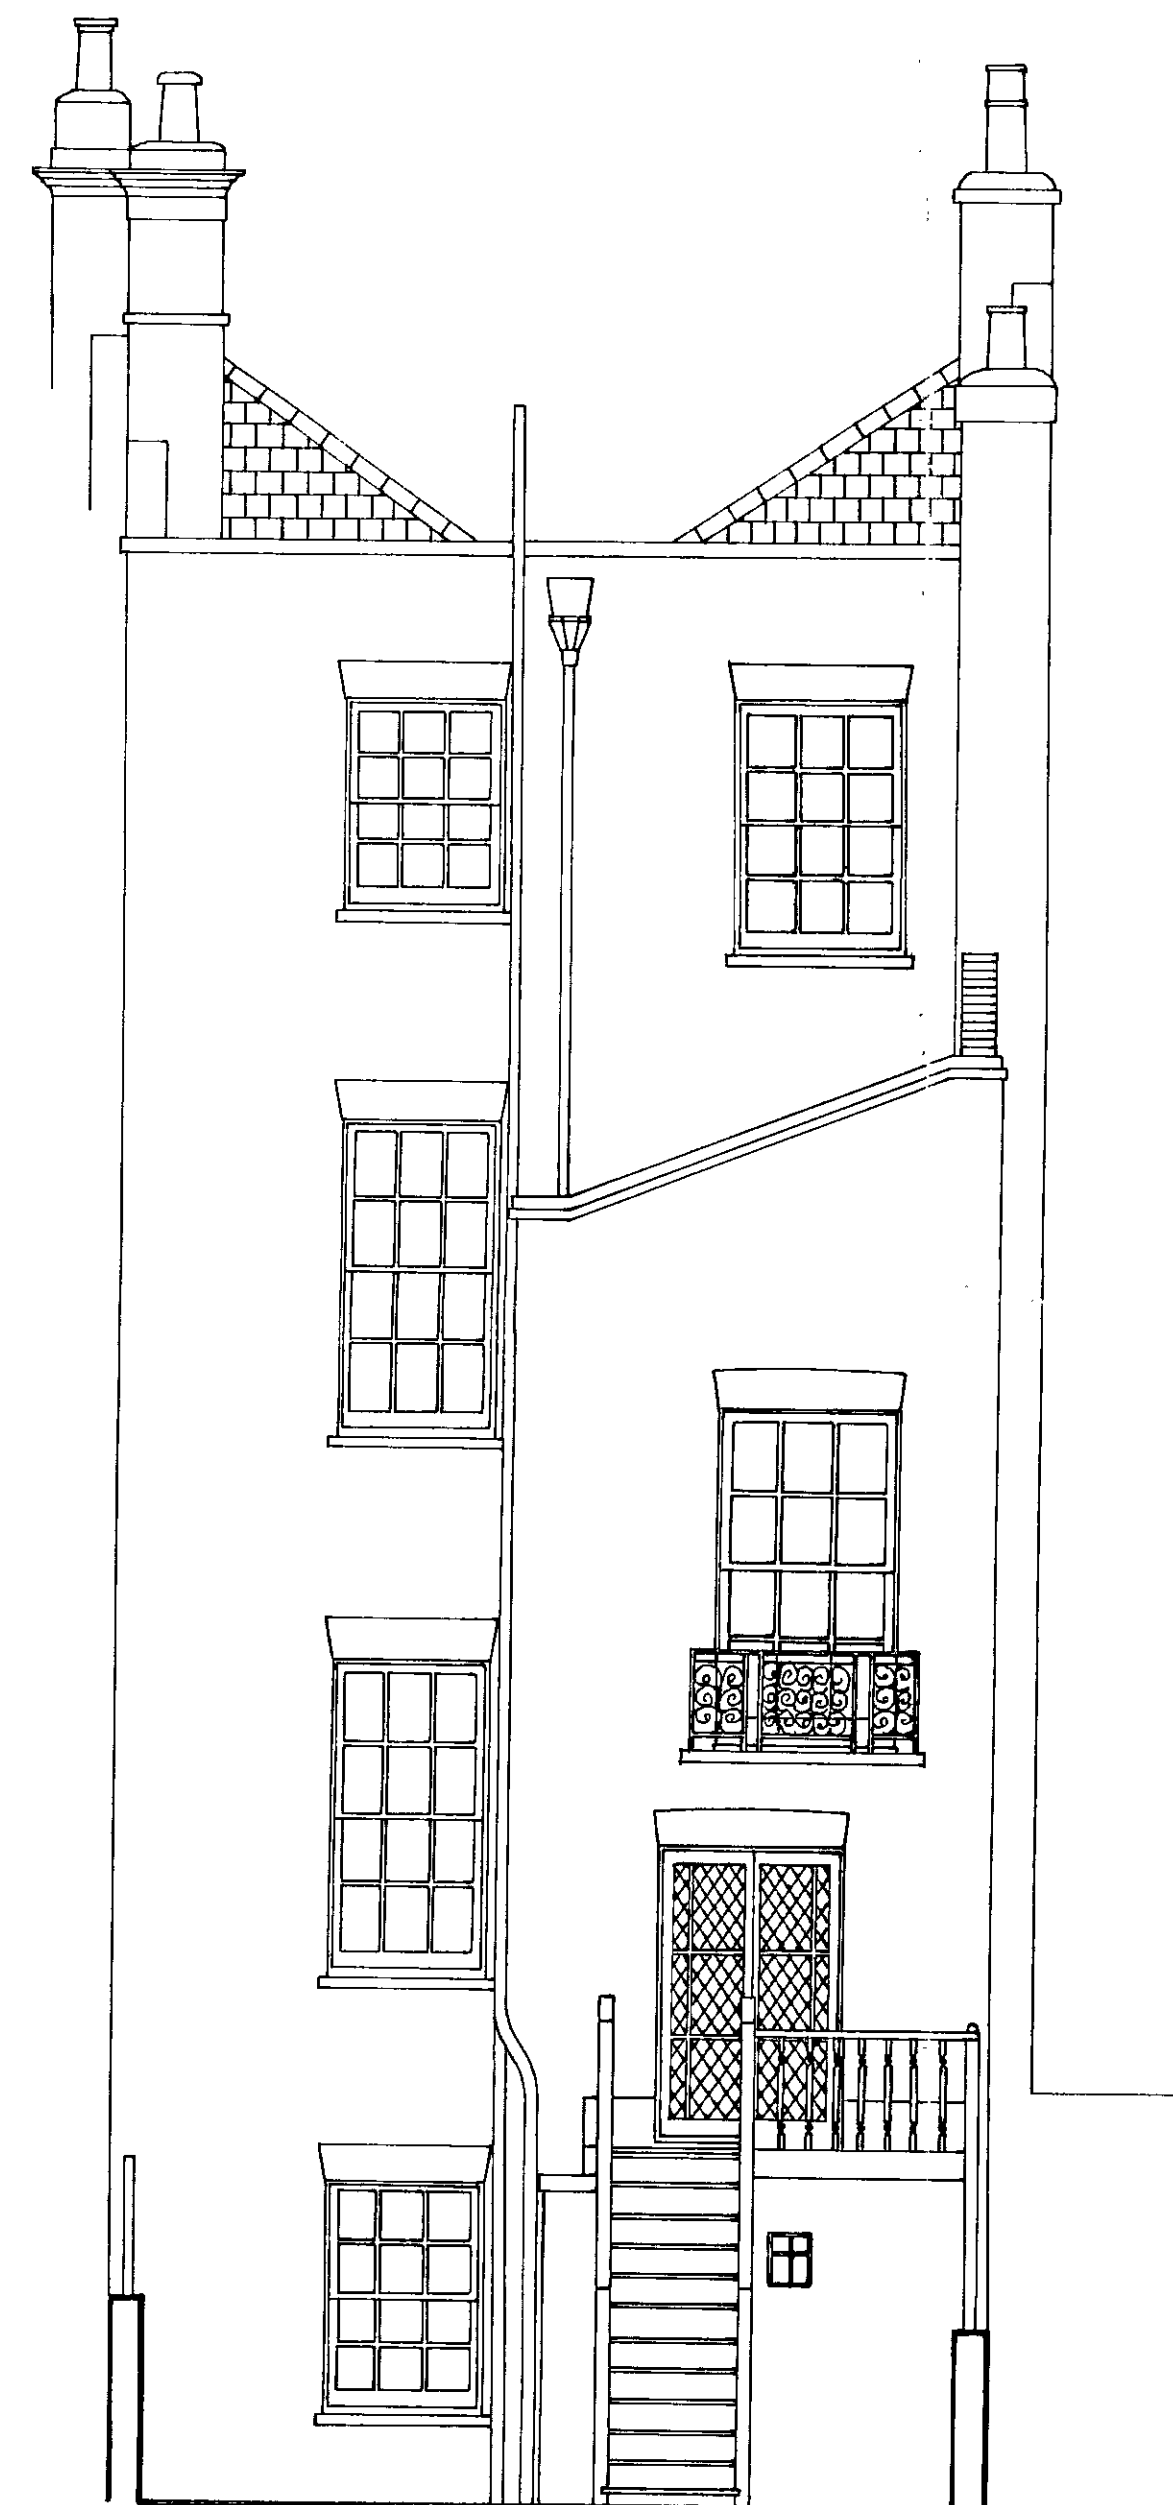

SIDE ELEVATION

R.B.K. & C.  
TOWN PLANNING  
- 1 DEC 2000  
RECEIVED

ALL FIGURED DIMENSIONS TO BE CHECKED ON  
SITE BY CONTRACTOR BEFORE COMMENCING  
WORK.  
NO DIMENSIONS SCALED FROM THIS DRAWING.

**Geoff Beardsley & Partners**  
ARCHITECTS  
INTERIOR DESIGNERS &  
QUANTITY SURVEYORS  
4 WILKIN ROAD, TWICKENHAM, MIDDLESEX TW1 1BF  
TELEPHONE: 0181 891 1119 FACSIMILE: 0181 891 1107

client

R. TAHTA

job

23 CAMPOEN GROVE  
KENSINGTON · W8


title


ELEVATIONS & SECTION  
EXISTING

dwg no.


2004 / 4

scale 1:50 date MAY 2000

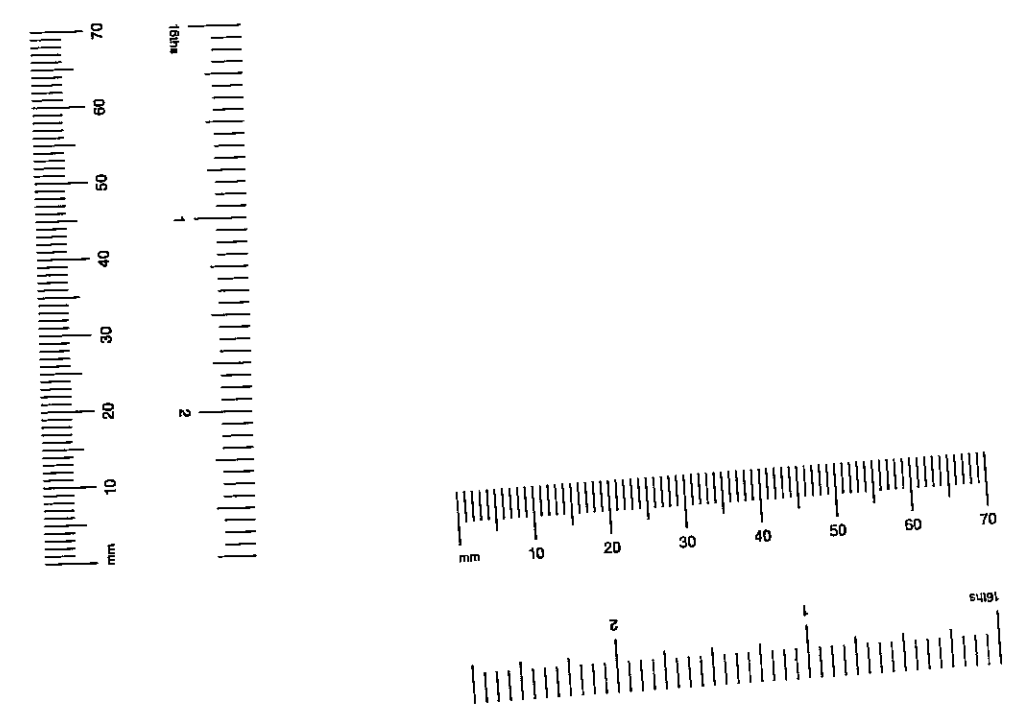


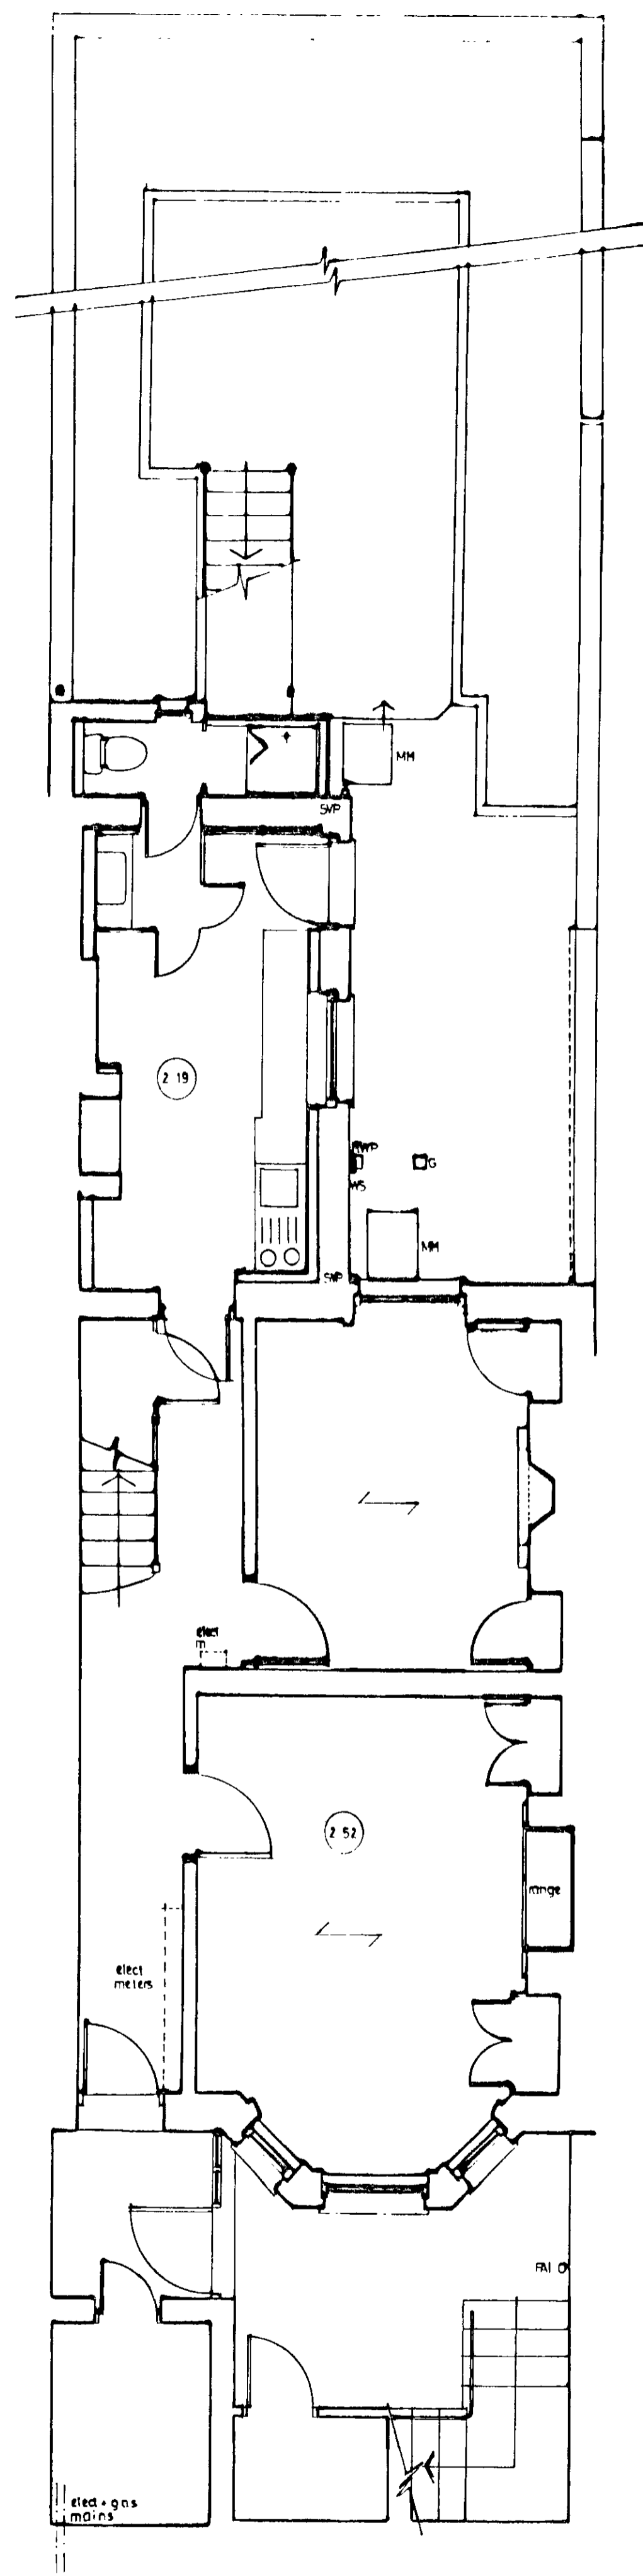


LOWER GROUND

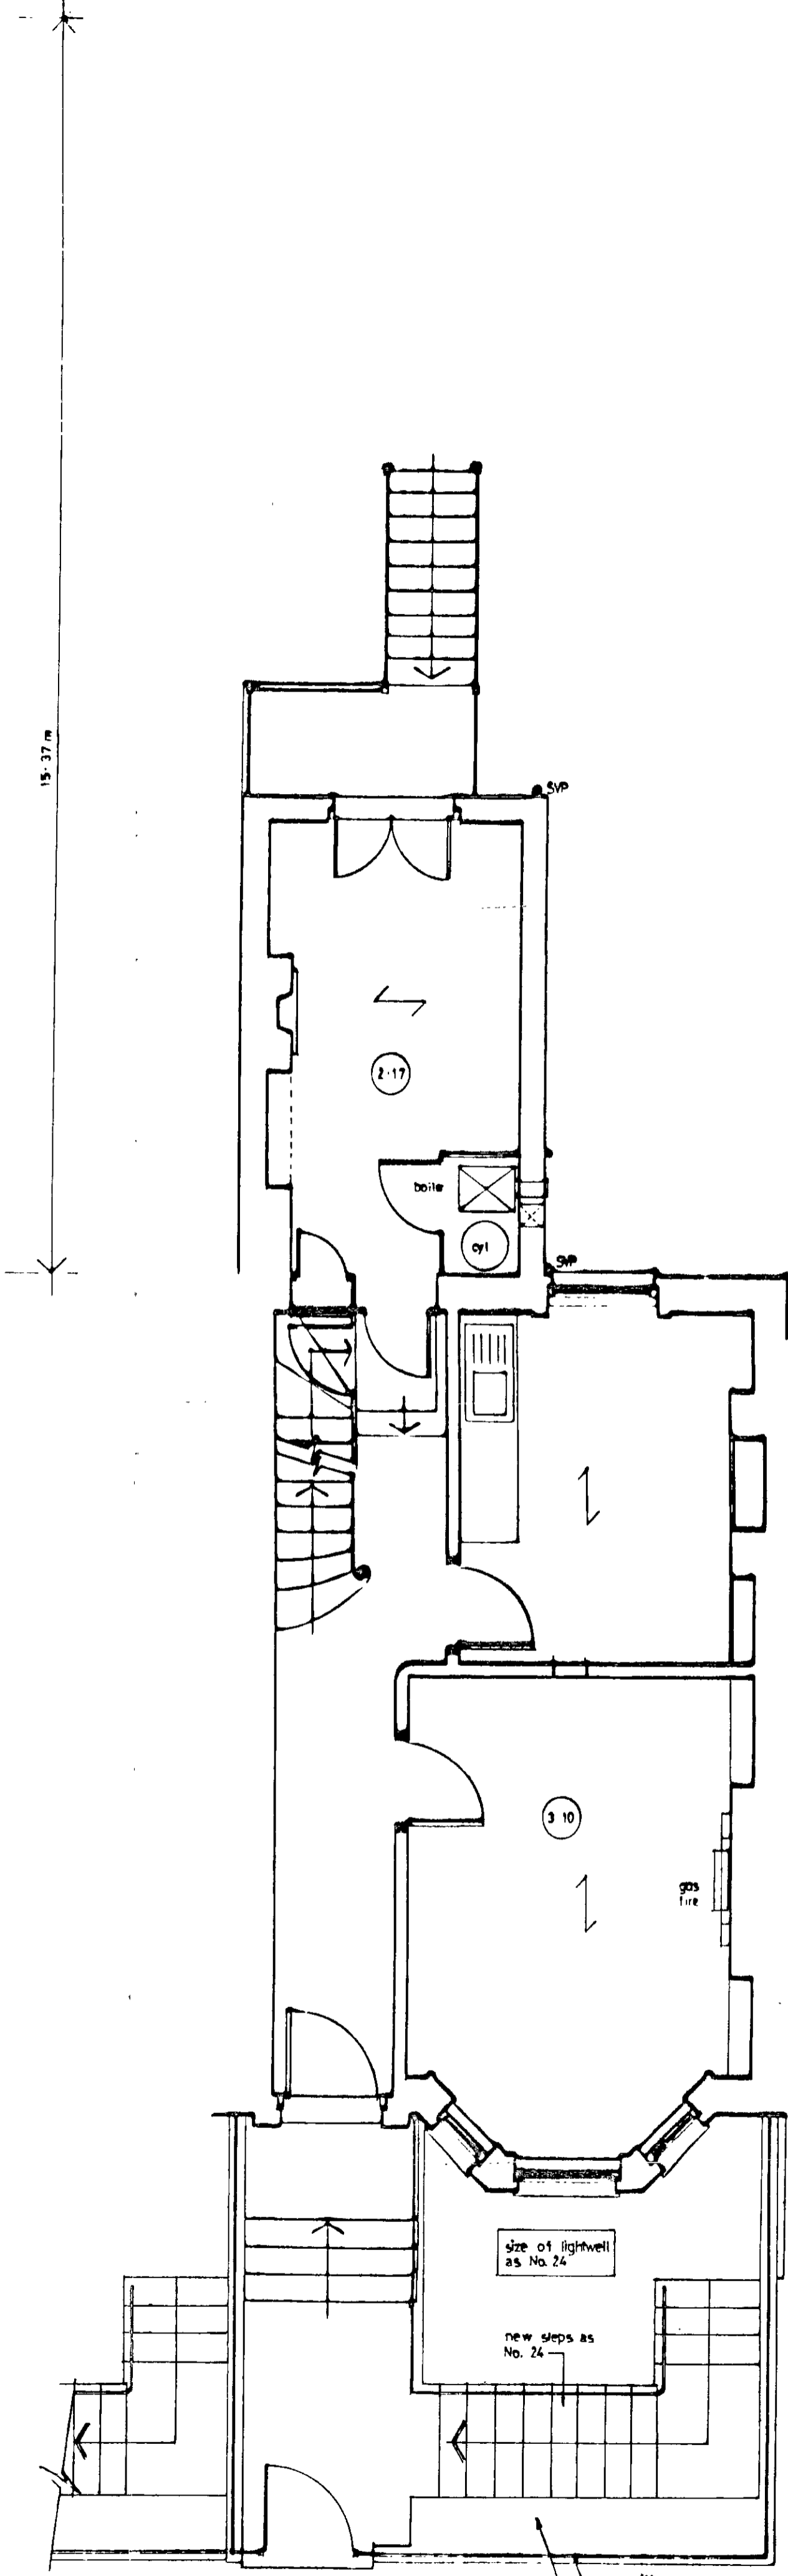



GROUND

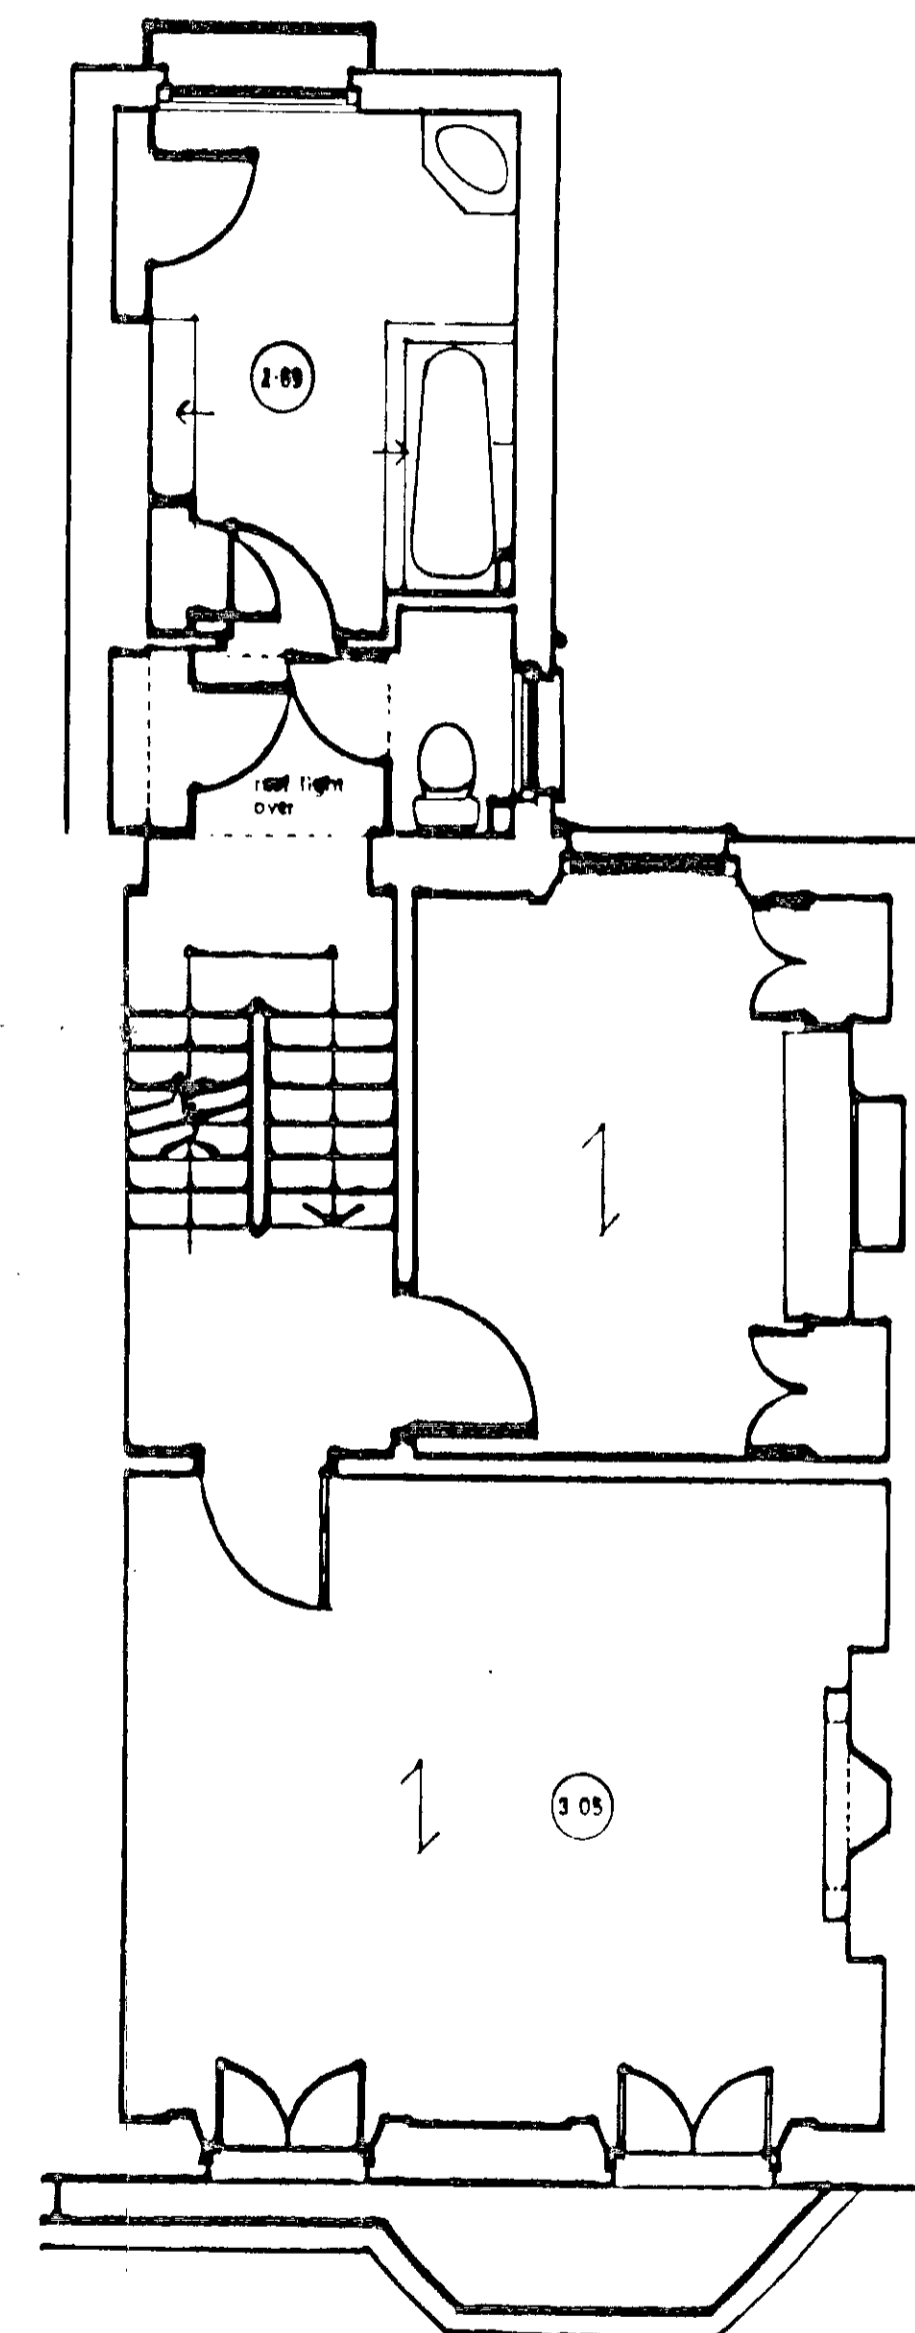

FIRST

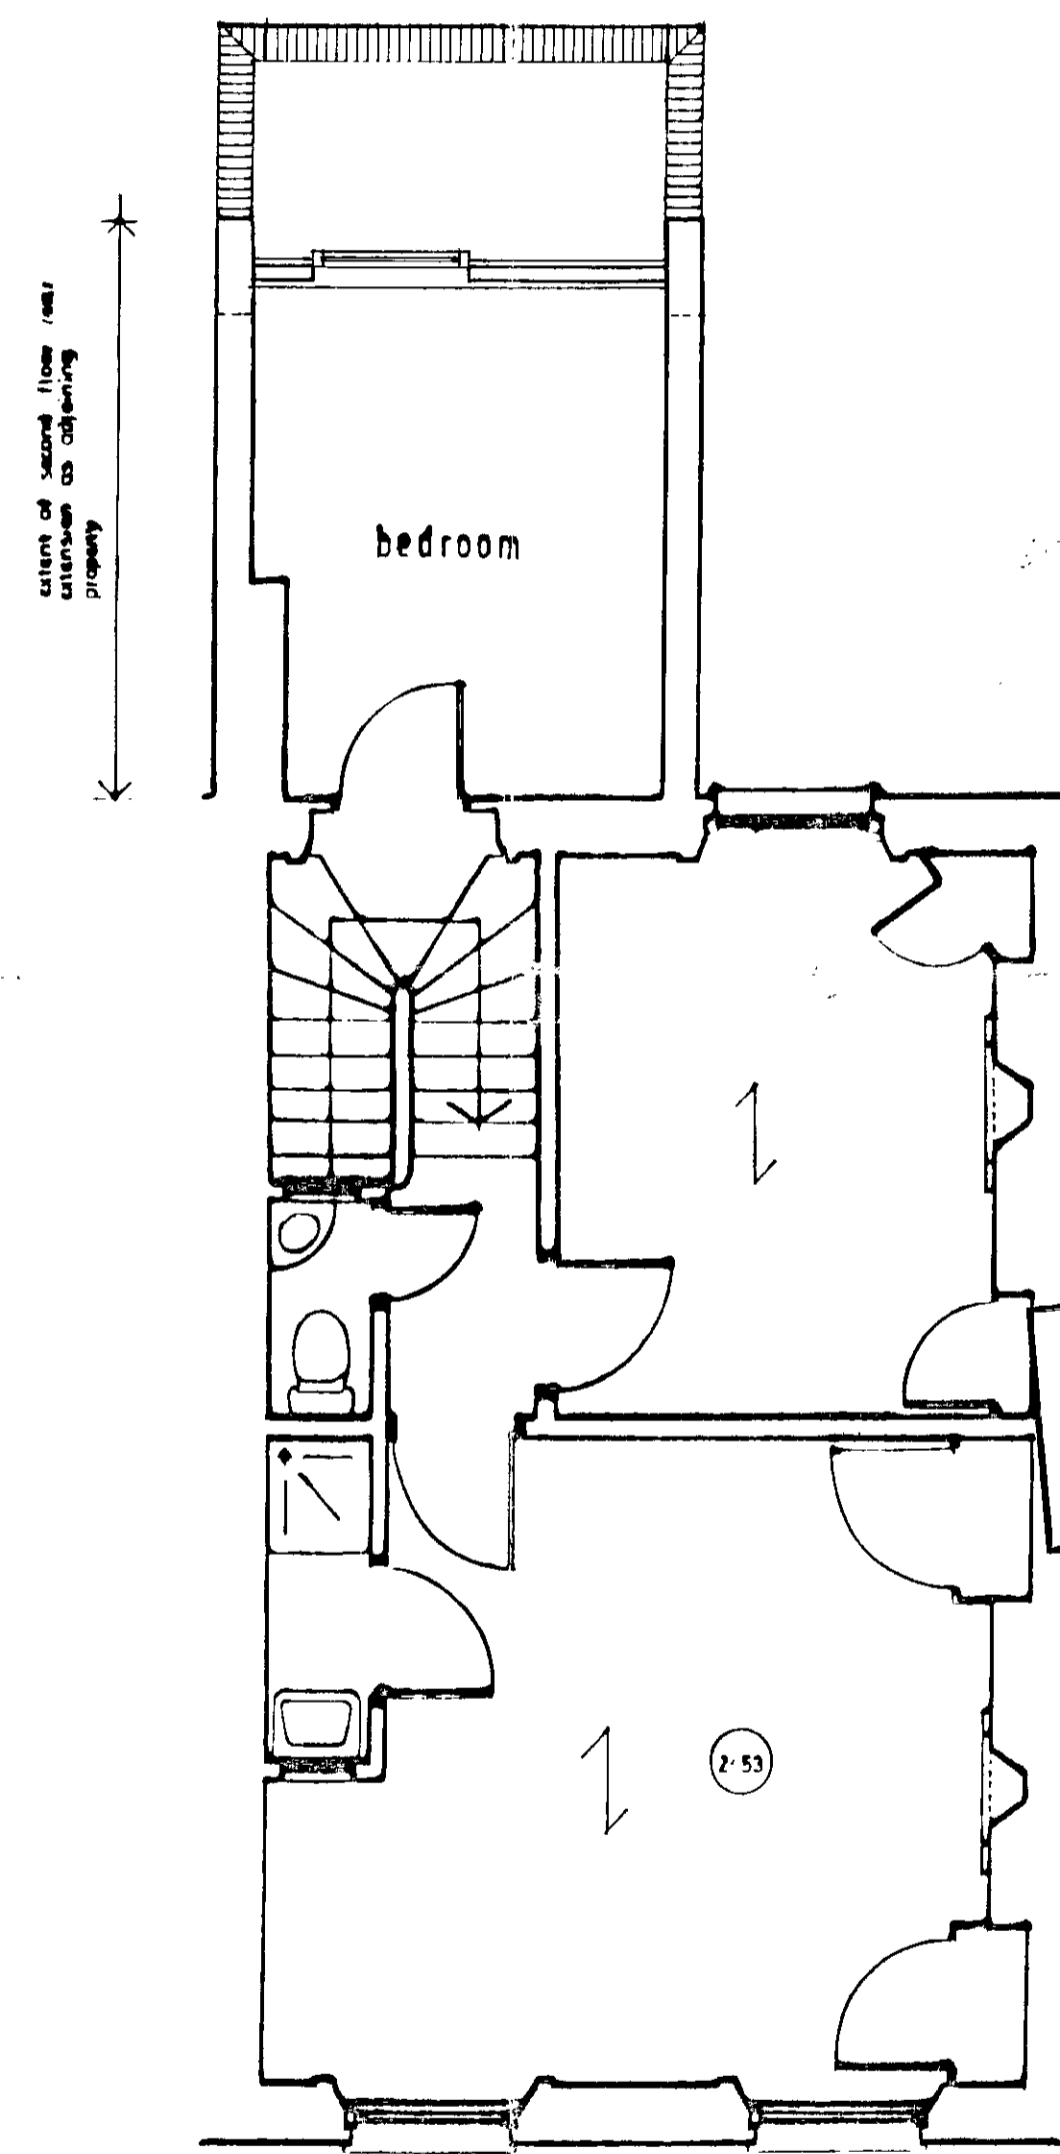

SECOND

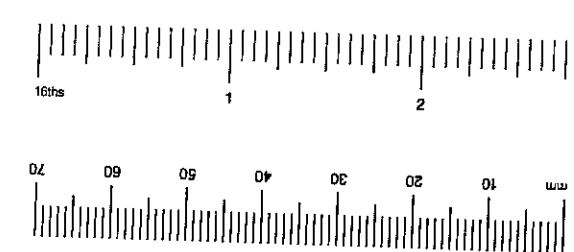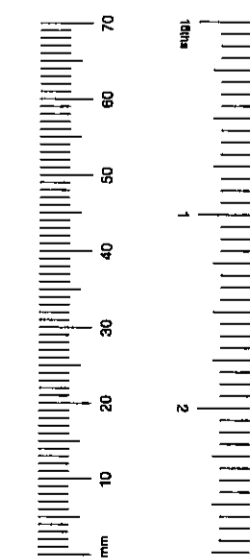

extent of second floor over extension to adjoining property

ALL FIGURED DIMENSIONS TO BE CHECKED ON SITE BY CONTRACTOR BEFORE COMMENCING WORK. NO DIMENSIONS SCALED FROM THIS DRAWING.

R.B.K. & C. TOWN PLANNING - 1 DEC 2000 RECEIVED



Geoff Beardsley & Partners ARCHITECTS INTERIOR DESIGNERS & QUANTITY SURVEYORS

client

R. TAHTA

job

23 CAMDEN GROVE KENSINGTON - WB


title

FLOOR PLANS PROPOSALS

orig no.


2004 / 13

scale 1:50 date SEPT. 2000

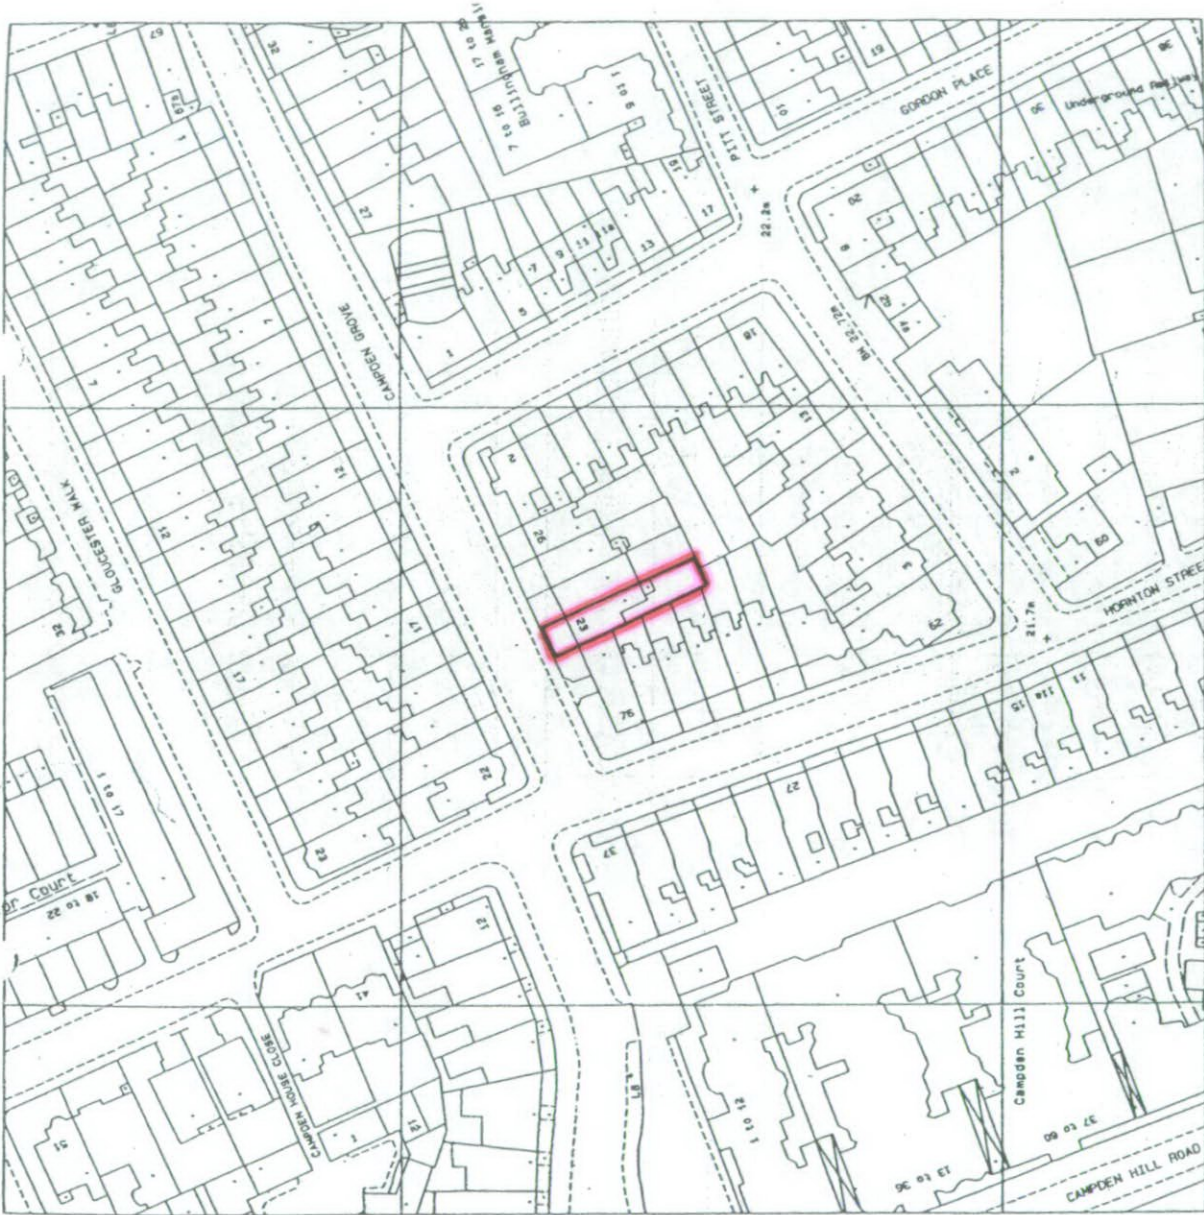

**R.B.K. & C.**  
**TOWN PLANNING**  
 - 1 DEC 2000  
**RECEIVED**

PP002778

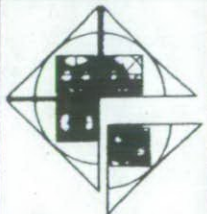

**Geoff Beardsley & Partners**  
 ARCHITECTS, INTERIOR DESIGNERS  
 & QUANTITY SURVEYORS  
 4 WHITTON ROAD, TWICKENHAM, MIDDLESEX TW1 1BJ  
 TELEPHONE: 0181-891 3139 FACSIMILE: 0181-891 3307


23 CAMPTON GROVE · KENSINGTON · W8

for: MR R TAHTA


1:1250 LOCATION PLAN

2004 / L1


FEBRUARY 2000

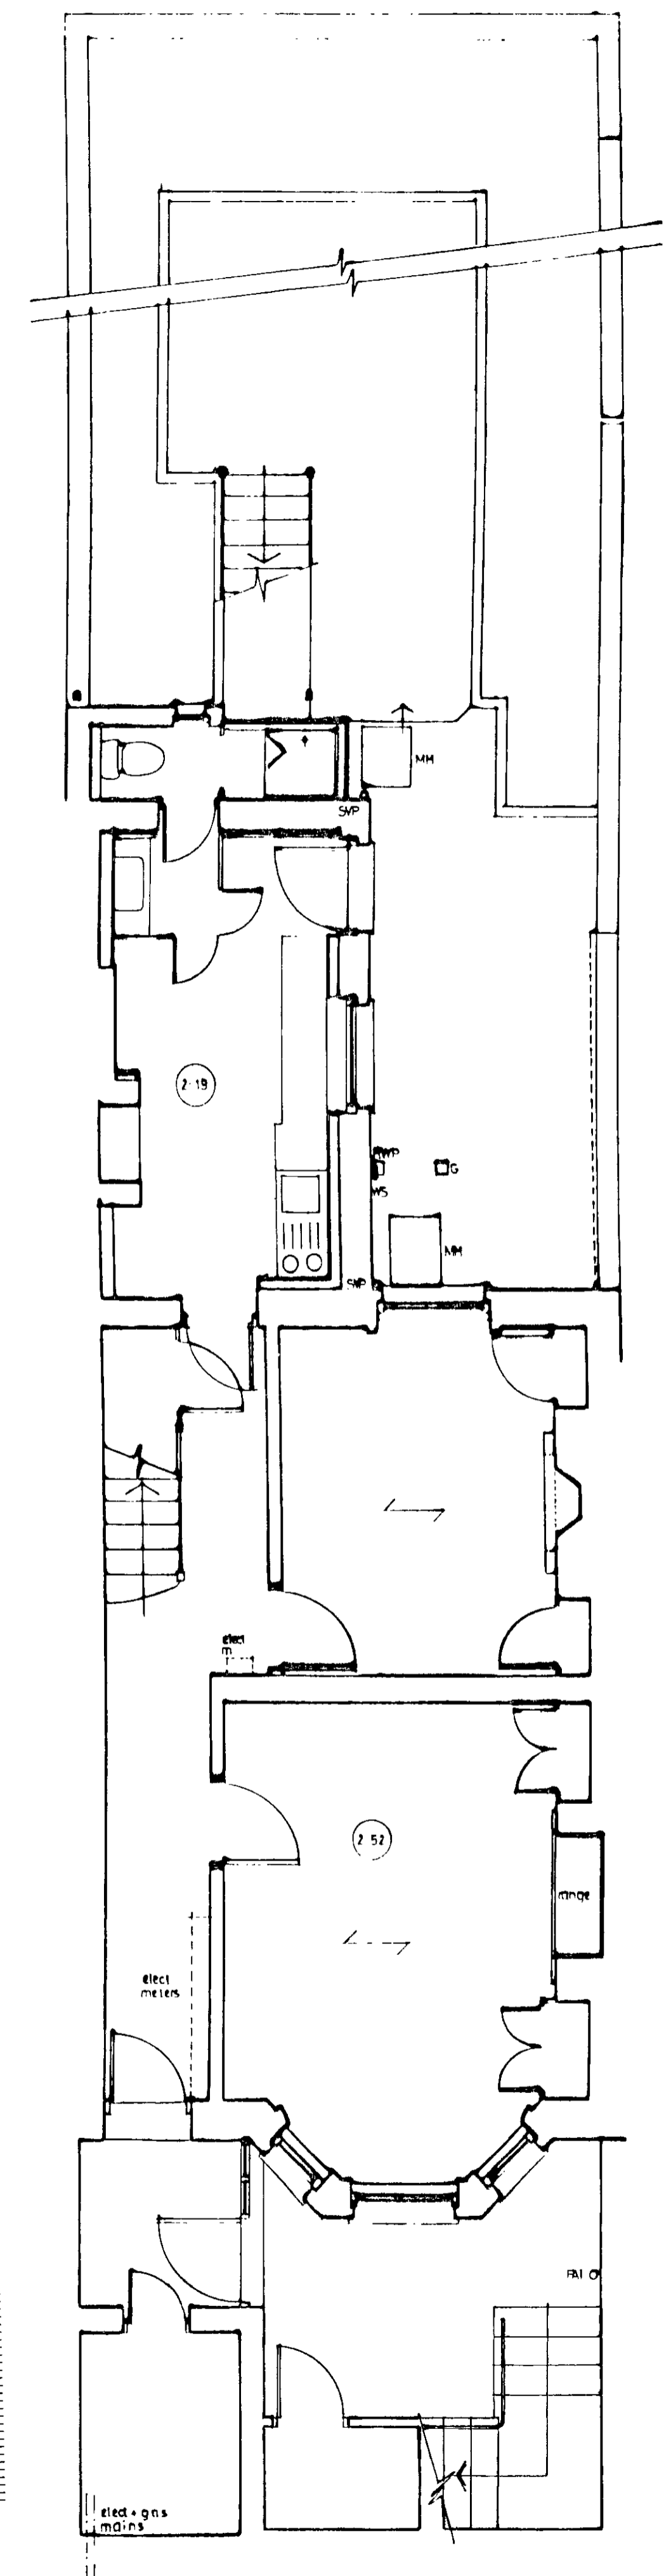


LOWER GROUND

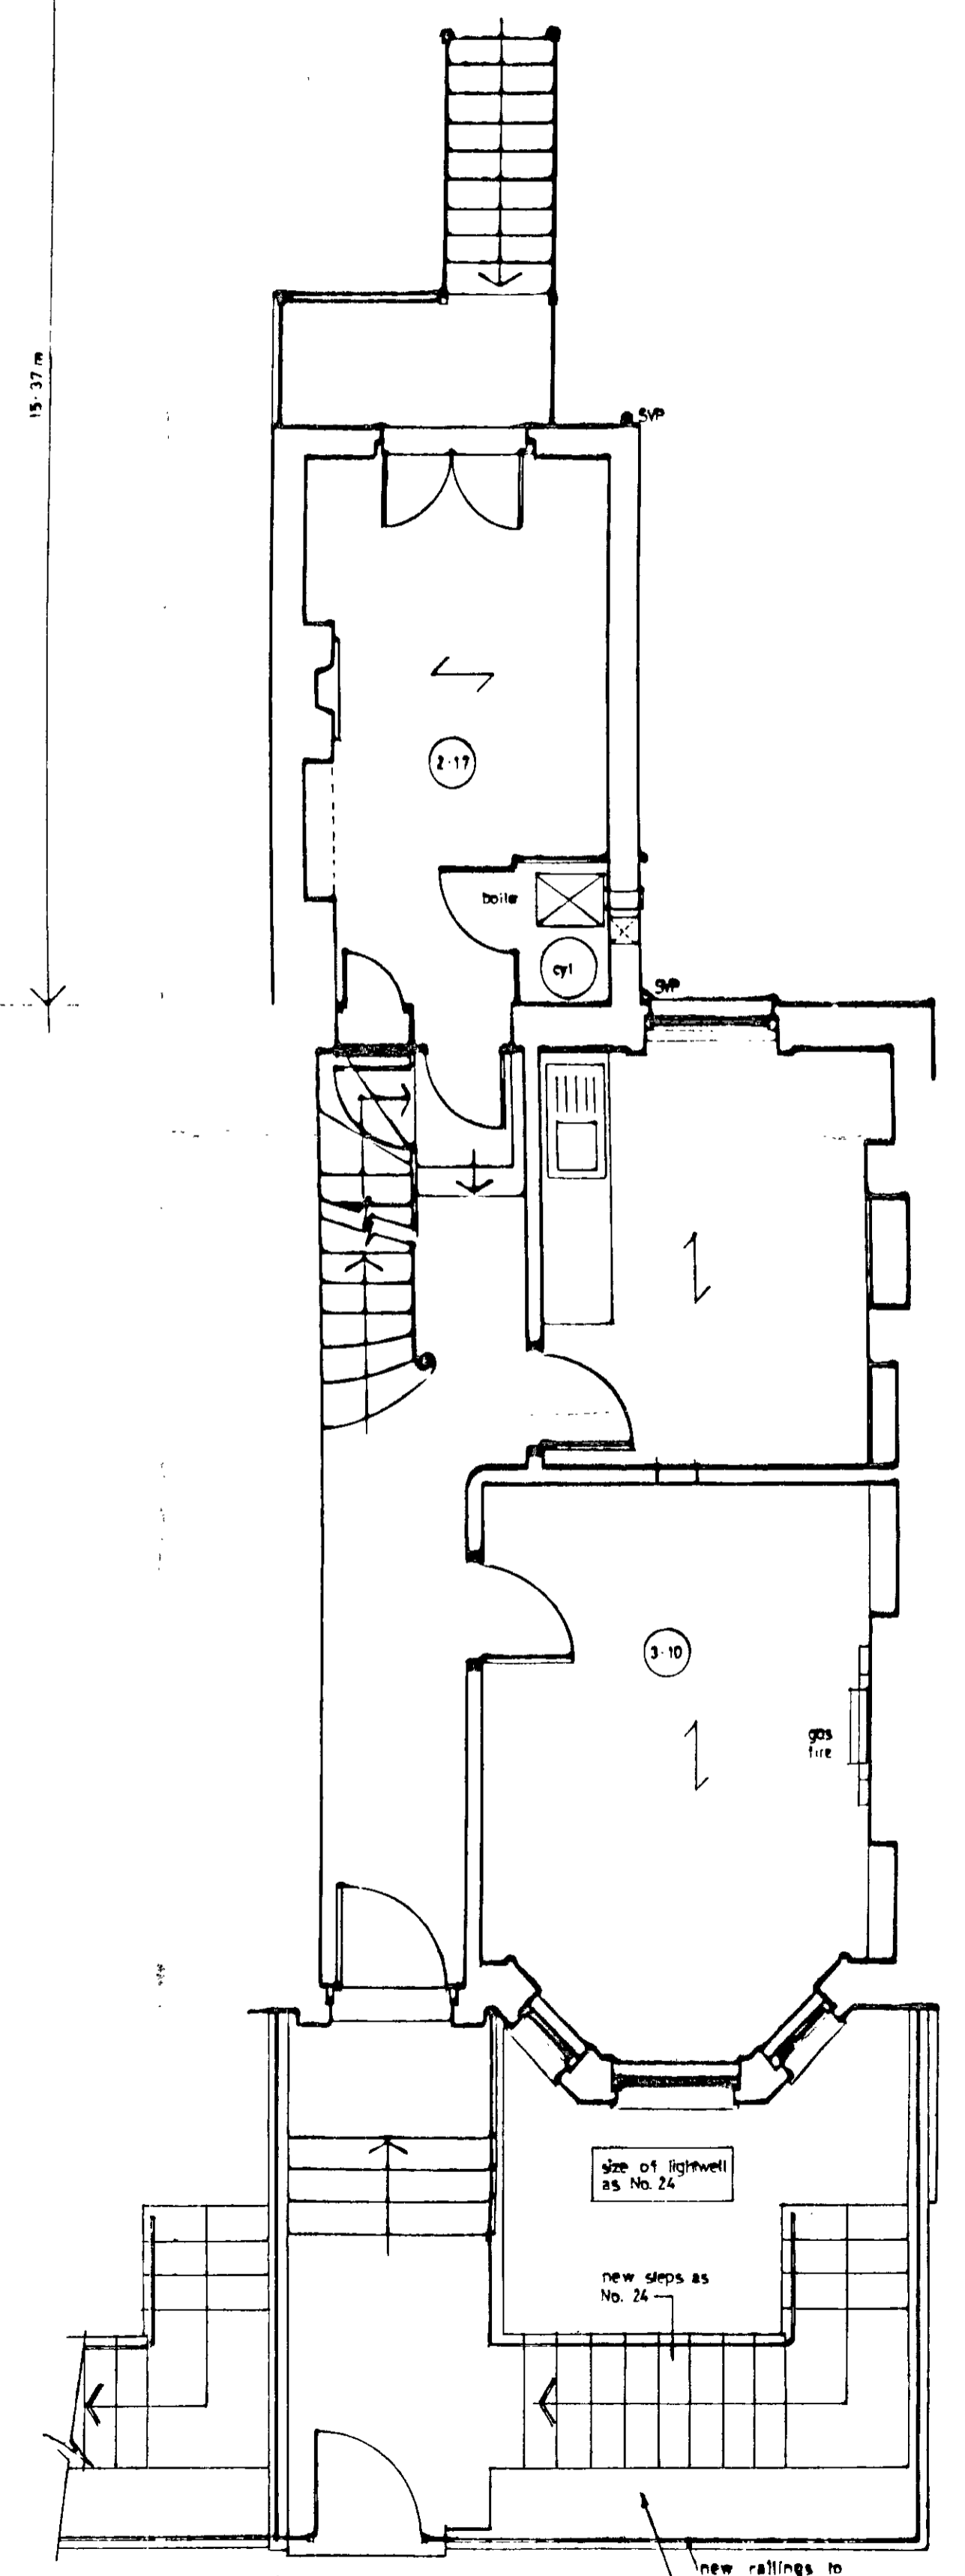

GROUND

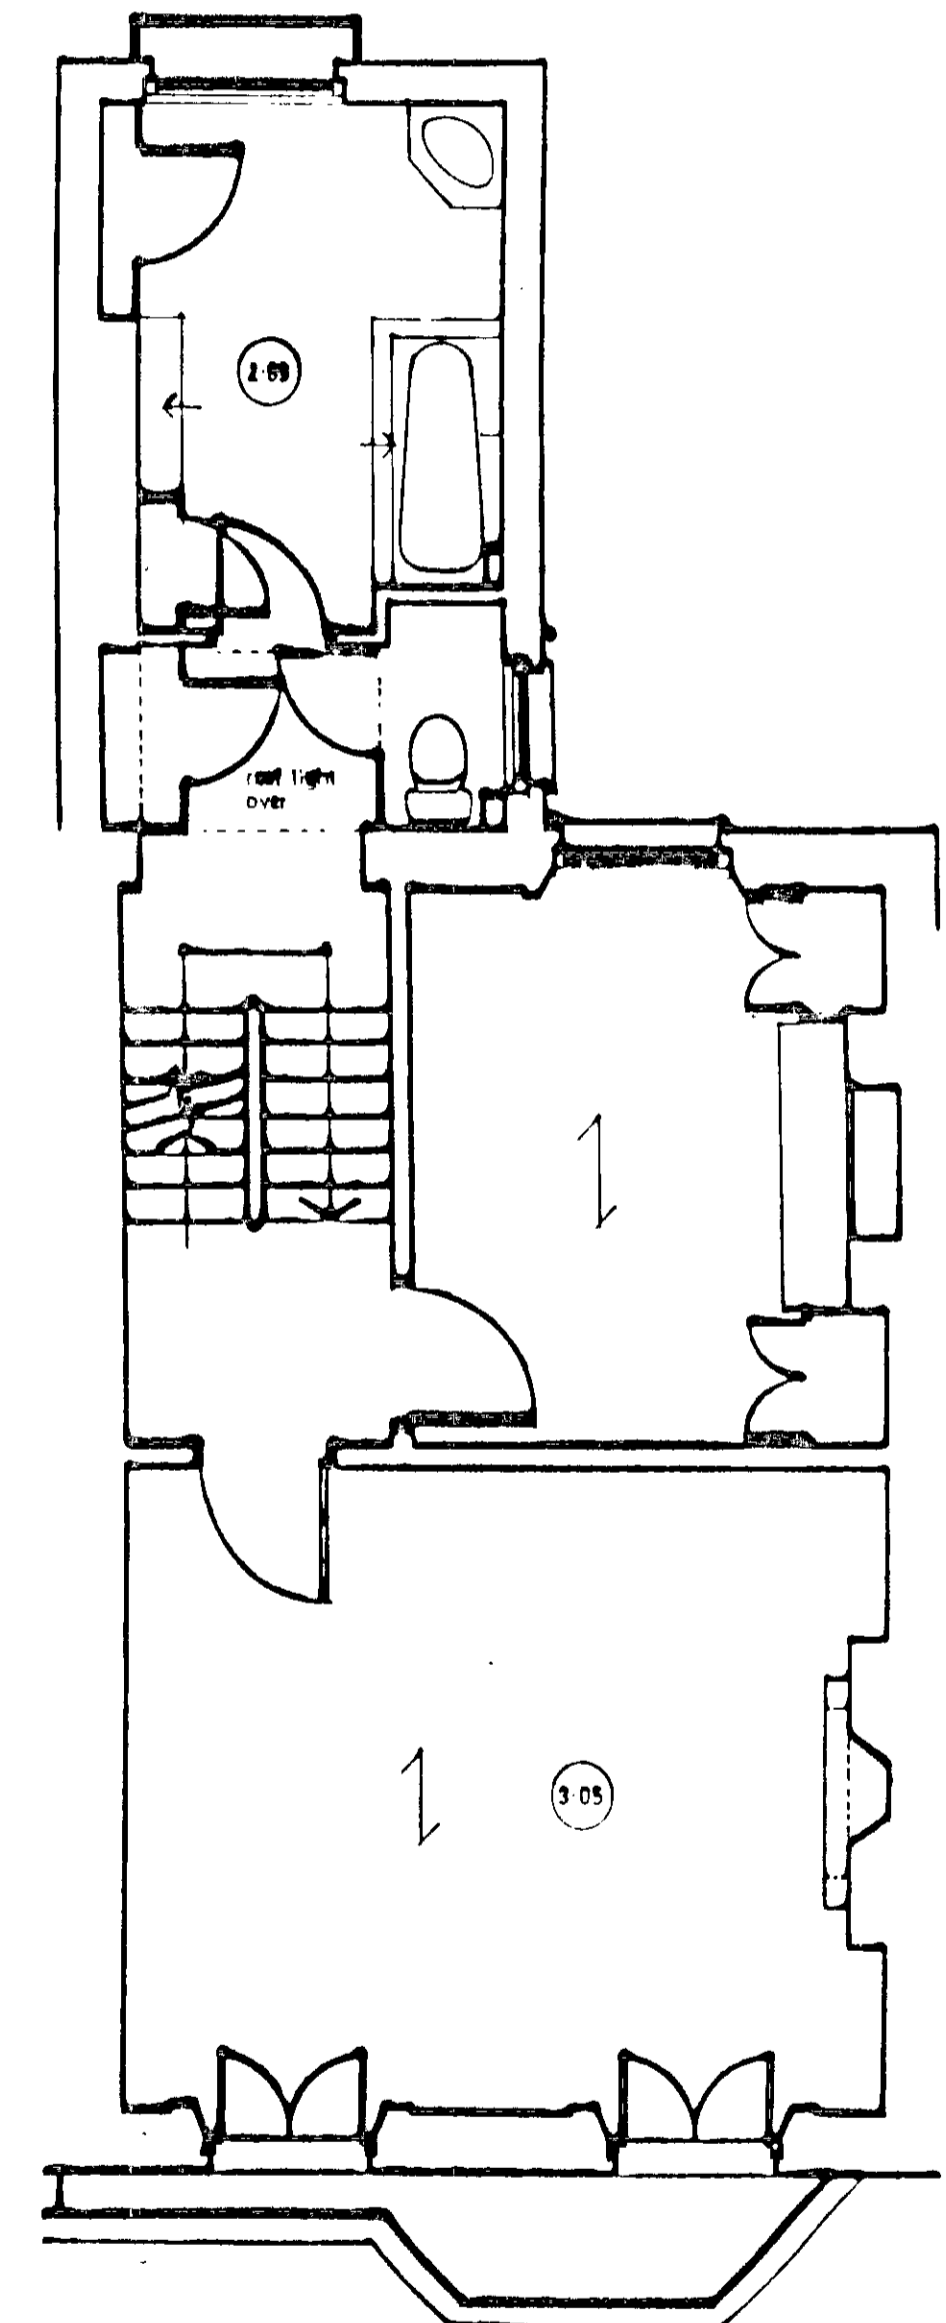


FIRST

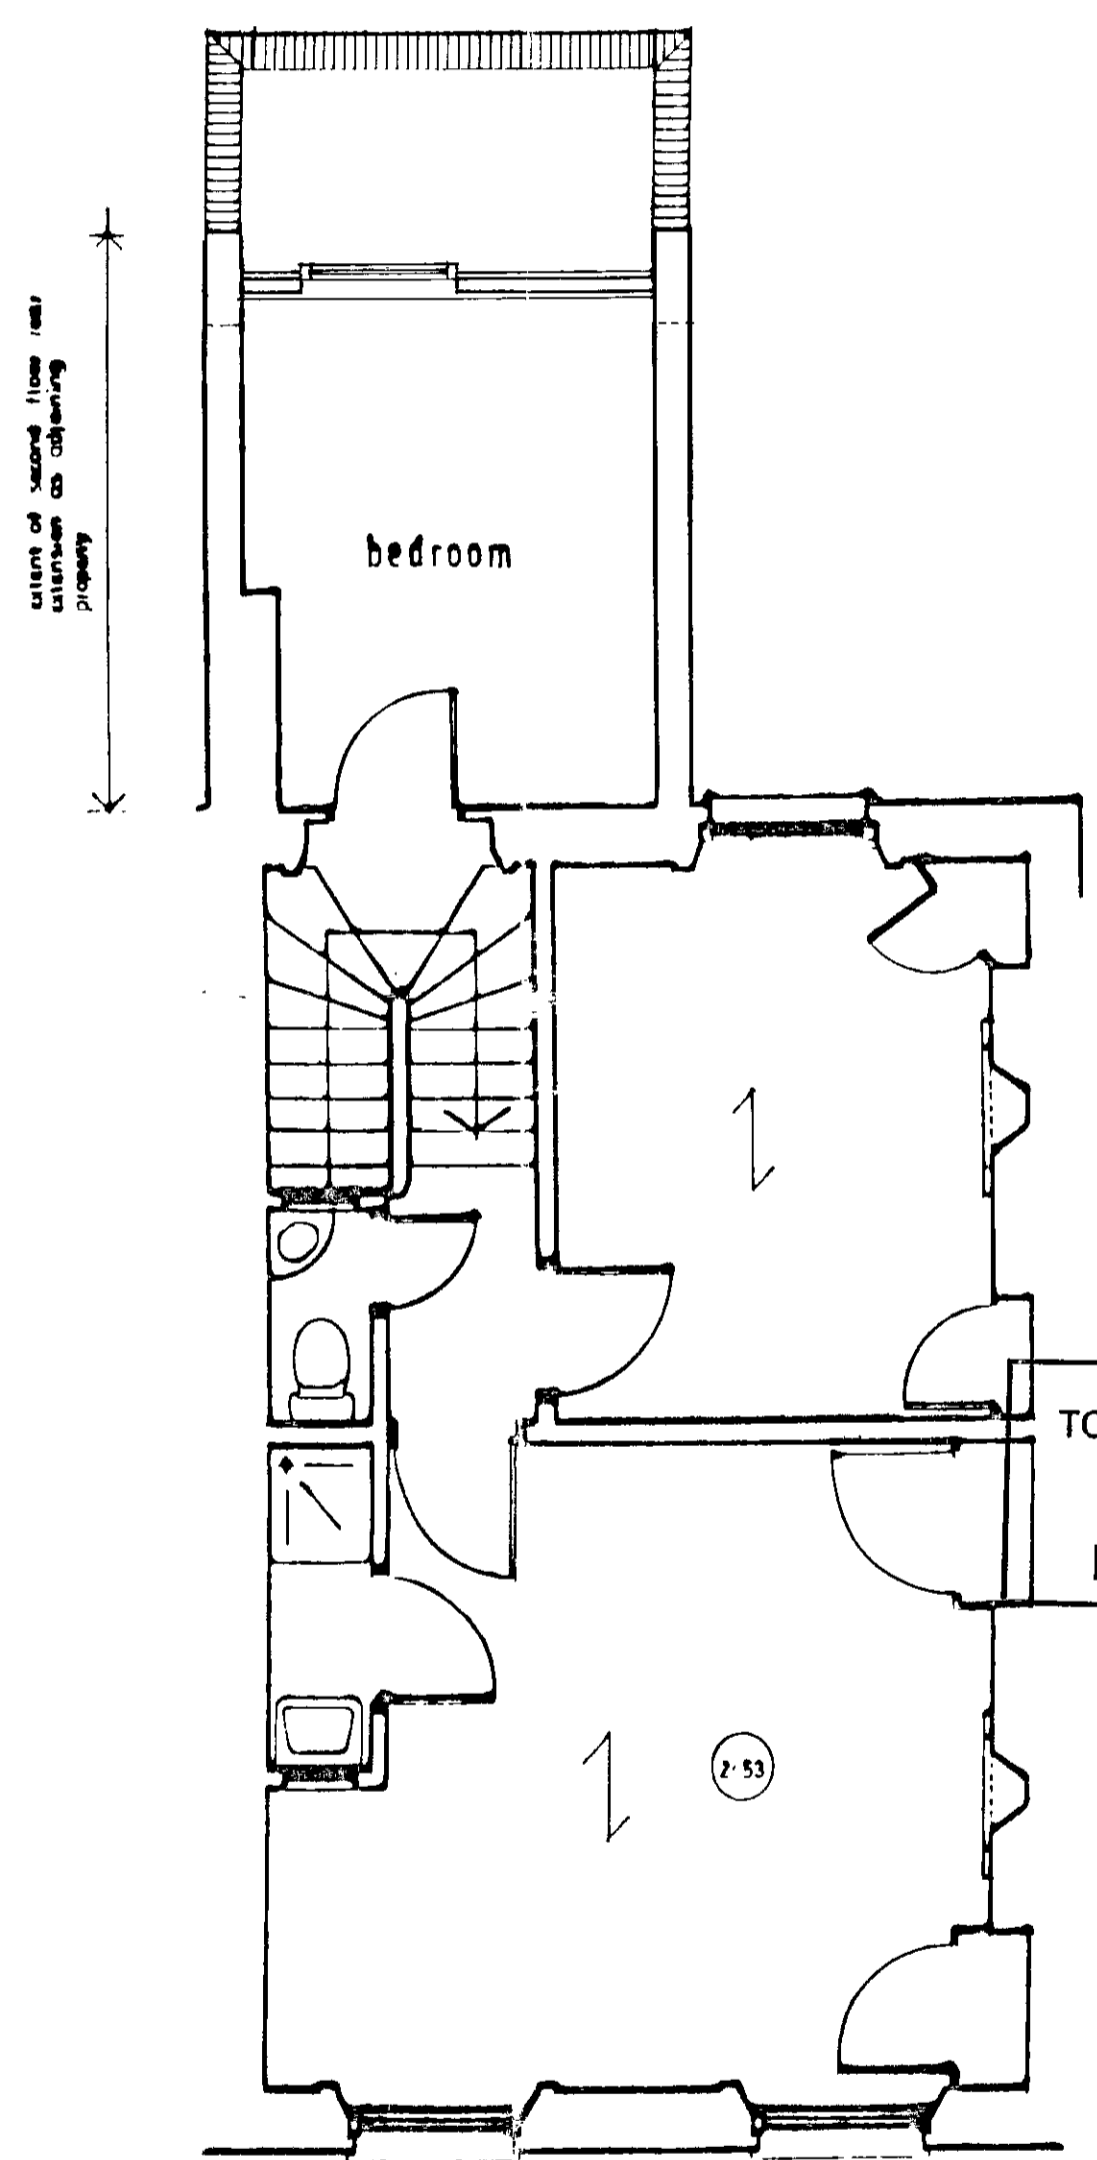

SECOND

Dimensions to be checked on site by contractor before commencing work. NO DIMENSIONS SCALED FROM THIS DRAWING.

R.B.K. & C.  
TOWN PLANNING  
- 1 DEC 2000  
RECEIVED

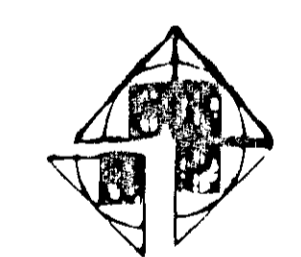

**Geoff Beardsley & Partners**  
ARCHITECTS  
INTERIOR DESIGNERS &  
QUANTITY SURVEYORS  
4 WHITTON ROAD, TWICKENHAM, MIDDLESEX TW1 1LN  
TELEPHONE 0181 894 5100 FAX 0181 894 5101

R. TAHA


23 CAMPDEN GROVE  
KENSINGTON - W8

FLOOR PLANS  
PROPOSALS


2004 / 13

SCALE 1:50 DATE SEPT. 2000

PP002778

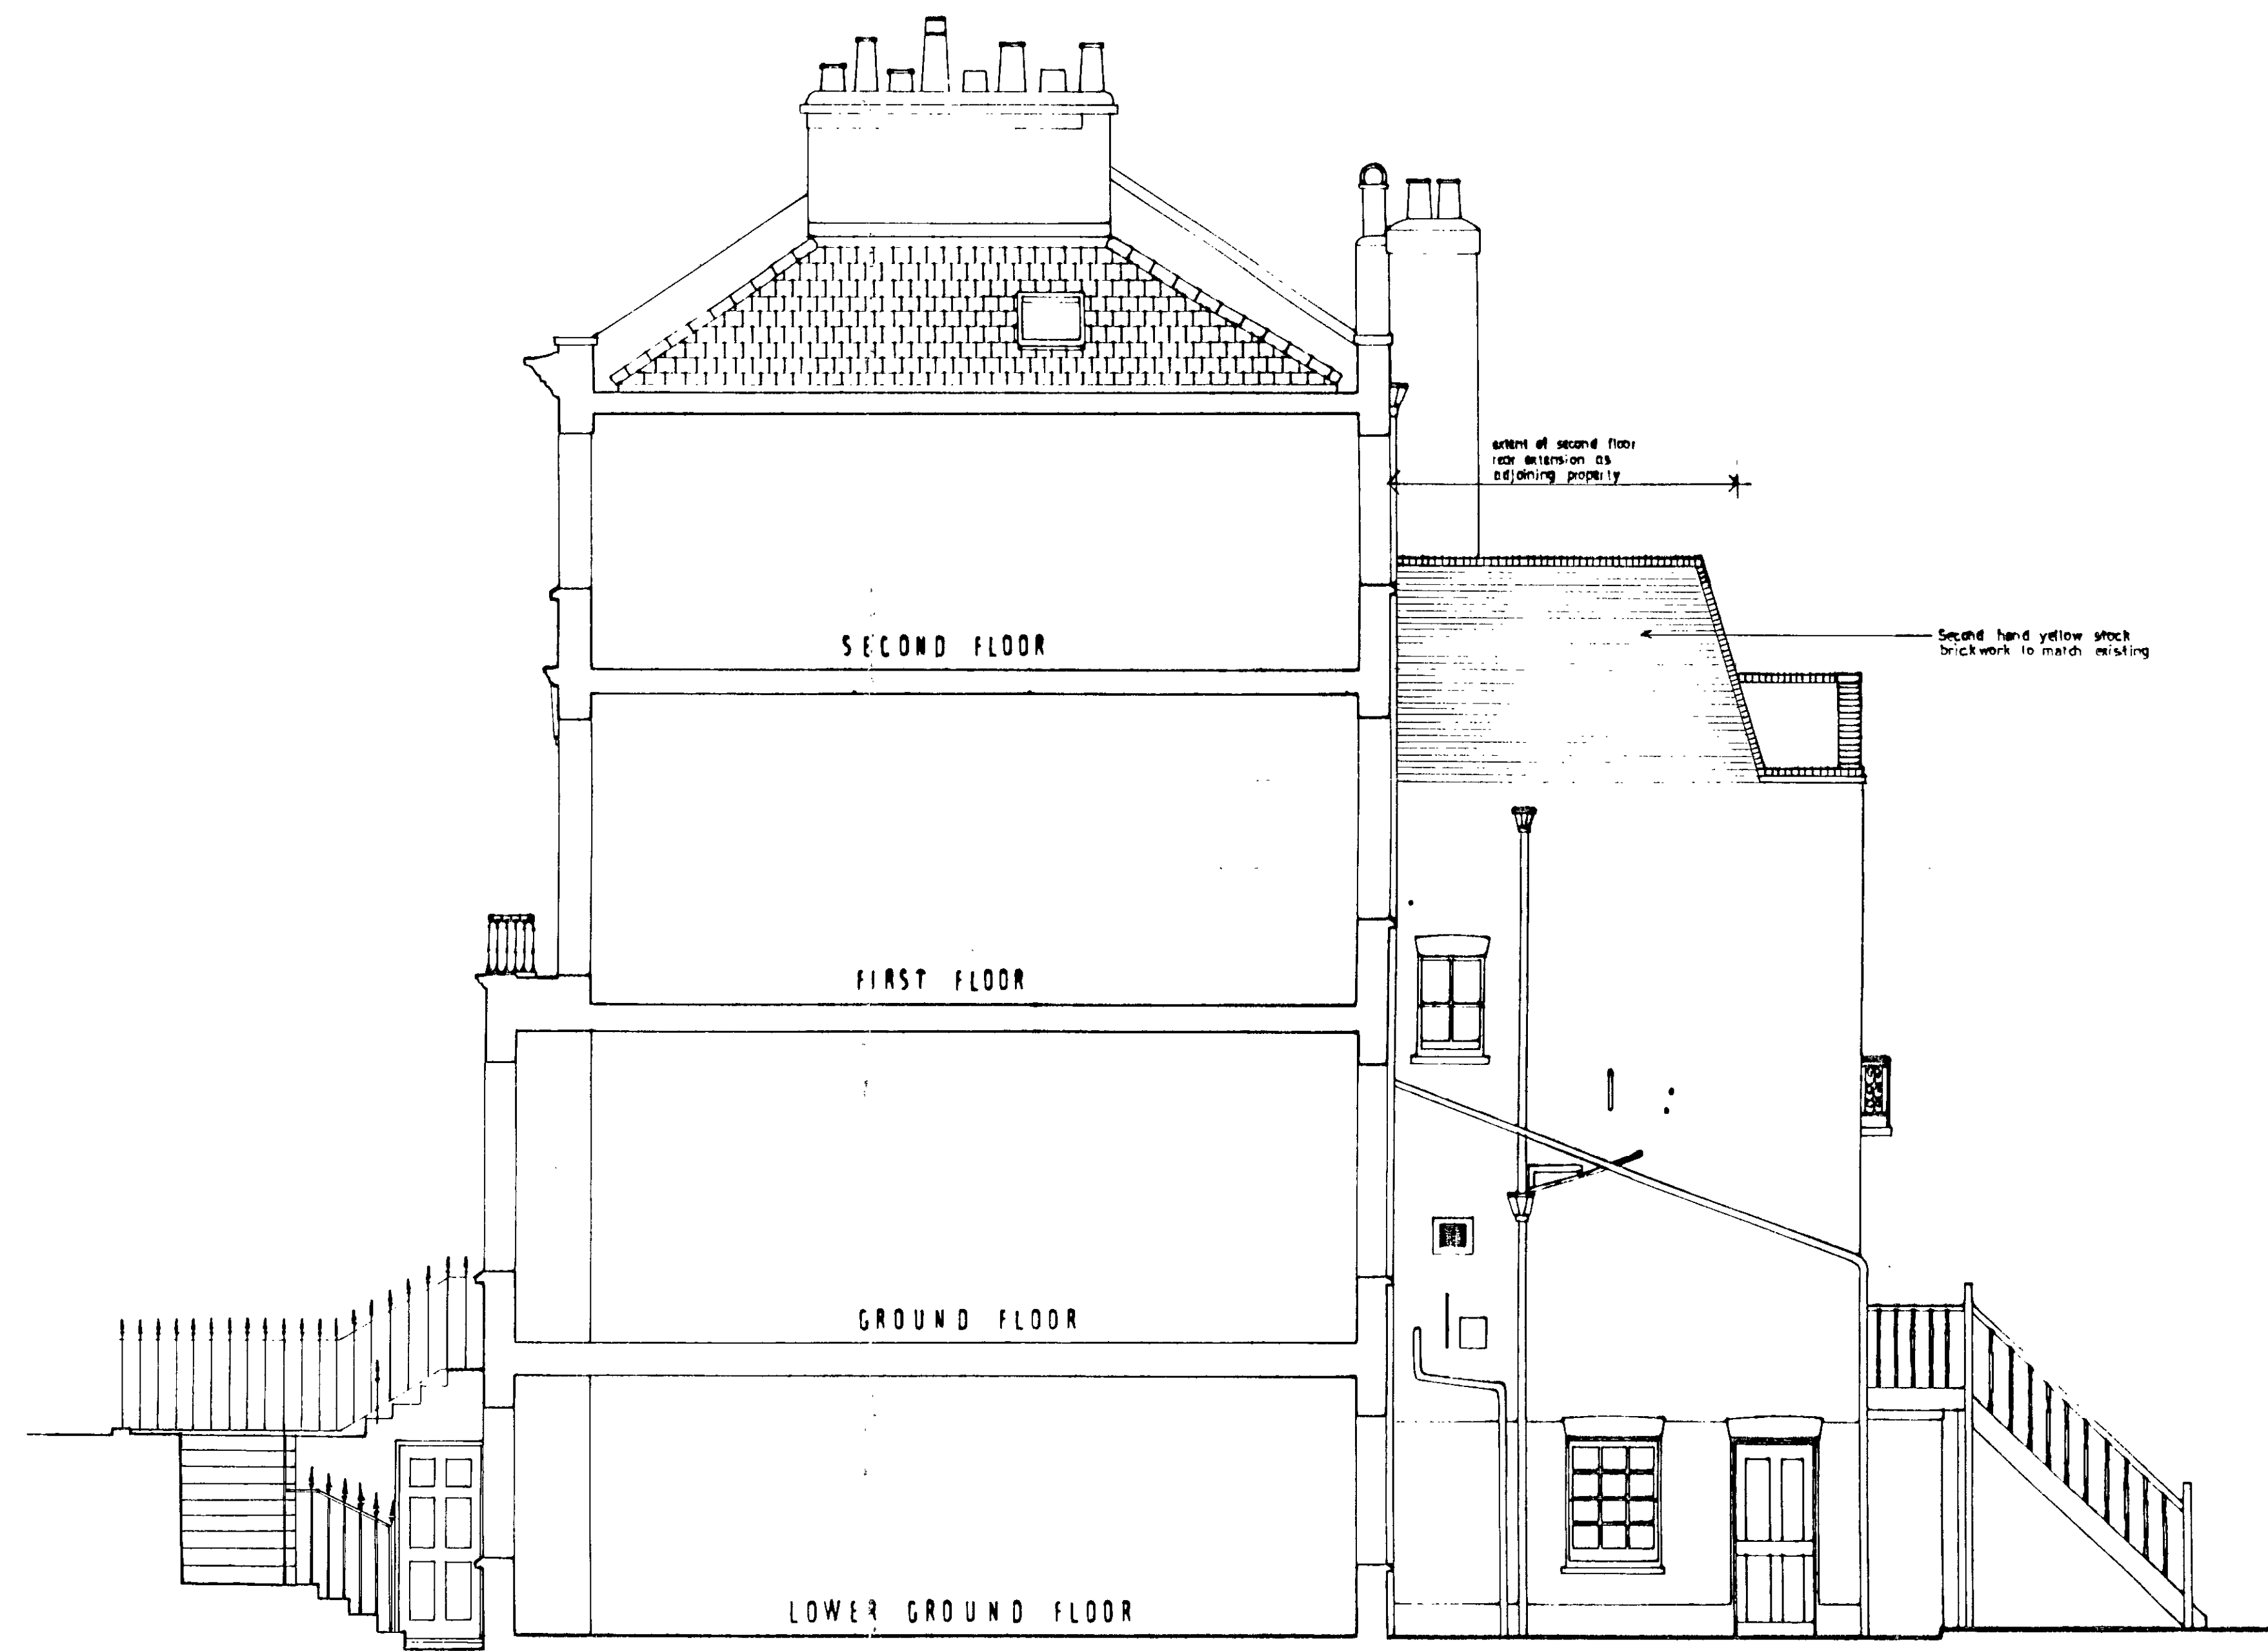

SECTION

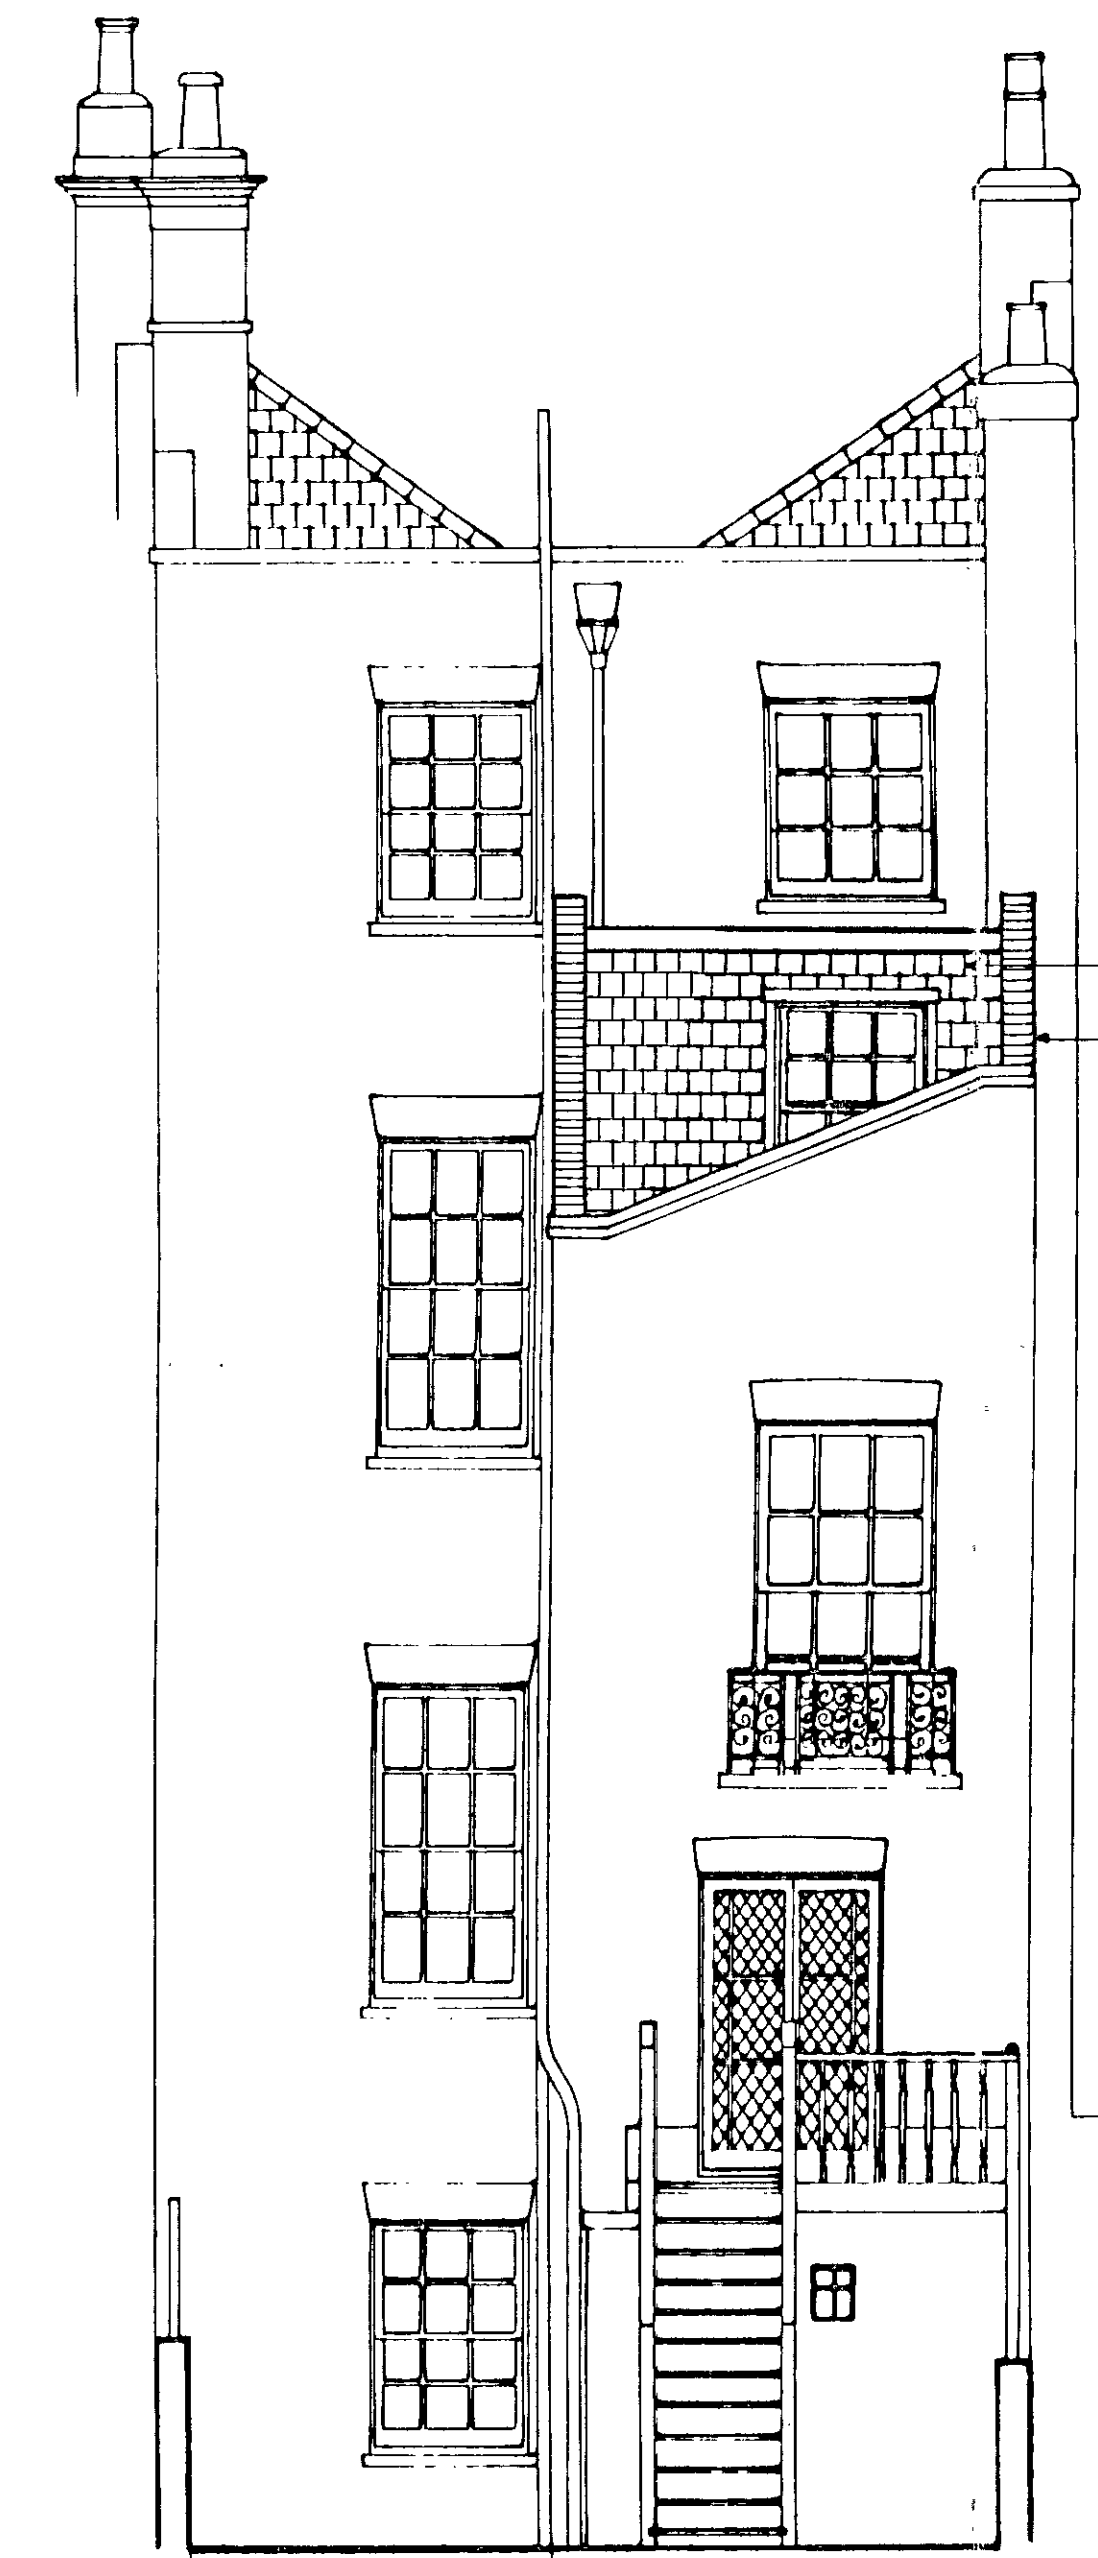


SIDE ELEVATION

LINE OF 2ND FLOOR REAR EXTENSION TO No.24

Natural Slate hanging to match  
Second hand yellow stock brickwork to match existing

ALL FIGURED DIMENSIONS TO BE CHECKED ON SITE BY CONTRACTOR BEFORE COMMENCING WORK. NO DIMENSIONS SCALED FROM THIS DRAWING.

R.B.K. & C. TOWN PLANNING  
- 1 DEC 2000  
RECEIVED

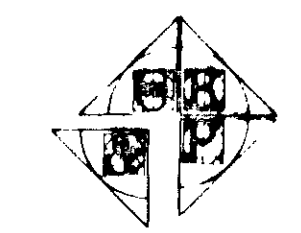

**Geoff Beardsley & Partners**  
ARCHITECTS  
INTERIOR DESIGNERS &  
QUANTITY SURVEYORS  
EXETER ROAD, FINE KESWICK, MIDDLESEX, ENGLAND  
TELEPHONE: 0181 891 1111 FAX NUMBER: 0181 891 1112

client

R. TAHTA

job

23 CAMPDEN GROVE  
KENSINGTON W8


title

ELEVATIONS & SECTION  
PROPOSED


dwg no

2004/14


scale 1:50 date SEPT. 2000

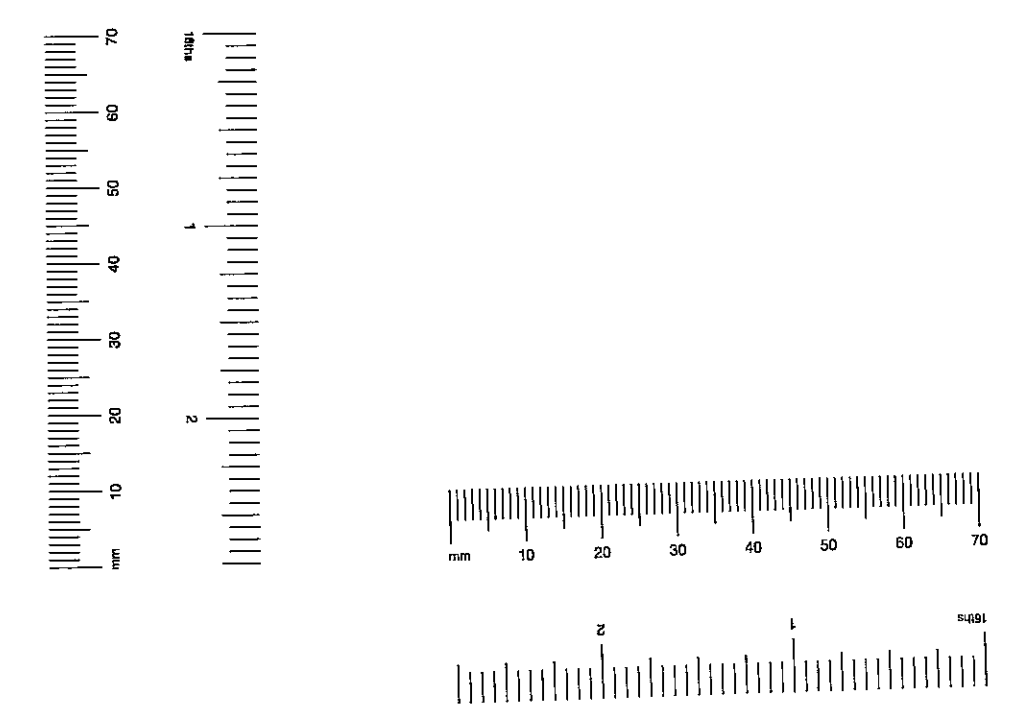


PP002778

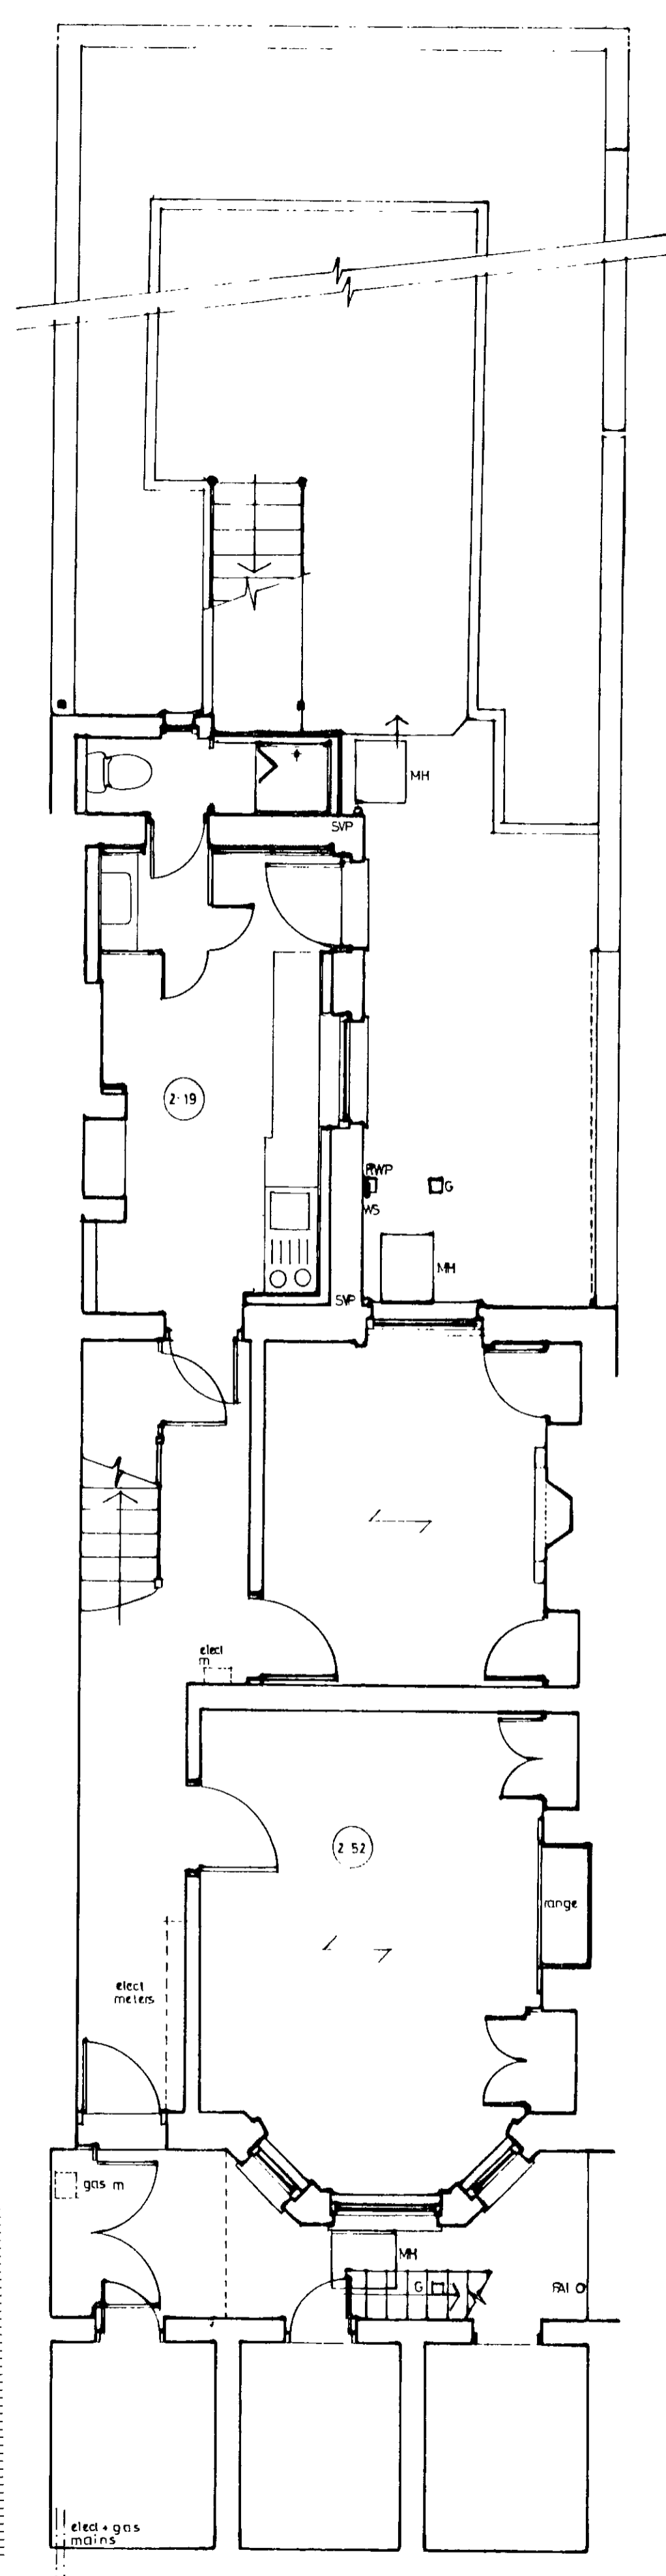


LOWER GROUND

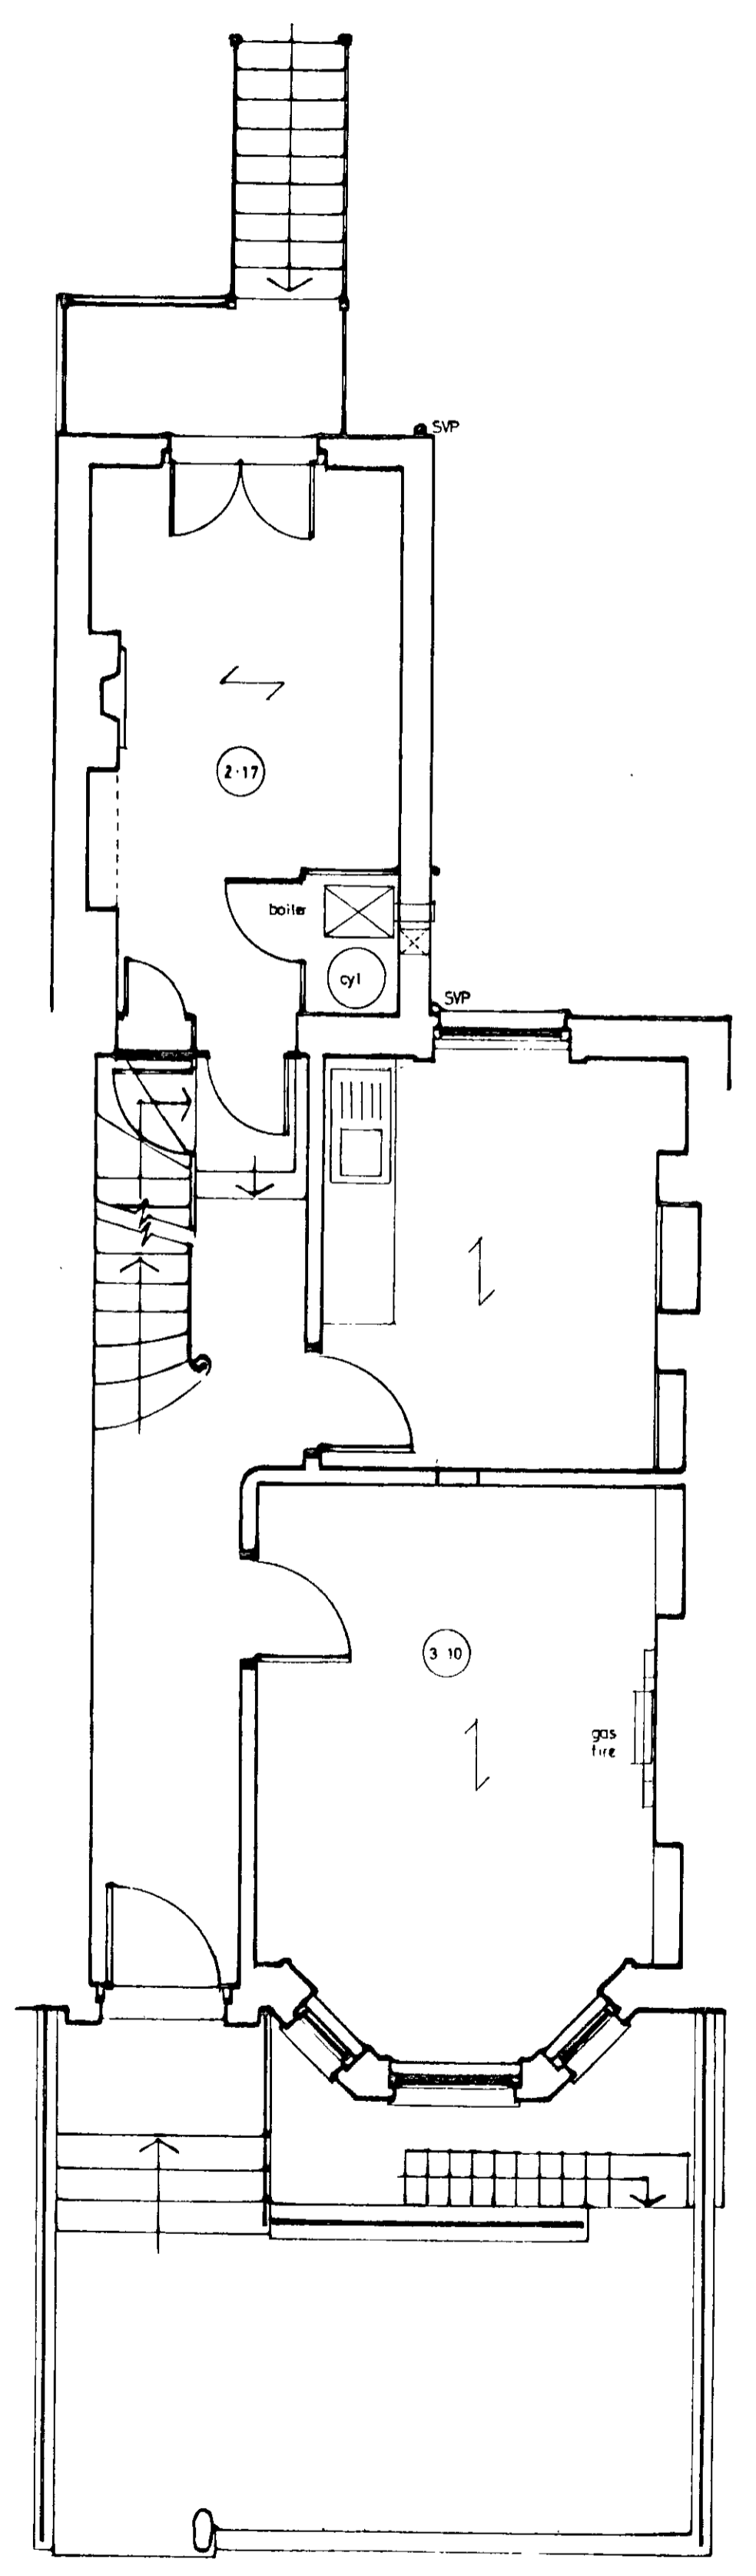

GROUND

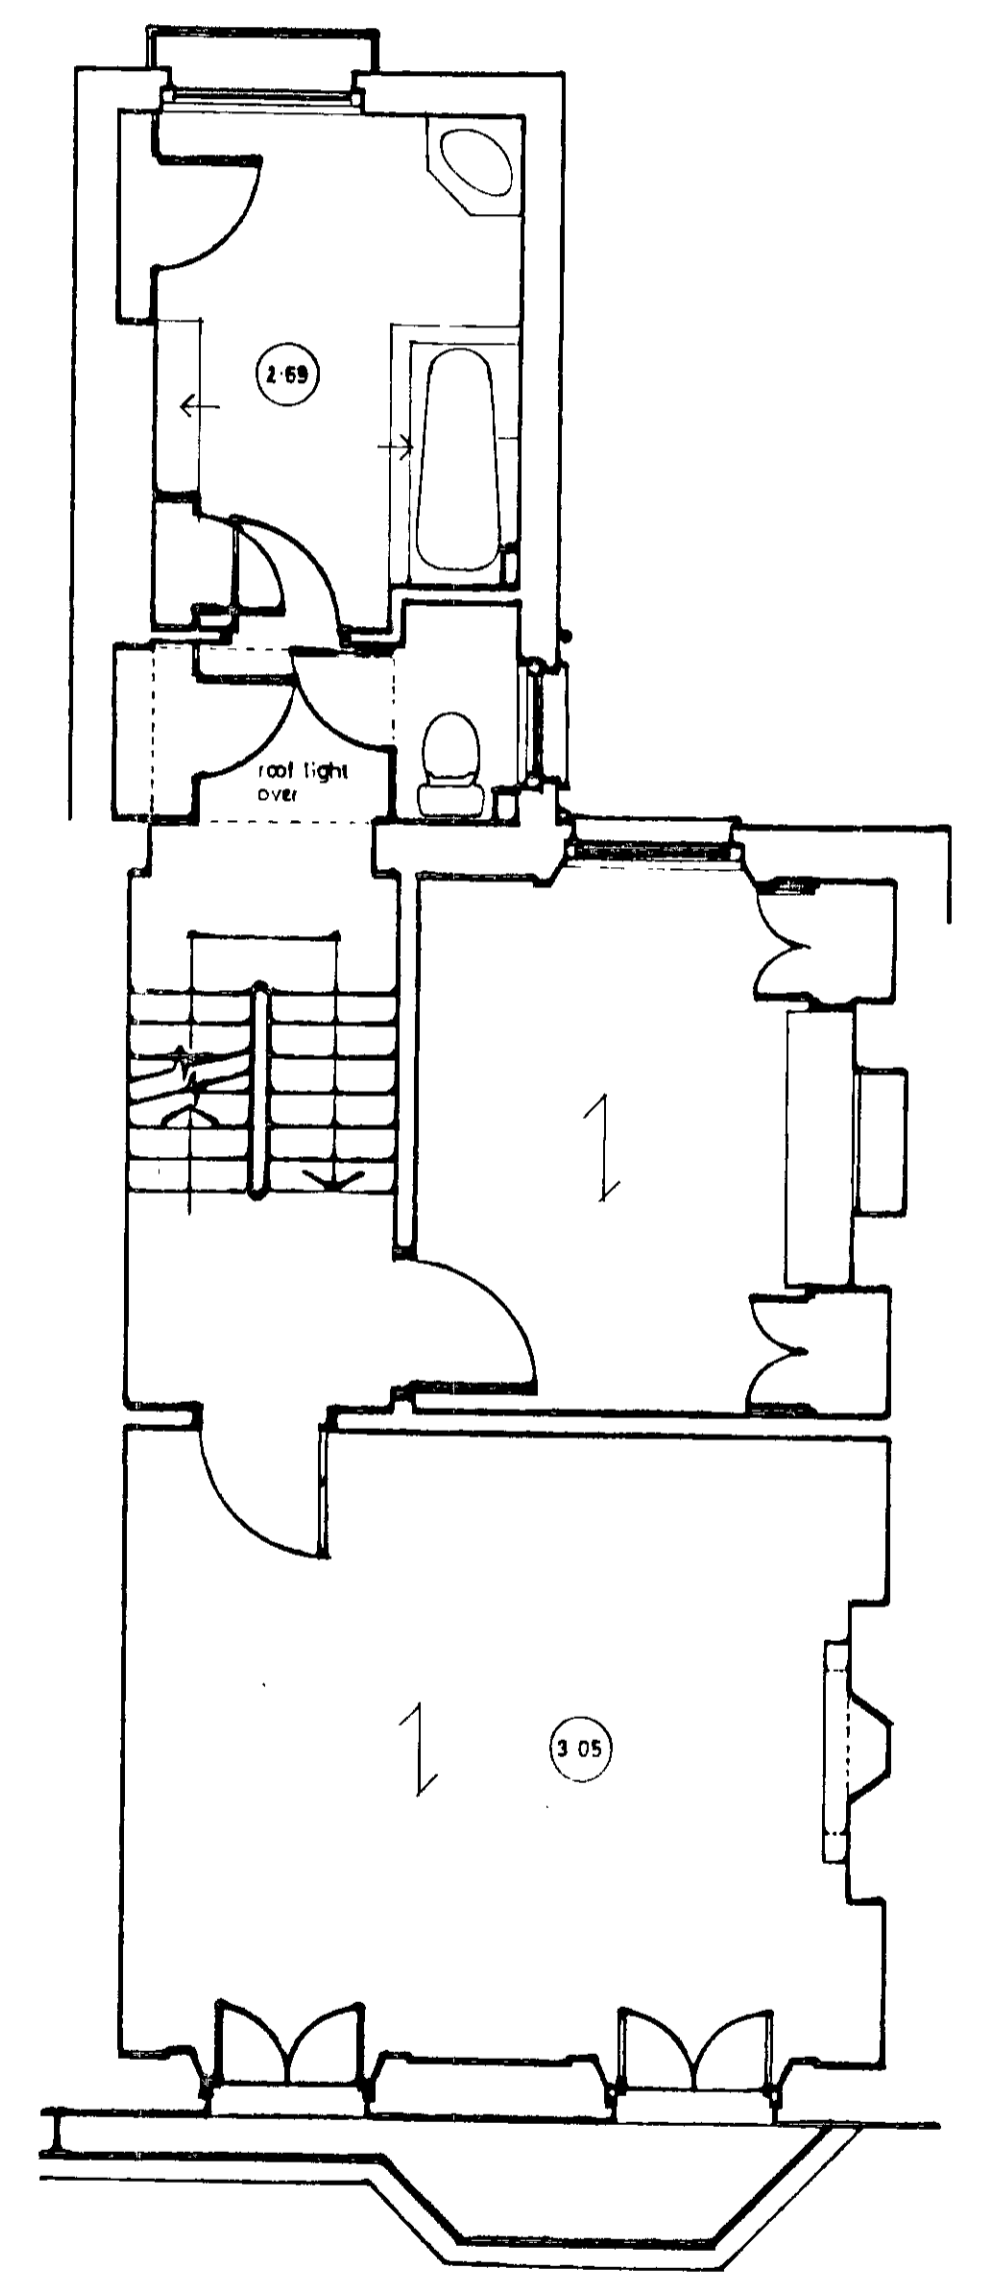


FIRST

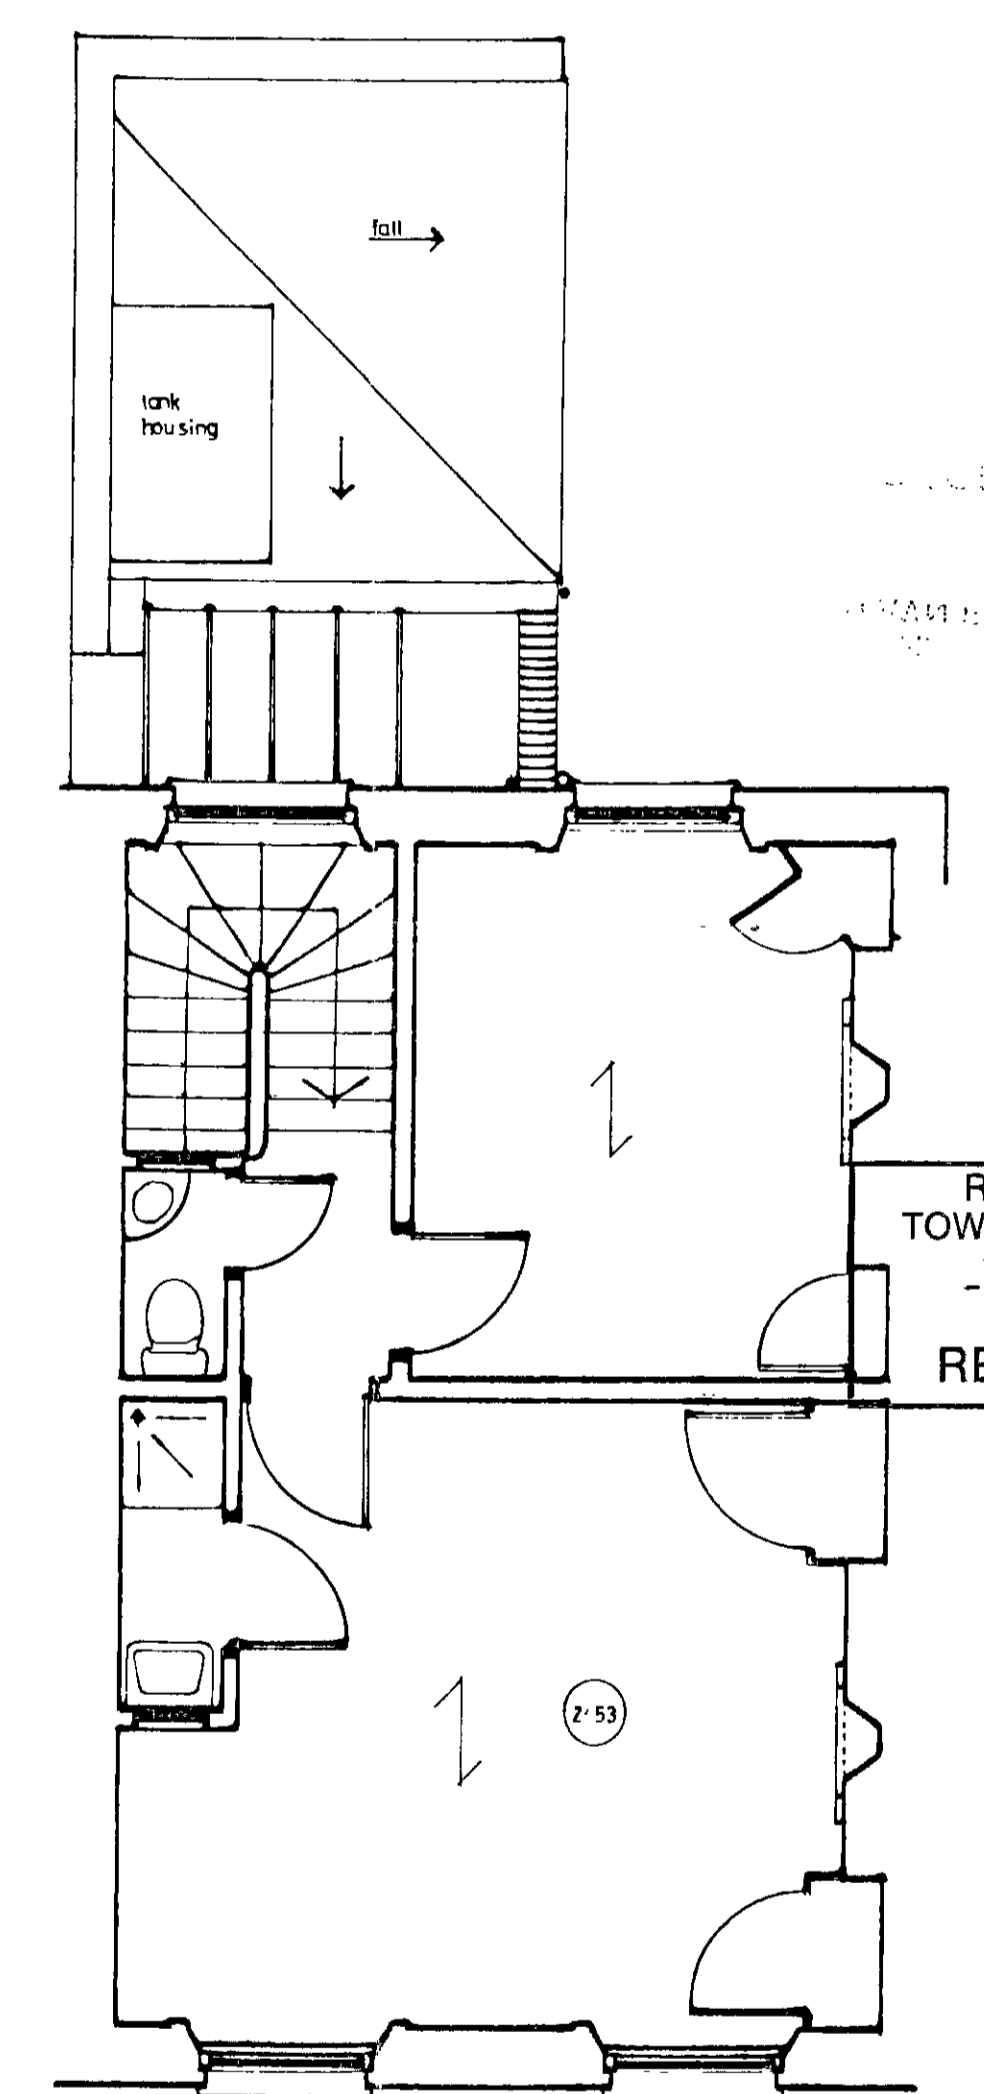

SECOND

RECEIVED  
 R.B.K. & C.  
 TOWN PLANNING  
 - 1 DEC 2000

ALL FIGURED DIMENSIONS TO BE CHECKED ON SITE BY CONTRACTOR BEFORE COMMENCING WORK. NO DIMENSIONS SCALED FROM THIS DRAWING.

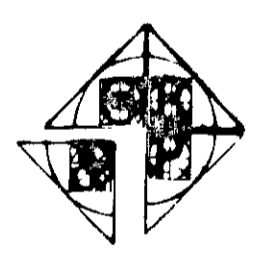

**Geoff Beardsley & Partners**  
 ARCHITECTS  
 INTERIOR DESIGNERS &  
 QUANTITY SURVEYORS  
 4 WHITTON ROAD, TWICKENHAM, MIDDLESEX TW1 1RT  
 TEL: 0181 873 9100 FAX: 0181 873 9101

client

R. TAHTA

job

23 CAMPDEN GROVE  
KENSINGTON · W8

title

FLOOR PLANS  
EXISTING


dwg no.

2004 / 1


scale 1:50 date MAY 2000

PP002778



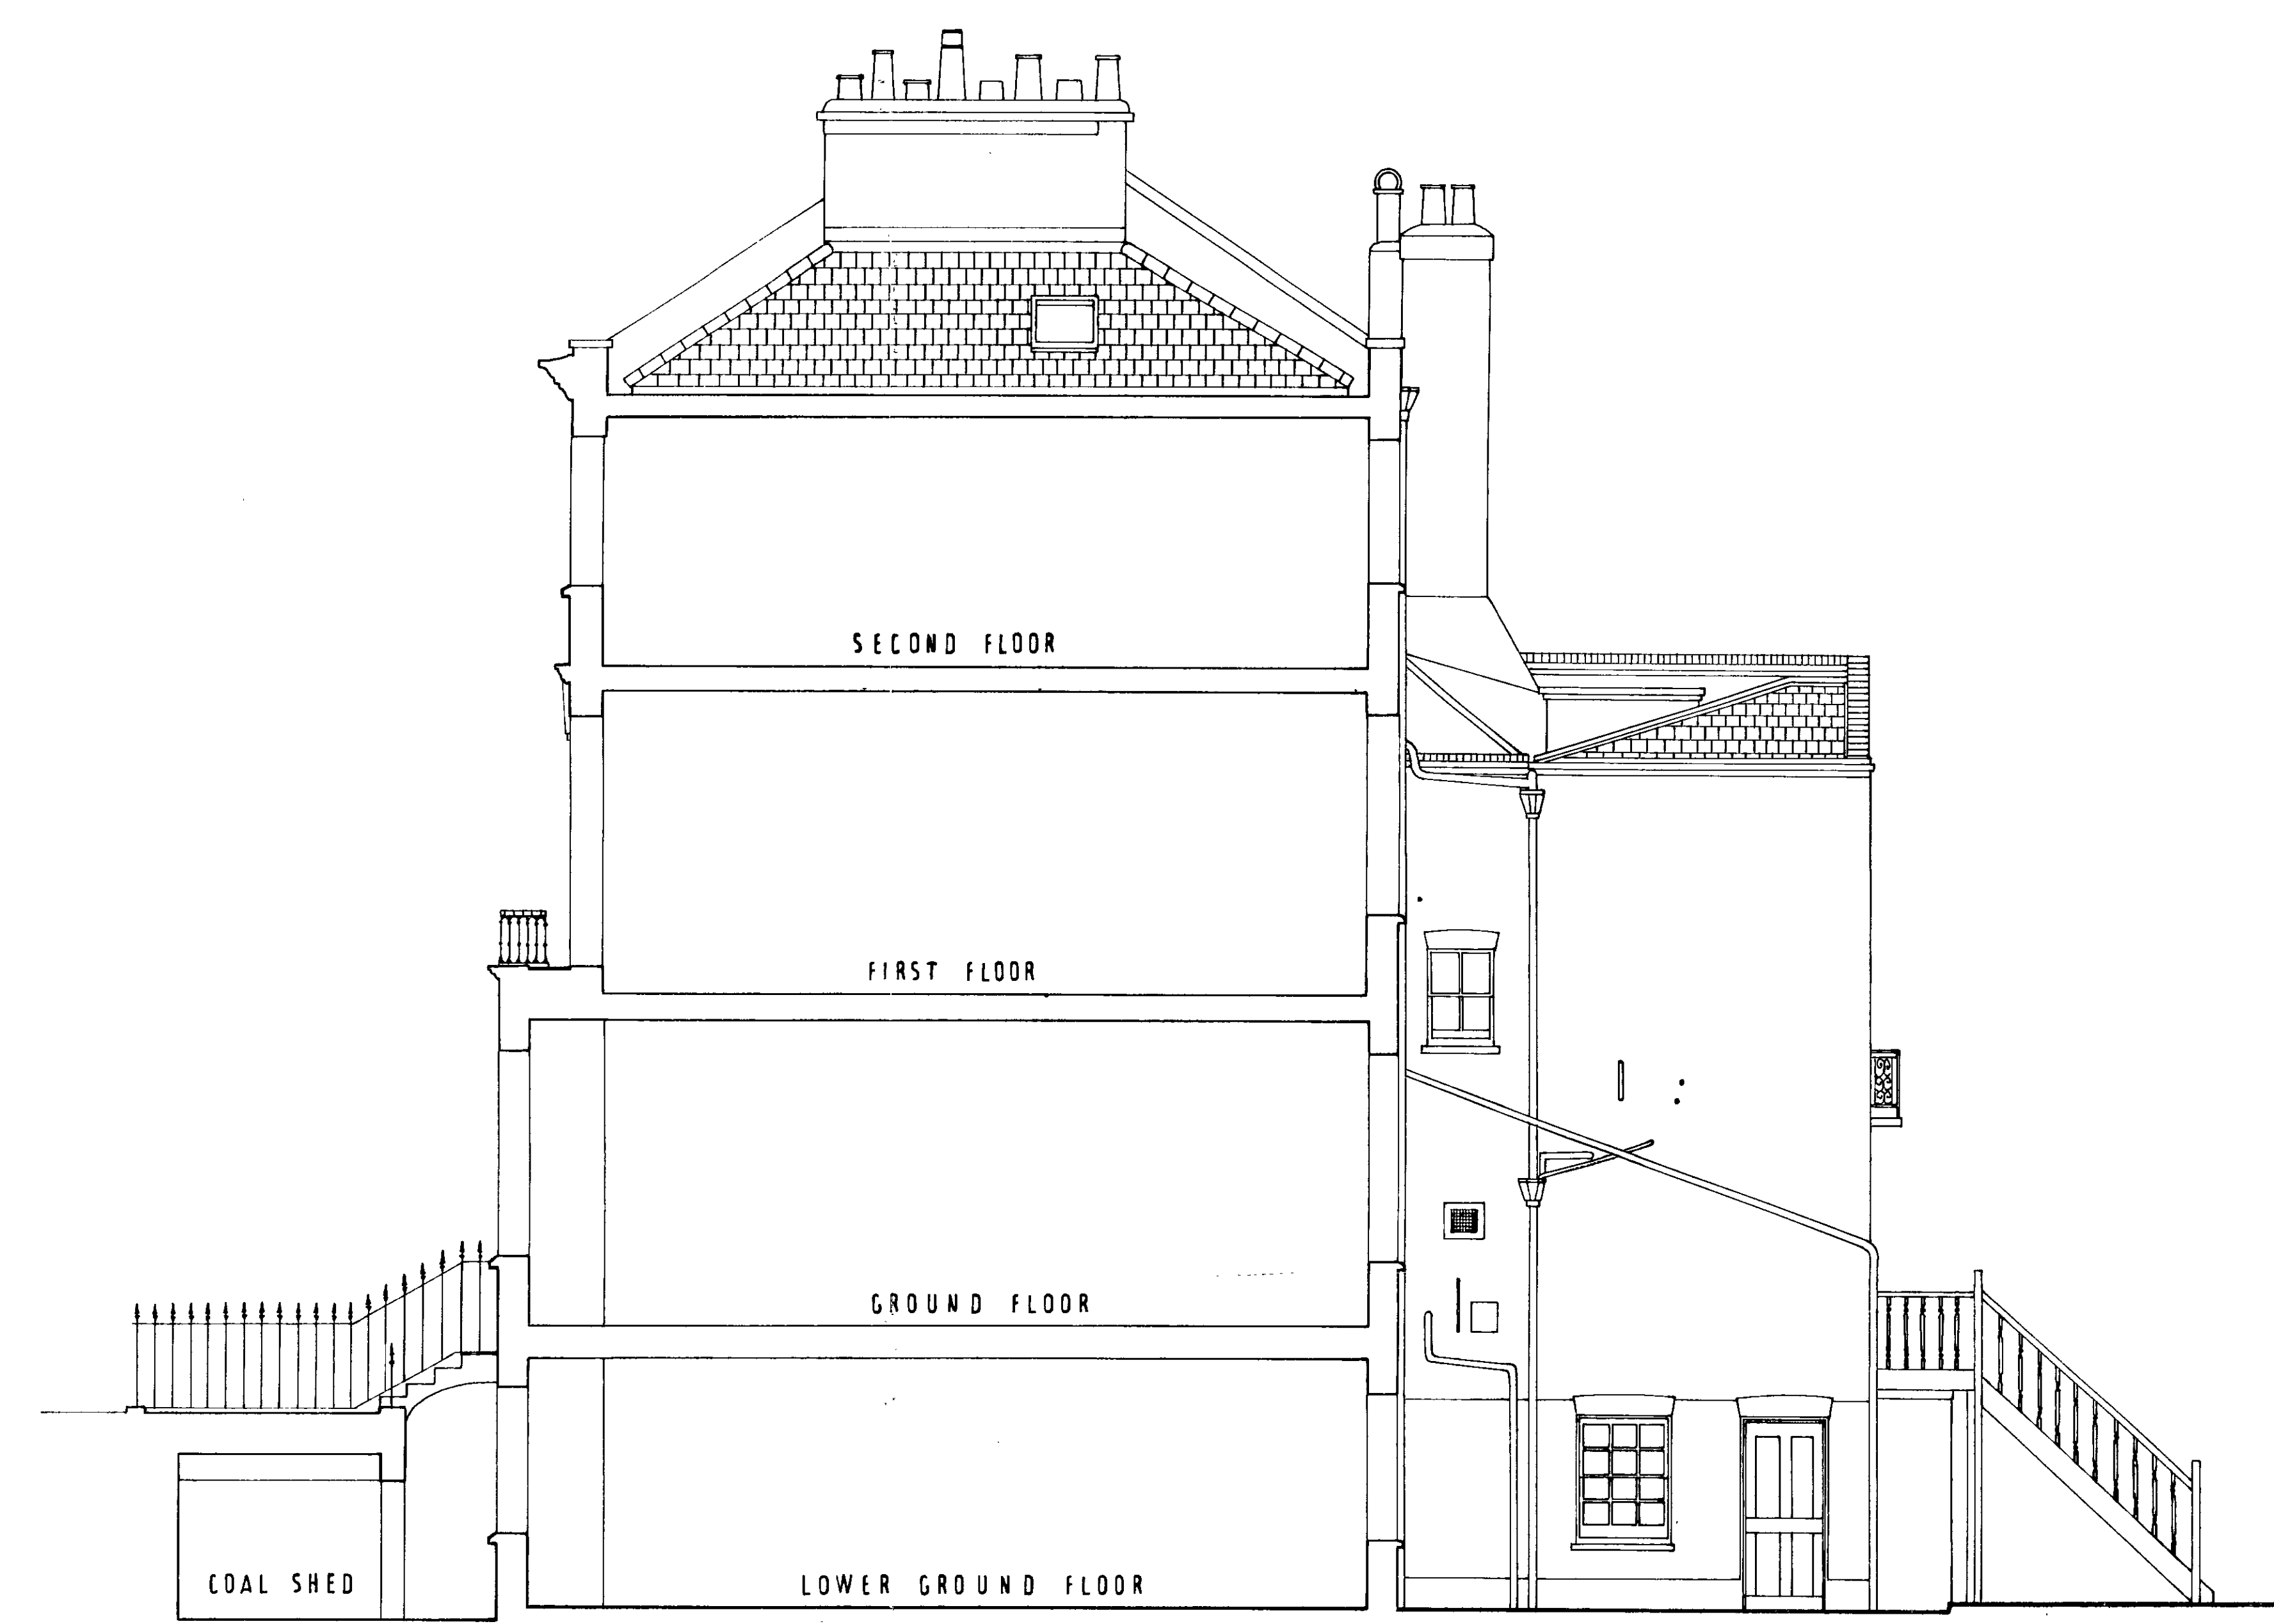


SECTION

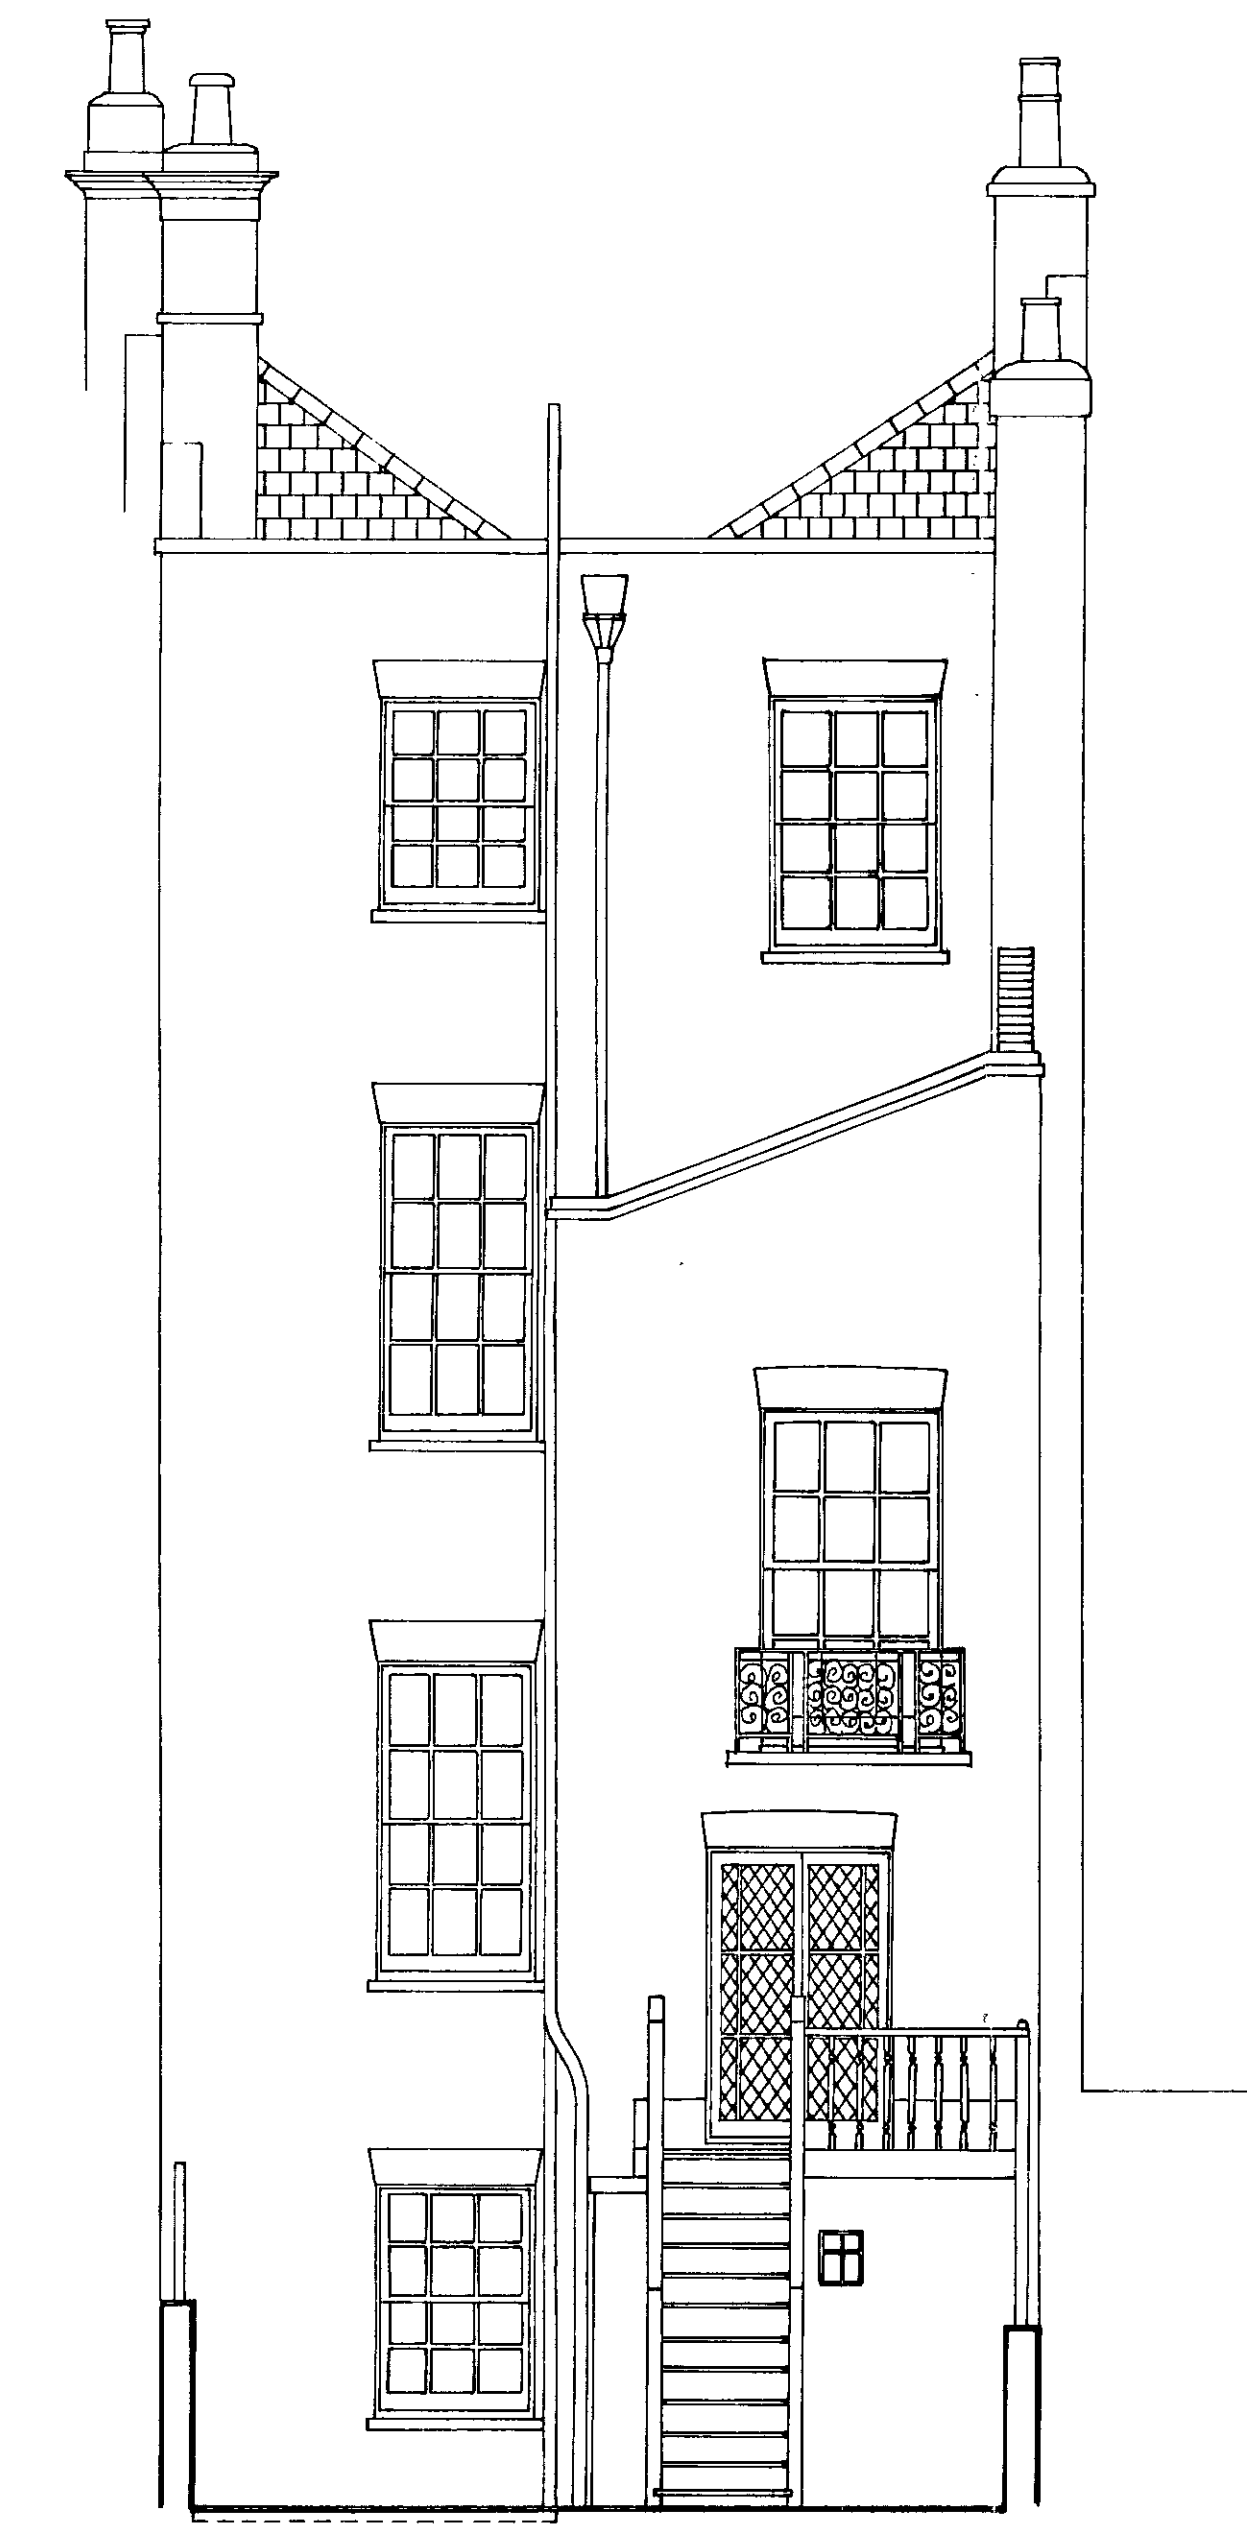

SIDE ELEVATION




REAR ELEVATION

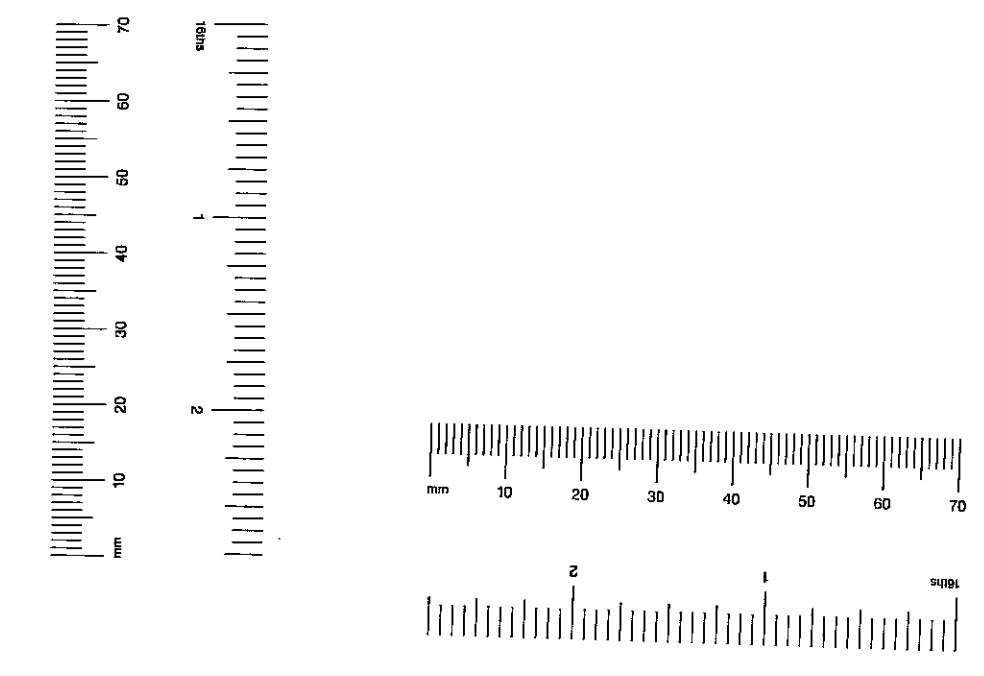

R.B.K. & C.  
TOWN PLANNING  
- 1 DEC 2000  
RECEIVED

ALL FIGURED DIMENSIONS TO BE CHECKED ON SITE BY CONTRACTOR BEFORE COMMENCING WORK. NO DIMENSIONS SCALED FROM THIS DRAWING.

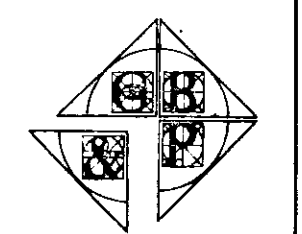

**Geoff Beardsley & Partners**  
ARCHITECTS  
INTERIOR DESIGNERS &  
QUANTITY SURVEYORS  
4 WHELFON ROAD, TWICKENHAM, MIDDLESEX TW1 1BT  
TELEPHONE 0181 891 1111 FACSIMILE 0181 891 1107

client

R. TAHTA

job

23 CAMPDEN GROVE  
KENSINGTON W8

title

ELEVATIONS & SECTION  
EXISTING

dwg no.

2004/4

scale 1:50 date MAY 2000

PP002778