


Part plan Second Floor level.

PROPOSED

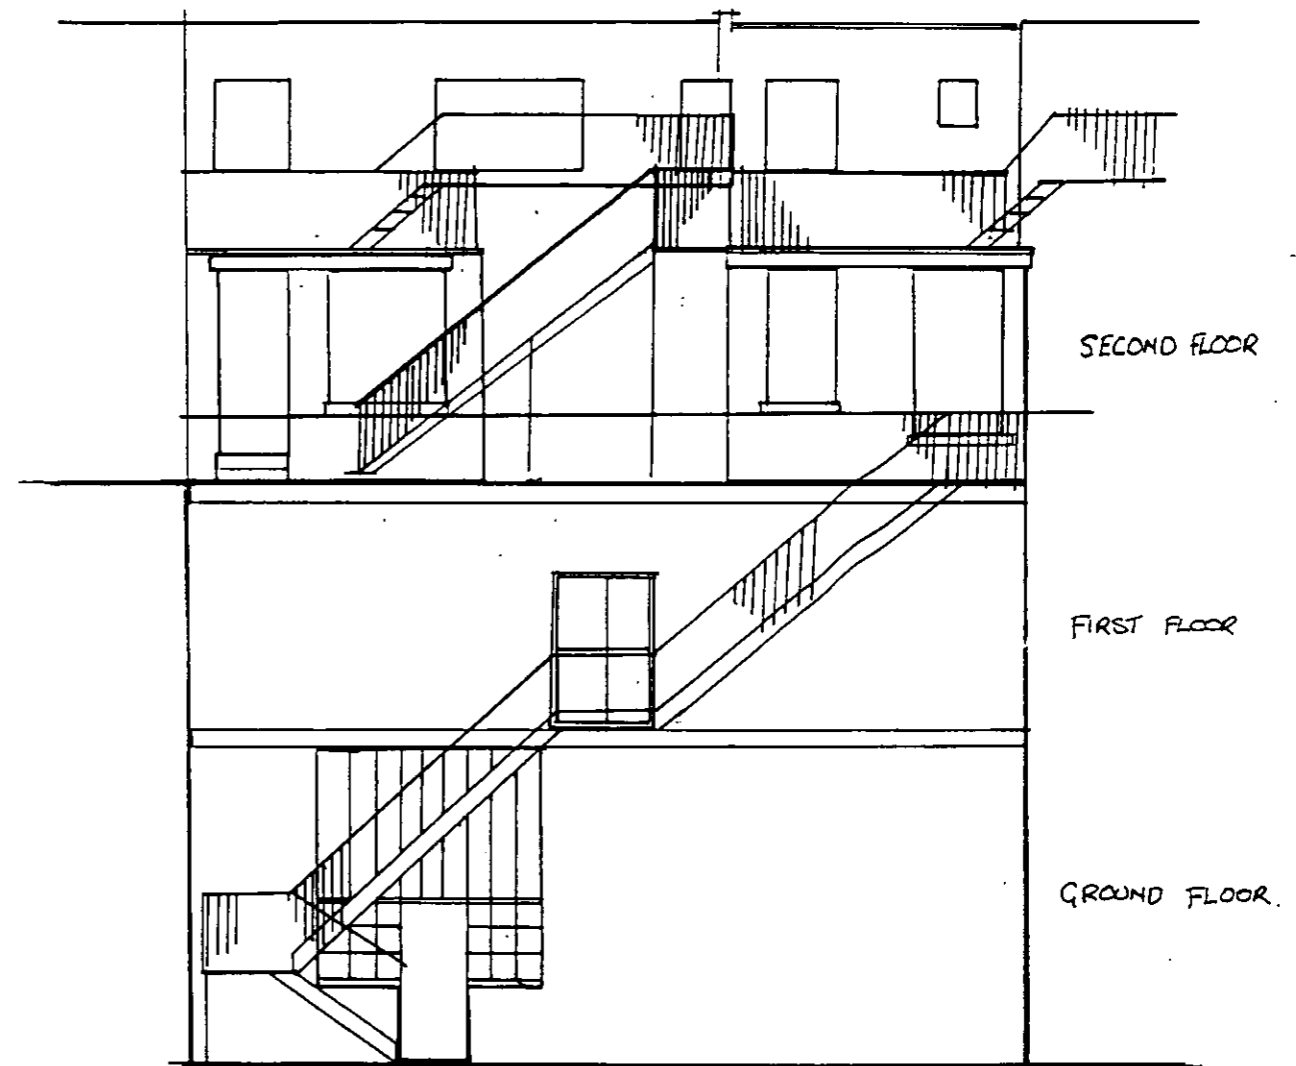

Rear Elevation.

DELEGATED
APPROVAL
12 JAN 2001

R.B.K. & C.
TOWN PLANNING
- 5 DEC 2000
RECEIVED

PP002783

NOTES:

All dimensions must be checked on site and not scaled from this drawing.

Client
Cadogan Estates Limited
Job Title
64/166 Kings Road SW3

Scale
1:10
Drawn by nad.
Date November 00.

Drawing Title
Rear Elevation & 2nd Floor plan.
Drg No.
164/166/02
Rev

PP002783

LONDON SW3 2RP
18 CADOGAN GARDENS
CADOGAN ESTATES LIMITED
Licence No. 0012570000
© Crown Copyright
Reproduced from the O.S.
Mapping with the permission
of the Controller of H.M.S.O.


Location Plan.

64/66 Kings Road, SW3.

Scale 1:1250.


October 2000.

R.B.K. & C.
TOWN PLANNING
13 OCT 2000
RECEIVED

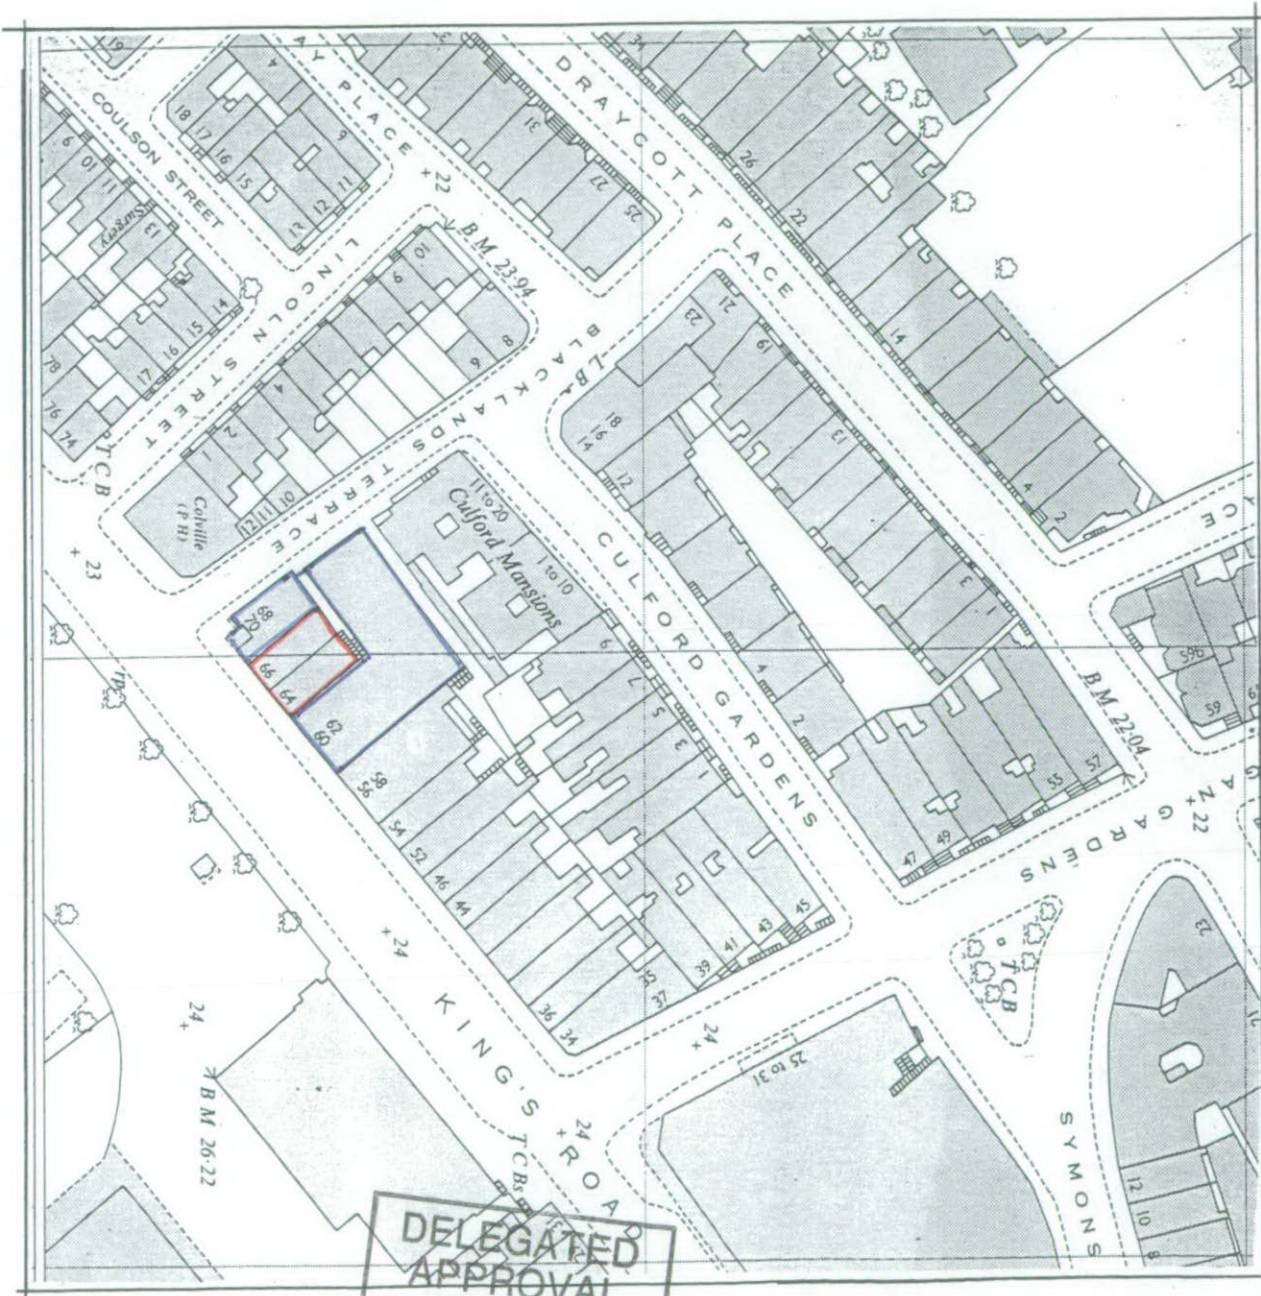


DELEGATED
APPROVAL
12 JAN 2001



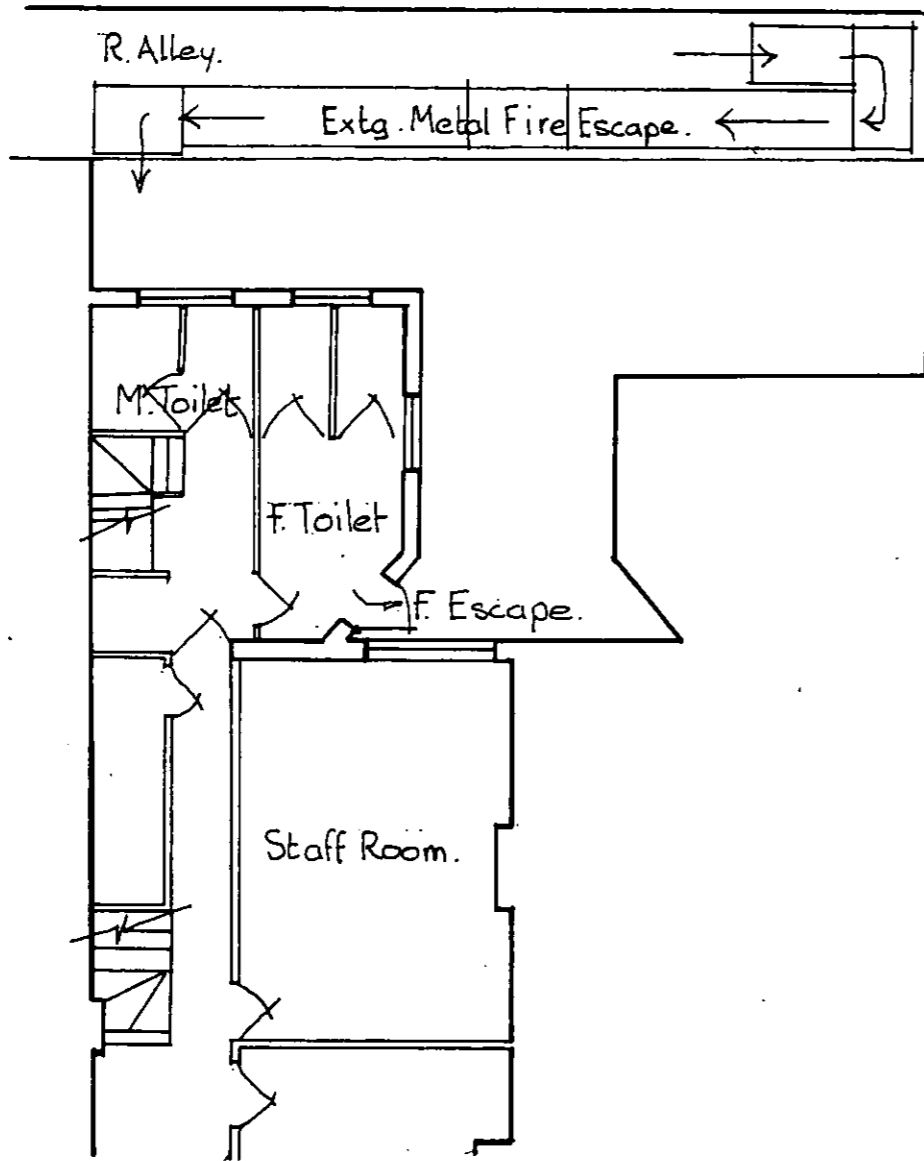

Part plan Second Floor level.

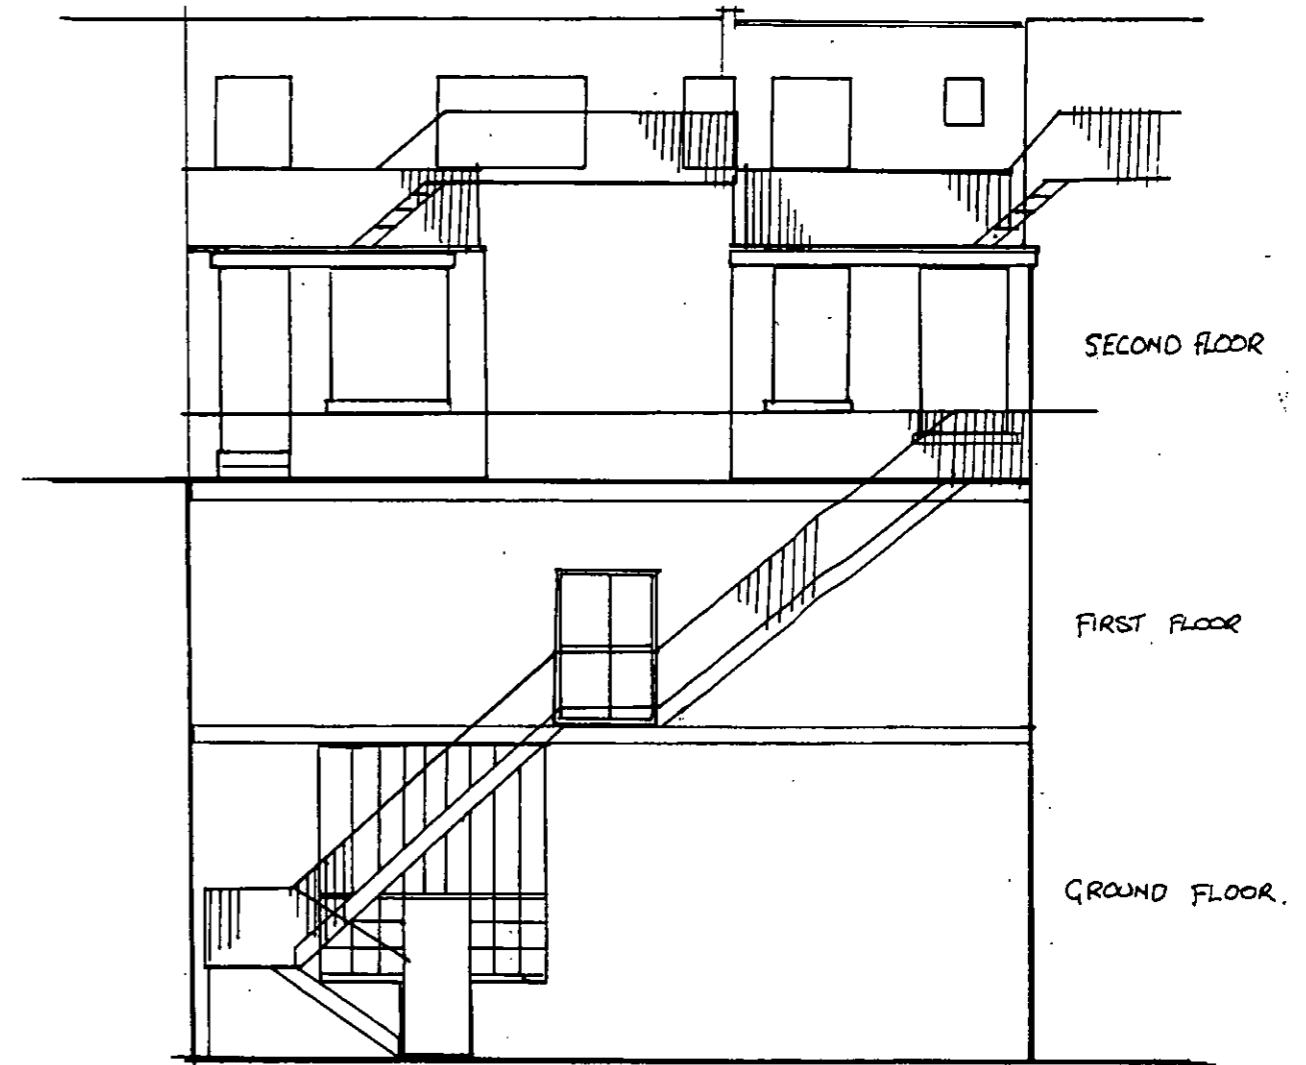

Rear Elevation.

EXISTING PLAN & ELEVATION

PP002733

R.B.K. & C.
TOWN PLANNING
- 5 DEC 2000
RECEIVED

	NOTES: All dimensions must be checked on site and not scaled from this drawing.	Client Cadogan Estates Limited	Scale 1:10	Drawing Title Rear Elevation & 2nd Floor plan.	
		Job Title 64/ 66 Kings Road SW3.	Drawn by nad. Date November 00.	Drg No. 164/166/01	Rev