

Notes

①

A windows insert changed / Jan. 2001

Rev. Date. Notes

**ANJ Architects**  
 20 AVONMORE ROAD  
 LONDON W14 8RR  
 TEL: 020 7602 0022

Project  
28 EARLS COURT Gdns  
LONDON SW5

Client  
28 EARLS COURT Gdns  
LONDON SW5

Drawing  
PROPOSED  
SECTION A-A PP01:25


Date  
JAN. 01

Scale  
1 : 50



Drawn  
C S

2145-88  
2022/A/01/08B



RECEIVED  
- 7 JUN 2001  
R.B.K. & O.  
TOWN PLANNING

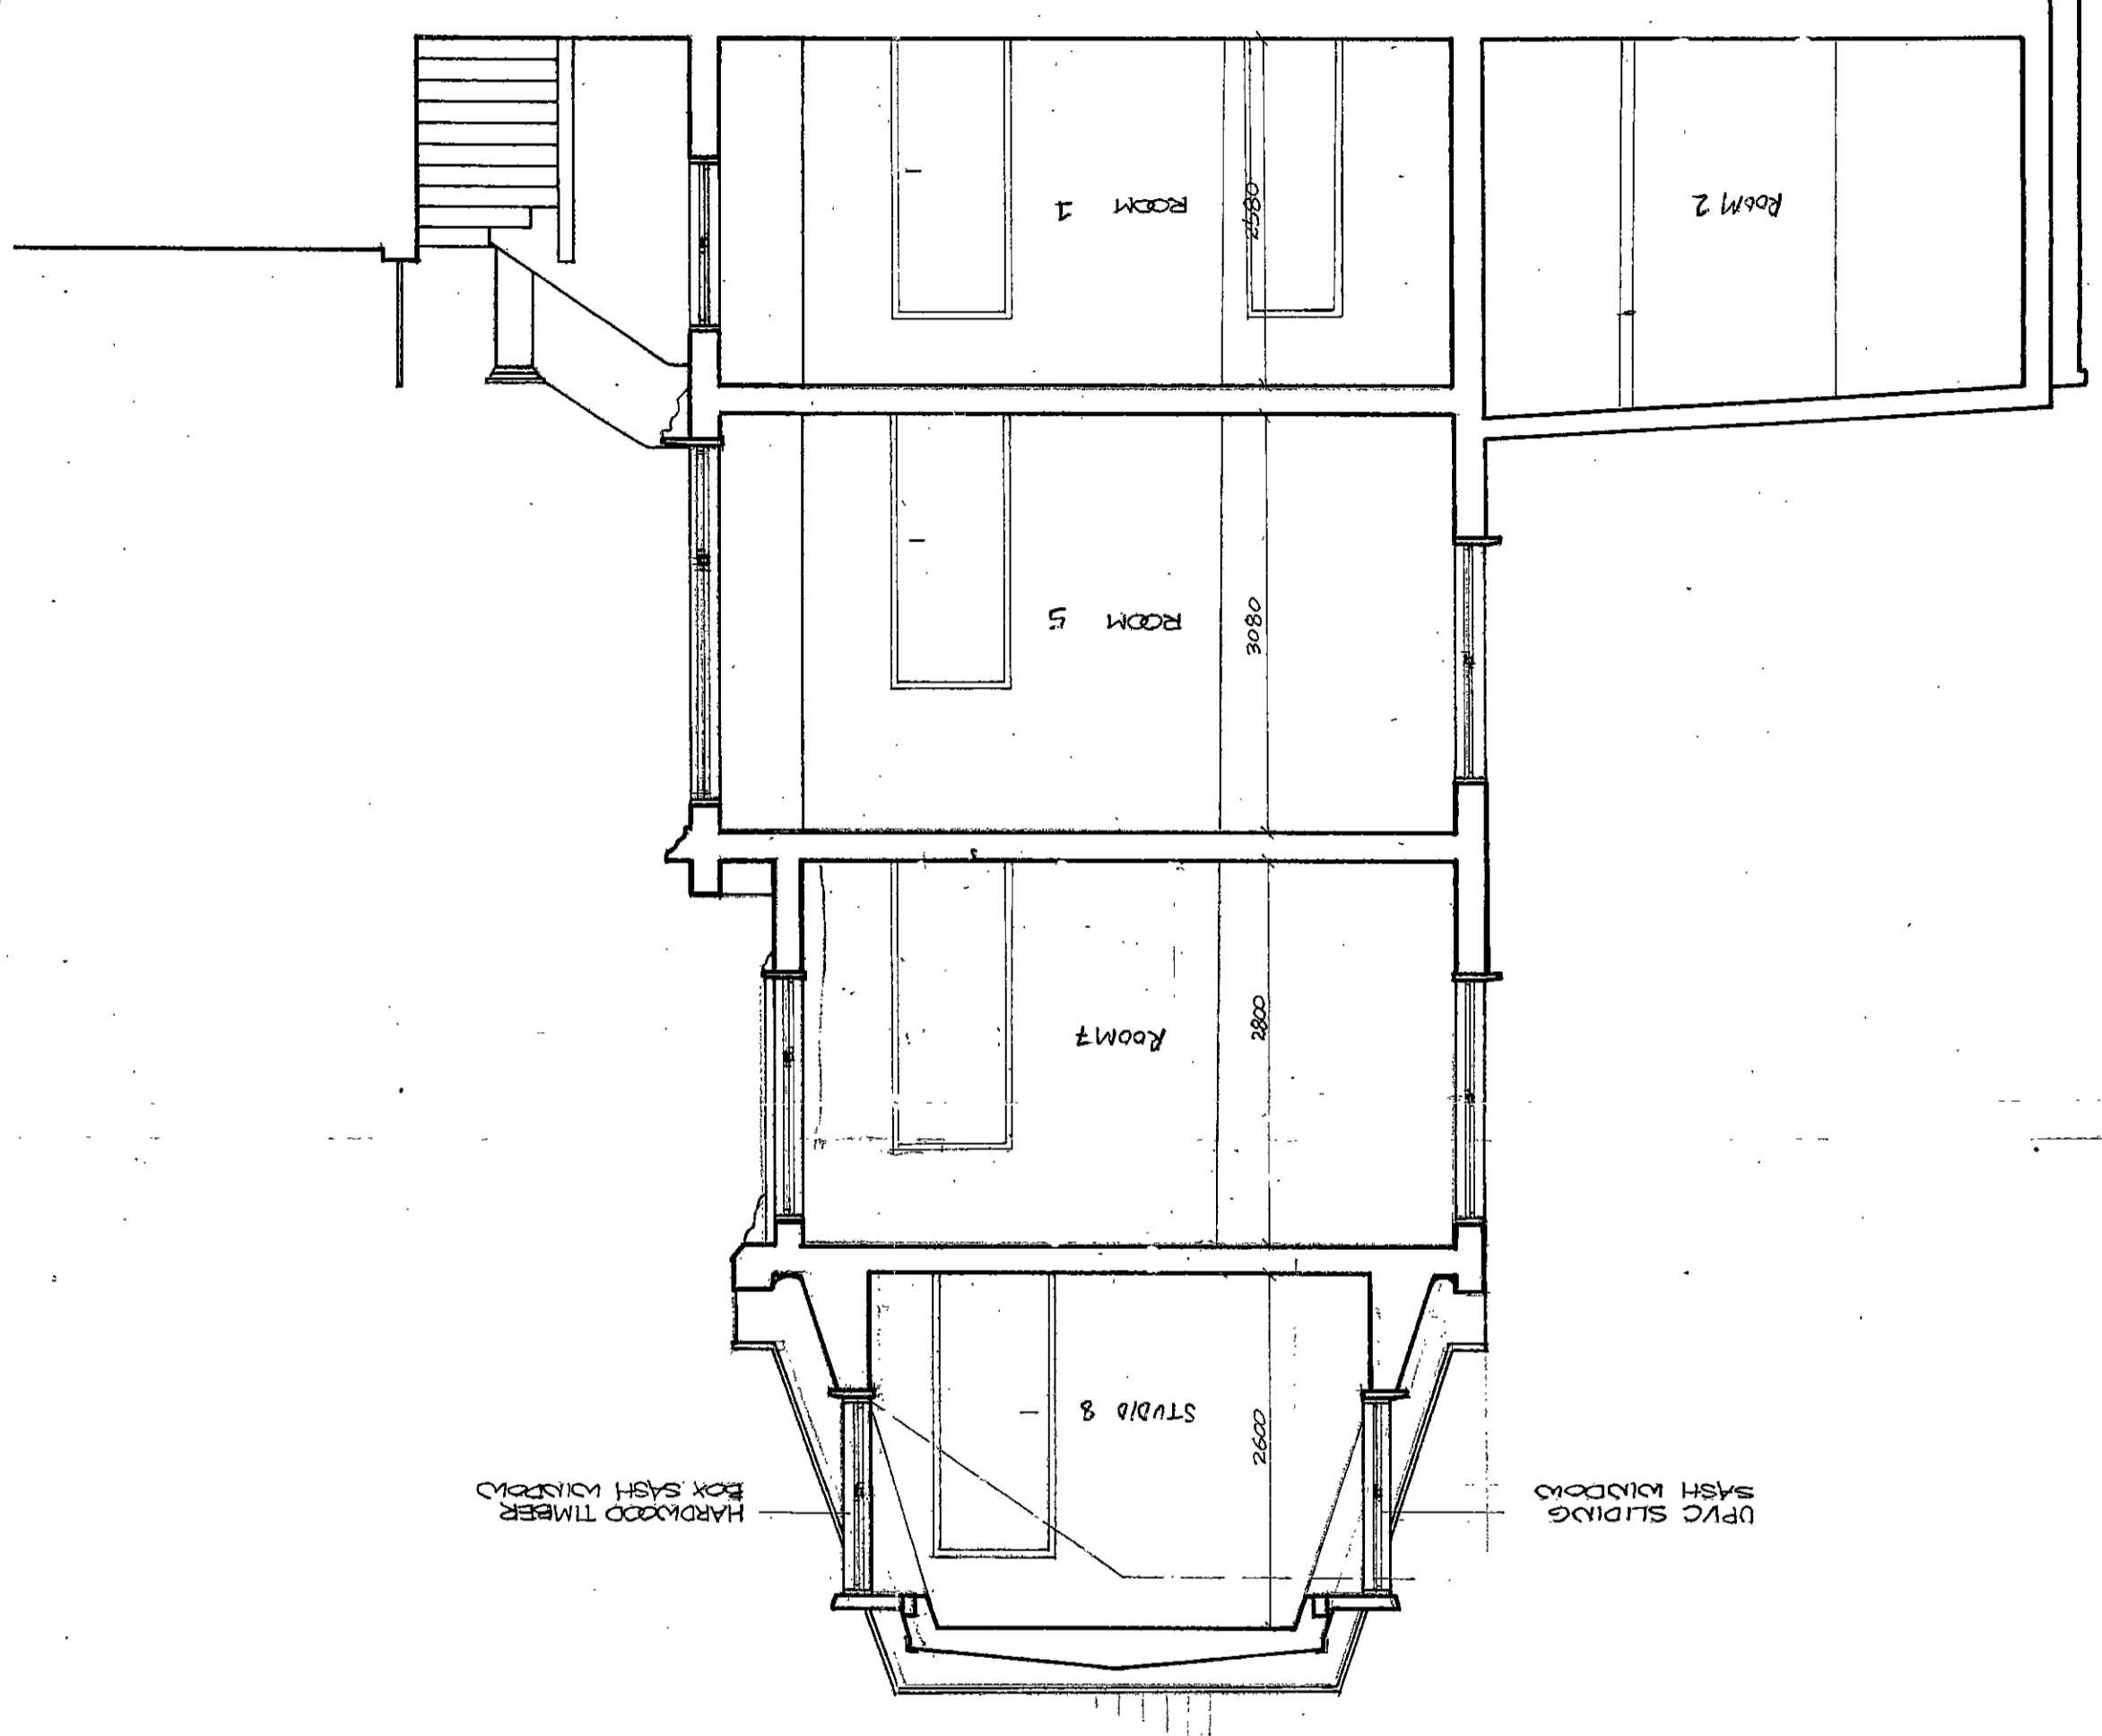


HARDWOOD TIMBER BOX SASH WINDOWS  
UPVC SLIDING SASH WINDOWS

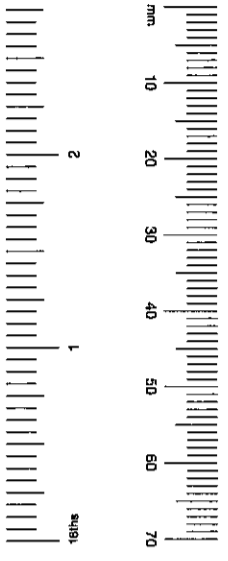
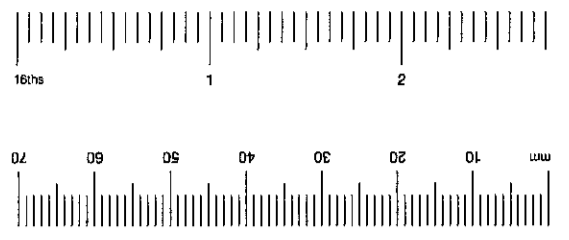


TP/06/2790

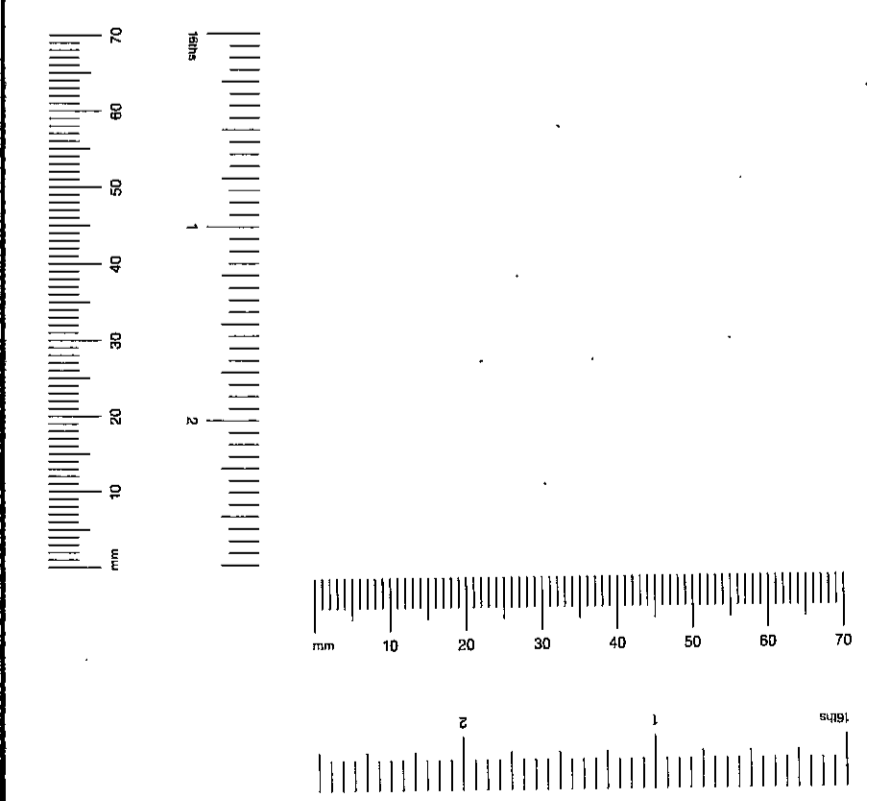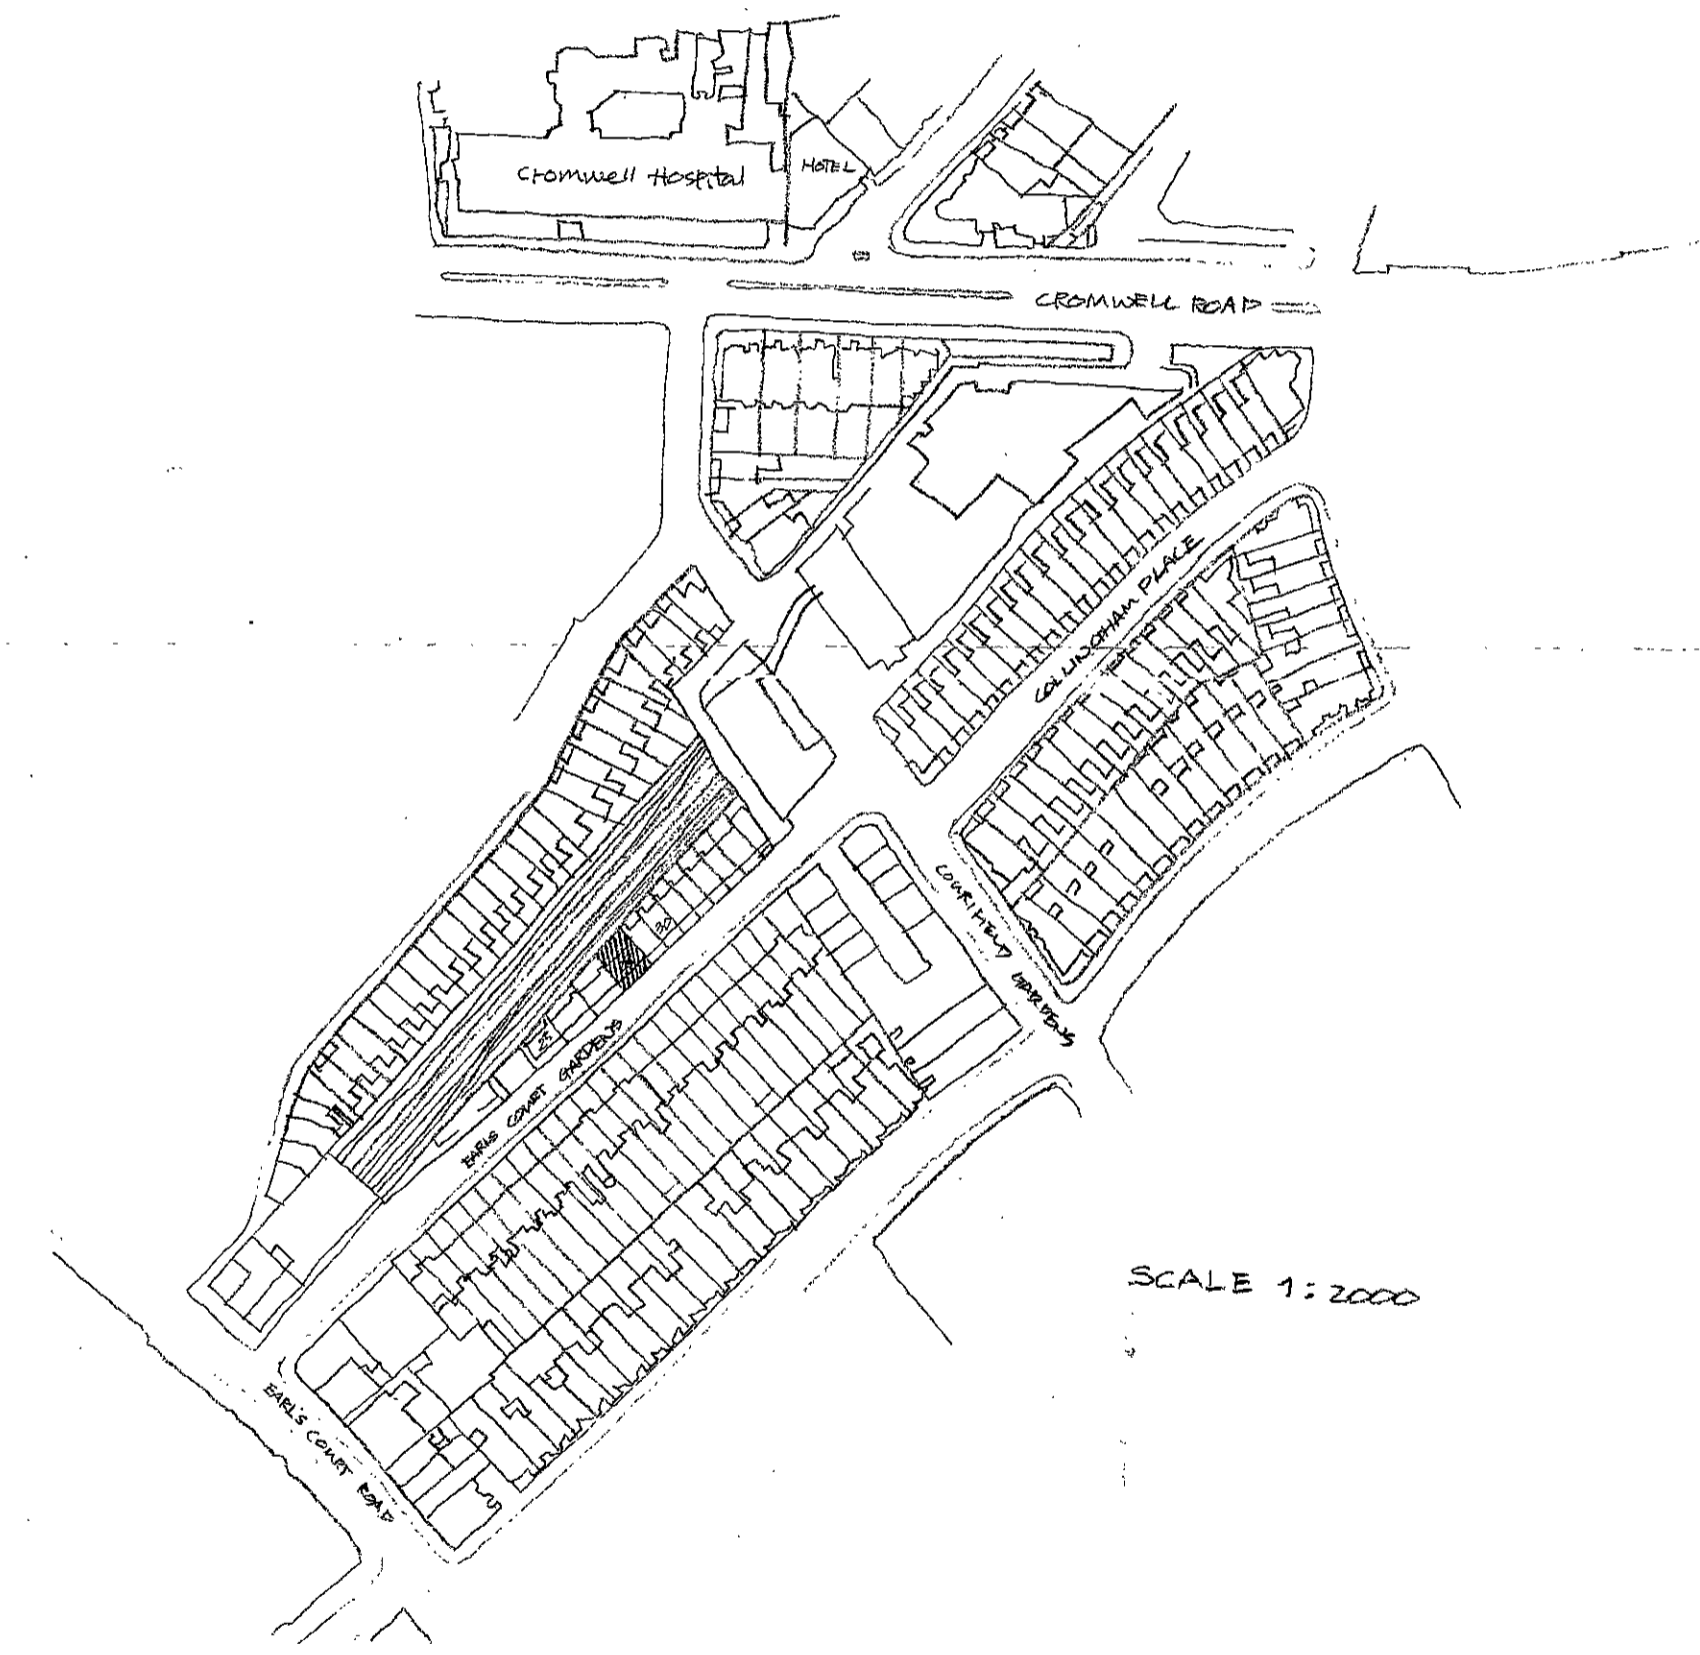

R.B.K. & C.  
TOWN PLANNING  
- 7 JUN 2001  
RECEIVED


Notes	
Rev.	Date - Notes
 Chartered Architects 20 AVONMORE ROAD LONDON W14 8RR TEL: 020 7602 0022	
<b>Project</b> 28 EARLS COURT GDNS LONDON SW5	
<b>Client</b> .	
<b>Drawing</b> SITE PLAN	
<b>Date</b> NOV. 00	
<b>Scale</b> 1 : 2000	
<b>Drawn</b> C. S.	
2022/A/00/01	

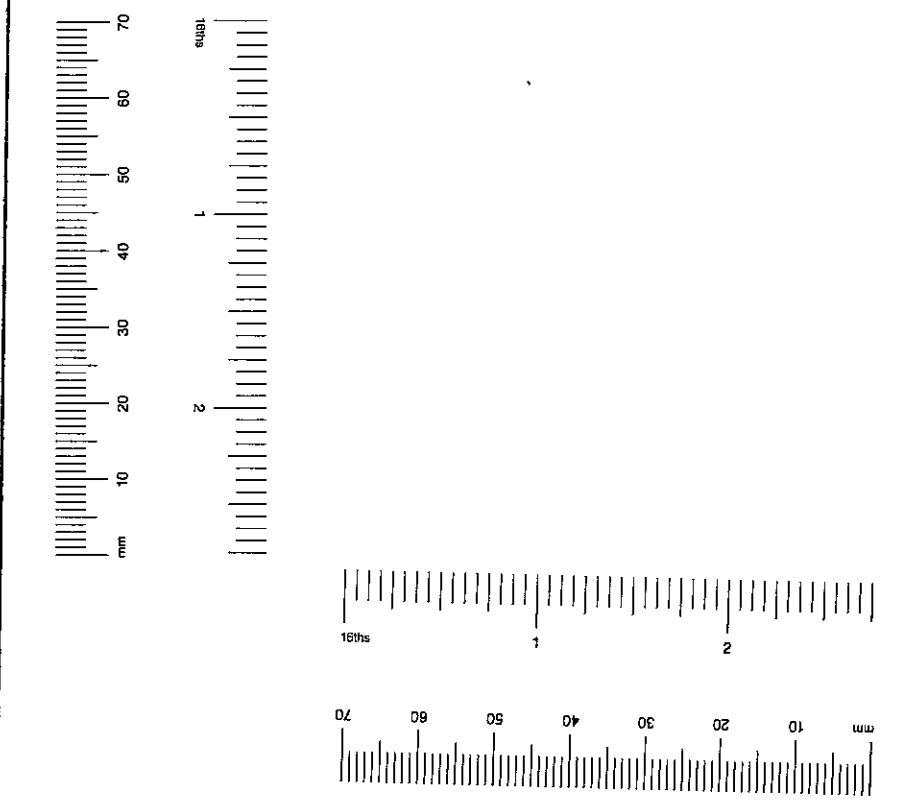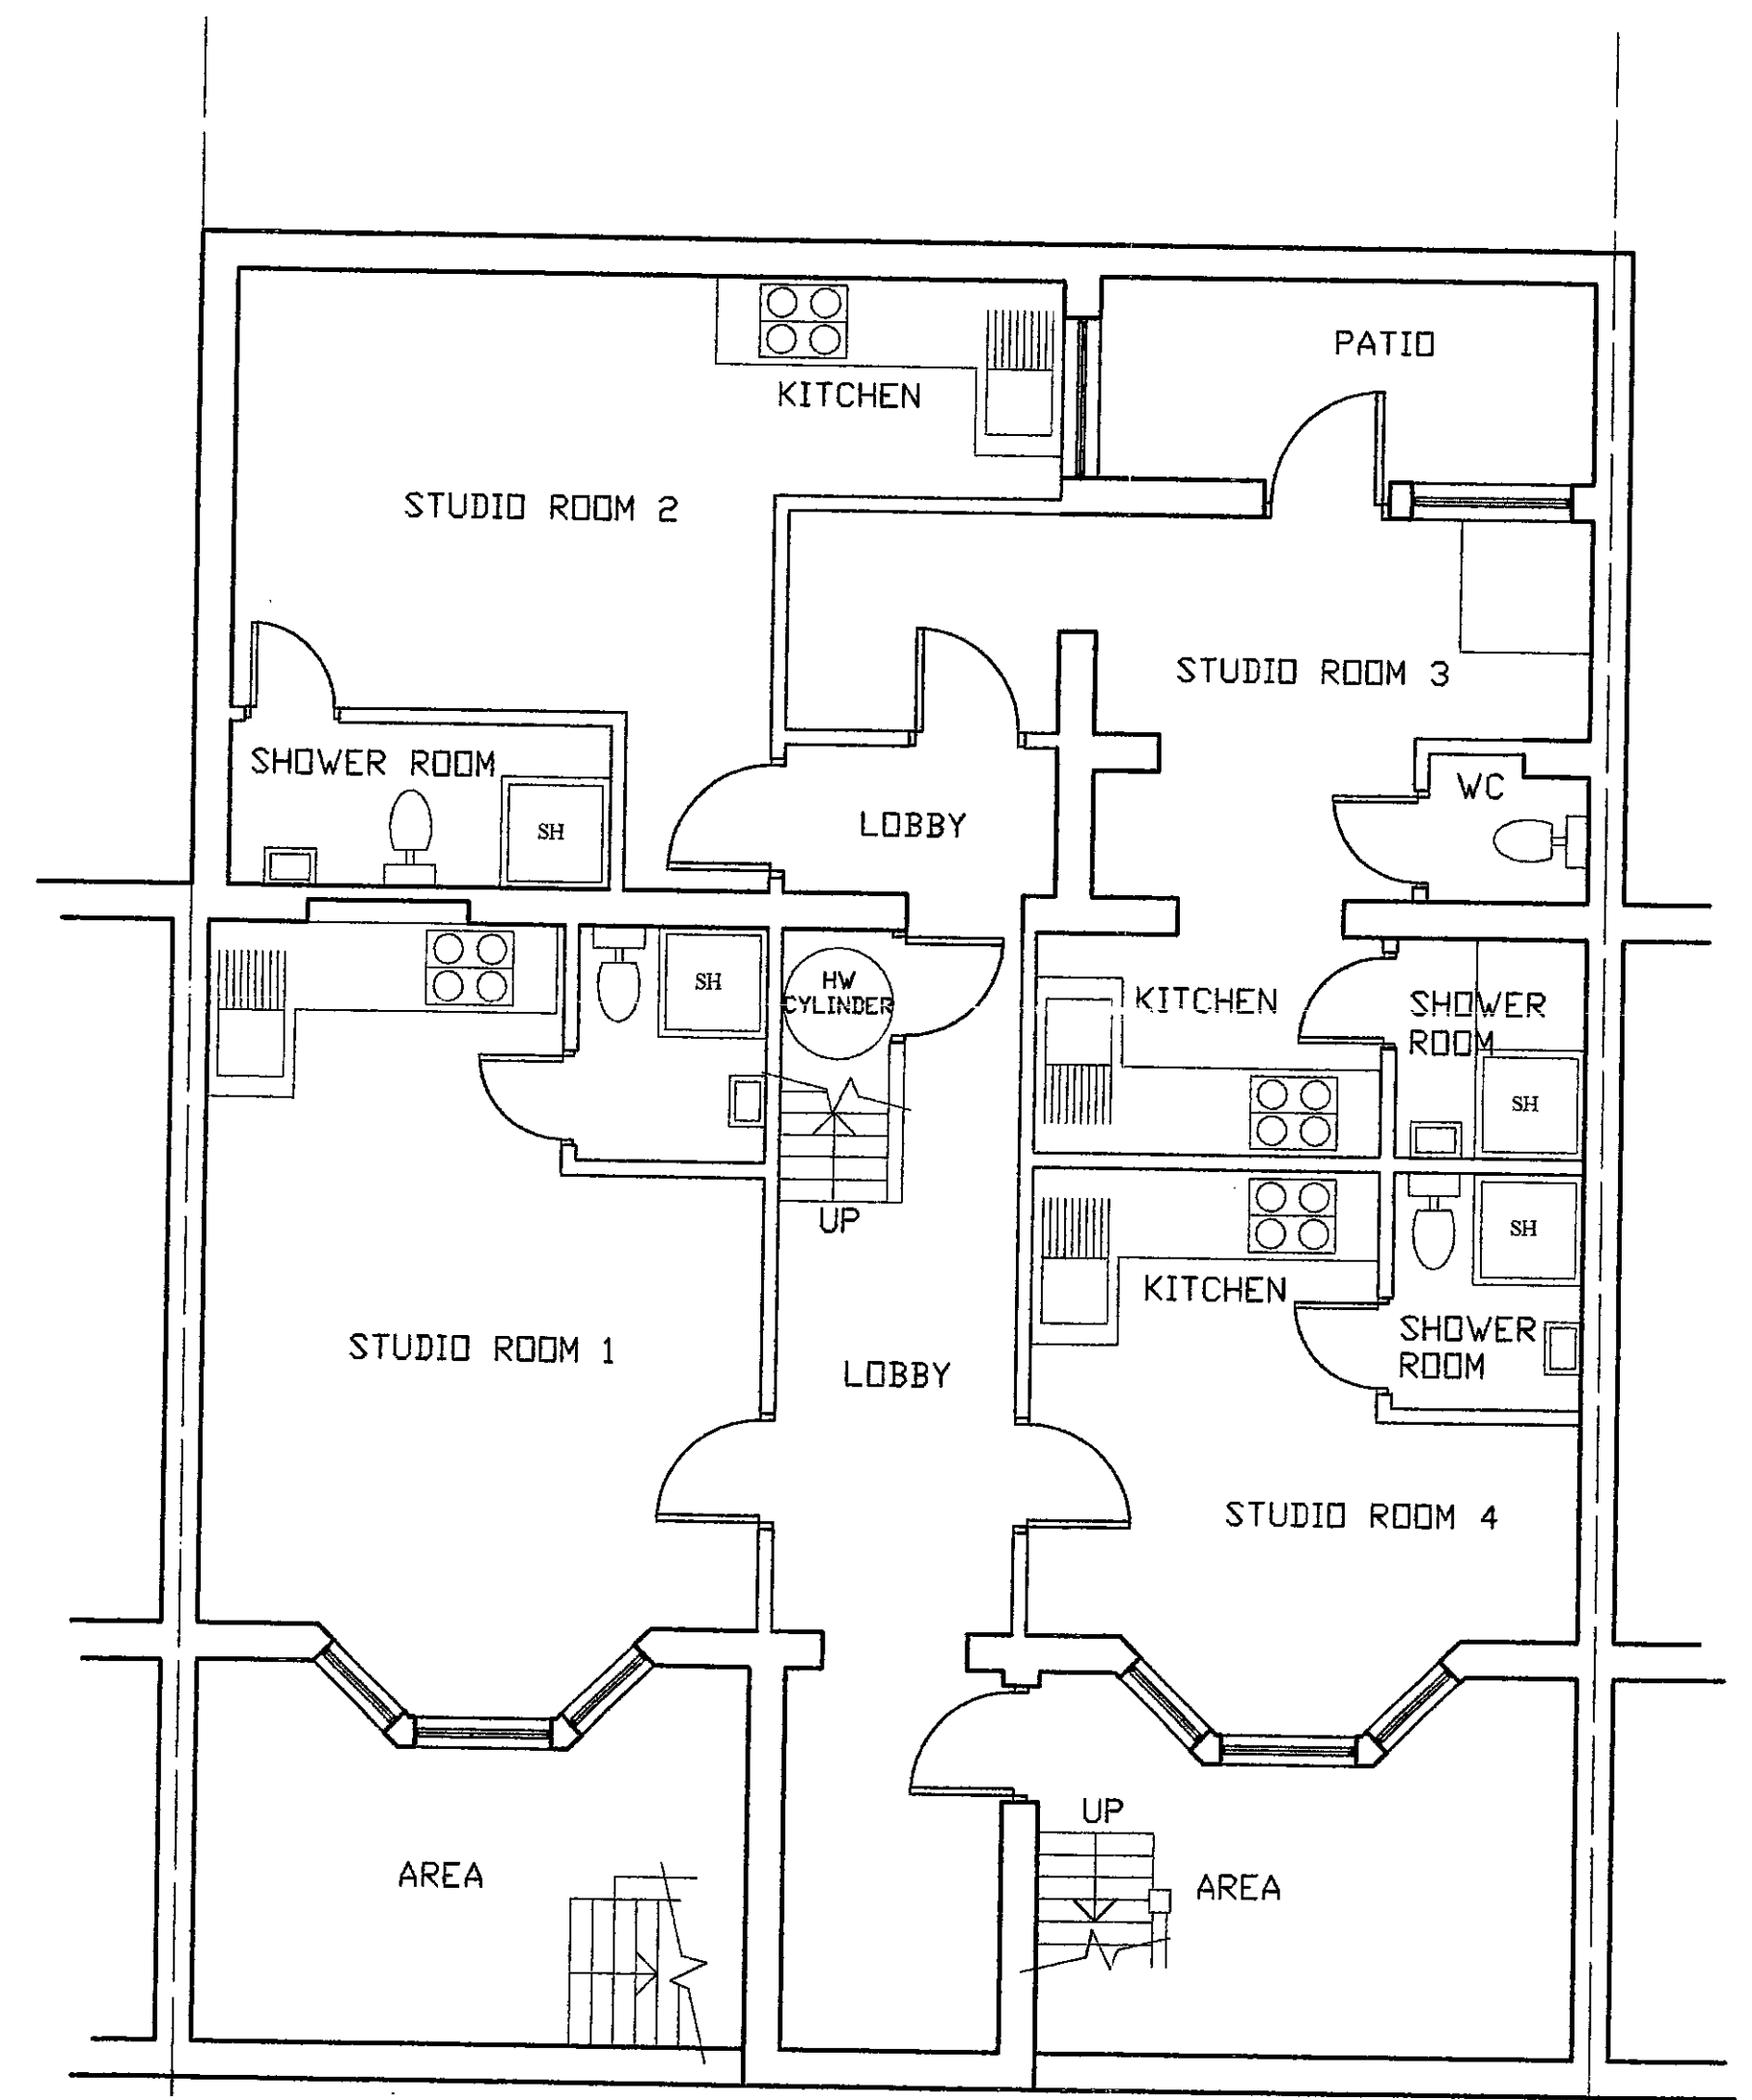

R.B.K. & C.  
 TOWN PLANNING  
 - 7 JUN 2001  
 RECEIVED

notes:  
 Dimension are not to be scaled from drawing.  
 All dimensions are to be checked on site prior to  
 commencement of any works, and any discrepancies  
 reported immediately to the architect.

A ROOM LAYOUT 29/05/01

 Chartered  
 Architects  
 20 AVONMORE ROAD, LONDON W14 8RR  
 TEL: 020 7602 0022 FAX: 020 7602 1022  
 E-mail: adarchitects@btconnect.com

Project 28 EARLS COURT GDNS  
 LONDON SW5

Client MAYO PROPERTIES  
 LIMITED




Drawn EXISTING BASEMENT  
 PLAN

Date MAY 2001

Scale 1:50

Drawn P.D


2022/A/00/02A

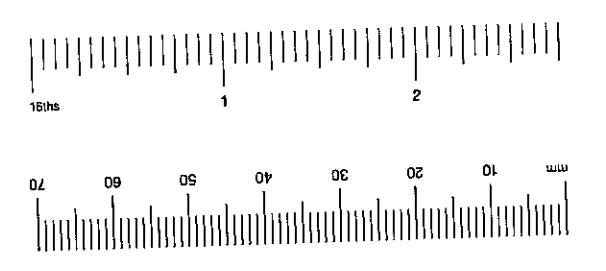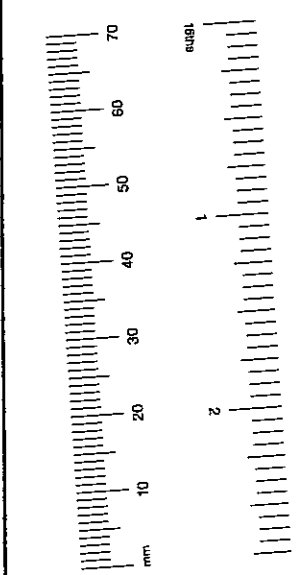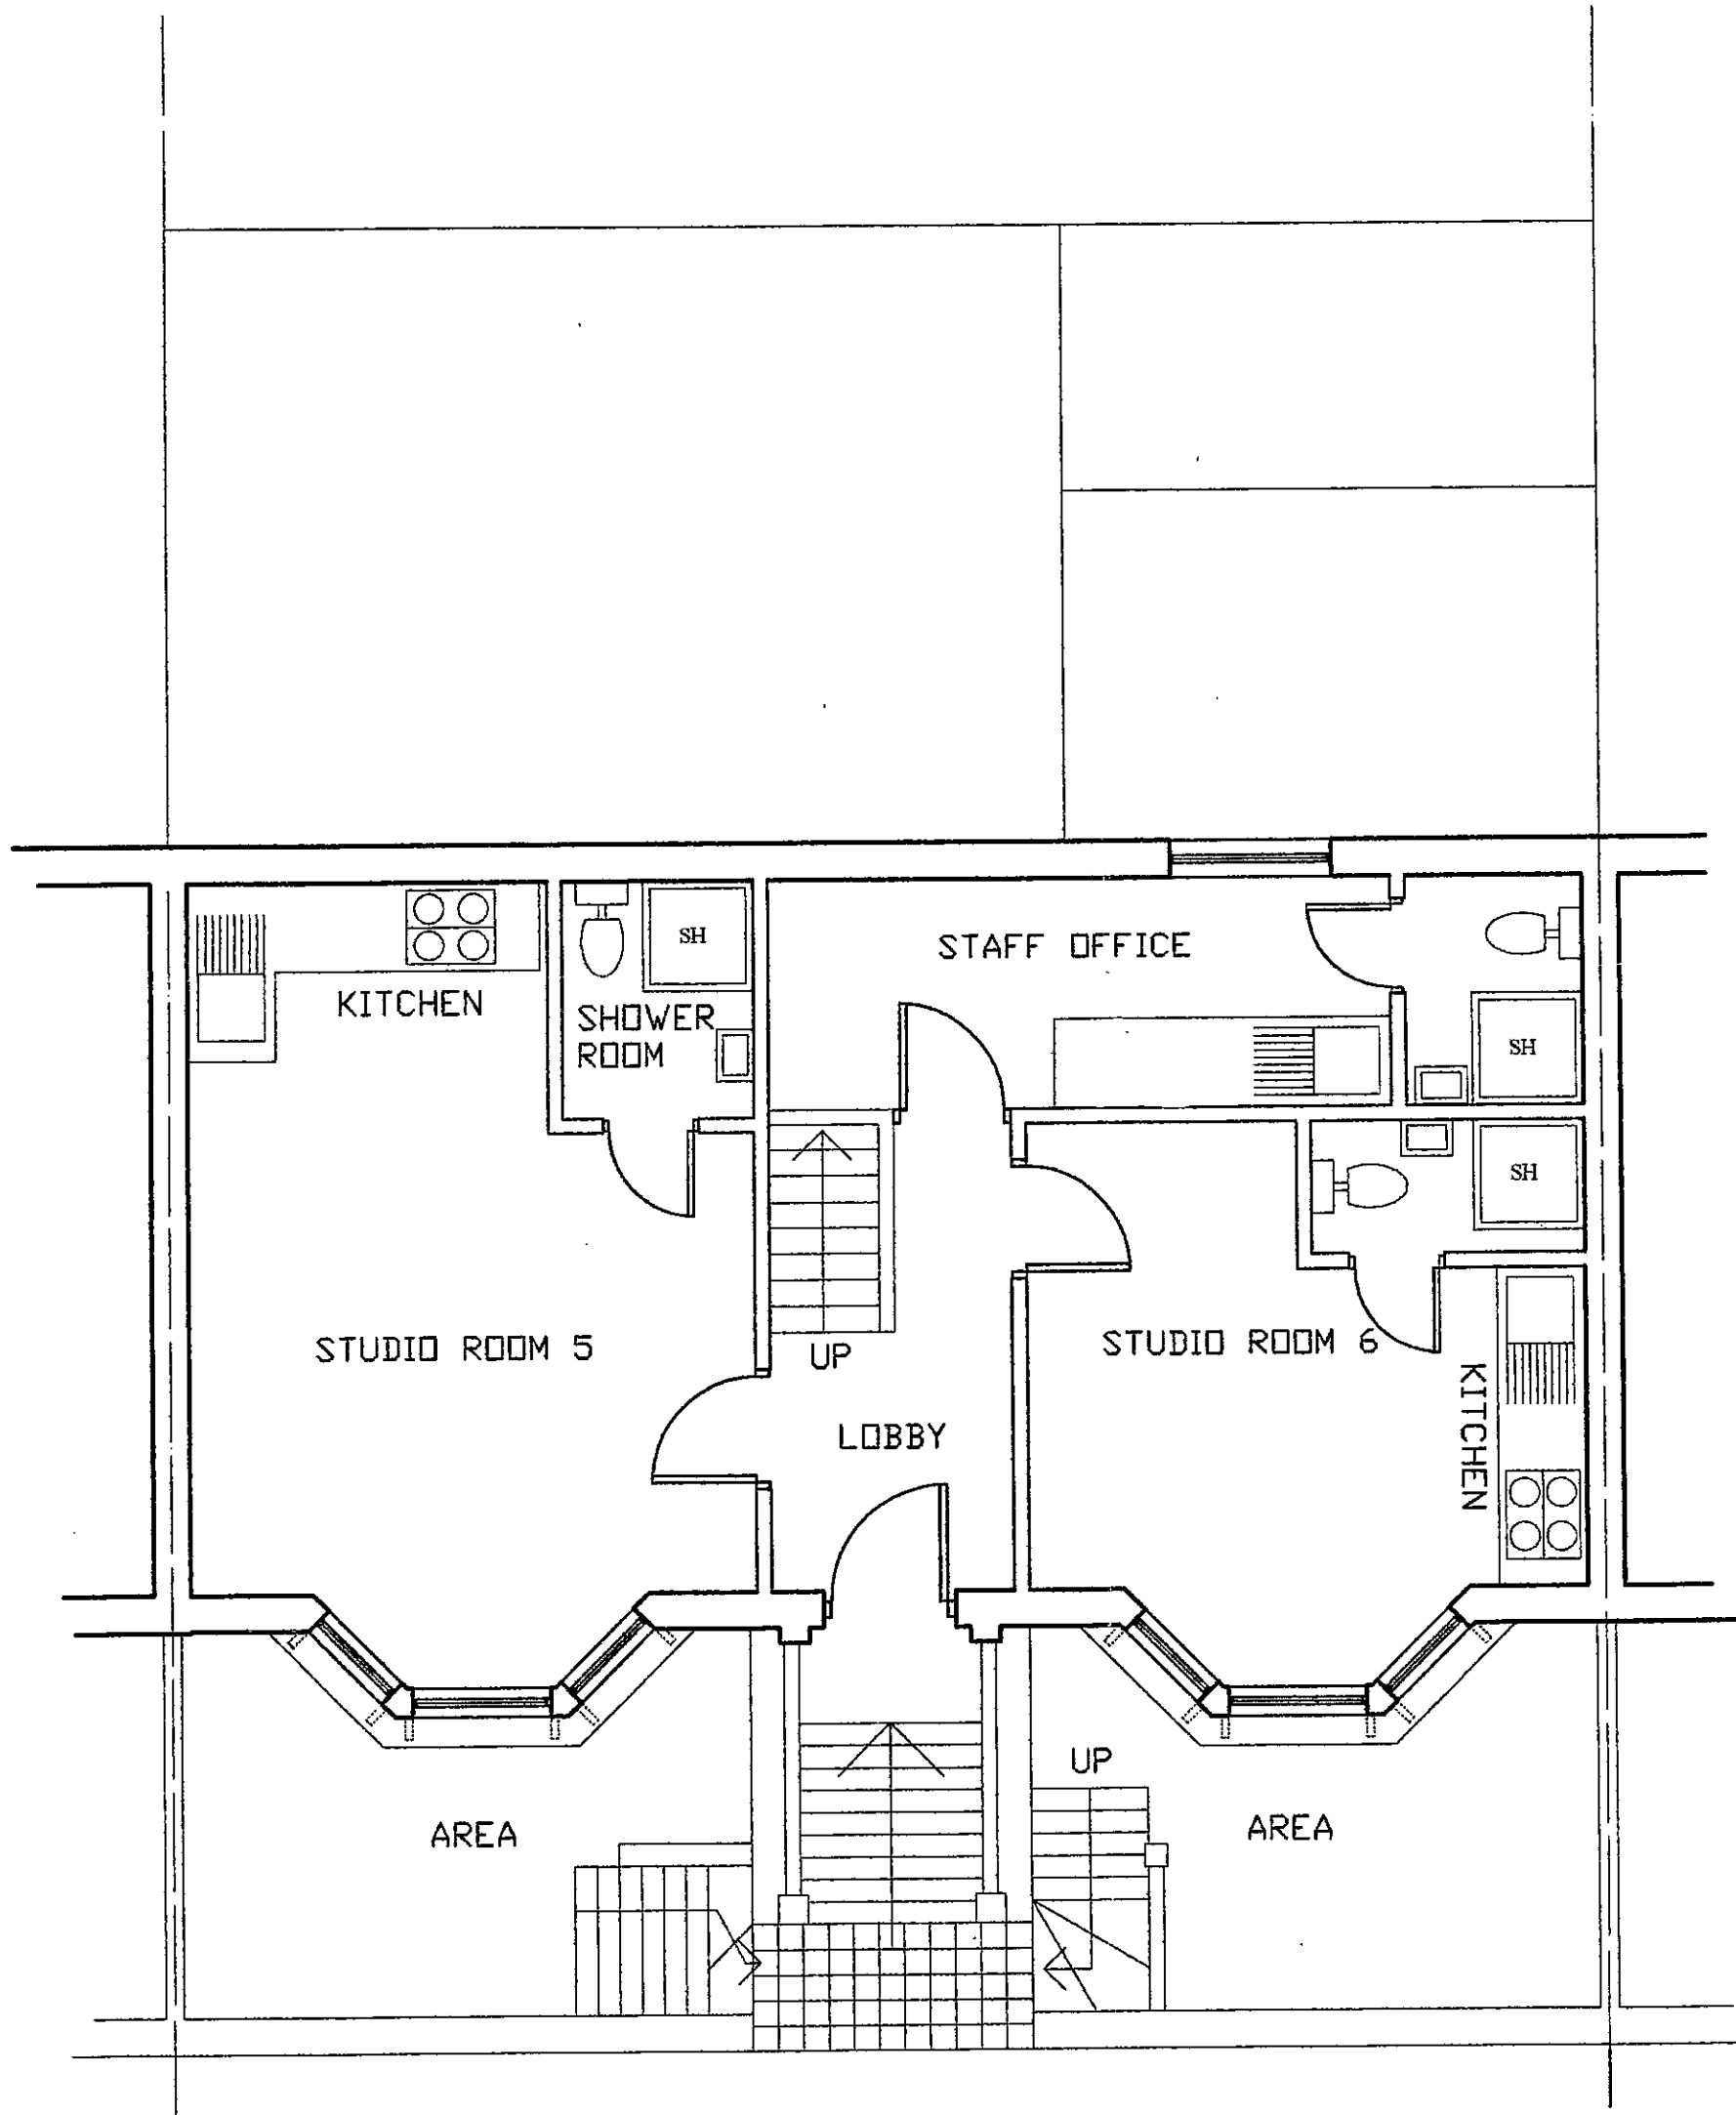

R.B.K. & C.  
TOWN PLANNING  
- 7 JUN 2001  
RECEIVED

NOTES:  
Dimensions are not to be scaled from drawing.  
All dimensions are to be checked on site prior to commencement of any works, and any discrepancies reported immediately to the architect.

A ROOM LAYOUT 29/05/01

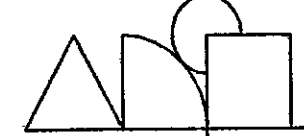 Chartered Architects  
20 AVONMORE ROAD, LONDON W14 8RR  
TEL: 020 7602 0022 FAX 020 7602 1022  
E-mail: adlarchitects@btconnect.com

Project: 28 EARLS COURT GDNS  
LONDON SW5

Client: MAYO PROPERTIES  
LIMITED




Drawing: EXISTING GROUND  
FLOOR PLAN

Date: MAY 2001

Scale: 1:50

Drawn: P.D


2022/A/00/03A

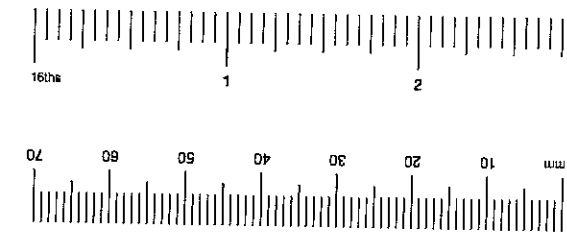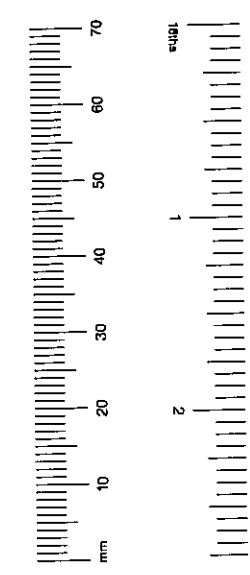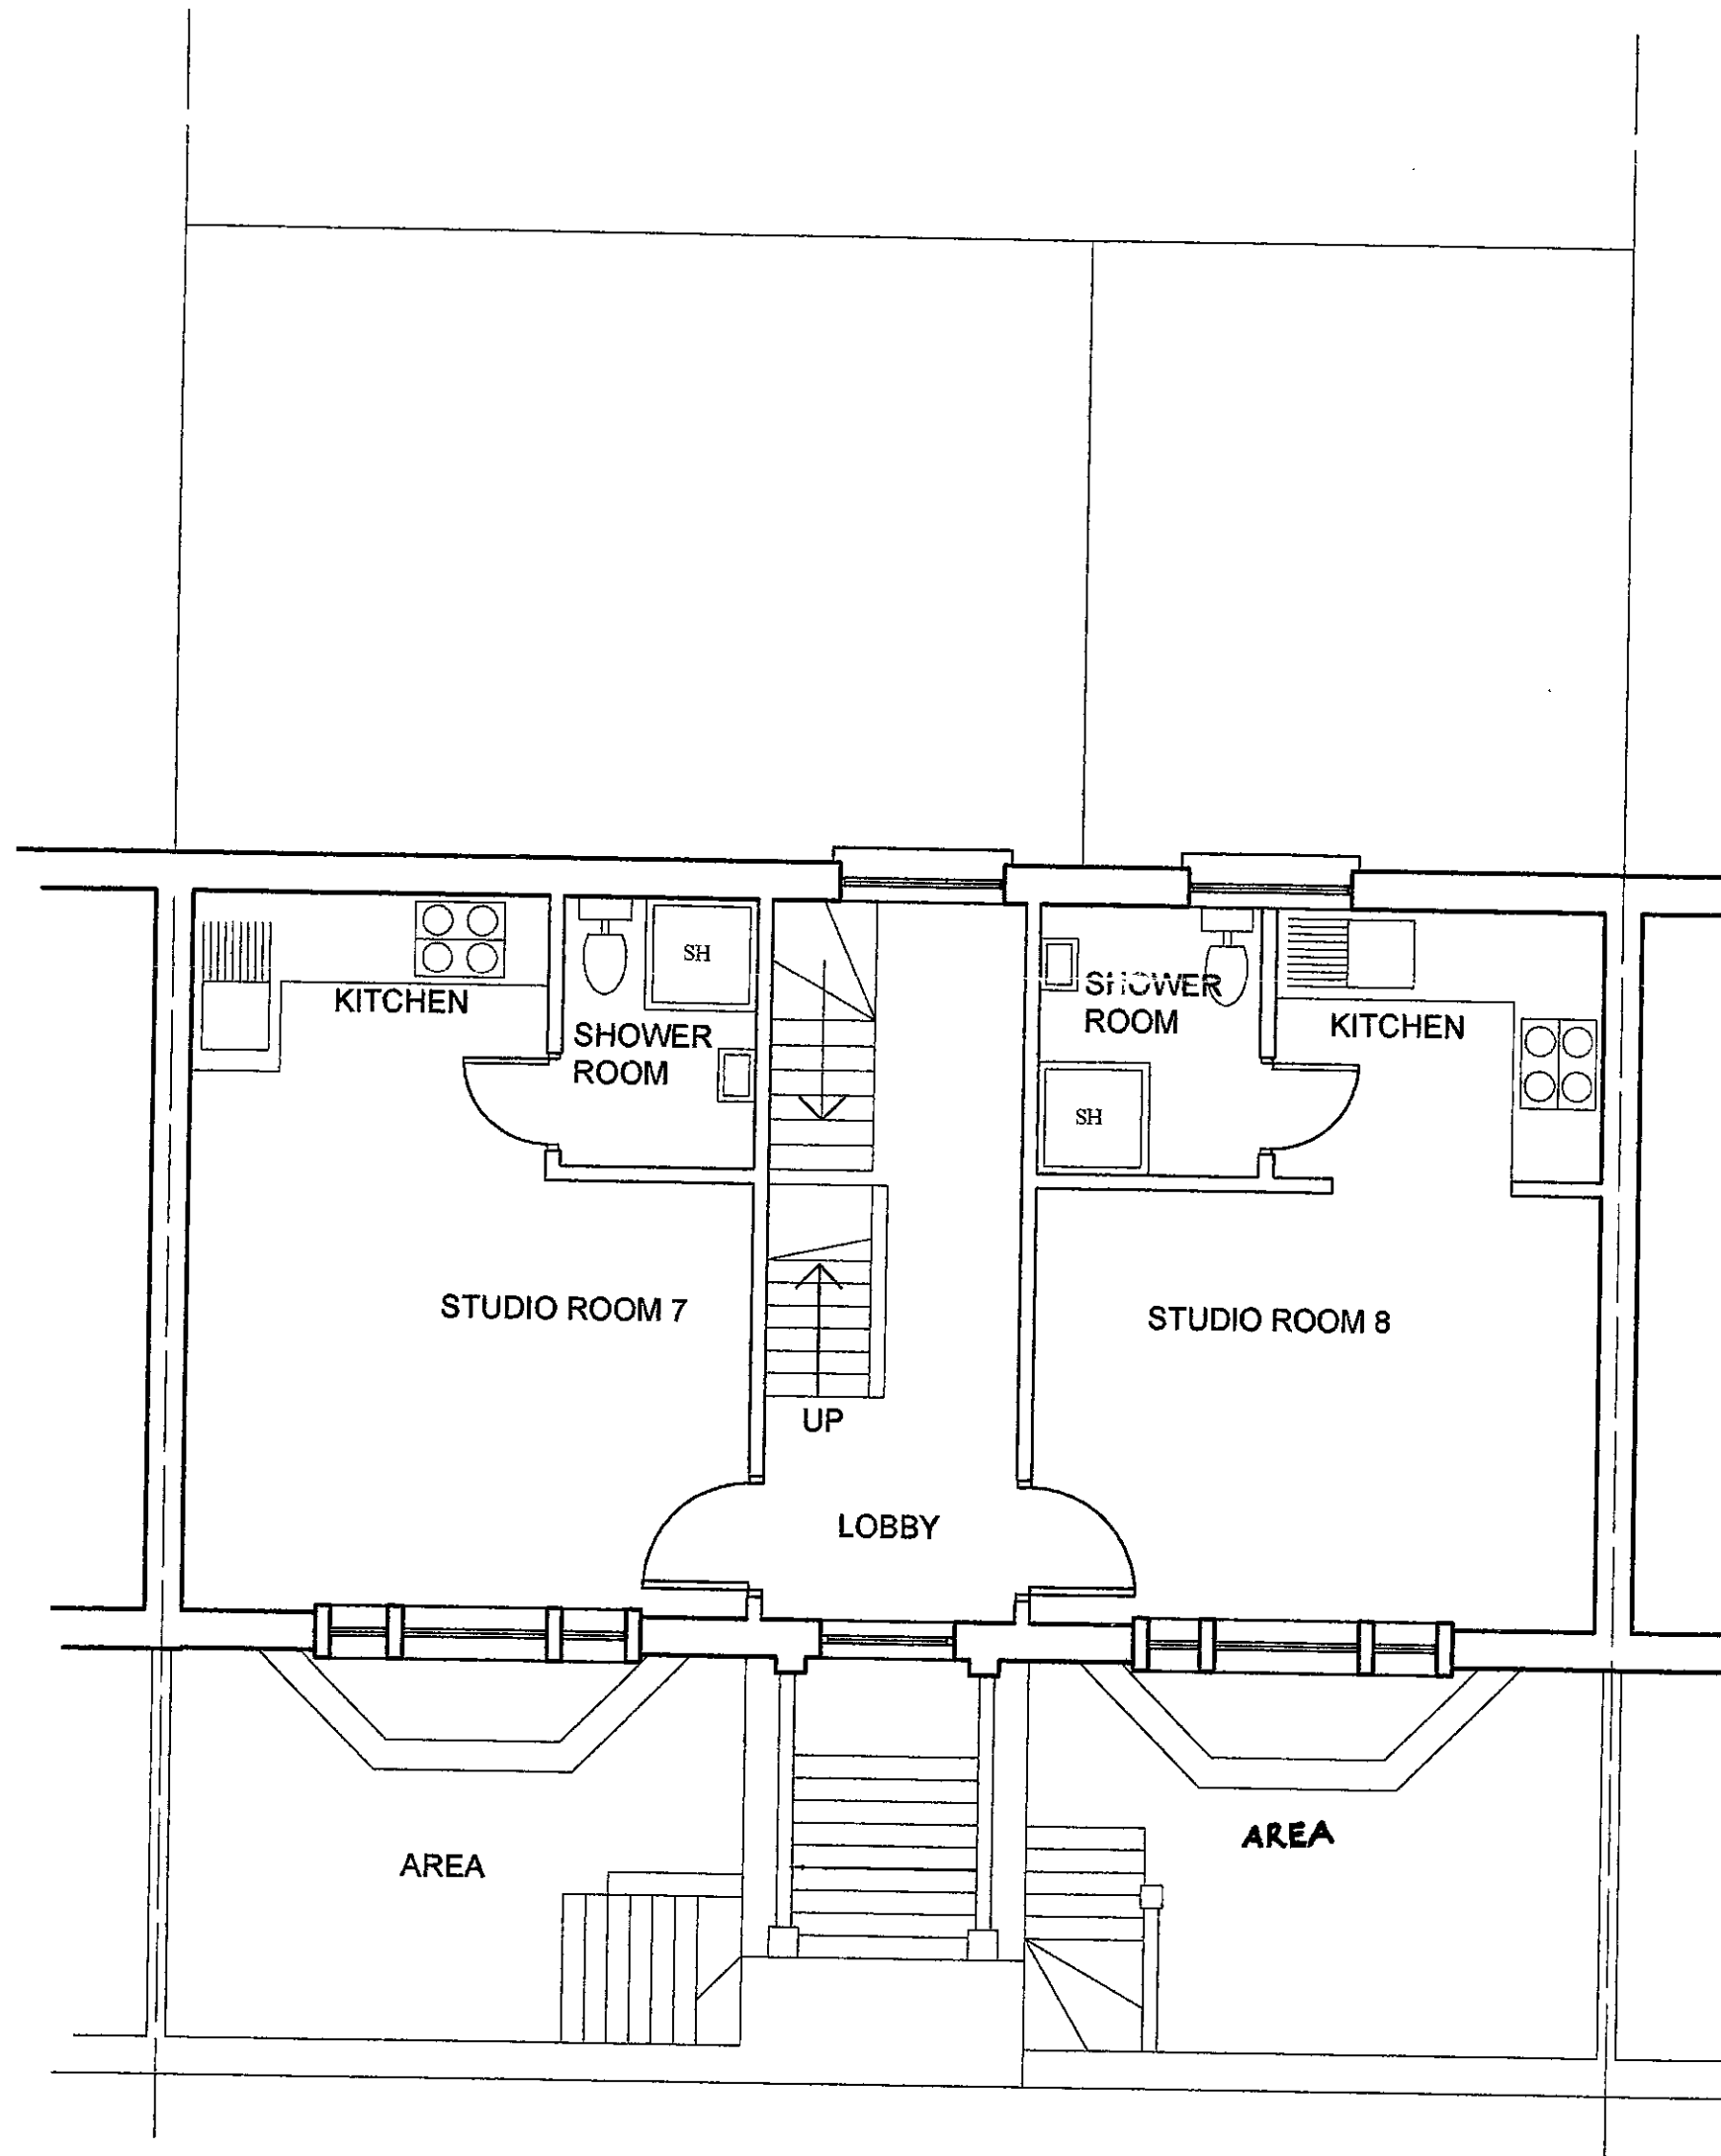

R.B.K. & C.  
TOWN PLANNING  
- 7 JUN 2001  
RECEIVED

NOTES:  
Dimension are not to be scaled from drawing  
All dimensions are to be checked on site prior to  
commencement of any works, and any discrepancies  
reported immediately to the architect.

A ROOM LAYOUT 29/05/01

 Chartered  
Architects  
20 AVONMORE ROAD, LONDON W14 8RR  
TEL: 020 7602 0022 FAX: 020 7602 1022  
E-mail: adarchitects@btinternet.com

Project: 28 EARLS COURT GDNS  
LONDON SW5

Client: MAYO PROPERTIES  
LIMITED

Drawing: EXISTING FIRST FLOOR  
PLAN




Date: MAY 2001

Scale: 1:50

Drawn: P.D

2022 / A / 00 / 04



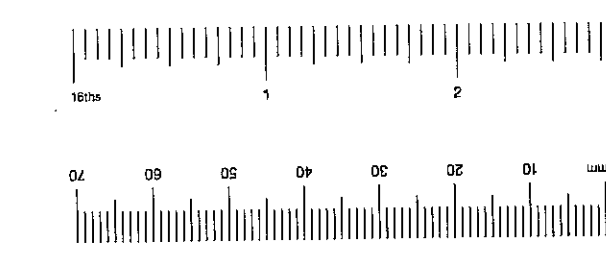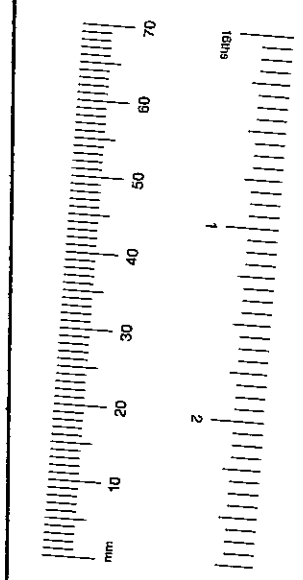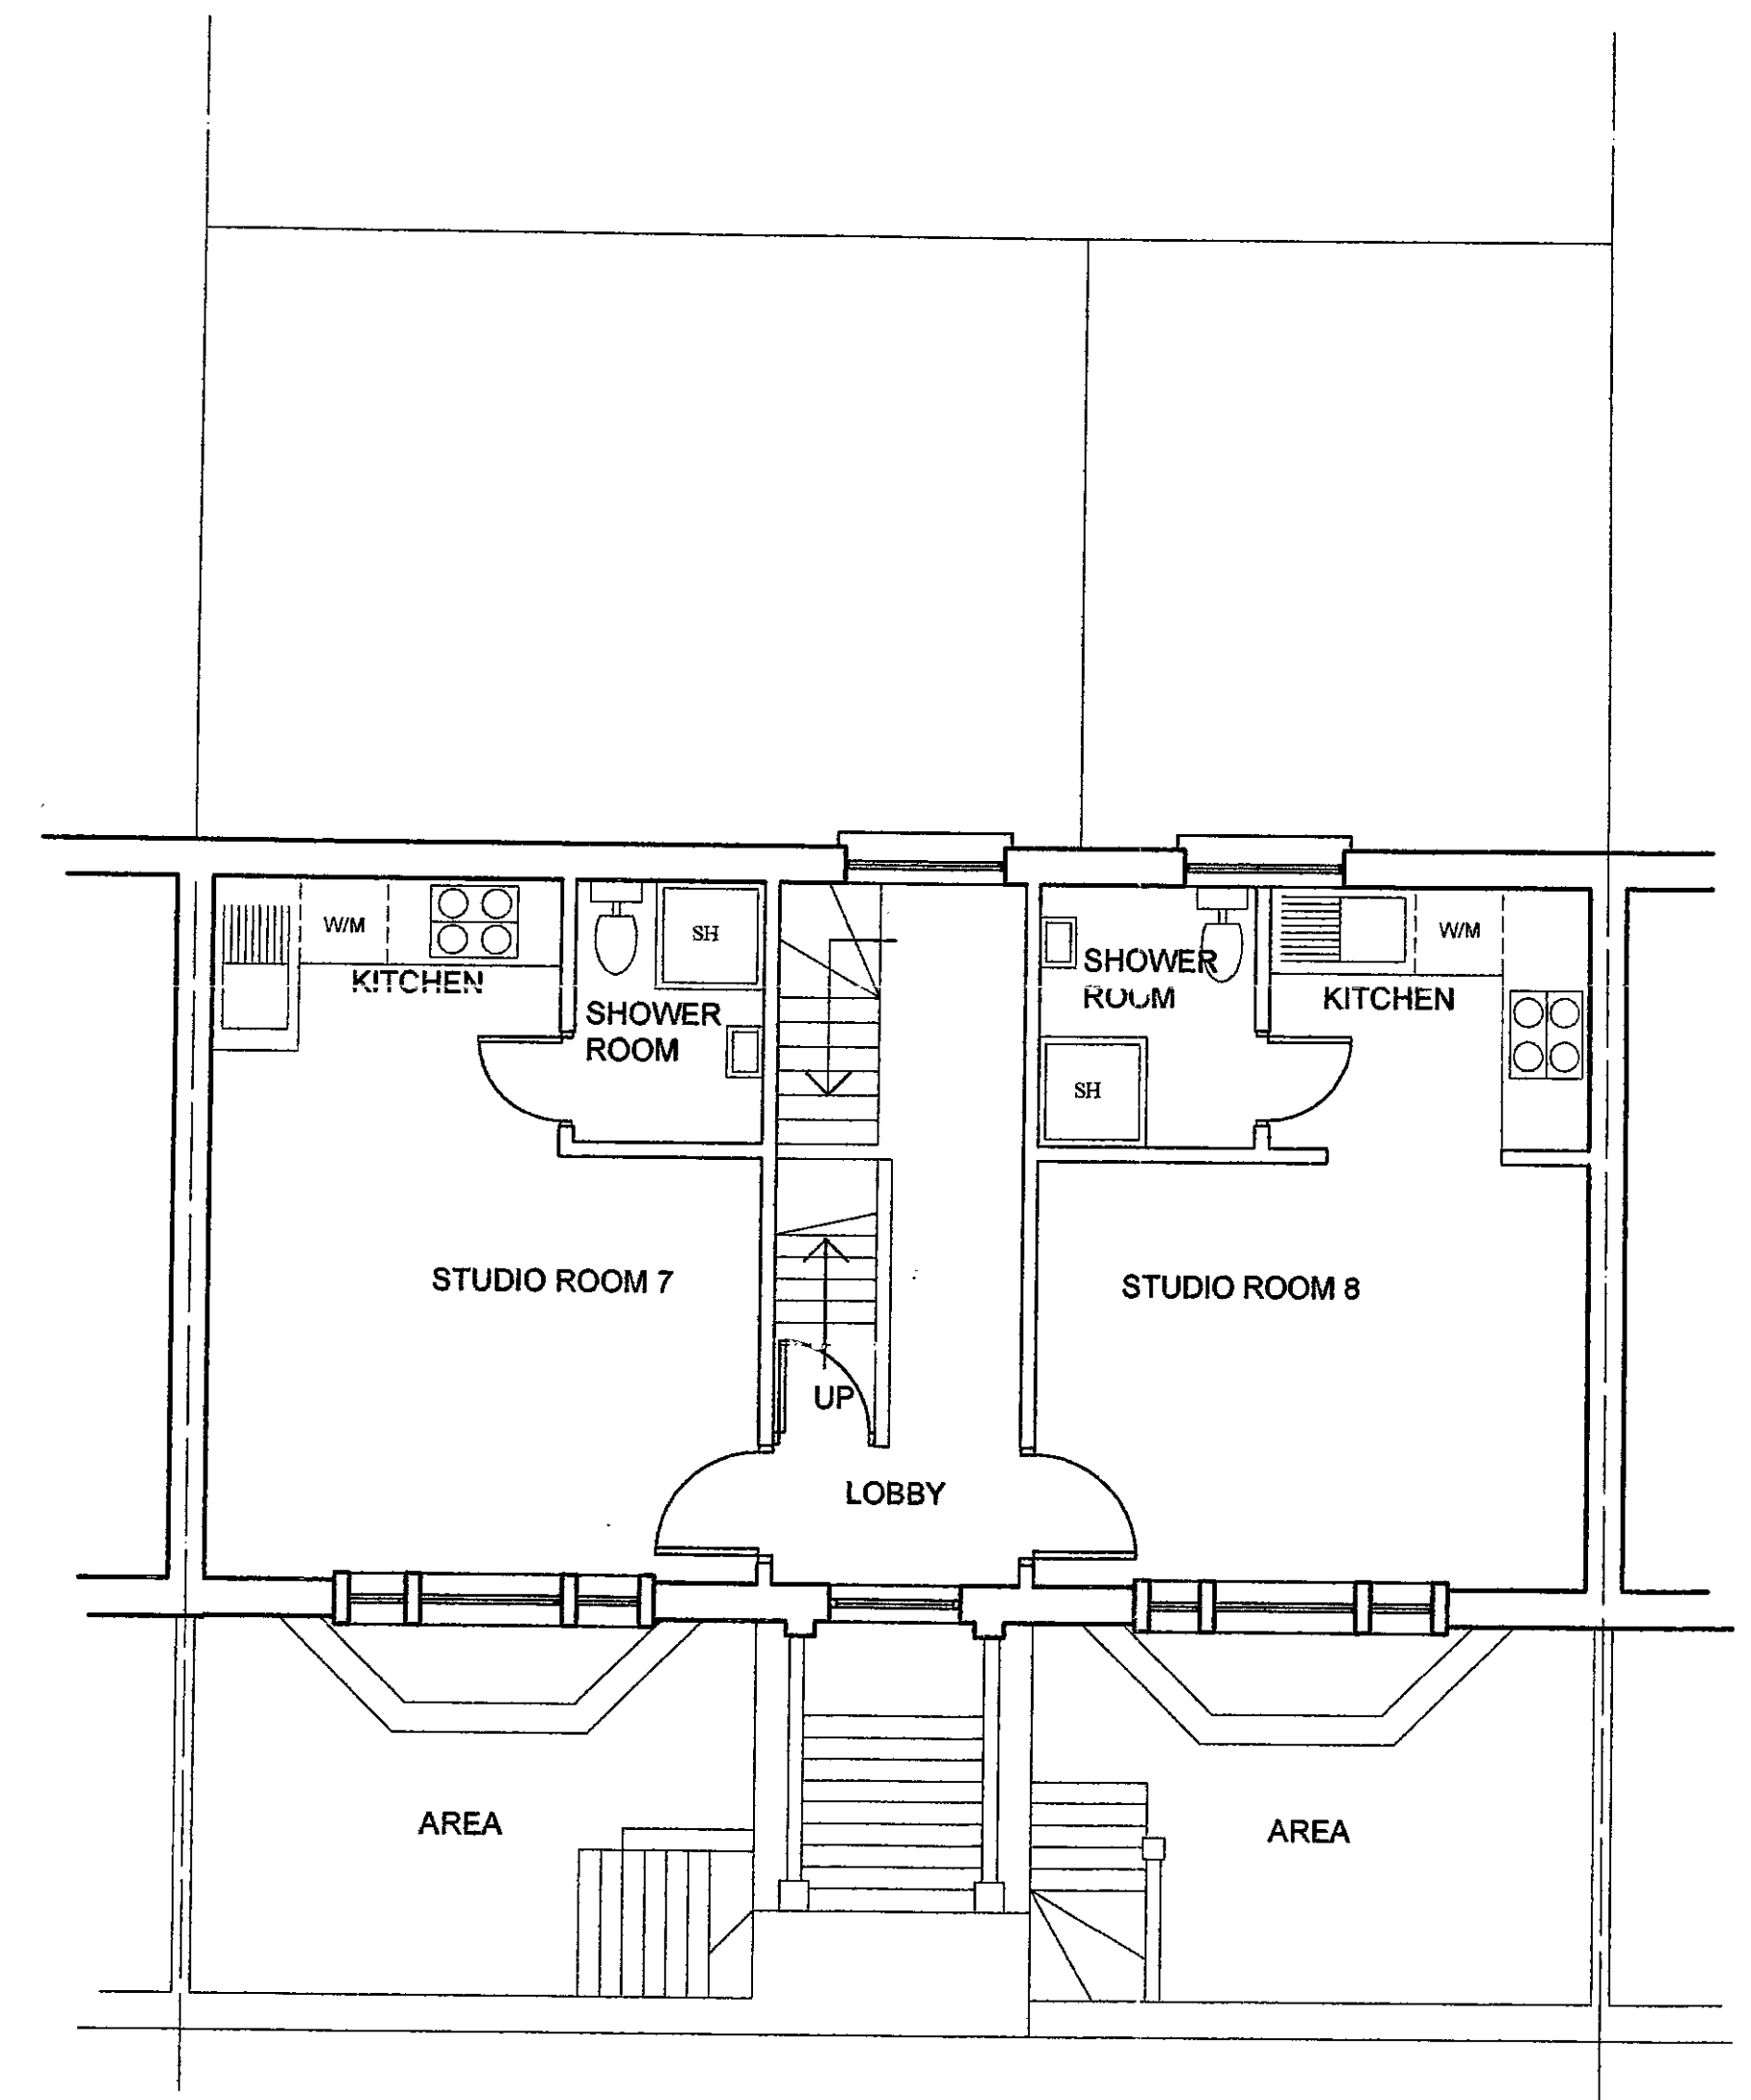


R.B.K. & C.  
TOWN PLANNING  
- 7 JUN 2001  
RECEIVED

**NOTES:**  
Dimension are not to be scaled from drawing  
All dimensions are to be checked on site prior to  
commencement of any works, and any discrepancies  
reported immediately to the architect.

A ROOM LAYOUT 29/05/01

 Chartered  
Architects  
20 AVONMORE ROAD, LONDON W14 8RR  
TEL: 020 7602 1022 FAX: 020 7602 1022  
E-mail: [adarchitects@btconnect.com](mailto:adarchitects@btconnect.com)

Project: 28 EARLS COURT GDNS  
LONDON SW5

Client: MAYO PROPERTIES  
LIMITED




Drawn: PROPOSED FIRST FLOOR  
PLAN  
PP011275

Date: MAY 2001

Scale: 1:50

Drawn: P.D

2022 / A / 01 / 04

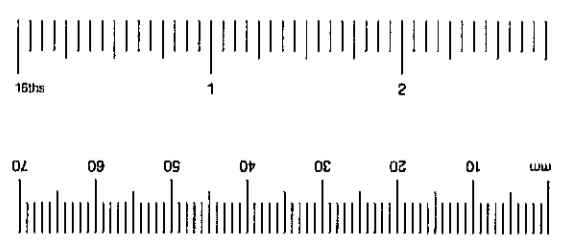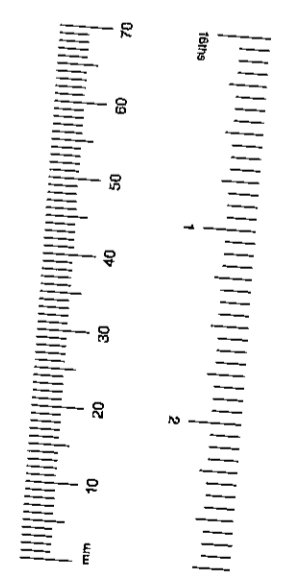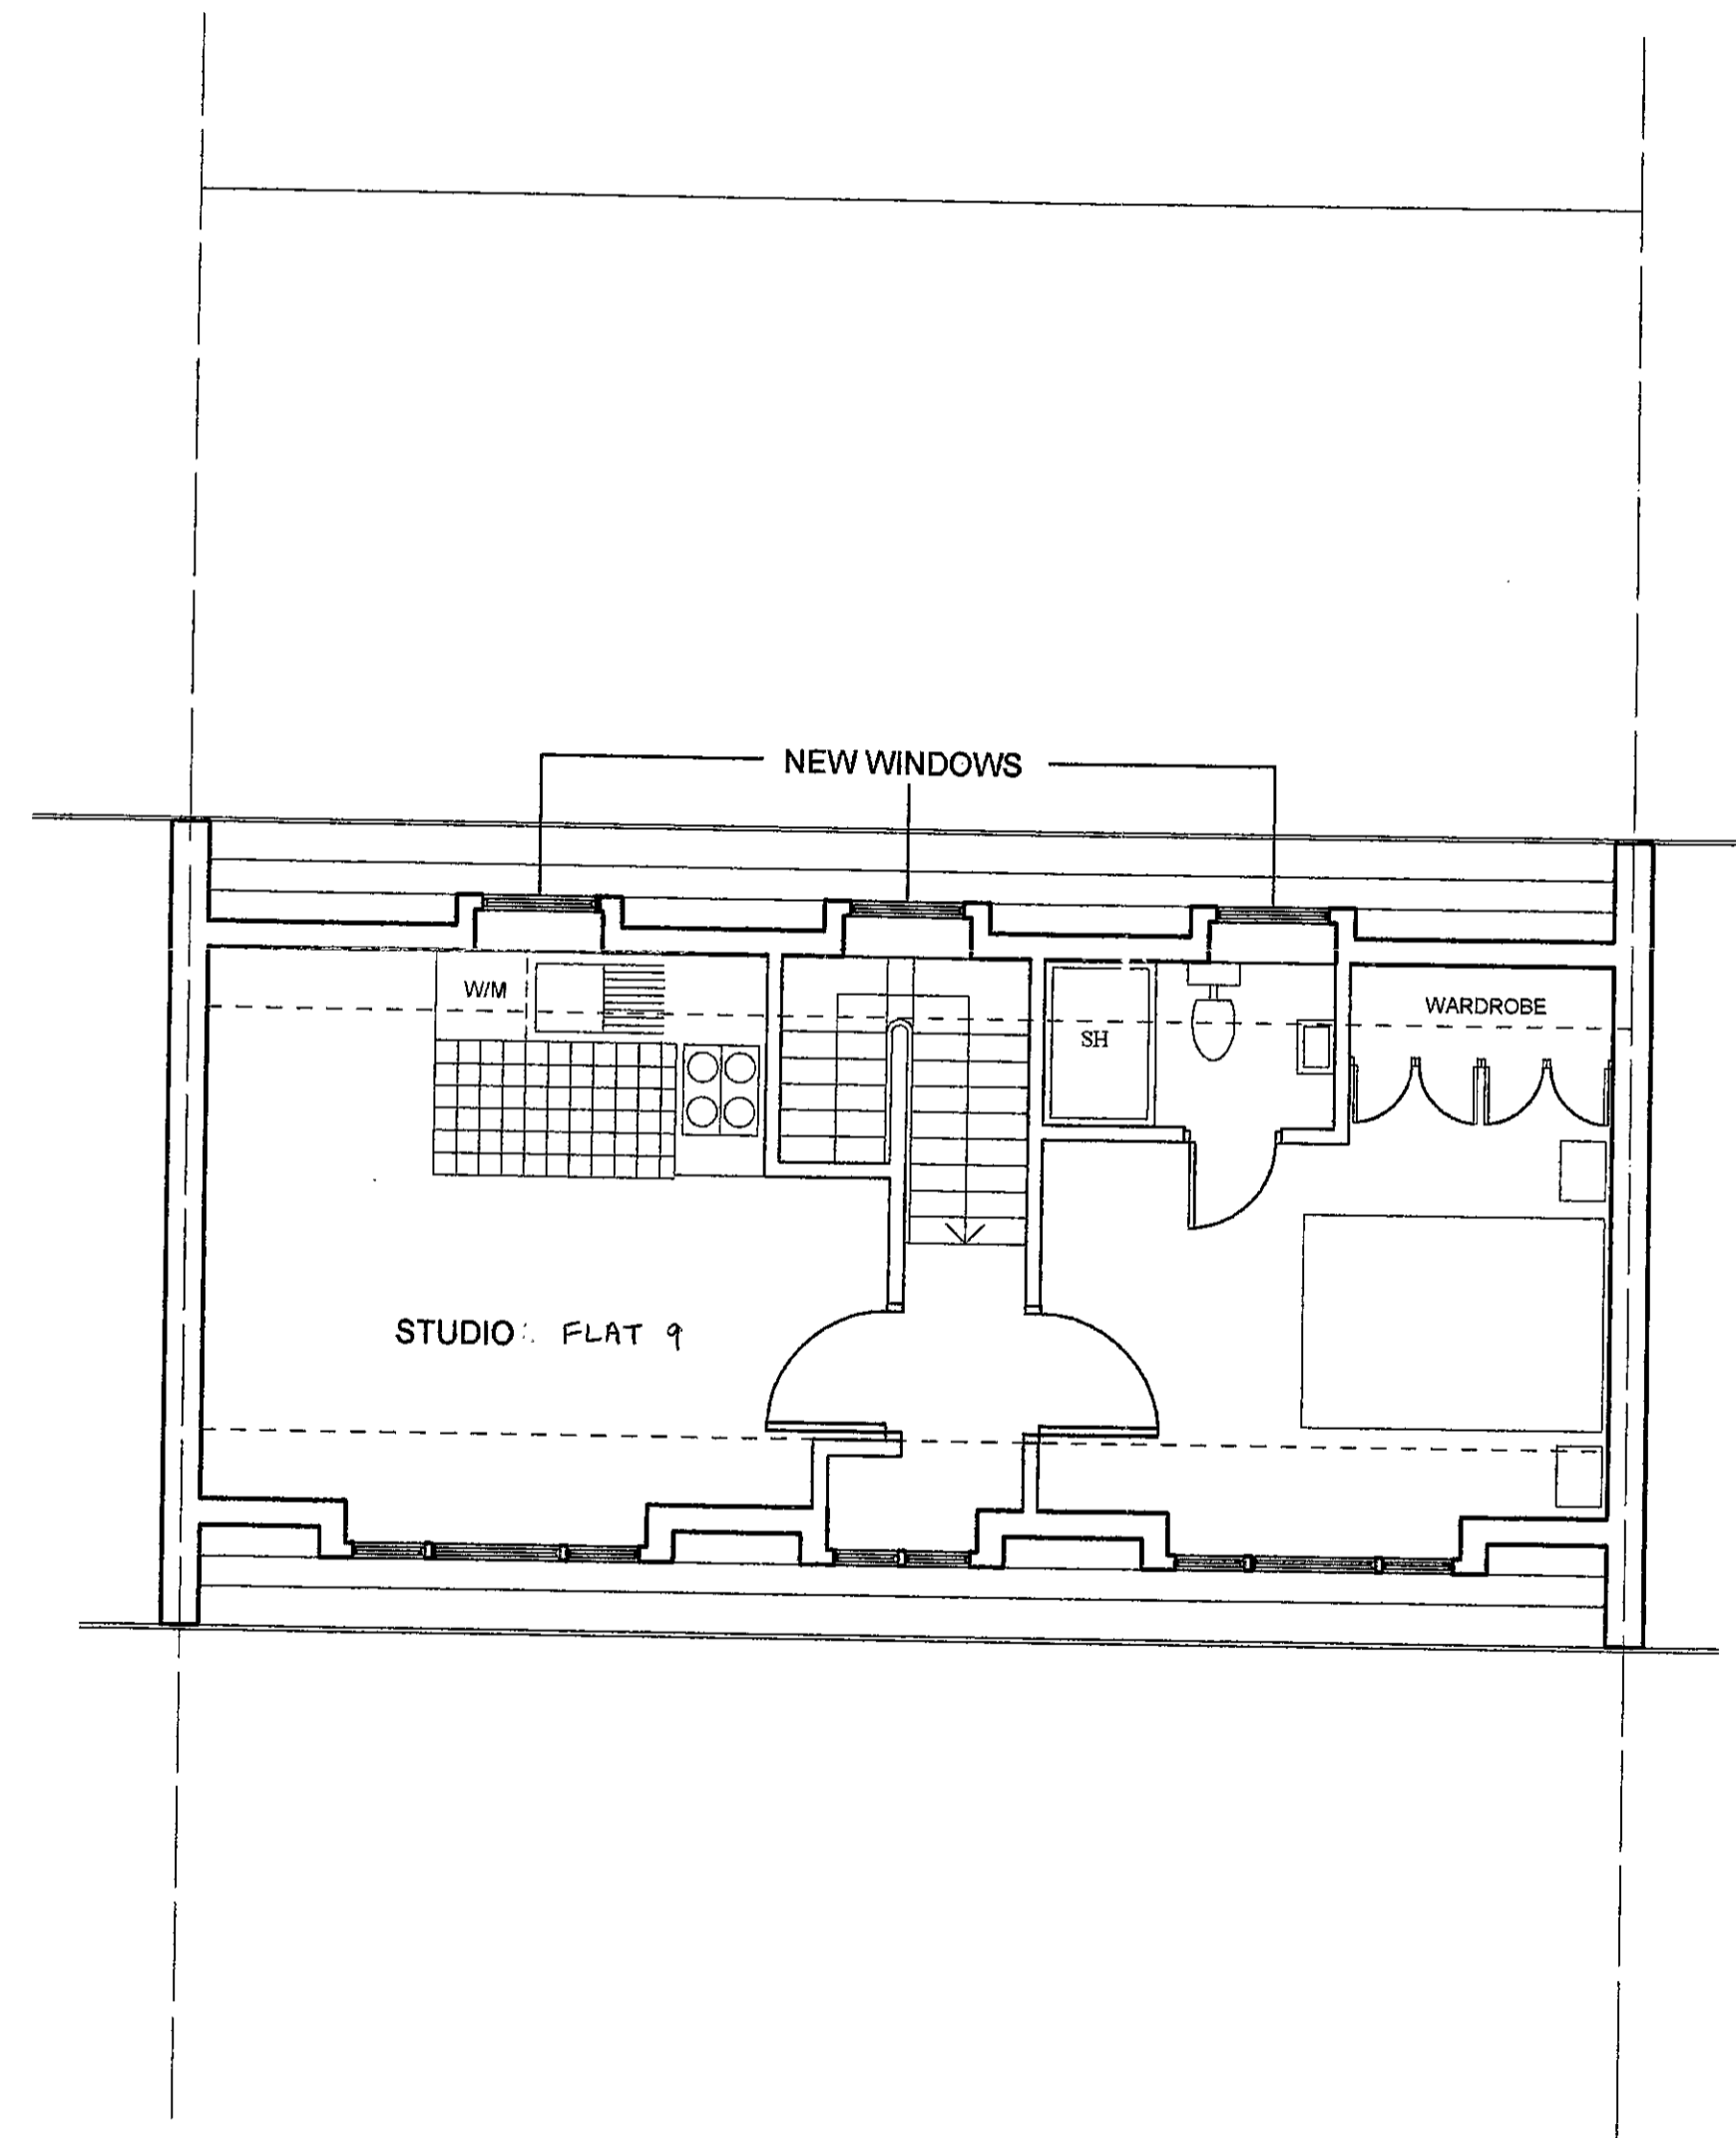

R.B.K. & C.  
TOWN PLANNING  
- 7 JUN 2001  
RECEIVED

NOTES:  
Dimension are not to be scaled from drawing  
All dimensions are to be checked on site prior to  
commencement of any works, and any discrepancies  
reported immediately to the architect.

A ROOM LAYOUT 29/05/01

 Chartered  
Architects  
20 AVONMORE ROAD, LONDON W14 8RR  
TEL: 020 7602 0022 FAX: 020 7602 1022  
E-mail: adlarchitects@btconnect.com

Project: 28 EARLS COURT GDNS  
LONDON SW5

Client: MAYO PROPERTIES  
LIMITED

Drawing: PROPOSED MANSARD  
FLOOR PLAN

PP011275


Date: MAY 2001

Scale: 1:50

Drawn: P.D

2022/A/01/05A



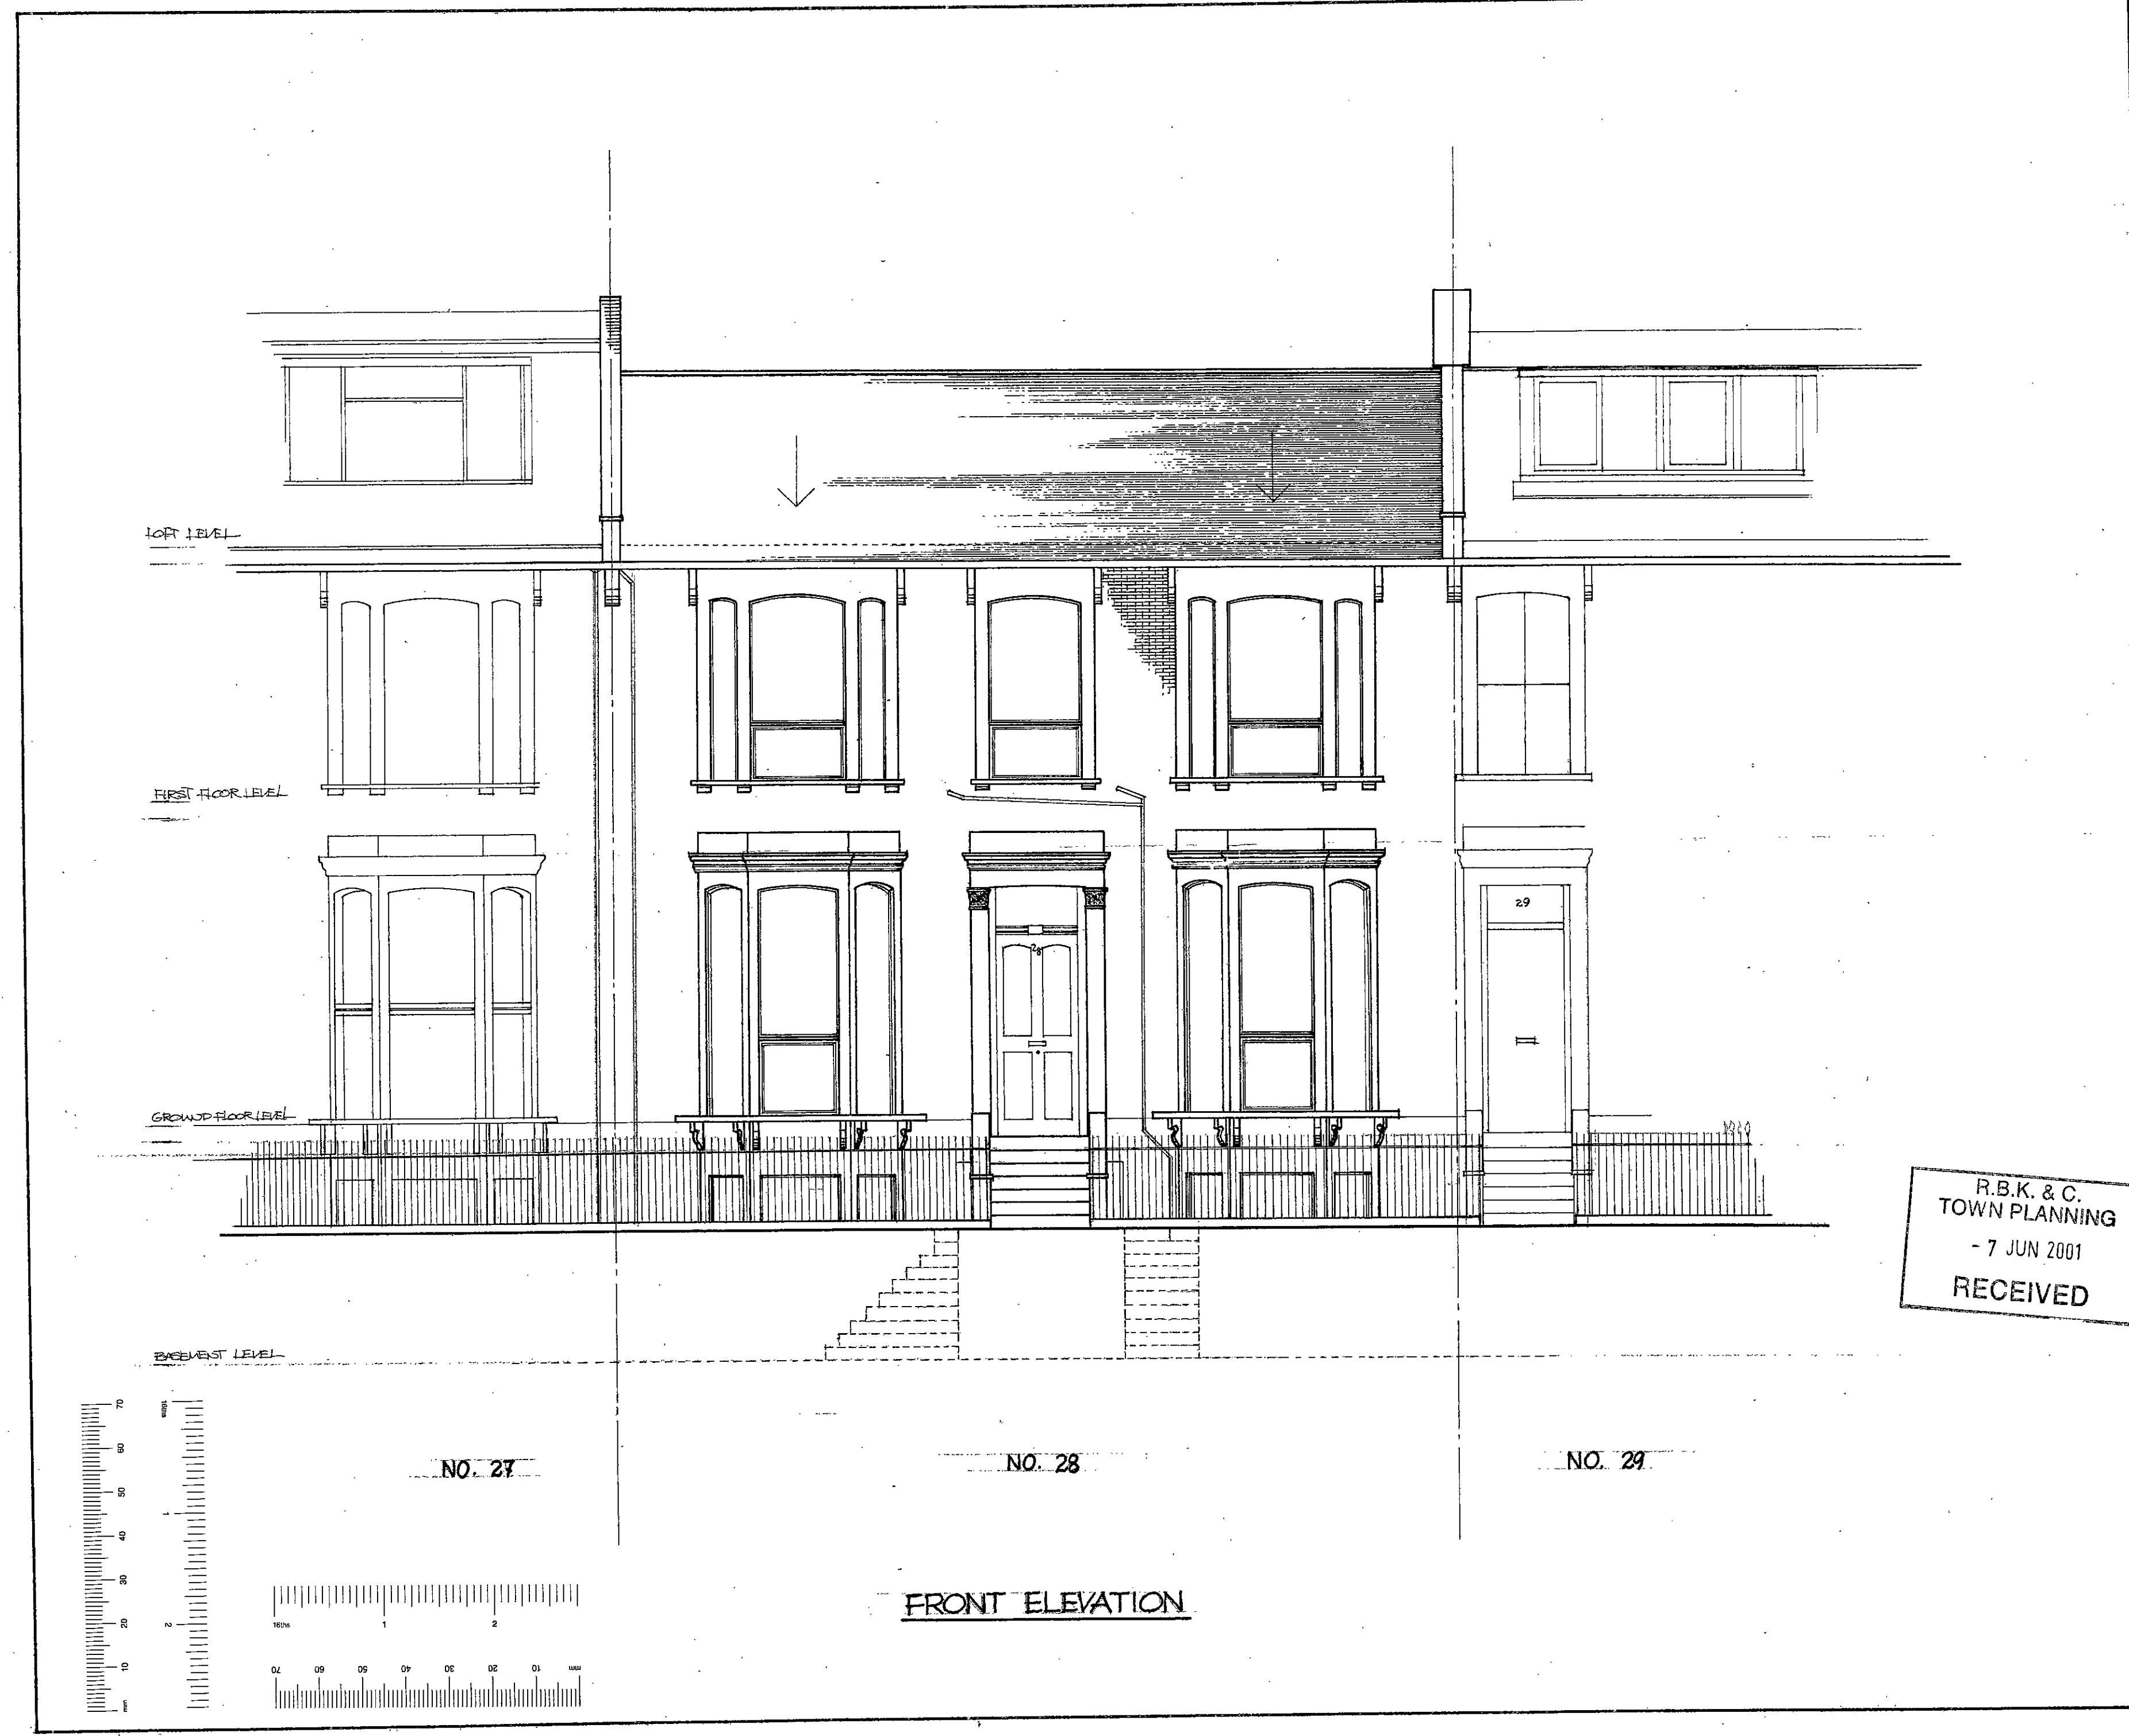

R.B.K. & C.  
TOWN PLANNING  
- 7 JUN 2001  
RECEIVED

Notes

Rev. Date. Notes

 Chartered  
Architects  
20 AVONMORE ROAD  
LONDON W14 8RR  
TEL: 020 7402 0022

Project  
28 EARLS COURT GARDENS  
LONDON SW5

Client

Drawing  
EXISTING  
FRONT ELEVATION

Date NOV. 00

Scale 1 : 50

Drawn C.S.

2002/A/00/06













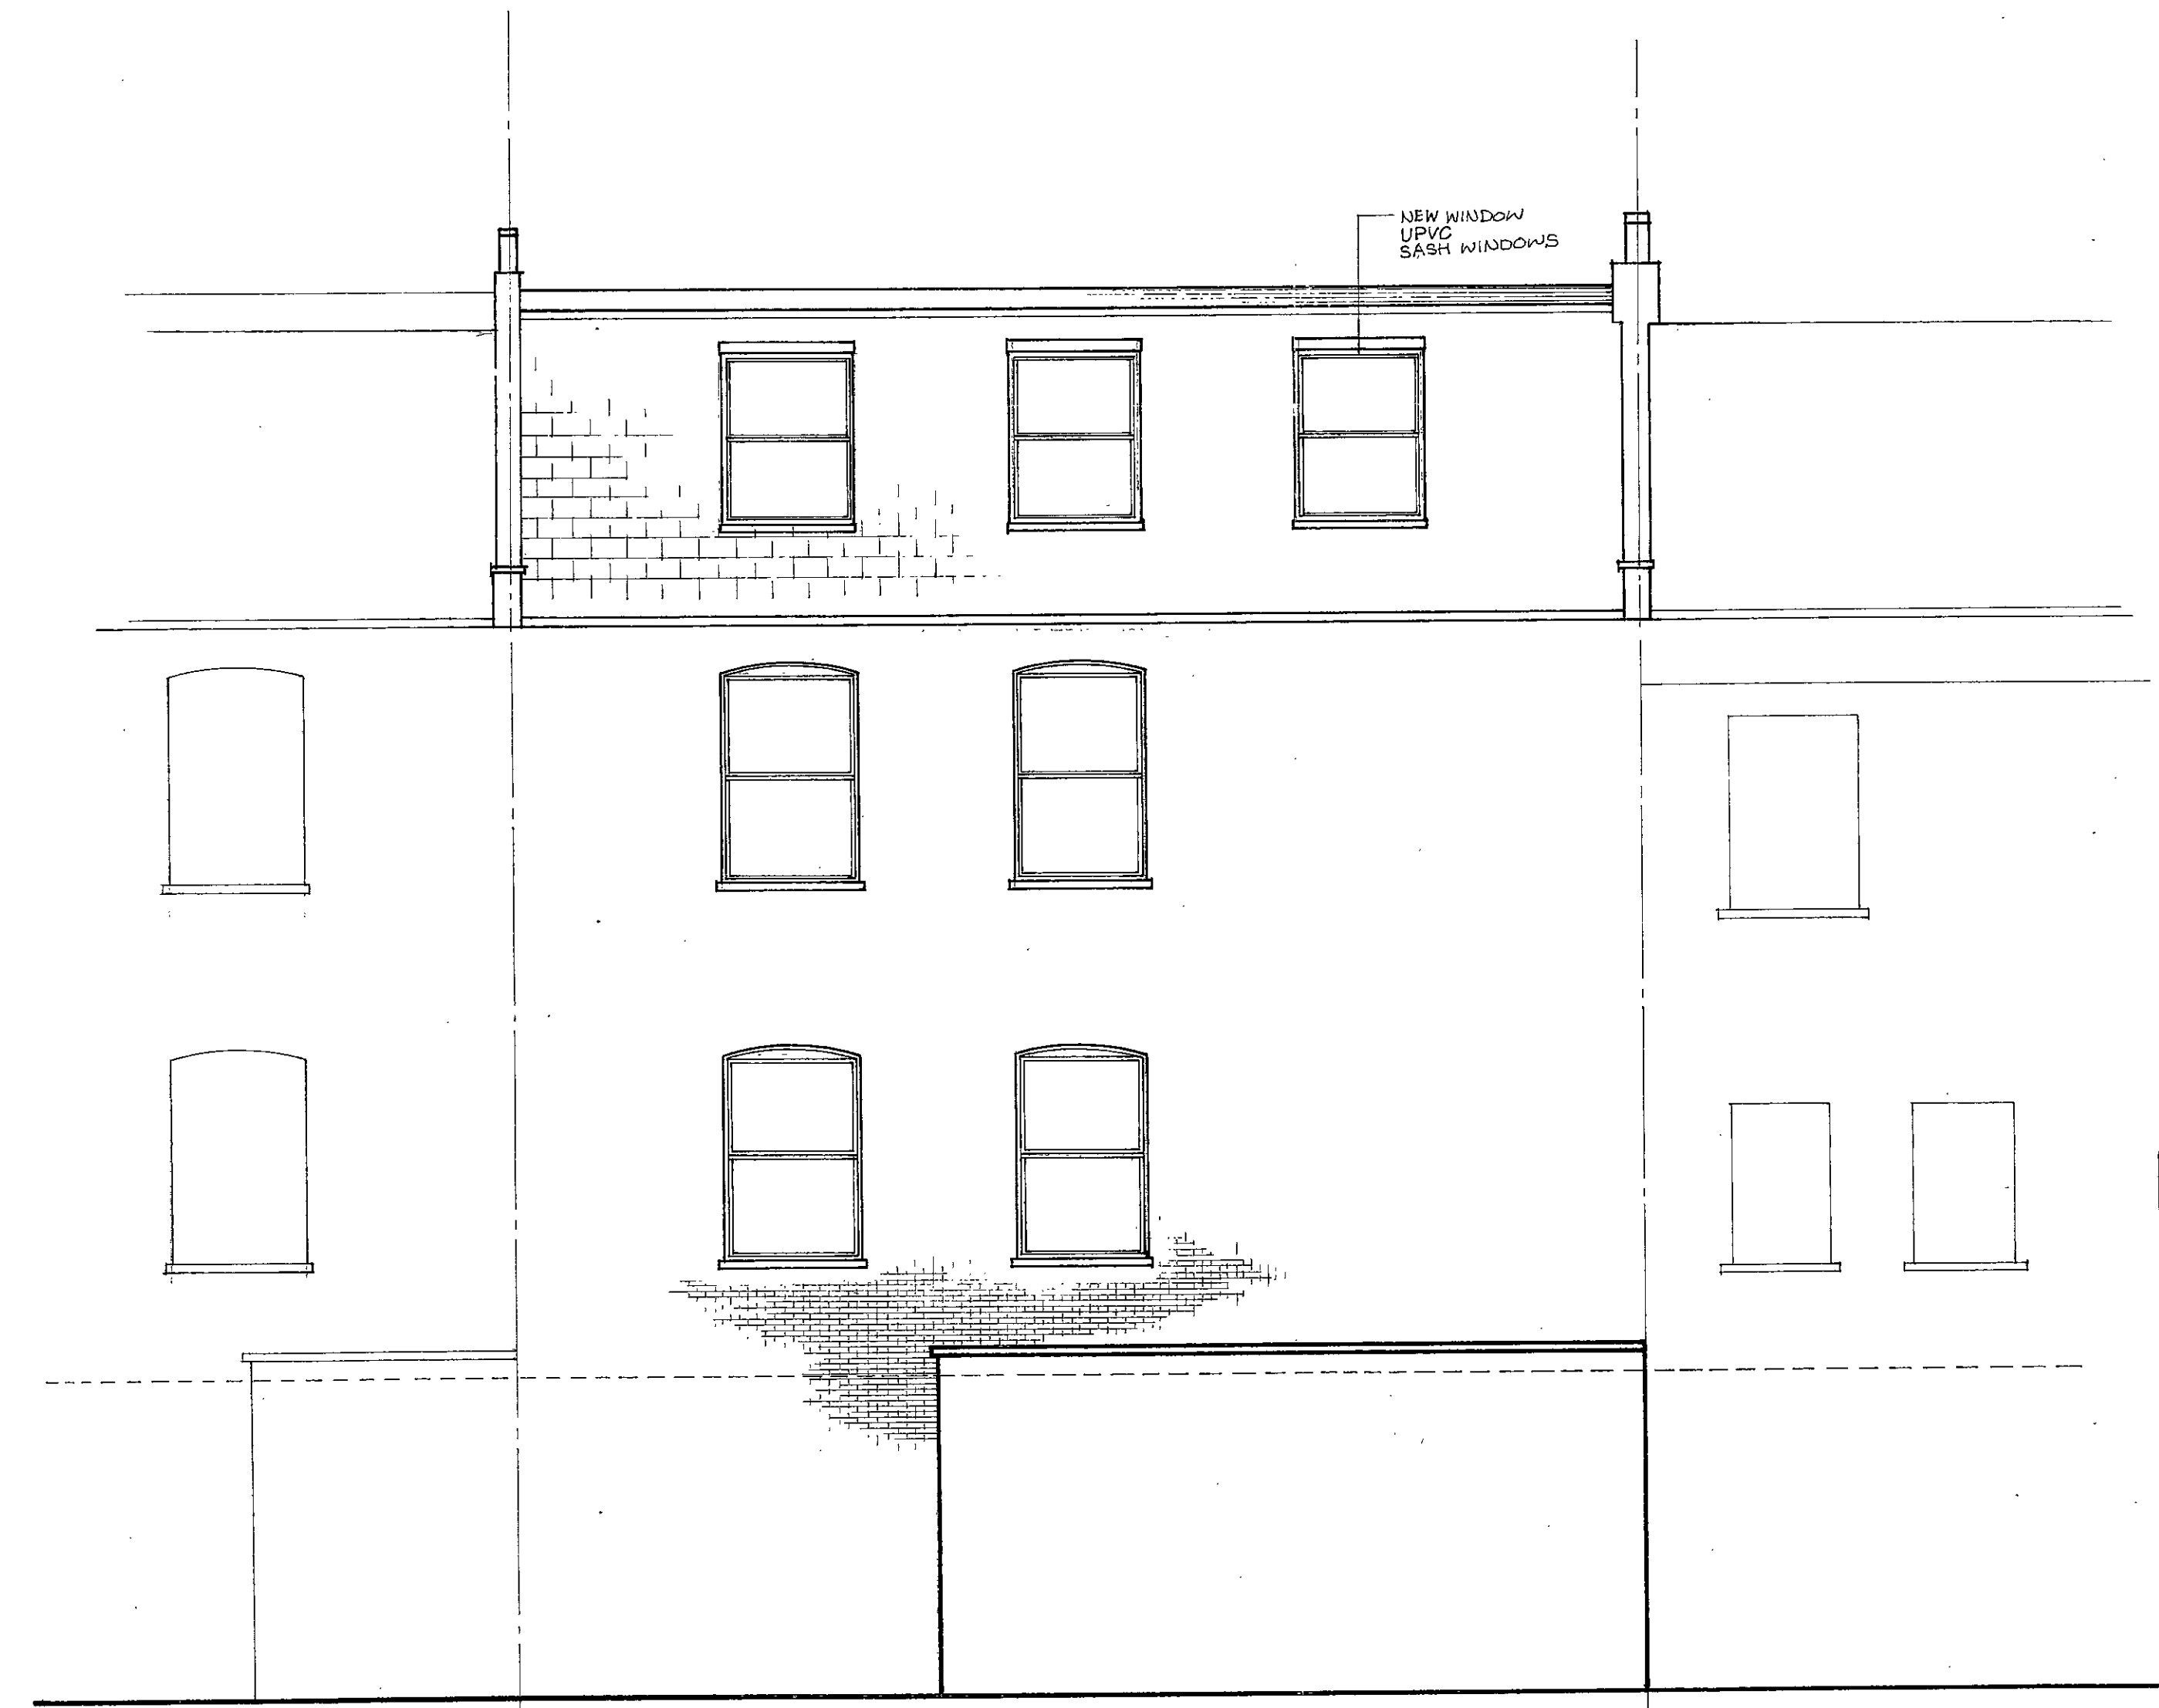


R.B.K. & C.  
TOWN PLANNING  
24 JAN 2001  
RECEIVED

NO. 28 REAR ELEVATION

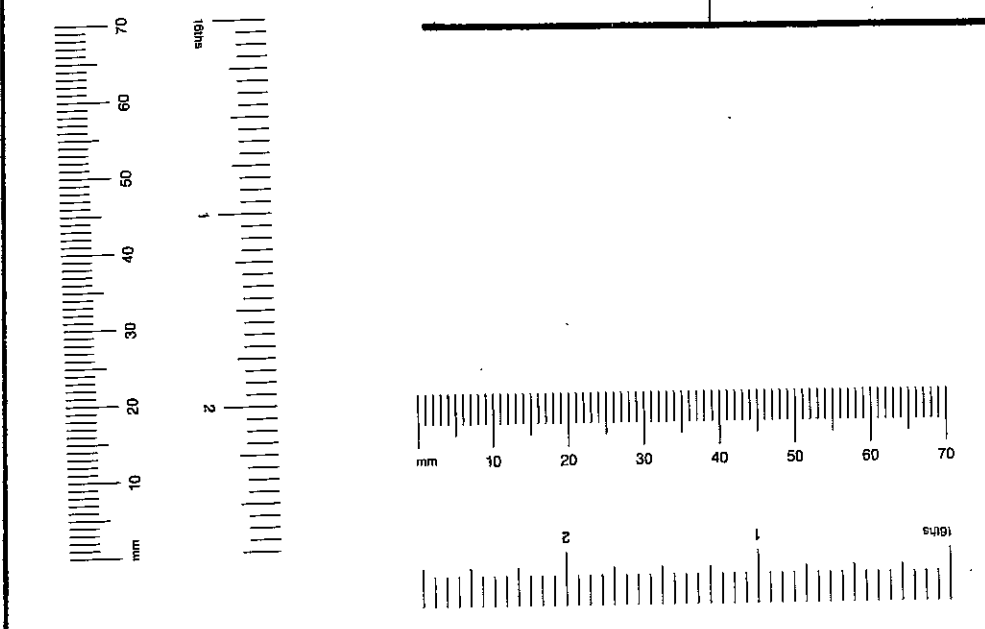

TP/00/2790/B

Notes	
A-SASH WINDOW TO SECOND FLOOR / Jan 2001	
Rev	Date - Notes
 Chartered Architects 20 AVONMORE ROAD LONDON W14 8RR TEL: 020 7602 0022	
<b>Project</b> 28 EARLS COURT GARDENS LONDON SW5 Client	
<b>Drawing</b> PROPOSED REAR ELEVATION	
Date	NOV. 00
Scale	1 : 50
Drawn	C. S.
2022 / A / 01 / 07A	