

Notes

Rev. Date - Notes

 Chartered Architects
 20 AVONMORE ROAD
 LONDON W14 8RR
 TEL: 020 7602 0022

Project
 28 EARLS COURT GARDENS
 LONDON SW5

Client



Drawing
 EXISTING
 FRONT ELEVATION

Date NOV. 00
 Scale 1 : 50
 Drawn C. S.

2002 / A / 00 / 06

PP/00/2790/A

Notes

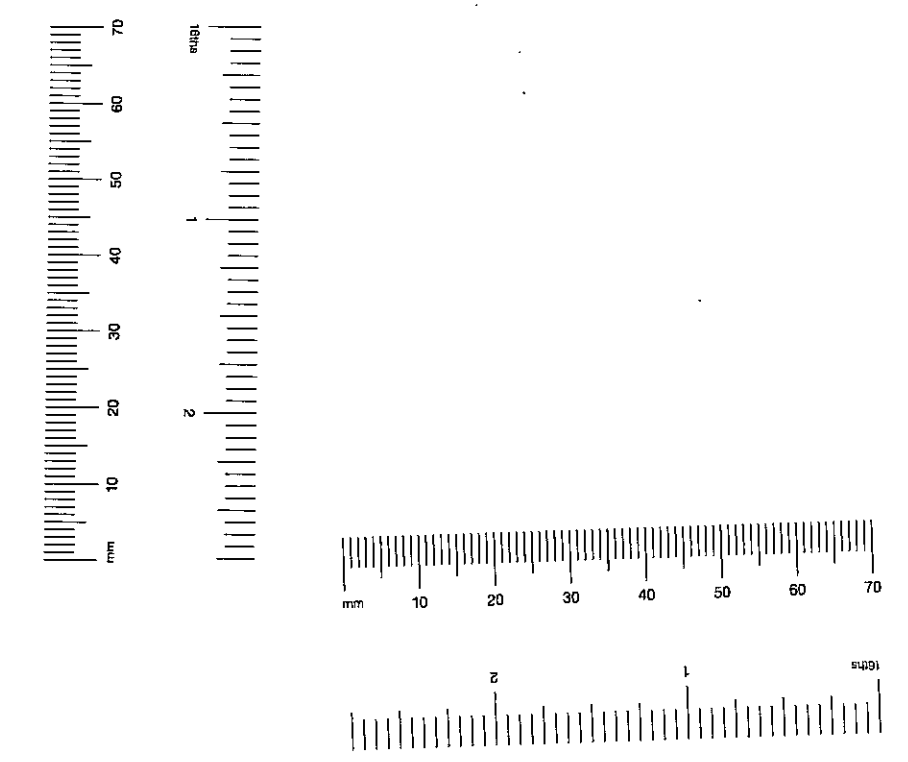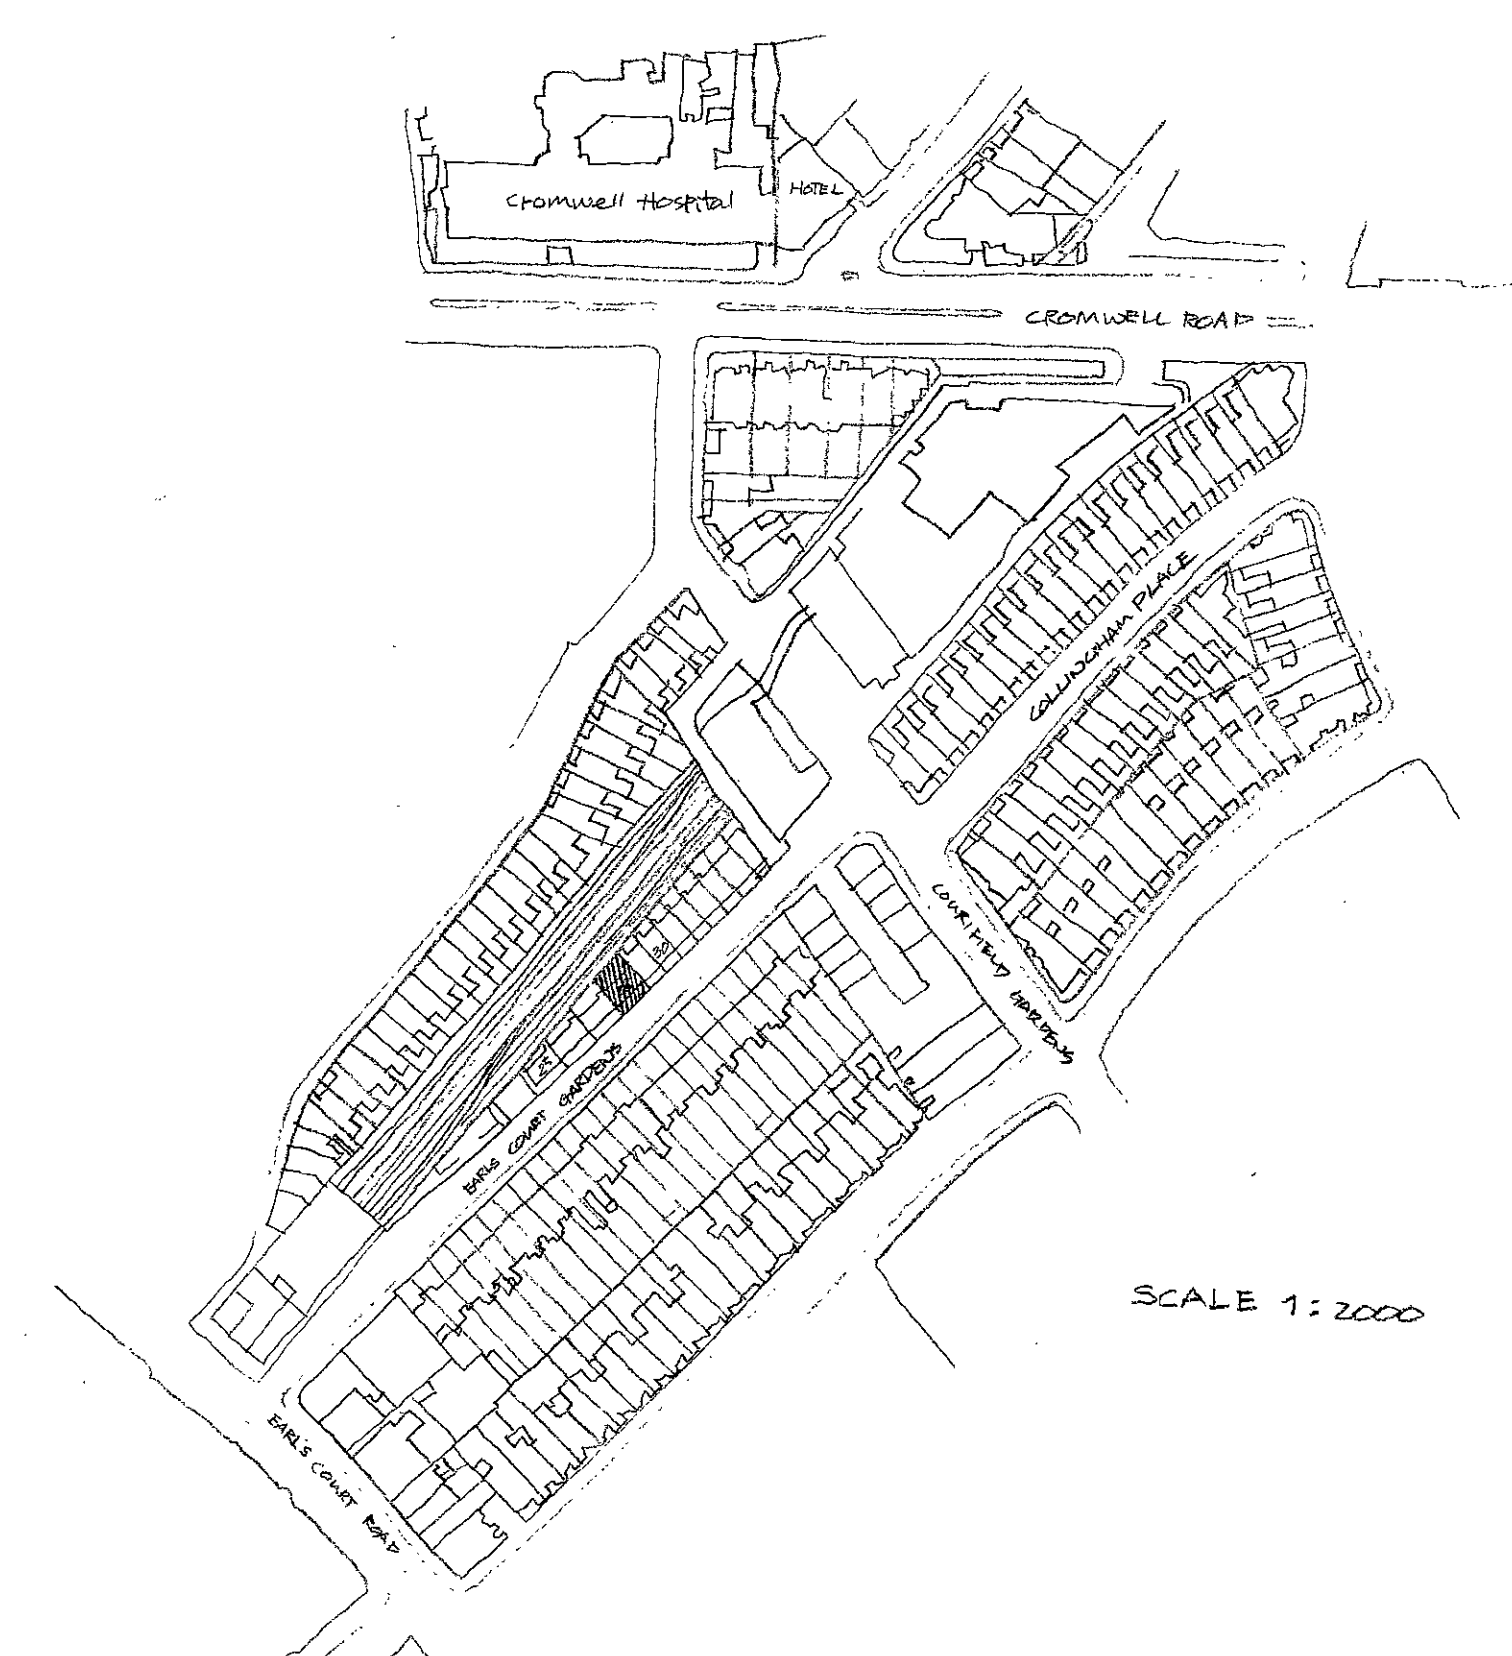

PP/00/2790/A

Rev. Date. Notes


 Chartered Architects
 20 AVONMORE ROAD
 LONDON W14 8RR
 TEL: 020 7602 0022

Project
 28 EARLS COURT GDN'S
 LONDON SW5
 Client

Drawing
 SITE PLAN


Date NOV. 00

Scale 1 : 2000

Drawn C. S.

2022/A/00/01

Notes

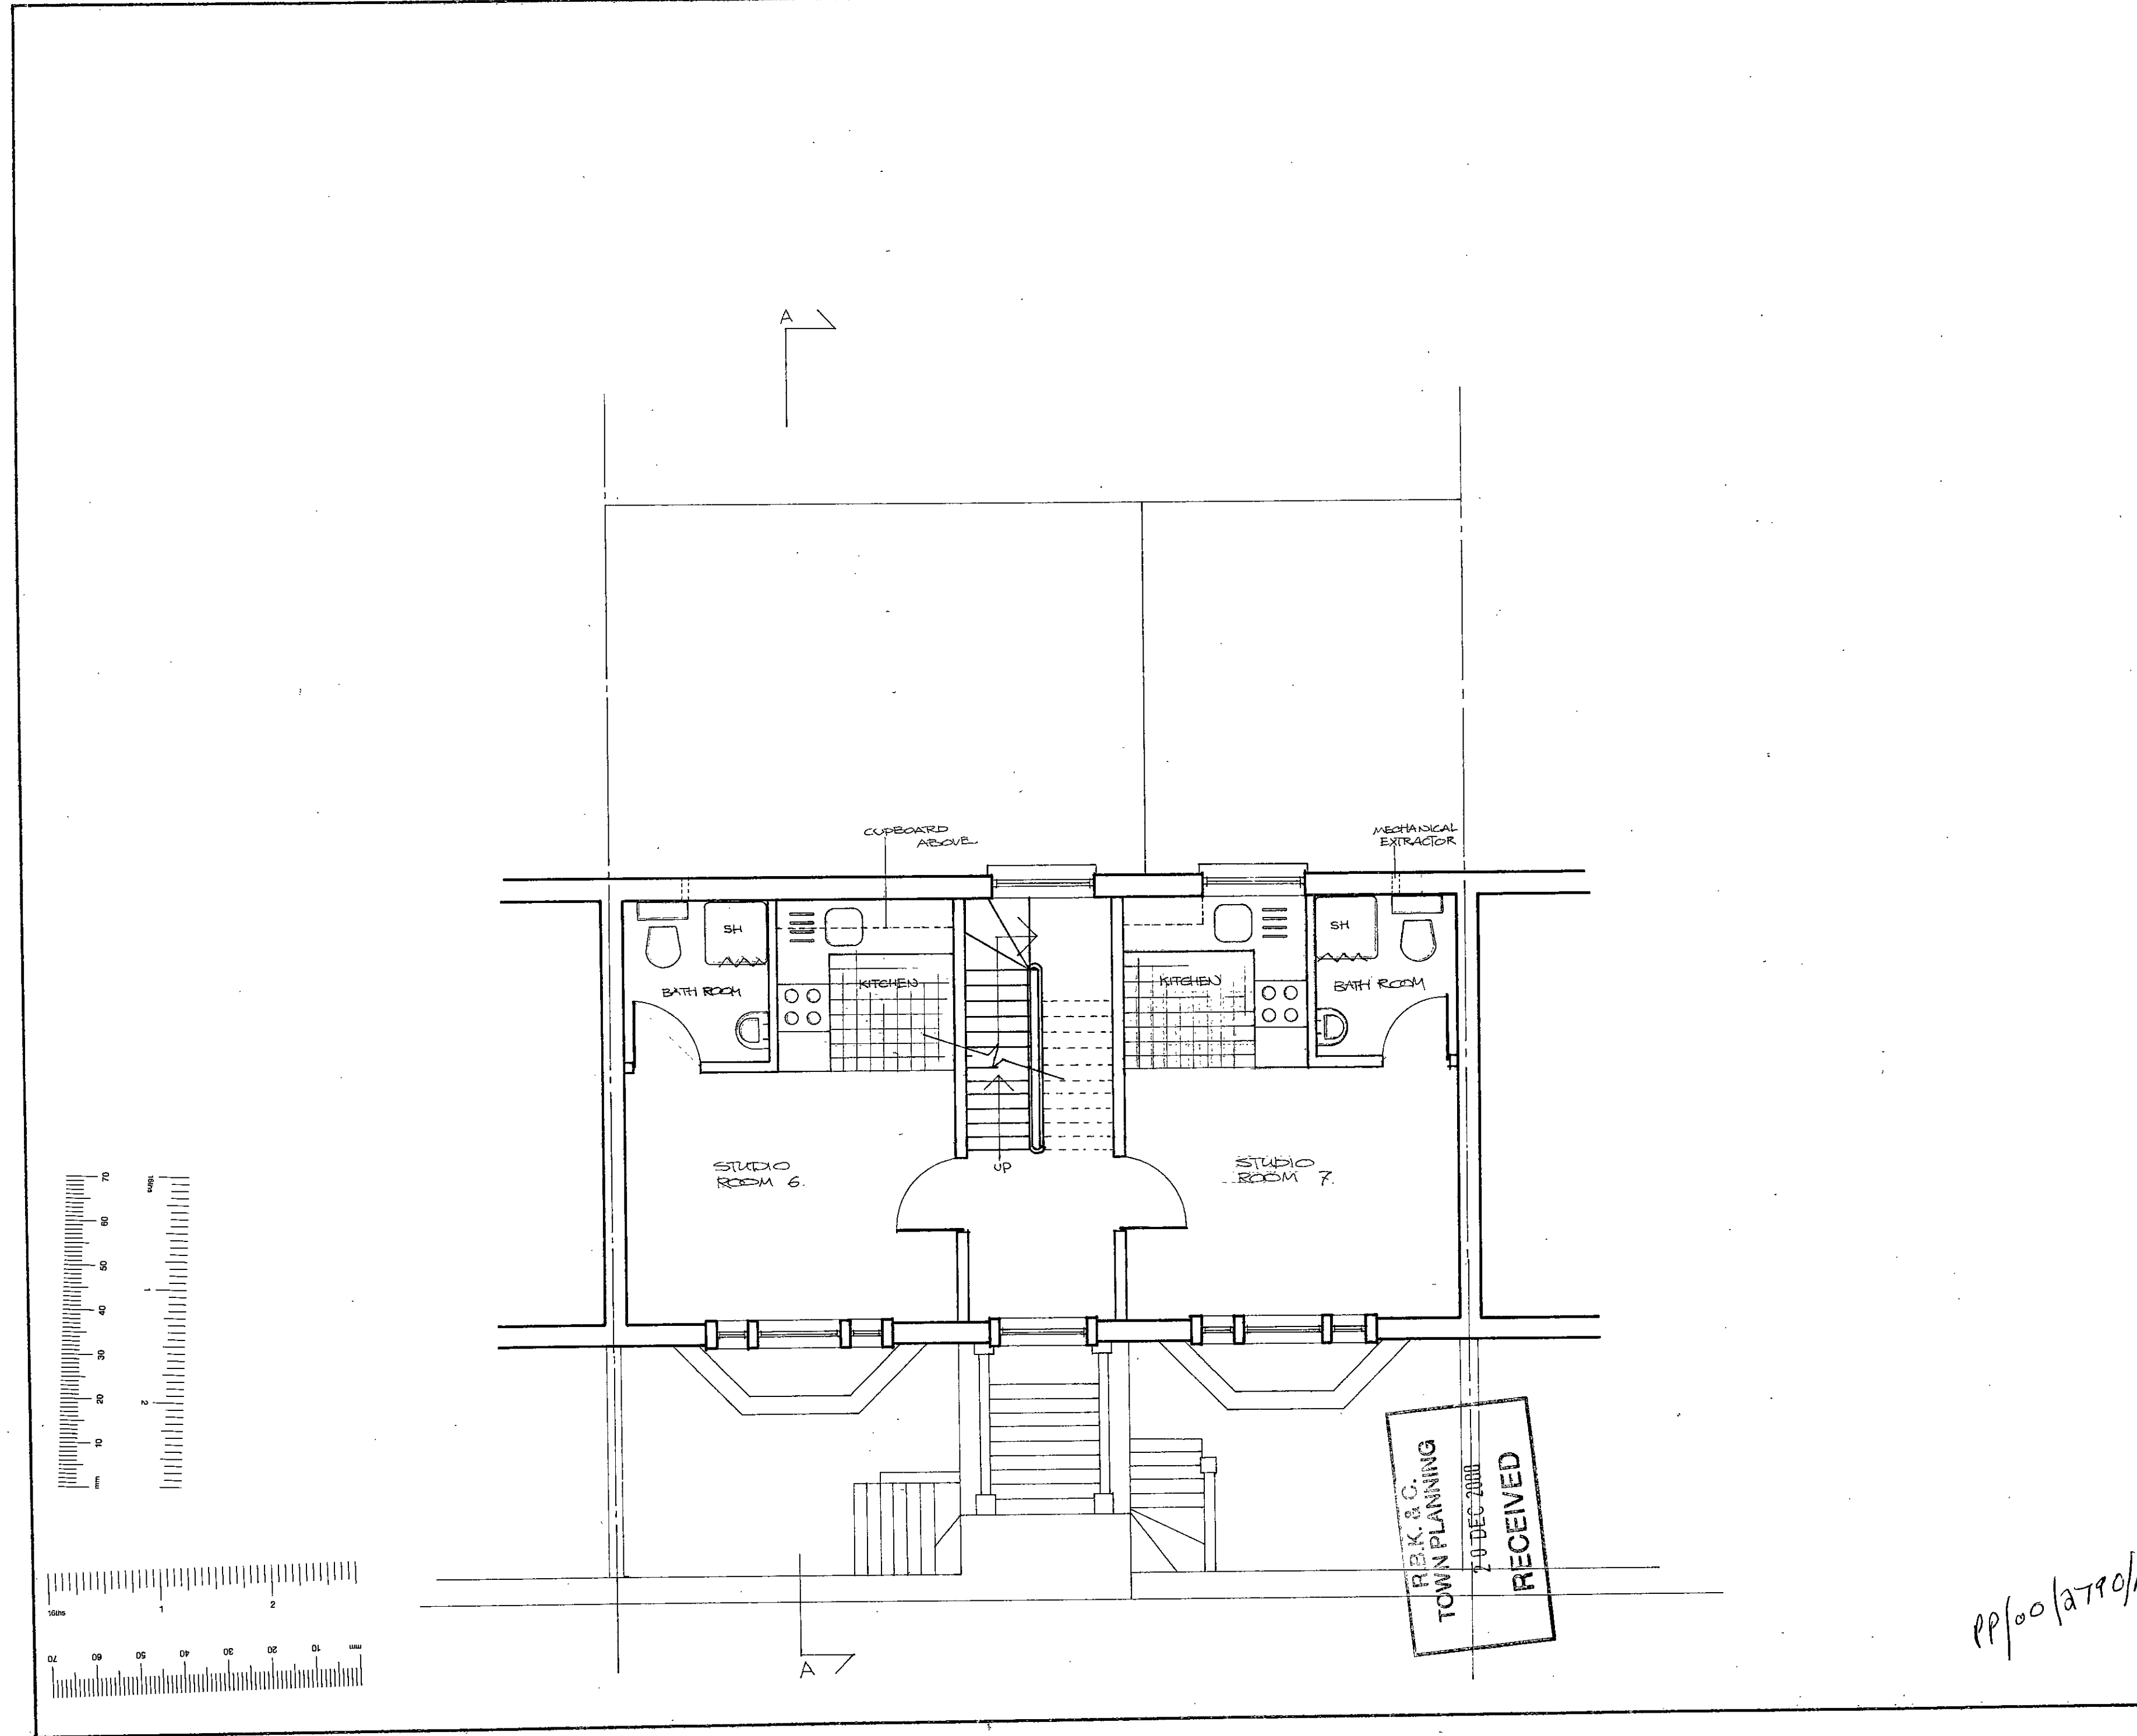

Rev. Date Notes

 Chartered Architects
 20 AVONMORE ROAD
 LONDON W14 8RR
 TEL: 020 7602 0022

Project
 28 EARLS COURT Gdns
 LONDON SW5
 Client

Drawing
 PROPOSED
 FIRST FLOOR PLAN

Date NOV. 00


Scale 1 : 50

Drawn C. S.

2002/A/01/04

pp/00/2790/A

Notes

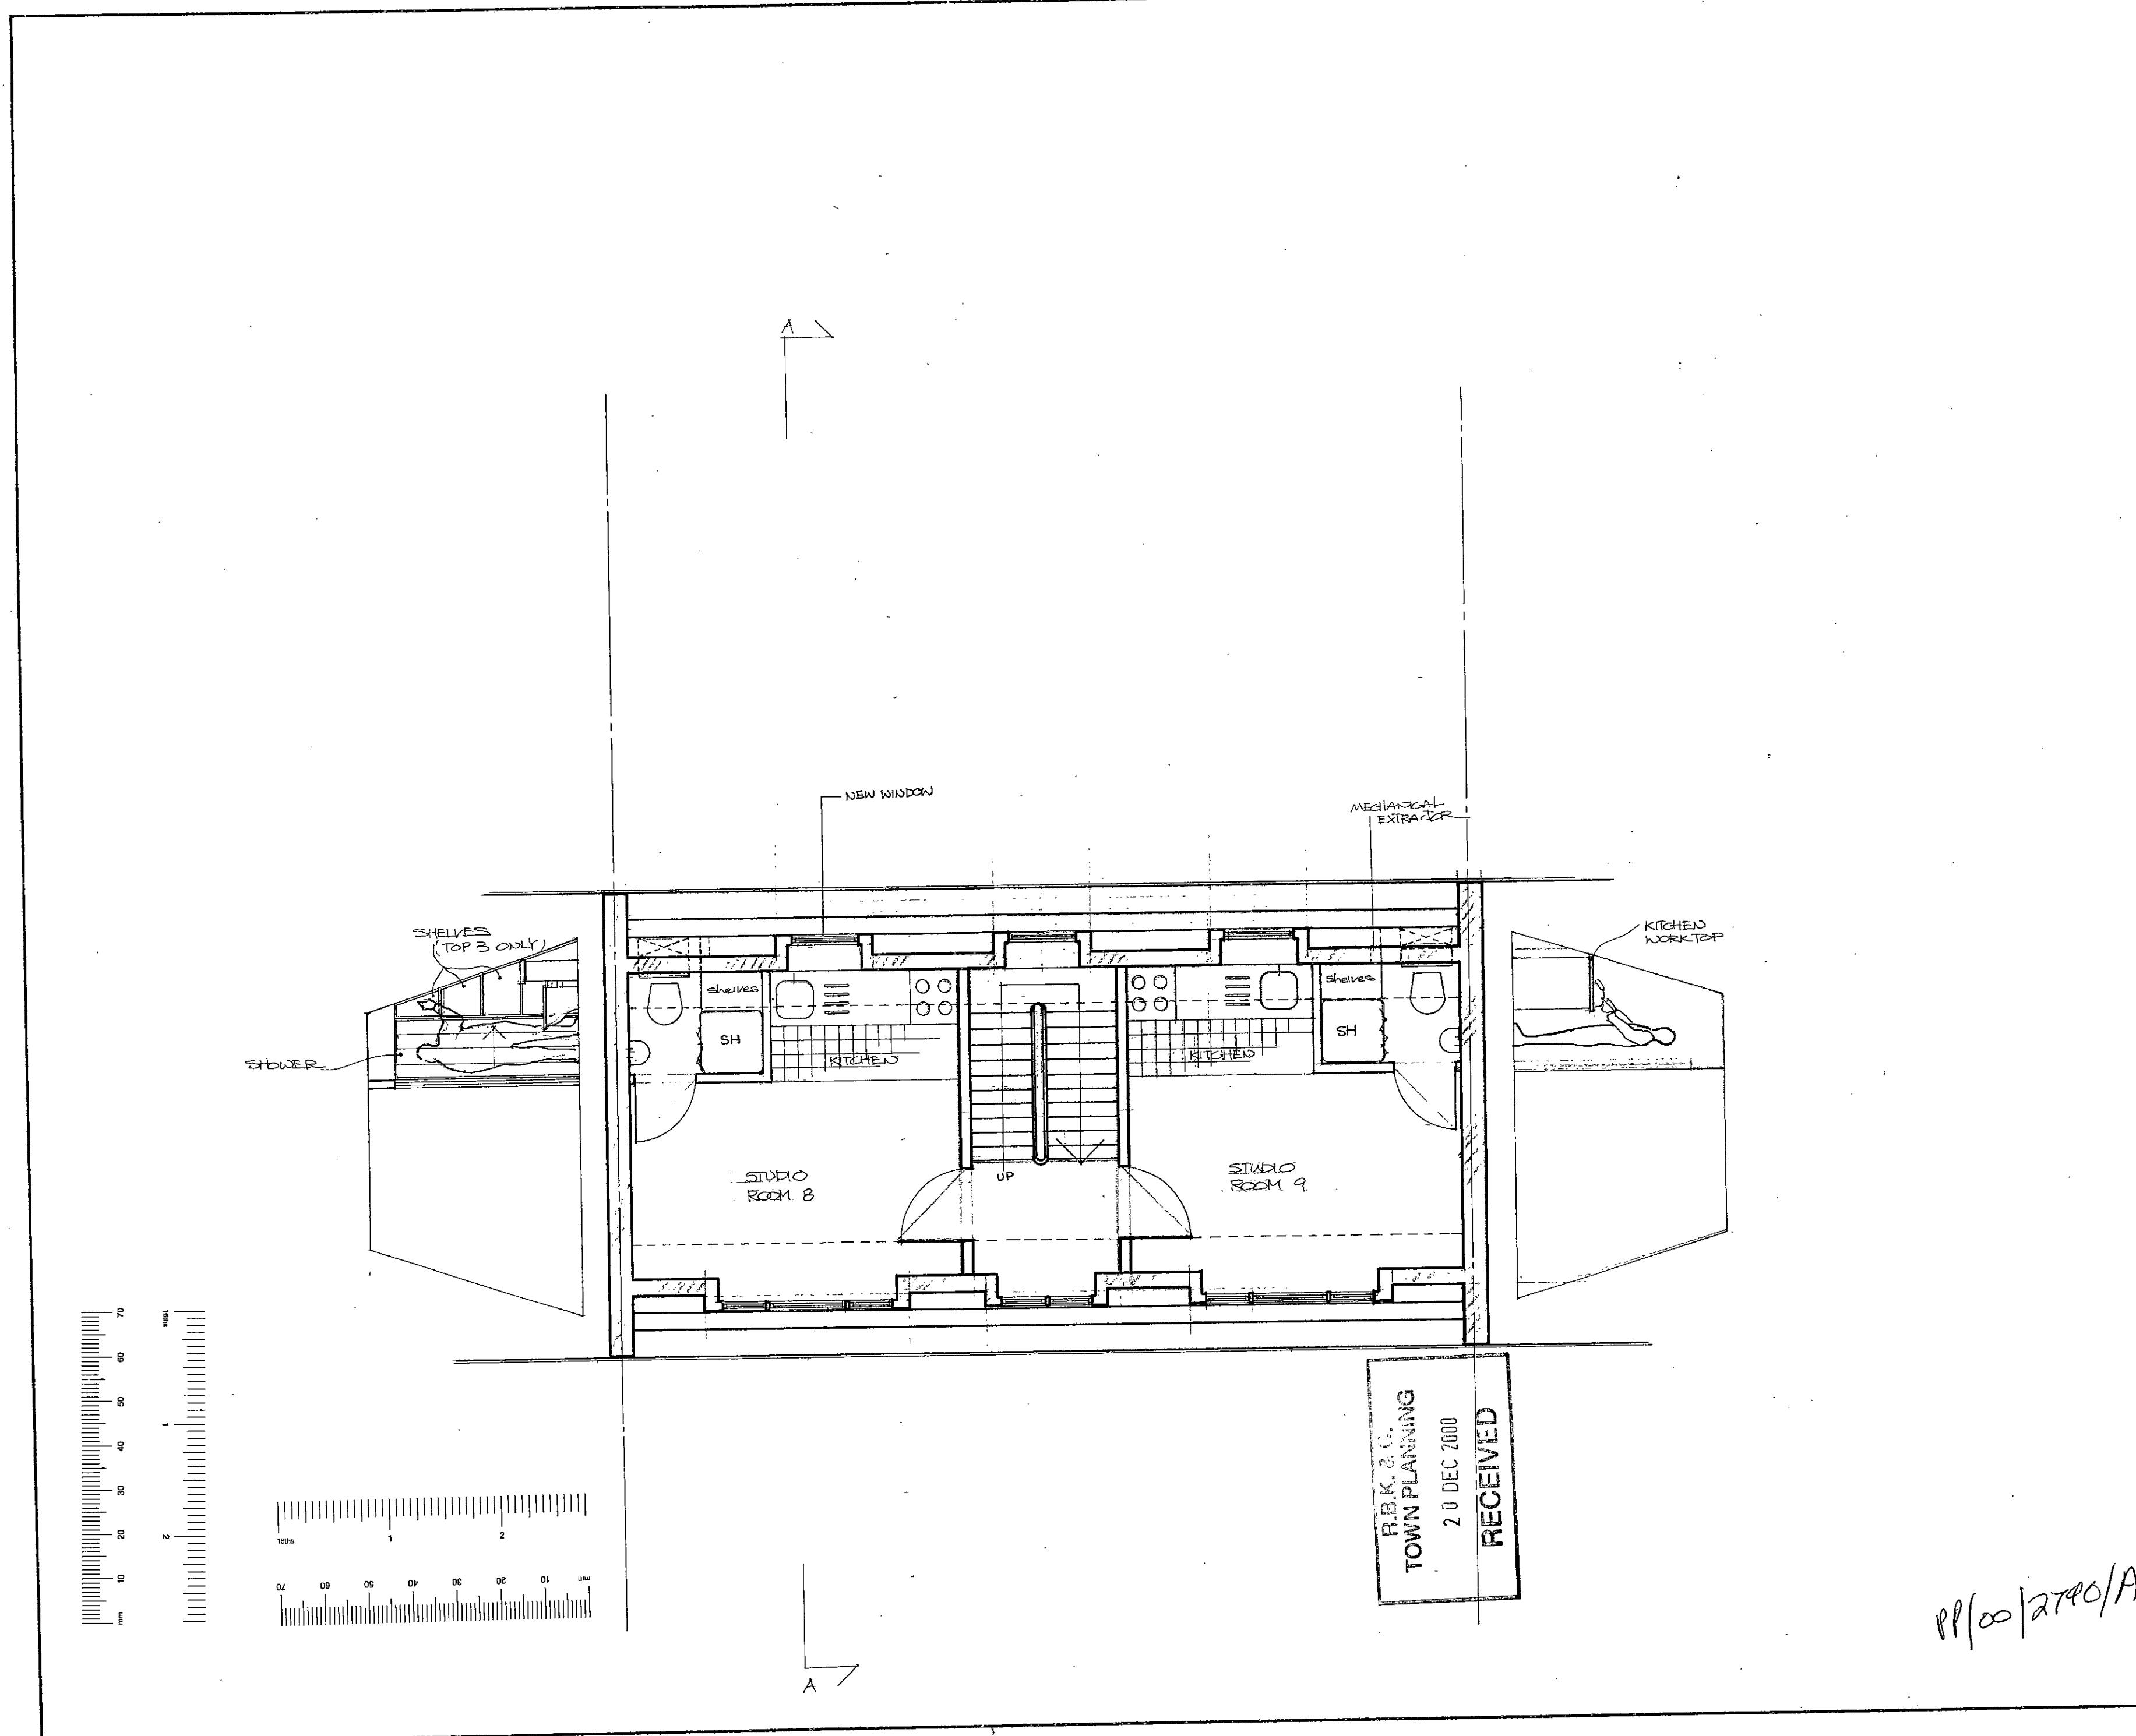

Rev. Date. Notes


 Chartered
 Architects
 20 AVONMORE ROAD
 LONDON W14 8RR
 TEL: 020 7602 0022

Project
 28 EARLS COURT GDS
 LONDON SW5
 Client

Drawing
 PROPOSED
 MANSARD FLOOR PLAN


Date NOV. '00
 Scale 1 : 50
 Drawn C. S.

2022/A/01/05

R.B.K. & C.
 TOWN PLANNING
 20 DEC 2000
 RECEIVED

PP/00/2790/A

Notes

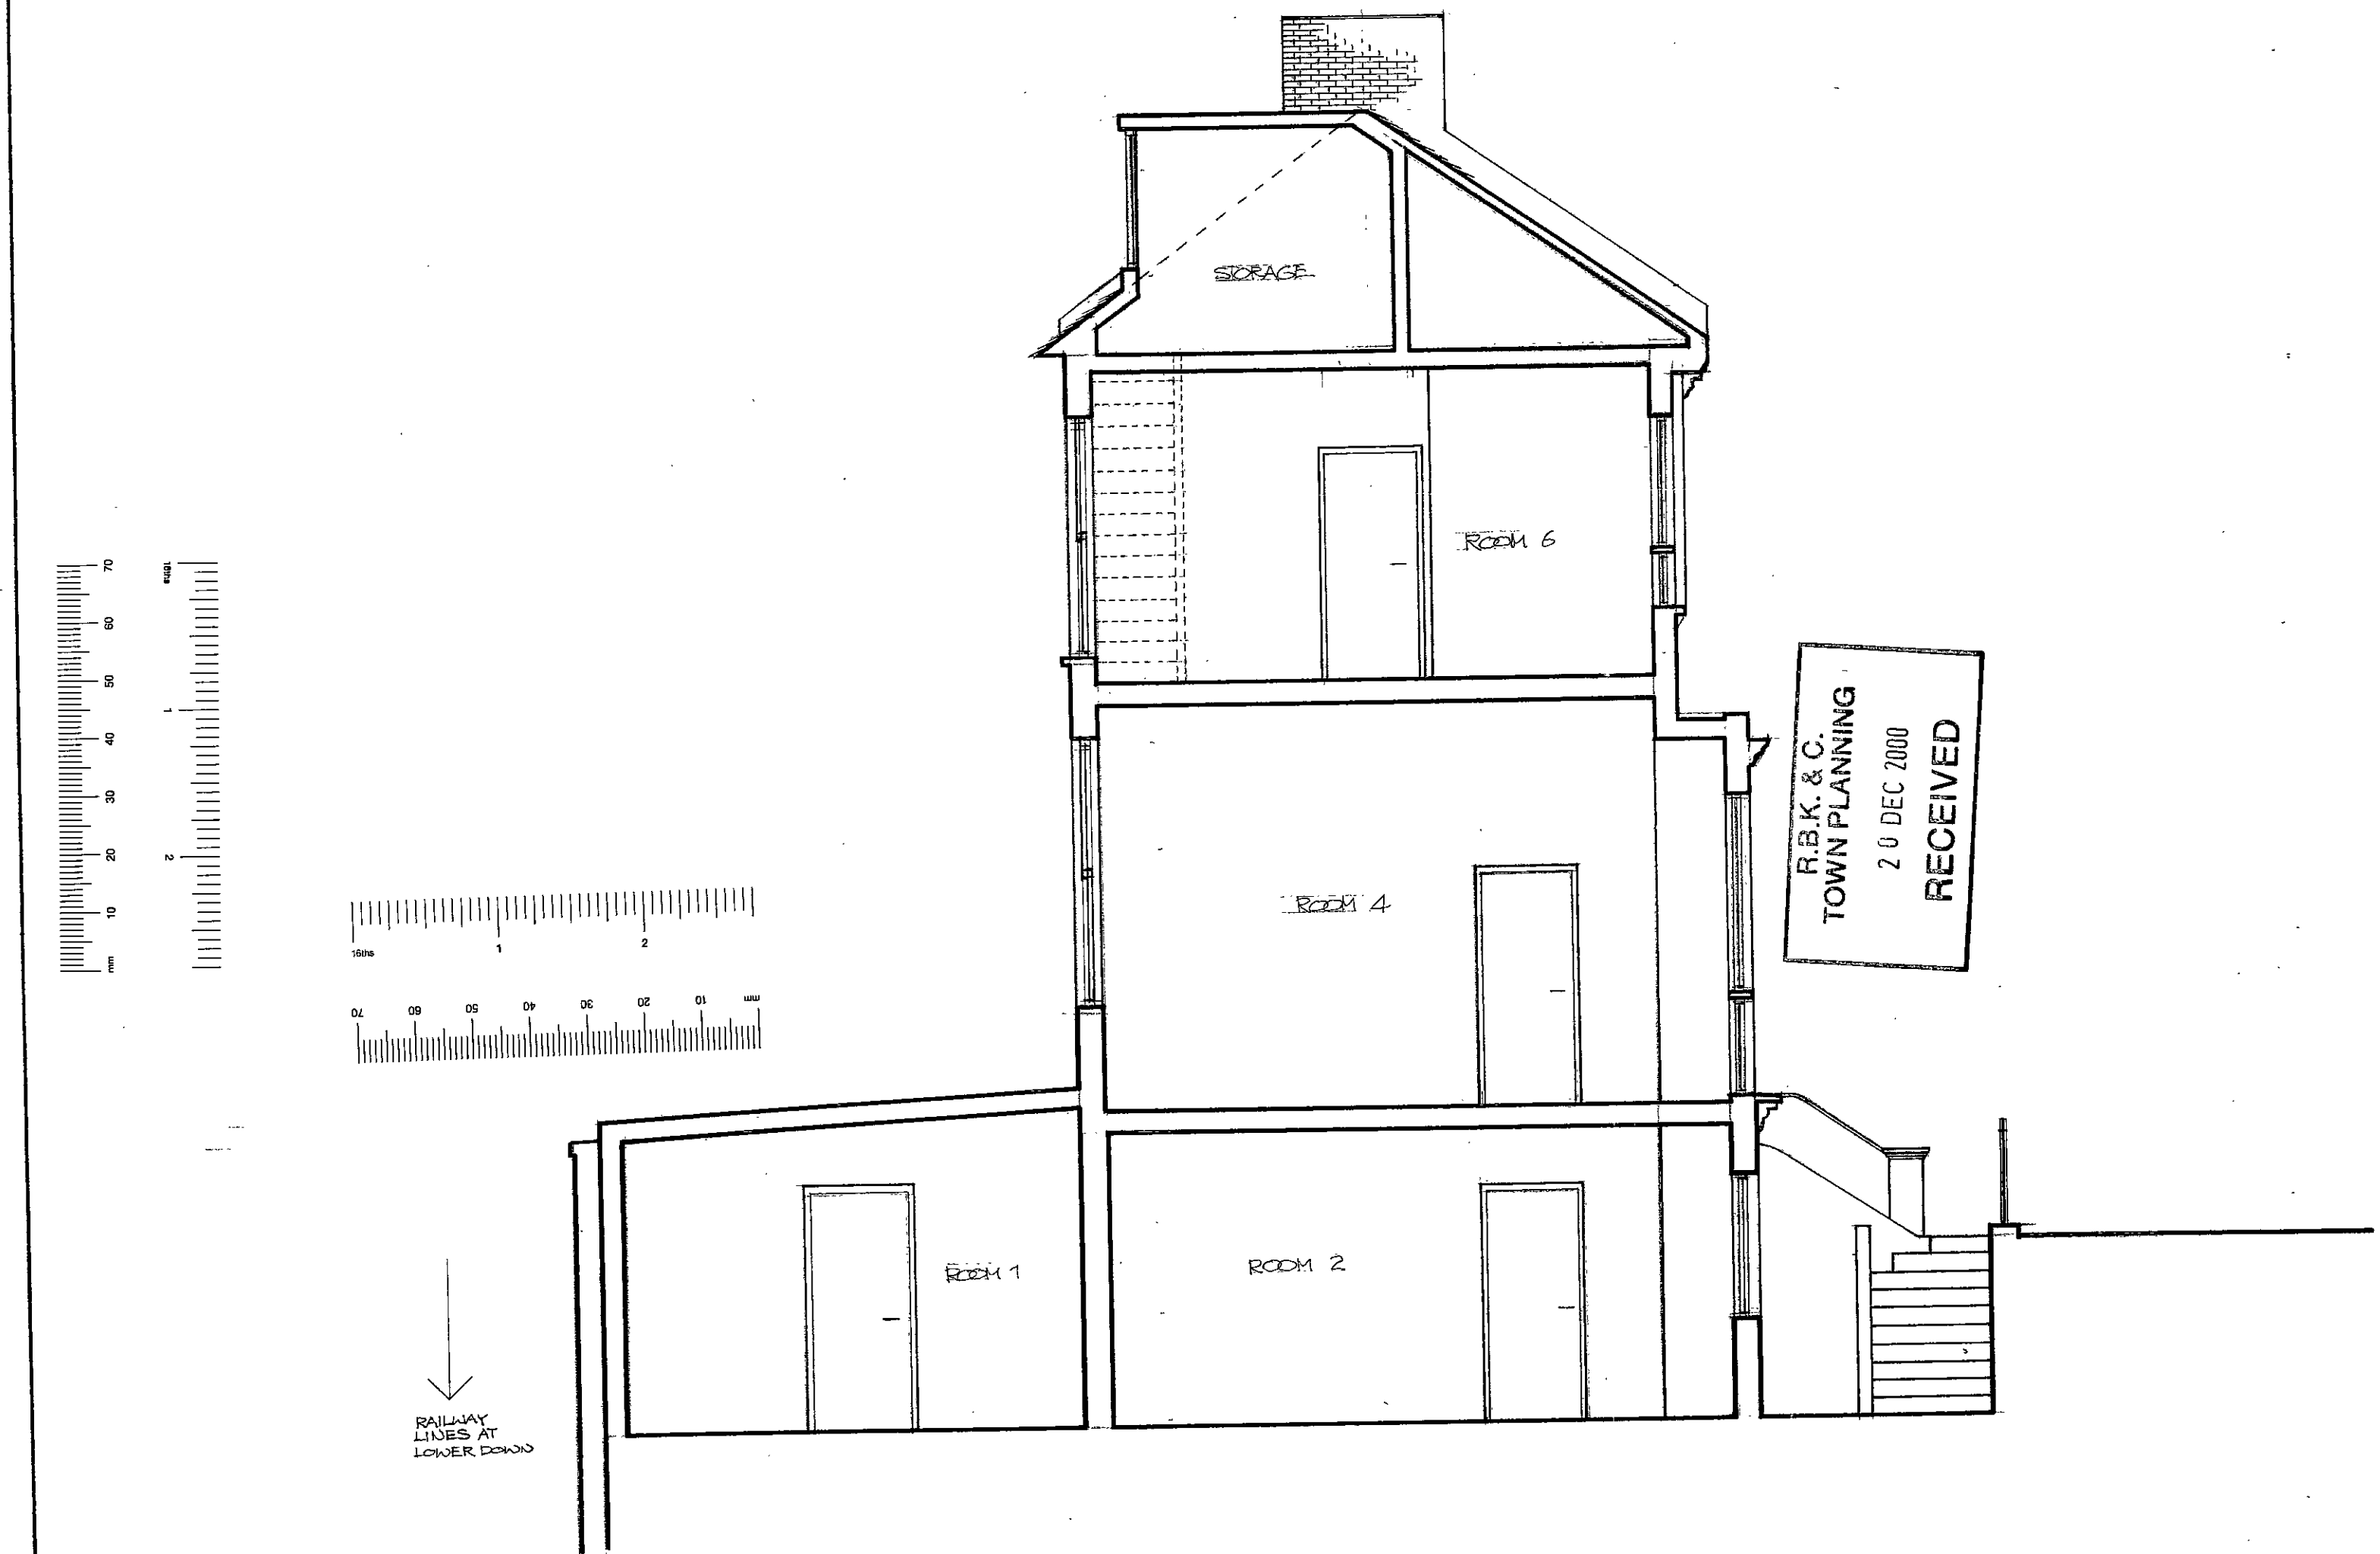

Rev. Date. Notes

 Chartered Architects
 20 AVONMORE ROAD
 LONDON W14 8RR
 TEL: 020 7602 0922

Project
 28 EARLS COURT Gdns
 LONDON SW5.
 Client

Drawing
 EXISTING
 SECTION A-A


Date NOV. 00

Scale 1 : 50

Drawn C. S.

2022/A/00/08

PP/00/2790/A

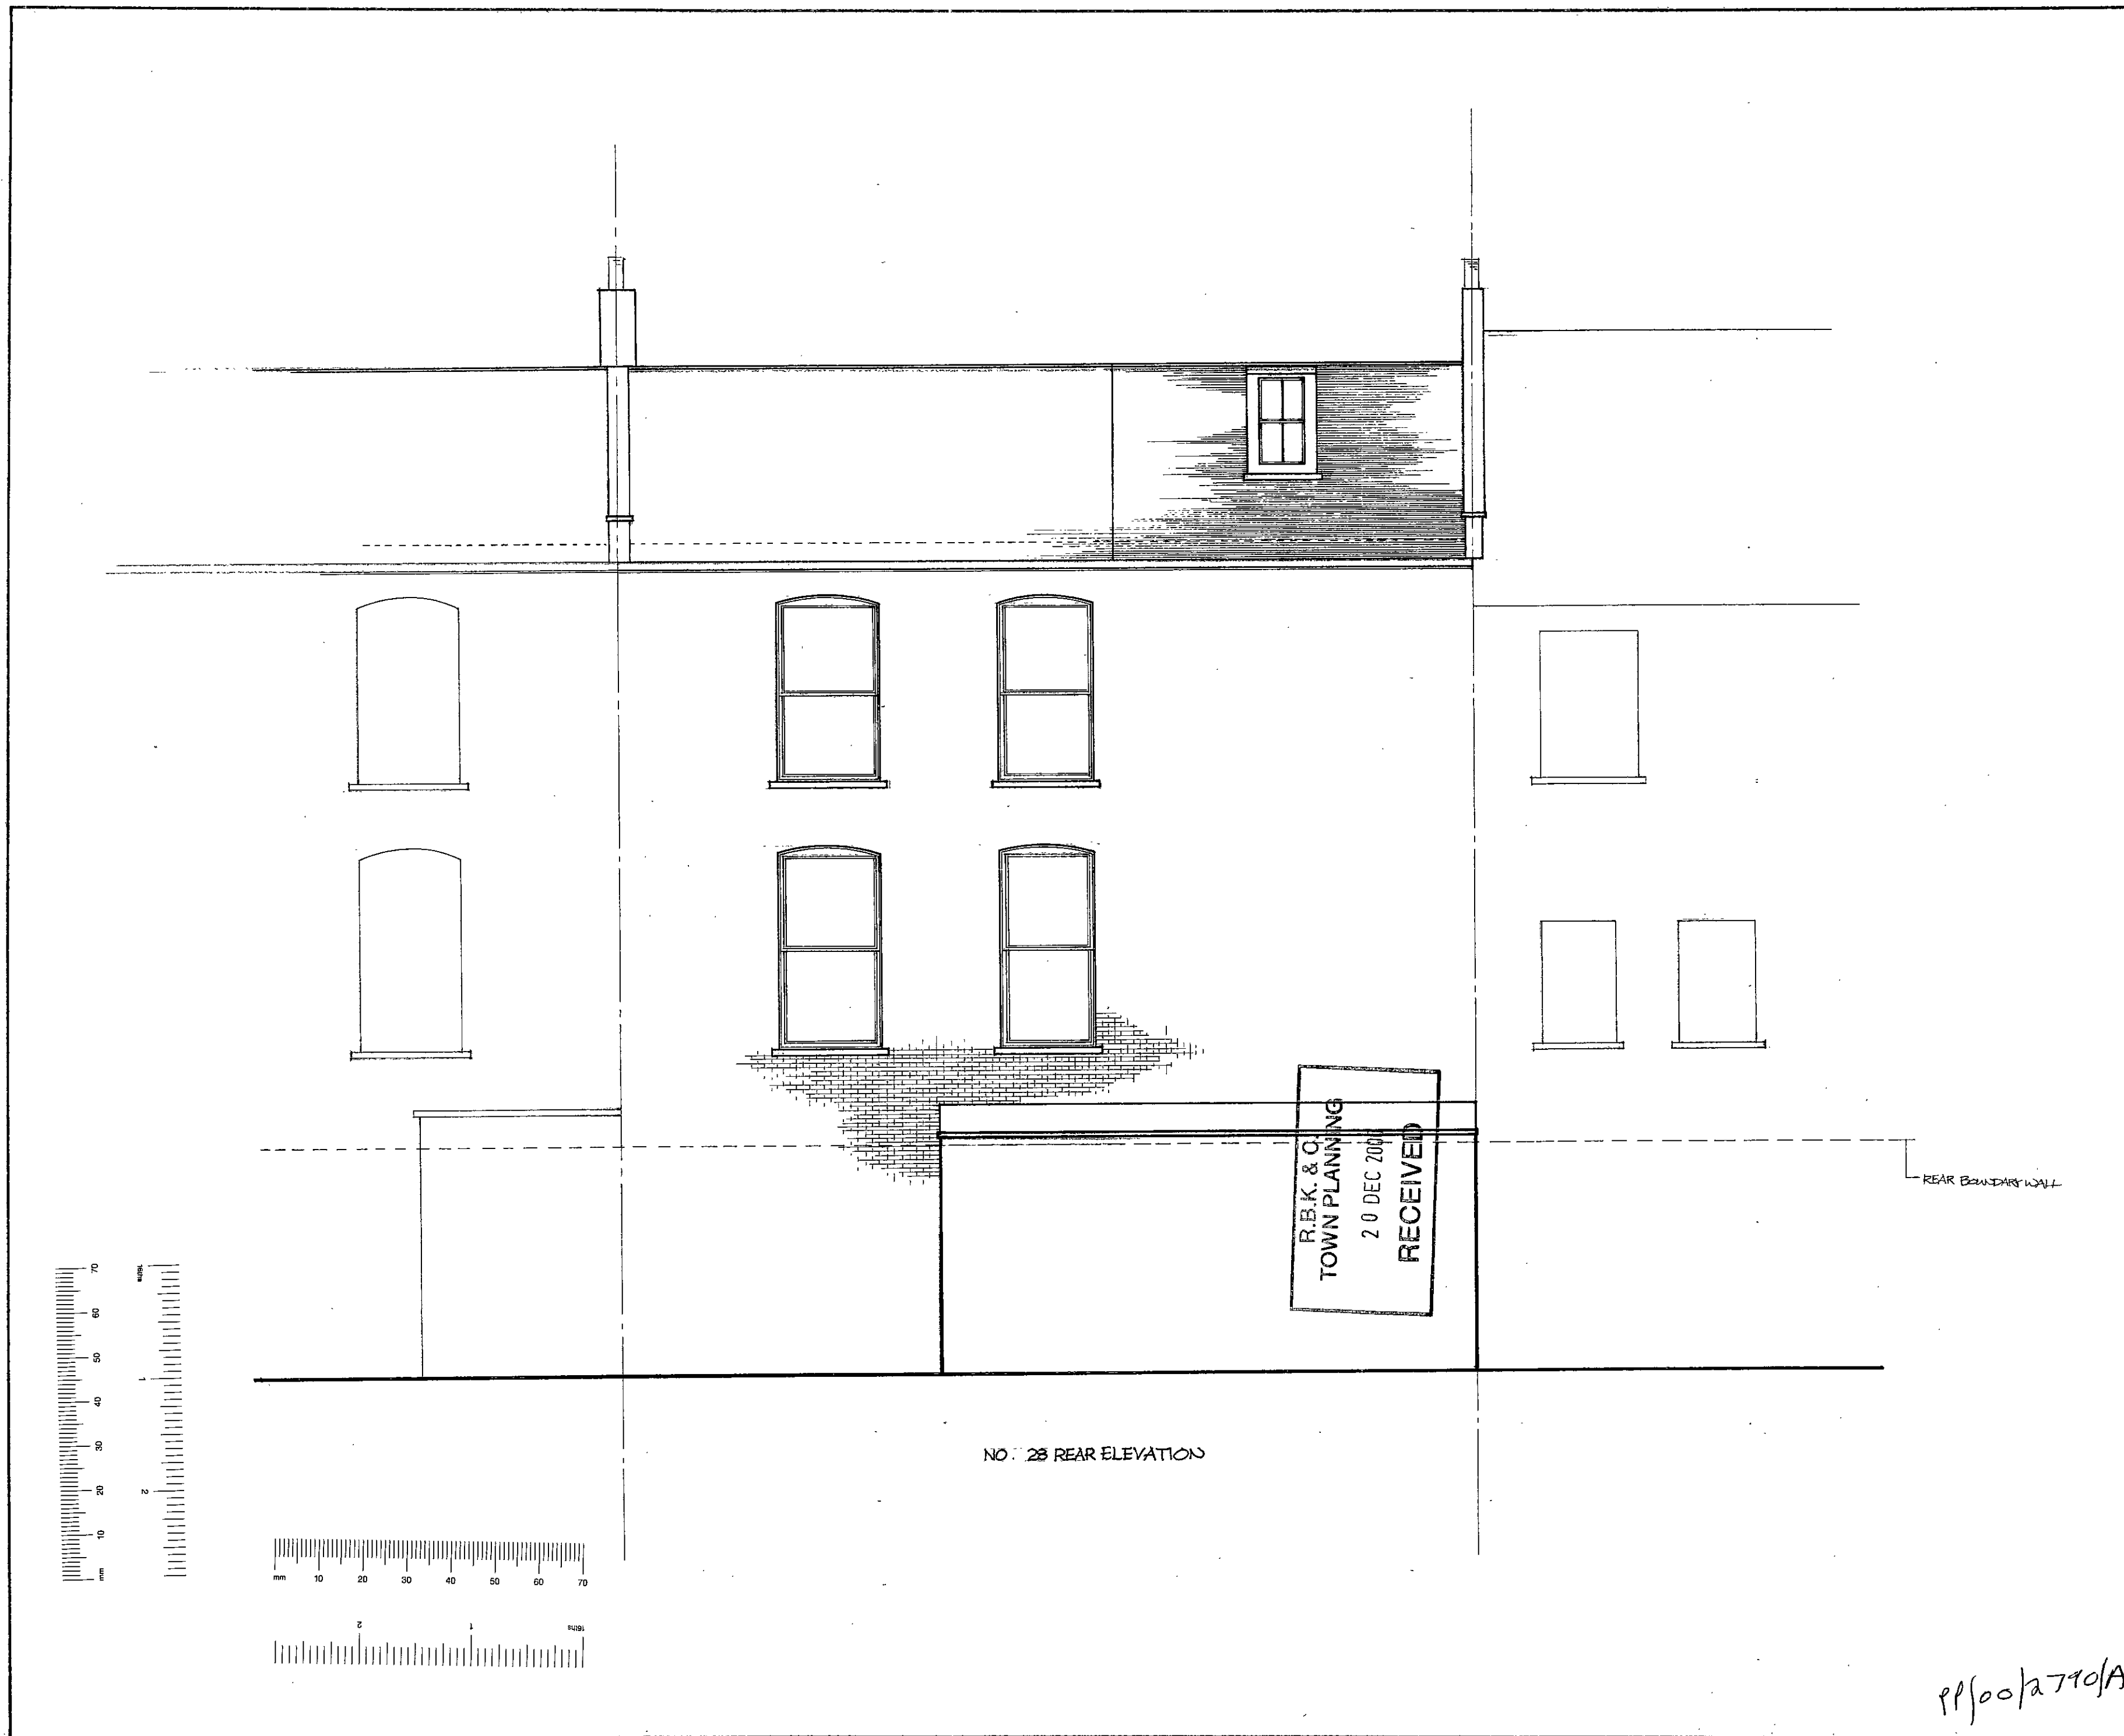

Notes

Rev. Date. Notes

Chartered Architects
 20 AVONMORE ROAD
 LONDON W14 8RR
 TEL: 020 7602 0022

Project
 28 EARLS COURT GARDENS
 LONDON SW5

Client

Drawing
 EXISTING
 REAR ELEVATION

Date NOV. 00
Scale 1 : 50
Drawn C.S.

2022 / A / 00 / 07

pp/00/2790/A



Notes

Rev. Date. Notes


 Chartered
Architects
 20 AVONMORE ROAD
LONDON W14 8RR
TEL: 020 7602 0022


Project
 28 EARLS COURT GARDENS
LONDON SW5
 Client

Drawing
 EXISTING
 FRONT ELEVATION

Date NOV. 00
 Scale 1 : 50
 Drawn C.S.
 2022 / A / 00 / 06

RECEIVED
 20 DEC 2000
 TOWN PLANNING
 R.B.K. & C.

PP/00/2790/A

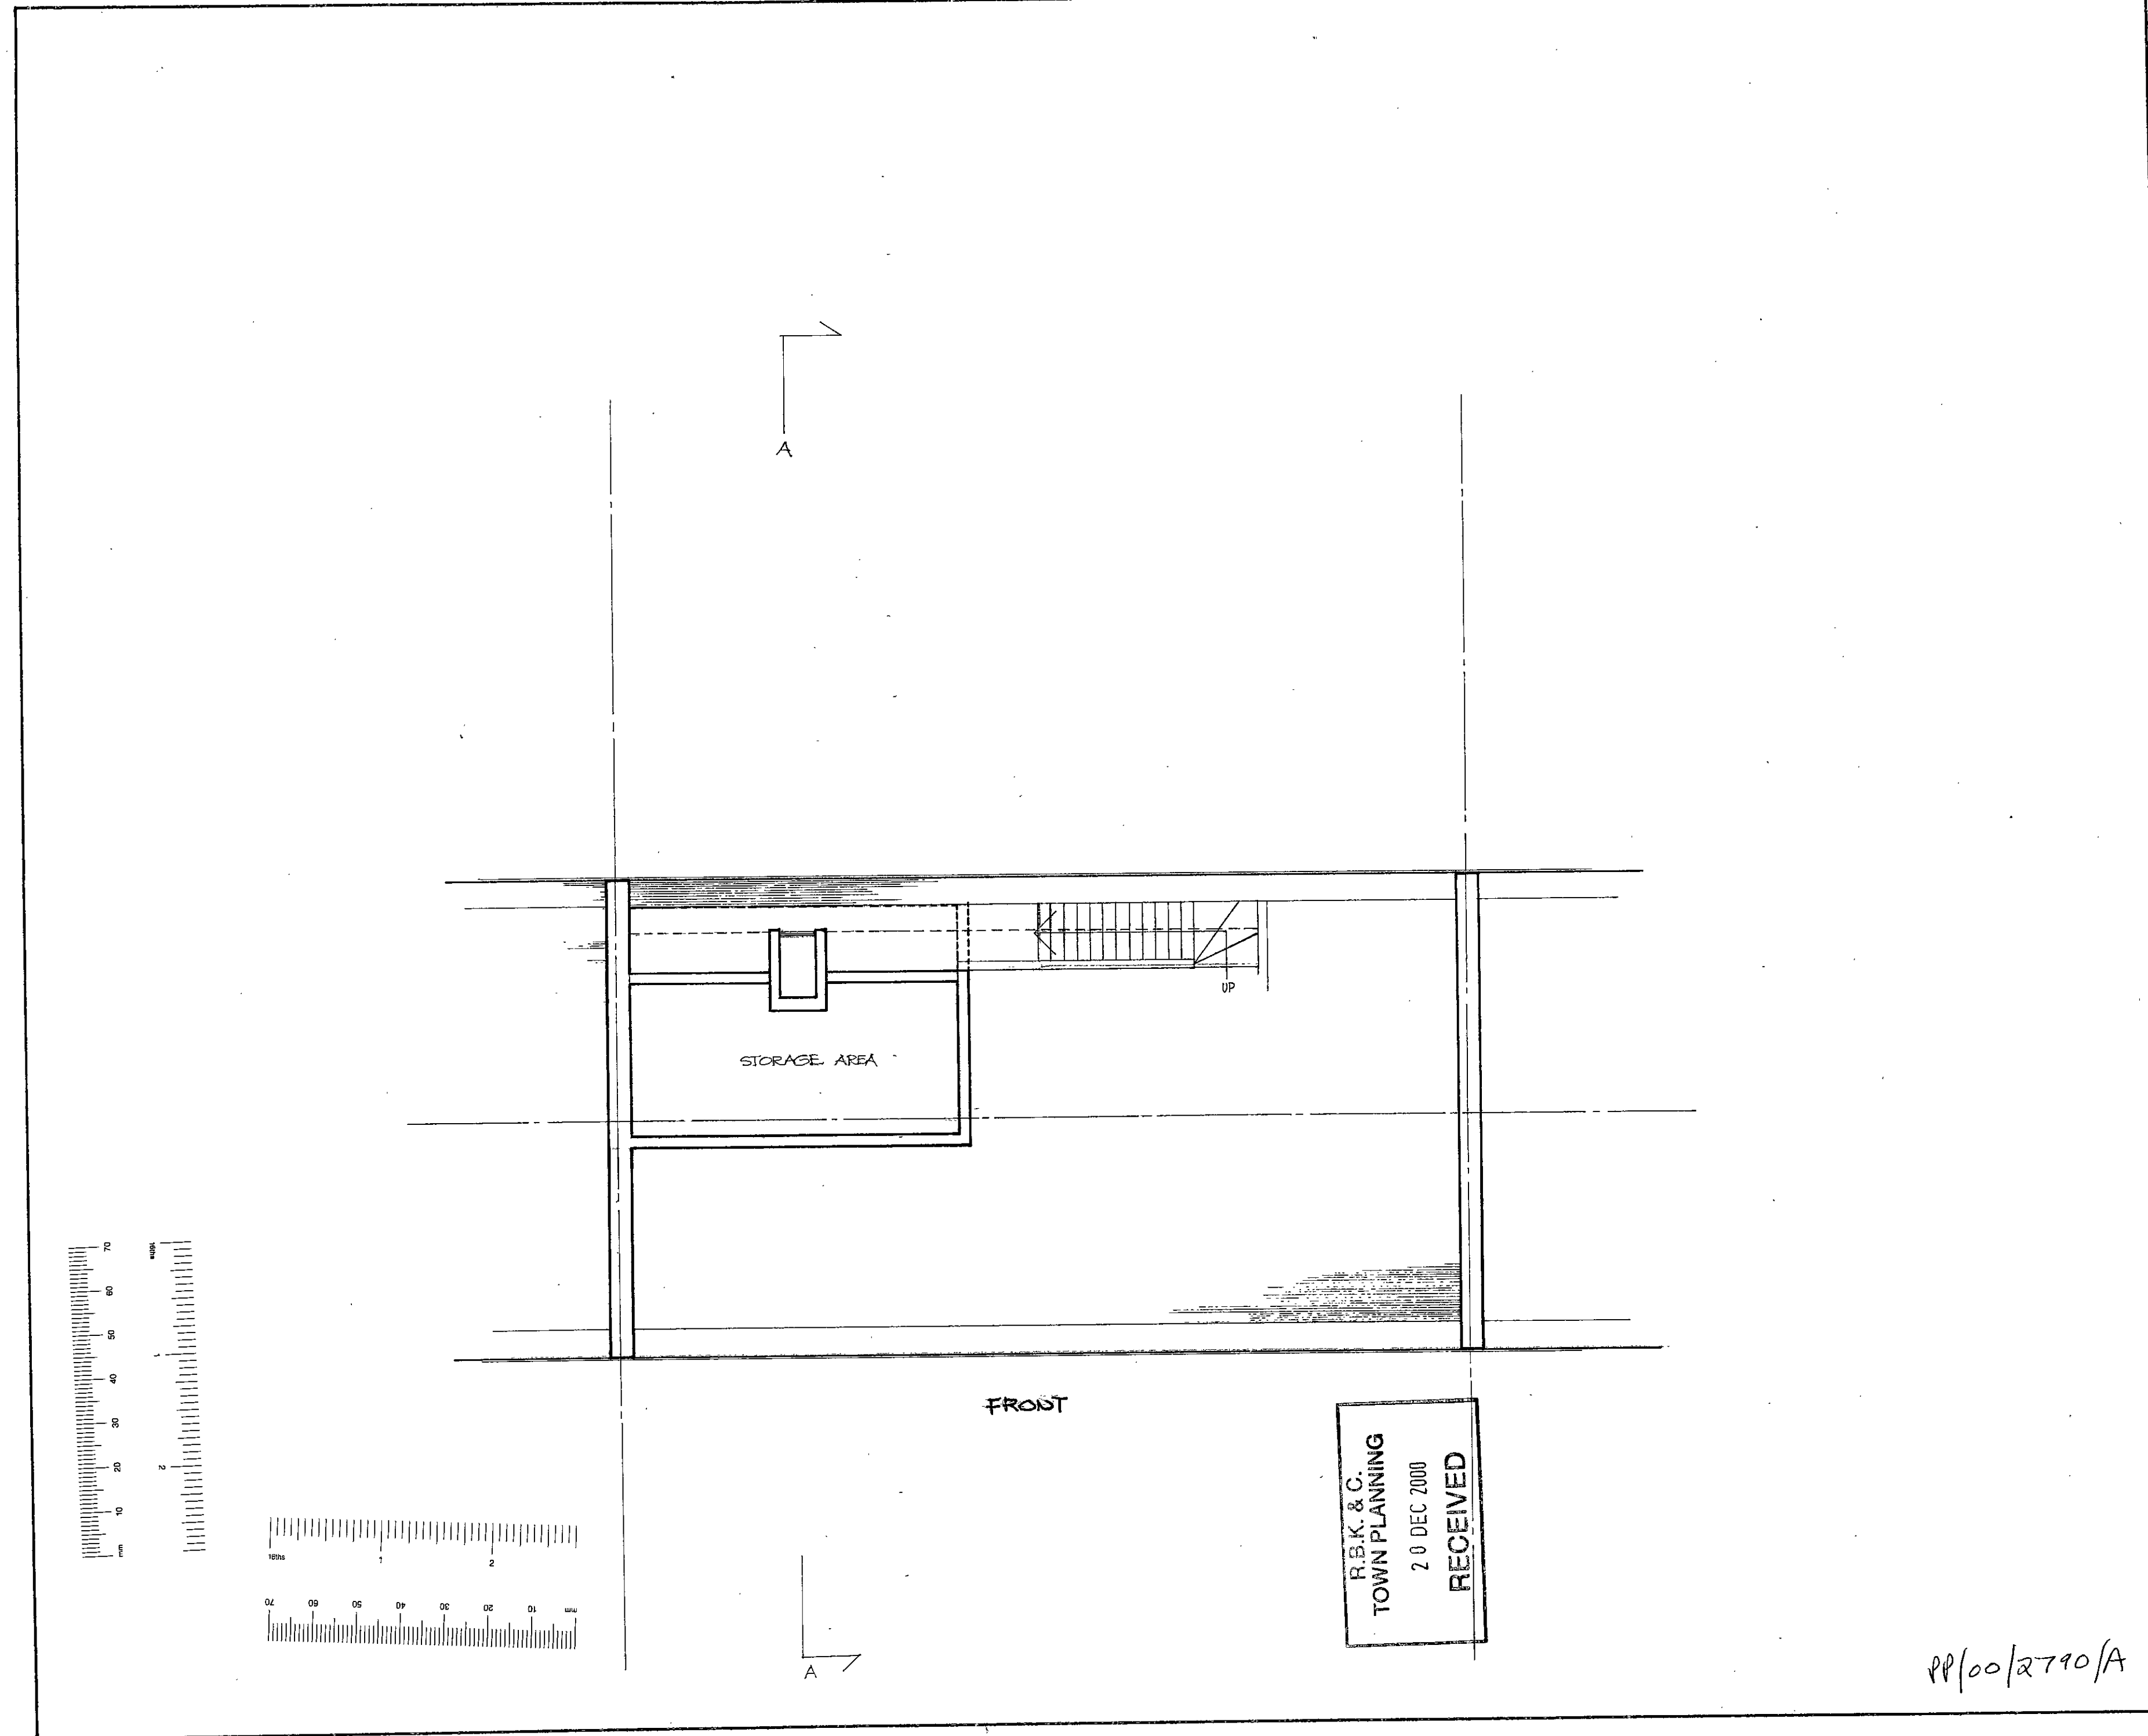

Notes

Rev. Date. Notes


 Chartered Architects
 20 AVONMORE ROAD
 LONDON W14 8RR
 TEL: 020 7602 0022

Project
 28 EARLS COURT Gdns
 LONDON SW5
 Client

Drawing
 EXISTING
 LOFT PLAN

Date NOV. '00

Scale 1 : 50


Drawn C. S.


2022 / A / 00 / 05

R.B.K. & C.
 TOWN PLANNING
 20 DEC 2000
 RECEIVED

TP/00/2790/A


Notes

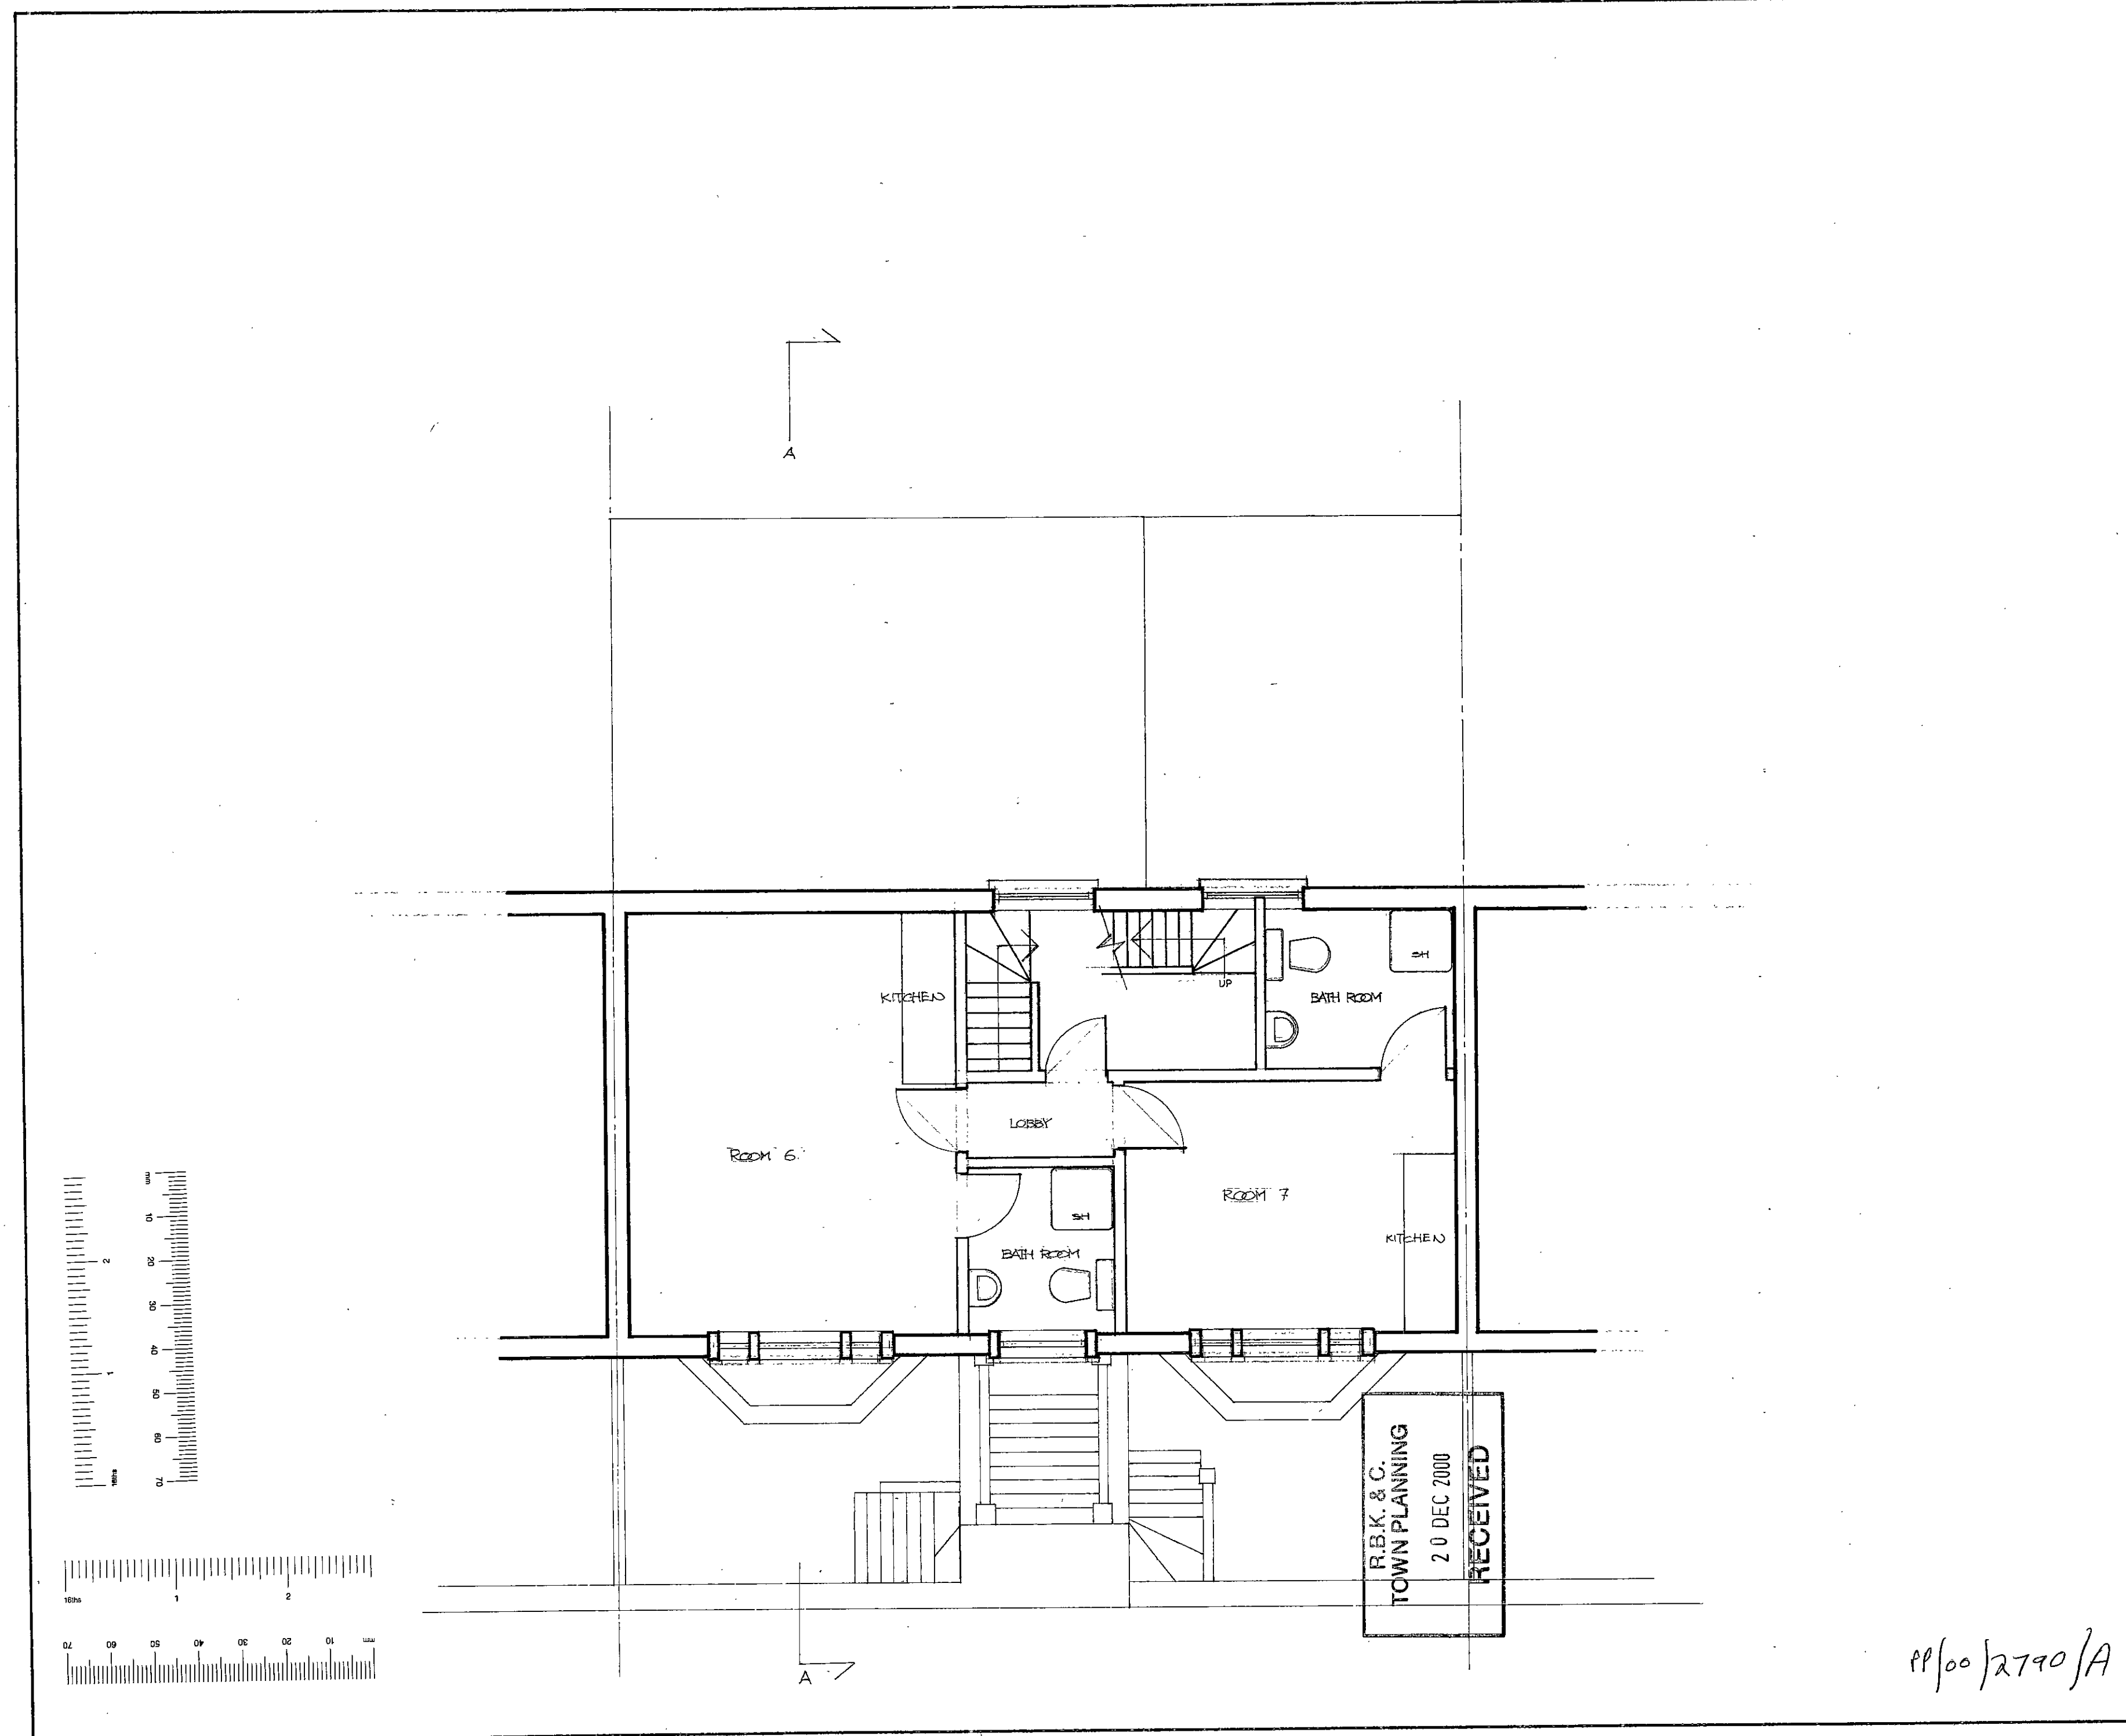

Rev	Date	Notes
 <p>Chartered Architects 20 AVONMORE ROAD LONDON W14 8RR TEL: 020 7402 0022</p>		
Project 28 EARLS COURT GENS LONDON SW5		
Client		
Drawing EXISTING FIRST FLOOR PLAN		
Date NOV. 00		
Scale 1 : 50		
Drawn C.S.		
2022 / A / 00 / 04		

TP/00/2790/A

Notes

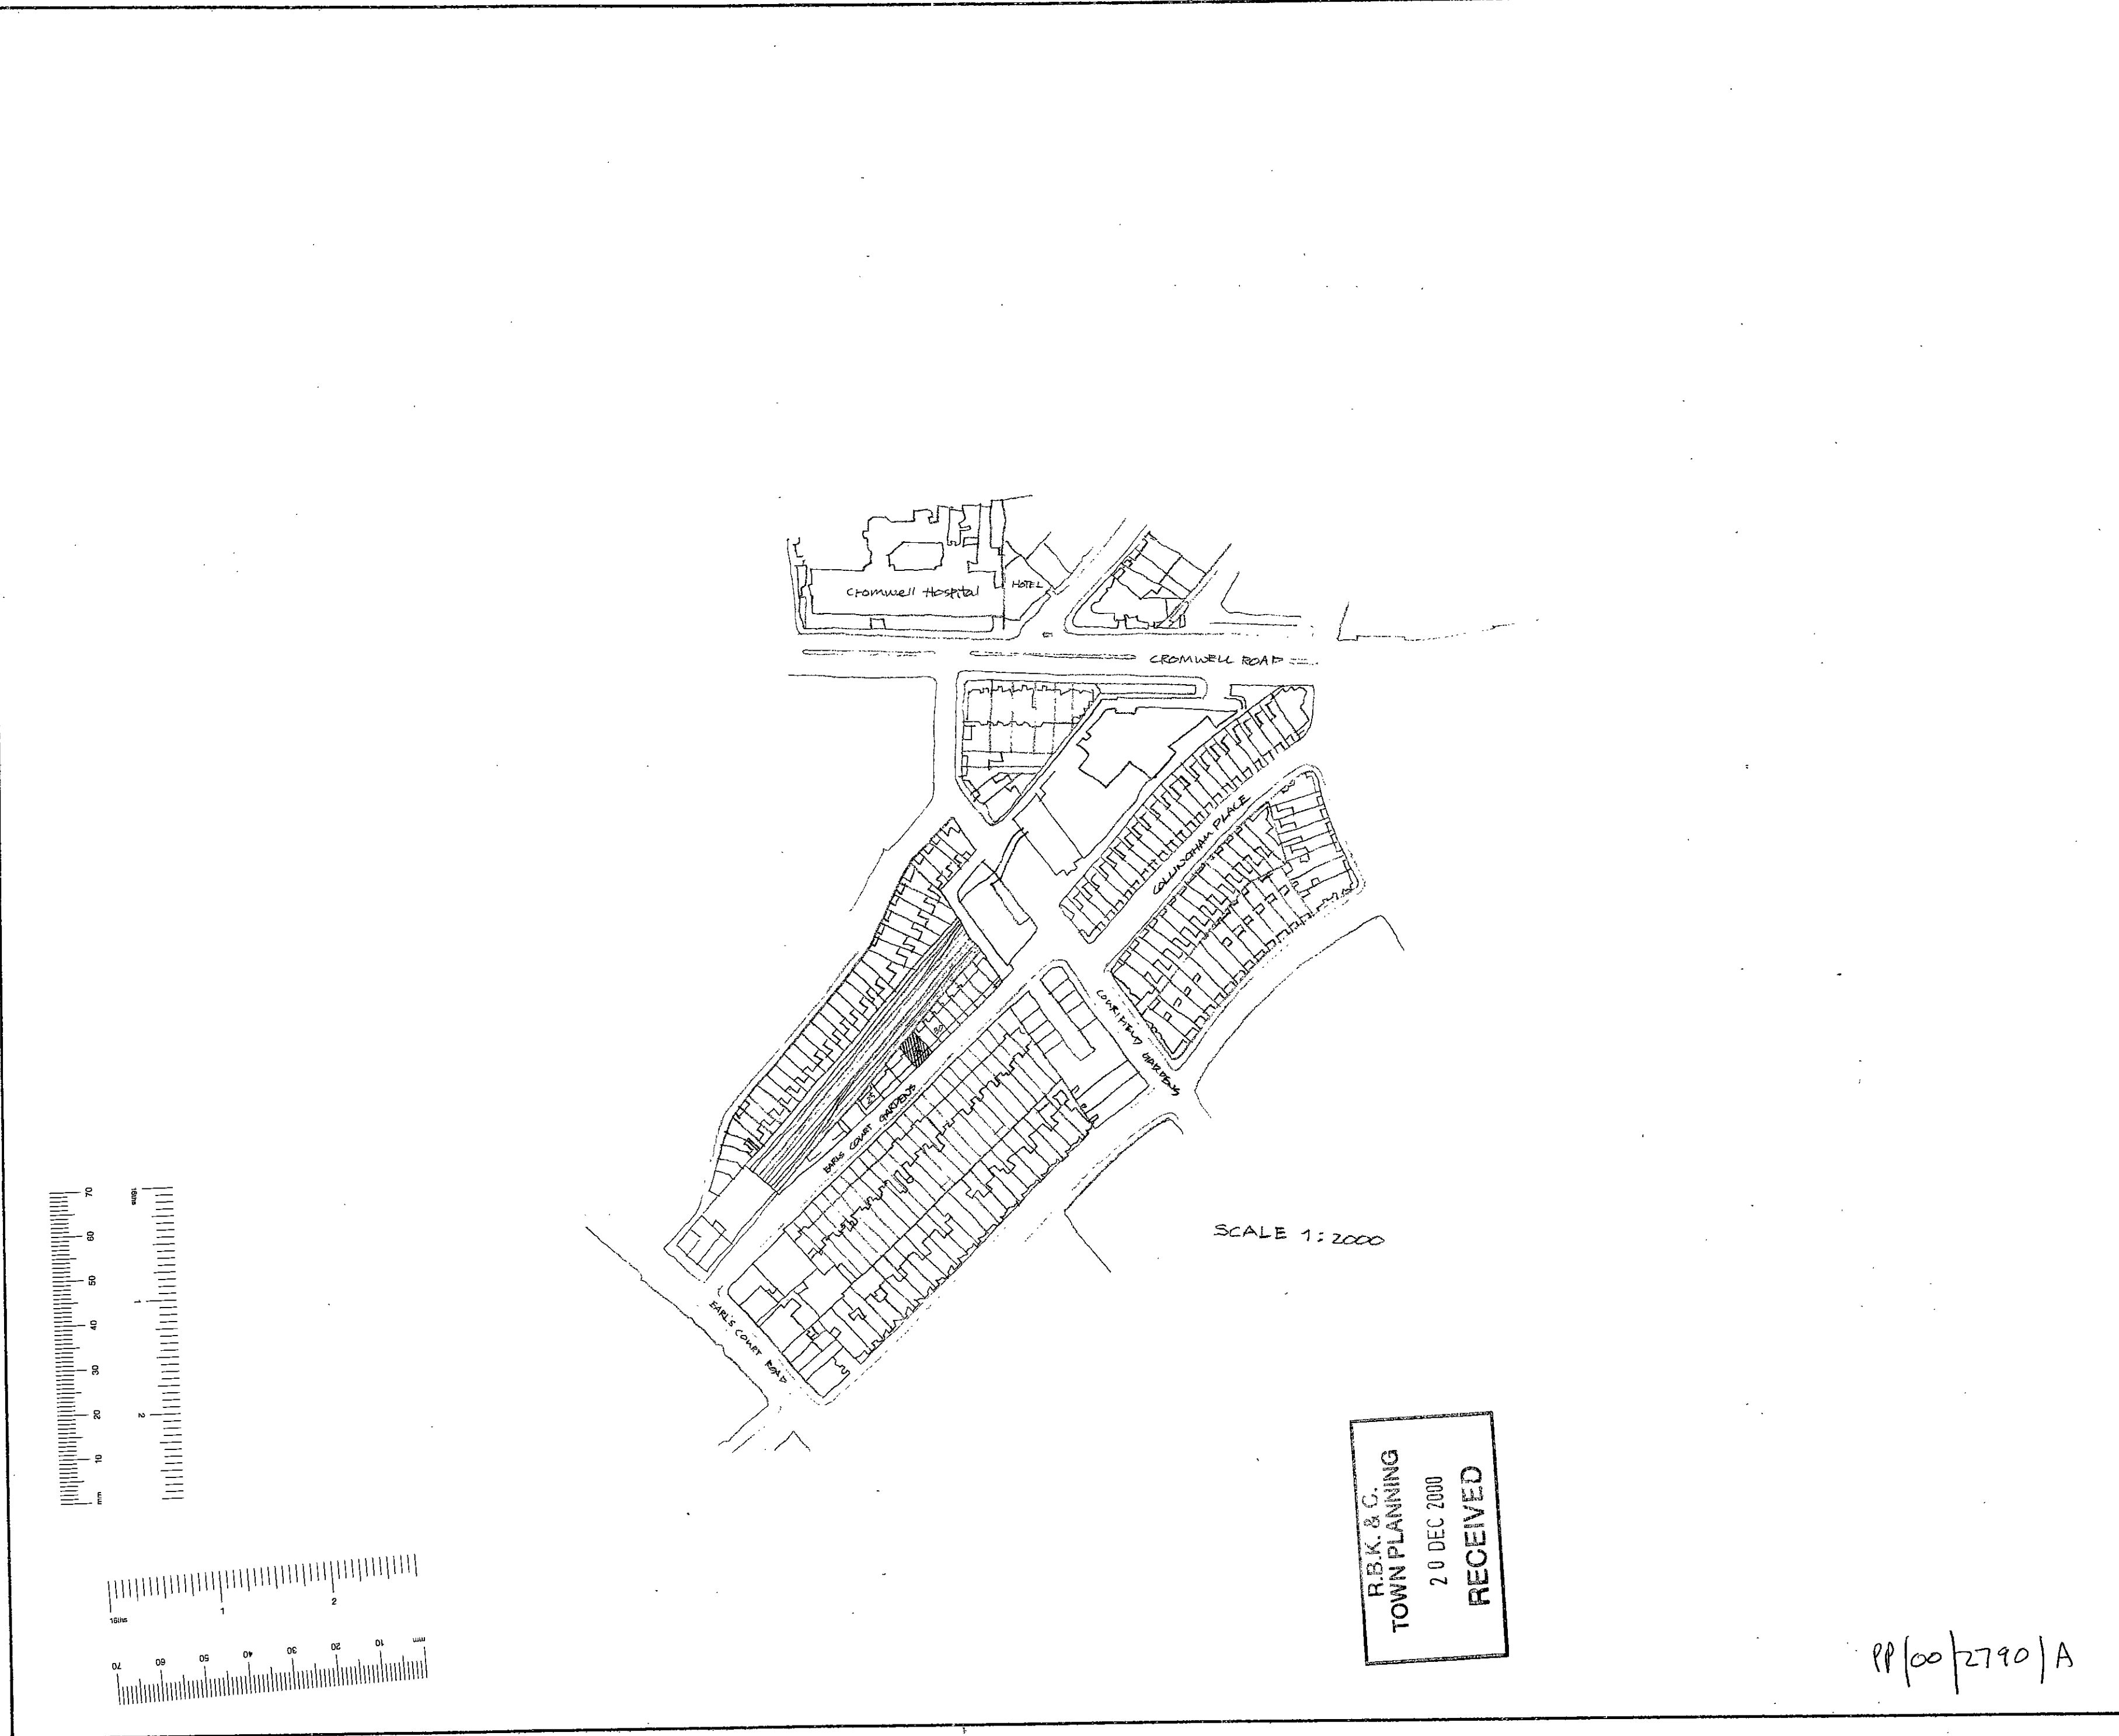

SCALE 1:2000

R.B.K. & C.
 TOWN PLANNING
 20 DEC 2000
 RECEIVED

PP/00/2790/A

Rev. Date - Notes

 Chartered
 Architects
 20 AVONMORE ROAD
 LONDON W14 8RR
 TEL: 020 7602 0022

Project

28 EARLS COURT Gdns
LONDON SW5

Client

Drawing

SITE PLAN


Date Nov. '00

Scale 1:2000


Drawn C.S.

2002/A/00/01

Notes

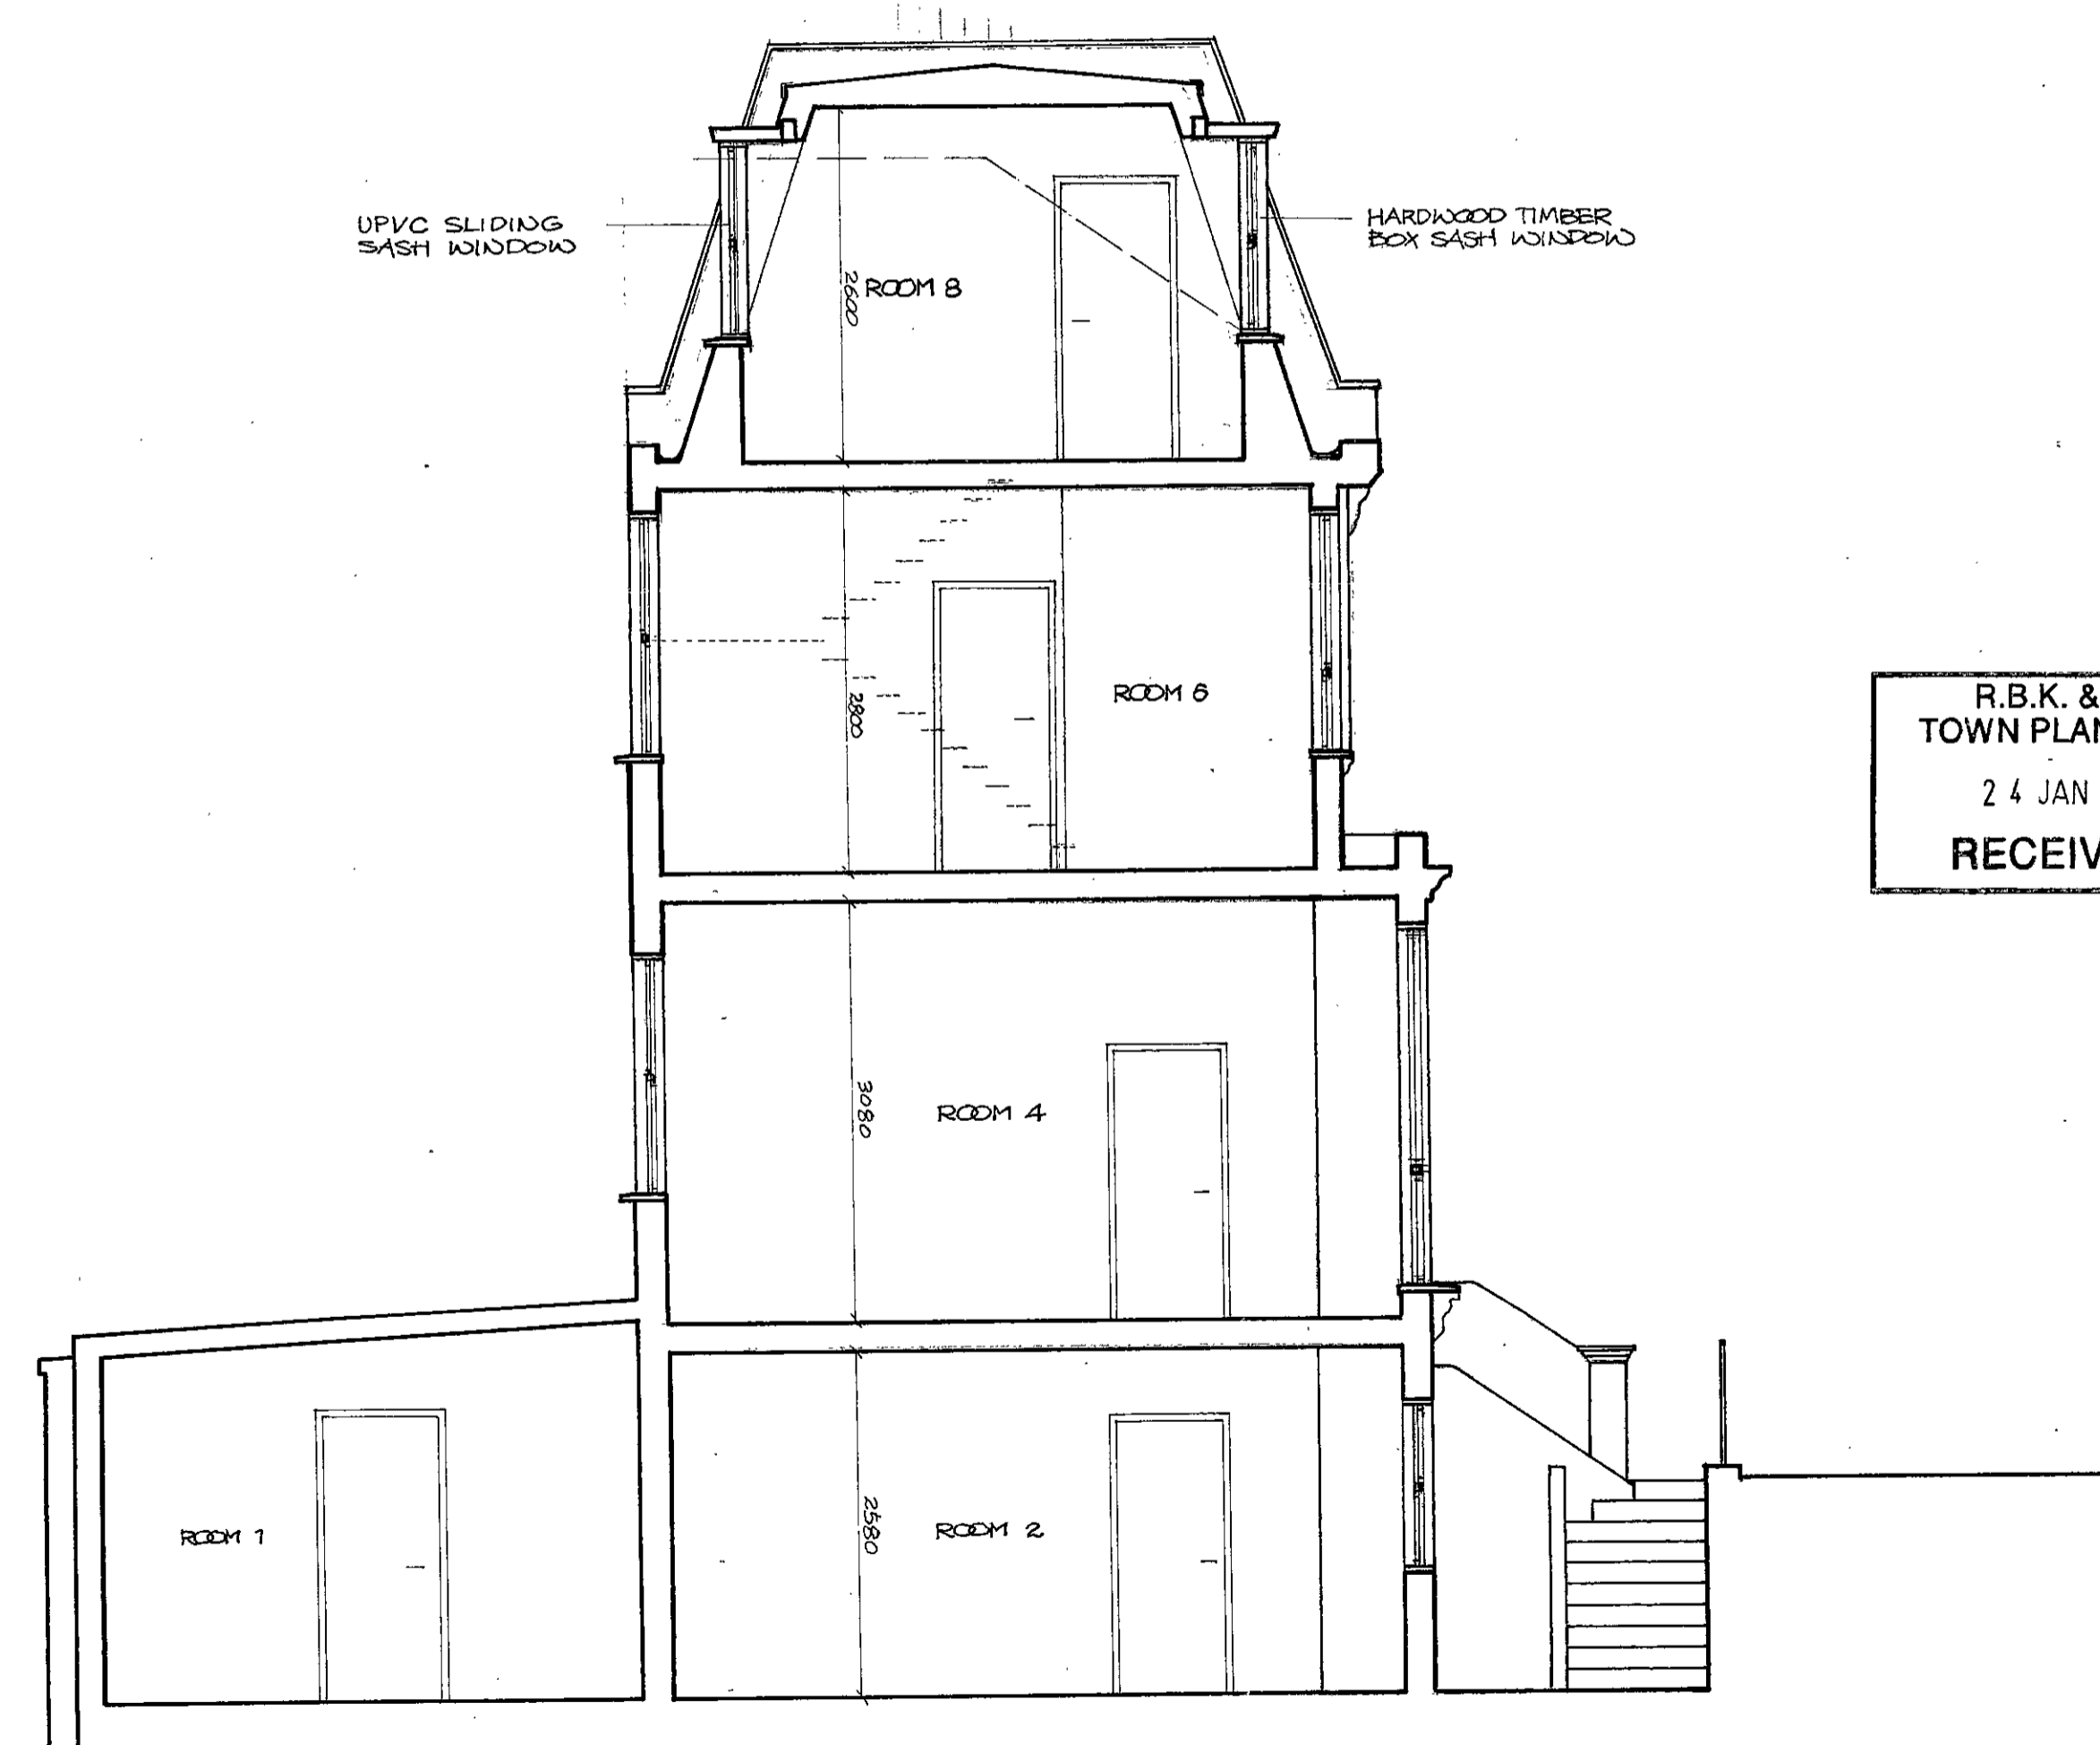

R.B.K. & C.
TOWN PLANNING
24 JAN 2001
RECEIVED

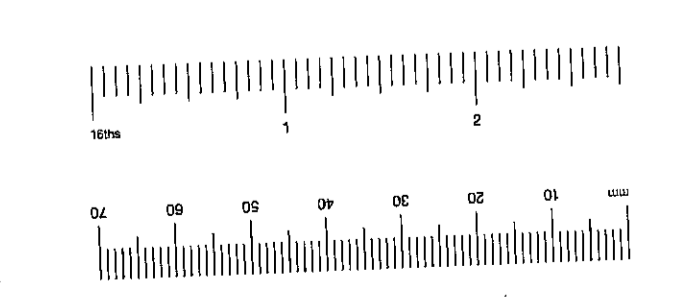

A windows parapet changed / Jan 2001

Rev. Date - Notes

Chartered Architects
20 AVONMORE ROAD
LONDON W14 8RR
TEL: 020 7602 0022

Project
28 EARLS COURT GDNS
LONDON SW5.
Client

Drawing
PROPOSED
SECTION A-A

Date JAN. 01

Scale 1 : 50


Drawn C. S.

2022/A/01/08A


PP/00/2790/B




R.B.K. & C.
TOWN PLANNING
24 JAN 2001
RECEIVED

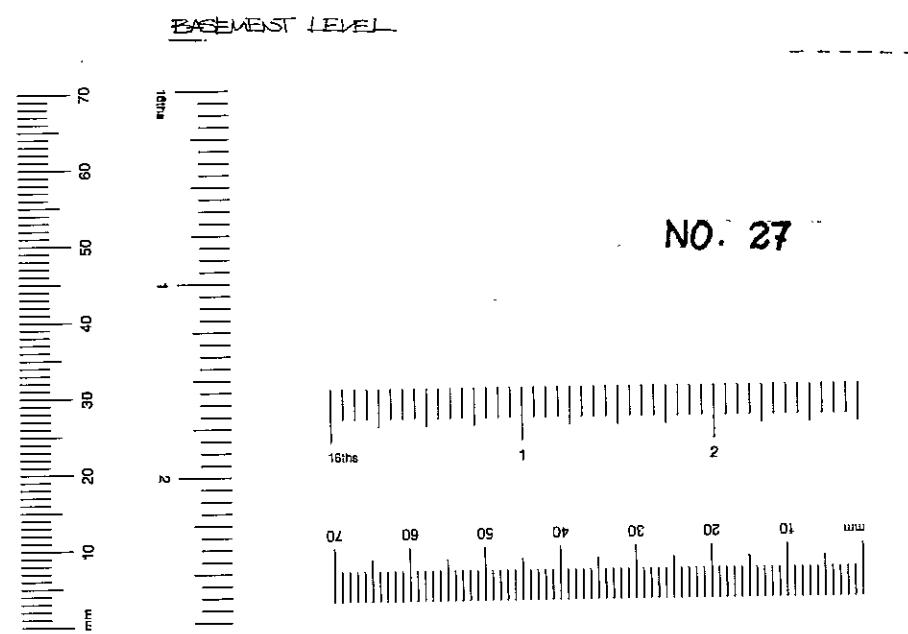

FRONT ELEVATION

Notes	
A JAN'01 REVISE FENESTRATION	
Rev. Date Notes	
 Chartered Architects 20 AVONMORE ROAD LONDON W14 8RR TEL: 020 7602 0022	
Project	
28 EARLS COURT Gdns LONDON SW5	
Client	
Drawing	
PROPOSED FRONT ELEVATION	
Date	NOV. 00
Scale	1 : 50
Drawn	C.S.
2002/A/01/05A	

TF/00/2790/B

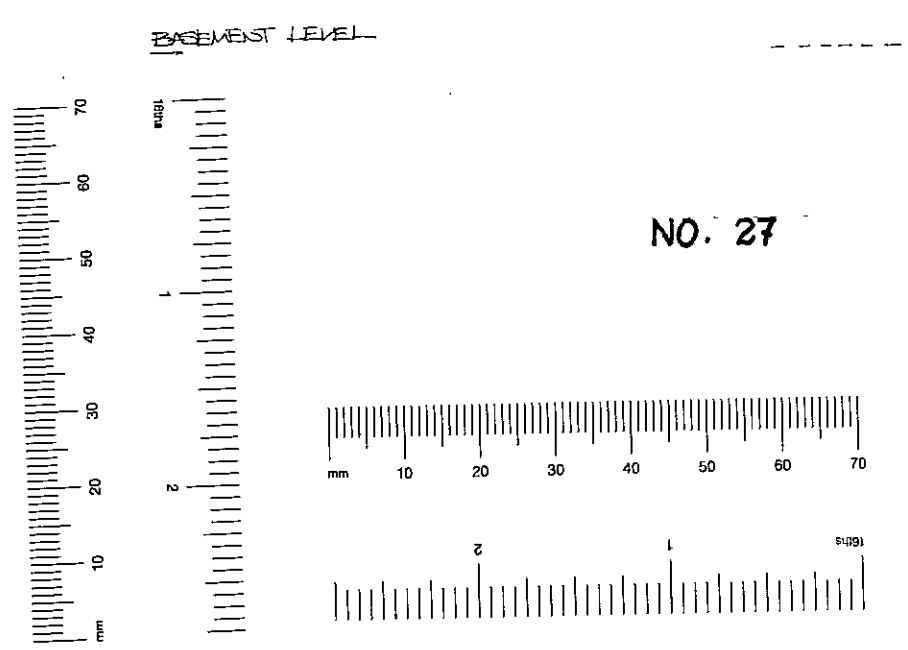

NO. 27

NO. 28

NO. 29

FRONT ELEVATION

R.B.K. & C.
TOWN PLANNING
24 JAN 2001
RECEIVED

PP/00/2790/B

Notes

A 31/01 REVISE FENESTRATION
Rev. Date. Notes

 Chartered
Architects
20 AVONMORE ROAD
LONDON W14 8RR
TEL: 020 7602 0022


Project
28 EARLS COURT GARDENS
LONDON SW5
Client

Drawing
PROPOSED
FRONT ELEVATION


Date NOV. 00
Scale 1 : 50
Drawn C.S.

2022/A/01/06A

Notes

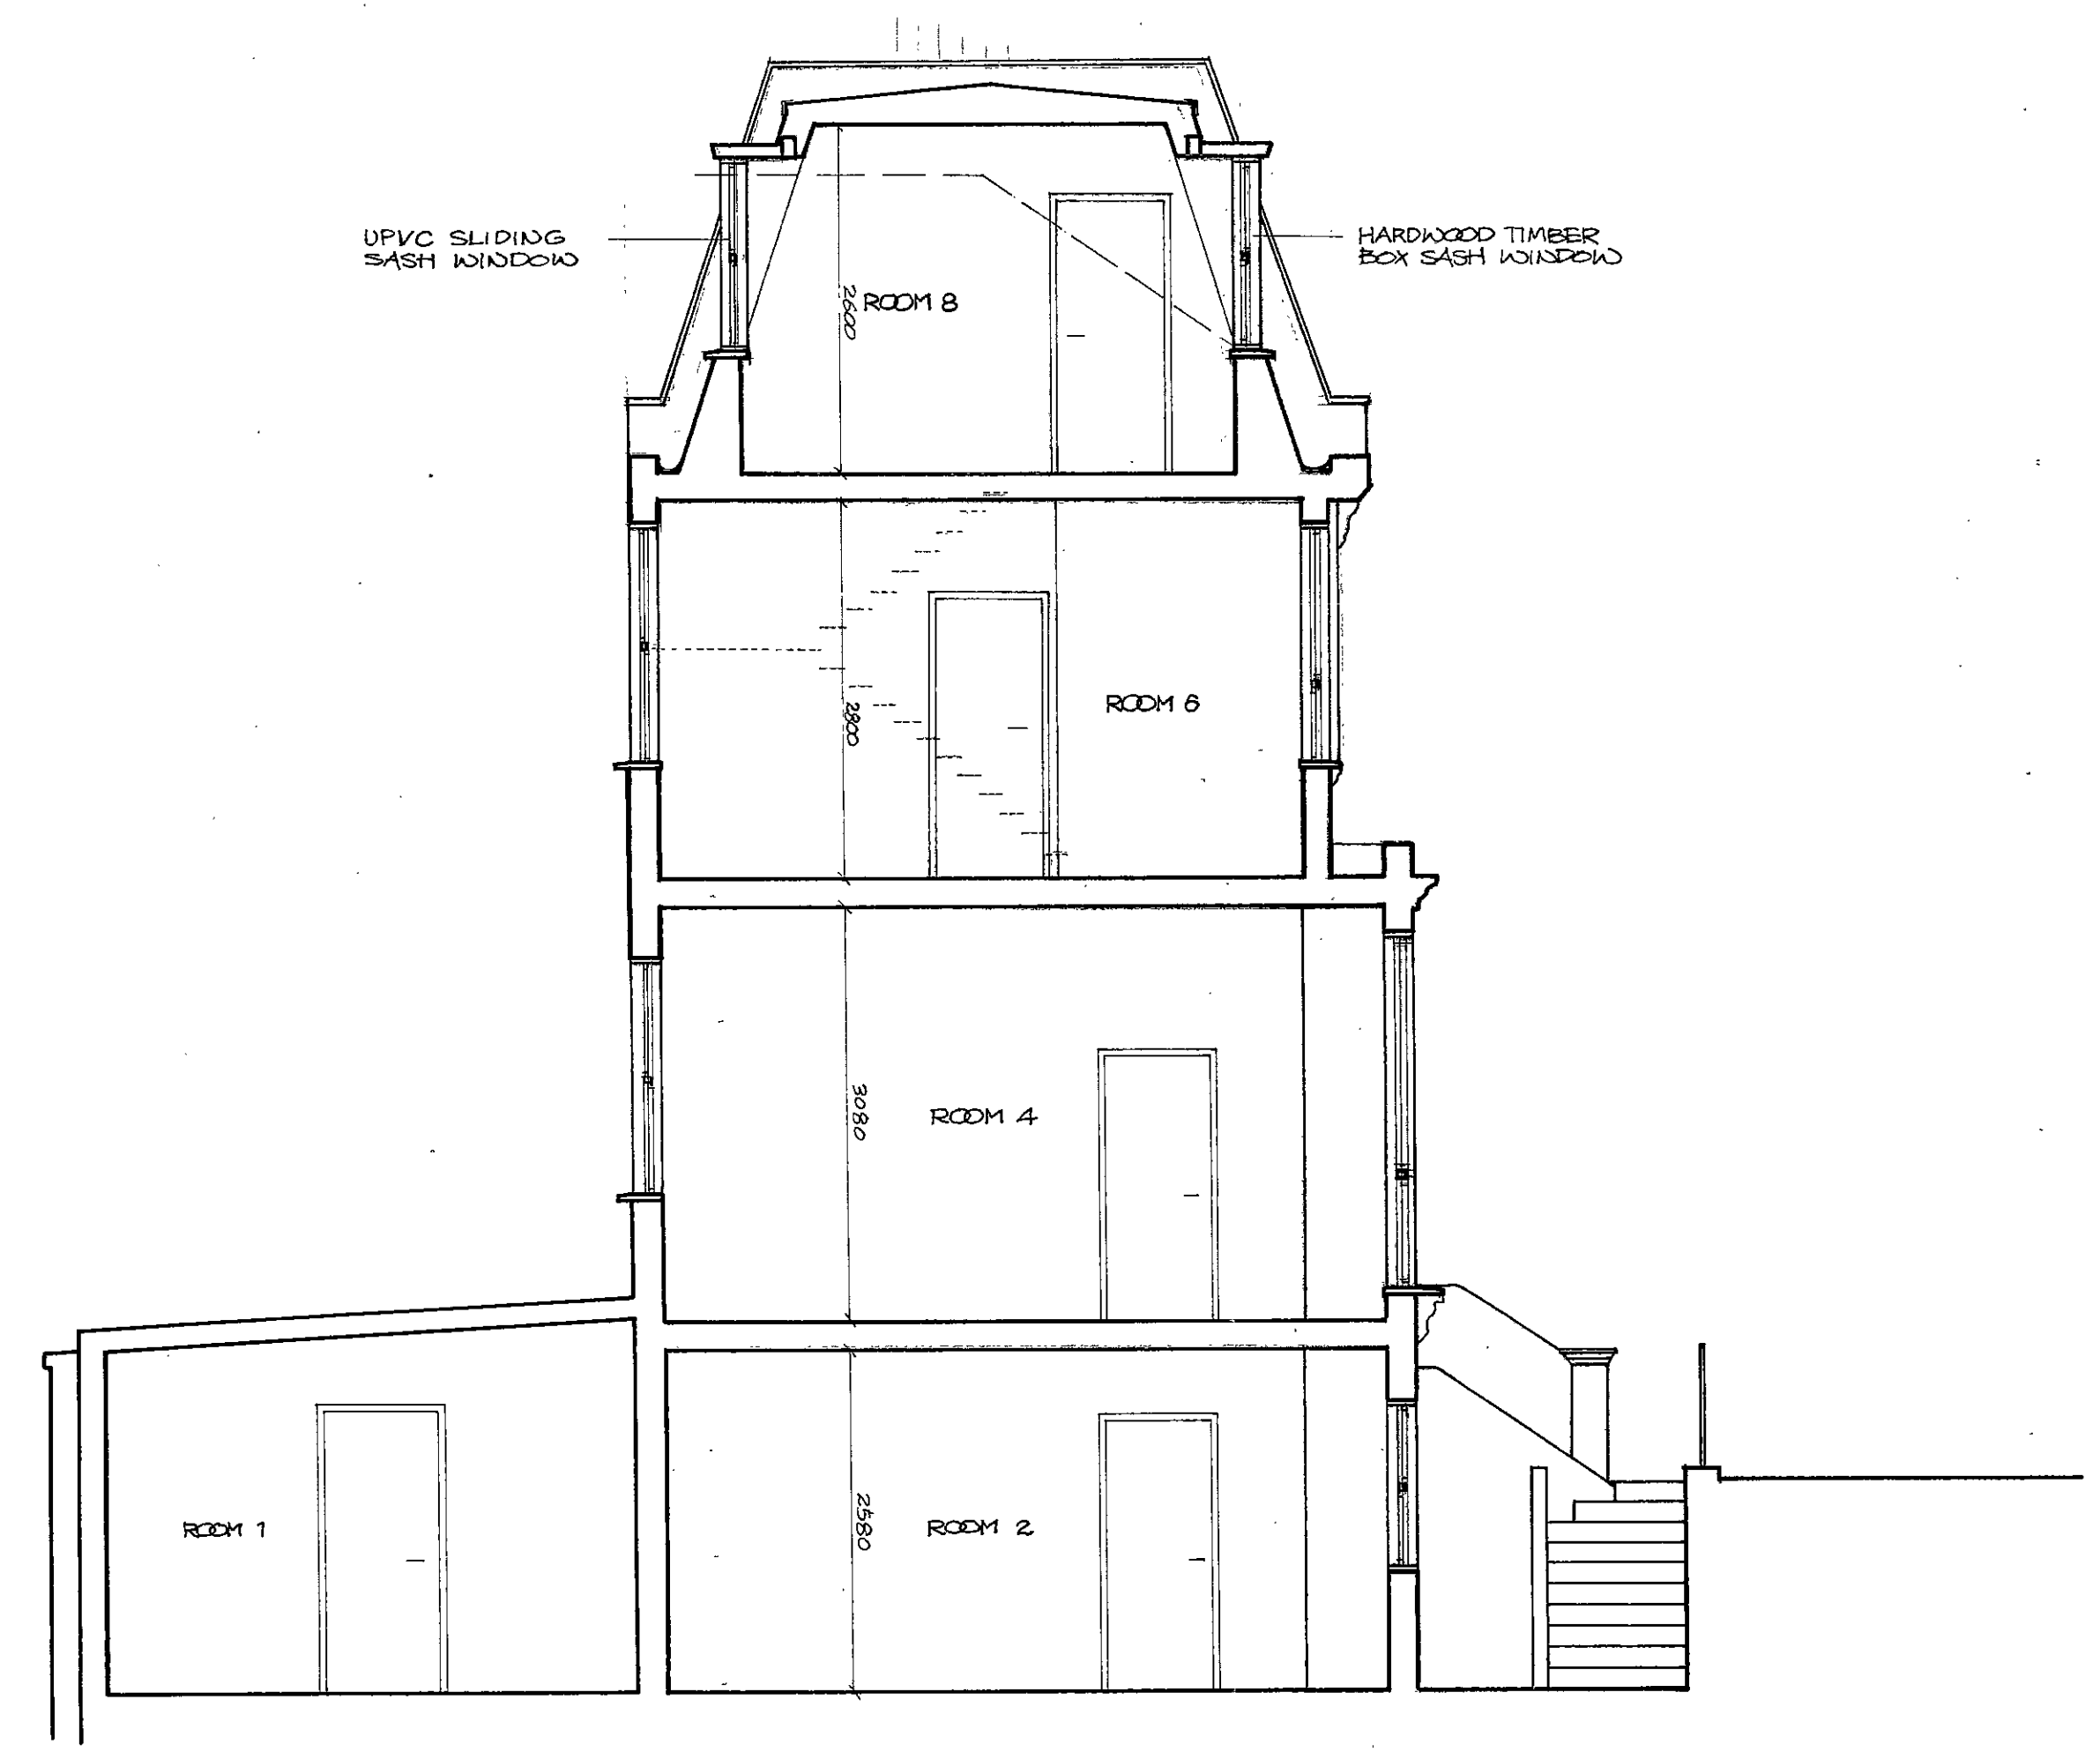

R.B.K. & C.
TOWN PLANNING
24 JAN 2001
RECEIVED

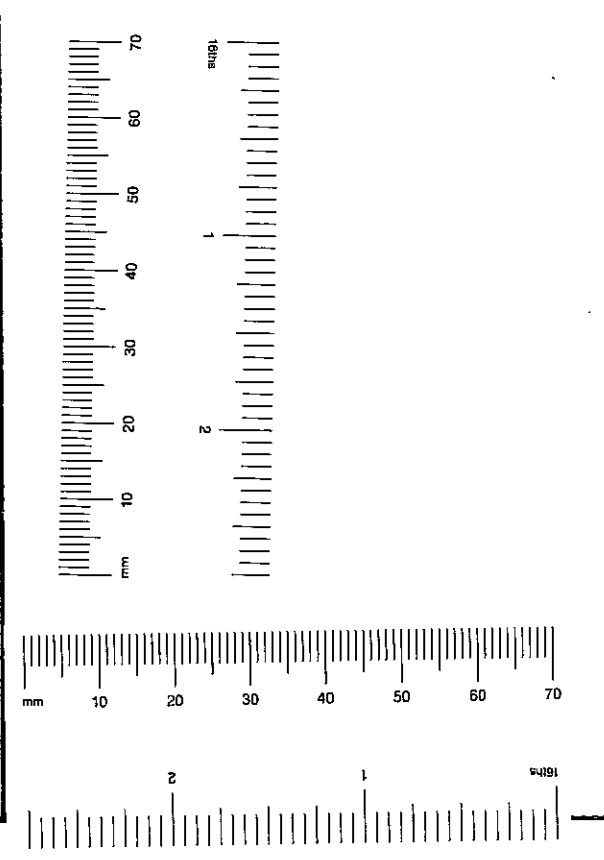

A window sash changed / Jan. 2001

Rev. Date Notes

 Chartered Architects
20 AVONMORE ROAD
LONDON W14 8RR
TEL: 020 7602 0022

Project
28 EARLS COURT GDNS
LONDON SW5.
Client

Drawing
PROPOSED
SECTION A-A


Date JAN. 01


Scale 1 : 50


Drawn C. S.


2022/A / 01 / 08A

pp/00/2790/B

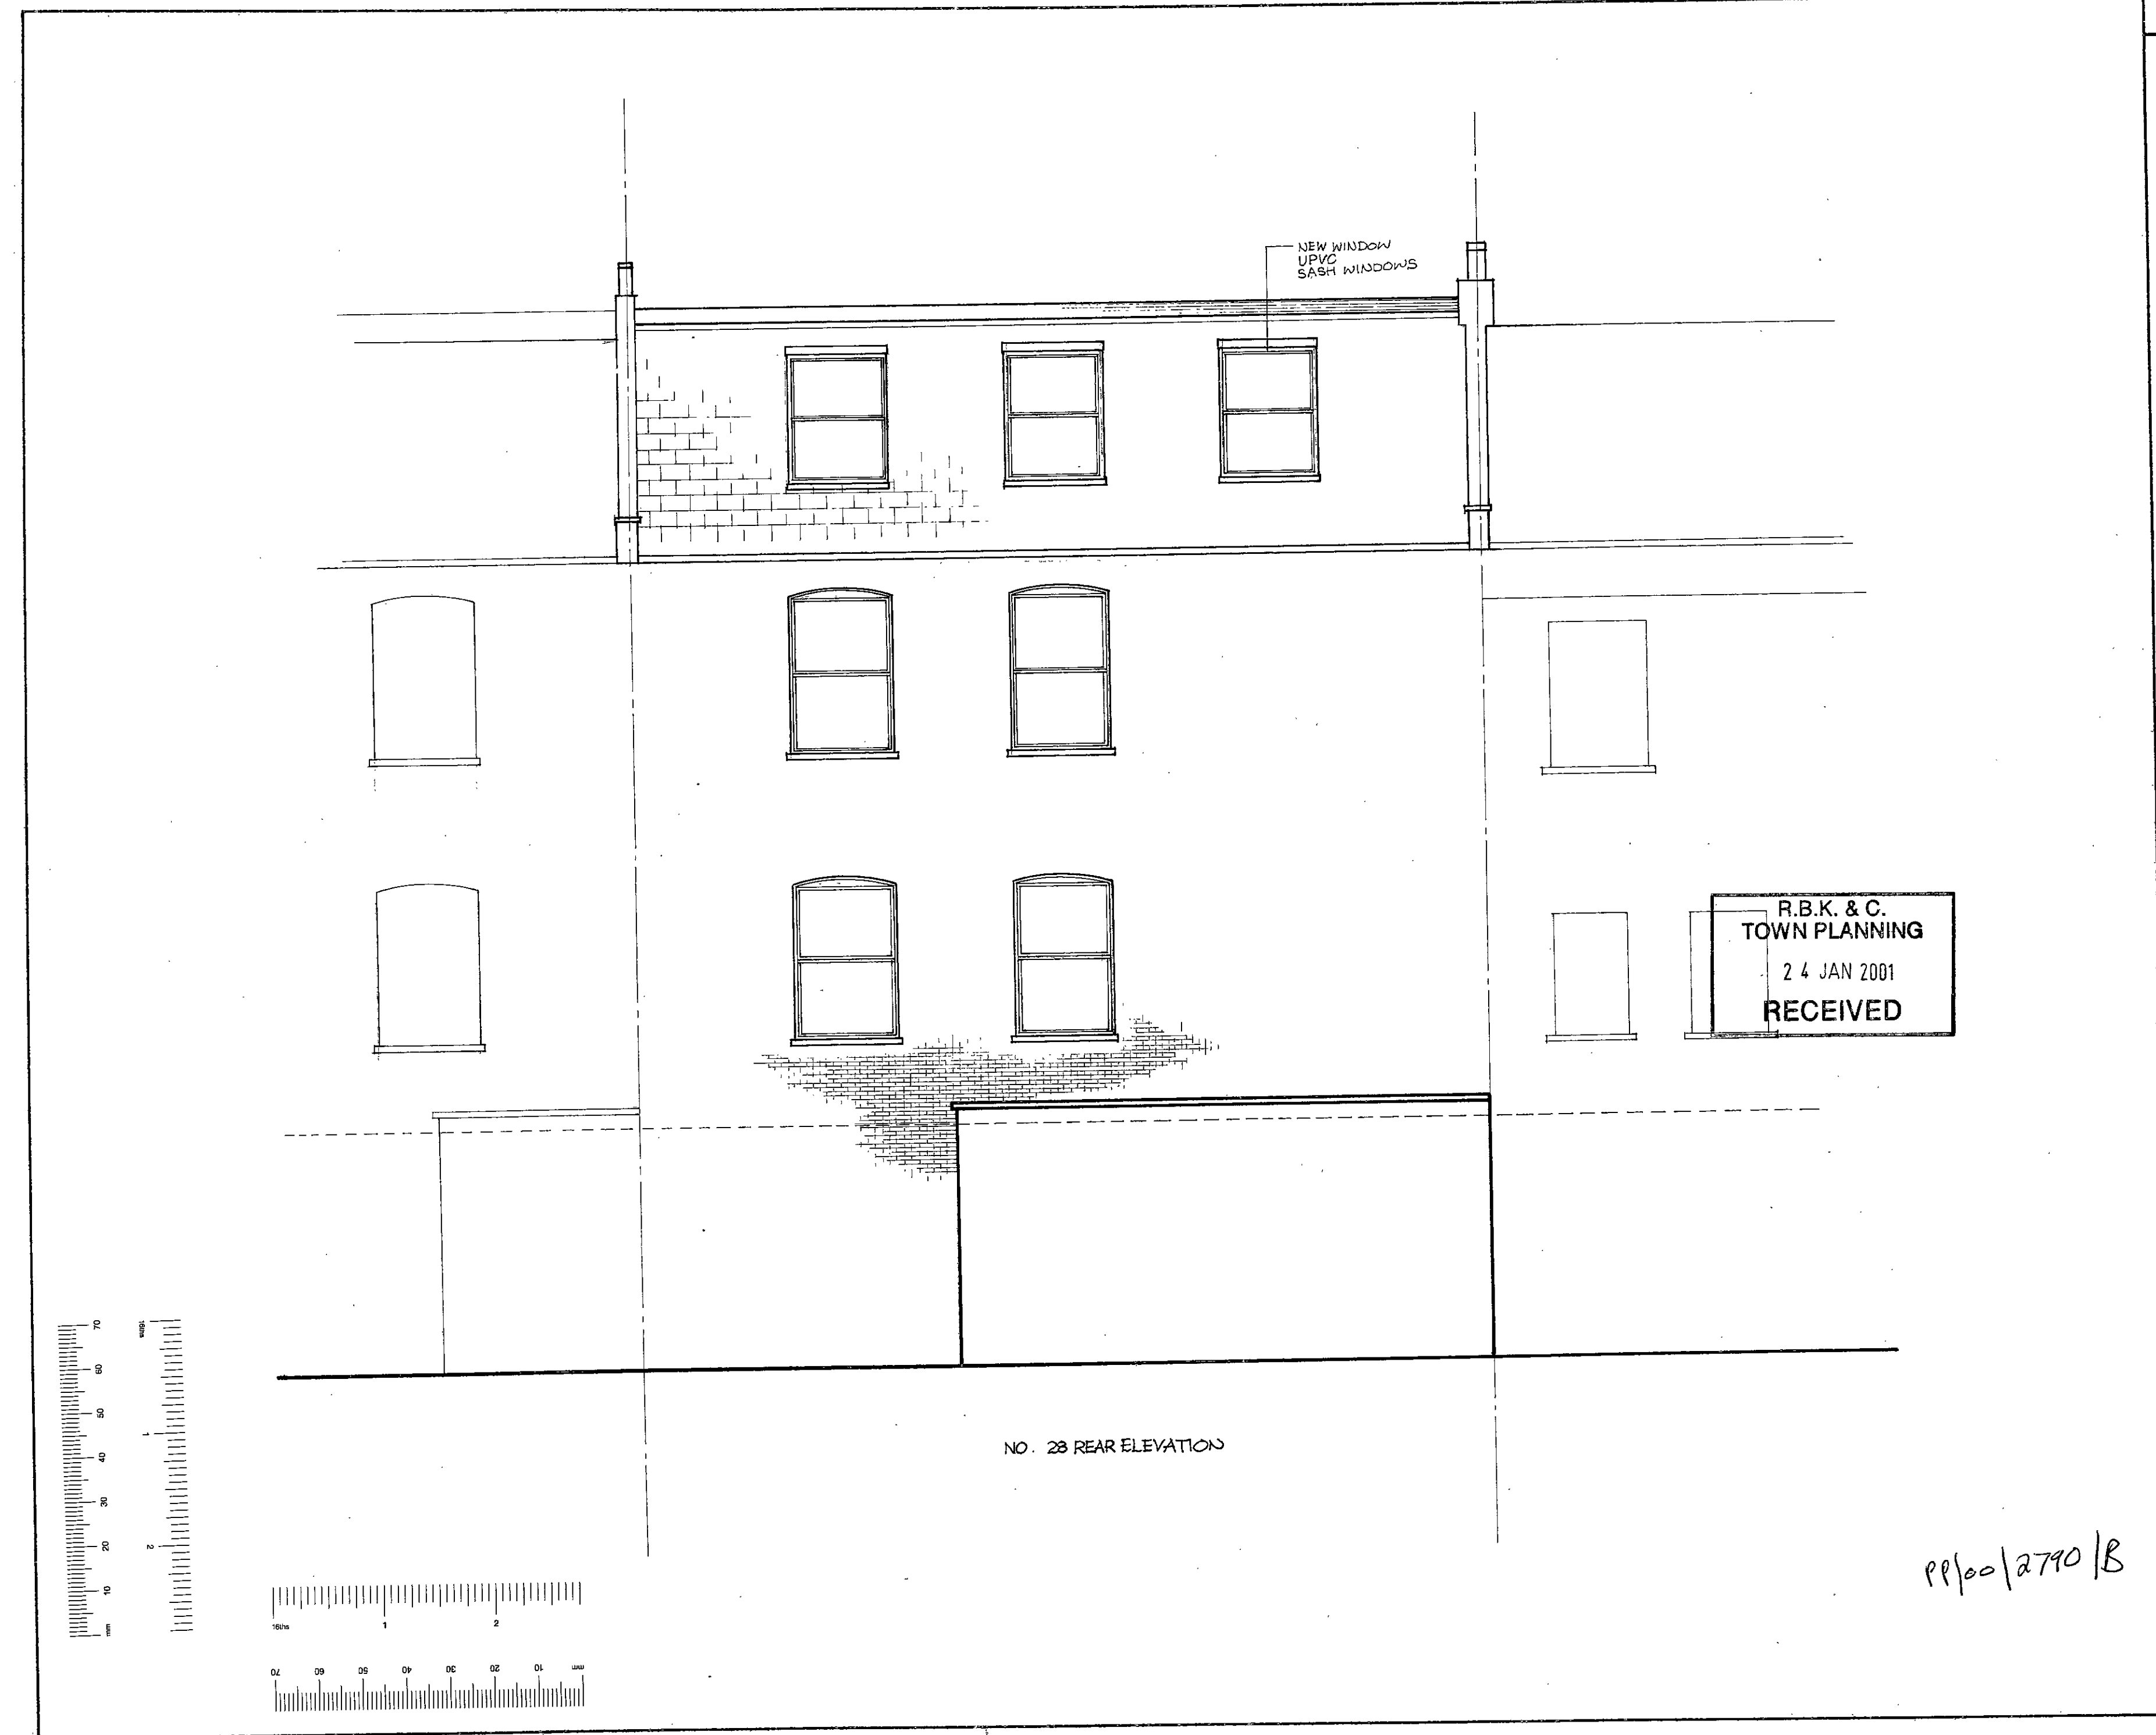


Notes	
A - SASH WINDOW TO SECOND FLOOR / Jan 2001	
Rev. Date - Notes	
 Chartered Architects 20 AVONMORE ROAD LONDON W14 8RR TEL: 020 7602 0022	
Project	
28 EARLS COURT Gdns LONDON, SW5	
Client	
Drawing	
PROPOSED REAR ELEVATION	
Date	NOV. 00
Scale	1 : 50
Drawn	C.S.
2022 / A / 01 / 07A	

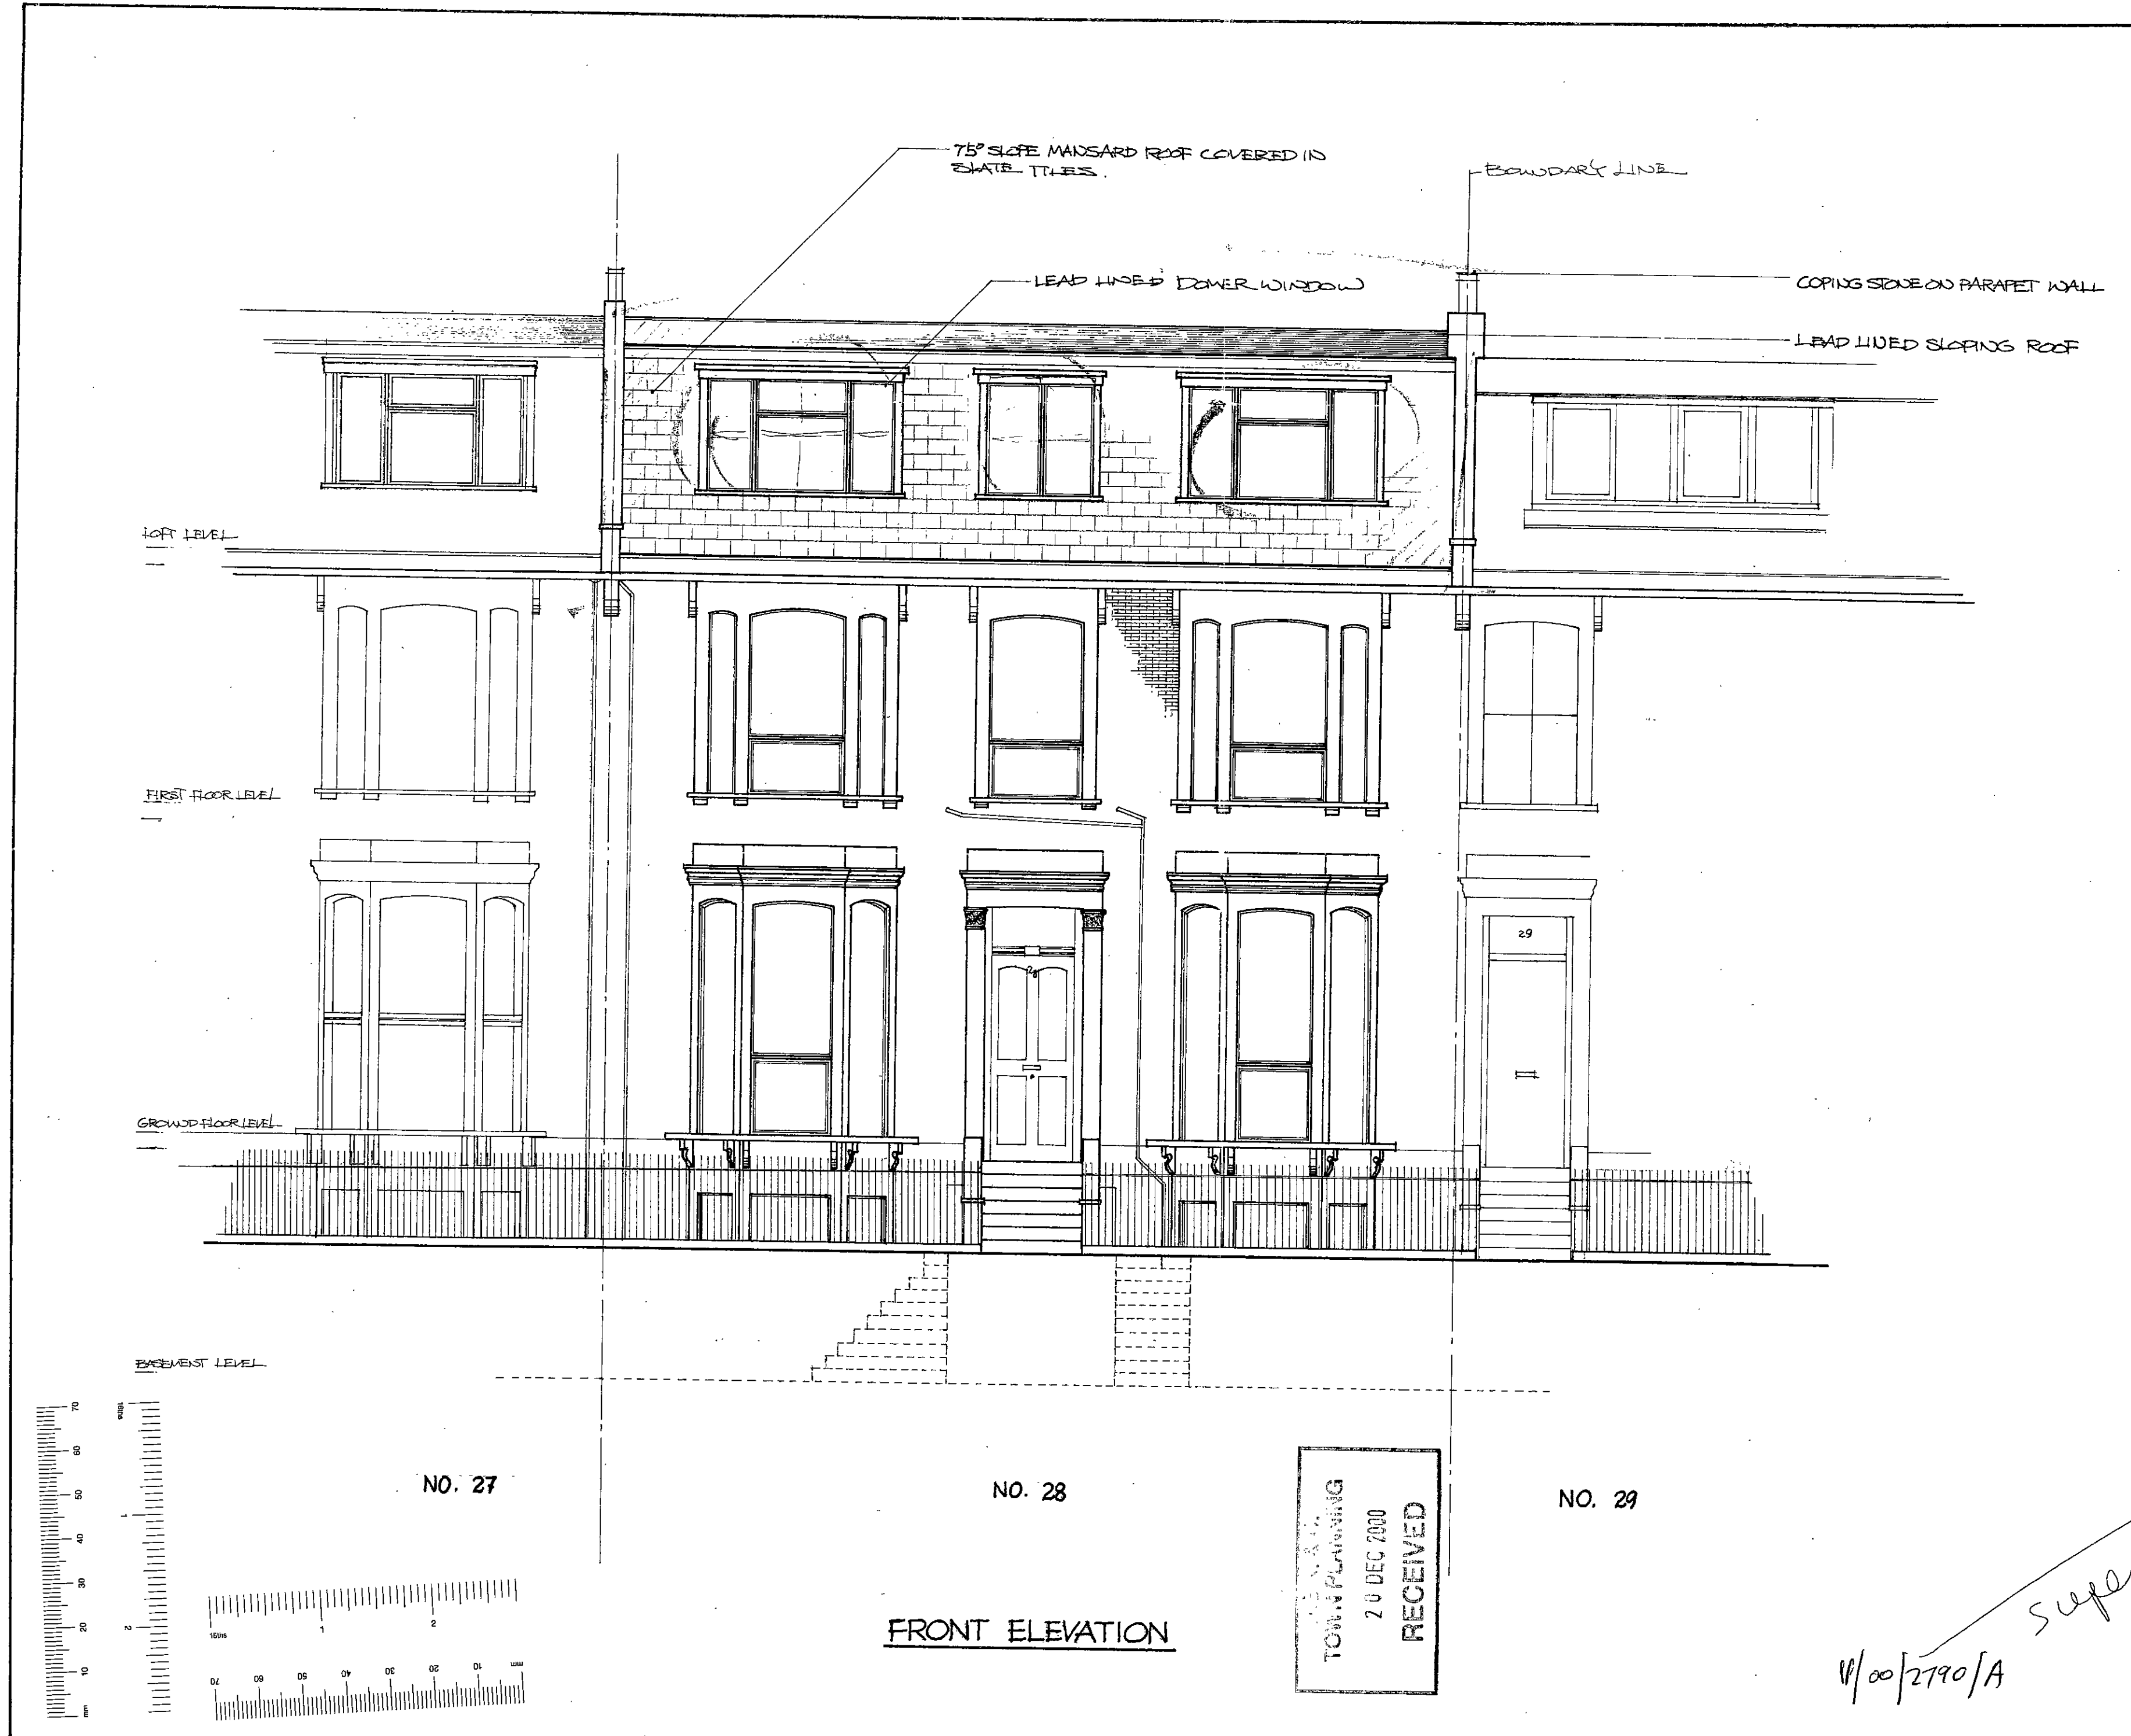

Notes	
Rev. Date Notes	
 Chartered Architects 20 AVONMORE ROAD LONDON W14 8RR TEL: 020 7602 0022	
Project 28 EARLS COURT GARDENS LONDON SW5	
Client	
Drawing PROPOSED FRONT ELEVATION	
Date	NOV. 00
Scale	1 : 50
Drawn	C.S.
2022/A/01/06	

super
 TP/00/2790/A

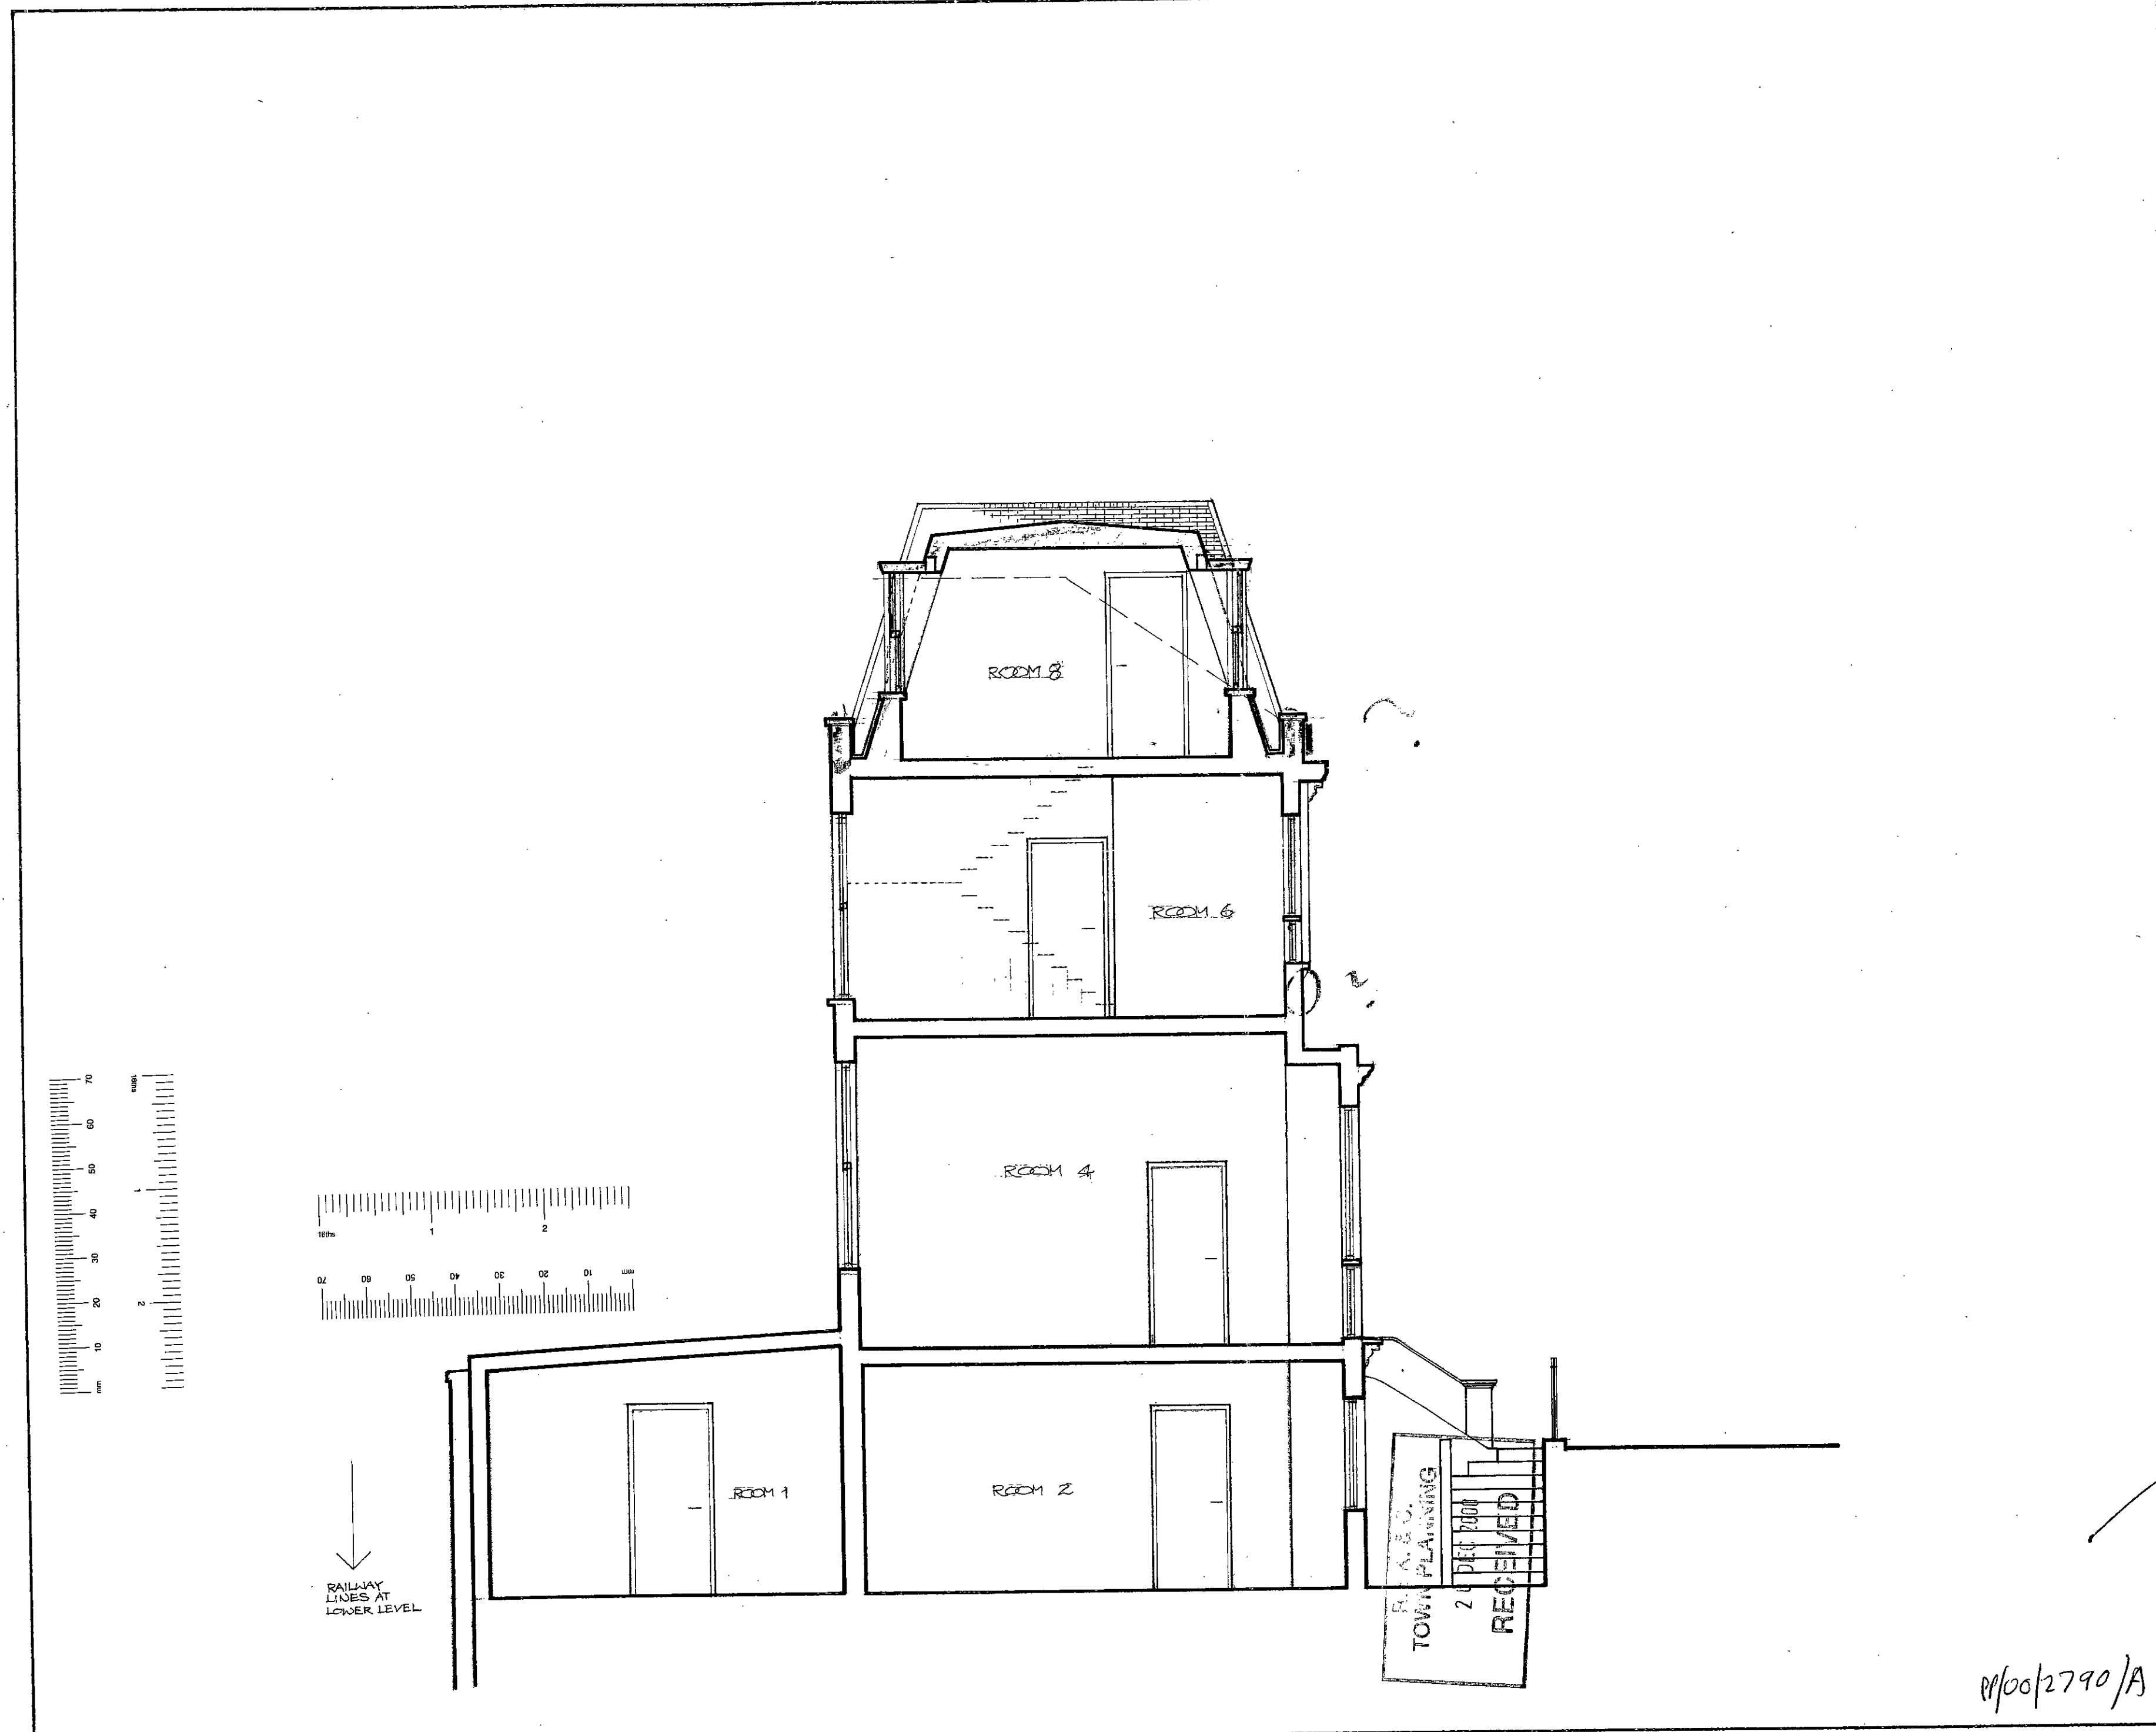

Rev. Date Notes

Chartered Architects
 20 AVONMORE ROAD
 LONDON W14 8RR
 TEL: 020 7602 0022

Project
 28 EARLS COURT Gdns
 LONDON SW5.
 Client

Drawn
 PROPOSED SECTION A-A

Date NOV. 08
 Scale 1 : 50
 Drawn C.S.

2022/A/01/08

TP/00/2790/A