


SOUTH ELEVATION

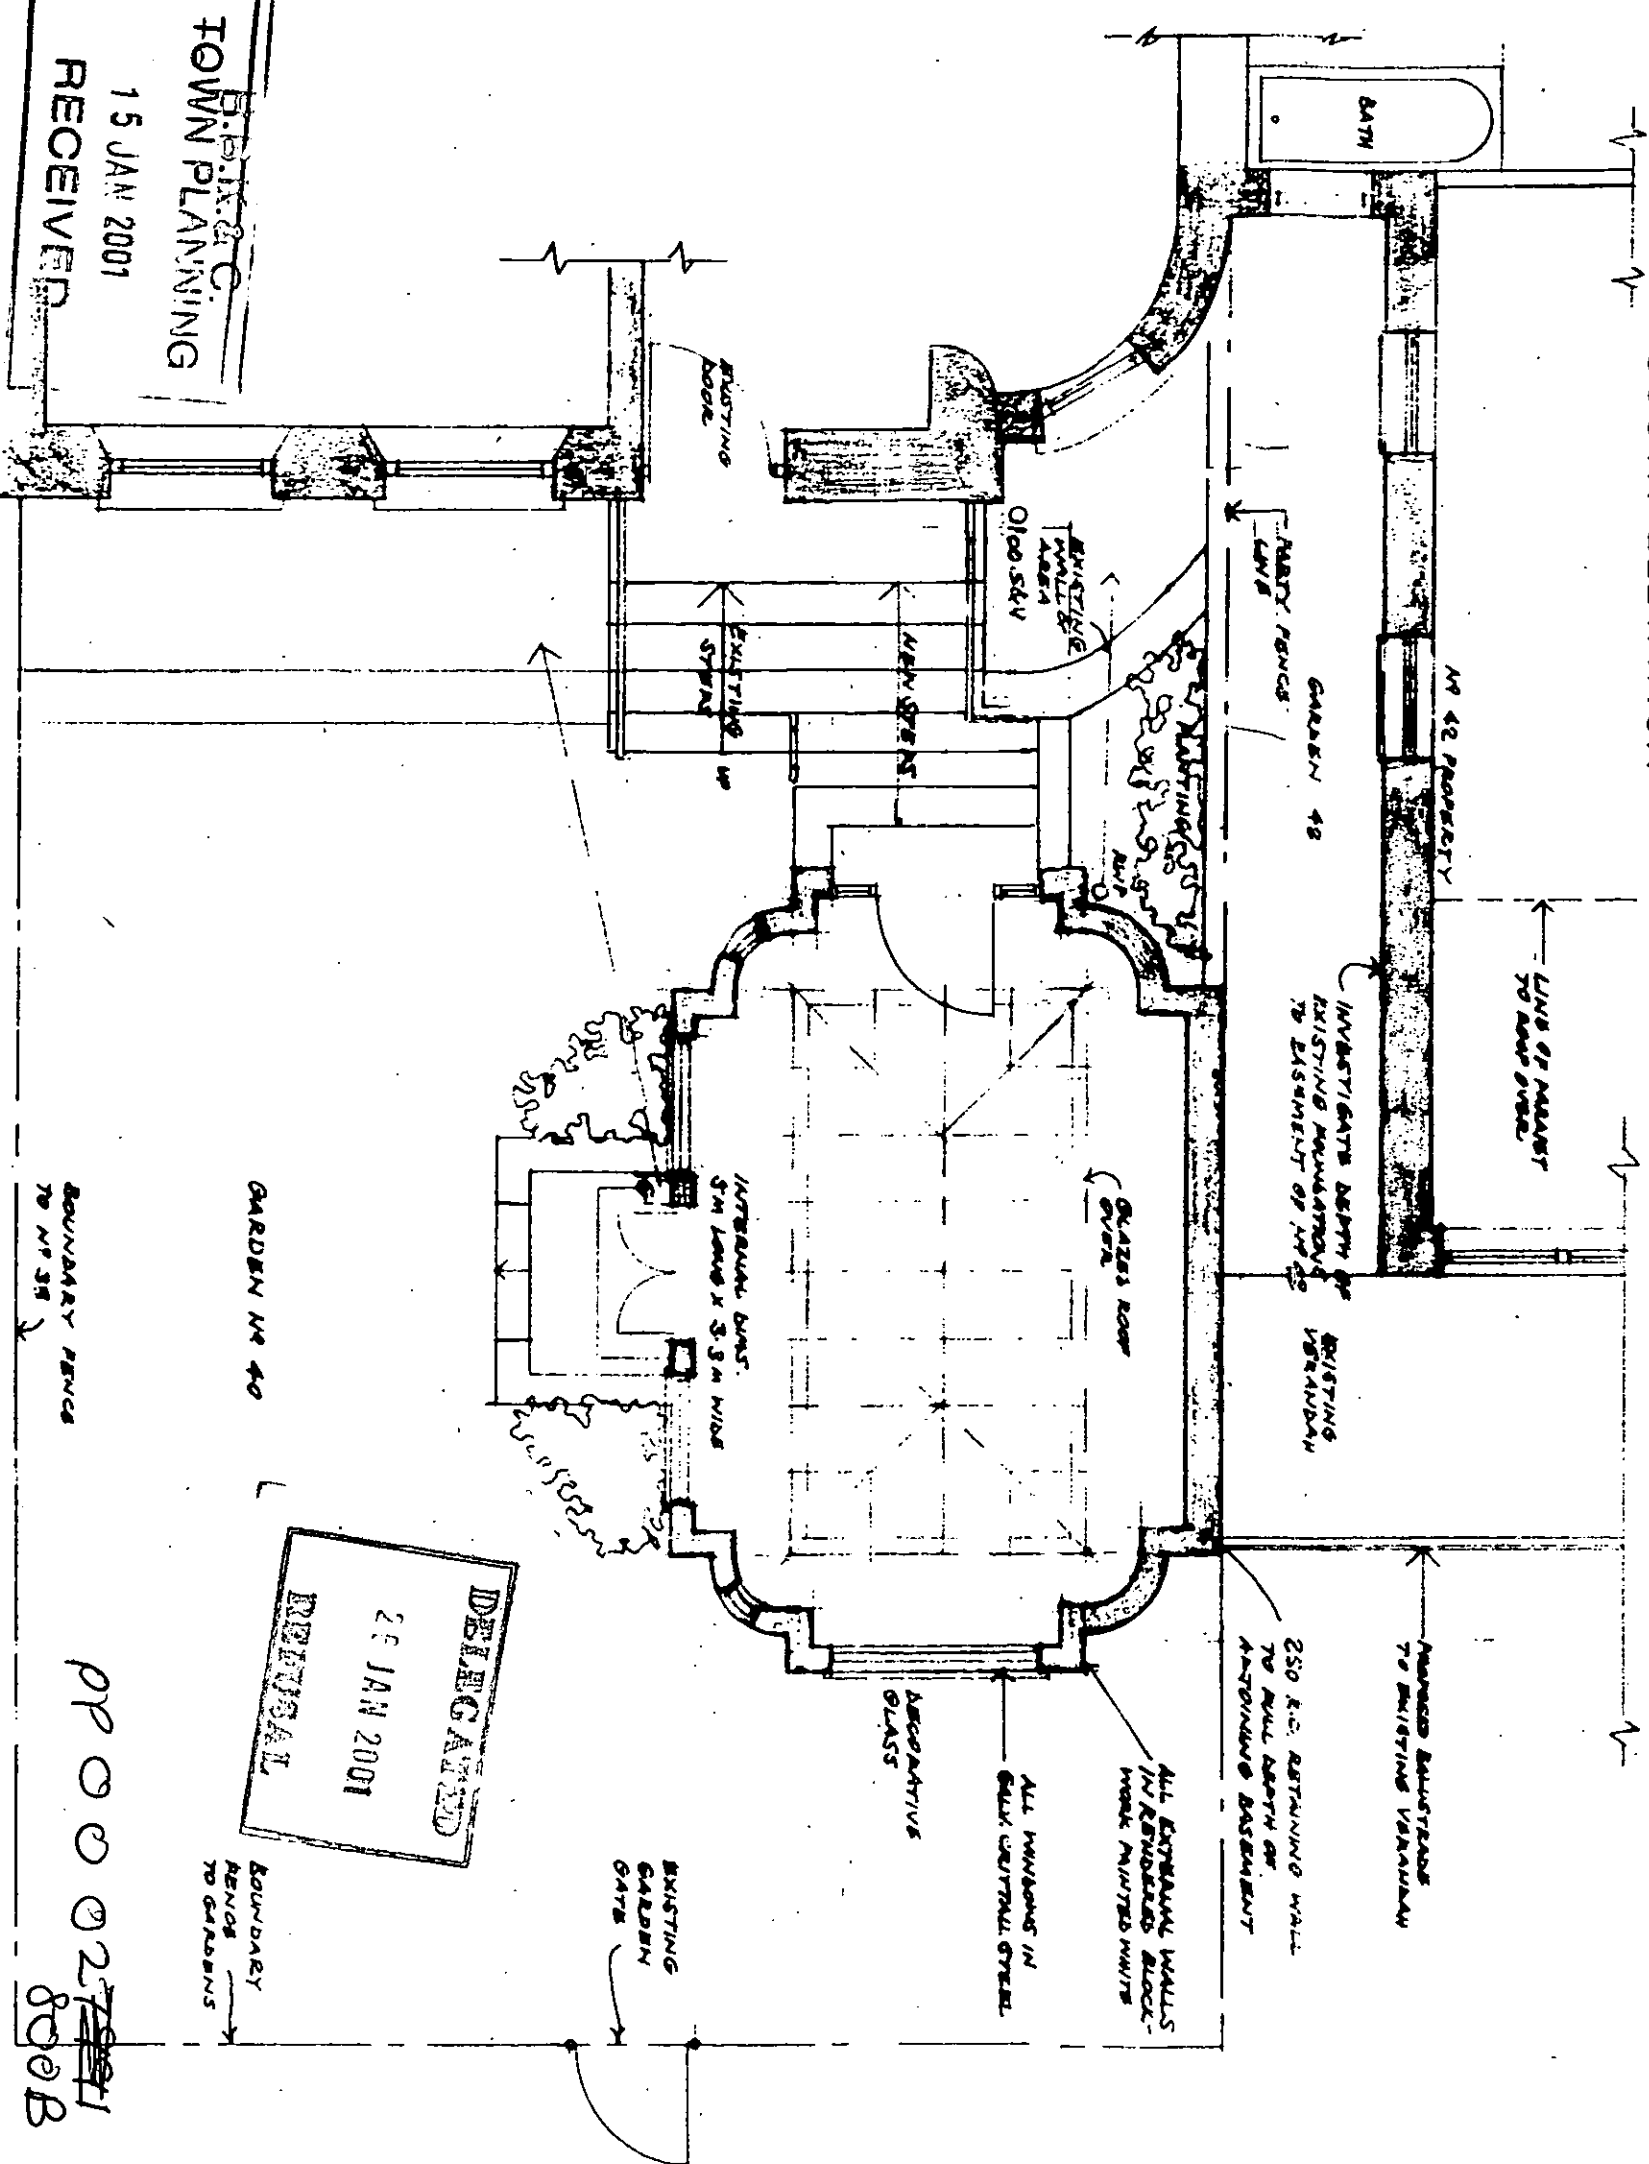

PLAN

B. PRITCHARD & CO.
TOWN PLANNING
15 JAN 2001
RECEIVED

DELEGATED
26 JAN 2001
RETRIAL


40 LADBROKE GROVE
LONDON W11 2PA

PROPOSED CONSERVATORY
TO REAR GARDEN
SCALE 1:50


DWG. NO. LG 102 A
COLIN WHITE FRICS
THE HOGARTH GROUP

PP 000 027
800B

REVA GAIT CLASSED LIKE TO HOUSE

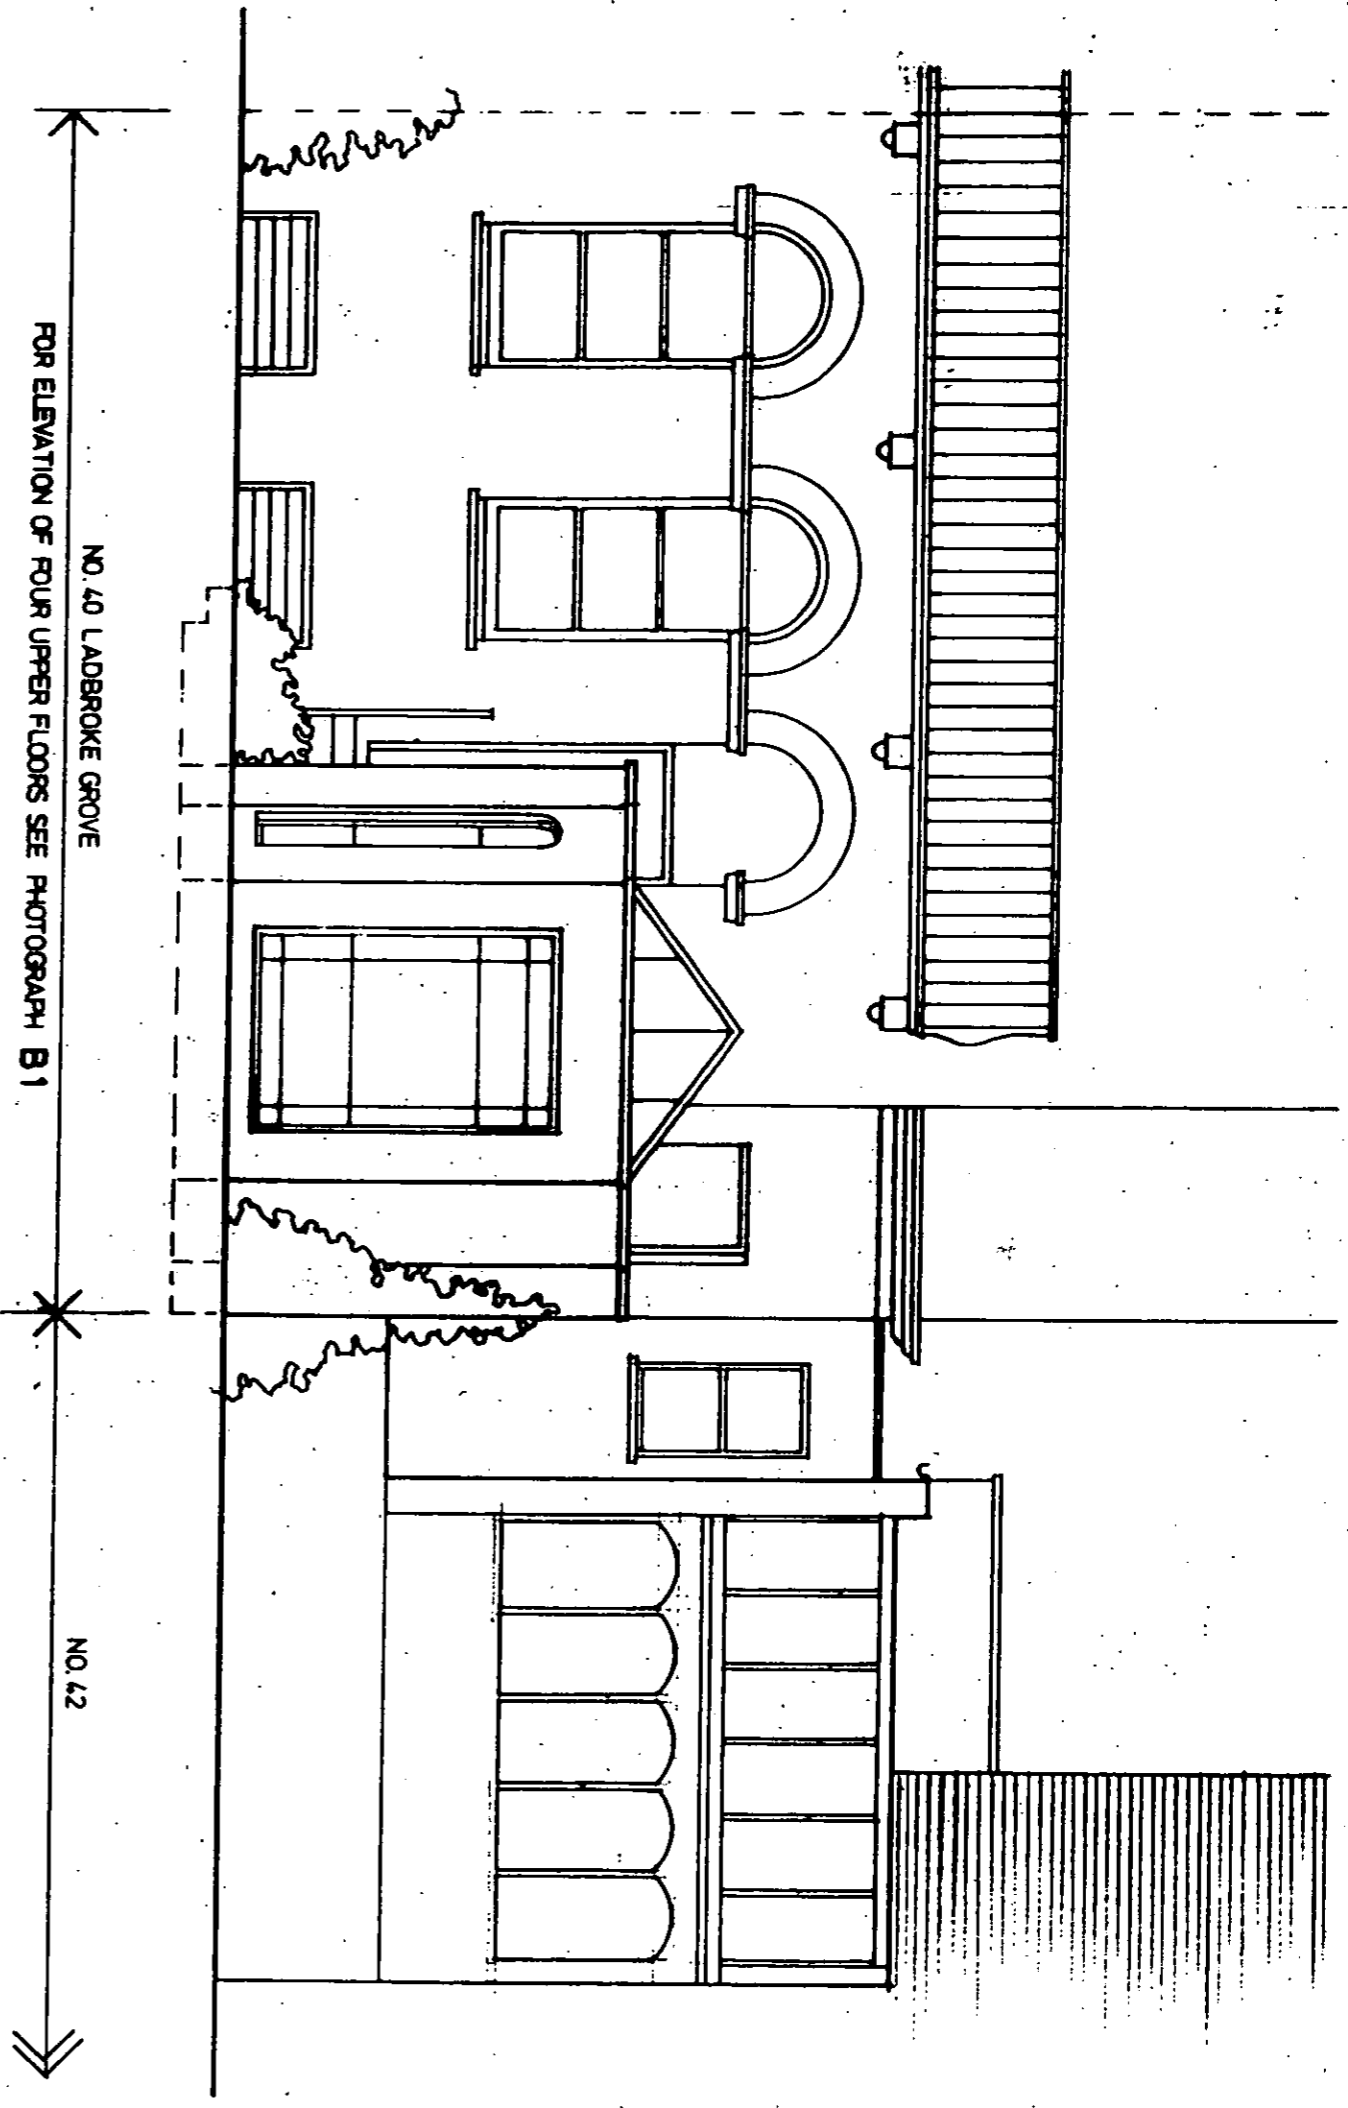

EAST ELEVATION (REAR OF PROPERTY)

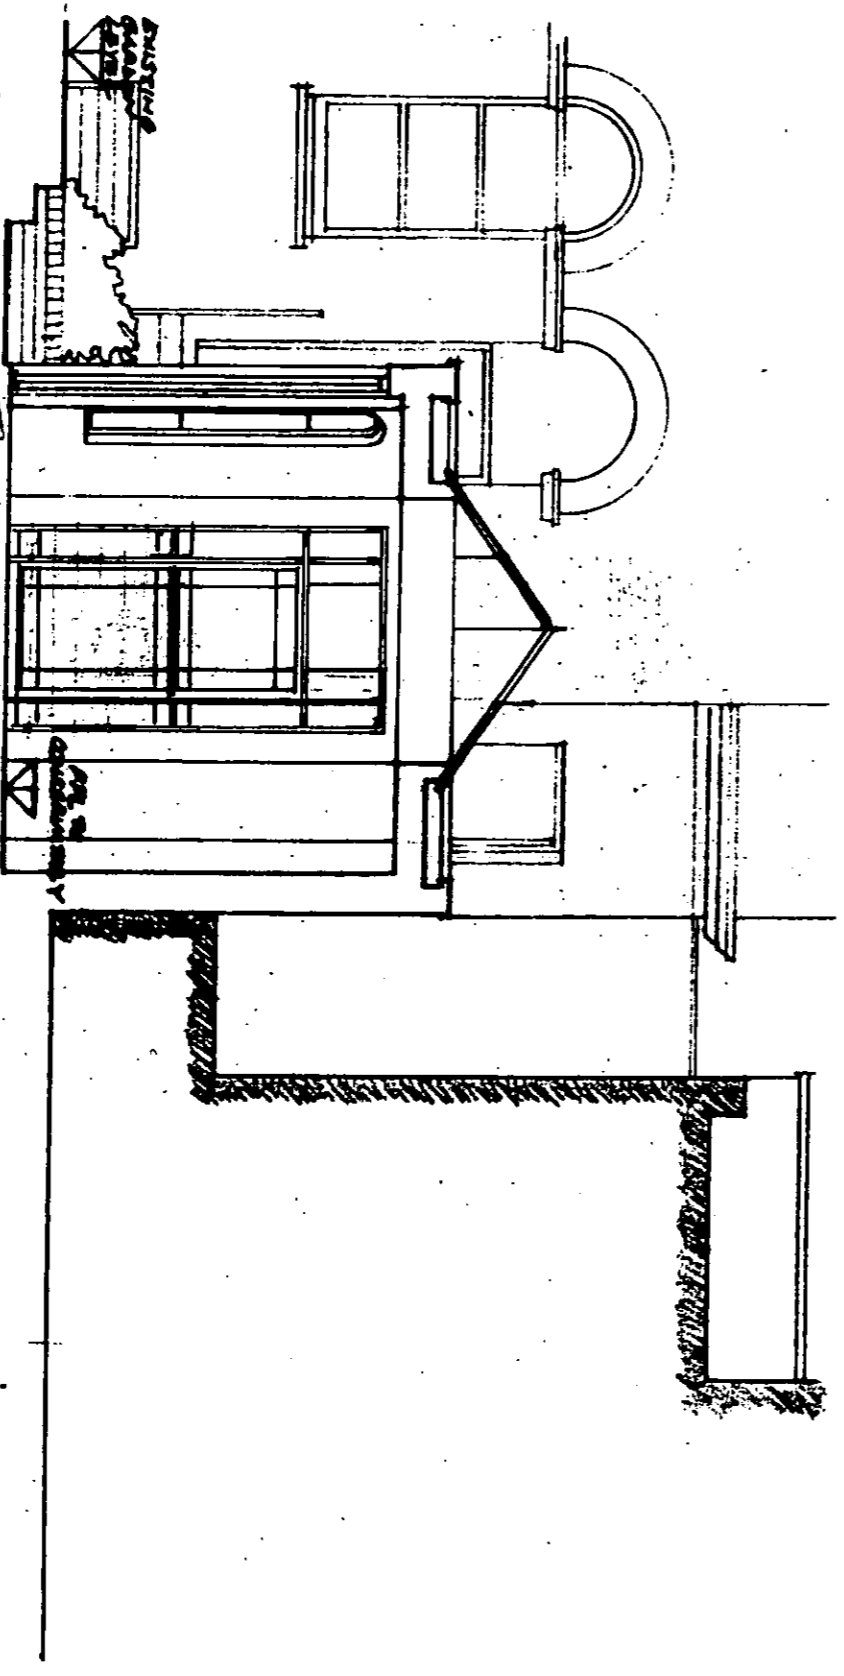

SECTION A-A

R.B. SIMMONS
TOWN PLANNING

15 JAN 2001

RECEIVED

40 LABDROKE GROVE
LONDON W11 2PA


PROPOSED CONSERVATORY
TO REAR GARDEN SCALE 1:50

DWG. NO. LG 103 A

BY A. GALT GLAZED LINK TO HOUSE
COLIN WHITE FRICS
THE HOGARTH GROUP


RECEIVED
26 JAN 2001
SECTION A-A

PP 00 2799B

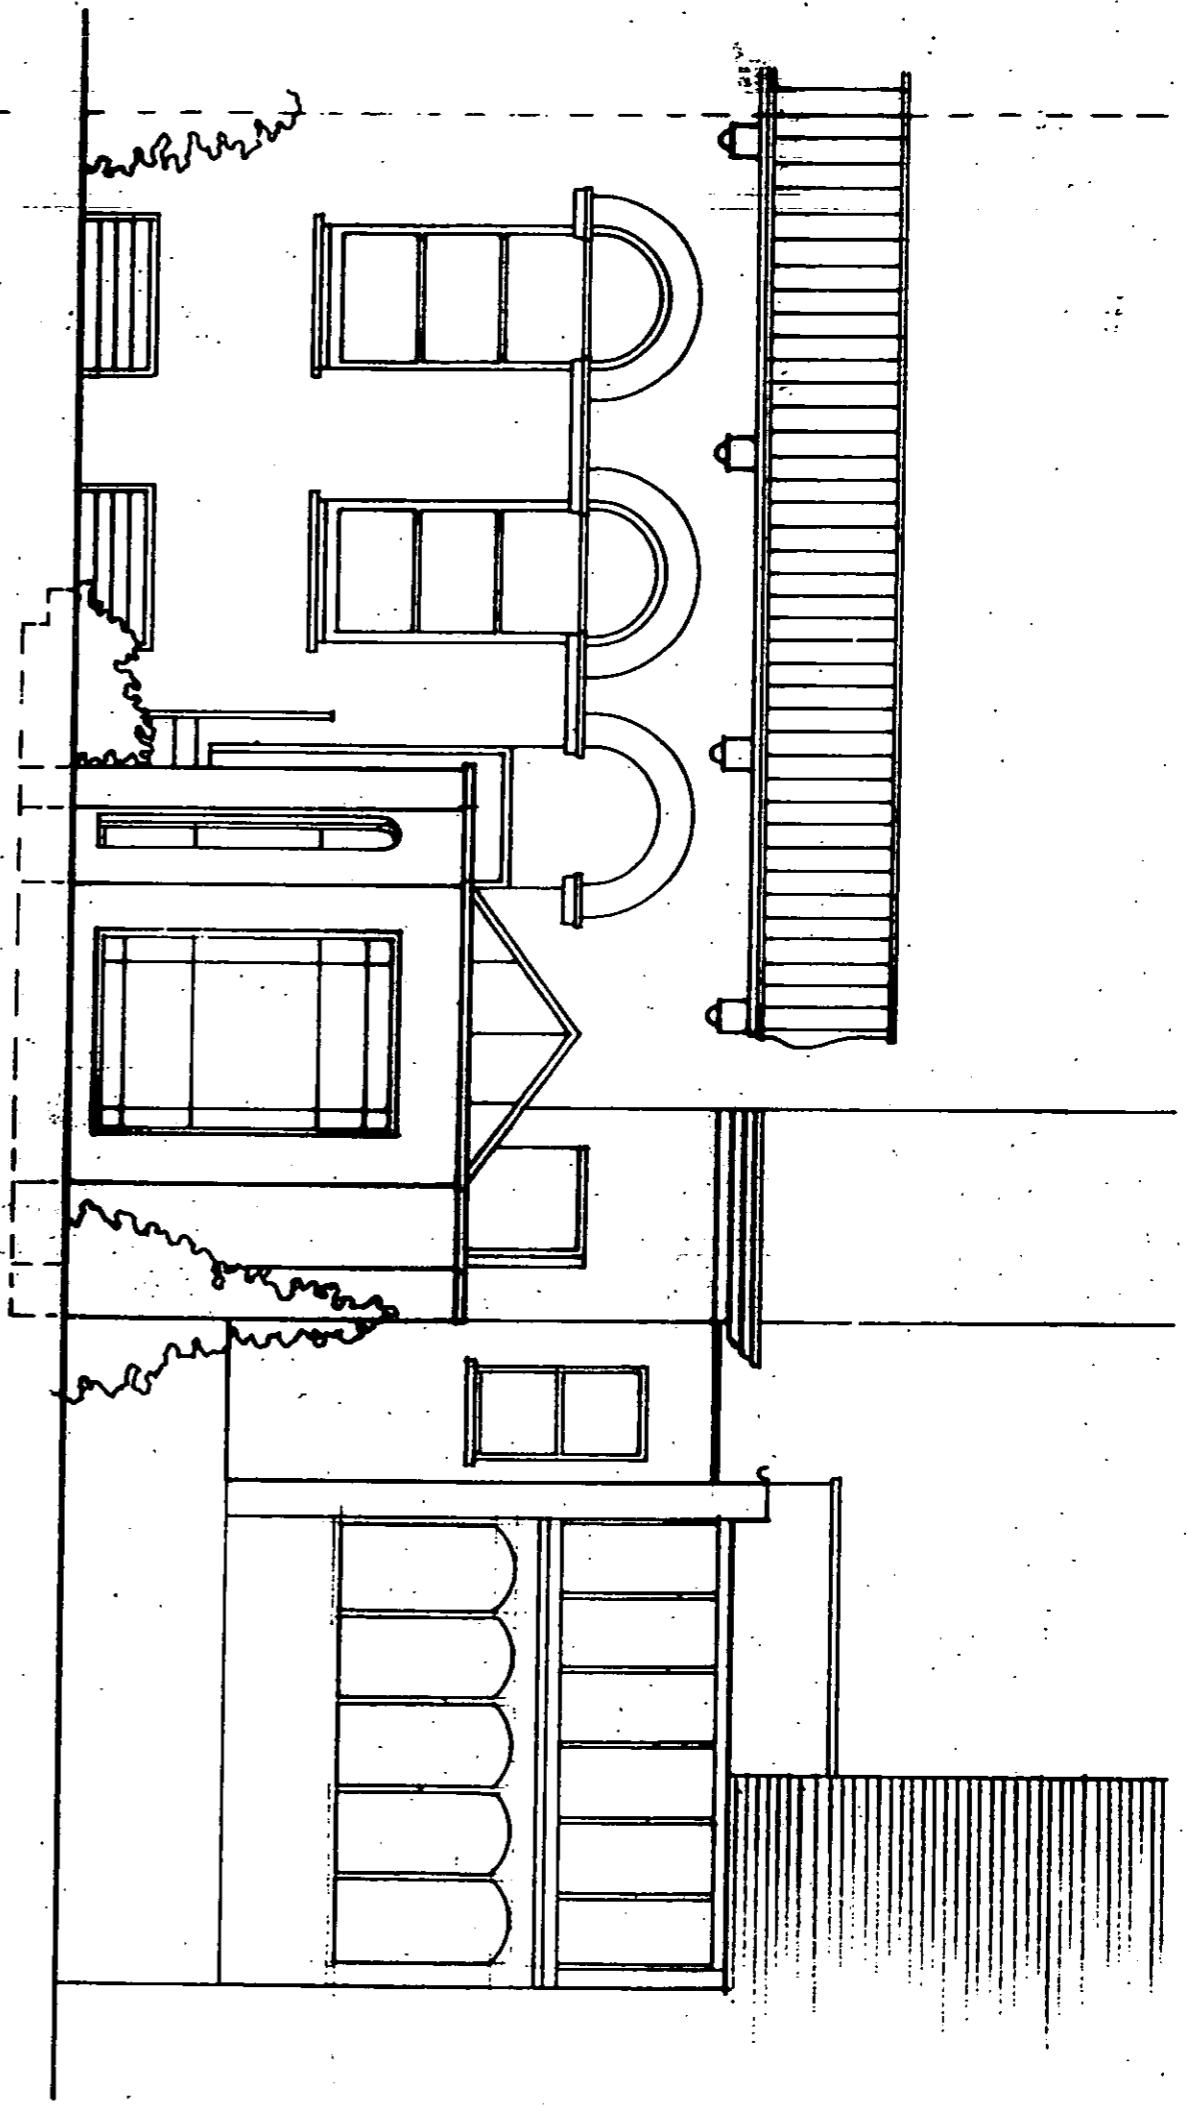

NO. 40 LADBROKE GROVE
 FOR ELEVATION OF FOUR UPPER FLOORS SEE PHOTOGRAPH B 1
 NO. 42

EAST ELEVATION (REAR OF PROPERTY)

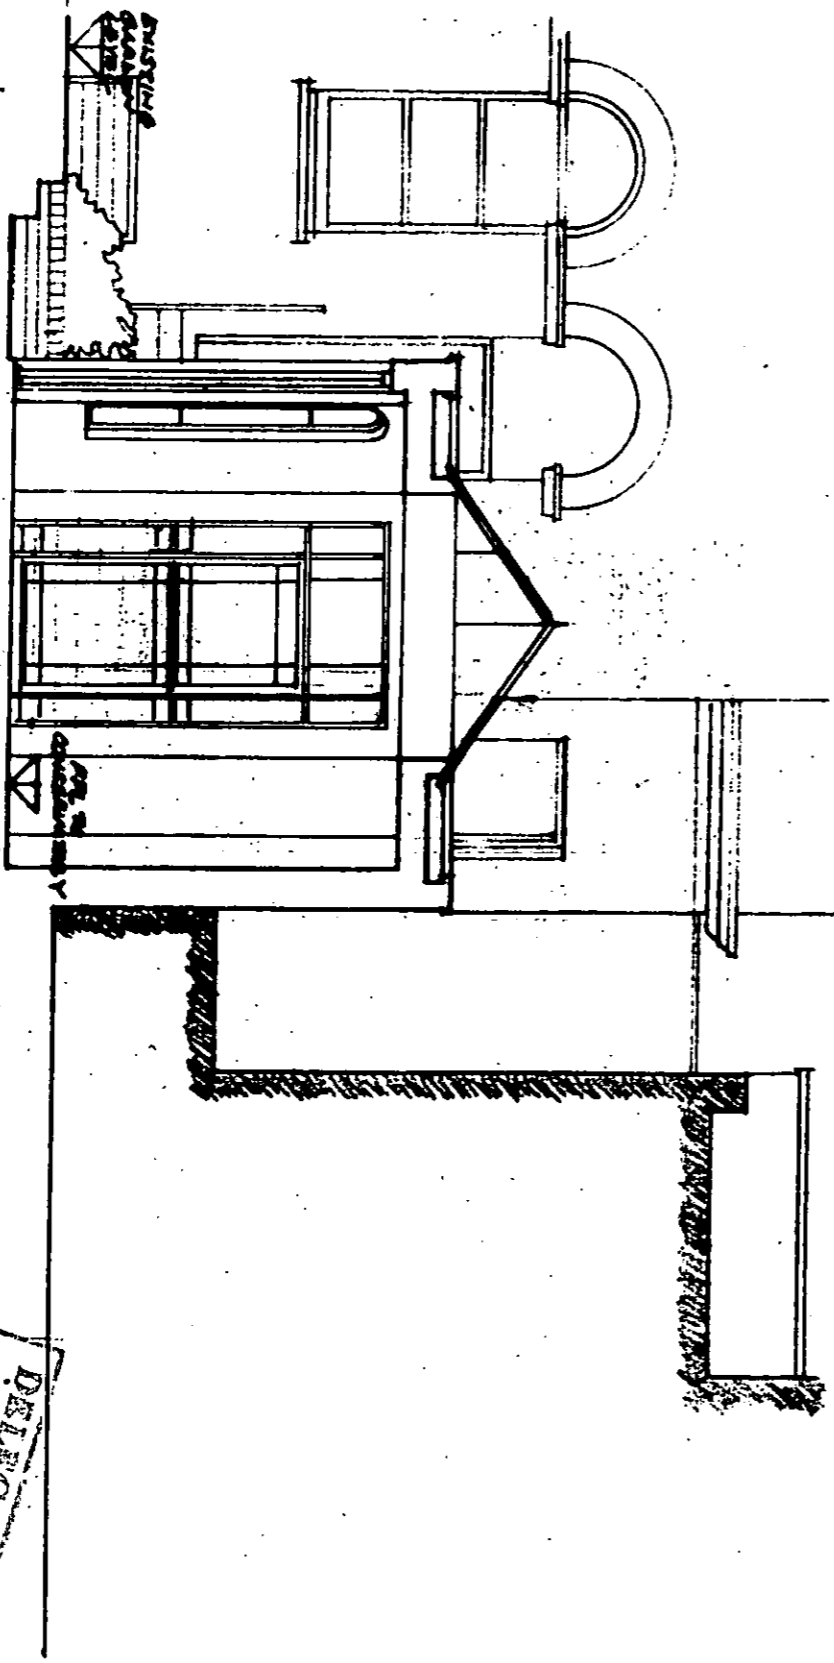

SECTION A-A
 TOWN PLANNING

15 JAN 2001
 RECEIVED
 40 LADBROKE GROVE
 LONDON W11 2PA

PROPOSED CONSERVATORY
 TO REAR GARDEN
 SCALE 1:50

DELEGATED
 26 JAN 2001
 RECEIVED


DWG. NO. LG 103 A
 DIV. A. UNIT CLASSED LINK TO HOUSE
 COLIN WHITE FRICS
 THE HOGARTH GROUP

PP 00 02800R

DELEGATED
26 JAN 2001
REFUSAL

NEW 100 BRICK WALL TIED INTO EXISTING PIER; SEE STRUCTURAL ENG. DETAIL.

NEW MANHOLE FORMED TO REPLACE EXISTING BUILT UP GULLY TO TAKE BATH WASTE IN ADDITION TO WASTE & RNP FROM ABOVE (EXISTING)

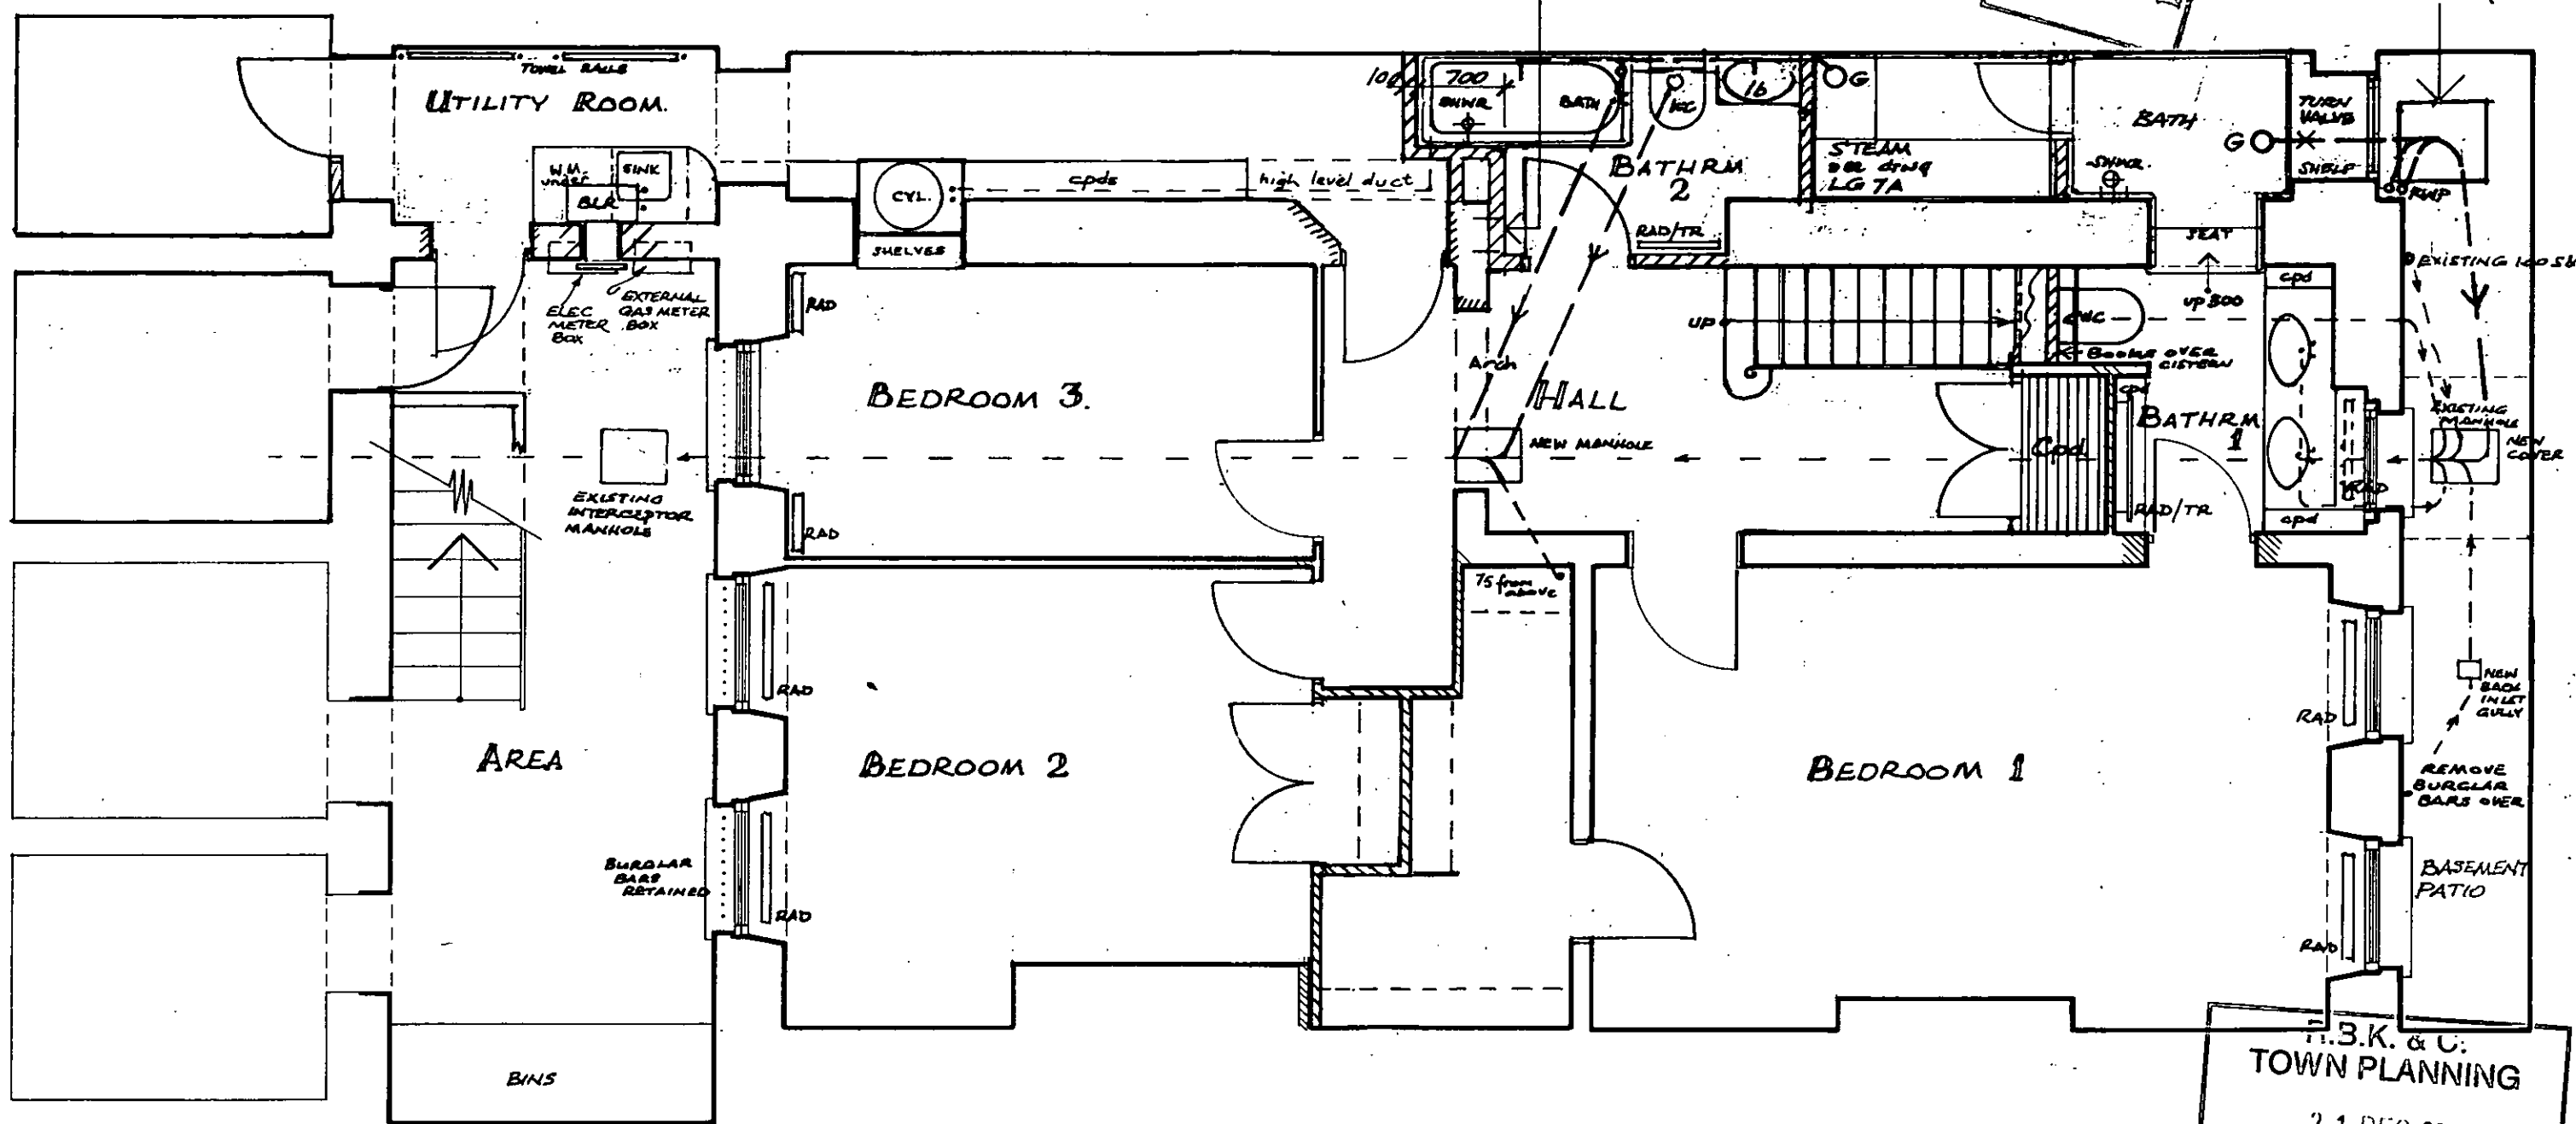

F.B.K. & C.
TOWN PLANNING
21 DEC 2000
RECEIVED

REVISIONS

C	NEW MH ADDED TO REAR, ALSO NOTES RE. STRUC. ADDITION TO PIER	9-6-92


HOGARTH DESIGN LIMITED
ARCHITECTS AND DESIGNERS
1 THE POWER HOUSE 70 CHISWICK HIGH ROAD LONDON W4 2LS TELEPHONE 081-994 0929 FAX 081-742 1494

JOB 40, LADBROKE GROVE, W.11.	TITLE BASEMENT FLOOR PLAN AS EXISTING
SCALE 1:50	DATE DEC 2000
DRAWING NO. LG 4C	

REV A - FEB '92 DRAINAGE NOTES
REV B - APR '92 FIRE DOOR BED 3 OMIT

LB 00 02800A

DELEGATED
20 JUL 2001

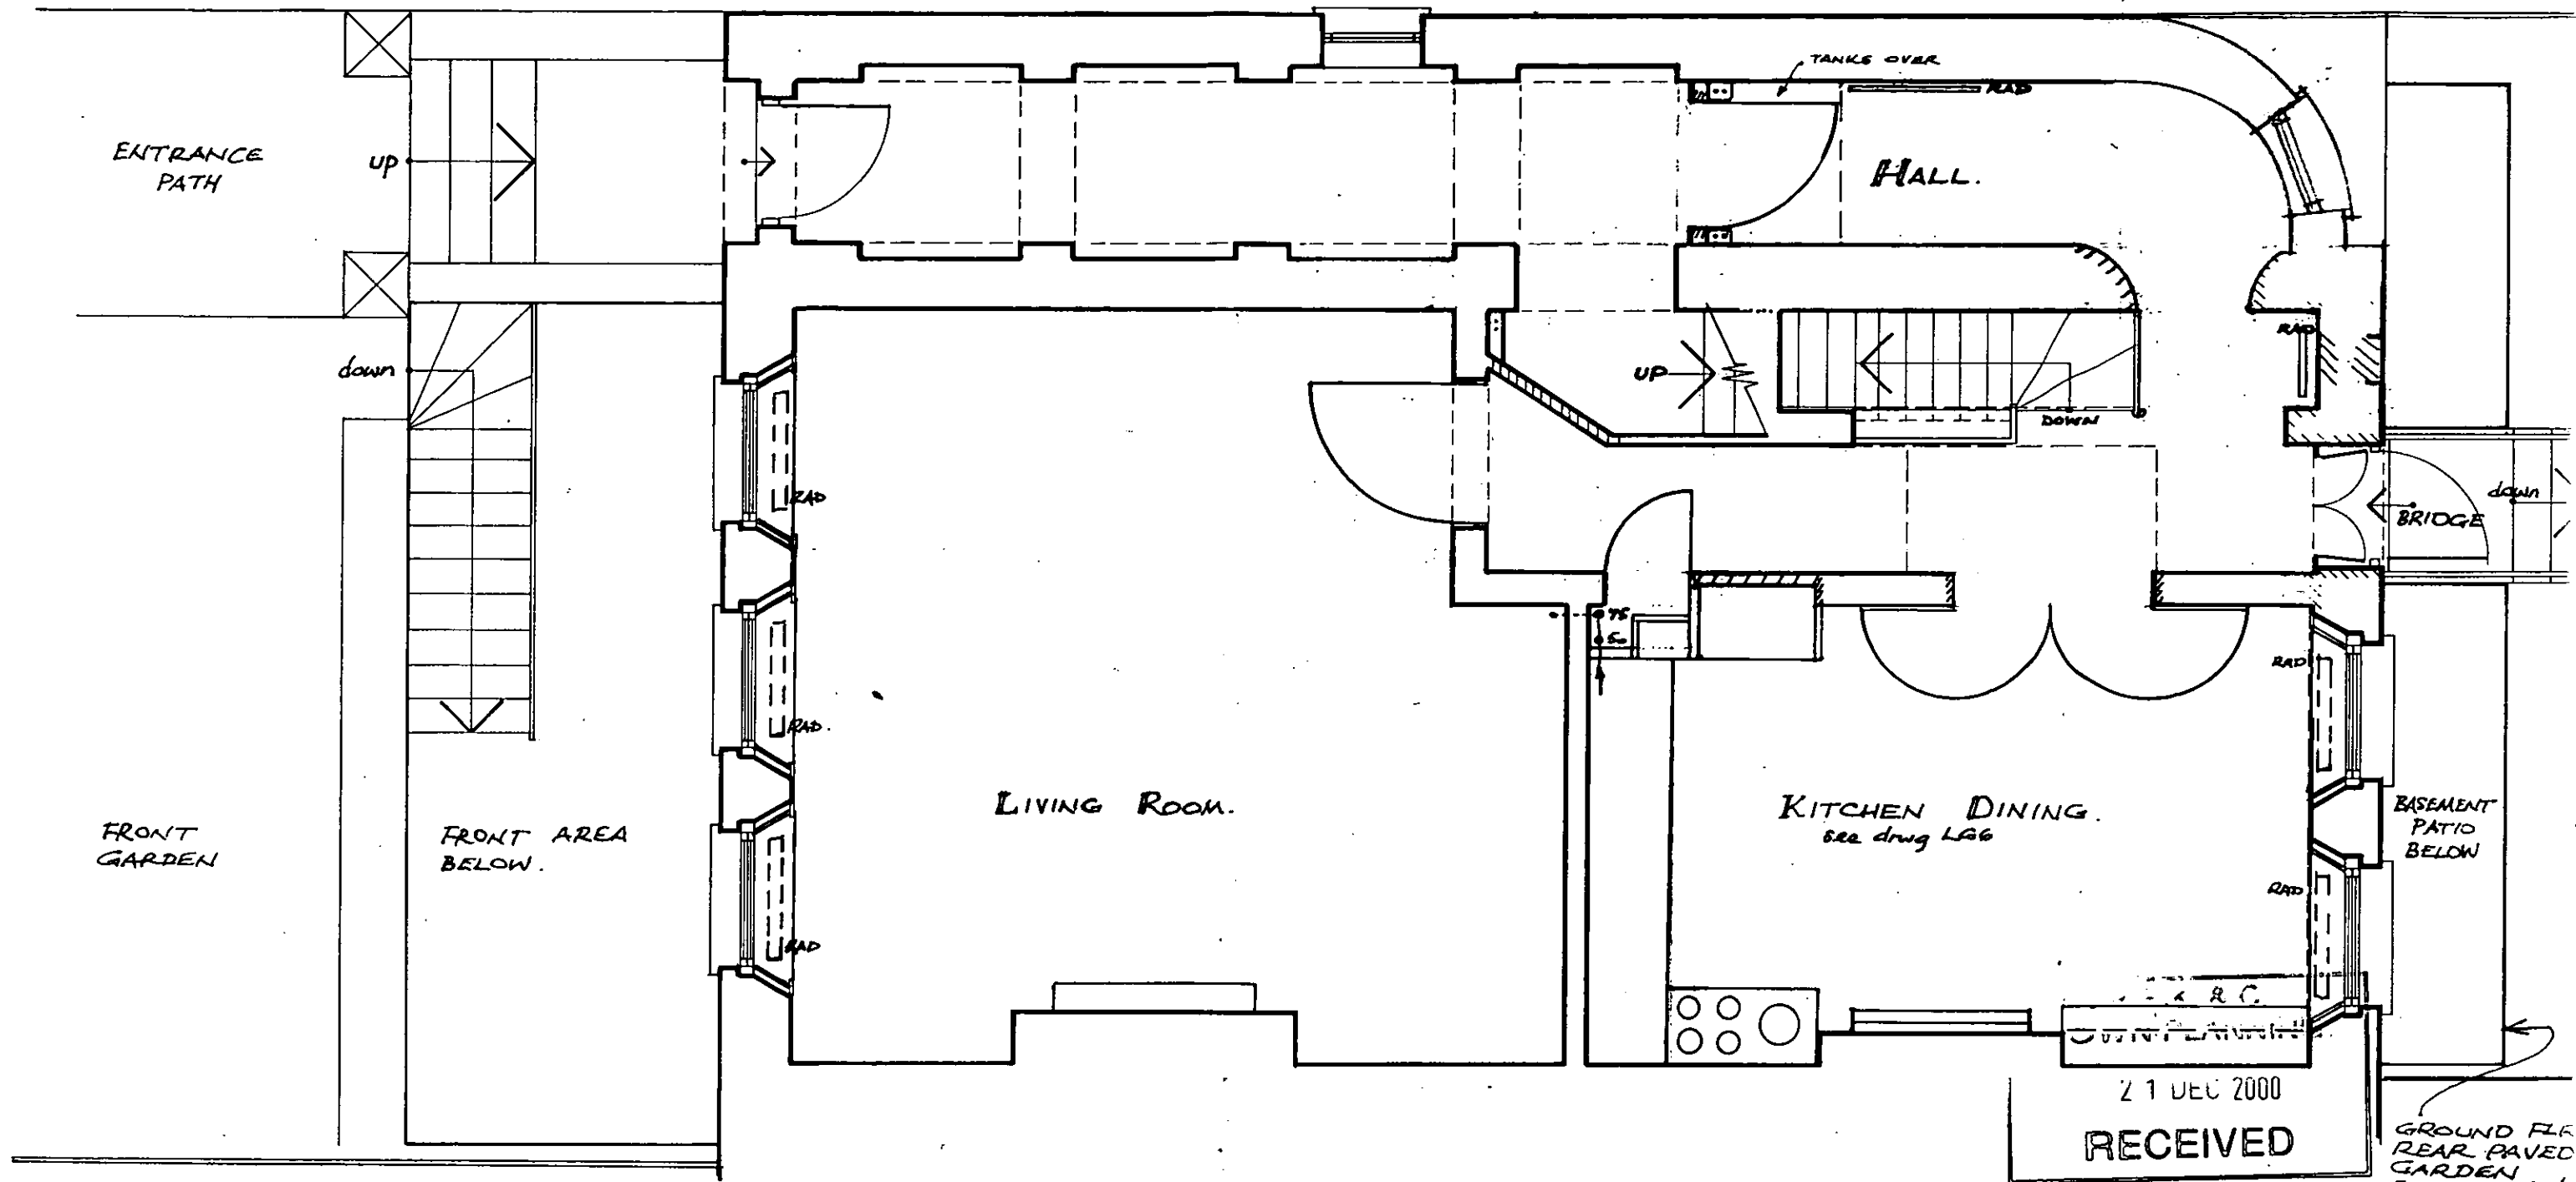


GROUND FLR
REAR PAVED
GARDEN
EXTENDS 31'
TO EXISTING
BOUNDARY
FENCE -
SEE SITE PLAN

HOGARTH DESIGN LIMITED ARCHITECTS AND DESIGNERS 1 THE POWER HOUSE 70 CHISWICK HIGH ROAD LONDON W4 2LS TELEPHONE 081-994 0929 FAX 081-742 1494		
JOB 40 LADBROKE GROVE W.11.	TITLE GROUND FLOOR PLAN AS EXISTING	
SCALE 1:50	DATE DEC 2000	DRAWING NO. L.G 3 A.

REV 'A' - APR '92 WC WINDOW BLOCKED UP SOLID.

LB 00 02800 A

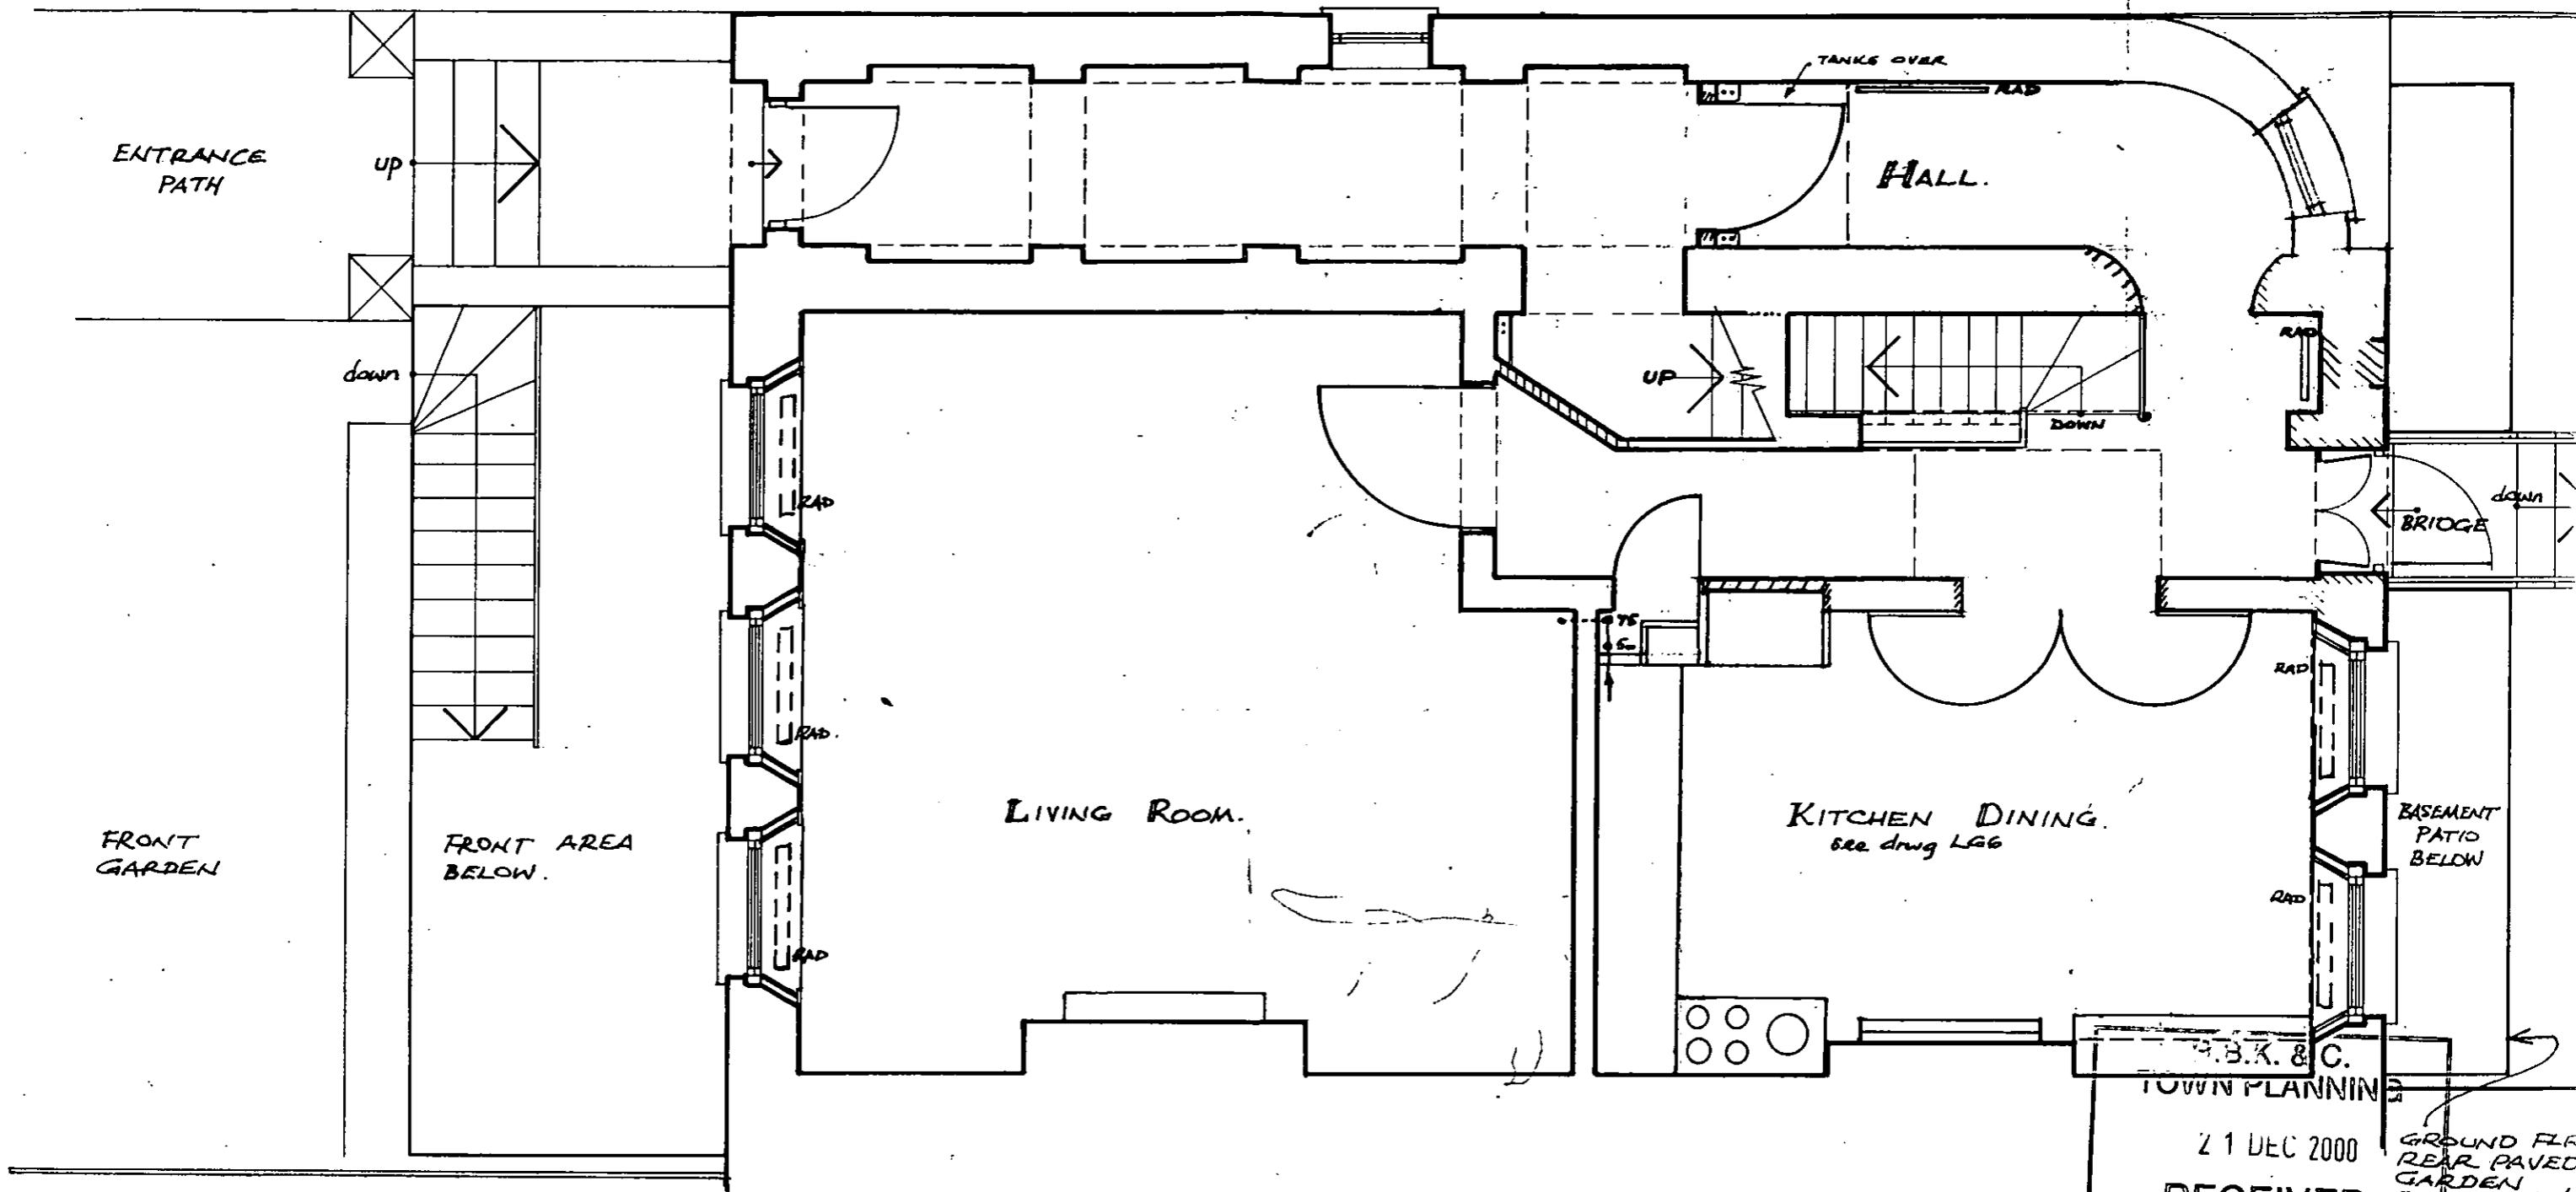


B.B.K. & C.
 TOWN PLANNING
 21 DEC 2000
 RECEIVED

GROUND FLR
 REAR PAVED
 GARDEN
 EXTENDS 31c
 TO EXISTING
 BOUNDARY
 FENCE -
 SEE SITE PLAN

HOGARTH DESIGN LIMITED ARCHITECTS AND DESIGNERS 1 THE POWER HOUSE 70 CHISWICK HIGH ROAD LONDON W4 2LS TELEPHONE 081-994 0929 FAX 081-742 1494		
JOB 40 LADBROKE GROVE W.11.	TITLE GROUND FLOOR PLAN AS EXISTING	
SCALE 1:50	DATE DEC 2000	DRAWING NO. L.G 3 A.

REV 'A' - APR '92 WC WINDOW BLOCKED UP SOLID.

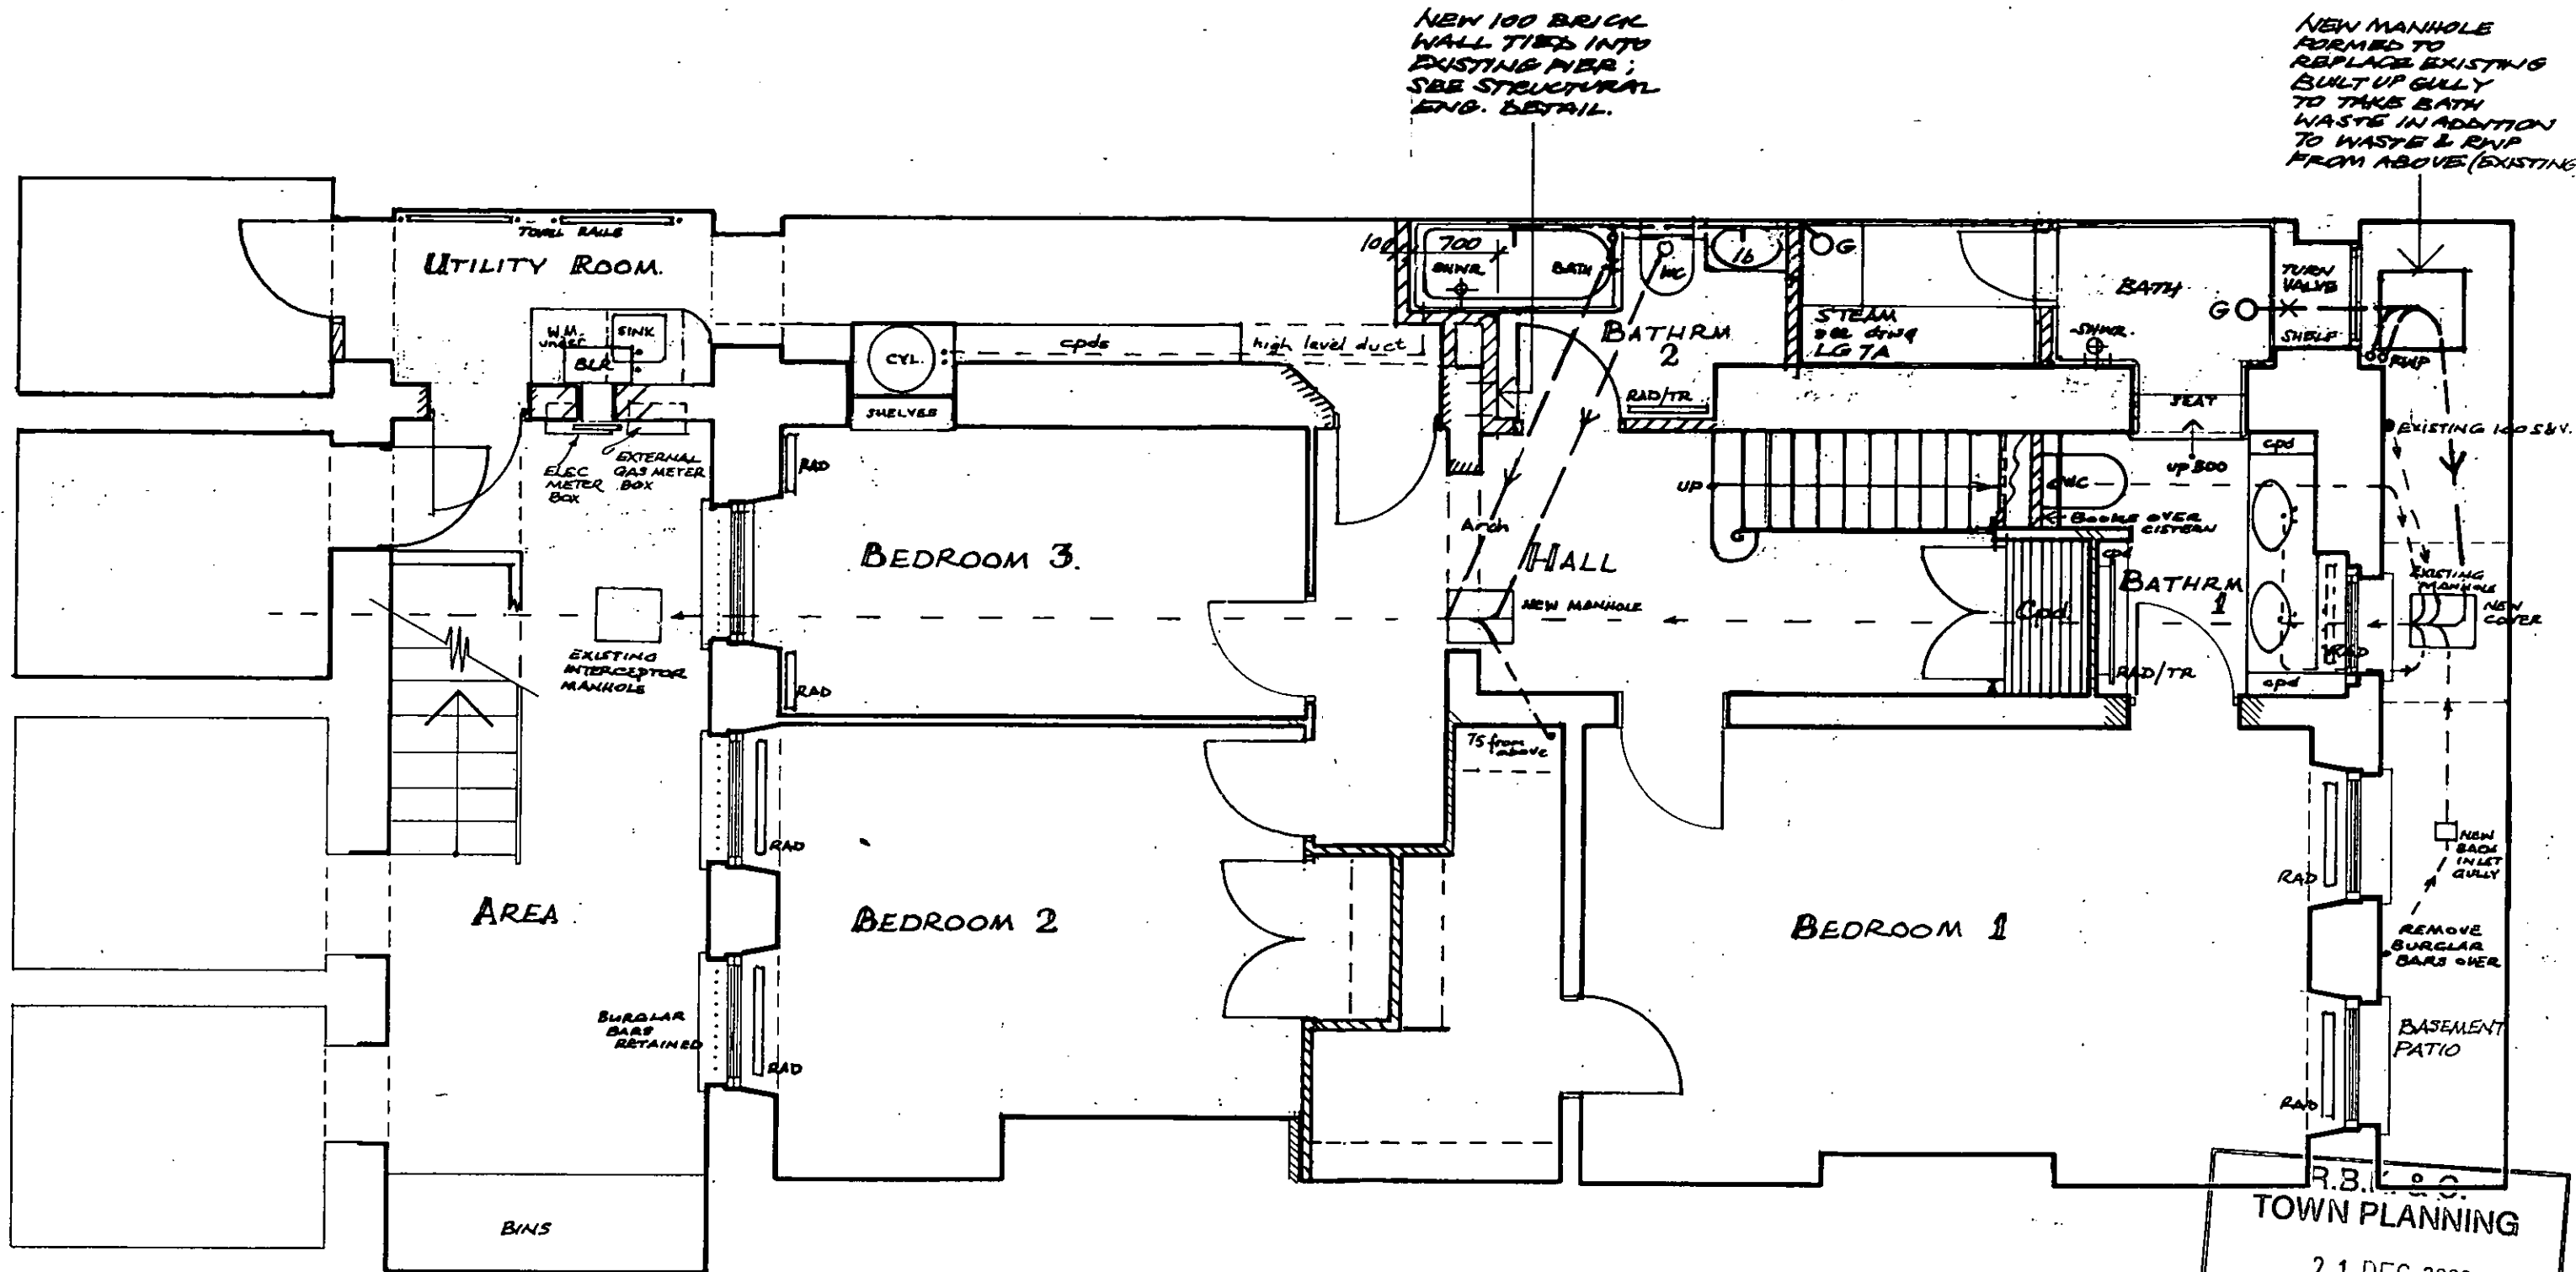

NEW 100 BRICK WALL TIED INTO EXISTING PIER; SEE STRUCTURAL ENG. DETAIL.

NEW MANHOLE FORMED TO REPLACE EXISTING BUILT UP GULLY TO TAKE BATH WASTE IN ADDITION TO WASTE & RWP FROM ABOVE (EXISTING)


REVISIONS

C	NEW MH ADDED TO REAR, ALSO NOTES RE. STRUC. ADDITION TO PIER	9-6-92

HOGARTH DESIGN LIMITED
 ARCHITECTS AND DESIGNERS
 1 THE POWER HOUSE 70 CHISWICK HIGH ROAD LONDON W4 2LS TELEPHONE 081-994 0929 FAX 081-742 1494


JOB 40, LADBROKE GROVE, W.11.	TITLE BASEMENT FLOOR PLAN AS EXISTING
SCALE 1:50	DATE DEC 2000
DRAWING NO. LG 4C	

REV A - FEB '92 DRAINAGE NOTES
 REV B - APR '92 FIRE DOOR, BED 3 OMIT

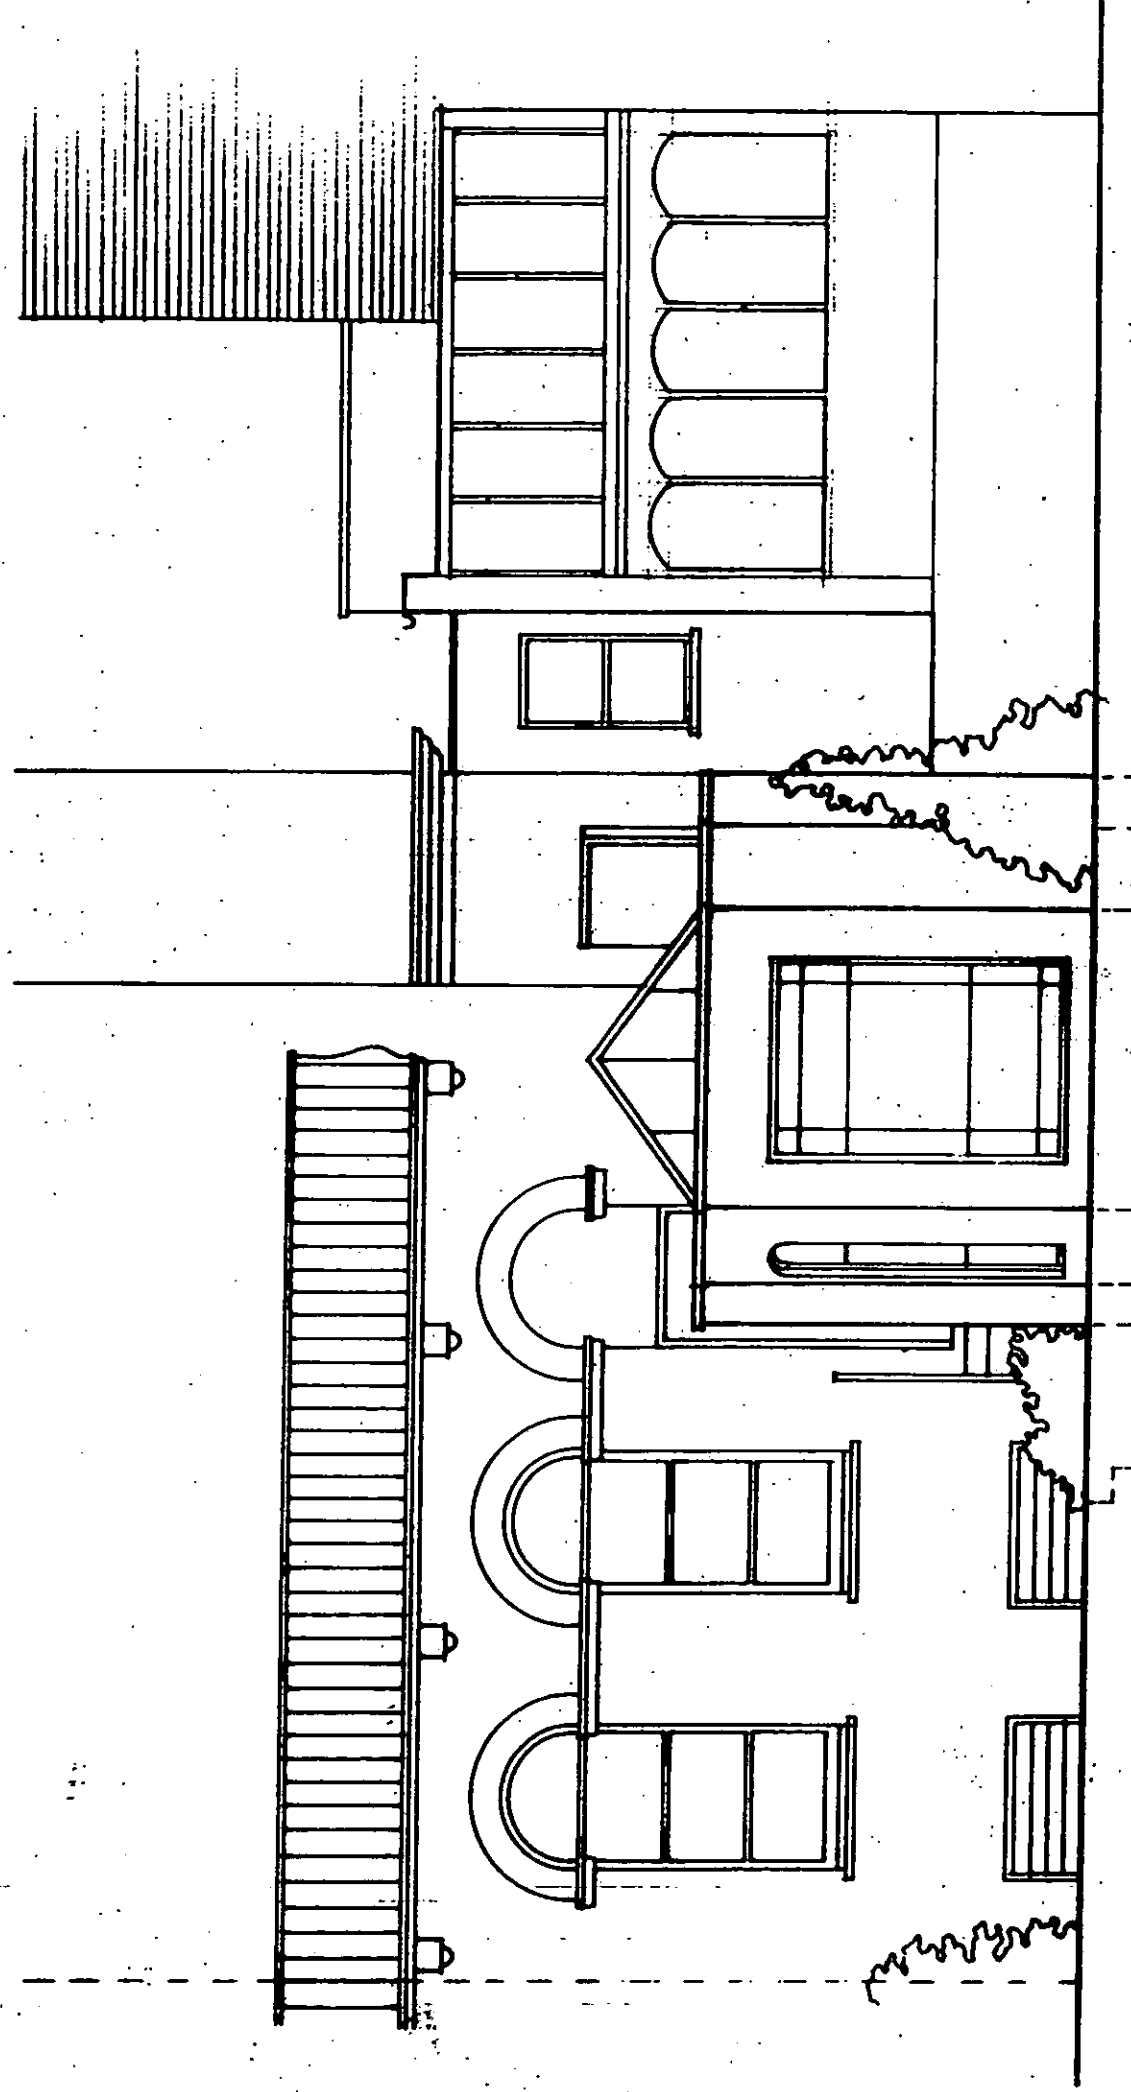

NO. 40 LADBROKE GROVE
 FOR ELEVATION OF FOUR UPPER FLOORS SEE PHOTOGRAPH B1
 NO. 42

EAST ELEVATION (REAR OF PROPERTY)

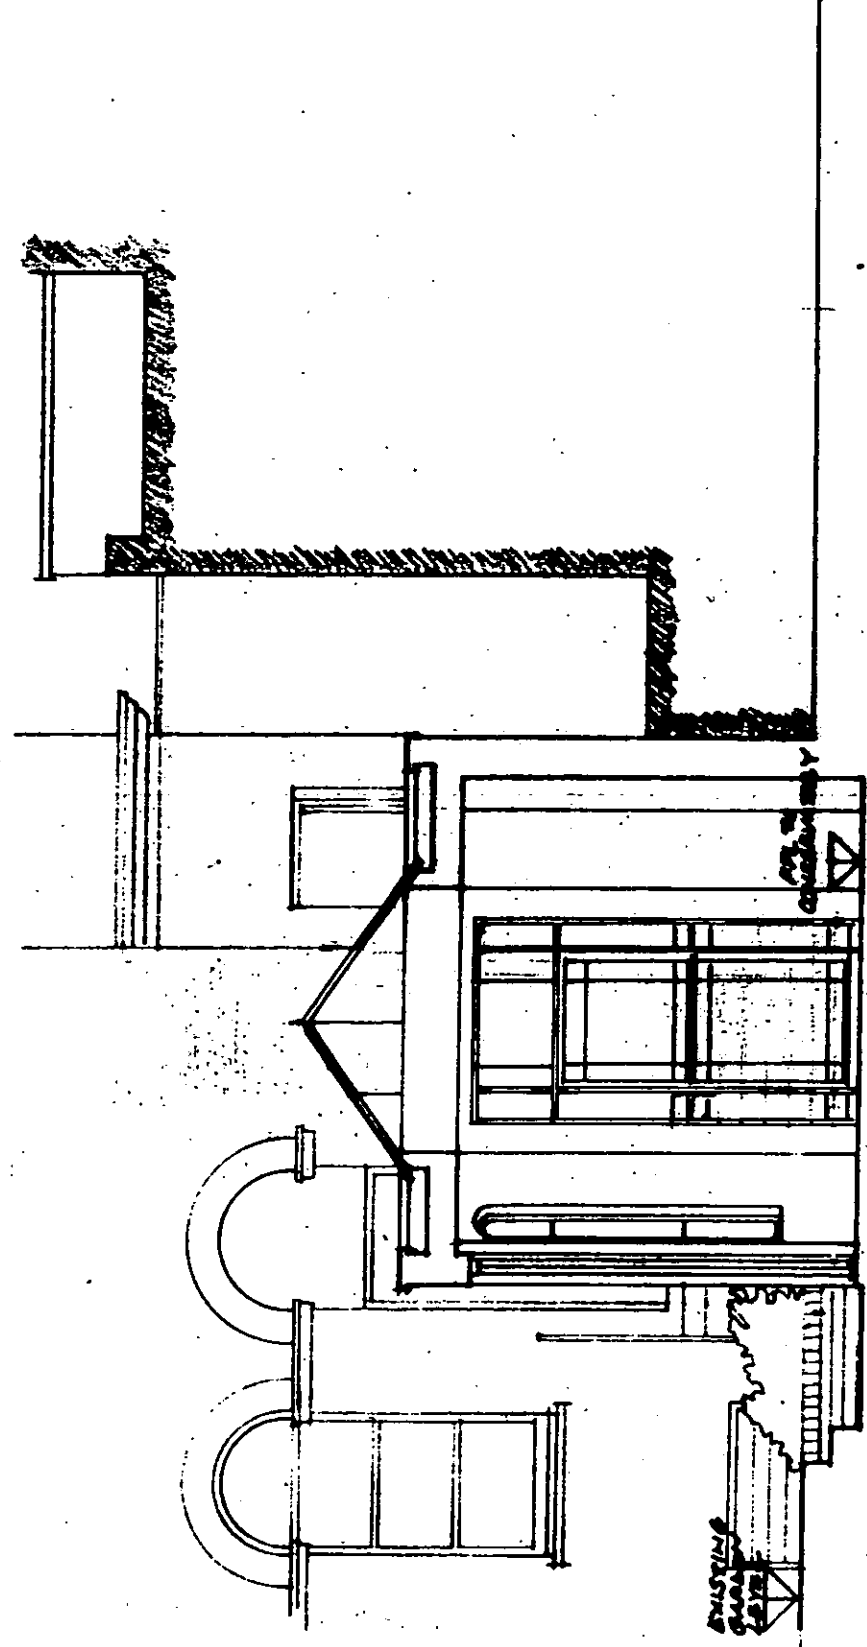

R.B.K. ARCHITECTS
 TOWN PLANNING

15 JAN 2001

RECEIVED

40 LADBROKE GROVE
 LONDON W11 2PA


PROPOSED CONSERVATORY
 TO REAR GARDEN SCALE 1:50

DWG. NO. LG 103 A


BY A. GAIT GLAZED LINK TO HOUSE

COLIN WHITE FRICS
 THE HOGARTH GROUP

PP 00 02799A

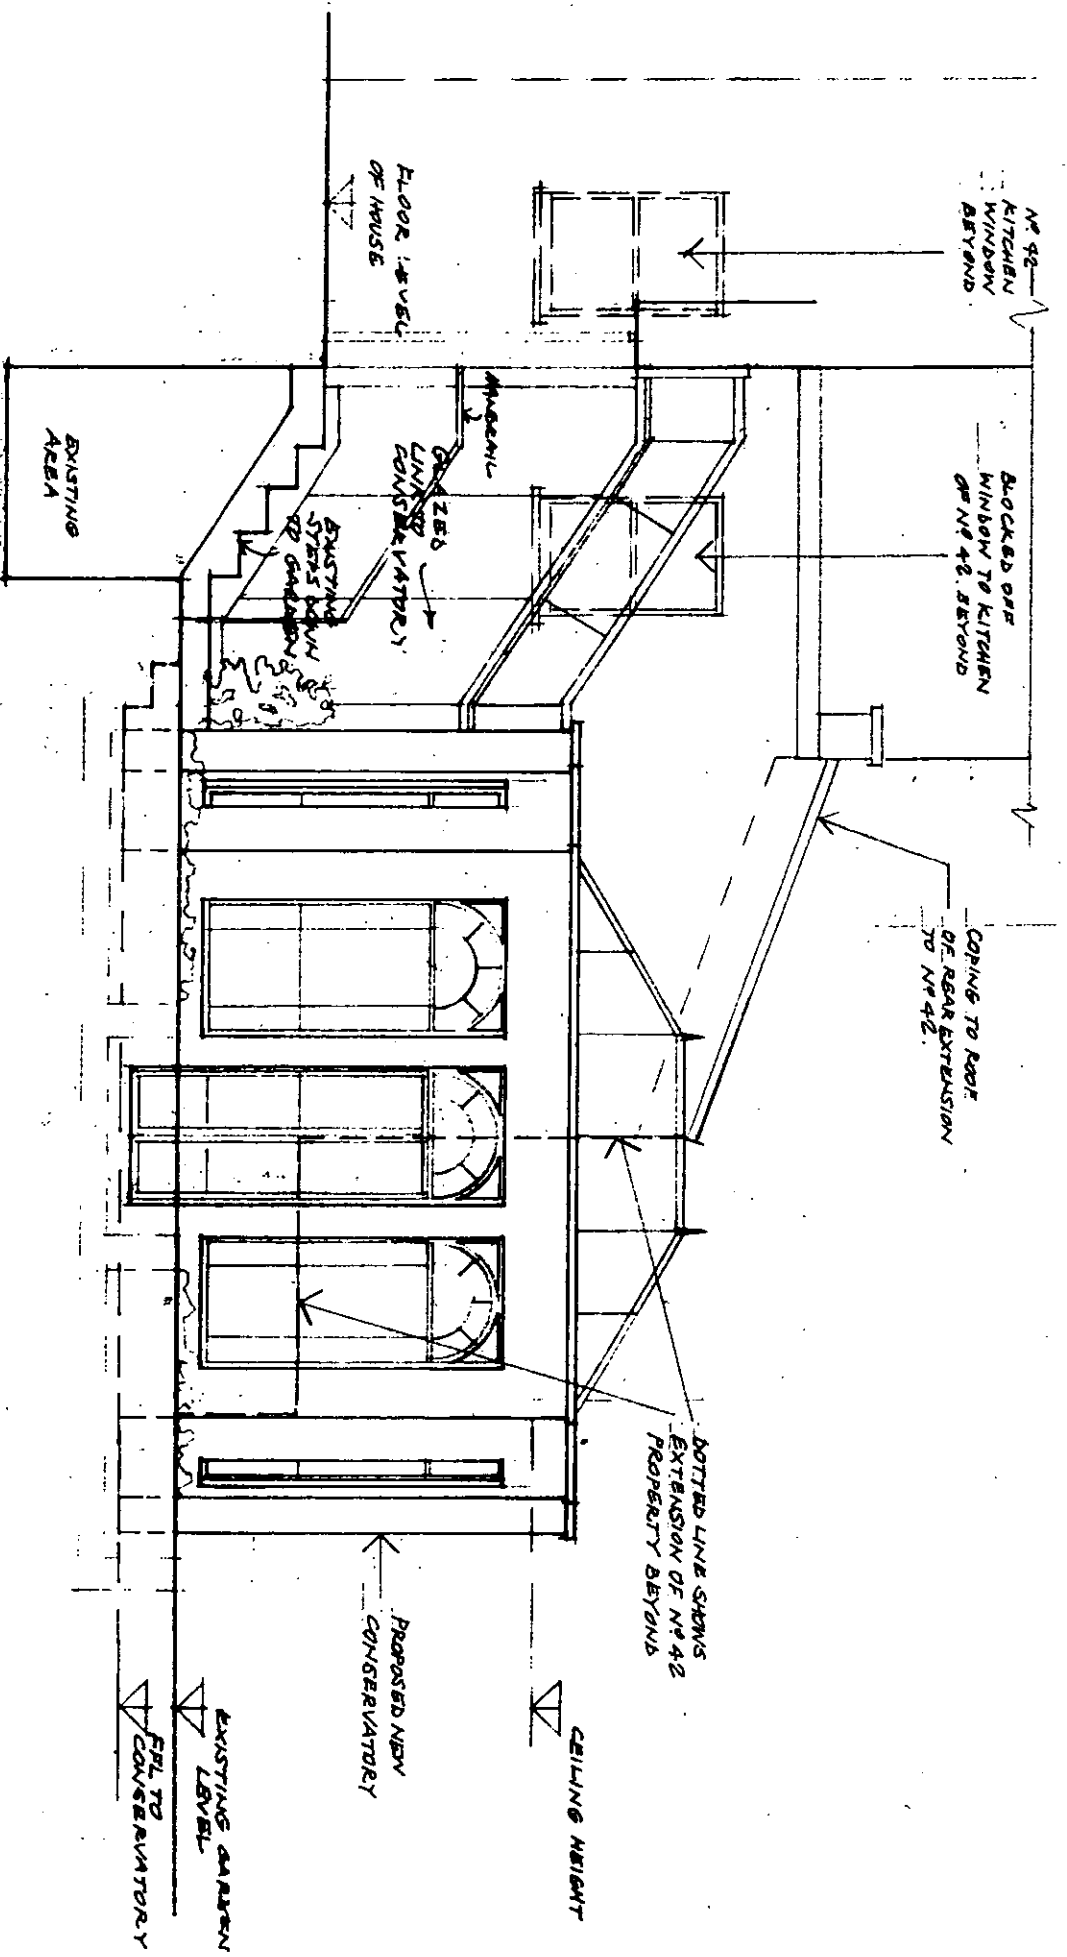

SOUTH ELEVATION

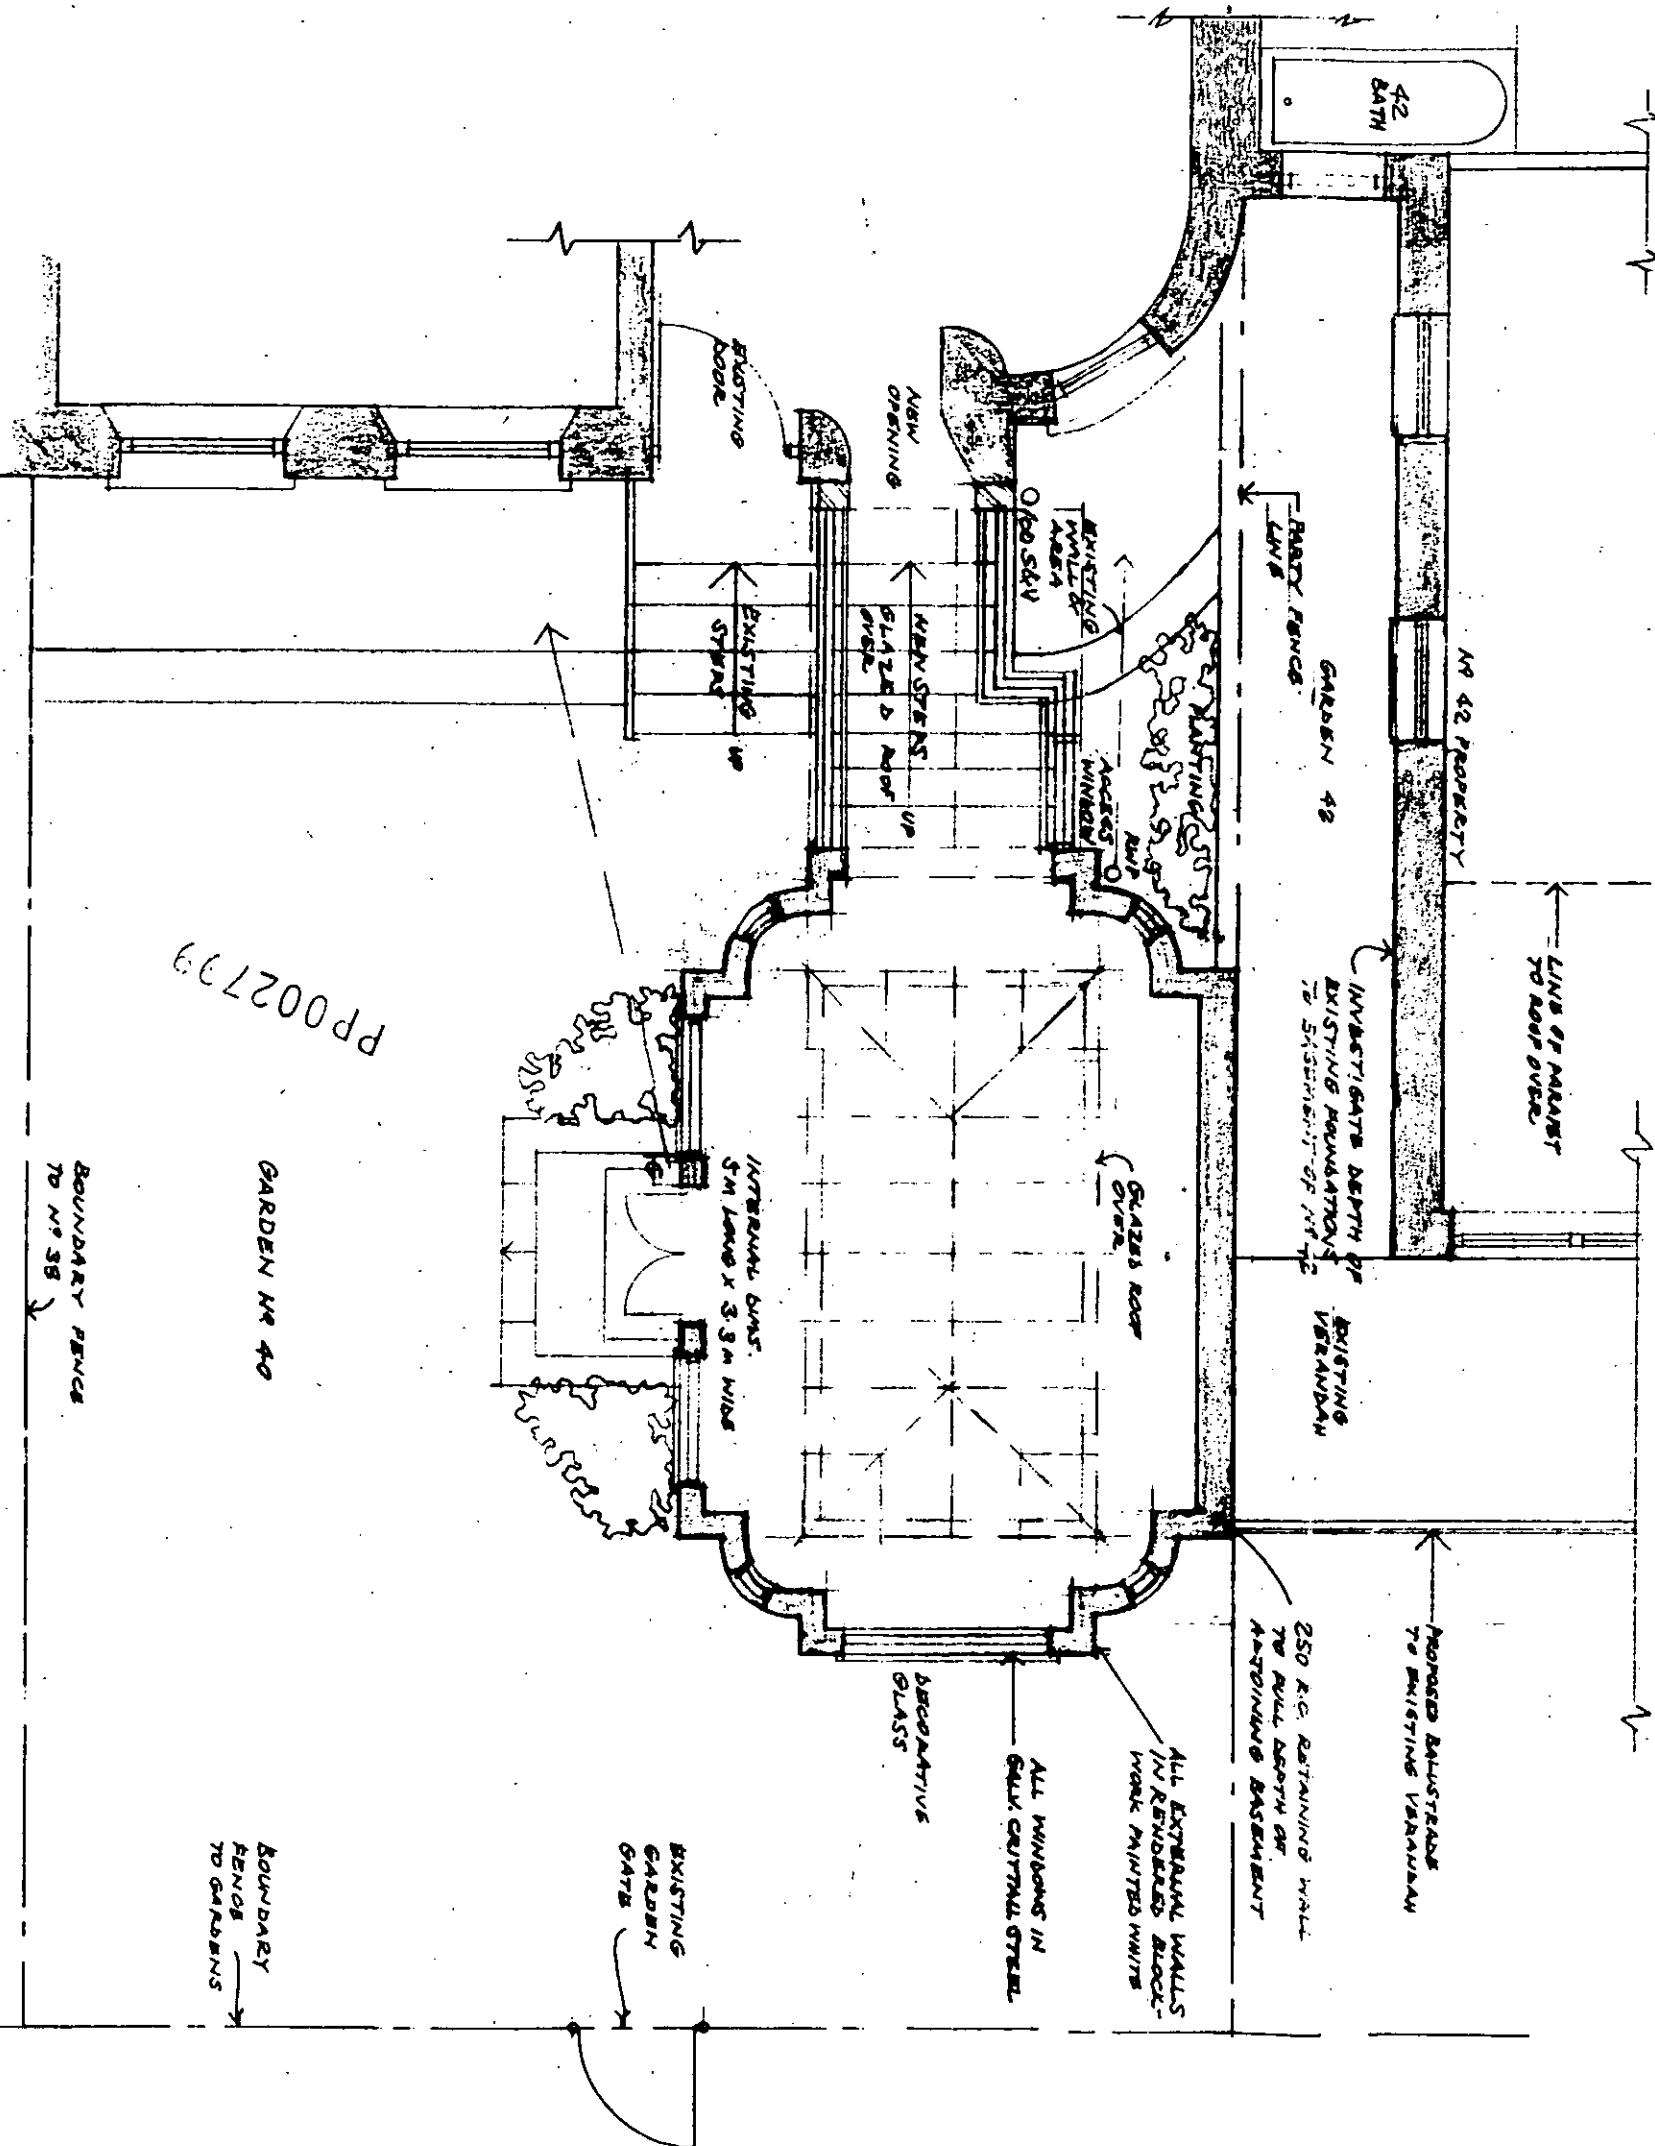

PLAN


40 LADBROKE GROVE
LONDON W11 2PA

PROPOSED CONSERVATORY
TO REAR GARDEN SCALE 1:50


Super 88 DGD

COLIN WHITE FRICS
THE HOGARTH GROUP

DWG. NO. LG 102

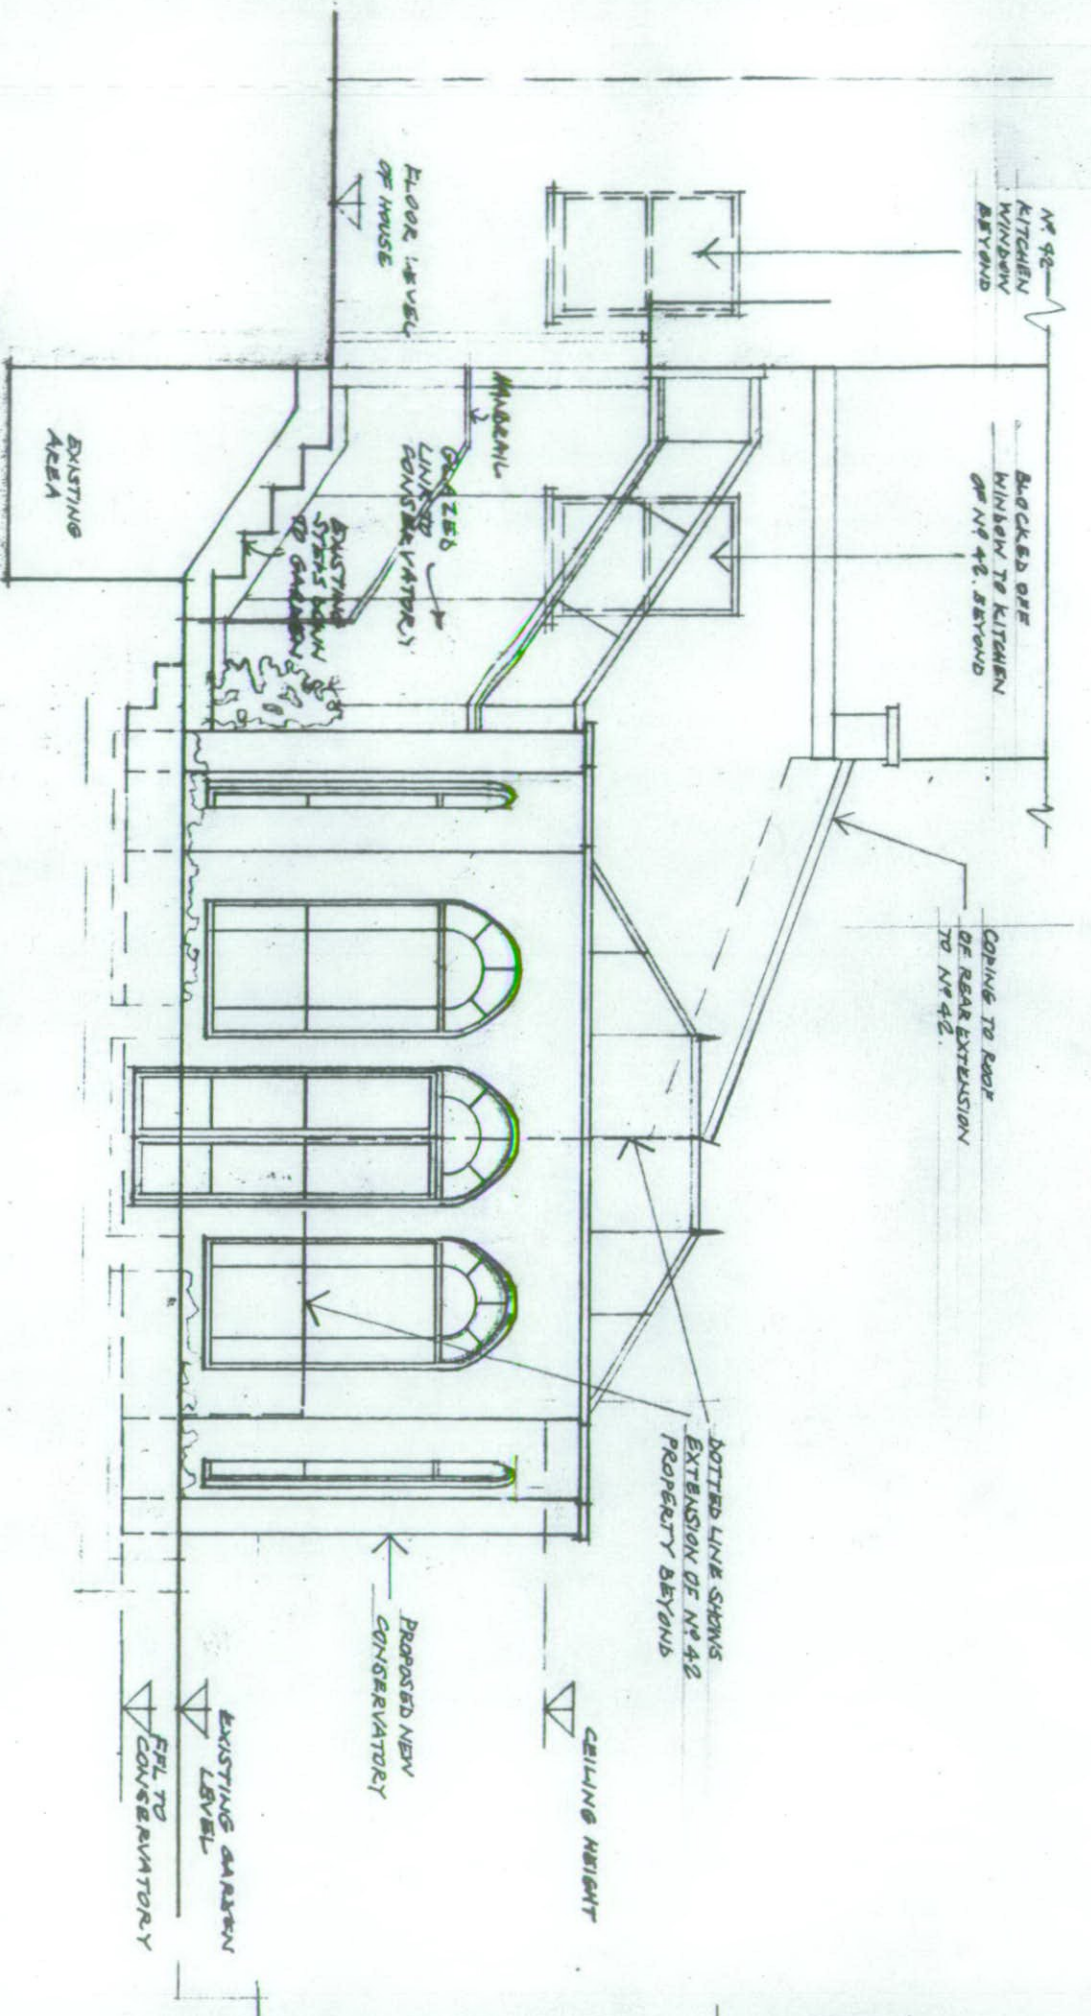

SOUTH ELEVATION

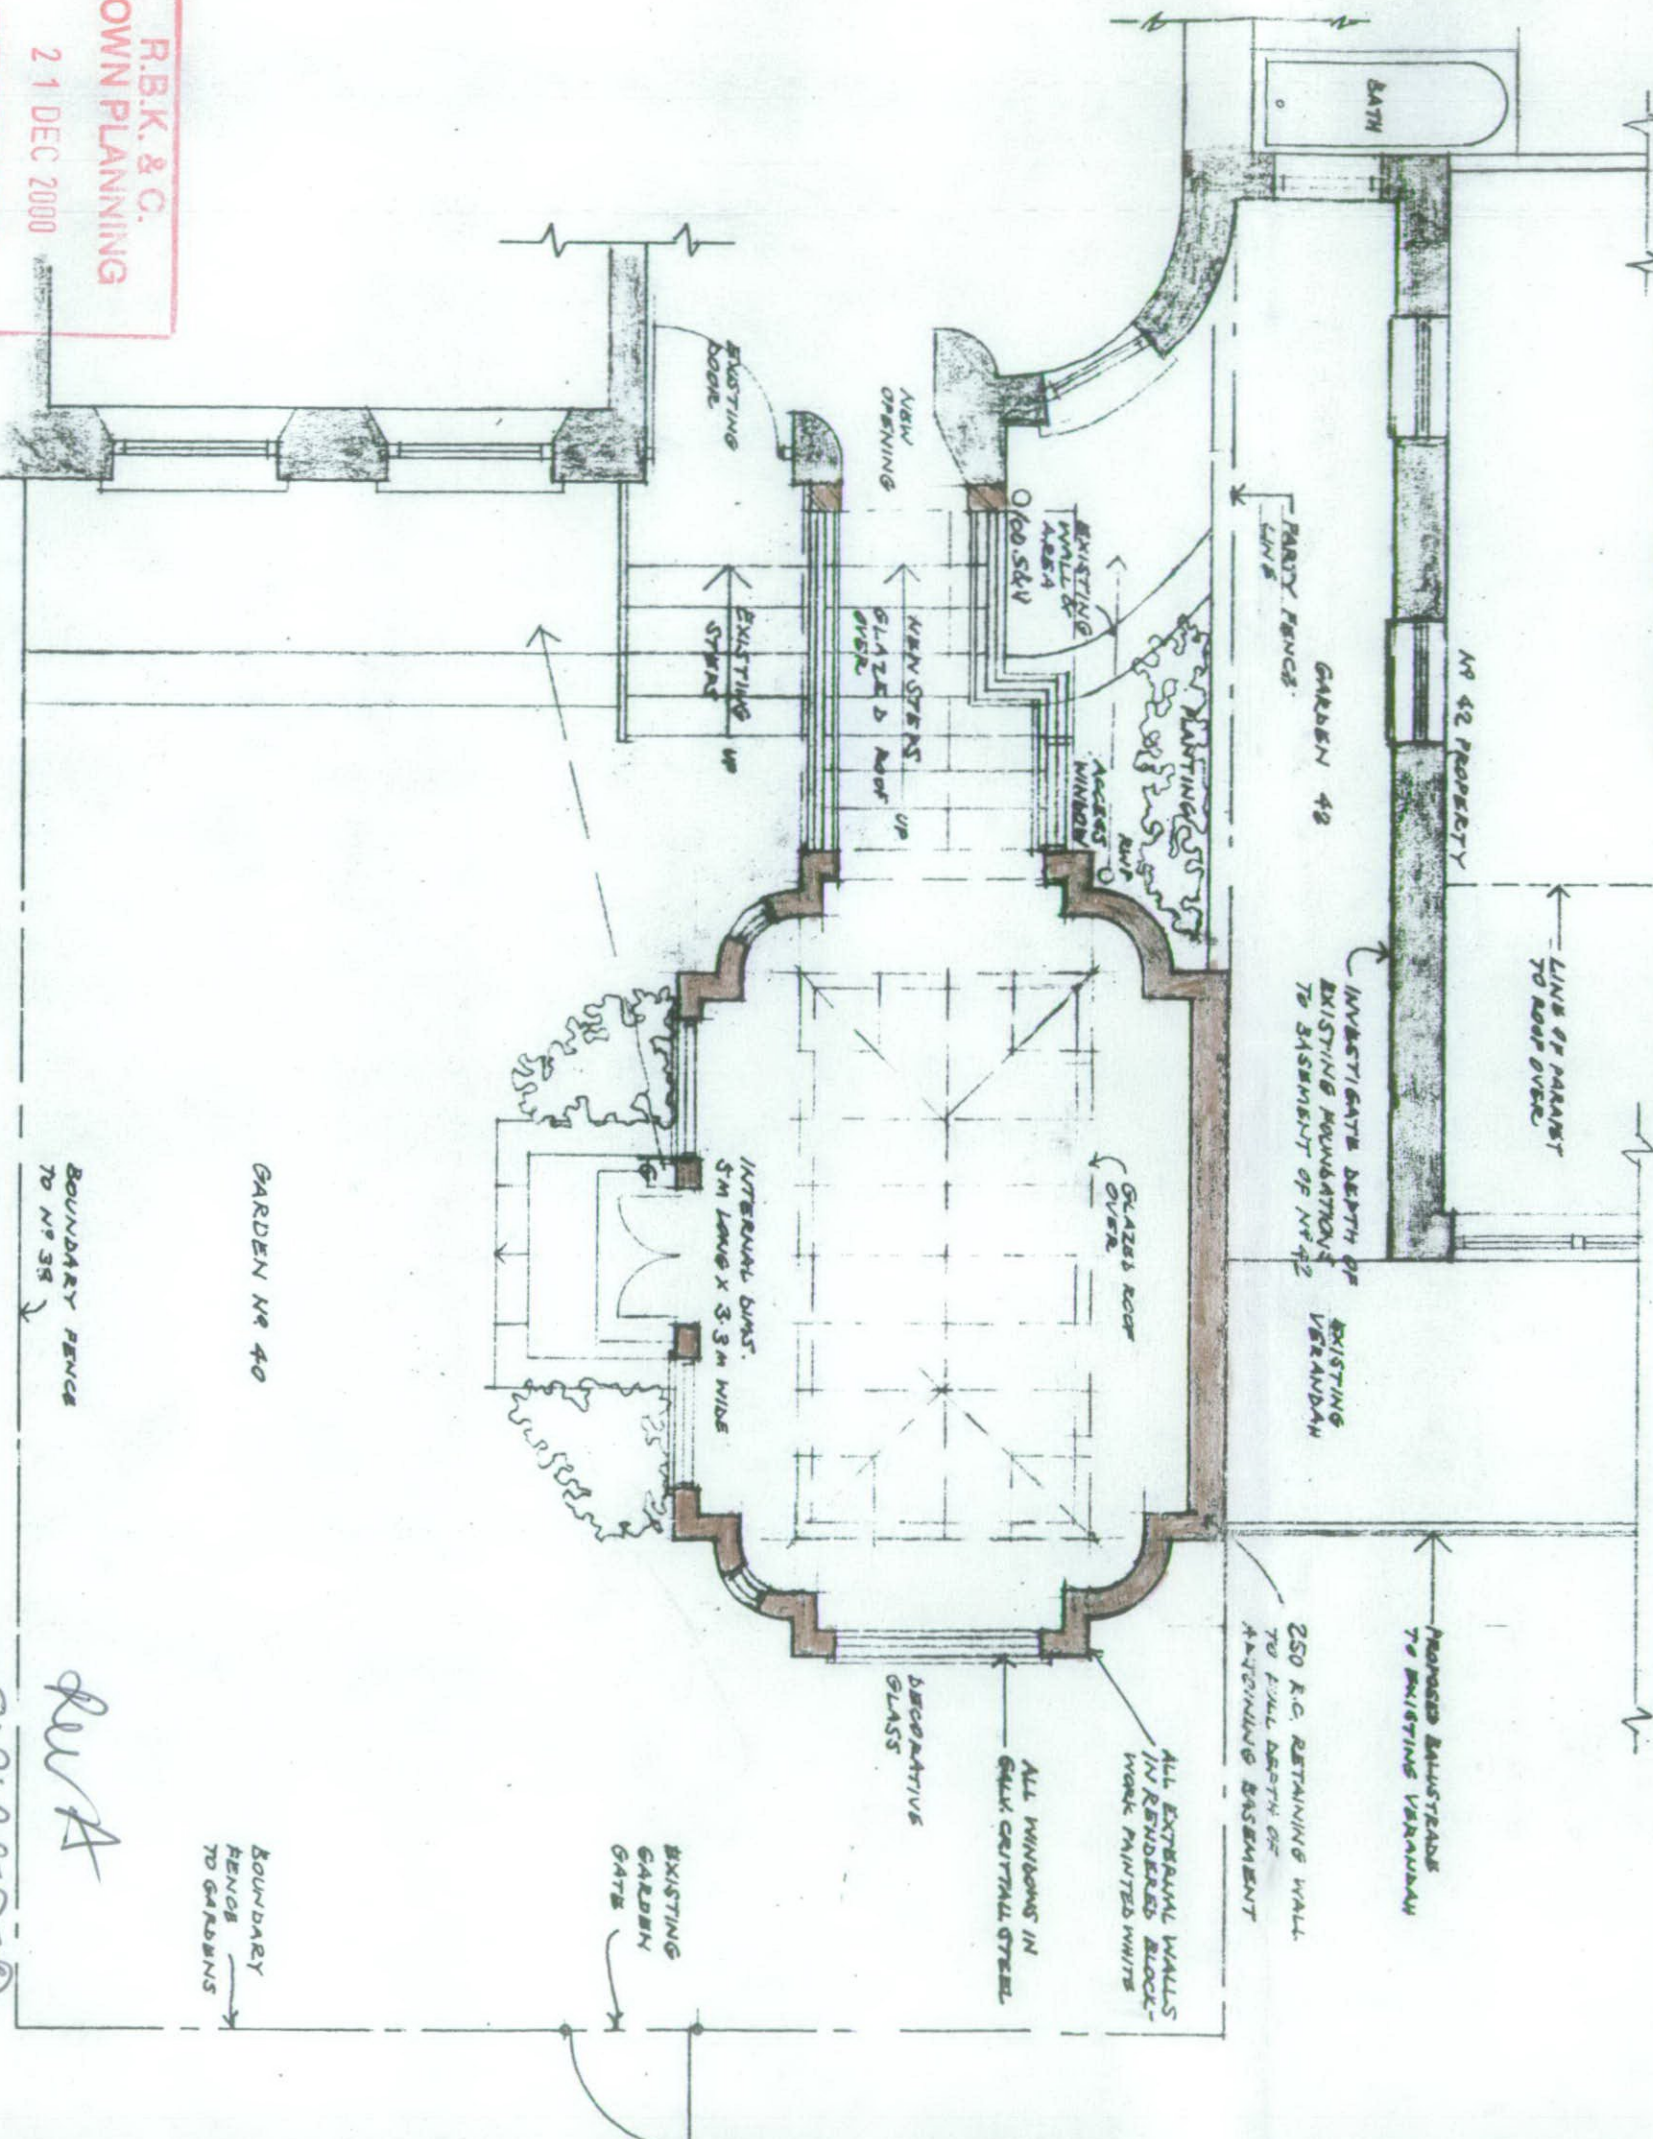

PLAN

R.B.K. & C.
TOWN PLANNING
21 DEC 2000
RECEIVED

40 LADBROKE GROVE
LONDON W11 2PA

PROPOSED CONSERVATORY
TO REAR GARDEN
SCALE 1:50

COLIN WHITE FRICS
THE HOGARTH GROUP

DWG. NO. LG 102 A

Supra
SOPRA