

Garden


↑ Garden +
Garden Sq
North East
Prospect

R.B.K. & C.
TOWN PLANNING
- 4 DEC 2000
RECEIVED

line of
ground
floor
level

retaining wall 1m high

ext'n

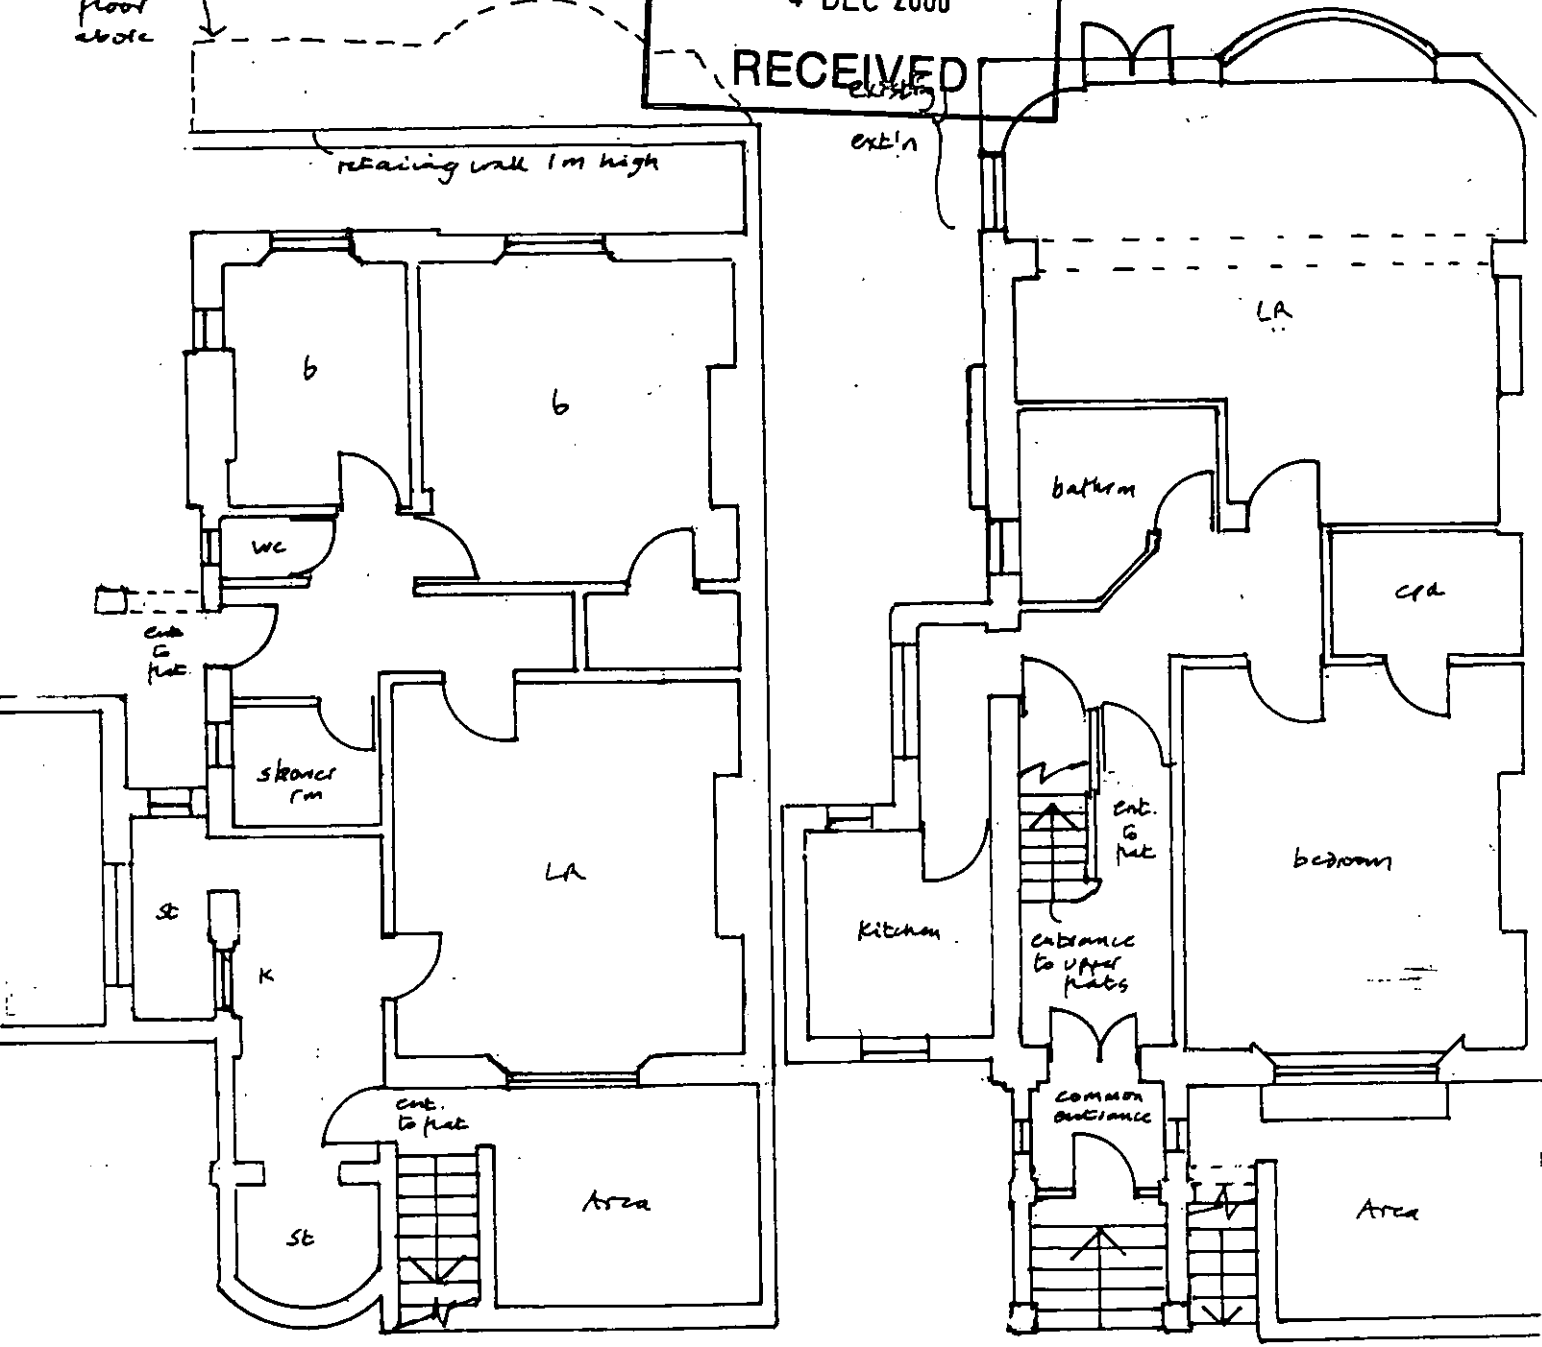

BASEMENT

Existing Flat

GROUND


Existing Flat

SCALE 1:100 EXISTING PLANS 30 JAN 00

Peter Eley Architects

100 PARKWAY LONDON NW1 7AN 0171 482 1856 Fax 0171 428 0788

CLIENT : G+J MAYEAS 26 LANSDOWNE RD
JOB: 178 DAG: 178/01 LONDON W11

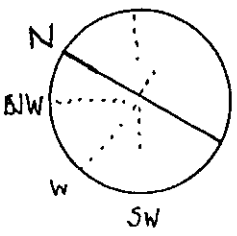


From
Lansdowne Road

DO NOT SCALE
 CONTRACTOR IS TO CHECK ALL DIMENSIONS ON SITE
 DISCREPANCIES TO BE NOTIFIED TO ARCHITECT
 COPYRIGHT OF THIS DRAWING REMAINS WITH ARCHITECT

NOTES

00002802

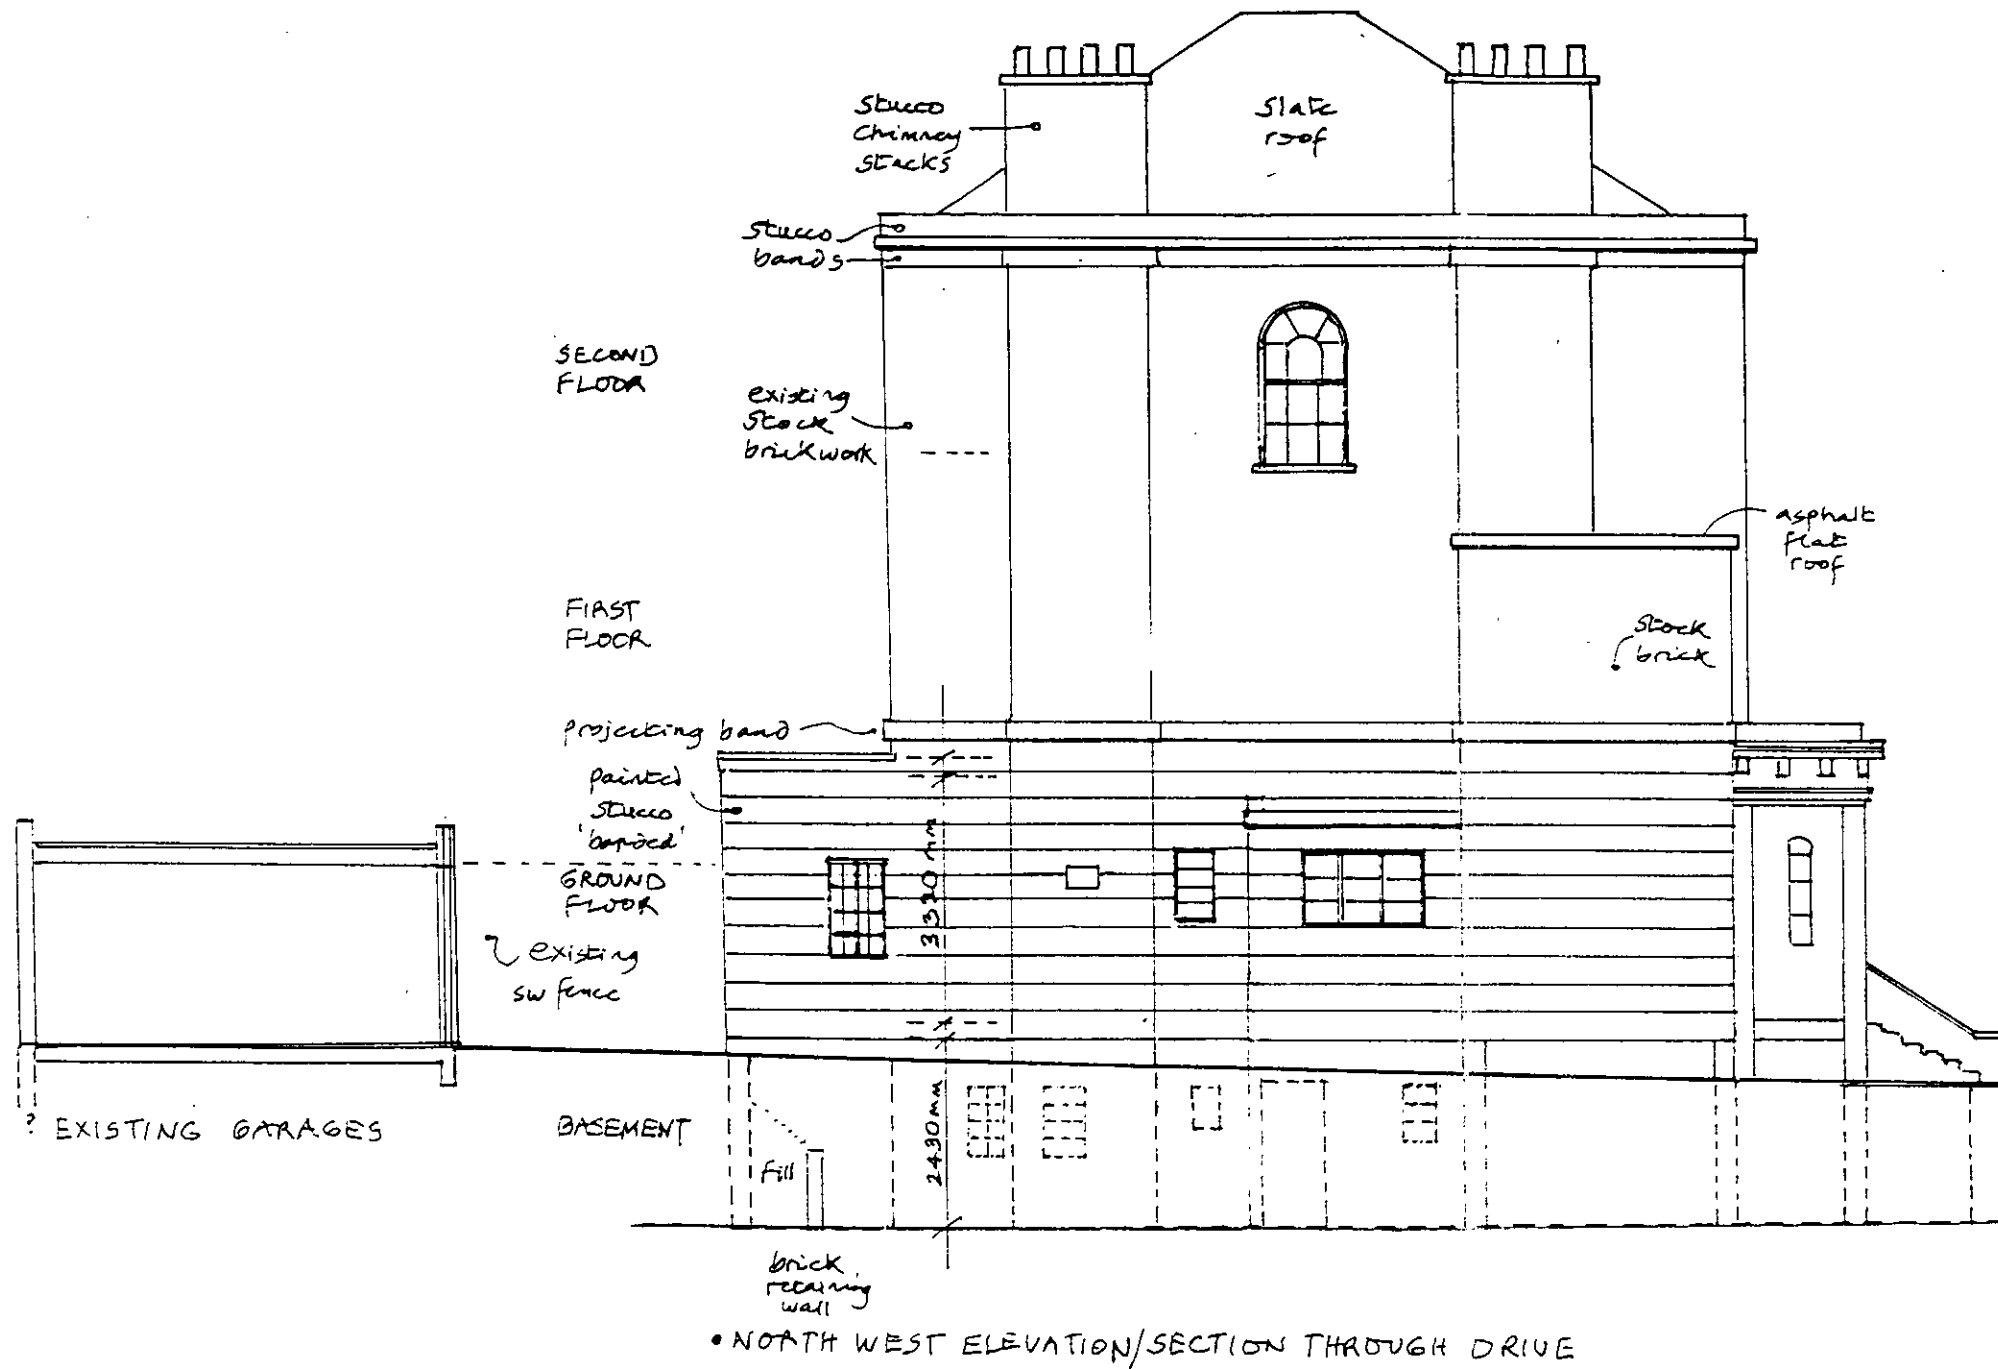

REV DATE

• SOUTH WEST ELEVATION
 (FRONT TO LANSDOWNE ROAD)

R.B.K. & C.
 TOWN PLANNING
 - 4 DEC 2000
 RECEIVED

Peter Eley Architects

100 PARKWAY LONDON NW1 7AN 0171 482 1856 Fax 0171 428 0788

CLIENT G & J MAYERS


JOB 26 LANSDOWNE RD W11

DRAWING EXISTING ELEVATIONS NW E SW


JOB No. 179 DRAWING No. 178/40 SCALE 1:100 REV
 DATE OCT '00 DRWN BY PE CHKD BY

DO NOT SCALE
 CONTRACTOR IS TO CHECK ALL DIMENSIONS ON SITE
 DISCREPANCIES TO BE NOTIFIED TO ARCHITECT
 COPYRIGHT OF THIS DRAWING REMAINS WITH ARCHITECT

NOTES

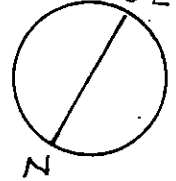CC002802


BASEMENT
 FLOOR

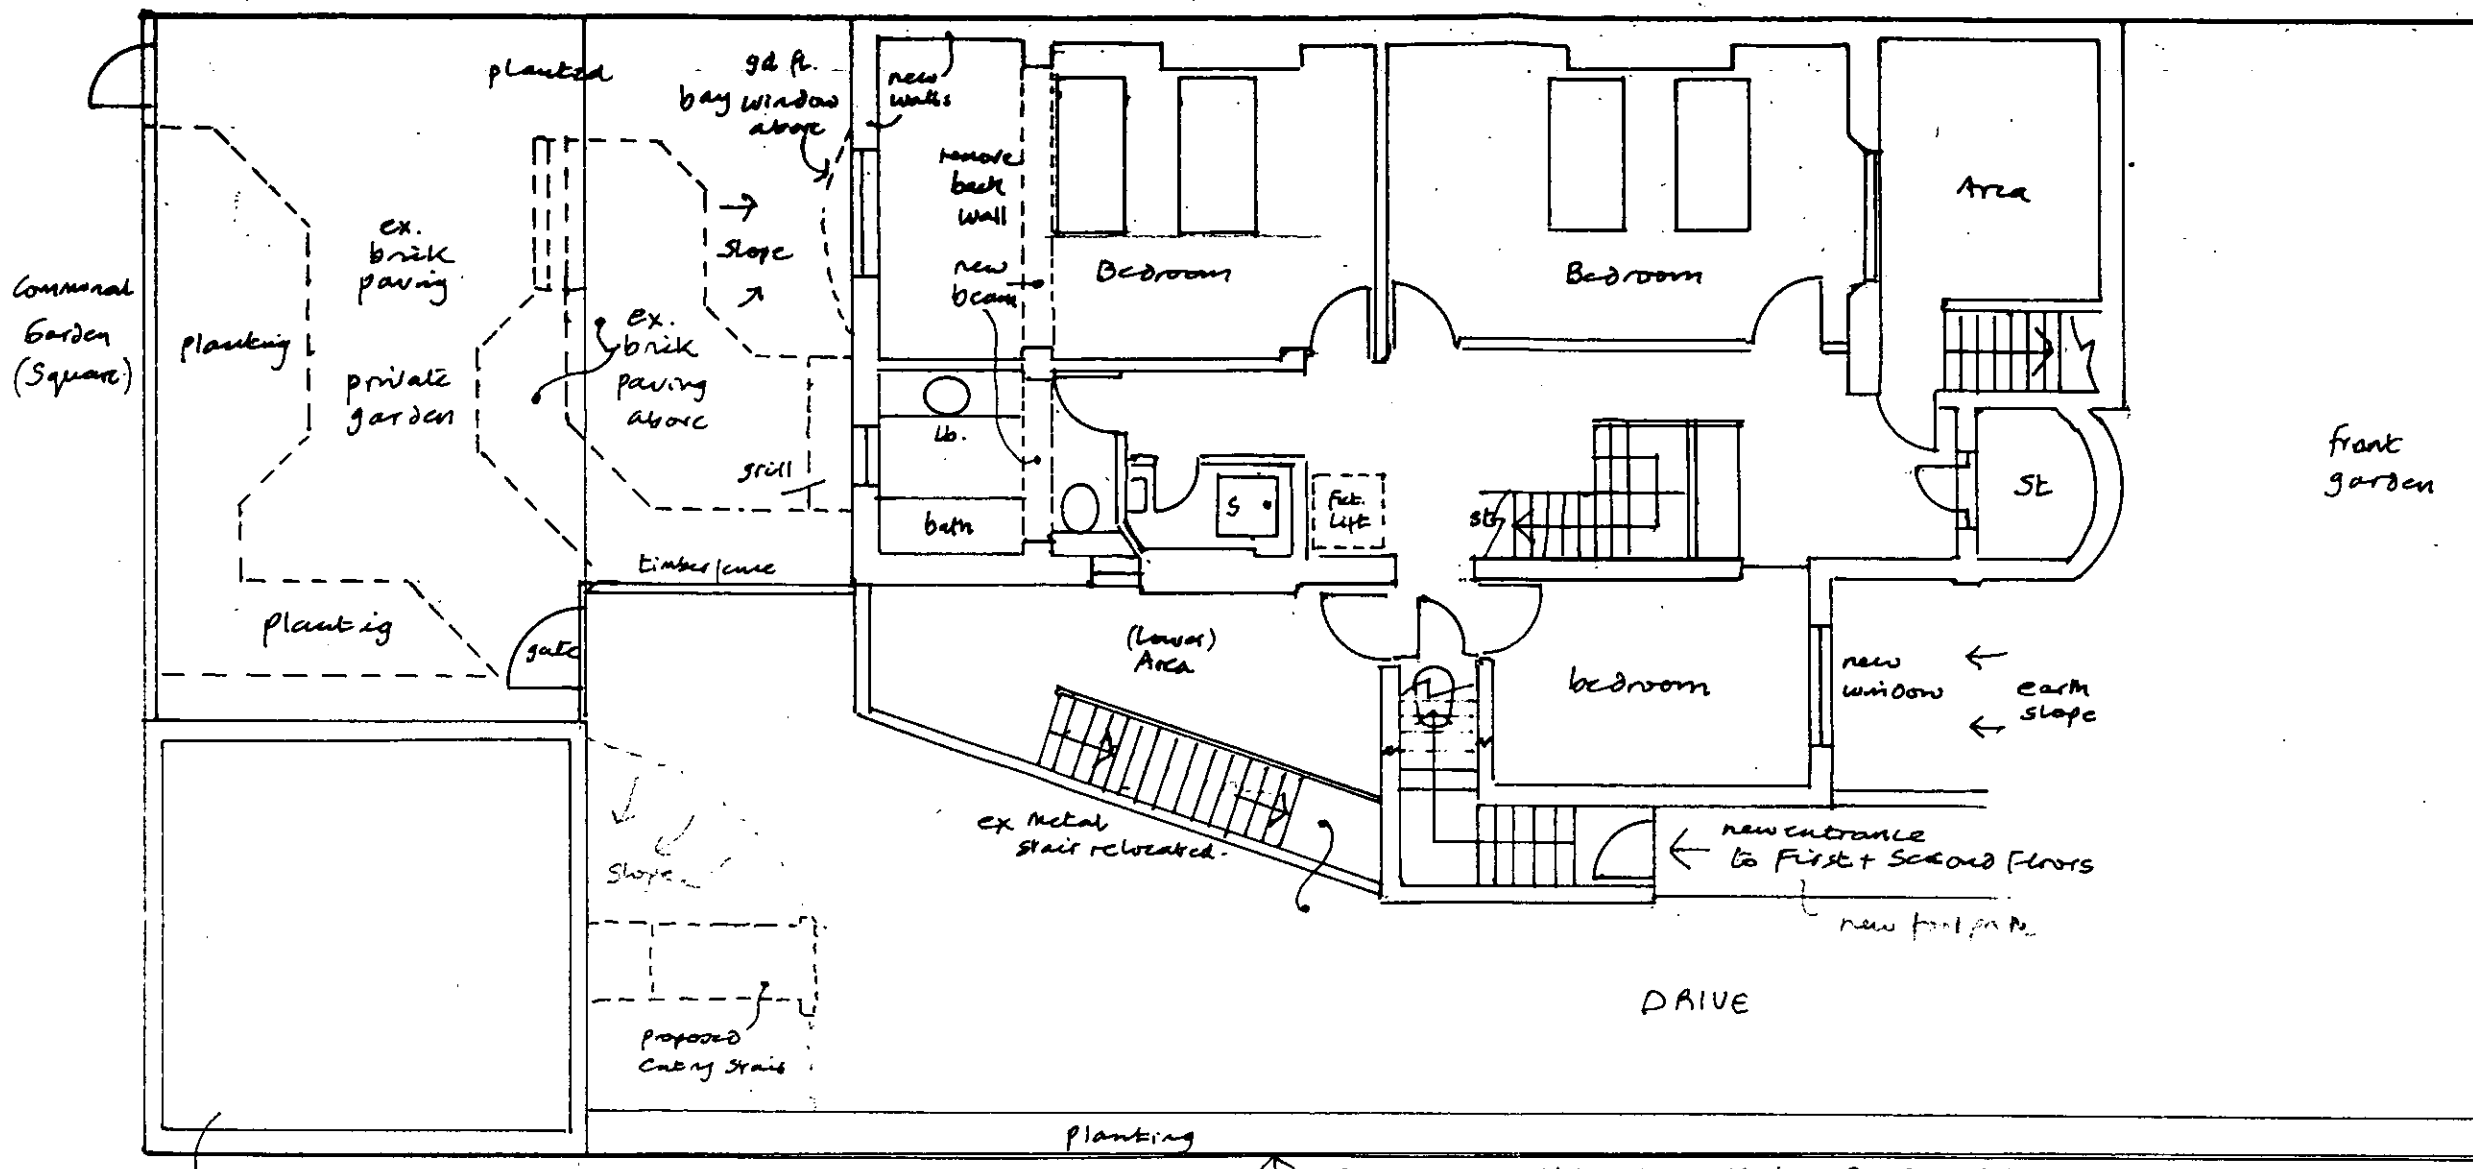

front garden

Lansdowne Road


R.B.K. & C.
 TOWN PLANNING
 - 4 DEC 2000
 RECEIVED

Double Gates Entry to No 26

DRIVE

edge of party/plank wall to No 28 L.A.D.

GROUND
 FLOOR

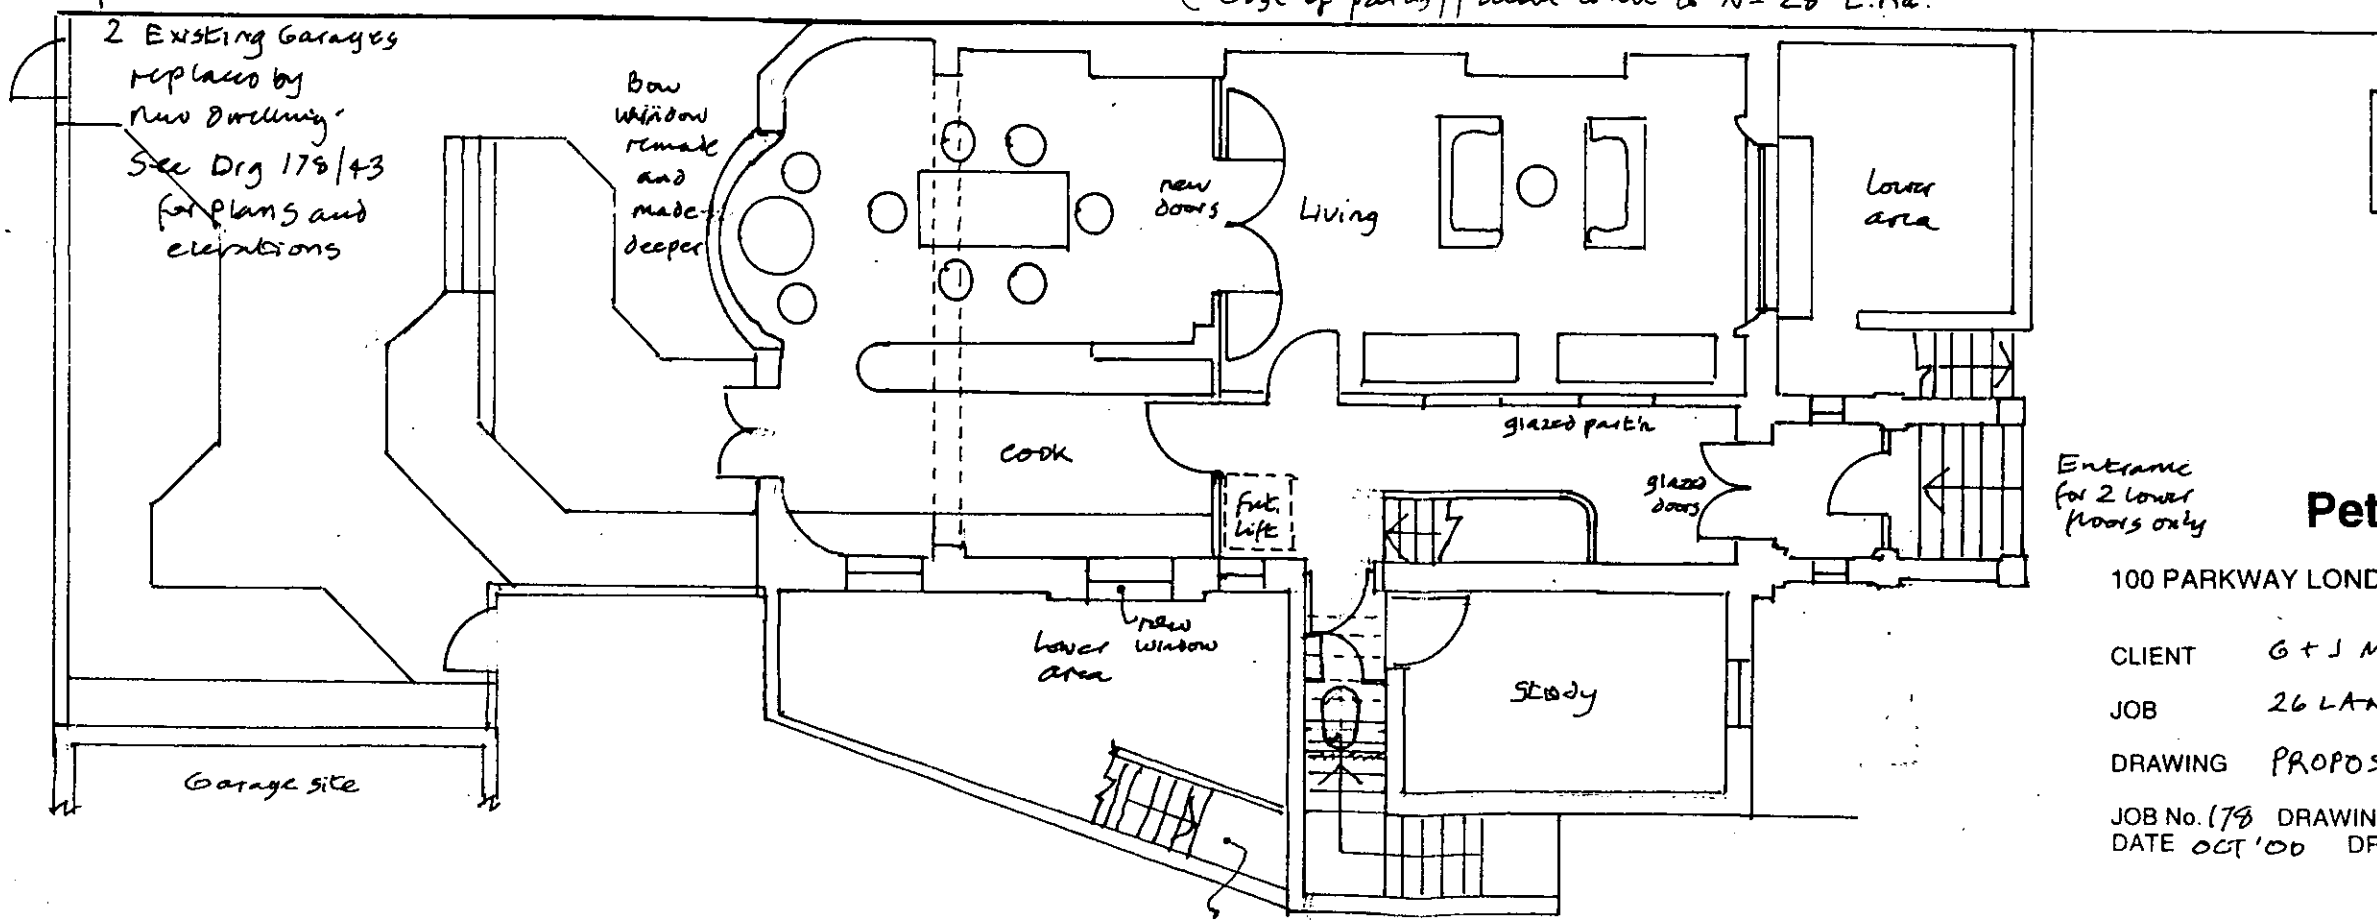

REV DATE

Peter Eley Architects

100 PARKWAY LONDON NW1 7AN 0171 482 1856 Fax 0171 428 0788

CLIENT G + J MAYERS

JOB 26 LANSDOWNE RD W11


DRAWING PROPOSED BM & GROUND PLANS

JOB No. 178 DRAWING No. 178/42 SCALE 1:100 REV
 DATE OCT '00 DRWN BY PE CHKD BY

DO NOT SCALE
 CONTRACTOR IS TO CHECK ALL DIMENSIONS ON SITE
 DISCREPANCIES TO BE NOTIFIED TO ARCHITECT
 COPYRIGHT OF THIS DRAWING REMAINS WITH ARCHITECT

NOTES

00002802

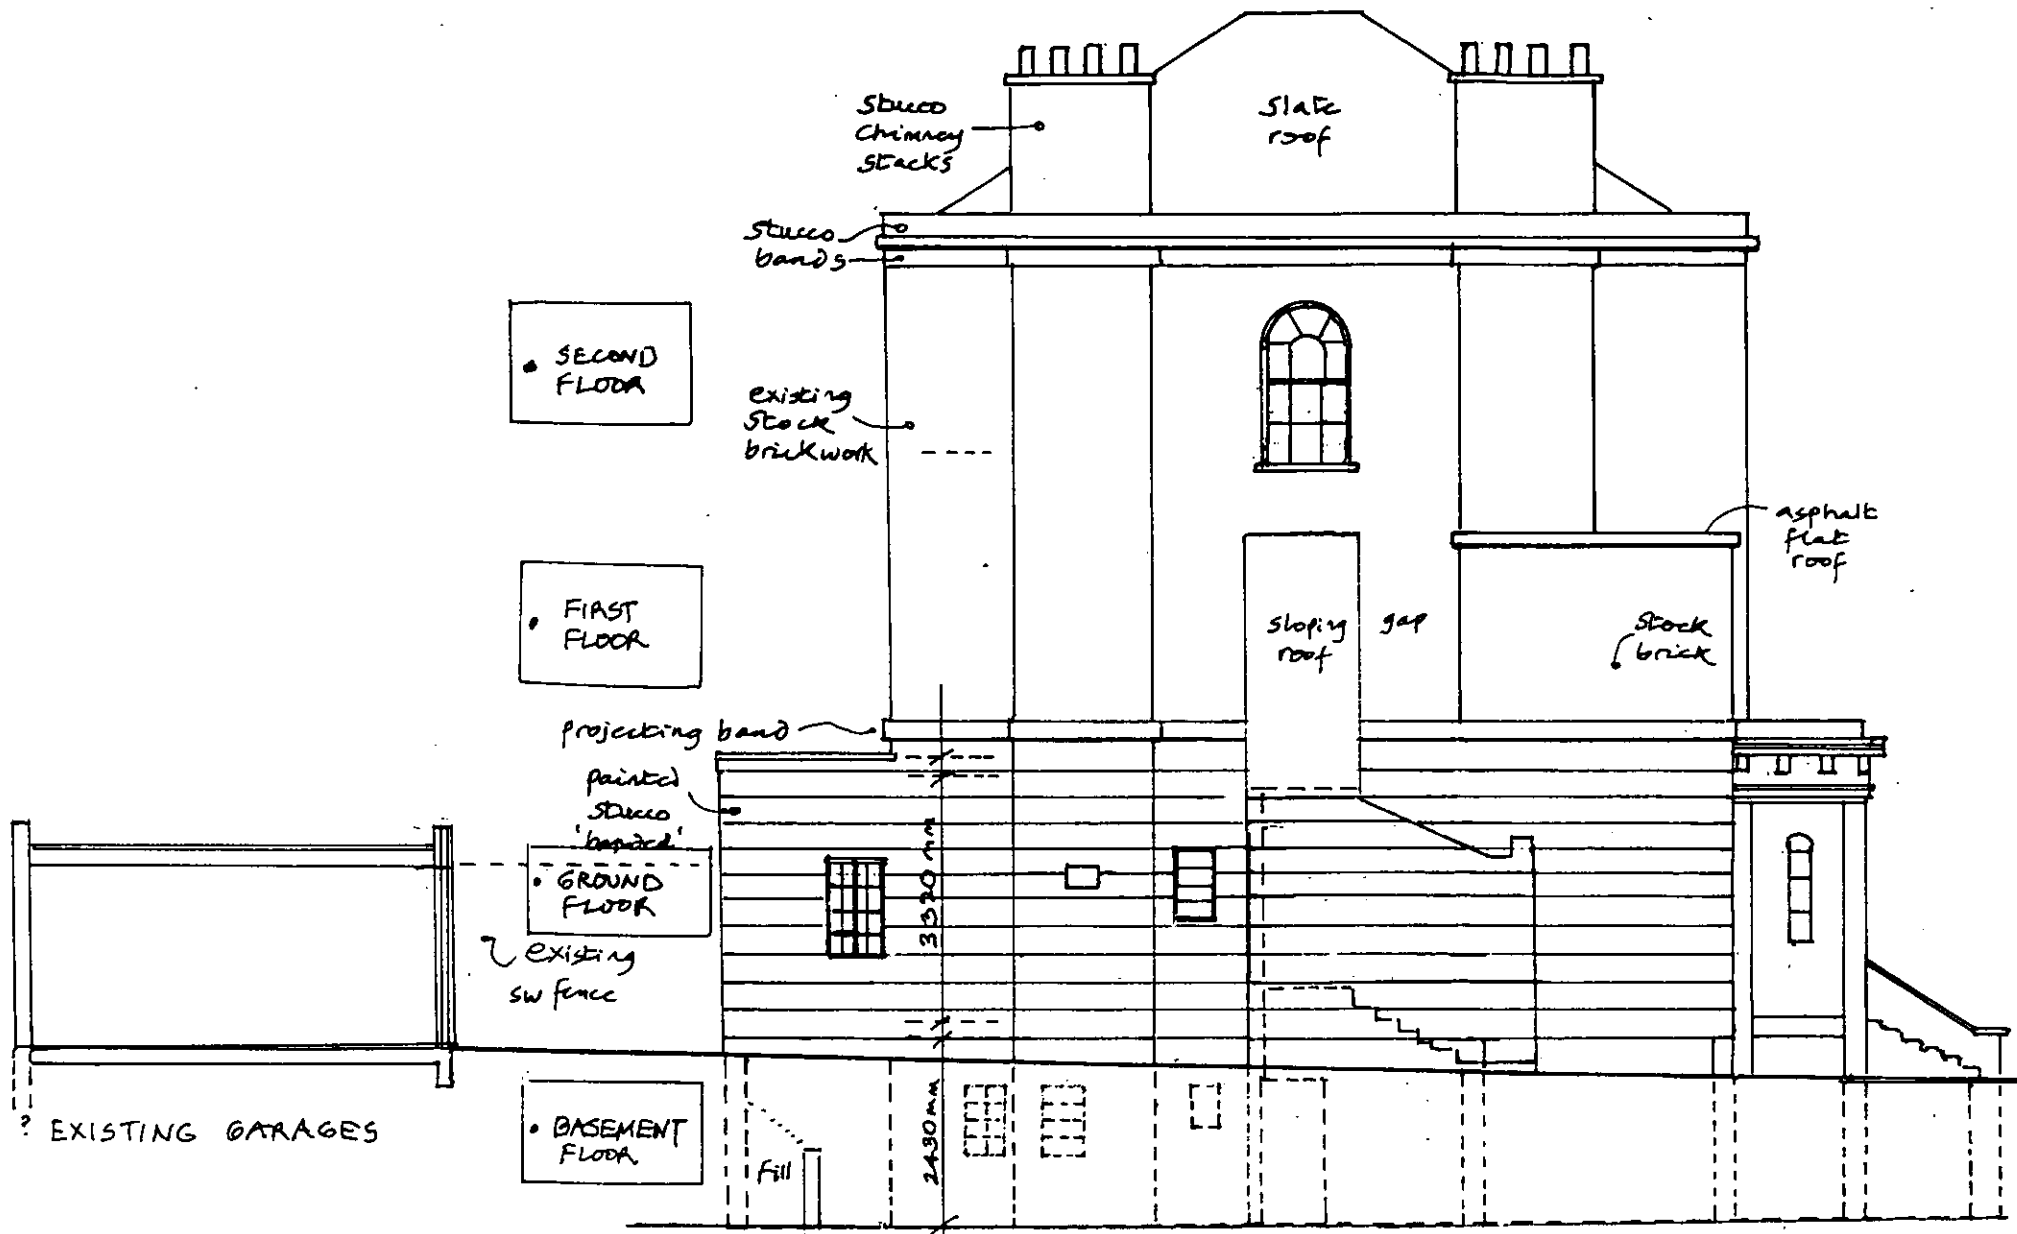

• NORTH WEST ELEVATION/SECTION THROUGH DRIVE

proposed
 external
 stair to
 floors 1 & 2



• SOUTH WEST ELEVATION
 (FRONT TO LANSDOWNE ROAD)

REV DATE

R.B.K. & C.
 TOWN PLANNING
 - 4 DEC 2000
 RECEIVED

Peter Eley Architects

100 PARKWAY LONDON NW1 7AN 0171 482 1856 Fax 0171 428 0788

CLIENT G & J MAYERS

JOB 26 LANSDOWNE RD W11


DRAWING PROPOSED ELEVATIONS N W E SW

JOB No. 179 DRAWING No. 178/4 SCALE 1:100 REV
 DATE OCT '00 DRWN BY PE CHKD BY

DO NOT SCALE
CONTRACTOR IS TO CHECK ALL DIMENSIONS ON SITE
DISCREPANCIES TO BE NOTIFIED TO ARCHITECT
COPYRIGHT OF THIS DRAWING REMAINS WITH ARCHITECT

NOTES


CC002802

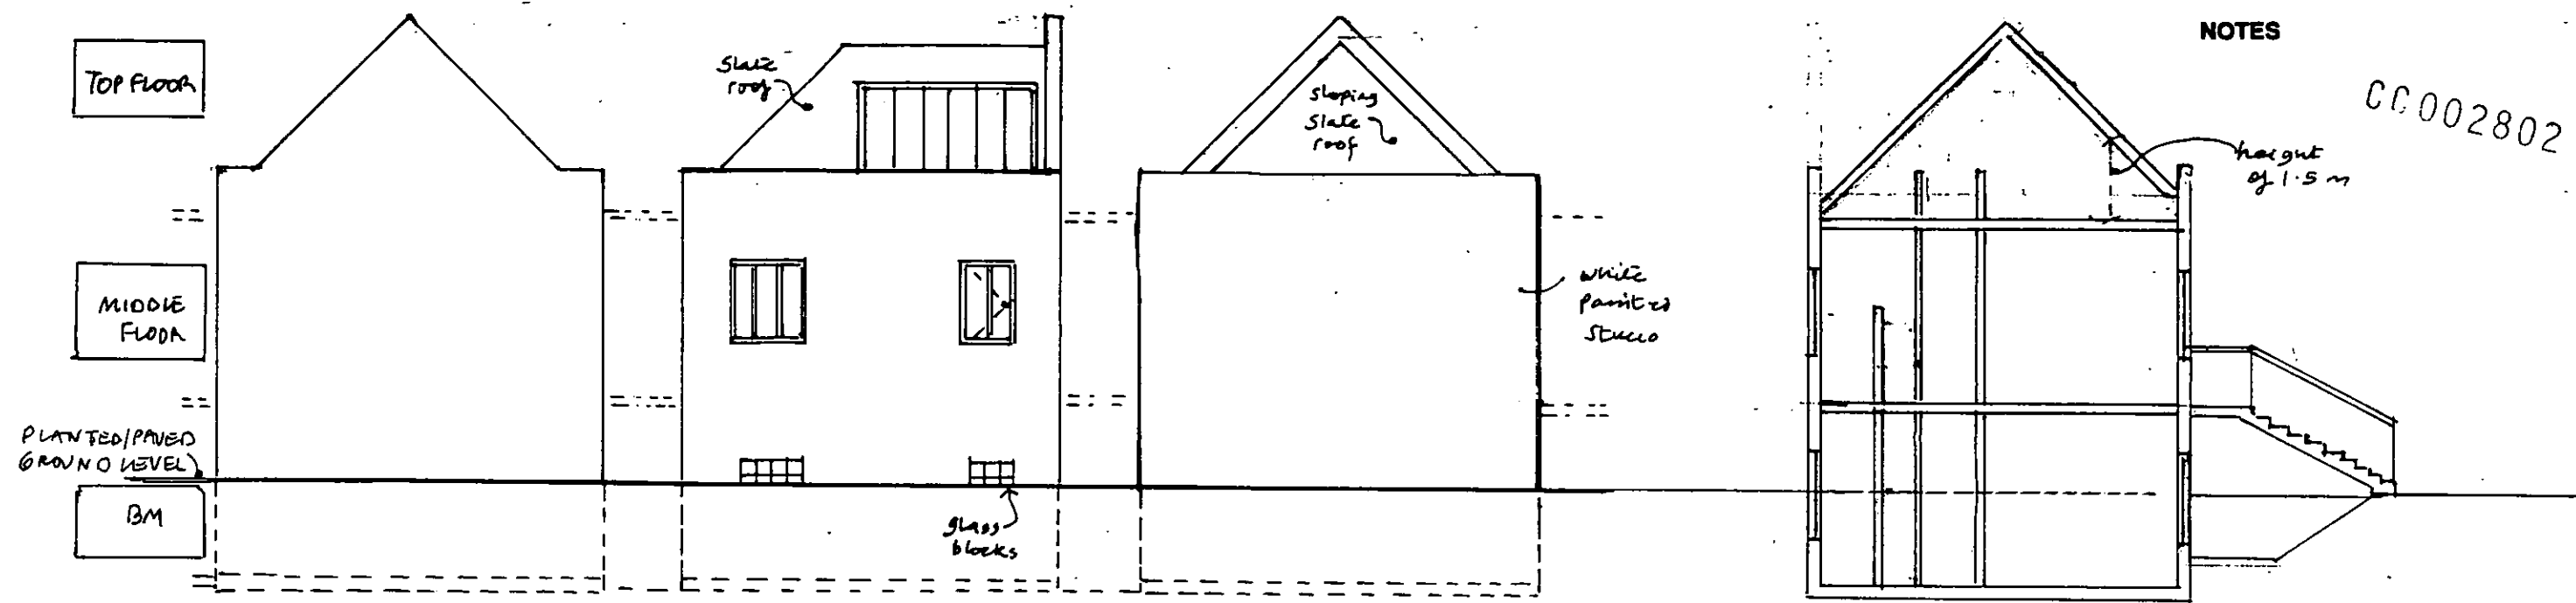


ELEVATIONS: NORTH WEST - PARTY WALL/28 LR. NORTH EAST TO PUBLIC GDN SOUTH EAST TO 26 LA GDN

SECTION AA


FLOOR PLANS

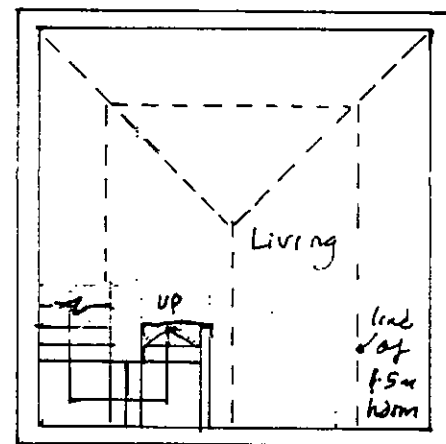


TOP FLOOR

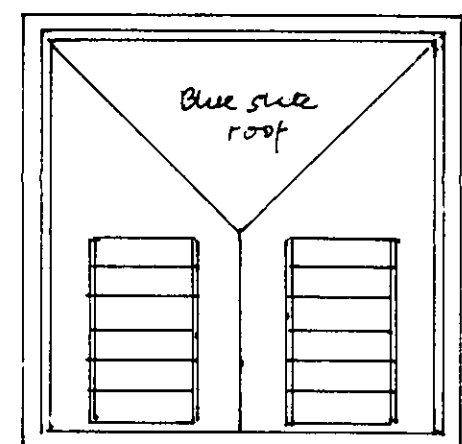


ROOF PLAN

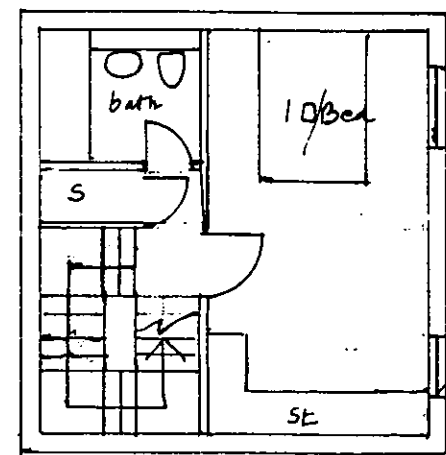



BASEMENT FLOOR

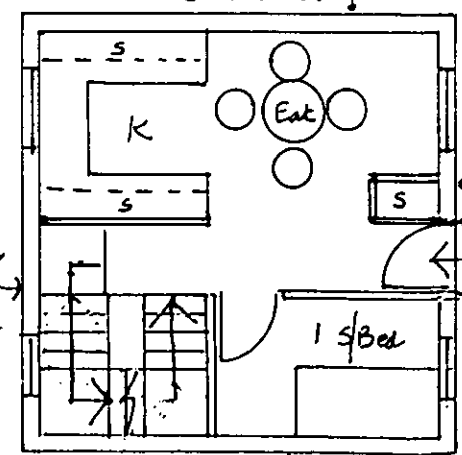

MIDDLE FLOOR

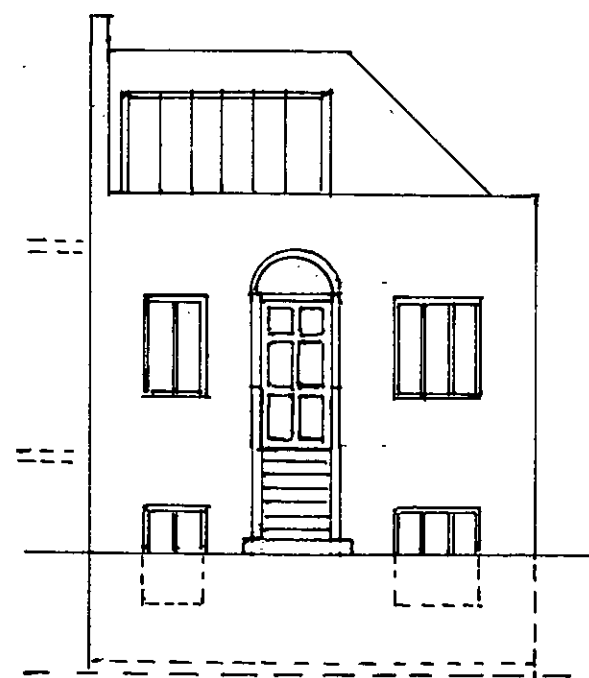

ELEVATION SOUTH WEST TO LANSDOWNE RD.

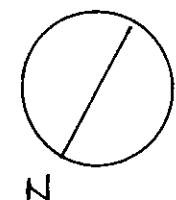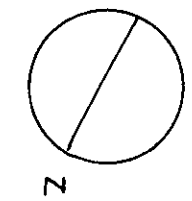

REV DATE

R.B.K. & C.
TOWN PLANNING
- 4 DEC 2000
RECEIVED



Peter Eley Architects

100 PARKWAY LONDON NW1 7AN 0171 482 1856 Fax 0171 428 0788


CLIENT G+J MAYERS
JOB 26 LANSDOWNE RD W11
DRAWING PROPOSED NEW DWELLING ON GARAGE SITE
JOB No. 178 DRAWING No. 178/43 SCALE 1:100 REV
DATE OCT '00 DRWN BY PE CHKD BY

CC002802

BLOCK PLAN 38ft to 1 inch

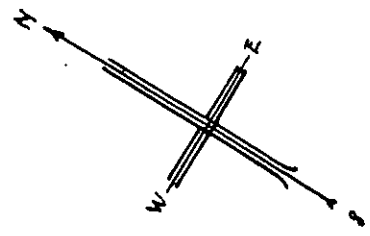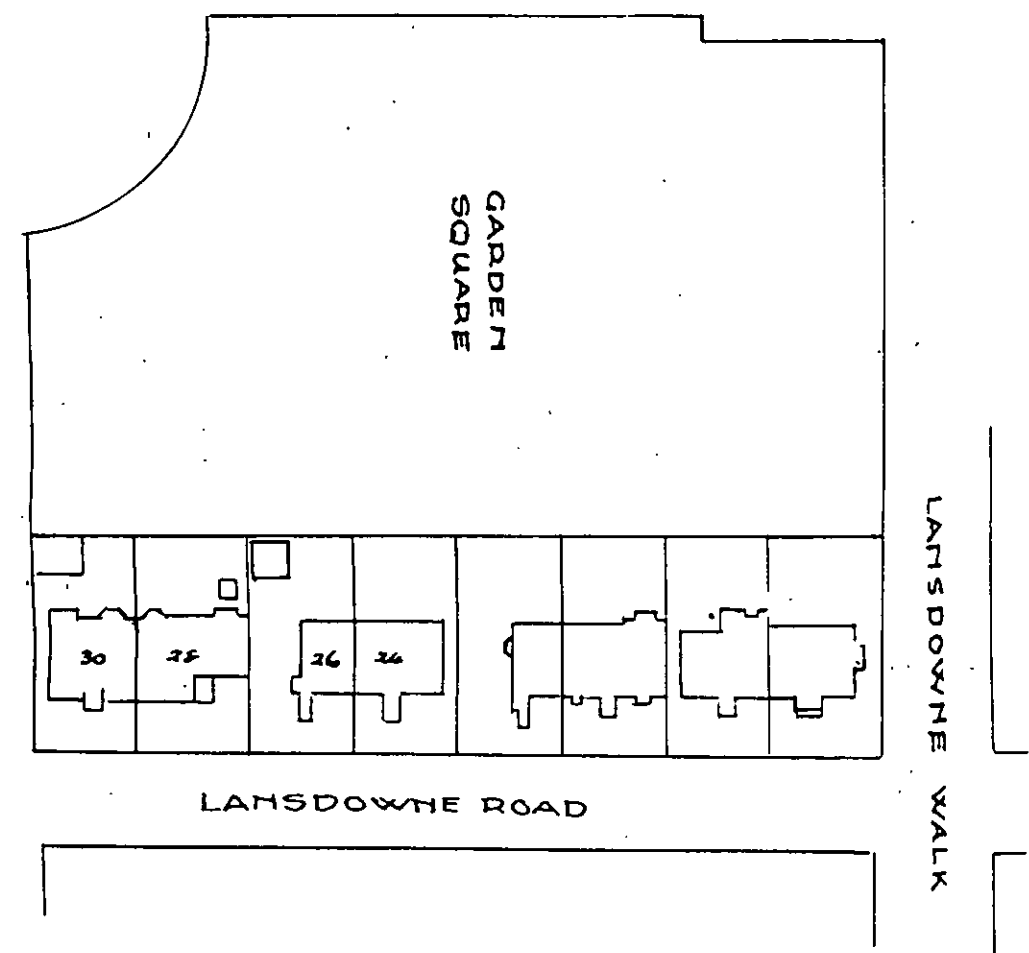

Scale: SITE PLAN

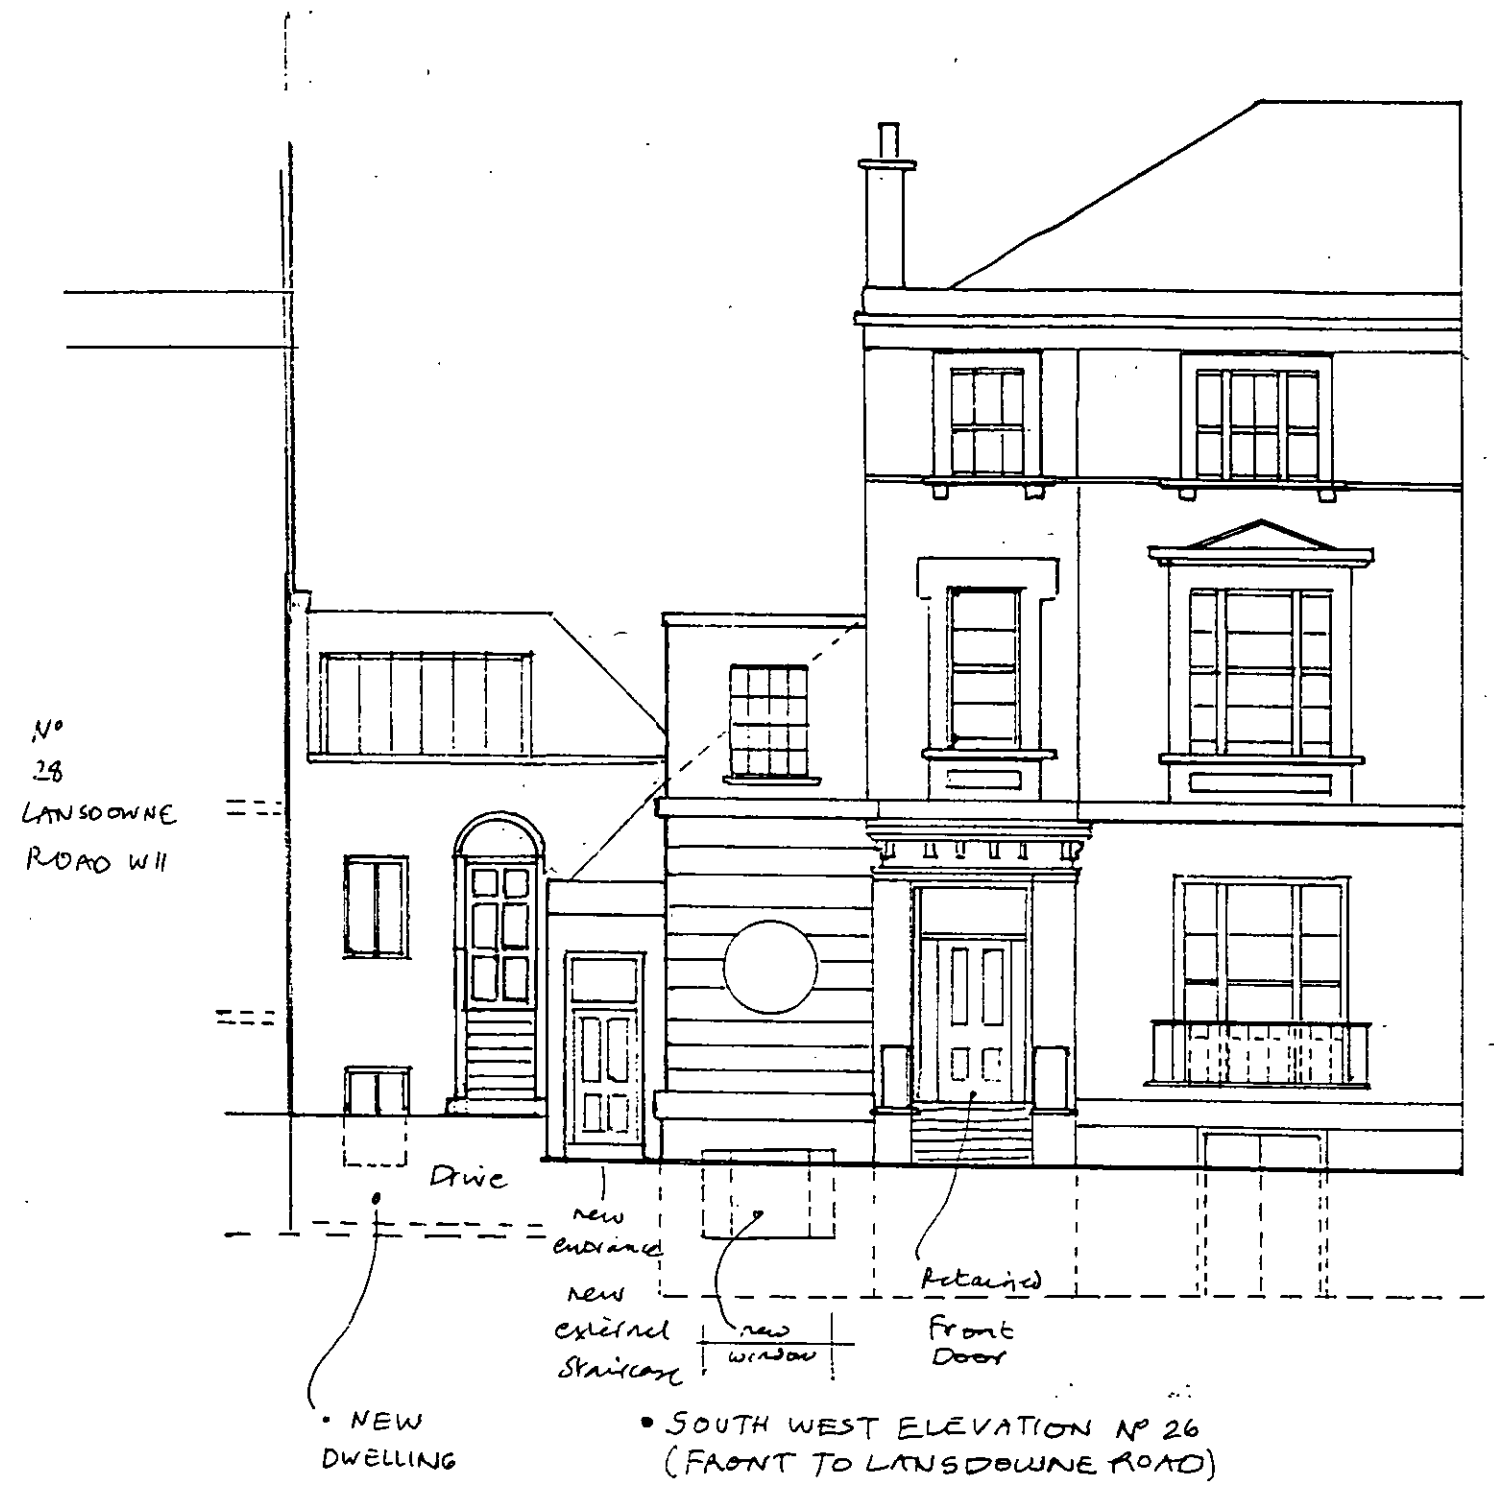

Peter Eley Architects

100 PARKWAY LONDON NW1 7AN 0171 482 1856 Fax 0171 428 0788

R.B.K. & C.
TOWN PLANNING
- 4 DEC 2000
RECEIVED

JOB 26 LANSDOWNE ROAD W11
DRG 178/44 OUT 00 SCALE 1:1000
SITE PLAN & JUXTAPOSITION
SCALE 1:1000