



General notes
 Do not scale from this drawing. All dimensions, levels, fixings and weatherings to be checked on site. This drawing must not be used for land transfer purposes or for construction purposes unless accompanied by an Architects instruction.

Revisions

Revision A: General-revisions to Planner's requirements. 16/01/01

Revision B: Roof subdivisions altered to Planner's requirements. 17/01/01


- roof vents
- gutter with ogee profile
- timber framed conservatory painted green, with glazed panels
- fixed timber panels to lower sections
- outward opening door
- three window panels hinged to fold back in on each other
- existing steel balustrade
- new stair (to match existing)
- new stair balustrade to match existing (height differs, to meet regulations)

DELEGATED APPROVAL
 19 JAN 2001

R.B.K.& C. TOWN PLANNING
 18 JAN 2001
 RECEIVED

Job title
 23 LADBROKE SQUARE

Drawing Title
 PROPOSED CONSERVATORY-
 Rear Elevation

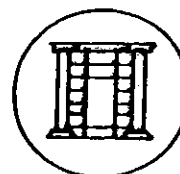


Andrews Downie and Partners
 6 Addison Avenue
 London W11 4QR
 Tel 020 7602 7701
 Fax 020 7602 8480

Drawn by
 Date
 NOV2000

Scale
 1:50

Drawing no
 3155/04 B

PP 00 02803 D

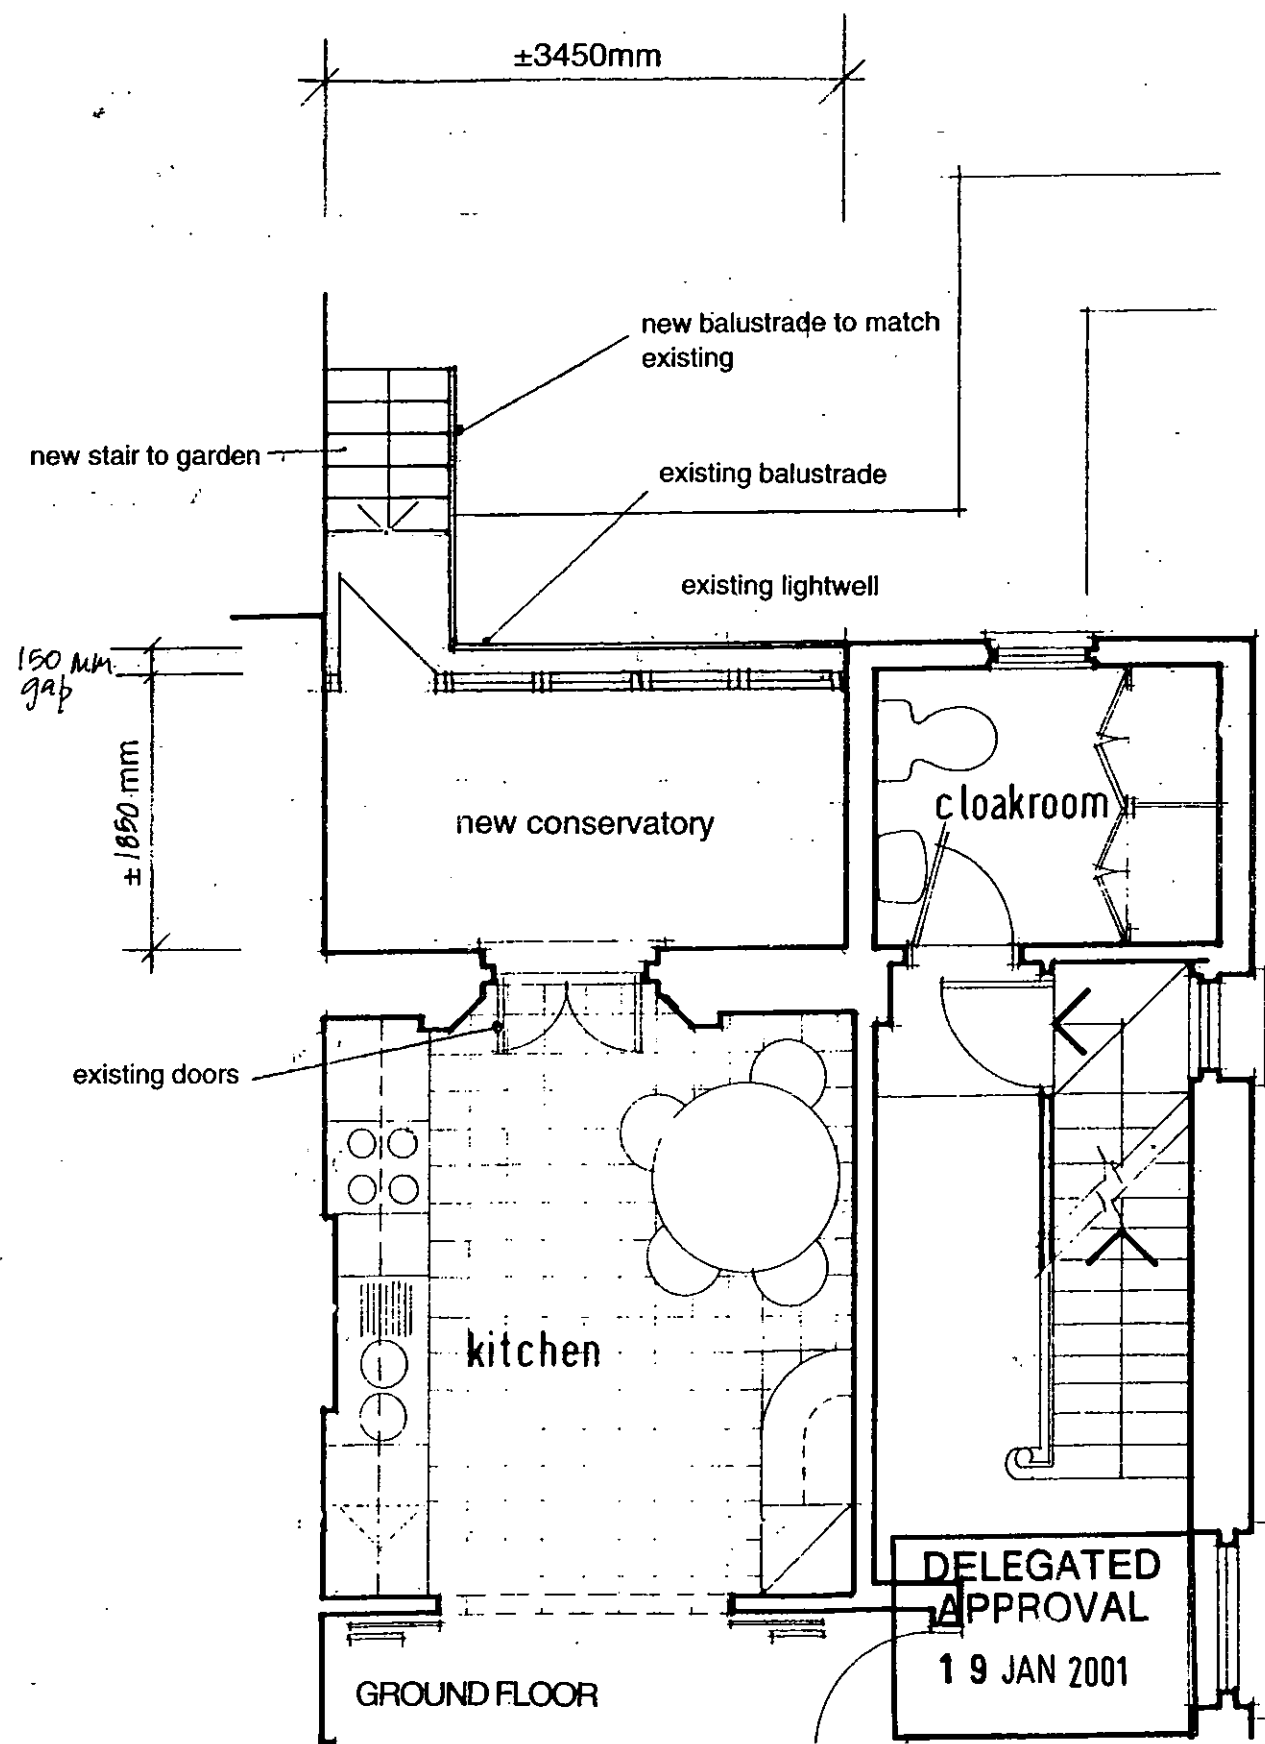


General notes
Do not scale from this drawing. All dimensions, levels, fixings and weatherings to be checked on site. This drawing must not be used for land transfer purposes or for construction purposes unless accompanied by an Architects instruction.

Revisions

Revision A: General revisions to Planner's requirements. 16/01/01

Revision B: Roof subdivisions altered to Planner's requirements. 17/01/01

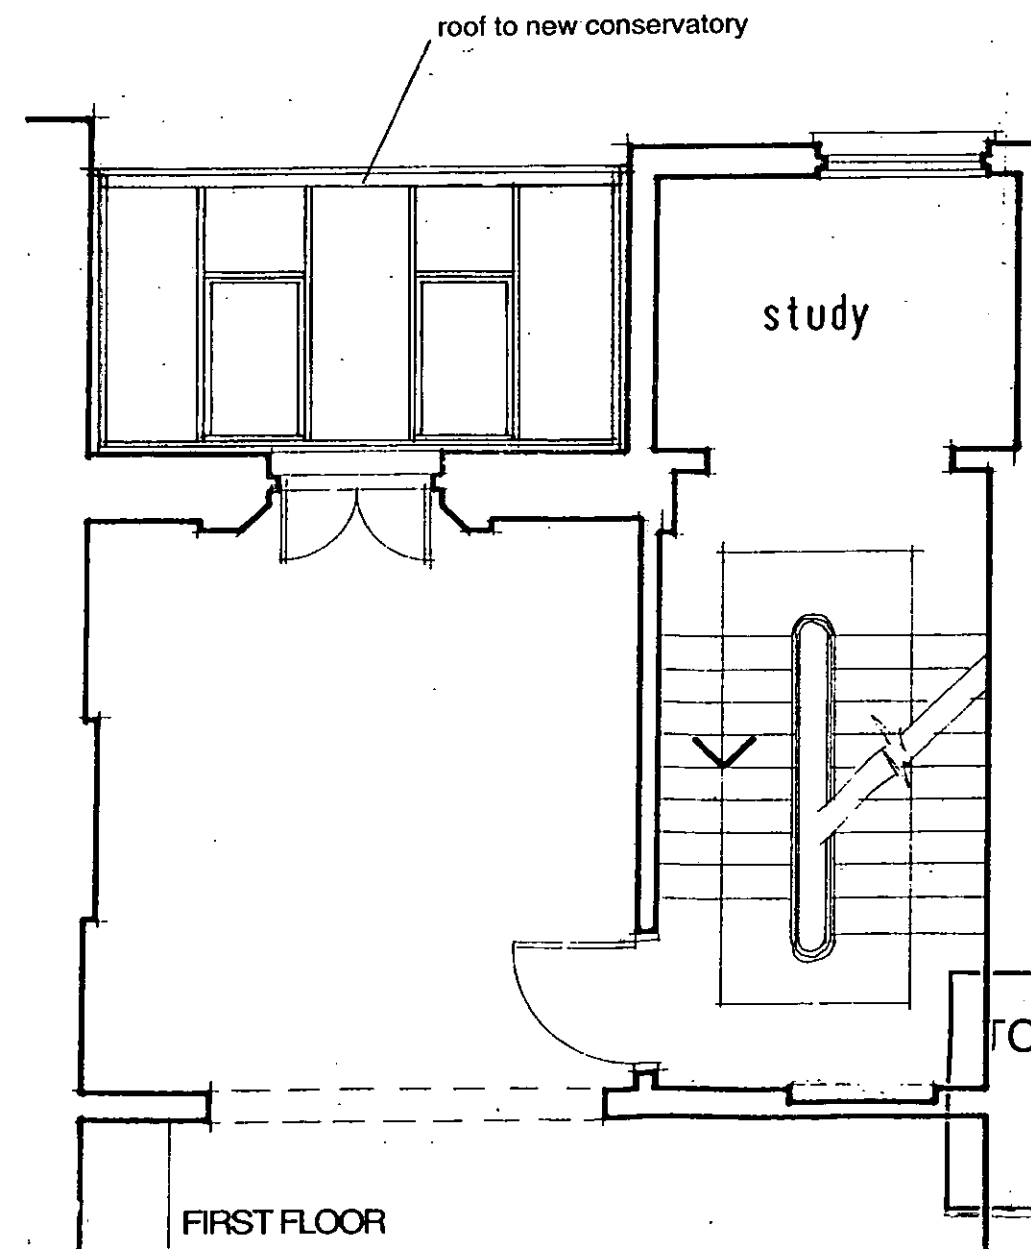

R.B.K. & C.
TOWN PLANNING
18 JAN 2001
RECEIVED

Job title
23 LADBROKE SQUARE

Drawing Title
PROPOSED CONSERVATORY-Plans



Andrews Downie and Partners
6 Addison Avenue
London W11 4QR
Tel 020 7602 7701
Fax 020 7602 8480

Drawn by
Date
NOV 2000
Scale
1:50
Drawing no
3155/03 B

pp 00 02803D



General notes
 Do not scale from this drawing. All dimensions, levels, fixings and weatherings to be checked on site. This drawing must not be used for land transfer purposes or for construction purposes unless accompanied by an Architects instruction.

Revisions

Revision A: General-revisions to Planner's requirements. 16/01/01

Revision B: Roof subdivisions altered to Planner's requirements. 17/01/01

roof vents
 gutter with ogee profile
 timber framed conservatory
 painted green, with glazed panels

fixed timber panels
 to lower sections

outward opening door

three window panels hinged
 to fold back in on each other

existing steel balustrade

new stair (to match existing)

new stair balustrade to match
 existing (height differs, to meet
 regulations)

R.B.K. & C.
 TOWN PLANNING
 18 JAN 2001
 RECEIVED

Job title
 23 LADBROKE SQUARE

Drawing Title
 PROPOSED CONSERVATORY-
 Rear Elevation



Andrews Downie and
 Partners

6 Addison Avenue
 London W11 4QR
 Tel 020 7602 7701
 Fax 020 7602 8480

Drawn by	Date
	NOV2000
Scale	Drawing no
1:50	3155/04 B

pp 00 02803 D

R.B.K. & C.
TOWN PLANNING
17 JAN 2001
RECEIVED



FRONT ELEVATION

SIDE ELEVATION

REAR ELEVATION


Job title
23 LADBROKE SQUARE

Drawing Title
EXISTING ELEVATIONS



Andrews Downie and Partners
6 Addison Avenue
London W11 4QR
Tel 020 7602 7701
Fax 020 7602 8480

Drawn by
Date
DEC 2000
Scale
1:100
Drawing no
3155/02
PP 00 02803C

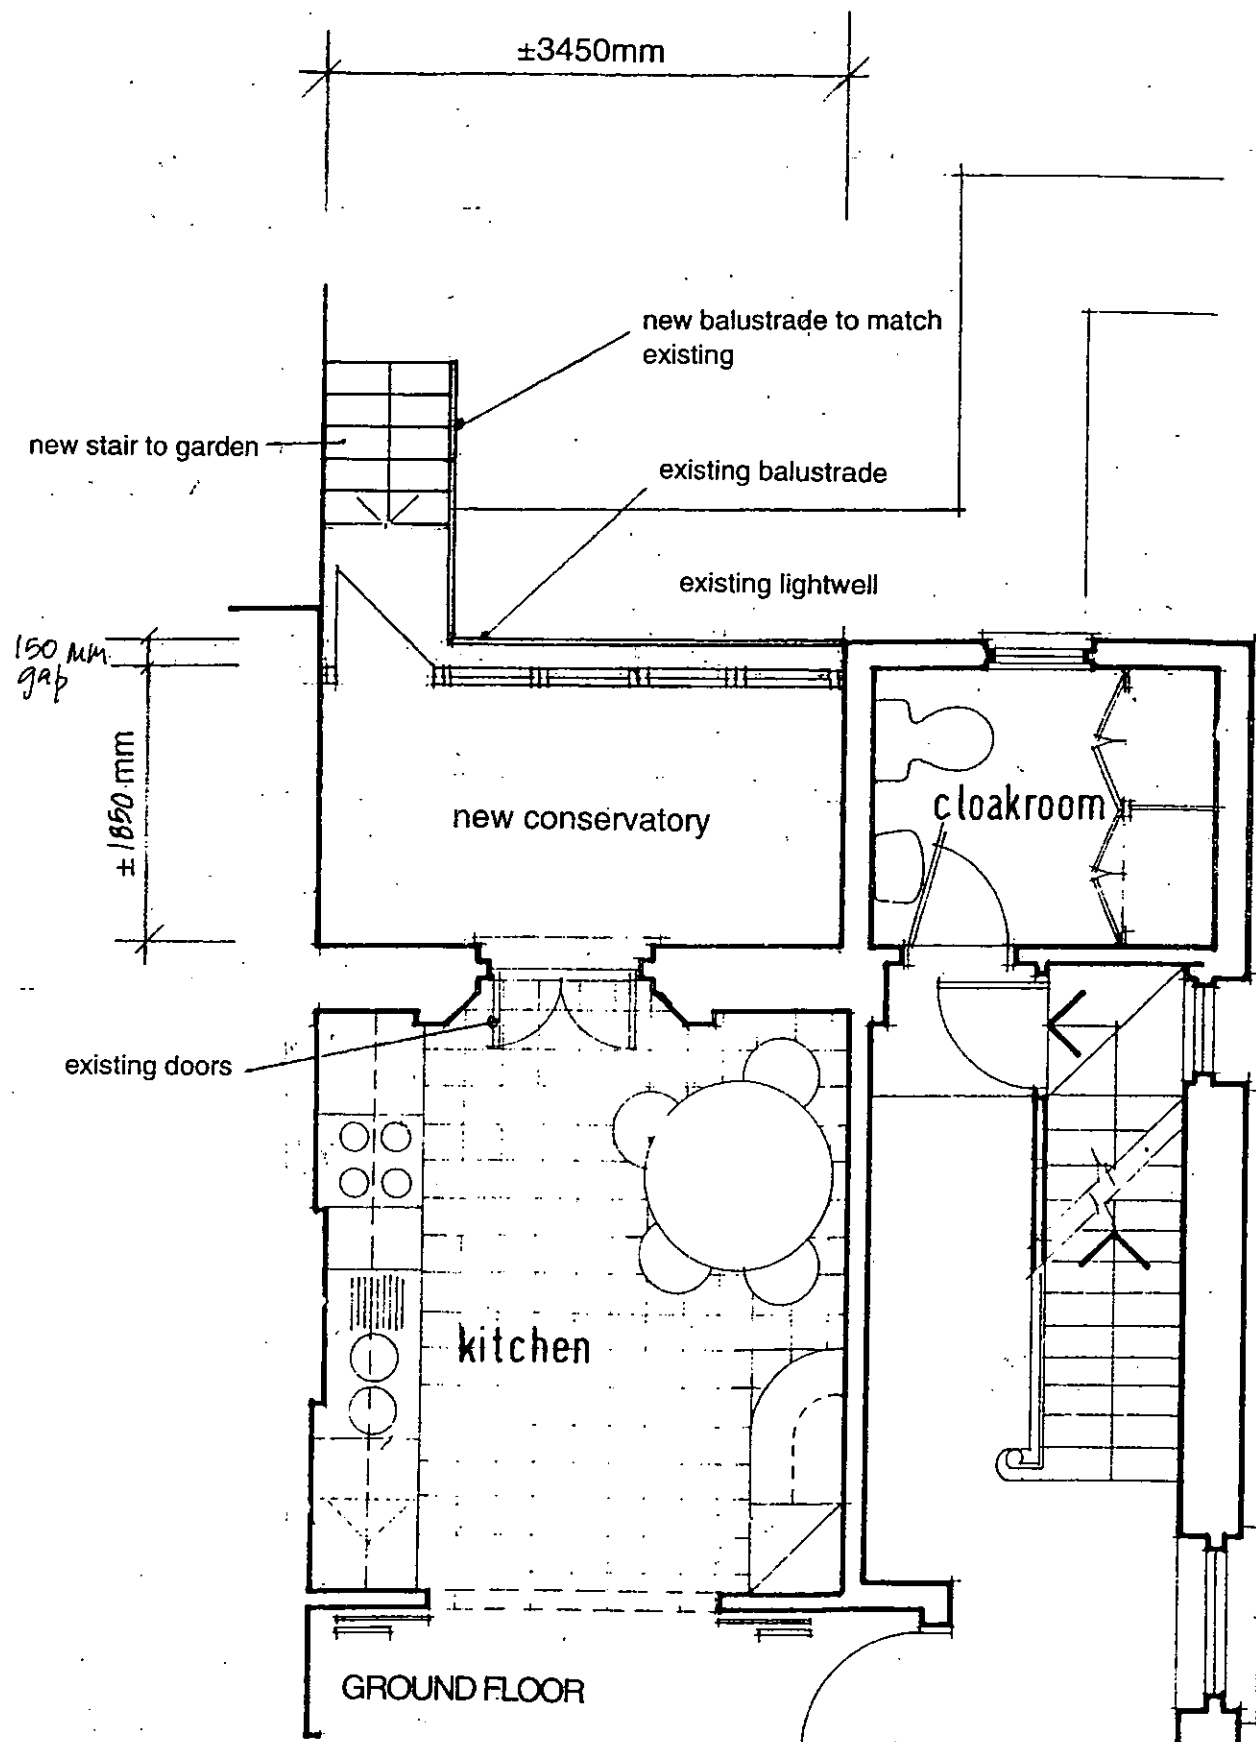


General notes
 Do not scale from this drawing. All dimensions, levels, fixings and weatherings to be checked on site. This drawing must not be used for land transfer purposes or for construction purposes unless accompanied by an Architects instruction.

Revisions

Revision A: General revisions to Planner's requirements. 16/01/01

Revision B: Roof subdivisions altered to Planner's requirements. 17/01/01

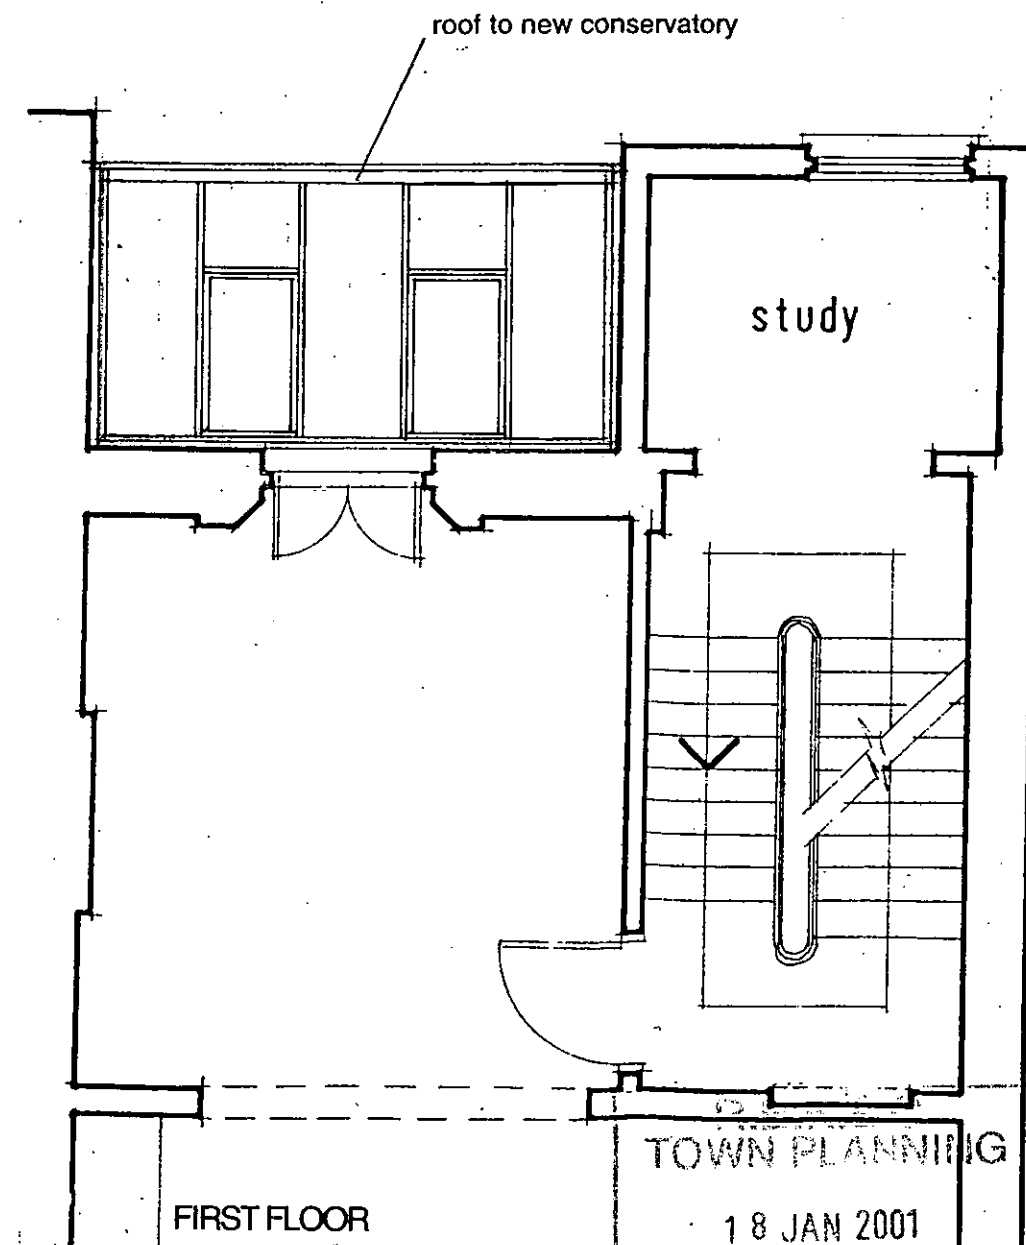

TOWN PLANNING
 18 JAN 2001
 RECEIVED

Job title
 23 LADBROKE SQUARE

Drawing Title
 PROPOSED CONSERVATORY-Plans



Andrews Downie and Partners
 6 Addison Avenue
 London W11 4QR
 Tel 020 7602 7701
 Fax 020 7602 8480

Date
 NOV 2000

Scale
 1:50

Drawn by
 3155/03 B

pp 00 02803D



General notes
 Do not scale from this drawing. All dimensions, levels, fixings and weatherings to be checked on site. This drawing must not be used for land transfer purposes or for construction purposes unless accompanied by an Architects instruction.

Revisions
 Revision A: General revisions to Planner's requirements. 16/01/01

R.B.K. & C.
TOWN PLANNING
 17 JAN 2001
RECEIVED

- roof vents
- gutter with ogee profile ✓
- timber framed conservatory painted green, with glazed panels ✓
- fixed timber panels to lower sections
- outward opening door
- three window panels hinged to fold back in on each other
- existing steel balustrade ✓
- new stair (to match existing)
- new stair balustrade to match existing (height differs, to meet regulations)

Job title
 23 LADBROKE SQUARE

Drawing Title
 PROPOSED CONSERVATORY-
 Rear Elevation



Andrews Downie and Partners
 6 Addison Avenue
 London W11 4QR
 Tel 020 7602 7701
 Fax 020 7602 8480



Drawn by
 Date
 NOV2000
 Scale
 1:50
 Drawing no
 3155/04 A

*pp 00 02803c
 SUPERSEDED.*

**R.B.K. & C.
TOWN PLANNING**
17 JAN 2001
RECEIVED

General notes
Do not scale from this drawing. All dimensions, levels, fixings and weatherings to be checked on site. This drawing must not be used for land transfer purposes or for construction purposes unless accompanied by an Architects instruction.

Revisions
Revision A: General revisions to Planner's requirements. 16/01/01

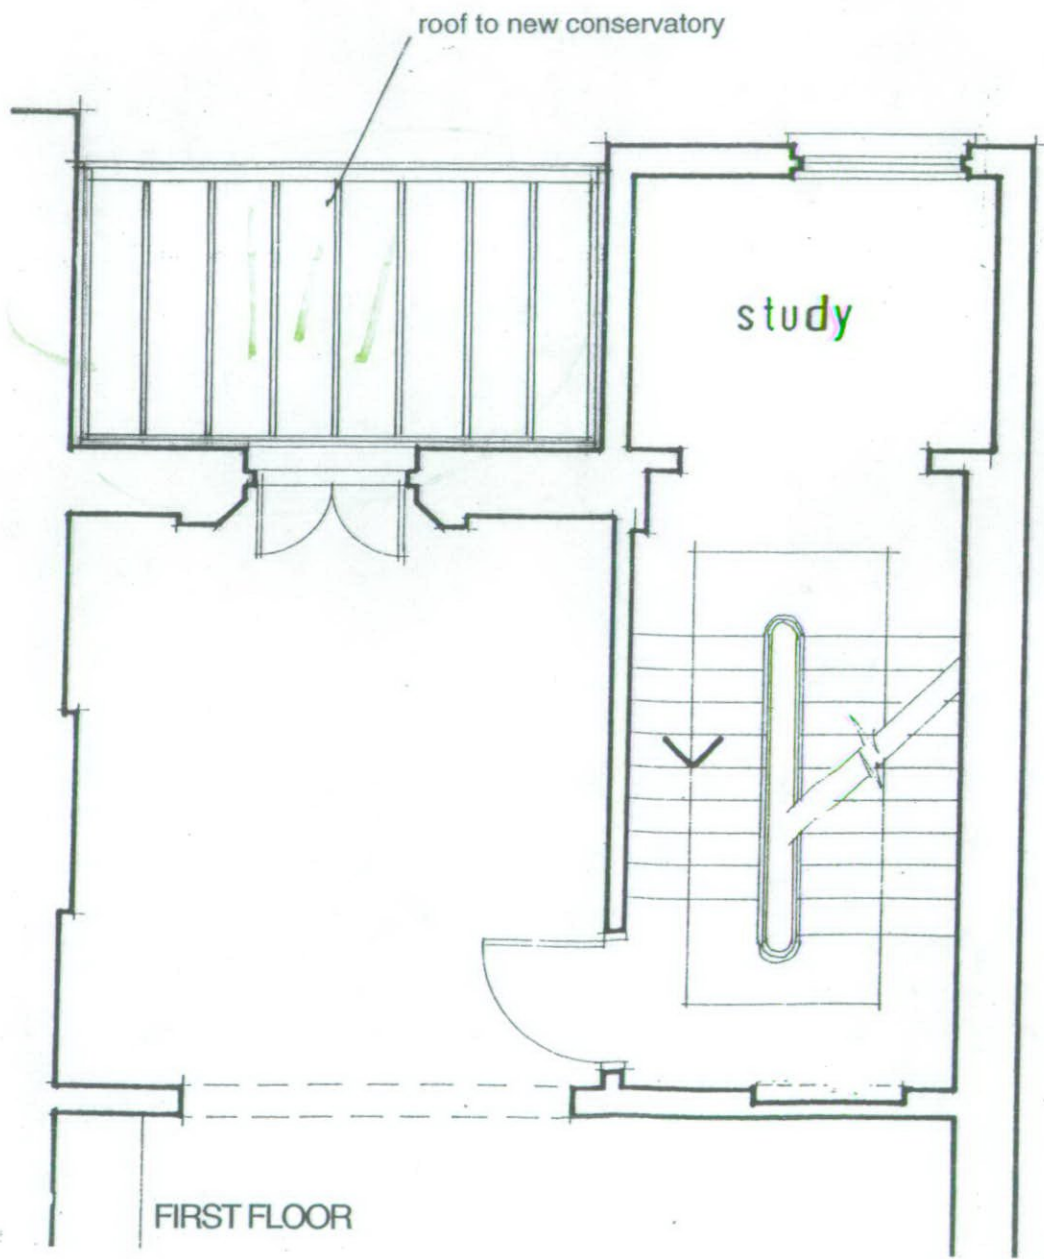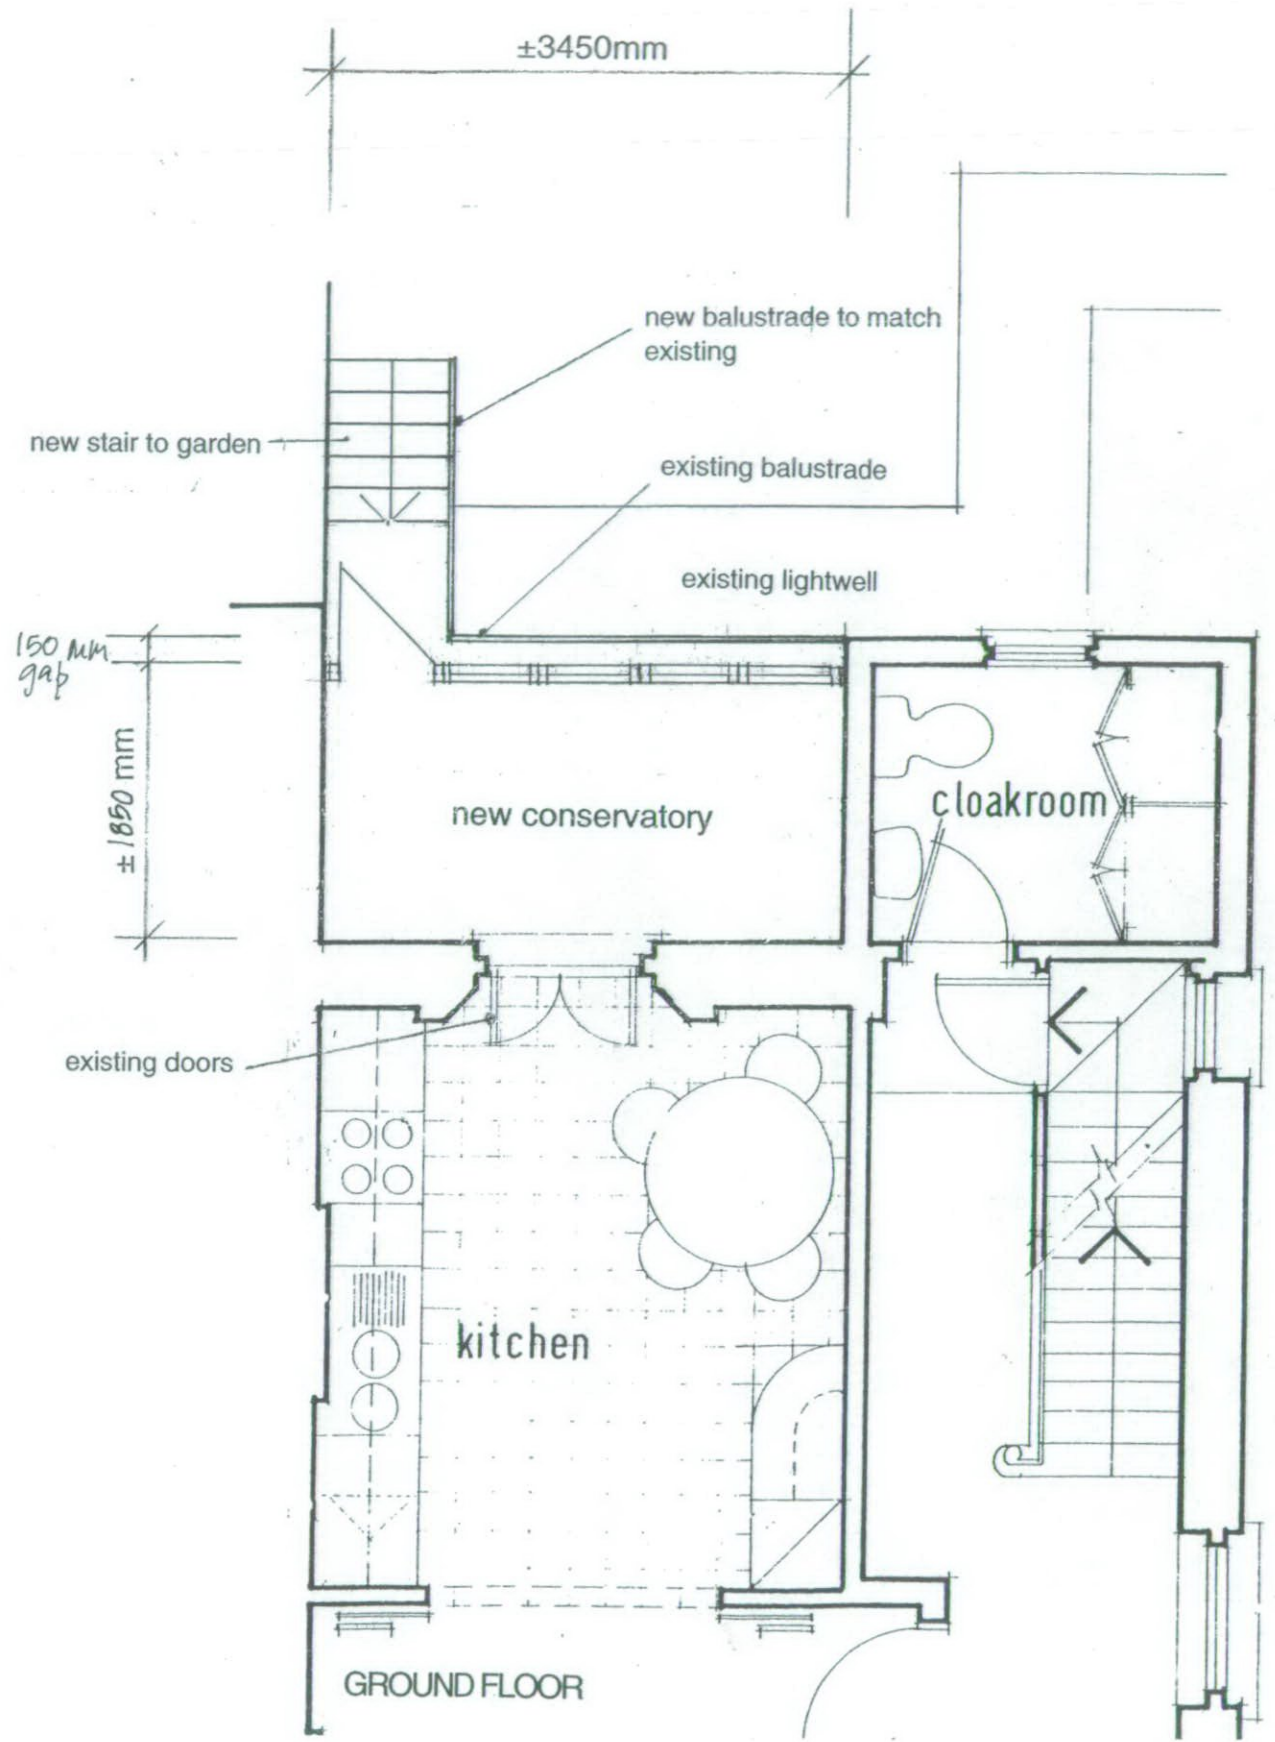

SUPERSEDED

Job title
23 LADBROKE SQUARE

Drawing Title
PROPOSED CONSERVATORY-Plans



Andrews Downie and Partners
6 Addison Avenue
London W11 4QR
Tel 020 7602 7701
Fax 020 7602 8480

Drawn by
Date
NOV 2000
Scale
1:50
Drawing no
3155/03 A

PP 00 02803C

General notes
 Do not scale from this drawing. All dimensions, levels, fixings and weatherings to be checked on site. This drawing must not be used for land transfer purposes or for construction purposes unless accompanied by an Architects instruction.

Revisions



- roof vents
- timber framed conservatory painted green, with glazed panels
- fixed timber panels to lower sections
- outward opening door
- three window panels hinged to fold back in on each other
- existing steel balustrade
- new stair (to match existing)
- new stair balustrade to match existing (height differs, to meet regulations)

Chimney?

PP002803

R.B.K. & C.
TOWN PLANNING
 - 6 DEC 2000
RECEIVED

Job title
 23 LADBROKE SQUARE


Drawing Title
 PROPOSED CONSERVATORY-
 Rear Elevation



Andrews Downie and Partners
 6 Addison Avenue
 London W11 4QR
 Tel 020 7602 7701
 Fax 020 7602 8480


Drawn by
 Date
 NOV2000
 Scale
 Drawing no
 1:50
 3155/04

SUPERSEDED

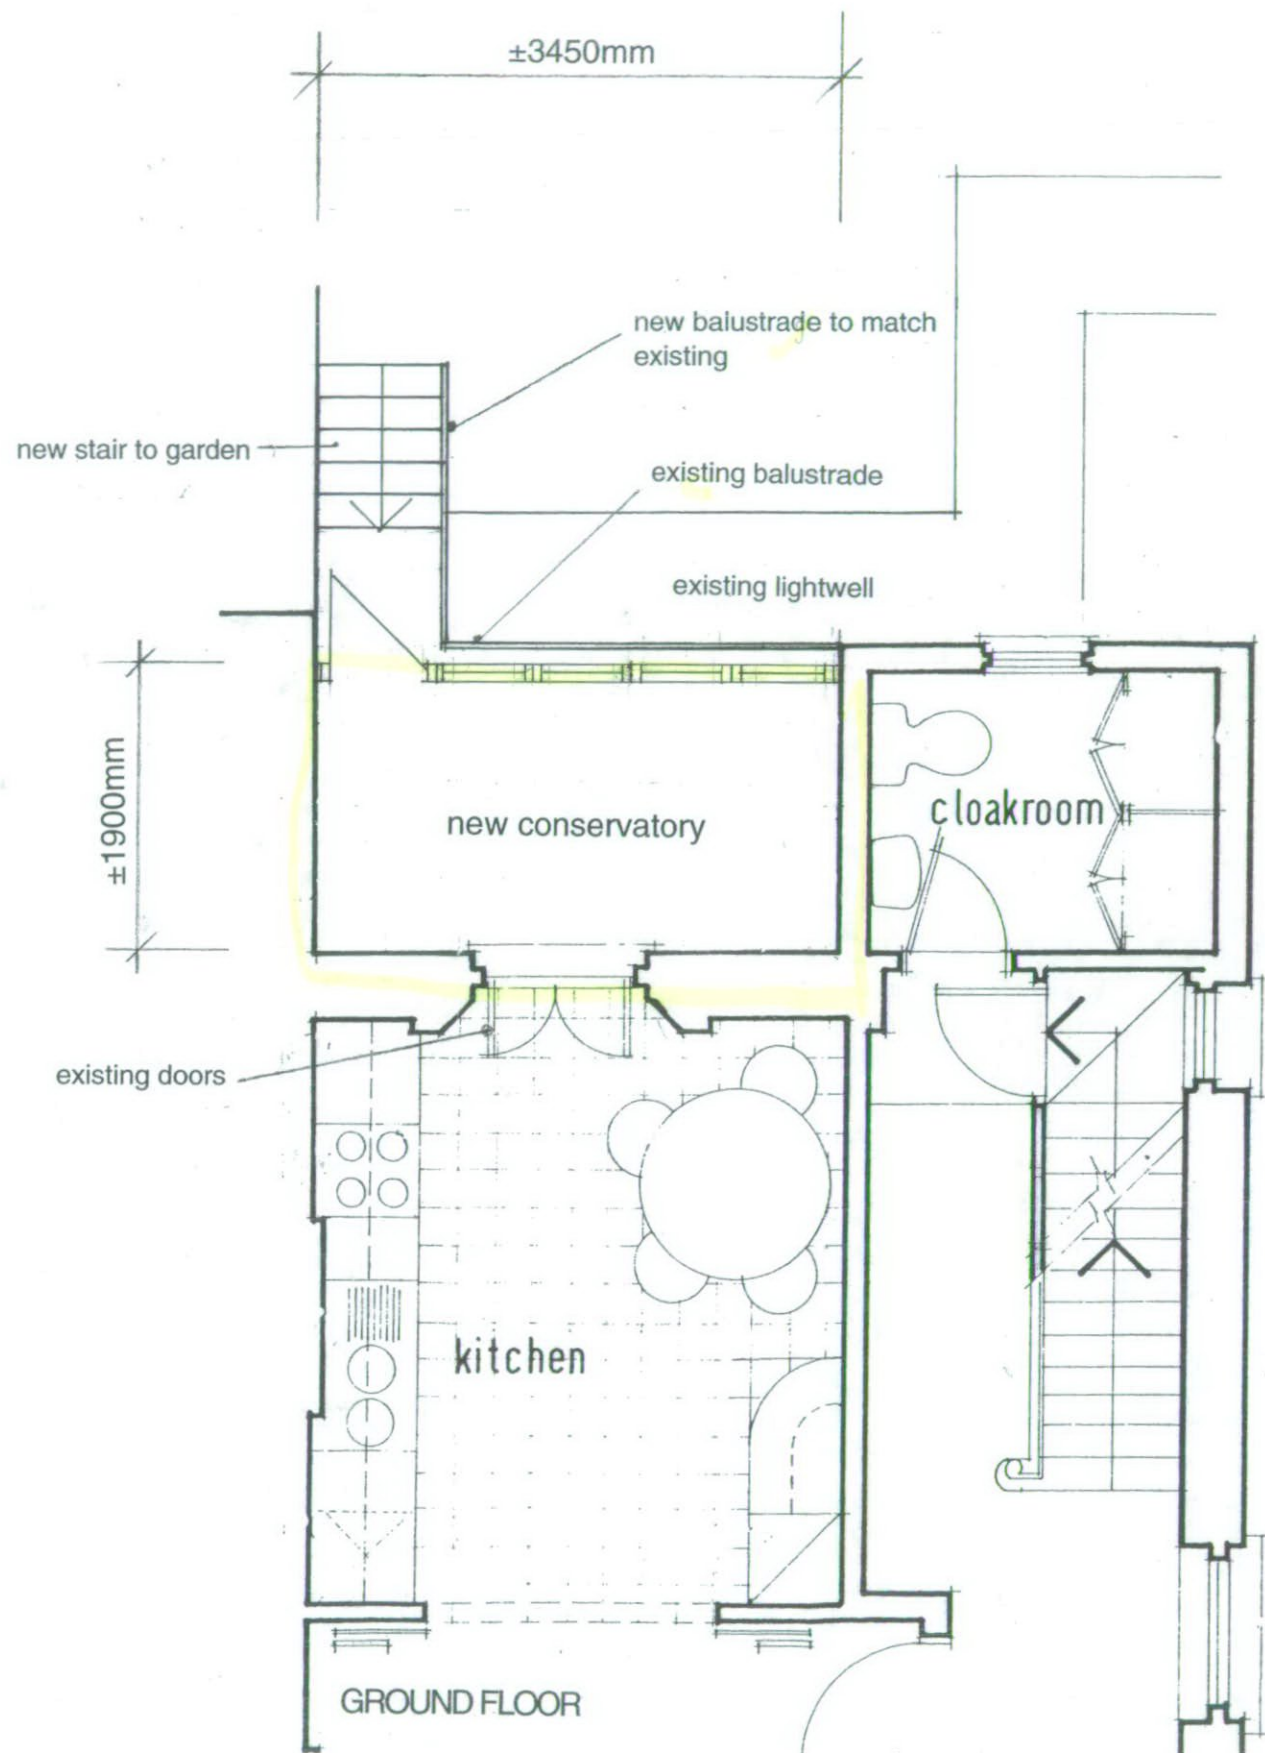

General notes
 Do not scale from this drawing. All dimensions, levels, fixings and weatherings to be checked on site. This drawing must not be used for land transfer purposes or for construction purposes unless accompanied by an Architects instruction.

Revisions

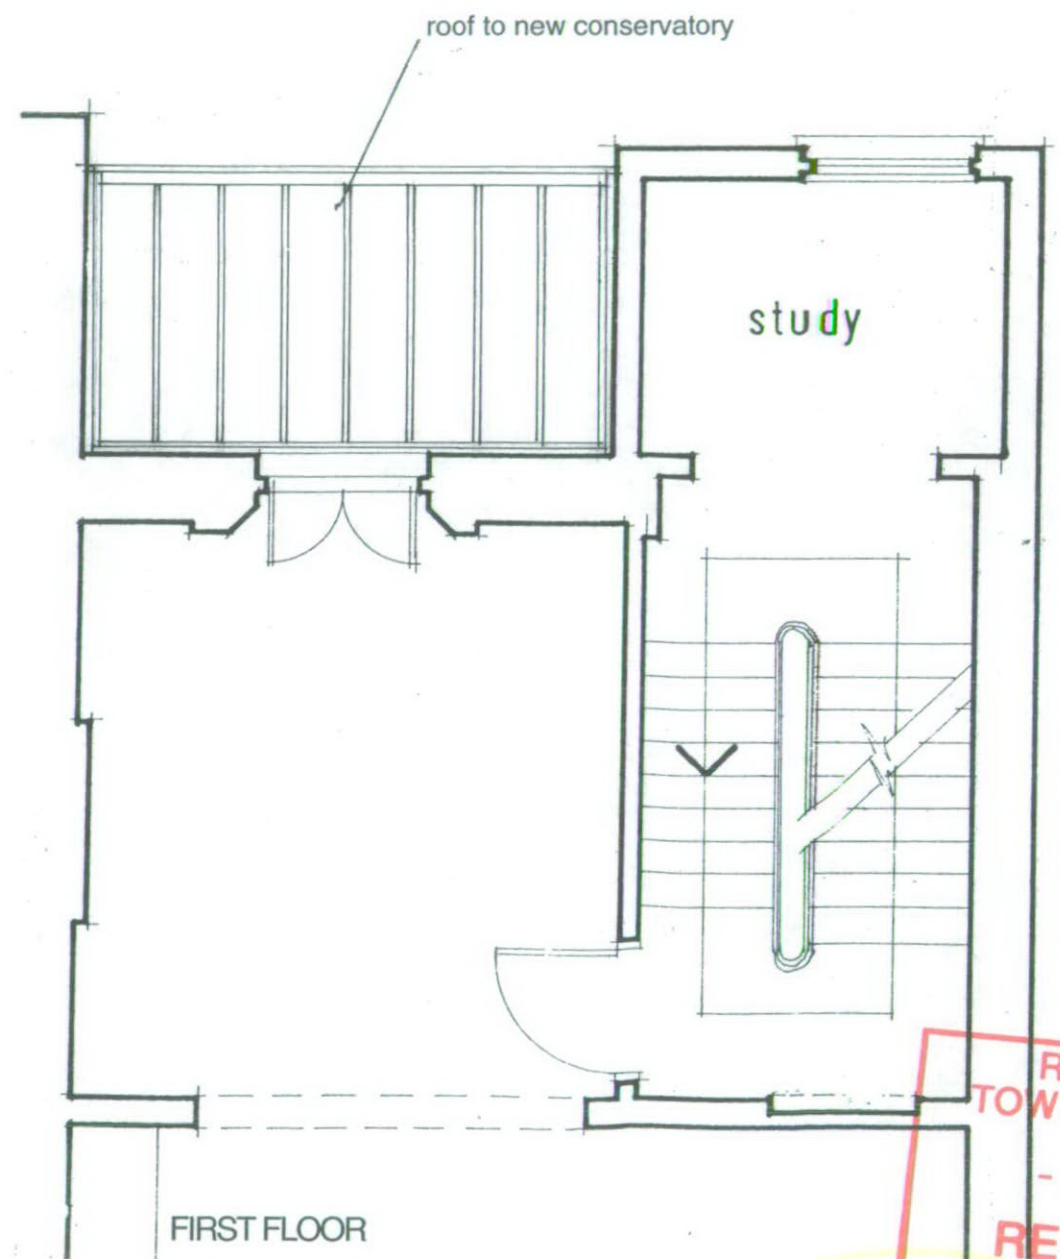

PP002803

R.B.K. & C.
TOWN PLANNING
 - 6 DEC 2000
RECEIVED

Job title
 23 LADBROKE SQUARE

Drawing Title
 PROPOSED CONSERVATORY-Plans



Andrews Downie and Partners
 6 Addison Avenue
 London W11 4QR
 Tel 020 7602 7701
 Fax 020 7602 8480

Drawn by
 Date
 NOV 2000
 Scale
 1:50
 Drawing no
 3155/03

SUPERSEDED



FRONT ELEVATION

Job title
23 LADBROKE SQUARE



SIDE ELEVATION

Drawing Title
EXISTING ELEVATIONS



REAR ELEVATION

Drawn by
Date
DEC 2000
Scale
1: 100
Drawing no
3155/02

SUPERSEDED



Andrews Downie and Partners

6 Addison Avenue
London W11 4QR
Tel 020 7602 7701
Fax 020 7602 8480



R.B.K. & C.
TOWN PLANNING
21 DEC 2000
RECEIVED

Rev B

STILL WRONG

R.B.K. & C.
TOWN PLANNING
- 6 DEC 2000
RECEIVED

NOT EXISTING

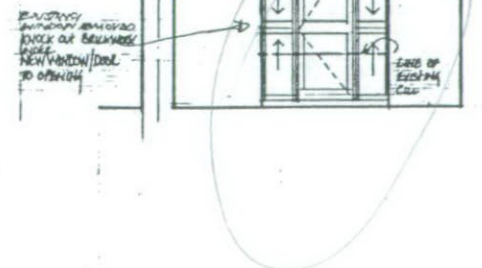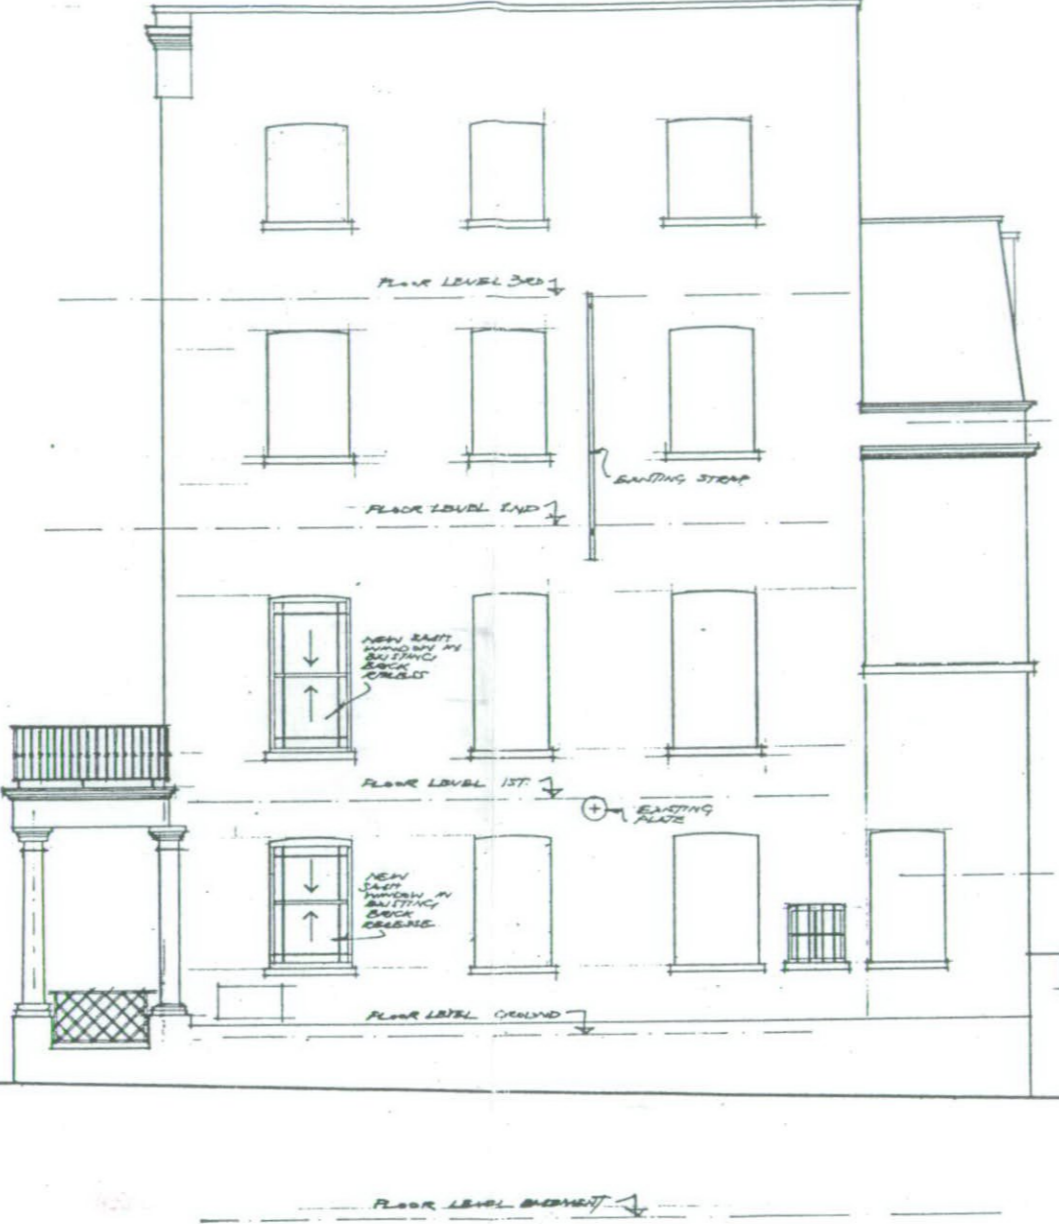

FRONT ELEVATION

SIDE ELEVATION

REAR ELEVATION

PP002803

PP002803

SUPERSEDED


Job title
23 LADBROKE SQUARE

Drawing Title
EXISTING ELEVATIONS




Andrews Downie and
Partners
6 Addison Avenue
London W11 4QR
Tel 020 7602 7701
Fax 020 7602 8480


Drawn by
Date
DEC 2000
Scale
1: 100
Drawing no
3155/02

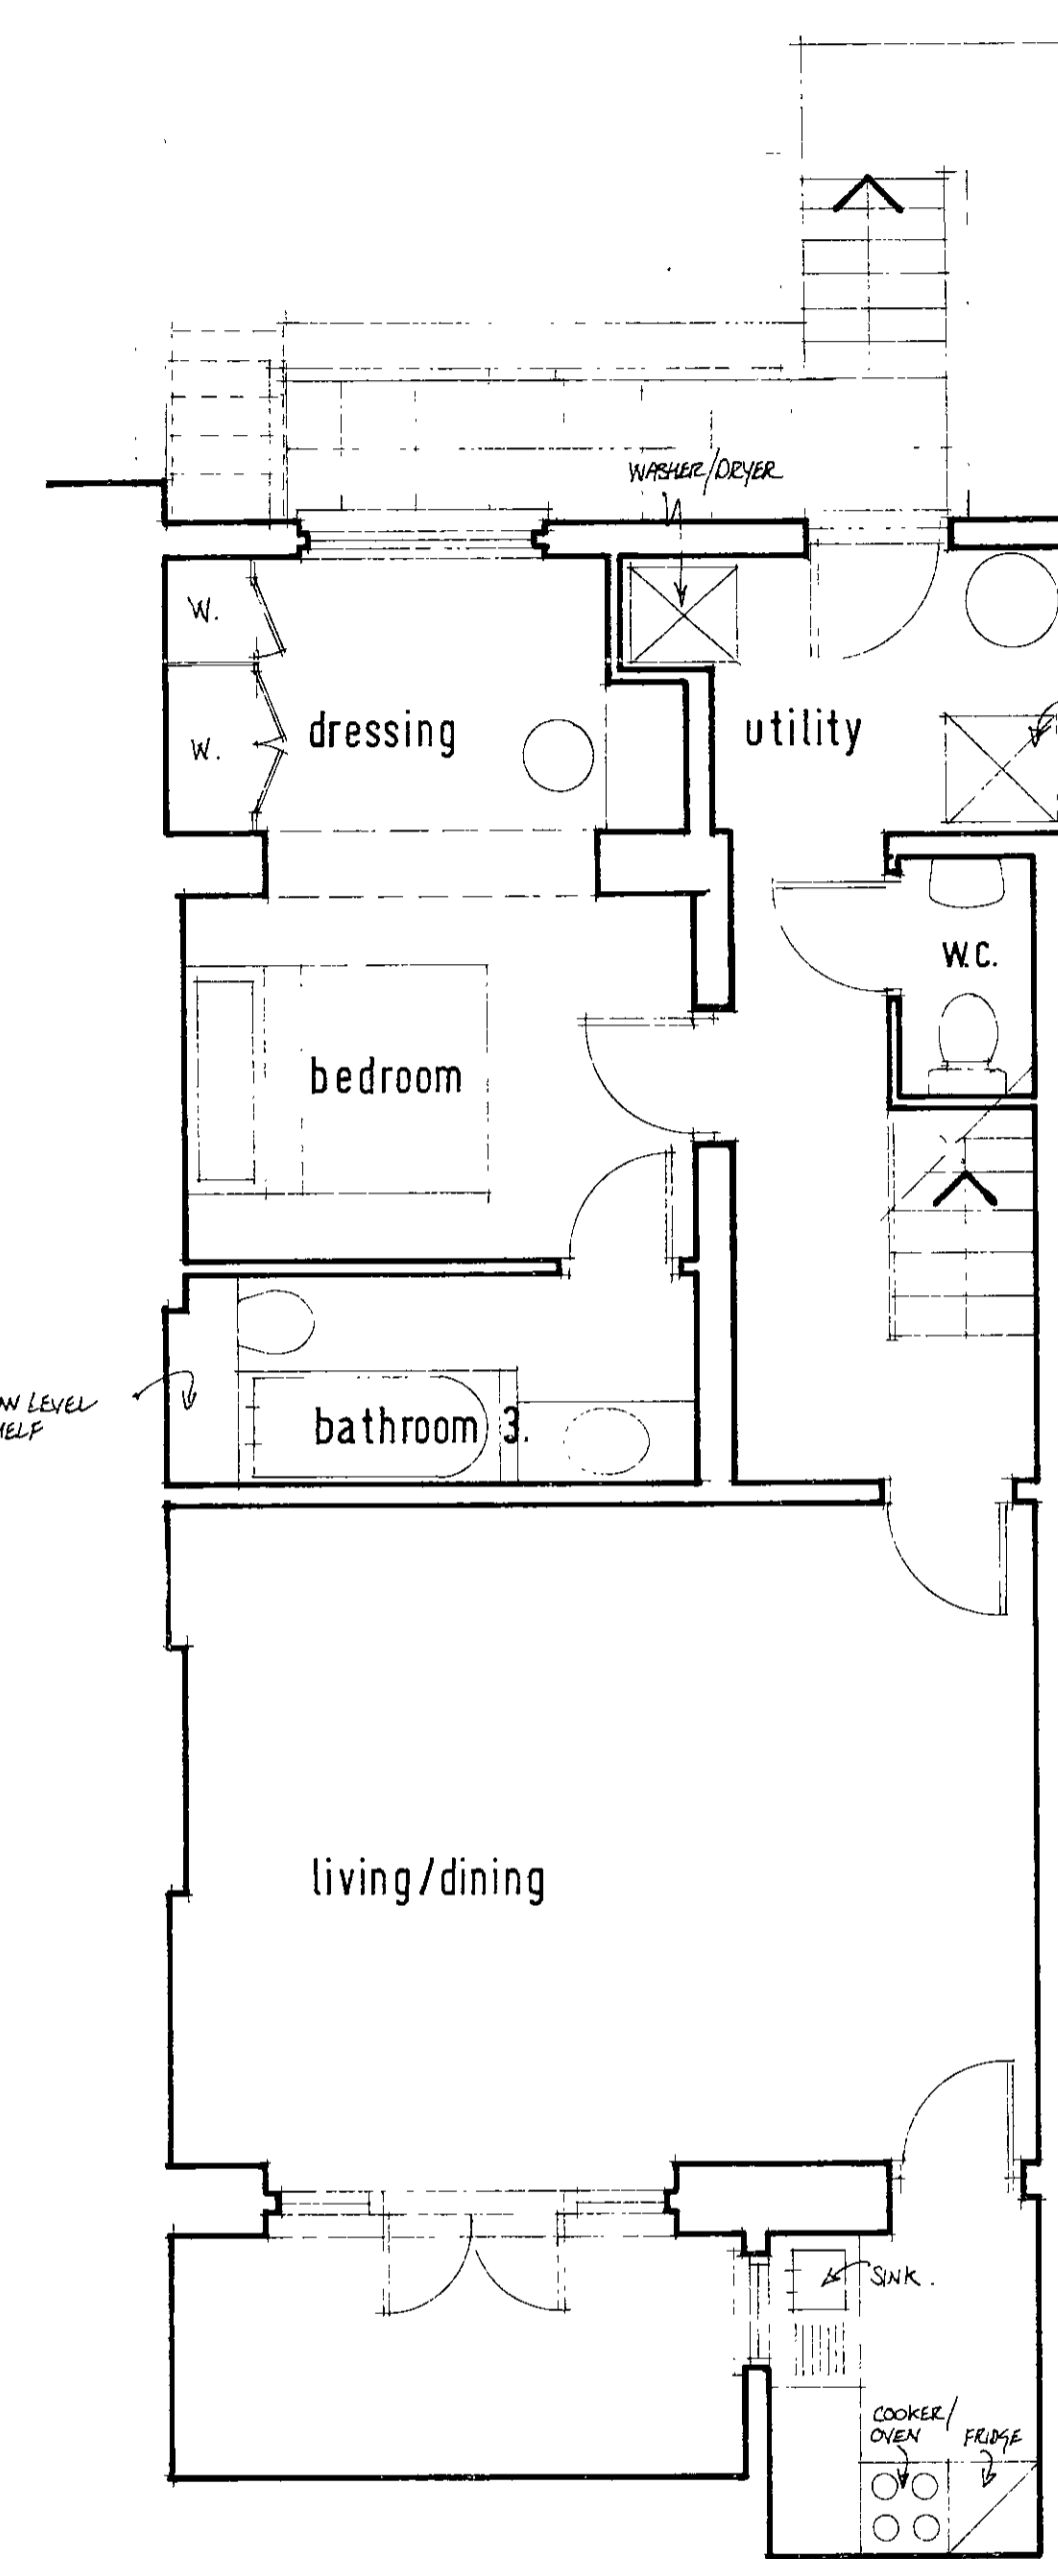


Basement level

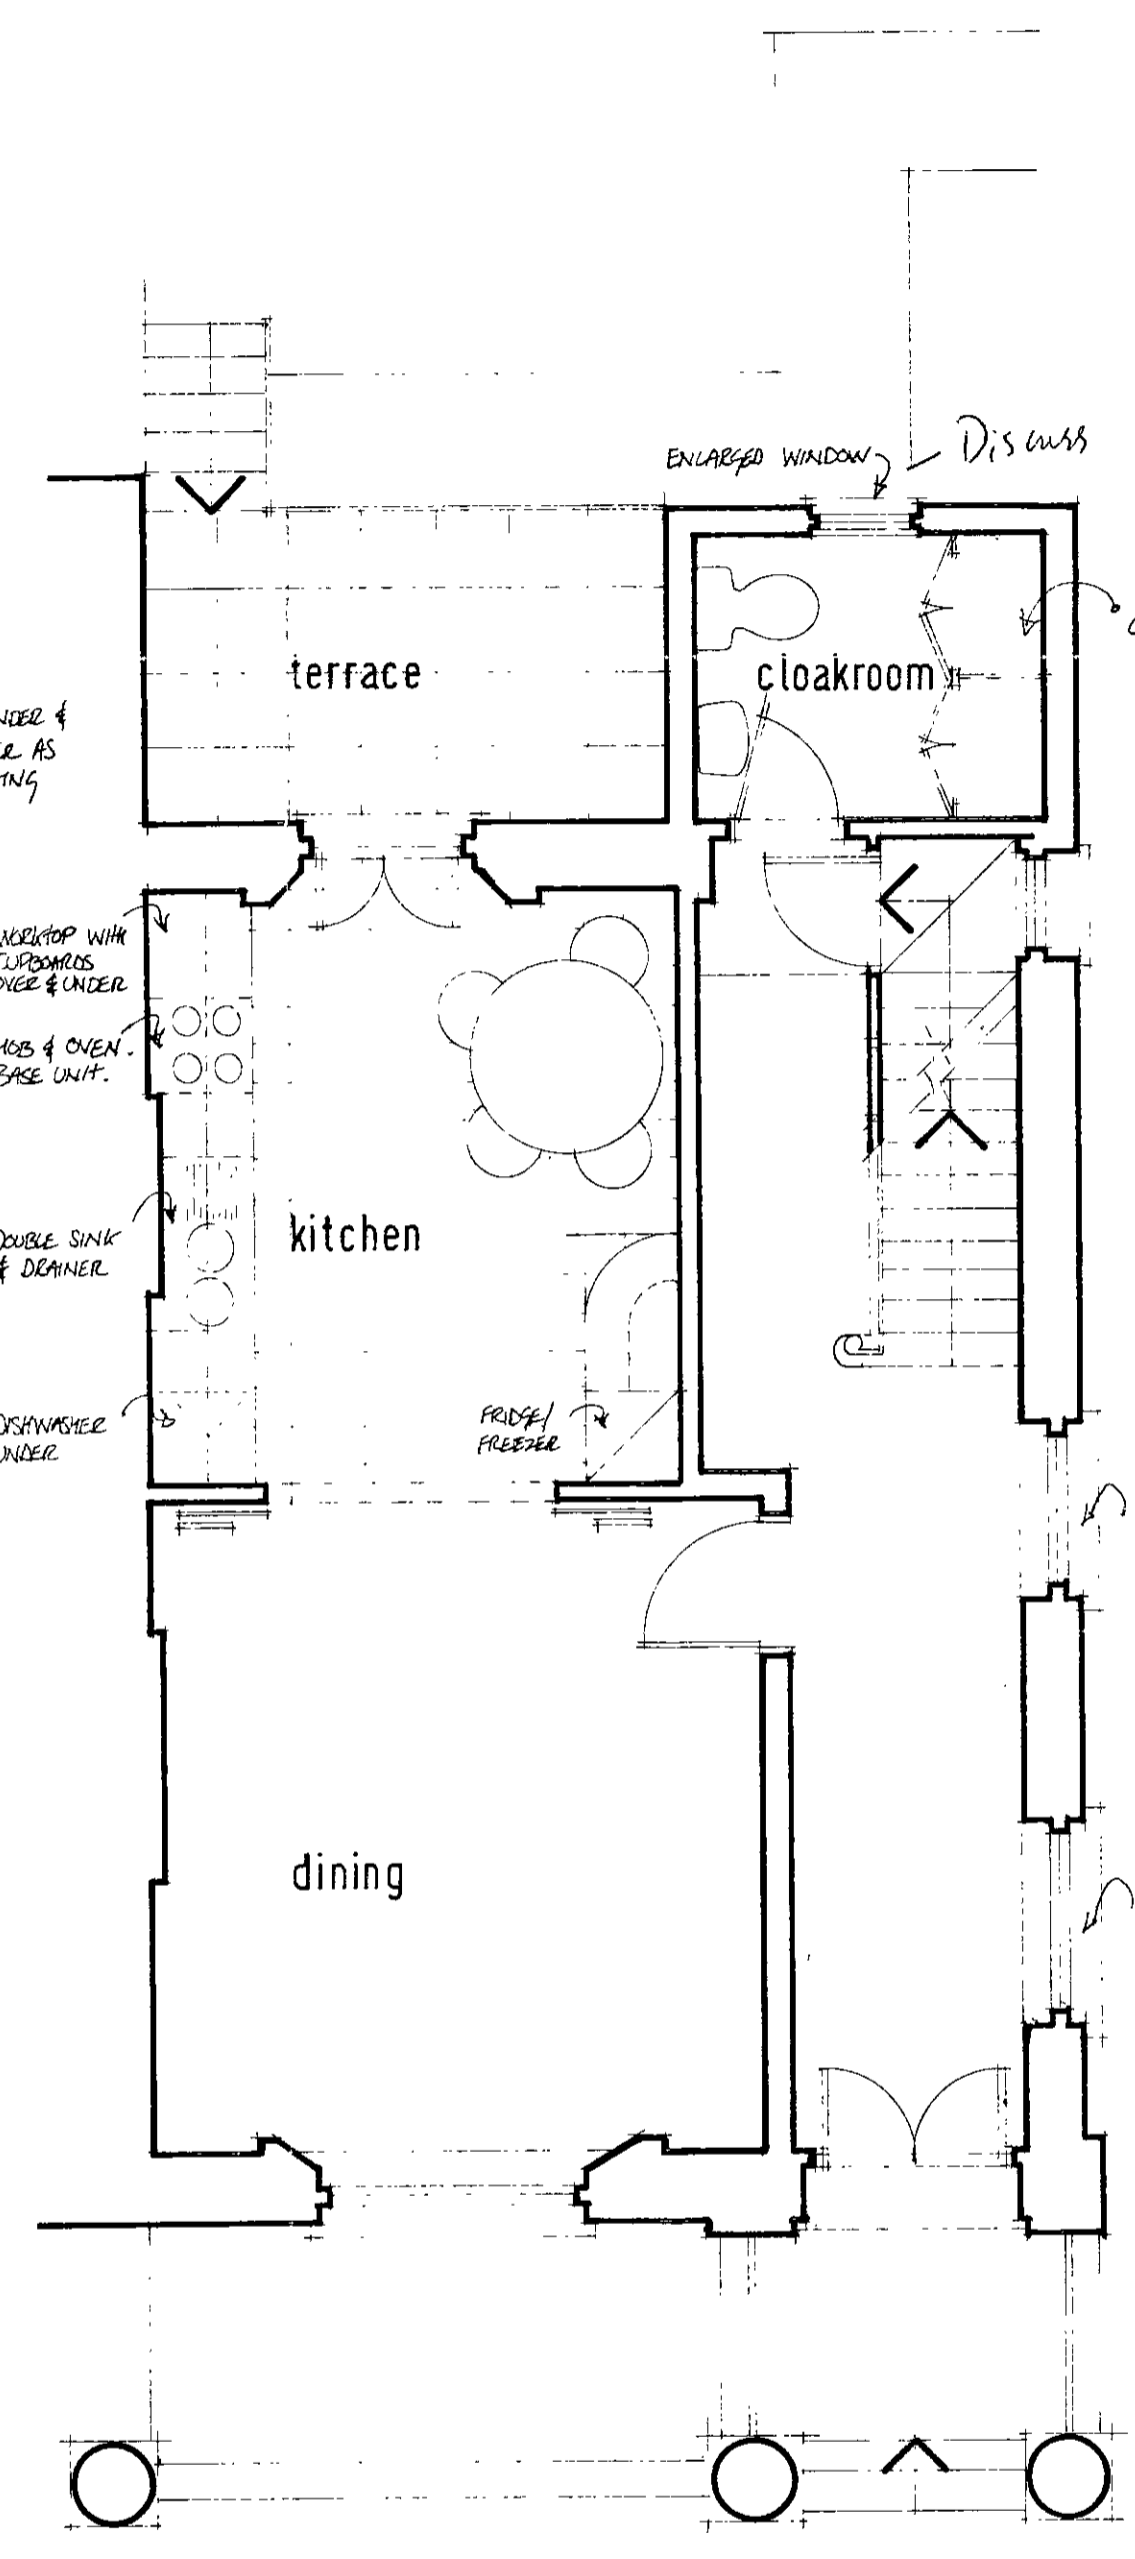


Ground Floor

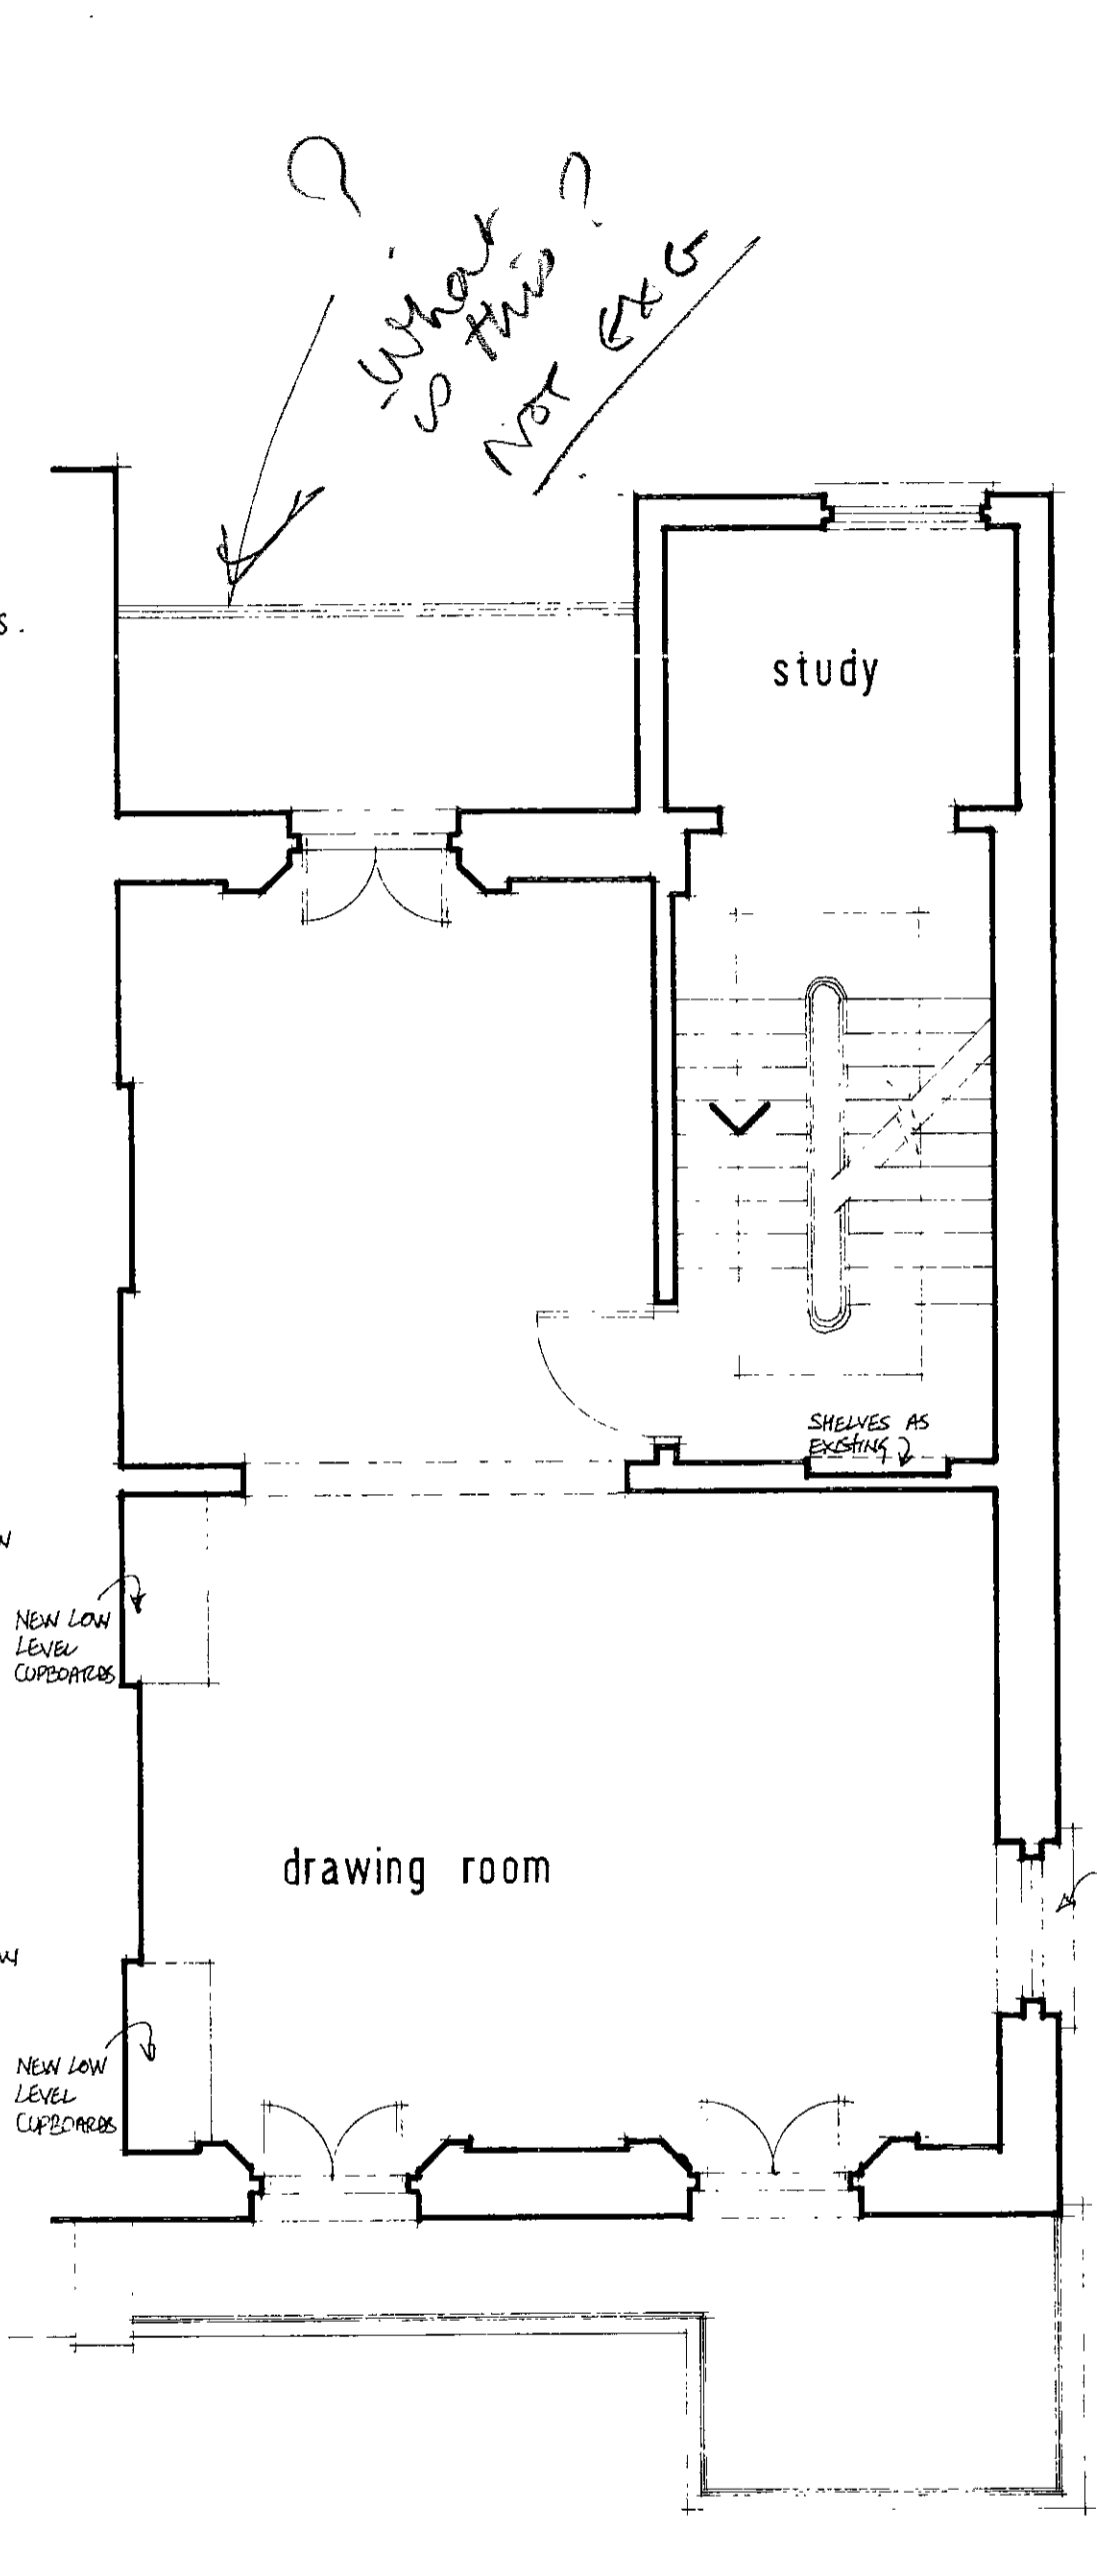


First Floor

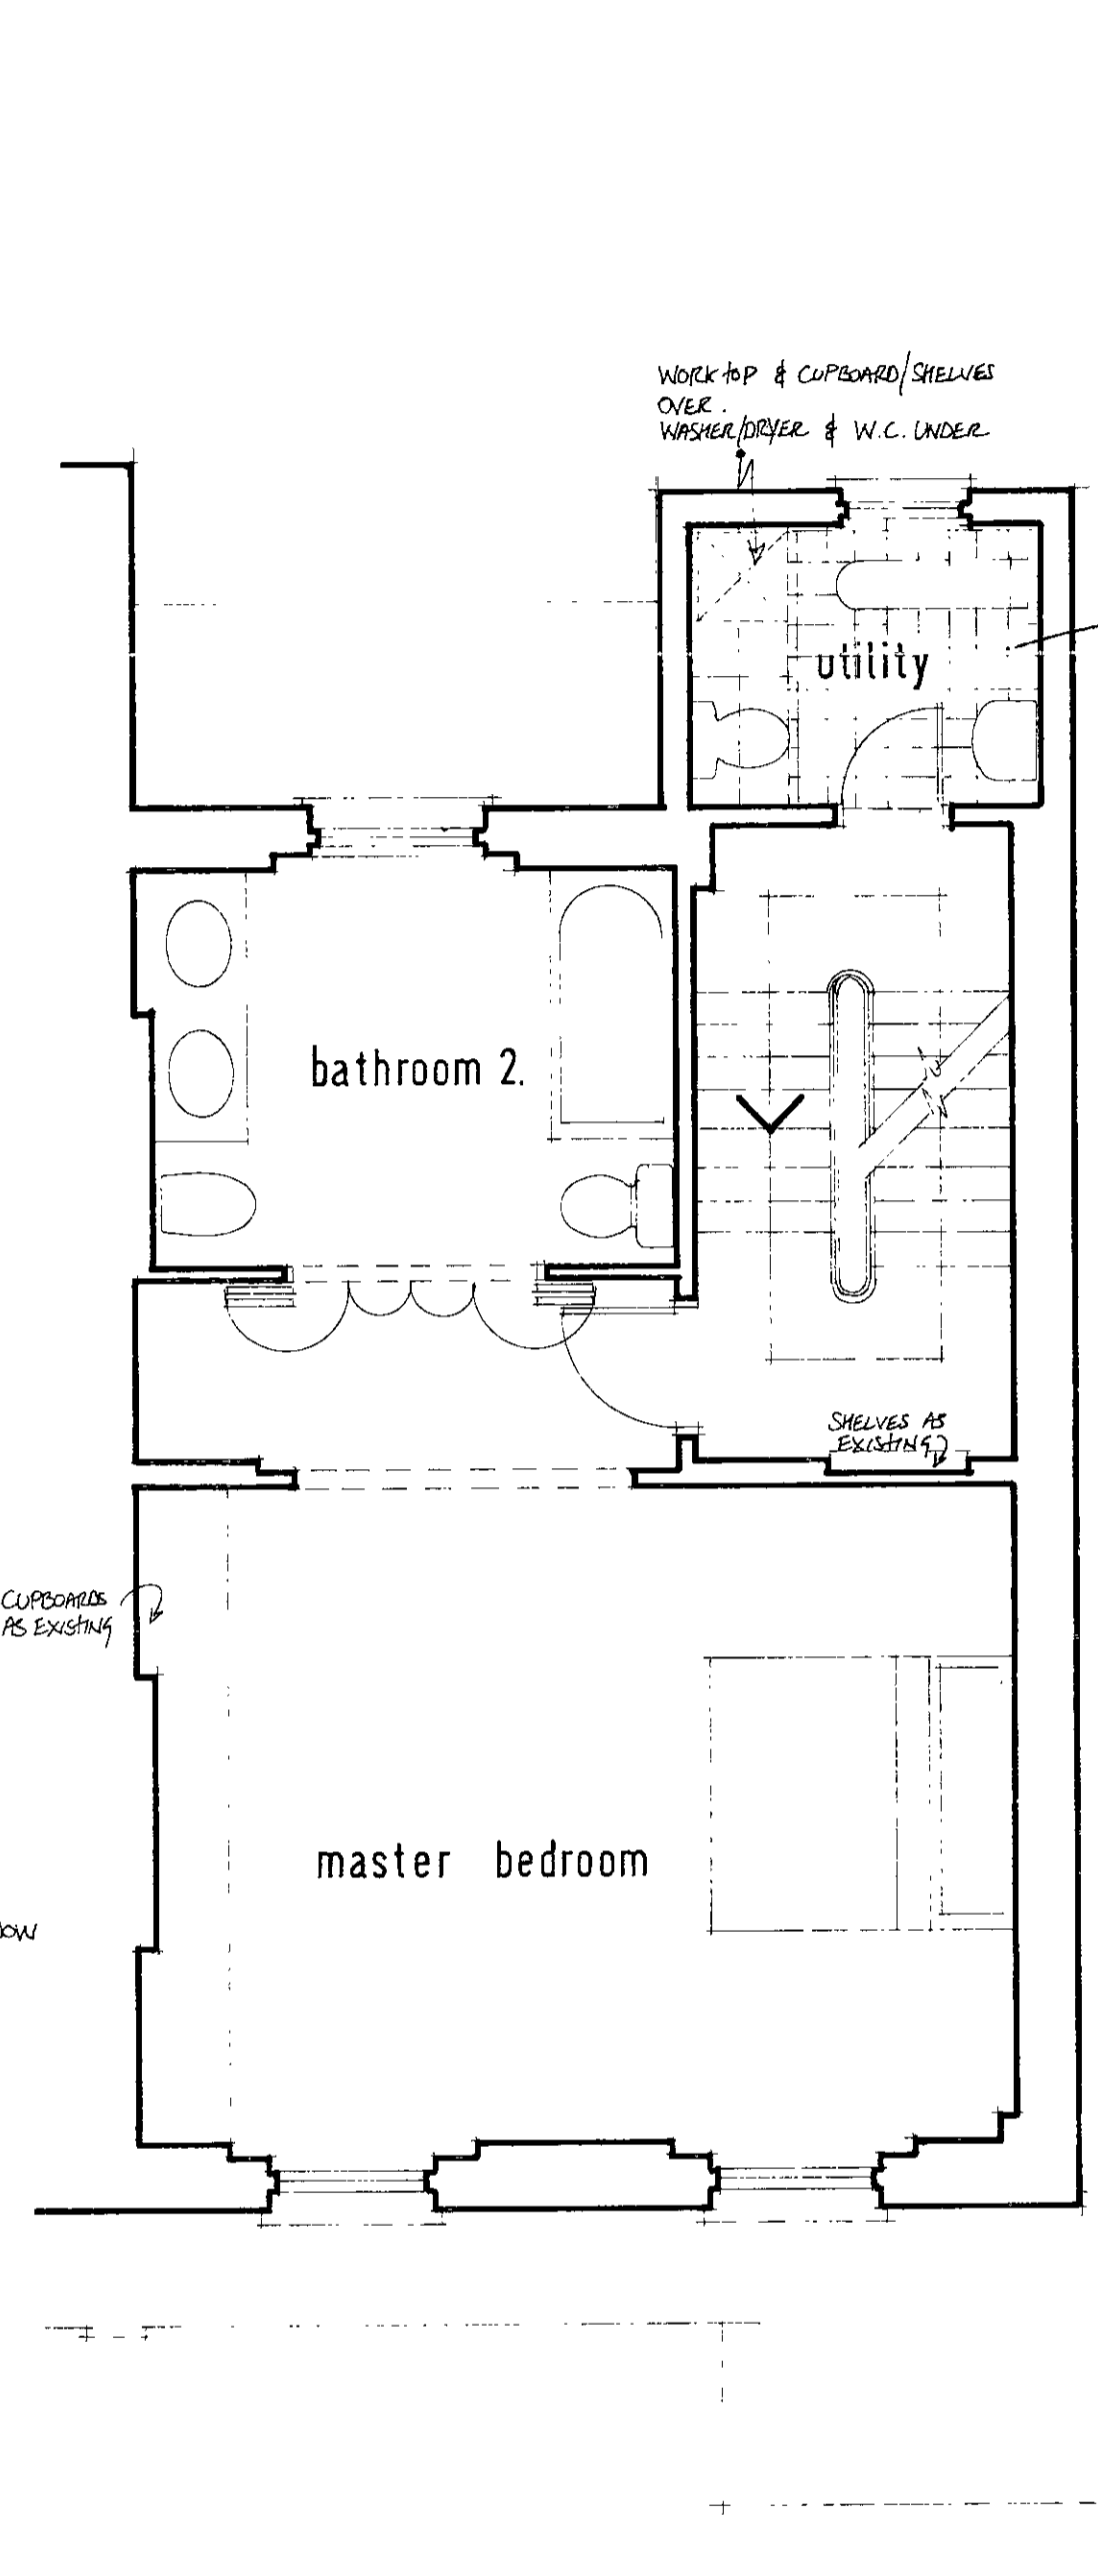

Second Floor

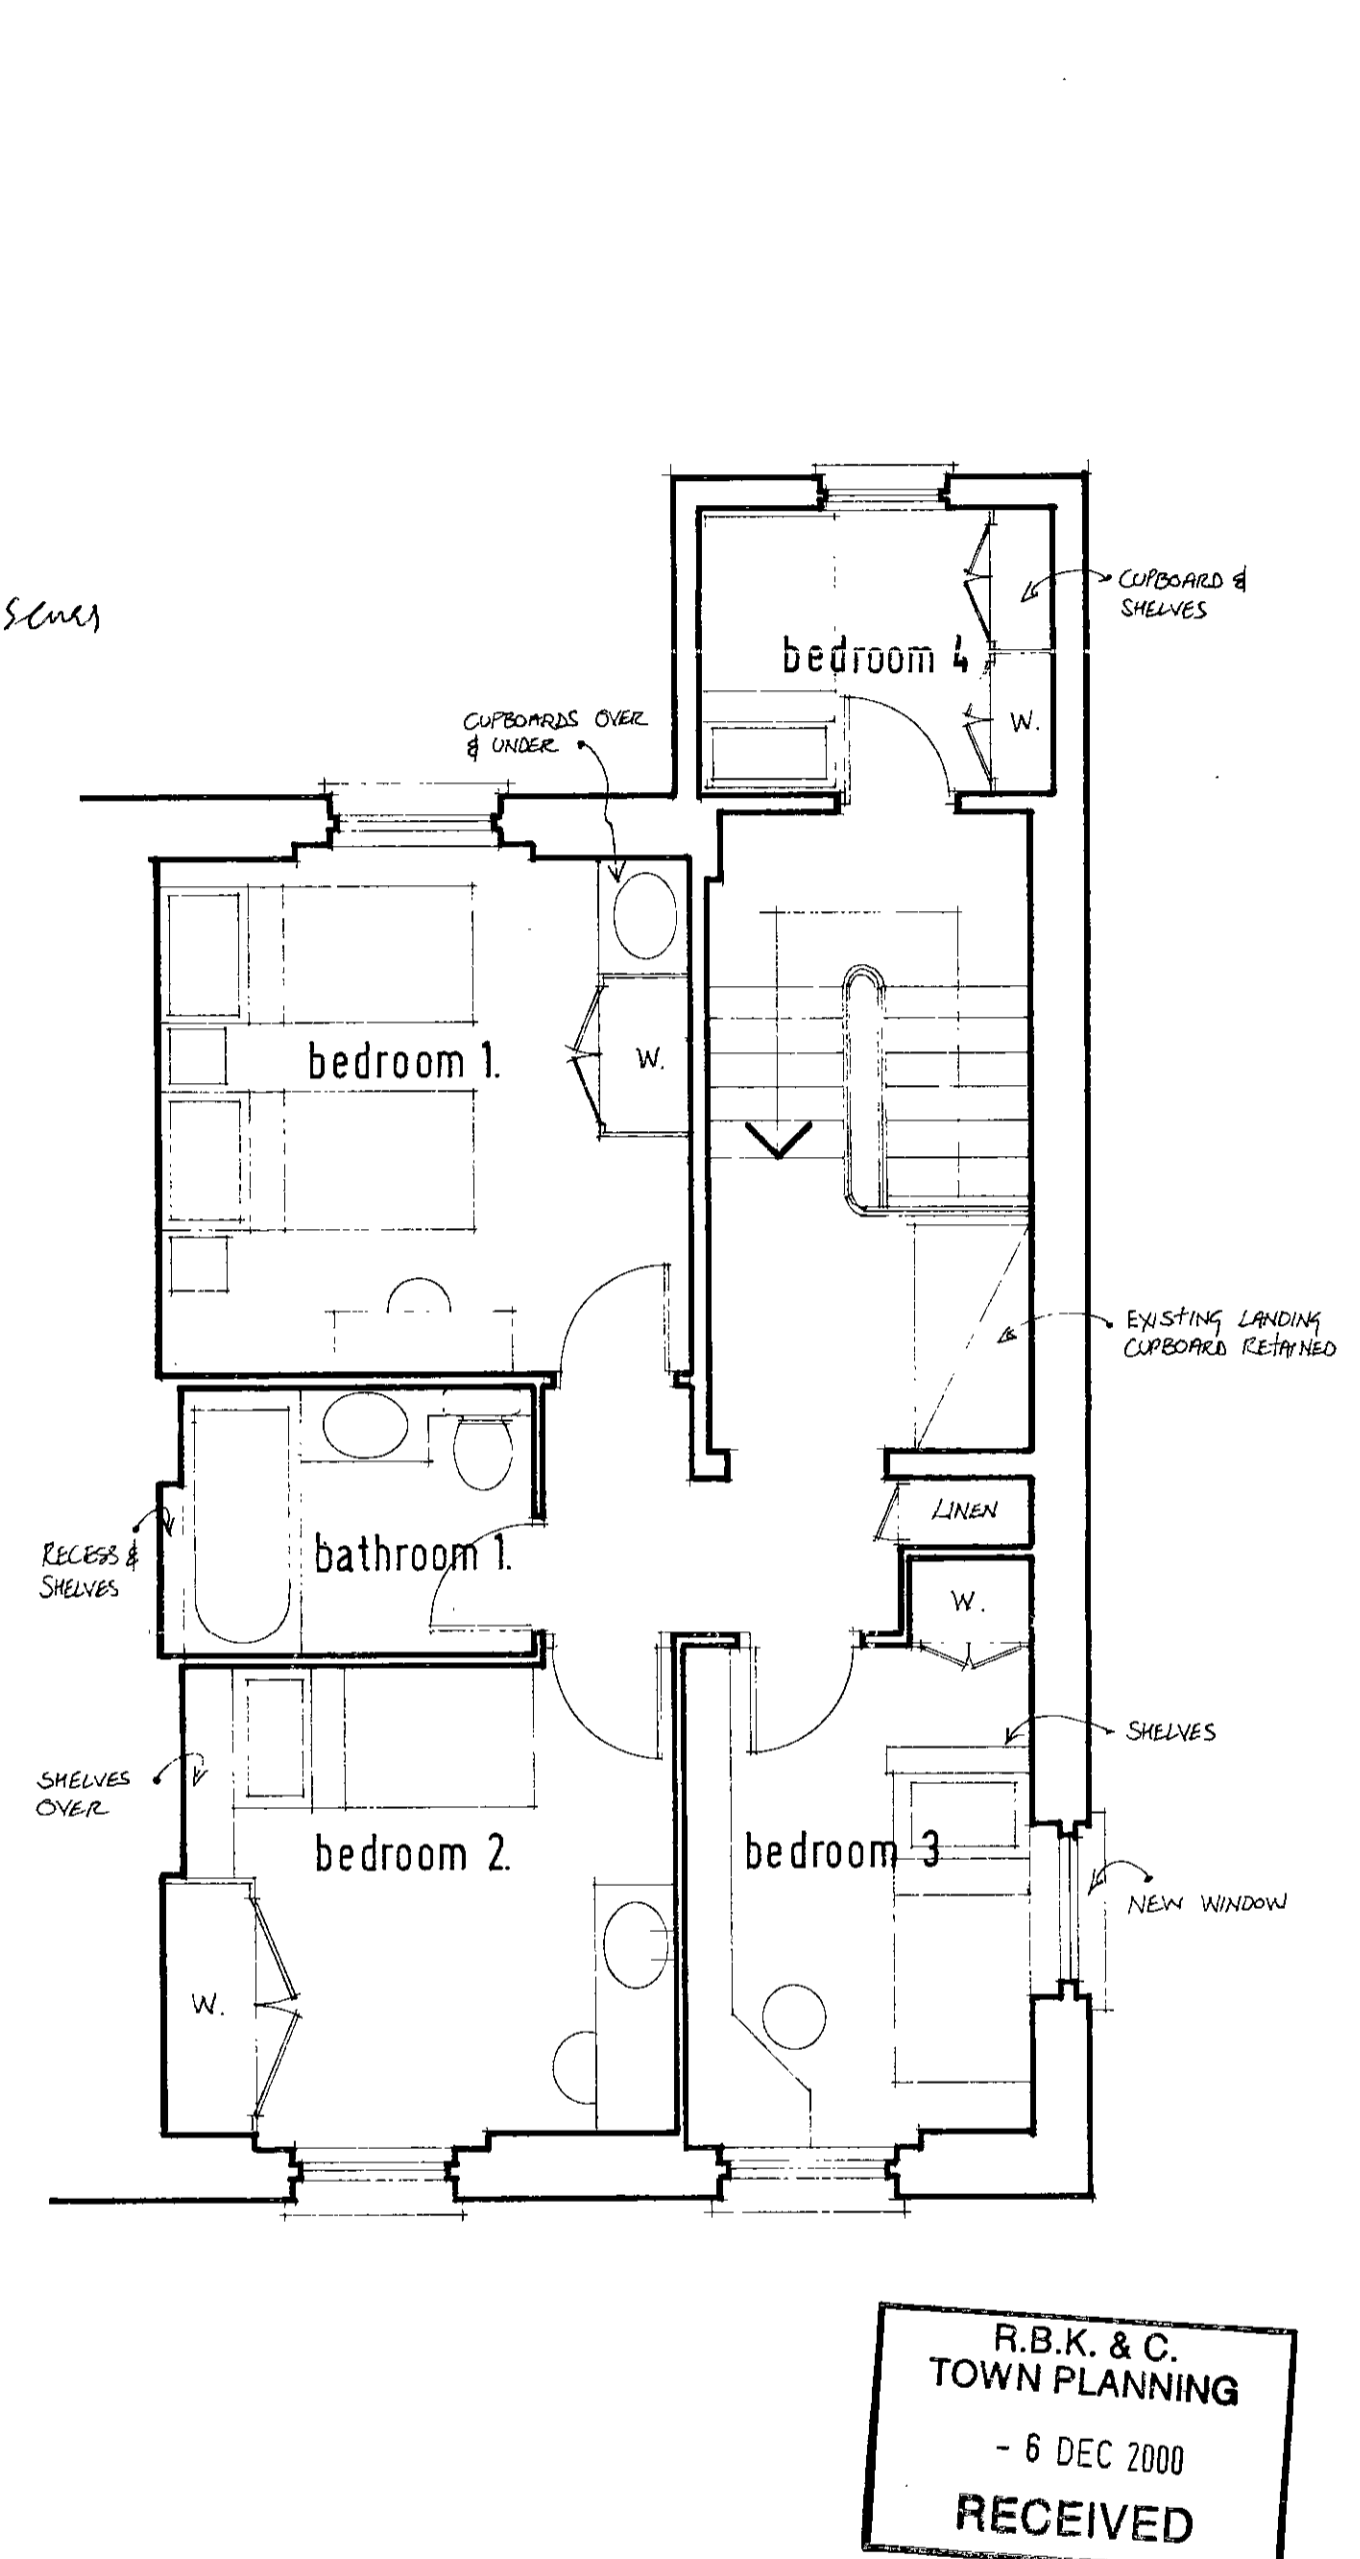

Third Floor

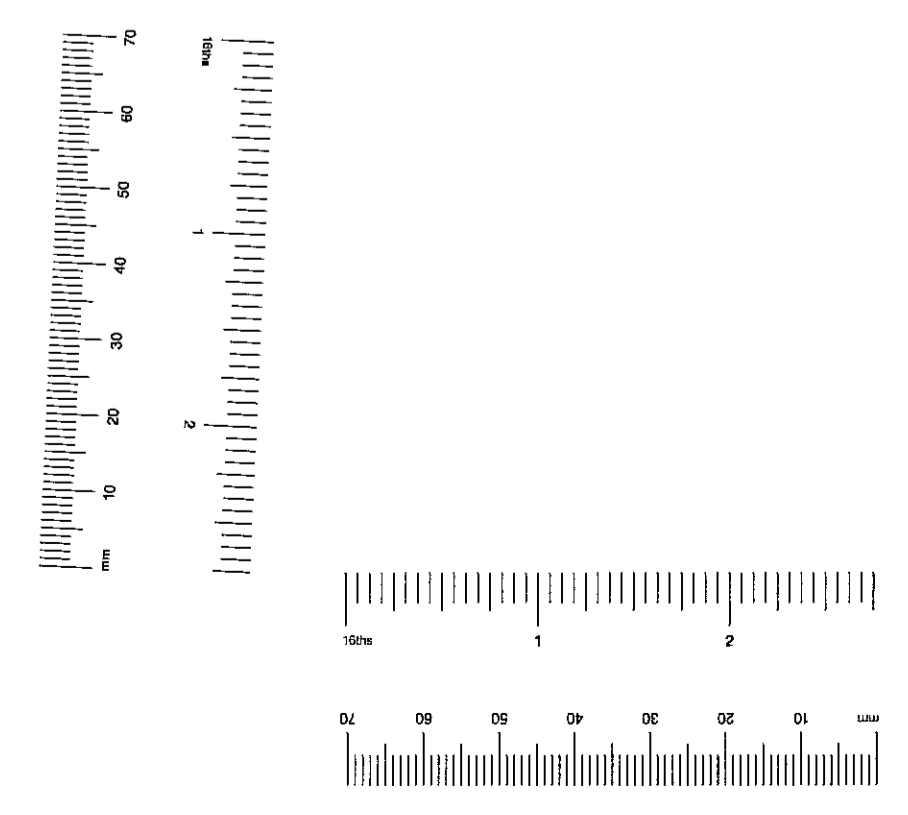

What
so this?
NOT ETC

R.B.K. & C.
TOWN PLANNING
- 6 DEC 2000
RECEIVED


Job title
23 Ladbrooke Square
London W11

Drawing title
Existing Plans

Andrews
Downie
and
Partners
PP002803

8 Addison Avenue
London W11 4JH
Tel 0207-632 7701
Fax 0207-632 6150

PLEASE NOTE
THE STREET SIDE WALL IS
91' TO THE FRONT WALL IS
FOR THE PURPOSE OF THIS
DRAWING AND ALL SUBSEQUENT
DRAWINGS, THE WALL WILL BE
DRAWN AT 90'

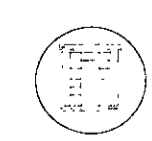

SUPERSEDED

Drawn by
Date
Dec. 2000



PP002803

Scale
1:50
Drawing no.
3155/01

R.B.K. & C.
TOWN PLANNING
 17 JAN 2001
RECEIVED

General notes
 Do not scale from this drawing. All dimensions, levels, fixings and weatherings to be checked on site. This drawing must not be used for land transfer purposes or for construction purposes unless accompanied by an Architects instruction.

Revisions
 Revision A: General revisions to Planner's requirements. 16/01/01

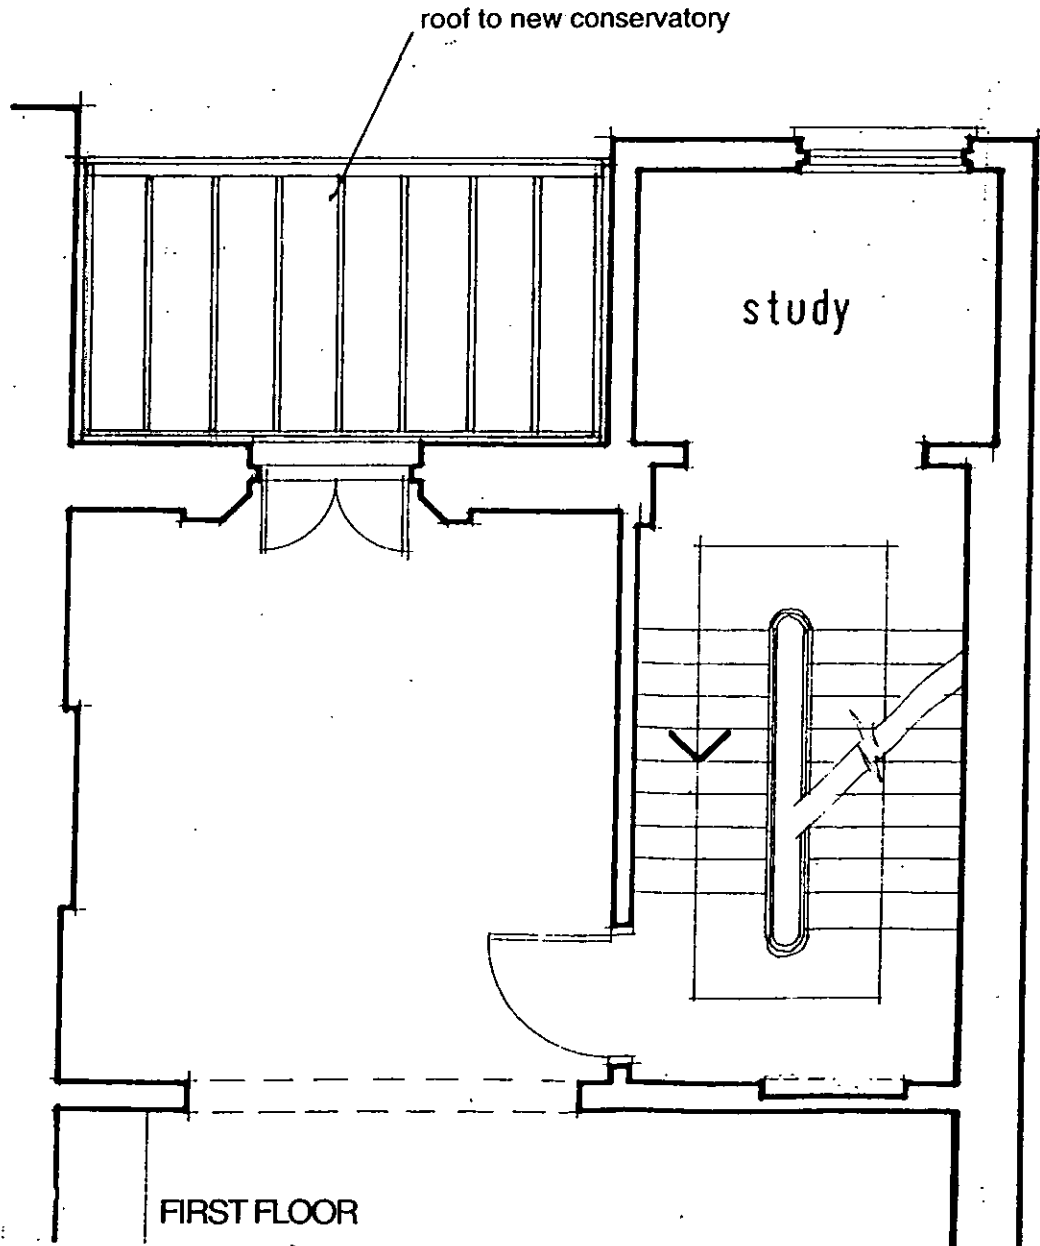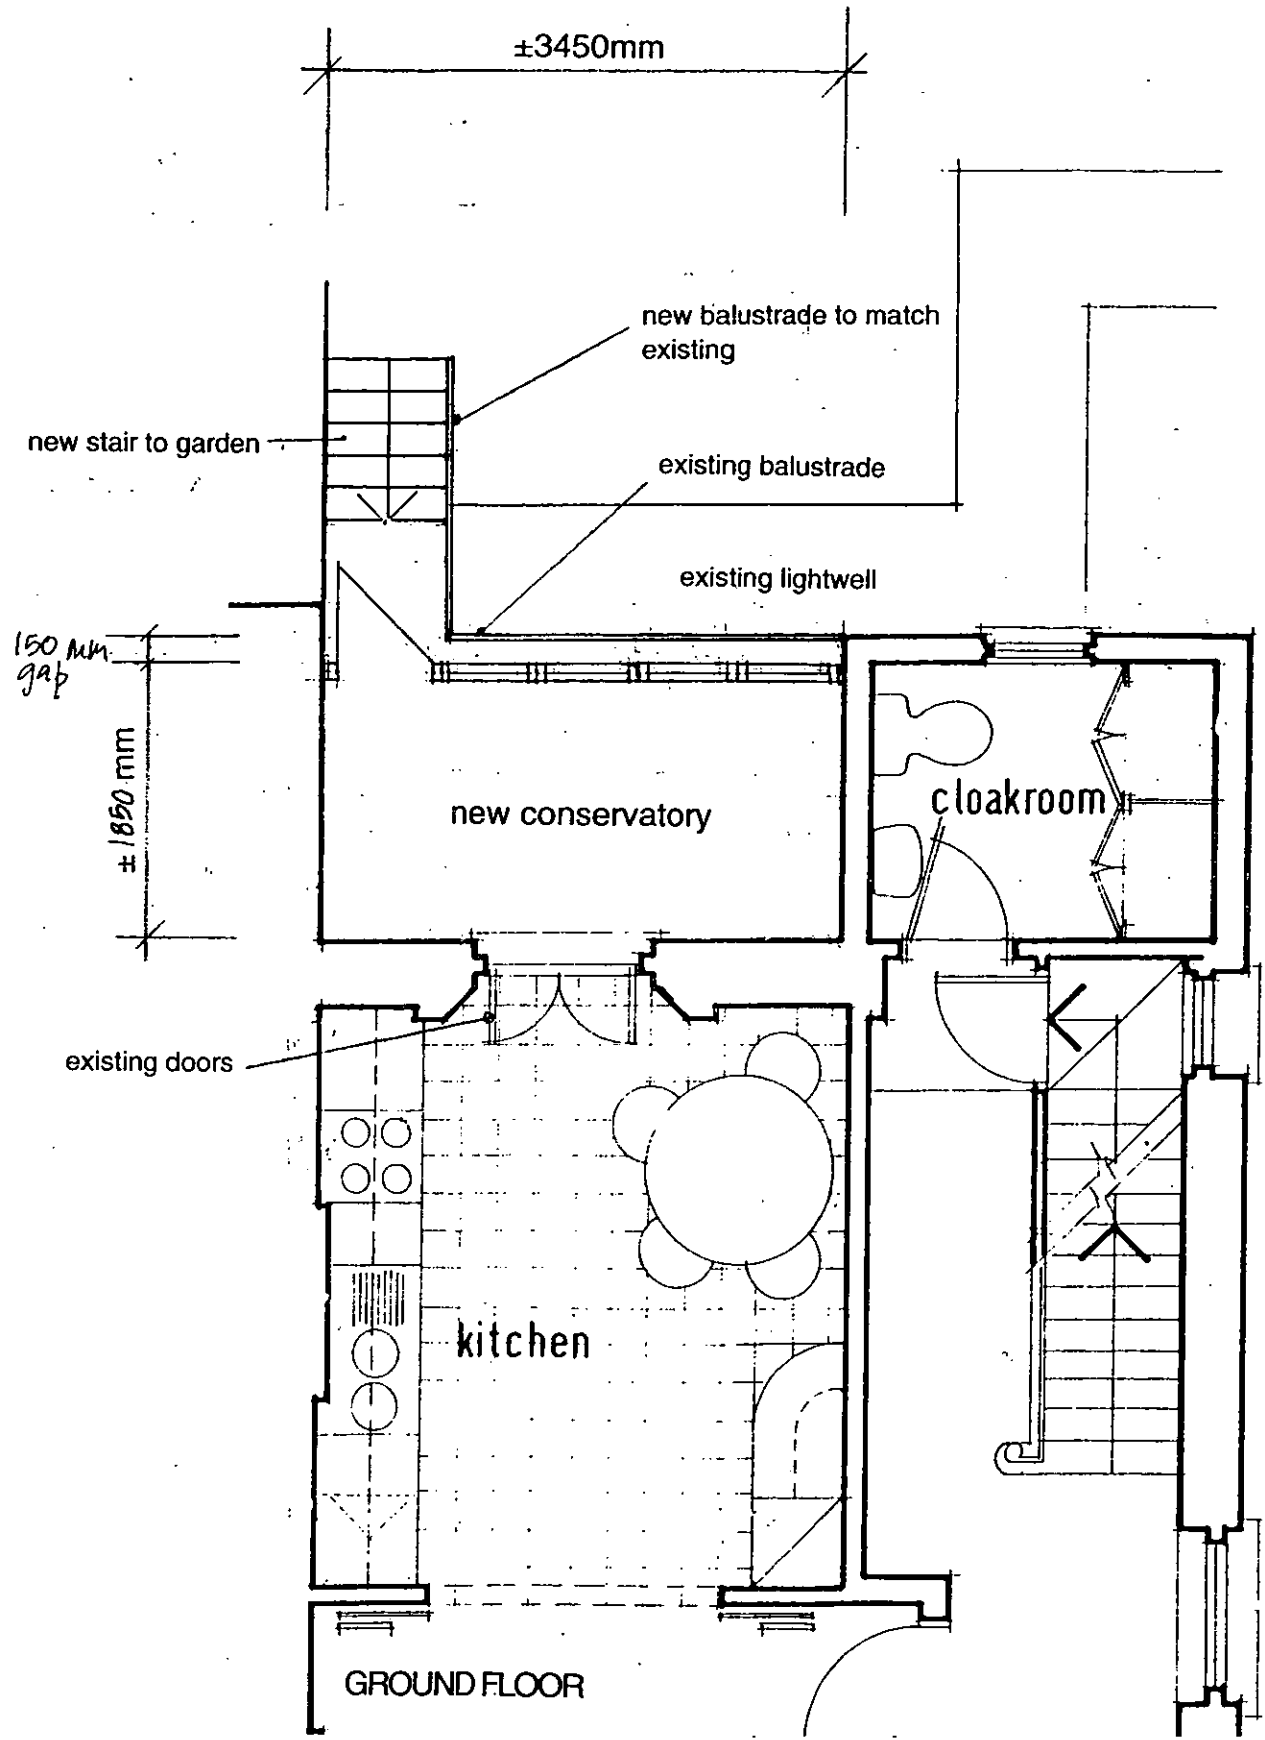

SUPERSEDED

Job title
 23 LADBROKE SQUARE

Drawing Title
 PROPOSED CONSERVATORY-Plans



Andrews Downie and Partners
 6 Addison Avenue
 London W11 4QR
 Tel 020 7602 7701
 Fax 020 7602 8480

Drawn by
 Date
 NOV 2000
 Scale
 1:50
 Drawing no
 3155/03 A

PP00 02803C



General notes
 Do not scale from this drawing. All dimensions, levels, fixings and weatherings to be checked on site. This drawing must not be used for land transfer purposes or for construction purposes unless accompanied by an Architects instruction.

Revisions
 Revision A: General-revisions to Planner's requirements. 16/01/01

R.B.K. & C.
TOWN PLANNING
 17 JAN 2001
RECEIVED

- roof vents
- gutter with ogee profile
- timber framed conservatory painted green, with glazed panels
- fixed timber panels to lower sections
- outward opening door
- three window panels hinged to fold back in on each other
- existing steel balustrade
- new stair (to match existing)
- new stair balustrade to match existing (height differs, to meet regulations)

Job title
 23 LADBROKE SQUARE

Drawing Title
 PROPOSED CONSERVATORY-
 Rear Elevation



Andrews Downie and Partners
 6 Addison Avenue
 London W11 4QR
 Tel 020 7602 7701
 Fax 020 7602 8480

Drawn by
 Date
 NOV2000
 Scale
 1:50
 Drawing no
 3155/04 A

SUPERB

PP 00 02803C

R.B.K. & C.
TOWN PLANNING
17 JAN 2001
RECEIVED



DELEGATED
APPROVAL
19 JAN 2001

FRONT ELEVATION

SIDE ELEVATION

REAR ELEVATION

Job title
23 LADBROKE SQUARE

Drawing Title
EXISTING ELEVATIONS




Andrews Downie and
Partners
6 Addison Avenue
London W11 4QR
Tel 020 7602 7701
Fax 020 7602 8480

Drawn by
Date
DEC 2000

Scale
1:100
Drawing no
3155/02

PP 00 02803C

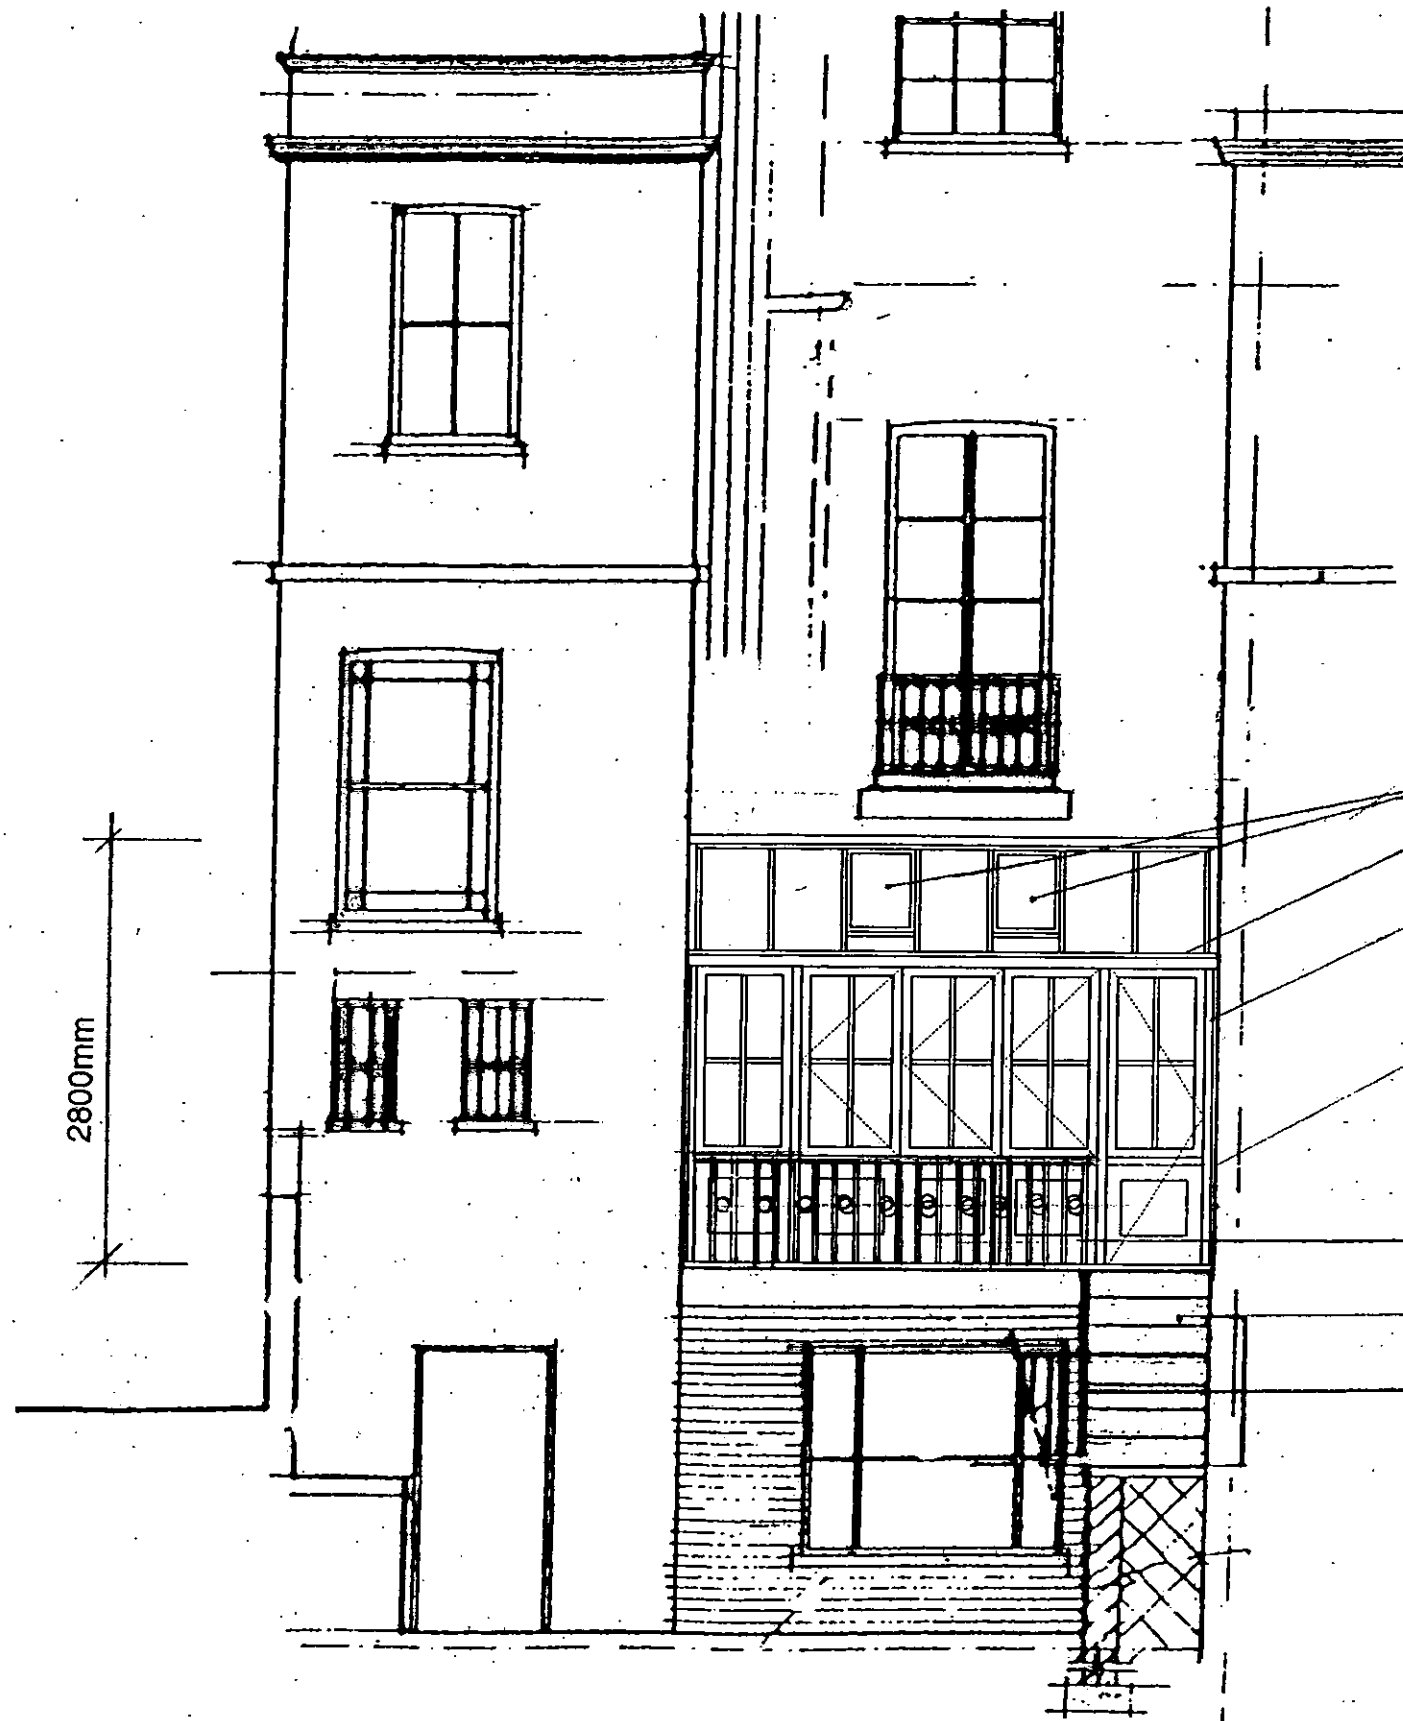

General notes
 Do not scale from this drawing. All dimensions, levels, fixings and weatherings to be checked on site. This drawing must not be used for land transfer purposes or for construction purposes unless accompanied by an Architects instruction.

Revisions

Revision A: General-revisions to Planner's requirements. 16/01/01

R.B.K. & C.
TOWN PLANNING
 17 JAN 2001
RECEIVED

- roof vents
- gutter with ogee profile
- timber framed conservatory
- panels painted green, with glazed panels
- fixed timber panels to lower sections
- outward opening door
- three window panels hinged to fold back in on each other
- existing steel balustrade
- new stair (to match existing)
- new stair balustrade to match existing (height differs, to meet regulations)

Job title
 23 LADBROKE SQUARE

Drawing Title
 PROPOSED CONSERVATORY-
 Rear Elevation



Andrews Downie and Partners
 6 Addison Avenue
 London W11 4QR
 Tel 020 7602 7701
 Fax 020 7602 8480


Drawn by Date
 NOV2000
Scale Drawing no
 1:50 3155/04 A

PP 00 02803 c

R.B.K. & C.
TOWN PLANNING

17 JAN 2001

RECEIVED

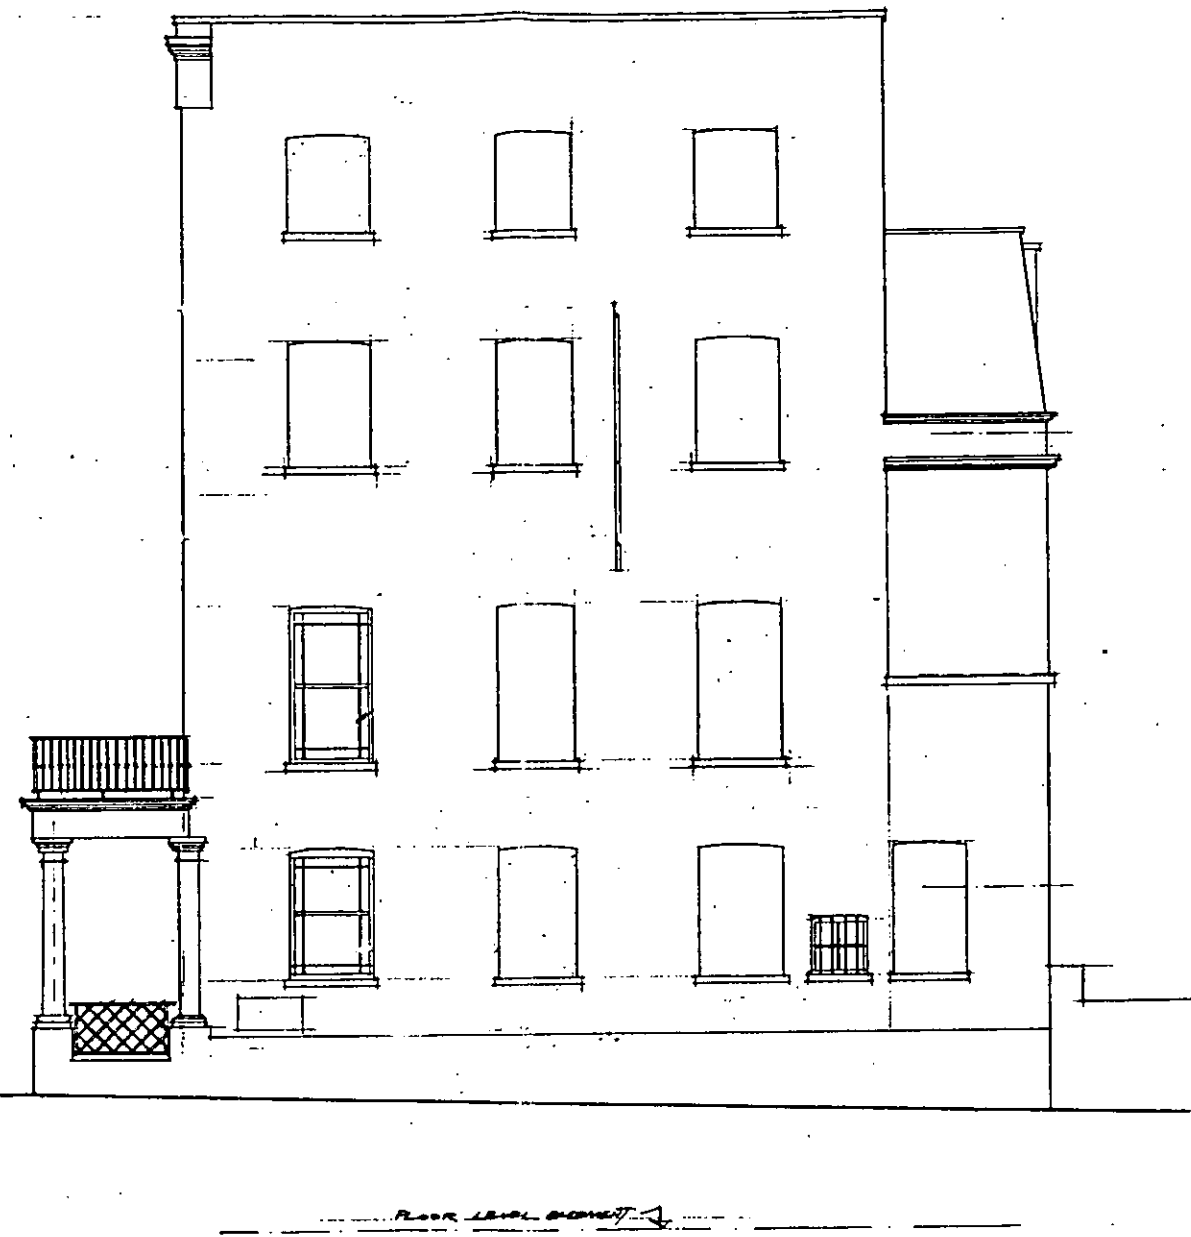

FRONT ELEVATION

Job title
23 LADBROKE SQUARE

SIDE ELEVATION


Drawing Title
EXISTING ELEVATIONS

REAR ELEVATION

Drawn by
Date
DEC 2000

Scale
1: 100
Drawing no
3155/02

pp 00 02803c

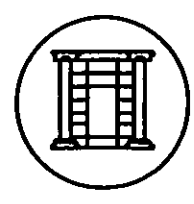



Andrews Downie and
Partners

6 Addison Avenue
London W11 4QR
Tel 020 7602 7701
Fax 020 7602 8480

R.B.K. & C.
TOWN PLANNING
 17 JAN 2001
RECEIVED


General notes
 Do not scale from this drawing. All dimensions, levels, fixings and weatherings to be checked on site. This drawing must not be used for land transfer purposes or for construction purposes unless accompanied by an Architects instruction.

Revisions
 Revision A: General revisions to Planner's requirements. 16/01/01

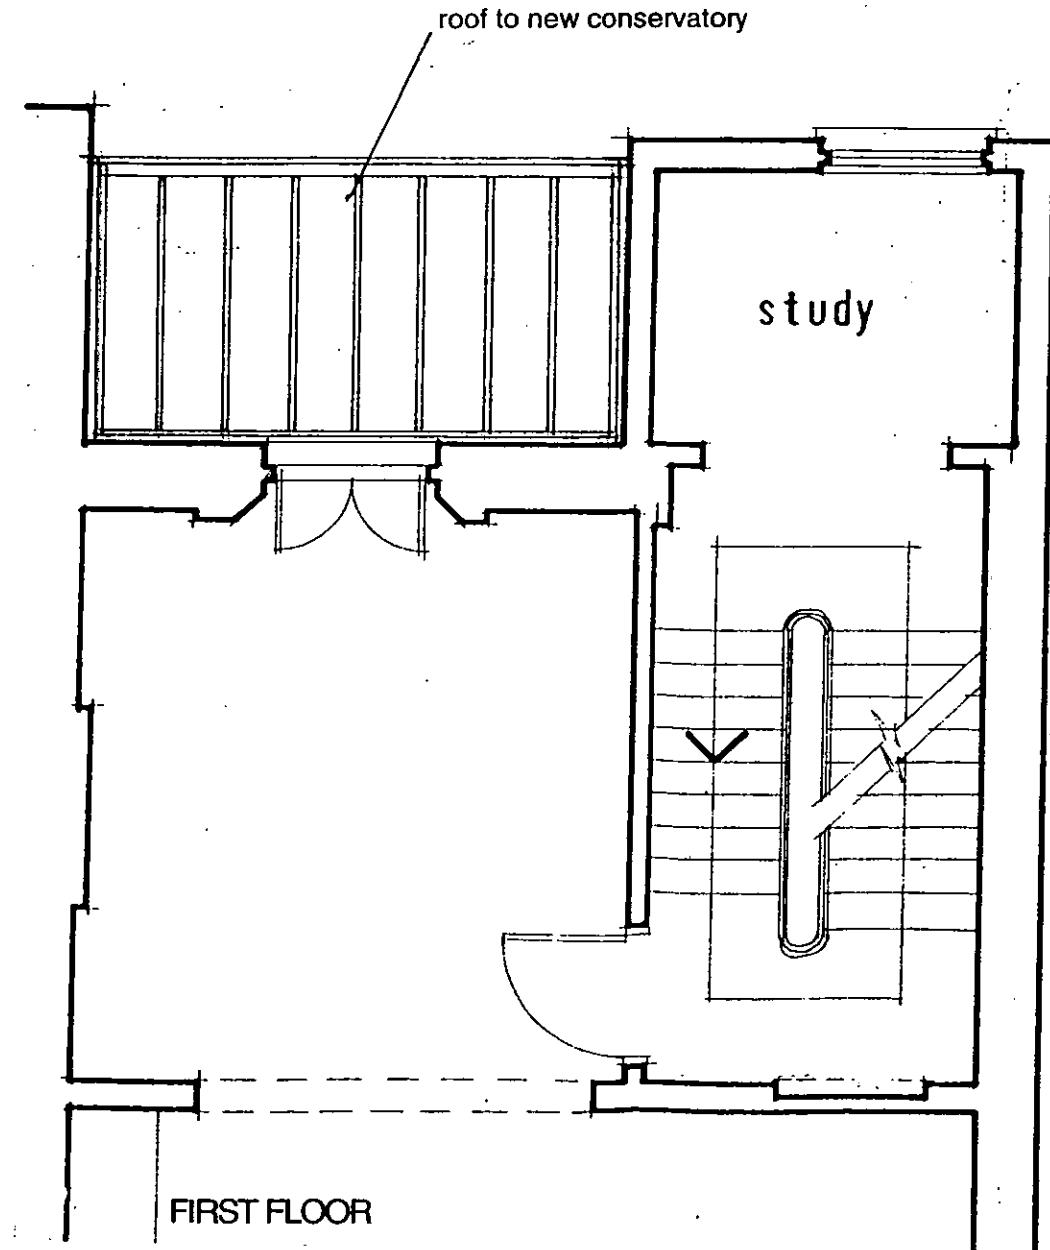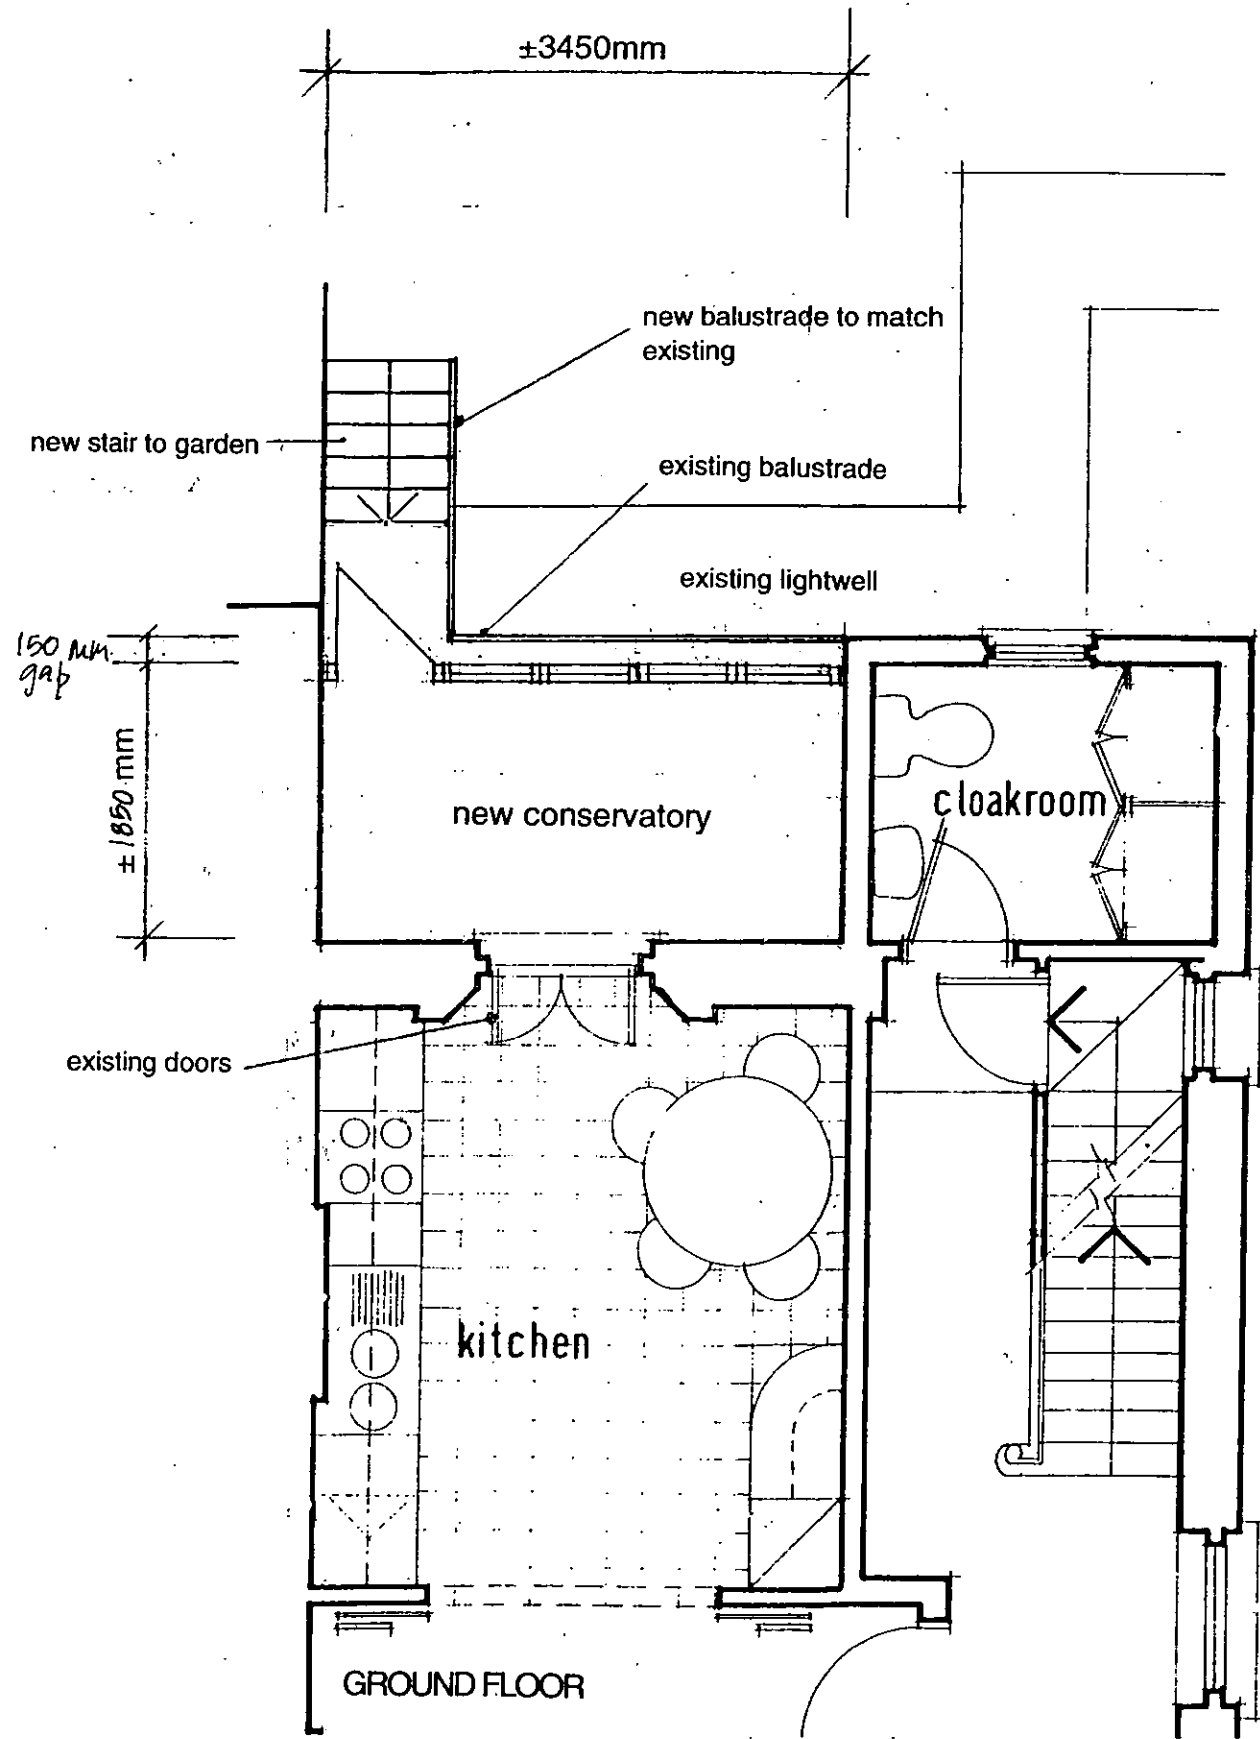

Job title
 23 LADBROKE SQUARE

Drawing Title
 PROPOSED CONSERVATORY-Plans

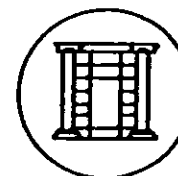


Andrews Downie and Partners
 6 Addison Avenue
 London W11 4QR
 Tel 020 7602 7701
 Fax 020 7602 8480


Drawn by
 Date
 NOV 2000
 Scale
 1:50
 Drawing no
 3155/03 A

PP 00 02803c


DELEGATED
APPROVAL
19 JAN 2001

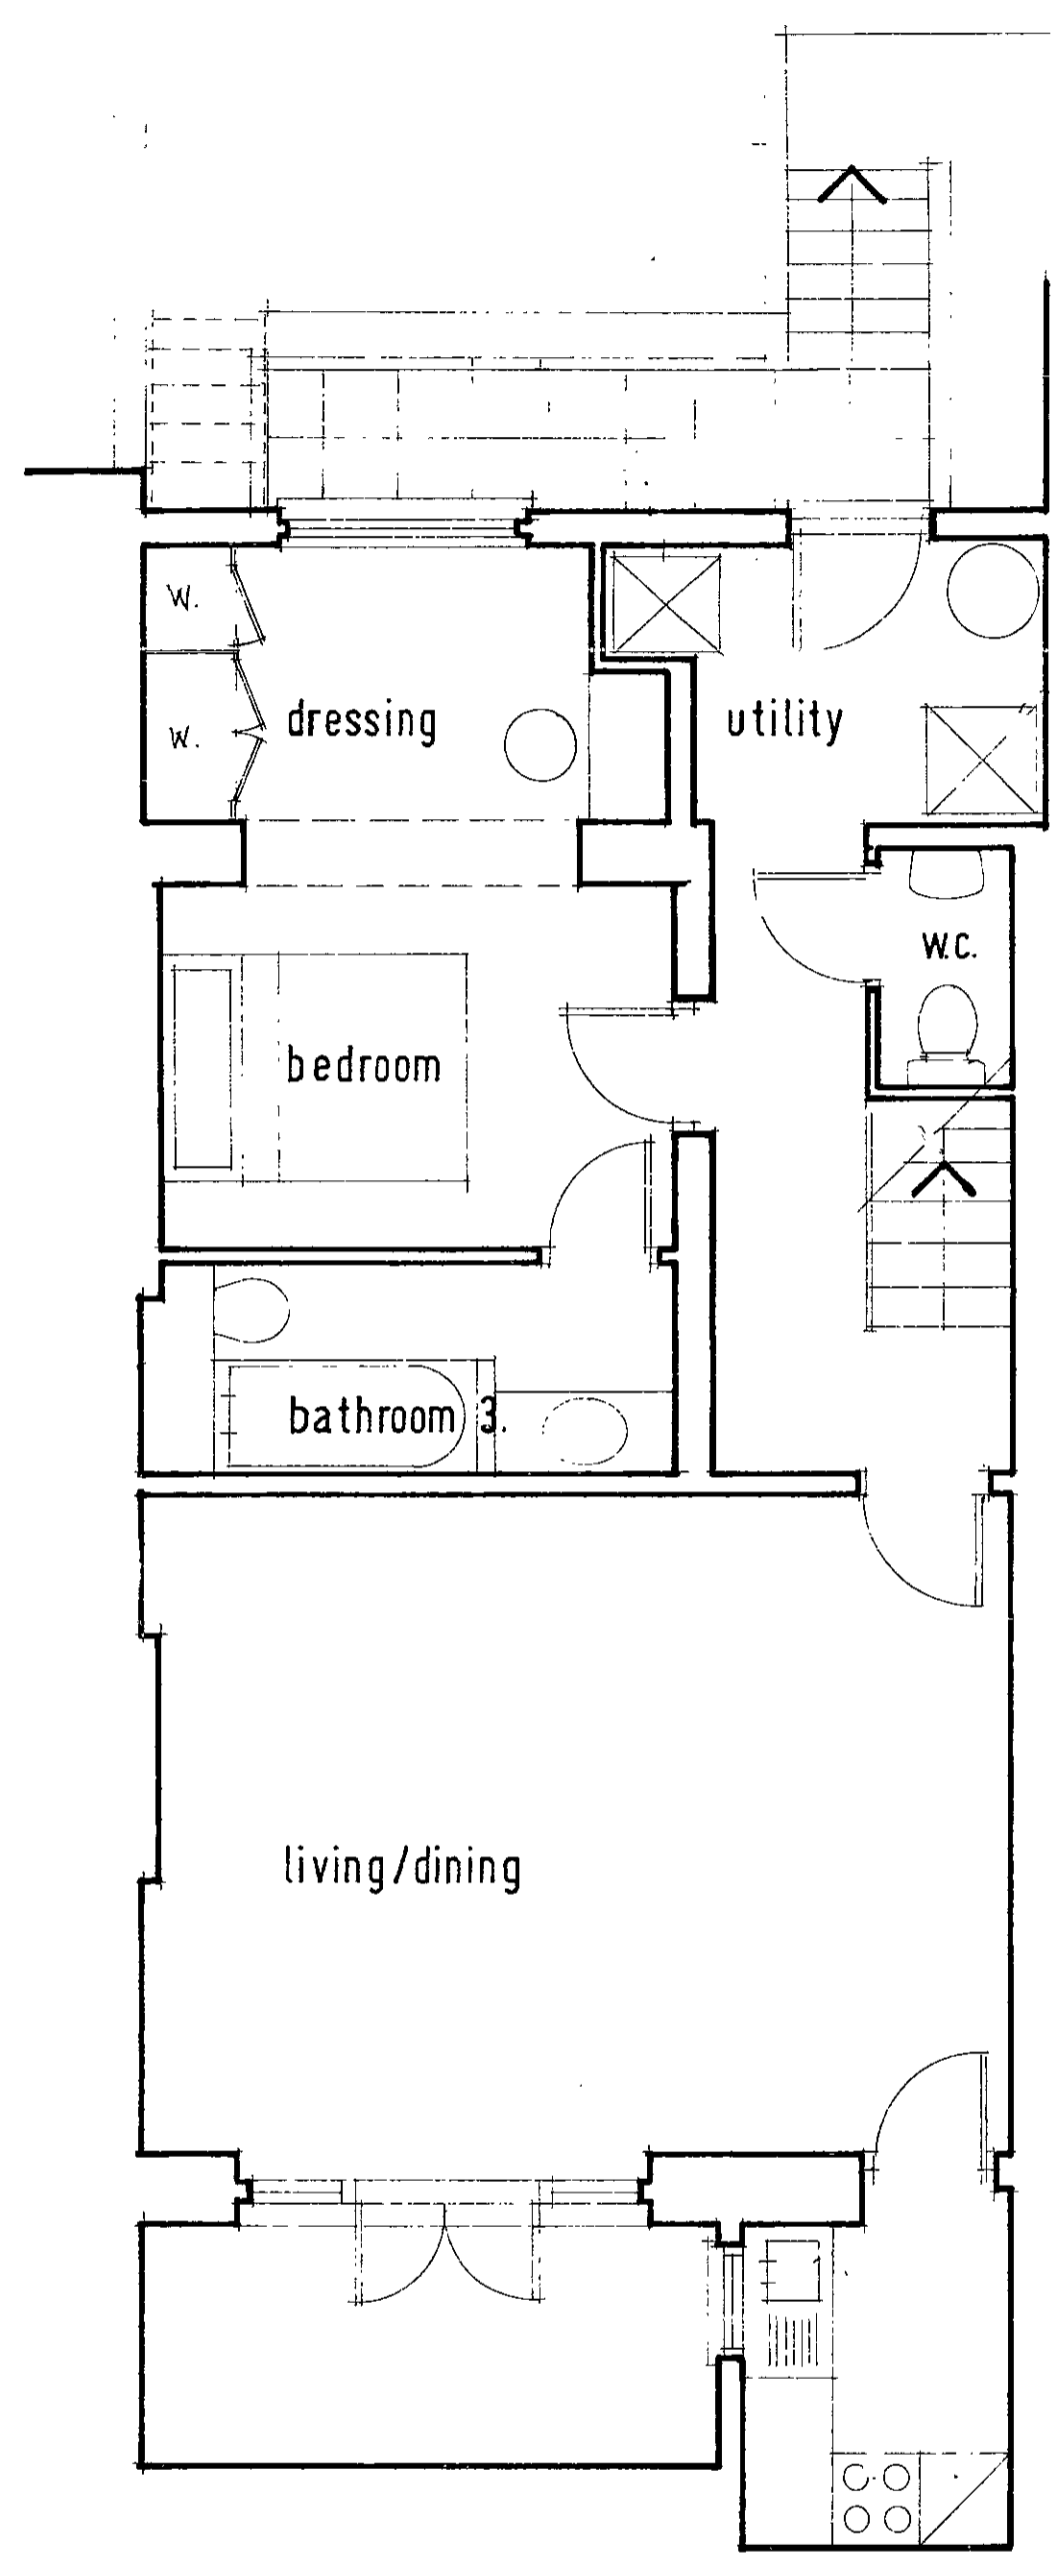


Basement level

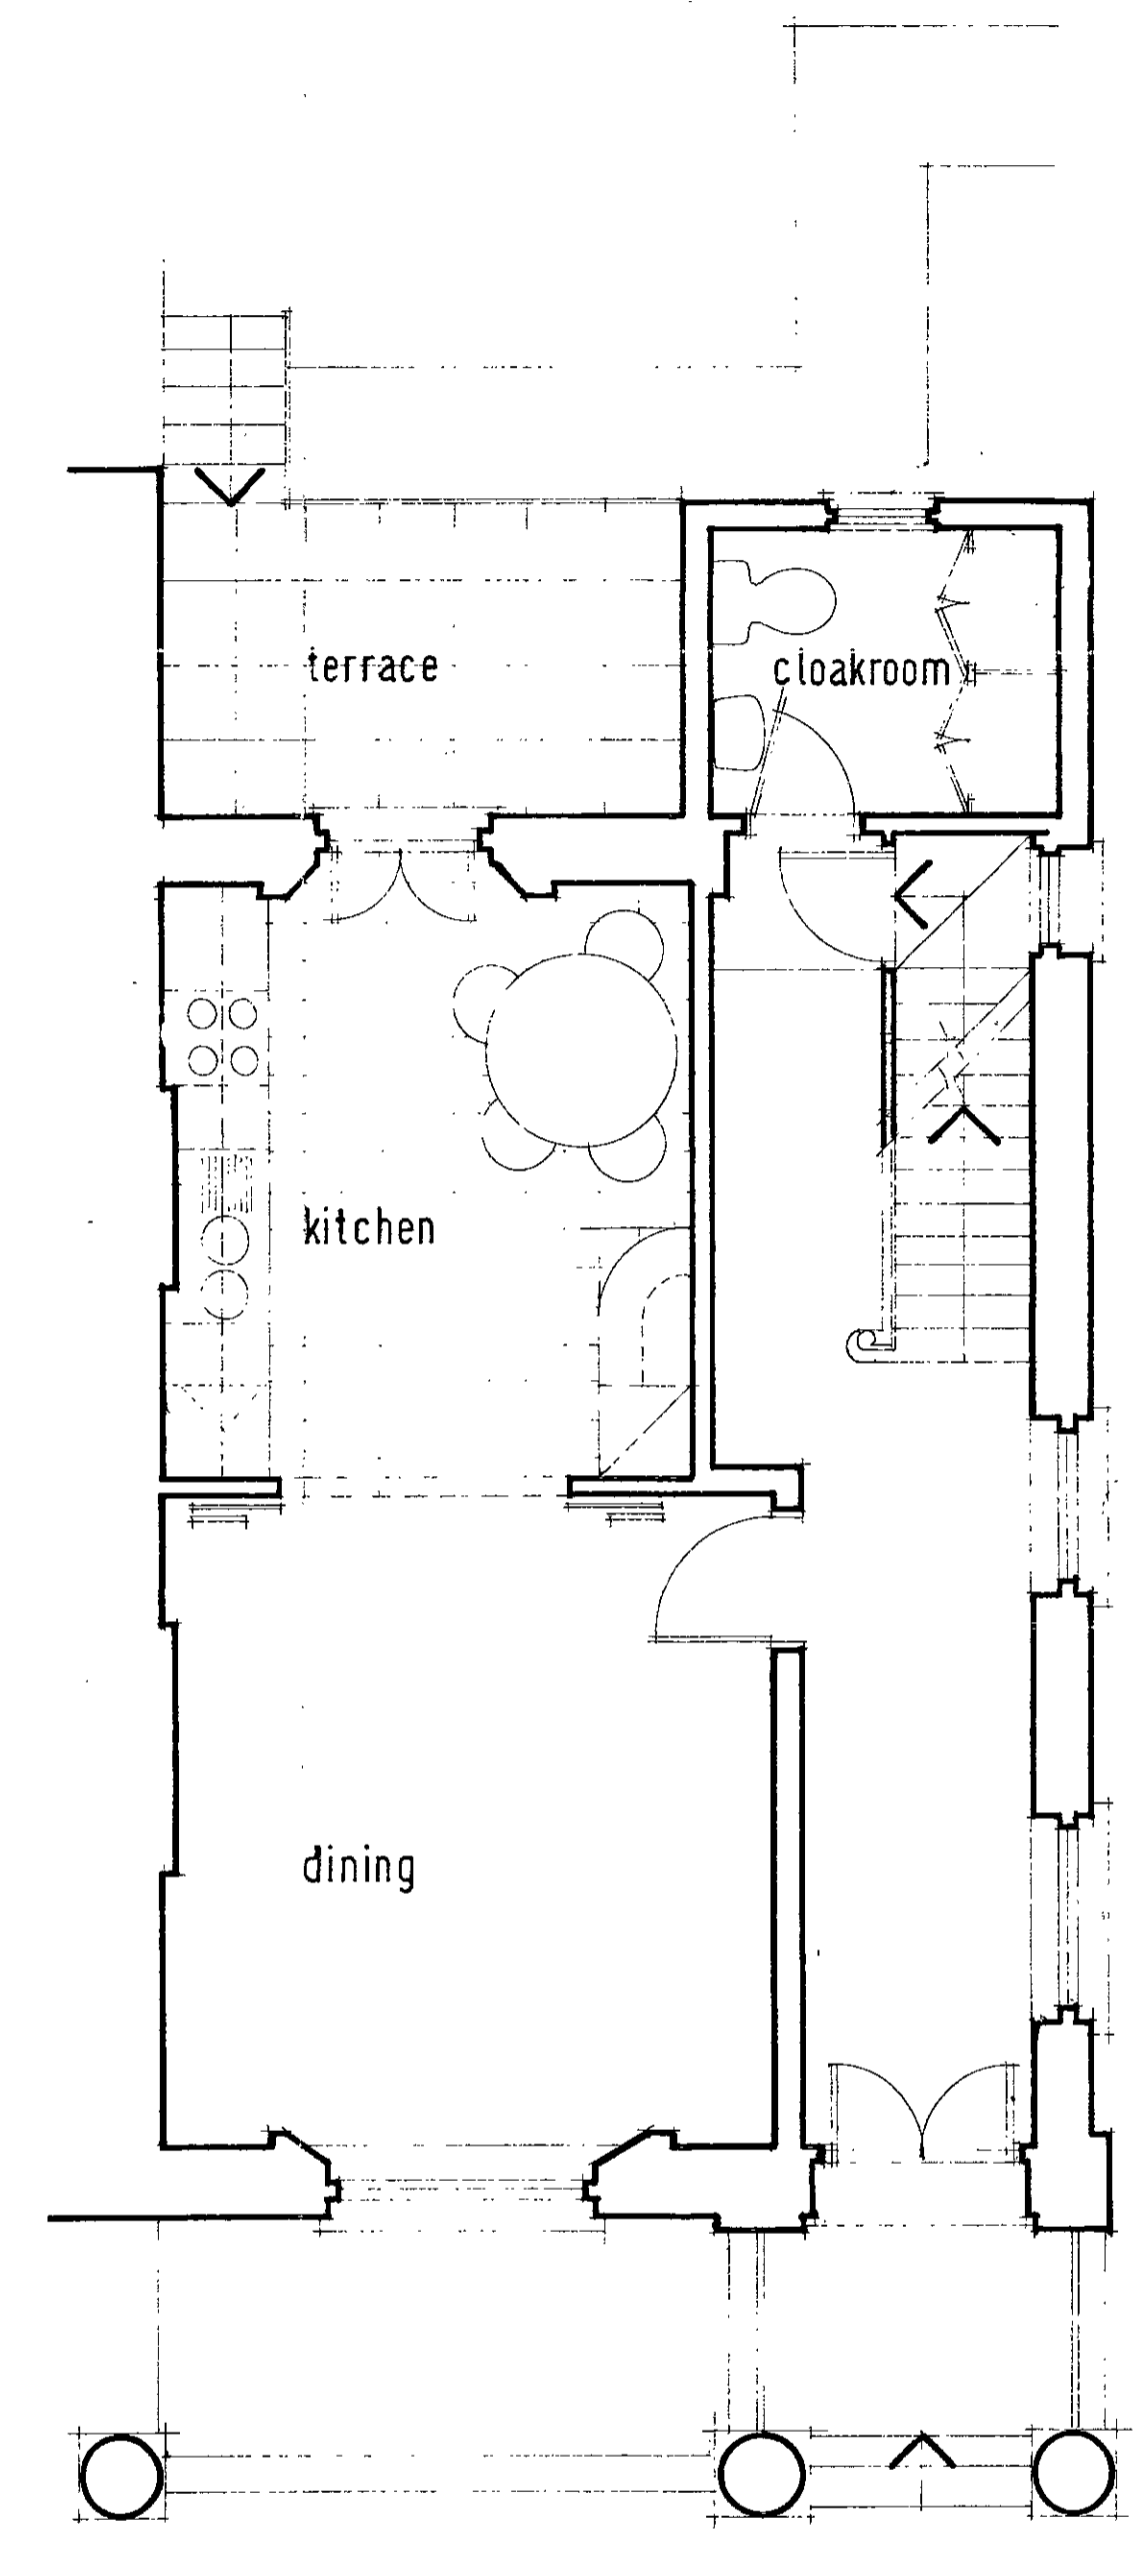


Ground Floor

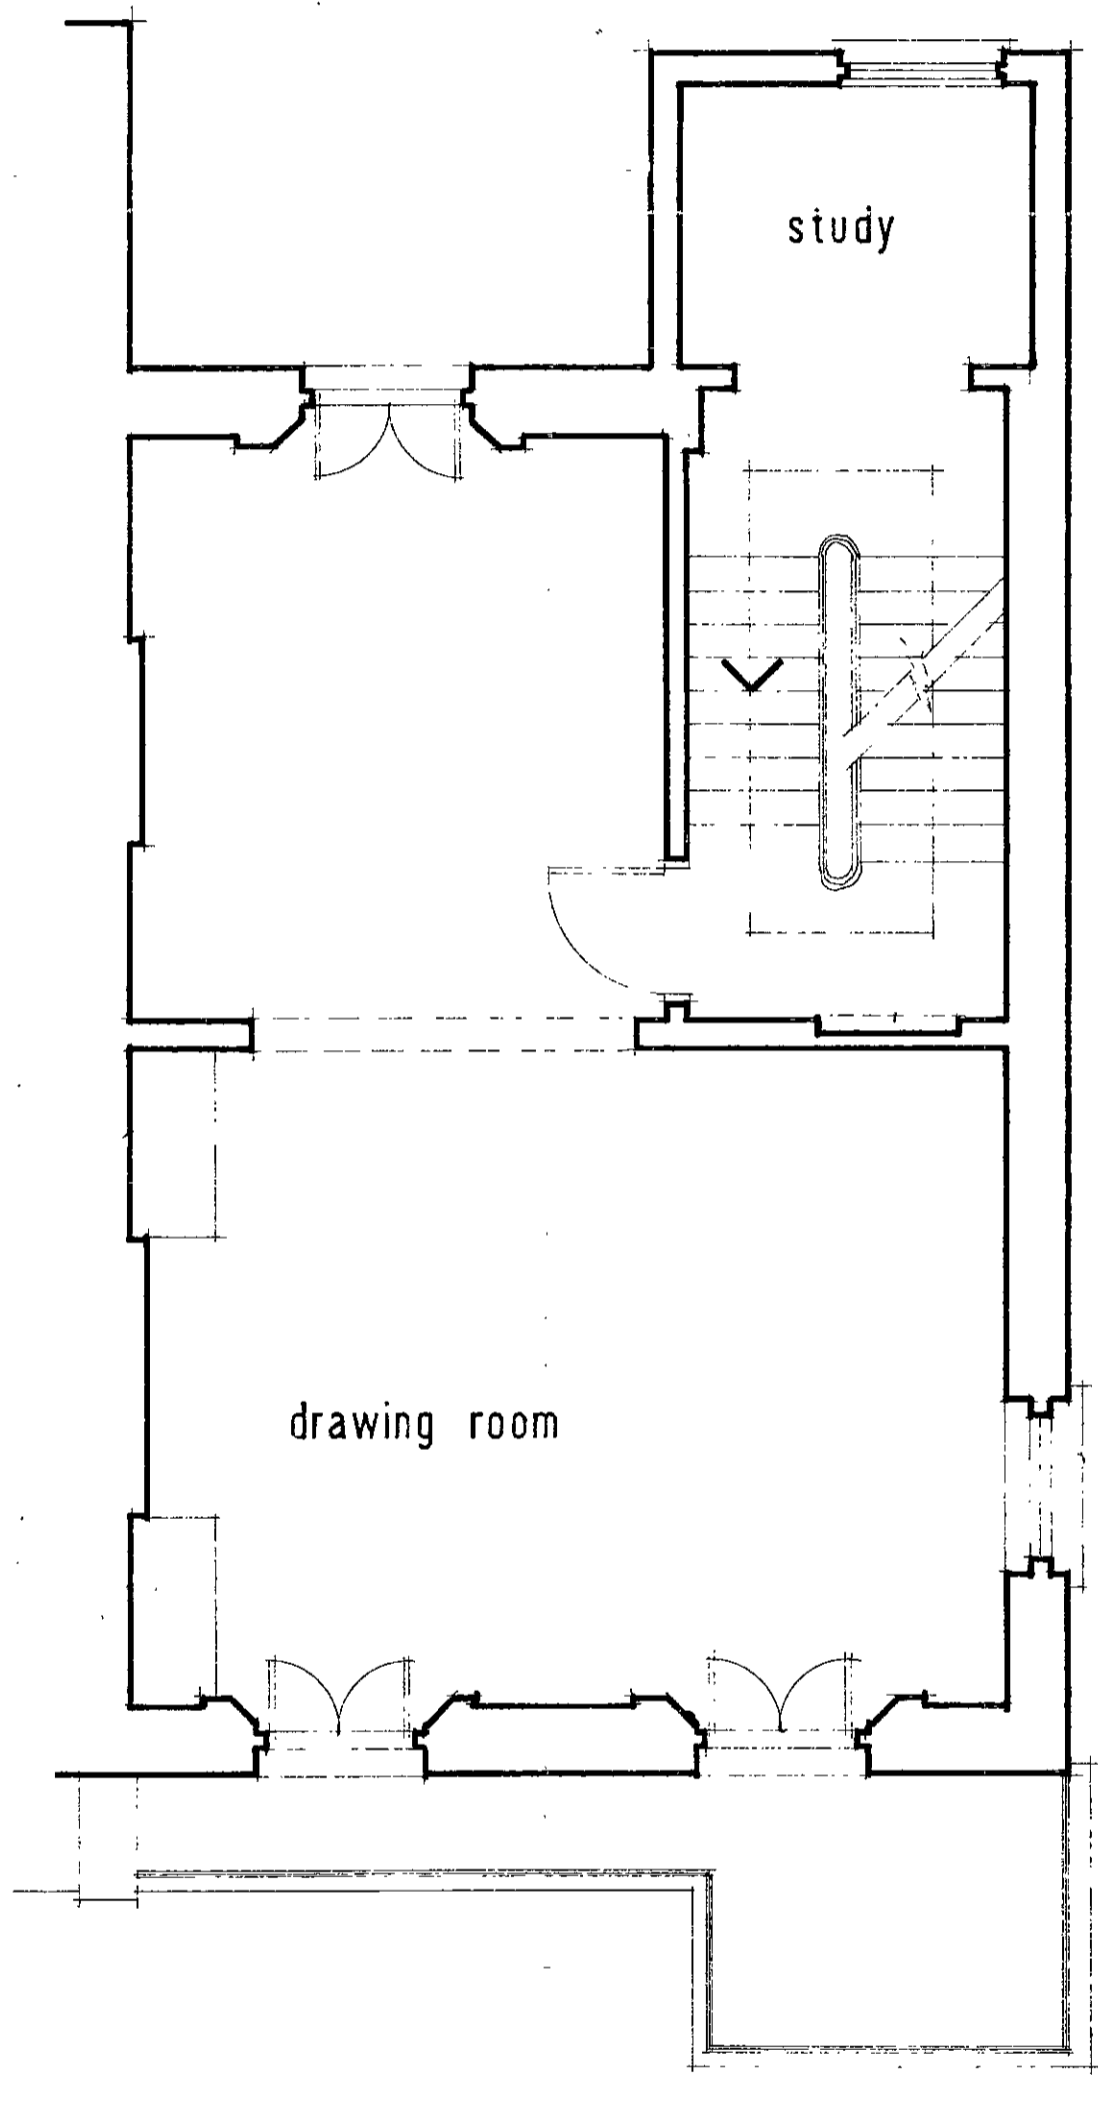

First Floor

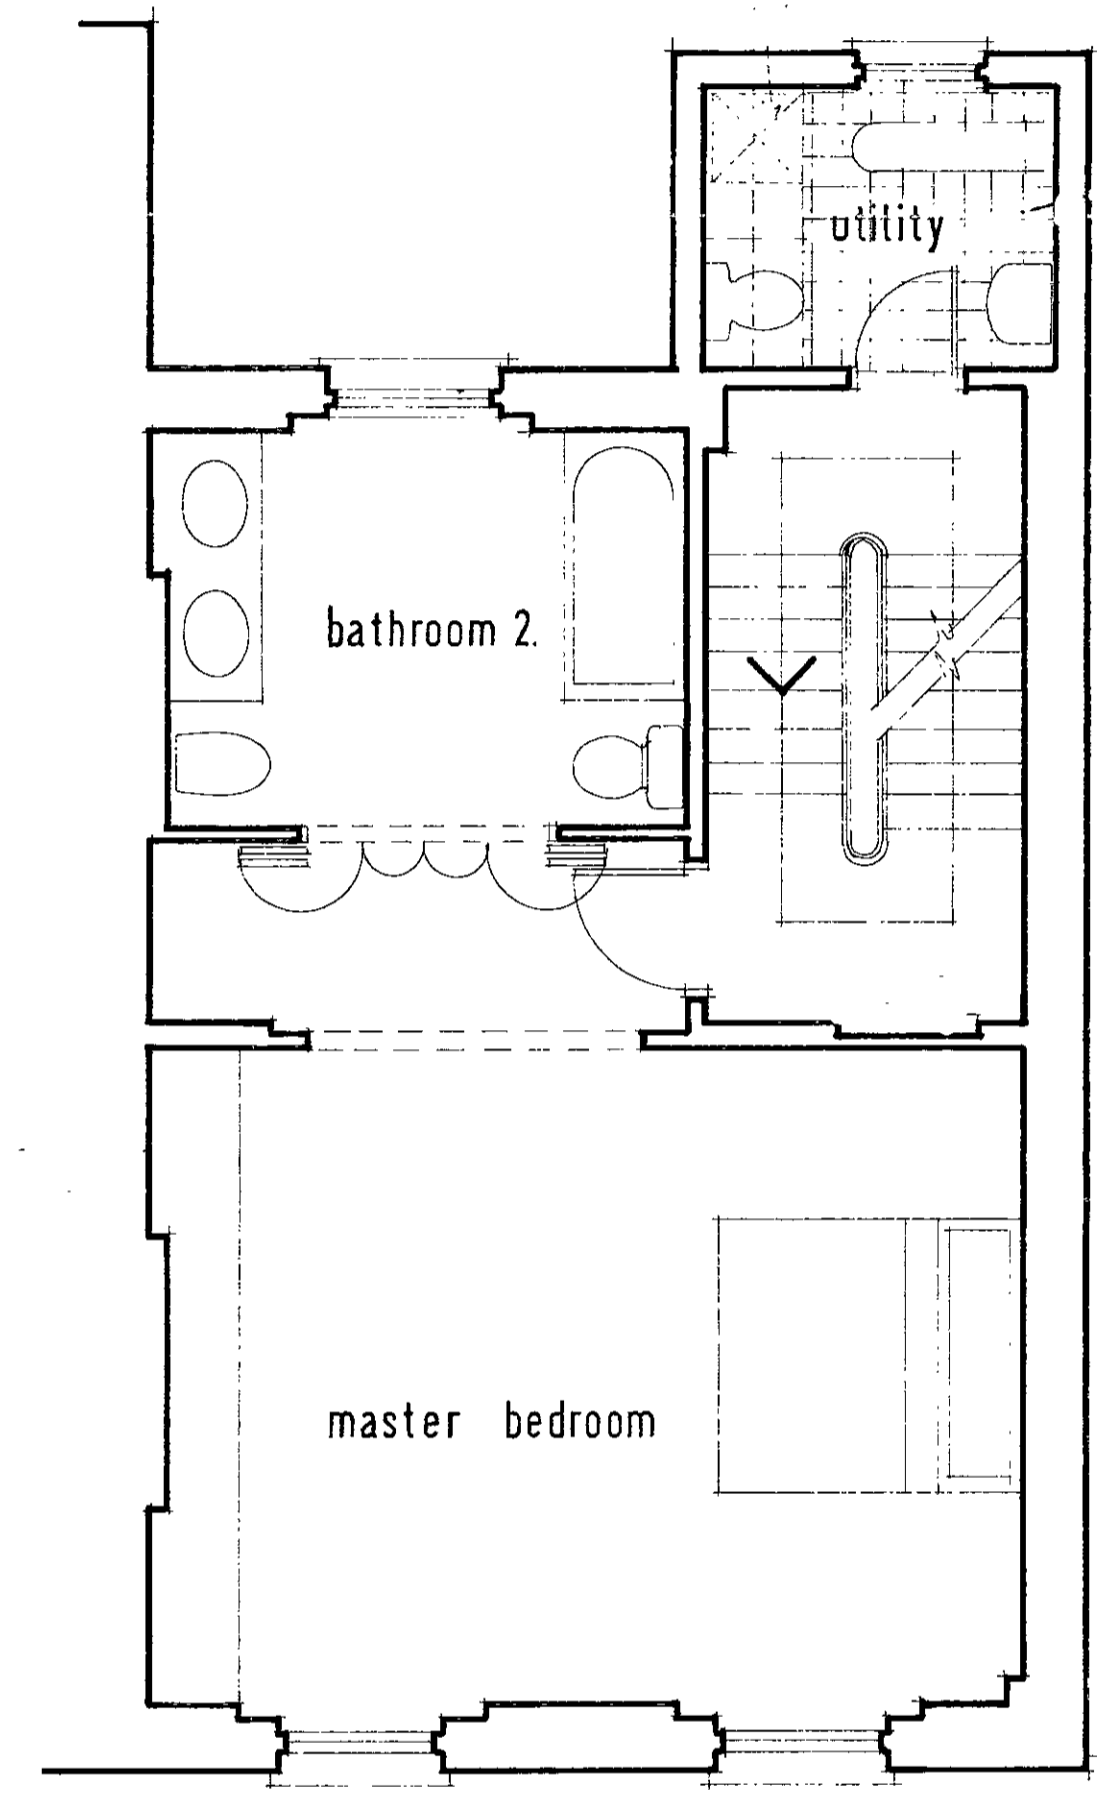

Second Floor

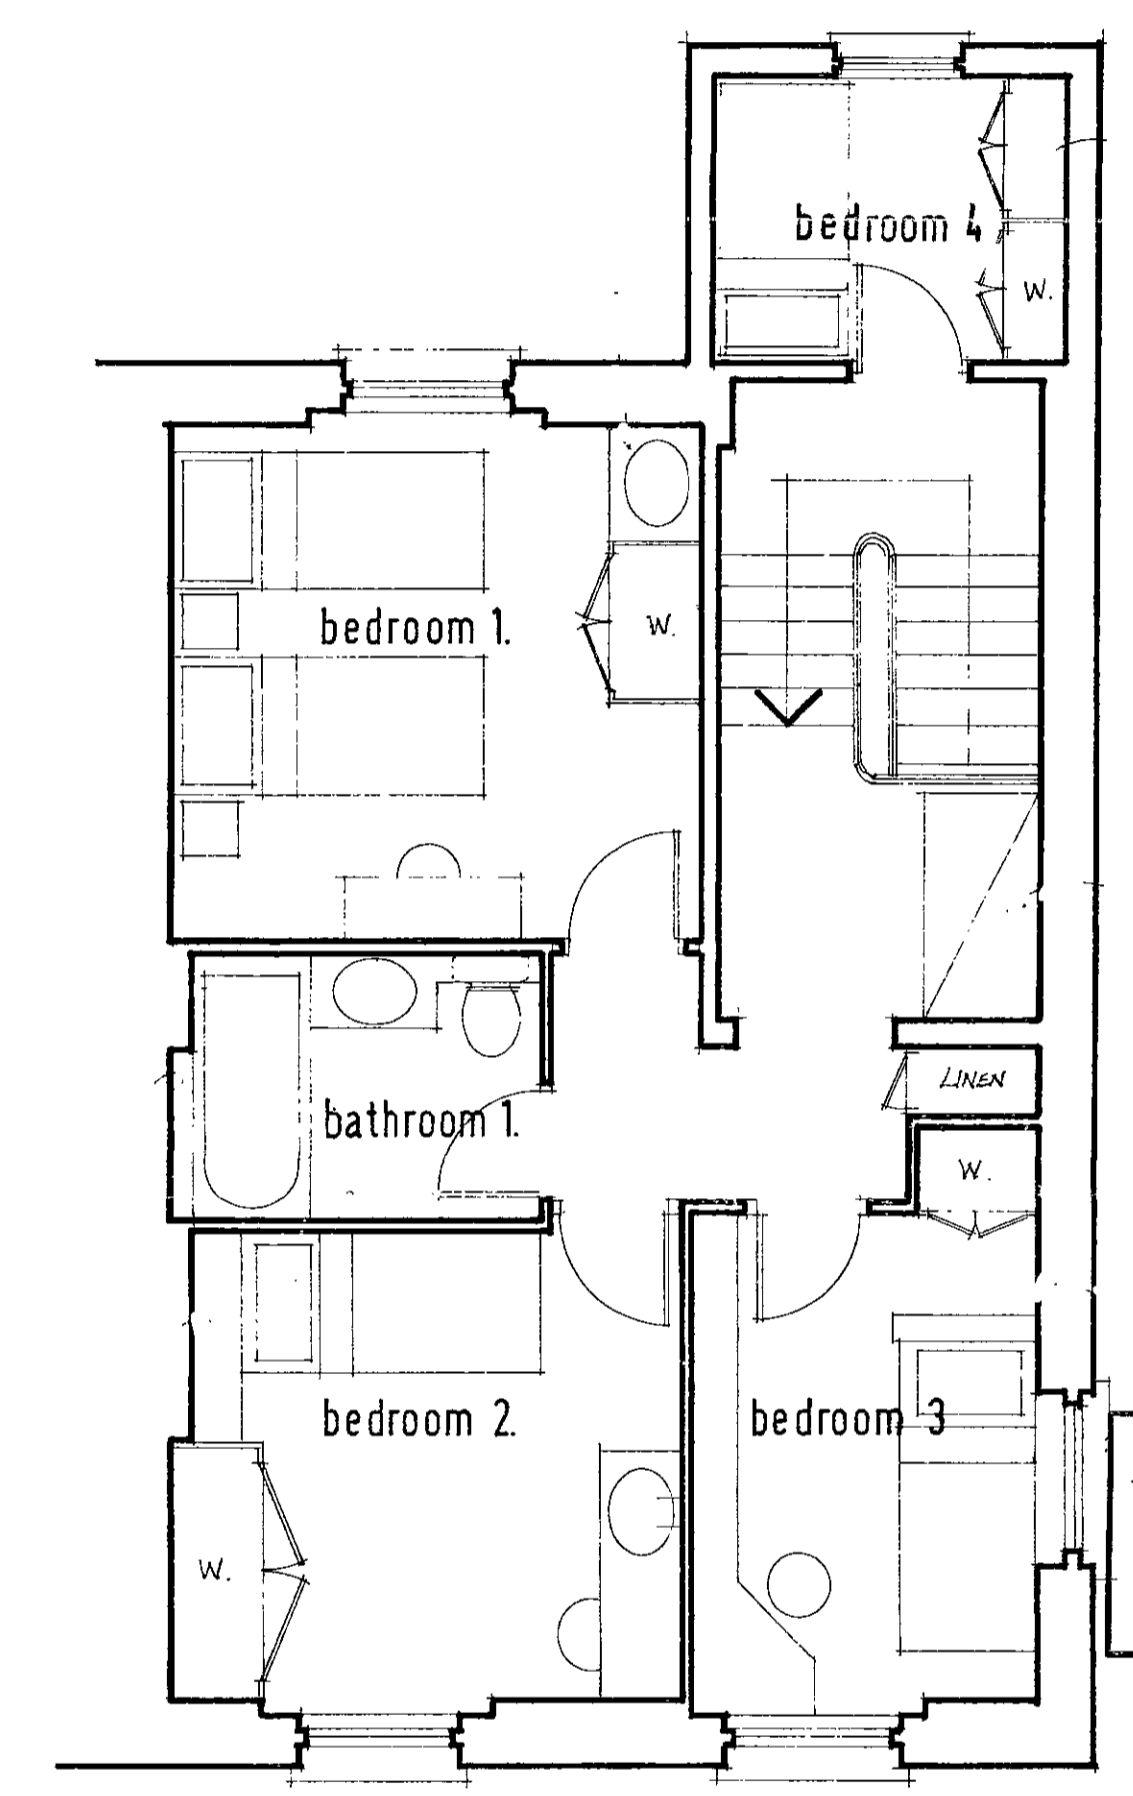

Third Floor


R.B.K. & C.
TOWN PLANNING
13 DEC 2000
RECEIVED

Job site
23 Ladbroke Square
London W11

Drawing title
Existing Plans

Andravs
Downie
and
Partners

8 Addison Avenue
London W11 4JH
Tel 0207 862 7701
Fax 0207 402 9999

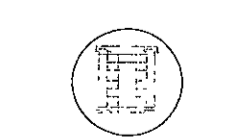


Drawn by


Date
Dec. 2000

Scale
1:50


Drawing no.
3155/01

PP 00 0280 3A

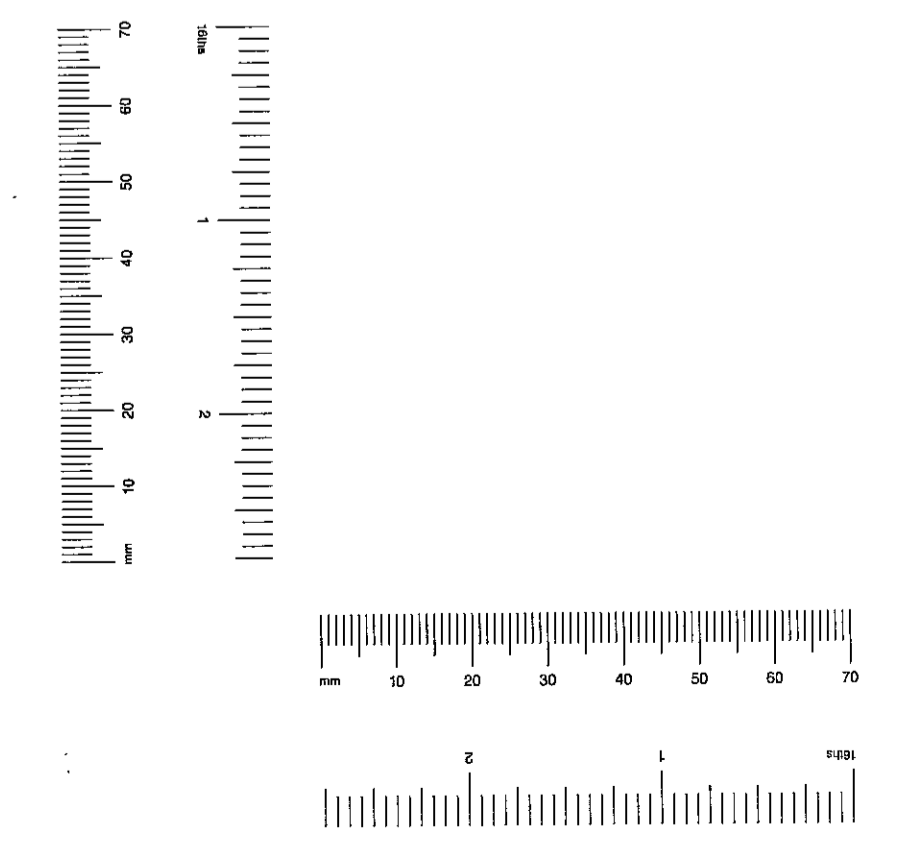


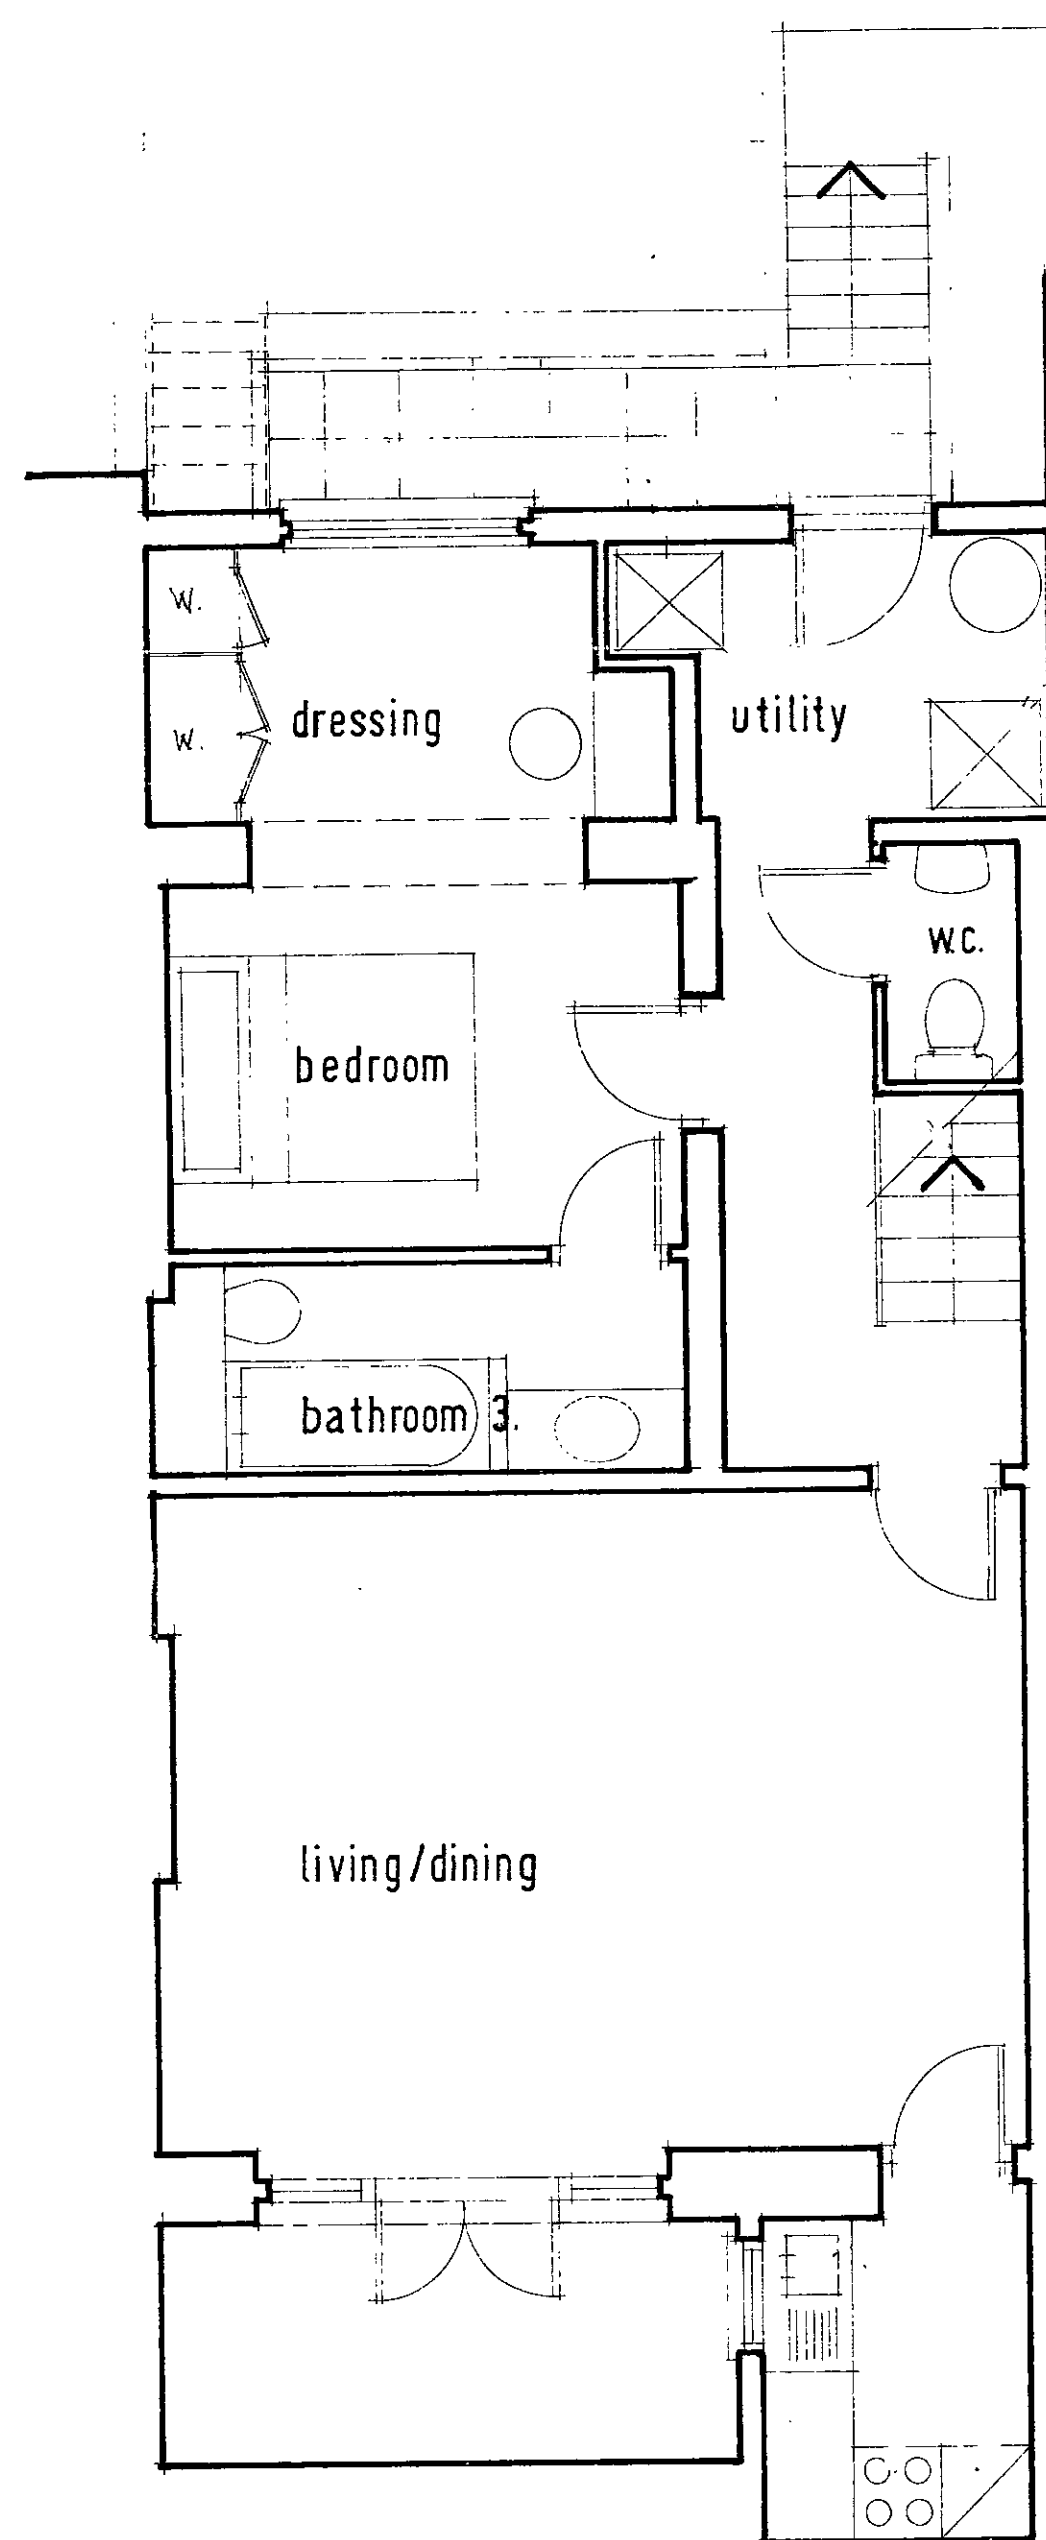


Basement level

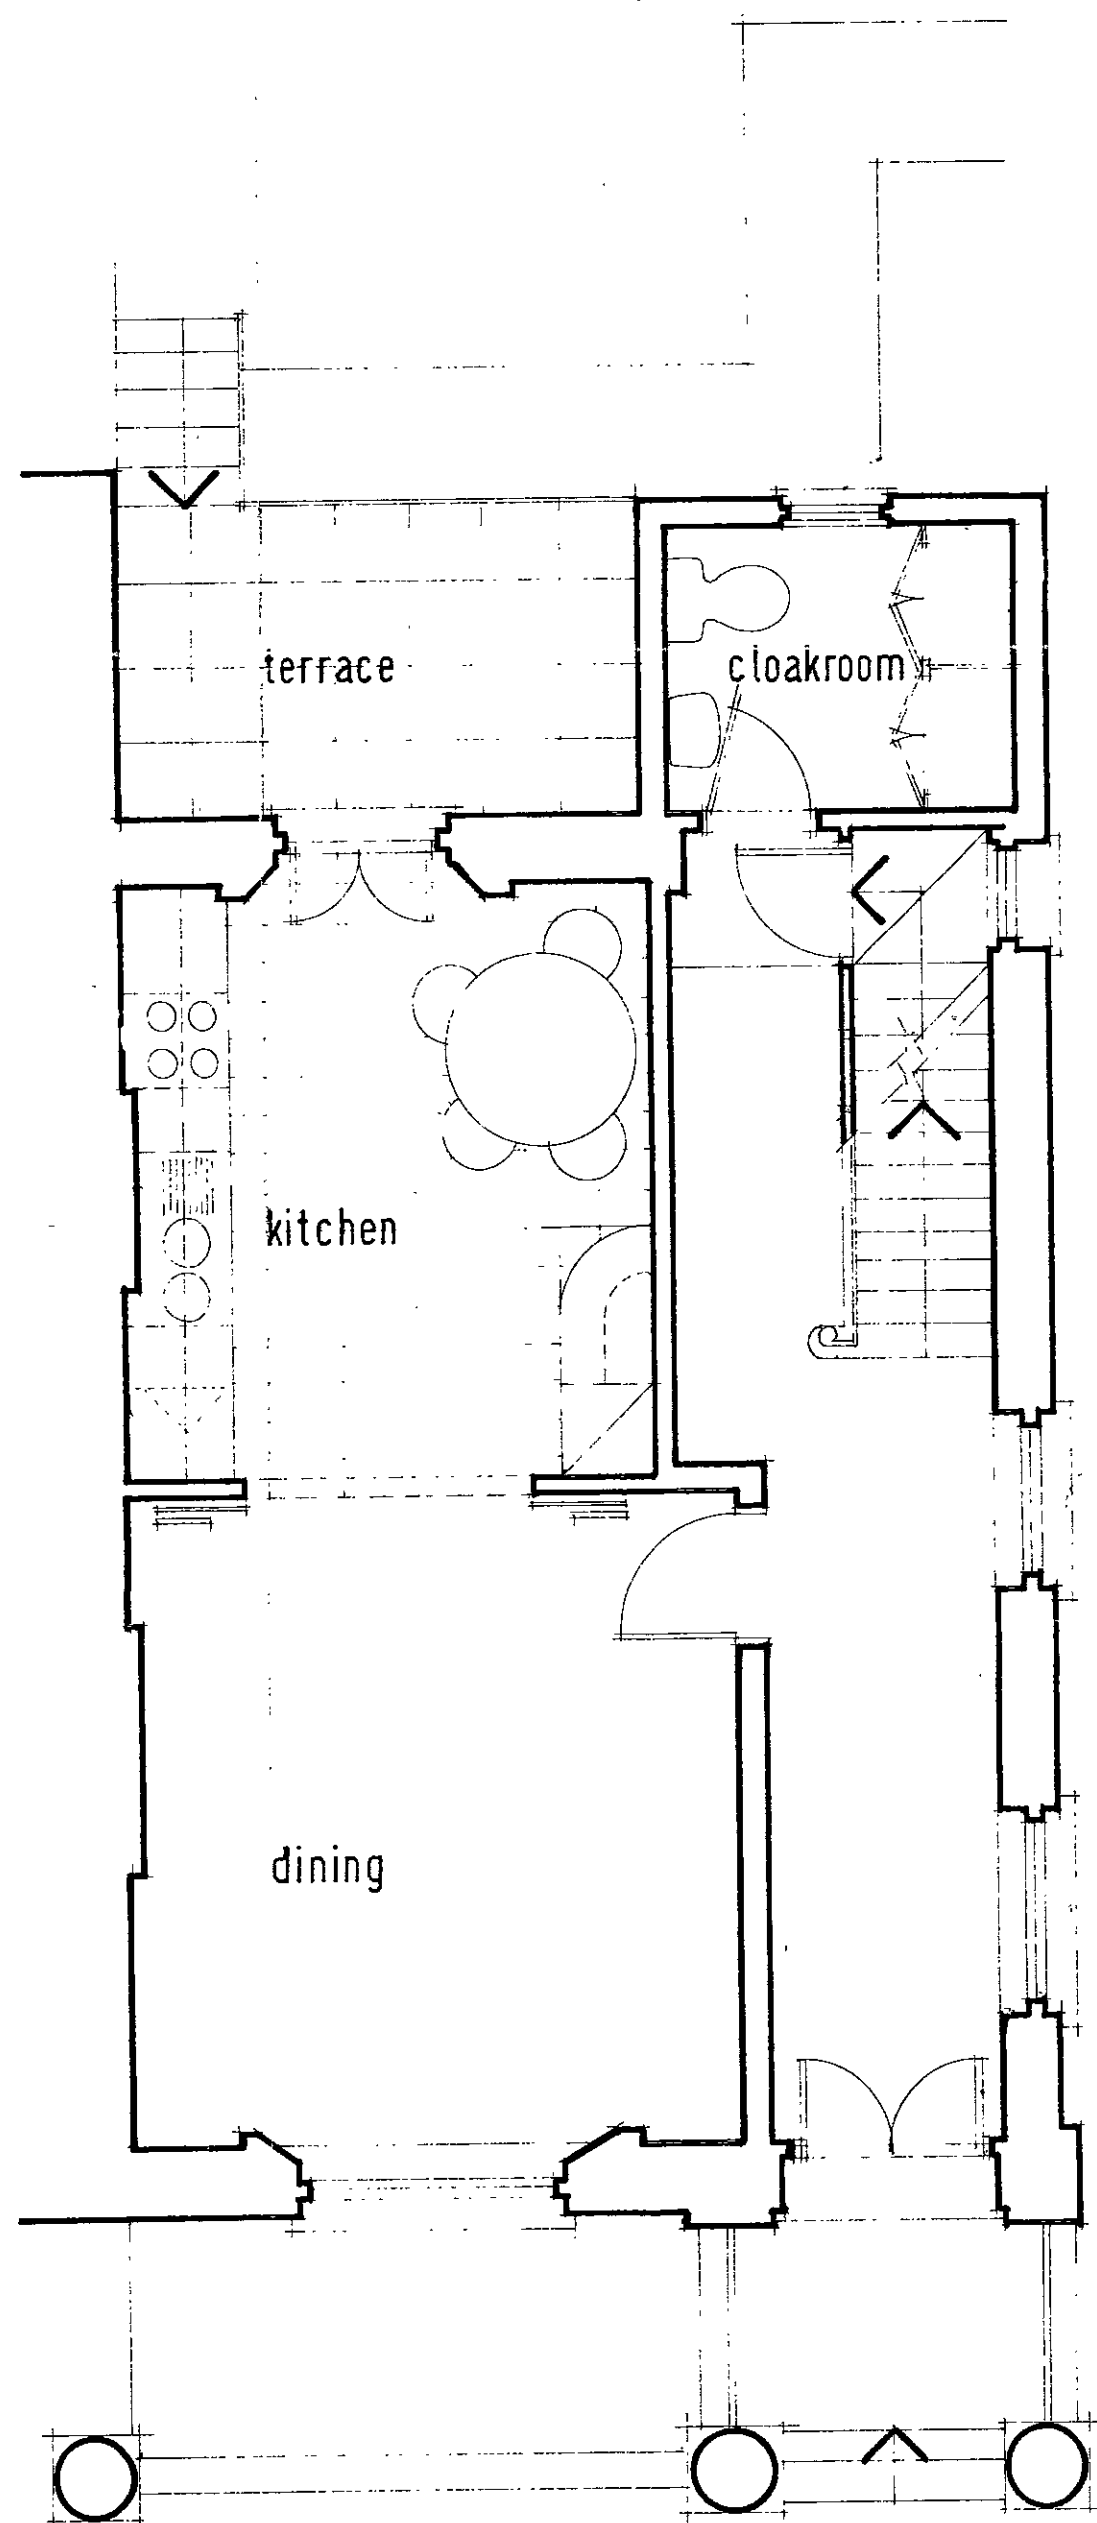


Ground Floor

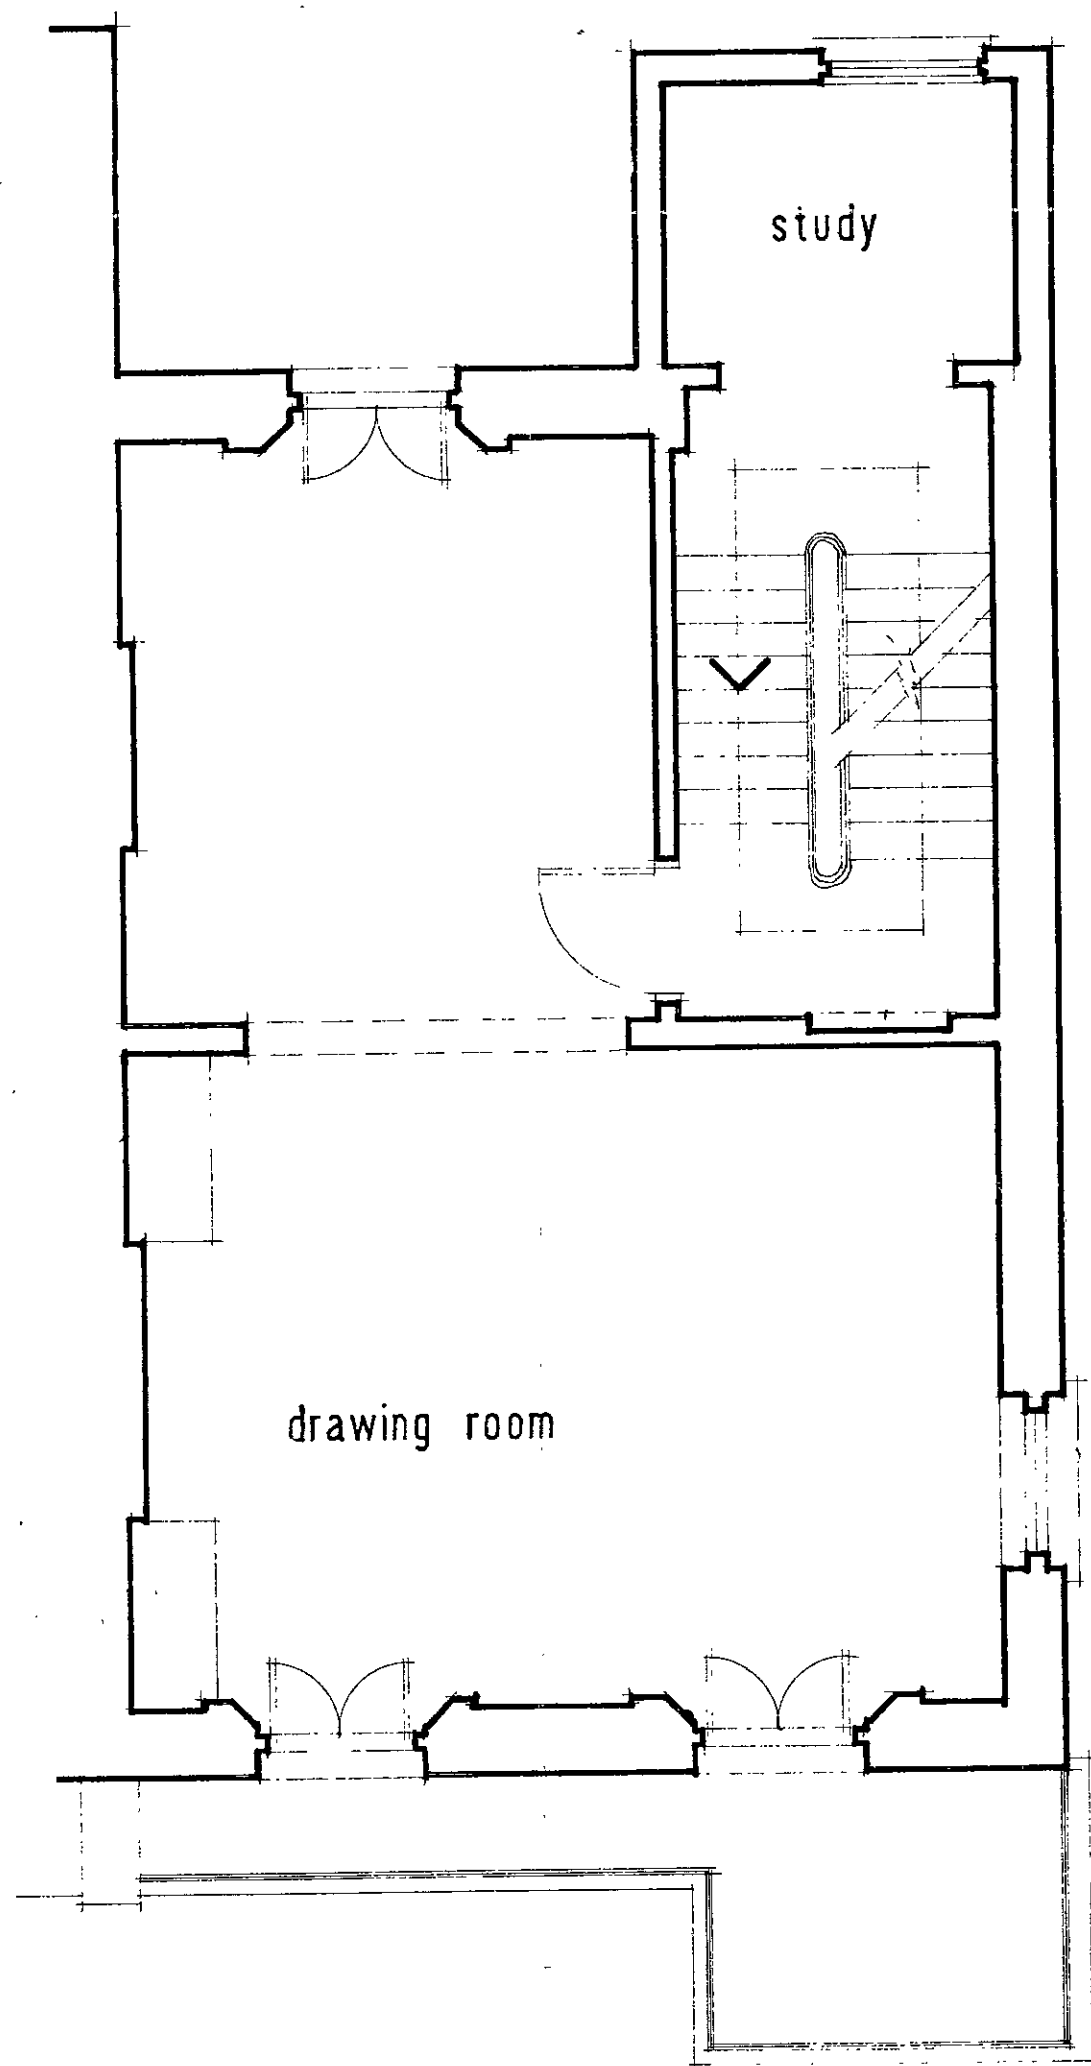

First Floor

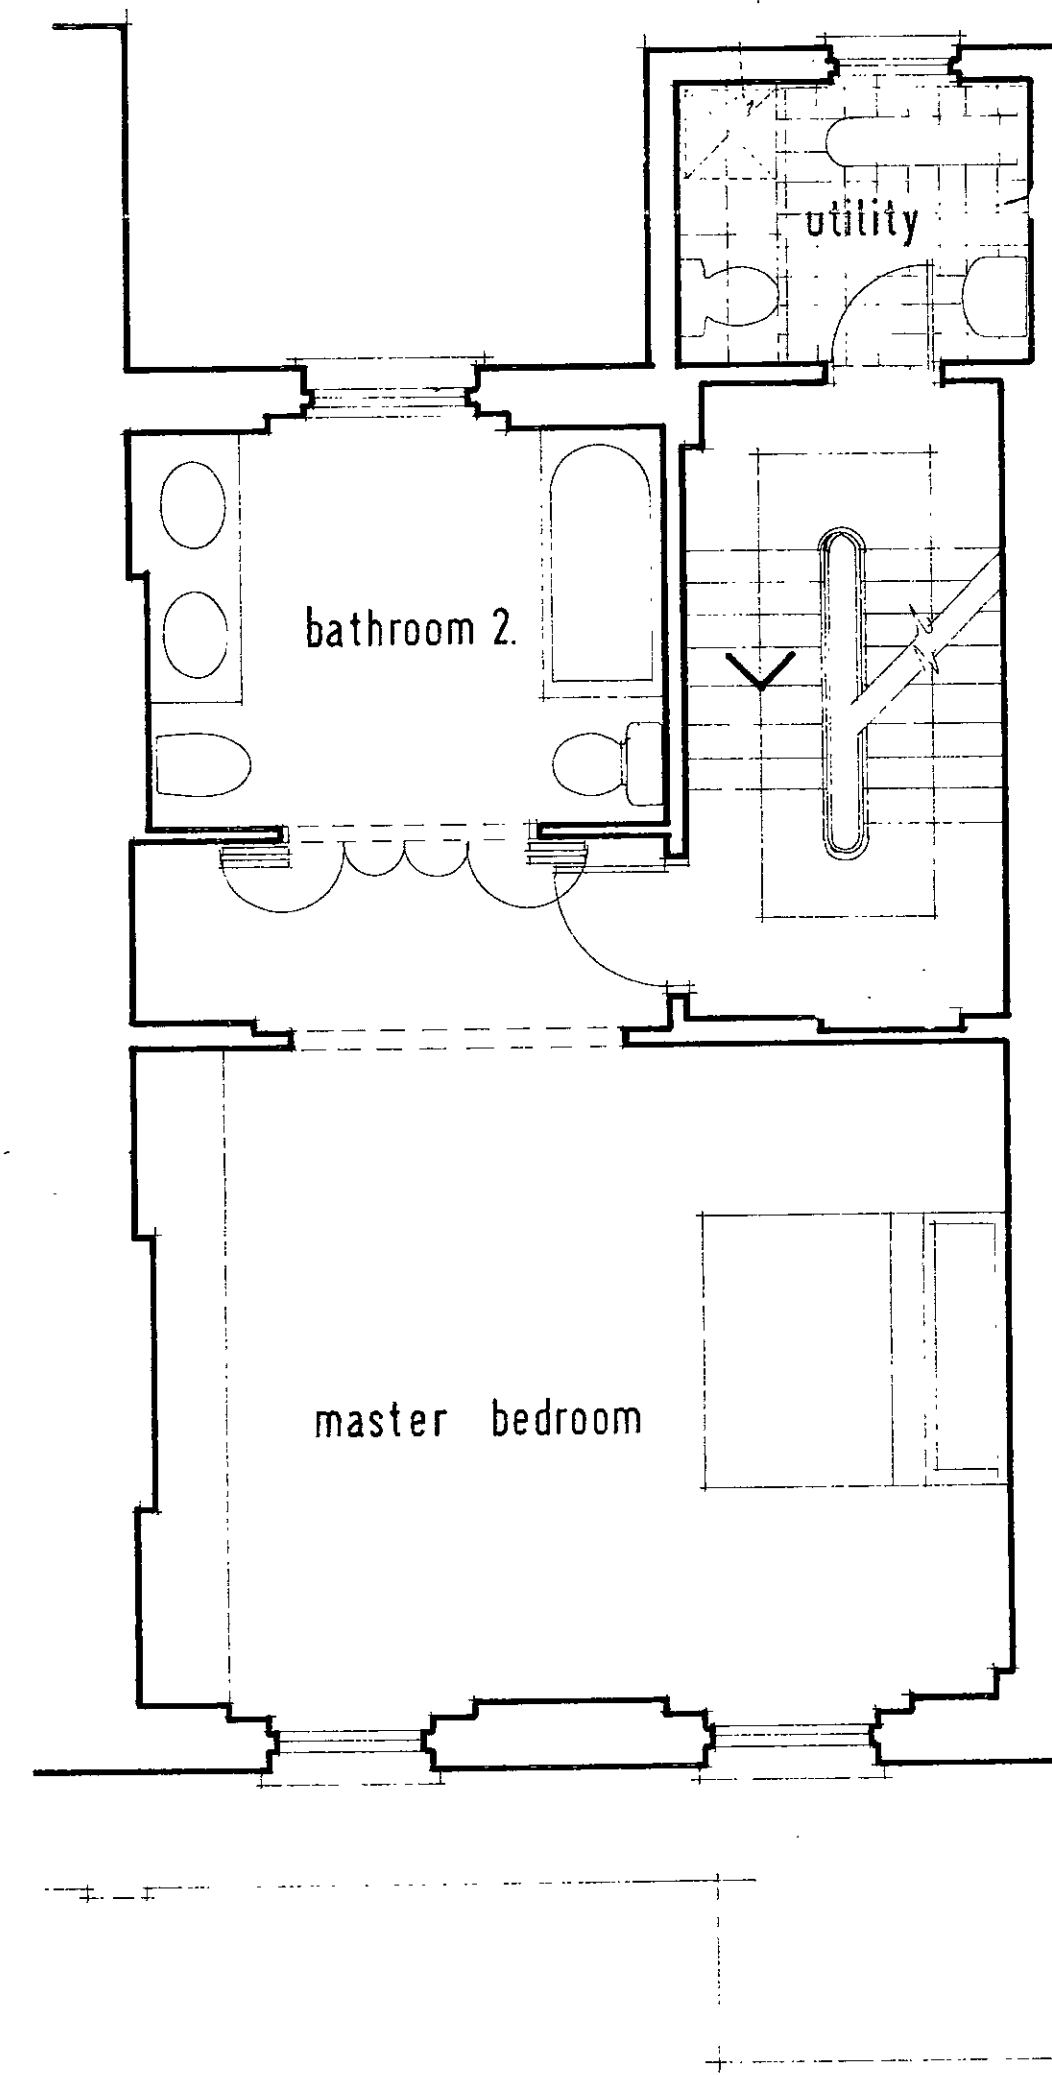

Second Floor

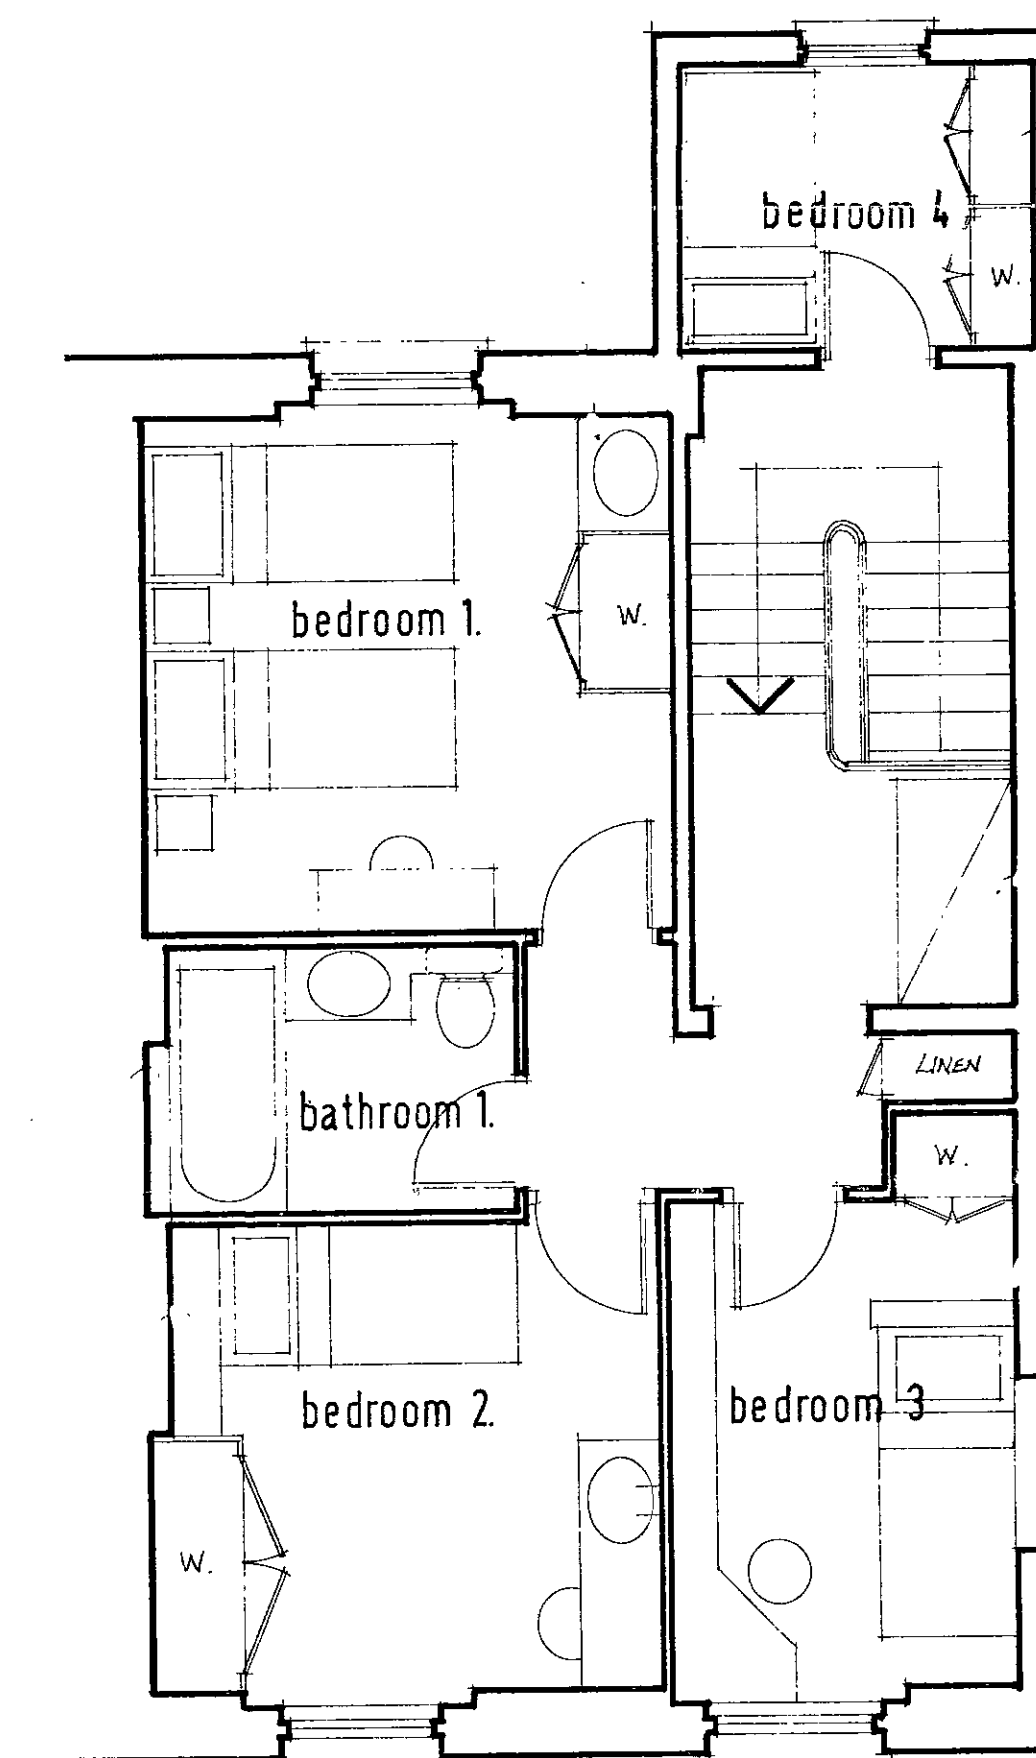

Third Floor


R.B.K. & C.
 TOWN PLANNING
 13 DEC 2000
 RECEIVED

Job title
 23 Ladbroke Square
 London W11

Drawing title
 Existing Plans

Andrews
 Downie
 and
 Partners

6 Addison Avenue
 London W11 4JH
 Tel 0207-602 7191
 Fax 0207-602 8480

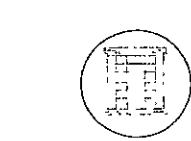



Drawn by
 Date
 Dec. 2000

Scale
 1:50
 Drawing no.
 3155/01


Do

PP 00 02803A

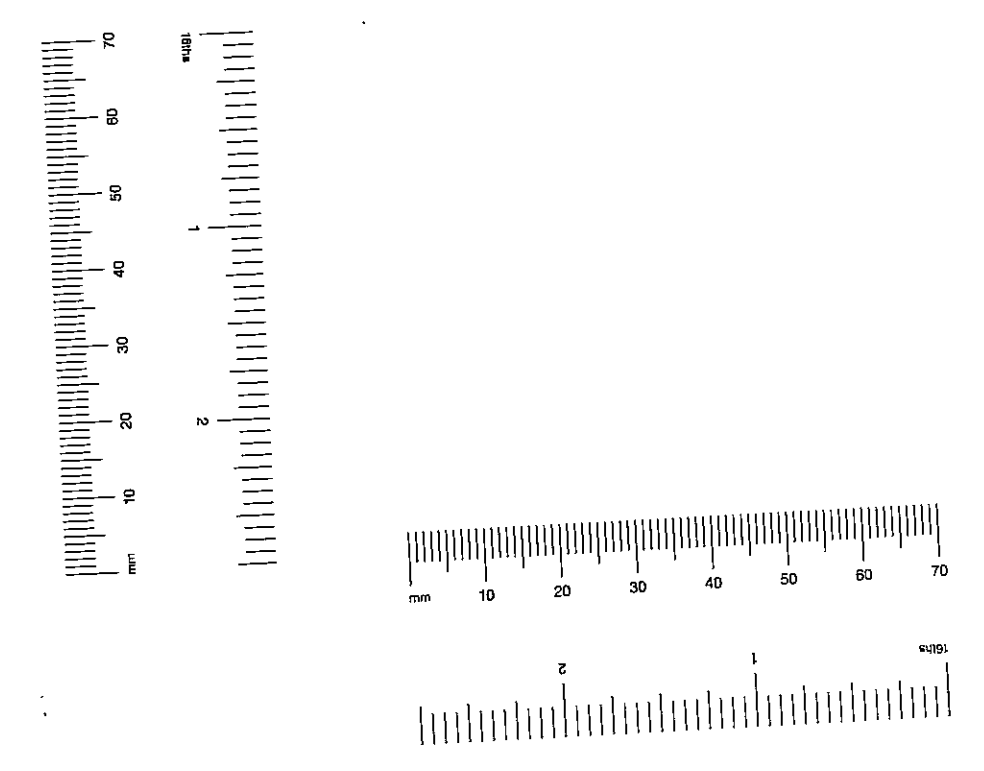


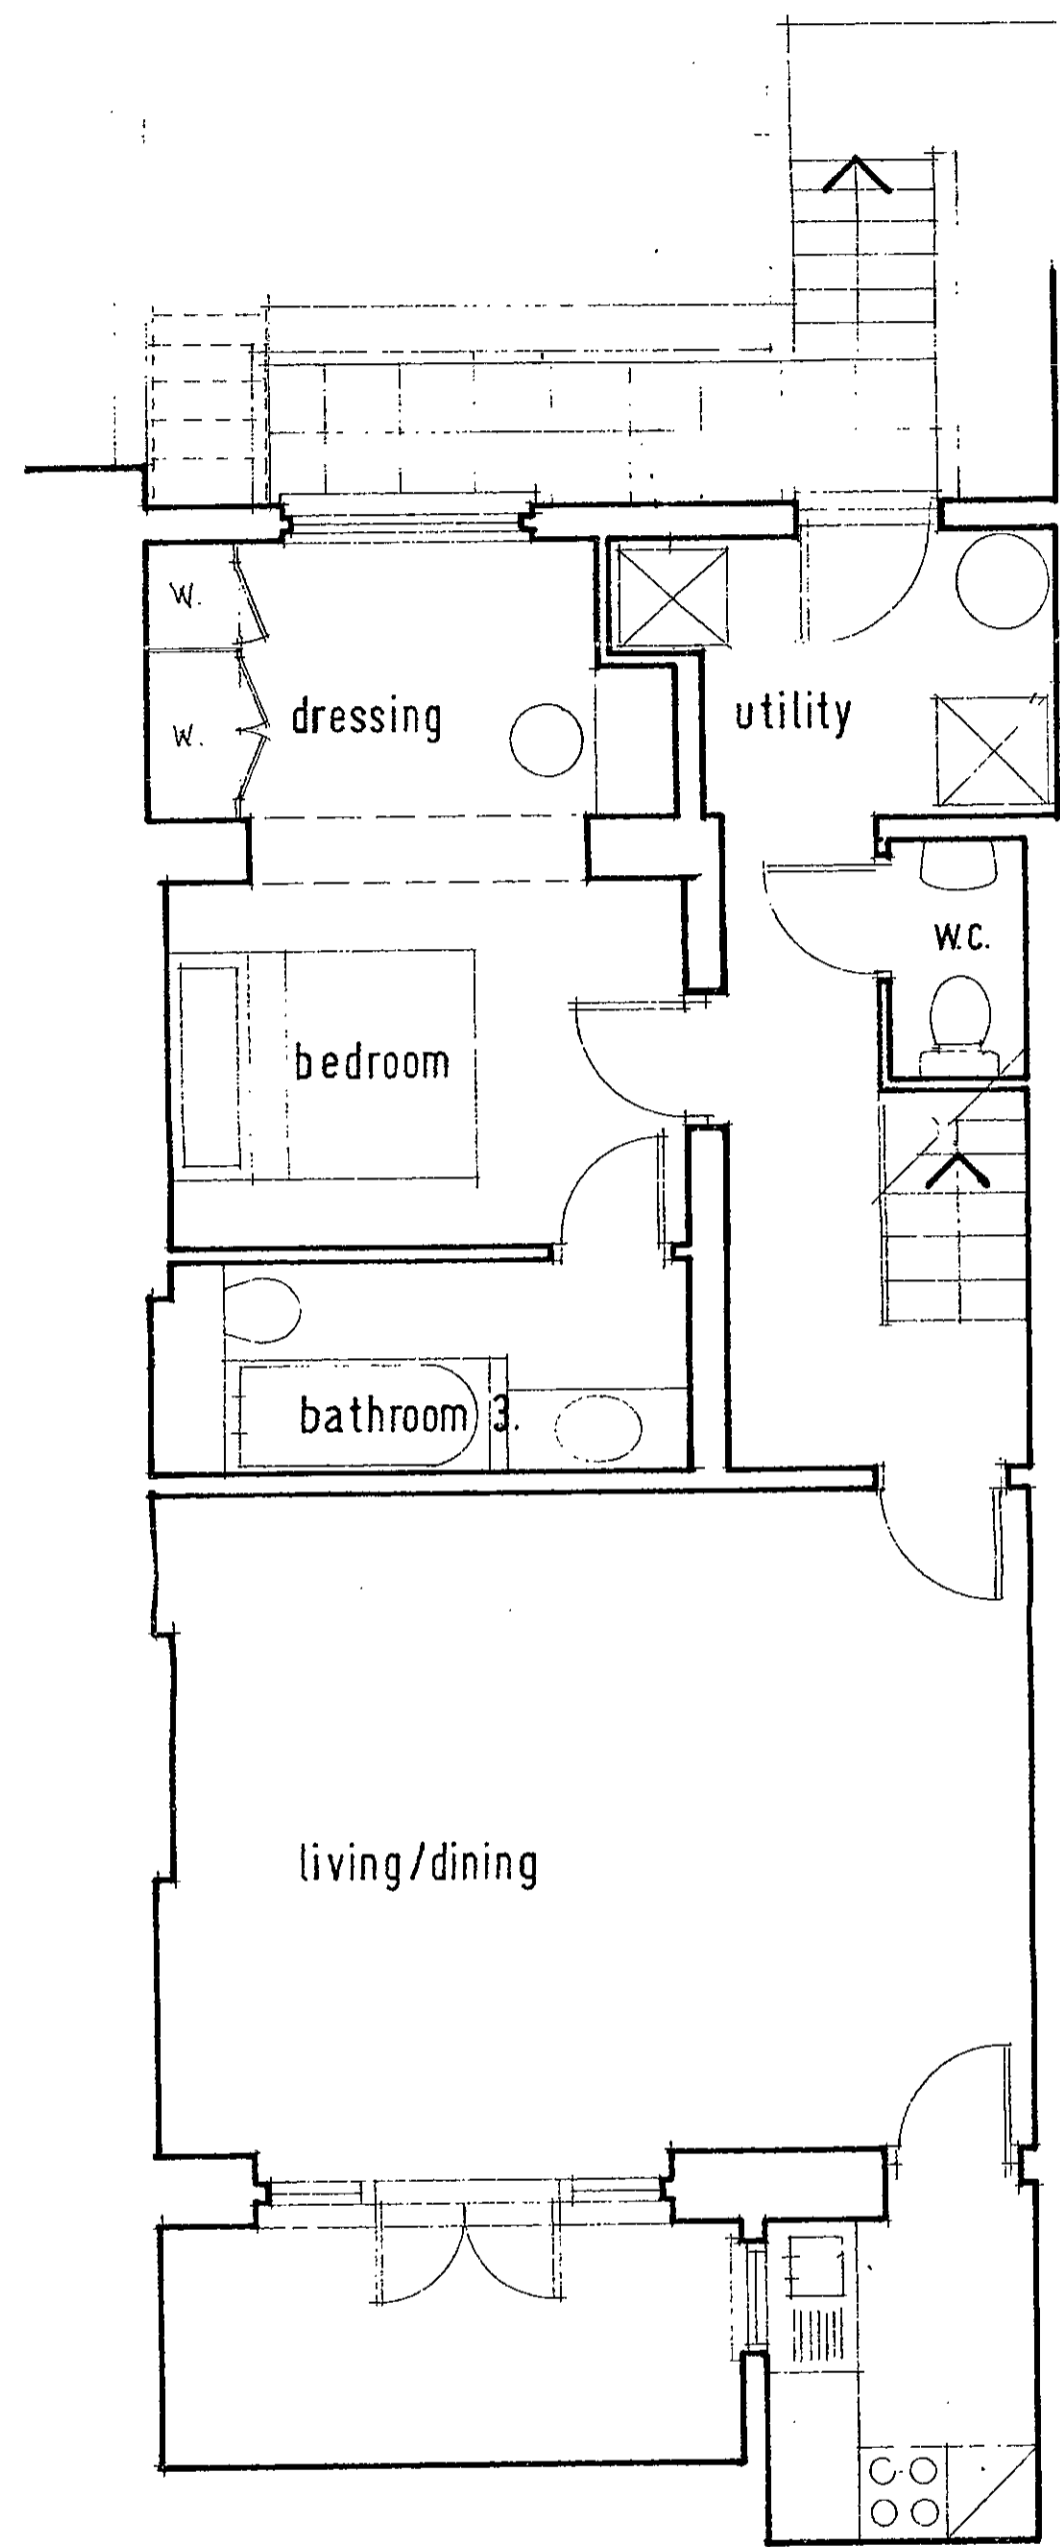


Basement level

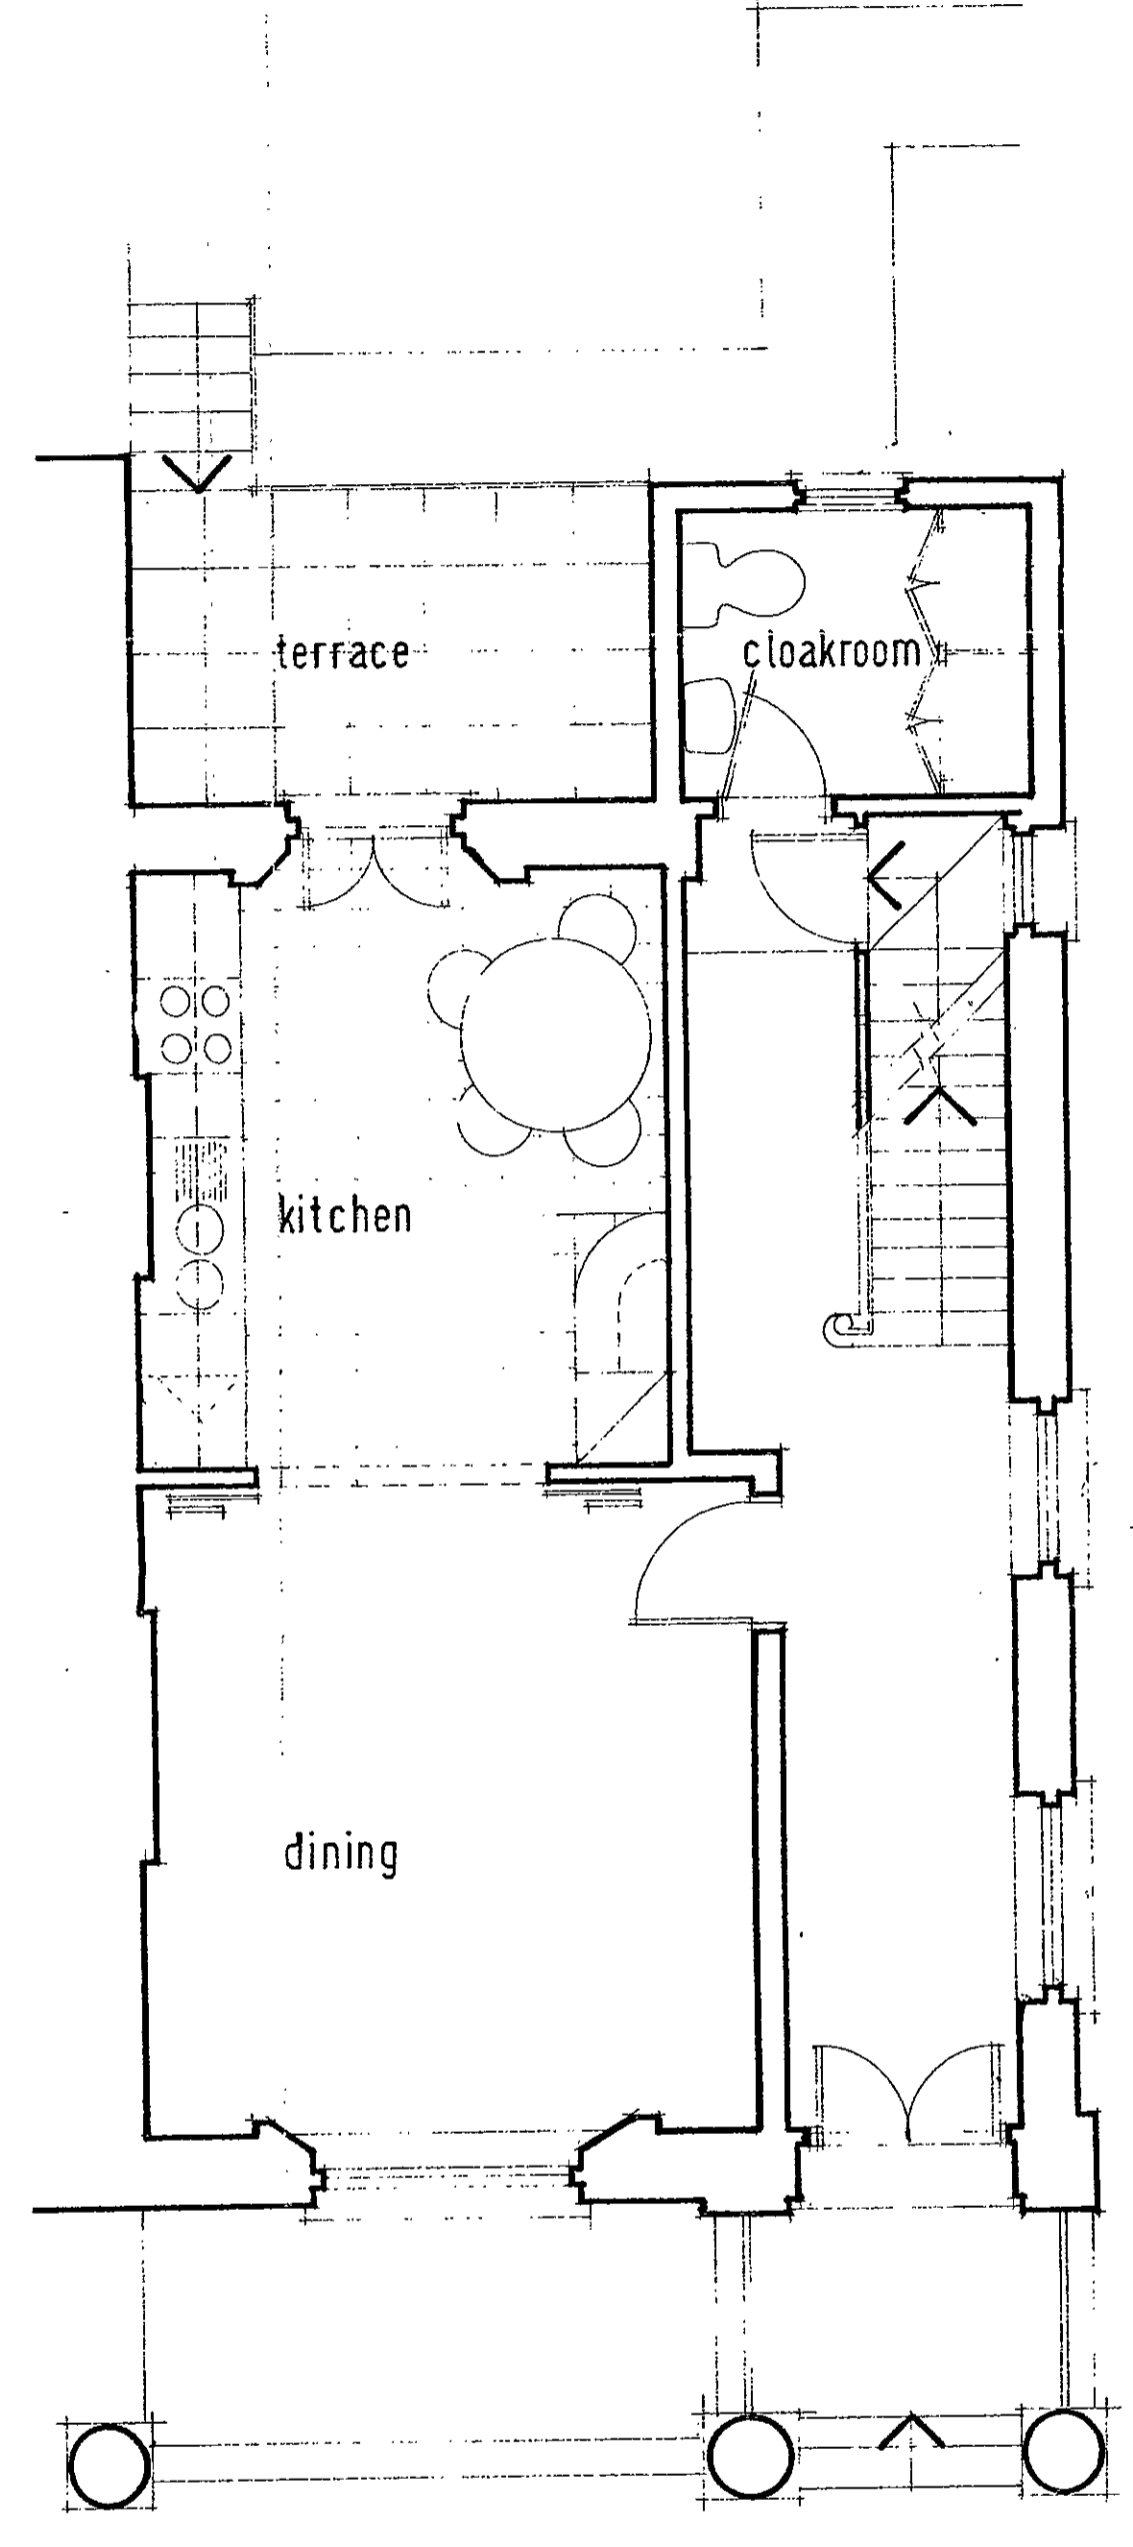


Ground Floor

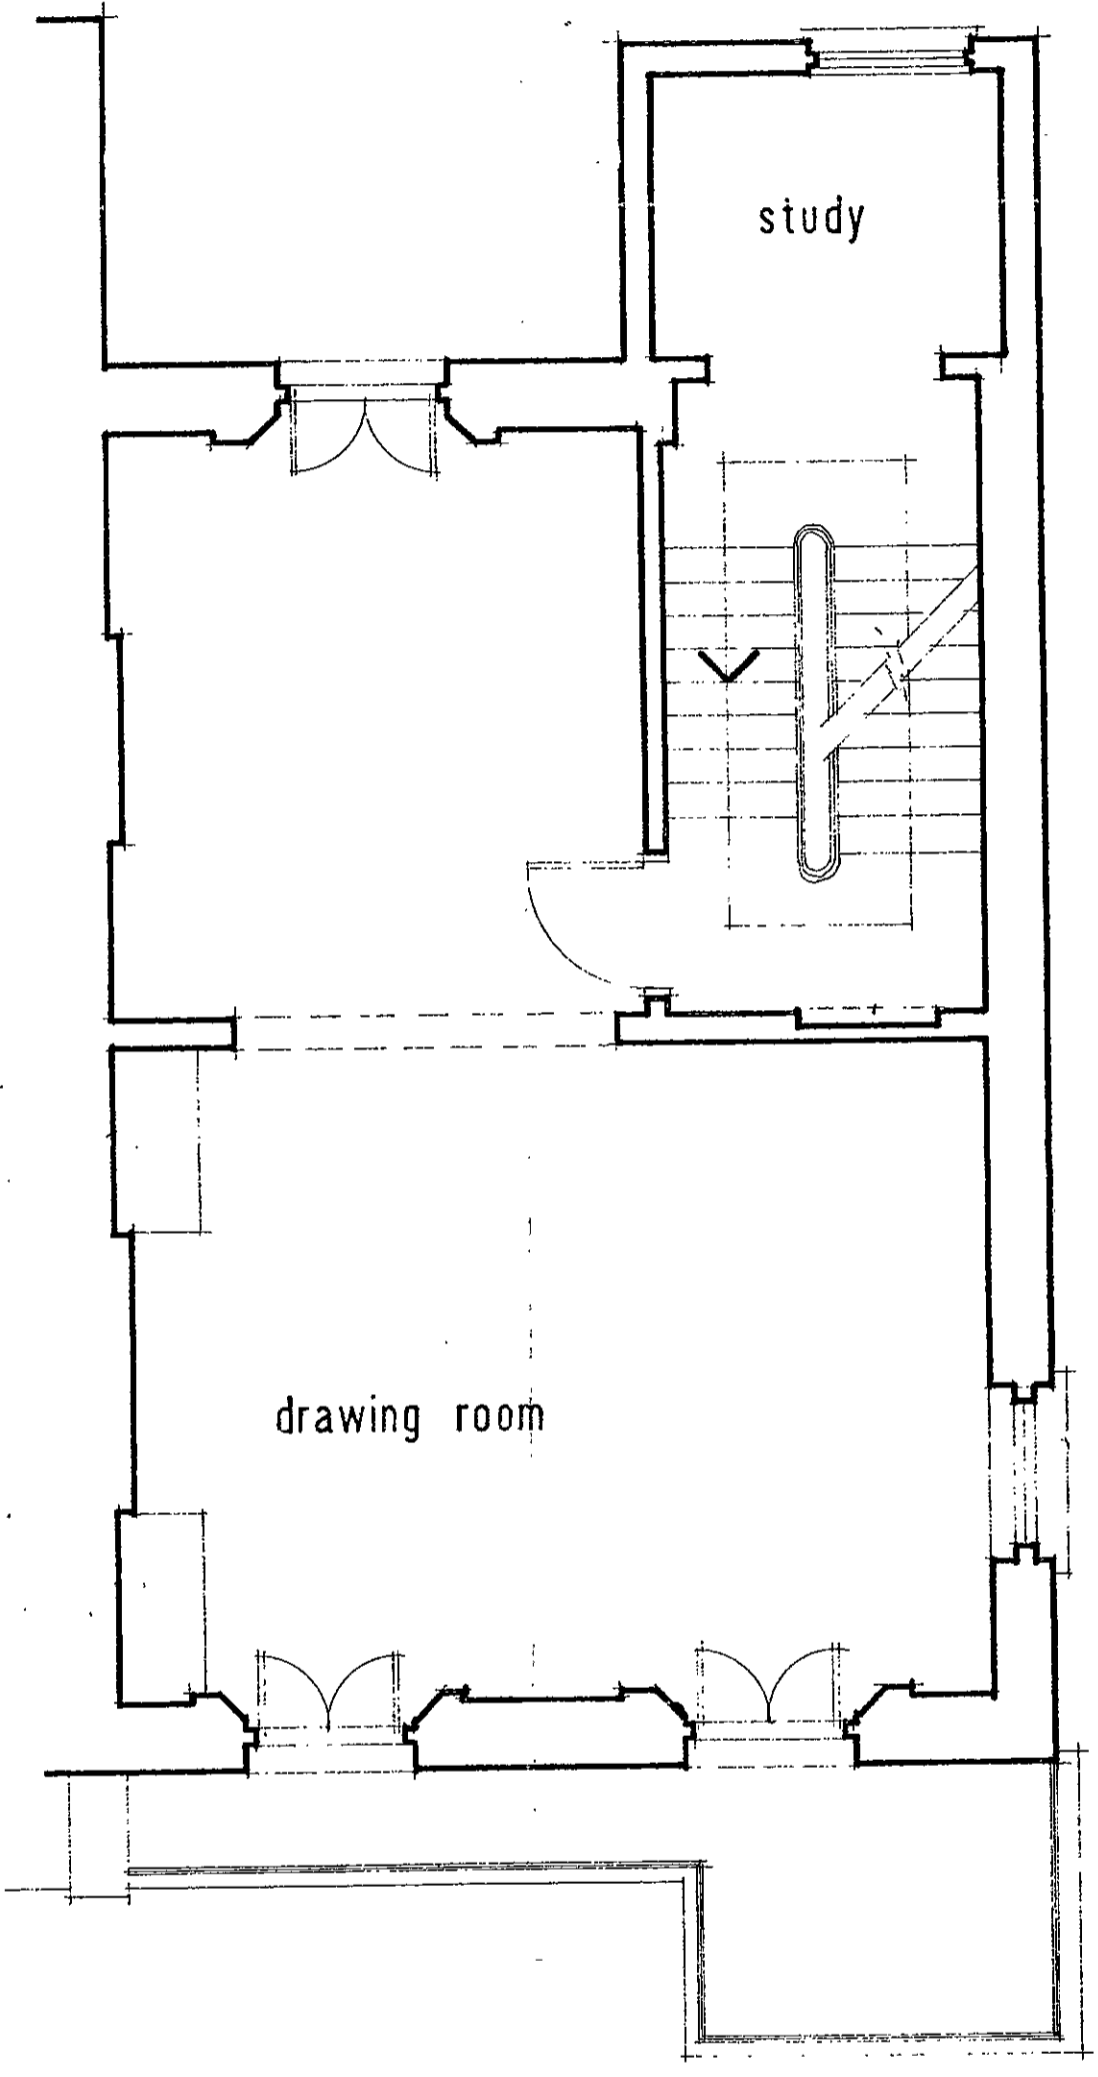

First Floor

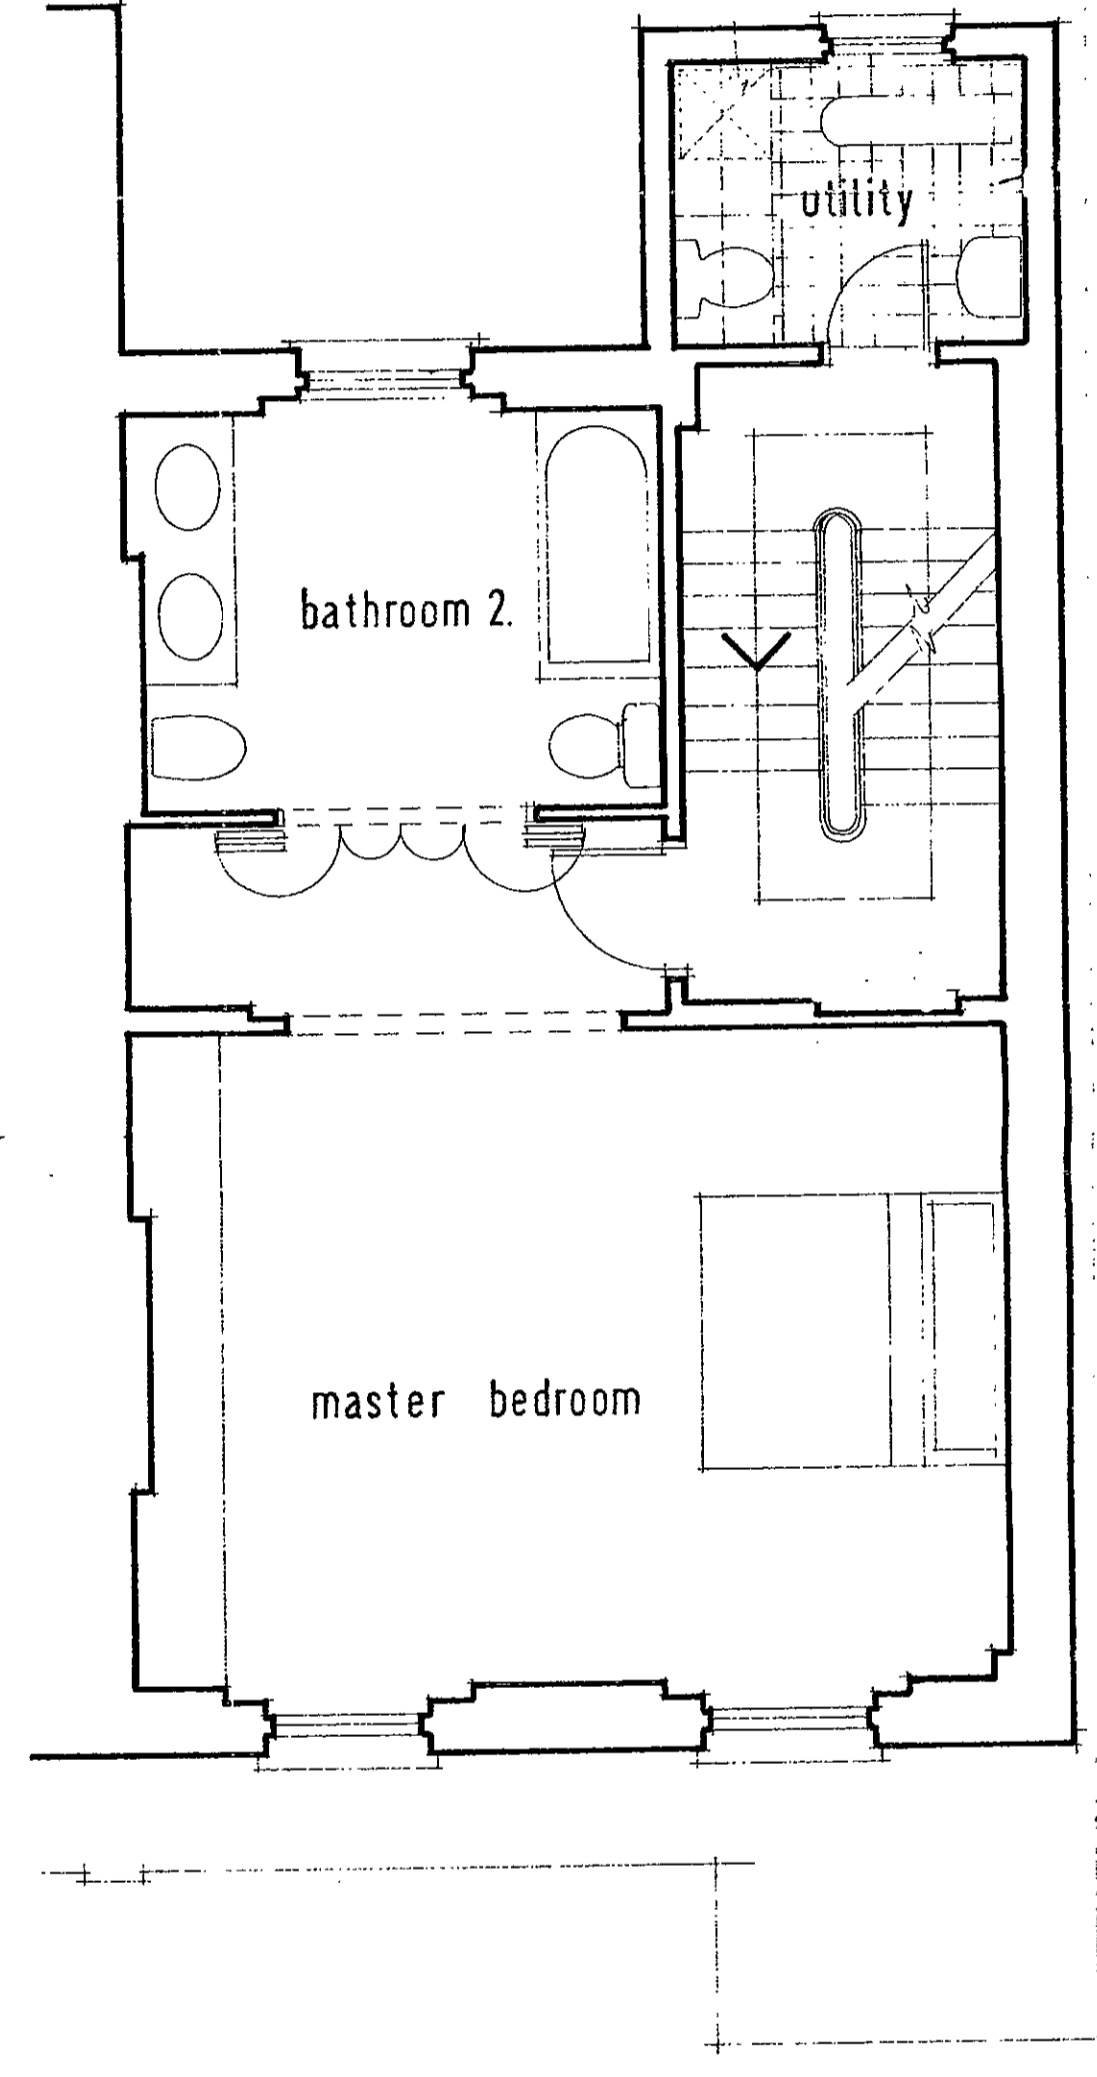


Second Floor

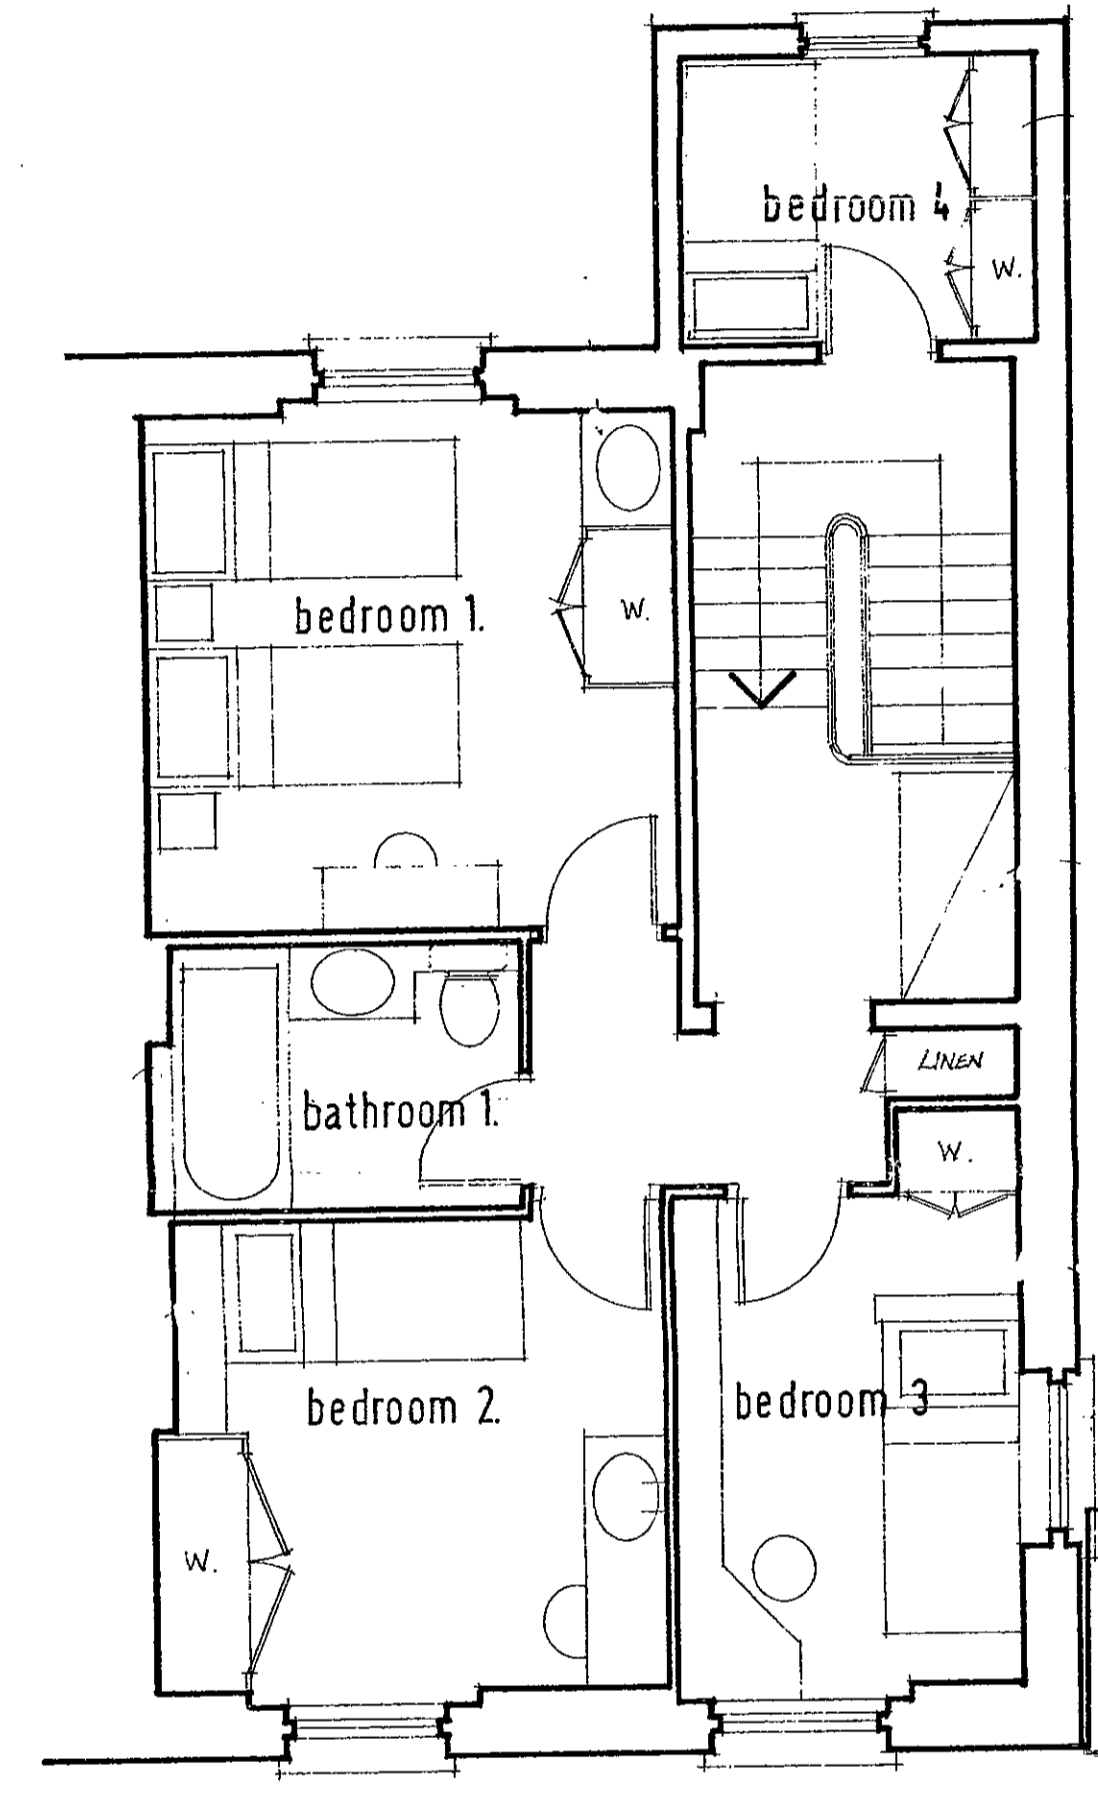

Third Floor

R.B.K. & C.
TOWN PLANNING
13 DEC 2000
RECEIVED

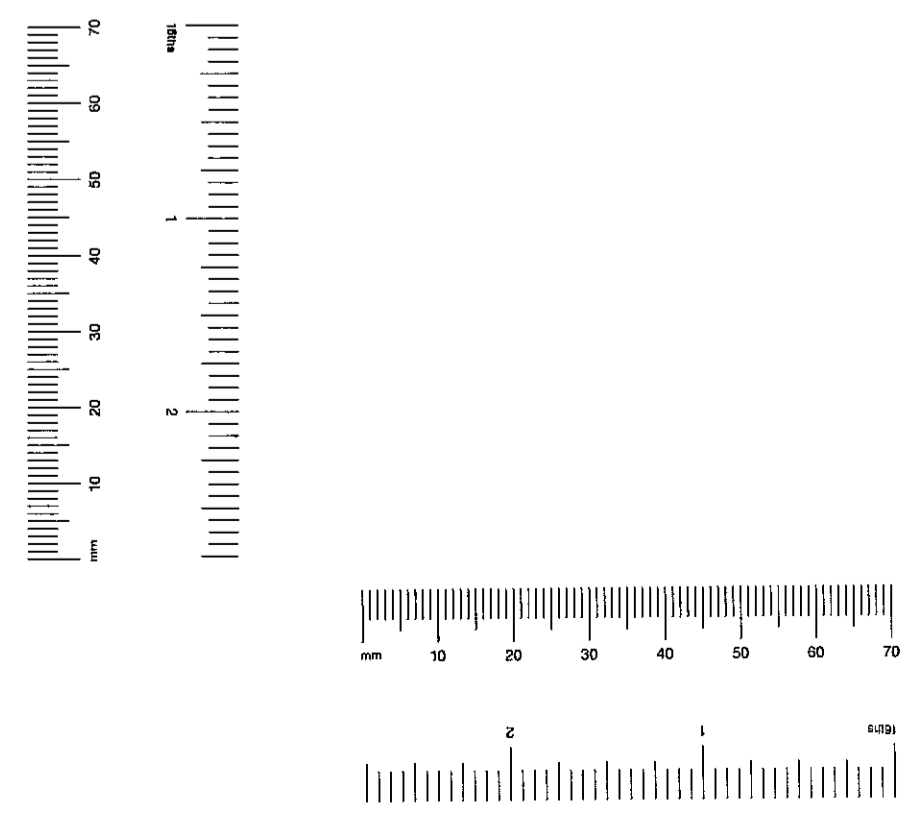

Job title
23 Ladbroke Square
London W11

Drawing title
Existing Plans

Andrews
Downie
and
Partners
6 Addison Avenue
London W11 4DZ
Tel 0207-552 7701
Fax 0207-552 6890





Drawn by
Scale
1:50



Date
Dec. 2000
Drawing no.
3155/01

PP 00 2803A

Re A

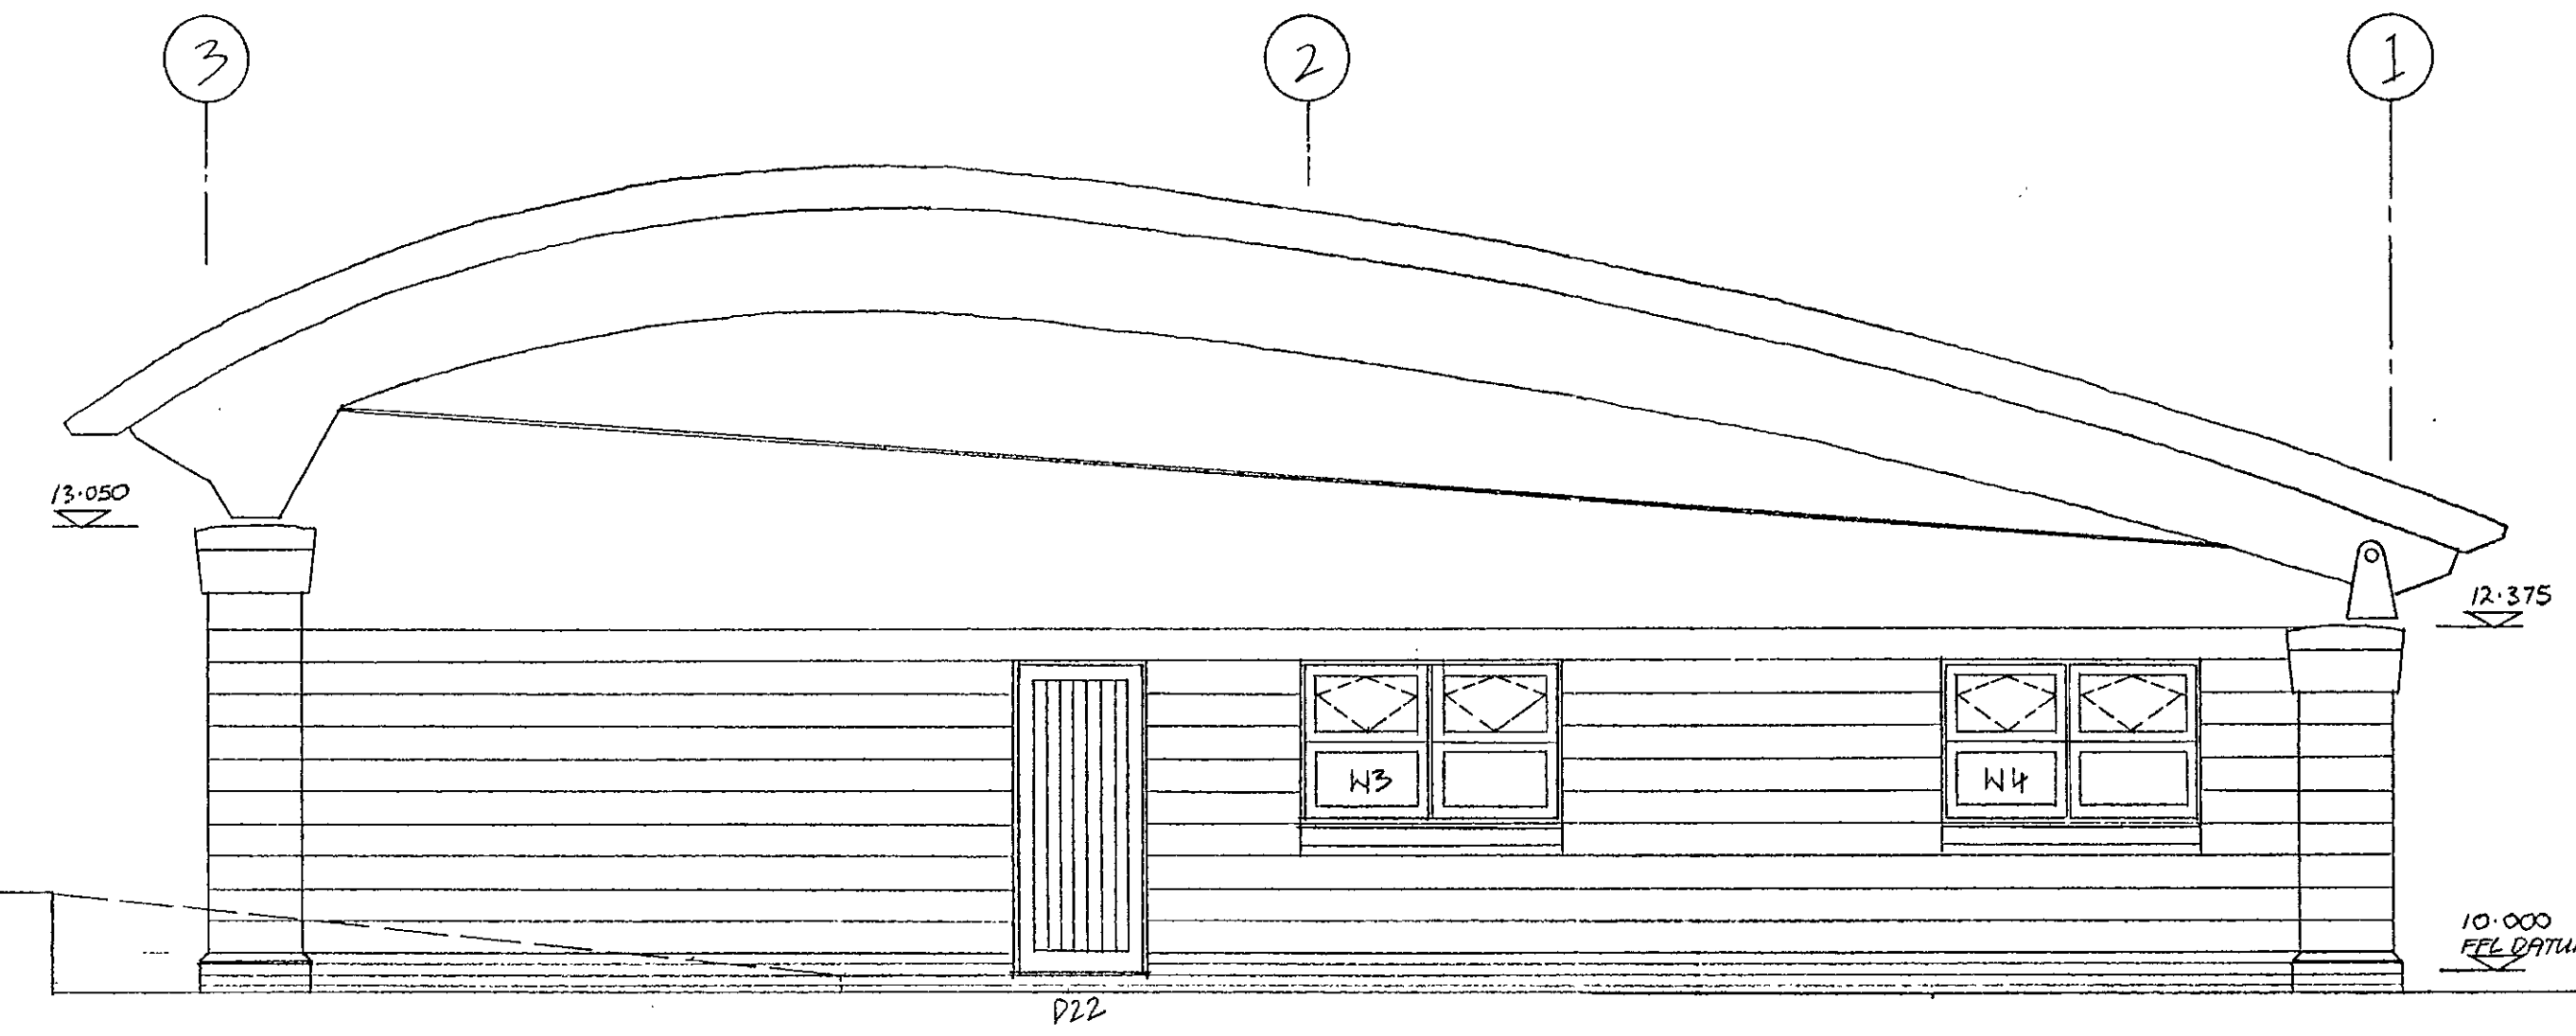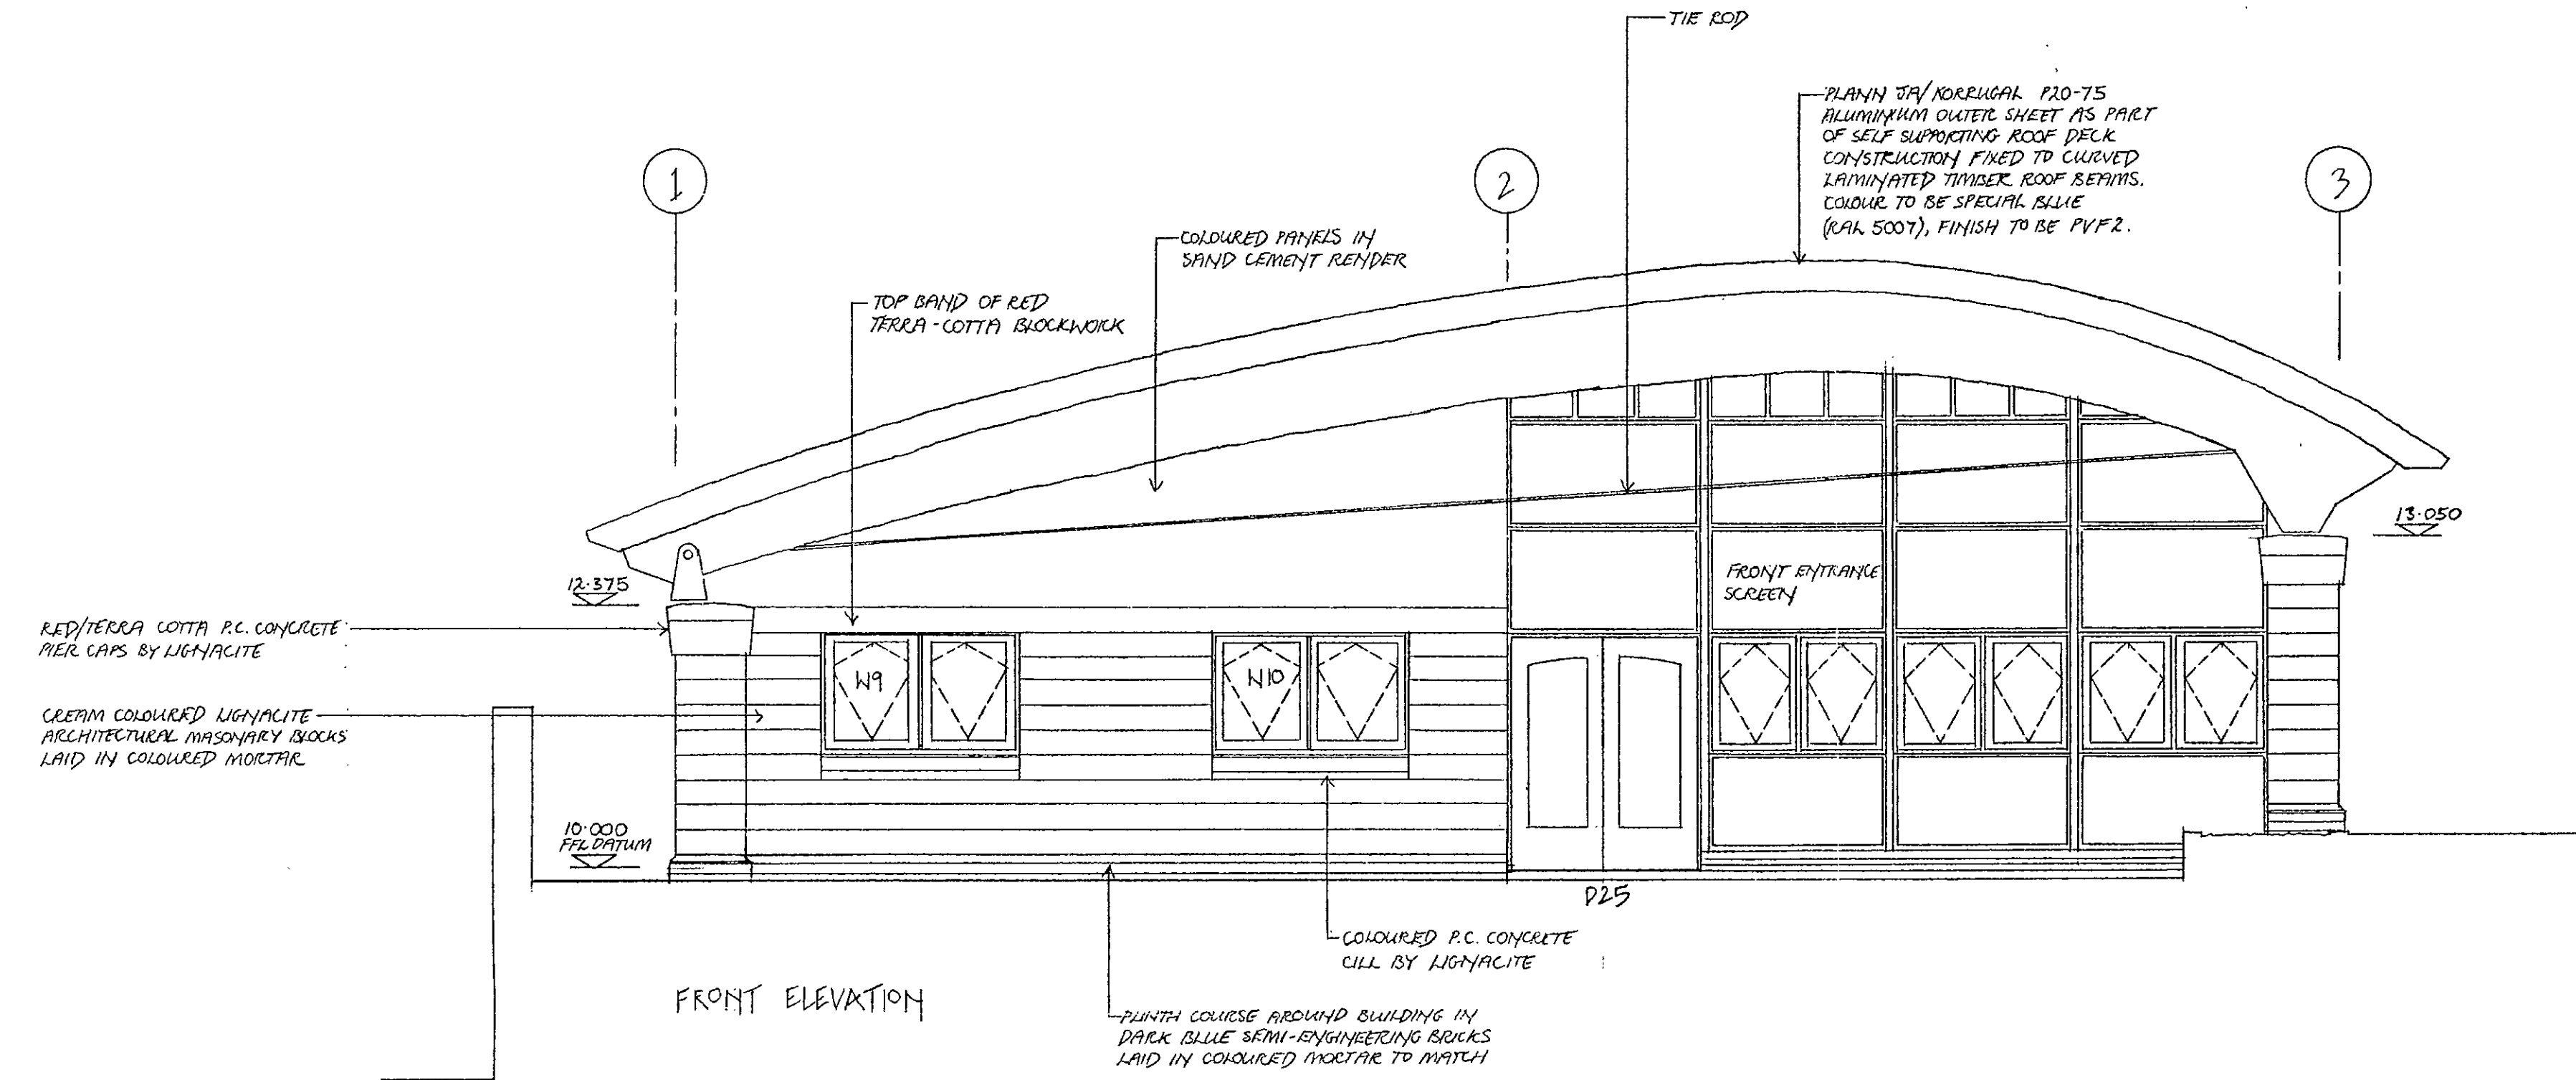

NORTH ELEVATION FACING RAILWAY EMBANKMENT

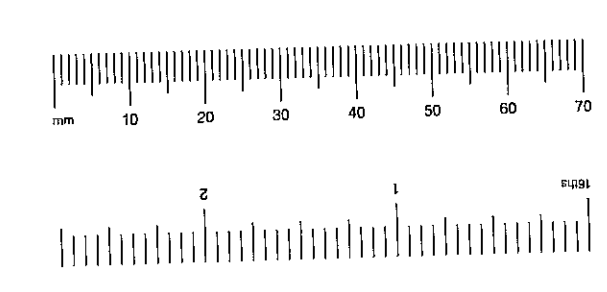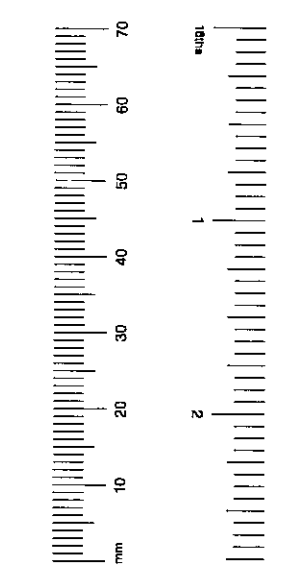

Notes

DISTRICT SURVEYOR
21 NOV 1994
SHEFFIELD

Revisions

A R C H I T E C T S	
4-6 The Hop Exchange 24 Southwark Street London SE1 1TY Telephone 071-403 2689 Fax 071-407 5283	
Job	LANCASTER CENTRE
For	BOTES BUILDING LTD
Title	ELEVATIONS - SHEET 2
Number	1605/006 AX
Scale	1:50
Date	NOV '94