




Basement level

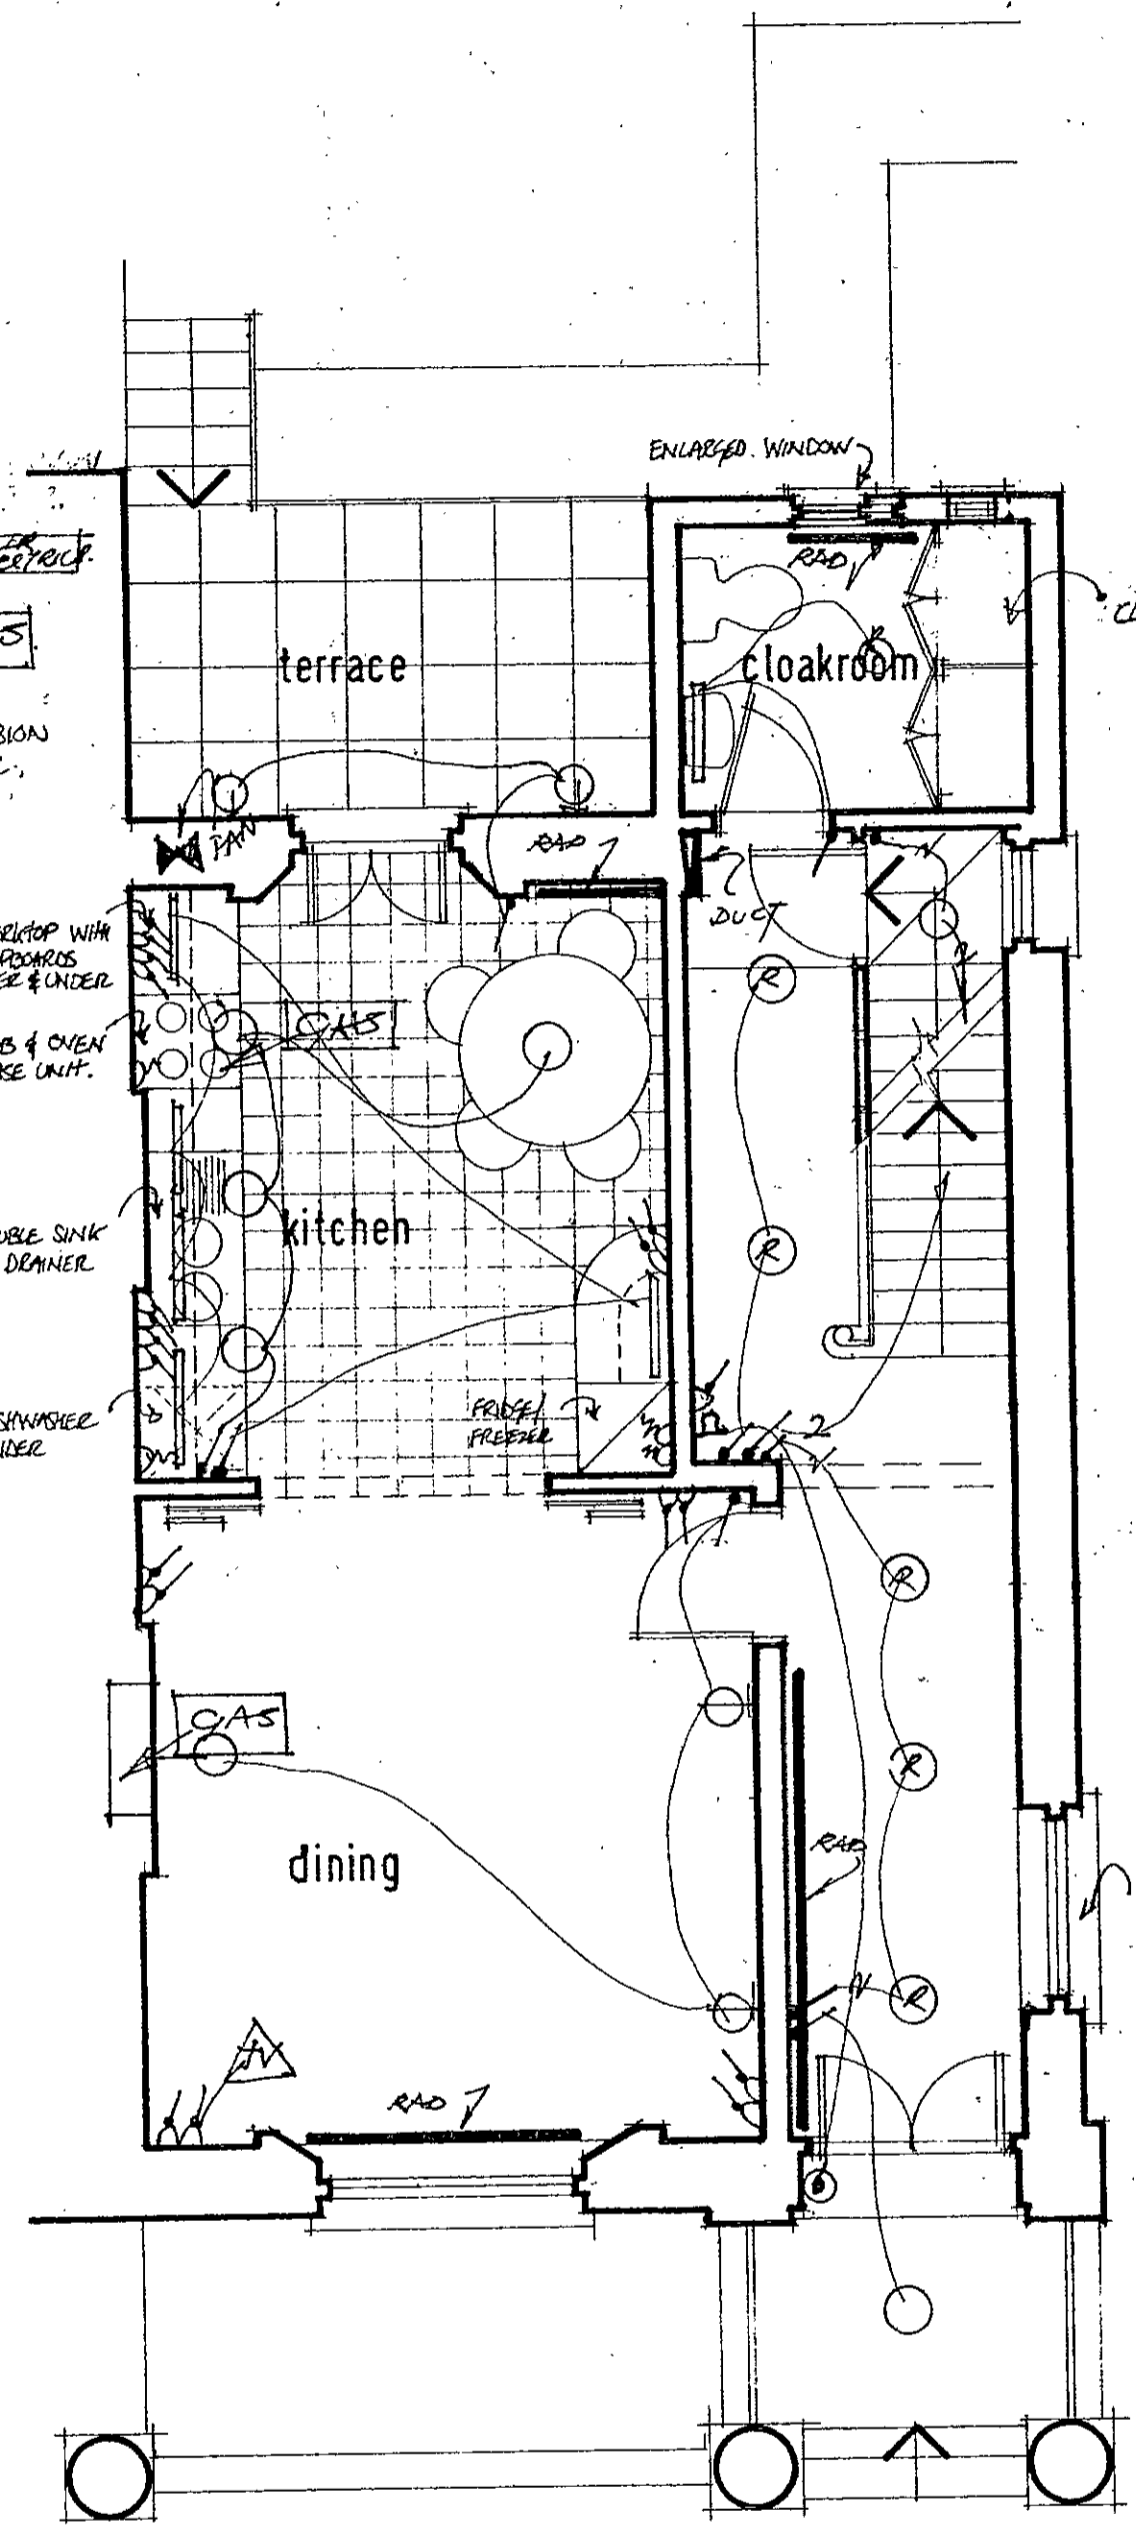


Ground Floor

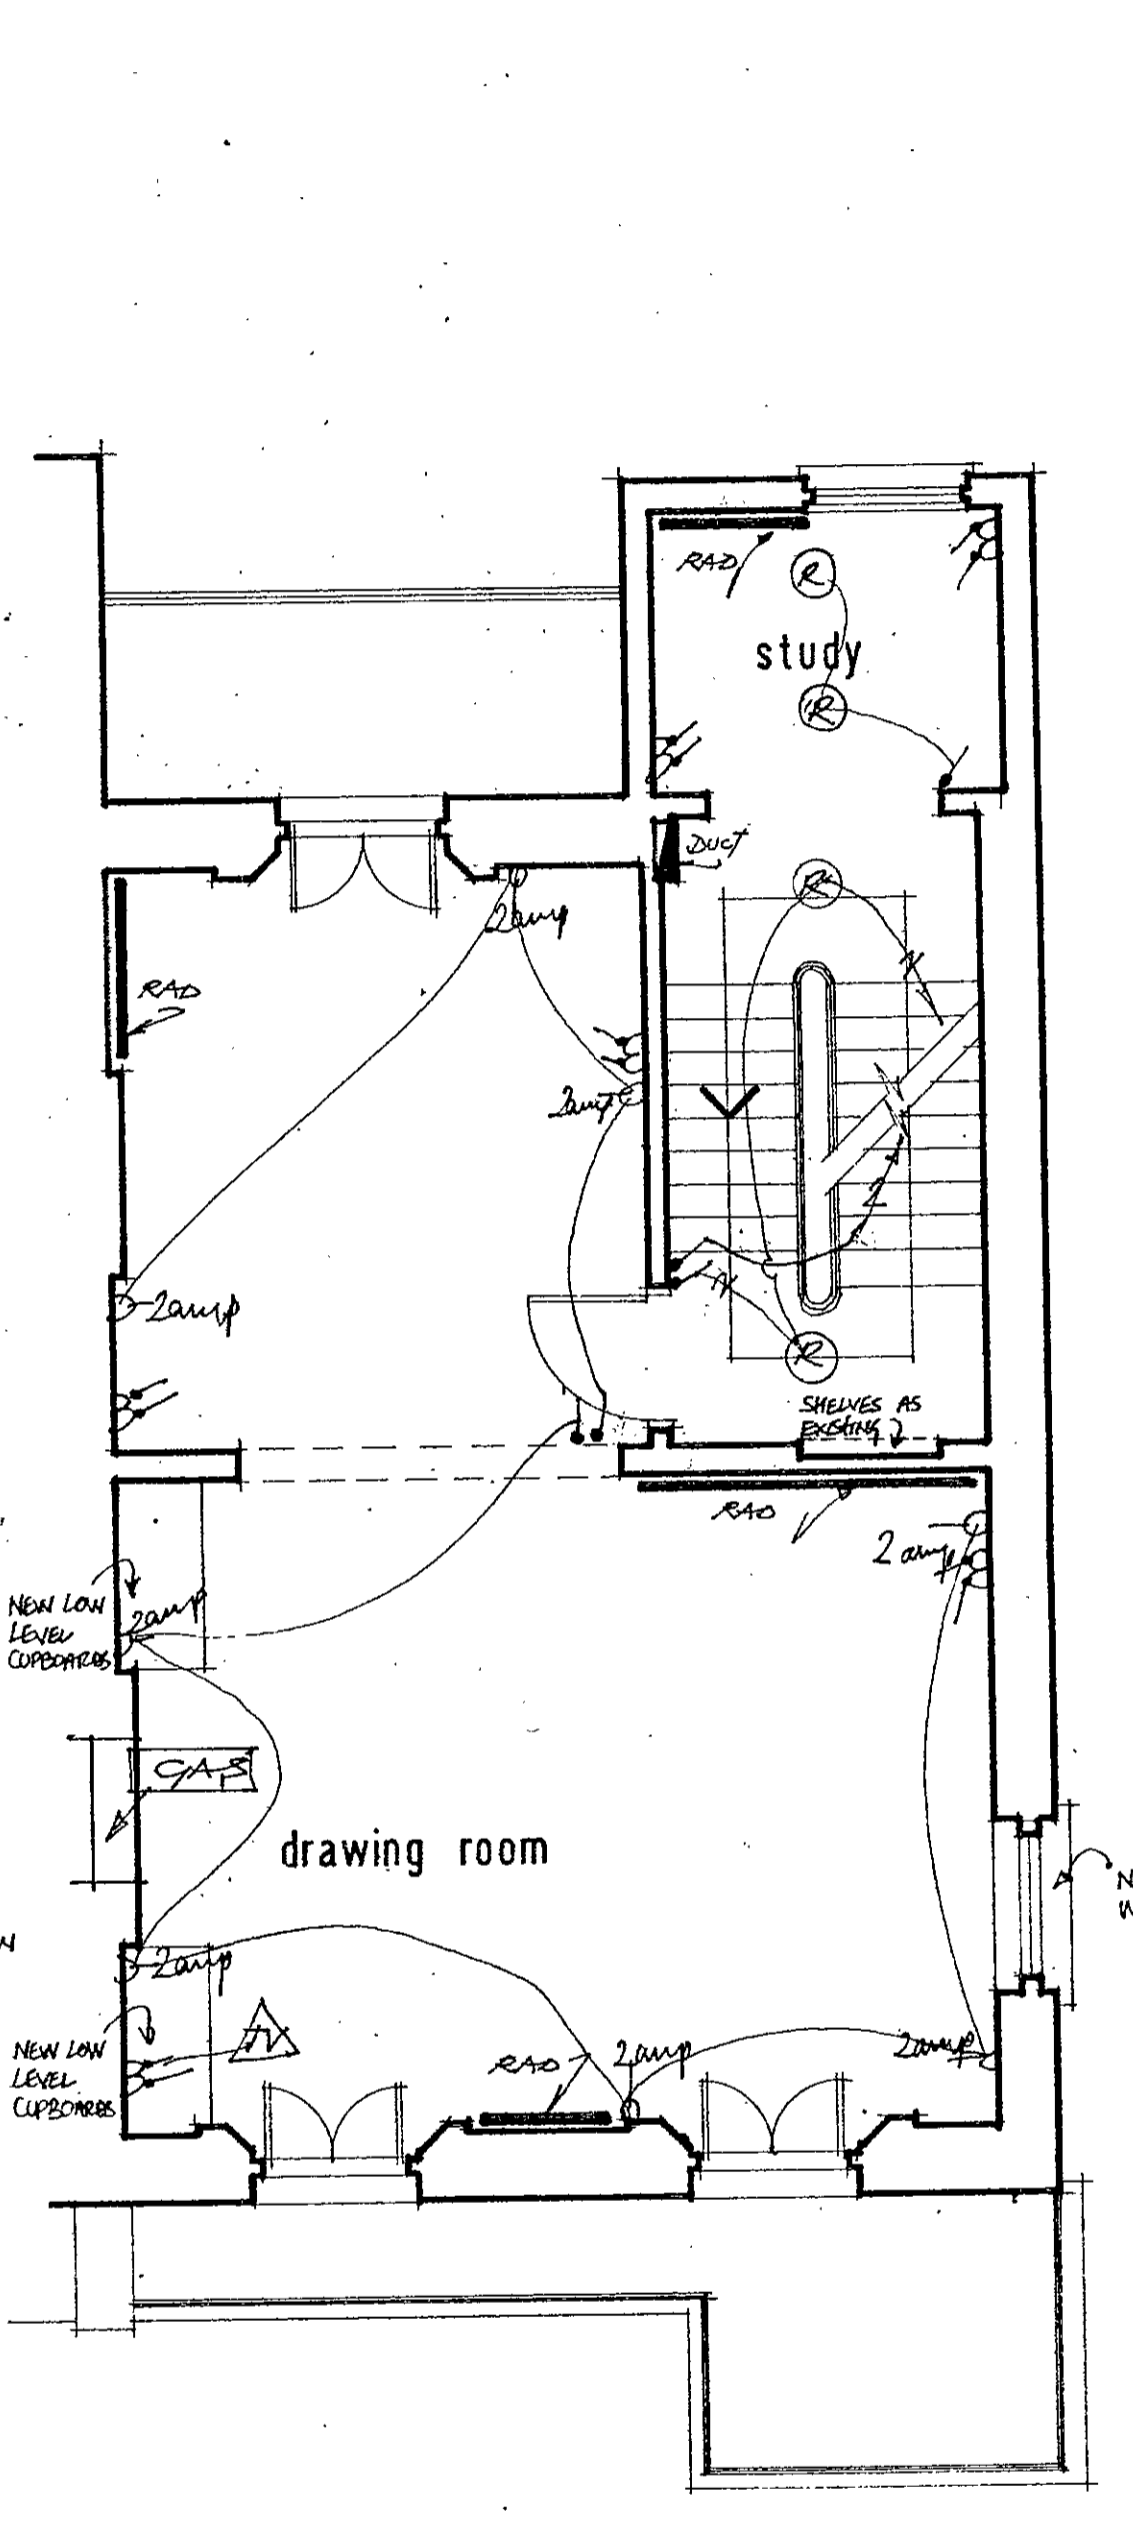

First Floor

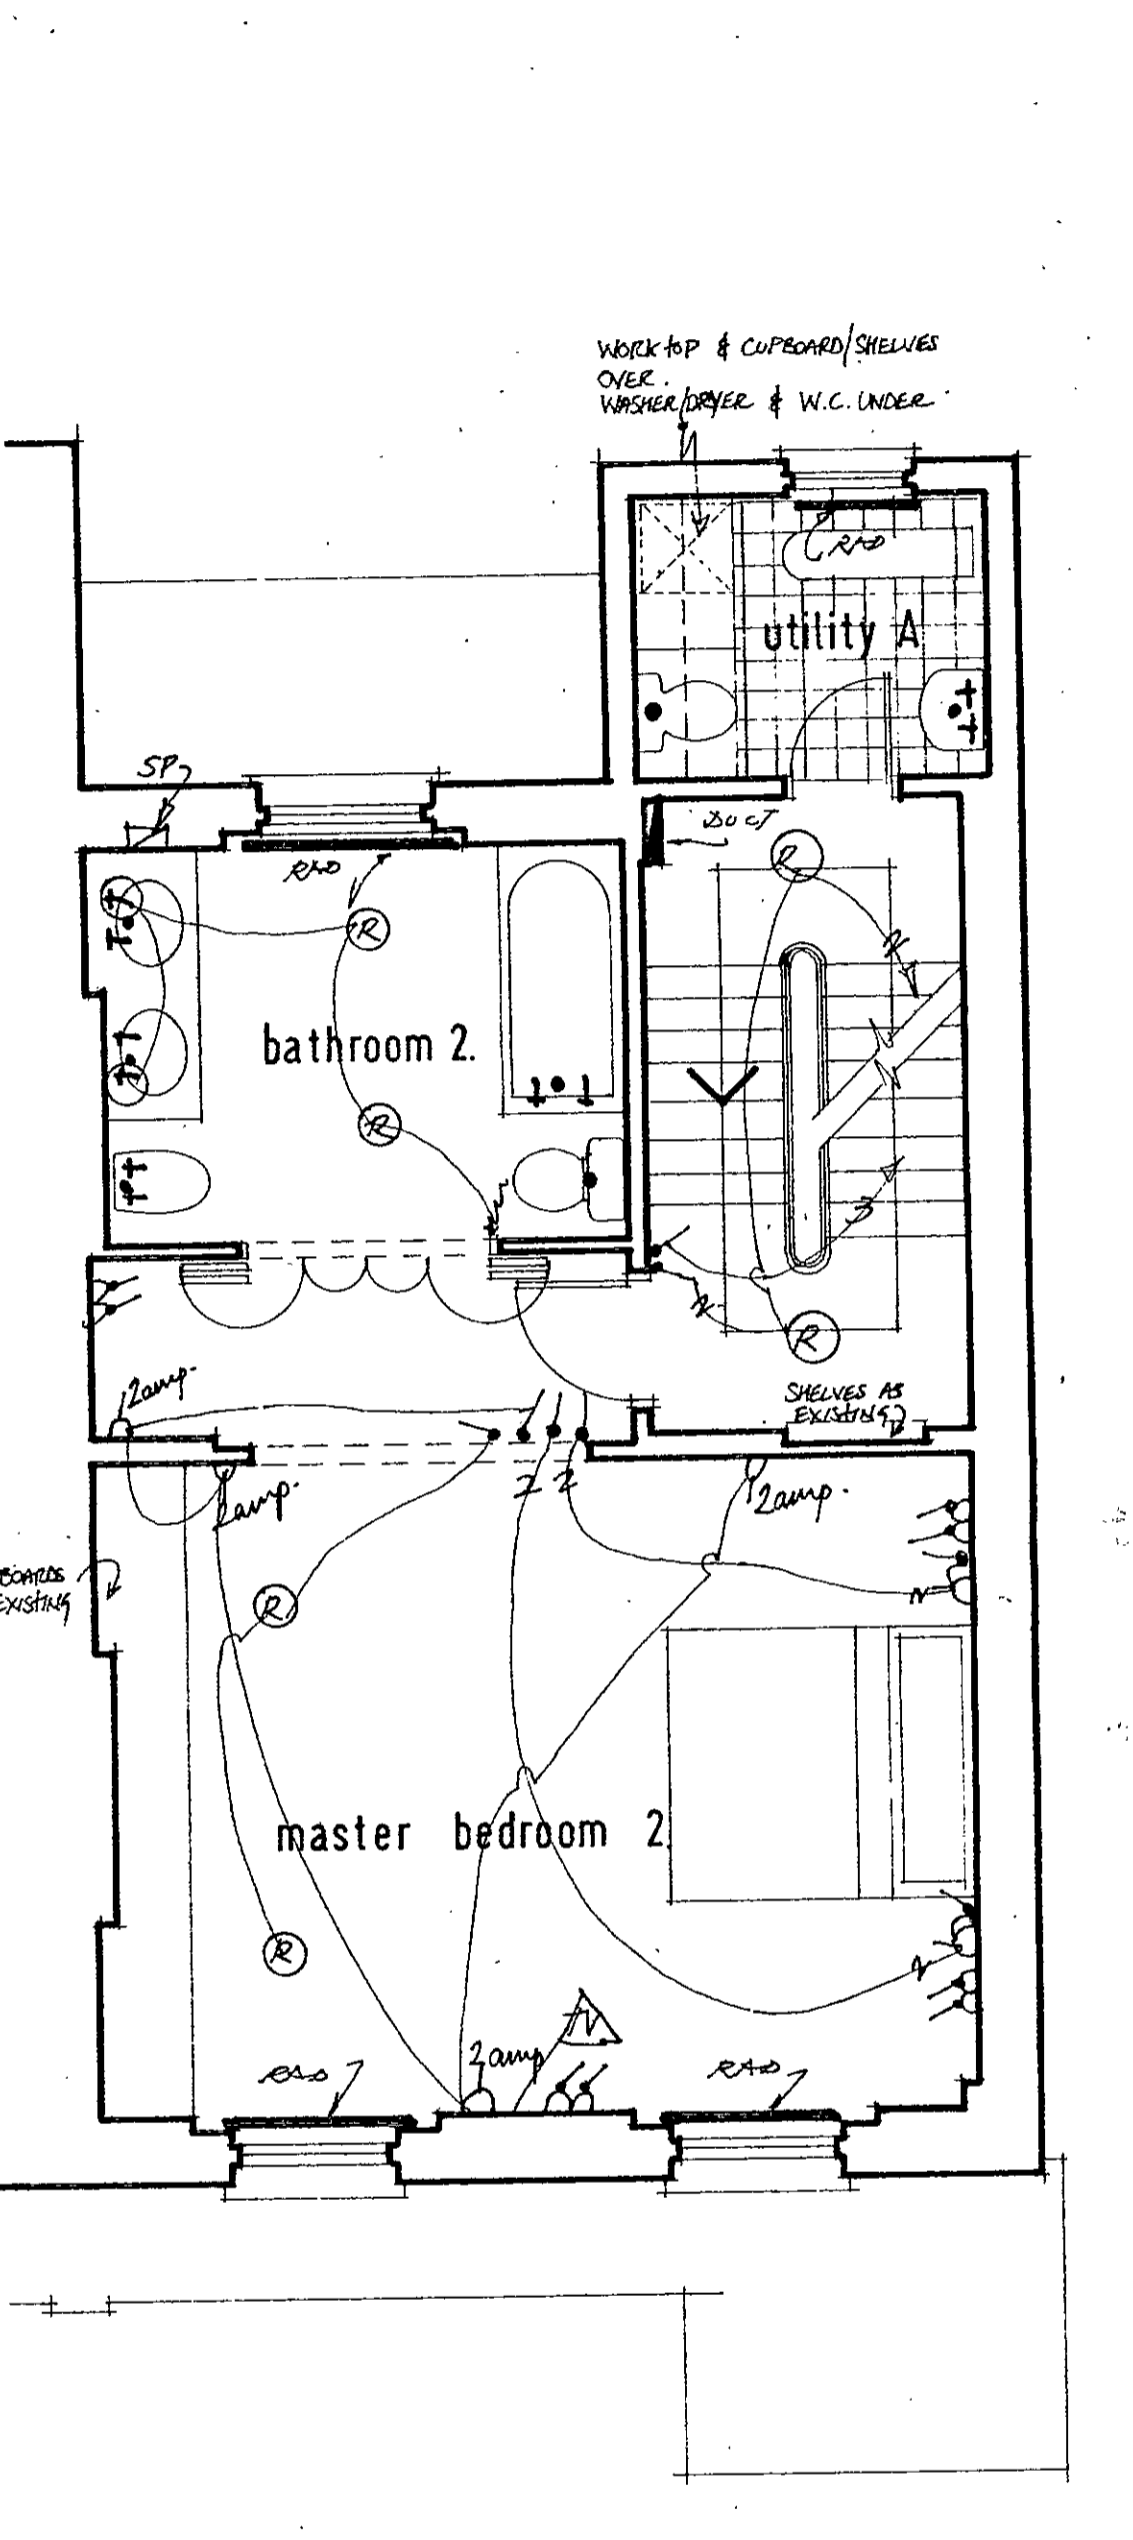


Second Floor

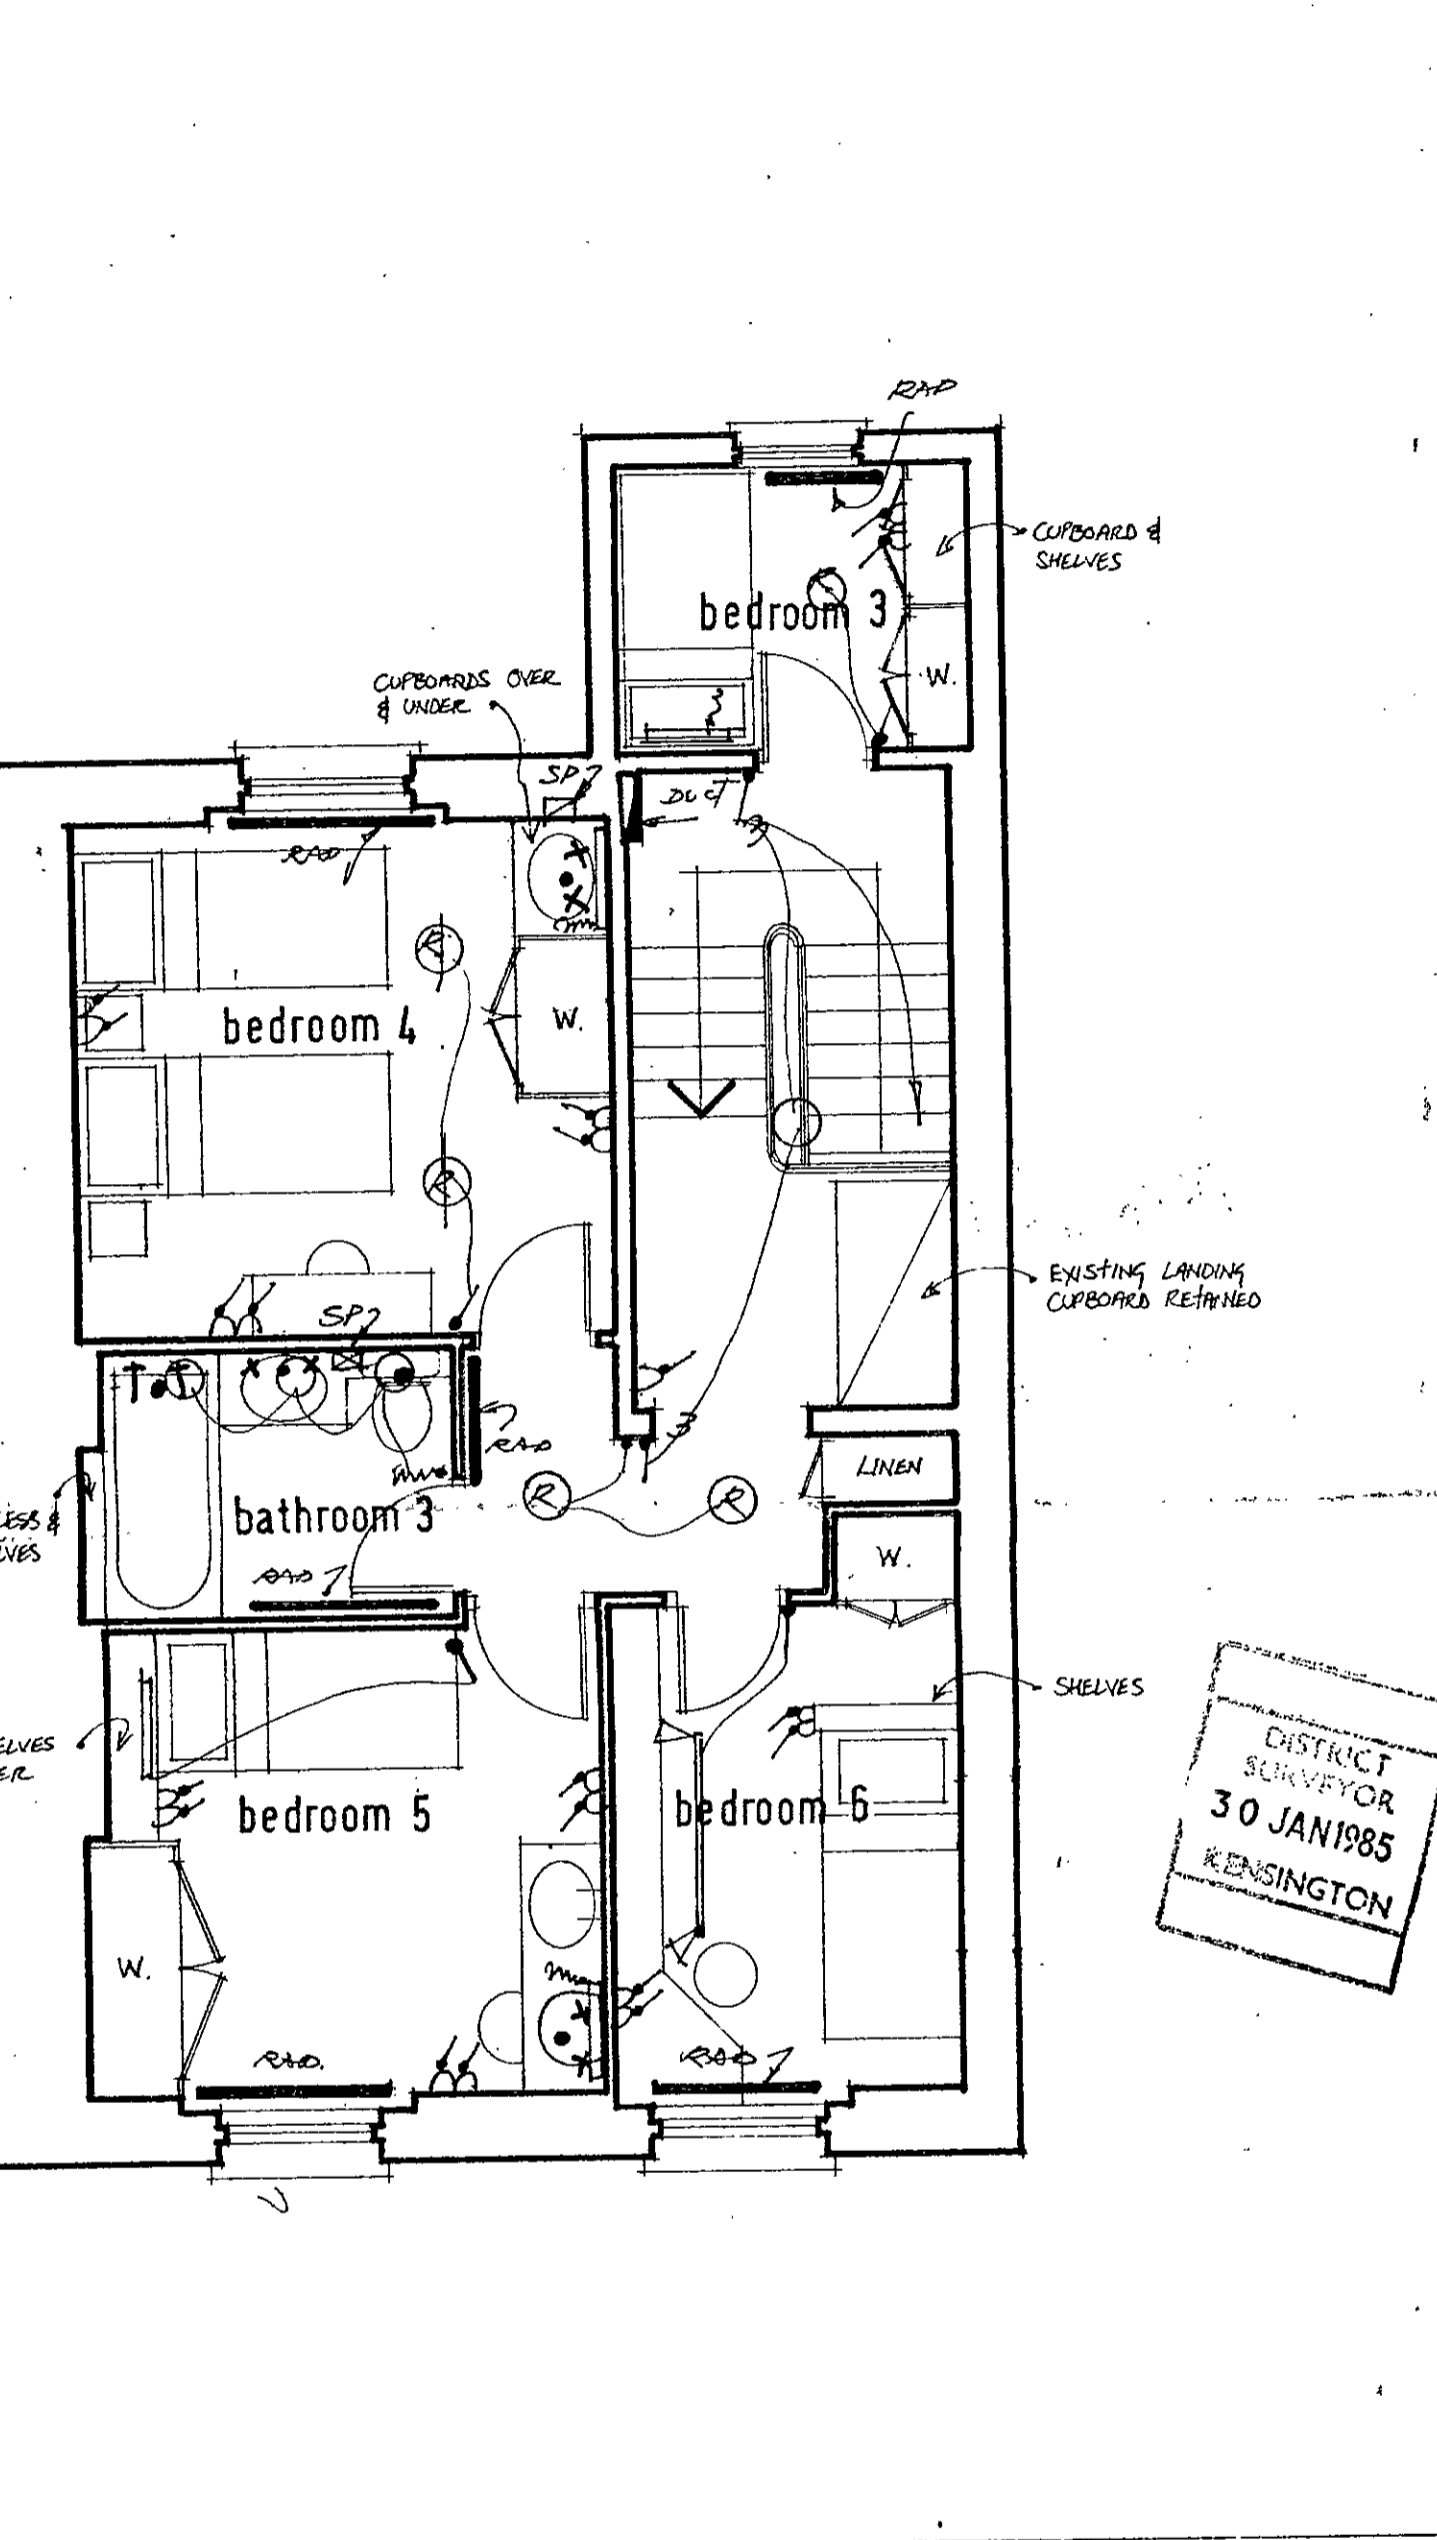

Third Floor


EXTRACT
SERVEY FOR
30 JAN 1985
KENSINGTON

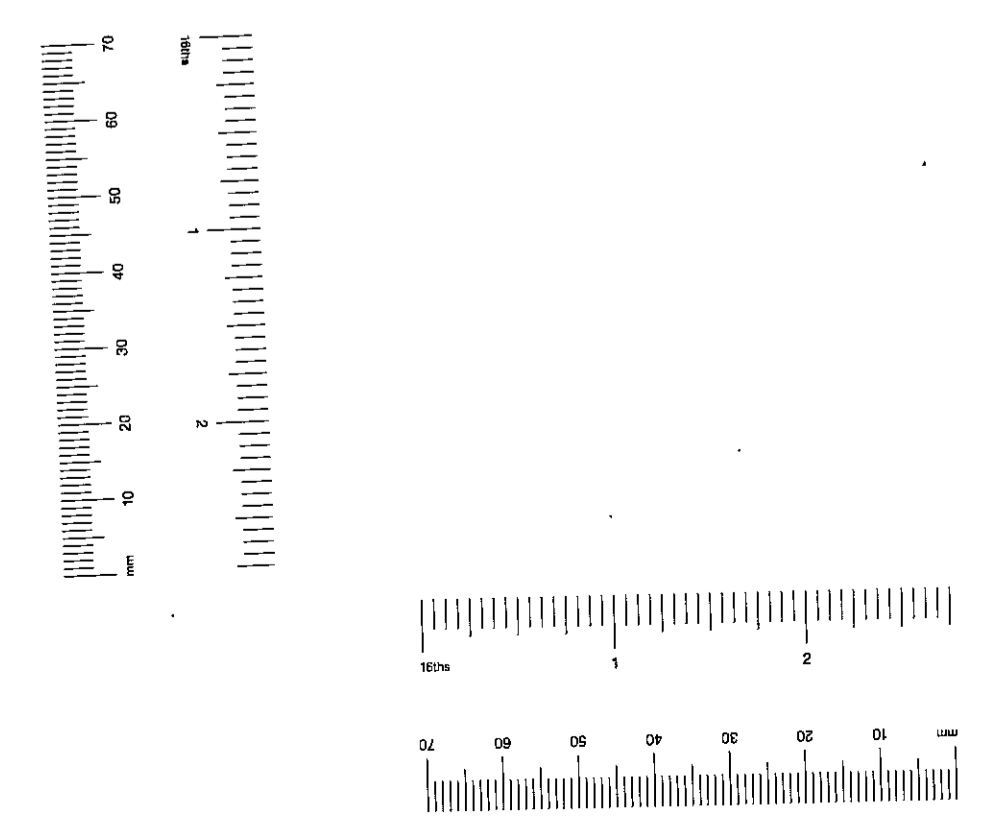


REVISIONS:
A. PRE-CONCRETE REVISIONS:
BASEMENT ELECTRICALS. 17/1/85

PLEASE NOTE:
THE STREET SIDE WALL IS
9'1" TO THE FRONT WALL.
FOR THE PURPOSE OF THIS
DRAWING AND ALL SUBSEQUENT
DRAWINGS, THE WALL WILL BE
DRAWN AT 9'0".


job	23, Ladbroke Square W11
title	HEATING AND ELECTRICAL LAYOUT
scale	1:50
date	OCTOBER 84
drawing number	820-9 A.
EDWARD HILL ASSOCIATES ARCHITECTS Essex Lodge Barnes London SW13 0LW 01 878 1201	

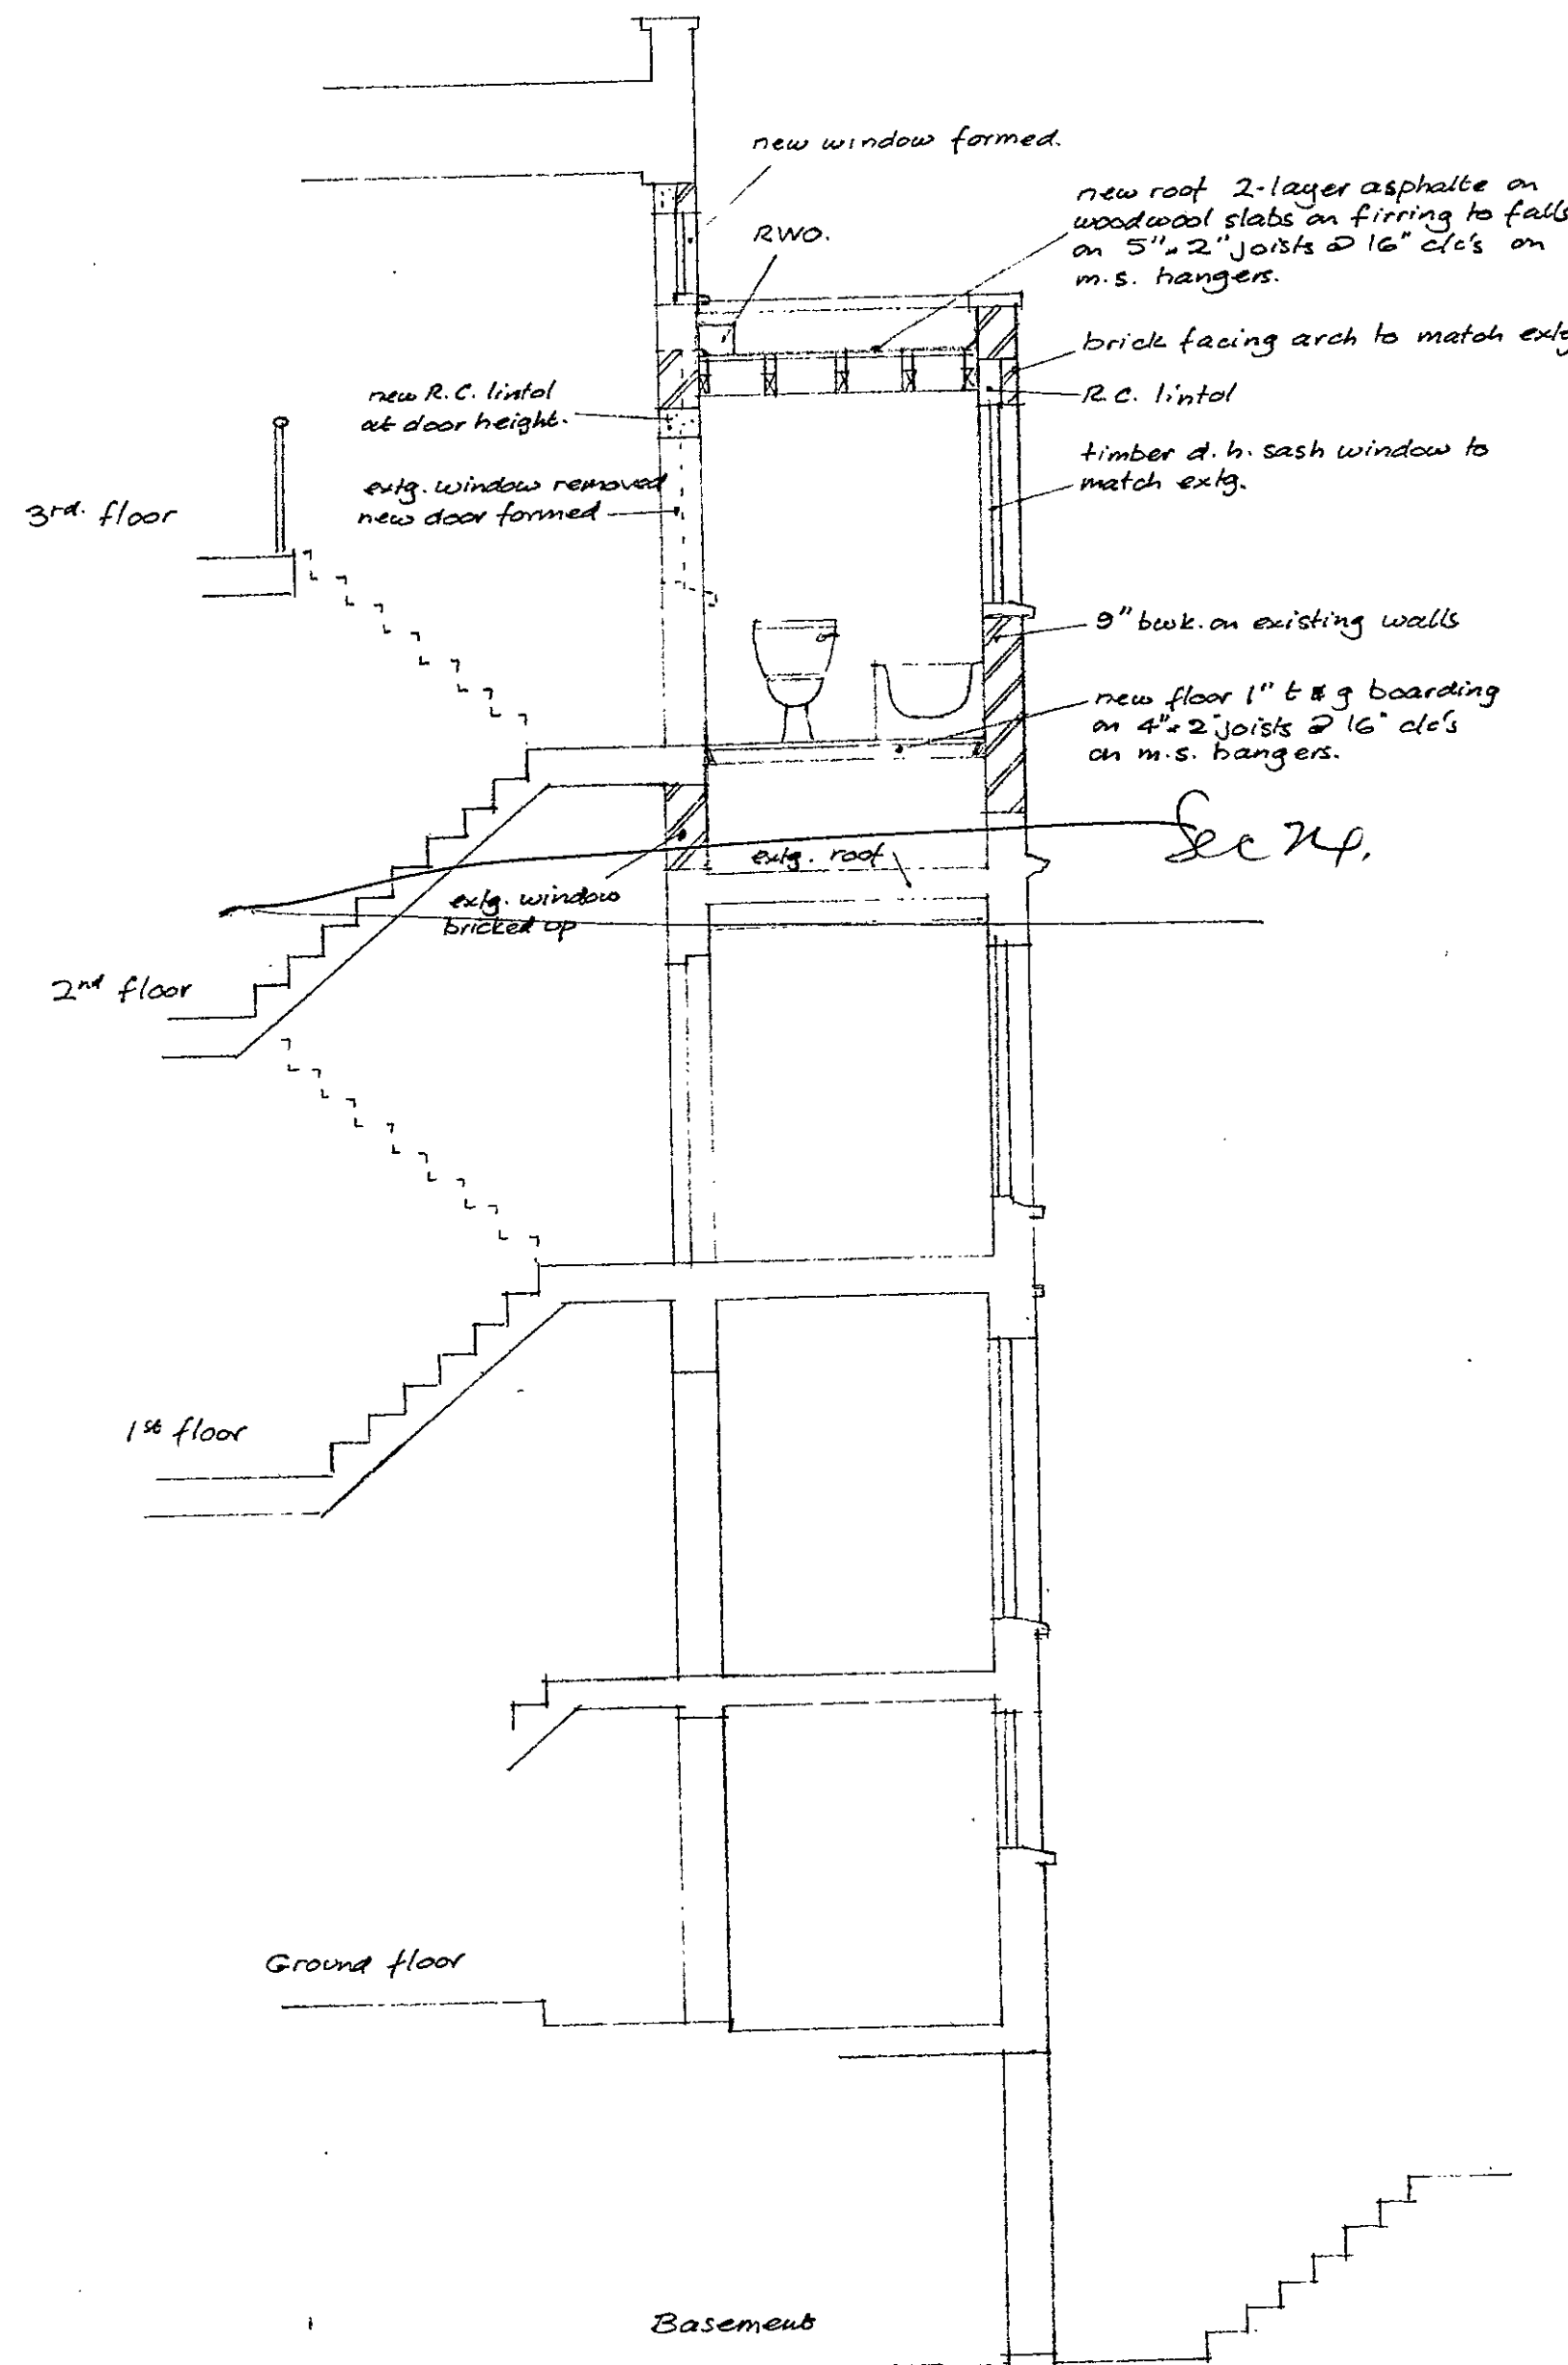

SECTION

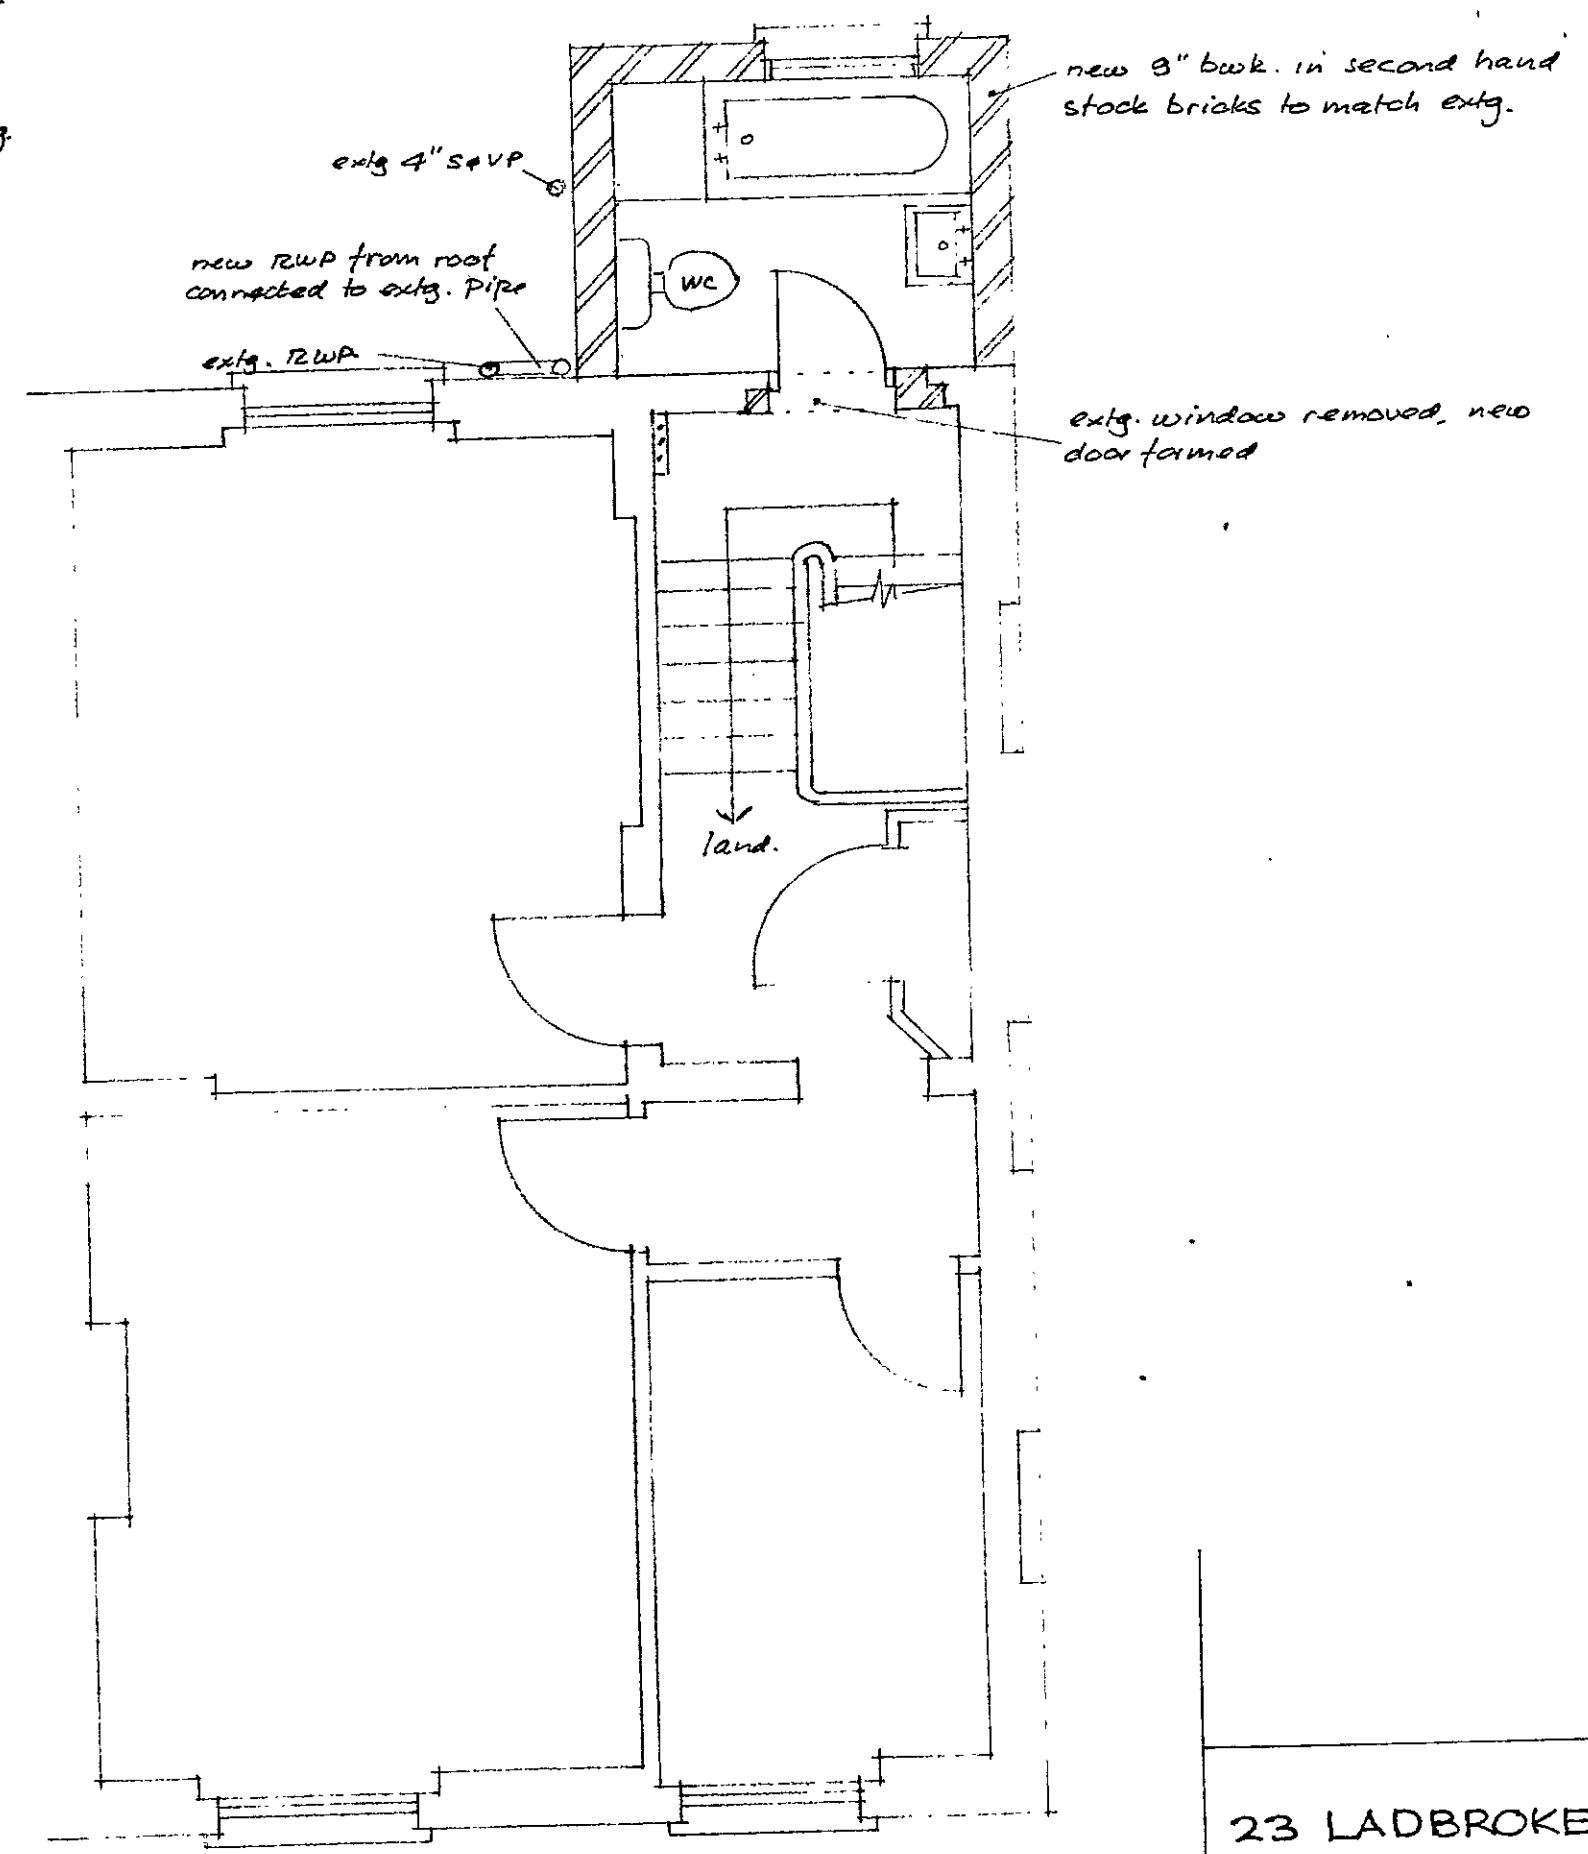

THIRD FLOOR PLAN

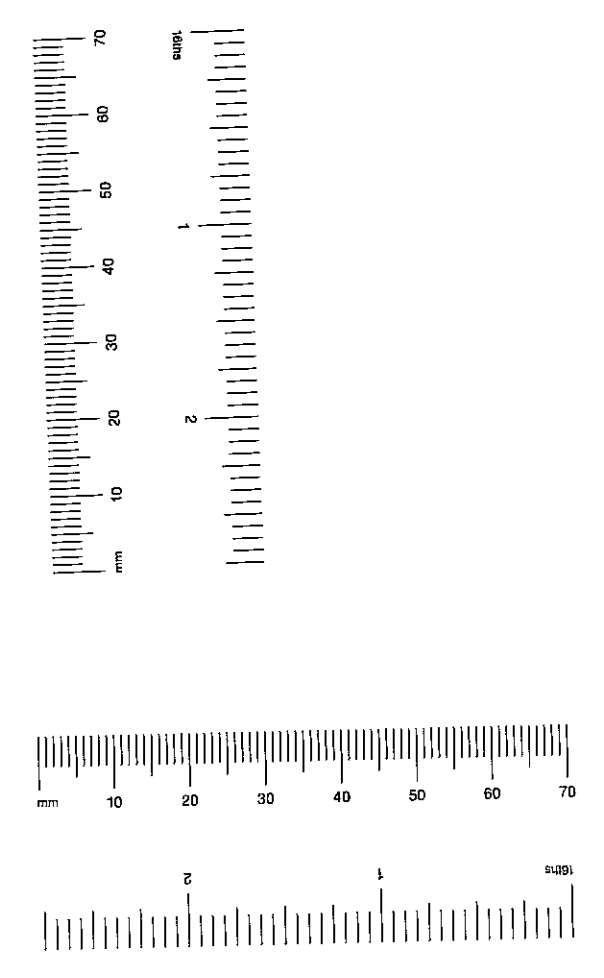


23 LADBROKE SQUARE · W.11

PROPOSED BATHROOM
EXTENSION · PLAN

Leslie Sacks & Associates, Architects
13 Hollycroft Avenue, London NW3
Telephone: 435 4885


Scale: 1/2" = 1' 0"
Date: May 1975

Drawing No.
349/1

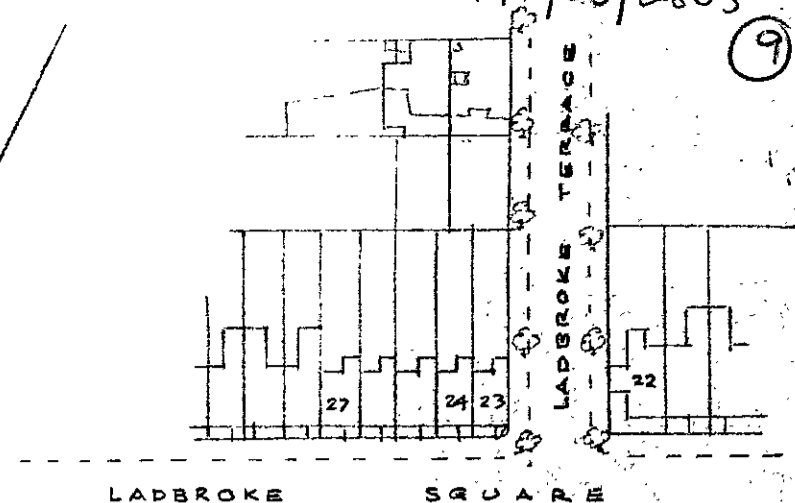


LADBROKE SQUARE
Ladbroke Square Gardens
BLOCK PLAN Scale 1:1250

North

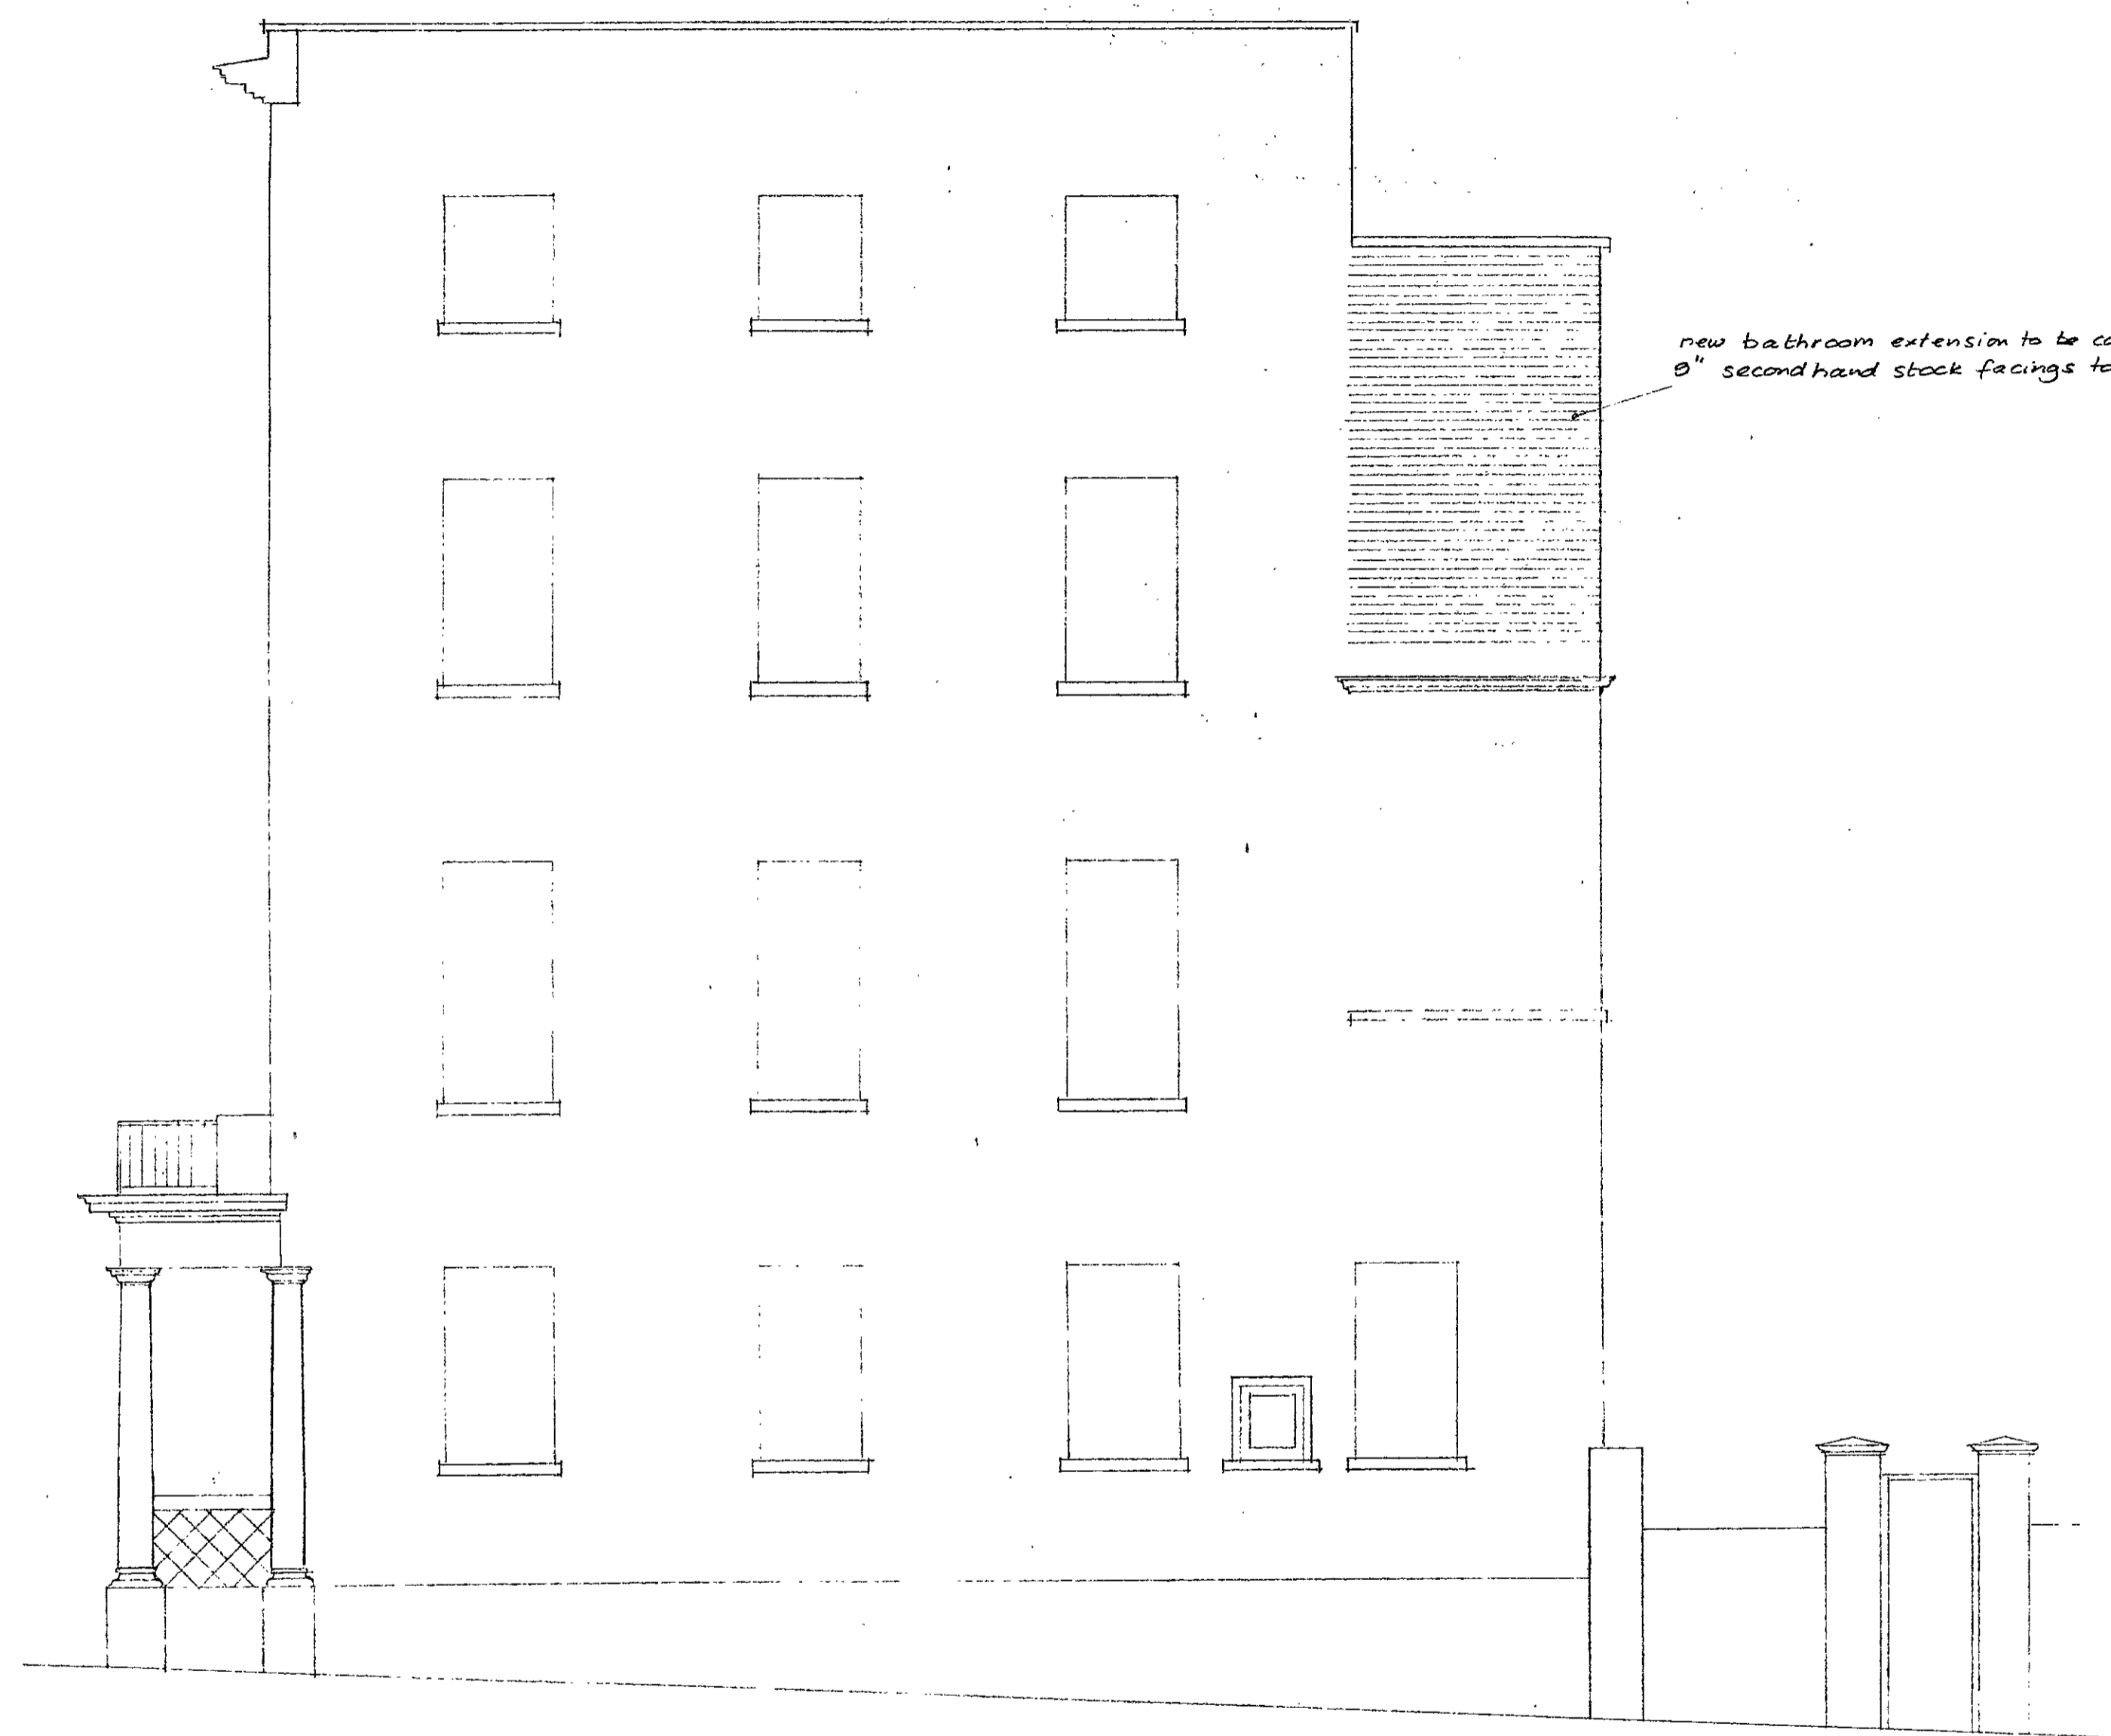

SIDE ELEVATION (WEST) TO LADBROKE TERRACE

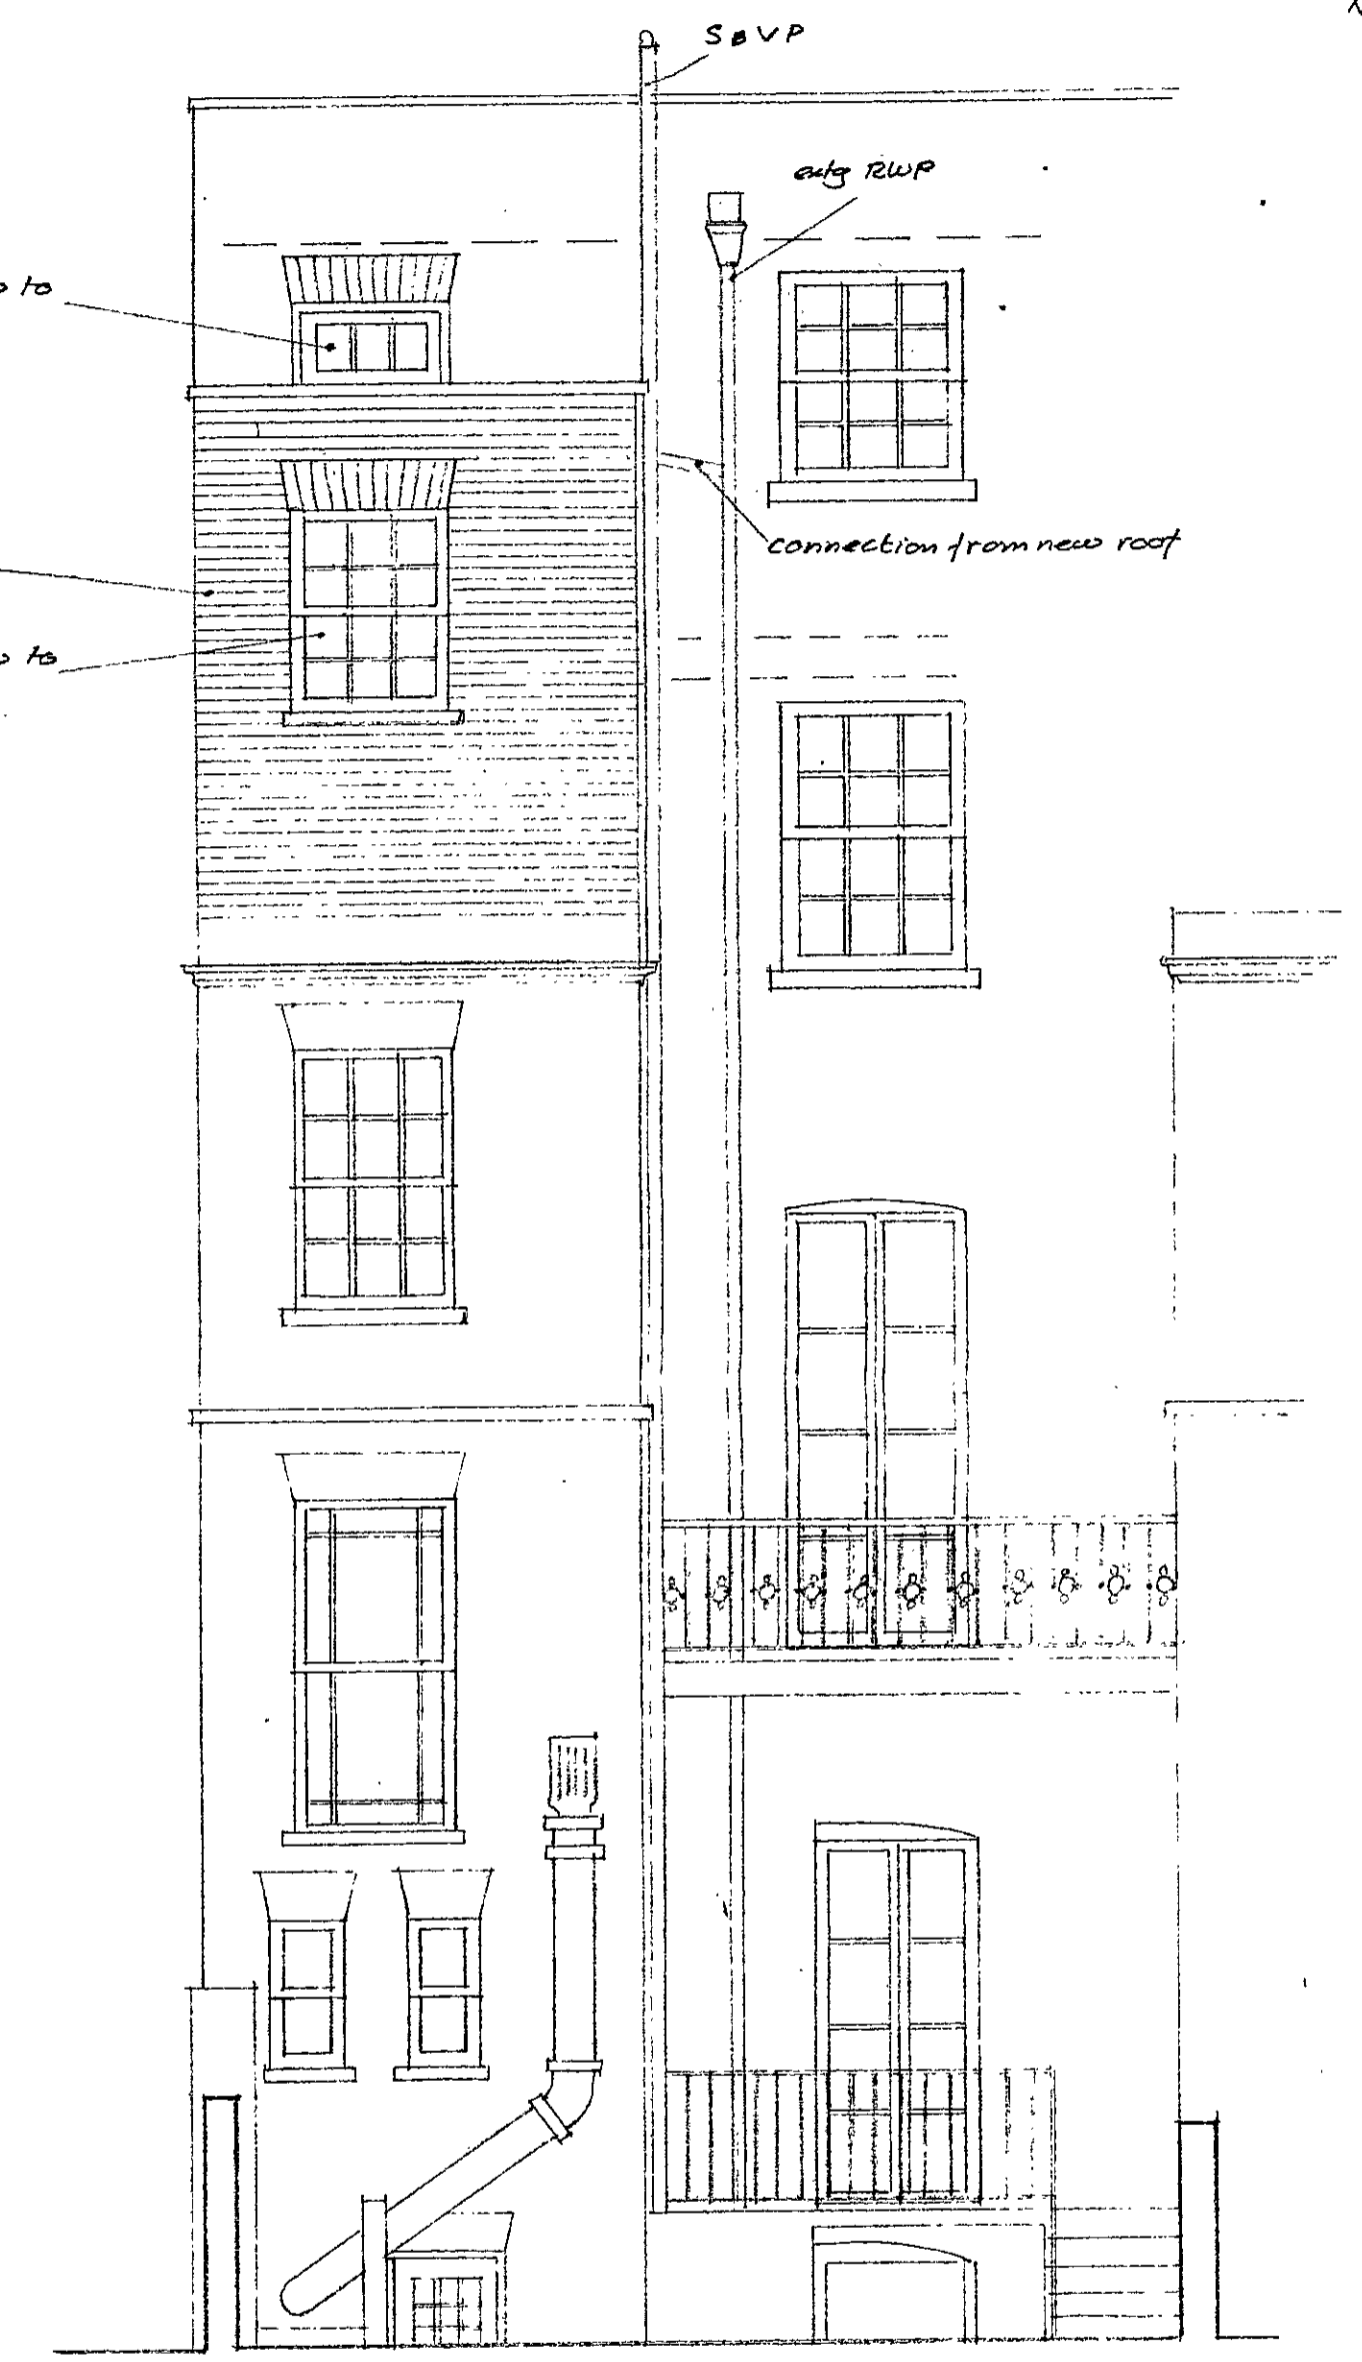

REAR ELEVATION (SOUTH)

new bathroom extension to be constructed in 8" second hand stock facings to match extg.



new window to match extg.

new window to match extg.

SVP

only RWP

connection from new roof

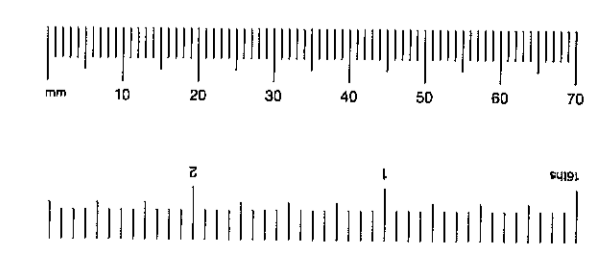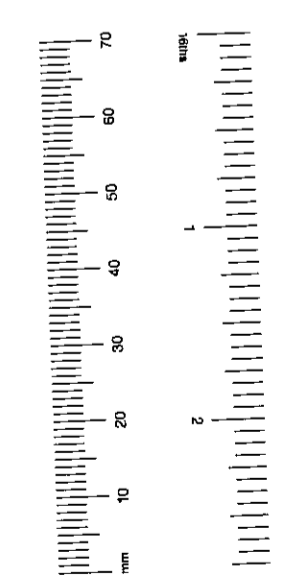

BY
DRAWN
12 DEC 1975

23 LADBROKE SQUARE - W.II.

PROPOSED BATHROOM
EXTENSION - ELEVATIONS

Leslie Sacks & Associates, Architects
13 Hollycroft Avenue, London NW3
Telephone: 435 4995

Scale: 1/4" = 1'-0"
Date: May 1975

Drawing No.
349/2



General notes
 Do not scale from this drawing. All dimensions, levels, fixings and weatherings to be checked on site. This drawing must not be used for land transfer purposes or for construction purposes unless accompanied by an Architects instruction.

Revisions

Revision A: General-revisions to Planner's requirements. 16/01/01

Revision B: Roof subdivisions altered to Planner's requirements. 17/01/01

- roof vents
- gutter with ogee profile
- timber framed conservatory painted green, with glazed panels
- fixed timber panels to lower sections
- outward opening door
- three window panels hinged to fold back in on each other
- existing steel balustrade
- new stair (to match existing)
- new stair balustrade to match existing (height differs, to meet regulations)

10

R.B.K.&C.
 TOWN PLANNING
 18 JAN 2001
 RECEIVED

Job title
 23 LADBROKE SQUARE



Drawing Title
 PROPOSED CONSERVATORY-
 Rear Elevation



Andrews Downie and Partners
 6 Addison Avenue
 London W11 4QR
 Tel 020 7602 7701
 Fax 020 7602 8480

Drawn by	Date
	NOV2000
Scale	Drawing no
1:50	3155/04 B

pp 00 02803.D

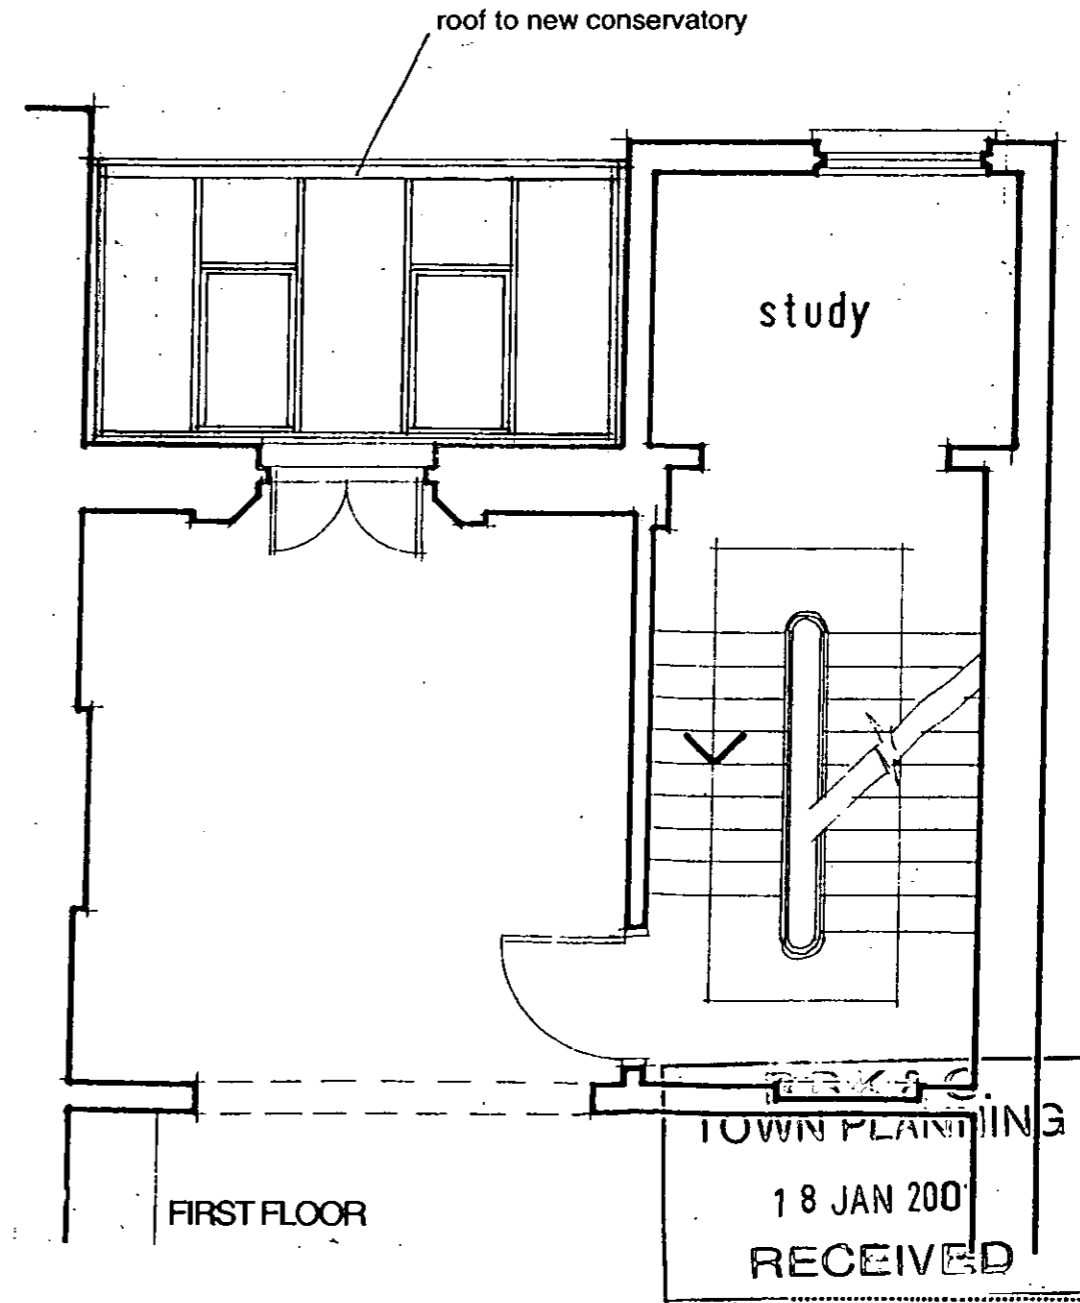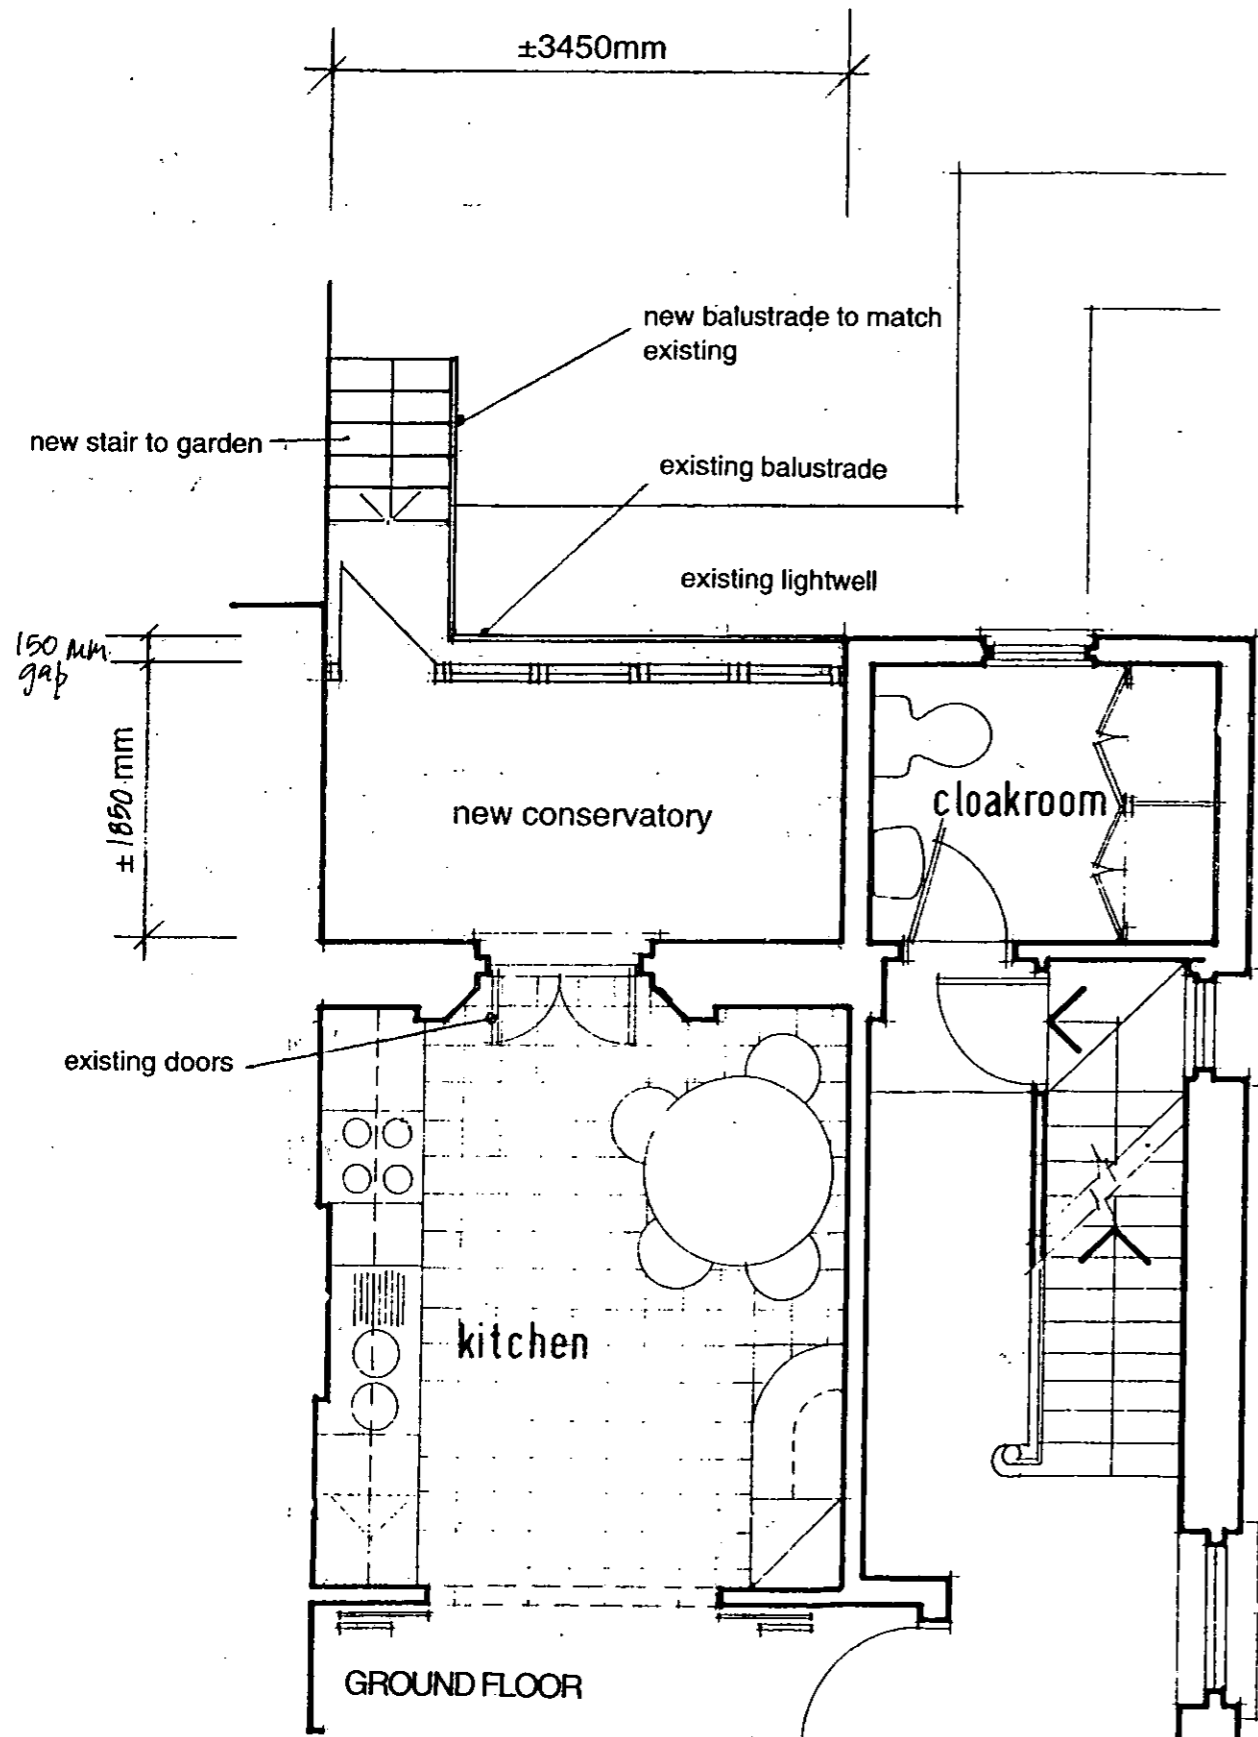

General notes
 Do not scale from this drawing. All dimensions, levels, fixings and weatherings to be checked on site. This drawing must not be used for land transfer purposes or for construction purposes unless accompanied by an Architects instruction.

Revisions

Revision A: General revisions to Planner's requirements. 16/01/01

Revision B: Roof subdivisions altered to Planner's requirements. 17/01/01

Job title
 23 LADBROKE SQUARE


Drawing Title
 PROPOSED CONSERVATORY-Plans



Andrews Downie and Partners
 6 Addison Avenue
 London W11 4QR
 Tel 020 7602 7701
 Fax 020 7602 8480

Drawn by
 Date
 NOV 2000
 Scale
 1:50
 Drawing no
 3155/03 B

pp 00 02803D

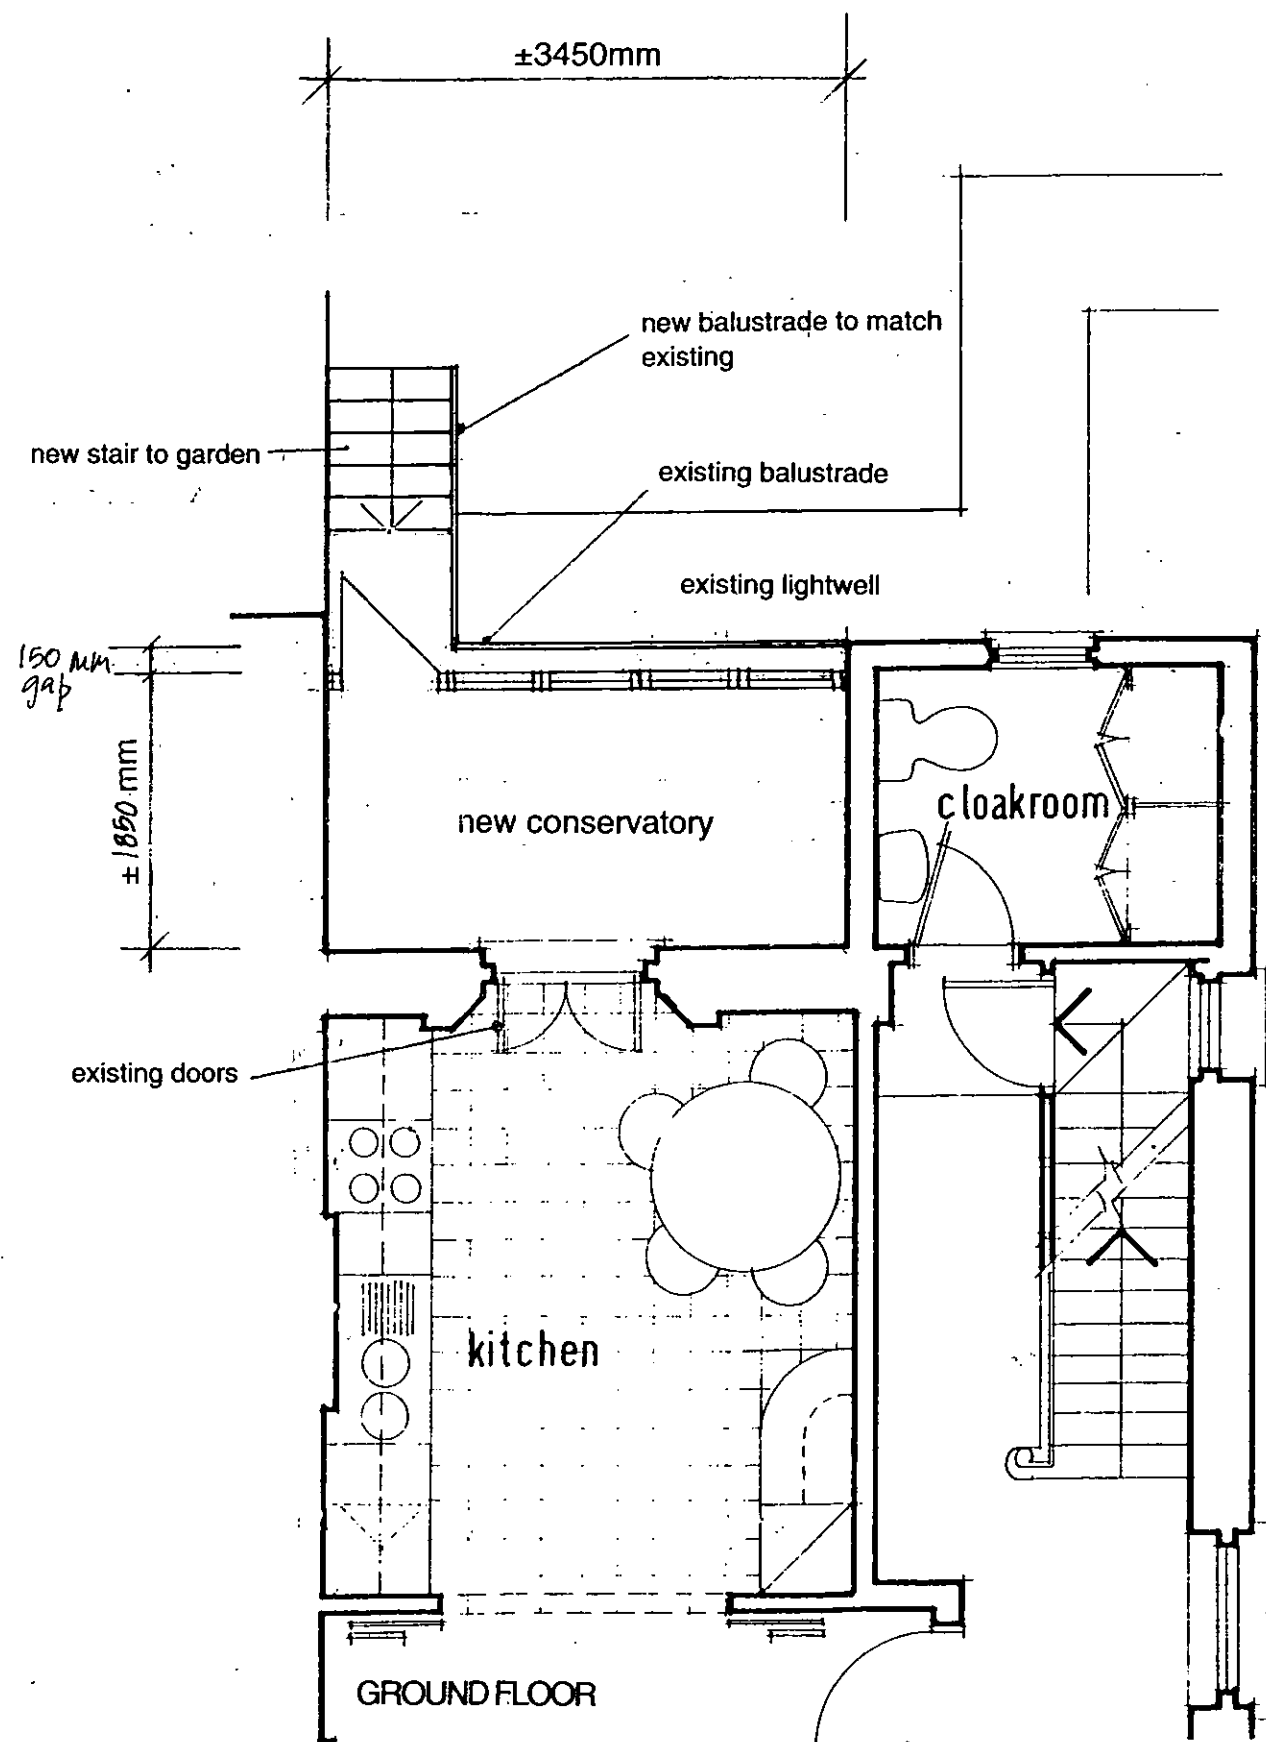


General notes
 Do not scale from this drawing. All dimensions, levels, fixings and weatherings to be checked on site. This drawing must not be used for land transfer purposes or for construction purposes unless accompanied by an Architects instruction.

Revisions

Revision A: General revisions to Planner's requirements. 16/01/01

Revision B: Roof subdivisions altered to Planner's requirements. 17/01/01

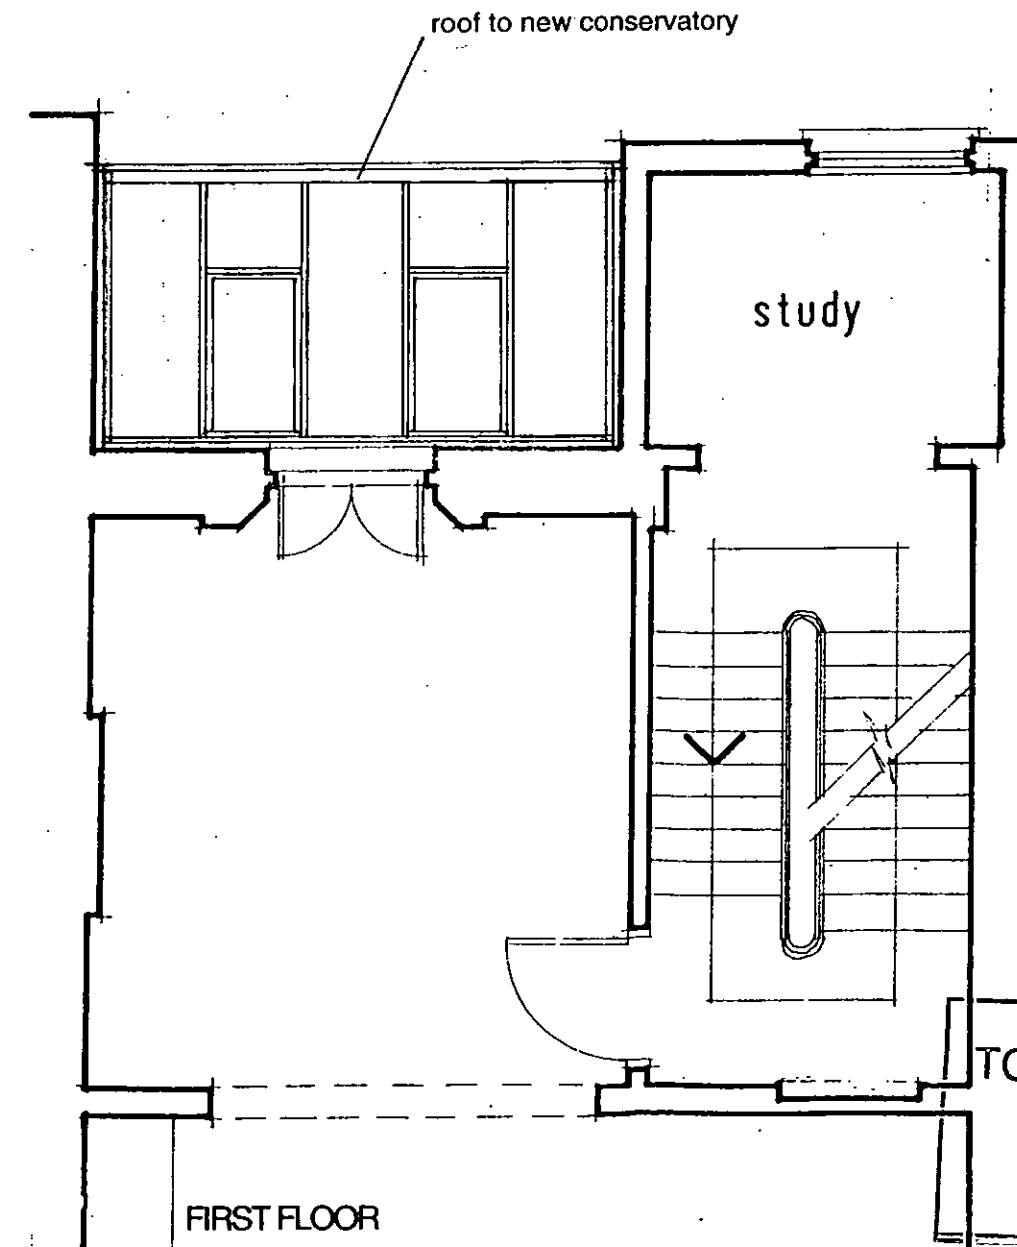

R.B.K. & C.
 TOWN PLANNING
 18 JAN 2001
 RECEIVED

Job title
 23 LADBROKE SQUARE


Drawing Title
 PROPOSED CONSERVATORY-
 Plans




Andrews Downie and Partners
 6 Addison Avenue
 London W11 4QR
 Tel 020 7602 7701
 Fax 020 7602 8480

Drawn by
 Date
 NOV 2000
 Scale
 1:50
 Drawing no
 3155/03 B

PP 00 02803 D

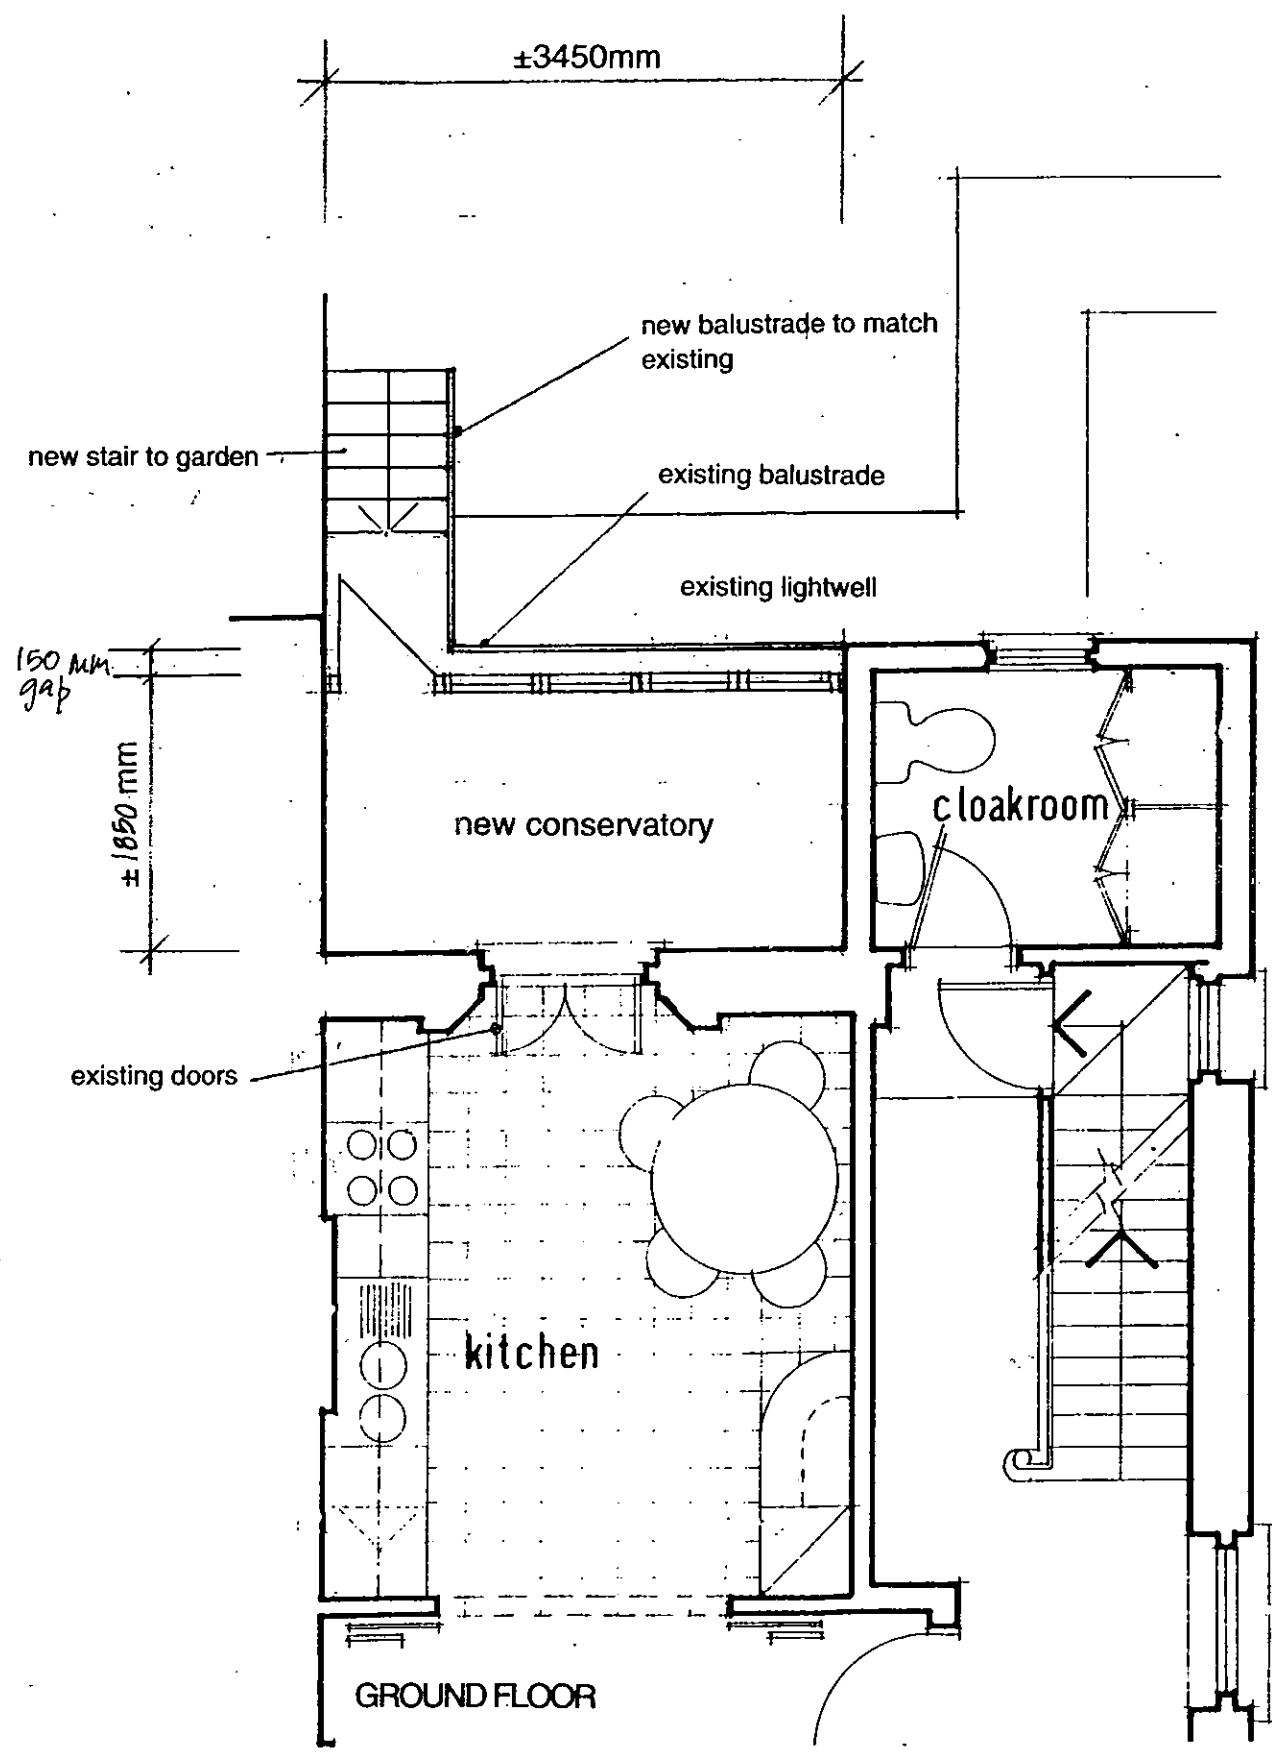

GROUND FLOOR

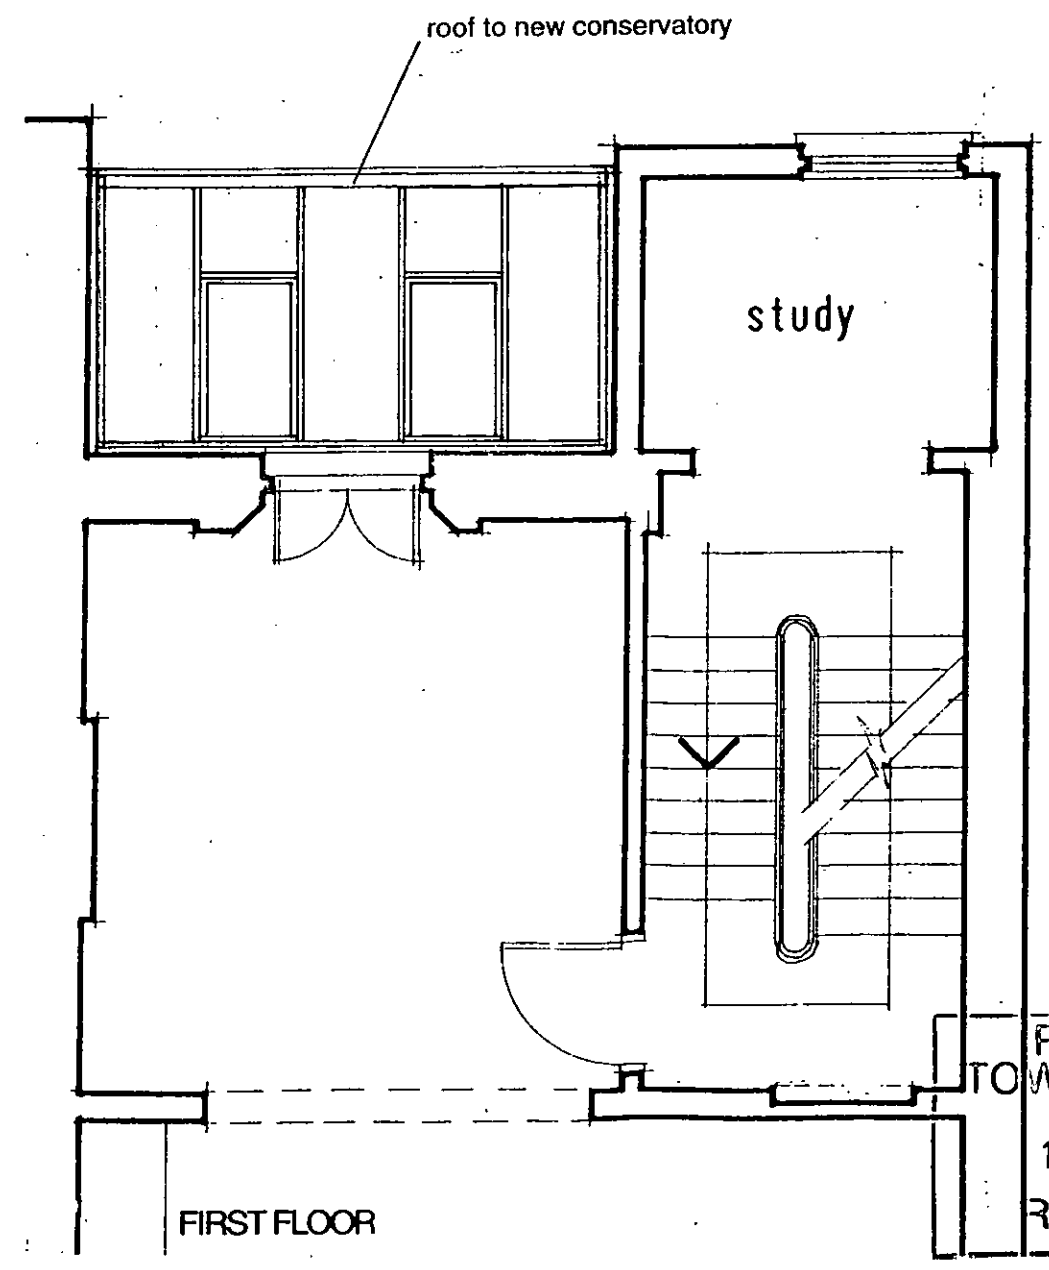

FIRST FLOOR

General notes
Do not scale from this drawing. All dimensions, levels, fixings and weatherings to be checked on site. This drawing must not be used for land transfer purposes or for construction purposes unless accompanied by an Architects instruction.

Revisions
Revision A: General revisions to Planner's requirements. 16/01/01
Revision B: Roof subdivisions altered to Planner's requirements. 17/01/01

R.B.K.&C.
TOWN PLANNING
18 JAN 2001
RECEIVED

Job title
23 LADBROKE SQUARE



Drawing Title
PROPOSED CONSERVATORY-Plans



Andrews Downie and Partners
6 Addison Avenue
London W11 4QR
Tel 020 7602 7701
Fax 020 7602 8480

Drawn by
Date
NOV 2000
Scale
1:50
Drawing no
3155/03 B

PP 00 02803D

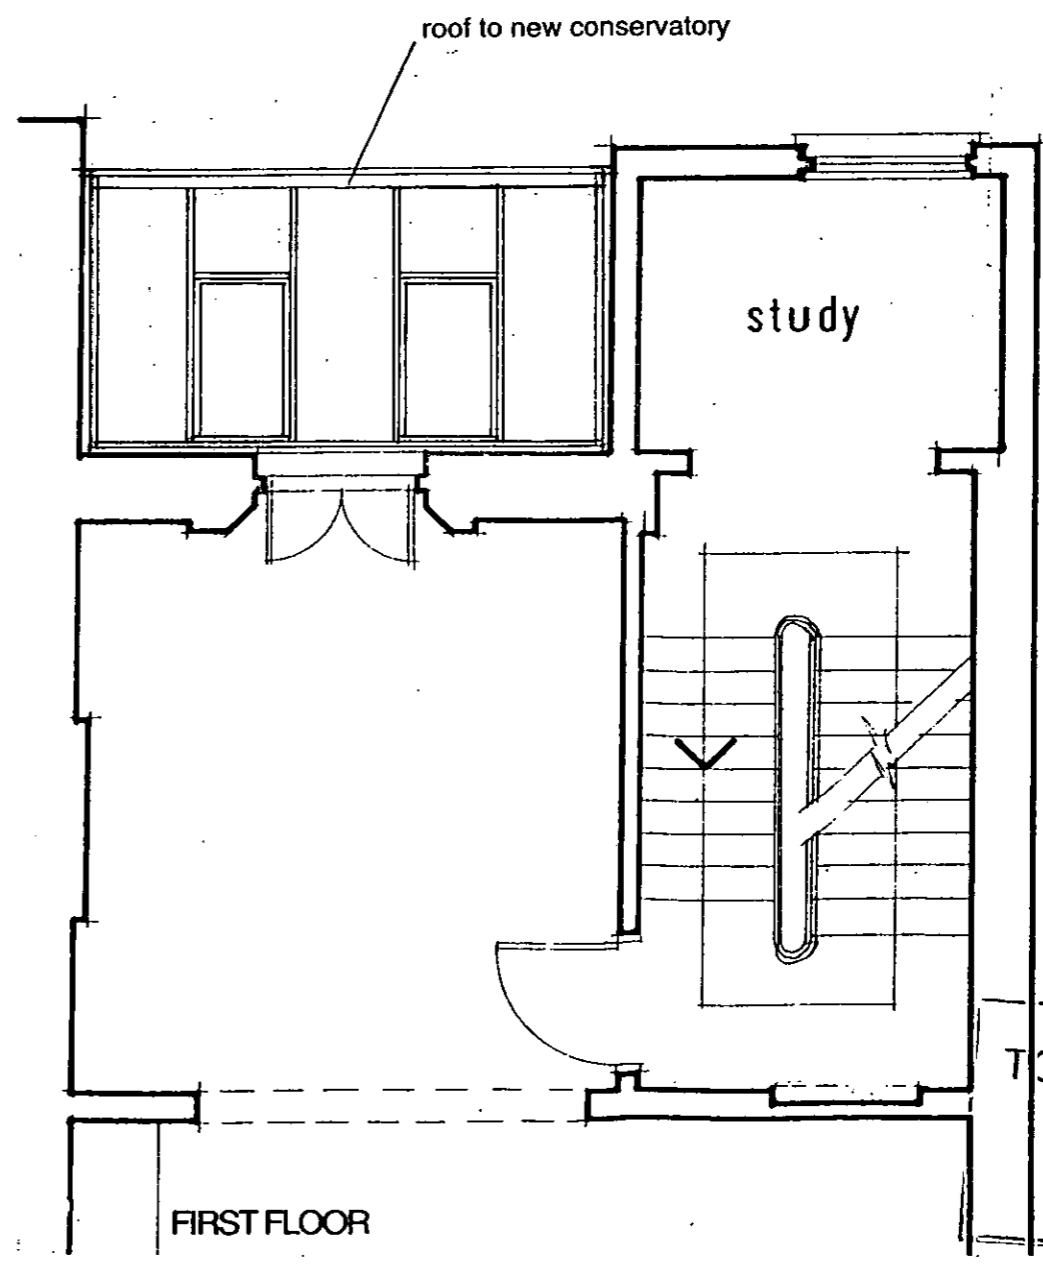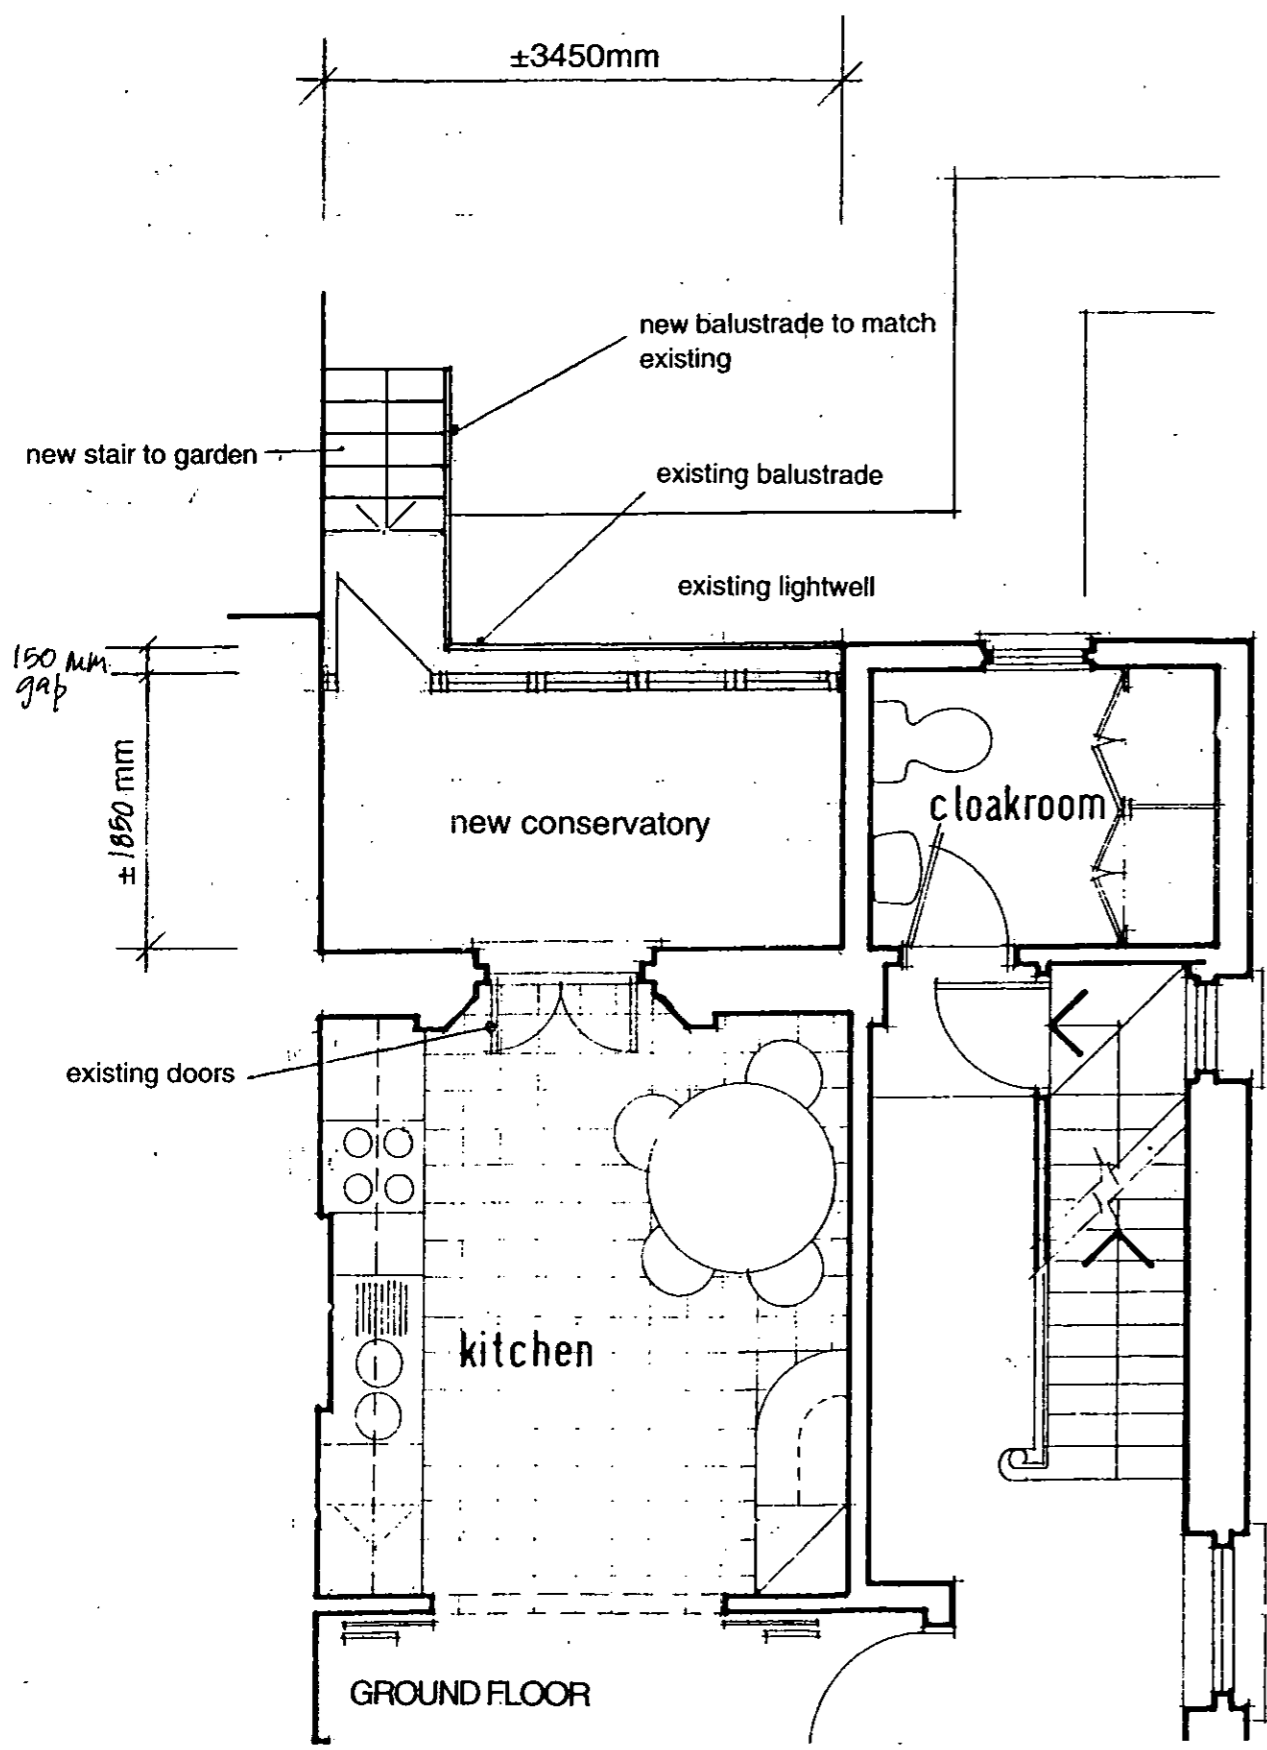

General notes
 Do not scale from this drawing. All dimensions, levels, fixings and weatherings to be checked on site. This drawing must not be used for land transfer purposes or for construction purposes unless accompanied by an Architects instruction.

Revisions

Revision A: General revisions to Planner's requirements. 16/01/01

Revision B: Roof subdivisions altered to Planner's requirements. 17/01/01

R.B.K. & C.
 TOWN PLANNING
 18 JAN 2001
 RECEIVED

Job title
 23 LADBROKE SQUARE

Drawing Title
 PROPOSED CONSERVATORY-Plans



Andrews Downie and Partners
 6 Addison Avenue
 London W11 4QR
 Tel 020 7602 7701
 Fax 020 7602 8480

Drawn by
 Date
 NOV 2000

Scale
 1:50

Drawing no
 3155/03 B

PP 00 02808 D