

REVISED DRAWINGS

Please Index As

File Number

TP/98/2126

Jan. Feb. Mch. Apl. May June Jul Aug Sept Oct **Nov** Dec

Part 1

Part 11

Part 2

Part 12

Part 3

Part 13

Part 4

Part 14

Part 5

Part 15

Part 6

Part 16

Part 7

Part 17

Part 8

Part 18

Part 9


Part 19

Part 10


Part 20

AUBREY WALK					
CAMPDEN HILL RESERVOIR REDEVELOPMENT					
PLANNING APPLICATION - Revised Drawing Submission - March 1999					
SCHEDULE OF DRAWINGS					
DRWG NO	REV	TITLE	SCALE	SIZE	DATE
Cover		Title Sheet			
Contents		Drawing List			
P099		Ordnance Survey Site Location Plan	1-2500	A1	
P100	A	Basement Car Park / Courts	1-250	A1	16 March '99
P101	A	Ground Plan	1-250	A1	16 March '99
P102	A	Elevations Sheet 1 - Campden Hill Rd and Aubrey Walk	1-200	A1	16 March '99
P103	A	Elevations Sheet 2 - East Terrace	1-200	A1	16 March '99
P104	A	Elevations Sheet 3 - West Terrace	1-200	A1	16 March '99
P105	A	Elevations Sheet 4 - South Terrace	1-200	A1	16 March '99
P106	A	Sections Sheet 1 - Section AA and BB	1-200	A1	16 March '99
P107	A	Sections Sheet 2 - Section CC, DD and EE	1-200	A1	16 March '99
P108	A	Floor Plans - House Types A,C,H,J	1-200	A1	16 March '99
P109	A	Floor Plans - House Types B,D,M,N	1-200	A1	16 March '99
P110	A	Floor Plans - House Types E, F	1-200	A1	16 March '99
P111	A	Campden Hill Road Flats - Plans	1-200	A1	16 March '99
P112	A	Campden Hill Road Flats - Elevations	1-200	A1	16 March '99
P113	A	Aubrey Walk Flats - Plans and Elevations	1-200	A1	16 March '99
8809 Sheet3		Campden Hill Road Elevation:West Side & K.Heights (North)	1-200(R)	A1	02-Nov-98
8809 Sheet4		Survey - Aubrey Walk Elevations-South Side	1-200(R)	A1	02-Nov-98
8809 Sheet5		Survey - Aubrey Walk Elevations-South Side	1-200(R)	A1	02-Nov-98
9029 Sheet3		Survey Plan through reservoir structure at low level	1-400(R)	A1	02-Nov-98
9029 Sheet4		Survey sections through reservoirs.	1-200	A1	02-Nov-98
9132 Sheet1		Survey Site Plan Sheet 1 and Sheet 2	1-400(R)	A1	02-Nov-98
9132 Sheet3		Survey - Aubrey Walk Elevations-North Side	1-200(R)	A1	02-Nov-98
9132 Sheet4		Survey - Elevations to Airlie Gardens and Kensington Heights	1-200(R)	A1	02-Nov-98
9132 Sheet5		Survey - Campden Hill Road - East Side & School Tech. Block	1-100	A1	02-Nov-98
9132 Sheet 6		Survey - Kensington Heights Car Park	1-200	A1	02-Nov-98

R.B.K. & C.
TOWN PLANNING
 22 MAR 1999
RECEIVED

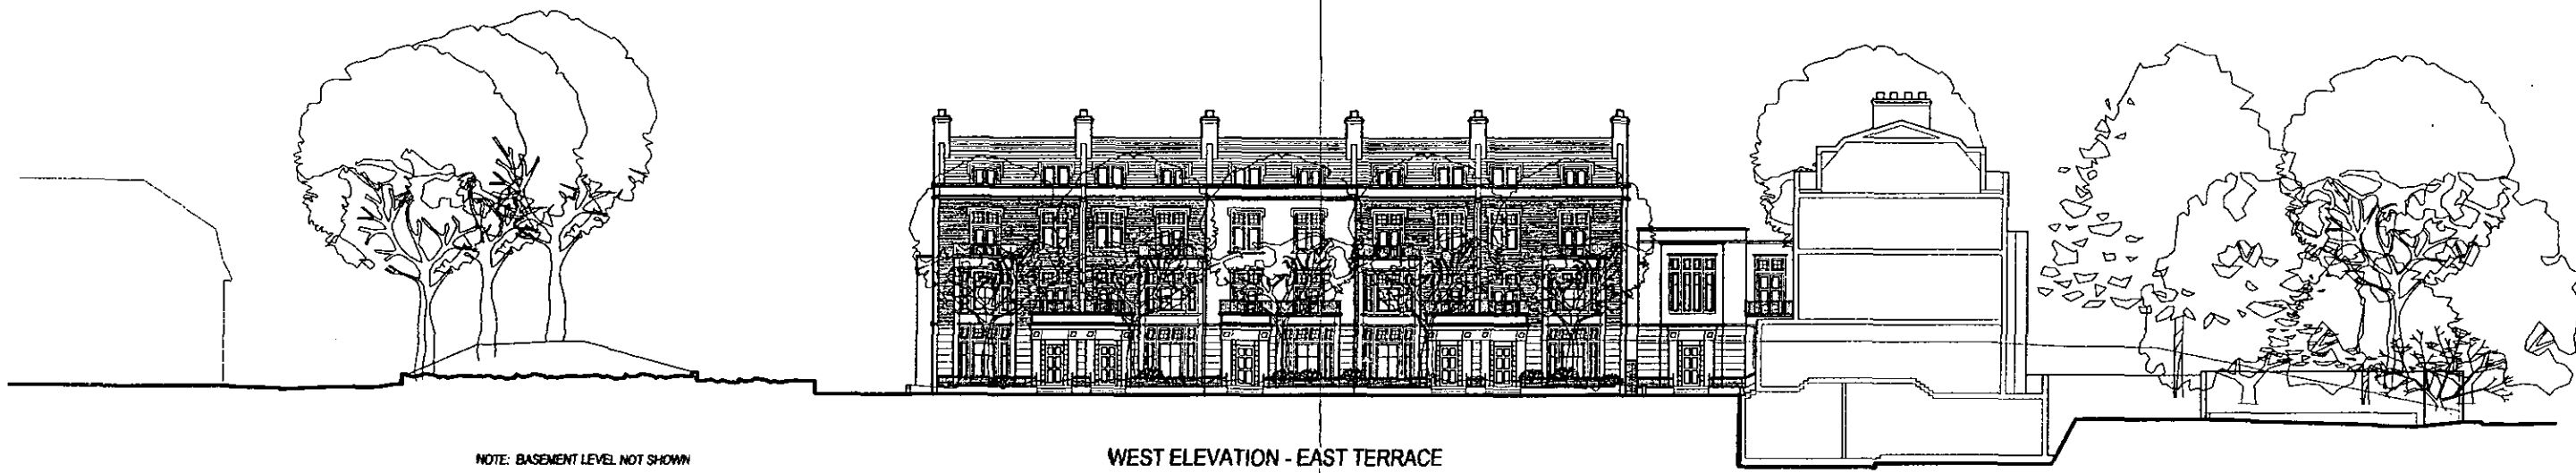

WEST ELEVATION - EAST TERRACE

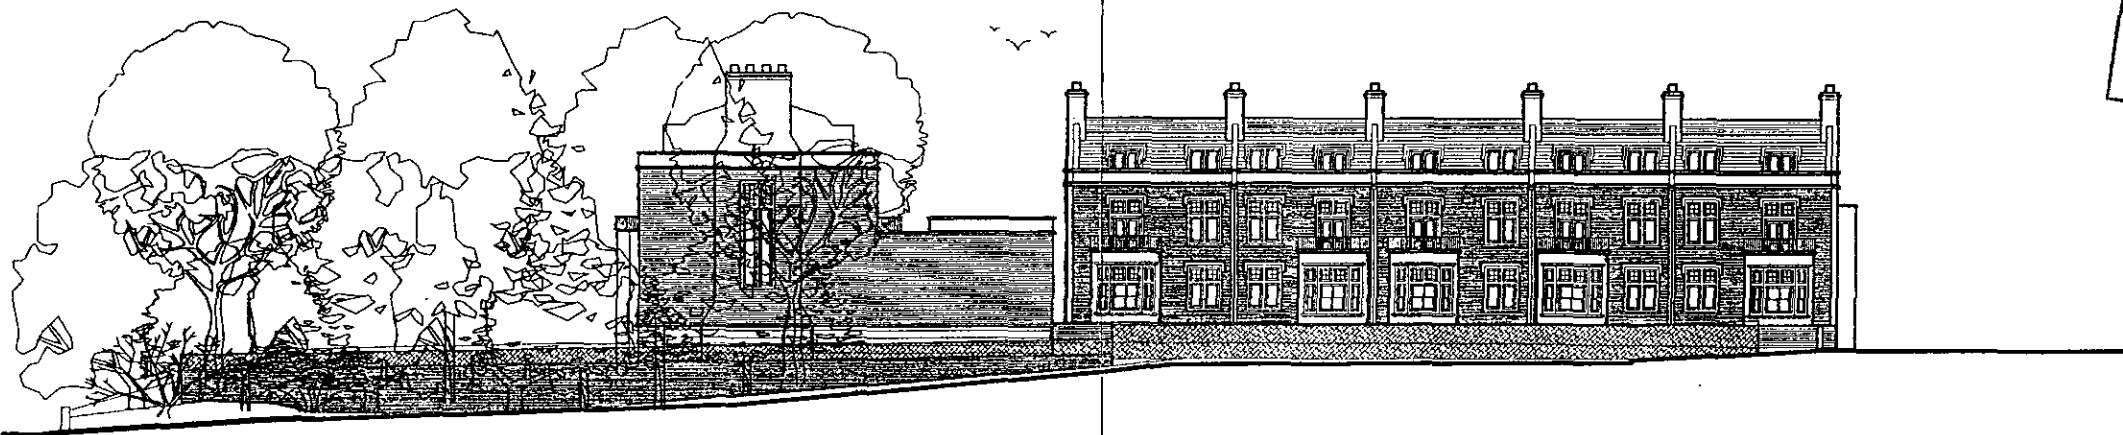


EAST ELEVATION - EAST TERRACE

R.B.K. & C.
 REVISIONS
 TOWN PLANNING
 22 MAR 1999
 RECEIVED



BROADWAY MALYA
ARCHITECT


Broadway Malyan Chartered Architects
 Weybridge: Woburn Hill, Addlestone
 Weybridge, Surrey KT15 2QA
 Telephone 01932 845599 Fax 01932 856206
 London: 85 Tottenham Court Road
 London W1P 9HD
 Telephone 0171 580 5999 Fax 0171 580 8464
 Reading: Ilex House, 10 High Street
 Theale, Reading, Berkshire RG7 5AN
 Telephone 01189 323456 Fax 01189 932461
 Southampton: 8 Southampton Street
 Southampton, Hampshire SO15 2ED
 Telephone 01703 330808 Fax 01703 330986

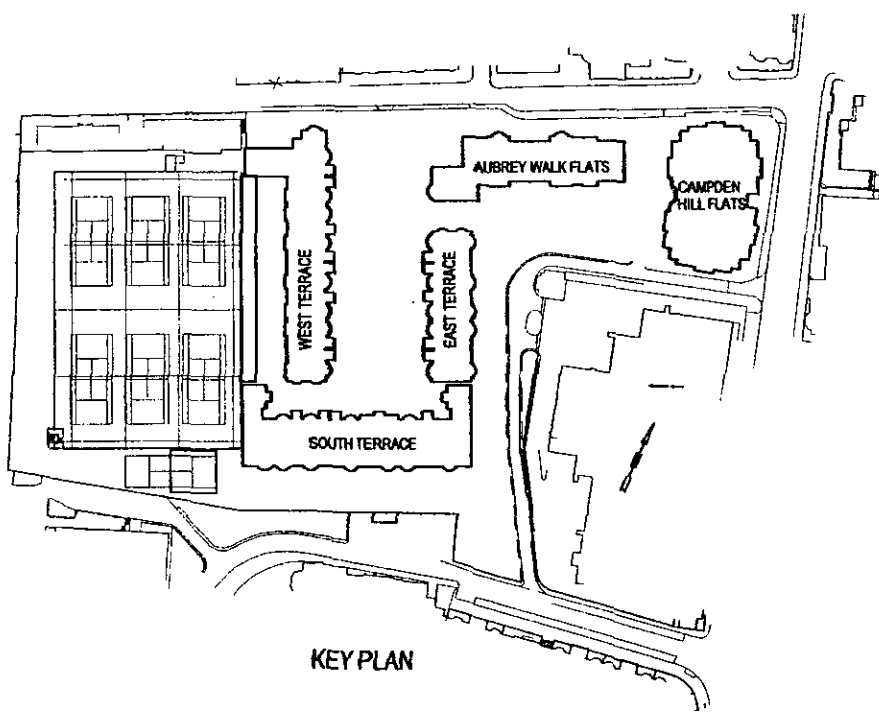

KEY PLAN

1:1	0	10mm	20	30	40	50	60	70	80	90	100	110			
	0	1m	2	3	4	5	6	7	8	9	10	11			
1:5	0	100mm	200	300	400	500									
	0	1m	2	3	4	5									
1:20	0	200mm	400	600	800	1000	1200	1400	1600	1800	2000	2200			
	0	2m	4	6	8	10	12	14	16	18	20	22			
1:1250	0	10m	20	30	40	50	60	70	80	90	100	110	120	130	140
	0	20m	40	60	80	100	120	140	160	180	200	220	240	260	280

Aubrey Walk Campden Hill Reservoir		
St James Homes		
East Terrace Front & Rear		
Scale	Date	Drawn
1:200	02/11/98	AC
Job No	Drawing No	Revision
7650	P103	A
Original size 100mm Broadway Malyan @ Copyright		

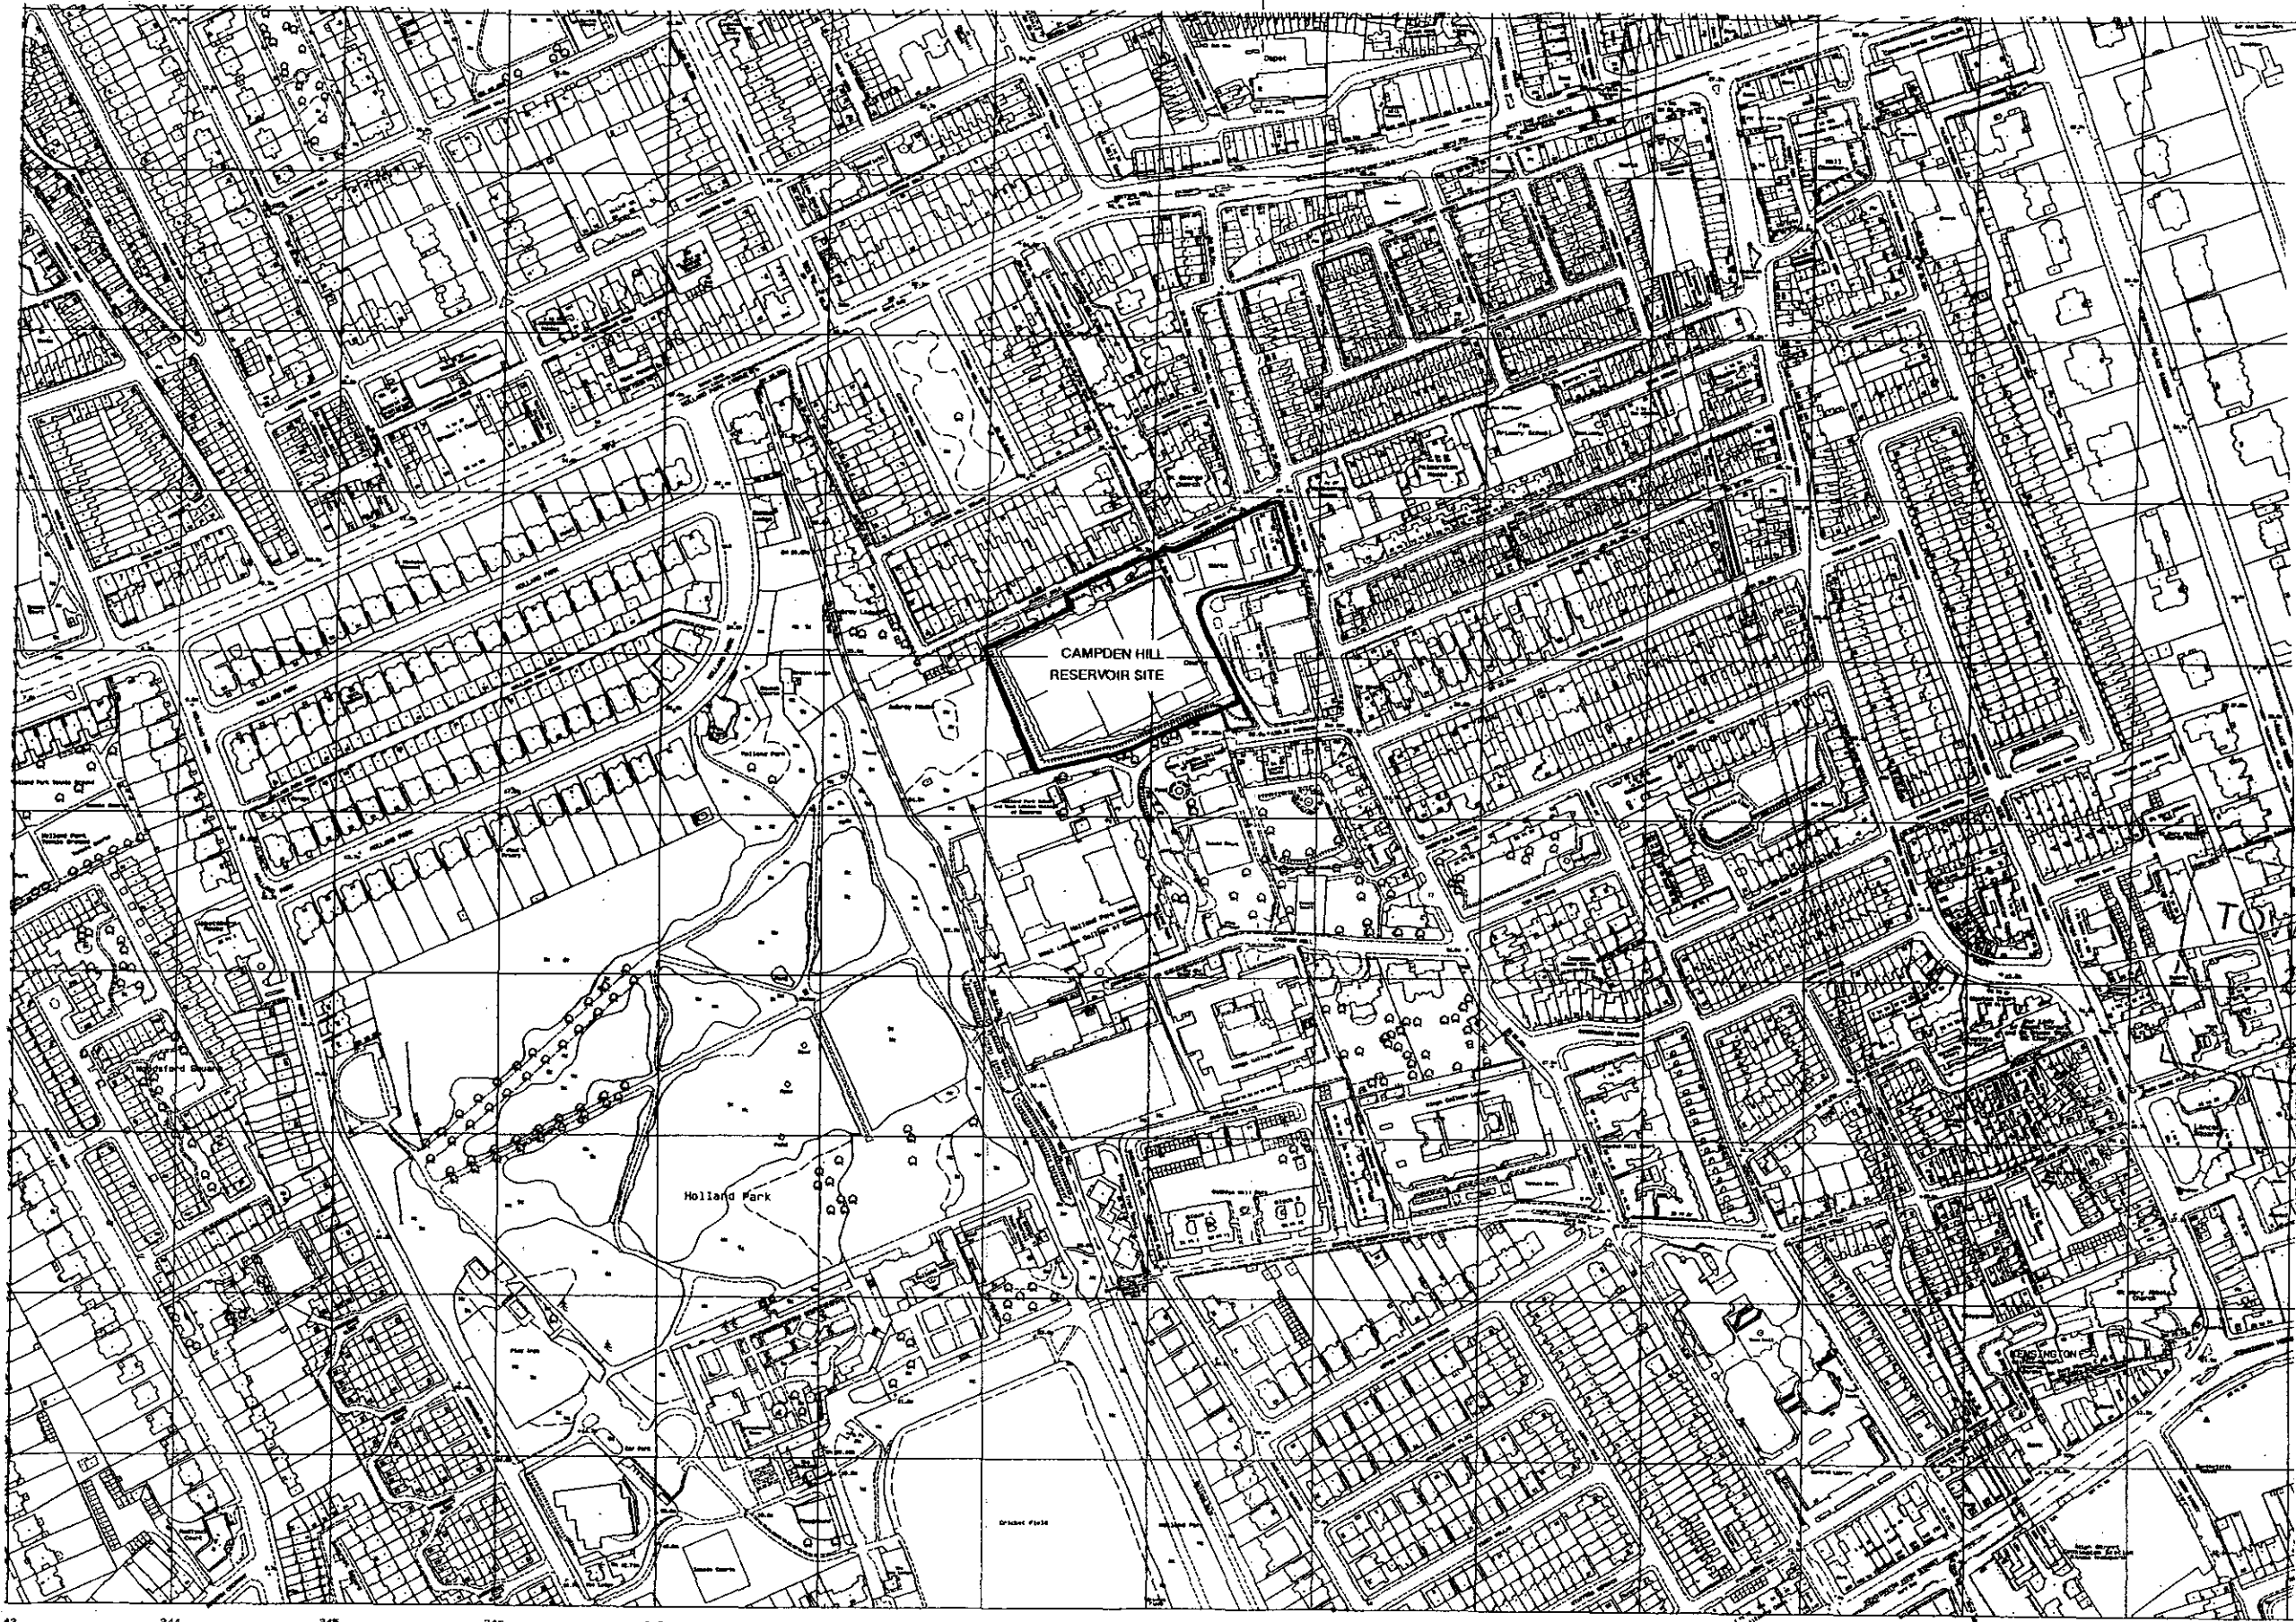

1:1	0	10mm	20	30	40	50	60	70	80	90	100	110
1:100	0	1m	2	3	4	5	6	7	8	9	10	11
1:5	0	100mm	1m	200	300	400	500	600	700	800	900	1000
1:20	0	200mm	400	600	800	1000	1200	1400	1600	1800	2000	2200
1:200	0	2m	4	6	8	10	12	14	16	18	20	22
1:1250	0	10m	20	30	40	50	60	70	80	90	100	110
1:2500	0	20m	40	60	80	100	120	140	160	180	200	220

Status

Contractors are not to scale dimensions from this d

ARCHITECT

Broadway Malyan Chartered Architect

Weybridge: Woburn Hill, Adlestone
Weybridge, Surrey KT15 2QA
Telephone 01932 845599 Fax 01932 856206

London: 85 Tottenham Court Road
London W1P 9HD
Telephone 0171 580 5999 Fax 0171 580 8464

Reading: Ilex House, 10 High Street
Reading, Berkshire RG7 5AN
Telephone 01189 323456 Fax 01189 932461

Southampton: 8 Southampton Street
Southampton, Hampshire SO15 2ED
Telephone 01703 330808 Fax 01703 330986

Aubrey Walk
Campden Hill Reserv


St James Homes

Ordnance Survey
Site Location Plan

Scale	Date	Draw
1:2500	02/11/98	AC
Job No	Drawing No	Revis
7650	P099	

Original size 100mm Broadway Ms

Produced 18 Feb 1998 from Ordnance Survey digital data and incorporating surveyed revision available at this date. © Crown Copyright 1998.
Reproduction in whole or in part is prohibited without the prior permission of Ordnance Survey.
Superplan products are sold subject to Ordnance Survey Terms & Conditions of Sale, available on request.

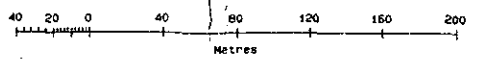

Scale 1:2500

No 24 No 22 No 20 No 18 No 16 No 14 No 12 No 10 No 8

No 6 No 4 No 2

ST GEORGE'S CHURCH

Scale

Contractors are not to scale dimensions from this drawing

AUBREY WALK

S2618 117 E
1804 232 E

TOWN PLAN REVISED PLAN AND SITE PLAN
A.M. 1503/99
22 MAR 1999
RECEIVED

3 BROADWAY MALYAN ARCHITECTS

roadway Malyan Chartered Architects
Weybridge: Woburn Hill, Addlestone
Weybridge, Surrey KT15 2QA
Telephone 01932 845599 Fax 01932 856206
London: 85 Tottenham Court Road
London W1P 9HD
Telephone 0171 580 5999 Fax 0171 580 8464
Reading: Ilex House, 10 High Street
Reading, Berkshire RG7 5AN
Telephone 01189 323456 Fax 01189 932461
Southampton: 8 Southampton Street
Southampton, Hampshire SO15 2ED
Telephone 01703 330808 Fax 01703 330986


Aubrey Walk

St James Homes

Basement
Car Park/Courts

1:1	0	10mm	20	30	40	50	60	70	80	90
1:100	0	1m	2	3	4	5	6	7	8	9
1:5	0	100mm	2	3	4	5	6	7	8	9
1:20	0	200mm	4	6	8	10	12	14	16	18
1:250	0	10m	20	30	40	50	60	70	80	90
1:2500	0	20m	40	60	80	100	120	140	160	180
			200	220	240	260	280	300	320	340

Scale	Date	Drawn
1:250	JAN 99	AC
Job No	Drawing No	Revision
7650	P100	A
Original size 100mm		Broadway Malyan © Cop.

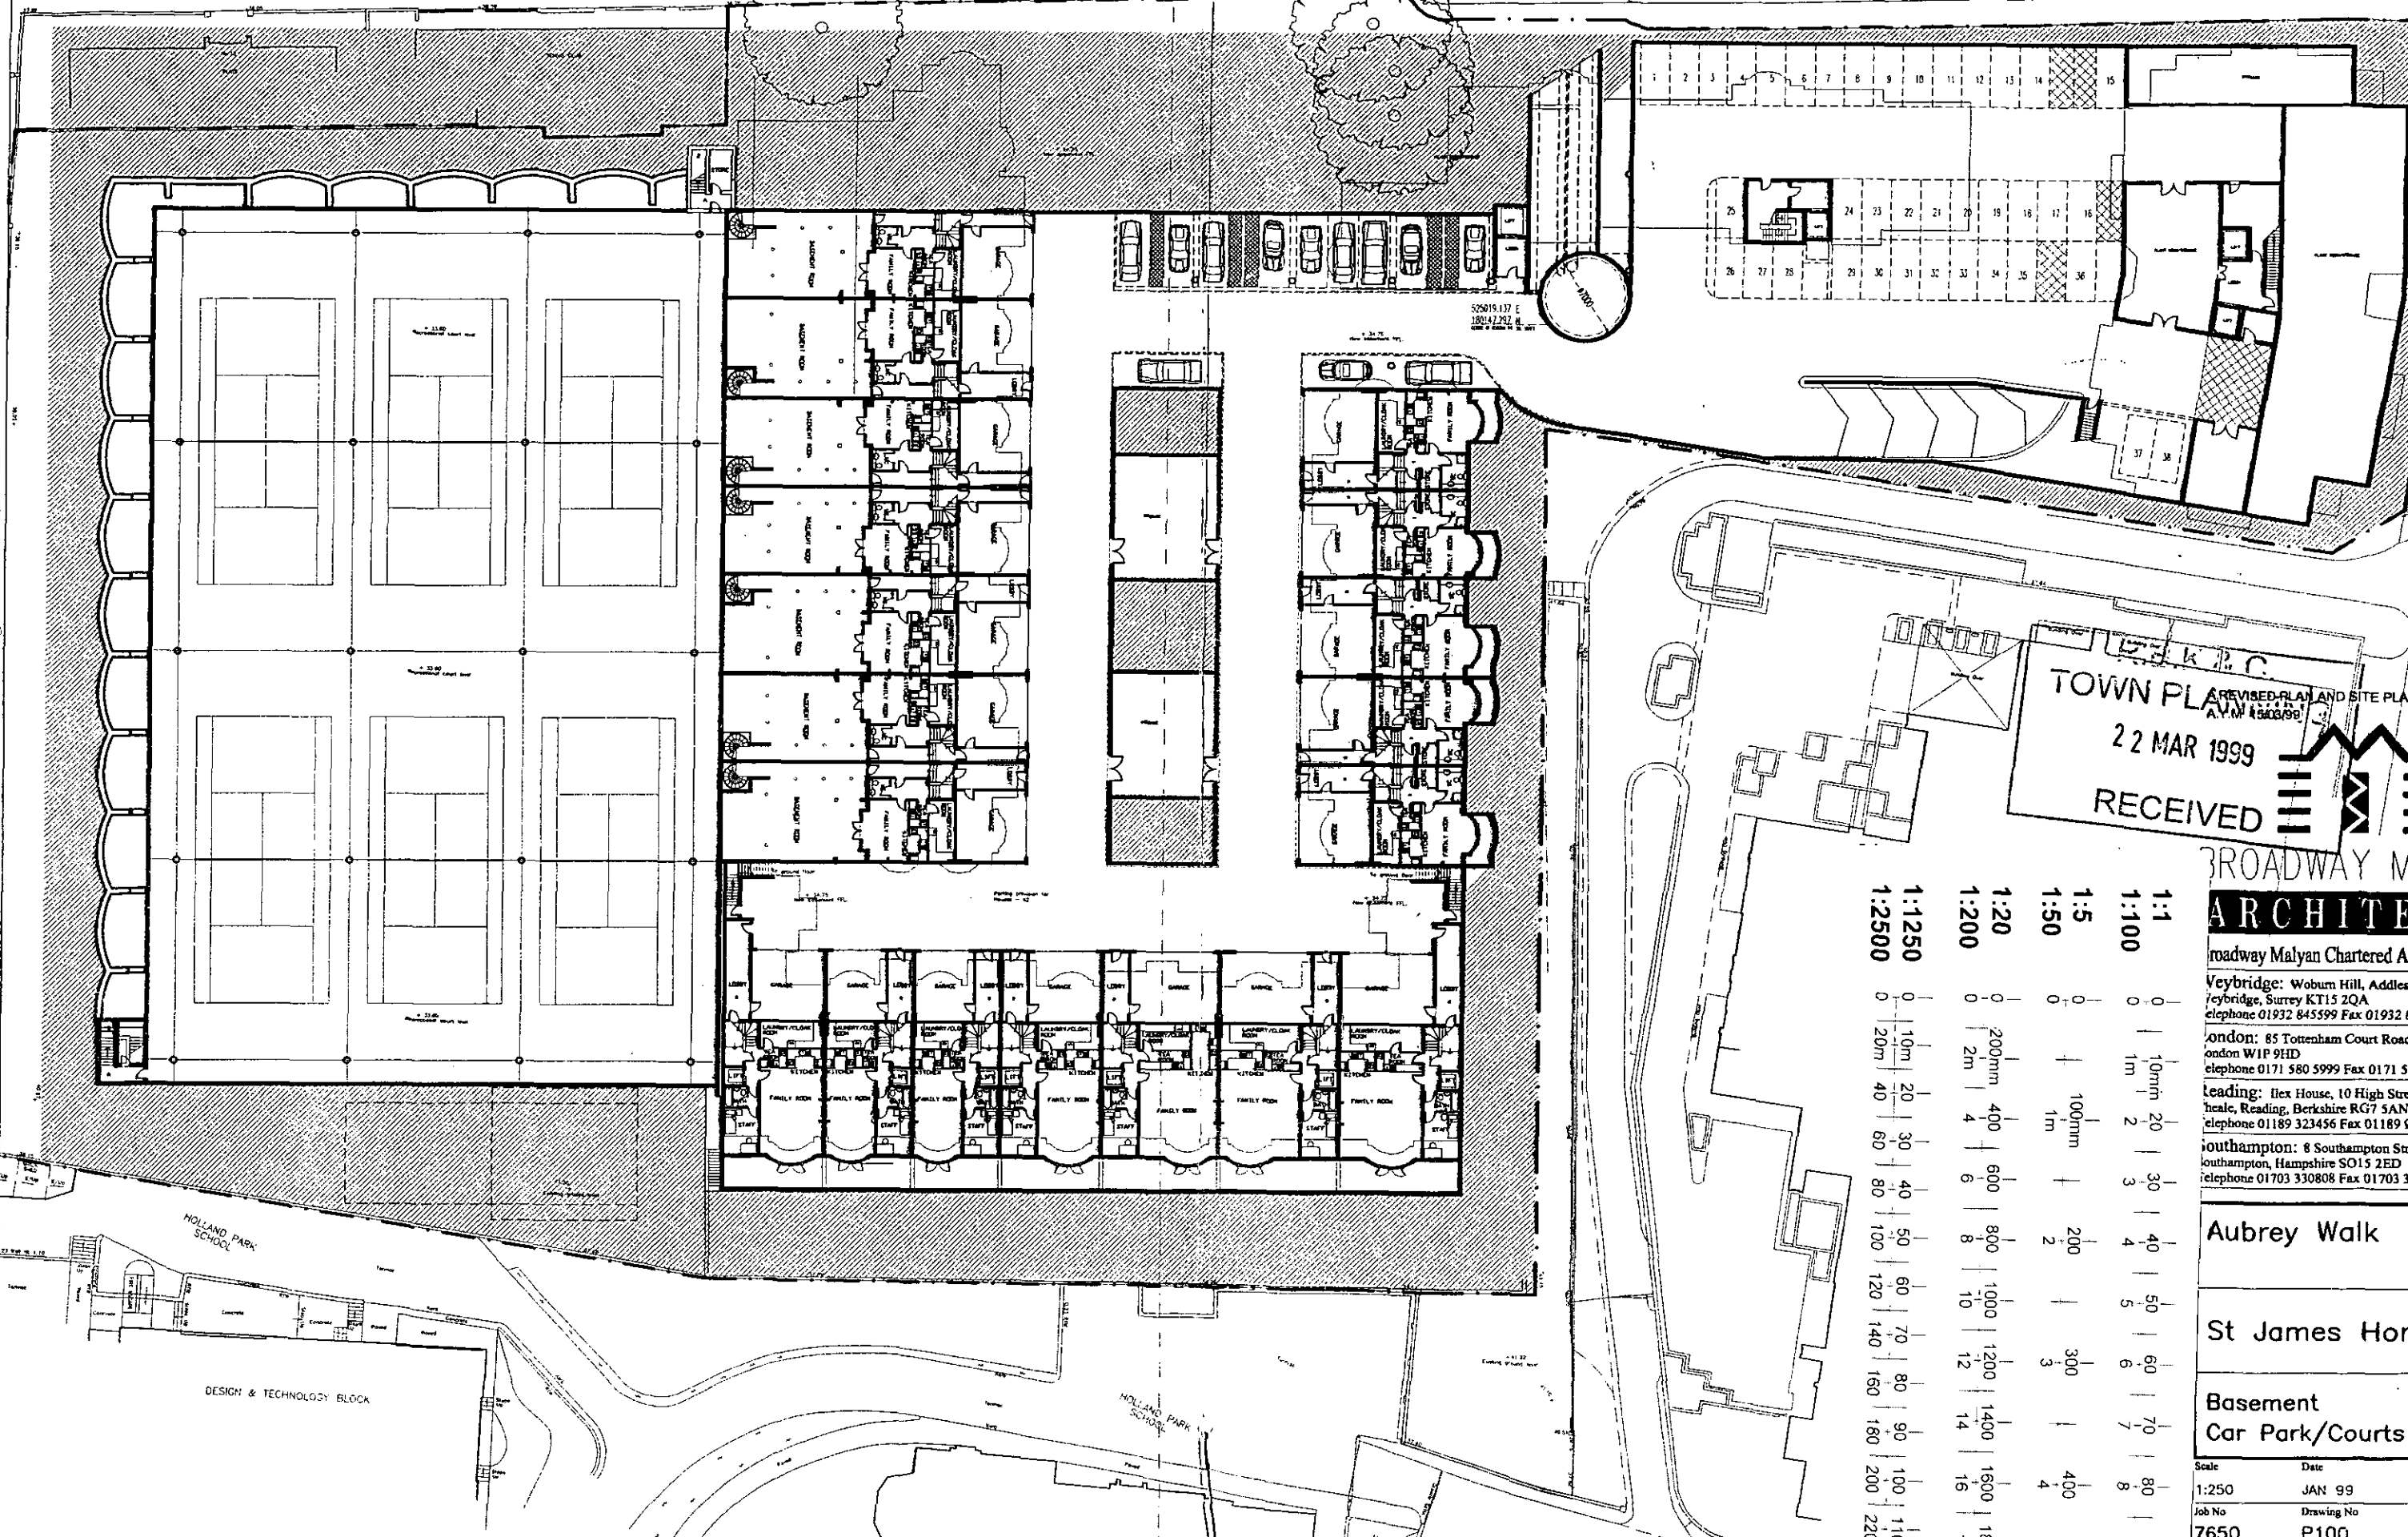

No 24 No 22 No 20 No 18

Contractors are not to scale dimensions from

AUBREY WALK

15m

FLATS

TENNIS CLUB

ADDITIONAL TREE AND UNDERSTORY PLANTING TO FILL GAPS BETWEEN TREES

TENNIS COURTS UPPER LEVEL 42.50

BASEMENT LEVEL 33.00

ROAD LEVEL 38.50

BASEMENT LEVEL 31.75

GARDEN LEVEL 24.50

GARDEN LEVEL 27.5

R.B.K.&C.
TOWN PLANNING
22 MAR 1999

RECEIVED
REVISION:
REVISED PLAN AND SITE PLAN
A.M. 15/03/99



BROADWAY MALYAN
ARCHITECTS

Broadway Malyan Chartered Architects

Veybridge: Woburn Hill, Addlestone
Veybridge, Surrey KT15 2QA
telephone 01932 845599 Fax 01932 8562

London: 85 Tottenham Court Road
London W1P 9HD
telephone 0171 580 5999 Fax 0171 580 8

Reading: Ilex House, 10 High Street
Reading, Berkshire RG7 5AN
telephone 01189 323456 Fax 01189 9324

Southampton: 8 Southampton Street
Southampton, Hampshire SO15 2ED
telephone 01703 330808 Fax 01703 3309

Aubrey Walk

St James Home

Ground Level
Plan

1:1	0	10mm	20	30	40	50	60	70	80	90	100
1:100	0	1m	2	3	4	5	6	7	8	9	10
1:50	0	100mm	1m	2	3	4	5	6	7	8	9
1:20	0	200mm	4	6	8	10	12	14	16	18	20
1:1250	0	10m	20	30	40	50	60	70	80	90	100
1:2500	0	20m	40	60	80	100	120	140	160	180	200

Scale	Date
1:250	JAN 99
Job No	Drawing No
7650	P101
Original size 100mm	Broadway Malyan

Status

Contractors are not to scale dimensions from this drawing

1:1	0	10mm	20	30	40	50	60	70	80	90	100	110			
1:100	0	1m	2	3	4	5	6	7	8	9	10	11			
1:5	0	100mm	200	300	400	500									
1:50	0	1m	2	3	4	5									
1:20	0	200mm	400	600	800	1000	1200	1400	1600	1800	2000	2200			
1:200	0	2m	4	6	8	10	12	14	16	18	20	22			
1:1250	0	10m	20	30	40	50	60	70	80	90	100	110	120	130	140
1:2500	0	20m	40	60	80	100	120	140	160	180	200	220	240	260	280



AUBREY WALK ELEVATION

TOWN PLANNING
22 MAR 1999
RECEIVED



CAMPDEN HILL ROAD ELEVATION



BROADWAY MALYAN
ARCHITECTS

Broadway Malyan Chartered Architects

Weybridge: Woburn Hill, Addlestone
Weybridge, Surrey KT15 2QA
Telephone 01932 845599 Fax 01932 856206

London: 85 Tottenham Court Road
London W1P 9HD
Telephone 0171 580 5999 Fax 0171 580 8464

Reading: Ilex House, 10 High Street
Theale, Reading, Berkshire RG7 5AN
Telephone 01189 323456 Fax 01189 932461


Southampton: 8 Southampton Street
Southampton, Hampshire SO15 2ED
Telephone 01703 330808 Fax 01703 330986

Aubrey Walk

St James Homes

Campden Hill &
Aubrey walk Elevation

Scale	Date	Drawn
1:200	MARCH 99	AC
Job No	Drawing No	Revision
7650	P102	A
Original size 100mm		Broadway Malyan

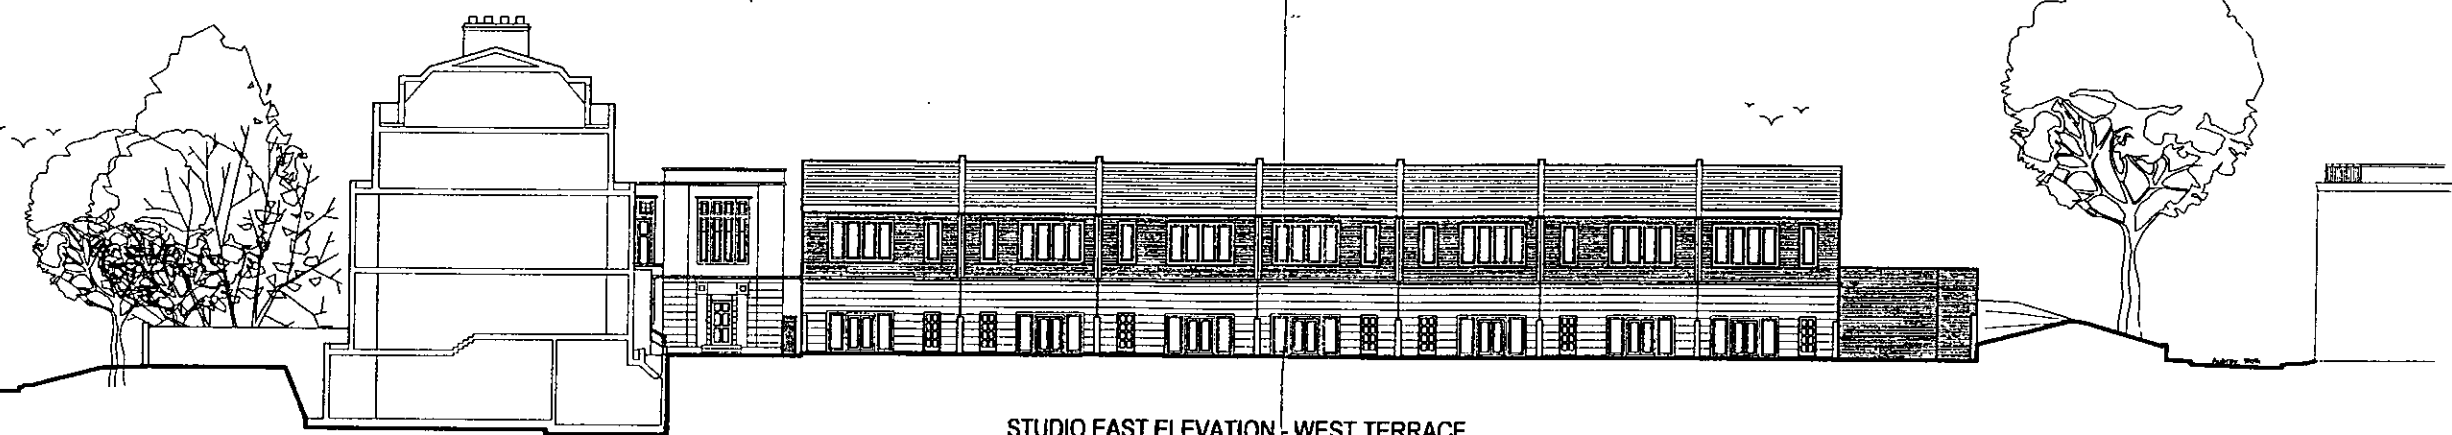


STUDIO EAST ELEVATION - WEST TERRACE



EAST ELEVATION - WEST TERRACE

NOTE: BASEMENT LEVEL NOT SHOWN

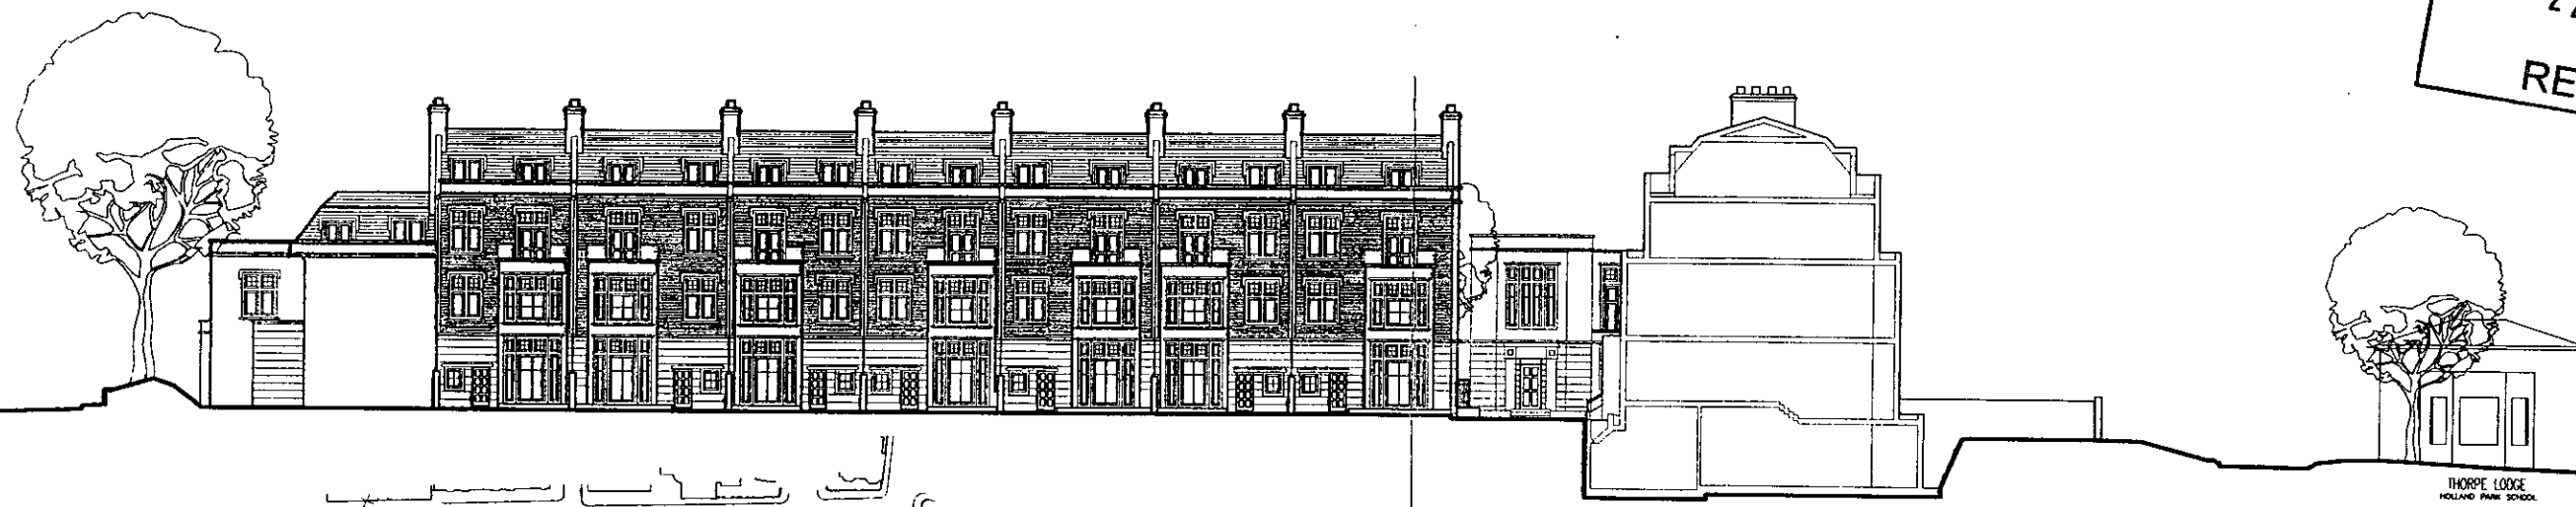


WEST ELEVATION (REAR) - WEST TERRACE

REVISIONS
 1.3 Elevation and key plan updated 16/3/99
R.B.K. & C.
TOWN PLANNING
 22 MAR 1999
RECEIVED




BROADWAY MALYAN ARCHITECTS

Broadway Malyan Chartered Architects
 Weybridge: Woburn Hill, Addlestone
 Weybridge, Surrey KT15 2QA
 Telephone 01932 845599 Fax 01932 856206
 London: 85 Tottenham Court Road
 London W1P 9HD
 Telephone 0171 580 5999 Fax 0171 580 8464
 Reading: Ilex House, 10 High Street
 Theale, Reading, Berkshire RG7 5AN
 Telephone 01189 323456 Fax 01189 932461
 Southampton: 8 Southampton Street
 Southampton, Hampshire SO15 2ED
 Telephone 01703 330808 Fax 01703 330986

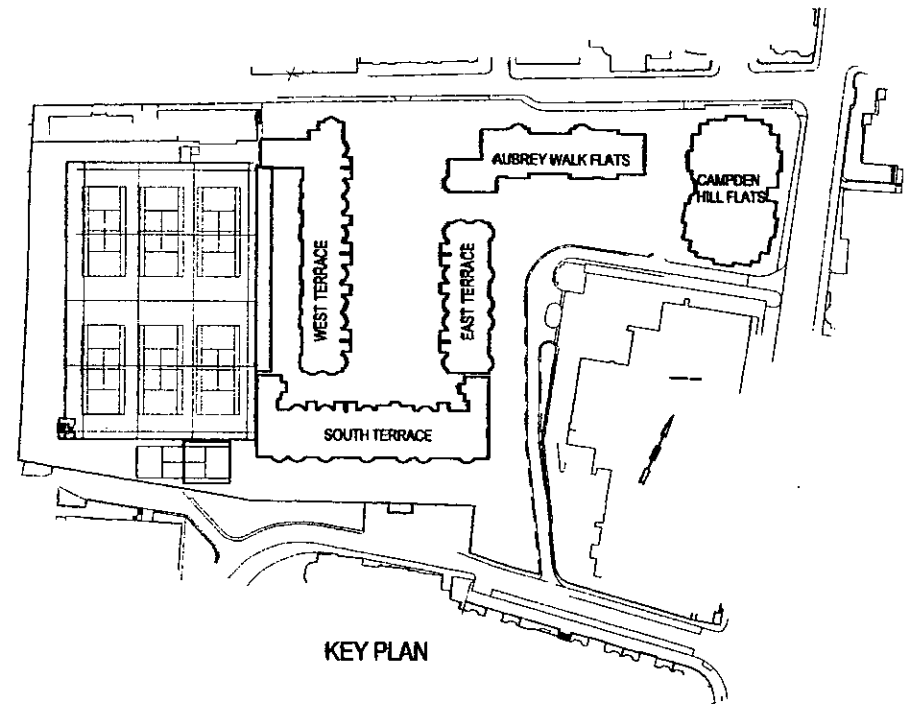

KEY PLAN

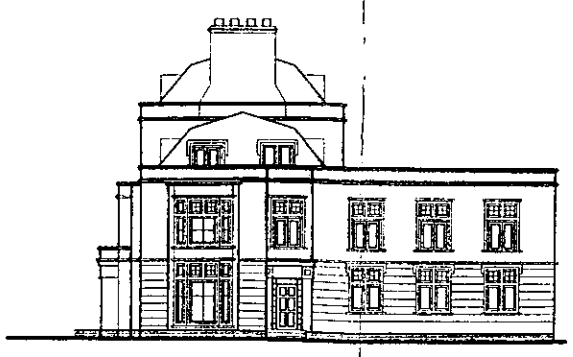


NORTH ELEVATION - WEST TERRACE

1:1	0	10mm	20	30	40	50	60	70	80	90	100			
1:100	0	1m	2	3	4	5	6	7	8	9	10			
1:5	0	100mm	200	300	400	500								
1:50	0	1m	2	3	4	5								
1:20	0	200mm	400	600	800	1000	1200	1400	1600	1800	2000			
1:200	0	2m	4	6	8	10	12	14	16	18	20			
1:1250	0	10m	20	30	40	50	60	70	80	90	100	110	120	130
1:2500	0	20m	40	60	80	100	120	140	160	180	200	220	240	260


Aubrey Walk
 Campden Hill Reservoir
 St James Homes
 Studio & West Terrace
 Front, Side & Rear

Scale	Date	Drawn
1:200	02/11/98	AC
Job No	Drawing No	Revision
7650	P104	A


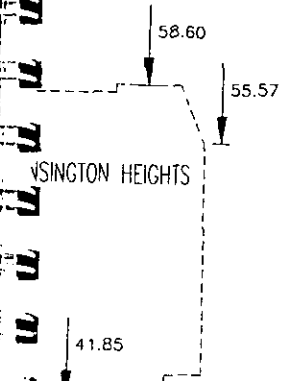


NORTH ELEVATION - SOUTH TERRACE

NOTE: BASEMENT LEVEL NOT SHOWN

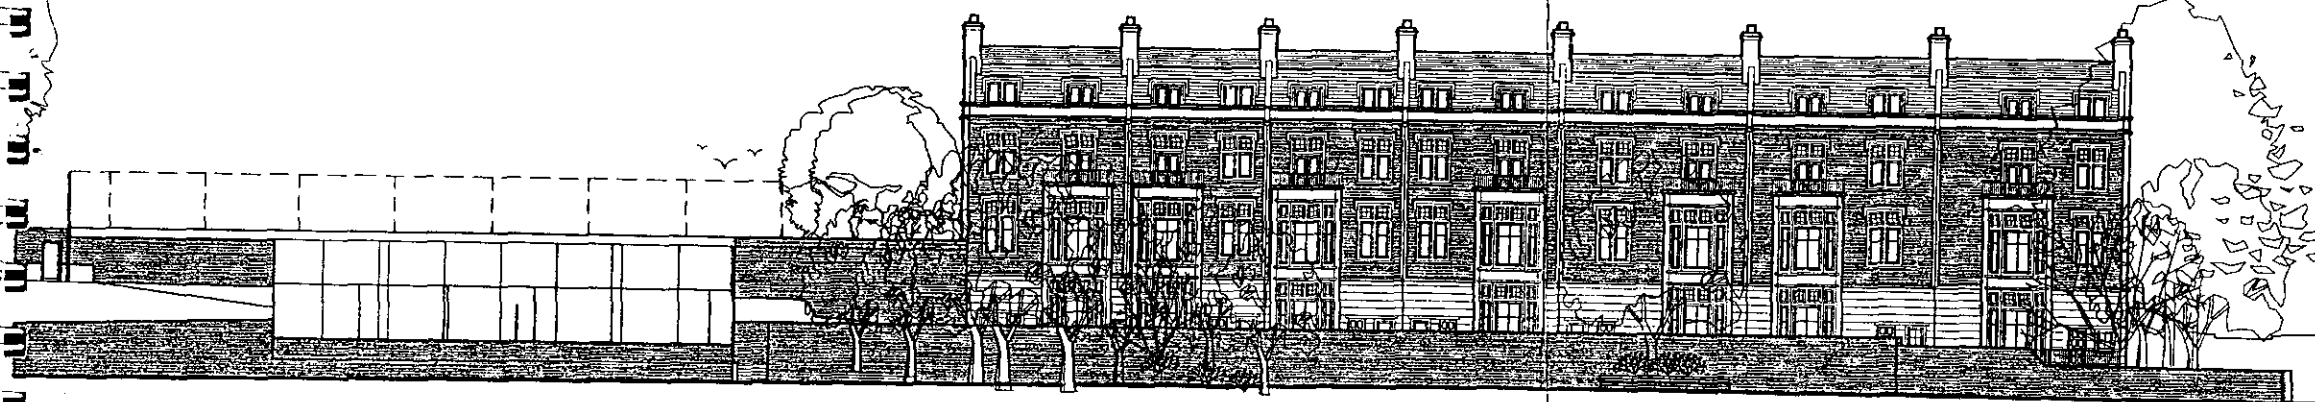


SOUTH ELEVATION (REAR) - SOUTH TERRACE

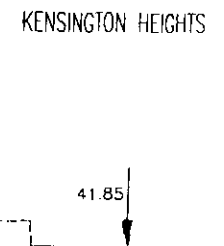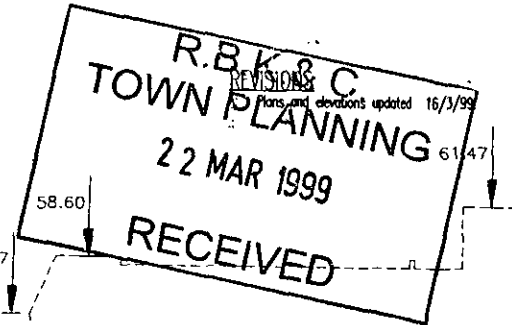

BROADWAY MALYA ARCHITECT

Broadway Malyan Chartered Architects
 Weybridge: Woburn Hill, Addlestone Weybridge, Surrey KT15 2QA Telephone 01932 845599 Fax 01932 856206
 London: 85 Tottenham Court Road London W1P 9HD Telephone 0171 580 5999 Fax 0171 580 8464
 Reading: Ilex House, 10 High Street Theale, Reading, Berkshire RG7 5AN Telephone 01189 323456 Fax 01189 932461
 Southampton: 8 Southampton Street Southampton, Hampshire SO15 2ED Telephone 01703 330808 Fax 01703 330986

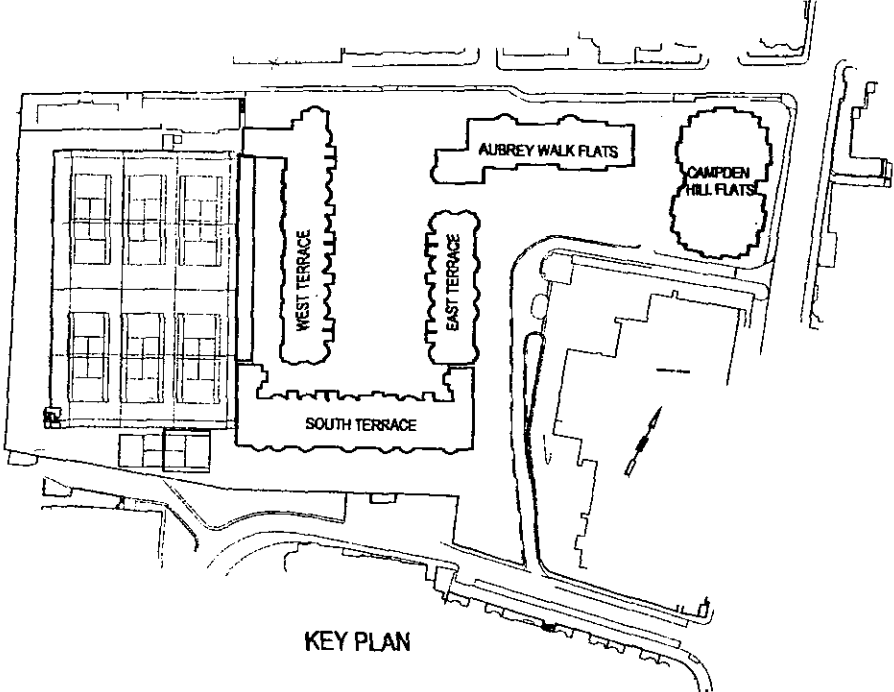


KEY PLAN


1:1	0	10mm	20	30	40	50	60	70	80	90	100	110			
1:100	0	1m	2	3	4	5	6	7	8	9	10	11			
1:5	0	100mm	200	300	400	500									
1:50	0	1m	2	3	4	5									
1:20	0	200mm	400	600	800	1000	1200	1400	1600	1800	2000	2200			
1:200	0	2m	4	6	8	10	12	14	16	18	20	22			
1:1250	0	10m	20	30	40	50	60	70	80	90	100	110	120	130	140
1:2500	0	20m	40	60	80	100	120	140	160	180	200	220	240	260	280

Aubrey Walk
 Campden Hill Reservoir
 St James Homes
 South Terrace
 Front & Rear


Scale	Date	Drawn
1:200	02/11/98	AC
Job No	Drawing No	Revision
7650	P105	A

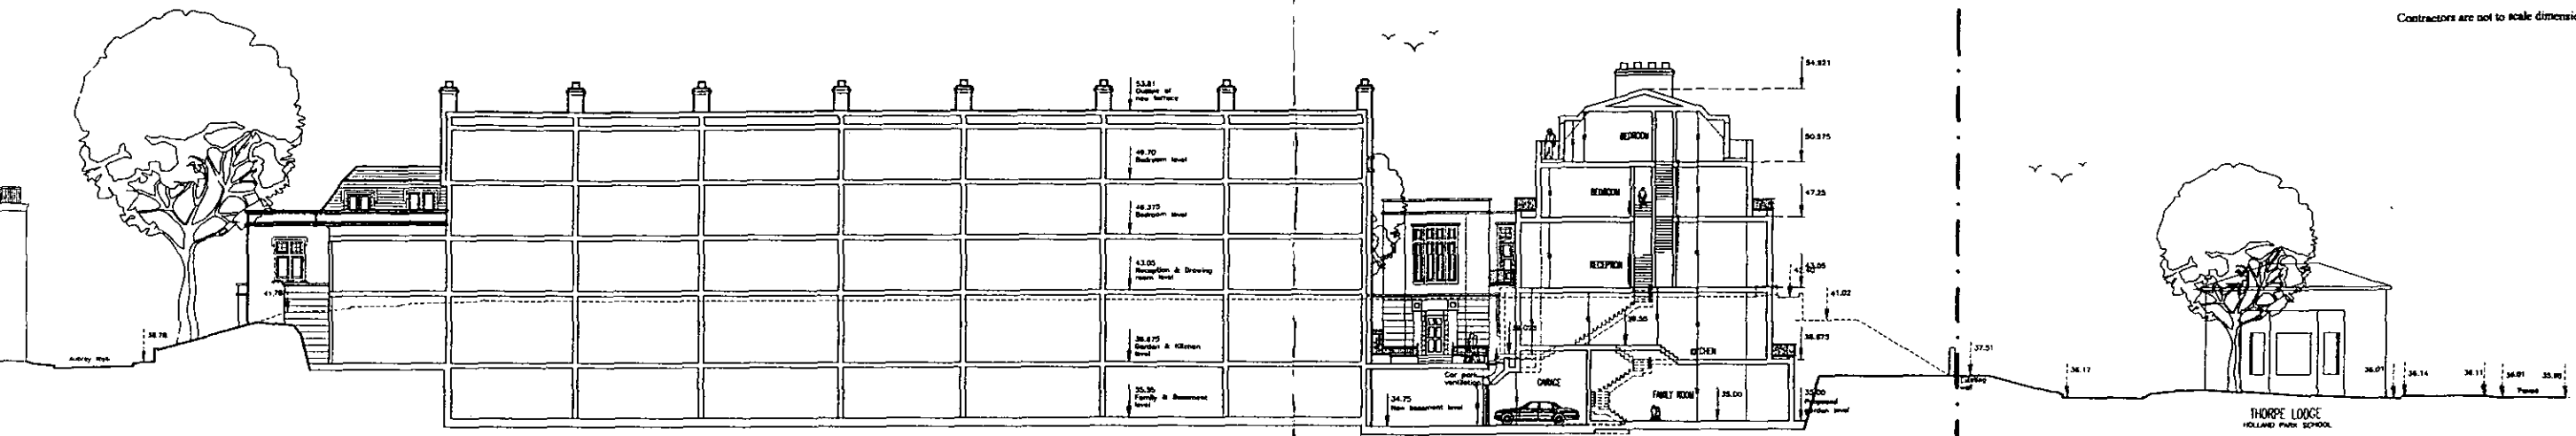

SECTION B-B

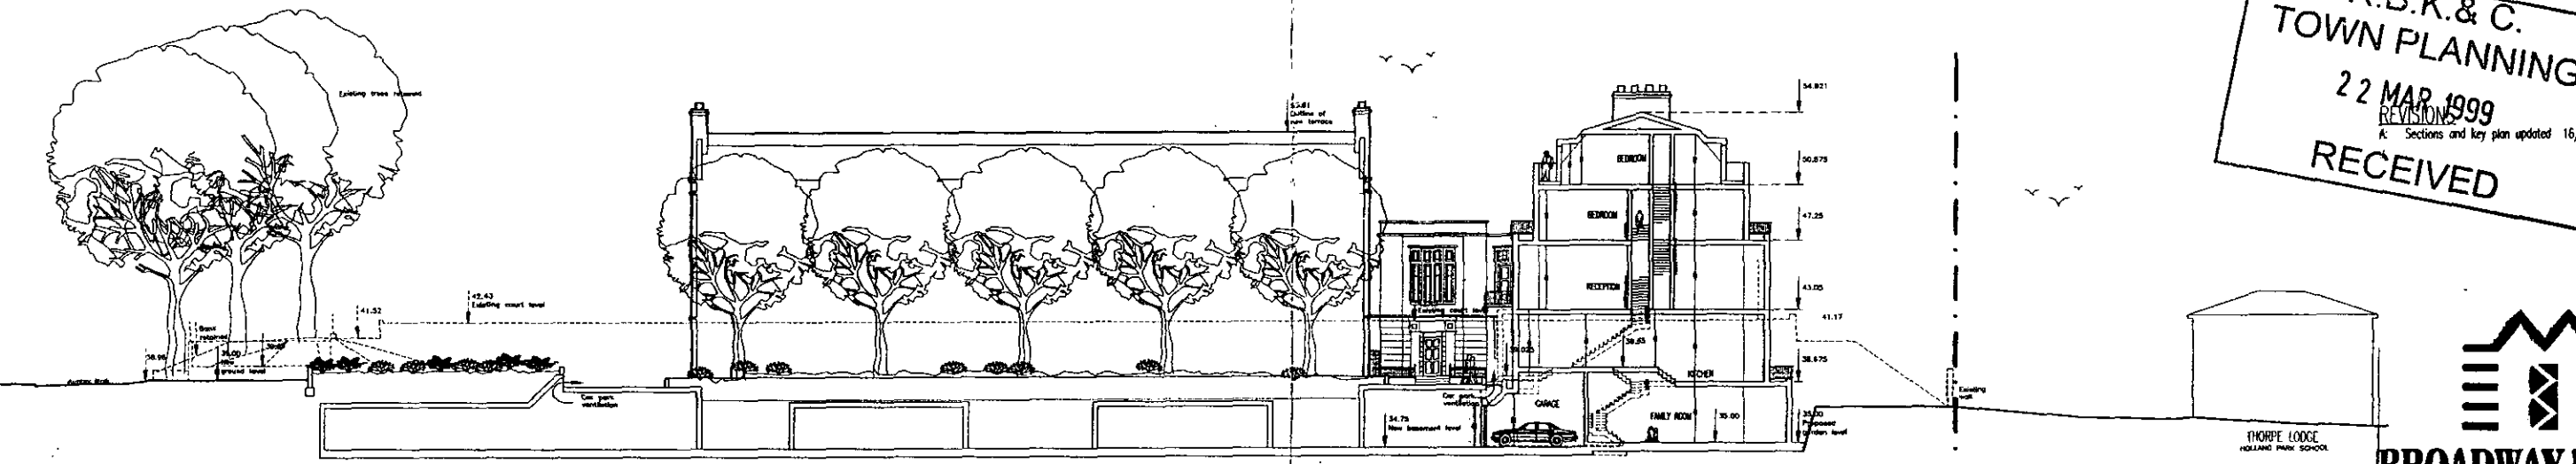

SECTION A-A

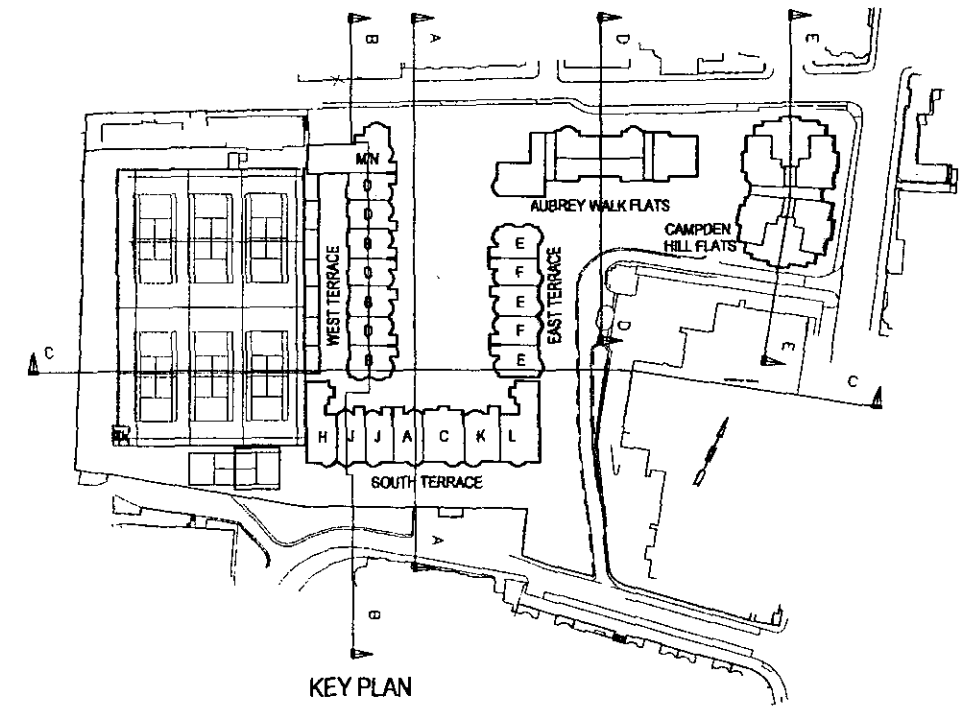

KEY PLAN

R.B.K.&C.
TOWN PLANNING
22 MAR 1999
REVISIONS
K Sections and key plan updated 16/3/99
RECEIVED



BROADWAY MALYA
ARCHITECT

Broadway Malya Chartered Architects
Weybridge: Woburn Hill, Addlestone
Weybridge, Surrey KT15 2QA
Telephone 01932 845599 Fax 01932 856206
London: 85 Tottenham Court Road
London W1P 9HD
Telephone 0171 580 5999 Fax 0171 580 8464
Reading: Ilex House, 10 High Street
Theale, Reading, Berkshire RG7 5AN
Telephone 01189 323456 Fax 01189 932461
Southampton: 8 Southampton Street
Southampton, Hampshire SO15 2ED
Telephone 01703 330808 Fax 01703 330986

Aubrey Walk
Campden Hill Reservoir

St James Homes


Sections AA BB

1:1	0	10mm	20	30	40	50	60	70	80	90	100	110			
1:100	0	1m	2	3	4	5	6	7	8	9	10	11			
1:5	0	100mm	200	300	400	500									
1:50	0	1m	2	3	4	5									
1:20	0	200mm	400	600	800	1000	1200	1400	1600	1800	2000	2200			
1:200	0	2m	4	6	8	10	12	14	16	18	20	22			
1:1250	0	10m	20	30	40	50	60	70	80	90	100	110	120	130	140
1:2500	0	20m	40	60	80	100	120	140	160	180	200	220	240	260	280


Scale	Date	Drawn
1:200	02/11/98	AC
Job No	Drawing No	Revision
7650	P106	A
Original size 100mm		Broadway Malya @ Copy

Status


Contractors are not to scale dimensions from this drawing

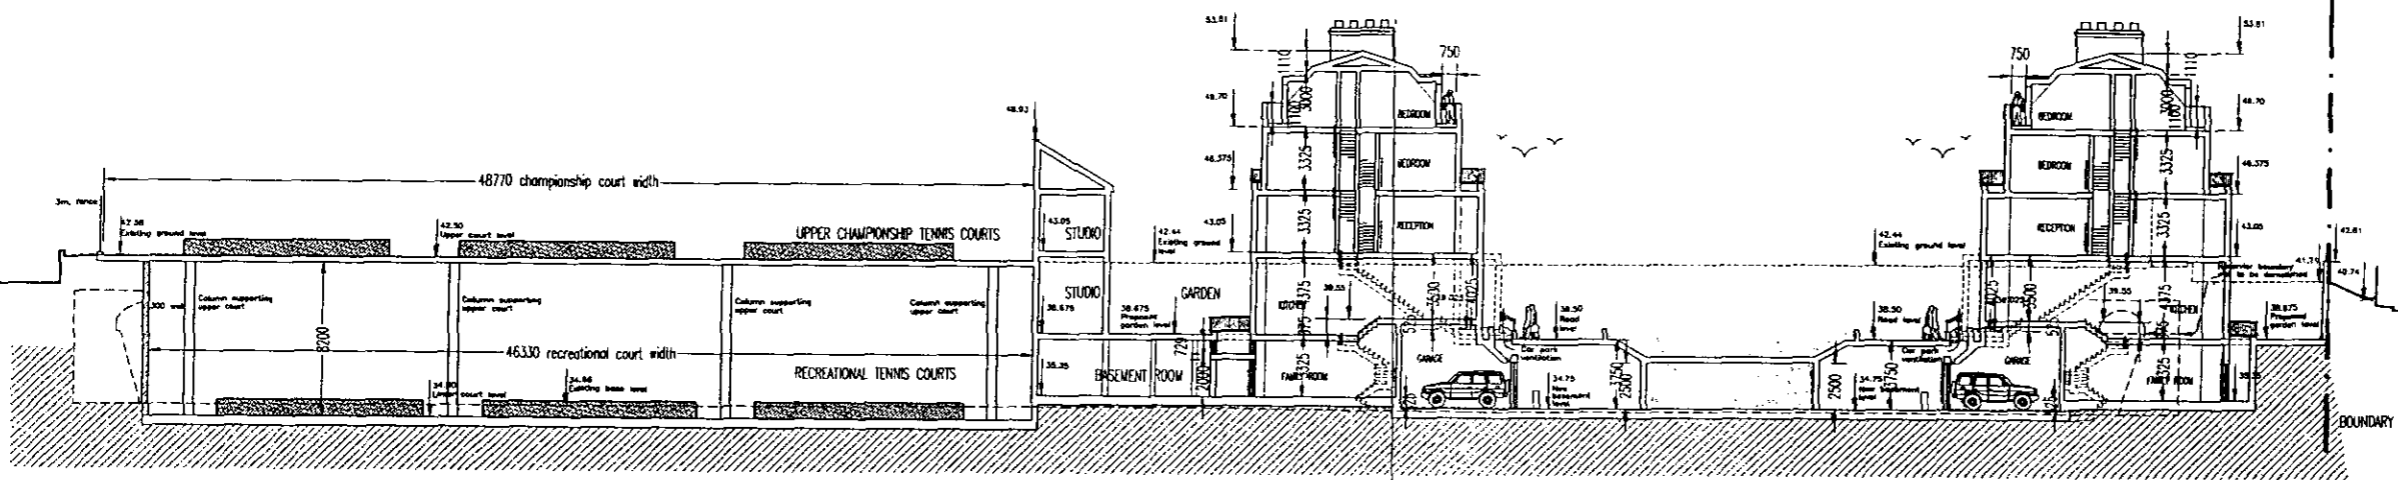


SECTION C-C

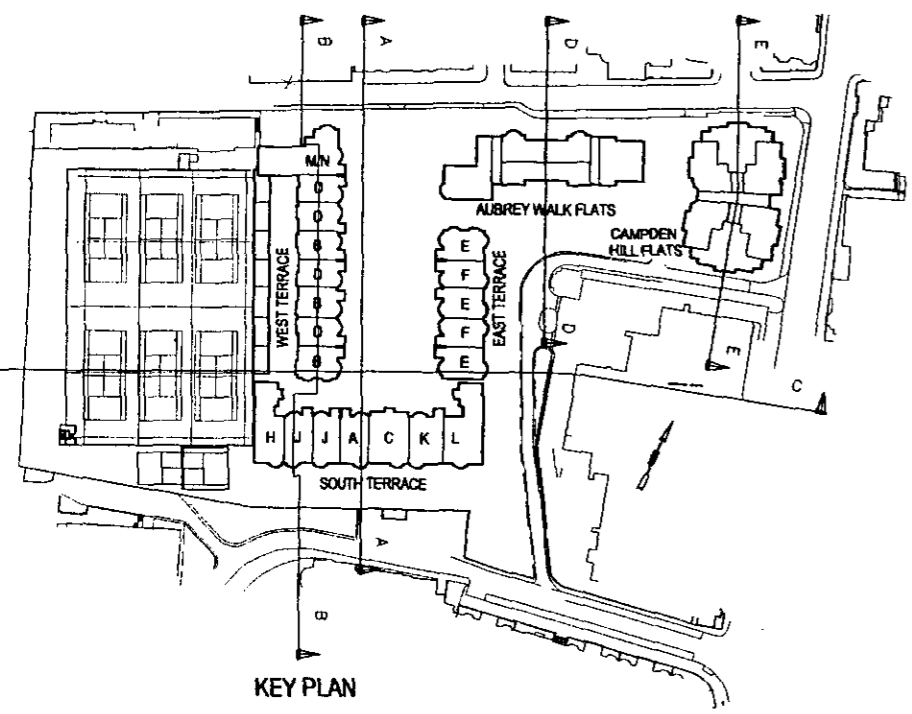

KEY PLAN

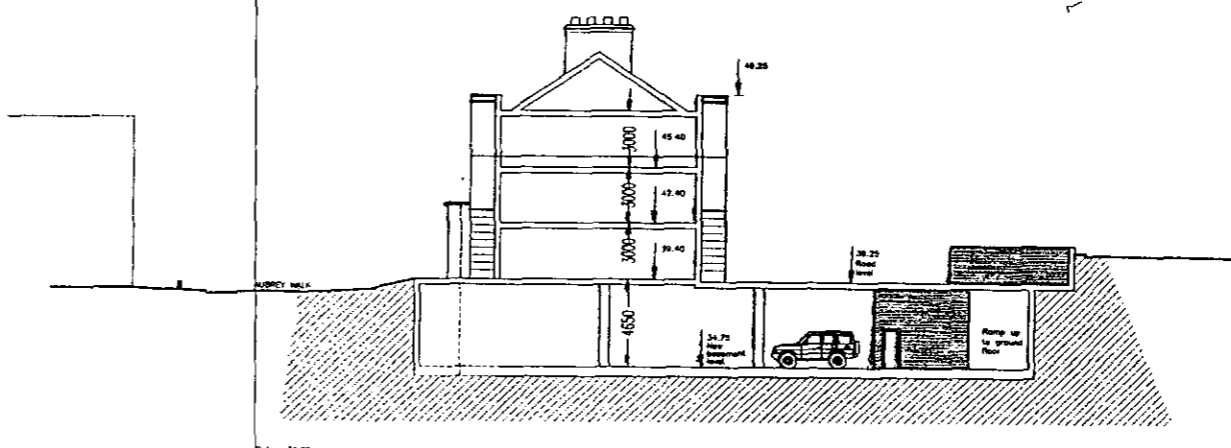

SECTION D-D

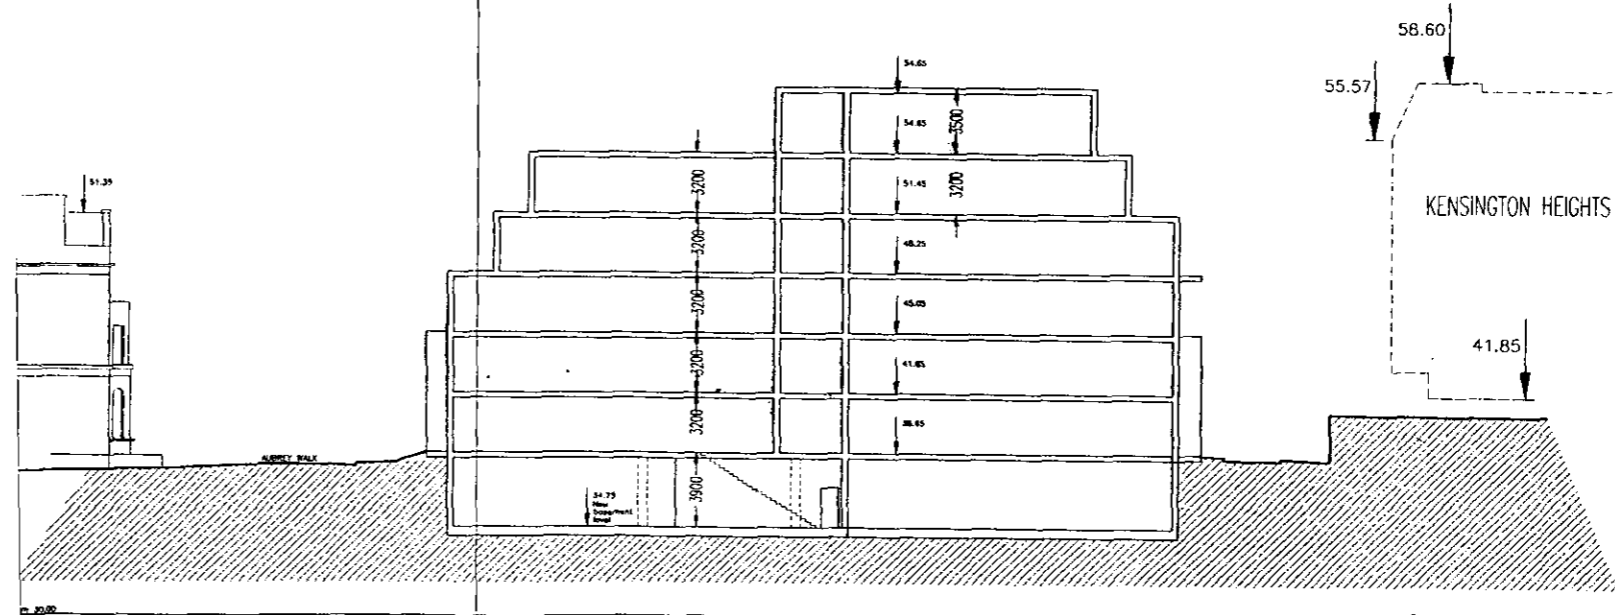

SECTION E-E

REVISIONS
A: Sections and keyplan updated 16/3/99.

R.B.K. & C.
TOWN-PLANNING
22 MAR 1999
KENSINGTON HEIGHTS
RECEIVED



BROADWAY MALYAN
ARCHITECTS

Broadway Malyan Chartered Architects
Weybridge: Woburn Hill, Addlestone
Weybridge, Surrey KT15 2QA
Telephone 01932 845599 Fax 01932 856206
London: 85 Tottenham Court Road
London W1P 9HD
Telephone 0171 580 5999 Fax 0171 580 8464
Reading: Elx House, 10 High Street
Theale, Reading, Berkshire RG7 5AN
Telephone 01189 323456 Fax 01189 932461
Southampton: 8 Southampton Street
Southampton, Hampshire SO15 2ED
Telephone 01703 330808 Fax 01703 330986




Aubrey Walk
Campden Hill Reservo

St James Homes



Sections CC DD & E

1:1	0	10mm	20	30	40	50	60	70	80	90	100	110			
1:100	0	1m	2	3	4	5	6	7	8	9	10	11			
1:5	0	100mm	200	300	400	500									
1:50	0	1m	2	3	4	5									
1:20	0	200mm	400	600	800	1000	1200	1400	1600	1800	2000	2200			
1:200	0	2m	4	6	8	10	12	14	16	18	20	22			
1:1250	0	10m	20	30	40	50	60	70	80	90	100	110	120	130	140
1:2500	0	20m	40	60	80	100	120	140	160	180	200	220	240	260	280


Scale	Date	Drawn
1:200	02/11/98	AC
Job No	Drawing No	Revisor
7650	P107	A
Original size 100mm Broadway Malyan @ Cop		

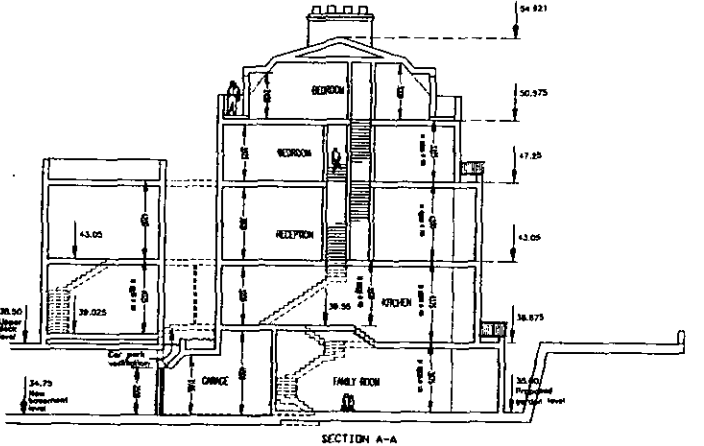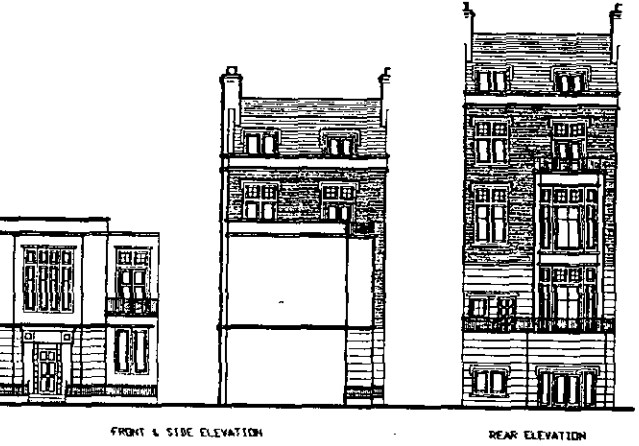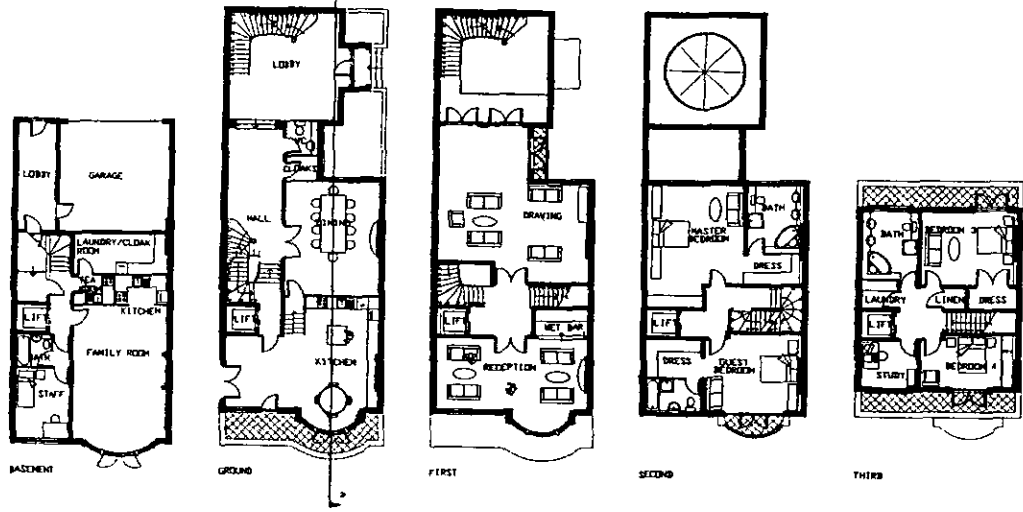


HOUSE TYPE H

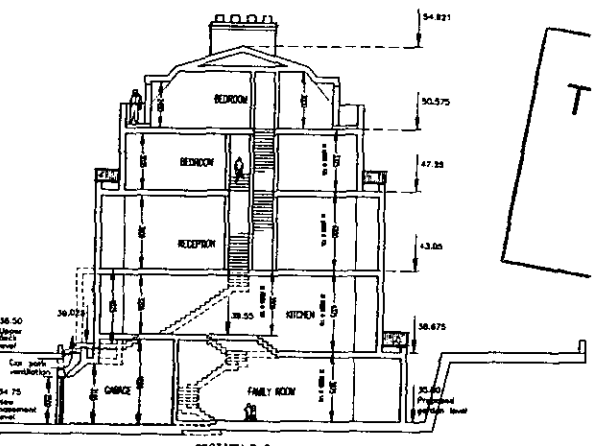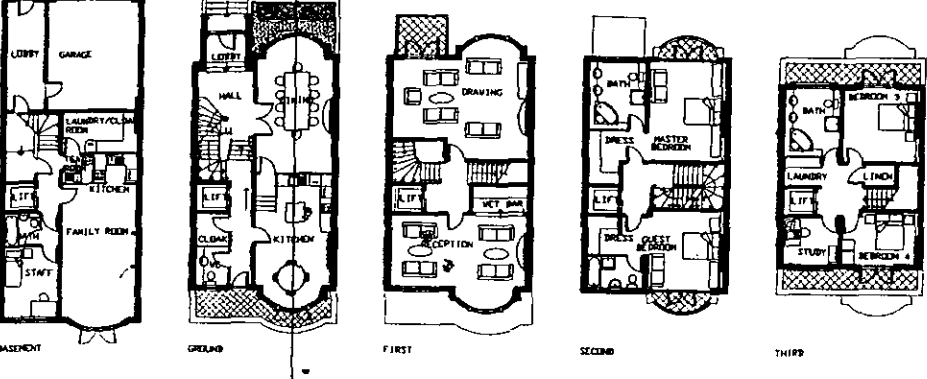


HOUSE TYPE J

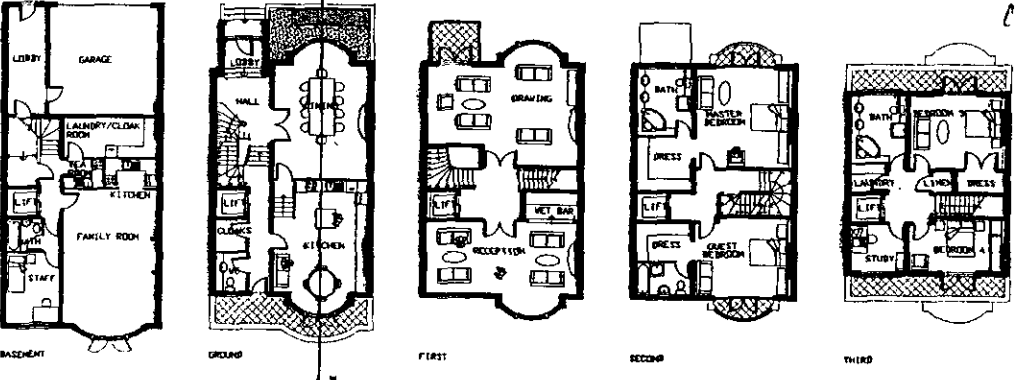

HOUSE TYPE A

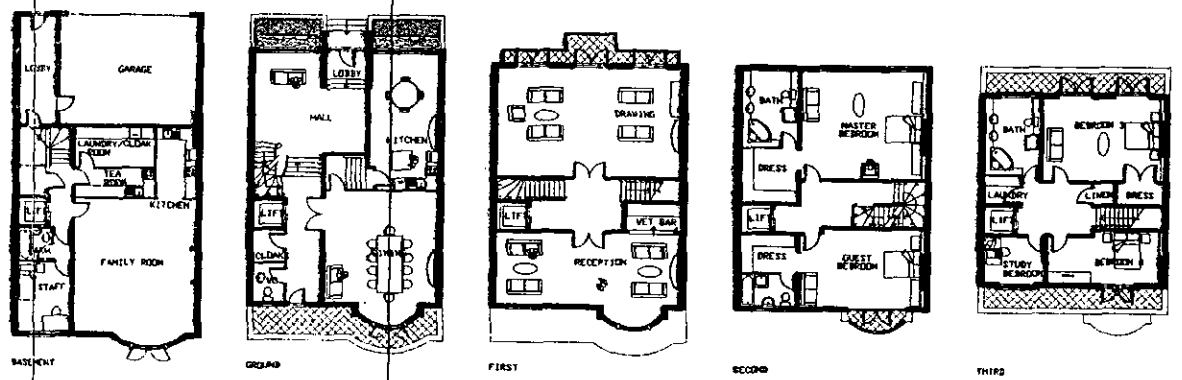

HOUSE TYPE C

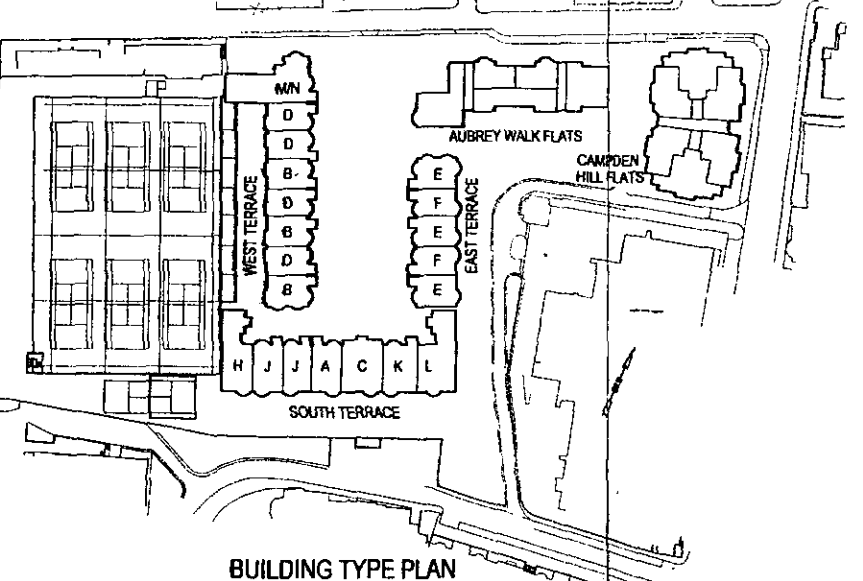

BUILDING TYPE PLAN

1:1	0	10mm	20	30	40	50	60	70	80	90	100	110
1:100	0	1m	2	3	4	5	6	7	8	9	10	11
1:5	0	100mm	2	3	4	5	6	7	8	9	10	11
1:20	0	200mm	4	6	8	10	12	14	16	18	20	22
1:50	0	1m	2	3	4	5	6	7	8	9	10	11
1:200	0	2m	4	6	8	10	12	14	16	18	20	22
1:2500	0	20m	40	60	80	100	120	140	160	180	200	220







BROADWAY MALYA ARCHITECT

Broadway Malyan Chartered Architects
 Weybridge: Woburn Hill, Addlestone
 Weybridge, Surrey KT15 2QA
 Telephone 01932 845599 Fax 01932 856206
 London: 85 Tottenham Court Road
 London W1P 9HD
 Telephone 0171 580 5999 Fax 0171 580 8464
 Reading: Hex House, 10 High Street
 Theale, Reading, Berkshire RG7 5AN
 Telephone 01189 323456 Fax 01189 932461
 Southampton: 8 Southampton Street
 Southampton, Hampshire SO15 2ED
 Telephone 01703 330808 Fax 01703 330986

Aubrey Walk
 Campden Hill Reservoir
 St James Homes
 House Plans A C H J,
 Elevations & Sections

Scale	Date	Drawn
1:200	02/11/98	AC
Job No	Drawing No	Revision
7650	P108	A
Original size 100mm		Broadway Malya @ Copyright

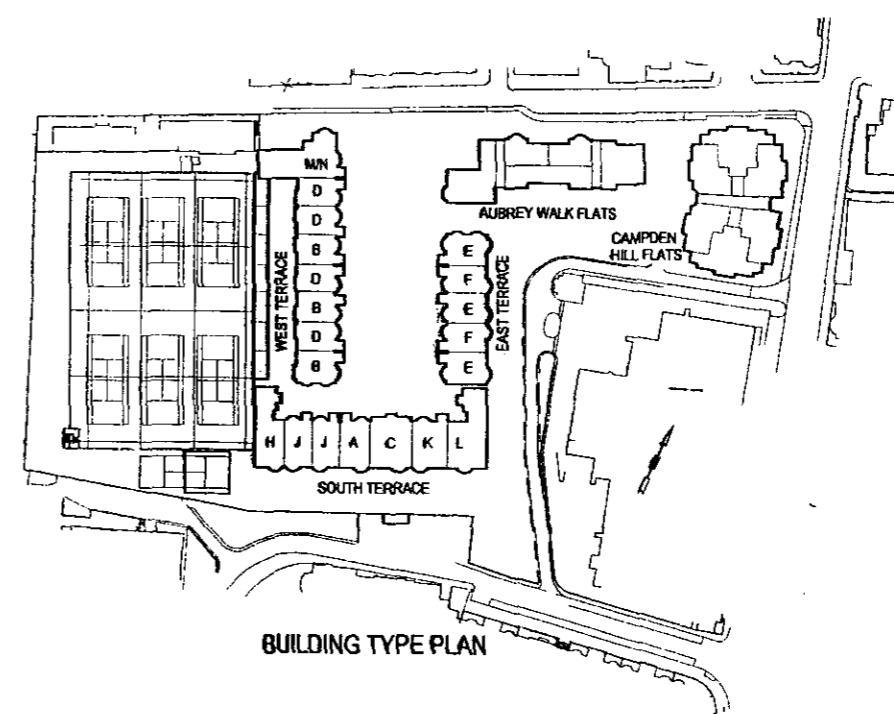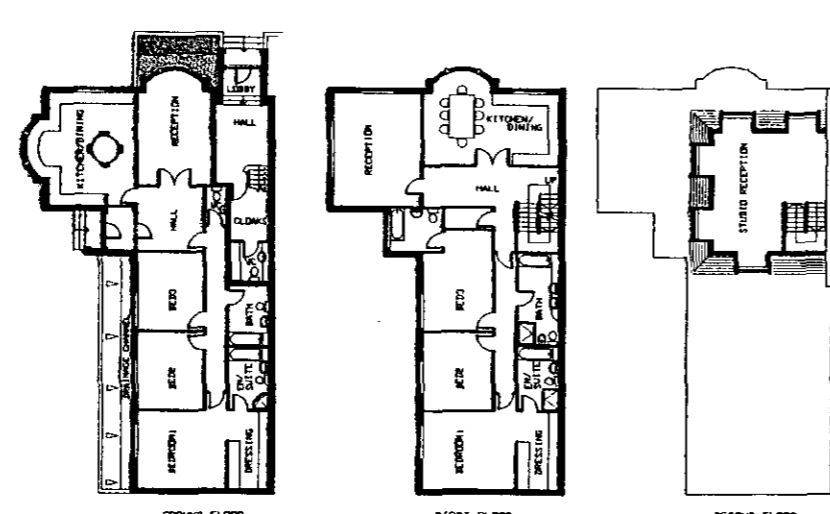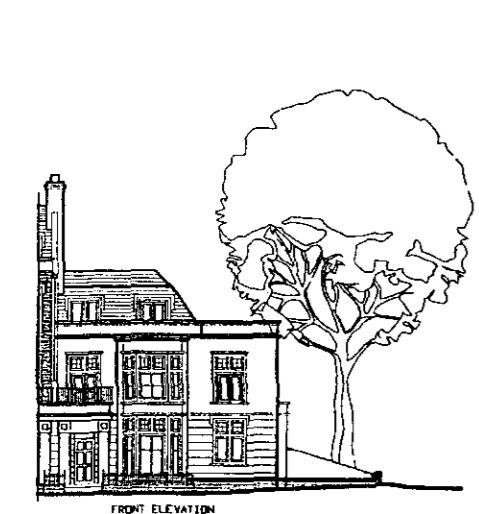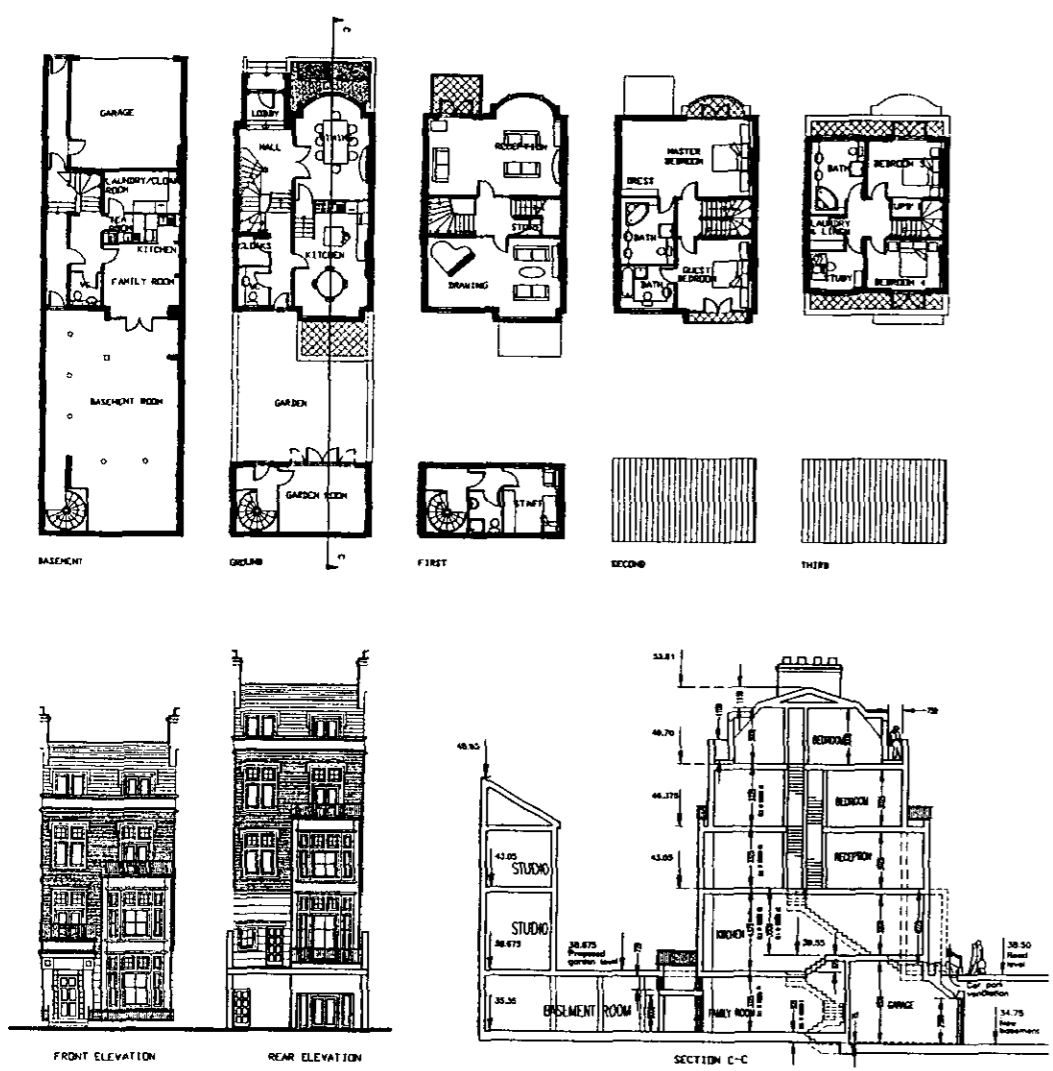




1:1	0	100mm	20	30	40	50	60	70	80	90	100	110
1:100	0	1m	2	3	4	5	6	7	8	9	10	11
1:50	0	100mm	1m	200	300	400	500	600	700	800	900	1000
1:20	0	200mm	400	600	800	1000	1200	1400	1600	1800	2000	2200
1:200	0	2m	4	6	8	10	12	14	16	18	20	22
1:1250	0	10m	20	30	40	50	60	70	80	90	100	110
1:2500	0	20m	40	60	80	100	120	140	160	180	200	220

BROADWAY MALYAN ARCHITECTS



Broadway Malyan Chartered Architects
 Weybridge: Woburn Hill, Addlestone
 Weybridge, Surrey KT15 2QA
 Telephone 01932 845599 Fax 01932 856206
 London: 45 Tottenham Court Road
 London W1P 9HD
 Telephone 0171 580 5999 Fax 0171 580 8464
 Reading: Ilex House, 10 High Street
 Theale, Reading, Berkshire RG7 5AN
 Telephone 01189 323456 Fax 01189 932461
 Southampton: 8 Southampton Street
 Southampton, Hampshire SO15 2ED
 Telephone 01703 330808 Fax 01703 330986

Aubrey Walk
 Campden Hill Reservoir
 St James Homes
 House Plans B,D,M&N,
 Elevations & Sections

Scale	Date	Drawn
1:200	02/11/98	AC
Job No	Drawing No	Revision
7650	P109	A
Original size 100mm Broadway Malyan © Copyright		

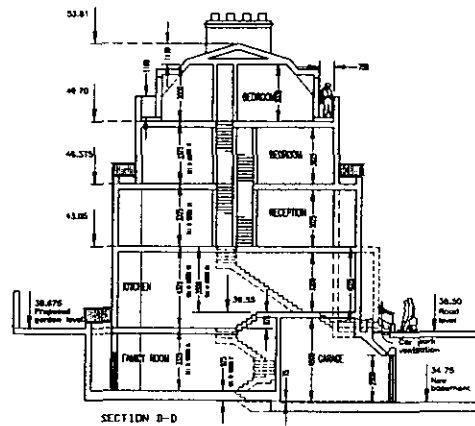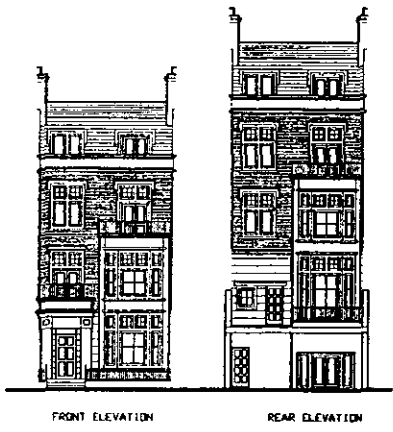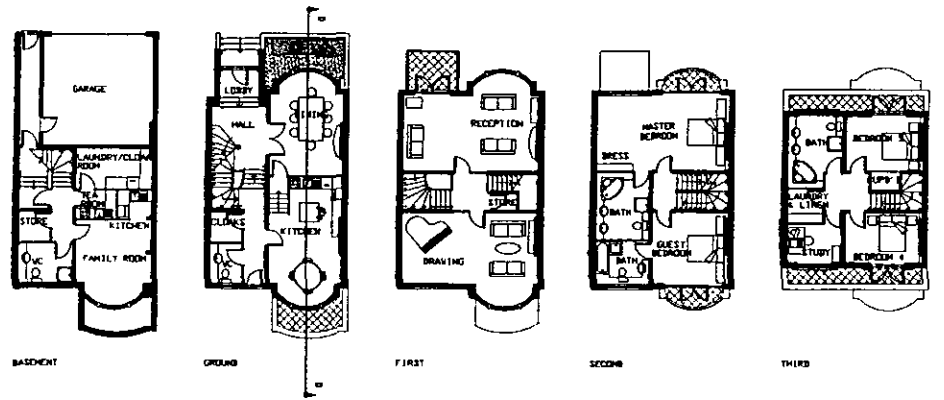


HOUSE TYPE F

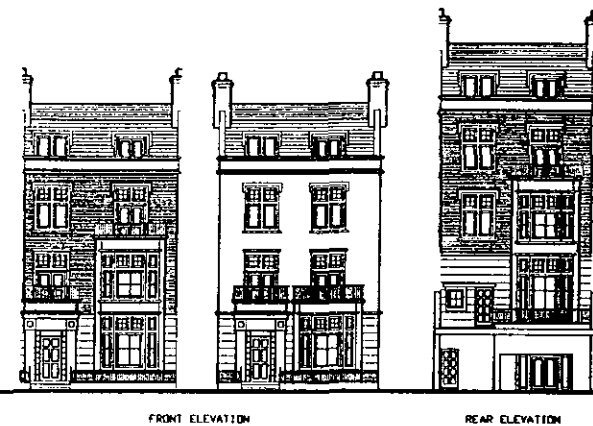
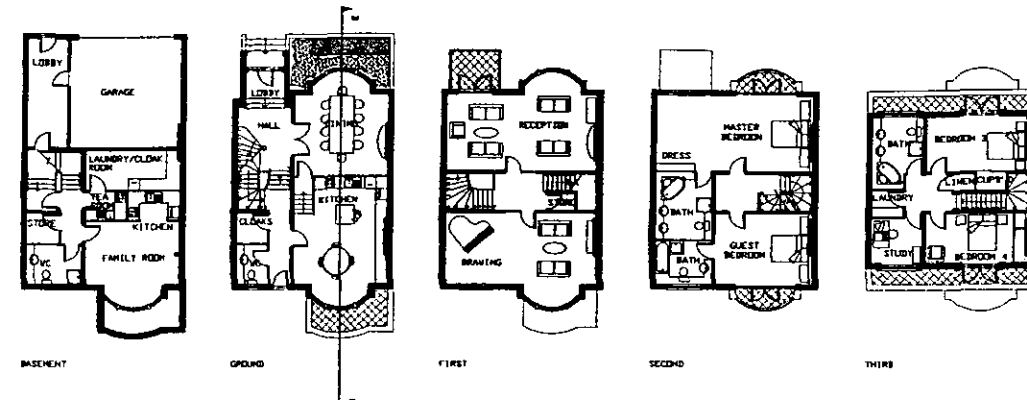


HOUSE TYPE E



Scale	0	10mm	20	30	40	50	60	70	80	90	100	110	120	130	140
1:1	0	10	20	30	40	50	60	70	80	90	100	110	120	130	140
1:100	0	1m	2	3	4	5	6	7	8	9	10	11	12	13	14
1:50	0	100mm	1m	2	3	4	5	6	7	8	9	10	11	12	13
1:20	0	200mm	400	600	800	1000	1200	1400	1600	1800	2000	2200			
1:200	0	2m	4	6	8	10	12	14	16	18	20	22			
1:2500	0	20m	40	60	80	100	120	140	160	180	200	220	240	260	280

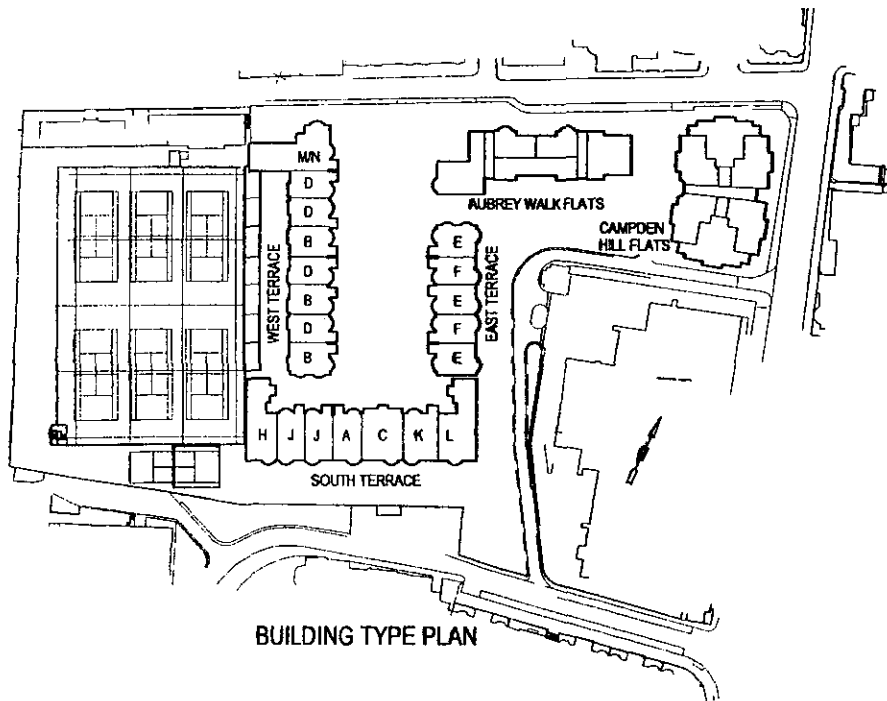

BUILDING TYPE PLAN

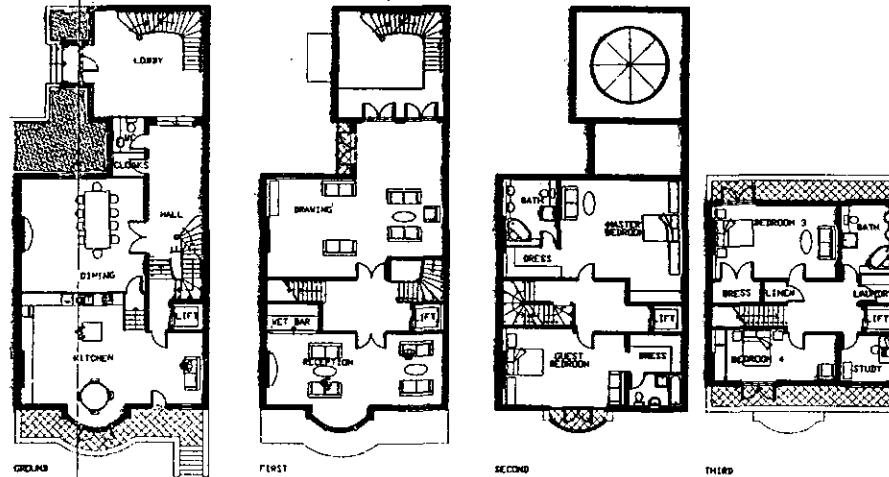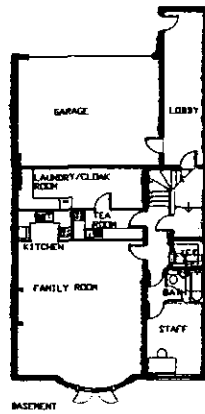

HOUSE TYPE L

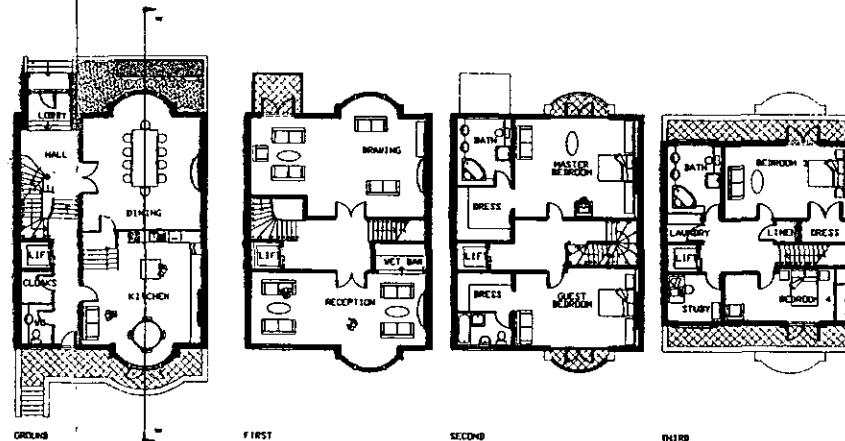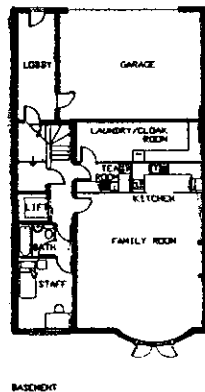

HOUSE TYPE K



BROADWAY MALY ARCHITECTS

Broadway Malyan Chartered Architects

Weybridge: Woburn Hill, Addlestone
Weybridge, Surrey KT15 2QA
Telephone 01932 845599 Fax 01932 856206

London: 85 Tottenham Court Road
London W1P 9HD
Telephone 0171 580 5999 Fax 0171 580 8464

Reading: Ilex House, 10 High Street
Theale, Reading, Berkshire RG7 5AN
Telephone 01189 323456 Fax 01189 932461

Southampton: 8 Southampton Street
Southampton, Hampshire SO15 2ED
Telephone 01703 330808 Fax 01703 330986

Aubrey Walk
Campden Hill Reserve

St James Homes

House Plans E, F, L &
Elevations & Sections

Scale Date Drawn


1:200 02/11/98 AC

Job No. Drawing No. Revis


7650 P110 A

Original size 100mm Broadway Malyan & Co


Status _____
 Contractors are not to scale dimensions from this

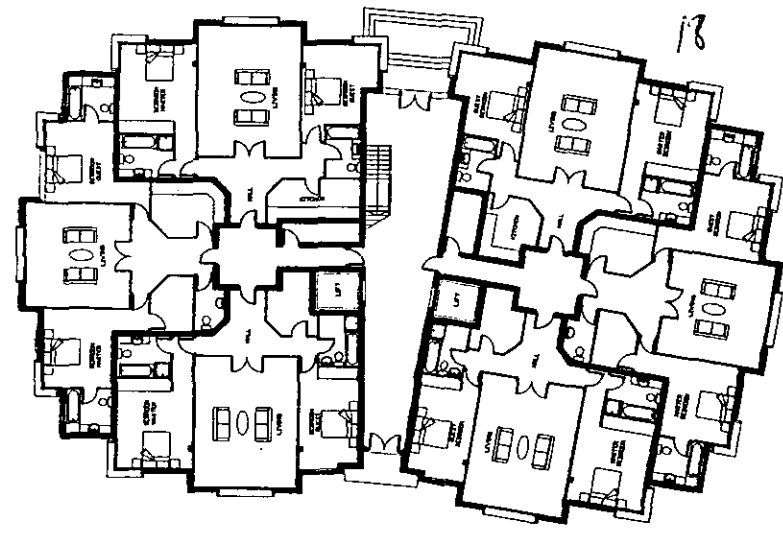


GROUND FLOOR

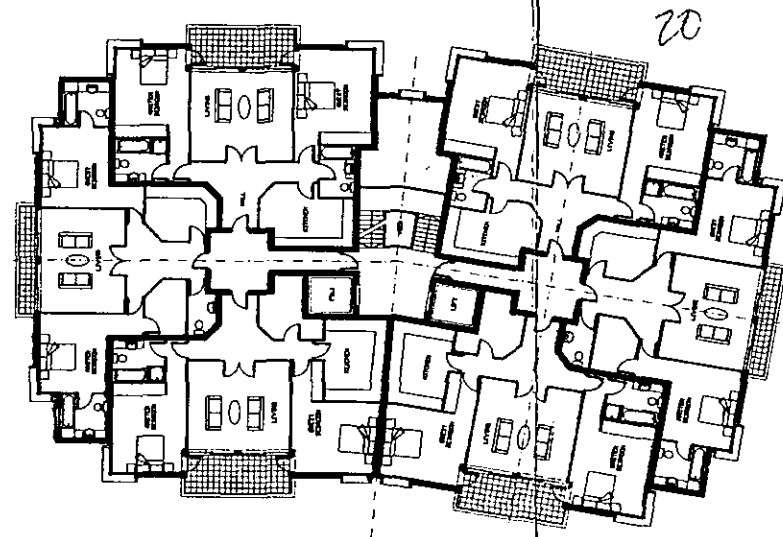


SECOND FLOOR

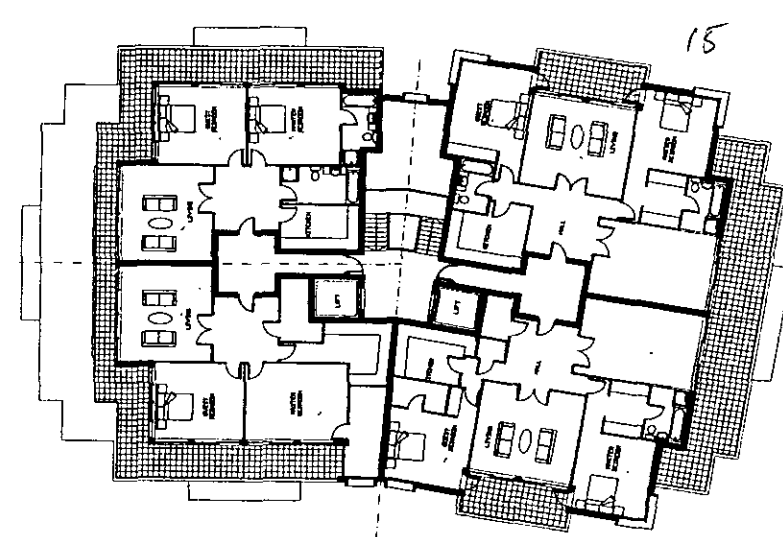


FOURTH FLOOR

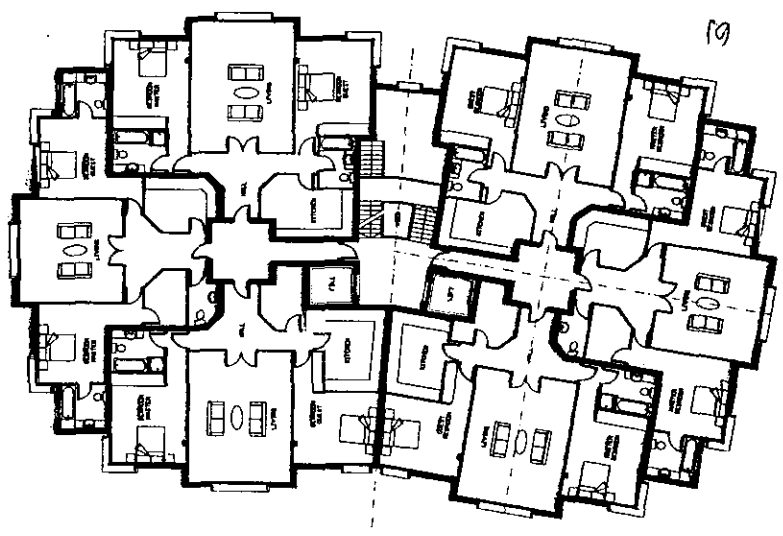

FIRST FLOOR

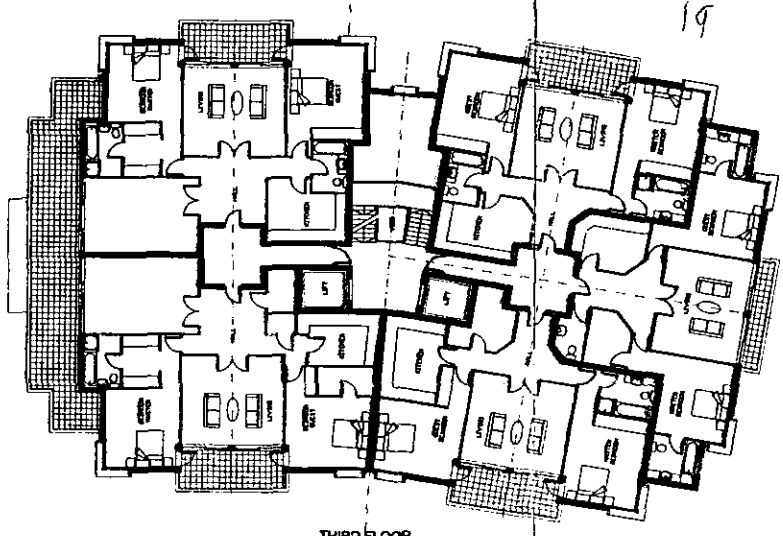

THIRD FLOOR

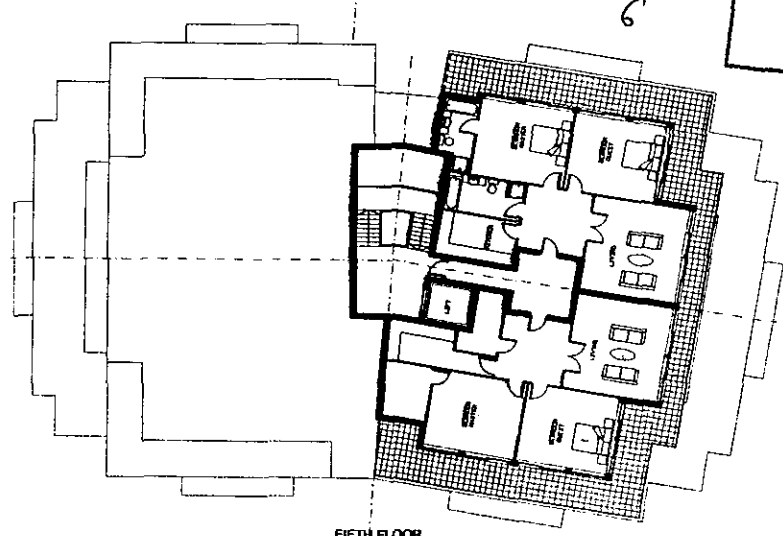

FIFTH FLOOR


R.B.K.&C.
 TOWN PLANNING
 22 MAR 1999
 RECEIVED
 REVISIONS
 A. Plans and elevations updated 6/3/99.



BROADWAY MALYAN ARCHITECTS

Broadway Malyan Chartered Architects
 Weybridge: Woburn Hill, Addlestone
 Weybridge, Surrey KT15 2QA
 Telephone 01932 845599 Fax 01932 85620
 London: 85 Tottenham Court Road
 London W1P 9HD
 Telephone 0171 580 5999 Fax 0171 580 84
 Reading: Ilex House, 10 High Street
 Theale, Reading, Berkshire RG7 5AN
 Telephone 01189 323456 Fax 01189 93246
 Southampton: 8 Southampton Street
 Southampton, Hampshire SO15 2ED
 Telephone 01703 330808 Fax 01703 33098

1:1	0	10mm	20	30	40	50	60	70	80	90	100	110			
1:100	0	1m	2	3	4	5	6	7	8	9	10	11			
1:5	0	100mm	200	300	400	500									
1:50	0	1m	2	3	4	5									
1:20	0	200mm	400	600	800	1000	1200	1400	1600	1800	2000	2200			
1:200	0	2m	4	6	8	10	12	14	16	18	20	22			
1:1250	0	10m	20	30	40	50	60	70	80	90	100	110	120	130	140
1:2500	0	20m	40	60	80	100	120	140	160	180	200	220	240	260	280

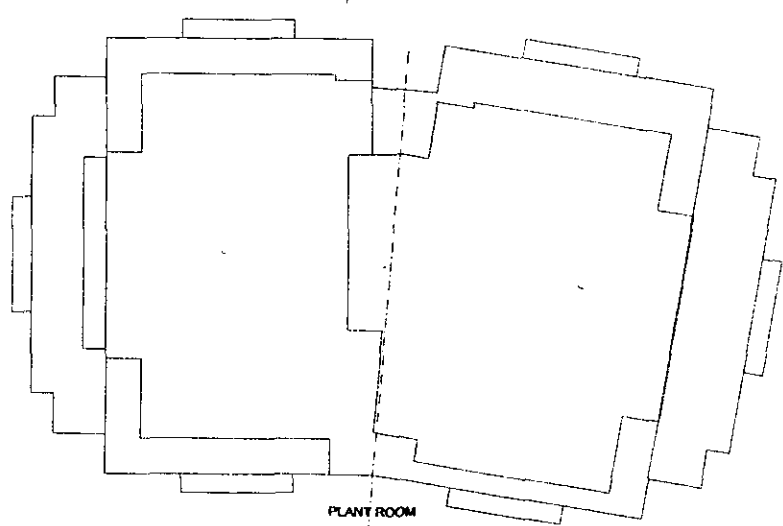

PLANT ROOM

Aubrey Walk
 Campden Hill Rese
 St James Home
 Campden Hill Flats
 Plans & Elevations

Scale 1:200 Date 02/11/98
 Job No 7650 Drawing No P111
 Original size 1000mm Broadway Malyan


1:1	0	10mm	20	30	40	50	60	70	80	90	100	110			
1:100	0	1m	2	3	4	5	6	7	8	9	10	11			
1:5	0	100mm	200	300	400	500									
1:50	0	1m	2	3	4	5									
1:20	0	200mm	400	600	800	1000	1200	1400	1600	1800	2000	2200			
1:200	0	2m	4	6	8	10	12	14	16	18	20	22			
1:1250	0	10m	20	30	40	50	60	70	80	90	100	110	120	130	140
1:2500	0	20m	40	60	80	100	120	140	160	180	200	220	240	260	280

Status


Contractors are not to scale dimensions from this drawing




CAMPDEN HILL ROAD ELEVATION

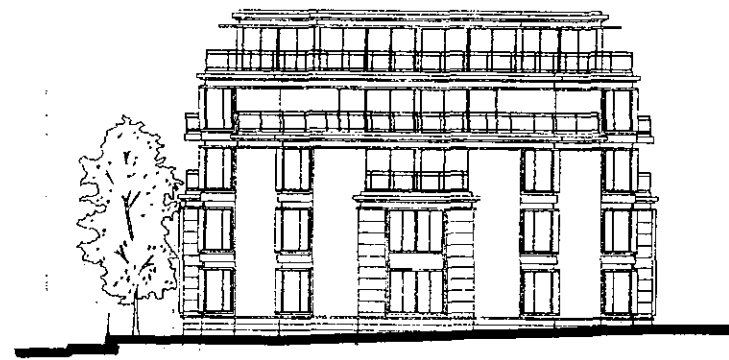

NORTH ELEVATION

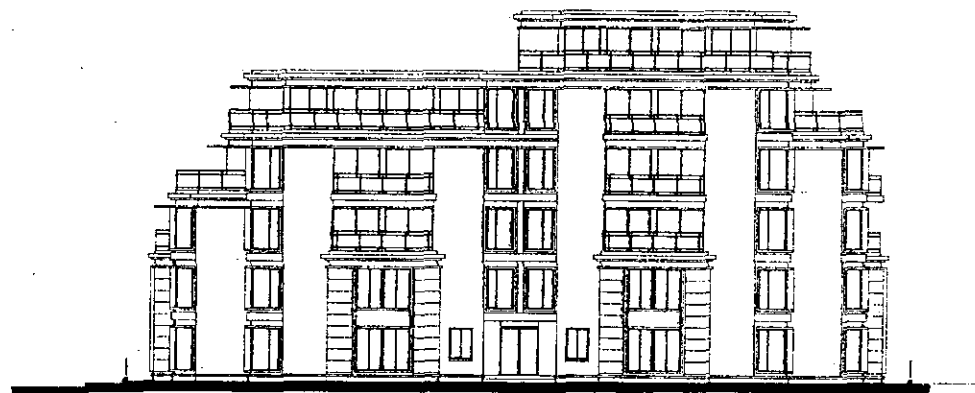

WEST ELEVATION

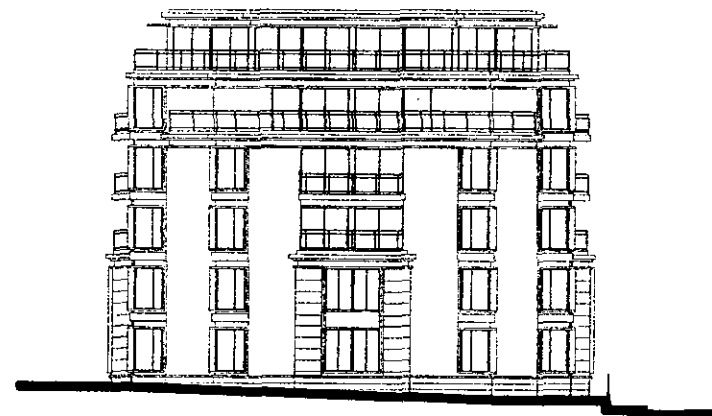

SOUTH ELEVATION

R.B.K. & C.
TOWN PLANNING

22 MAR 1999

RECEIVED



BROADWAY MALYN
ARCHITECTS

Broadway Malyn Chartered Architects

Weybridge: Woburn Hill, Addlestone
Weybridge, Surrey KT15 2QA
Telephone 01932 845599 Fax 01932 856206

London: 85 Tottenham Court Road
London W1P 9HD
Telephone 0171 580 5999 Fax 0171 580 8464

Reading: Flex House, 10 High Street
Theale, Reading, Berkshire RG7 5AN
Telephone 01189 323456 Fax 01189 932461

Southampton: 8 Southampton Street
Southampton, Hampshire SO15 2ED
Telephone 01703 330808 Fax 01703 330986

Aubrey Walk
Campden Hill Reserve

St James Homes

Campden Hill Road
Elevations

Scale	Date	Drawn
1:200	March 99	AC
Job No	Drawing No	Revision
7650	P112	

Original size 100mm Broadway Malyn @ Co