

REVISED DRAWINGS

Please Index As

File Number

TP/98/2126

Jan. Feb. Mch. Apl. May June Jul Aug Sept Oct **Nov** Dec

Part 1

Part 11

Part 2

Part 12

Part 3

Part 13

Part 4

Part 14

Part 5

Part 15

Part 6

Part 16

Part 7

Part 17

Part 8

Part 18

Part 9


Part 19

Part 10

Part 20

Status


Contractors are not to scale dimensions from this

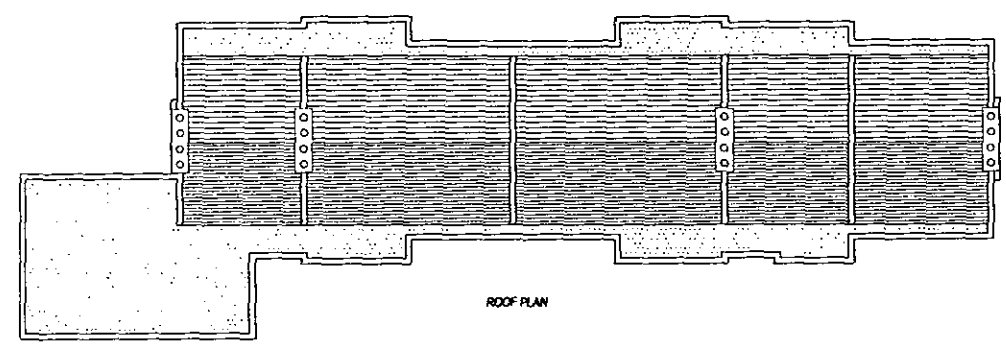


ROOF PLAN



NORTH ELEVATION

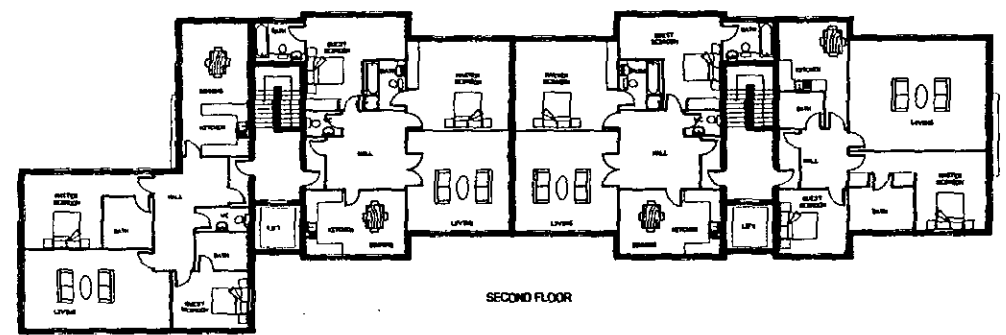


SECOND FLOOR

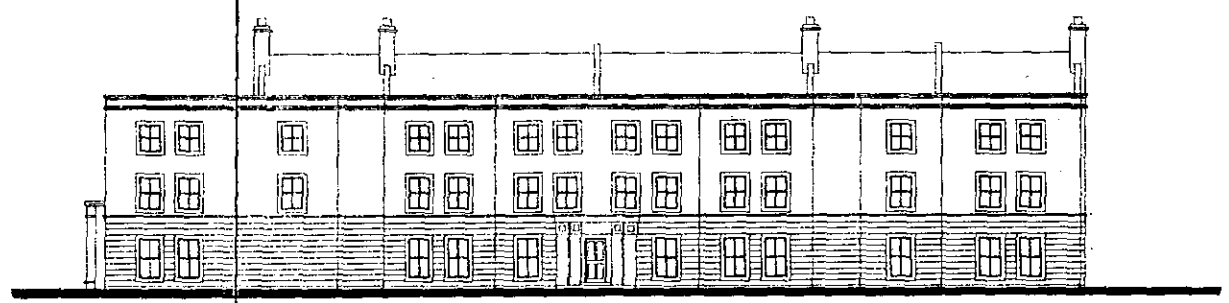


SOUTH ELEVATION

R.B.K. & C.
TOWN PLANNING
22 MAR 1999
RECEIVED


REVISIONS
A Plans and elevations redesigned 16/3/99

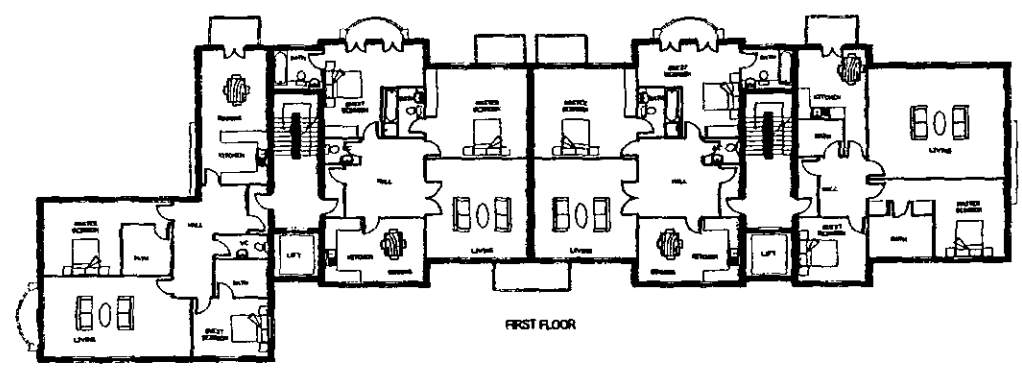


FIRST FLOOR

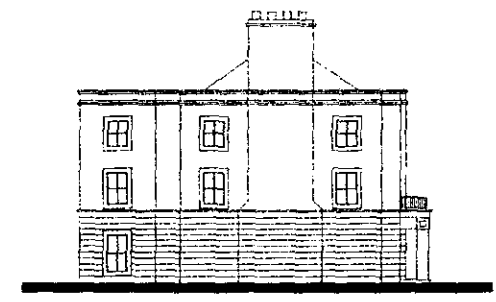

EAST ELEVATION

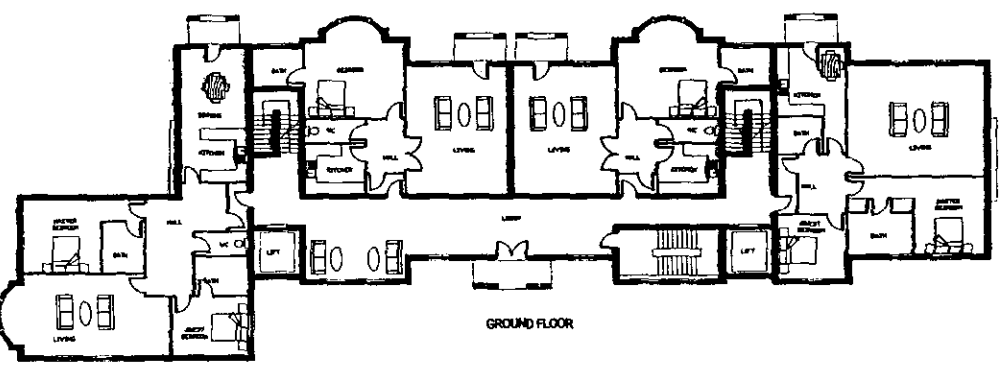

GROUND FLOOR

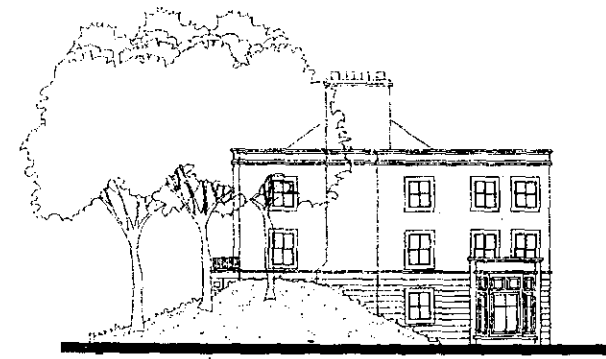

WEST ELEVATION

AUBREY WALK FLATS

1:1	0	10mm	20	30	40	50	60	70	80	90	100	110
1:100	0	1m	2	3	4	5	6	7	8	9	10	11
1:5	0	100mm	1m	200	300	400	500	600	700	800	900	1000
1:20	0	200mm	4	6	8	10	12	14	16	18	20	22
1:2500	0	20m	40	60	80	100	120	140	160	180	200	220
1:1250	0	10m	20	30	40	50	60	70	80	90	100	110
1:200	0	2m	4	6	8	10	12	14	16	18	20	22

BROADWAY MALYAN ARCHITECTS





Broadway Malyan Chartered Architects
Weybridge: Woburn Hill, Addlestone
Weybridge, Surrey KT15 2QA
Telephone 01932 645599 Fax 01932 8562
London: 85 Tottenham Court Road
London W1P 9JH
Telephone 0171 580 5999 Fax 0171 580 6
Reading: Ilex House, 10 High Street
Theale, Reading, Berkshire RG7 5AN
Telephone 01189 323456 Fax 01189 9324
Southampton: 8 Southampton Street
Southampton, Hampshire SO15 2ED
Telephone 01703 330808 Fax 01703 3309

Aubrey Walk

St James Home

Aubrey Walk Flats
Plans & Elevations

Scale Date
1:200 02/11/98
Job No Drawing No
7650 P113
Original size 100mm Broadway Malyan

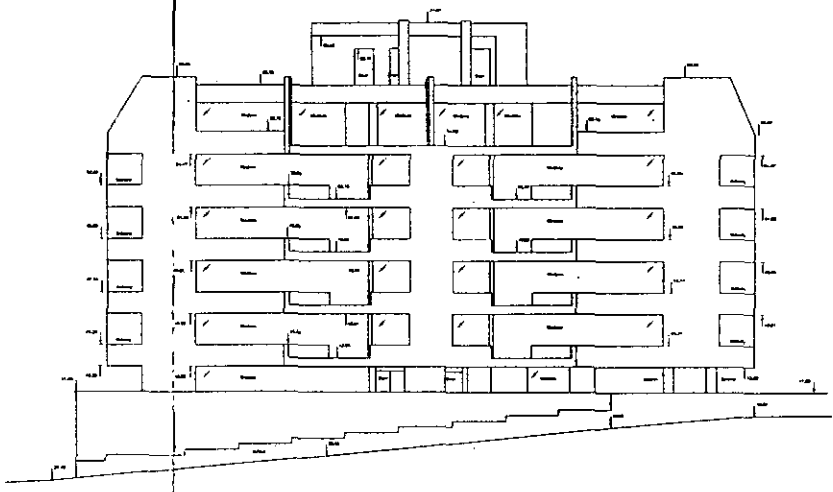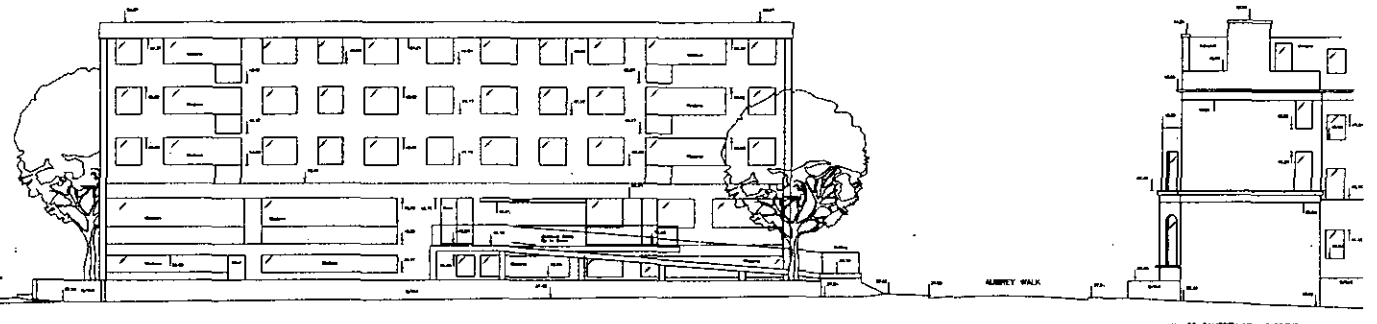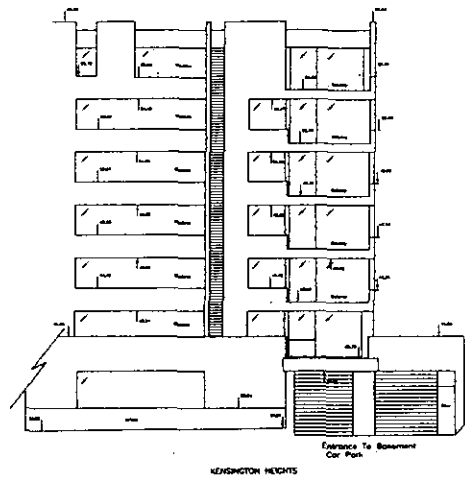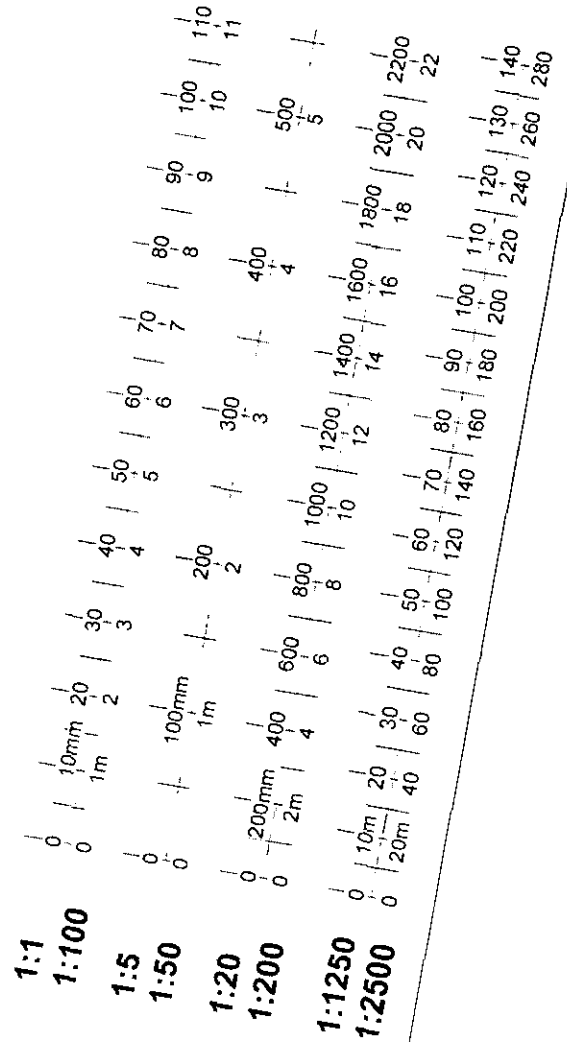

R.B.K. & C.
 TOWN PLANNING
 22 MAR 1999
 RECEIVED

REDUCED FROM ORIGINAL TO 1:200


R.B.K. & C. TOWN PLANNING
 22 MAR 1999
 RECEIVED

R.B.K. & C. TOWN PLANNING
 22 MAR 1999
 RECEIVED

R.B.K. & C. TOWN PLANNING
 22 MAR 1999
 RECEIVED


R.B.K. & C. TOWN PLANNING
 22 MAR 1999
 RECEIVED

1:1	0	10mm	20	30	40	50	60	70	80	90	100	110			
1:100	0	1m	2	3	4	5	6	7	8	9	10	11			
1:5	0	100mm	200	300	400	500									
1:50	0	1m	2	3	4	5									
1:20	0	200mm	400	600	800	1000	1200	1400	1600	1800	2000	2200			
1:200	0	2m	4	6	8	10	12	14	16	18	20	22			
1:1250	0	10m	20	30	40	50	60	70	80	90	100	110	120	130	140
1:2500	0	20m	40	60	80	100	120	140	160	180	200	220	240	260	280

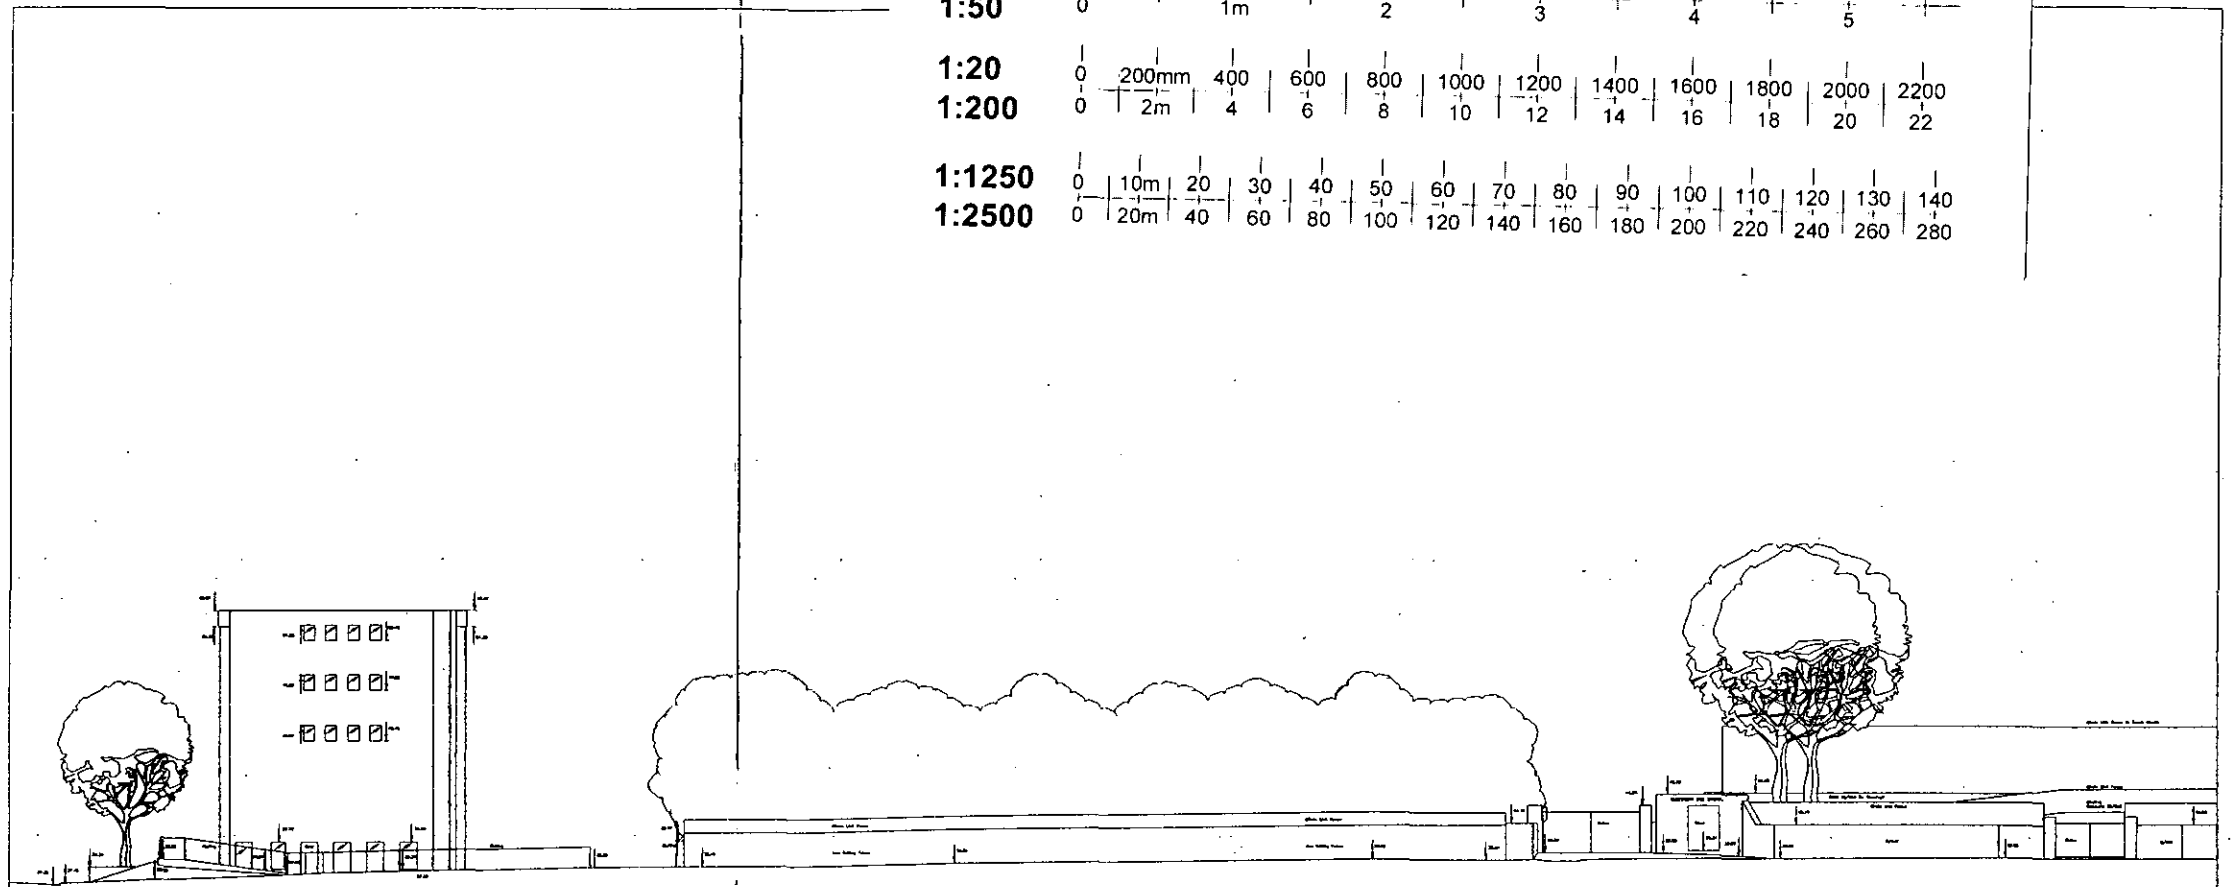

DATUM 25.000m A.D.D. WATER TOWER HOUSE ALBURY WALK ELEVATION

R.B.K.&C.
TOWN PLANNING
22 MAR 1999
RECEIVED

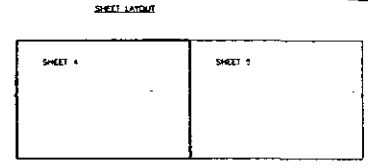

AIS 09
ARCHITECTURAL SURVEYS & DRAWINGS LTD
121
Market House, Market Way, Uxbridge, MEX 1PZ
Tel: 01895 784111 Fax: 01895 784119
23 Sandway Road, Haslemere, Surrey GU27 0JZ
Tel: 0187 648 0222 Fax: 0187 648 0966


Scale: 1 of 1 Date: 07/09

Project: CAMPOCK HILL ROAD LONDON W8 ALBURY WALK - ELEVATIONS

Drawn: ST. JAMES HOWES (A. MEMLEY HOWES)
Checked: BOB STREET
Reviewed: GEM

REDUCED FROM ORIGINAL TO 100%

1:1	0	10mm	20	30	40	50	60	70	80	90	100	110			
1:100	0	1m	2	3	4	5	6	7	8	9	10	11			
1:5	0	100mm	200	300	400	500									
1:50	0	1m	2	3	4	5									
1:20	0	200mm	400	600	800	1000	1200	1400	1600	1800	2000	2200			
1:200	0	2m	4	6	8	10	12	14	16	18	20	22			
1:1250	0	10m	20	30	40	50	60	70	80	90	100	110	120	130	140
1:2500	0	20m	40	60	80	100	120	140	160	180	200	220	240	260	280

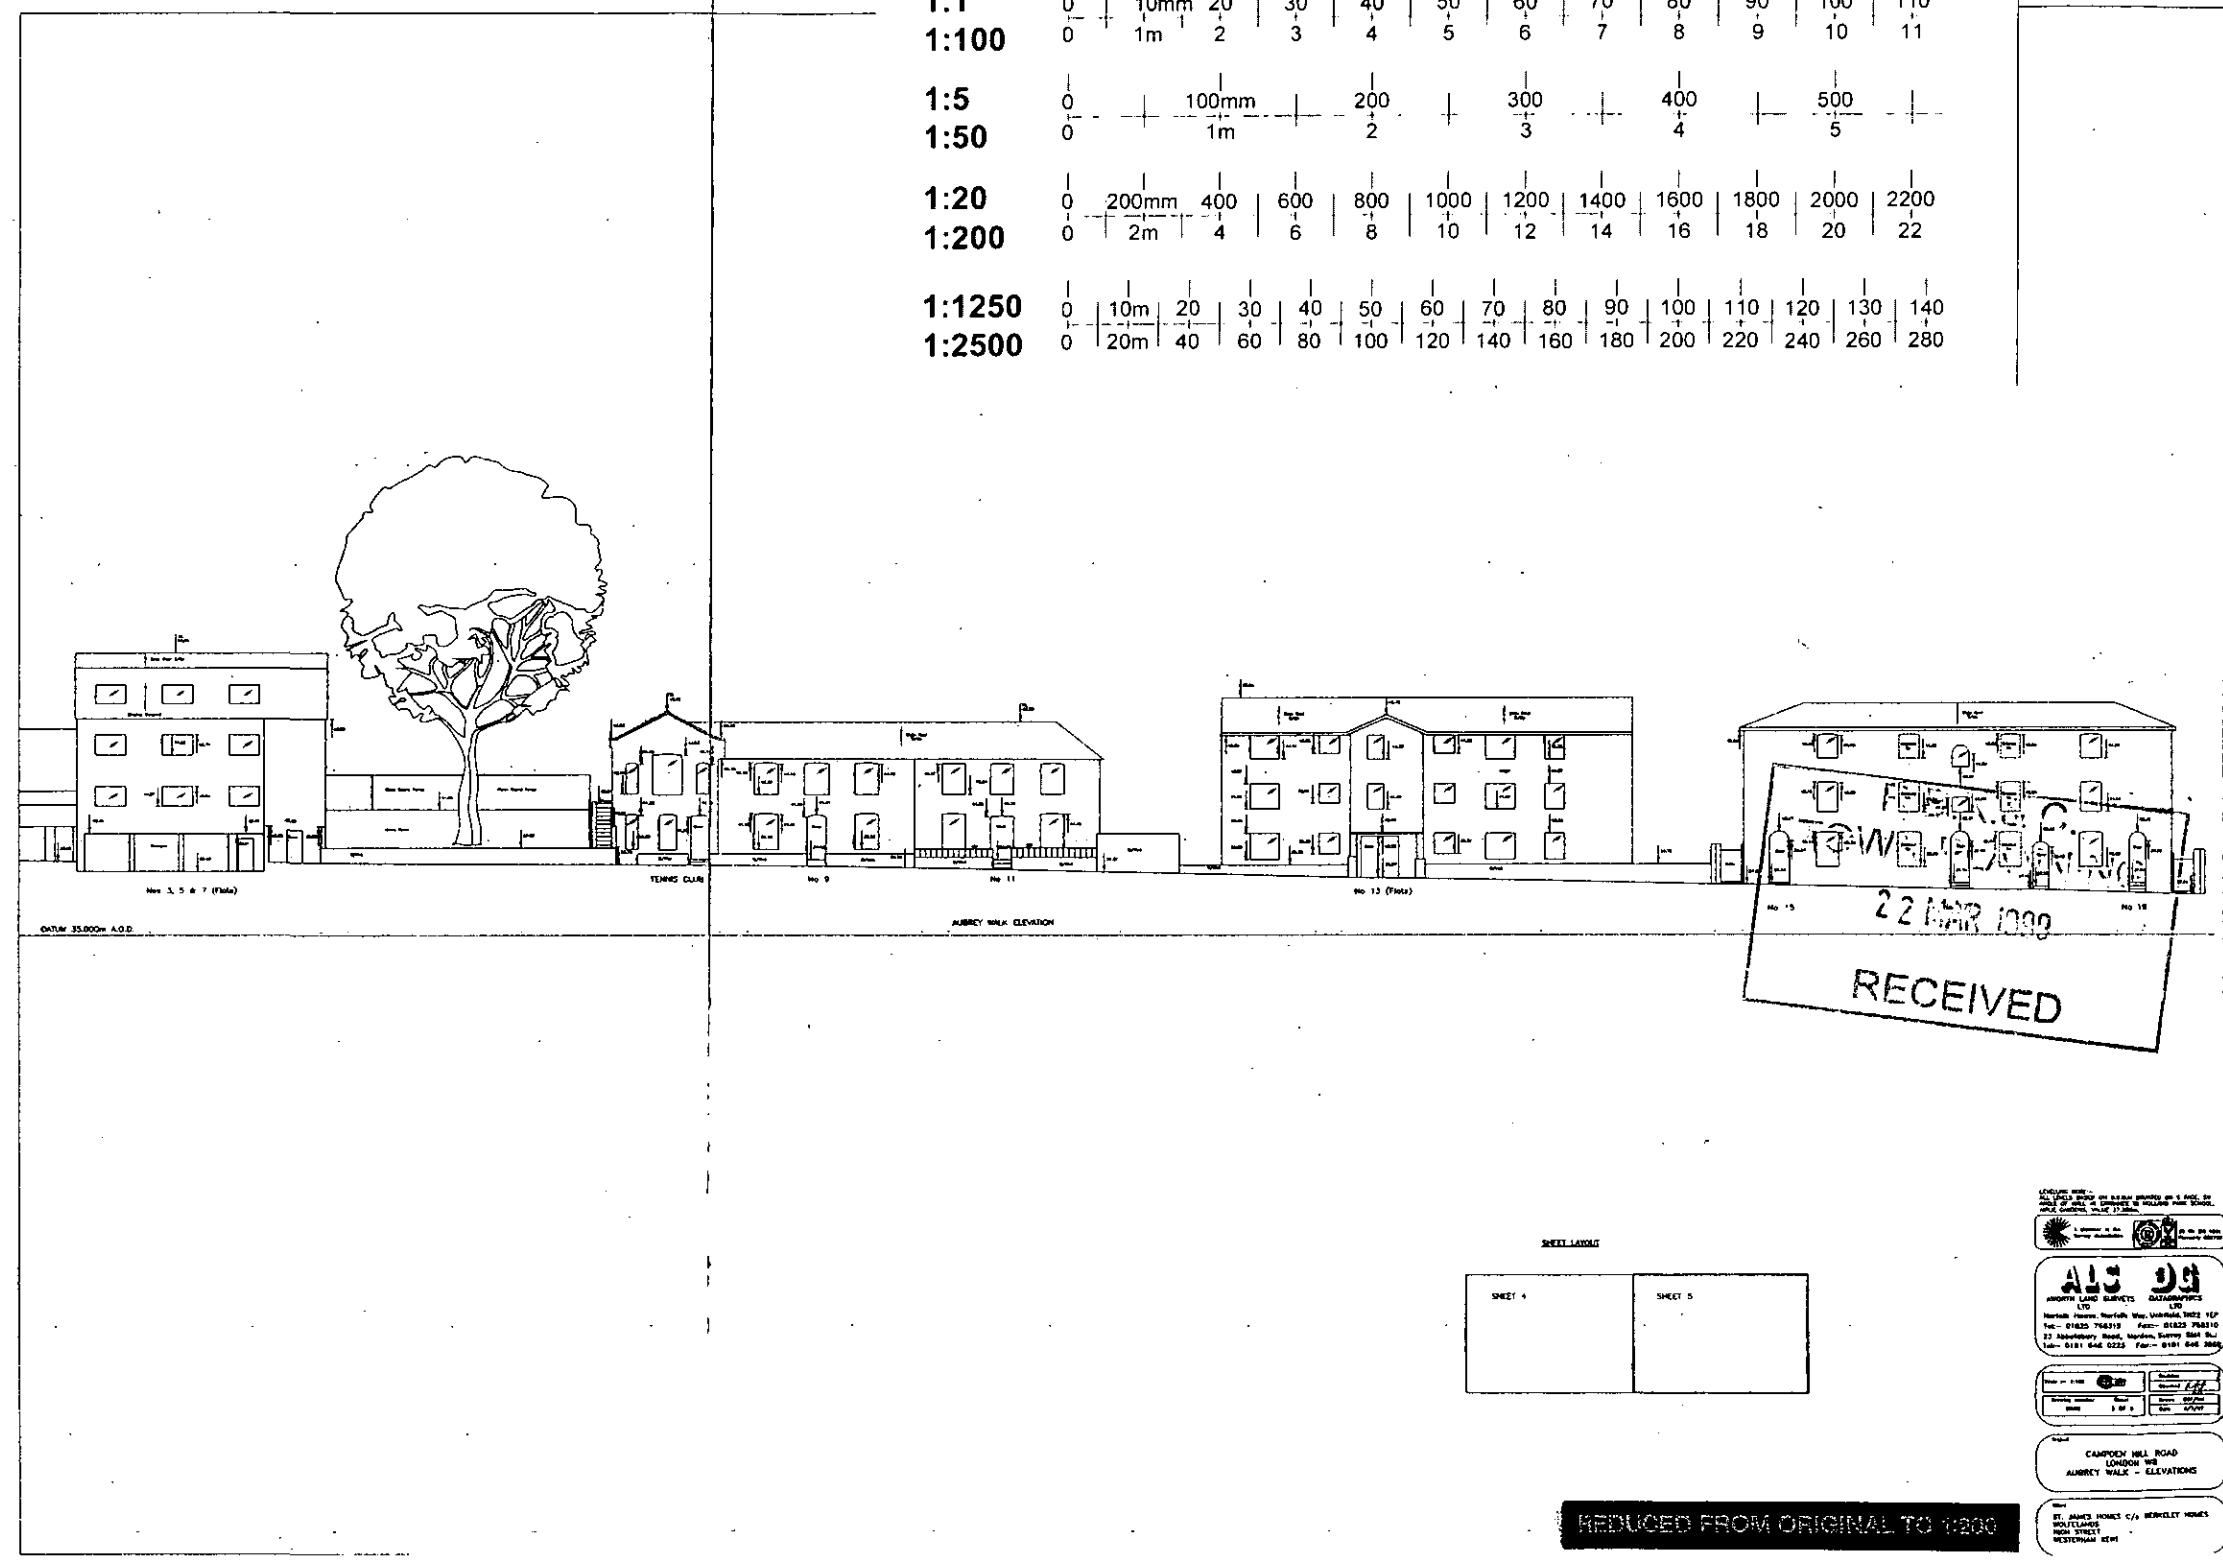

22 MAR 1999
RECEIVED



SHEET LINKS
SHEET 4 SHEET 5

REDUCED FROM ORIGINAL TO 1:200


ALPHA LAND SURVEYS
ALPHA DESIGN
23 Moorpark Road, Merton, Surrey SW19 1JF
Tel: 0181 842 0223 Fax: 0181 842 0224

CAMPDEN HILL ROAD
LONDON W8
ALPHA DESIGN - ELEVATIONS


ST. JAMES HOUSE C/O NEWBLEY HOUSE
100A ST. JAMES STREET
WESTMINSTER SW1H 9EH

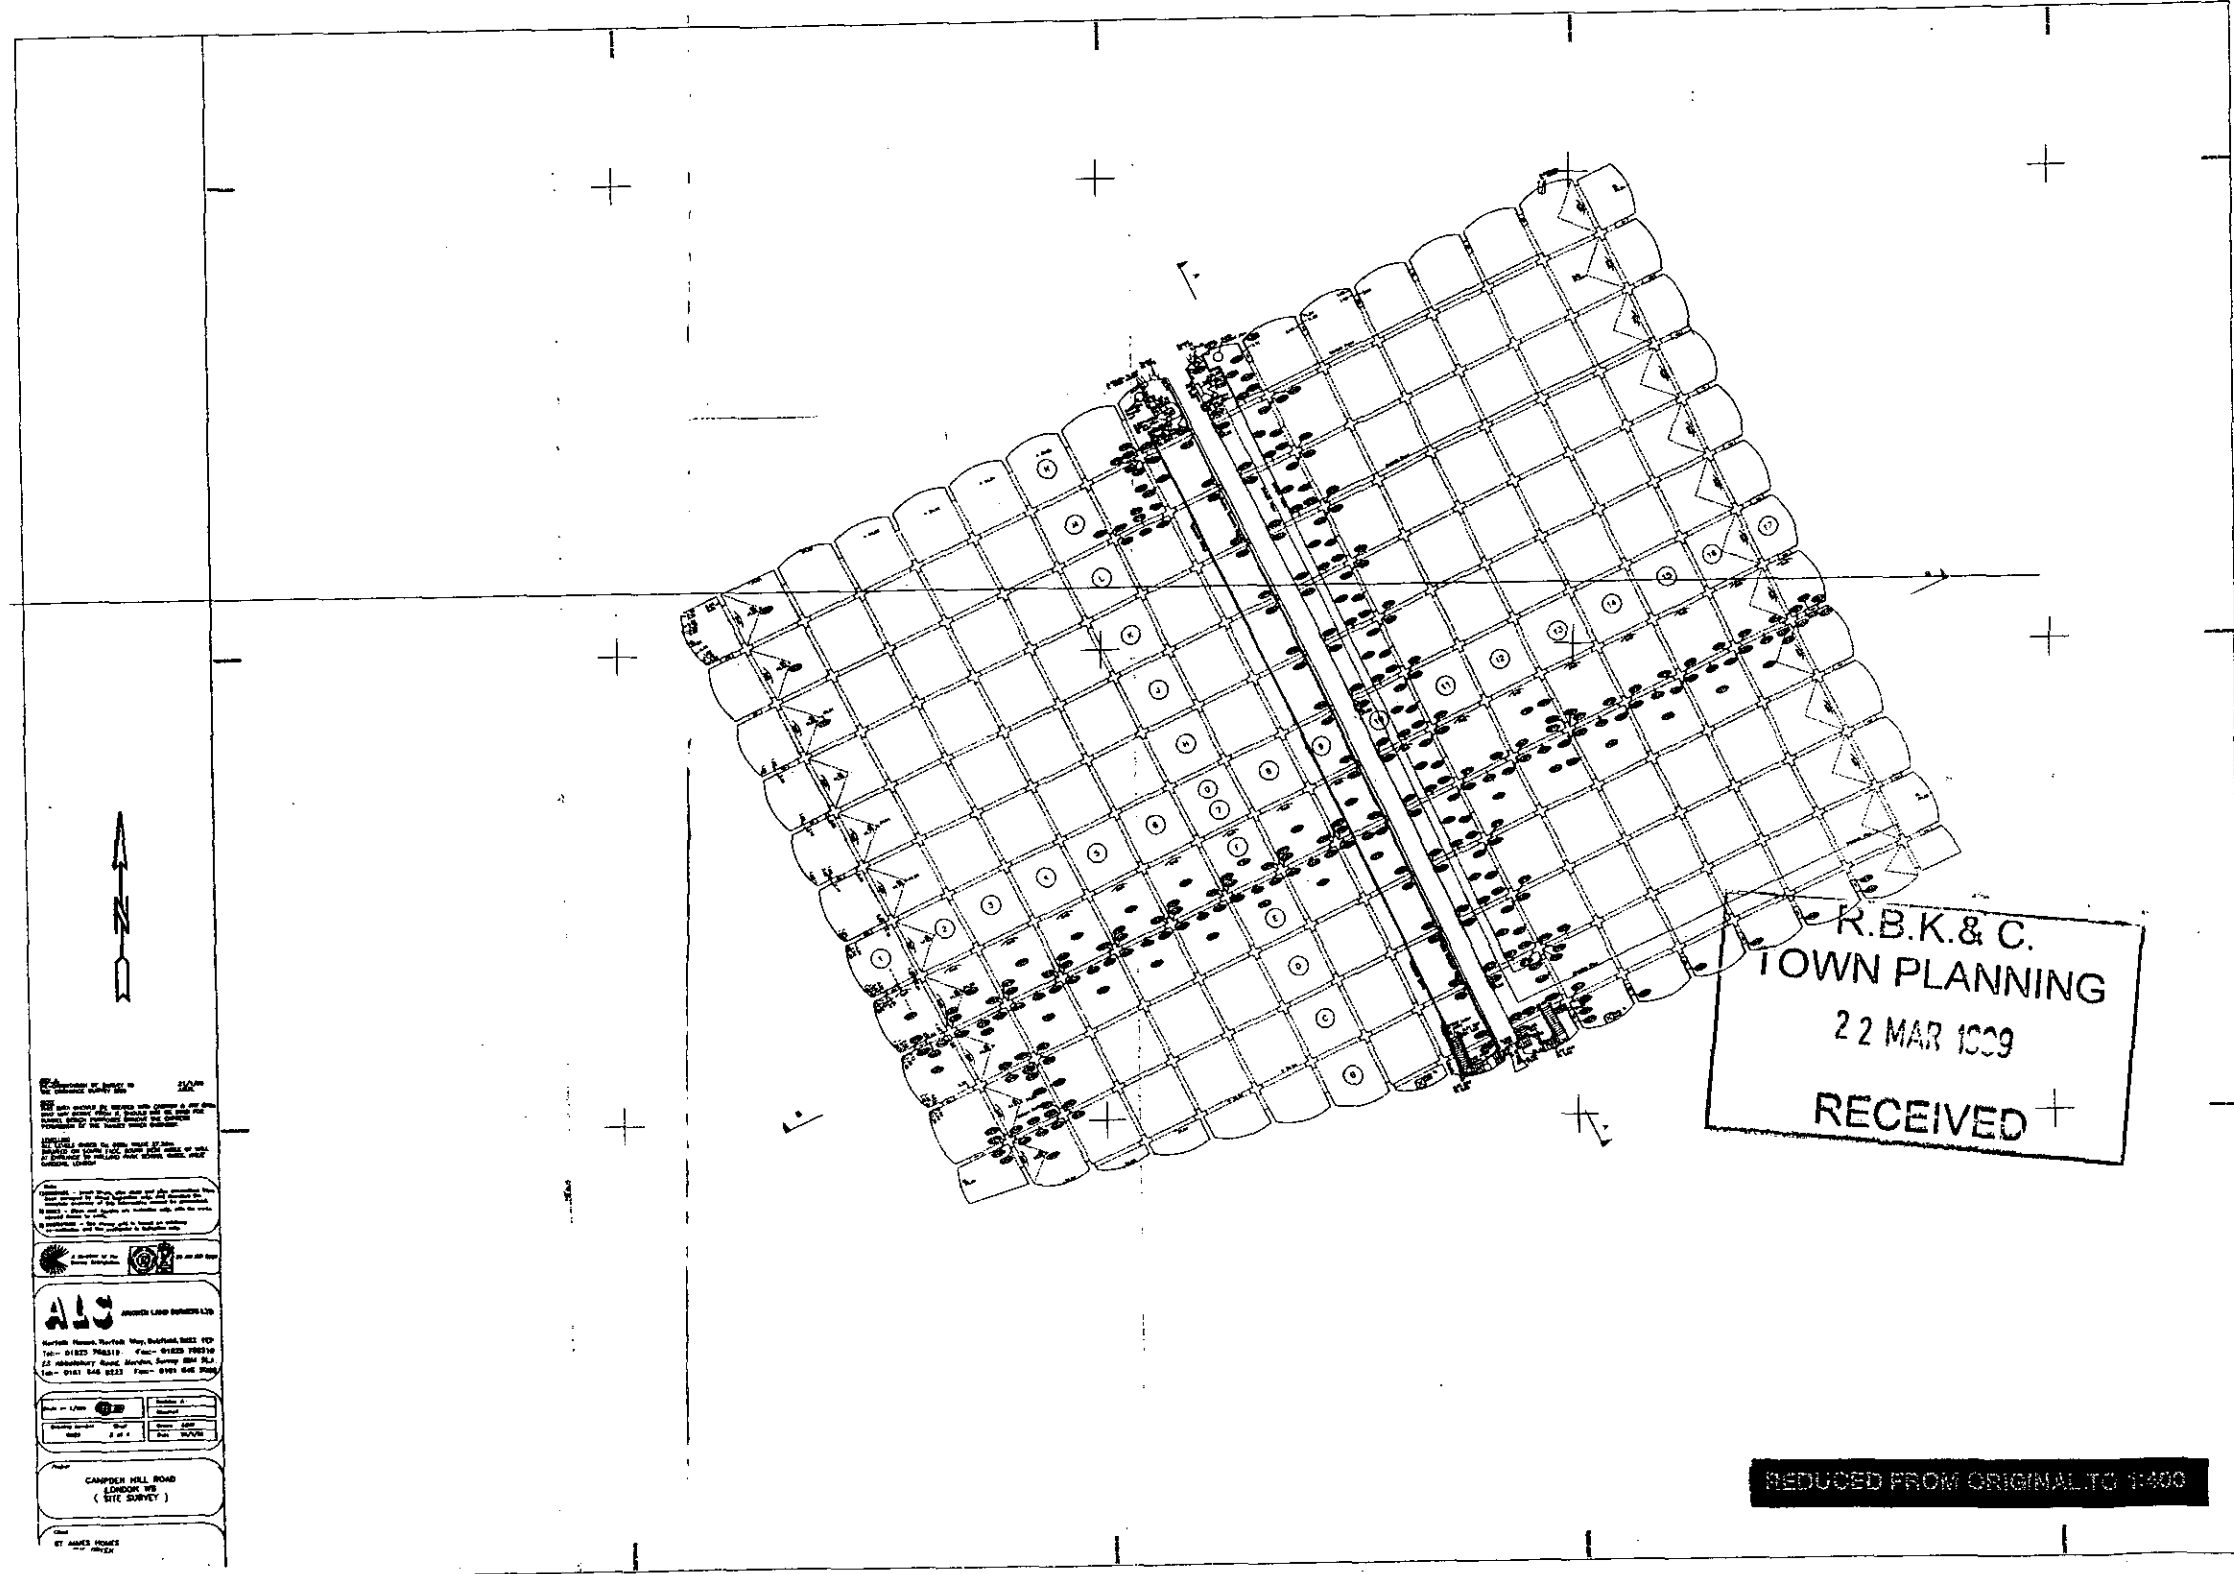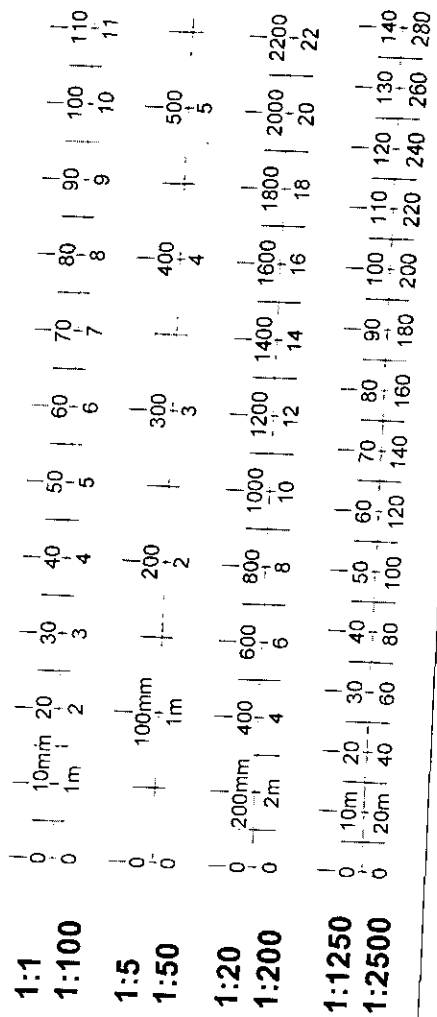

REDUCED FROM ORIGINAL TO 1:400

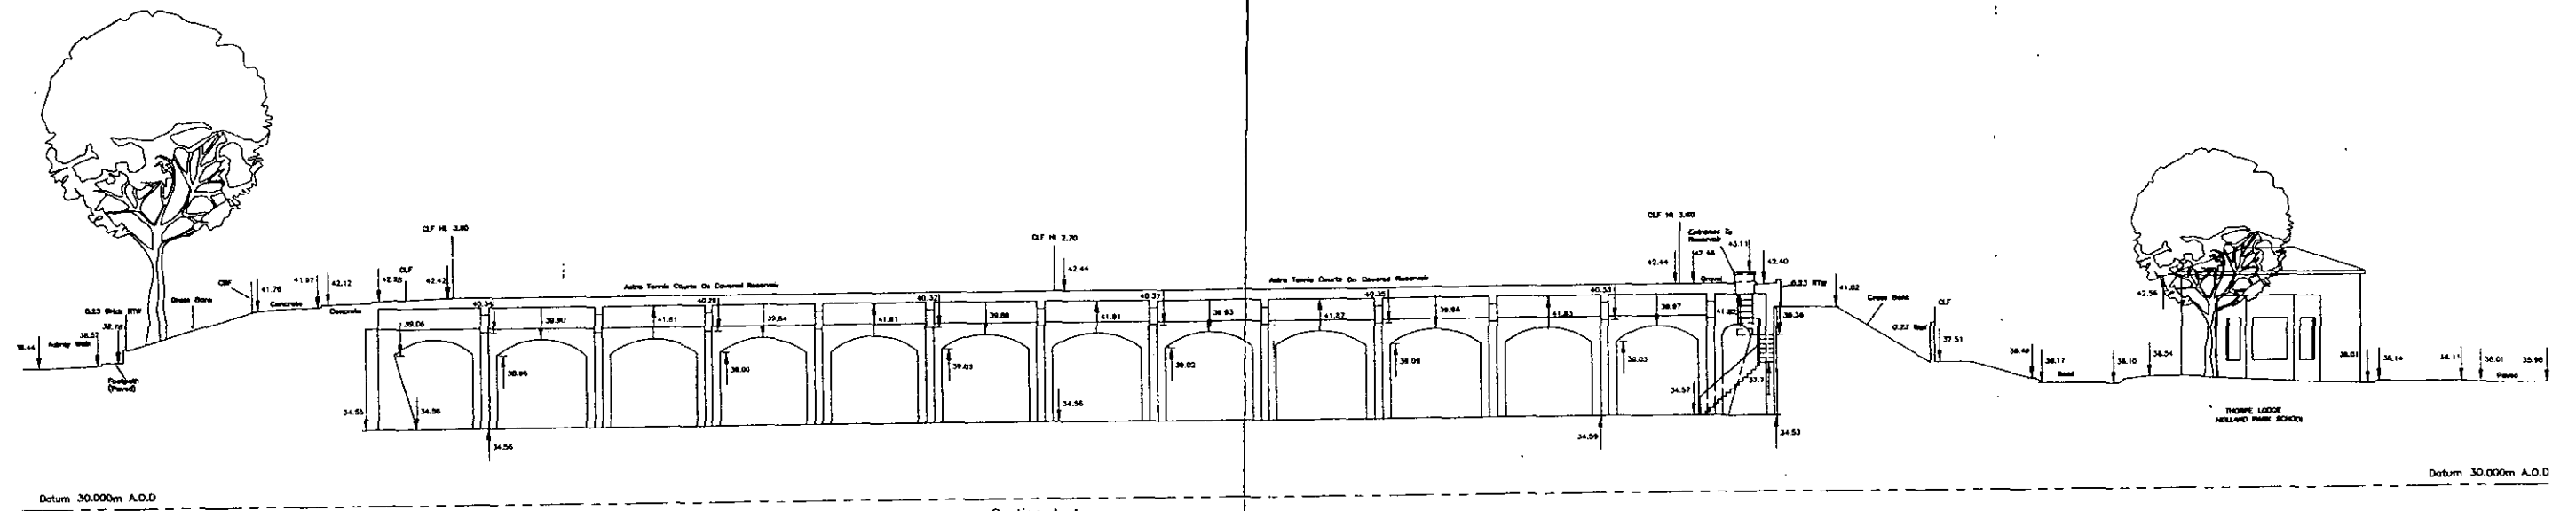

Section A-A

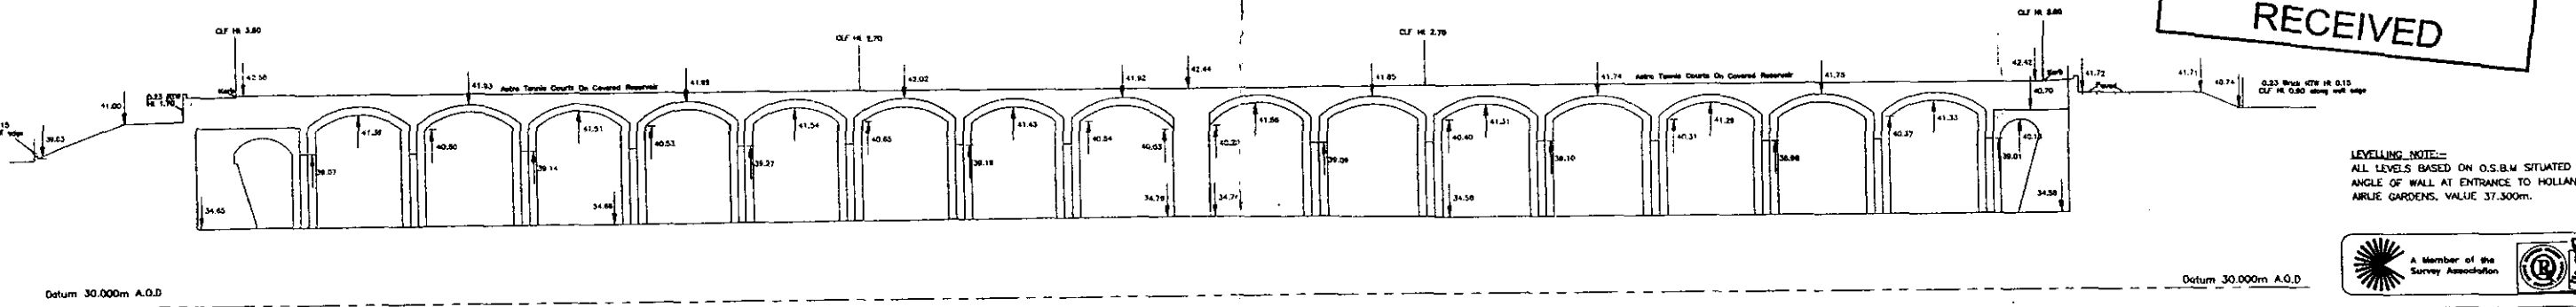

Section B-B

R.B.K. & C.
TOWN PLANNING
22 MAR 1999
RECEIVED

LEVELLING NOTE:-
ALL LEVELS BASED ON O.S.B.M. SITUATED ON S. FACE. S. ANGLE OF WALL AT ENTRANCE TO HOLLAND PARK SCHOOL ARBIE GARDENS. VALUE 37.500m.



ALS A WORTH LAND SURVEYS
Norfolk House, Norfolk Way, Uckfield, TN22 5PL
Tel:- 01825 768319 Fax:- 01825 768319
23 Abbotsbury Road, Morden, Surrey SM4 4LQ
Tel:- 0181 648 0223 Fax:- 0181 646 2223

1:1	0	10mm	20	30	40	50	60	70	80	90	100	110			
1:100	0	1m	2	3	4	5	6	7	8	9	10	11			
1:5	0	100mm	200	300	400	500									
1:50	0	1m	2	3	4	5									
1:20	0	200mm	400	600	800	1000	1200	1400	1600	1800	2000	2200			
1:200	0	2m	4	6	8	10	12	14	16	18	20	22			
1:1250	0	10m	20	30	40	50	60	70	80	90	100	110	120	130	140
1:2500	0	20m	40	60	80	100	120	140	160	180	200	220	240	260	280

Scale: 1/200	Revision
Drawing number: 9029	Sheet: 4 of 4
Drawn: J.B.M.	Date: 21/1/98


Project
CAMPDEN HILL ROAD
LONDON WB
(SITE SURVEY)

Client
ST JAMES HOMES
102 THE GREEN
TWICKENHAM
MIDDLESEX TW2 5AG

SYMBOLS

LEGEND

1:1
1:100
1:5
1:50
1:20
1:200
1:1250
1:2500

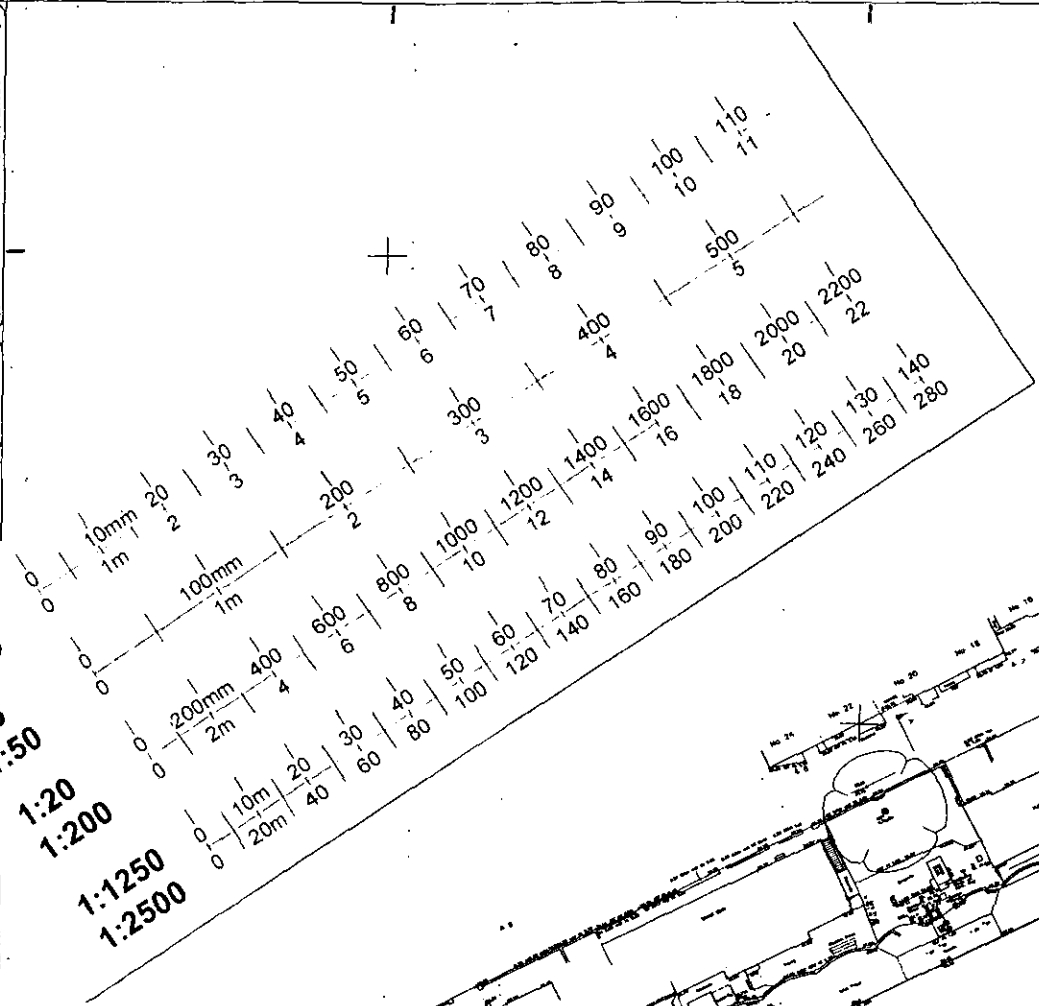


INDEX

2	1
---	---

ALC SOUTH LIND BROTHERS LTD

Market House, North Wy, Market, Wiltshire, W15 1EP
Tel: 01825 78511 Fax: 01825 78610
22 Lansbury Road, North, Surrey, GU1 1JL
Tel: 0181 648 8223 Fax: 0181 648 2066

CAMPDEN HILL RESERVOIR SITE SURVEY

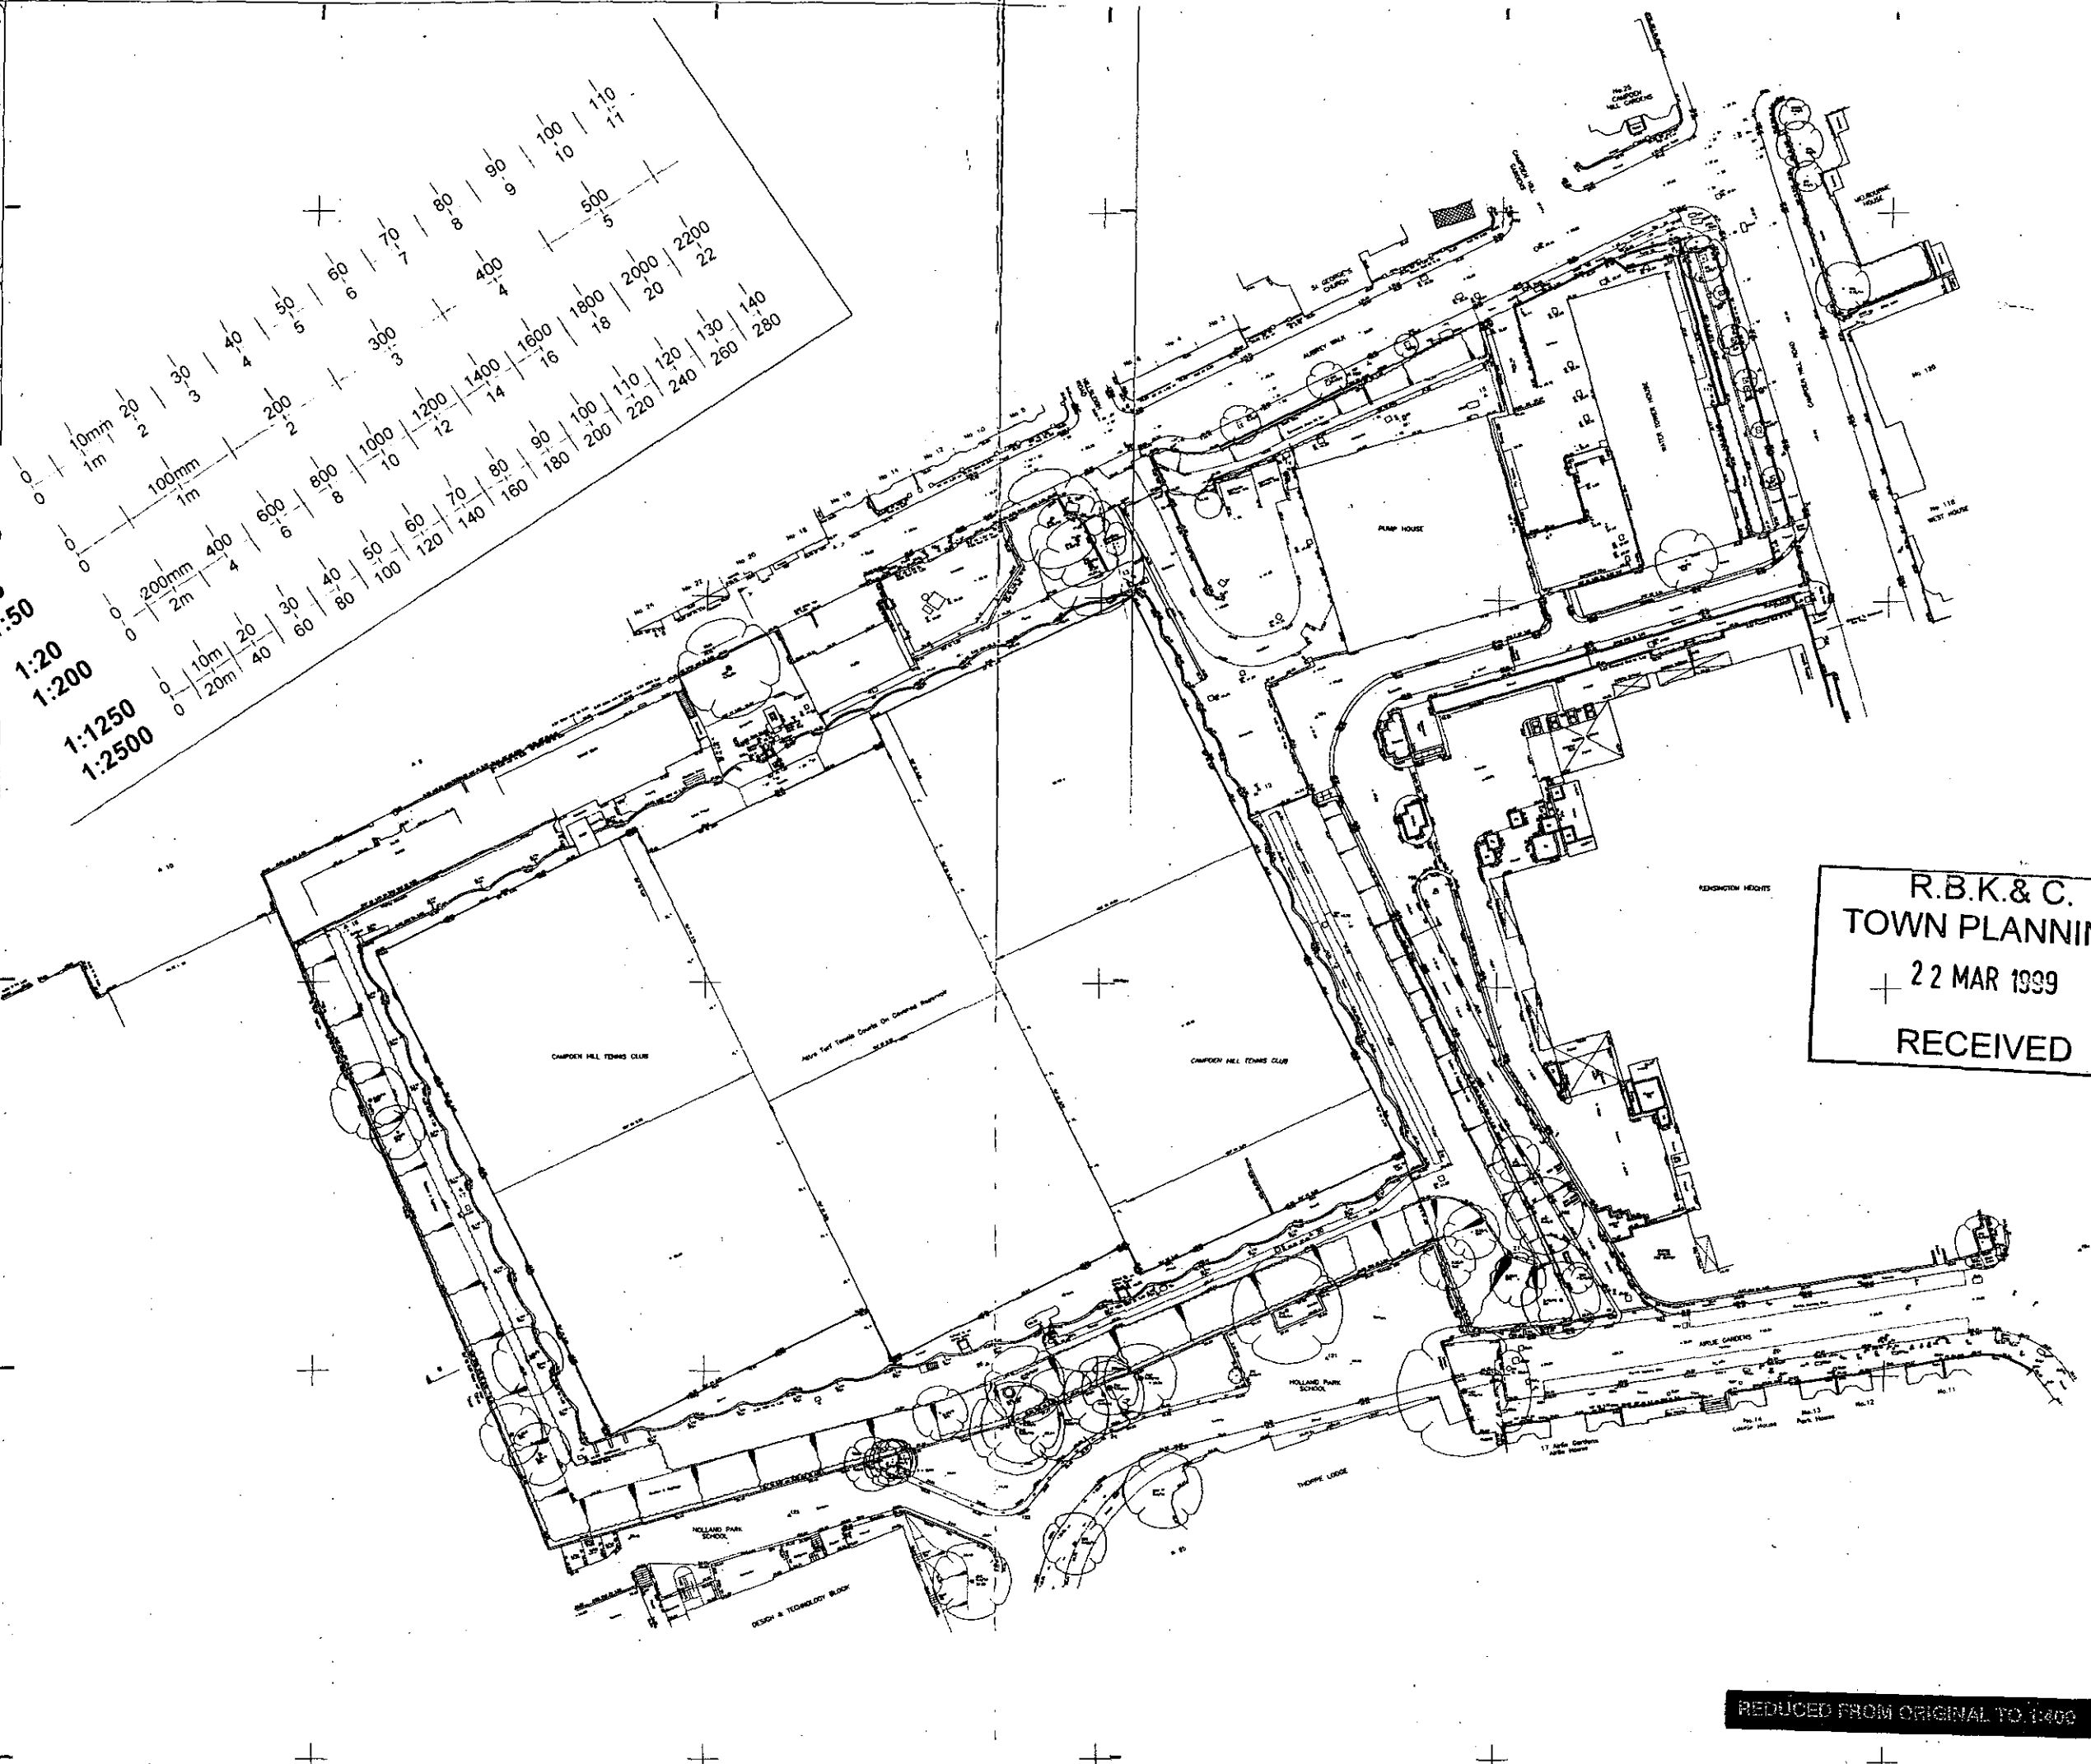

R.B.K. & C.
TOWN PLANNING
+ 22 MAR 1939 -
RECEIVED

INDEX


2	1
---	---

ALC SOUTH LIND BROTHERS LTD

Market House, North Wy, Market, Wiltshire, W15 1EP
Tel: 01825 78511 Fax: 01825 78610
22 Lansbury Road, North, Surrey, GU1 1JL
Tel: 0181 648 8223 Fax: 0181 648 2066


CAMPDEN HILL RESERVOIR SITE SURVEY

REDUCED FROM ORIGINAL TO 1:800

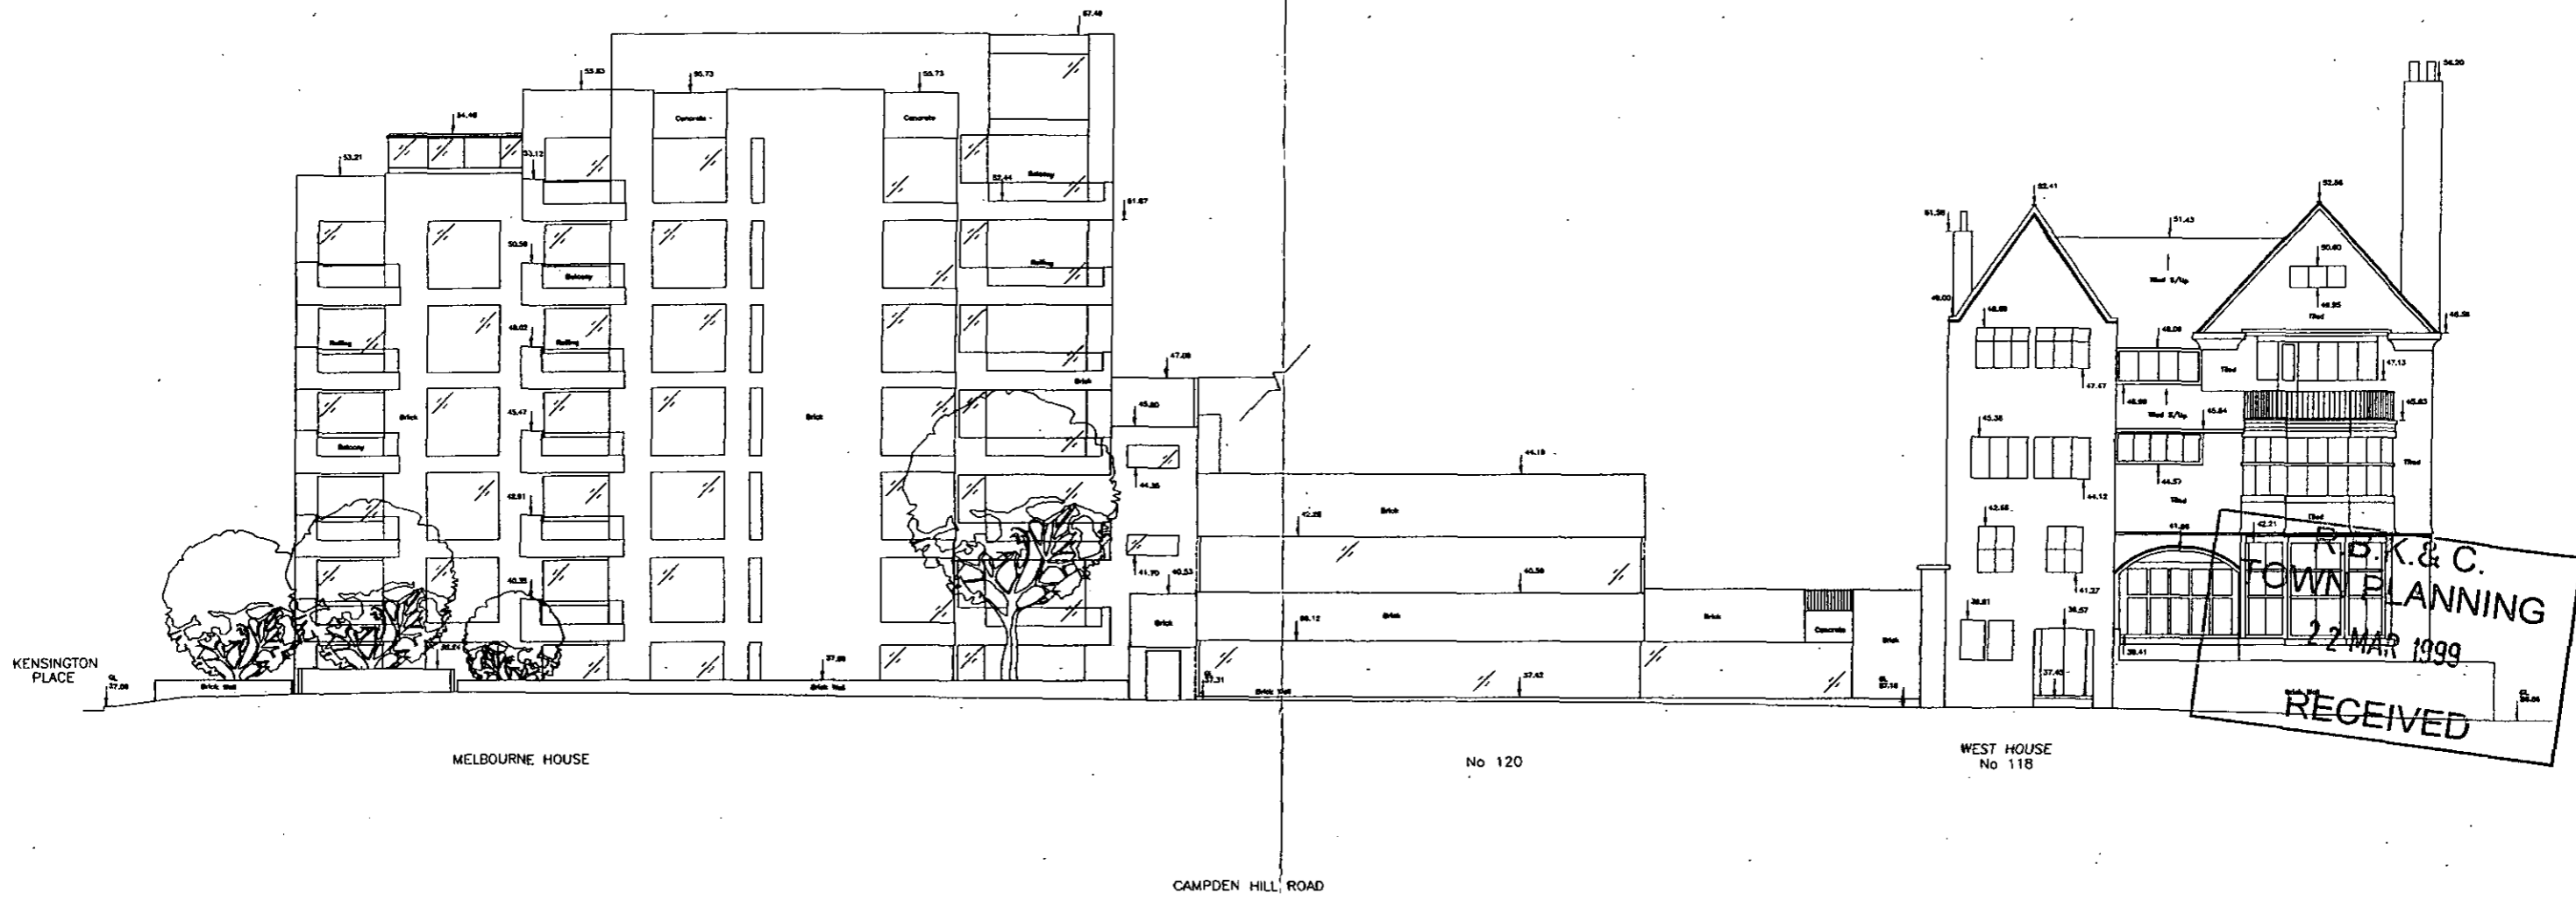

R.B. K. & C.
TOWN PLANNING
22 MAR 1999
RECEIVED

DATUM 30.00m AOD

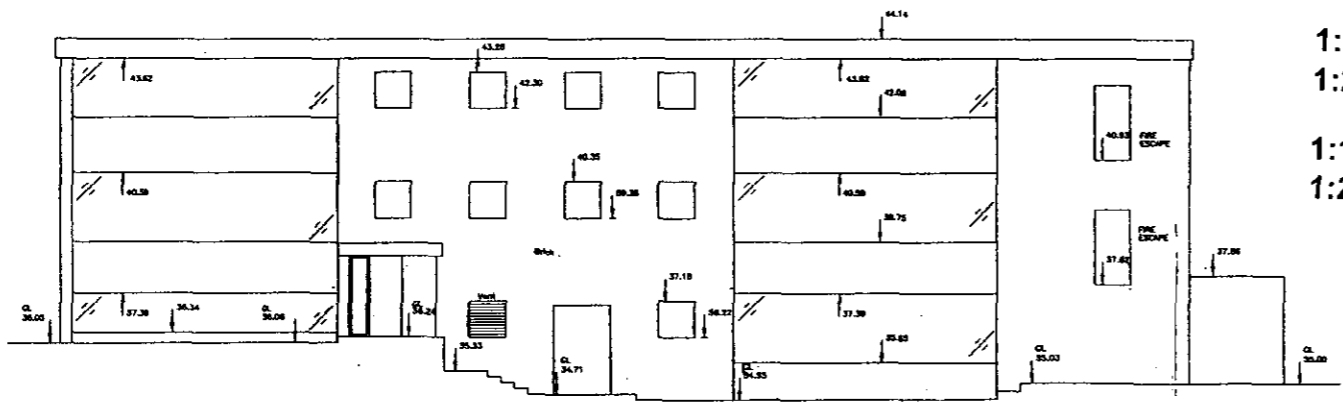

DATUM 30.00m AOD

1:1	0	10mm	20	30	40	50	60	70	80	90	100	110			
1:100	0	1m	2	3	4	5	6	7	8	9	10	11			
1:5	0	100mm	200	300	400	500									
1:50	0	1m	2	3	4	5									
1:20	0	200mm	400	600	800	1000	1200	1400	1600	1800	2000	2200			
1:200	0	2m	4	6	8	10	12	14	16	18	20	22			
1:1250	0	10m	20	30	40	50	60	70	80	90	100	110	120	130	140
1:2500	0	20m	40	60	80	100	120	140	160	180	200	220	240	260	280

LEVELLING NOTE:-
ALL LEVELS BASED ON O.S.B.M. SITUATED ON S. FACE OF
ANGLE OF WALL AT ENTRANCE TO HOLLAND PARK SCHOOL
AIRLIE GARDENS, VALUE 37.300m.




ALS AWORTH LAND SURVEYS
Norfolk House, Norfolk Way, Uckfield, TN22
Tel:- 01825 768319 Fax:- 01825 768
23 Abbsbury Road, Morden, Surrey SM4
Tel:- 0181 648 0223 Fax:- 0181 646

Scale :- 1:100	Revision
Drawing number 9132	Sheet 5
Drawn DRE/AB	Date 18/6/99

Project
CAMPDEN HILL ROAD
LONDON W8
ELEVATIONS

Client
ST JAMES HOMES
ST JAMES HOUSE
102 THE GREEN
TWICKENHAM TW2 5AG

1:1	0	10mm	20	30	40	50	60	70	80	90	100	110			
1:100	0	1m	2	3	4	5	6	7	8	9	10	11			
1:5	0	100mm	200	300	400	500									
1:50	0	1m	2	3	4	5									
1:20	0	200mm	400	600	800	1000	1200	1400	1600	1800	2000	2200			
1:200	0	2m	4	6	8	10	12	14	16	18	20	22			
1:1250	0	10m	20	30	40	50	60	70	80	90	100	110	120	130	140
1:2500	0	20m	40	60	80	100	120	140	160	180	200	220	240	260	280

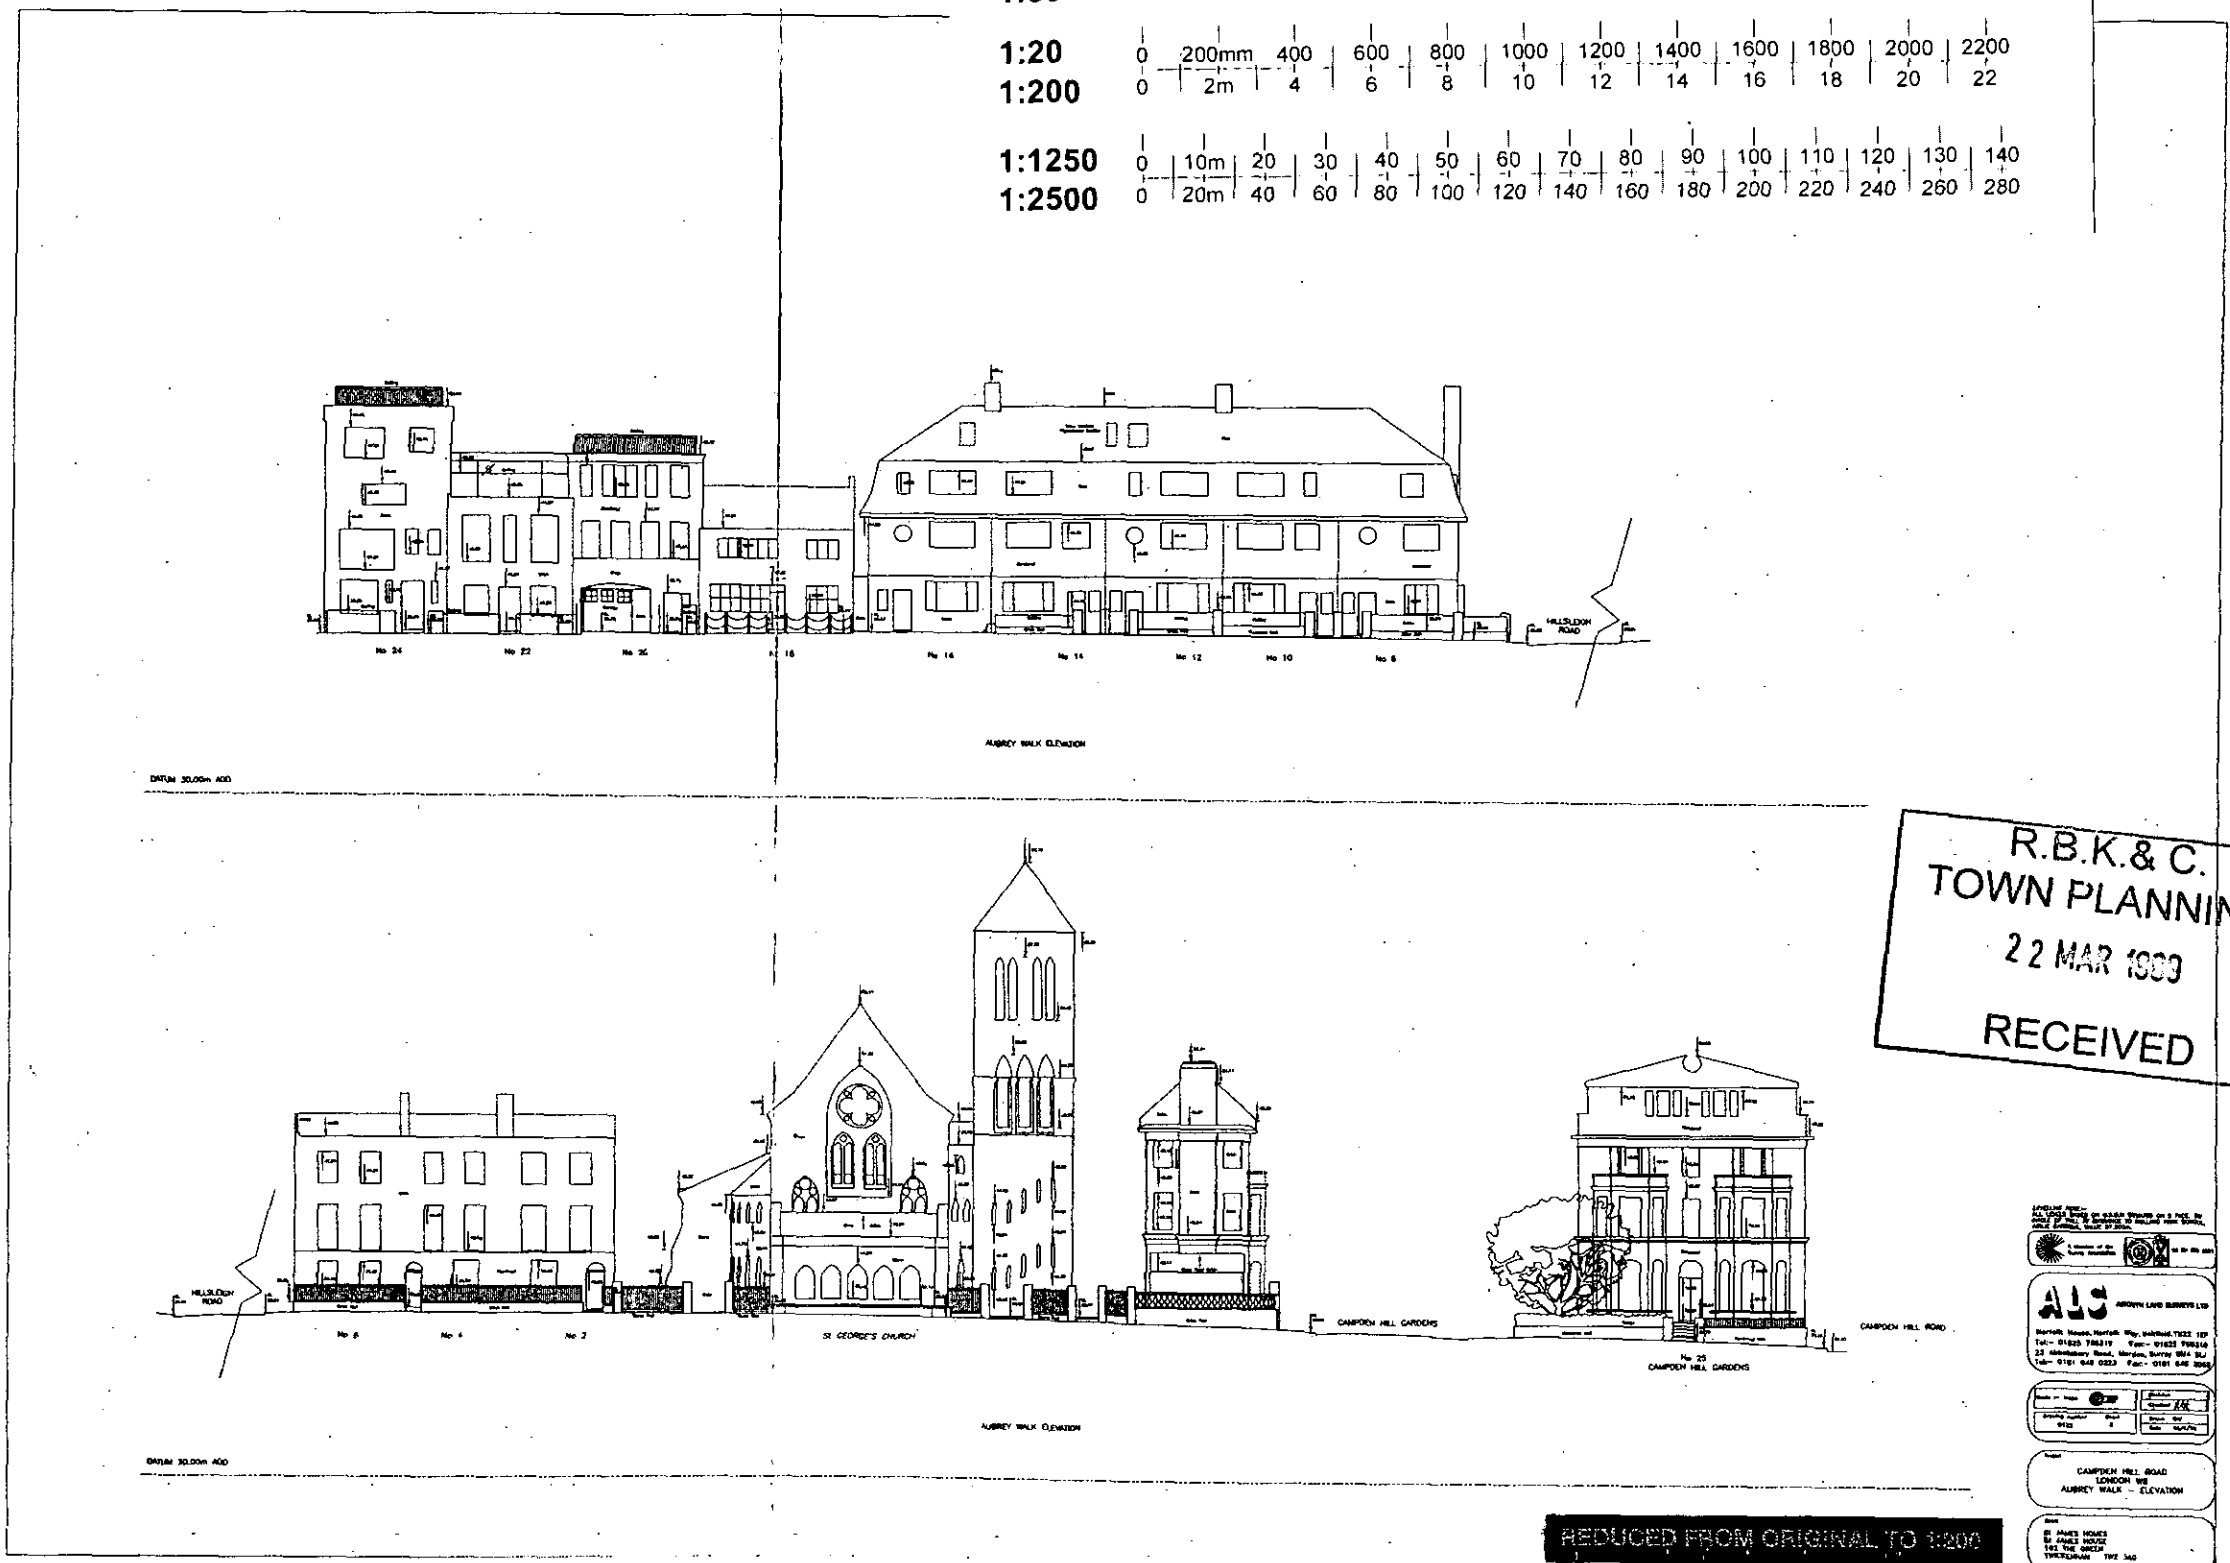

REDUCED FROM ORIGINAL TO 1:200


ALC ARCHITECTURAL CONSULTANTS LTD

22 Sandringham Road, Weybridge, Surrey MK8 5LJ
Tel: 01825 798219 Fax: 01825 798210
Tel: 0171 644 0922 Fax: 0171 644 0923

CAMPDEN HILL ROAD
LONDON W8
ALBNEY WALK - ELEVATION


BY JAMES HONES
BY JAMES HONES
121 THE ARCHIVE
TREETONIAN 1992 340

1:1	0	10mm	20	30	40	50	60	70	80	90	100	110			
1:100	0	1m	2	3	4	5	6	7	8	9	10	11			
1:5	0	100mm	200	300	400	500									
1:50	0	1m	2	3	4	5									
1:20	0	200mm	400	600	800	1000	1200	1400	1600	1800	2000	2200			
1:200	0	2m	4	6	8	10	12	14	16	18	20	22			
1:1250	0	10m	20	30	40	50	60	70	80	90	100	110	120	130	140
1:2500	0	20m	40	60	80	100	120	140	160	180	200	220	240	260	280

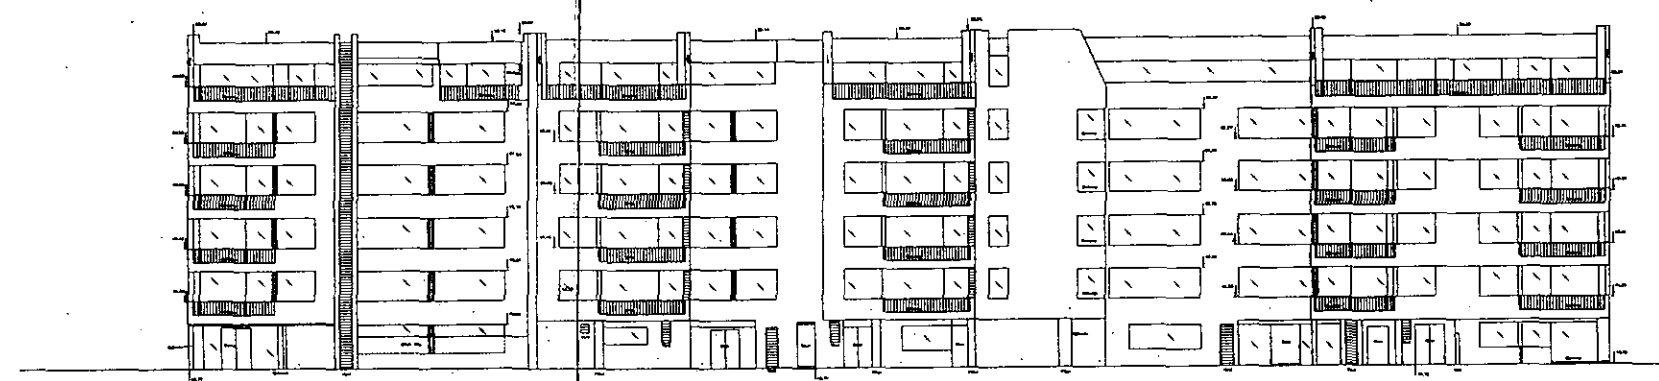

KENSINGTON HEIGHTS ELEVATION

DATUM 3000m A.S.L.

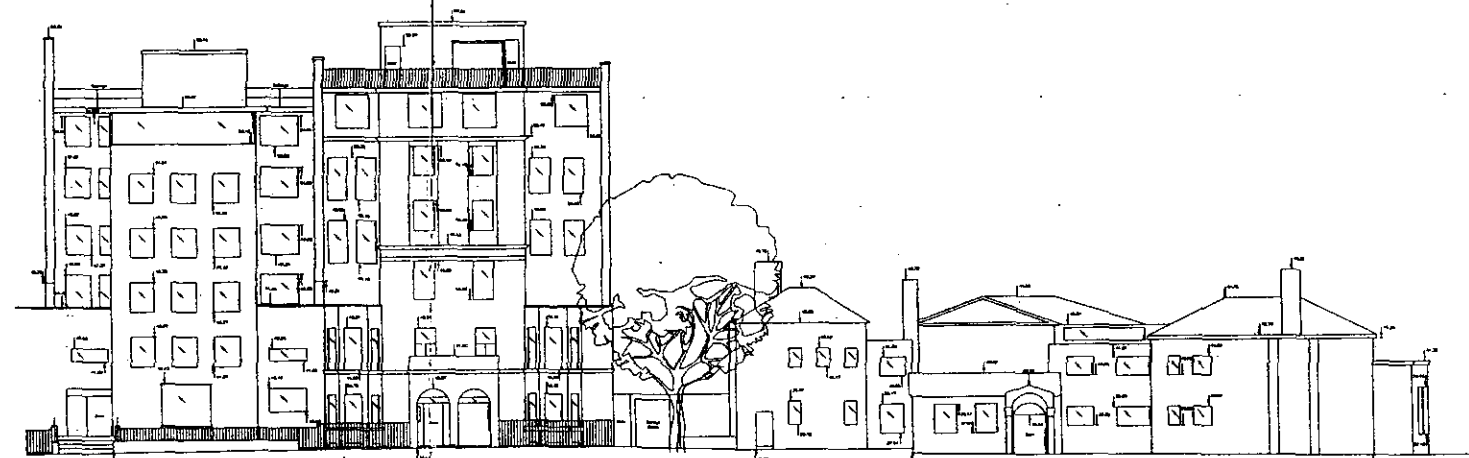

THORPE LODGE

DATUM 3000m A.S.L.

ARLIE GARDENS


R.B.K. & C.
TOWN PLANNING
22 MAR 1999
RECEIVED

ALS ARCHITECTS & PLANNERS LTD
 25 Abchurch Lane, London, EC4A 3DF
 Tel: 0181 7621111 Fax: 0181 7621112
 25 Abchurch Lane, London, SE1 1SR
 Tel: 0181 446 8222 Fax: 0181 446 8000


CAMPDEN HILL ROAD
LONDON W8
KENSINGTON HEIGHTS-ARLIE GARDENS

© JAMES HONEY
© JAMES HONEY
122 THE PITCH
WINDHAM 192 540

REDUCED FROM ORIGINAL TO 1:200

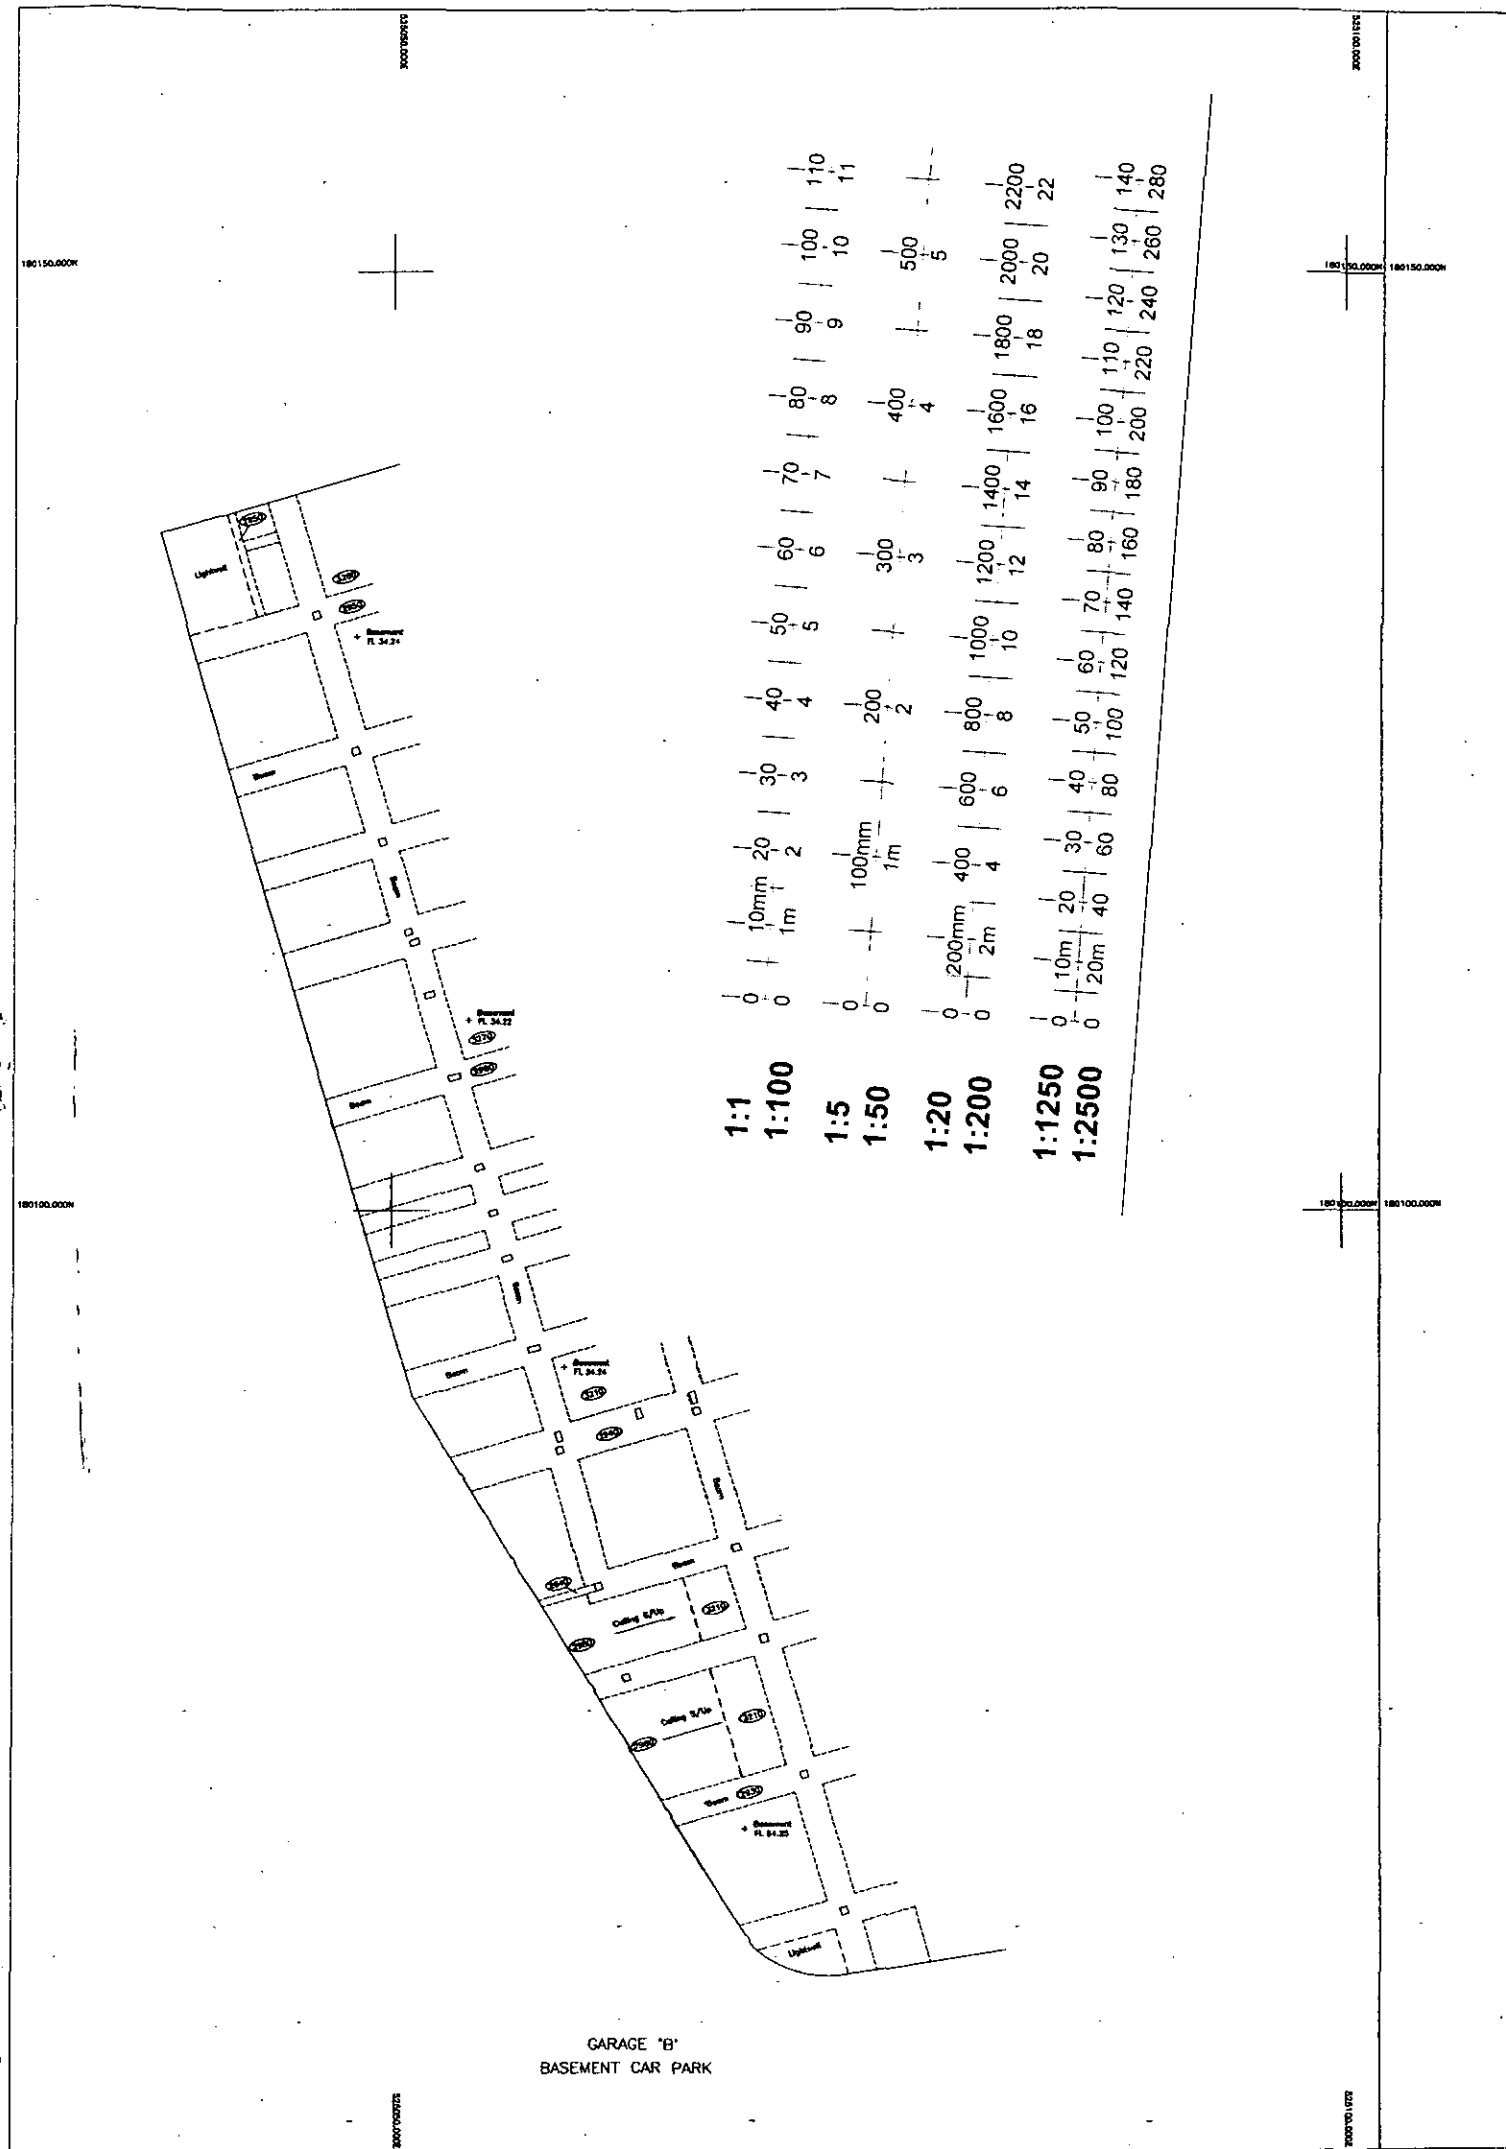

GARAGE 'B'
BASEMENT CAR PARK

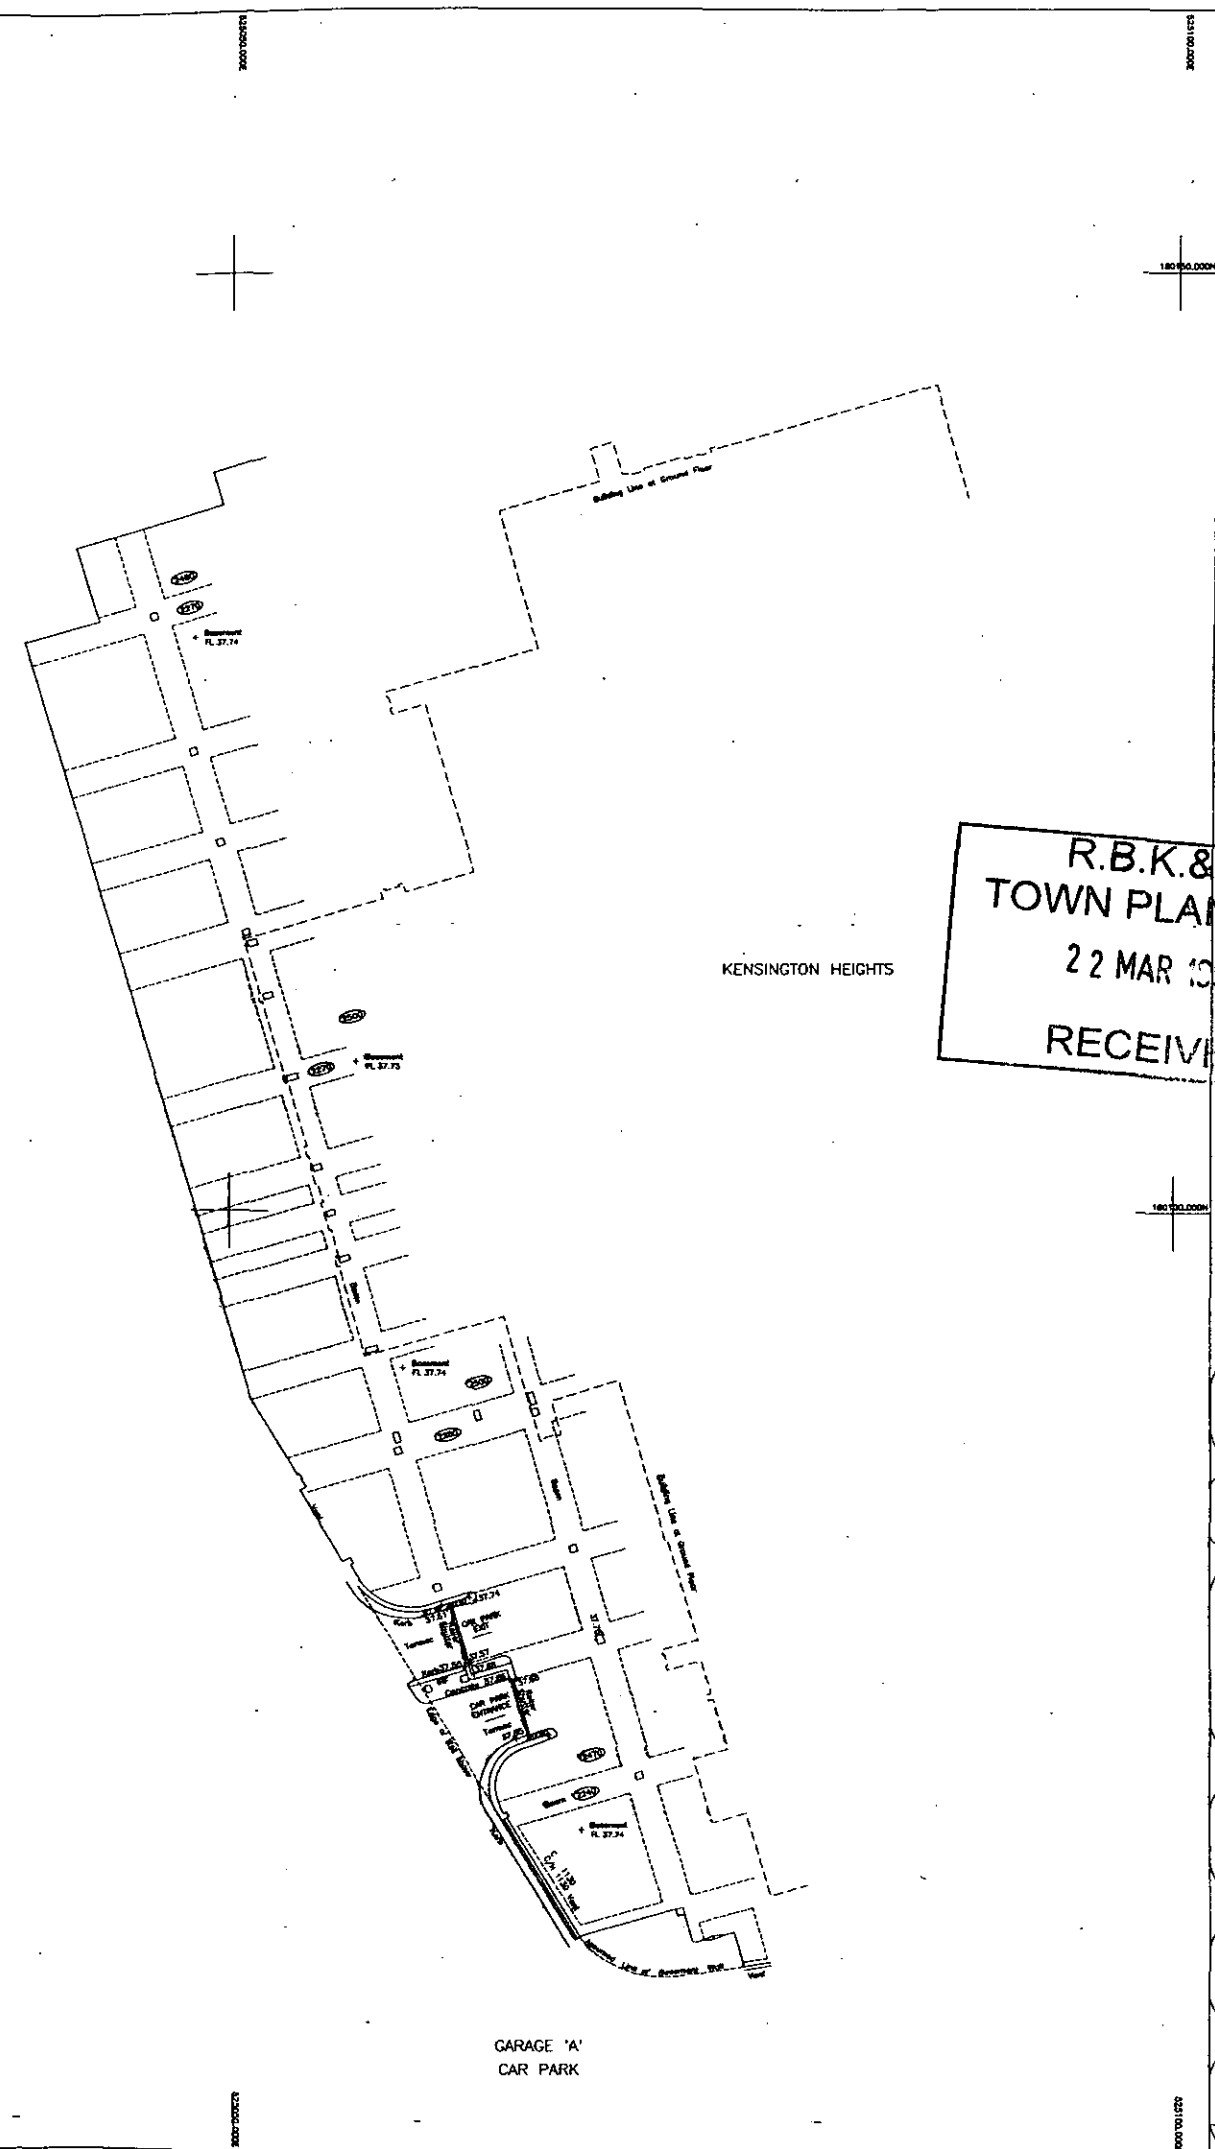

GARAGE 'A'
CAR PARK

BUILDING LEGEND

APPROX METAL HEIGHTS	C	ROOF
FLOOR TO G.L. HEIGHT	FL	ROOF RISE
CALL TO HEAD OF WINDOW	S/W	ROOF WATER DRAIN
FLOOR TO TOP OF WINDOW	S/T	ROOF LIFT
FLOOR TO CEILING	F/C	ROOF LIGHT
FLOOR TO HEAD	F/H	ROOF BALCONY
FLOOR TO CHASE	F/C	ROOF TERRACE
CEILING	C	ROOF TRUSS
ROOF HEIGHT	R/H	ROOF TRUSS
ROOF RISE	R/R	ROOF TRUSS
FALSE CEILING	F/C	ROOF TRUSS
FALSE WALL	F/W	UP ARROW
FALSE WINDOW	F/W	FLOOR TO CEILING HEIGHT
FALSE DOOR	F/D	

LEVELLING
ALL LEVELS BASED ON OSBM VALUE 37.30m.
SITUATED ON SOUTH FACE, SOUTH WEST ANGLE OF WALL
AT ENTRANCE TO HOLLAND PARK SCHOOL GATES, AIRLIE
GARDENS, LONDON.

Note:
1) DRAINAGE - Invert levels, pipe sizes and pipe connections have been surveyed by visual inspection only, and therefore the complete accuracy of this information cannot be guaranteed.
2) TREES - Sizes and species are indicative only, with the most spread drawn to scale.
3) NORTHPOINT - The survey grid is based on arbitrary co-ordinates and the Northpoint is indicative only.

ALC ANWORTH LAND SURVEYS LTD
Norfolk House, Norfolk Way, Uckfield, TN22 1EF
Tel:- 01825 768319 Fax:- 01825 768311
23 Abbotsbury Road, Morden, Surrey SM4 5LJ
Tel:- 0181 648 0223 Fax:- 0181 646 3011

Scale 1:1200
Drawing number 9132 Sheet 6
Date 14/7/99

Project
CAMPDEN HILL RESERVOIR
KENSINGTON HEIGHTS
CAR PARK PLANS 1

Client
ST JAMES HOMES,
ST JAMES HOUSE,
102 THE GREEN,
TWICKENHAM TW2 5AG

R.B.K. & C.
TOWN PLANNING
22 MAR 1999
RECEIVED




KENSINGTON HEIGHTS

Status


Contractors are not to scale dimensions from this drawing



GROUND FLOOR

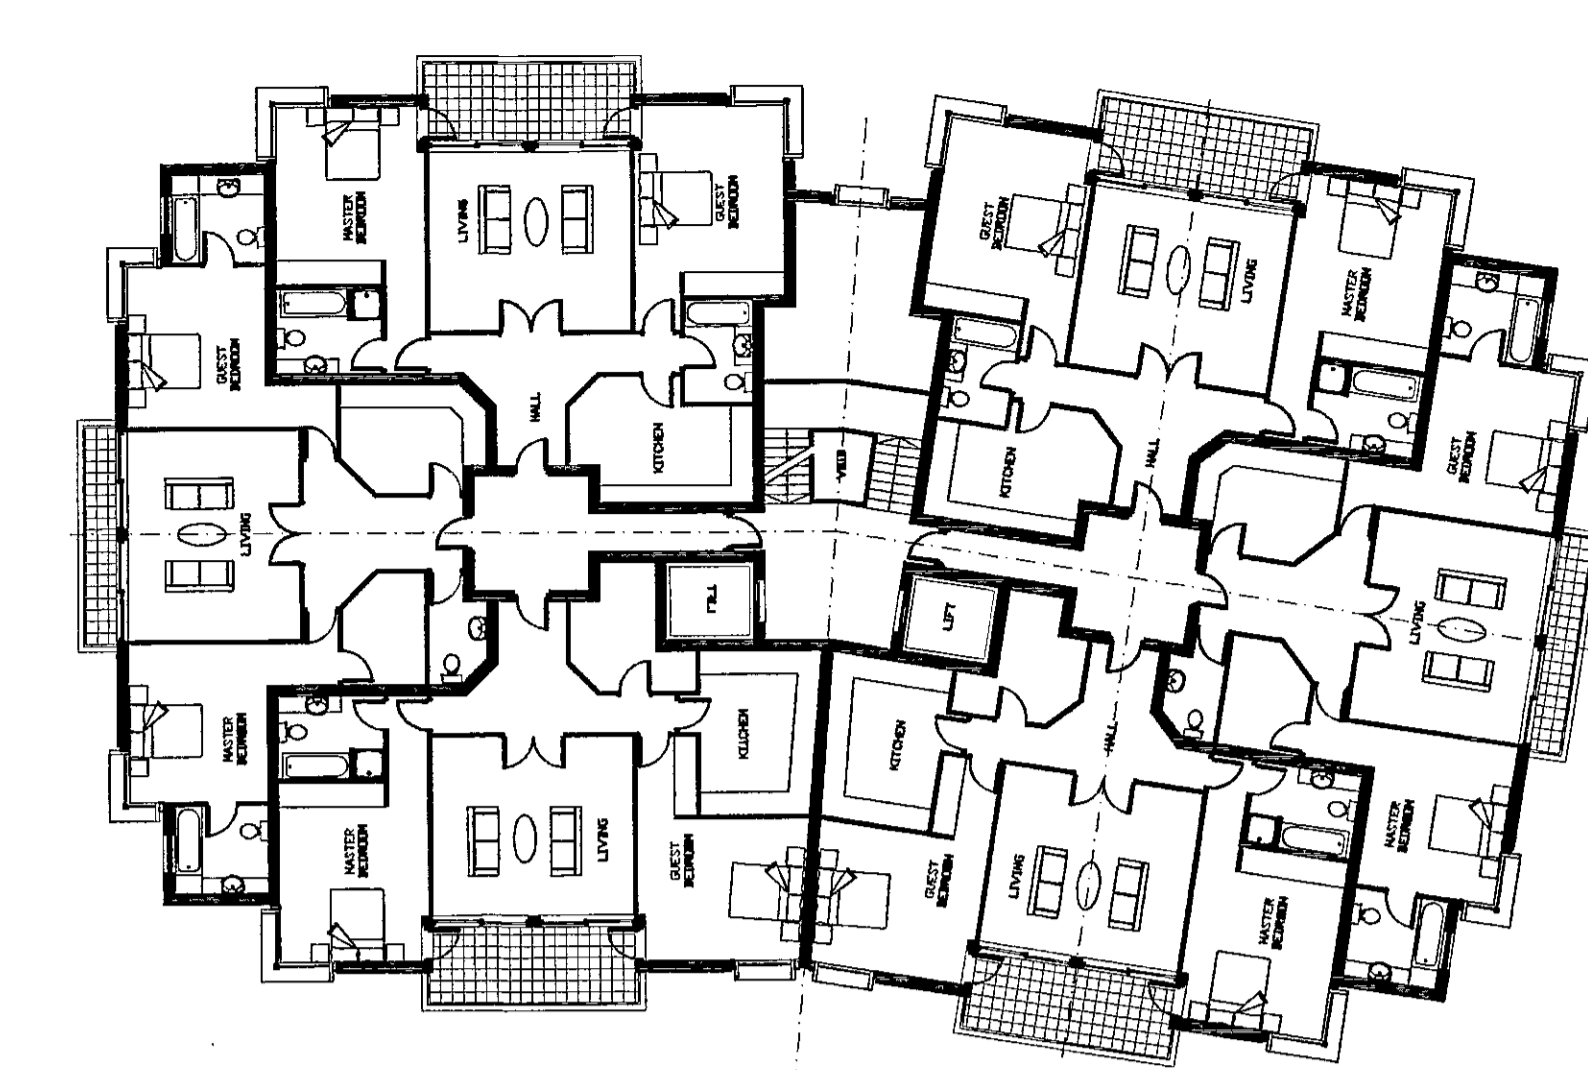


SECOND FLOOR

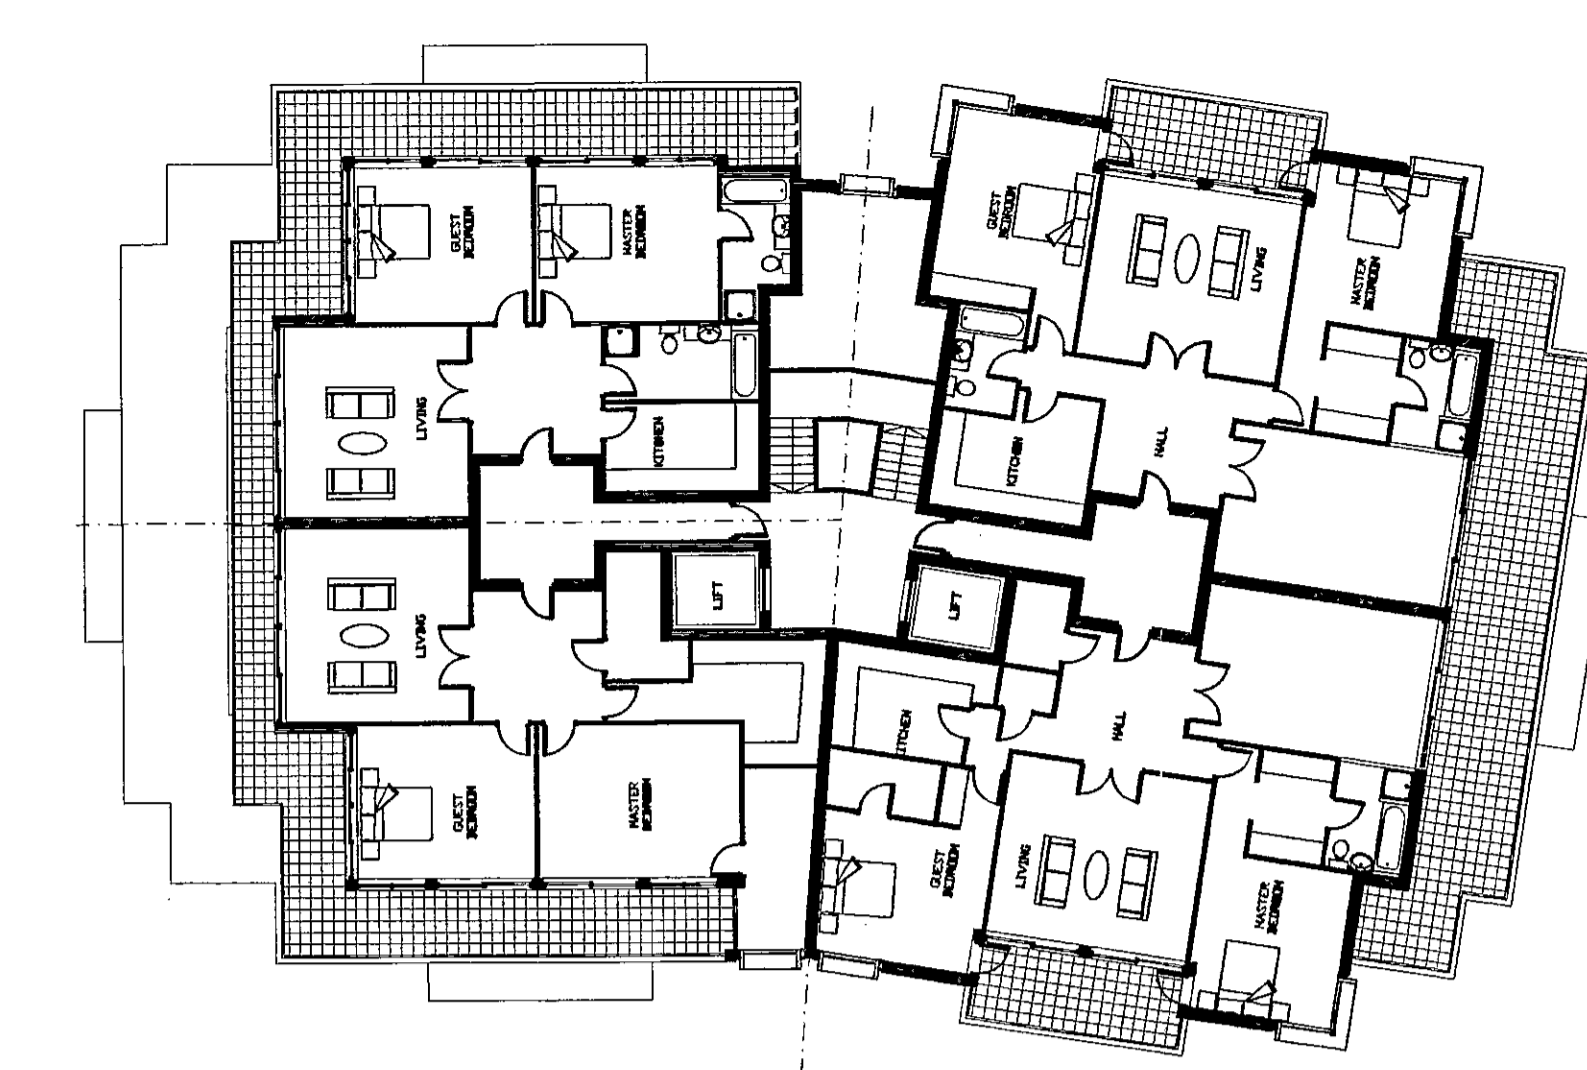


FOURTH FLOOR




FIRST FLOOR

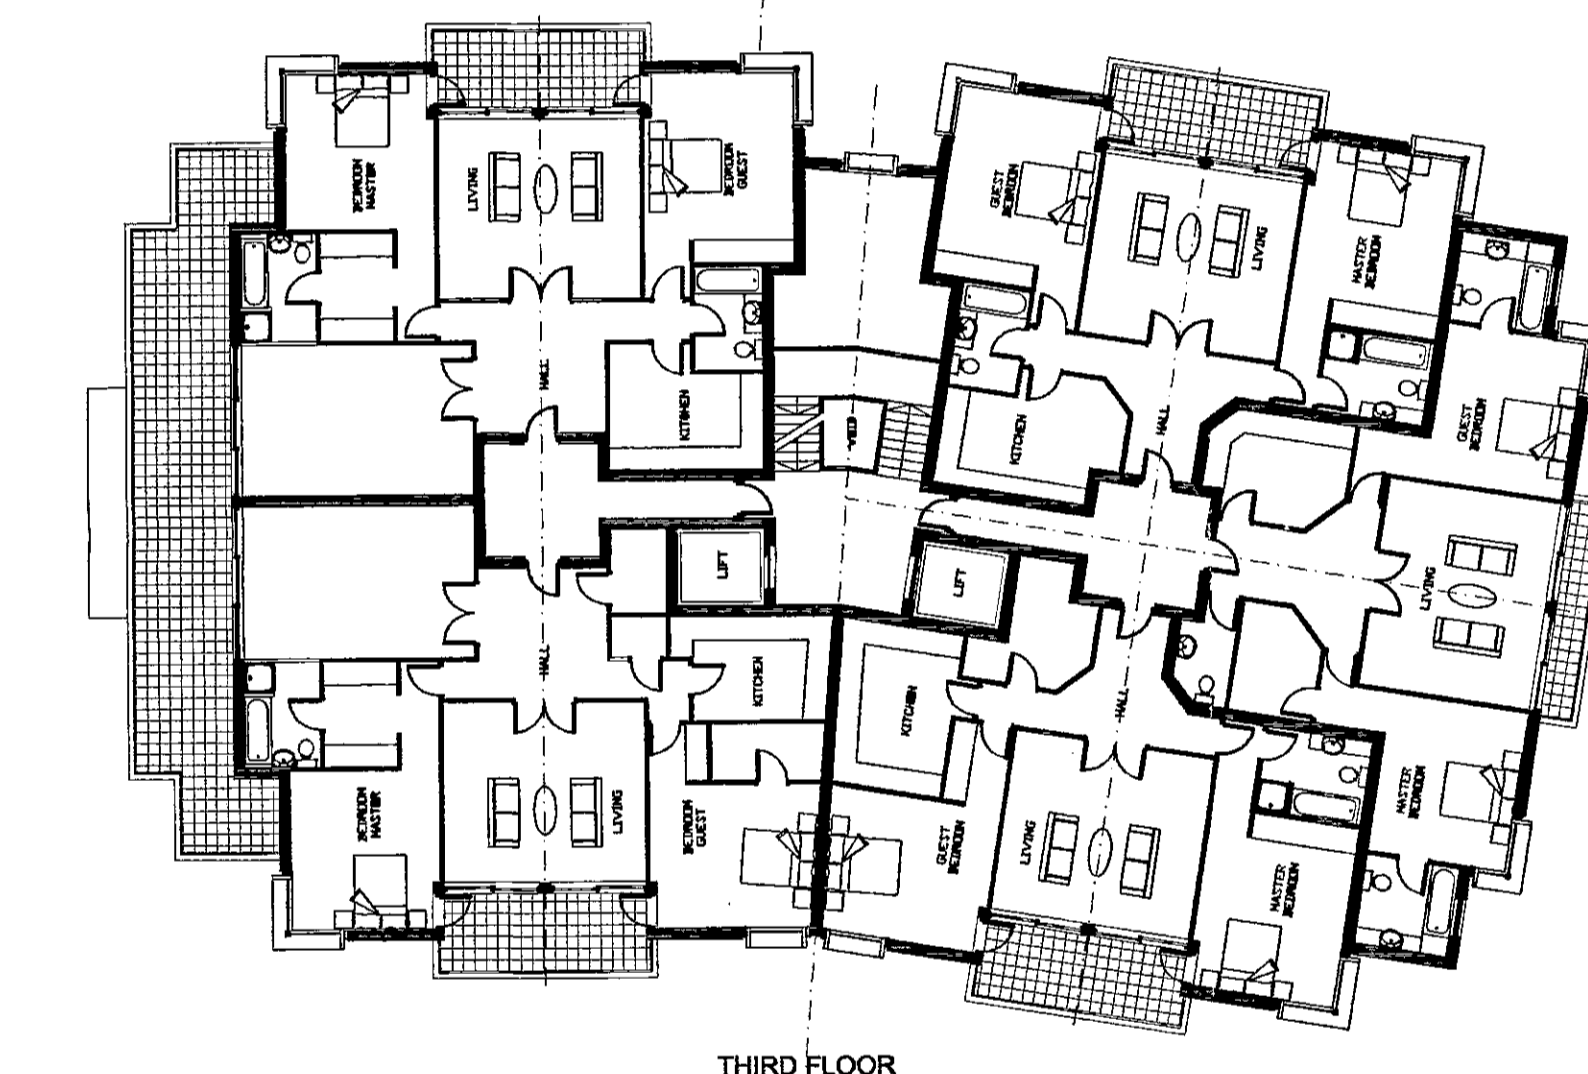


THIRD FLOOR

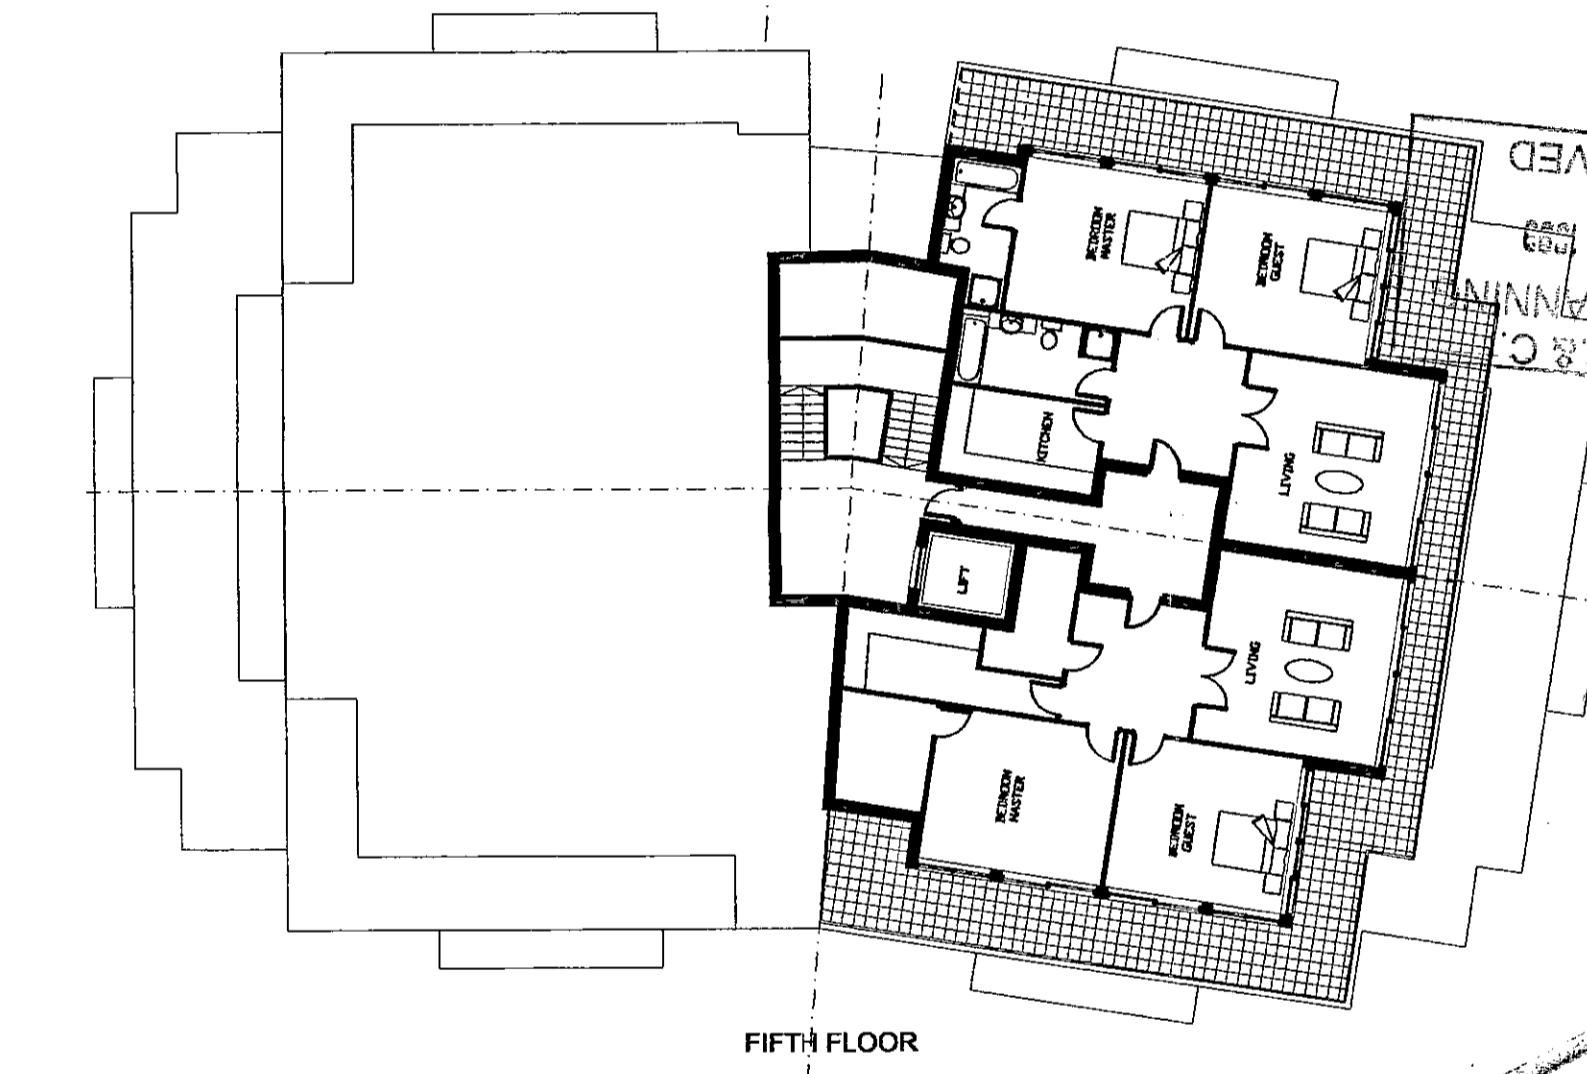

FIFTH FLOOR

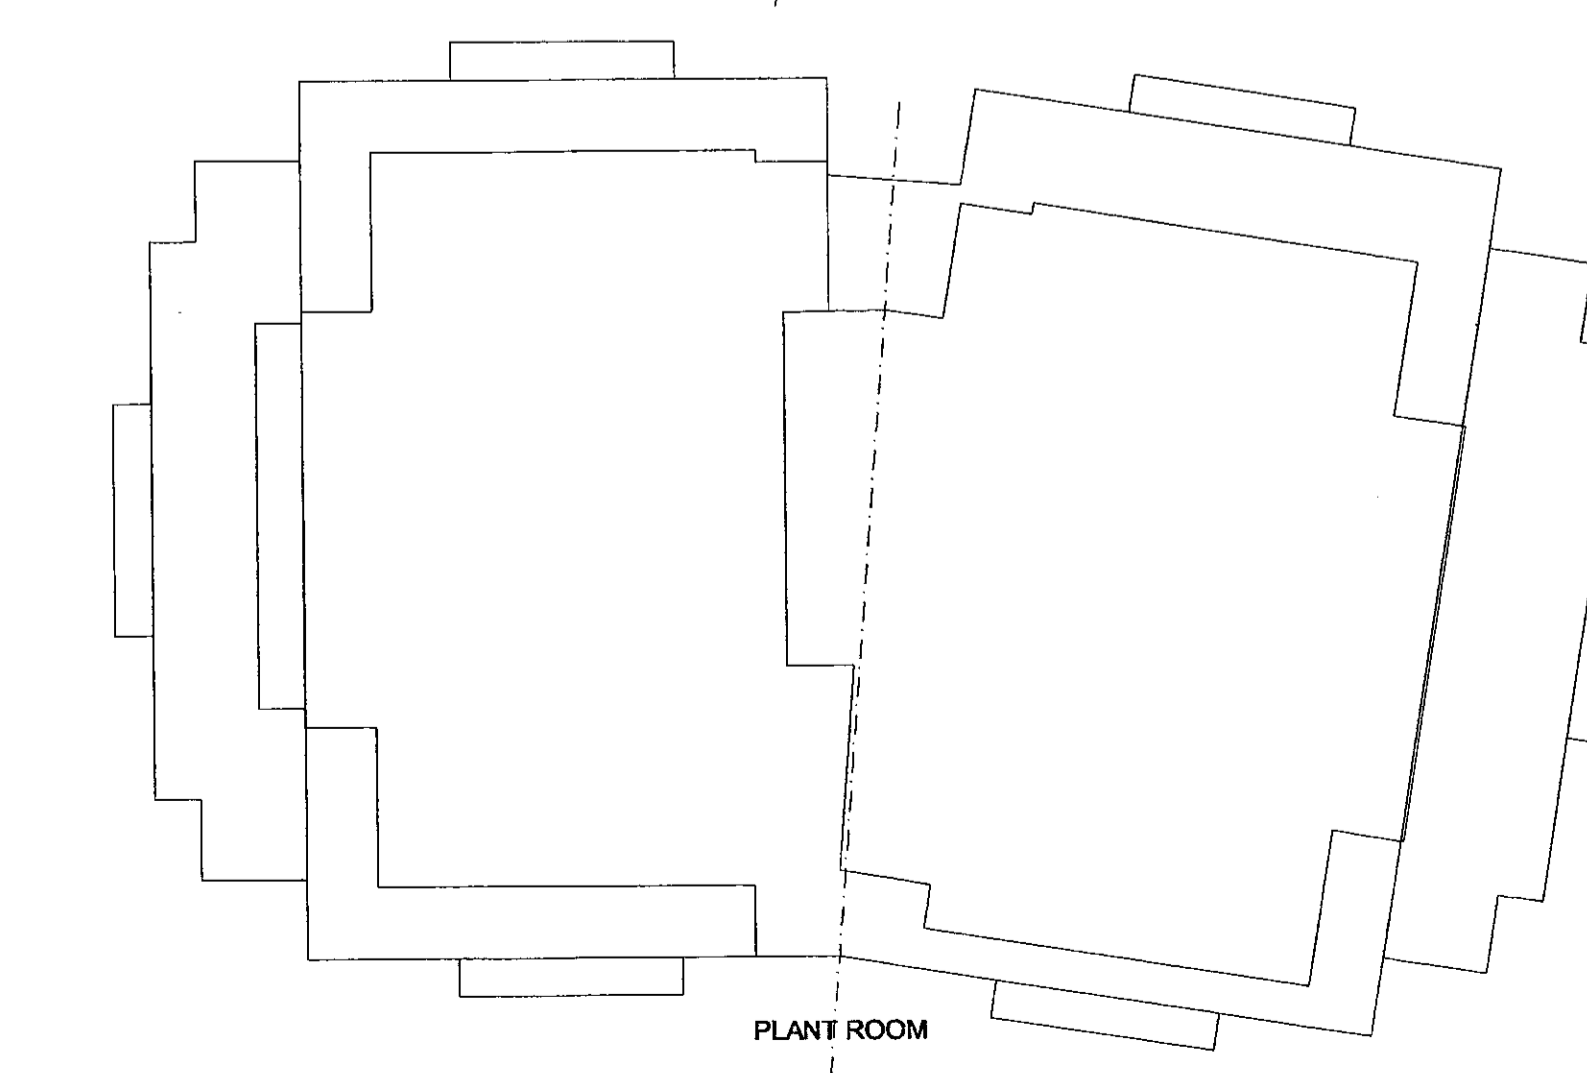

PLANT ROOM

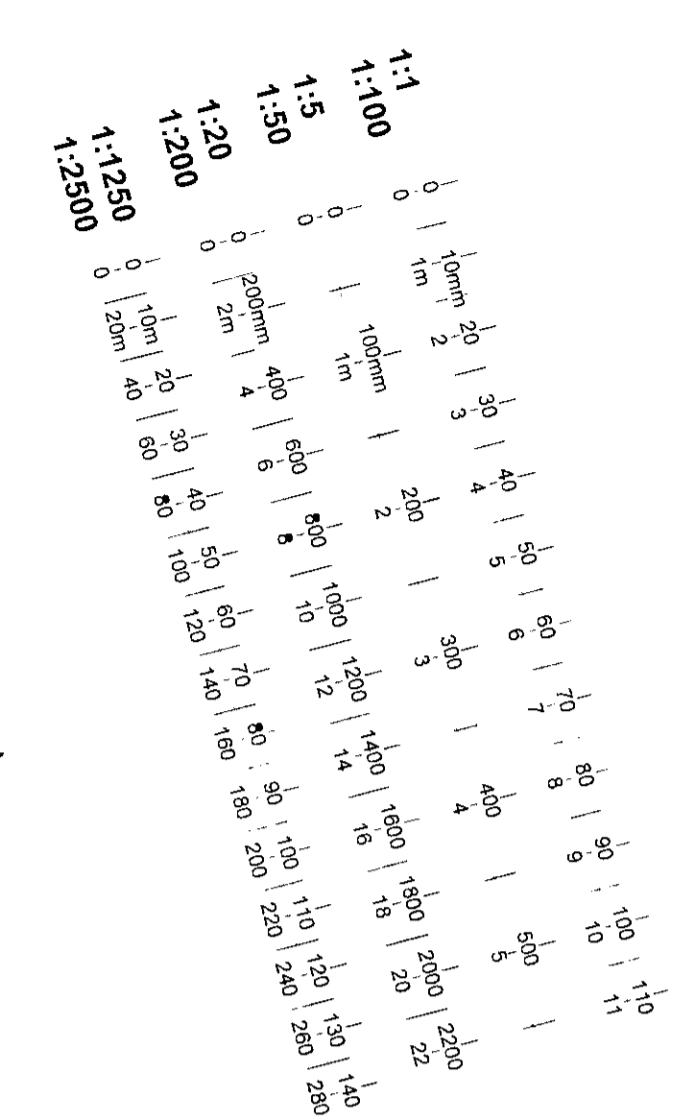


REVISIONS

A: Plans and elevations updated 16/3/99.

RECEIVED
22 MAY 1999
TOWN PLANNING
REFUSED

REFUSED BY
PLANNING SERVICES OFFICE
- 8 JUN 1999
REFUSAL REF

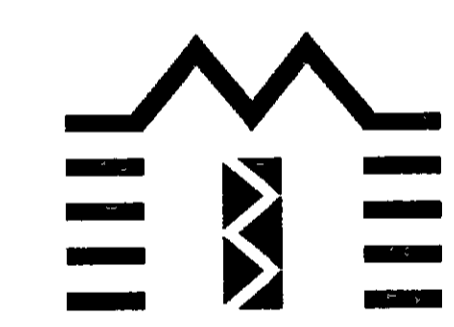

BROADWAY MALYAN ARCHITECTS

Broadway Malyan Chartered Architects
Weybridge: Woburn Hill, Addlestone
Weybridge, Surrey KT15 2QA
Telephone 01932 845599 Fax 01932 856206
London: 85 Tottenham Court Road
London W1P 9HD
Telephone 0171 580 5999 Fax 0171 580 8464
Reading: Ilex House, 10 High Street
Theale, Reading, Berkshire RG7 5AN
Telephone 01189 323456 Fax 01189 932461
Southampton: 8 Southampton Street
Southampton, Hampshire SO15 2ED
Telephone 01703 330808 Fax 01703 330986


TP/98/2126/A

Aubrey Walk
Campden Hill Reservoir

St James Homes


Campden Hill Flats
Plans & Elevations

Scale	Date	Drawn
1:200	02/11/98	AC
Job No	Drawing No	Revision
7650	P111	A

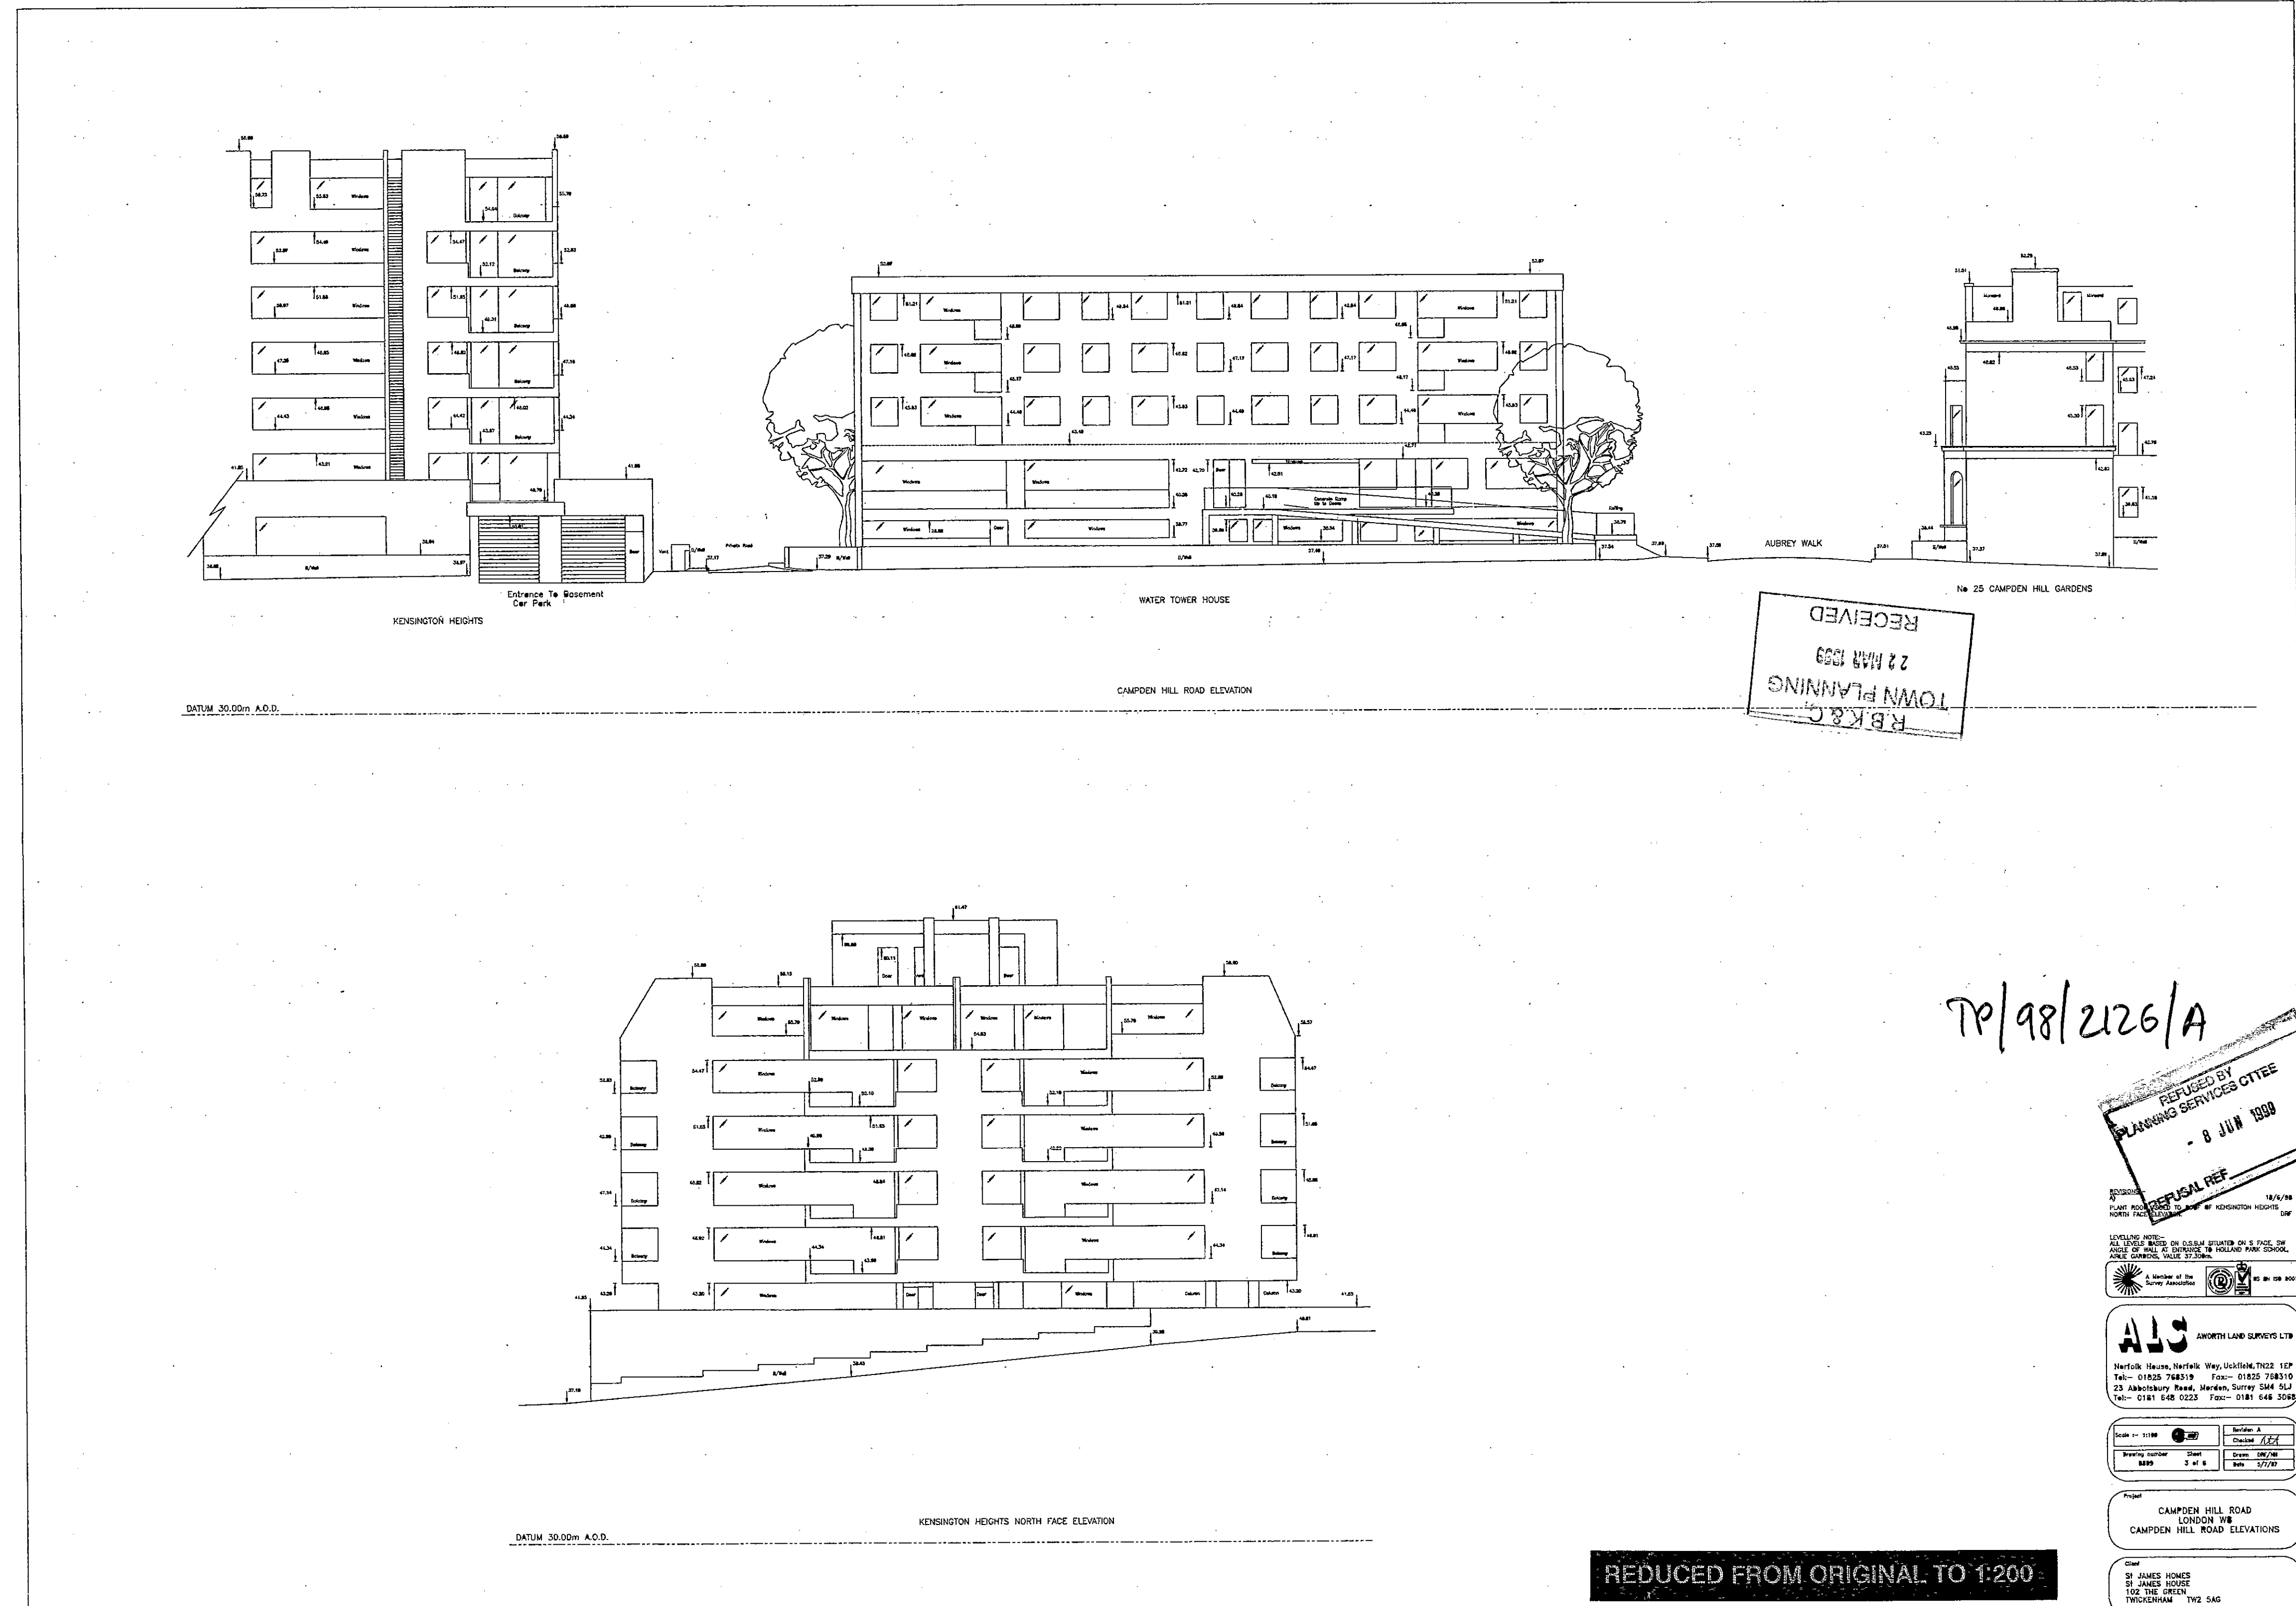

REDUCED FROM ORIGINAL TO 1:200

1:1	0	10mm	20	30	40	50	60	70	80	90	100	110			
1:100	0	1m	2	3	4	5	6	7	8	9	10	11			
1:5	0	100mm	200	300	400	500									
1:50	0	1m	2	3	4	5									
1:20	0	200mm	400	600	800	1000	1200	1400	1600	1800	2000	2200			
1:200	0	2m	4	6	8	10	12	14	16	18	20	22			
1:1250	0	10m	20	30	40	50	60	70	80	90	100	110	120	130	140
1:2500	0	20m	40	60	80	100	120	140	160	180	200	220	240	260	280

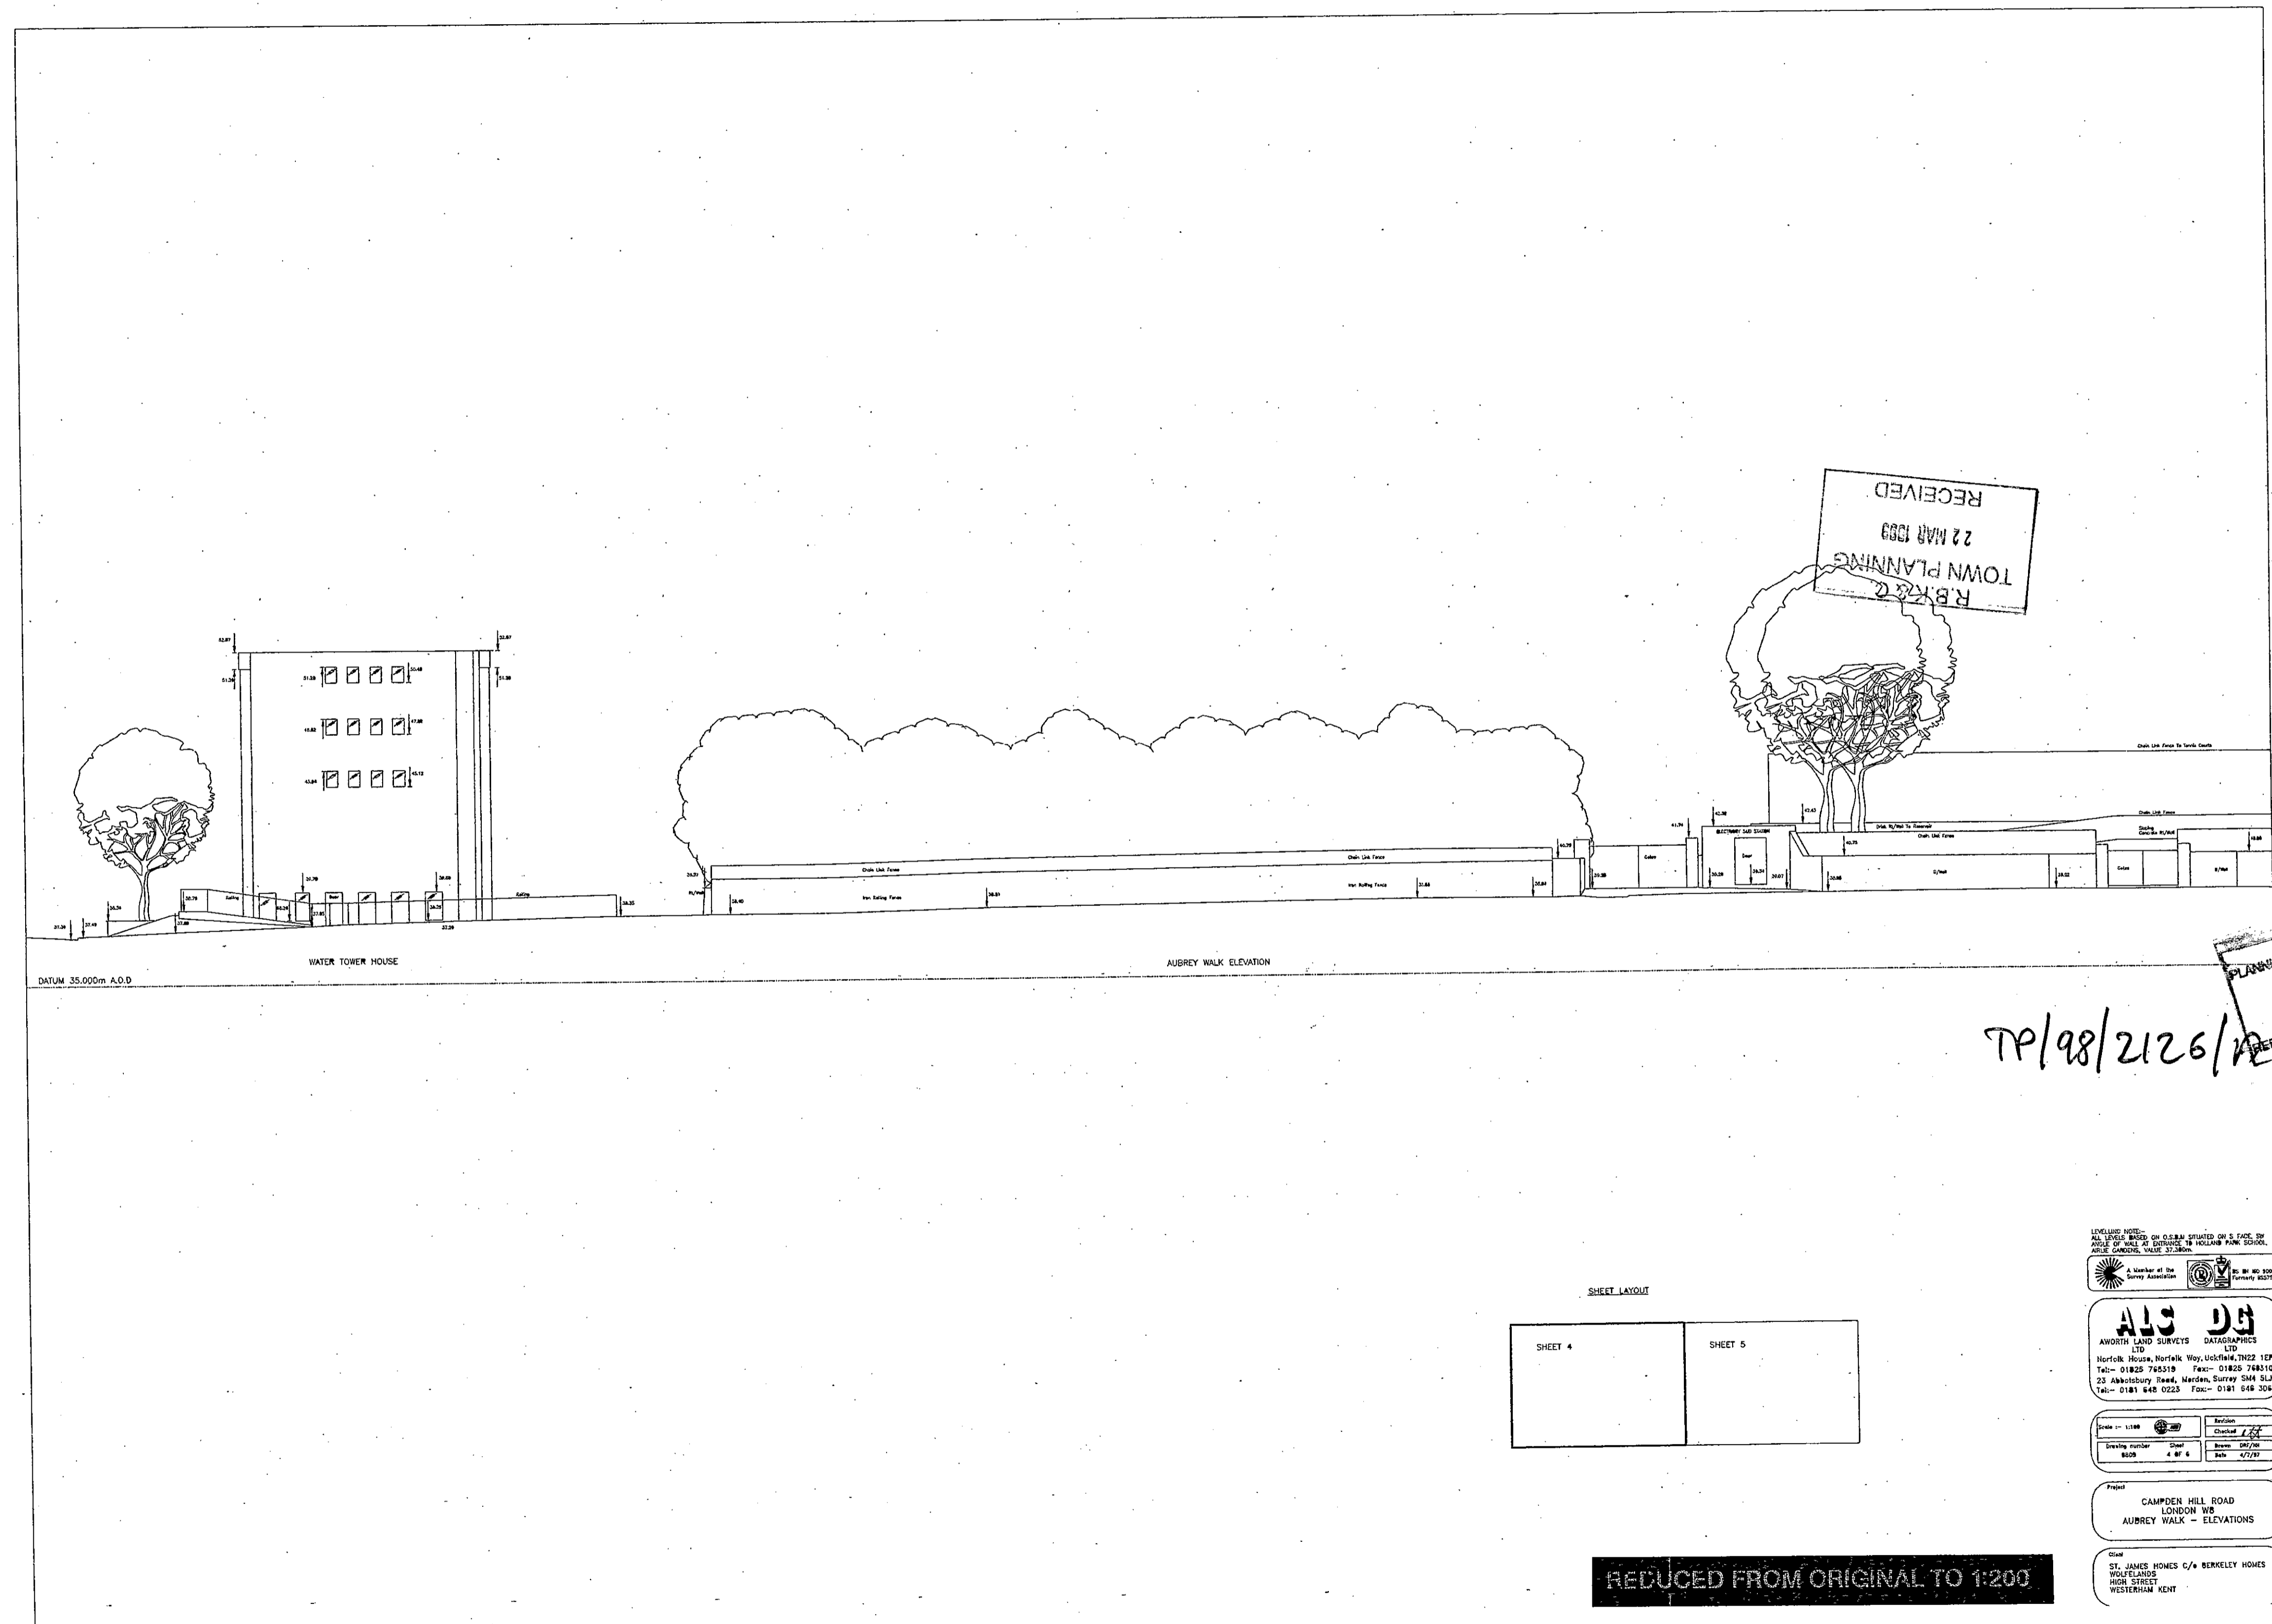


RECEIVED
22 MAY 1999
R.B.K. & J. G.

REFUSED BY
PLANNING SERVICES CTTEE
- 8 JUN 1999
REFUSAL REF

TP/98/2126/12

SHEET LAYOUT

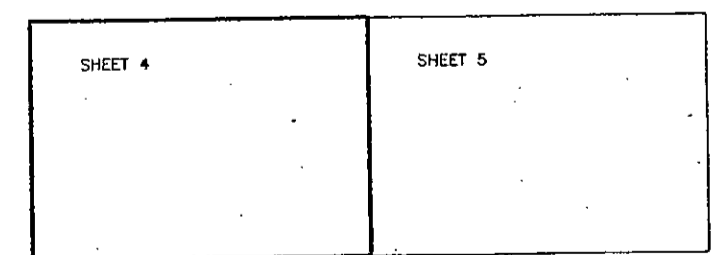

REDUCED FROM ORIGINAL TO 1:200

THIS DRAWING IS THE PROPERTY OF A.S. & D. SURVEYS LTD. AND IS NOT TO BE REPRODUCED OR TRANSMITTED IN ANY FORM OR BY ANY MEANS, ELECTRONIC OR MECHANICAL, WITHOUT PERMISSION IN WRITING FROM A.S. & D. SURVEYS LTD.

A.S. & D.
 ANTHONY & DAVID SURVEYS LTD. DRAWING OFFICE
 110
 HORTON ROAD, HORTON, WYCOMBE, OX11 7JF
 TEL: 01825 746218 FAX: 01825 746110
 27 BRIMLEY ROAD, HERTON, STURTON, LE19 5JZ
 TEL: 0181 648 0223 FAX: 0181 648 3054
 Scale: 1:200
 Drawing No: 12/98
 Date: 12/98
 Project: CAMDEN HILL ROAD, LONDON W6, AUBREY WALK - ELEVATIONS
 Client: ST. JAMES HOMES C/A BENKELLY HOMES, 100-102, WESTERHAM ROAD, WESTERHAM, KENT

1:1	0	10mm	20	30	40	50	60	70	80	90	100	110			
1:100	0	1m	2	3	4	5	6	7	8	9	10	11			
1:5	0	100mm	200	300	400	500									
1:50	0	1m	2	3	4	5									
1:20	0	200mm	400	600	800	1000	1200	1400	1600	1800	2000	2200			
1:200	0	2m	4	6	8	10	12	14	16	18	20	22			
1:1250	0	10m	20	30	40	50	60	70	80	90	100	110	120	130	140
1:2500	0	20m	40	60	80	100	120	140	160	180	200	220	240	260	280