

# REVISED DRAWINGS

Please Index As

File Number

TP/98/2126

Jan. Feb. Mch. Apl. May June Jul Aug Sept Oct **Nov** Dec

Part 1

Part 11

Part 2

Part 12

Part 3

Part 13

Part 4

Part 14

Part 5

Part 15

Part 6

Part 16

Part 7

Part 17

Part 8

Part 18


Part 9

Part 19

Part 10

Part 20

1:1	0	10mm	20	30	40	50	60	70	80	90	100	110
1:100	0	1m	2	3	4	5	6	7	8	9	10	11
1:50	0	100mm	200	300	400	500						
1:20	0	200mm	400	600	800	1000	1200	1400	1600	1800	2000	2200
1:200	0	2m	4	6	8	10	12	14	16	18	20	22
1:1250	0	10m	20	30	40	50	60	70	80	90	100	110
1:2500	0	20m	40	60	80	100	120	140	160	180	200	220

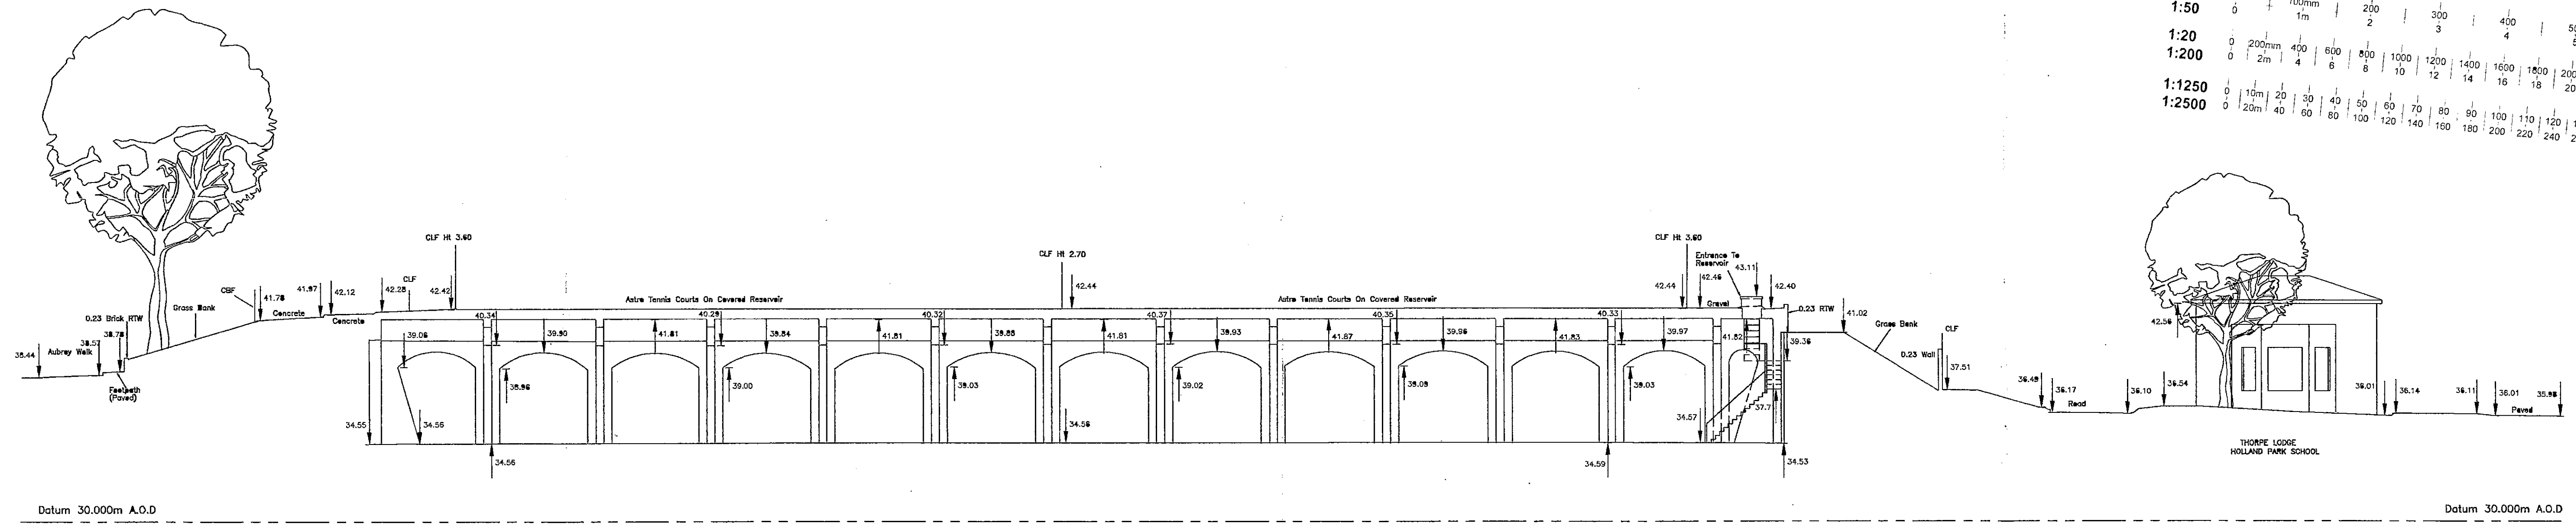


Section A-A

RECEIVED  
22 MAR 1999  
TOWN PLANNING  
REFUSAL REF.

RECEIVED BY  
PLANNING SERVICES  
8 JUN 1999  
REFUSAL REF.

TP/98/2126/A

LEVELLING NOTE:-  
ALL LEVELS BASED ON O.S.B.M SITUATED ON S FACE, SW  
ANGLE OF WALL AT ENTRANCE TO HOLLAND PARK SCHOOL,  
AIRLIE GARDENS, VALUE 37.300m.

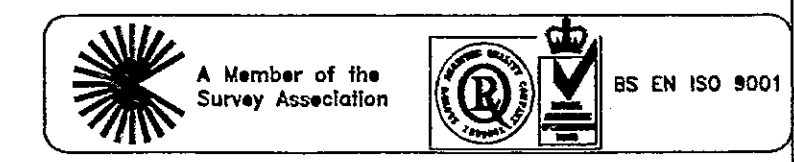


**ALS** AWORTH LAND SURVEYS LTD  
Norfolk House, Norfolk Way, Uckfield, TN22 1EP  
Tel:- 01825 768319 Fax:- 01825 768310  
23 Abbotsbury Road, Morden, Surrey SM4 5LJ  
Tel:- 0181 648 0223 Fax:- 0181 648 3068



Scale: 1/200	Revision
Drawing number: 9029	Checked
Sheet: 4 of 4	Drawn: J.B.W.
	Date: 21/1/98

Project  
CAMPDEN HILL ROAD  
LONDON W8  
( SITE SURVEY )


Client  
ST JAMES HOMES  
102 THE GREEN  
TWICKENHAM  
MIDDLESEX TW2 5AG

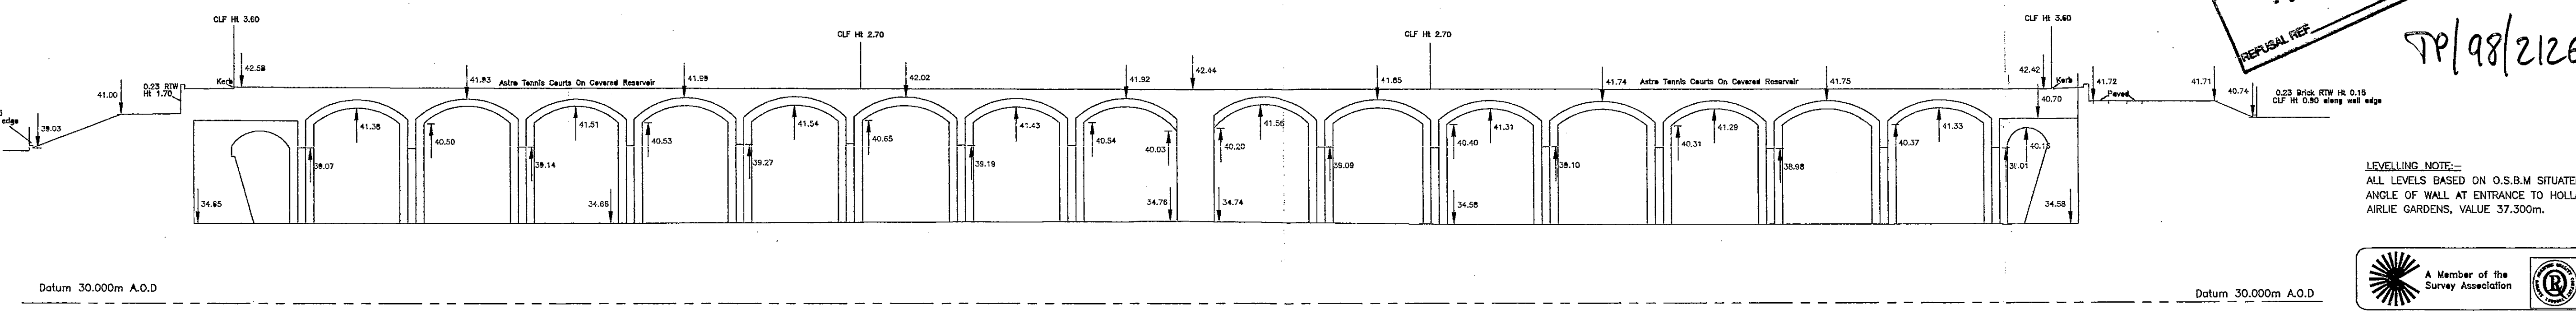

Section B-B

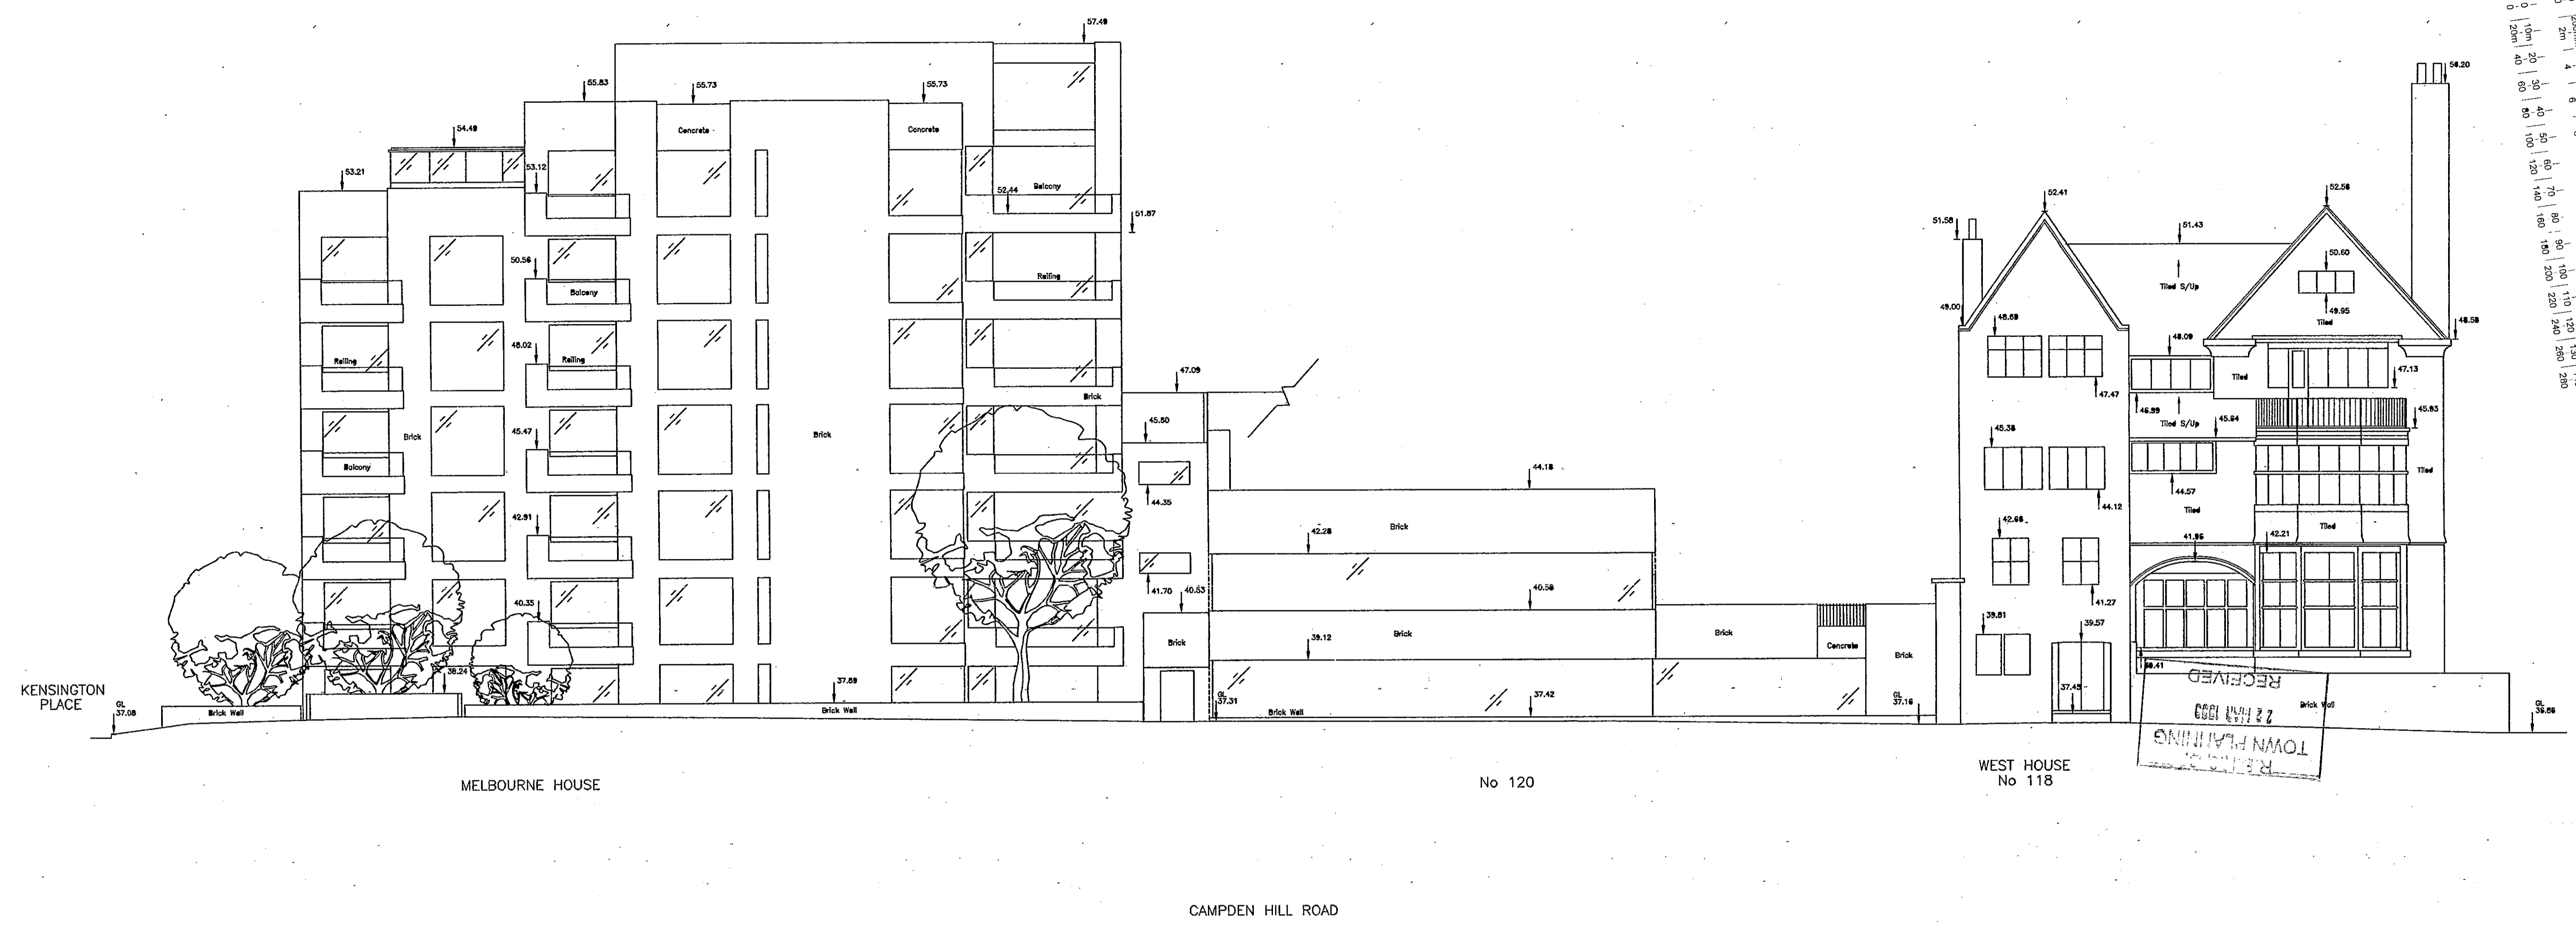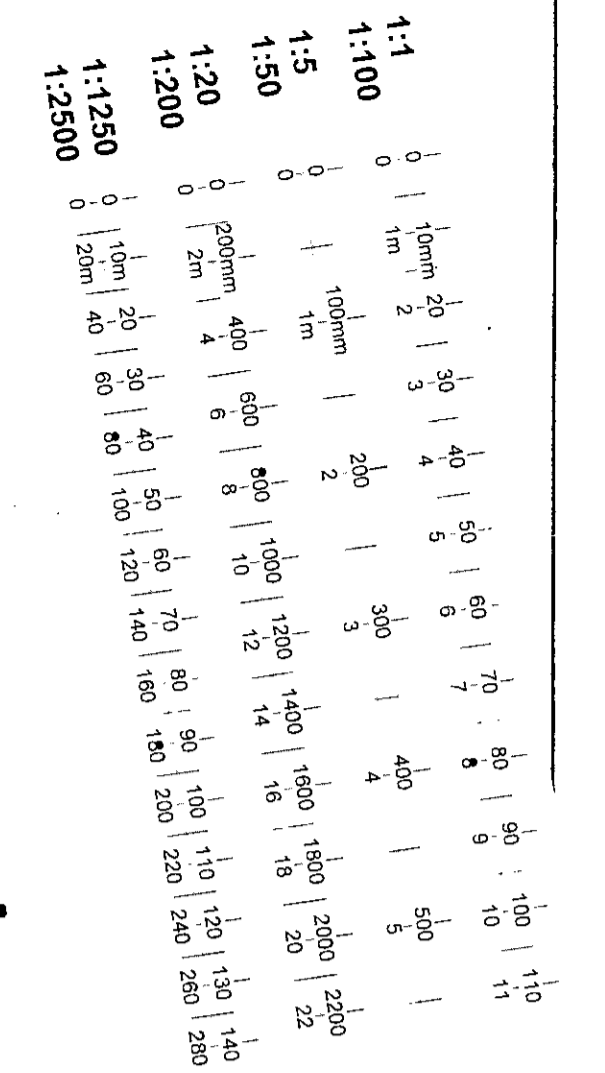

DATUM 30.00m AOD

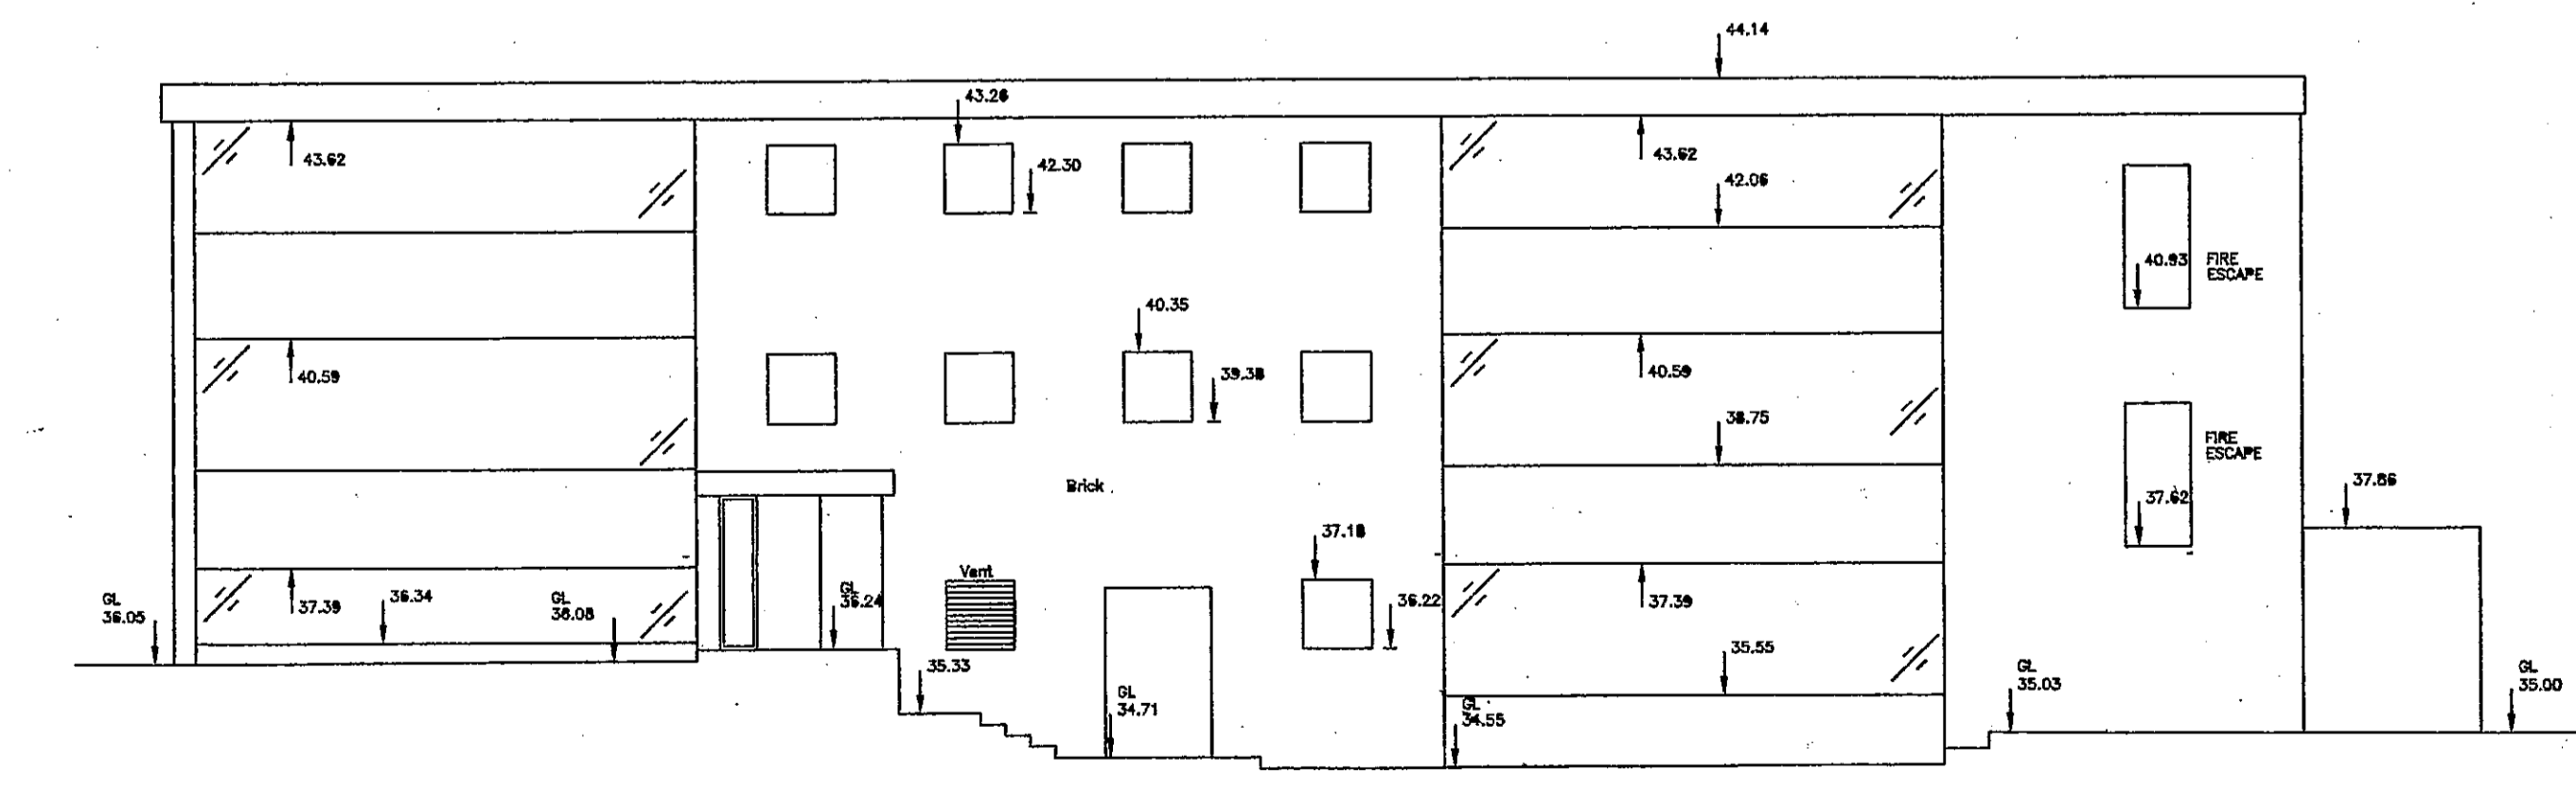

DATUM 30.00m AOD

REFUSED BY PLANNING SERVICES OFFICE - 6 JUN 1998  
 REFUSAL REF: TP/98/2126/A

LEVELLING NOTE:- ALL LEVELS BASED ON O.S.B.M SITUATED ON S FACE, SW ANGLE OF WALL AT ENTRANCE TO HOLLAND PARK SCHOOL, AIRLIE GARDENS, VALUE 37.300m.



**ALS** AWORTH LAND SURVEYS LTD  
 Norfolk House, Norfolk Way, Uckfield, TN22 1EP  
 Tel:- 01825 768319 Fax:- 01825 768310  
 23 Abbotsbury Road, Morden, Surrey SM4 5LJ  
 Tel:- 0181 648 0223 Fax:- 0181 648 3068


Scale 1: 1100	Revision
Drawing number 9132	Sheet 5
Checked	Date 16/6/98

Project  
 CAMPDEN HILL ROAD  
 LONDON W8  
 ELEVATIONS


Client  
 ST JAMES HOMES  
 ST JAMES HOUSE  
 102 THE GREEN  
 TWICKENHAM TW2 5AG

Status

Contractors are not to scale dimensions from this drawing

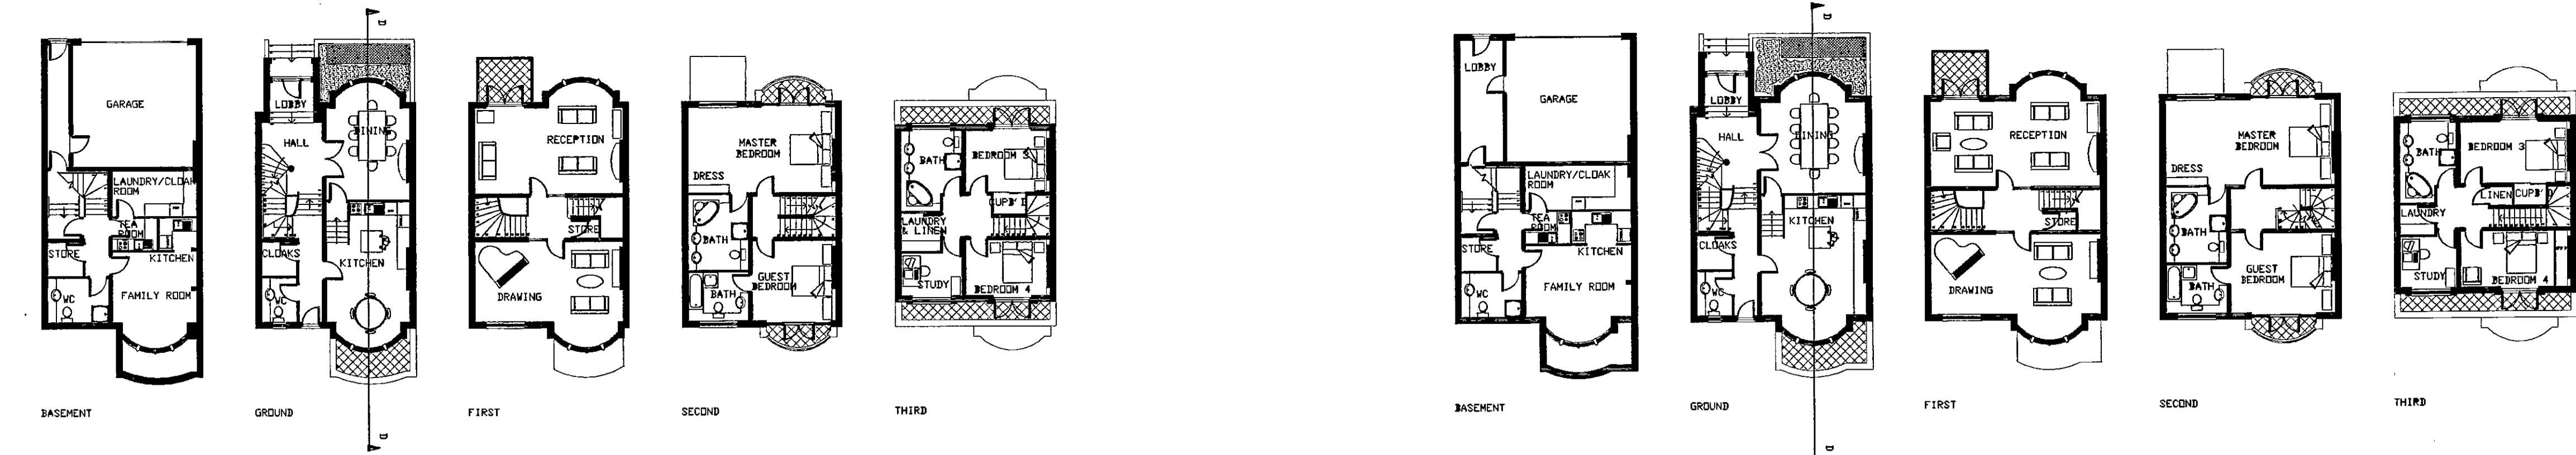

HOUSE TYPE F

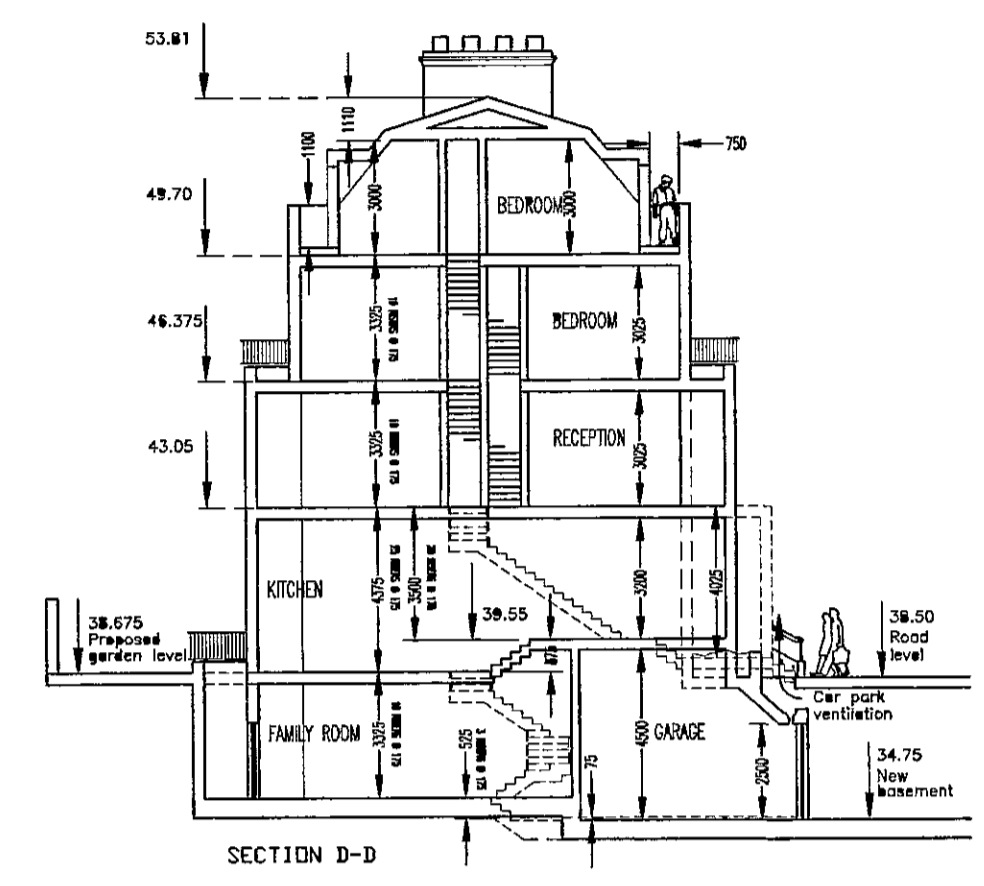


HOUSE TYPE E


1:1	0	10mm	20	30	40	50	60	70	80	90	100	110
1:100	0	1m	2	3	4	5	6	7	8	9	10	11
1:5	0	100mm	200	300	400	500	600	700	800	900	1000	1100
1:20	0	200mm	400	600	800	1000	1200	1400	1600	1800	2000	2200
1:200	0	2m	4	6	8	10	12	14	16	18	20	22
1:1250	0	10m	20	30	40	50	60	70	80	90	100	110
1:2500	0	20m	40	60	80	100	120	140	160	180	200	220

RECEIVED  
22 MAR 1999  
TOWN PLANNING  
R.B.K. & C.


REVISIONS  
A: Plans and elevations updated 16/3/99.

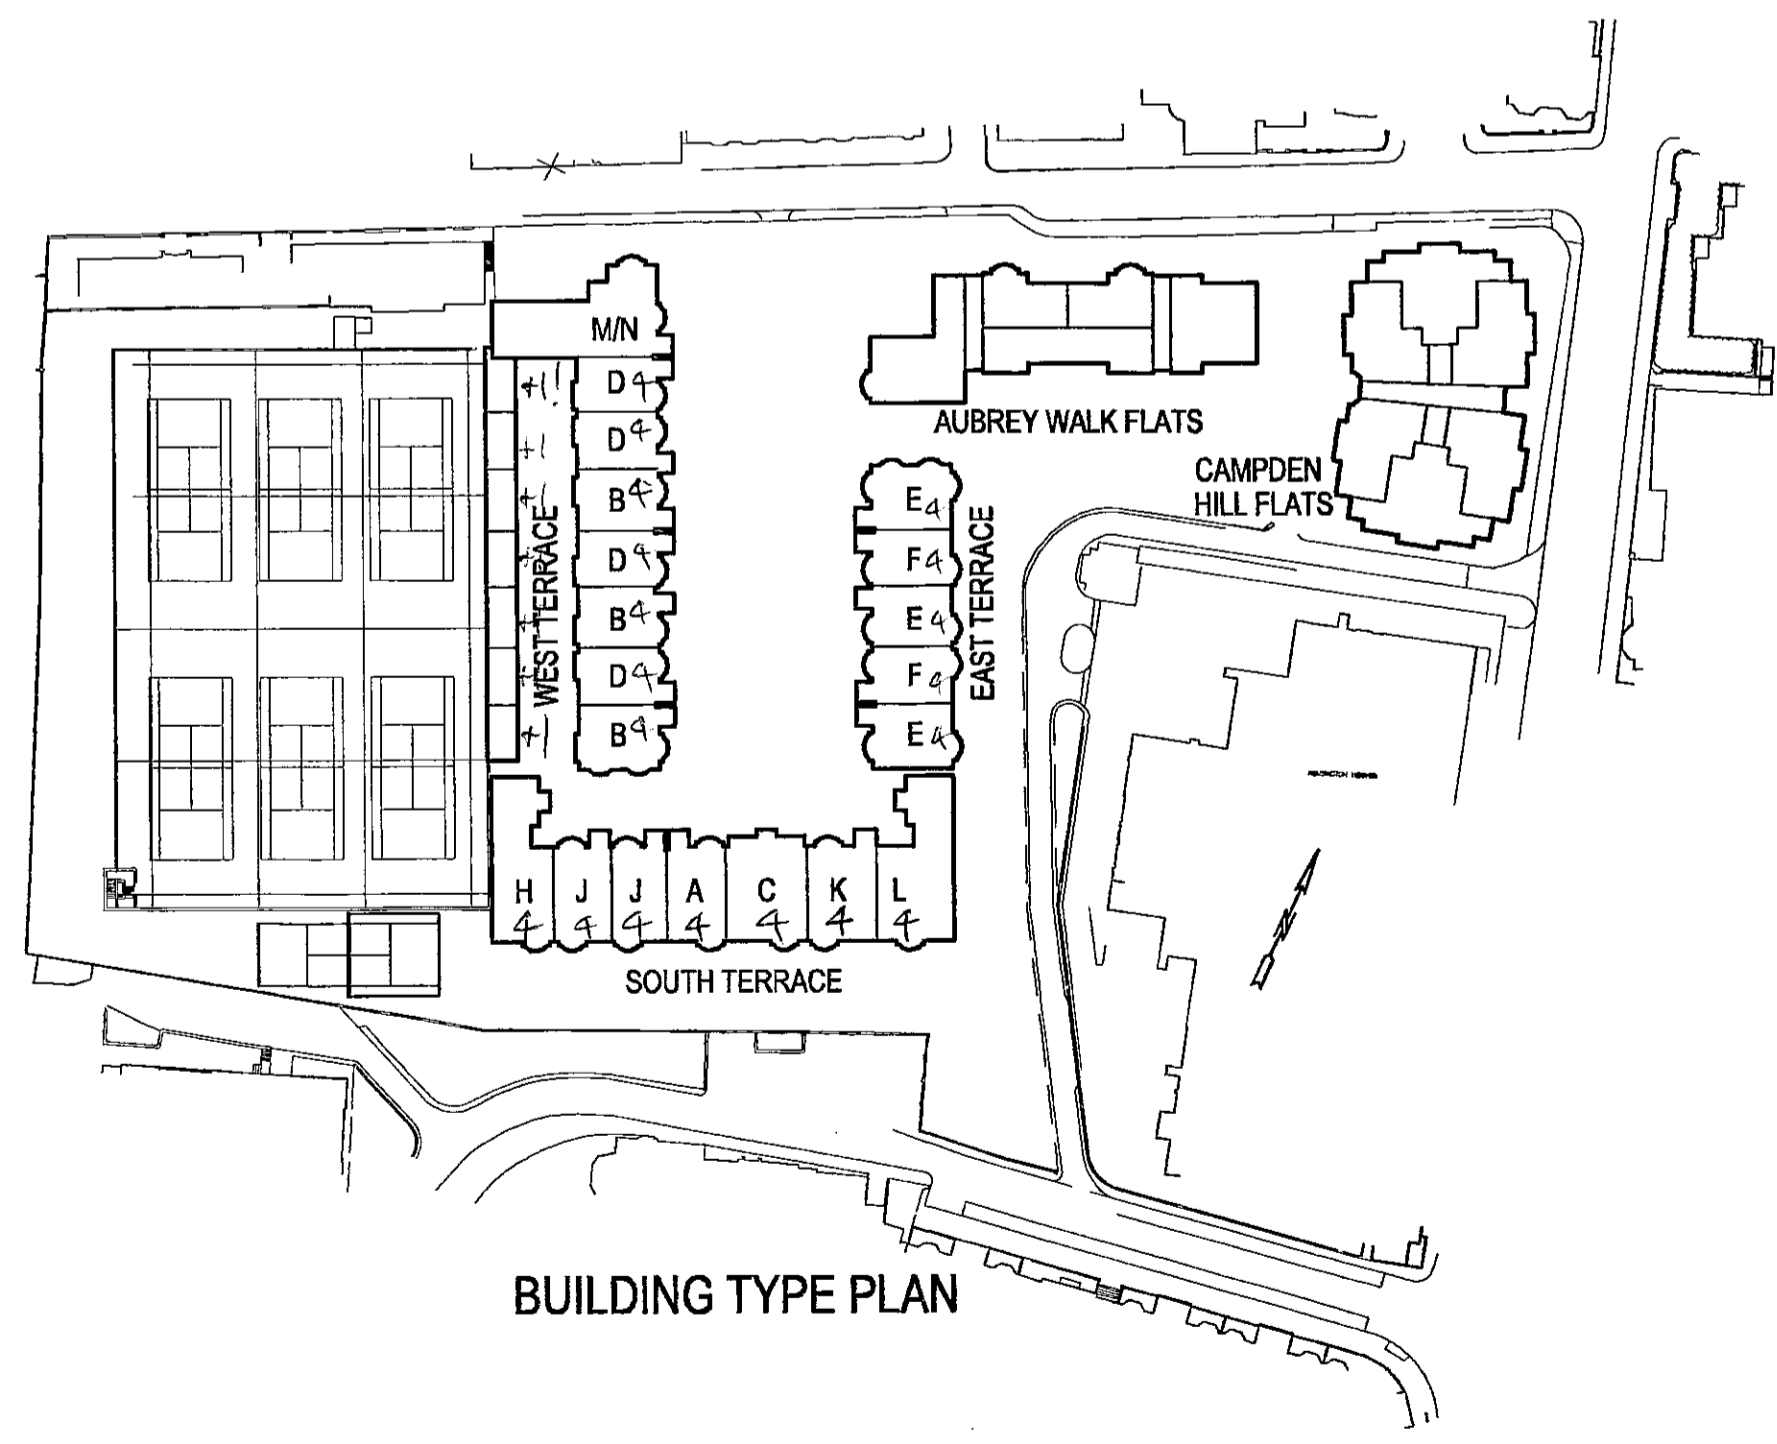

BUILDING TYPE PLAN

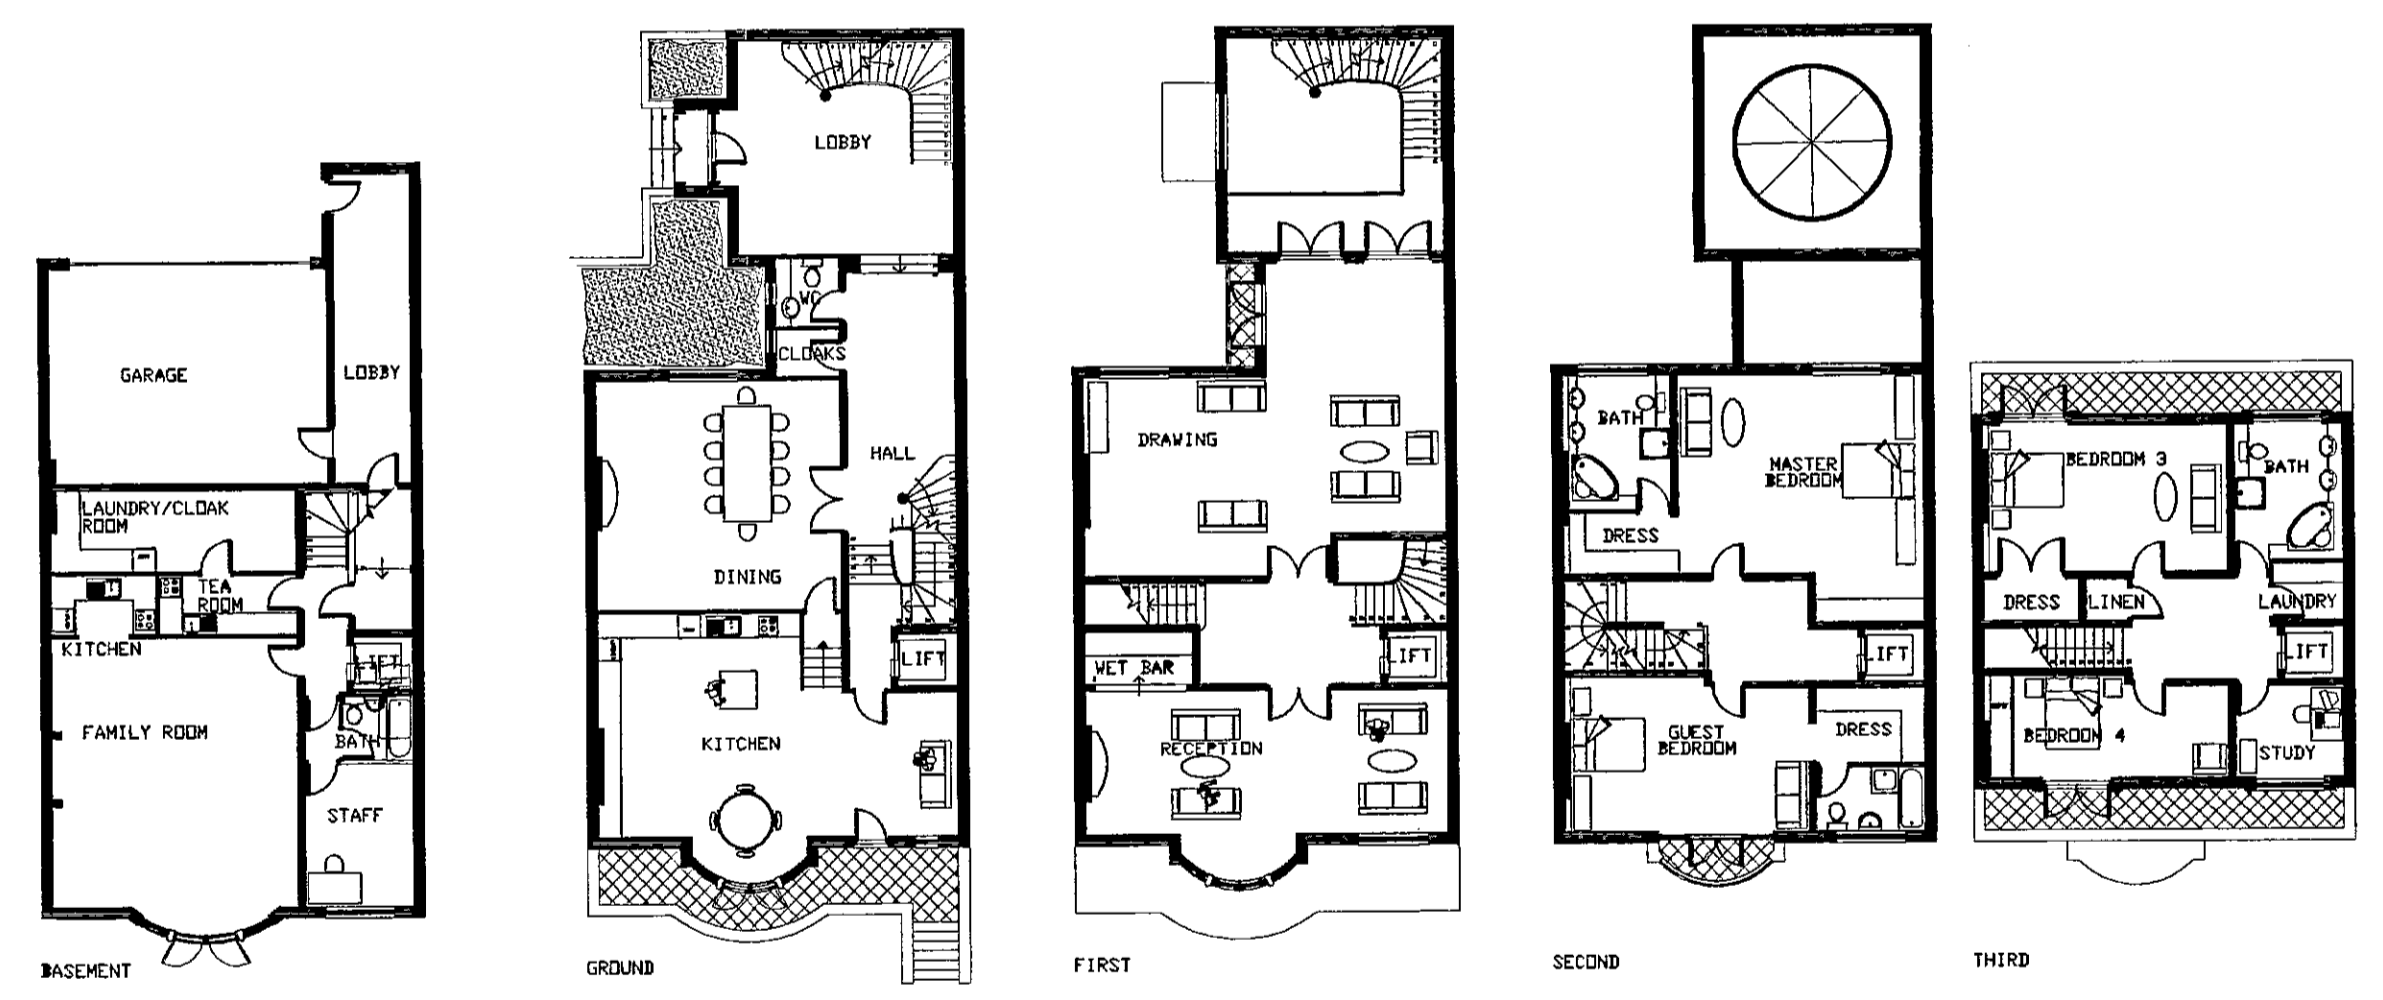

HOUSE TYPE L

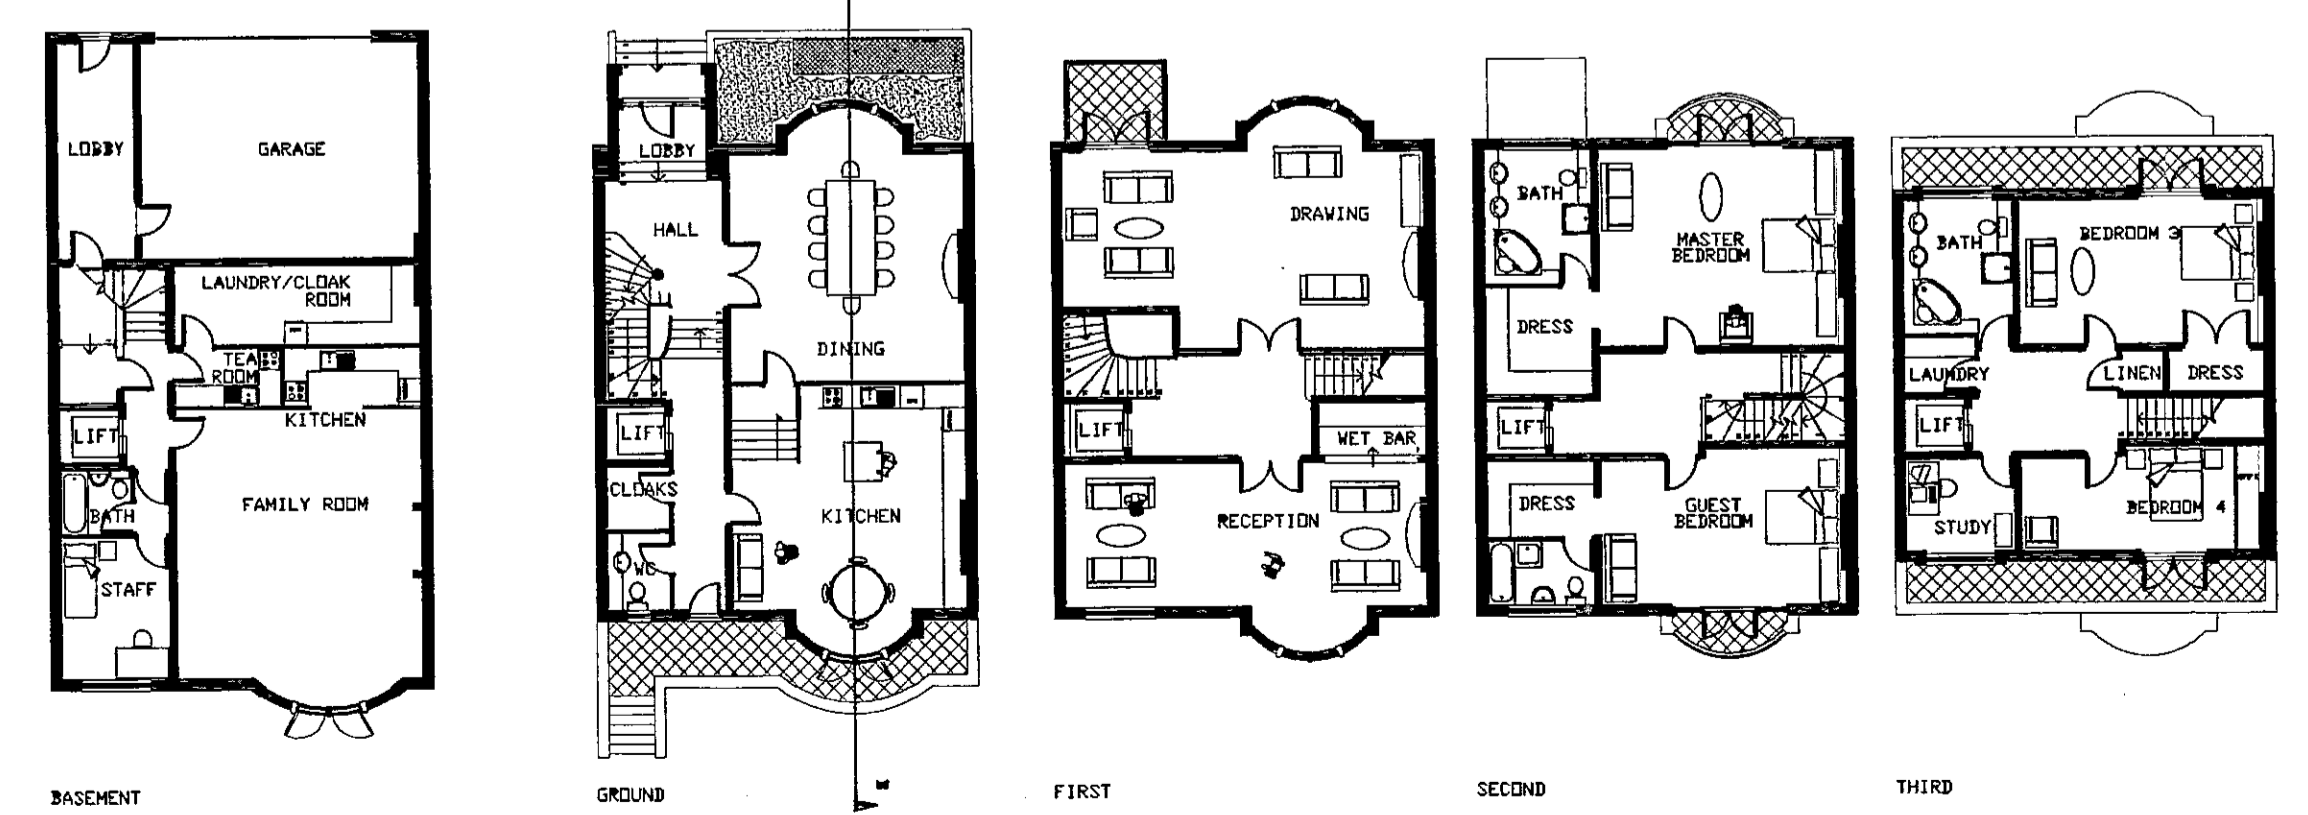

HOUSE TYPE K

RECEIVED BY  
PLANNING SERVICES OFFICE  
- 8 JUN 1999  
REFUSAL REF.

**BROADWAY MALYAN ARCHITECTS**

Broadway Malyan Chartered Architects  
Weybridge: Woburn Hill, Addlestone  
Weybridge, Surrey KT15 2QA  
Telephone 01932 845599 Fax 01932 856206  
London: 85 Tottenham Court Road  
London W1P 9HD  
Telephone 0171 580 5999 Fax 0171 580 8464  
Reading: Ilex House, 10 High Street  
Theale, Reading, Berkshire RG7 5AN  
Telephone 01189 323456 Fax 01189 932461  
Southampton: 8 Southampton Street  
Southampton, Hampshire SO15 2ED  
Telephone 01703 330808 Fax 01703 330986




Aubrey Walk  
Campden Hill Reservoir  
St James Homes  
House Plans E,F,L & K  
Elevations & Sections

Scale	Date	Drawn
1:200	02/11/98	AC
Job No	Drawing No	Revision
7650	P110	A

TP/98/2126 7

Status

Contractors are not to scale dimensions from this drawing

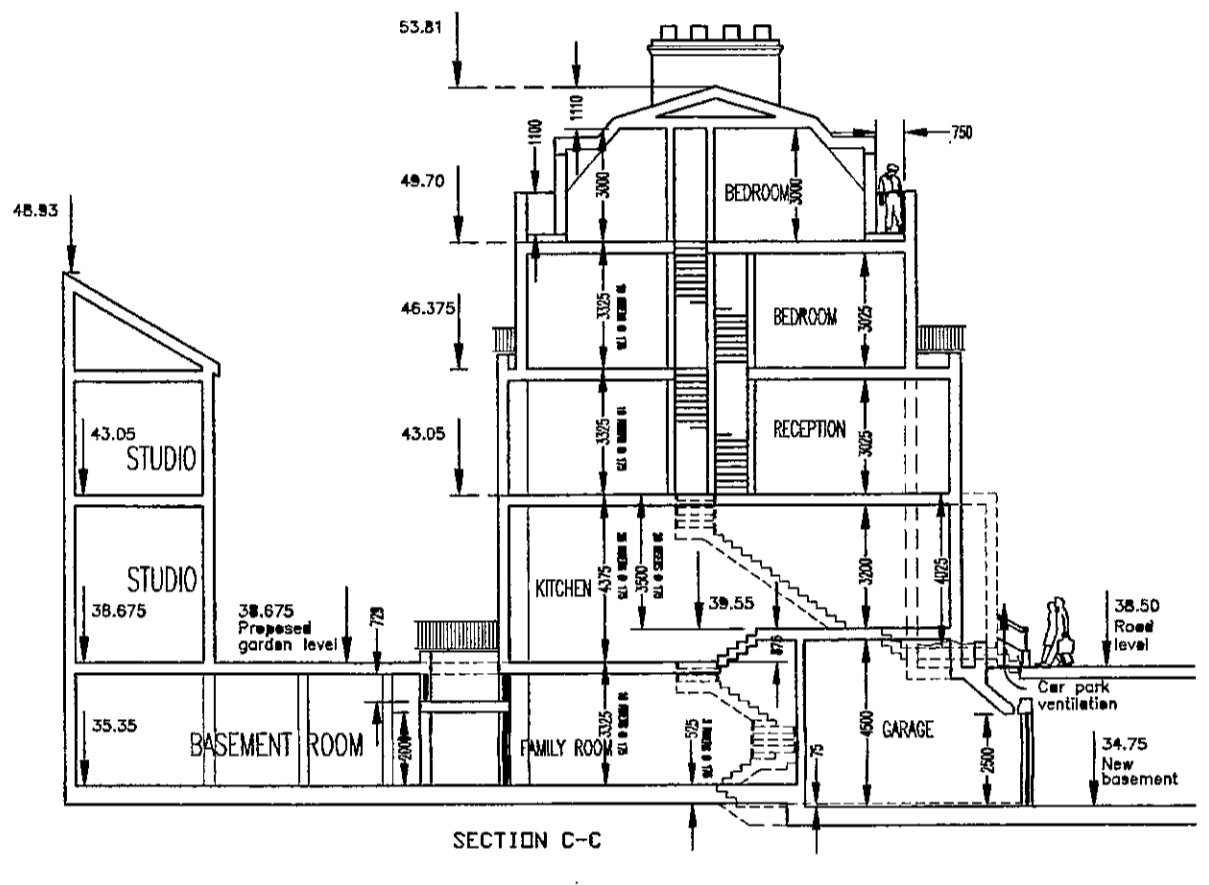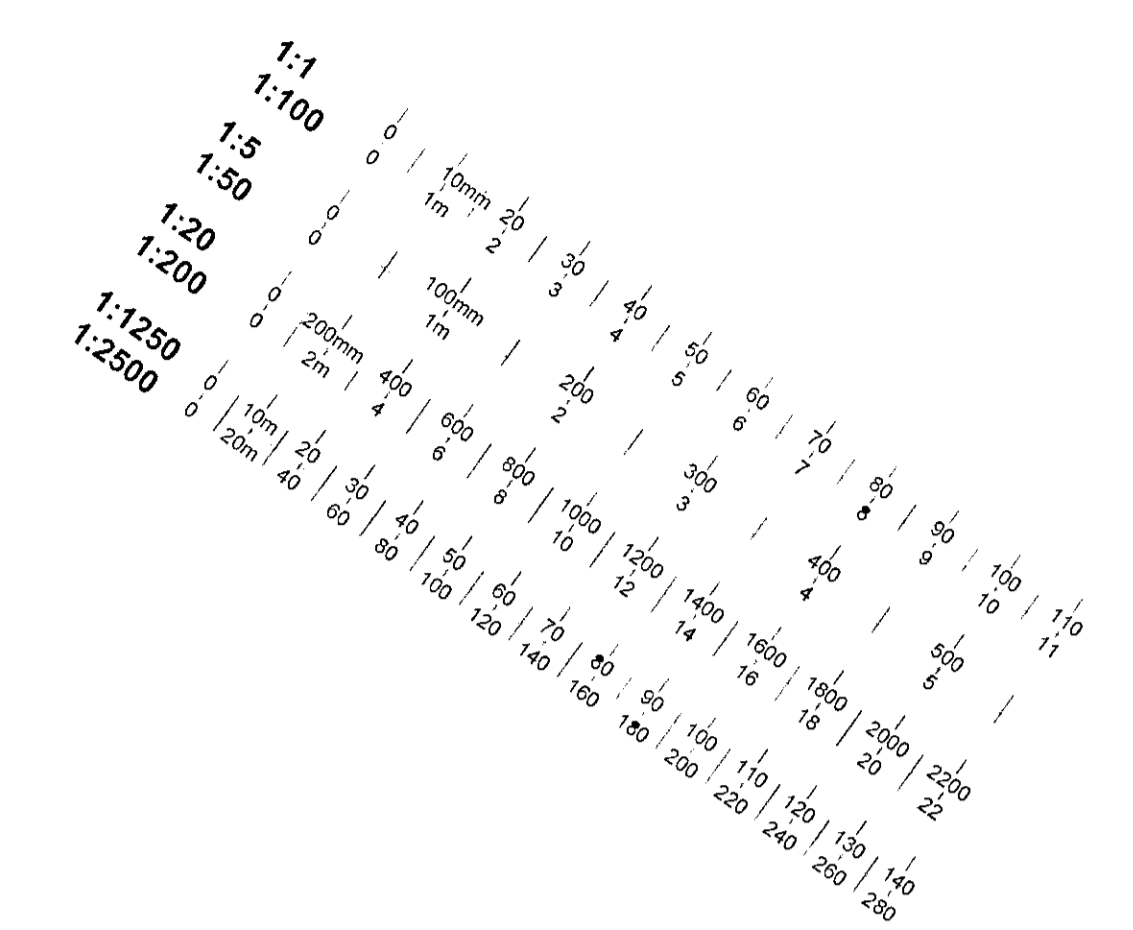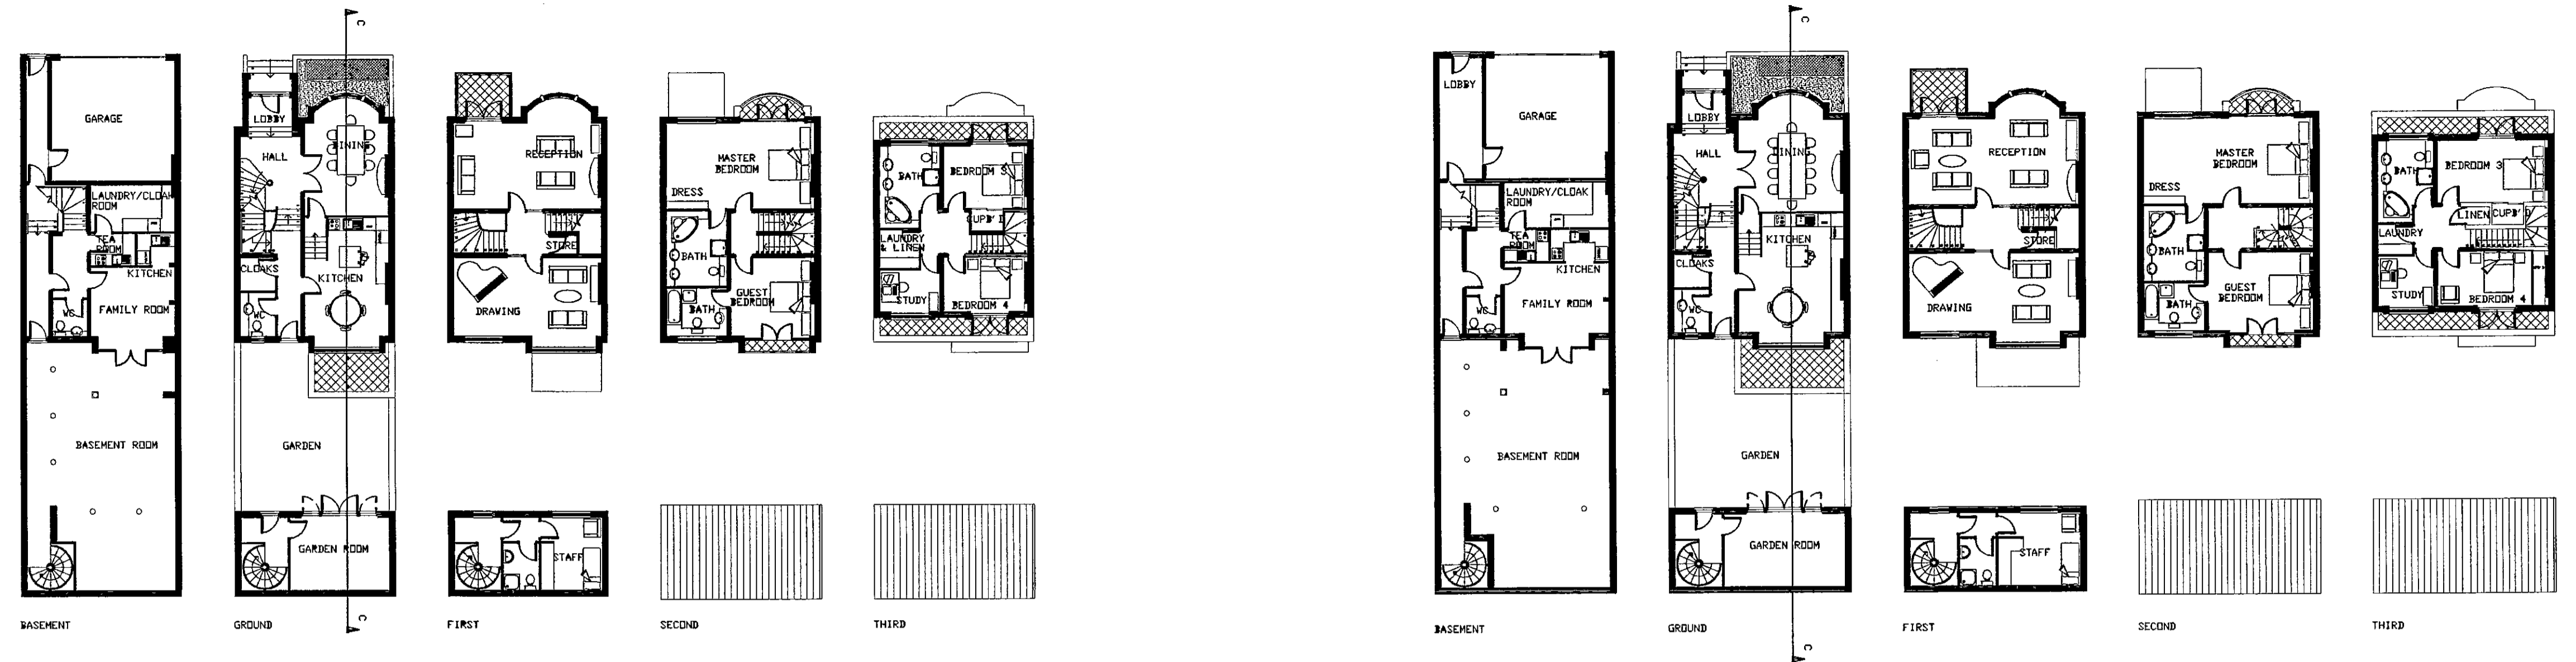


HOUSE TYPE D



HOUSE TYPE B


RECEIVED  
22 MAR 1999  
R.B.K. & C.  
TOWN PLANNING

REVISIONS  
A: Plans and elevations updated 16/3/99.

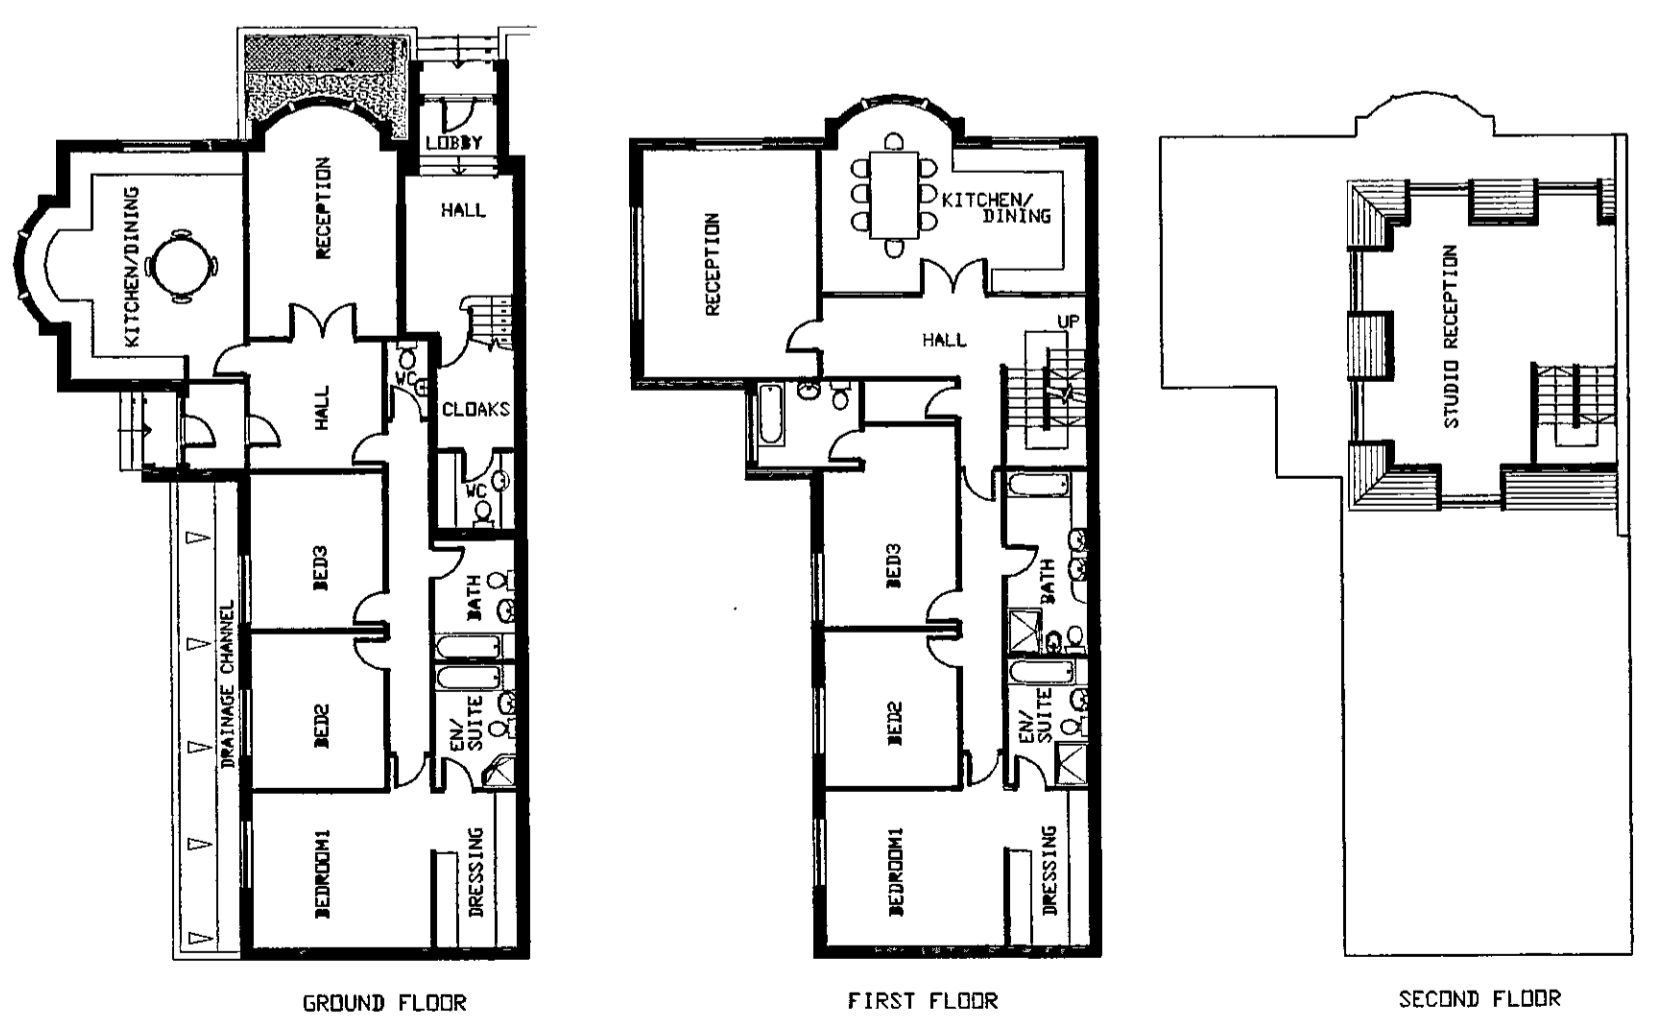

FLAT TYPE M

FLAT TYPE N

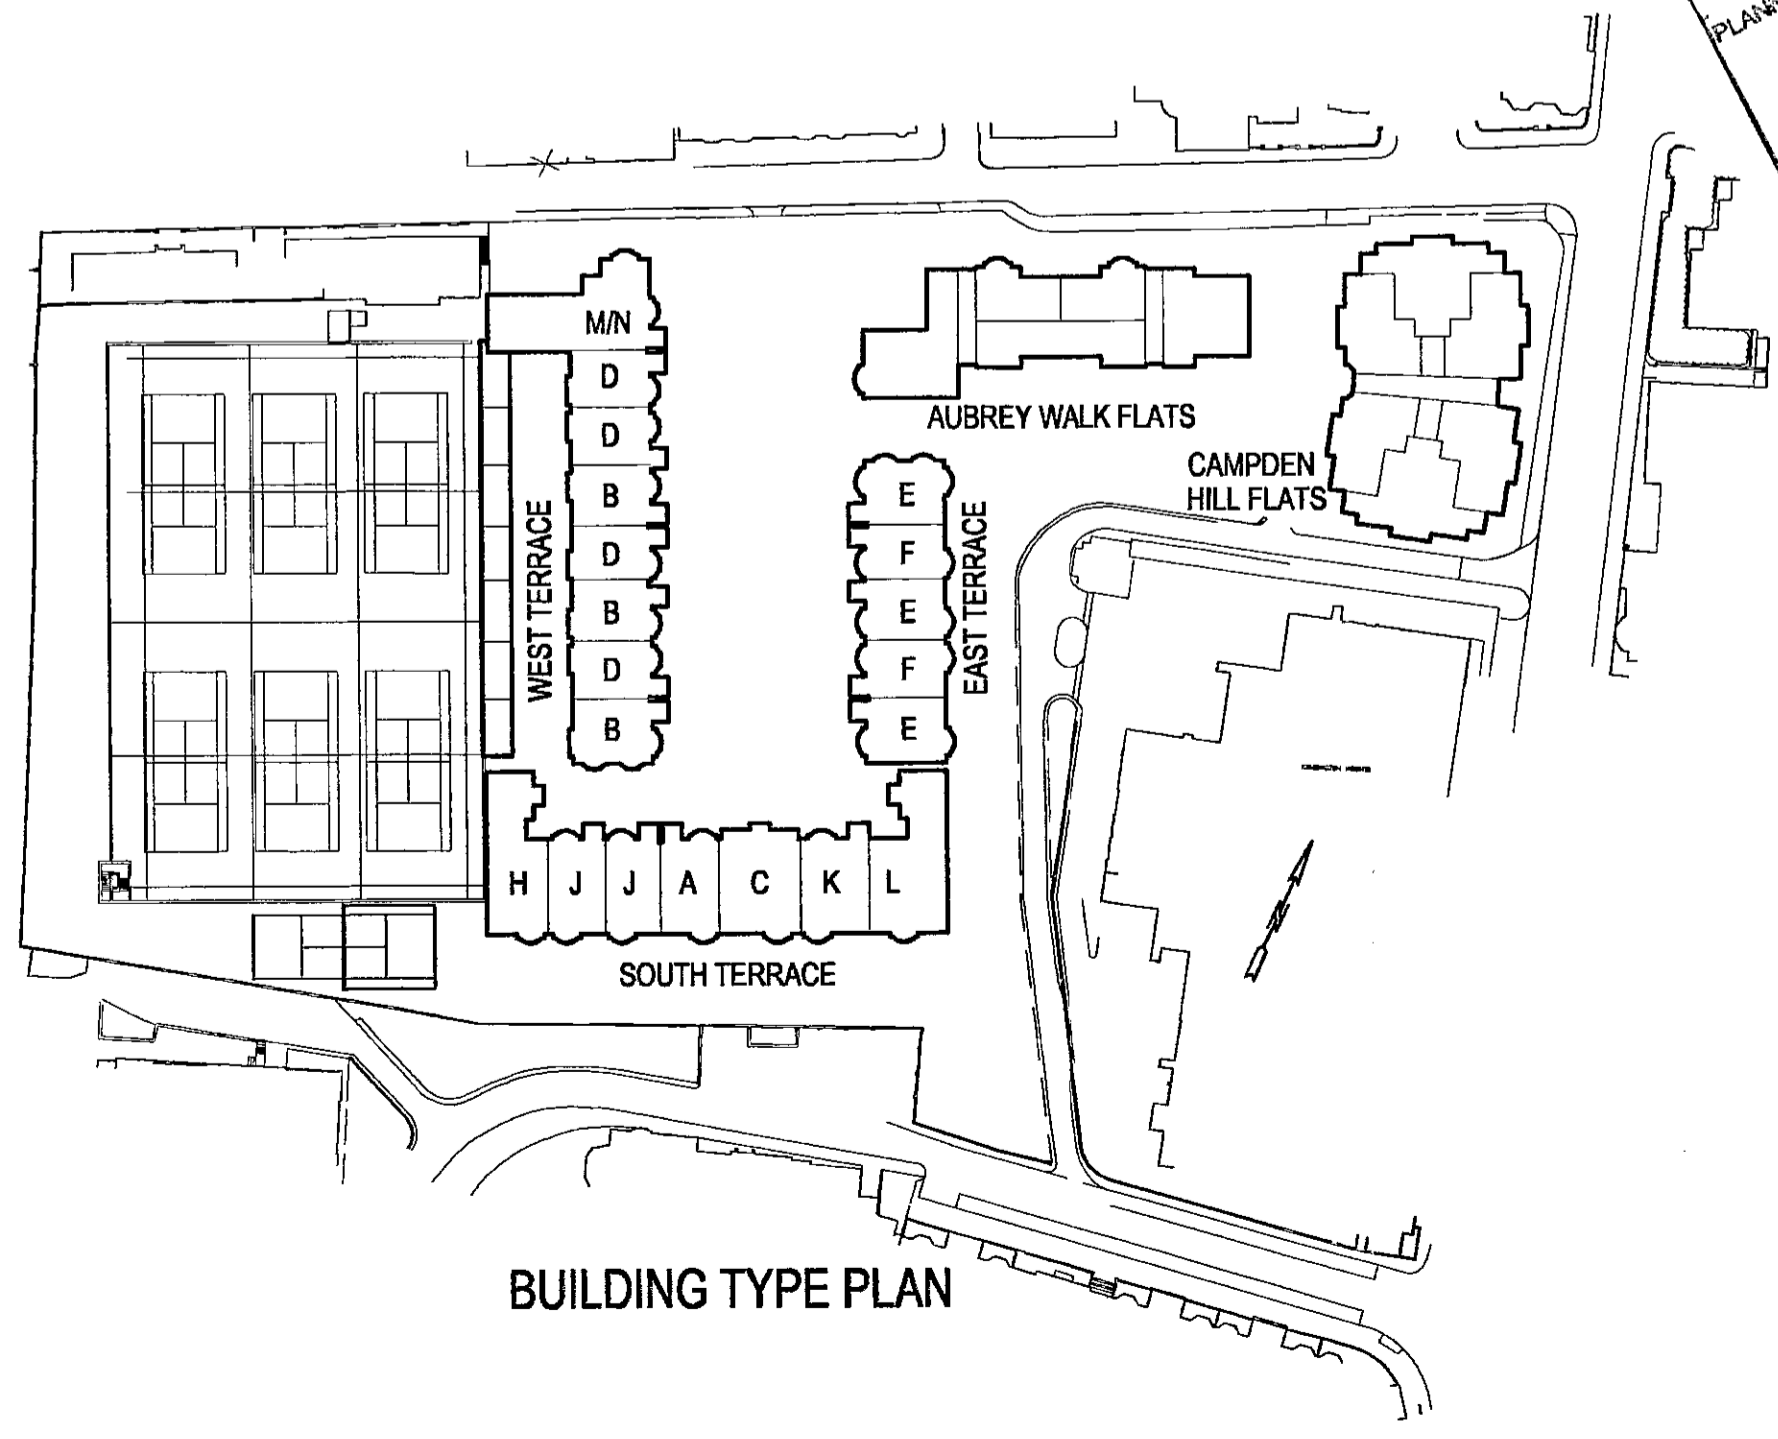

BUILDING TYPE PLAN

REFUSED BY  
PLANNING SERVICES OFFICE  
- 8 JUN 1999  
REFUSAL REF

TP/98/2126/A



**BROADWAY MALYAN ARCHITECTS**

Broadway Malyan Chartered Architects

Weybridge: Woburn Hill, Addlestone  
Weybridge, Surrey KT15 2QA  
Telephone 01932 845599 Fax 01932 856206

London: 85 Tottenham Court Road  
London W1P 9HD  
Telephone 0171 580 5999 Fax 0171 580 8464

Reading: Ilex House, 10 High Street  
Theale, Reading, Berkshire RG7 5AN  
Telephone 01189 323456 Fax 01189 932461

Southampton: 8 Southampton Street  
Southampton, Hampshire SO15 2ED  
Telephone 01703 330808 Fax 01703 330986

Aubrey Walk  
Campden Hill Reservoir

St James Homes


House Plans B,D,M&N,  
Elevations & Sections

Scale	Date	Drawn
1:200	02/11/98	AC
Job No	Drawing No	Revision
7650	P109	A

Original size 100mm Broadway Malyan @ Copyright


Status

Contractors are not to scale dimensions from this drawing

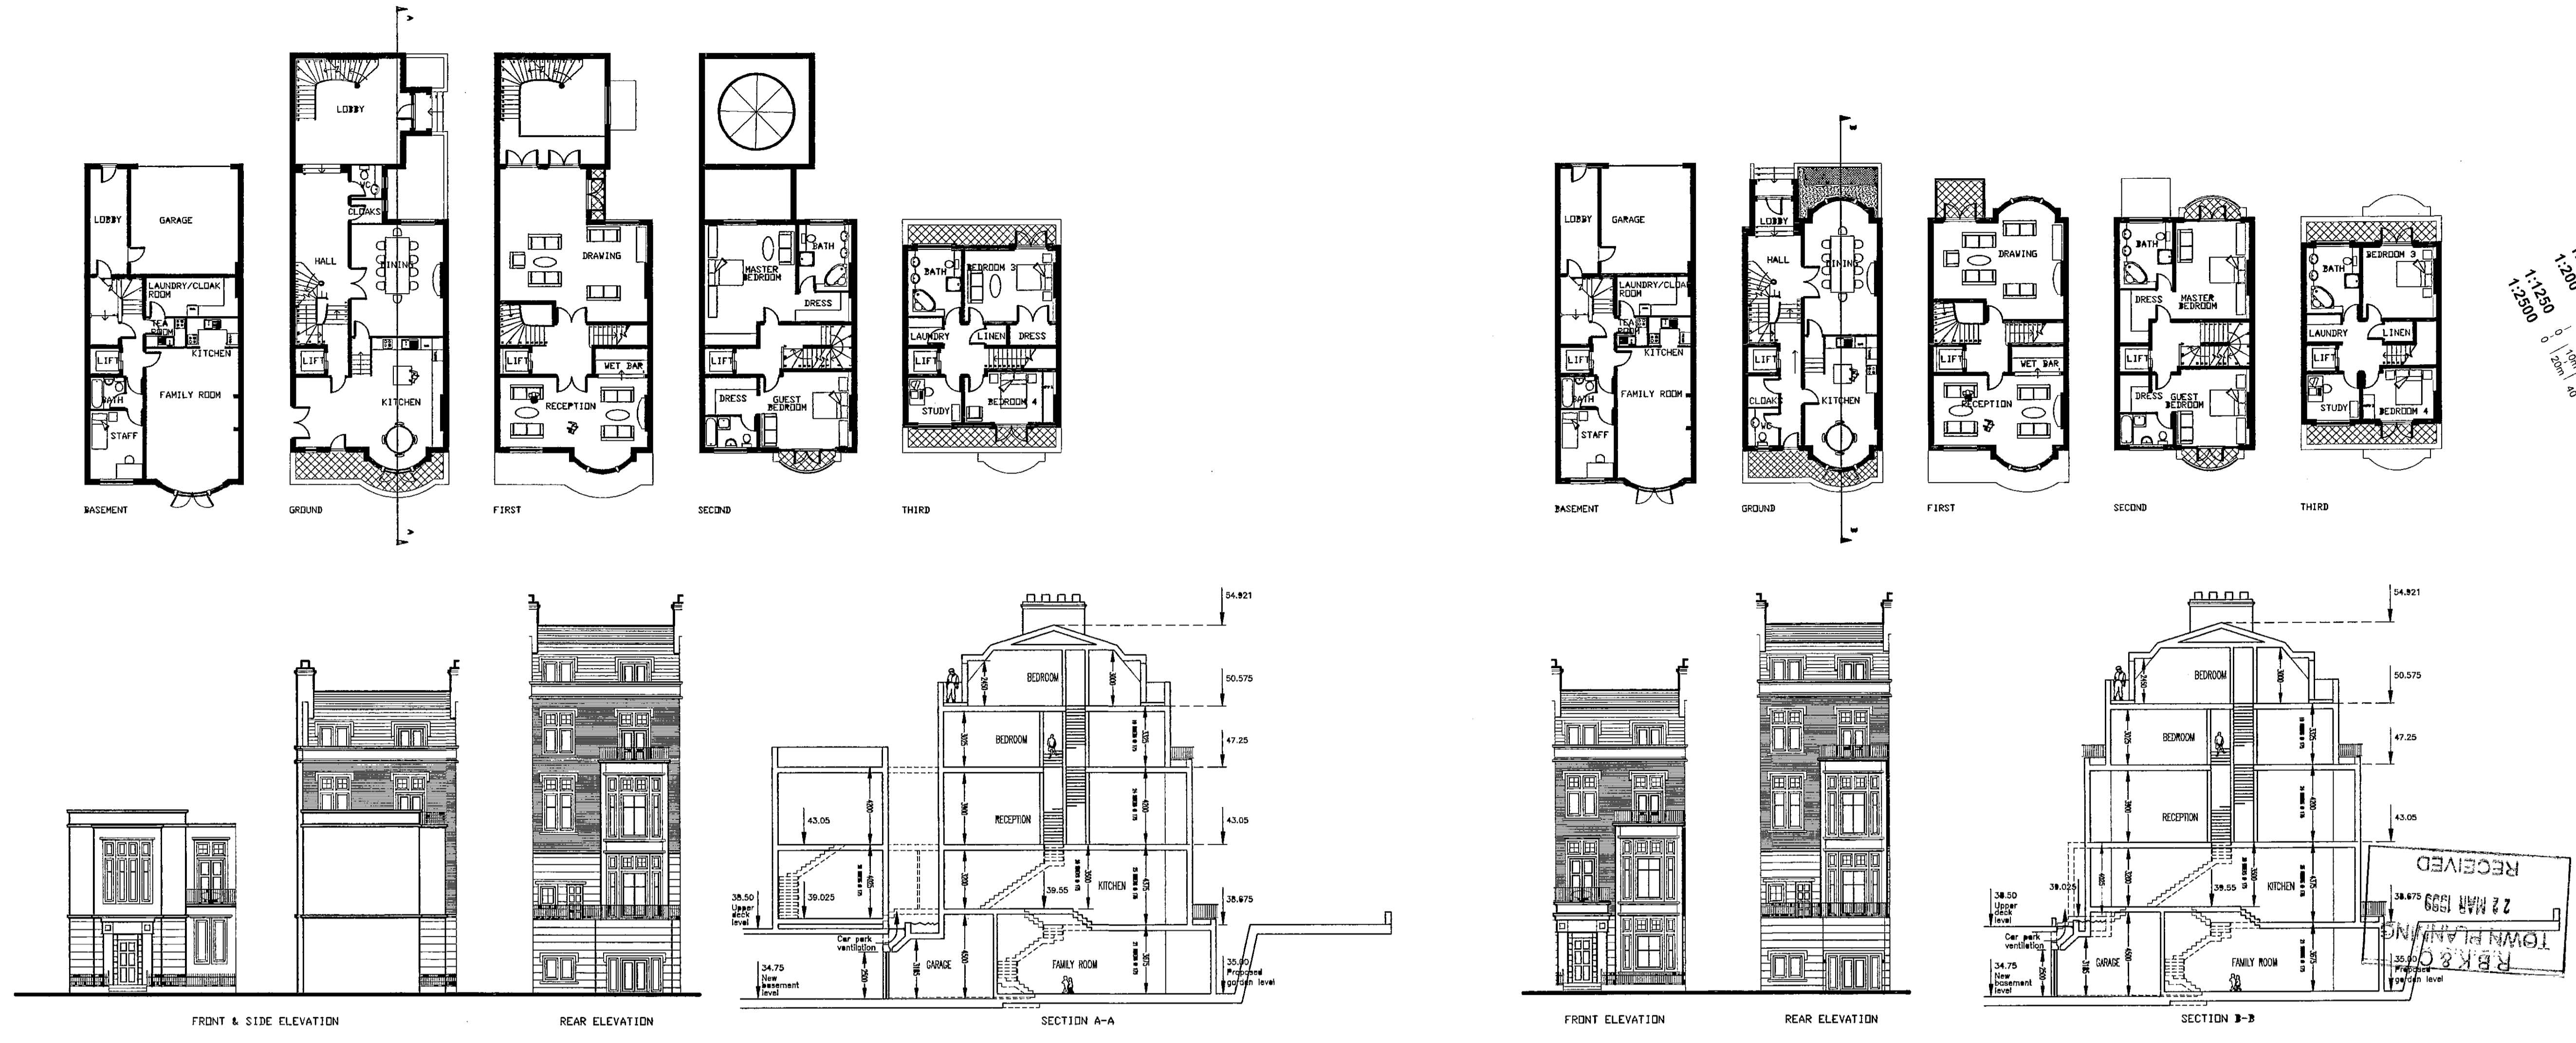

HOUSE TYPE H

HOUSE TYPE J

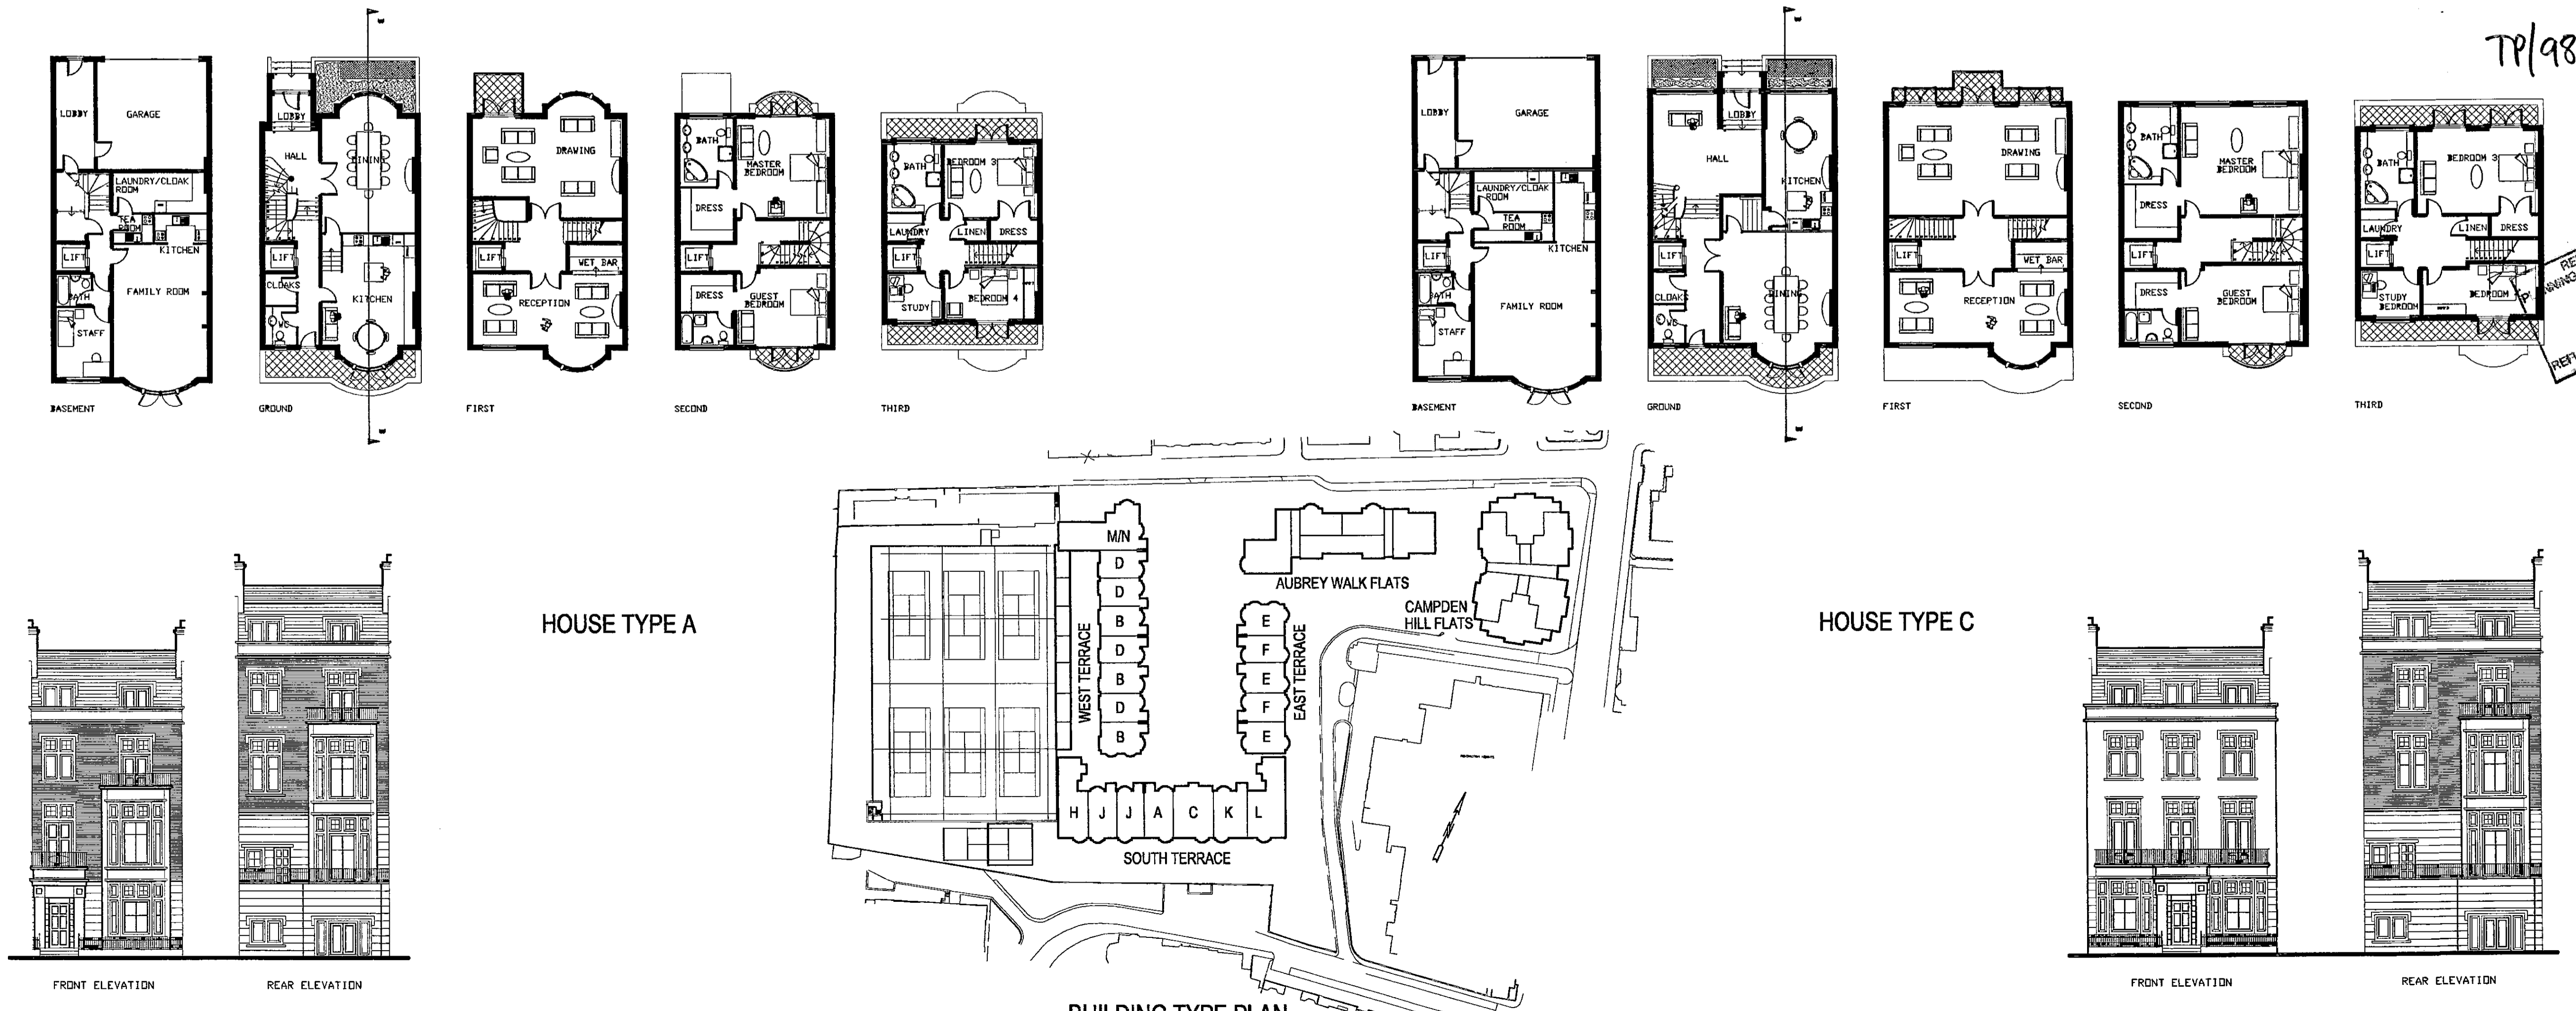

HOUSE TYPE A

HOUSE TYPE C

BUILDING TYPE PLAN

TP/98/2126/A



**BROADWAY MALYAN ARCHITECTS**

Broadway Malyan Chartered Architects  
 Weybridge: Woburn Hill, Addlestone  
 Weybridge, Surrey KT15 2QA  
 Telephone 01932 845599 Fax 01932 856206  
 London: 85 Tottenham Court Road  
 London W1P 9JH  
 Telephone 0171 580 5999 Fax 0171 580 8464  
 Reading: Ilex House, 10 High Street  
 Theale, Reading, Berkshire RG7 5AN  
 Telephone 01189 323456 Fax 01189 932461  
 Southampton: 8 Southampton Street  
 Southampton, Hampshire SO15 2ED  
 Telephone 01703 330808 Fax 01703 330986


Aubrey Walk  
 Campden Hill Reservoir  
 St James Homes  
 House Plans A C H J,  
 Elevations & Sections

Scale	Date	Drawn
1:200	02/11/98	AC
Job No	Drawing No	Revision
7650	P108	A

Original size 100mm Broadway Malyan @ Copyright

Status

Contractors are not to scale dimensions from this drawing

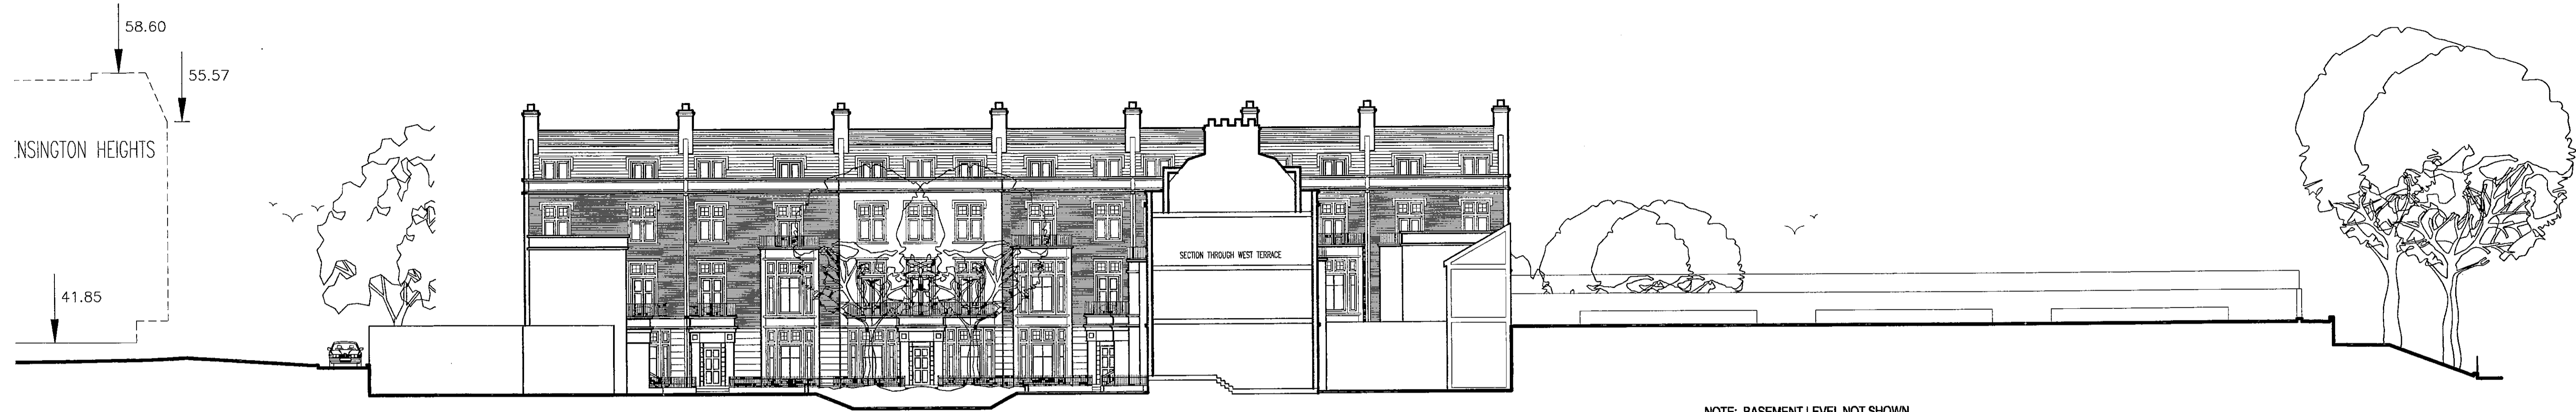


NOTE: BASEMENT LEVEL NOT SHOWN


NORTH ELEVATION - SOUTH TERRACE

REVISIONS

A: Plans and elevations updated 16/3/99.

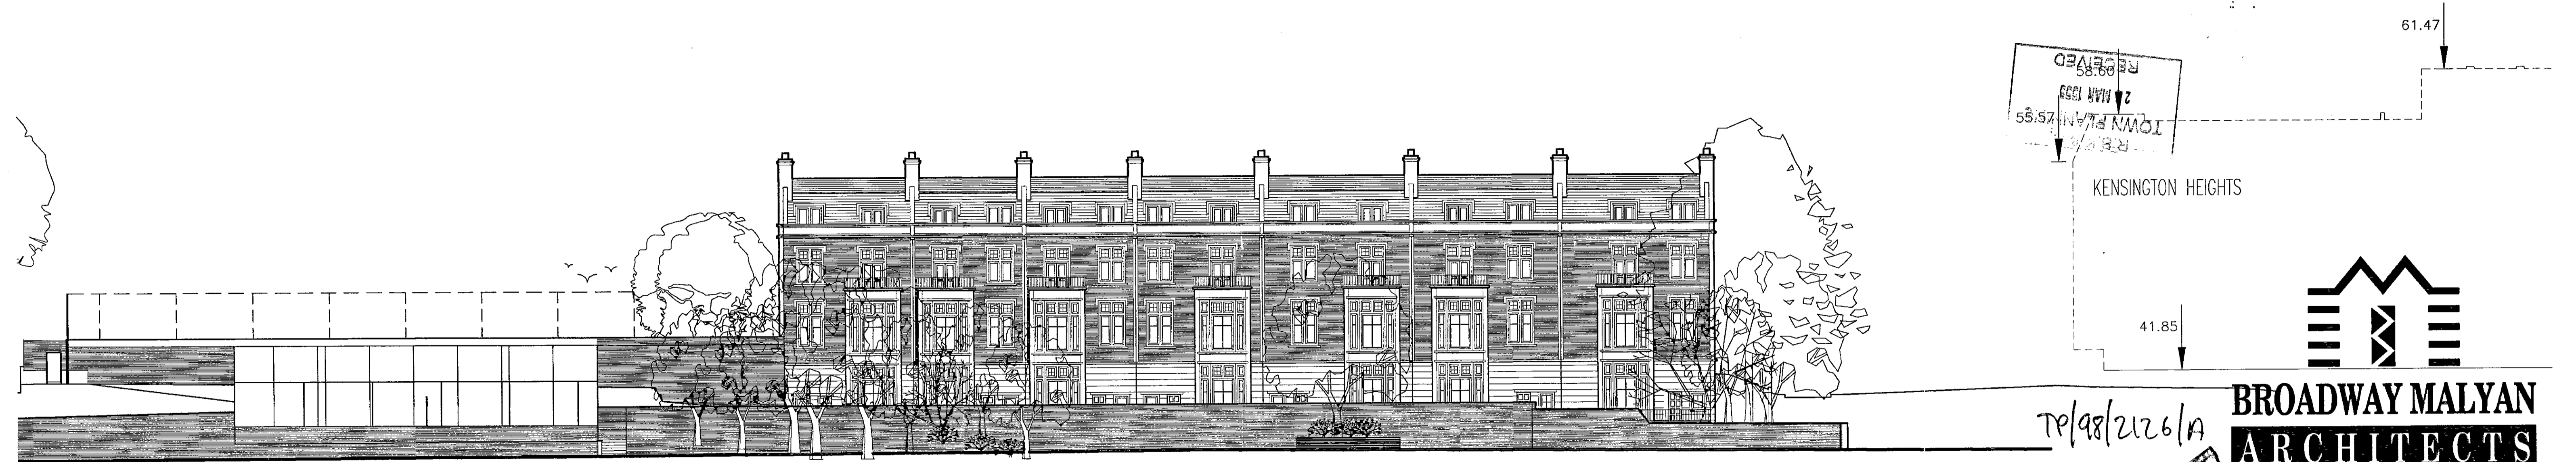

SOUTH ELEVATION (REAR) - SOUTH TERRACE

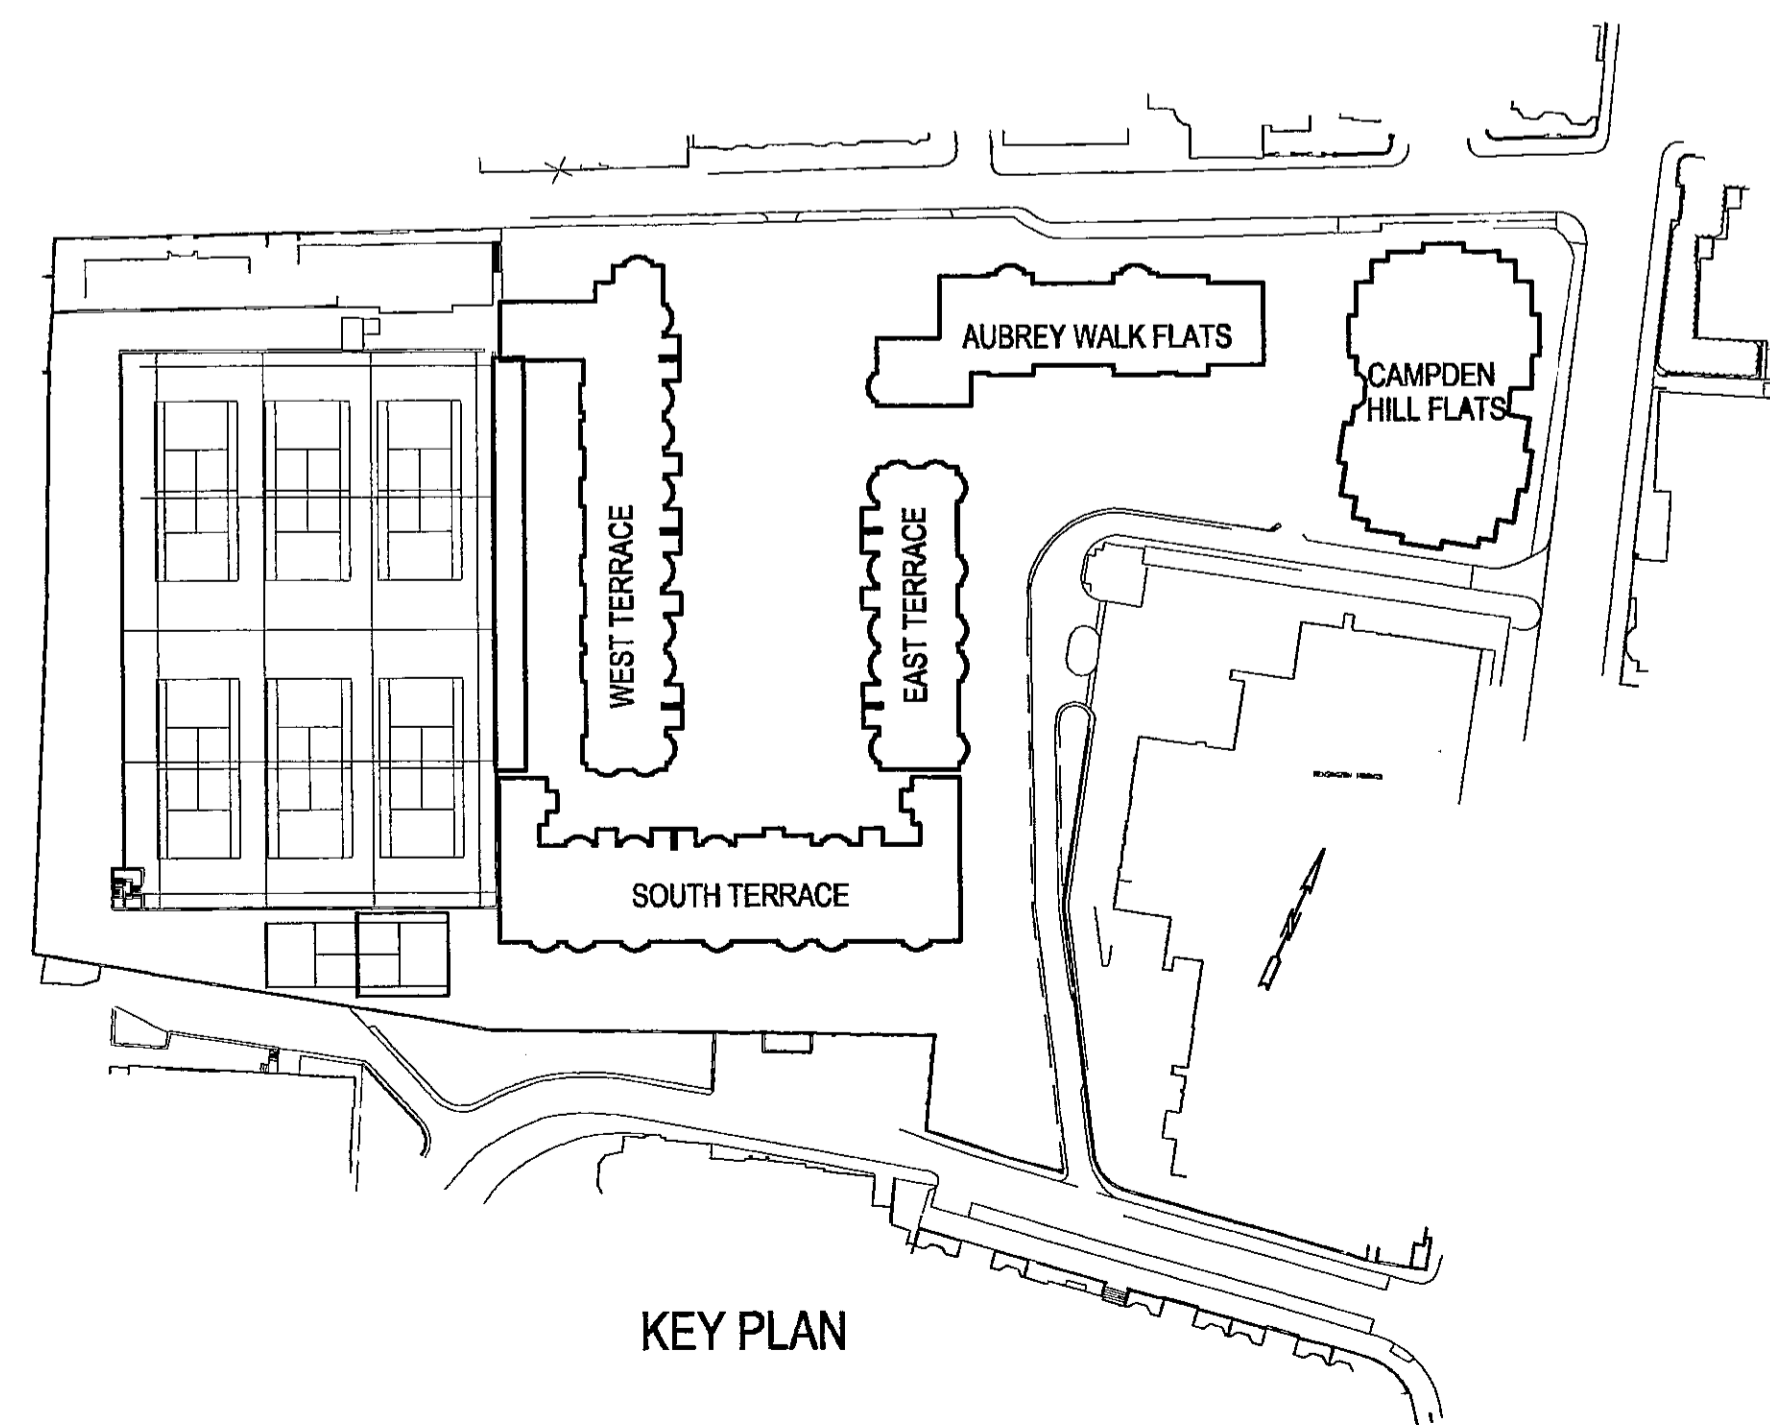

KEY PLAN



**BROADWAY MALYAN ARCHITECTS**

Broadway Malyan Chartered Architects  
 Weybridge: Woburn Hill, Addlestone  
 Weybridge, Surrey KT15 2QA  
 Telephone 01932 845599 Fax 01932 856206  
 London: 85 Tottenham Court Road  
 London W1P 9HD  
 Telephone 0171 580 5999 Fax 0171 580 8464  
 Reading: Ilex House, 10 High Street  
 Theale, Reading, Berkshire RG7 5AN  
 Telephone 01189 323456 Fax 01189 932461  
 Southampton: 8 Southampton Street  
 Southampton, Hampshire SO15 2ED  
 Telephone 01703 330808 Fax 01703 330986

TP/98/2126/A

RECEIVED  
 TOWN PLANNING DEPT  
 8 JUN 1999

1:1	0	10mm	30	1	10	110	300	450	600	750	900	1050	1200	1350	1500	1650	1800	1950	2100	2250	2400	2550
1:5	0	100mm	3	4	5	6	7	8	9	10	11	12	13	14	15	16	17	18	19	20	21	22
1:200	0	200mm	4	8	12	16	20	24	28	32	36	40	44	48	52	56	60	64	68	72	76	80
1:1250	0	1250mm	40	80	120	160	200	240	280	320	360	400	440	480	520	560	600	640	680	720	760	800

Aubrey Walk  
 Campden Hill Reservoir

---

St James Homes

---


South Terrace  
 Front & Rear

Scale	Date	Drawn
1:200	02/11/98	AC
Job No	Drawing No	Revision
7650	P105	A


Original size 100mm Broadway Malyan @ Copyright

Status

Contractors are not to scale dimensions from this drawing

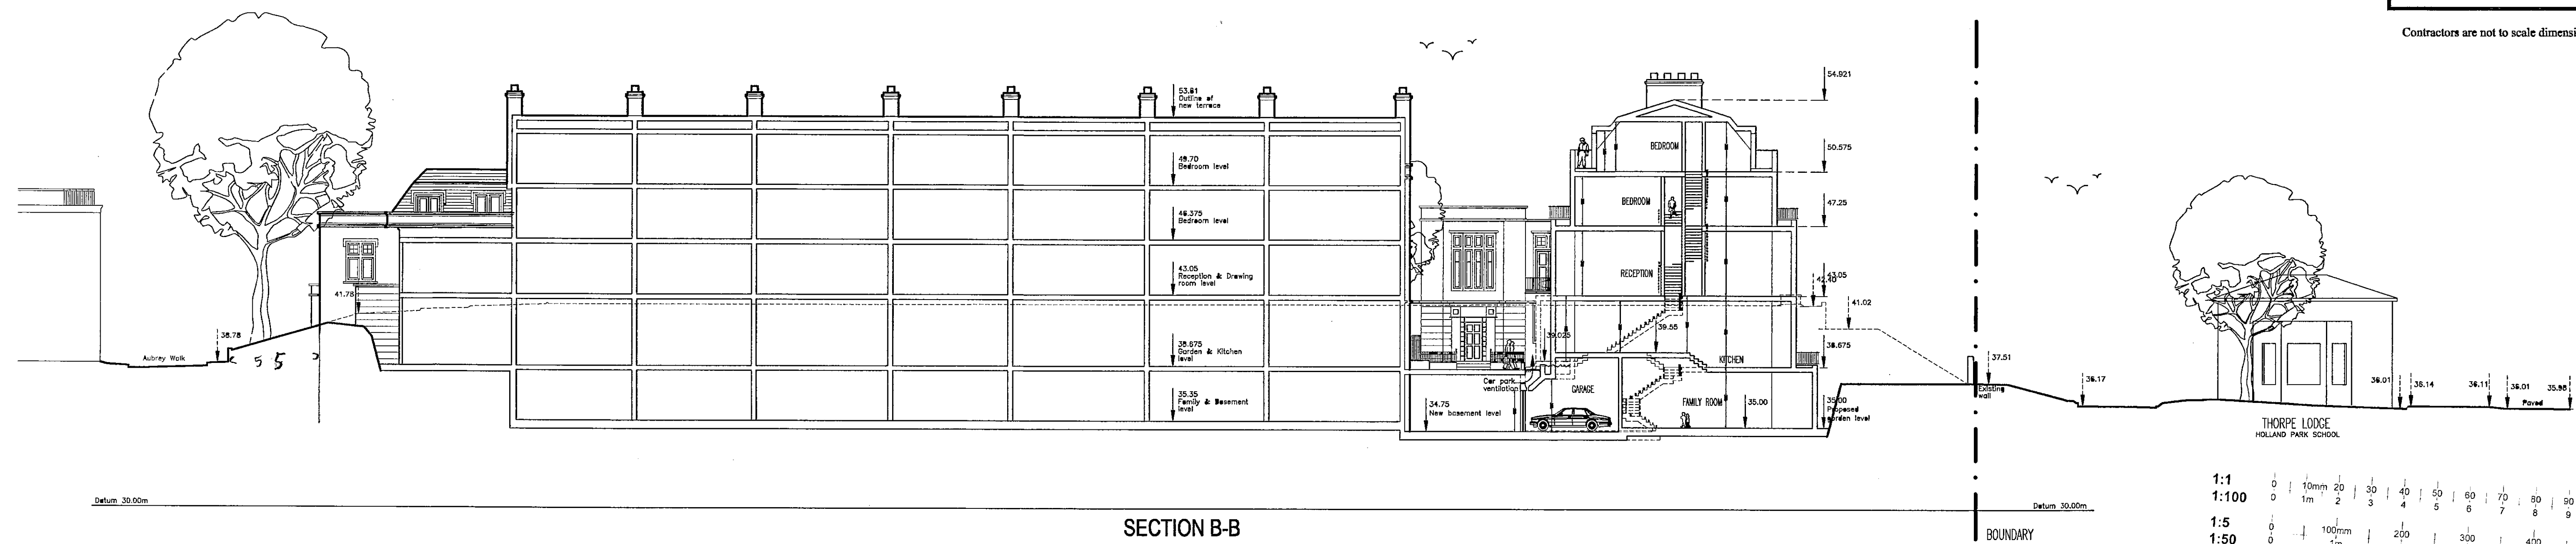

1:1	0	10mm	20	30	40	50	60	70	80	90	100	110
1:100	0	1m	2	3	4	5	6	7	8	9	10	11
1:5	0	100mm	200	300	400	500	600	700	800	900	1000	1100
1:50	0	1m	2	3	4	5	6	7	8	9	10	11
1:20	0	200mm	400	600	800	1000	1200	1400	1600	1800	2000	2200
1:200	0	2m	4	6	8	10	12	14	16	18	20	22
1:1250	0	10m	20	30	40	50	60	70	80	90	100	110
1:2500	0	20m	40	60	80	100	120	140	160	180	200	220

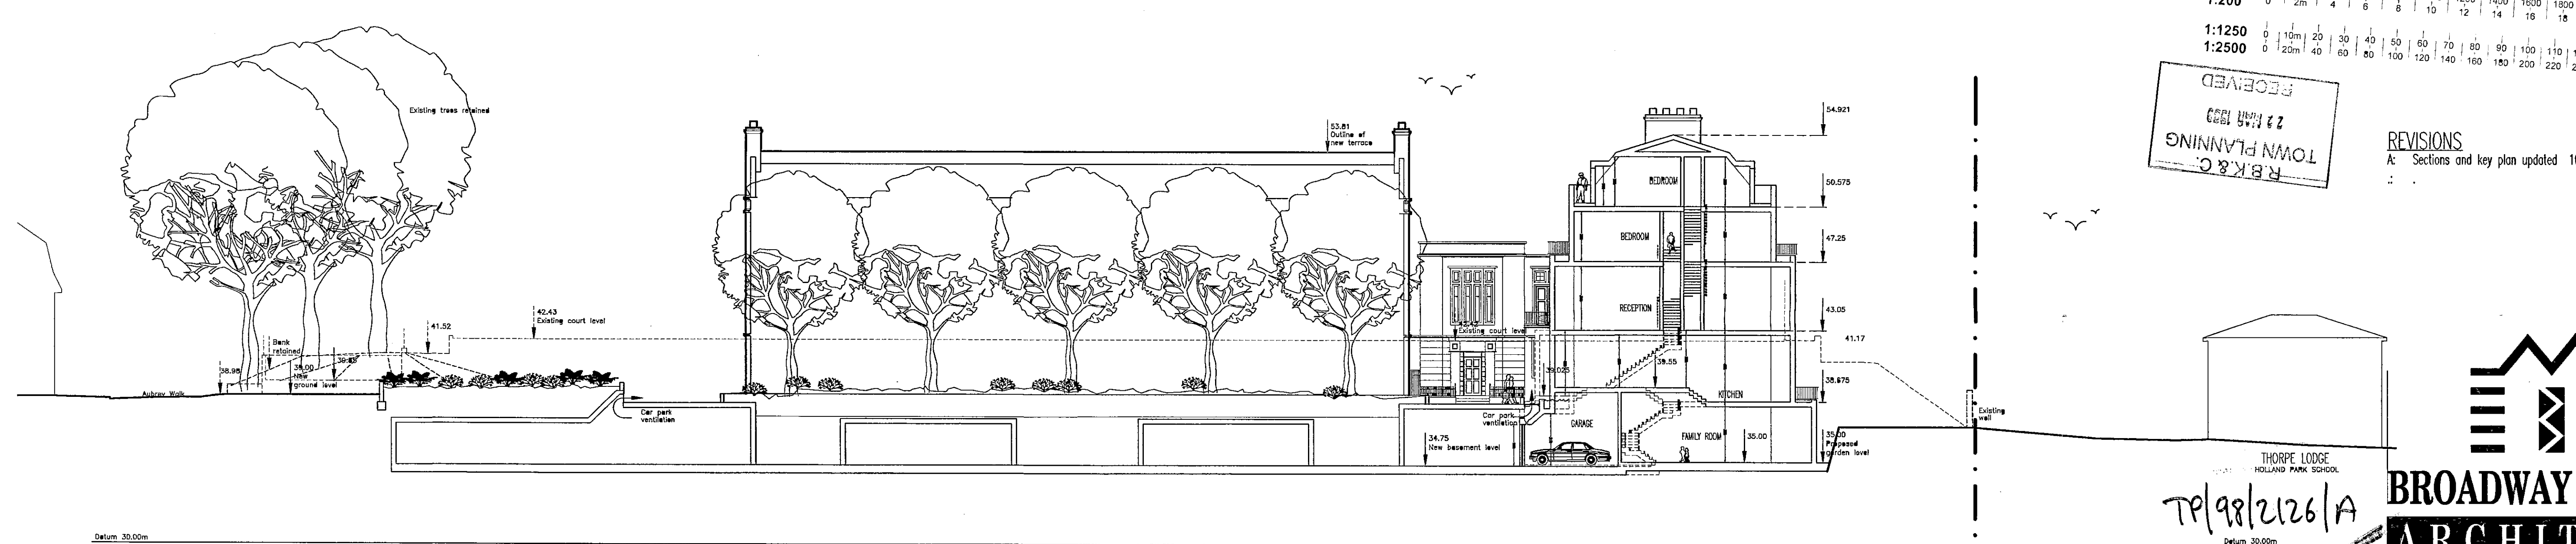

RECEIVED  
22 JUN 1999  
TOWN PLANNING  
R.B.K. & C.


REVISIONS  
A: Sections and key plan updated 16/3/99.

TP/98/2126/A

**BROADWAY MALYAN ARCHITECTS**

REFUSED BY  
PLANNING SERVICES OFFICE  
- 8 JUN 1999  
REFUSAL REF.

Broadway Malyan Chartered Architects  
 Weybridge: Woburn Hill, Addlestone  
 Weybridge, Surrey KT15 2QA  
 Telephone 01932 845599 Fax 01932 856206  
 London: 85 Tottenham Court Road  
 London W1P 9HD  
 Telephone 0171 580 5999 Fax 0171 580 8464  
 Reading: Ilex House, 10 High Street  
 Theale, Reading, Berkshire RG7 5AN  
 Telephone 01189 323456 Fax 01189 932461  
 Southampton: 8 Southampton Street  
 Southampton, Hampshire SO15 2ED  
 Telephone 01703 330808 Fax 01703 330986

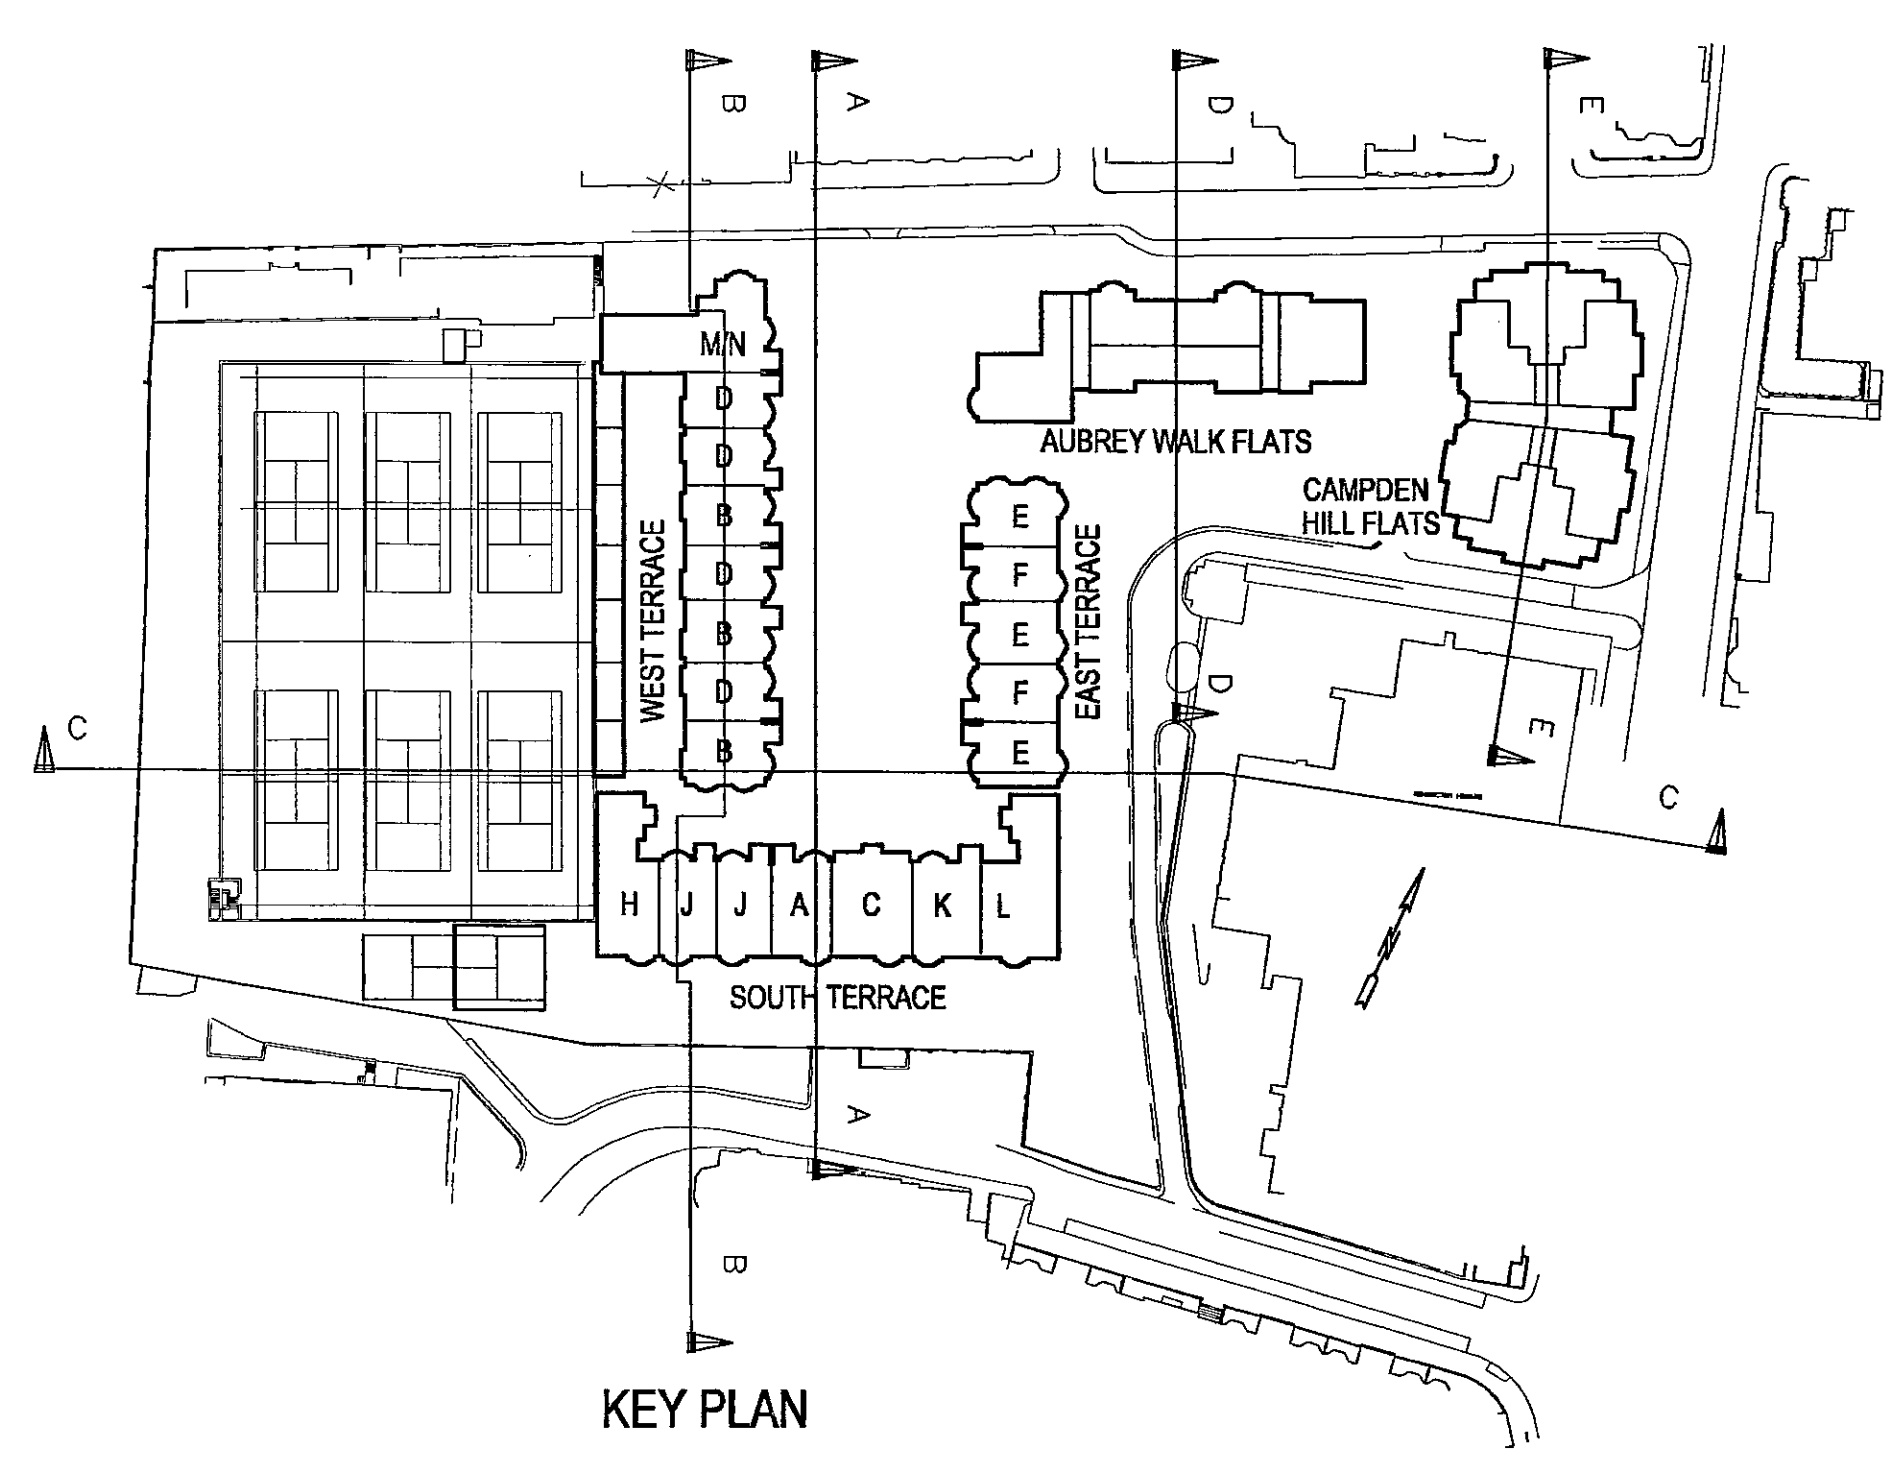

Aubrey Walk  
Campden Hill Reservoir

---

St James Homes

---

Sections AA BB


Scale	Date	Drawn
1:200	02/11/98	AC
Job No	Drawing No	Revision
7650	P106	A

Original size 100mm Broadway Malyan @ Copyright




Status


Contractors are not to scale dimensions from this drawing

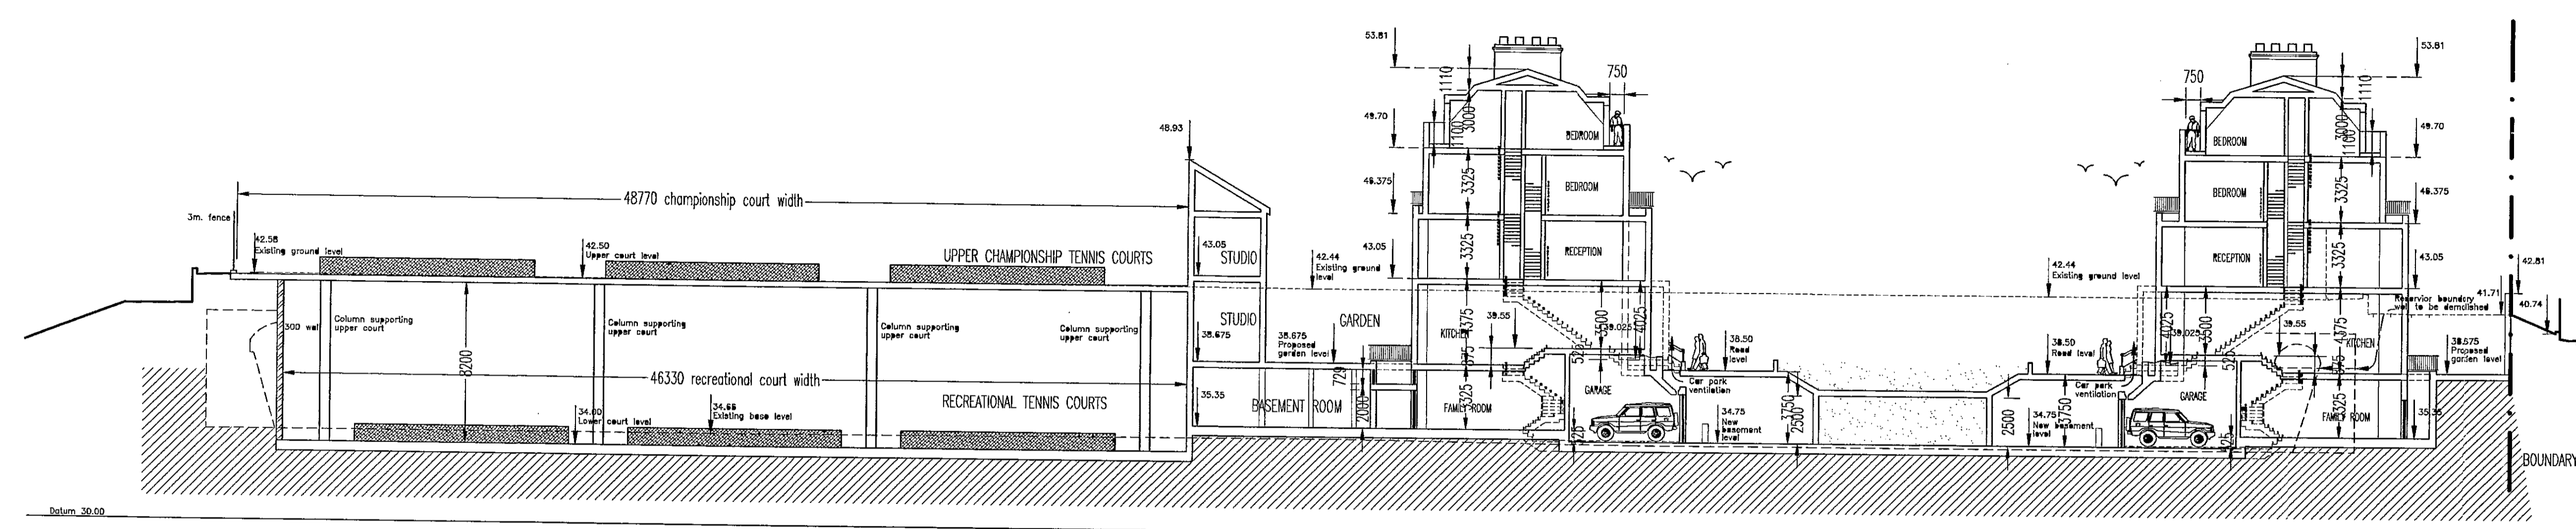


SECTION C-C

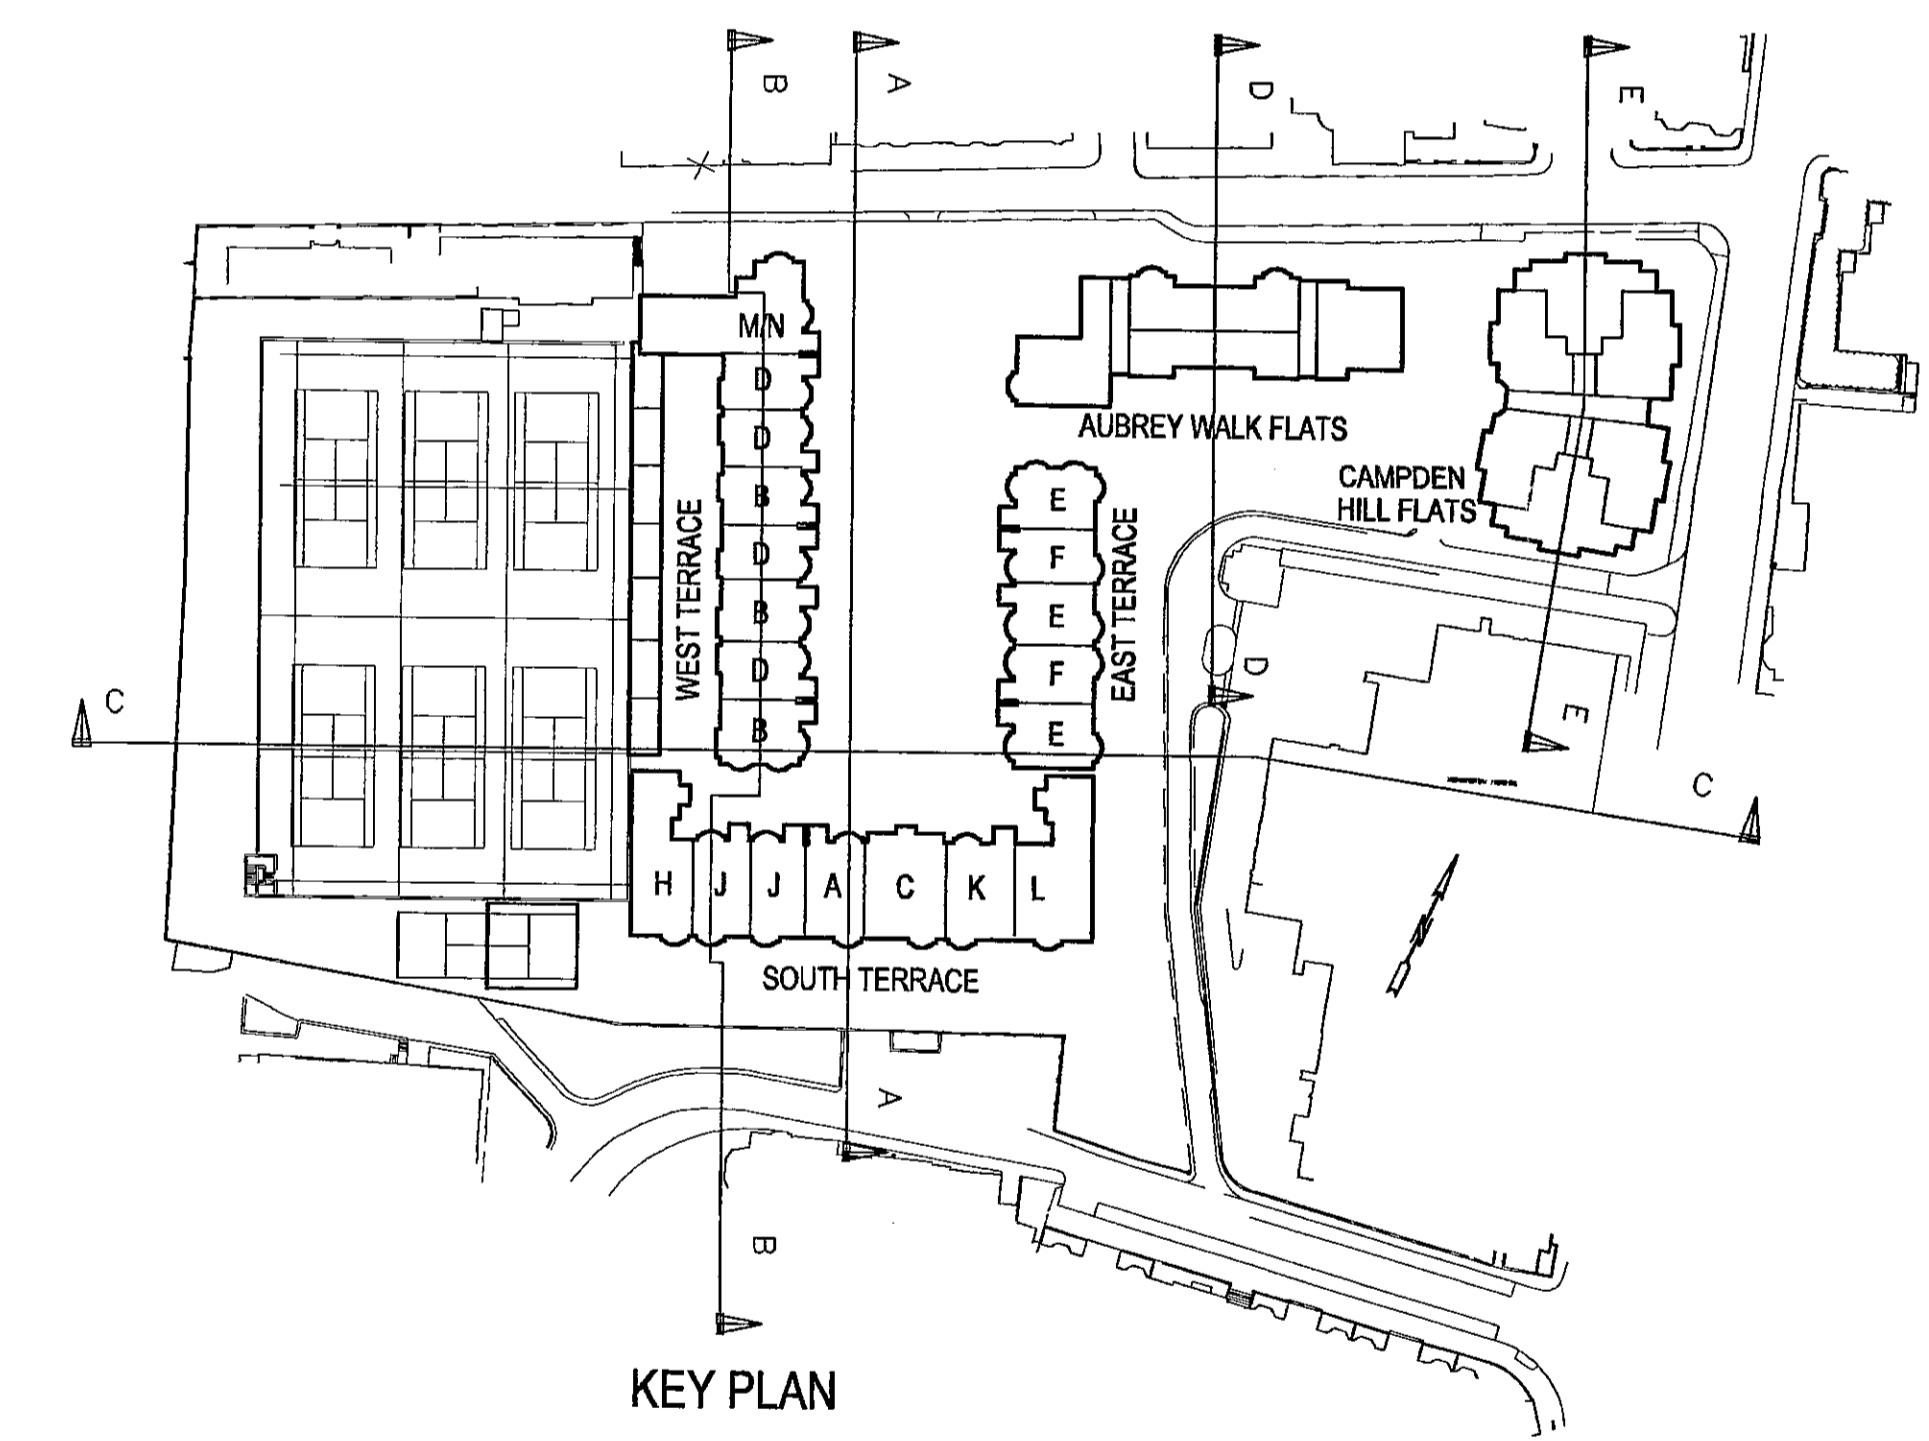


KEY PLAN

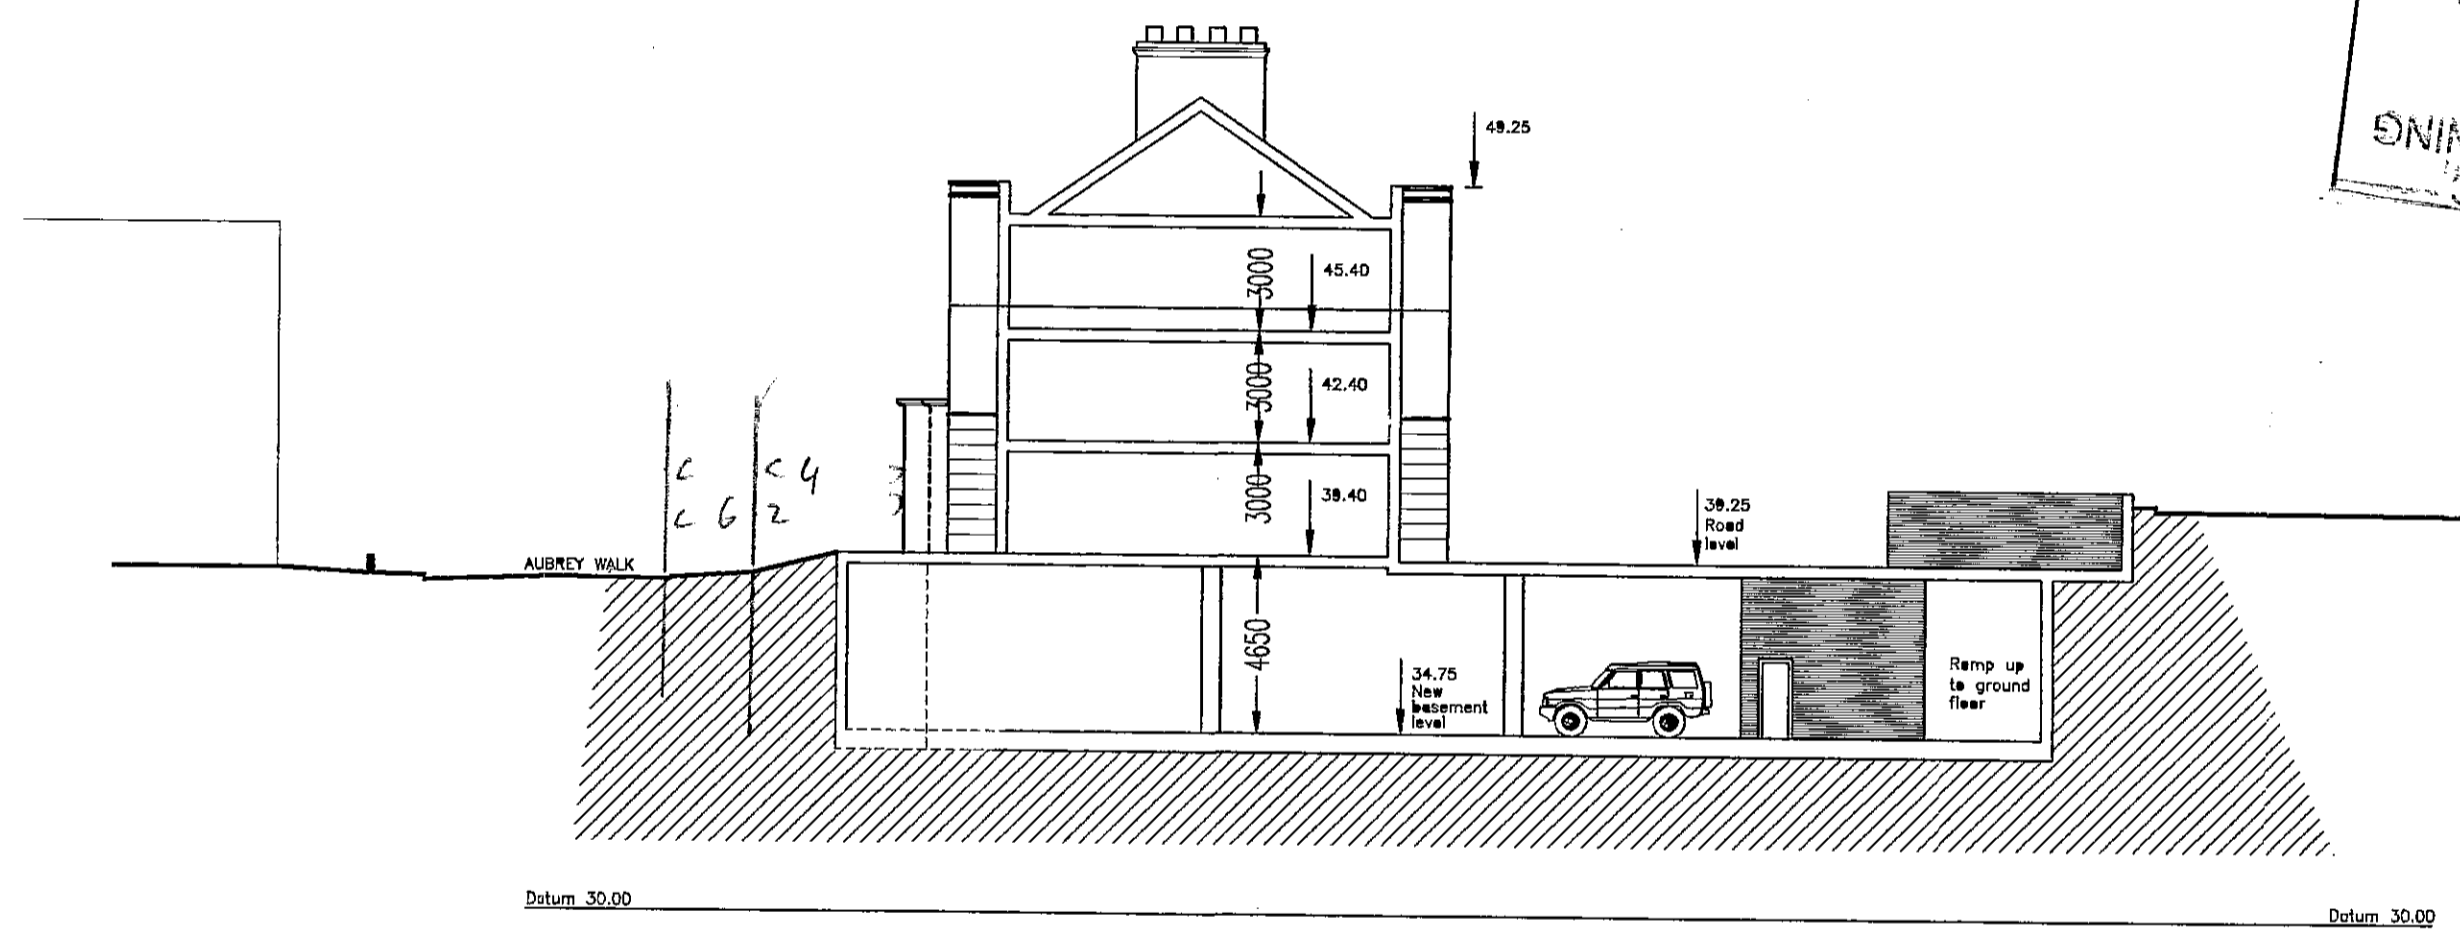

SECTION D-D

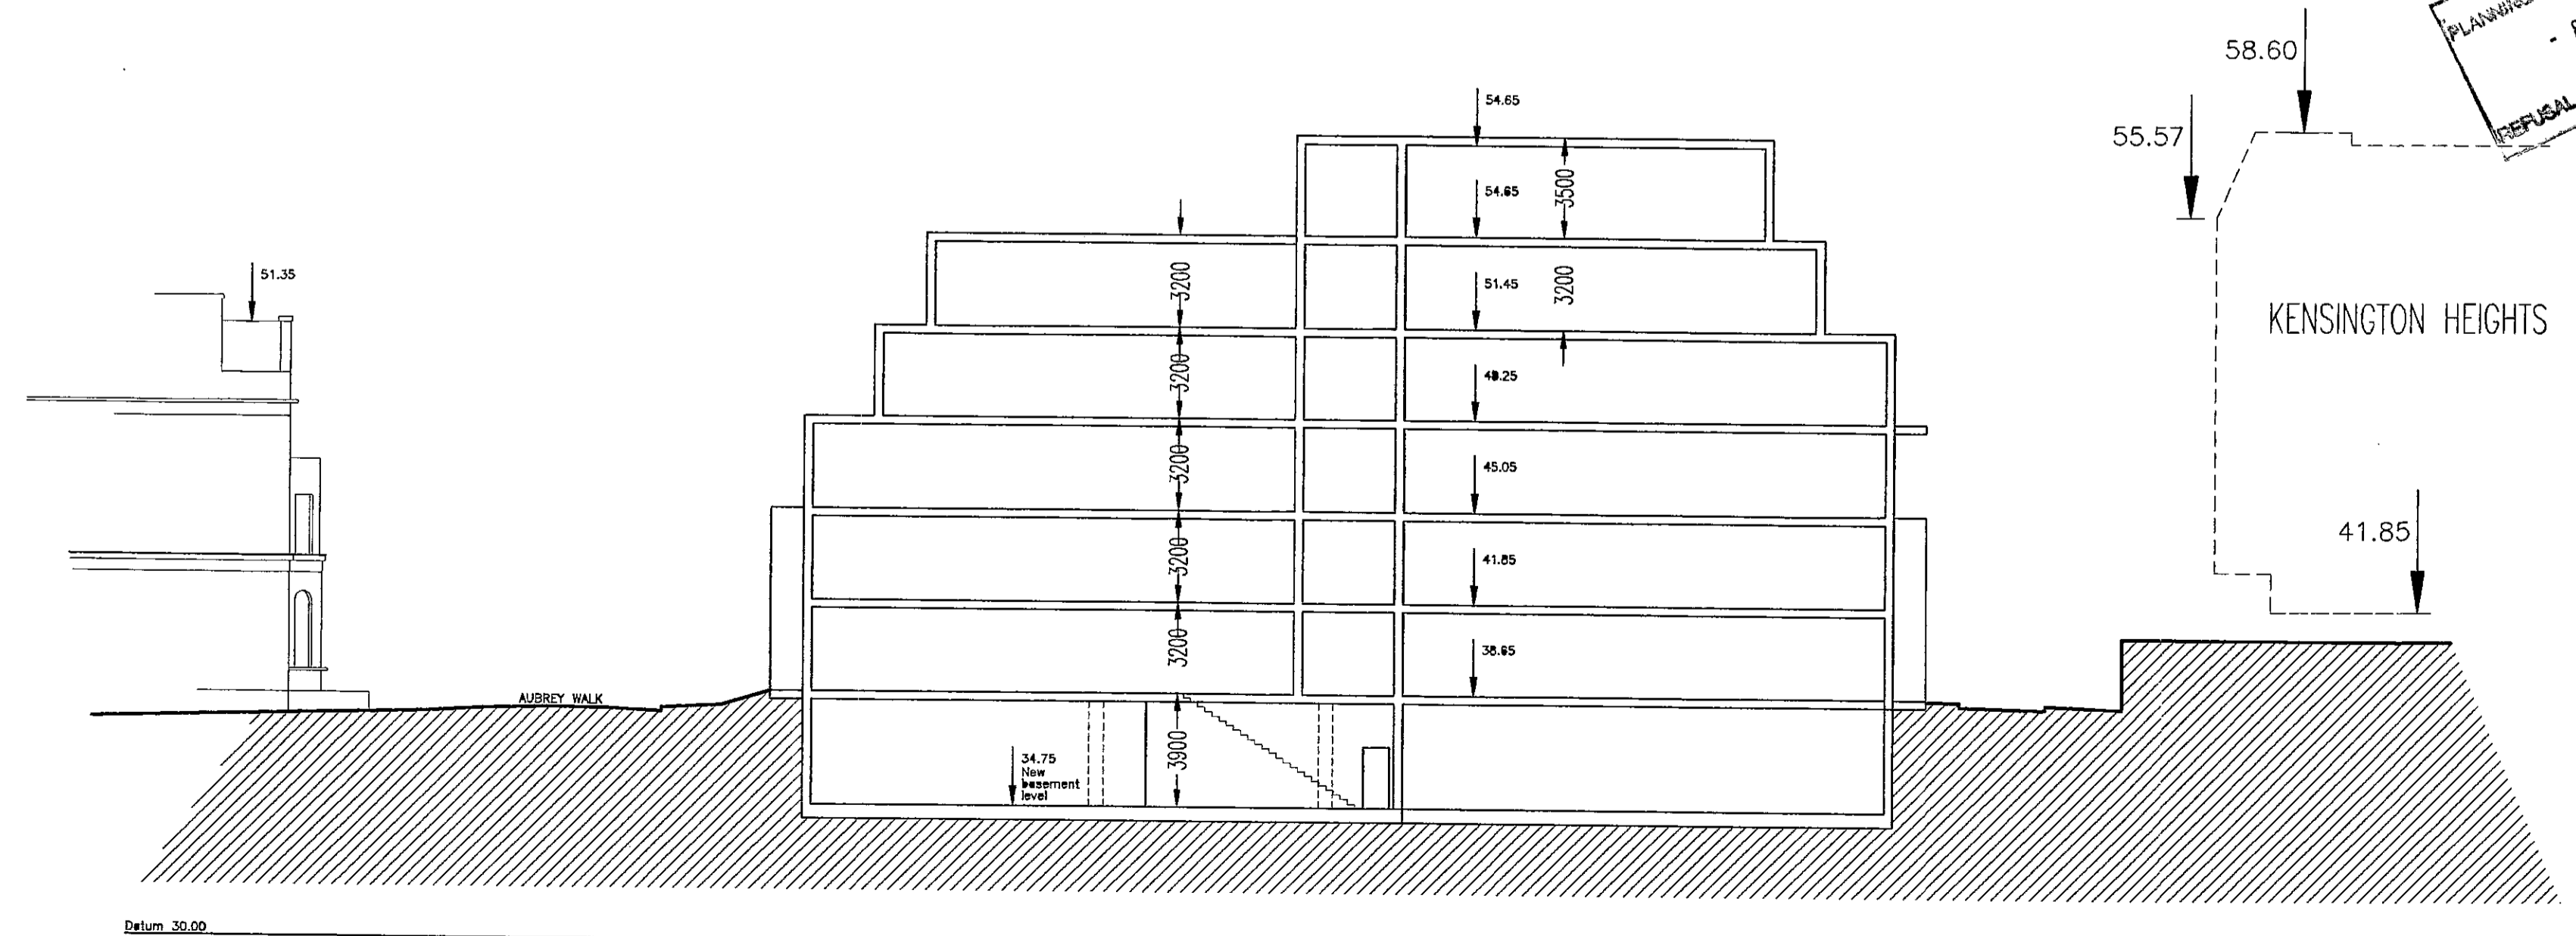

SECTION E-E

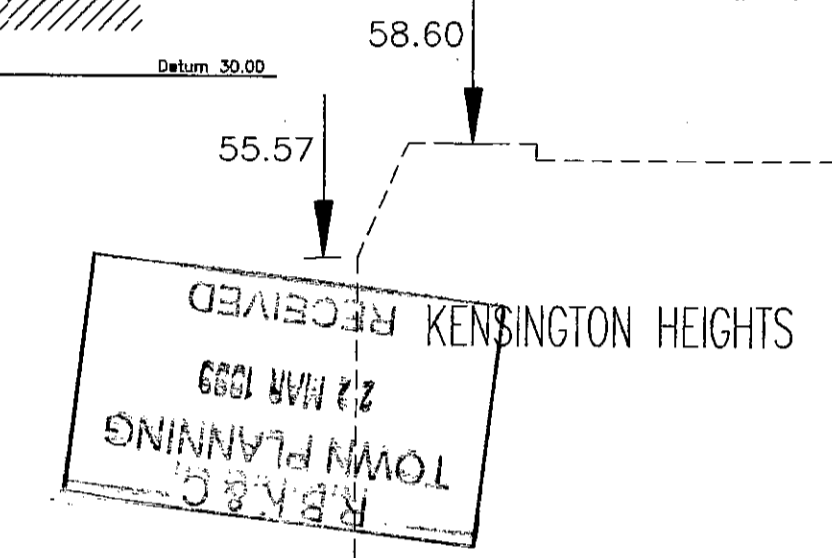

TP/98/2126/A



**BROADWAY MALYAN ARCHITECTS**

Broadway Malyan Chartered Architects

Weybridge: Woburn Hill, Addlestone  
Weybridge, Surrey KT15 2QA  
Telephone 01932 845599 Fax 01932 856206

London: 85 Tottenham Court Road  
London W1P 9HD  
Telephone 0171 580 5999 Fax 0171 580 8464

Reading: Jlex House, 10 High Street  
Theale, Reading, Berkshire RG7 5AN  
Telephone 01189 323456 Fax 01189 932461

Southampton: 8 Southampton Street  
Southampton, Hampshire SO15 2ED  
Telephone 01703 330808 Fax 01703 330986

**Aubrey Walk  
Campden Hill Reservoir**

---

**St James Homes**

---

**Sections CC DD & EE**

Scale	Date	Drawn
1:200	02/11/98	AC


Job No	Drawing No	Revision
7650	P107	A

Original size 100mm Broadway Malyan @ Copyright

1:1	0 10mm 20 30 40 50 60 70 80 90 100 110
1:100	0 1m 2 3 4 5 6 7 8 9 10 11
1:5	0 100mm 200 300 400 500
1:50	0 1m 2 3 4 5
1:20	0 200mm 400 600 800 1000 1200 1400 1600 1800 2000 2200
1:200	0 2m 4 6 8 10 12 14 16 18 20 22
1:1250	0 10m 20 30 40 50 60 70 80 90 100 110 120 130 140
1:2500	0 20m 40 60 80 100 120 140 160 180 200 220 240 260 280

Status

Contractors are not to scale dimensions from this drawing

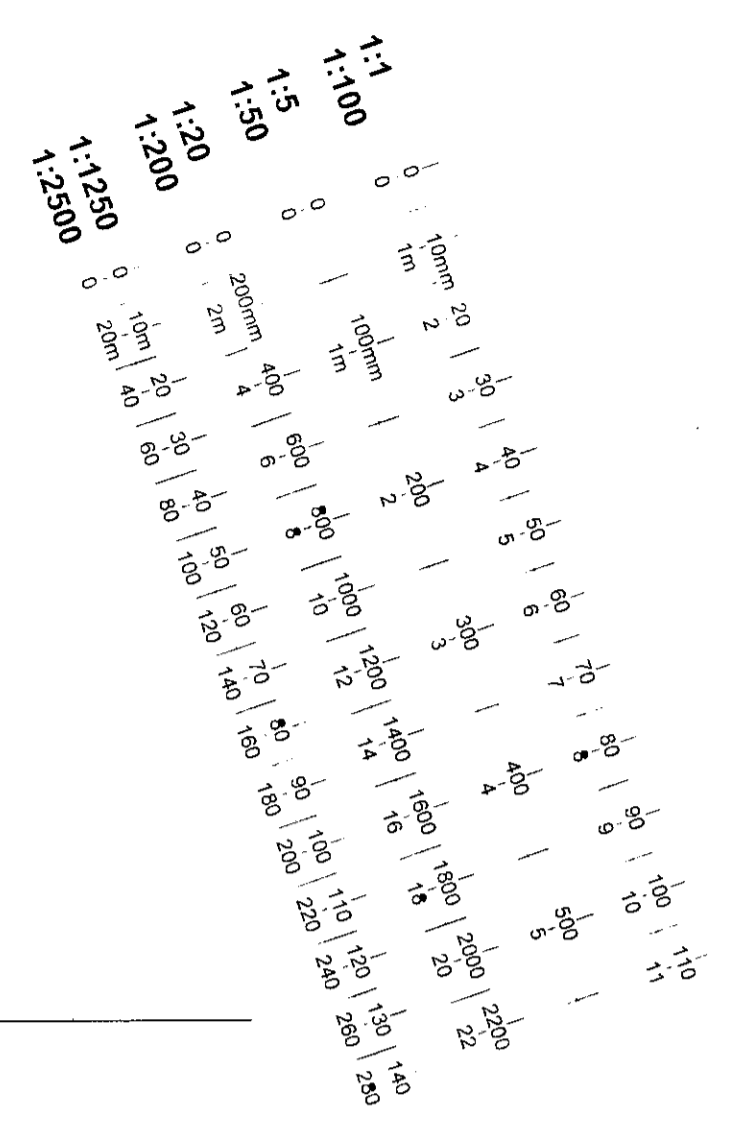

REVISIONS  
A: Elevations and key plan updated 16/3/99.




STUDIO EAST ELEVATION - WEST TERRACE




EAST ELEVATION - WEST TERRACE

NOTE: BASEMENT LEVEL NOT SHOWN

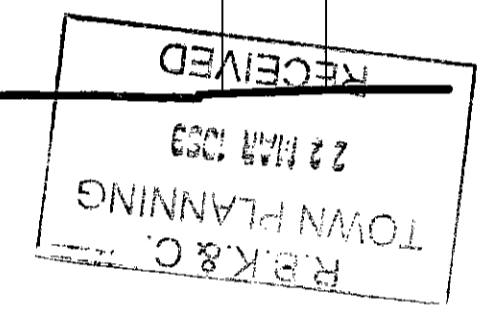


WEST ELEVATION (REAR) - WEST TERRACE

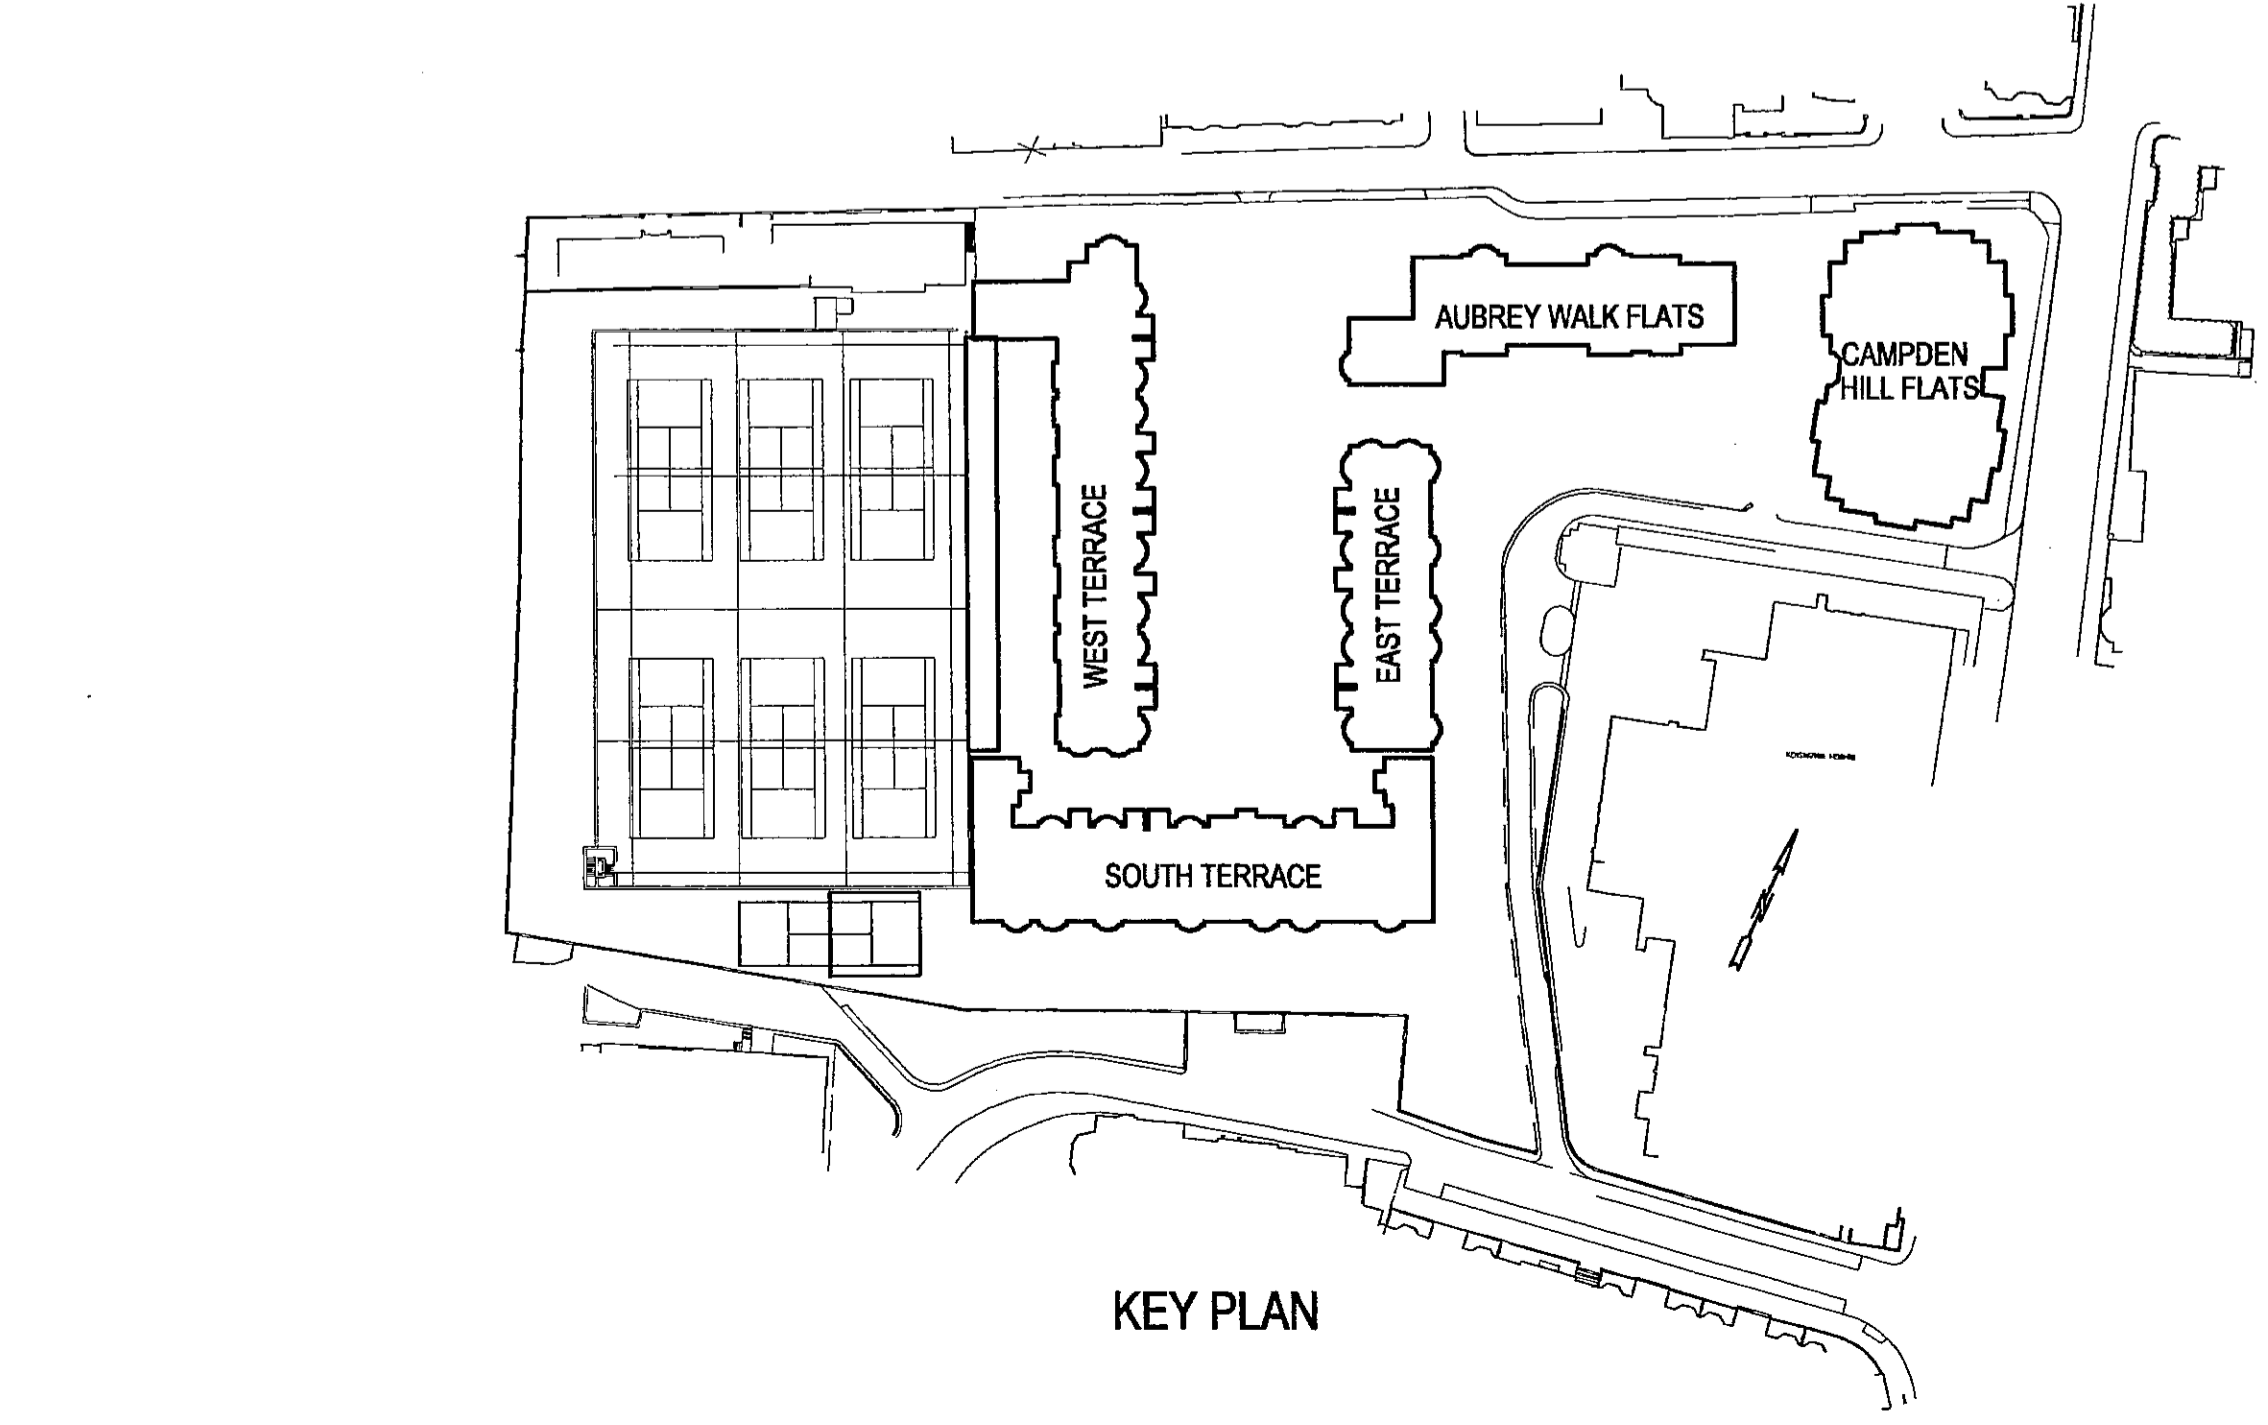

KEY PLAN



NORTH ELEVATION - WEST TERRACE

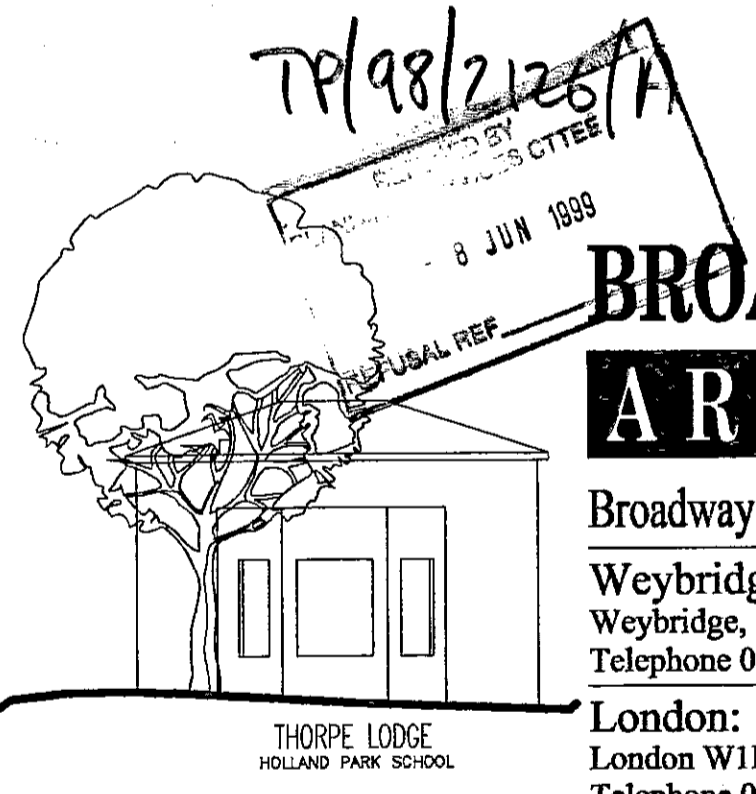

Broadway Malyan Chartered Architects  
 Weybridge: Woburn Hill, Addlestone  
 Weybridge, Surrey KT15 2QA  
 Telephone 01932 845599 Fax 01932 856206  
 London: 85 Tottenham Court Road  
 London W1P 9HD  
 Telephone 0171 580 5999 Fax 0171 580 8464  
 Reading: Ilex House, 10 High Street  
 Theale, Reading, Berkshire RG7 5AN  
 Telephone 01189 323456 Fax 01189 932461  
 Southampton: 8 Southampton Street  
 Southampton, Hampshire SO15 2ED  
 Telephone 01703 330808 Fax 01703 330986

Aubrey Walk  
 Campden Hill Reservoir  
 St James Homes  
 Studio & West Terrace  
 Front, Side & Rear

Scale	Date	Drawn
1:200	02/11/98	AC
Job No	Drawing No	Revision
7650	P104	A

TP/98/2126 13

Status

Contractors are not to scale dimensions from this drawing

1:1	0	10mm	20	30	40	50	60	70	80	90	100	110			
1:100	0	1m	2	3	4	5	6	7	8	9	10	11			
1:5	0	100mm	200	300	400	500									
1:50	0	1m	2	3	4	5									
1:20	0	200mm	400	600	800	1000	1200	1400	1600	1800	2000	2200			
1:200	0	2m	4	6	8	10	12	14	16	18	20	22			
1:1250	0	10m	20	30	40	50	60	70	80	90	100	110	120	130	140
1:2500	0	20m	40	60	80	100	120	140	160	180	200	220	240	260	280




AUBREY WALK ELEVATION

RECEIVED  
22 MAR 1999  
TOWN PLANNING  
REAR OFFICE



CAMPDEN HILL ROAD ELEVATION

TP/98/2126/A

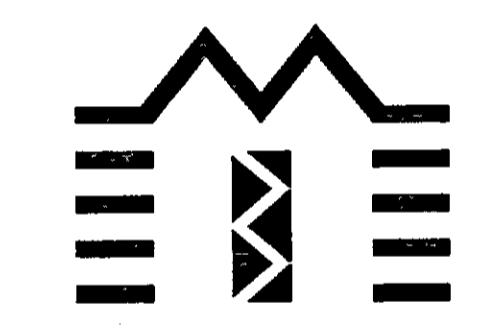


**BROADWAY MALYAN ARCHITECTS**

RECEIVED BY  
PLANNING SERVICES OFFICE  
8 JUN 1999  
REFUGAL DEP

Broadway Malyan Chartered Architects  
 Weybridge: Woburn Hill, Addlestone  
 Weybridge, Surrey KT15 2QA  
 Telephone 01932 845599 Fax 01932 856206  
 London: 85 Tottenham Court Road  
 London W1P 9HD  
 Telephone 0171 580 5999 Fax 0171 580 8464  
 Reading: Ilex House, 10 High Street  
 Theale, Reading, Berkshire RG7 5AN  
 Telephone 01189 323456 Fax 01189 932461  
 Southampton: 8 Southampton Street  
 Southampton, Hampshire SO15 2ED  
 Telephone 01703 330808 Fax 01703 330986

Aubrey Walk  
 St James Homes  
 Campden Hill &  
 Aubrey walk Elevations

Scale	Date	Drawn
1:200	MARCH 99	AC
Job No	Drawing No	Revision
7650	P102	A
Original size 100mm Broadway Malyan @ Copyright		

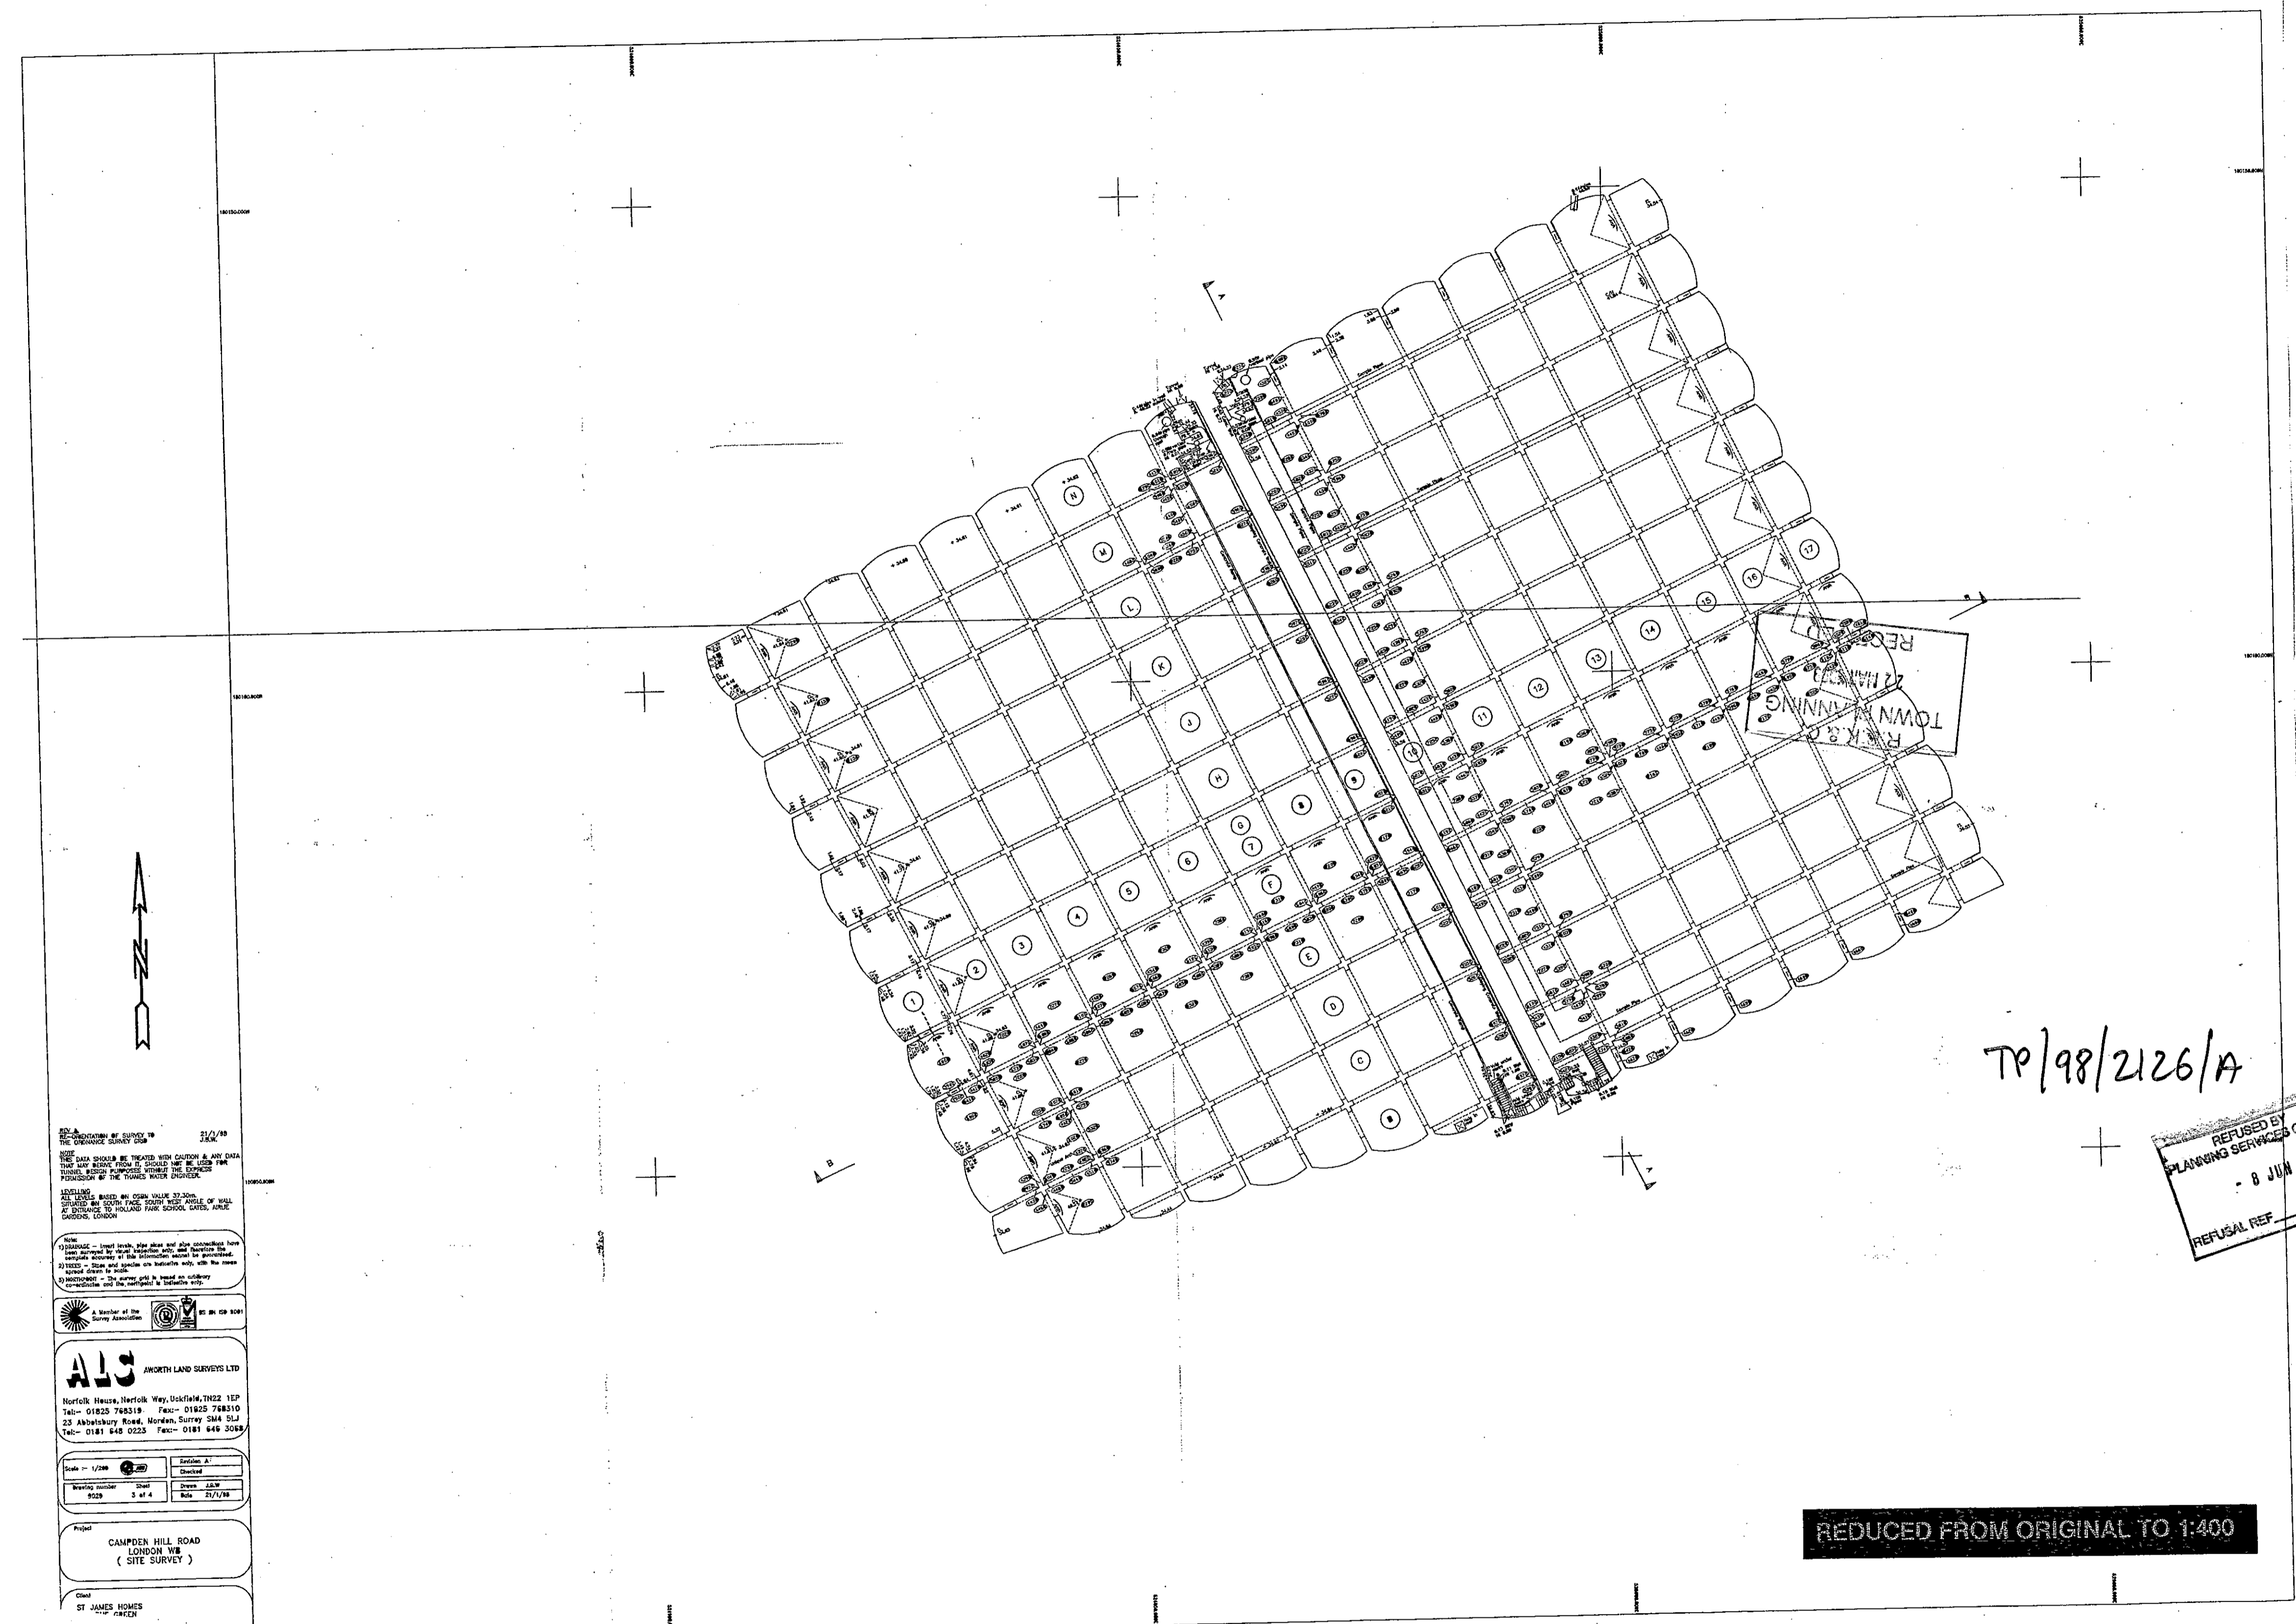

**ALC**  
 JMWORTH LAND SURVEYS LTD  
 HORTON HEATH, WERTON WAY, HATFIELD, MK12 1EP  
 TEL: 01825 782319 FAX: 01825 782310  
 23 ABNEYWAY ROAD, WINDEN, SURRY, GU14 5JL  
 TEL: 01843 848 0023 FAX: 01843 848 2088


Scale: 1:2500  
 Date: 2.8.98  
 Project: CAMPDEN HILL ROAD, LONDON W8 (SITE SURVEY)  
 Drawn by: ST JAMES HOMES

TP/98/2126/A


REFUSED BY  
 PLANNING SERVICES CTTEE  
 - 8 JUN 1998  
 REFUSAL REF.

REDUCED FROM ORIGINAL TO 1:400

1:1	0	10mm	20	30	40	50	60	70	80	90	100	110			
1:100	0	1m	2	3	4	5	6	7	8	9	10	11			
1:5	0	100mm	200	300	400	500									
1:50	0	1m	2	3	4	5									
1:20	0	200mm	400	600	800	1000	1200	1400	1600	1800	2000	2200			
1:200	0	2m	4	6	8	10	12	14	16	18	20	22			
1:1250	0	10m	20	30	40	50	60	70	80	90	100	110	120	130	140
1:2500	0	20m	40	60	80	100	120	140	160	180	200	220	240	260	280

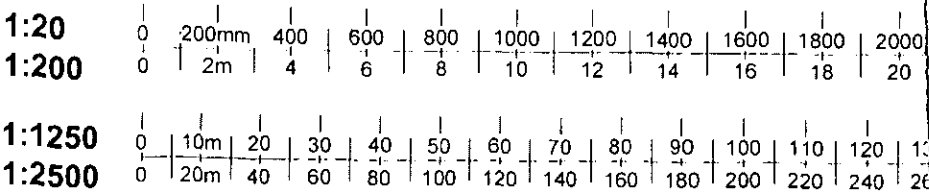

CONTRACTORS ARE NOT TO SCALE  
 DIMENSIONS FROM THIS DRAWING

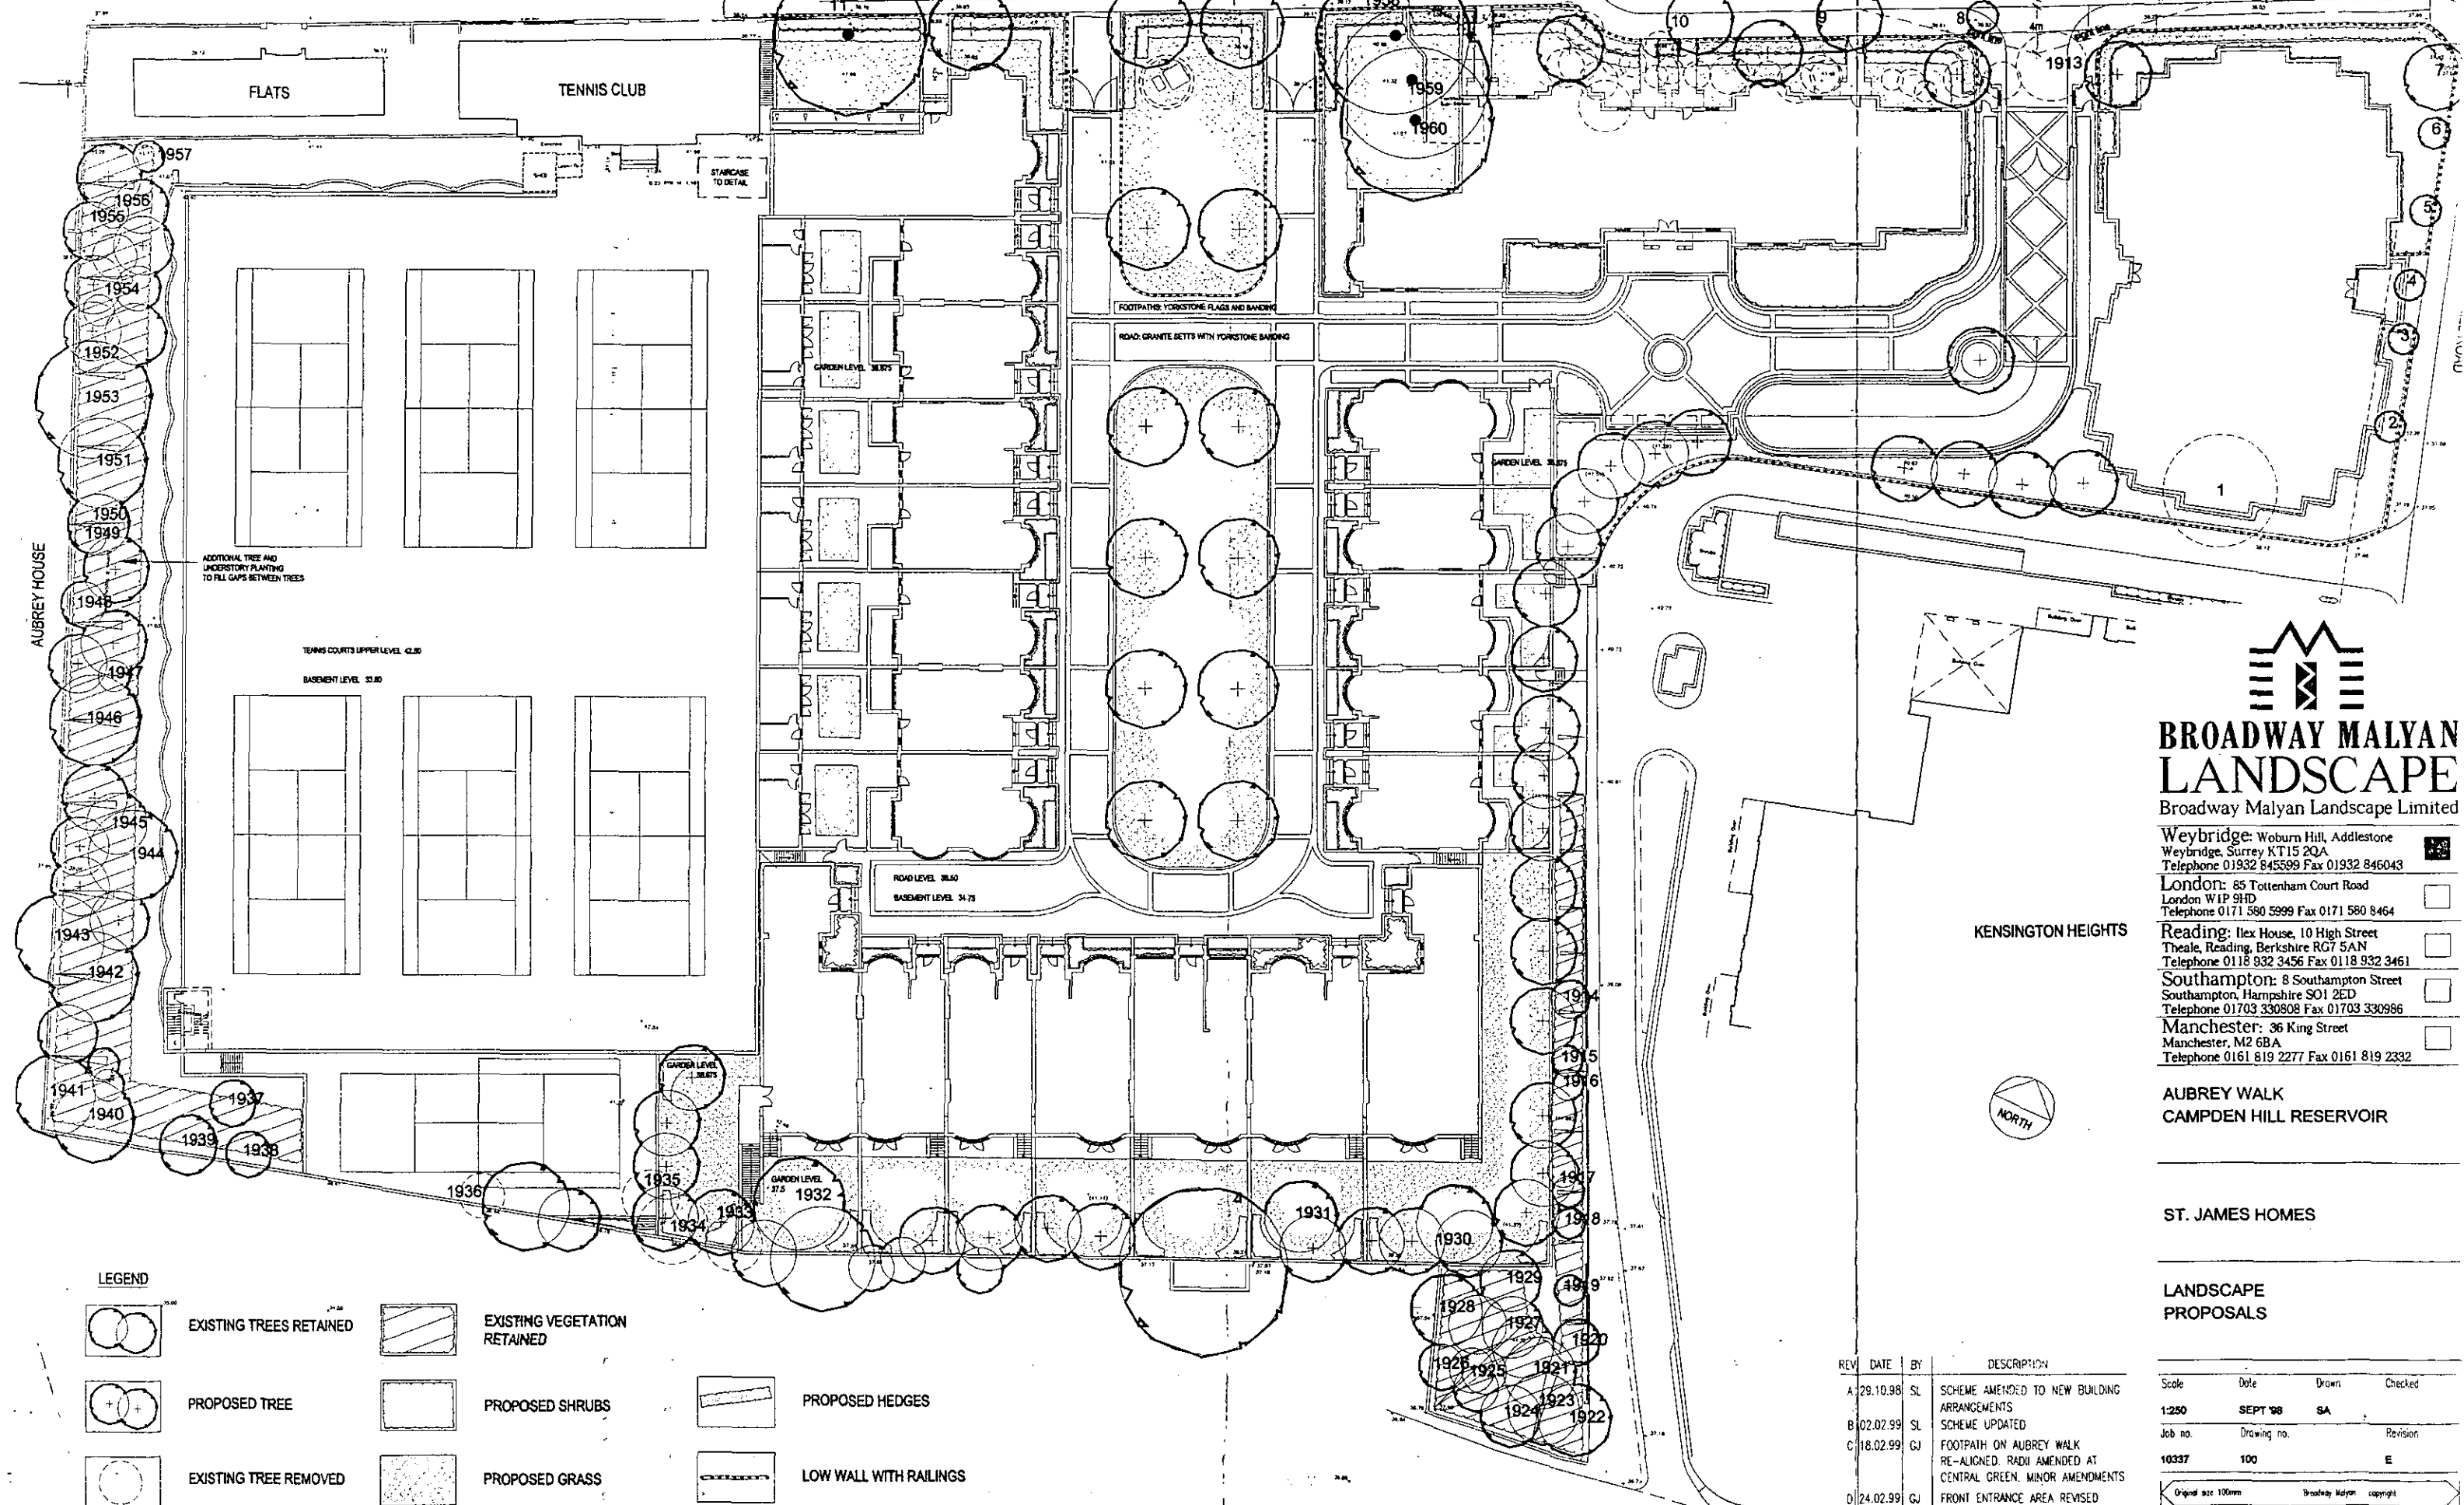

**LEGEND**

	EXISTING TREES RETAINED		EXISTING VEGETATION RETAINED		PROPOSED HEDGES
	PROPOSED TREE		PROPOSED SHRUBS		LOW WALL WITH RAILINGS
	EXISTING TREE REMOVED		PROPOSED GRASS		

**BROADWAY MALYAN LANDSCAPE**  
 Broadway Malyan Landscape Limited

Weybridge: Woburn Hill, Addlestone  
 Weybridge, Surrey KT15 2QA  
 Telephone 01932 845599 Fax 01932 846043

London: 85 Tottenham Court Road  
 London W1P 9HD  
 Telephone 0171 580 5999 Fax 0171 580 8464

Reading: Ilex House, 10 High Street  
 Theale, Reading, Berkshire RG7 5AN  
 Telephone 0118 932 3456 Fax 0118 932 3461

Southampton: 8 Southampton Street  
 Southampton, Hampshire SO1 2ED  
 Telephone 01703 330808 Fax 01703 330986

Manchester: 36 King Street  
 Manchester, M2 6BA  
 Telephone 0161 819 2277 Fax 0161 819 2332

**AUBREY WALK  
 CAMPDEN HILL RESERVOIR**

**ST. JAMES HOMES**

**LANDSCAPE PROPOSALS**

Scale	Date	Drawn	Checked
1:250	SEPT '98	SA	
Job no.	Drawing no.	Revision	
10337	100	E	

Original size 100mm Broadway Malyan copyright

CAD Reference: U:\Aubrey\_10337\Plan\100.dwg

REV	DATE	BY	DESCRIPTION
A	29.10.98	SL	SCHEME AMENDED TO NEW BUILDING ARRANGEMENTS
B	02.02.99	SL	SCHEME UPDATED
C	18.02.99	CJ	FOOTPATH ON AUBREY WALK RE-ALIGNED. RADII AMENDED AT CENTRAL GREEN. MINOR AMENDMENTS
D	24.02.99	CJ	FRONT ENTRANCE AREA REVISED TENNIS COURTS REVISED
E	15.03.99	KC	SCHEME REVISED

Status

Contractors are not to scale dimensions from this drawing

1:1	0	10mm	20	30	40	50	60	70	80	90	100	110			
1:100	0	1m	2	3	4	5	6	7	8	9	10	11			
1:5	0	100mm	200	300	400	500									
1:50	0	1m	2	3	4	5									
1:20	0	200mm	400	600	800	1000	1200	1400	1600	1800	2000	2200			
1:200	0	2m	4	6	8	10	12	14	16	18	20	22			
1:1250	0	10m	20	30	40	50	60	70	80	90	100	110	120	130	140
1:2500	0	20m	40	60	80	100	120	140	160	180	200	220	240	260	280



AUBREY WALK ELEVATION



CAMPDEN HILL ROAD ELEVATION

← limits of W. Tower House

R.E.K. & C.  
TOWN PLANNING  
22 MAR 1999  
RECEIVED



**BROADWAY MALYAN ARCHITECTS**

Broadway Malyan Chartered Architects

Weybridge: Woburn Hill, Addlestone  
Weybridge, Surrey KT15 2QA  
Telephone 01932 845599 Fax 01932 856206

London: 85 Tottenham Court Road  
London W1P 9HD  
Telephone 0171 580 5999 Fax 0171 580 8464

Reading: Ilex House, 10 High Street  
Theale, Reading, Berkshire RG7 5AN  
Telephone 01189 323456 Fax 01189 932461

Southampton: 8 Southampton Street  
Southampton, Hampshire SO15 2ED  
Telephone 01703 330808 Fax 01703 330986

Aubrey Walk

---

St James Homes

---

Campden Hill &  
Aubrey walk Elevations

Scale	Date	Drawn
1:200	MARCH 99	AC
Job No	Drawing No	Revision
7650	P102	A
Original size 100mm Broadway Malyan @ Copyright		

