

# APPROVED DRAWINGS

Please Index As

File Number


## APPROVED DRAWINGS

Part	1	Part	11
Part	2	Part	12
Part	3	Part	13
Part	4	Part	14
Part	5	Part	15
Part	6	Part	16
Part	7	Part	17
Part	8	Part	18
Part	9	Part	19
Part	10	Part	20

CA/00/841

1

1:1	0	10mm	20	30	40	50	60	70	80	90	100	110			
1:100	0	1m	2	3	4	5	6	7	8	9	10	11			
1:5	0	100mm	200	300	400	500									
1:50	0	1m	2	3	4	5									
1:20	0	200mm	400	600	800	1000	1200	1400	1600	1800	2000	2200			
1:200	0	2m	4	6	8	10	12	14	16	18	20	22			
1:1250	0	10m	20	30	40	50	60	70	80	90	100	110	120	130	140
1:2500	0	20m	40	60	80	100	120	140	160	180	200	220	240	260	280

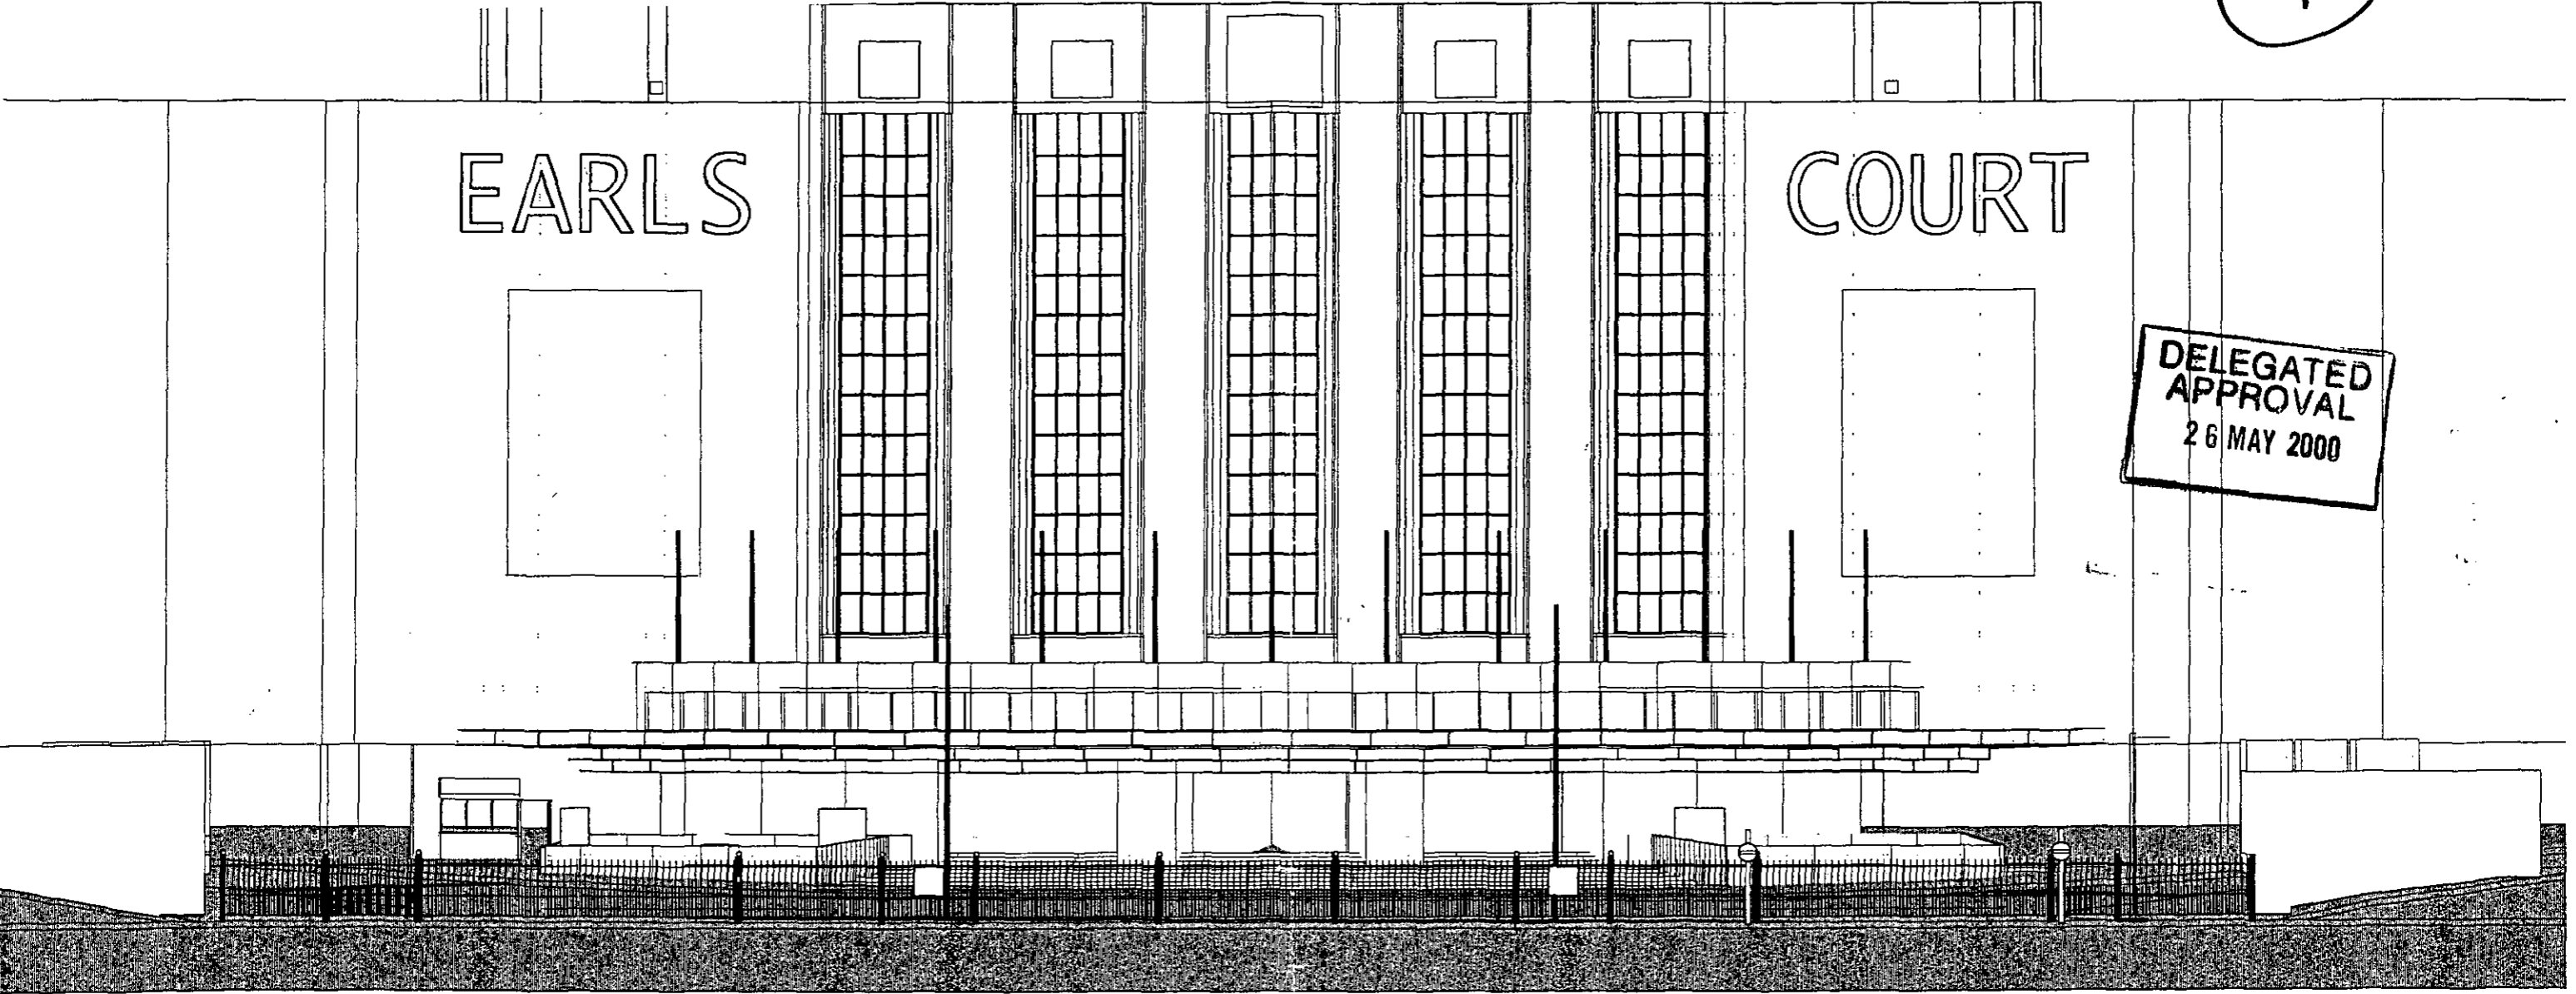

DELEGATED  
APPROVAL  
26 MAY 2000

WARWICK ROAD ENTRANCE  
front elevation

revisions: A1: ga: 03/04/00: Facade amended and sign note omitted.

**NOTES**

**DRAWING STATUS**

- A SCHEME Outline/ Scheme drawings for proposals, budgets etc.
- B DESIGN DEVELOPMENT Evolving final design drawings for approvals, tenders, billing etc.
- C CONSTRUCTION Fully developed drawings issued under instruction for construction.


**ONLY STATUS C DRAWINGS TO BE USED FOR CONSTRUCTION**

drawn: ga date: 06/99 scale: NTS  
drawing: WARWICK ROAD ENTRANCE  
EXISTING FRONT ELEVATION  
project: WEST BROMPTON &  
FACADE UPGRADE  
EARLS COURT EXHIBITION CENTRE

**PETER SIMS ARCHITECTS**

4 Rickett Street London SW6 1RU  
email@slms3d.demon.co.uk  
Tel 0207 610 3434 Fax 0207 610 3717  
ref. 0010.01A1

2

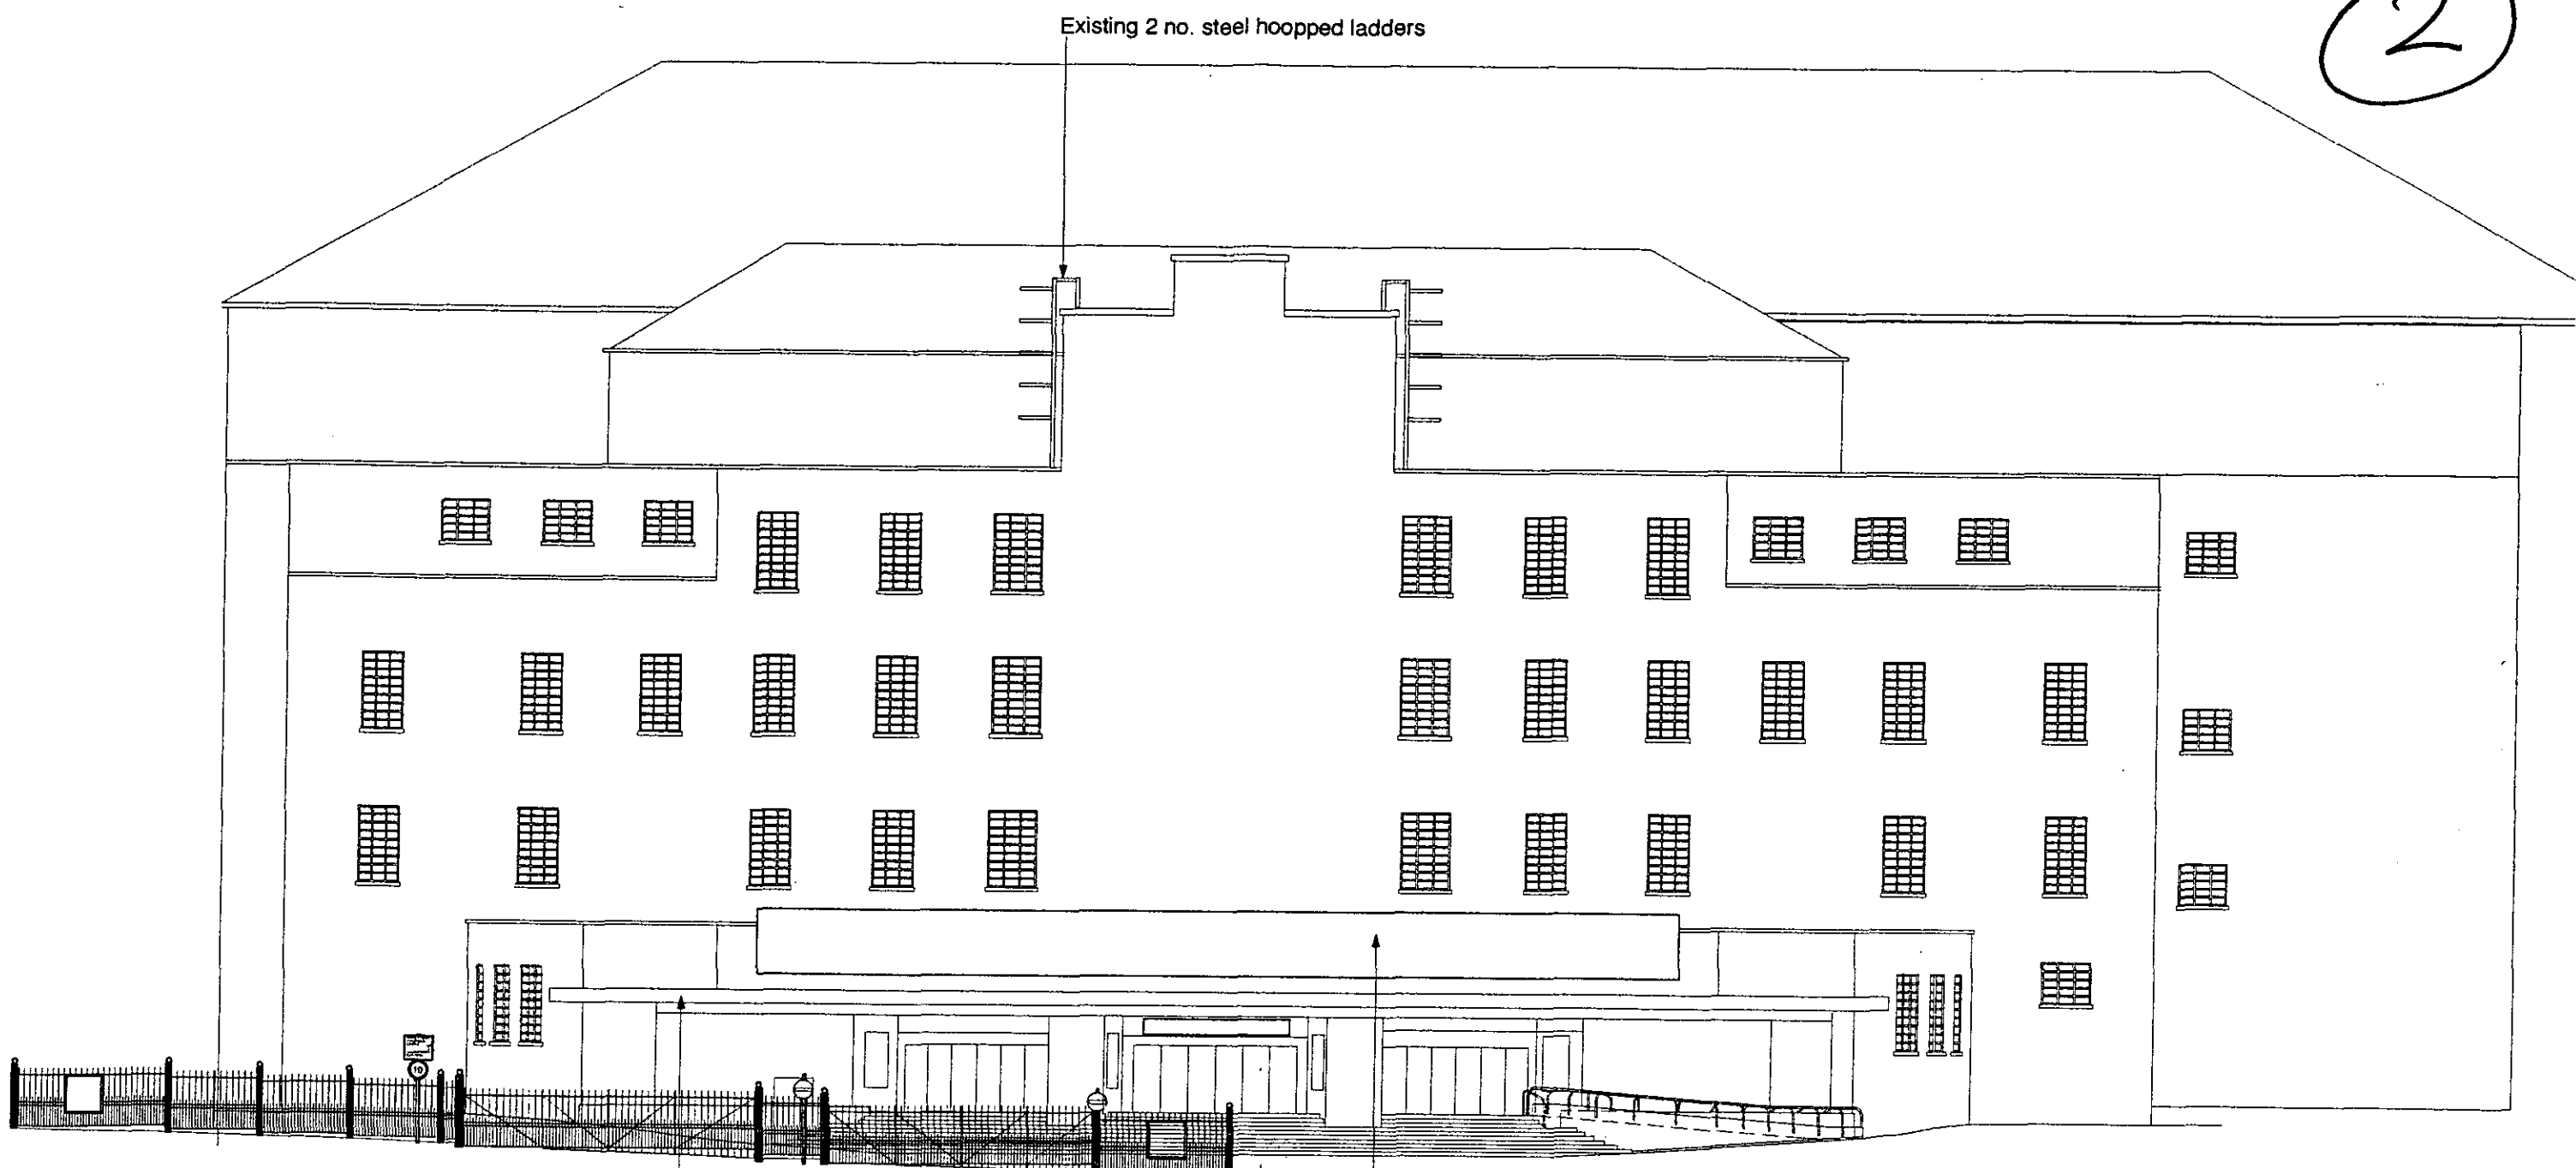

West Brompton Entrance Elevation  
scale 1:200

Existing facelit sign

Existing canopy

1:1	0	10mm	20	30	40	50	60	70	80	90	100	110			
1:100	0	1m	2	3	4	5	6	7	8	9	10	11			
1:5	0	100mm	200	300	400	500									
1:50	0	1m	2	3	4	5									
1:20	0	200mm	400	600	800	1000	1200	1400	1600	1800	2000	2200			
1:200	0	2m	4	6	8	10	12	14	16	18	20	22			
1:1250	0	10m	20	30	40	50	60	70	80	90	100	110	120	130	140
1:2500	0	20m	40	60	80	100	120	140	160	180	200	220	240	260	280

A2: ga: 3U/U3/UU: Facade amended. Gates & ladder added.


revisions: A1: ds: 10/03/00: Facade amended.

**DRAWING STATUS**  
 A SCHEME Outline/ Scheme drawings for proposals, budgets, etc.  
 B DESIGN DEVELOPMENT Evolving final design drawings for approvals, tenders, billing etc.  
 C CONSTRUCTION Fully developed drawings issued under instruction for construction.

ONLY STATUS 'C' DRAWINGS TO BE USED FOR CONSTRUCTION PURPOSES

drawn: ga date: 07/99 scale: 1:200  
 drawing: WEST BROMPTON ENTRANCE AS EXISTING  
 project: WEST BROMPTON CANOPY AND FACADE UPGRADE EARLS COURT EXHIBITION CENTRE

**PETER SIMS ARCHITECTS**  
 4 Rickett Street London SW6 1RU  
 email@sims3d.demon.co.uk  
 Tel 0207 610 3434 Fax 0207 610 3717  
 ref. 0010.02A2

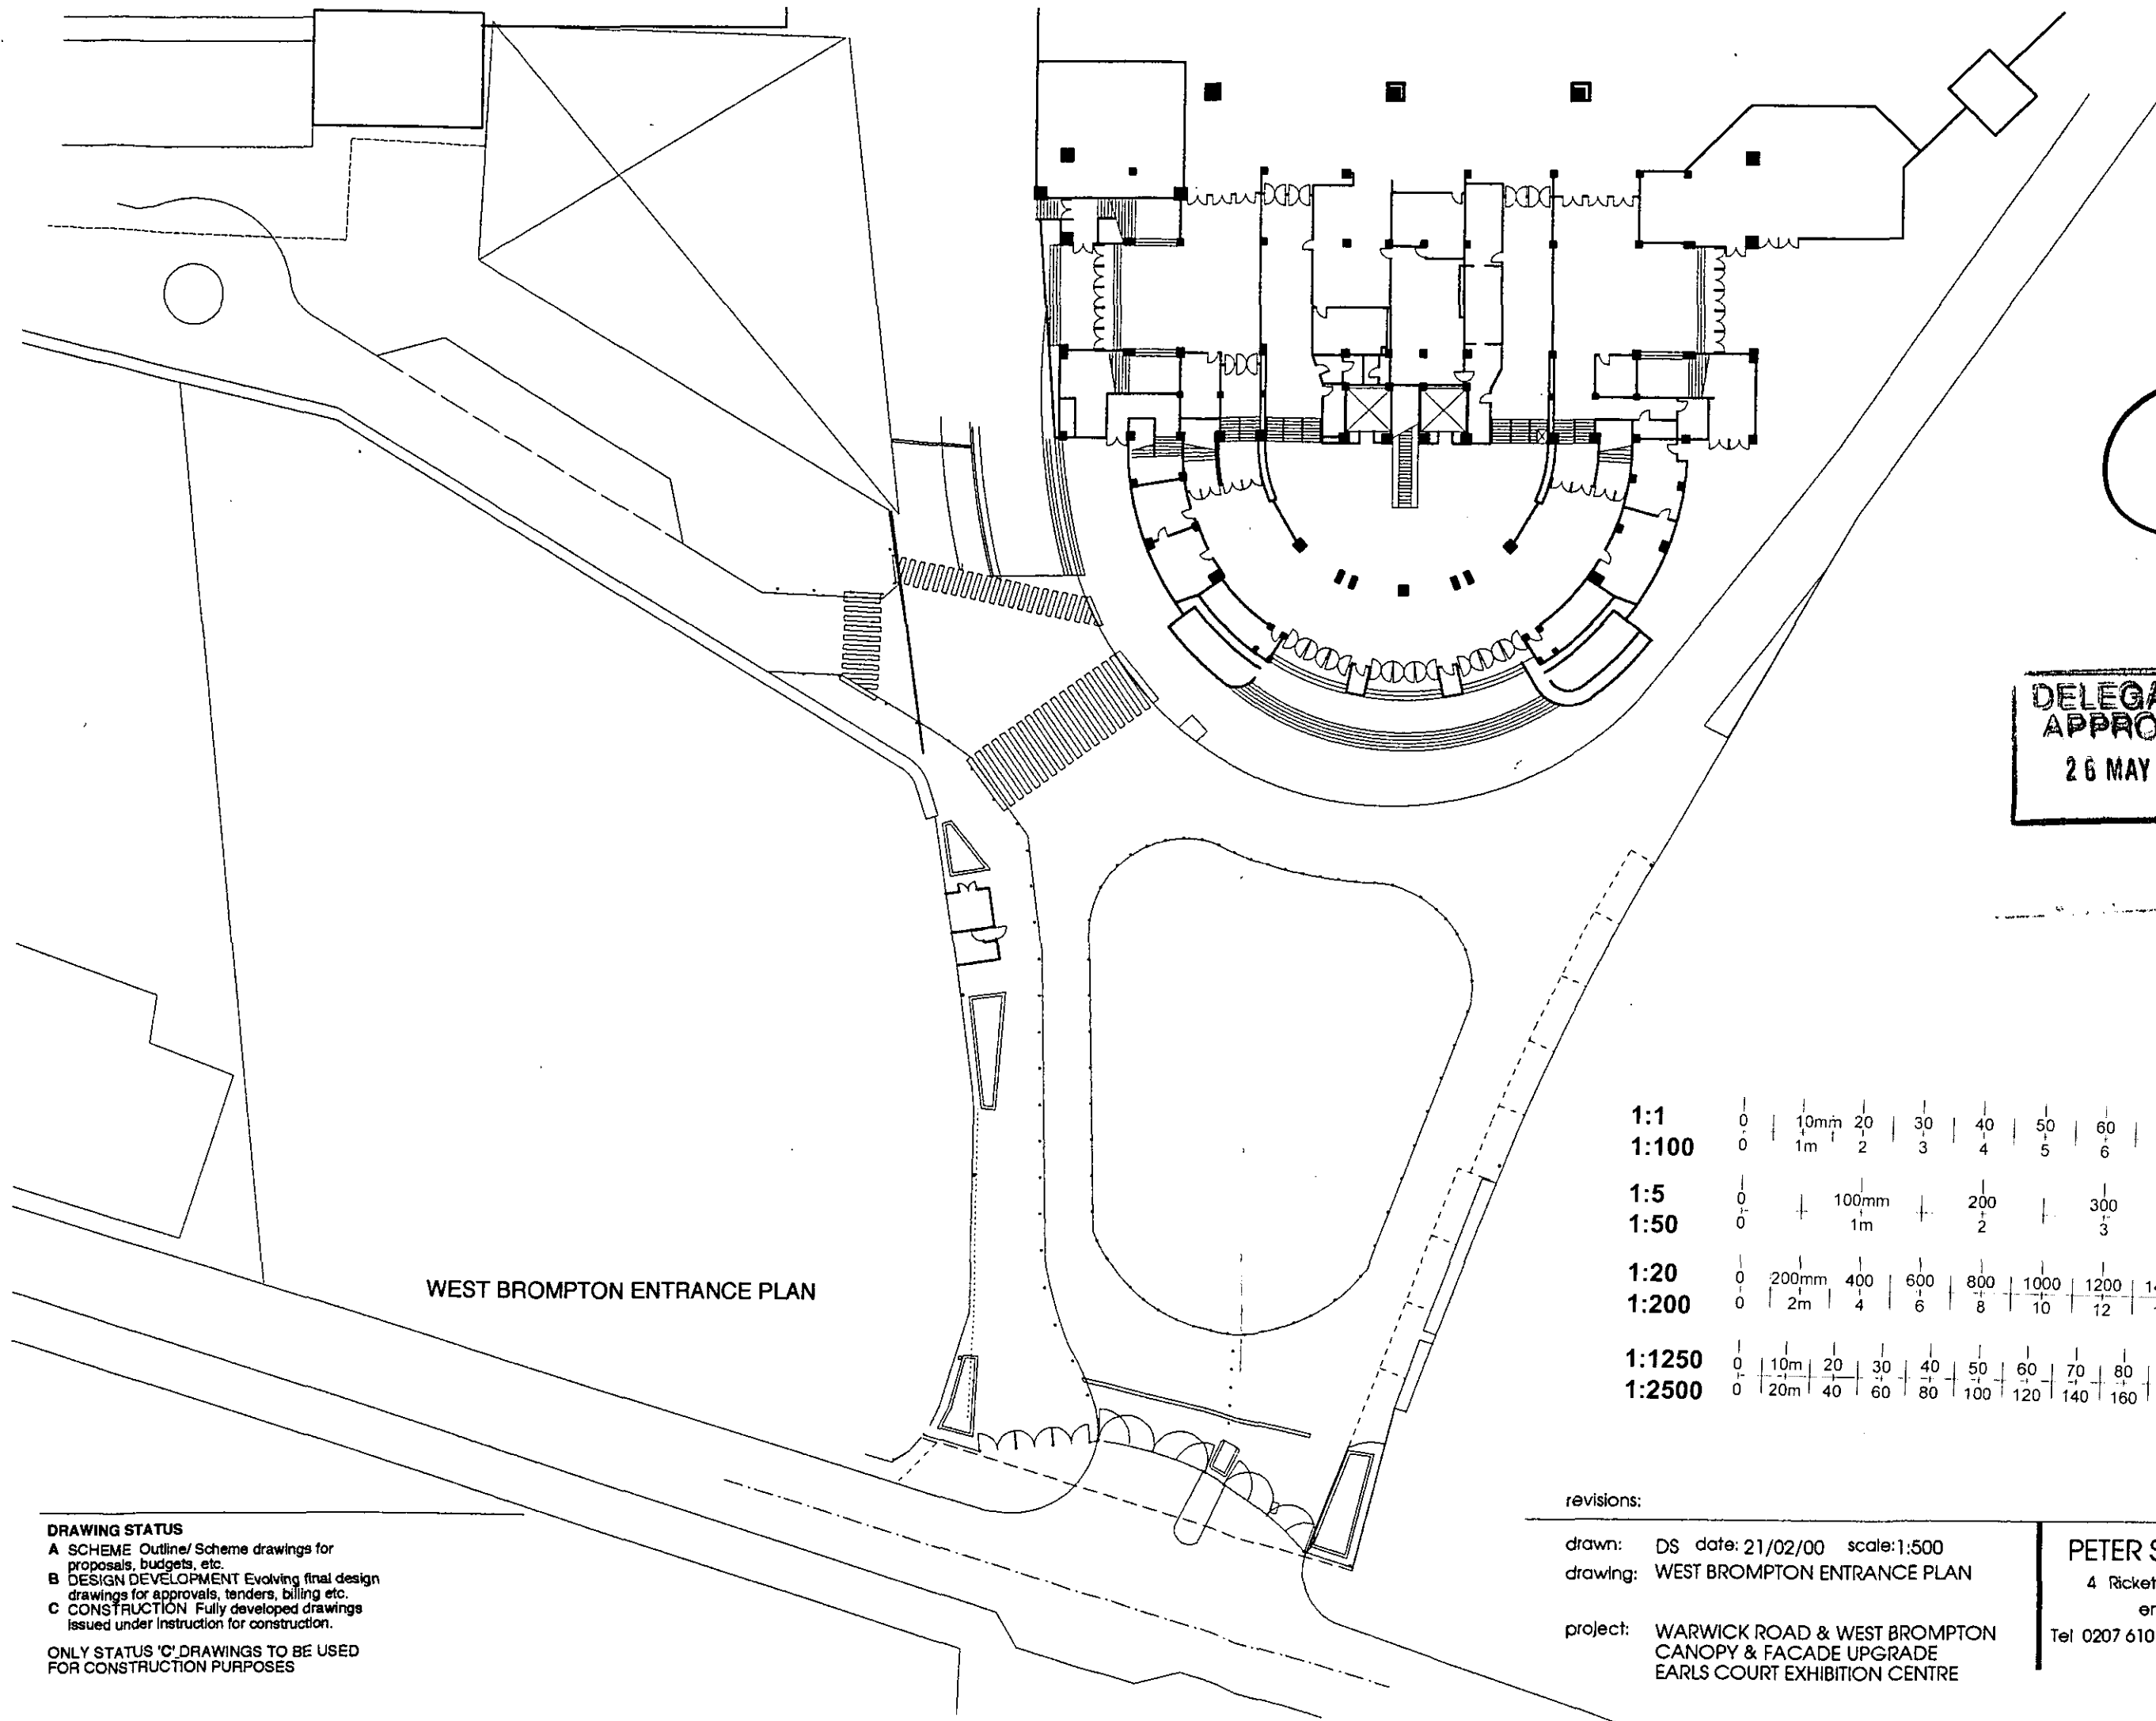

3

**DELEGATED  
APPROVAL**  
26 MAY 2000


WEST BROMPTON ENTRANCE PLAN

<b>1:1</b>	0	10mm	20	30	40	50	60	70	80	90	100	110			
<b>1:100</b>	0	1m	2	3	4	5	6	7	8	9	10	11			
<b>1:5</b>	0	100mm	200	300	400	500									
<b>1:50</b>	0	1m	2	3	4	5									
<b>1:20</b>	0	200mm	400	600	800	1000	1200	1400	1600	1800	2000	2200			
<b>1:200</b>	0	2m	4	6	8	10	12	14	16	18	20	22			
<b>1:1250</b>	0	10m	20	30	40	50	60	70	80	90	100	110	120	130	140
<b>1:2500</b>	0	20m	40	60	80	100	120	140	160	180	200	220	240	260	280

**DRAWING STATUS**  
**A** SCHEME Outline/ Scheme drawings for proposals, budgets, etc.  
**B** DESIGN DEVELOPMENT Evolving final design drawings for approvals, tenders, billing etc.  
**C** CONSTRUCTION Fully developed drawings issued under instruction for construction.  
 ONLY STATUS 'C' DRAWINGS TO BE USED FOR CONSTRUCTION PURPOSES

revisions:  
 drawn: DS date: 21/02/00 scale: 1:500  
 drawing: WEST BROMPTON ENTRANCE PLAN  
 project: WARWICK ROAD & WEST BROMPTON CANOPY & FACADE UPGRADE EARLS COURT EXHIBITION CENTRE

**PETER SIMS ARCHITECTS**  
 4 Rickett Street London SW6 1RU  
 email@sims3d.demon.co.uk  
 Tel 0207 610 3434 Fax 0207 610 3717  
 ref. 0010.03A-

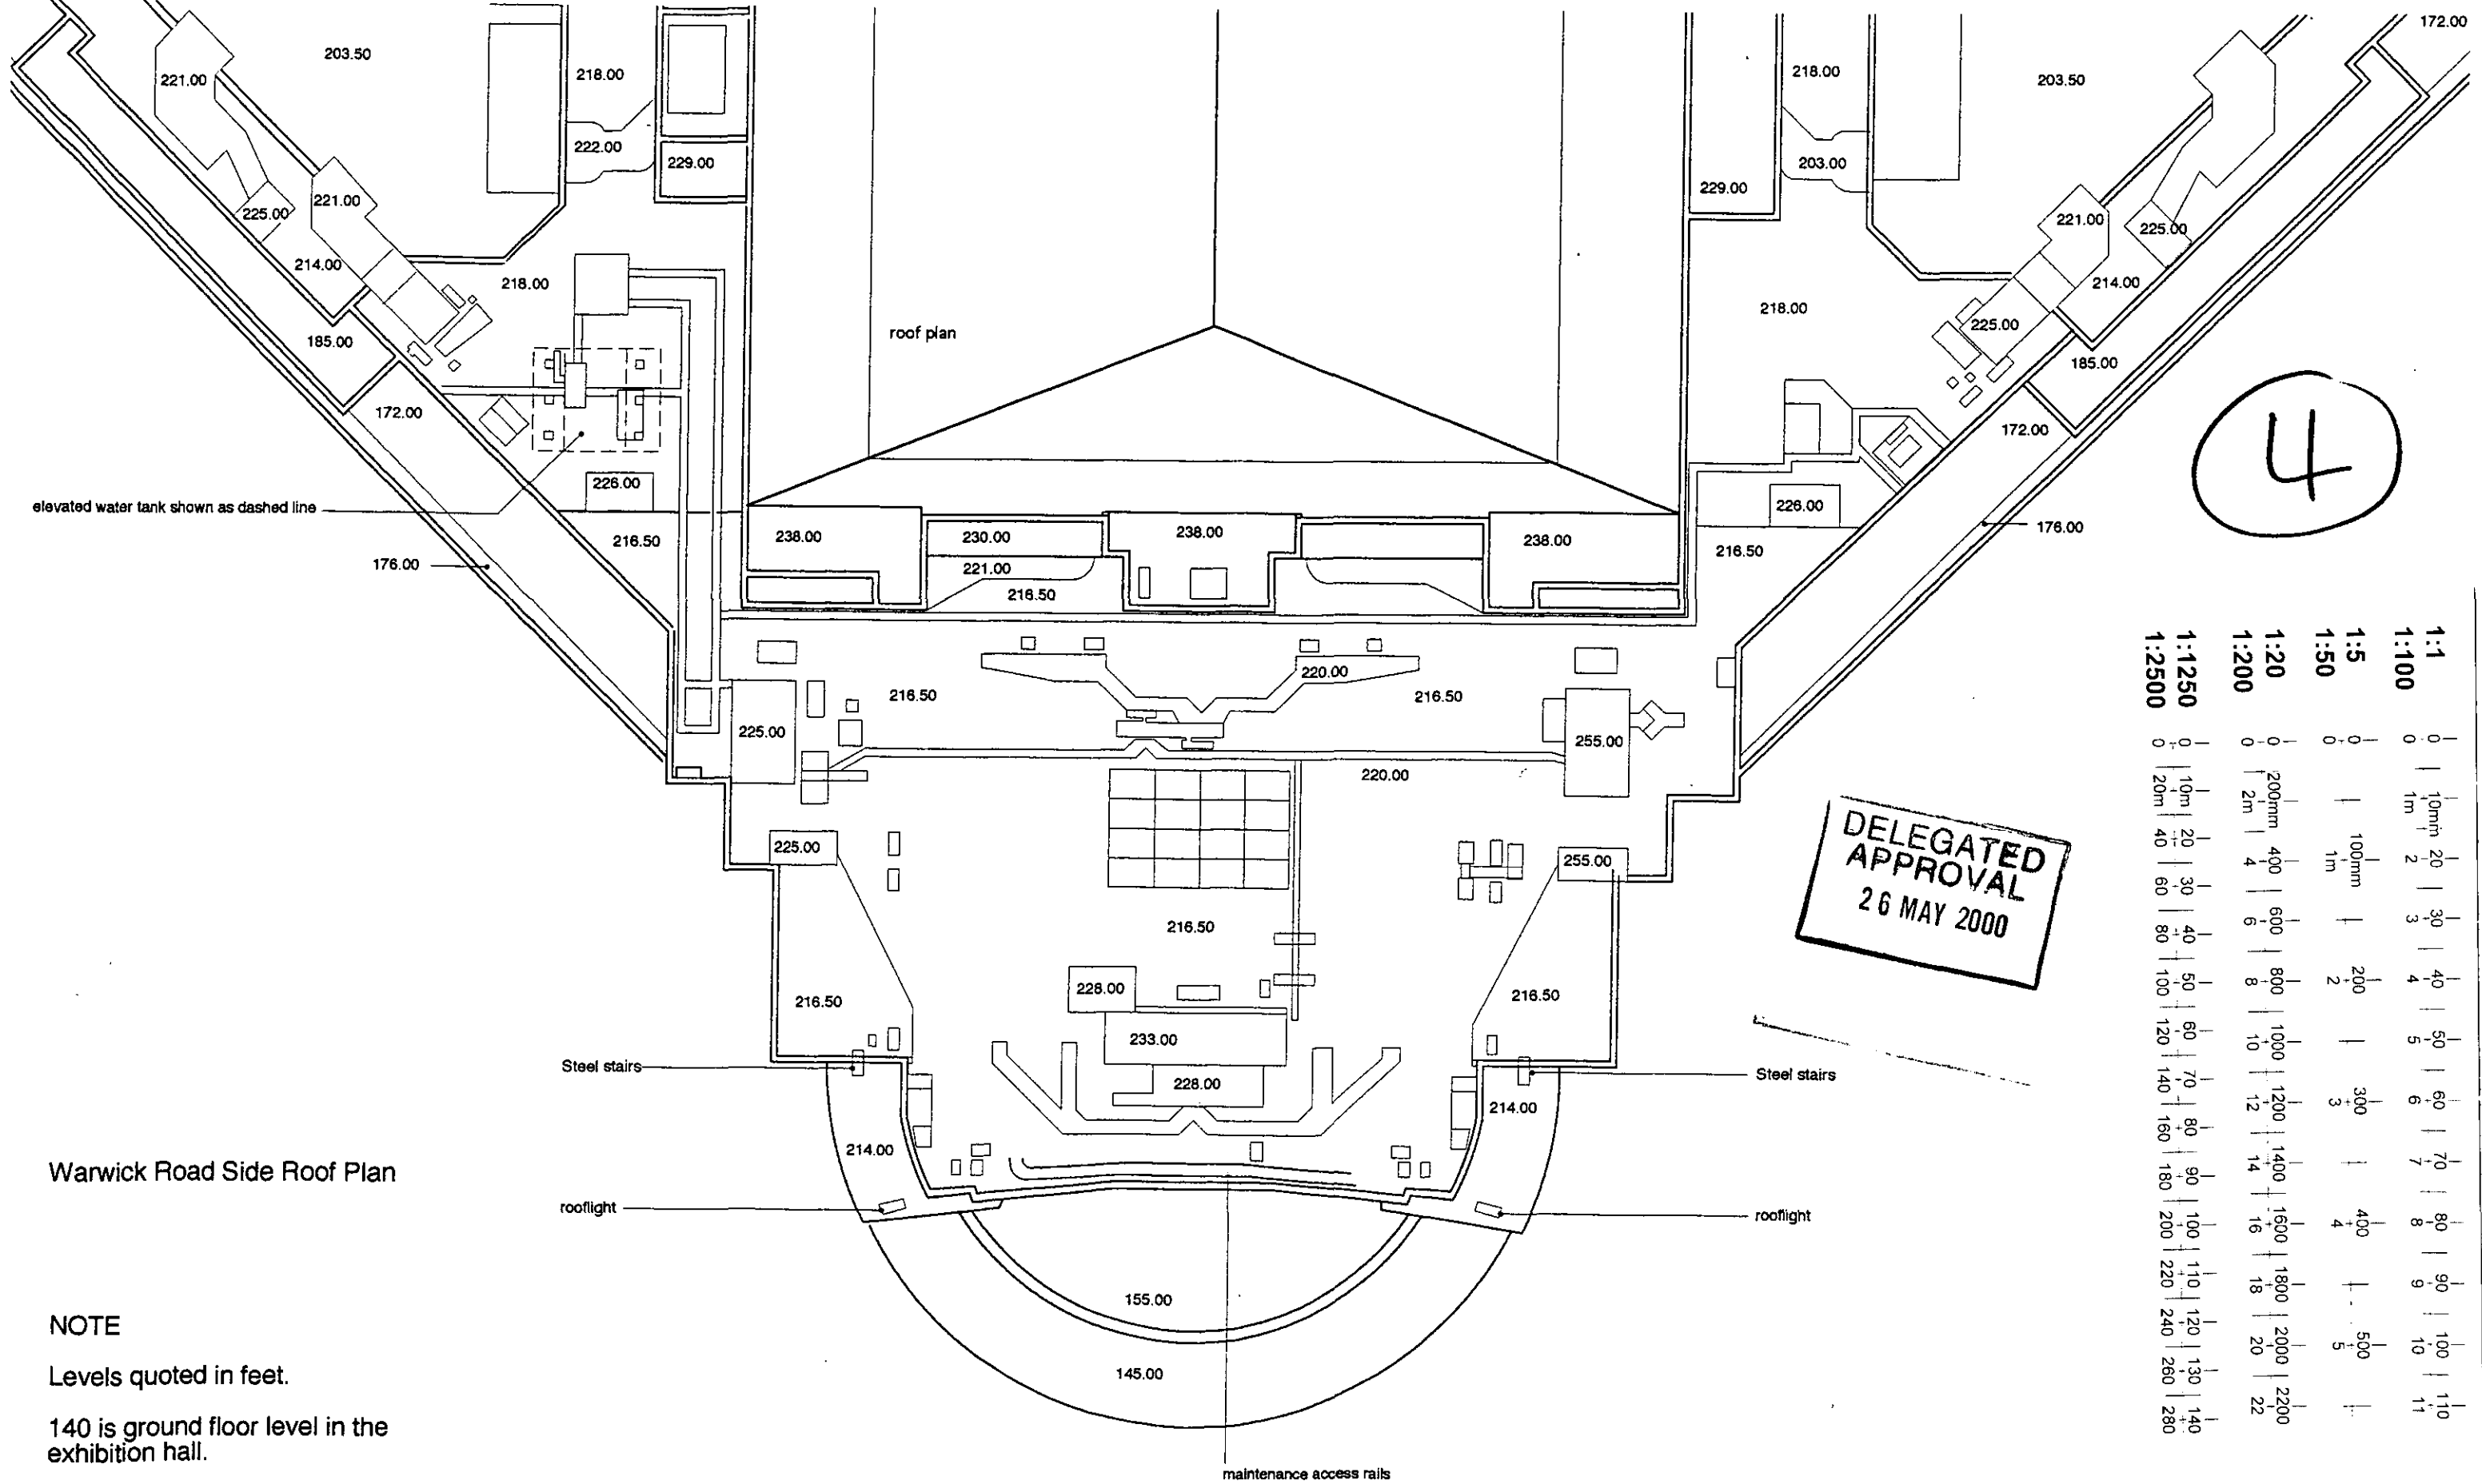

4

DELEGATED APPROVAL  
26 MAY 2000


1:1	0	10mm	20	30	40	50	60	70	80	90	100	110
1:100	0	1m	2	3	4	5	6	7	8	9	10	11
1:5	0	100mm	1m	200	300	400	500	600	700	800	900	1000
1:20	0	200mm	400	600	800	1000	1200	1400	1600	1800	2000	2200
1:2500	0	2m	4	6	8	10	12	14	16	18	20	22
1:1250	0	10m	20	30	40	50	60	70	80	90	100	110
1:2500	0	20m	40	60	80	100	120	140	160	180	200	220

Warwick Road Side Roof Plan

NOTE  
Levels quoted in feet.  
140 is ground floor level in the exhibition hall.

**NOTES**  
DRAWING STATUS  
A SCHEME Outline/ Scheme drawings for proposals, budgets etc.  
B DESIGN DEVELOPMENT Evolving final design drawings for approvals, tenders, billing etc.  
C CONSTRUCTION Fully developed drawings issued under instruction for construction.  
**ONLY STATUS C DRAWINGS TO BE USED FOR CONSTRUCTION**

revisions: A1: ga: 31/03/00: Maintenance cradle rails added.  
drawn: ga date: 02/00 scale: 1:500  
drawing: WARWICK ROAD SIDE EXISTING ROOF PLAN  
project: WARWICK ROAD & WEST BROMPTON FACADE UPGRADE EARLS COURT EXHIBITION CENTRE  
**PETER SIMS ARCHITECTS**  
4 Rickett Street London SW6 1RU  
email@sims3d.demon.co.uk  
Tel 0207 610 3434 Fax 0207 610 3717  
ref. 0010.05A1

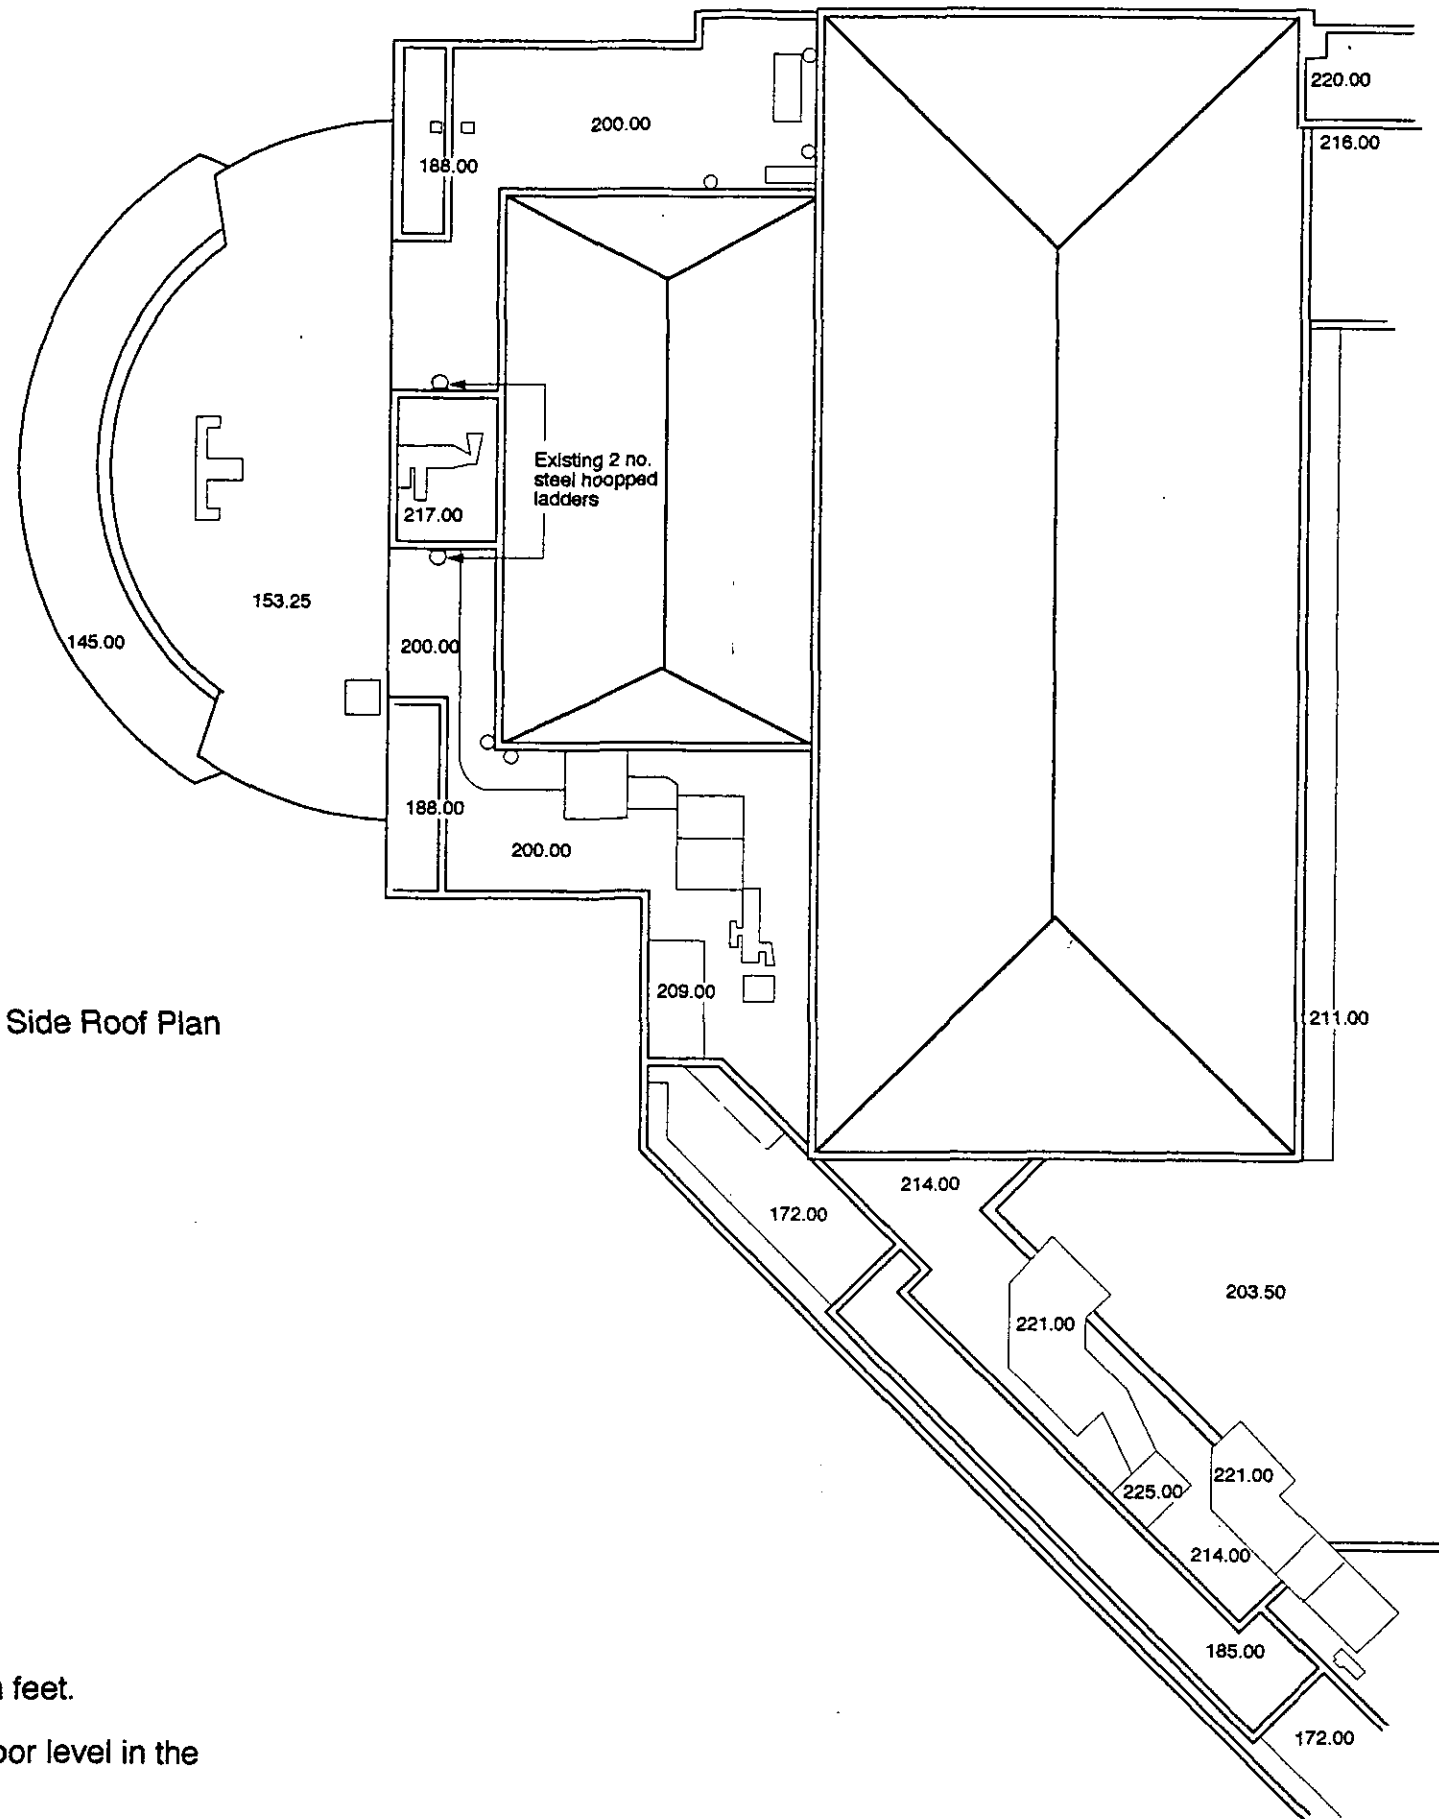

West Brompton Side Roof Plan

**NOTE**  
 Levels quoted in feet.  
 140 is ground floor level in the exhibition hall.

5

**DELEGATED APPROVAL**  
 26 MAY 2000


1:1	0	10mm	20	30	40	50	60	70	80	90	100	110
1:100	0	1m	2	3	4	5	6	7	8	9	10	11
1:5	0	100mm	1	2	3	4	5	6	7	8	9	10
1:20	0	200mm	4	6	8	10	12	14	16	18	20	22
1:250	0	10m	20	30	40	50	60	70	80	90	100	110
1:1250	0	20m	40	60	80	100	120	140	160	180	200	220
1:2500	0	40m	80	120	160	200	240	280	320	360	400	440

**NOTES**  
**DRAWING STATUS**  
 A SCHEME Outline/ Scheme drawings for proposals, budgets etc.  
 B DESIGN DEVELOPMENT Evolving final design drawings for approvals, tenders, billing etc.  
 C CONSTRUCTION Fully developed drawings issued under instruction for construction.  
**ONLY STATUS C DRAWINGS TO BE USED FOR CONSTRUCTION**

revisions: **A1**: ga: 31/03/00: Ladders added.

drawn: ga date: 02/00 scale: 1:500  
 drawing: WEST BROMPTON SIDE EXISTING ROOF PLAN  
 project: WARWICK ROAD & WEST BROMPTON FACADE UPGRADE EARLS COURT EXHIBITION CENTRE

**PETER SIMS ARCHITECTS**  
 4 Rickett Street London SW6 1RU  
 email@sims3d.demon.co.uk  
 Tel 0207 610 3434 Fax 0207 610 3717  
 ref. 0010.06A1

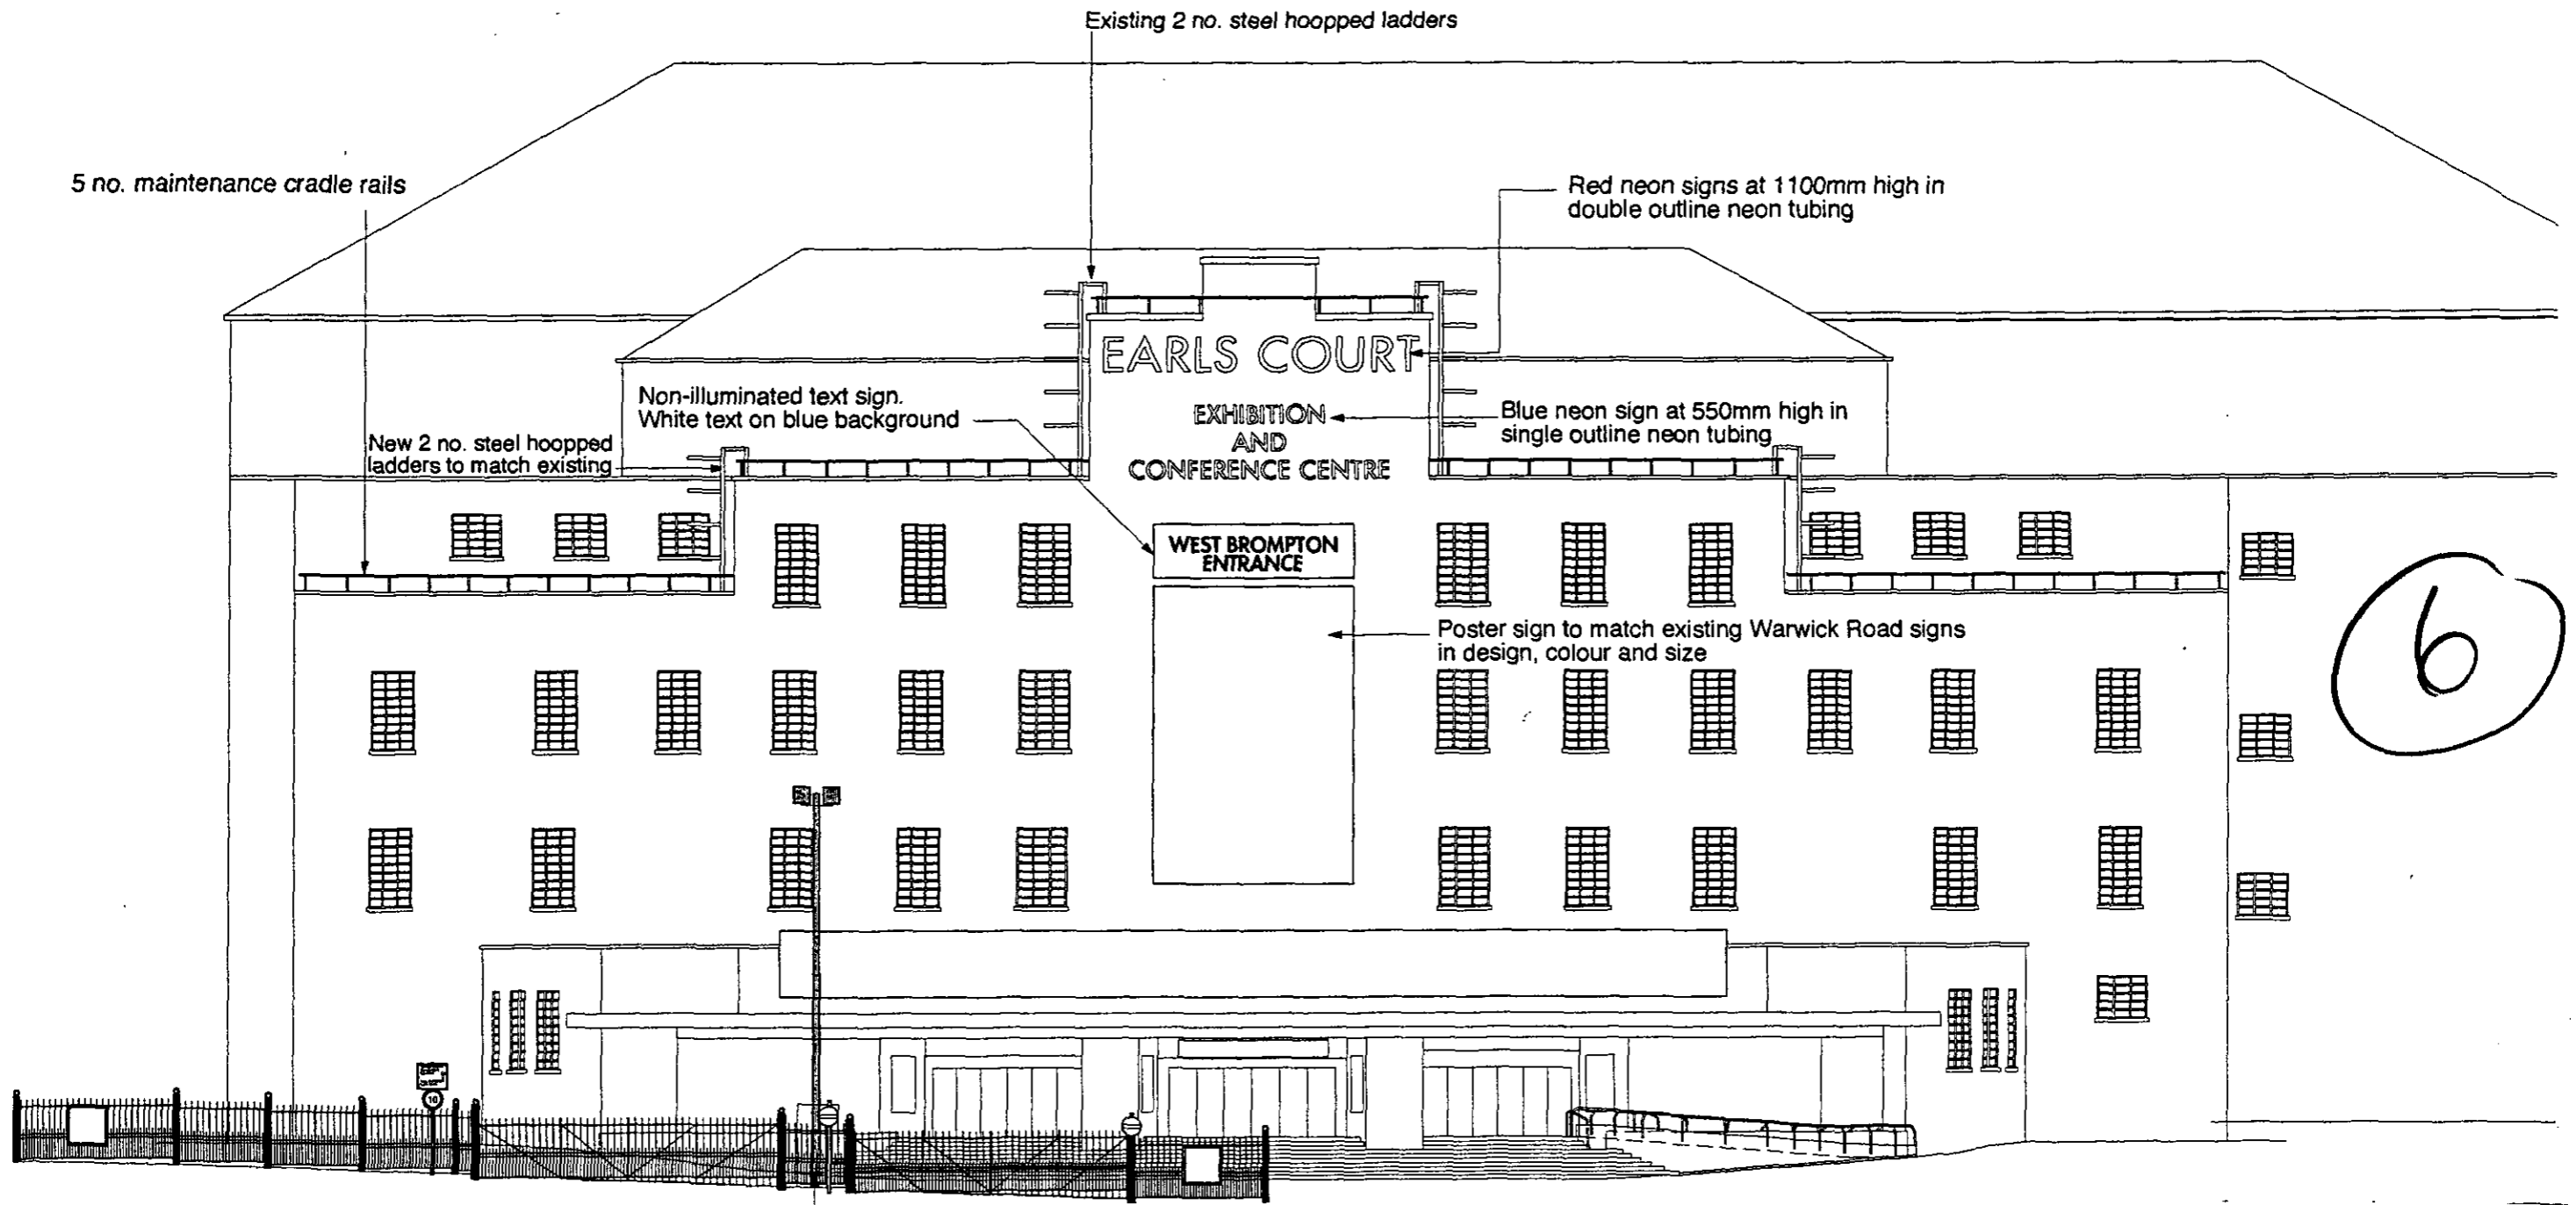

West Brompton Entrance Elevation  
scale 1:200

new 12 metre high safety  
floodlighting post.

1:1	0	10mm	20	30	40	50	60	70	80	90	100	110			
1:100	0	1m	2	3	4	5	6	7	8	9	10	11			
1:5	0	100mm	200	300	400	500									
1:50	0	1m	2	3	4	5									
1:20	0	200mm	400	600	800	1000	1200	1400	1600	1800	2000	2200			
1:200	0	2m	4	6	8	10	12	14	16	18	20	22			
1:1250	0	10m	20	30	40	50	60	70	80	90	100	110	120	130	140
1:2500	0	20m	40	60	80	100	120	140	160	180	200	220	240	260	280

revisions: A1: ga: 24/03/00: facade amended.

**DRAWING STATUS**  
**A** SCHEME Outline/ Scheme drawings for proposals, budgets, etc.  
**B** DESIGN DEVELOPMENT Evolving final design drawings for approvals, tenders, billing etc.  
**C** CONSTRUCTION Fully developed drawings issued under instruction for construction.

ONLY STATUS 'C' DRAWINGS TO BE USED FOR CONSTRUCTION PURPOSES

drawn: ds date: 18/8/99 scale: 1:200  
drawing: WEST BROMPTON ENTRANCE SIGNS AS PROPOSED  
project: WARWICK ROAD & WEST BROMPTON FACADE UPGRADE EARLS COURT EXHIBITION CENTRE

**PETER SIMS ARCHITECTS**  
4 Rickett Street London SW6 1RU  
email@peter-sims.com  
Tel 0207 610 3434 Fax 0207 610 3717  
ref. 0010.09A1

new maintenance  
cradle rail sections

new maintenance  
cradle rail sections

7

EARLS

COURT

DELEGATED  
APPROVAL  
26 MAY 2000

WARWICK ROAD ENTRANCE  
front elevation

1:1	0	10mm	20	30	40	50	60	70	80	90	100	110			
1:100	0	1m	2	3	4	5	6	7	8	9	10	11			
1:5	0	100mm	200	300	400	500									
1:50	0	1m	2	3	4	5									
1:20	0	200mm	400	600	800	1000	1200	1400	1600	1800	2000	2200			
1:200	0	2m	4	6	8	10	12	14	16	18	20	22			
1:1250	0	10m	20	30	40	50	60	70	80	90	100	110	120	130	140
1:2500	0	20m	40	60	80	100	120	140	160	180	200	220	240	260	280

NOTES

DRAWING STATUS

- A SCHEME
- B DESIGN DEVELOPMENT
- C CONSTRUCTION


Outline/ Scheme drawings for proposals, budgets etc.  
 Evolving final design drawings for approvals, tenders, billing etc.  
 Fully developed drawings issued under instruction for construction.

ONLY STATUS C DRAWINGS TO BE USED FOR CONSTRUCTION

drawn: ga date: 03/00 scale: NTS  
 drawing: WARWICK ROAD ENTRANCE  
 PROPOSED FRONT ELEVATION  
 project: WEST BROMPTON &  
 FACADE UPGRADE  
 EARLS COURT EXHIBITION CENTRE

PETER SIMS ARCHITECTS  
 4 Rickett Street London SW6 1RU  
 email@sims3d.demon.co.uk  
 Tel 0207 610 3434 Fax 0207 610 3717  
 ref. 0010.10A-



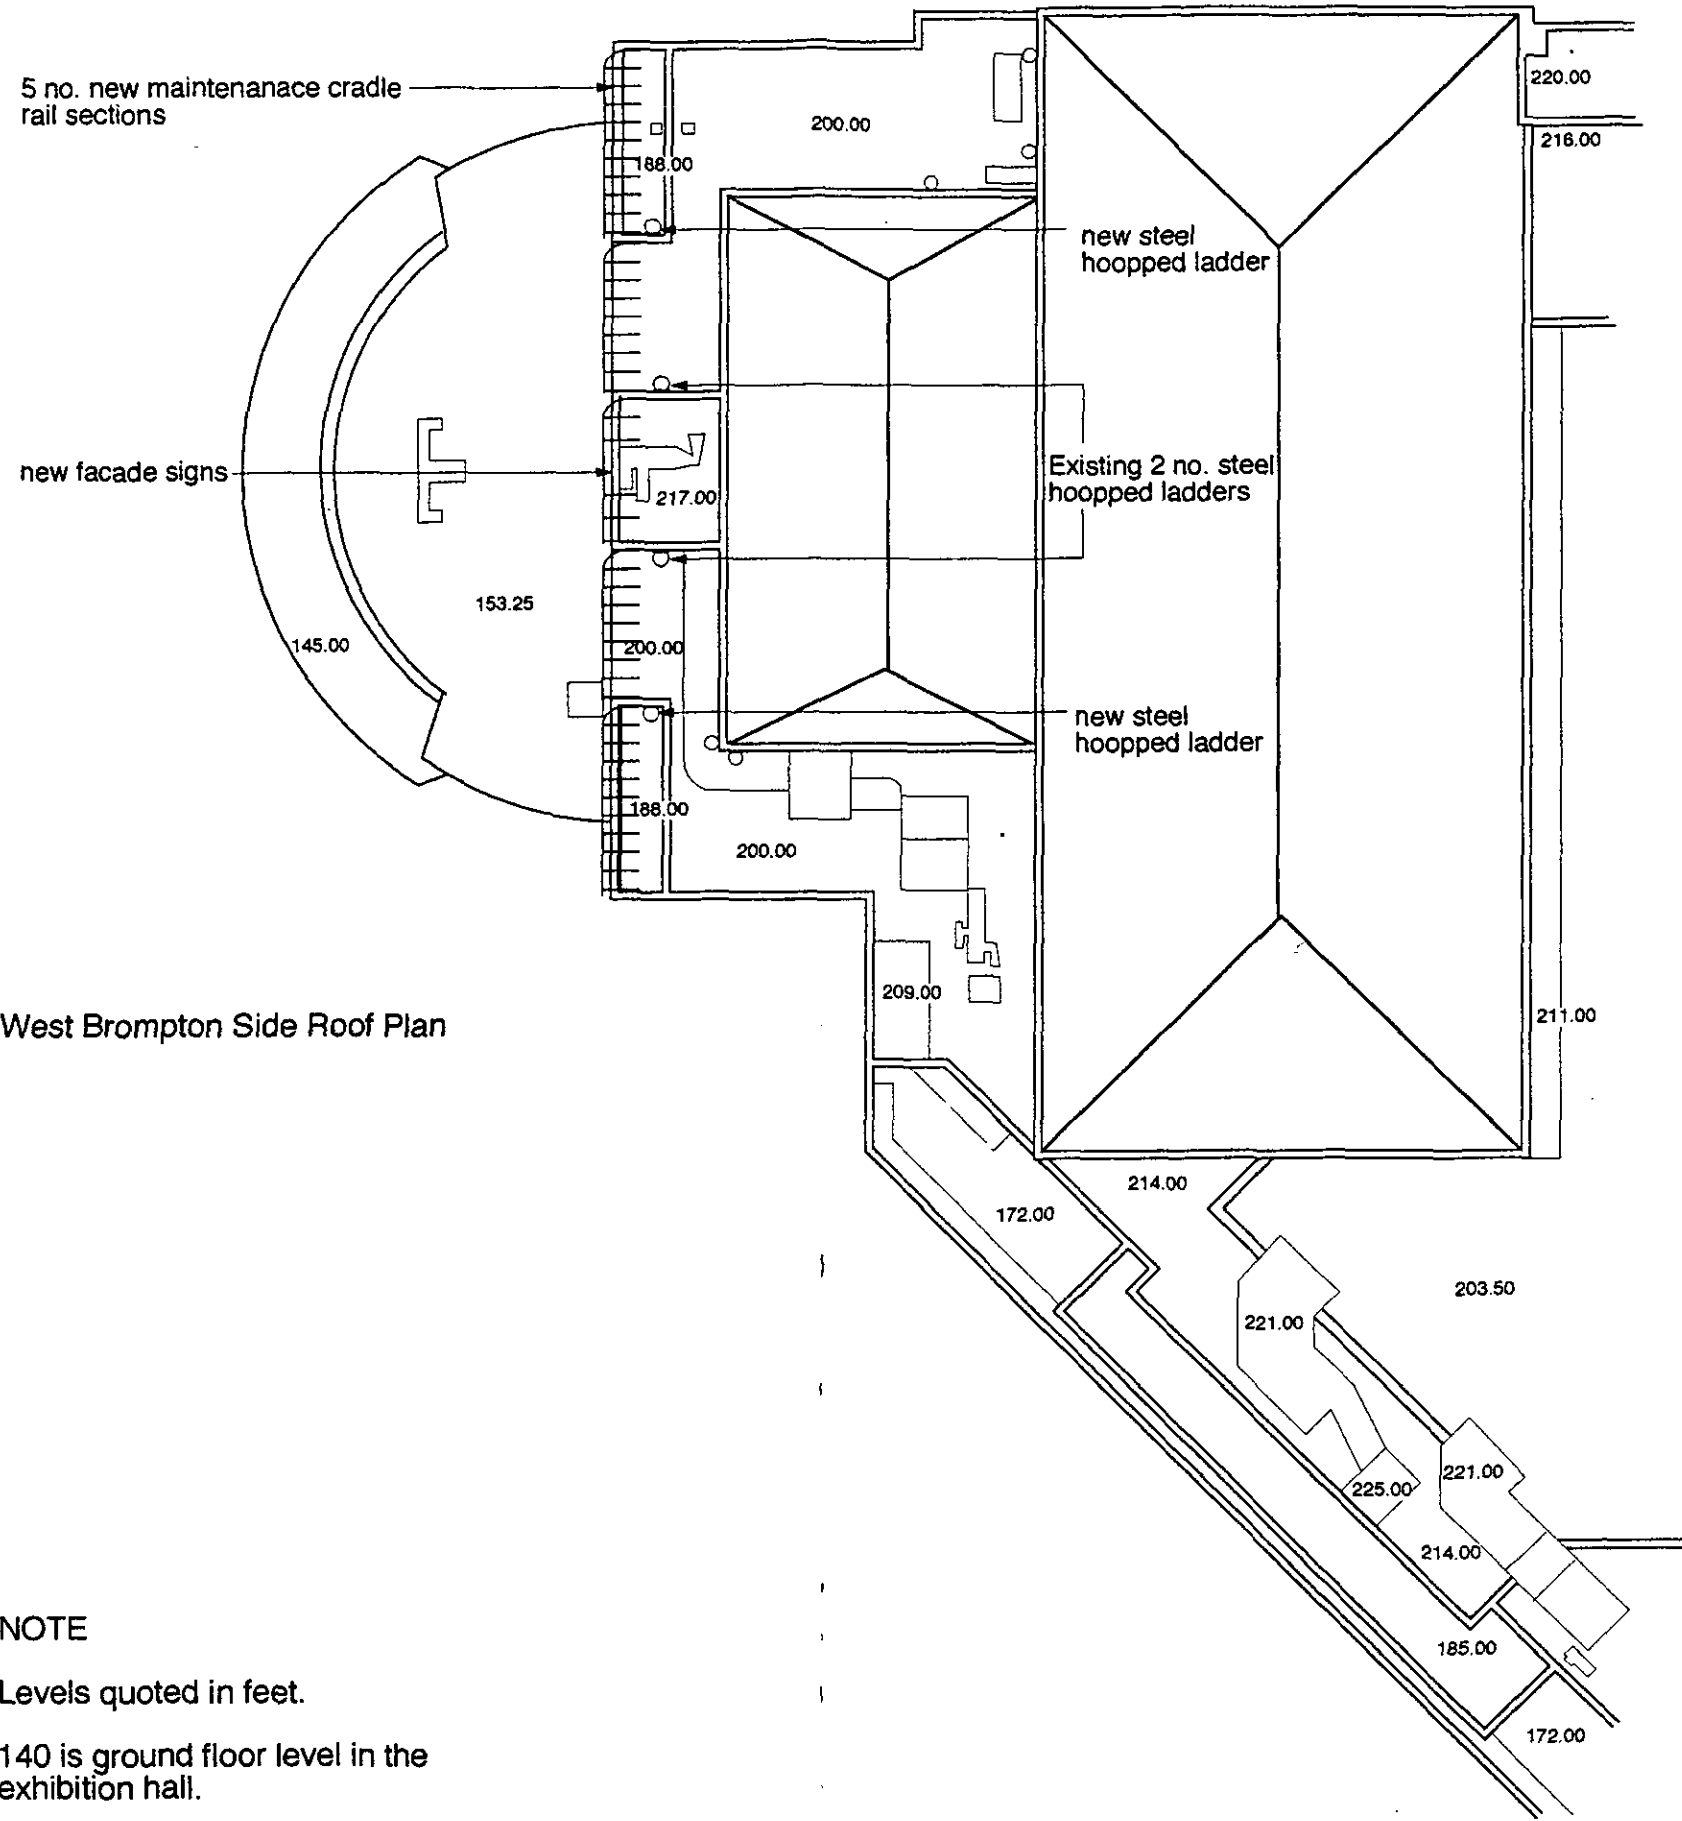

West Brompton Side Roof Plan

**NOTE**

Levels quoted in feet.

140 is ground floor level in the exhibition hall.

8

DELEGATED APPROVAL  
26 MAY 2000

Scale	0	10mm	20	30	40	50	60	70	80	90	100	110
1:1	0	10mm	20	30	40	50	60	70	80	90	100	110
1:100	0	1m	2	3	4	5	6	7	8	9	10	11
1:5	0	100mm	1m	200	300	400	500	600	700	800	900	1000
1:20	0	200mm	4m	600	800	1000	1200	1400	1600	1800	2000	2200
1:250	0	10m	20	30	40	50	60	70	80	90	100	110
1:2500	0	20m	40	60	80	100	120	140	160	180	200	220

**NOTES**

**DRAWING STATUS**

- A SCHEME Outline/ Scheme drawings for proposals, budgets etc.
- B DESIGN DEVELOPMENT Evolving final design drawings for approvals, tenders, billing etc.
- C CONSTRUCTION Fully developed drawings issued under instruction for construction.

**ONLY STATUS C DRAWINGS TO BE USED FOR CONSTRUCTION**

drawn: ga date: 02/00 scale: 1:500

drawing: PROPOSED WEST BROMPTON ROOF PLAN


project: WARWICK ROAD & WEST BROMPTON FACADE UPGRADE EARLS COURT EXHIBITION CENTRE

**PETER SIMS ARCHITECTS**

4 Rickett Street London SW6 1RU  
email@sims3d.demon.co.uk

Tel 0207 610 3434 Fax 0207 610 3717

ref. 0010.11A-

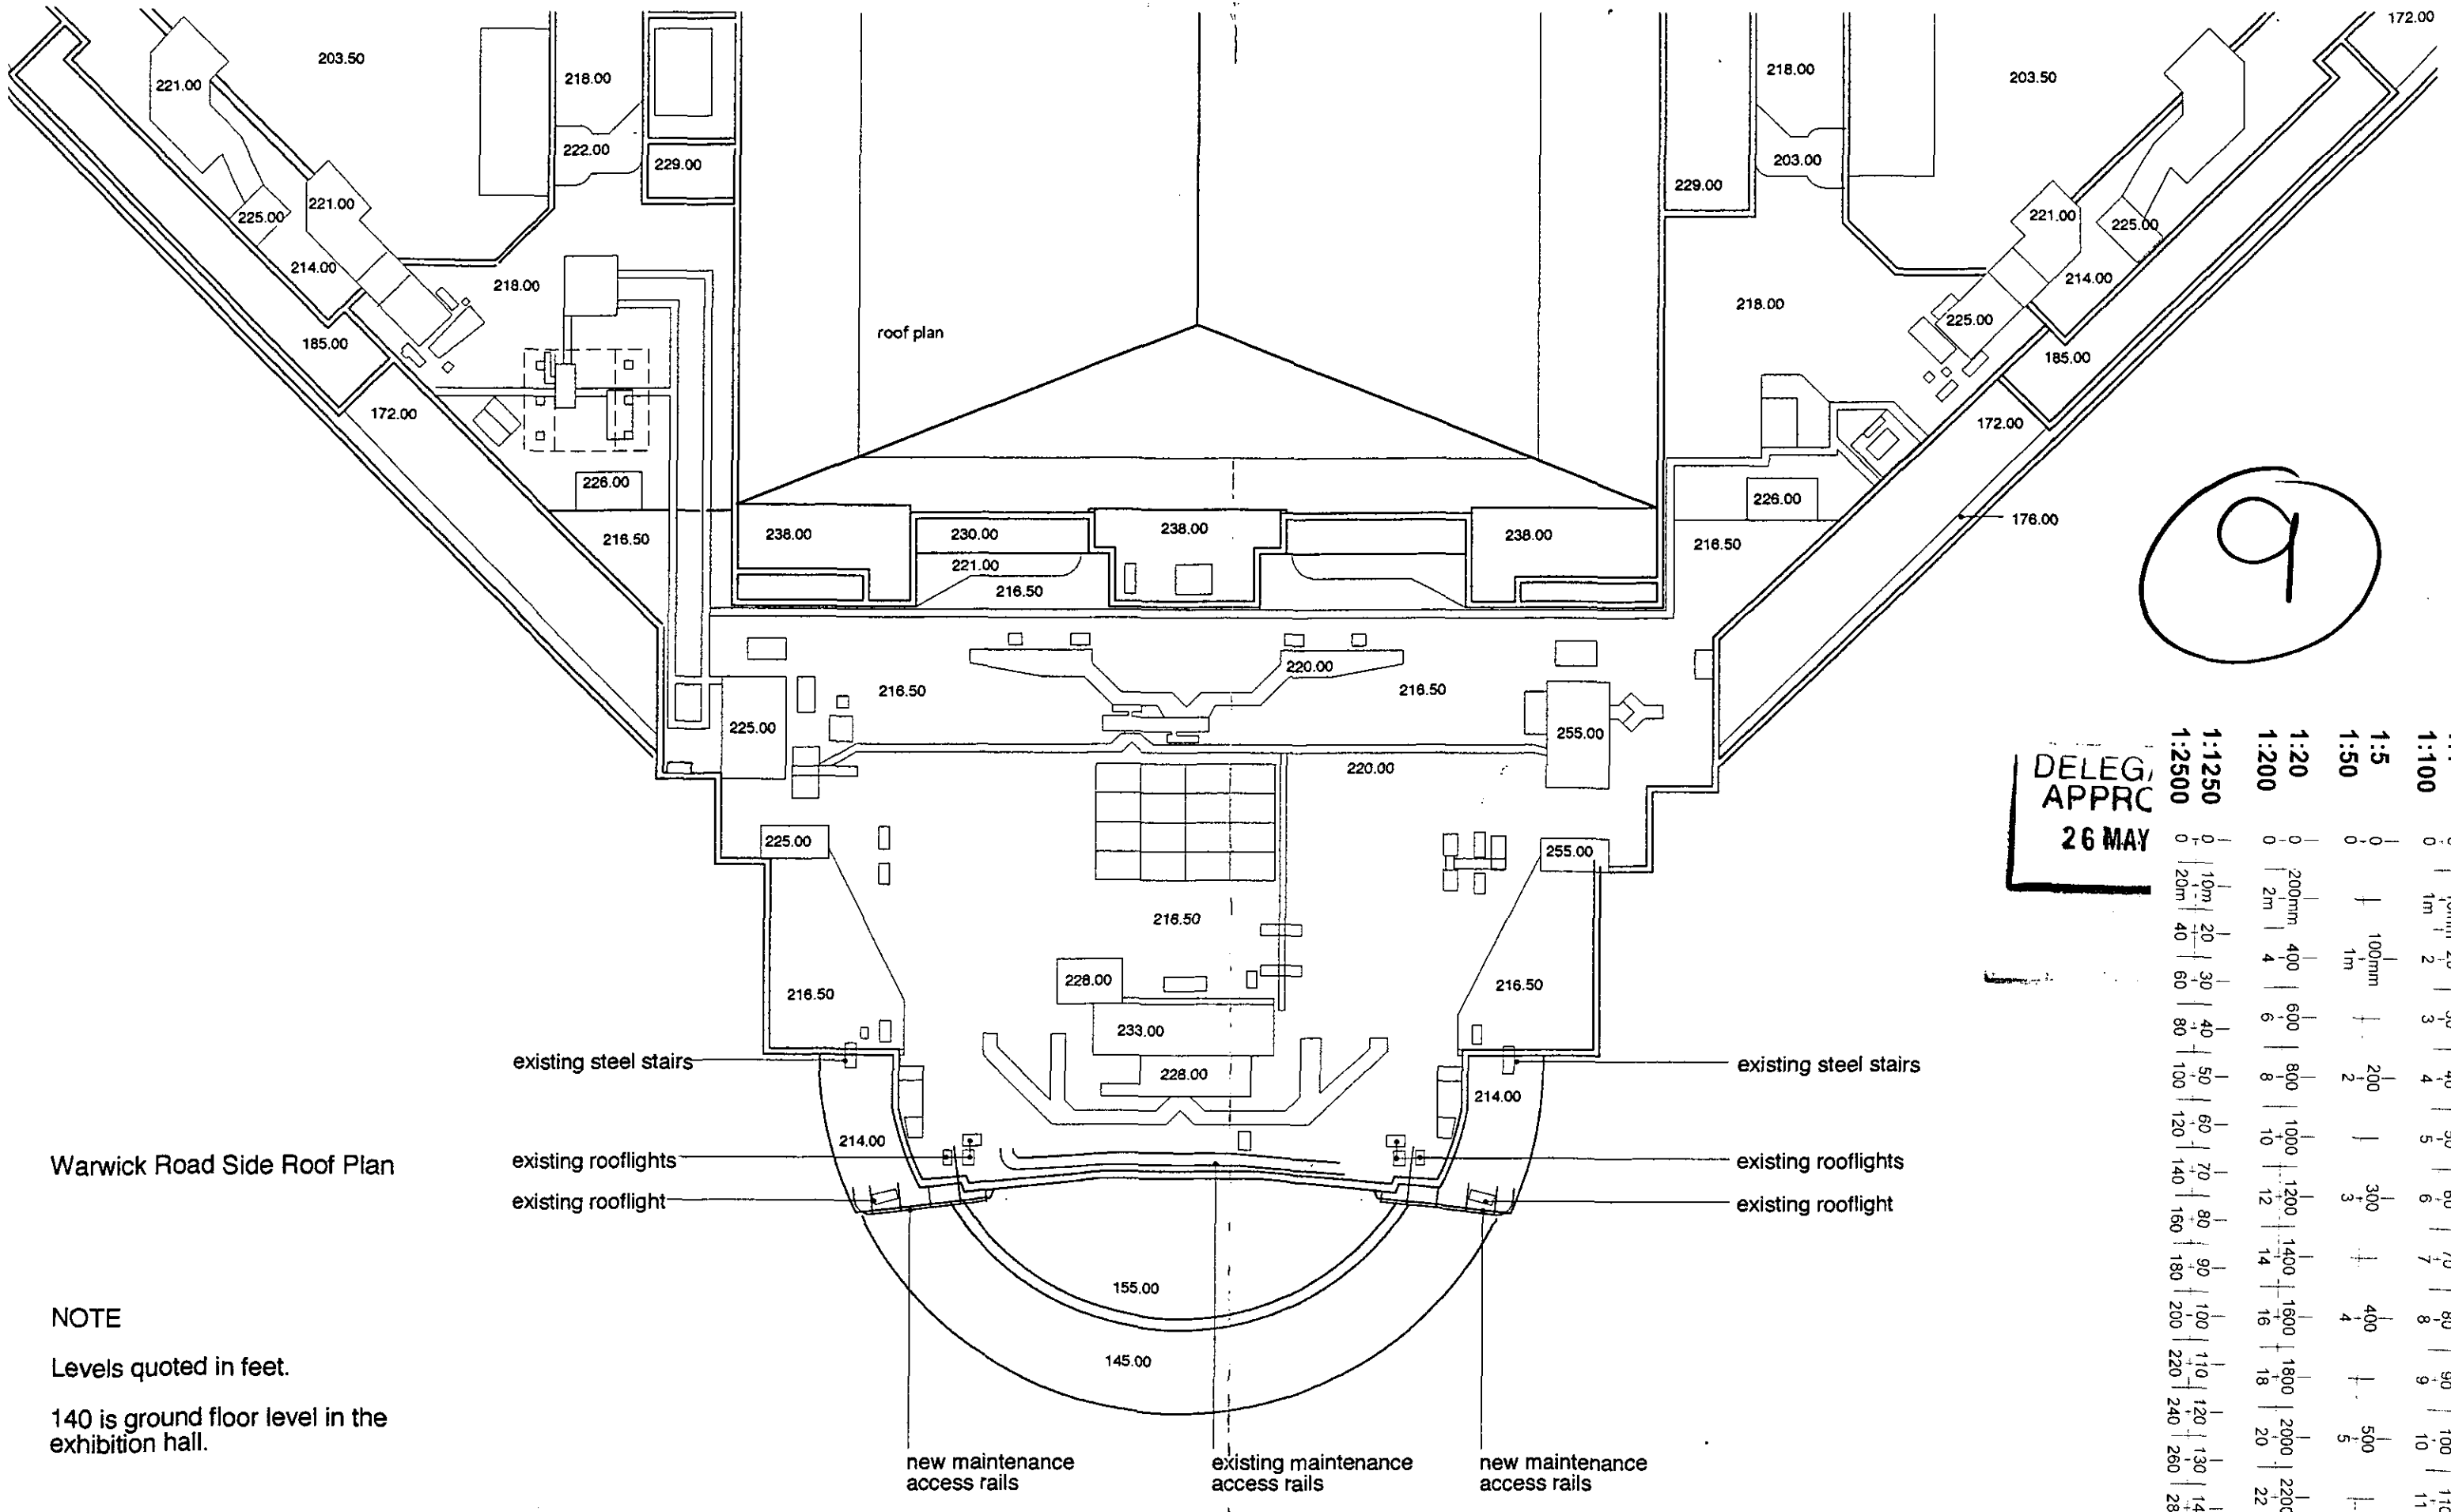

Warwick Road Side Roof Plan

NOTE  
Levels quoted in feet.  
140 is ground floor level in the exhibition hall.

9

Scale	0	10mm	20	30	40	50	60	70	80	90	100	110
1:1	0	10mm	20	30	40	50	60	70	80	90	100	110
1:100	0	1m	2	3	4	5	6	7	8	9	10	11
1:5	0	100mm	1	2	3	4	5	6	7	8	9	10
1:20	0	200mm	4	6	8	10	12	14	16	18	20	22
1:250	0	10m	40	60	80	100	120	140	160	180	200	220

DELEG. APPRC  
26 MAY

**NOTES**  
DRAWING STATUS  
A SCHEME Outline/ Scheme drawings for proposals, budgets etc.  
B DESIGN DEVELOPMENT Evolving final design drawings for approvals, tenders, billing etc.  
C CONSTRUCTION Fully developed drawings issued under instruction for construction.  
**ONLY STATUS C DRAWINGS TO BE USED FOR CONSTRUCTION**

drawn: ga date: 02/00 scale: 1:500  
drawing: PROPOSED WARWICK ROAD ROOF PLAN  
project: WARWICK ROAD & WEST BROMPTON FACADE UPGRADE EARLS COURT EXHIBITION CENTRE

**PETER SIMS ARCHITECTS**  
4 Rickett Street London SW6 1RU  
email@sims3d.demon.co.uk  
Tel 0207 610 3434 Fax 0207 610 3717  
ref. 0010.12A-

CA000841

# Lighting Technology Projects

721 Tudor Estate, Abbey Road,  
Park Royal, London. NW10 7UN  
tel 020 8453 6800 fax 020 8453 6801  
email projects@lighting-tech.com

The information on this drawing is for Approximate Positioning Information only. Luminaires are not necessarily shown to scale. Do not scale from this drawing.


WEST BROMPTON ENTRANCE PLAN,  
EARL'S COURT,

DELEGATED APPROVAL  
DRAWING REF. J20-417-D01-CC

26 MAY 2000  
DRAWN BY CC Date 6-3-2000

TOWN PLANNING  
H.D.K. & C.

-5 APR 2000  
RECEIVED

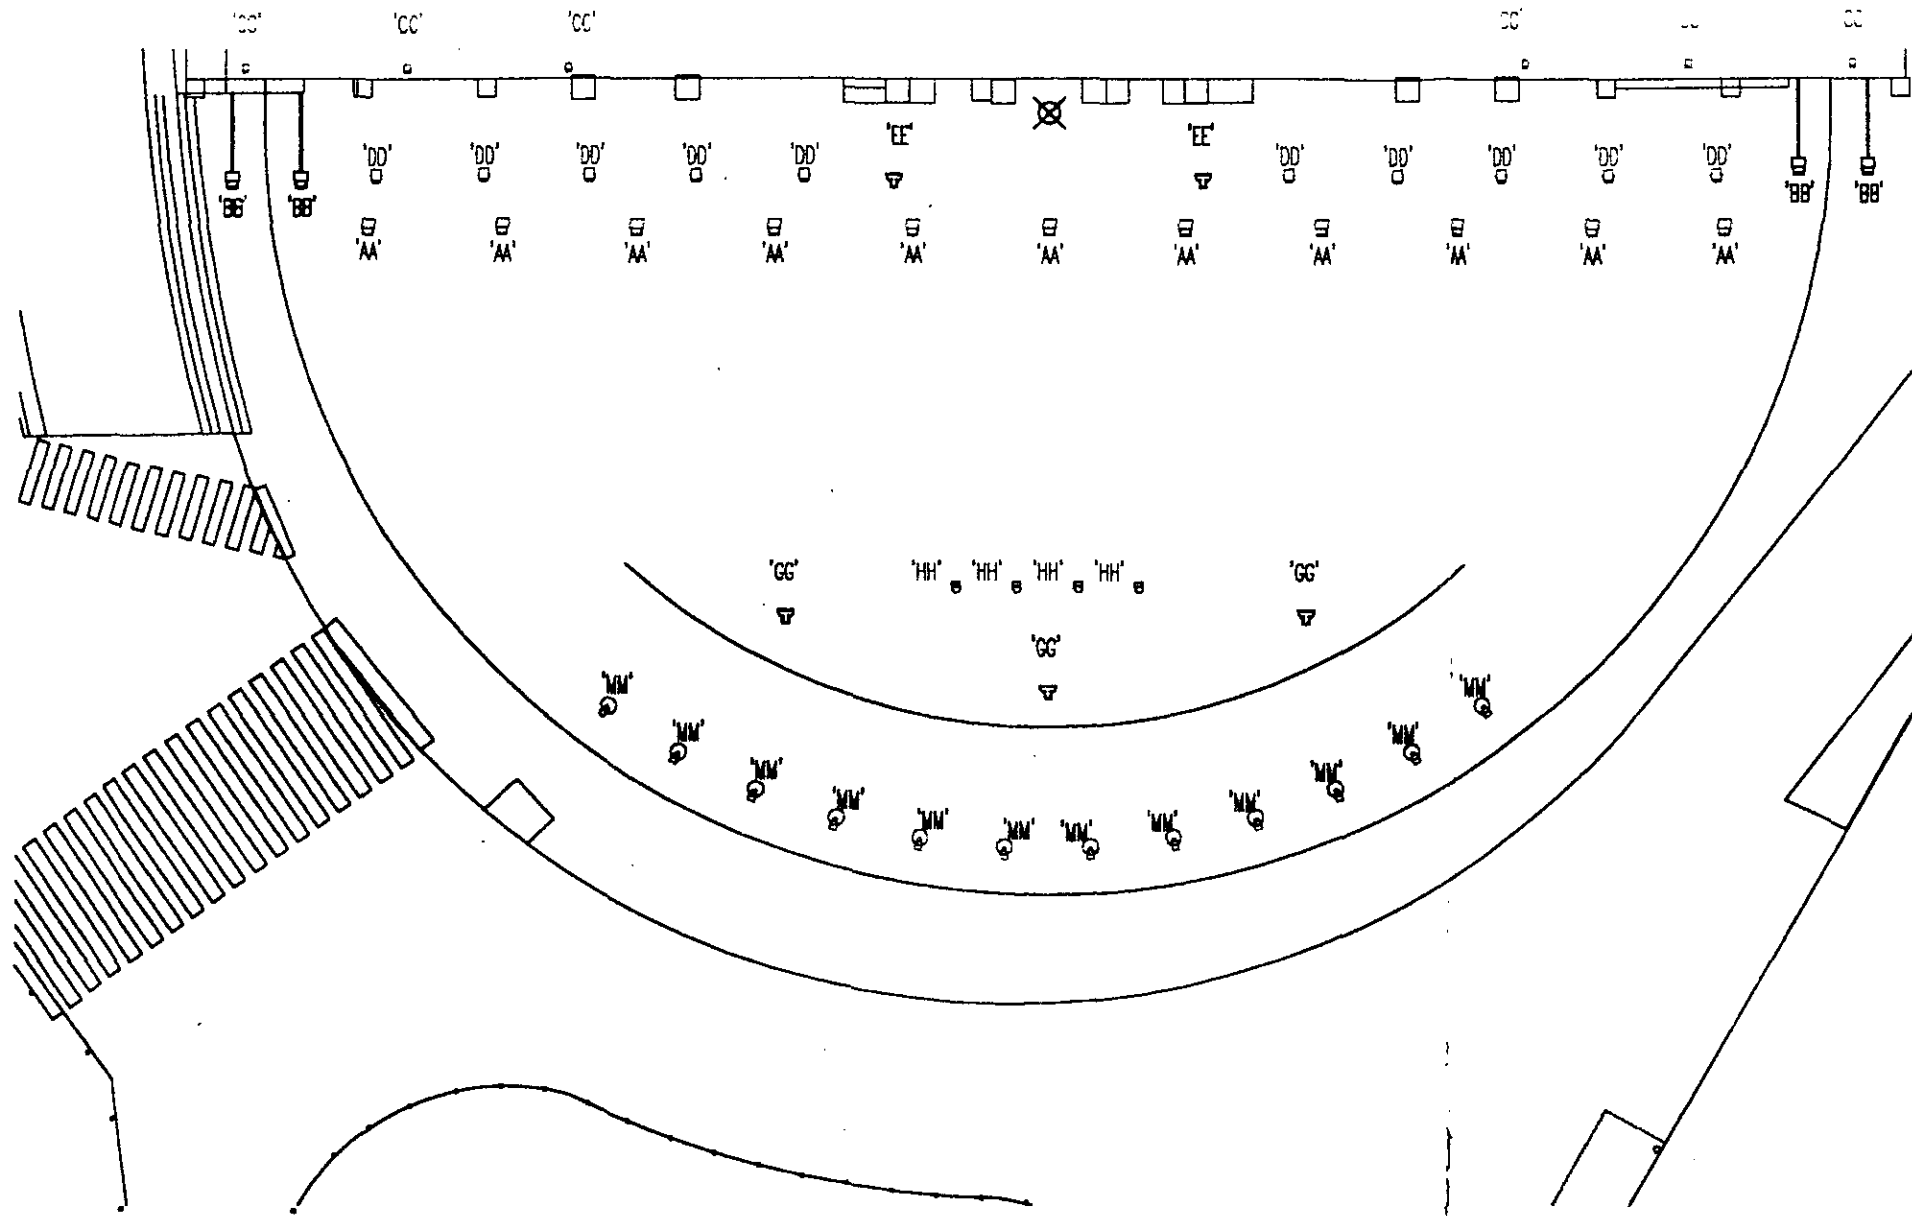

- KEY: FITTINGS**
- 'AA' :- LOWER ROOF BLUE UPLIGHTS.
  - 'BB' :- OUTRIGGED BLUE UPLIGHTS.
  - 'CC' :- HIGH LEVEL BLUE FLOODLIGHTS.
  - 'DD' :- SMALL NARROW BEAMLIGHTS.
  - 'EE' :- LARGE NARROW BEAMLIGHTS.
  - 'MM' :- CANOPY SIGNAGE LIGHTS.
  - 'GG' :- FLAG UPLIGHTS.
  - 'HH' :- CENTRAL SIGNAGE BEAMLIGHTS.
  - 'KK' :- ENTRANCE P STEPS/PLANTERS.
  - 'LL' :- ENTRANCE PILLARS.

1:1	0	10mm	20	30	40	50	60	70	80	90	100	110			
1:100	0	1m	2	3	4	5	6	7	8	9	10	11			
1:5	0	100mm	200	300	400	500									
1:50	0	1m	2	3	4	5									
1:20	0	200mm	400	600	800	1000	1200	1400	1600	1800	2000	2200			
1:200	0	2m	4	6	8	10	12	14	16	18	20	22			
1:1250	0	10m	20	30	40	50	60	70	80	90	100	110	120	130	140
1:2500	0	20m	40	60	80	100	120	140	160	180	200	220	240	260	280

10

# Lighting Technology Projects

721 Tudor Estate, Abbey Road,  
Park Royal, London. NW10 7UN  
tel 020 8453 6800 fax 020 8453 6801  
email projects@lighting-tech.com

The information on this drawing is for Approximate Positioning Information only. Luminaires are not necessarily shown to scale. Do not scale from this drawing.

WEST BROMPTON ENTRANCE ELEVATION,  
EARL'S COURT,

DWG REF. J20-417-D02-SMN


DRAWN BY SMN. 6-3-2000

DATE REVISED  
26 MAY 2000

R. B. K. & C.  
TOWN PLANNING

- 5 APR 2000  
RECEIVED

1:1	0	10mm	20	30	40	50	60	70	80	90	100	110			
1:100	0	1m	2	3	4	5	6	7	8	9	10	11			
1:5	0	100mm	200	300	400	500									
1:50	0	1m	2	3	4	5									
1:20	0	200mm	400	600	800	1000	1200	1400	1600	1800	2000	2200			
1:200	0	2m	4	6	8	10	12	14	16	18	20	22			
1:1250	0	10m	20	30	40	50	60	70	80	90	100	110	120	130	140
1:2500	0	20m	40	60	80	100	120	140	160	180	200	220	240	260	280

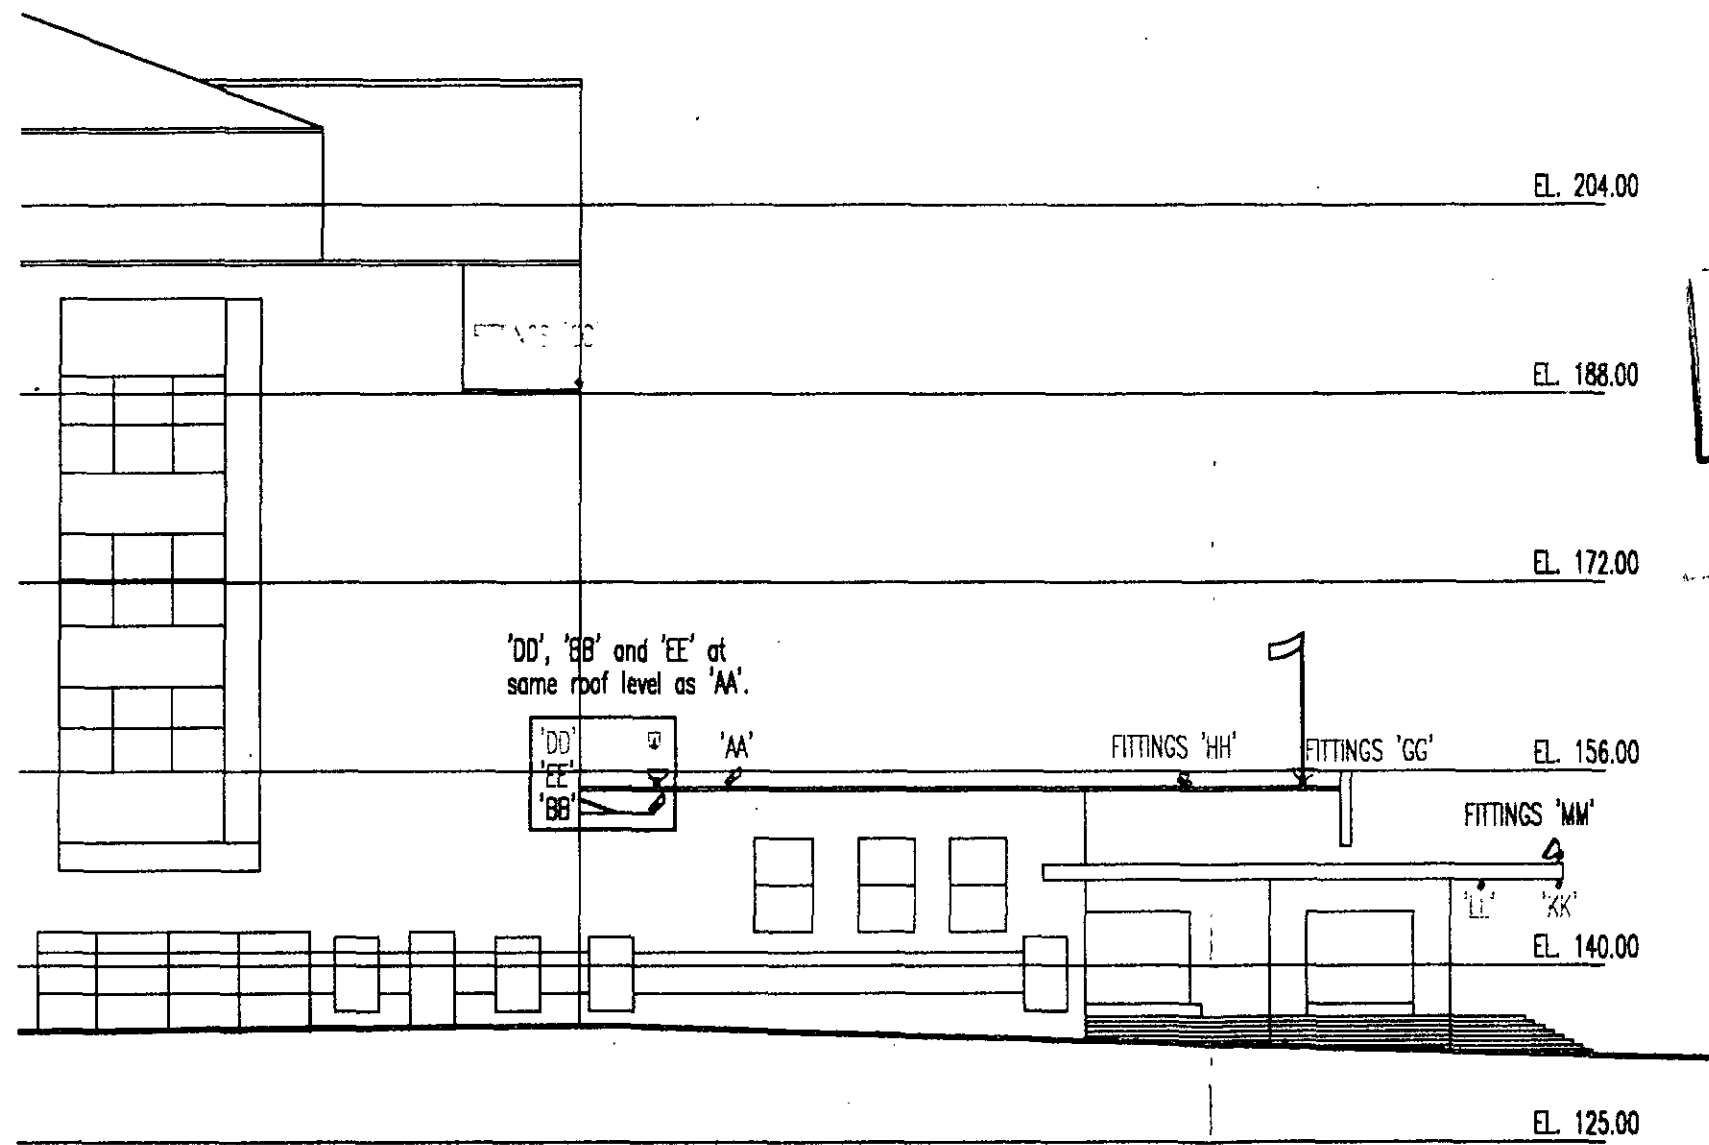

WEST BROMPTON ENTRANCE SECTION  
LUMINAIRE LAYOUT.  
scale N.T.S.

KEY: FITTINGS.

	'AA' :- LOWER ROOF BLUE UPLIGHTS.
	'BB' :- OUTRIGGED BLUE UPLIGHTS.
	'CC' :- HIGH LEVEL BLUE FLOODLIGHTS.
	'DD' :- SMALL NARROW BEAMLIGHTS.
	'EE' :- LARGE NARROW BEAMLIGHTS.
	'MM' :- CANOPY SIGNAGE LIGHTS.
	'GG' :- FLAG UPLIGHTS.
	'HH' :- CENTRAL SIGNAGE BEAMLIGHTS.
	'KK' :- ENTRANCE P STEPS/PLANTERS.
	'LL' :- ENTRANCE PILLARS.

11

1:1	0	10mm	20	30	40	50	60	70	80	90	100	110			
1:100	0	1m	2	3	4	5	6	7	8	9	10	11			
1:5	0	100mm	200	300	400	500									
1:50	0	1m	2	3	4	5									
1:20	0	200mm	400	600	800	1000	1200	1400	1600	1800	2000	2200			
1:200	0	2m	4	6	8	10	12	14	16	18	20	22			
1:1250	0	10m	20	30	40	50	60	70	80	90	100	110	120	130	140
1:2500	0	20m	40	60	80	100	120	140	160	180	200	220	240	260	280

# Lighting Technology Projects

721 Tudor Estate, Abbey Road,  
Park Royal, London. NW10 7UN  
tel 020 8453 6800 fax 020 8453 6801  
email projects@lighting-tech.com

The information on this drawing is for Approximate Positioning Information only. Luminaires are not necessarily shown to scale. Do not scale from this drawing.


DELEGATED APPROVAL  
26 MAY 2000

WEST BROMPTON ENTRANCE ELEVATION,  
EARL'S COURT,

DWG REF. J20-417-D03-SMN

DRAWN BY SMN. 6-3-2000

R. B. K. & C. TOWN PLANNING

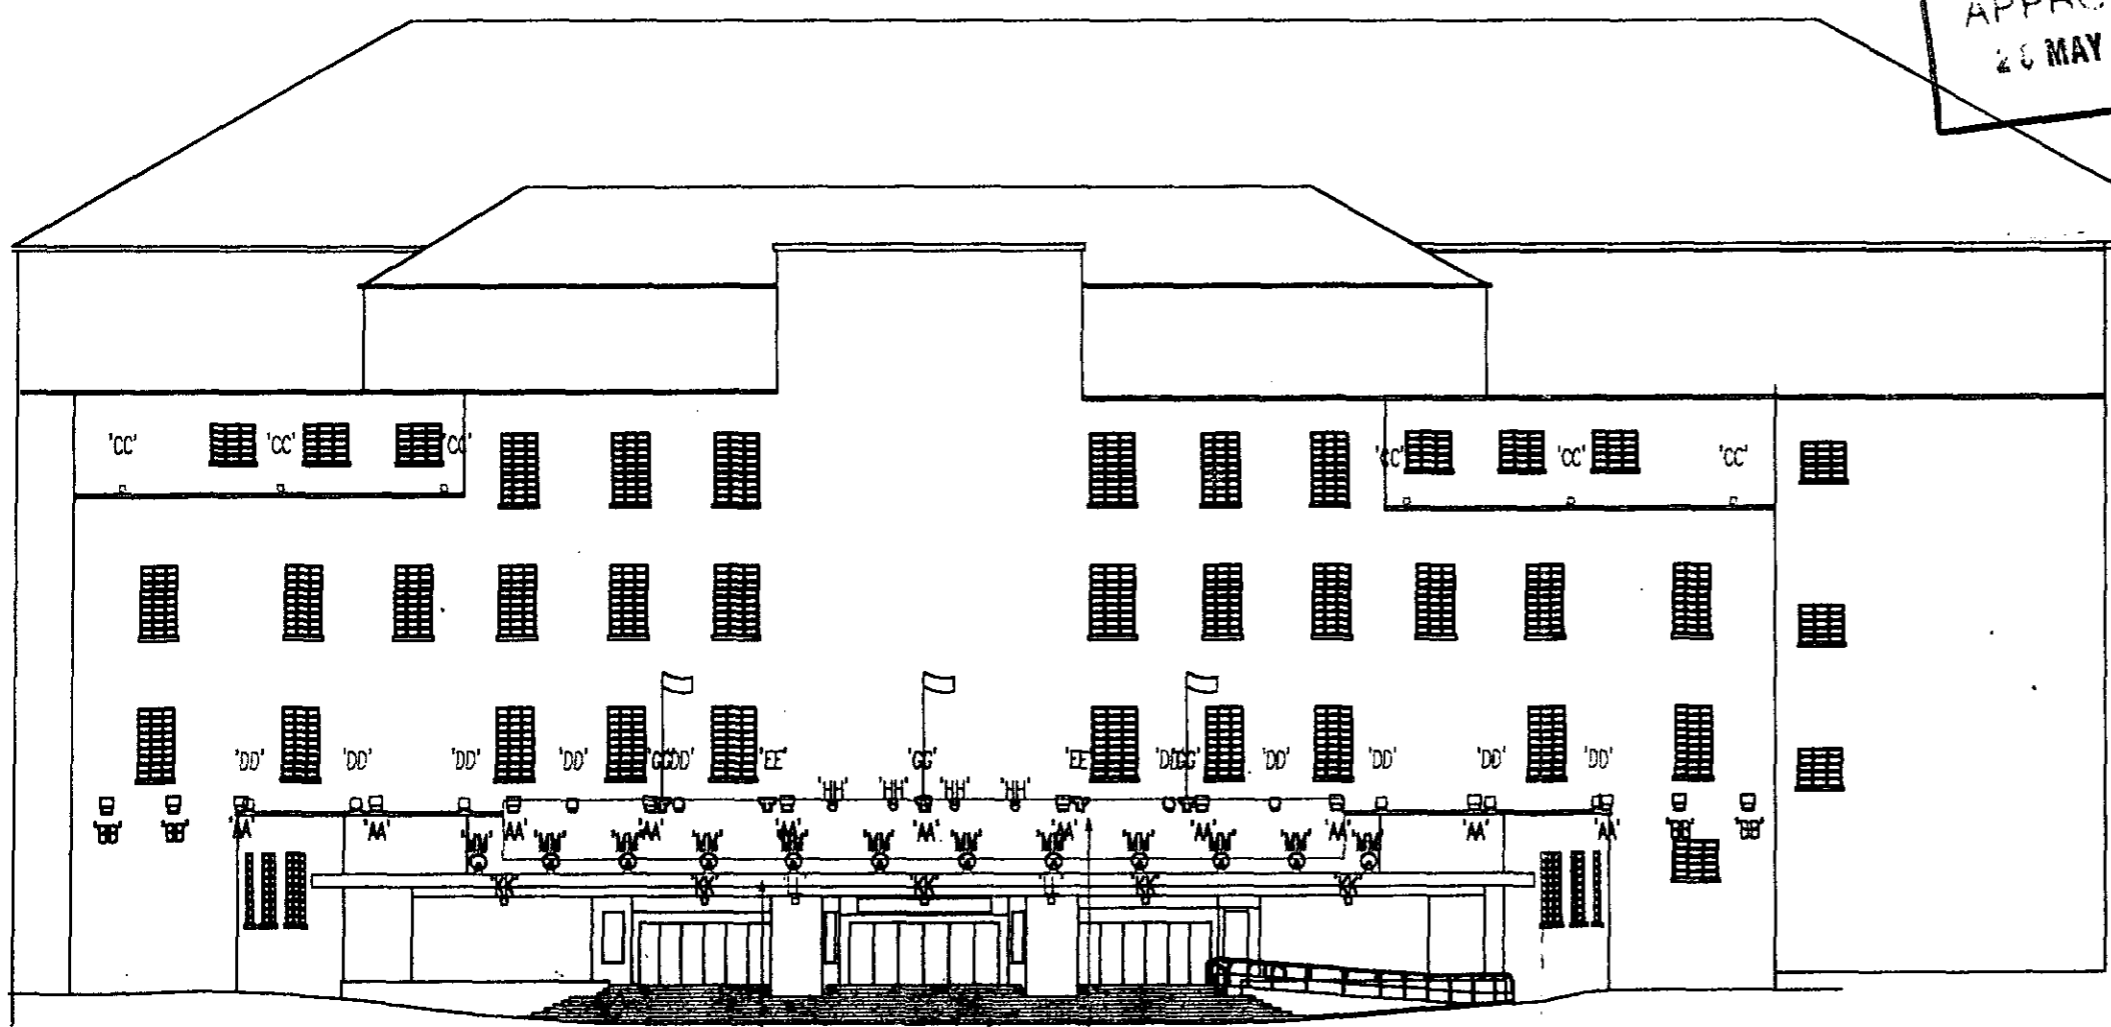

**KEY: FITTINGS.**

- 'AA' :- LOWER ROOF BLUE UPLIGHTS.
- 'BB' :- OUTRIGGERED BLUE UPLIGHTS.
- 'CC' :- HIGH LEVEL BLUE FLOODLIGHTS.
- 'DD' :- SMALL NARROW BEAMLIGHTS.
- 'EE' :- LARGE NARROW BEAMLIGHTS.
- 'MM' :- CANOPY SIGNAGE LIGHTS.
- 'GG' :- FLAG UPLIGHTS.
- 'HH' :- CENTRAL SIGNAGE BEAMLIGHTS.
- 'KK' :- ENTRANCE P STEPS/PLANTERS.
- 'LL' :- ENTRANCE PILLARS.

WEST BROMPTON ENTRANCE ELEVATION  
LUMINAIRE LAYOUT.  
scale 1:250

Existing canopy      Existing facade sign

12

- 5 APR 2000 RECEIVED