


THIS IS NOT A WORKING DRAWING.

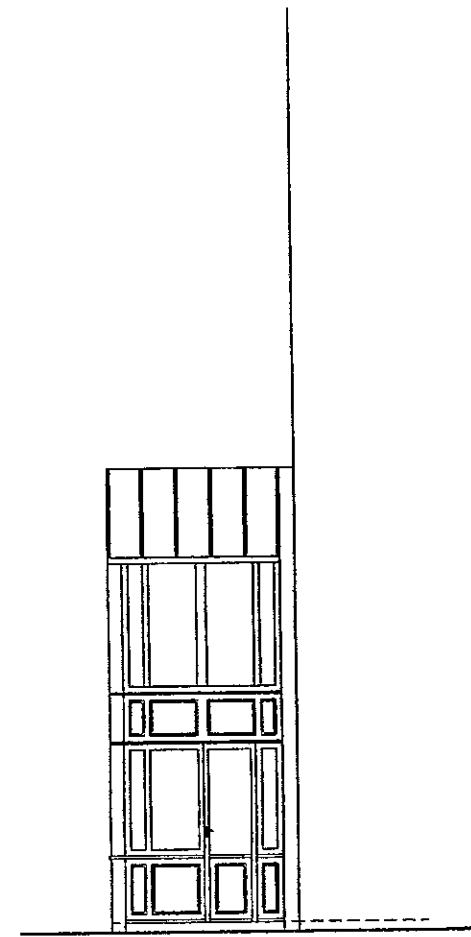

EXISTING SOUTH WEST ELEVATION




EXISTING SOUTH EAST ELEVATION






PROPOSED SOUTH WEST ELEVATION

ALL FLASHINGS SUPPLIED AND FIXED BY BUILDER OR SPECIALIST

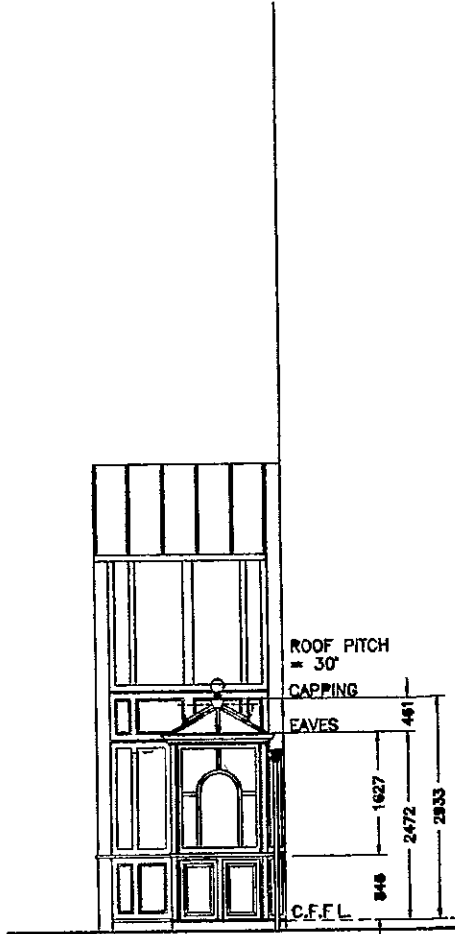

PROPOSED SOUTH EAST ELEVATION

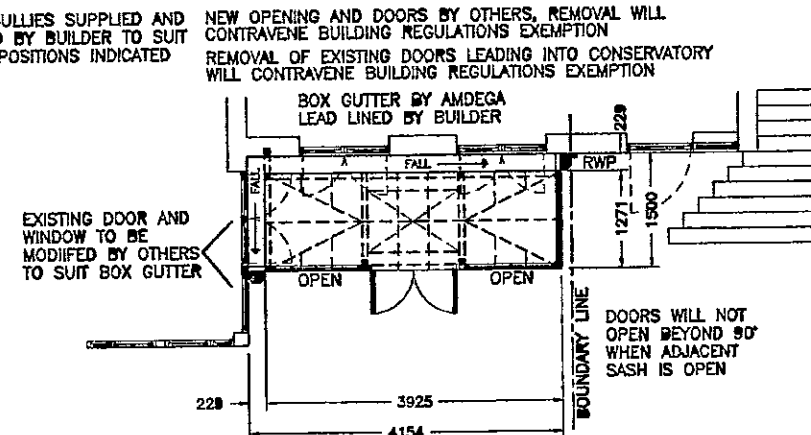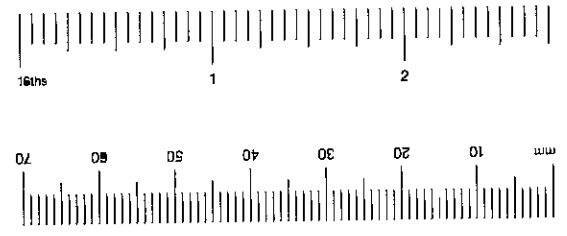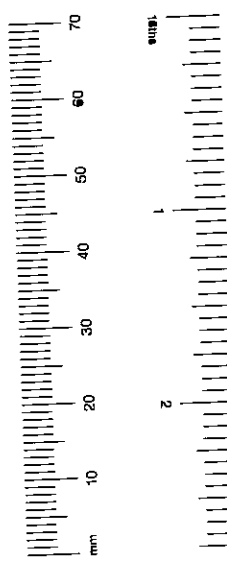

PROPOSED PLAN VIEW

Approval of Planning Drawing  
and Colour Specification.  
Contract: ..  
Signed ..  
Date: .. / .. / ..

- GENERAL SPECIFICATION:
- CONSERVATORY CONSTRUCTED PRIMARILY FROM IMPORTED CANADIAN WESTERN RED CEDARWOOD
  - DOUBLE GLAZED UNITS THROUGHOUT COMPRISING 2 x 4mm CLEAR TOUGHENED WITH 12mm AIRSPACE.
  - PRIMED AND FACTORY PART PAINTED IBERIS WHITE
  - ALUMINIUM "OCEE" GUTTER AND RAINWATER PIPES, COLOUR COATED TO MATCH
  - ALL BUILDING WORKS, BASEWALL, FOUNDATIONS, ETC. BY OTHERS
  - ALL ASSOCIATED LEADWORK, FLASHINGS, ETC. BY SPECIALIST CONTRACTOR

AMDEGA CONSERVATORIES LTD OWNS THE COPYRIGHT OF THIS UNIT DRAWING UNAUTHORISED PARTIAL OR COMPLETE REPRODUCTION, IN EITHER 2 OR 3 DIMENSIONAL FORM MAY RESULT IN LEGAL ACTION.

BUILDING NOTES

- 1 ALL SIZES ON THIS DRAWING ARE BASED UPON THE ASSUMPTION THAT THE ABUTTING WALL IS BOTH PLUMB AND SQUARE, IF THESE CONDITIONS DO NOT APPLY CORRECTION MUST BE MADE BY -
    - PACKING AND FILLING
    - ADJUSTING BASEWORK TO THE REVISED DATUM POINT
  - 2 ENSURE WHEN SETTING OUT CONSERVATORY FFL THAT EXISTING DOORS AND WINDOWS ARE NOT OBSTRUCTED BY CONSERVATORY COMPONENTS
  - 3 WHERE A SLOPING ROOF IS ABOVE THE CONSERVATORY, WE RECOMMEND THAT SNOW GUARDS SHOULD BE FITTED TO THE EAVES OF THE EXISTING BUILDING
- IF IN DOUBT PLEASE CONTACT AMDEGA IMMEDIATELY

		D
		C
		B
		A
DATE	REVISION	REF

CONTRACT  
AT 5a LANSDOWNE ROAD  
HOLLAND PARK  
LONDON  
W11 3AL  
FOR  
CLIENT  
MRS J. YLVISAKER

DRAWING TITLE  
PROPOSED DOUBLE GLAZED CONSERVATORY

**AMDEGA**  
*Conservatories*  
FAVERDALE INDUSTRIAL EST  
DARLINGTON  
Co DURHAM DL3 0PW  
Telephone (01325) 468522  
PLANNING DEPARTMENT  
Fax No: (01325) 349541

DRAWN BY RB	SCALE 1 : 100	REV
CHECKED	DRAWING NO PC4479 - S2	
DATE 20 03 02		