


**ROYAL BOROUGH  
OF  
KENSINGTON & CHELSEA**

**DOCUMENT SEPARATOR**


**DOCUMENT TYPE:**

**APPROVED DRAWINGS**

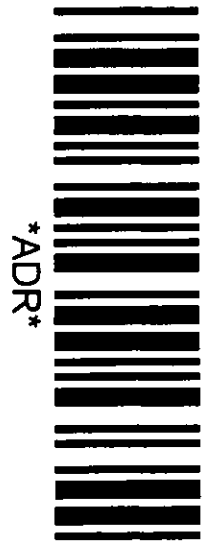

1


EX	HDC	TP	CAC	AD	CLU	AO
DIR	R.B.	18	FEB	2002	PLANNING	LAK
N	C	SW	SE	APR	IO	REC
		ARB	PLN	DES	FEEB	

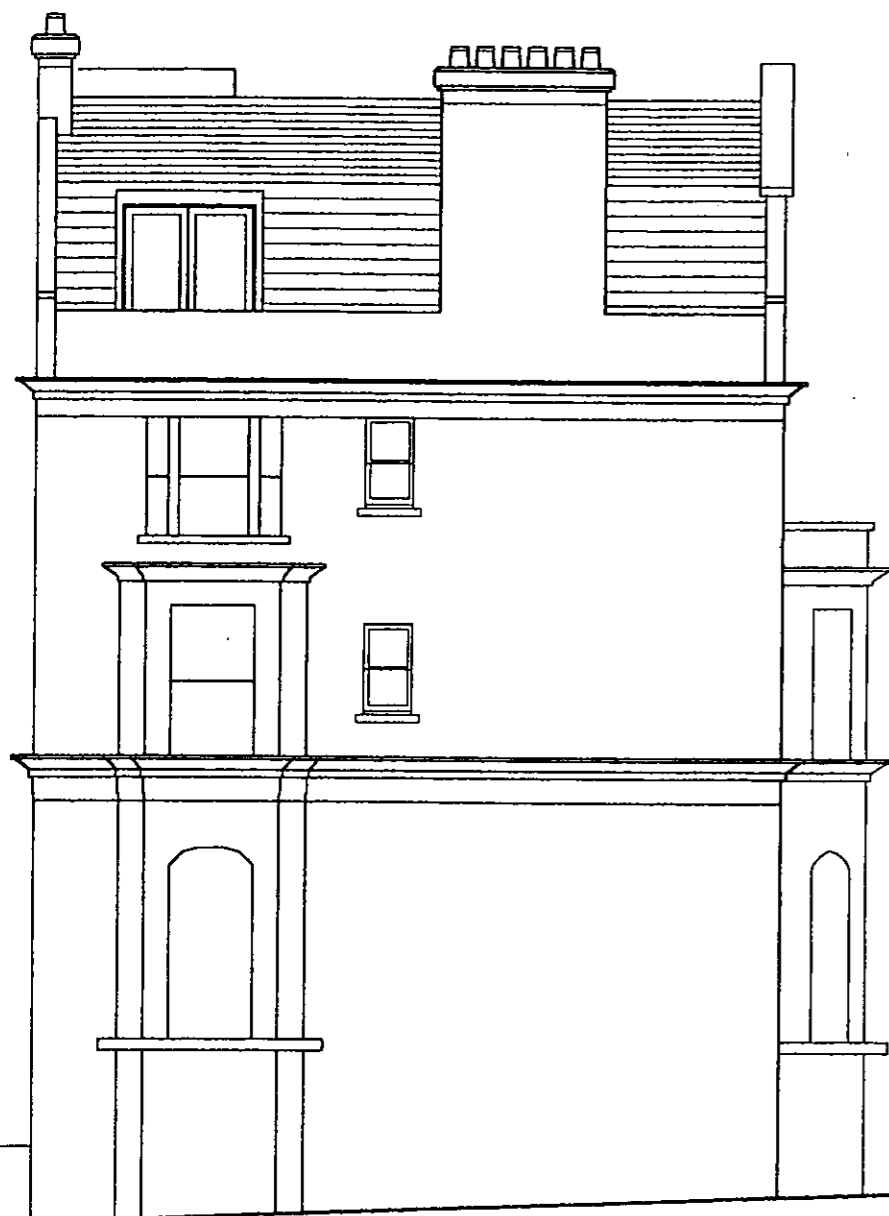

CAMPDEN HILL ELEVATION




AUBREY WALK ELEVATION

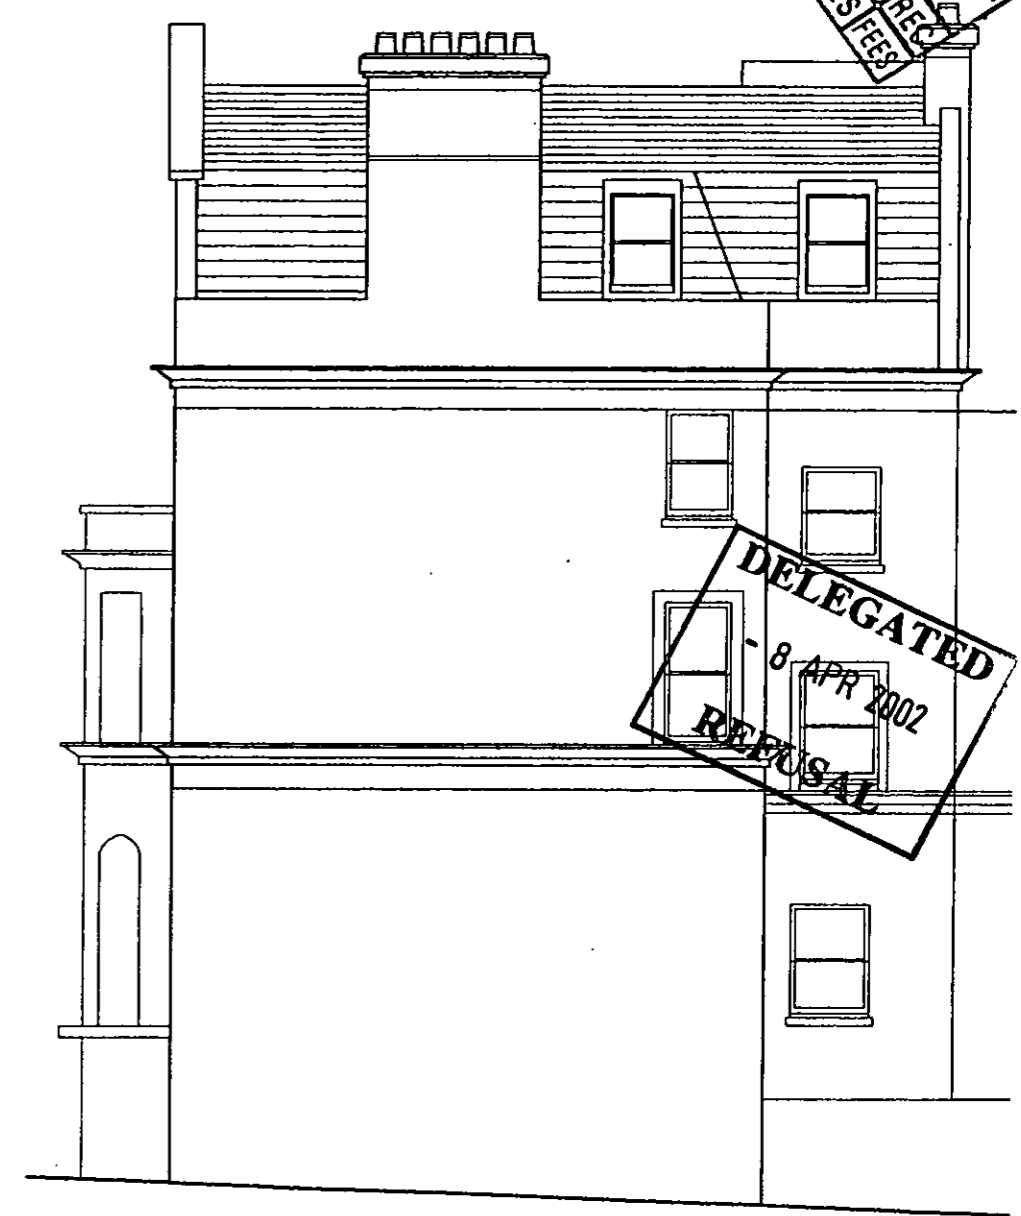

CAMPDEN HILL ELEVATION PP020364

**DELEGATED**  
- 8 APR 2002  
**REFUSAL**

**ELEVATIONS - EXISTING**

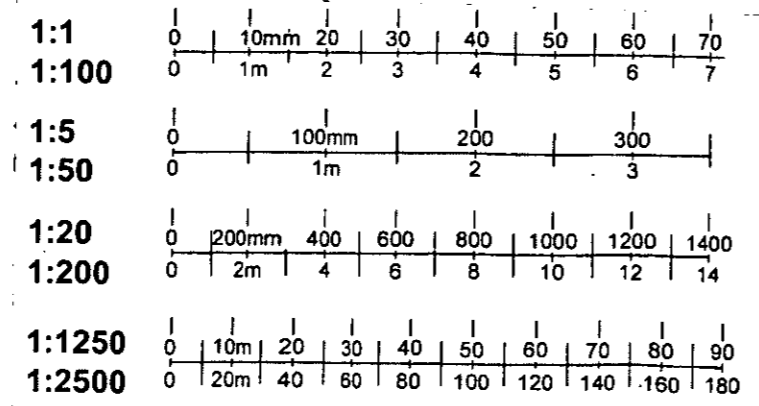


**LIGHTWEIGHT ROOF EXTENSION**  
**25 CAMPDEN HILL GARDENS, W8**  
SCALE 1 : 100      DWG No. CHG / 1

2

EX HDCTP CAC AD CLU AO  
 KT SW SE APP REC  
 18 FEB 2002 PLANNING  
 REC  
 SEES


Clear glazing in aluminium framing  
 under fascia. Colour mid grey

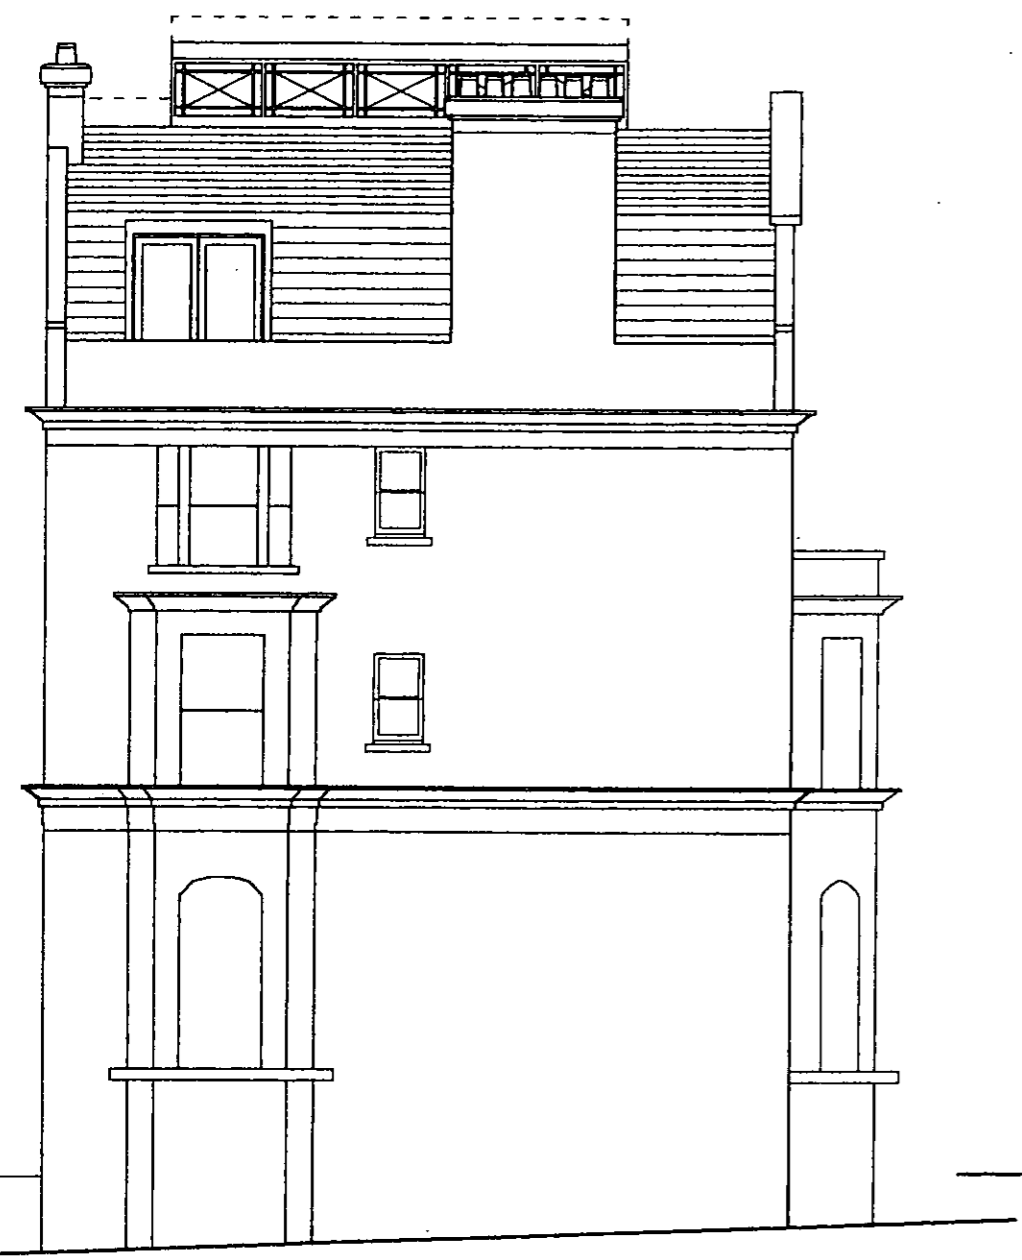

CAMPDEN HILL ELEVATION



ALK ELEVATION

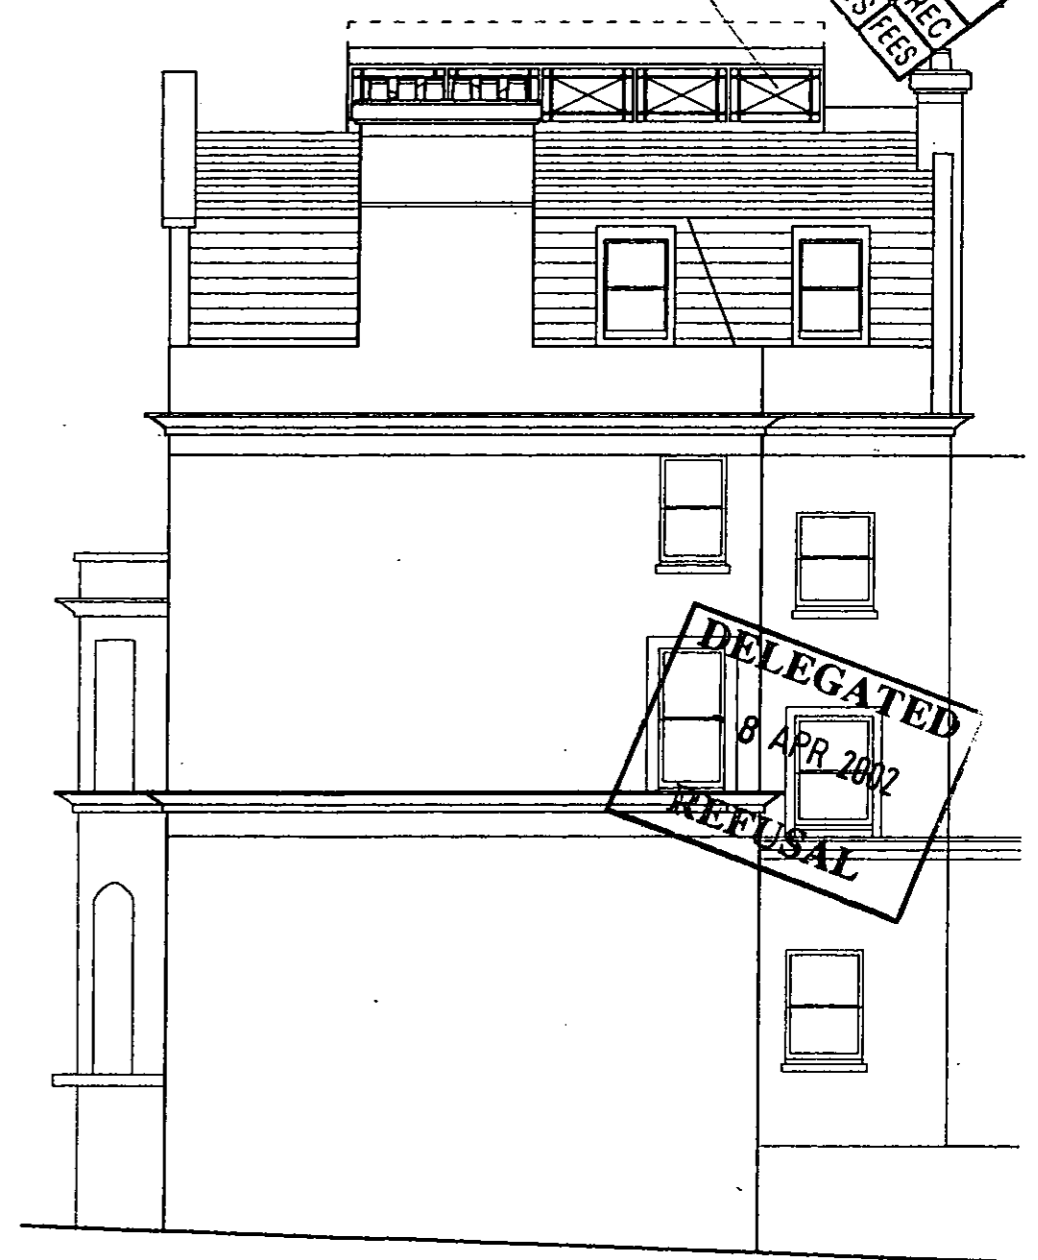


CAMPDEN HILL ELEVATION

DELEGATED  
 8 APR 2002  
 REFUSAL


PP020364

ELEVATIONS - PROPOSED

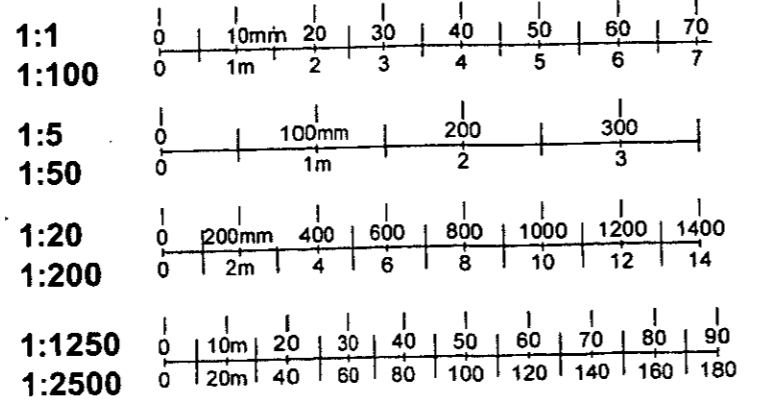


LIGHTWEIGHT ROOF EXTENSION  
 25 CAMPDEN HILL GARDENS, W8  
 SCALE 1:100 DWG No. CHG / 2


3

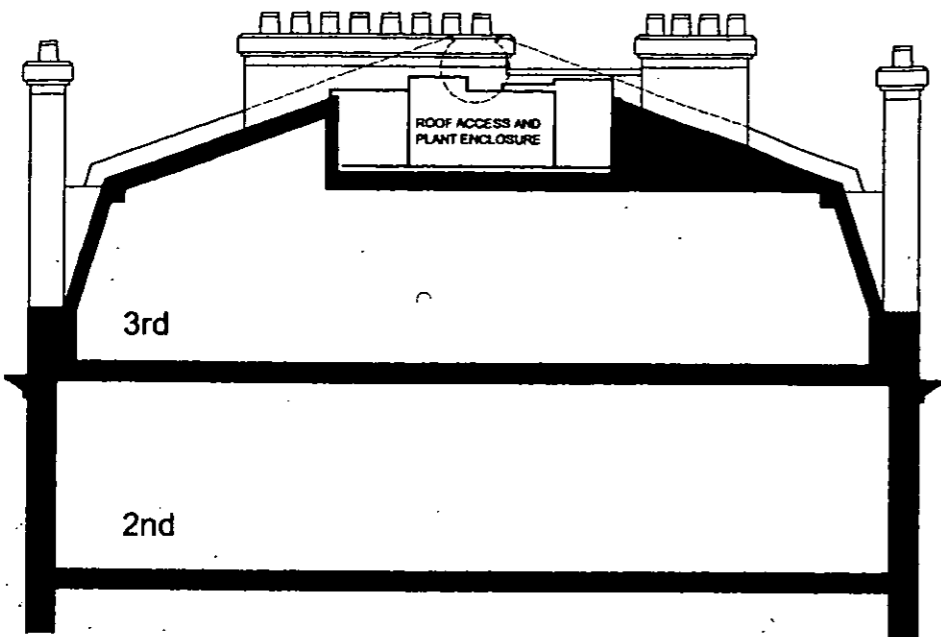


SECTION A

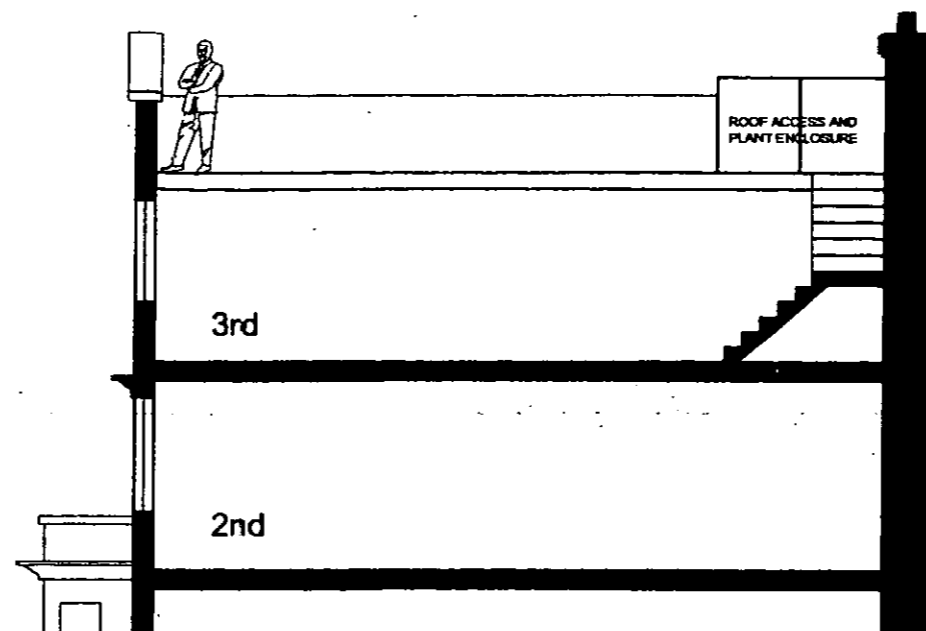

SECTION B

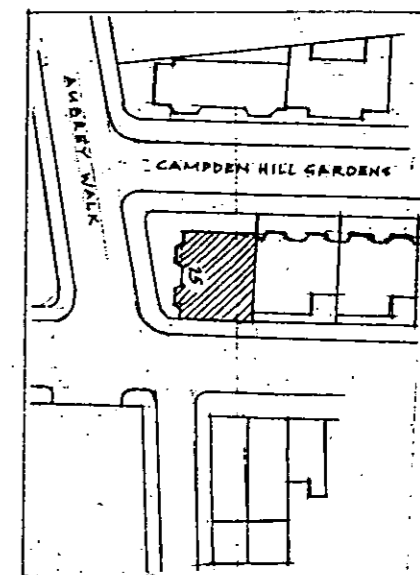


LOCATION PLAN

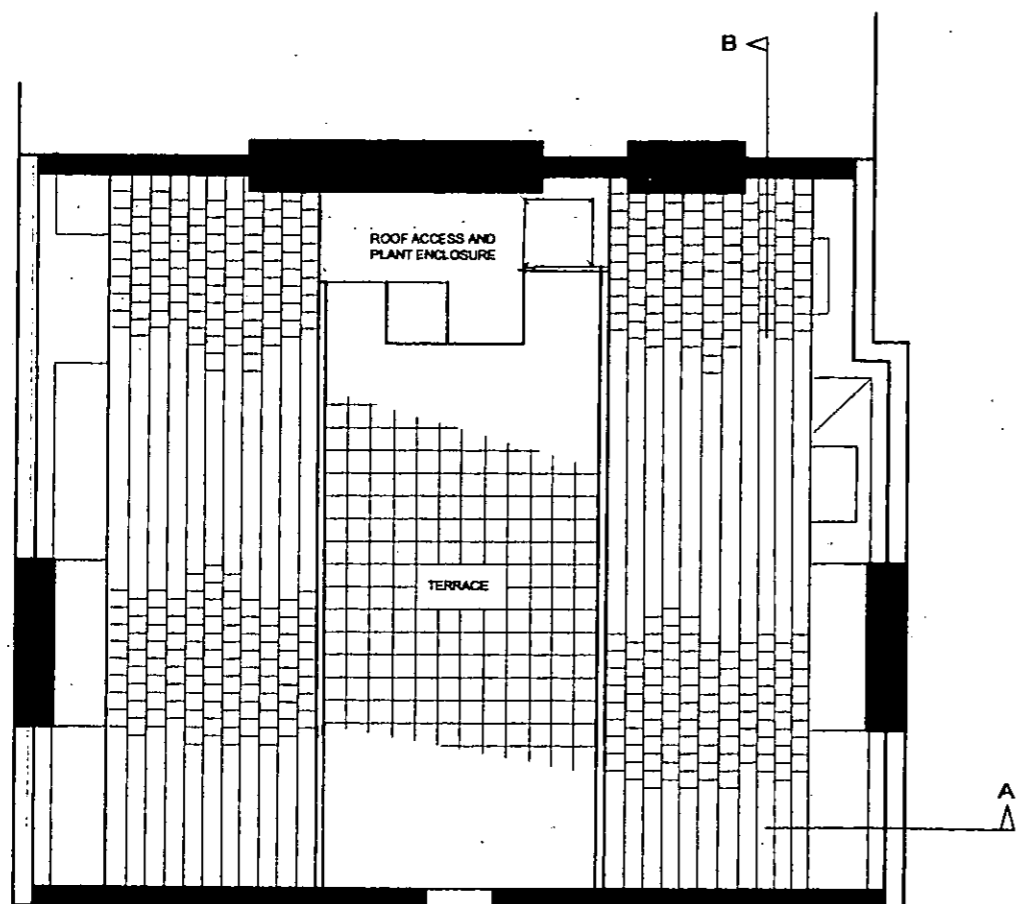

EXISTING ROOF TERRACE PLAN

REF ID: A10001000  
 R.F. K.F.  
 18 FEB 2002  
 SW SE APP ID REC  
 ARB/FPN/DES/FEES  
 CAC/AD/CLU/AO/AK  
 PLANNING

DELEGATE  
 - 8 APR 2002  
 REFUSAL

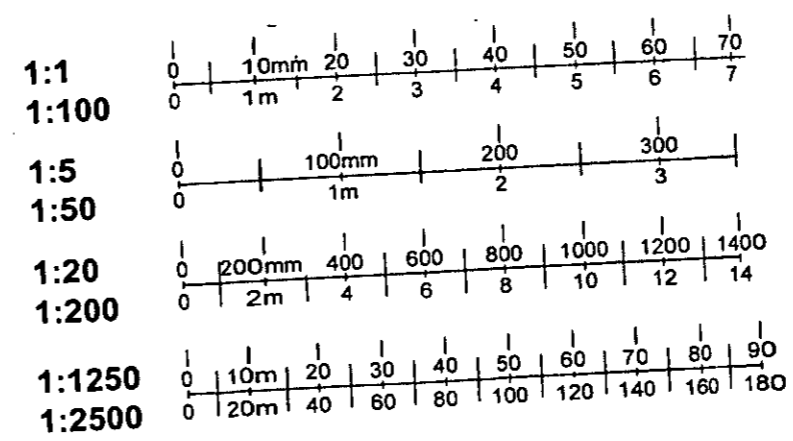


PLAN AND SECTIONS - EXISTING


LIGHTWEIGHT ROOF EXTENSION  
 25 CAMPDEN HILL GARDENS, W8  
 SCALE 1:100 DWG No. CHG/3

PPJ20354



4

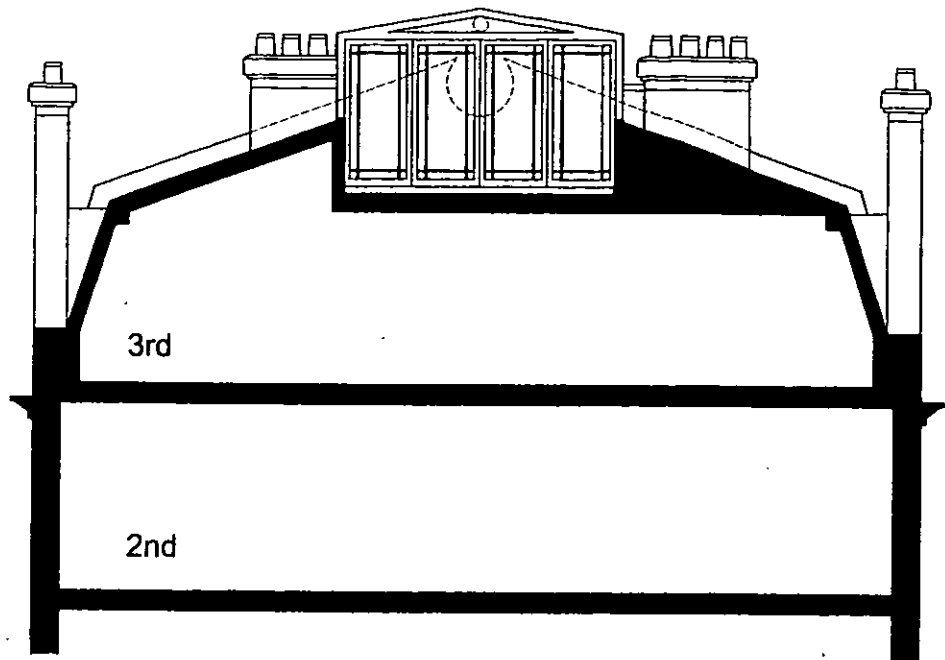


SECTION A

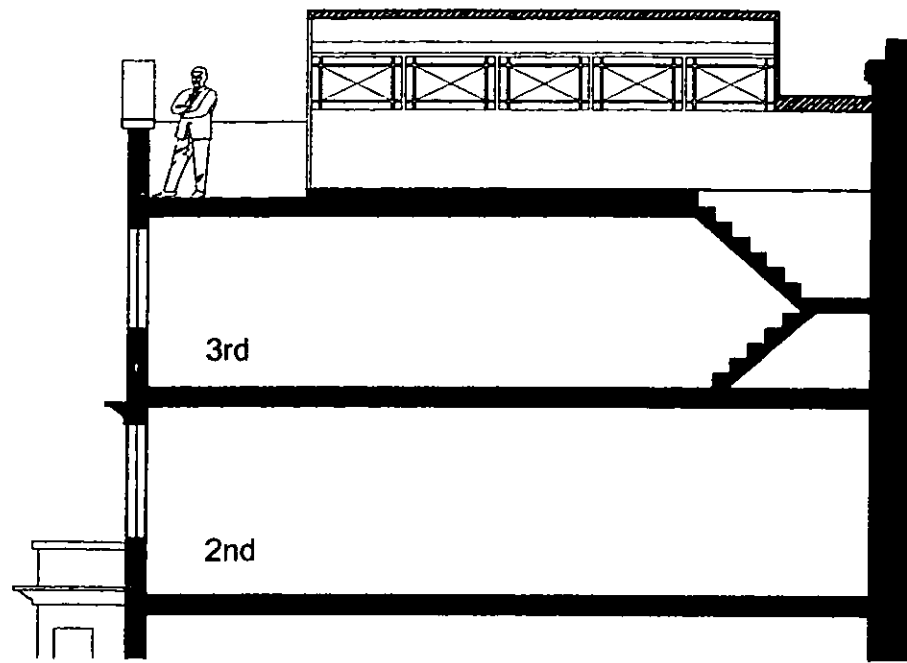

SECTION B

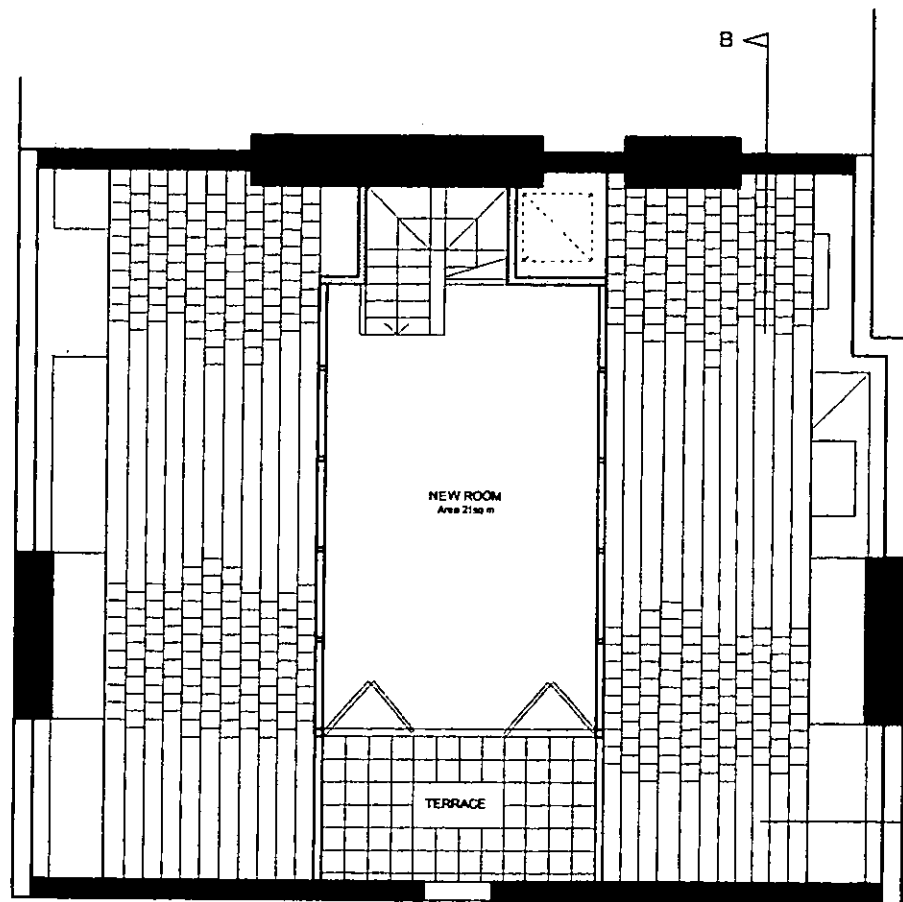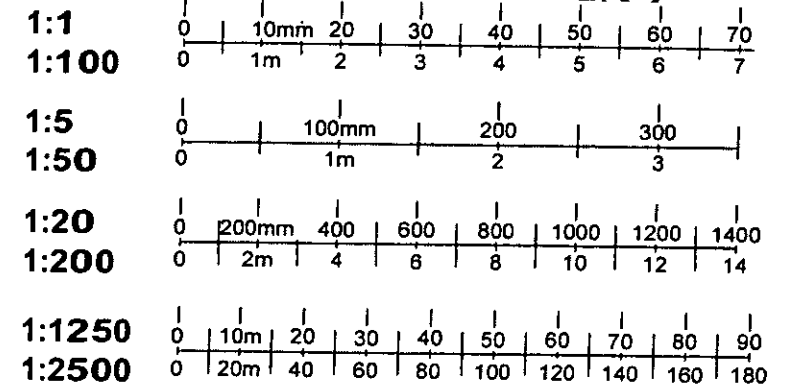

EXTENSION FLOOR PLAN

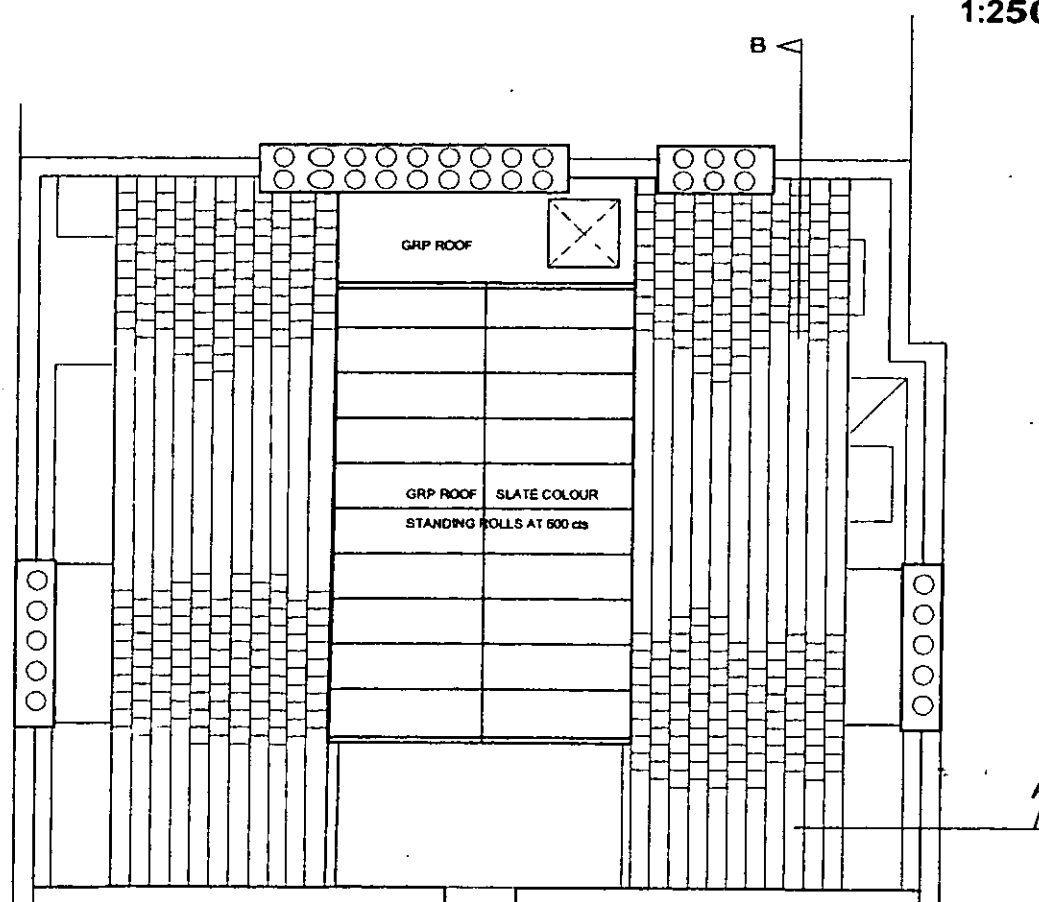

ROOF PLAN

DELEGATED  
- 8 APR 2002  
REFUSAL

PP020364


PLANS AND SECTIONS - PROPOSED

LIGHTWEIGHT ROOF EXTENSION  
25 CAMPDEN HILL GARDENS, W8  
SCALE 1:100 DWG No. CHG / 4


Status

Contractors are not to scale dimensions from this drawing

5

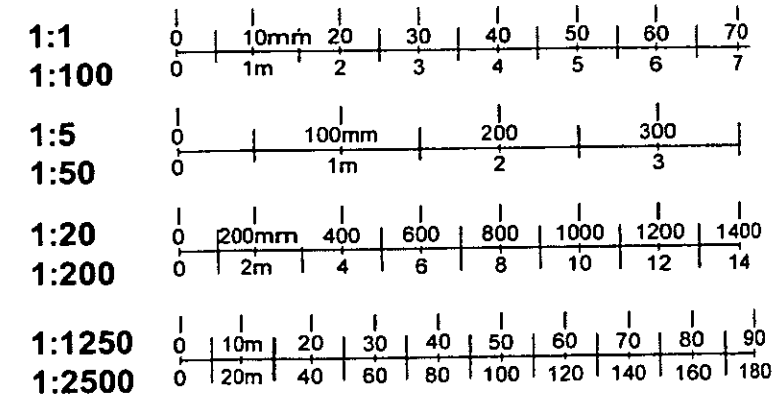

PP020364

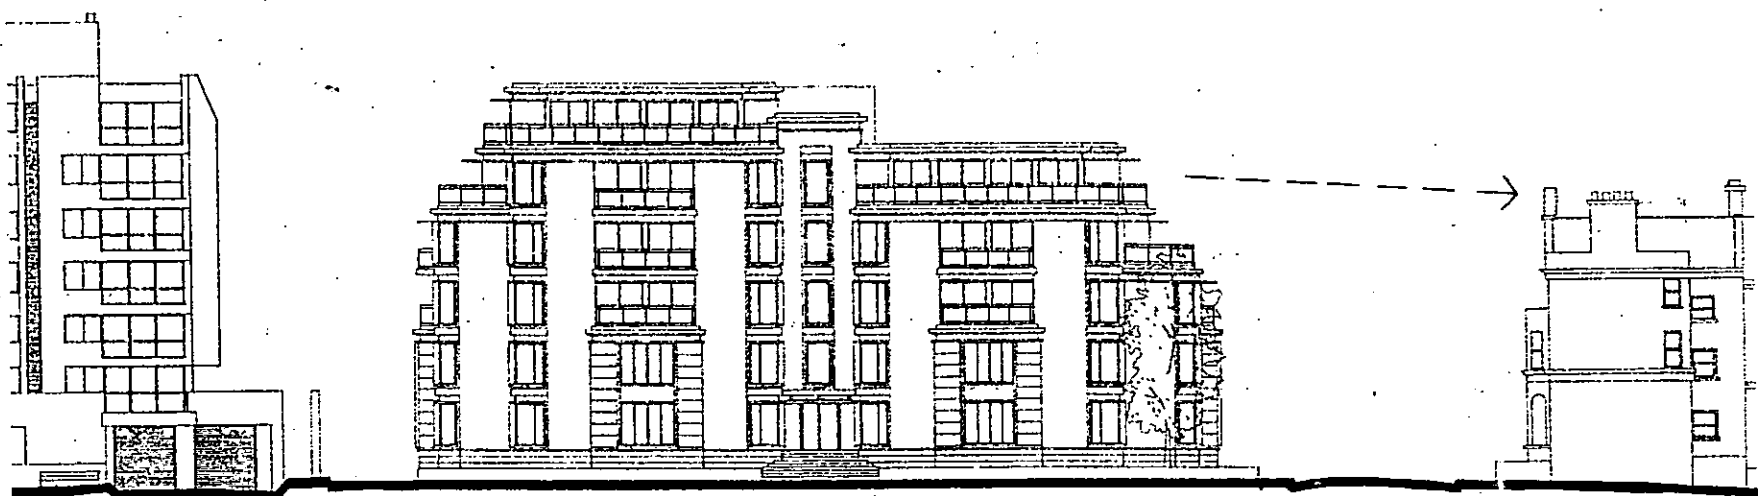

CAMPDEN HILL ROAD ELEVATION


NORTH ELEVATION

EX DIR	HDC	TP	CAC	AD	CLU	AO AK
R.P.	18 FEB 2002			PLANNING		
K.C.						
N	C	SW	SE	APP	IO	REC
		ARB	FPLN	DES	FEES	

ROYAL BOROUGH OF KENYALMINGTON AND CHELSEA  
 Copyright  
 This copy is  
 personal to  
 reserved  
 without price



WEST ELEVATION

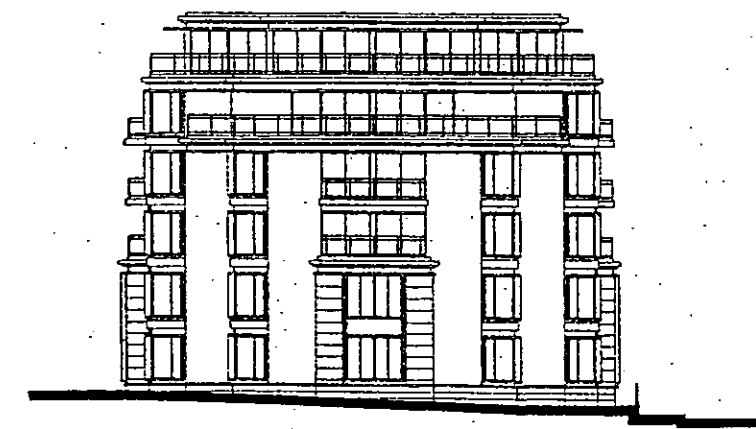

SOUTH ELEVATION

PP020364



# BROADWAY MALYAN ARCHITECTS

Broadway Malyan Chartered Architects  
 Weybridge: Woburn Hill, Addlestone  
 Weybridge, Surrey KT15 2QA  
 Telephone 01932 845599 Fax 01932 856206  
 London: 85 Tottenham Court Road  
 London W1P 9HD  
 Telephone 0171 580 5999 Fax 0171 580 8464  
 Reading: Hex House, 10 High Street  
 Theale, Reading, Berkshire RG7 5AN  
 Telephone 01189 323456 Fax 01189 932461  
 Southampton: 8 Southampton Street  
 Southampton, Hampshire SO15 2ED  
 Telephone 01703 330808 Fax 01703 330986

Aubrey Walk  
 Campden Hill Reservoir  
 St James Homes  
 Campden Hill Road Flat Elevations

Scale	Date	Drawn
1:200	March 99	AC
Job No	Drawing No	Revision
7650	P112	