



pp/02/0901/men

3

rev	dated	note
A	11-07-02	AMENDMENTS LINK BLOCK

PP/02/0901/A

R.B. 13 JUN 2007 PLANNING
 K.O.
 N. C. S. M. A. S. E. I. N. P. L. O. M. E. C.
 A. P. R. I. L. 19. 2002

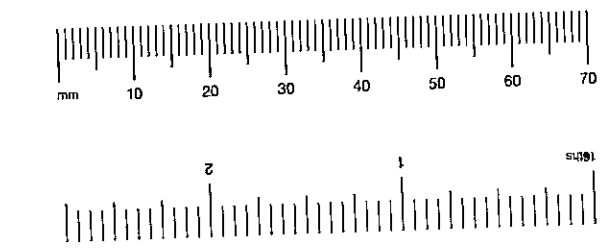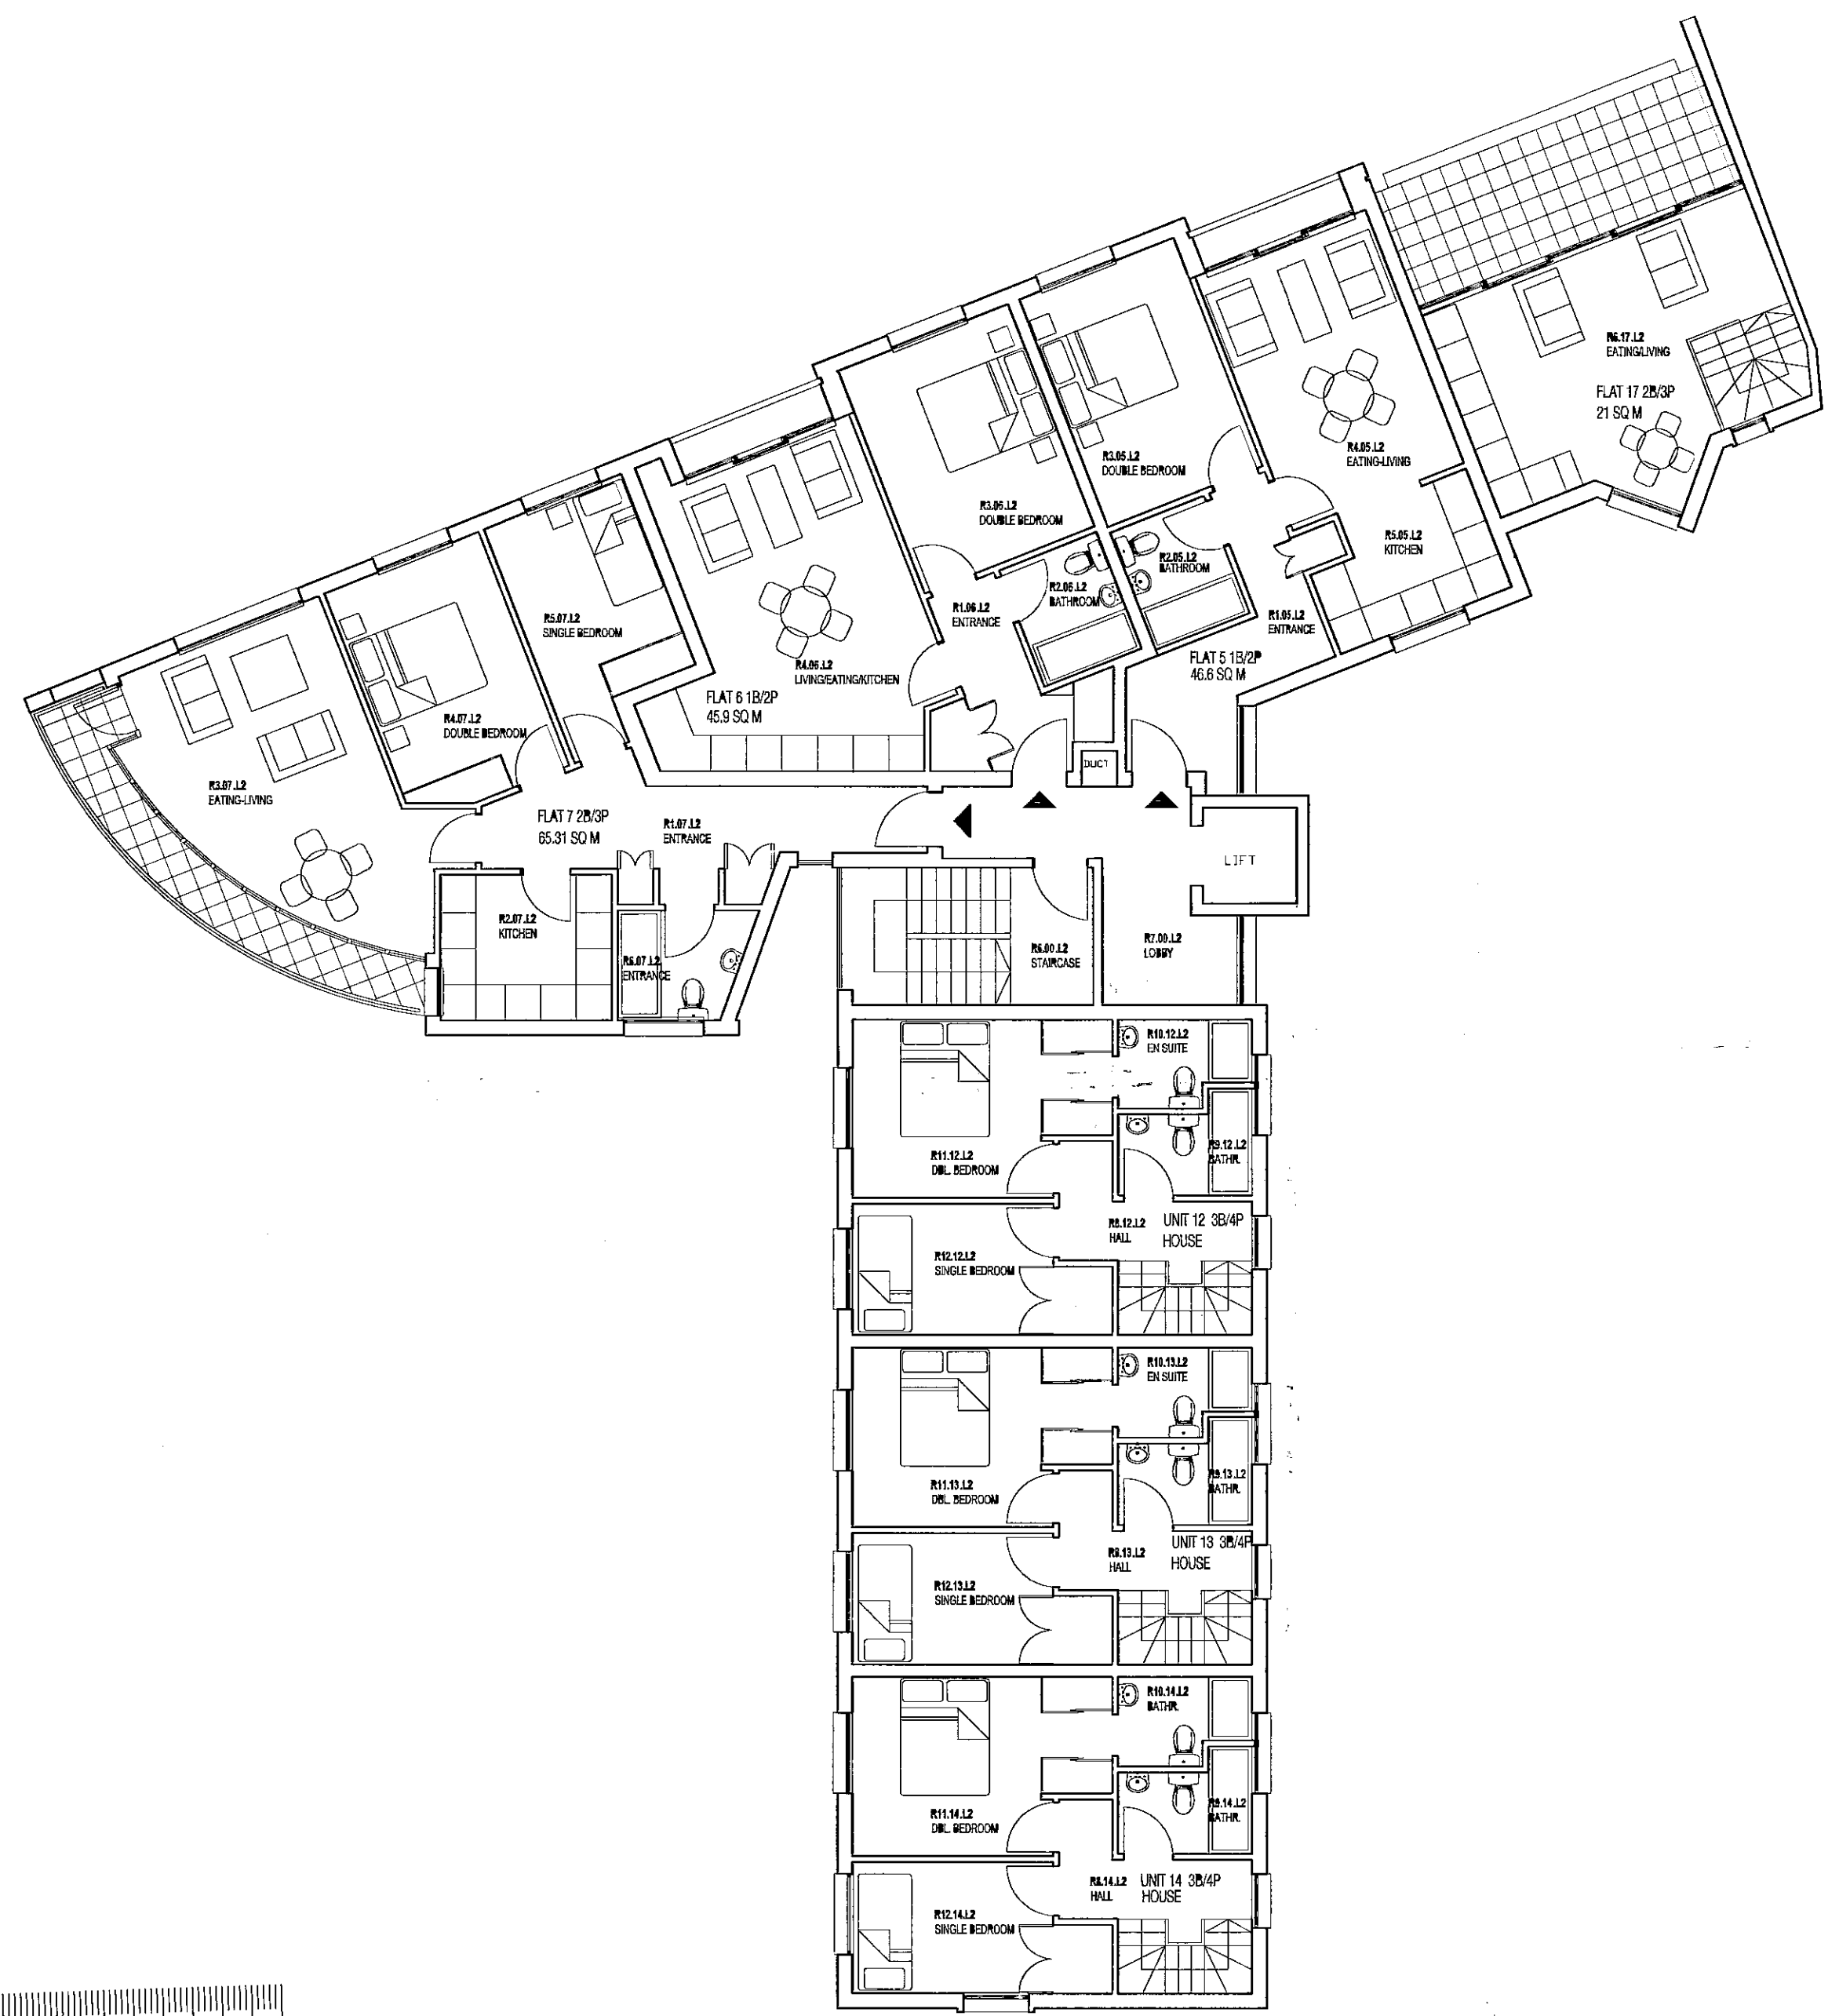

7 SWANSCOMBE ROAD
LONDON W11

A RESIDENTIAL DEVELOPMENT FOR
 NOTTING HILL HOME OWNERSHIP

drawing
SECOND FLOOR PLAN


scale / size
1/100 (@A2)

date
19th APRIL 2002

drawing no / revision
0112-GA04 / A

status
PLANNING APPLICATION ISSUE

REFERENCE FILES

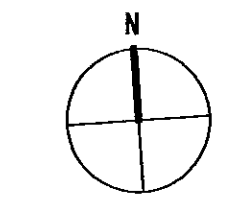

avant1 architects

1 Torriano Mews
 London NW5 2RZ
 t 020 7284 1616
 f 020 7284 1555

aa@avant1architects.co.uk