


PP020901

pp020901/1/02  
④

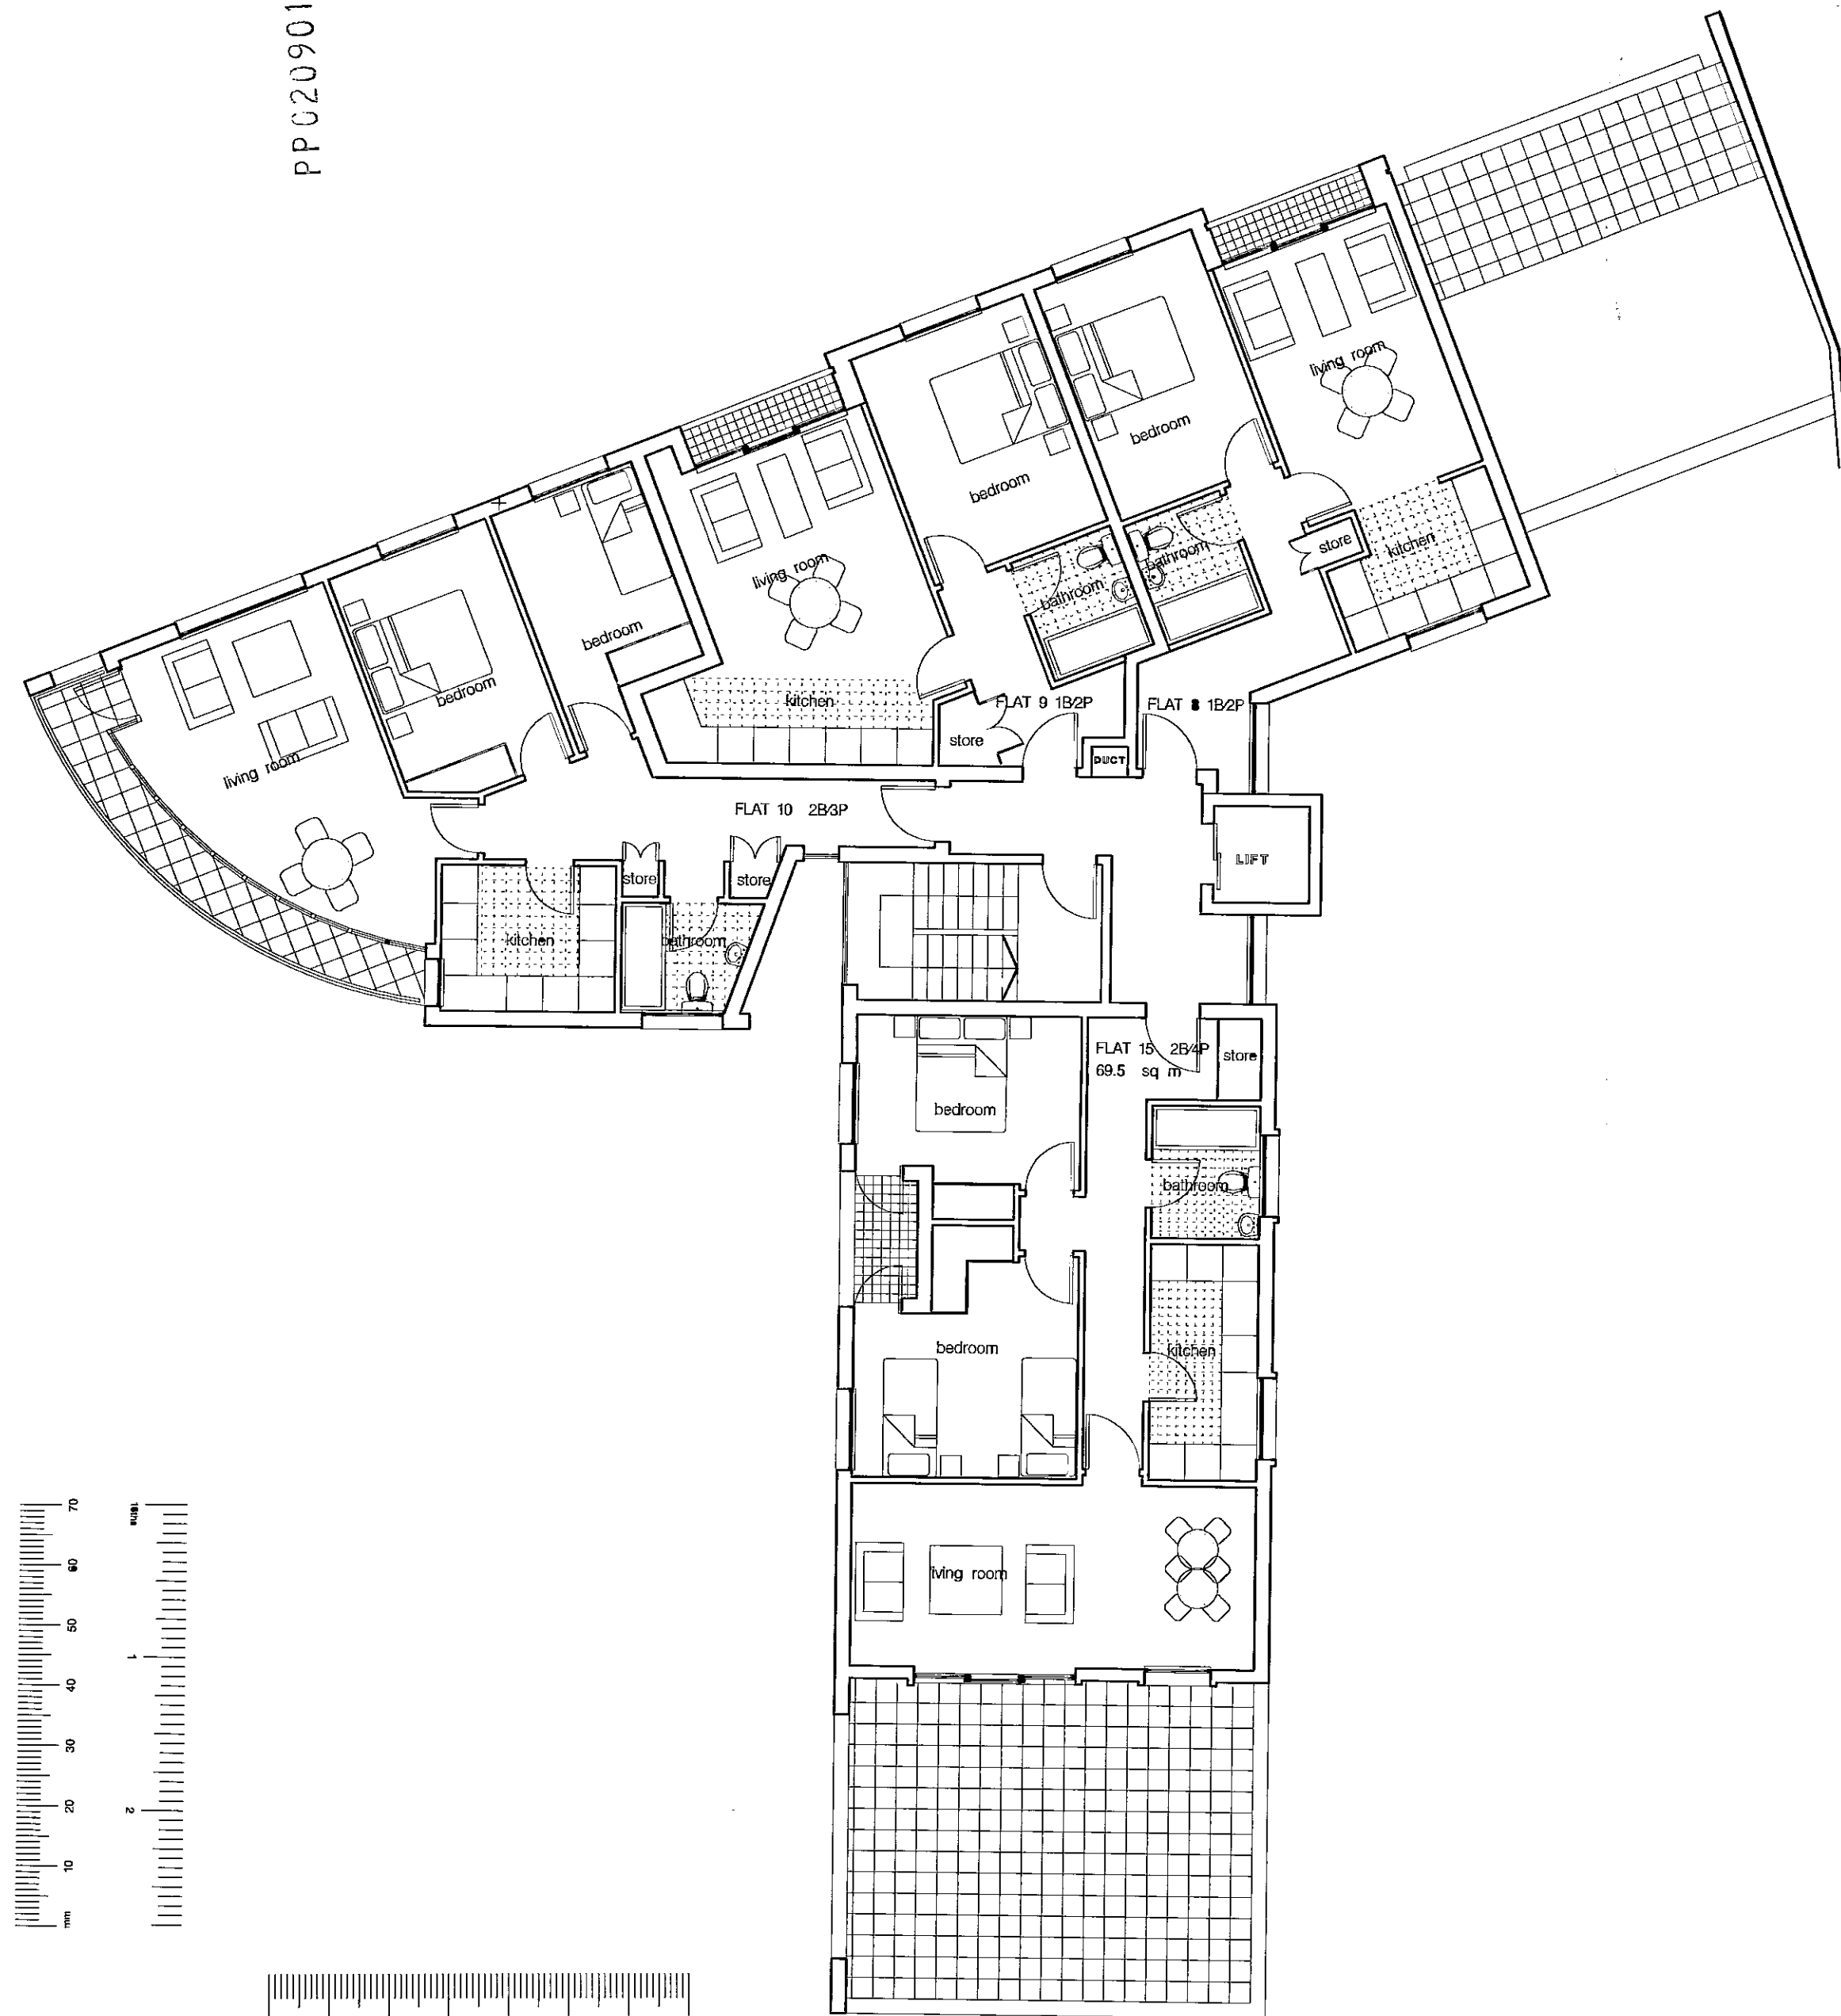

EX DIR	HDC	TP	CAC	AD	CLU	AO	AK
R.B.	23	APR	2007				PLANNING
N	C	SW	SE	APP	ID	REC	
				ARB	PLN	DES	FEE

7 SWANSCOMBE ROAD, LONDON W11

A RESIDENTIAL DEVELOPMENT FOR NOTTINGHILL HOME OWNERSHIP

drawing THIRD FLOOR PLAN

scale / size 1/100 (@A2)

date 19th APRIL 2002

drawing no / revision 0112-P-GA05

status PLANNING APPLICATION ISSUE

avanti architects

1 Torriano Mews  
London NW5 2RZ  
t 020 7284 1616  
f 020 7284 1555

aa@avantiarchitects.co.uk