
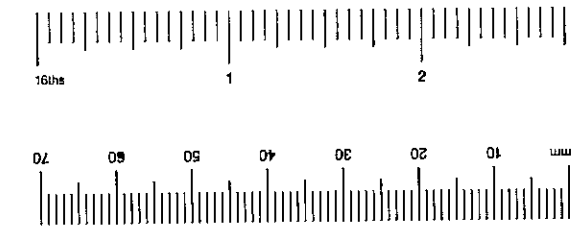
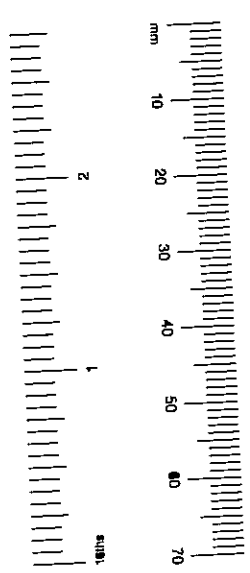



PP020901

pp02/00901/nor
6

rev	dated	note

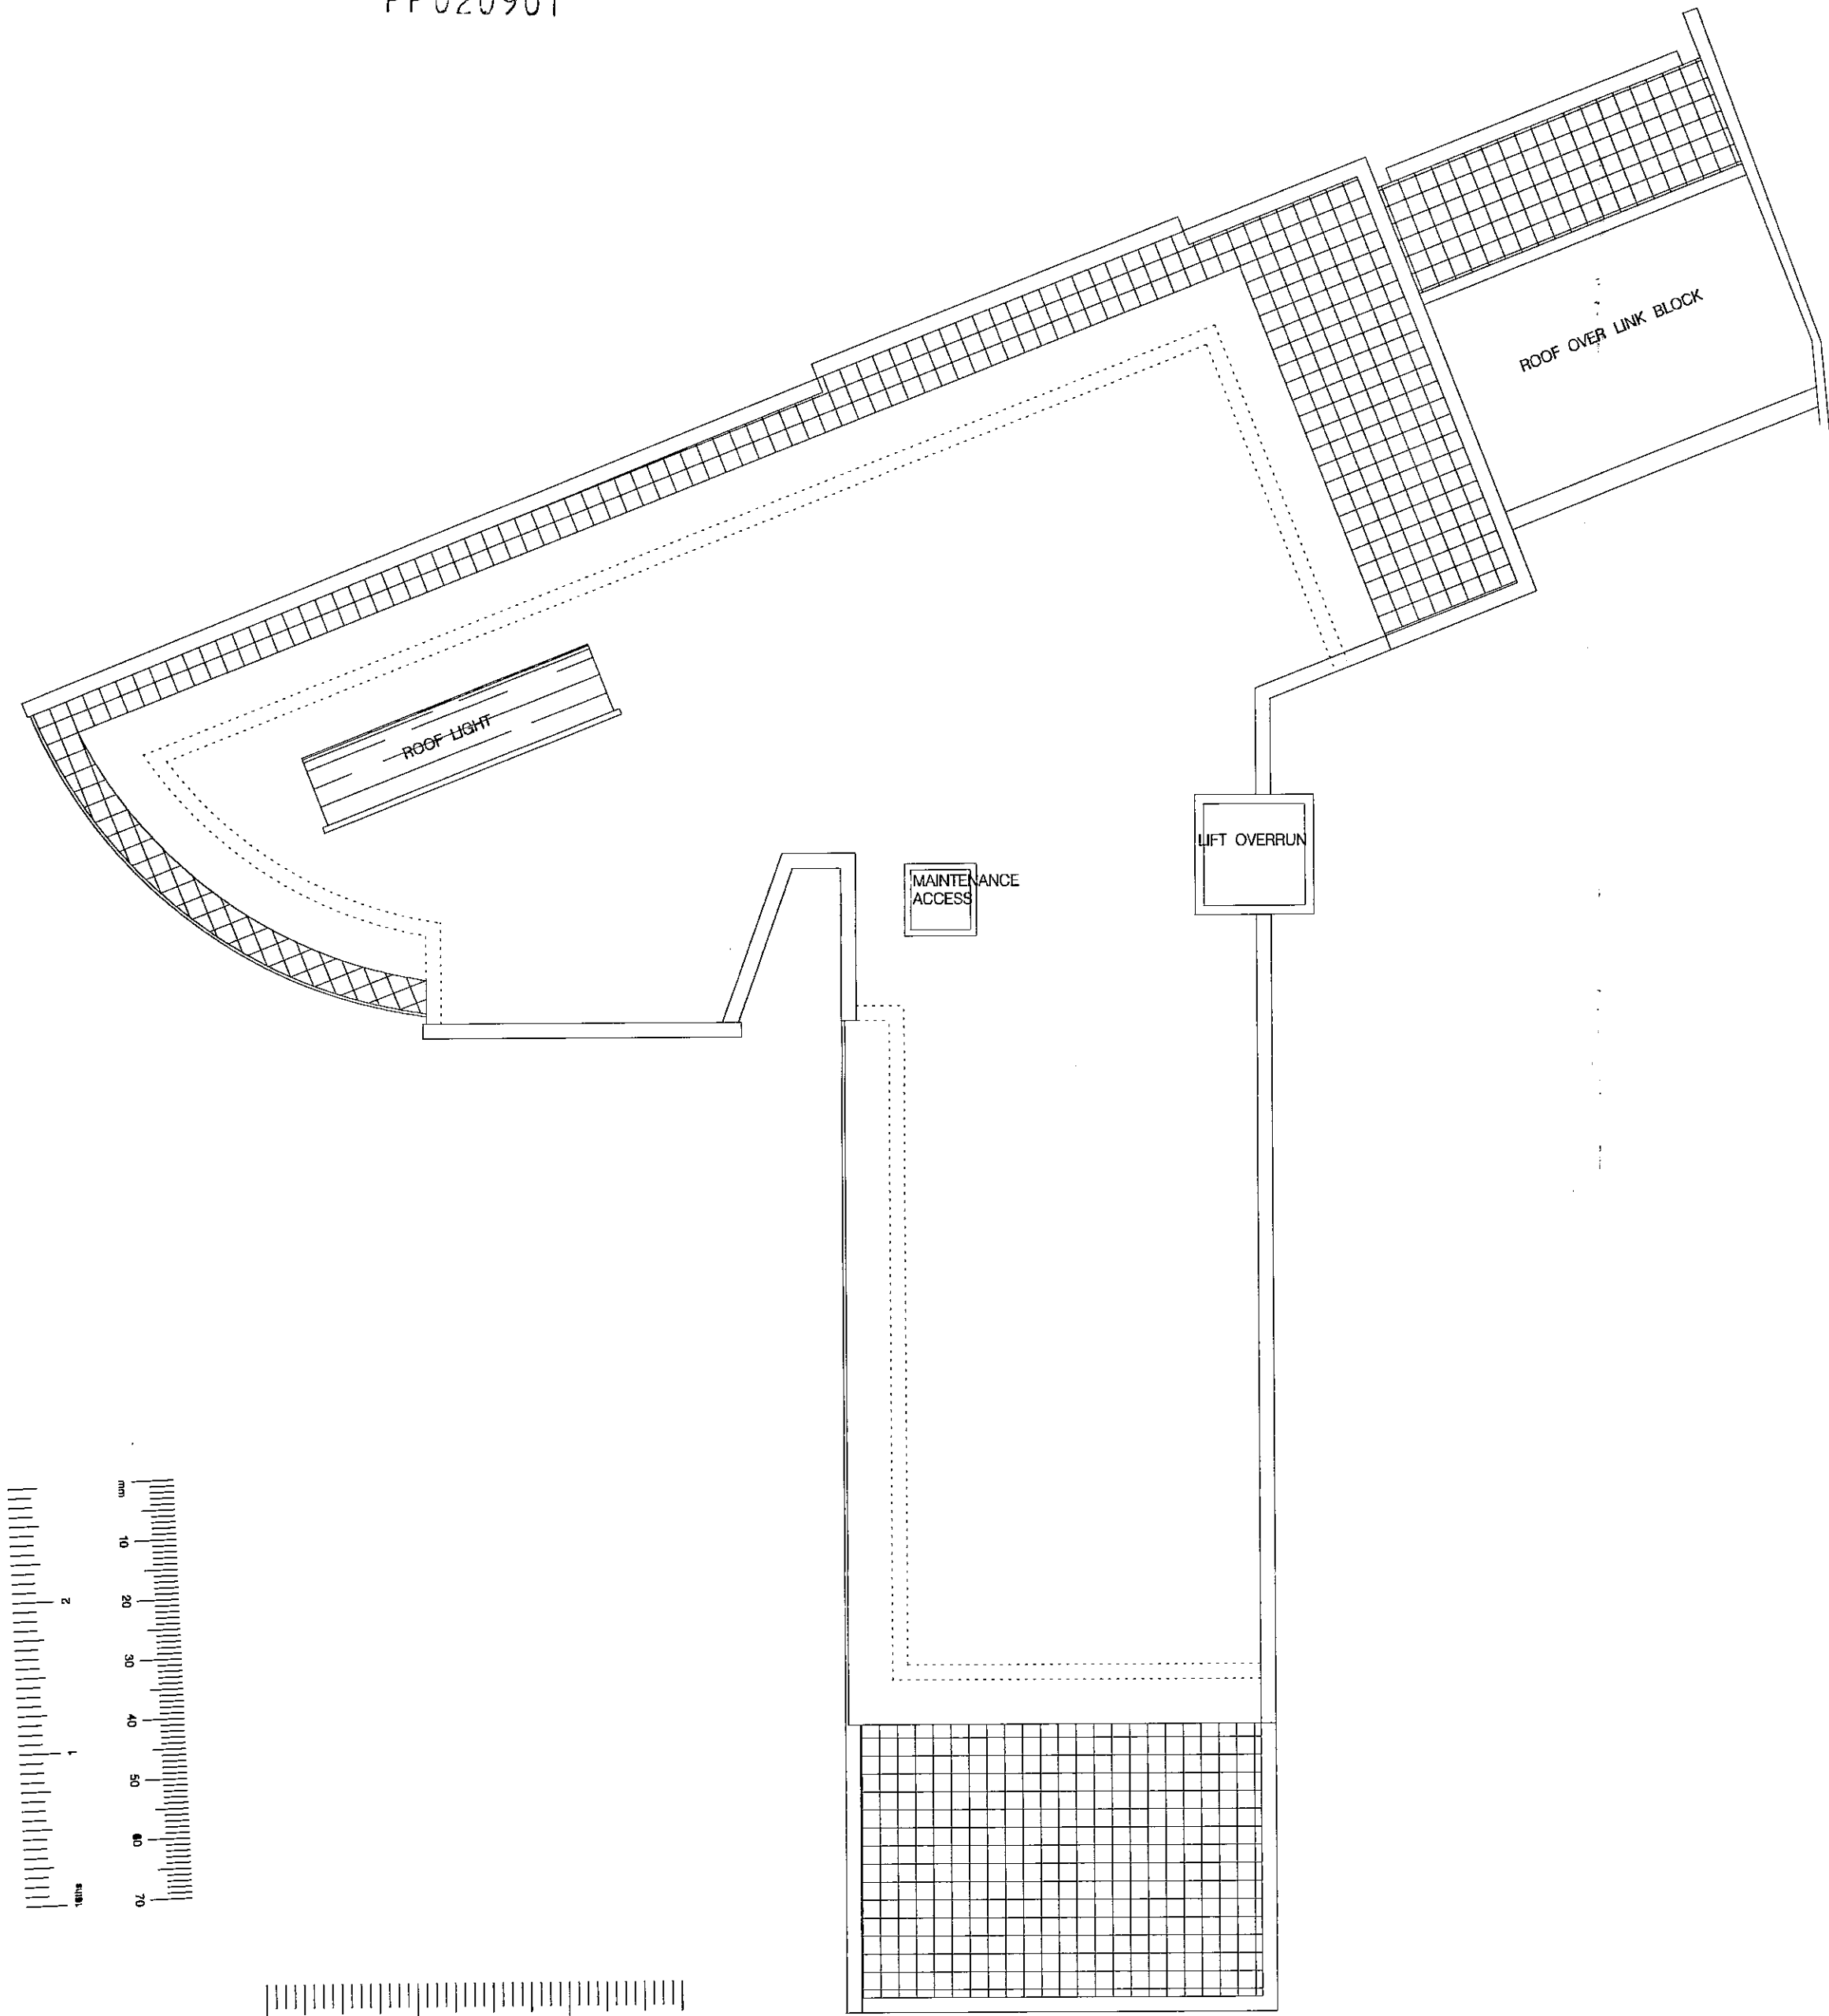

EX DIR	HDC	TP	CAC	AD	CLU	AO	AK
R.B.	23 APR 2002		PLANNING				
K.C.							
N	C	SW	SE	APP	IO	REC	
ARB			FPLN		DES		FEES

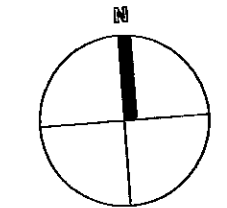

7 SWANSCOMBE ROAD, LONDON W11

A RESIDENTIAL DEVELOPMENT FOR NOTTINGHILL HOME OWNERSHIP

drawing
ROOF PLAN

scale / size
1/100 (@A2)

date
19th APRIL 2002

drawing no / revision
0112-P-GA07

status
PLANNING APPLICATION
ISSUE

avanti architects

1 Torriano Mews
London NW5 2BZ
t 020 7284 1616
f 020 7284 1555

www.avantiarchitects.co.uk