


REV DIR HDC TIP CAC AD CLU AO AK
 R.E. 1 S JUL 2002 PLANNING
 N G SW SE APP LO REC
 ARE PPN DES PLS

rev	dated	note
A	11-07-02	AMENDMENTS LINK BLOCK & FENCING



NORTH ELEVATION
 SWANSCOMBE ROAD

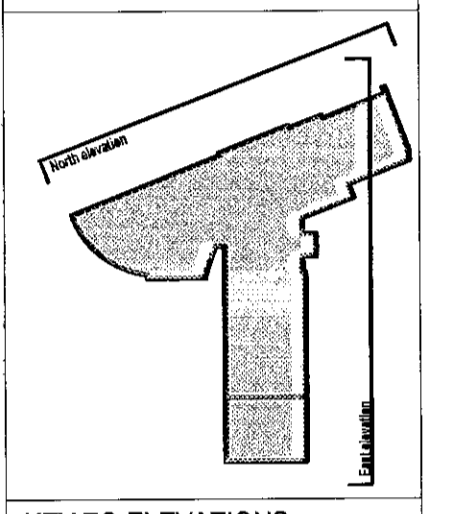

KEY TO ELEVATIONS

7 SWANSCOMBE ROAD
 LONDON W11


A RESIDENTIAL DEVELOPMENT FOR NOTTING HILL HOME OWNERSHIP

drawing
NORTH / EAST ELEVATION
 scale / size
 1/100 (@A1)
 date
 19th APRIL 2002
 drawing no / revision
 0112-GA08 / A
 status
 PLANNING APPLICATION ISSUE



REFERENCE FILES

avanti architects

1 Torriono Mews
 London NW5 2RZ
 t 020 7284 1616
 f 020 7284 1355
 aa@avantifarchitects.co.uk

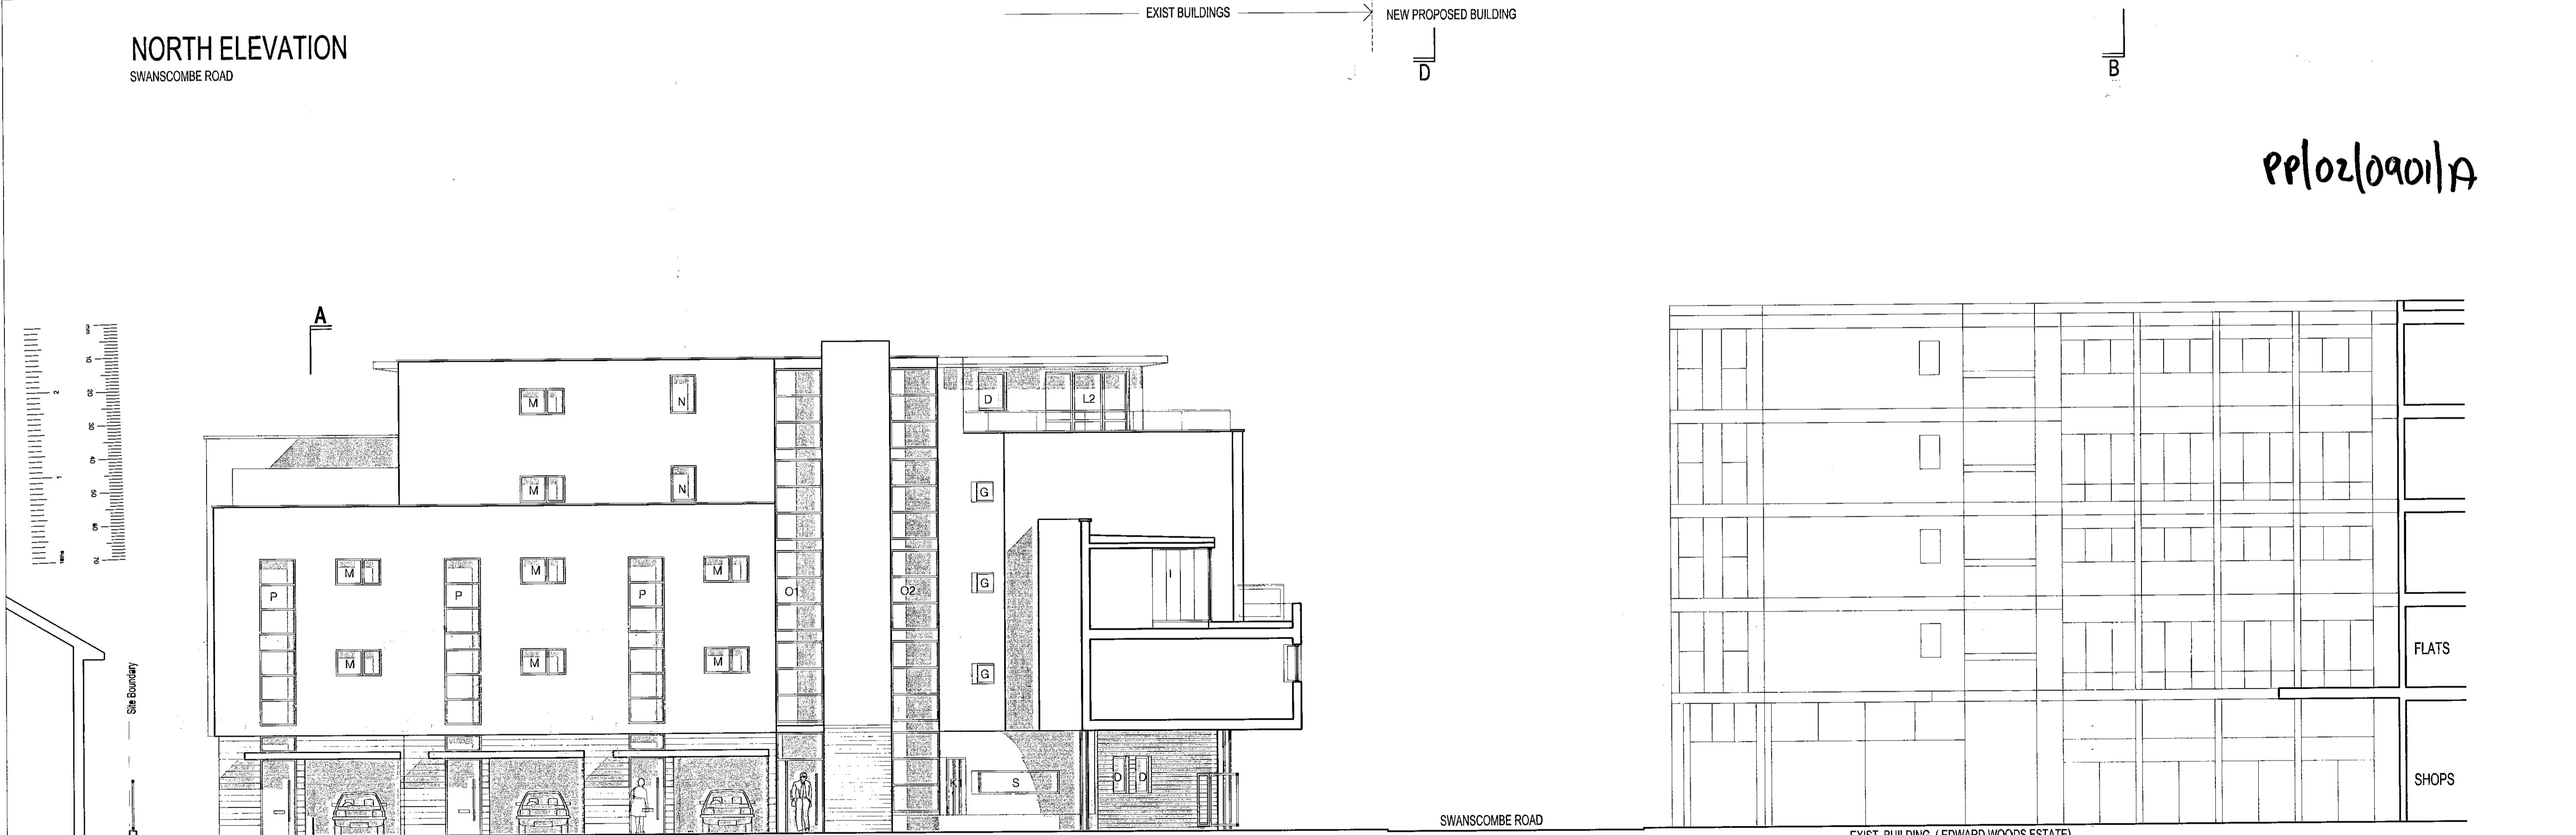

EAST ELEVATION
 COURTYARD

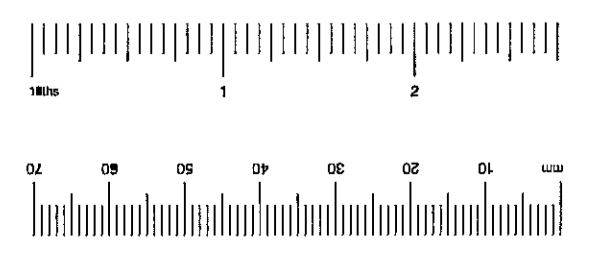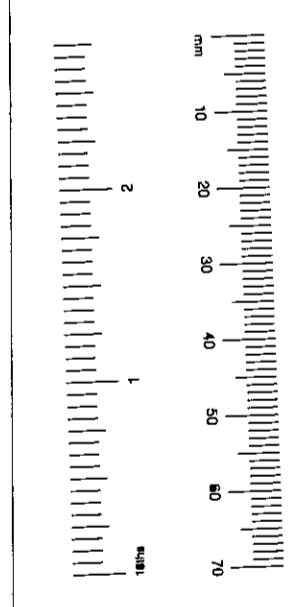

FLATS

SHOPS