
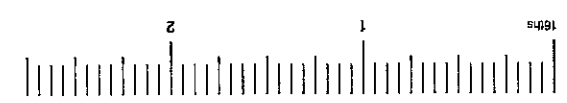
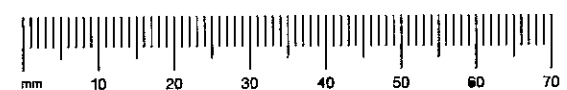
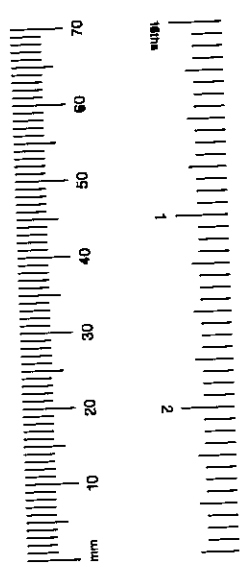


PP 020901

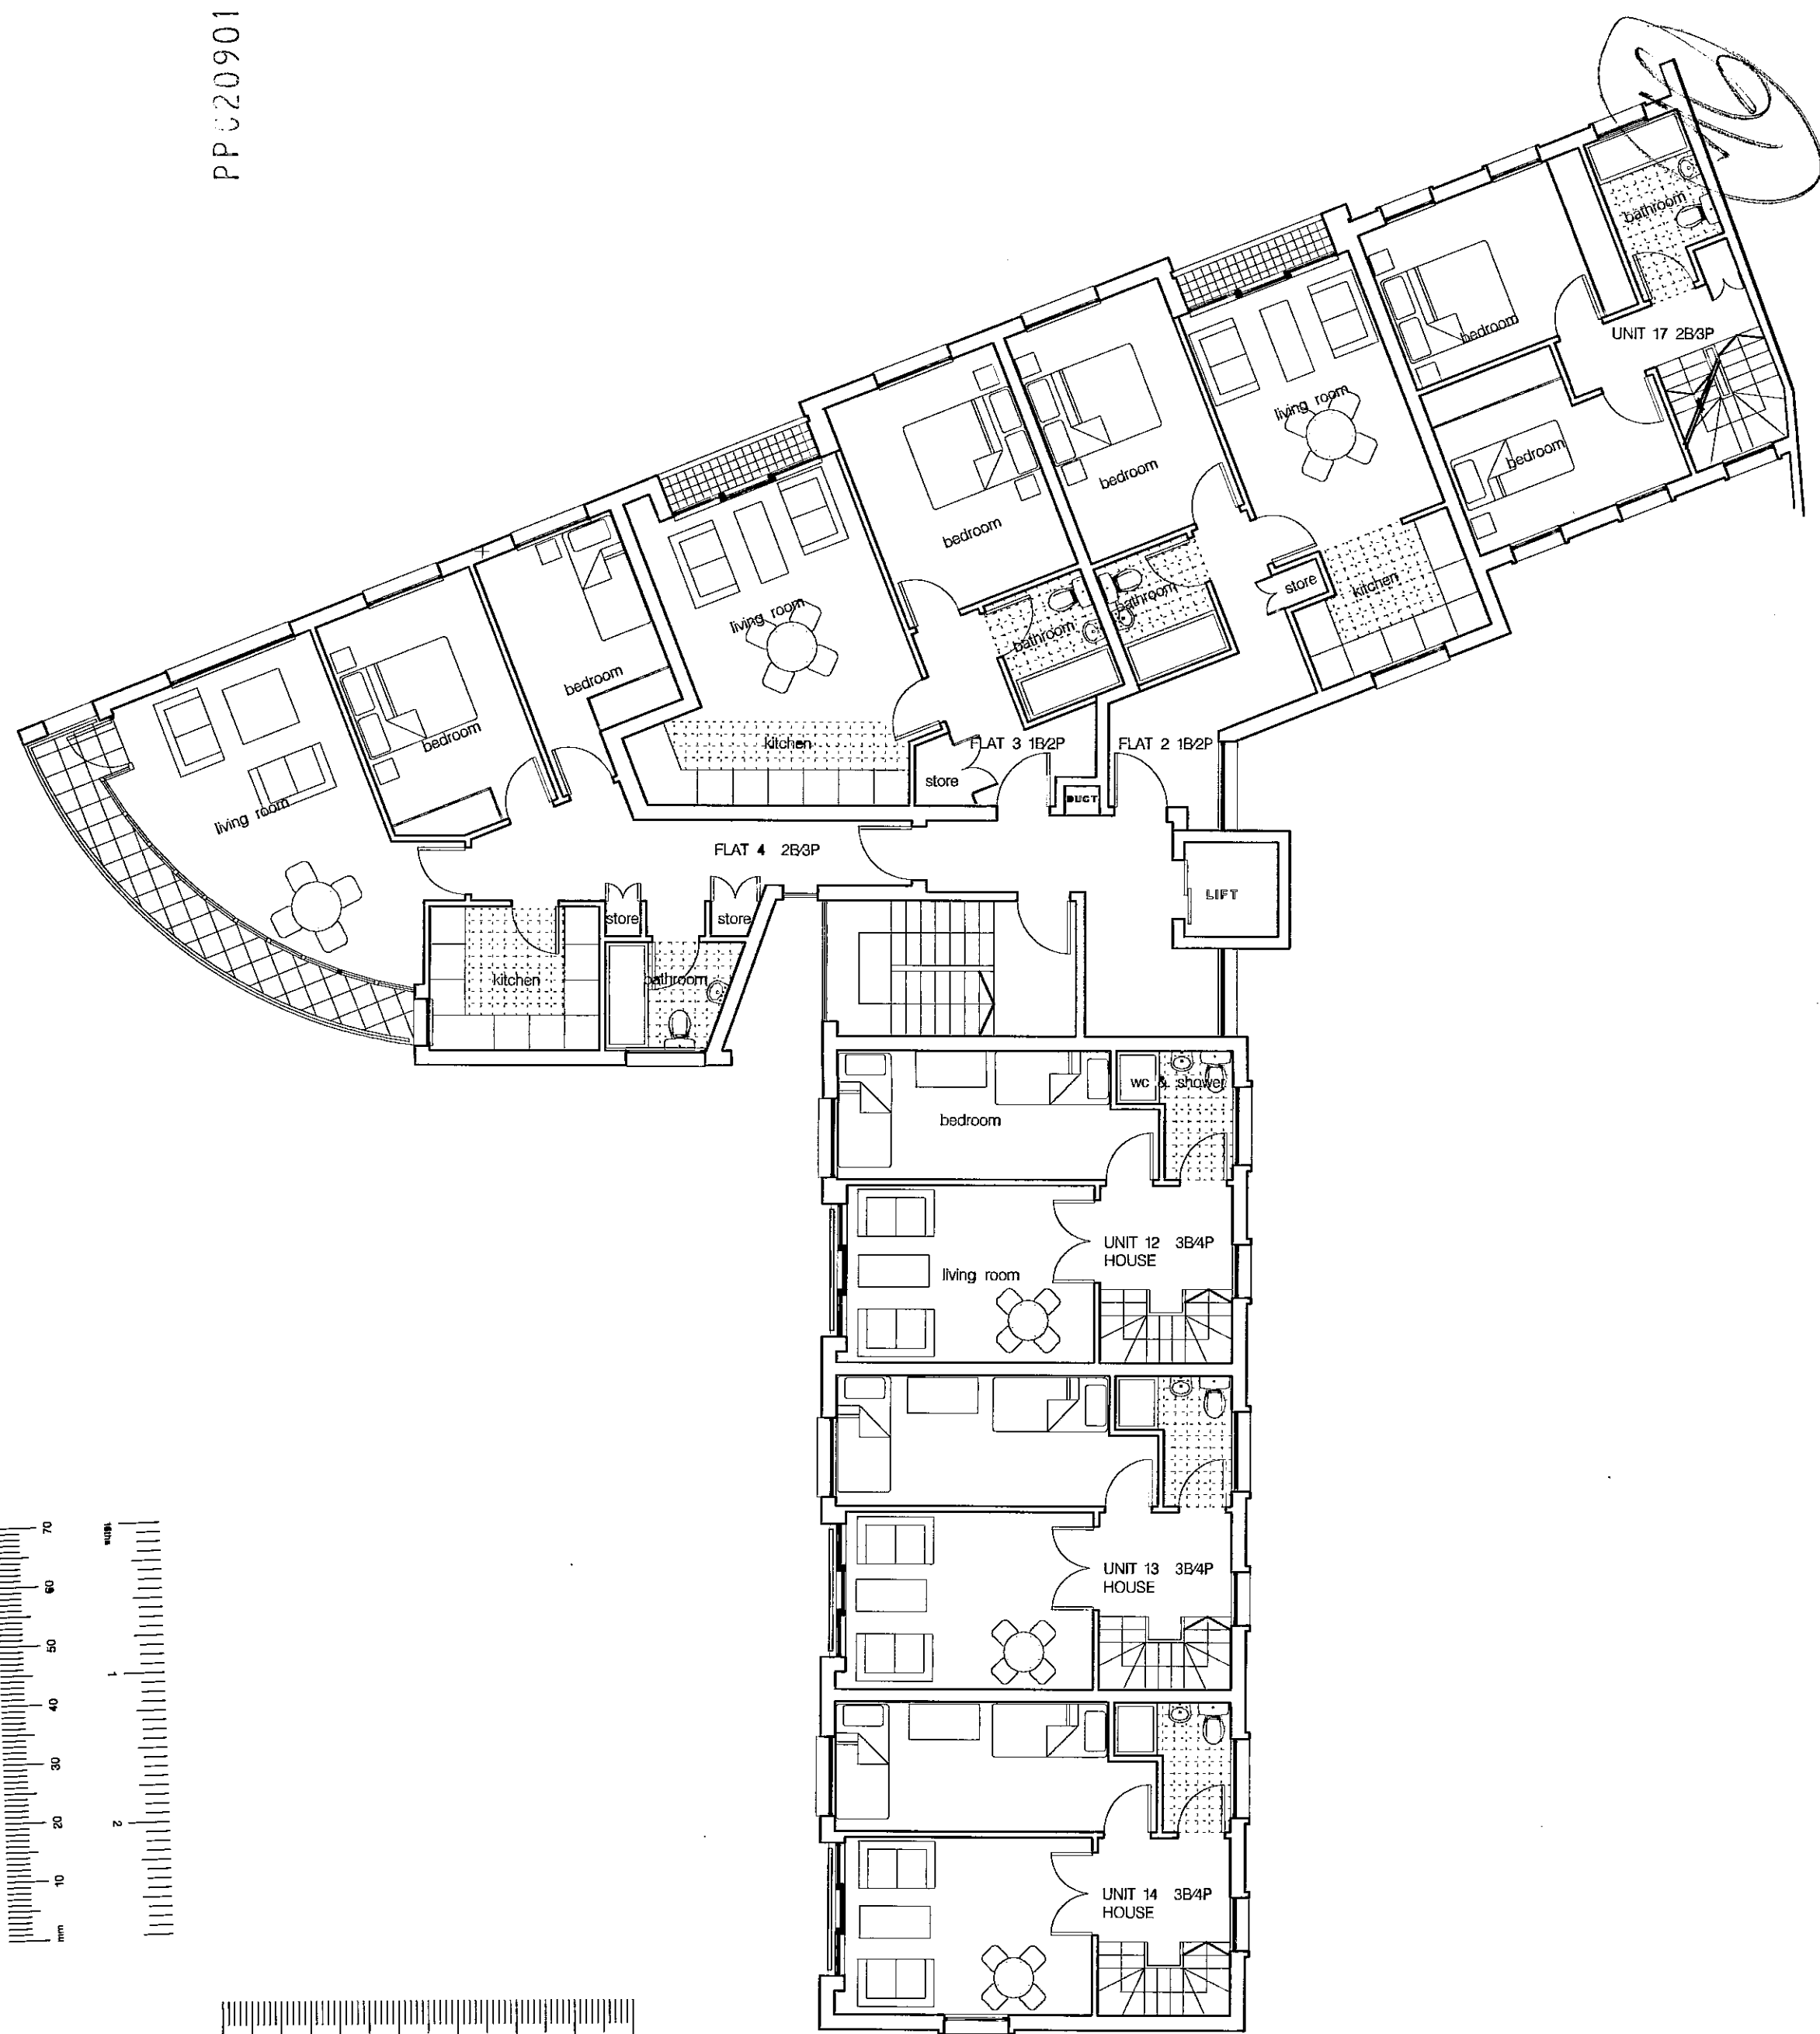

pp/02/00901/sup/1 ②

rev	dated	note

7 SWANSCOMBE ROAD, LONDON W11

A RESIDENTIAL DEVELOPMENT FOR NOTTINGHILL HOME OWNERSHIP

drawing

FIRST FLOOR PLAN

scale /size

1/100 (@A2)

date

19th APRIL 2002

drawing no /revision

0112-P-GA03

status

PLANNING APPLICATION ISSUE

EX DIR	HDC	TP	CAC	AD	CLU	AO	AK
R.B.	2	3	APR	2002	PLANNING		
K.C.							
N	C	SW	SE	APP	IO	REC	
		ARE	FPLN	DES	FEE		

avant! architects

1 Torriano Mews
London NW5 2RZ
1 020 7284 1616
1 020 7284 1555

aa@avant!architects.co.uk

