

# REVISED DRAWINGS

Please Index As

File Number

TP/98/2126

Jan. Feb. Mch. Apl. May June Jul Aug Sept Oct **Nov** Dec

Part 1

Part 11

Part 2

Part 12

Part 3

Part 13

Part 4

Part 14

Part 5

Part 15

Part 6

Part 16

Part 7

Part 17

Part 8

Part 18

Part 9


Part 19

Part 10


Part 20

Status


Contractors are not to scale dimensions from this

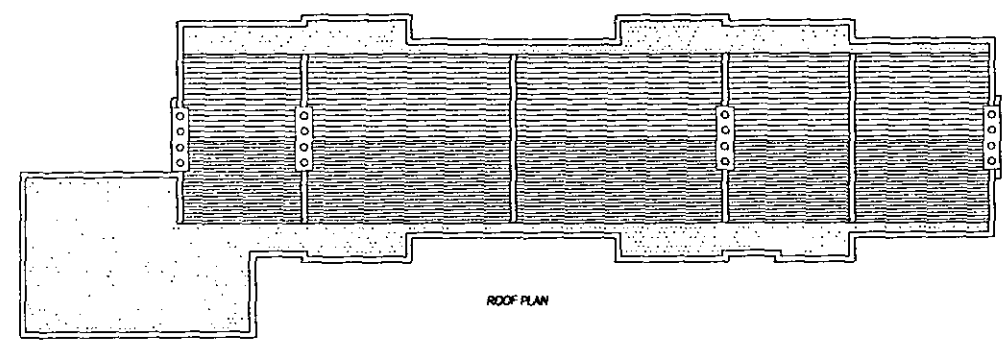


ROOF PLAN

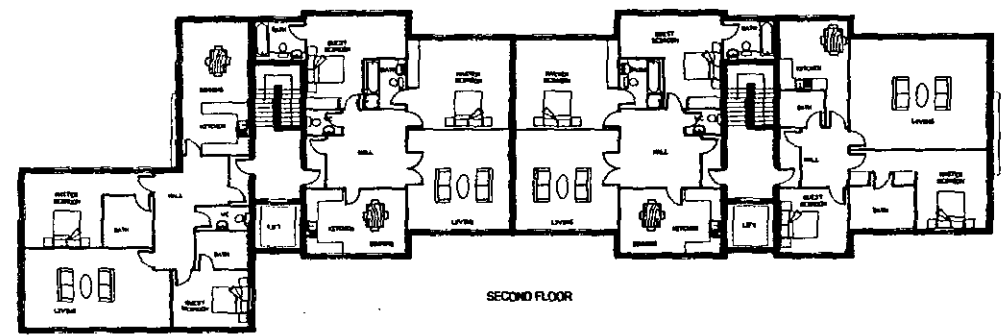

SECOND FLOOR

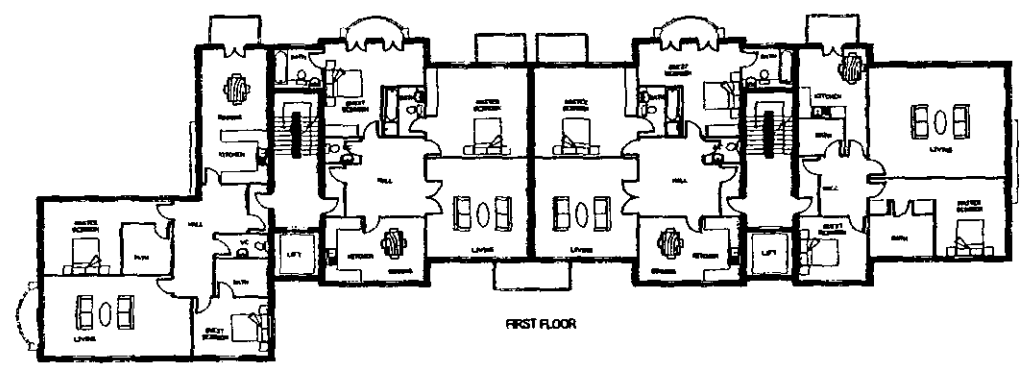


FIRST FLOOR

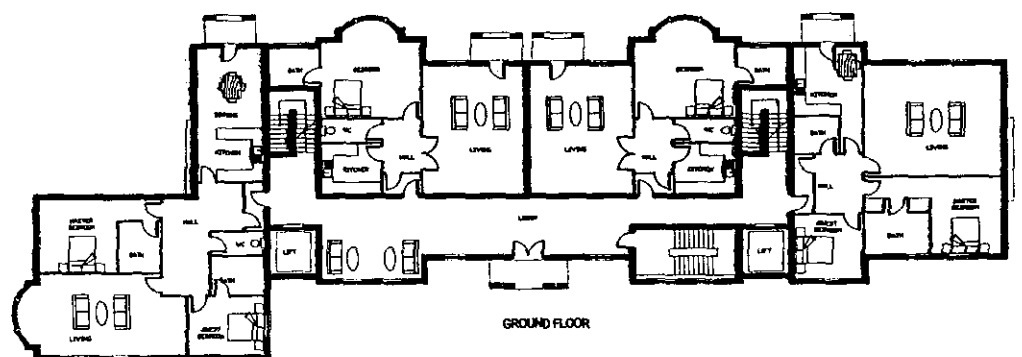


GROUND FLOOR




NORTH ELEVATION

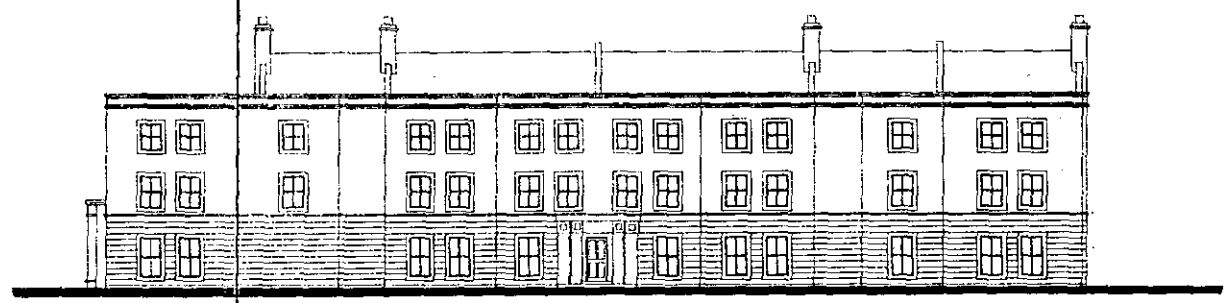

SOUTH ELEVATION

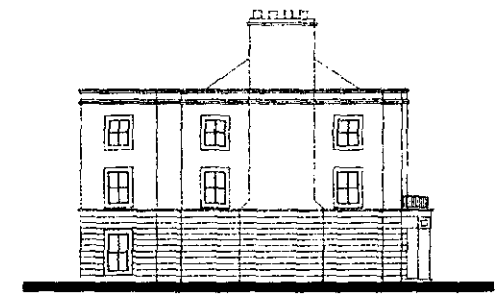

EAST ELEVATION

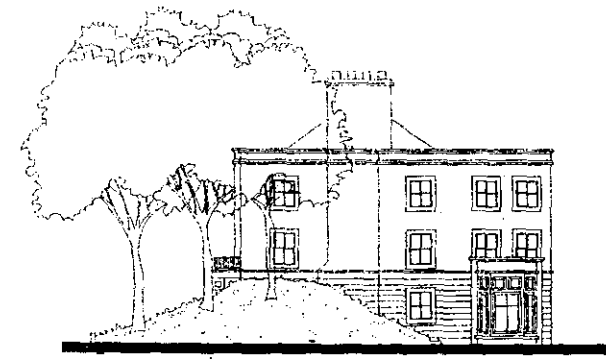

WEST ELEVATION

AUBREY WALK FLATS

R.B.K. & C.  
TOWN PLANNING  
22 MAR 1999  
RECEIVED

REVISIONS  
A: Plans and elevations redesigned 16/3/99

1:1	0	10mm	20	30	40	50	60	70	80	90	100	110
1:100	0	1m	2	3	4	5	6	7	8	9	10	11
1:5	0	100mm	1m	200	300	400	500	600	700	800	900	1000
1:20	0	200mm	400	600	800	1000	1200	1400	1600	1800	2000	2200
1:2500	0	20m	40	60	80	100	120	140	160	180	200	220
1:1250	0	10m	20	30	40	50	60	70	80	90	100	110
1:2500	0	20m	40	60	80	100	120	140	160	180	200	220

**BROADWAY MALYAN ARCHITECTS**



Broadway Malyan Chartered Architects  
Weybridge: Woburn Hill, Addlestone Weybridge, Surrey KT15 2QA  
Telephone 01932 845599 Fax 01932 85627  
London: 85 Tottenham Court Road London W1P 9HD  
Telephone 0171 580 5999 Fax 0171 580 6111  
Reading: Ilex House, 10 High Street Theale, Reading, Berkshire RG7 5AN  
Telephone 01189 323456 Fax 01189 932456  
Southampton: 8 Southampton Street Southampton, Hampshire SO15 2ED  
Telephone 01703 330808 Fax 01703 330900

Aubrey Walk

St James Home


Aubrey Walk Flats  
Plans & Elevations

Scale Date  
1:200 02/11/98  
Job No Drawing No  
7650 P113  
Original size 100mm Broadway Malyan

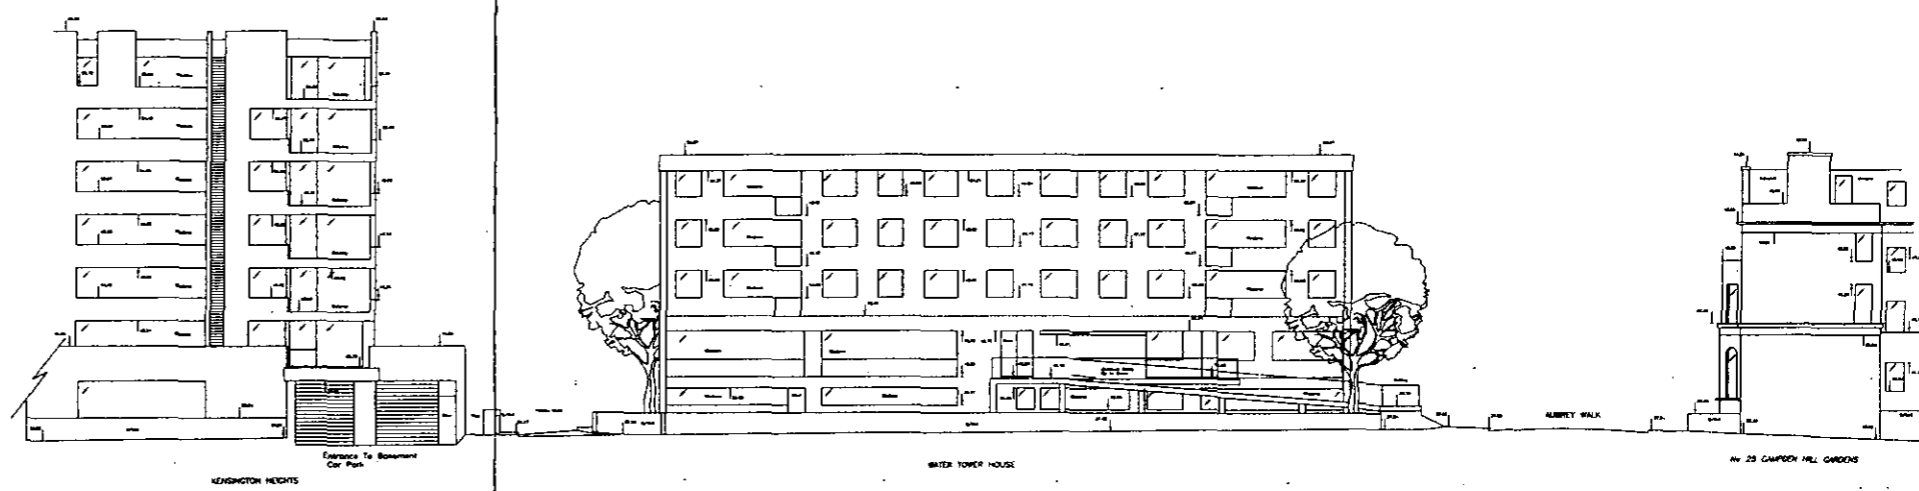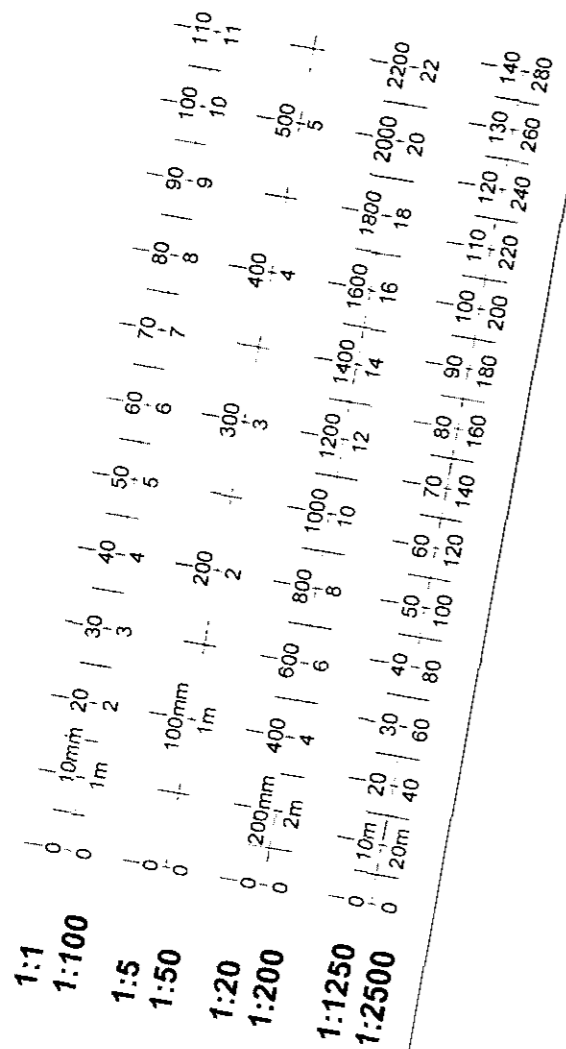

DATUM 30.00m A.O.D.

CAMPDEN HILL ROAD ELEVATION

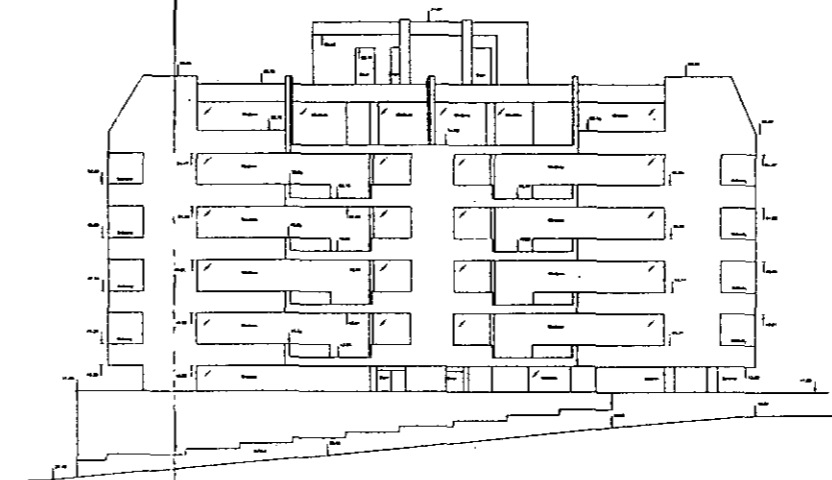

DATUM 30.00m A.O.D.

KENSINGTON HEIGHTS NORTH FACE ELEVATION

R.B.K.& C.  
TOWN PLANNING  
22 MAR 1999  
RECEIVED


REDUCED FROM ORIGINAL TO 1:200

ALG ARCHITECTURAL GROUP LTD  
 22 Abchurch Lane, London, EC4N 3DF  
 Tel: 0121 788111 Fax: 0121 788110  
 22 Abchurch Lane, London, EC4N 3DF  
 Tel: 0121 648 9922 Fax: 0121 648 9924

CAMPDEN HILL ROAD  
 CONCRETE WORK  
 CAMPDEN HILL ROAD ELEVATIONS


BY JAMES HOGG  
 21 JANUARY 1999  
 SEE THE GREEN  
 10/2/99

1:1	0	10mm	20	30	40	50	60	70	80	90	100	110			
1:100	0	1m	2	3	4	5	6	7	8	9	10	11			
1:5	0	100mm	200	300	400	500									
1:50	0	1m	2	3	4	5									
1:20	0	200mm	400	600	800	1000	1200	1400	1600	1800	2000	2200			
1:200	0	2m	4	6	8	10	12	14	16	18	20	22			
1:1250	0	10m	20	30	40	50	60	70	80	90	100	110	120	130	140
1:2500	0	20m	40	60	80	100	120	140	160	180	200	220	240	260	280

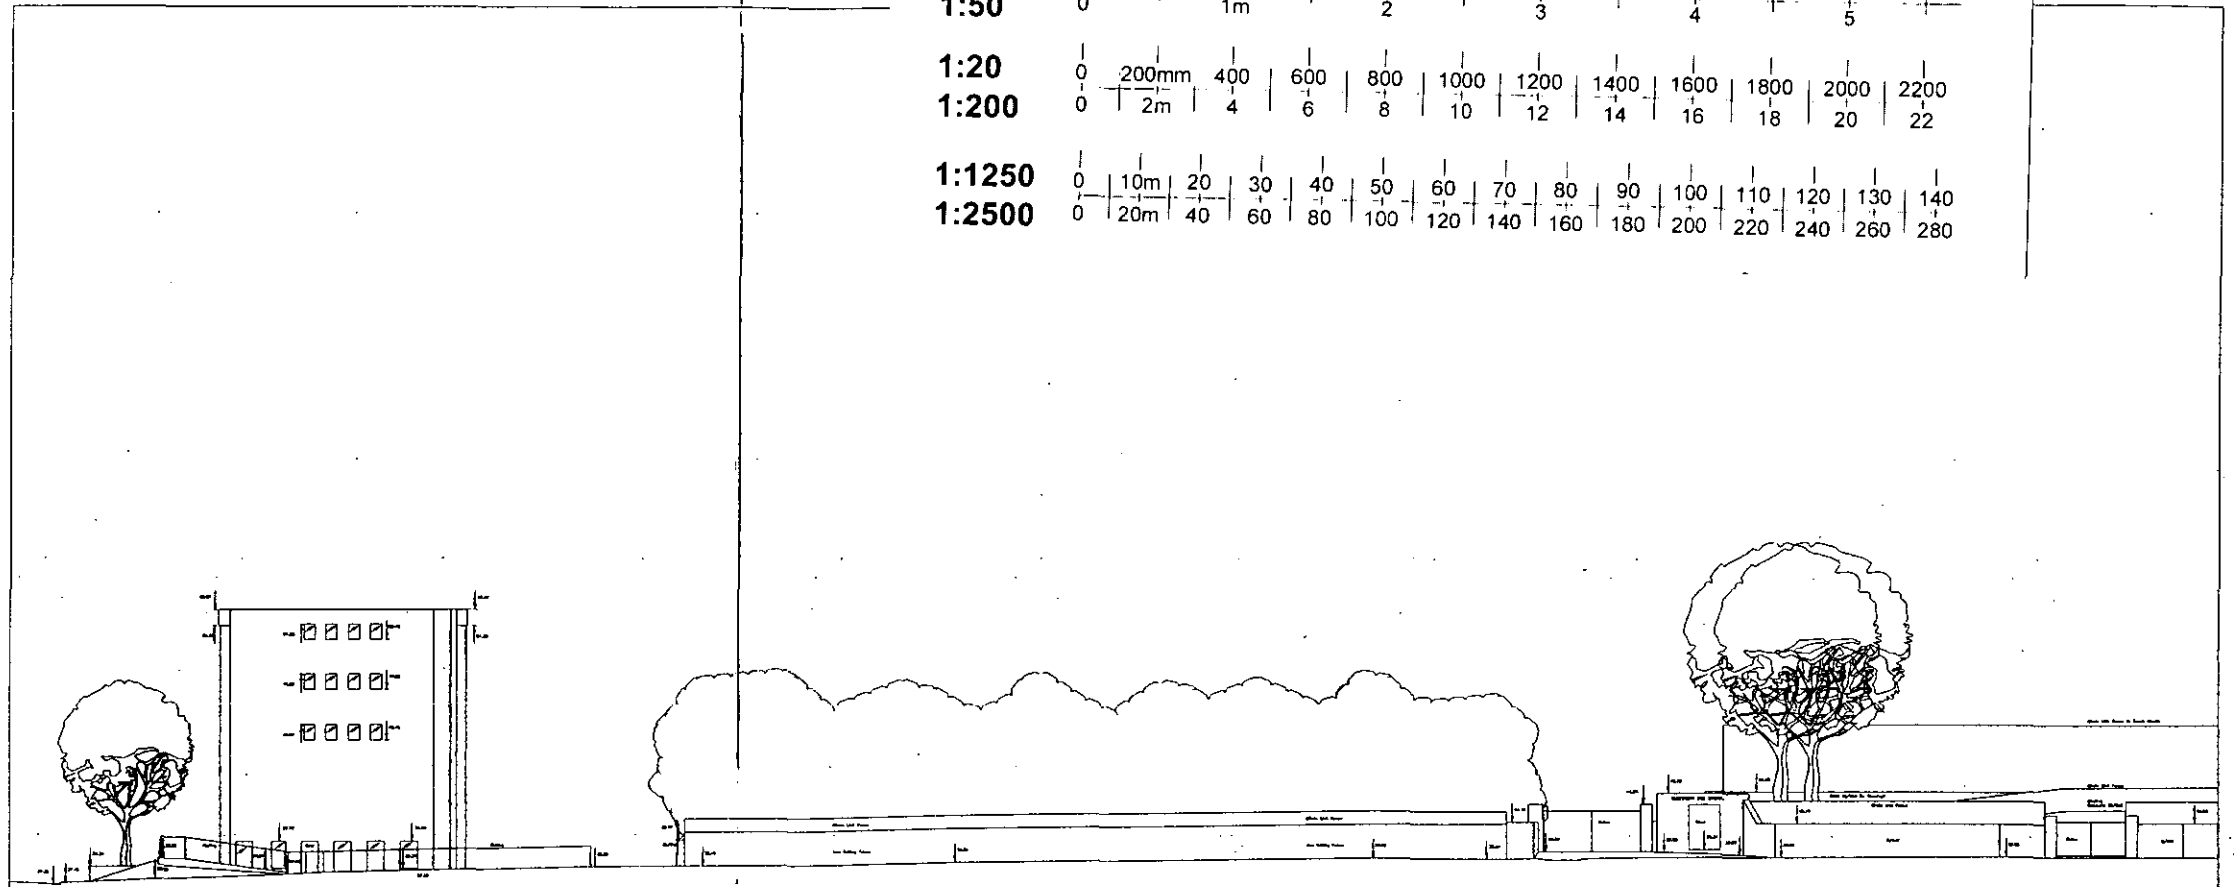

DATUM 25.000m A.D.D. WATER TOWER HOUSE AUBREY WALK ELEVATION

R.B.K. & C.  
TOWN PLANNING  
22 MAR 1999  
RECEIVED

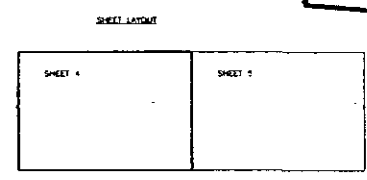

**R.B.K. & C.**  
TOWN PLANNING  
22 MAR 1999  
RECEIVED


**A13 09**  
ARCHITECTURAL SURVEYS  
LTD  
Market House, Market Way, Uxbridge, MEX 1EY  
Tel: 01895 788511 Fax: 01895 788519  
13 Sandhurst Road, Maidenhead, BERK SL6 5LJ  
Tel: 0181 646 8233 Fax: 0181 646 8994

CAMPDEN HILL ROAD  
LONDON W9  
AUBREY WALK - ELEVATIONS

ST. JAMES HOUSE 6/6 NEWELL HOUSE  
MIDLANDS  
80-82 STREET  
MIDLANDS B24 8DT

REDUCED FROM ORIGINAL TO 1/2500

1:1	0	10mm	20	30	40	50	60	70	80	90	100	110			
1:100	0	1m	2	3	4	5	6	7	8	9	10	11			
1:5	0	100mm	200	300	400	500									
1:50	0	1m	2	3	4	5									
1:20	0	200mm	400	600	800	1000	1200	1400	1600	1800	2000	2200			
1:200	0	2m	4	6	8	10	12	14	16	18	20	22			
1:1250	0	10m	20	30	40	50	60	70	80	90	100	110	120	130	140
1:2500	0	20m	40	60	80	100	120	140	160	180	200	220	240	260	280

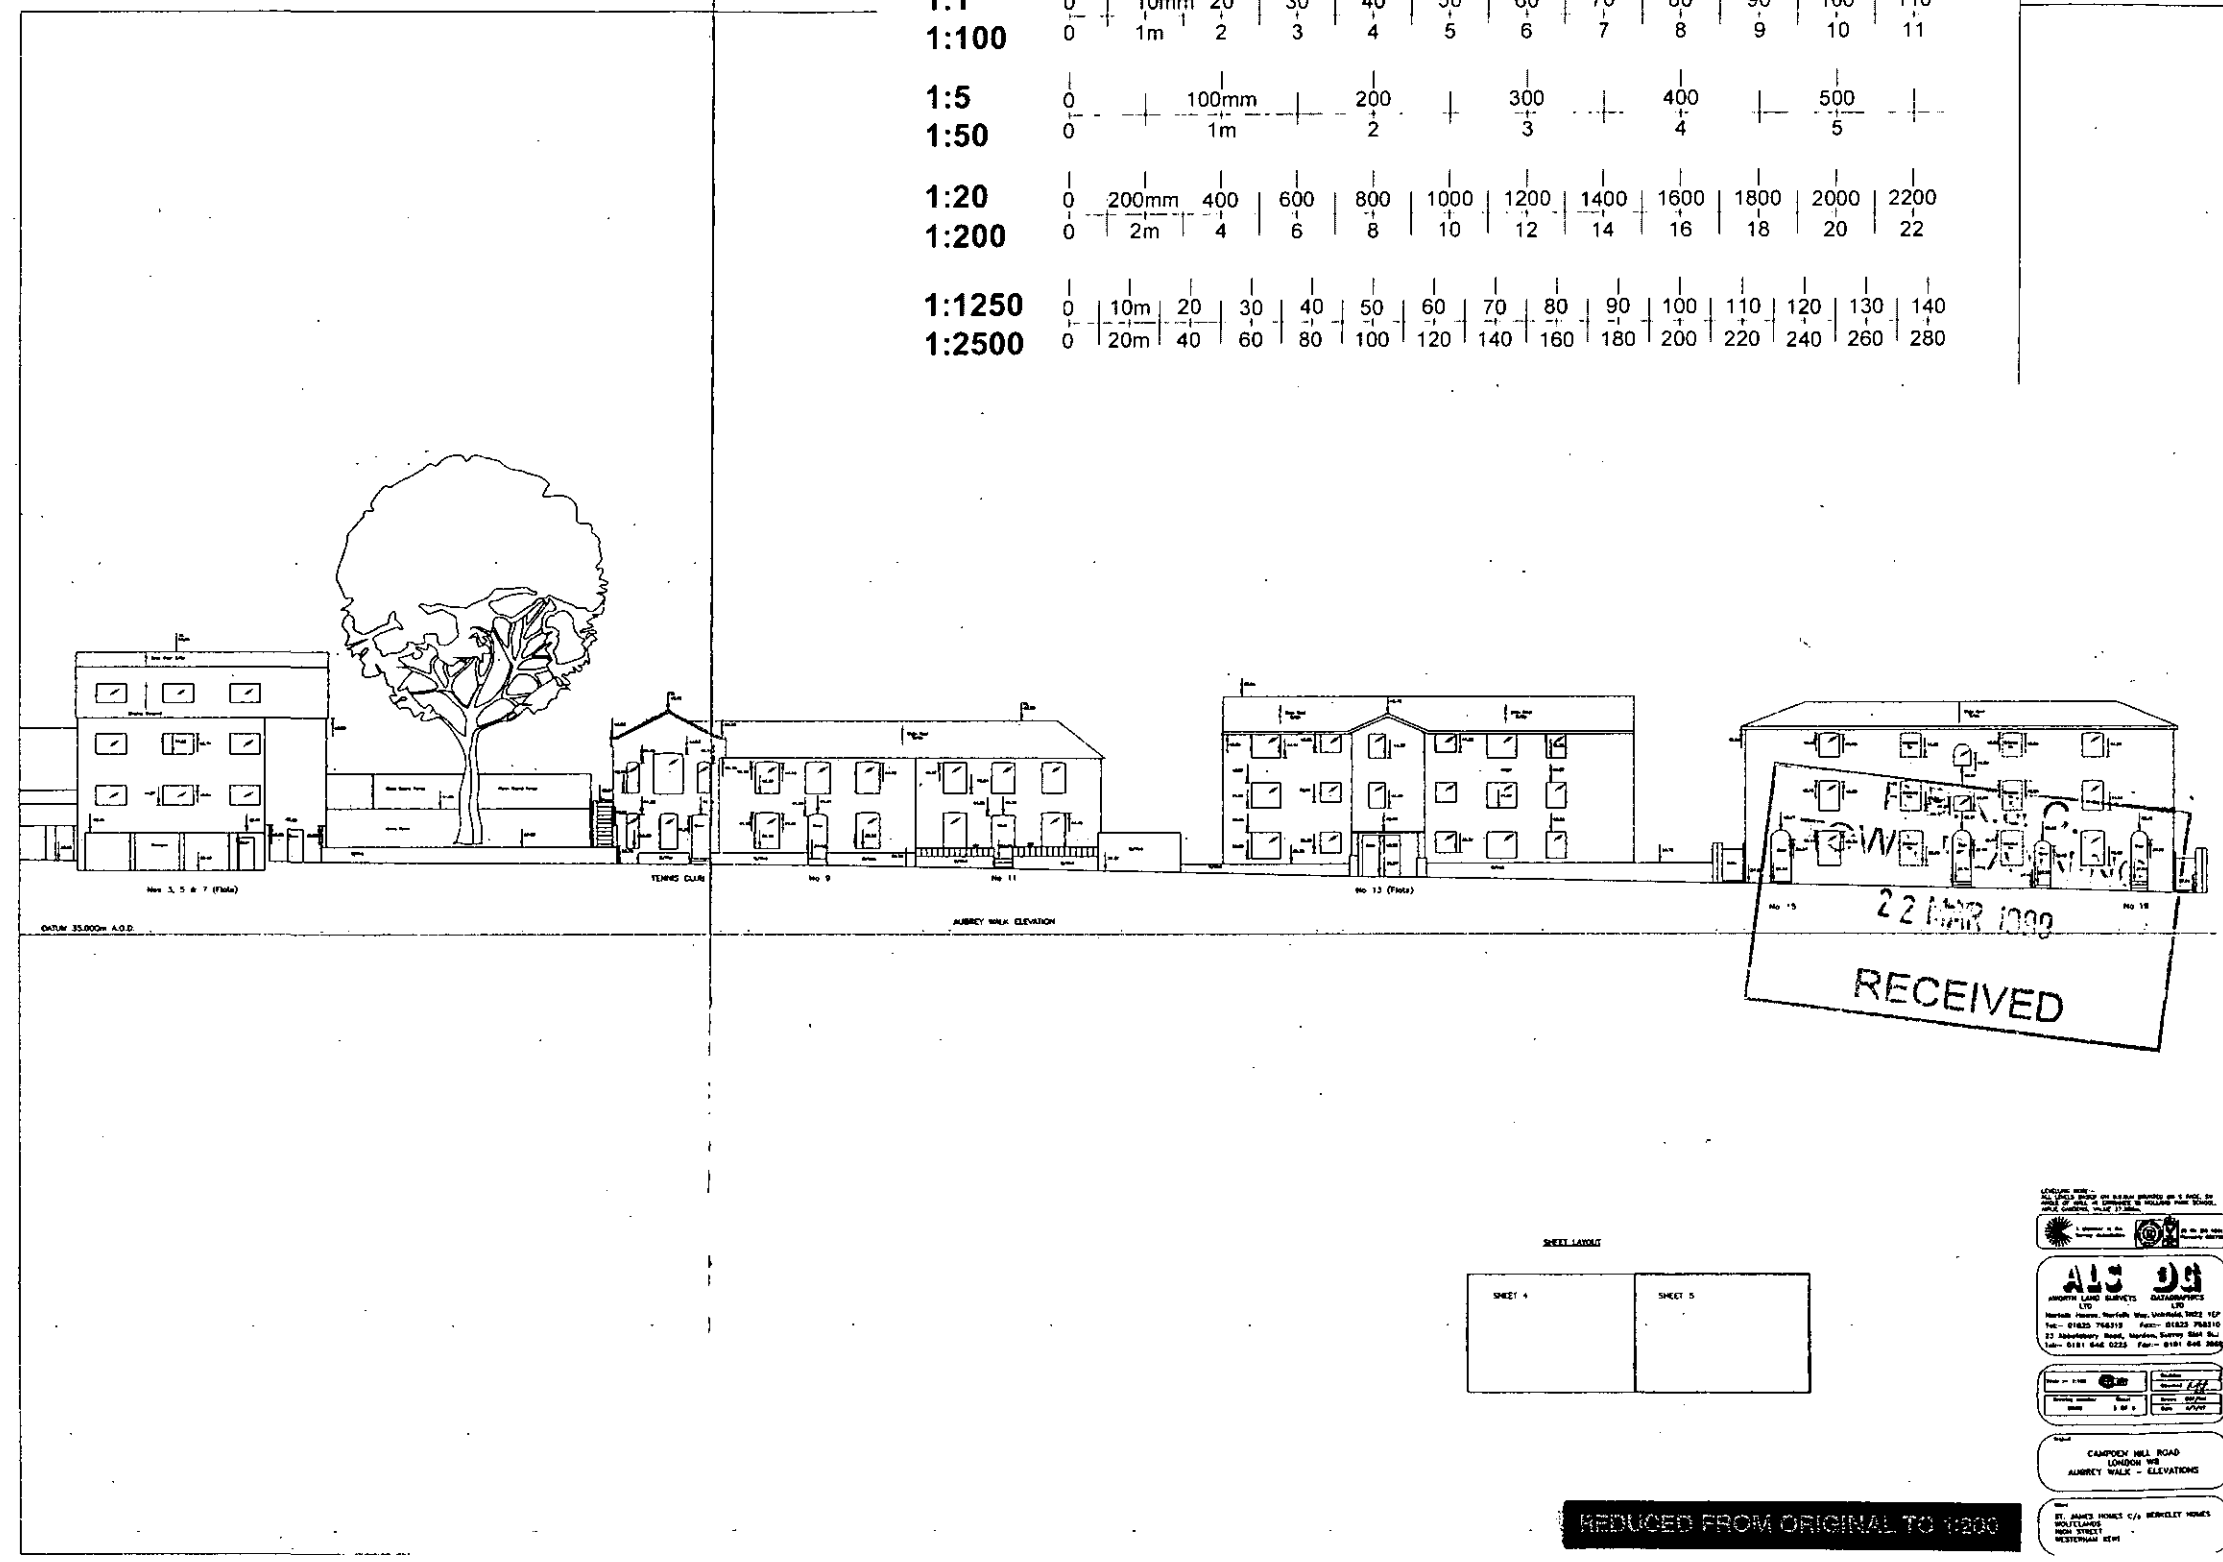


**ALS 08**  
 ARCHITECTURAL SERVICES LTD  
 22 Moorfields Road, London, EC2A 4PU  
 Tel: 0181 253 1111 Fax: 0181 253 1112

**CAMPDEN HILL ROAD**  
 LONDON W8  
 ABBREY WALK - ELEVATIONS


ST. JAMES HOMES C/O NEWSELEY HOMES  
 100, 102, 104,300

REDUCED FROM ORIGINAL TO 1:200



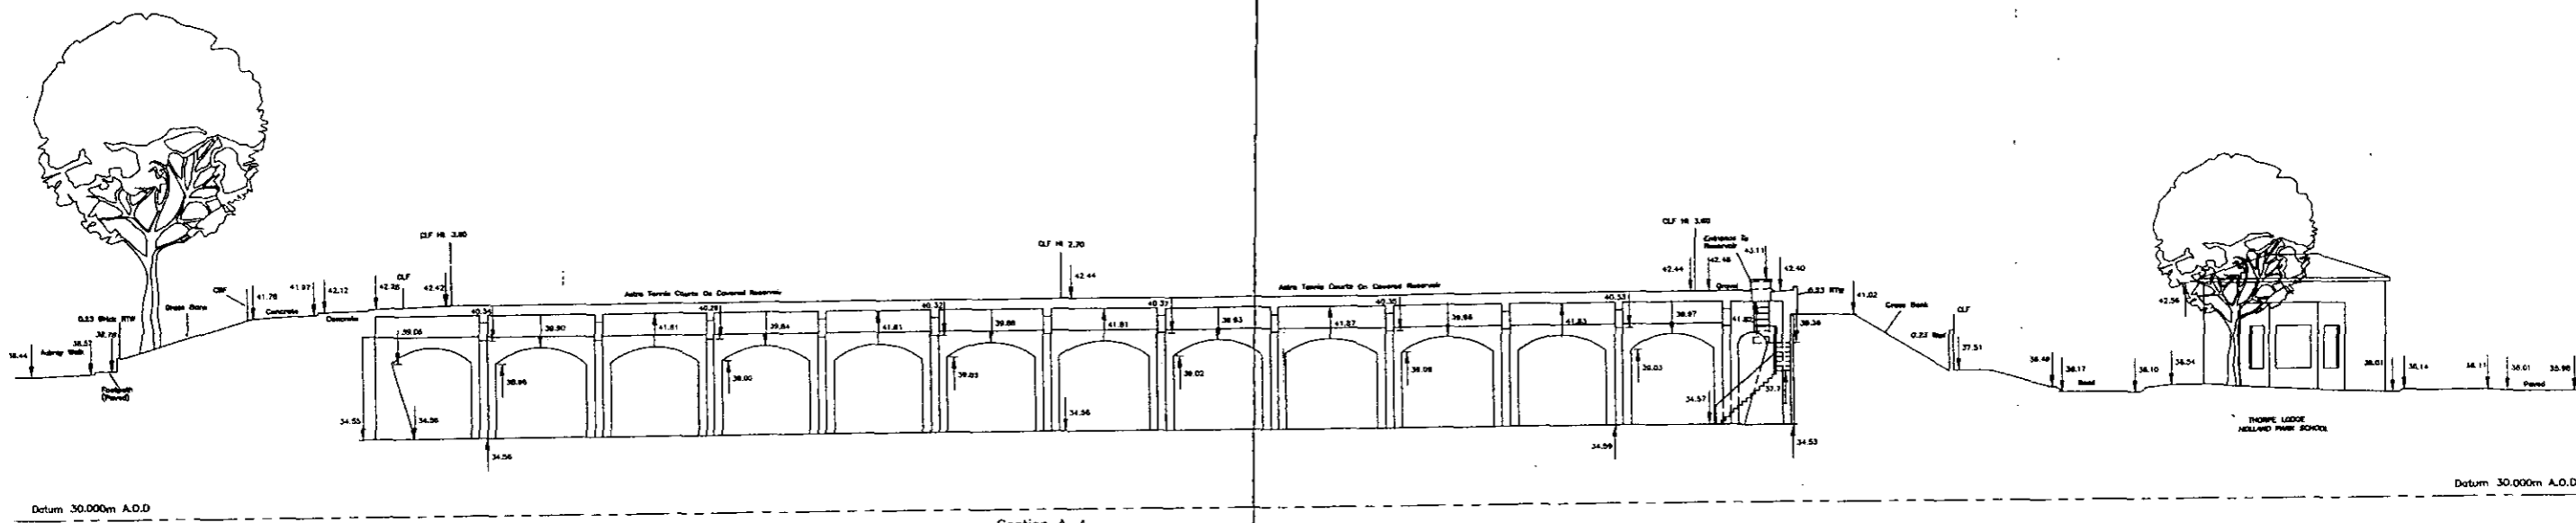

Section A-A

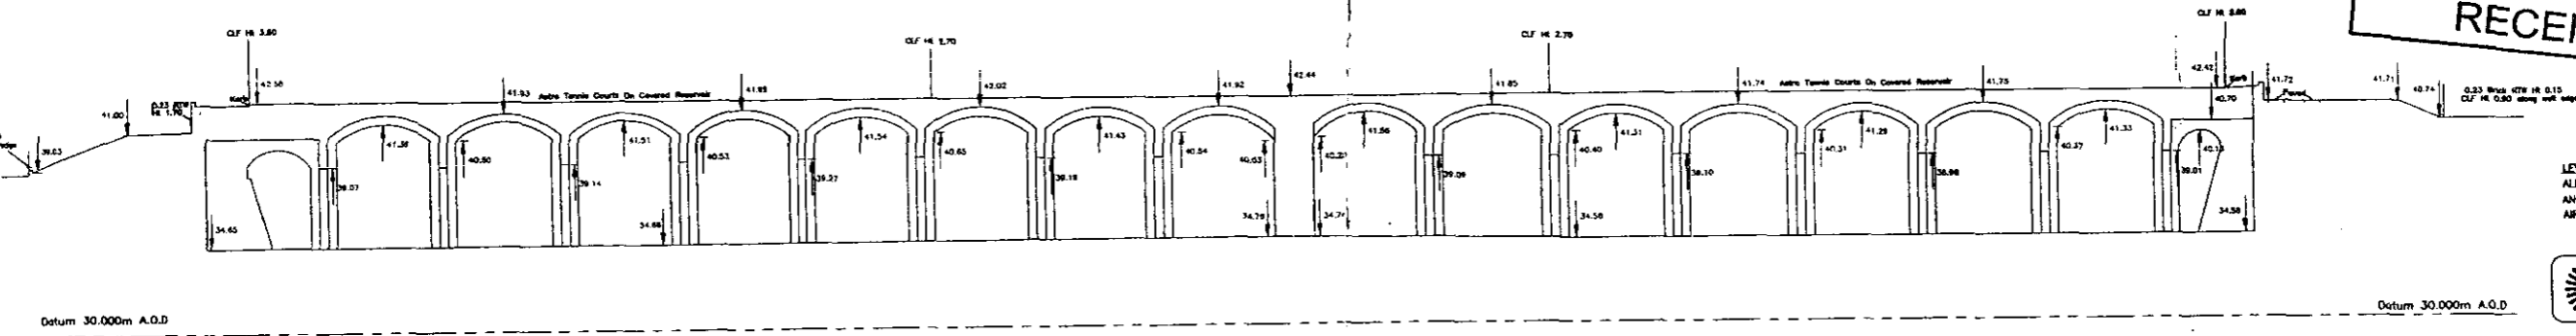

Section B-B

R.B.K.&C.  
TOWN PLANNING  
22 MAR 1999  
RECEIVED

LEVELLING NOTE:-  
ALL LEVELS BASED ON O.S.B.M. SITUATED ON S FACE, S  
ANGLE OF WALL AT ENTRANCE TO HOLLAND PARK SCH  
ARLIE GARDENS, VALUE 37.500m.



**ALC** AWORTH LAND SURVEYS  
Norfolk House, Norfolk Way, Uckfield, TN22 5  
Tel:- 01825 768319 Fax:- 01825 768319  
23 Abbotsbury Road, Morden, Surrey SM4 4  
Tel:- 0181 648 0223 Fax:- 0181 646 0223

Scale: 1/200	Revision
Drawing number: 9029	Sheet: 4 of 4
Drawn: J.B.W	Date: 21/1/99


Project  
CAMPDEN HILL ROAD  
LONDON W8  
( SITE SURVEY )

Client  
ST JAMES HOMES  
102 THE GREEN  
TWICKENHAM  
MIDDLESEX TW2 5AG

1:1	0	10mm	20	30	40	50	60	70	80	90	100	110			
1:100	0	1m	2	3	4	5	6	7	8	9	10	11			
1:5	0	100mm	200	300	400	500									
1:50	0	1m	2	3	4	5									
1:20	0	200mm	400	600	800	1000	1200	1400	1600	1800	2000	2200			
1:200	0	2m	4	6	8	10	12	14	16	18	20	22			
1:1250	0	10m	20	30	40	50	60	70	80	90	100	110	120	130	140
1:2500	0	20m	40	60	80	100	120	140	160	180	200	220	240	260	280






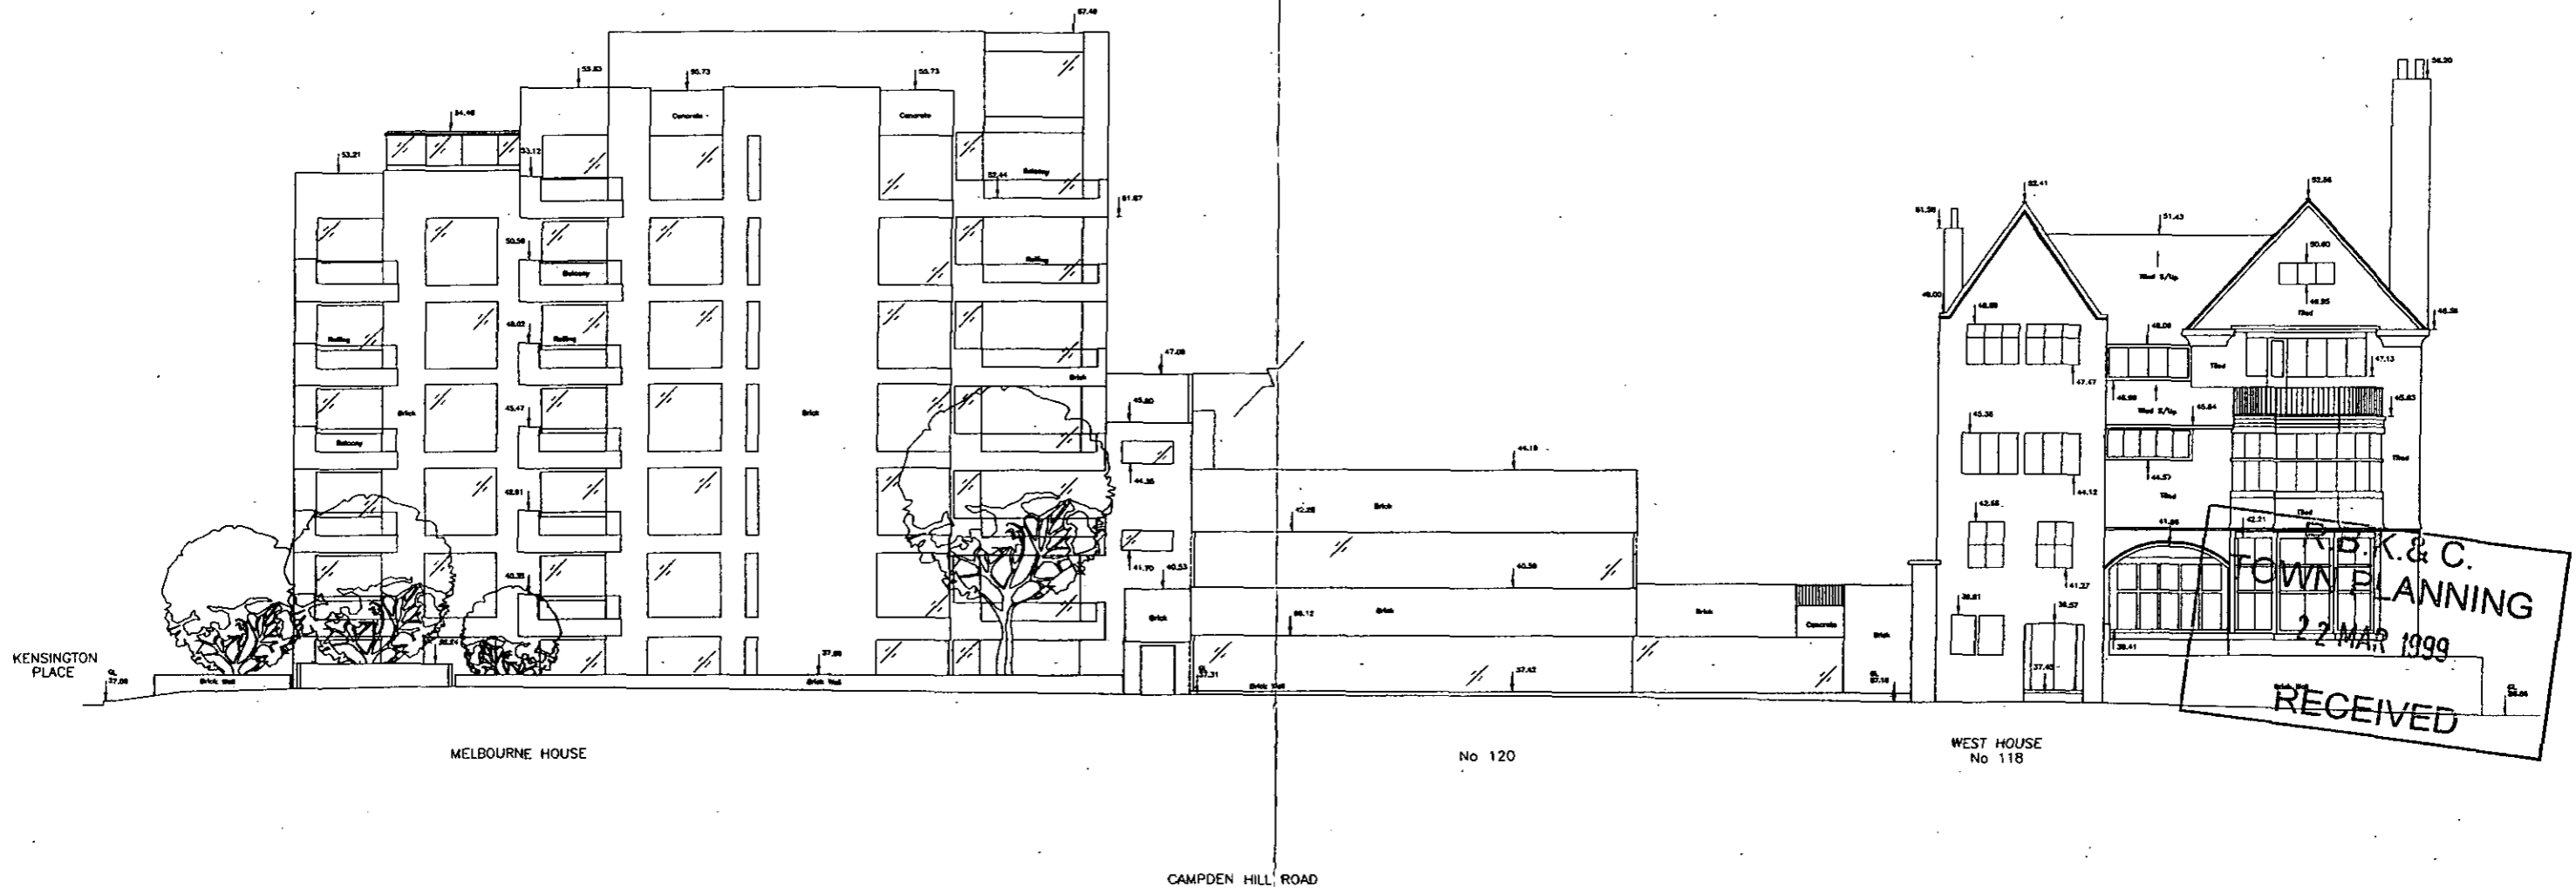

R.P. K. & C.  
TOWN PLANNING  
22 MAR 1999  
RECEIVED

DATUM 30.00m AOD

1:1	0	10mm	20	30	40	50	60	70	80	90	100	110			
1:100	0	1m	2	3	4	5	6	7	8	9	10	11			
1:5	0	100mm	200	300	400	500									
1:50	0	1m	2	3	4	5									
1:20	0	200mm	400	600	800	1000	1200	1400	1600	1800	2000	2200			
1:200	0	2m	4	6	8	10	12	14	16	18	20	22			
1:1250	0	10m	20	30	40	50	60	70	80	90	100	110	120	130	140
1:2500	0	20m	40	60	80	100	120	140	160	180	200	220	240	260	280

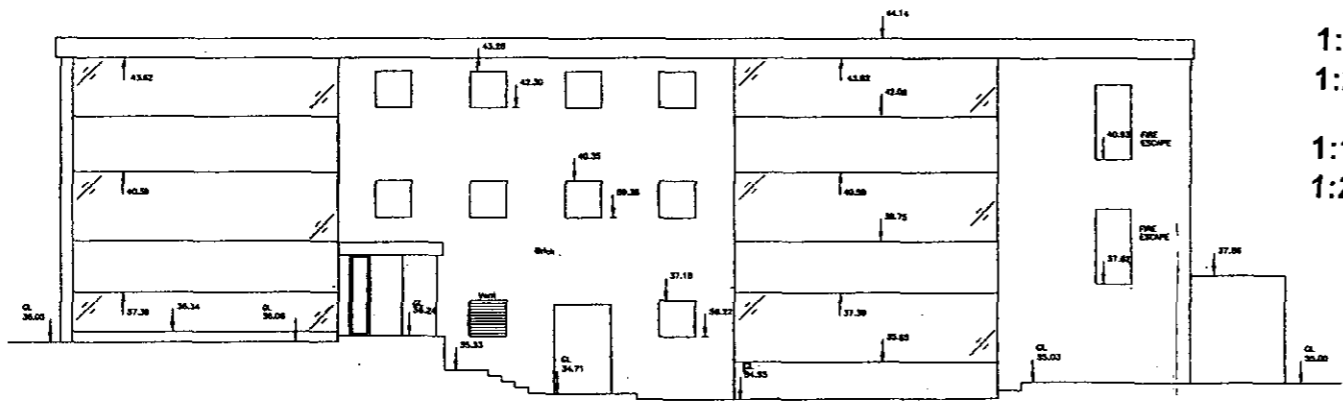

DATUM 30.00m AOD

LEVELLING NOTE:-  
ALL LEVELS BASED ON O.S.B.M SITUATED ON S FACE,  
ANGLE OF WALL AT ENTRANCE TO HOLLAND PARK SCH,  
AIRLIE GARDENS, VALUE 37.300m.




**ALS** A WORTH LAND SURVEYS  
Norfolk House, Norfolk Way, Uckfield, TN22  
Tel:- 01825 768319 Fax:- 01825 768  
23 Abbotsbury Road, Morden, Surrey SM4  
Tel:- 0181 648 0223 Fax:- 0181 646

Scale 1:100	Revision
Drawing number 9132	Sheet 5
Drawn DIF/AB	Date 16/6/99

Project  
CAMPDEN HILL ROAD  
LONDON W8  
ELEVATIONS

Client  
ST JAMES HOMES  
ST JAMES HOUSE  
102 THE GREEN  
TWICKENHAM TW2 5AG

1:1	0	10mm	20	30	40	50	60	70	80	90	100	110			
1:100	0	1m	2	3	4	5	6	7	8	9	10	11			
1:5	0	100mm	200	300	400	500									
1:50	0	1m	2	3	4	5									
1:20	0	200mm	400	600	800	1000	1200	1400	1600	1800	2000	2200			
1:200	0	2m	4	6	8	10	12	14	16	18	20	22			
1:1250	0	10m	20	30	40	50	60	70	80	90	100	110	120	130	140
1:2500	0	20m	40	60	80	100	120	140	160	180	200	220	240	260	280

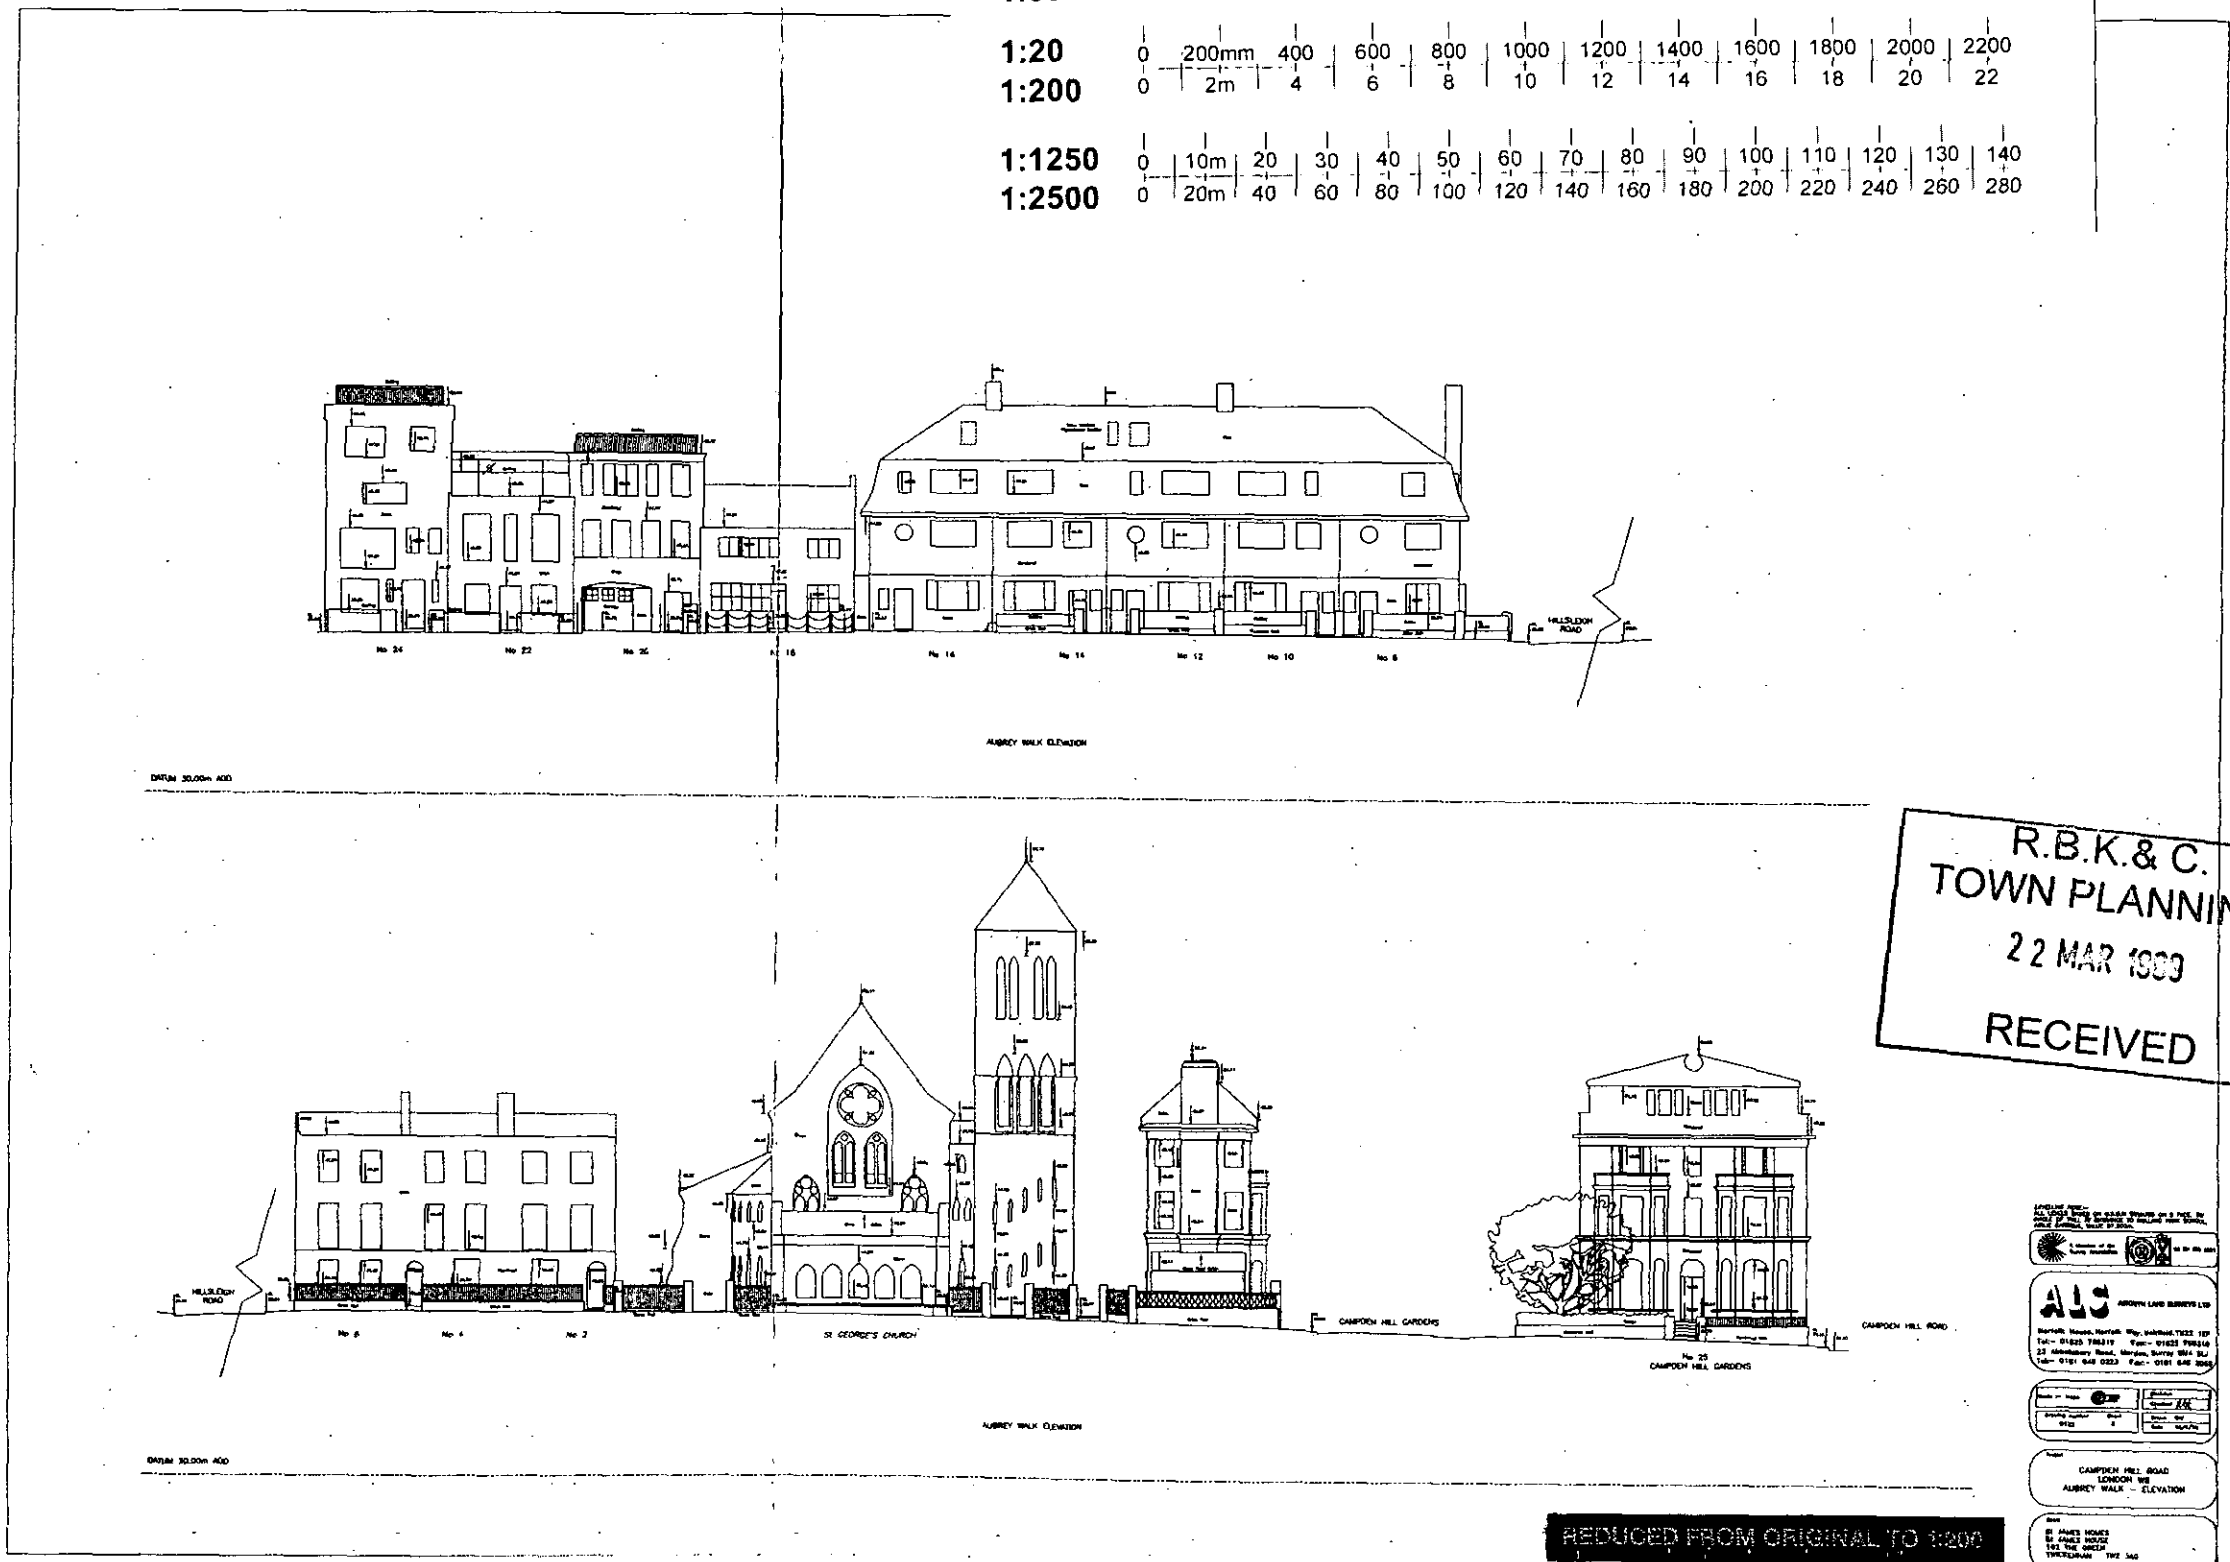

R.B.K. & C.  
TOWN PLANNING  
22 MAR 1993  
RECEIVED


ALC ARCHITECTURAL CONSULTANTS LTD  
 22 Hammersmith Road, London, W8 7LJ  
 Tel: 0181 748 1111 Fax: 0181 748 1112  
 22 Hammersmith Road, London, W8 7LJ  
 Tel: 0181 748 0223 Fax: 0181 748 0224

CAMPDEN HILL ROAD  
LONDON W8  
AUBREY WALK - ELEVATION

BY JAMES HONES  
BY JAMES HONES  
BY JAMES HONES  
BY JAMES HONES


REDUCED FROM ORIGINAL TO 1:200

1:1	0	10mm	20	30	40	50	60	70	80	90	100	110			
1:100	0	1m	2	3	4	5	6	7	8	9	10	11			
1:5	0	100mm	200	300	400	500									
1:50	0	1m	2	3	4	5									
1:20	0	200mm	400	600	800	1000	1200	1400	1600	1800	2000	2200			
1:200	0	2m	4	6	8	10	12	14	16	18	20	22			
1:1250	0	10m	20	30	40	50	60	70	80	90	100	110	120	130	140
1:2500	0	20m	40	60	80	100	120	140	160	180	200	220	240	260	280

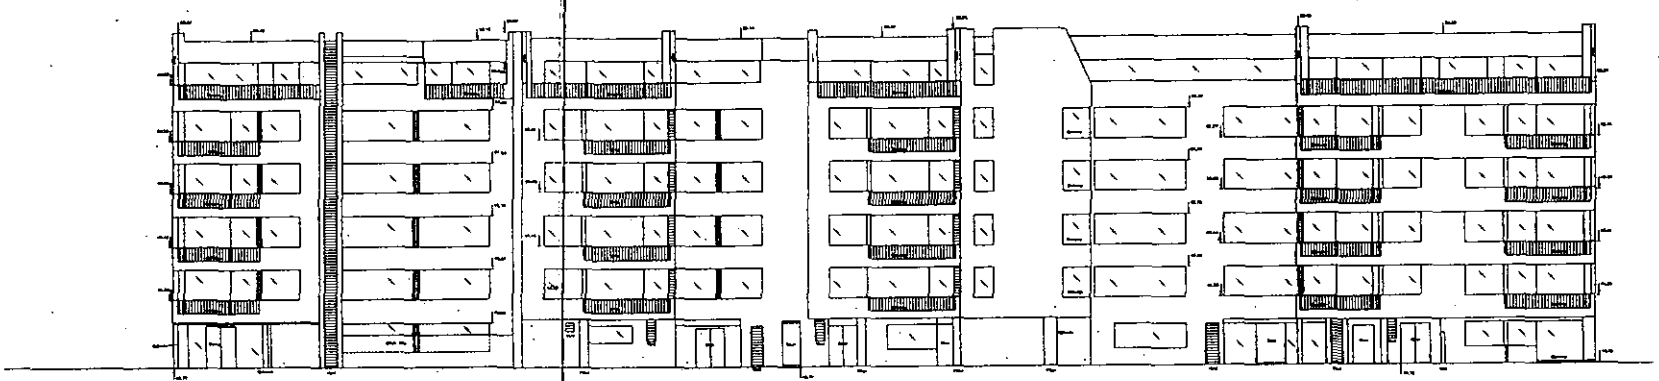

KENSINGTON HEIGHTS ELEVATION

DATUM 30.00m A.S.D.

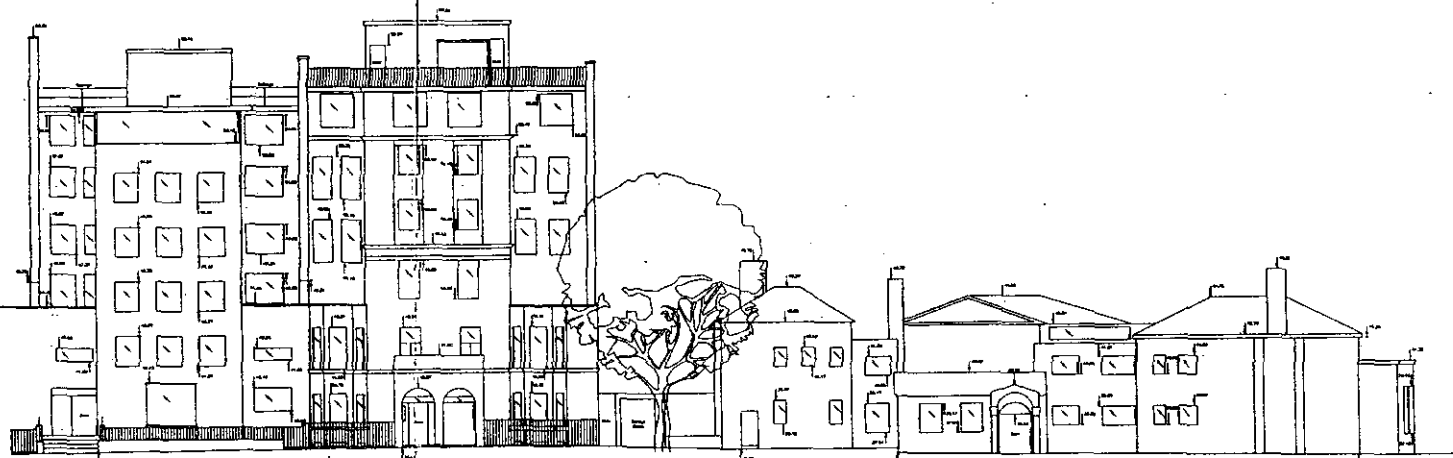

THORPE LODGE

ARLIE GARDENS

DATUM 30.00m A.S.D.

R.B.K. & C.  
TOWN PLANNING  
22 MAR 1999  
RECEIVED

ALC ARCHITECTS & LAWYERS LTD  
 23 ABBOTSHAY ROAD, WIMBORNE, DORSET BH4 5JL  
 TEL: 01825 848 8233 FAX: 01825 848 8088

CAMPDEN HILL ROAD  
 LONDON W8  
 KENSINGTON HEIGHTS-ARLIE GARDENS

© JAMES HUNTER  
 23 ABBOTSHAY ROAD  
 WIMBORNE BH4 5JL

REDUCED FROM ORIGINAL TO 1:200




Status


Contractors are not to scale dimensions from this drawing




GROUND FLOOR

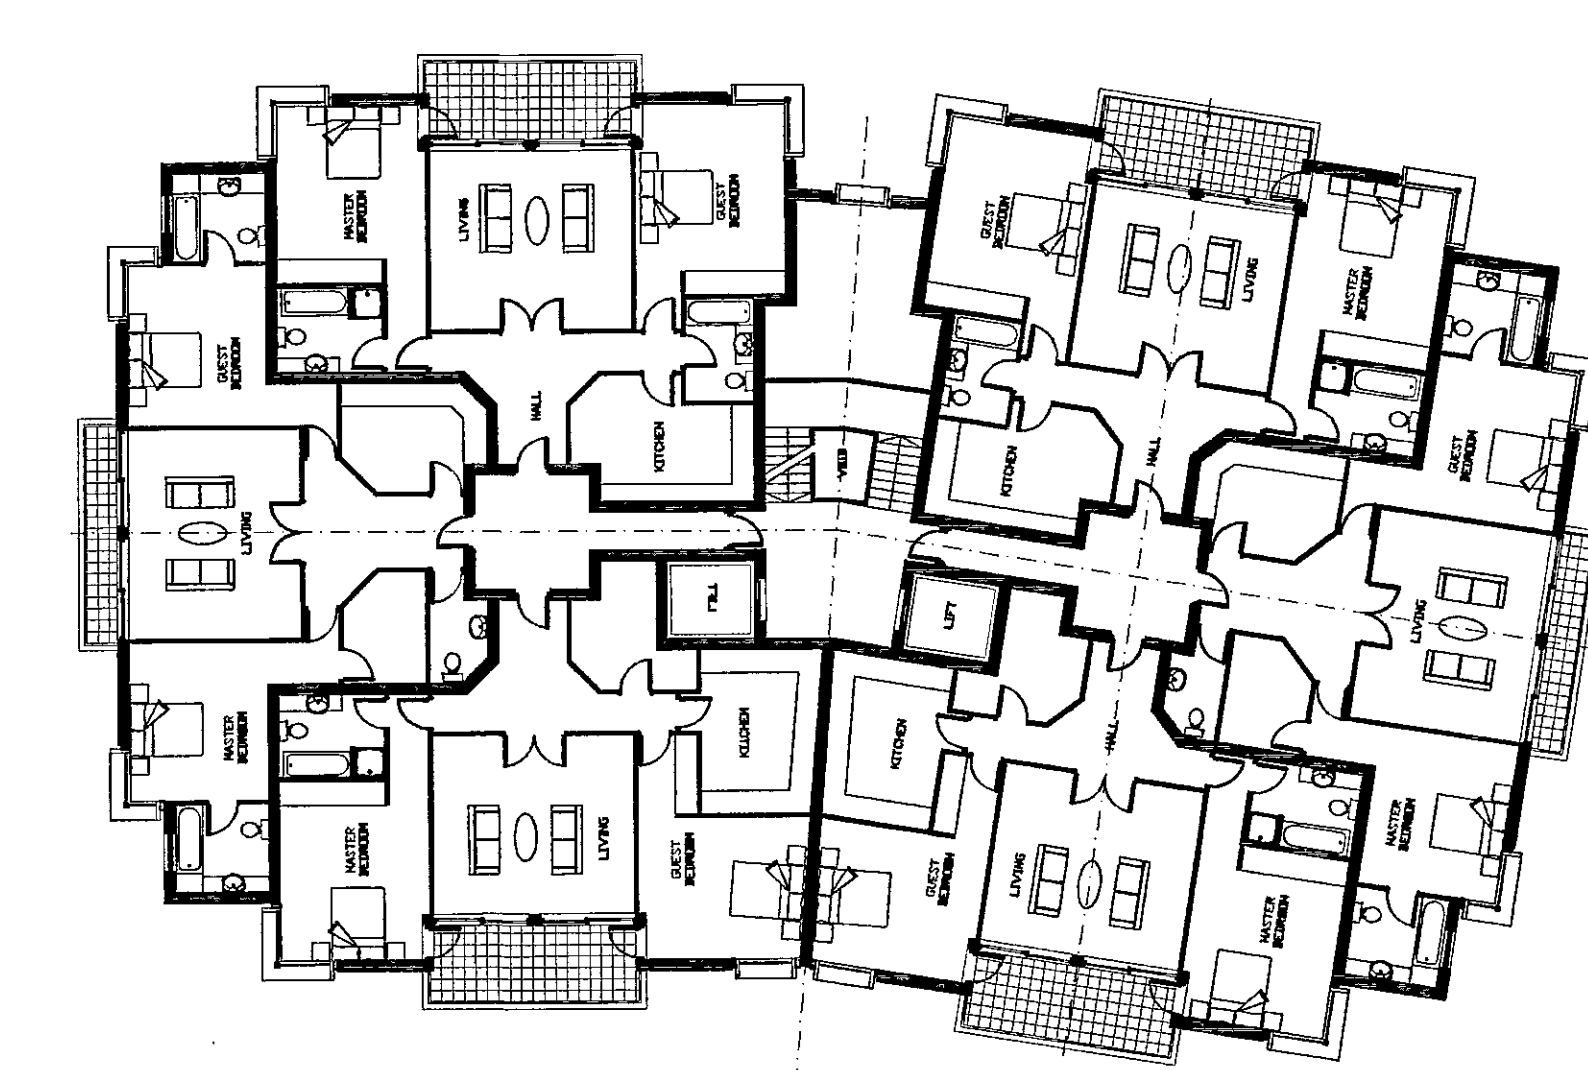


SECOND FLOOR

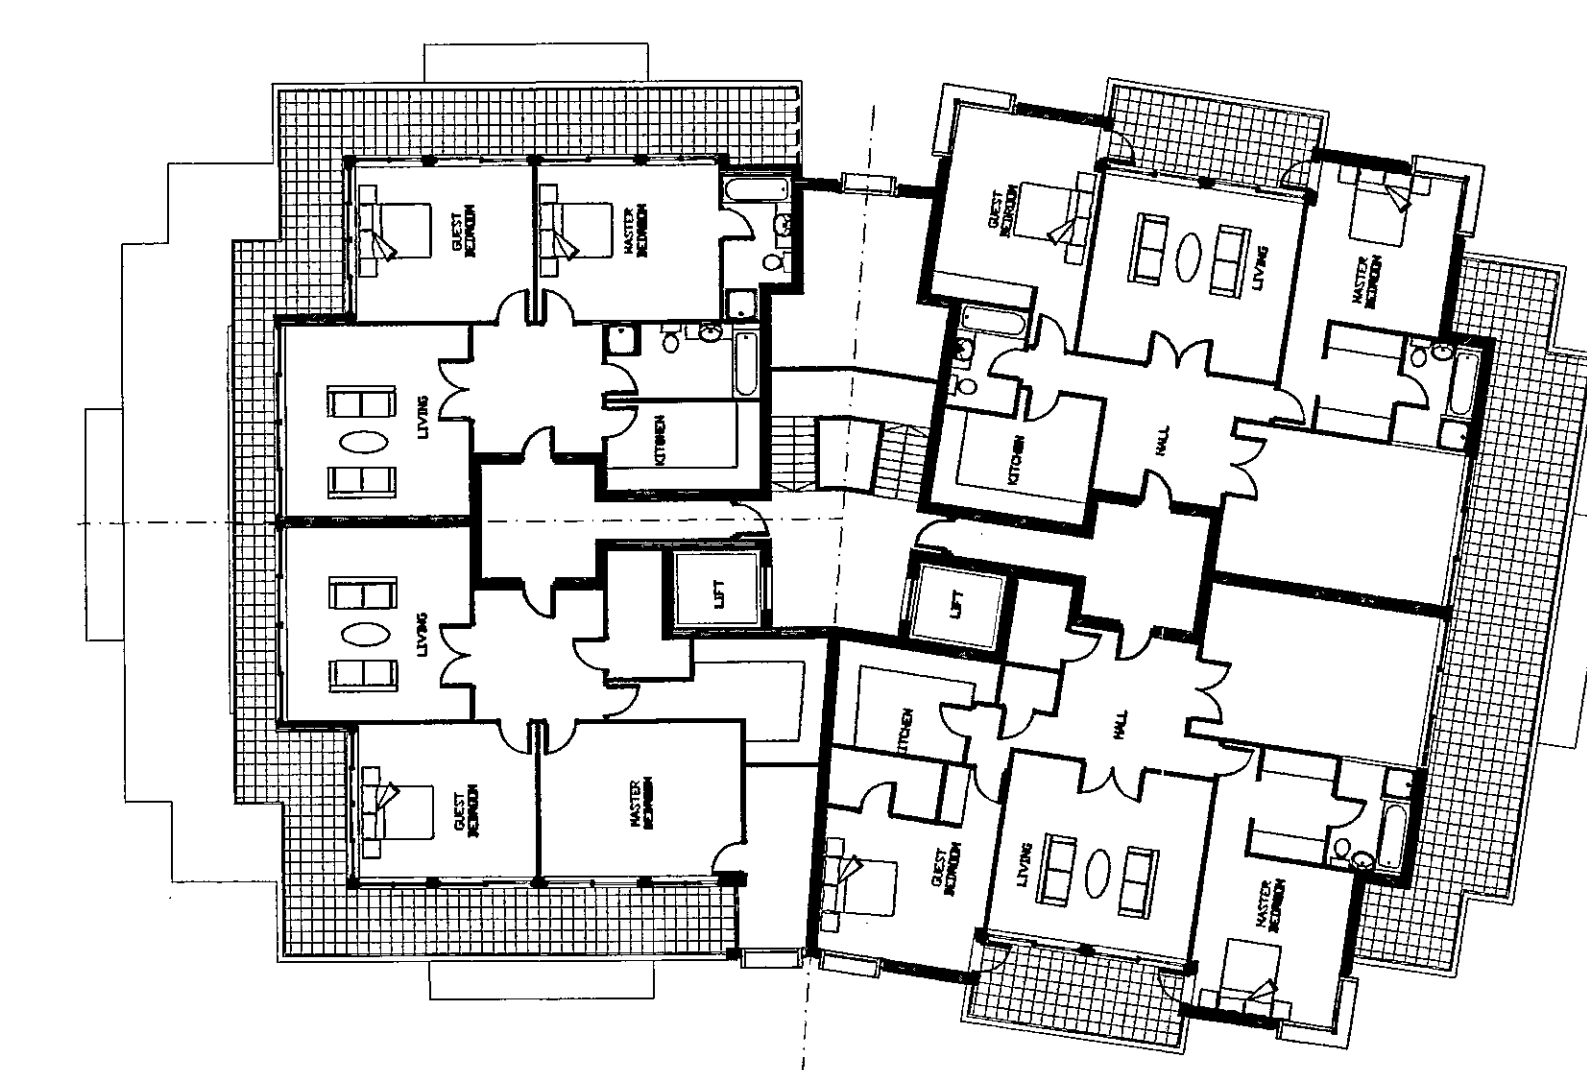


FOURTH FLOOR

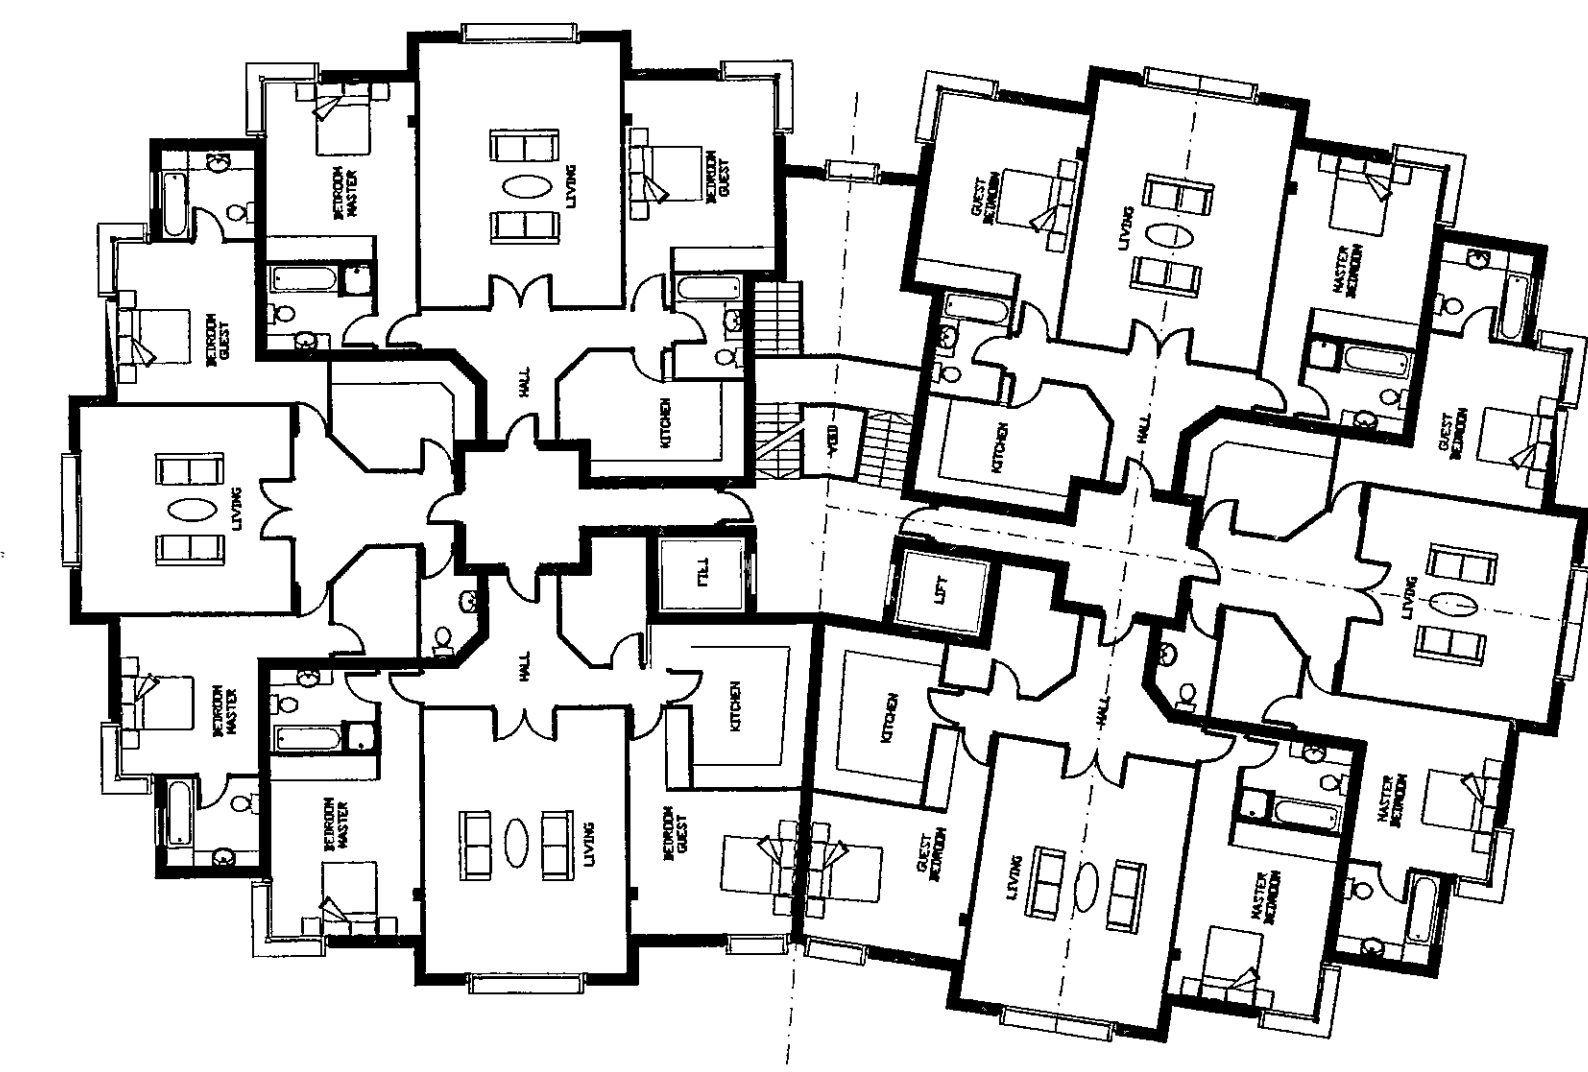


FIRST FLOOR

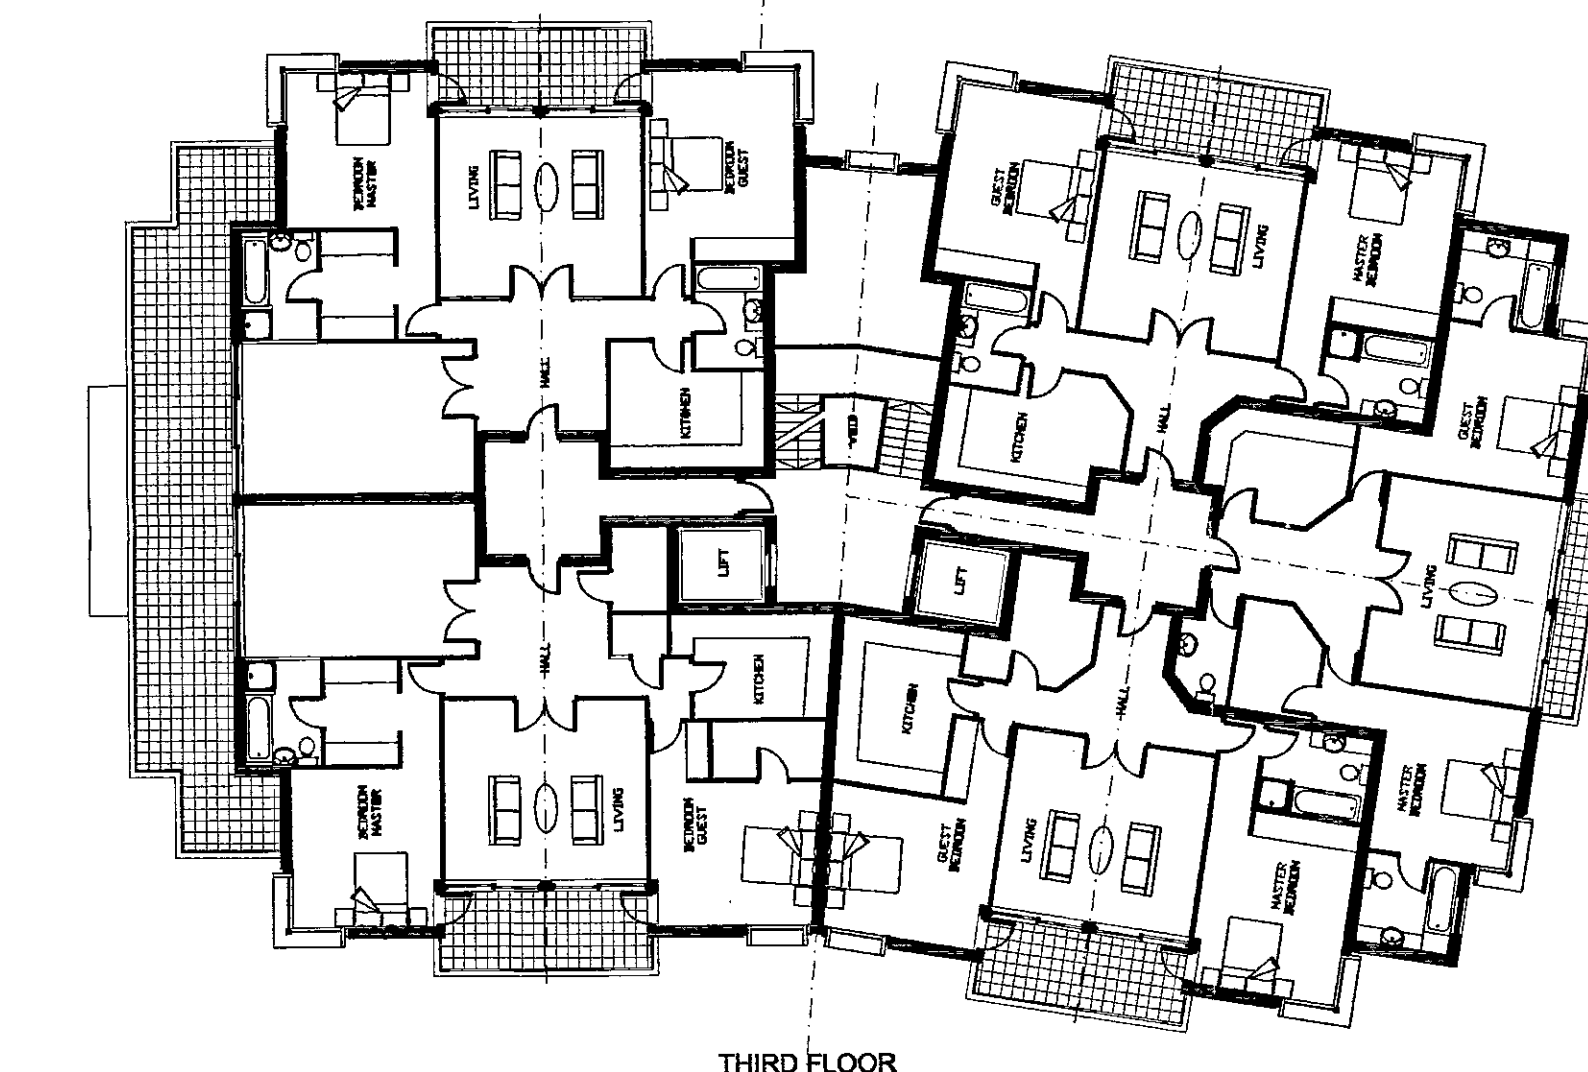


THIRD FLOOR

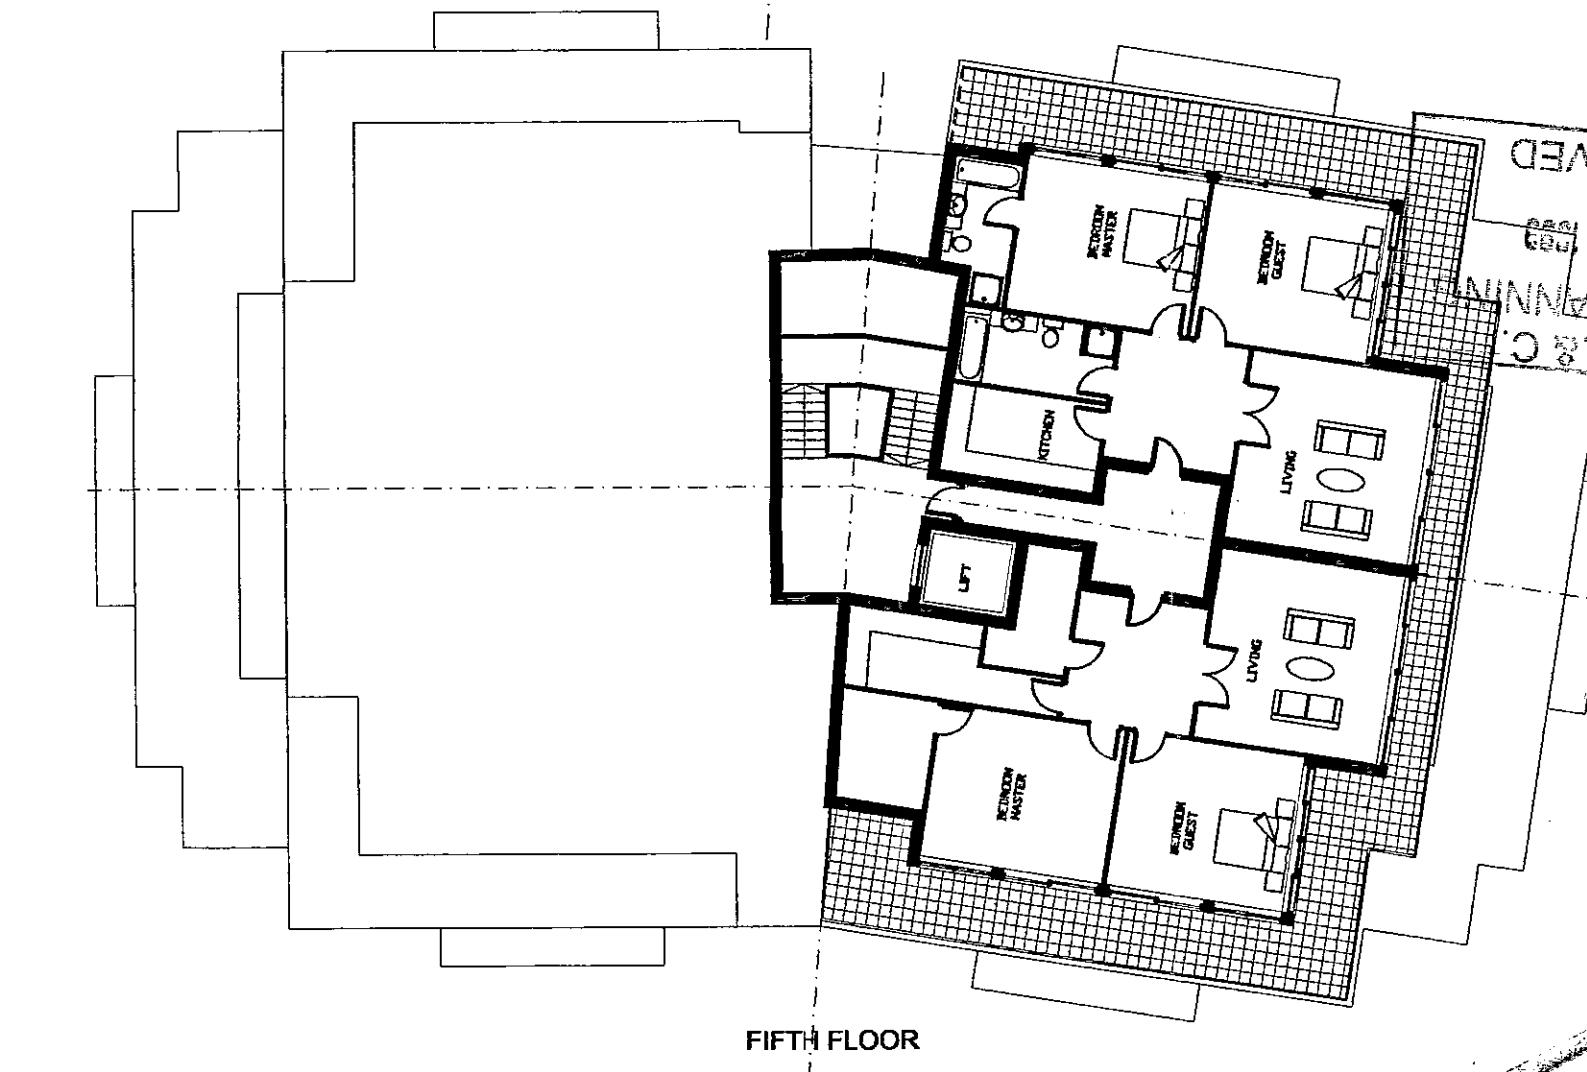

FIFTH FLOOR

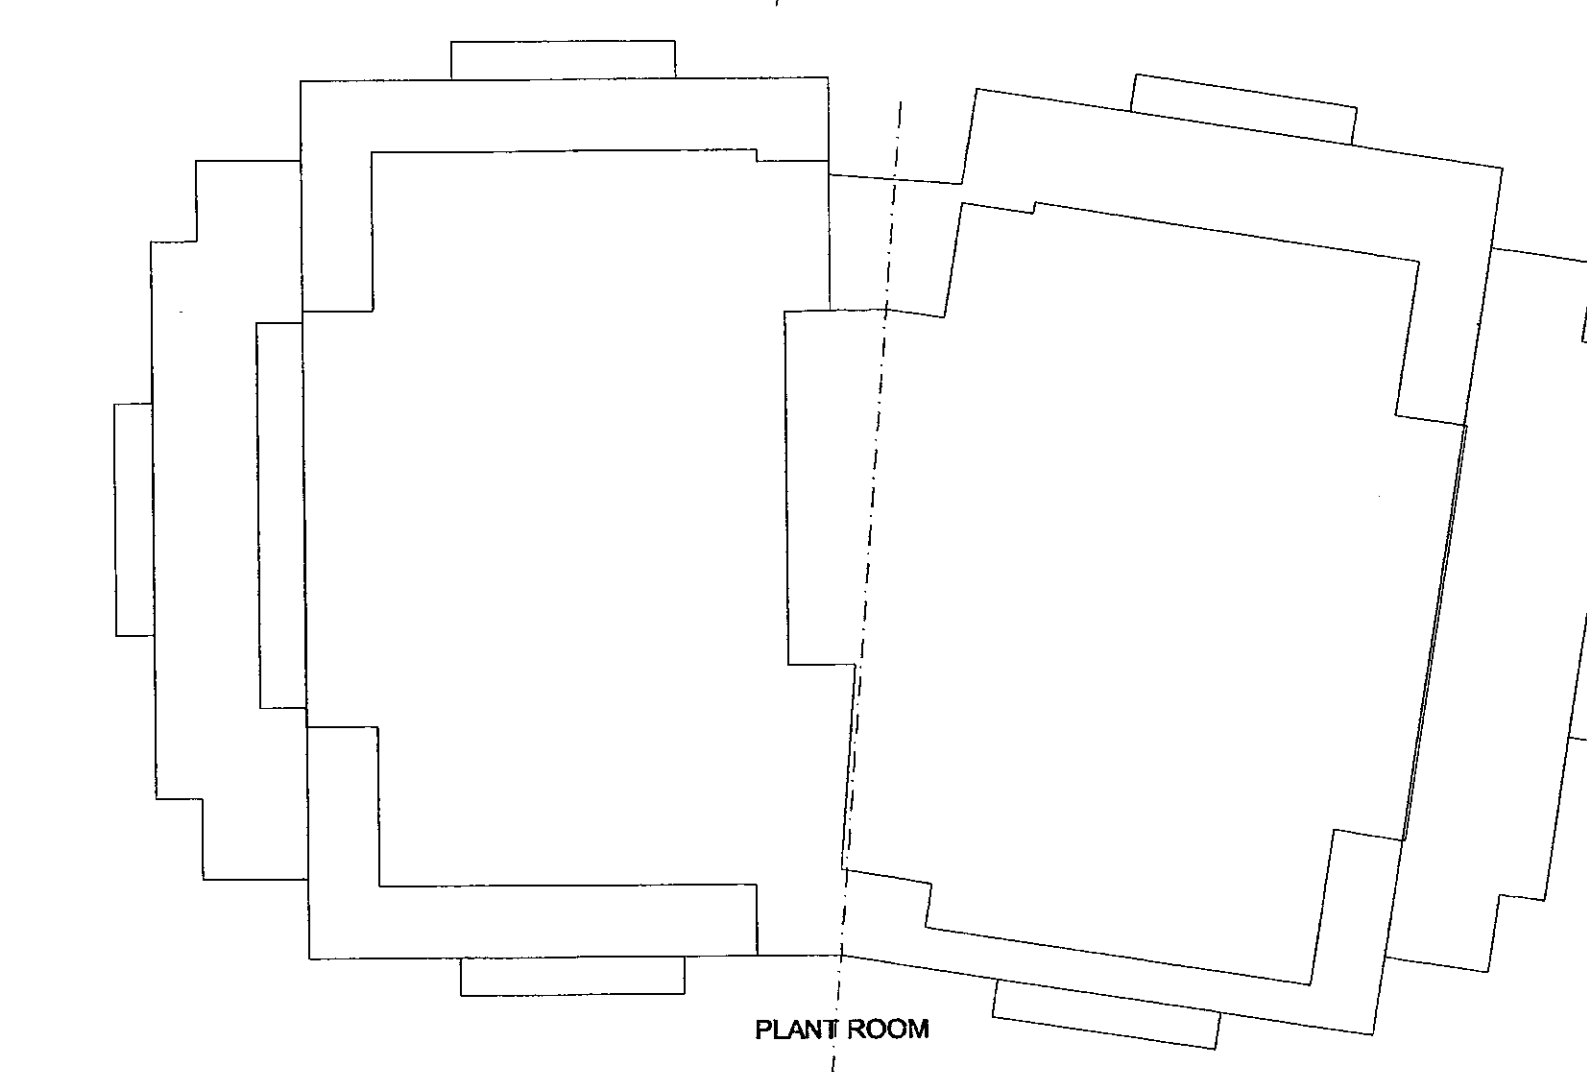

PLANT ROOM

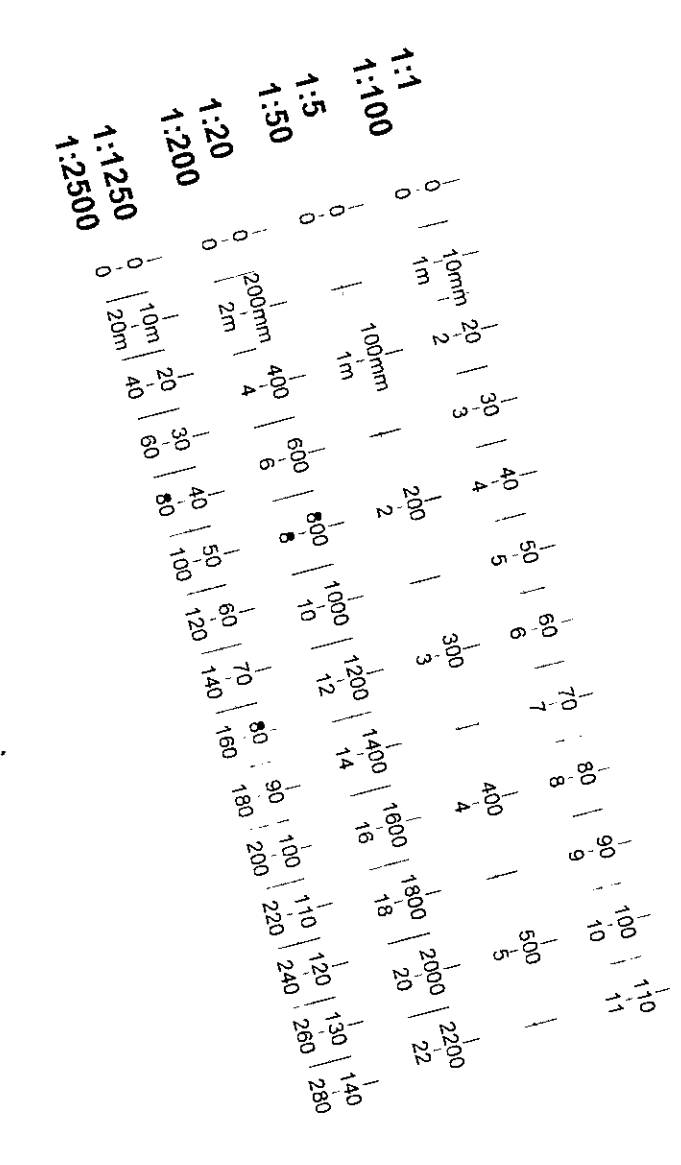


REVISIONS

A: Plans and elevations updated 16/3/99.

RECEIVED  
TOWN PLANNING  
22 MAY 1999

REFUSED BY  
PLANNING SERVICES CITEE  
- 8 JUN 1999  
REFUSAL REF

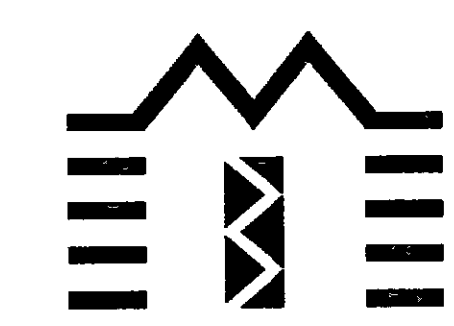


**BROADWAY MALYAN ARCHITECTS**

Broadway Malyan Chartered Architects  
Weybridge: Woburn Hill, Addlestone  
Weybridge, Surrey KT15 2QA  
Telephone 01932 845599 Fax 01932 856206  
London: 85 Tottenham Court Road  
London W1P 9HD  
Telephone 0171 580 5999 Fax 0171 580 8464  
Reading: Ilex House, 10 High Street  
Theale, Reading, Berkshire RG7 5AN  
Telephone 01189 323456 Fax 01189 932461  
Southampton: 8 Southampton Street  
Southampton, Hampshire SO15 2ED  
Telephone 01703 330808 Fax 01703 330986

Aubrey Walk  
Campden Hill Reservoir  
St James Homes  
Campden Hill Flats  
Plans & Elevations

Scale	Date	Drawn
1:200	02/11/98	AC
Job No	Drawing No	Revision
7650	P111	A

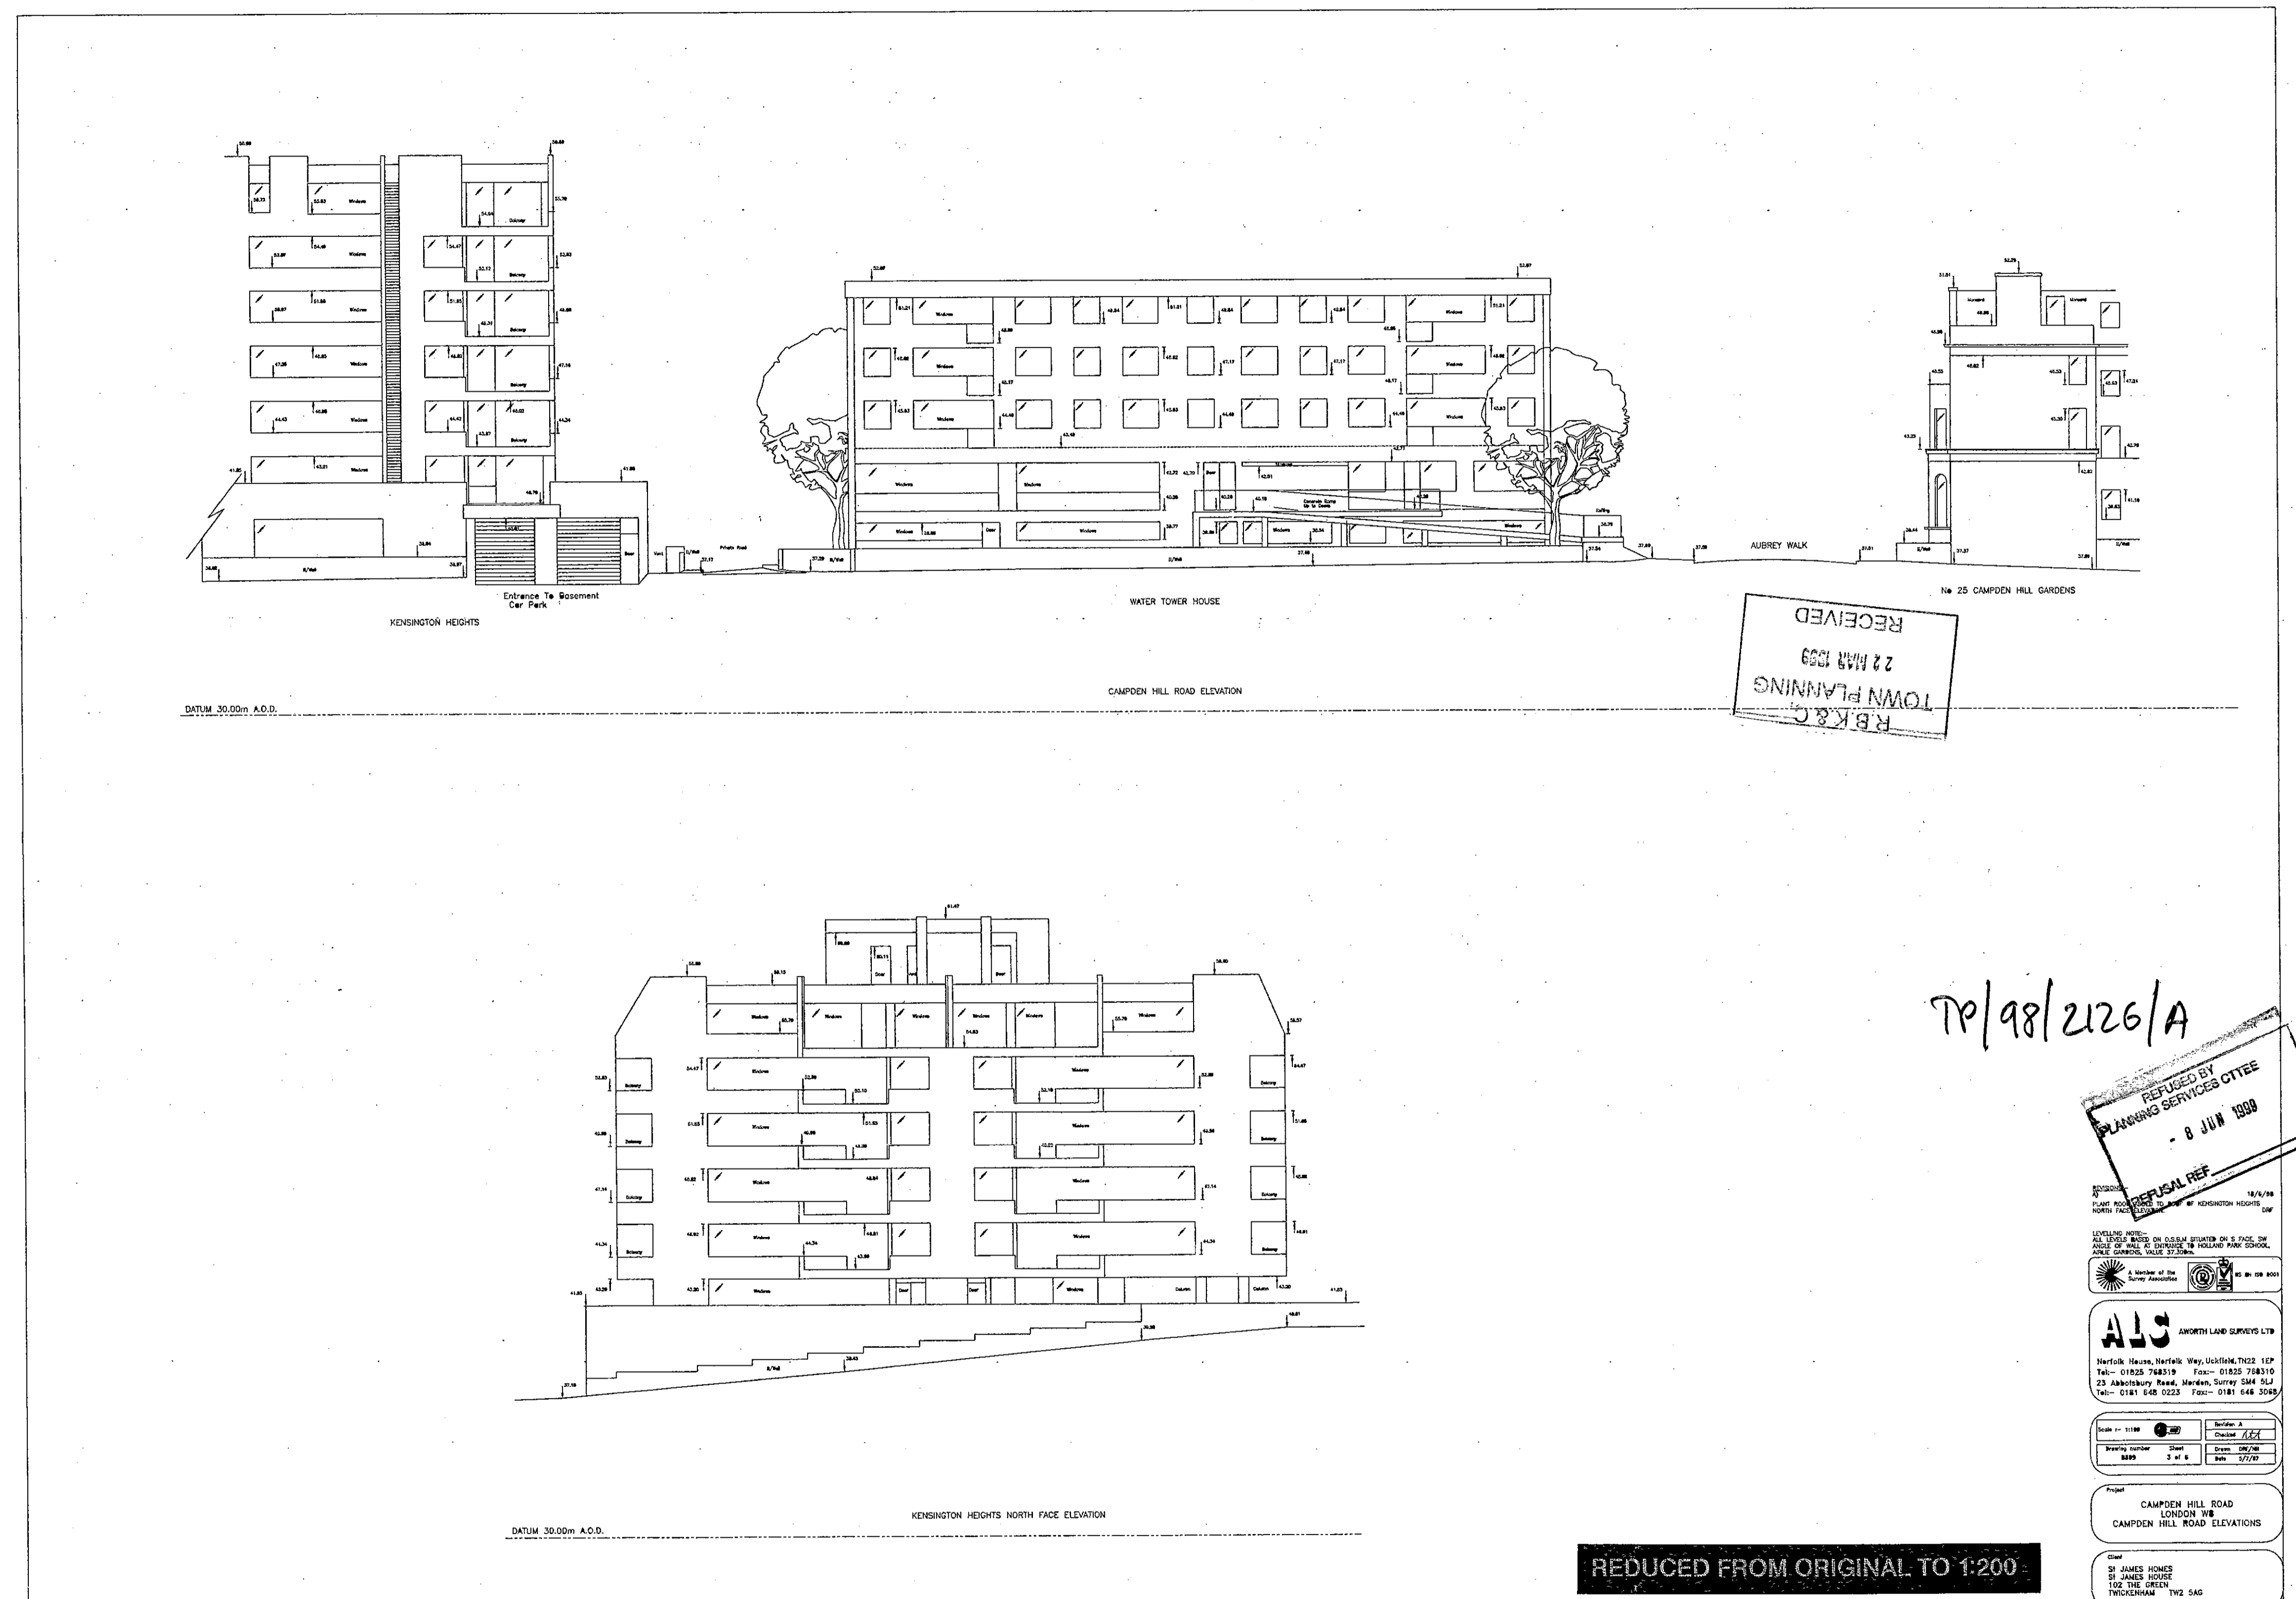

TP/98/2126/A

REFUSED BY  
PLANNING SERVICES COTTEE  
- 8 JUN 1999

REFUSAL REF.

ALIS NORTH LONDON SURVEYS LTD  
Market House, Market Way, Waltham Cross, Essex  
Tel: 01825 748119 Fax: 01825 738110  
23 Amersbury Road, Market, Surrey SM4 5LP  
Tel: 0181 648 0028 Fax: 0181 648 2089


Scale: 1:100  
Drawing No: 2  
Drawing Date: 2/9/98  
Drawing Title: CAMPDEN HILL ROAD ELEVATIONS

CAMPDEN HILL ROAD  
LONDON W8  
CAMPDEN HILL ROAD ELEVATIONS

Drawn by: JAMES HONES  
102 THE GREEN  
THURINGHAM W12 5AQ

REDUCED FROM ORIGINAL TO 1:200

1:1	0	10mm	20	30	40	50	60	70	80	90	100	110			
1:100	0	1m	2	3	4	5	6	7	8	9	10	11			
1:5	0	100mm	200	300	400	500									
1:50	0	1m	2	3	4	5									
1:20	0	200mm	400	600	800	1000	1200	1400	1600	1800	2000	2200			
1:200	0	2m	4	6	8	10	12	14	16	18	20	22			
1:1250	0	10m	20	30	40	50	60	70	80	90	100	110	120	130	140
1:2500	0	20m	40	60	80	100	120	140	160	180	200	220	240	260	280

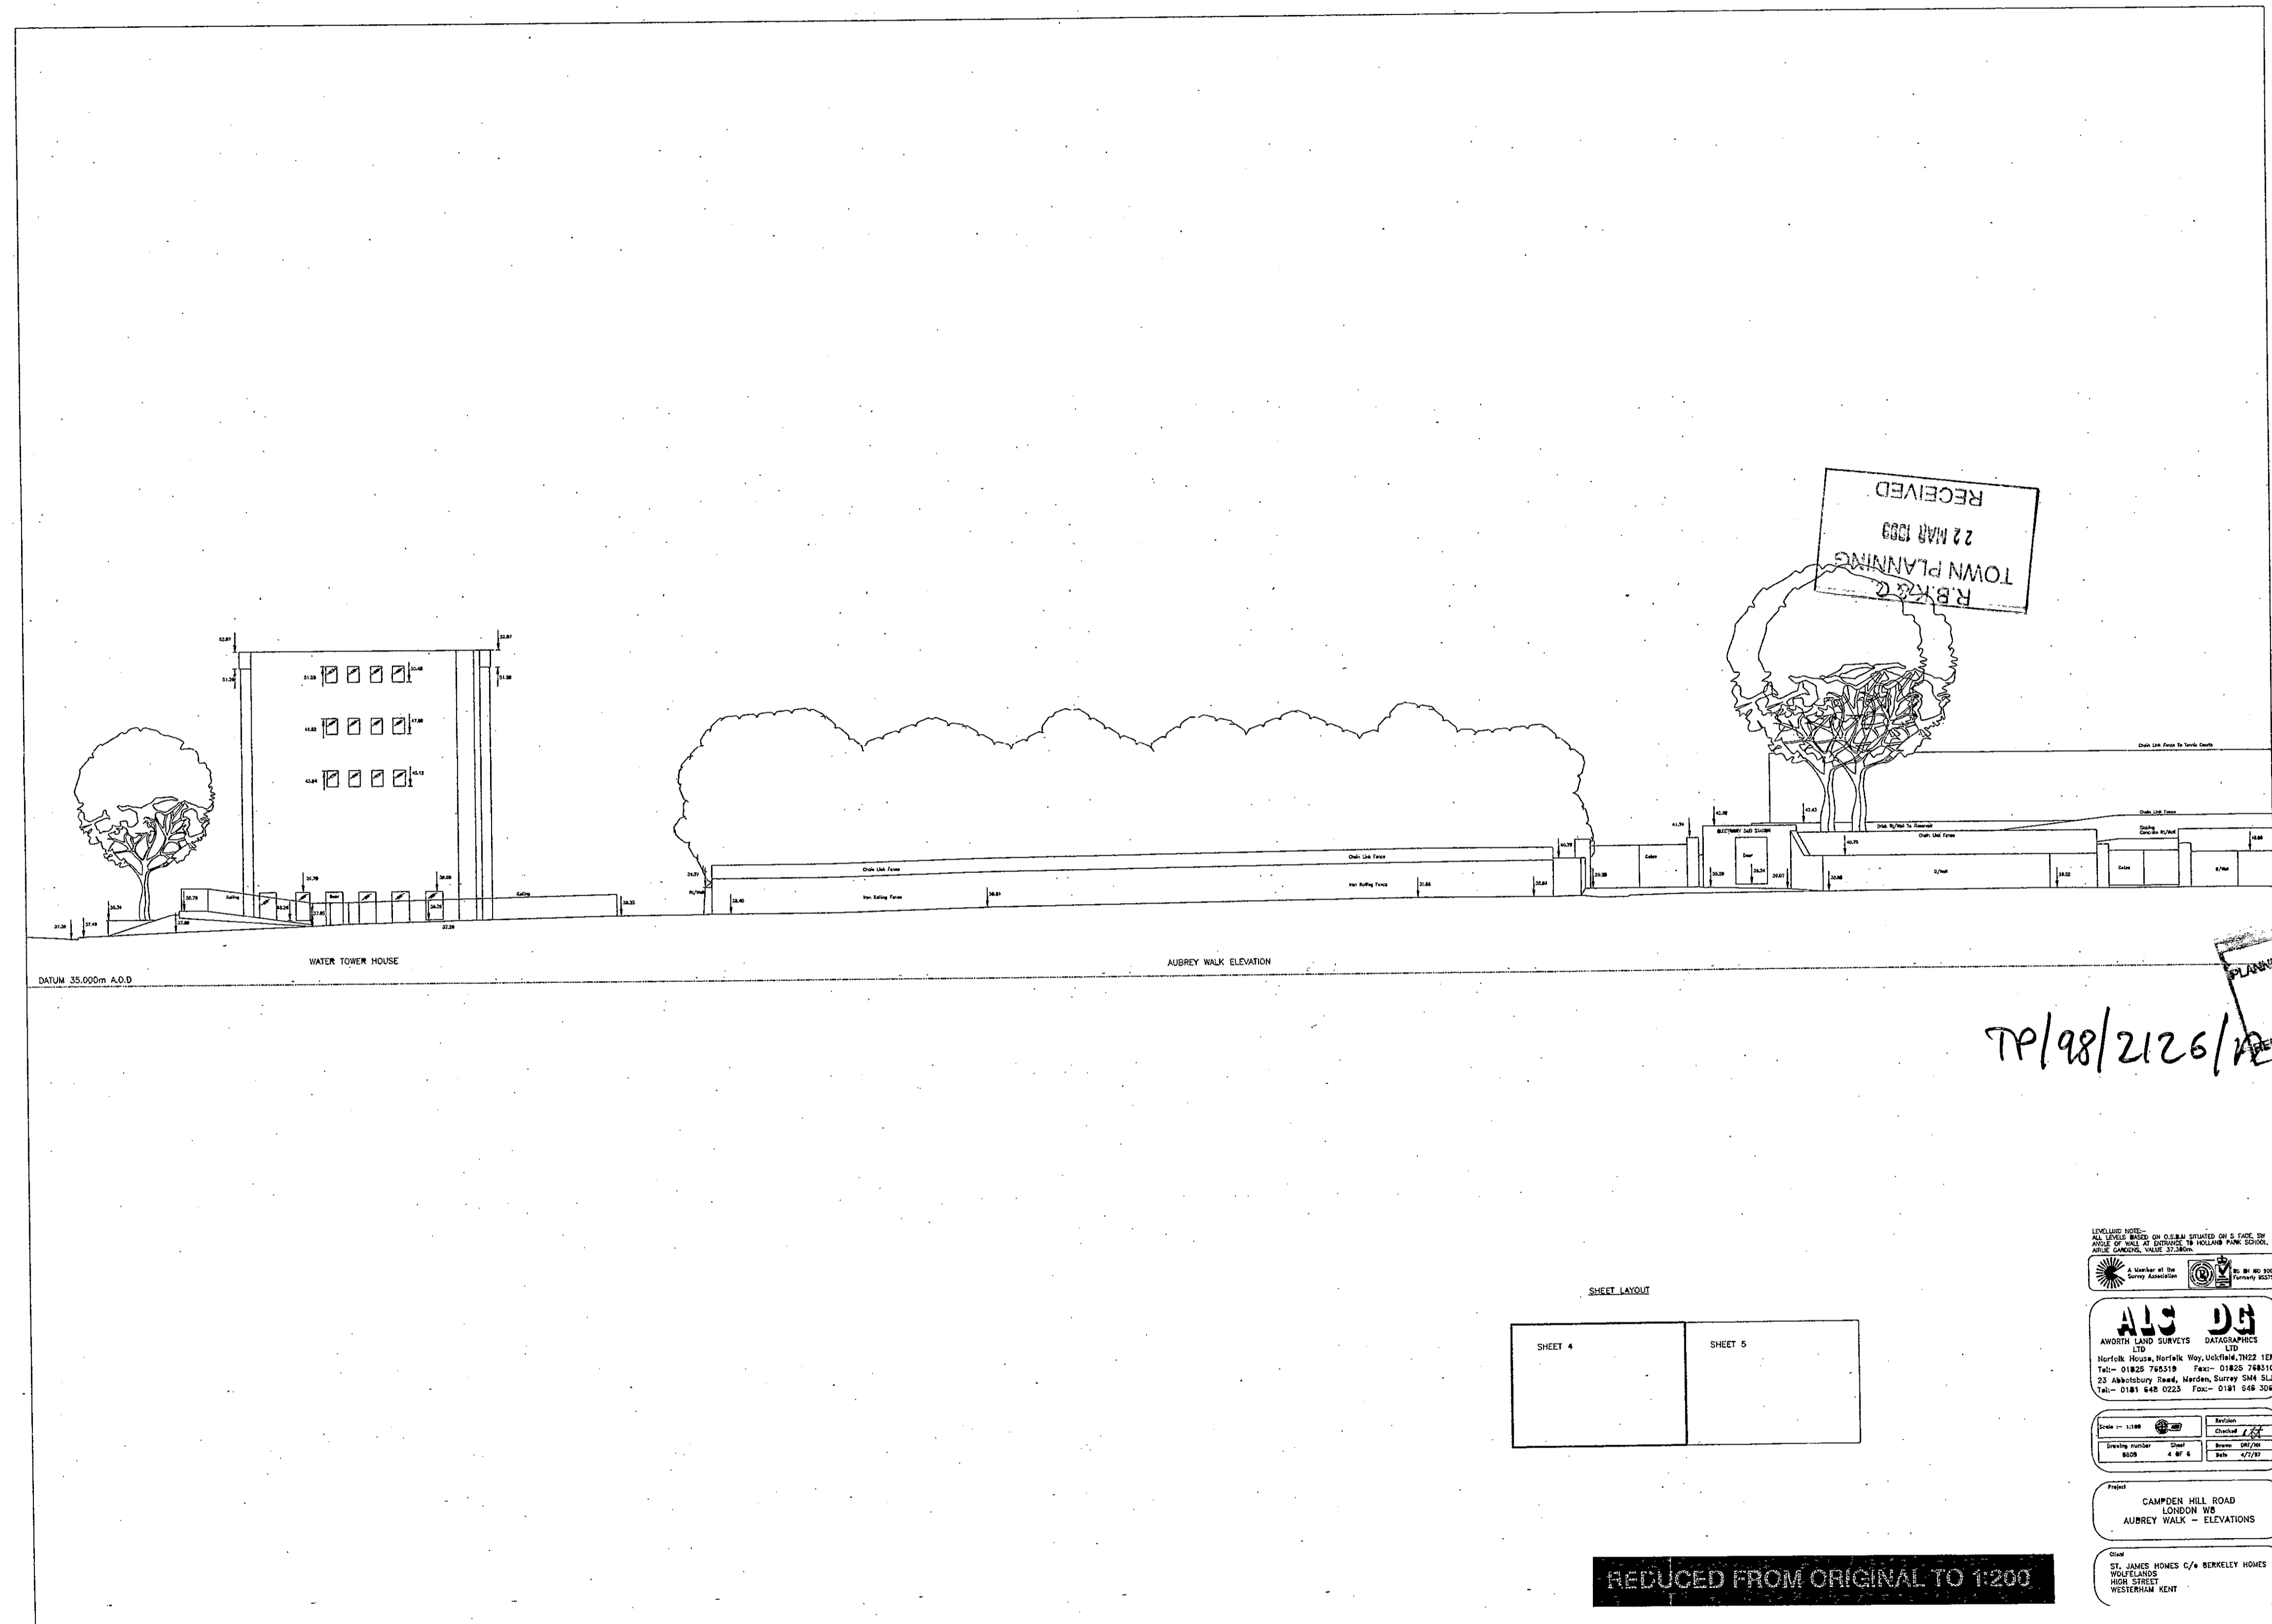


RECEIVED  
22 MAR 1999  
R.B.K. &  
TOWN PLANNING

REFUSED BY  
PLANNING SERVICES CTTEE  
- 8 JUN 1999  
REFUSAL REF

TP/98/2126/1

SHEET LAYOUT

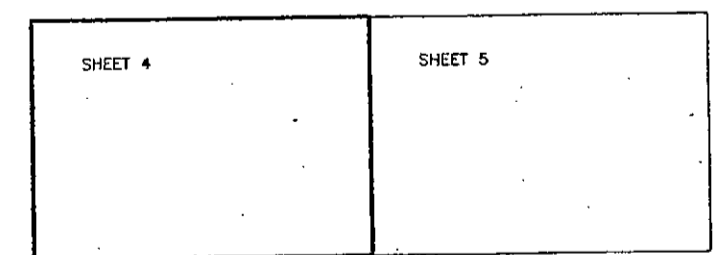

THIS DRAWING IS THE PROPERTY OF A.S. & D.G. SURVEYS LTD. AND IS NOT TO BE REPRODUCED OR TRANSMITTED IN ANY FORM OR BY ANY MEANS, ELECTRONIC OR MECHANICAL, WITHOUT PERMISSION IN WRITING FROM A.S. & D.G. SURVEYS LTD.

**A.S. & D.G.**  
A.S. & D.G. SURVEYS LTD  
110  
Horseshoe Lane, Horseshoe Way, Uxbridge, Middlesex UB8 3JY  
Tel: 01895 746518 Fax: 01895 746519  
E-mail: a.s.d.g.@aol.com

Drawn by	Checked by
Scale	Date

Project CAMPDEN HILL ROAD  
LONDON W6  
AUBREY WALK - ELEVATIONS

Client ST. JAMES HOMES C/A BIRKELLY HOMES  
100A SHEETS  
WESTERHAM Kent

REDUCED FROM ORIGINAL TO 1:200

1:1	0	10mm	20	30	40	50	60	70	80	90	100	110			
1:100	0	1m	2	3	4	5	6	7	8	9	10	11			
1:5	0	100mm	200	300	400	500									
1:50	0	1m	2	3	4	5									
1:20	0	200mm	400	600	800	1000	1200	1400	1600	1800	2000	2200			
1:200	0	2m	4	6	8	10	12	14	16	18	20	22			
1:1250	0	10m	20	30	40	50	60	70	80	90	100	110	120	130	140
1:2500	0	20m	40	60	80	100	120	140	160	180	200	220	240	260	280