

# REVISED DRAWINGS

Please Index As

File Number

TP/98/2126

Jan. Feb. Mch. Apl. May June Jul Aug Sept Oc **Nov** Dec

Part 1

Part 11

Part 2

Part 12

Part 3

Part 13

Part 4

Part 14

Part 5

Part 15

Part 6

Part 16

Part 7

Part 17

Part 8

Part 18


Part 9

Part 19

Part 10

Part 20

1:1	0	10	20	30	40	50	60	70	80	90	100	110
1:100	0	1m	2	3	4	5	6	7	8	9	10	11
1:50	0	100mm	200	300	400	500						
1:20	0	200mm	400	600	800	1000	1200	1400	1600	1800	2000	2200
1:200	0	2m	4	6	8	10	12	14	16	18	20	22
1:1250	0	10m	20	30	40	50	60	70	80	90	100	110
1:2500	0	20m	40	60	80	100	120	140	160	180	200	220

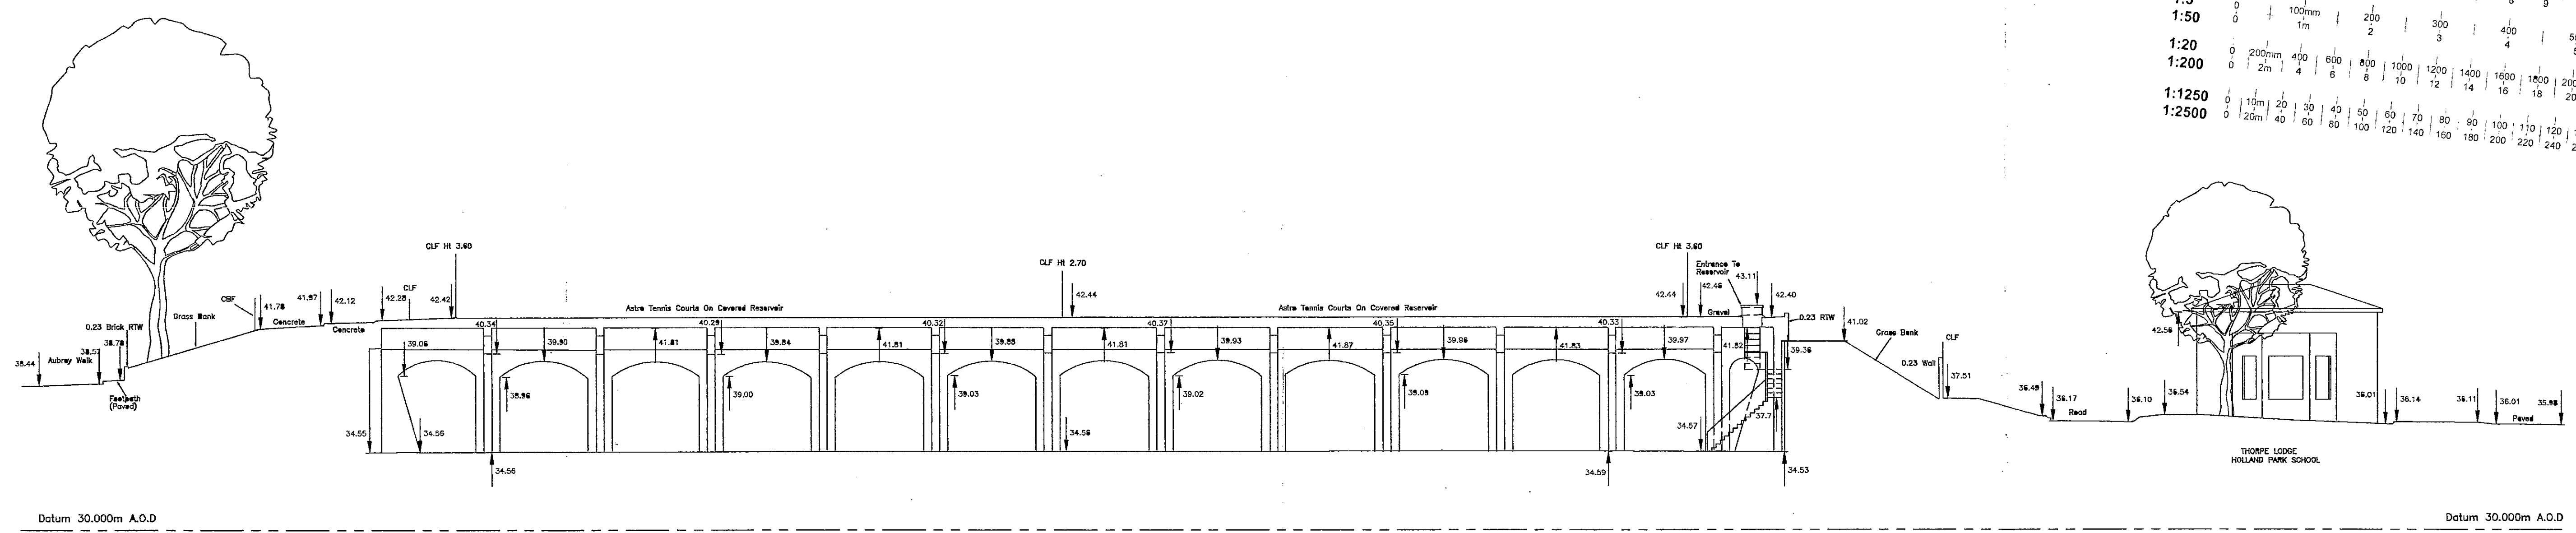


Section A-A

RECEIVED  
22 MAR 1998  
TOWN PLANNING  
REFUSAL REF.

REFUSED BY  
PLANNING SERVICES  
8 JUN 1998

TP/98/2126/A

LEVELLING NOTE:-  
ALL LEVELS BASED ON O.S.B.M. SITUATED ON S FACE, SW  
ANGLE OF WALL AT ENTRANCE TO HOLLAND PARK SCHOOL,  
AIRIE GARDENS, VALUE 37.300m.

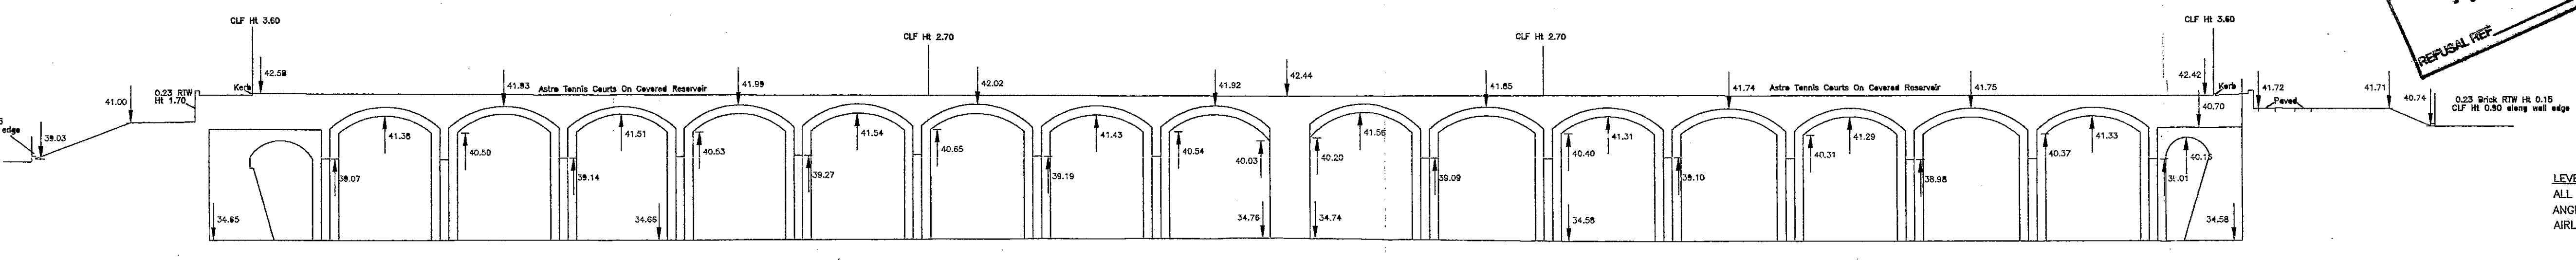

Section B-B


A Member of the Survey Association  
BS EN ISO 9001

**ALS** AWORTH LAND SURVEYS LTD  
Norfolk House, Norfolk Way, Uckfield, TN22 1EP  
Tel:- 01825 768319 Fax:- 01825 768310  
23 Abbotsbury Road, Morden, Surrey SM4 5LJ  
Tel:- 0181 648 0223 Fax:- 0181 646 3068


Scale :- 1/200	Revision
Drawing number	Checked
9029	4 of 4
Sheet	Drawn J.B.W
	Date 21/1/98

Project  
CAMPDEN HILL ROAD  
LONDON W8  
( SITE SURVEY )

Client  
ST JAMES HOMES  
102 THE GREEN  
TWICKENHAM  
MIDDLESEX TW2 5AG

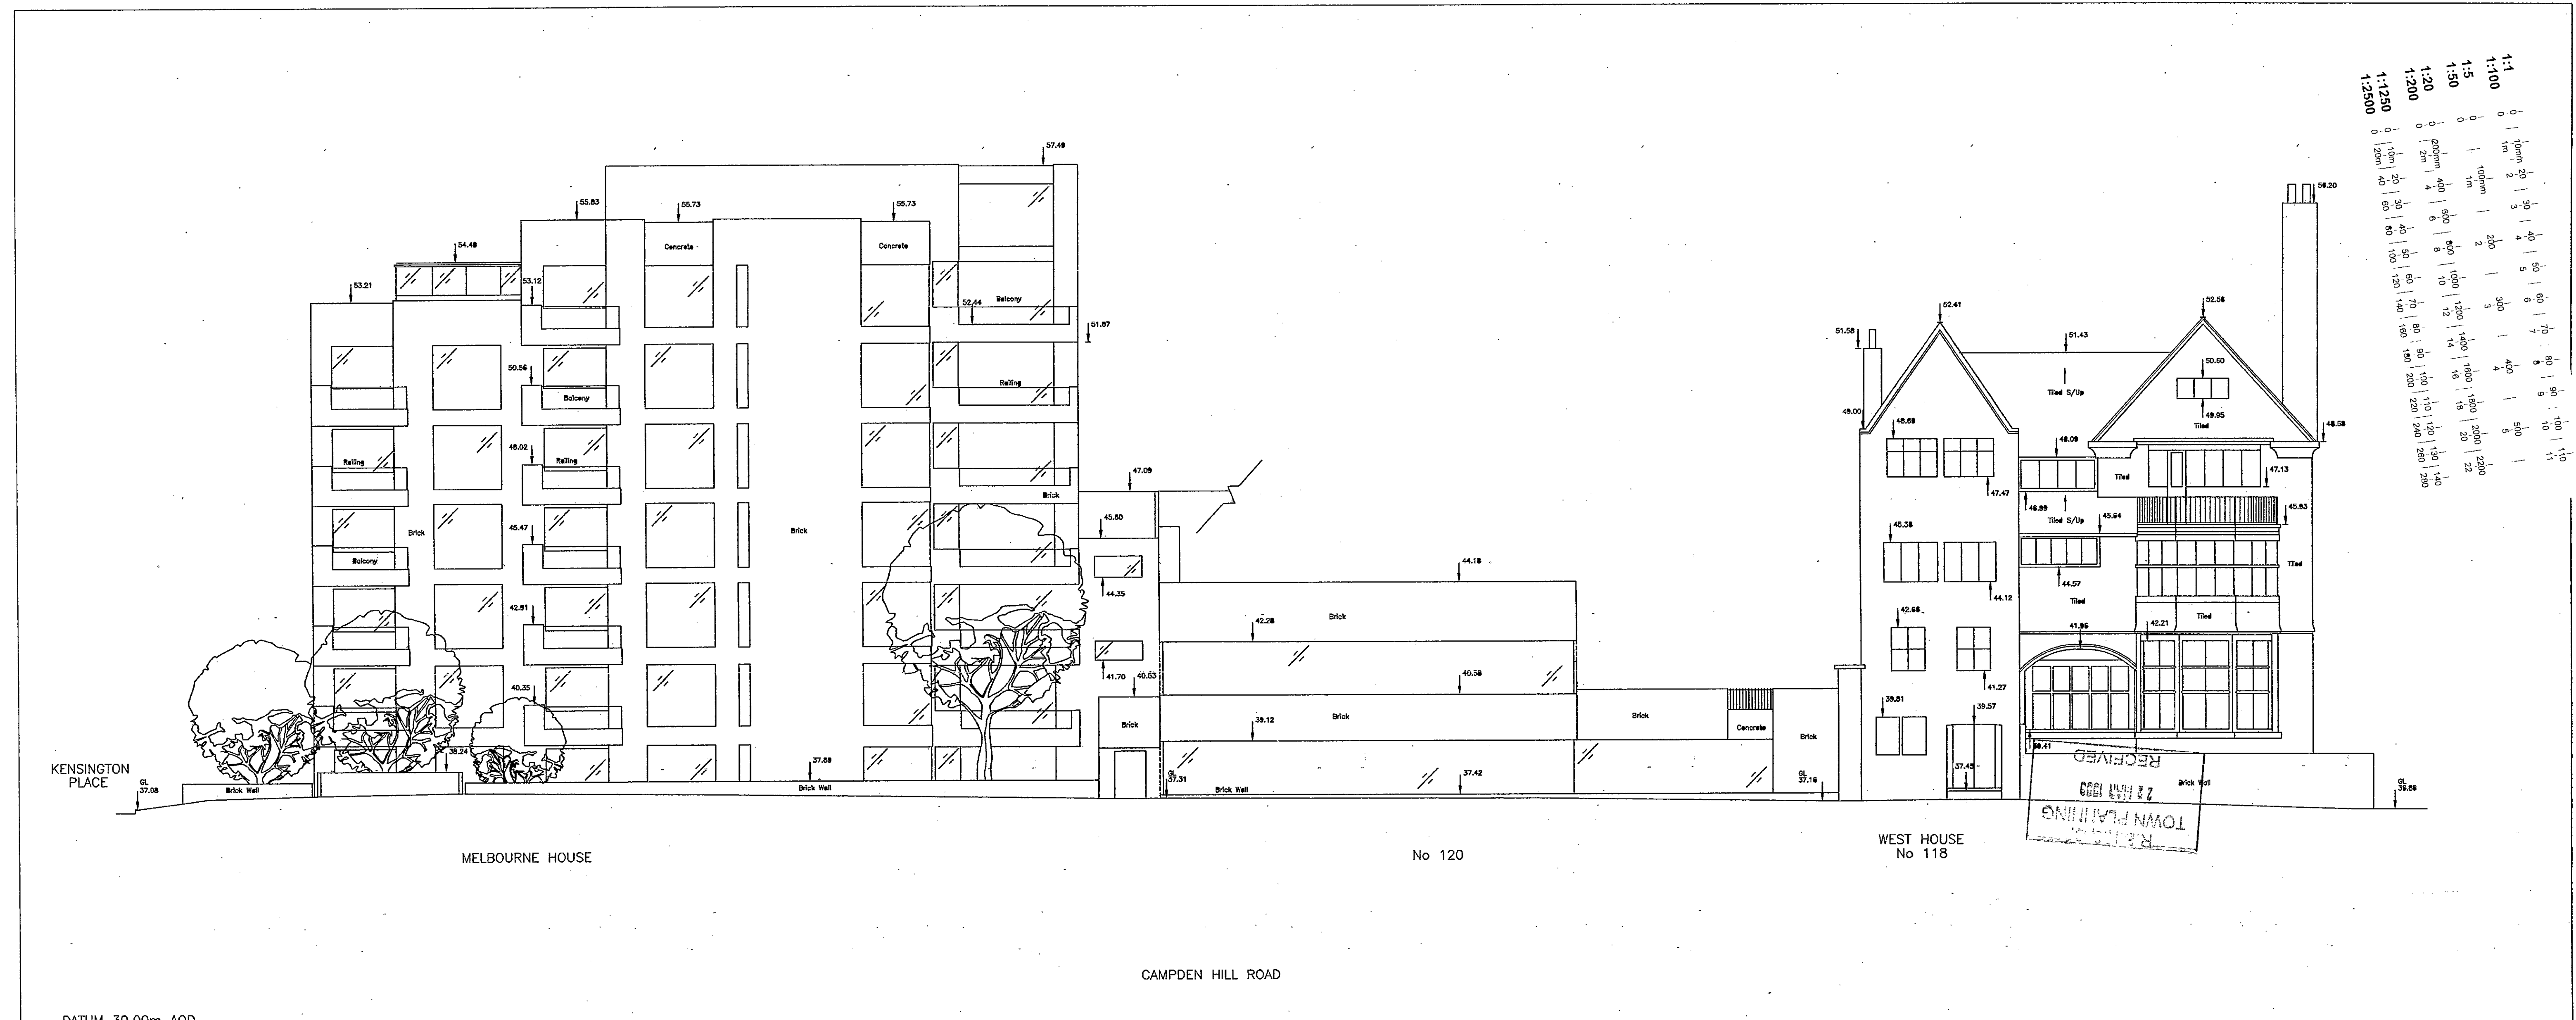


DATUM 30.00m AOD

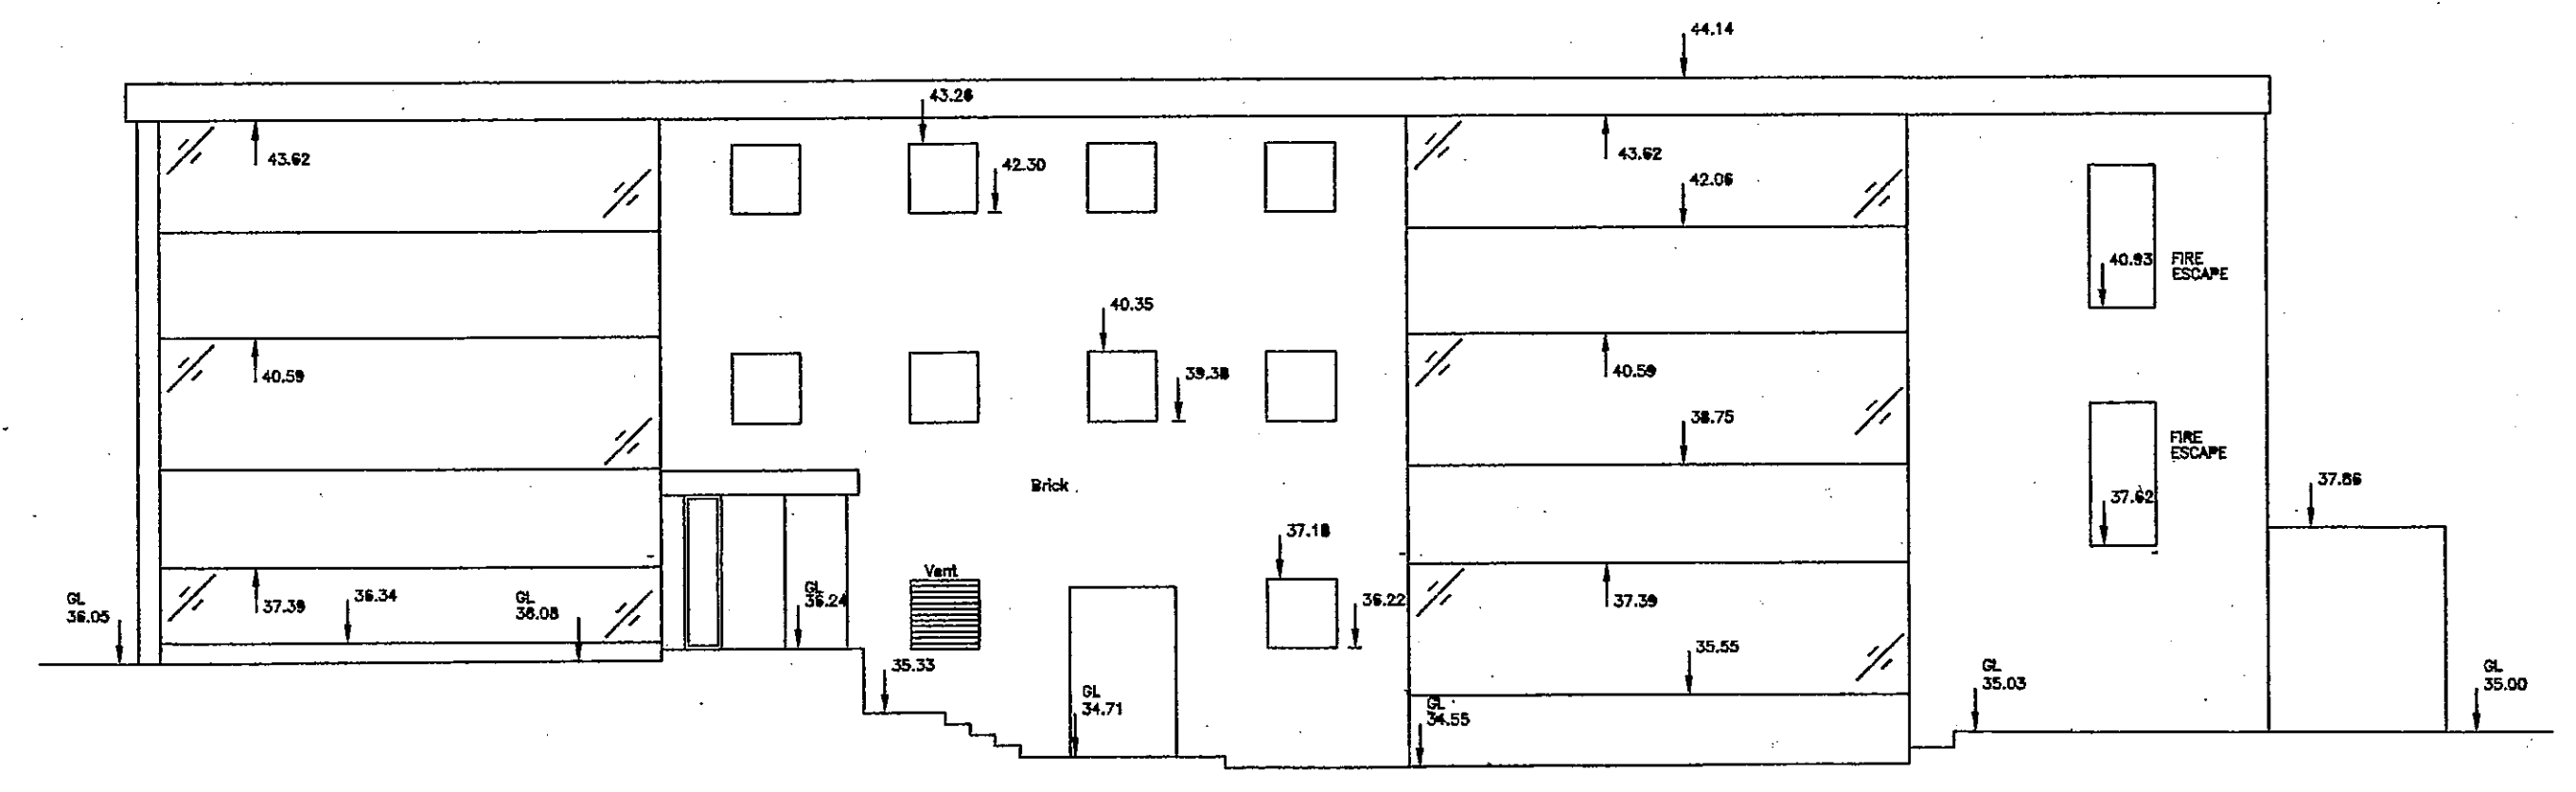

DATUM 30.00m AOD

REFUSED BY  
PLANNING SERVICES CTTTEE  
- 8 JUN 1999  
REFUSAL REF: T/98/2126/A

LEVELLING NOTE:-  
ALL LEVELS BASED ON O.S.B.M SITUATED ON S FACE, SW  
ANGLE OF WALL AT ENTRANCE TO HOLLAND PARK SCHOOL,  
AIRLIE GARDENS, VALUE 37.300m.

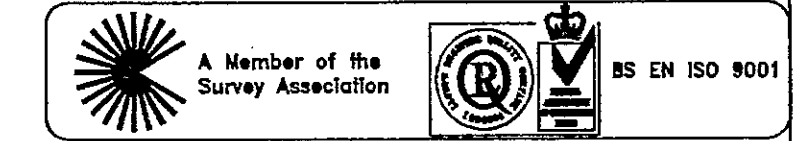

**ALS** AWORTH LAND SURVEYS LTD  
Norfolk House, Norfolk Way, Uckfield, TN22 1EP  
Tel:- 01825 768319 Fax:- 01825 768310  
23 Abbotsbury Road, Morden, Surrey SM4 5LJ  
Tel:- 0181 648 0223 Fax:- 0181 646 3068


Scale 1:1100	Revision
Drawing number 9132	Sheet 5
Checked	Drawn DRF/JBW
Date 18/6/98	

Project  
CAMPDEN HILL ROAD  
LONDON W8  
ELEVATIONS


Client  
ST JAMES HOMES  
ST JAMES HOUSE  
102 THE GREEN  
TWICKENHAM TW2 5AG

Status

Contractors are not to scale dimensions from this drawing

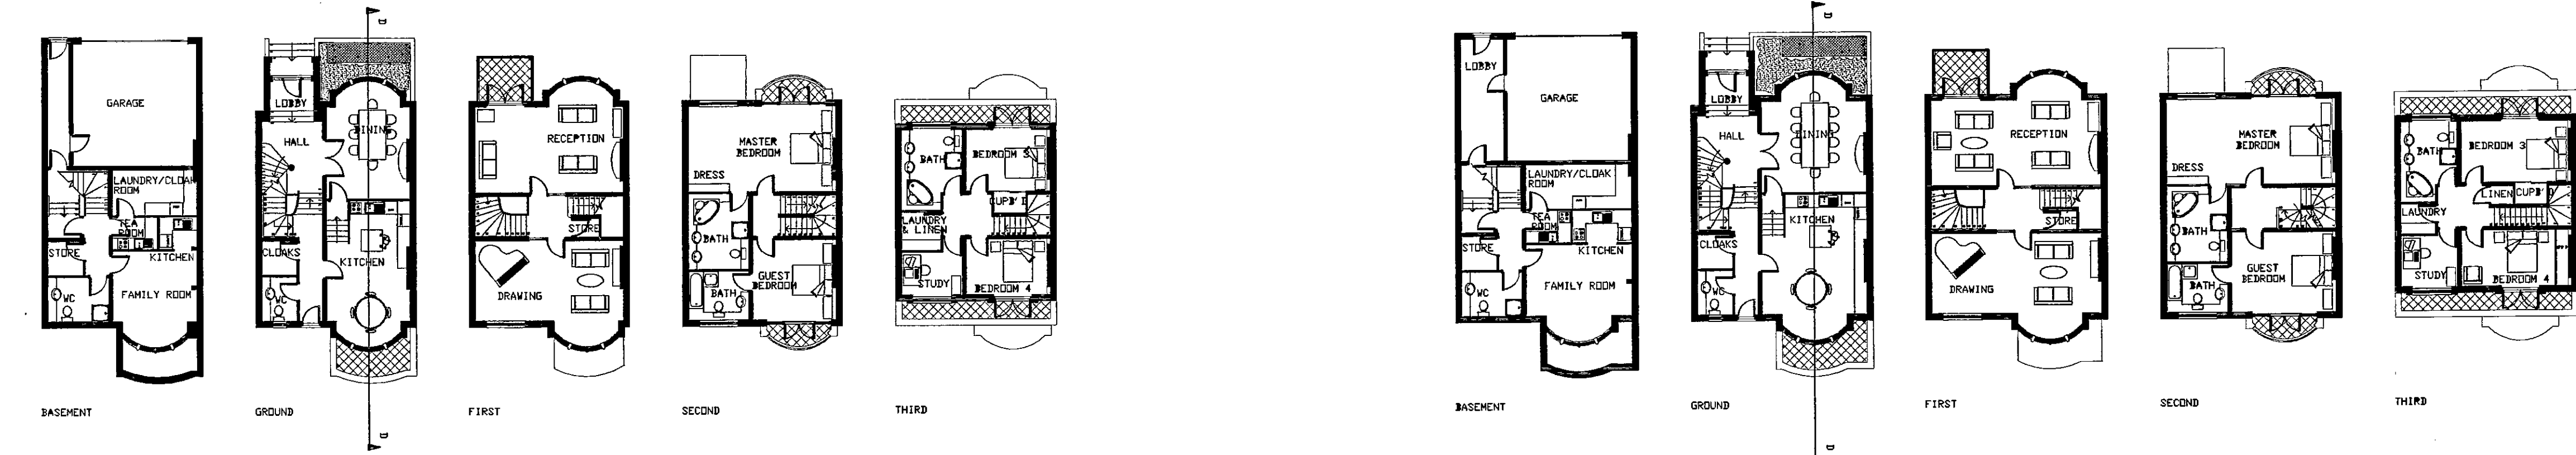

HOUSE TYPE F

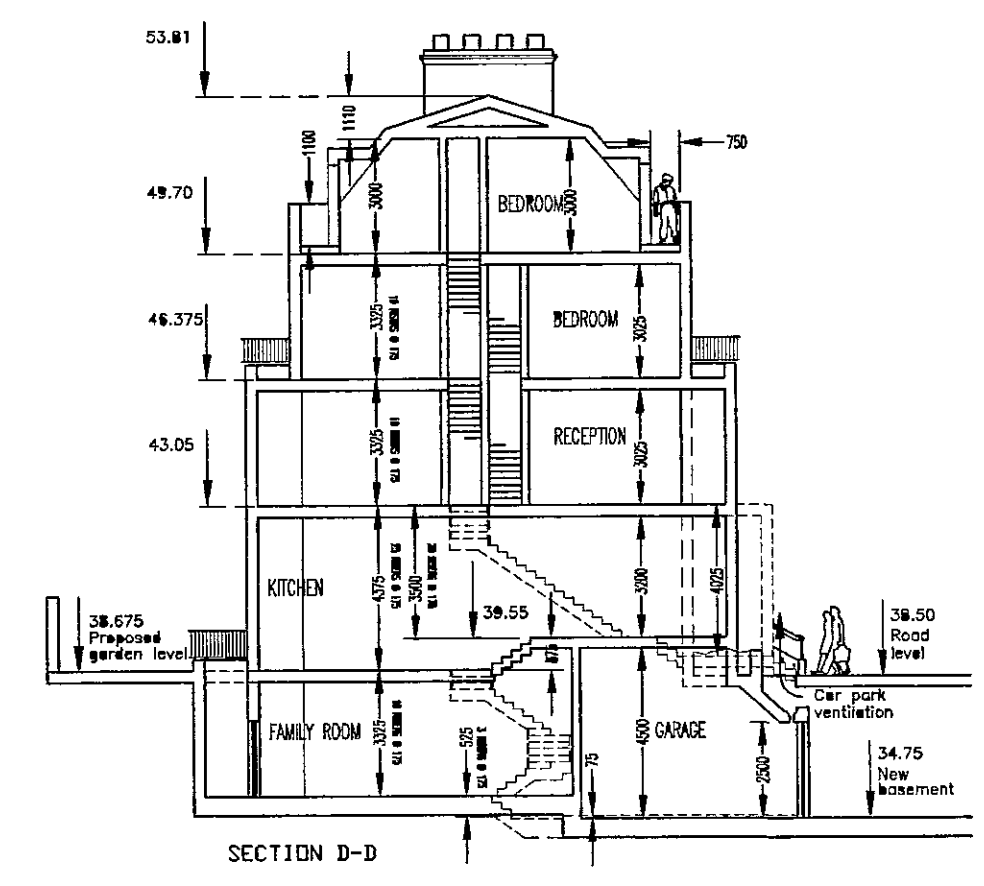


HOUSE TYPE E


1:1	0	10mm	20	30	40	50	60	70	80	90	100	110
1:100	0	1m	2	3	4	5	6	7	8	9	10	11
1:5	0	100mm	2	3	4	5	6	7	8	9	10	11
1:20	0	200mm	4	6	8	10	12	14	16	18	20	22
1:200	0	2m	4	6	8	10	12	14	16	18	20	22
1:1250	0	10m	20	30	40	50	60	70	80	90	100	110
1:2500	0	20m	40	60	80	100	120	140	160	180	200	220

RECEIVED  
22 MAR 1999  
TOWN PLANNING  
R.B.K. & C.


REVISIONS  
A: Plans and elevations updated 16/3/99.

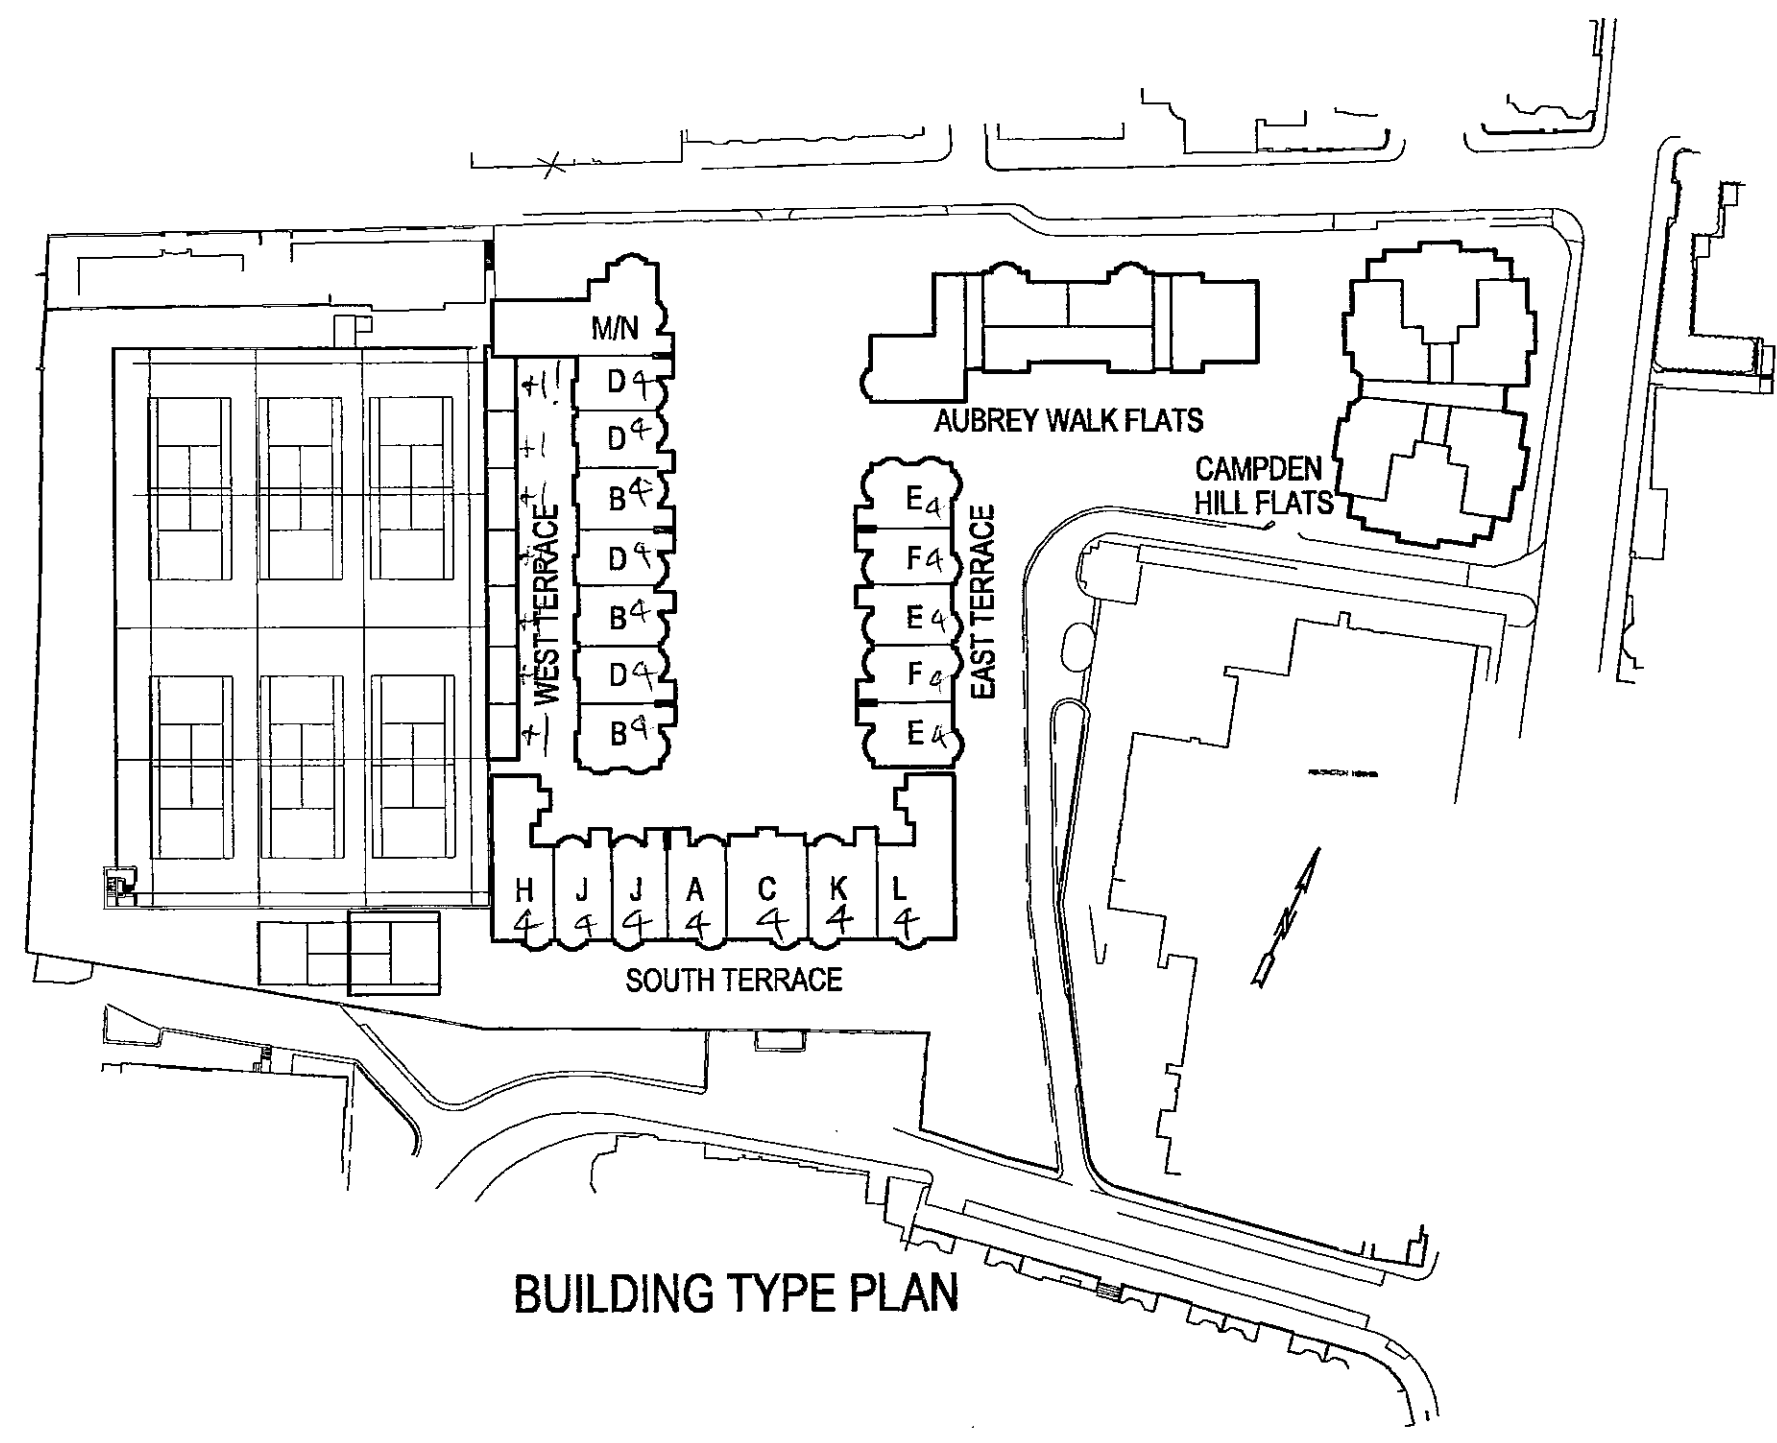

BUILDING TYPE PLAN

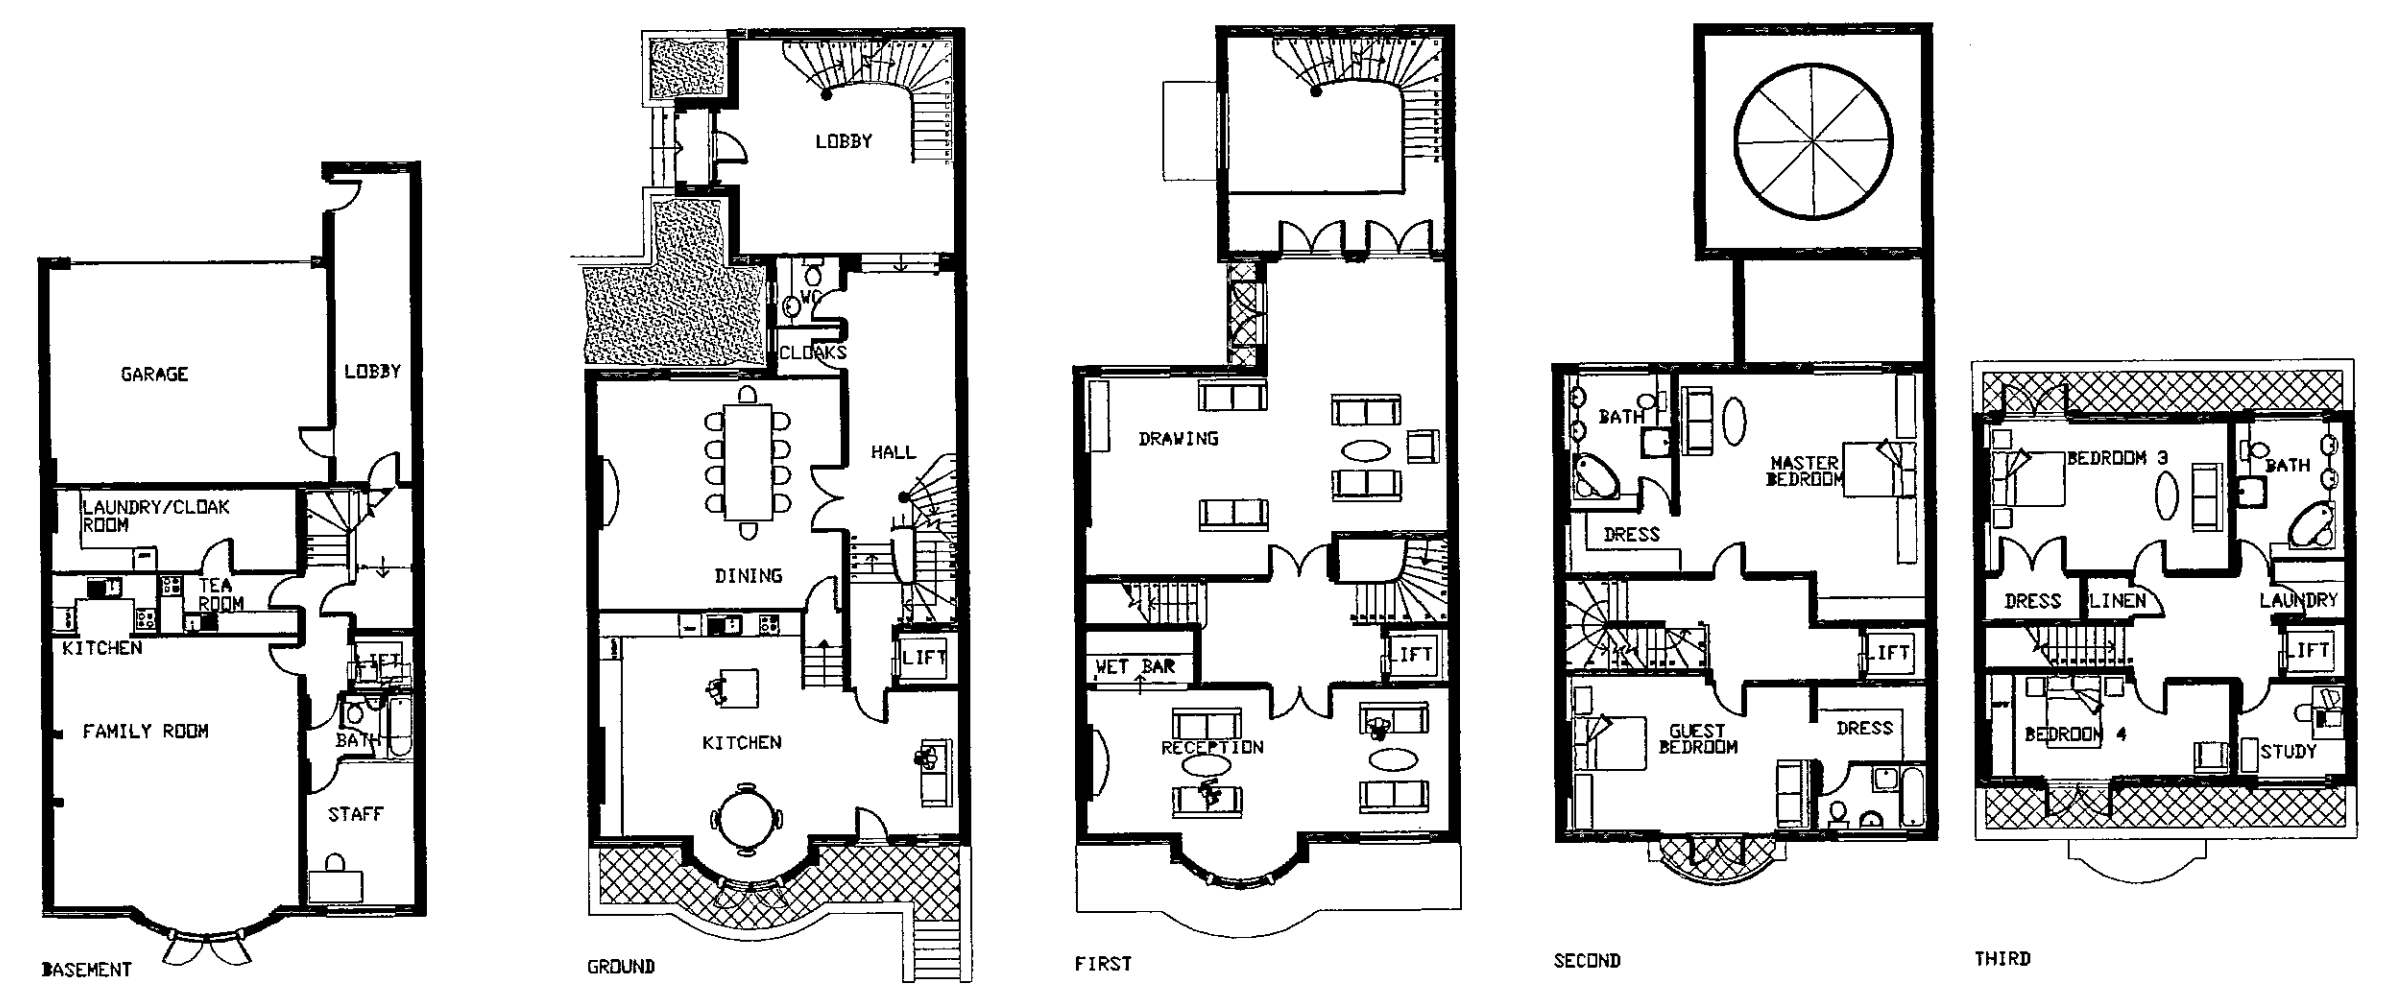


HOUSE TYPE L

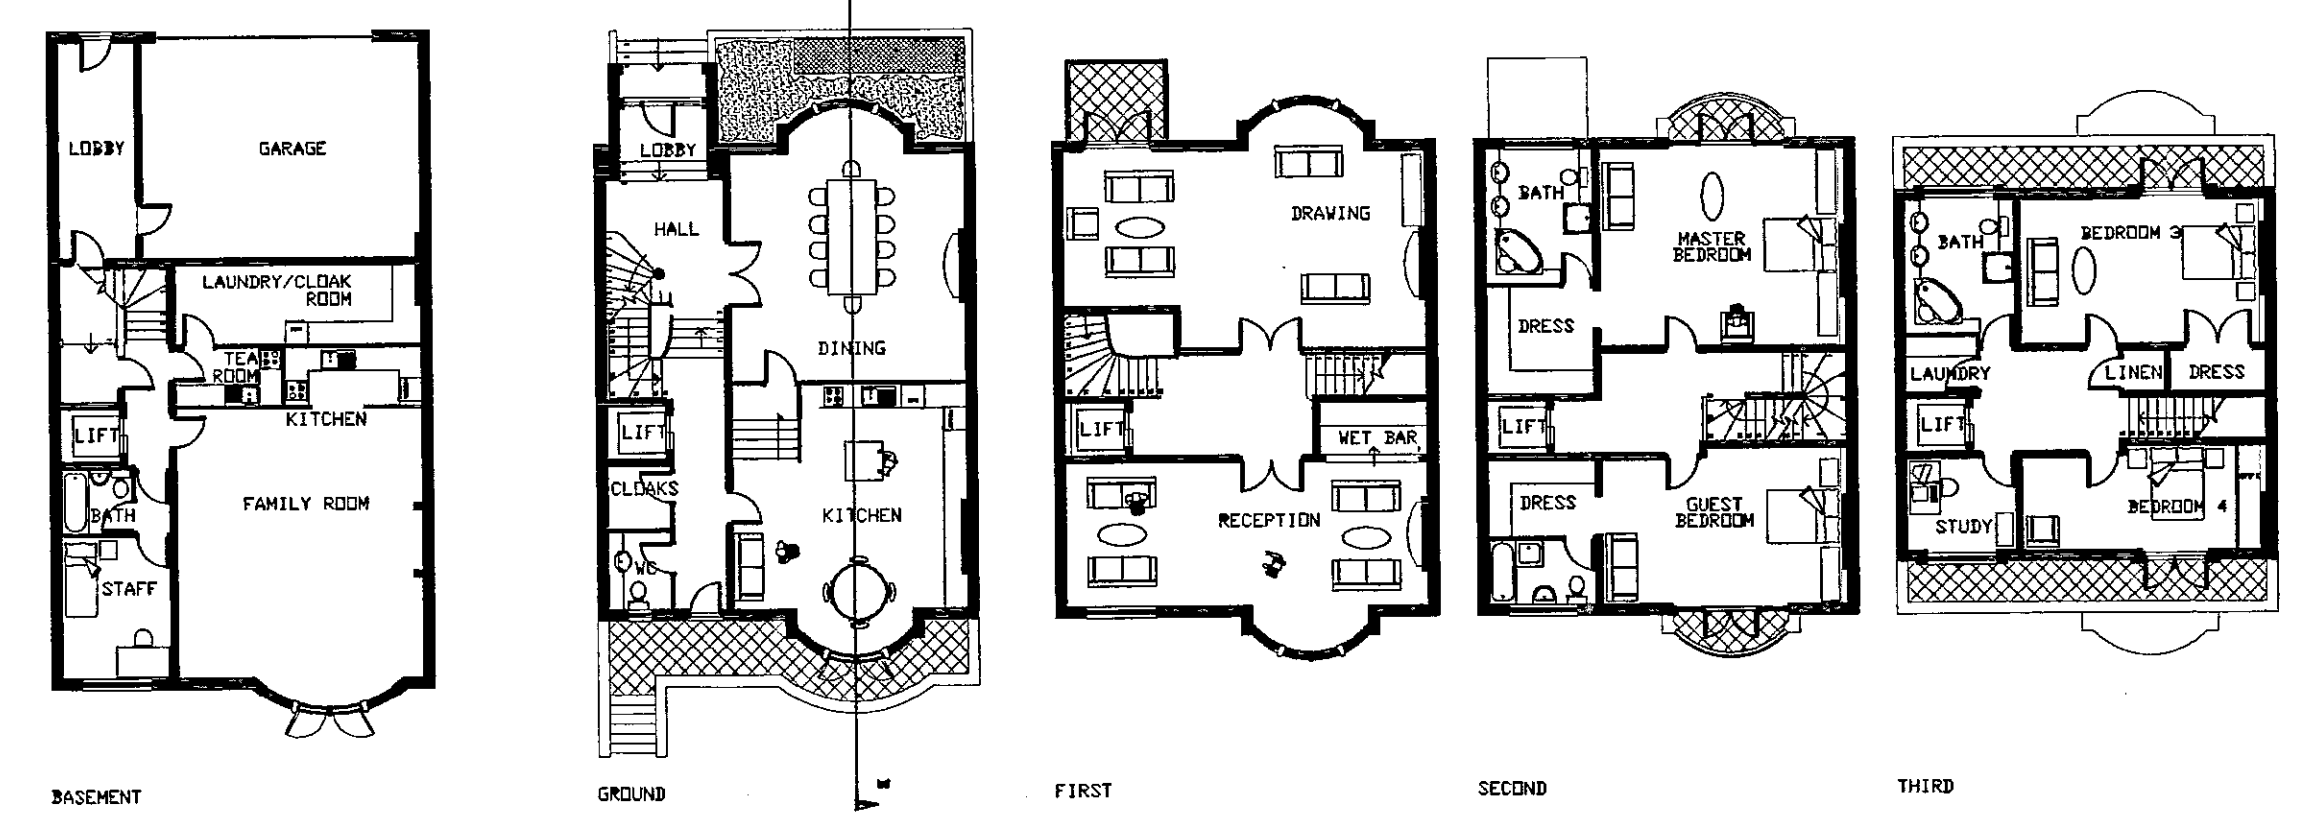

HOUSE TYPE K

RECEIVED BY  
PLANNING SERVICES OFFICE  
- 8 JUN 1999  
REFUSAL REF.

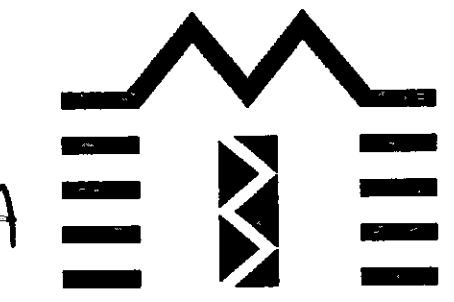

**BROADWAY MALYAN ARCHITECTS**

Broadway Malyn Chartered Architects  
Weybridge: Woburn Hill, Addlestone  
Weybridge, Surrey KT15 2QA  
Telephone 01932 845599 Fax 01932 856206  
London: 85 Tottenham Court Road  
London W1P 9HD  
Telephone 0171 580 5999 Fax 0171 580 8464  
Reading: Ilex House, 10 High Street  
Theale, Reading, Berkshire RG7 5AN  
Telephone 01189 323456 Fax 01189 932461  
Southampton: 8 Southampton Street  
Southampton, Hampshire SO15 2ED  
Telephone 01703 330808 Fax 01703 330986




Aubrey Walk  
Campden Hill Reservoir  
St James Homes  
House Plans E,F,L & K  
Elevations & Sections

Scale	Date	Drawn
1:200	02/11/98	AC
Job No	Drawing No	Revision
7650	P110	A



Status

Contractors are not to scale dimensions from this drawing

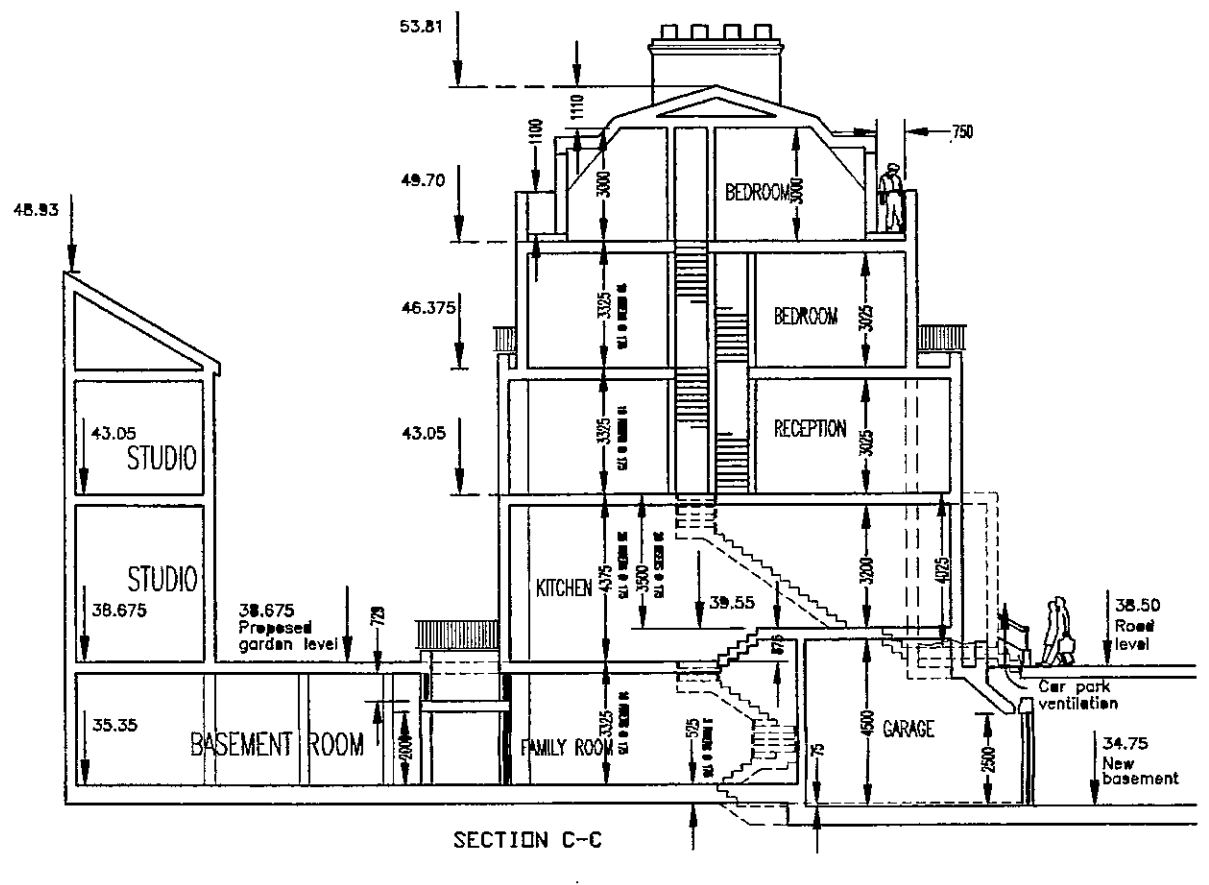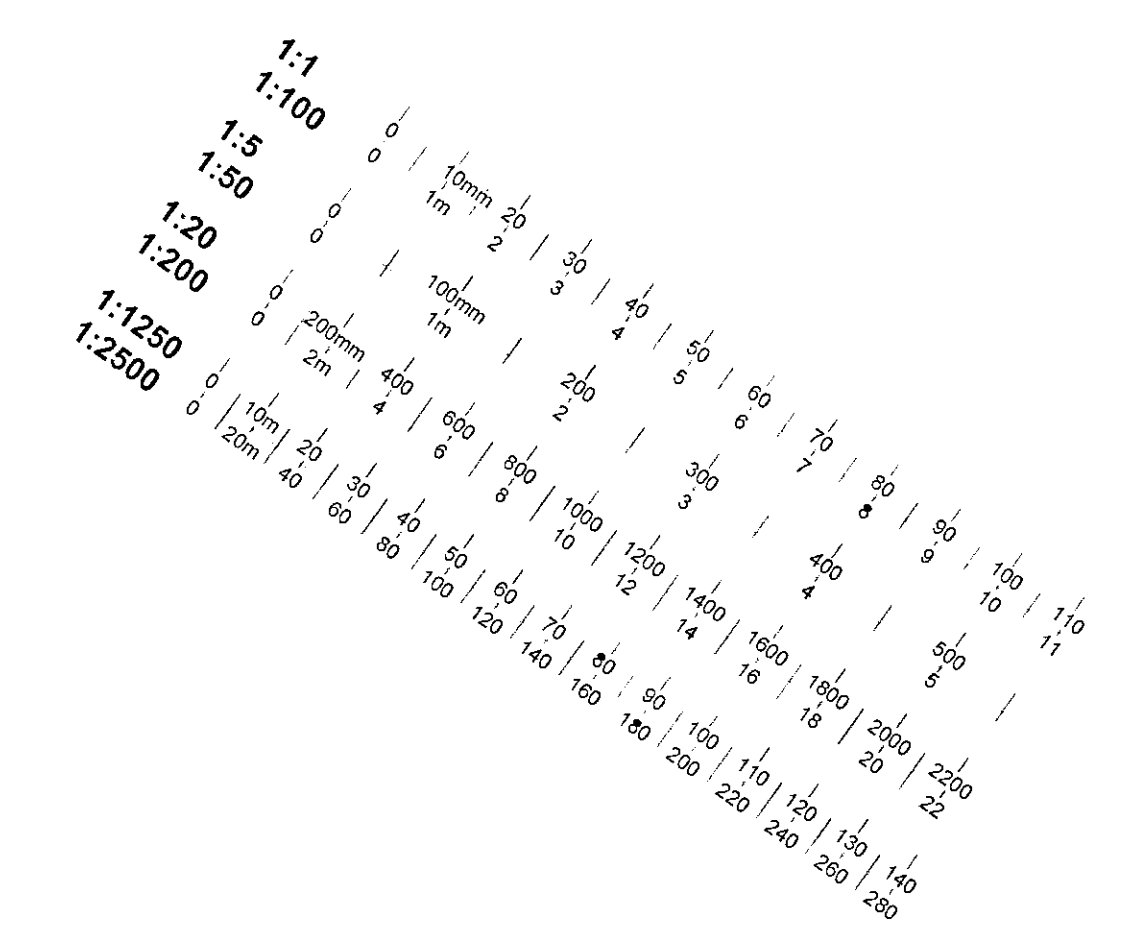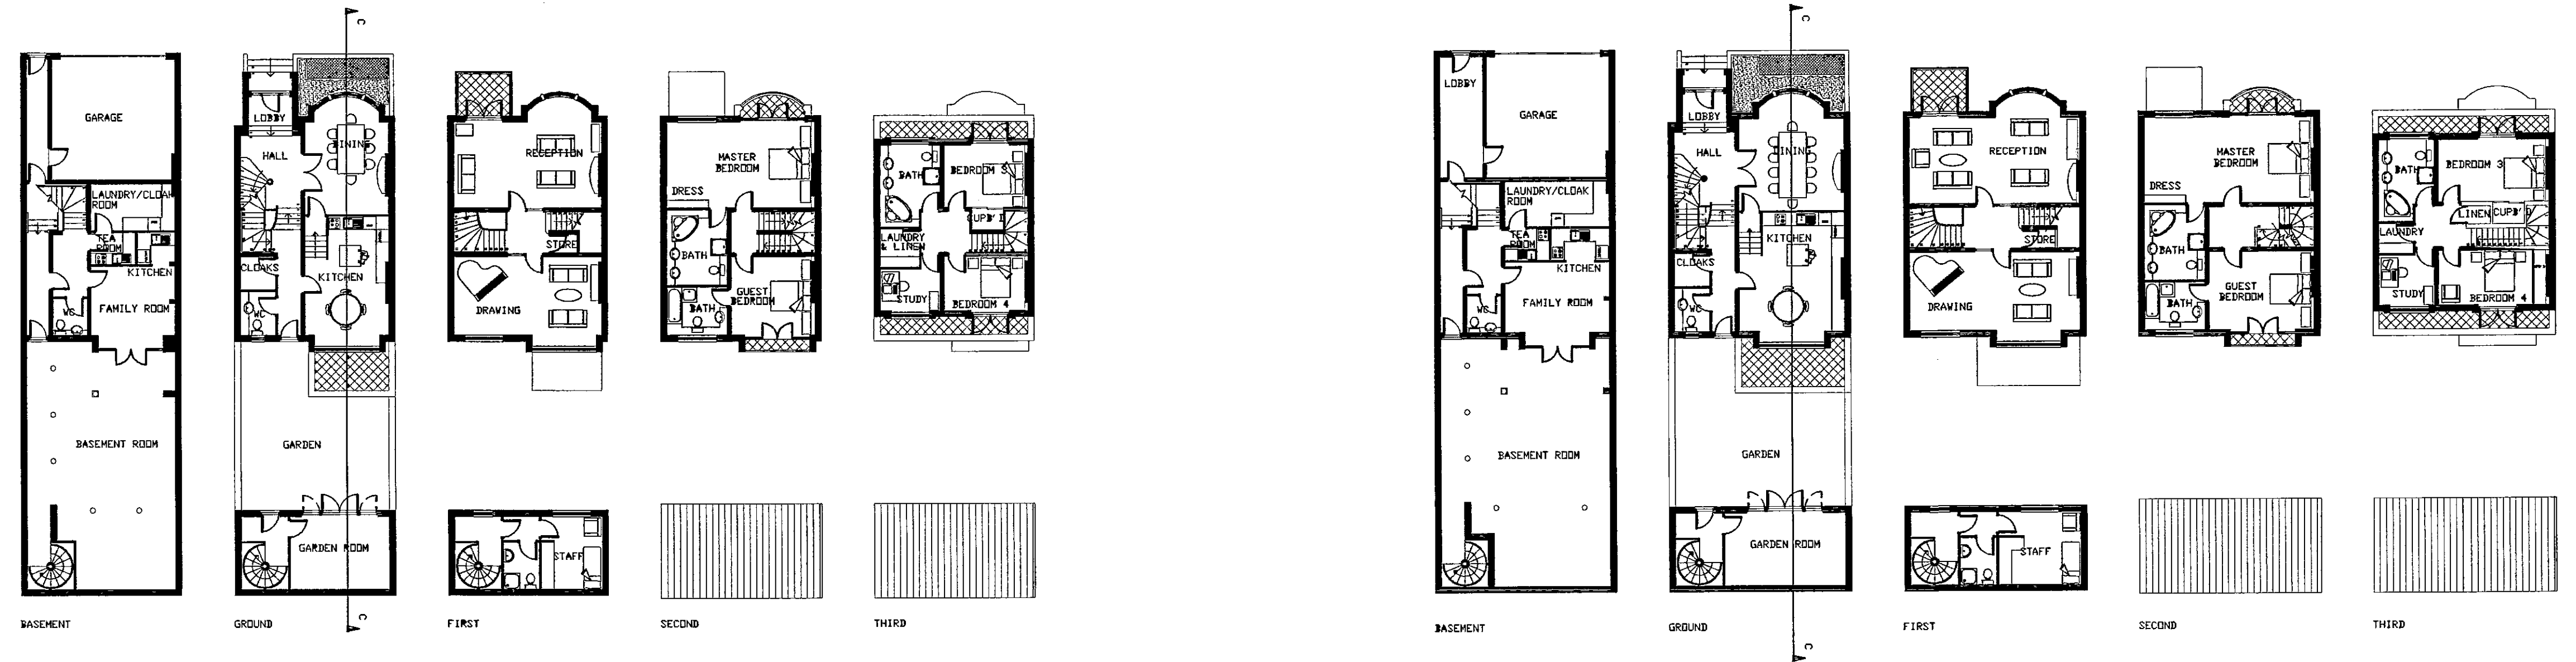


RECEIVED  
22 MAR 1999  
R.B.K. & C.  
TOWN PLANNING

REVISIONS  
A: Plans and elevations updated 16/3/99.


HOUSE TYPE D

HOUSE TYPE B

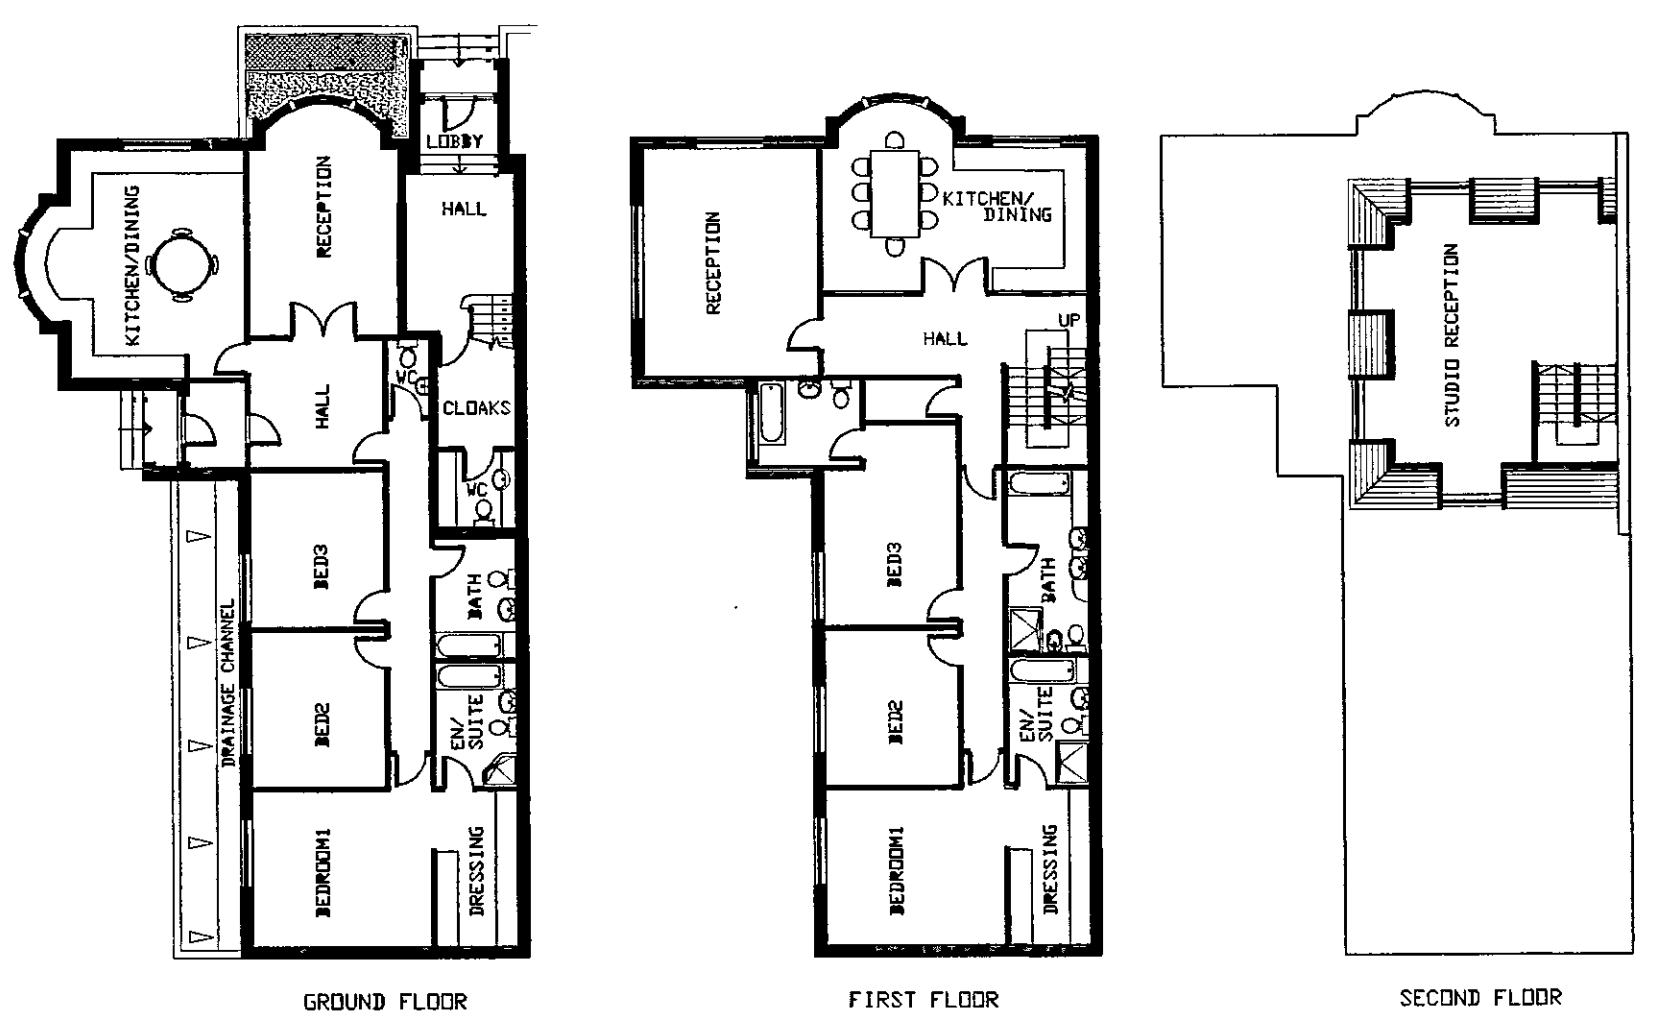


FLAT TYPE M

FLAT TYPE N

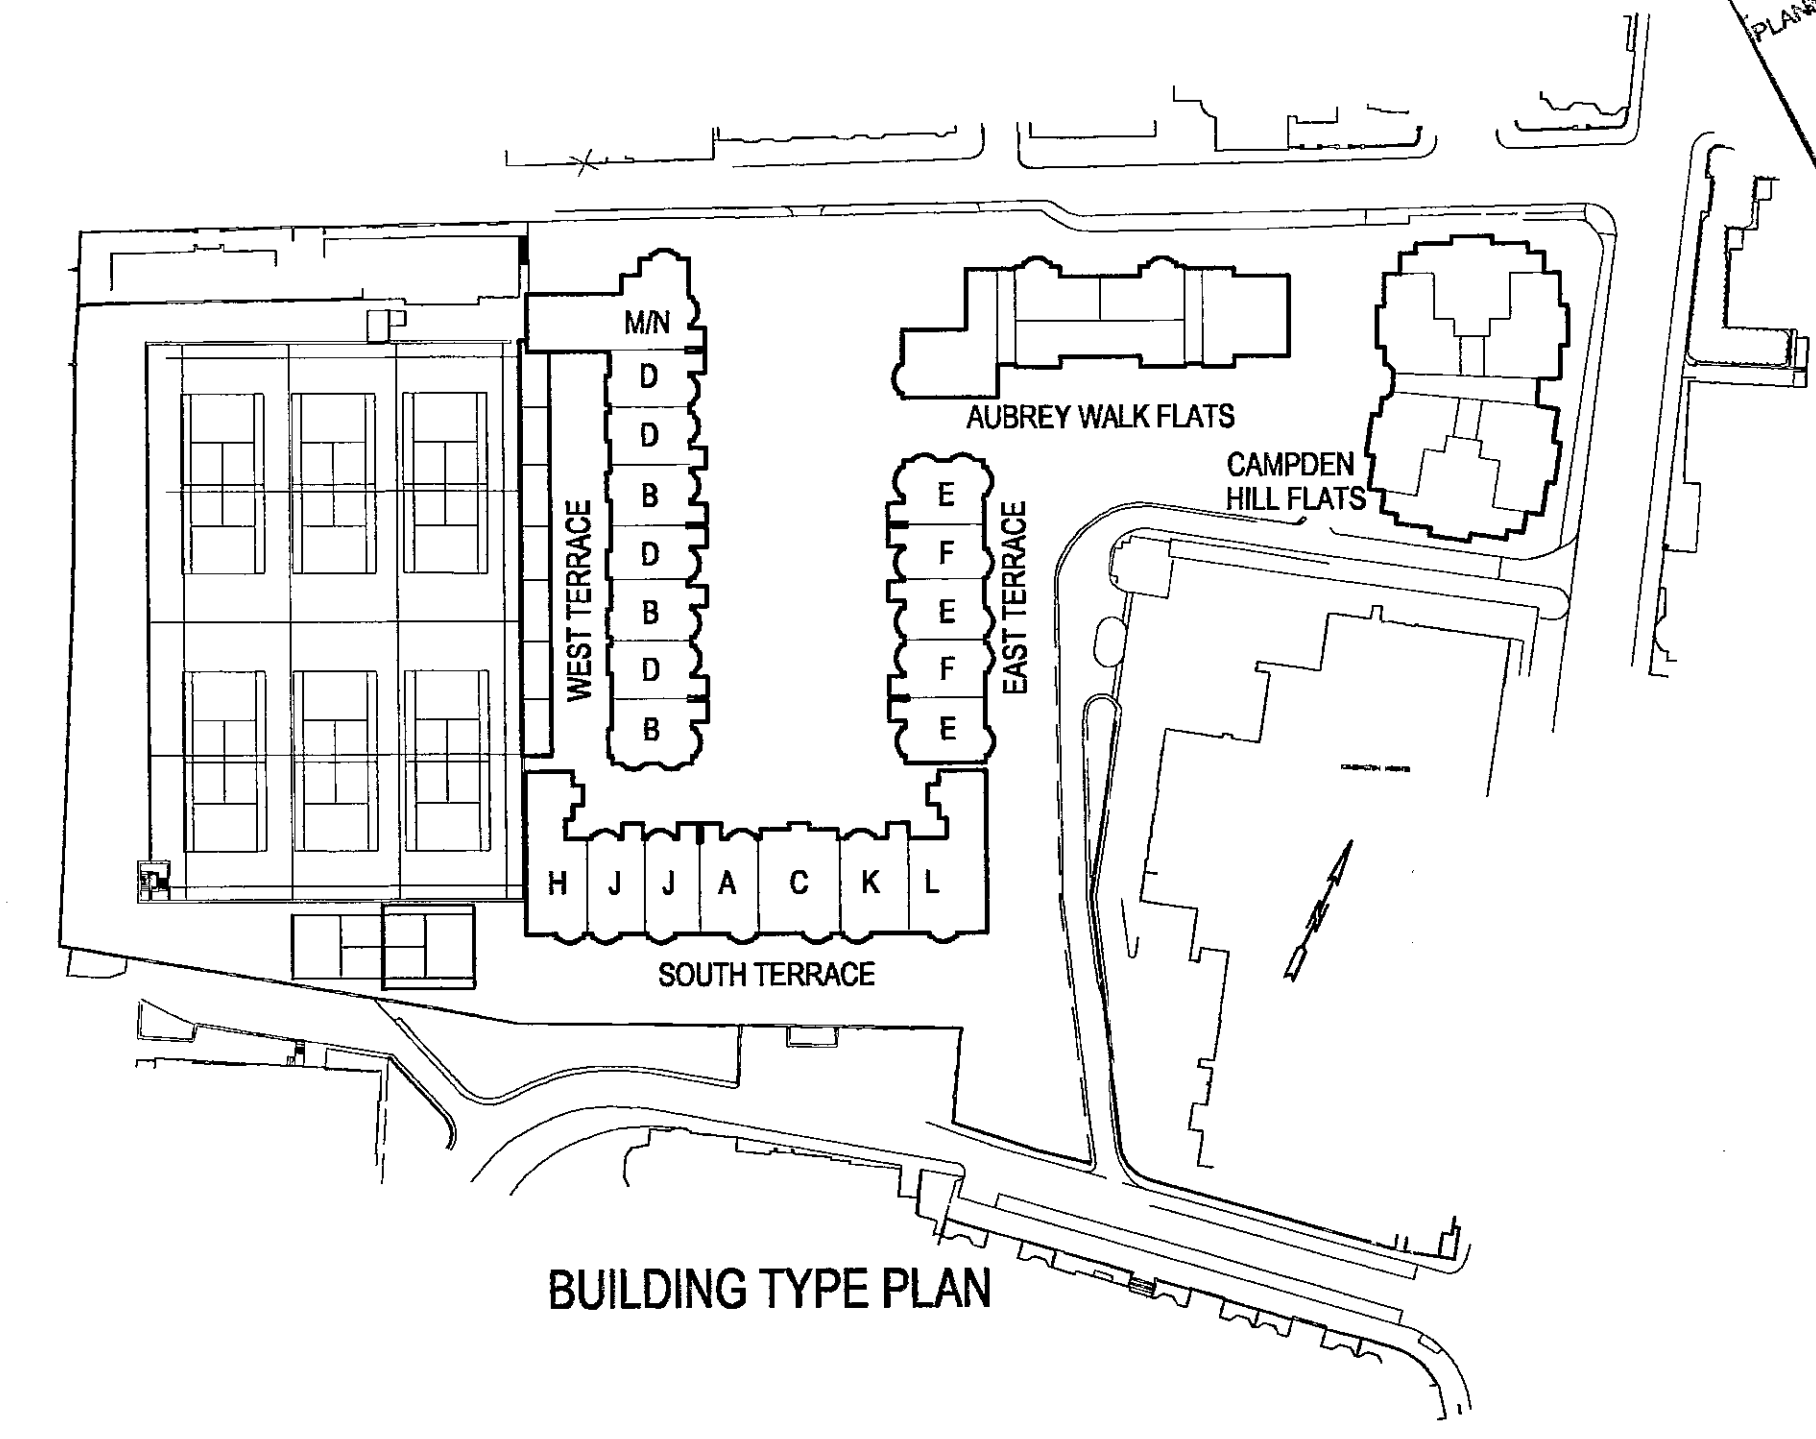

BUILDING TYPE PLAN

RECEIVED BY  
PLANNING SERVICES OFFICE  
- 8 JUN 1999  
REFUSAL REF

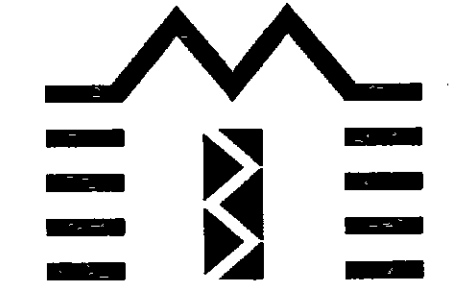

**BROADWAY MALYAN ARCHITECTS**

Broadway Malyan Chartered Architects

- Weybridge: Woburn Hill, Addlestone Weybridge, Surrey KT15 2QA Telephone 01932 845599 Fax 01932 856206
- London: 85 Tottenham Court Road London W1P 9HD Telephone 0171 580 5999 Fax 0171 580 8464
- Reading: Ilex House, 10 High Street Theale, Reading, Berkshire RG7 5AN Telephone 01189 323456 Fax 01189 932461
- Southampton: 8 Southampton Street Southampton, Hampshire SO15 2ED Telephone 01703 330808 Fax 01703 330986



Aubrey Walk  
Campden Hill Reservoir  
  
St James Homes  
  
House Plans B,D,M&N,  
Elevations & Sections

Scale	Date	Drawn
1:200	02/11/98	AC
Job No	Drawing No	Revision
7650	P109	A


Original size 100mm Broadway Malyan @ Copyright

Status


Contractors are not to scale dimensions from this drawing

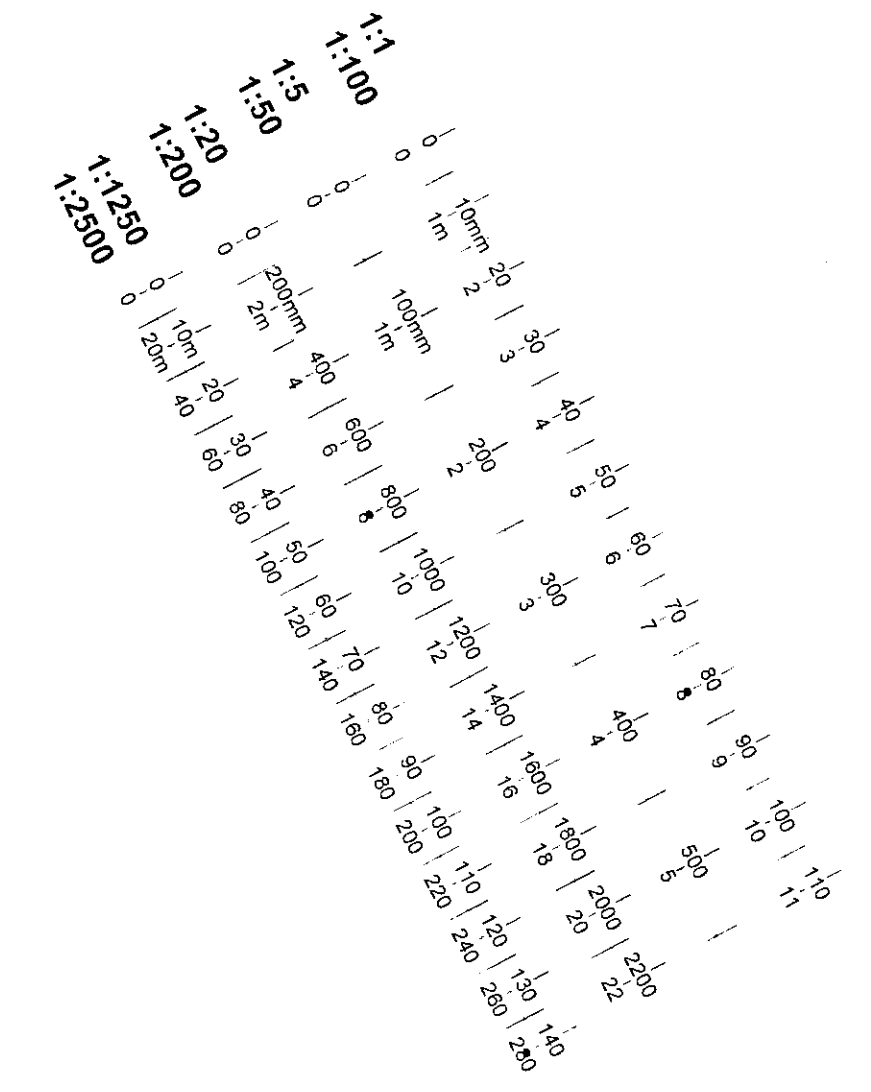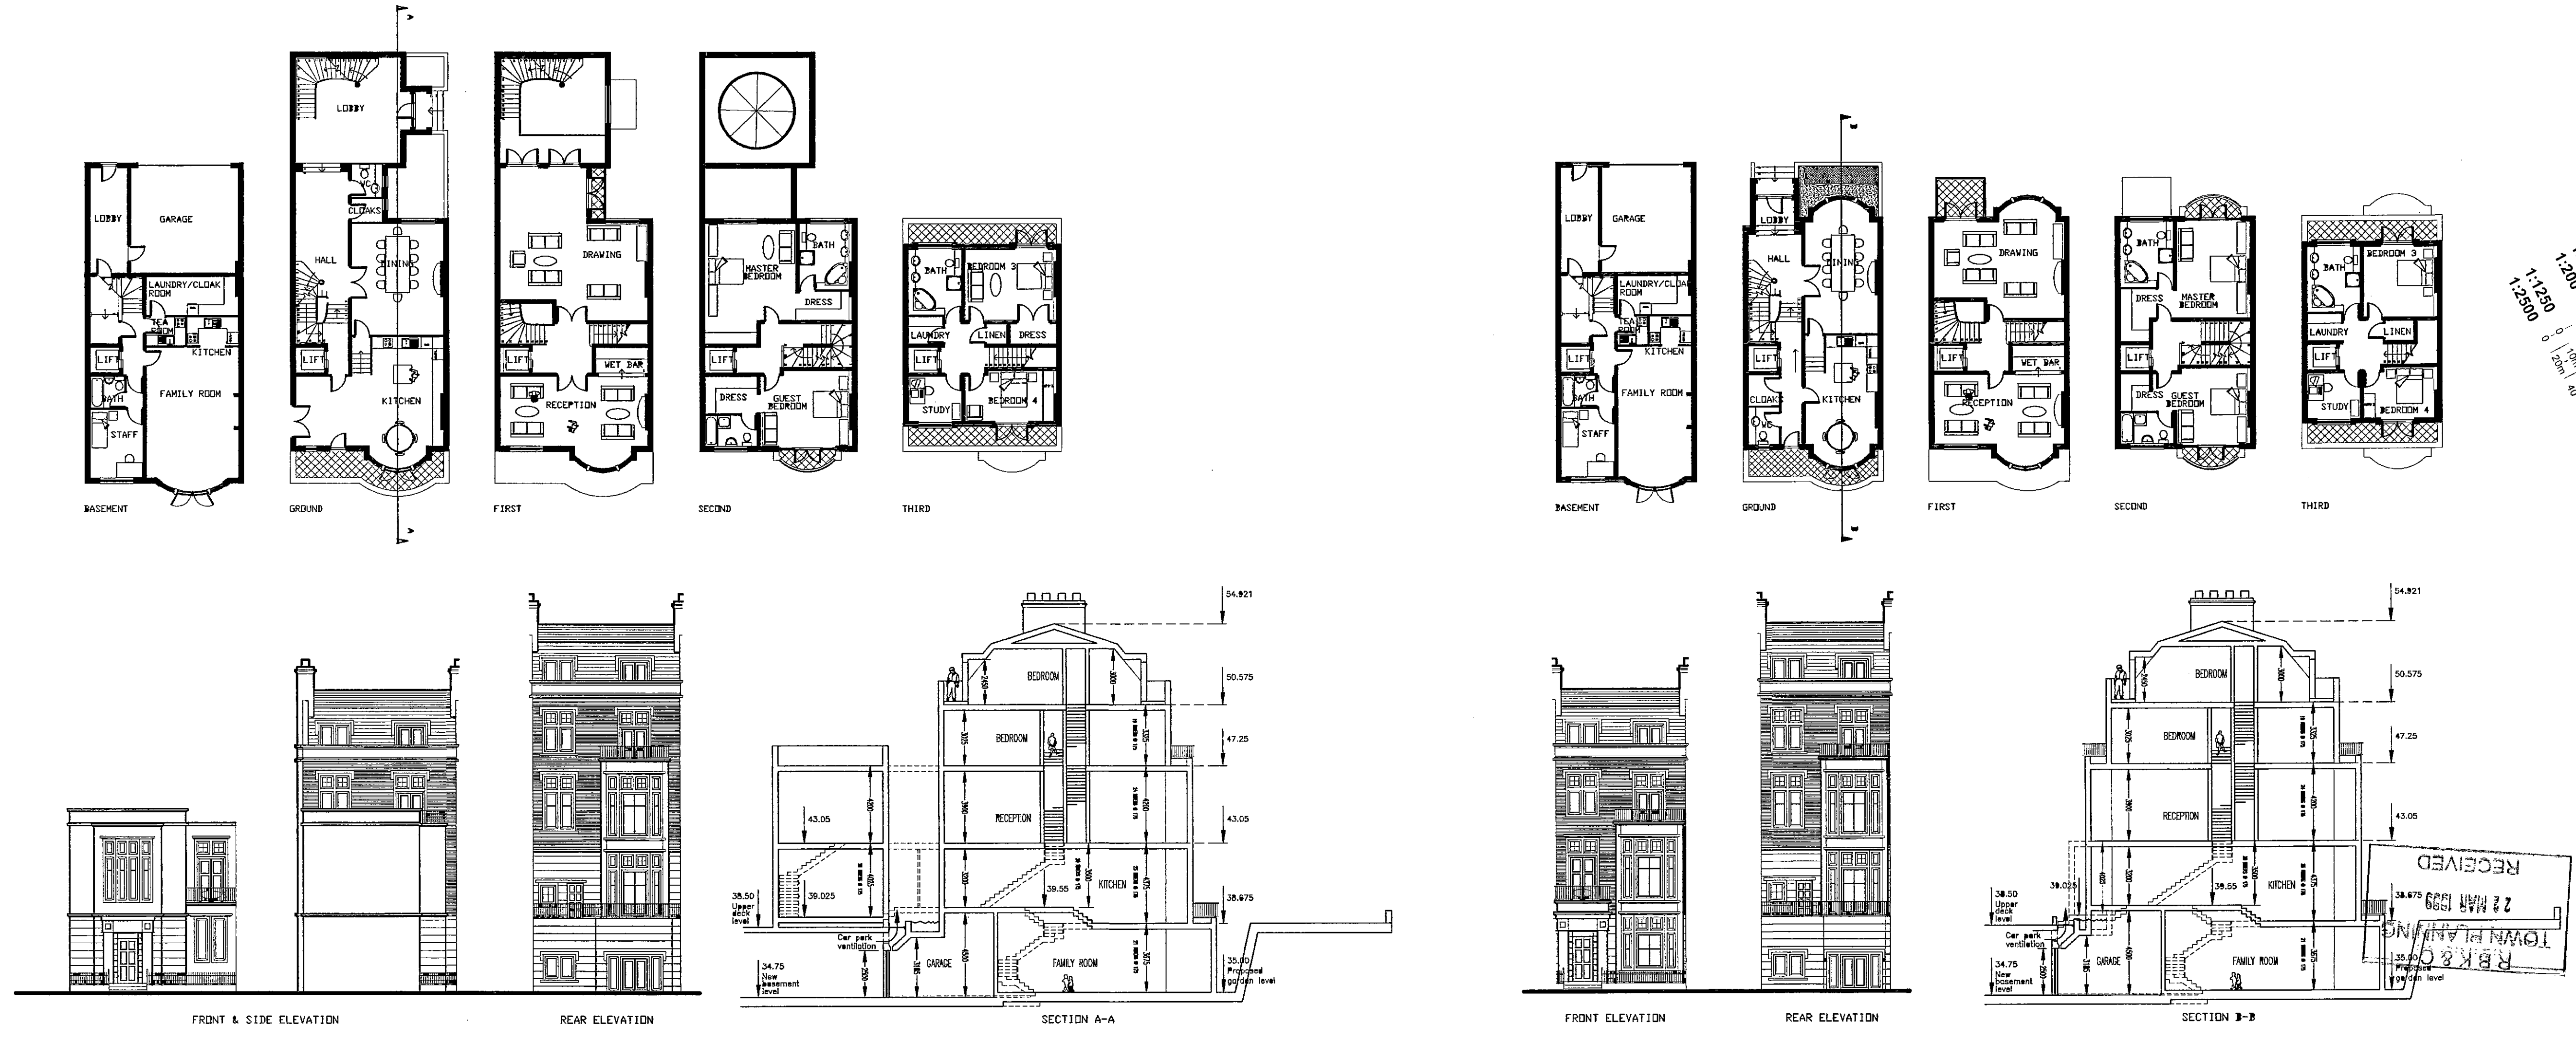

REVISIONS  
A: Elevations and key plan updated 16/3/99.

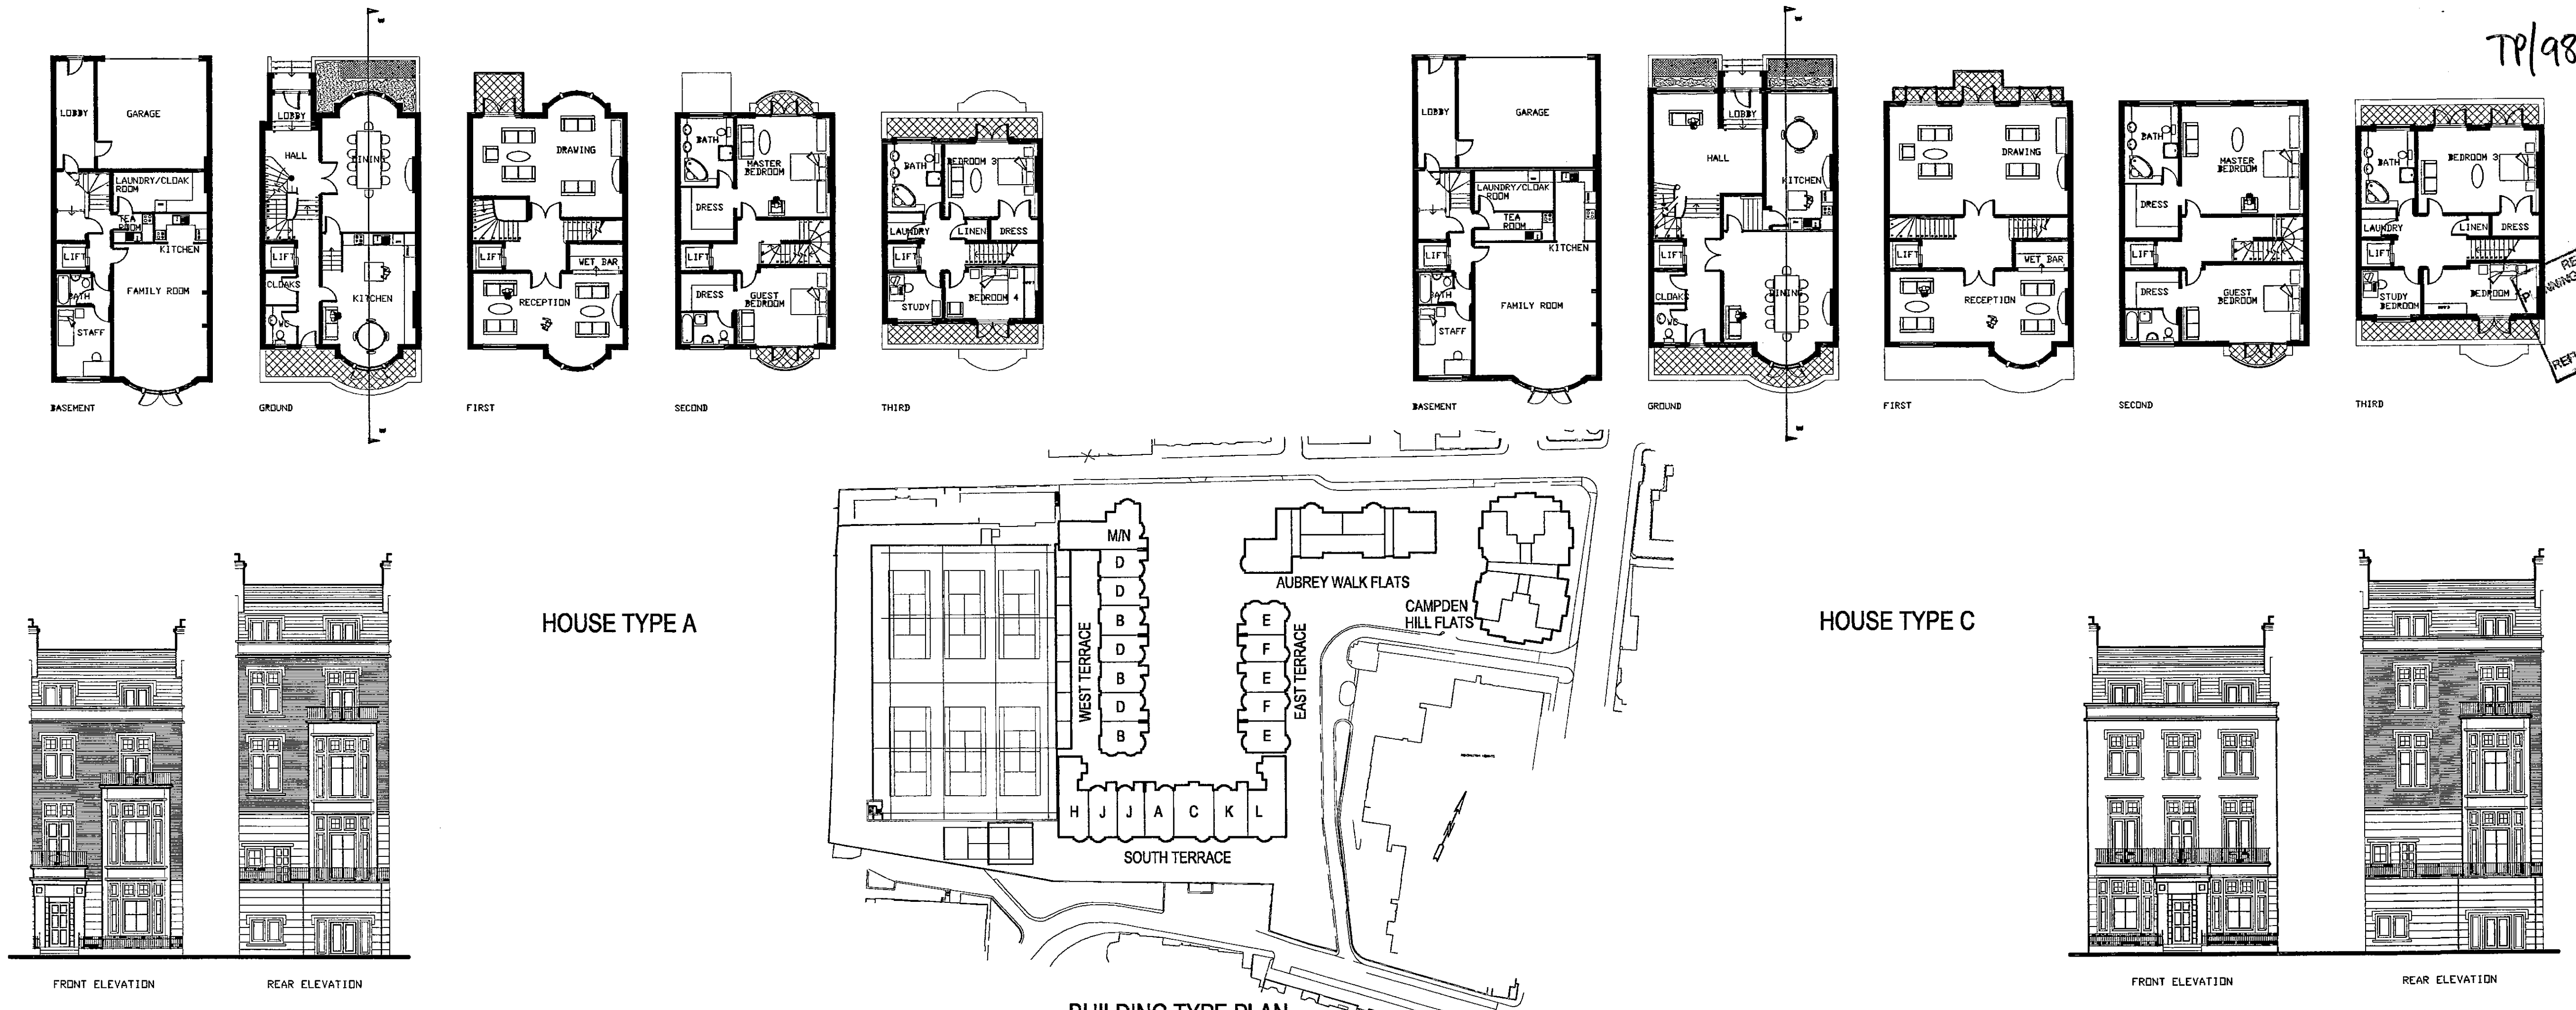

TP/98/2126/A

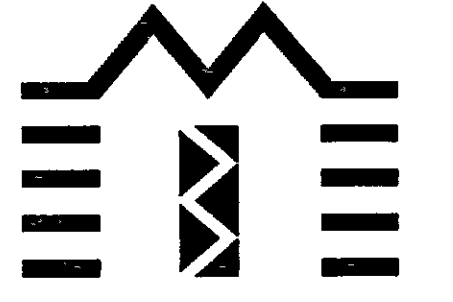

**BROADWAY MALYAN ARCHITECTS**

Broadway Malyan Chartered Architects  
Weybridge, Surrey KT15 2QA  
Telephone 01932 845599 Fax 01932 856206  
London: 85 Tottenham Court Road  
London W1P 9HD  
Telephone 0171 580 5999 Fax 0171 580 8464  
Reading: Ilex House, 10 High Street  
Theale, Reading, Berkshire RG7 5AN  
Telephone 01189 323456 Fax 01189 932461  
Southampton: 8 Southampton Street  
Southampton, Hampshire SO15 2ED  
Telephone 01703 330808 Fax 01703 330986

Aubrey Walk  
Campden Hill Reservoir

St James Homes

House Plans A C H J,  
Elevations & Sections


Scale	Date	Drawn
1:200	02/11/98	AC
Job No	Drawing No	Revision
7650	P108	A

Original size 100mm Broadway Malyan @ Copyright



Status


Contractors are not to scale dimensions from this drawing

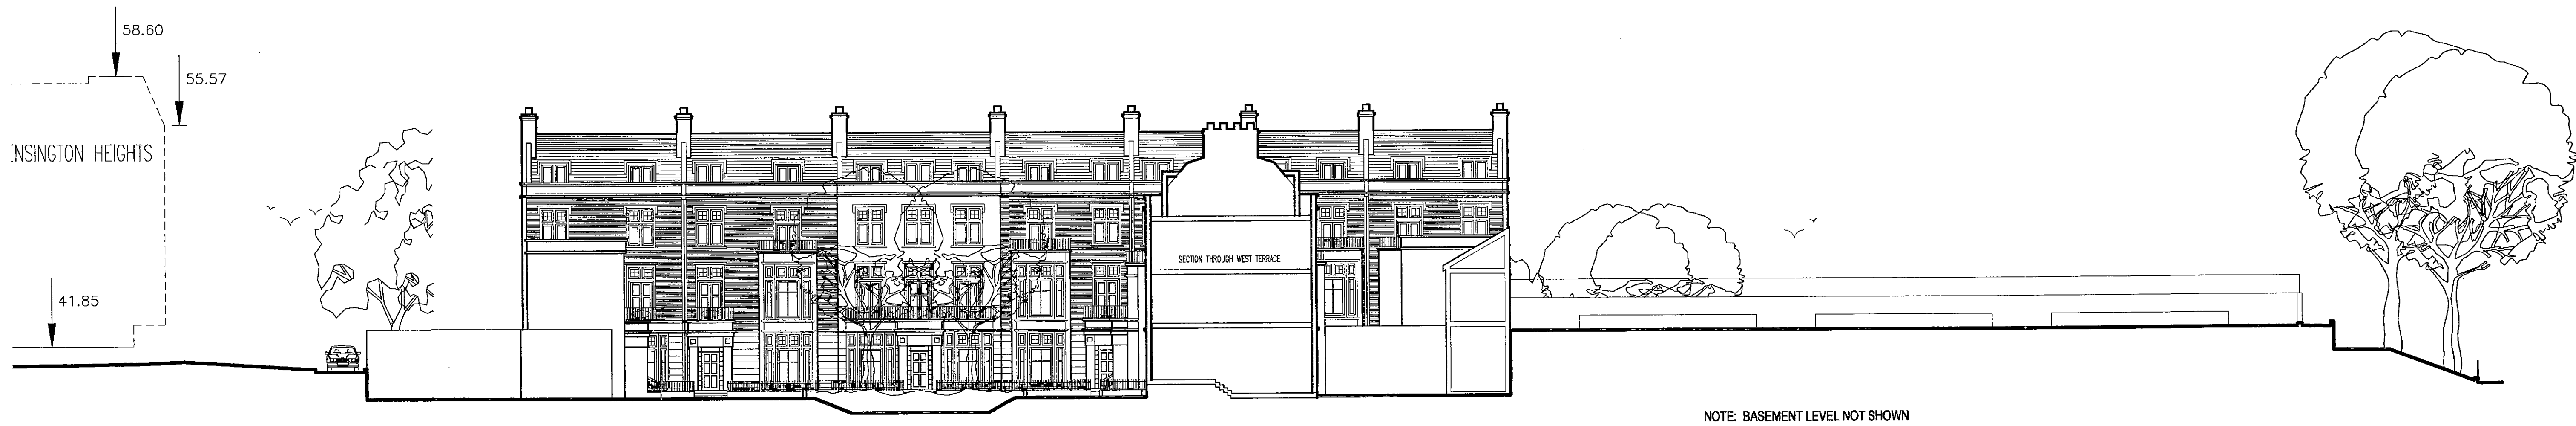



NORTH ELEVATION - SOUTH TERRACE

REVISIONS

A: Plans and elevations updated 16/3/99.

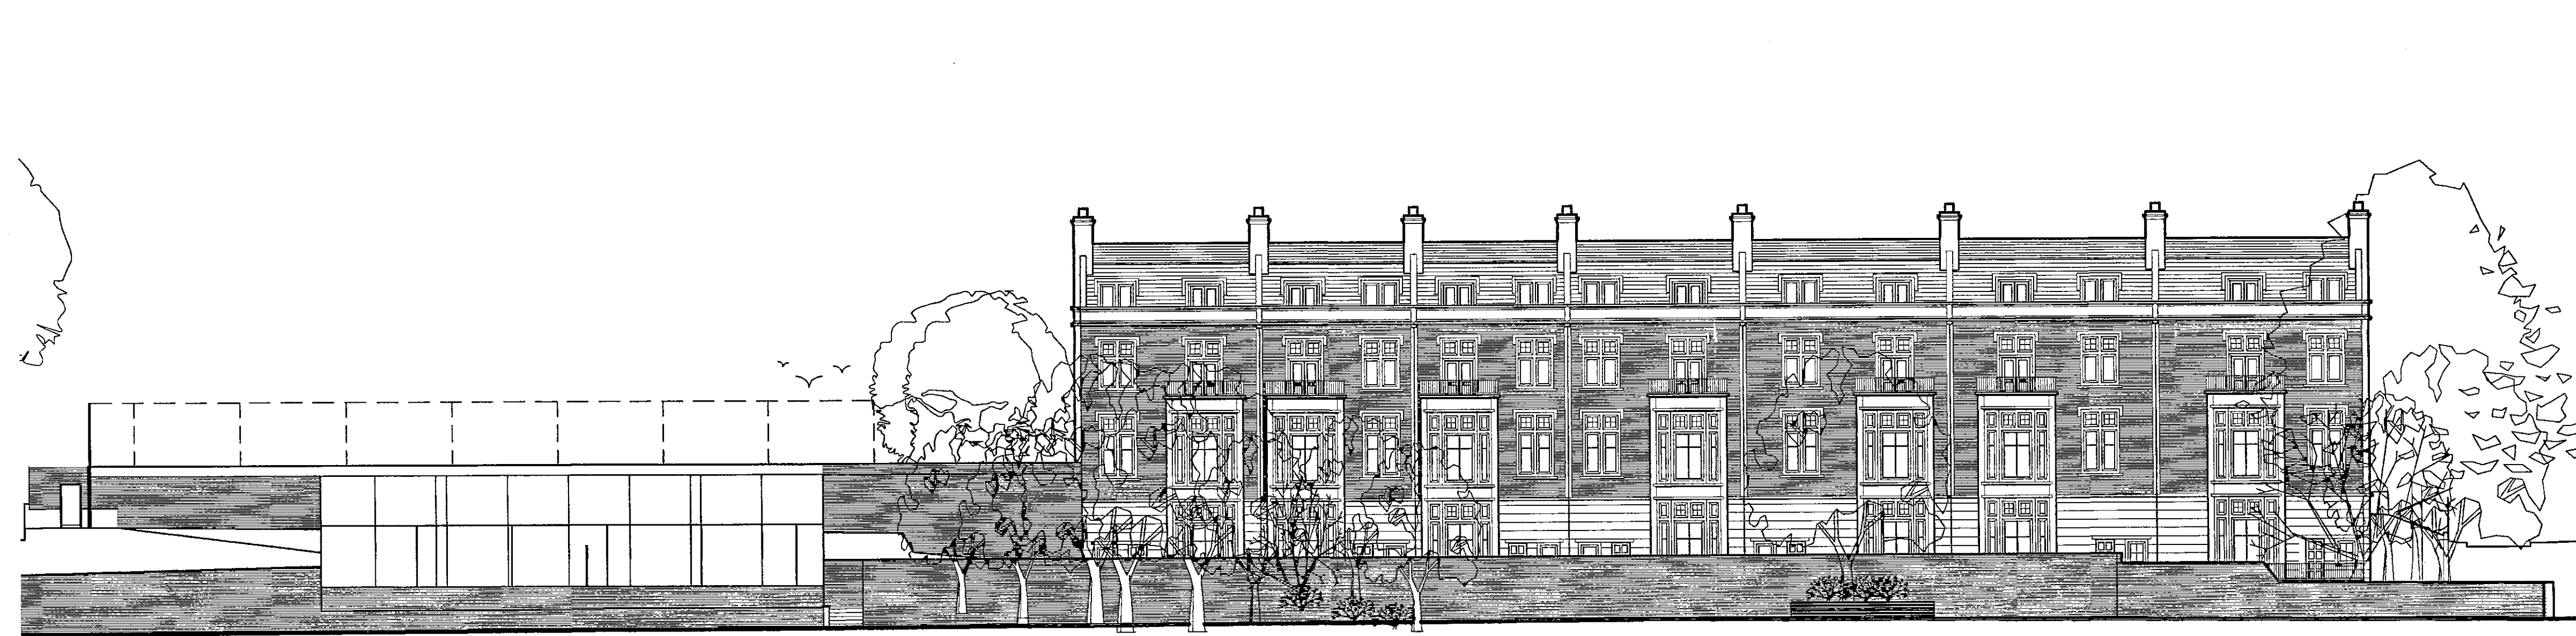

SOUTH ELEVATION (REAR) - SOUTH TERRACE

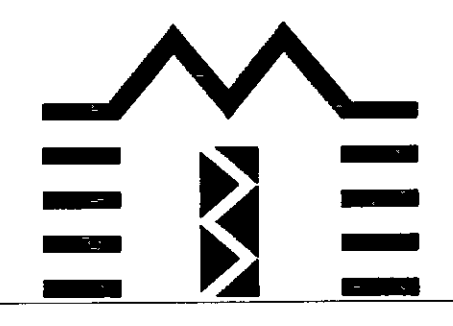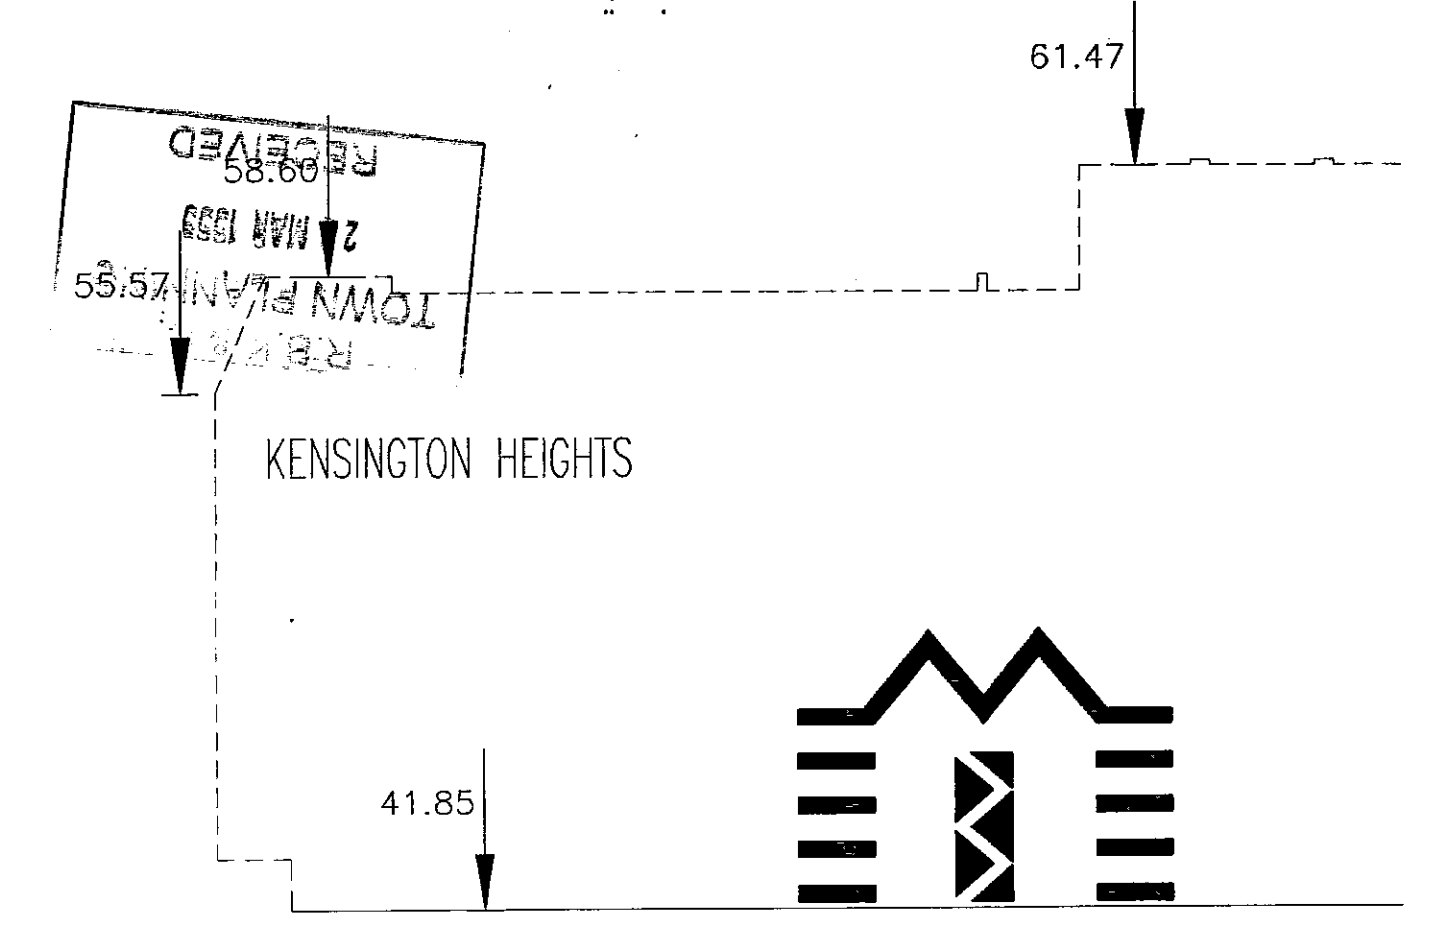


**BROADWAY MALYAN ARCHITECTS**

Broadway Malyan Chartered Architects  
 Weybridge: Woburn Hill, Addlestone  
 Weybridge, Surrey KT15 2QA  
 Telephone 01932 845599 Fax 01932 856206  
 London: 85 Tottenham Court Road  
 London W1P 9HD  
 Telephone 0171 580 5999 Fax 0171 580 8464  
 Reading: Ilex House, 10 High Street  
 Theale, Reading, Berkshire RG7 5AN  
 Telephone 01189 323456 Fax 01189 932461  
 Southampton: 8 Southampton Street  
 Southampton, Hampshire SO15 2ED  
 Telephone 01703 330808 Fax 01703 330986

TP/98/2126/A

RECEIVED TOWN PLANNING 8 JUN 1999

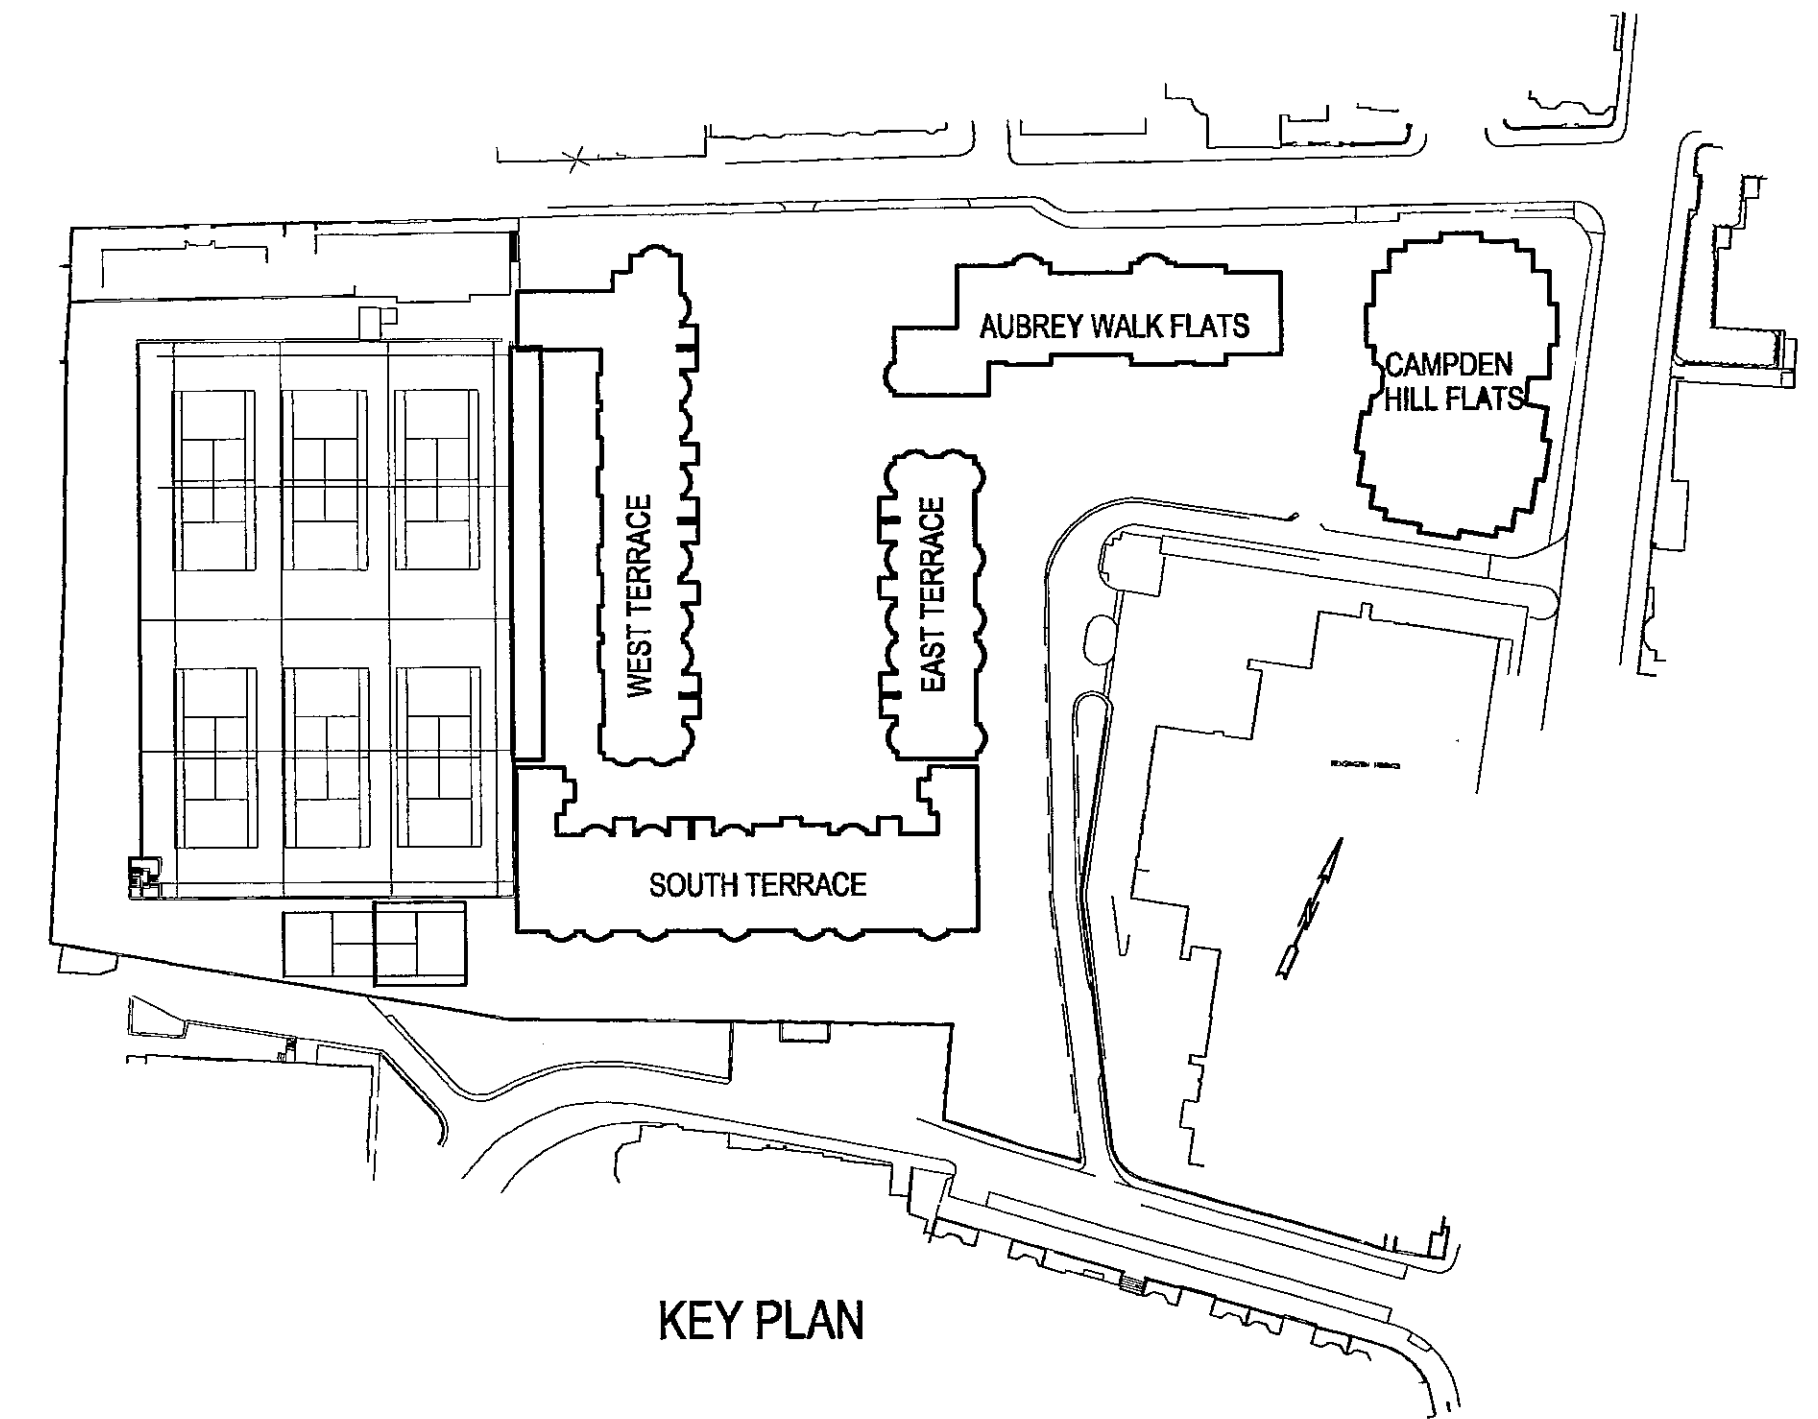

KEY PLAN


1:1	0	100mm	0	10	20	30	40	50	60	70	80	90	100	110
1:5	0	100mm	1	2	3	4	5	6	7	8	9	10	11	12
1:10	0	100mm	1	2	3	4	5	6	7	8	9	10	11	12
1:15	0	100mm	1	2	3	4	5	6	7	8	9	10	11	12
1:20	0	100mm	1	2	3	4	5	6	7	8	9	10	11	12
1:250	0	120m	40	80	120	160	200	240	280	320	360	400	440	480
1:2500	0	120m	40	80	120	160	200	240	280	320	360	400	440	480

Aubrey Walk  
 Campden Hill Reservoir  
 St James Homes  
 South Terrace  
 Front & Rear

Scale	Date	Drawn
1:200	02/11/98	AC
Job No	Drawing No	Revision
7650	P105	A


Status

Contractors are not to scale dimensions from this drawing

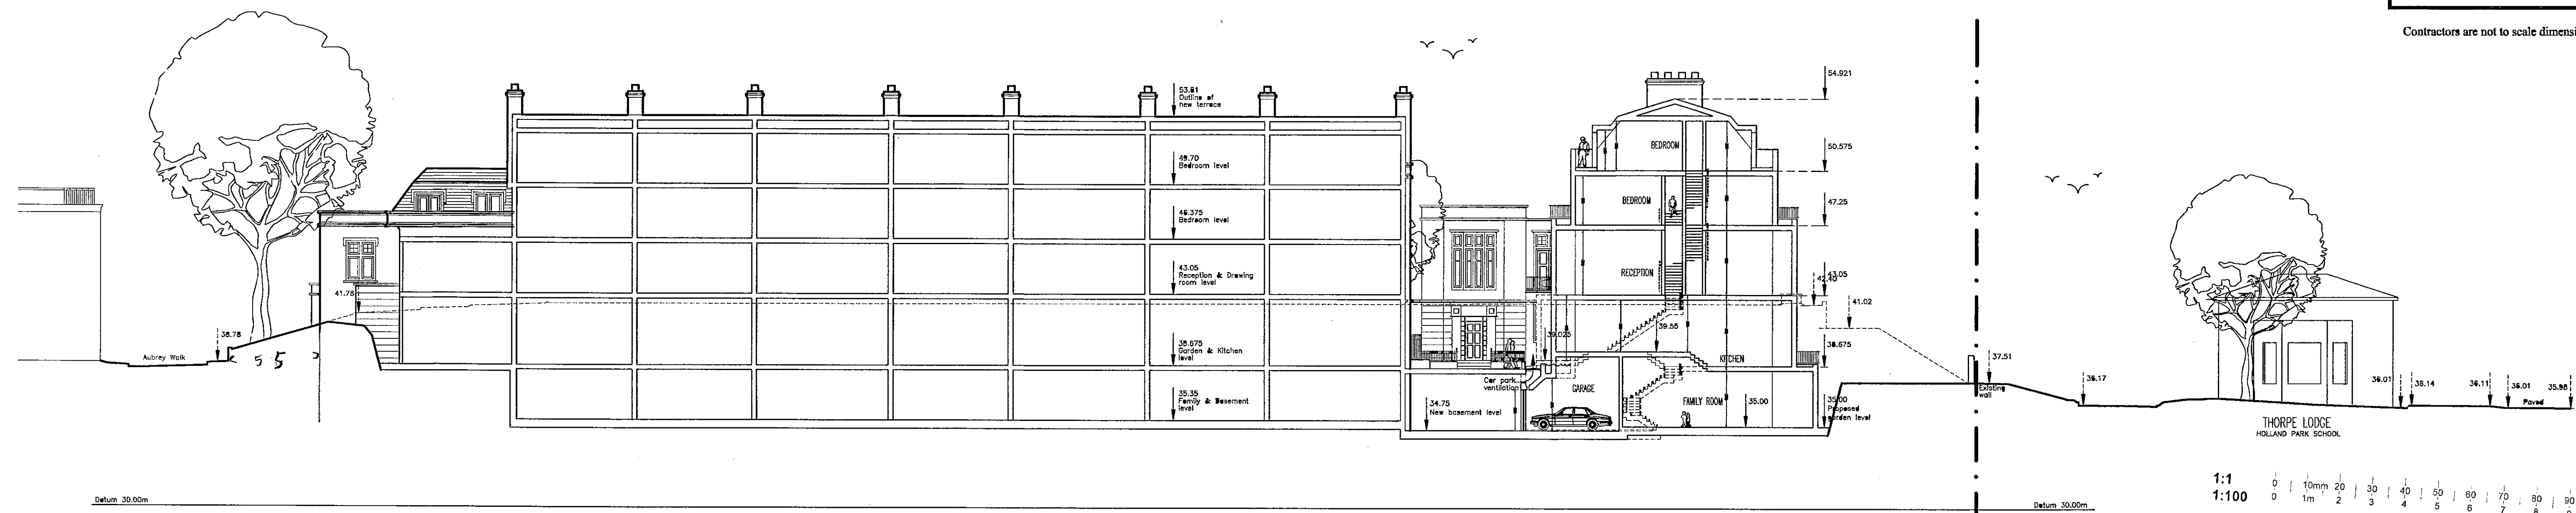

SECTION B-B

1:1	0	10mm	20	30	40	50	60	70	80	90	100	110			
1:100	0	1m	2	3	4	5	6	7	8	9	10	11			
1:5	0	100mm	200	300	400	500	600	700	800	900	1000	1100			
1:50	0	2m	4	6	8	10	12	14	16	18	20	22			
1:200	0	200mm	400	600	800	1000	1200	1400	1600	1800	2000	2200			
1:200	0	2m	4	6	8	10	12	14	16	18	20	22			
1:1250	0	10m	20	30	40	50	60	70	80	90	100	110	120	130	140
1:2500	0	120m	40	60	80	100	120	140	160	180	200	220	240	260	280

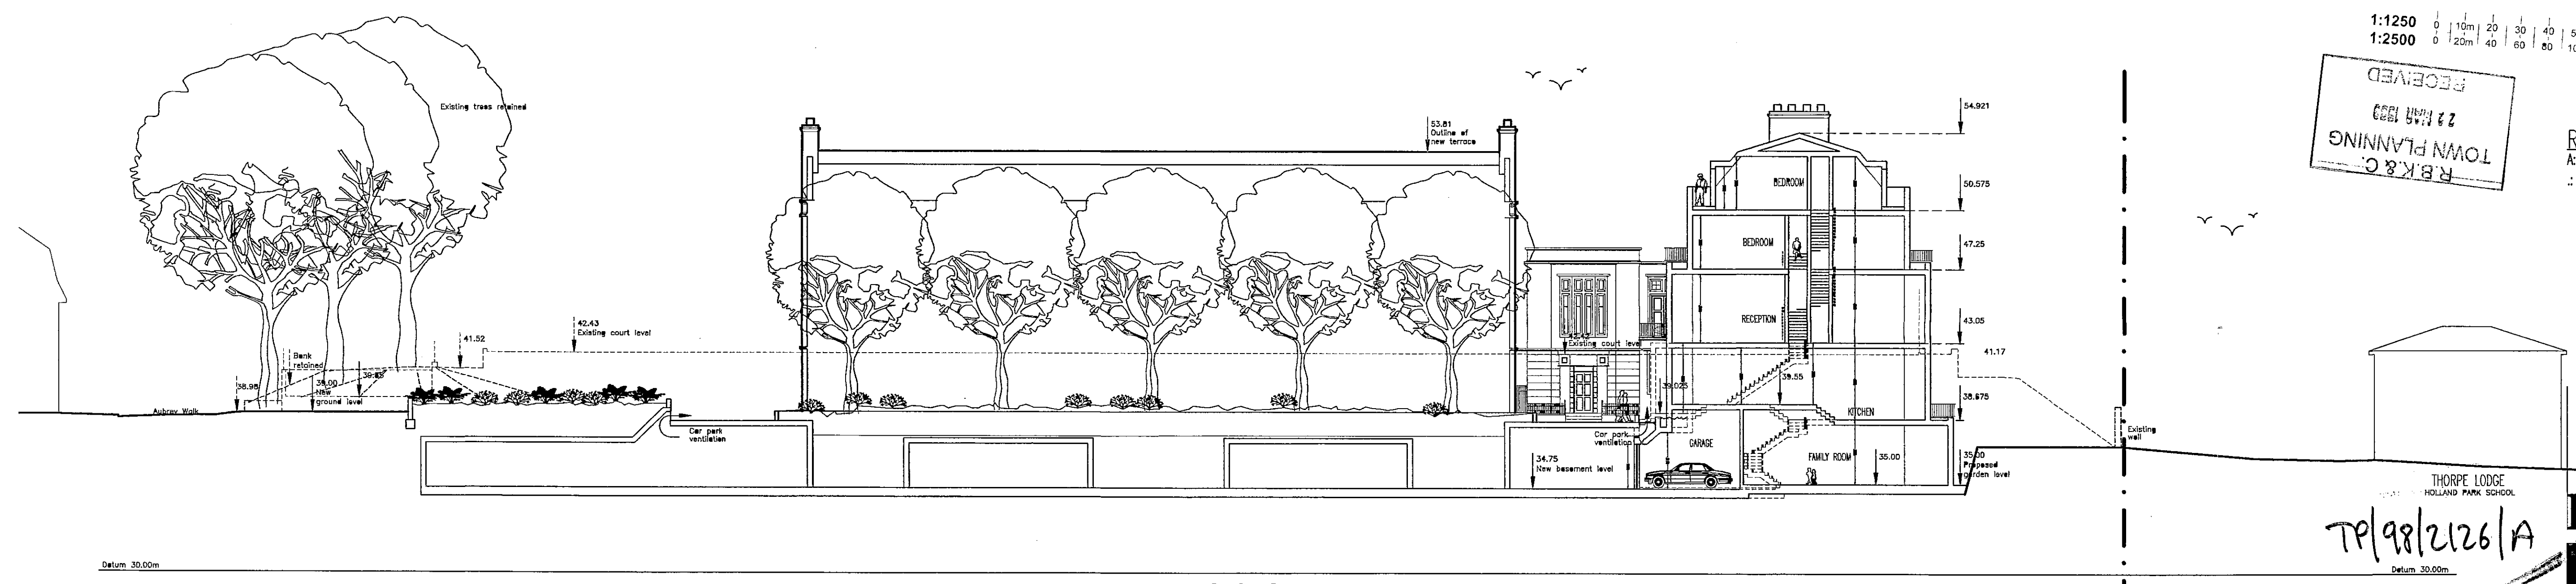


SECTION A-A

RECEIVED  
22 JUN 1998  
TOWN PLANNING  
R.B.K.&C.

REVISIONS  
A: Sections and key plan updated 16/3/99.

TP/98/2126/A

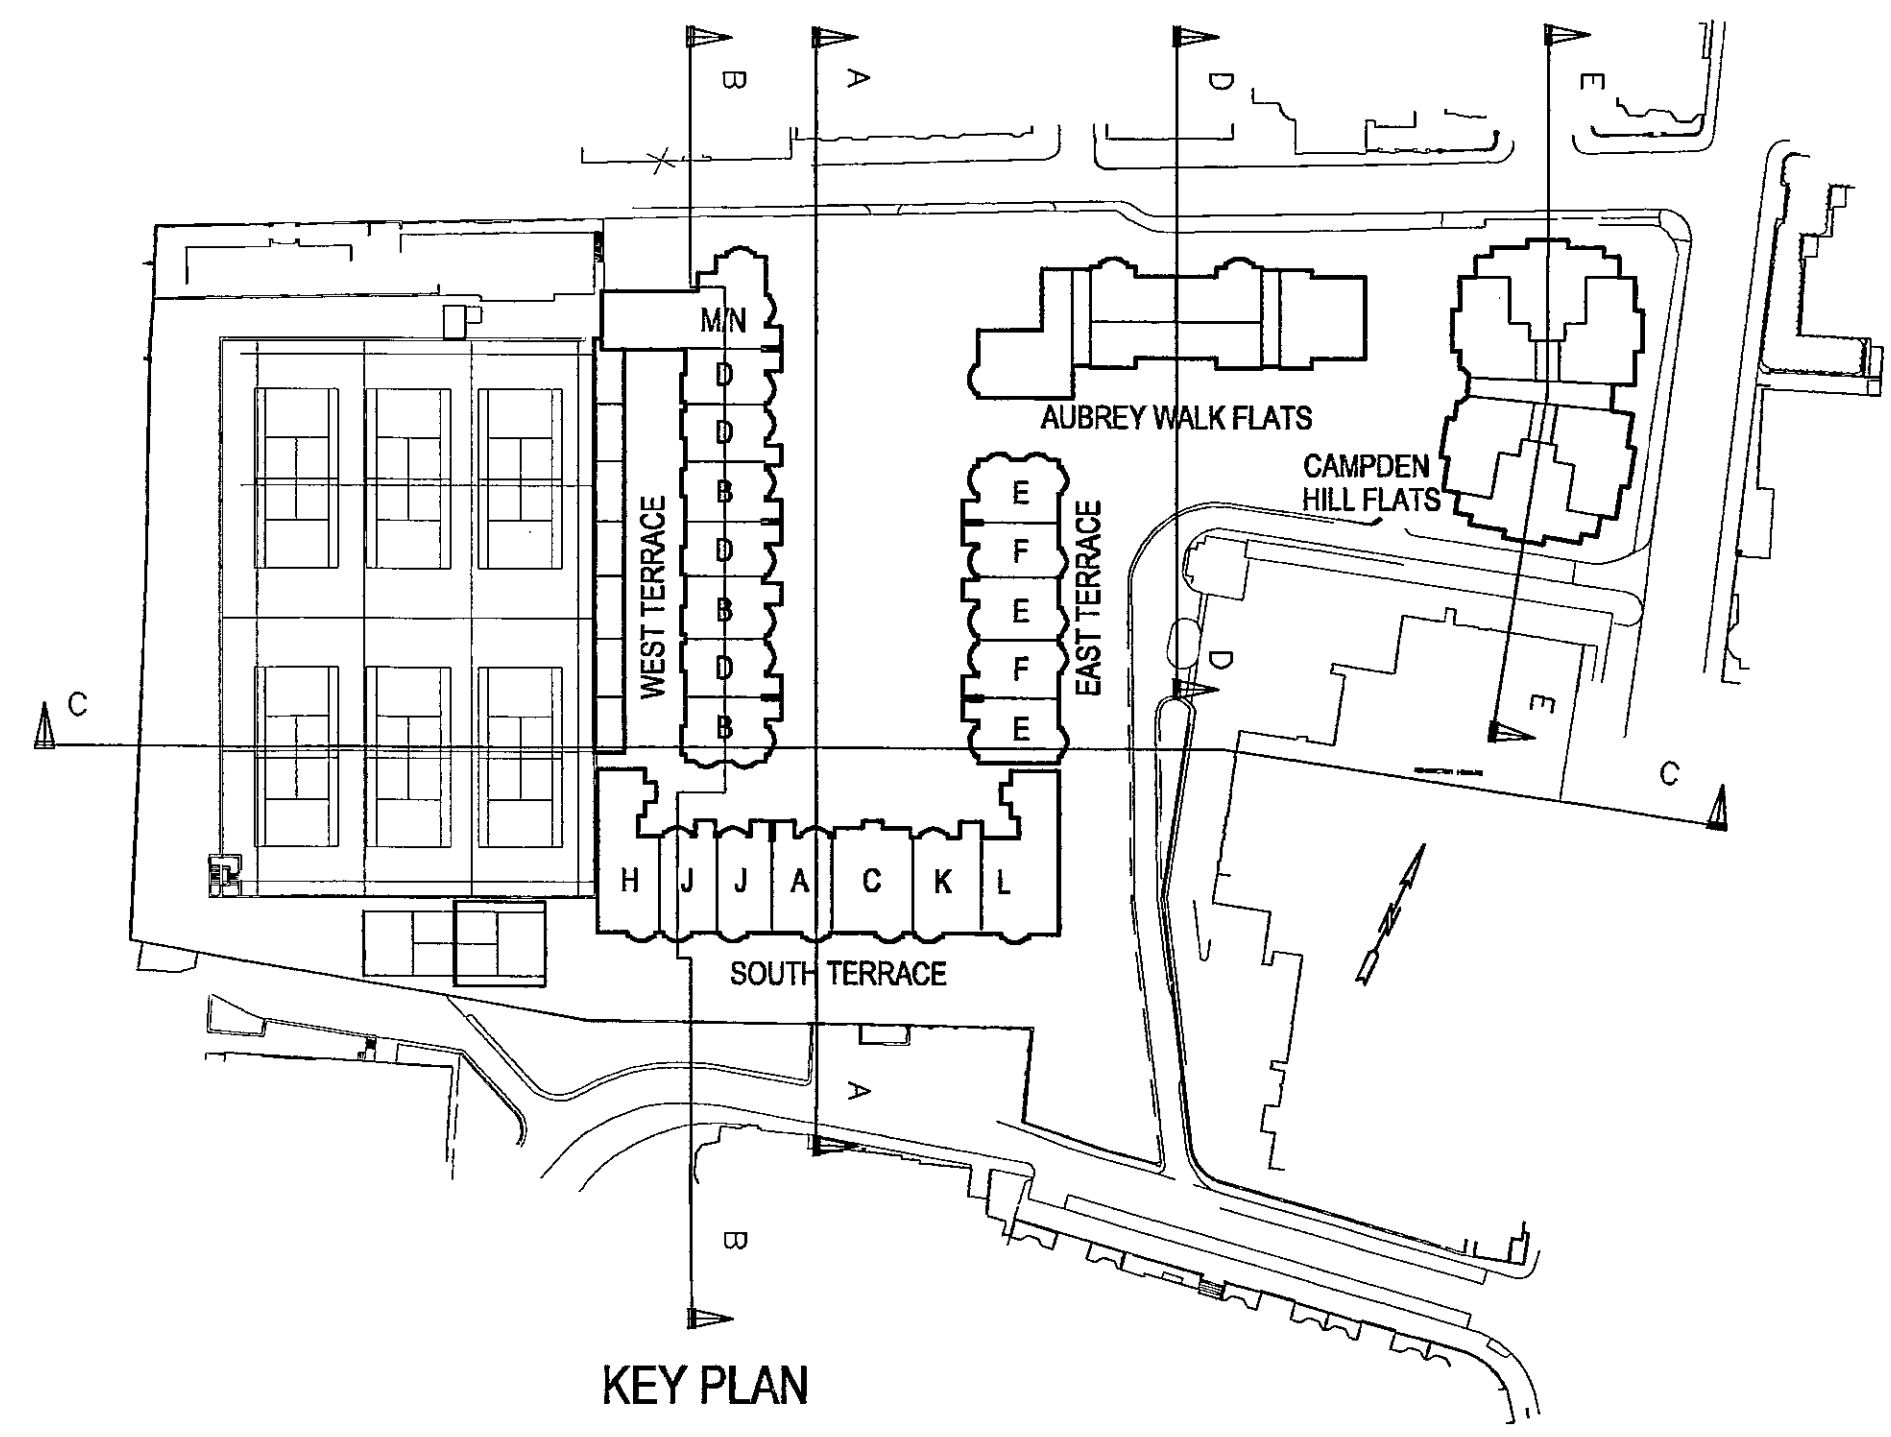

KEY PLAN

**BROADWAY MALYAN ARCHITECTS**

Broadway Malyan Chartered Architects  
 Weybridge: Woburn Hill, Addlestone  
 Weybridge, Surrey KT15 2QA  
 Telephone 01932 845599 Fax 01932 856206  
 London: 85 Tottenham Court Road  
 London W1P 9HD  
 Telephone 0171 580 5999 Fax 0171 580 8464  
 Reading: Ilex House, 10 High Street  
 Teale, Reading, Berkshire RG7 5AN  
 Telephone 01189 323456 Fax 01189 932461  
 Southampton: 8 Southampton Street  
 Southampton, Hampshire SO15 2ED  
 Telephone 01703 330808 Fax 01703 330986

Aubrey Walk  
 Campden Hill Reservoir

---

St James Homes

---


Sections AA BB

Scale	Date	Drawn
1:200	02/11/98	AC
Job No	Drawing No	Revision
7650	P106	A
Original size 100mm		Broadway Malyan @ Copyright




Status

Contractors are not to scale dimensions from this drawing

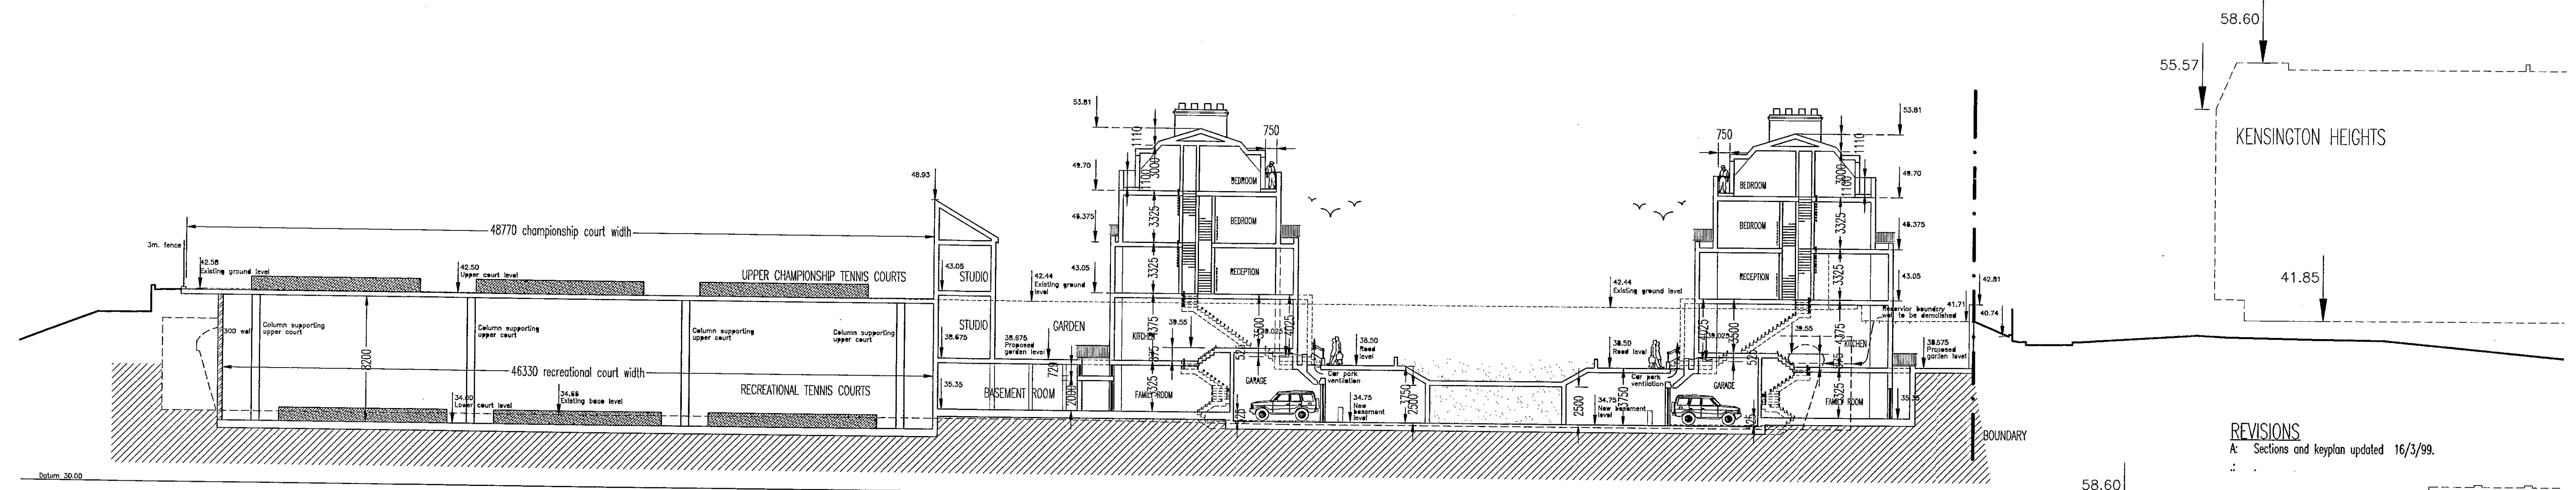


SECTION C-C

REVISIONS  
A: Sections and keyplan updated 16/3/99.

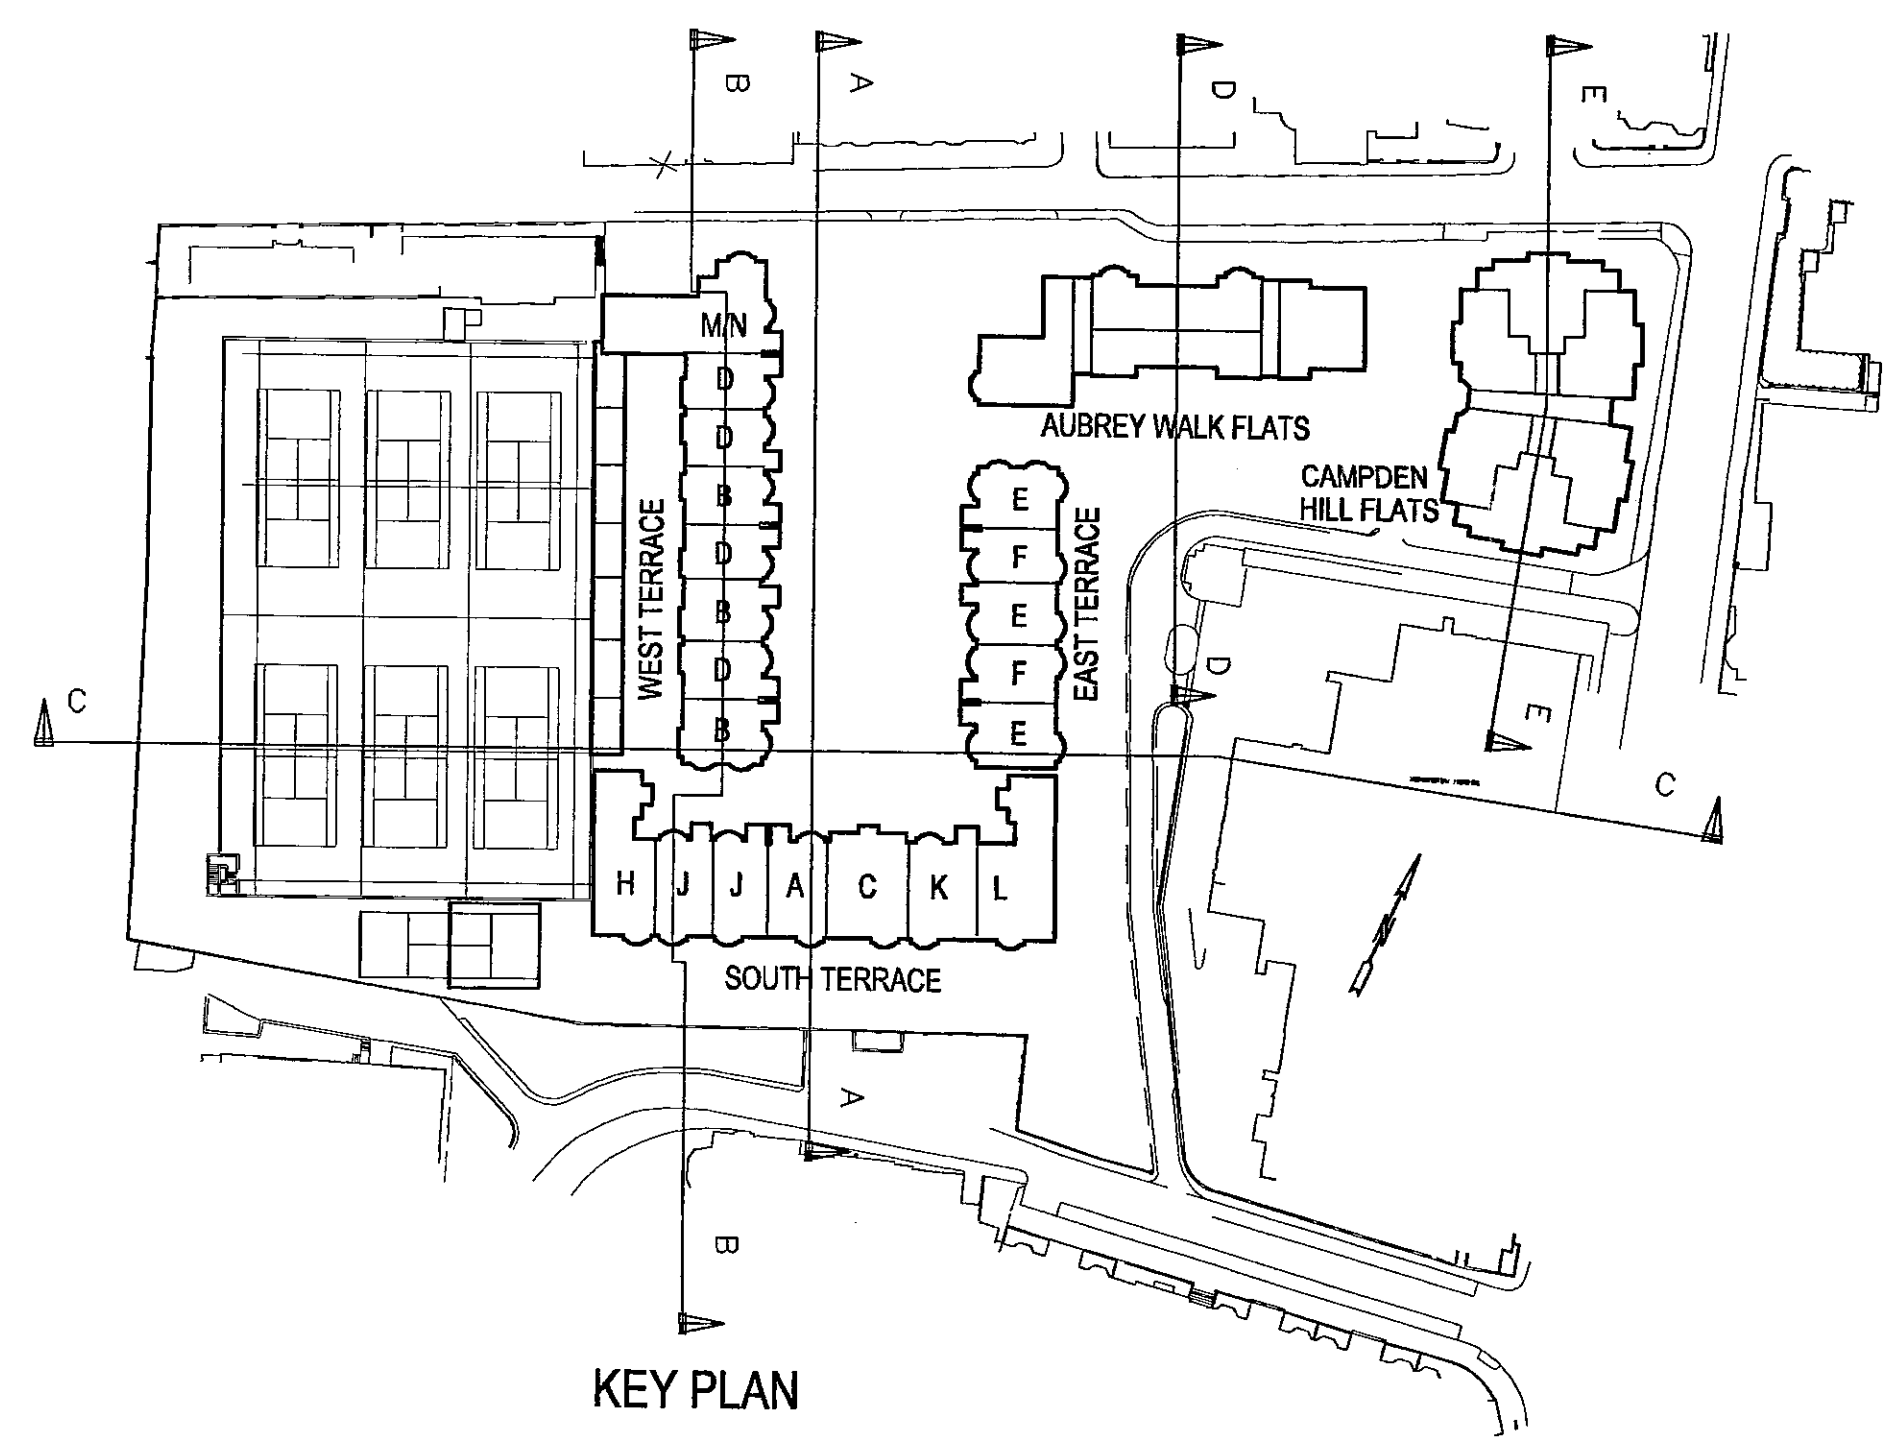

KEY PLAN

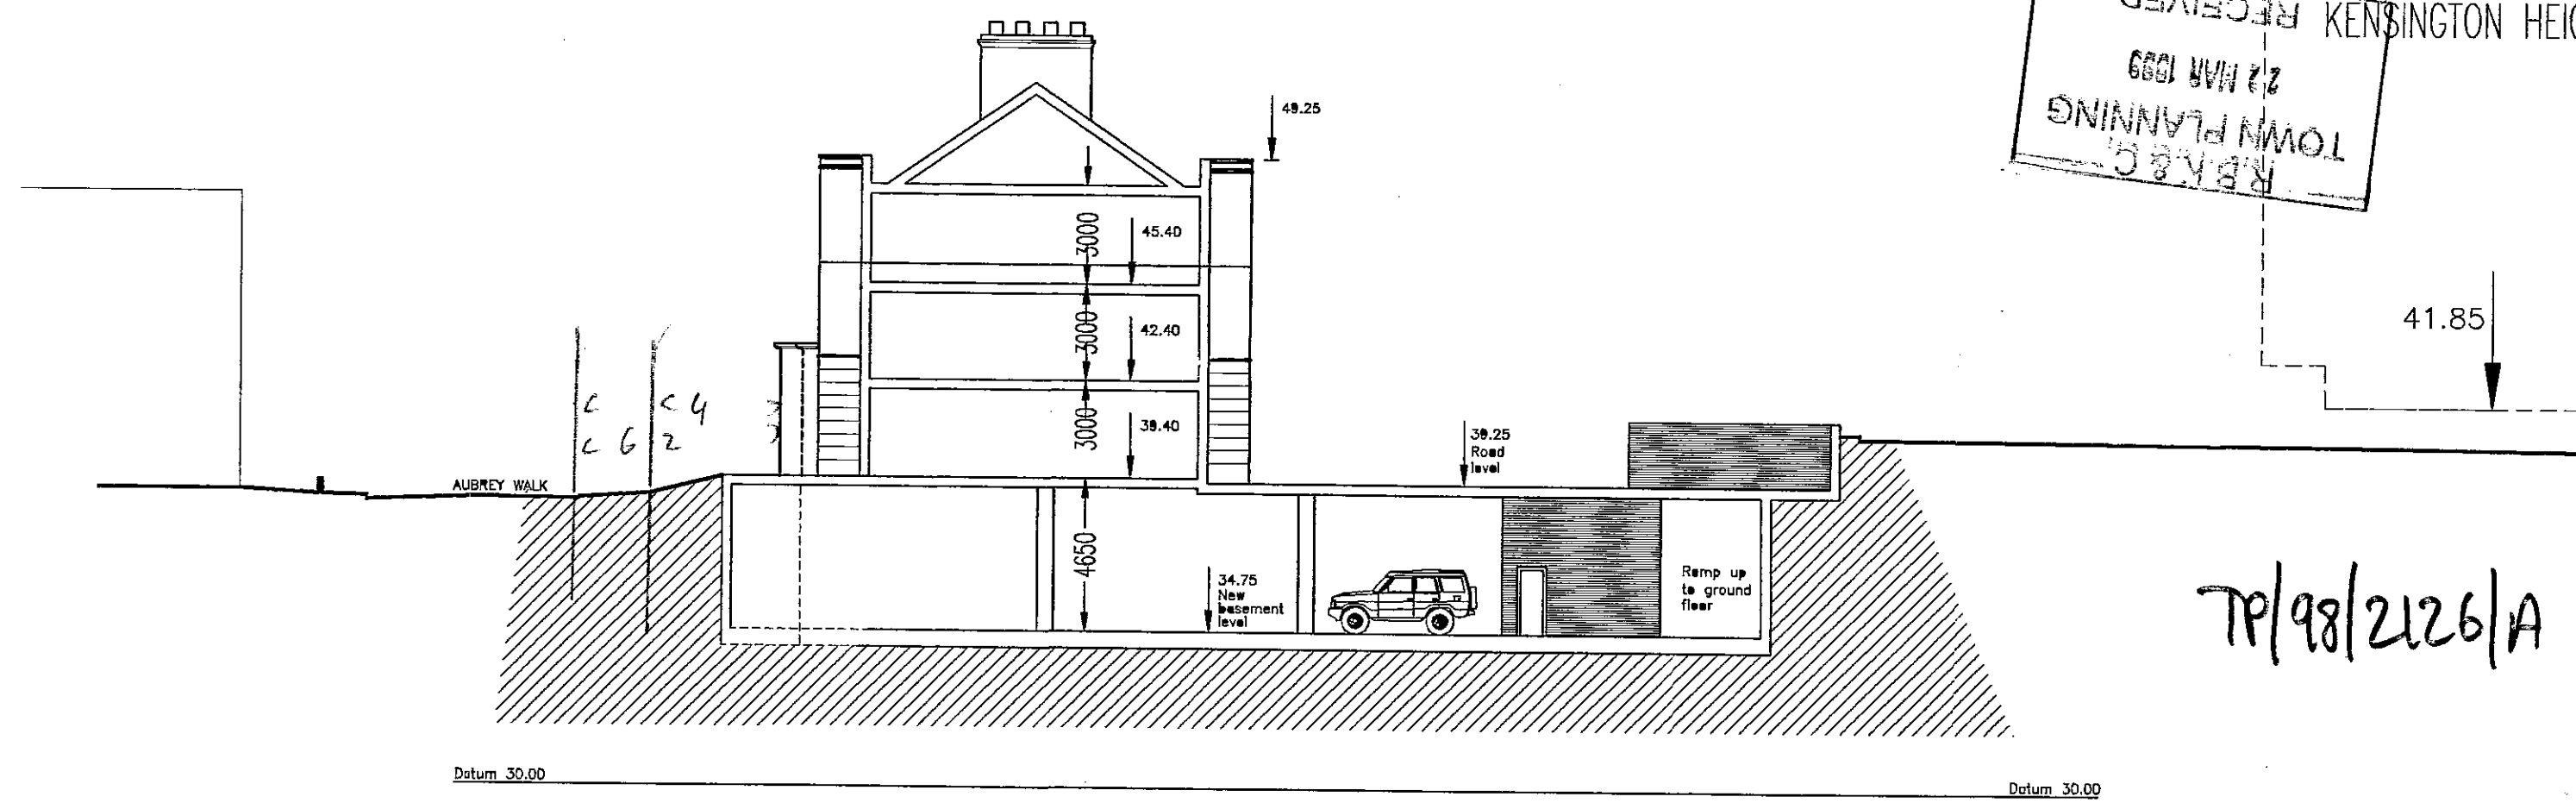

SECTION D-D

RECEIVED  
TOWN PLANNING  
27 JAN 1999  
K.M.C.C.


TP/98/2126/A



**BROADWAY MALYAN ARCHITECTS**

Broadway Malyan Chartered Architects  
Weybridge: Woburn Hill, Addlestone  
Weybridge, Surrey KT15 2QA  
Telephone 01932 845599 Fax 01932 856206  
London: 85 Tottenham Court Road  
London W1P 9HD  
Telephone 0171 580 5999 Fax 0171 580 8464  
Reading: Ilex House, 10 High Street  
Theale, Reading, Berkshire RG7 5AN  
Telephone 01189 323456 Fax 01189 932461  
Southampton: 8 Southampton Street  
Southampton, Hampshire SO15 2ED  
Telephone 01703 330808 Fax 01703 330986

REFUSED BY  
PLANNING SERVICES OFFICE  
- 8 JUN 1999  
REFUSAL REP.

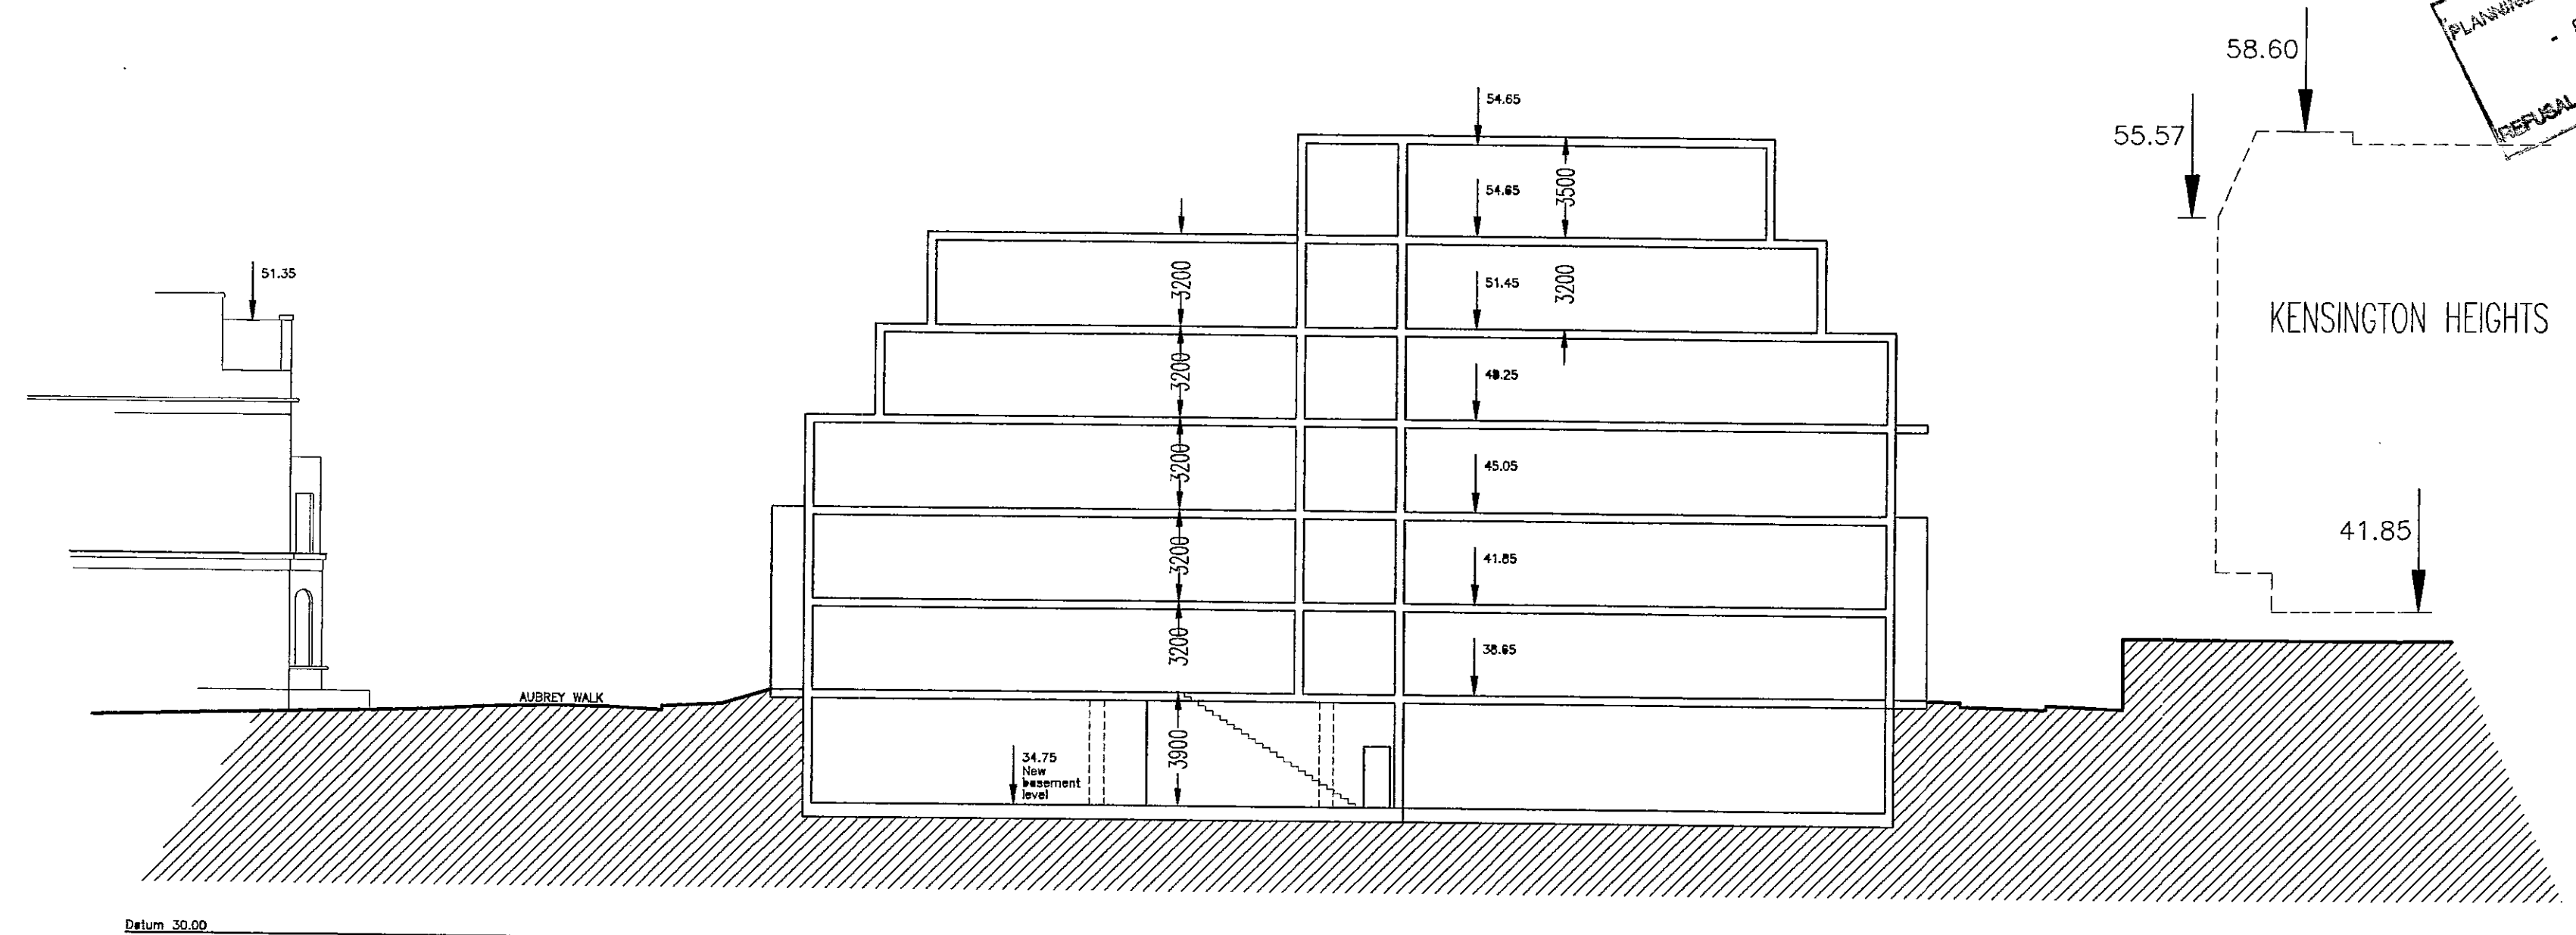

SECTION E-E

1:1	0	10mm	20	30	40	50	60	70	80	90	100	110
1:100	0	1m	2	3	4	5	6	7	8	9	10	11
1:5	0	100mm	200	300	400	500						
1:50	0	1m	2	3	4	5						
1:20	0	200mm	400	600	800	1000	1200	1400	1600	1800	2000	2200
1:200	0	2m	4	6	8	10	12	14	16	18	20	22
1:1250	0	10m	20	30	40	50	60	70	80	90	100	110
1:2500	0	20m	40	60	80	100	120	140	160	180	200	220


Aubrey Walk  
Campden Hill Reservoir  
  
St James Homes  
  
Sections CC DD & EE

Scale	Date	Drawn
1:200	02/11/98	AC
Job No	Drawing No	Revision
7650	P107	A

Original size 100mm Broadway Malyan @ Copyright

Status

Contractors are not to scale dimensions from this drawing

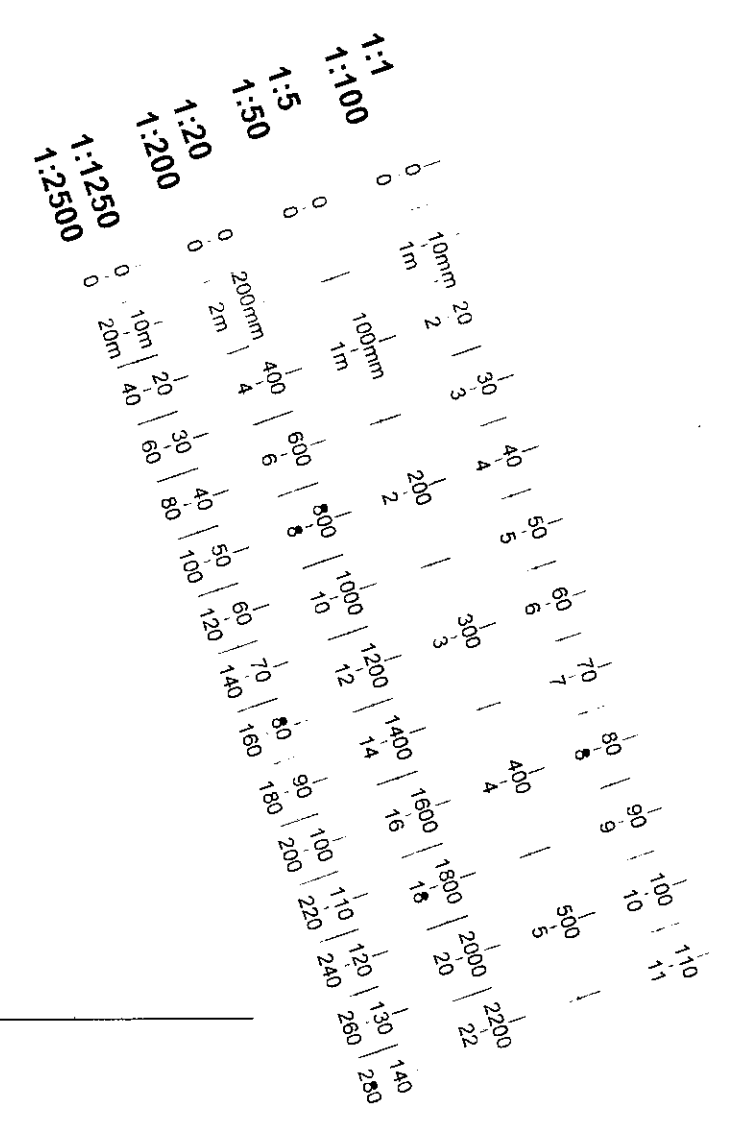

REVISIONS  
A: Elevations and key plan updated 16/3/99.




STUDIO EAST ELEVATION - WEST TERRACE




EAST ELEVATION - WEST TERRACE

NOTE: BASEMENT LEVEL NOT SHOWN

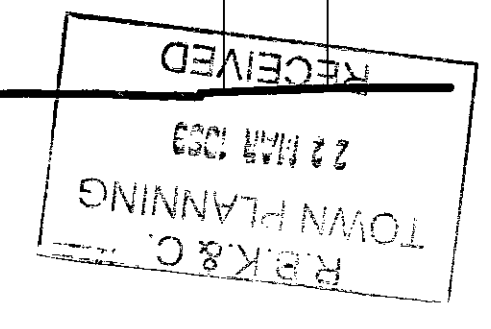


WEST ELEVATION (REAR) - WEST TERRACE

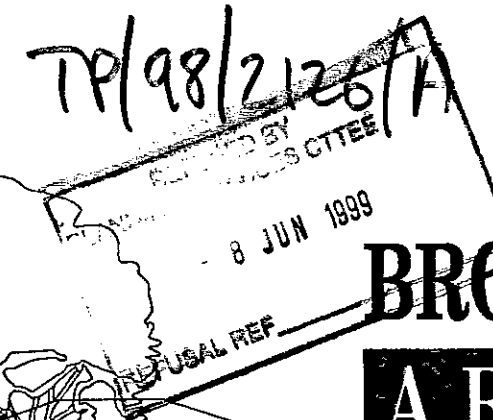

**BROADWAY MALYAN ARCHITECTS**

Broadway Malyan Chartered Architects  
 Weybridge: Woburn Hill, Addlestone  
 Weybridge, Surrey KT15 2QA  
 Telephone 01932 845599 Fax 01932 856206  
 London: 85 Tottenham Court Road  
 London W1P 9HD  
 Telephone 0171 580 5999 Fax 0171 580 8464  
 Reading: Ilex House, 10 High Street  
 Theale, Reading, Berkshire RG7 5AN  
 Telephone 01189 323456 Fax 01189 932461  
 Southampton: 8 Southampton Street  
 Southampton, Hampshire SO15 2ED  
 Telephone 01703 330808 Fax 01703 330986

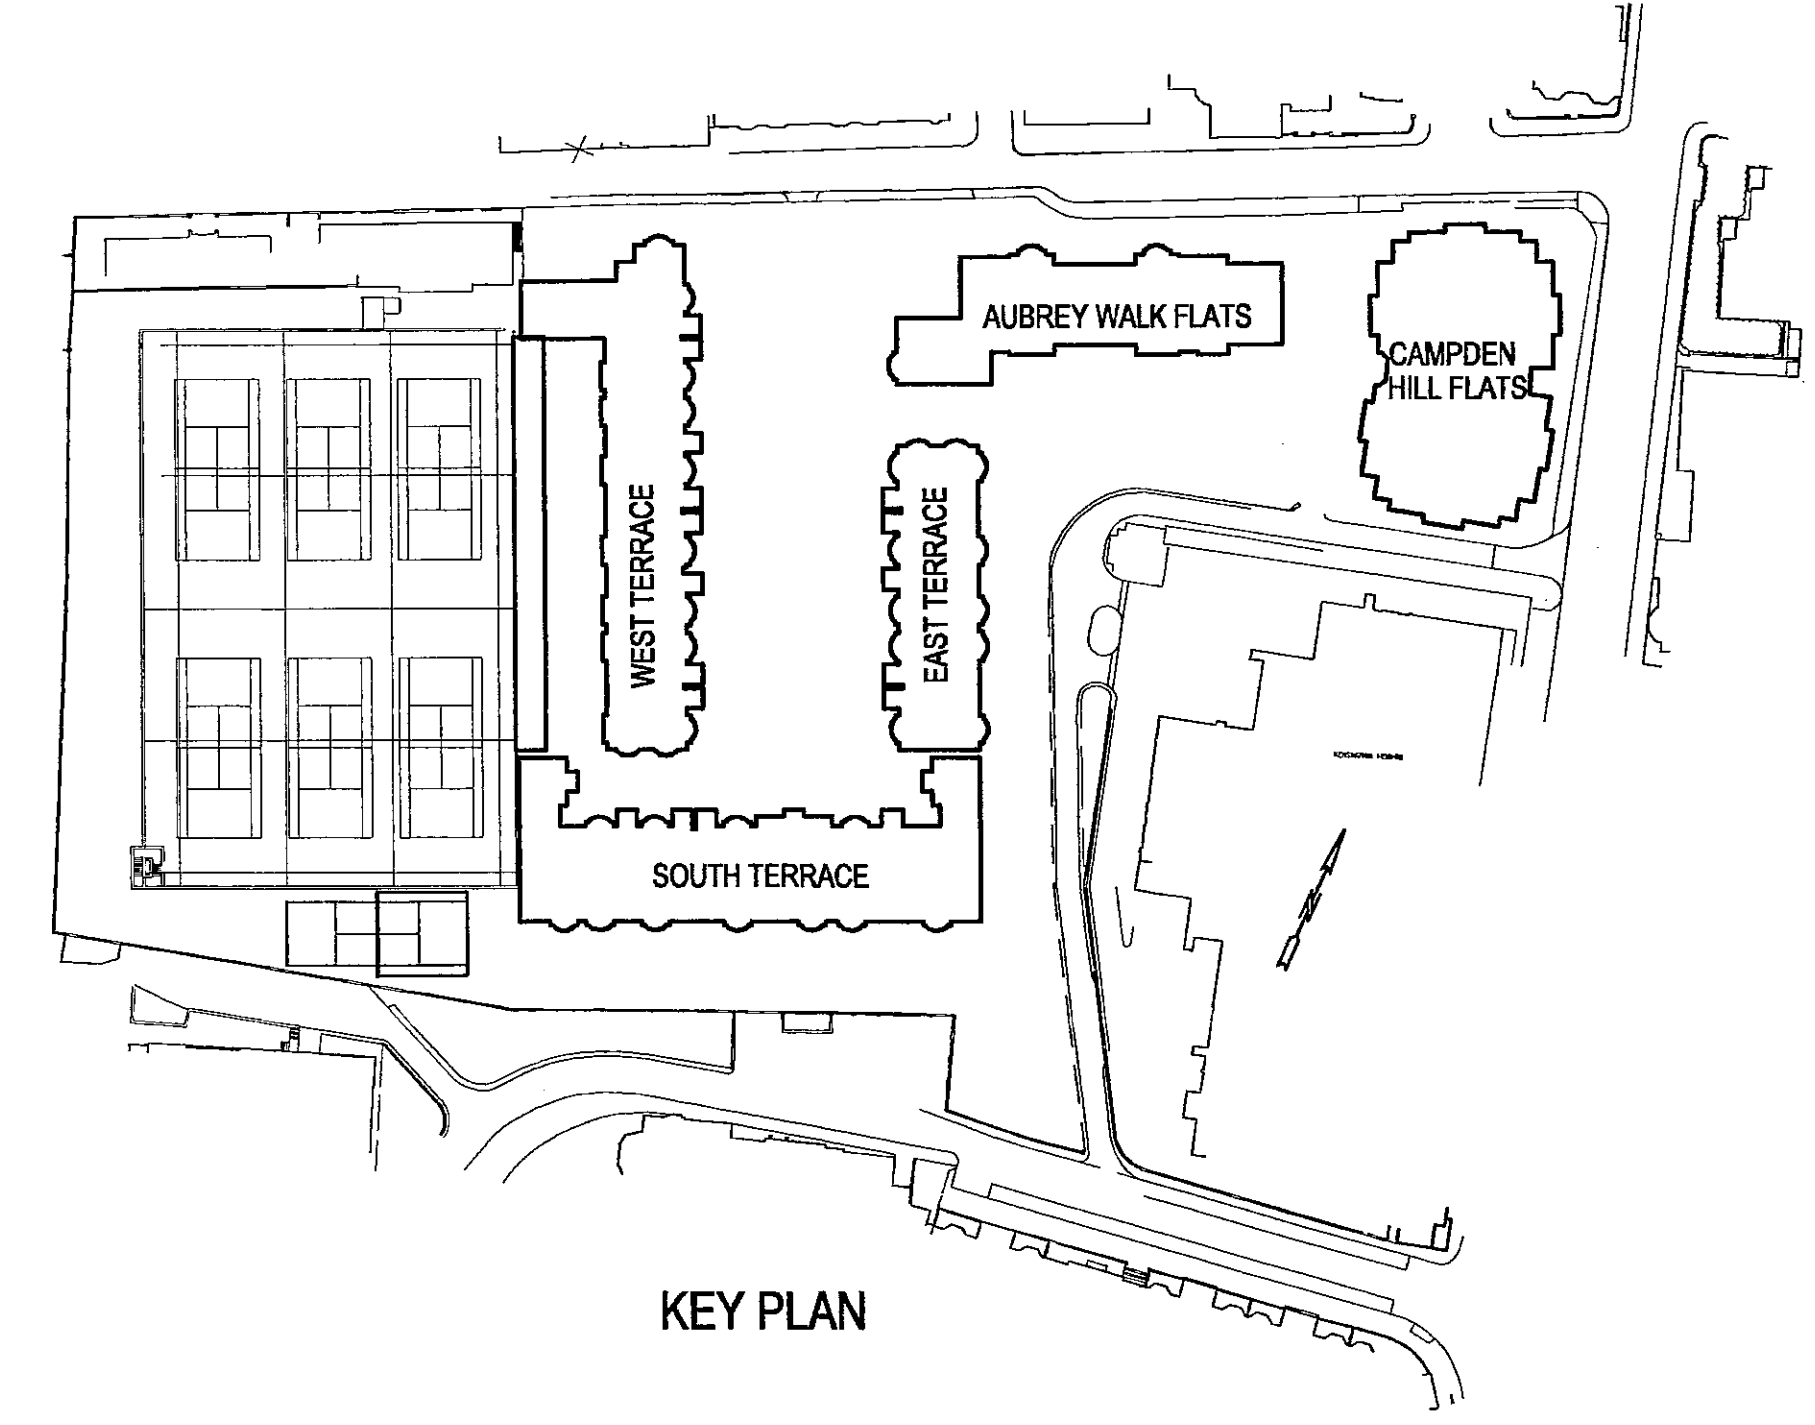

NORTH ELEVATION - WEST TERRACE

Aubrey Walk  
Campden Hill Reservoir

---

St James Homes

---

Studio & West Terrace  
Front, Side & Rear

Scale	Date	Drawn
1:200	02/11/98	AC
Job No	Drawing No	Revision
7650	P104	A

Original size 100mm Broadway Malyan @ Copyright



TP/98/2126 13

Status

Contractors are not to scale dimensions from this drawing

1:1	0	10mm	20	30	40	50	60	70	80	90	100	110			
1:100	0	1m	2	3	4	5	6	7	8	9	10	11			
1:5	0	100mm	200	300	400	500									
1:50	0	1m	2	3	4	5									
1:20	0	200mm	400	600	800	1000	1200	1400	1600	1800	2000	2200			
1:200	0	2m	4	6	8	10	12	14	16	18	20	22			
1:1250	0	10m	20	30	40	50	60	70	80	90	100	110	120	130	140
1:2500	0	20m	40	60	80	100	120	140	160	180	200	220	240	260	280




AUBREY WALK ELEVATION

RECEIVED  
22 MAR 1999  
TOWN PLANNING  
READING



CAMPDEN HILL ROAD ELEVATION

TP/98/2126/A

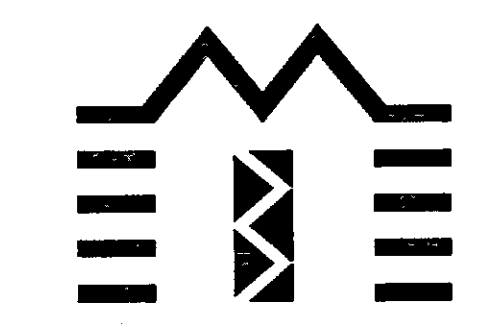

**BROADWAY MALYAN ARCHITECTS**


RECEIVED BY  
PLANNING SERVICES CTTEE  
8 JUN 1999  
PERFUGAL DEP

Broadway Malyan Chartered Architects  
 Weybridge: Woburn Hill, Addlestone  
 Weybridge, Surrey KT15 2QA  
 Telephone 01932 845599 Fax 01932 856206   
 London: 85 Tottenham Court Road  
 London W1P 9HD   
 Telephone 0171 580 5999 Fax 0171 580 8464  
 Reading: Ilex House, 10 High Street  
 Theale, Reading, Berkshire RG7 5AN   
 Telephone 01189 323456 Fax 01189 932461  
 Southampton: 8 Southampton Street  
 Southampton, Hampshire SO15 2ED   
 Telephone 01703 330808 Fax 01703 330986

Aubrey Walk  
 St James Homes  
 Campden Hill &  
 Aubrey walk Elevations

Scale	Date	Drawn
1:200	MARCH 99	AC
Job No	Drawing No	Revision
7650	P102	A
Original size 100mm Broadway Malyan @ Copyright		



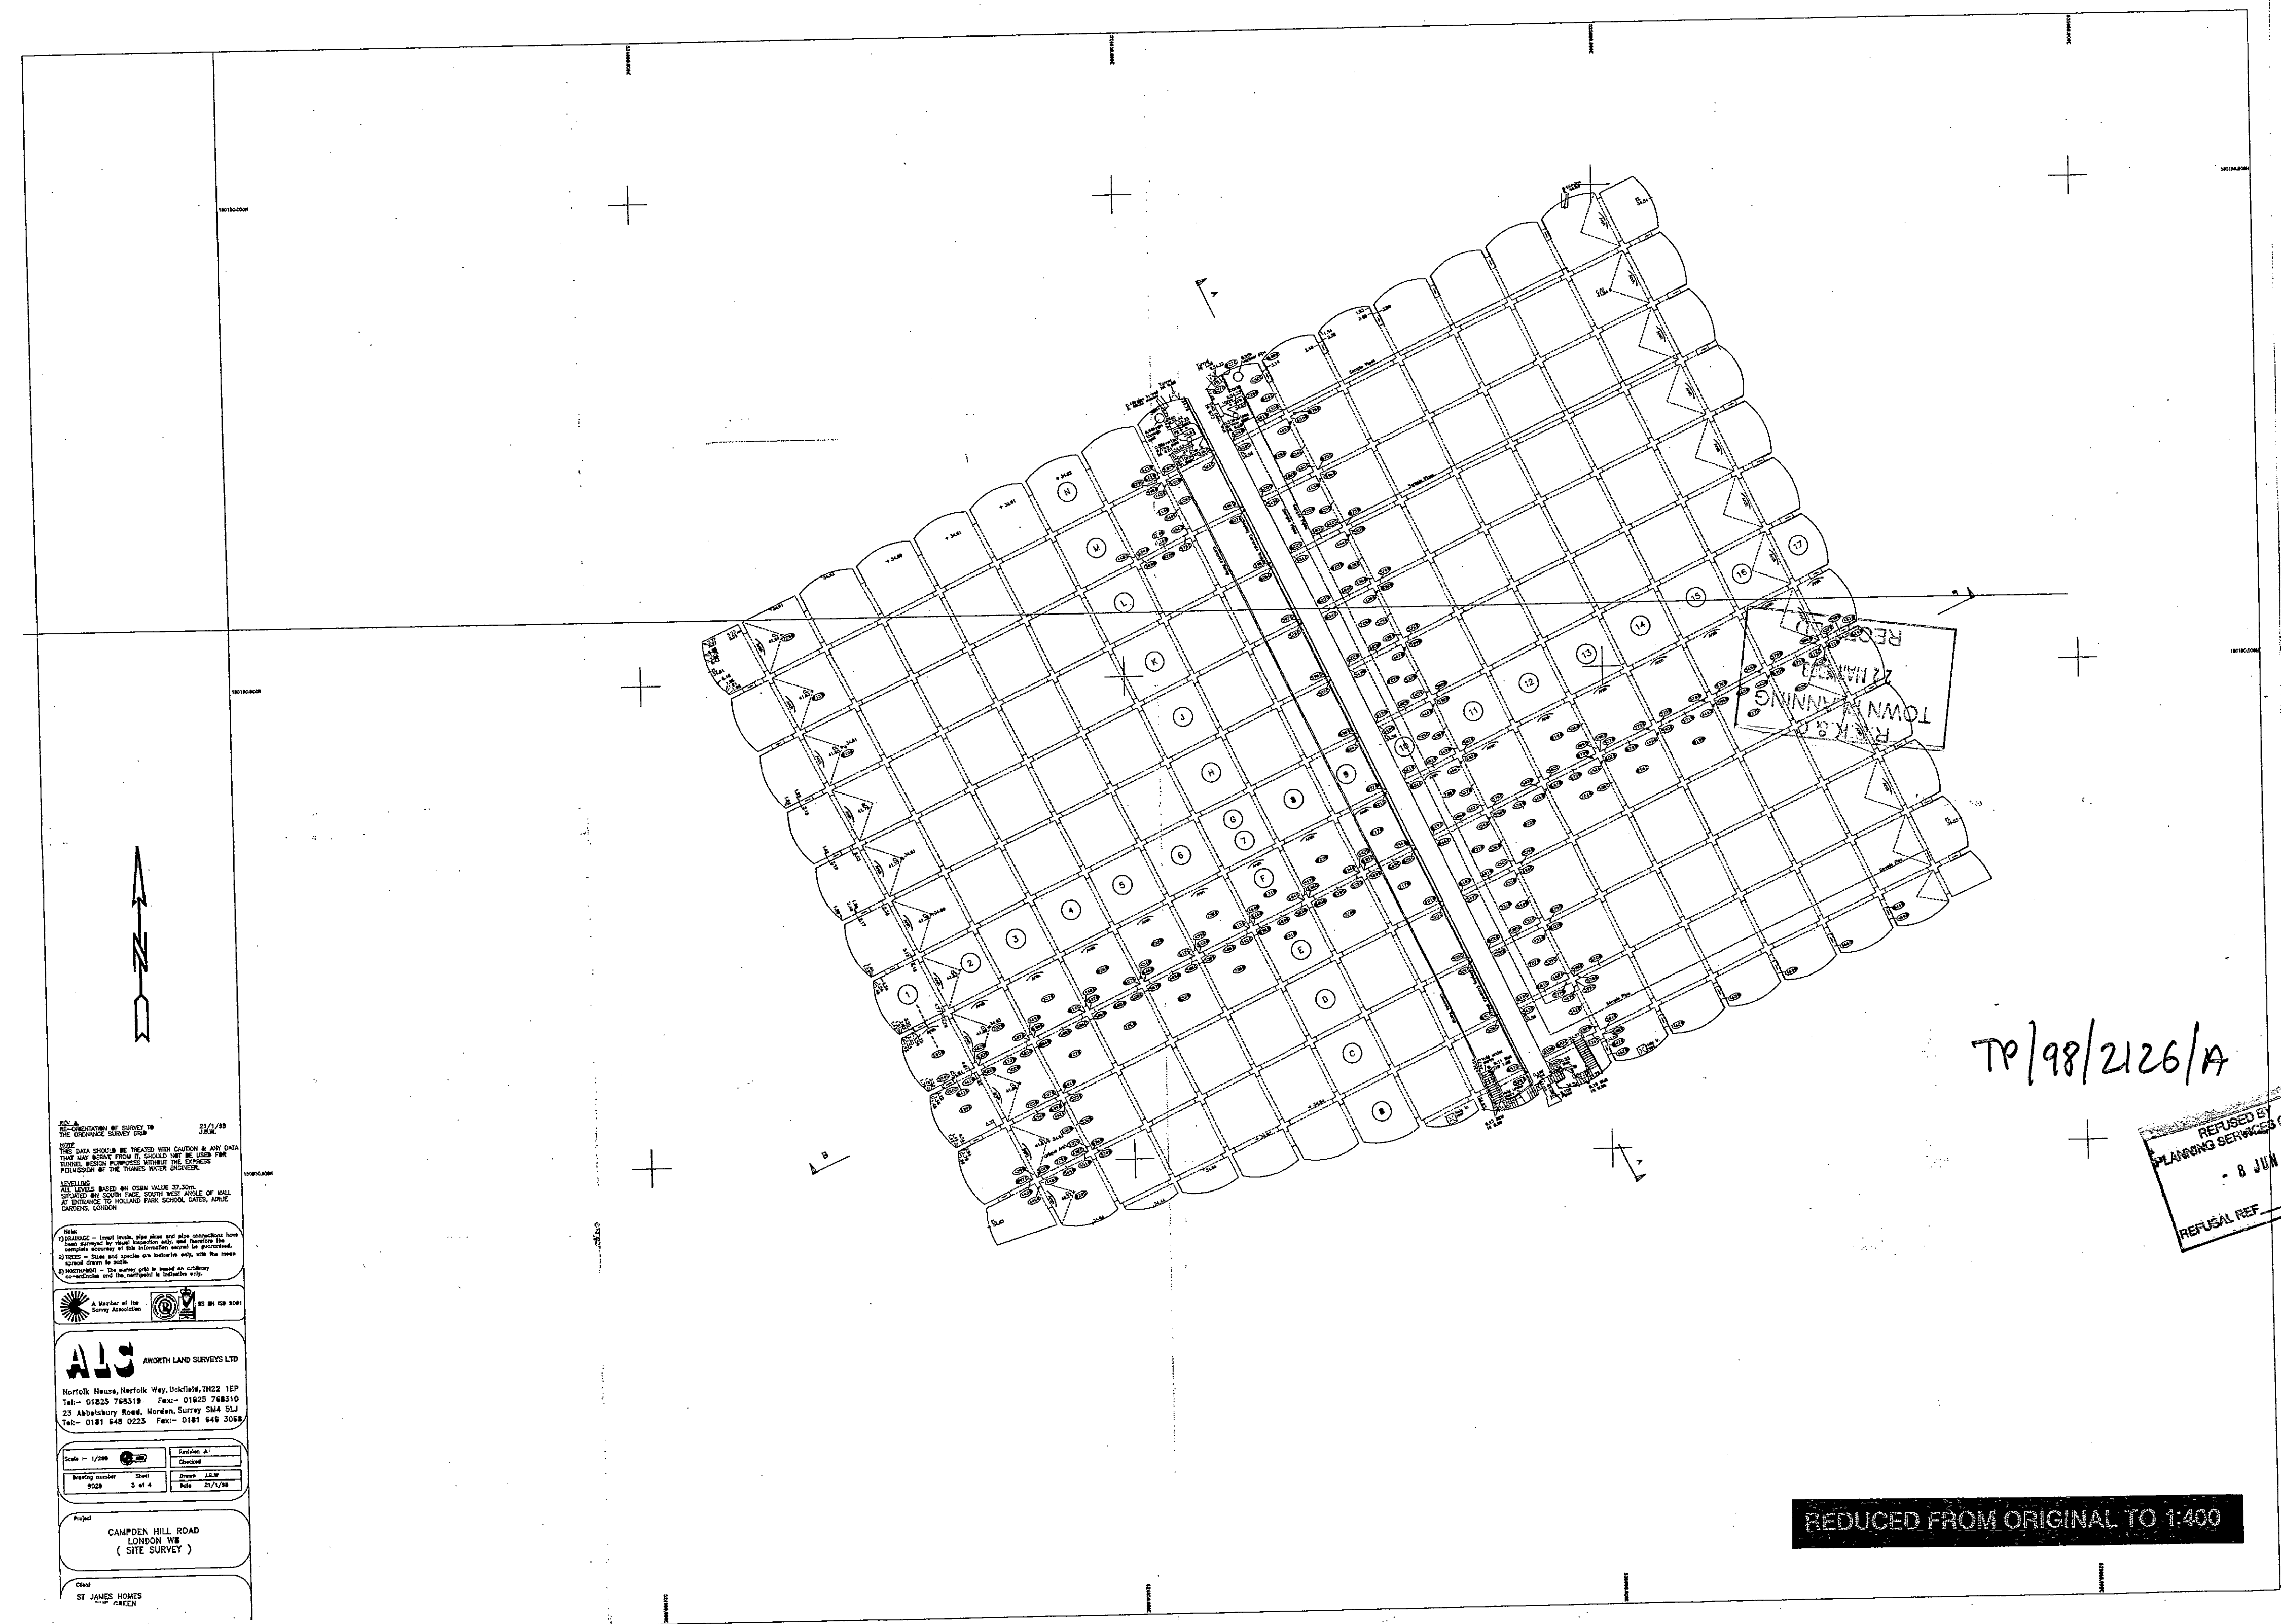

TP/98/2126/A

REFUSED BY  
PLANNING SERVICES CITEE  
- 8 JUN 1998  
REFUSAL REF.

REDUCED FROM ORIGINAL TO 1:400

THE INFORMATION CONTAINED HEREIN IS FOR INFORMATION ONLY AND DOES NOT CONSTITUTE AN OFFER OF ANY FINANCIAL PRODUCT OR SERVICE. THE INFORMATION IS NOT INTENDED TO BE USED AS A BASIS FOR INVESTMENT DECISIONS. THE INFORMATION IS NOT INTENDED TO BE USED AS A BASIS FOR INVESTMENT DECISIONS.


ALS NORTH LAND SURVEYS LTD  
 North Hill House, North Hill Way, North Hill, Woking, Surrey GU24 0JF  
 Tel: 01825 748219 Fax: 01825 748210  
 23 Abbotshay Road, Woking, Surrey GU24 0JF  
 Tel: 01825 448 0025 Fax: 01825 448 3088

Scale: 1:500  
 Drawing: 1/100  
 Date: 1/10/98


CAMDEN HILL ROAD  
 LONDON W8  
 (SITE SURVEY)

ST JAMES HOMES  
 2/10/98

1:1	0	10mm	20	30	40	50	60	70	80	90	100	110			
1:100	0	1m	2	3	4	5	6	7	8	9	10	11			
1:5	0	100mm	200	300	400	500									
1:50	0	1m	2	3	4	5									
1:20	0	200mm	400	600	800	1000	1200	1400	1600	1800	2000	2200			
1:200	0	2m	4	6	8	10	12	14	16	18	20	22			
1:1250	0	10m	20	30	40	50	60	70	80	90	100	110	120	130	140
1:2500	0	20m	40	60	80	100	120	140	160	180	200	220	240	260	280

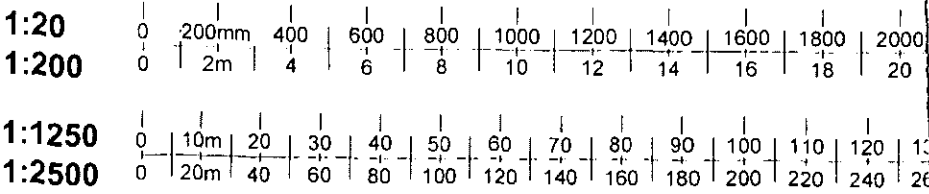

CONTRACTORS ARE NOT TO SCALE  
DIMENSIONS FROM THIS DRAWING

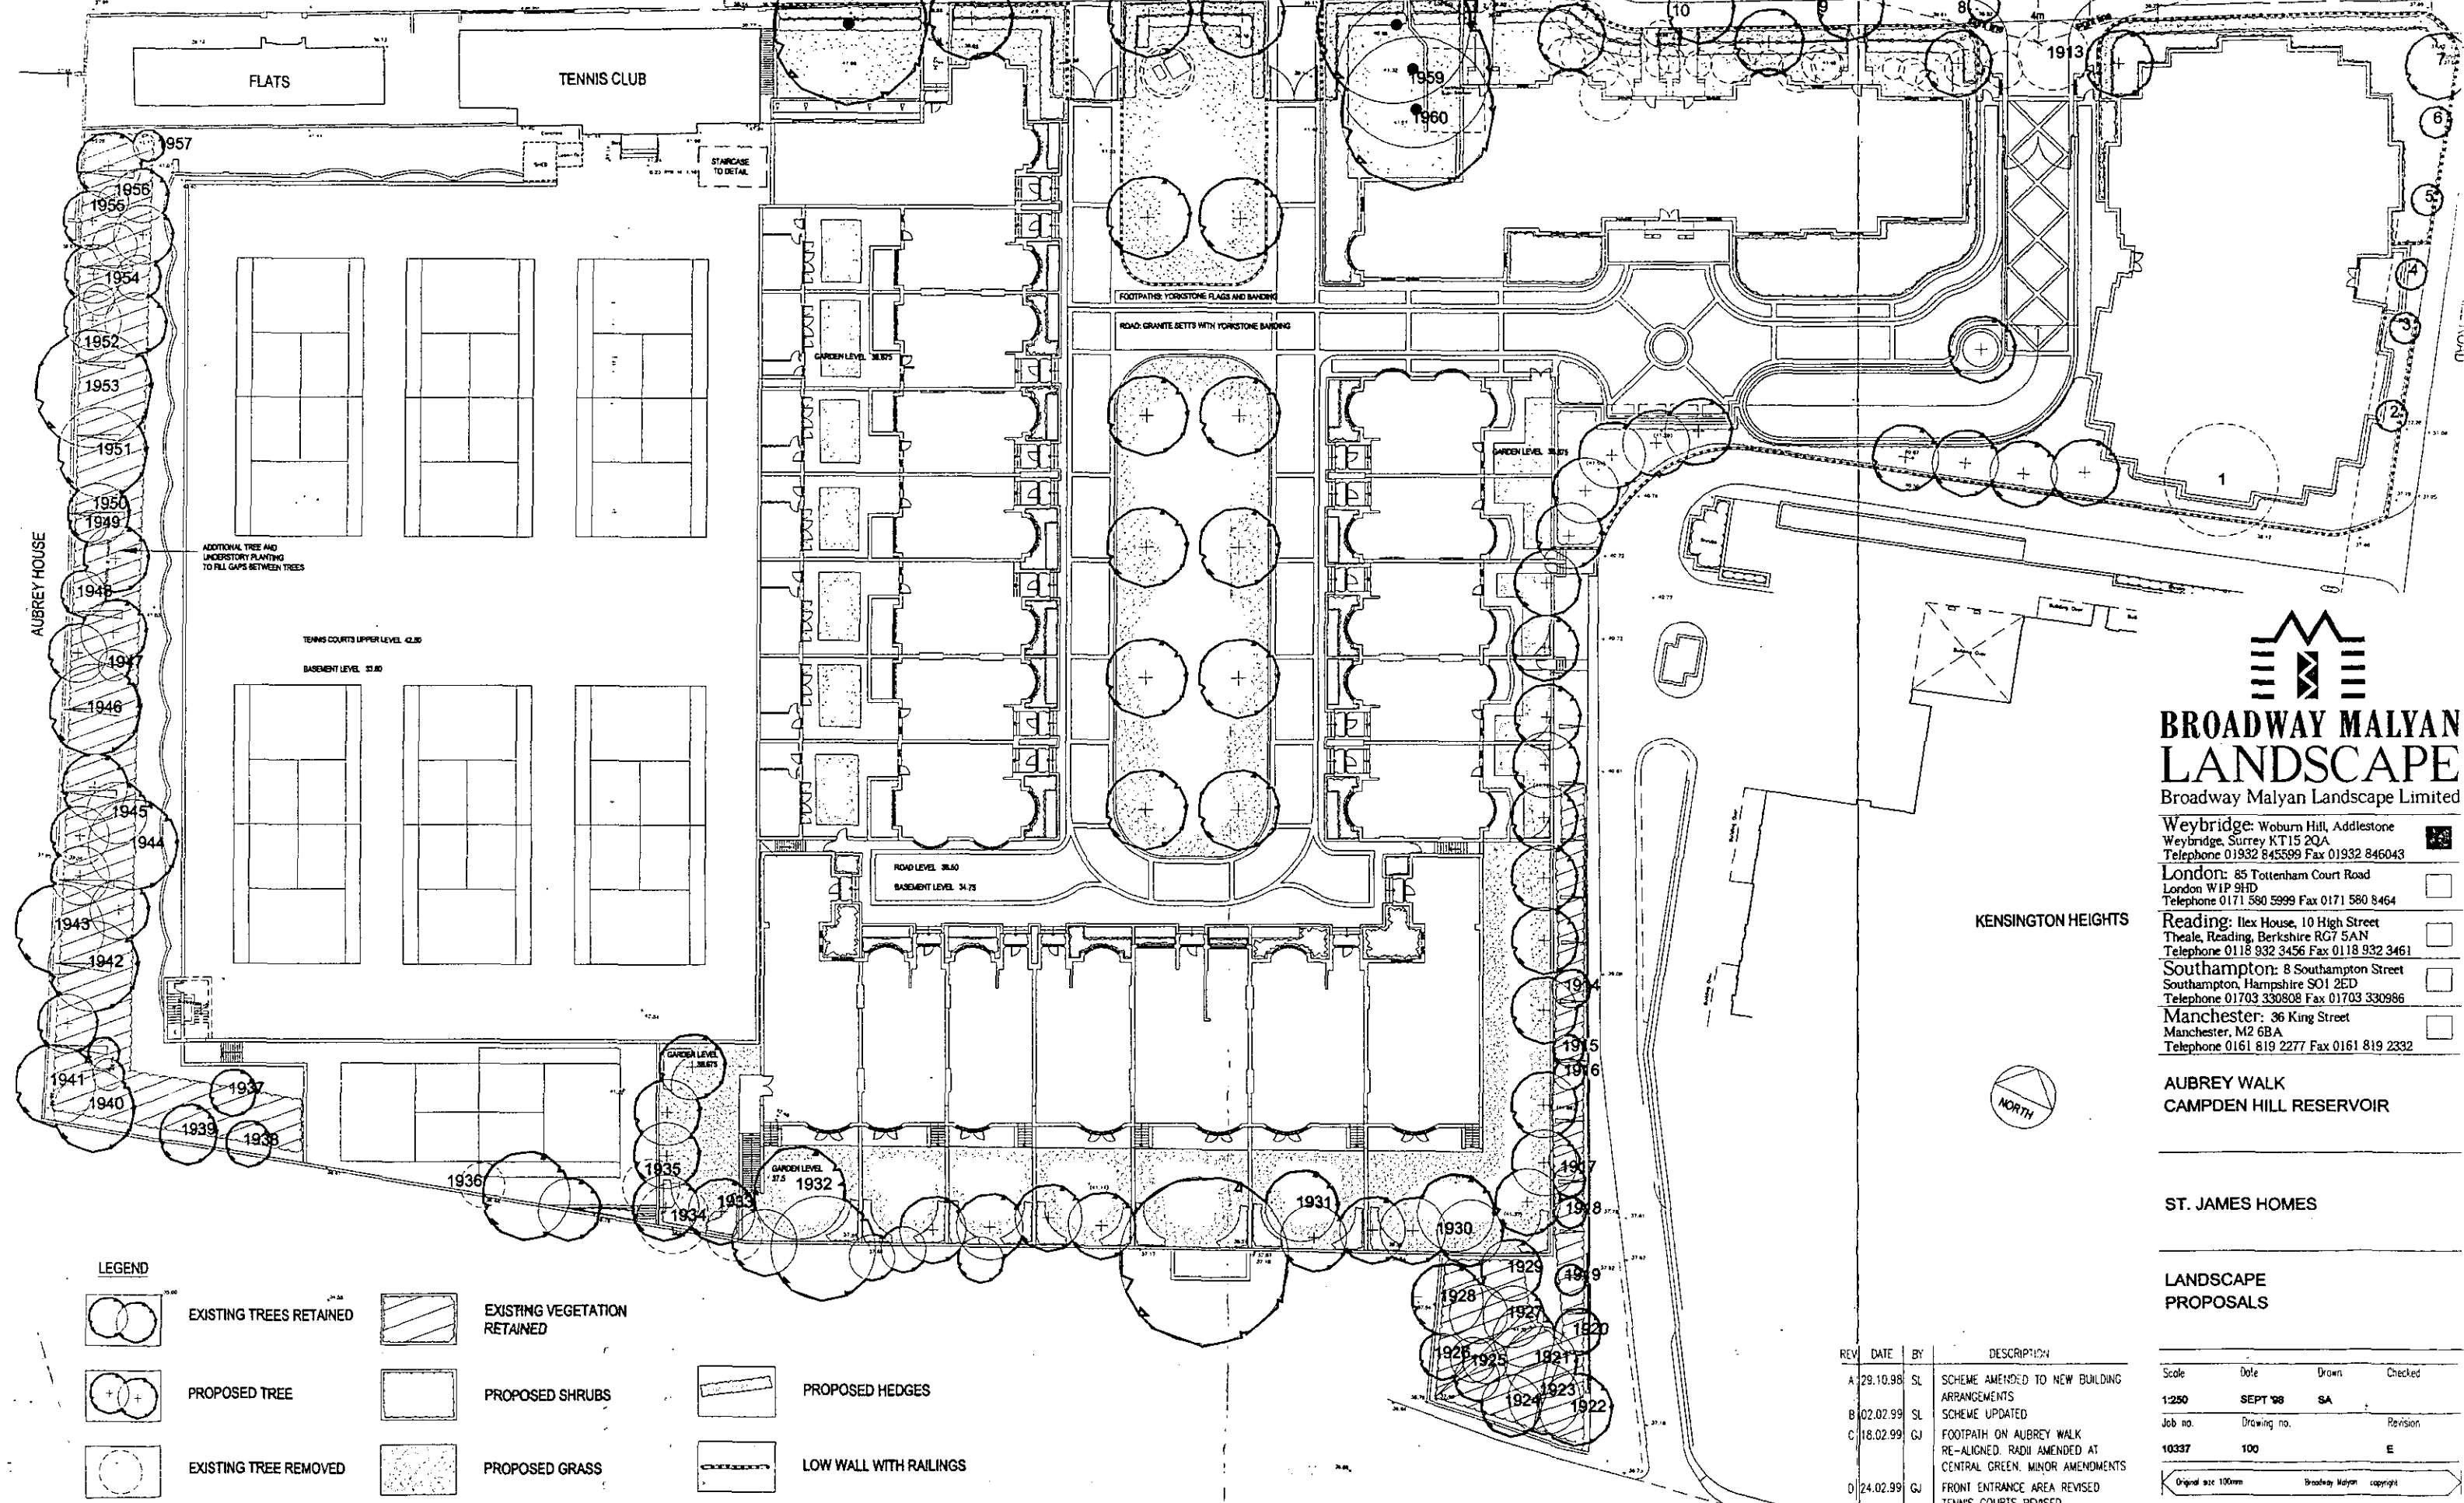

**LEGEND**

	EXISTING TREES RETAINED		EXISTING VEGETATION RETAINED
	PROPOSED TREE		PROPOSED SHRUBS
	EXISTING TREE REMOVED		PROPOSED GRASS
			PROPOSED HEDGES
			LOW WALL WITH RAILINGS

**BROADWAY MALYAN LANDSCAPE**  
Broadway Malyan Landscape Limited

Weybridge: Woburn Hill, Addlestone  
Weybridge, Surrey KT15 2QA  
Telephone 01932 845599 Fax 01932 846043

London: 85 Tottenham Court Road  
London W1P 9HD  
Telephone 0171 580 5999 Fax 0171 580 8464

Reading: Ilex House, 10 High Street  
Theale, Reading, Berkshire RG7 5AN  
Telephone 0118 932 3456 Fax 0118 932 3461

Southampton: 8 Southampton Street  
Southampton, Hampshire SO1 2ED  
Telephone 01703 330808 Fax 01703 330986

Manchester: 36 King Street  
Manchester, M2 6BA  
Telephone 0161 819 2277 Fax 0161 819 2332

AUBREY WALK  
CAMPDEN HILL RESERVOIR

ST. JAMES HOMES

**LANDSCAPE PROPOSALS**

REV	DATE	BY	DESCRIPTION
A	29.10.98	SL	SCHEME AMENDED TO NEW BUILDING ARRANGEMENTS
B	02.02.99	SL	SCHEME UPDATED
C	18.02.99	GJ	FOOTPATH ON AUBREY WALK RE-ALIGNED. RADI AMENDED AT CENTRAL GREEN. MINOR AMENDMENTS
D	24.02.99	GJ	FRONT ENTRANCE AREA REVISED TENNIS COURTS REVISED
E	15.03.99	KC	SCHEME REVISED

Scale	Date	Drawn	Checked
1:250	SEPT '98	SA	
Job no.	Drawing no.	Revision	
10337	100	E	

Original size 100mm Broadway Malyan copyright

CAD Reference U:\Aubrey\_10337\Plan\100.dwg

Status

Contractors are not to scale dimensions from this drawing

1:1	0	10mm	20	30	40	50	60	70	80	90	100	110
1:100	0	1m	2	3	4	5	6	7	8	9	10	11
1:5	0	100mm	200	300	400	500						
1:50	0	1m	2	3	4	5						
1:20	0	200mm	400	600	800	1000	1200	1400	1600	1800	2000	2200
1:200	0	2m	4	6	8	10	12	14	16	18	20	22
1:1250	0	10m	20	30	40	50	60	70	80	100	110	120
1:2500	0	20m	40	60	80	100	120	140	160	180	200	220




AUBREY WALK ELEVATION



CAMPDEN HILL ROAD ELEVATION

← limits of W. Tower House

R.E.K. & C.  
TOWN PLANNING  
22 MAR 1999  
RECEIVED

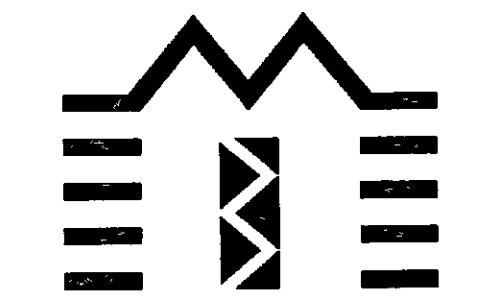

**BROADWAY MALYAN ARCHITECTS**

TP/98/2126/A

- Broadway Malyan Chartered Architects
- Weybridge: Woburn Hill, Addlestone  
Weybridge, Surrey KT15 2QA  
Telephone 01932 845599 Fax 01932 856206
  - London: 85 Tottenham Court Road  
London W1P 9HD  
Telephone 0171 580 5999 Fax 0171 580 8464
  - Reading: Ilex House, 10 High Street  
Theale, Reading, Berkshire RG7 5AN  
Telephone 01189 323456 Fax 01189 932461
  - Southampton: 8 Southampton Street  
Southampton, Hampshire SO15 2ED  
Telephone 01703 330808 Fax 01703 330986

Aubrey Walk

---

St James Homes

---

Campden Hill & Aubrey walk Elevations

Scale	Date	Drawn
1:200	MARCH 99	AC
Job No	Drawing No	Revision
7650	P102	A

Original size 100mm Broadway Malyan @ Copyright



