

APPROVED DRAWINGS

Please Index As

File Number


APPROVED DRAWINGS

Part	1	Part	11
Part	2	Part	12
Part	3	Part	13
Part	4	Part	14
Part	5	Part	15
Part	6	Part	16
Part	7	Part	17
Part	8	Part	18
Part	9	Part	19
Part	10	Part	20

CA/00/841

1

1:1	0	10mm	20	30	40	50	60	70	80	90	100	110			
1:100	0	1m	2	3	4	5	6	7	8	9	10	11			
1:5	0	100mm	200	300	400	500									
1:50	0	1m	2	3	4	5									
1:20	0	200mm	400	600	800	1000	1200	1400	1600	1800	2000	2200			
1:200	0	2m	4	6	8	10	12	14	16	18	20	22			
1:1250	0	10m	20	30	40	50	60	70	80	90	100	110	120	130	140
1:2500	0	20m	40	60	80	100	120	140	160	180	200	220	240	260	280

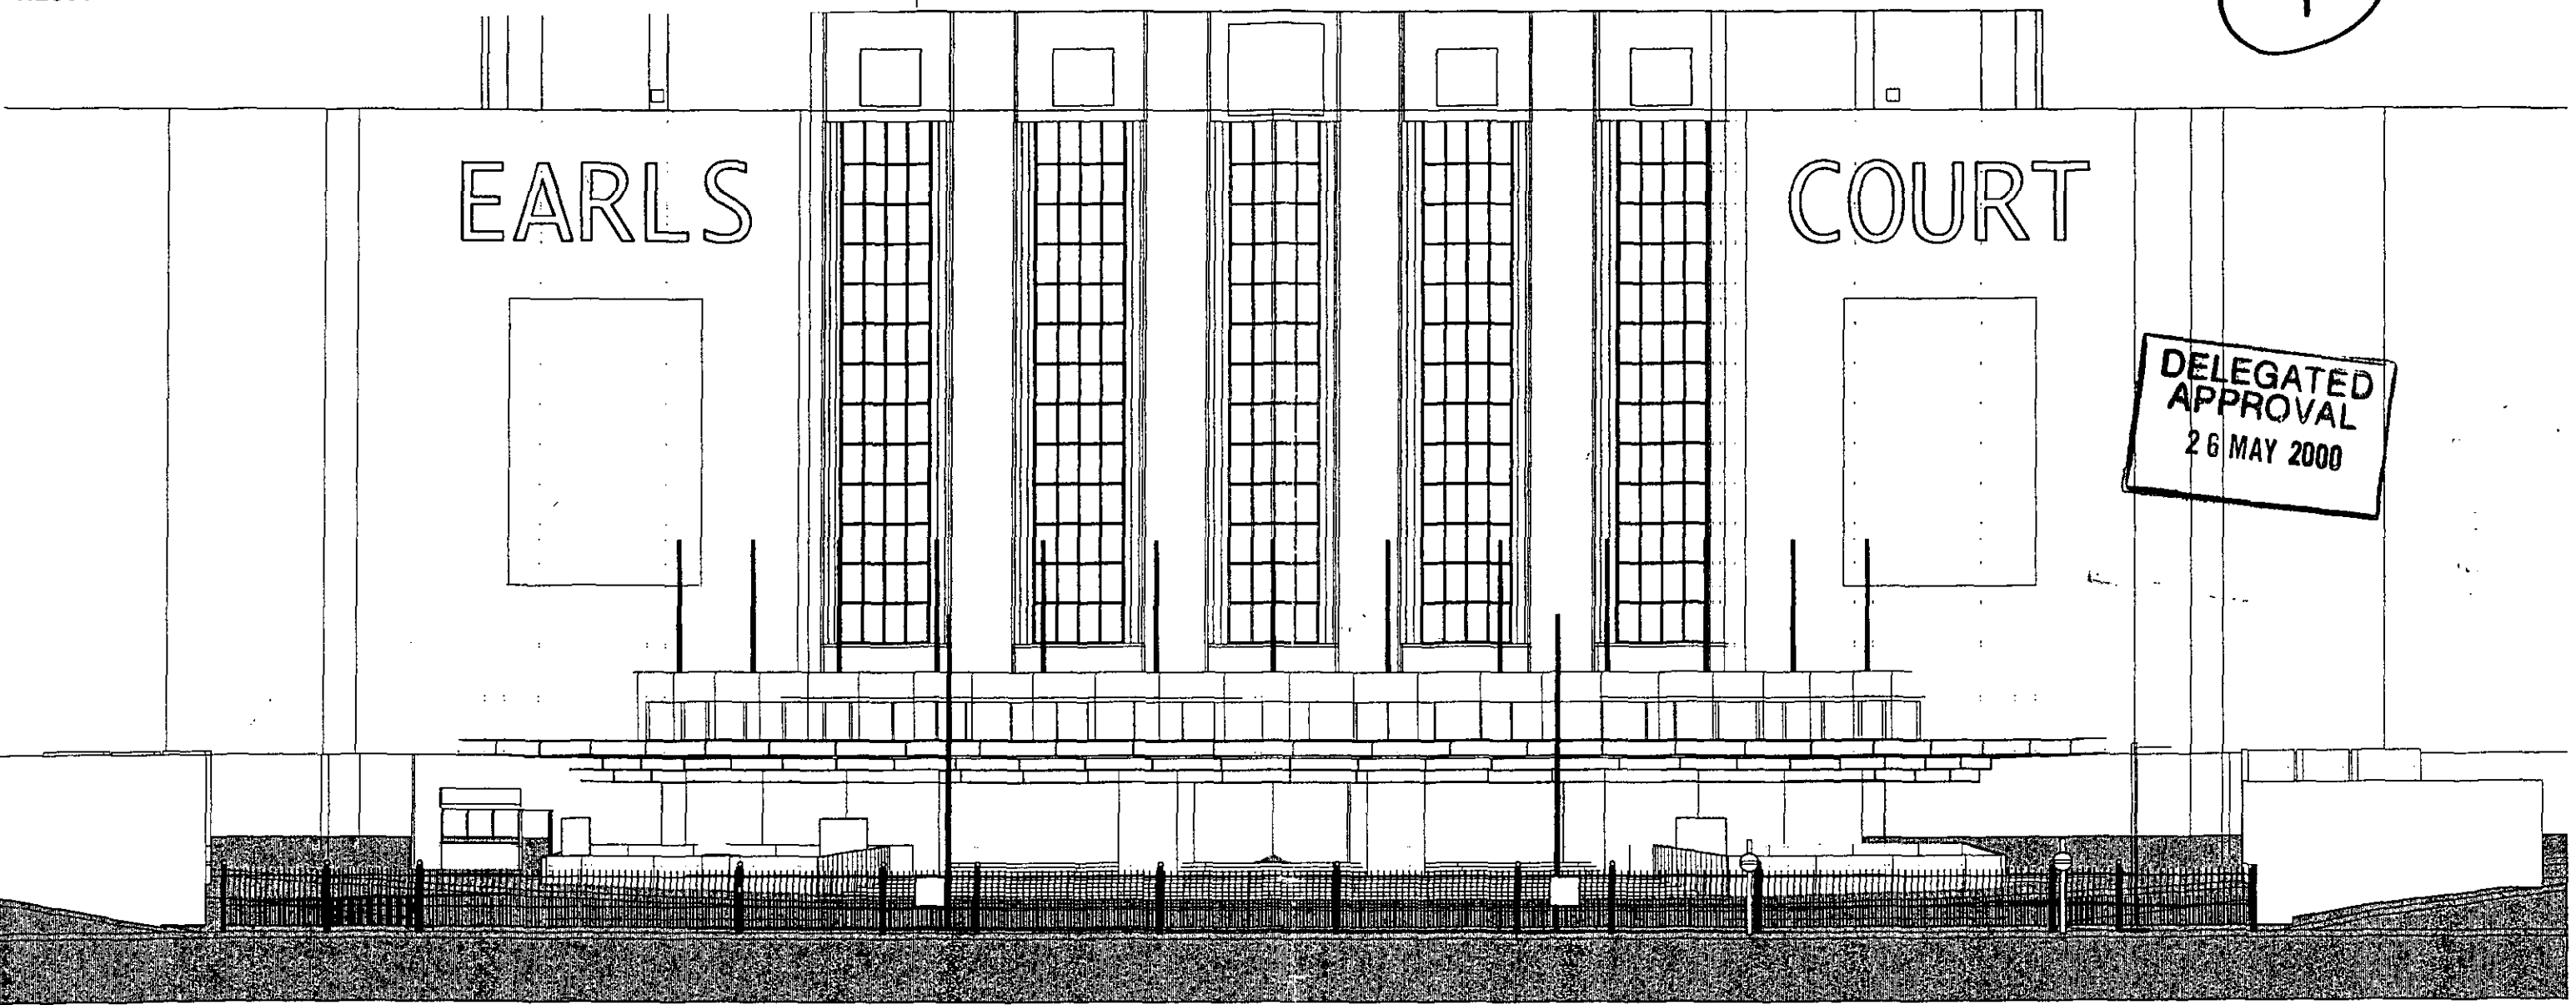

WARWICK ROAD ENTRANCE front elevation

revisions: A1: ga: 03/04/00: Facade amended and sign note omitted.

NOTES

DRAWING STATUS

- A SCHEME Outline/Scheme drawings for proposals, budgets etc.
- B DESIGN DEVELOPMENT Evolving final design drawings for approvals, tenders, billing etc.
- C CONSTRUCTION Fully developed drawings issued under instruction for construction.


ONLY STATUS C DRAWINGS TO BE USED FOR CONSTRUCTION

drawn: ga date: 06/99 scale: NTS
drawing: WARWICK ROAD ENTRANCE EXISTING FRONT ELEVATION
project: WEST BROMPTON & FACADE UPGRADE EARLS COURT EXHIBITION CENTRE

PETER SIMS ARCHITECTS

4 Rickett Street London SW6 1RU
email@slims3d.demon.co.uk
Tel 0207 610 3434 Fax 0207 610 3717
ref. 0010.01A1

2

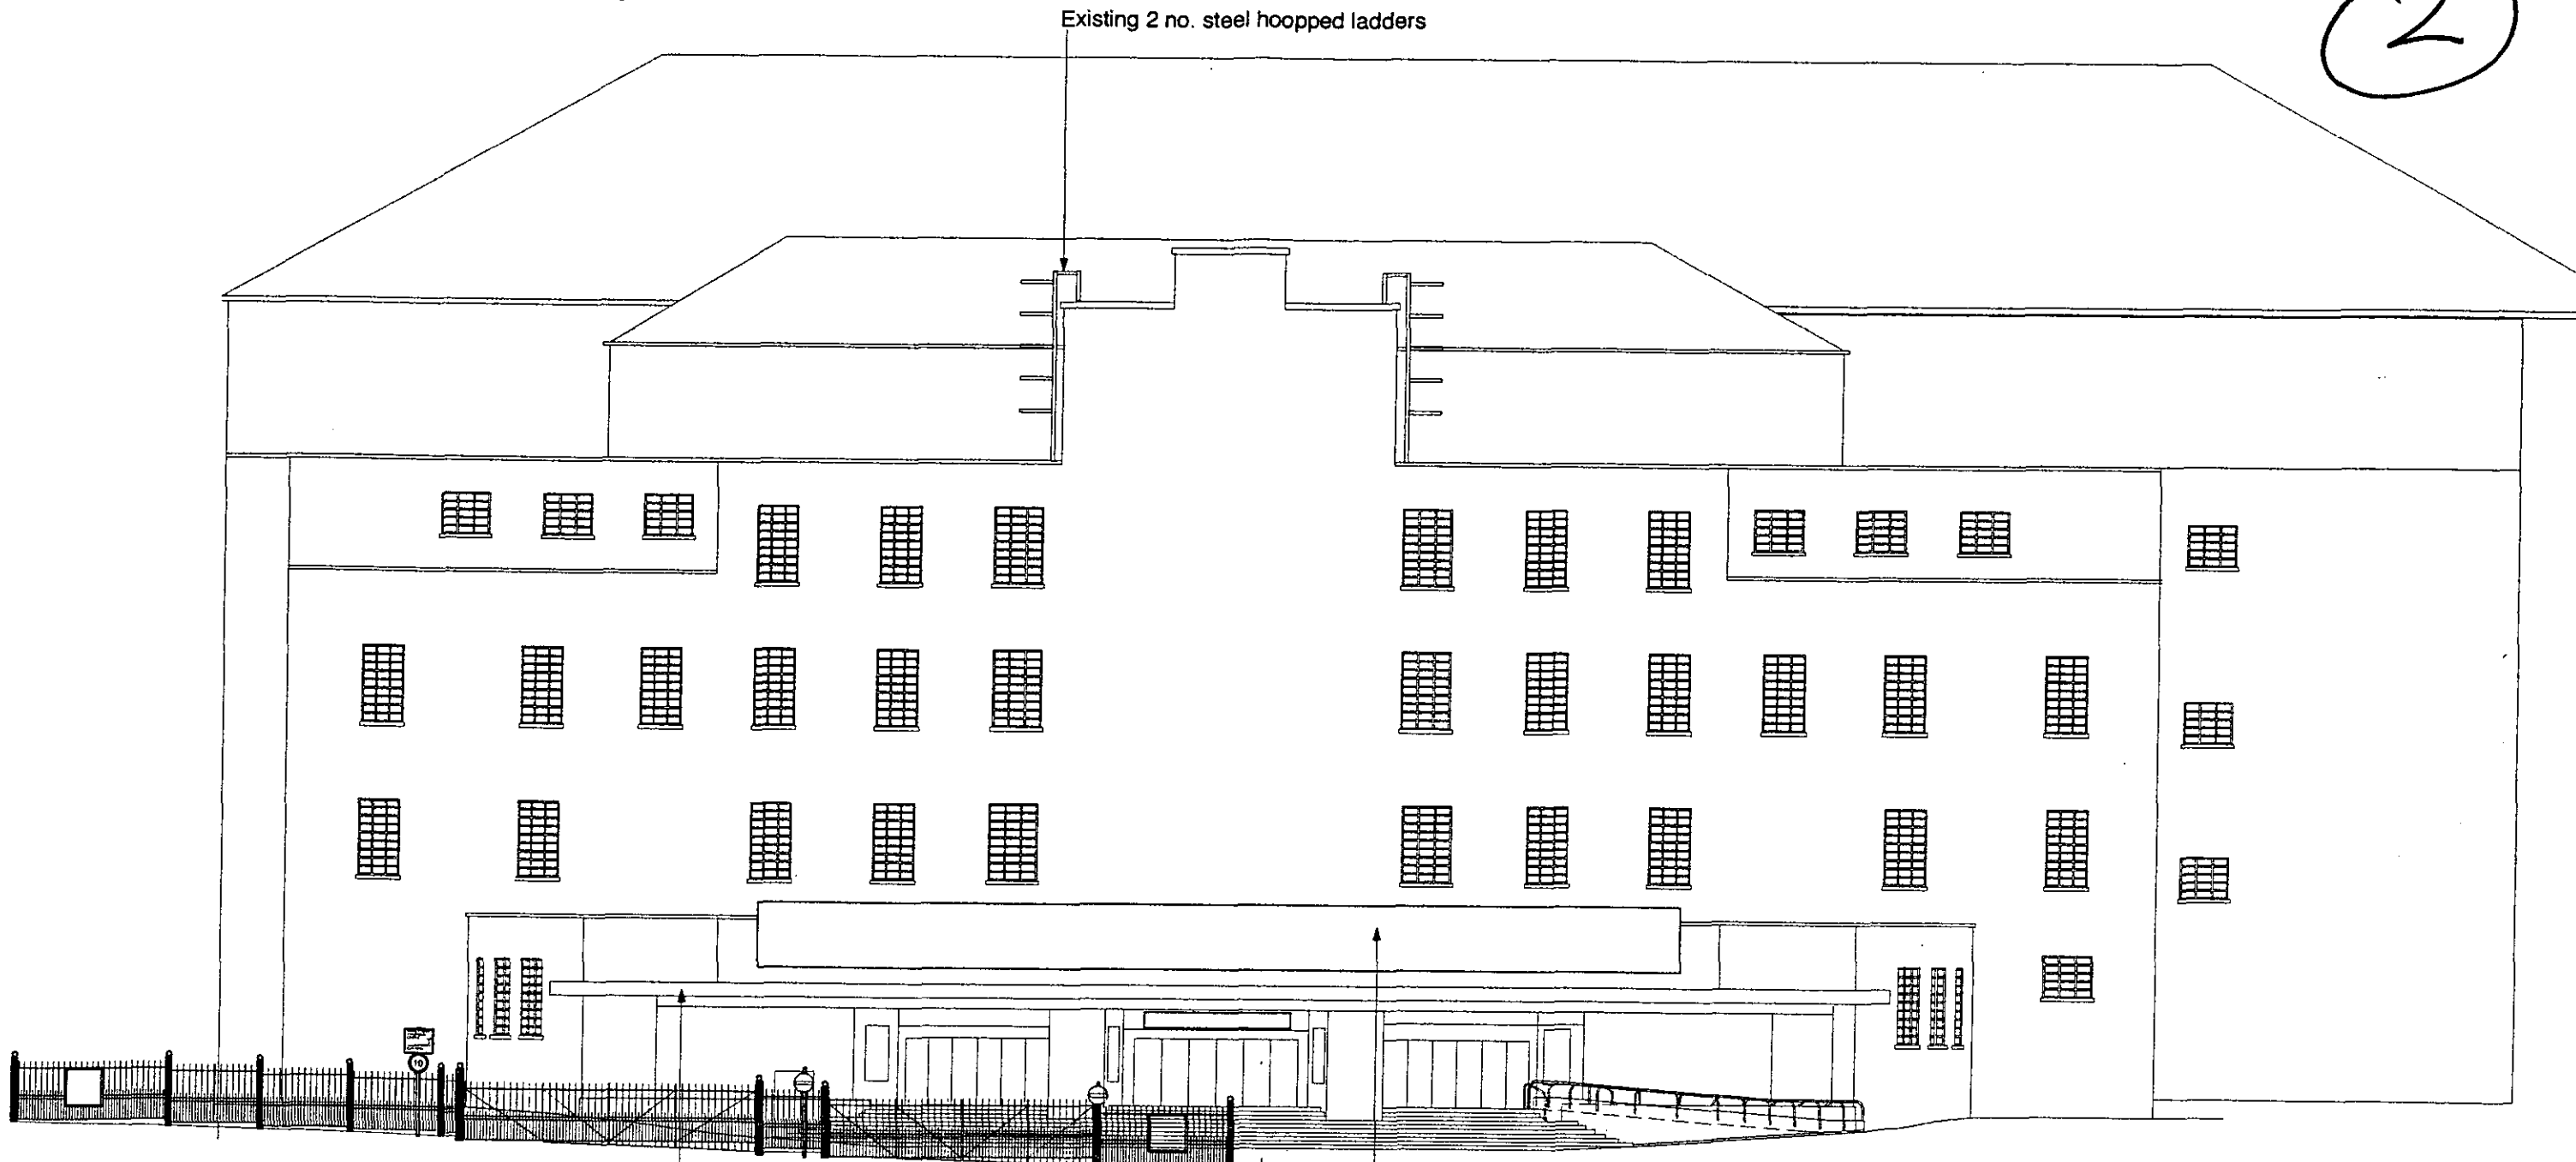

West Brompton Entrance Elevation
scale 1:200

Existing facelit sign

Existing canopy

1:1	0	10mm	20	30	40	50	60	70	80	90	100	110			
1:100	0	1m	2	3	4	5	6	7	8	9	10	11			
1:5	0	100mm	200	300	400	500									
1:50	0	1m	2	3	4	5									
1:20	0	200mm	400	600	800	1000	1200	1400	1600	1800	2000	2200			
1:200	0	2m	4	6	8	10	12	14	16	18	20	22			
1:1250	0	10m	20	30	40	50	60	70	80	90	100	110	120	130	140
1:2500	0	20m	40	60	80	100	120	140	160	180	200	220	240	260	280

A2: ga: 30/03/00: Facade amended. Gates & ladder added.


revisions: A1: ds: 10/03/00: Facade amended.

DRAWING STATUS
 A SCHEME Outline/ Scheme drawings for proposals, budgets, etc.
 B DESIGN DEVELOPMENT Evolving final design drawings for approvals, tenders, billing etc.
 C CONSTRUCTION Fully developed drawings issued under instruction for construction.

ONLY STATUS 'C' DRAWINGS TO BE USED FOR CONSTRUCTION PURPOSES

drawn: ga date: 07/99 scale: 1:200
 drawing: WEST BROMPTON ENTRANCE AS EXISTING
 project: WEST BROMPTON CANOPY AND FACADE UPGRADE EARLS COURT EXHIBITION CENTRE

PETER SIMS ARCHITECTS
 4 Rickett Street London SW6 1RU
 email@sims3d.demon.co.uk
 Tel 0207 610 3434 Fax 0207 610 3717
 ref. 0010.02A2

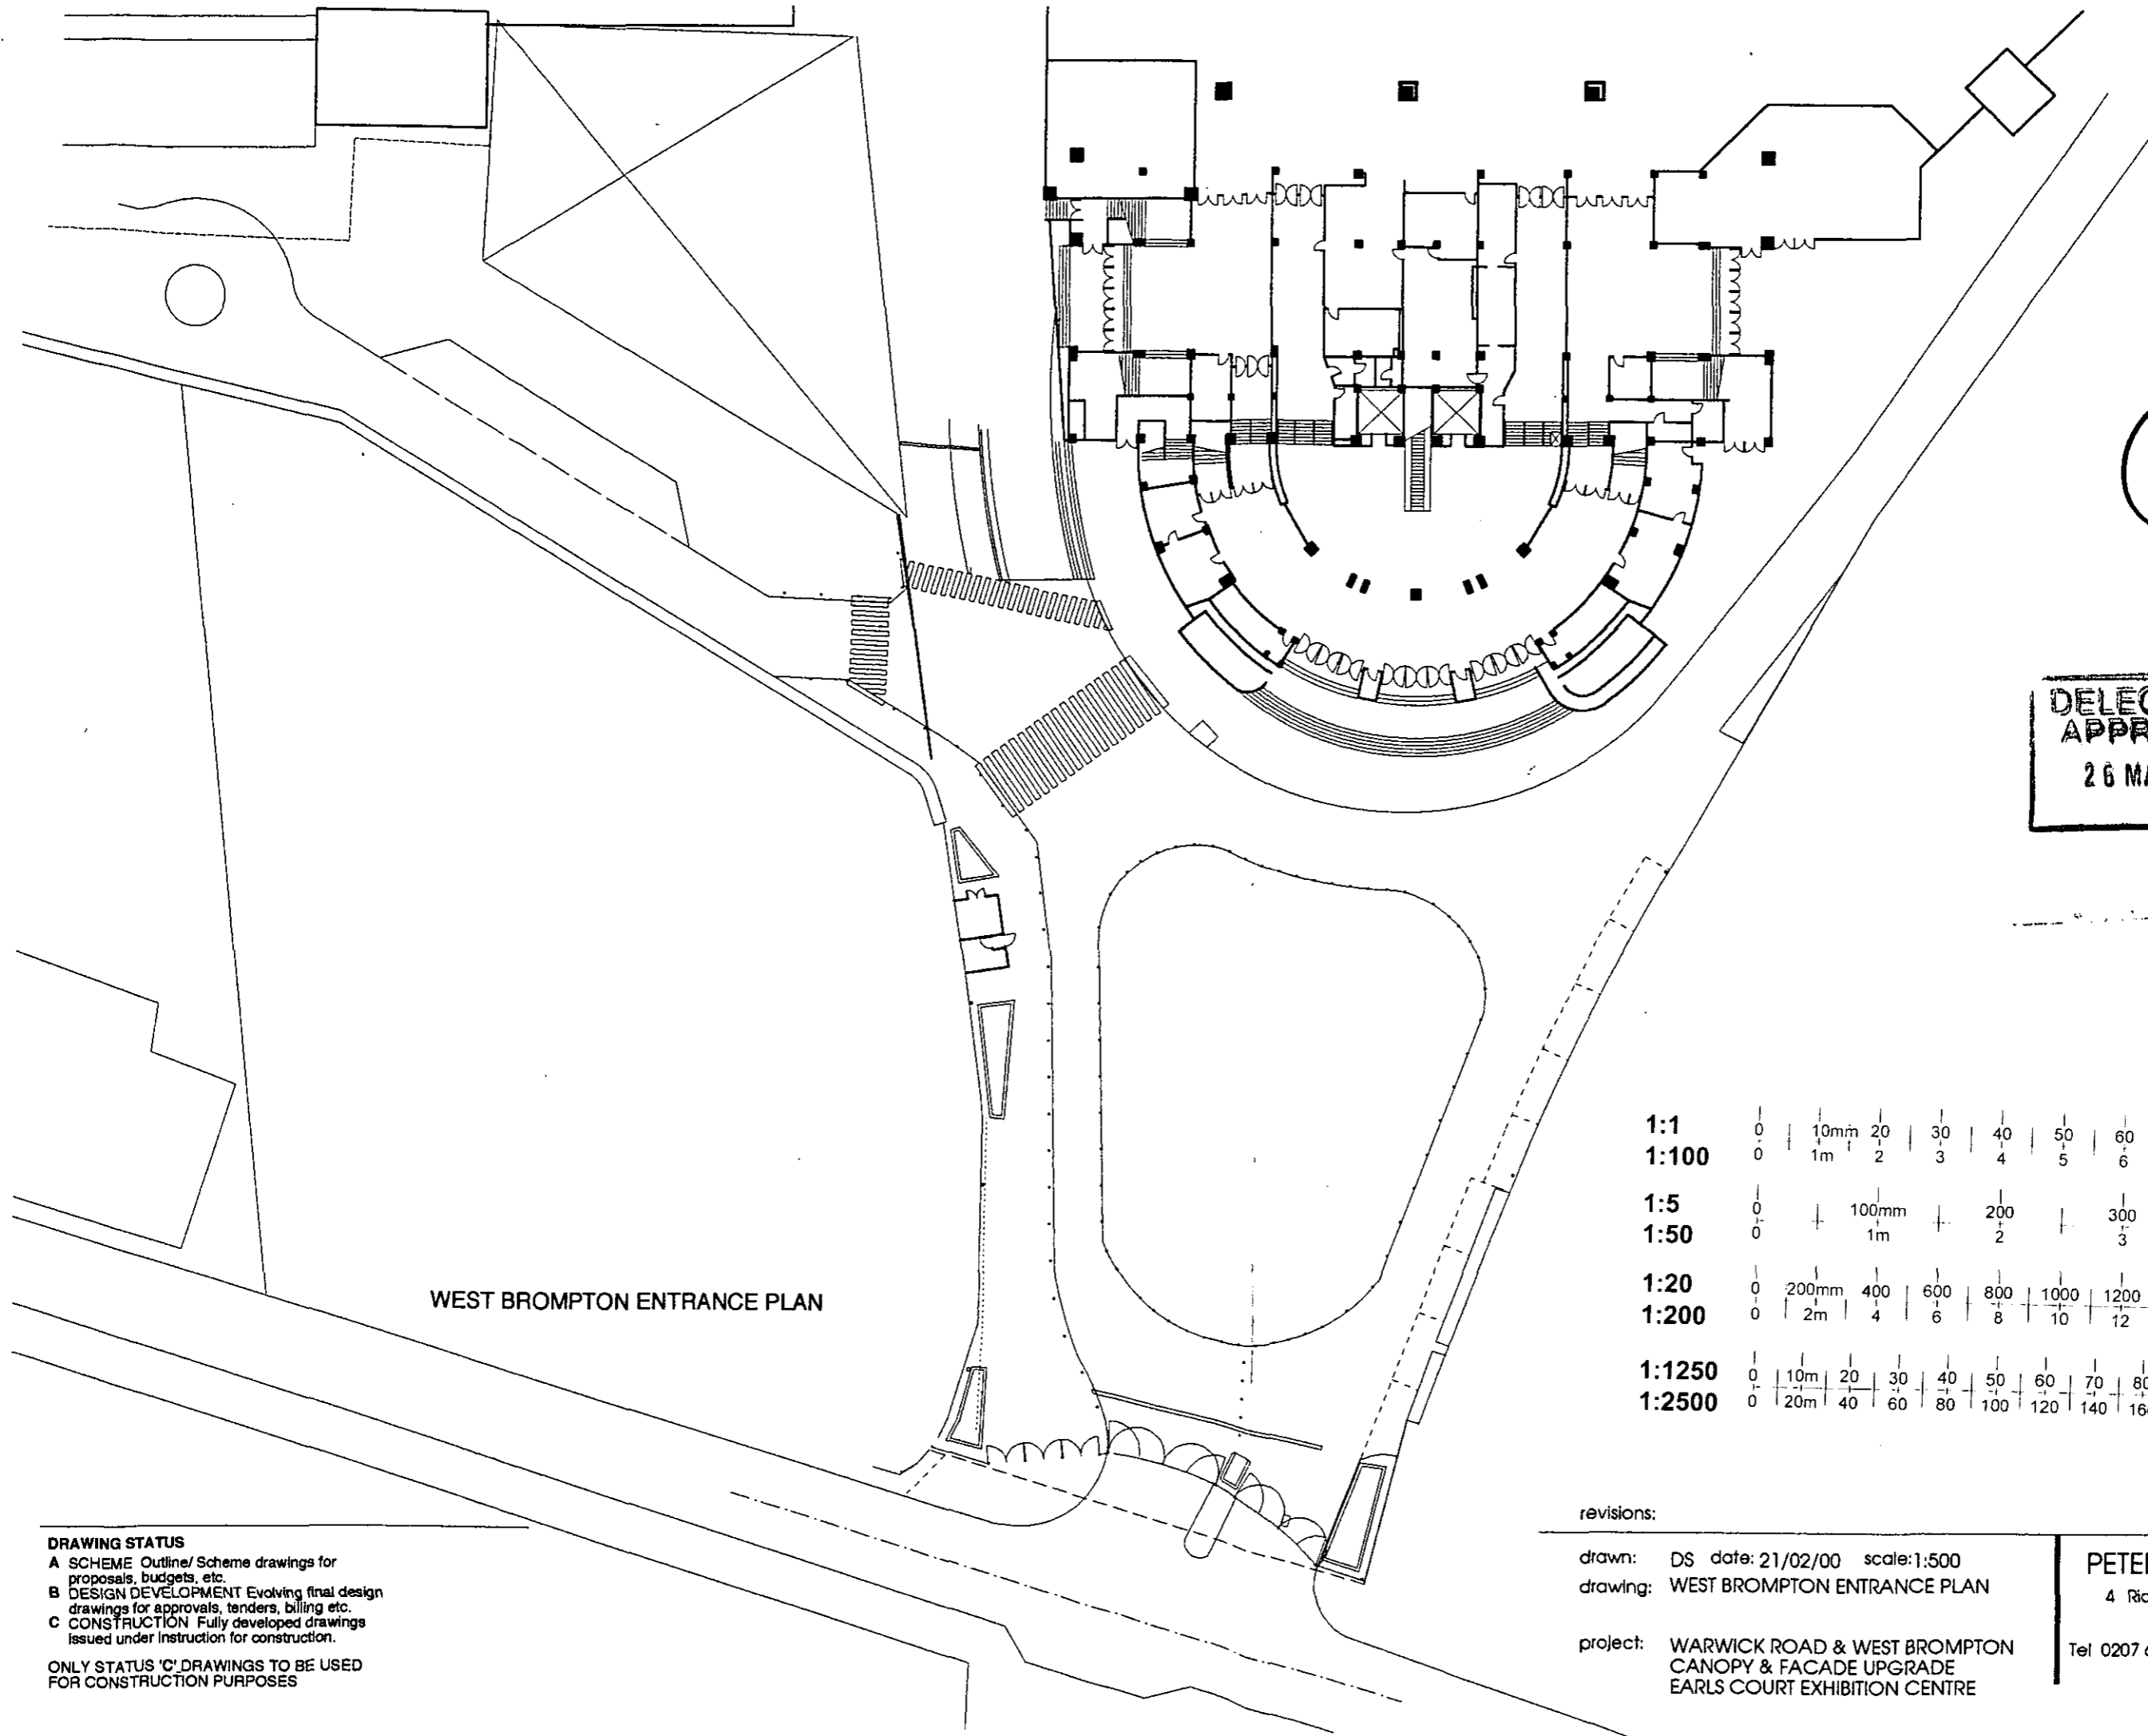

3

**DELEGATED
APPROVAL**
26 MAY 2000

WEST BROMPTON ENTRANCE PLAN

1:1	0	10mm	20	30	40	50	60	70	80	90	100	110			
1:100	0	1m	2	3	4	5	6	7	8	9	10	11			
1:5	0	100mm	200	300	400	500									
1:50	0	1m	2	3	4	5									
1:20	0	200mm	400	600	800	1000	1200	1400	1600	1800	2000	2200			
1:200	0	2m	4	6	8	10	12	14	16	18	20	22			
1:1250	0	10m	20	30	40	50	60	70	80	90	100	110	120	130	140
1:2500	0	20m	40	60	80	100	120	140	160	180	200	220	240	260	280


DRAWING STATUS
A SCHEME Outline/ Scheme drawings for proposals, budgets, etc.
B DESIGN DEVELOPMENT Evolving final design drawings for approvals, tenders, billing etc.
C CONSTRUCTION Fully developed drawings issued under instruction for construction.
 ONLY STATUS 'C' DRAWINGS TO BE USED FOR CONSTRUCTION PURPOSES

revisions:

drawn: DS date: 21/02/00 scale: 1:500
 drawing: WEST BROMPTON ENTRANCE PLAN

project: WARWICK ROAD & WEST BROMPTON
 CANOPY & FACADE UPGRADE
 EARLS COURT EXHIBITION CENTRE

PETER SIMS ARCHITECTS
 4 Rickett Street London SW6 1RU
 email@sims3d.demon.co.uk
 Tel 0207 610 3434 Fax 0207 610 3717
 ref. 0010.03A-

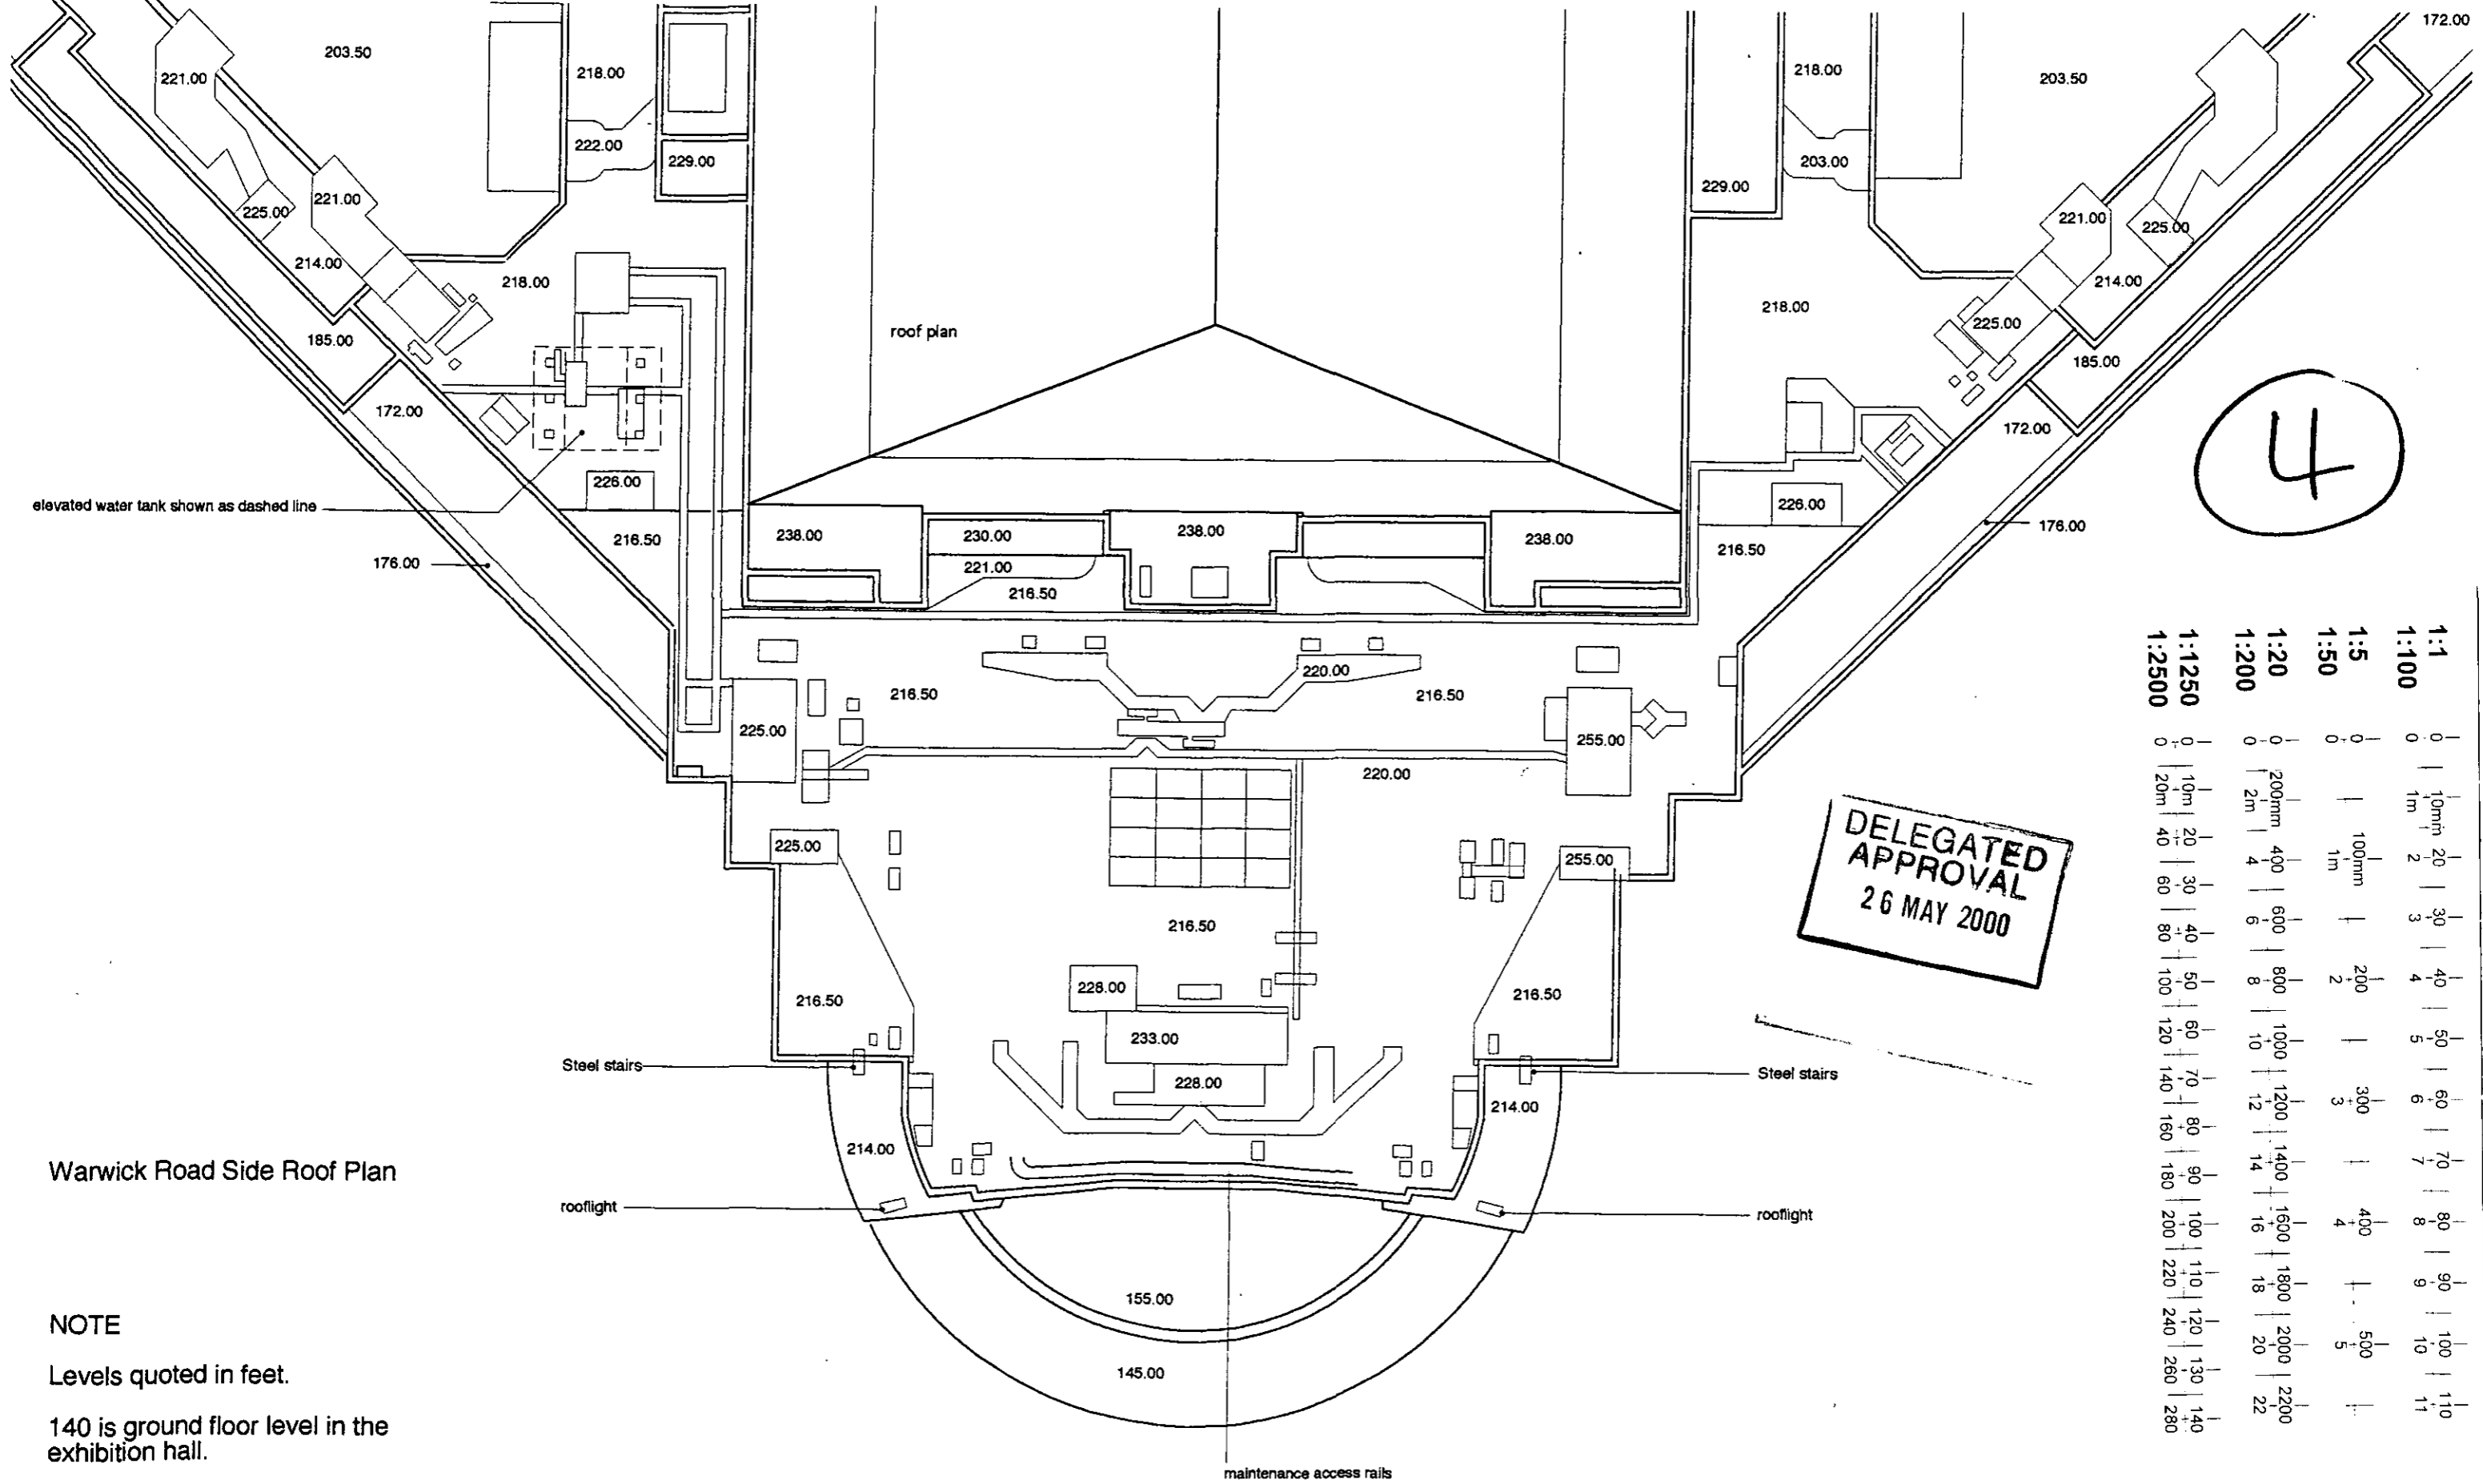

4

DELEGATED APPROVAL
26 MAY 2000

1:1	0	10mm	20	30	40	50	60	70	80	90	100	110
1:100	0	1m	2	3	4	5	6	7	8	9	10	11
1:5	0	100mm	1m	200	300	400	500	600	700	800	900	1000
1:50	0	1m	4	6	8	10	12	14	16	18	20	22
1:20	0	200mm	400	600	800	1000	1200	1400	1600	1800	2000	2200
1:200	0	2m	4	6	8	10	12	14	16	18	20	22
1:1250	0	10m	20	30	40	50	60	70	80	90	100	110
1:2500	0	20m	40	60	80	100	120	140	160	180	200	220

Warwick Road Side Roof Plan


NOTE
Levels quoted in feet.
140 is ground floor level in the exhibition hall.

NOTES
DRAWING STATUS
A SCHEME Outline/ Scheme drawings for proposals, budgets etc.
B DESIGN DEVELOPMENT Evolving final design drawings for approvals, tenders, billing etc.
C CONSTRUCTION Fully developed drawings issued under instruction for construction.
ONLY STATUS C DRAWINGS TO BE USED FOR CONSTRUCTION

revisions: A1: ga: 31/03/00: Maintenance cradle rails added.


drawn: ga date: 02/00 scale: 1:500
drawing: WARWICK ROAD SIDE EXISTING ROOF PLAN
project: WARWICK ROAD & WEST BROMPTON FACADE UPGRADE EARLS COURT EXHIBITION CENTRE

PETER SIMS ARCHITECTS
4 Rickett Street London SW6 1RU
email@sims3d.demon.co.uk
Tel 0207 610 3434 Fax 0207 610 3717
ref. 0010.05A1

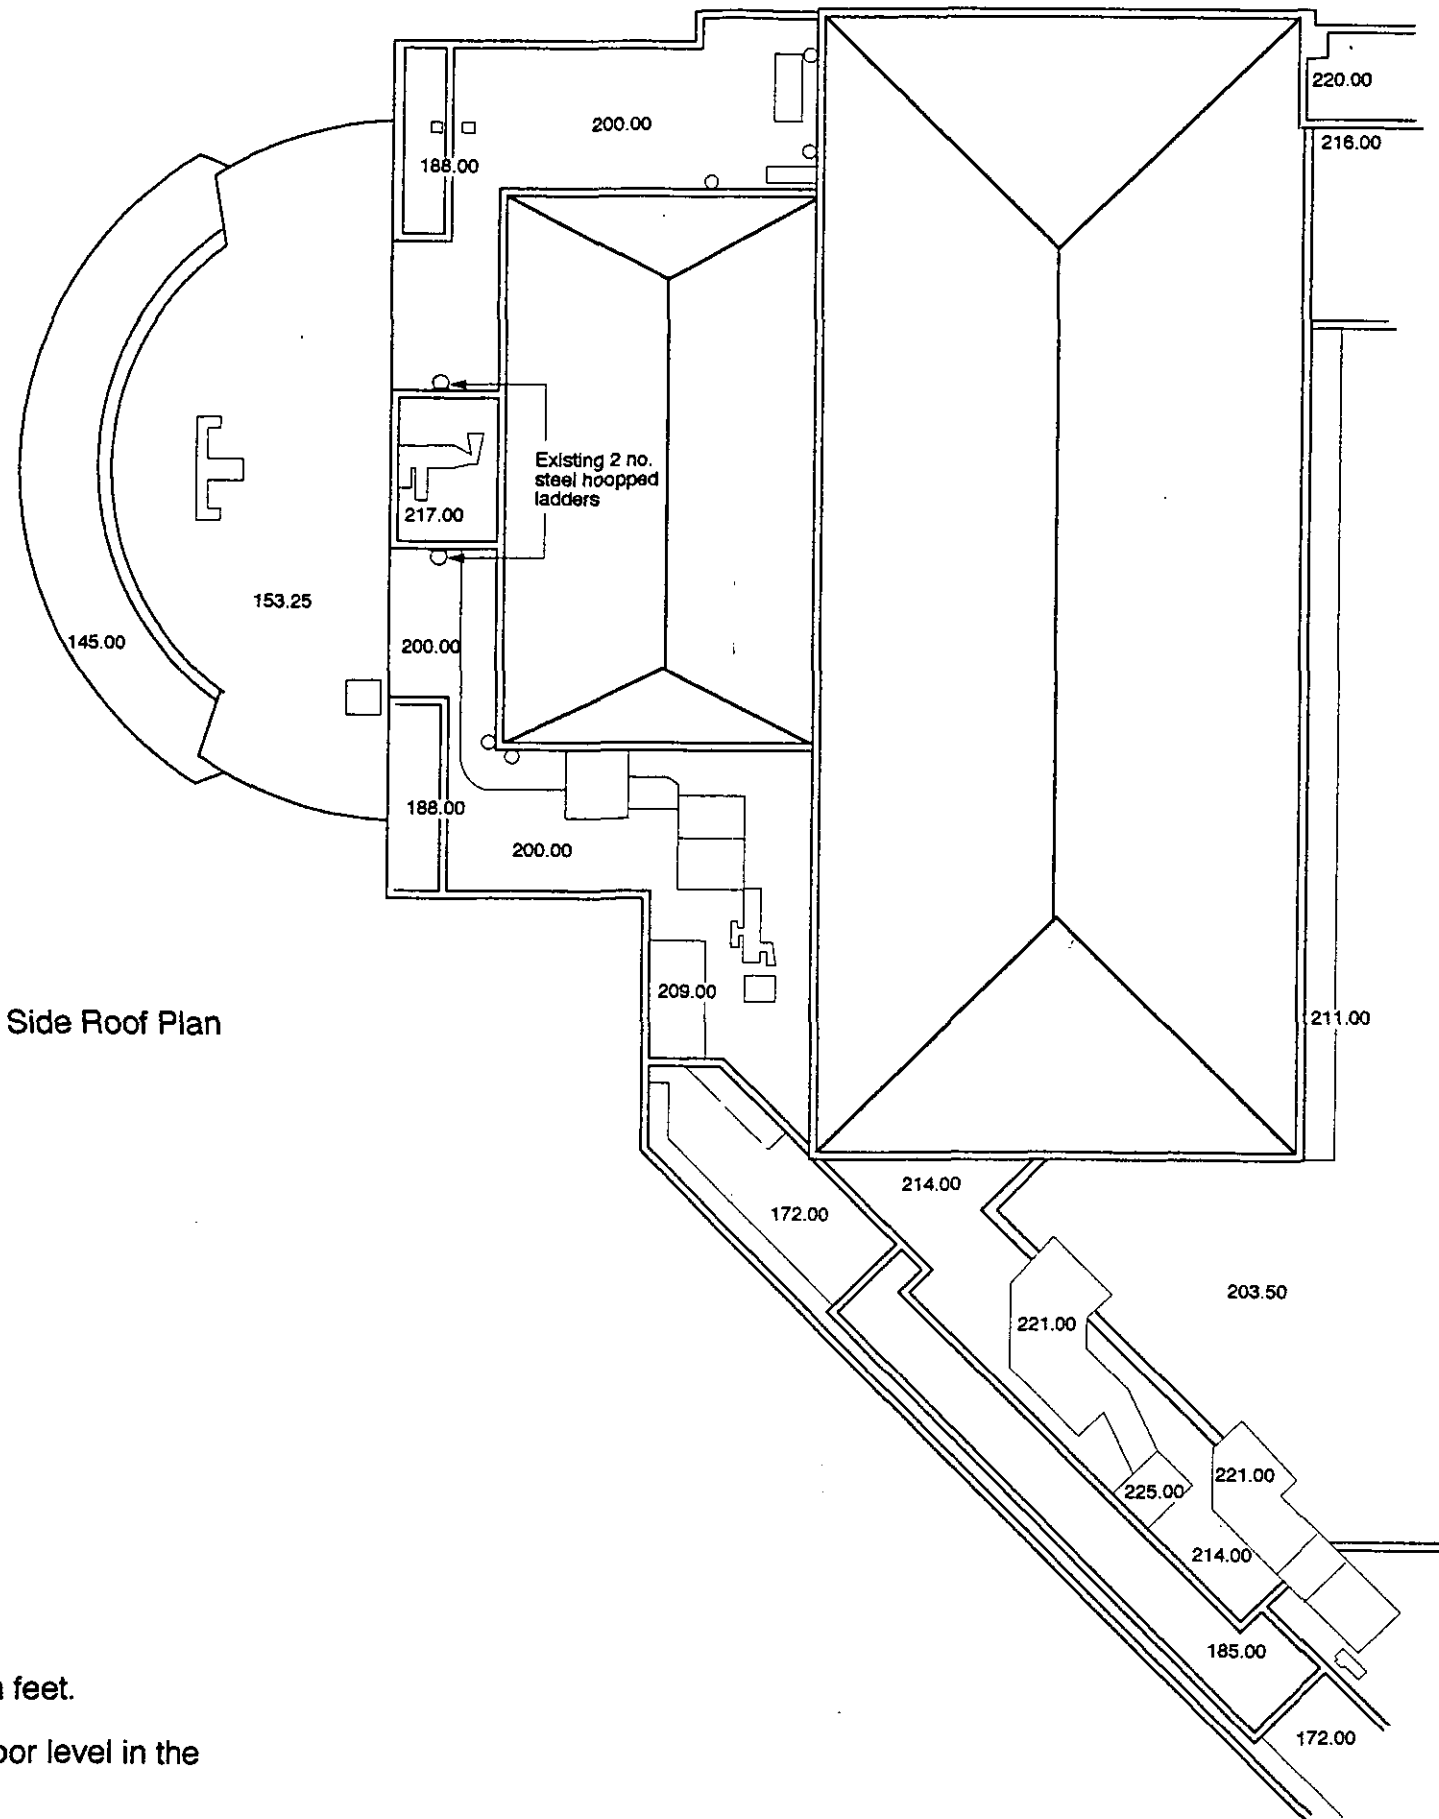

West Brompton Side Roof Plan

NOTE
 Levels quoted in feet.
 140 is ground floor level in the exhibition hall.

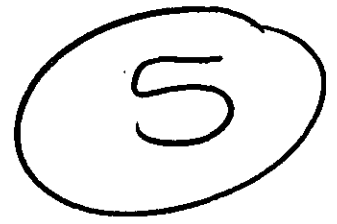

DELEGATED APPROVAL
 26 MAY 2000


1:1	0	10mm	20	30	40	50	60	70	80	90	100	110
1:100	0	1m	2	3	4	5	6	7	8	9	10	11
1:5	0	100mm	1	2	3	4	5	6	7	8	9	10
1:20	0	200mm	4	6	8	10	12	14	16	18	20	22
1:250	0	10m	20	30	40	50	60	70	80	90	100	110
1:1250	0	20m	40	60	80	100	120	140	160	180	200	220
1:2500	0	40m	80	120	160	200	240	280	320	360	400	440

NOTES
DRAWING STATUS
 A SCHEME Outline/ Scheme drawings for proposals, budgets etc.
 B DESIGN DEVELOPMENT Evolving final design drawings for approvals, tenders, billing etc.
 C CONSTRUCTION Fully developed drawings issued under instruction for construction.
ONLY STATUS C DRAWINGS TO BE USED FOR CONSTRUCTION

revisions: **A1**: ga: 31/03/00: Ladders added.

drawn: ga date: 02/00 scale: 1:500
 drawing: WEST BROMPTON SIDE EXISTING ROOF PLAN
 project: WARWICK ROAD & WEST BROMPTON FACADE UPGRADE EARLS COURT EXHIBITION CENTRE

PETER SIMS ARCHITECTS
 4 Rickett Street London SW6 1RU
 email@sims3d.demon.co.uk
 Tel 0207 610 3434 Fax 0207 610 3717
 ref. 0010.06A1

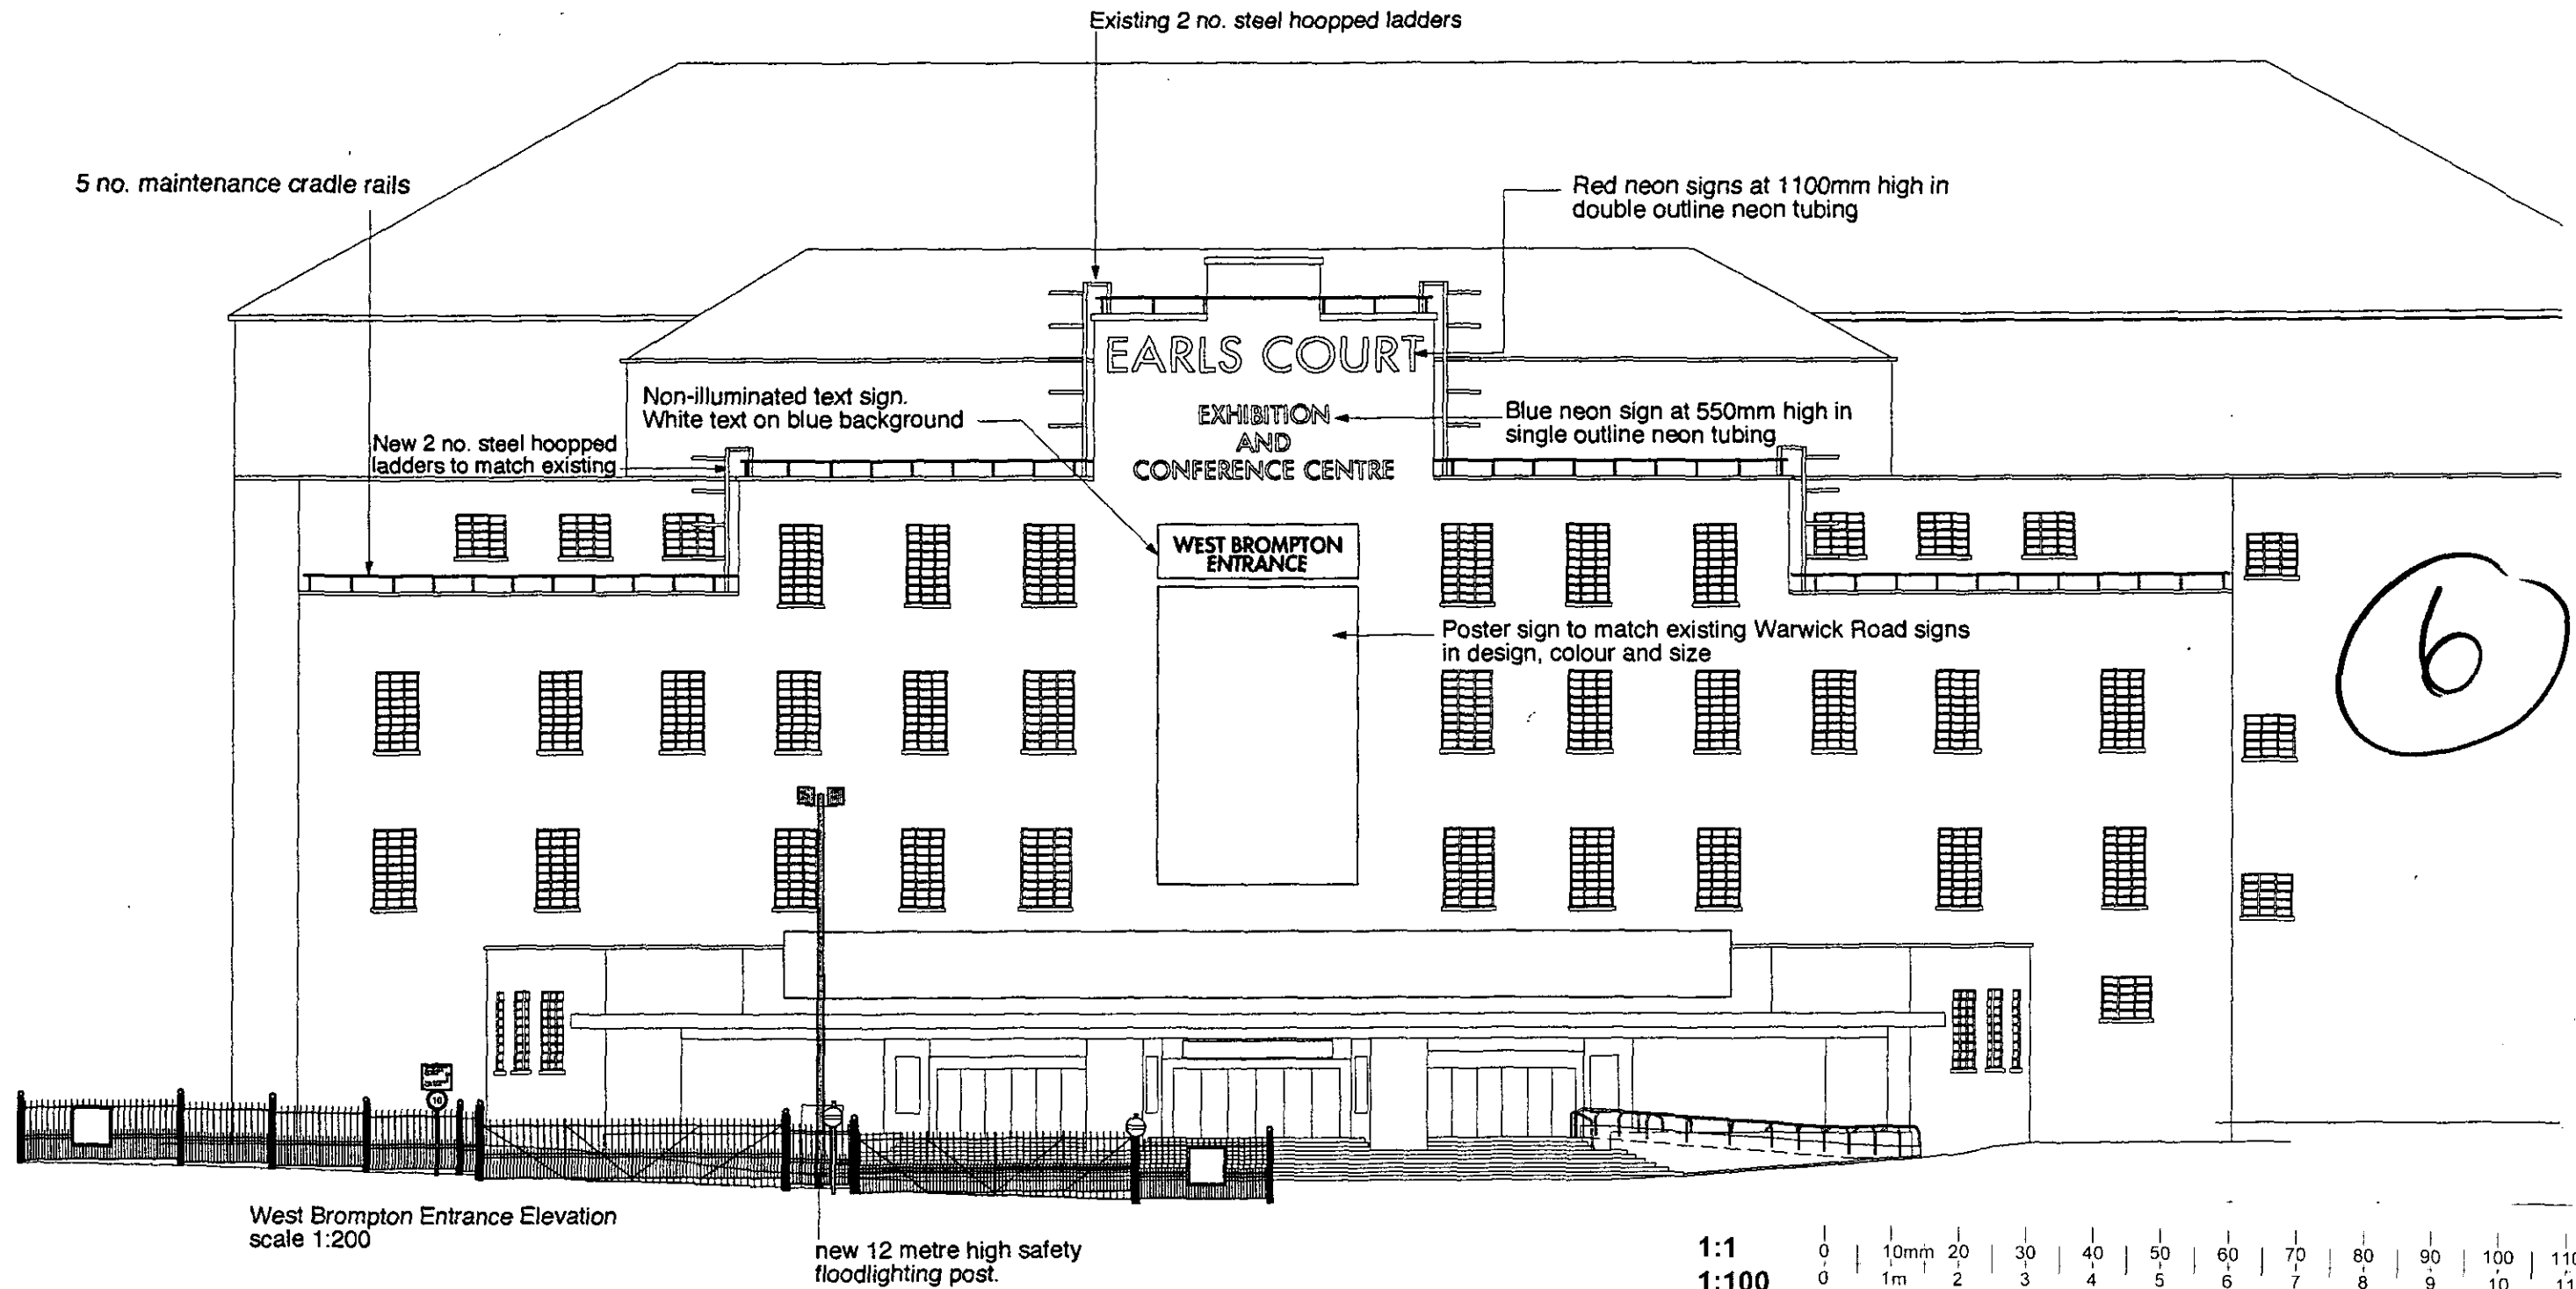

West Brompton Entrance Elevation
scale 1:200

new 12 metre high safety
floodlighting post.

1:1	0	10mm	20	30	40	50	60	70	80	90	100	110			
1:100	0	1m	2	3	4	5	6	7	8	9	10	11			
1:5	0	100mm	200	300	400	500									
1:50	0	1m	2	3	4	5									
1:20	0	200mm	400	600	800	1000	1200	1400	1600	1800	2000	2200			
1:200	0	2m	4	6	8	10	12	14	16	18	20	22			
1:1250	0	10m	20	30	40	50	60	70	80	90	100	110	120	130	140
1:2500	0	20m	40	60	80	100	120	140	160	180	200	220	240	260	280

revisions: A1: ga: 24/03/00: facade amended.

DRAWING STATUS

- A SCHEME Outline/ Scheme drawings for proposals, budgets, etc.
- B DESIGN DEVELOPMENT Evolving final design drawings for approvals, tenders, billing etc.
- C CONSTRUCTION Fully developed drawings issued under instruction for construction.

ONLY STATUS 'C' DRAWINGS TO BE USED FOR CONSTRUCTION PURPOSES

drawn: ds date: 18/8/99 scale: 1:200
drawing: WEST BROMPTON ENTRANCE SIGNS AS PROPOSED
project: WARWICK ROAD & WEST BROMPTON FACADE UPGRADE EARLS COURT EXHIBITION CENTRE

PETER SIMS ARCHITECTS

4 Rickett Street London SW6 1RU
email@sims3d.demon.co.uk
Tel 0207 610 3434 Fax 0207 610 3717
ref. 0010.09A1

new maintenance
cradle rail sections

new maintenance
cradle rail sections

7

EARLS

COURT

DELEGATED
APPROVAL
28 MAY 2000

WARWICK ROAD ENTRANCE
front elevation

1:1	0	10mm	20	30	40	50	60	70	80	90	100	110			
1:100	0	1m	2	3	4	5	6	7	8	9	10	11			
1:5	0	100mm	200	300	400	500									
1:50	0	1m	2	3	4	5									
1:20	0	200mm	400	600	800	1000	1200	1400	1600	1800	2000	2200			
1:200	0	2m	4	6	8	10	12	14	16	18	20	22			
1:1250	0	10m	20	30	40	50	60	70	80	90	100	110	120	130	140
1:2500	0	20m	40	60	80	100	120	140	160	180	200	220	240	260	280

NOTES


- DRAWING STATUS
- A SCHEME
 - B DESIGN DEVELOPMENT
 - C CONSTRUCTION

Outline/ Scheme drawings for proposals, budgets etc.
 Evolving final design drawings for approvals, tenders, billing etc.
 Fully developed drawings issued under instruction for construction.

ONLY STATUS C DRAWINGS TO BE USED FOR CONSTRUCTION

drawn: ga date: 03/00 scale: NTS
 drawing: WARWICK ROAD ENTRANCE
 PROPOSED FRONT ELEVATION
 project: WEST BROMPTON &
 FACADE UPGRADE
 EARLS COURT EXHIBITION CENTRE

PETER SIMS ARCHITECTS
 4 Rickett Street London SW6 1RU
 email@sim3d.demon.co.uk
 Tel 0207 610 3434 Fax 0207 610 3717
 ref. 0010.10A-

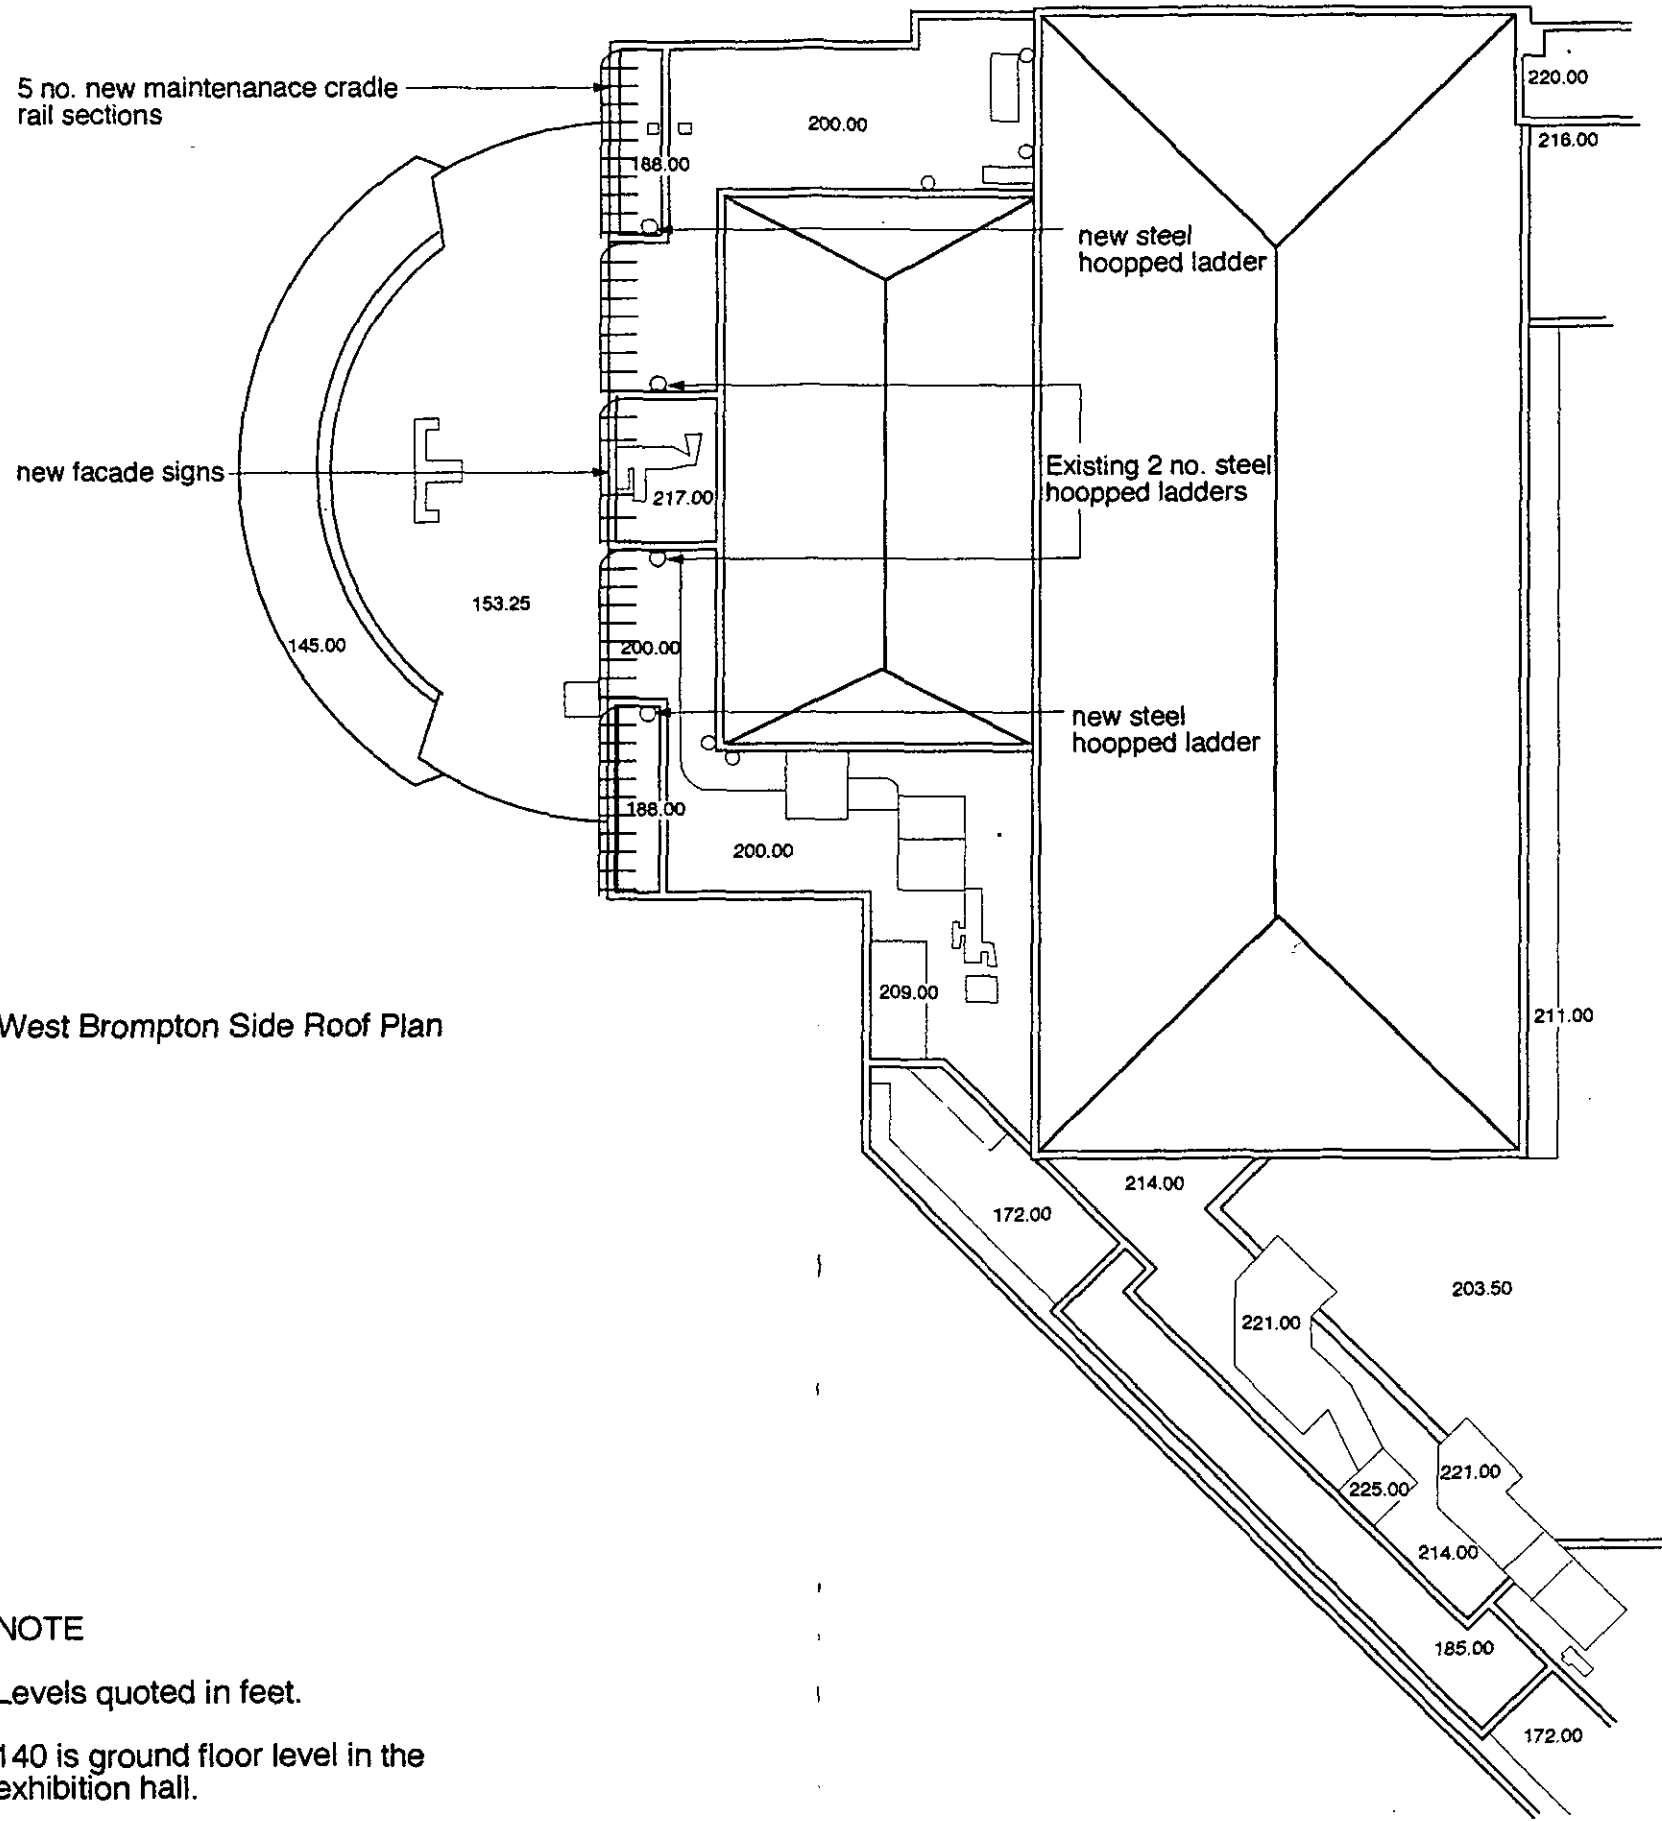

West Brompton Side Roof Plan

NOTE

Levels quoted in feet.

140 is ground floor level in the exhibition hall.



DELEGATED
APPROVAL
26 MAY 2000

1:1	0	10mm	20	30	40	50	60	70	80	90	100	110
1:100	0	1m	2	3	4	5	6	7	8	9	10	11
1:5	0	100mm	1m	200	300	400	500	600	700	800	900	1000
1:20	0	200mm	4	6	8	10	12	14	16	18	20	22
1:250	0	10m	20	30	40	50	60	70	80	90	100	110
1:500	0	20m	40	60	80	100	120	140	160	180	200	220
1:1250	0	10m	20	30	40	50	60	70	80	90	100	110
1:2500	0	20m	40	60	80	100	120	140	160	180	200	220

NOTES

DRAWING STATUS

- A SCHEME Outline/ Scheme drawings for proposals, budgets etc.
- B DESIGN DEVELOPMENT Evolving final design drawings for approvals, tenders, billing etc.
- C CONSTRUCTION Fully developed drawings issued under instruction for construction.


ONLY STATUS C DRAWINGS TO BE USED FOR CONSTRUCTION

drawn: ga date: 02/00 scale: 1:500
drawing: PROPOSED WEST BROMPTON ROOF PLAN
project: WARWICK ROAD & WEST BROMPTON FACADE UPGRADE EARLS COURT EXHIBITION CENTRE

PETER SIMS ARCHITECTS

4 Rickett Street London SW6 1RU
email@sims3d.demon.co.uk
Tel 0207 610 3434 Fax 0207 610 3717

ref. 0010.11A-

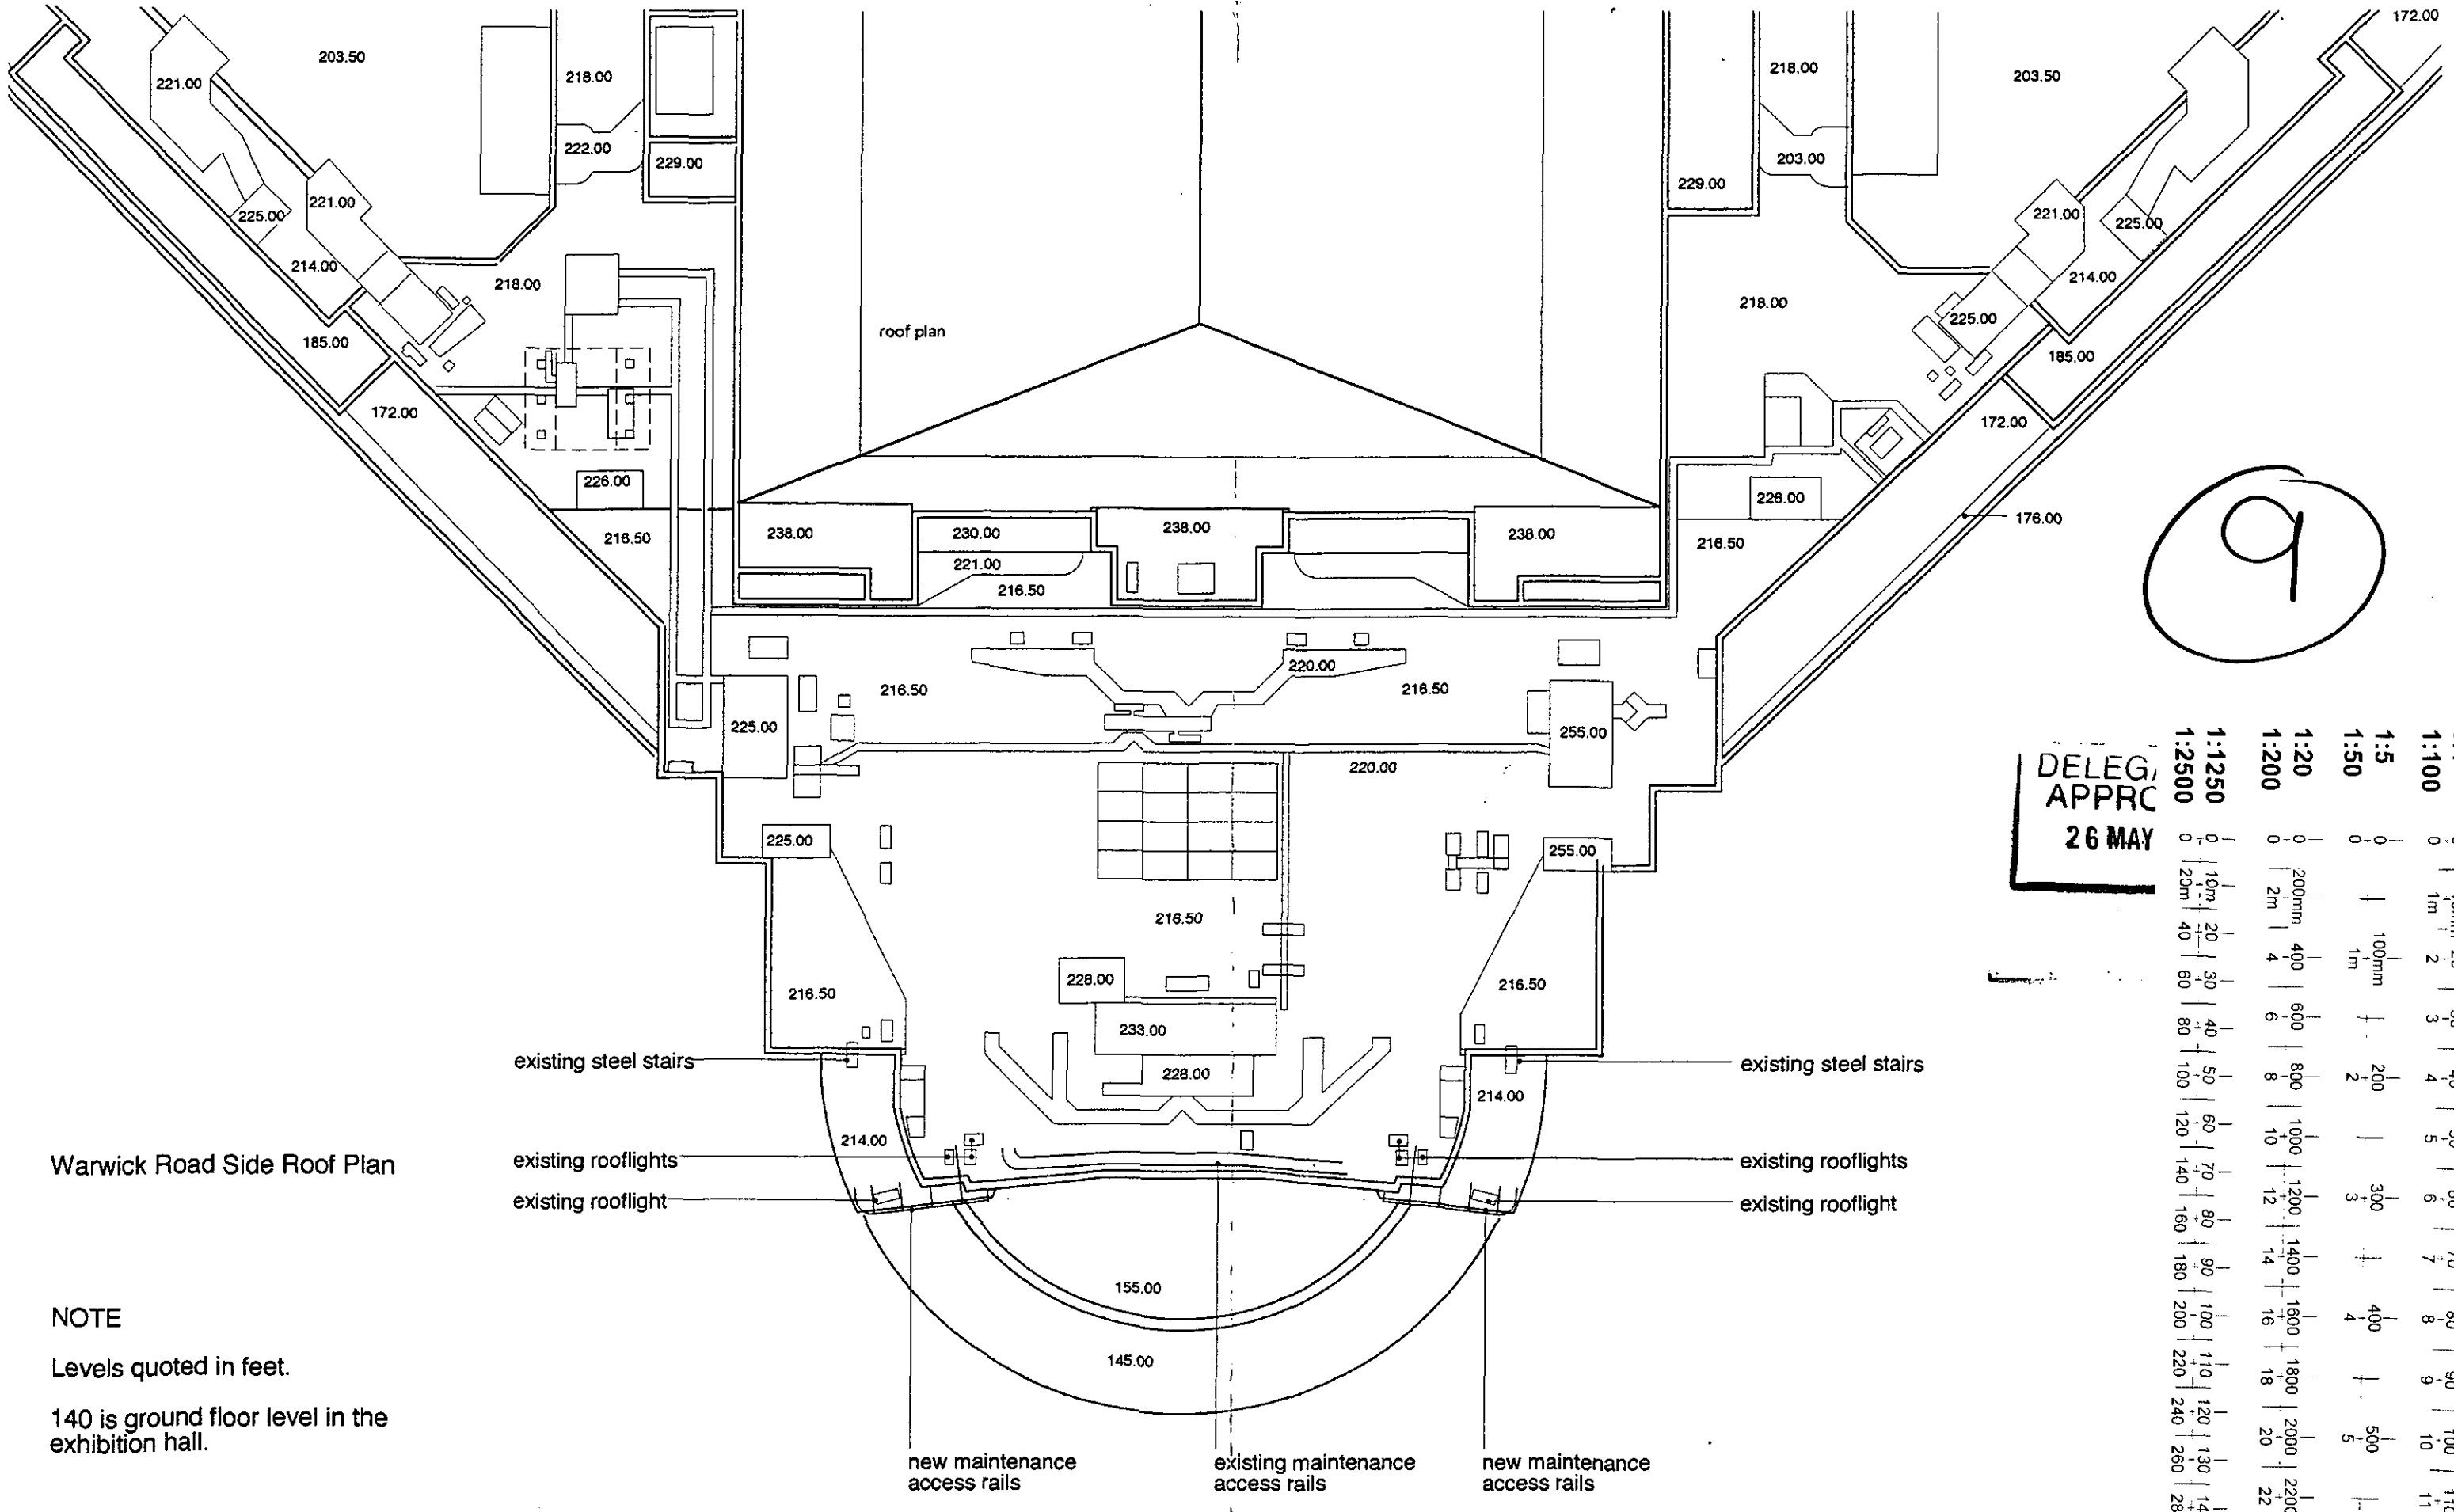

Warwick Road Side Roof Plan

NOTE
Levels quoted in feet.
140 is ground floor level in the exhibition hall.

NOTES
DRAWING STATUS
A SCHEME Outline/Schema drawings for proposals, budgets etc.
B DESIGN DEVELOPMENT Evolving final design drawings for approvals, tenders, billing etc.
C CONSTRUCTION Fully developed drawings issued under instruction for construction.
ONLY STATUS C DRAWINGS TO BE USED FOR CONSTRUCTION

(9)

1:1	0	10mm	20	30	40	50	60	70	80	90	100	110
1:100	0	1m	2	3	4	5	6	7	8	9	10	11
1:5	0	100mm	1	2	3	4	5	6	7	8	9	10
1:50	0	1m	1	2	3	4	5	6	7	8	9	10
1:20	0	200mm	4	6	8	10	12	14	16	18	20	22
1:2500	0	20m	40	60	80	100	120	140	160	180	200	220
1:1250	0	10m	20	30	40	50	60	70	80	90	100	110
DELEG. APPRC												
26 MAY												

drawn: ga date: 02/00 scale: 1:500
drawing: PROPOSED WARWICK ROAD ROOF PLAN
project: WARWICK ROAD & WEST BROMPTON FACADE UPGRADE EARLS COURT EXHIBITION CENTRE

PETER SIMS ARCHITECTS
4 Rickett Street London SW6 1RU
email@sims3d.demon.co.uk
Tel 0207 610 3434 Fax 0207 610 3717
ref. 0010.12A-

CA000841

Lighting Technology Projects

721 Tudor Estate, Abbey Road,
Park Royal, London. NW10 7UN
tel 020 8453 6800 fax 020 8453 6801
email projects@lighting-tech.com

The information on this drawing is for Approximate Positioning Information only. Luminaires are not necessarily shown to scale. Do not scale from this drawing.


WEST BROMPTON ENTRANCE PLAN,
EARL'S COURT,

DELEGATED APPROVAL
26 MAY 2000







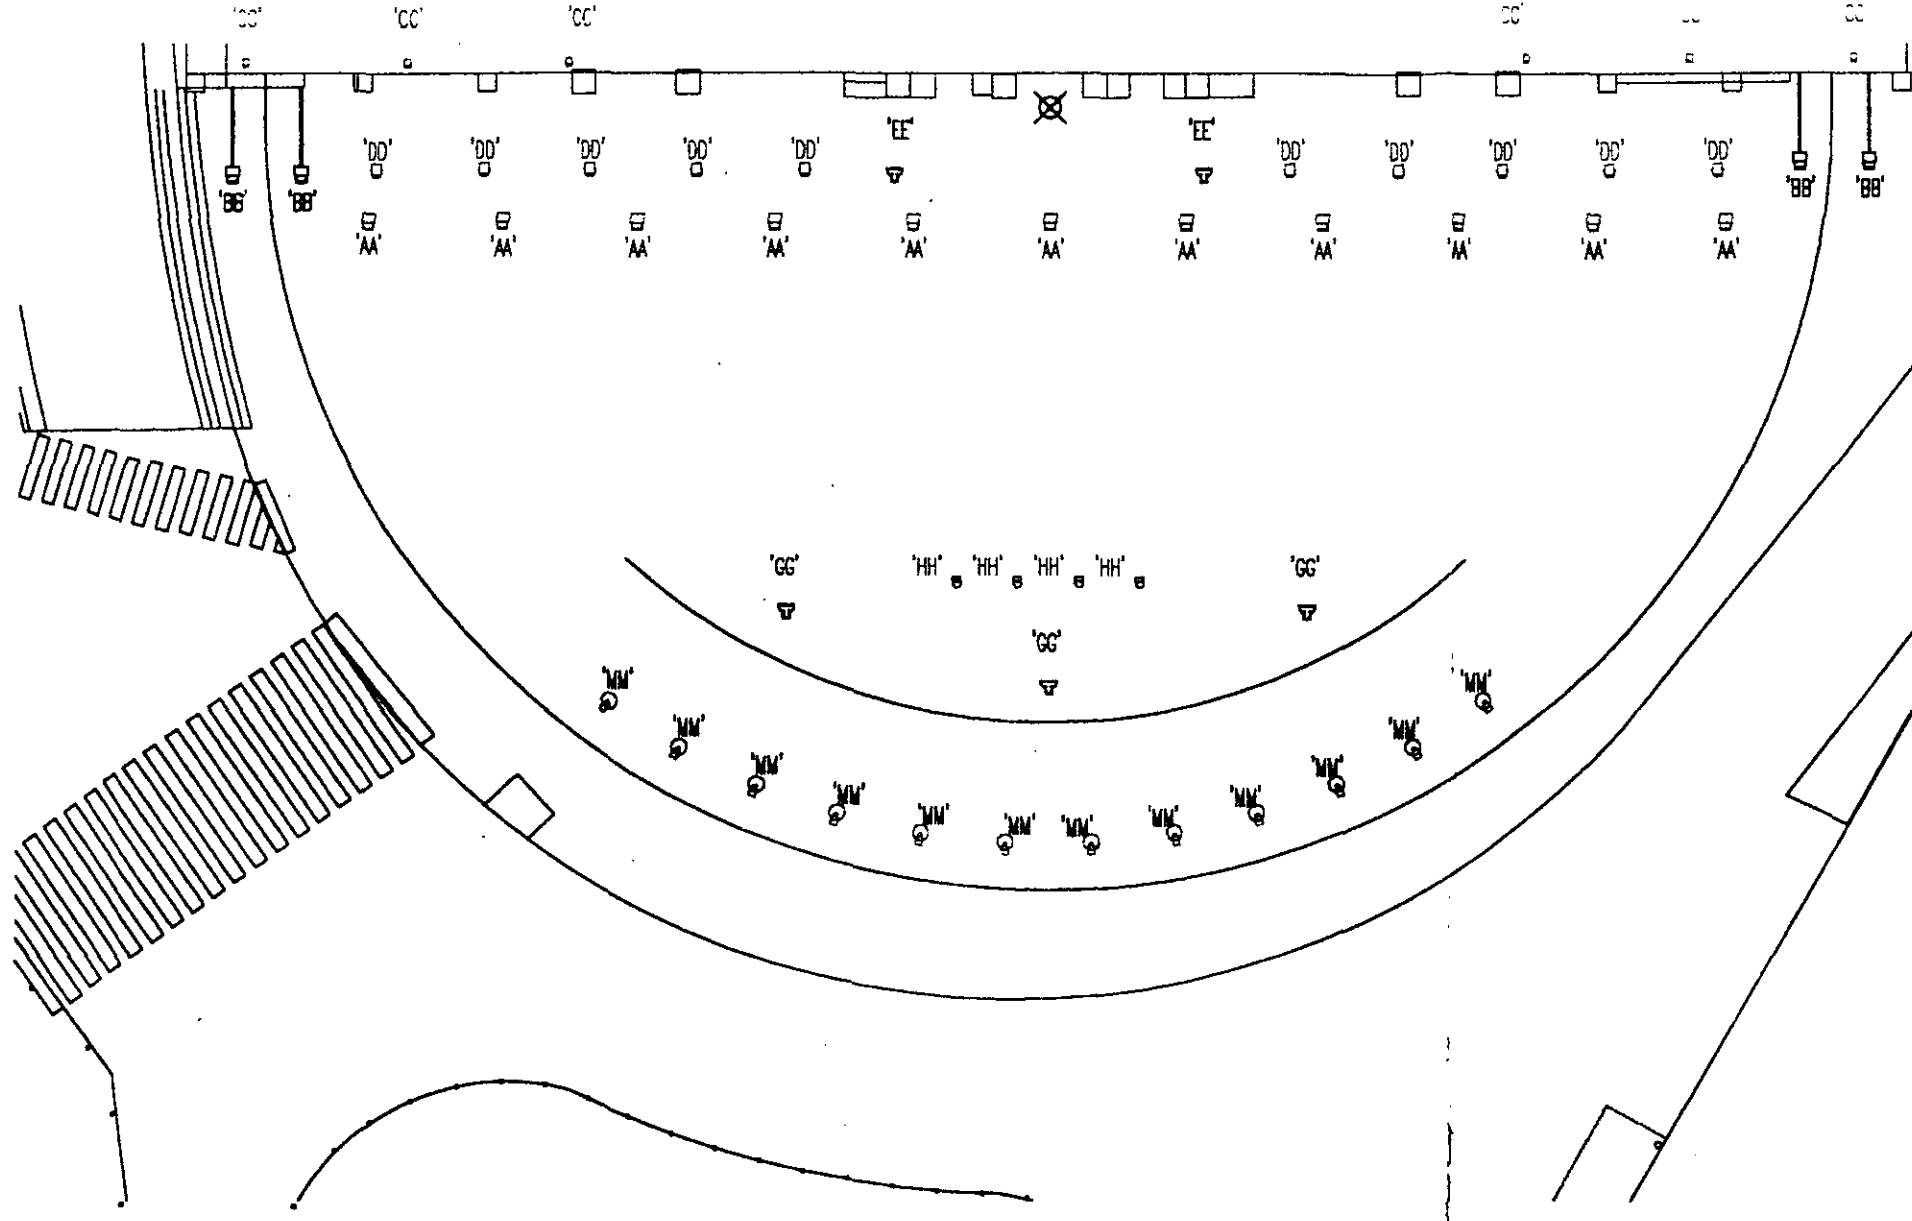



REF: J20-417-D01-CC

DRAWN BY CC Date 6-3-2000

TOWN PLANNING



KEY: FITTINGS

-  'AA' :- LOWER ROOF BLUE UPLIGHTS.
-  'BB' :- OUTRIGGED BLUE UPLIGHTS.
-  'CC' :- HIGH LEVEL BLUE FLOODLIGHTS.
-  'DD' :- SMALL NARROW BEAMLIGHTS.
-  'EE' :- LARGE NARROW BEAMLIGHTS.
-  'MM' :- CANOPY SIGNAGE LIGHTS.
-  'GG' :- FLAG UPLIGHTS.
-  'HH' :- CENTRAL SIGNAGE BEAMLIGHTS.
-  'KK' :- ENTRANCE P STEPS/PLANTERS.
-  'LL' :- ENTRANCE PILLARS.

1:1	0	10mm	20	30	40	50	60	70	80	90	100	110			
1:100	0	1m	2	3	4	5	6	7	8	9	10	11			
1:5	0	100mm	200	300	400	500									
1:50	0	1m	2	3	4	5									
1:20	0	200mm	400	600	800	1000	1200	1400	1600	1800	2000	2200			
1:200	0	2m	4	6	8	10	12	14	16	18	20	22			
1:1250	0	10m	20	30	40	50	60	70	80	90	100	110	120	130	140
1:2500	0	20m	40	60	80	100	120	140	160	180	200	220	240	260	280

10

- 5 APR 2000 RECEIVED



721 Tudor Estate, Abbey Road,
Park Royal, London. NW10 7UN
tel 020 8453 6800 fax 020 8453 6801
email projects@lighting-tech.com

The information on this drawing is for Approximate Positioning Information only. Luminaires are not necessarily shown to scale. Do not scale from this drawing.

WEST BROMPTON ENTRANCE ELEVATION,
EARL'S COURT,

DWG REF. J20-417-D02-SMN


DRAWN BY SMN. 6-3-2000

DATE REVISED
26 MAY 2000

R. B. K. & C.
TOWN PLANNING

- 5 APR 2000
RECEIVED

1:1	0	10mm	20	30	40	50	60	70	80	90	100	110			
1:100	0	1m	2	3	4	5	6	7	8	9	10	11			
1:5	0	100mm	200	300	400	500									
1:50	0	1m	2	3	4	5									
1:20	0	200mm	400	600	800	1000	1200	1400	1600	1800	2000	2200			
1:200	0	2m	4	6	8	10	12	14	16	18	20	22			
1:1250	0	10m	20	30	40	50	60	70	80	90	100	110	120	130	140
1:2500	0	20m	40	60	80	100	120	140	160	180	200	220	240	260	280

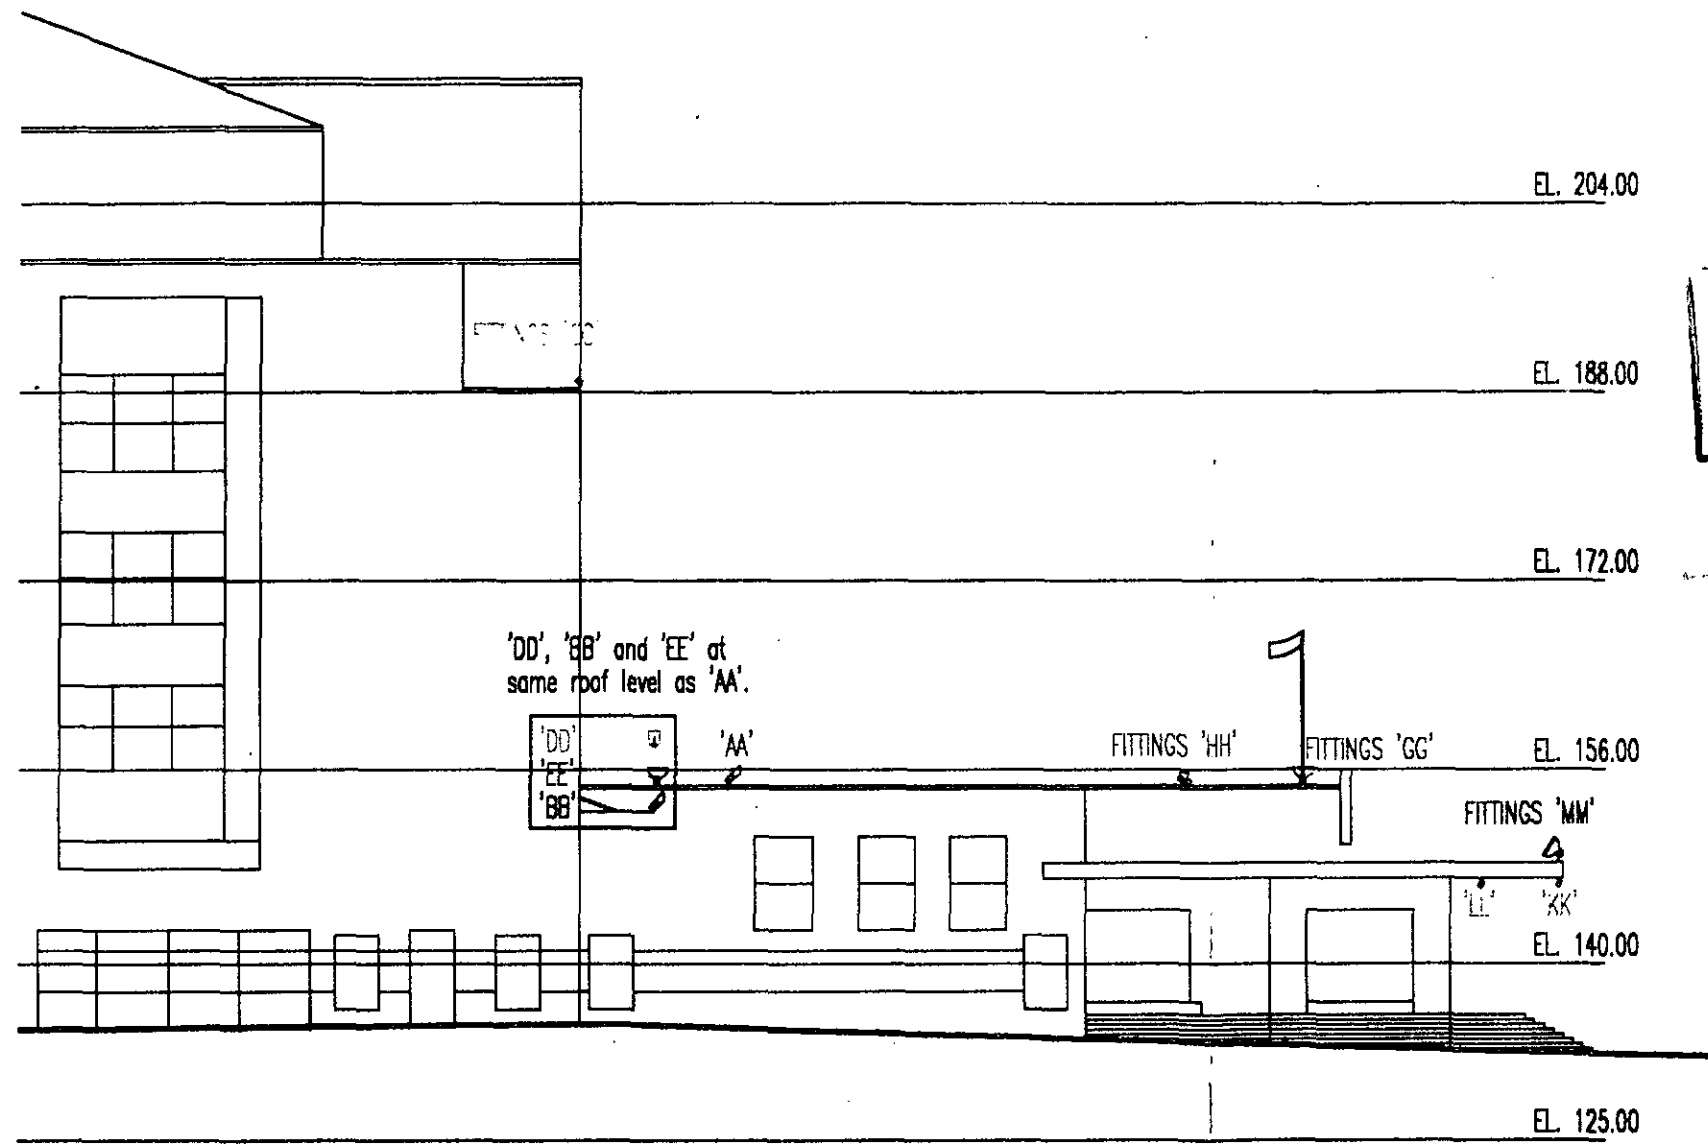

WEST BROMPTON ENTRANCE SECTION
LUMINAIRE LAYOUT.
scale N.T.S.

KEY: FITTINGS.

	'AA' :- LOWER ROOF BLUE UPLIGHTS.
	'BB' :- OUTRIGGED BLUE UPLIGHTS.
	'CC' :- HIGH LEVEL BLUE FLOODLIGHTS.
	'DD' :- SMALL NARROW BEAMLIGHTS.
	'EE' :- LARGE NARROW BEAMLIGHTS.
	'MM' :- CANOPY SIGNAGE LIGHTS.
	'GG' :- FLAG UPLIGHTS.
	'HH' :- CENTRAL SIGNAGE BEAMLIGHTS.
	'KK' :- ENTRANCE P STEPS/PLANTERS.
	'LL' :- ENTRANCE PILLARS.

11

1:1	0	10mm	20	30	40	50	60	70	80	90	100	110			
1:100	0	1m	2	3	4	5	6	7	8	9	10	11			
1:5	0	100mm	200	300	400	500									
1:50	0	1m	2	3	4	5									
1:20	0	200mm	400	600	800	1000	1200	1400	1600	1800	2000	2200			
1:200	0	2m	4	6	8	10	12	14	16	18	20	22			
1:1250	0	10m	20	30	40	50	60	70	80	90	100	110	120	130	140
1:2500	0	20m	40	60	80	100	120	140	160	180	200	220	240	260	280

Lighting Technology Projects

721 Tudor Estate, Abbey Road,
Park Royal, London. NW10 7UN
tel 020 8453 6800 fax 020 8453 6801
email projects@lighting-tech.com

The information on this drawing is for Approximate Positioning Information only. Luminaires are not necessarily shown to scale. Do not scale from this drawing.


DELEGATED APPROVAL
26 MAY 2000

WEST BROMPTON ENTRANCE ELEVATION,
EARL'S COURT,

DWG REF. J20-417-D03-SMN

DRAWN BY SMN. 6-3-2000

TOWN PLANNING
F. B. K. & C.

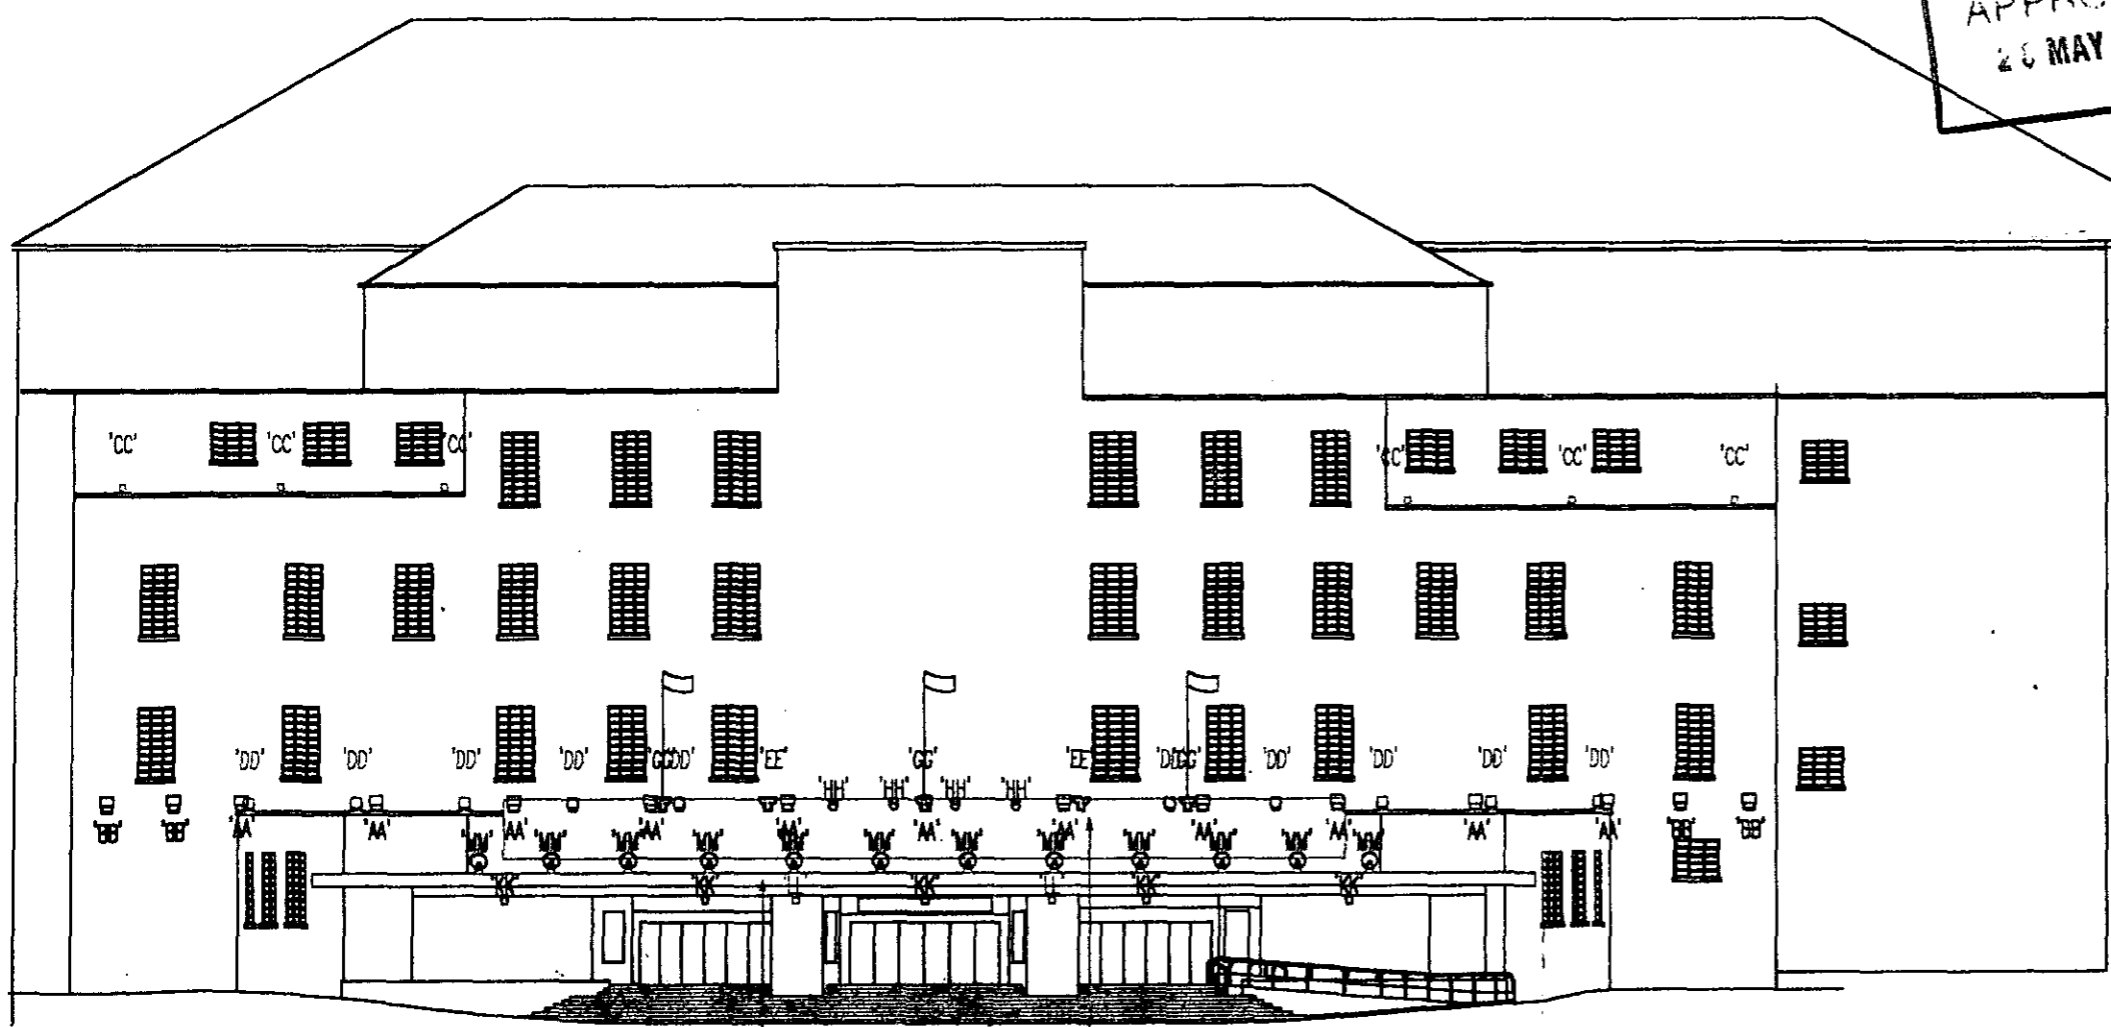

KEY: FITTINGS.

- 'AA' :- LOWER ROOF BLUE UPLIGHTS.
- 'BB' :- OUTRIGGERED BLUE UPLIGHTS.
- 'CC' :- HIGH LEVEL BLUE FLOODLIGHTS.
- 'DD' :- SMALL NARROW BEAMLIGHTS.
- 'EE' :- LARGE NARROW BEAMLIGHTS.
- 'MM' :- CANOPY SIGNAGE LIGHTS.
- 'GG' :- FLAG UPLIGHTS.
- 'HH' :- CENTRAL SIGNAGE BEAMLIGHTS.
- 'KK' :- ENTRANCE P STEPS/PLANTERS.
- 'LL' :- ENTRANCE PILLARS.

WEST BROMPTON ENTRANCE ELEVATION
LUMINAIRE LAYOUT.
scale 1:250

Existing canopy Existing facade sign

12

- 5 APR 2000 RECEIVED