


EX DIR	HDC	TP	CAC	AD	CLU	AO AK
R.B. K.C.		05 AUG 2003			PLANNING	
N	C	SW	SE	APP	IO	REC
			ARB	FPL	DES	FEES


REV A (Aug'03) - Screens added to rear balconies

 <b>alan power</b> (ARCHITECTS)  <small>5. Haydens Place, London. W11 1LY Tel: 020 7 229 9375 Fax: 020 7 221 4172</small>	<b>DRAWING</b>	<b>DRWG. N°:</b>
	<b>FIRST FLOOR &amp; ROOF PLANS</b>	<b>395/101</b>
	<b>PROJECT:</b>	<b>Rev: A</b>
	<b>61/63 PORTOBELLO RD W11</b>	<b>Scale 1:50</b>
<b>CLIENT:</b>	<b>MANDEVILLE ESTATES LTD</b>	<b>Date June 2003</b>
		<b>Drawn</b>

DO NOT SCALE FROM THIS DRAWING. ALL DIMENSIONS TO BE CHECKED ON SITE


AP(a) COPYRIGHT RESERVED

1:1	0	10	20	30	40	50	60	70
1:100	0	1	2	3	4	5	6	7
1:5	0	1	2	3	4	5	6	7
1:20	0	200	400	600	800	1000	1200	1400
1:250	0	10	20	30	40	50	60	70
1:2500	0	100	200	300	400	500	600	700

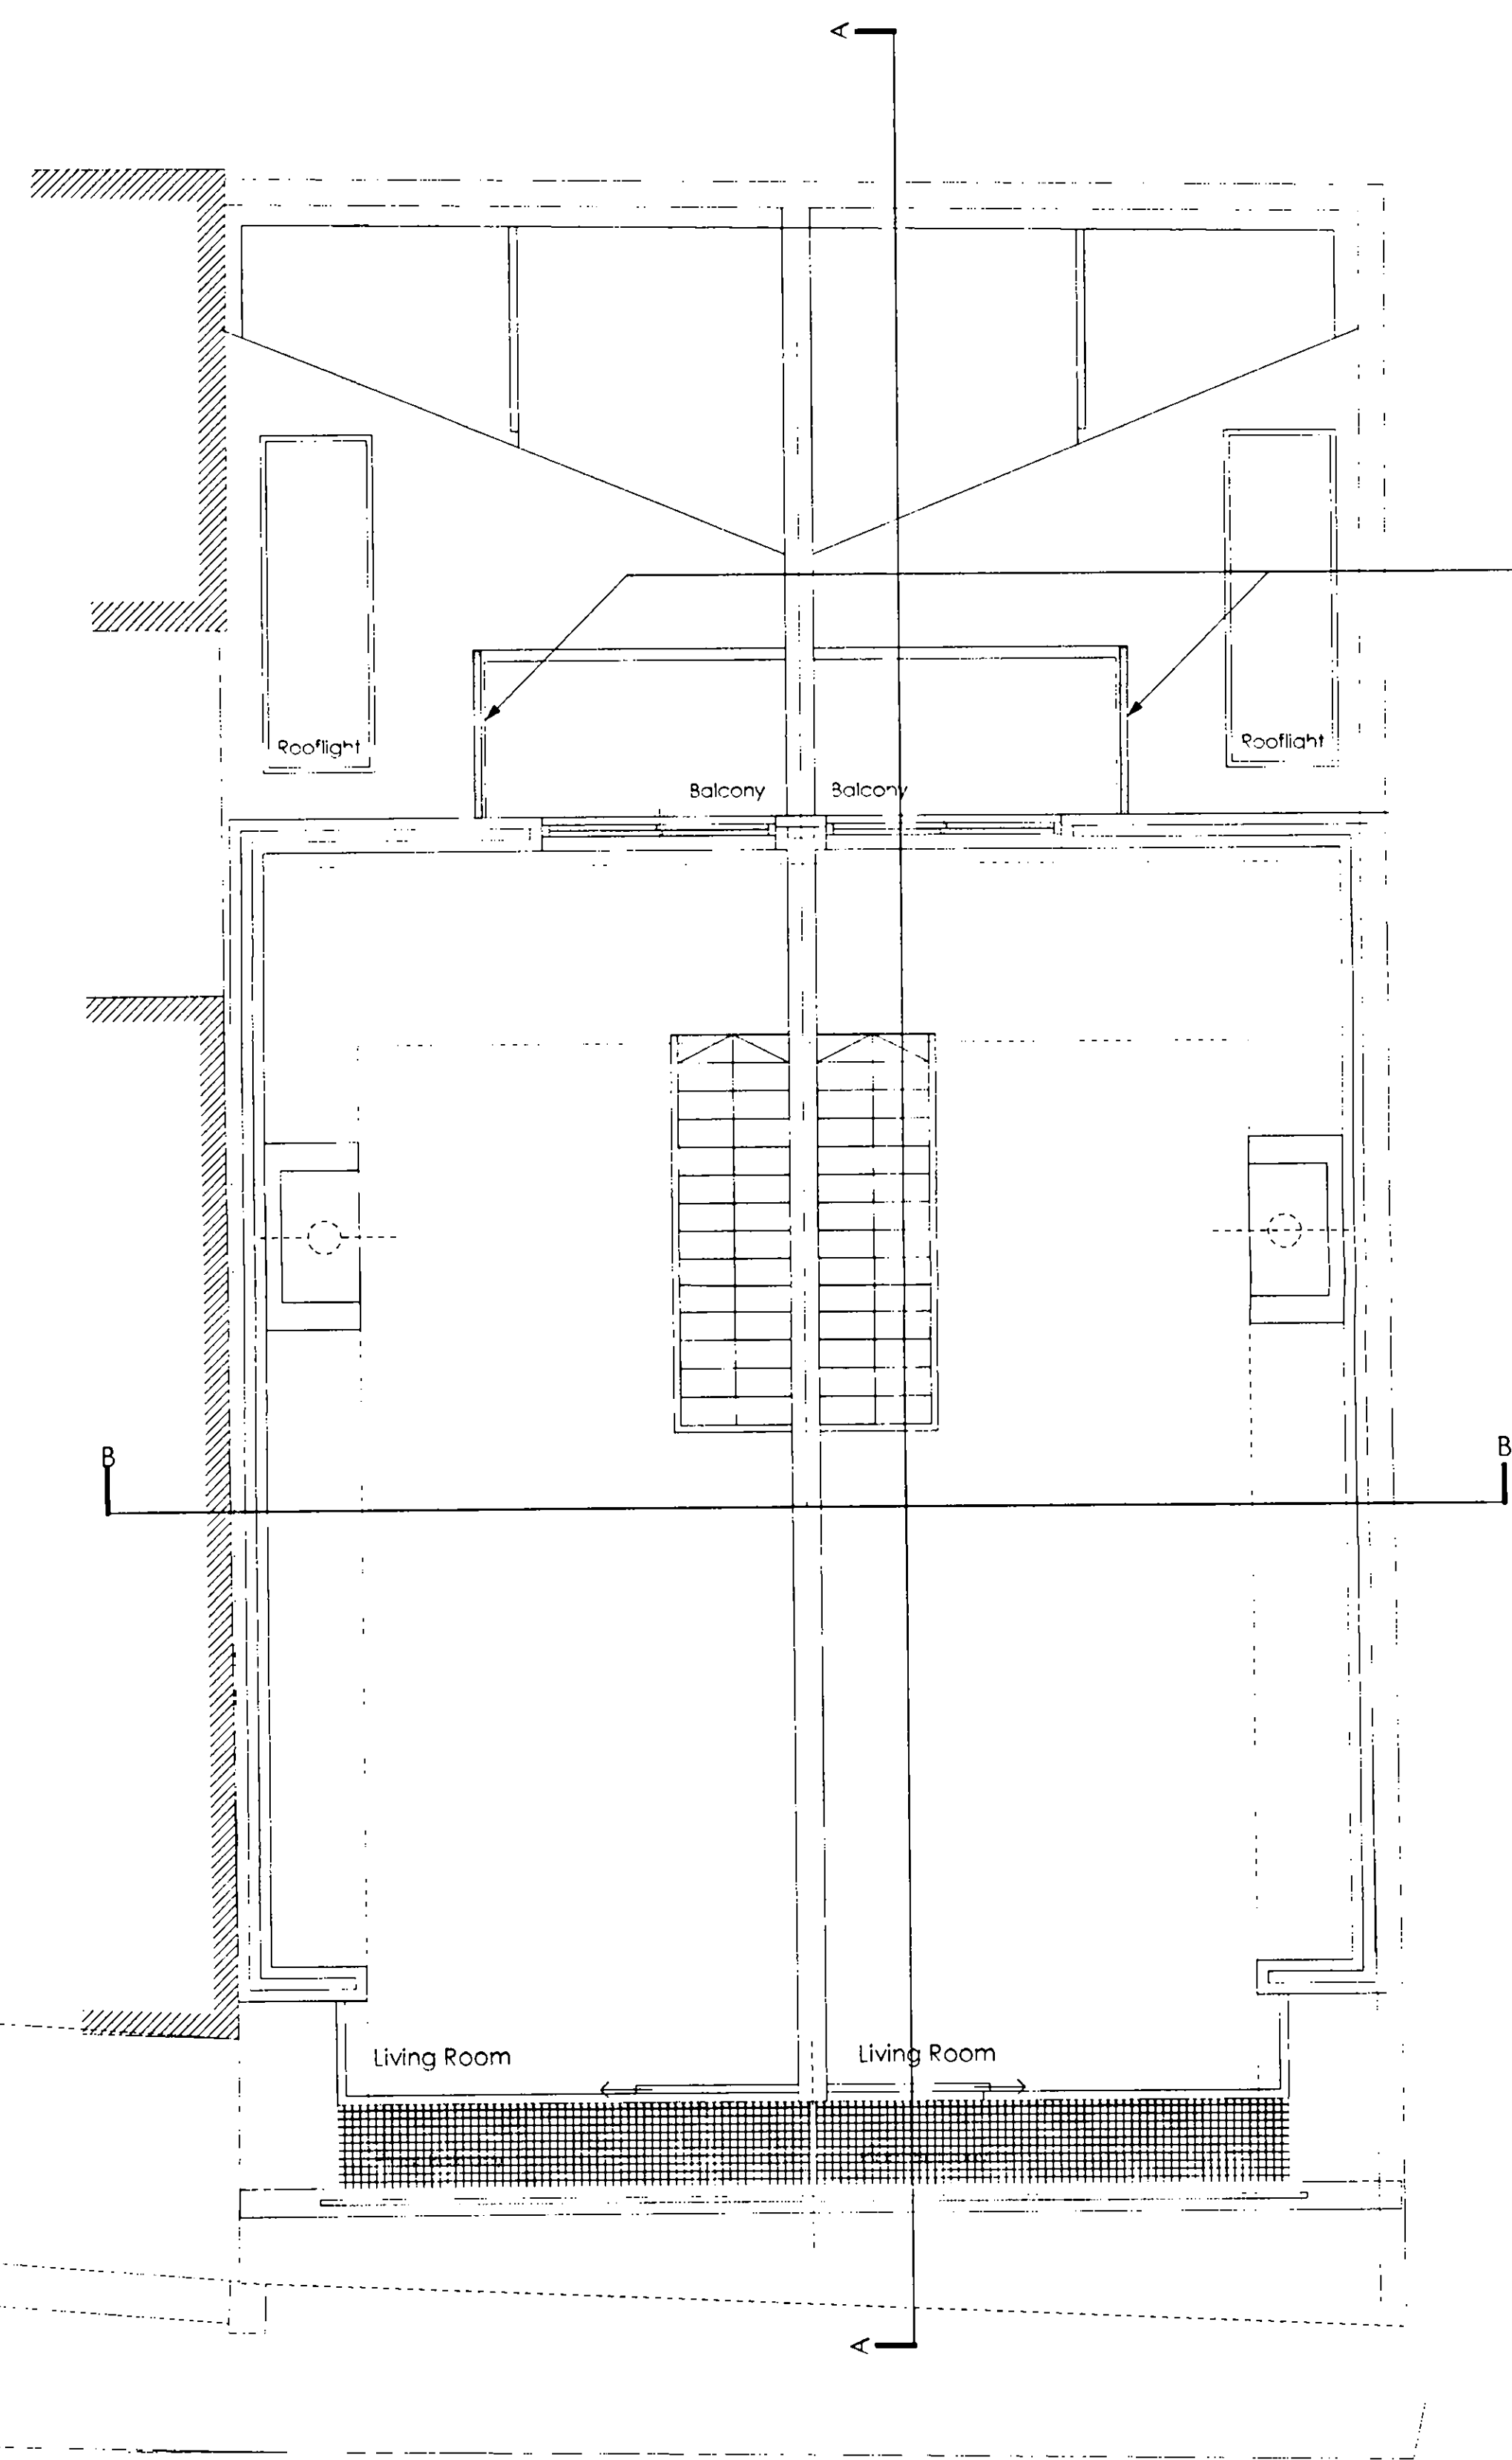

FIRST FLOOR

Obscure Translucent Glass Screens - in powder coated metal frames to first floor rear balconies

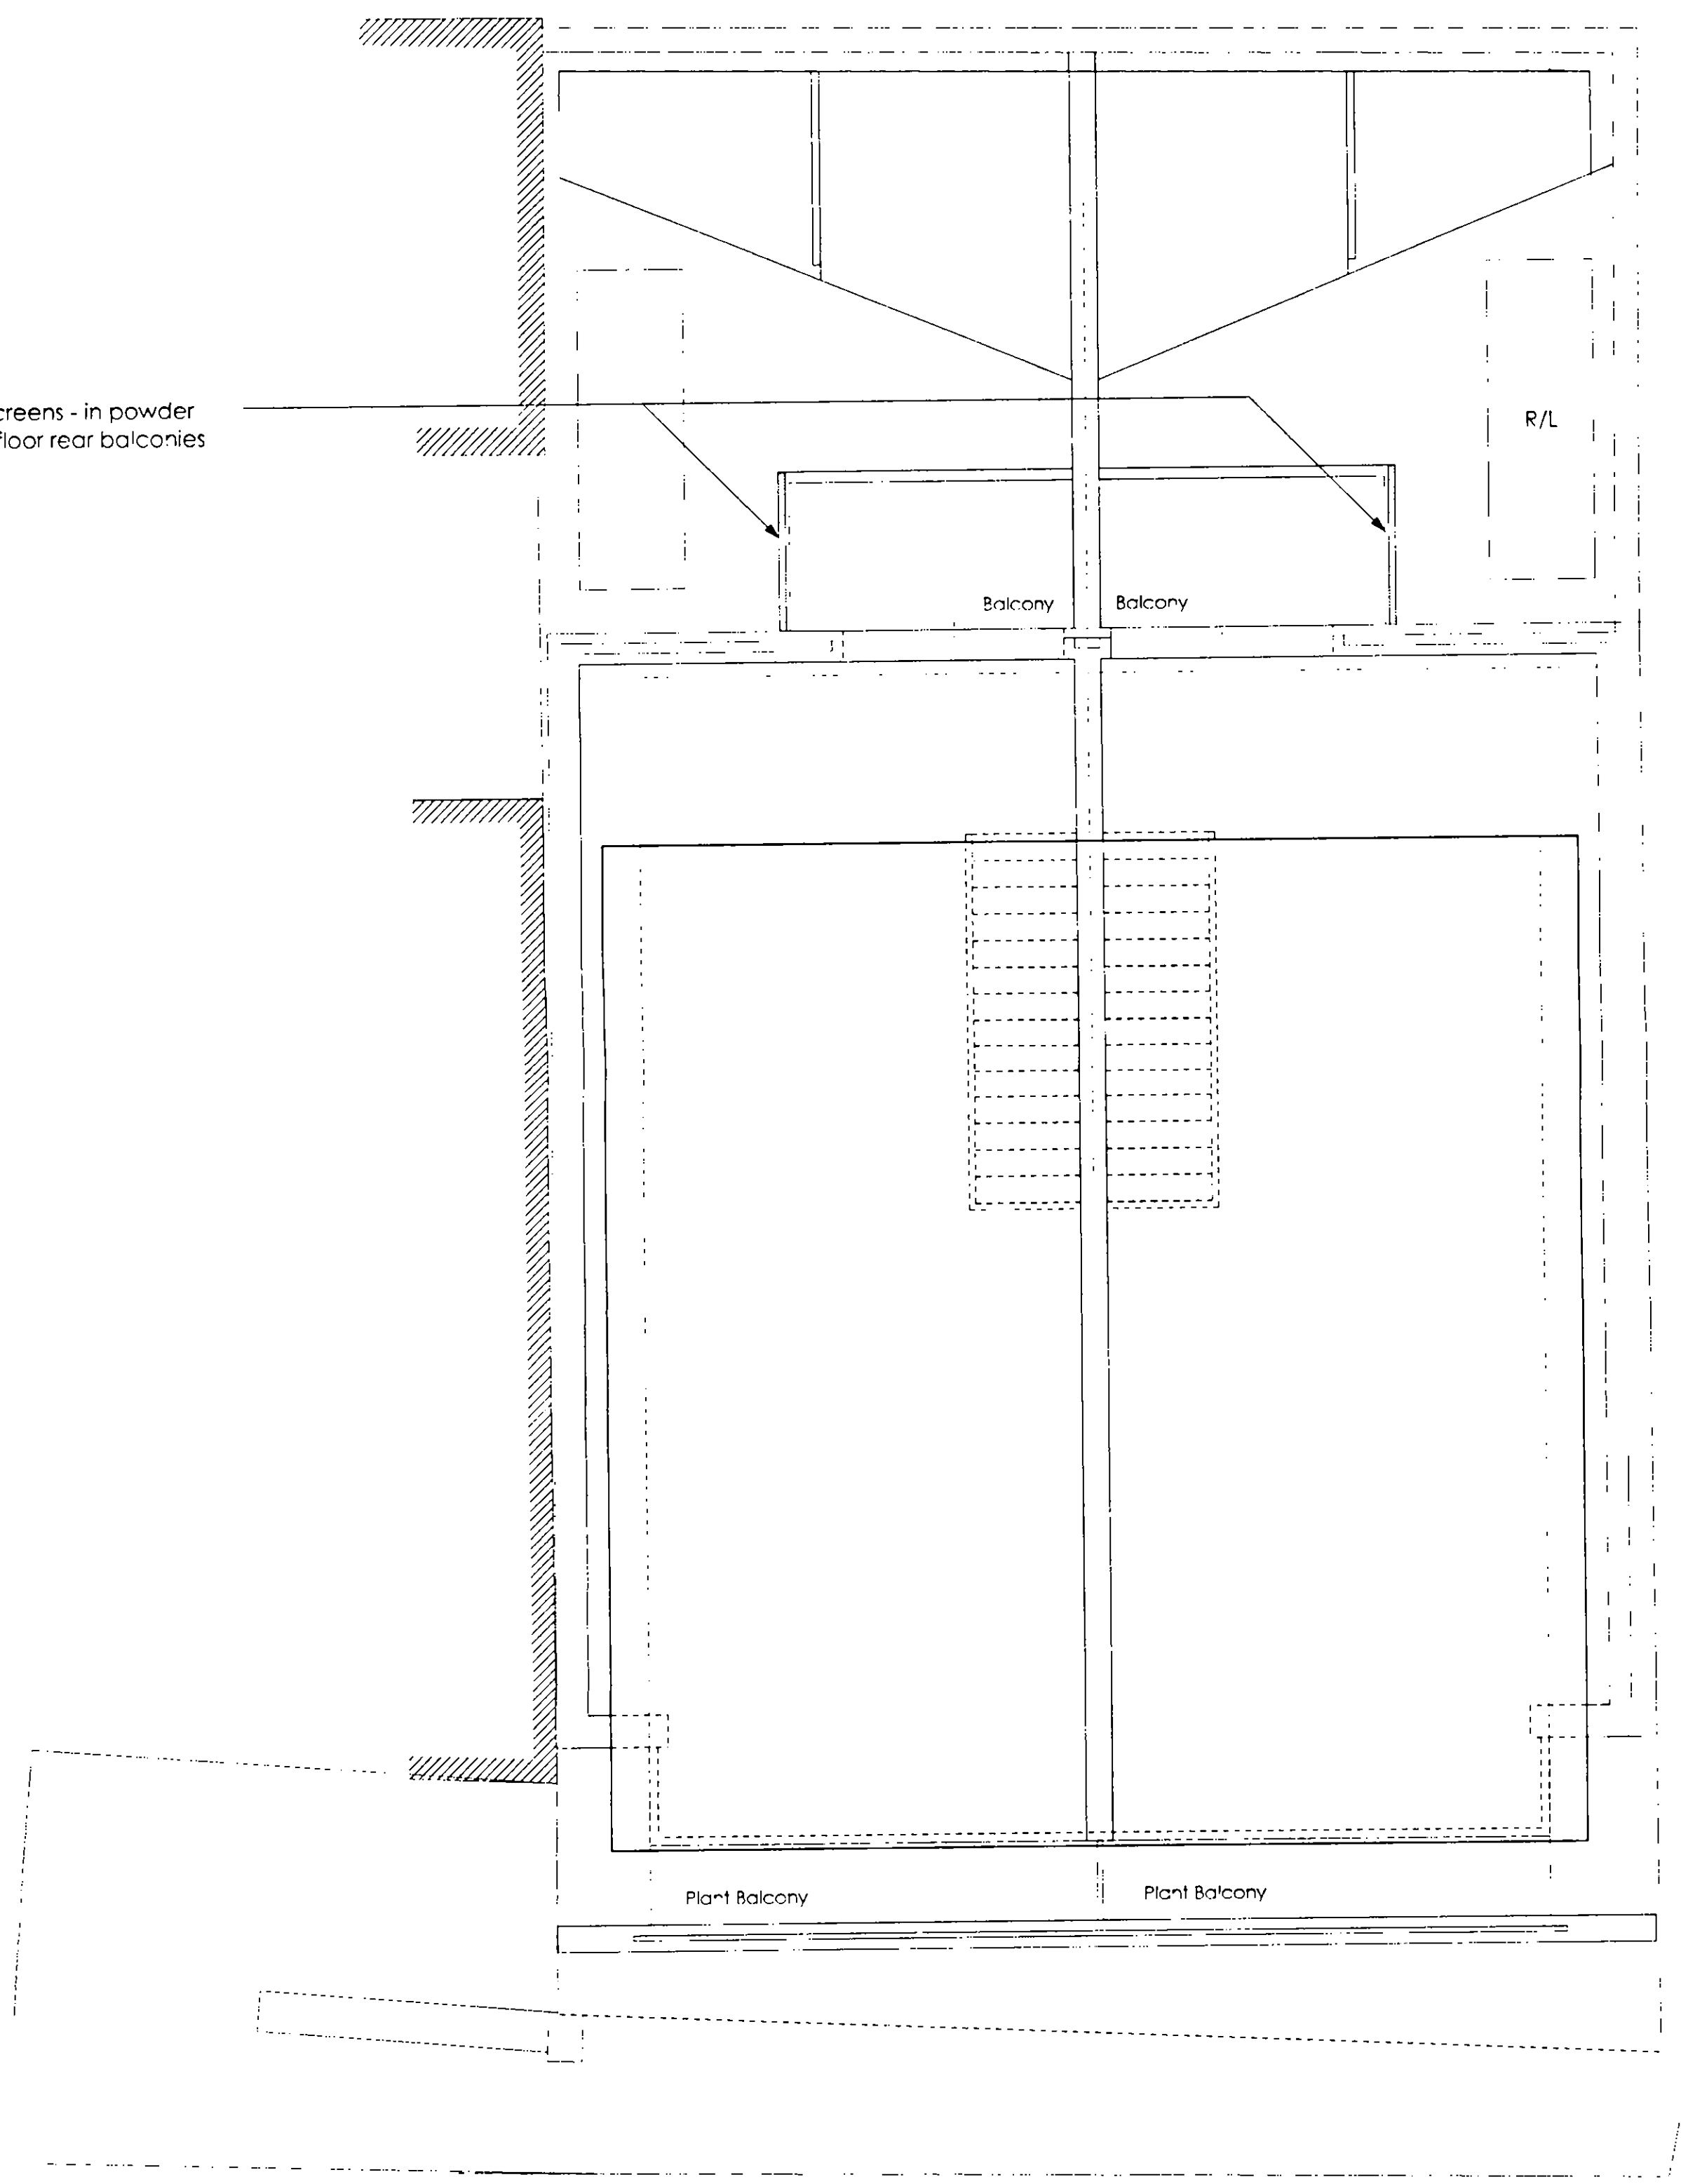

ROOF FLOOR

EX	REC	TR	CAG	ND	DLU	AO
DR						
R.B.	05 AUG 2003					PLANNING
K.C.						
N	C	SW	SE	ADD	LC	SEC

REV A (Aug'03) - Screens added to rear balconies

<b>AP (a.)</b> alan power (ARCHITECTS.) <small>5 Hudson Place London W11 1LJ          Tel: 020 7229 4774 Fax: 020 7221 4172</small>	DRAWING	DRWG. NO.
	FIRST FLOOR & ROOF PLANS	395/101
	PROJECT	Rev A
	61/63 PORTOBELLO RD W11	Scale 1:50
CLIENT	Date June 2003	
MANDEVILLE ESTATES LTD	Drawn	