

41.85

EX DIR	RUC	TP	CAG	AD	CLU	AO AK
R. K	27 FEB 2002			PLANNING		
	U	SW	SE	APP	IO	REC
		ARB	PLN	DES	FEES	

BroadwayMalyan

Architects & Designers

Woburn Hill, Addlestone

Weybridge, Surrey KT15 2QA

T: +44(0)1932 845599

F: +44(0)1932 856206

E: Wey@BroadwayMalyan.com

Client

St. James Homes Ltd

Project

Campden Hill Reservoir

Description

**South Terrace Front & Rear
Elevations**

Status

Planning

Scale

1:200

Job number

7650

Drawn

Drawing number

P105

Date

Dec '99

Revision

H


Original size 100mm

Copyright Broadway Malyan Limited

PP 18009/A

Contractors are not to scale dimensions from this drawing

Revision	Date	
A	Elevations and key plan updated.	16.03.99
B	Revised for resubmission.	01.00
C	Section A-A boundary & landscape revised for resubmission.	29.11.00
D	Windows of Porch Dining and Reception on West and East end houses of South Terrace revised. House type H5 front & rear elevations revised on South Terrace. Orangery room added to House type H3.	21.01.01
E	Windows within bays amended.	24.10.01
F	Conservatory added to Plot 6.	17.12.01
G	Conservatory revised to Plot 6	20.02.02
H	H6 Conservatory reduced in size	26.02.02

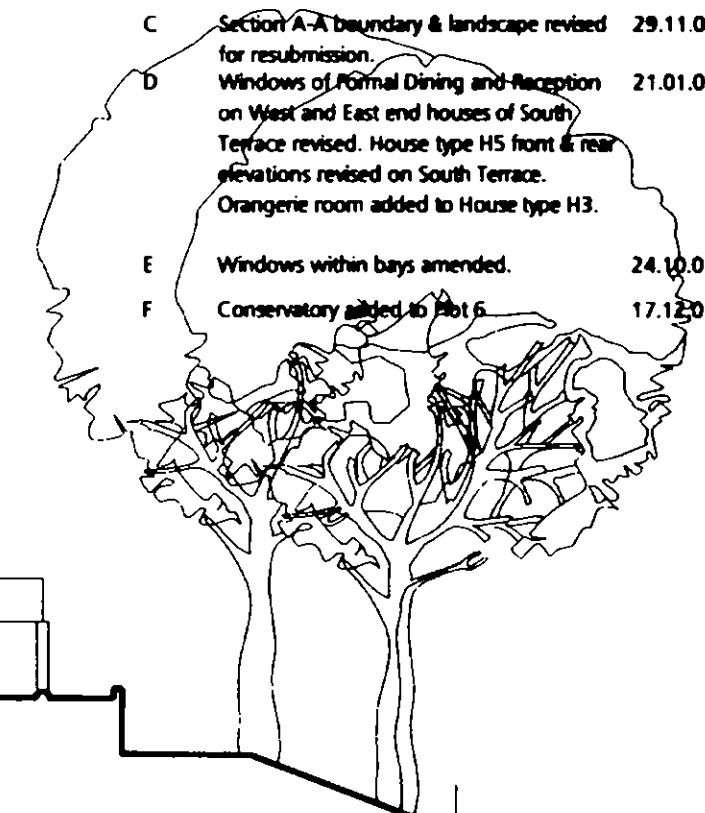


NORTH ELEVATION - SOUTH TERRACE
SECTION A-A

NOTE: BASEMENT LEVEL NOT SHOWN



SOUTH ELEVATION (REAR) - SOUTH TERRACE
SECTION B-B

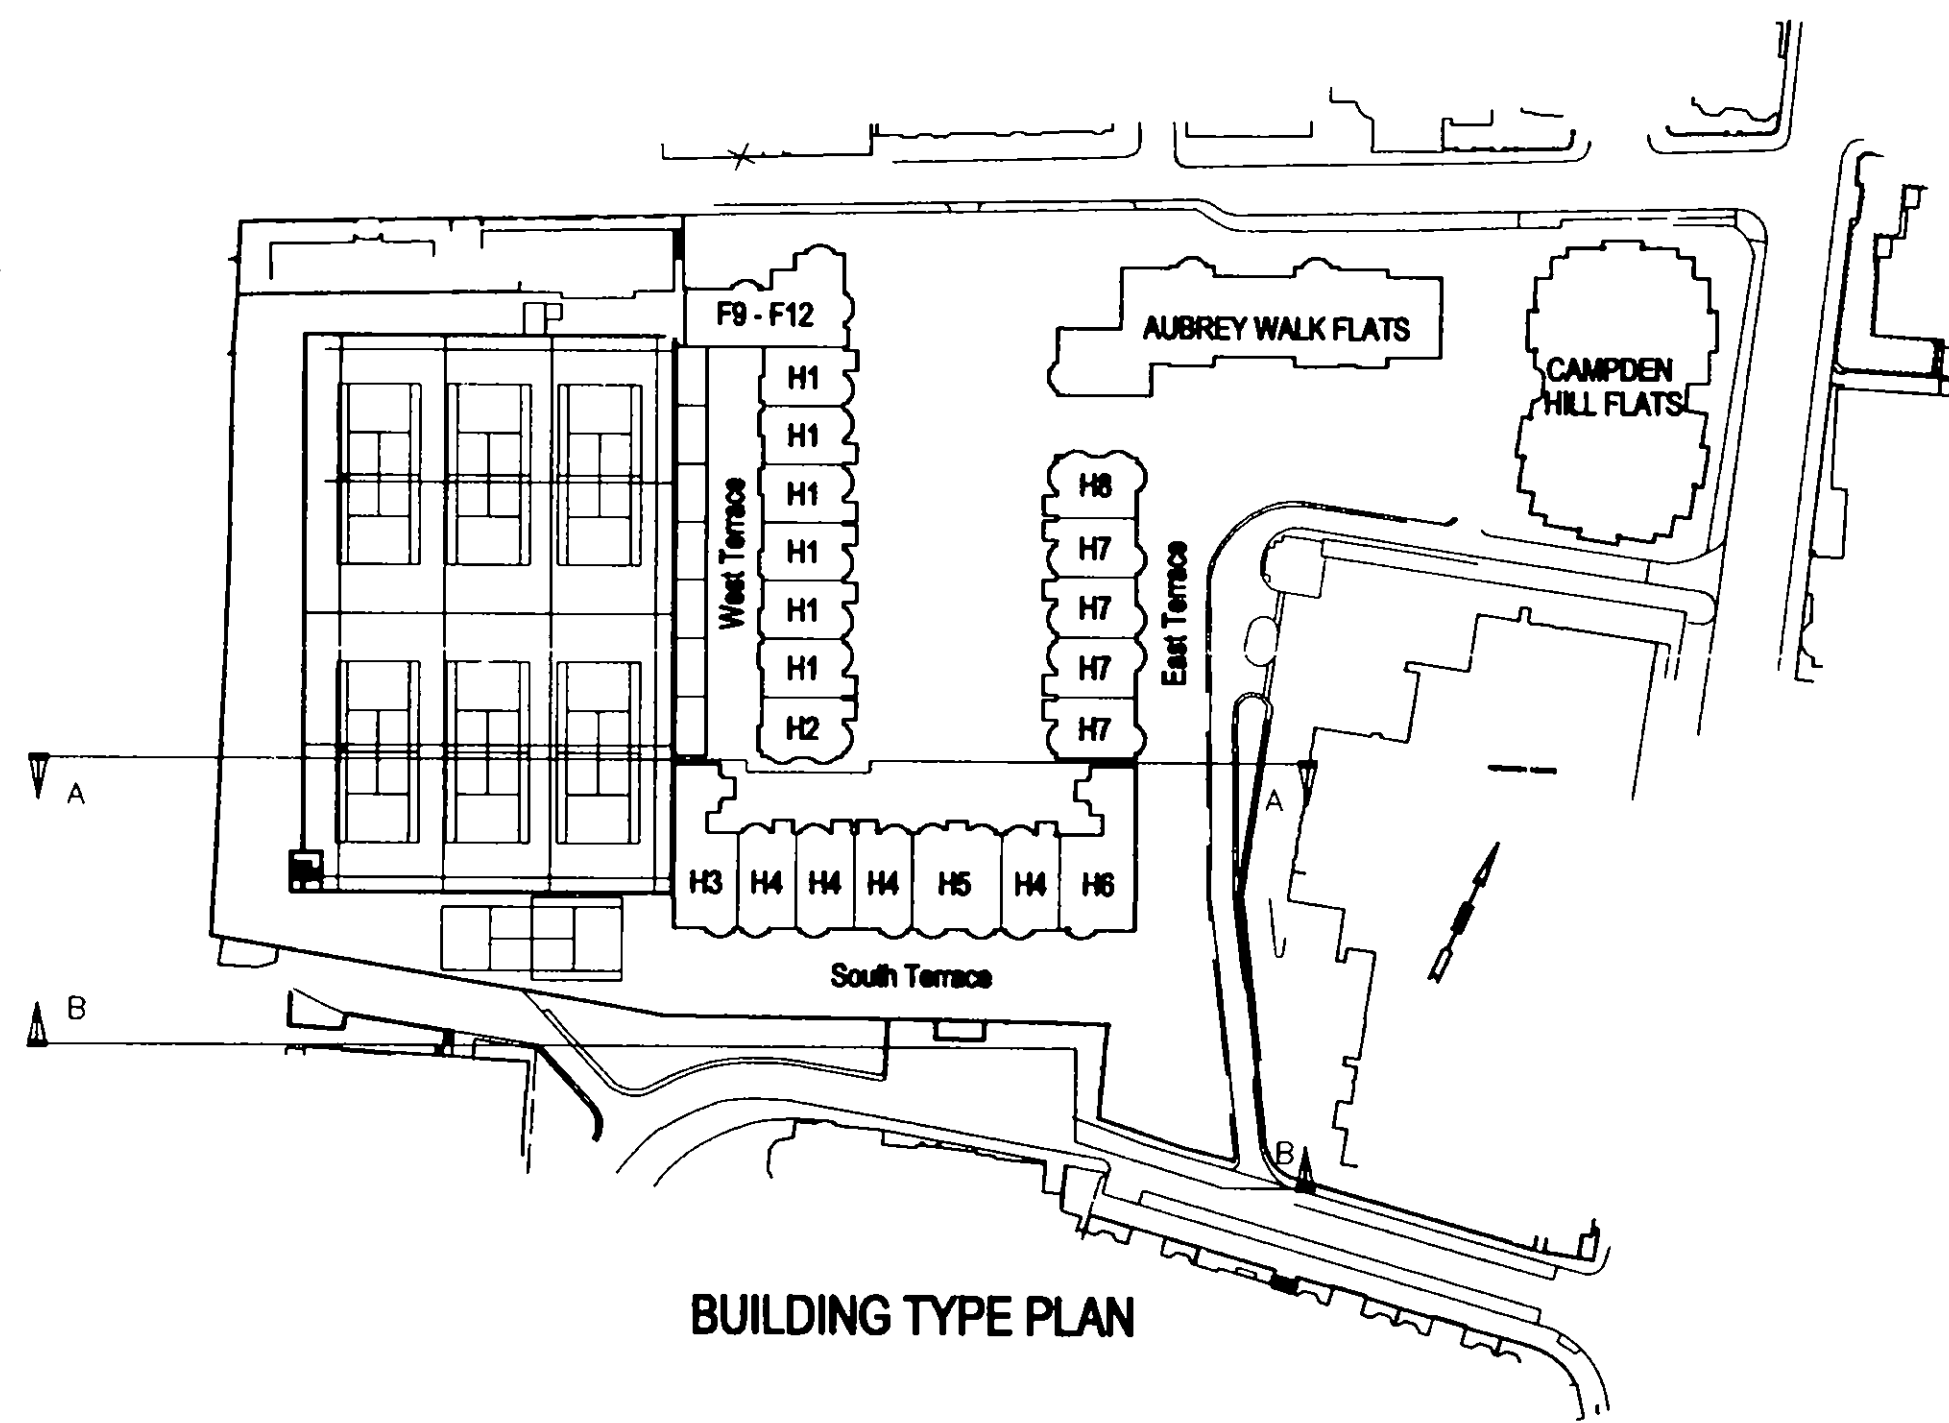

BUILDING TYPE PLAN

EX	CU	IP	CO	AD	CLU	AO
Dir					AK	
R.					PLANNING	
F.					27 FEB 2002	
	SW	SE	JAPP	IO	REC	
					DES	FEES

BroadwayMalyan
Architects & Designers

Woburn Hill, Addlestone
Weybridge, Surrey KT15 2QA
T: +44(0)1932 845599
F: +44(0)1932 856206
E: Wey@broadwaymalyan.com

Client
St. James Homes Ltd
Project
Campden Hill Reservoir
Description
South Terrace Front & Rear Elevations

PP/0009/A

Status
Planning
Scale 1:200
Job number 7650
Original size 100mm

Drawn
Date Dec '99
Drawing number P105
Revision H
Copyright Broadway Malyan Limited

Contractors are not to scale dimensions from this drawing

Revision	Date
A	Elevations and key plan updated. 16.03.99
B	Revised for resubmission 01.00
C	East terrace boundary wall revised for resubmission. 22.08.00
D	South East end of terrace dwelling rear boundary revised for resubmission. 30.08.00
E	Railings added to Section B-B 27.02.01
F	Windows within bays amended. 24.10.01
G	Conservatory added to Plot 6 19.12.01
H	Conservatory revised to Plot 6 20.02.02




NOTE: BASEMENT LEVEL NOT SHOWN

WEST ELEVATION - EAST TERRACE SECTION A-A



Line of Upper Terraces Proposed 41.710
Line of Upper Terraces Permitted 41.064

EAST ELEVATION - EAST TERRACE SECTION B-B

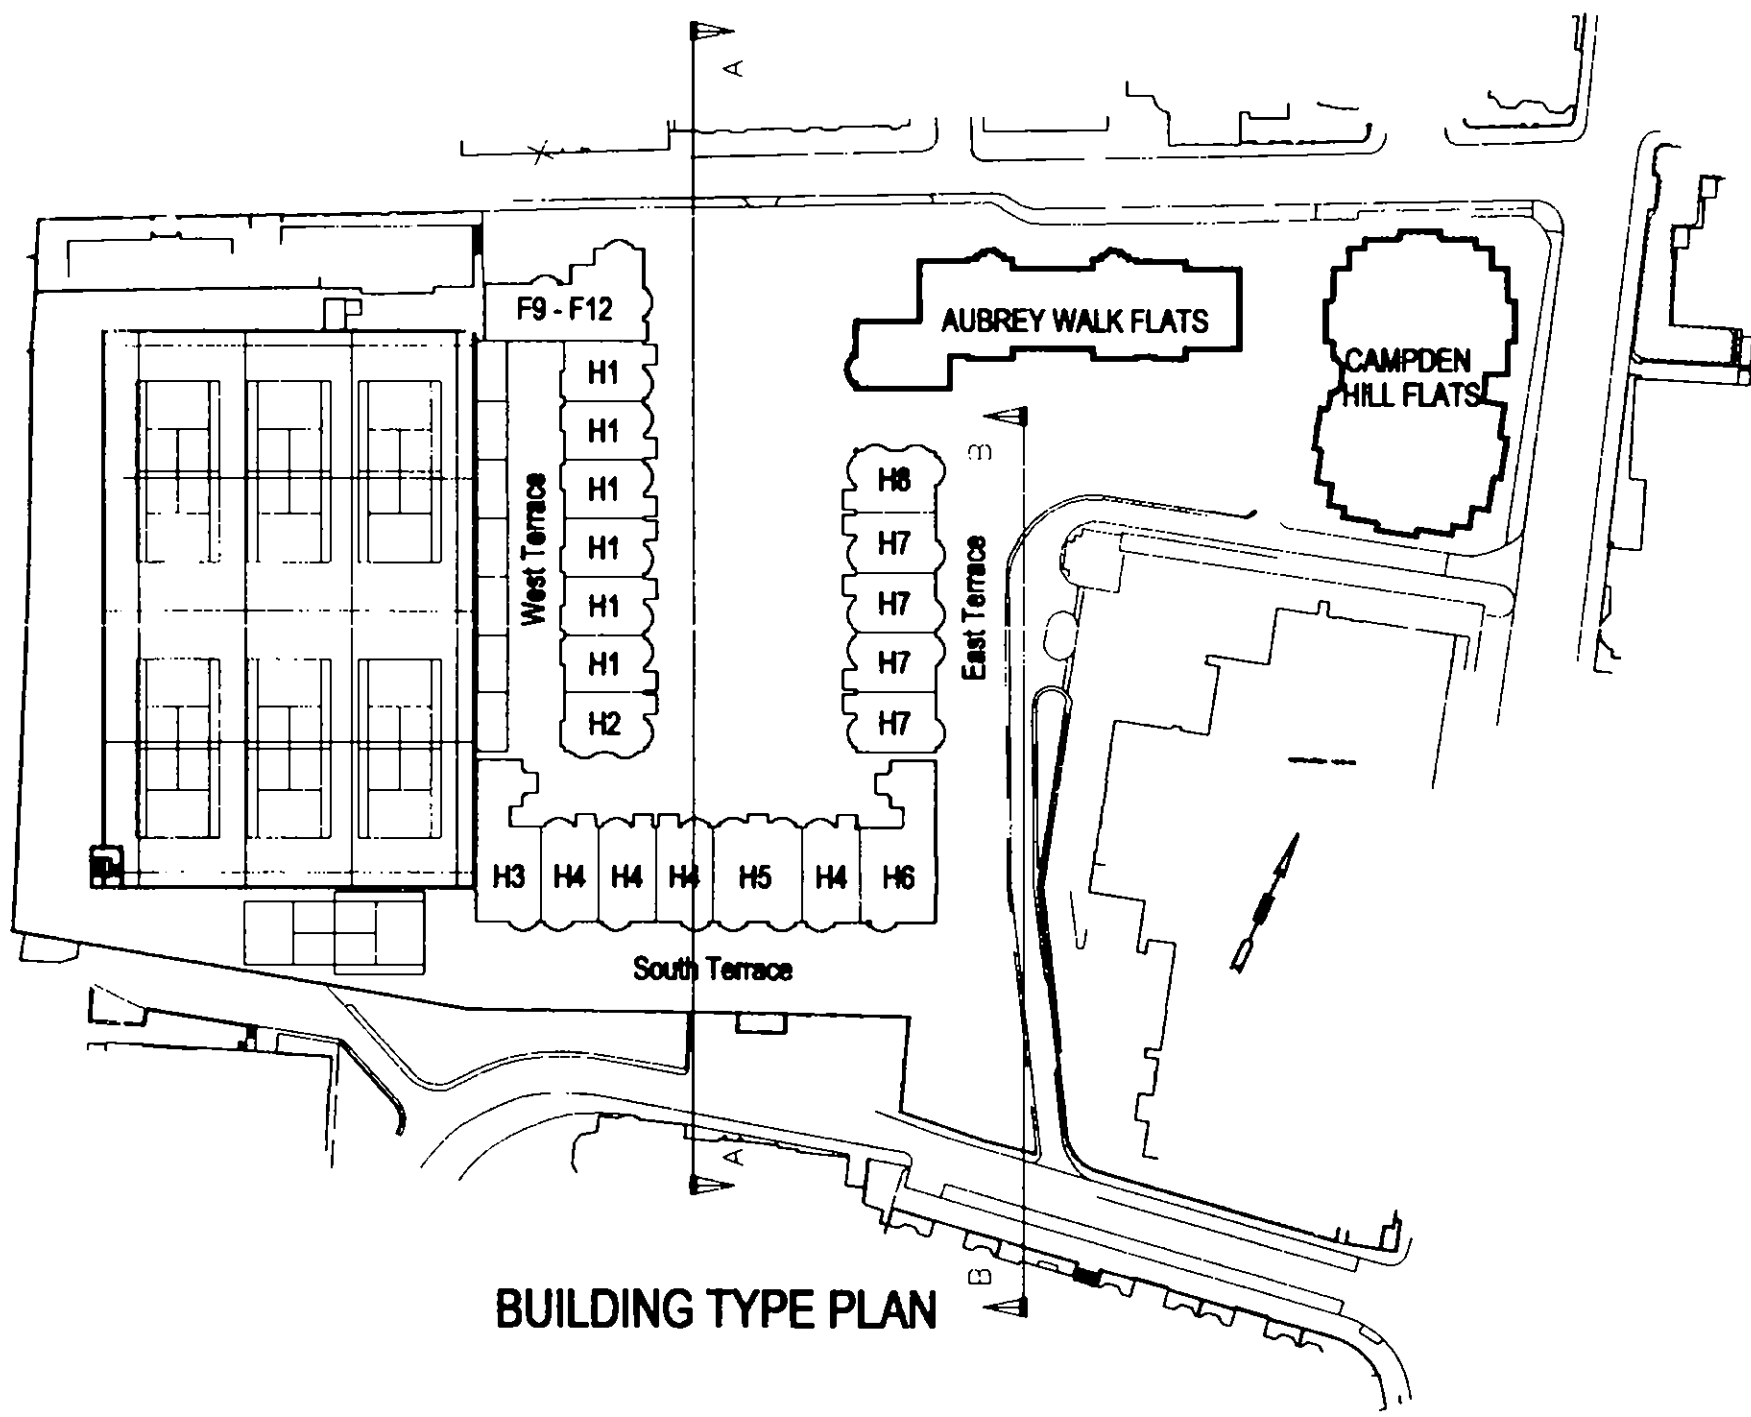

BUILDING TYPE PLAN

EX	LU	DA	AD	U	AO
R	K	27 FEB 2002	INC		
N			SE	APP	REC
					FEES

BroadwayMalyan
Architects & Designers

Woburn Hill, Addlestone
Weybridge, Surrey KT15 2QA
T: +44(0)1932 845599
F: +44(0)1932 856206
E: Wey@broadwaymalyan.com



RP/02/0009/A

Client
St. James Homes Ltd
Project
Campden Hill Reservoir
Description
East Terrace
Front & Rear Elevations



Status
Planning
Scale 1:200
Job number 7650
Drawn
Drawing number P103
Date Dec '99
Revision H
Original size 100mm
Copyright Broadway Malyan Limited

Contractors are not to scale dimensions from this drawing

Revision	Date
A	Plans and elevations updated. 16.03.99
B	Revised for resubmission. 23.12.99
C	Rear steps revised for resubmission. 27.07.00
D	Southeast terrace garden rooms added for resubmission. 16.08.00
E	Formal Dining and Reception windows of house type H6 revised. 21.01.01
F	House Types H7 & H8 of East Terrace revised. 28.02.01
G	House type H7 & H8 ground floor rear bay fanlights omitted & call height revised. House type H8 garden wall curved. 06.06.01
H	Windows within bays amended. 24.10.01
J	Conservatory added to H6. 19.12.01
K	Conservatory revised to H6. 20.02.02
L	H6 Conservatory reduced in size. 26.02.02

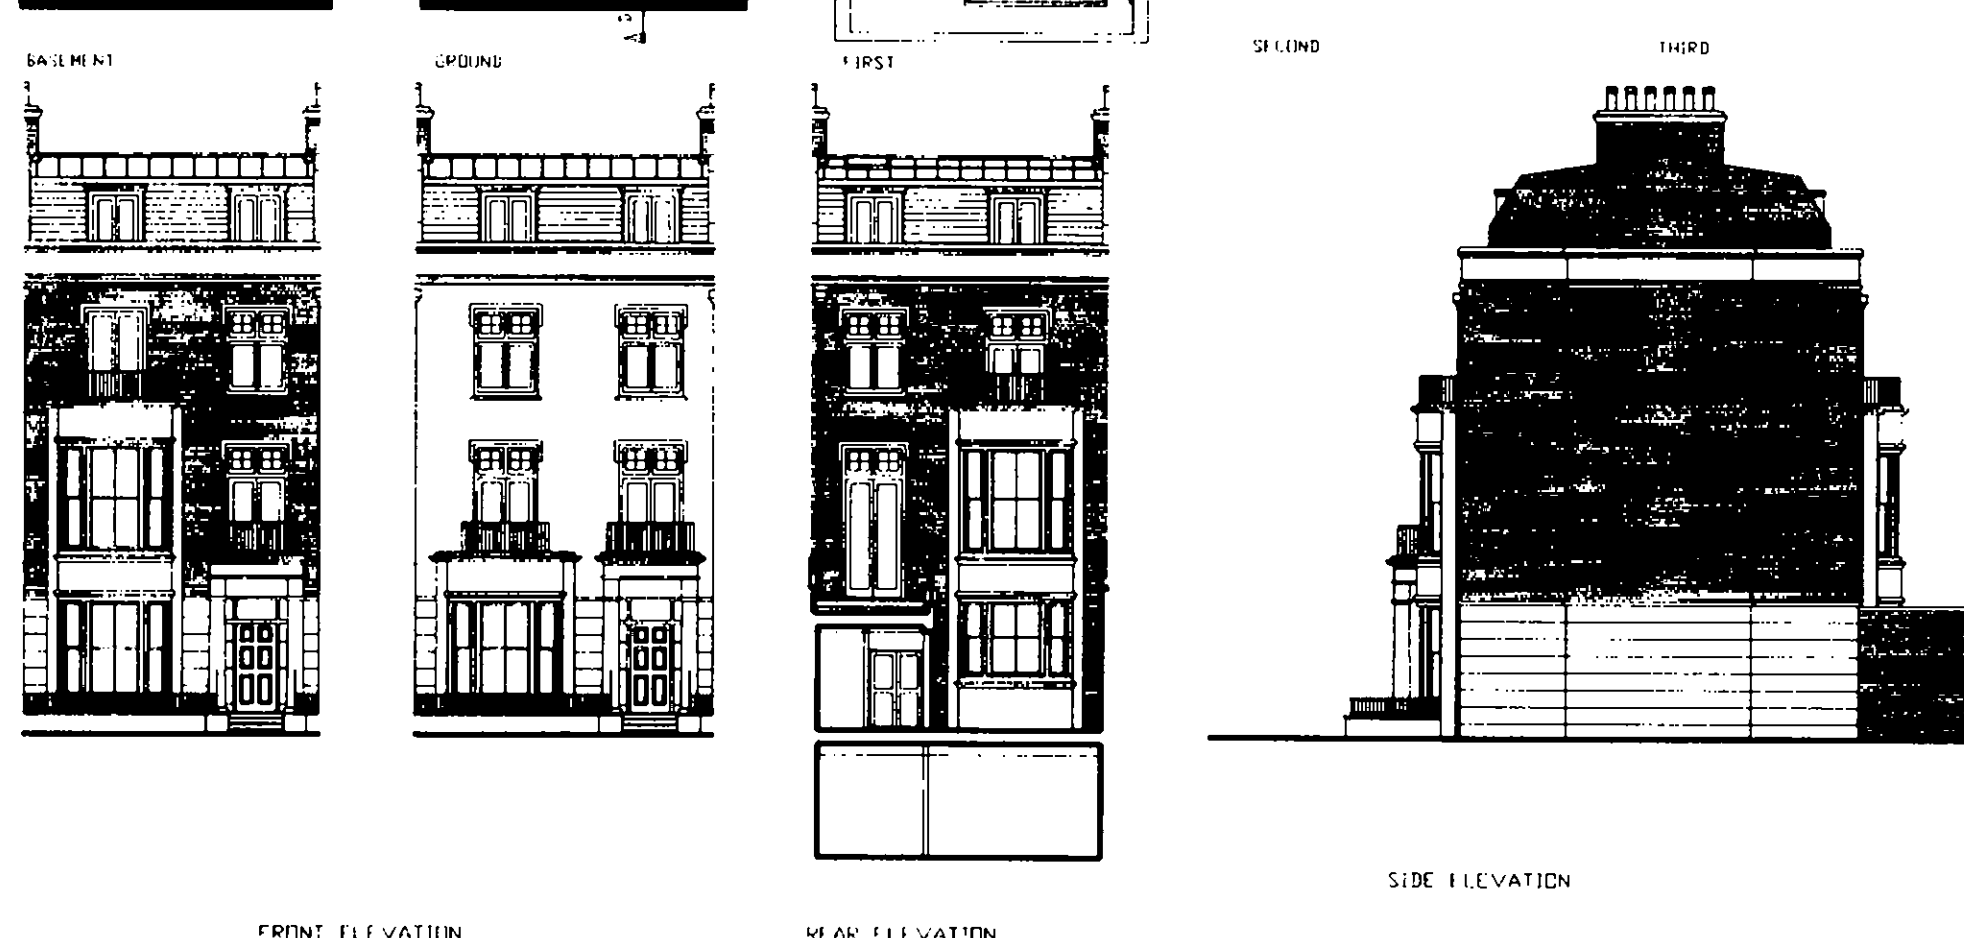
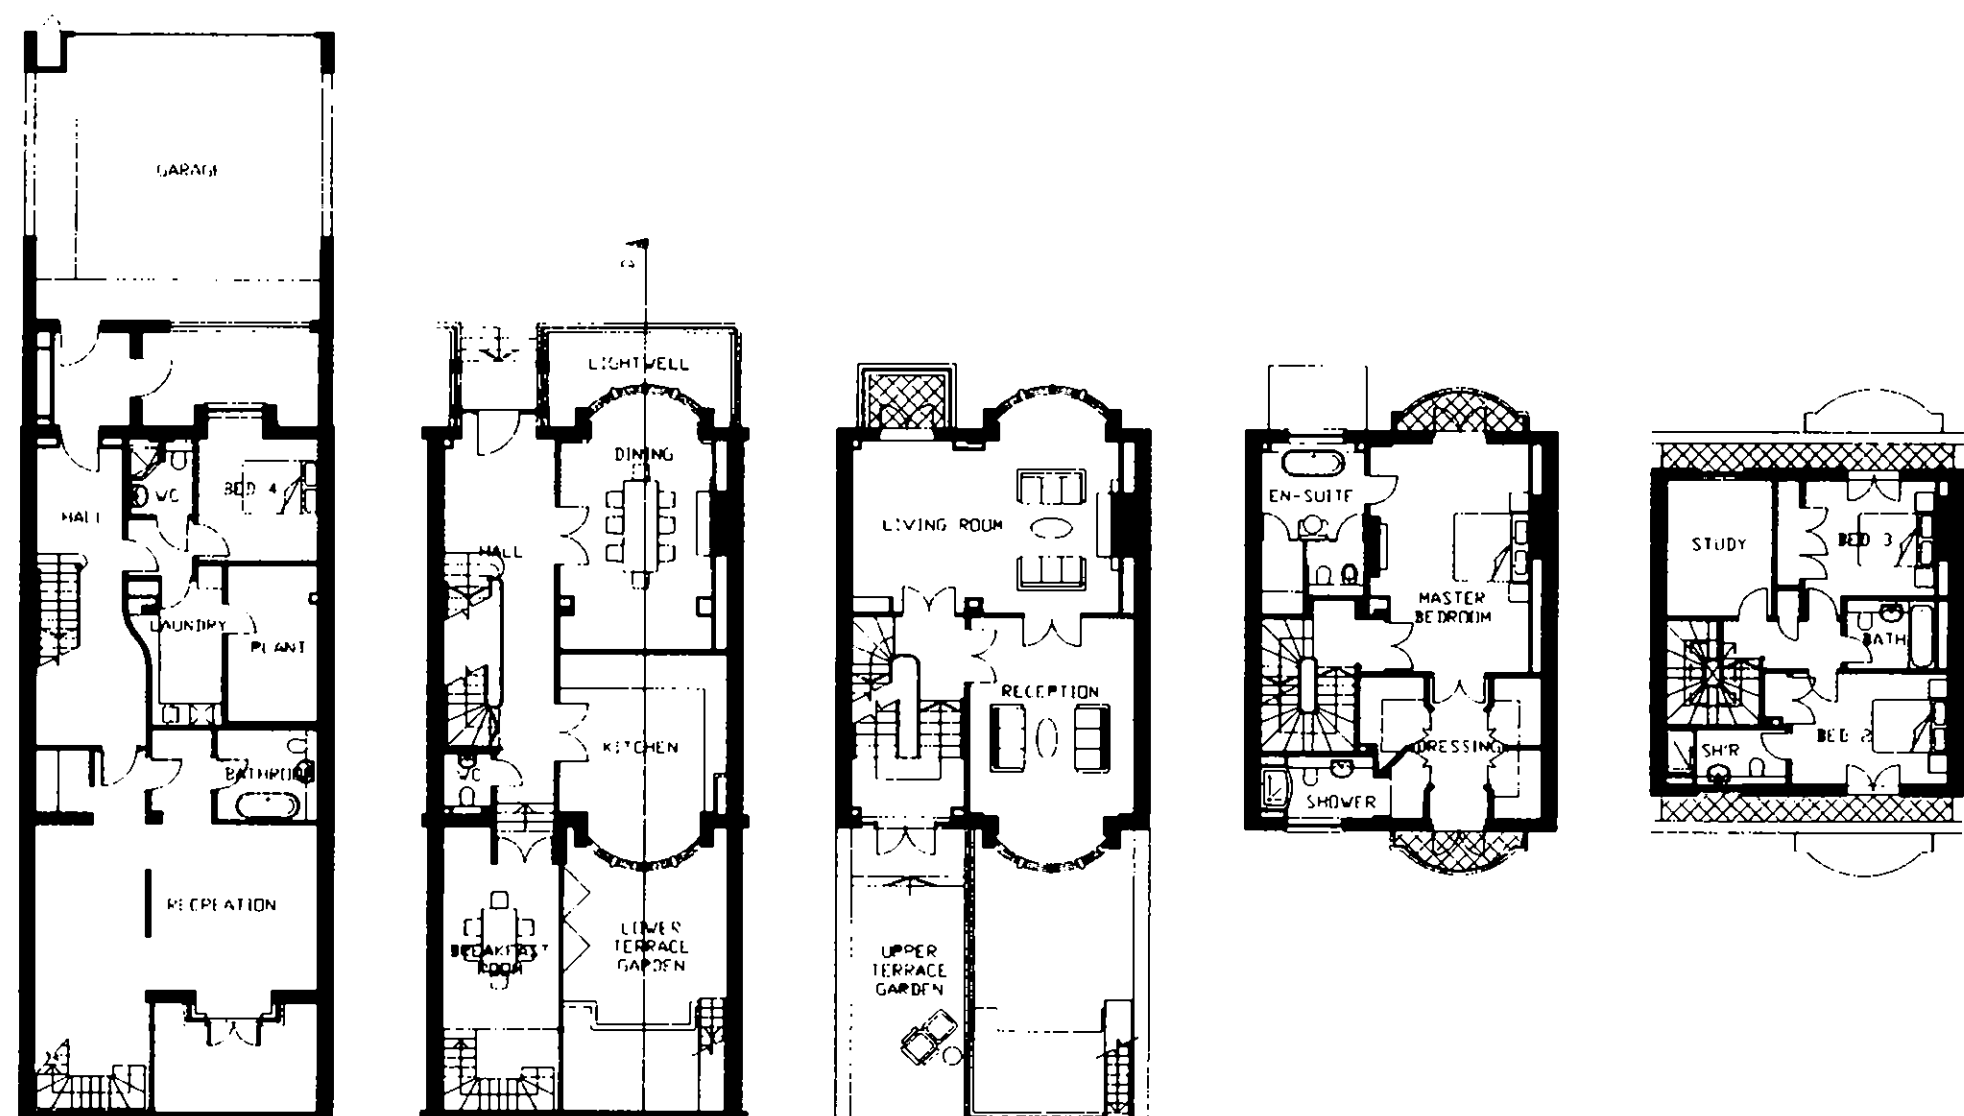


HOUSE TYPE H7

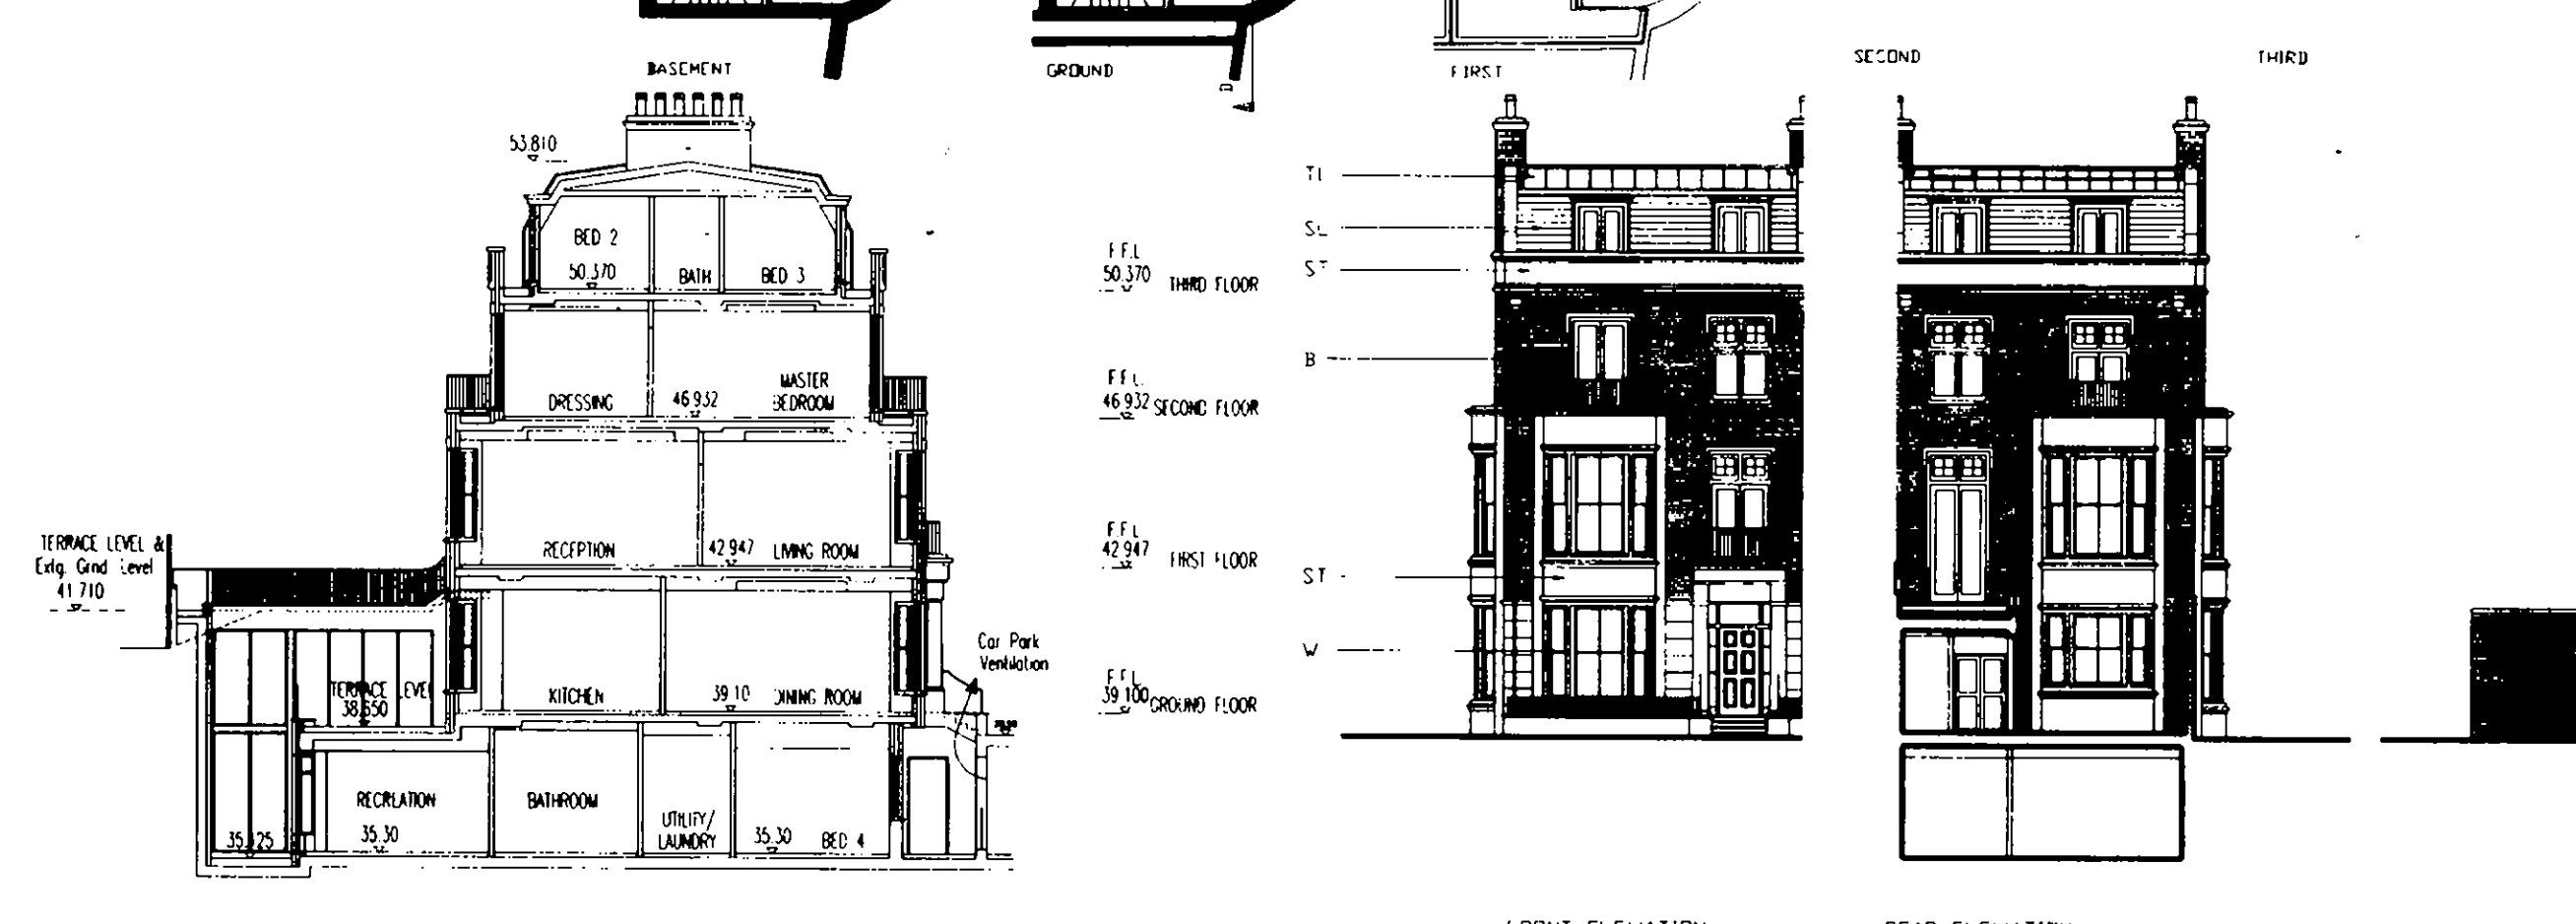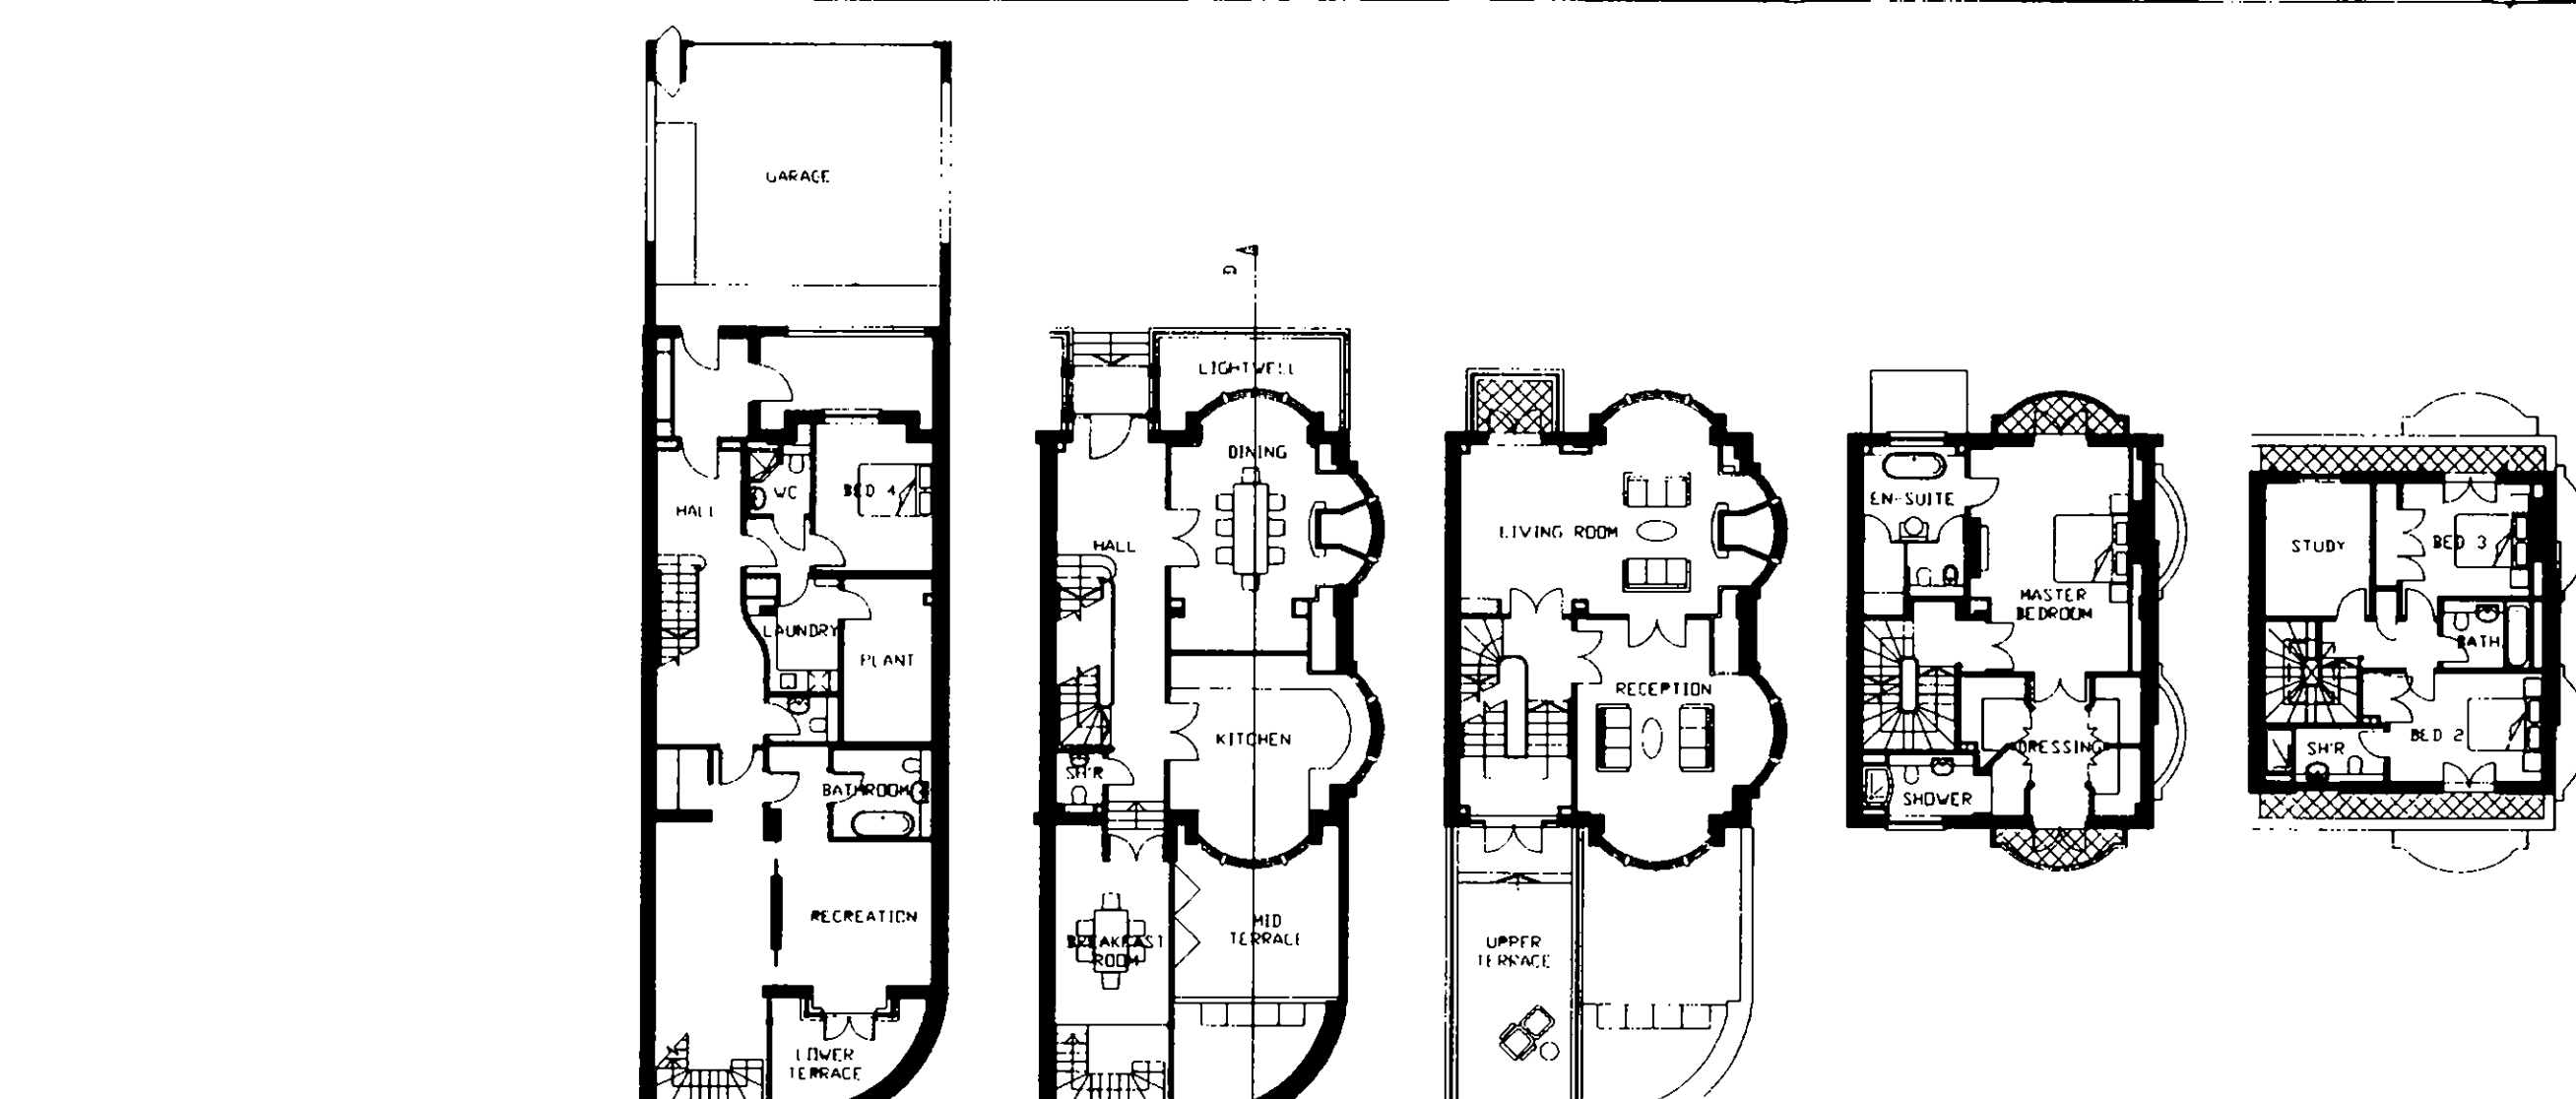

SECTION B-B

HOUSE TYPE H8

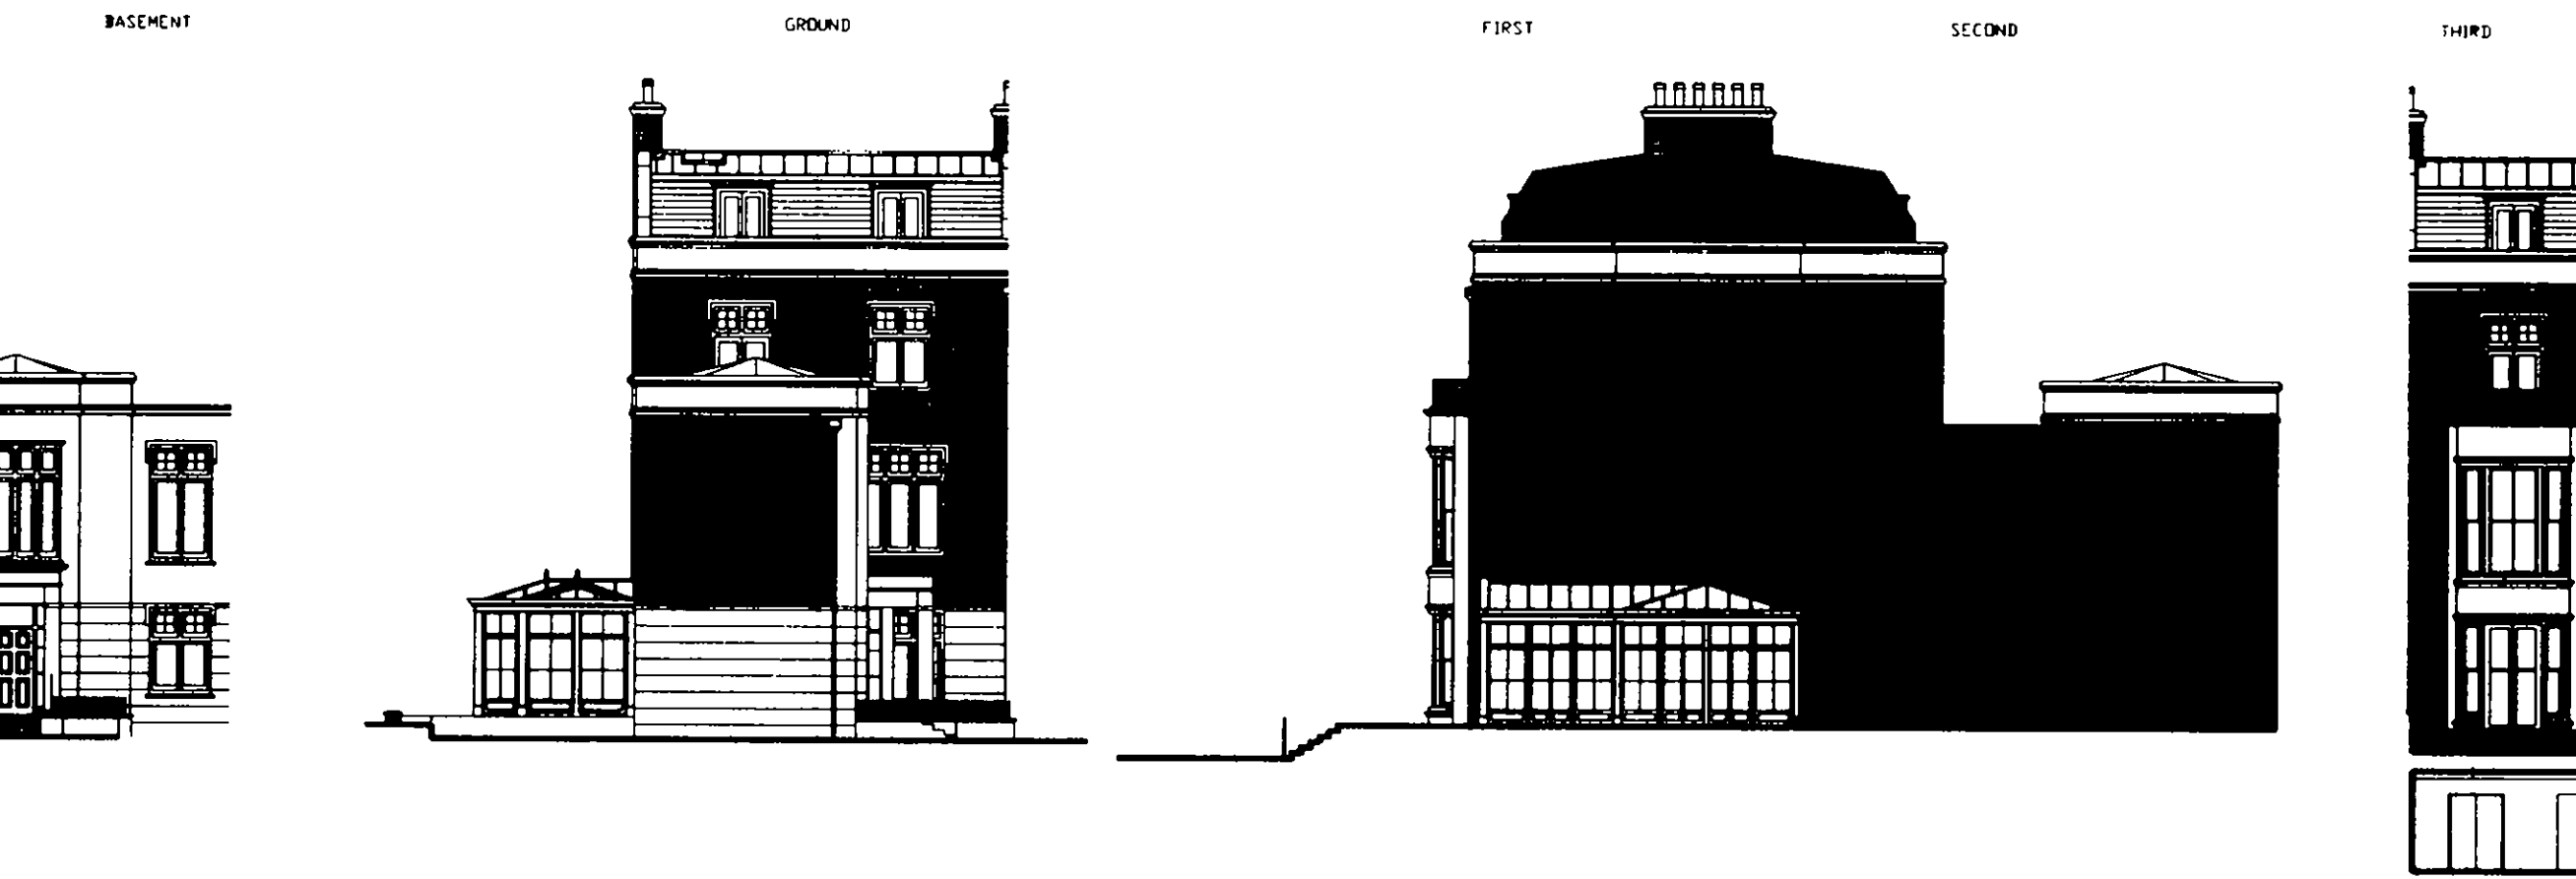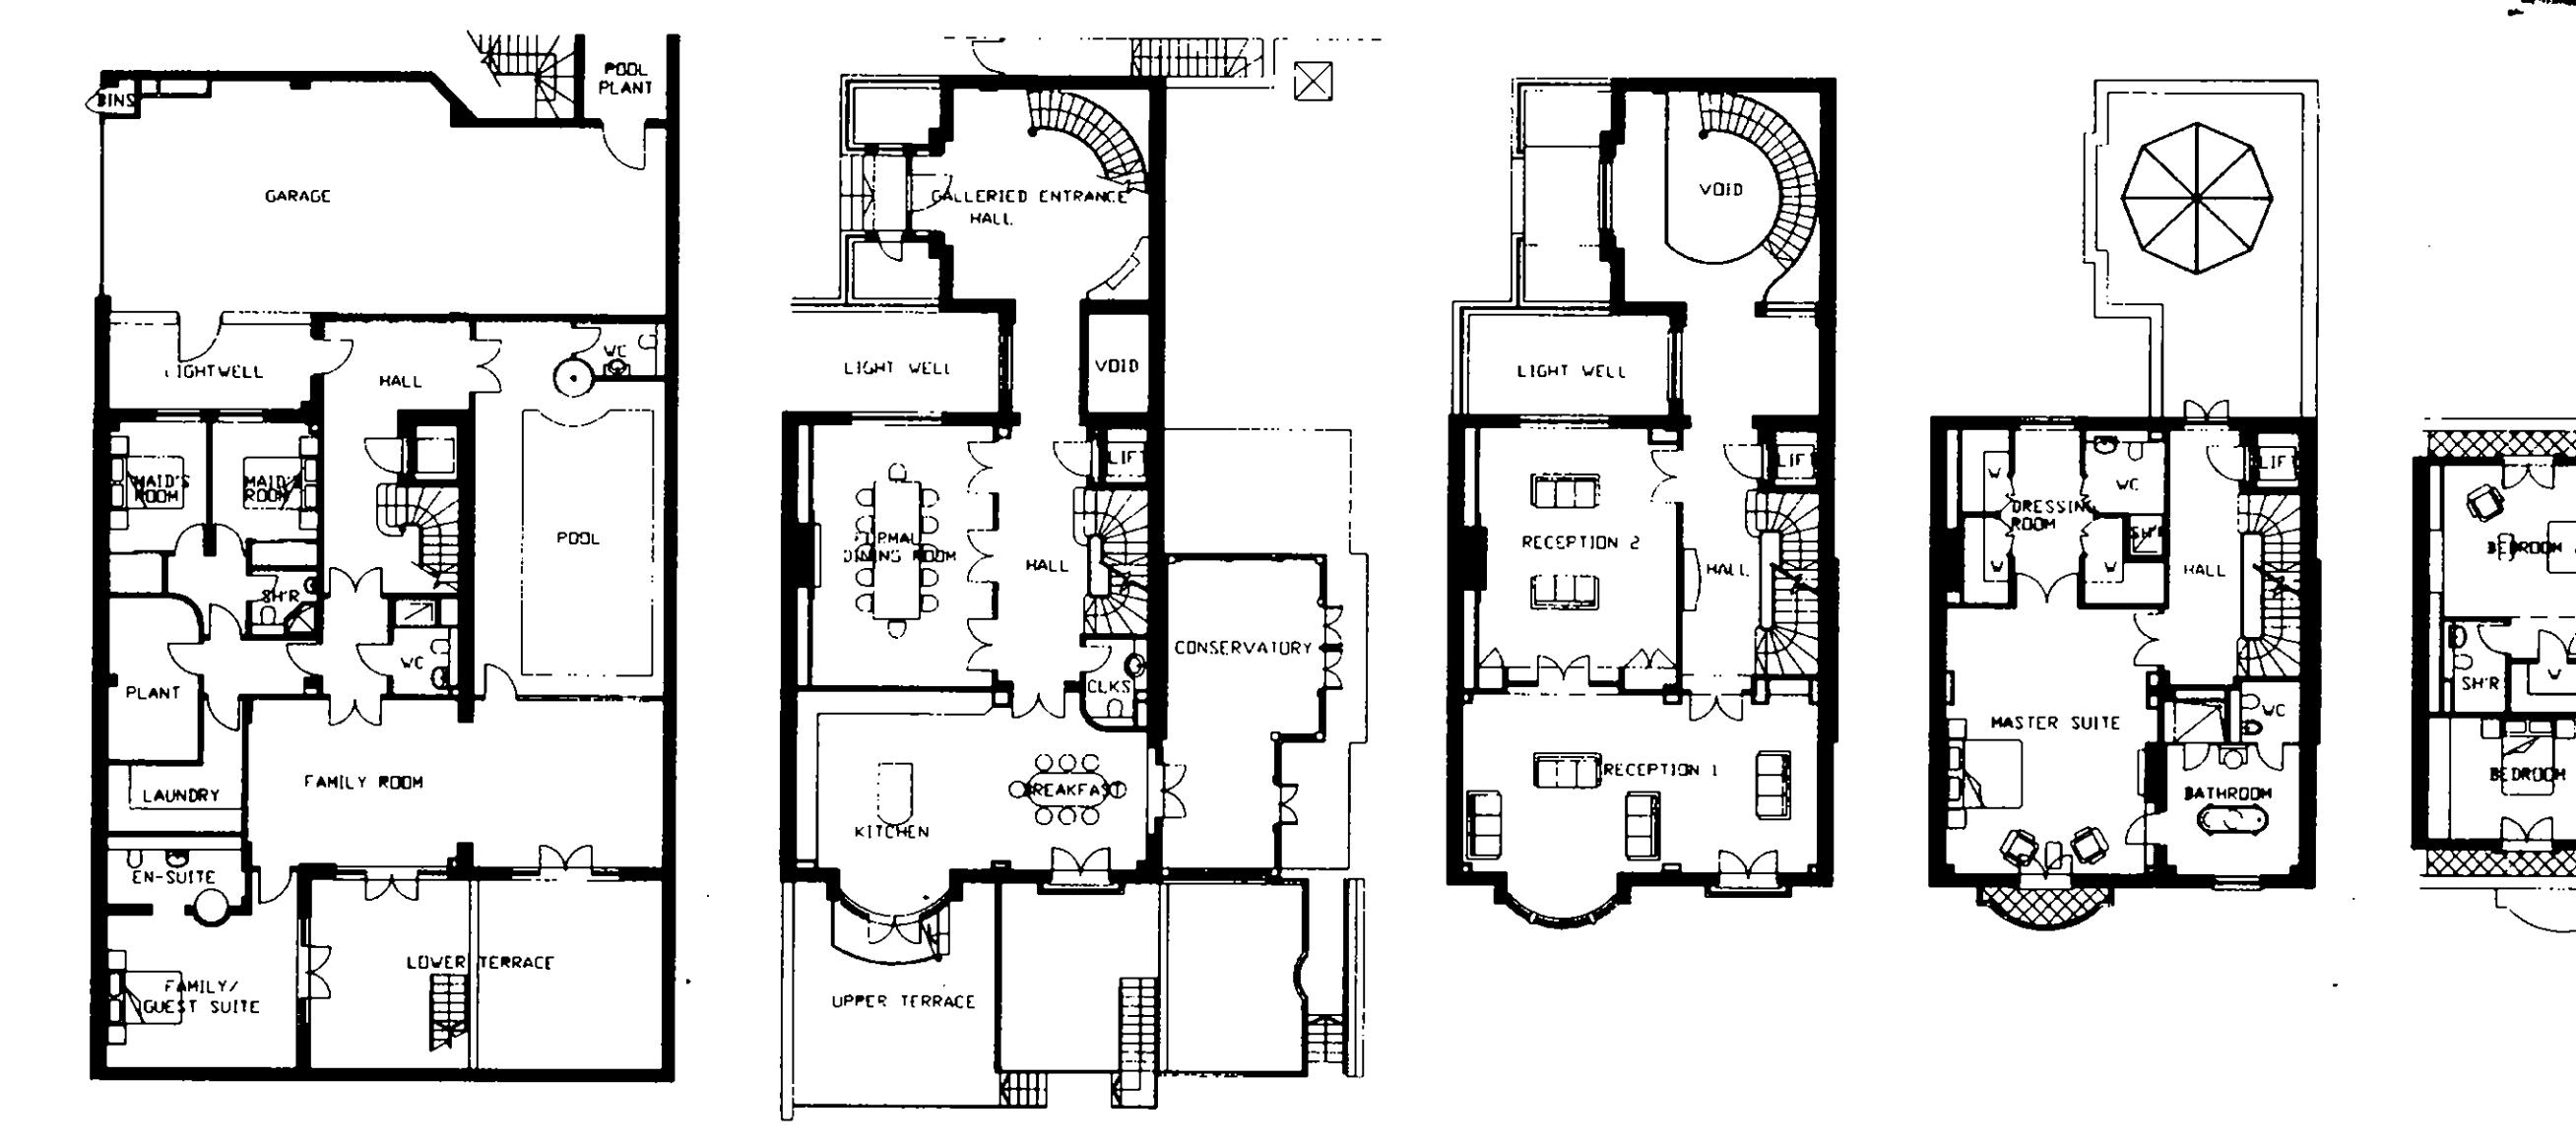

HOUSE TYPE H6

- KEY
- B - FACING BRICKWORK
 - ST - NATURAL STONE
 - SI - NATURAL SLATE
 - W - TIMBER WINDOWS
 - T - TRADITIONAL LEAD / BONDED SHEET

27 FEB 2002 LANNING


BroadwayMalyan
Architects & Designers

Woburn Hill, Addlestone
Weybridge, Surrey KT15 2QA
T: +44(0)1932 845599
F: +44(0)1932 856206
E: Wey@broadwaymalyan.com

Client
St. James Homes Ltd
Project
Campden Hill Reservoir
Description
House Plans H6, H7, H8
Elevations and Sections

Status
Planning
Scale
1:200
Job number
7650
Drawn
NRS
Drawing number
P110
Date
Dec '99
Revision
L

Original size 100mm Copyright Broadway Malyan Limited

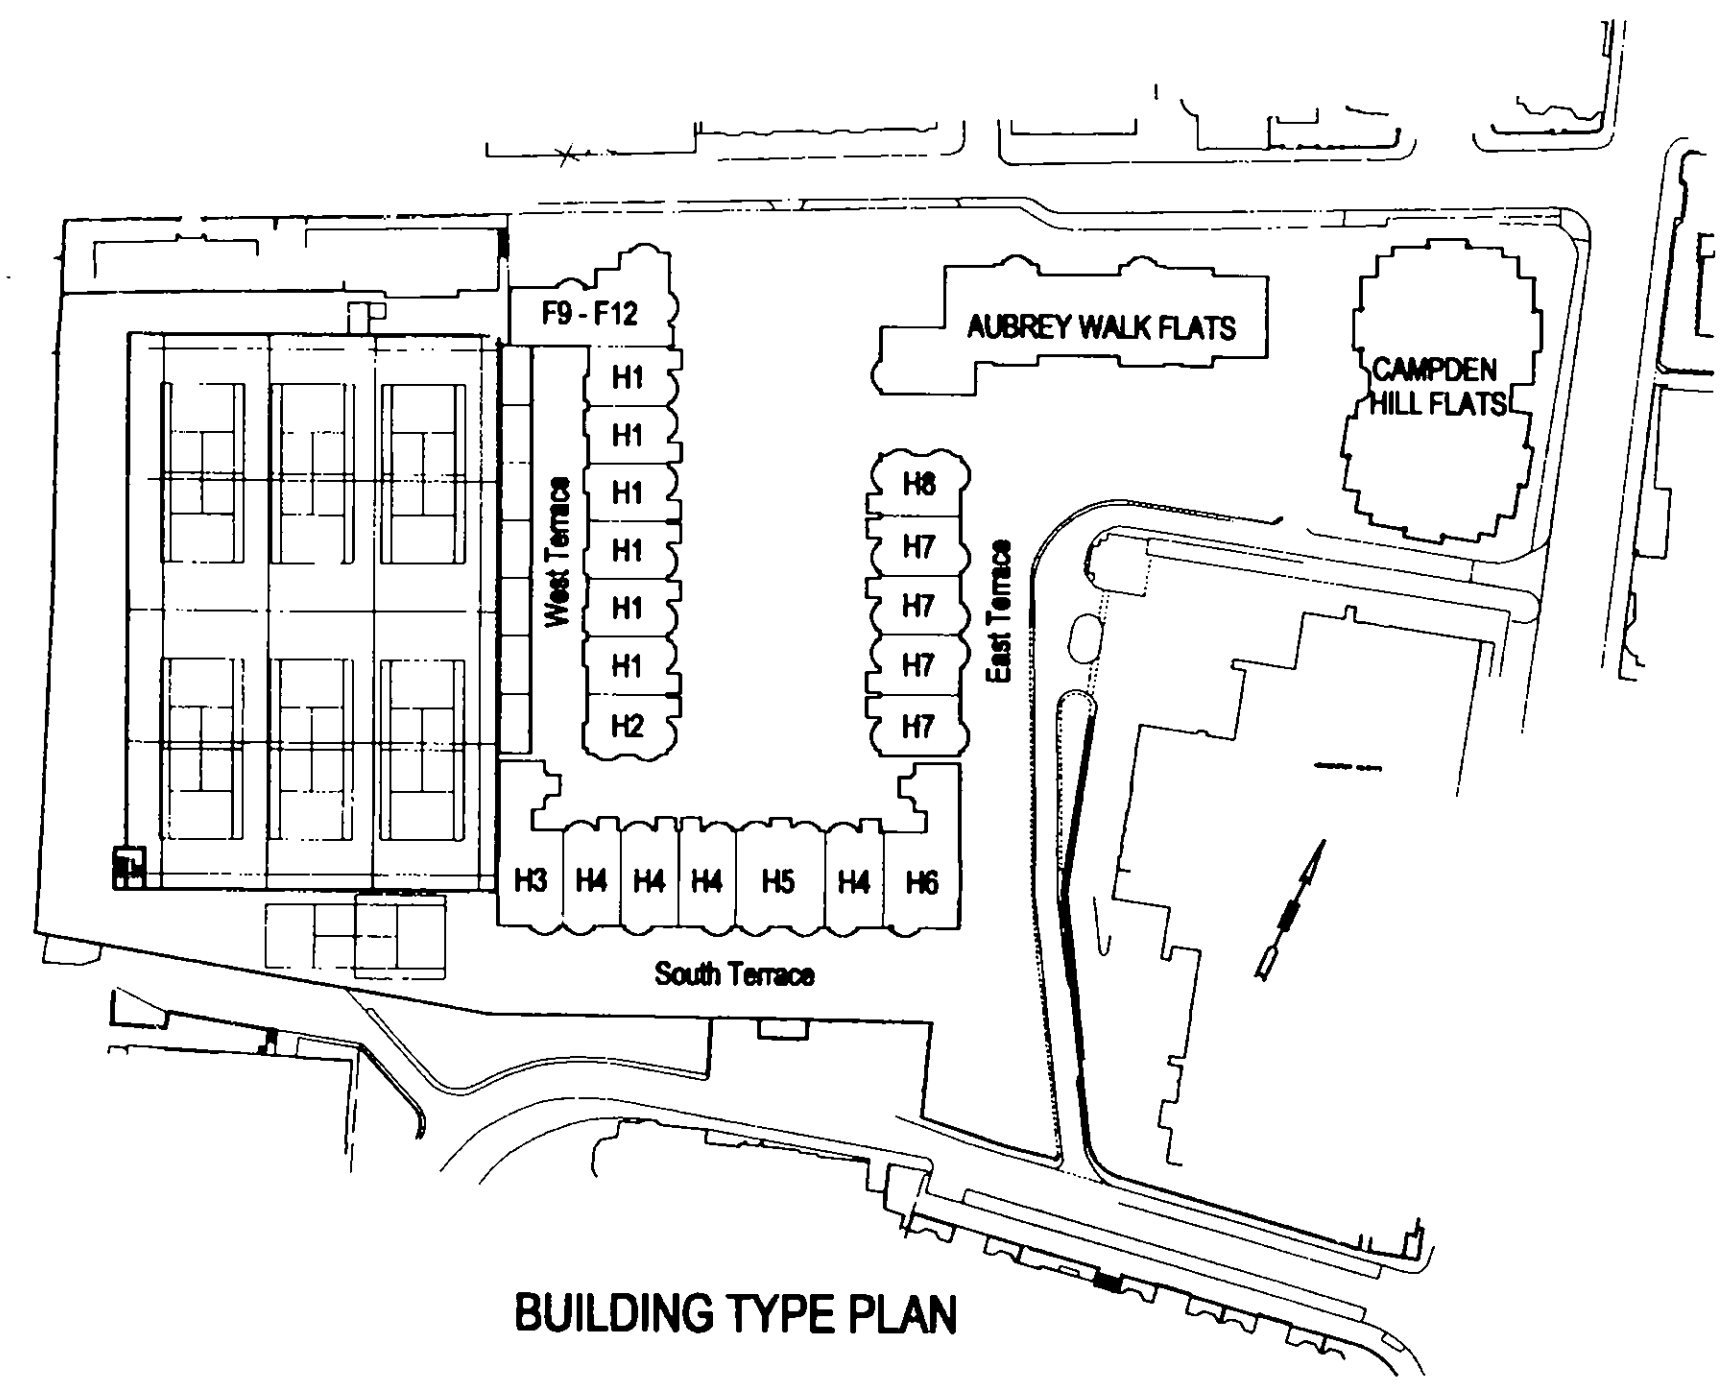

BUILDING TYPE PLAN

PP/02/5009/A