
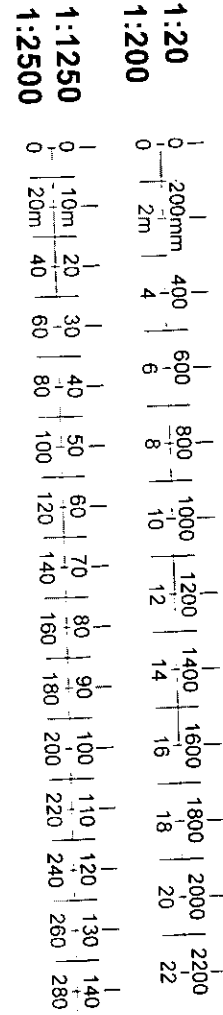


1

CC990426

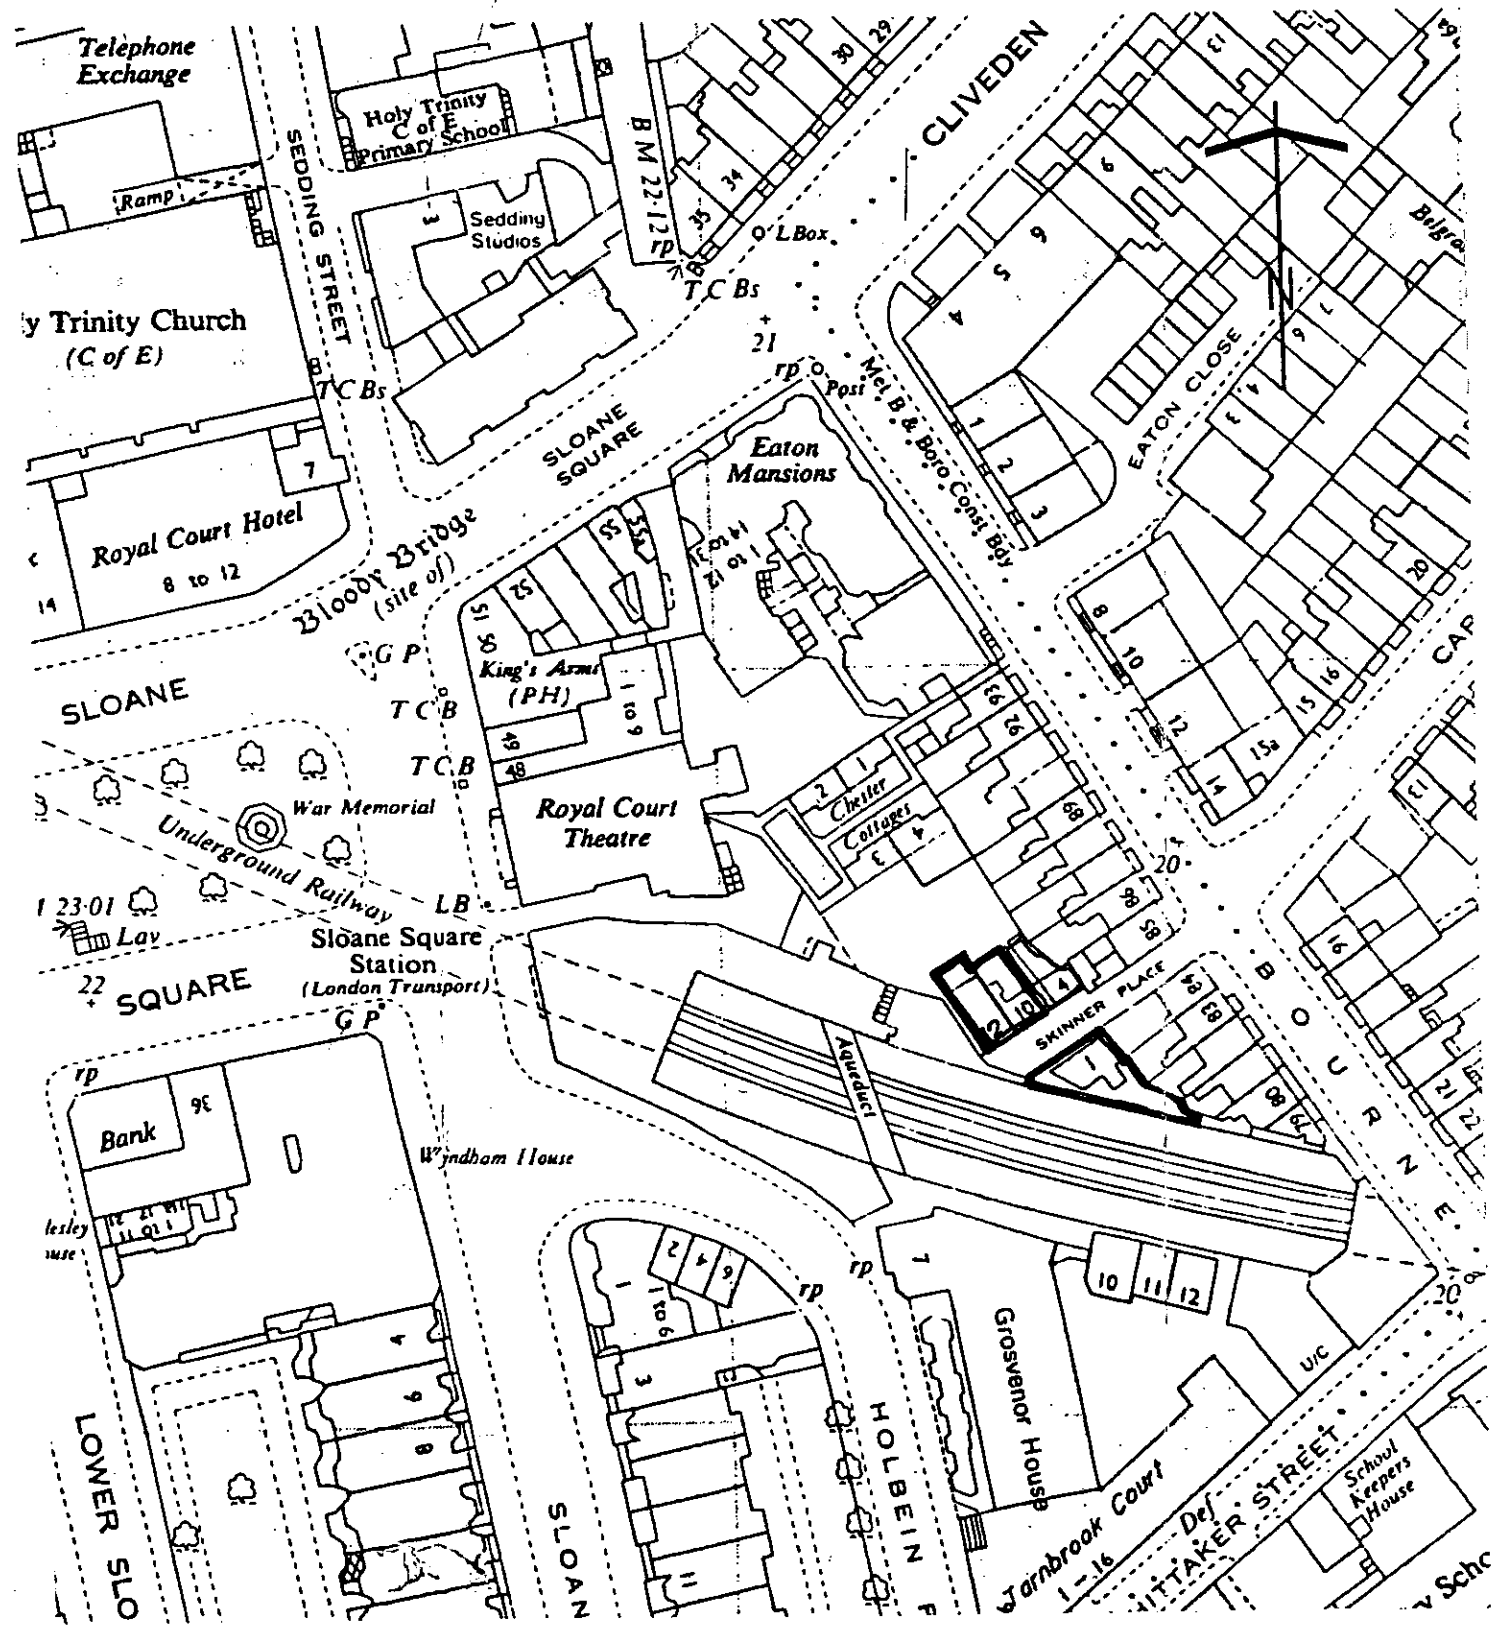


Hudson Design Limited

Project					
4 Skinner Place London SW1.					
Client					
Drawing Description					
Location plan.					
All dimensions to be checked on site. Do not scale. This drawing is copyright.					
Date	Drawn	Scale	Job No	Drawing No	Revision
24.2.99		1:1250	194	L100	


Tel: 0171 493 4363

TP/99/426  
①


Revision		
Rev	Date	Amendment
		TP/99/426

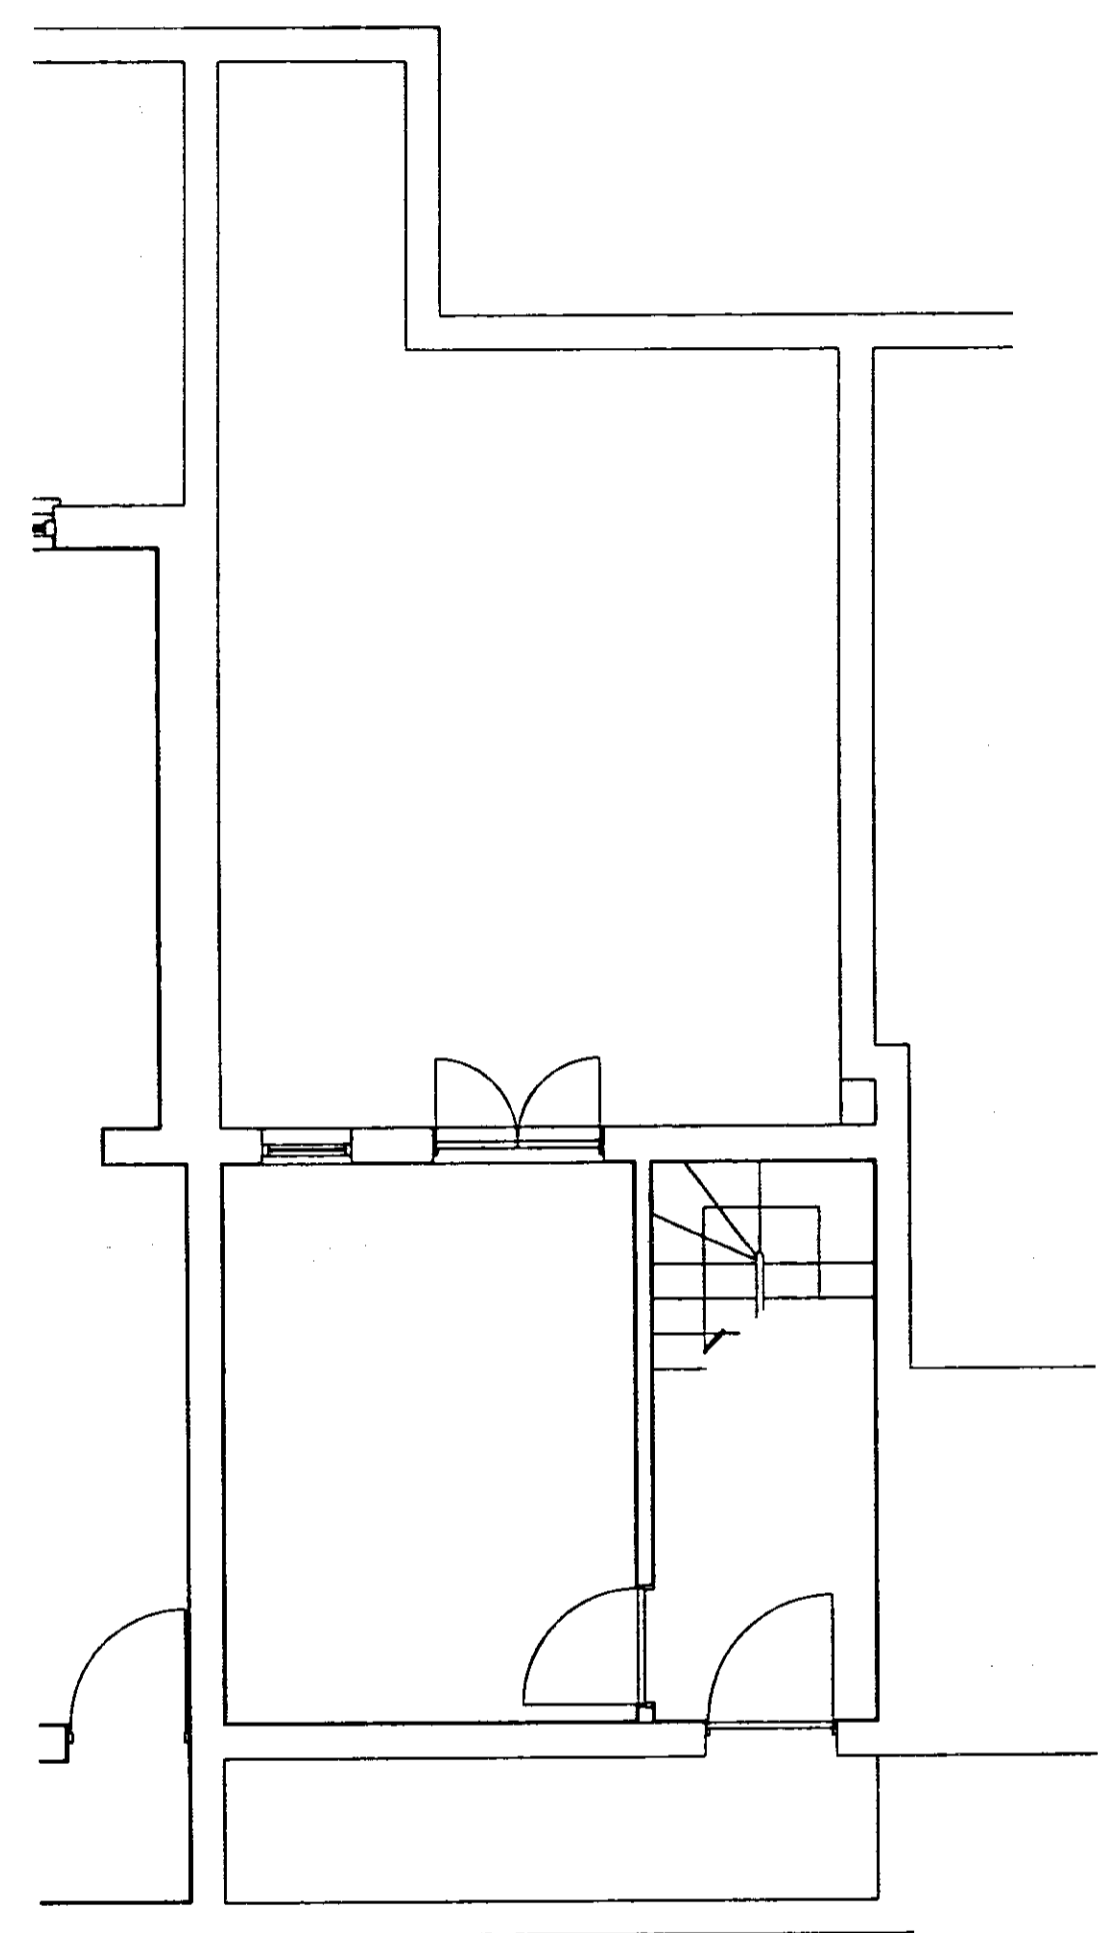


Lower ground floor

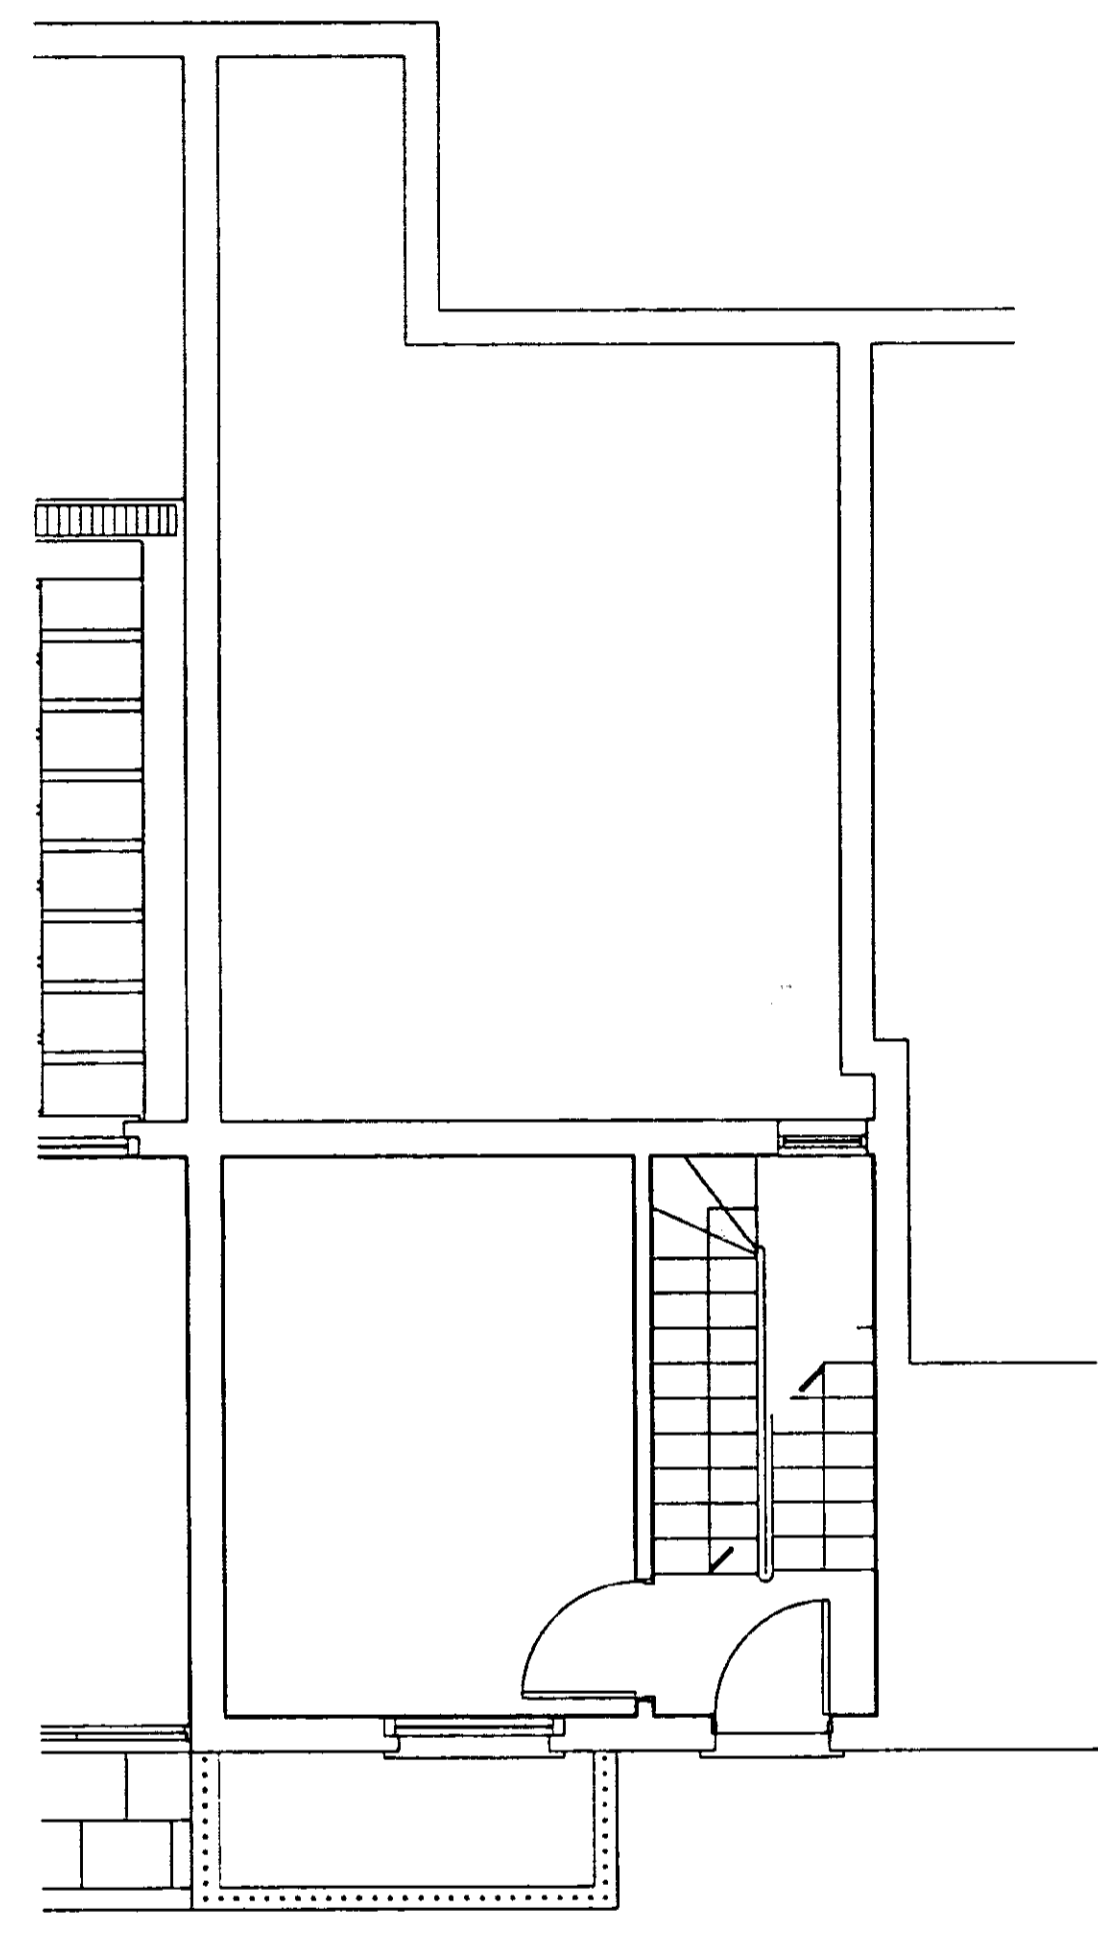

Ground floor

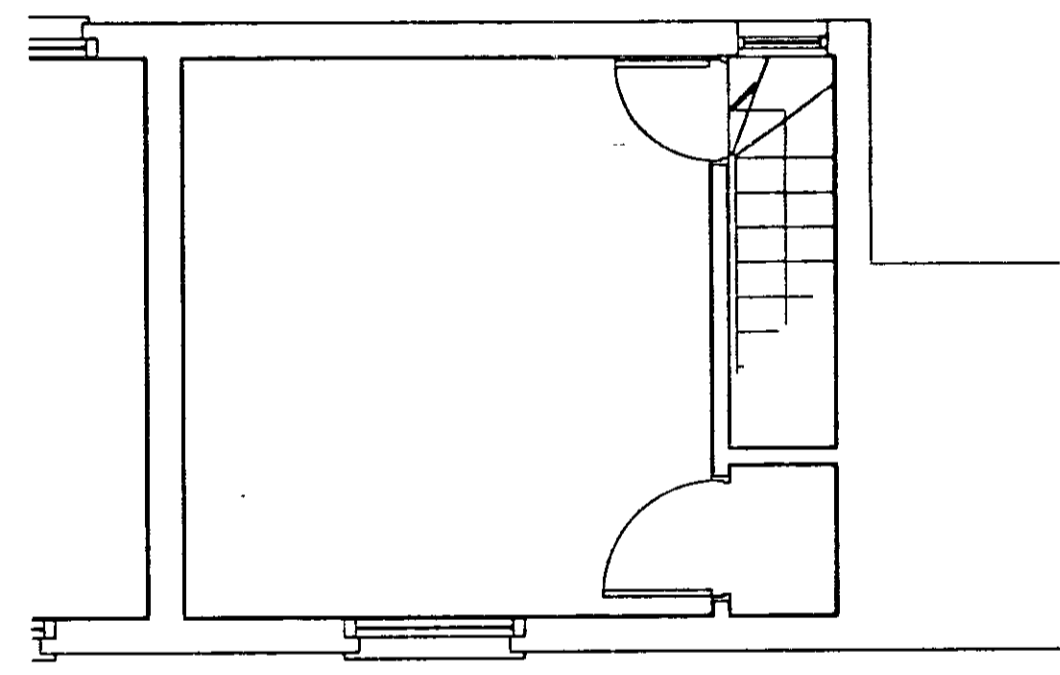

First floor

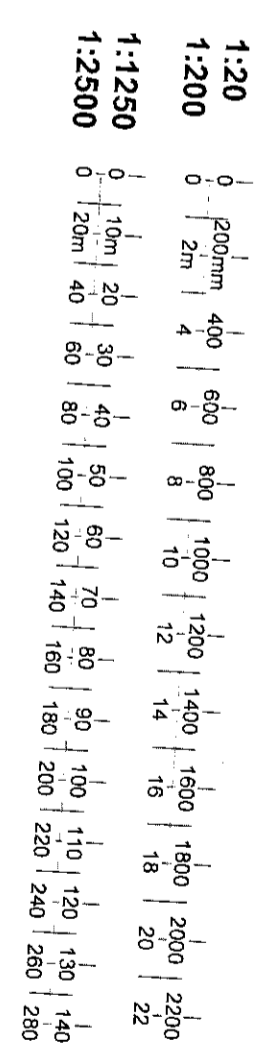

CC 990426

②

RIBB & C  
 TOWN PLANNING  
 - 11th Floor  
 RECEIVED

Hudson Design Limited

Project 4 Skinner Place London SW1.

Client

Drawing Description Existing floor plans.

Date	Drawn	Scale	Job No	Drawing No	Revision
22.2.99		1:50	194	E100	

All dimensions to be checked on site. Do not scale. This drawing is copyright. Tel: 0171 495 4383

TP/99/426  
②


Revision		
Rev	Date	Amendment



Front elevation



Rear elevation

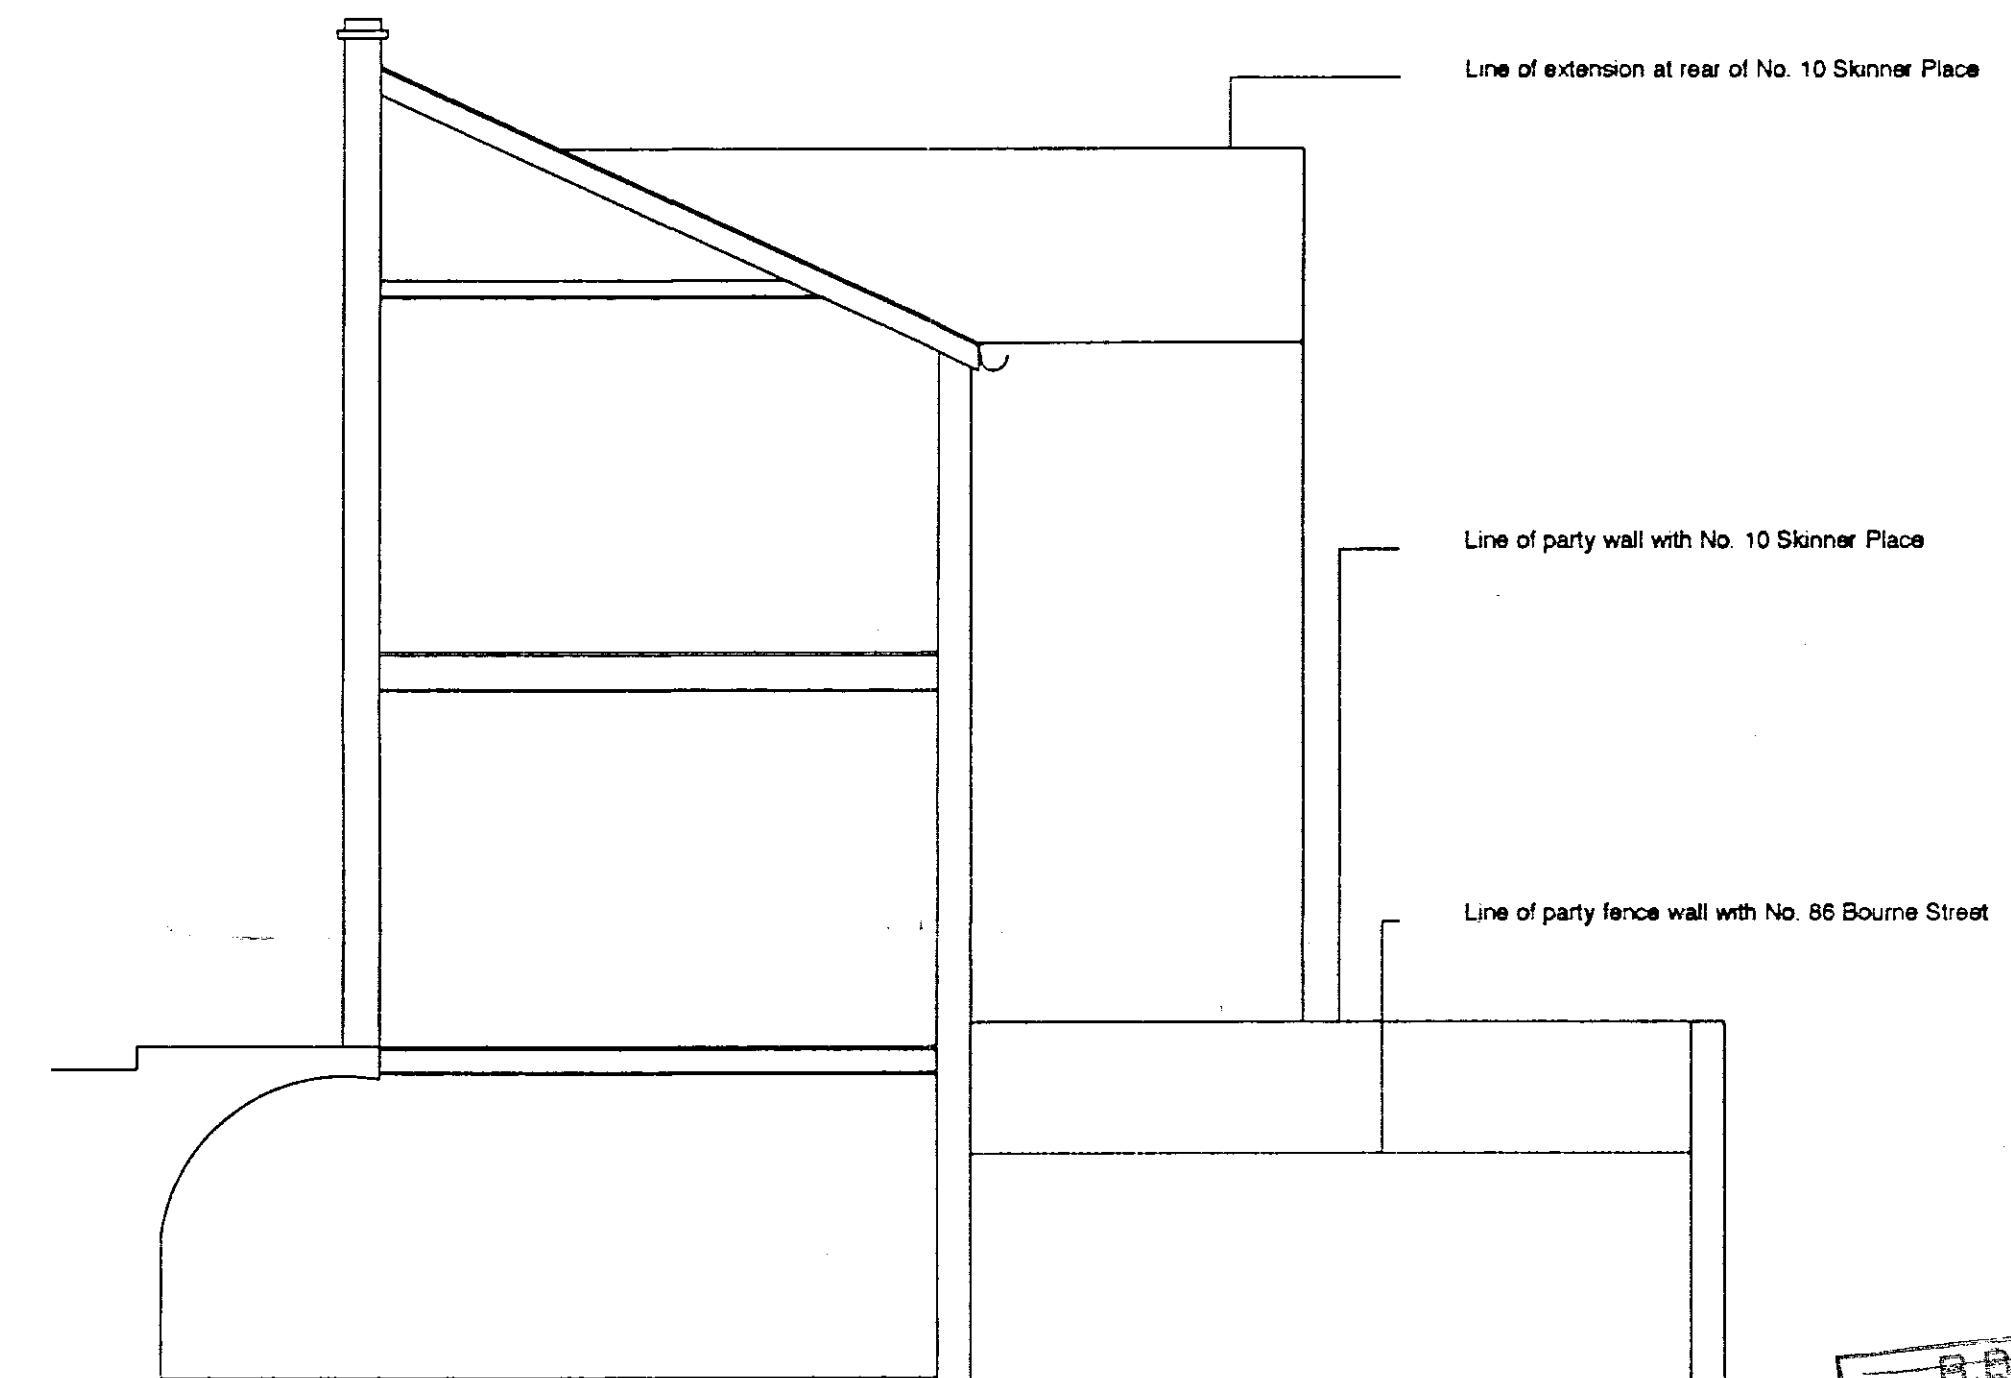

Section looking towards railway

CC990426

R.B.K. & C.  
TOWN PLANNING  
- 1 MAR 1999  
RECEIVED

③


1:1	0   10mm   20   30   40   50   60   70   80   90   100   110
1:100	0   1m   2   3   4   5   6   7   8   9   10   11
1:5	0   100mm   200   300   400   500
1:50	0   2m   4   6   8   10   12   14   16   18   20   22
1:200	0   200mm   400   600   800   1000   1200   1400   1600   1800   2000   2200
1:1250	0   10m   20   30   40   50   60   70   80   90   100   110   120   130   140
1:2500	0   20m   40   60   80   100   120   140   160   180   200   220   240   260   280

Hudson Design Limited


Project	4 Skinner Place London SW1.			
Client				
Drawing Description	Existing elevations & section.			
All dimensions to be checked on site. Do not scale. This drawing is copyright. Tel: 0171 495 4383				
Date	Drawn	Scale	Job No	Revision
22.2.99		1:50	194	E101

70/99/420  
 ③


Rev	Date	Amendment

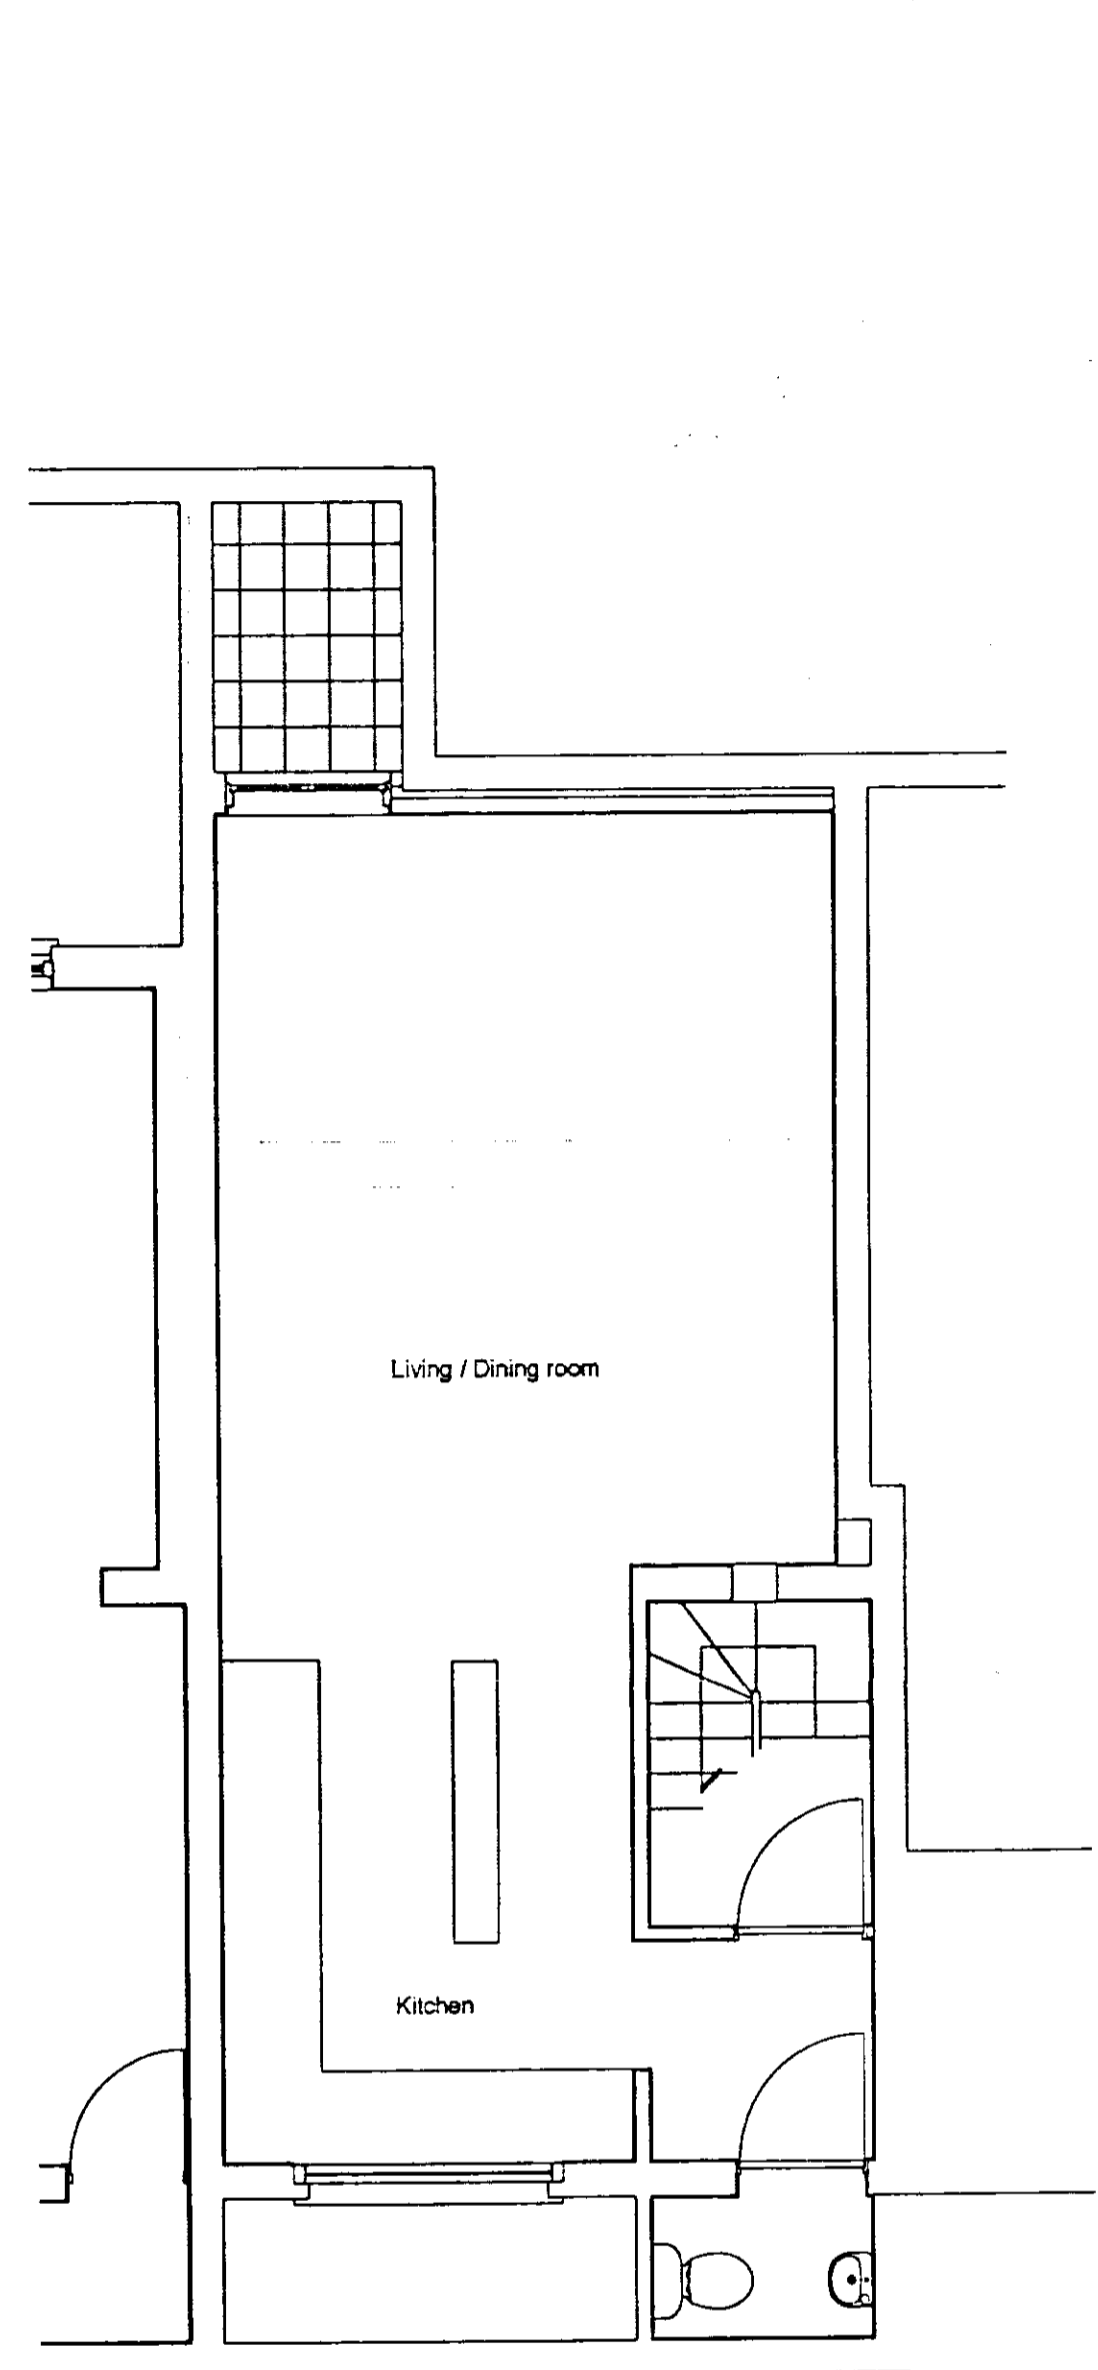

Lower ground floor

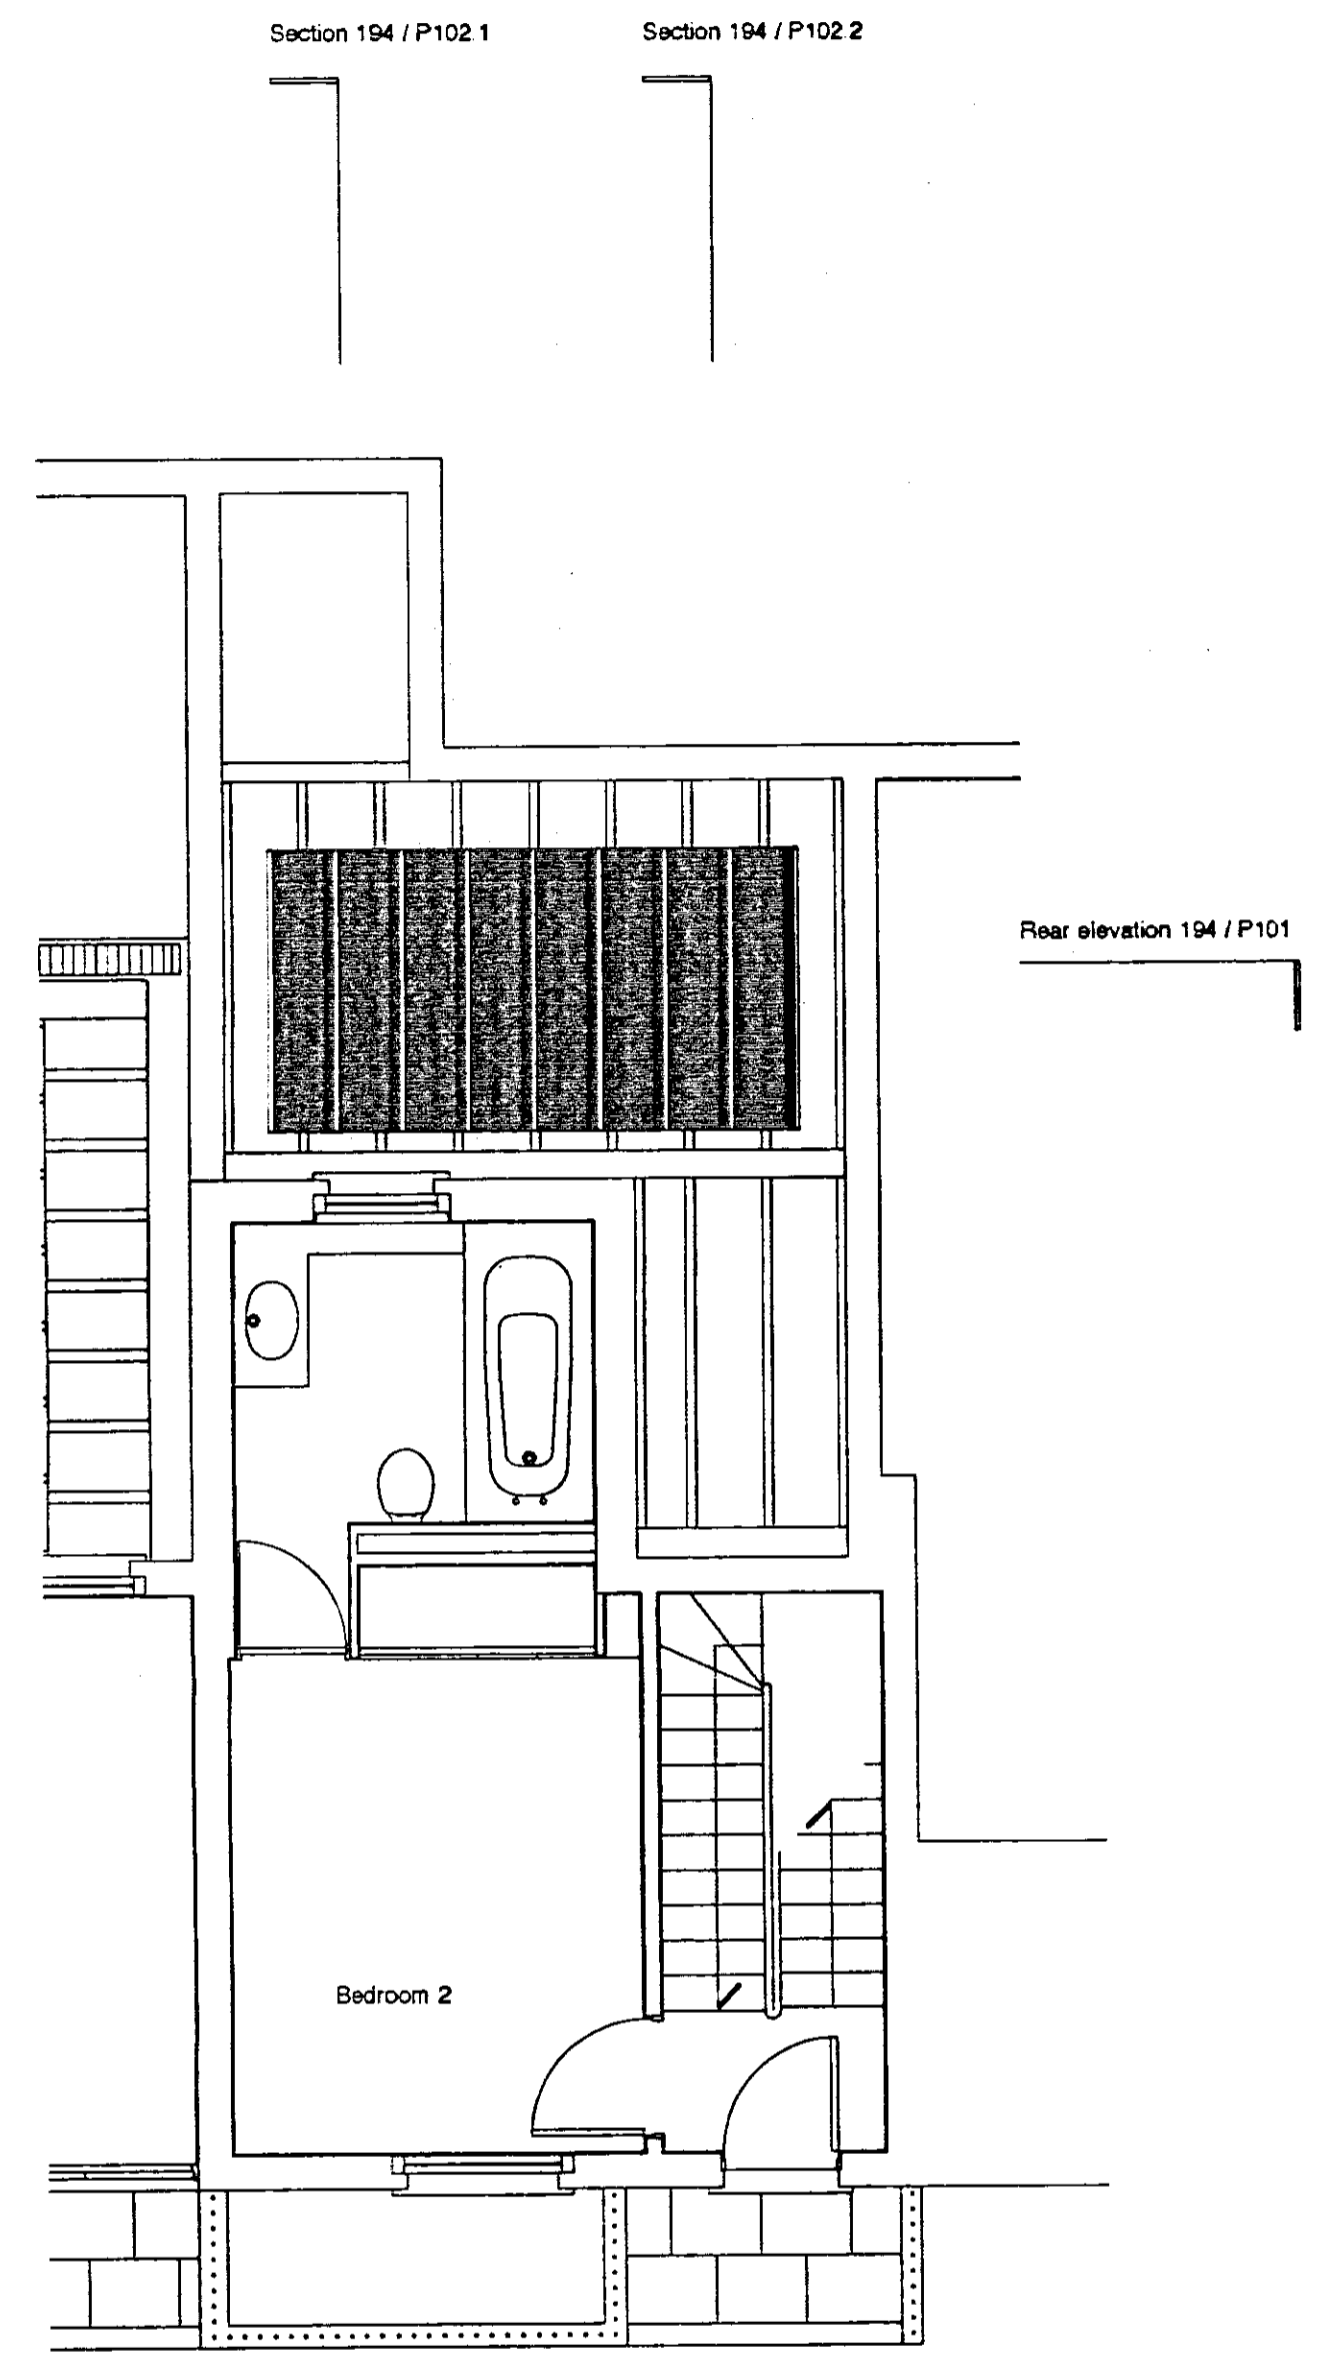

Ground floor

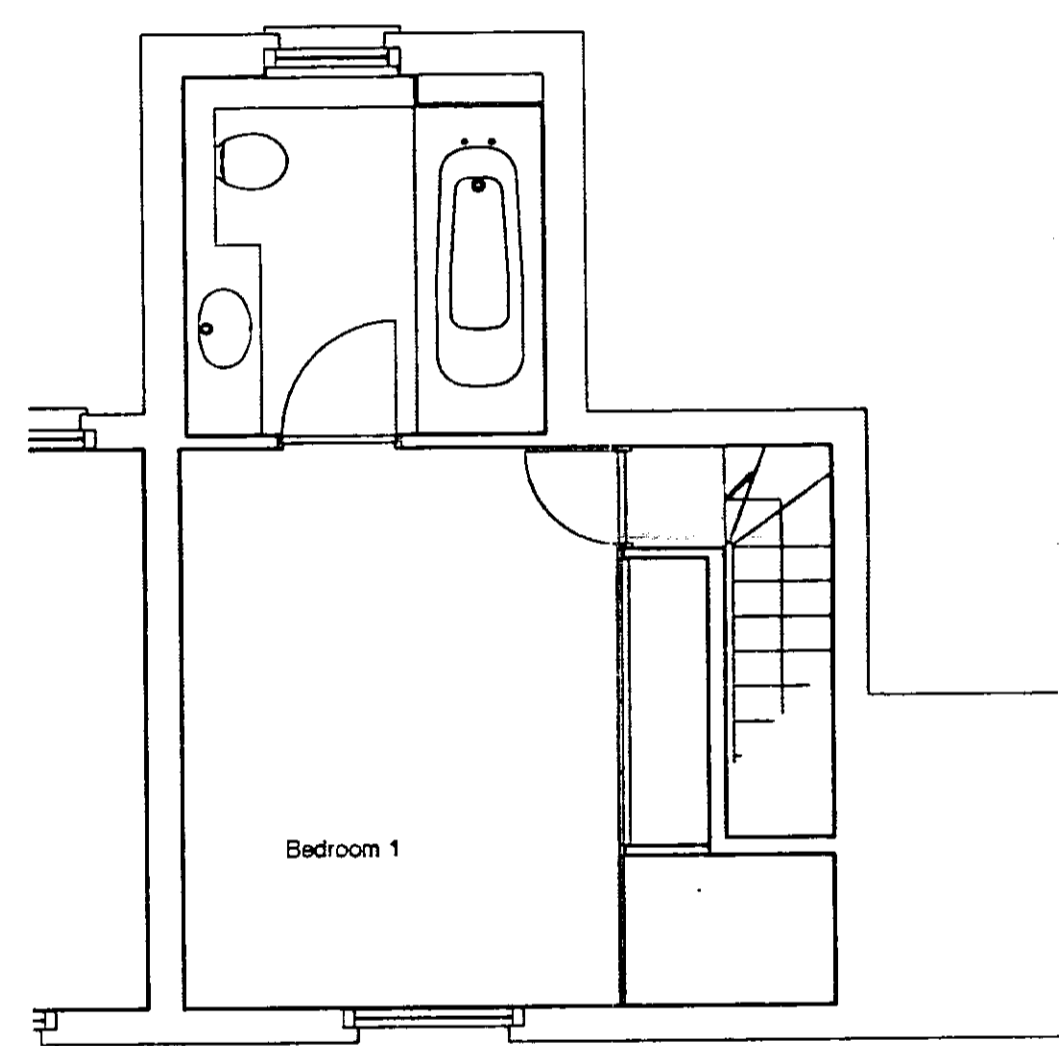

First floor

H. K. & C.  
 TOWN PLANNING  
 = 1 MAR 1999  
 RECEIVED

CC990426

④

1:1	0	10mm	20	30	40	50	60	70	80	90	100	110			
1:100	0	1m	2	3	4	5	6	7	8	9	10	11			
1:5	0	100mm	200	300	400	500									
1:50	0	1m	2	3	4	5									
1:20	0	200mm	400	600	800	1000	1200	1400	1600	1800	2000	2200			
1:200	0	2m	4	6	8	10	12	14	16	18	20	22			
1:1250	0	10m	20	30	40	50	60	70	80	90	100	110	120	130	140
1:2500	0	20m	40	60	80	100	120	140	160	180	200	220	240	260	280

**Hudson Design Limited**

Project 4 Skinner Place London SW1.  
 Client  
 Drawing Description

Proposed floor plans.

All dimensions to be checked on site. Do not scale. This drawing is copyright						Tel: 0171-495-4383	
Date	Drawn	Scale	Job No	Drawing No	Revision		
22.2.99		1:50	194	P100			

Rev	Date	Amendment



Front elevation

New railings to match existing not shown

Newly formed lightwell to be rendered & painted

Roof to be recovered in good quality 2nd hand Welsh slate to match

New cast-iron rainwater goods

Rear wall and new extension to be constructed with second hand yellow stock bricks

New flat roof to be lead covered

Rear wall of low level extension to be rendered and painted

Party fence wall with No 86 Bourne Street to be rebuilt & raised by 1100 mm



Rear elevation

R.B.K. & C.  
TOWN PLANNING  
- 1 MAR 1999  
RECEIVED

CC990426

5


1:1	0	10	20	30	40	50	60	70	80	90	100	110			
1:100	0	1m	2	3	4	5	6	7	8	9	10	11			
1:5	0	100mm	200	300	400	500									
1:50	0	1m	2	3	4	5									
1:20	0	200mm	400	600	800	1000	1200	1400	1600	1800	2000	2200			
1:200	0	2m	4	6	8	10	12	14	16	18	20	22			
1:1250	0	10m	20	30	40	50	60	70	80	90	100	110	120	130	140
1:2500	0	20m	40	60	80	100	120	140	160	180	200	220	240	260	280

### Hudson Design Limited


Project						S Skinner Place London SW1.					
Client											
Drawing Description						Proposed front & rear elevations.					
All dimensions to be checked on site. Do not scale. This drawing is copyright											
Date	Drawn	Scale	Job No	Drawing No	Revision	Tel. 0171 495 4383					
24.2.99		1:50	194	P101							

T/P/99/426  
 (5)

Rev	Date	Amendment

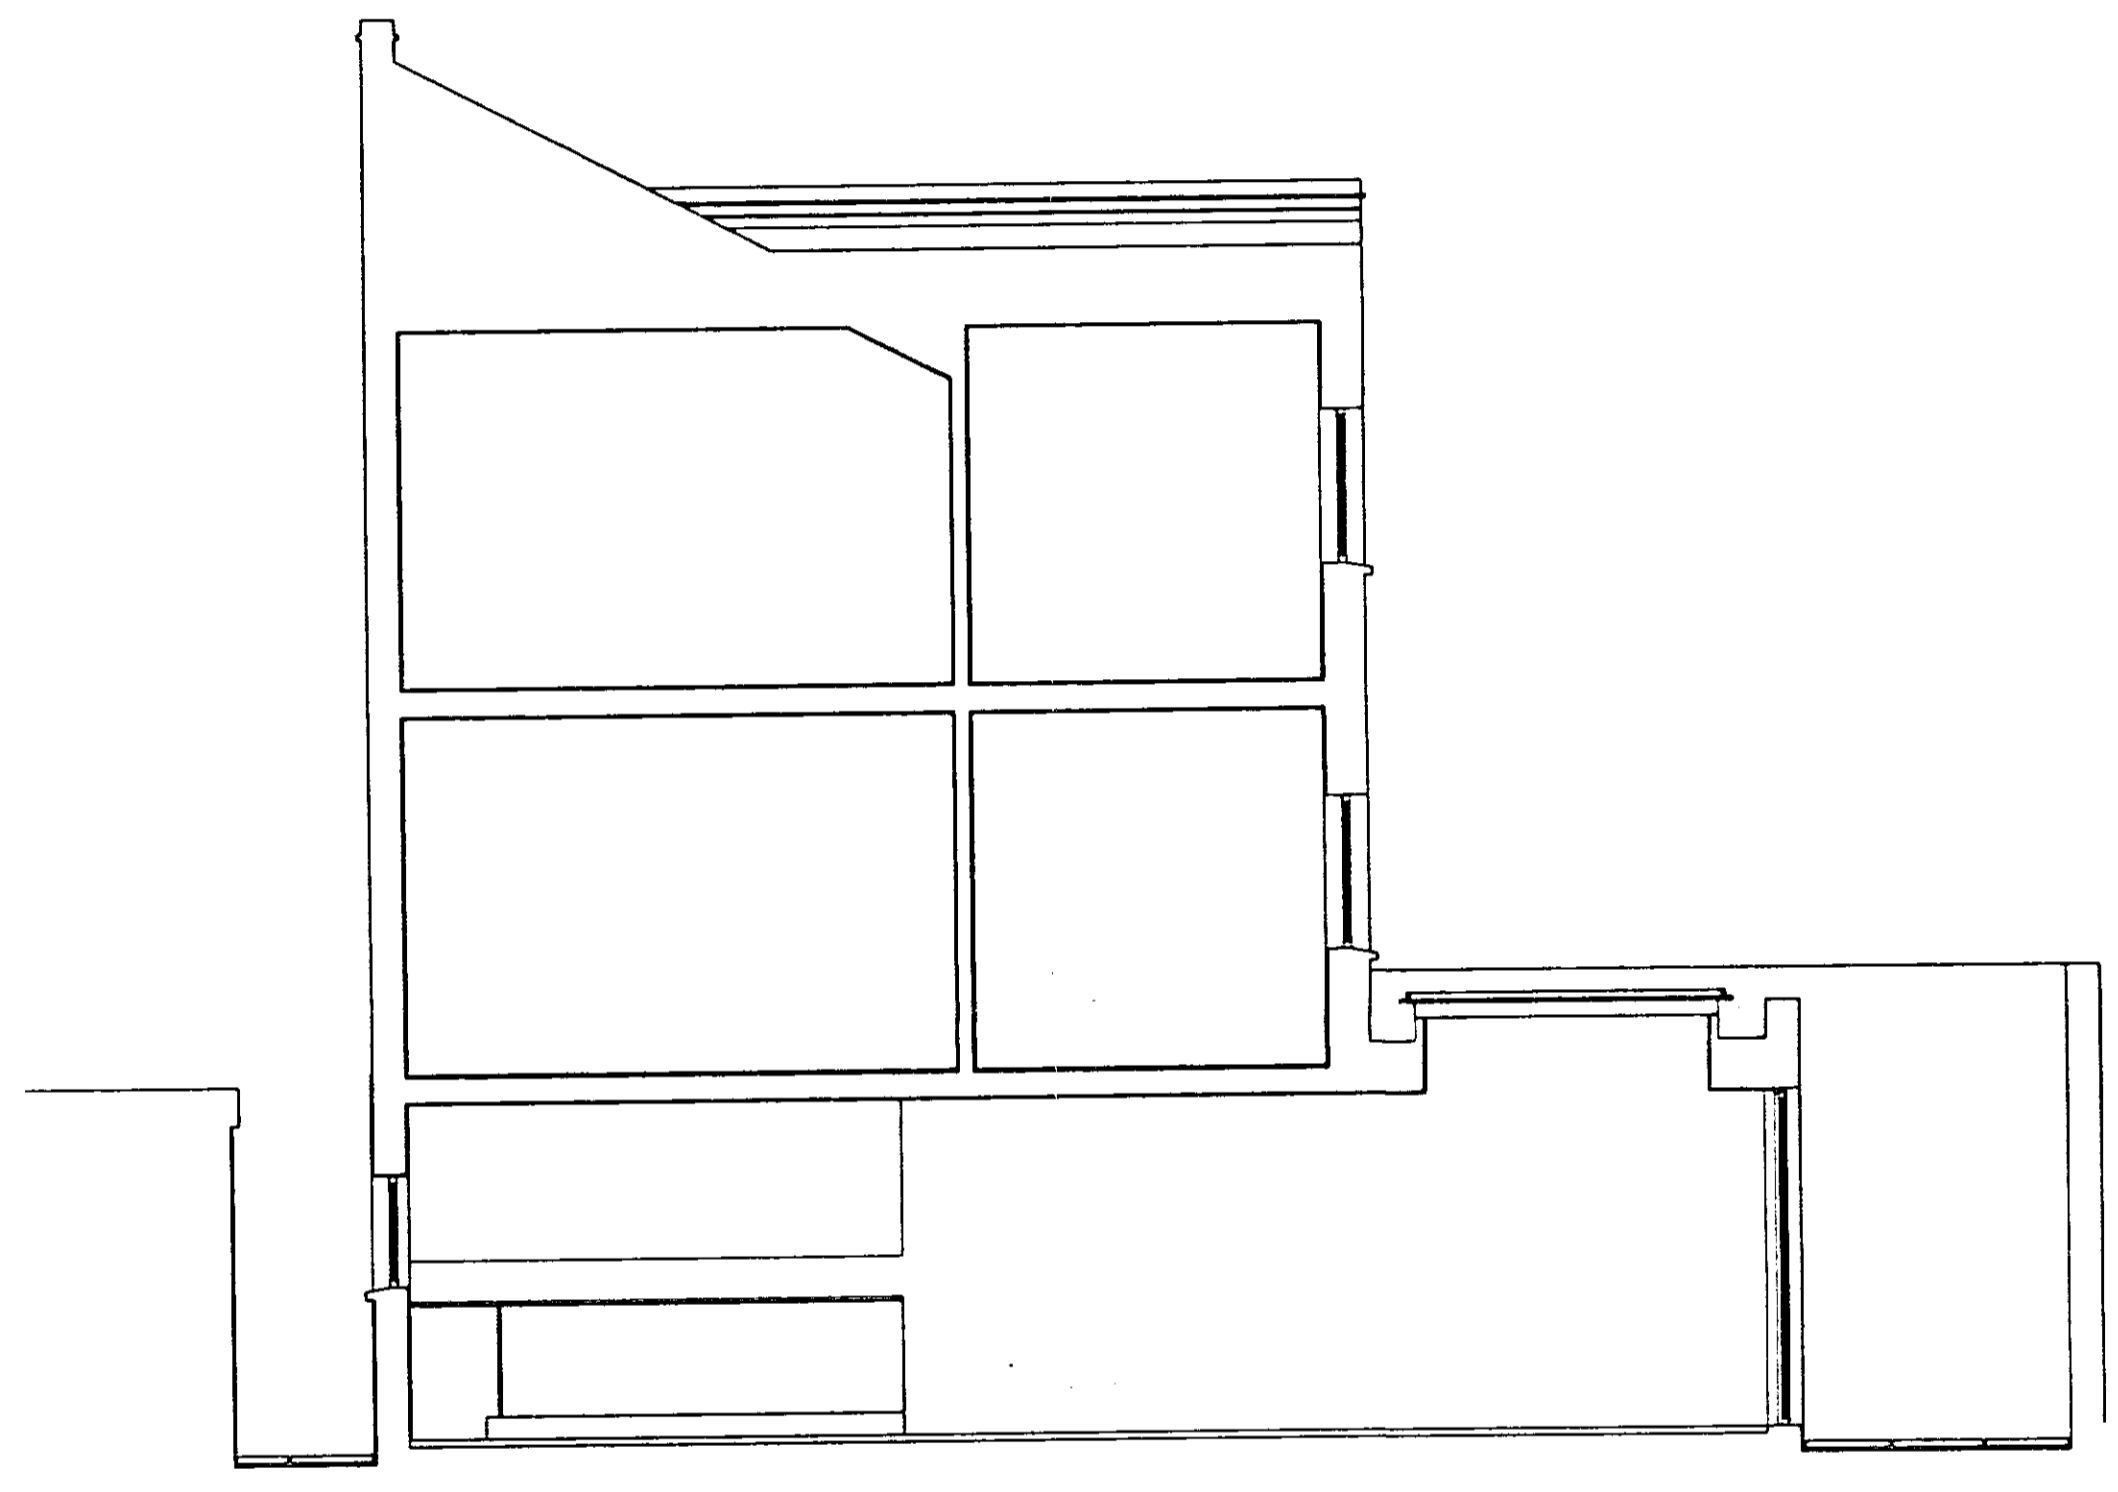

Section 1

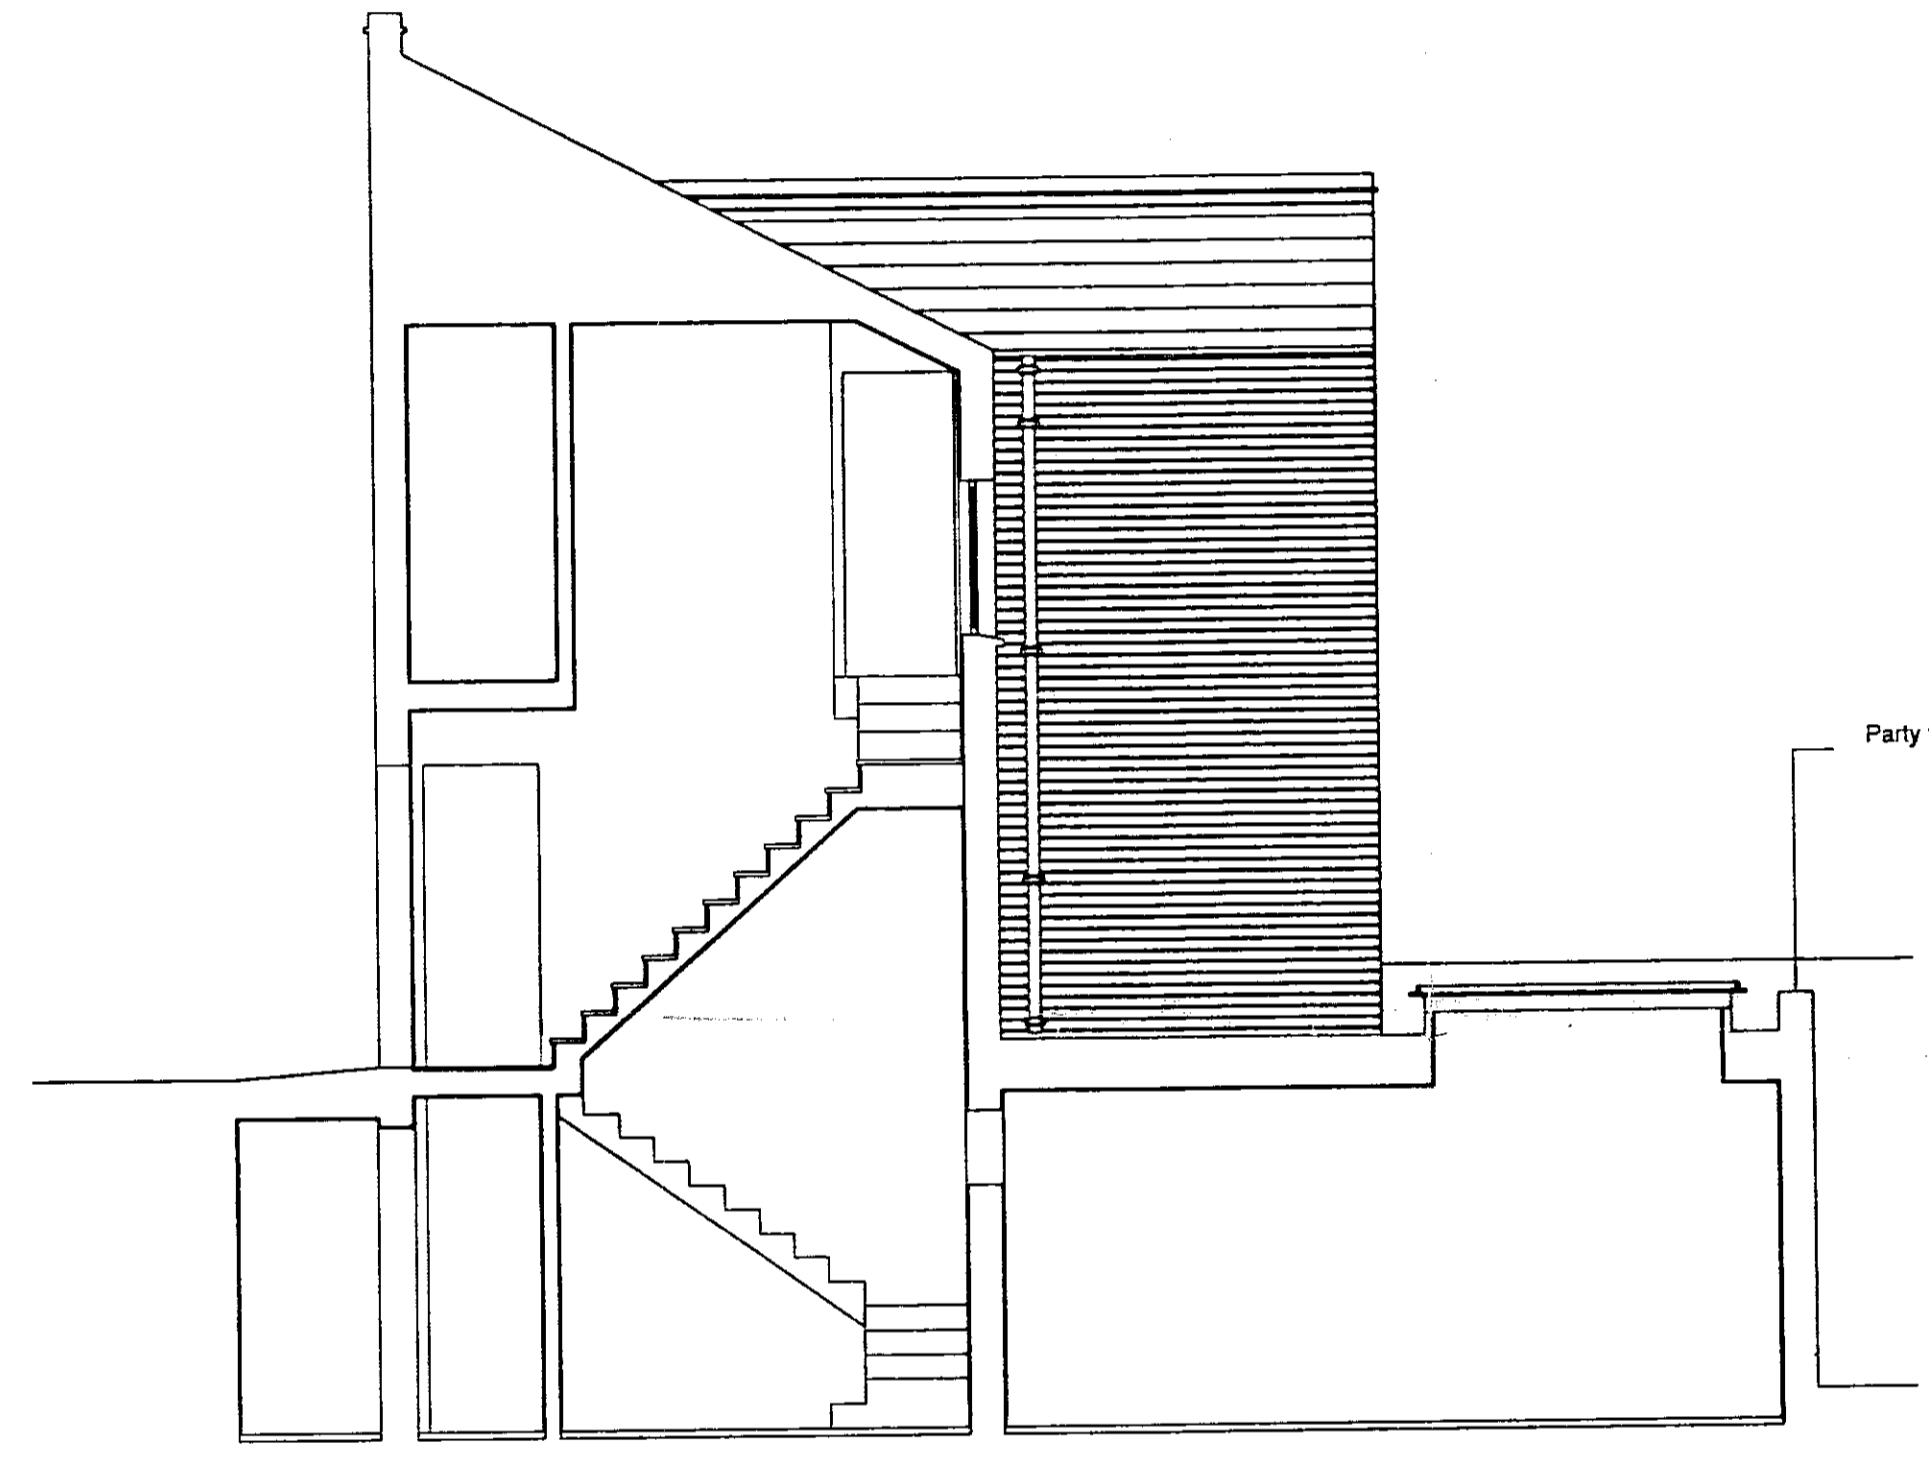

Section 2

R.B.K. & C.  
 TOWN PLANNING  
 - 1 MAR 1999  
 RECEIVED

CC990426

(6)

1:1	0	10mm	20	30	40	50	60	70	80	90	100	110			
1:100	0	1m	2	3	4	5	6	7	8	9	10	11			
1:5	0	100mm	200	300	400	500									
1:50	0	1m	2	3	4	5									
1:20	0	200mm	400	600	800	1000	1200	1400	1600	1800	2000	2200			
1:200	0	2m	4	6	8	10	12	14	16	18	20	22			
1:1250	0	10m	20	30	40	50	60	70	80	90	100	110	120	130	140
1:2500	0	120m	40	60	80	100	120	140	160	180	200	220	240	260	280

**Hudson Design Limited**

Project 4 Skinner Place London SW1.  
 Client  
 Drawing Description

Proposed sections.

All dimensions to be checked on site. Do not scale. This drawing is copyright. Tel: 0171 495 4383

Date	Drawn	Scale	Job No	Drawing No	Revision
22.2.99		1:50	194	P102	